


Sigma Phi Epsilon

237 Langdon St. Madison, Wisconsin

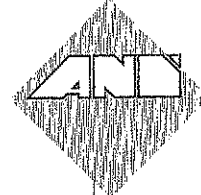

Architecture
Network,
Inc.

116 E. Dayton St.
Madison, WI 53703
608 251 7515
608 251 7566 fax

Index of Drawings

TITLE SHEET / SITE WORK

T1.0 Site Plan (Base Bid / Alternate Bids 1 & 2) / Index of Drawings

ARCHITECTURAL (BASE BID)

- A1.0 Basement Floor Plan (Demolition & New Work)
- A1.1 First Floor Plan (Demolition & New Work)
- A1.2 Second Floor Plan (Demolition & New Work)
- A1.3 Third Floor Plan (Demolition & New Work)

ARCHITECTURAL (ALTERNATE BIDS 1 & 2)

- A2.0 Basement Floor Plan (Demolition)
- A2.1 First Floor Plan (Demolition)
- A2.2 Second Floor Plan (Demolition)
- A2.3 Third Floor Plan (Demolition)
- A3.0 Basement Floor Plan (New Work)
- A3.1 First Floor Plan (New Work)
- A3.2 Second Floor Plan (New Work)
- A3.3 Third Floor Plan (New Work)
- A4.0 Exterior Elevations
- A4.1 Wall Section / Stair Section

Revisions

June 26, 1995 VJW

Project Sigma Phi Epsilon

237 Langdon Street
Madison, WI 53703


Drawn by
VJW
Date
June 26, 1995
Project no.
K9514

Sheet no.

T1.0

of 20

© 1995 Architecture Network, Inc.

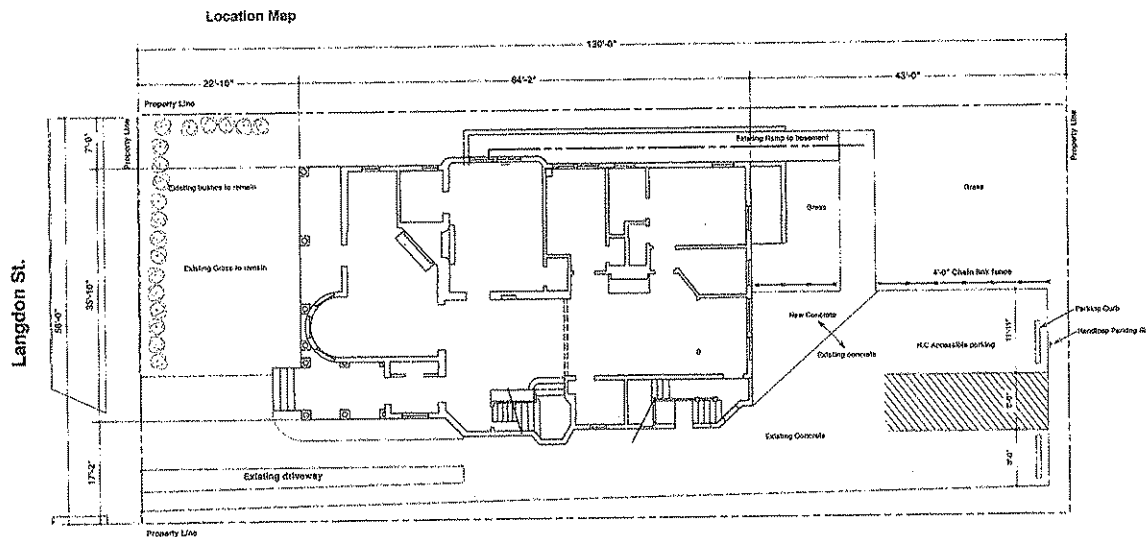

ALL SITE DIMENSIONS ARE APPROXIMATE

Site Plan
Scale: 1/8" = 1'-0"

