

GENERAL NOTES


1. SEE SHEET L101 FOR THE ENTIRE SITE PLAN.
2. THE SIX EXISTING ORNAMENTAL LILAC TREES ALONG THE EDGE OF THE SEATING AREA TO BE REMOVE AND REPLANTED AT ANOTHER LOCATION.
3. NEW PLANTERS AND LANDSCAPING TO BE PROVIDED ALONG THE EDGE OF THE SEATING AREA. 3 ORNAMENTAL TREES, 12-15 DECIDUOUS SHRUBS, AND 12-15 EVERGREEN SHRUBS TO BE ADDED.

PARKING LOT SITE PLAN INFORMATION

SITE ADDRESS: 2501 WEST BELTLINE HWY.
 SITE ACREAGE (TOTAL): 4.86
 NUMBER OF BUILDING STORES (ABOVE GRADE): 8
 BUILDING HEIGHT: 80'-0"
 TOTAL SQUARE FOOTAGE OF BUILDING: 30,630 SF
 GROSS SQUARE FEET OF OFFICE: 185,120 SF
 GROSS SQUARE FEET OF RETAIL AREA: 21,719 SF
 GROSS SQUARE FEET OF ASSEMBLY SPACE: 5,304 SF
 TYPE OF CONSTRUCTION: B
 NUMBER OF PARKING STALLS:
 LARGE STALLS: 189
 ACCESSIBLE STALLS: 6
 195 TOTAL (NOT INCLUDING PARKING RAMP)
 BIKE PARKING: 18 STALLS

SHEET INDEX:

C100 PARTIAL SITE PLAN
 L101 OVERALL PLAN & LANDSCAPE PLAN

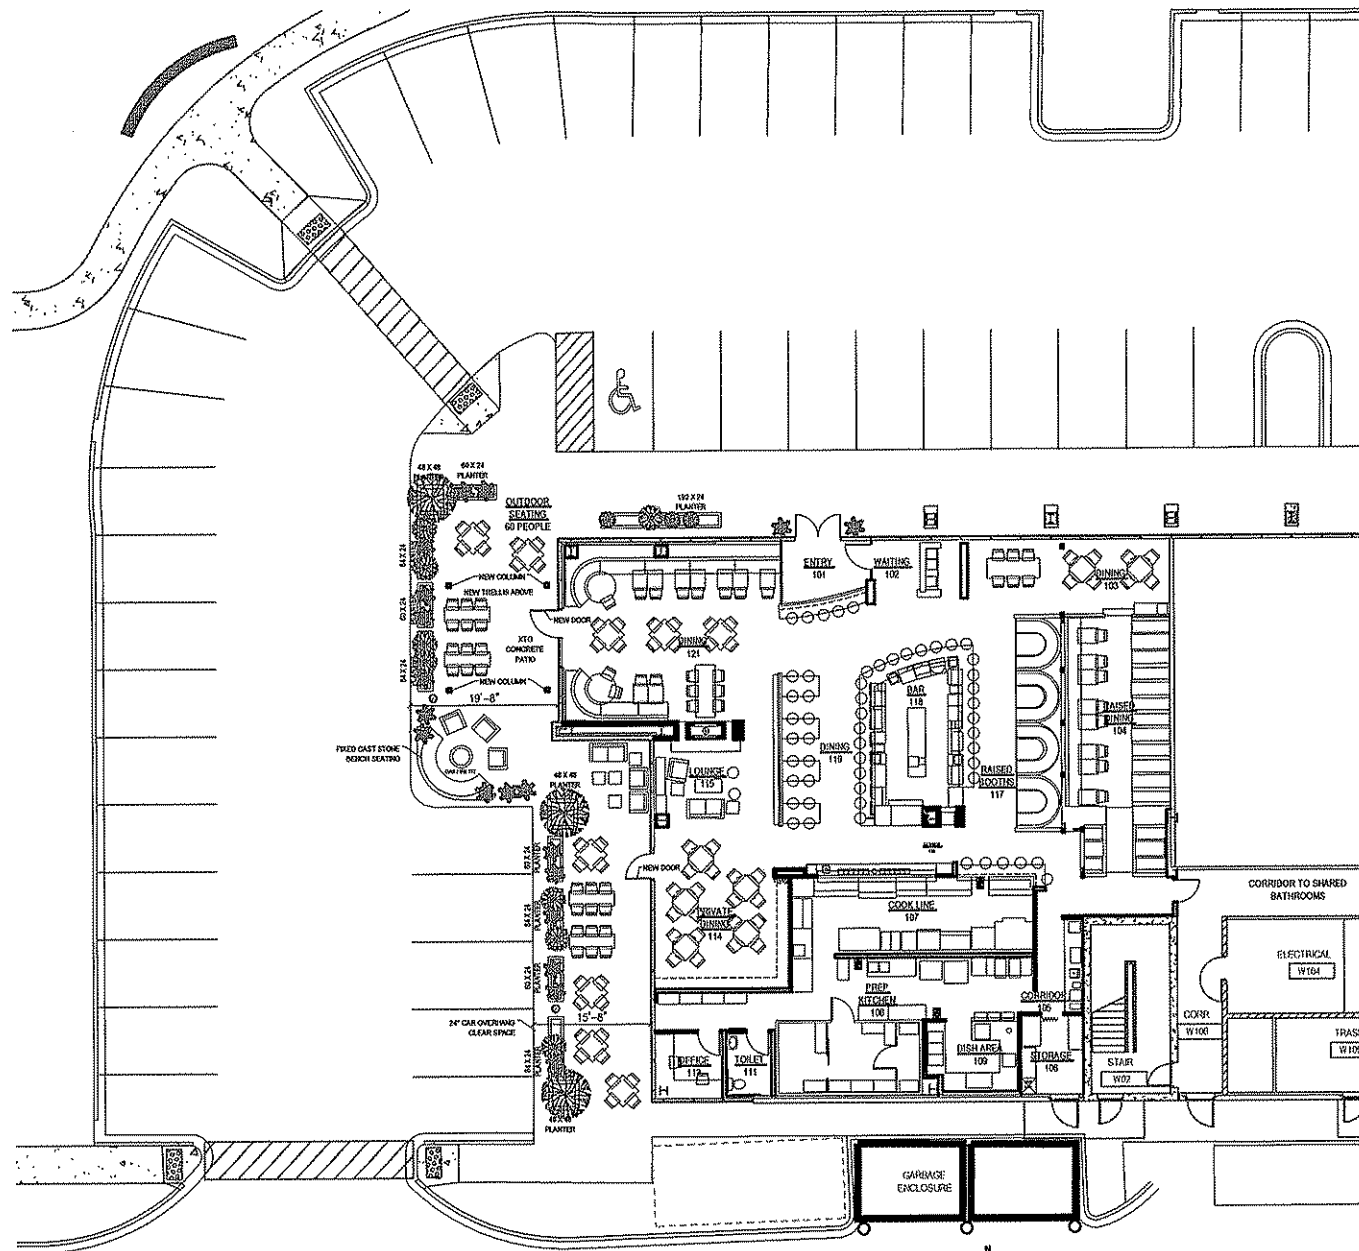

1 PARTIAL SITE PLAN
 1/8" = 1'-0"



0 2 4 6 8 12

DESTREE DESIGN



222 West Washington Ave.
 Suite 310
 Madison, WI 53703
 ph: 608.268.1499
 fax: 608.268.1498
 www.destreedesign.com

DESTREE DESIGN ARCHITECTS is a registered professional architectural firm in the State of Wisconsin. We are an equal opportunity employer. We do not discriminate on the basis of race, sex, age, religion, or national origin. We are committed to providing a safe and healthy work environment for all our employees. We are also committed to providing a safe and healthy work environment for all our clients. We are committed to providing a safe and healthy work environment for all our clients.

BONFIRE RESTAURANT
 DESIGN DEVELOPMENT
 2501 WEST BELTLINE HWY
 MADISON, WI

ISSUANCES:
 PLAN CORRECTION 05.02.09

PROJECT:
 NUMBER: 08114.00
 DATE: 06.01.09
 REV:

SHEET:

C100

REVISIONS		REVISIONS		REVISIONS	
NO.	DATE	REMARKS	NO.	DATE	REMARKS
1	11/06/97	FIELD DIRECTIVE #			

SCALE
1" = 30'

DATE
06-27-00

DRAWN BY
JMM

CHECKED
CMM

PROJECT NO.
00071040

SHEET
1 OF 1

EAG, KS.

L101