


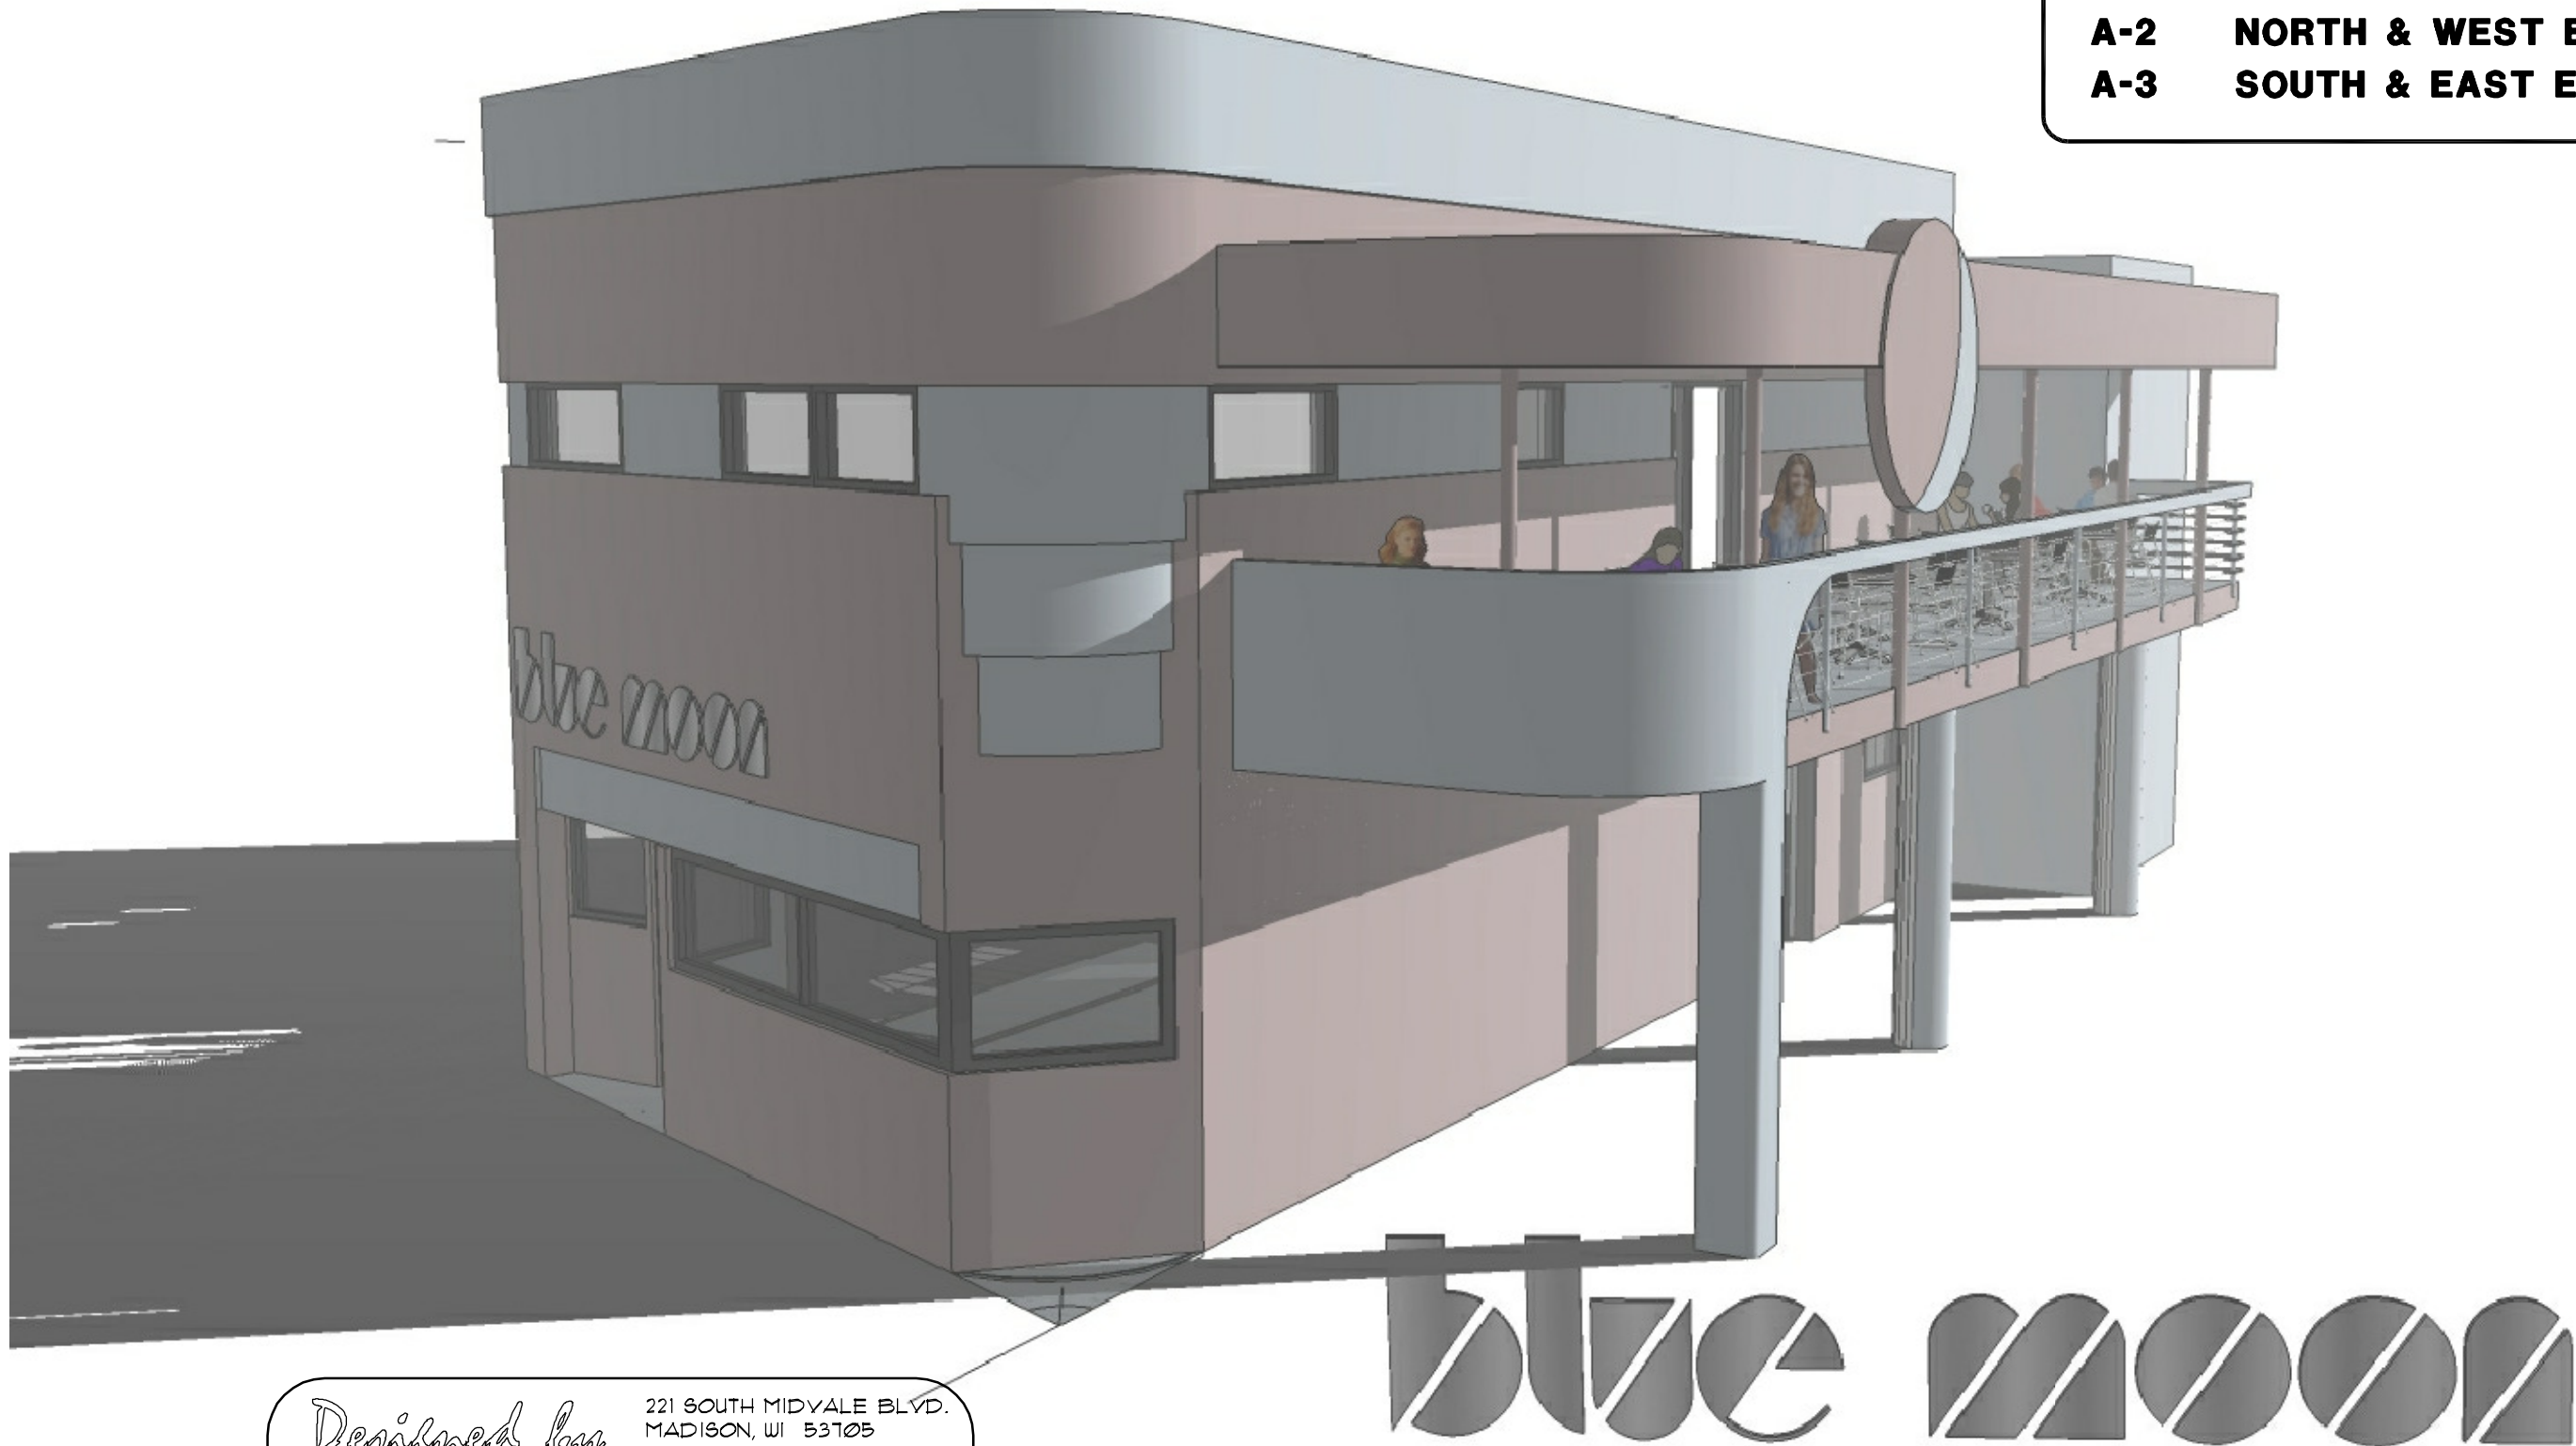


SHEET INDEX	
C-1	SITE PLAN
A-1	FLOOR PLANS
A-2	NORTH & WEST ELEVATIONS
A-3	SOUTH & EAST ELEVATIONS


Designed by
Jim Vincent

221 SOUTH MIDVALE BLVD.
MADISON, WI 53705
(608) 213-1665
biglogo@charter.net

2535 UNIVERSITY AVE.
MADISON • WISCONSIN

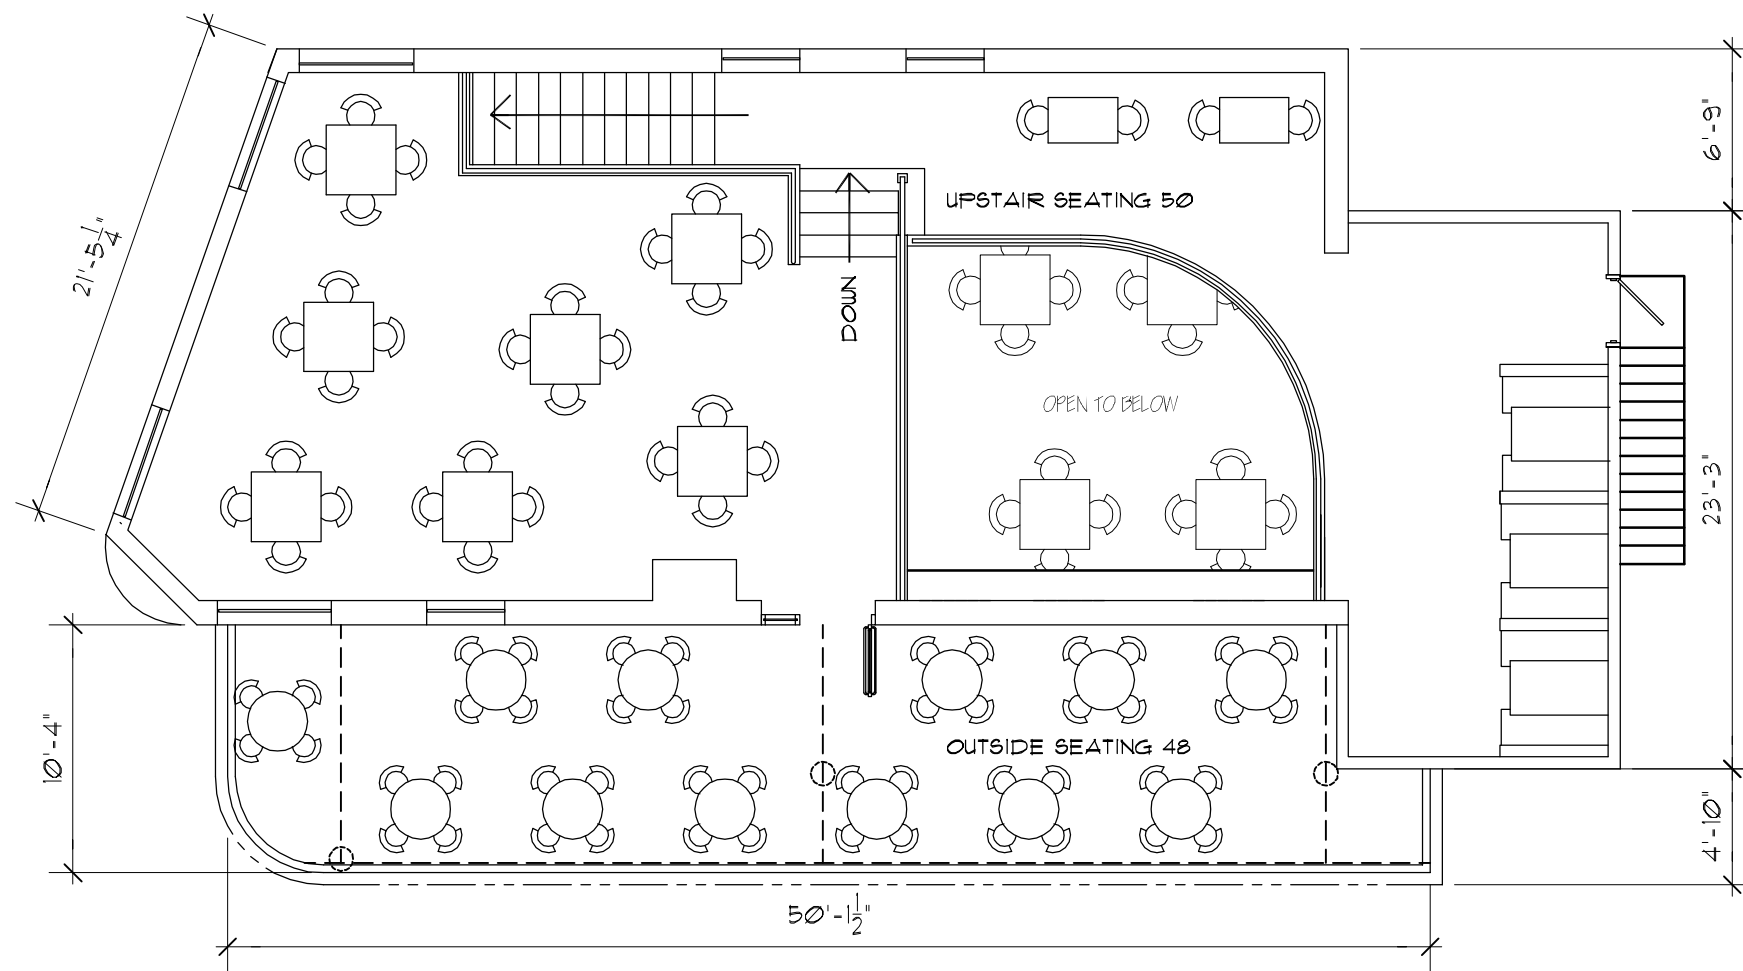

NEW DECK-2nd FLOOR PLAN
1/8" = 1'-0"

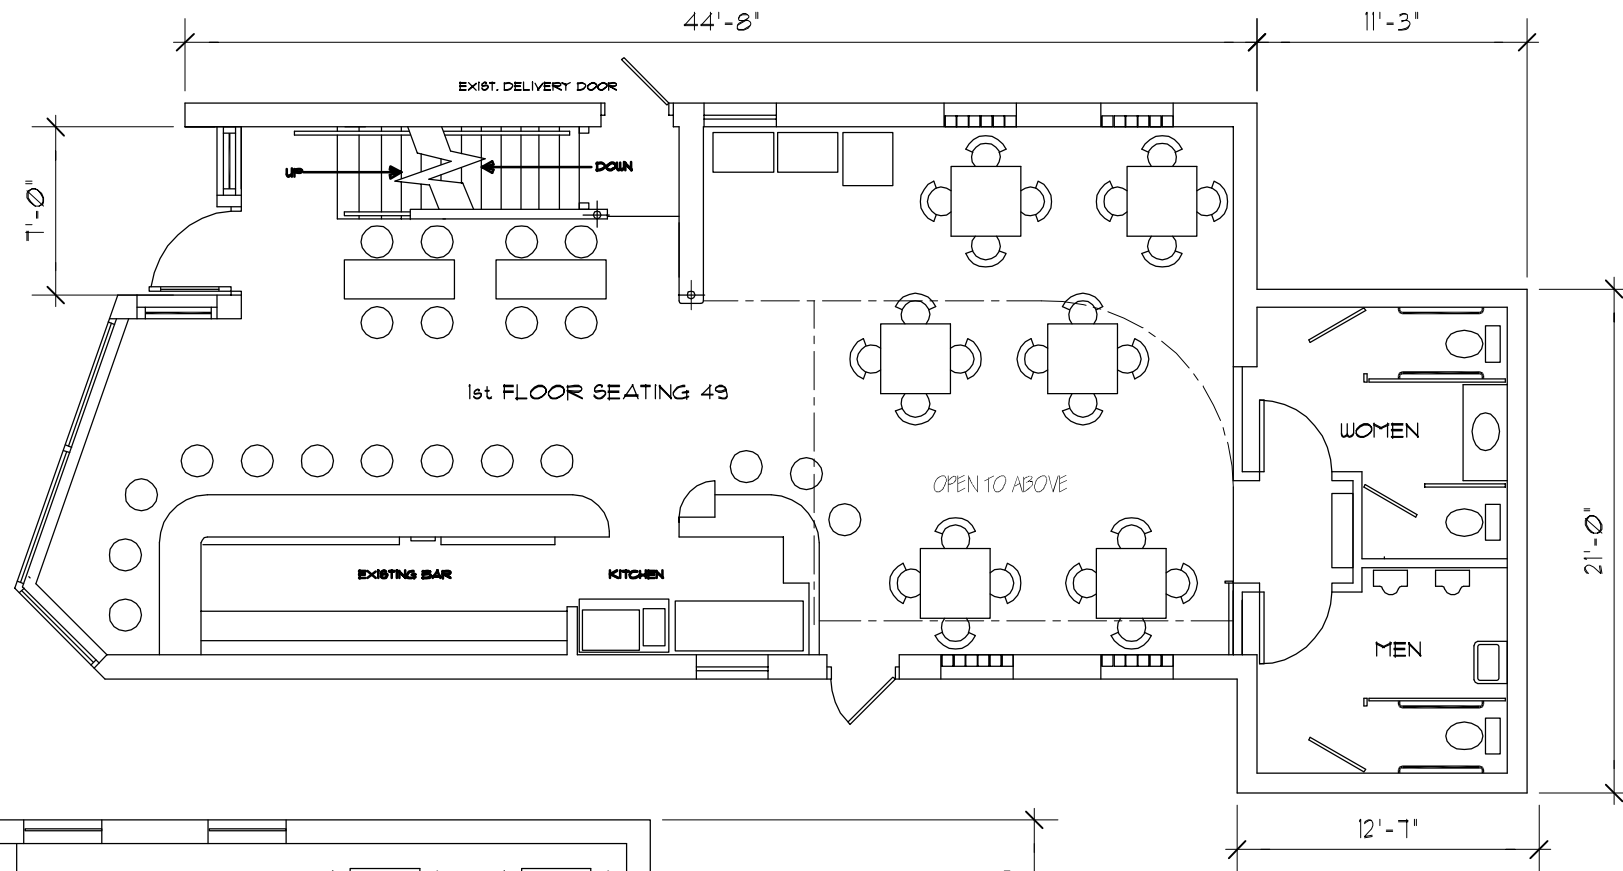

1st FLOOR PLAN
1/8" = 1'-0"

FLOOR PLANS

blue moon
2535 UNIVERSITY AVE.
MADISON • WISCONSIN

CREATED BY	JV
CHECKED BY	JV
DRAWING STATUS	PRELIMINARY
PROGRESS	REVIEW
REVIEW	FINAL
REVISION NO.	DATE
1	1/1/1


DATE: JULY 6, '14

PROJ. NO: 14012


SHEET NUMBER

A-1

Designed by
Jim Vincent
221 SOUTH MIDVALE BLVD.
MADISON, WI 53705
(608) 213-1665
biglogocharter.net

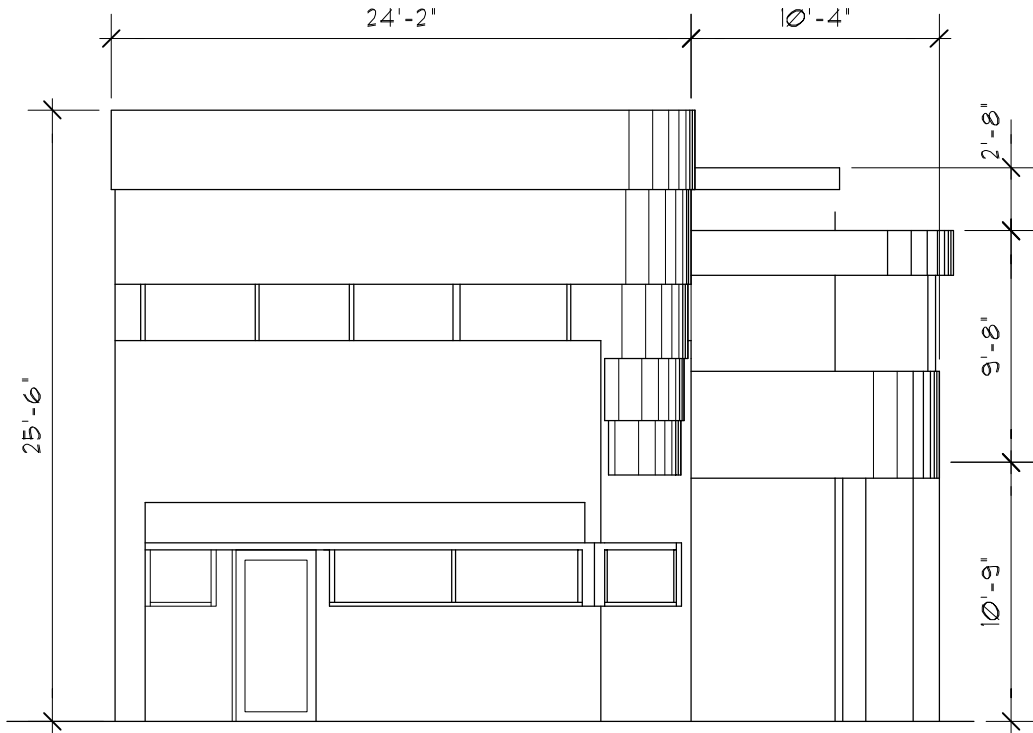

NORTH ELEVATION
1/8" = 1'-0"

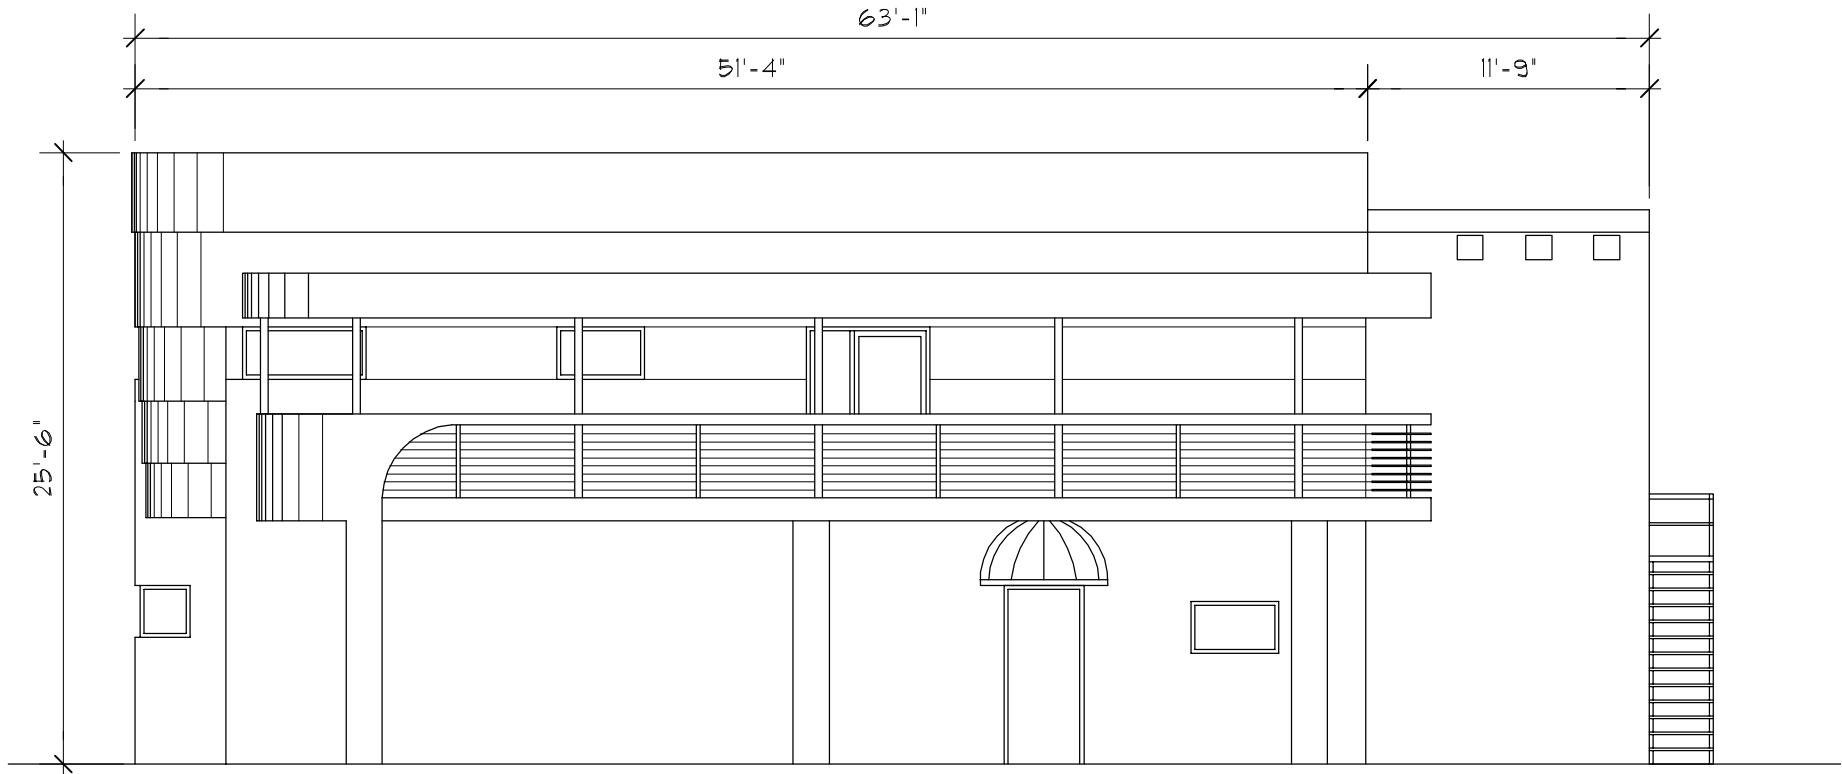

WEST ELEVATION
1/8" = 1'-0"

ELEVATIONS

blue 22000
**2535 UNIVERSITY AVE.
MADISON • WISCONSIN**

CREATED BY	JV
CHECKED BY	JV
DRAWING STATUS	
PRELIMINARY	☒
PROGRESS	☐
REVIEW	☐
FINAL	☐
REVISION NO.	DATE
1	1 / 1


DATE: JULY 6, '14

PROJ. NO: 14012

SHEET NUMBER


A-2

Designed by
Jim Vincent
221 SOUTH MIDVALE BLVD.
MADISON, WI 53705
(608) 213-1665
biglogoarchitect.net

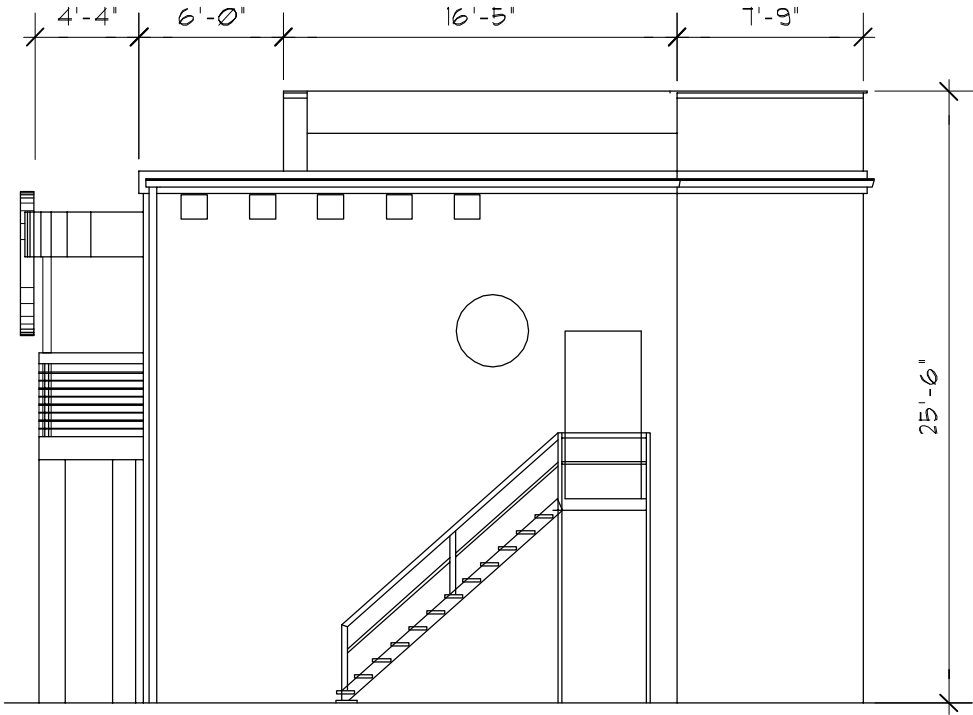

SOUTH ELEVATION

$\frac{1}{8}'' = 1'-0''$

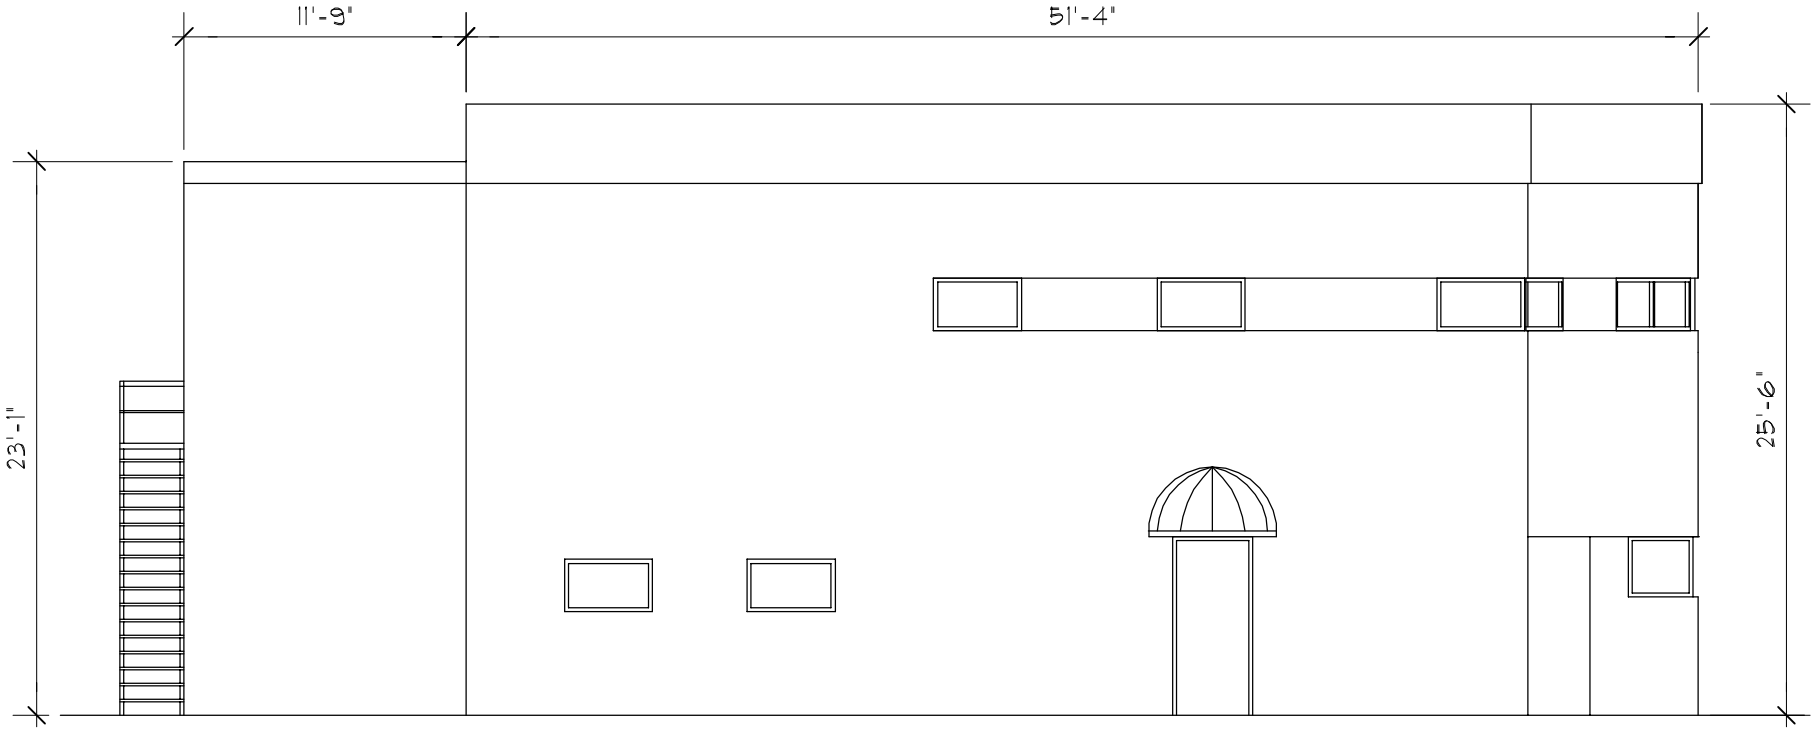

EAST ELEVATION

$\frac{1}{8}'' = 1'-0''$

ELEVATIONS

blue 22000

2535 UNIVERSITY AVE.
MADISON • WISCONSIN

CREATED BY	JV
CHECKED BY	JV
DRAWING STATUS	
PRELIMINARY	☒
PROGRESS	☐
REVIEW	☐
FINAL	☐

REVISION NO.	DATE
1	1 / 1 / 1

DATE: JULY 6, '14

PROJ. NO: 14012

SHEET NUMBER

A-3


Designed by
Jim Vincent

221 SOUTH MIDVALE BLVD.

MADISON, WI 53705

(608) 213-1665

biglogocharter.net

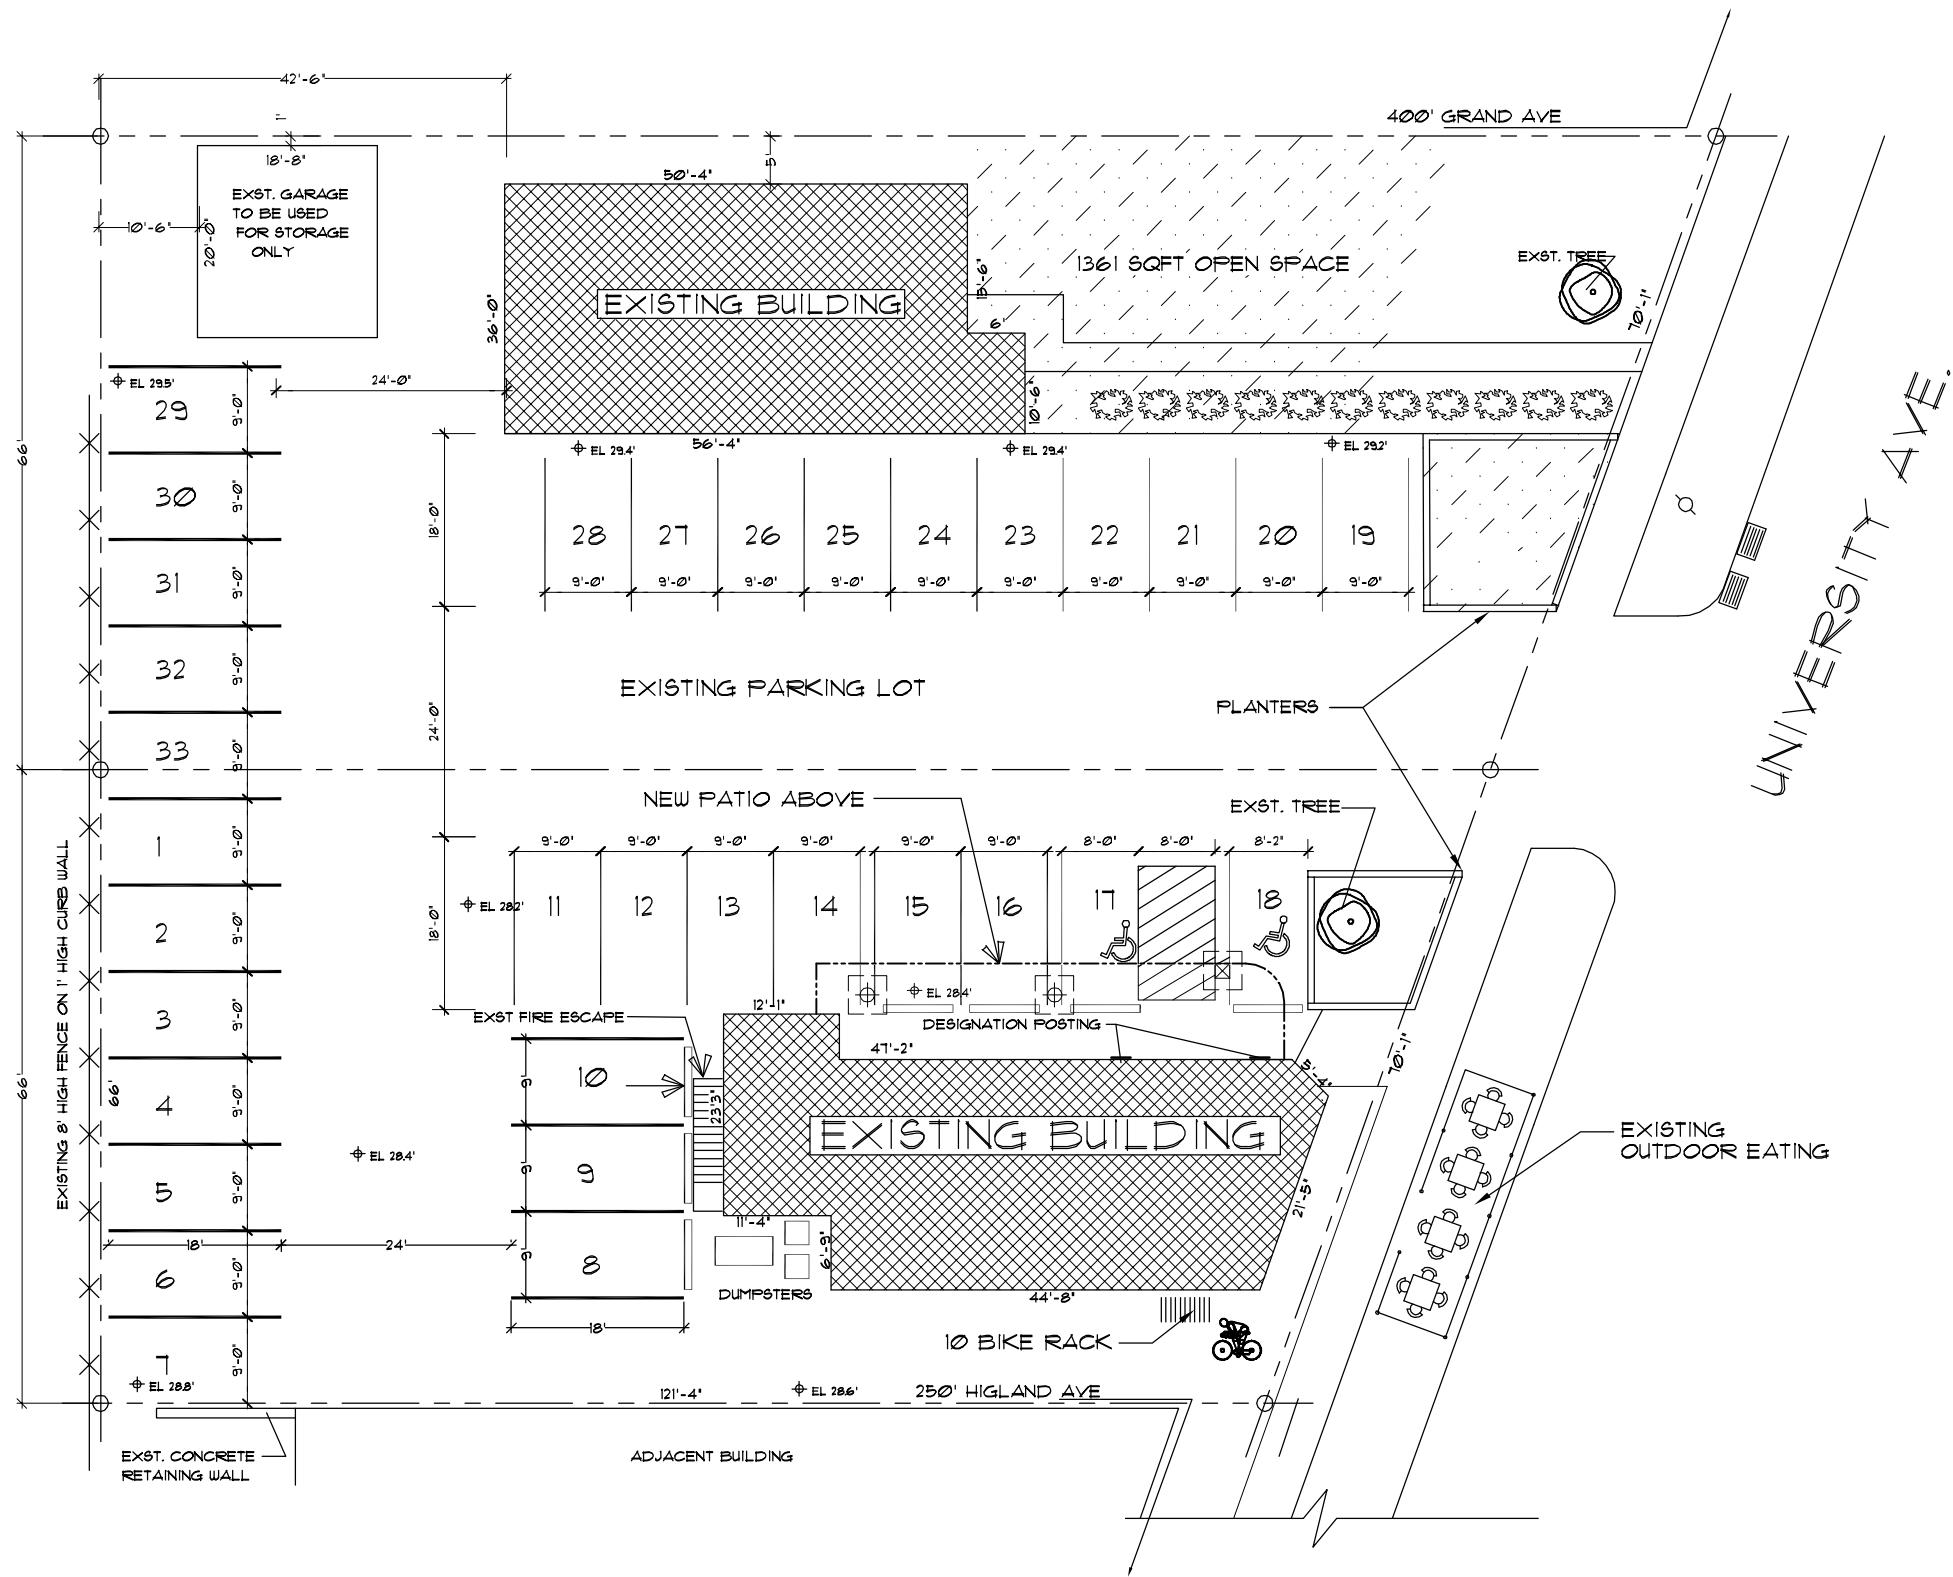

SITE PLAN

SCALE: 1"=20'-0"



Designed by
Jim Vincent
221 SOUTH MIDVALE BLVD.
MADISON, WI 53705
(608) 213-1665
biglogocharter.net

SITE PLAN
blue moon
2535 UNIVERSITY AVE.
MADISON • WISCONSIN

DRAFTED BY	JV
CHECKED BY	JV
DRAWING STATUS	PRELIMINARY
PROCESS	
REVIEW	
FINAL	
REVISION NO.	DATE
1	7/7

DATE: JULY 6, '14

PROJ. NO: 14012

SHEET NUMBER

C-1