

LOCATION

PROJECT

SUTTON
ARCHITECTURE

224 King Street
Madison, WI 53703
14, 608-261-5141 Fax 608-261-0941

Gas Station
2702 East Washington Avenue

OWNER

Farooq Shahzad
3505 East Washington Avenue
Madison, WI 53704 (608)209-0822

ZONING

SITE DATA

BUILDING SIZE	2,000
CONSTRUCTION TYPE	SB
BUILDING HEIGHT	25 FEET
NUMBER OF STORIES	2
OCCUPANCY TYPE	B
CAPACITY	20
LOT SIZE	14,111 SQUARE FEET
PARKING	9
PUMPS	5
ZONING	G2

INDEX

T1	TITLE SHEET
G1	DEMOLITION/EROSION CONTROL PLAN
G2	GATE PLAN
G3	LANDSCAPE PLAN
G4	UTILITY PLAN
A1	FLOOR PLAN
A2	BUILDING ELEVATIONS
A3	BUILDING SECTIONS

DRAWING

TITLE SHEET
LOCATION/ZONING MAP

DATA

Project # 20070
Date 07.27.07
Drawn by jw

T1

- 1) INSTALL SILT FENCE AT PERIMETER
- 2) KEEP PAVED AREAS FREE OF EXCAVATED MATERIAL
- 3) IF DRAINAGE IS REQ., USE SEDIMENT BASIN
- 4) PROVIDE INLET PROTECTION AT DISCHARGE
- 5) MAINTAIN MEASURES FOR DURATION OF CONSTRUCTION

- 1) REMOVE BUILDINGS SHOW HAZARD
- 2) REMOVE OBSTACLES/HAZARDS ON SITE
- 3) MAINTAIN CURB AND EXTERIOR DRAINAGE APPROACHES AND BODILUX
- 4) MAINTAIN CONCRETE PAVES OVER TANKS
- 5) PROVIDE CONSTRUCTION FENCE AT PERIMETER



224 King Street
Madison, WI 53703
1645 Fax 537-233-954


The Gas Station

2702 East Washington Ave.
Madison Wisconsin


DECONTAMINATION/EROSION CONTROL

Project #	201377
Date	07.07.07
Drawn by	JSA


C1

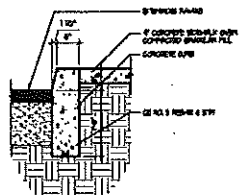


2 CURB/SIDEWALK DETAIL
SCALE 3/4" = 1'-0"

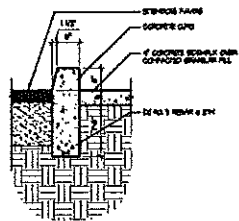


3 RAISED CURB DETAIL
SCALE 3/4" = 1'-0"

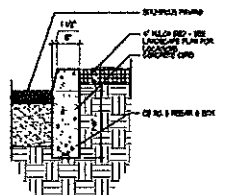

4 CURB DETAIL
SCALE 3/4" = 1'-0"

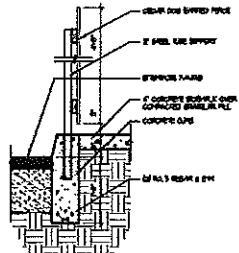

5 TRASH SCREEN DETAIL
SCALE 3/4" = 1'-0"

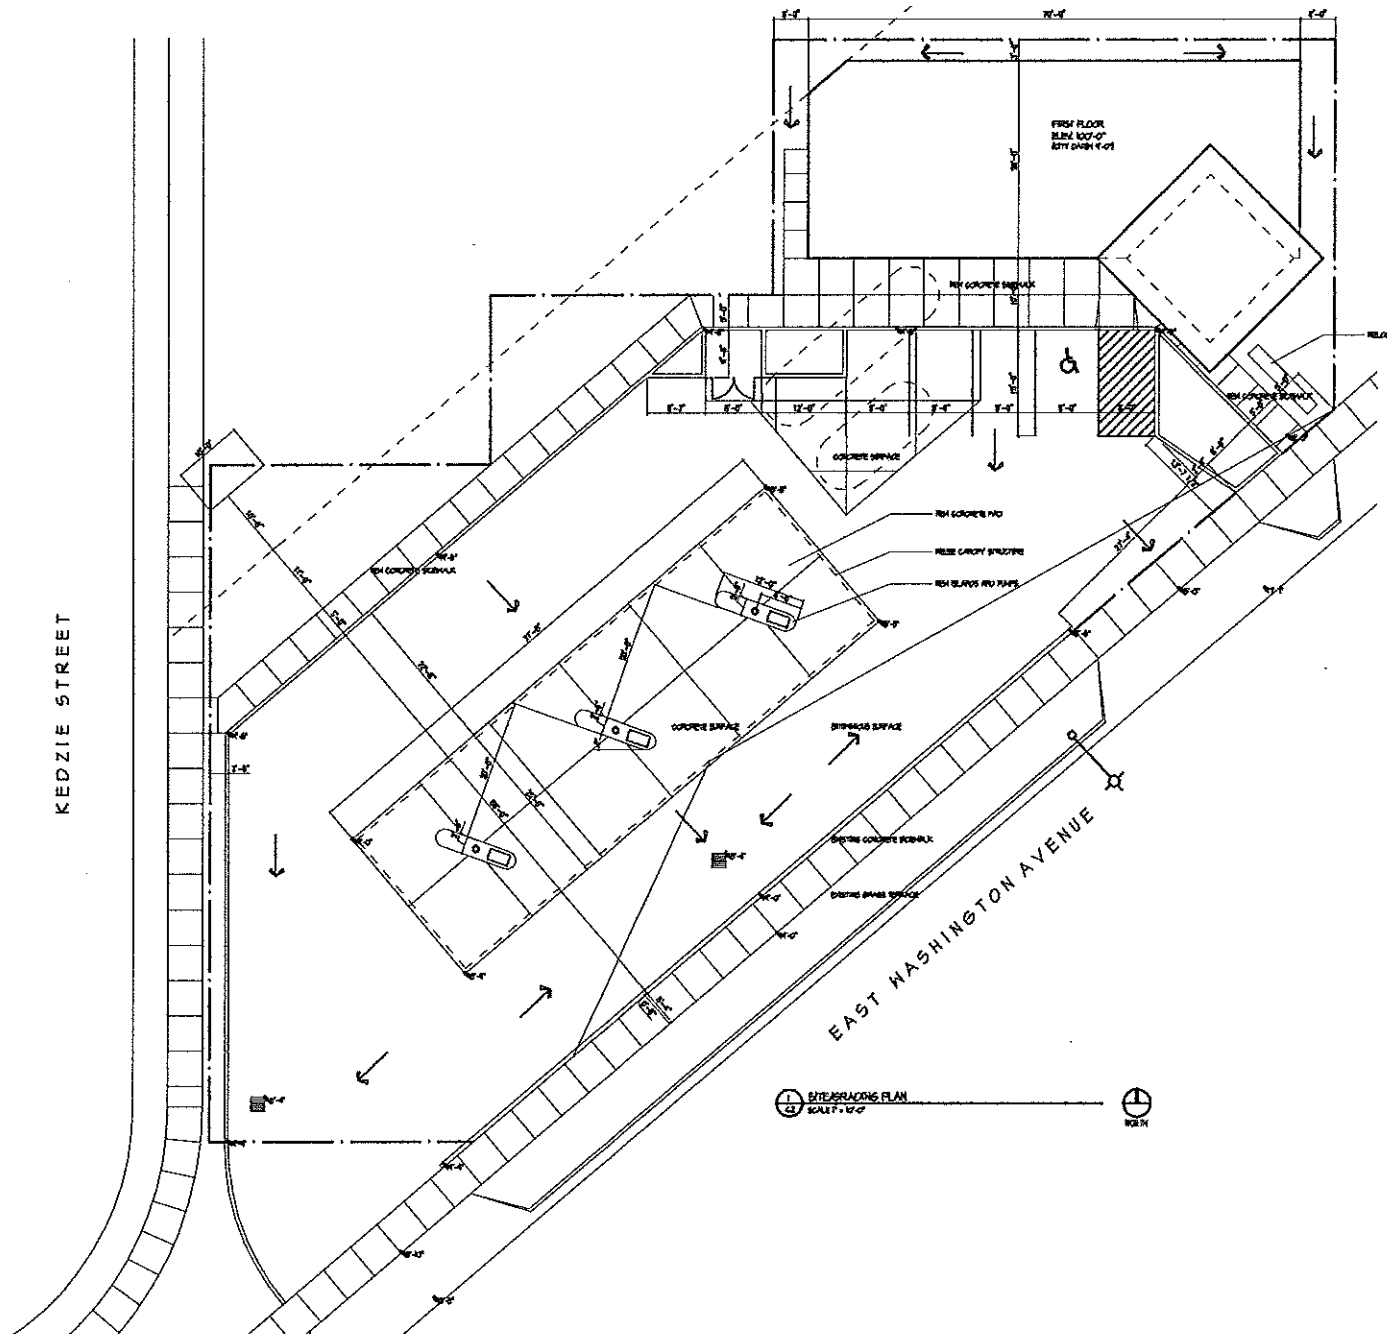

SUTTON
ARCHITECTURE

24 King Street
Madison, WI 53703
Tel: 608.255.1000 Fax: 608.255.1001


PROJECT
The Gas Station
2702 East Washington Ave.
Madison, Wisconsin
DRAWING
SITE/GRADING PLAN

DATA
Project # 20070
Date 02.27.07
Drawn by JAK

C2

PLANT LIST

key	botanical name	common name	size	spc.	qty.	comments
TREES						
1	Redbud	Fraxinus pennsylvanica	21' H	Col.	10	10' H
SHRUBS						
2	Japanese Barberry	Spirea japonica	2' H	Col.	10	10' H
3	Boxwood	Buxus sempervirens	1' H	Col.	10	10' H
PERENNIALS						
4	Barrenwort	Plantago virginica	2' H	Col.	10	10' H
5	Black-eyed Susan	Rudbeckia hirta	2' H	Col.	10	10' H
GRASSES						
6	Blue Fescue	Festuca ovina	2' H	Col.	10	10' H
GROUNDCOVER						
7	Wintergreen	Pyrola asarifolia	2' H	Col.	10	10' H
8	Spotted Deadnettle	Collinsia heterophylla	2' H	Col.	10	10' H
9	Spotted Deadnettle	Collinsia heterophylla	2' H	Col.	10	10' H
10	Spotted Deadnettle	Collinsia heterophylla	2' H	Col.	10	10' H

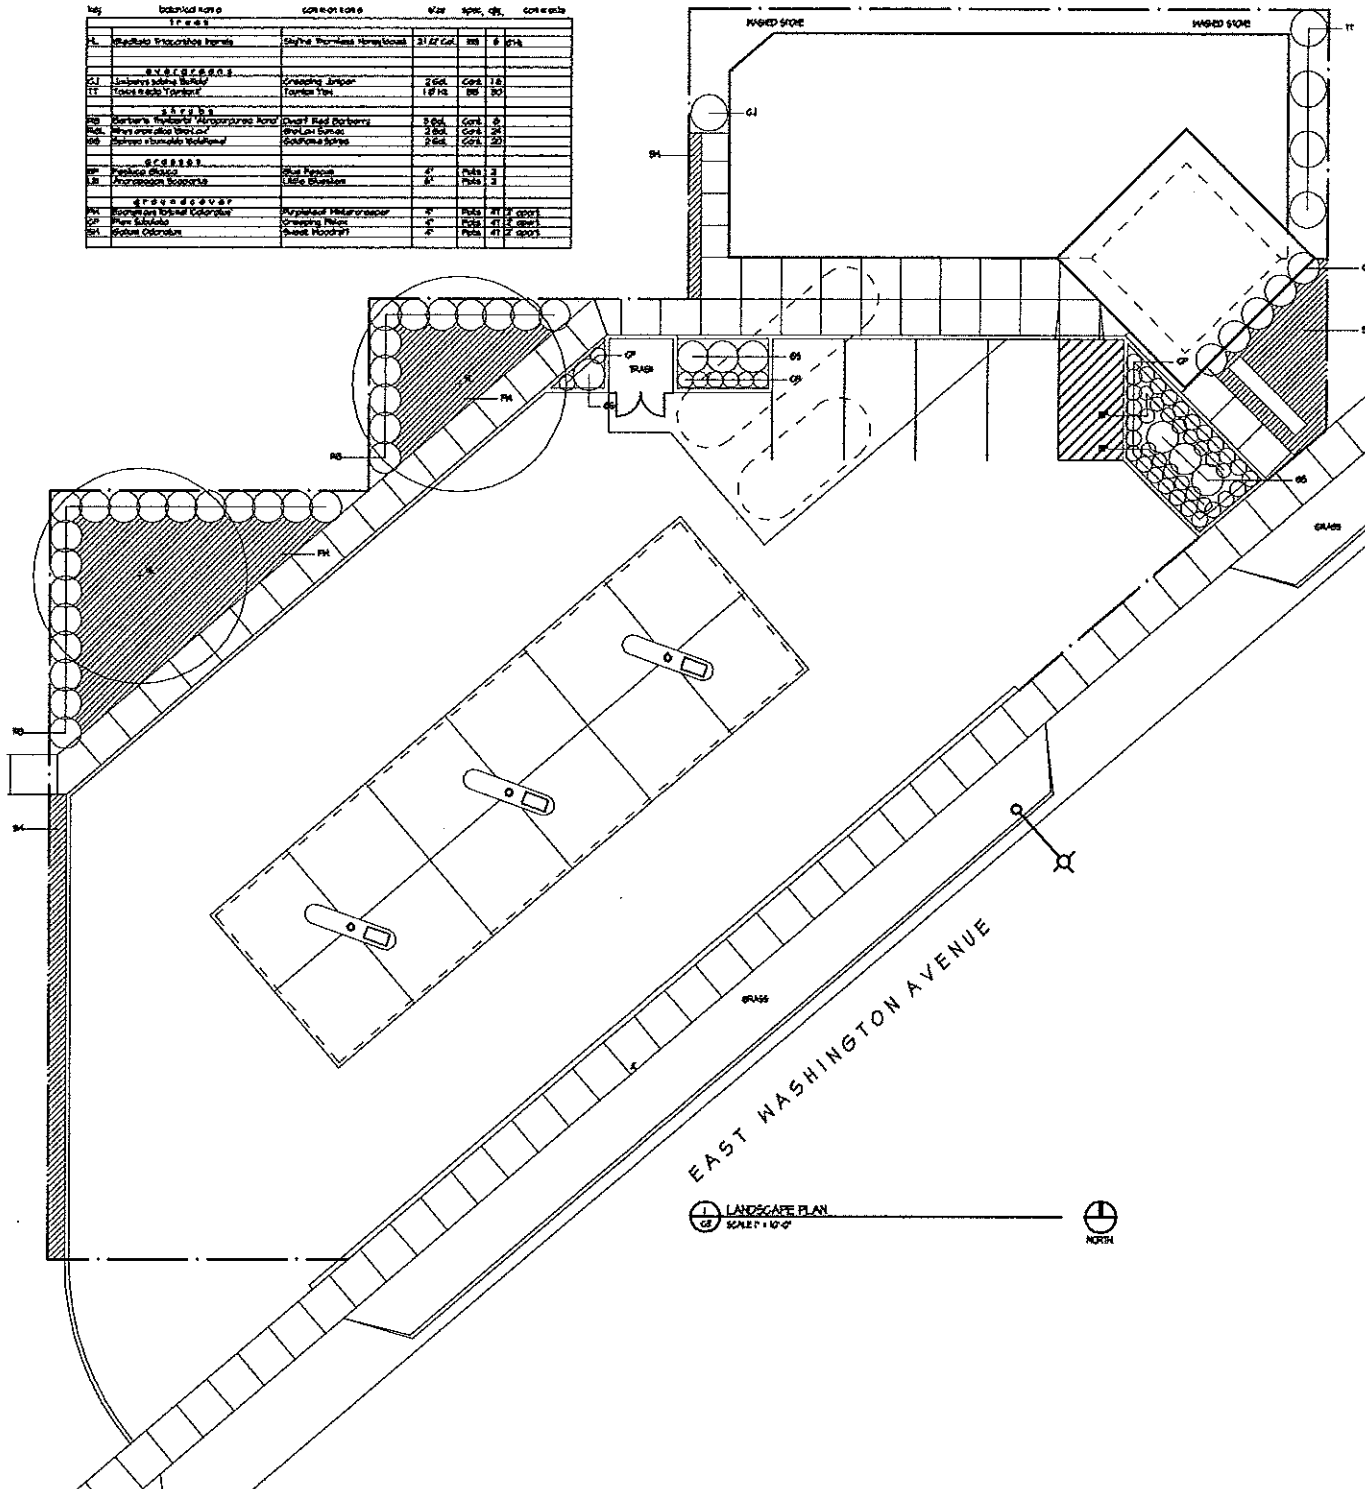


SUTTON
ARCHITECTURE

134 King Street
Madison, WI 53703
Tel: 608-255-9400 Fax: 608-255-9401

PROJECT
The Gas Station
2702 East Washington Ave.
Madison Wisconsin
DRAWING
LANDSCAPE PLAN

DATA
Project # 20070
Date 07/27/07
Drawn by jns

C3

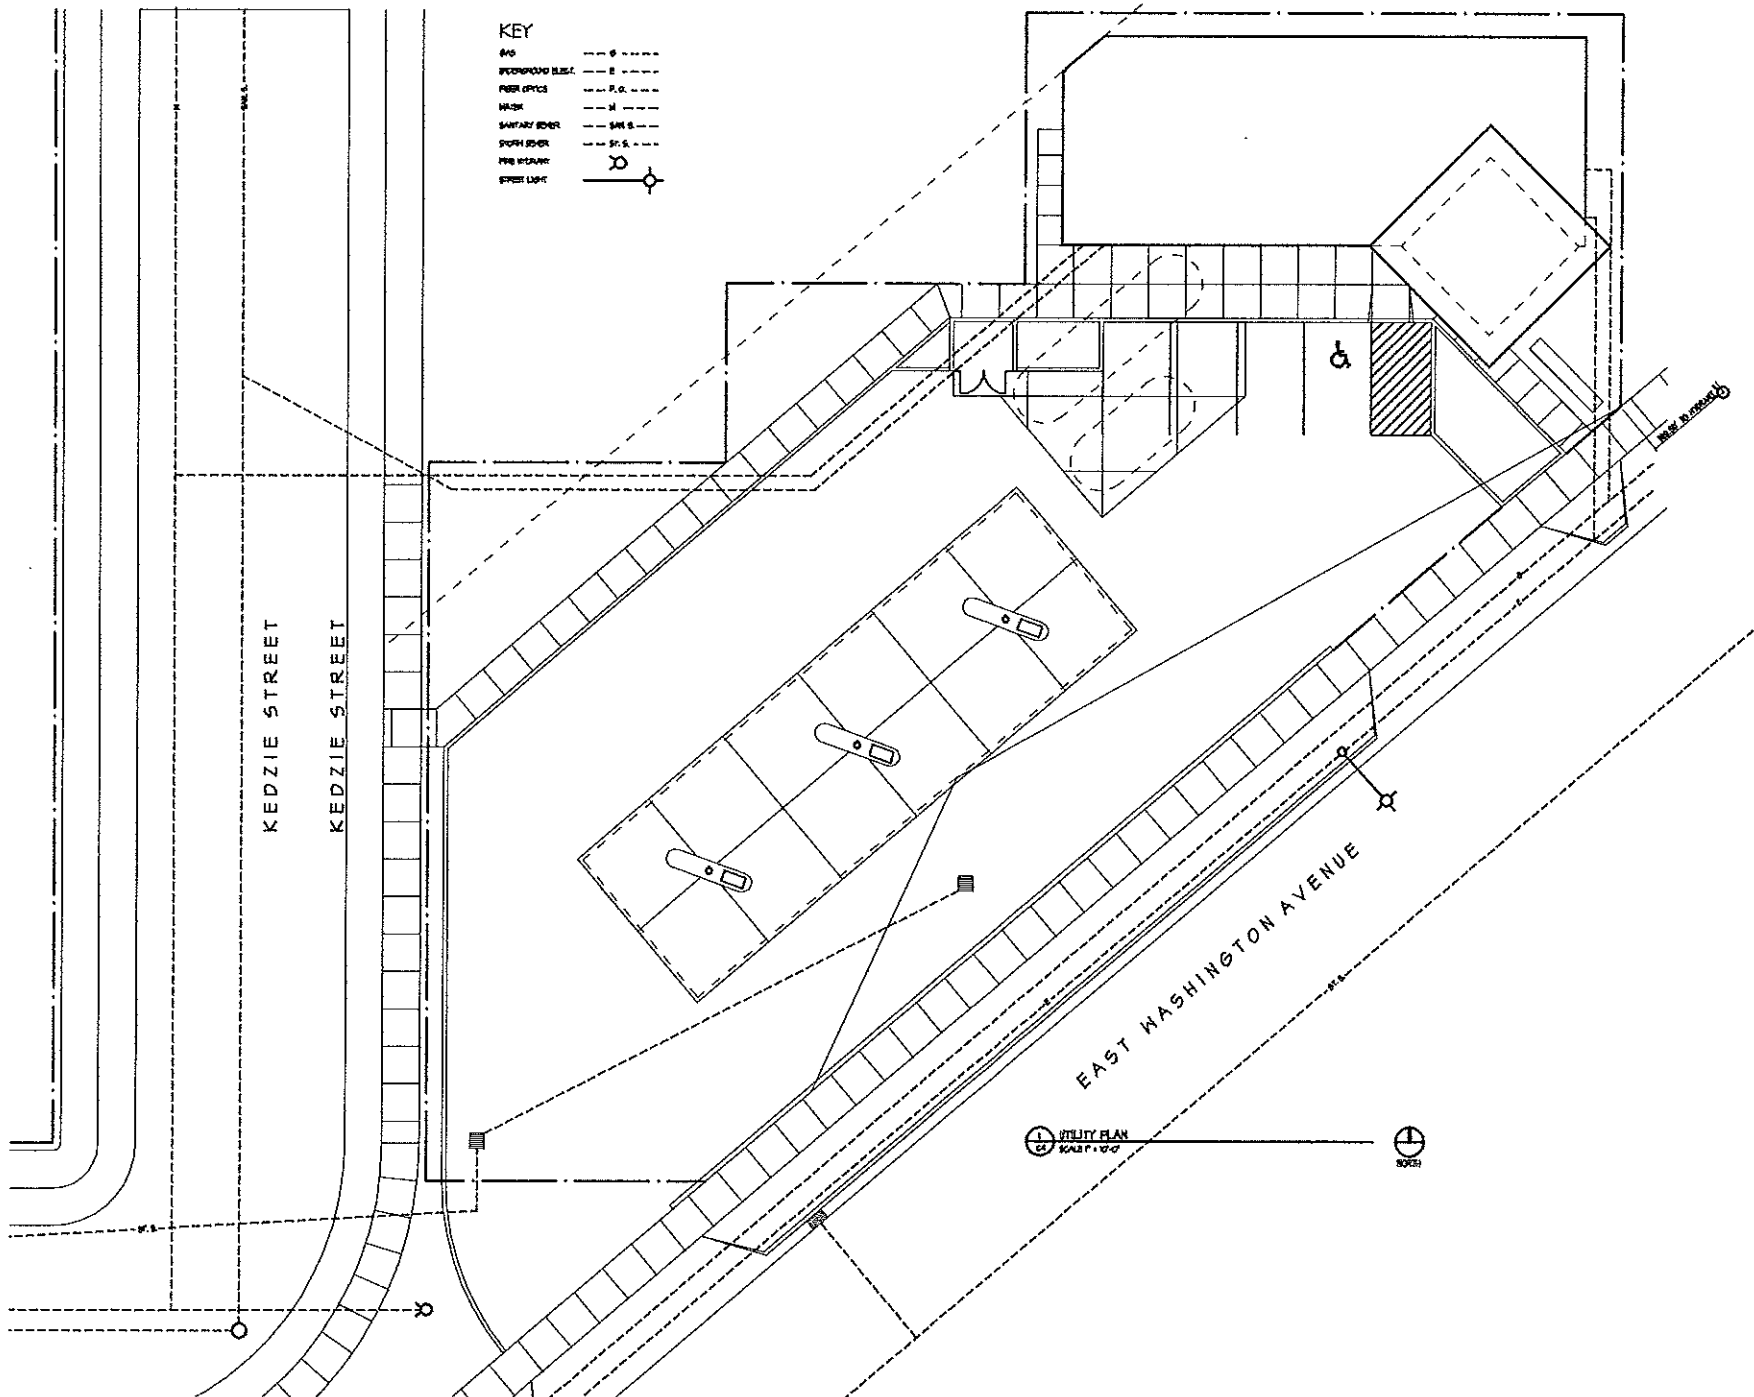


SUTTON
ARCHITECTURE

1543tg Street
Madison, WI 53705
Tel: 608-261-5441 Fax: 608-261-5442


PROJECT
The Gas Station
2702 East Washington Ave.
Madison Wisconsin
DRAWING
UTILITY PLAN

DATA
Project # 80079
Date 01/02/07
Drawn by jra

C4

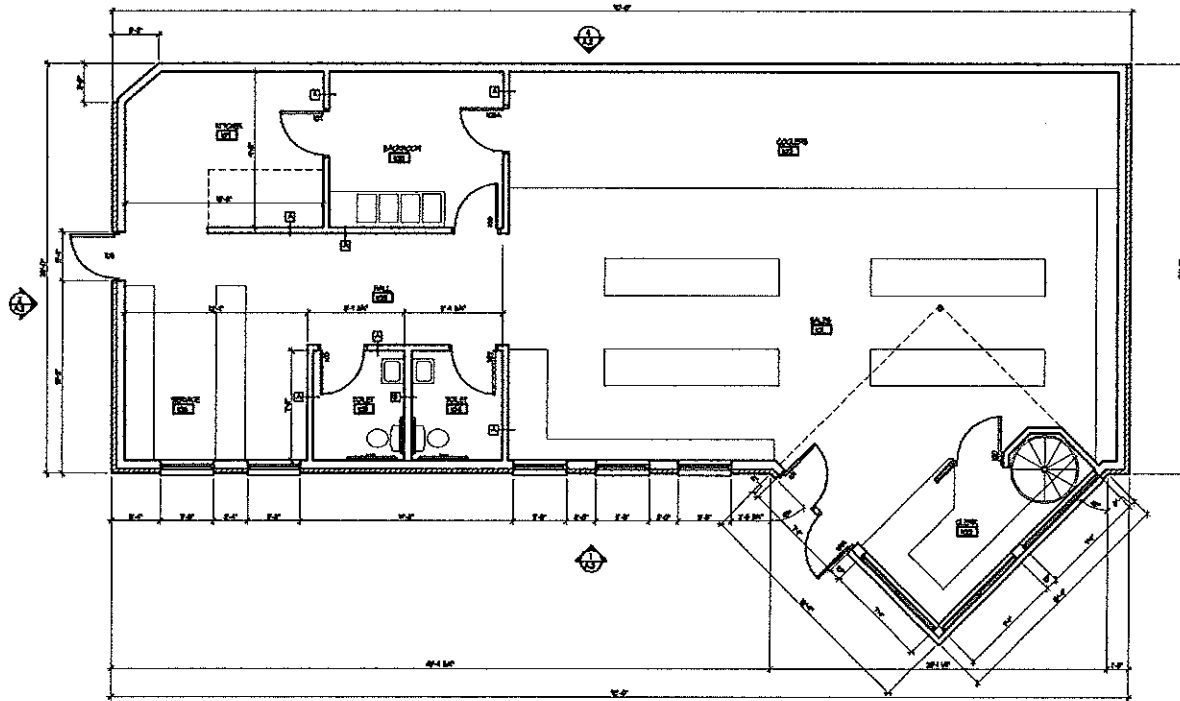

1 FIRST FLOOR PLAN
1/4" = 1'-0"

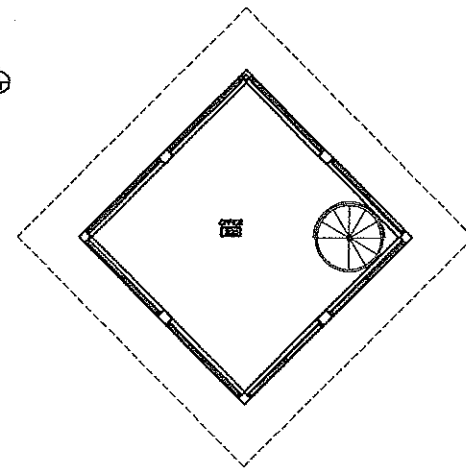

2 MEZZANINE PLAN
1/4" = 1'-0"


DOOR & FRAME SCHEDULE

MARK	DOOR SIZE	DOOR	FRAME	REMARKS
100	5'-0" x 7'-0"	A	ALUM.	
101	5'-0" x 7'-0"	A	ALUM.	
102	5'-0" x 7'-0"	A	ALUM.	
103	5'-0" x 7'-0"	B	SK.	
104	5'-0" x 7'-0"	B	SK.	
105	5'-0" x 7'-0"	B	SK.	
106	5'-0" x 7'-0"	B	SK.	
107	5'-0" x 7'-0"	B	SK.	
108	5'-0" x 7'-0"	B	SK.	
109	5'-0" x 7'-0"	B	SK.	
110	5'-0" x 7'-0"	B	SK.	

ALUM. = ALUMINUM
SK. = SKID
FRL. = FIRE (COLOR RELATED BY OWNER)



3 DOOR TYPES
1/4" = 1'-0"

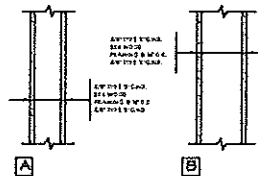


4 WALL TYPES
1/4" = 1'-0"

ROOM FINISH SCHEDULE


RM.	ROOM NAME	FLOOR	BASE	WALLS	CEILING	REMARKS
100	SALOON	TILE	TILE	PL.	PL.	
101	CLUB	TILE	TILE	PL.	PL.	
102	COOLERS	CONC.	TILE	PL.	PL.	
103	HALL	TILE	TILE	PL.	PL.	
104	HALL	TILE	TILE	PL.	PL.	
PROJECT
Capital Petroleum
2702 E. Washington Avenue
Madison, Wisconsin
DRAWING
FLOOR PLAN


DATA
Project # 20077
Date 09/24/07
Drawn by J.M.

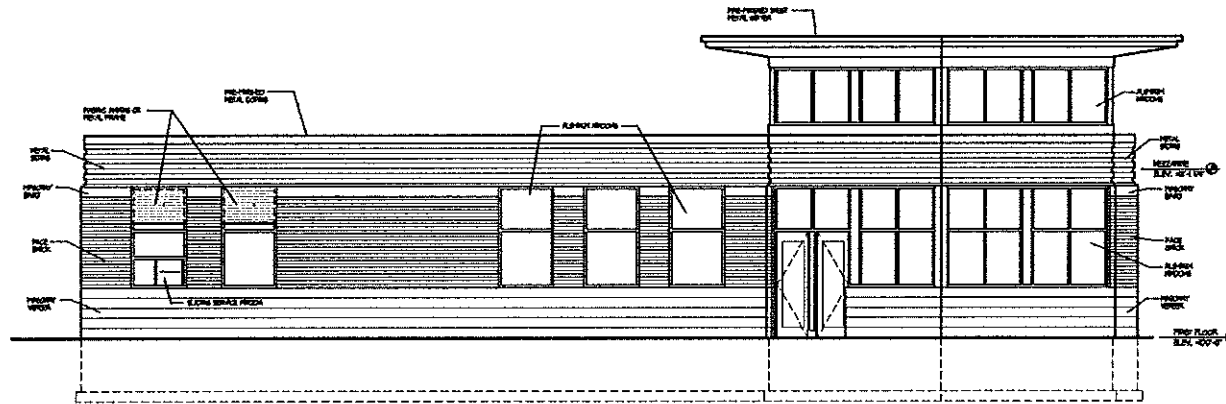


1 SOUTH ELEVATION
1/4" = 1'-0"

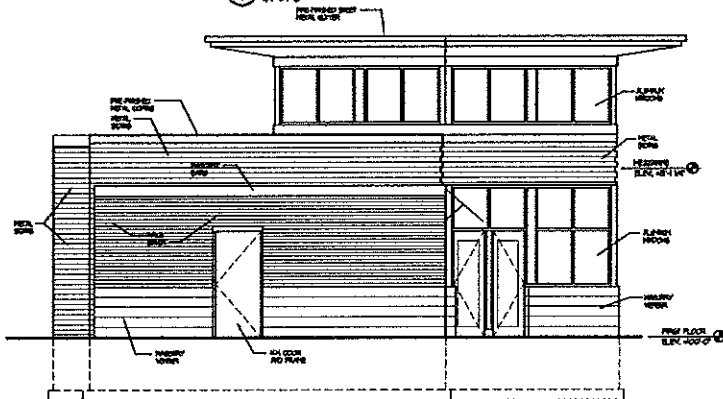

2 WEST ELEVATION
1/4" = 1'-0"

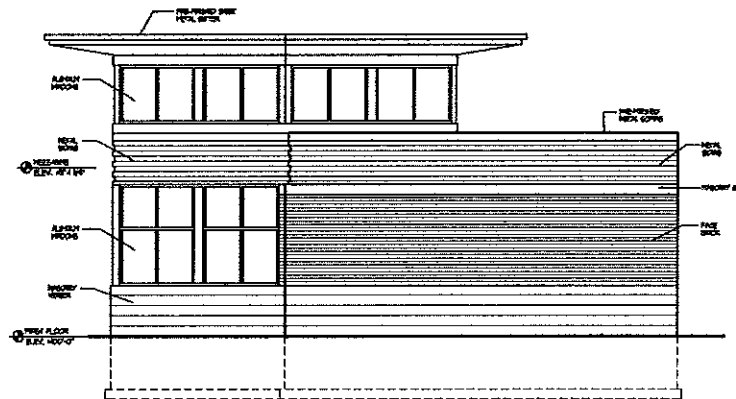

3 EAST ELEVATION
1/4" = 1'-0"

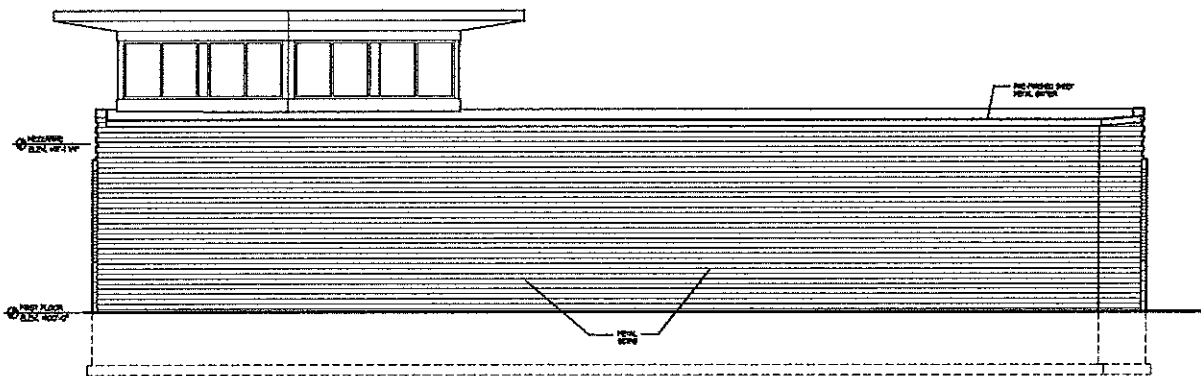

4 NORTH ELEVATION
1/4" = 1'-0"

PROJECT

Capital Petroleum

2702 E. Washington Avenue
Madison, Wisconsin

DRAWING

EXTERIOR ELEVATIONS

DATA

Project # 200717
Date 09/24/07
Drawn by JWA

