


Plat of Survey

The NE 1/2 of Lot 2, Block 2, Plat of Raywood Heights,
City of Madison, Dane County, Wisconsin

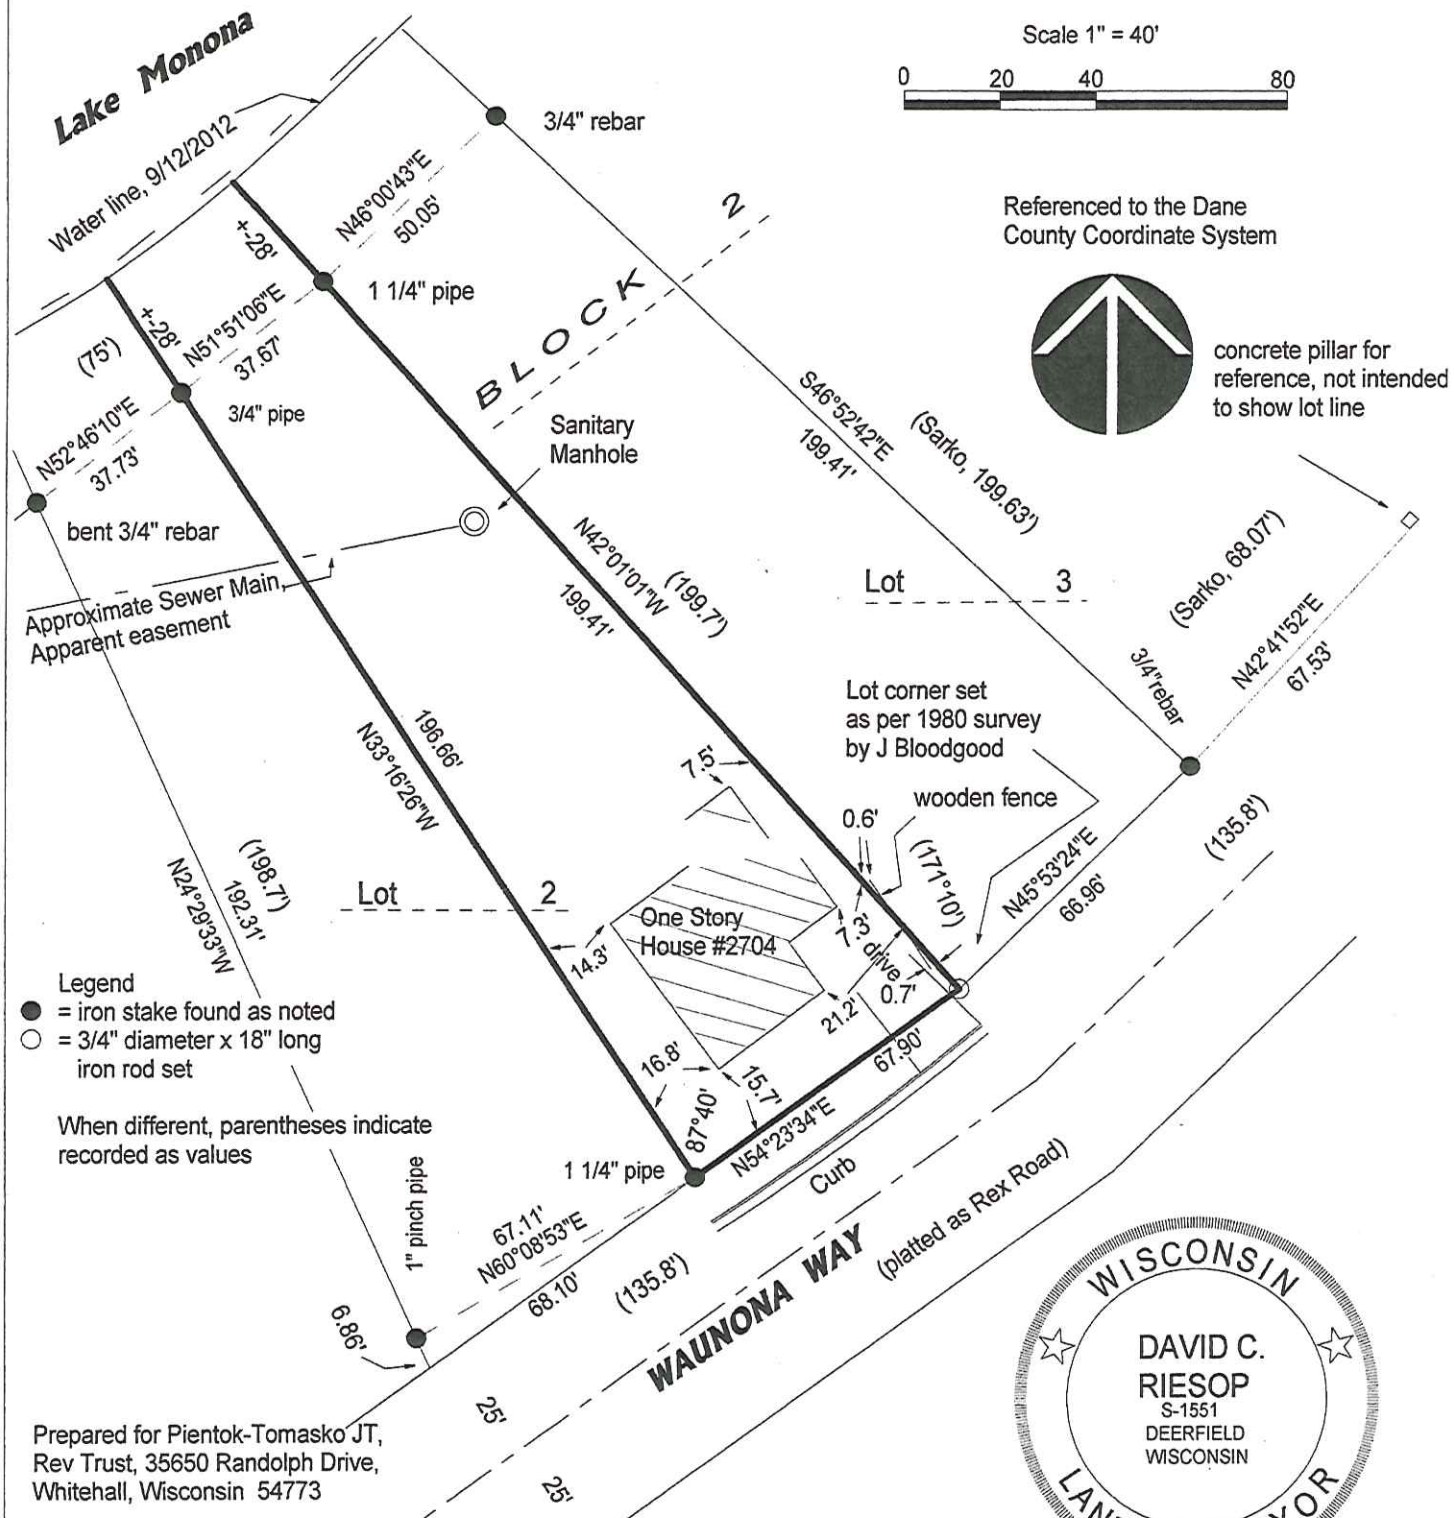

Surveyor's Certificate

I, David C. Riesop, Wisconsin Registered Land Surveyor, hereby certify that I have surveyed, mapped and monumented the lands as described hereon, and that such map is a true and correct representation of the boundaries of the lands surveyed, and that I have fully complied with the State of Wisconsin Administrative Code Number 7.01 in surveying and mapping the same, to the best of my knowledge and belief.

David C. Riesop 10/2/2012
David C. Riesop S-1551

Wisconsin Mapping, LLC

* *surveying and mapping services*
306 West Quarry Street, Deerfield, Wisconsin 53531
(608) 764-5602

Dwg. No. 4239-12 Date 9/27/2012
Sheet 1 of 1

Surveyors Certificate
I, David C. Riesop, Wisconsin Registered Land Surveyor, hereby certify that I have surveyed, mapped and monumented the lands as described hereon, and that such map is a true and correct representation of the boundaries of the lands surveyed, including any features shown hereon, and that I have fully complied with the State of Wisconsin Administration Code Number 7.01 in surveying and mapping the same to the best of my knowledge and belief.


David C. Riesop S-1551 2/05/2013



Referred to the Jefferson County Coordinate System.



Prepared for Pientok-Tomasko JT, Rev Trust, 35650 Randolph Drive, Whitehall, Wisconsin 54773

 

Scale 1" = 30'


- Legend:
- = iron rod found as noted
 - = 3/4" X 18" rebar set 1.5lbs. per Lineal Foot
 - Parentheses indicate recorded as values.

Grading Site Plan

The NE 1/2 of Lot 2, Block 2, Plat of Raywood Heights, City of Madison, Dane County, Wisconsin


Wisconsin Mapping, LLC
surveying and mapping services
306 West Quarry Street, Deerfield, Wisconsin 53531
(608) 764-5602

Dwg. No. 4239-12 Date 1/11/2013
Sheet 1 of 1

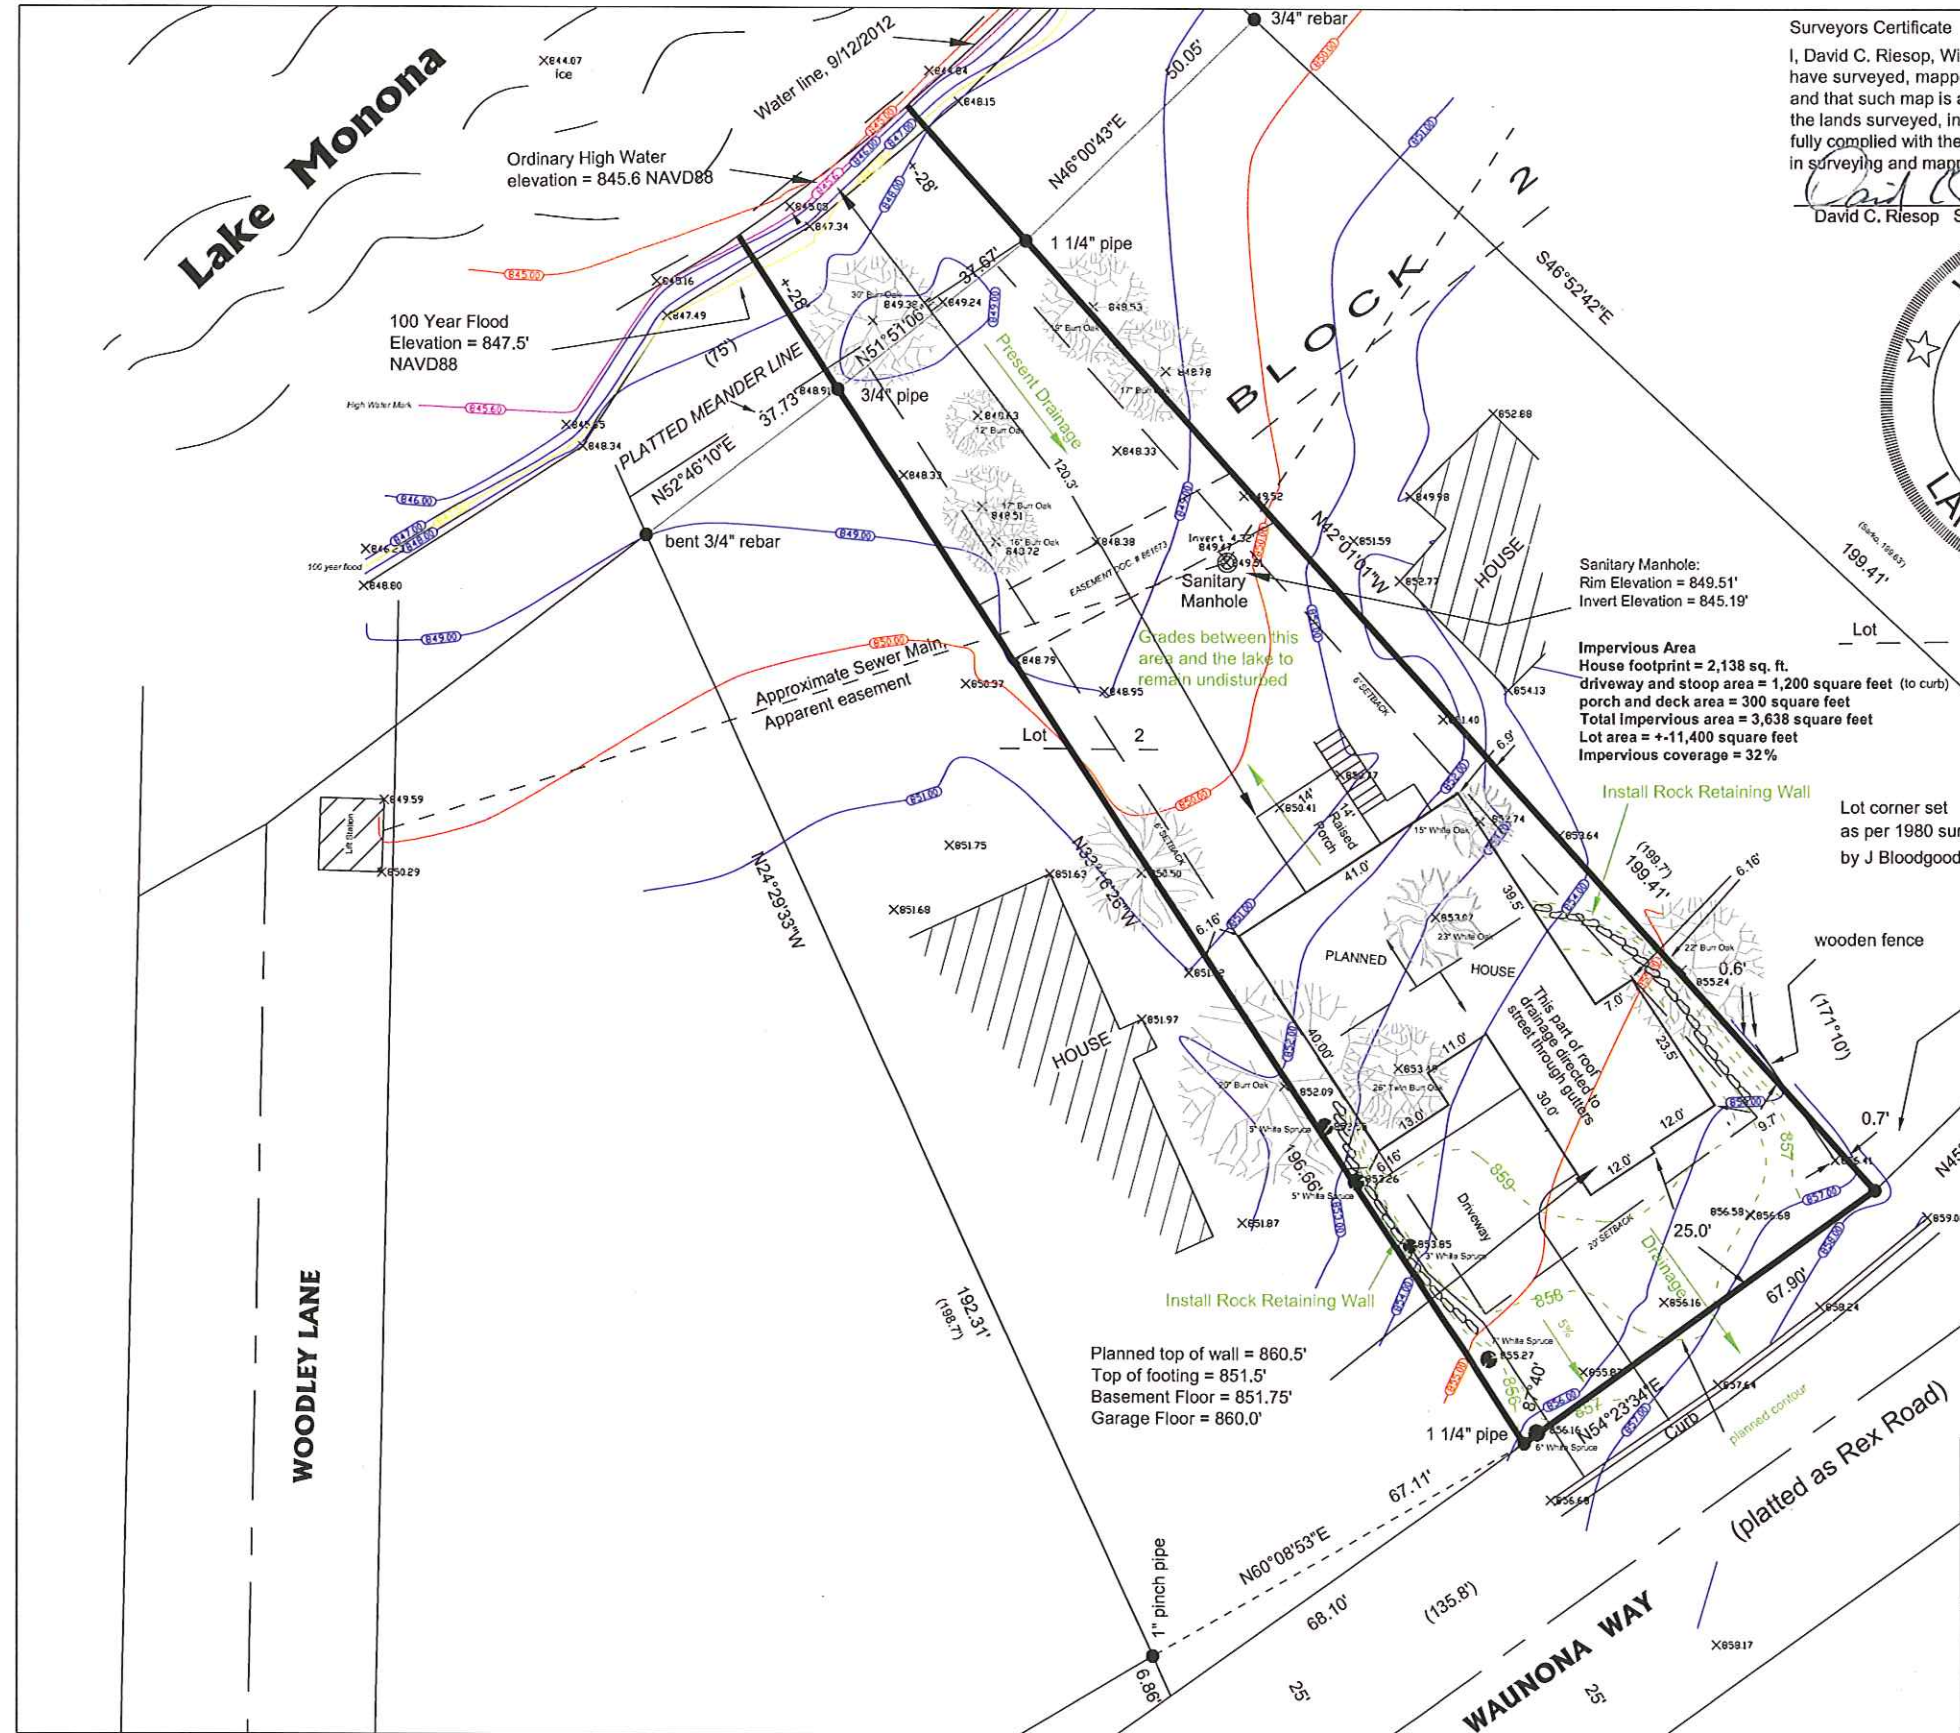



3-D VIEW

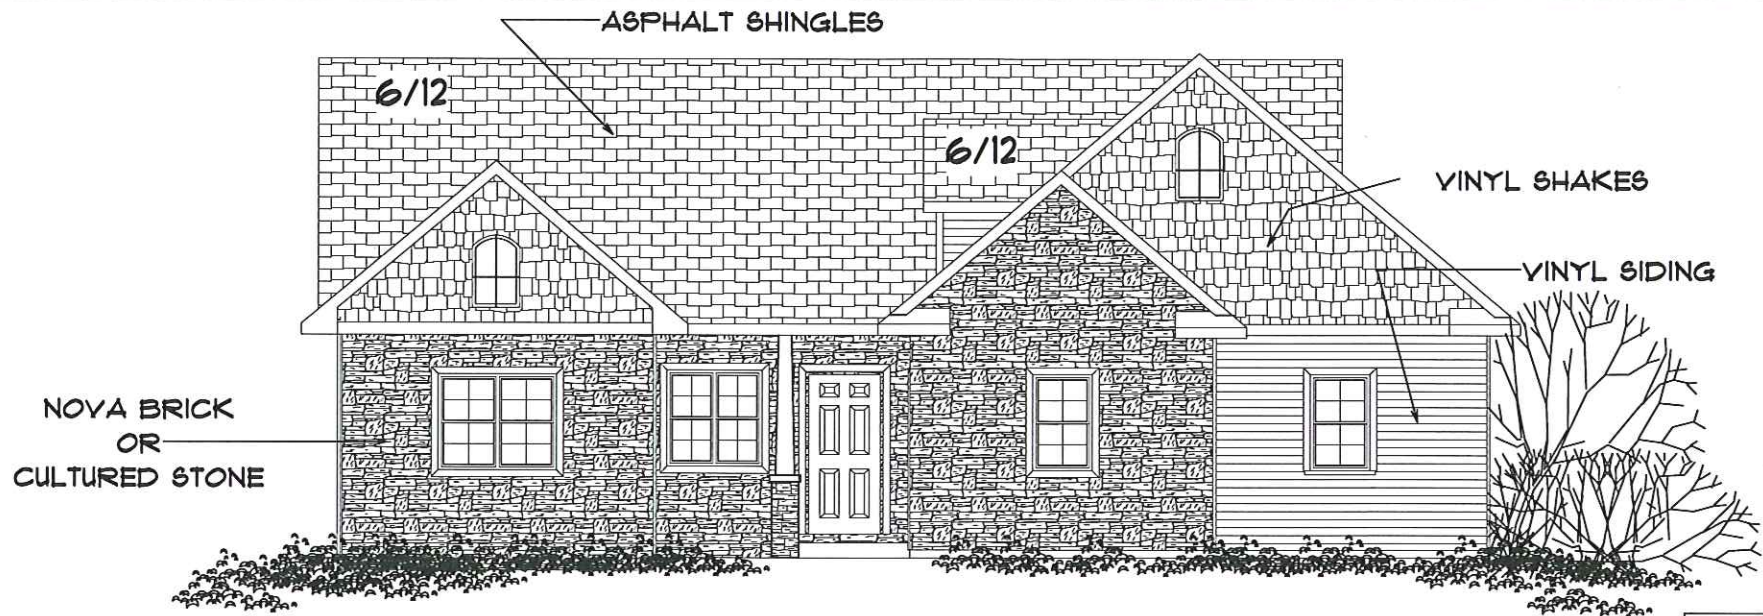

FRONT ELEVATION

SCALE: 1/8" = 1'-0"

UNLESS OTHERWISE NOTED
6/12 PITCH --- 24" O.H.
10/12 PITCH --- 18" O.H.
TRUSS MANUFACTURER TO
ADJUST HEEL HEIGHTS
ACCORDINGLY

THE GRILLES SHOWN
MAY NOT DEPICT
ACTUAL MANUFACTURERS
SPECIFICATIONS




REAR ELEVATION

PRELIMINARY PLAN ONLY - DO NOT USE FOR CONSTRUCTION

CONTRACTOR: J.W. CUSTOM HOMES
HOME OWNER: DAVE PIENTOK (2)
PLAN: • 12-276

DATE: 11-27-12
12-04-12
12-11-12
01-30-13
02-01-13

A-1

 


LYMAN LUMBER COMPANY
THE PROFESSIONAL BUILDERS SUPPLY CENTER
1700 WESTERN AVE. EAU CLAIRE WIS. 54602

DRAWN BY: BPAGE BRUCE.PAGE@LYMANLUMBER.COM 715-836-8381

USE OF SUCH PLANS SHALL BE THE SOLE RISK OF ANY USER. ANY PLANS FURNISHED BY LYMAN LUMBER ARE FURNISHED WITHOUT ANY WARRANTY BY LYMAN LUMBER. THEY ARE SUITABLE FOR ANY GENERAL OR PRACTICAL PURPOSE ONLY. RELIANCE BY ANY OF THESE PLANS AND ALL RESPONSIBILITY FOR THE ADVICE OF CORRECT STRUCTURAL MATERIALS, SPACINGS, LOADS, BEARING OR THE APPLICATION OF THE ARE ON SCIENCE OF CONSTRUCTION BASED ON MATHEMATICAL ASPECTS OR PHYSICAL SCIENCE MUST BE THE RESPONSIBILITY OF THE BUILDER, OWNER OR USER OF THE PLANS.

9' WALLS
1574'

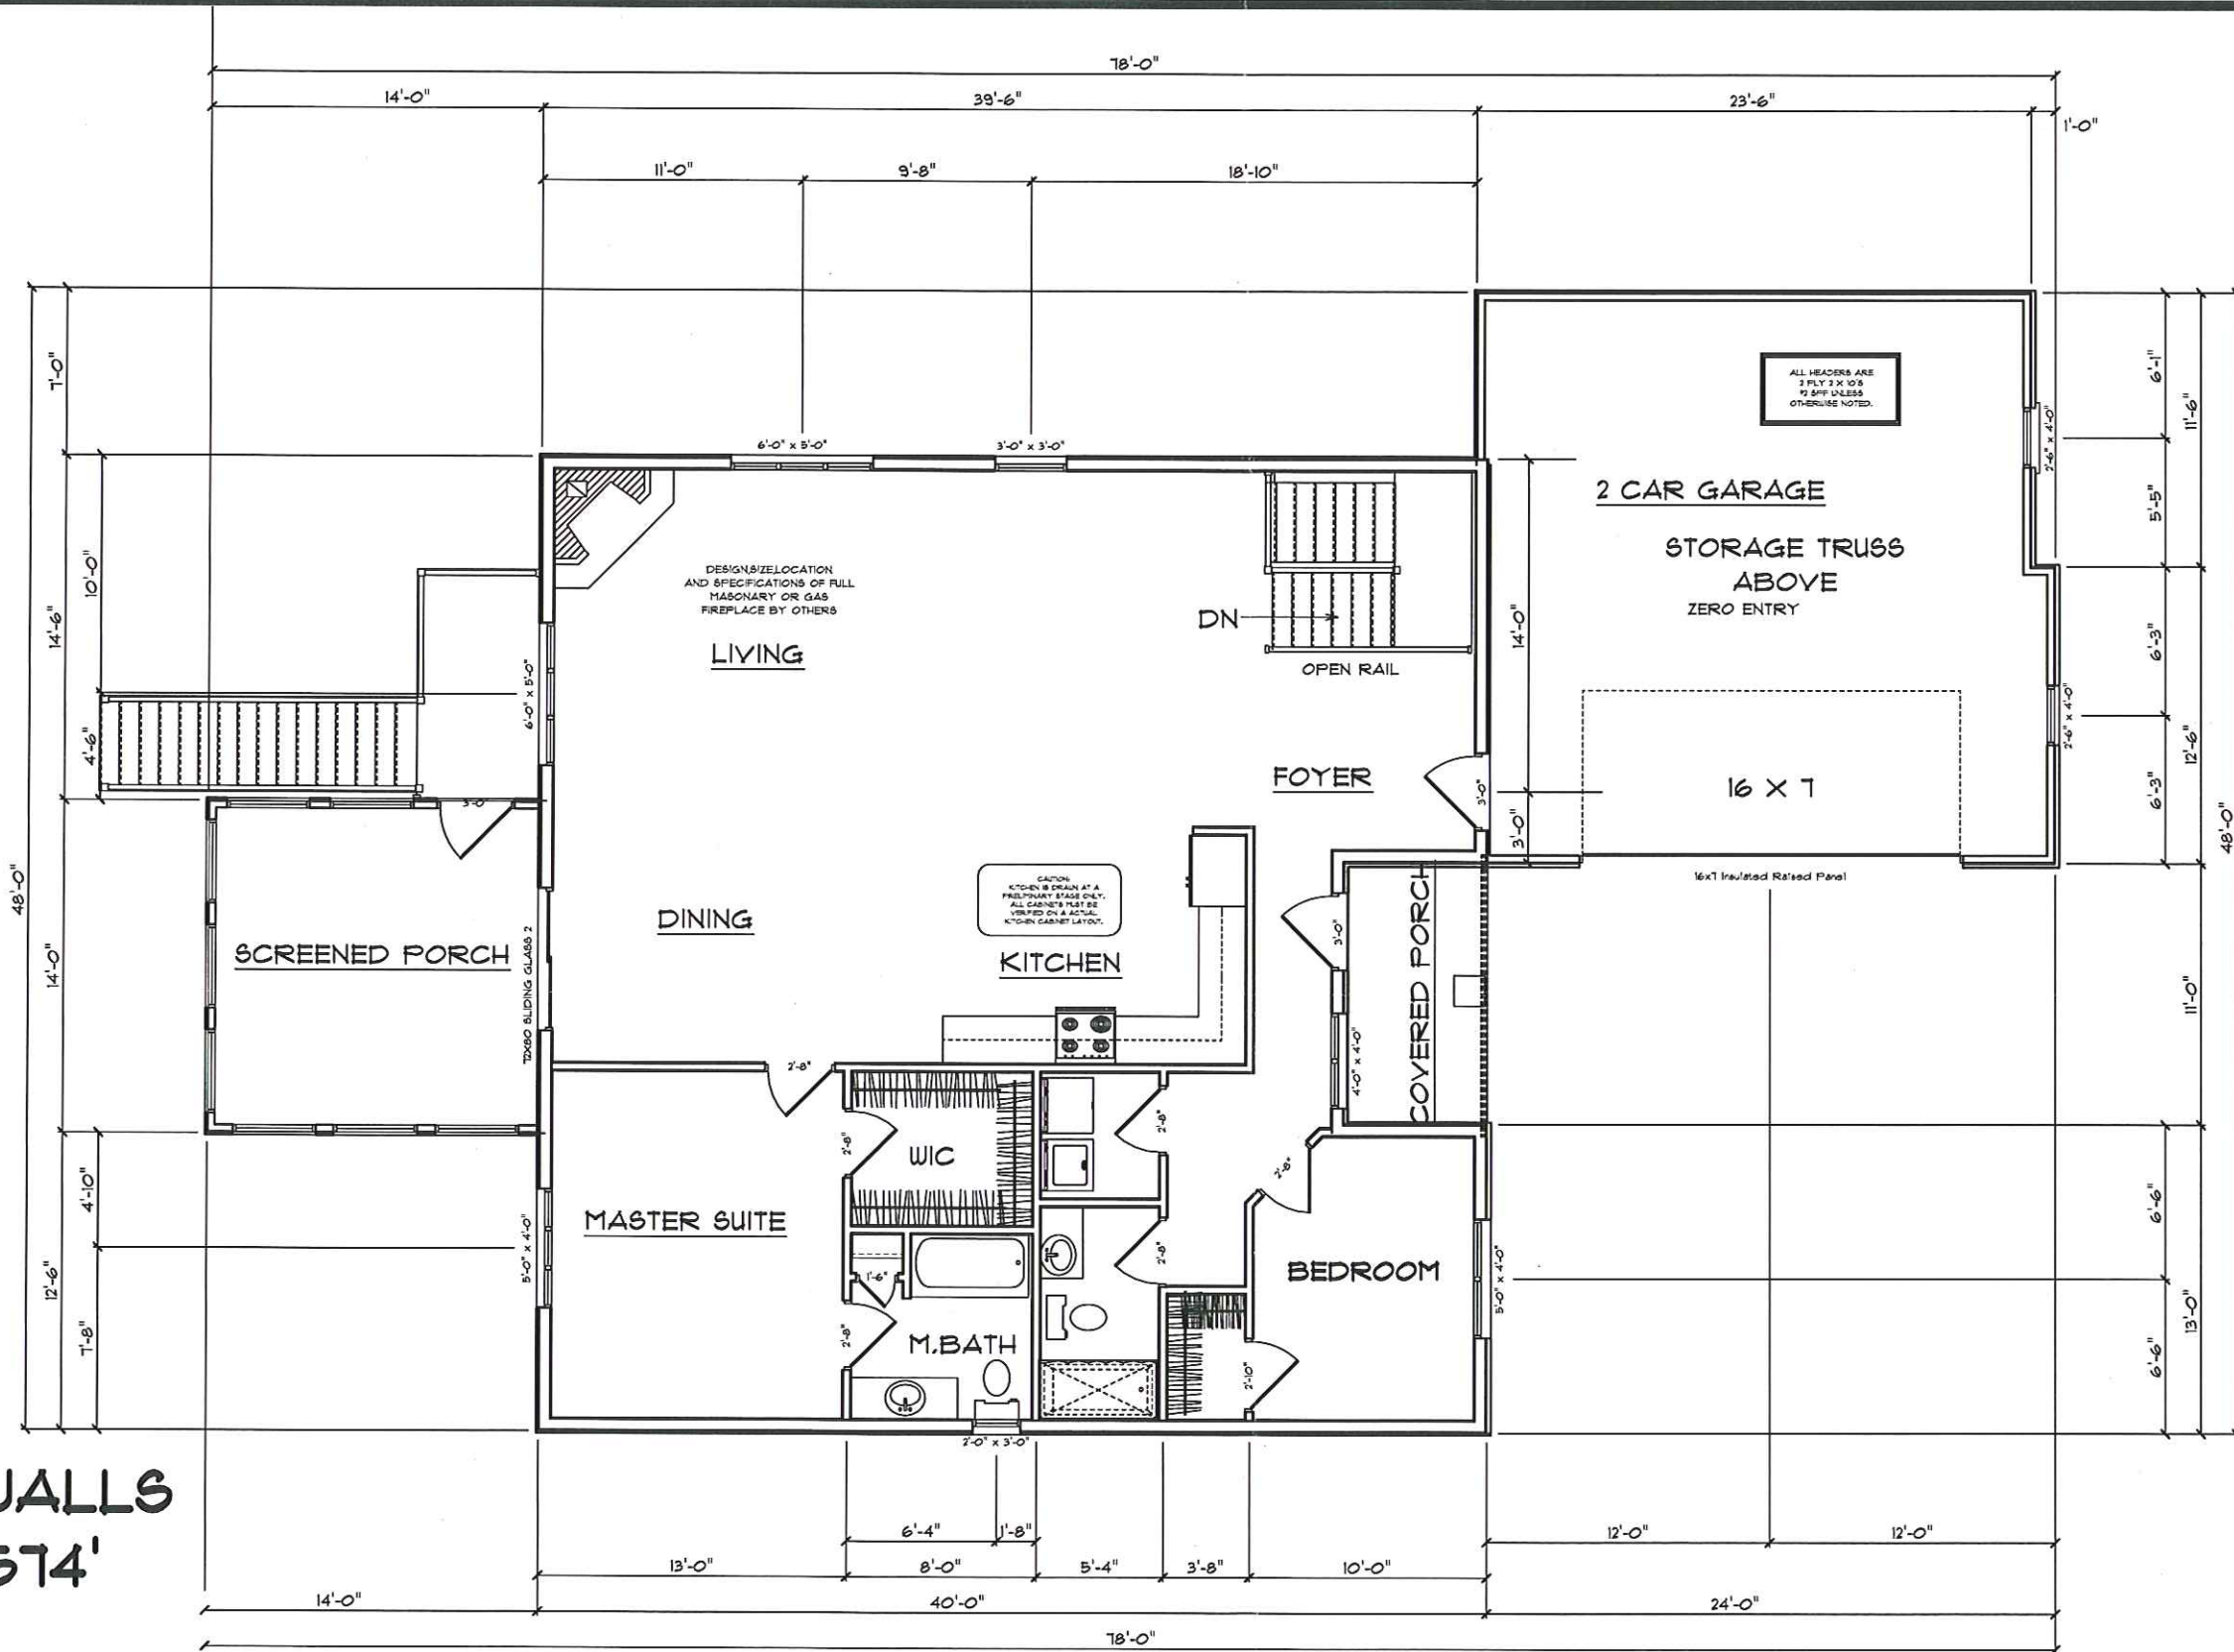

1ST FLOOR LAYOUT

SCALE: 1/8" = 1'-0"

PRELIMINARY PLAN ONLY - DO NOT USE FOR CONSTRUCTION

CONTRACTOR: J.W. CUSTOM HOMES

HOME OWNER: DAVE PIENTOK (2)

PLAN: 12-276 PHONE: PHONE:

DATE: 11-27-12
12-04-12
12-11-12
01-30-13
02-01-13

A-2

1/8" = 1'-0"



LYMAN LUMBER COMPANY


THE PROFESSIONAL BUILDERS SUPPLY CENTER

1700 WESTERN AVE. EAU CLAIRE WIS. 54702

DRAWN BY: BPAGE BRUCE.PAGE@LYMANLUMBER.COM 715-836-8381

USE OF SUCH PLANS SHALL BE THE SOLE RISK OF ANY USER. ANY PLANS FURNISHED BY LYMAN LUMBER ARE FURNISHED WITHOUT ANY WARRANTY BY LYMAN LUMBER. THEY ARE SUITABLE FOR ANY GENERAL OR PRACTICAL PURPOSE ONLY. RELIANCE BY ANY OF THESE PLANS AND ALL RESPONSIBILITY FOR THE USAGE OF CORRECT STRUCTURAL MATERIALS, SPANS, LOAD, BEARING OR THE APPLICATION OF THE ARE OR SCIENCE OF CONSTRUCTION BASED ON MATHEMATICS AESTHETICS OR PHYSICAL SCIENCE MUST BE THE RESPONSIBILITY OF THE BUILDER, OWNER OR USER OF THE PLANS.

9' WALLS

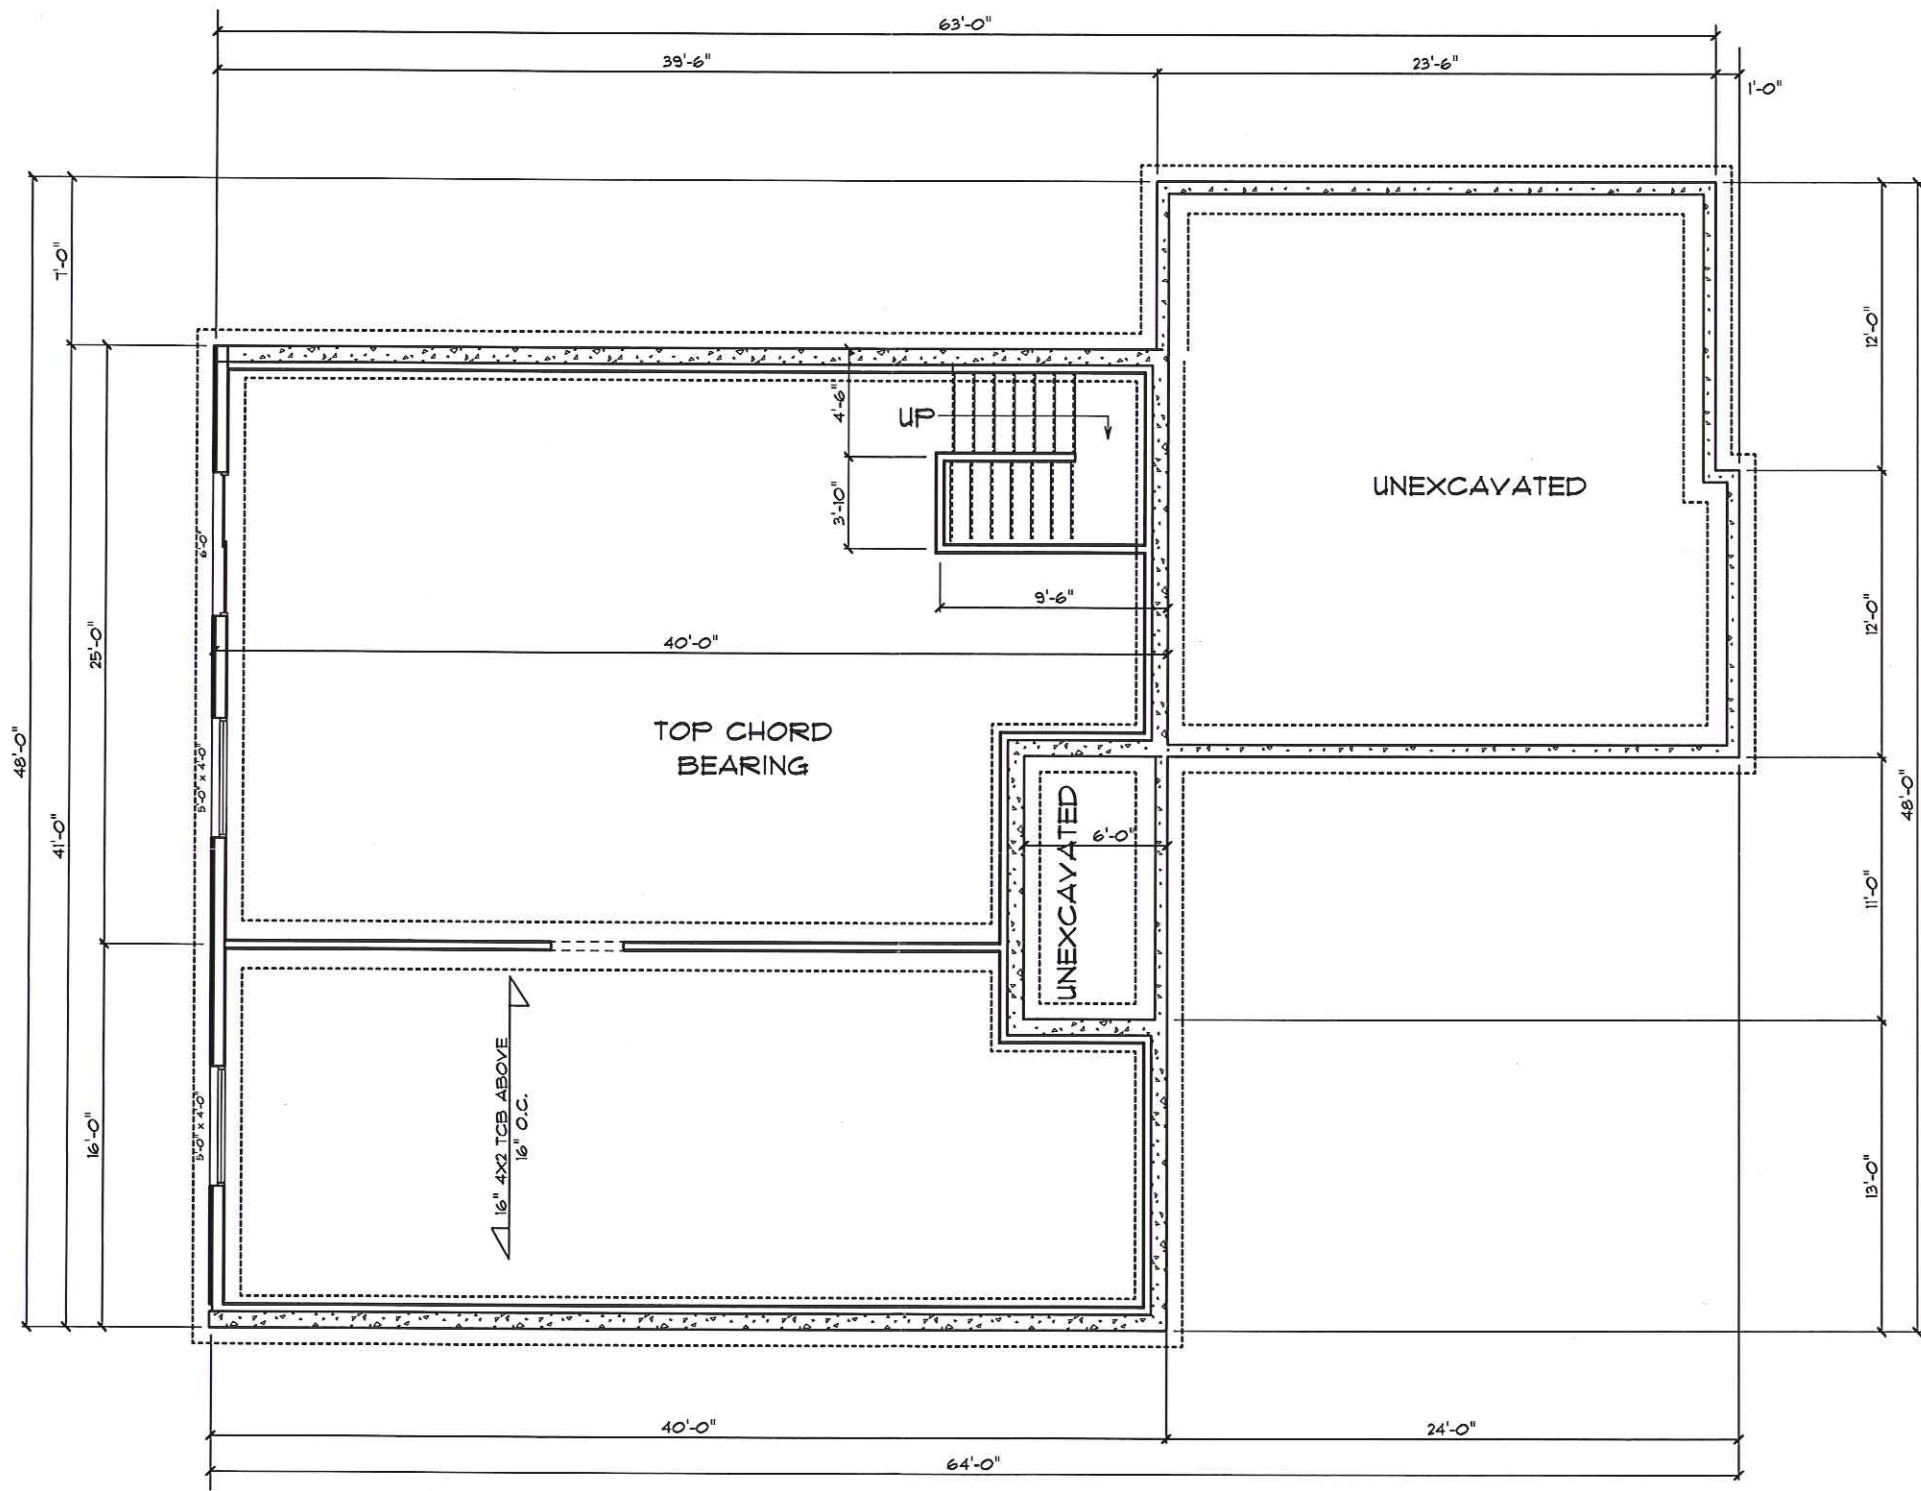



BASEMENT LAYOUT
SCALE: 1/8" = 1'-0"

PRELIMINARY PLAN ONLY - DO NOT USE FOR CONSTRUCTION

CONTRACTOR: J.W. CUSTOM HOMES		DATE: 11-27-12 12-04-12		A-4		LYMAN LUMBER COMPANY	
HOME OWNER: DAVE PIENTOK (2)		12-11-12 01-30-13 02-01-13		1/8" = 1'-0"		THE PROFESSIONAL BUILDERS SUPPLY CENTER	
PLAN: 12-2716		PHONE: PHONE:		W.T. W.T.		1700 WESTERN AVE. EAU CLAIRE WIS. 54602	

DRAWN BY: BPAGE BRUCE_PAGE@LYMANLUMBER.COM 715-936-9391

USE OF SUCH PLANS SHALL BE THE SOLE RISK OF ANY USER. ANY PLANS FURNISHED BY LYMAN LUMBER ARE FURNISHED WITHOUT ANY WARRANTY BY LYMAN LUMBER. THEY ARE SUITABLE FOR ANY GENERAL OR PRACTICAL PURPOSE ONLY. RELIANCE BY ANY OF THESE PLANS AND ALL RESPONSIBILITY FOR THE IMAGE OF CORRECT STRUCTURAL MATERIALS, SPANS, LOAD, BEARING OR THE APPLICATION OF THE ARE OR SCIENCE OF CONSTRUCTION BASED ON MATHEMATICAL AESTHETICS OR PHYSICAL SCIENCE MUST BE THE RESPONSIBILITY OF THE BUILDER, OWNER OR USER OF THE PLANS.

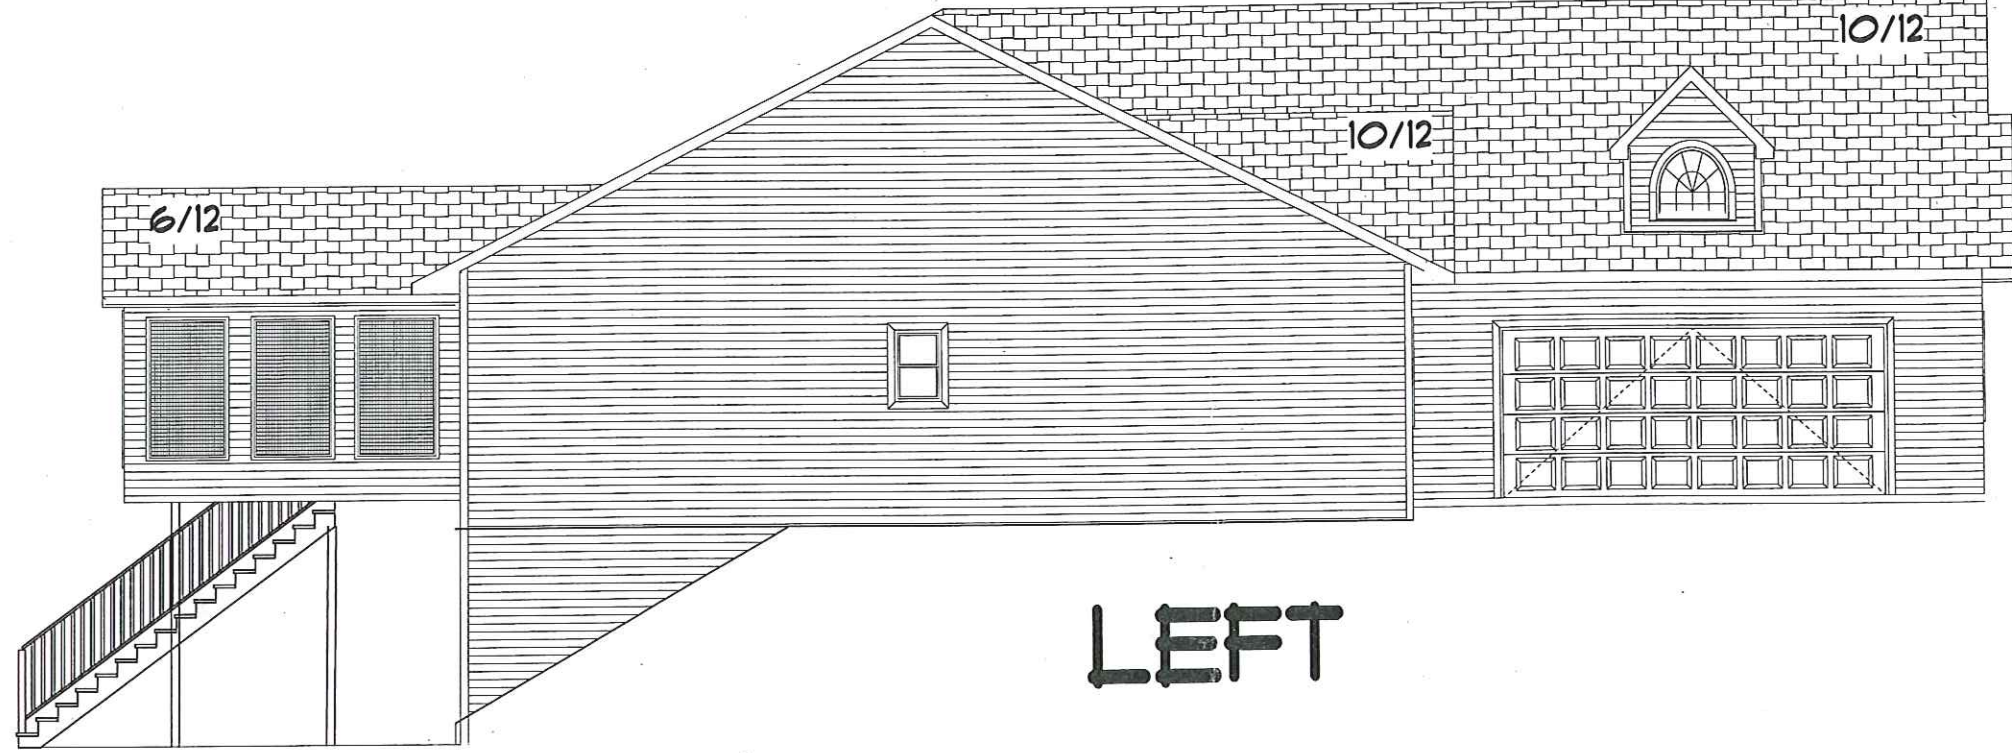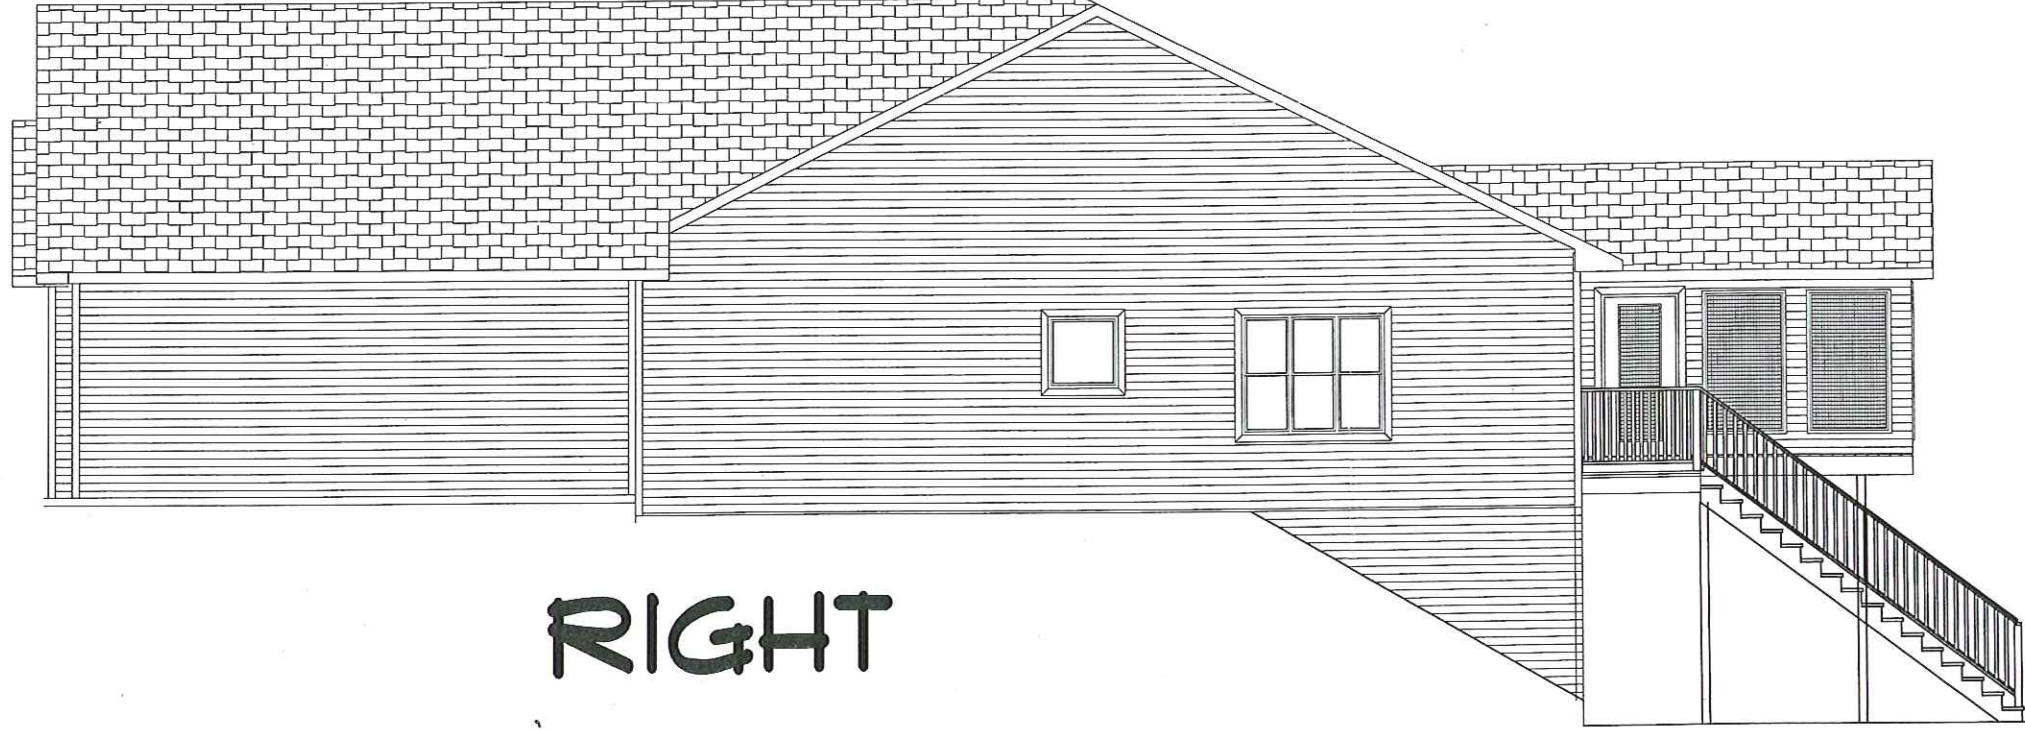

PRELIMINARY PLAN ONLY - DO NOT USE FOR CONSTRUCTION

CONTRACTOR: J.W. CUSTOM HOMES

HOME OWNER: DAYE PIENTOK (2)

PLAN: 12-276

PHONE: PHONE:

W.T. W.T.

DATE: 11-27-12


12-04-12

12-11-12

01-30-13

A-5

1/8" = 1'-0"

 

LYMAN LUMBER COMPANY

THE PROFESSIONAL BUILDERS SUPPLY CENTER

1700 WESTERN AVE. EAU CLAIRE WIS. 54602

DRAWN BY: BPAGE BRUCE_PAGE@LYMANLUMBER.COM 715-836-8381

USE OF SUCH PLANS SHALL BE THE SOLE RISK OF ANY USER. ANY PLANS FURNISHED BY LYMAN LUMBER, THEY ARE SUITABLE FOR ANY GENERAL OR PRACTICAL PURPOSE ONLY. RELIANCE BY ANY OF THESE PLANS AND ALL RESPONSIBILITY FOR THE USAGE OF CORRECT STRUCTURAL MATERIALS, SPANS, LOAD, BEARING OR THE APPLICATION OF THE ARE OR SCIENCE OF CONSTRUCTION BASED ON MATHEMATICS ADAPTATIONS OR PHYSICAL SCIENCE MUST BE THE RESPONSIBILITY OF THE BUILDER, OWNER OR USER OF THE PLANS.