
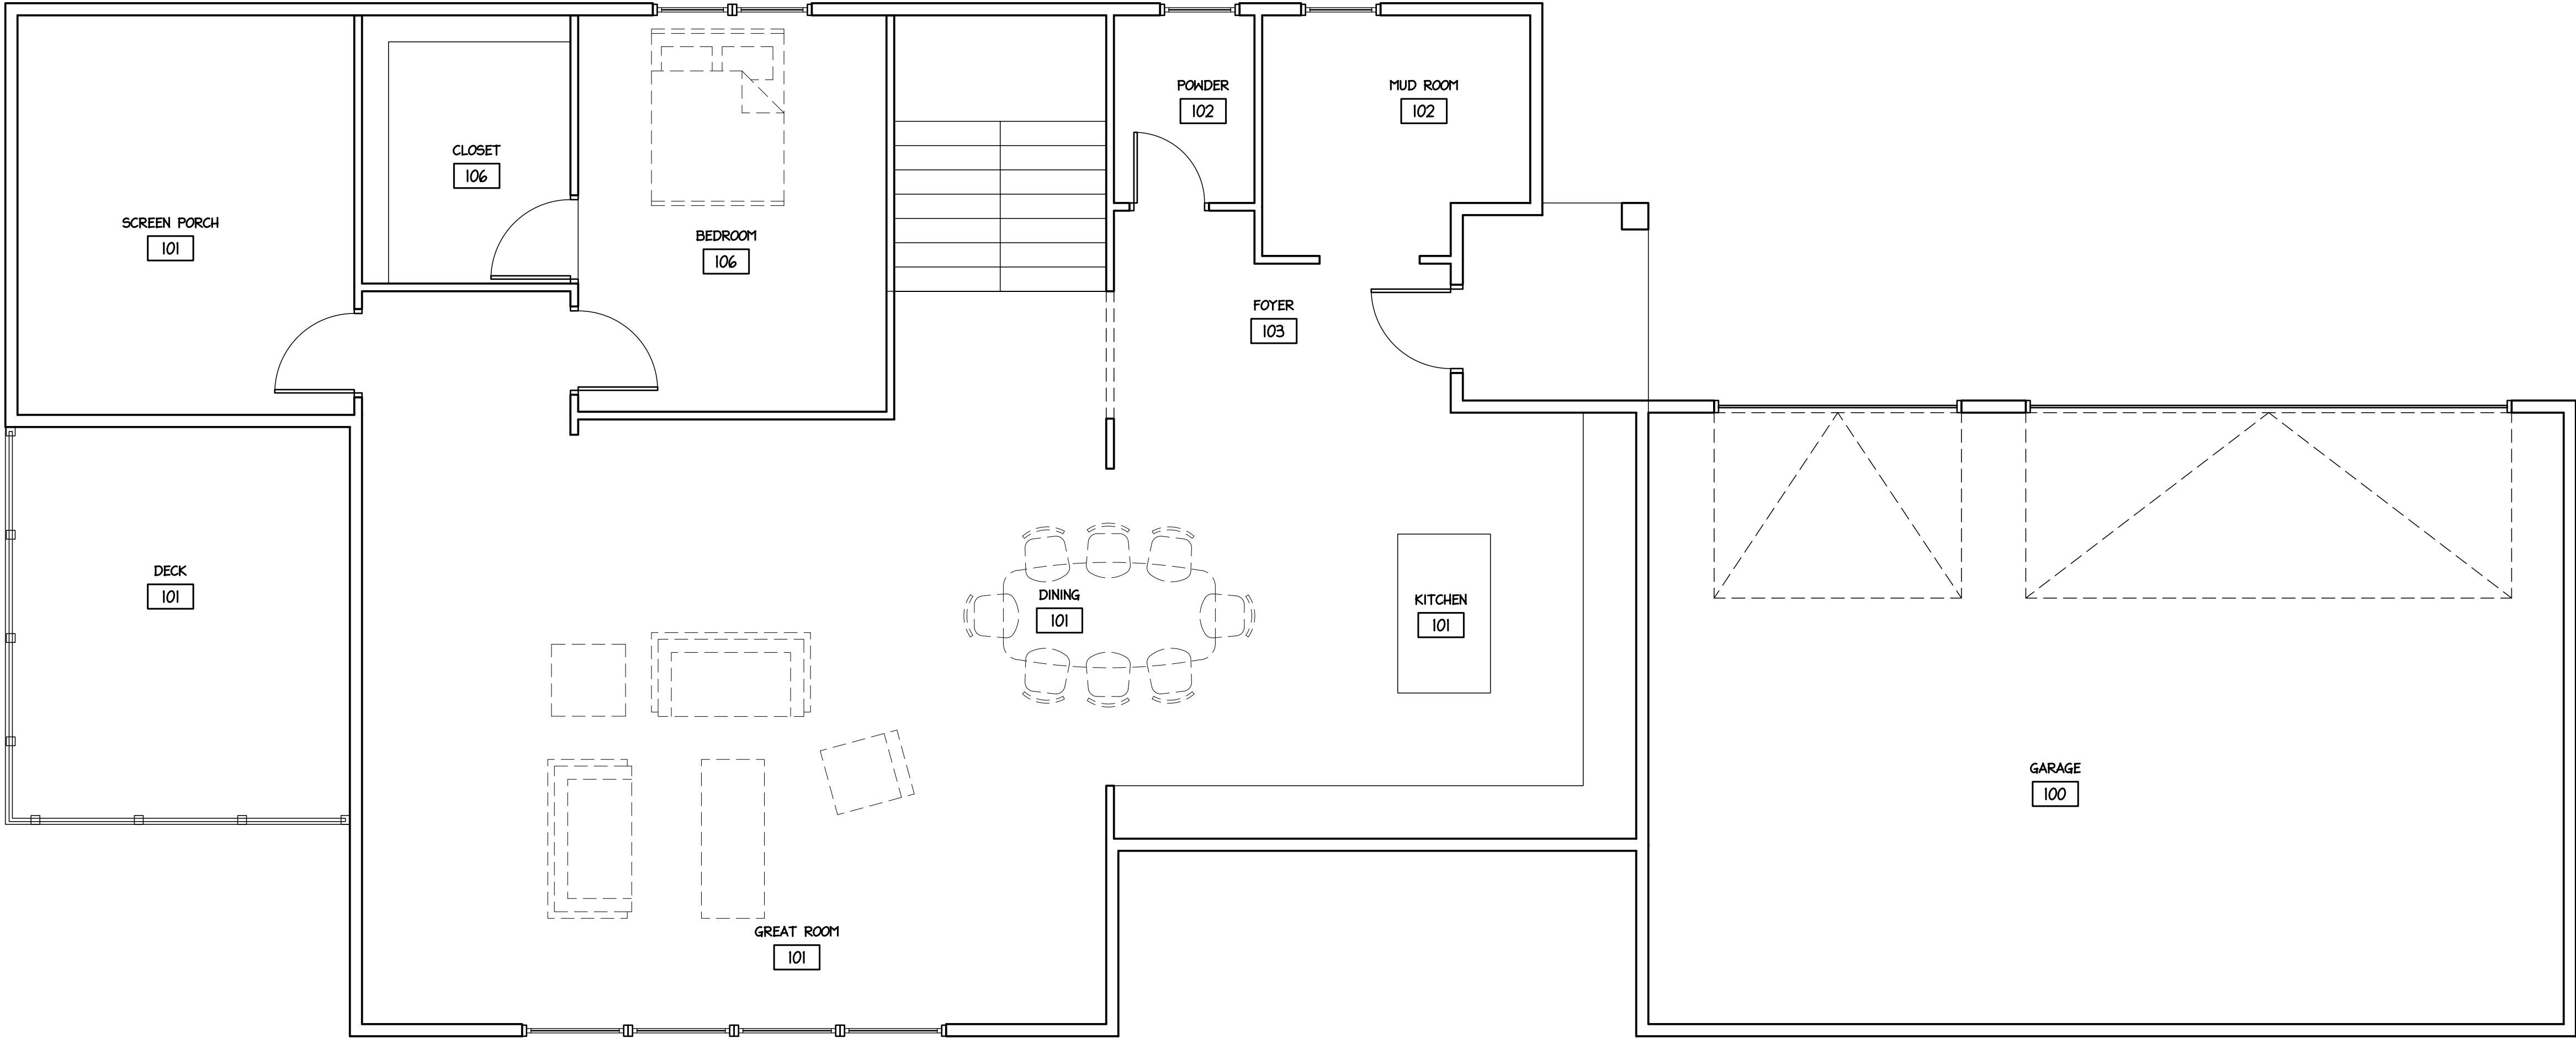


FIRST FLOOR PLAN
1/4" = 1'-0"

THE DESIGN REPRESENTED BY THESE DRAWINGS IS THE PROPERTY OF BOURILL DESIGN STUDIO, LLC. THESE DRAWINGS, WHETHER PRINTED OR IN ELECTRONIC FORMAT, MAY NOT BE COPIED OR REPRODUCED IN ANY MANNER WITHOUT THE WRITTEN CONSENT OF BOURILL DESIGN STUDIO, LLC OF MADISON, WISCONSIN.

PHASE PHASE

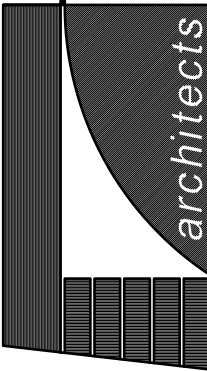

Bourill Design Studio, LLC
architects
6602 Grand Point Plaza, #100, Madison, WI 53718-1091
Phone: (608) 833-9469
E-mail: bourill@bourilldesign.com

NEW RESIDENCE FOR
SCOTT FAUST
210 N BASSETT STREET
MADISON, WISCONSIN, 53103

REVISIONS		
A	DATE	ISSUE

PROJECT NO
0686


DATE
PLOT DATE

DRAWN BY


A
1




A
5

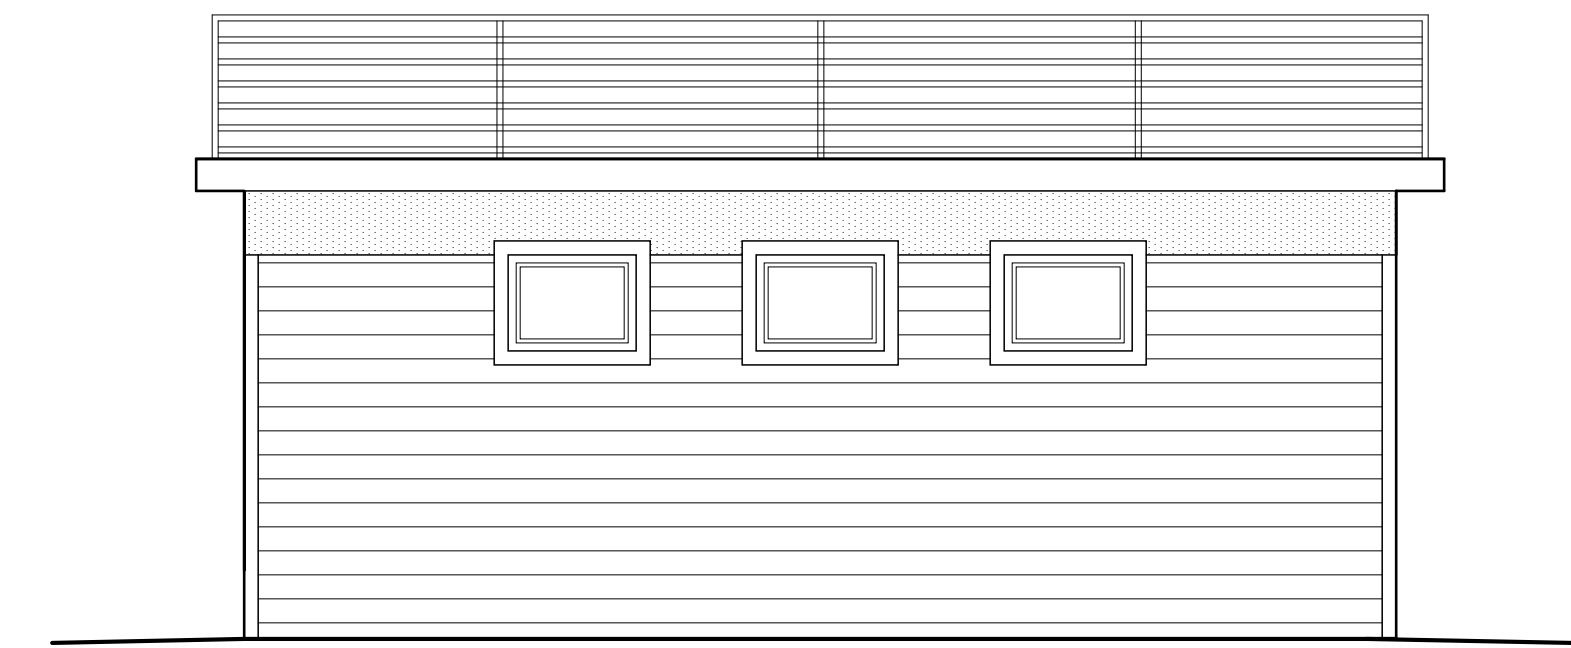


④ SOUTH ELEVATION
1/4" = 1'-0"

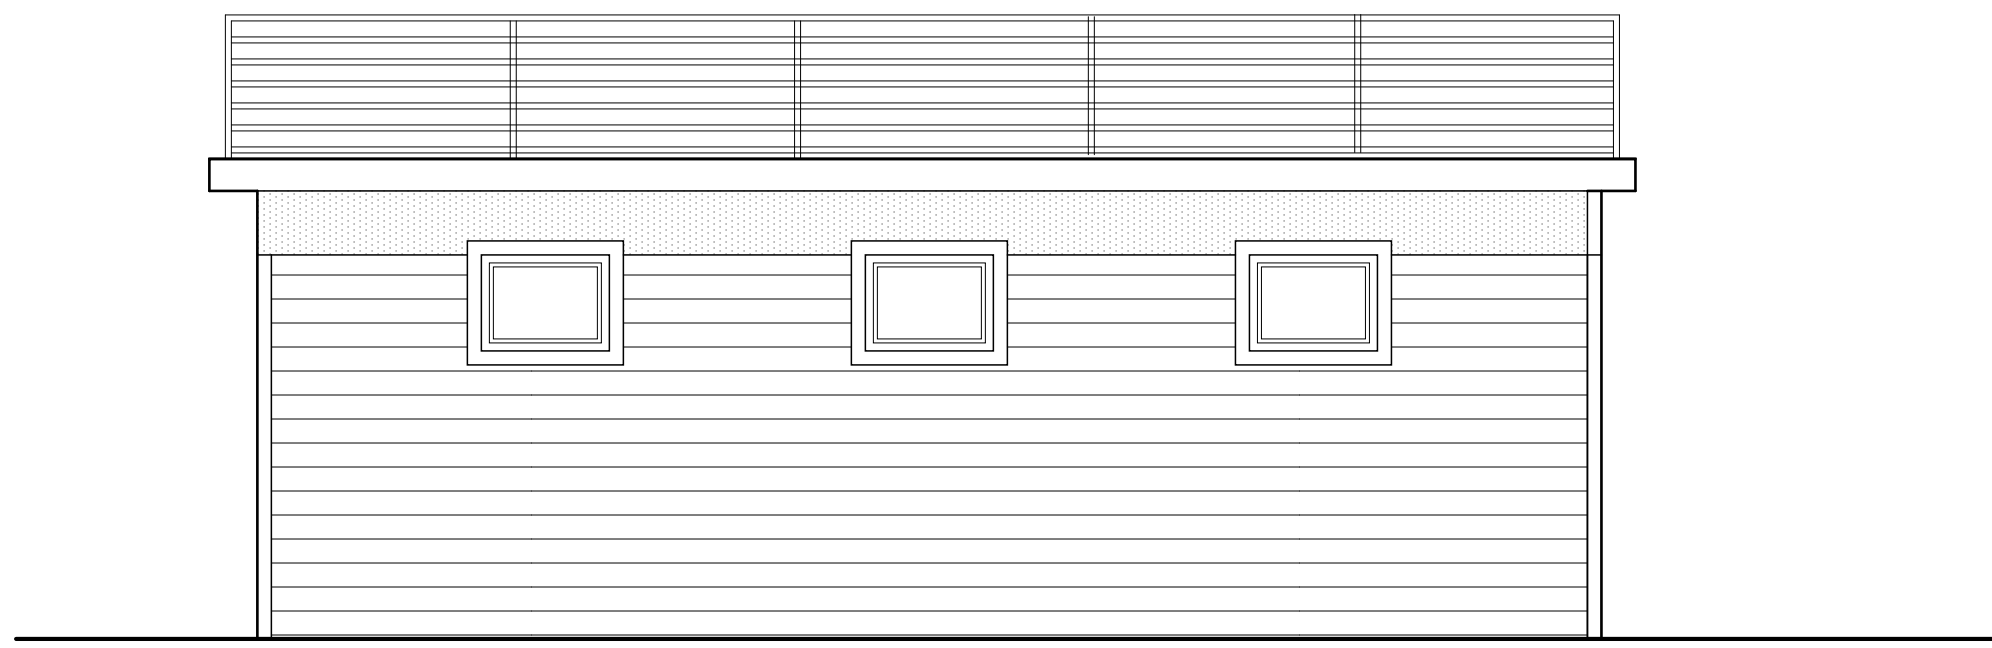


② EAST ELEVATION
1/4" = 1'-0"

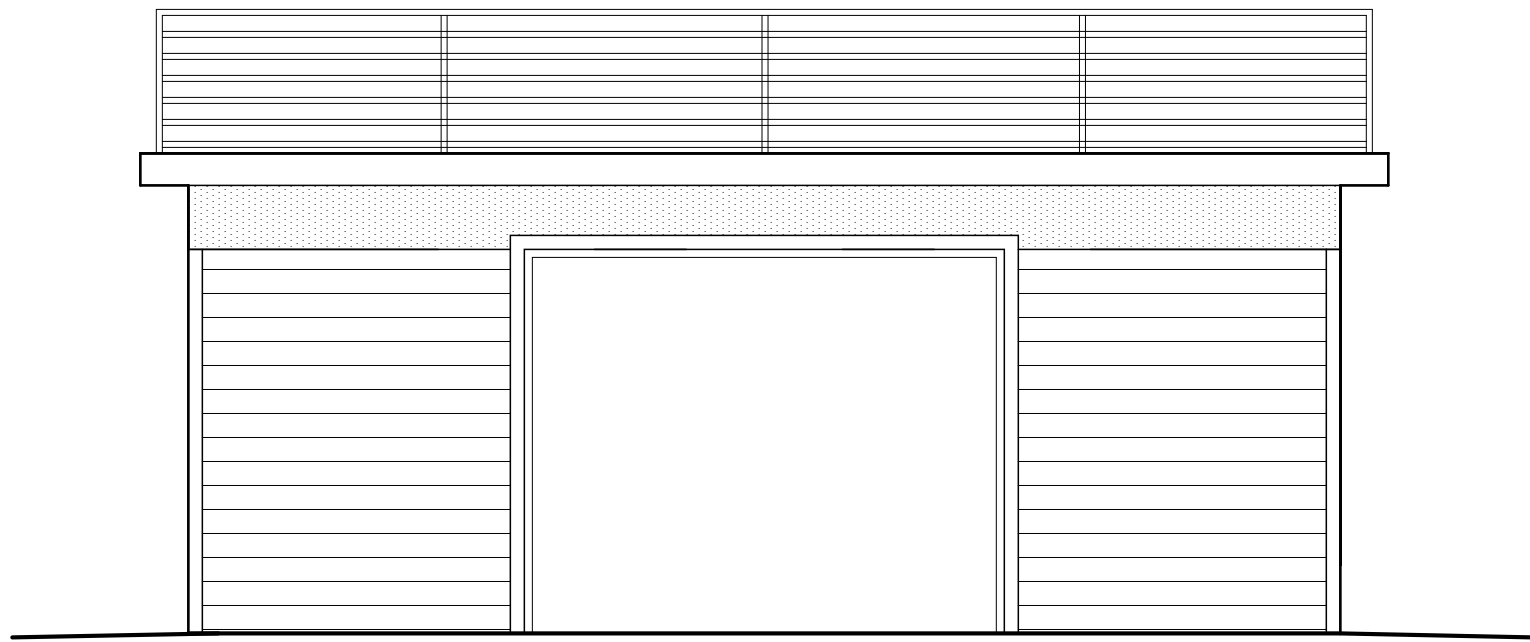

⑤ NORTH ELEVATION
1/4" = 1'-0"

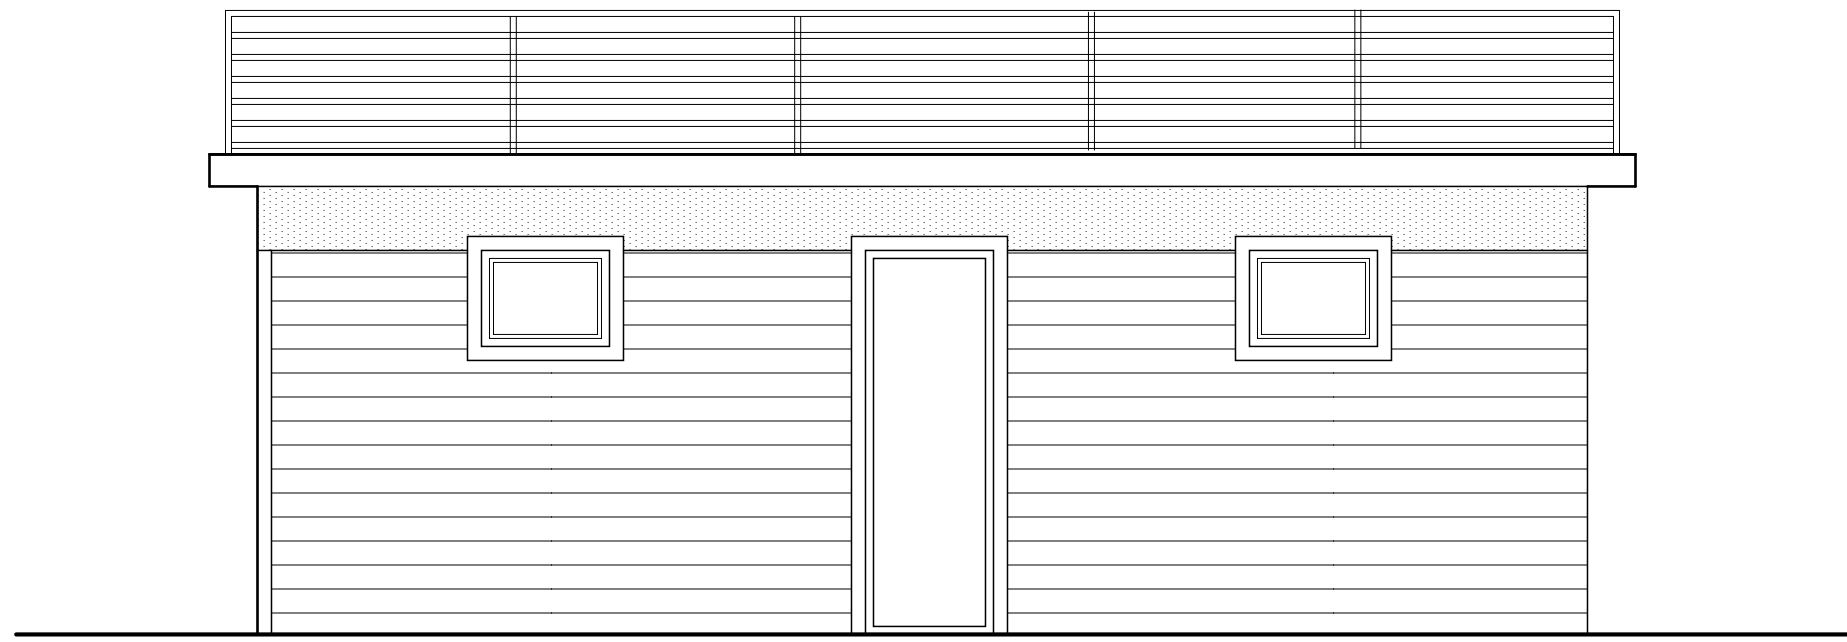


③ WEST ELEVATION
1/4" = 1'-0"

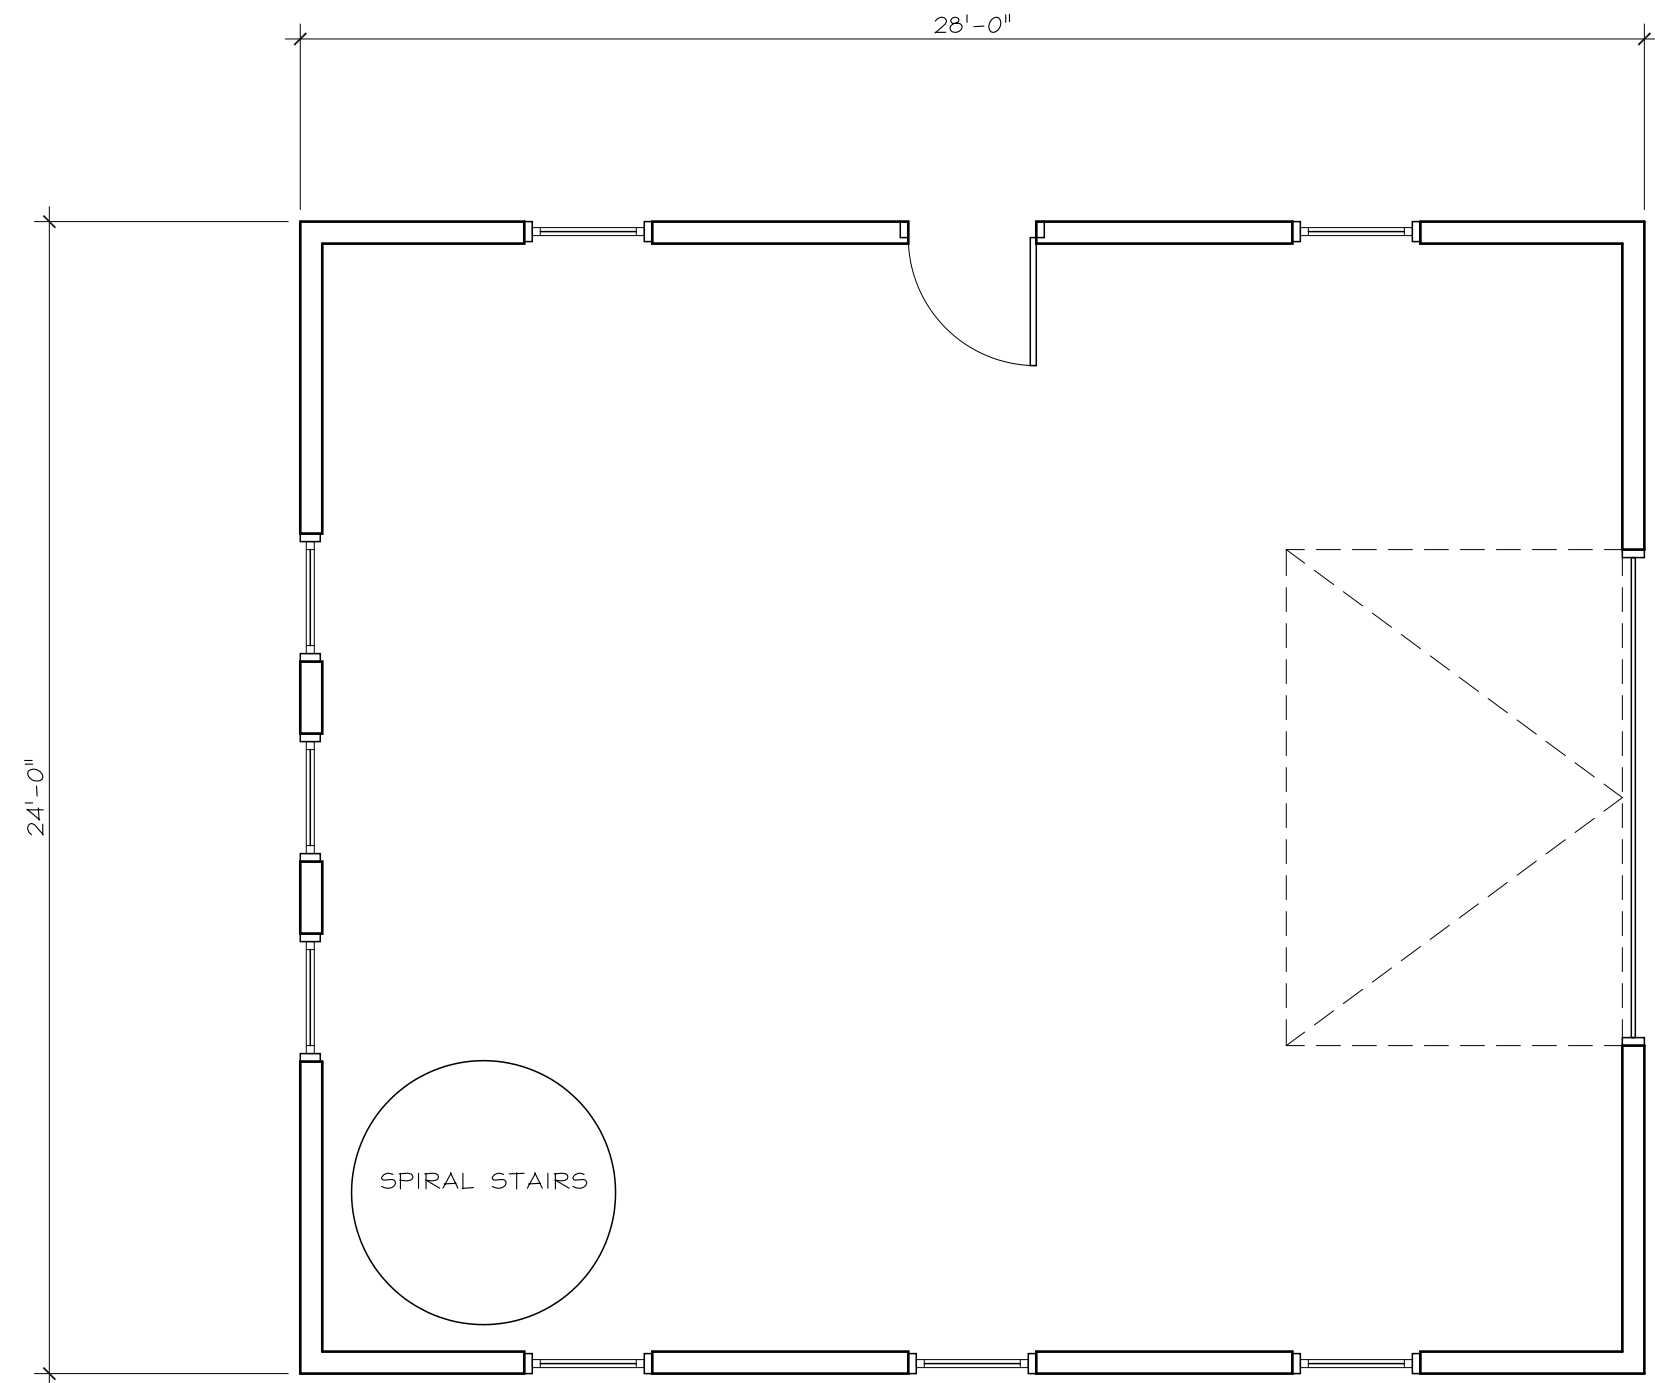

① GARAGE FLOOR PLAN
1/4" = 1'-0"

THE DESIGN REPRESENTED BY THESE DRAWINGS IS THE PROPERTY OF BOURIL DESIGN STUDIO, LLC. THESE DRAWINGS, WHETHER PRINTED OR IN ELECTRONIC FORMAT, MAY NOT BE COPIED OR REPRODUCED IN ANY MANNER WITHOUT THE WRITTEN CONSENT OF BOURIL DESIGN STUDIO, LLC OF MADISON, WISCONSIN.

PHASE PHASE

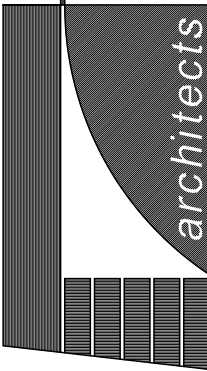

Bouril Design Studio, LLC
6602 Grand Tower Plaza, #100, Madison, WI 53718-1091
P: 608.263.3468
E: email.bouril@bourildesign.com


NEW RESIDENCE FOR
SCOTT FAUST
210 N BASSETT STREET
MADISON, WISCONSIN, 53103

REVISIONS		
A	DATE	ISSUE

PROJECT NO
0686

DATE
PLOT DATE

DRAWN BY

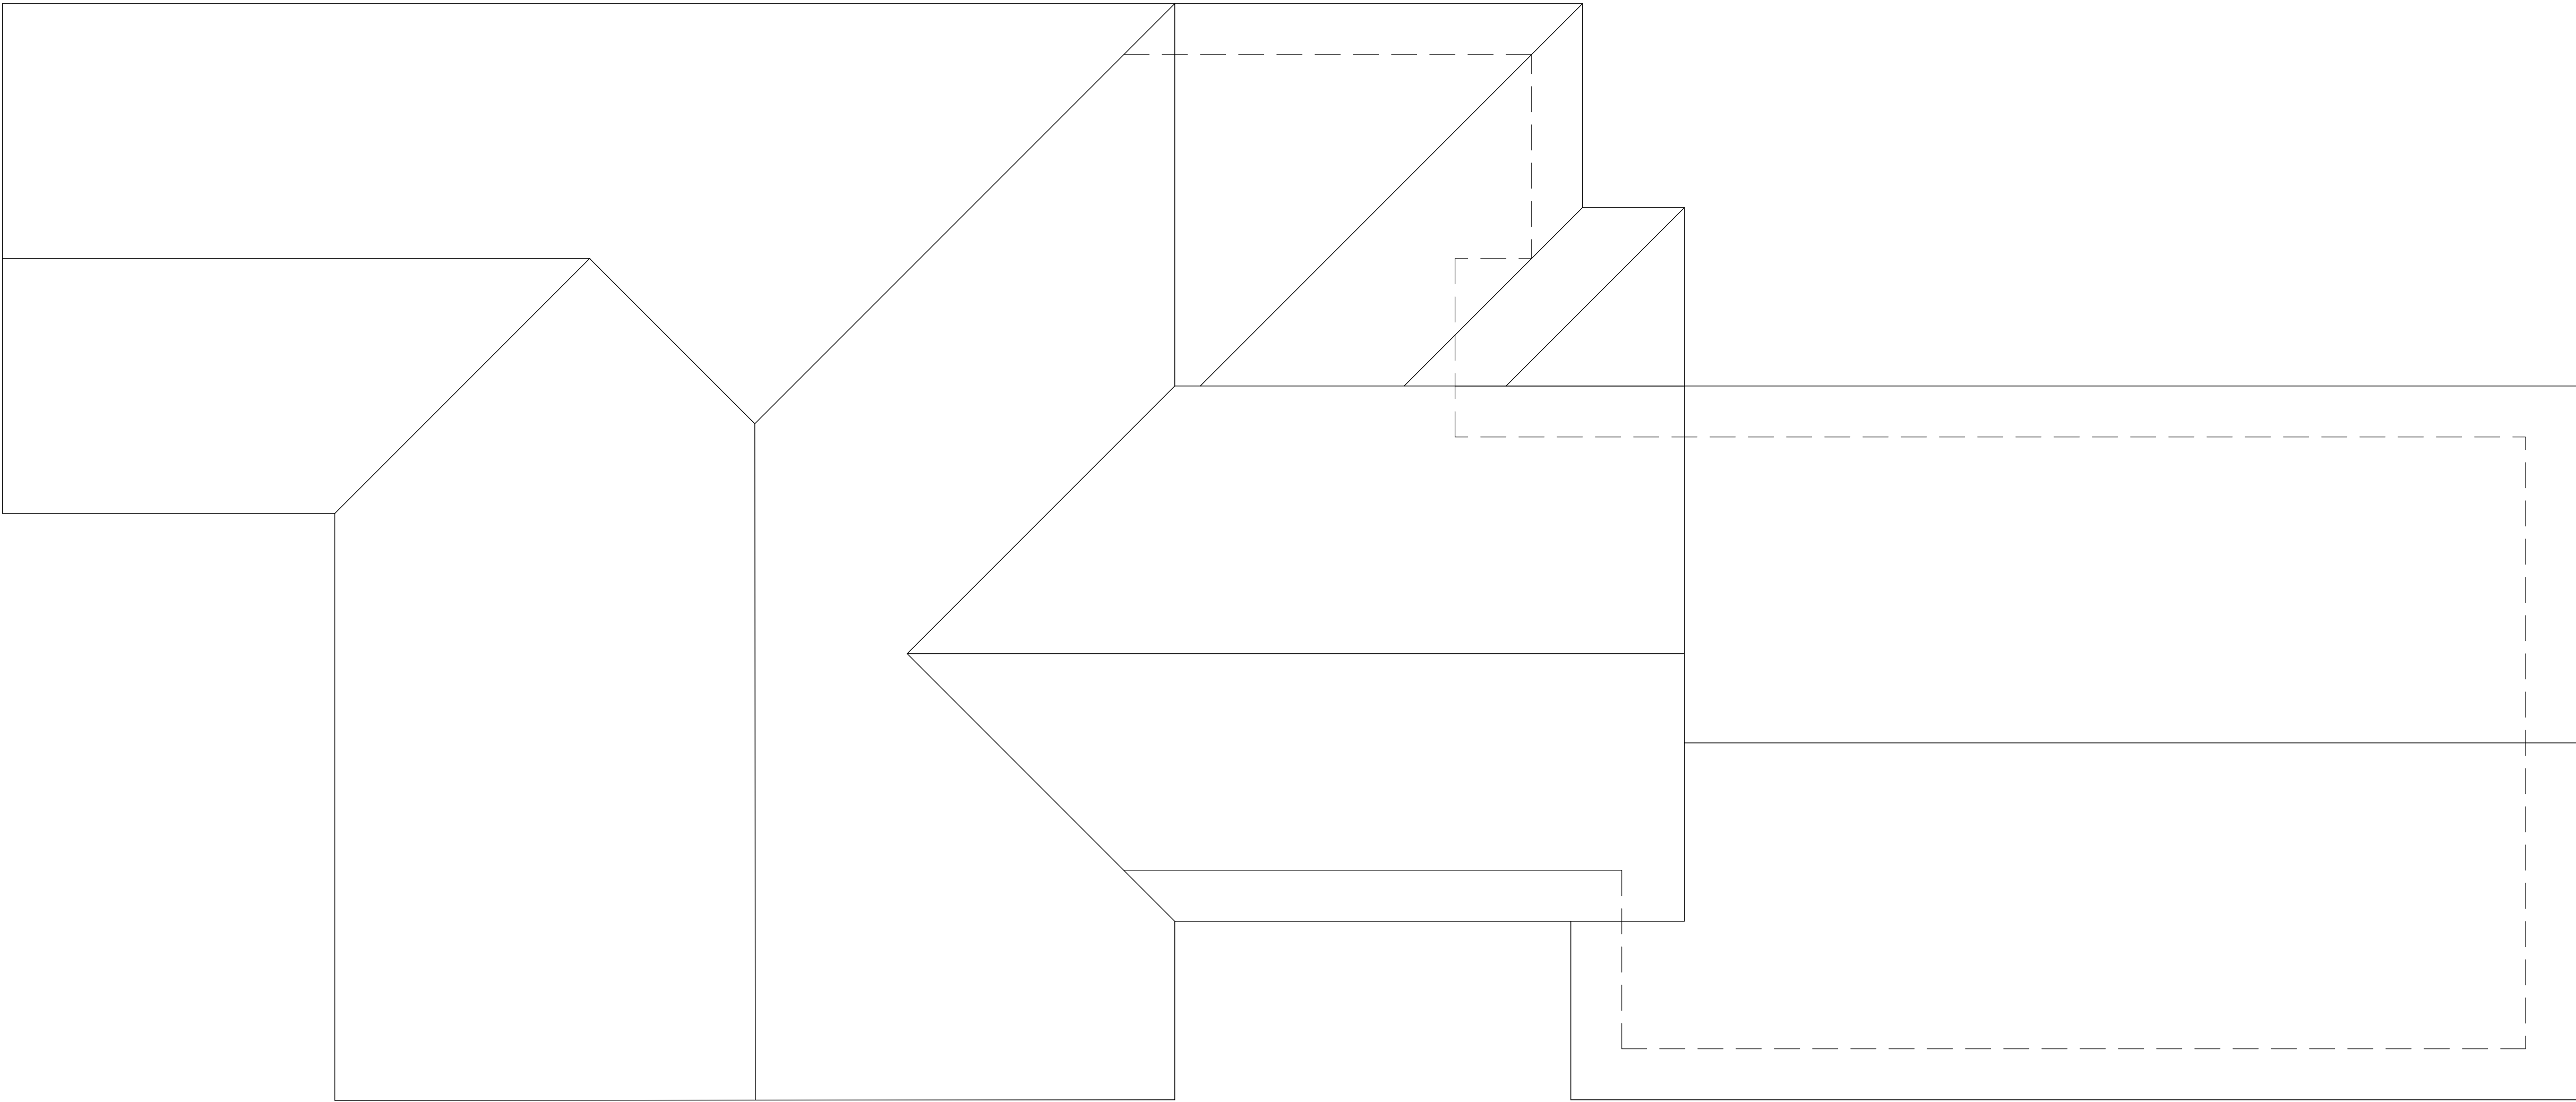

ROOF PLAN

1/4" = 1'-0"

REVISIONS		
A	DATE	ISSUE


PROJECT NO
0686

DATE
PLOT DATE

DRAWN BY

A
3



NEW RESIDENCE FOR
SCOTT FAUST
210 N BASSETT STREET
MADISON, WISCONSIN, 53103

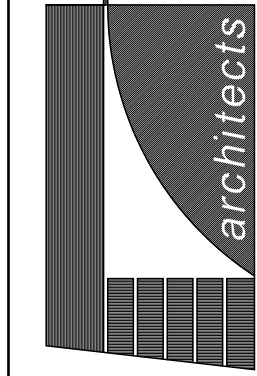

Bouril Design Studio, LLC
6602 Grand Point Plaza #100, Madison, WI 53718-1091
P: 608.261.8234 F: 608.261.8235
E: email_bouril@bourildesign.com

PHASE PHASE

THE DESIGN REPRESENTED BY THESE DRAWINGS IS THE PROPERTY OF BOURIL DESIGN STUDIO, LLC. THESE DRAWINGS, WHETHER PRINTED OR IN ELECTRONIC FORMAT, MAY NOT BE COPIED OR REPRODUCED IN ANY MANNER WITHOUT THE WRITTEN CONSENT OF BOURIL DESIGN STUDIO, LLC OF MADISON, WISCONSIN.

 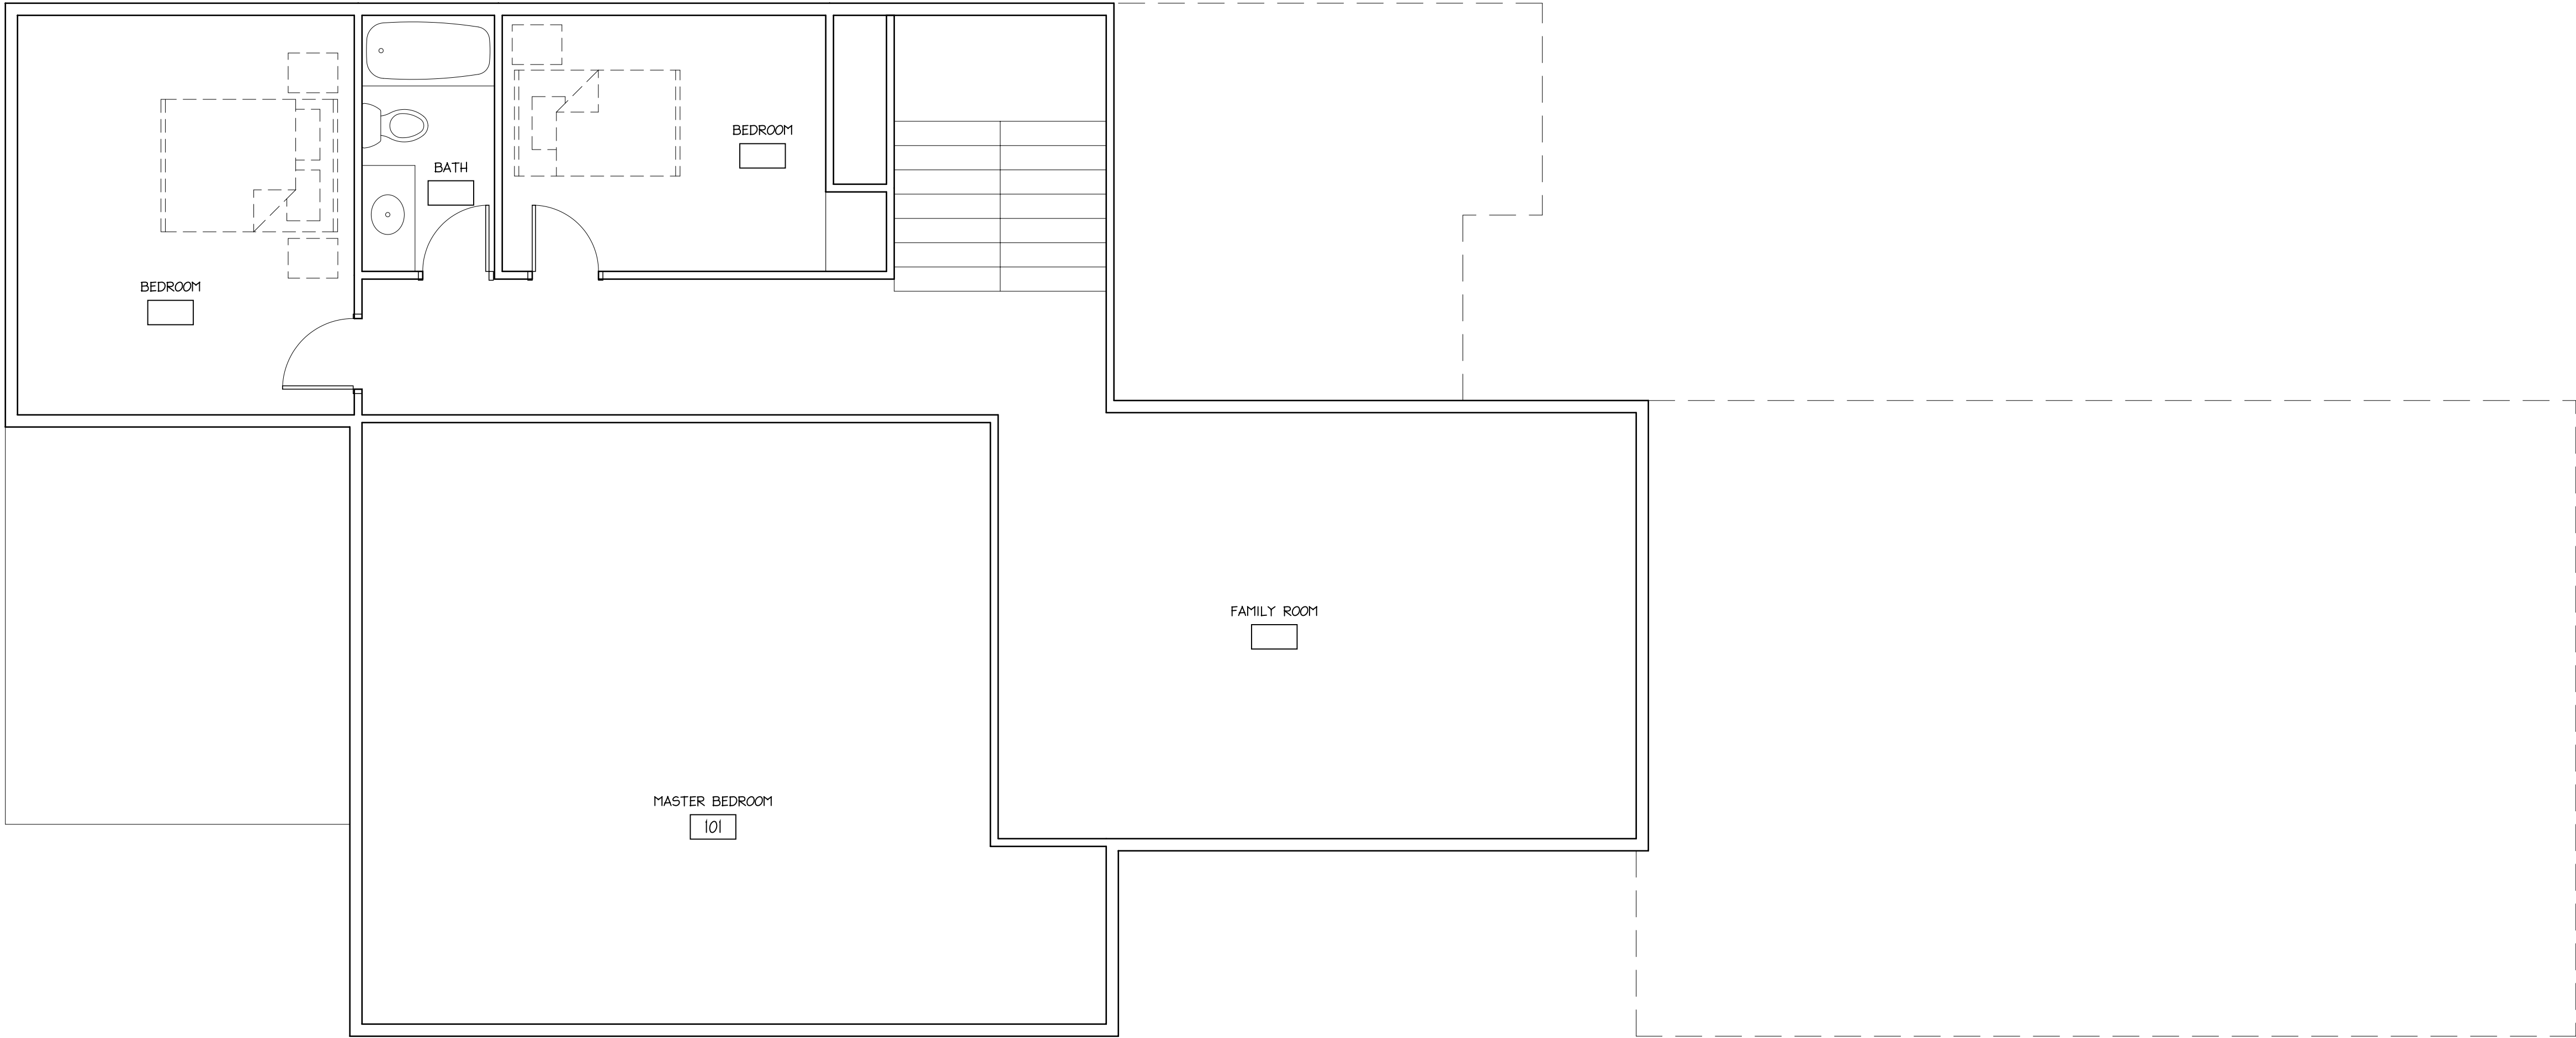

SECOND FLOOR PLAN
1/4" = 1'-0"

REVISIONS		
A	DATE	ISSUE


PROJECT NO
0686

DATE
PLOT DATE

DRAWN BY

A
2

NEW RESIDENCE FOR
SCOTT FAUST
210 N BASSETT STREET
MADISON, WISCONSIN, 53103

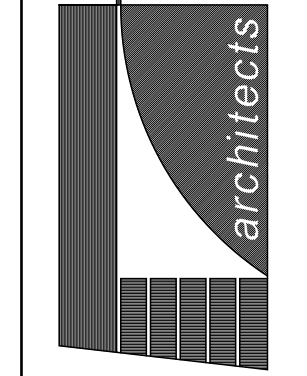

Bouril Design Studio, LLC
6602 Grand Point Plaza #100, Madison, WI 53718-1091
P: 608.261.8200 F: 608.261.8201
E-mail: bouril@bourildesign.com

PHASE PHASE

THE DESIGN REPRESENTED BY THESE DRAWINGS IS THE PROPERTY OF BOURIL DESIGN STUDIO, LLC. THESE DRAWINGS, WHETHER PRINTED OR IN ELECTRONIC FORMAT, MAY NOT BE COPIED OR REPRODUCED IN ANY FORM WITHOUT THE WRITTEN CONSENT OF BOURIL DESIGN STUDIO, LLC OF MADISON, WISCONSIN.




1 NORTH ELEVATION
1/4" = 1'-0"

2 SOUTH ELEVATION
1/4" = 1'-0"

THE DESIGN REPRESENTED BY THESE DRAWINGS IS THE PROPERTY OF BOURIL DESIGN STUDIO, LLC. THESE DRAWINGS, WHETHER PRINTED OR IN ELECTRONIC FORMAT, MAY NOT BE COPIED OR REPRODUCED IN ANY MANNER WITHOUT THE WRITTEN CONSENT OF BOURIL DESIGN STUDIO, LLC OF MADISON, WISCONSIN.

PHASE PHASE

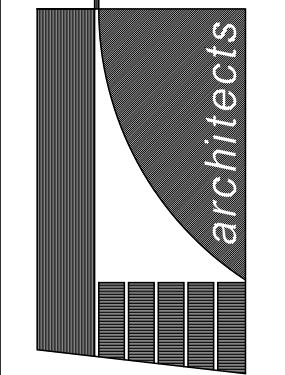

Bouril Design Studio, LLC
6602 Grand Pointe Plaza, #100, Madison, WI 53718-1091
P: 608.261.8300 F: 608.261.8303
E: email.bouril@bourildesign.com

NEW RESIDENCE FOR
SCOTT FAUST
210 N BASSETT STREET
MADISON, WISCONSIN, 537103

REVISIONS		
A	DATE	ISSUE

PROJECT NO
0686

DATE
PLOT DATE

DRAWN BY

A
6