

NAVIN JARUGUMILLI
MADISON, WI

ALTERATIONS TO:
**OLD MARKETPLACE BISTRO
& APARTMENTS**
305 EAST JOHNSON STREET, MADISON, WI

ALTERATIONS TO:

DATE:	ISSUED:
-------	---------

14/07/05 PRELIMINARY DESIGN

60402

SITE PLAN

2.1

B **PRIVACY SCREEN SHRUBS ALONG
PROPERTY BOUNDARIES**
(SPECIES TO BE DETERMINED)

GRAPHIC SCALE: $1'' = 10'-0''$

A horizontal scale bar with alternating black and white segments. The total length is 20 feet. The first 10 feet are divided into two 5-foot segments, and the next 10 feet are divided into two 5-foot segments. The segments are labeled 0, 10, and 20 at the bottom.

0 10 20



DISCOUNT & BOOK MAKE-UP WITH ALL ORDERS



EAST JOHNSON STREET

HAMILTON STREET

BUTLER STREET

$$11 = 20$$

GROUND FLOOR PLAN NOTES:
BUILDING AREA CALCULATIONS:
EXISTING AREA: 1,329 sq ft
PROPOSED ADDITIONS: 308 sq ft
52 sq ft
TOTAL BUILDING AREA: 1,689 sq ft


2040 Winnebago St.
Madison, WI 53704
608 - 271 - 0140
Phone
608 - 271 - 1418
Fax
karch@arbitlink.net
e-mail
Specialists in Animal Care Facilities

Knapp

Schmidt

Architects

LLC

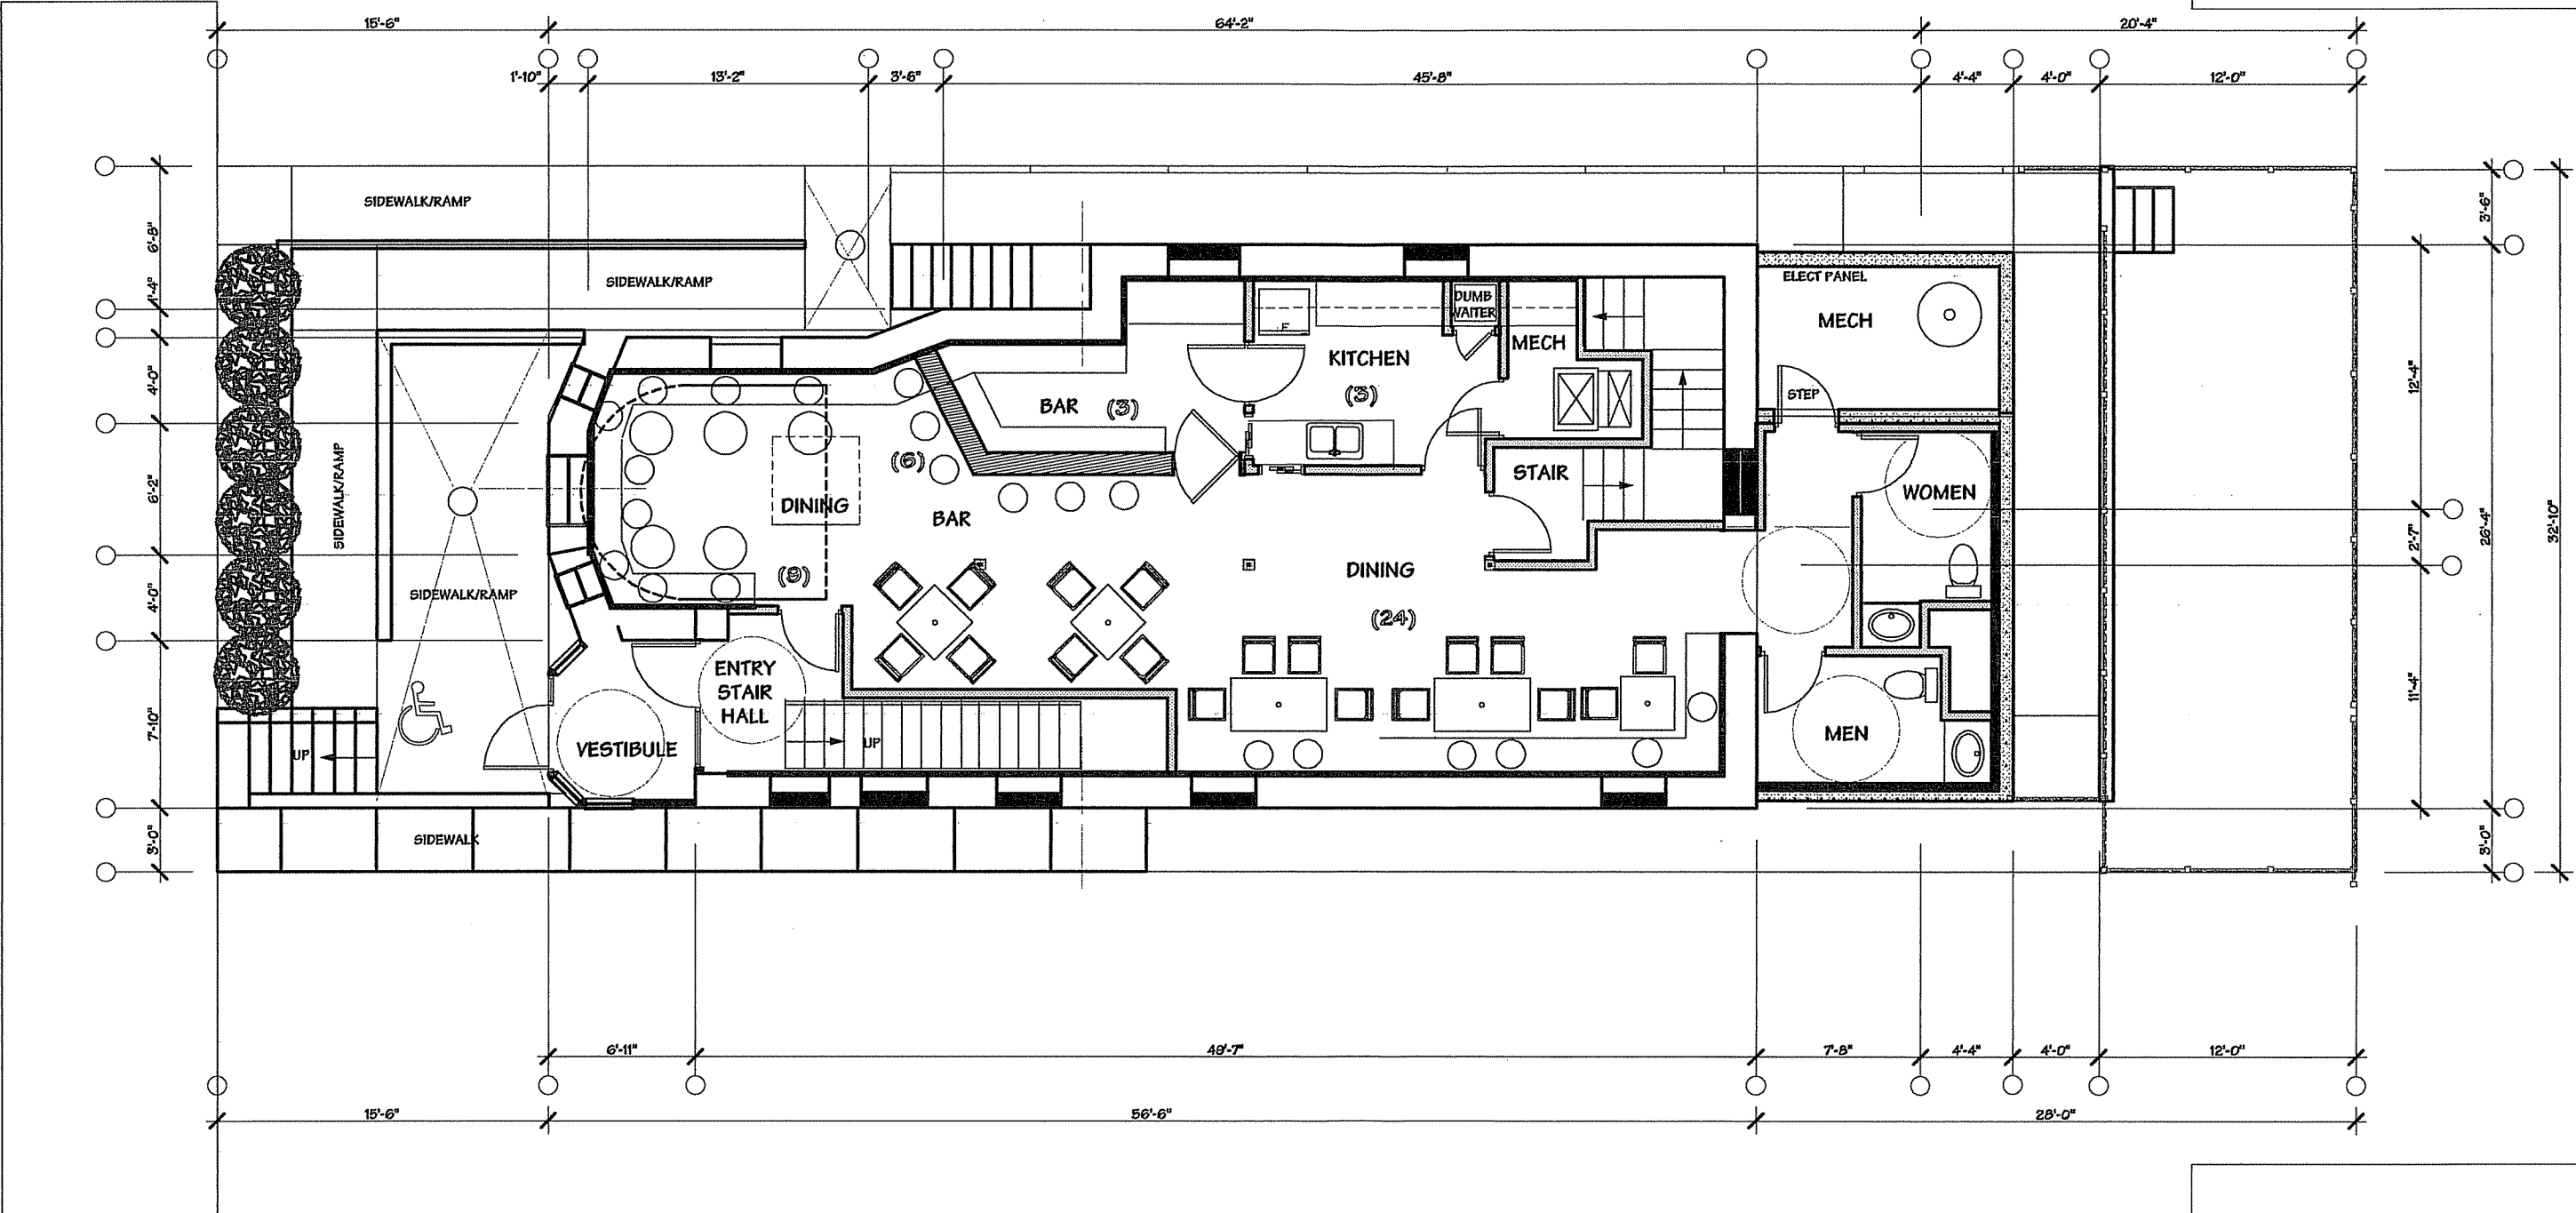

OWNER
NAVIN JARUGUMILLI

ALTERATIONS TO:
OLD MARKETPLACE BISTRO
& APARTMENTS
305 EAST JOHNSON STREET, MADISON, WI

ISSUED:	
DATE:	04/07/05
PREPARED BY:	PRELIMINARY DESIGN
CHECKED BY:	
JOB NO:	50402

GROUND
FLOOR PLAN
SHEET No: 6.0

SCALE: 1/4"=1'-0"

PROJECT
NORTH

TRUE
NORTH

COPYRIGHT © 2005 KNAPP SCHMIDT ARCHITECTS


FIRST FLOOR PLAN NOTES:

BUILDING AREACALCULATIONS:

RESTAURANT	492 sq ft
APARTMENT #1	469 sq ft
STAIR 1	248 sq ft
STAIR 2	172 sq ft
TOTAL FIRST FLOOR AREA	1,329 sq ft

2040 Wimbago St.
Madison, WI 53704
608 - 271 - 0140
Phone
608 - 271 - 1418
Fax
kscarch@earthlink.net
e-mail
Specialists in Adult Care Facilities

Knapp
Schmidt
Architects
LLC

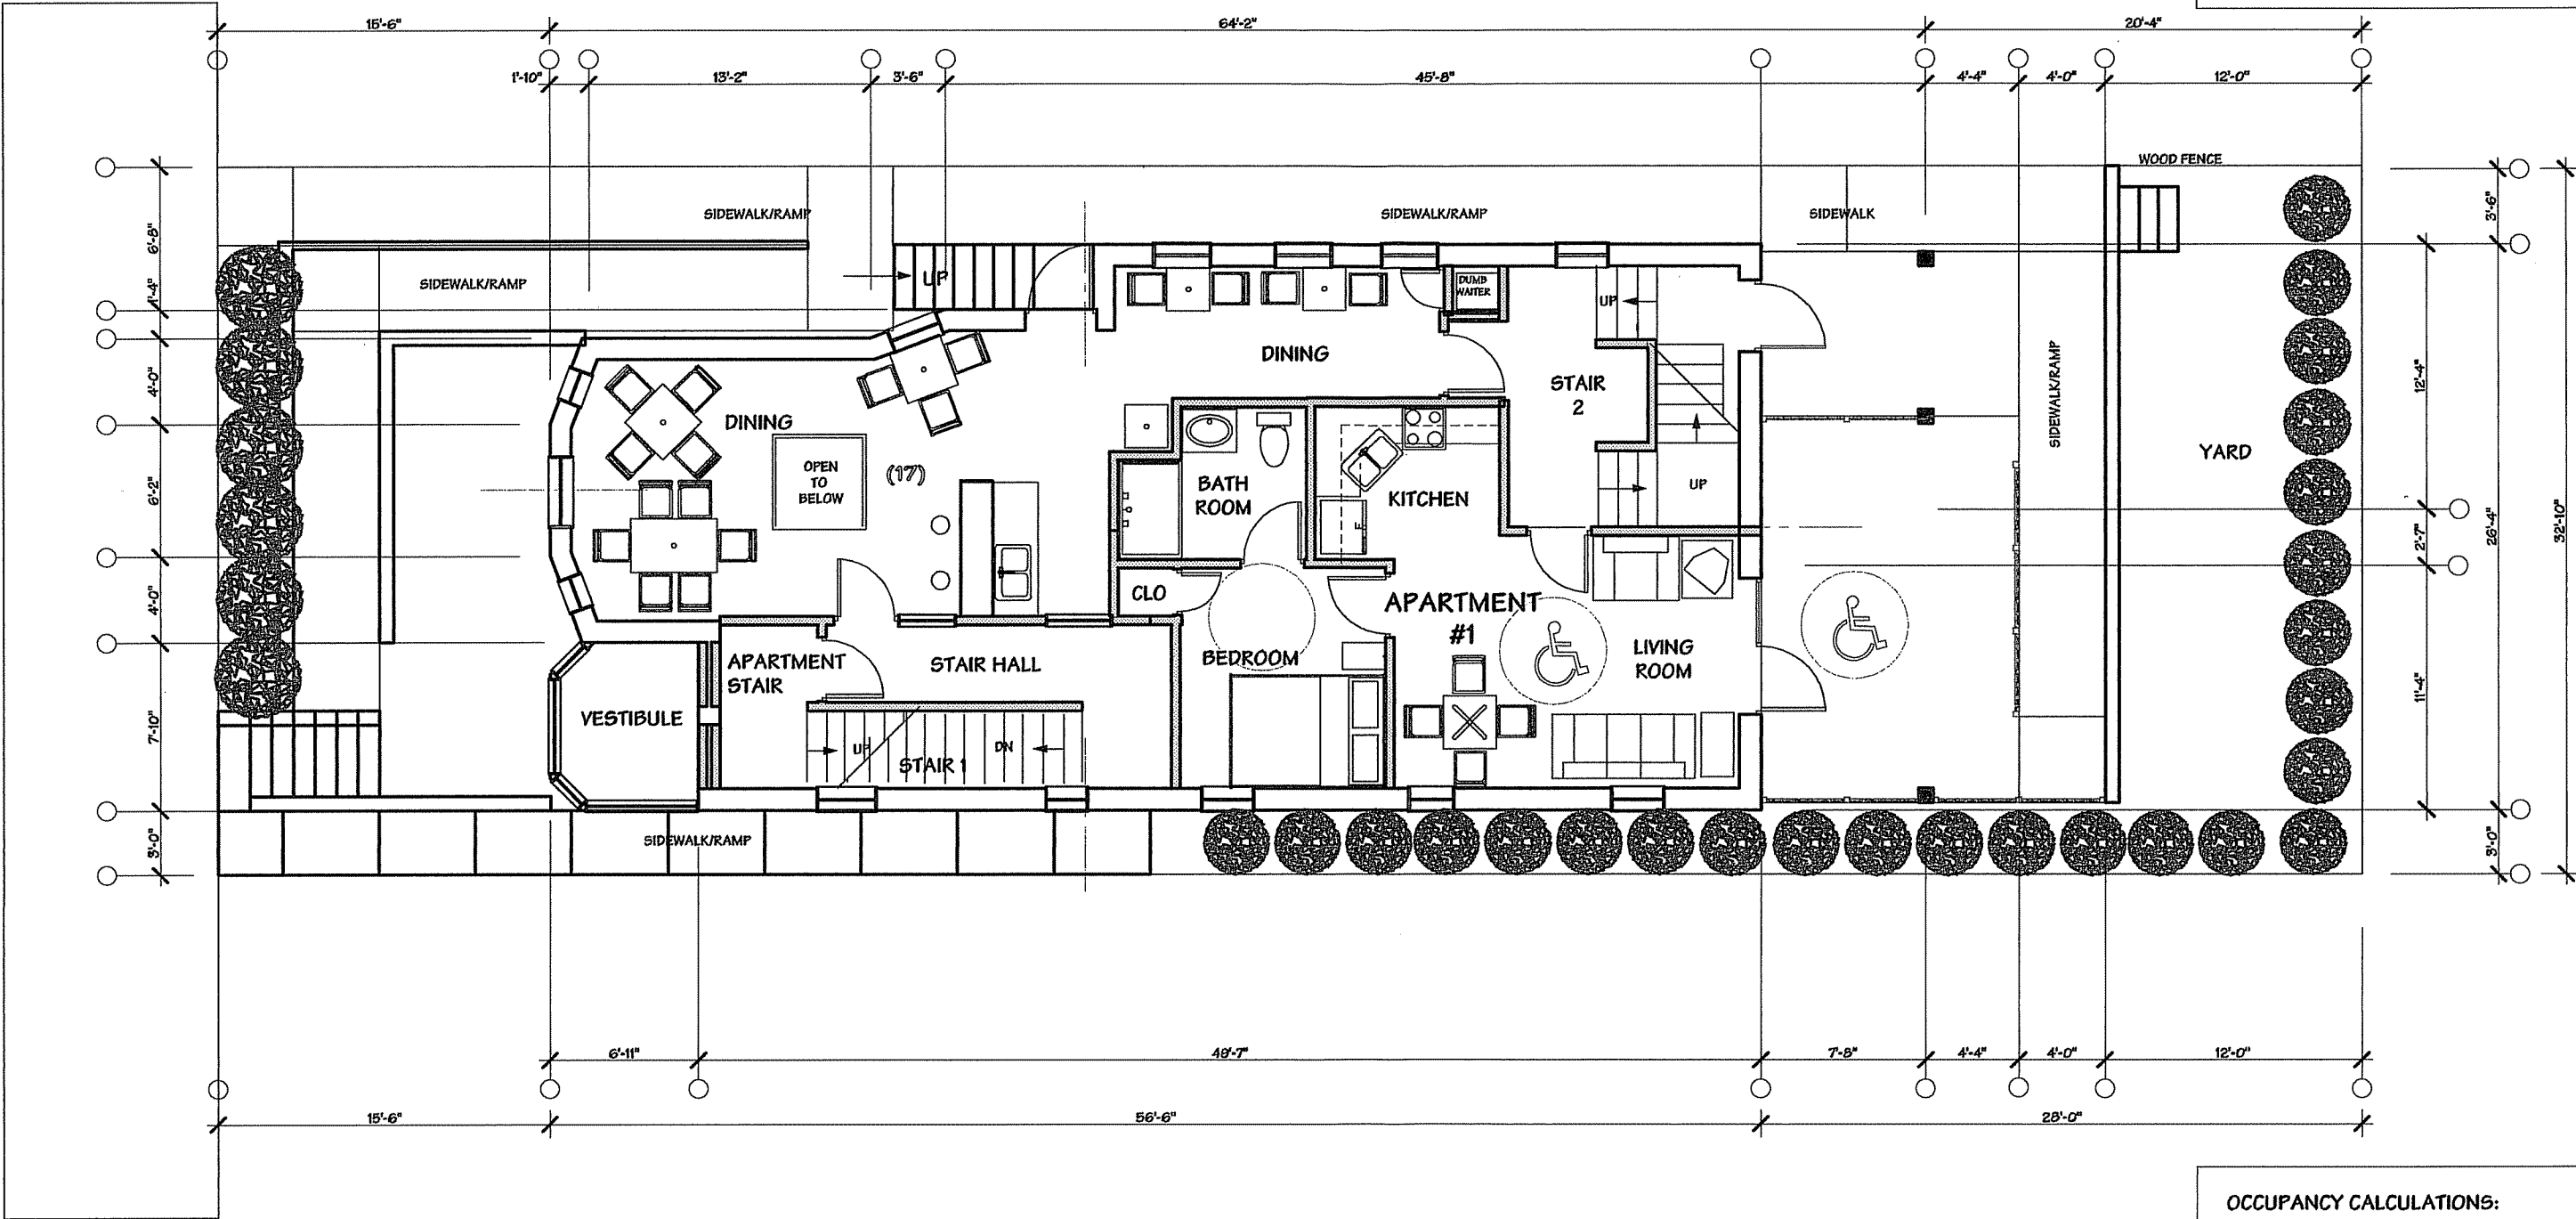

30

OWNER
NAVIN JARUGUMILLI

ALTERATIONS TO:
**OLD MARKETPLACE BISTRO
& APARTMENTS**
305 EAST JOHNSON STREET, MADISON, WI


OCCUPANCY CALCULATIONS:

RESTAURANT
5805F/305F = (20) PERSONS

RESTAURANT
KITCHEN

ISSUED:					
DATE:	04/07/05	PRELIMINARY DESIGN			
DRAWN BY:		CHECKED BY:		JOB NO:	50402

SCALE: 1/4"=1'-0"

 

COPYRIGHT © 2005 KNAPP SCHMIDT ARCHITECTS

FIRST
FLOOR PLAN

SHEET No: 6.1P

SECOND FLOOR PLAN NOTES:

FLOOR AREA CALCULATIONS:

APARTMENT #2	595 sq ft
APARTMENT #3	536 sq ft
STAIR 1	100 sq ft
STAIR 2	99 sq ft
	1,329 sq ft


2040 Wimbago St.
Madison, WI 53704
608 - 271 - 0140
Phone
608 - 271 - 1418
Fax
ksarch@earthlink.net
e-mail
Specialties in Animal Care Facilities

Knapp

Schmidt

Architects

LLC

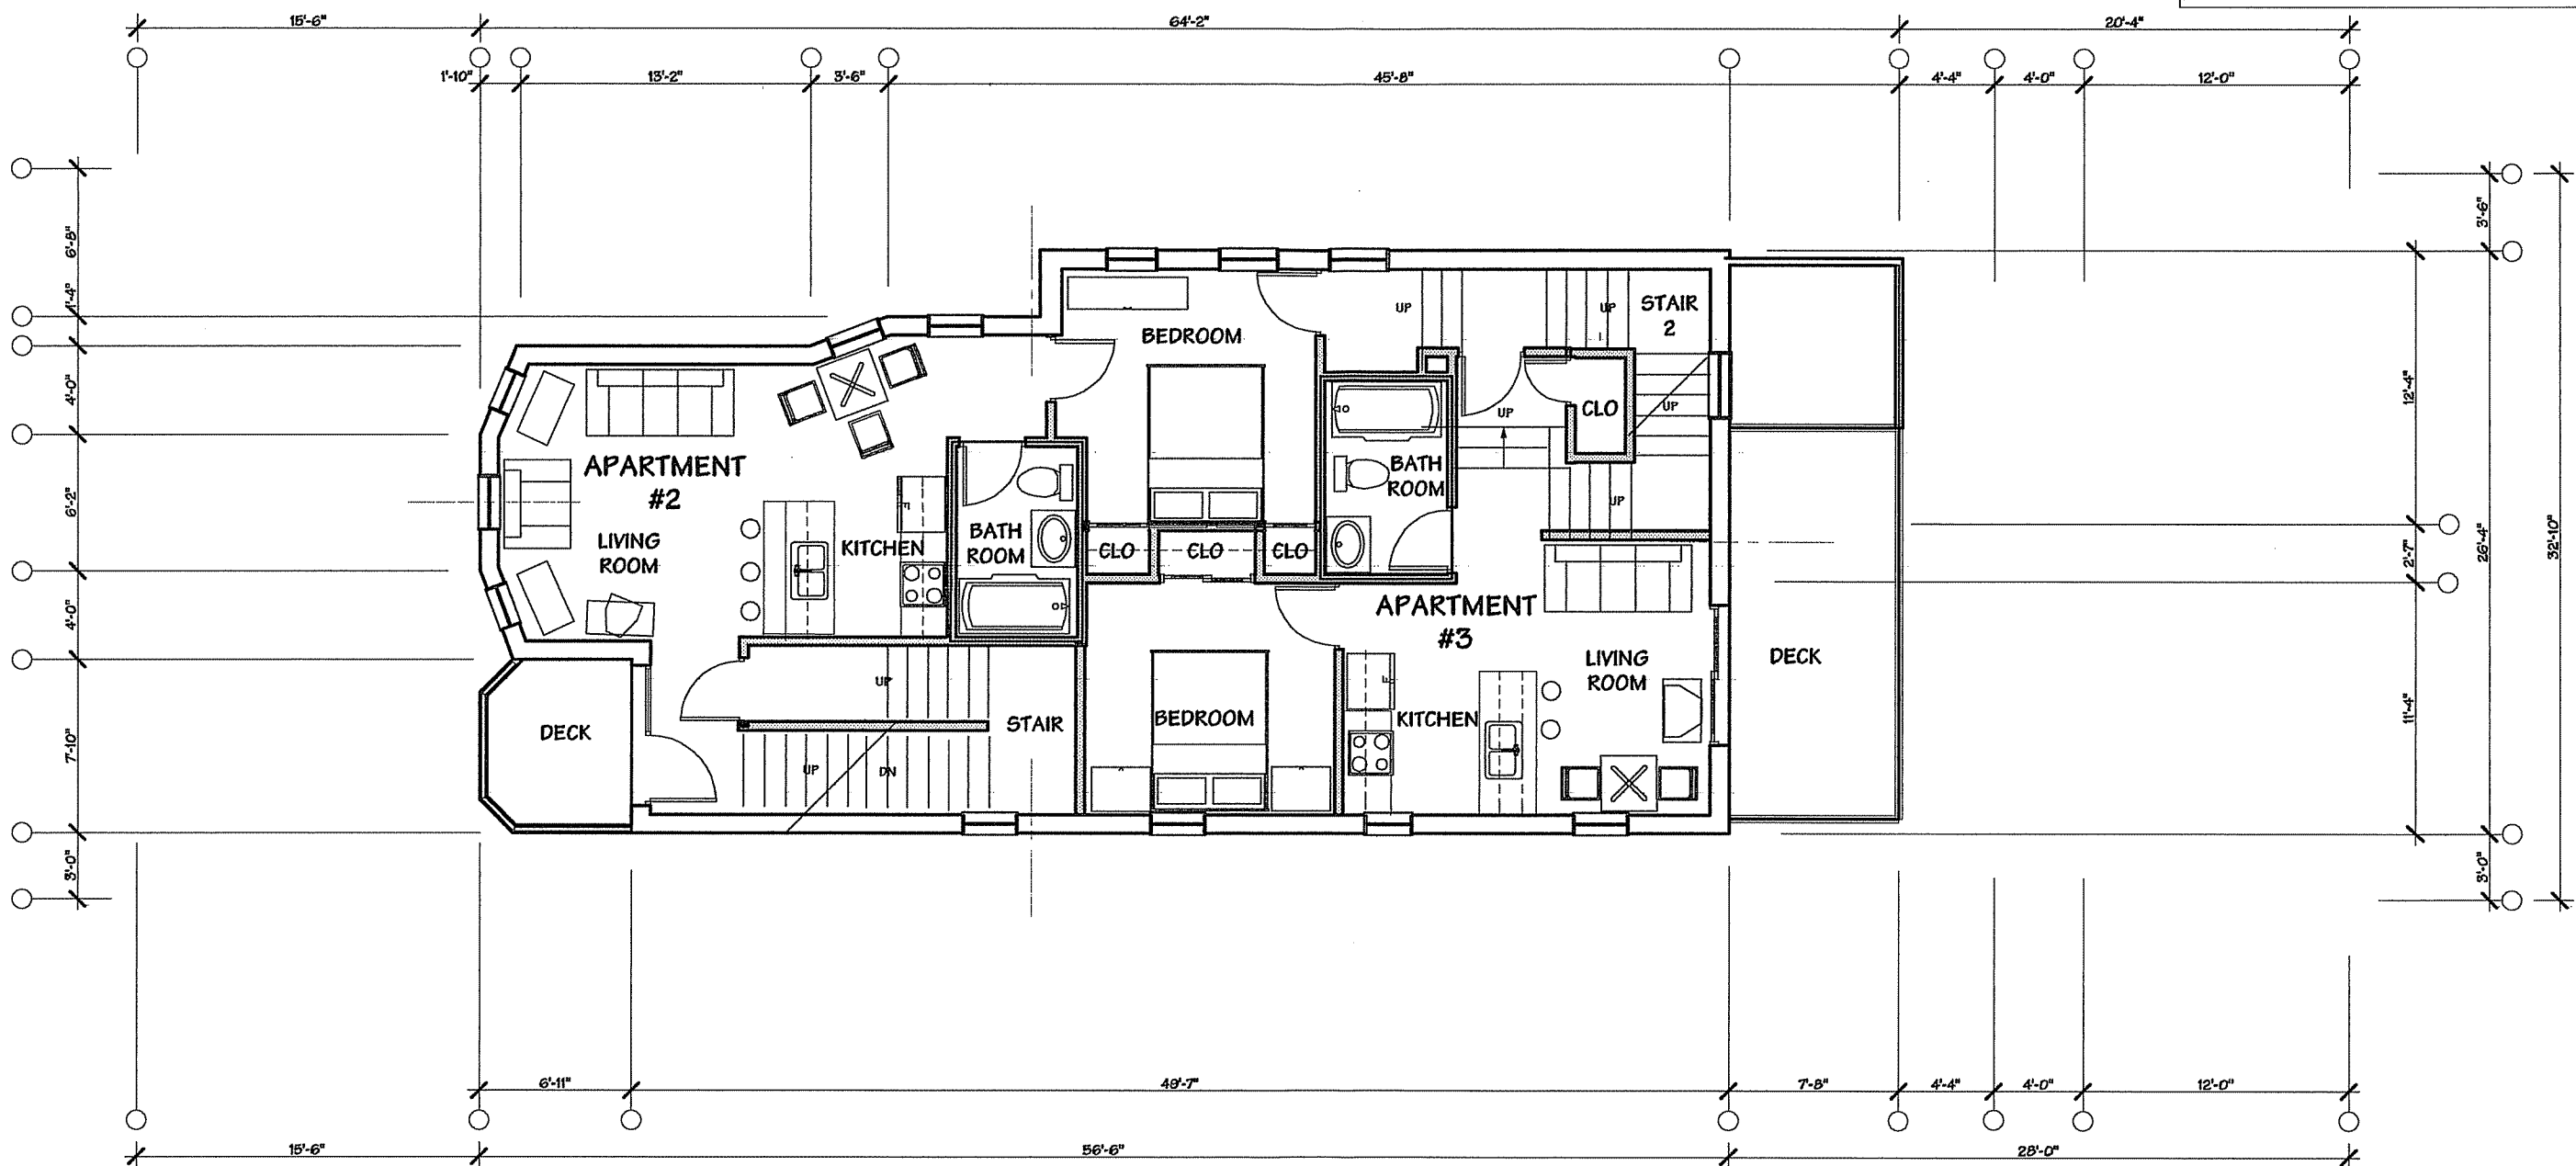


OWNER
NAVIN JARUGUMILLI

ALTERATIONS TO:
**OLD MARKETPLACE BISTRO
& APARTMENTS**
305 EAST JOHNSON STREET, MADISON, WI

FRONT UPPER DECK	52 sq ft
REAR UPPER DECK	135 sq ft

ISSUED:	
DATE:	04/07/05
PROJECT:	PRELIMINARY DESIGN
CHECKED BY:	
JOB NO:	50402

SCALE: 1/4"=1'-0"

 


COPYRIGHT © 2005 KNAPP SCHMIDT ARCHITECTS

SECOND FLOOR PLAN

SHEET No: 6.2P

Plot Date: 04/07/2005 - 50402

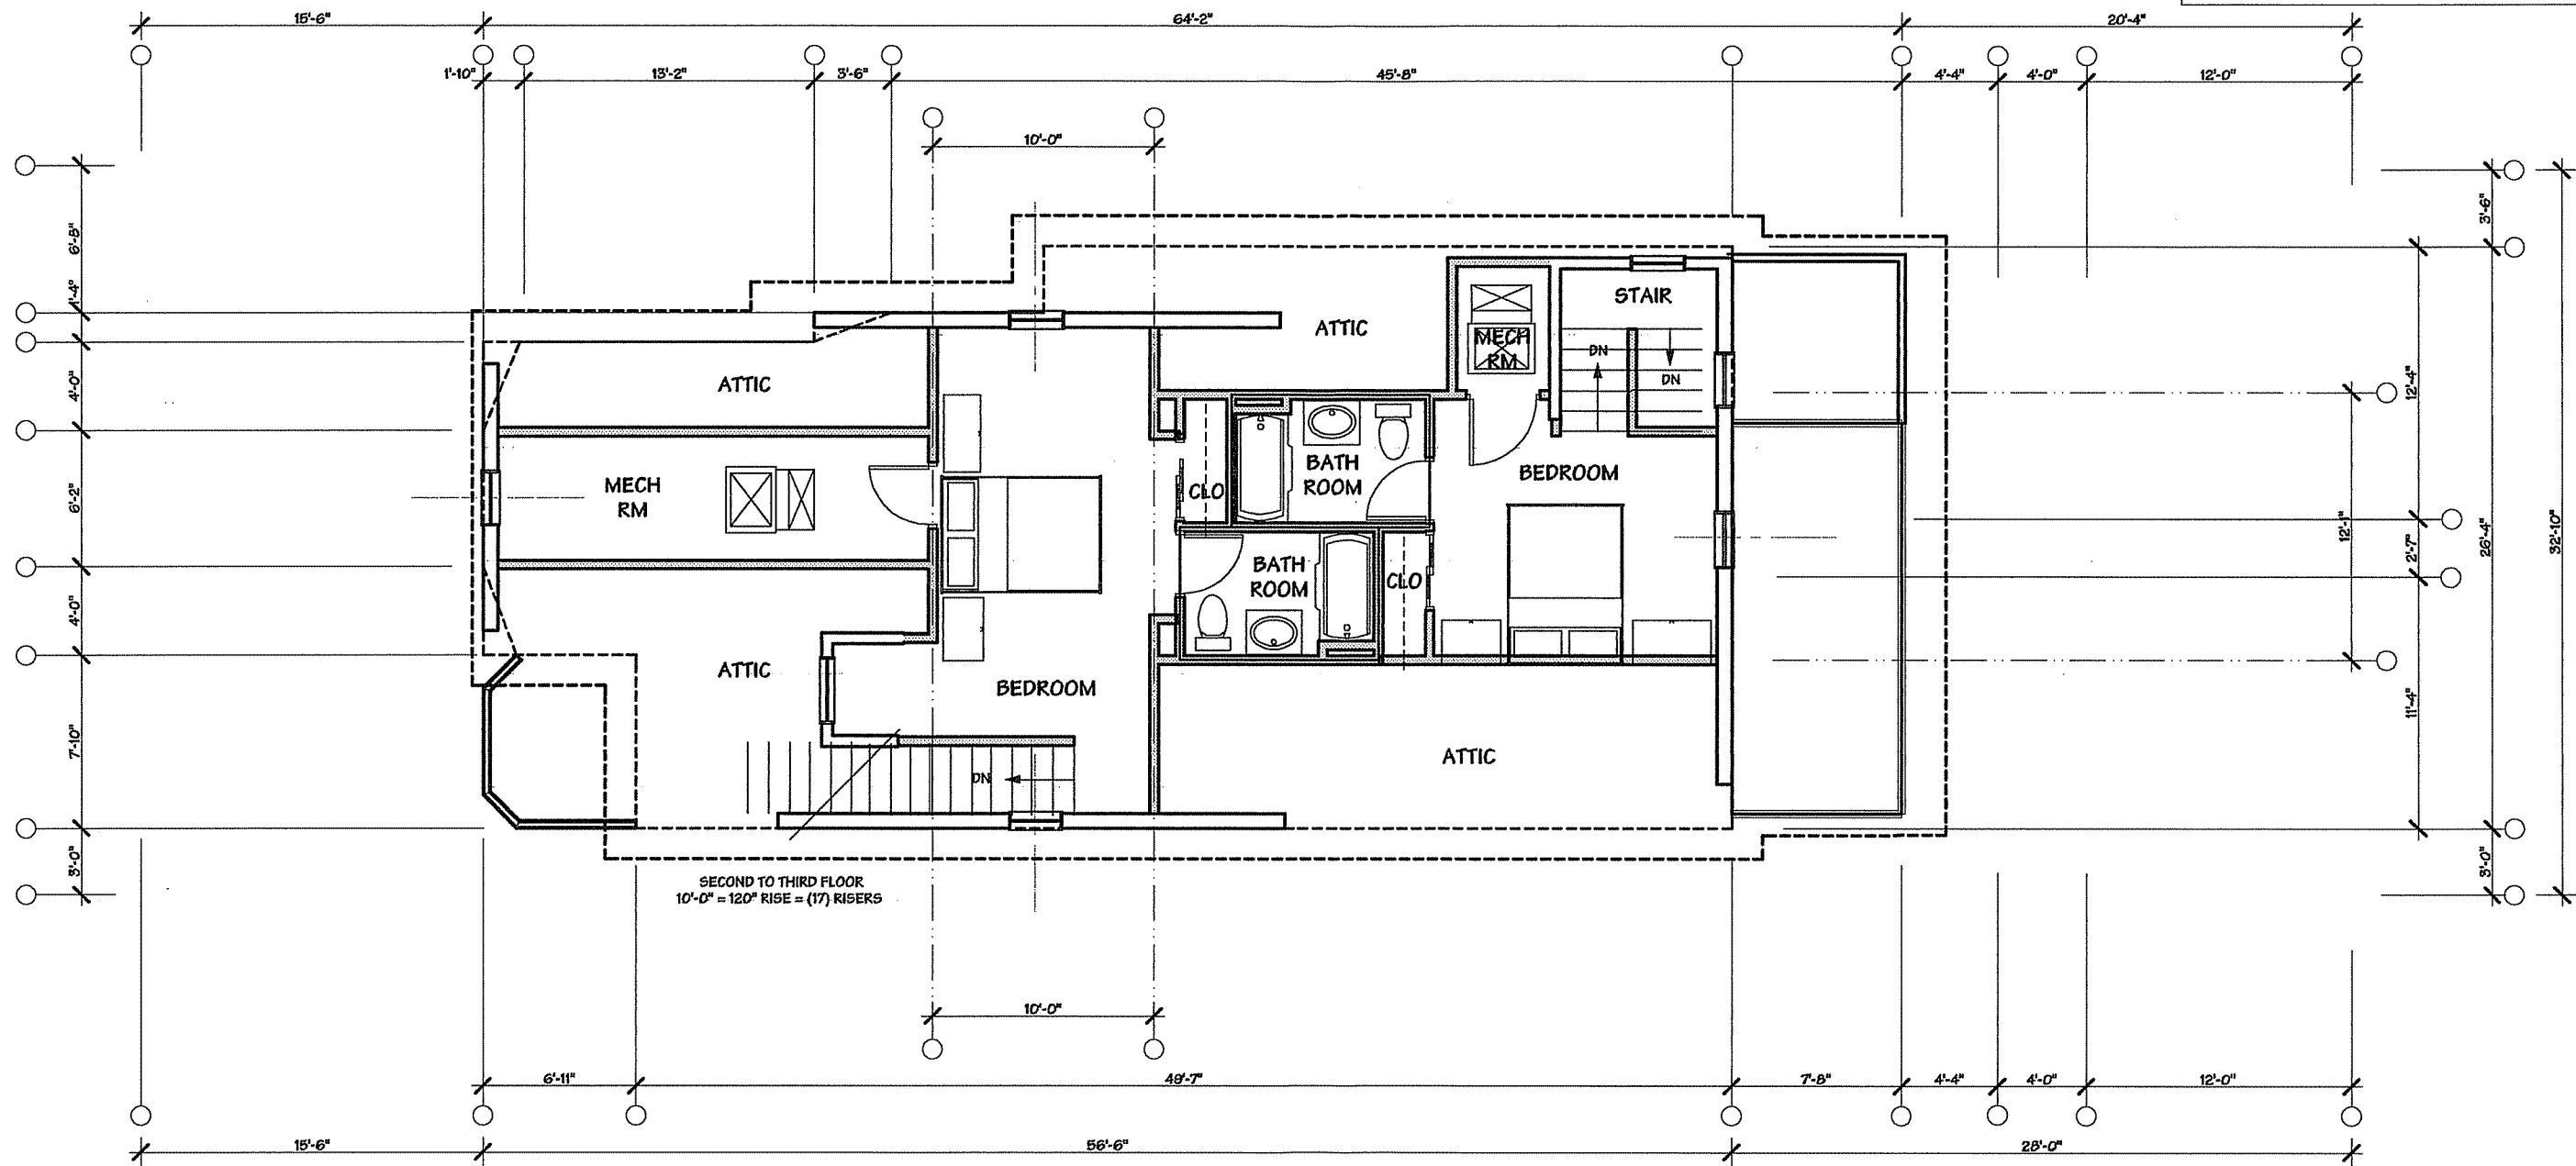

THIRD FLOOR PLAN NOTES:

FLOOR AREA CALCULATIONS:

APARTMENT #3;	283 sq ft
APARTMENT #2;	353 sq ft
MECHANICAL ROOM;	122 sq ft
MECHANICAL ROOM;	27 sq ft
TOTAL THIRD FLOOR AREA;	747 sq ft

2040 Winnebago St.
Madison, WI 53704
608 - 271 - 0140
Phone
608 - 271 - 1418
Fax
tsarch@earthlink.net
e-mail
Specialties in Animal Care Facilities

Knapp
Schmidt
Architects
LLC

OWNER
NAVIN JARUGUMILLI

ALTERATIONS TO:
**OLD MARKETPLACE BISTRO
& APARTMENTS**
305 EAST JOHNSON STREET, MADISON, WI

ISSUED:	
DATE:	04/07/05
DRAWN BY:	PRELIMINARY DESIGN
CHECKED BY:	
JOB NO:	50402





SCALE: 1/4"=1'-0"



COPYRIGHT © 2005 KNAPP SCHMIDT ARCHITECTS

**THIRD
FLOOR PLAN**

SHEET No: **6.3**

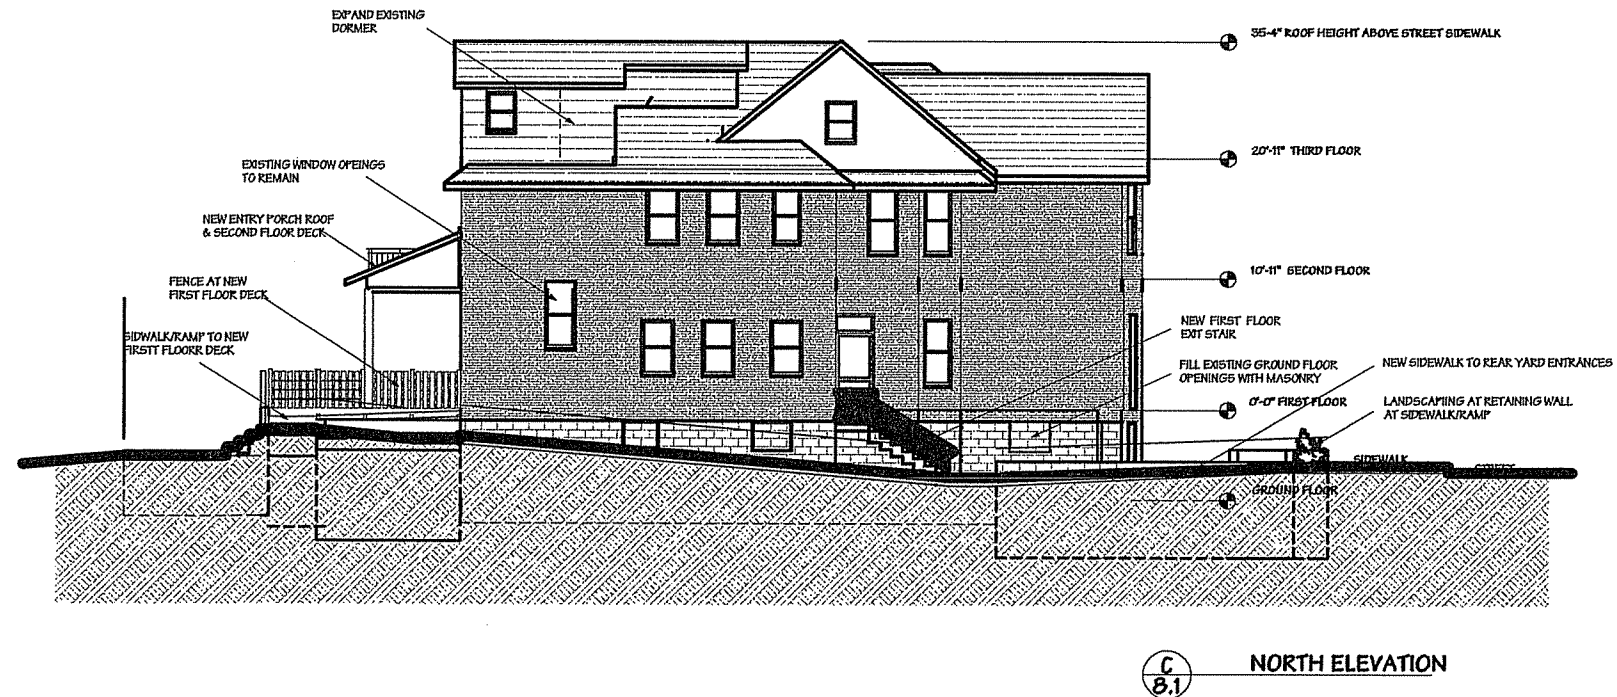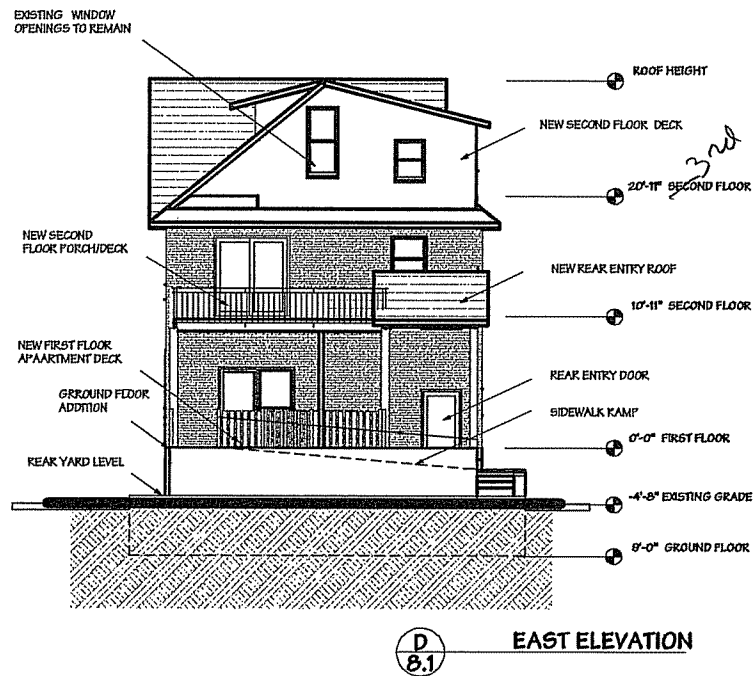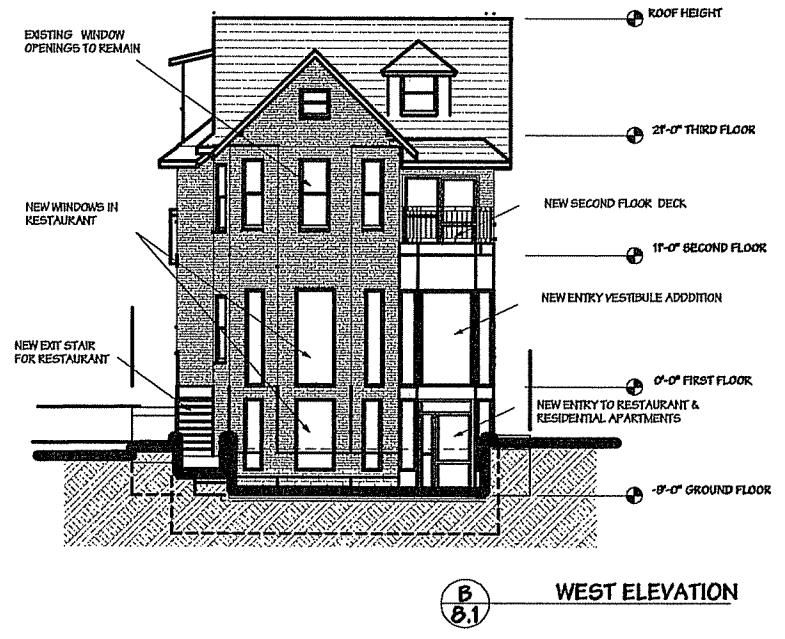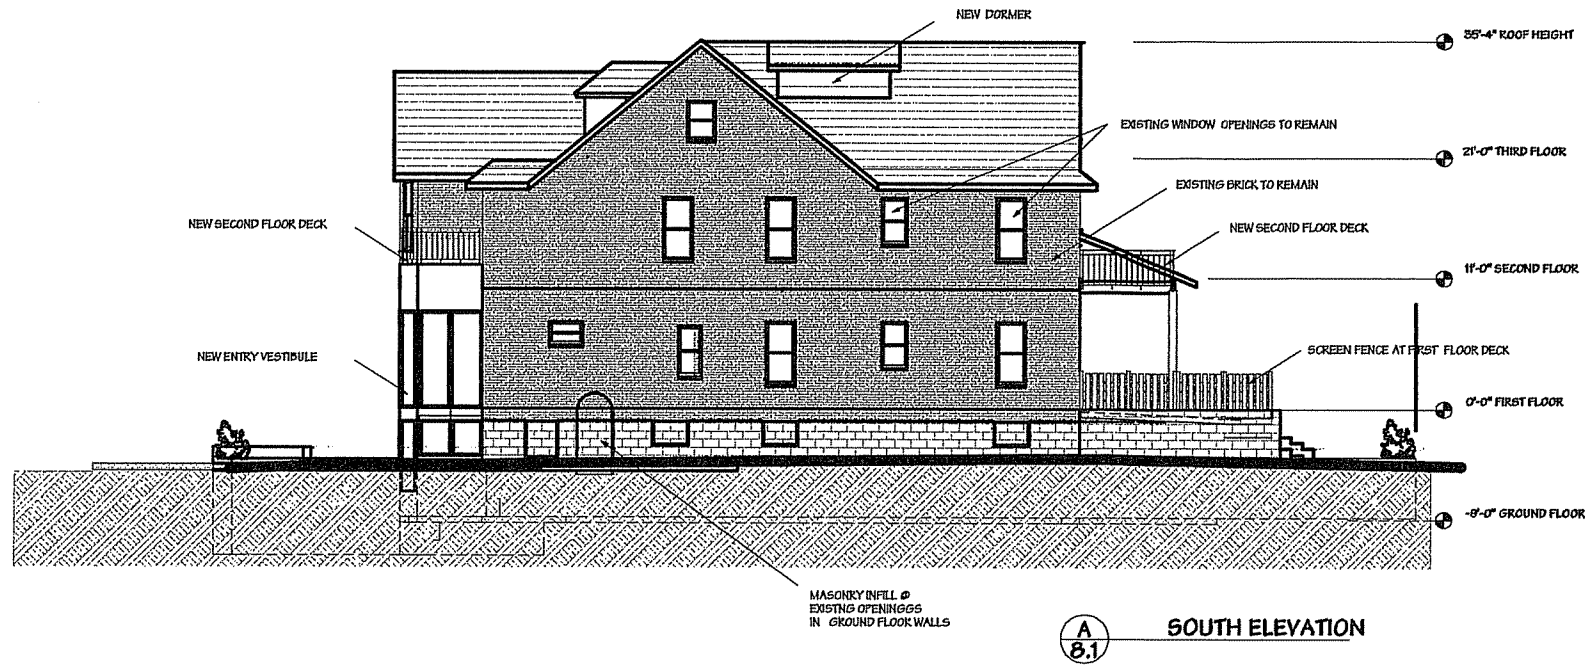

2040 Windage Street
Madison, WI 53704
608 - 271 - 0140
608 - 271 - 1418
knaapp@earthlink.net
Specialties in Aerial Over Flights

Mark J. Schmidt Architect

OWNER
NAVIN JARUGUMILLI

ALTERATIONS TO:
OLD MARKETPLACE BISTRO & APARTMENTS
305 EAST JOHNSON STREET, MADISON, WI

DATE:	ISSUED:	DESIGNED BY:	JOE NO:
04/11/05	PRELIMINARY DESIGN	04/11/05	50402
04/11/05	CONDITIONAL USE APP		

EXTERIOR ELEVATIONS

SHEET No. 8.1