



319 WEST GORHAM - WEST TENANT SPACE MADISON, WISCONSIN

[illegible]

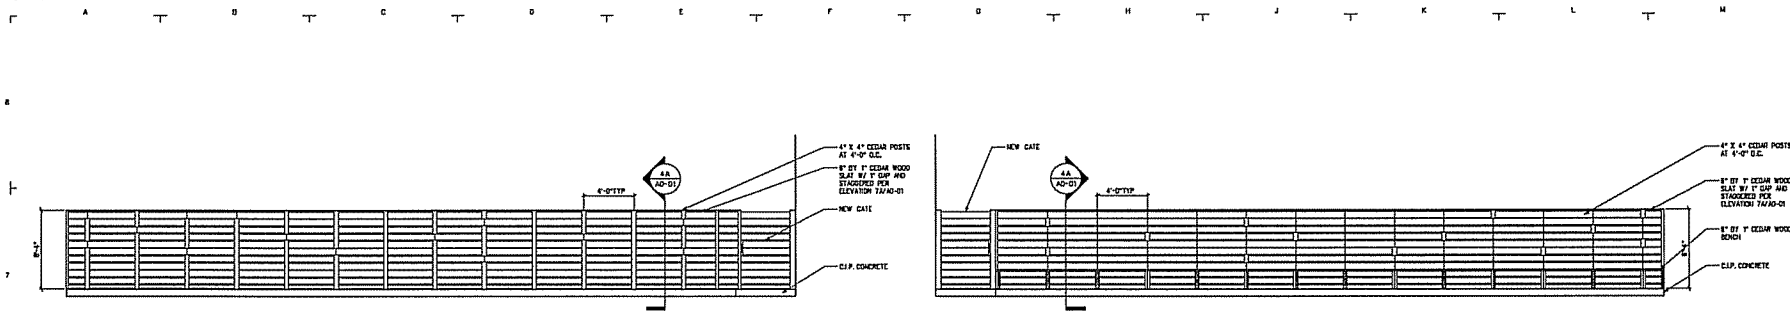


7G WOOD SCREEN WALL ELEVATION FACING PARKING LOT
SCALE 1/4\"/>

7G WOOD SCREEN WALL ELEVATION FACING TERRACE
SCALE 1/4\"/>

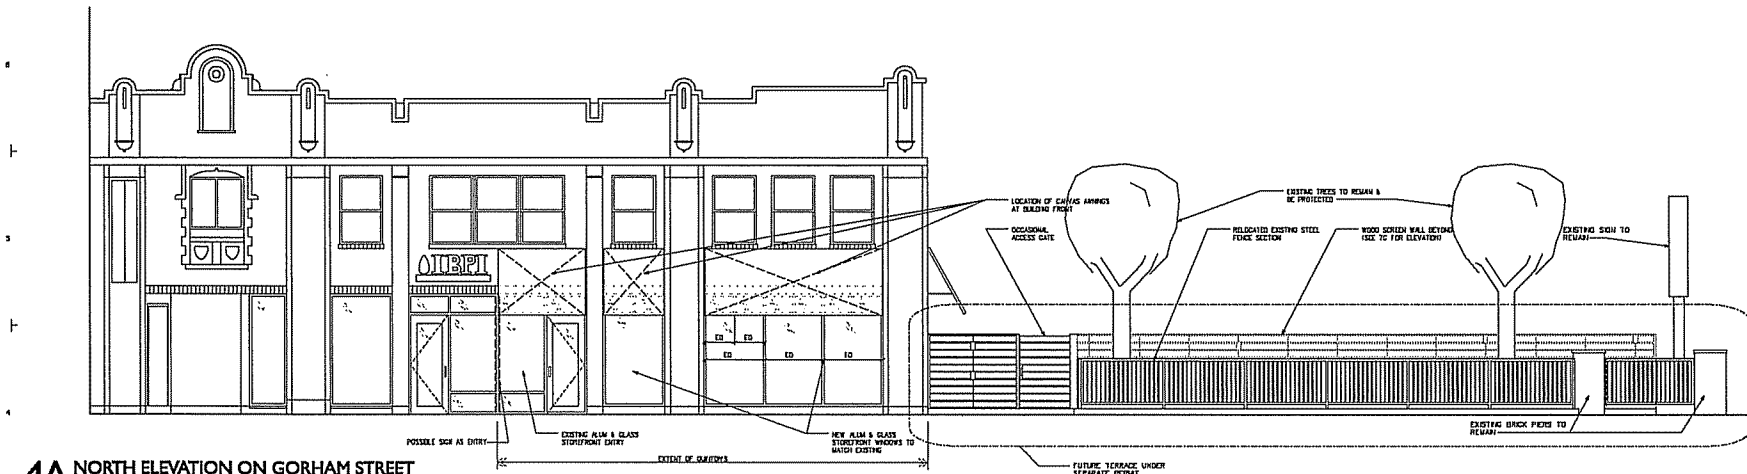

4A NORTH ELEVATION ON GORHAM STREET
SCALE 1/4\"/>

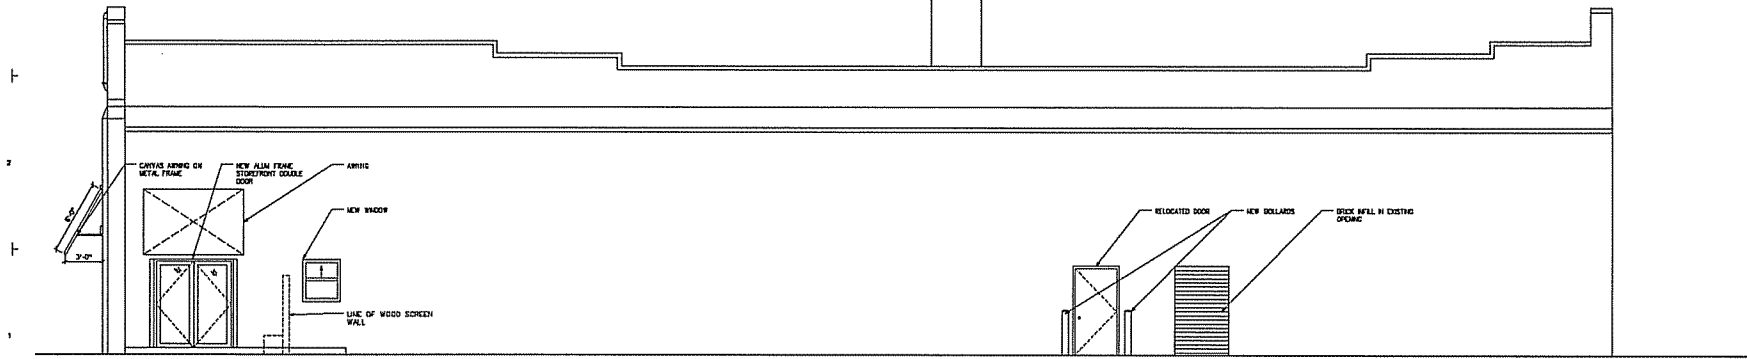

1A WEST ELEVATION ON PARKING LOT
SCALE 1/4\"/>

**VALERIO
DEWALT
TRAIN**
ASSOCIATES INC.
ARCHITECTS
310 W. GORHAM STREET
MADISON, WISCONSIN 53703
TEL: 608.261.4444

QUINTON'S BAR AND DELI

MADISON, WISCONSIN

NO.	REVISION	DATE
1	PLANNING REVIEW	01.27.2020
2	INTERIOR RULOUT PERMIT	07.31.2020
3	PERMIT #20-003	07.20.2020

PROJECT TEAM
DAVID J. DEWALT
JACOB S. DEWALT
TROY D. WILSON

PROJECT NUMBER
VOTA 41842
PROJECT NAME AND ADDRESS
QUINTON'S BAR AND DELI

**310 W. GORHAM STREET SPACE
MADISON, WISCONSIN**

SHEET TITLE
BUILDING ELEVATIONS

SHEET NUMBER

A2-02