

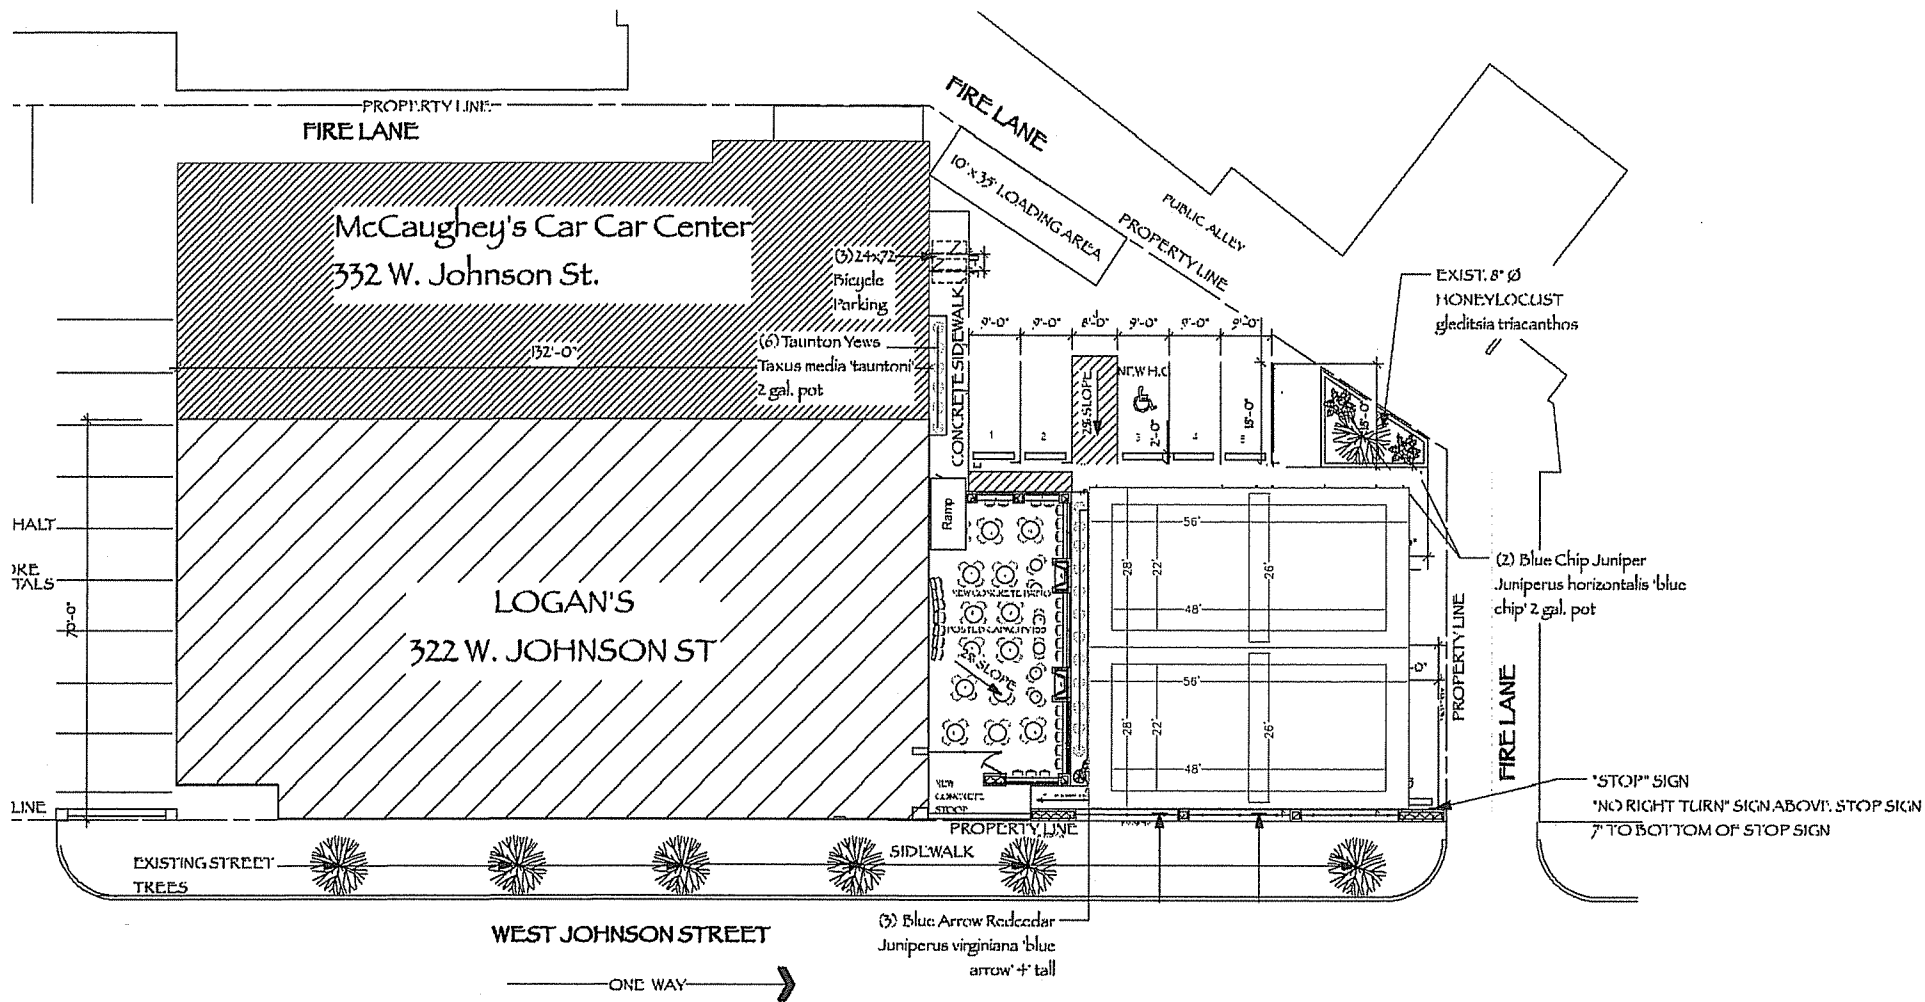


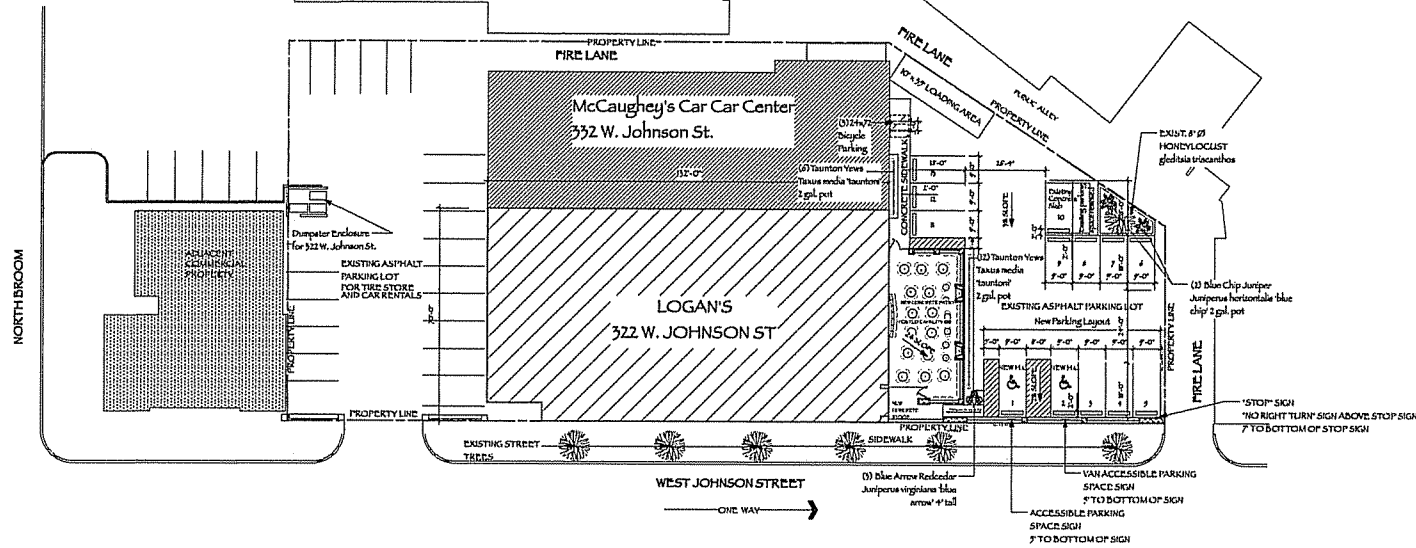

PROJECT DATA

LEGAL DESCRIPTION:	Parcel 0709-231-0314-0
CODE DATA:	Lot Size 288.67' X 125'
Land Use Zone	C-3
Stories	Two (one This Leasehold)
Construction	IIIb Restaurant has Fire Sprinklers
PARKING LOT:	11 Parking Stalls 2 H.C. Parking Stalls
Total:	13 Parking Stalls
LANDSCAPING:	Points required, per MGO 28.04 (12) (b) 2.a. 64 for 13 parking spaces + 73 for the loading berth Total: 137 Points required Provided: 33 for 72' of decorative wall/ fence @ 5 points per 10' 60 for 20 evergreen shrubs @ 3 points each + 43 for 3 evergreen trees @ 15 points each Total: 140 Points provided

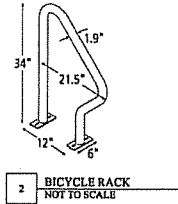

- ◆ **CONSTRUCTION SET**
 - ◆ **PLAN REVIEW SET**
 - ◆ **BID SET**
NOT FOR CONSTRUCTION
 - ◆ **PRELIMINARY**
NOT FOR CONSTRUCTION
 - ◆ **PROGRESS SET**
NOT FOR CONSTRUCTION
- PROJECT
PROPOSED RESTAURANT
FOR:
**LOGAN'S
MADISON**



134 WEST JOHNSON ST. Madison, Wisconsin
REVISIONS:
13 MAY 09 VARIOUS, PARKING STALLS
11 MAY 09 PLAN SUBMISSION REV.
9 JUNE 09 PLAN COMMISSION REV.
DATE: 10 MAY 2009
SCALE: As Noted
PROJECT: K0904
DRAWN BY: J.P. Blumstein
DRAWING NAME:

SITE PLAN

DRAWING NUMBER:


SP-1.0

* CORNER SIDE VIEW

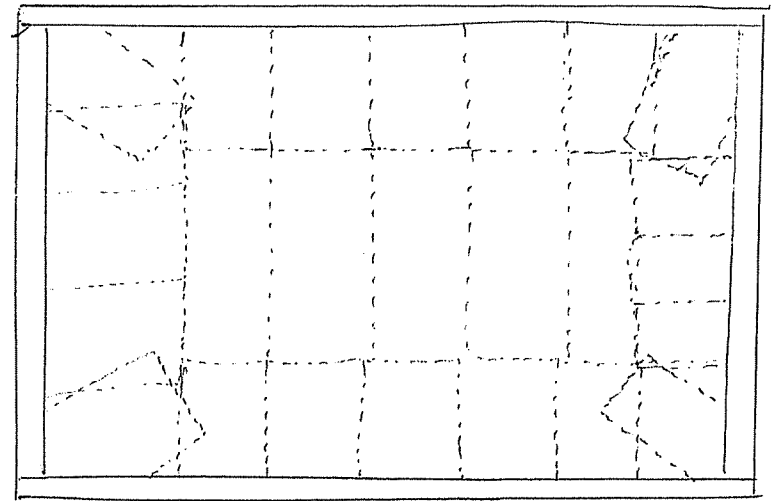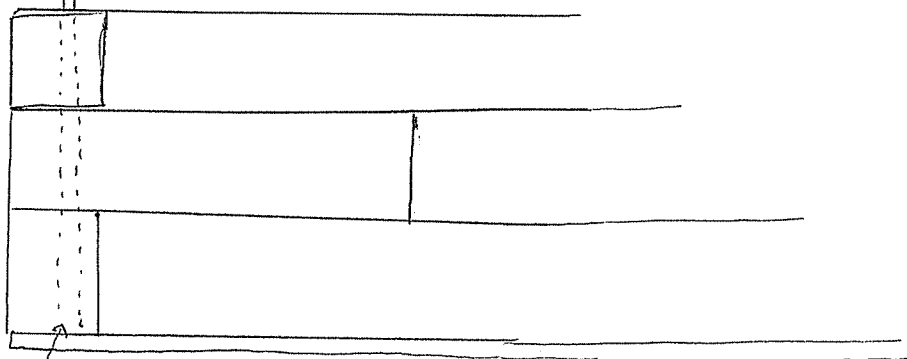


FULL COURT TOP
VIEW
(EROSION CONTROL
FABRIC)

Fence Pole

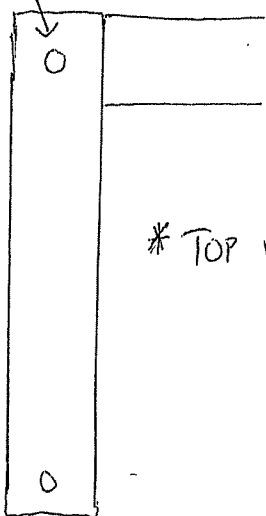

* TOP VIEW

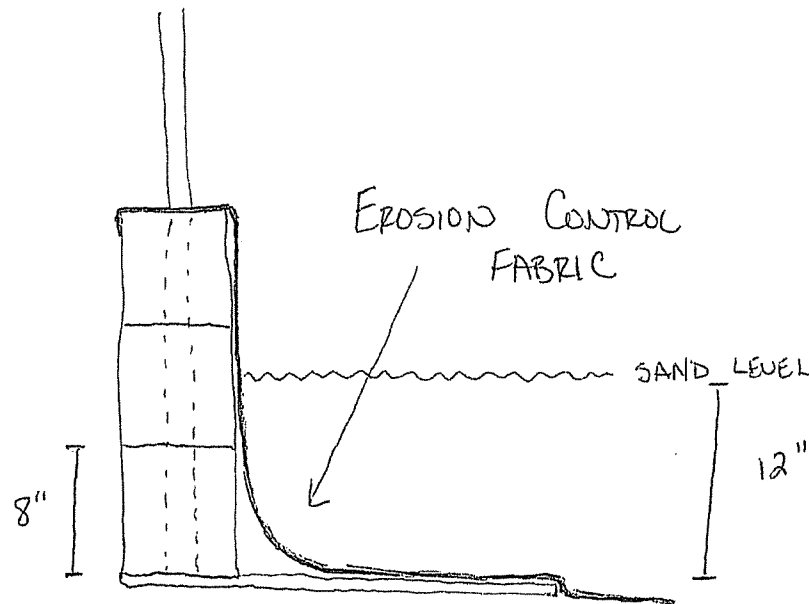


* SIDE VIEW

* ALL WATER FLOW EXITS AS WELL AS NON CITY INLETS WILL BE COVERED WITH EROSION CONTROL FABRIC.

EROSION

* SIDE VIEW FROM JOHNSON STREET

NETTING / FENCING

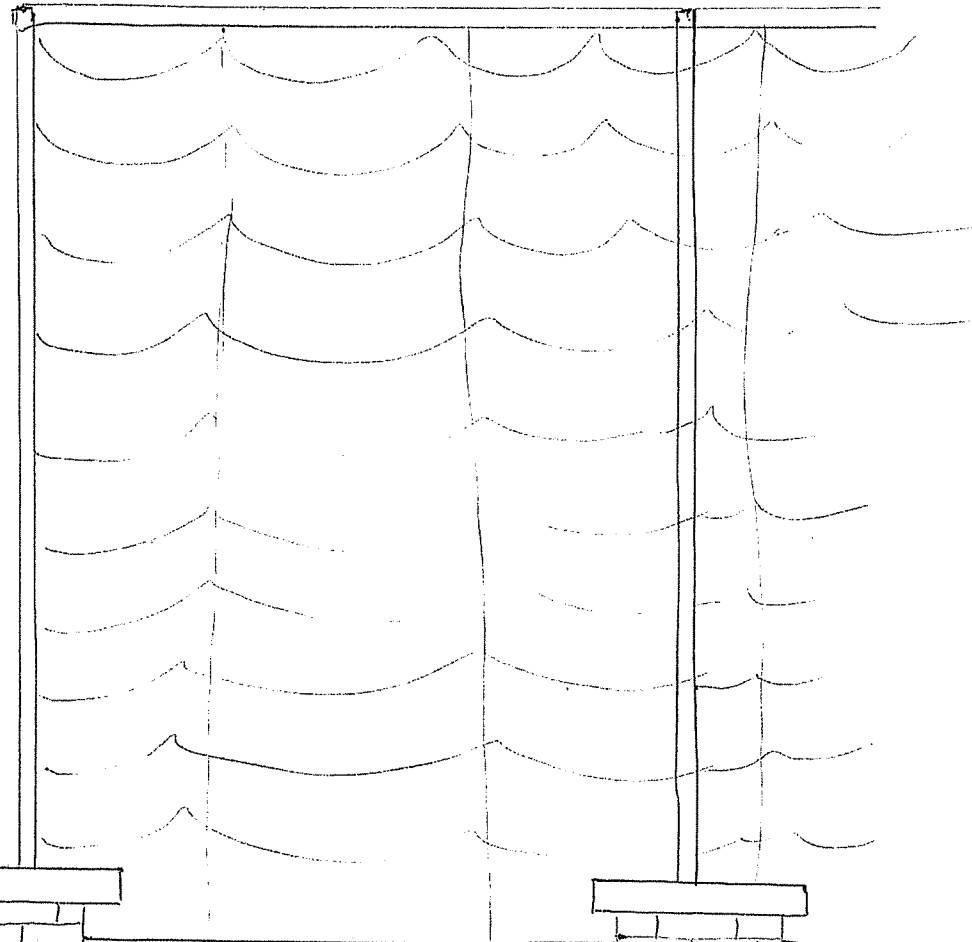

30' OF (TOTAL HEIGHT)
LOOSE HANG
NETTING

EXISTING
FENCELINE

* WILL BE COVERED IN
VISIBILITY REDUCING
SCREEN.

FENCING

O - 4" X 20' TALL
 POST

 O - 2 1/2" TERMINAL
 POSTS

 - 4" SQUARE
 NETTING


 O-O - 6' CHAIN LINK
 FENCE

 ALL POSTS WILL BE
 POUNDED 4' INTO THE
 GROUND

 NET WILL HAVE A ROPE
 BORDER WITH 4" SQUARES

 ALUMINIZED CHAIN LINK
 FABRIC

 GALVINIZED STEEL POSTS

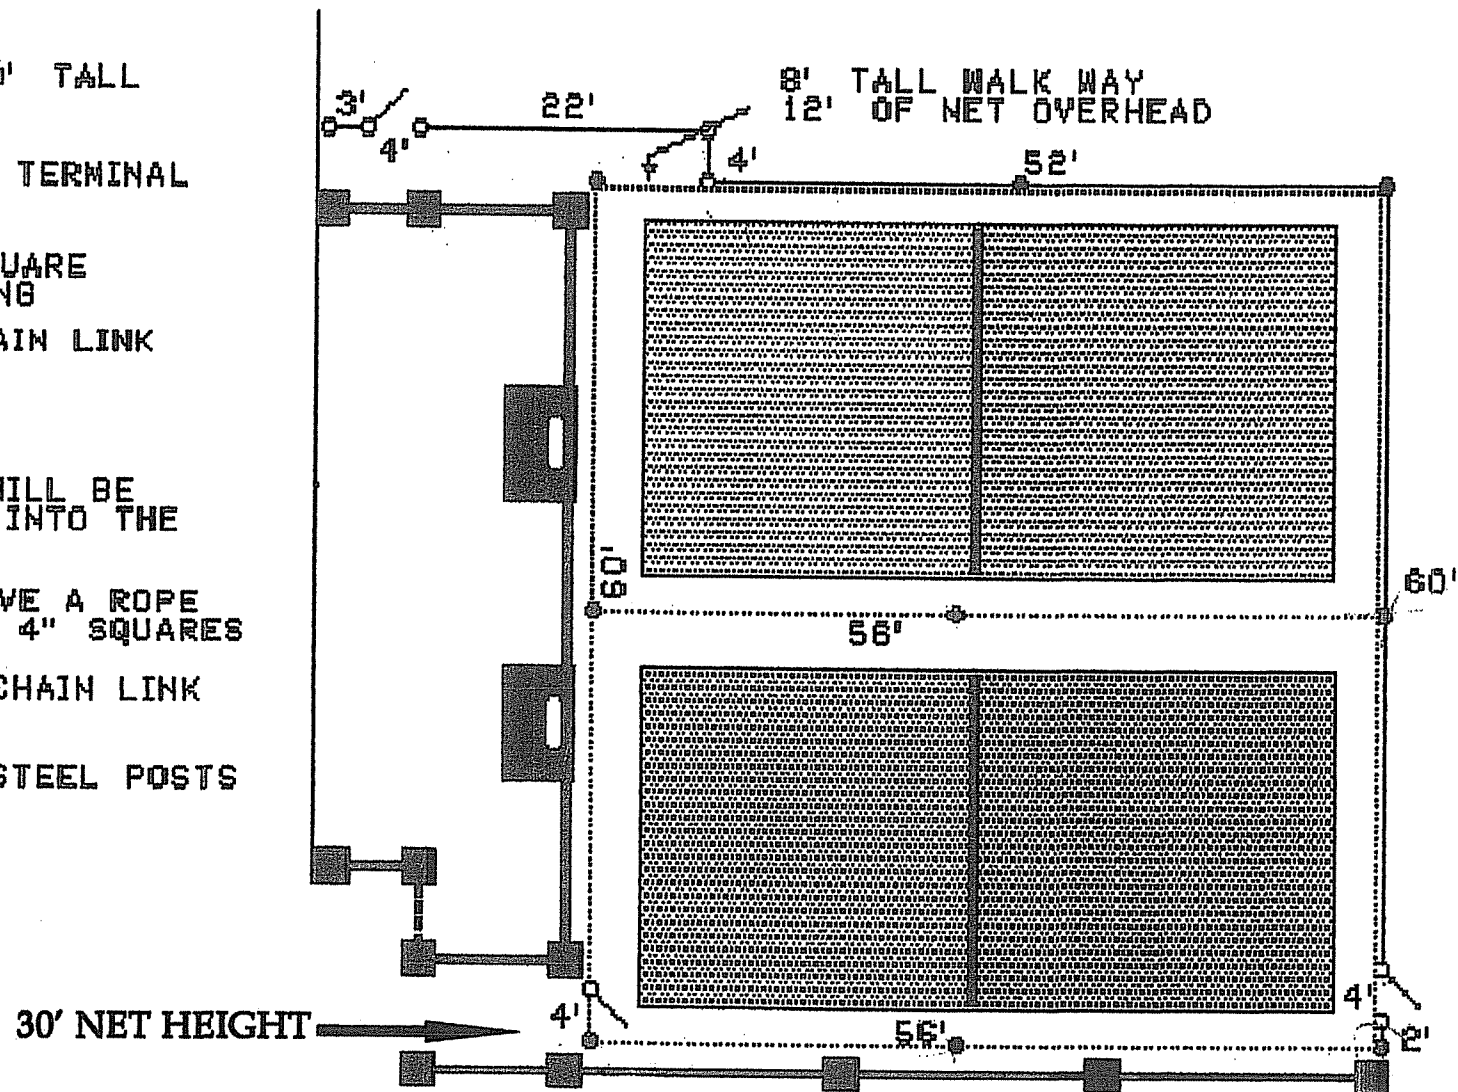

LOGAN'S VOLLEY BALL COURT