

17 SPACES 142'-0" TOTAL


16 SPACES SHOWN

1" = 30' SCALE



LAREDO'S MEXICAN RESTAURANT
4001 LIEN ROAD
MADISON, WI 53704
608-240-9701

EXISTING SITE PLAN

(SEE SHEET 2 FOR PROPOSED
OUTDOOR SEATING DETAILS)

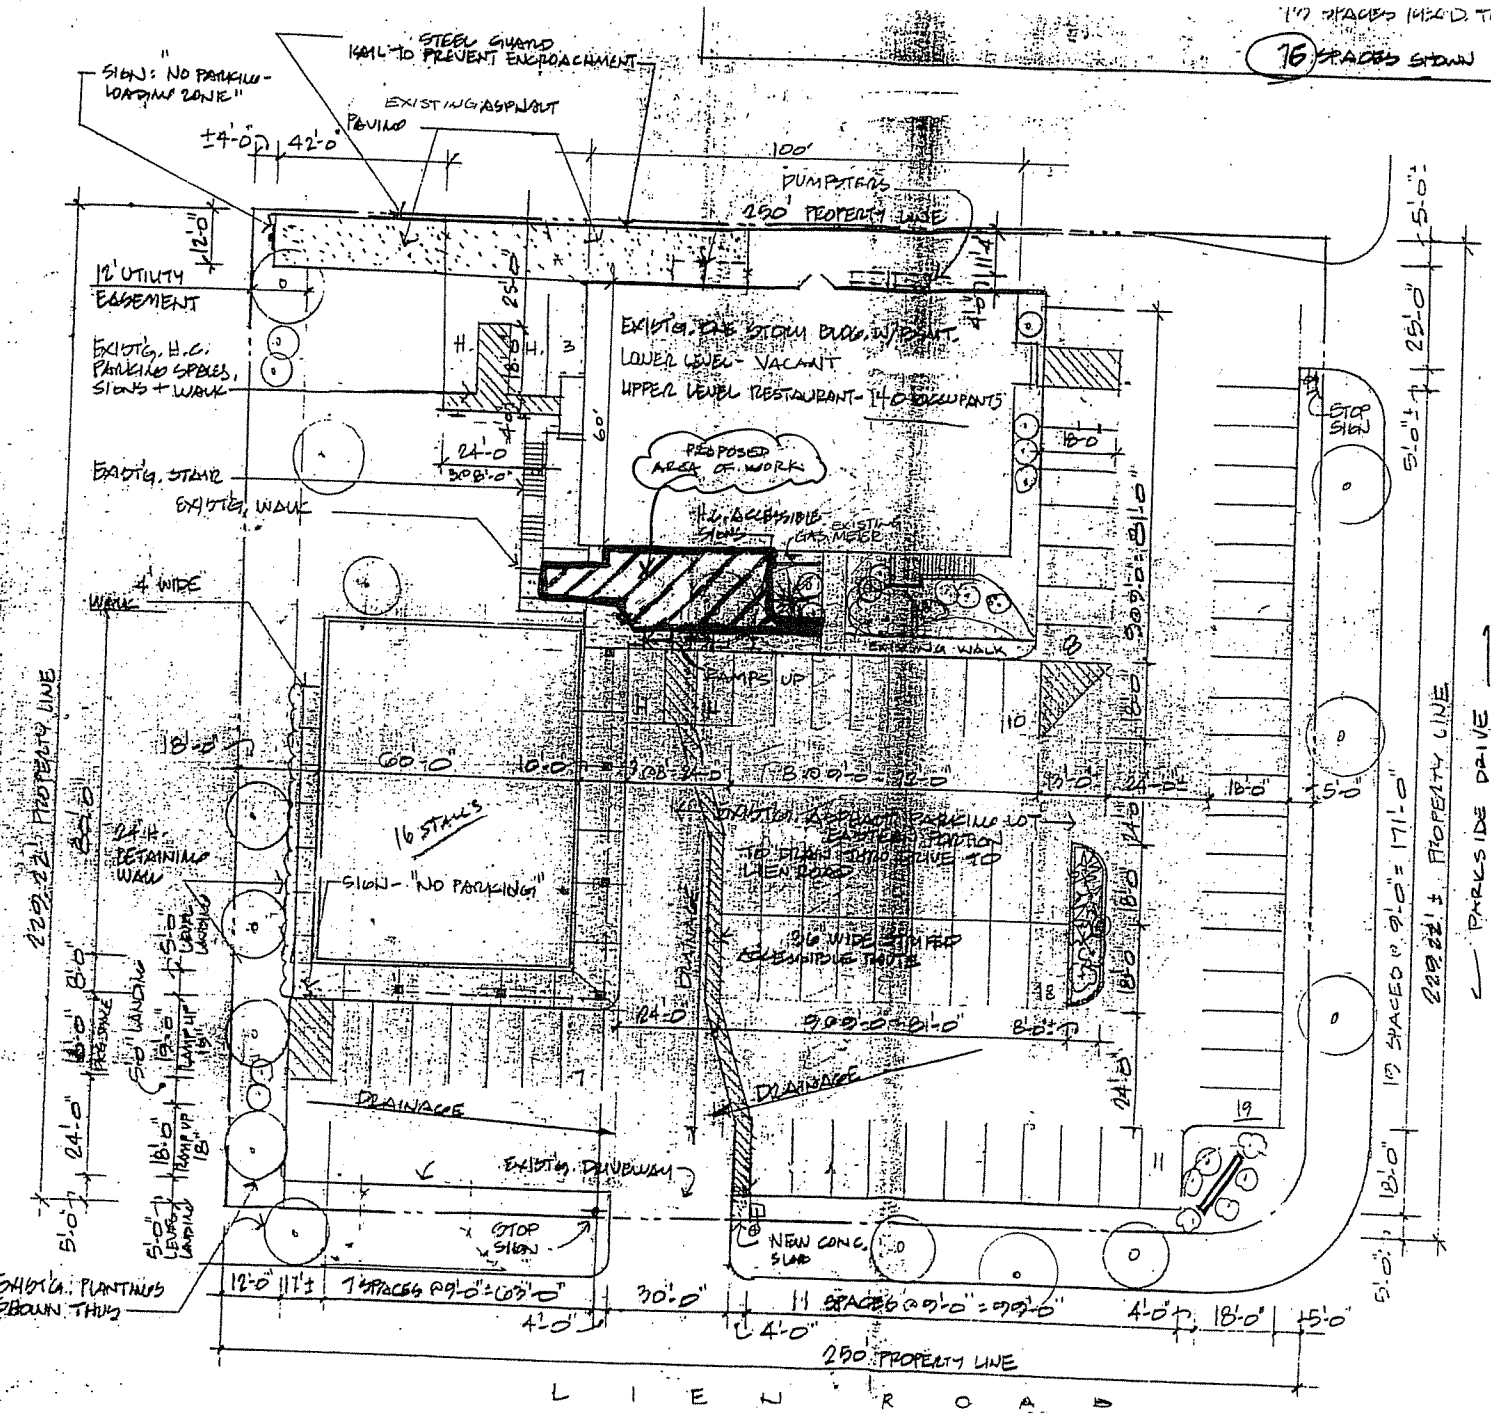


VICTOR
 1155 Quail Court
 Pewaukee, WI 53072
 (262) 891-2074 • Fax: (262) 895-8421

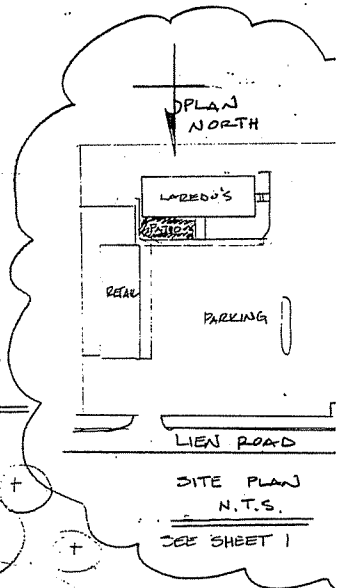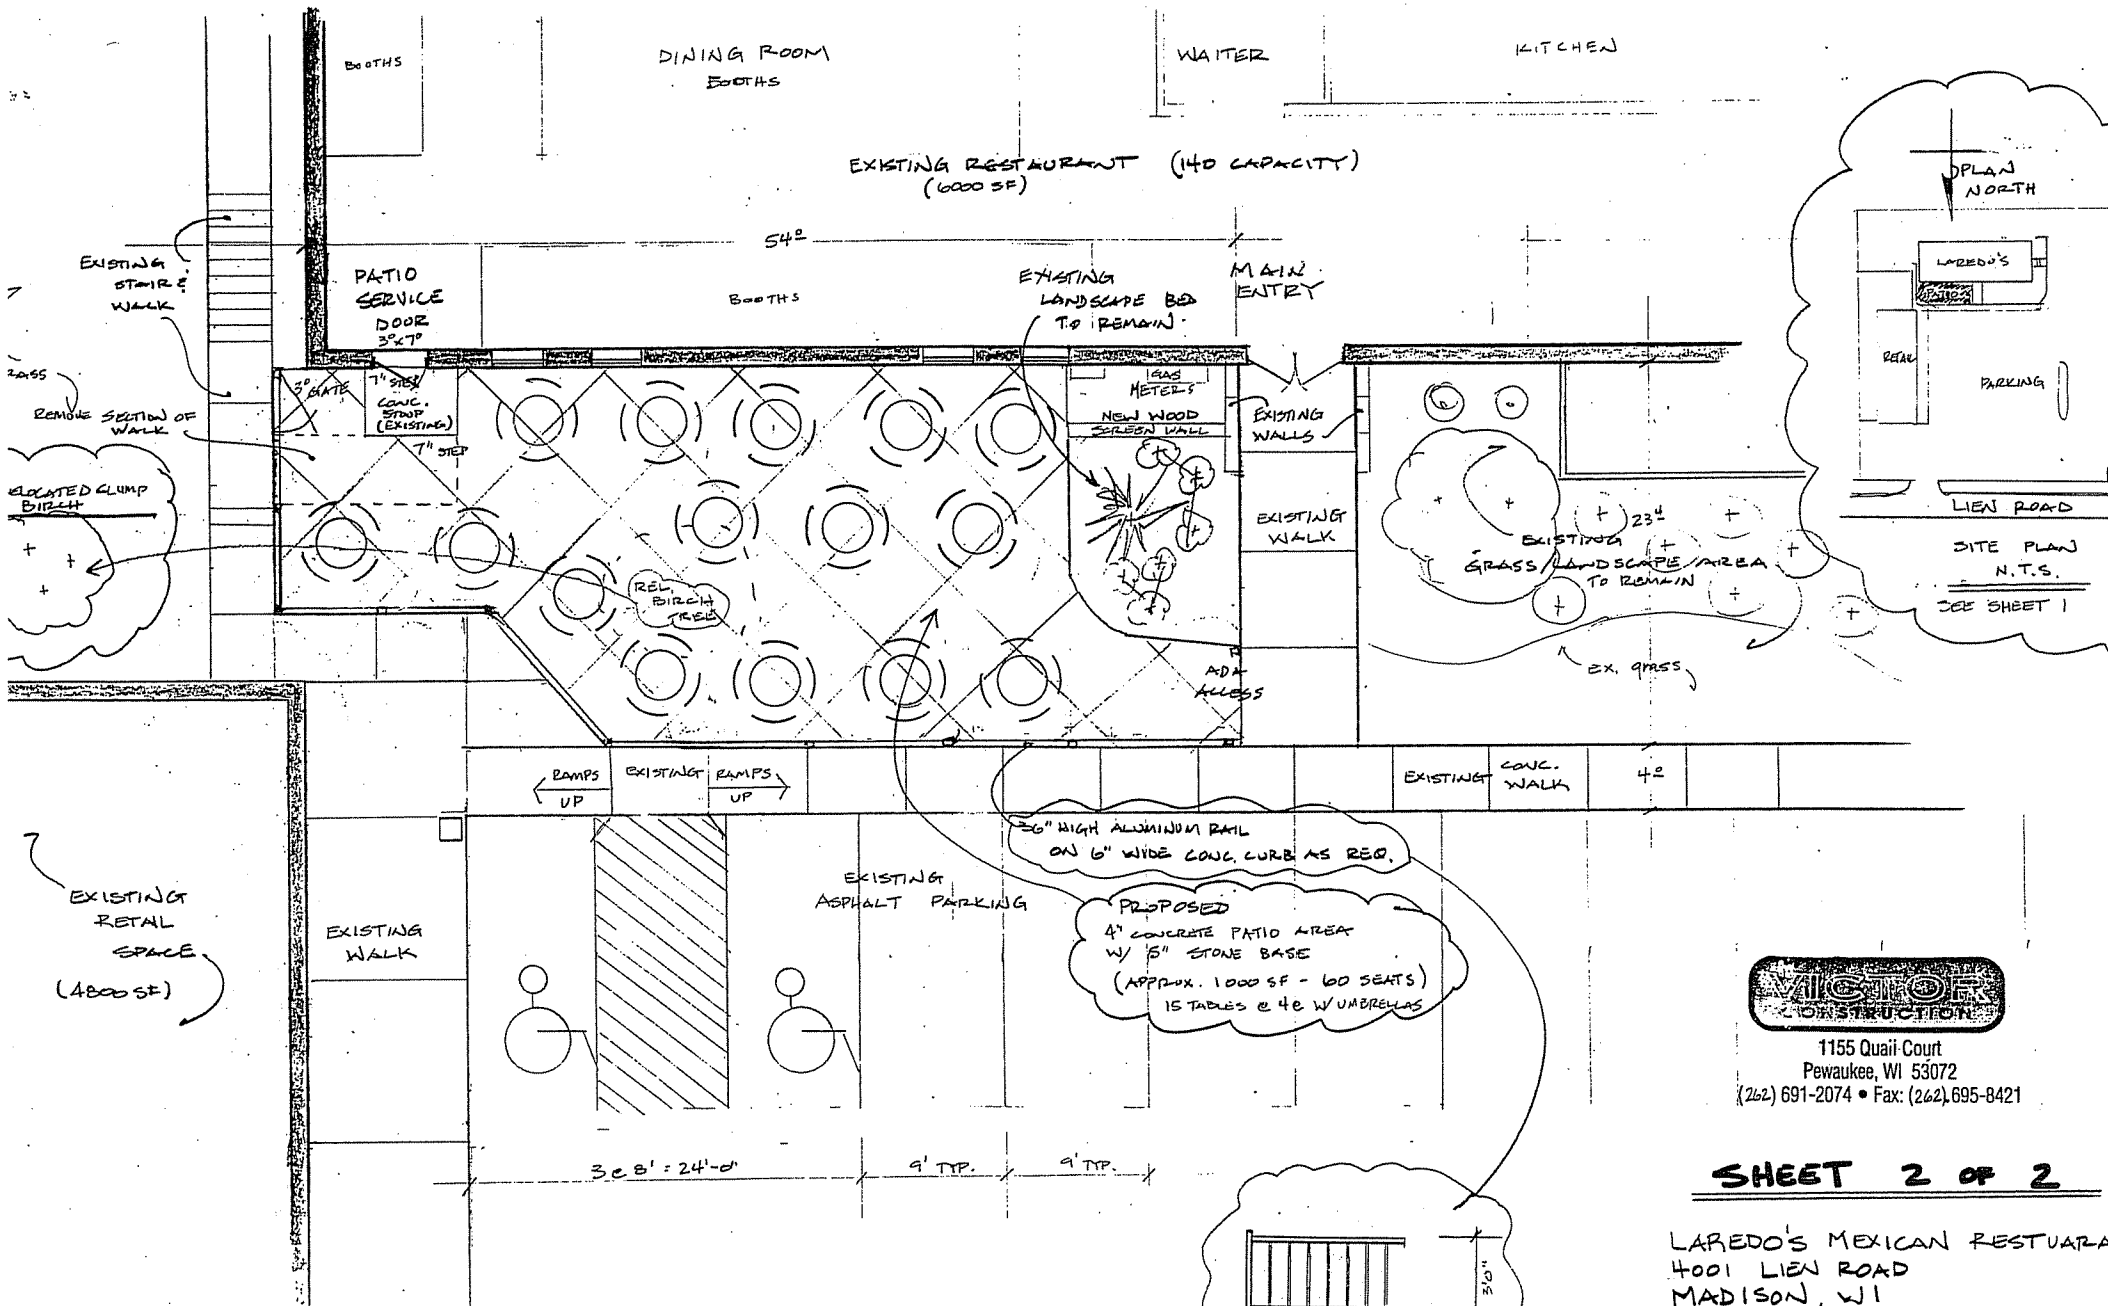

LIEN ROAD
SITE PLAN
N.T.S.
SEE SHEET 1

20" HIGH ALUMINUM RAIL
ON 6" WIDE CONC. CURB AS REQ.

PROPOSED
4' CONCRETE PATIO AREA
W/ 5" STONE BASE
(APPROX. 1000 SF - 60 SEATS)
15 TABLES @ 42 W/ UMBRELLAS

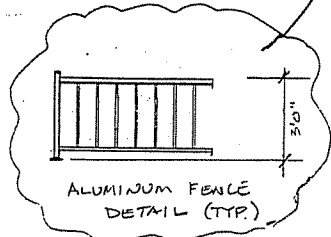

1155 Quail Court
Pewaukee, WI 53072
(262) 691-2074 • Fax: (262) 695-8421

SHEET 2 OF 2

LAREDO'S MEXICAN RESTAURANT
4001 LIEN ROAD
MADISON, WI

AUG. 24, 2006 APPROX SCALE 1/8" = 1'-0"
(VERIFY ALL DIMENSIONS IN FIELD)