


2
A2.1
SOUTHEAST ELEVATION
SCALE 1/8" = 1'-0"

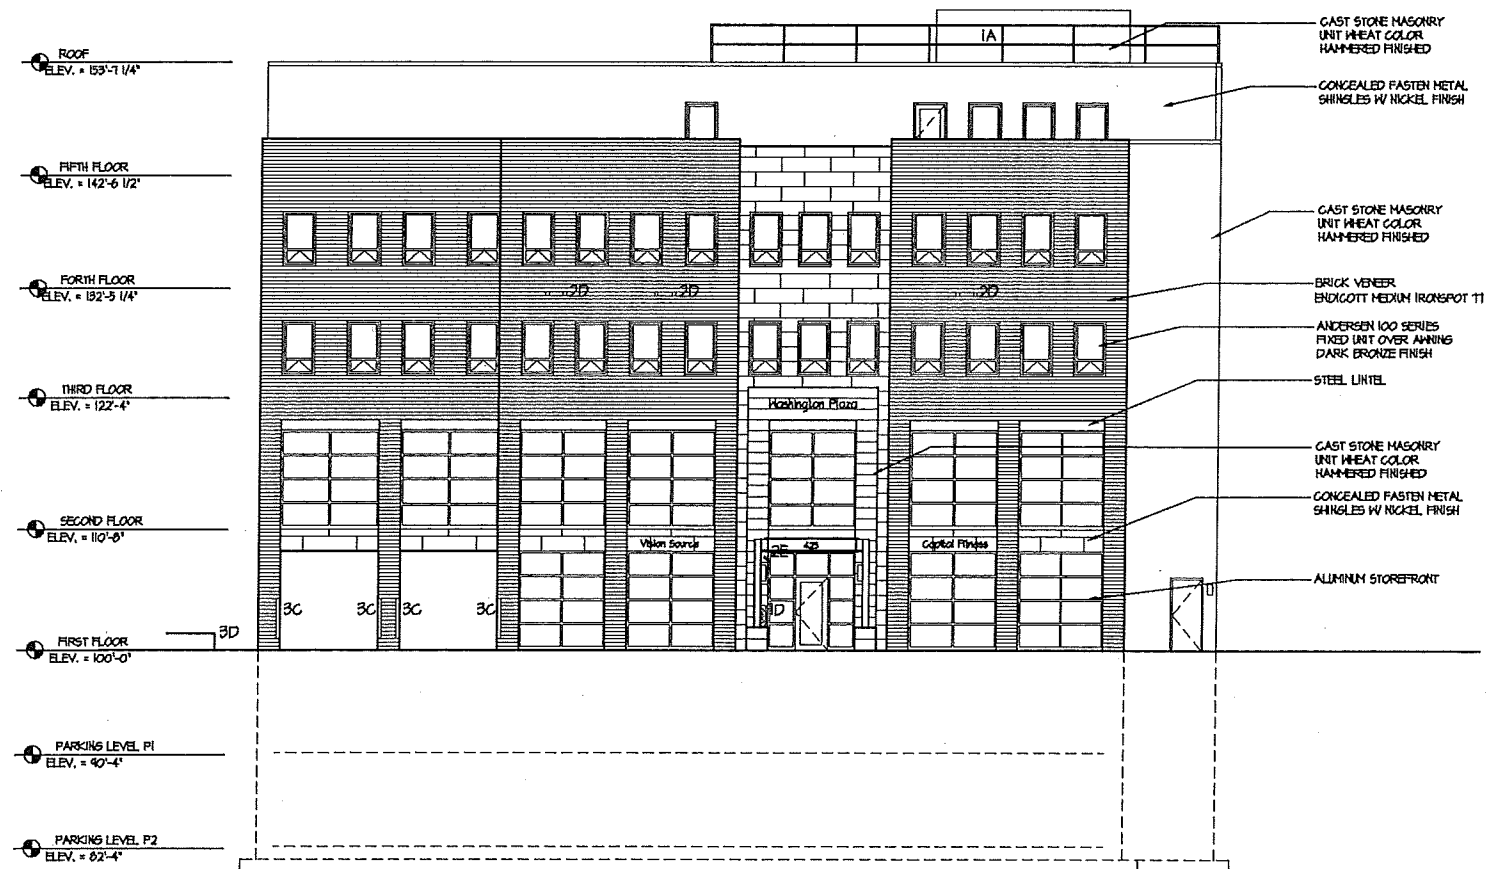


1
A2.2
NORTHWEST ELEVATION
SCALE 1/8" = 1'-0"

PROJECT
Washington Plaza
Residential
425 W. Washington Avenue
Madison, Wisconsin 53703
DRAWING
SE, NW, BUILDING ELEVATIONS

DATA

Project # 201333
Date: 09.04.10
Drawn by: j.w.

A2.1

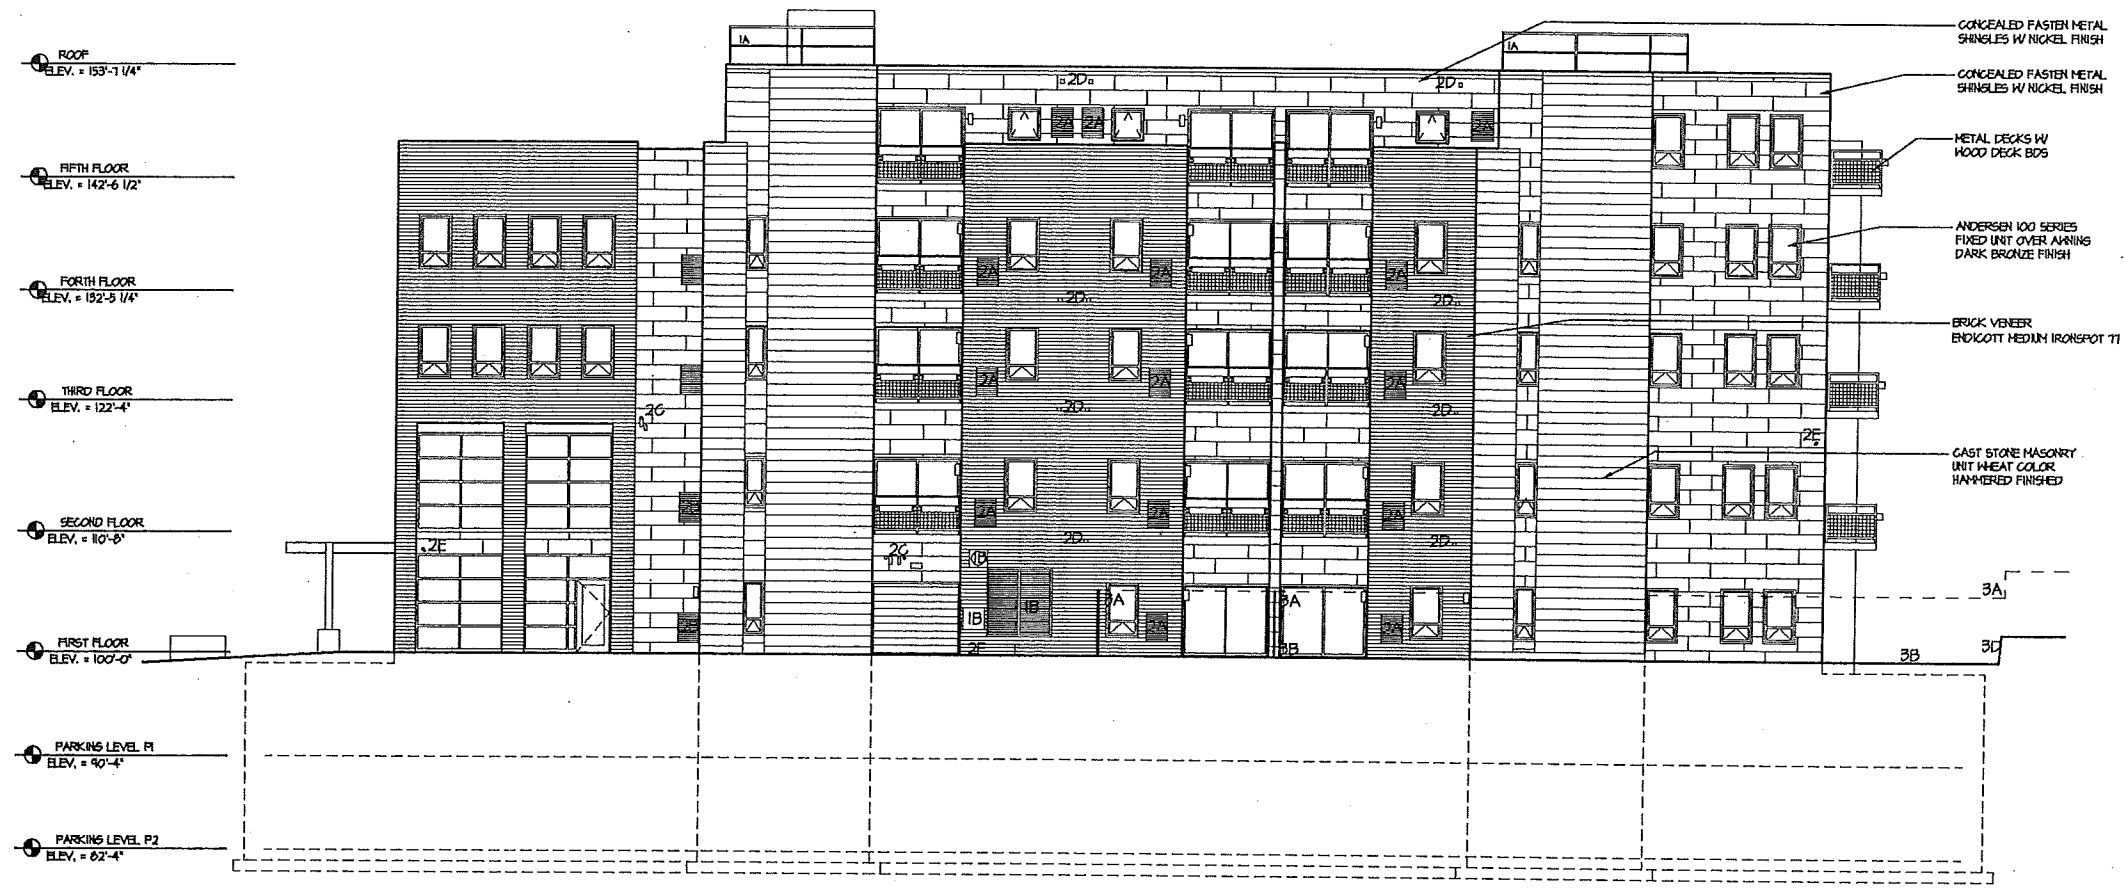

2
A2.2
SOUTHWEST ELEVATION
SCALE 1/8" = 1'-0"



2
A2.1
NORTHEAST ELEVATION
SCALE 1/8" = 1'-0"

PROJECT
Washington Plaza
425 W. Washington Avenue
Madison, Wisconsin 53703
DRAWING
BUILDING ELEVATIONS

DATA
Project # 201333
Date: 09.04.13
Drawn by: j.w.a.

A2.2