

General Contractor



Site Consultants

HOMBURG
CONTRACTORS, INC.

5590 Monona Drive
Monona, WI 53716
(608) 222-6617
(608) 244-8113 Fax

PROJECT



4402 BUCKEYE ROAD
MADISON, WI

ISSUED
6-7-2006 PLAN COMMISSION SUBMITTAL

REVISIONS

DRAWN BY: S.B. WBC, T

© 2006, Harbort Contractors, Inc.

~~SITE PLAN~~

SCALE: 1" = 20'

C1.0

SUPREME STRUCTURES
INCORPORATED
4487 Robertson Rd., Madison, WI 53718

HOMBURG
CONTRACTORS, INC.

PROJECT



ISSUED	
6-7-2006	PLAN COMMISSION SUBMITTAL

REVISÉ

© 2004, Hammond Controllers, Inc.

GRADING PLAN

SCALE: 1" = 20'

C 2.0

General Contractor



Site Consultant:

HOMBURG
CONTRACTORS, INC.

5590 Monona Drive
Monona, WI 53716
(608) 232-6597
(608) 244-9113 Fax

PROJECT



4402 BUCKEYE ROAD
MADISON, WI

ISSUED
6-7-2006 PLAN COMMISSION SUBMITTA


REVISÉ


© 2004 Microsoft Corporation. All rights reserved.




UTILITY PLAN

SCALE: 1" = 20'

C 3.0

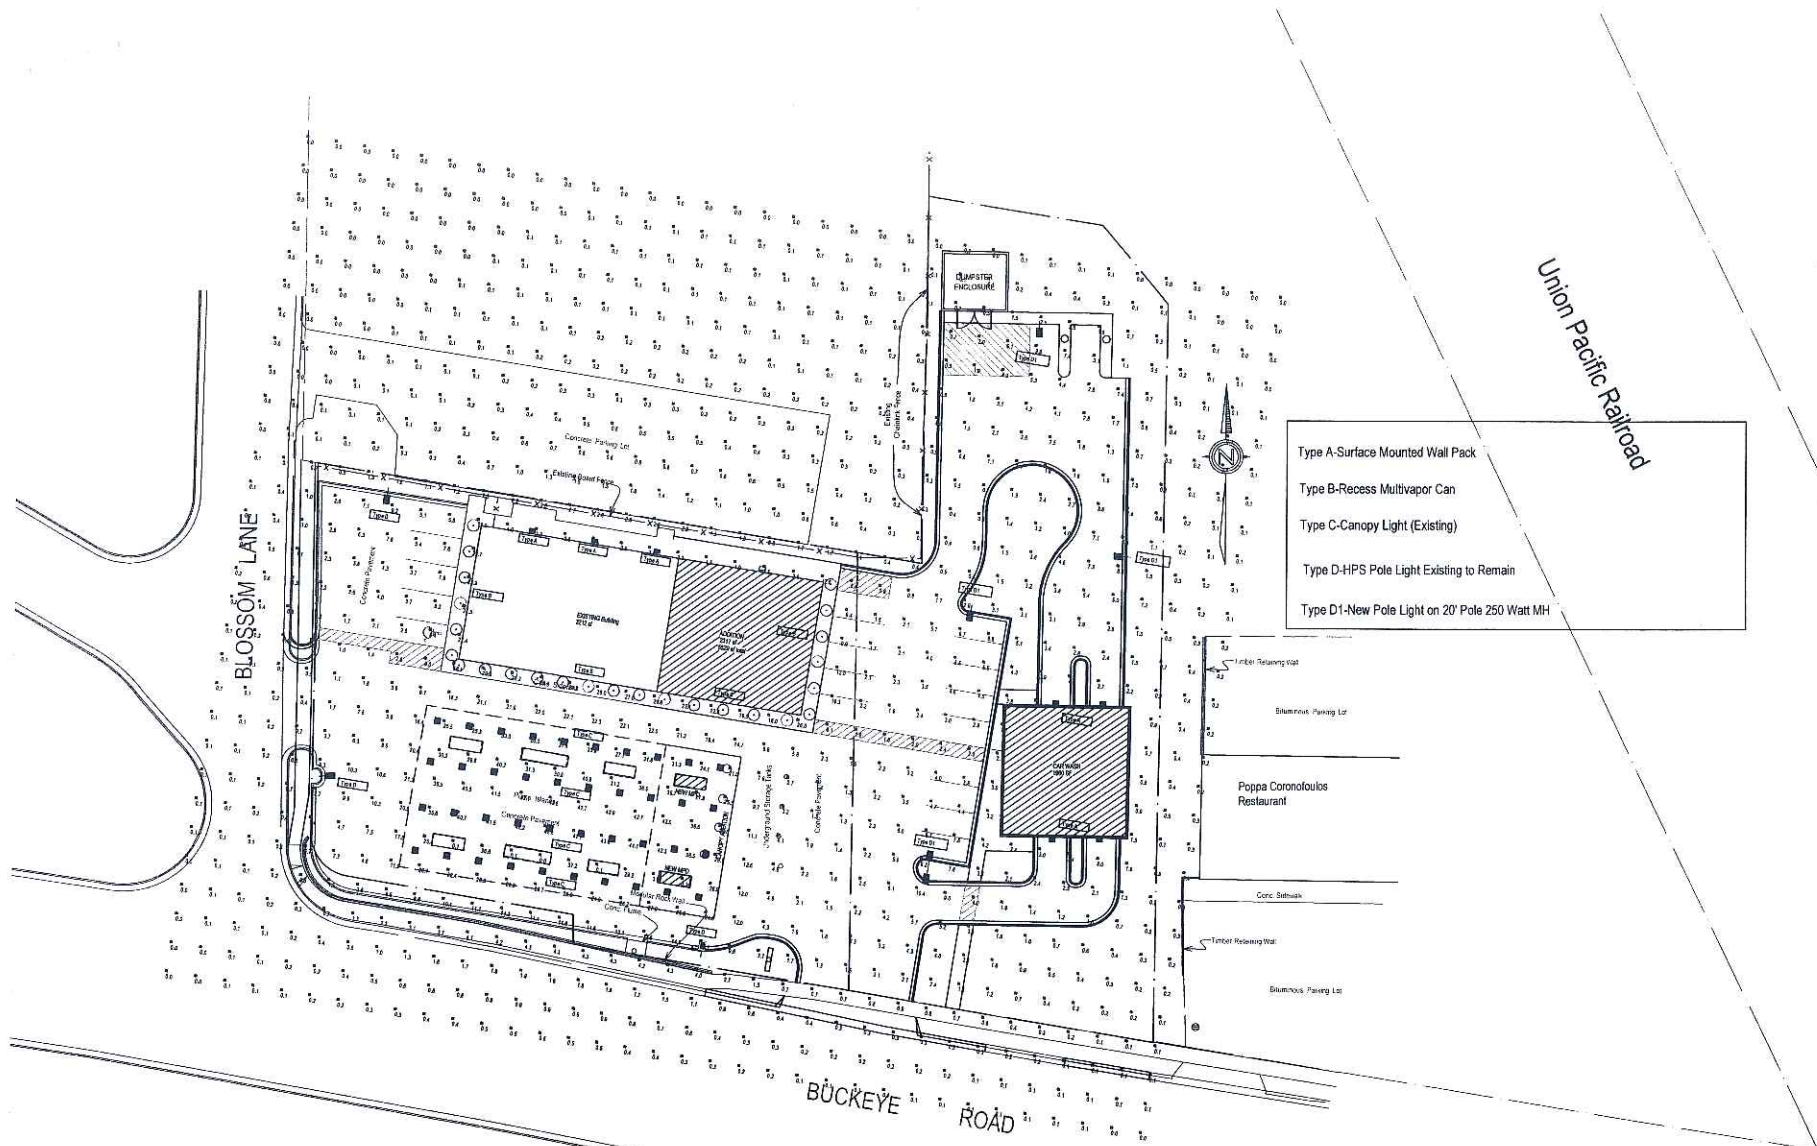

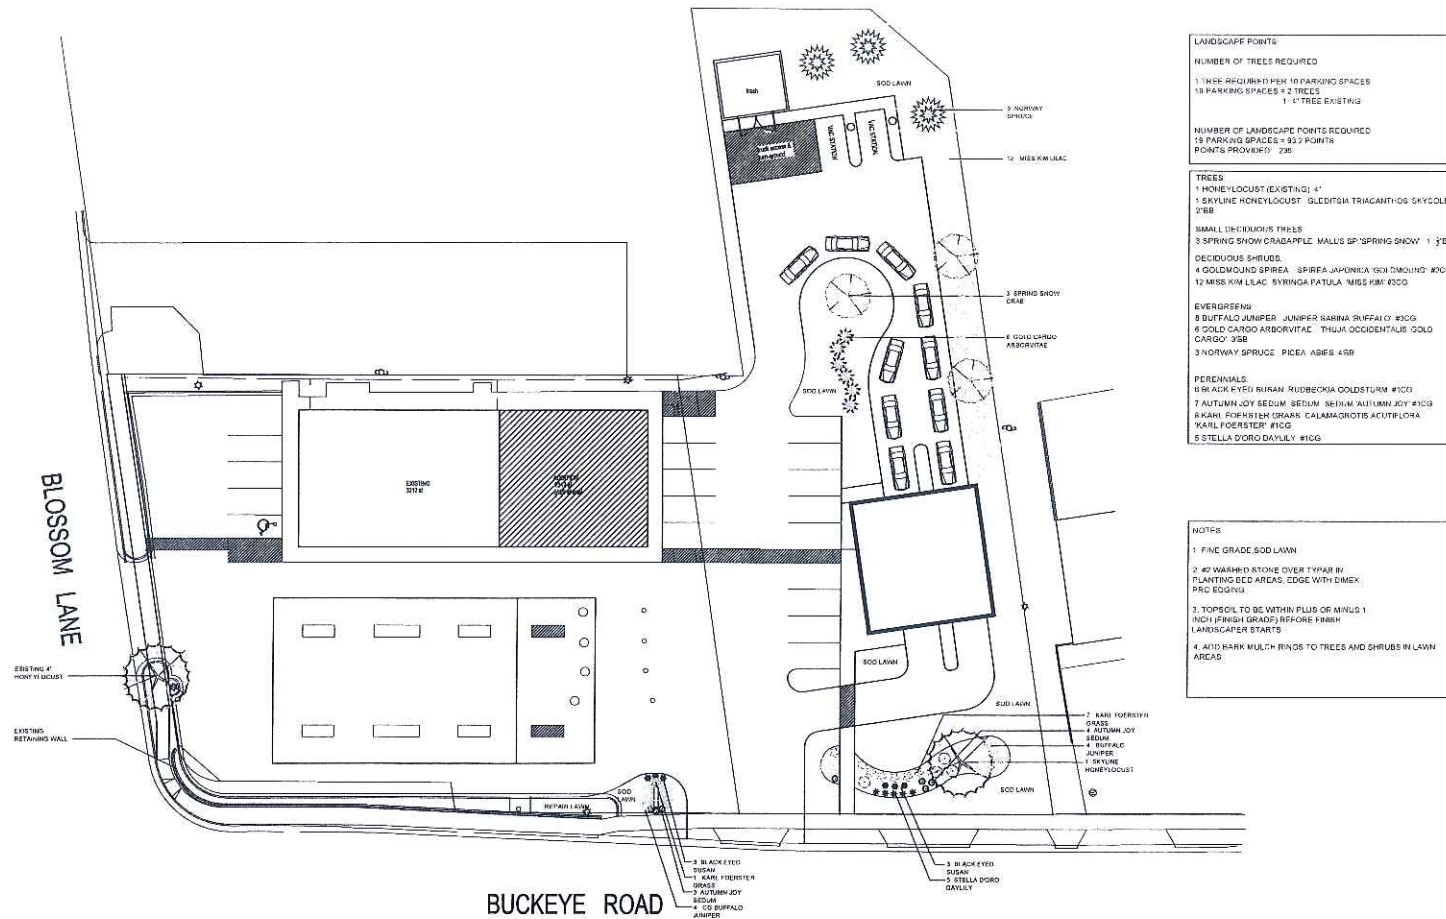

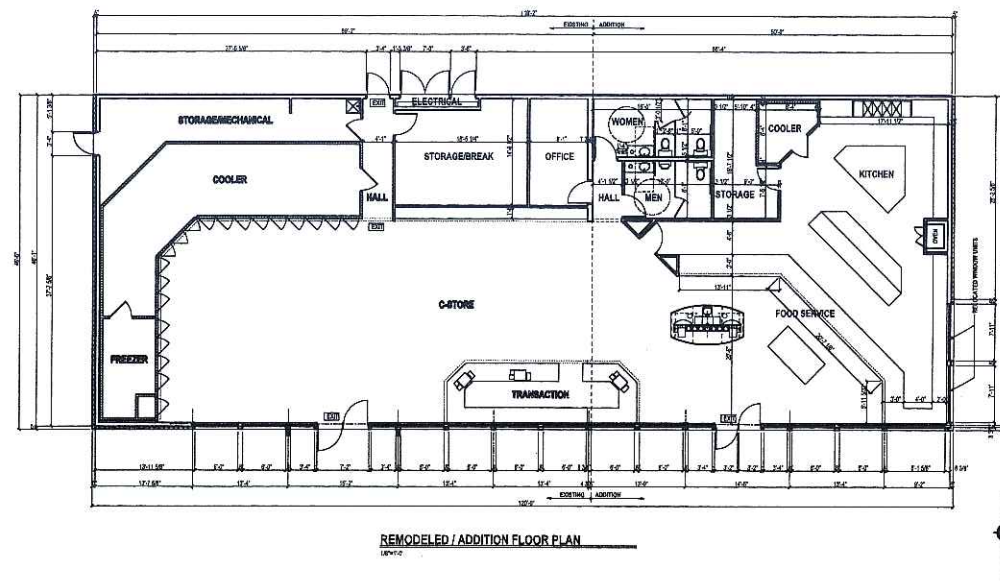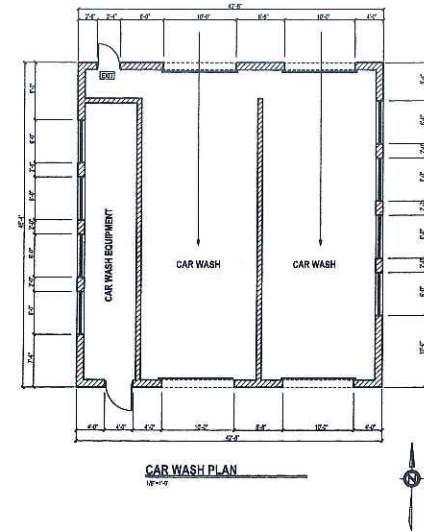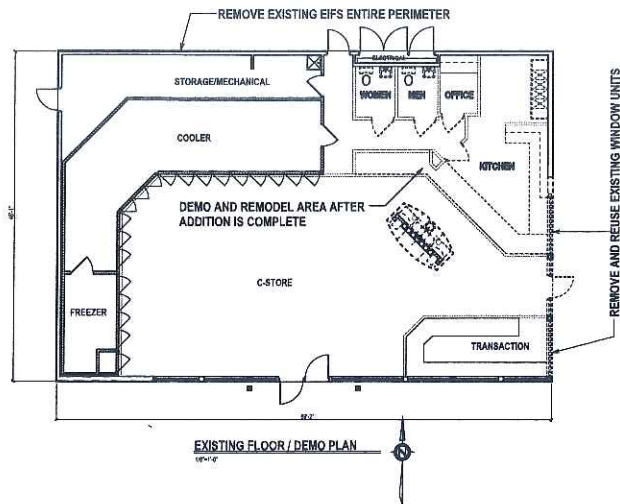


SUPREME STRUCTURES INCORPORATED 4447 Potomac Road, Madison, WI 53714 Phone: (608) 224-0772 Fax: (608) 224-0773	
McCoy ENGINEERING 5440 Willow Road, Wauwatosa, WI 53227 Phone: 888-441-9715 Fax: 888-441-9722	
PROJECT: PDQ FOOD STORE	DATE: 6-7-02
LOCATION: 4402 E BUCKEYE RD MADISON, WI	SCALE: As Shown
SHEET TITLE: FLOOR PLANS	SHEET NO.: A-2


DISCLAIMER
 These plans and designs depict the intended construction of the building. The actual construction and completion of the building are the responsibility of the contractor. The designer assumes no liability for any errors or omissions in the plans or designs. 




SOUTH ELEVATION
18'-0" x 12'-0"

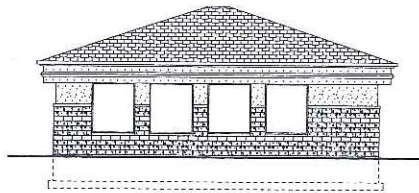


WEST ELEVATION
18'-0" x 12'-0"

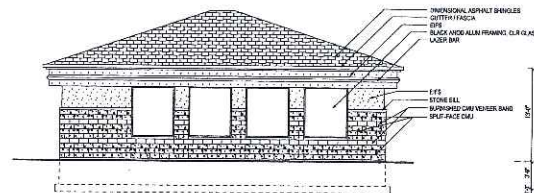


EAST ELEVATION
18'-0" x 12'-0"

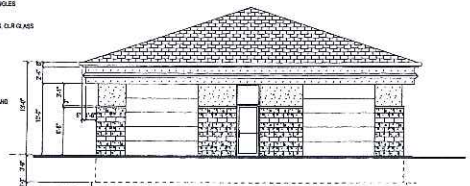


NORTH ELEVATION
18'-0" x 12'-0"

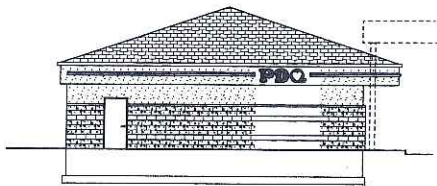


WEST ELEVATION
18'-0" x 12'-0"

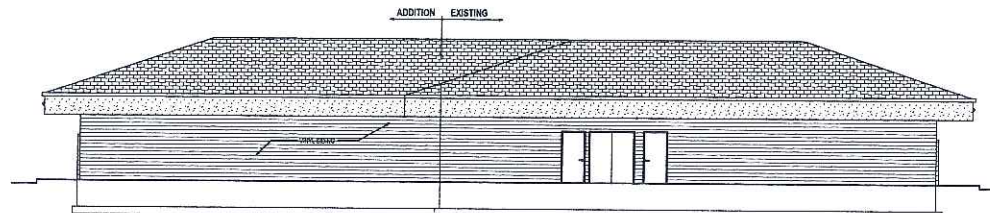

NORTH ELEVATION
18'-0" x 12'-0"

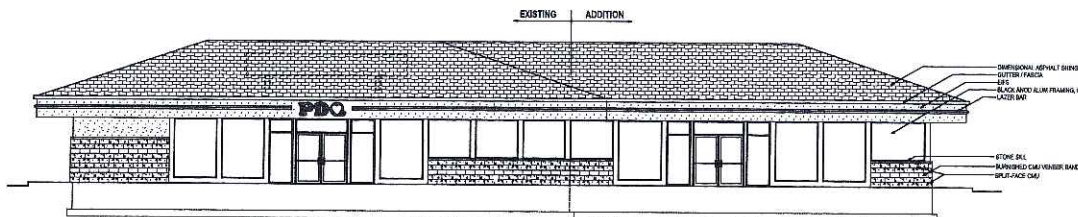

SOUTH ELEVATION
18'-0" x 12'-0"

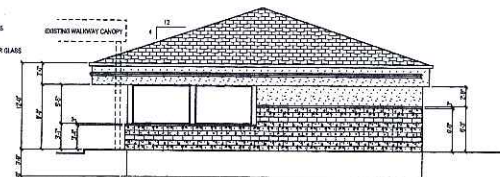

EAST ELEVATION
18'-0" x 12'-0"

DISCLAIMER
These plans and designs depict items, including but not limited to, the location, arrangement and composition of spaces and elements of the design, are preliminary and subject to change. They are for informational purposes only and do not constitute a contract. No use shall be made in the construction of any construction or the demolition of any existing structure.

SUPREME STRUCTURES INCORPORATED McCoy ENGINEERING 6440 Wilson Rd, STE 116, Wauwatosa, WI 53227 Phone: 908-441-0718 Fax: 908-441-0737		4407 Robinson Road, Madison, WI 53714 Phone: (608) 234-0777 Fax: (608) 234-0778	
PROJECT: PDQ FOOD STORE		DRAWN BY:	
LOCATION: 4402 E BUCKEYE RD MADISON, WI		APPROVED BY:	
SHEET TITLE: ELEVATIONS		DATE:	
SCALE: As Shown		DRAWING NO: T0684	
SHEET NO: A-3		SHEET NO:	