



UW HEALTH EAST

LOT 56,
AMERICAN CENTER PLAT
HANSON ADDITION,
CITY OF MADISON,
DANE COUNTY,
WISCONSIN



Client Logo

Project Location

Site Key Plan - Location Plan

Client Project Number

Description of Package

Date

Flad Project Number
12303-00

DD
VOLUME 3 - ARCHITECTURE

12/19/12



Architect

Civil Engineer

MEP Engineer

Flad Architects

644 Science Drive
Madison, WI 53711
608-238-2661
608-238-6727 FAX
www.flad.com



258 Corporate Drive, Suite 200 • Madison, WI 53714
(608) 818-2600 • Fax: (608) 819-2601 • www.ruekert-mielke.com



5802 Research Park Blvd.
Madison, WI 53719
P.O. Box 44991
Madison, WI 53744-4991
608-238-2616
608-238-2614 FAX
Email: wimail@aeieng.com

Structural Engineer

Construction Manager

Landscape

Flad Structural ENGINEERS

644 Science Drive
Madison, WI 53711
608-238-2661
608-238-6727 FAX
www.flad.com

Findorff

300 S. Bedford St.
Madison, WI 53703
p: 608.257.5321
f: 608.257.5306




303 S. Paterson Street
Suite 1
Madison, Wisconsin 53703
p: 608.251.3600
f: 608.251.2330
info@ksd-la.com

Food Service Consultant

Lighting Designers

Lighting Designers

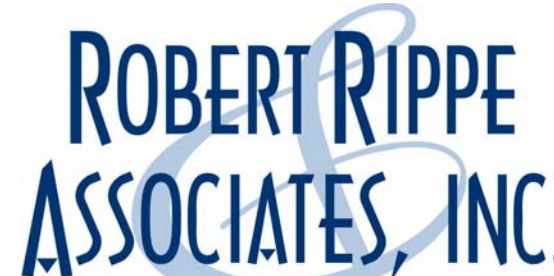

FOODSERVICE
DESIGN &
CONSULTING
6117 BLUE CIRCLE DRIVE, SUITE # 100
MINNEAPOLIS, MINNESOTA 55343-9108
TEL 952-933-0313 • FAX 952-933-9661
WEBSITE: www.rippes.com • E-MAIL: rrippe@rippes.com



123 Third Street North
Suite 120
Minneapolis, MN 55401
p: 612.339.5958
f: 612.337.5097
minneapolis@schulershook.com



5802 Research Park Blvd
Madison, WI 53719
PO Box 44991
Madison, WI 53744-4991
p: 608.238.2616
f: 608.238.2614
wimail@aeieng.com

Stamps & Approvals

Volume Index: Volume 1 - CIVIL/ SITE/ LANDSCAPE
Volume 2 - STRUCTURE
Volume 3 - ARCHITECTURE, FOOD SERVICE, MEDICAL EQUIPMENT, POOLS
Volume 4 - PIPING AND FIRE PROTECTION
Volume 5 - MECHANICAL
Volume 6 - ELECTRICAL, TECHNOLOGY, SECURITY



NOT FOR
CONSTRUCTION



Client: UW HEALTH


Project Title: UW HEALTH EAST

Sheet Title: VOLUME 3 - ARCHITECTURE


Revisions:		
Rev	Date	Description
A	12/19/12	CITY OF MADISON CONDITIONAL USE APPLICATION

UW Project Number	????
Flad Project Number	12303-00
Set Type	DD
Date Issued	12/19/12
Rev	A
Sheet Number	G-003

12/17/2012 3:41:41 PM

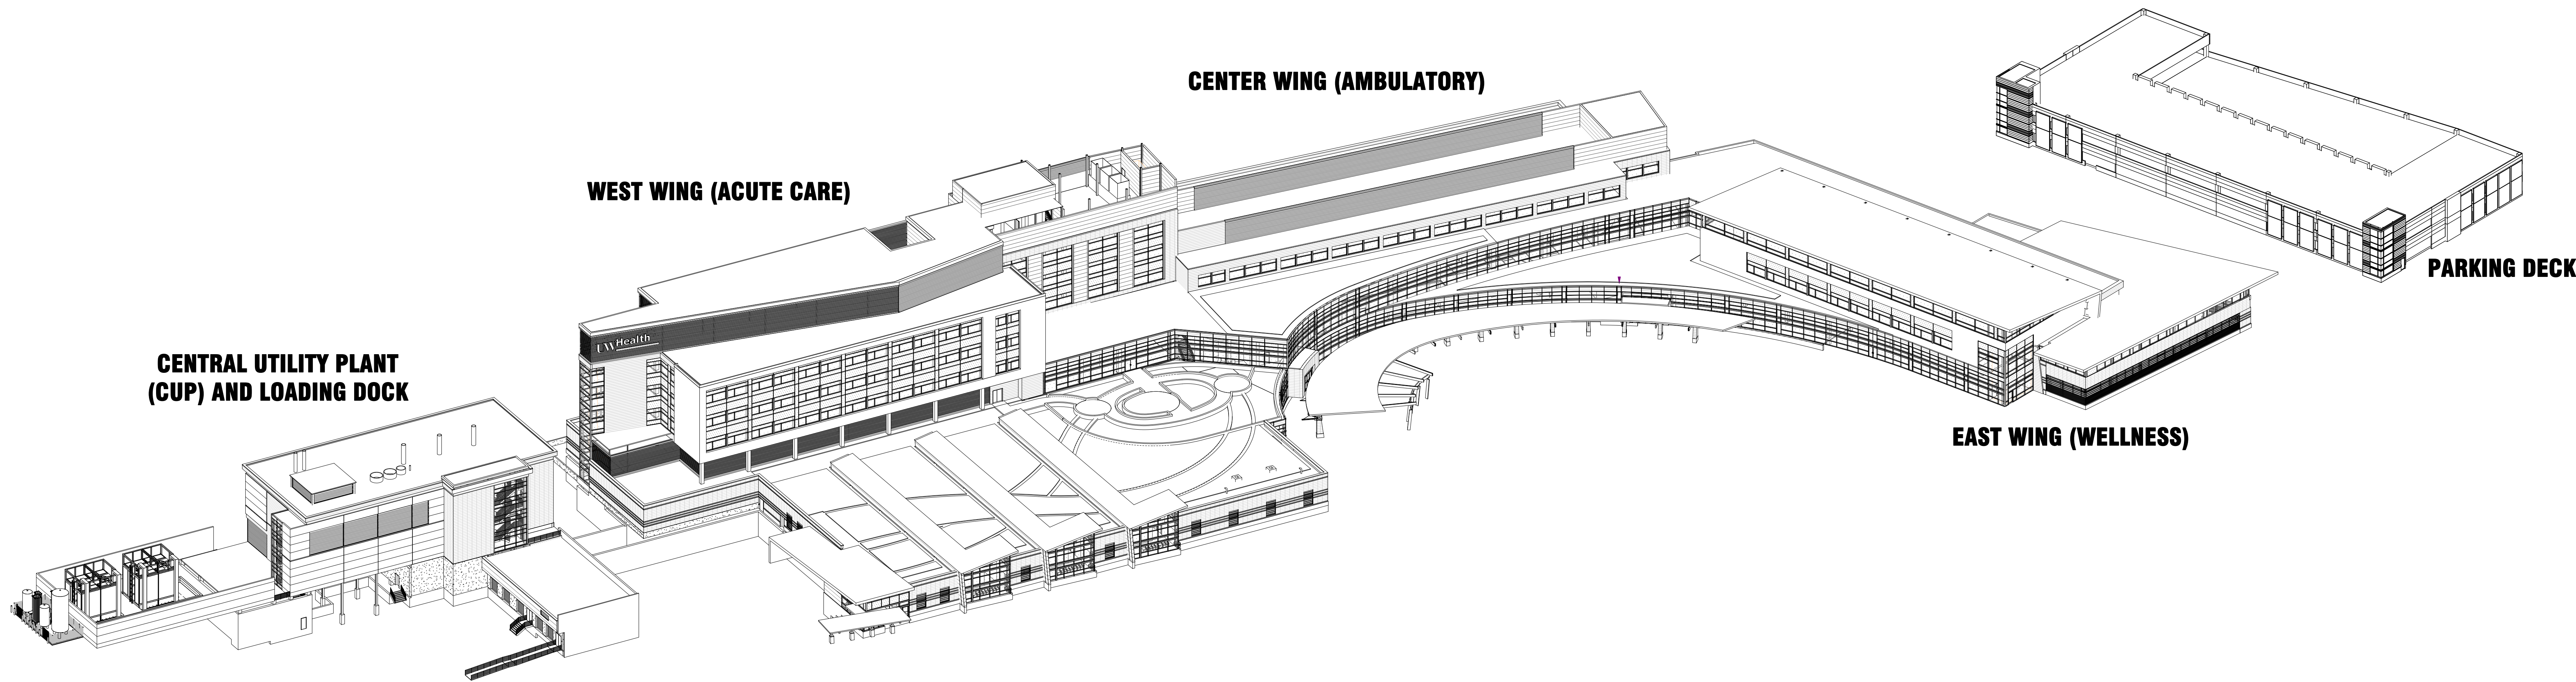

1 ISOMETRIC SW

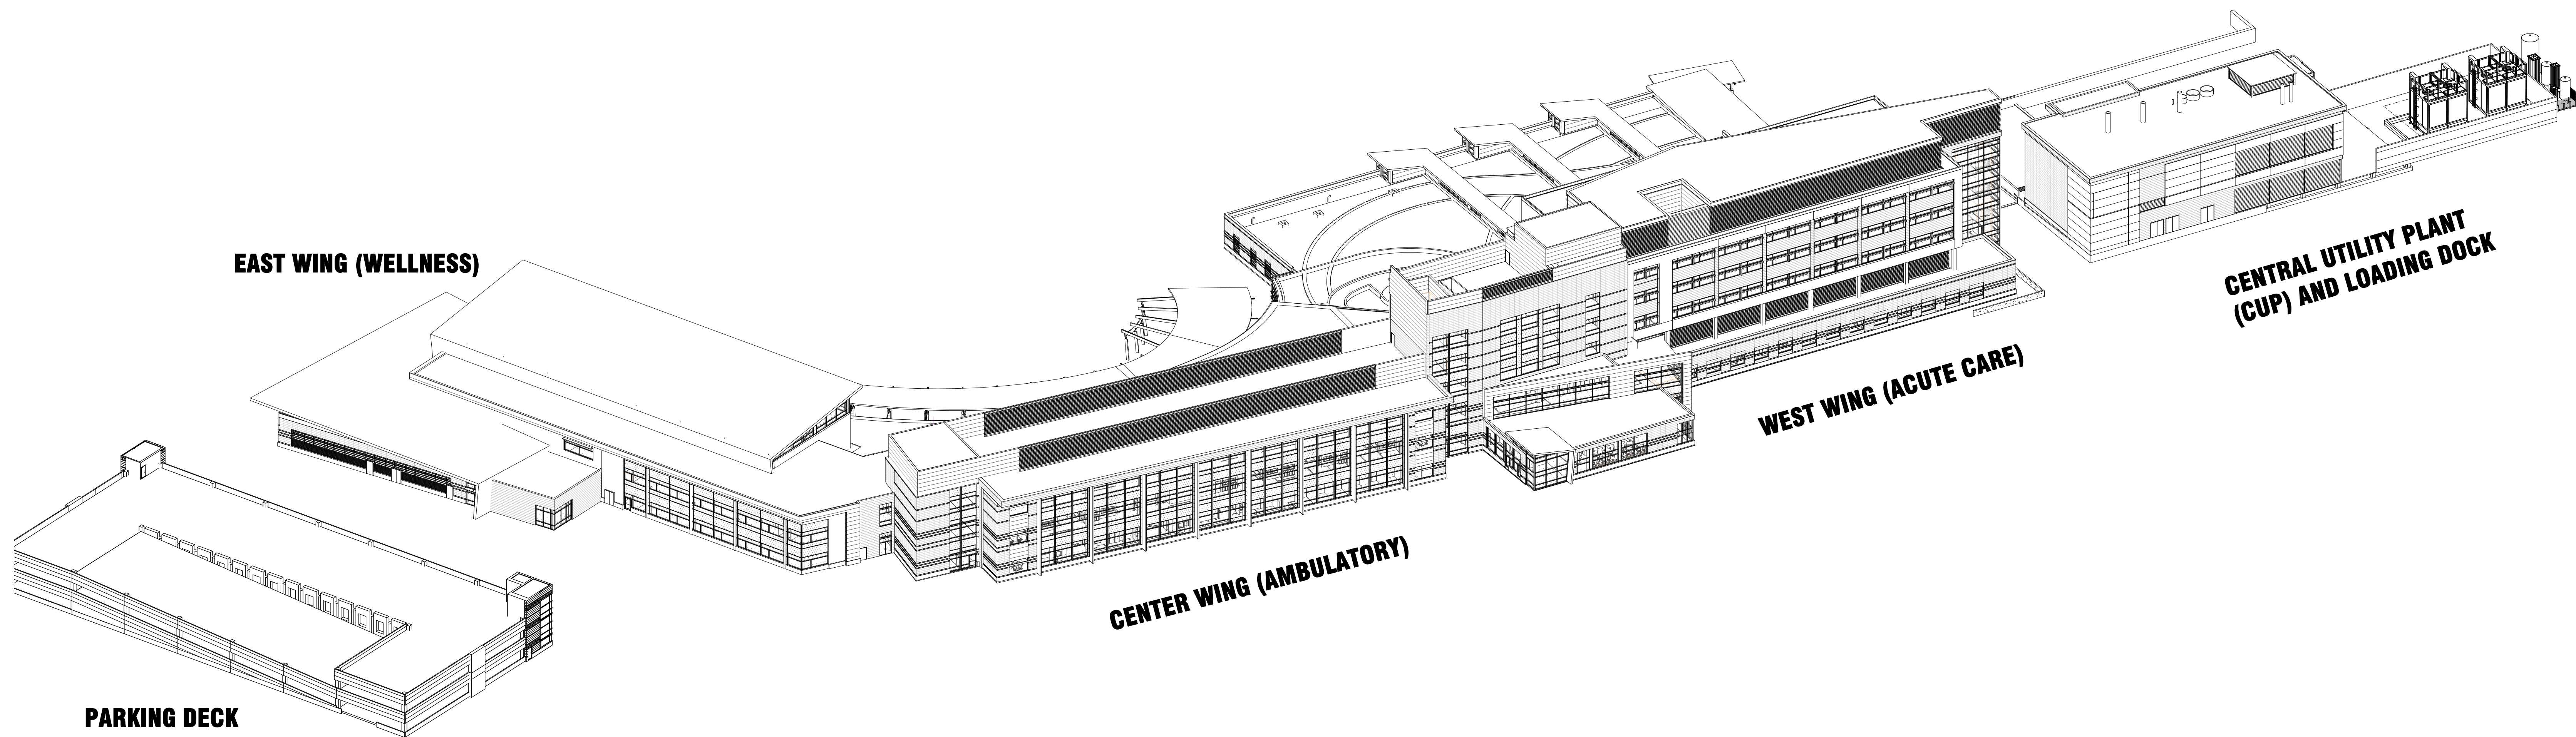

2 ISOMETRIC NE

Flad Architects

Flad Structural
ENGINEERS

Stantec

AEI Affiliated
Engineers

Findorff

PIVOTAL[®]
lighting design

LIGHTING DESIGNERS
Schuler Shook

DESMAN
ASSOCIATES
A Division of DESMAN, Inc.
New York • Chicago • Hartford • Boston • Cleveland
Washington, DC • St. Louisville

Ruekert-Mielke
engineering solutions for a working world

KEN SAIKI
DESIGN INC.
LANDSCAPE
ARCHITECTS

ROBERT RIPPE
ASSOCIATES, INC.
FOODSERVICE
DESIGN &
CONSULTING

NOT FOR
CONSTRUCTION

UW Health
University of Wisconsin
Hospital and Clinics

Client:
UW HEALTH

Project Title:
UW HEALTH EAST


LOT 56,
UNIVERSITY OF WISCONSIN
CITY OF MADISON,
DAKE COUNTY, WISCONSIN

Sheet Title:
OVERALL ISOMETRIC


Revisions:

Rev	Date	Description
A	12/19/12	CITY OF MADISON CONDITIONAL USE APPLICATION

UW Project Number	????
Flad Project Number	12303-00
Set Type	DD
Date Issued	12/19/12
Rev	A
Sheet Number	A-020

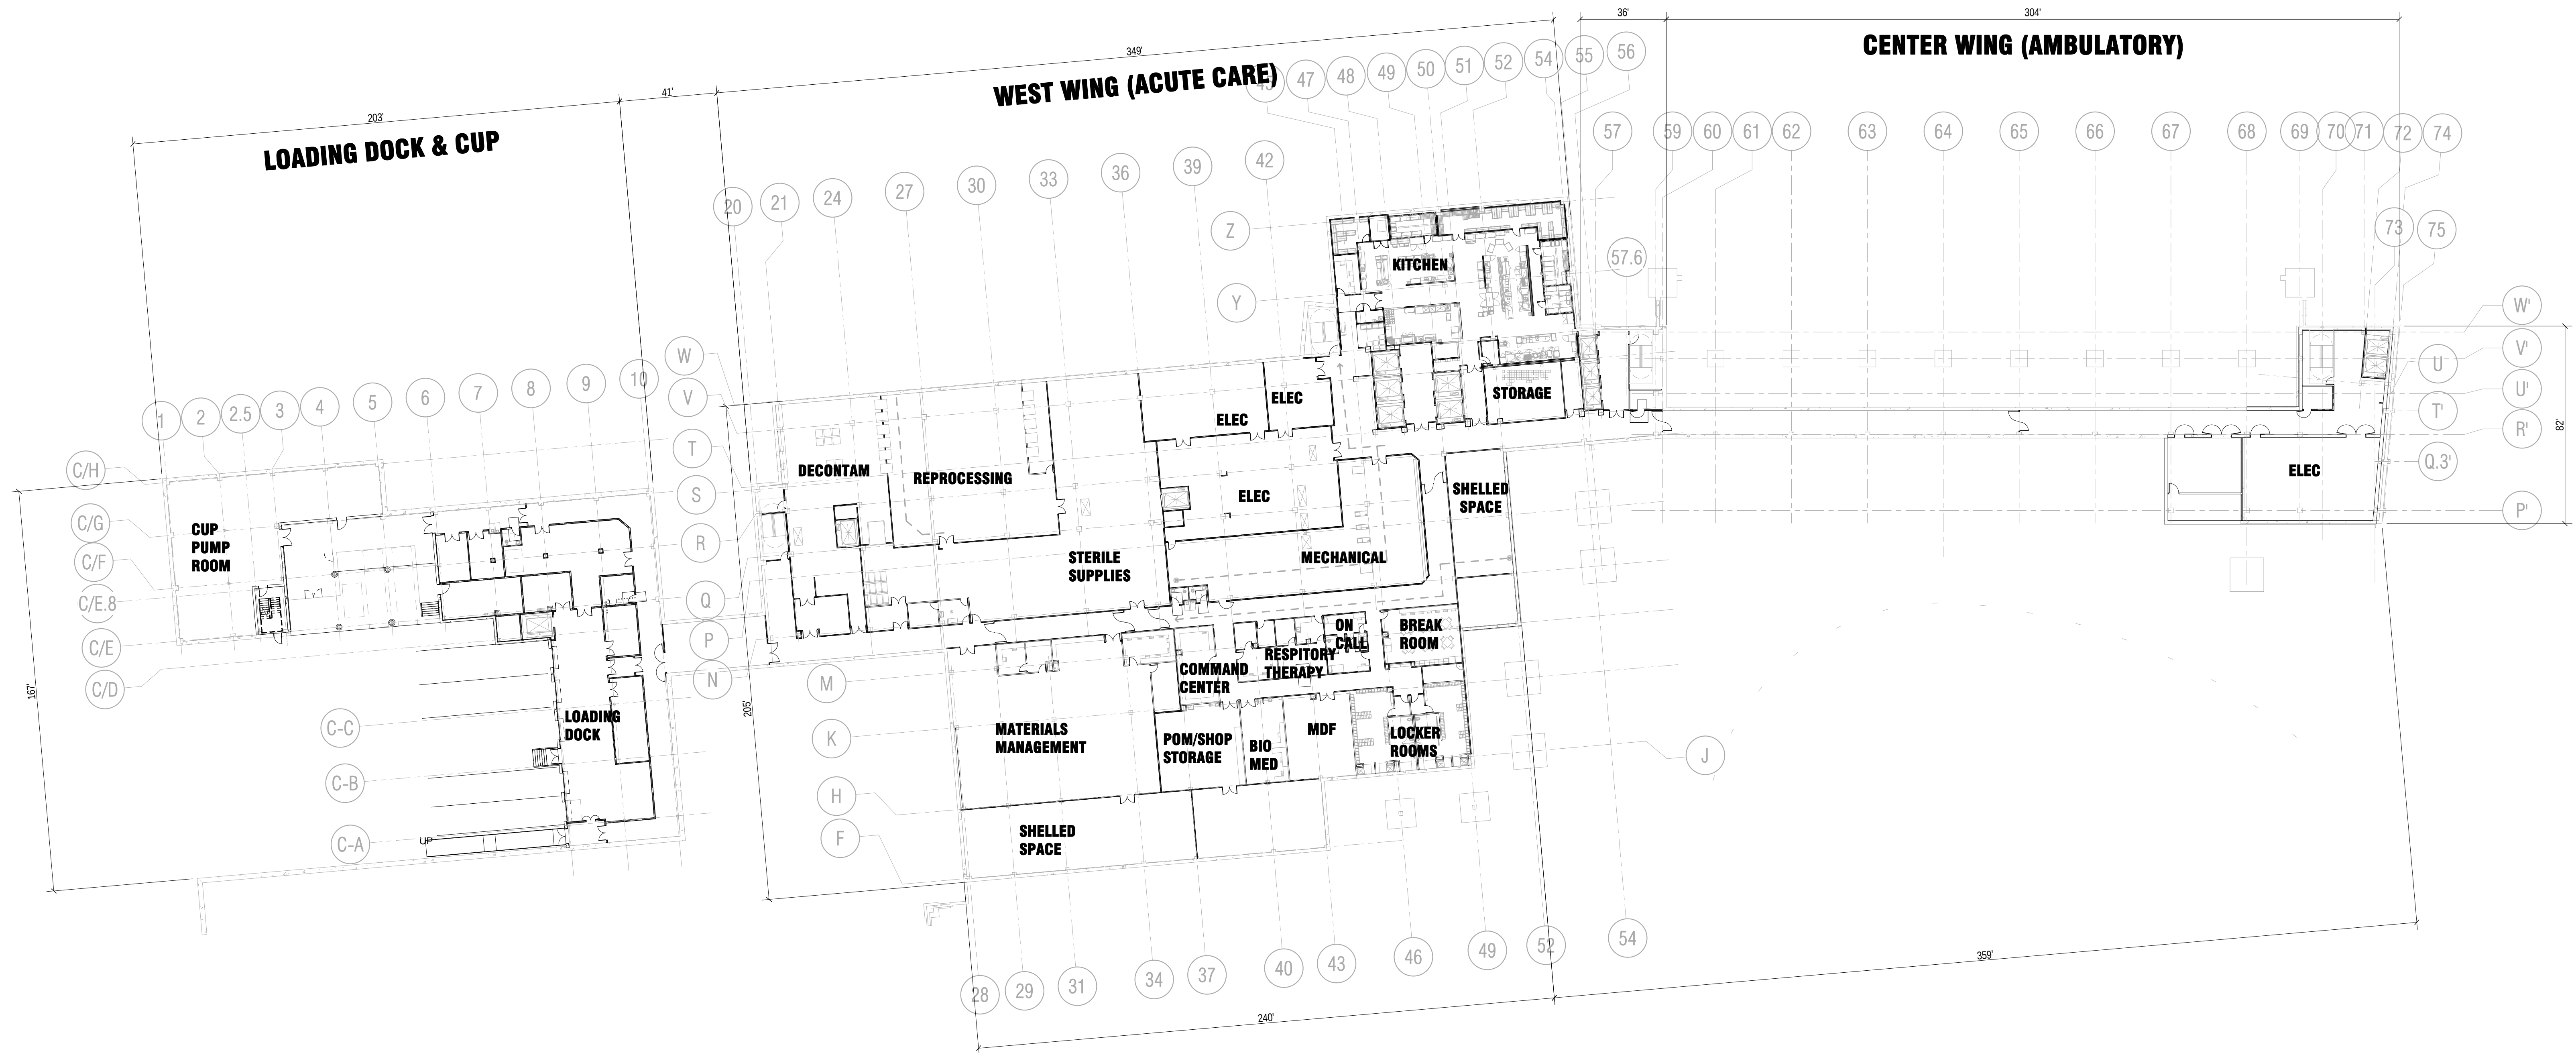

**COORDINATION & REFERENCE - OVERALL
BASEMENT FLOOR PLAN**
1/32" = 1'-0"

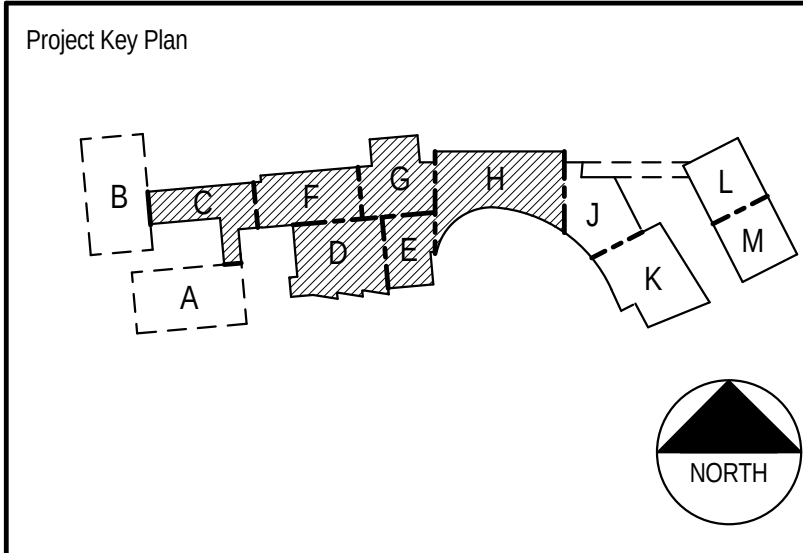

Flad Architects
Flad Structural
ENGINEERS

Stantec

AEI Affiliated
Engineers

Findorff
PIVOTAL®
lighting design

LIGHTING DESIGNERS
Schuler Shook

DESMAN
ASSOCIATES
A Division of DESMAN, Inc.
New York • Chicago • Hartford • Boston • Cleveland
Washington, DC • St. Louisville

Ruekert-Mielke
engineering solutions for a working world

KEN SAIKI
DESIGN INC.
LANDSCAPE
ARCHITECTS

ROBERT RIPPE
ASSOCIATES, INC.
FOODSERVICE
DESIGN &
CONSULTING

NOT FOR
CONSTRUCTION

UW Health
University of Wisconsin
Hospital and Clinics

Client: UW HEALTH

Project Title:
UW HEALTH EAST
12750 UNIVERSITY AVENUE
LOT 56,
WISCONSIN CENTER PLAZA HANSON ADDITION,
CITY OF MADISON,
DAKE COUNTY, WISCONSIN

Sheet Title:
**OVERALL FLOOR PLAN - COORDINATION AND
REFERENCE**

Revisions:		
Rev	Date	Description
A	12/19/12	CITY OF MADISON CONDITIONAL USE APPLICATION

UW Project Number	????
Flad Project Number	12303-00
Set Type	DD
Date Issued	12/19/12
Rev	A
Sheet Number	A-230

NOT FOR
CONSTRUCTION

UWHealth
University of Wisconsin
Hospital and Clinics

Client:
UW HEALTH

UW HEALTH EAST
12715 E. WISCONSIN AVE.
LOT 56,
WISCONSIN CENTER PLAZA HANSON ADDITION,
CITY OF MADISON,
DAKE COUNTY, WISCONSIN

Sheet Title:
OVERALL FLOOR PLAN - COORDINATION AND
REFERENCE

Revisions:		
Rev	Date	Description
A	12/19/12	CITY OF MADISON CONDITIONAL USE APPLICATION


UW Project Number	????
Flad Project Number	12303-00
Set Type	DD
Date Issued	12/19/12
Rev	A
Sheet Number	A-231



ROOFING ASSEMBLIES


- R1** ROOFING ASSEMBLY TYPE 1
GREEN ROOF PLANTED TRAYS
OVER FULLY ADHERED POLYVINYL-CHLORIDE (PVC)
60 MILS ROOFING MEMBRANE ON 1/2" GLASS MAT
WATER RESISTANT GYP. SUBSTRATE ON TAPERED
EXTRUDED POLYSTYRENE BOARD INSULATION ON
SELF ADHERING SHEET VAPOR RETARDER ON
CONCRETE STRUCTURE.
- R2** ROOFING ASSEMBLY TYPE 2
GREEN ROOF DEEP SOIL PLANTINGS
OVER SYSTEM FILTER FABRIC BOARD ON DRAINAGE
FABRIC BOARD ON MOISTURE MAT OVER 2" THICK
POLYSTYRENE (80 PSI) INSULATION ON ROOF
BARRIER FABRIC BOARD ON PROTECTION BOARD
ON FULLY ADHERED PVC (60 MILS) ROOFING
MEMBRANE OVER LIGHT WEIGHT CONCRETE
SLOPED MIN. 1/4" PER FOOT TO ROOF DRAINS,
SUPPORTED BY CONCRETE STRUCTURE.
- R3** ROOFING ASSEMBLY TYPE 3
2" (2) CONCRETE PAVERS W/ ADJUSTABLE PEDESTAL
SUPPORTS
OVER 4" THICK INSULATION OVER FULLY ADHERED PVC
(60 MILS) ROOFING MEMBRANE ON SLOPED LIGHT
WEIGHT CONCRETE OVER CONCRETE STRUCTURE.
- R4** ROOFING ASSEMBLY TYPE 4
FULLY ADHERED WHITE PVC (60 MILS) ROOFING
MEMBRANE ON 1/2" GLASS MAT WATER RESISTANT
GYP. SUBSTRATE ON TAPERED EXTRUDED
POLYSTYRENE BOARD INSULATION ON SELF
ADHERING SHEET VAPOR RETARDER ON
COMPOSITE ROOF DECK.
- R5** ROOFING ASSEMBLY TYPE 5
ETHYLENE PROPYLENE DIENE MONOME (EPDM) 60 MILS
LOOSELY LAID ROOFING MEMBRANE W/ AGGREGATE
BALLAST
ON 1/2" GLASS MAT WATER RESISTANT GYP. SUBSTRATE
OVER TAPERED POLYISOCYANURATE INSULATION ON
SELF ADHERING SHEET VAPOR RETARDER ON CONCRETE
STRUCTURE.
- R6** ROOFING ASSEMBLY TYPE 6
VERTICAL RIBBED STANDING SEAM METAL ROOF W/ SNOW
GUARDS ON 2" RIGID INSULATION OVER SELF ADHERING
SHEET VAPOR RETARDER ON WATER RESISTANT GYP.
SUBSTRATE ON STEEL DECK.

Project Key Plan

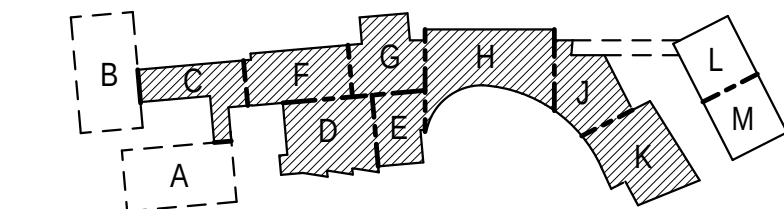

COORDINATION AND REFERENCE - OVERALL FIRST
FLOOR PLAN
1 1/32" = 1'-0"

12/17/2012 2:30:25 PM

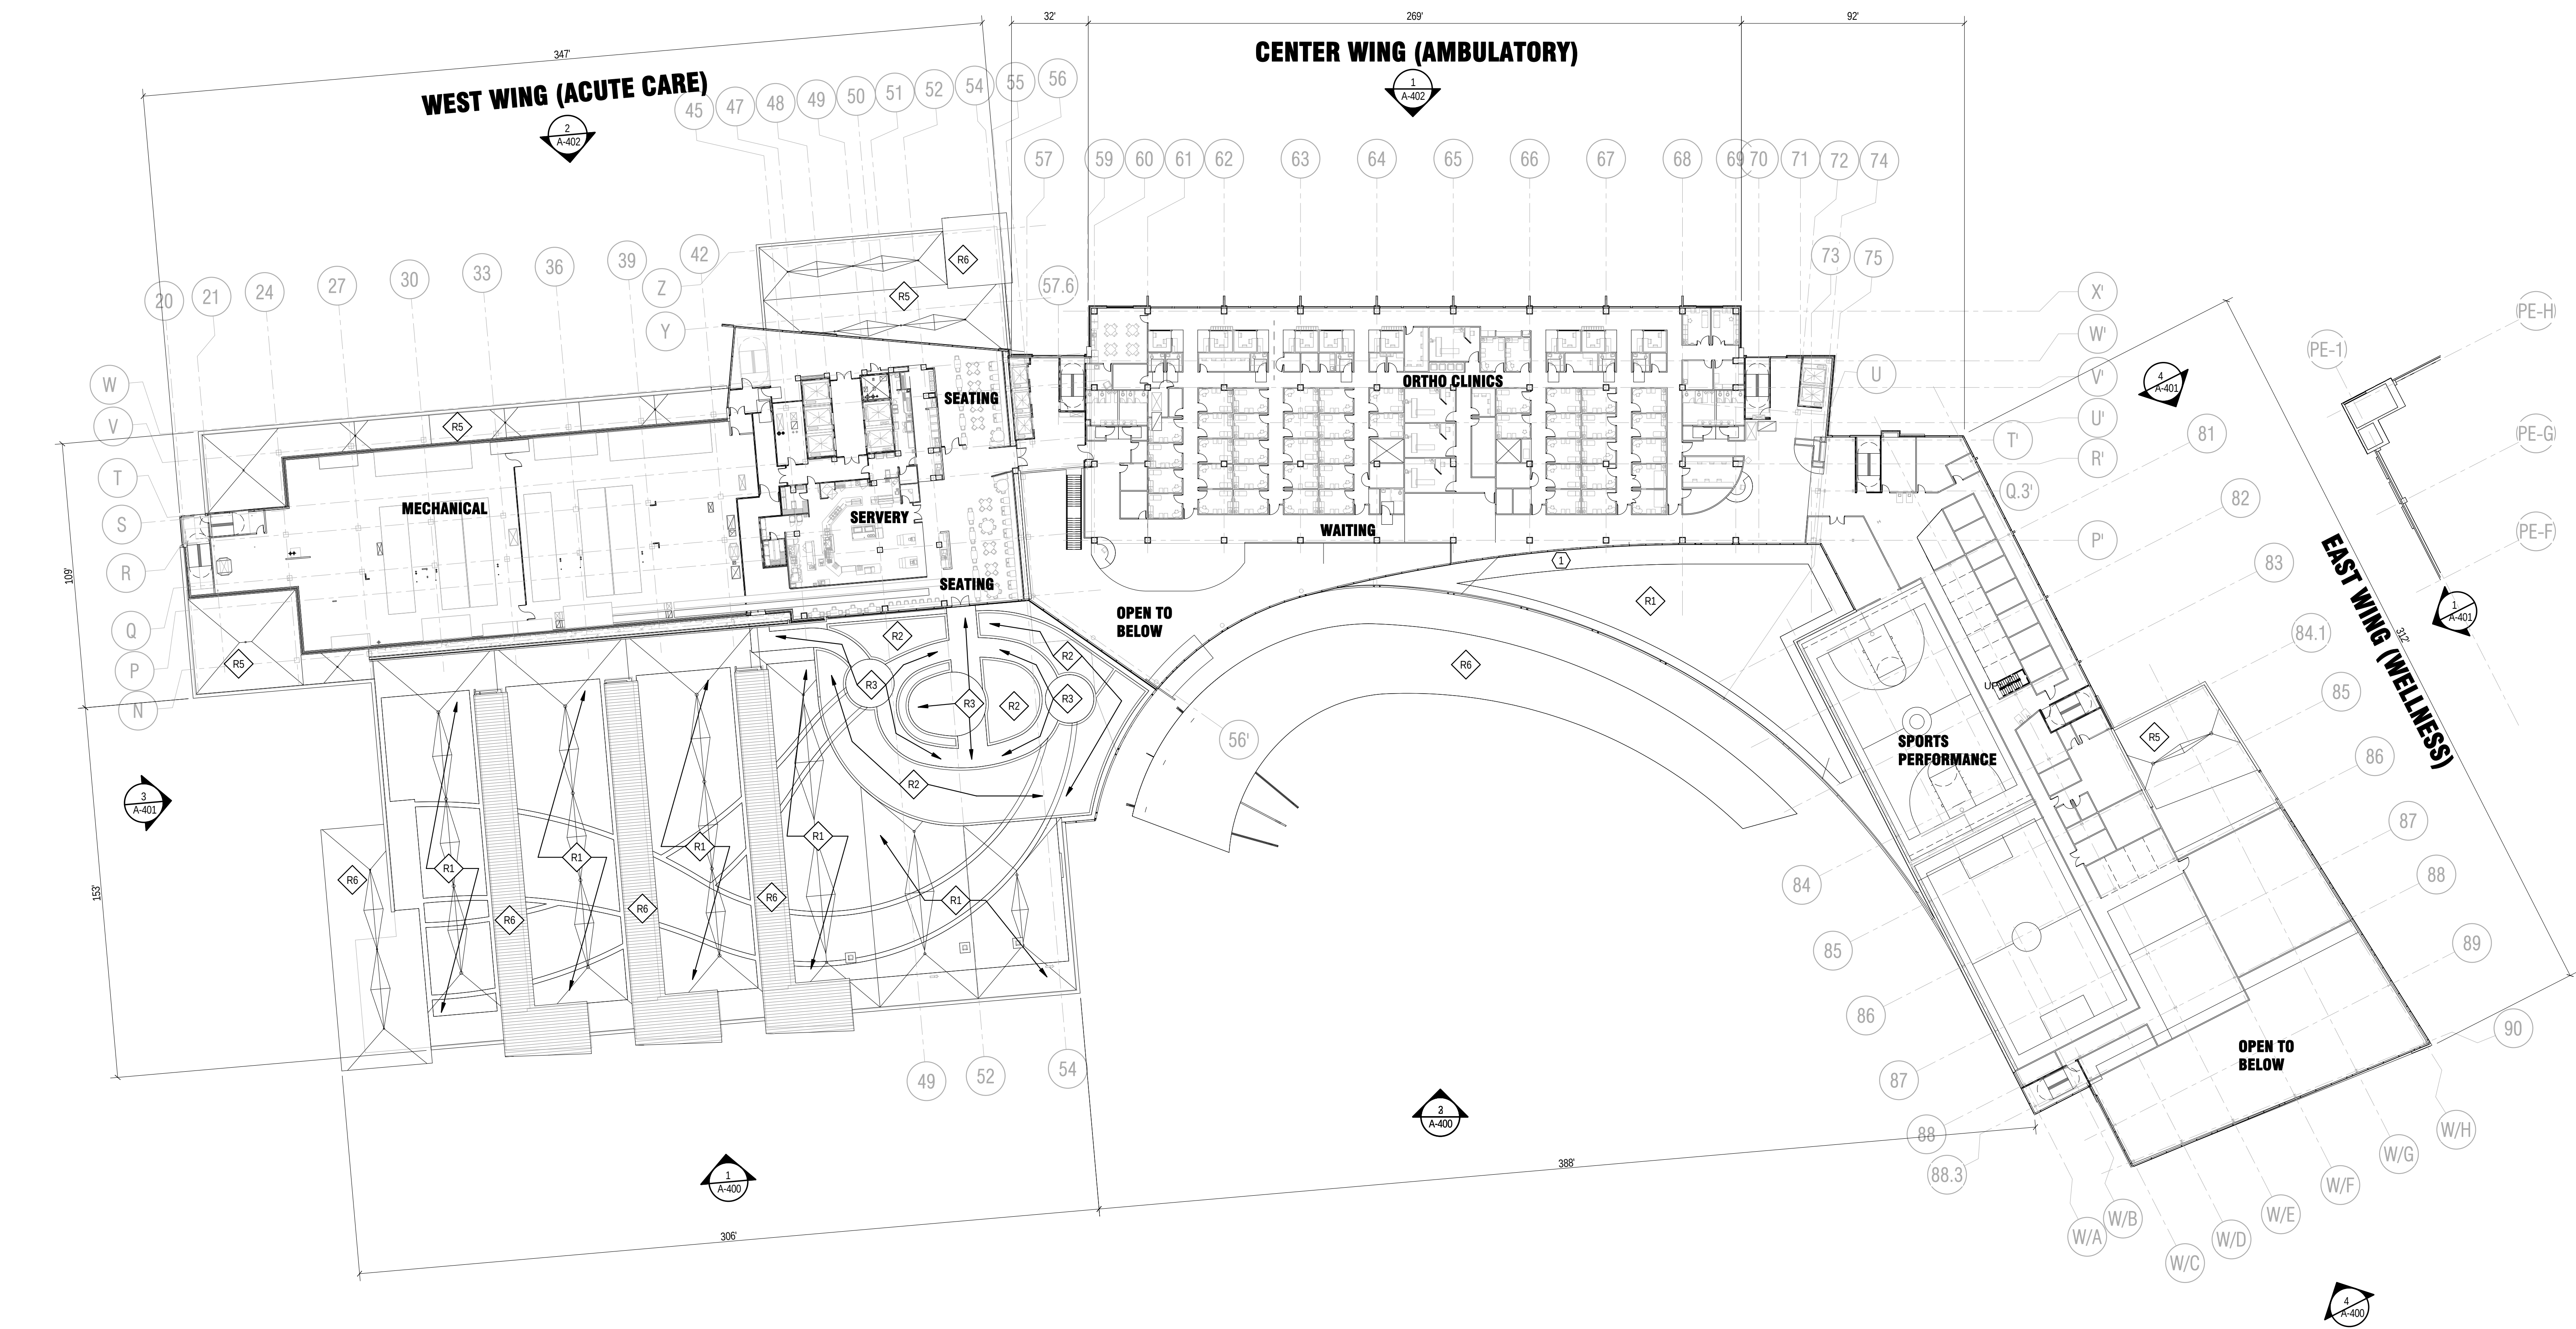

COORDINATION & REFERENCE - OVERALL SECOND FLOOR PLAN
1/32" = 1'-0"


KEY NOTES

- 1 GREEN ROOF IS SURROUNDED BY BALLASTED EDGE

ROOFING ASSEMBLIES

- R1** ROOFING ASSEMBLY TYPE 1
GREEN ROOF PLANTED TRAYS
OVER FULLY ADHERED POLYVINYL-CHLORIDE (PVC)
60 MILS ROOFING MEMBRANE ON 1/2" GLASS-MAT
WATER-RESISTANT GYP. SUBSTRATE ON TAPERED
EXTRUDED POLYSTYRENE BOARD INSULATION ON
SELF-ADHERING SHEET VAPOR RETARDER ON
CONCRETE STRUCTURE.
- R2** ROOFING ASSEMBLY TYPE 2
GREEN ROOF DEEP SOIL PLANTINGS
OVER SYSTEM FILTER FABRIC BOARD ON DRAINAGE
FABRIC BOARD ON MOISTURE MAT OVER 2" THICK
POLYSTYRENE (80 PS) INSULATION ON ROOF
BARRIER FABRIC BOARD ON PROTECTION BOARD
ON FULLY ADHERED PVC (60 MILS) ROOFING
MEMBRANE OVER LIGHT WEIGHT CONCRETE
SLOPED MIN. 1/4" PER FOOT TO ROOF DRAINS,
SUPPORTED BY CONCRETE STRUCTURE.
- R3** ROOFING ASSEMBLY TYPE 3
2" (8) CONCRETE PAVERS W/ ADJUSTABLE PEDESTAL
SUPPORTS
OVER 4" THICK INSULATION OVER FULLY ADHERED PVC
(60 MILS) ROOFING MEMBRANE ON SLOPED LIGHT
WEIGHT CONCRETE OVER CONCRETE STRUCTURE.
- R4** ROOFING ASSEMBLY TYPE 4
FULLY ADHERED WHITE PVC (60 MILS) ROOFING
MEMBRANE ON 1/2" GLASS-MAT WATER RESISTANT
GYP. SUBSTRATE ON TAPERED EXTRUDED
POLYSTYRENE BOARD INSULATION ON SELF-
ADHERING SHEET VAPOR RETARDER ON
COMPOSITE ROOF DECK.
- R5** ROOFING ASSEMBLY TYPE 5
ETHYLENE PROPYLENE DIENE MONOME (EPDM) 60 MILS
LOOSELY LAID ROOFING MEMBRANE W/ AGGREGATE
BALLAST
ON 1/2" GLASS-MAT WATER RESISTANT GYP. SUBSTRATE
OVER TAPERED POLYISOCYANURATE INSULATION ON
SELF-ADHERING SHEET VAPOR RETARDER ON CONCRETE
STRUCTURE.
- R6** ROOFING ASSEMBLY TYPE 6
VERTICAL RIBBED STANDING SEAM METAL ROOF W/ SNOW
GUARDS ON 2" RIGID INSULATION OVER SELF-ADHERING
SHEET VAPOR RETARDER ON WATER RESISTANT GYP.
SUBSTRATE ON STEEL DECK.

Project Key Plan

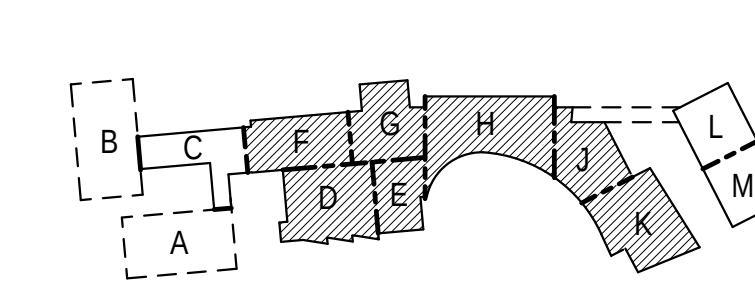

NOT FOR
CONSTRUCTION

UW Health
University of Wisconsin
Hospital and Clinics

Client:
UW HEALTH


Project Title:
UW HEALTH EAST

LOT 56,
MADISON CENTER PLAZA HANSON ADDITION,
CITY OF MADISON,
DAKE COUNTY, WISCONSIN

Sheet Title:
**OVERALL FLOOR PLAN - COORDINATION AND
REFERENCE**

Revisions:		
Rev	Date	Description
A	12/19/12	CITY OF MADISON CONDITIONAL USE APPLICATION

UW Project Number	????
Flad Project Number	12303-00
Set Type	DD
Date Issued	12/19/12
Rev	A
Sheet Number	A-232

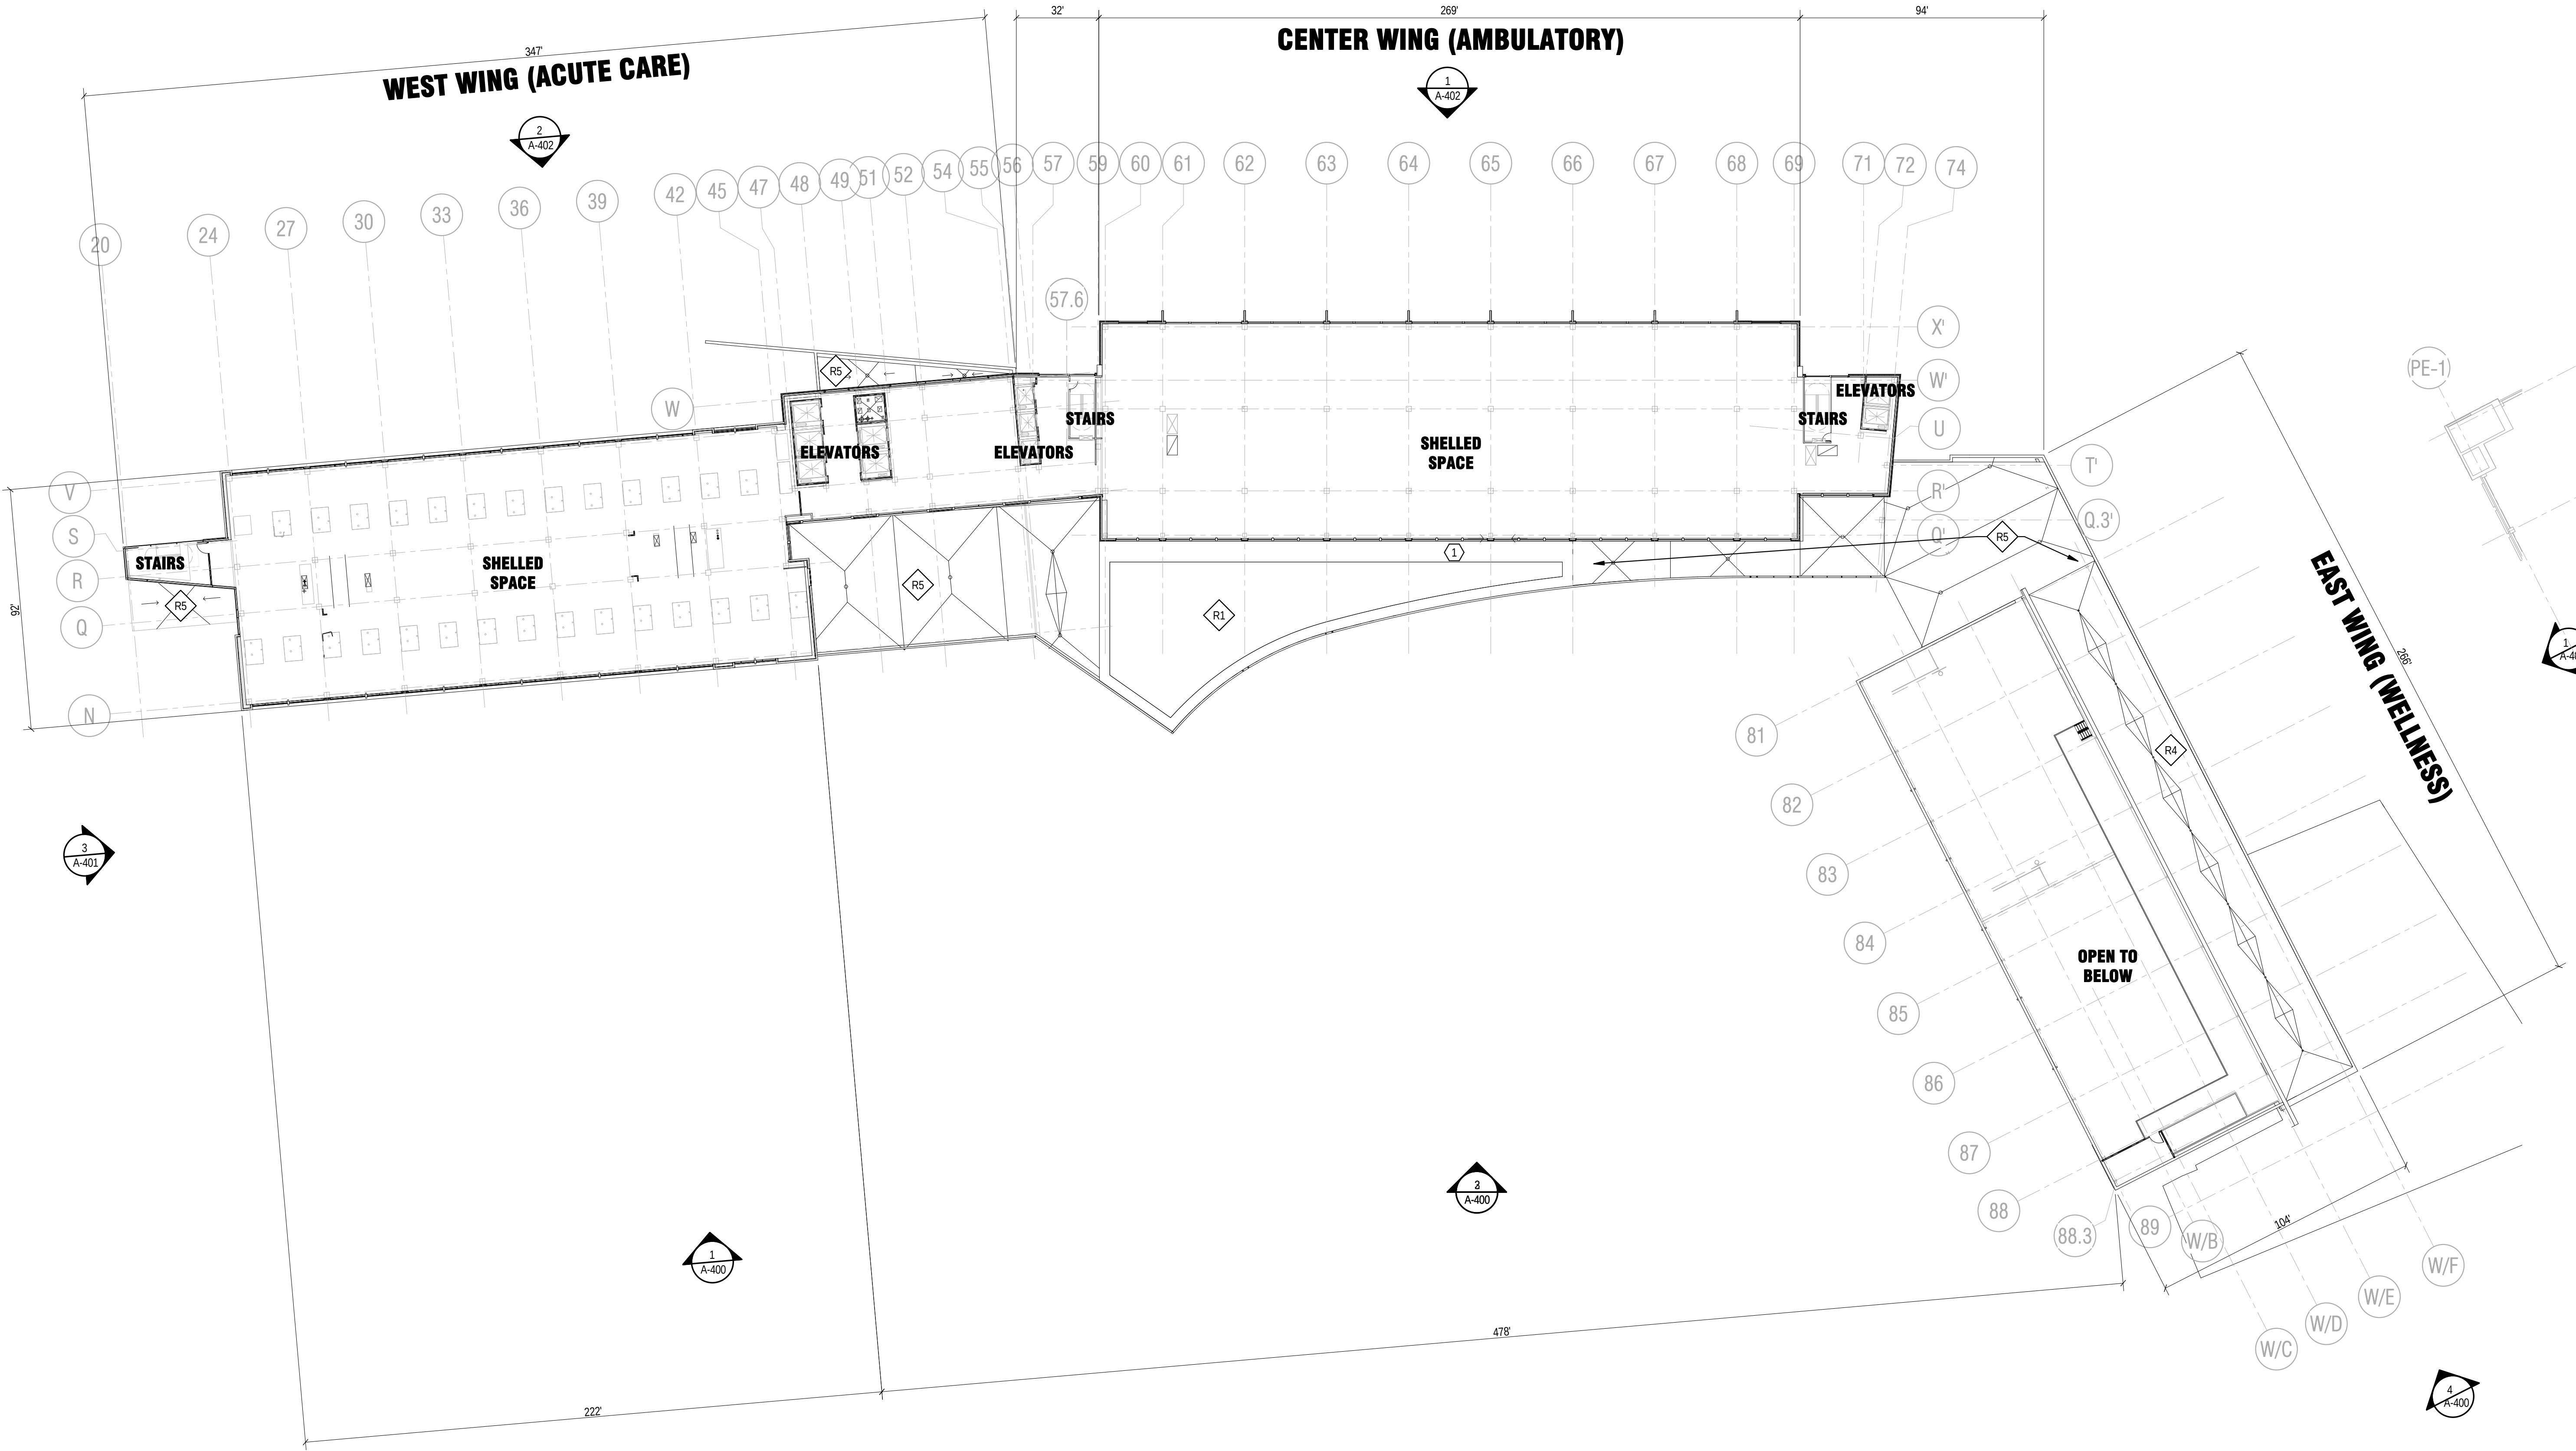

COORDINATION & REFERENCE - OVERALL THIRD FLOOR PLAN
1/32" = 1'-0"


KEY NOTES

- 1 GREEN ROOF IS SURROUNDED BY BALLASTED EDGE

ROOFING ASSEMBLIES

- R1** ROOFING ASSEMBLY TYPE 1
GREEN ROOF PLANTED TRAYS
OVER FULLY ADHERED POLYVINYL-CHLORIDE (PVC)
60 MILS ROOFING MEMBRANE ON 1/2" GLASS-MAT
WATER RESISTANT GYP. SUBSTRATE ON TAPERED
EXTRUDED POLYSTYRENE BOARD INSULATION ON
SELF ADHERING SHEET VAPOR RETARDER ON
CONCRETE STRUCTURE.
- R2** ROOFING ASSEMBLY TYPE 2
GREEN ROOF DEEP SOIL PLANTINGS
OVER SYSTEM FILTER FABRIC BOARD ON DRAINAGE
FABRIC BOARD ON MOISTURE MAT OVER 2" THICK
POLYSTYRENE (R5 PS) INSULATION ON ROOF
BARRIER FABRIC BOARD ON PROTECTION BOARD
ON FULLY ADHERED PVC (60 MILS) ROOFING
MEMBRANE OVER LIGHT WEIGHT CONCRETE
SLOPED MIN. 1/4" PER FOOT TO ROOF DRAINS,
SUPPORTED BY CONCRETE STRUCTURE.
- R3** ROOFING ASSEMBLY TYPE 3
2" (D) CONCRETE PAVERS W/ ADJUSTABLE PEDESTAL
SUPPORTS
OVER 4" THICK INSULATION OVER FULLY ADHERED PVC
(60 MILS) ROOFING MEMBRANE ON SLOPED LIGHT
WEIGHT CONCRETE OVER CONCRETE STRUCTURE.
- R4** ROOFING ASSEMBLY TYPE 4
FULLY ADHERED WHITE PVC (60 MILS) ROOFING
MEMBRANE ON 1/2" GLASS-MAT WATER RESISTANT
GYP. SUBSTRATE ON TAPERED EXTRUDED
POLYSTYRENE BOARD INSULATION ON SELF
ADHERING SHEET VAPOR RETARDER ON
COMPOSITE ROOF DECK.
- R5** ROOFING ASSEMBLY TYPE 5
ETHYLENE-PROPYLENE-DIENE MONOMER (EPDM) 60 MILS
LOOSELY LAID ROOFING MEMBRANE W/ AGGREGATE
BALLAST
ON 1/2" GLASS-MAT WATER RESISTANT GYP. SUBSTRATE
OVER TAPERED POLYISOCYANURATE INSULATION ON
SELF ADHERING SHEET VAPOR RETARDER ON CONCRETE
STRUCTURE.
- R6** ROOFING ASSEMBLY TYPE 6
VERTICAL RIBBED STANDING SEAM METAL ROOF W/ SNOW
GUARDS ON 2" RIGID INSULATION OVER SELF ADHERING
SHEET VAPOR RETARDER ON WATER RESISTANT GYP.
SUBSTRATE ON STEEL DECK.

Project Key Plan

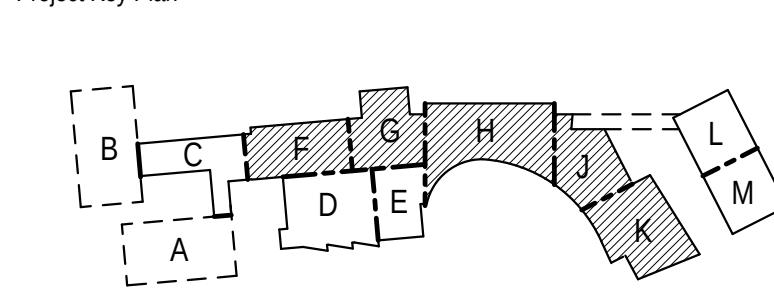

NOT FOR
CONSTRUCTION

UW Health
University of Wisconsin
Hospital and Clinics

Client:
UW HEALTH

Project Title:
UW HEALTH EAST


LOT 56,
UNIVERSITY WISCONSIN CENTER PLANT HANSON ADDITION,
CITY OF MADISON,
DAKE COUNTY, WISCONSIN

Sheet Title:
**OVERALL FLOOR PLAN - COORDINATION AND
REFERENCE**

Revisions:		
Rev	Date	Description
A	12/19/12	CITY OF MADISON CONDITIONAL USE APPLICATION

UW Project Number	????
Flad Project Number	12303-00
Set Type	DD
Date Issued	12/19/12
Rev	A
Sheet Number	A-233

12/17/2022 2:34:02 PM

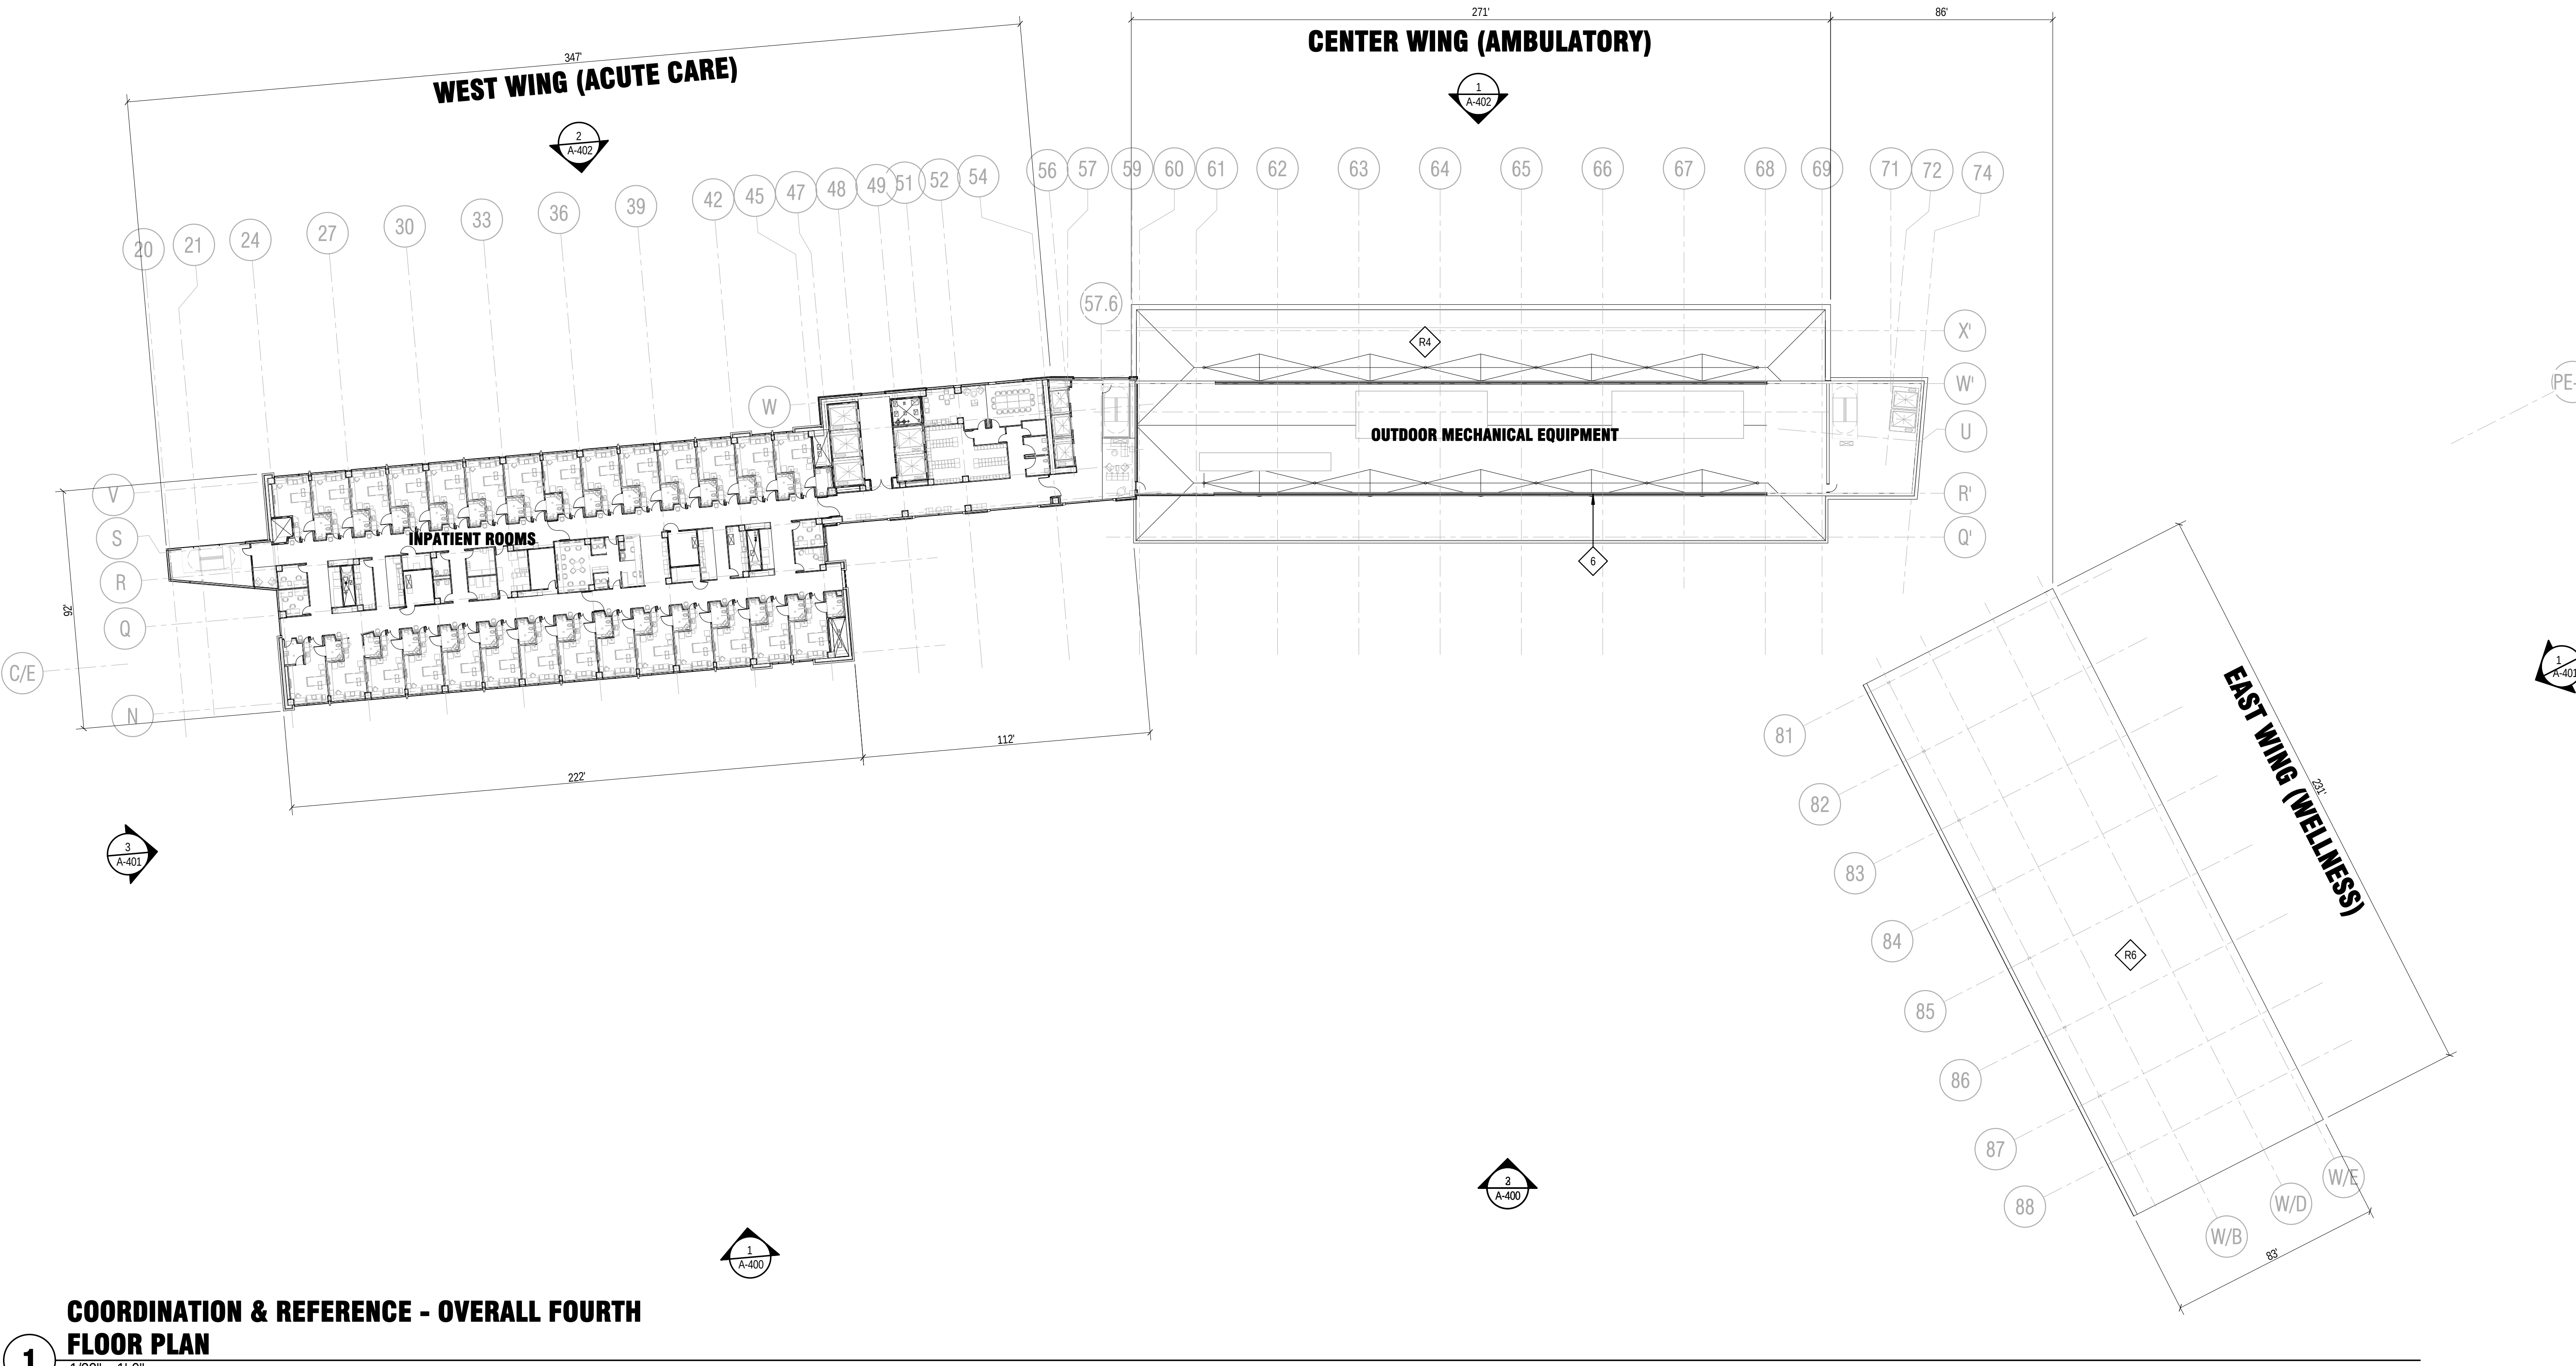

COORDINATION & REFERENCE - OVERALL FOURTH FLOOR PLAN
1/32" = 1'-0"


EXTERIOR WALL ASSEMBLIES

- 14 EXTERIOR WALL TYPE 1A
6" TERRA COTTA PANELS WITH GROOVED & PATINIZED FINISH. TERRA COTTA ON VERTICAL STRUCTURAL SUPPORTS ON 3" SEMI RIGID INSULATION AND SPRAY APPLIED AIRWATER BARRIER. ATTACHED TO 58" EXTERIOR SHEATHING AND 6" COLD FORMED METAL FRAMING.
- 14-1 EXTERIOR WALL TYPE 1A-1
6" TERRA COTTA PANELS WITH PATINIZED FINISH. TERRA COTTA ON VERTICAL STRUCTURAL SUPPORT ON 3" SEMI RIGID INSULATION AND SPRAY APPLIED AIRWATER BARRIER. ATTACHED TO 58" EXTERIOR SHEATHING AND 6" COLD FORMED METAL FRAMING.
- 18 EXTERIOR WALL TYPE 1B
12" TERRA COTTA PANELS WITH PATINIZED FINISH. TERRA COTTA ON VERTICAL STRUCTURAL SUPPORT ON 3" SEMI RIGID INSULATION W/ SPRAY APPLIED AIRWATER BARRIER. ATTACHED TO 58" EXTERIOR SHEATHING AND 6" COLD FORMED METAL FRAMING.
- 1C EXTERIOR WALL TYPE 1C
TERRA COTTA SUNSHADE BAGUETTES 2"x2" SQUARE PROFILE
- 24 EXTERIOR WALL TYPE 24
CURTAIN WALL 2-1/2" CLEAR ANODIZED FRAME W/ SOLARBAN 72 STARCHIRE TRANSPARENT GLASS.
- 24-1 EXTERIOR WALL TYPE 24-1
HIGH PERFORMANCE CURTAIN WALL 2-1/2" CLEAR ANODIZED FRAME W/ SOLARBAN 72 STARCHIRE TRANSPARENT GLASS
- 26 EXTERIOR WALL TYPE 26
CURTAIN WALL 2-1/2" CLEAR ANODIZED FRAME W/ CERAMIC FRIT SPANDREL GLASS.
- 2C EXTERIOR WALL TYPE 2C
CURTAIN WALL 2-1/2" CLEAR ANODIZED FRAME W/ SOLARBAN 72 STARCHIRE TRANSPARENT GLASS W/ 50% FRIT PATTERN, SILK SCREENED ON NO. 3 SURFACE. 18" UNES ON 14" CENTERS. COLOR WARM GREY.
- 3 EXTERIOR WALL TYPE 3
7" (D) PRE-CAST CONCRETE CLADDING WITH ACID WASH, WHITE FINISH ON 3" SEMI RIGID ORGANIC INSULATION ATTACHED TO PRE-CAST PANEL.
- 3-1 EXTERIOR WALL TYPE 3-1
STRUCTURAL PRE-CAST CONCRETE WITH ACID WASH FINISH
- 4 EXTERIOR WALL TYPE 4
4" (D) ASHLAR CUT Limestone PANEL W/ 3" POLYISOCYANURATE INSULATION ON EXTERIOR SHEATHING ON 6" COLD FORMED METAL FRAMING.
- 5A EXTERIOR WALL TYPE 5A
INSULATED ALUMINUM WALL PANEL ON SPRAY APPLIED AIRWATER BARRIER ON EXTERIOR SHEATHING ON 6" COLD FORMED METAL FRAMING.
- 5B EXTERIOR WALL TYPE 5B
(LIGHT FINISH)
ALUMINUM COMPOSITE WALL PANEL ON SPRAY APPLIED AIRWATER BARRIER ON EXTERIOR SHEATHING AND 6" COLD FORMED METAL FRAMING.
- 5C EXTERIOR WALL TYPE 5C
(DARK FINISH)
ALUMINUM COMPOSITE WALL PANEL ON SPRAY APPLIED AIRWATER BARRIER ON EXTERIOR SHEATHING AND 6" COLD FORMED METAL FRAMING.
- 6 EXTERIOR WALL TYPE 6
ARCHITECTURAL METAL LOUVERS, STORM RESISTANT. HORIZONTAL BLADE W/ MITERED CORNERS AND CONCEALED MULLIONS (50% FREE AREA)
- 7 EXTERIOR WALL TYPE 7
SCREEN WALL 3" RIBBED CORRUGATED METAL
- 8 EXTERIOR WALL TYPE 8
CONCRETE RETAINING WALL (IN FRONT OF BUILDING)
- 9 EXTERIOR WALL TYPE 9
12" (W) ZINC PANELS FASTENED TO EXTERIOR SHEATHING ON RIGID INSULATION ON AIRWATER BARRIER. EXTERIOR SHEATHING AND 6" COLD FORMED METAL FRAMING.
- 10 ALUMINUM FRAMED ENTRANCE CLEAR ANODIZED W/ BI-PARTING DOOR
- 10-1 PAINTED HOLLOW METAL DOOR
- 10-2 ALUMINUM CLEAR ANODIZED SWING DOOR W/ VISION GLASS
- 11 OVERHEAD COILING DOOR ELECTRIC, INSULATED
- 12 CONCRETE COLUMNS W/ ZINC CLADDING
- 13 ALUMINUM CAP FLASHING
- 14 STANDING SEAM METAL ROOF
- 15 ENTRY CANOPY
METAL PANEL ROOF W/ PAINTED STEEL BEAM SUPPORTS W/ WOOD SOFFITED CEILING W/ 6" TERRA COTTA CLADDING ON A Limestone BASE
- 16 METAL WIRE MESH PANELS 10' X 21'-10" STAINLESS STEEL PANELS

ROOFING ASSEMBLIES

- R1 ROOFING ASSEMBLY TYPE 1
GREEN ROOF PLANTED TRAYS OVER FULLY ADHERED POLYVINYL-CHLORIDE (PVC) 60 MILS ROOFING MEMBRANE ON 1/2" GLASS-MAT WATER RESISTANT GYP. SUBSTRATE ON TAPERED EXTRUDED POLYSTYRENE BOARD INSULATION ON SELF ADHERING SHEET VAPOR RETARDER ON CONCRETE STRUCTURE.
- R2 ROOFING ASSEMBLY TYPE 2
GREEN ROOF DEEP SOIL PLANTINGS OVER SYSTEM FILTER FABRIC BOARD ON DRAINAGE FABRIC BOARD ON MOISTURE MAT OVER 3" THICK POLYSTYRENE (60 PSI) INSULATION ON ROOF BARRIER FABRIC BOARD ON PROTECTION BOARD ON FULLY ADHERED PVC (60 MILS) ROOFING MEMBRANE OVER LIGHT WEIGHT CONCRETE SLOPED MIN. 1/4" PER FOOT TO ROOF DRAINS. SUPPORTED BY CONCRETE STRUCTURE.
- R3 ROOFING ASSEMBLY TYPE 3
2" (D) CONCRETE PAVERS W/ ADJUSTABLE PEDESTAL SUPPORTS OVER 4" THICK INSULATION OVER FULLY ADHERED PVC (60 MILS) ROOFING MEMBRANE ON SLOPED LIGHT WEIGHT CONCRETE OVER CONCRETE STRUCTURE.
- R4 ROOFING ASSEMBLY TYPE 4
FULLY ADHERED WHITE PVC (60 MILS) ROOFING MEMBRANE ON 1/2" GLASS-MAT WATER RESISTANT GYP. SUBSTRATE ON TAPERED EXTRUDED POLYSTYRENE BOARD INSULATION ON SELF ADHERING SHEET VAPOR RETARDER ON COMPOSITE ROOF DECK.
- R5 ROOFING ASSEMBLY TYPE 5
ETHYLENE-PROPYLENE-DIENE-MONOMER (EPDM) 60 MILS LOOSELY LAID ROOFING MEMBRANE W/ AGGREGATE BALLAST ON 1/2" GLASS-MAT WATER RESISTANT GYP. SUBSTRATE OVER TAPERED POLYISOCYANURATE INSULATION ON SELF ADHERING SHEET VAPOR RETARDER ON CONCRETE STRUCTURE.
- R6 ROOFING ASSEMBLY TYPE 6
VERTICAL RIBBED STANDING SEAM METAL ROOF W/ SNOW GUARDS ON 3" RIGID INSULATION OVER SELF ADHERING SHEET VAPOR RETARDER ON WATER RESISTANT GYP. SUBSTRATE ON STEEL DECK.

Project Key Plan

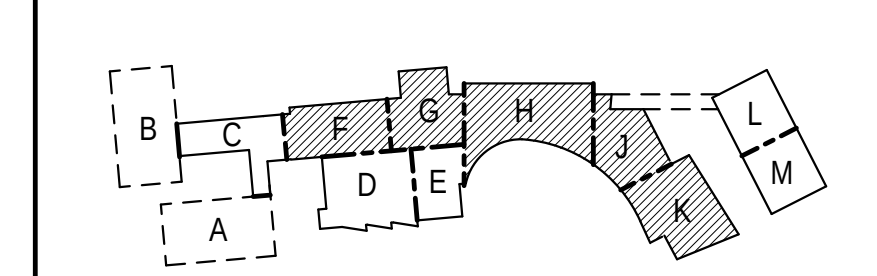


Flad Architects
Flad Structural ENGINEERS
Stantec
AEI Affiliated Engineers
Findorff PIVOTAL lighting design
LIGHTING DESIGNERS
Schuler Shook
DESMAN ASSOCIATES
A Division of DESMAN, Inc.
New York • Chicago • Hartford • Boston • Cleveland
Washington, DC • St. Louisville
Ruekert-Mielke
engineering solutions for a working world
KEN SAKI DESIGN INC.
ROBERT RIPPE ASSOCIATES, INC.
FOODSERVICE DESIGN & CONSULTING

NOT FOR CONSTRUCTION


UW Health
University of Wisconsin Hospital and Clinics
Client: **UW HEALTH**

Project Title: **UW HEALTH EAST**
LOT 56, UNIVERSITY OF WISCONSIN
CITY OF MADISON, WISCONSIN
Sheet Title: **OVERALL FLOOR PLAN - COORDINATION AND REFERENCE**

Revisions:		
Rev	Date	Description
A	12/19/12	CITY OF MADISON CONDITIONAL USE APPLICATION
UW Project Number: 12303-00		
Flad Project Number: DD		
Set Type: 12/19/12		
Date Issued: A		
Rev: A-234		
Sheet Number: A-234		

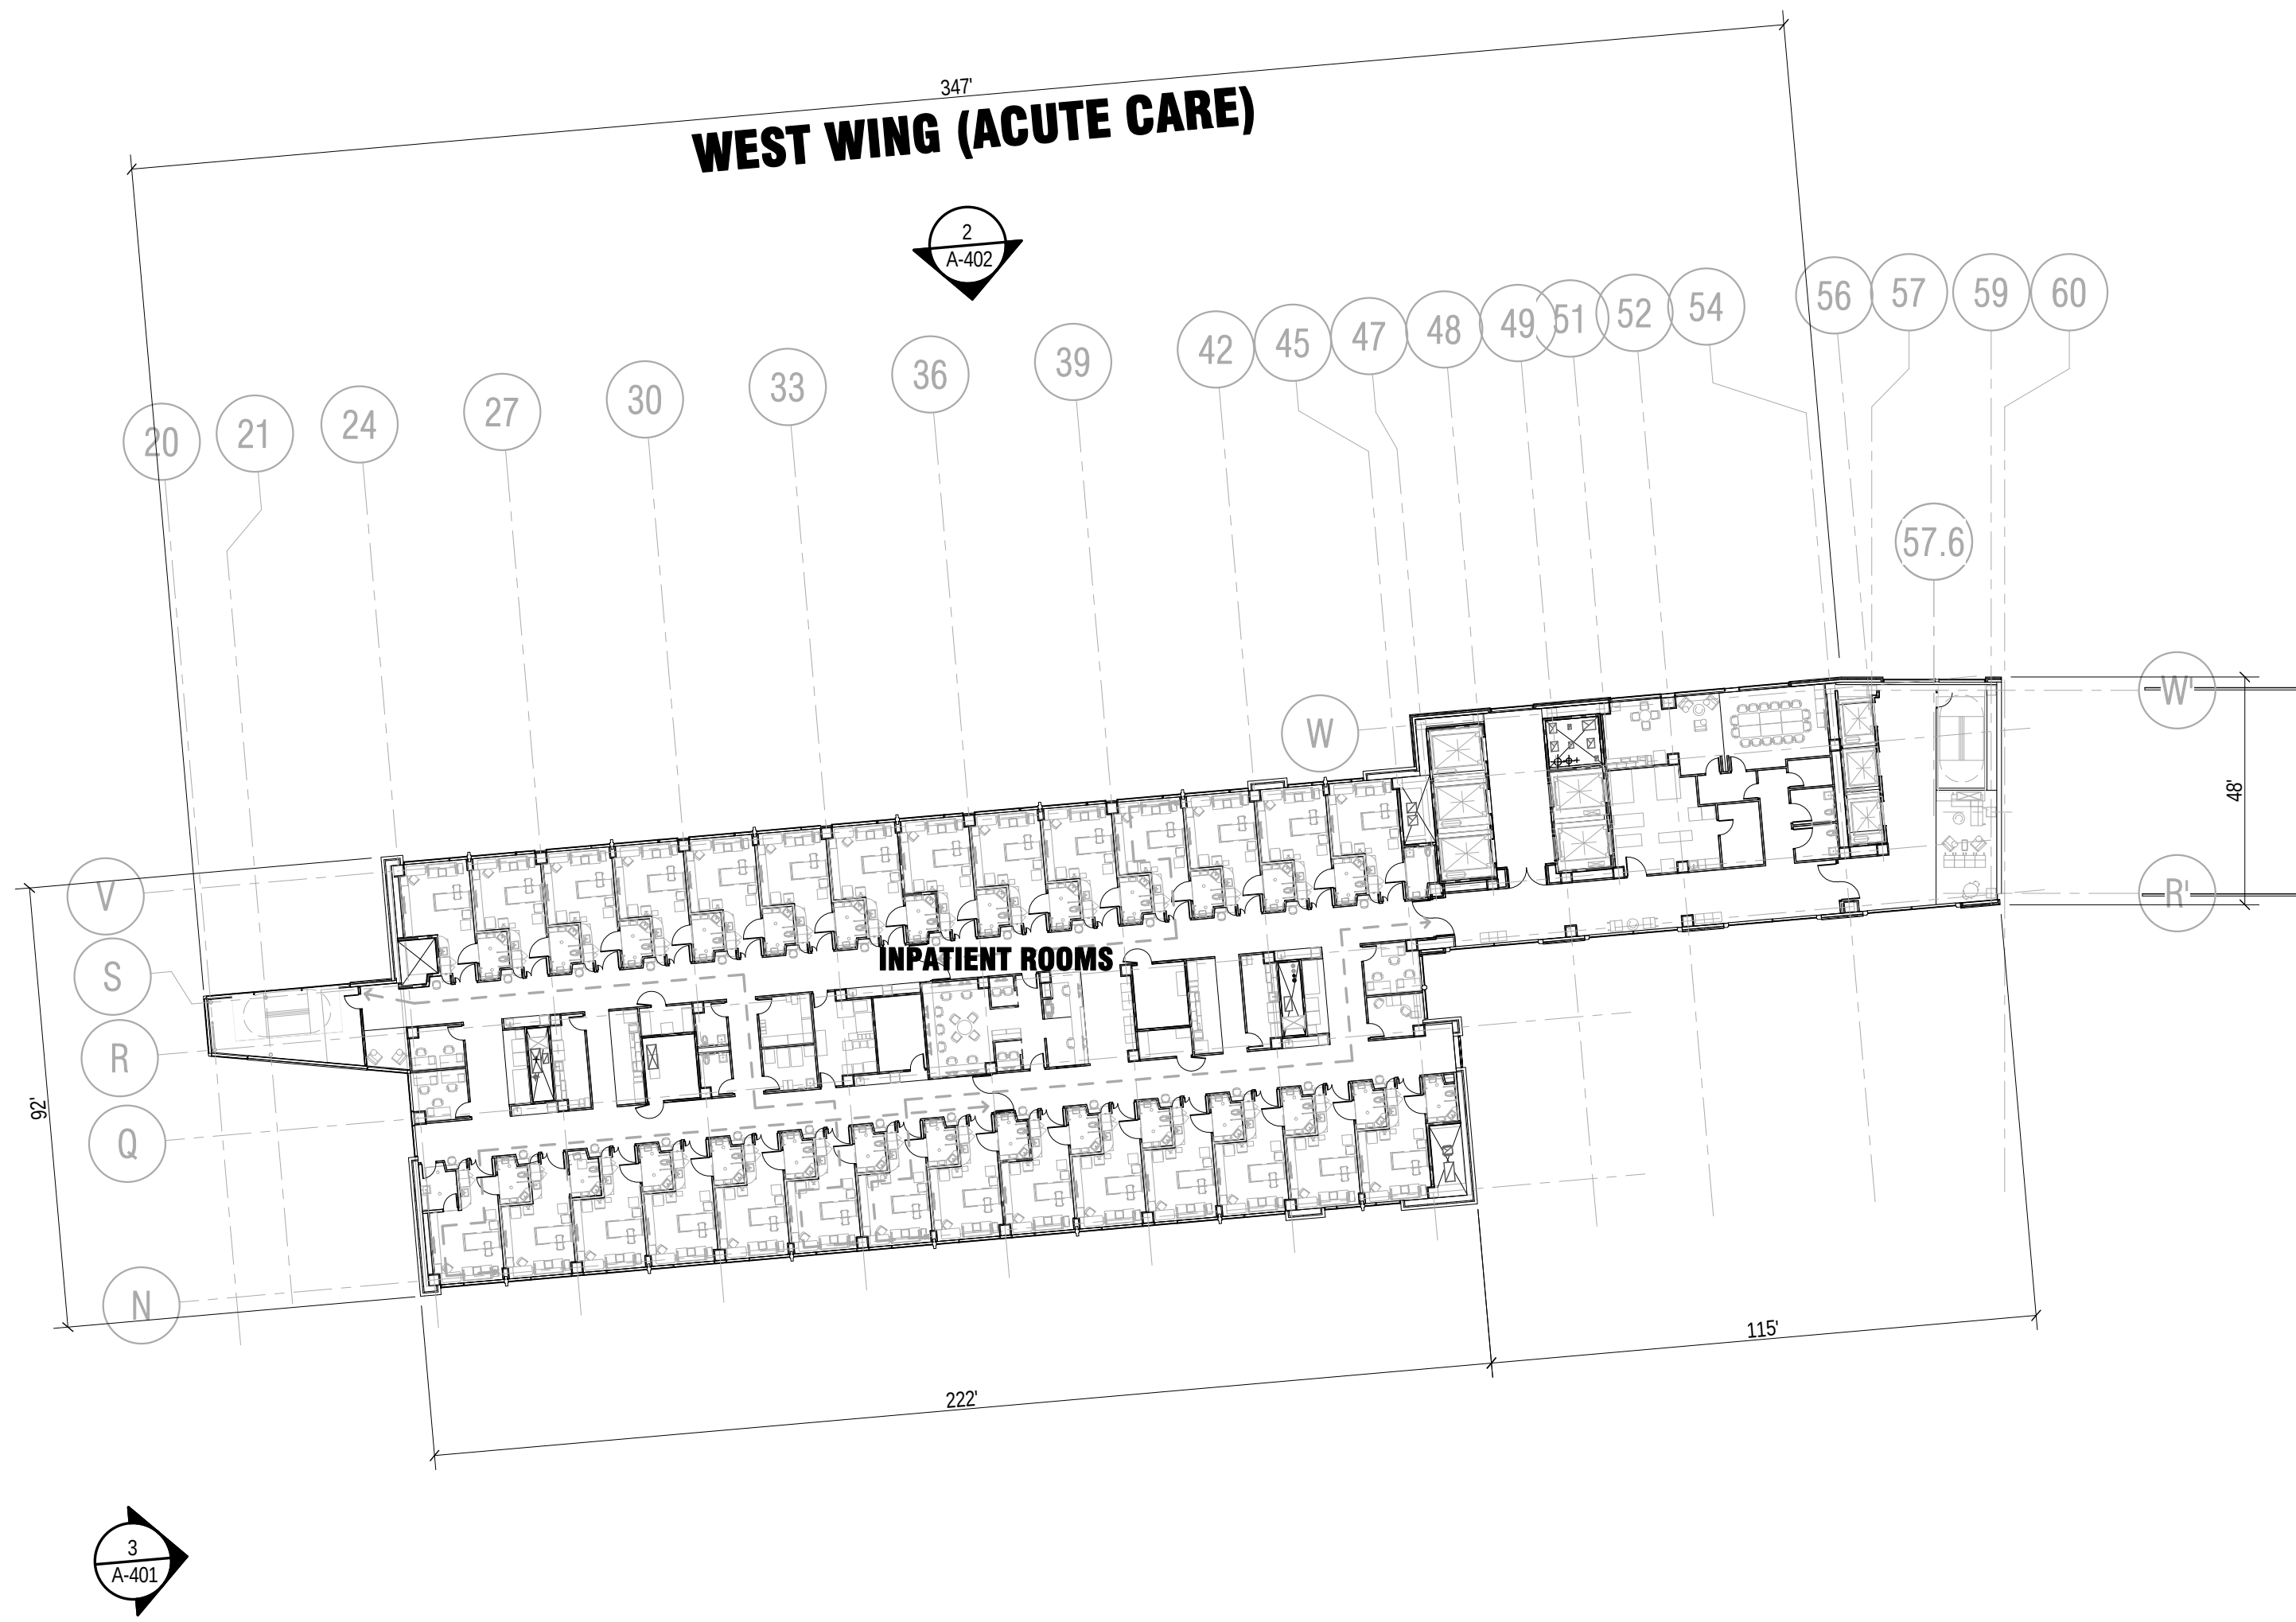


COORDINATION & REFERENCE - OVERALL FIFTH FLOOR PLAN
1 1/32" = 1'-0"

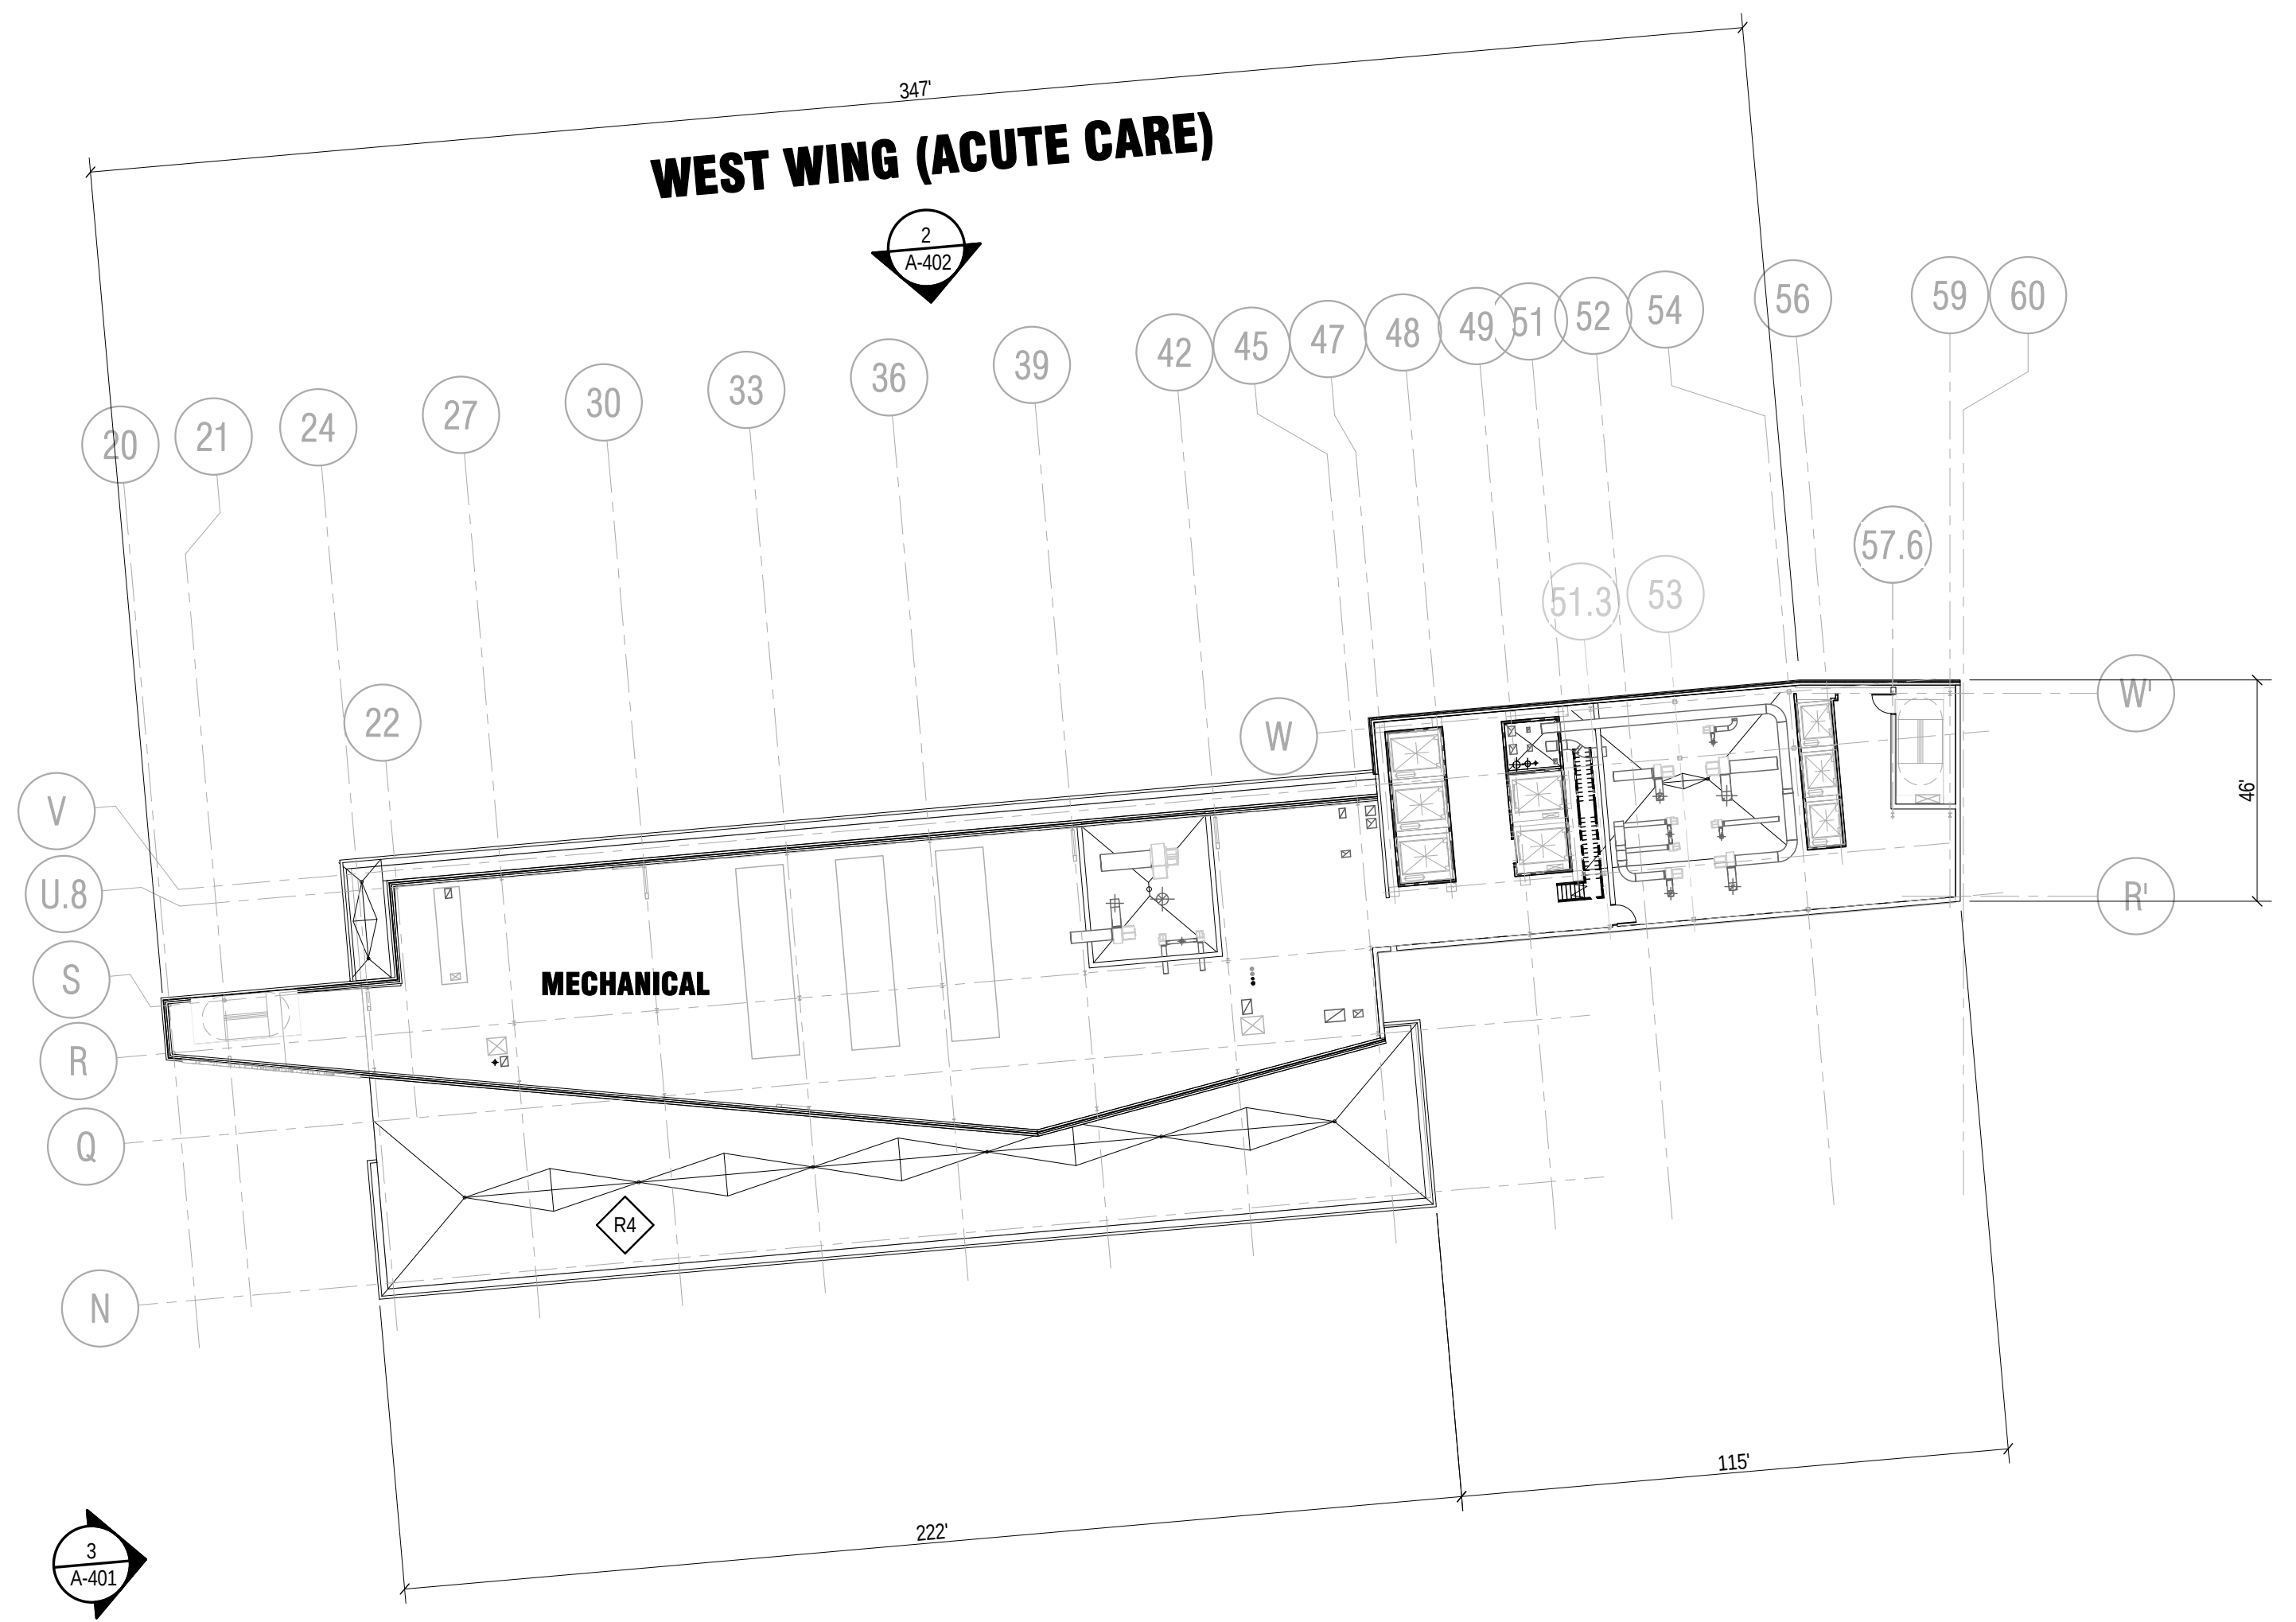

COORDINATION & REFERENCE - OVERALL SIXTH FLOOR PLAN
2 1/32" = 1'-0"

ROOFING ASSEMBLIES

- R1 ROOFING ASSEMBLY TYPE 1**
GREEN ROOF PLANTED TRAYS
OVER FULLY ADHERED POLYVINYL-CHLORIDE (PVC)
60 MILS ROOFING MEMBRANE ON 1/2" GLASS MAT
WATER RESISTANT GYP. SUBSTRATE ON TAPERED
EXTRUDED POLYSTYRENE BOARD INSULATION ON
SELF ADHERING SHEET VAPOR RETARDER ON
CONCRETE STRUCTURE.
- R2 ROOFING ASSEMBLY TYPE 2**
GREEN ROOF DEEP SOIL PLANTINGS
OVER SYSTEM FILTER FABRIC BOARD ON DRAINAGE
FABRIC BOARD ON MOISTURE MAT OVER 3" THICK
POLYSTYRENE (80 PSI) INSULATION ON ROOF
BARRIER FABRIC BOARD ON PROTECTION BOARD
ON FULLY ADHERED PVC (60 MILS) ROOFING
MEMBRANE OVER LIGHT WEIGHT CONCRETE
SLOPED MIN. 1/4" PER FOOT TO ROOF DRAINS,
SUPPORTED BY CONCRETE STRUCTURE.
- R3 ROOFING ASSEMBLY TYPE 3**
2" (D) CONCRETE PAVERS W/ ADJUSTABLE PEDESTAL
SUPPORTS
OVER 4" THICK INSULATION OVER FULLY ADHERED PVC
(60 MILS) ROOFING MEMBRANE ON SLOPED LIGHT
WEIGHT CONCRETE OVER CONCRETE STRUCTURE.
- R4 ROOFING ASSEMBLY TYPE 4**
FULLY ADHERED WHITE PVC (60 MILS) ROOFING
MEMBRANE ON 1/2" GLASS MAT WATER RESISTANT
GYP. SUBSTRATE ON TAPERED EXTRUDED
POLYSTYRENE BOARD INSULATION ON SELF
ADHERING SHEET VAPOR RETARDER ON
COMPOSITE ROOF DECK.
- R5 ROOFING ASSEMBLY TYPE 5**
ETHYLENE PROPYLENE DIENE MONOME (EPDM) 60 MILS
LOOSELY Laid ROOFING MEMBRANE W/ AGGREGATE
BALLAST
ON 1/2" GLASS MAT WATER RESISTANT GYP. SUBSTRATE
OVER TAPERED POLYISOCYANURATE INSULATION ON
SELF ADHERING SHEET VAPOR RETARDER ON CONCRETE
STRUCTURE.
- R6 ROOFING ASSEMBLY TYPE 6**
VERTICAL RIBBED STANDING SEAM METAL ROOF W/ SNOW
GUARDS ON 2" RIGID INSULATION OVER SELF ADHERING
SHEET VAPOR RETARDER ON WATER RESISTANT GYP.
SUBSTRATE ON STEEL DECK.

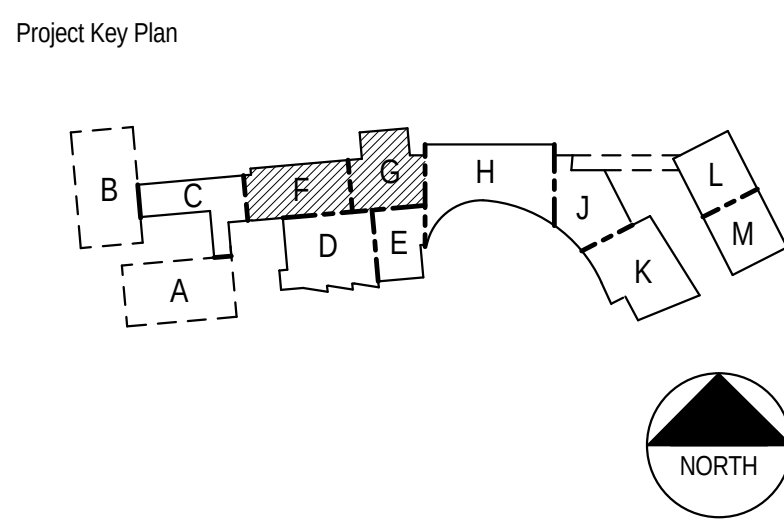

Flad Architects
Flad Structural
ENGINEERS

Stantec

AEI Affiliated
Engineers

Findorff
PIVOTAL®
lighting design

LIGHTING DESIGNERS
Schuler Shook

DESMAN
A S S O C I A T E S
A Division of DESMAN, Inc.
New York • Chicago • Hartford • Boston • Cleveland
Washington, DC • St. Louisville

Ruekert-Mielke
engineering solutions for a working world

KEN SAIKI
DESIGN INC.
LANDSCAPE
ARCHITECTS

ROBERT RIPPE
ASSOCIATES, INC.
FOODSERVICE
DESIGN &
CONSULTING

NOT FOR
CONSTRUCTION

UW Health
University of Wisconsin
Hospital and Clinics

Client:
UW HEALTH

Project Title:
UW HEALTH EAST

LOT 56,
UNIVERSITY WISCONSIN CENTER PLANT HANSON ADDITION,
CITY OF MADISON,
DAKE COUNTY, WISCONSIN

Sheet Title:
**OVERALL FLOOR PLAN - COORDINATION AND
REFERENCE**

Revisions:		
Rev	Date	Description
A	12/19/12	CITY OF MADISON CONDITIONAL USE APPLICATION

UW Project Number	????
Flad Project Number	12303-00
Set Type	DD
Date Issued	12/19/12
Rev	A
Sheet Number	A-235

GENERAL SHEET NOTES

1. X
2. X
3. X

Flad Architects
Flad Structural
ENGINEERS

Stantec

AEI Affiliated
Engineers

Findorff
PIVOTAL[®]
lighting design

LIGHTING DESIGNERS
Schuler Shook

DESMAN
A S S O C I A T E S
A Division of DESMAN, Inc.
New York • Chicago • Hartford • Boston • Cleveland
Washington, DC • St. Louisville

Ruekert-Mielke
engineering solutions for a working world

KEN SAKI
DESIGN INC.
LANDSCAPE
ARCHITECTS

ROBERT RIPPE
ASSOCIATES, INC.
FOODSERVICE
DESIGN &
CONSULTING

NOT FOR
CONSTRUCTION

SHEET KEYNOTES

UWHealth
University of Wisconsin
Hospital and Clinics

Client:
UW HEALTH

Project Title:
UW HEALTH EAST



1200 UNIVERSITY AVENUE
LOT 156
MADISON, WISCONSIN 53706
CITY OF MADISON
DAKE COUNTY, WISCONSIN

Sheet Title:
ARCHITECTURAL EXTERIOR ELEVATIONS


Revisions:		
Rev	Date	Description
A	12/19/12	CITY OF MADISON CONDITIONAL USE APPLICATION

UW Project Number	????
Flad Project Number	12303-00
Set Type	DD
Date Issued	12/19/12
Rev	A
Sheet Number	A-400


Project Key Plan

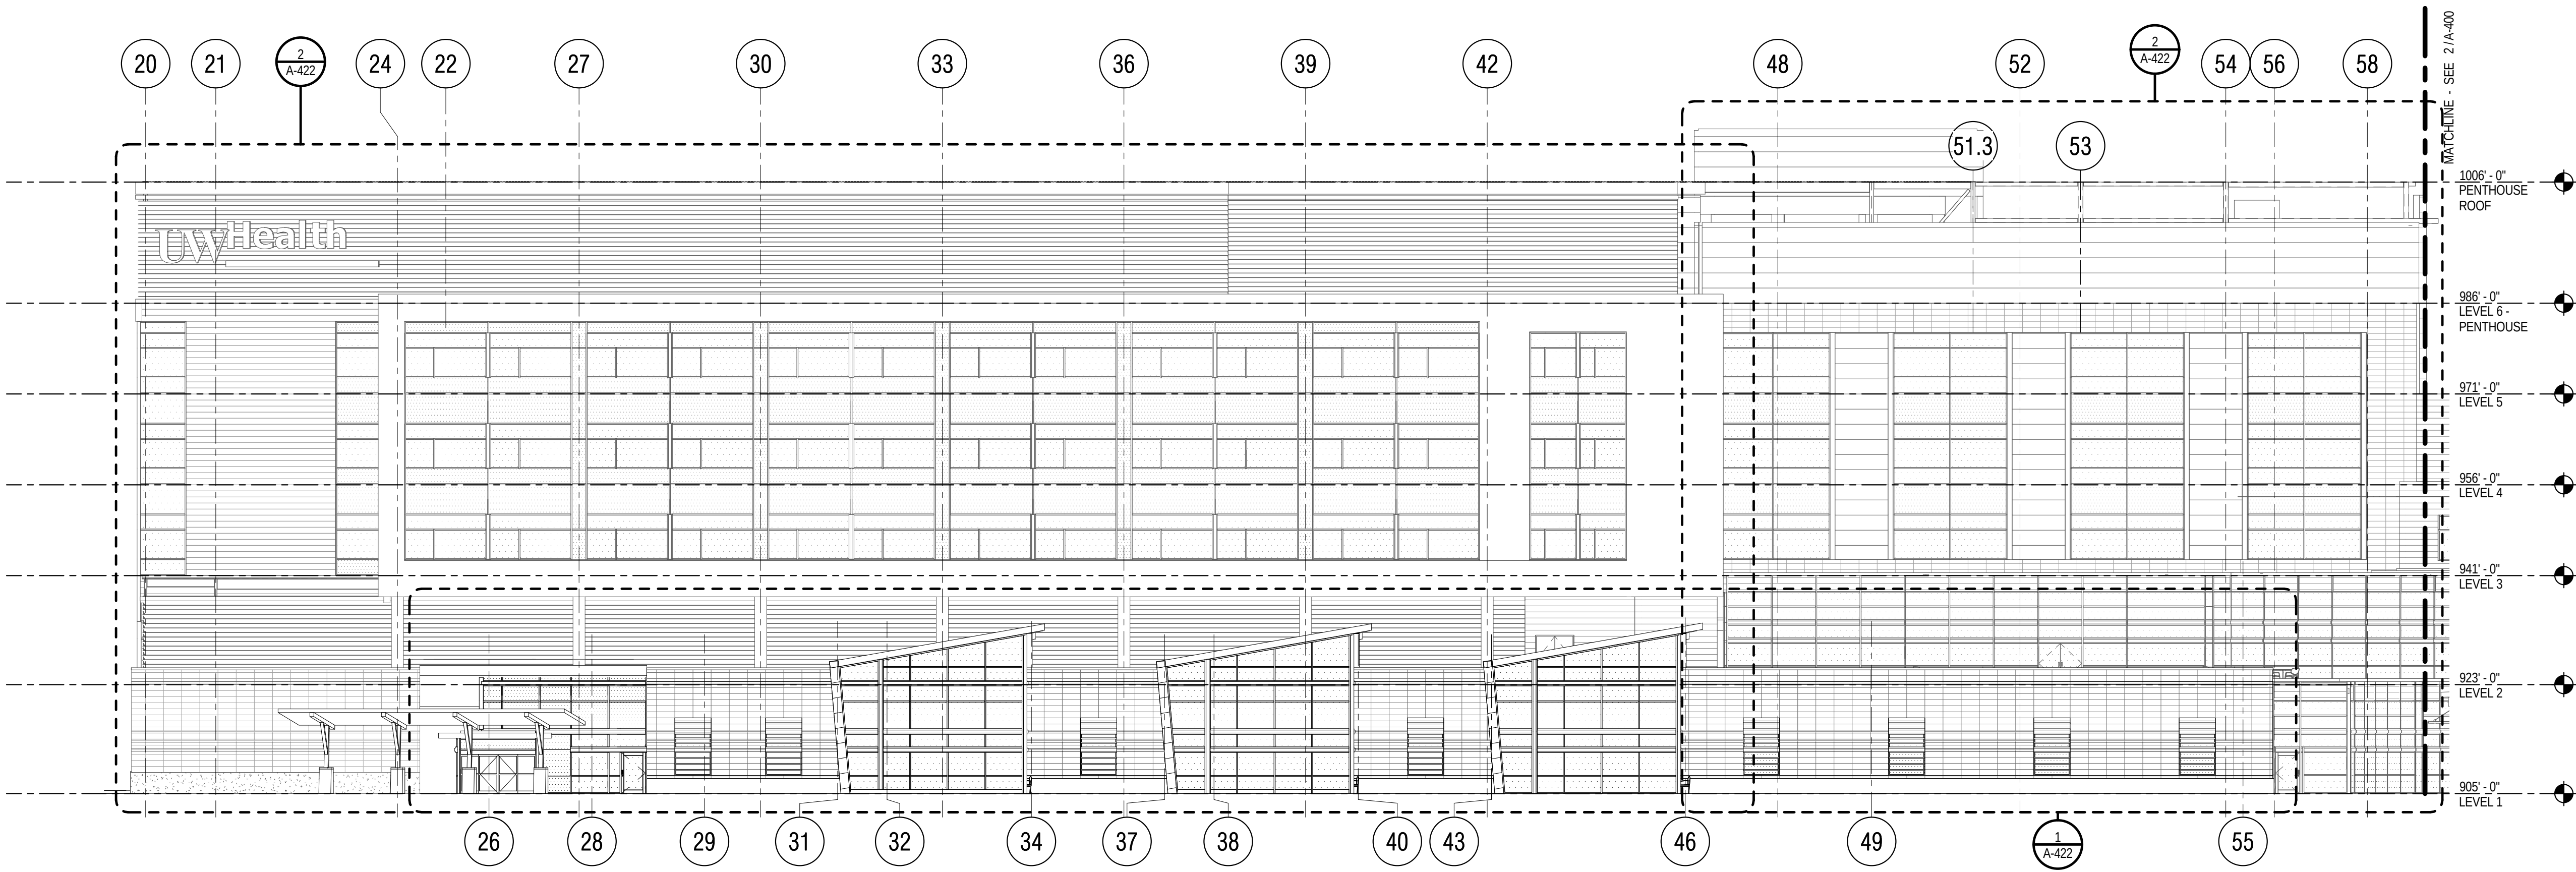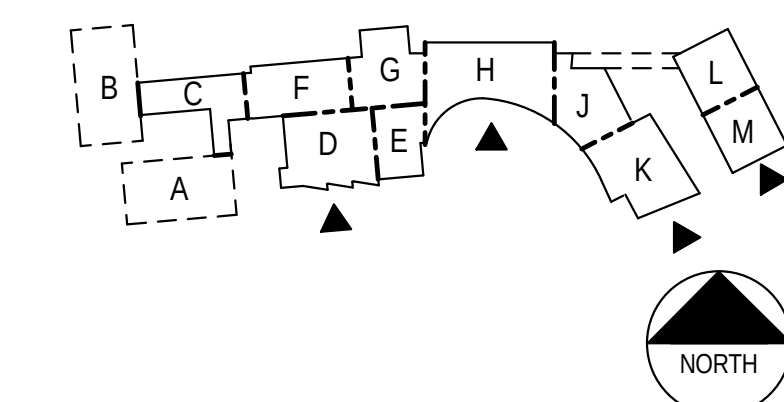


1 SOUTH ELEVATION - WEST WING
1/16" = 1'-0"

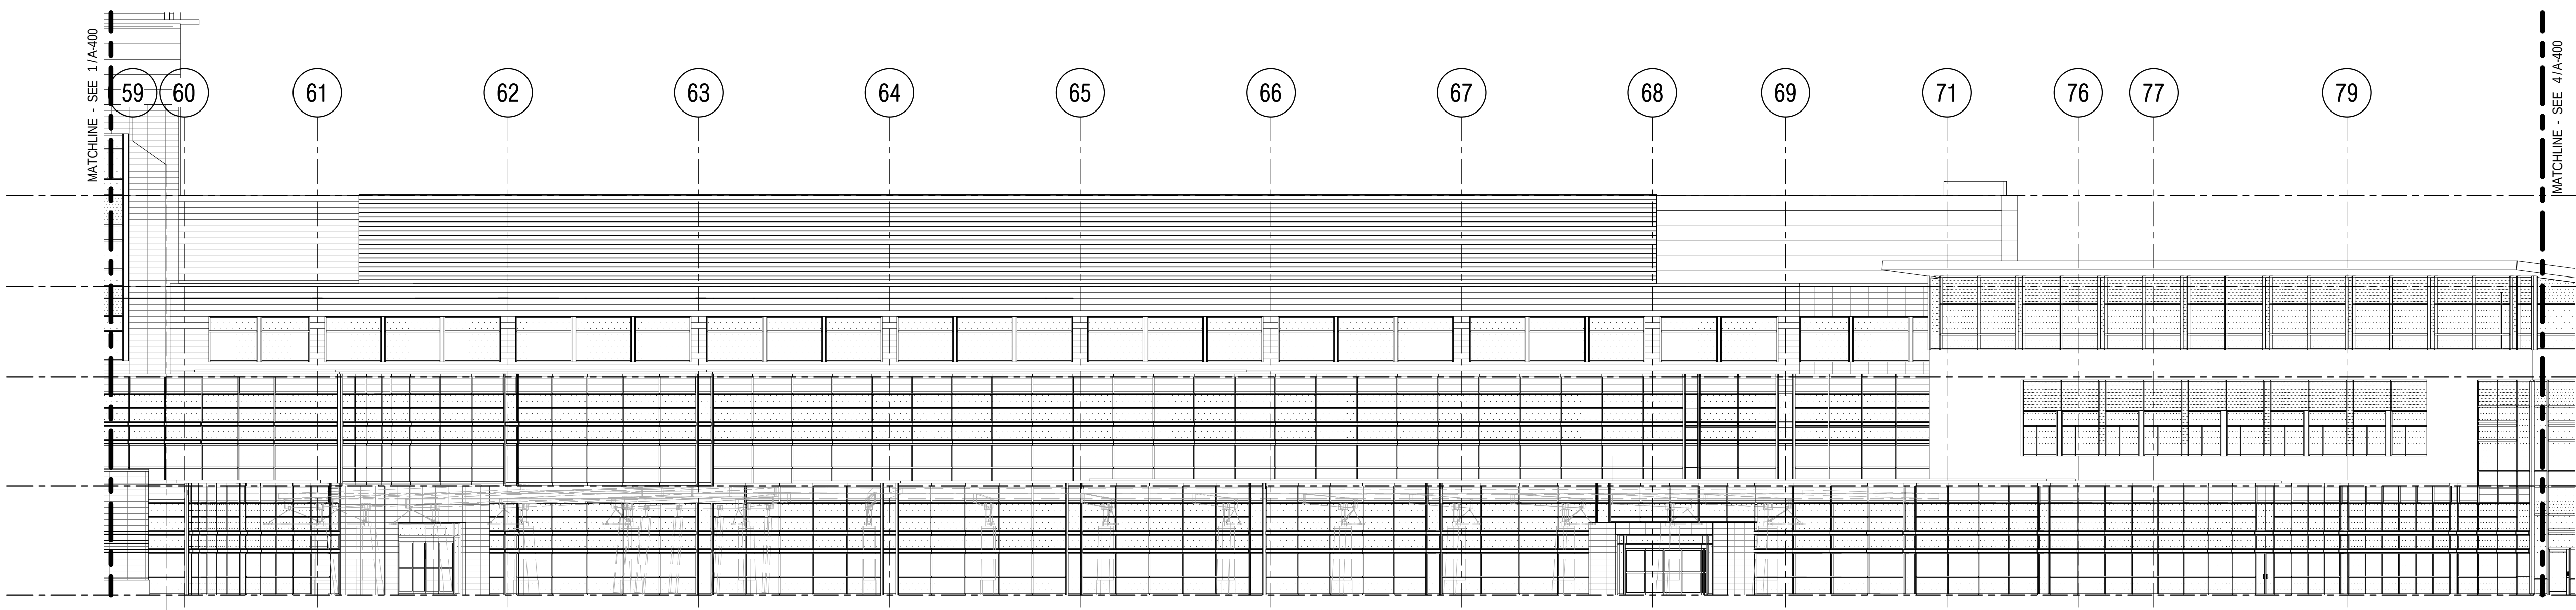

2 SOUTH ELEVATION - CENTER & EAST WING
1/16" = 1'-0"

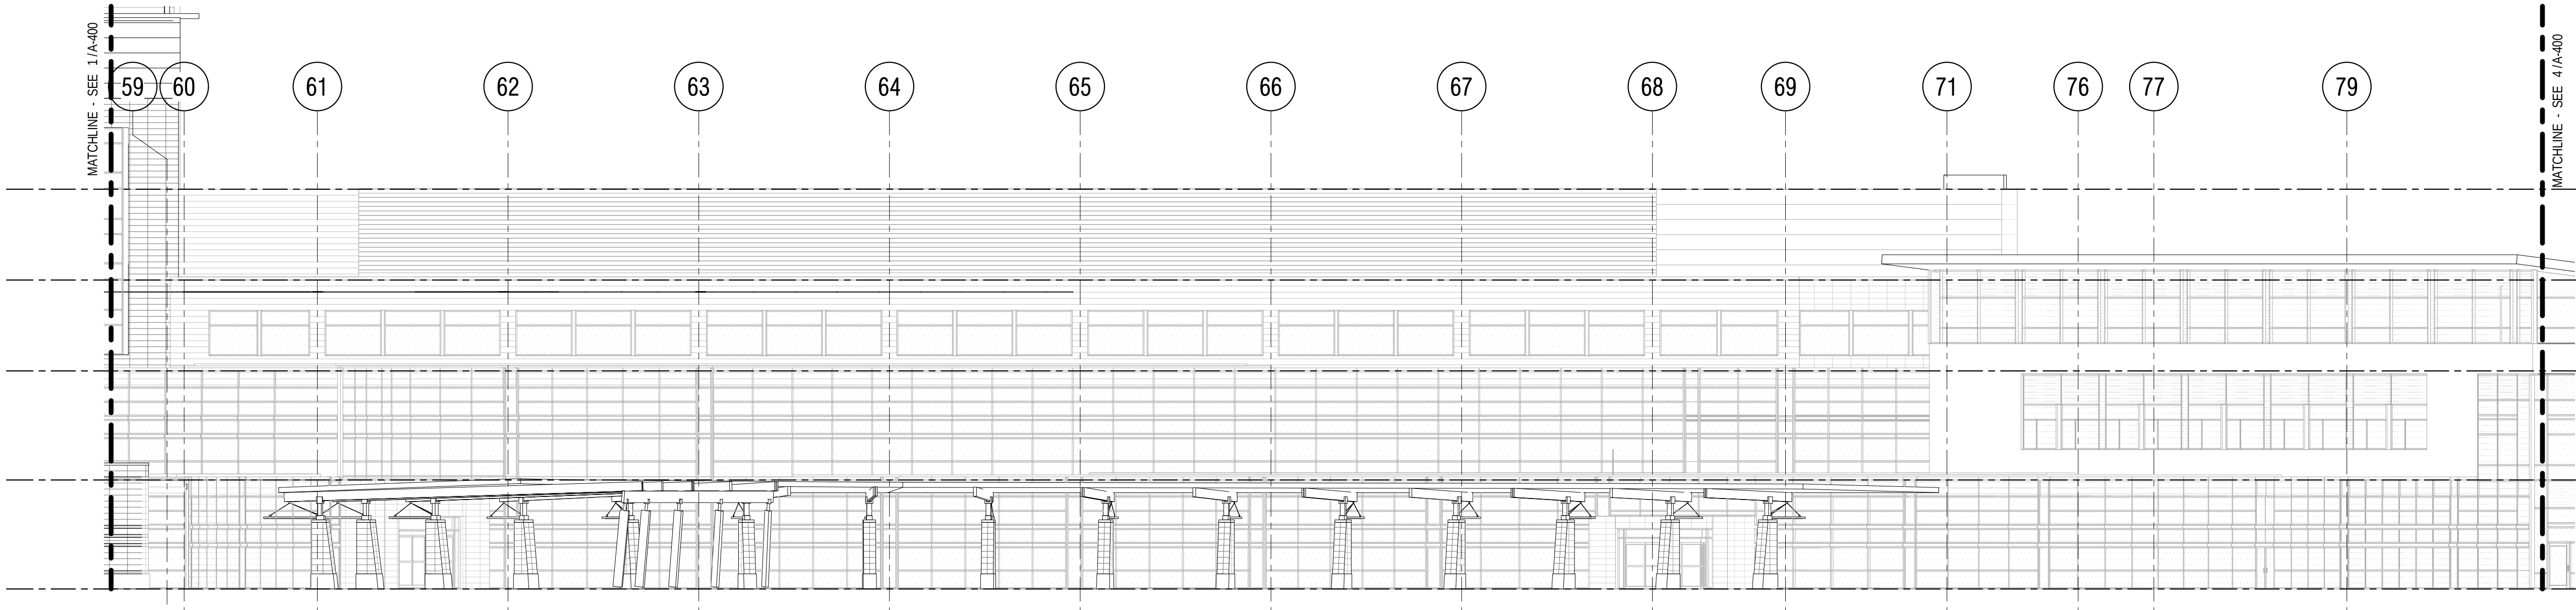

3 SOUTH ELEVATION - ENTRY CANOPY
1/16" = 1'-0"

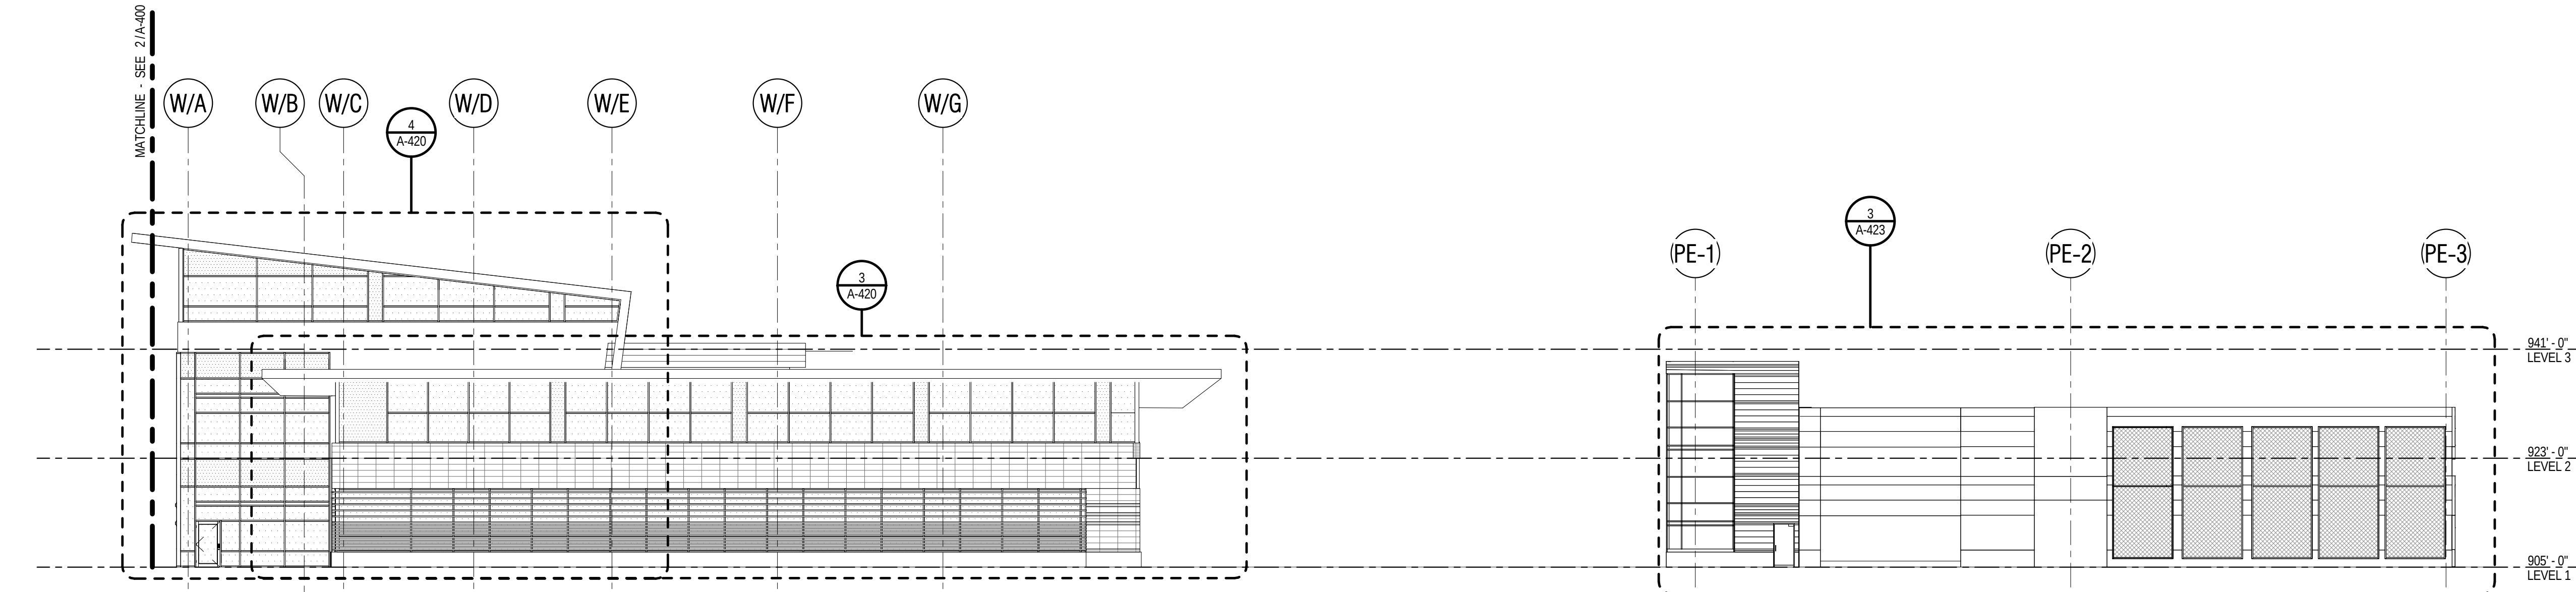


4 SOUTH ELEVATION - EAST WING
1/16" = 1'-0"


SOUTH ELEVATION - PARKING RAMP

M
L
K
J
H
G
F
E
D
C
B
A


4 NORTH ELEVATION - PARKING RAMP & EAST WING
1/16" = 1'-0"

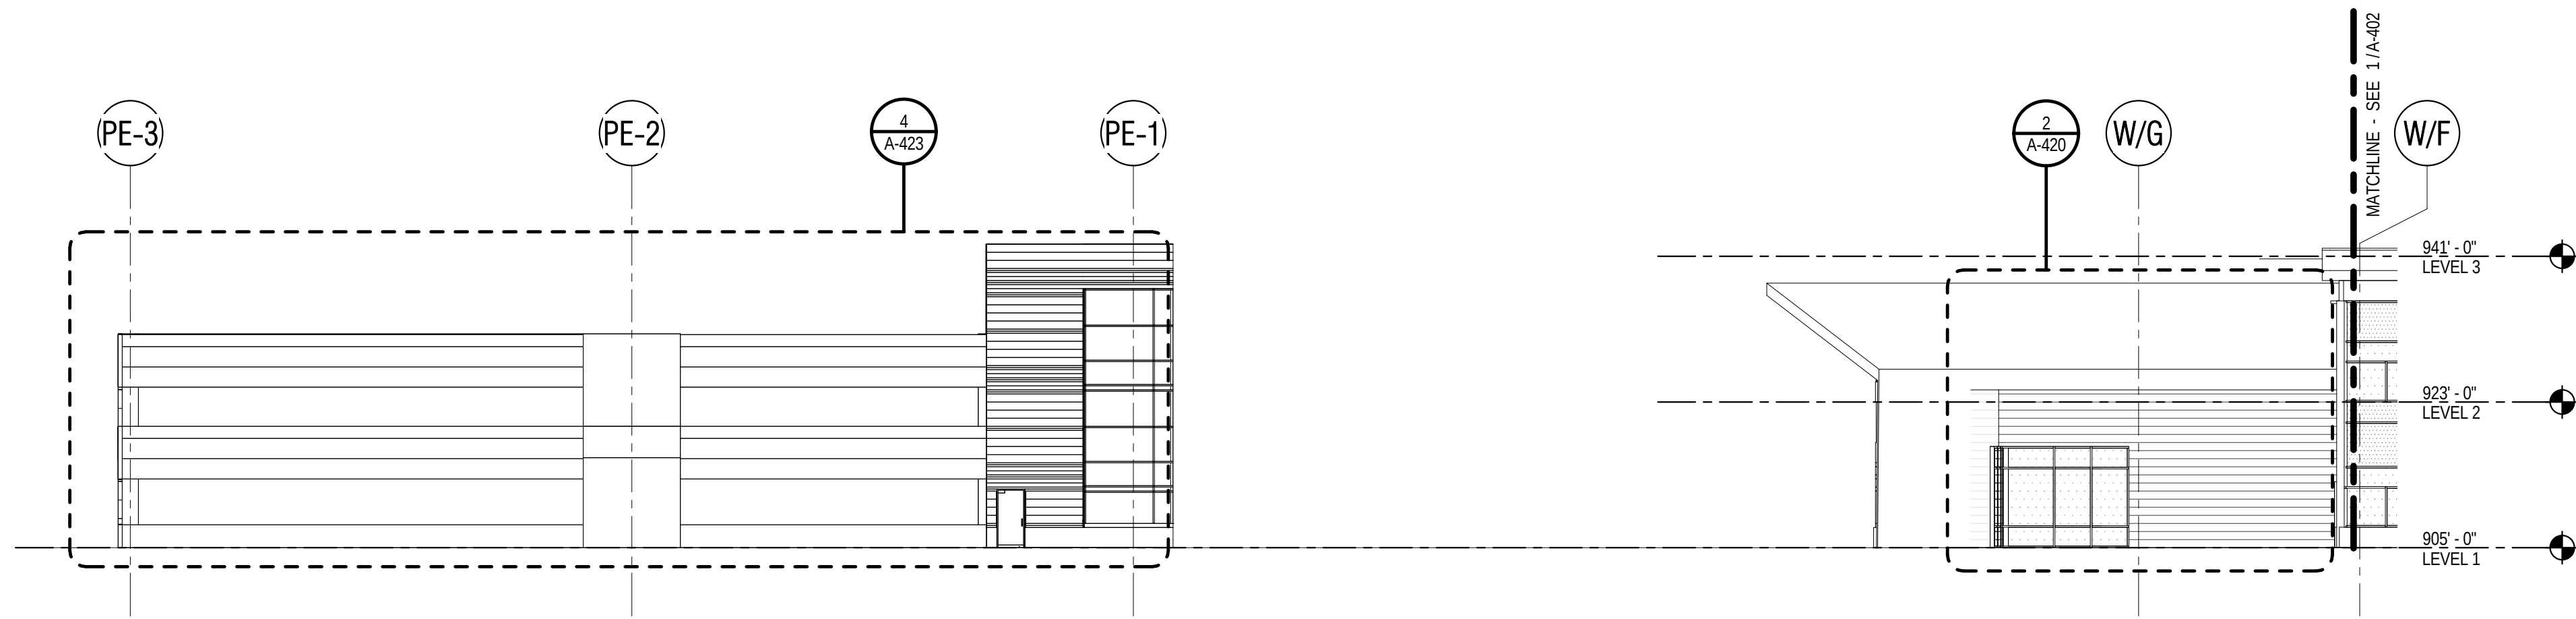


1 EAST ELEVATION EAST WING
1/16" = 1'-0"

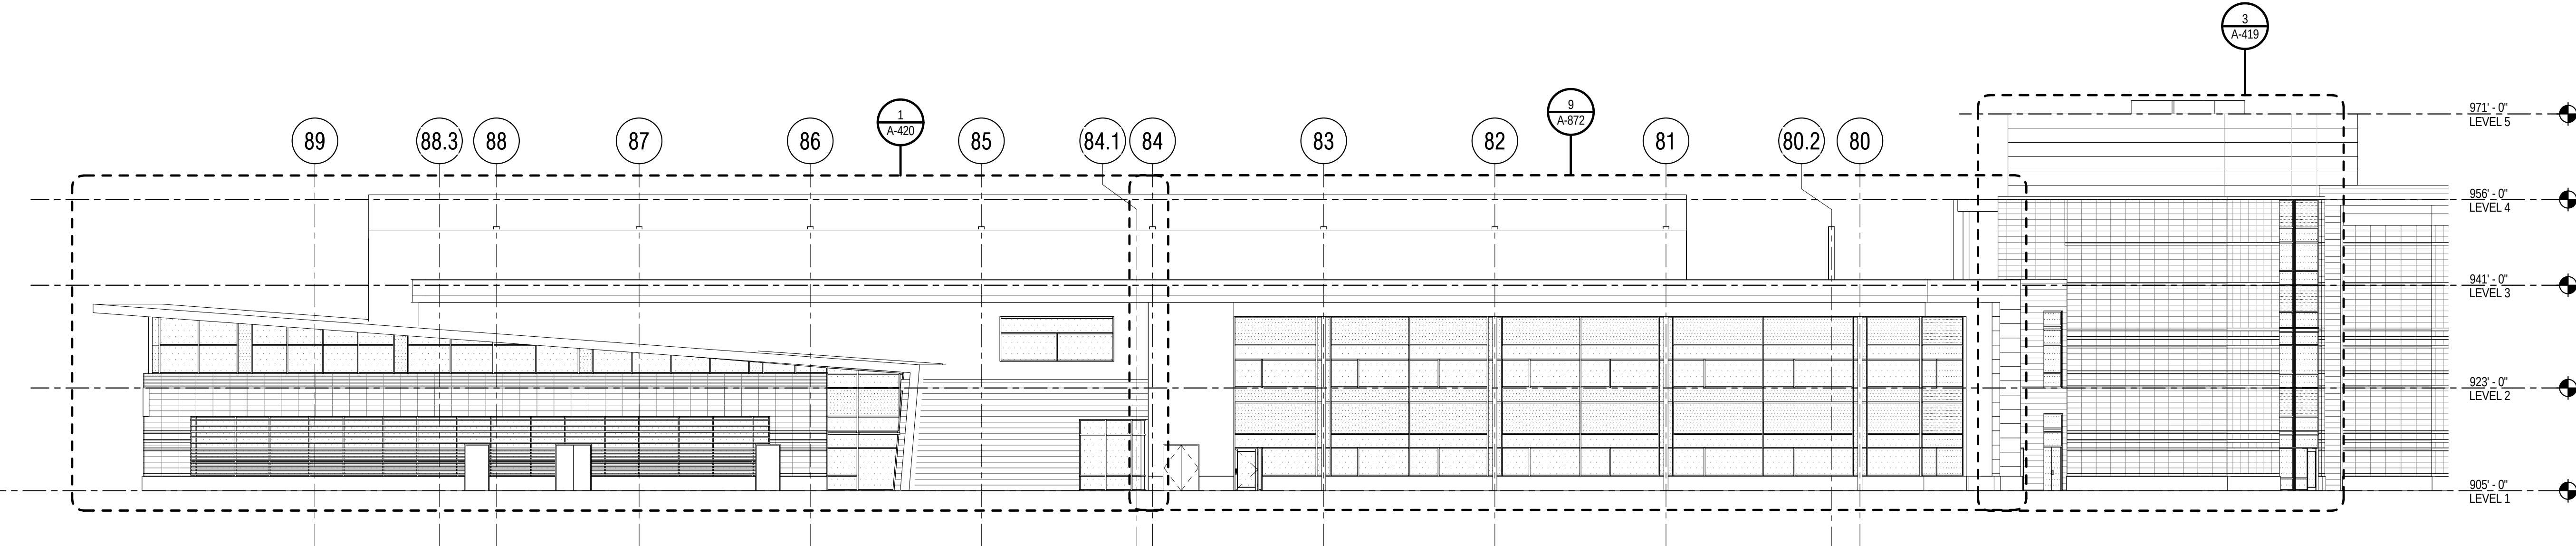

2 WEST ELEVATION (CUP & LOADING)
1/16" = 1'-0"

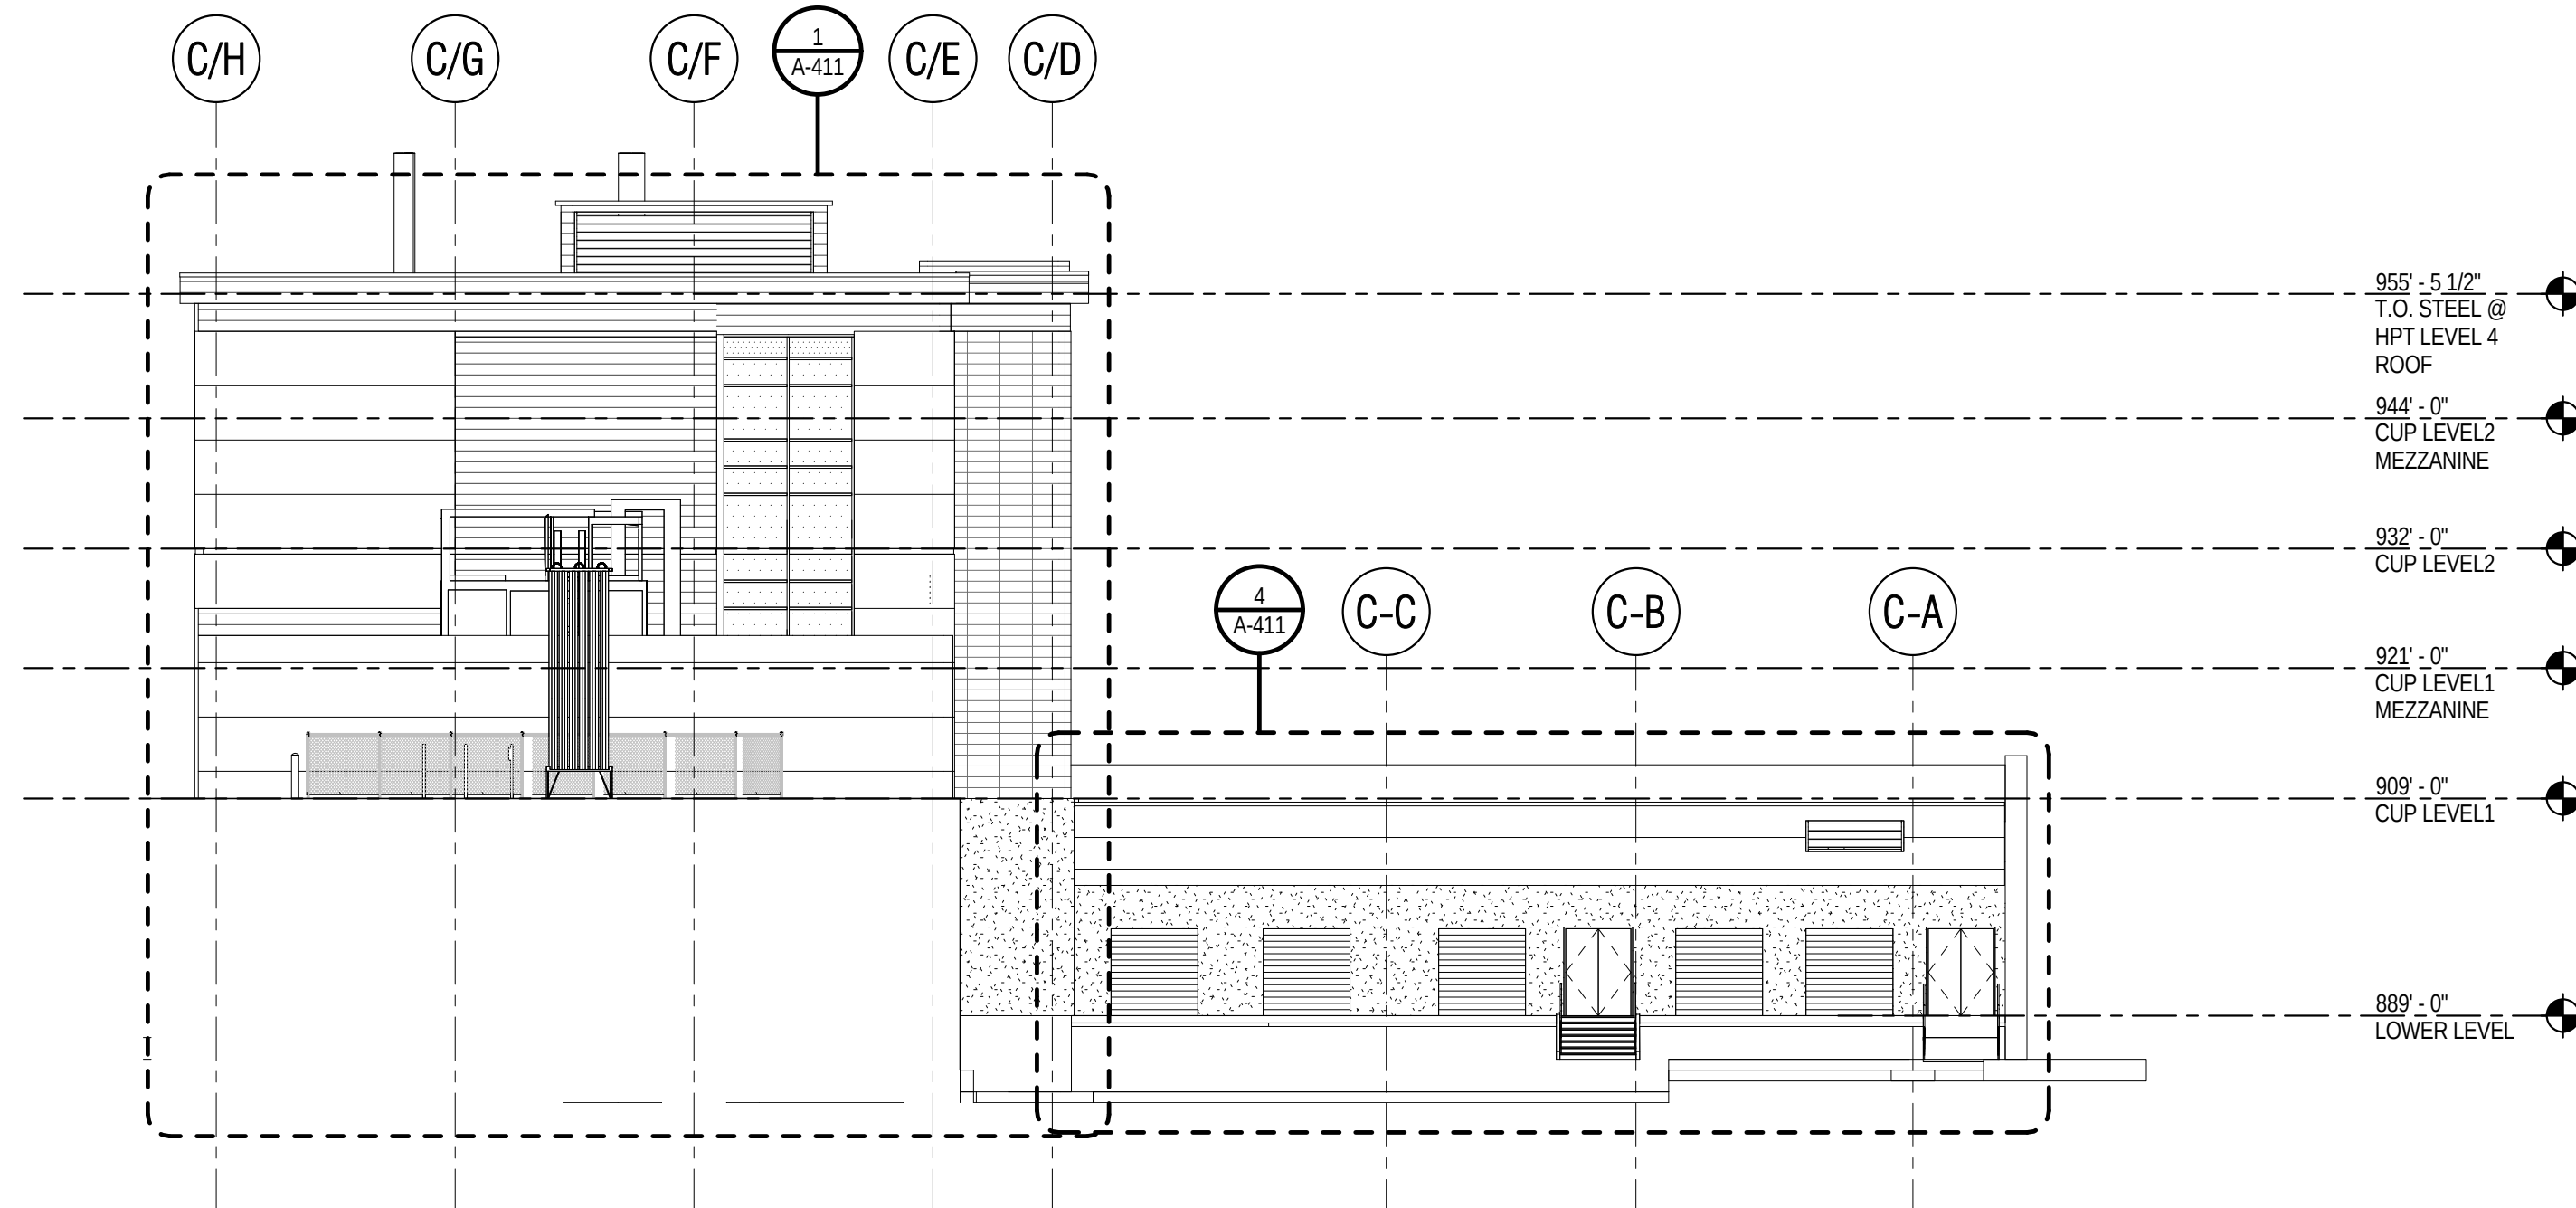

3 WEST ELEVATION - WEST WING
1/16" = 1'-0"

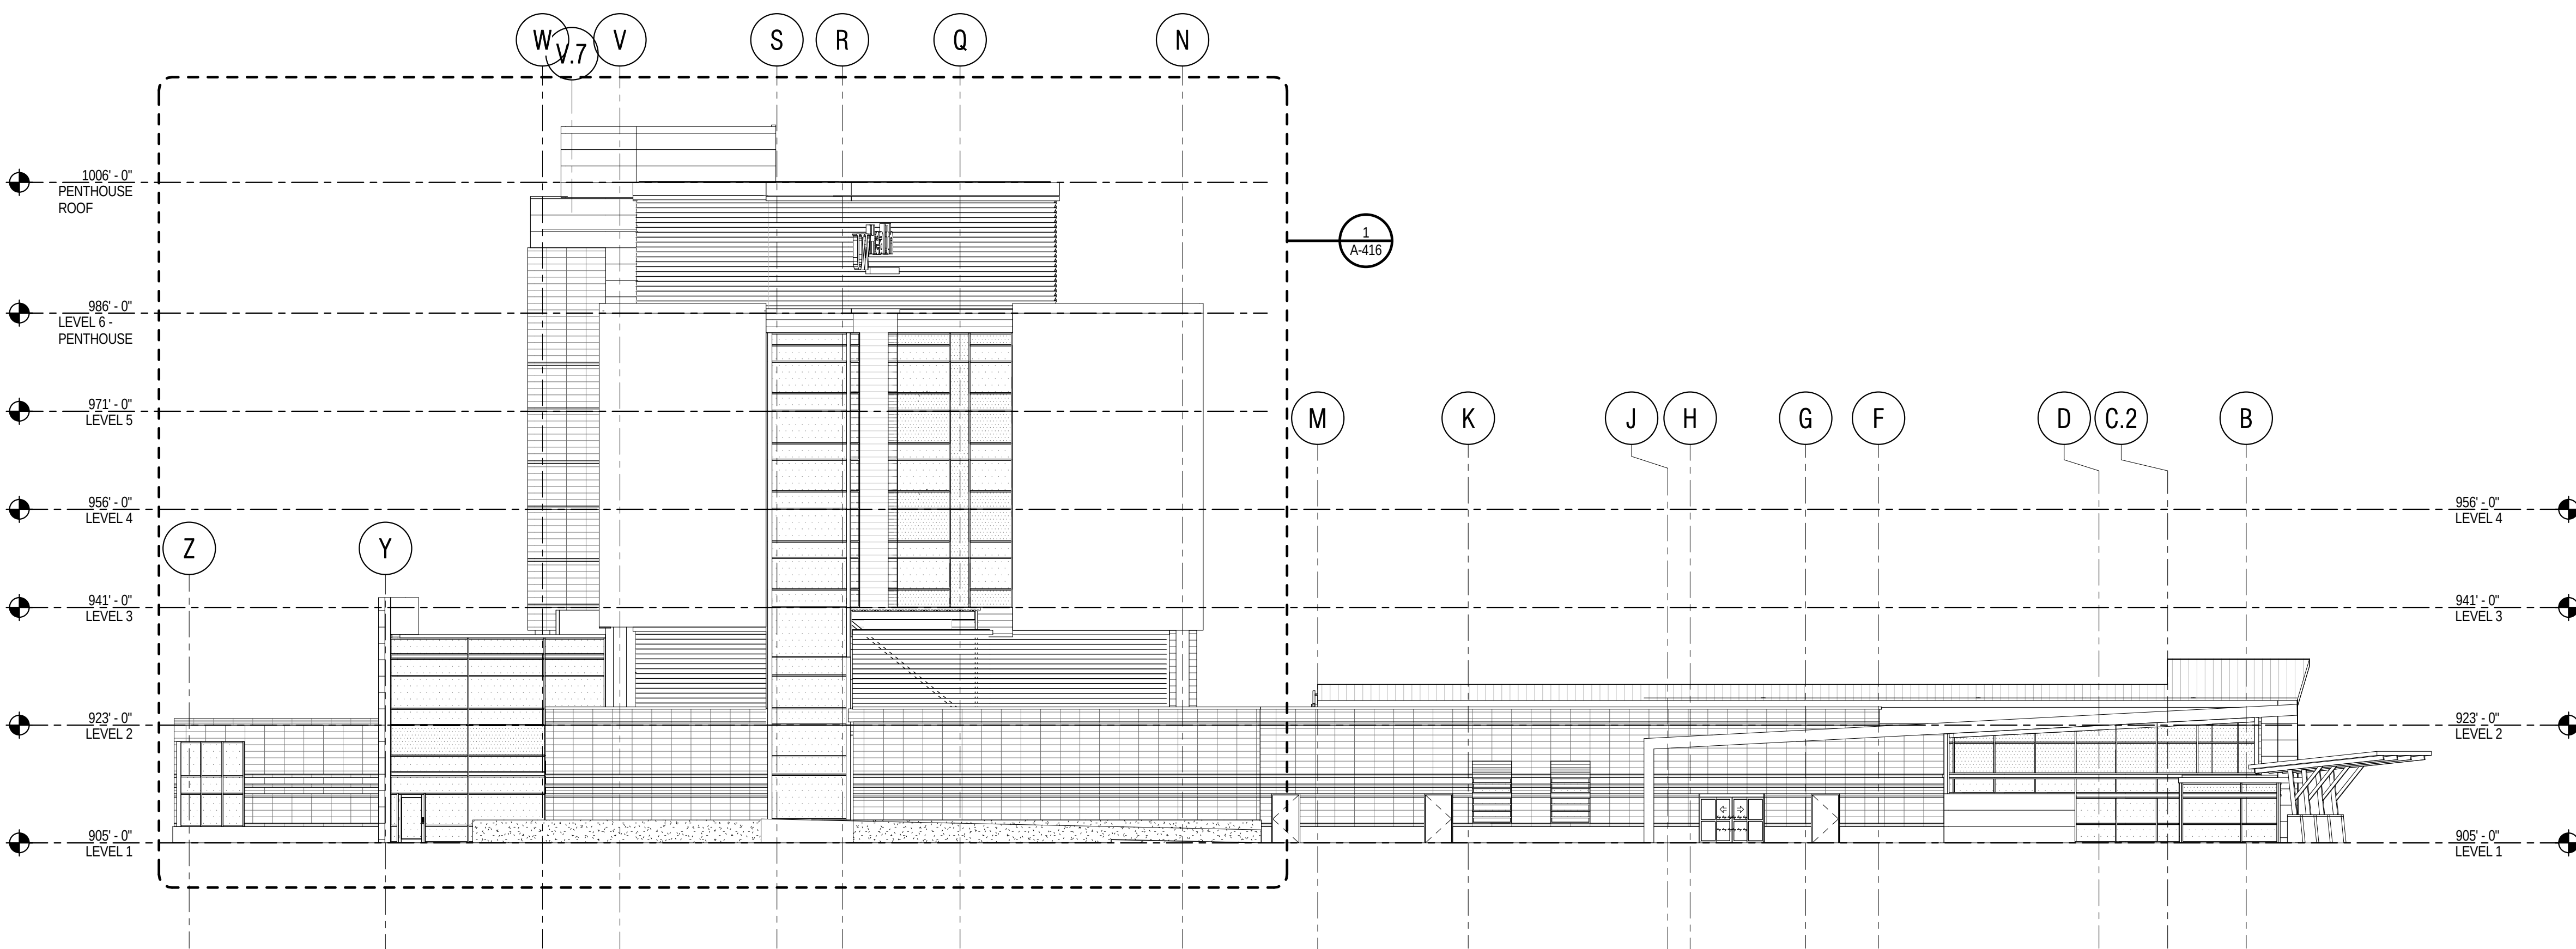


GENERAL SHEET NOTES

1. X
2. X
3. X

SHEET KEYNOTES

Project Key Plan

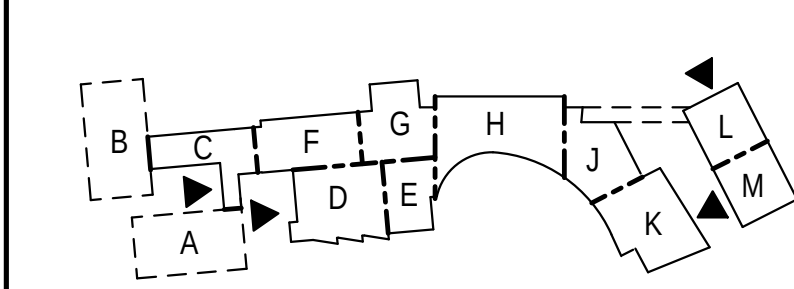

Flad Architects
Flad Structural
ENGINEERS
Stantec
AEI Affiliated
Engineers
Findorff
PIVOTAL
lighting design
LIGHTING DESIGNERS
Schuler Shook
DESMAN
A S S O C I A T E S
A Division of DESMAN, Inc.
New York • Chicago • Hartford • Boston • Cleveland
Washington, DC • St. Louisville
Ruekert-Mielke
engineering solutions for a working world
KEN SAIKI
LANDSCAPE
ARCHITECTS
ROBERT RIPPE
ASSOCIATES, INC.
FOODSERVICE
DESIGN &
CONSULTING

NOT FOR
CONSTRUCTION

UWHealth
University of Wisconsin
Hospital and Clinics

Client:
UW HEALTH

Project Title:
UW HEALTH EAST

1271912
LOT 56,
UNIVERSITY OF WISCONSIN
CITY OF MADISON,
DAKE COUNTY, WISCONSIN

Sheet Title:
ARCHITECTURAL EXTERIOR ELEVATIONS

Revisions:		
Rev	Date	Description
A	12/19/12	CITY OF MADISON CONDITIONAL USE APPLICATION

UW Project Number	????
Flad Project Number	12303-00
Set Type	DD
Date Issued	12/19/12
Rev	A
Sheet Number	A-401

A

G

F

E

D

C

B

A

G

F

E

D

C

B

A

G

F

E

D

C

B

A

G

F

E

D

C

B

A

G

F

E

D

C

B

A

G

F

E

D

C

B

A

G

F

E

D

C

B

A

G

F

E

D

C

B

A

G

F

E

D

C

B

A

G

F

E

D

C

B

A

G

F

E

D

C

B

A

G

F

E

D

C

B

A

G

F

E

D

C

B

A

G

F

E

D

C

B

A

G

F

E

D

C

B

A

G

F

E

D

C

B

A

G

F

E

D

C

B

A

G

F

E

D

C

B

A

G

F

E

D

C

B

A

G

F

E

D

C

B

A

G

F

E

D

C

B

A

G

F

E

D

C

B

A

G

F

E

D

C

B

A

G

F

E

D

C

B

A

G

F

E

D

C

B

A

G

F

E

D

C

B

A

G

F

E

D

C

B

A

G

F

E

D

C

B

A

G

F

E

D

C

B

A

G

F

E

D

C

B

A

G

F

E

D

C

B

A

G

F

E

D

C

B

A

G

F

E

D

C

B

A

G

F

E

D

C

B

A

G

F

E

D

C

B

A

G

F

E

D

C

B

A

G

F

E

D

C

B

A

G

F

E

D

C

B

A

G

F

E

D

C

B

A

G

F

E

D

C

B

A

G

F

E

D

C

B

A

G

F

E

D

C

B

A

G

F

E

D

C

B

A

G

F


E

D


C

B


M
L
K
J
H
G
F
E
D
C
B
A

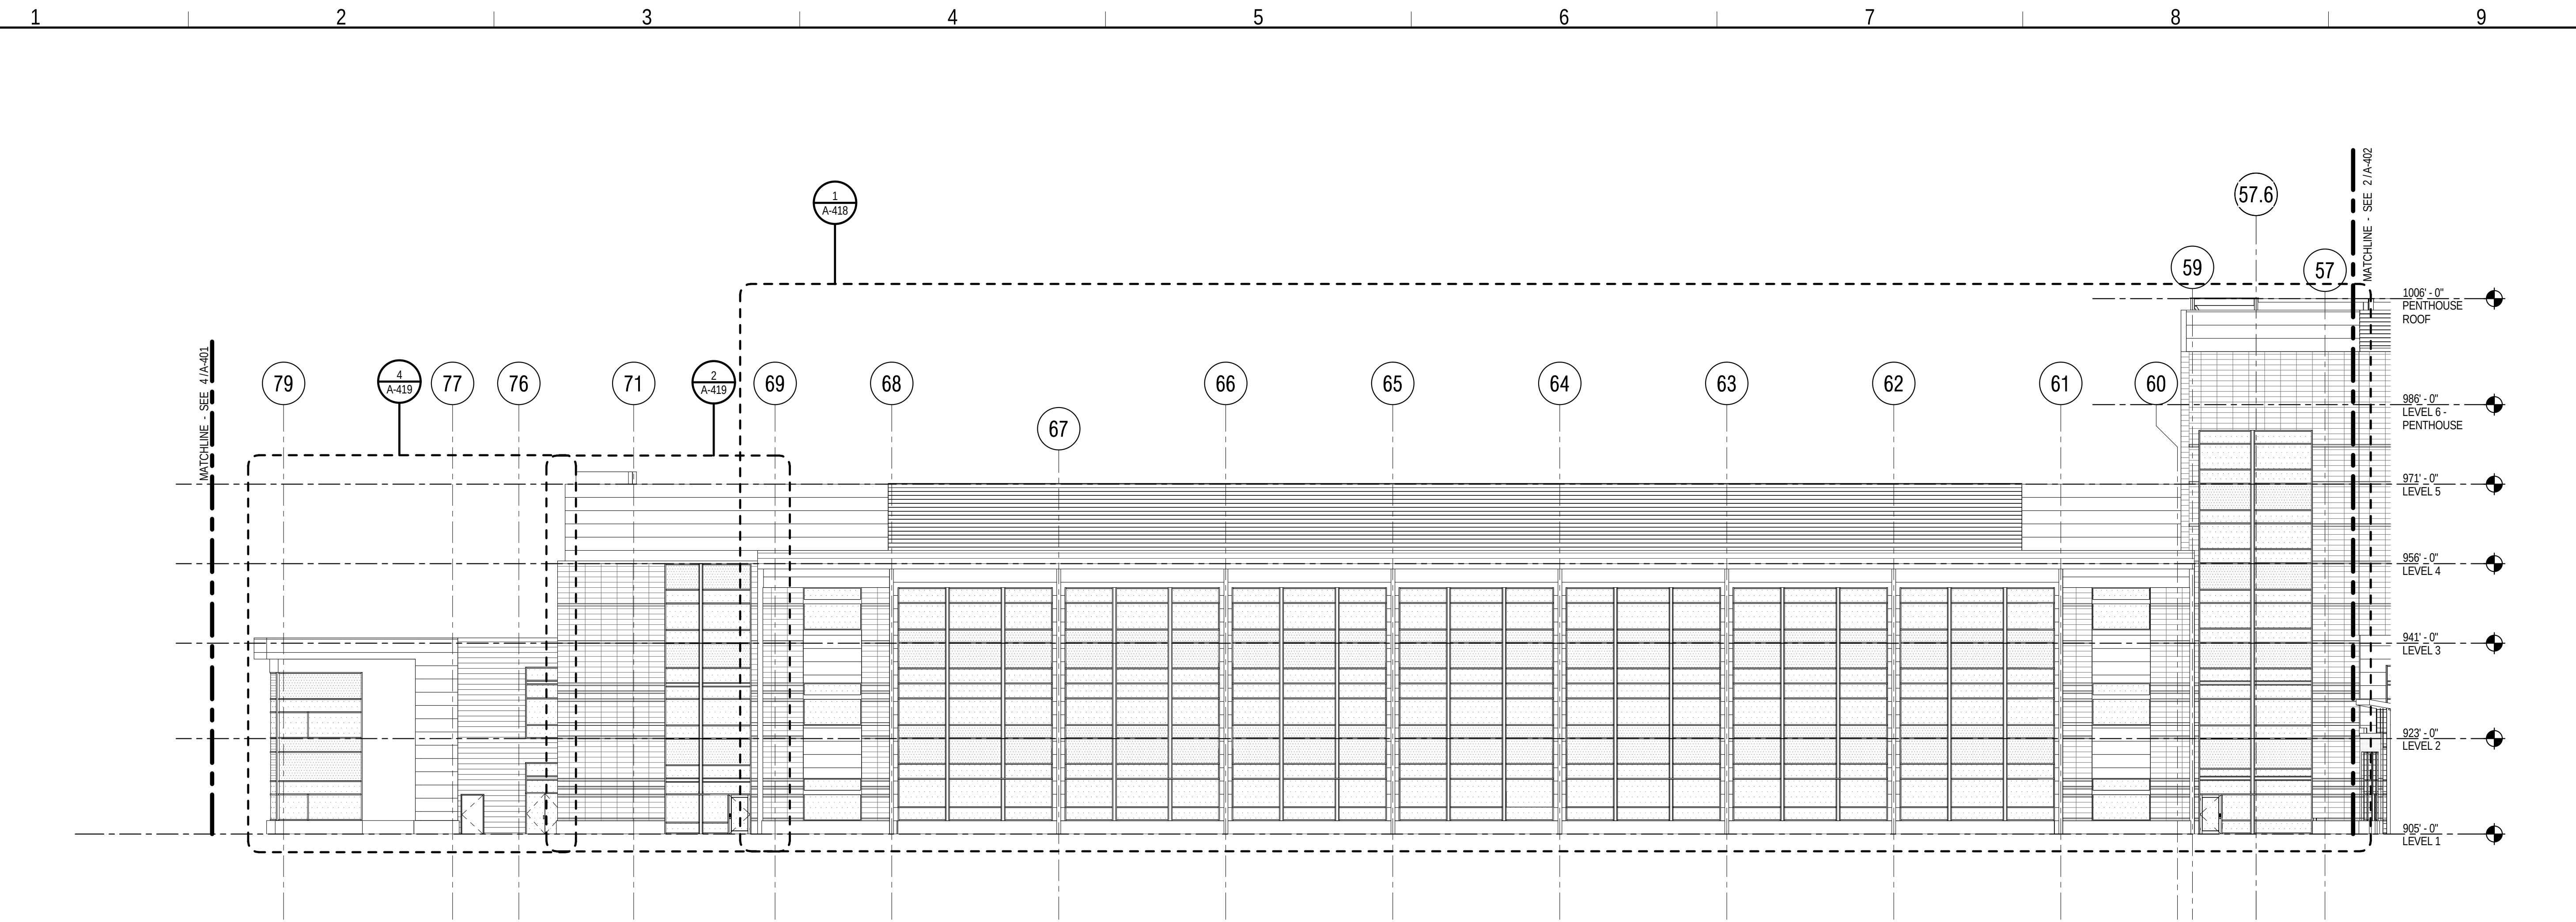

1 NORTH ELEVATION - EAST & CENTER WING
1/16" = 1'-0"

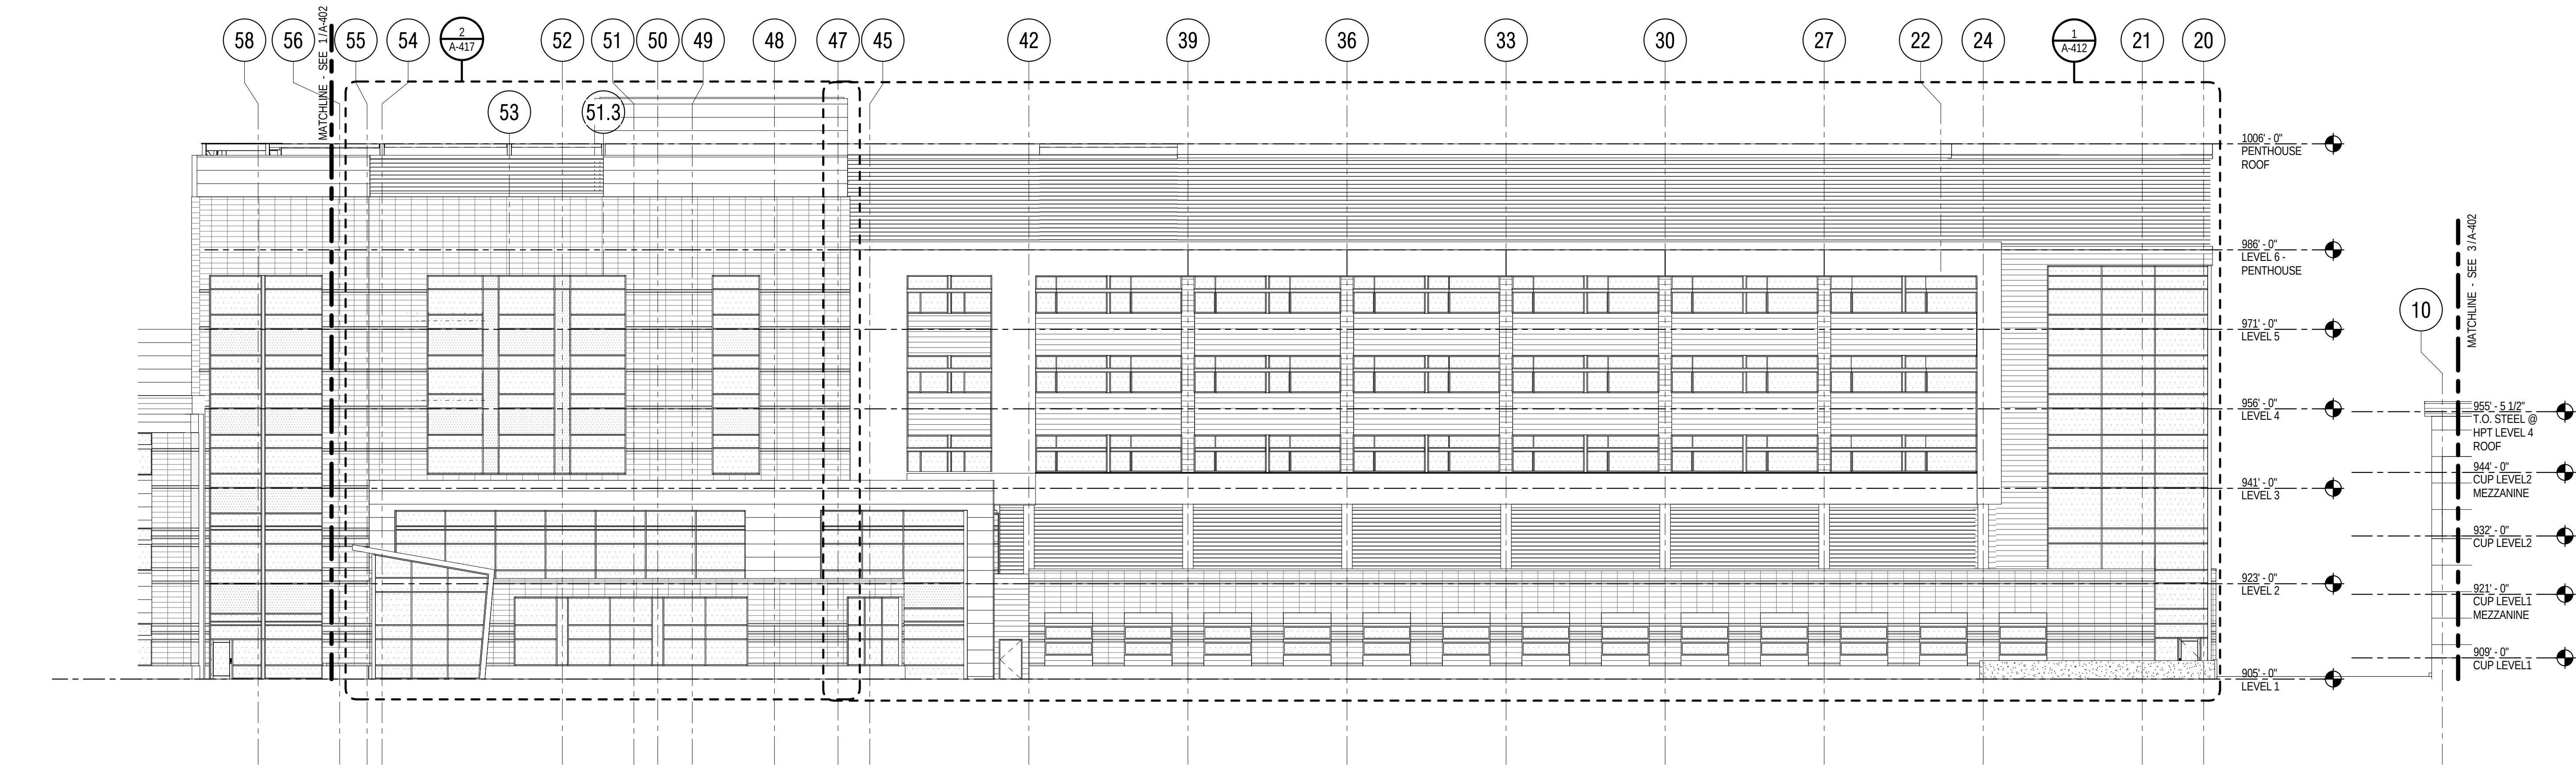

2 NORTH ELEVATION - WEST WING
1/16" = 1'-0"

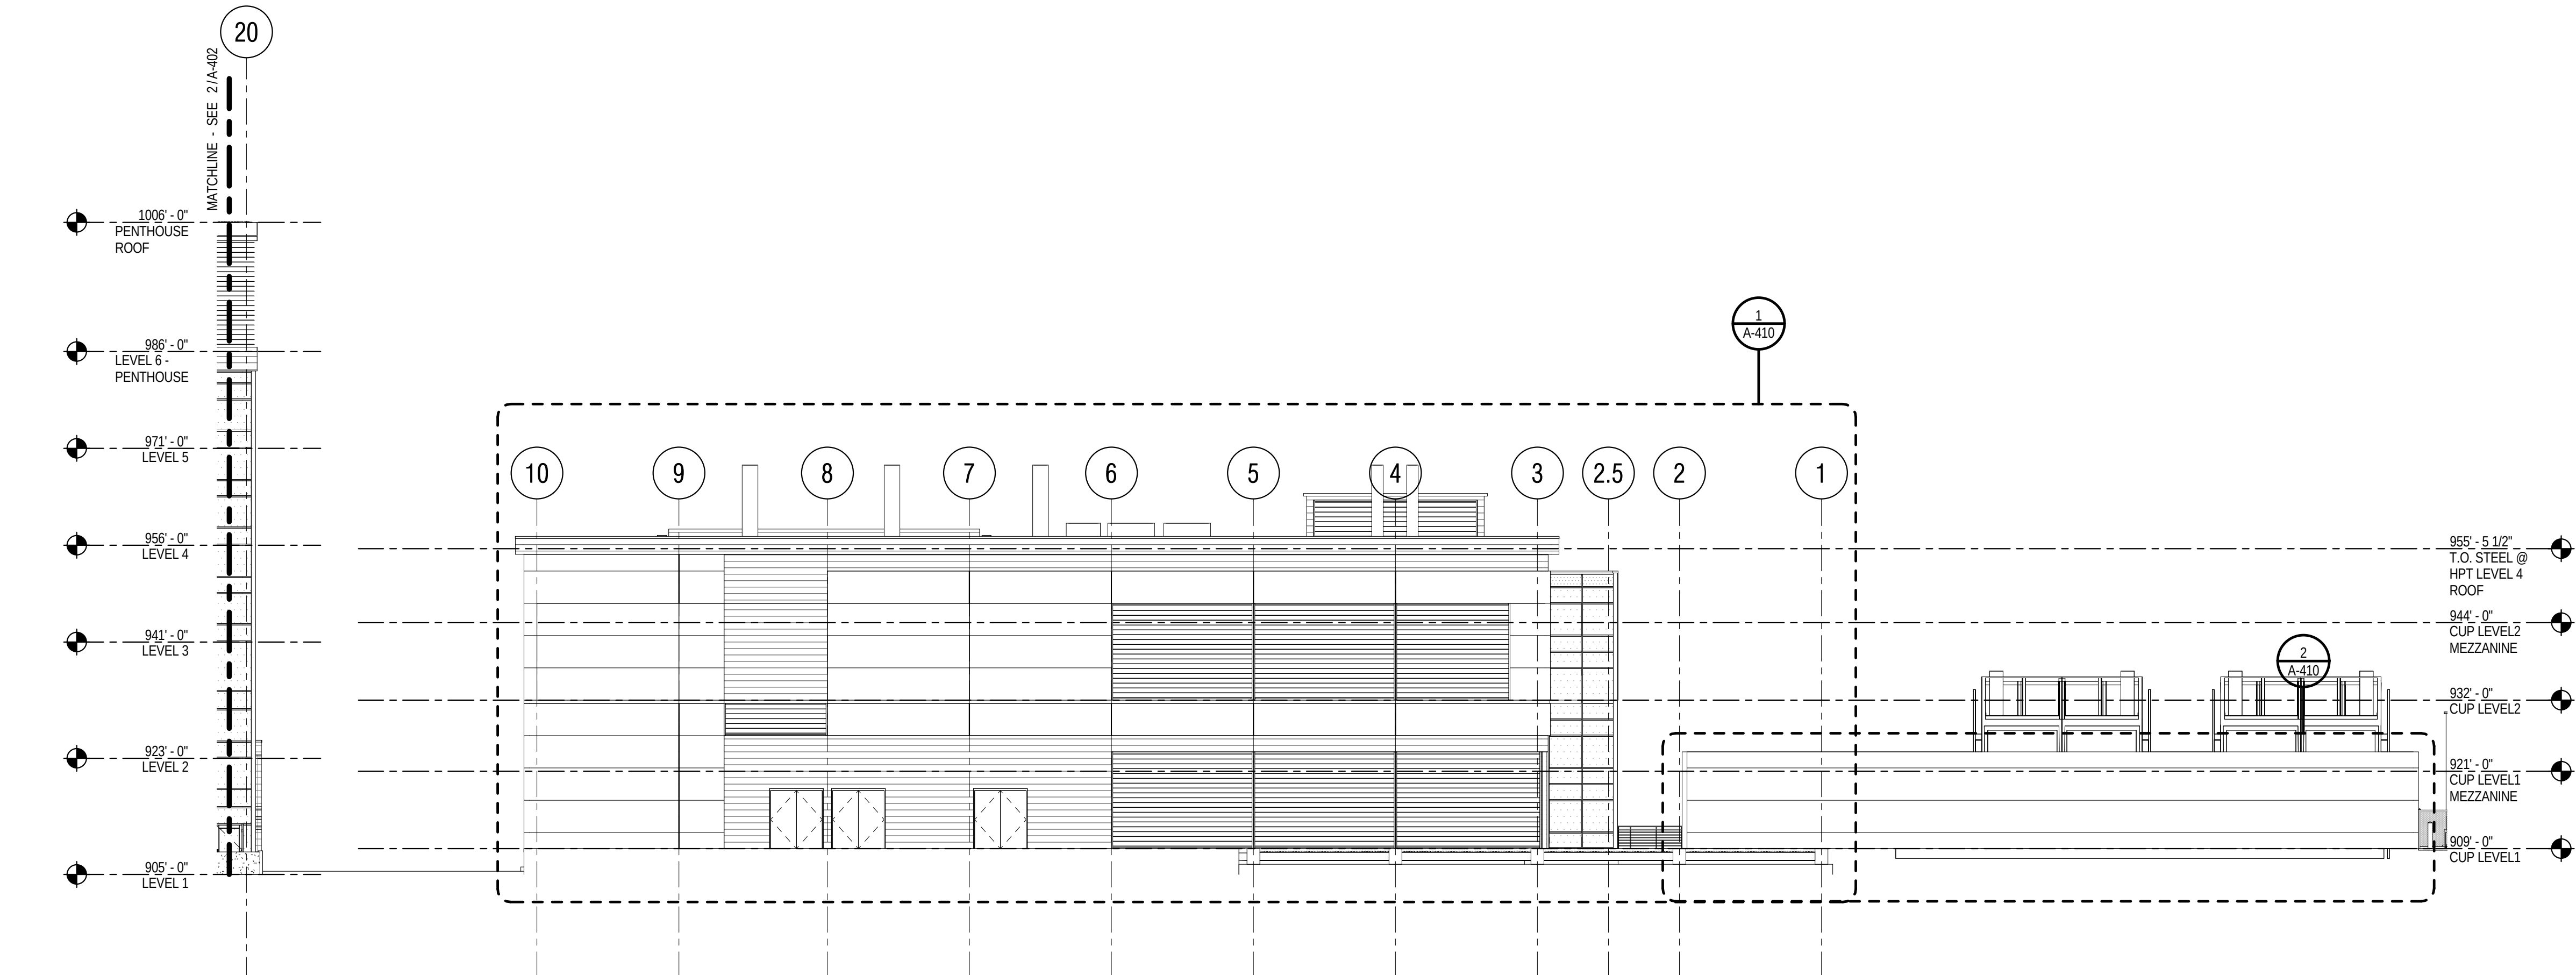

3 NORTH ELEVATION - CUP
1/16" = 1'-0"

GENERAL SHEET NOTES

1. X
2. X
3. X

Flad Architects
Flad Structural
ENGINEERS

Stantec

AEI Affiliated
Engineers

Findorff
PIVOTAL®
lighting design

LIGHTING DESIGNERS
Schuler Shook

DESMAN
A S S O C I A T E S
A Division of DESMAN, Inc.
New York • Chicago • Hartford • Boston • Cleveland
Washington, DC • St. Louisville

Ruekert-Mielke
engineering solutions for a working world

KEN SAIKI
DESIGN INC.
LANDSCAPE
ARCHITECTS

ROBERT RIPPE
ASSOCIATES, INC.
FOODSERVICE
DESIGN &
CONSULTING

NOT FOR
CONSTRUCTION

SHEET KEYNOTES

UWHealth
University of Wisconsin
Hospital and Clinics

Client: UW HEALTH


Project Title:
UW HEALTH EAST
KINDRED CENTER PLANT HANSON ADDITION,
LOT 56,
CITY OF MADISON,
DAKE COUNTY, WISCONSIN


Sheet Title:
ARCHITECTURAL EXTERIOR ELEVATIONS

Revisions:		
Rev	Date	Description
A	12/19/12	CITY OF MADISON CONDITIONAL USE APPLICATION


UW Project Number	????
Flad Project Number	12303-00
Set Type	DD
Date Issued	12/19/12
Rev	A
Sheet Number	A-402

Project Key Plan

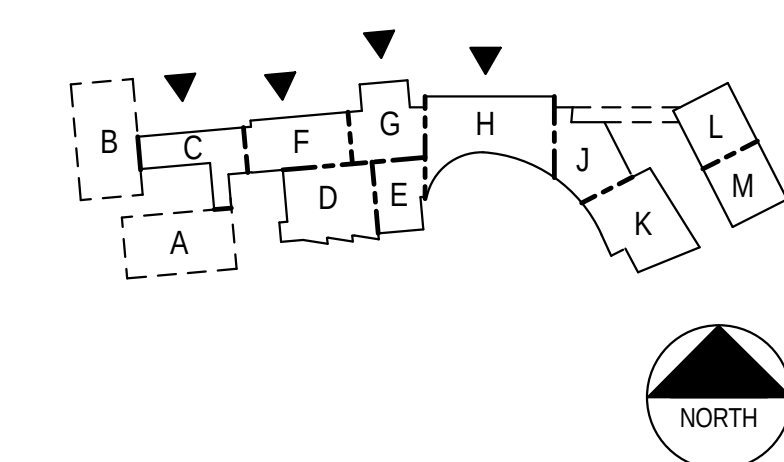


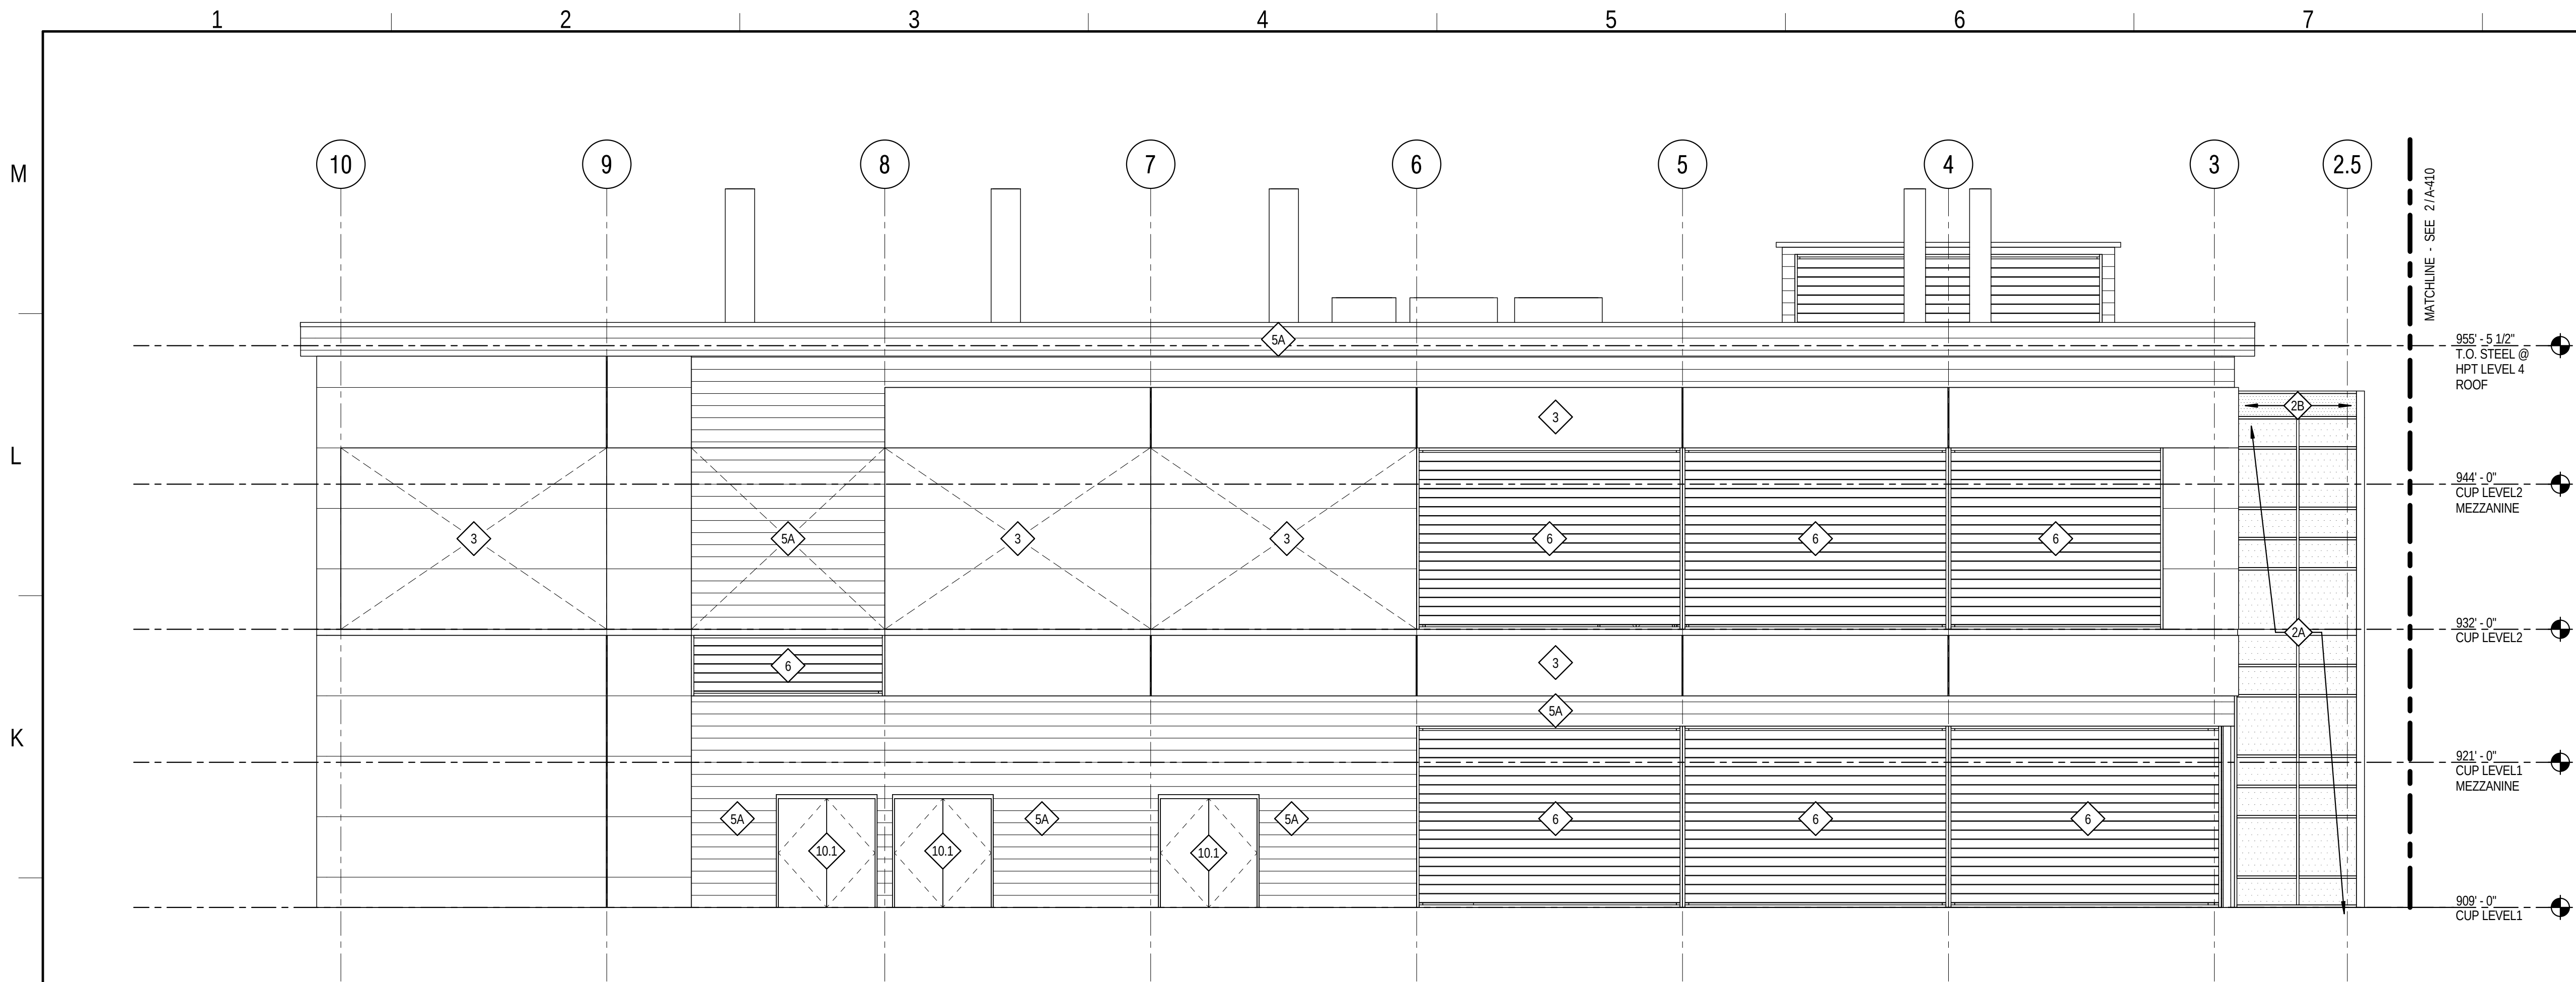


1 CUP NORTH ELEVATION
1/8" = 1'-0"

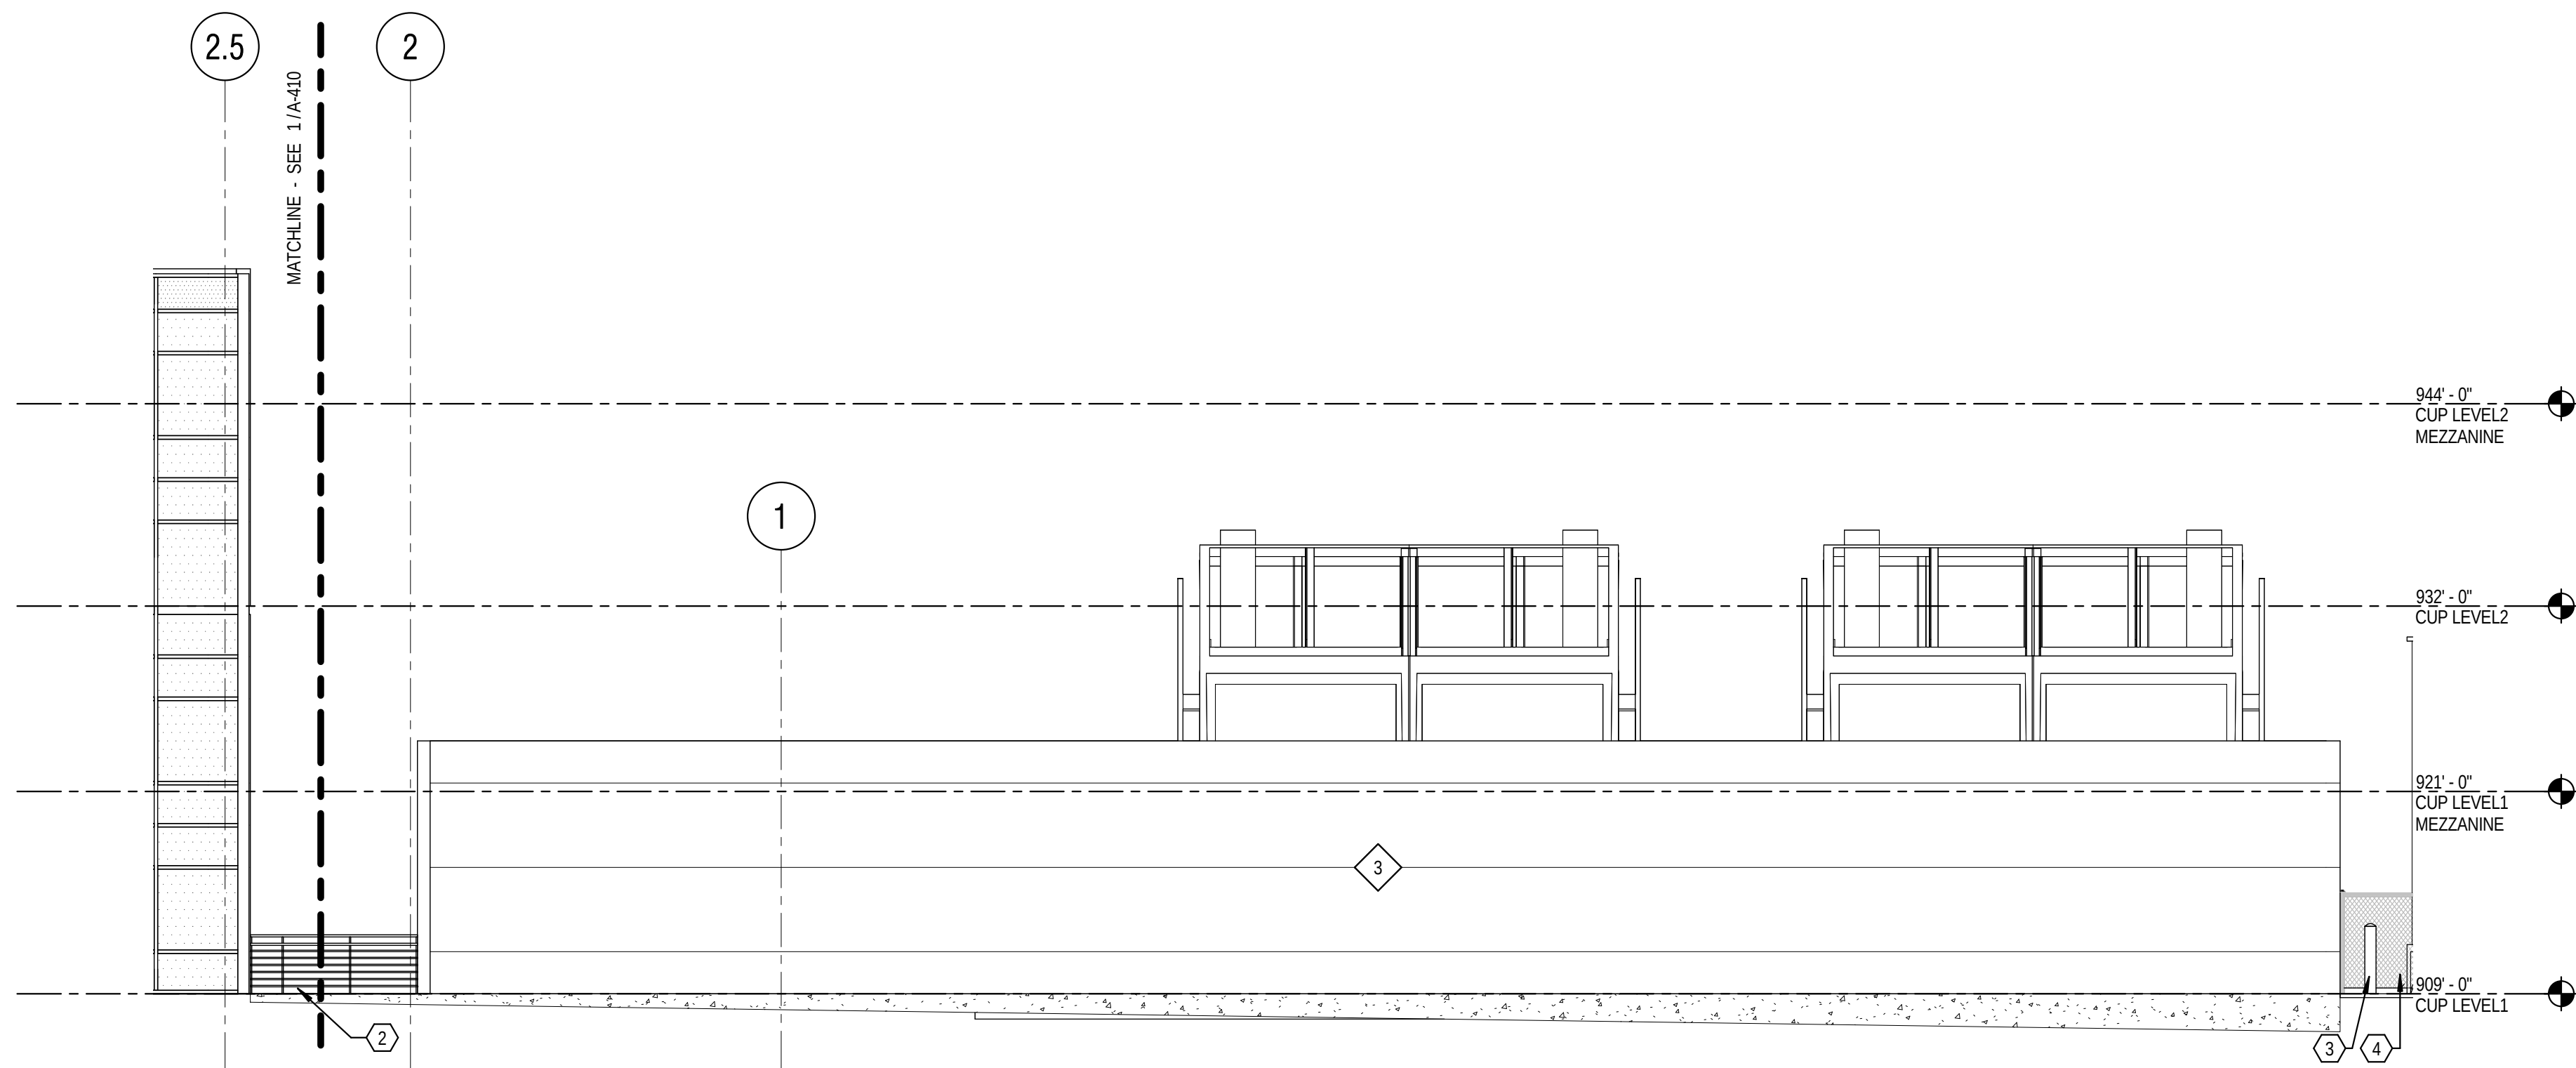

2 CUP NORTH ELEVATION-COOLING TOWER YARD
1/8" = 1'-0"

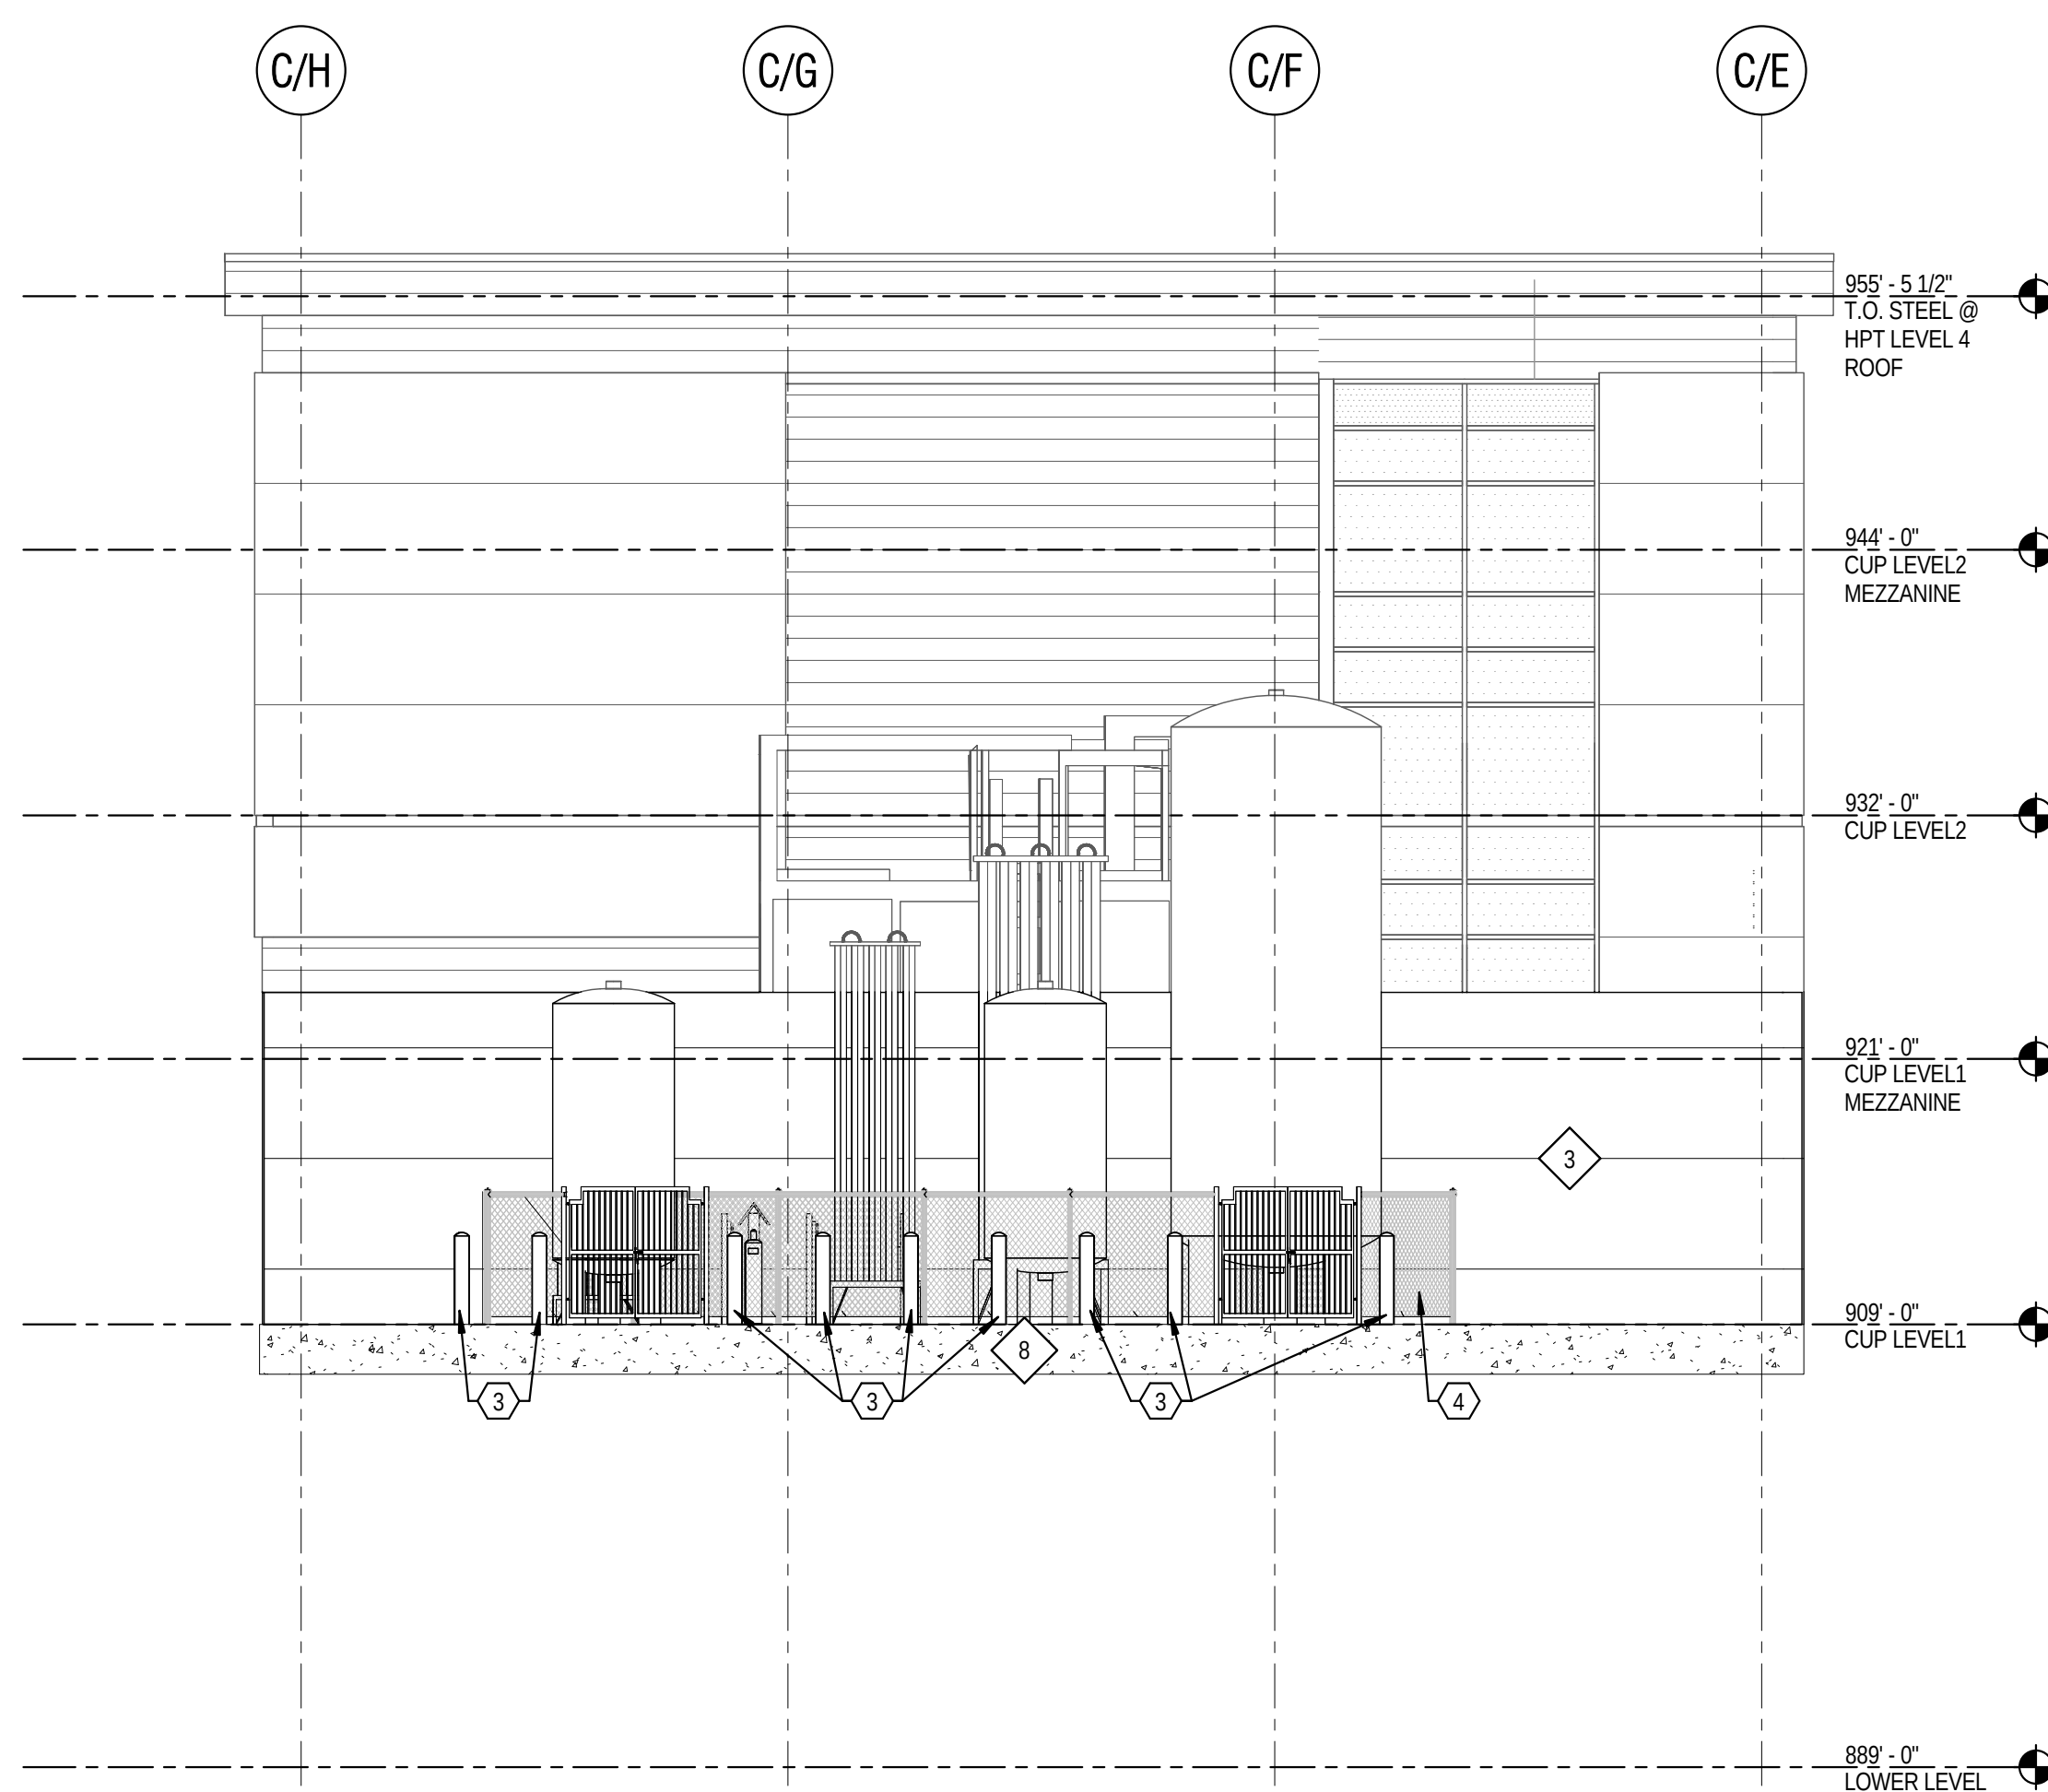

3 CUP WEST ELEVATION - COOLING TOWER YARD
1/8" = 1'-0"

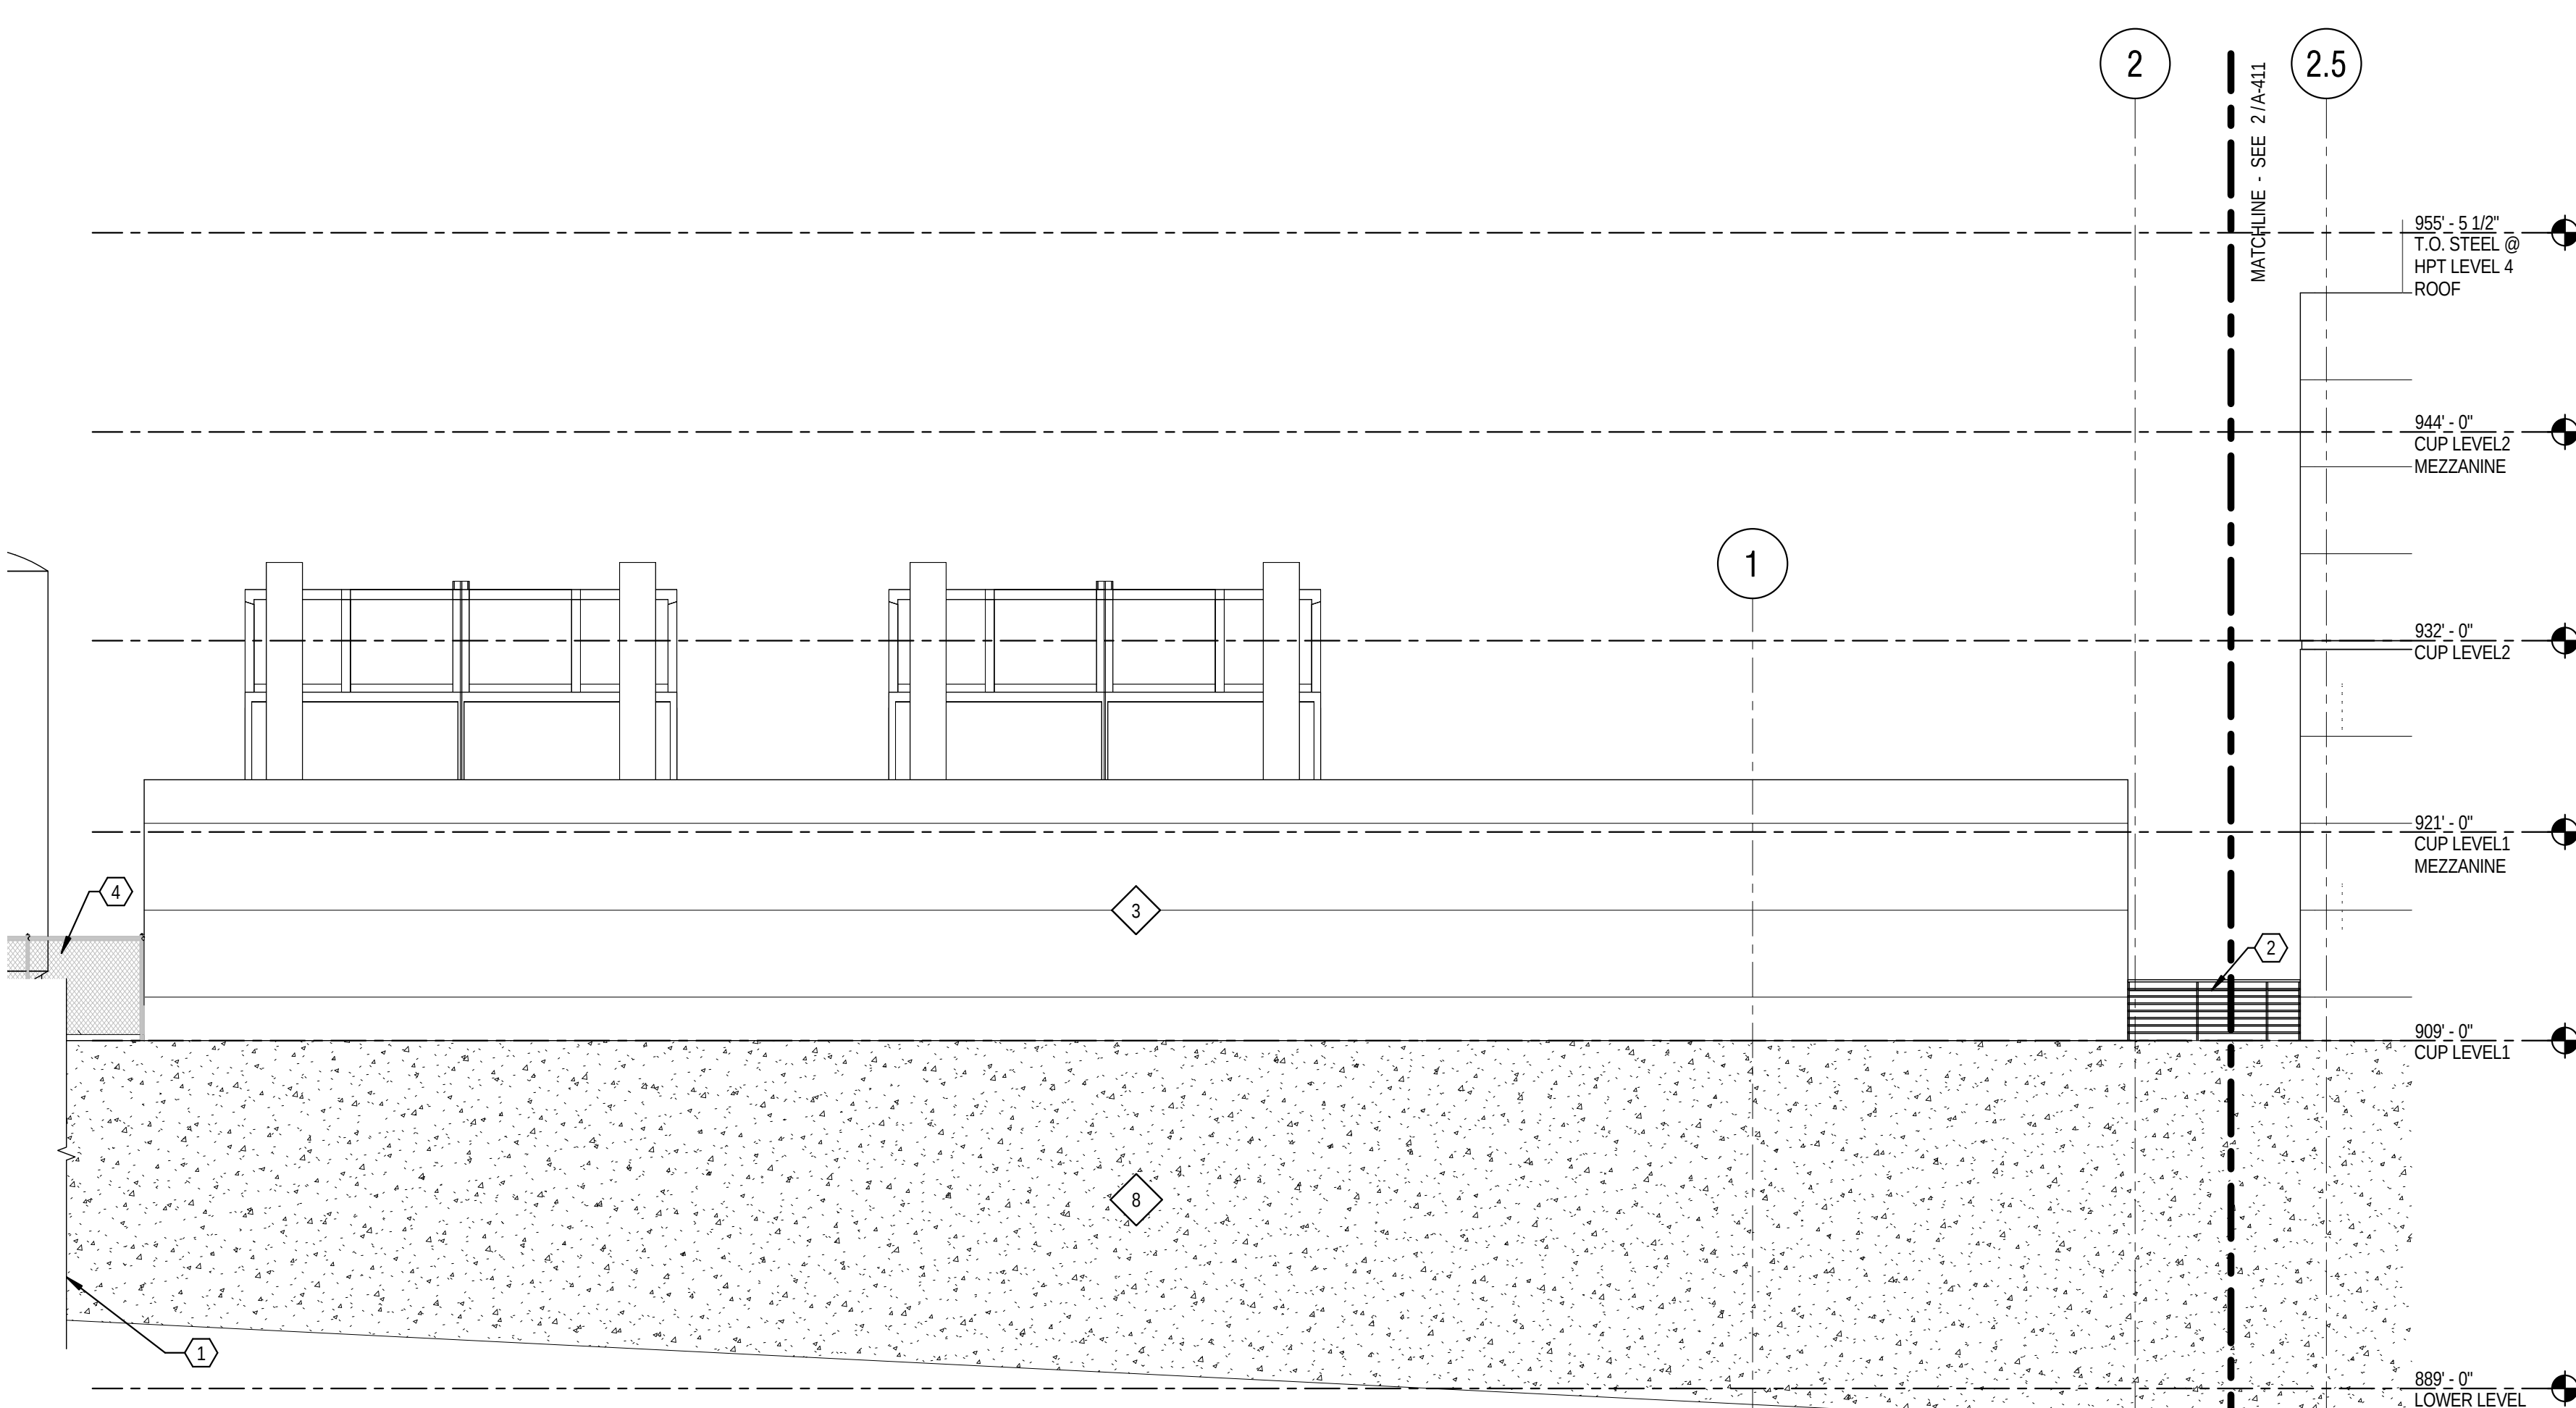

4 CUP SOUTH ELEVATION - COOLING TOWER YARD
1/8" = 1'-0"

EXTERIOR WALL ASSEMBLIES

- 1A** EXTERIOR WALL TYPE 1A
6" TERRA COTTA PANELS WITH GROOVED & PATINIZED FINISH. TERRA COTTA ON VERTICAL STRUCTURAL SUPPORTS ON 3" SEMI RIGID INSULATION AND SPRAY APPLIED AIRWATER BARRIER. ATTACHED TO 5/8" EXTERIOR SHEATHING AND 6" COLD FORMED METAL FRAMING.
- 1A.1** EXTERIOR WALL TYPE 1A.1
6" TERRA COTTA PANELS WITH PATINIZED FINISH. TERRA COTTA ON VERTICAL STRUCTURAL SUPPORTS ON 3" SEMI RIGID INSULATION AND SPRAY APPLIED AIRWATER BARRIER. ATTACHED TO 5/8" EXTERIOR SHEATHING AND 6" COLD FORMED METAL FRAMING.
- 1B** EXTERIOR WALL TYPE 1B
12" TERRA COTTA PANELS WITH PATINIZED FINISH. TERRA COTTA ON VERTICAL STRUCTURAL SUPPORT ON 3" SEMI RIGID INSULATION W/ SPRAY APPLIED AIRWATER BARRIER. ATTACHED TO 5/8" EXTERIOR SHEATHING AND 6" COLD FORMED METAL FRAMING.
- 1C** EXTERIOR WALL TYPE 1C
TERRA COTTA SUNSHADE BAGUETTES 2"x2" SQUARE PROFILE
- 2A** EXTERIOR WALL TYPE 2A
CURTAIN WALL 2-1/2" CLEAR ANODIZED FRAME W/ SOLARBAN 72 STARCHIRE TRANSPARENT GLASS.
- 2A.1** EXTERIOR WALL TYPE 2A.1
HIGH PERFORMANCE CURTAIN WALL 2-1/2" CLEAR ANODIZED FRAME W/ SOLARBAN 72 STARCHIRE TRANSPARENT GLASS.
- 2B** EXTERIOR WALL TYPE 2B
CURTAIN WALL 2-1/2" CLEAR ANODIZED FRAME W/ CERAMIC FRIT SPANDREL GLASS.
- 2C** EXTERIOR WALL TYPE 2C
CURTAIN WALL 2-1/2" CLEAR ANODIZED FRAME W/ SOLARBAN 72 STARCHIRE TRANSPARENT GLASS W/ 5/8" FRIT PATTERN. SILK SCREENED ON NO. 3 SURFACE. 1/8" UNES ON 1/4" CENTERS. COLOR WARM GREY.
- 3** EXTERIOR WALL TYPE 3
7' (D) PRE-CAST CONCRETE CLADDING WITH ACID WASH. WHITE FINISH ON 3" SEMI RIGID ORGANIC INSULATION ATTACHED TO PRECAST PANEL.
- 3.1** EXTERIOR WALL TYPE 3.1
STRUCTURAL PRE-CAST CONCRETE WITH ACID WASH FINISH
- 4** EXTERIOR WALL TYPE 4
4" (D) ASHAR CUT LIMESTONE PANEL W/ 3" POLYISOCYANURATE INSULATION ON EXTERIOR SHEATHING AND 6" COLD FORMED METAL FRAMING.
- 5A** EXTERIOR WALL TYPE 5A
INSULATED ALUMINUM WALL PANEL ON SPRAY APPLIED AIRWATER BARRIER ON EXTERIOR SHEATHING AND 6" COLD FORMED METAL FRAMING.
- 5B** EXTERIOR WALL TYPE 5B
(LIGHT FINISH)
ALUMINUM COMPOSITE WALL PANEL ON SPRAY APPLIED AIRWATER BARRIER ON EXTERIOR SHEATHING AND 6" COLD FORMED METAL FRAMING.
- 5C** EXTERIOR WALL TYPE 5C
(DARK FINISH)
ALUMINUM COMPOSITE WALL PANEL ON SPRAY APPLIED AIRWATER BARRIER ON EXTERIOR SHEATHING AND 6" COLD FORMED METAL FRAMING.
- 6** EXTERIOR WALL TYPE 6
ARCHITECTURAL METAL LOUVERS. STORM RESISTANT. HORIZONTAL BLADE W/ MITERED CORNERS AND CONCEALED MULLIONS (SPR-FREE AREA).
- 7** EXTERIOR WALL TYPE 7
SCREEN WALL 3" RIBBED CORRUGATED METAL
- 8** EXTERIOR WALL TYPE 8
CONCRETE RETAINING WALL (IN FRONT OF BUILDING)
- 9** EXTERIOR WALL TYPE 9
12" (W) ZINC PANELS FASTENED TO EXTERIOR SHEATHING ON RIGID INSULATION ON AIRWATER BARRIER. EXTERIOR SHEATHING AND 6" COLD FORMED METAL FRAMING.
- 10** ALUMINUM FRAMED ENTRANCE CLEAR ANODIZED W/ BI-PARTING DOOR
- 10.1** PAINTED HOLLOW METAL DOOR
- 10.2** ALUMINUM CLEAR ANODIZED SWING DOOR W/ VISION GLASS.
- 11** OVERHEAD COILING DOOR ELECTRIC. INSULATED
- 12** CONCRETE COLUMNS W/ ZINC CLADDING.
- 13** ALUMINUM CAP FLASHING
- 14** STANDING SEAM METAL ROOF
- 15** ENTRY CANOPY
METAL PANEL ROOF W/ PAINTED STEEL BEAM SUPPORTS W/ WOOD SOFFITED CEILING W/ 6" TERRA COTTA CLADDING ON A LIMESTONE BASE.
- 16** METAL WIRE MESH PANELS 10' x 21'-10" STAINLESS STEEL PANELS.

GENERAL SHEET NOTES

1. X
2. X
3. X

SHEET KEYNOTES

1. RETAINING WALL EXTENDS WEST
2. PAINTED STEEL GUARD RAIL
3. PAINTED STEEL CONCRETE FILLED BOLLARD
4. 6'-0" (H) PAINTED STEEL FENCE

Flad Architects
Flad Structural
ENGINEERS
Stantec
AEI Affiliated
Engineers
Findorff
PIVOTAL
lighting design
LIGHTING DESIGNERS
Schuler Shook
DESMAN
A S S O C I A T E S
A Division of DESMAN, Inc.
New York • Chicago • Hartford • Boston • Cleveland
Washington, DC • St. Louisville
Ruekert-Mielke
engineering solutions for a working world
KEN SAKAI
LANDSCAPE
ARCHITECTS
ROBERT RIPPE
ASSOCIATES, INC.
FOODSERVICE
DESIGN &
CONSULTING


NOT FOR
CONSTRUCTION


UW Health
University of Wisconsin
Hospital and Clinics
Client: UW HEALTH

UW HEALTH EAST
LOT 56,
UNIVERSITY WISCONSIN
CITY OF MADISON,
DAKE COUNTY, WISCONSIN
Sheet Title:
ARCHITECTURAL ENLARGED EXTERIOR
ELEVATIONS


Revisions:		
Rev	Date	Description
A	12/19/12	CITY OF MADISON CONDITIONAL USE APPLICATION

UW Project Number	12303-00
Flad Project Number	DD
Set Type	DD
Date Issued	12/19/12
Rev	A
Sheet Number	A-410

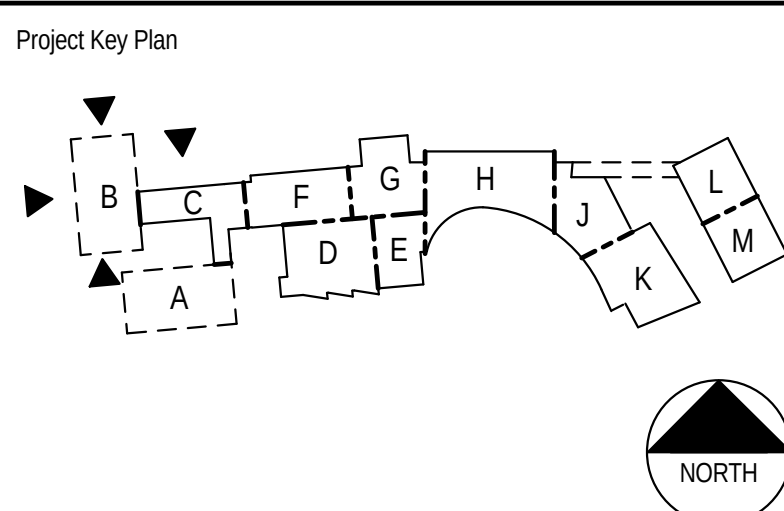


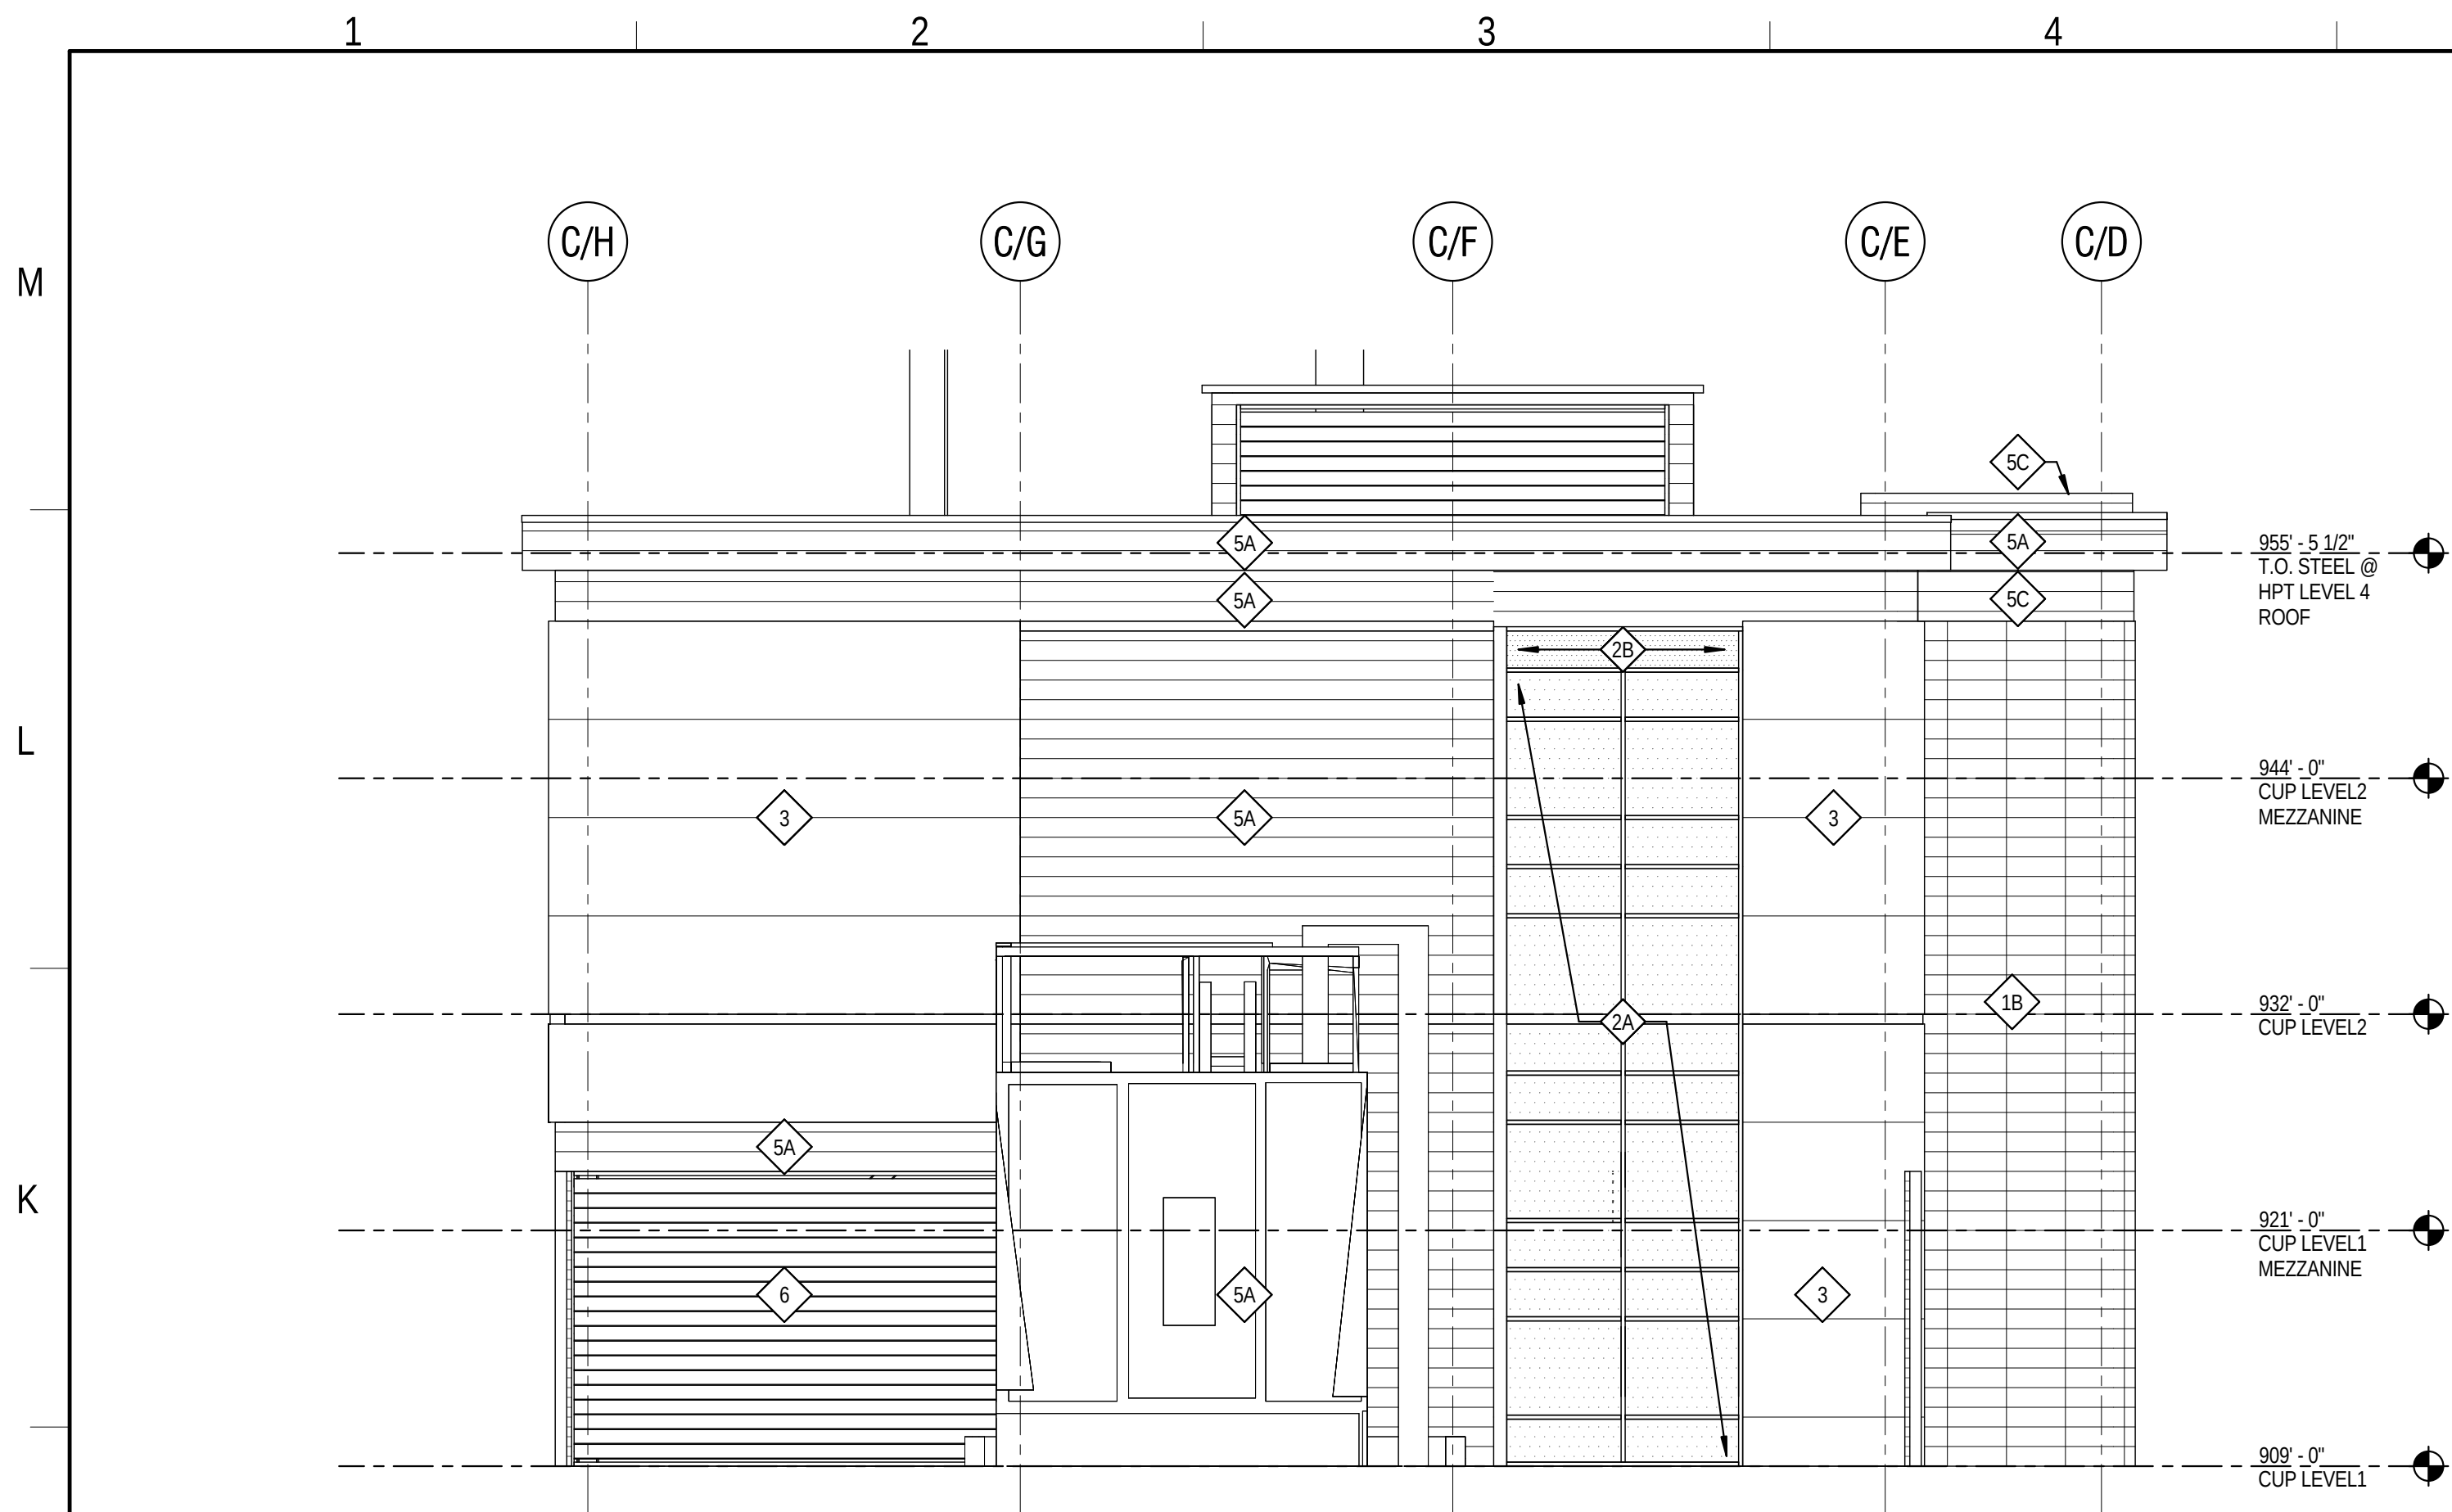


1 CUP WEST ELEVATION
1/8" = 1'-0"

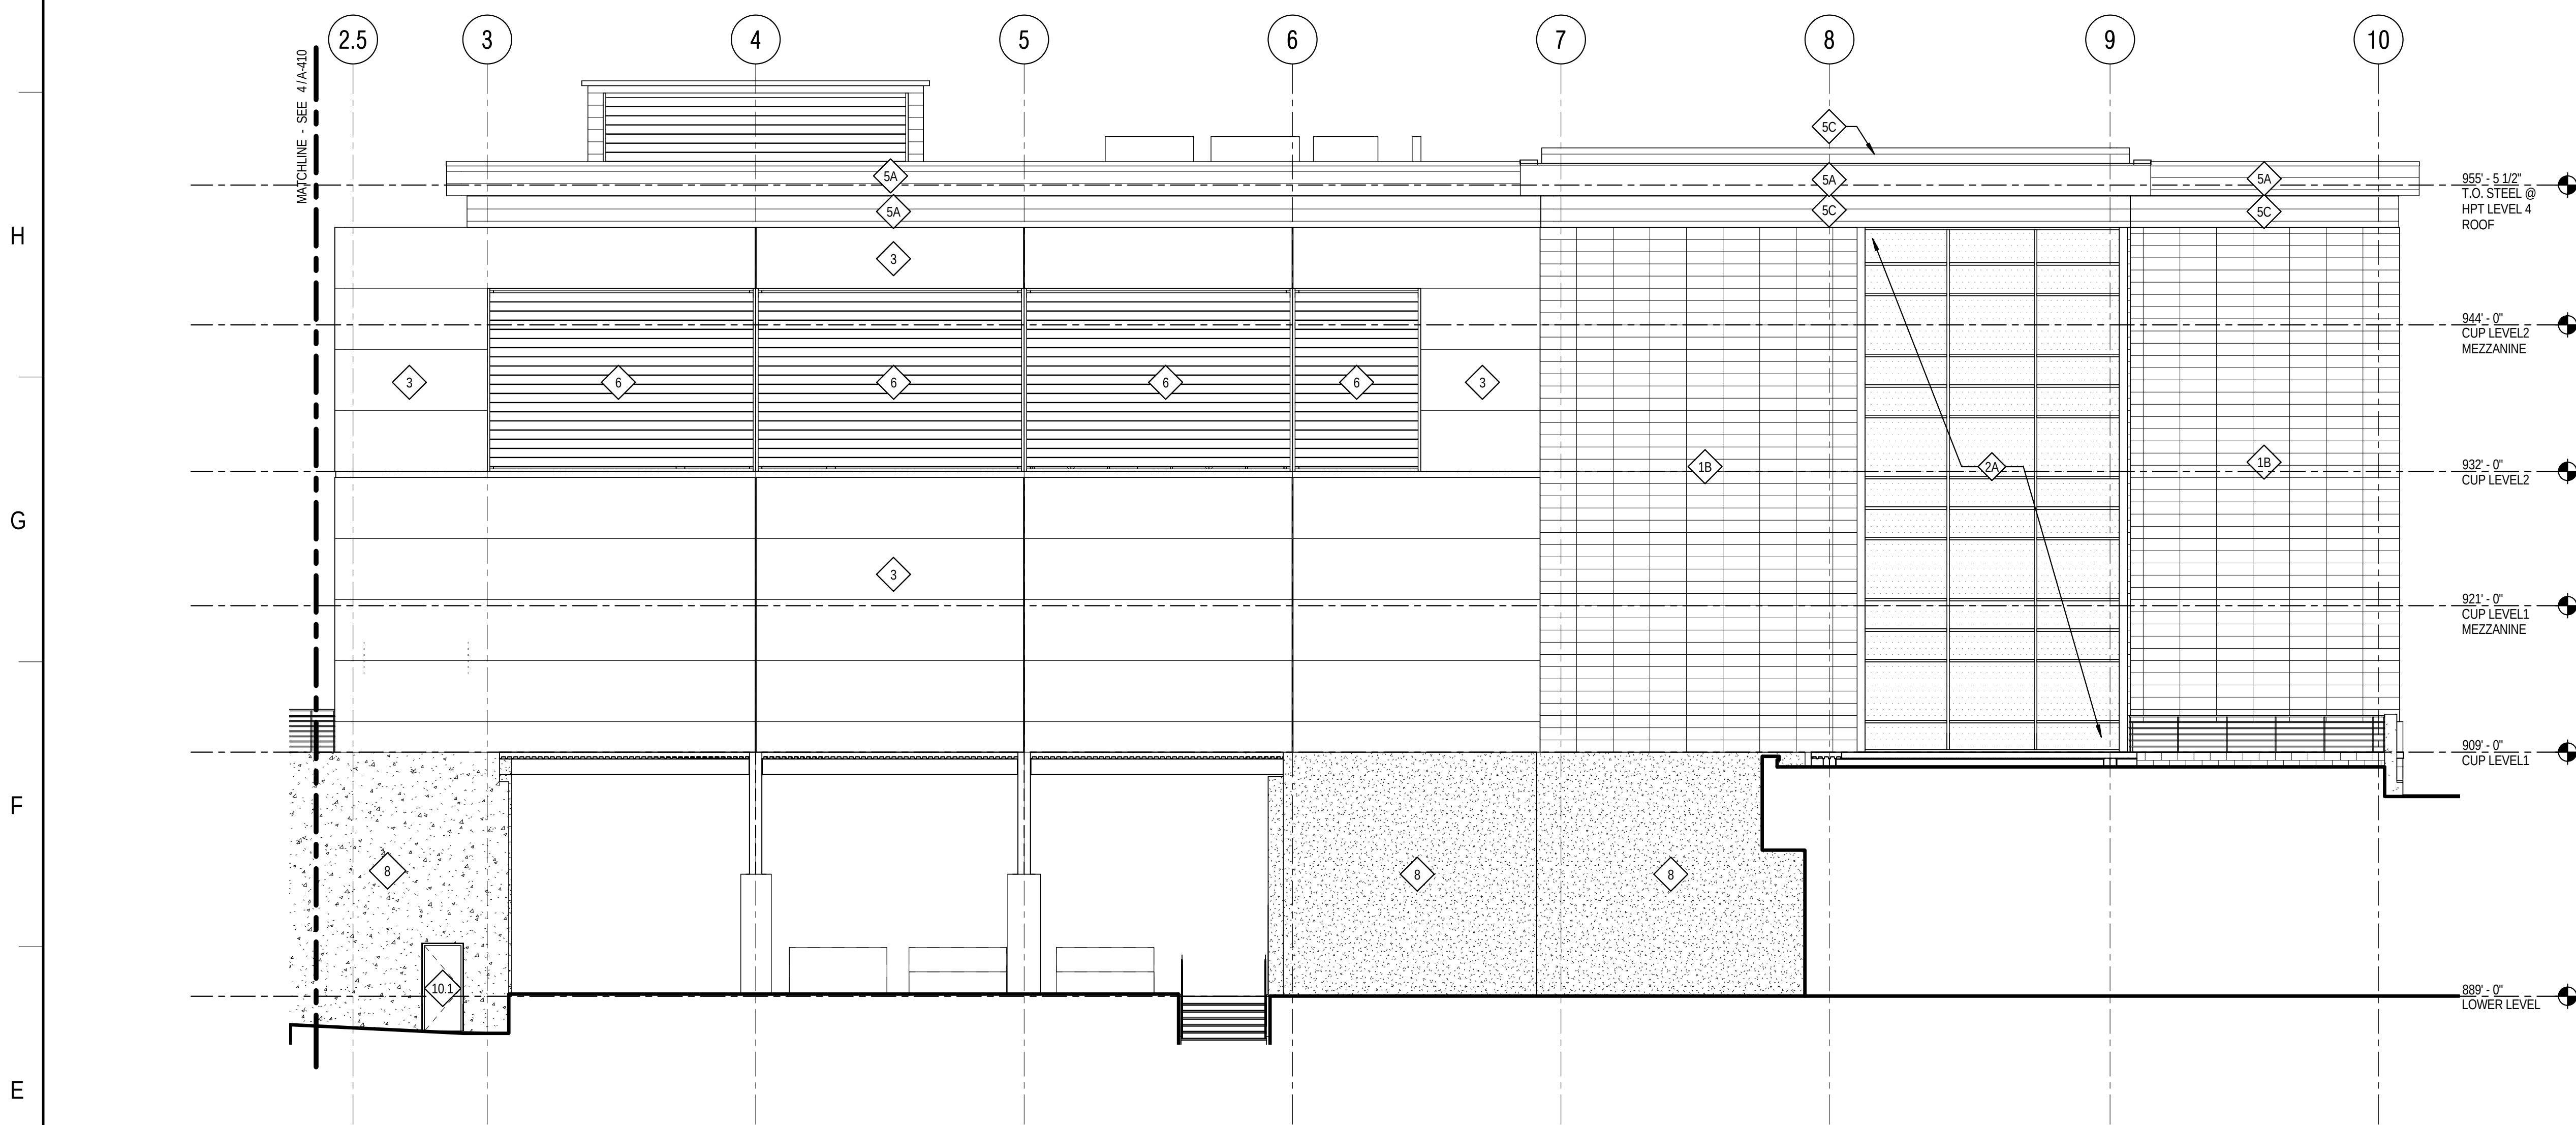

2 CUP SOUTH ELEVATION
1/8" = 1'-0"

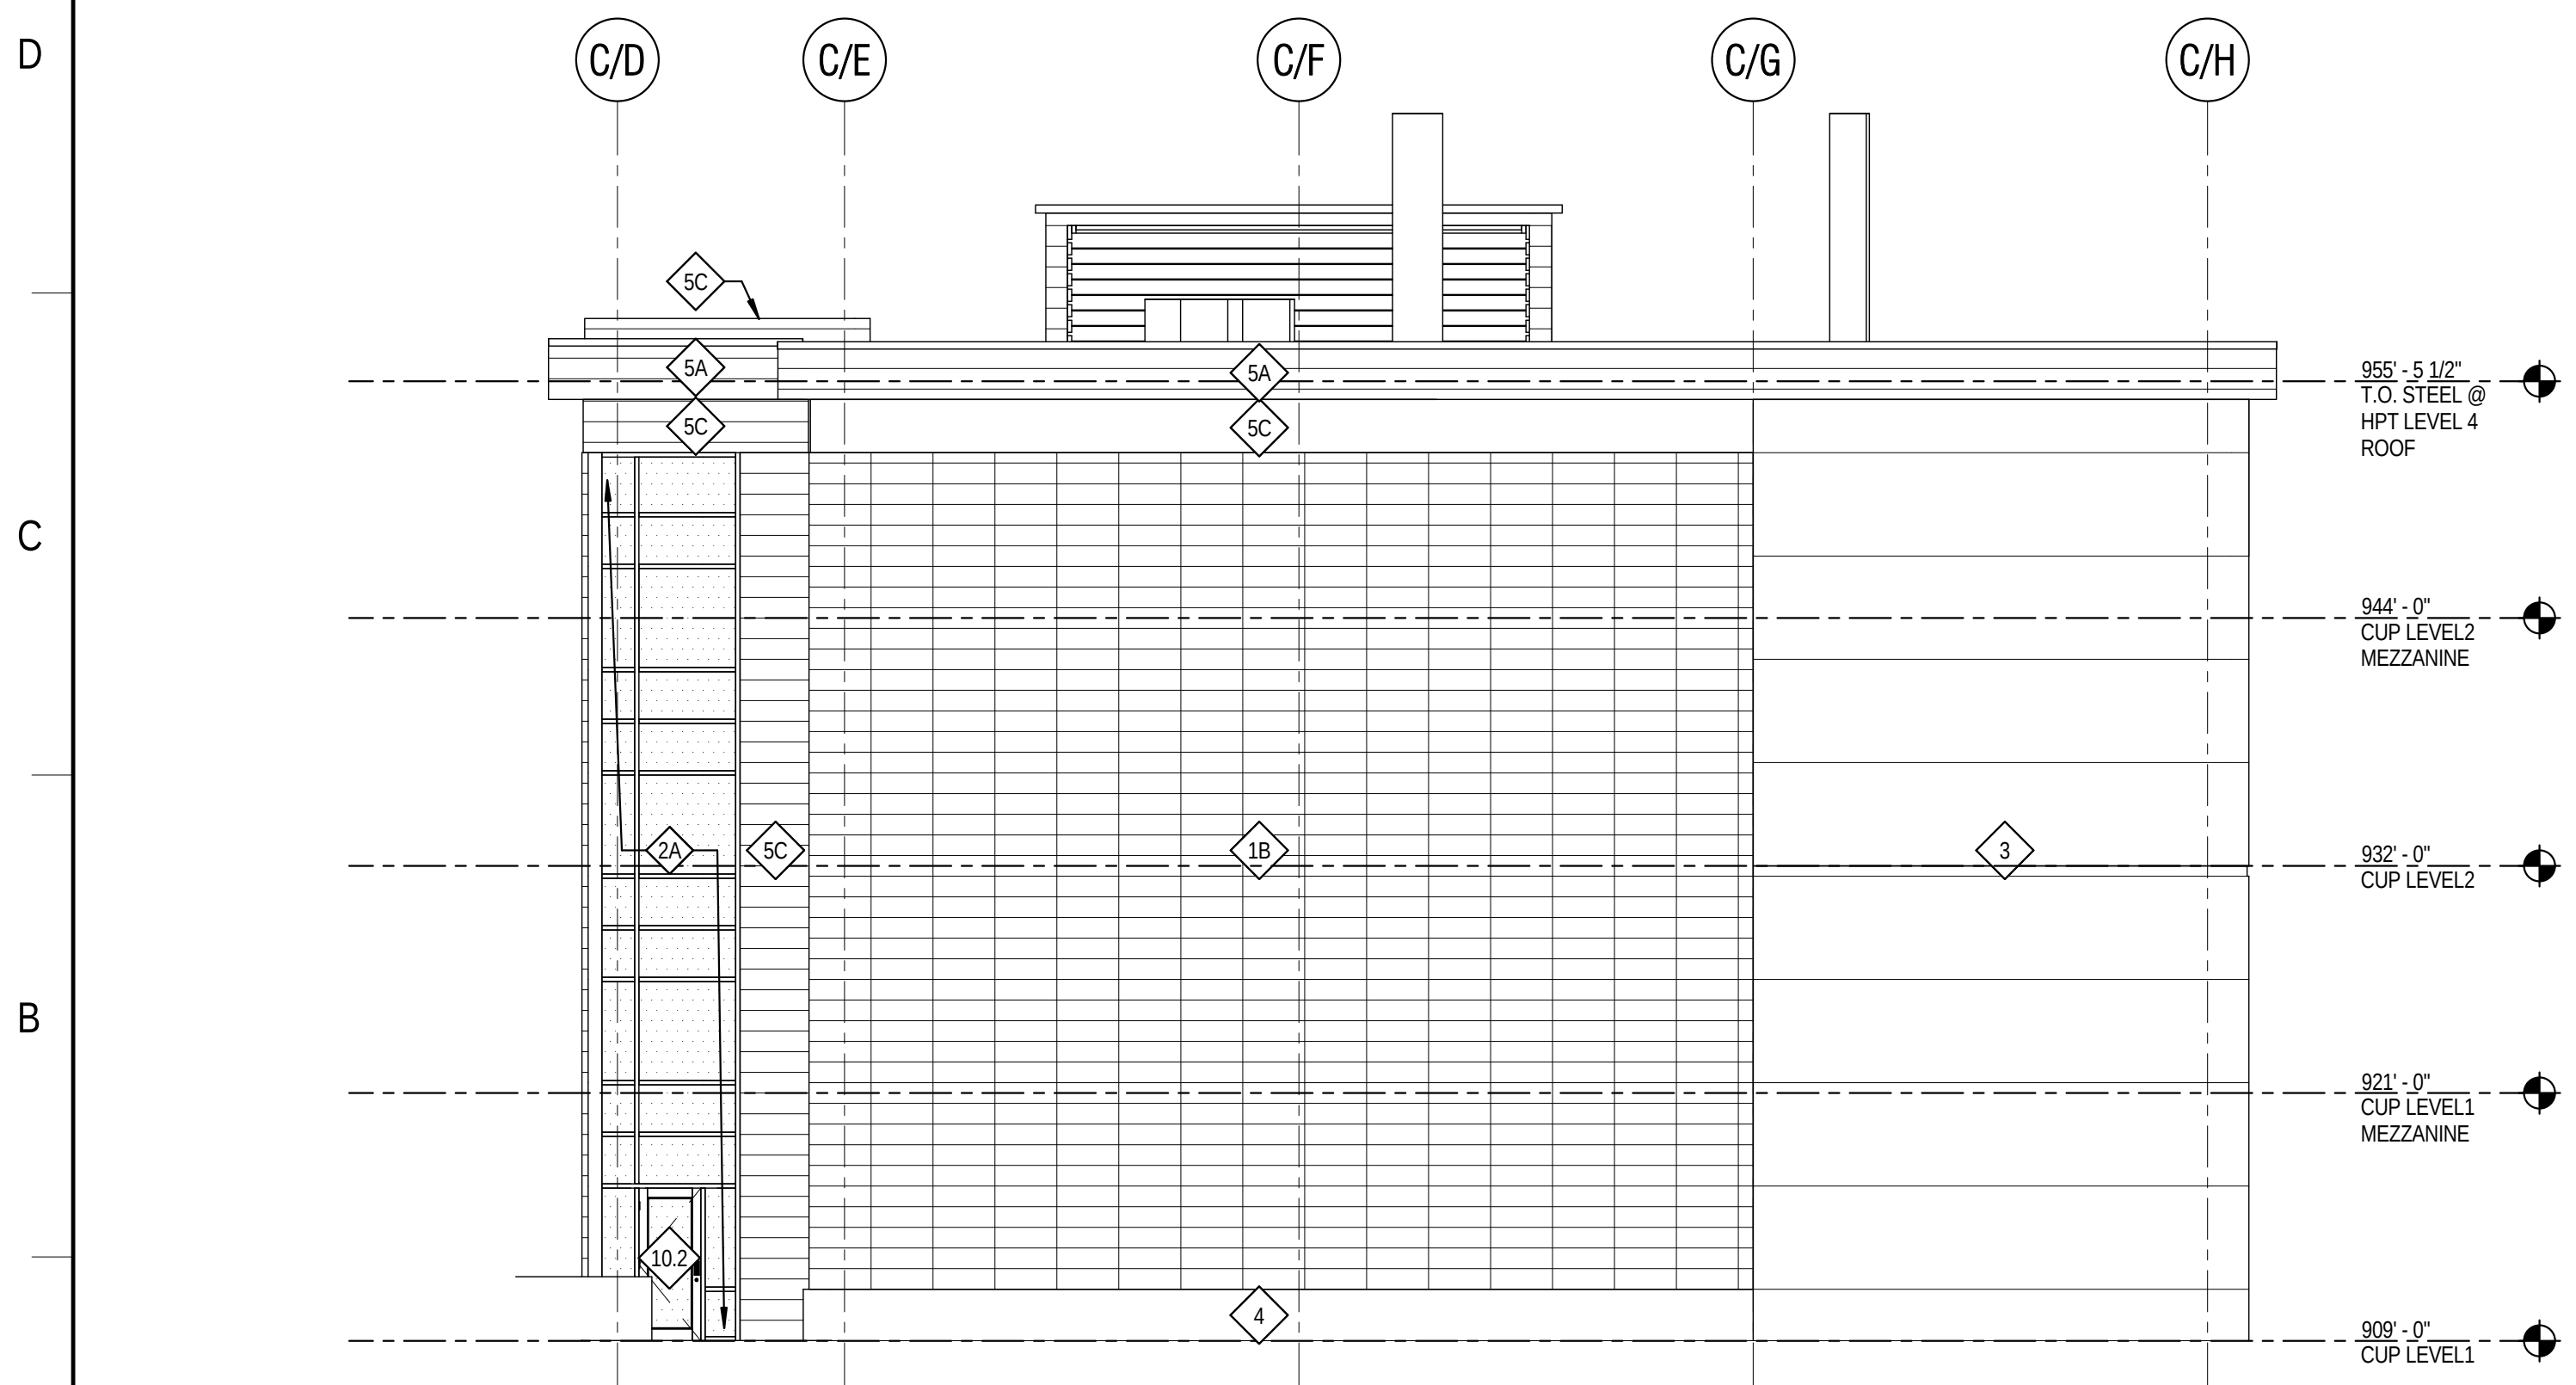

3 CUP EAST ELEVATION
1/8" = 1'-0"

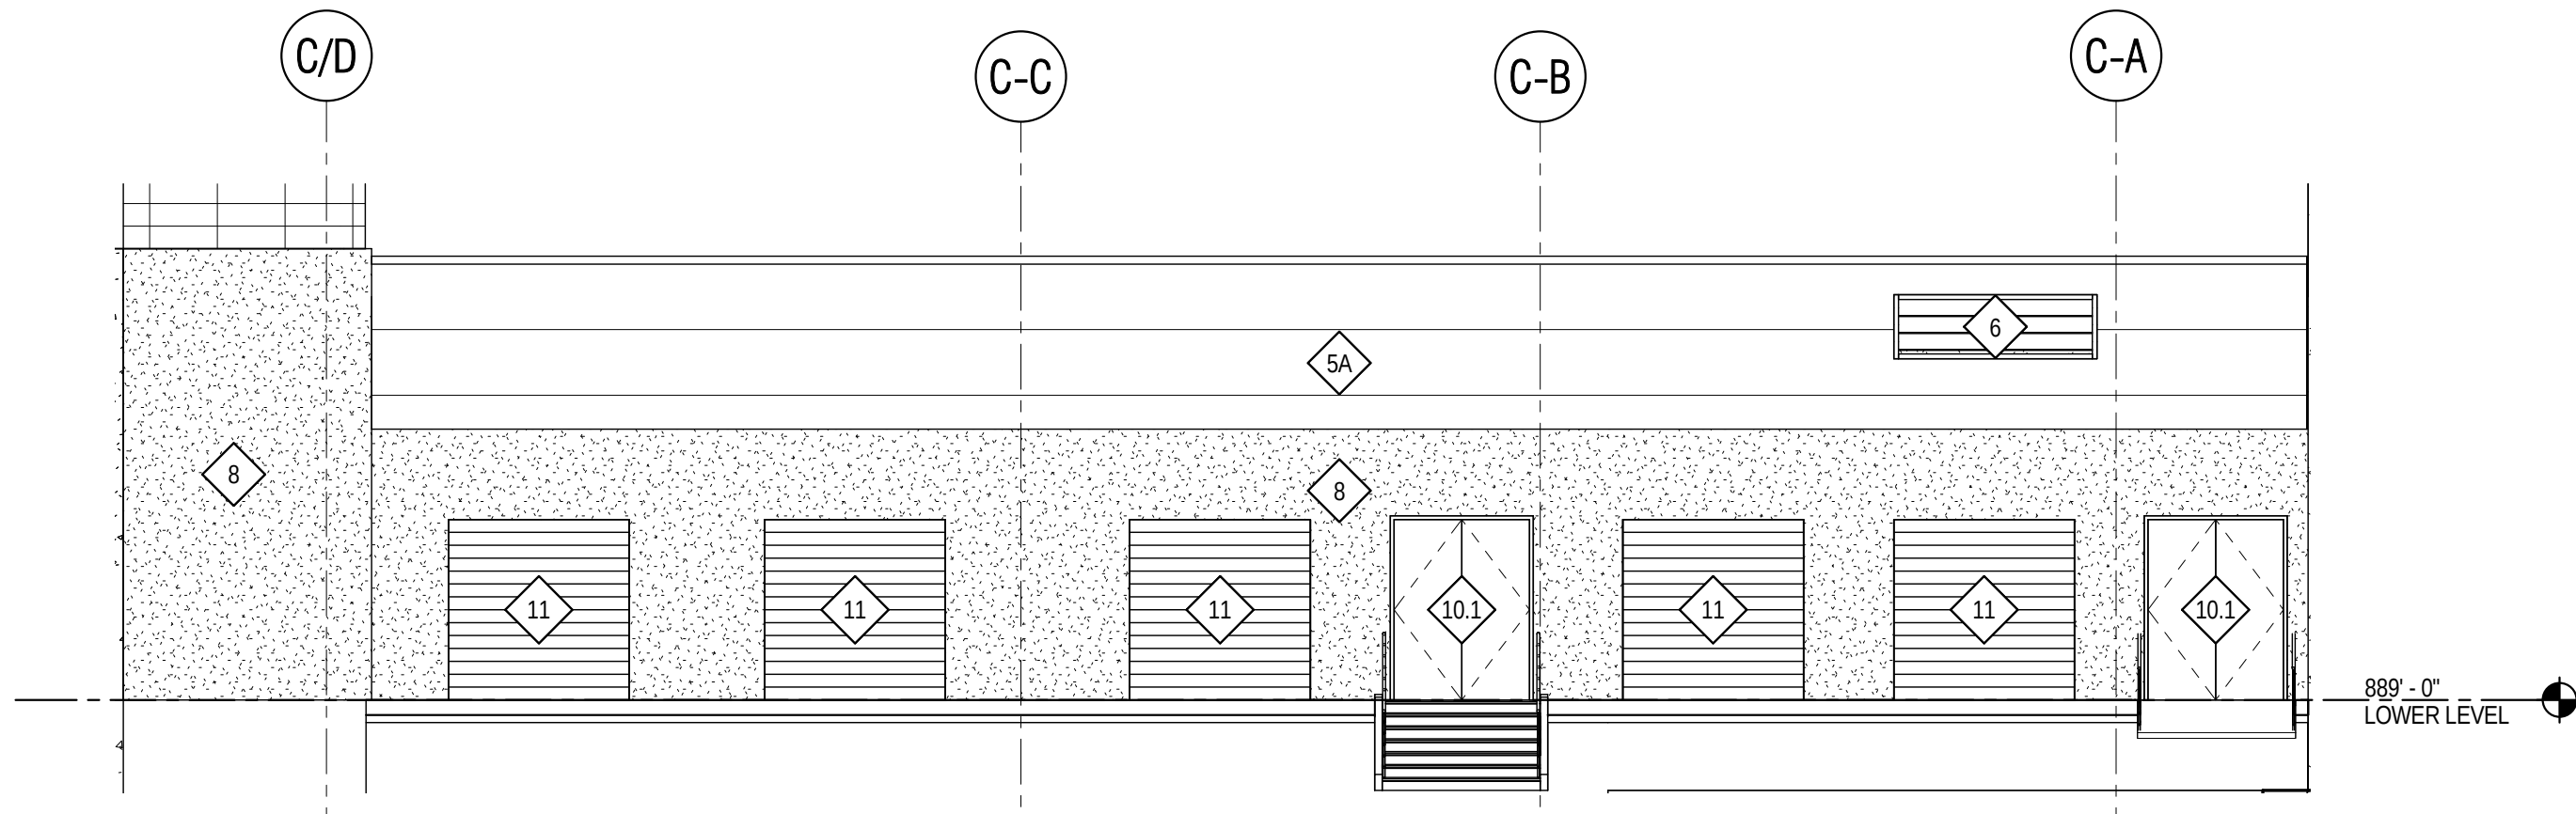

4 CUP/LOADING DOCK WEST ELEVATION
1/8" = 1'-0"

EXTERIOR WALL ASSEMBLIES

- | | |
|--|--|
| 1A EXTERIOR WALL TYPE 1A
6" TERRA COTTA PANELS WITH GROOVED & PATINIZED FINISH. TERRA COTTA ON VERTICAL STRUCTURAL SUPPORTS ON 3" SEMI RIGID INSULATION AND SPRAY APPLIED AIRWATER BARRIER. ATTACHED TO 5/8" EXTERIOR SHEATHING AND 6" COLD FORMED METAL FRAMING. | 7 EXTERIOR WALL TYPE 7
SCREEN WALL 3" RIBBED CORRUGATED METAL |
| 1A.1 EXTERIOR WALL TYPE 1A.1
6" TERRA COTTA PANELS WITH PATINIZED FINISH. TERRA COTTA ON VERTICAL STRUCTURAL SUPPORTS ON 3" SEMI RIGID INSULATION AND SPRAY APPLIED AIRWATER BARRIER. ATTACHED TO 5/8" EXTERIOR SHEATHING AND 6" COLD FORMED METAL FRAMING. | 8 EXTERIOR WALL TYPE 8
CONCRETE RETAINING WALL (IN FRONT OF BUILDING) |
| 1B EXTERIOR WALL TYPE 1B
12" TERRA COTTA PANELS WITH PATINIZED FINISH. TERRA COTTA ON VERTICAL STRUCTURAL SUPPORT ON 3" SEMI RIGID INSULATION W/ SPRAY APPLIED AIRWATER BARRIER. ATTACHED TO 5/8" EXTERIOR SHEATHING AND 6" COLD FORMED METAL FRAMING. | 9 EXTERIOR WALL TYPE 9
12" (W) ZINC PANELS FASTENED TO EXTERIOR SHEATHING ON RIGID INSULATION ON AIRWATER BARRIER, EXTERIOR SHEATHING AND 6" COLD FORMED METAL FRAMING. |
| 1C EXTERIOR WALL TYPE 1C
TERRA COTTA SUNSHADE BAGUETTES 2"x2" SQUARE PROFILE | 10 ALUMINUM FRAMED ENTRANCE CLEAR ANODIZED W/ BI-PARTING DOOR |
| 2A EXTERIOR WALL TYPE 2A
CURTAIN WALL 2-1/2" CLEAR ANODIZED FRAME W/ SOLARBAN 72 STAIRPHIRE TRANSPARENT GLASS | 10.1 PAINTED HOLLOW METAL DOOR |
| 2A.1 EXTERIOR WALL TYPE 2A.1
HIGH PERFORMANCE CURTAIN WALL 2-1/2" CLEAR ANODIZED FRAME W/ SOLARBAN 72 STAIRPHIRE TRANSPARENT GLASS | 10.2 ALUMINUM CLEAR ANODIZED SWING DOOR W/ VISION GLASS |
| 2B EXTERIOR WALL TYPE 2B
CURTAIN WALL 2-1/2" CLEAR ANODIZED FRAME W/ CERAMIC FRIT SPANDREL GLASS | 11 OVERHEAD COILING DOOR |
| 2C EXTERIOR WALL TYPE 2C
CURTAIN WALL 2-1/2" CLEAR ANODIZED FRAME W/ SOLARBAN 72 STAIRPHIRE TRANSPARENT GLASS W/ 50% FRIT PATTERN, SILK SCREENED ON NO. 3 SURFACE 1/8" LINES ON 1/4" CENTERS. COLOR WARM GREY. | 12 ELECTRIC INSULATED CONCRETE COLUMNS W/ ZINC CLADDING |
| 3 EXTERIOR WALL TYPE 3
7" (D) PRE-CAST CONCRETE CLADDING WITH ACID WASH, WHITE FINISH ON 3" SEMI RIGID ORGANIC INSULATION ATTACHED TO PRECAST PANEL. | 13 ALUMINUM CAP FLASHING |
| 3.1 EXTERIOR WALL TYPE 3.1
STRUCTURAL PRE-CAST CONCRETE WITH ACID WASH FINISH | 14 STANDING SEAM METAL ROOF |
| 4 EXTERIOR WALL TYPE 4
4" (D) ASH-LAR CUT LESTONESTONE PANEL W/ 3" POLYISOCYANURATE INSULATION ON EXTERIOR SHEATHING ON 6" COLD FORMED METAL FRAMING. | 15 ENTRY CANOPY
METAL PANEL ROOF W/ PAINTED STEEL BEAM SUPPORTS W/ WOOD SOFFITED CEILING W/ 6" TERRA COTTA CLADDING ON A LIMESTONE BASE. |
| 5A EXTERIOR WALL TYPE 5A
INSULATED ALUMINUM WALL PANEL ON SPRAY APPLIED AIRWATER BARRIER ON EXTERIOR SHEATHING ON 6" COLD FORMED METAL FRAMING. | 16 METAL WIRE MESH PANELS
10 X 21-1/2" STAINLESS STEEL PANELS. |
| 5B EXTERIOR WALL TYPE 5B
(LIGHT FINISH)
ALUMINUM COMPOSITE WALL PANEL ON SPRAY APPLIED AIRWATER BARRIER ON EXTERIOR SHEATHING AND 6" COLD FORMED METAL FRAMING. | |
| 5C EXTERIOR WALL TYPE 5C
(DARK FINISH)
ALUMINUM COMPOSITE WALL PANEL ON SPRAY APPLIED AIRWATER BARRIER ON EXTERIOR SHEATHING AND 6" COLD FORMED METAL FRAMING. | |
| 6 EXTERIOR WALL TYPE 6
ARCHITECTURAL METAL LOUVERS STORM RESISTANT, HORIZONTAL SLAT W/ MITERED CORNERS AND CONCEALED MULLIONS (99% FREE AREA) | |


GENERAL SHEET NOTES

- X
- X
- X

SHEET KEYNOTES

- X
- X
- X

Project Key Plan

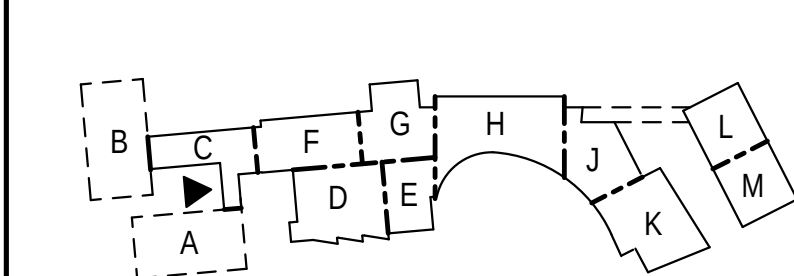

Flad Architects
Flad Structural
ENGINEERS
Stantec
Affiliated
Engineers
Findorff
PIVOTAL
lighting design
LIGHTING DESIGNERS
Schuler Shook
DESMAN
A S S O C I A T E S
A Division of DESMAN, Inc.
New York • Chicago • Hartford • Boston • Cleveland
Washington, DC • St. Louisville
Ruekert-Mielke
engineering solutions for a working world
KEN SAKI
DESIGN INC.
LANDSCAPE
ARCHITECTS
ROBERT RIPPE
ASSOCIATES, INC.
FOODSERVICE
DESIGN &
CONSULTING

NOT FOR
CONSTRUCTION

UW Health
University of Wisconsin
Hospital and Clinics

Client:
UW HEALTH

UW HEALTH EAST

LOT 56,
UNIVERSITY OF WISCONSIN
CITY OF MADISON,
DAKE COUNTY, WISCONSIN

Sheet Title:
ARCHITECTURAL ENLARGED EXTERIOR
ELEVATIONS

Revisions:

Rev	Date	Description
A	12/19/12	CITY OF MADISON CONDITIONAL USE APPLICATION

UW Project Number	12303-00
Flad Project Number	DD
Set Type	DD
Date Issued	12/19/12
Rev	A
Sheet Number	A-411

12/17/2012 3:40:59 PM

GENERAL SHEET NOTES

1. X
2. X
3. X

SHEET KEYNOTES

1. CONCRETE WALL IN FRONT OF ELEVATION
2. X
3. X

EXTERIOR WALL ASSEMBLIES

- 1A

EXTERIOR WALL TYPE 1A
6" TERRA COTTA PANELS WITH GROOVED & PATINIZED FINISH. TERRA COTTA ON VERTICAL STRUCTURAL SUPPORTS ON 3" SEMI RIGID INSULATION AND SPRAY APPLIED AIRWATER BARRIER. ATTACHED TO 5/8" EXTERIOR SHEATHING AND 6" COLD FORMED METAL FRAMING.

1A.1

EXTERIOR WALL TYPE 1A.1
6" TERRA COTTA PANELS WITH PATINIZED FINISH. TERRA COTTA ON VERTICAL STRUCTURAL SUPPORTS ON 3" SEMI RIGID INSULATION AND SPRAY APPLIED AIRWATER BARRIER. ATTACHED TO 5/8" EXTERIOR SHEATHING AND 6" COLD FORMED METAL FRAMING.

1B

EXTERIOR WALL TYPE 1B
12" TERRA COTTA PANELS WITH PATINIZED FINISH. TERRA COTTA ON VERTICAL STRUCTURAL SUPPORT ON 3" SEMI RIGID INSULATION W/ SPRAY APPLIED AIRWATER BARRIER. ATTACHED TO 5/8" EXTERIOR SHEATHING AND 6" COLD FORMED METAL FRAMING.

1C

EXTERIOR WALL TYPE 1C
TERRA COTTA SUNSHADE BAGUETTES 2"x2" SQUARE PROFILE

2A

EXTERIOR WALL TYPE 2A
W/ SOLARBAN 72 STAIRPHIRE TRANSPARENT GLASS

2A.1

EXTERIOR WALL TYPE 2A.1
HIGH PERFORMANCE CURTAIN WALL 2-1/2" CLEAR ANODIZED FRAME W/ SOLARBAN 72 STAIRPHIRE TRANSPARENT GLASS

2B

EXTERIOR WALL TYPE 2B
CURTAIN WALL 2-1/2" CLEAR ANODIZED FRAME W/ CERAMIC FRIT SPANDREL GLASS

2C

EXTERIOR WALL TYPE 2C
CURTAIN WALL 2-1/2" CLEAR ANODIZED FRAME W/ SOLARBAN 72 STAIRPHIRE TRANSPARENT GLASS W/ 50% FRIT PATTERN SLX SCREENED ON NO. 3 SURFACE 18" LINES ON 1/4" CENTERS. COLOR WARM GREY.

3

EXTERIOR WALL TYPE 3
7" (D) PRE-CAST CONCRETE CLADDING WITH ACID WASH, WHITE FINISH ON 3" SEMI RIGID ORGANIC INSULATION ATTACHED TO PRE-CAST PANEL.

3.1

EXTERIOR WALL TYPE 3.1
STRUCTURAL PRE-CAST CONCRETE WITH ACID WASH FINISH

4

EXTERIOR WALL TYPE 4
8" (D) ASHLAR CUT LIMESTONE PANEL W/ 3" POLYISOCYANURATE INSULATION ON EXTERIOR SHEATHING ON 6" COLD FORMED METAL FRAMING.

5A

EXTERIOR WALL TYPE 5A
INSULATED ALUMINUM WALL PANEL ON SPRAY APPLIED AIRWATER BARRIER ON EXTERIOR SHEATHING ON 6" COLD FORMED METAL FRAMING.

5B

EXTERIOR WALL TYPE 5B
ALUMINUM COMPOSITE WALL PANEL, ON SPRAY APPLIED AIRWATER BARRIER ON EXTERIOR SHEATHING AND 6" COLD FORMED METAL FRAMING.

5C

EXTERIOR WALL TYPE 5C
(DARK FINISH)
ALUMINUM COMPOSITE WALL PANEL ON SPRAY APPLIED AIRWATER BARRIER ON EXTERIOR SHEATHING AND 6" COLD FORMED METAL FRAMING.

6

EXTERIOR WALL TYPE 6
ARCHITECTURAL METAL LOUVERS STORM RESISTANT. HORIZONTAL SLATE W/ MITERED CORNERS AND CONCEALED MULLIONS (99% FREE AREA)

7

EXTERIOR WALL TYPE 7
SCREEN WALL 3" RIBBED CORRUGATED METAL (IN FRONT OF BUILDING)

8

EXTERIOR WALL TYPE 8
CONCRETE RETAINING WALL (IN FRONT OF BUILDING)

9

EXTERIOR WALL TYPE 9
12" (W) ZINC PANELS FASTENED TO EXTERIOR SHEATHING ON RIGID INSULATION ON AIRWATER BARRIER. EXTERIOR SHEATHING AND 6" COLD FORMED METAL FRAMING.

10

ALUMINUM FRAMED ENTRANCE CLEAR ANODIZED W/ BI-PARTING DOOR

10.1

PAINTED HOLLOW METAL DOOR

10.2

ALUMINUM CLEAR ANODIZED SWING DOOR W/ VISION GLASS

11

OVERHEAD COILING DOOR (DARK FINISH)
ELECTRIC INSULATED

12

CONCRETE COLUMNS W/ ZINC CLADDING

13

ALUMINUM CAP FLASHING

14


STANDING SEAM METAL ROOF

15

ENTRY CANOPY
METAL PANEL ROOF W/ PAINTED STEEL BEAM SUPPORTS W/ WOOD SOFTED CEILING W/ 6" TERRA COTTA CLADDING ON A LIMESTONE BASE.

16

METAL WIRE MESH PANELS 10' X 21'-10" STAINLESS STEEL PANELS.
- Project Key Plan
-
-
- Flad Architects
Flad Structural
ENGINEERS
Stantec
AEI Affiliated
Engineers
Findorff
PIVOTAL
lighting design
LIGHTING DESIGNERS
Schuler Shook
DESMAN
A S S O C I A T E S
A Division of DESMAN, Inc.
New York • Chicago • Hartford • Boston • Cleveland
Washington, DC • St. Louisville
Ruekert-Mielke
engineering solutions for a working world
KEN SAIKI
LANDSCAPE
ARCHITECTS
ROBERT RIPPE
ASSOCIATES, INC.
FOODSERVICE
DESIGN &
CONSULTING
- NOT FOR
CONSTRUCTION
- UWHealth
University of Wisconsin
Hospital and Clinics
- Client:
UW HEALTH
- UW HEALTH EAST
LOT 56,
KALAMAZOO CENTER PLAT HANSON ADDITION,
CITY OF MADISON,
DAKE COUNTY, WISCONSIN
- Architectural Enlarged Exterior
Elevations
- | Revisions: | | |
|------------|----------|--|
| Rev | Date | Description |
| A | 12/19/12 | CITY OF MADISON CONDITIONAL
USE APPLICATION |
- | | |
|---------------------------|----------|
| UW
Project
Number | ???? |
| Flad
Project
Number | 12303-00 |
| Set
Type | DD |
| Date
Issued | 12/19/12 |
| Rev | A |
| Sheet
Number | A-412 |

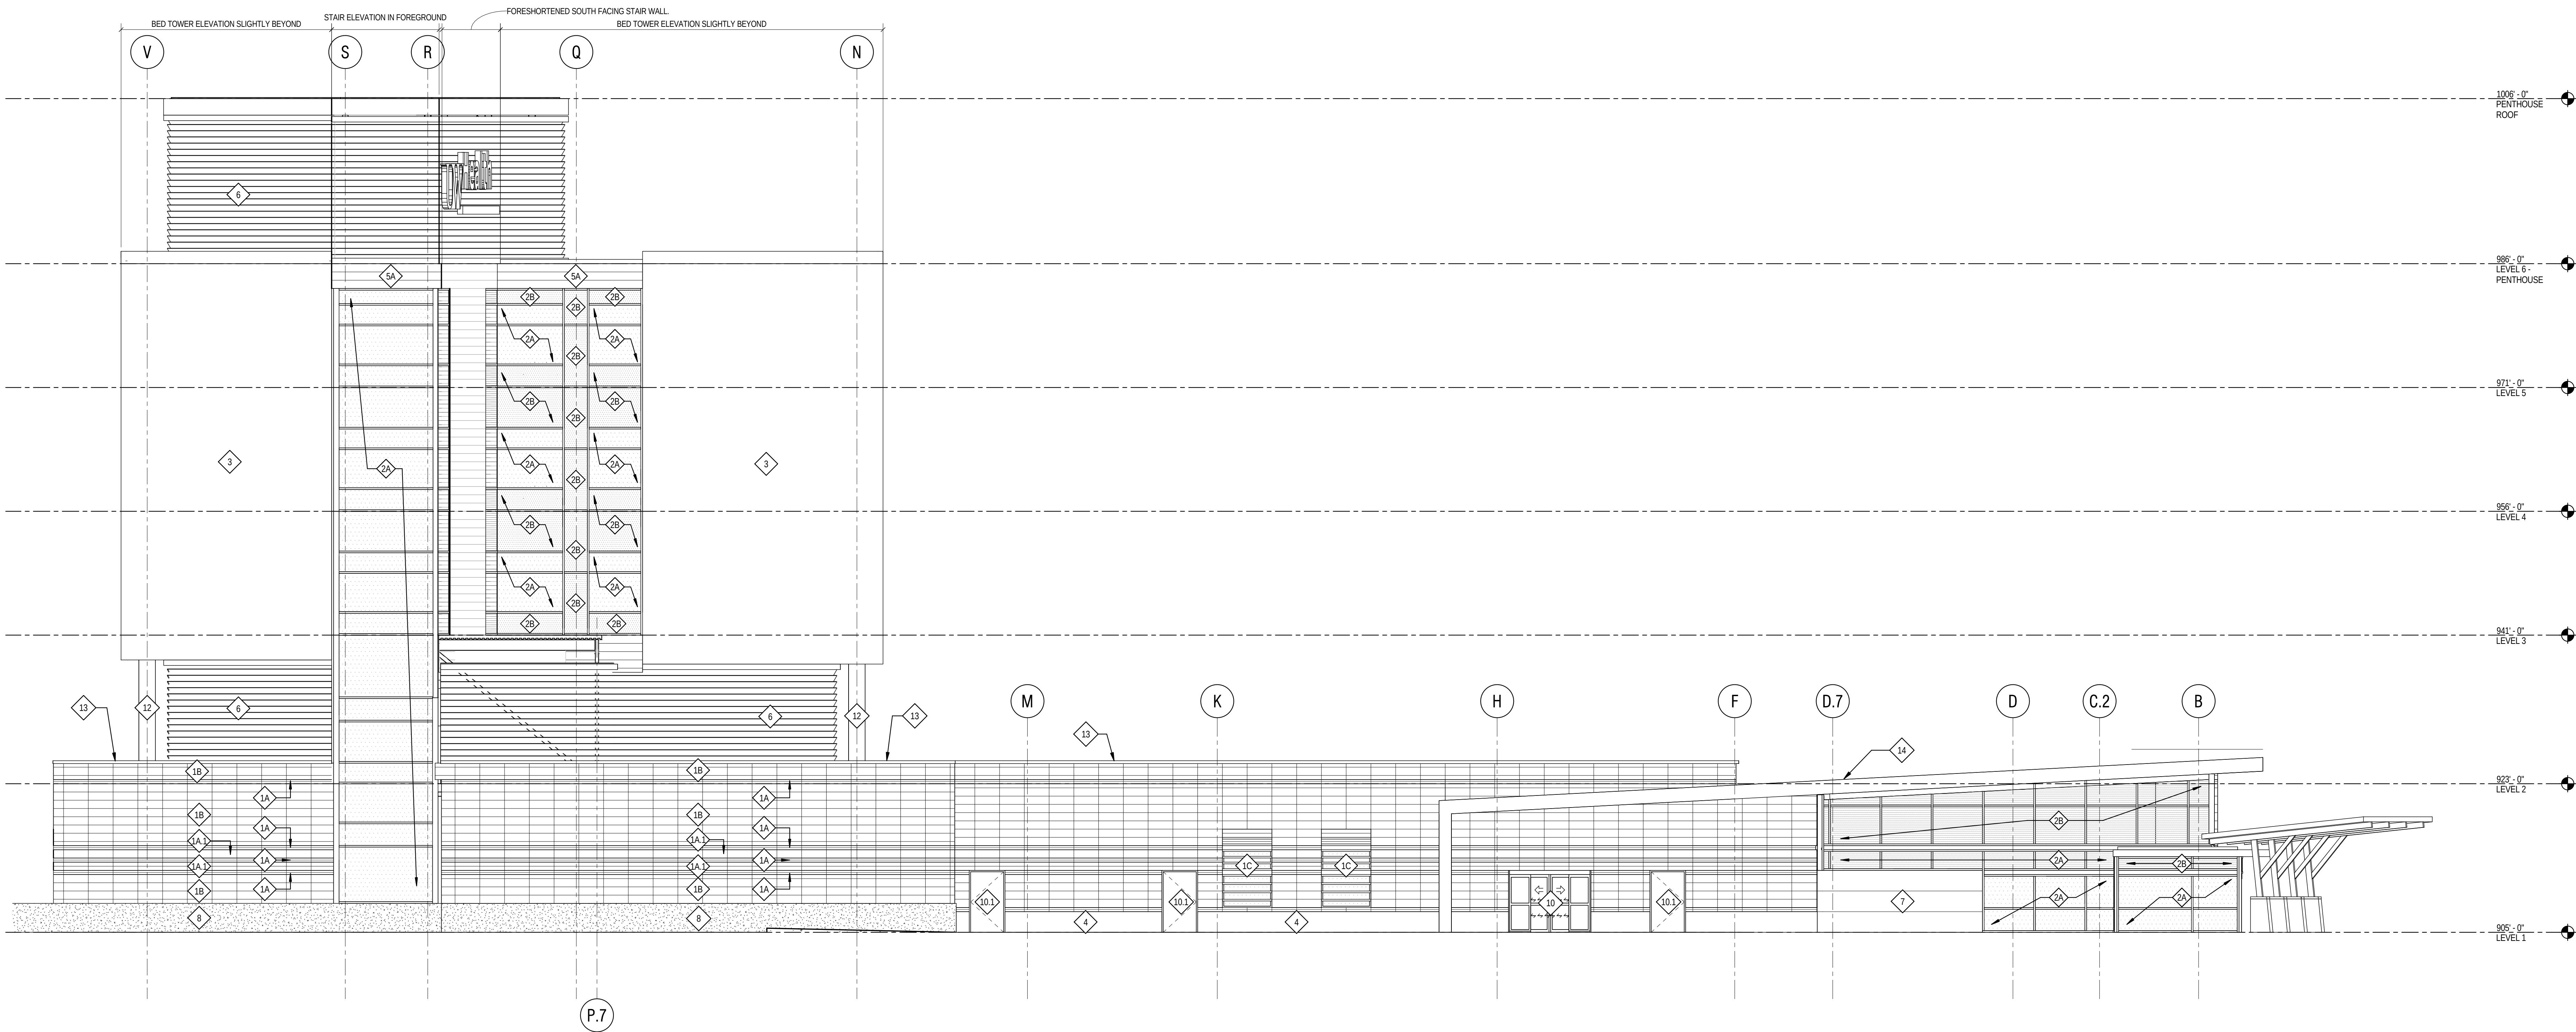

1 INTERVENTIONAL WEST ELEVATION
1/8" = 1'-0"

2 UCC/IMAGING NORTH ELEVATION
1/8" = 1'-0"

EXTERIOR WALL ASSEMBLIES	
1A	EXTERIOR WALL TYPE 1A 6" TERRA COTTA PANELS WITH GROOVED & PATINIZED FINISH. TERRA COTTA ON VERTICAL STRUCTURAL SUPPORTS ON 3" SEMI RIGID INSULATION AND SPRAY APPLIED AIRWATER BARRIER. ATTACHED TO 5/8" EXTERIOR SHEATHING AND 6" COLD FORMED METAL FRAMING.
1A.1	EXTERIOR WALL TYPE 1A.1 6" TERRA COTTA PANELS WITH PATINIZED FINISH. TERRA COTTA ON VERTICAL STRUCTURAL SUPPORTS ON 3" SEMI RIGID INSULATION AND SPRAY APPLIED AIRWATER BARRIER. ATTACHED TO 5/8" EXTERIOR SHEATHING AND 6" COLD FORMED METAL FRAMING.
1B	EXTERIOR WALL TYPE 1B 12" TERRA COTTA PANELS WITH PATINIZED FINISH. TERRA COTTA ON VERTICAL STRUCTURAL SUPPORT ON 3" SEMI RIGID INSULATION W/ SPRAY APPLIED AIRWATER BARRIER. ATTACHED TO 5/8" EXTERIOR SHEATHING AND 6" COLD FORMED METAL FRAMING.
1C	EXTERIOR WALL TYPE 1C TERRA COTTA SUNSHADE BAGUETTES 2"x2" SQUARE PROFILE
2A	EXTERIOR WALL TYPE 2A CURTAINWALL, 2-1/2" CLEAR ANODIZED FRAME W/ SOLARBAN 72 STARCHPIRE TRANSPARENT GLASS.
2A.1	EXTERIOR WALL TYPE 2A.1 HIGH PERFORMANCE CURTAIN WALL, 2-1/2" CLEAR ANODIZED FRAME W/ SOLARBAN 72 STARCHPIRE TRANSPARENT GLASS.
2B	EXTERIOR WALL TYPE 2B CURTAIN WALL, 2-1/2" CLEAR ANODIZED FRAME W/ CERAMIC FRIT SPANDREL GLASS.
2C	EXTERIOR WALL TYPE 2C CURTAIN WALL, 2-1/2" CLEAR ANODIZED FRAME W/ SOLARBAN 72 STARCHPIRE TRANSPARENT GLASS W/ SUN FRIT PATTERN, SILK SCREENED ON NO. 3 SURFACE 1/8" LINES ON 3/4" CENTERS, COLOR WARM GREY.
3	EXTERIOR WALL TYPE 3 7" (D) PRE-CAST CONCRETE CLADDING WITH ACID WASH, WHITE FINISH ON 3" SEMI RIGID ORGANIC INSULATION ATTACHED TO PRE-CAST PANEL.
3.1	EXTERIOR WALL TYPE 3.1 STRUCTURAL PRE-CAST CONCRETE WITH ACID WASH FINISH
4	EXTERIOR WALL TYPE 4 4" (D) ASHLAR CUT LIMESTONE PANEL W/ 3" POLYISO CYANURATE INSULATION ON EXTERIOR SHEATHING AND 6" COLD FORMED METAL FRAMING.
5A	EXTERIOR WALL TYPE 5A INSULATED ALUMINUM WALL PANEL ON SPRAY APPLIED AIRWATER BARRIER ON EXTERIOR SHEATHING ON 6" COLD FORMED METAL FRAMING.
5B	EXTERIOR WALL TYPE 5B LIGHT FINISH ALUMINUM COMPOSITE WALL PANEL ON SPRAY APPLIED AIRWATER BARRIER ON EXTERIOR SHEATHING AND 6" COLD FORMED METAL FRAMING.
5C	EXTERIOR WALL TYPE 5C (DARK FINISH) ALUMINUM COMPOSITE WALL PANEL ON SPRAY APPLIED AIRWATER BARRIER ON EXTERIOR SHEATHING AND 6" COLD FORMED METAL FRAMING.
6	EXTERIOR WALL TYPE 6 ARCHITECTURAL METAL LOUVERS, STORM RESISTANT, HORIZONTAL BLADE W/ MITERED CORNERS AND CONCEALED MULLIONS (59% FREE AREA).
7	EXTERIOR WALL TYPE 7 SCREEN WALL, 3" RIBBED CORRUGATED METAL (IN FRONT OF BUILDING)
8	EXTERIOR WALL TYPE 8 CONCRETE RETAINING WALL
9	EXTERIOR WALL TYPE 9 12" (W) ZINC PANELS FASTENED TO EXTERIOR SHEATHING ON RIGID INSULATION ON AIRWATER BARRIER. EXTERIOR SHEATHING AND 6" COLD FORMED METAL FRAMING.
10	ALUMINUM FRAMED ENTRANCE CLEAR ANODIZED W/ BI-PARTING DOOR
10.1	PAINTED HOLLOW METAL DOOR
10.2	ALUMINUM CLEAR ANODIZED SWING DOOR W/ VISION GLASS.
11	OVERHEAD COILING DOOR ELECTRIC INSULATED
12	CONCRETE COLUMNS W/ ZINC CLADDING
13	ALUMINUM CAP FLASHING
14	STANDING SEAM METAL ROOF
15	ENTRY CANOPY METAL PANEL ROOF W/ PAINTED STEEL BEAM SUPPORTS W/ WOOD SOFFITTED CEILING W/ 6" TERRA COTTA CLADDING ON A LIMESTONE BASE.
16	METAL WIRE MESH PANELS 10' X 21'-10" STAINLESS STEEL PANELS.


GENERAL SHEET NOTES

- X
- X
- X

SHEET KEYNOTES

- X
- X
- X

Project Key Plan

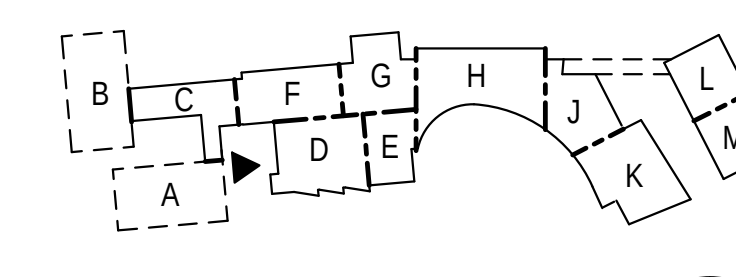

Flad Architects
Flad Structural
ENGINEERS

Stantec

AEI Affiliated
Engineers

Findorff
PIVOTAL[®]
lighting design

LIGHTING DESIGNERS
Schuler Shook

DESMAN
A S S O C I A T E S
A Division of DESMAN, Inc.
New York • Chicago • Hartford • Boston • Cleveland
Washington, DC • St. Louisville

Ruekert-Mielke
engineering solutions for a working world

ROBERT RIPPE
ASSOCIATES, INC.
FOODSERVICE
DESIGN &
CONSULTING

**NOT FOR
CONSTRUCTION**

UW Health
University of Wisconsin
Hospital and Clinics


Client: **UW HEALTH**

UW HEALTH EAST
LOT 56,
UNIVERSITY OF WISCONSIN
CITY OF MADISON,
DAKE COUNTY, WISCONSIN

Project Title: **ARCHITECTURAL ENLARGED EXTERIOR ELEVATIONS**


Revisions:		
Rev	Date	Description
A	12/19/12	CITY OF MADISON CONDITIONAL USE APPLICATION

UW Project Number	12303-00
Flad Project Number	DD
Set Type	DD
Date Issued	12/19/12
Rev	A
Sheet Number	A-416

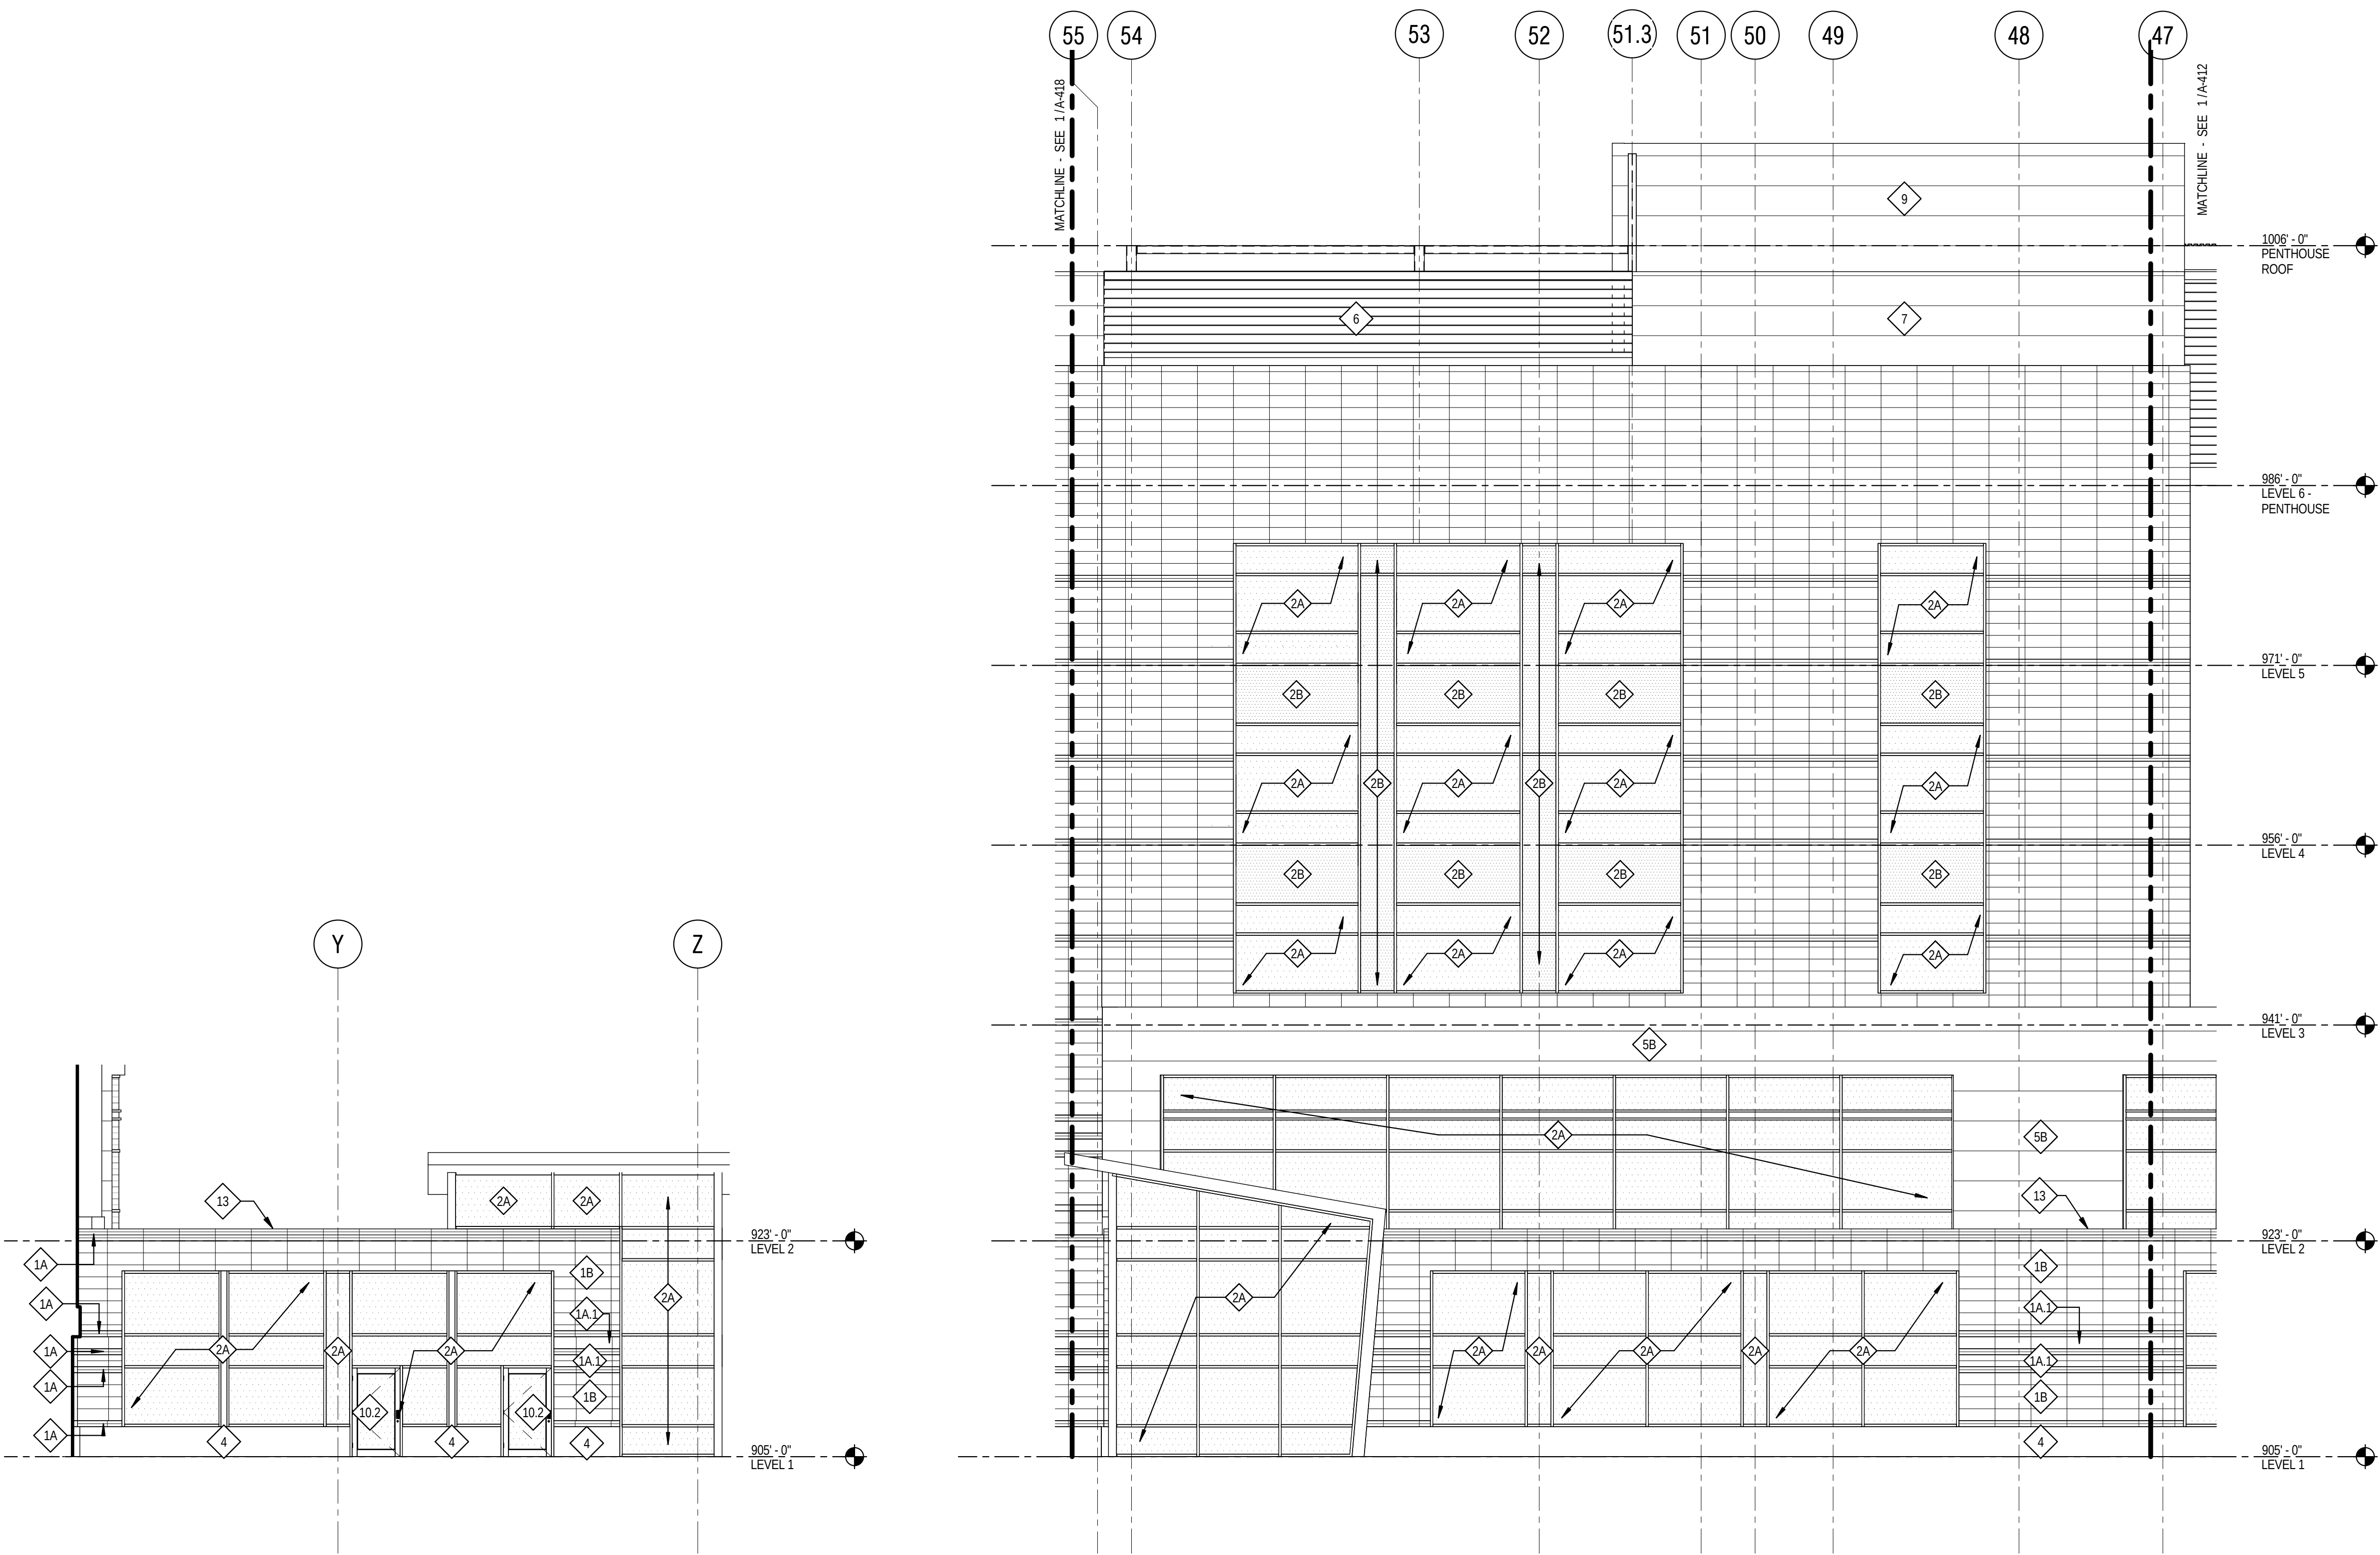

1 KNUCKLE EAST ELEVATION
1/8" = 1'-0"

2 KNUCKLE NORTH ELEVATION
1/8" = 1'-0"

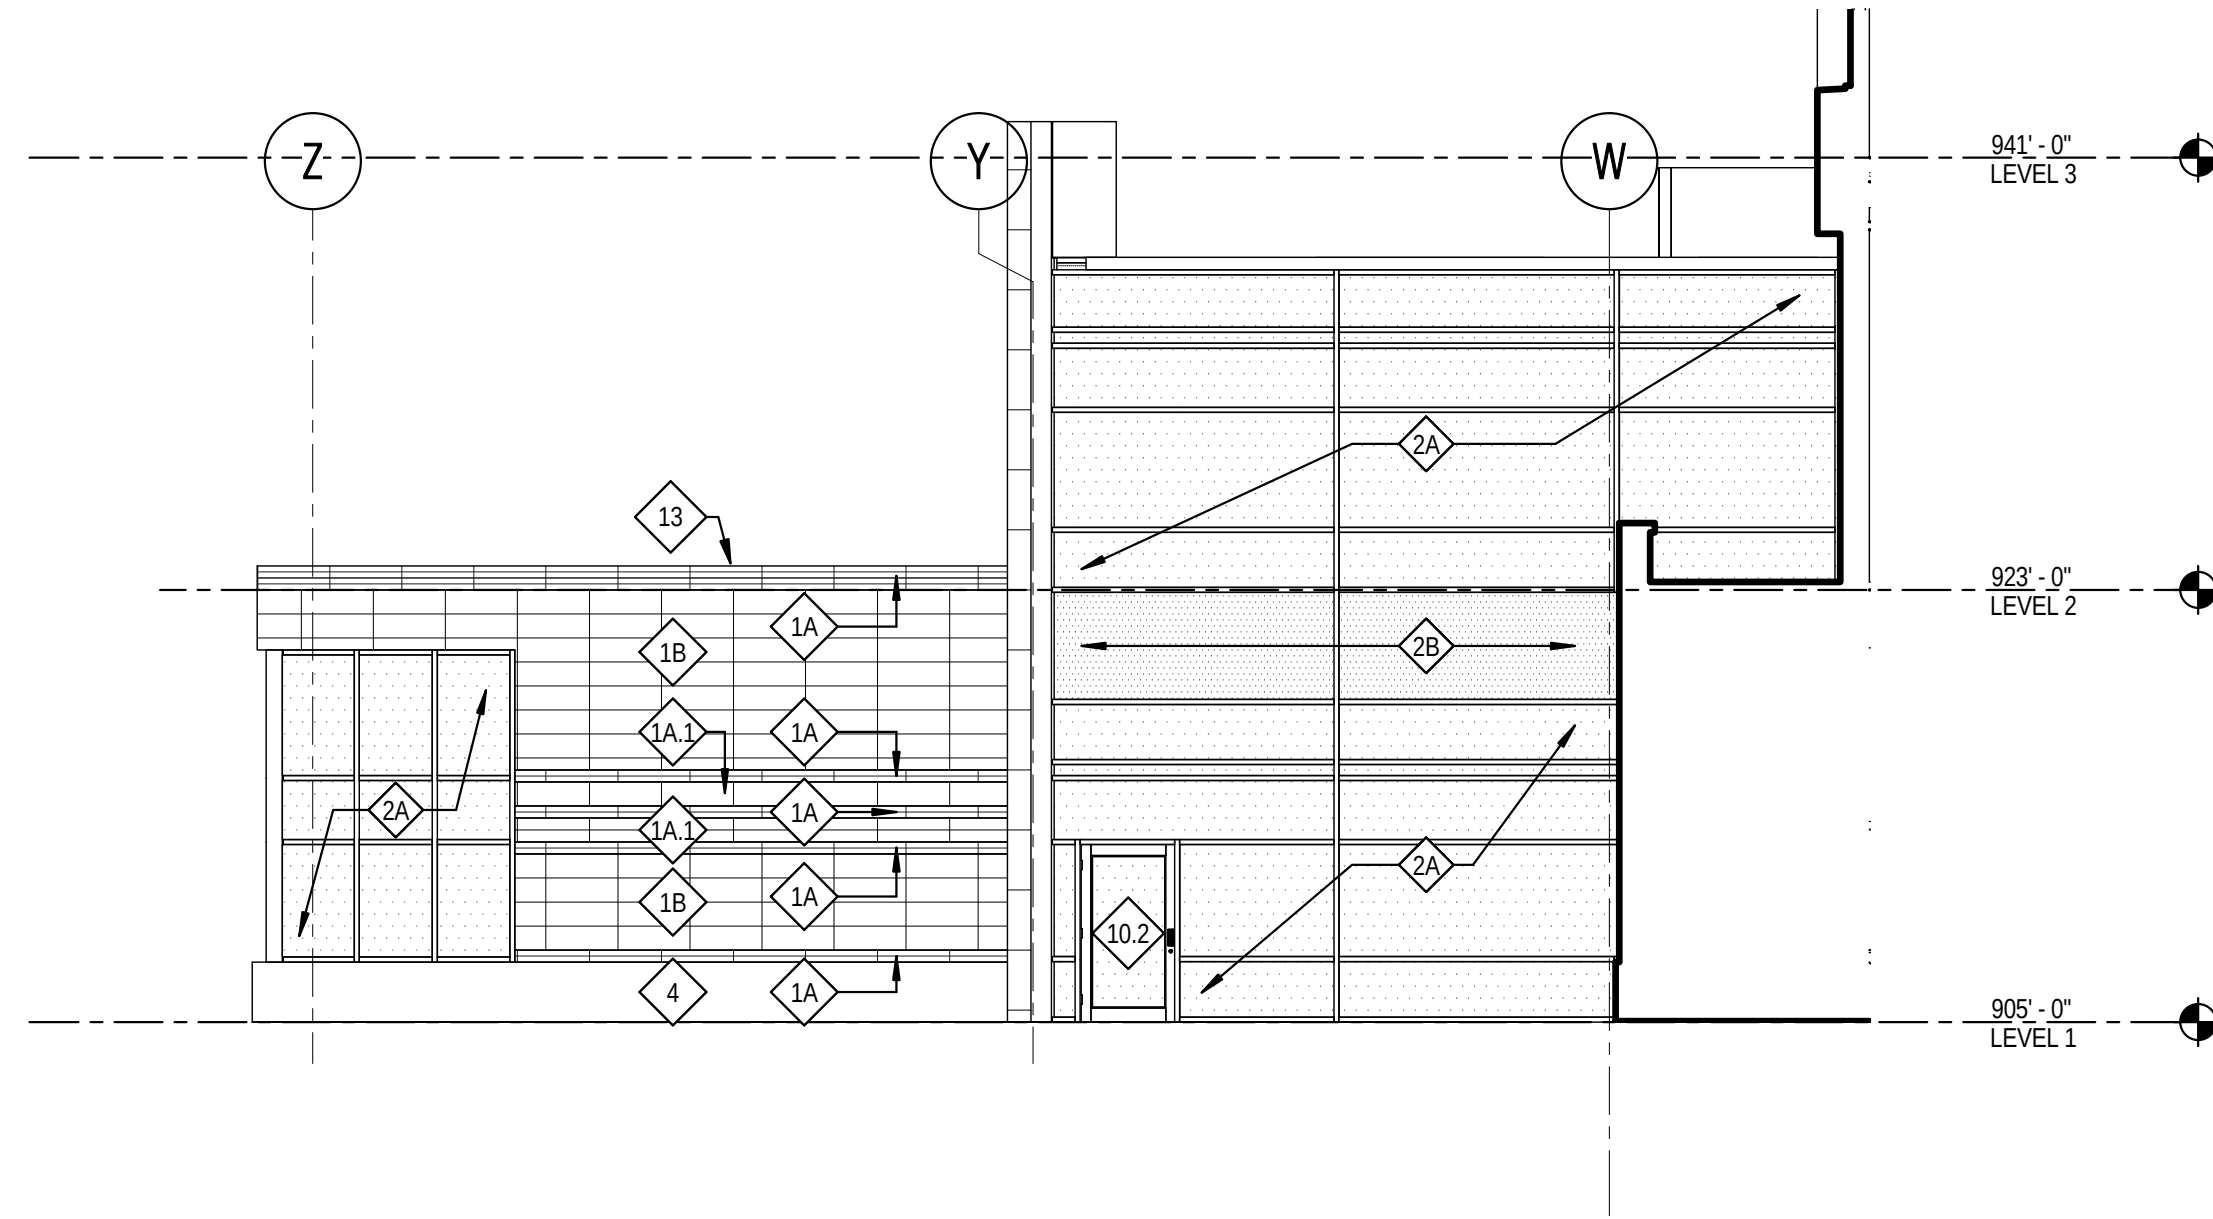

3 KNUCKLE WEST ELEVATION
1/8" = 1'-0"

EXTERIOR WALL ASSEMBLIES

- 1A

EXTERIOR WALL TYPE 1A
6" TERRA COTTA PANELS WITH GROOVED & PATINIZED FINISH. TERRA COTTA ON VERTICAL STRUCTURAL SUPPORTS ON 3" SEMI RIGID INSULATION AND SPRAY APPLIED AIRWATER BARRIER. ATTACHED TO 5/8" EXTERIOR SHEATHING AND 6" COLD FORMED METAL FRAMING.
- 1A.1

EXTERIOR WALL TYPE 1A.1
6" TERRA COTTA PANELS WITH PATINIZED FINISH. TERRA COTTA ON VERTICAL STRUCTURAL SUPPORTS ON 3" SEMI RIGID INSULATION AND SPRAY APPLIED AIRWATER BARRIER. ATTACHED TO 5/8" EXTERIOR SHEATHING AND 6" COLD FORMED METAL FRAMING.
- 1B

EXTERIOR WALL TYPE 1B
12" TERRA COTTA PANELS WITH PATINIZED FINISH. TERRA COTTA ON VERTICAL STRUCTURAL SUPPORT ON 3" SEMI RIGID INSULATION W/ SPRAY APPLIED AIRWATER BARRIER. ATTACHED TO 5/8" EXTERIOR SHEATHING AND 6" COLD FORMED METAL FRAMING.
- 1C

EXTERIOR WALL TYPE 1C
TERRA COTTA SUNSHADE BAGUETTES 2"x2" SQUARE PROFILE
- 2A

EXTERIOR WALL TYPE 2A
CURTAIN WALL 2-1/2" CLEAR ANODIZED FRAME W/ SOLARBAN 72 STARPHIRE TRANSPARENT GLASS
- 2A.1

EXTERIOR WALL TYPE 2A.1
HIGH PERFORMANCE CURTAIN WALL 2-1/2" CLEAR ANODIZED FRAME W/ SOLARBAN 72 STARPHIRE TRANSPARENT GLASS
- 2B

EXTERIOR WALL TYPE 2B
CURTAIN WALL 2-1/2" CLEAR ANODIZED FRAME W/ CERAMIC FRIT SPANDRAL GLASS
- 2C

EXTERIOR WALL TYPE 2C
CURTAIN WALL 2-1/2" CLEAR ANODIZED FRAME W/ SOLARBAN 72 STARPHIRE TRANSPARENT GLASS W/ 50% FRIT PATTERN. GLASS SCREENED ON NO. 3 SURFACE 1/8" LINES ON 1/4" CENTERS. COLOR WARM GREY.
- 3

EXTERIOR WALL TYPE 3
7" (D) PRE-CAST CONCRETE CLADDING WITH ACID WASH. WHITE FINISH ON 3" SEMI RIGID ORGANIC INSULATION ATTACHED TO PRECAST PANEL.
- 3.1

EXTERIOR WALL TYPE 3.1
STRUCTURAL PRE-CAST CONCRETE WITH ACID WASH FINISH
- 4

EXTERIOR WALL TYPE 4
4" (D) ASHLAR CUT LESTONE PANEL W/ 3" POLYISOCYANURATE INSULATION ON EXTERIOR SHEATHING ON 6" COLD FORMED METAL FRAMING.
- 5A

EXTERIOR WALL TYPE 5A
INSULATED ALUMINUM WALL PANEL ON SPRAY APPLIED AIRWATER BARRIER ON EXTERIOR SHEATHING ON 6" COLD FORMED METAL FRAMING.
- 5B

EXTERIOR WALL TYPE 5B (LIGHT FINISH)
ALUMINUM COMPOSITE WALL PANEL ON SPRAY APPLIED AIRWATER BARRIER ON EXTERIOR SHEATHING AND 6" COLD FORMED METAL FRAMING.
- 5C

EXTERIOR WALL TYPE 5C (DARK FINISH)
ALUMINUM COMPOSITE WALL PANEL ON SPRAY APPLIED AIRWATER BARRIER ON EXTERIOR SHEATHING AND 6" COLD FORMED METAL FRAMING.
- 6

EXTERIOR WALL TYPE 6
ARCHITECTURAL METAL LOUVERS, STORM RESISTANT, HORIZONTAL BLADE W/ MITERED CORNERS AND CONCEALED MULLIONS (50% FREE AREA)
- 7

EXTERIOR WALL TYPE 7
SCREEN WALL 3" RIBBED CORRUGATED METAL
- 8

EXTERIOR WALL TYPE 8
CONCRETE RETAINING WALL (IN FRONT OF BUILDING)
- 9

EXTERIOR WALL TYPE 9
12" (W) ZINC PANELS FASTENED TO EXTERIOR SHEATHING ON RIGID INSULATION ON AIRWATER BARRIER, EXTERIOR SHEATHING AND 6" COLD FORMED METAL FRAMING.
- 10

ALUMINUM FRAMED ENTRANCE CLEAR ANODIZED W/ BI-PARTING DOOR
- 10.1

PAINTED HOLLOW METAL DOOR
- 10.2

ALUMINUM CLEAR ANODIZED SWING DOOR W/ VISION GLASS
- 11

OVERHEAD COILING DOOR ELECTRIC. INSULATED
- 12

CONCRETE COLUMNS W/ RINK CLADDING
- 13

ALUMINUM CAP FLASHING
- 14

STANDING SEAM METAL ROOF
- 15

ENTRY CANOPY METAL PANEL ROOF W/ PAINTED STEEL BEAM SUPPORTS W/ WOOD SOFFITED CEILING W/ 6" TERRA COTTA CLADDING ON A LESTONE BASE
- 16


METAL WIRE MESH PANELS 10 X 21-1/2" STAINLESS STEEL PANELS

GENERAL SHEET NOTES

- 1 X
2 X
3 X

SHEET KEYNOTES

Project Key Plan

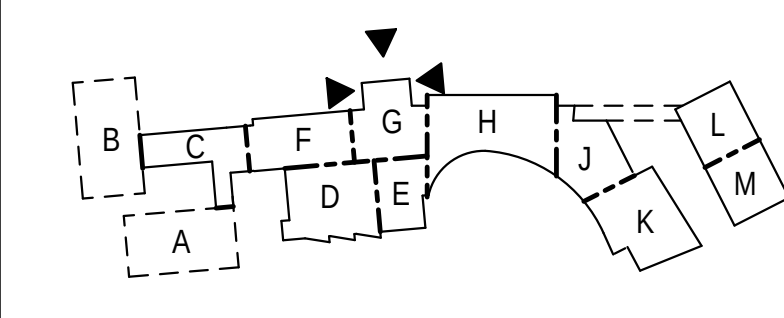

Flad Architects

Flad Structural
ENGINEERS

Stantec

AEI Affiliated
Engineers

Findorff
PIVOTAL[®]
lighting design

LIGHTING DESIGNERS
Schuler Shook

DESMAN
ASSOCIATES
A Division of DESMAN, Inc.
New York • Chicago • Hartford • Kansas • Cleveland
Washington, DC • St. Louisville

Ruekert-Mielke
engineering solutions for a working world

KEN SAKI
DESIGN INC.
LANDSCAPE
ARCHITECTS

ROBERT RIPPE
ASSOCIATES, INC.
FOODSERVICE
DESIGN &
CONSULTING

NOT FOR
CONSTRUCTION

UWHealth
University of Wisconsin
Hospital and Clinics

Client
UW HEALTH

Project Title
UW HEALTH EAST

LOT 56,
UNIVERSITY CENTER PLAT HANSON ADDITION,
ANTHONY PARK, WISCONSIN
DADE COUNTY, WISCONSIN


Sheet Title
ARCHITECTURAL ENLARGED EXTERIOR
ELEVATIONS

Revisions:


Rev	Date	Description
A	12/19/12	CITY OF MADISON CONDITIONAL USE APPLICATION

UW Project Number	12303-00
Flad Project Number	12303-00
Set Type	DD
Date Issued	12/19/12
Rev.	A
Sheet Number	A-417


12/19/2012 8:47:15 PM

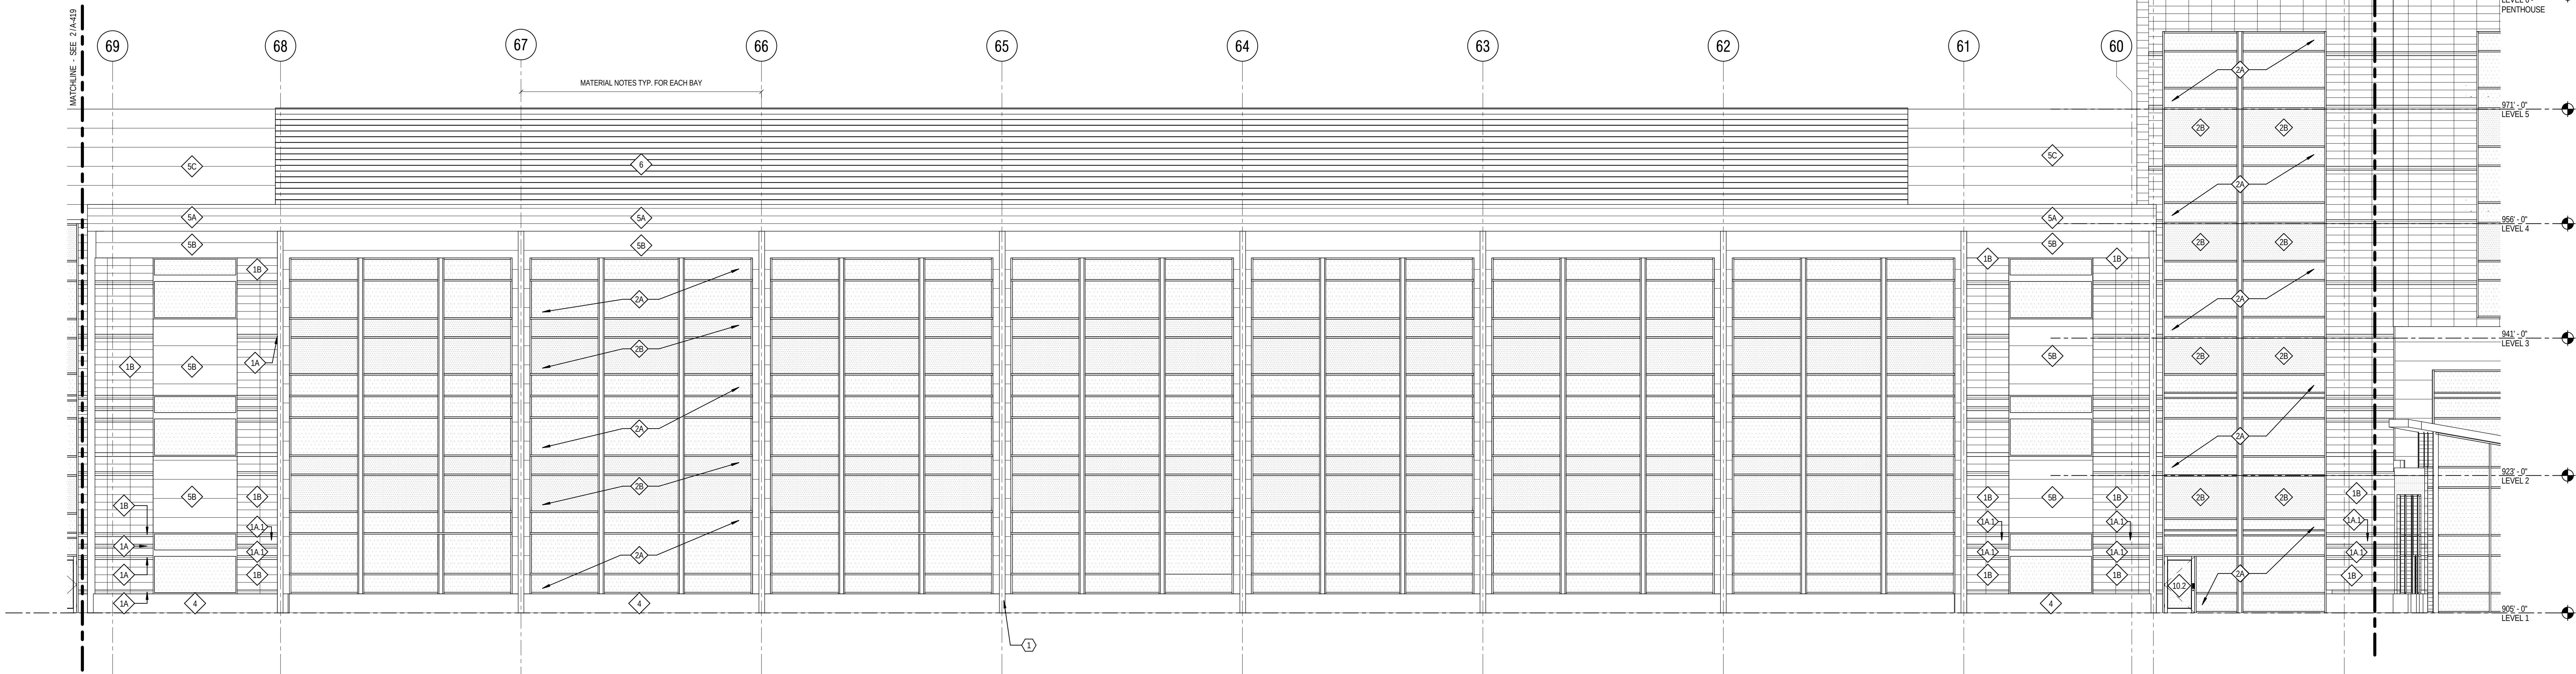

1 AMBULATORY CLINIC NORTH ELEVATION
1/8" = 1'-0"

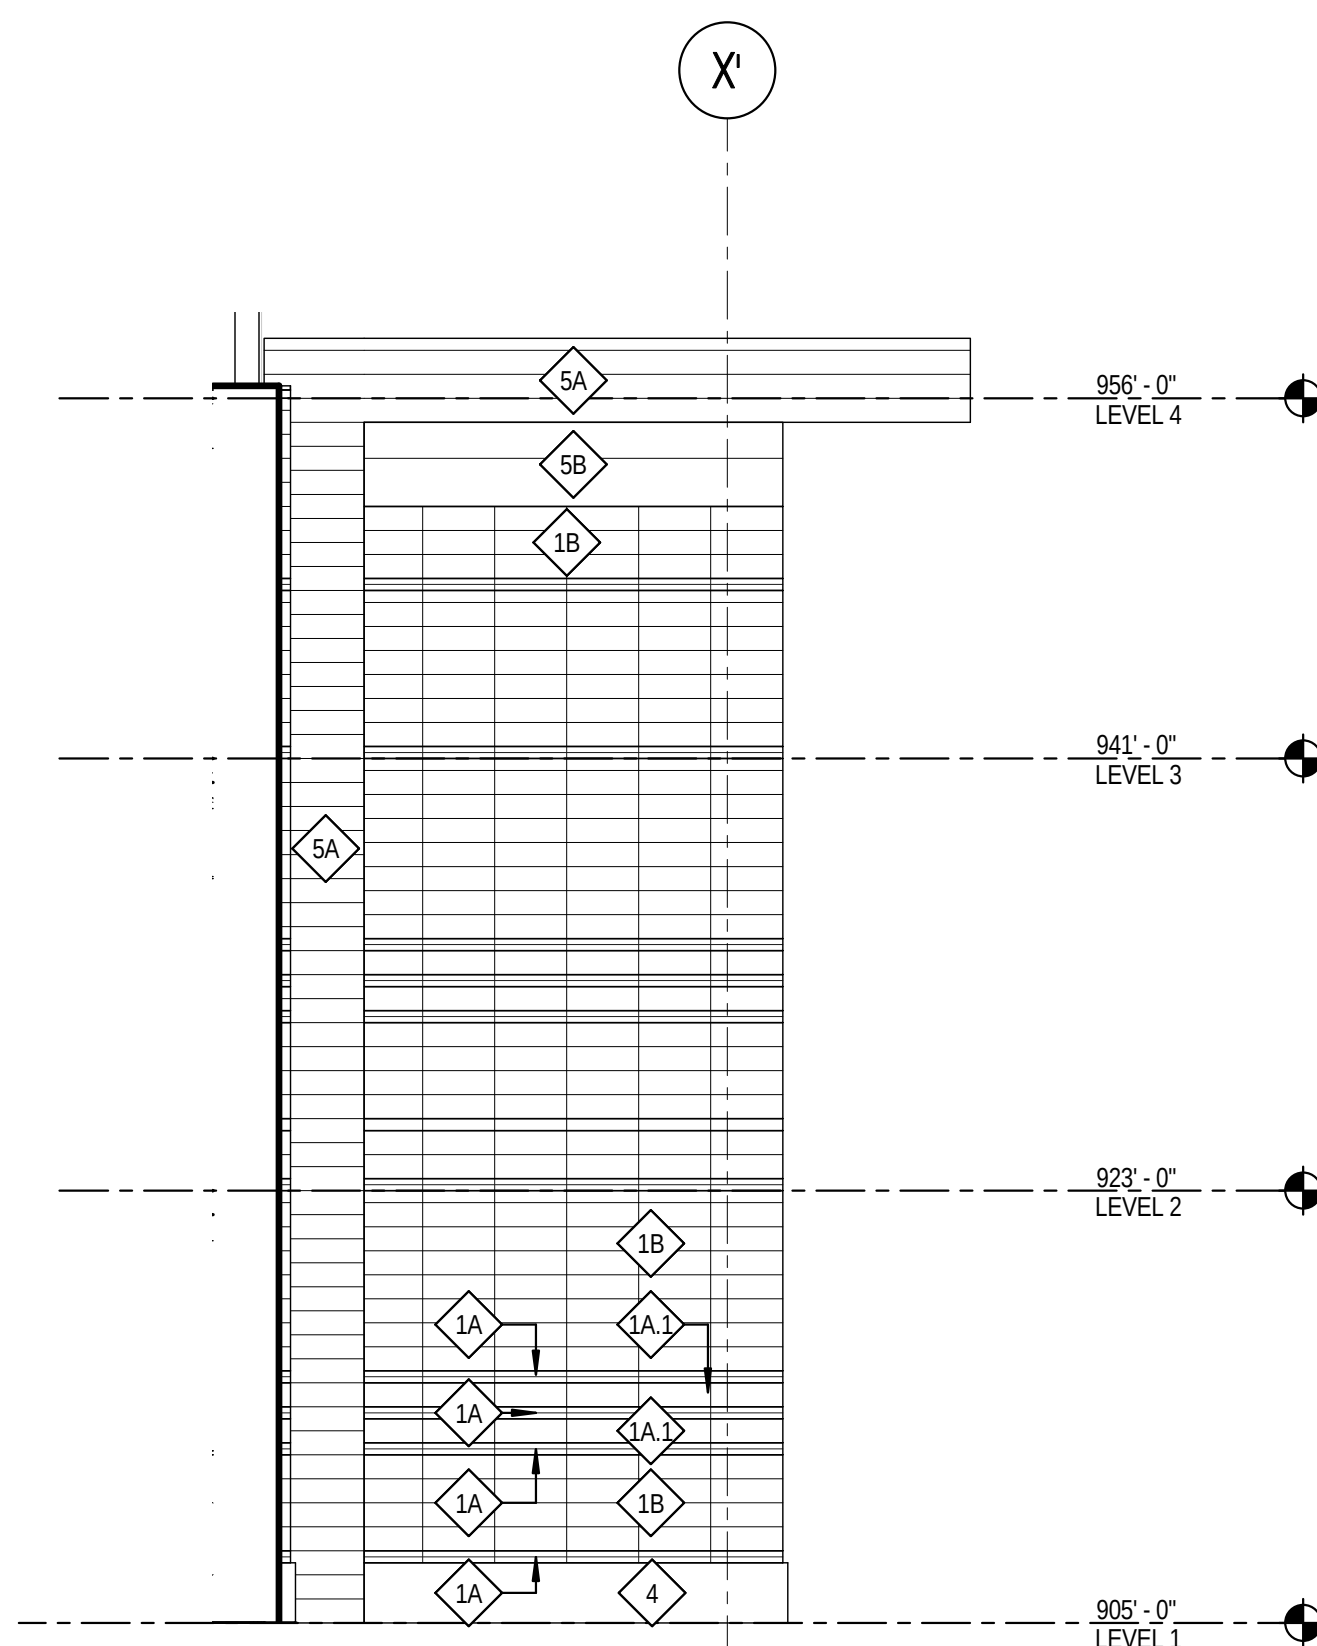

2 AMBULATORY CLINIC EAST ELEVATION
1/8" = 1'-0"

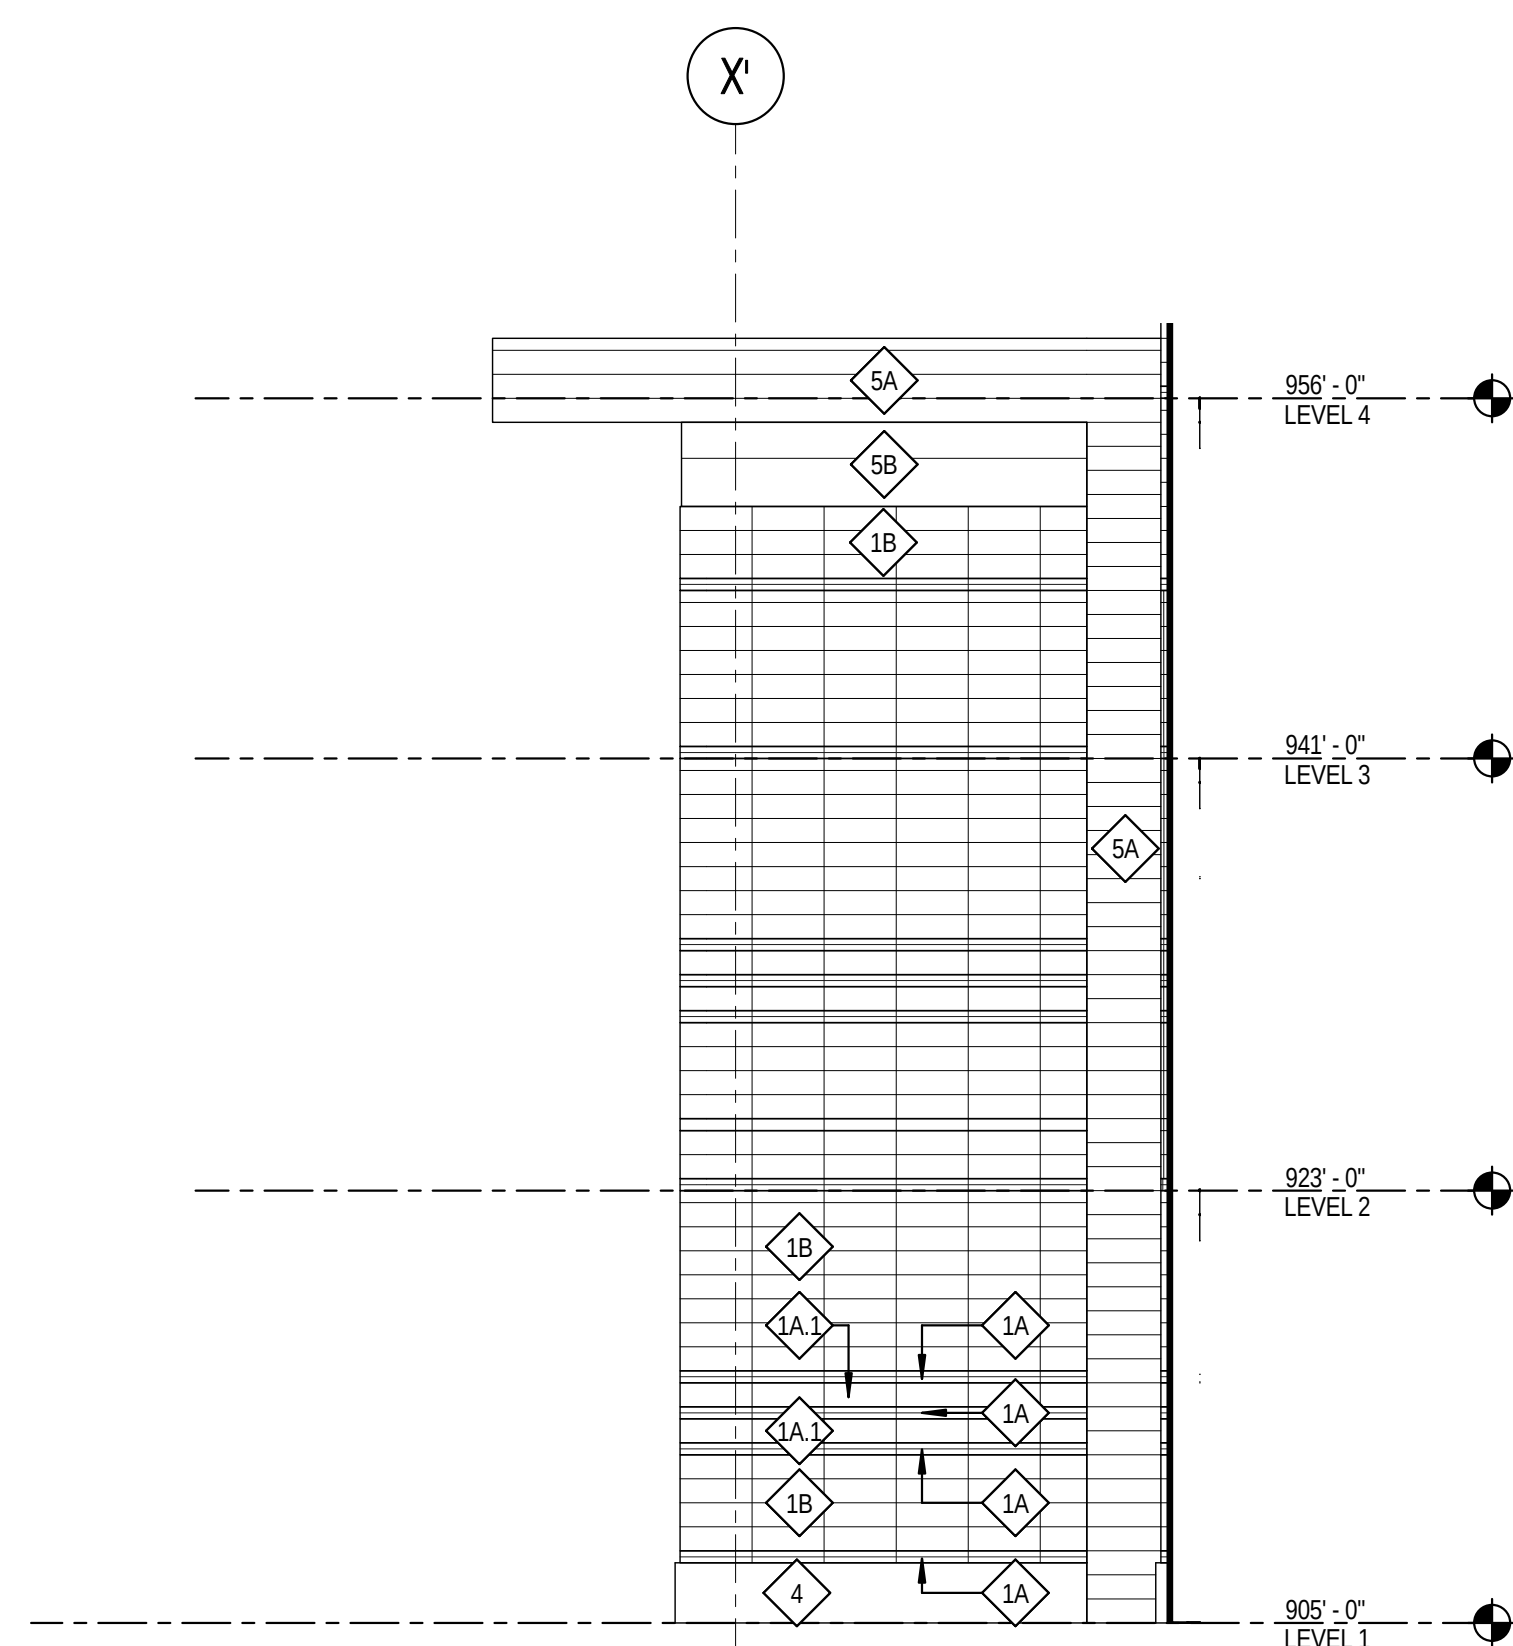

3 AMBULATORY CLINIC WEST ELEVATION
1/8" = 1'-0"

GENERAL SHEET NOTES

1. X
2. X
3. X


SHEET KEYNOTES

1. 2'-0" ALUMINUM VERTICAL FIN
2. X
3. X

EXTERIOR WALL ASSEMBLIES

- 1. EXTERIOR WALL TYPE 1A: 6" TERRA COTTA PANELS WITH GROOVED & PATINIZED FINISH. TERRA COTTA ON VERTICAL STRUCTURAL SUPPORTS ON 3" SEMI RIGID INSULATION AND SPRAY APPLIED AIRWATER BARRIER. ATTACHED TO 5/8" EXTERIOR SHEATHING AND 6" COLD FORMED METAL FRAMING.
- 2. EXTERIOR WALL TYPE 1B: 12" TERRA COTTA PANELS WITH PATINIZED FINISH. TERRA COTTA ON VERTICAL STRUCTURAL SUPPORT ON 3" SEMI RIGID INSULATION AND SPRAY APPLIED AIRWATER BARRIER. ATTACHED TO 5/8" EXTERIOR SHEATHING AND 6" COLD FORMED METAL FRAMING.
- 3. EXTERIOR WALL TYPE 1C: TERRA COTTA SUNSHADE BAGUETTES 2"x2" SQUARE PROFILE.
- 4. EXTERIOR WALL TYPE 2A: CURTAIN WALL 2 1/2" CLEAR ANODIZED FRAME W/ SOLARBAN 72 STARPHIRE TRANSPARENT GLASS.
- 5. EXTERIOR WALL TYPE 2A.1: HIGH PERFORMANCE CURTAIN WALL 2 1/2" CLEAR ANODIZED FRAME W/ SOLARBAN 72 STARPHIRE TRANSPARENT GLASS.
- 6. EXTERIOR WALL TYPE 2B: CURTAIN WALL 2 1/2" CLEAR ANODIZED FRAME W/ CERAMIC FRIT SPANDREL GLASS.
- 7. EXTERIOR WALL TYPE 2C: CURTAIN WALL 2 1/2" CLEAR ANODIZED FRAME W/ SOLARBAN 72 STARPHIRE TRANSPARENT GLASS W/ 50% FRIT PATTERN, SILK SCREENED ON NO. 3 SURFACE 1/8" UNES ON 1/4" CENTERS, COLOR WARM GREY.
- 8. EXTERIOR WALL TYPE 3: 7" (D) PRE-CAST CONCRETE CLADDING WITH ACID WASH, WHITE FINISH ON 3" SEMI RIGID ORGANIC INSULATION ATTACHED TO PRECAST PANEL.
- 9. EXTERIOR WALL TYPE 3.1: STRUCTURAL PRE-CAST CONCRETE WITH ACID WASH FINISH.
- 10. EXTERIOR WALL TYPE 4: 4" (D) ASHLAR CUT LESTONE PANEL W/ 3" POLYISOCYANURATE INSULATION ON EXTERIOR SHEATHING ON 6" COLD FORMED METAL FRAMING.
- 11. EXTERIOR WALL TYPE 5A: INSULATED ALUMINUM WALL PANEL ON SPRAY APPLIED AIRWATER BARRIER ON EXTERIOR SHEATHING ON 6" COLD FORMED METAL FRAMING.
- 12. EXTERIOR WALL TYPE 5B: (LIGHT FINISH) ALUMINUM COMPOSITE WALL PANEL ON SPRAY APPLIED AIRWATER BARRIER ON EXTERIOR SHEATHING AND 6" COLD FORMED METAL FRAMING.
- 13. EXTERIOR WALL TYPE 5C: (DARK FINISH) ALUMINUM COMPOSITE WALL PANEL ON SPRAY APPLIED AIRWATER BARRIER ON EXTERIOR SHEATHING AND 6" COLD FORMED METAL FRAMING.
- 14. EXTERIOR WALL TYPE 6: ARCHITECTURAL METAL LOUVERS, STORM RESISTANT, HORIZONTAL BLADE W/ MITERED CORNERS AND CONCEALED MULLIONS (50% FREE AREA).
- 15. EXTERIOR WALL TYPE 7: SCREEN WALL 3" RIBBED CORRUGATED METAL.
- 16. EXTERIOR WALL TYPE 8: CONCRETE RETAINING WALL (IN FRONT OF BUILDING).
- 17. EXTERIOR WALL TYPE 9: 12" (W) ZINC PANELS FASTENED TO EXTERIOR SHEATHING ON RIGID INSULATION ON AIRWATER BARRIER, EXTERIOR SHEATHING AND 6" COLD FORMED METAL FRAMING.
- 18. ALUMINUM FRAMED ENTRANCE CLEAR ANODIZED W/ BI PARTING DOOR PAINTED HOLLOW METAL DOOR.
- 19. ALUMINUM CLEAR ANODIZED SWING DOOR W/ VISION GLASS.
- 20. OVERHEAD COILING DOOR ELECTRIC, INSULATED.
- 21. CONCRETE COLUMNS W/ ZINC CLADDING.
- 22. ALUMINUM CAP FLASHING.
- 23. STANDING SEAM METAL ROOF.
- 24. ENTRY CANOPY: METAL PANEL ROOF W/ PAINTED STEEL BEAM SUPPORTS W/ WOOD SOFFITED CEILING W/ 6" TERRA COTTA CLADDING ON A LIMESTONE BASE.
- 25. METAL WIRE MESH PANELS: 10' X 21'-30" STAINLESS STEEL PANELS.

Project Key Plan

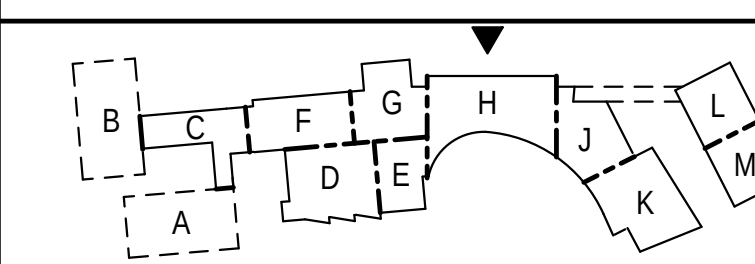

NOT FOR
CONSTRUCTION

UW Health
University of Wisconsin
Hospital and Clinics

Client
UW HEALTH

Project Title
UW HEALTH EAST
LOT 56, UNIVERSITY OF WISCONSIN HOSPITAL AND CLINICS
DAIRY COUNTY, WISCONSIN
Sheet Title
**ARCHITECTURAL ENLARGED EXTERIOR
ELEVATIONS**

Revisions		
Rev	Date	Description
A	12/19/12	CITY OF MADISON CONDITIONAL USE APPLICATION

UW Project Number	12303-00
Flad Project Number	12303-00
Set Type	DD
Date Issued	12/19/12
Rev.	A
Sheet Number	A-418



GENERAL SHEET NOTES

1.	X
	X
2.	X
	X
3.	X
	X

1.	X
	X
2.	X
	X
3.	X
	X

UW Project Number	????
Field Project Number	12303-00
Set Type	DD
Date issued	12/19/12
Rev.	A
Sheet Number	A-419

NOT FOR
CONSTRUCTION

UWHealth
University of Wisconsin
Hospital and Clinics

Project Title:

UW HEALTH EAST

LOT 56

AMERICAN CENTER PLAT HANSON ADDITION,
CITY OF MADISON,
DANE COUNTY, WISCONSIN


Sheet Title:

ARCHITECTURAL ENLARGED EXTERIOR
ELEVATIONS


Revisions:		
Rev	Date	Description
A	12/19/12	CITY OF MADISON CONDITIONAL USE APPLICATION

11/11/2016


UW	0000
----	------

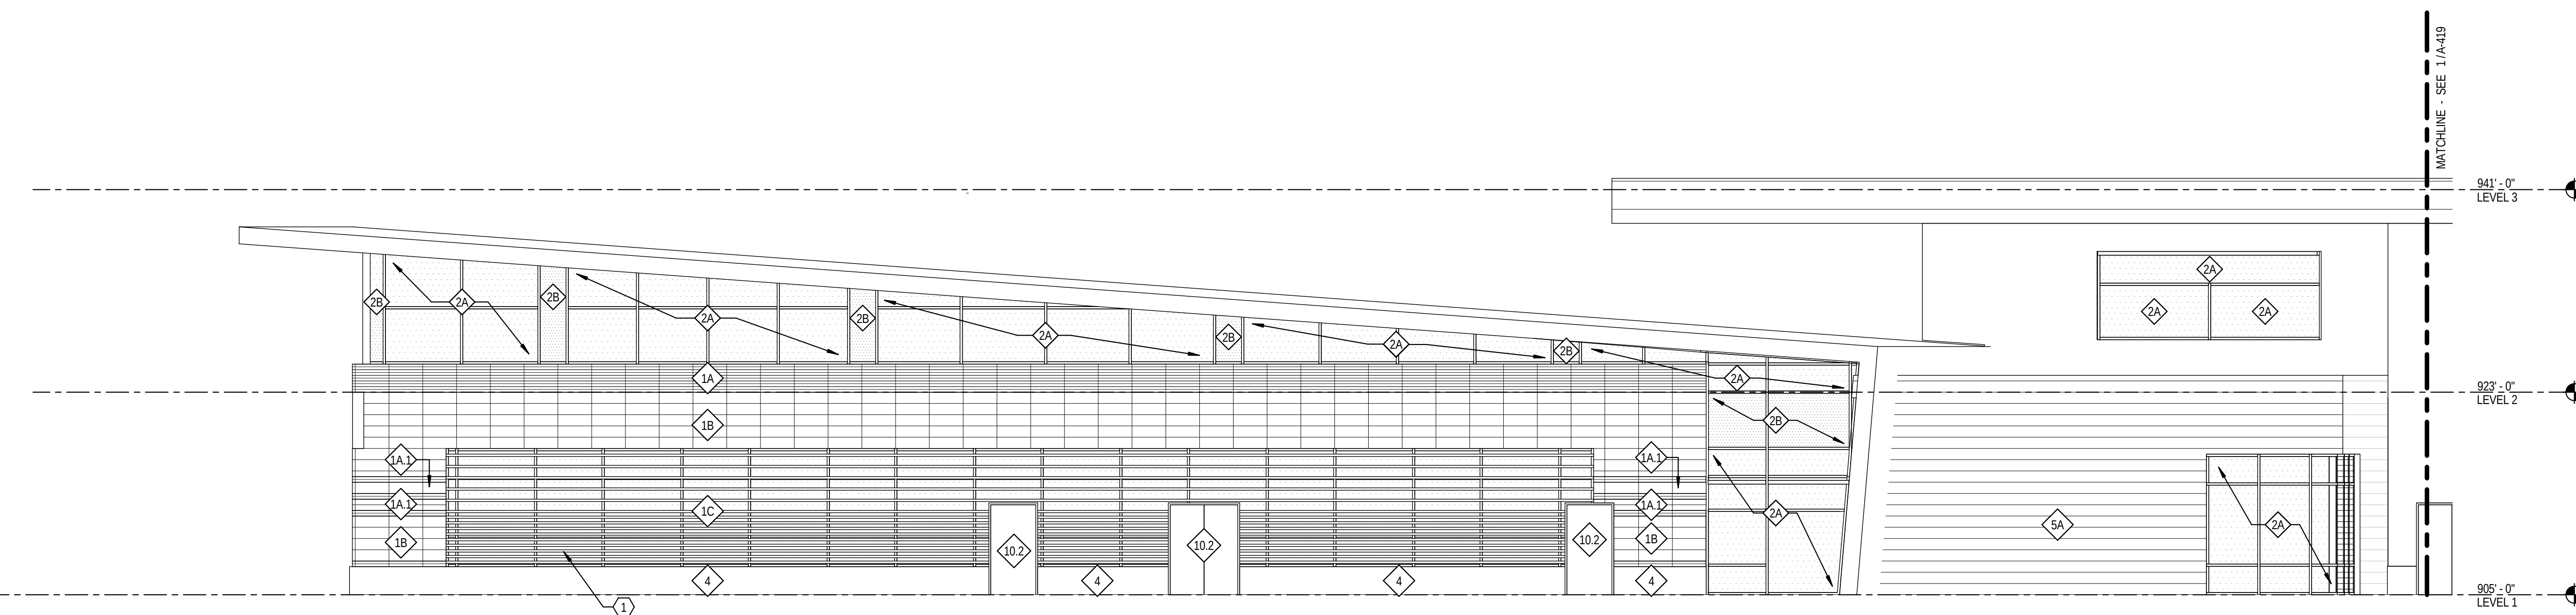


1 WELLNESS/POOL EAST ELEVATION
1/8" = 1'-0"

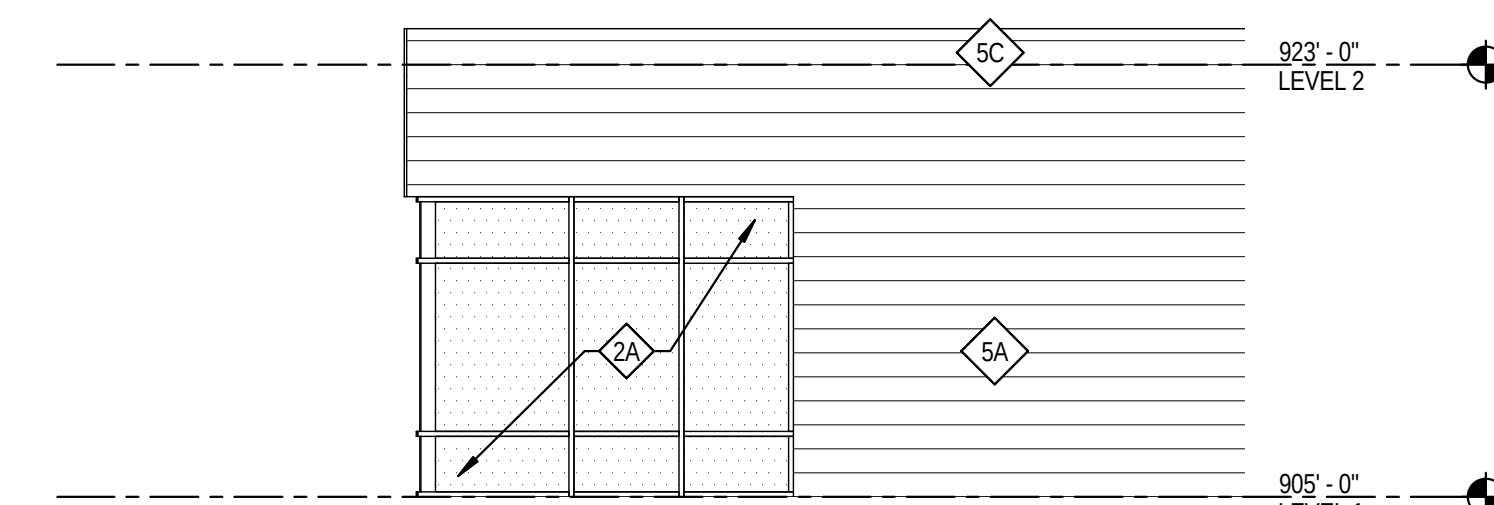


2 WELLNESS NORTH ELEVATION

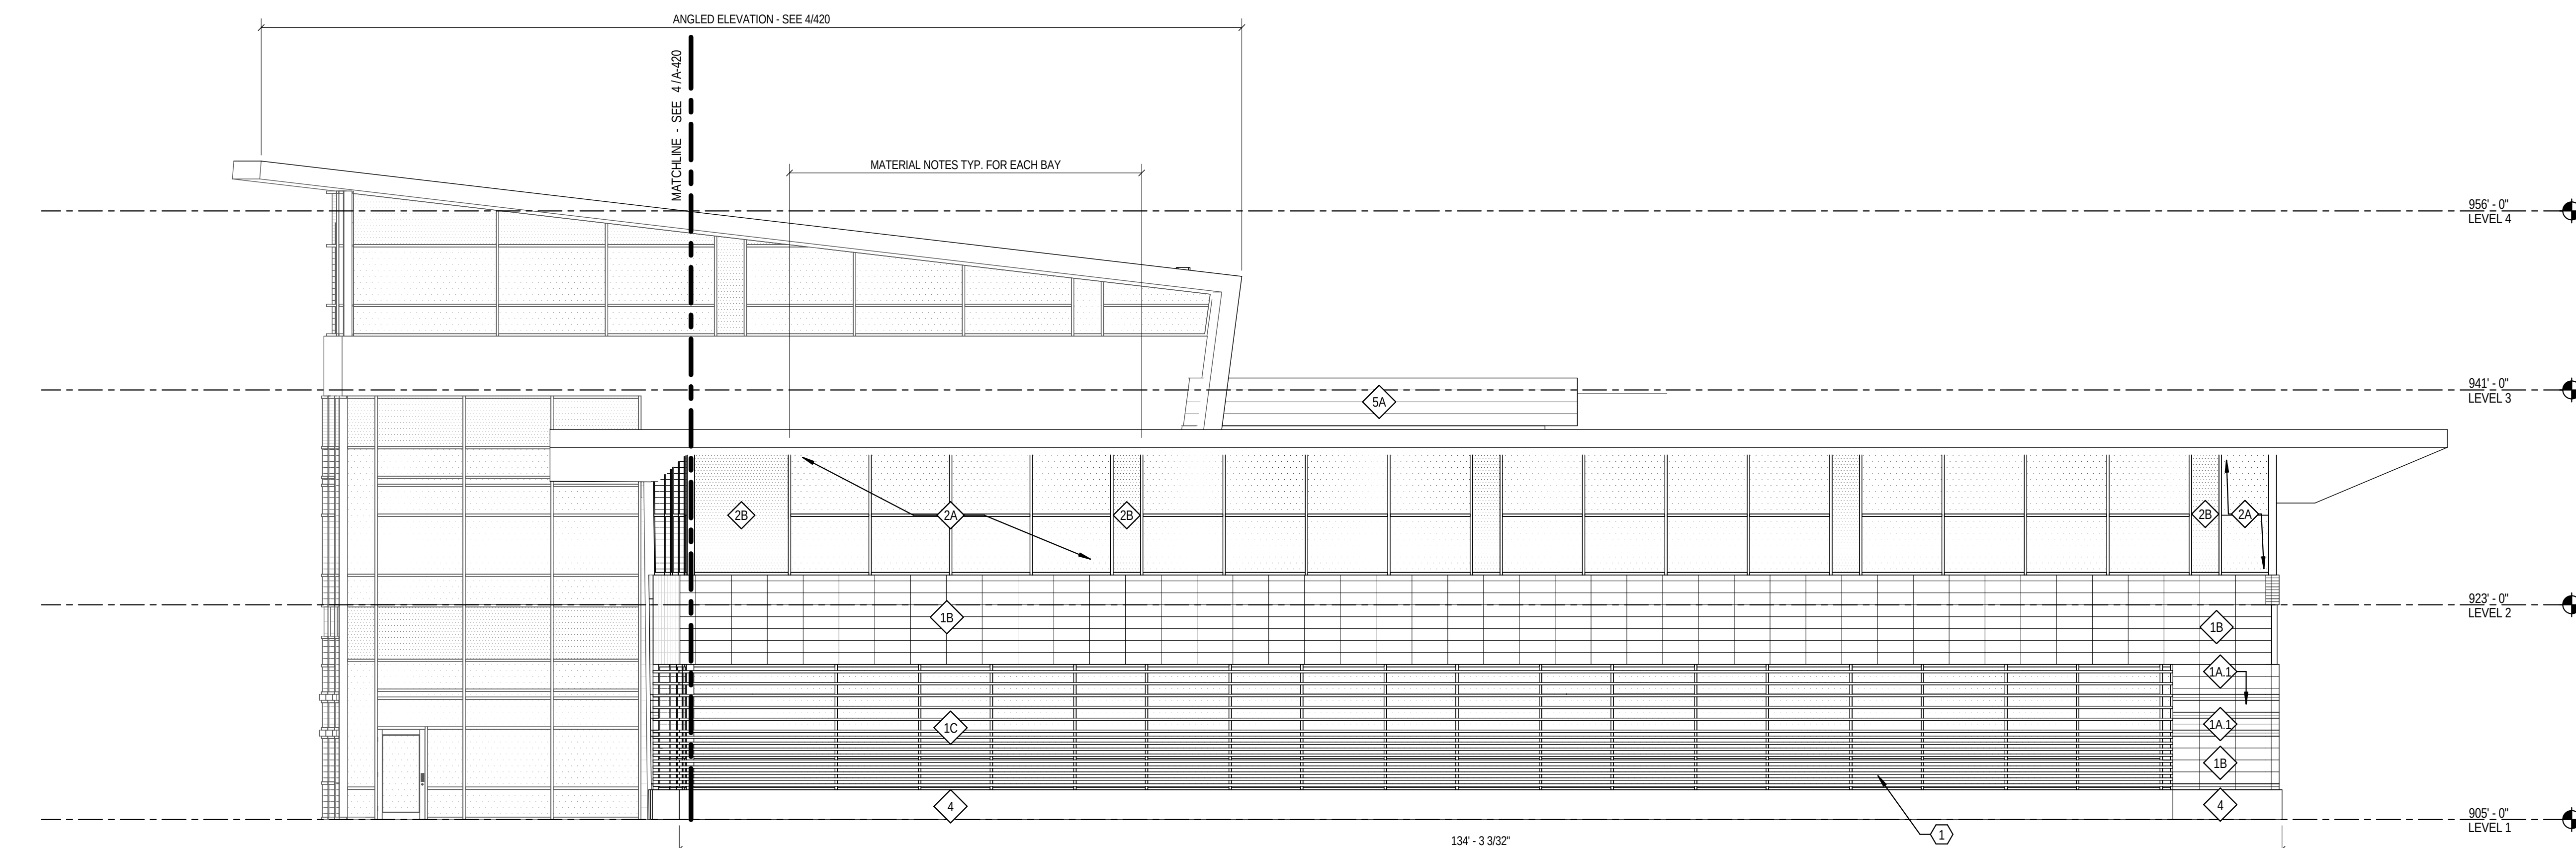

3 WELLNESS/POOL SOUTH ELEVATION
1/8" = 1'-0"

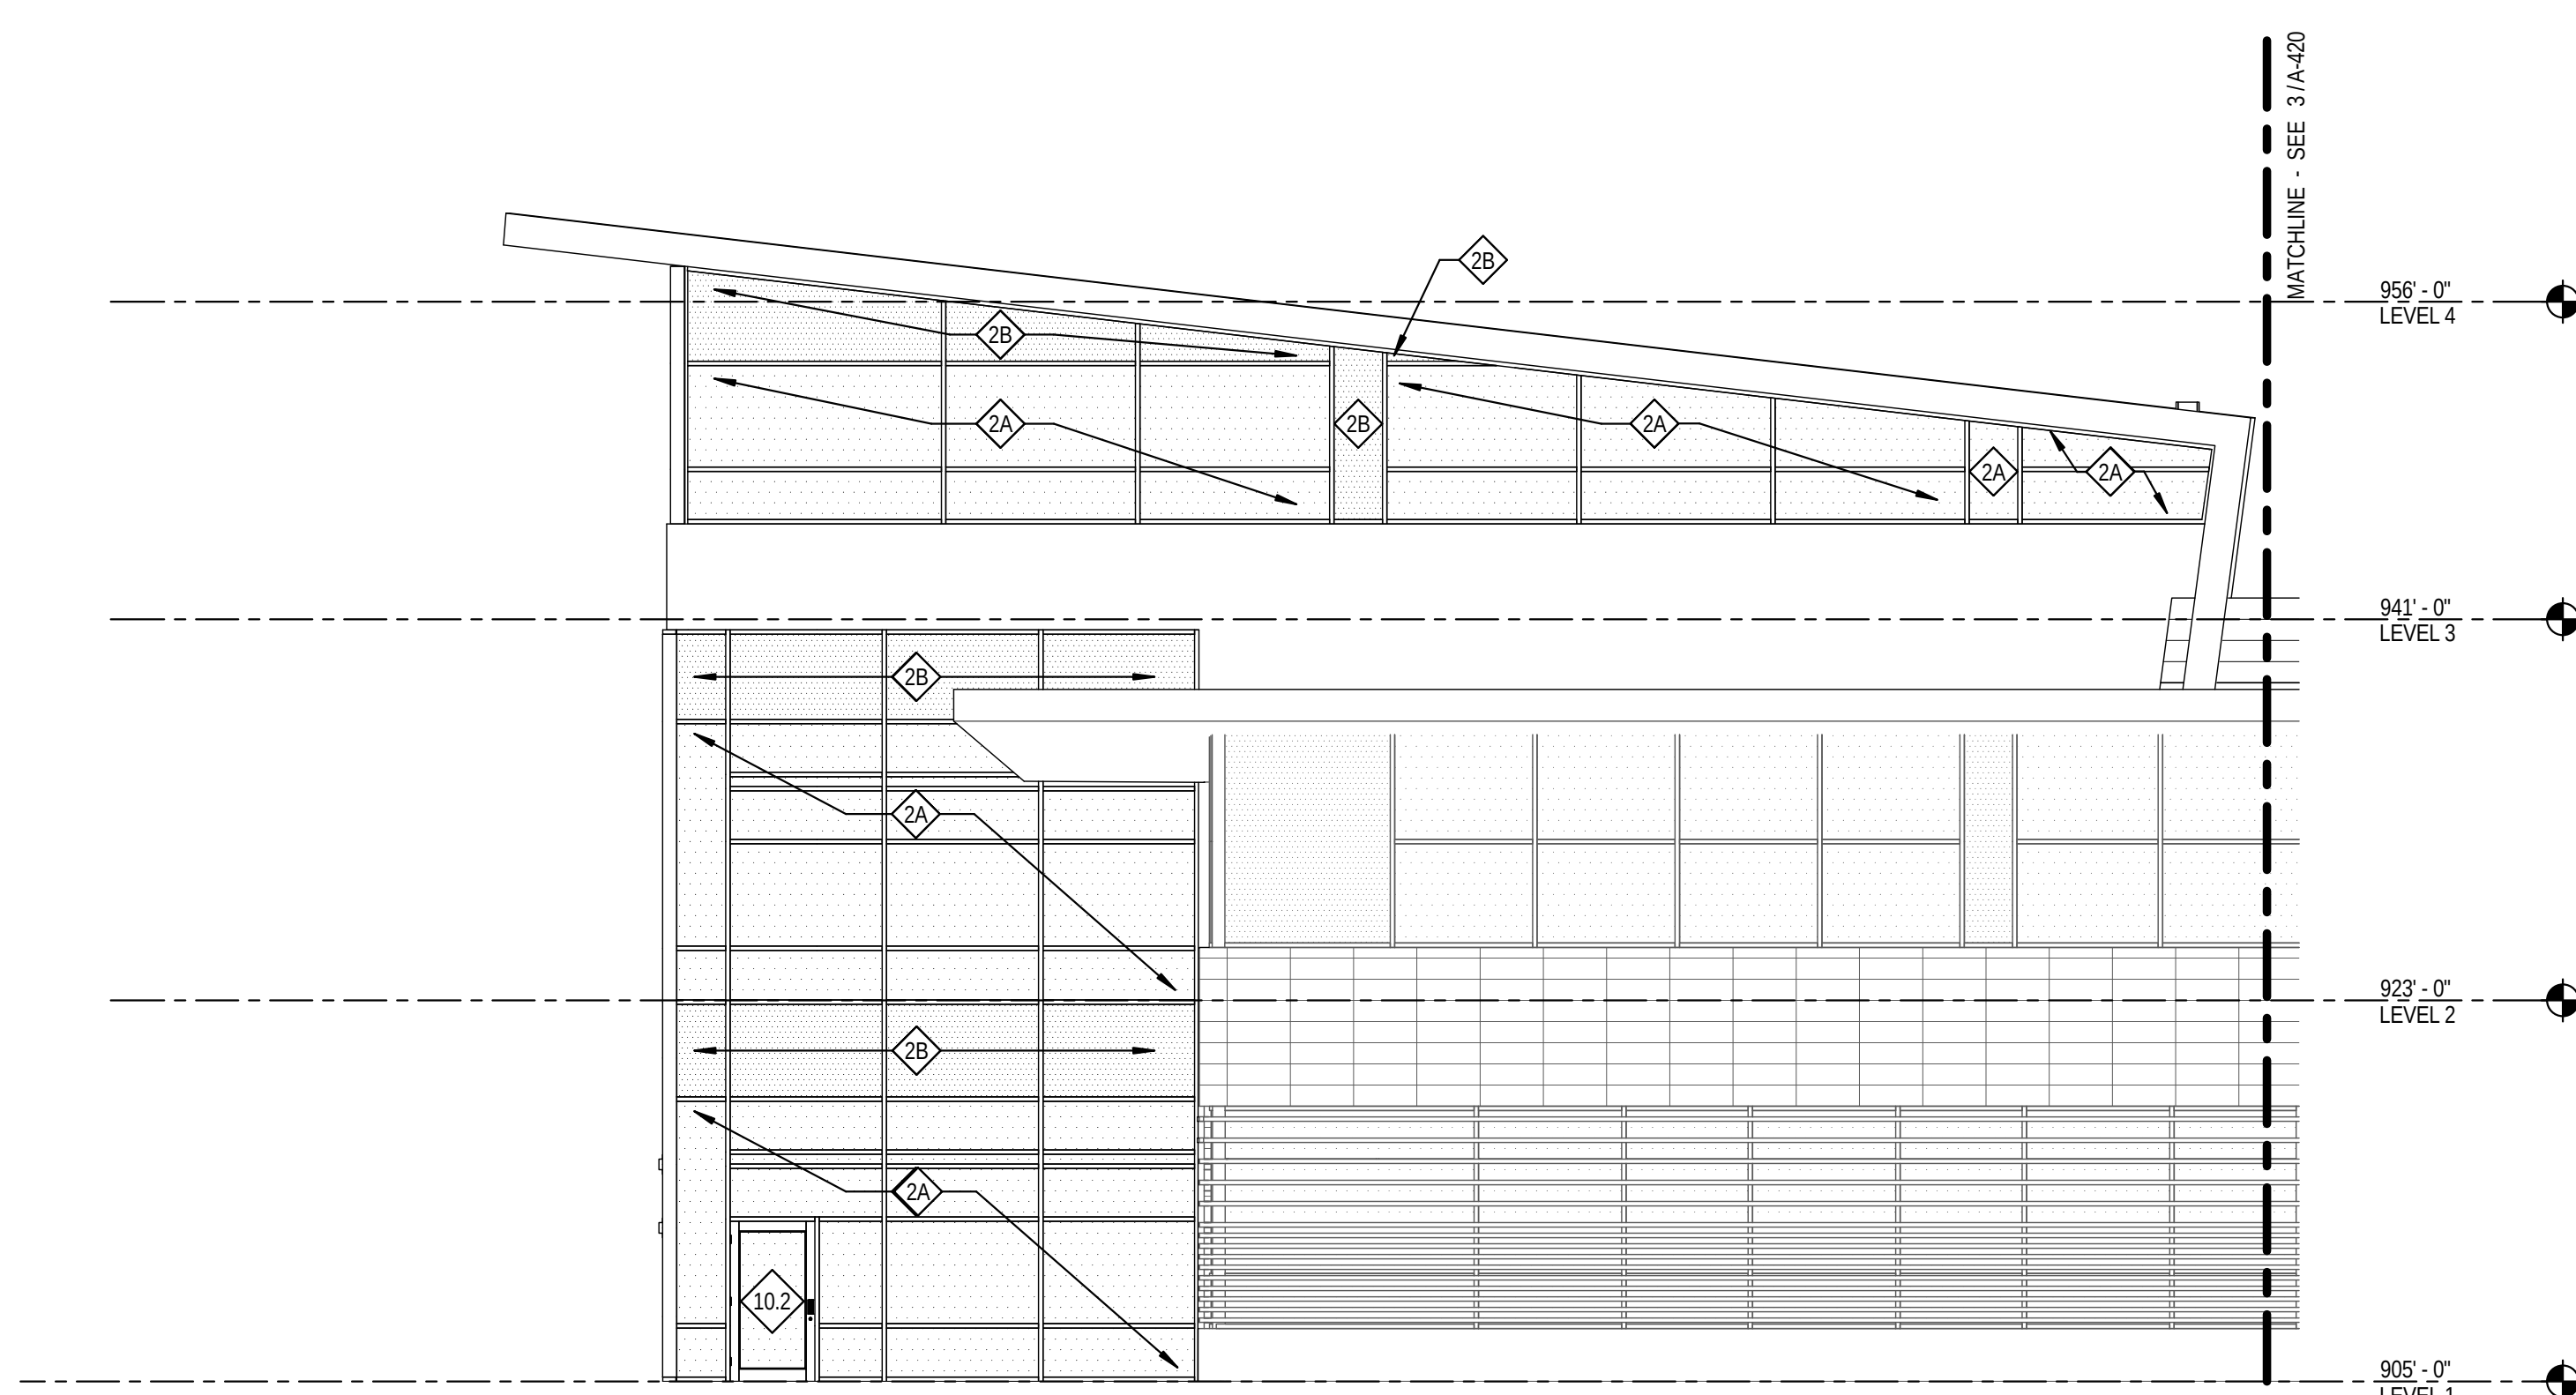

4 SOUTH STAIRWELL SOUTH ELEVATION
1/8" = 1'-0"

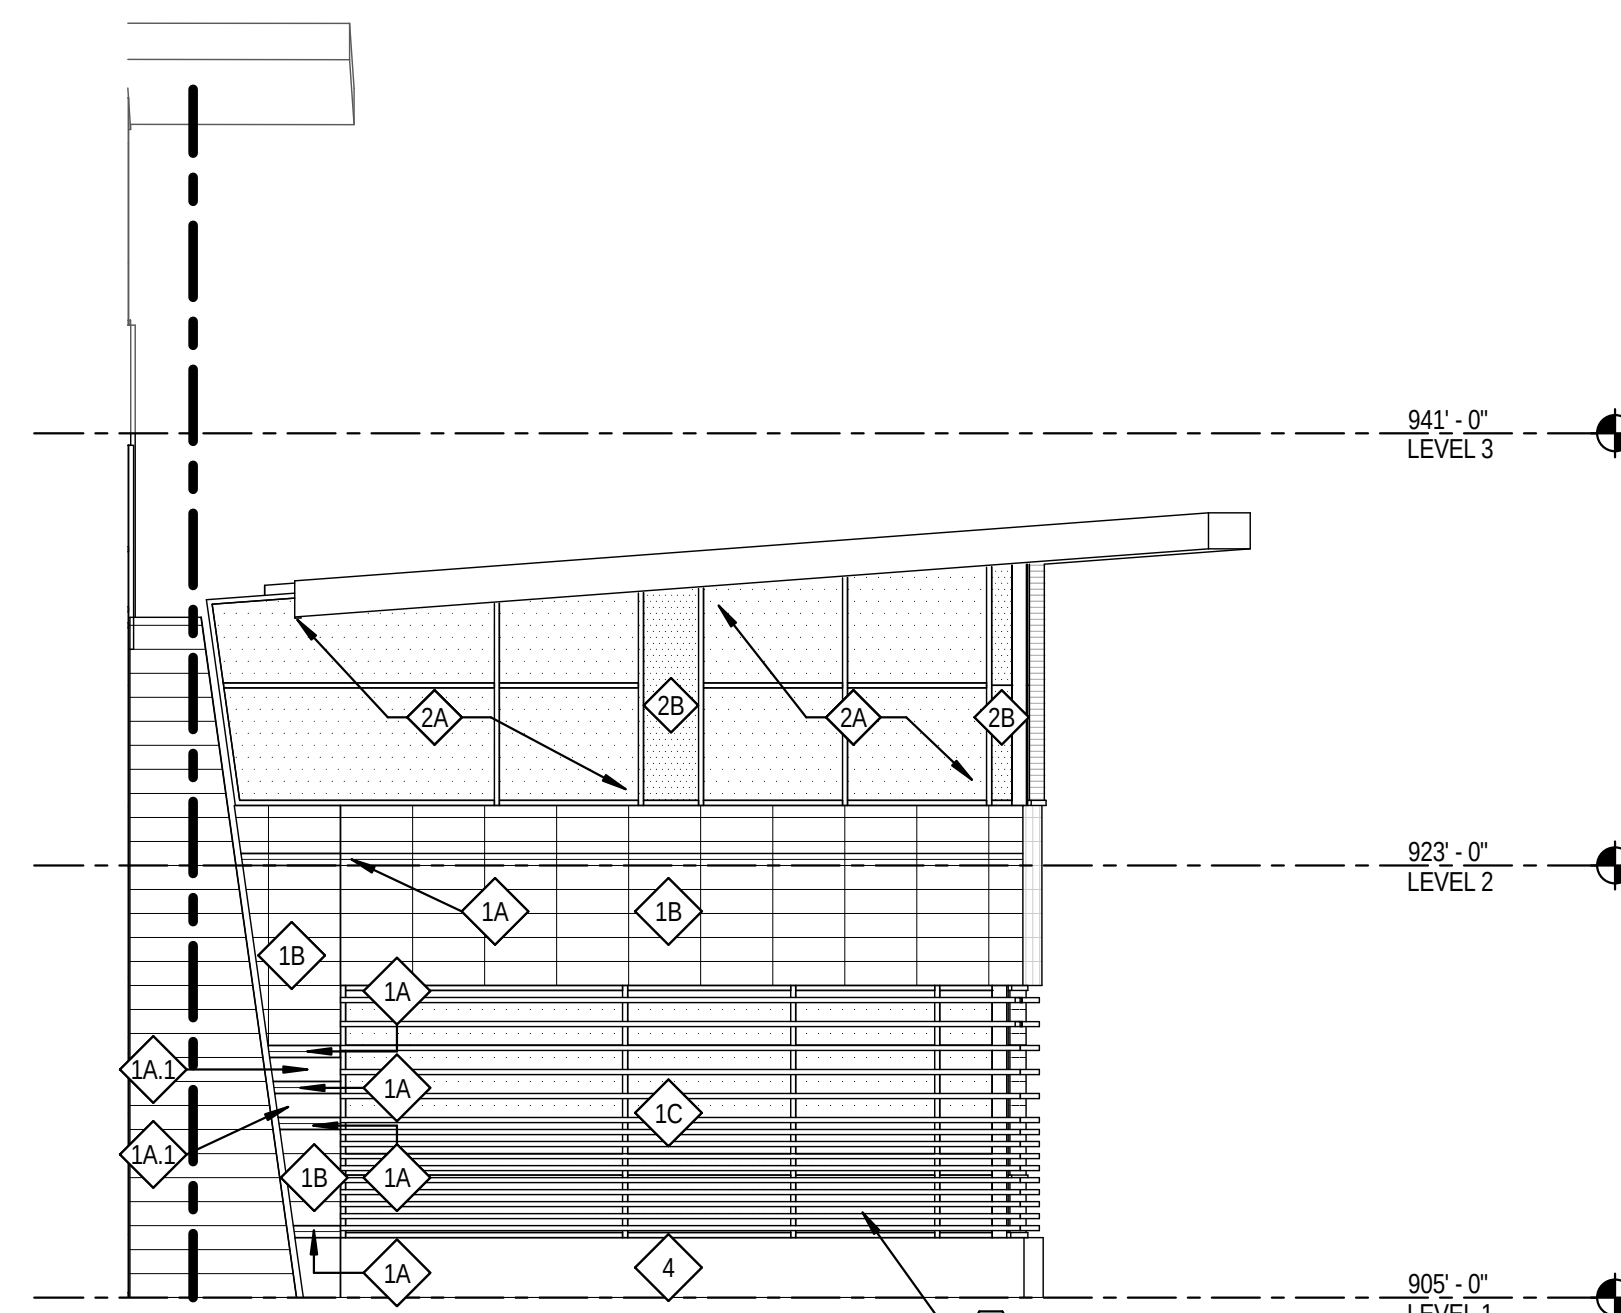

5 WELLNESS/POOL WEST ELEVATION
1/8" = 1'-0"

GENERAL SHEET NOTES

- | | |
|---|---|
| 1 | X |
| | X |
| 2 | X |
| | X |
| 3 | X |
| | X |


SHEET KEYNOTES

1. EXTERIOR WALL TYPE 2A BEYOND BAGUETTES
TYPICAL AT ALL BAGUETTE LOCATIONS IN THIS
ELEVATION.
2. X
X
3. X
X

EXTERIOR WALL ASSEMBLIES

- | | | | |
|------|--|----|--|
| | EXTERIOR WALL TYPE 1A
TERRA COTTA PANELS WITH GROOVED & PATINIZED FINISH. TERRA COTTA ON VERTICAL STRUCTURAL SUPPORTS ON 3" SEMI RIGID INSULATION AND SPRAY APPLIED ARMYWATER BARRIER. ATTACHED TO 16" EXTERIOR SHEATHING AND 8" COLD FORMED METAL FRAMING. | 7 | EXTERIOR WALL TYPE 7
SCREEN WALL, 3 RIBBED CORRUGATED METAL |
| | | 8 | EXTERIOR WALL TYPE 8
CONCRETE RETAINING WALL (IN FRONT OF BUILDING) |
| | | 9 | EXTERIOR WALL TYPE 9
12" W/ 2"MC PANELS FASTENED TO EXTERIOR SHEATHING ON RIGID INSULATION ON ARMYWATER BARRIER. EXTERIOR SHEATHING AND 8" COLD FORMED METAL FRAMING. |
| 1A-1 | EXTERIOR WALL TYPE 1A.1
P TERRA COTTA PANELS WITH PATINIZED FINISH. TERRA COTTA ON VERTICAL STRUCTURAL SUPPORTS ON 3" SEMI RIGID INSULATION AND SPRAY APPLIED ARMYWATER BARRIER. ATTACHED TO 16" EXTERIOR SHEATHING AND 8" COLD FORMED METAL FRAMING. | 10 | ALUMINUM FRAMED EXTRUSION CLEAR ANODIZED W/ BRASSING DOOR |
| | | 11 | PAINTED HOLLOW METAL DOORS |
| | EXTERIOR WALL TYPE 1B
12" TERRA COTTA PANELS WITH PATINIZED FINISH. TERRA COTTA ON VERTICAL STRUCTURAL SUPPORT ON 3" SEMI RIGID INSULATION W/ SPRAY APPLIED ARMYWATER BARRIER. ATTACHED TO EXTERIOR SHEATHING AND 8" COLD FORMED METAL FRAMING. | 12 | ALUMINUM CLEAR ANODIZED SWING DOOR W/VISION GLASS |
| 1C | EXTERIOR WALL TYPE 1C
TERRA COTTA TYPE 1C SQUARE BAGUETTES 2"x2" SQUARE PROFILE | 13 | OVERHEAD COILING DOOR |
| 2A | EXTERIOR WALL TYPE 2A
CURTAINWALL 2"x2" CLEAR ANODIZED FRAME W/ SOLARBAN 72 STAIRHSE TRANSPARENT GLASS. | 14 | ELECTRIC INSULATED CONCRETE COLUMNS W/ RINC CLADDING |
| | EXTERIOR WALL TYPE 2A.1
HIGH PERFORMANCE CURTAIN WALL 2"x2" CLEAR ANODIZED FRAME W/ SOLARBAN 72 PHASE IV TRANSPARENT GLASS | 15 | ALUMINUM CAP FLASHING |
| 2B | EXTERIOR WALL TYPE 2B
CURTAIN WALL 2"x2" CLEAR ANODIZED FRAME W/ SOLARBAN 72 STAIRHSE TRANSPARENT GLASS W/ 50% GRIT PATTERN. SILK SCREENED ON TWO SURFACE 18" UNES ON 41" CENTERS. COLOR WARM GREY. | 16 | ENTRY CANOPY
METAL PANEL ROOF W/ PAINTED STEEL BEAMS
SUPPORTS IN WOOD SHAPED CEILING W/ TERRA COTTA CLADDING ON A LIMESTONE BASE |
| | EXTERIOR WALL TYPE 2C
CURTAIN WALL 2"x2" CLEAR ANODIZED FRAME W/ SOLARBAN 72 STAIRHSE TRANSPARENT GLASS W/ 50% GRIT PATTERN. SILK SCREENED ON TWO SURFACE 18" UNES ON 41" CENTERS. COLOR WARM GREY. | | METAL MESH MESH PANELS
10' X 21' STAINLESS STEEL PANELS |
| 3 | EXTERIOR WALL TYPE 3
7' D PRE-CAST CONCRETE CLADDING WITH ACID WASH WHITE FINISH ON 3" SEMI RIGID ORGANIC INSULATION ATTACHED TO PRECAST PANEL. | | |
| 4A | EXTERIOR WALL TYPE 3A
STRUCTURAL PRE-CAST CONCRETE WITH ACID WASH FINISH | | |
| 4 | EXTERIOR WALL TYPE 4
10' D ASHAR CUT LIMESTONE PANEL W/ 3" POLYSILOXANE/RATE INSULATION ON EXTERIOR SHEATHING ON 8" COLD FORMED METAL FRAMING. | | |
| 5A | EXTERIOR WALL TYPE 5A
INSULATED ALUMINUM WALL PANEL ON SPRAY APPLIED ARMYWATER BARRIER ON EXTERIOR SHEATHING ON 8" COLD FORMED METAL FRAMING. | | |
| 6B | EXTERIOR WALL TYPE 6B
(LIGHT FINISH)
ALUMINUM COMPOSITE WALL PANEL ON SPRAY APPLIED ARMYWATER BARRIER ON EXTERIOR SHEATHING AND 8" COLD FORMED METAL FRAMING. | | |
| 6C | EXTERIOR WALL TYPE 6C
(DARK FINISH)
ALUMINUM COMPOSITE WALL PANEL ON SPRAY APPLIED ARMYWATER BARRIER ON EXTERIOR SHEATHING AND 8" COLD FORMED METAL FRAMING. | | |
| 8 | EXTERIOR WALL TYPE 8
RECTANGULAR METAL JOINTERS STORM RESISTANT | | |

Project Key Plan

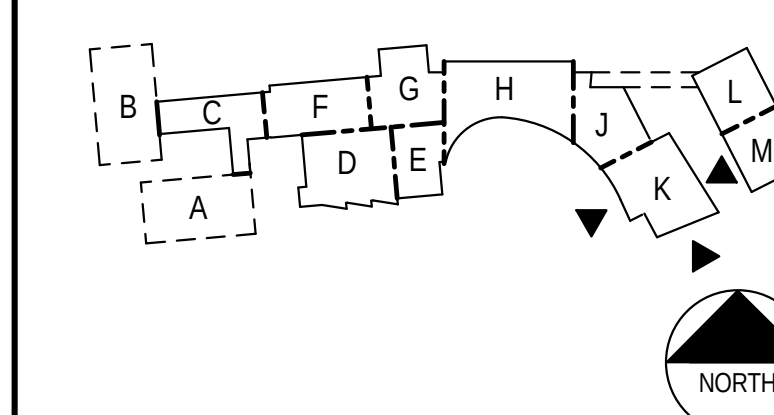**Flad Architects**

Flad Structural
ENGINEERS



Affiliated Engineers

Findorff
PIVOTAL®
lighting design

LIGHTING DESIGNERS
Schuler Shook

DESMAN
ASSOCIATES
A Division of DESMAN, Inc.
New York • Chicago • Hartford • Boston • Cleveland



Ruekert-Mielke
engineering solutions for a working world



**ROBERT RIPPE
ASSOCIATES, INC.**
FOODSERVICE
DESIGN &
CONSULTING

NOT FOR
CONSTRUCTION

UWHealth
University of Wisconsin
Hospital and Clinics

Client:

Project Title: UW HEALTH EAST

Steel Title
ARCHITECTURAL ENLARGED EXTERIOR
ELEVATIONS

Revisions:		
Rev	Date	Description
A	12/19/12	CITY OF MADISON CONDITIONAL USE APPLICATION
UAW Project Number		????
Flad Project Number		12303-00
Set Type		DD
Date Issued		12/19/12
Rev.		A
Sheet Number		A-420

$$1/8'' = 1'-0''$$
$$1/8" = 1'-0"$$
$$\frac{1}{8}'' = 1' -$$
$$1/8'' = 1' -$$

GENERAL SHEET NOTES

- | | |
|----|---|
| 1. | X |
| | X |
| 2. | X |
| | X |
| 3. | X |
| | X |

CHIEF REFERENCES

- X
 X
 X
 X
 X
 X

RECOMMENDATIONS


- | | | | |
|------|---|------|---|
| | EXTERIOR WALL TYPE 1A
TERRA COTTA PANELS WITH GROoved & PATINIZED FINISH. TERRA COTTA ON VERTICAL CURTAIN. SPRAY APPLIED ARWIBER BARRIER ON 3" SEMI RIGID INSULATION AND SPRAY APPLIED ARWIBER BARRIER. ATTACHED TO EXTERIOR SHEATHING AND 6" COLD FORMED METAL FRAMING. | 7 | EXTERIOR WALL TYPE 1
SCREEN WALL TYPE 1 RIBBED CORRUGATED METAL |
| | | 8 | EXTERIOR WALL TYPE 8
CONCRETE RETAINING WALL (IN FRONT OF BUILDING) |
| 5A | EXTERIOR WALL TYPE 1A.1
TERRA COTTA PANELS WITH PATINIZED FINISH. TERRA COTTA ON VERTICAL STRUCTURAL SUPPORTS ON 3" SEMI RIGID INSULATION AND SPRAY APPLIED ARWIBER BARRIER. ATTACHED TO EXTERIOR SHEATHING AND 6" COLD FORMED METAL FRAMING. | 9 | EXTERIOR WALL TYPE 9
12" W/ 2X6 PANELS FASTENED TO EXTERIOR SHEATHING ON RIGID INSULATION ON ARWIBER BARRIER. EXTERIOR SHEATHING AND 6" COLD FORMED METAL FRAMING. |
| 10 | EXTERIOR WALL TYPE 1B
TERRA COTTA PANELS WITH PATINIZED FINISH. TERRA COTTA ON VERTICAL STRUCTURAL SUPPORTS ON 3" SEMI RIGID INSULATION AND SPRAY APPLIED ARWIBER BARRIER. ATTACHED TO EXTERIOR SHEATHING AND 6" COLD FORMED METAL FRAMING. | 10 | ALUMINUM FRAMED ENTRANCE
CLEAR ANODIZED W/ SPINNING DOOR |
| 10 | | 10.1 | PAINTED HOLLOW METAL DOOR |
| 10 | | 10.2 | ALUMINUM GLAZ ANODIZED
SLIDE DOORS W/ VISION GLASS |
| 10 | | 11 | OVERHEAD COILING HOOD
ELECTRIC INSULATED |
| 10 | | 12 | CONCRETE COLUMNS W/
ZINC CLADDING |
| 10 | | 13 | ALUMINUM CAP FLASHING |
| 10 | EXTERIOR WALL TYPE 1C
TERRA COTTA PANELS WITH PATINIZED FINISH. TERRA COTTA ON VERTICAL STRUCTURAL SUPPORTS ON 3" SEMI RIGID INSULATION AND SPRAY APPLIED ARWIBER BARRIER. ATTACHED TO EXTERIOR SHEATHING AND 6" COLD FORMED METAL FRAMING. | 14 | STANDING SEAM METAL ROOF |
| 10 | EXTERIOR WALL TYPE 2A
CURTAIN WALL 2 1/2" CLEAR ANODIZED FRAME W/ SOLARBAN 7 TRANSPARENT GLASS | 15 | ENTRY CANOPY |
| 10 | EXTERIOR WALL TYPE 2A.1
HIGH GLASS CURTAIN WALL 2 1/2" CLEAR ANODIZED FRAME W/ SOLARBAN 7 TRANSPARENT GLASS | 16 | EXTENDING SCAFFOLD
METAL PANEL. ROOF W/ WOOD SHELLED TIM. BEAM SUPPORTS ON 2" PRESSED SOFTED CUL W/ IF TERRA COTTA CLADDING ON A LIMESTONE BASE |
| 10 | EXTERIOR WALL TYPE 2B
CURTAIN WALL 2 1/2" CLEAR ANODIZED FRAME W/ CERAMIC FINISH SPANDREL GLASS | 16 | METAL WIRE MESH PANELS
10 x 21 W/ STAINLESS STEEL PANELS |
| 10 | EXTERIOR WALL TYPE 2C
CURTAIN WALL 2 1/2" CLEAR ANODIZED FRAME W/ SOLARBAN 7 TRANSPARENT GLASS W/ W/ W/ FINISH PATTERN SLIC COPIED ON 2" SURFACE LIP LINES ON 1/4" CENTERS, 1/4" W/ W/ FINISH PATTERN | | |
| 10 | EXTERIOR WALL TYPE 3
7" (D) PRECAST CONCRETE CLADDING WITH ACID WASH WHITE FINISH ON 2" SEMI RIGID ORGANIC INSULATION ATTACHED TO PRECAST PANEL | | |
| 10.1 | EXTERIOR WALL TYPE 3.1
STRUCTURAL PRECAST CONCRETE WITH ACID WASH FINISH | | |
| 10 | EXTERIOR WALL TYPE 4
4" (D) ASHLAR CUT LIMESTONE PANELS W/ 2" POLYURETHANE INSULATION ON EXTERIOR SHEATHING ON 6" COLD FORMED METAL FRAMING. | | |
| 10 | EXTERIOR WALL TYPE 5A
INSULATED ALUMINUM WALL PANEL ON SPRAY APPLIED ARWIBER BARRIER ON EXTERIOR SHEATHING ON 6" COLD FORMED METAL FRAMING. | | |
| 10 | EXTERIOR WALL TYPE 5B
LIGHT FRAMING
ALUMINUM COMPOSITE WALL PANEL ON SPRAY APPLIED ARWIBER BARRIER ON EXTERIOR SHEATHING AND 6" COLD FORMED METAL FRAMING. | | |
| 10 | EXTERIOR WALL TYPE 5C
DARK FRAMING
ALUMINUM COMPOSITE WALL PANEL ON SPRAY APPLIED ARWIBER BARRIER ON EXTERIOR SHEATHING AND 6" COLD FORMED METAL FRAMING. | | |
| 10 | EXTERIOR WALL TYPE 6
ARCHITECTURAL METAL LOUVERS STAIN RESISTANT, HORIZONTAL, BLADE W/ TIED CORNERS AND CONCEALED MOUNTING (SPRUE AREA) | | |

Project Title: UW HEALTH EAST

LOT 56,
AMERICAN CENTER PLAT HANSON ADDITION,
CITY OF MADISON,
DAKE COUNTY, WISCONSIN

Sheet Title:
ARCHITECTURAL ENLARGED EXTERIOR

Revisions:			
Rev	Date	Description	
A	12/19/12	CITY OF MADISON CONDITIONAL USE APPLICATION	
LW Project Number	????		
Fwd Project Number	12303-00		
Set Type	DD		
Date Issued	12/19/12		
Rev.	A		
Sheet Number	A-421		

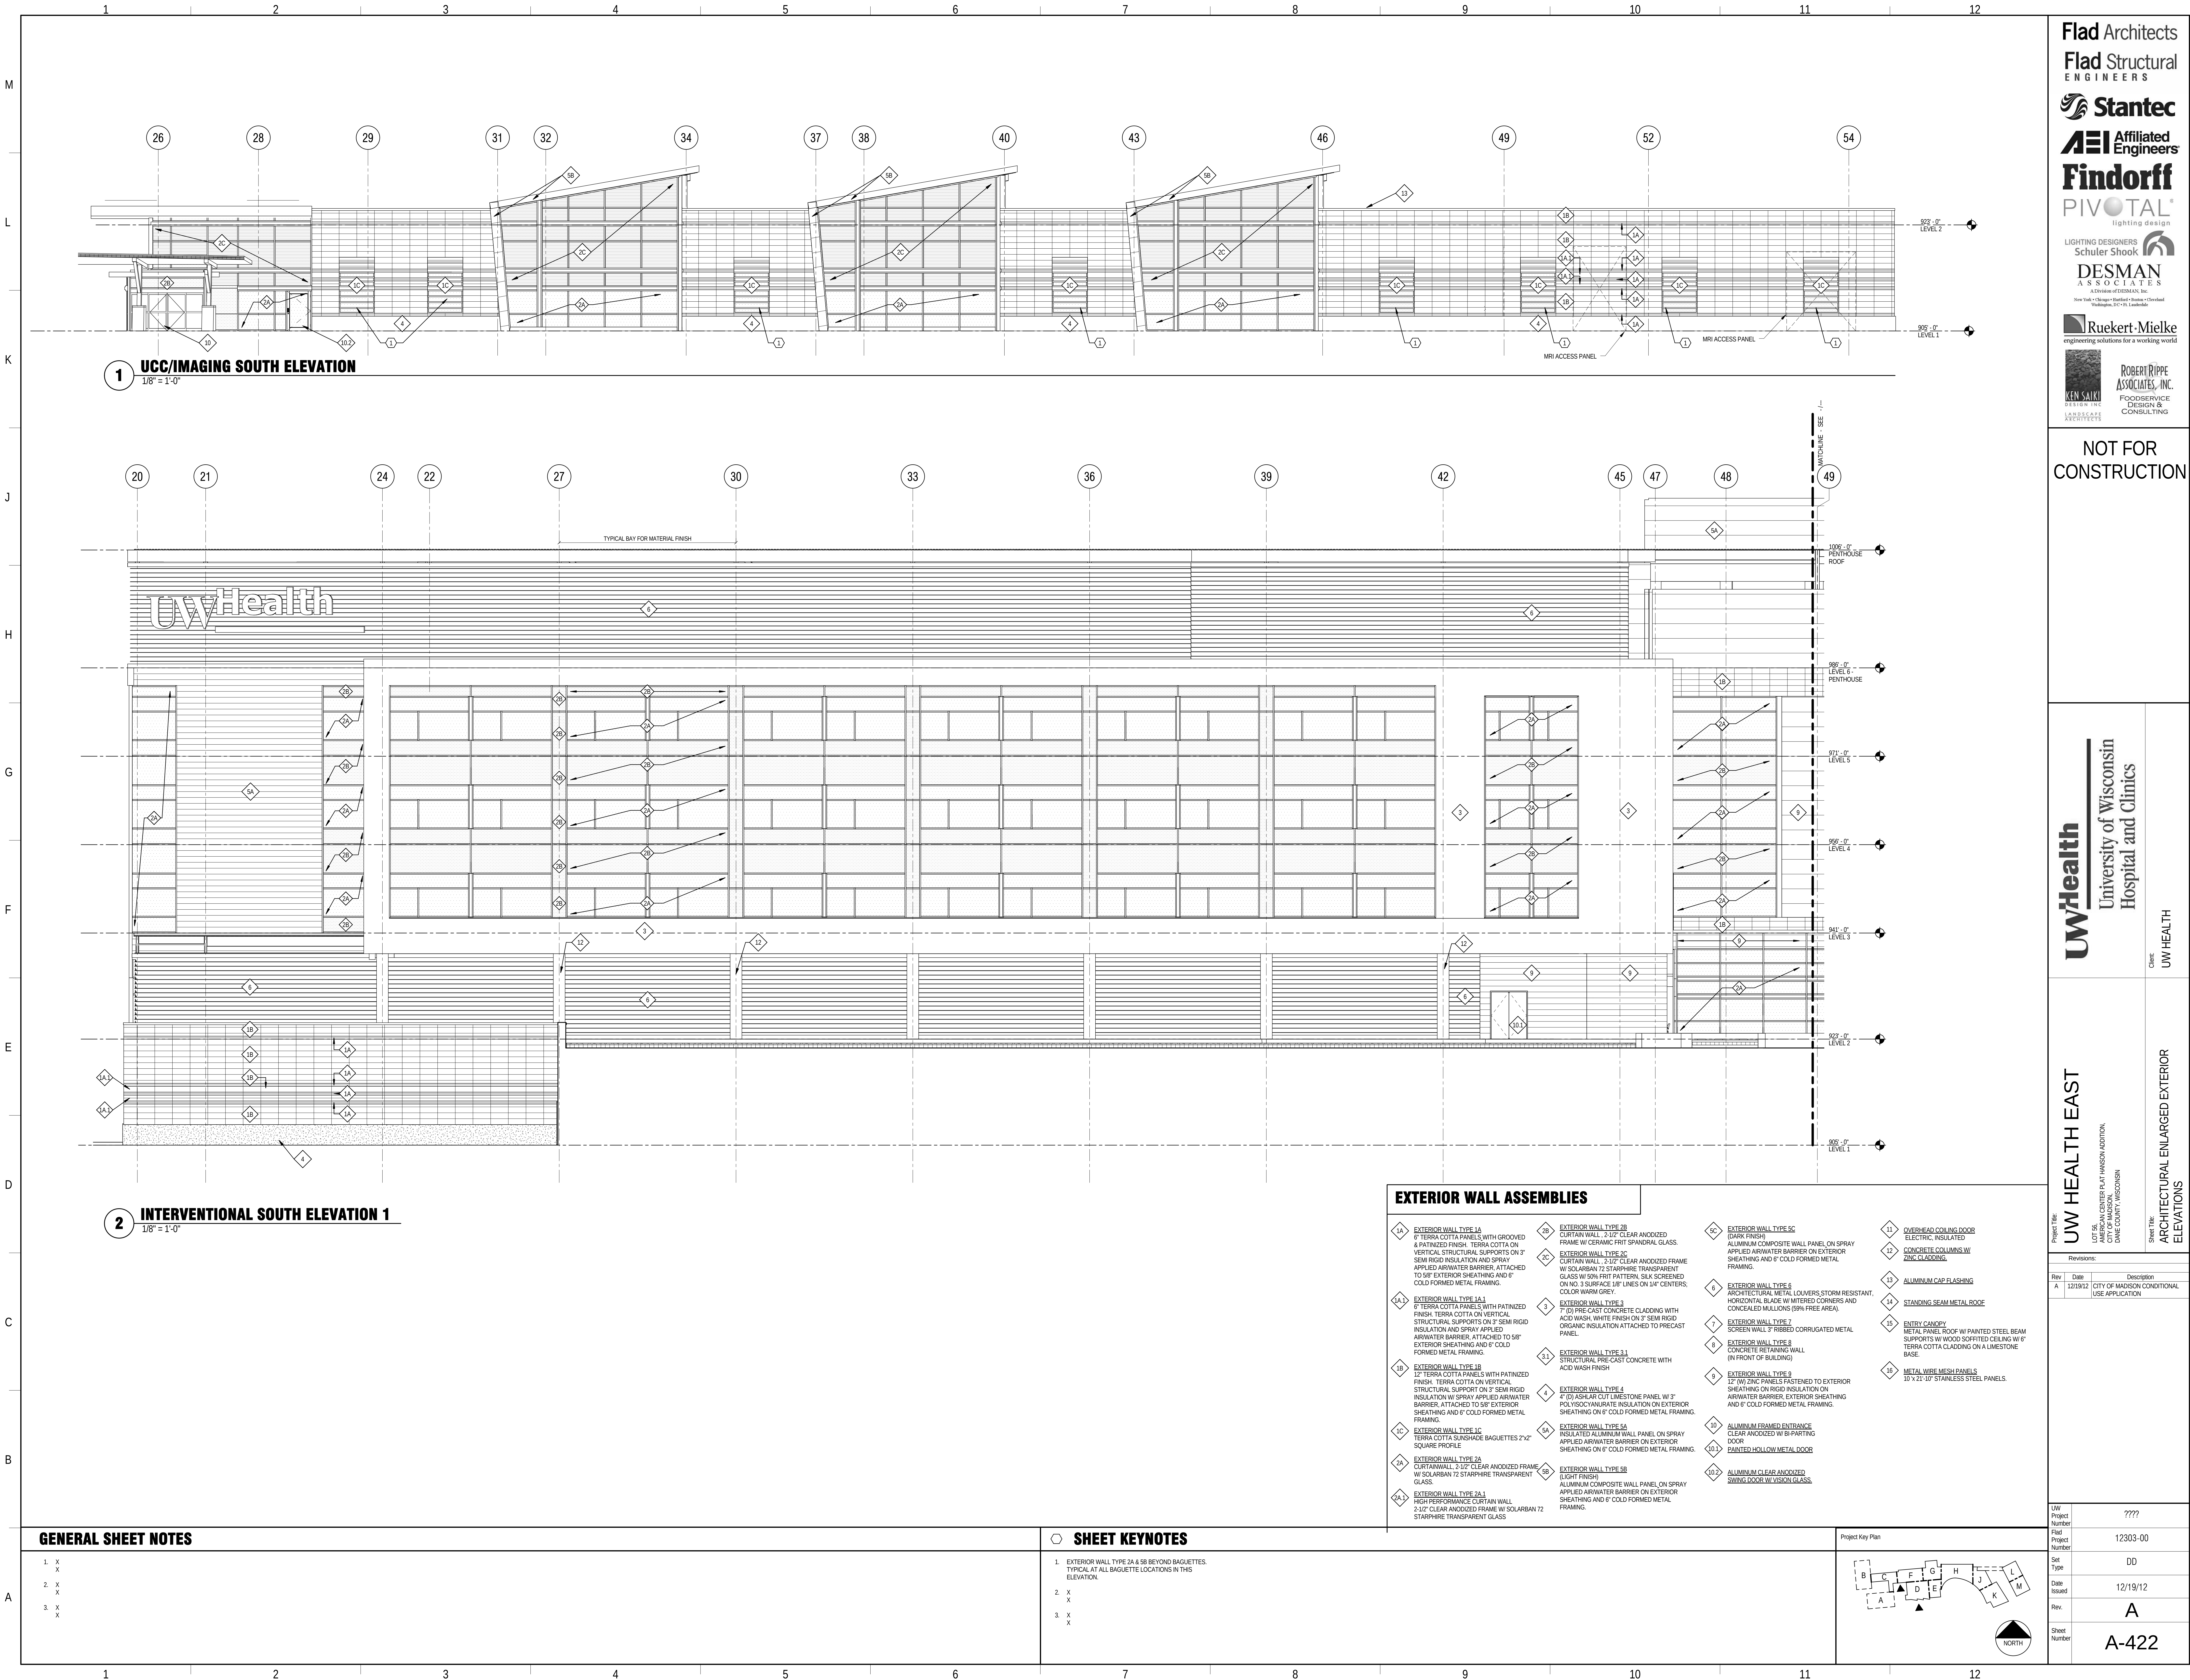

GENERAL SHEET NOTES

- 1. X
- 2. X
- 3. X


SHEET KEYNOTES

- 1. EXTERIOR WALL TYPE 2A & 5B BEYOND BAGUETTES. TYPICAL AT ALL BAGUETTE LOCATIONS IN THIS ELEVATION.
- 2. X
- 3. X

EXTERIOR WALL ASSEMBLIES

- 1A EXTERIOR WALL TYPE 1A 6" TERRA COTTA PANELS, WITH GROOVED & PATINIZED FINISH. TERRA COTTA ON VERTICAL STRUCTURAL SUPPORTS ON 3" SEMI RIGID INSULATION AND SPRAY APPLIED AIRWATER BARRIER. ATTACHED TO 5/8" EXTERIOR SHEATHING AND 6" COLD FORMED METAL FRAMING.
- 1B EXTERIOR WALL TYPE 1B 12" TERRA COTTA PANELS WITH PATINIZED FINISH. TERRA COTTA ON VERTICAL STRUCTURAL SUPPORT ON 3" SEMI RIGID INSULATION W/ SPRAY APPLIED AIRWATER BARRIER. ATTACHED TO 5/8" EXTERIOR SHEATHING AND 6" COLD FORMED METAL FRAMING.
- 1C EXTERIOR WALL TYPE 1C TERRA COTTA BAGUETTES 2"x2" SQUARE PROFILE.
- 2A EXTERIOR WALL TYPE 2A CURTAIN WALL, 2 1/2" CLEAR ANODIZED FRAME W/ SOLARBAN 72 STAIRPHIRE TRANSPARENT GLASS.
- 2B EXTERIOR WALL TYPE 2B CURTAIN WALL, 2 1/2" CLEAR ANODIZED FRAME W/ SOLARBAN 72 STAIRPHIRE TRANSPARENT GLASS W/ 50% FRIT PATTERN, SILK SCREENED ON NO. 3 SURFACE 1/8" LINES ON 1/4" CENTERS, COLOR WARM GREY.
- 2C EXTERIOR WALL TYPE 2C CURTAIN WALL, 2 1/2" CLEAR ANODIZED FRAME W/ SOLARBAN 72 STAIRPHIRE TRANSPARENT GLASS W/ 50% FRIT PATTERN, SILK SCREENED ON NO. 3 SURFACE 1/8" LINES ON 1/4" CENTERS, COLOR WARM GREY.
- 3 EXTERIOR WALL TYPE 3 6" (10) PRE-CAST CONCRETE CLADDING WITH ACID WASH, WHITE FINISH ON 3" SEMI RIGID ORGANIC INSULATION ATTACHED TO PRECAST PANEL.
- 3.1 EXTERIOR WALL TYPE 3.1 STRUCTURAL PRE-CAST CONCRETE WITH ACID WASH FINISH.
- 4 EXTERIOR WALL TYPE 4 6" (10) KSHAR CUT LIMESTONE PANEL W/ 3" POLYISOCYANURATE INSULATION ON EXTERIOR SHEATHING ON 6" COLD FORMED METAL FRAMING.
- 5A EXTERIOR WALL TYPE 5A INSULATED ALUMINUM WALL PANEL ON SPRAY APPLIED AIRWATER BARRIER ON EXTERIOR SHEATHING ON 6" COLD FORMED METAL FRAMING.
- 5B EXTERIOR WALL TYPE 5B 6" (10) KSHAR CUT LIMESTONE PANEL W/ 3" POLYISOCYANURATE INSULATION ON EXTERIOR SHEATHING ON 6" COLD FORMED METAL FRAMING.
- 5C EXTERIOR WALL TYPE 5C ALUMINUM COMPOSITE WALL PANEL ON SPRAY APPLIED AIRWATER BARRIER ON EXTERIOR SHEATHING AND 6" COLD FORMED METAL FRAMING.
- 6 EXTERIOR WALL TYPE 6 ARCHITECTURAL METAL LOUVERS STORM RESISTANT, HORIZONTAL BLADE W/ MITERED CORNERS AND CONCEALED MULLIONS (50% FREE AREA).
- 7 EXTERIOR WALL TYPE 7 SCREEN WALL 3" RIBBED CORRUGATED METAL PANEL.
- 8 EXTERIOR WALL TYPE 8 CONCRETE RETAINING WALL (IN FRONT OF BUILDING).
- 9 EXTERIOR WALL TYPE 9 12" (W) ZINC PANELS FASTENED TO EXTERIOR SHEATHING ON RIGID INSULATION ON AIRWATER BARRIER, EXTERIOR SHEATHING AND 6" COLD FORMED METAL FRAMING.
- 10 ALUMINUM FRAMED ENTRANCE CLEAR ANODIZED W/ B PARTING DOOR.
- 10.1 PAINTED HOLLOW METAL DOOR.
- 10.2 ALUMINUM CLEAR ANODIZED SWING DOOR W/ VISION GLASS.
- 11 OVERHEAD COILING DOOR ELECTRIC, INSULATED.
- 12 CONCRETE COLUMNS W/ ZINC CLADDING.
- 13 ALUMINUM CAP FLASHING.
- 14 STANDING SEAM METAL ROOF.
- 15 ENTRY CANOPY METAL PANEL, ROOF W/ PAINTED STEEL BEAM SUPPORTS W/ WOOD SOFFITED CEILING W/ 6" TERRA COTTA CLADDING ON A LIMESTONE BASE.
- 16 METAL WIRE MESH PANELS 10' X 21'-30" STAINLESS STEEL PANELS.

Project Key Plan

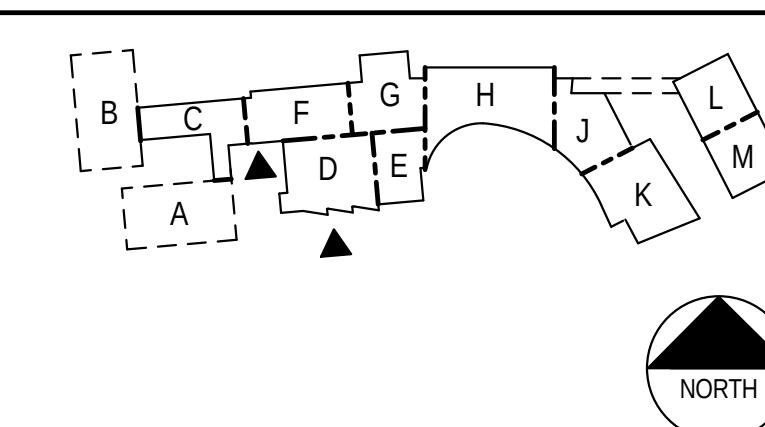

Flad Architects
Flad Structural
ENGINEERS
Stantec
Affiliated
Engineers
Findorff
PIVOTAL
lighting design
LIGHTING DESIGNERS
Schuler Shook
DESMAN
A S S O C I A T E S
A Division of DESMAN, Inc.
New York • Chicago • Hartford • Boston • Cleveland
Washington, DC • St. Louis
Ruekert-Mielke
engineering solutions for a working world
KEN SAIKI
DESIGN INC.
LANDSCAPE
ARCHITECTS
ROBERT RIPP
ASSOCIATES, INC.
FOODSERVICE
DESIGN &
CONSULTING

NOT FOR
CONSTRUCTION

UWHealth
University of Wisconsin
Hospital and Clinics

UW HEALTH EAST
LOT 56,
UNIVERSITY OF WISCONSIN
CITY OF MADISON,
DAKE COUNTY, WISCONSIN

Project Title:
UW HEALTH EAST
LOT 56,
UNIVERSITY OF WISCONSIN
CITY OF MADISON,
DAKE COUNTY, WISCONSIN
Sheet Title:
ARCHITECTURAL ENLARGED EXTERIOR
ELEVATIONS

Revisions:		
Rev	Date	Description
A	12/19/12	CITY OF MADISON CONDITIONAL USE APPLICATION

UW Project Number	????
Flad Project Number	12303-00
Set Type	DD
Date Issued	12/19/12
Rev	A
Sheet Number	A-422



UWHealth
University of Wisconsin
Hospital and Clinics

Patient
JW HEALTH

Project Title: **UW HEALTH EAST**

LOT 55,
AMERICAN CENTER PLAT HANSON ADDITION,
SECTION 36, TOWNSHIP 36 NORTH,
RANGE 18 EAST,
DANE COUNTY, WISCONSIN

Sheet Title: **ARCHITECTURAL ENLARGED EXTERIOR
ELEVATIONS**

Rev	Date	Description
A	12/19/12	CITY OF MADISON CONDITIONAL USE APPLICATION

UW Project Number	????
Fiad Project Number	12303-00
Set Type	DD
Date Issued	12/19/12
Rev.	A
Sheet Number	A-423

Flad Architects

Flad Structural
ENGINEERS

 **Stantec**

 **Affiliated Engineers**

Findorff

PIVOTAL®
lighting design

LIGHTING DESIGNERS
Schuler Shook

 **DESMAN**
ASSOCIATES
A Division of DESMAN, Inc.
New York • Chicago • Buffalo • Boston • Cleveland
Philadelphia • San Francisco • Los Angeles • London

Ruekert-Mielke
engineering solutions for a working world

 **KEN SAKAI**
DESIGN, INC.
LANDSCAPE ARCHITECTS

ROBERT RIPPE
ASSOCIATES, INC.
POORSCIENCE
DESIGN & CONSULTING

NOT FOR
CONSTRUCTION

UWHealth

Project Title: UW HEALTH EAST

Rev	Date	Description
A	12/19/12	CITY OF MADISON CONDITIONAL USE APPLICATION

UW Project Number	????
Fiad Project Number	12303-00
Set Type	DD
Date Issued	12/19/12
Rev.	A
Sheet Number	A-423

Flad Architects

Flad Structural
ENGINEERS

 **Stantec**

 **Affiliated Engineers**

Findorff

PIVOTAL®
lighting design

LIGHTING DESIGNERS
Schuler Shook

 **DESMAN**
ASSOCIATES
A Division of DESMAN, Inc.
New York • Chicago • Buffalo • Boston • Cleveland
Philadelphia • San Francisco • Los Angeles • London

Ruekert-Mielke
engineering solutions for a working world

 **KEN SAKAI**
DESIGN, INC.
LANDSCAPE ARCHITECTS

ROBERT RIPPE
ASSOCIATES, INC.
POORSCIENCE
DESIGN & CONSULTING

NOT FOR
CONSTRUCTION

UWHealth
University of Wisconsin
Hospital and Clinics

Patient
JW HEALTH

Project Title: **UW HEALTH EAST**

LOT 55,
AMERICAN CENTER PLAT HANSON ADDITION,
SECTION 36, TOWNSHIP 36 NORTH,
RANGE 18 EAST,
DANE COUNTY, WISCONSIN

Sheet Title: **ARCHITECTURAL ENLARGED EXTERIOR
ELEVATIONS**

Rev	Date	Description
A	12/19/12	CITY OF MADISON CONDITIONAL USE APPLICATION

UW Project Number	????
Fiad Project Number	12303-00
Set Type	DD
Date Issued	12/19/12
Rev.	A
Sheet Number	A-423