


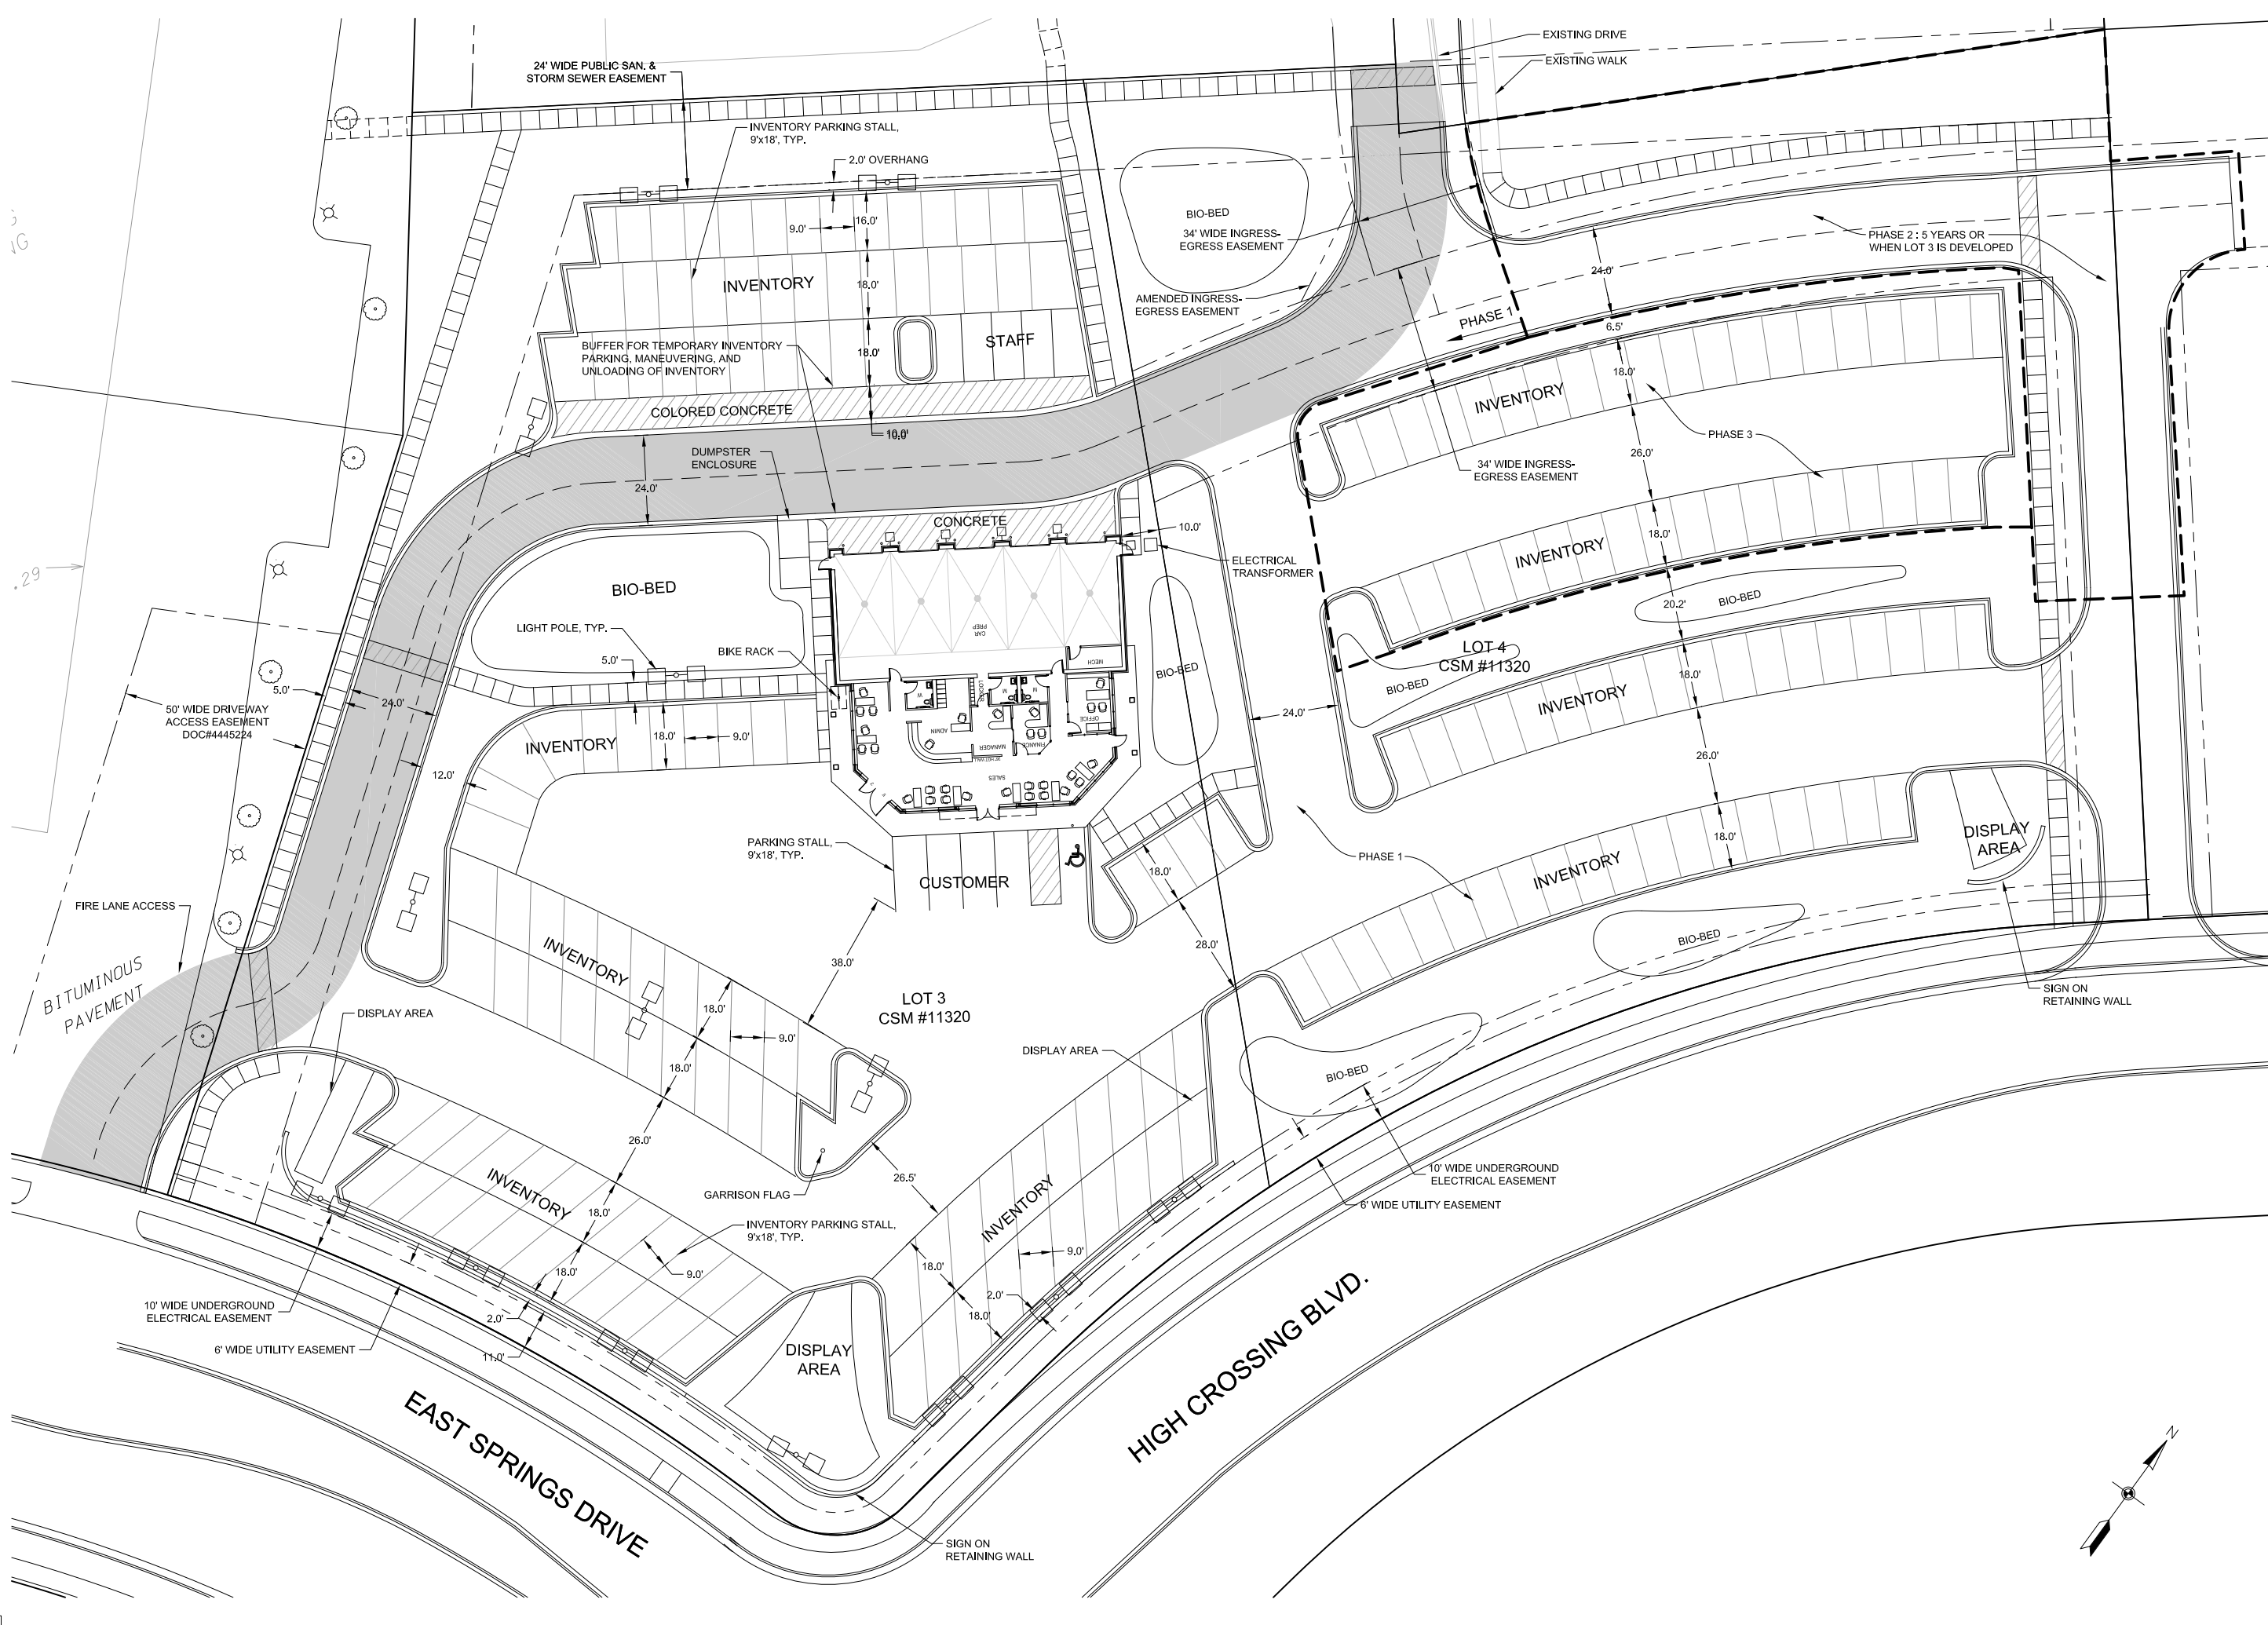

Goblen Cars

East Springs Drive
Madison, Wisconsin

REVISIONS:	

DATE: 09-18-13
SCALE: 1"=20'
PROJECT: K1214
DRAWN BY: JMS
DRAWING NAME:

EXPANDED SITE PLAN

DRAWING NUMBER:

C-1.0

Goben Cars

East Springs Drive
Madison, Wisconsin

REVISIONS:	

DATE: 09-18-13
SCALE: 1"=20'
PROJECT: K1214
DRAWN BY: JMS
DRAWING NAME:

EXPANDED GRADING
AND UTILITY PLAN

DRAWING NUMBER:

C-1.1



[illegible]


**East Springs Drive
Madison, Wisconsin**

DATE:	9/18/2013
SCALE:	1
PROJECT:	1"=20'-00"
DRAWN BY:	AP / HN
DRAWING NAME:	


DRAWING NUMBER:

© COPYRIGHT BY : ARCHITECTURE NETWORK INC.

NOT FOR CONSTRUCTION

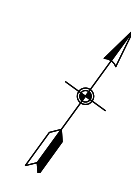

A PLAN
REFER TO GRAPHIC SCALE

 



9514 Union Valley Road
Black Earth, Wisconsin 5351
Phone: 608-279-1717
Email: chillies@tds.net

East Springs Drive
Madison, Wisconsin

DATE: 08-09-2013

SCALE: -

DRAWN BY: IES

DRAWING NAME:

SITE PHOTOMETRIC
PLAN

101

E-0.1

© COPYRIGHT BY : ARCHITECTURE NETWORK INC

