

1 LANDSCAPE PLAN

Scale: 1/16" = 1'-0"

SITE STATISTICS

| | |
|------------------------------|----|
| LOT SIZE: 5,575 SF | |
| ACREAGE: .13 | |
| | |
| TOTAL BEDROOMS (PROPOSED) | 15 |
| BIKE/MOPED PARKING REQUIRED: | 15 |
| BIKE/MOPED PARKING PROVIDED: | 15 |

DWELLING UNIT INFORMATION

| | |
|------------------------------------|-----------|
| GROSS SQ. FOOTAGE: | 5,348 GSF |
| TOTAL NUMBER OF UNITS IN BUILDING: | 4 |
| TOTAL BEDROOMS: | 15 |
| | |
| NUMBER OF BEDROOMS IN EACH UNIT: | |
| FIRST FLOOR: | 3 |
| SECOND FLOOR: | 4 |
| THIRD FLOOR: | 4 |
| BASEMENT: | 4 |

ARO EBERLE ARCHITECTS


Owner: Brandon Cook
531 West Mifflin Street

| No. | Description | Date |
|-----|-------------|------|
| | | |
| | | |
| | | |
| | | |
| | | |

LANDSCAPE PLAN


Date22 February, 2012
Drawn byGB
Checked byMA

A1
Scale 1/16" = 1'-0"

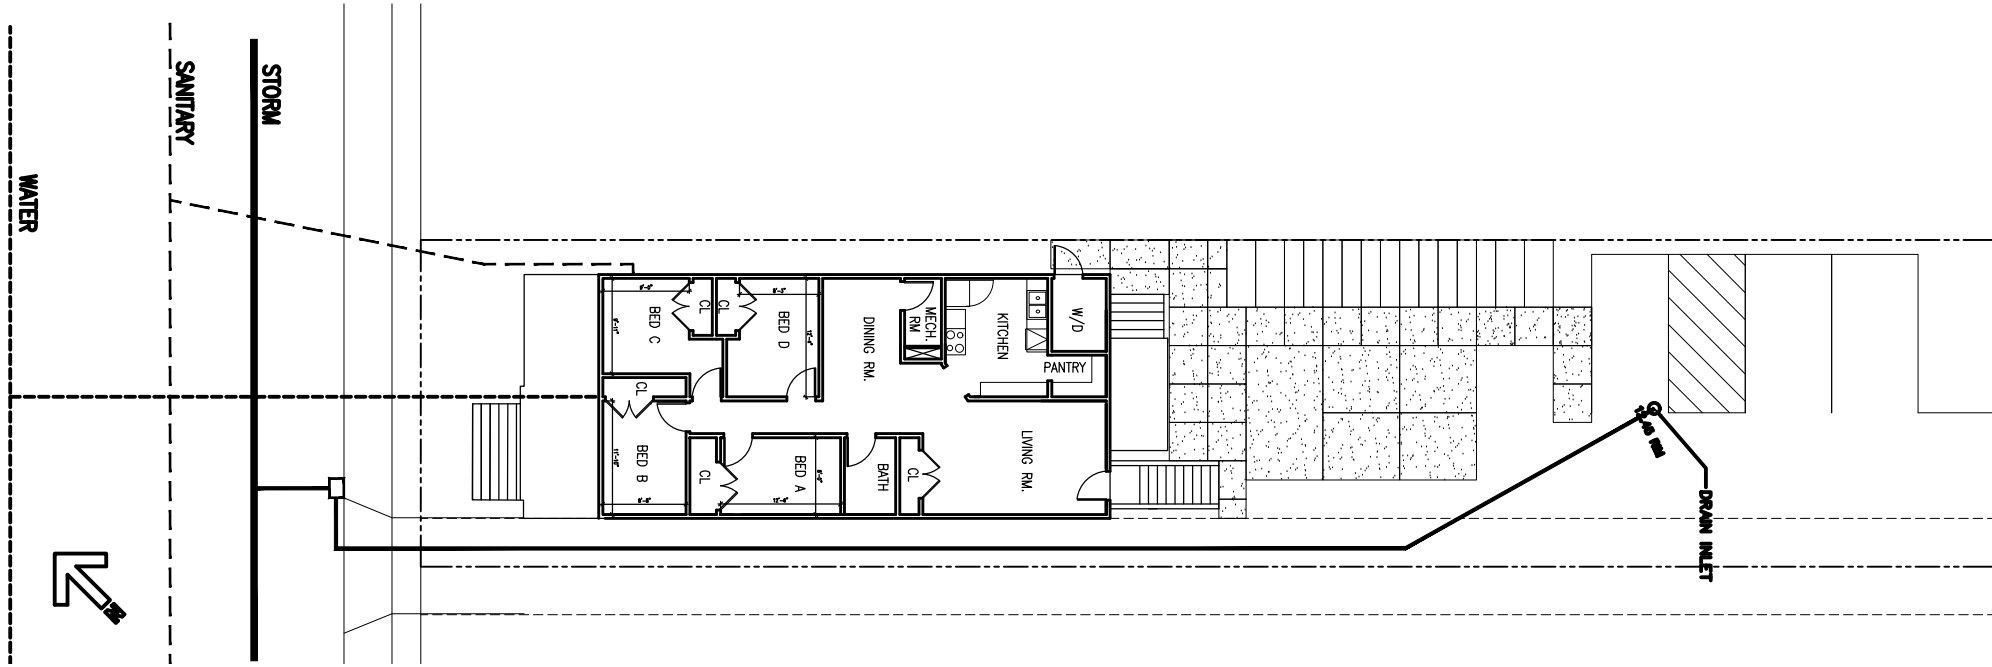

2 UTILITY PLAN

Scale: 1" = 20'-0"

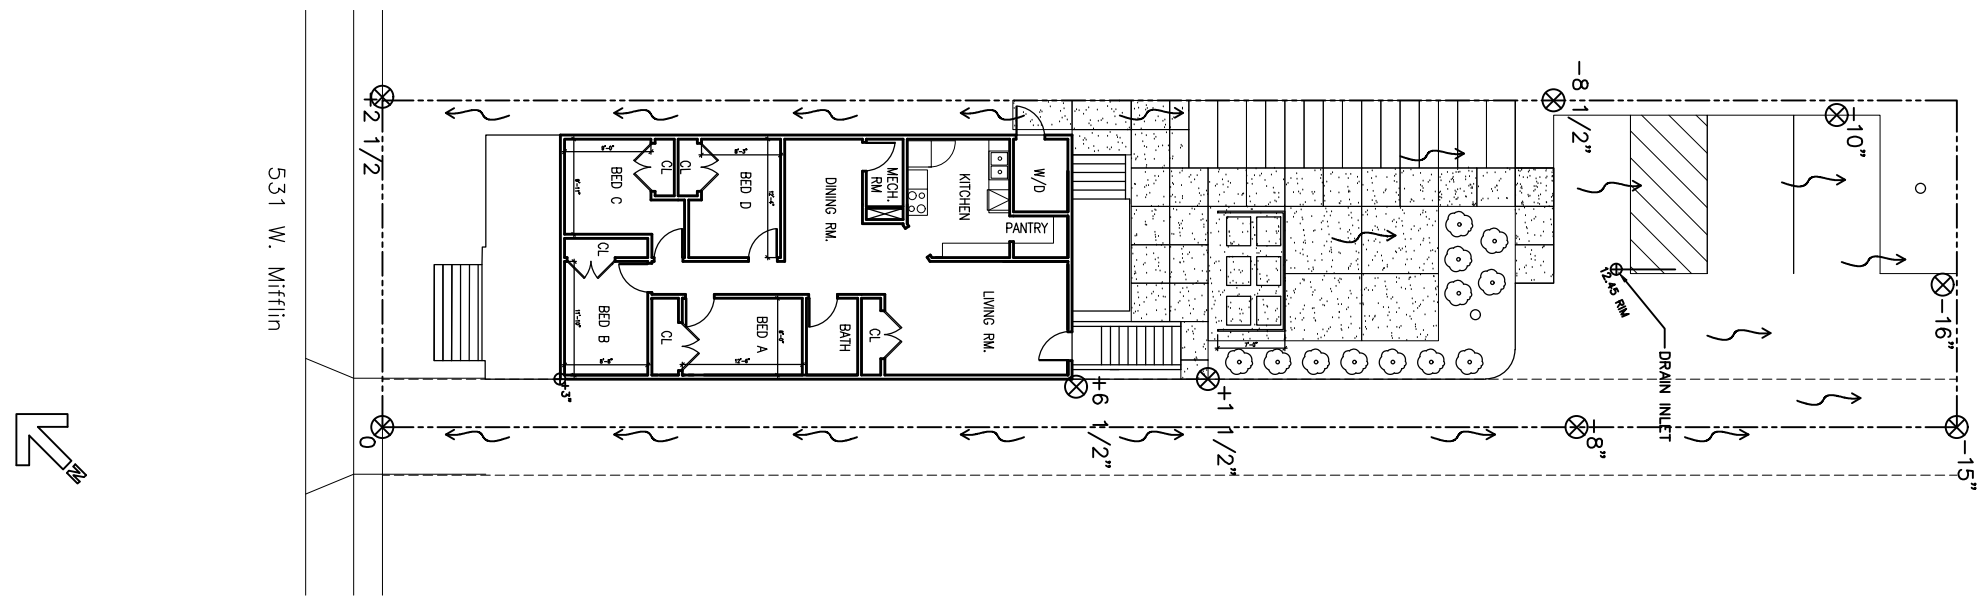

1 GRADING PLAN

Scale: 1" = 20'-0"

ARD EBERLE ARCHITECTS

Owner: Brandon Cook
531 West Mifflin Street


| No. | Description | Date |
|-----|-------------|------|
| | | |
| | | |
| | | |
| | | |
| | | |

GRADING & UTILITY PLANS

Date 22 February, 2012
Drawn by GB
Checked by MA


A-2

Scale 1" = 20'-0"

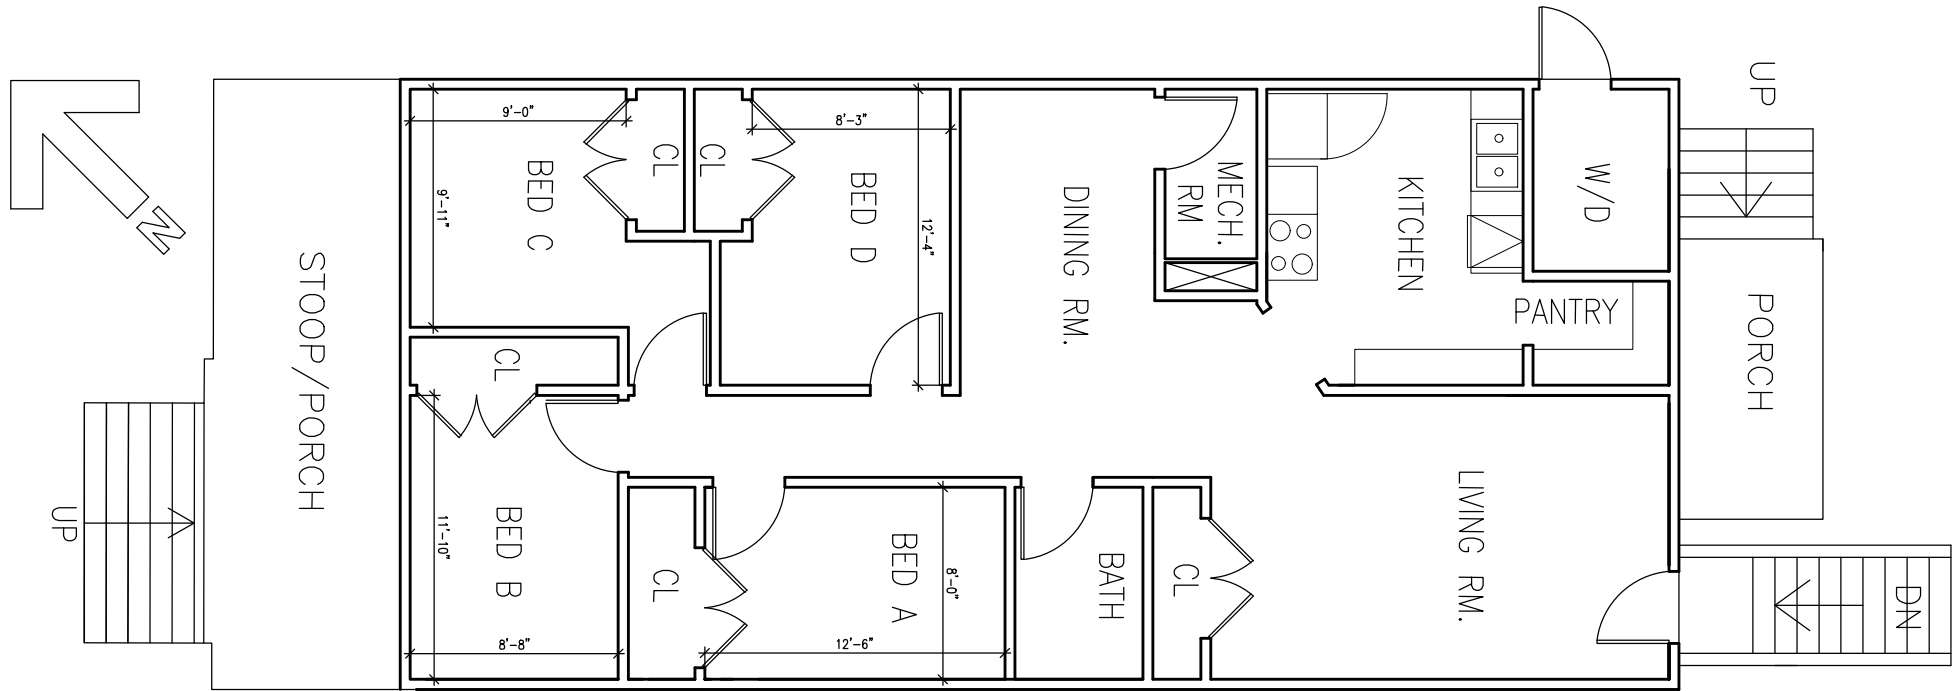

2 BASEMENT FLOOR

Scale: 1'-0" = 1/8"

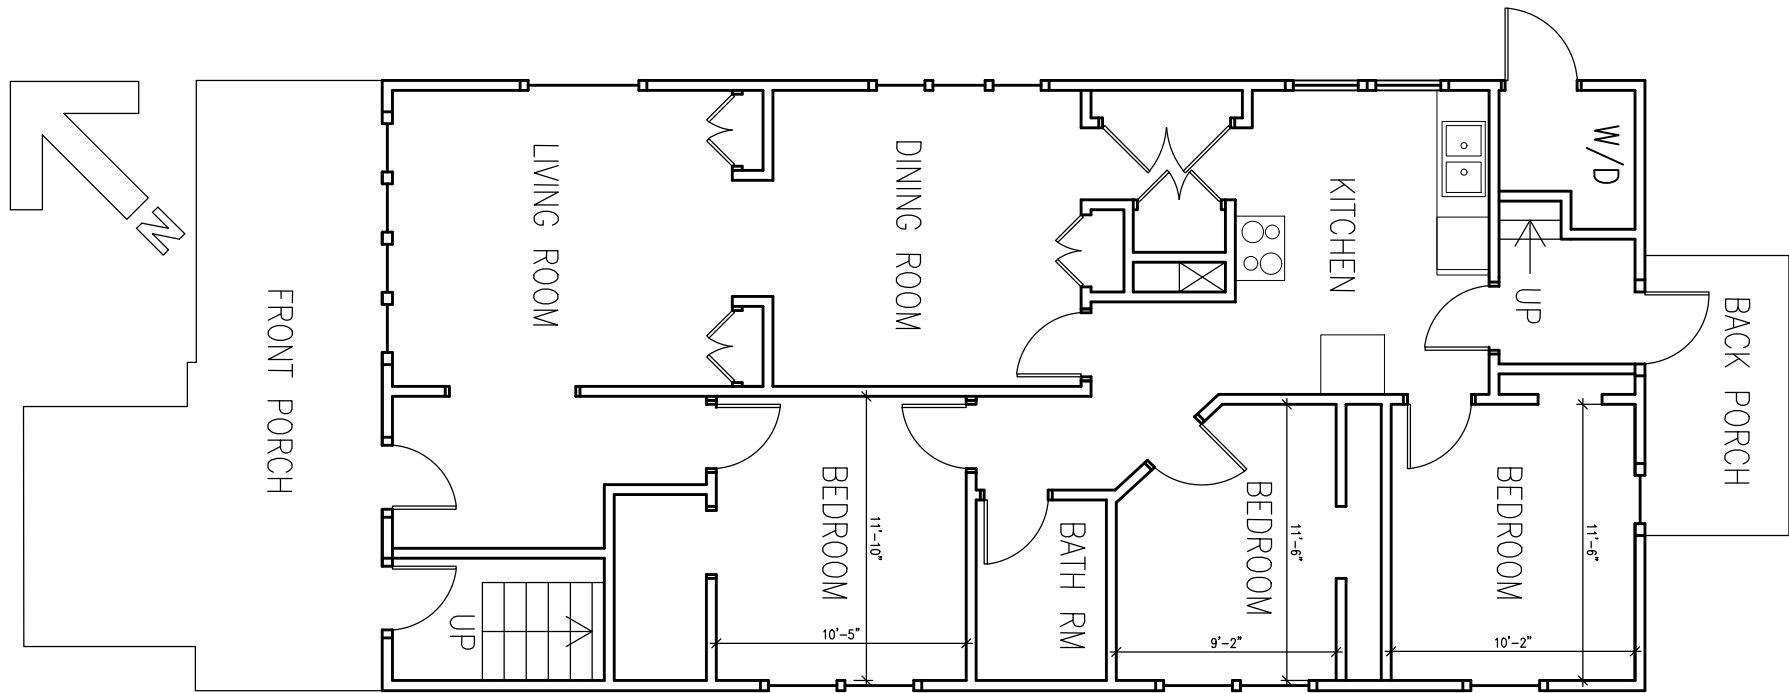


1 FIRST FLOOR - EXISTING

Scale: 1'-0" = 1/8"


| No. | Description | Date |
|-----|-------------|------|
| | | |
| | | |
| | | |
| | | |
| | | |
| | | |

| FLOOR PLANS | | |
|-------------|-------------------|--------------------|
| Date | 22 February, 2012 | A-3 |
| Drawn by | GB | |
| Checked by | MA | |
| | | Scale 1/8" = 1'-0" |

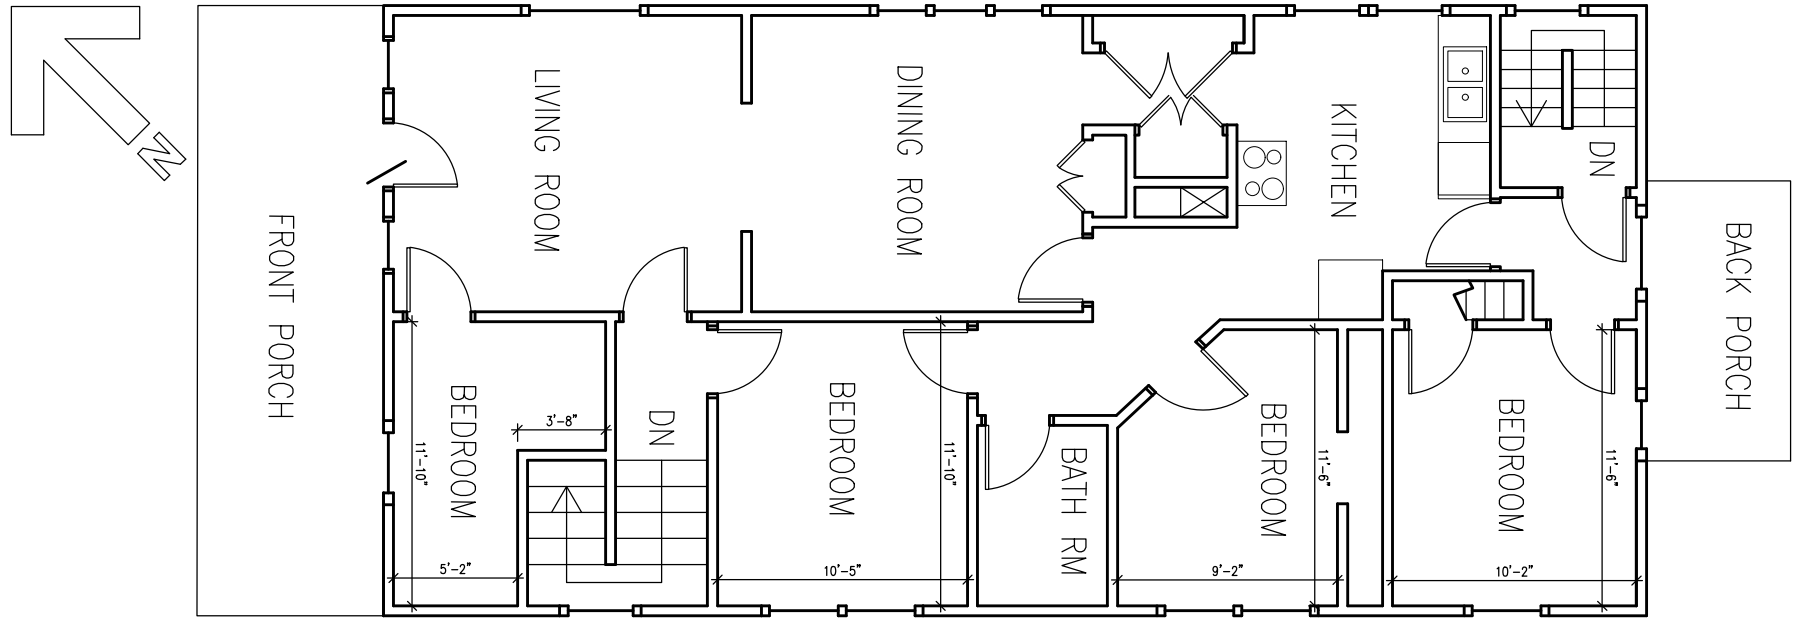

2 THIRD FLOOR - EXISTING

Scale: 1'-0" = 1/8"

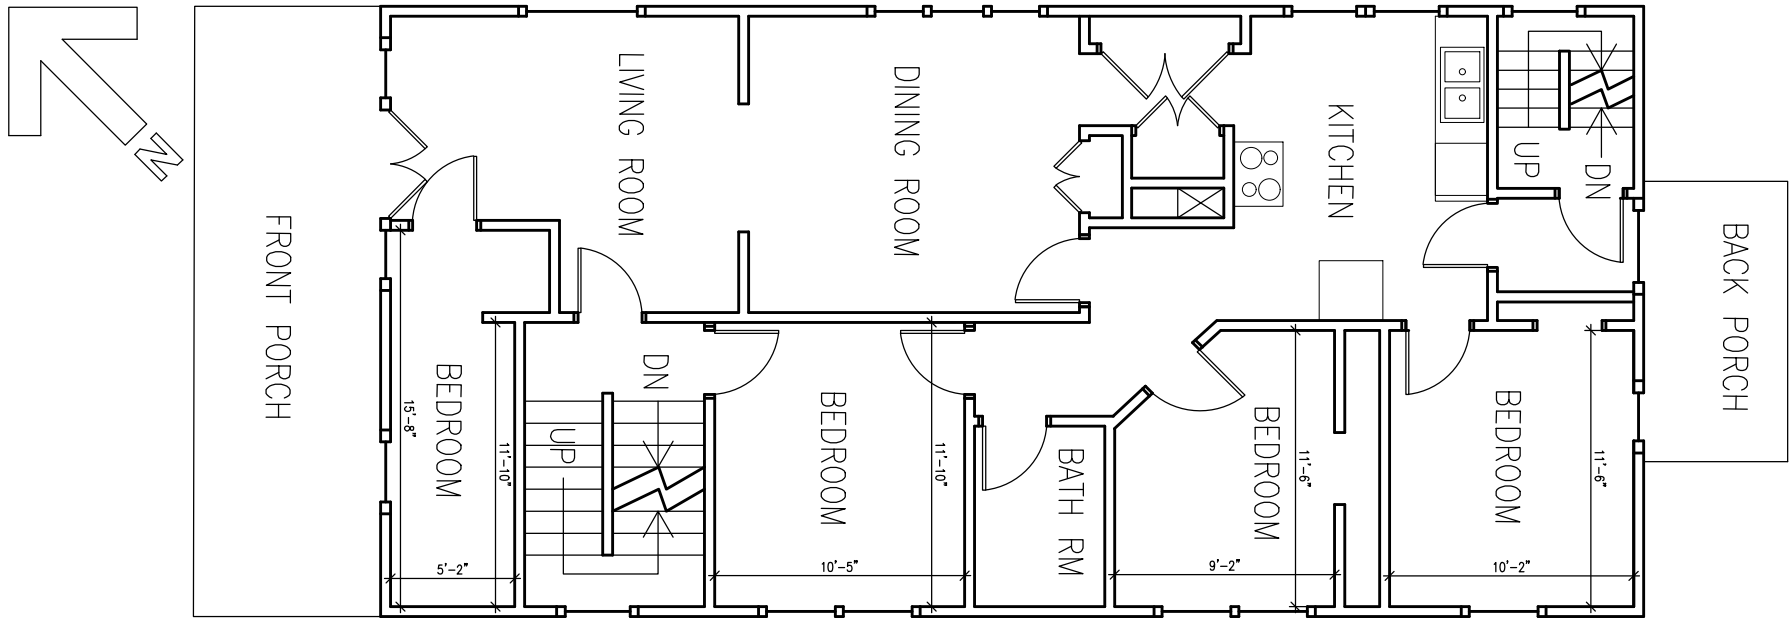

1 SECOND FLOOR - EXISTING

SCALE: 1'-0" = 1/8"

ARD EBERLE ARCHITECTS


Owner: Brandon Cook
531 West Mifflin Street

| No. | Description | Date |
|-----|-------------|------|
| | | |
| | | |
| | | |
| | | |
| | | |

FLOOR PLANS

| | |
|------------|-------------------|
| Date | 22 February, 2012 |
| Drawn by | GB |
| Checked by | MA |

A-4
Scale 1/8" = 1'-0"

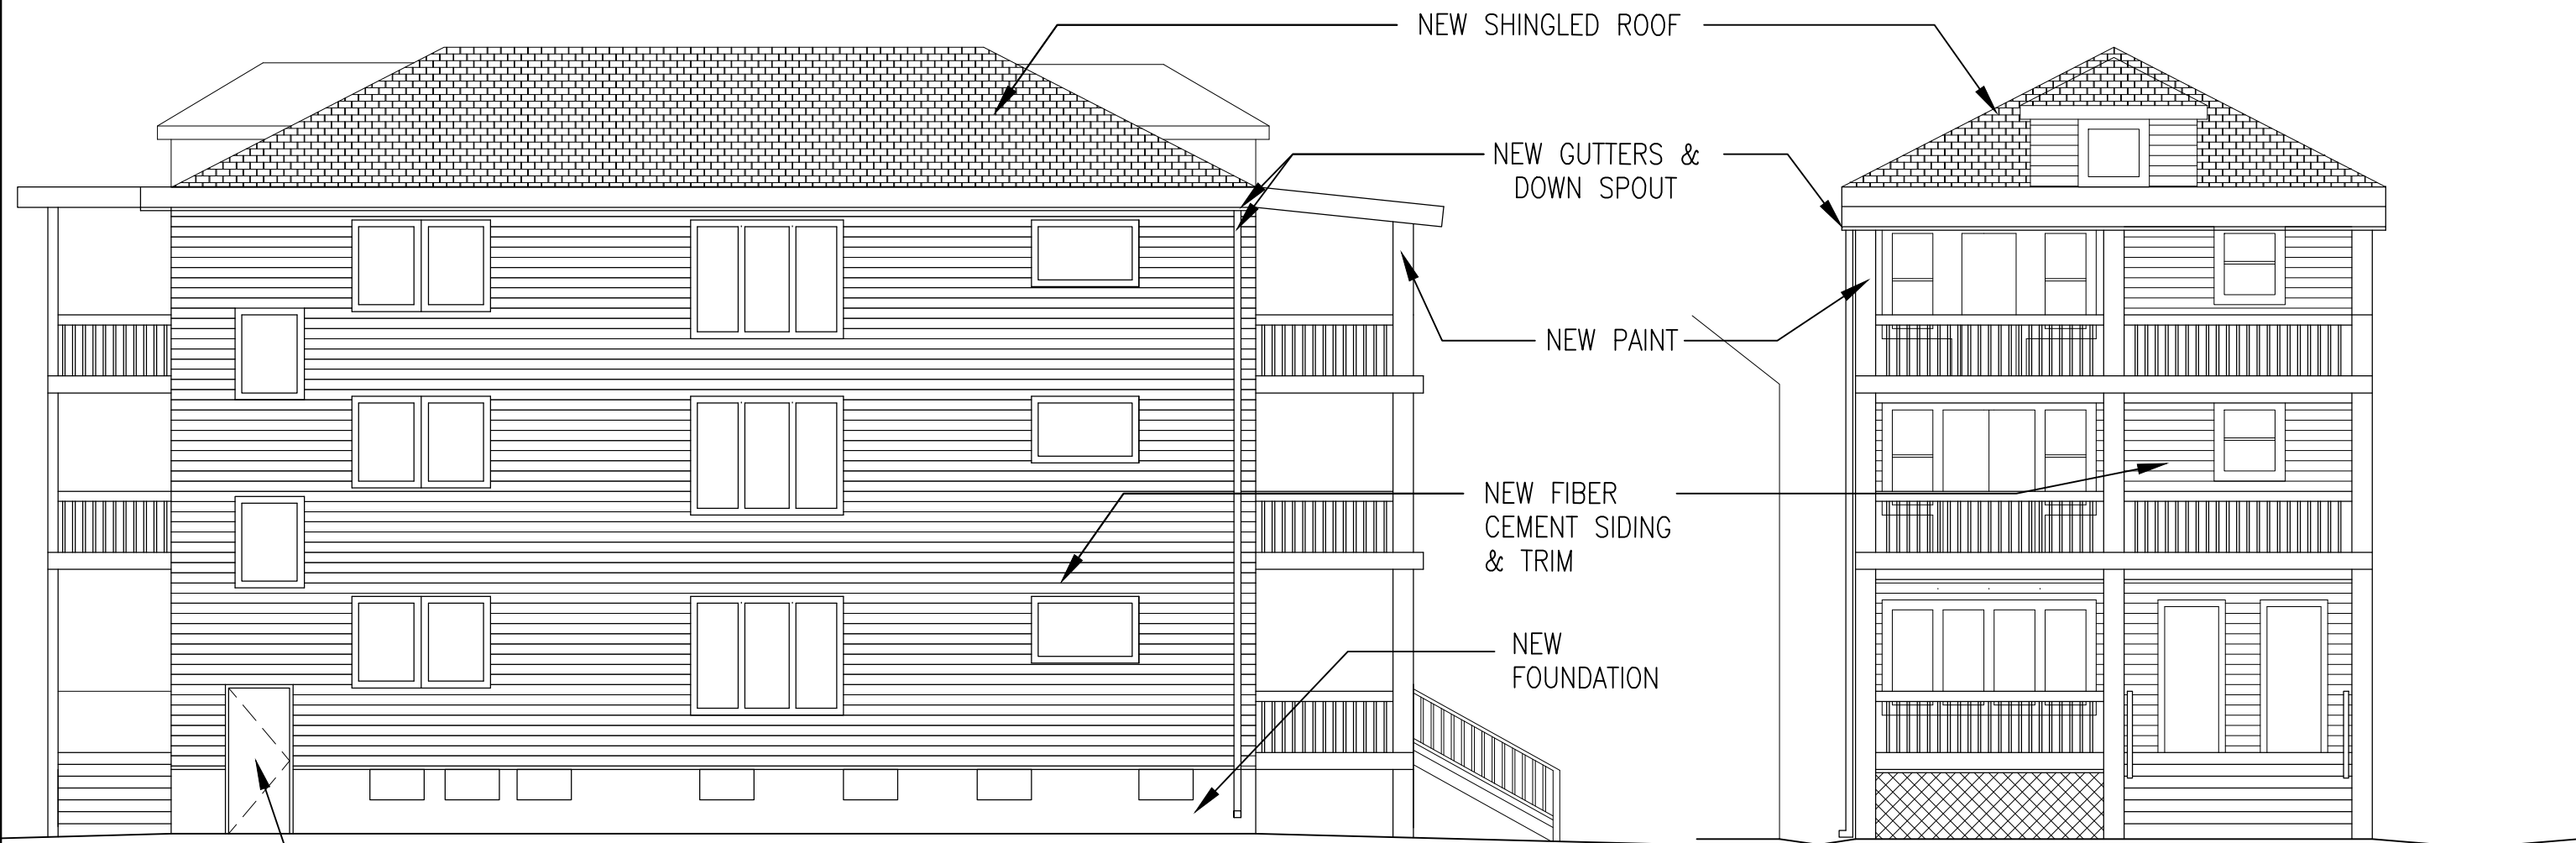

1 NORTHEAST ELEVATION

Scale: 1/8" = 1'-0"

2 NORTHWEST ELEVATION


Scale: 1/8" = 1'-0"



Owner: Brandon Cook
531 West Mifflin Street

| No. | Description | Date |
|-----|-------------|------|
| | | |
| | | |
| | | |
| | | |
| | | |

| ELEVATIONS | | |
|------------|-------------------|--------------------|
| Date | 22 February, 2012 | A-5 |
| Drawn by | GB | |
| Checked by | MA | |
| | | Scale 1/8" = 1'-0" |

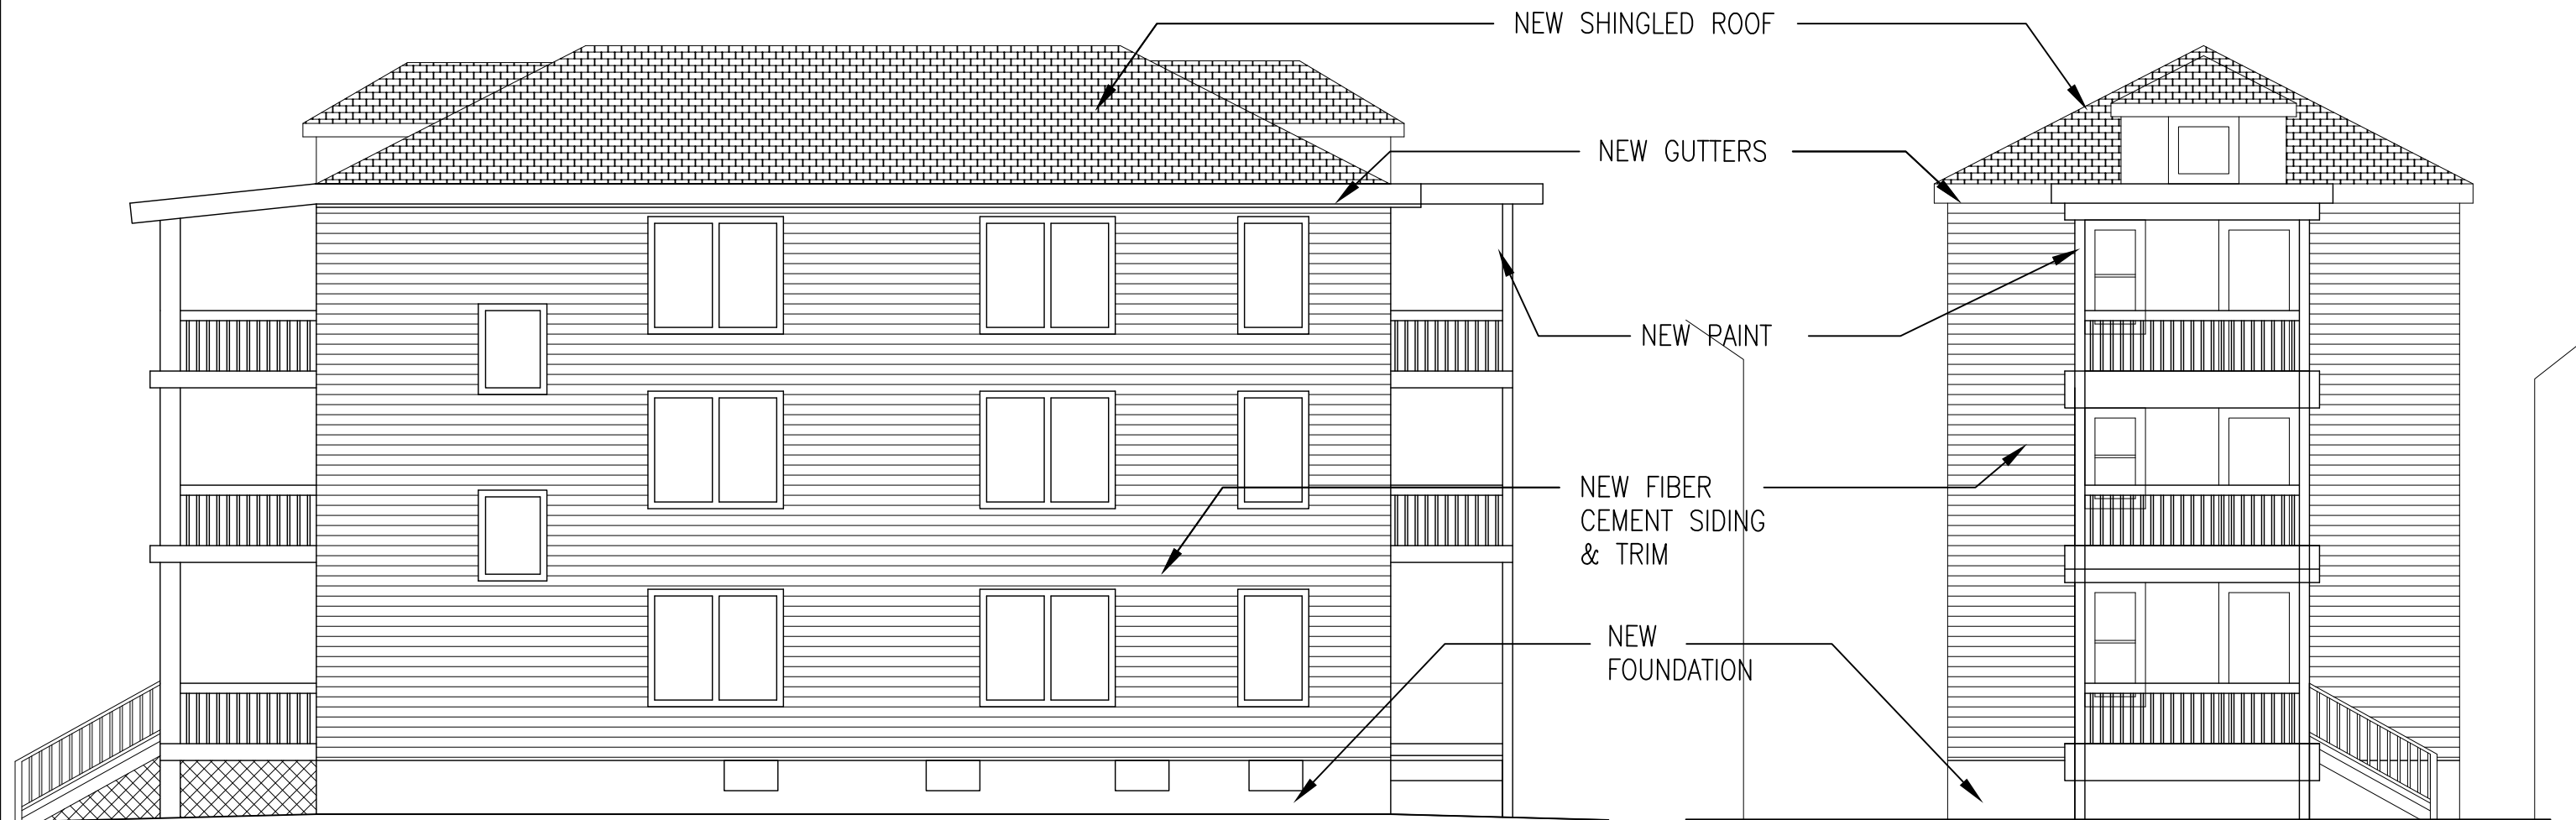

1 SOUTHWEST ELEVATION

Scale: 1/8" = 1'-0"

2 SOUTHEAST ELEVATION

Scale: 1/8" = 1'-0"

ARO EBERLE ARCHITECTS

Owner: Brandon Cook
531 West Mifflin Street

| No. | Description | Date |
|-----|-------------|------|
| | | |
| | | |
| | | |
| | | |
| | | |
| | | |

ELEVATIONS

Date 22 February, 2012
Drawn by GB
Checked by MA

A-6
Scale 1/8" = 1'-0"