



REAR ELEVATION
SCALE: 3/16" = 1'-0"



LAKE ELEVATION
SCALE: 3/16" = 1'-0"


THIS PLAN WAS CREATED AS A DRAFTING SERVICE ONLY. THE DESIGNER IN NO WAY EXPRESSES OR ASSUMES ANY RESPONSIBILITY FOR THE ACCURACY OR COMPLIANCE OF THESE PLANS IN ANY FORM.
ALL TALL WALLS GREATER THAN 10'-0" TO BE ENGINEERED BY MATERIAL SUPPLIER

ELEVATIONS
SCALE: 3/16" = 1'


PLAN START DATE 11/28/14	REVISED 02/17/15
REVISED 2/19/14	REVISED 04/09/15
REVISED 07/21/14	
REVISED 01/02/15	

AMERICAN DESIGN CONCEPTS
TEMPLE CONSTRUCTION
SHERIFF / MORGAN RESIDENCE

AMERICAN DESIGN CONCEPTS
1334 APPLGATE
MADISON
DESIGNED BY (608) 713-0110
ALL RIGHTS RESERVED
© AMERICAN DESIGN CONCEPTS

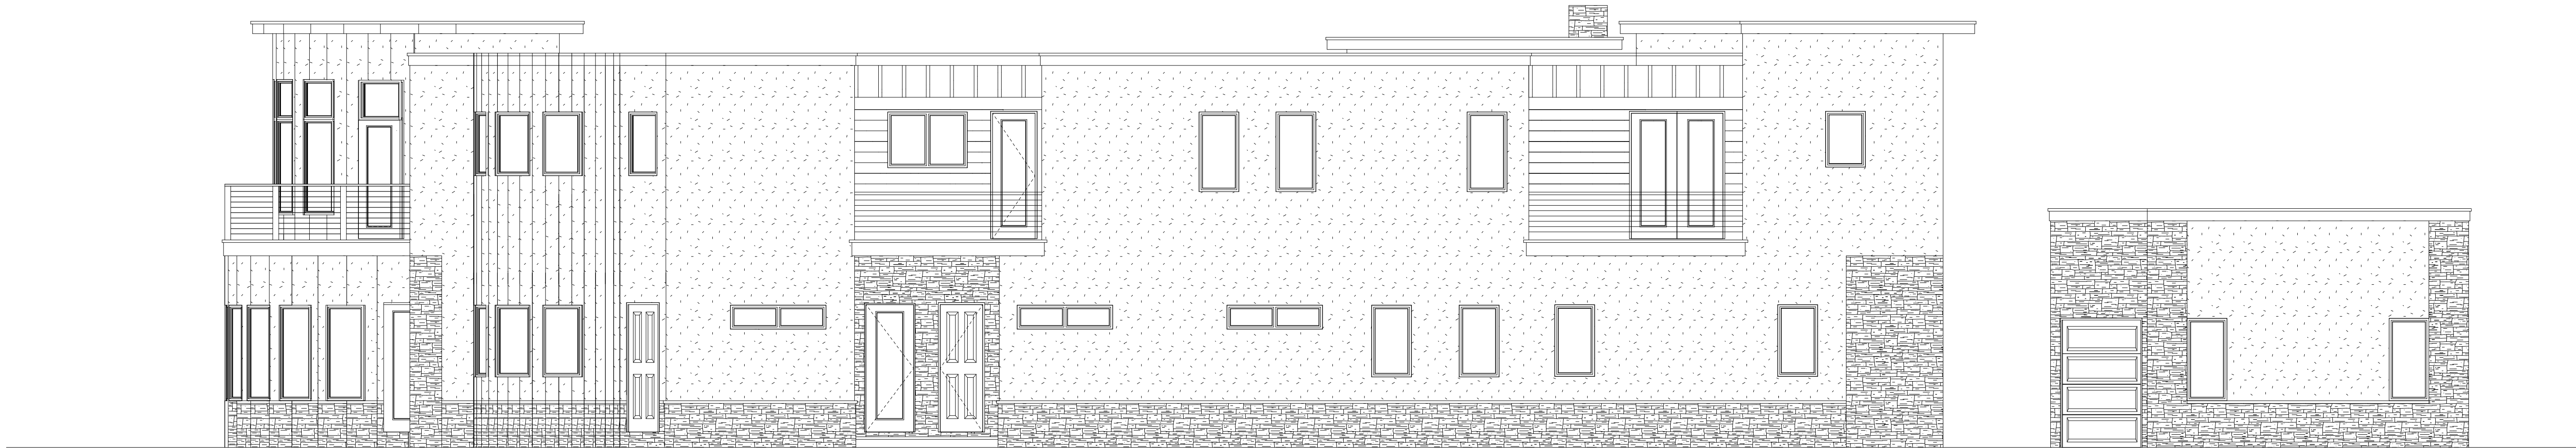

LEFT ELEVATION
SCALE: 3/16" = 1'-0"

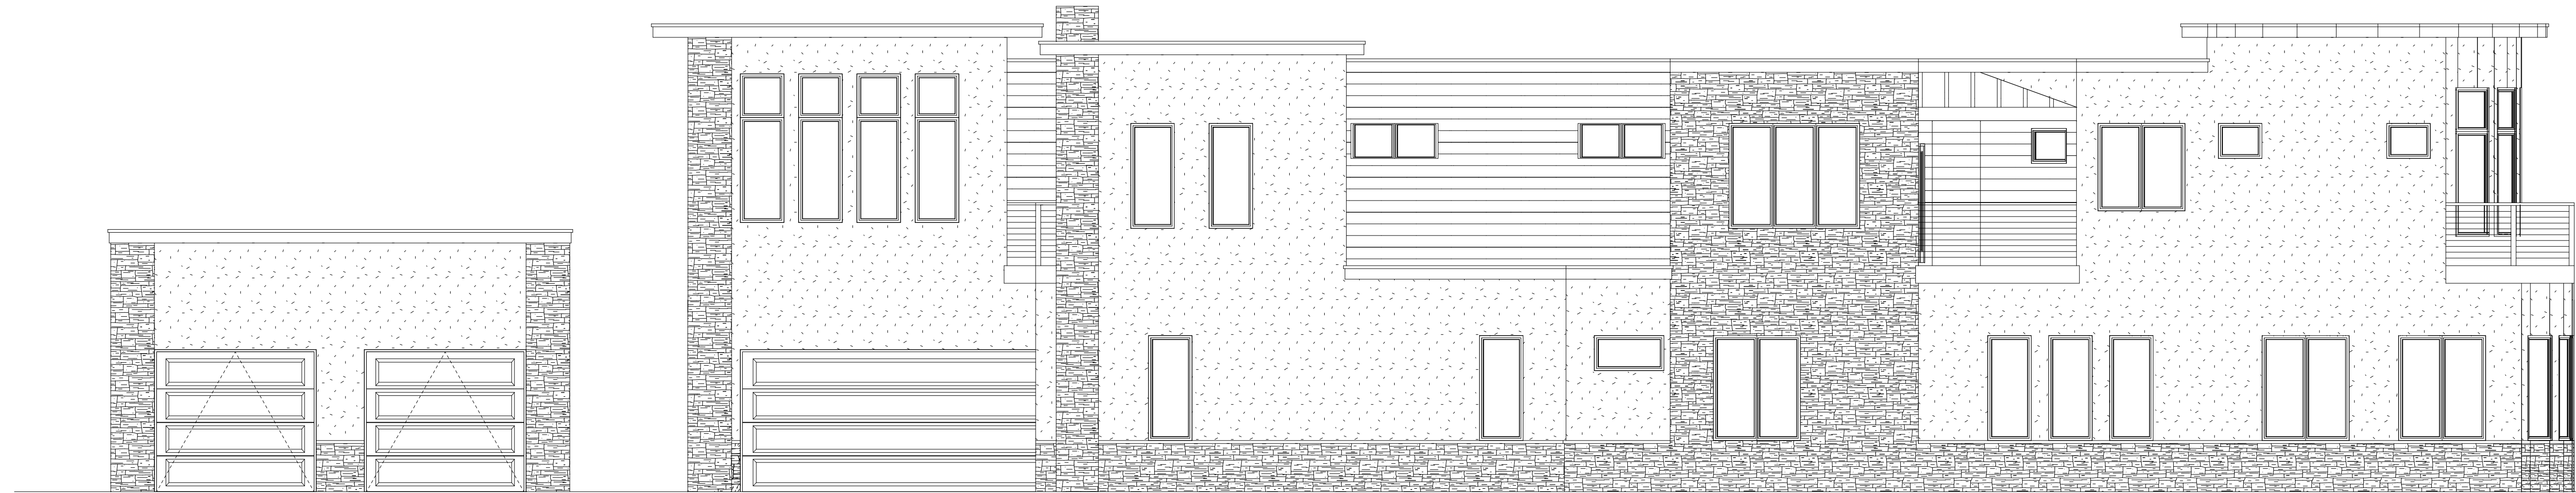

RIGHT ELEVATION
SCALE: 3/16" = 1'-0"

THIS PLAN WAS CREATED AS A DRAFTING SERVICE ONLY. THE DESIGNER IN NO WAY EXPRESSES OR ASSUMES ANY RESPONSIBILITY FOR THE ACCURACY OR COMPLIANCE OF THESE PLANS IN ANY FORM!
ALL TALL WALLS GREATER THAN 10'-0" TO BE ENGINEERED BY MATERIAL SUPPLIER


ELEVATIONS

SCALE: 3/16" = 1'

PLAN START DATE	11/28/14	REVISED	02/17/15
		REVISED	02/19/14
		REVISED	07/22/14
		REVISED	01/02/15

AMERICAN DESIGN CONCEPTS
TEMPLE CONSTRUCTION
SHERIFF / MORGAN RESIDENCE

AMERICAN DESIGN CONCEPTS
1334 APPLGATE
MADISON
DESIGNED BY (608) 213-0110
ALL RIGHTS RESERVED
© AMERICAN DESIGN CONCEPTS

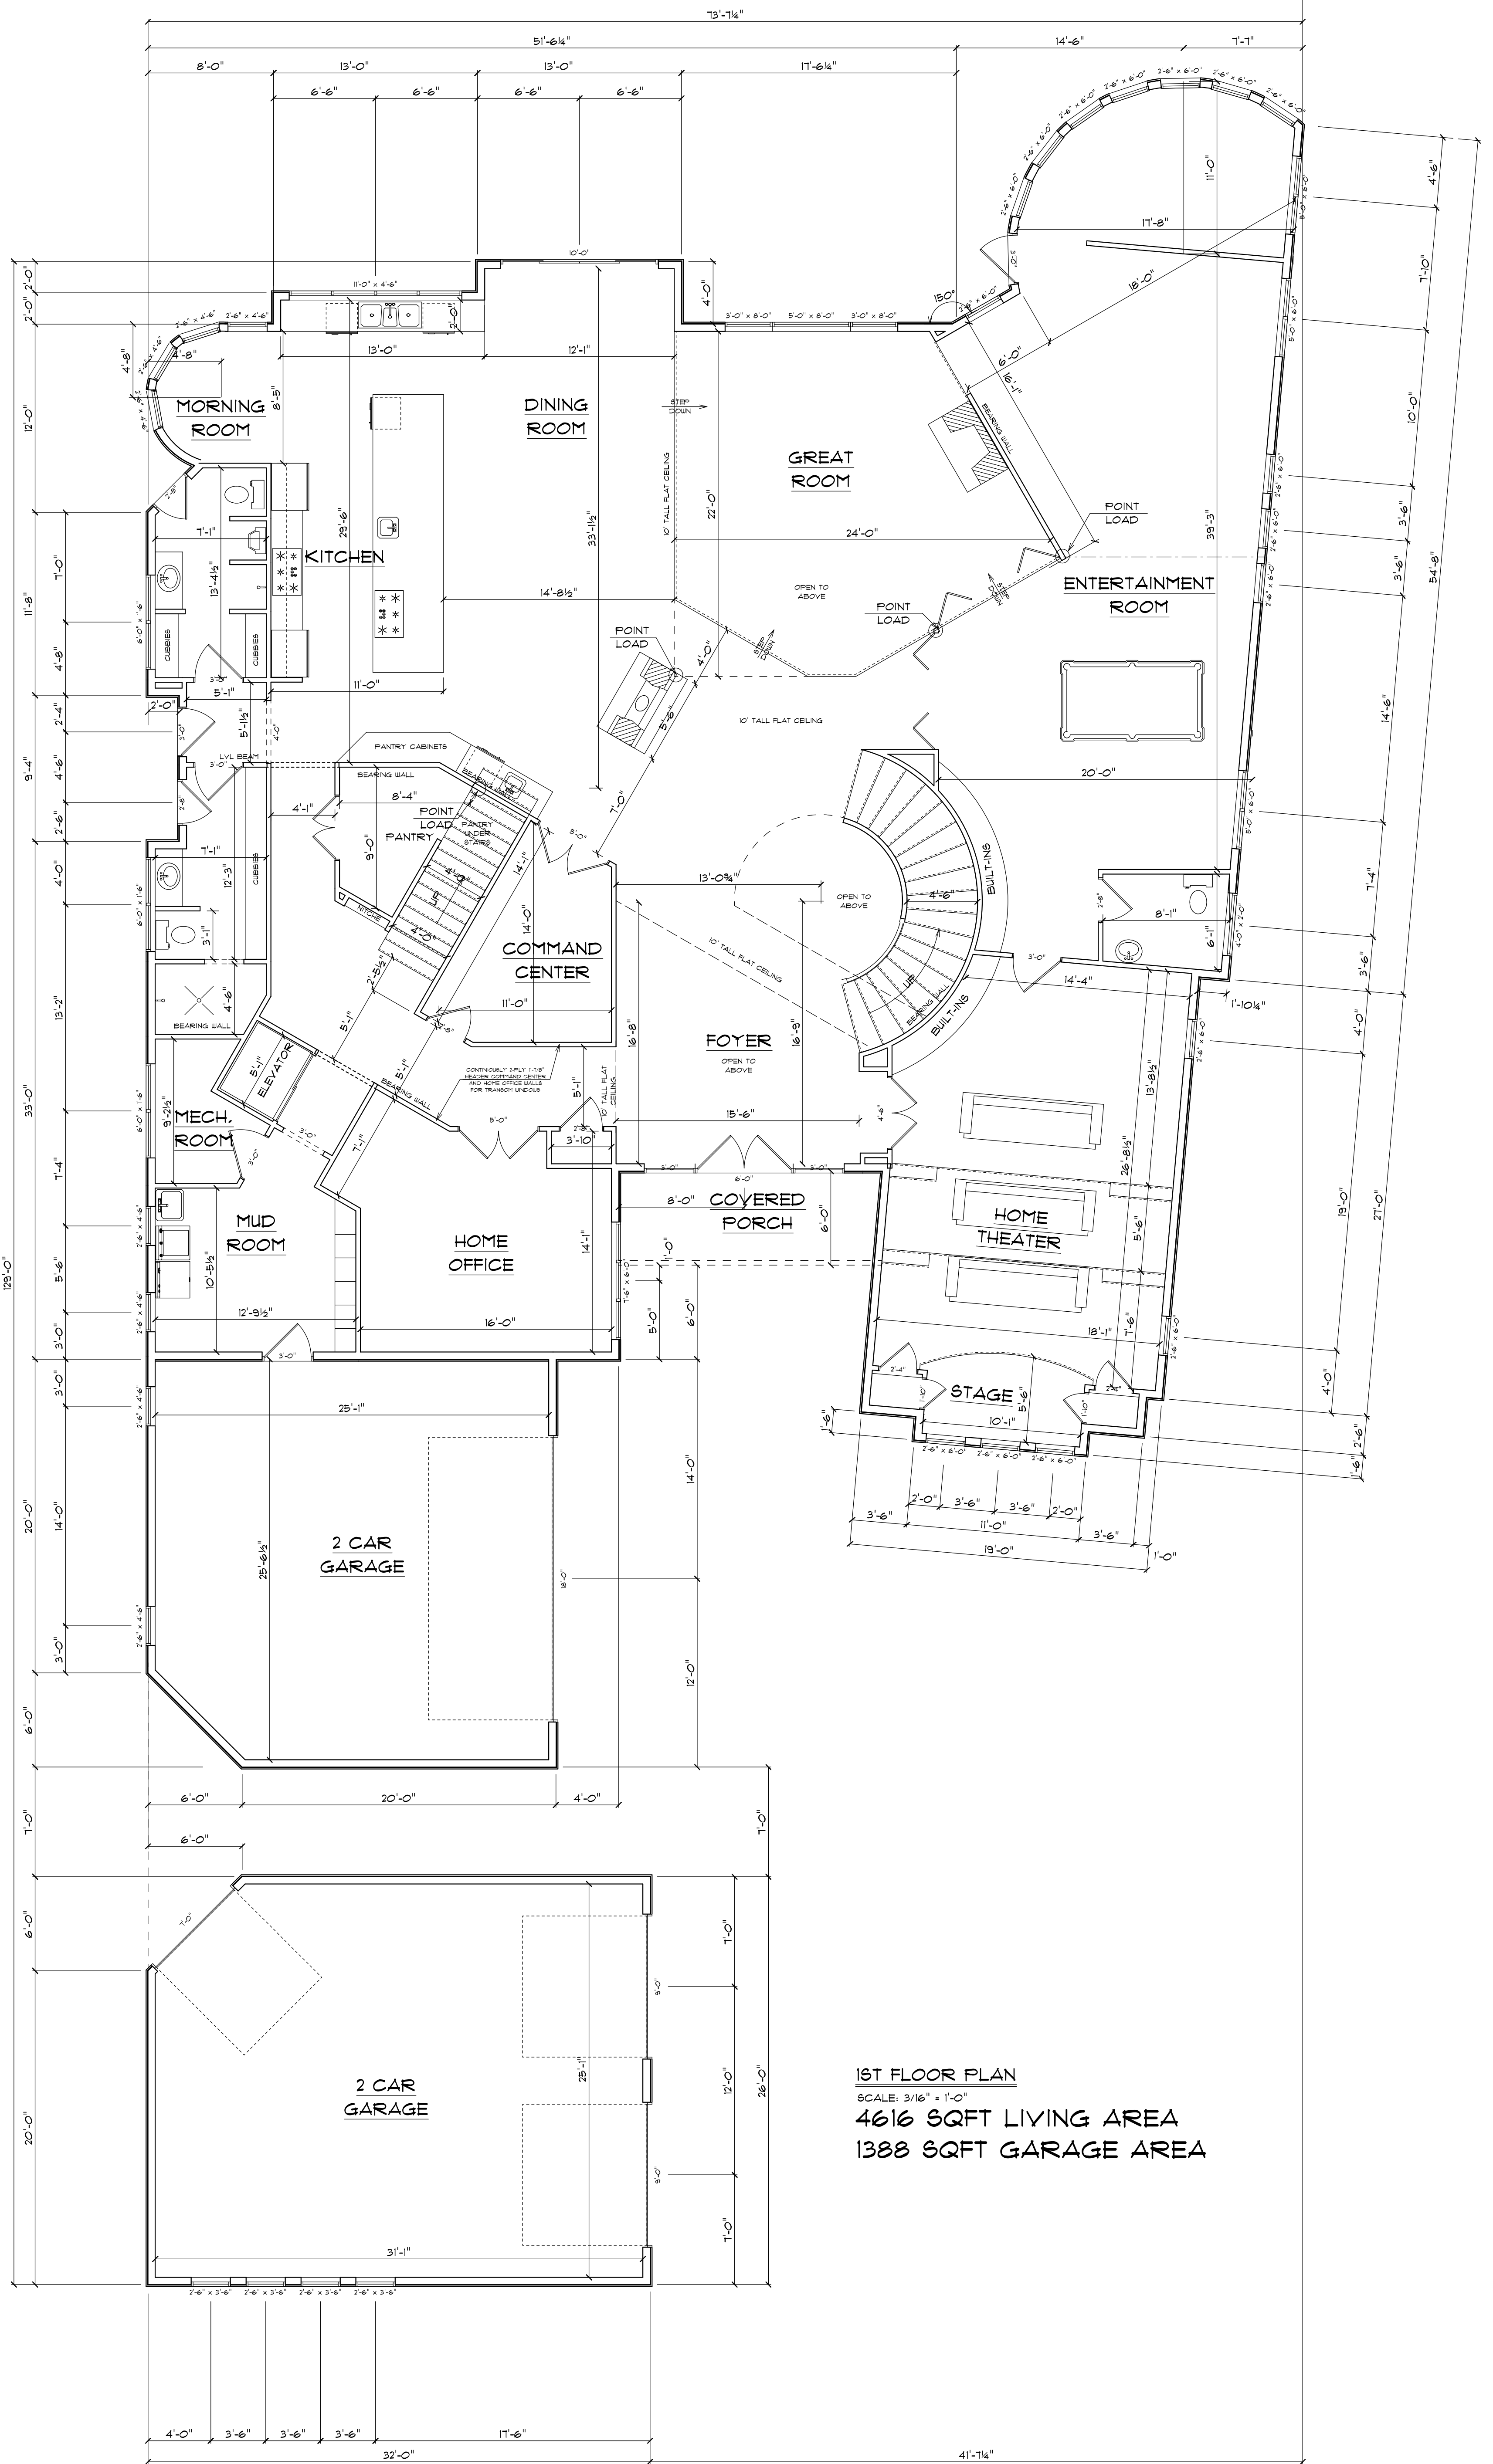

1ST FLOOR PLAN
 SCALE: 3/16" = 1'-0"
 4616 SQFT LIVING AREA
 1388 SQFT GARAGE AREA


THIS PLAN WAS CREATED AS A DRAFTING SERVICE ONLY. THE DESIGNER IN NO WAY EXPRESSES OR ASSUMES ANY RESPONSIBILITY FOR THE ACCURACY OR COMPLIANCE OF THESE PLANS IN ANY FORM. ALL TALL WALLS GREATER THAN 10'-0" TO BE ENGINEERED BY MATERIAL SUPPLIER.

A3

AMERICAN DESIGN CONCEPTS
 1334 APPLGATE
 MADISON
 DESIGNED BY (608) 213-0710
 ALL RIGHTS RESERVED
 © AMERICAN DESIGN CONCEPTS

AMERICAN DESIGN CONCEPTS
 TEMPLE CONSTRUCTION
 SHERIFF / MORGAN RESIDENCE

FIRST FLOOR, FLOOR PLAN 4938 SQFT LIVING AREA SCALE: 3/16" = 1'	
PLAN START DATE 11/28/14	REVISED 02/11/15
REVISED 12/15/14	REVISED 03/25/15
REVISED 12/22/14	REVISED 04/09/15
REVISED 01/02/15	

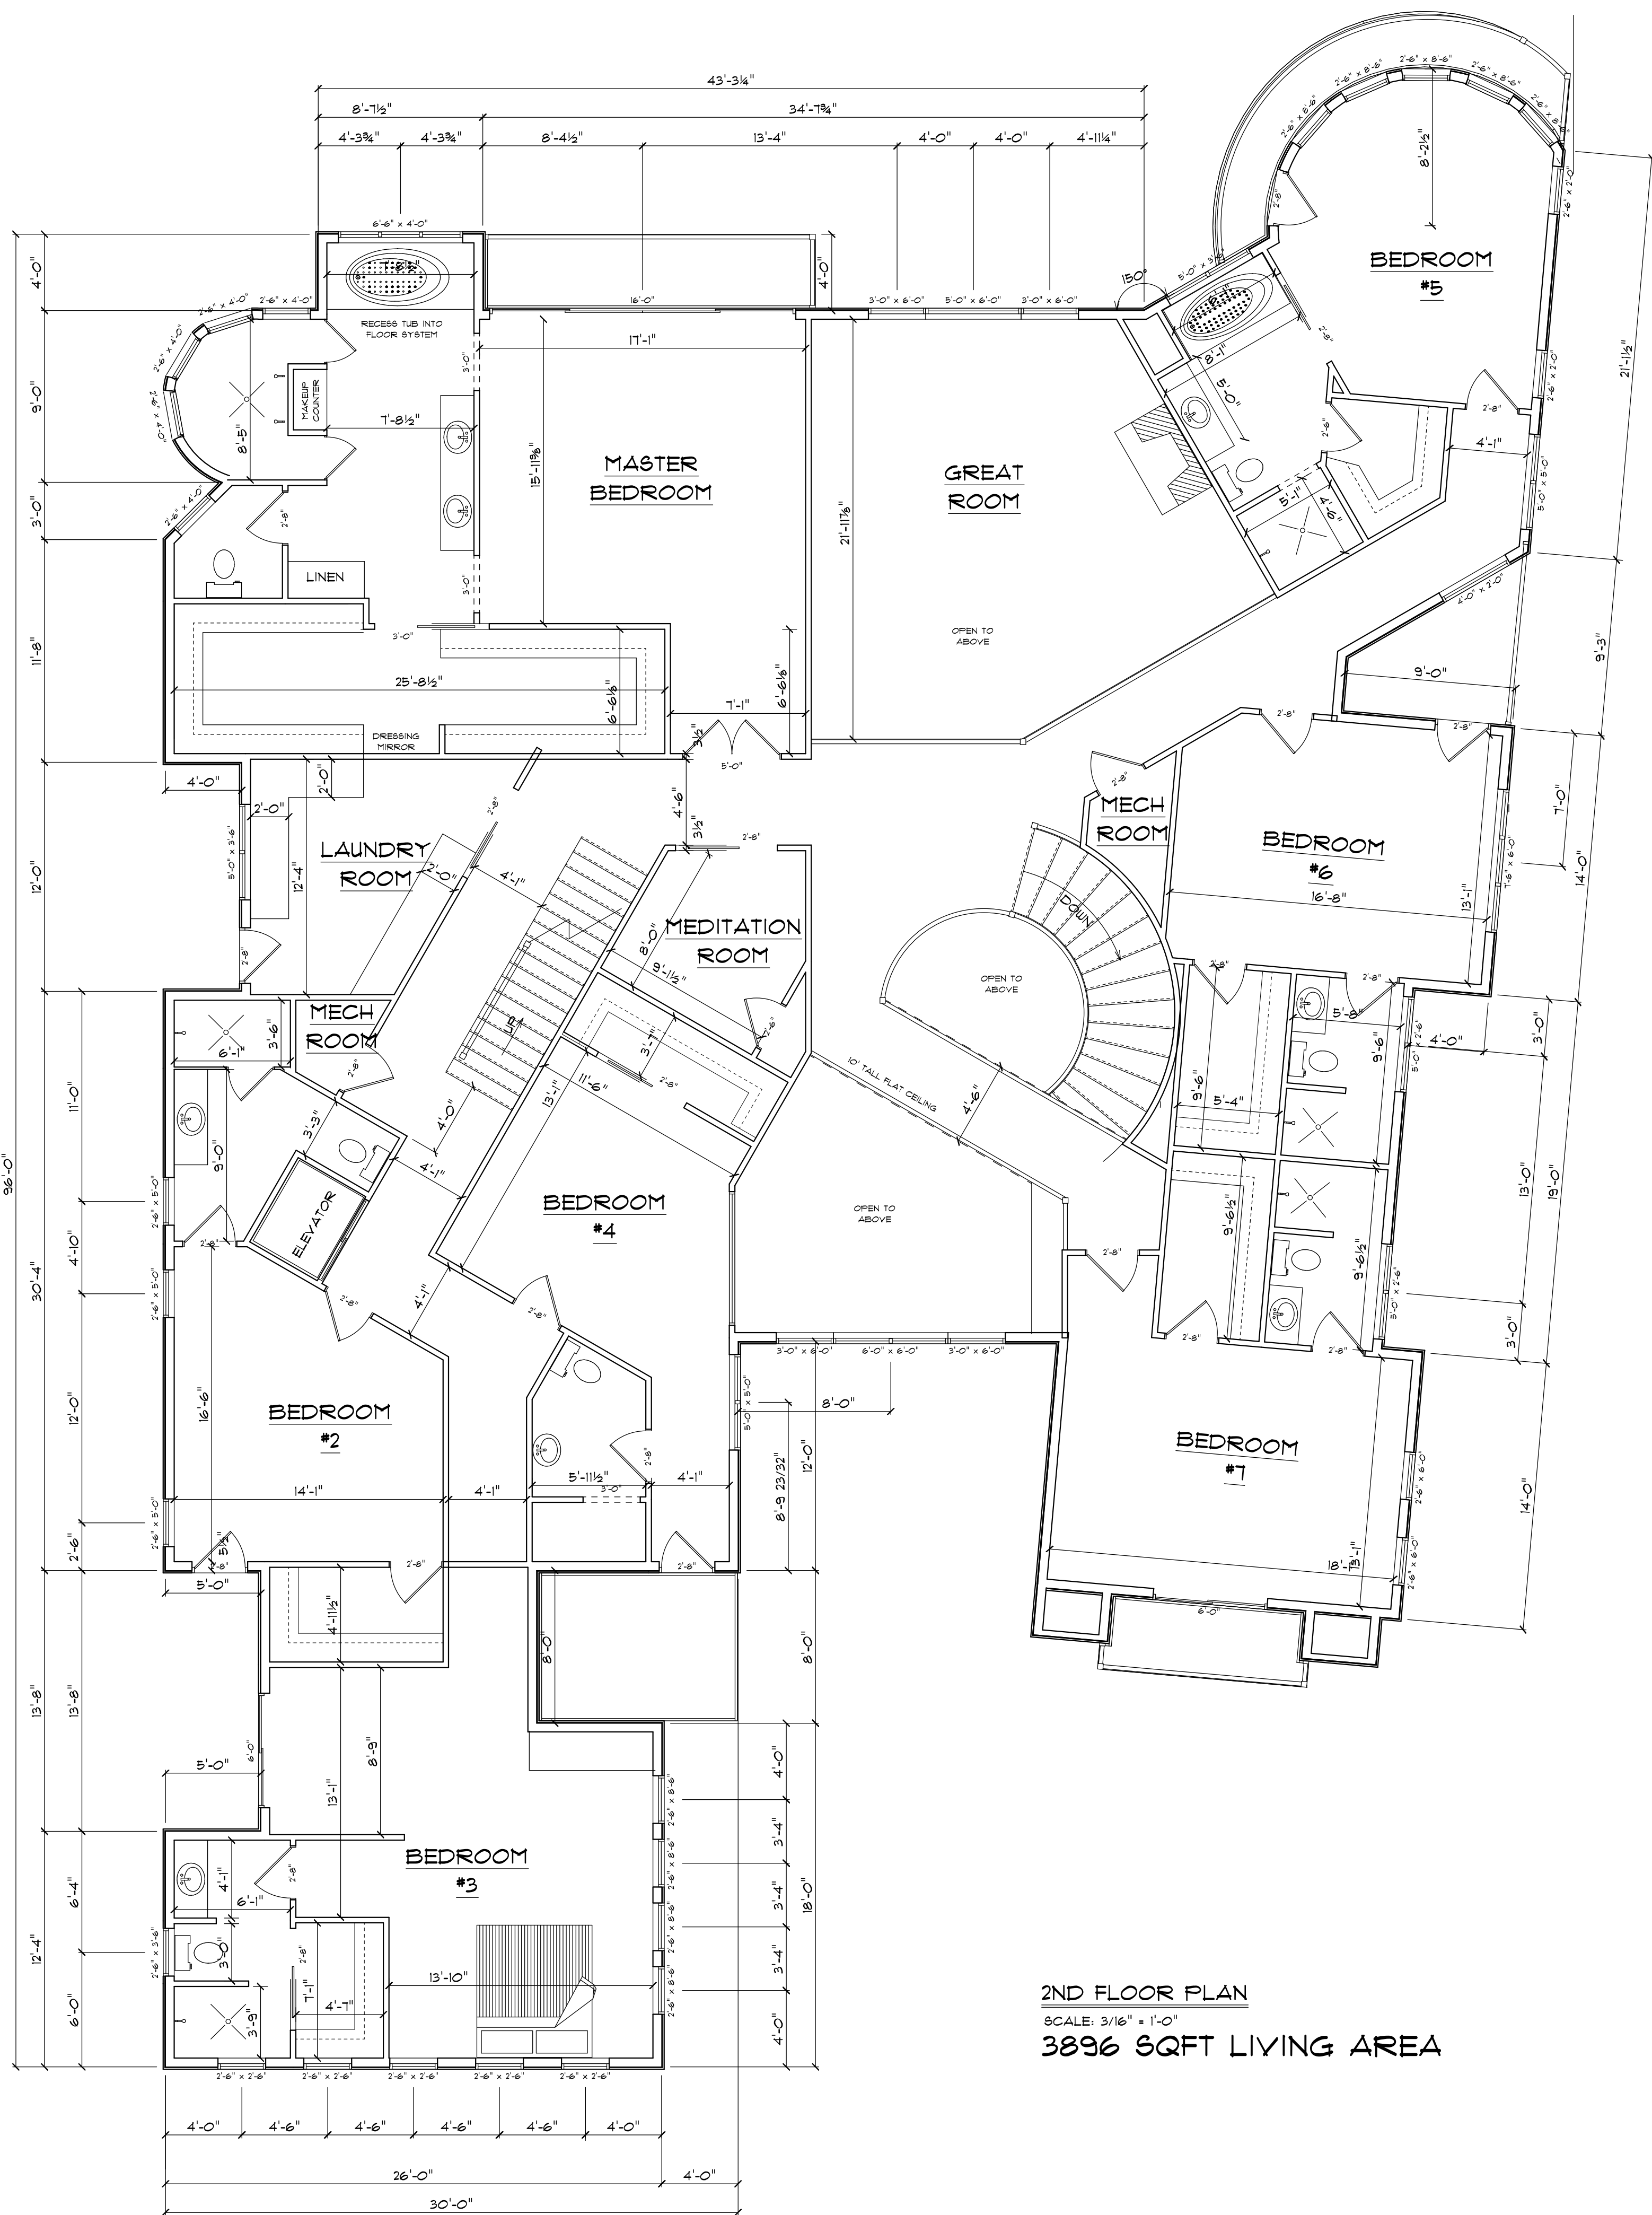

THIS PLAN WAS CREATED AS A DRAFTING SERVICE ONLY. THE DESIGNER IN NO WAY EXPRESSES OR ASSUMES ANY RESPONSIBILITY FOR THE ACCURACY OR COMPLIANCE OF THESE PLANS IN ANY FORM.
 ALL TALL WALLS GREATER THAN 10'-0" TO BE ENGINEERED BY MATERIAL SUPPLIER.

A4

AMERICAN DESIGN CONCEPTS
 1334 APPLGATE
 MADISON
 DESIGNED BY (608) 213-0710
 ALL RIGHTS RESERVED
 © AMERICAN DESIGN CONCEPTS

AMERICAN DESIGN CONCEPTS
 TEMPLE CONSTRUCTION
 SHERIFF / MORGAN RESIDENCE

SECOND FLOOR, FLOOR PLAN 5123 SQFT LIVING AREA SCALE: 3/16" = 1'	
PLAN START DATE 11/28/14	REVISED 02/11/15
REVISED 12/15/14	REVISED 03/25/15
REVISED 12/22/14	REVISED 04/09/15
REVISED 01/02/15	