


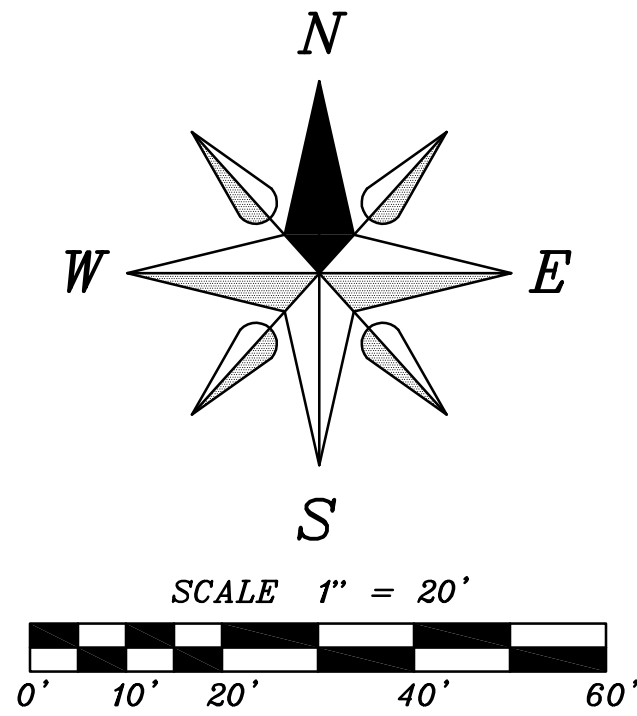

DESCRIPTION:

LOT 1 CERTIFIED SURVEY MAP NUMBER 13179, LOCATED IN THE SW 1/4 OF THE NE 1/4 OF SECTION 18, T7N, R9E, CITY OF MADISON, DANE COUNTY, WISCONSIN

SITE BENCHMARK
TOP NUT OF HYDRANT
NAVD 88 = 863.91'

PREPARED FOR:
POULSEN ENTERPRISES
4860 PINE SPRINGS ROAD
DEFOREST, WI, 53532

**LOT 1 C.S.M.
No. 13179**

18,948 SQ. FT. OR 0.44 ACRES
TO ORDINARY HIGH WATER LINE


NOTES:

- 1.) THIS SURVEY WAS PREPARED WITHOUT BENEFIT OF A TITLE REPORT FOR THE SUBJECT TRACT OR ADJOINERS AND IS THEREFORE SUBJECT TO ANY EASEMENTS, AGREEMENTS, RESTRICTIONS AND STATEMENT OF FACTS REVEALED BY EXAMINATION OF SUCH DOCUMENTS.
- 2.) WETLANDS, IF PRESENT, HAVE NOT BEEN DELINEATED OR SHOWN.
- 3.) ALL UTILITIES SHOWN ON THIS SURVEY WERE FIELD LOCATED FROM GROUND MARKINGS PLACED BY THE UTILITY COMPANIES OR THEIR AGENTS OR ESTABLISHED FROM PLANS PROVIDED BY OTHERS, EXCEPT WHERE SNOW OR OTHER OBSTACLES MAY HAVE OBSCURED THE LOCATION OF THE UTILITIES. IT IS THE RESPONSIBILITY OF THE OWNERS/CONTRACTORS TO CALL DIGGERS HOTLINE FOR EXACT LOCATION OF UNDERGROUND UTILITIES BEFORE ANY CONSTRUCTION OR EXCAVATING IS DONE. 1-800-242-8511 DIGGERS HOTLINE TICKET No. 20120801208.

LEGEND:

- = SET 3/4"x24" REBAR
WT 1.5 LB PER LIN FT
- = FOUND 3/4" REBAR
- = FOUND 1" PIPE
- ▲ = FOUND 1 1/4" REBAR
- (##) = RECORDED AS
- △ = HYDRANT
- = SANITARY MANHOLE
- ◇ = STORM INLET
- ⊕ = POWERPOLE
- △ = UNKNOWN VERTICAL PIPE
- ✱ = TREE (SIZE, NOTED)

- W — W — W — = WATER LINE
- ST — ST — ST — = STORM SEWER LINE
- SAN — SAN — = SANITARY SEWER LINE
- 850.5' — = ORDINARY HIGH WATER LINE
- DHU — DHU — = OVER HEAD UTILITIES
- G — G — G — = GAS LINE
- 852.6' — = FLOOD PLAIN LINE
- E — E — E — = ELECTRIC LINE
- C — C — C — = COMMUNICATION LINE

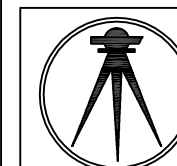

WILLIAMSON SURVEYING & ASSOCIATES, LLC

104 A WEST MAIN STREET, WAUNAKEE, WISCONSIN, 53597.

NDA T. PRIEVE & CHRIS W. ADAMS

REGISTERED LAND SURVEYORS


PHONE: 608-255-5705 FAX: 608-849-9760 WEB: WILLIAMSONSURVEYING.COM

SITE PLAN


LOT 1 CERTIFIED SURVEY MAP NUMBER 13179, LOCATED IN THE SW 1/4 OF THE NE 1/4 OF SECTION 18, T7N, R9E, CITY OF MADISON, DANE COUNTY, WISCONSIN

DATE	MARCH 1, 2012	REVISION DATE: MARCH 13, 2012	CHECK BY	N.T.P.
SCALE:	1" = 20'	REVISION DATE: MAY 15, 2012	DRAWING NO.	12W-49
DRAWN BY	NEIL BORTZ		SHEET	1 OF 1

House Plan for:
Mike and Mary Schlageter Residence
 5430 Lake Mendota Dr., Madison, WI 53705

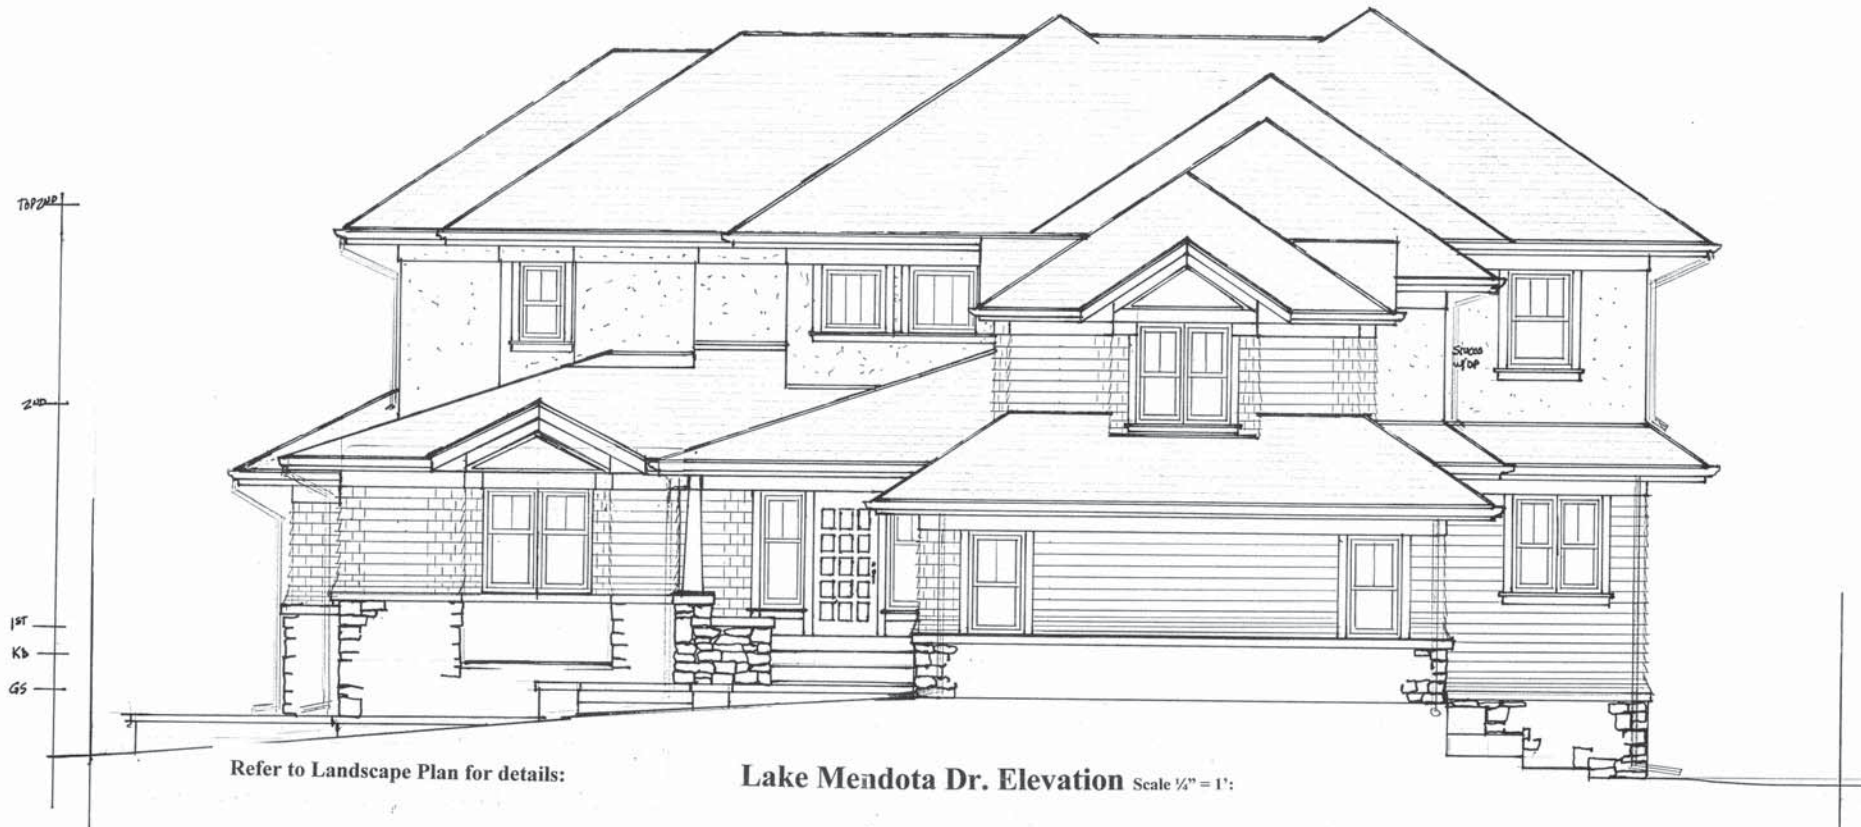

Lake Mendota Dr. Elevation Scale 1/4" = 1'

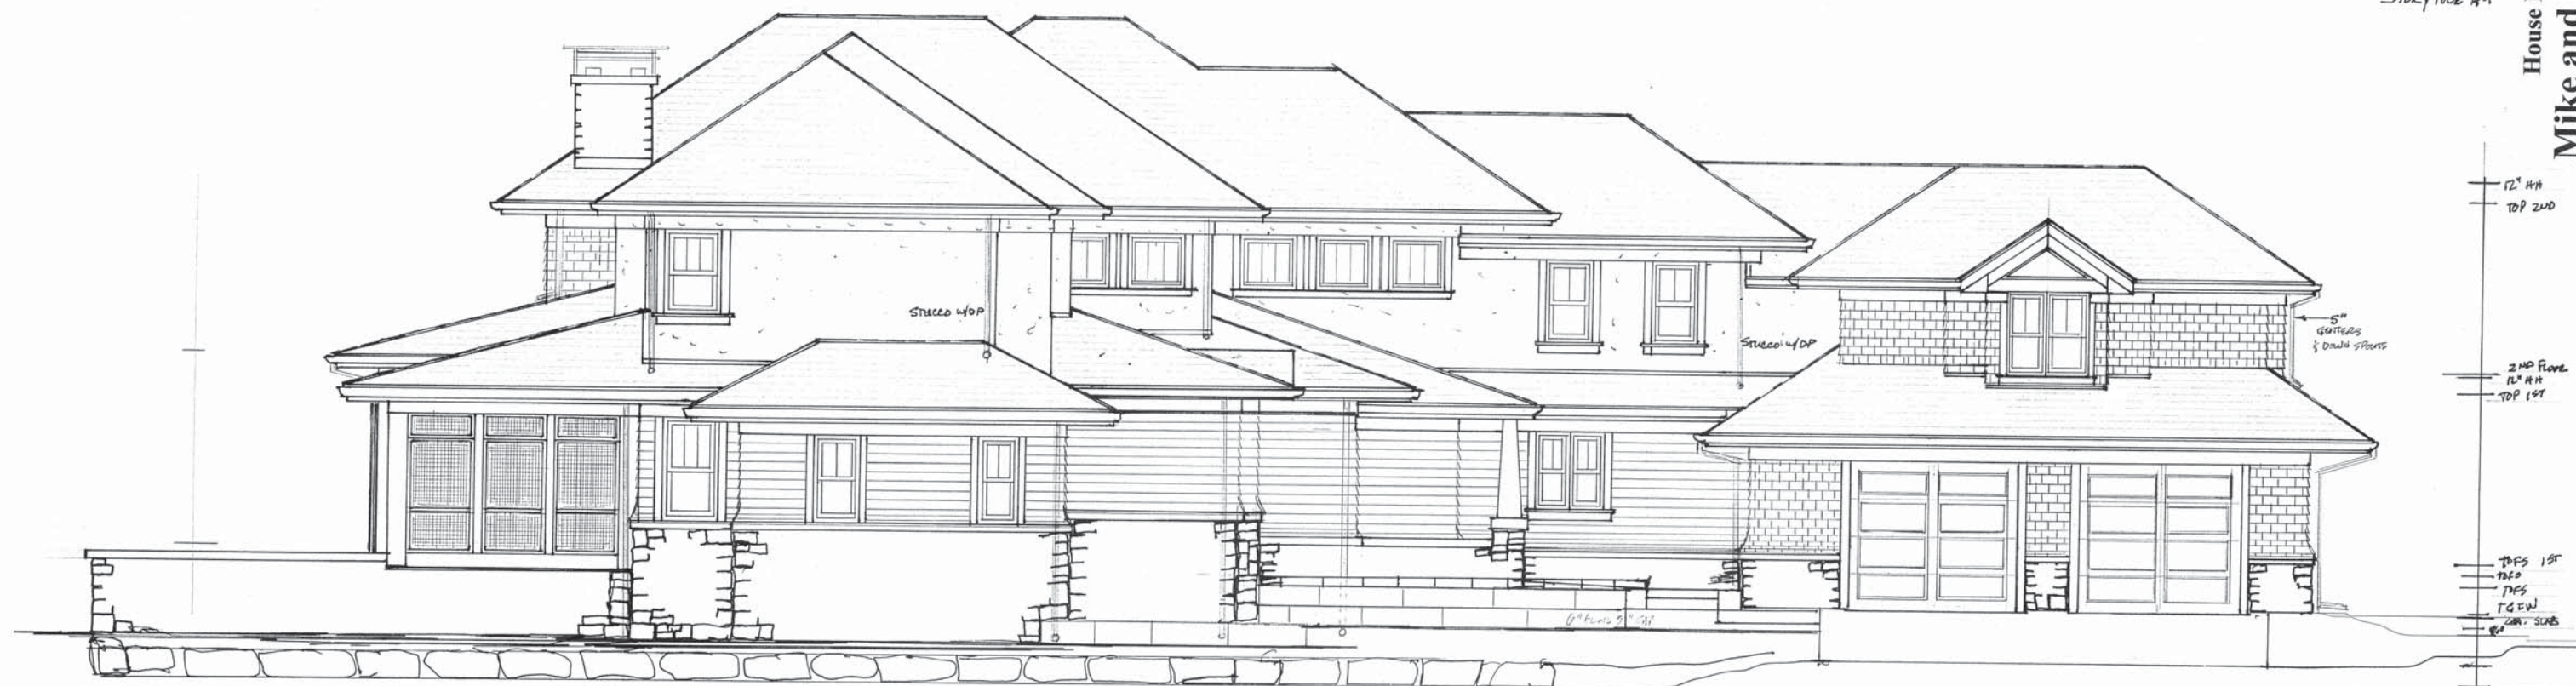

Clifford Court Elevation Scale 1/4" = 1'



Right Side Elevation Scale 1/4" = 1':

Refer to Landscape Plan for details:




Lake Elevation Scale 1/4" = 1':

Refer to Landscape Plan for details:

House Plan for:
Mike and Mary Schlager Residence
 5430 Lake Mendota Dr., Madison, WI 53705


Prepared By:
Poulsen Enterprises, Inc.
 4860 Pine Spring Rd. DeForest, WI 53532
 wspoulsen@netscape.net 608-444-0419
 Drawn By: Scott Poulsen Date: May 22, 2012

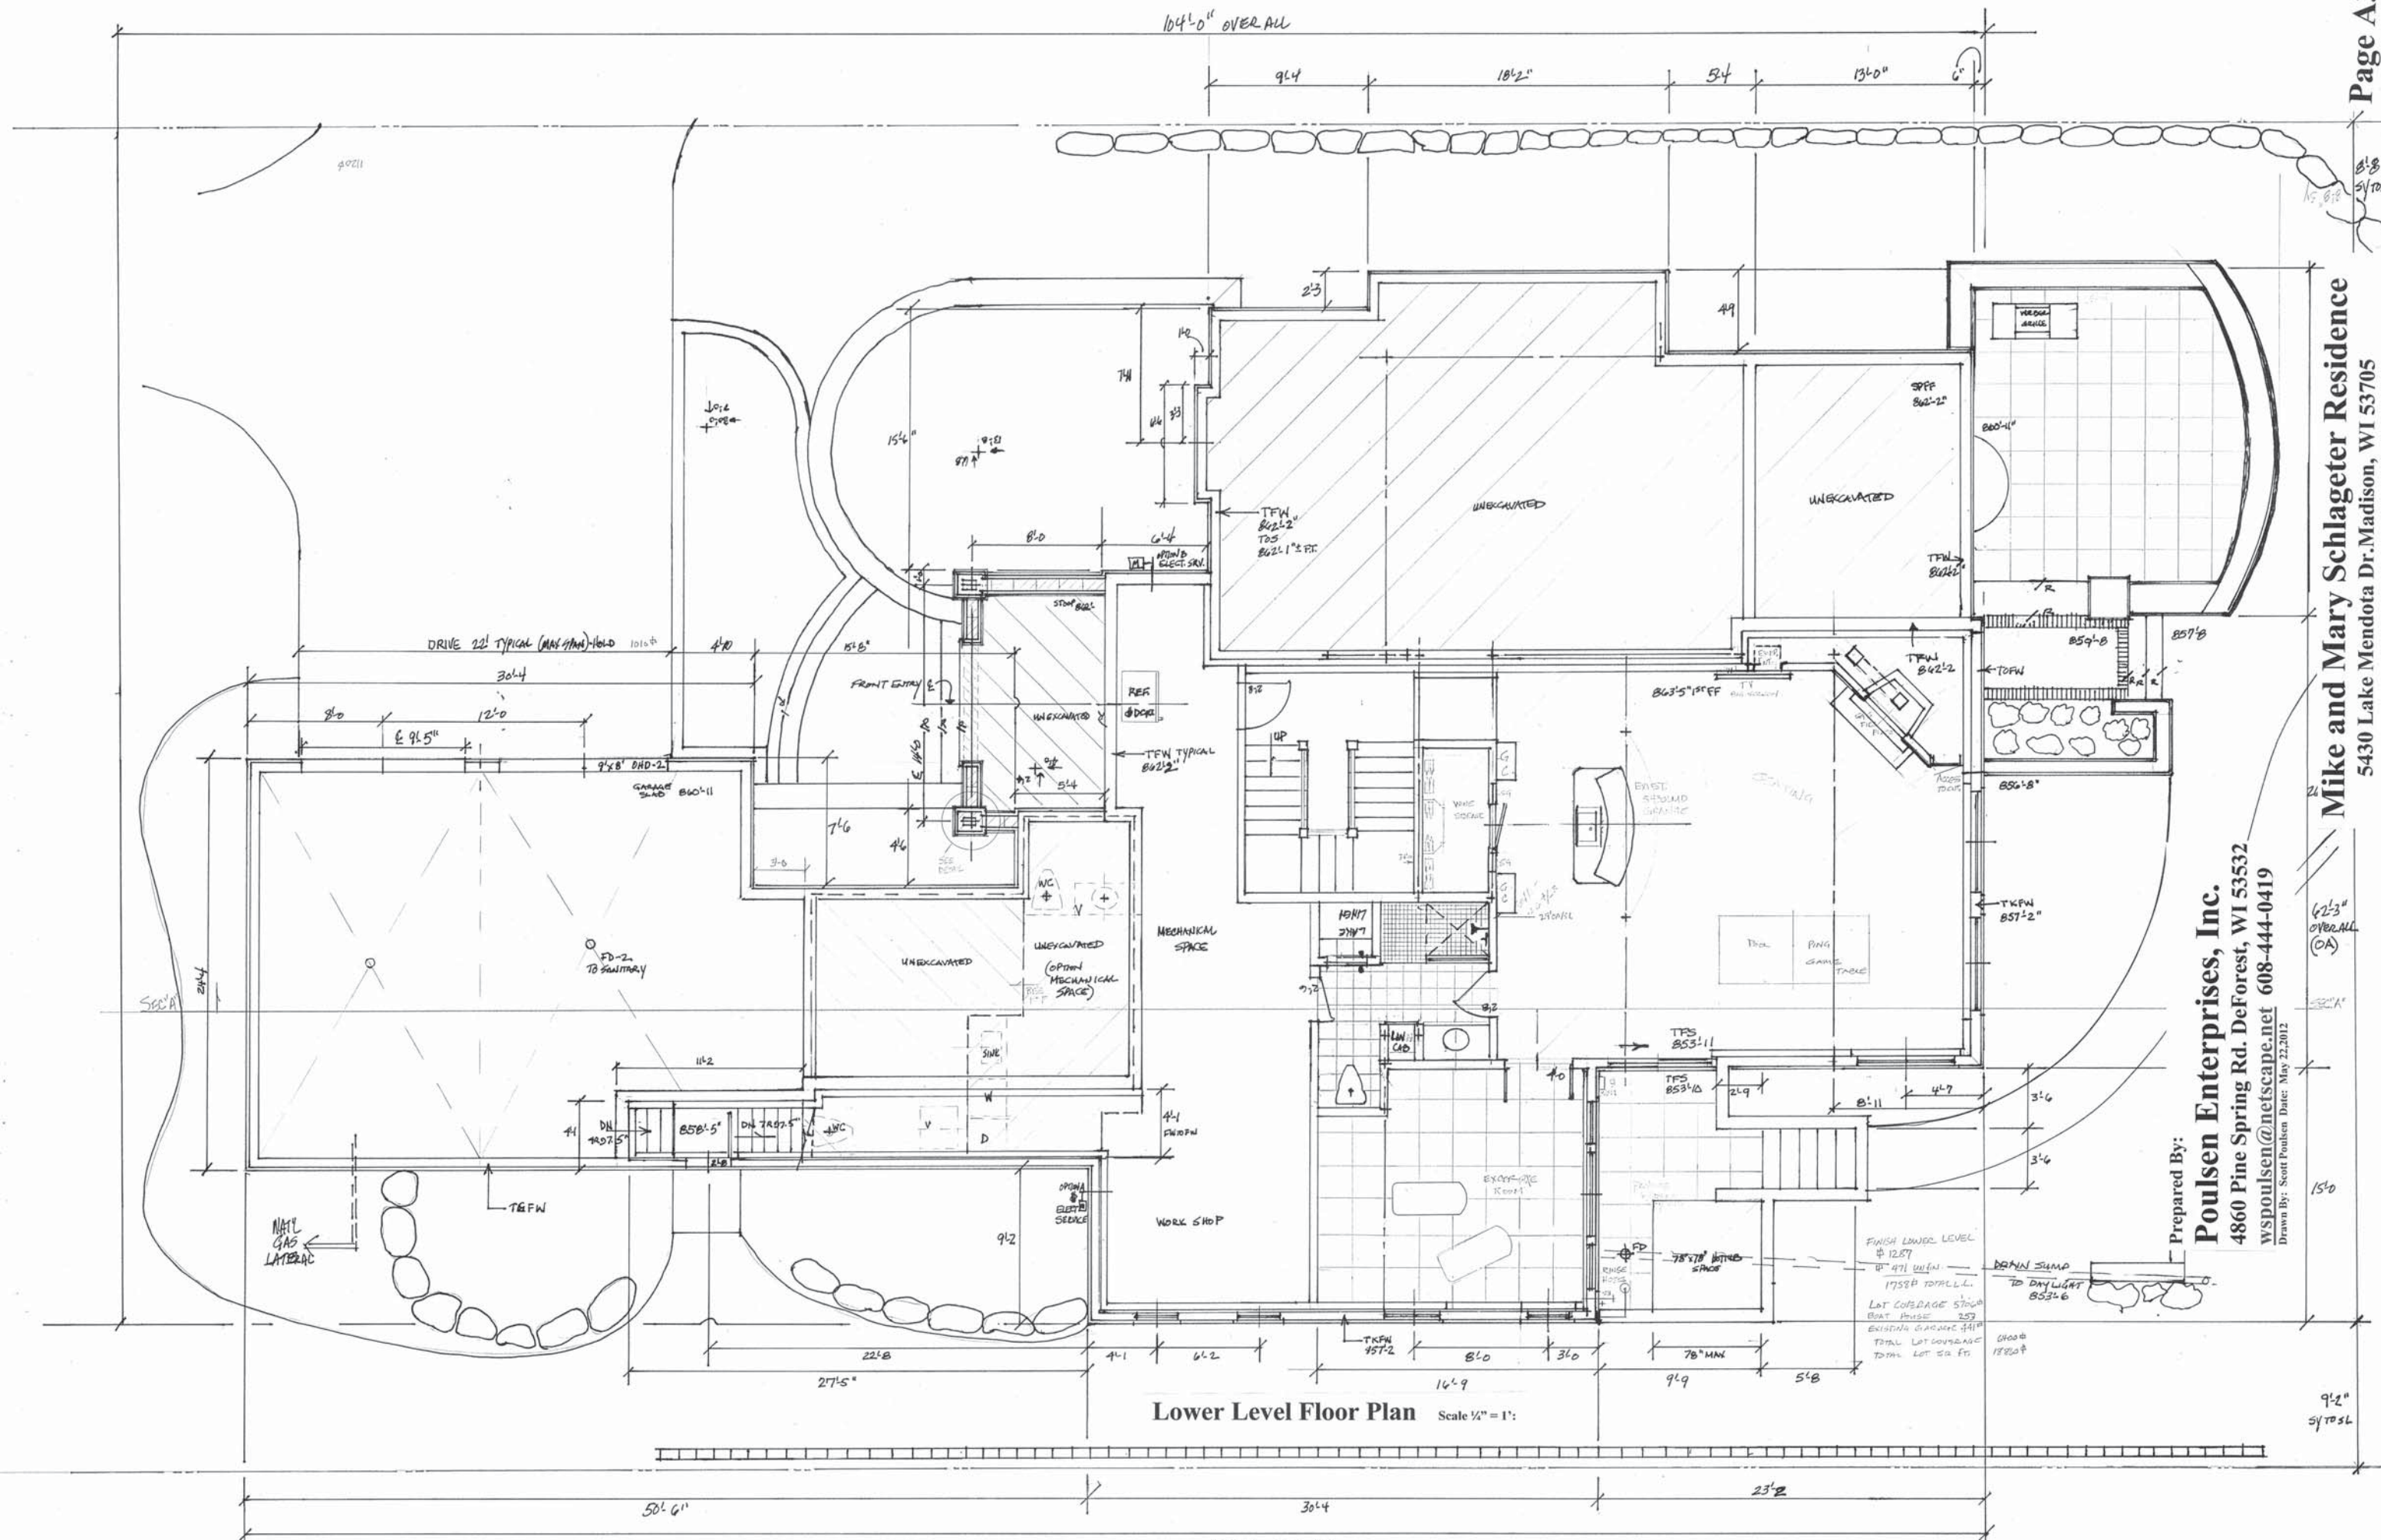

Lower Level Floor Plan Scale 1/8" = 1'

Prepared By:
Poulsen Enterprises, Inc.
4860 Pine Spring Rd. DeForest, WI 53532
wspoulsen@netscape.net 608-444-0419
Drawn By: Scott Poulsen Date: May 22, 2012



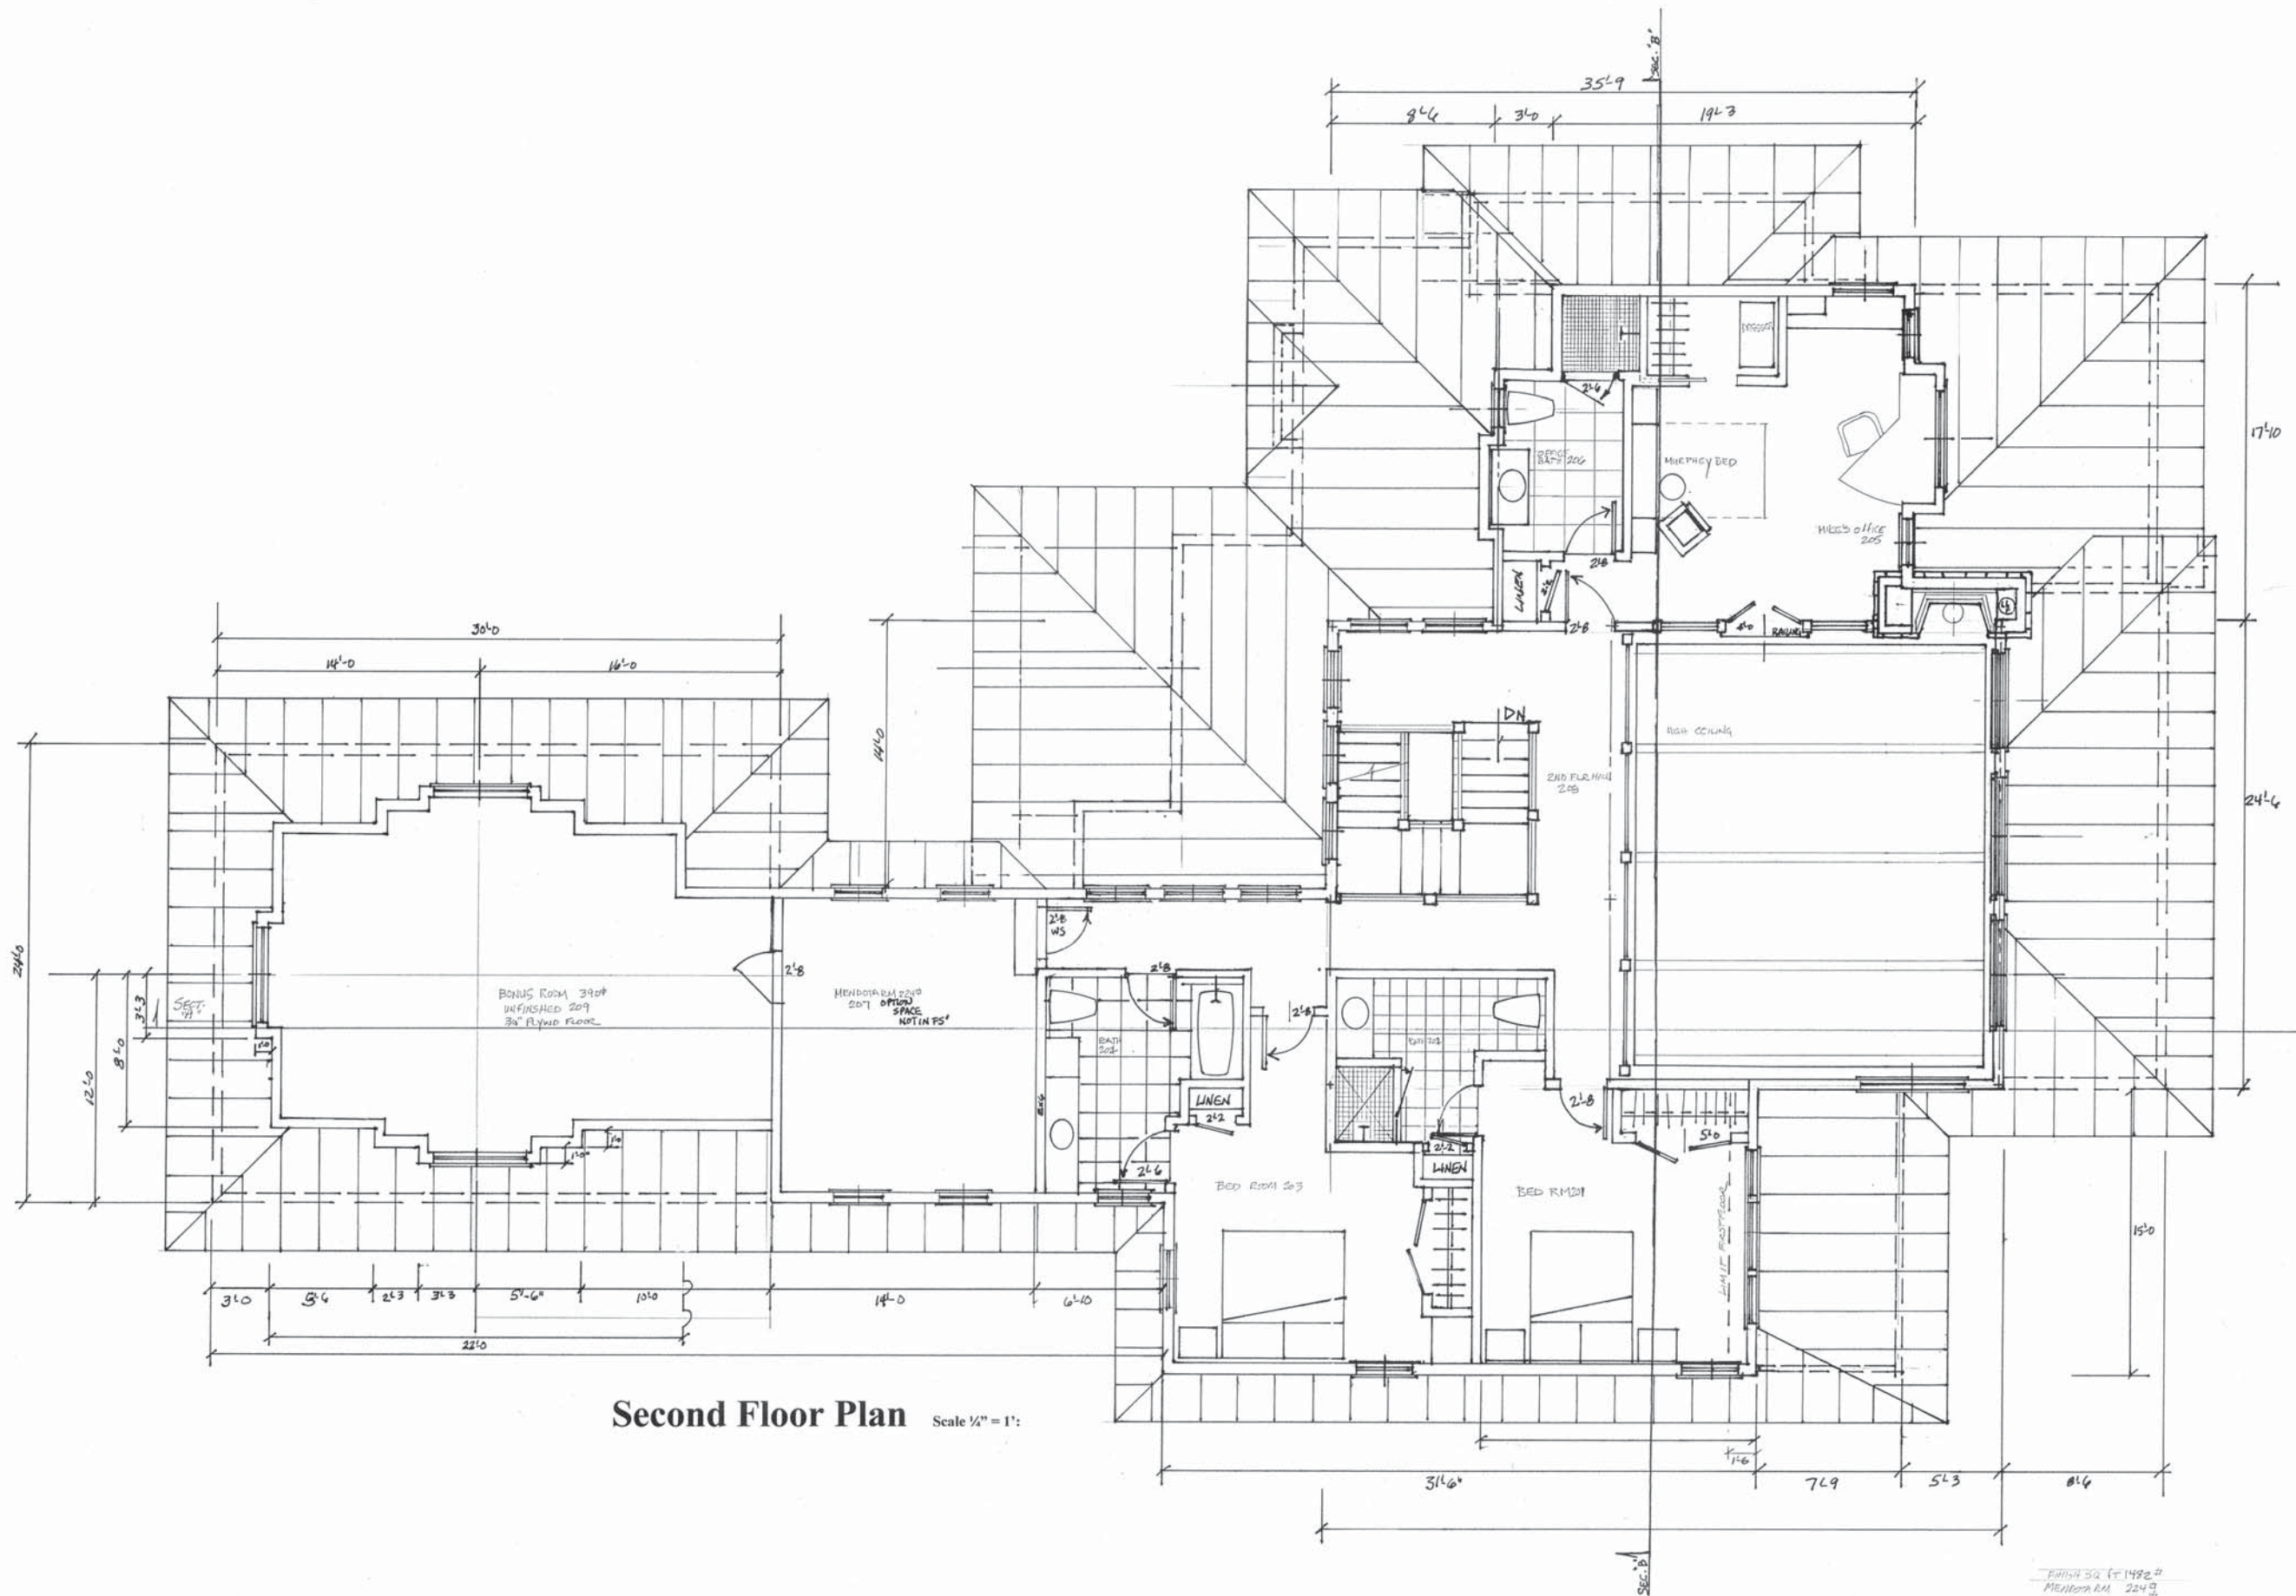

Second Floor Plan Scale 1/4" = 1'



Section Thru "A-A" Scale 1/4" = 1'


12" HEEL
TOP OF FLOOR 2ND
9'-1 1/8"
TOP OF 2ND FF
TOP OF PLATE 1ST
9'-1 1/8"
36'-3 1/2" TOP OF 1ST FF
LAUNDRY FF
DINE, KIT, SP, POWDER
TOP OF GABLE AND
8'-0 1/2" LND
8'-5 1/2"
8'-5 1/2" T.K.F.W.
8'-5 1/2" GRADE
TOP OF LL SLAB
TOP
BOF
STORY POLE

Prepared By:
Poulsen Enterprises, Inc.
4860 Pine Spring Rd. DeForest, WI 53532
wspoulsen@netscape.net
House Plan for:

House Plan for:
Mike and Mary Schlager Residence
5430 Lake Mendota Dr. Madison, WI 53705



Section Thru "B-B" Scale 1/4" = 1'

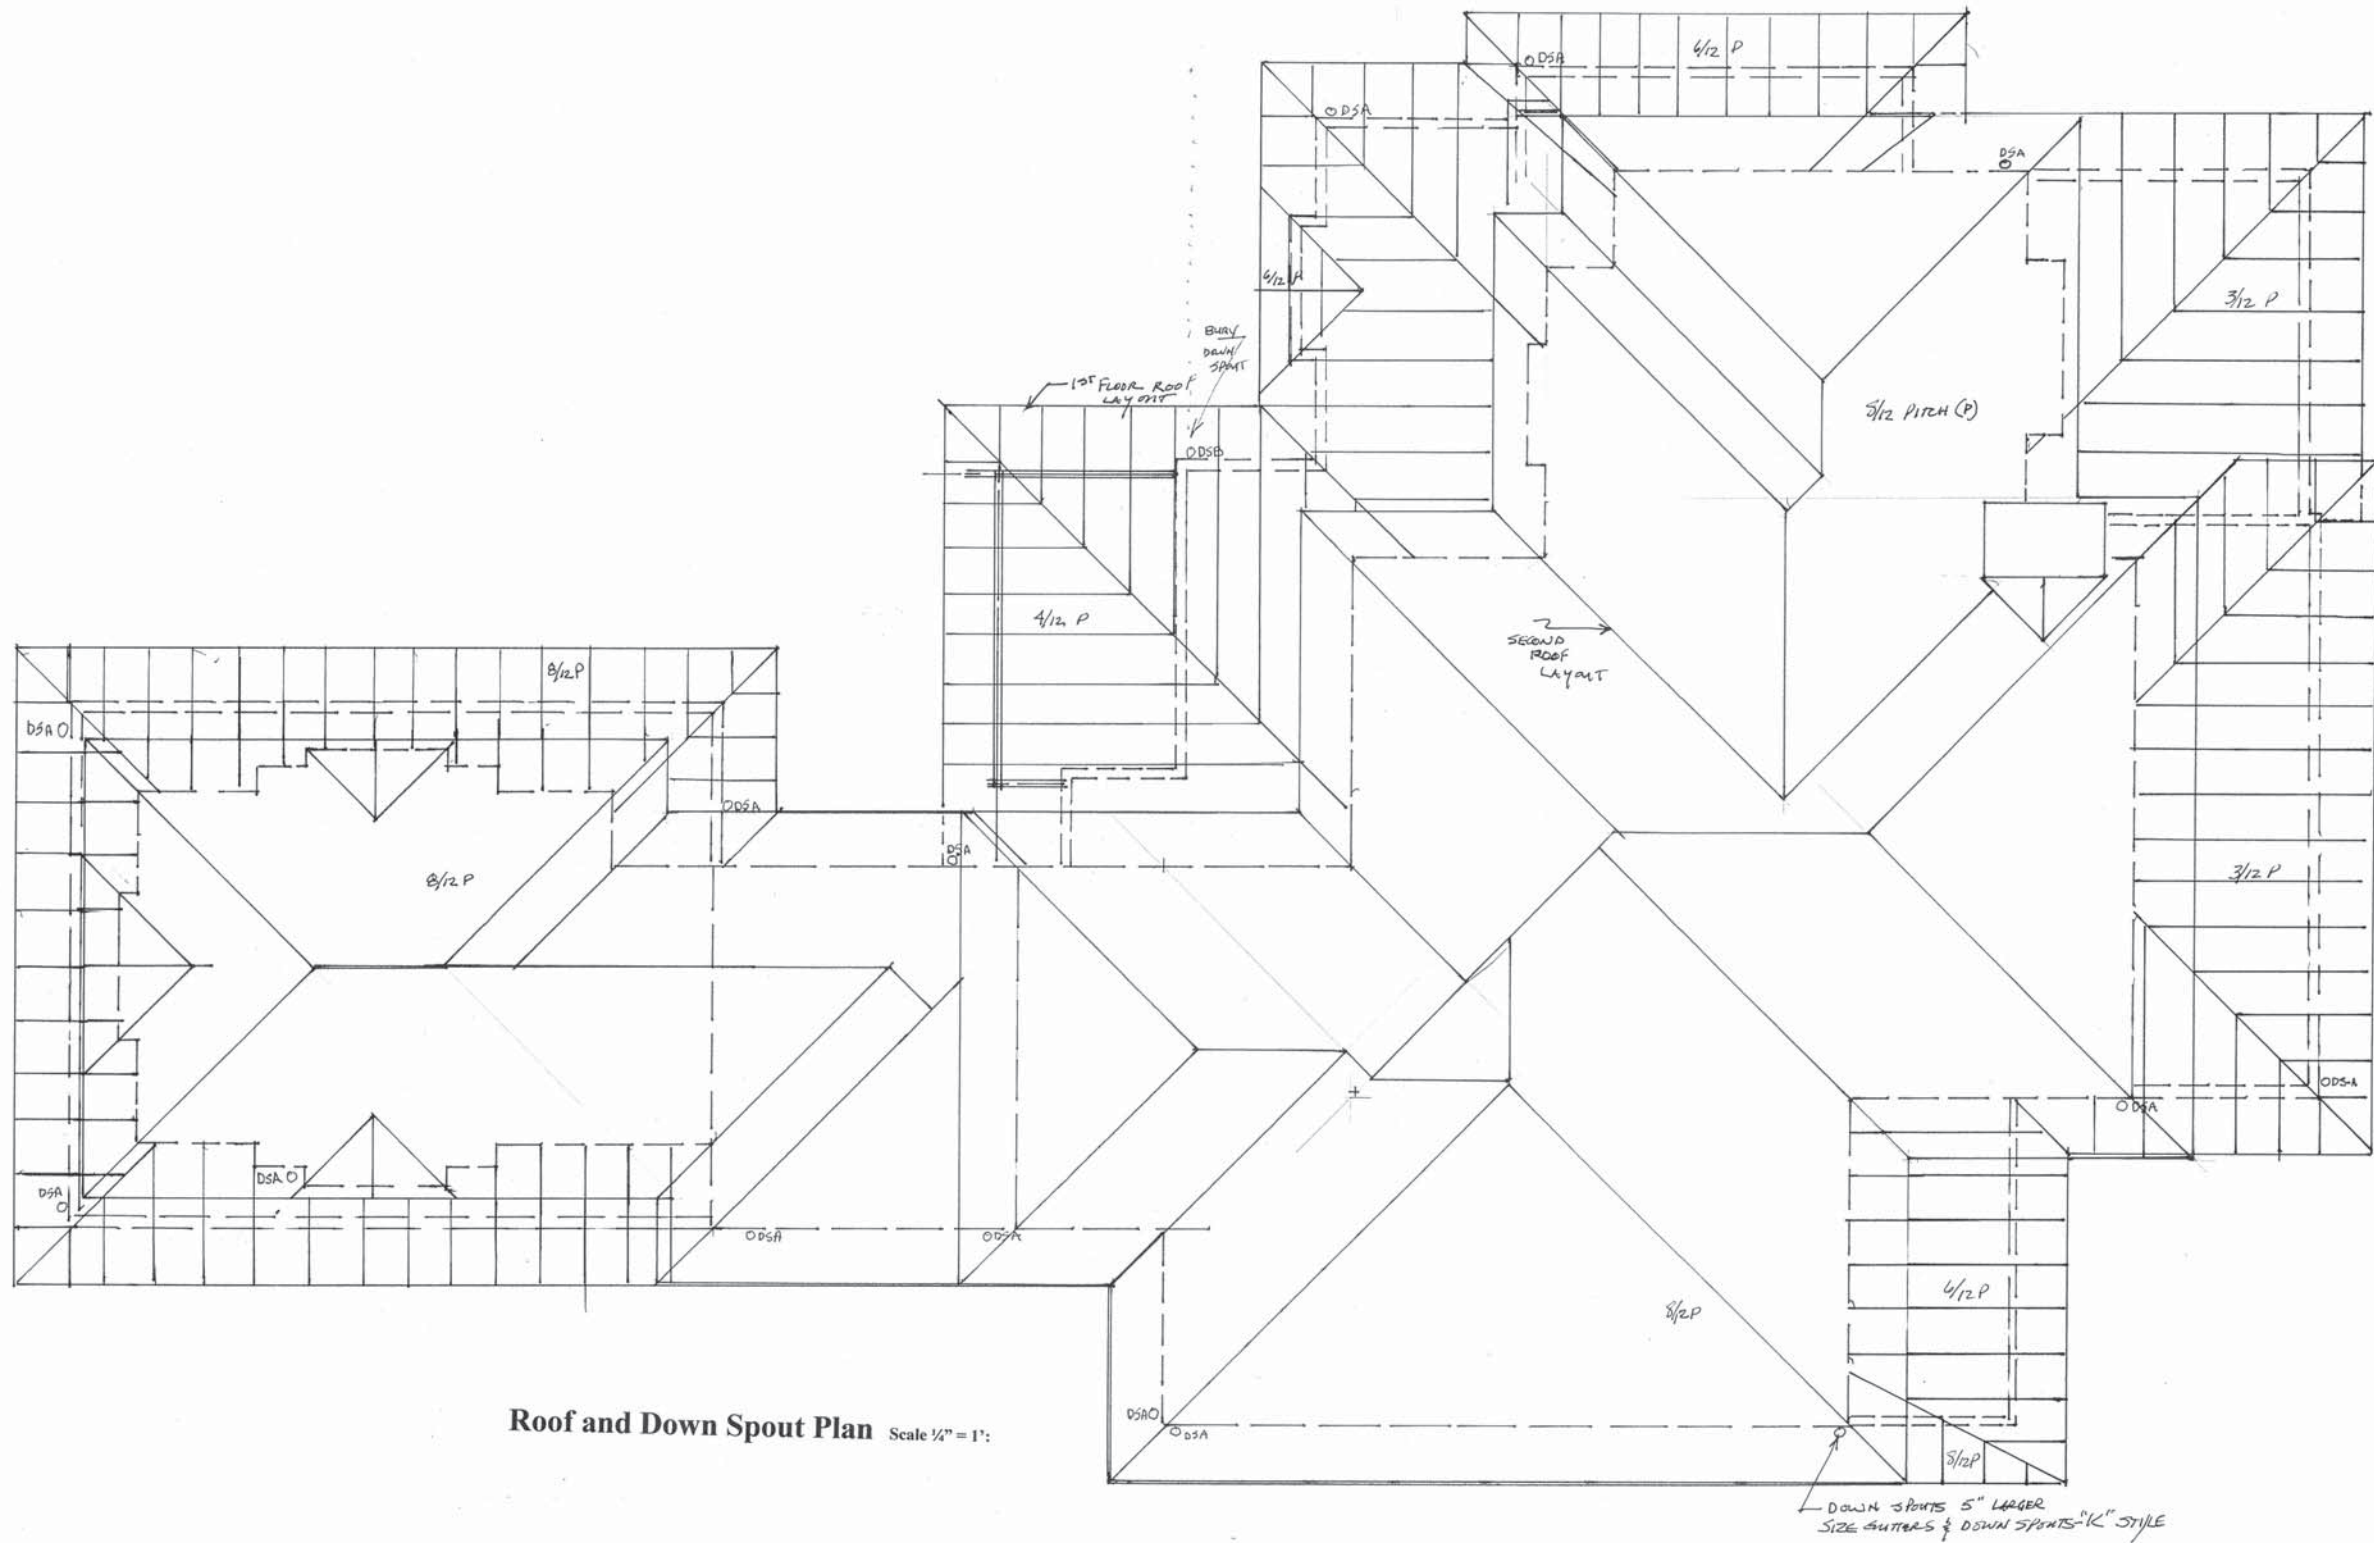


Roof and Down Spout Plan Scale 1/4" = 1'

House Plan for:
Mike and Mary Schlager Residence
 5430 Lake Mendota Dr. Madison, WI 53705

Prepared By:
Poulsen Enterprises, Inc.
 4860 Pine Spring Rd. DeForest, WI 53532
 wspoulsen@netscape.net 608-444-0419
 Drawn By: Scott Poulsen Date: May 22, 2012

THE SCHLAGETER RESIDENCE

Checked By: _____
 Drawn By: _____
 Revised: _____
 Revised: _____
 Revised: _____
 Revised: _____
 Revised: _____
 Created: _____

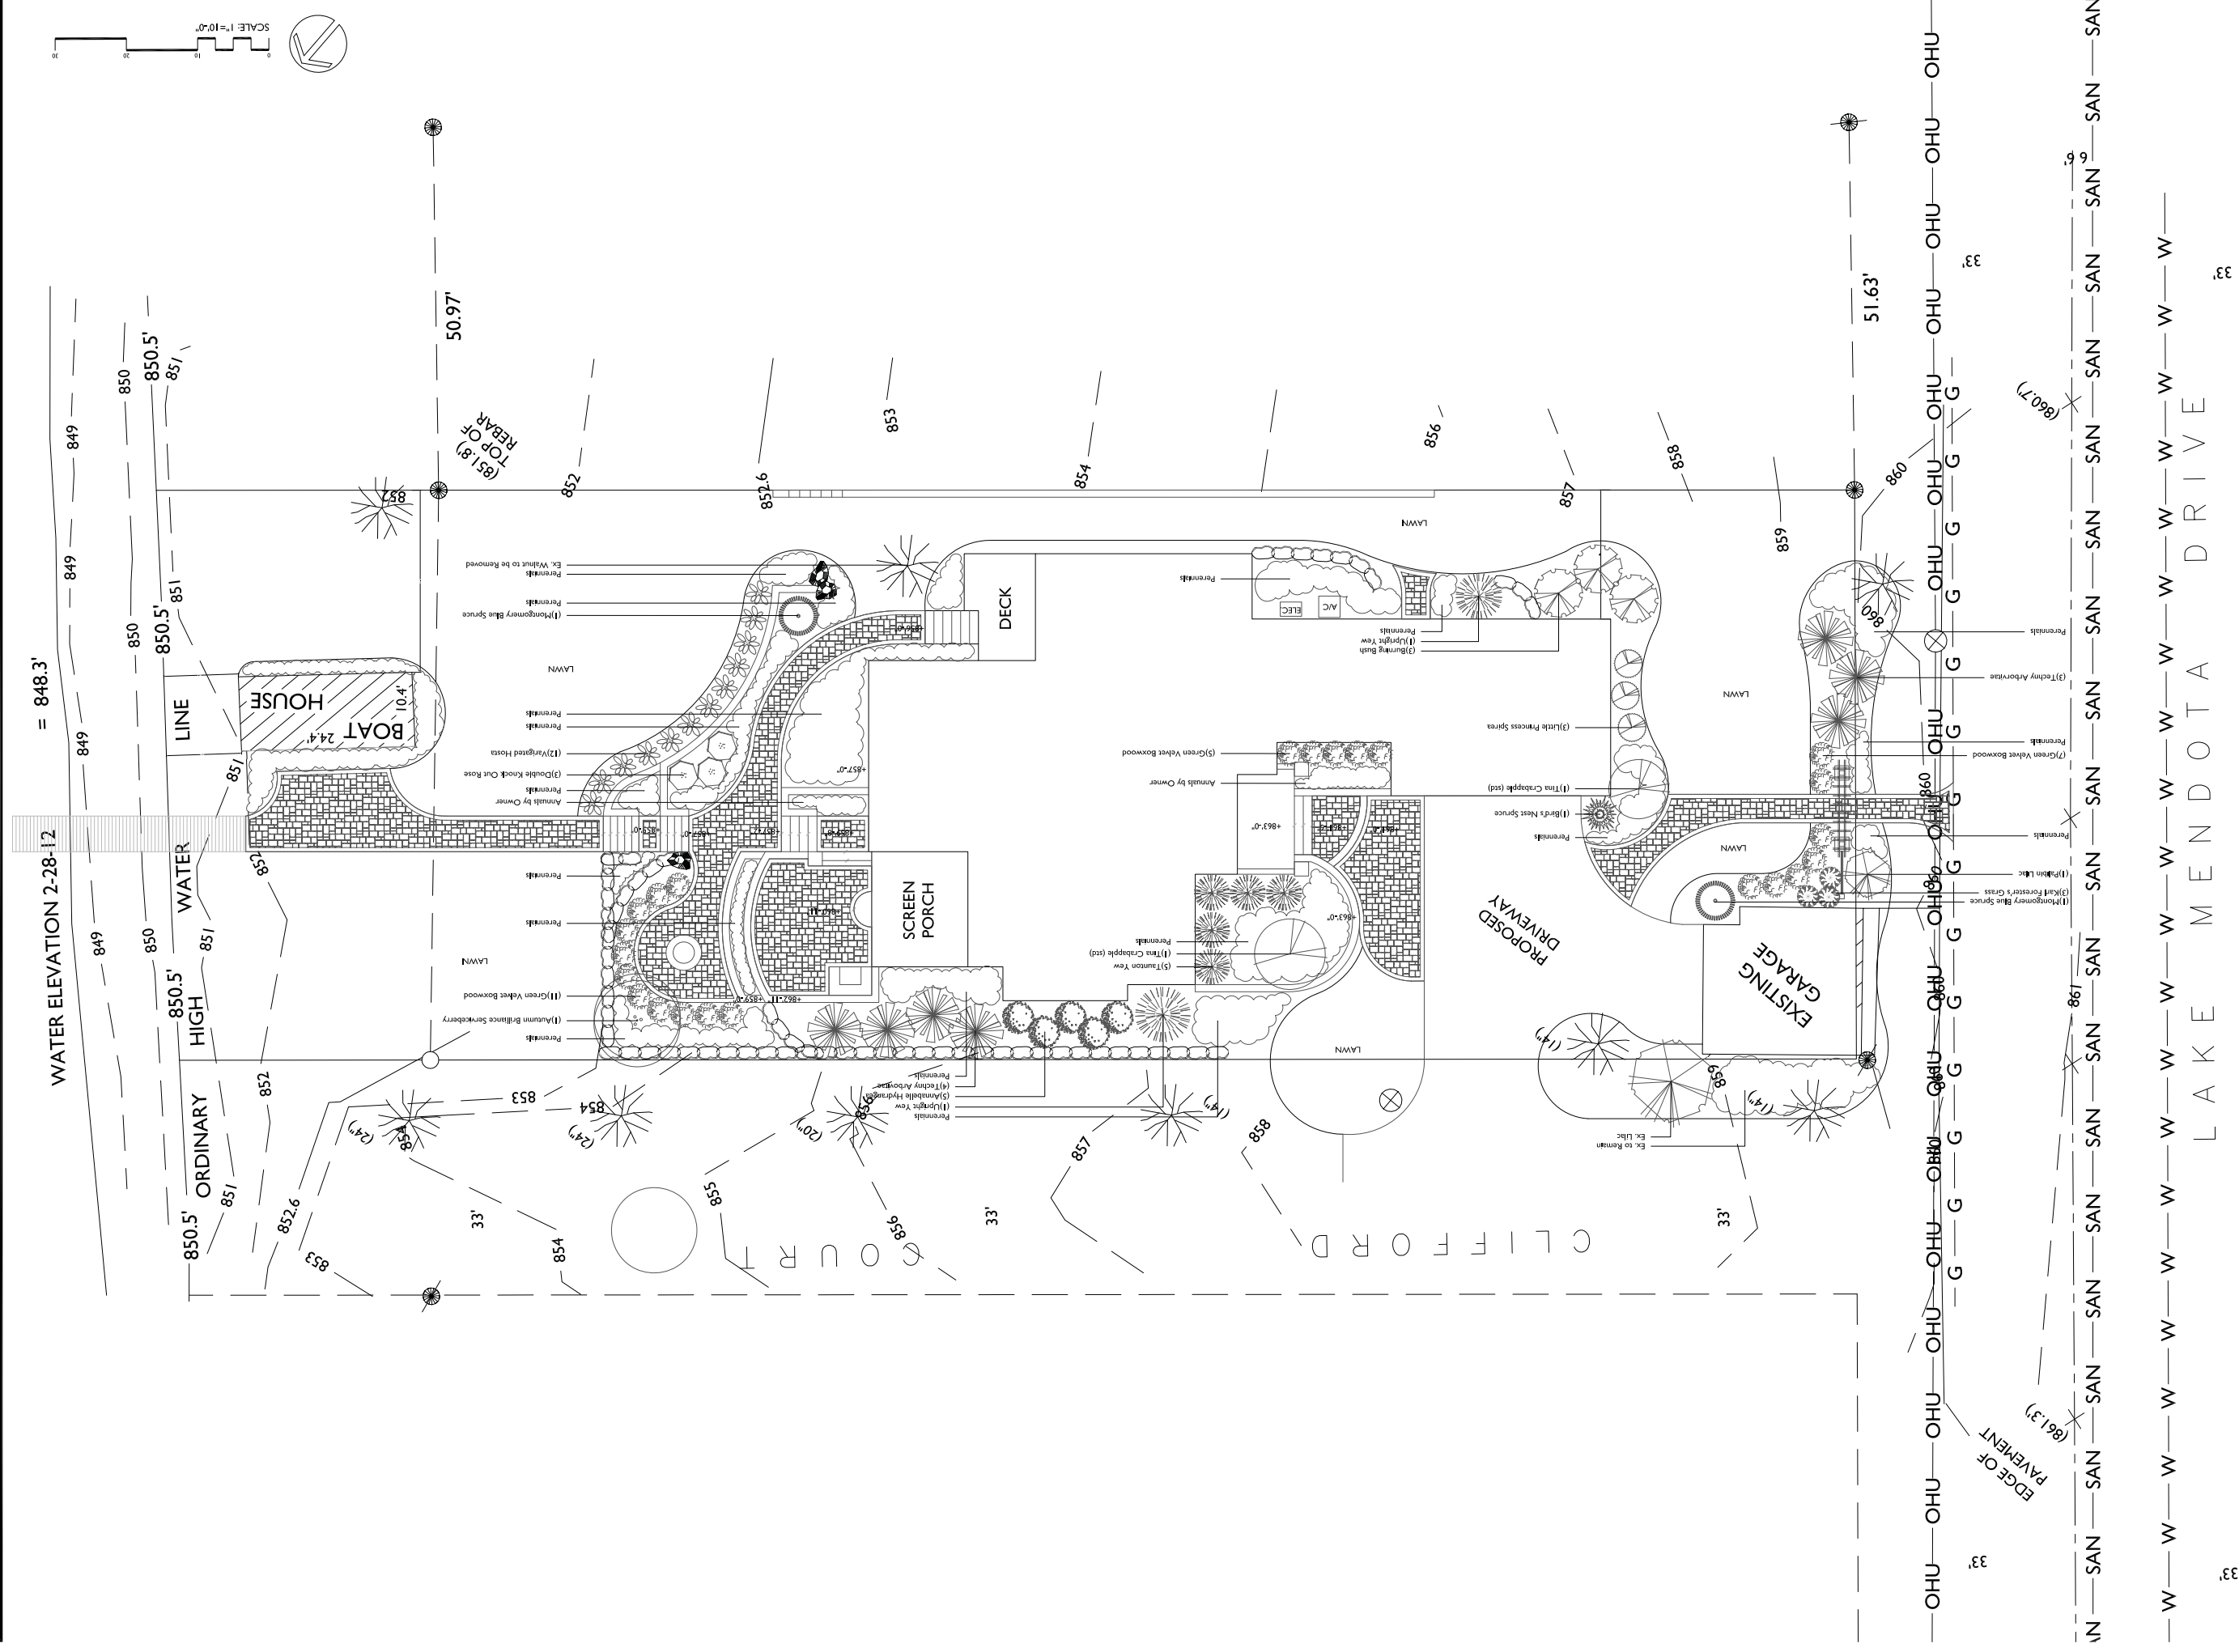

THE SCHLAGETER RESIDENCE

Checked By: _____
 Drawn By: _____
 Revised: _____
 Revised: _____
 Revised: _____
 Revised: _____
 Revised: _____
 Created: _____

