


SITE PLAN

1" = 20'-0"

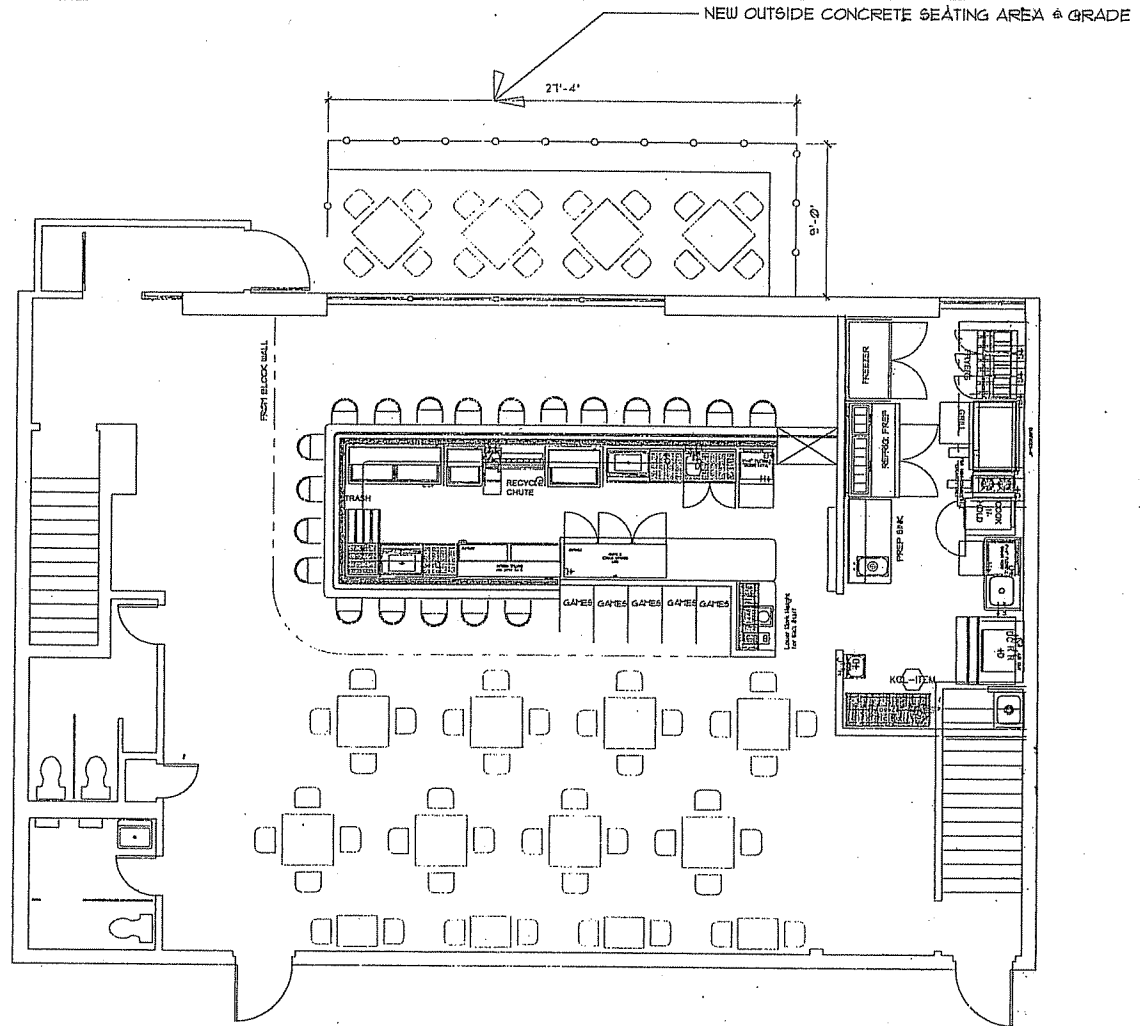

SEATING PLAN

1/4" = 1'-0"

Designed by
Shawn Vincent

221 SOUTH MIDVALE BLVD.
MADISON, WI 53705
(608) 231-3066 FAX (608) 231-3241

Severn Engineering

STRUCTURAL ENGINEERING
BUILDING DESIGN
CONTRACT ADMINISTRATION

5944 SEMINOL CENTRE COURT
MADISON, WI 53711
(608) 270-0083

Good Times

57 SOUTH STOUGHTON ROAD
MADISON, WI 53707

DRAFTED BY JV	
CHECKED BY RHS	
DRAWING STATUS	
PRELIMINARY	
PROCESS	
REVIEW	<input checked="" type="checkbox"/>
FINAL	
REVISION/NO., DATE	

DATE : JAN. 17, 2004

PROJ. # : 0412

SHEET NUMBER

1