


NORTH ELEVATION

(RIGHT SIDE)



1/4" = 1'-0"

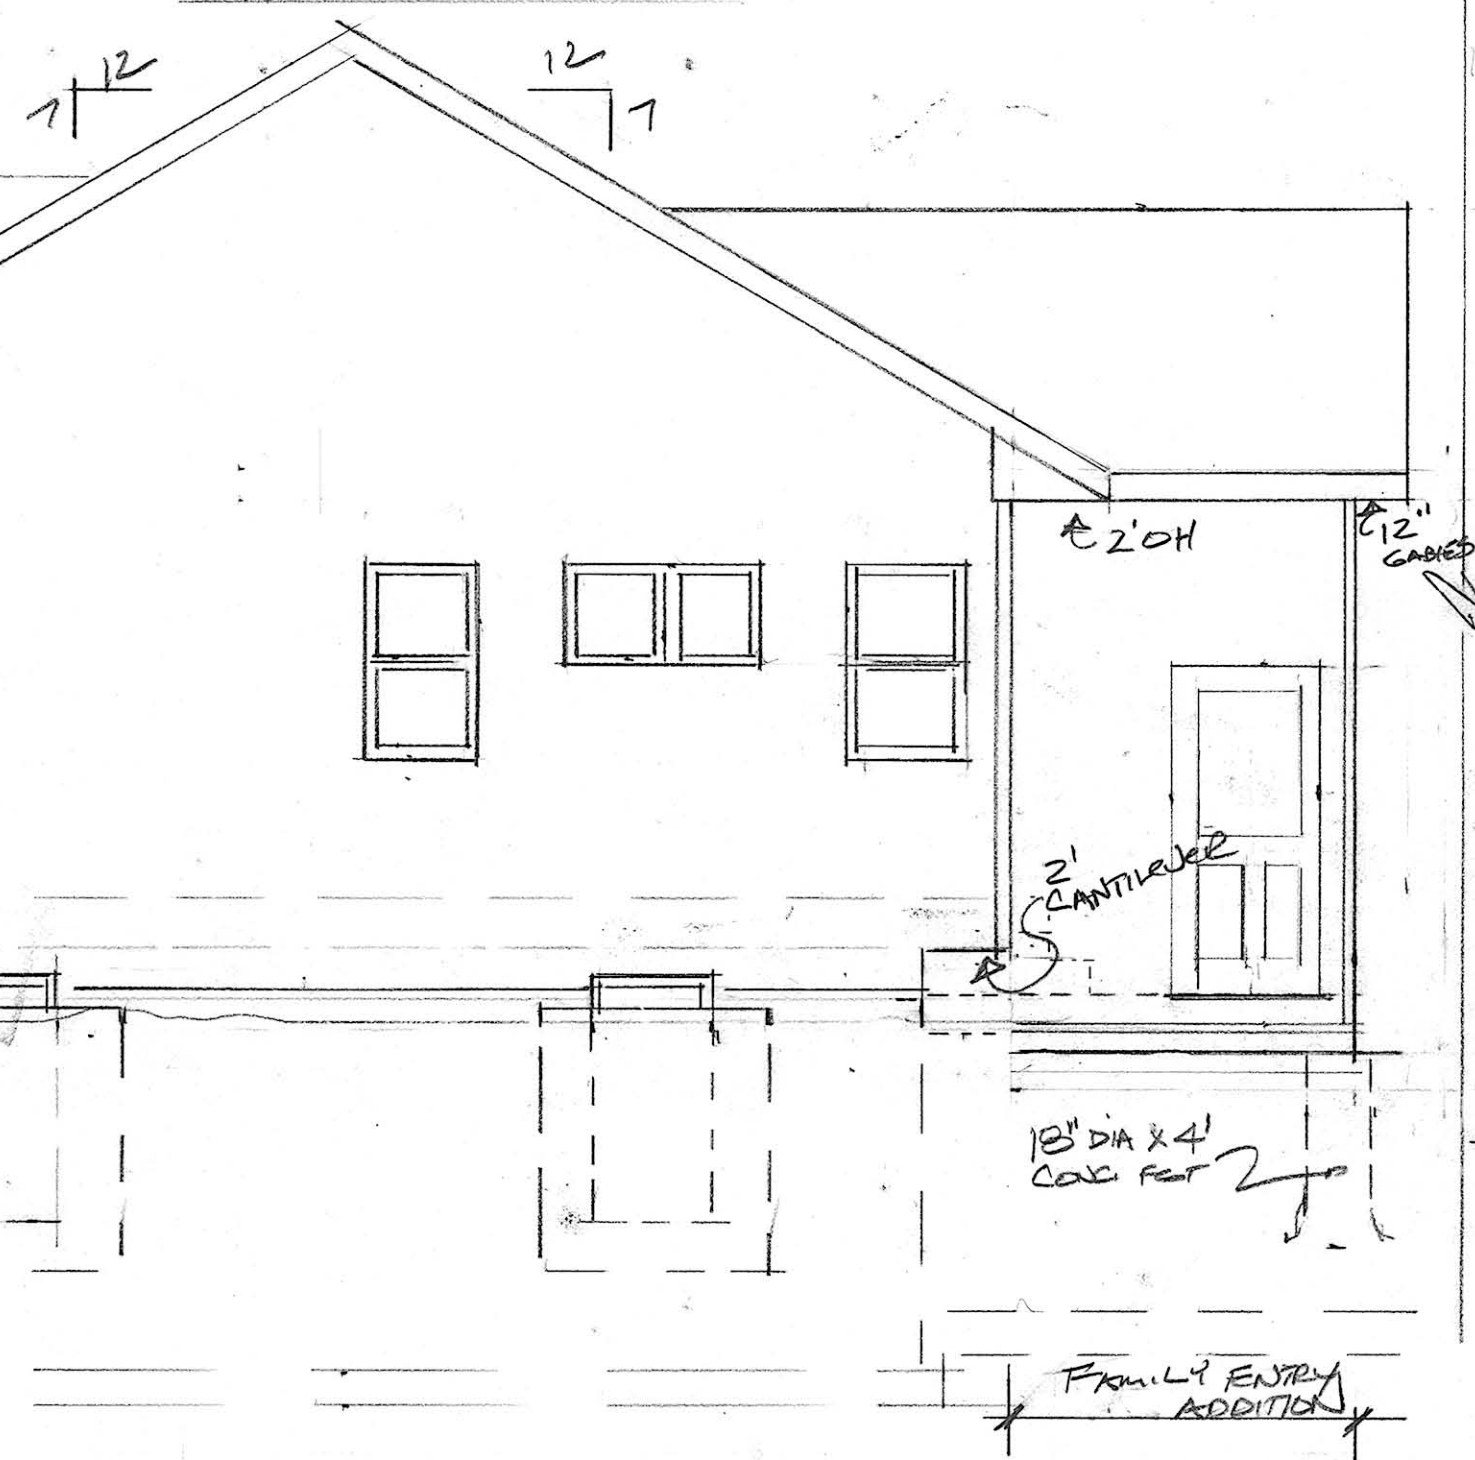

SOUTH ELEVATION

(LEFT SIDE)

1/4" = 1'-0"

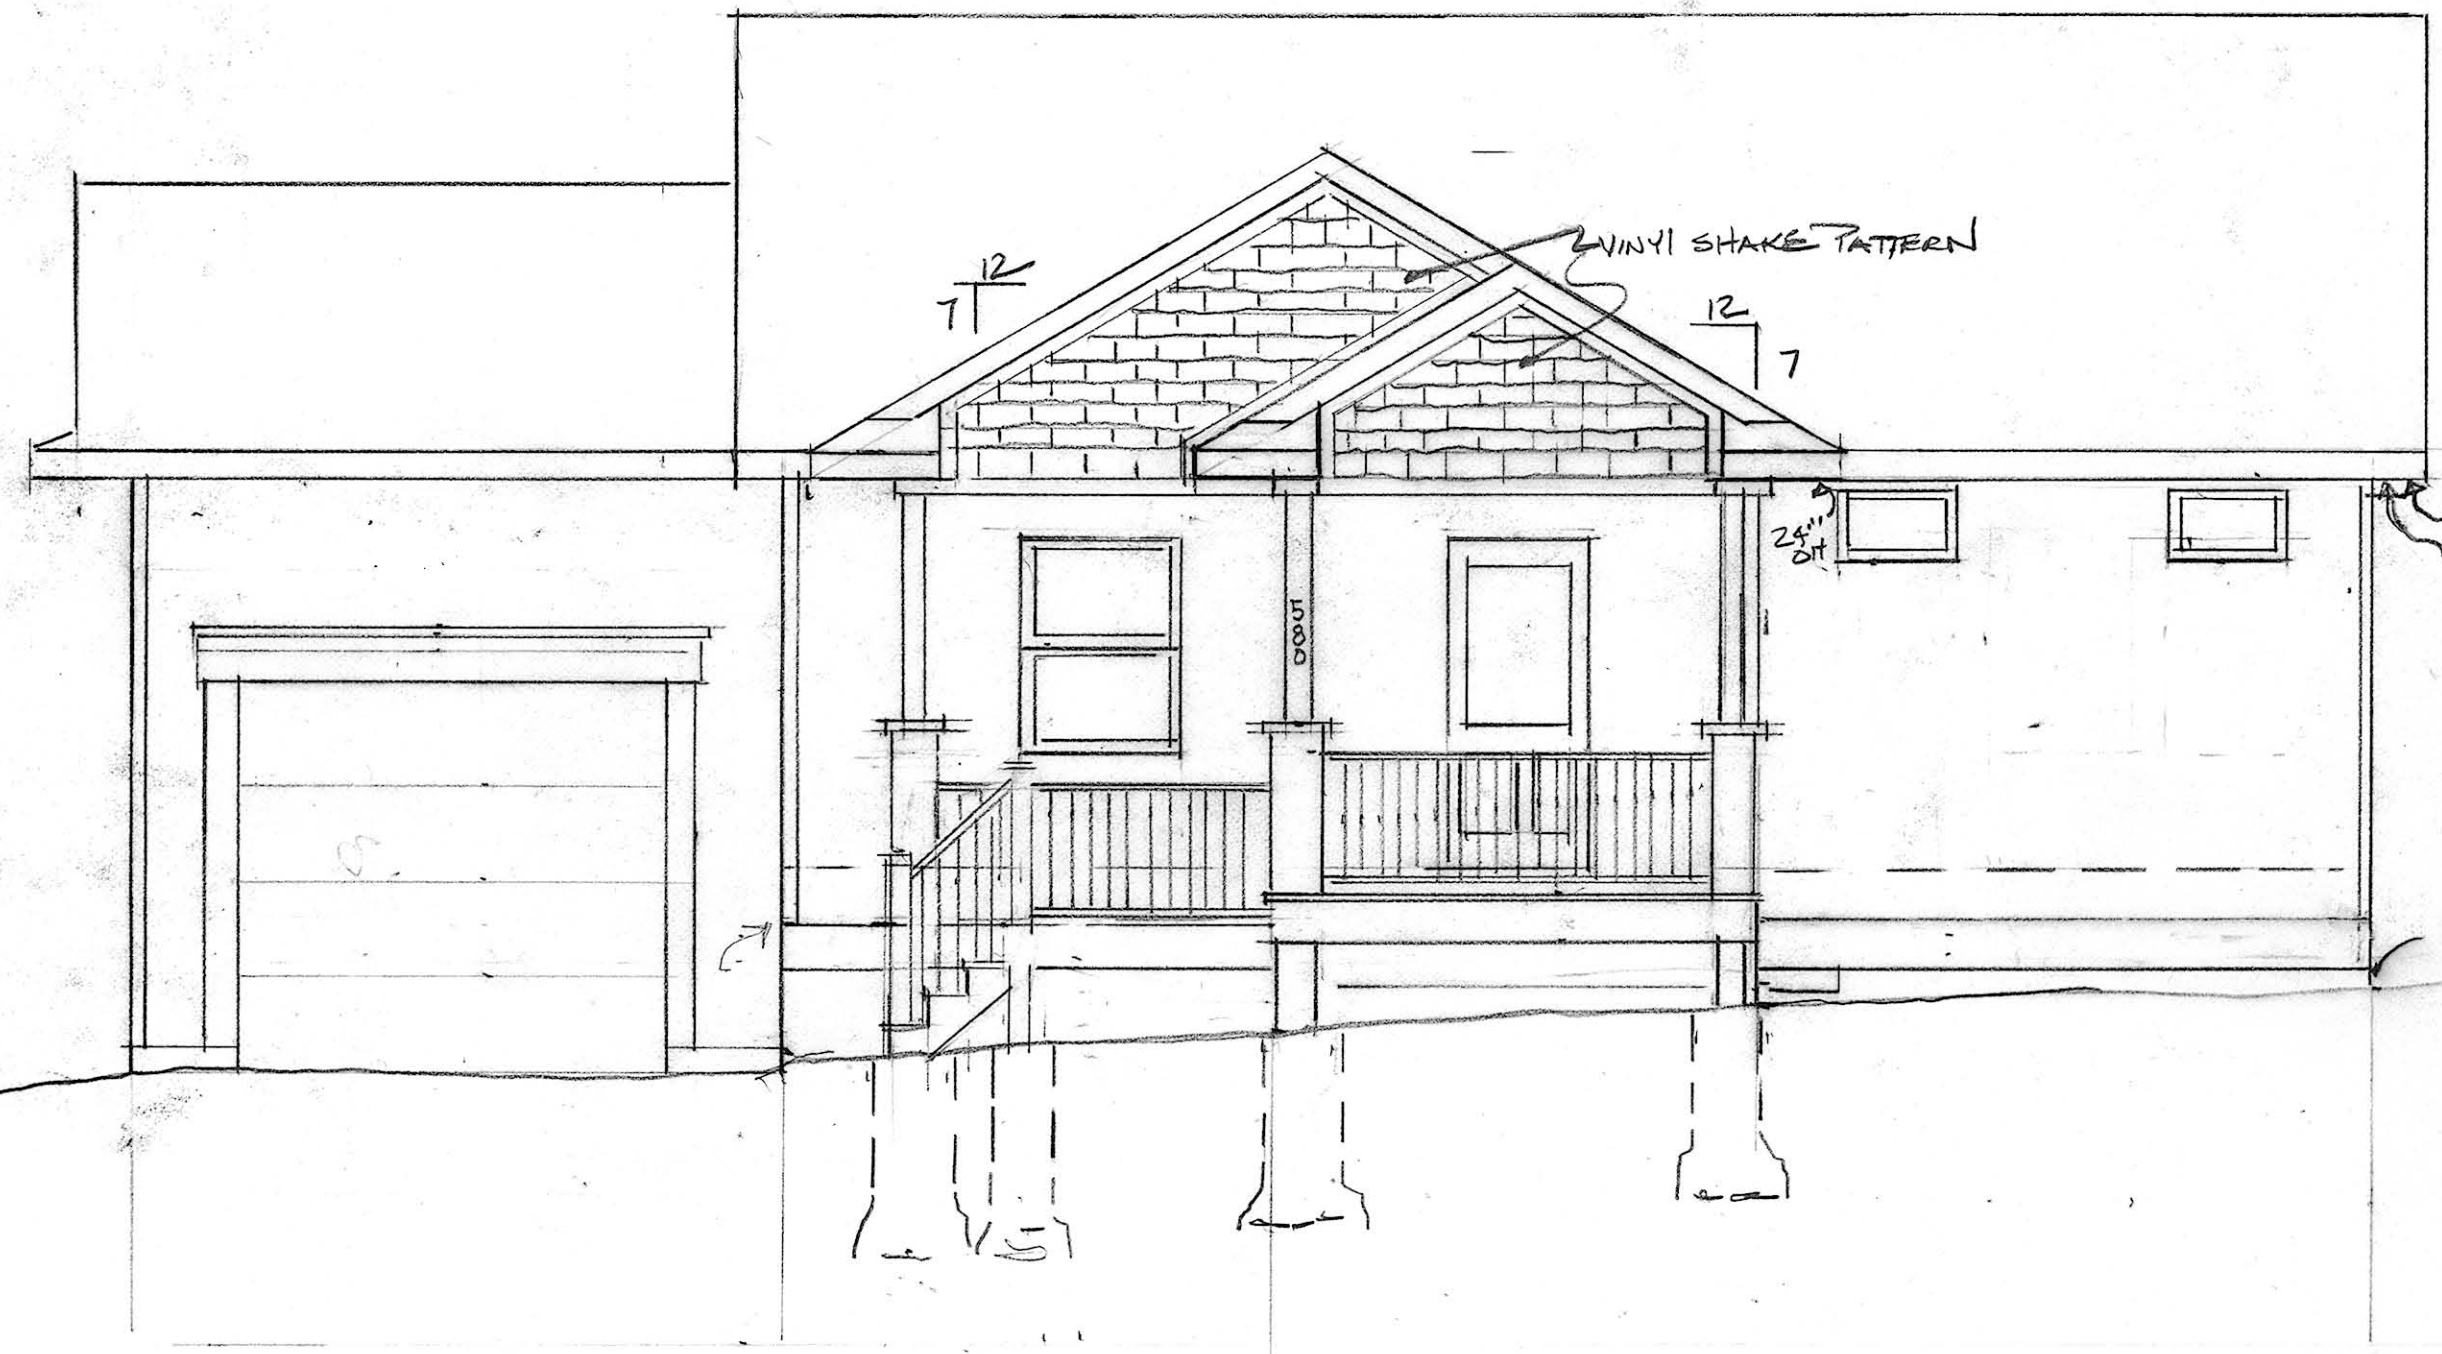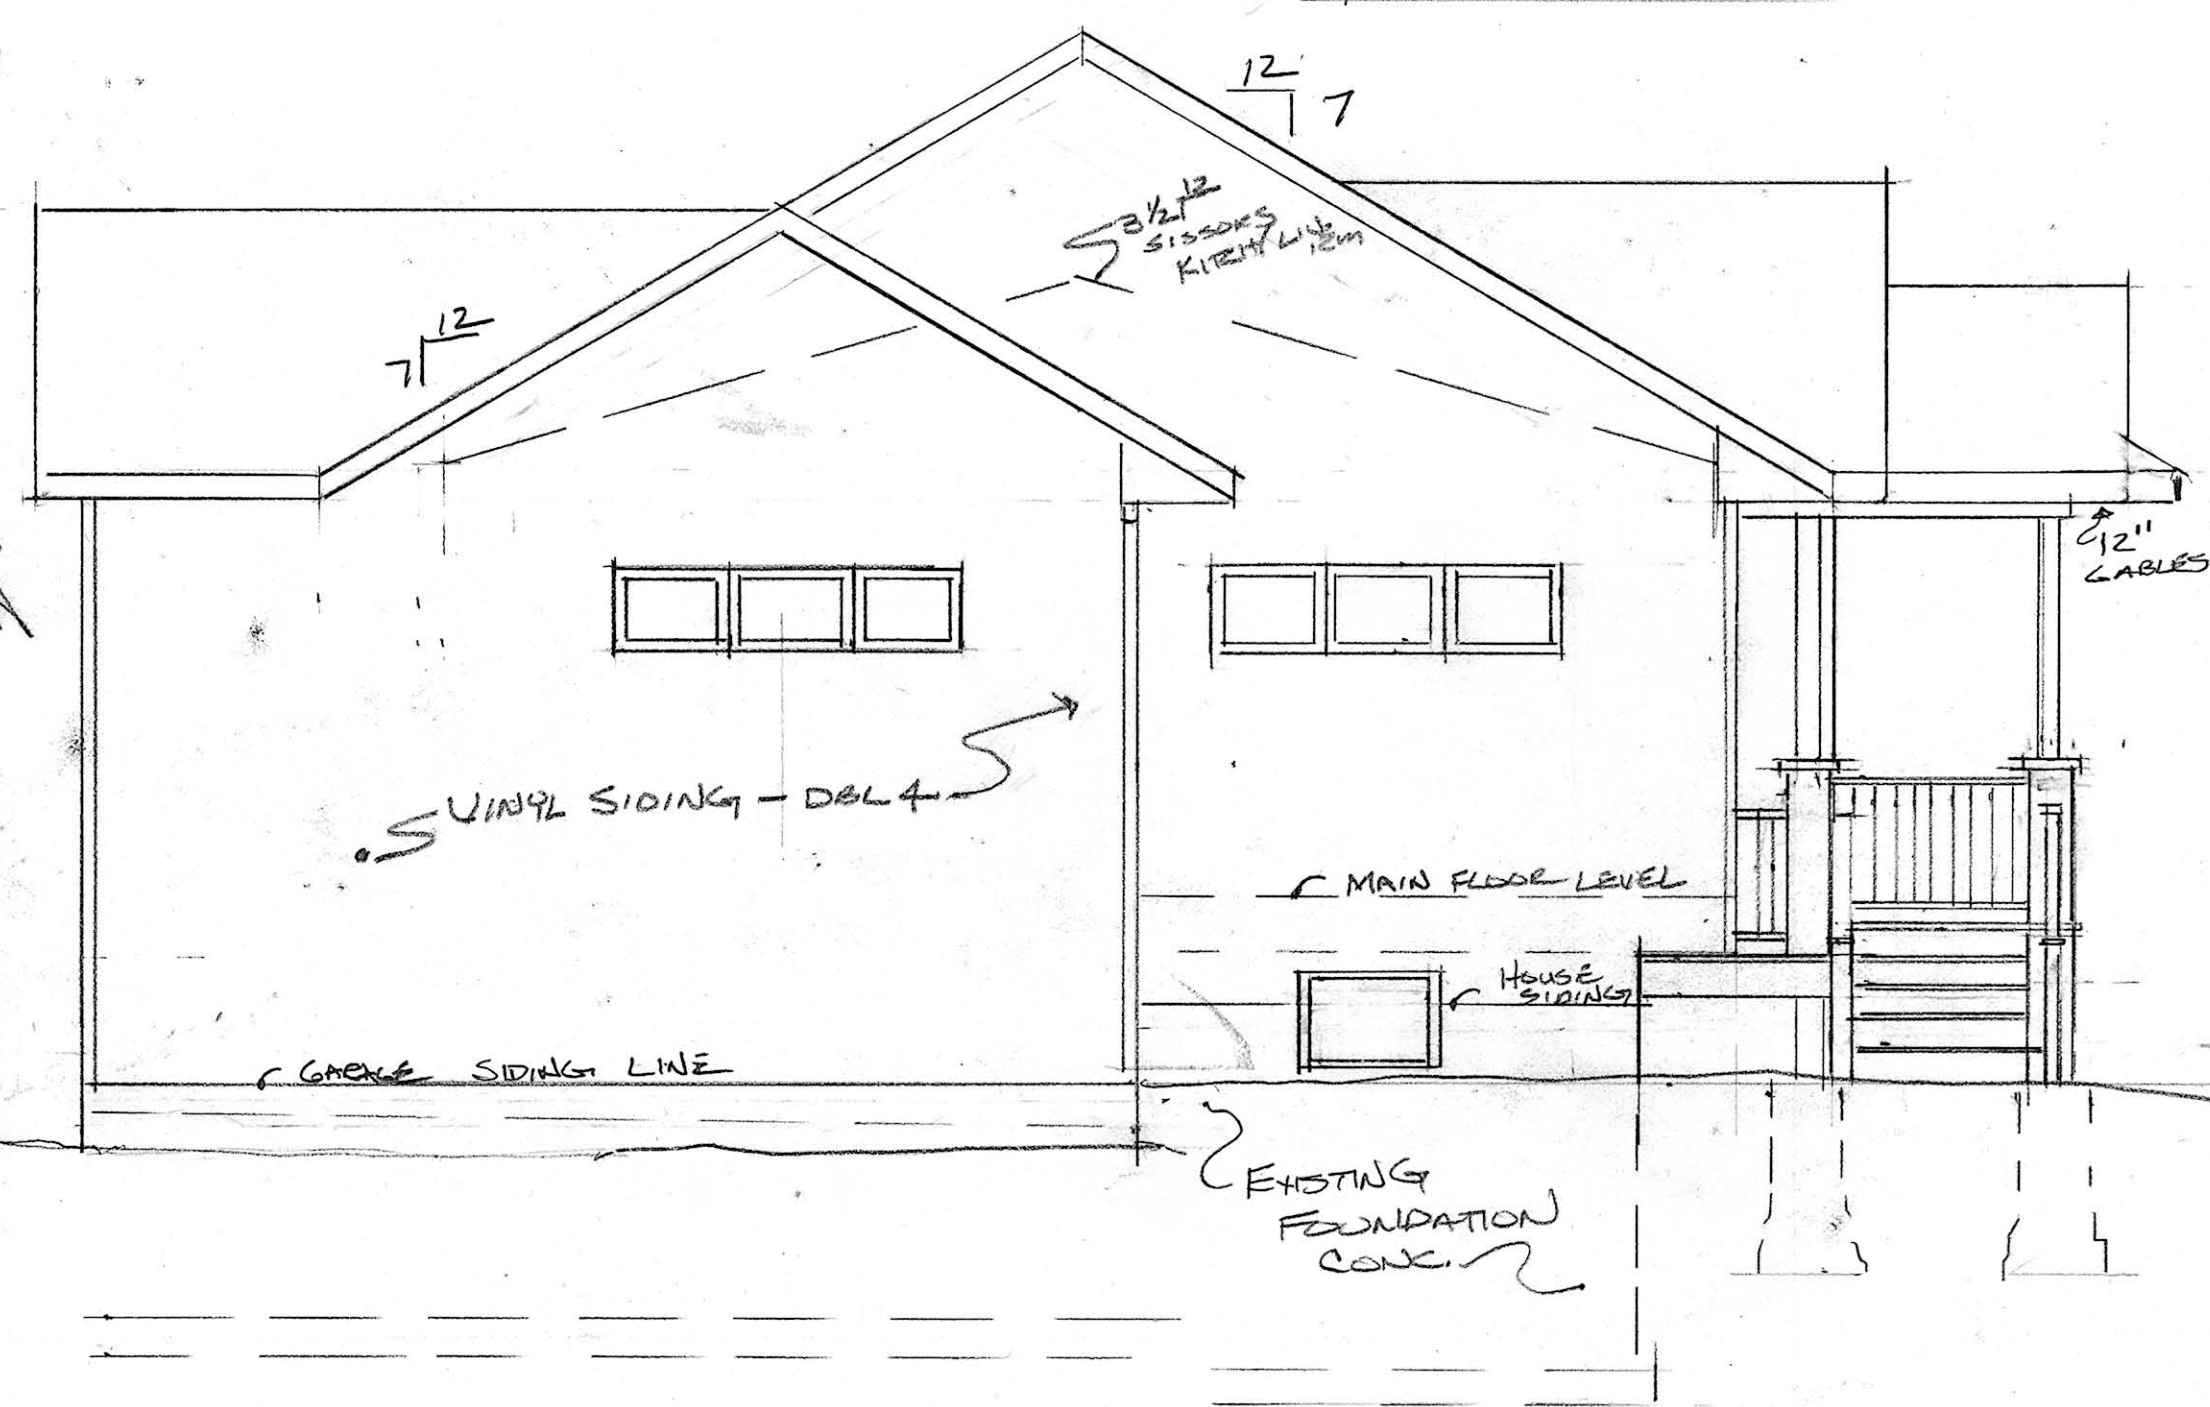

EAST ELEVATION





(FRONT)

1/4" = 1'-0"



12" LAME CH
ALUM. SOFFIT & FASCIA
6\"/>

NATHAN STEPHANSEN		
SCALE: 1/4" = 1'-0"	APPROVED BY:	DRAWN BY: JSMITH
DATE: 11.15.13		REVISED:
580 TOEPFER AVE MADISON, WI 53711		CF: 556-0006
ELEVATIONS		DRAWING NUMBER 103

EXIST SITE
20" = 1'-0"

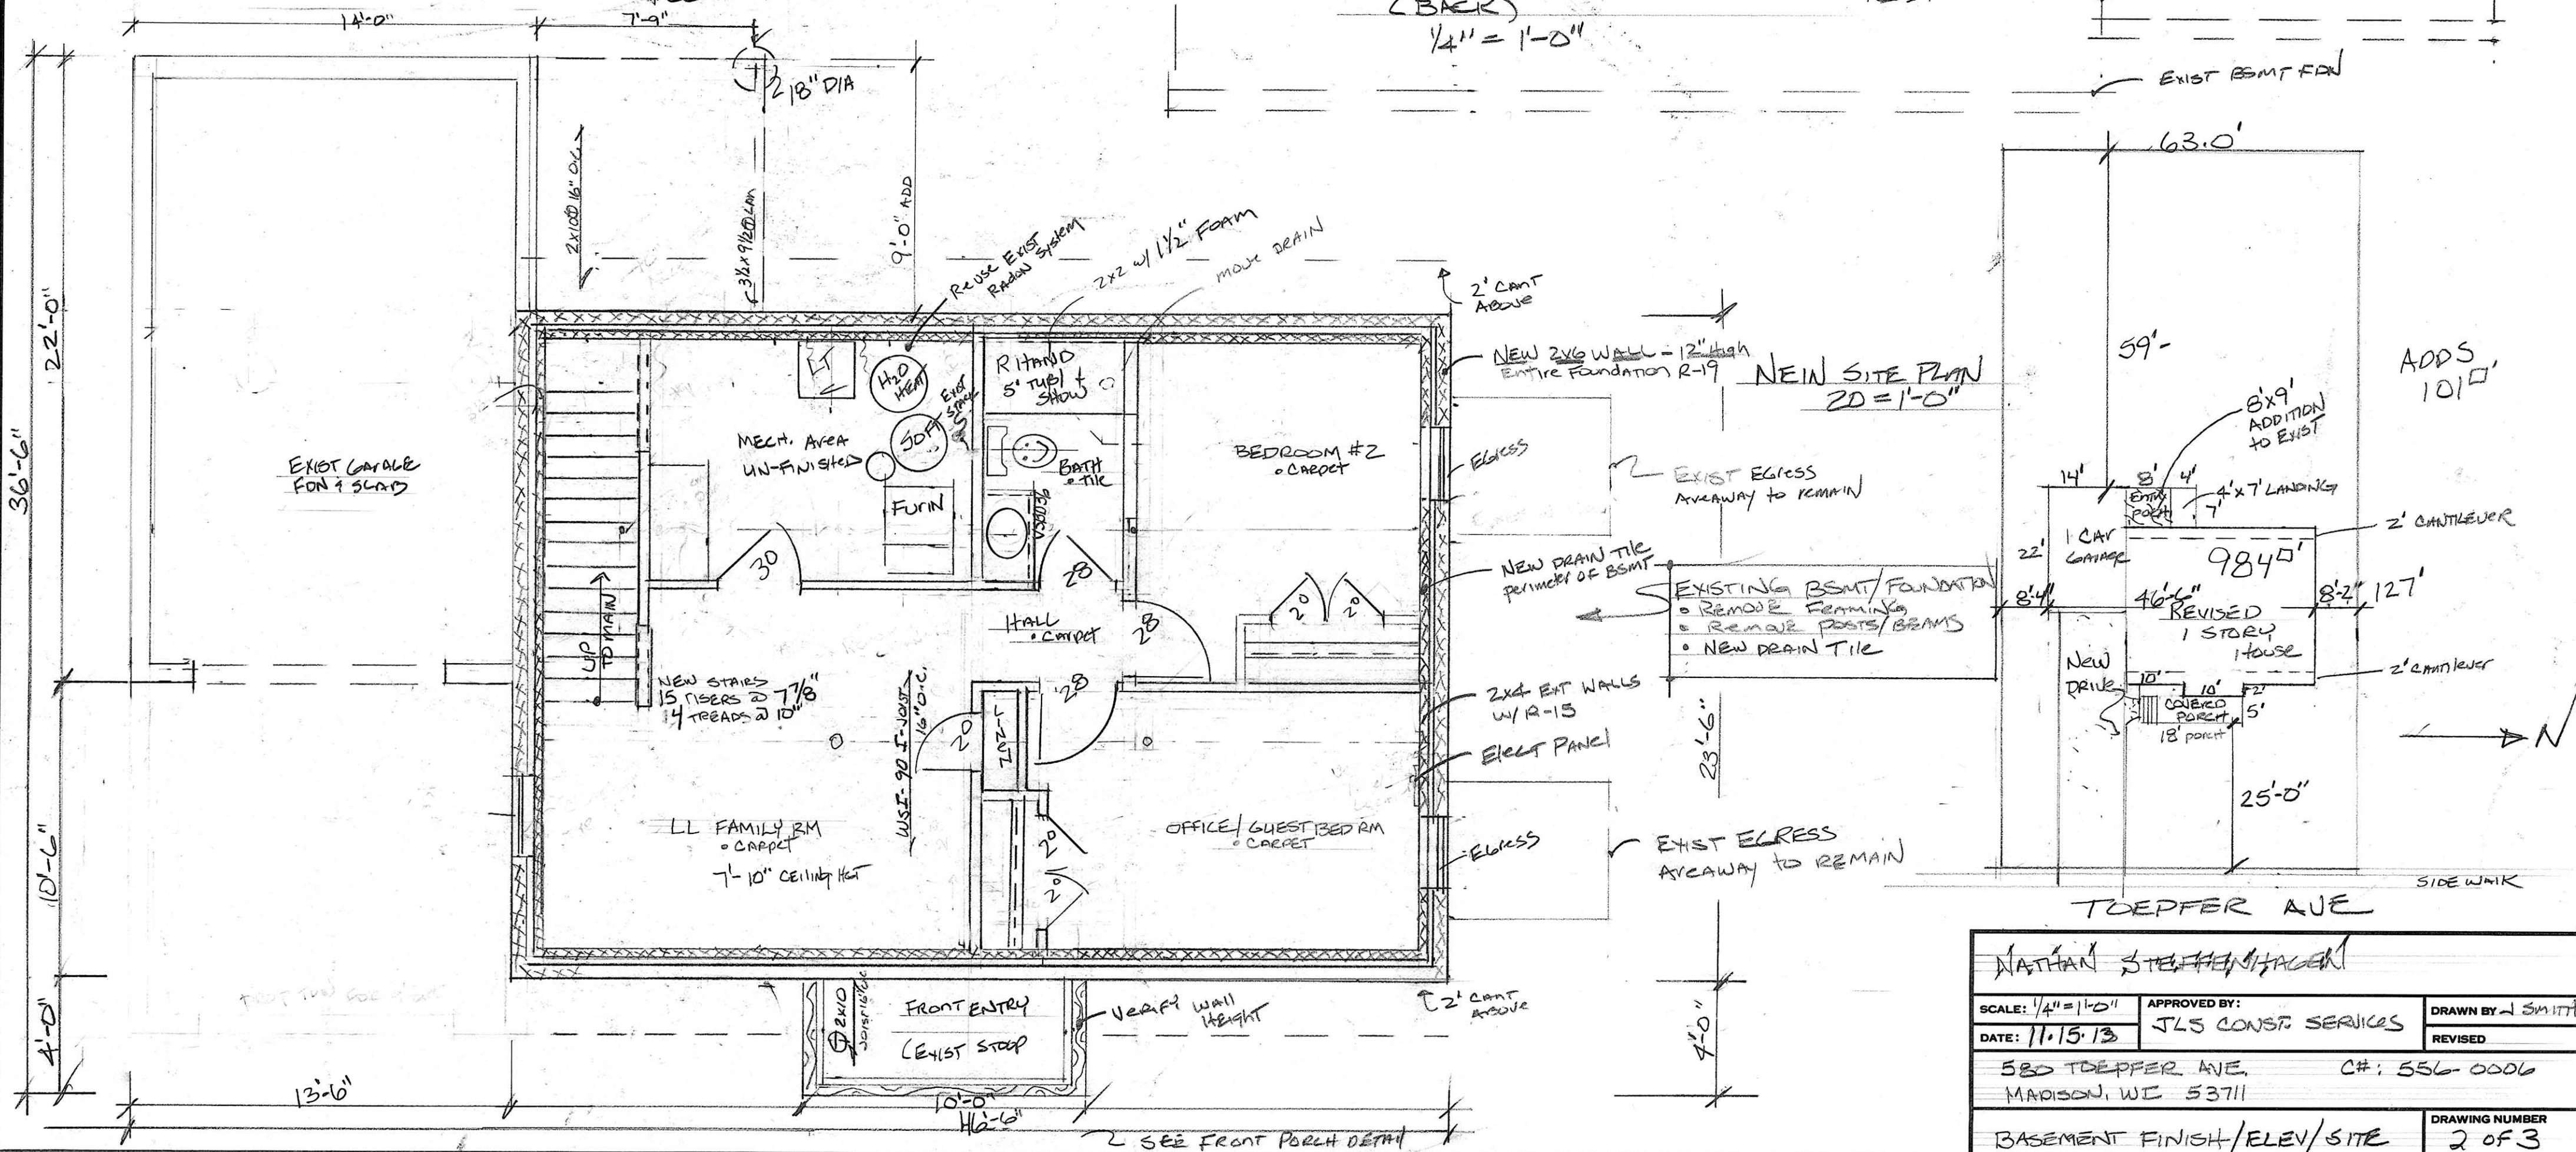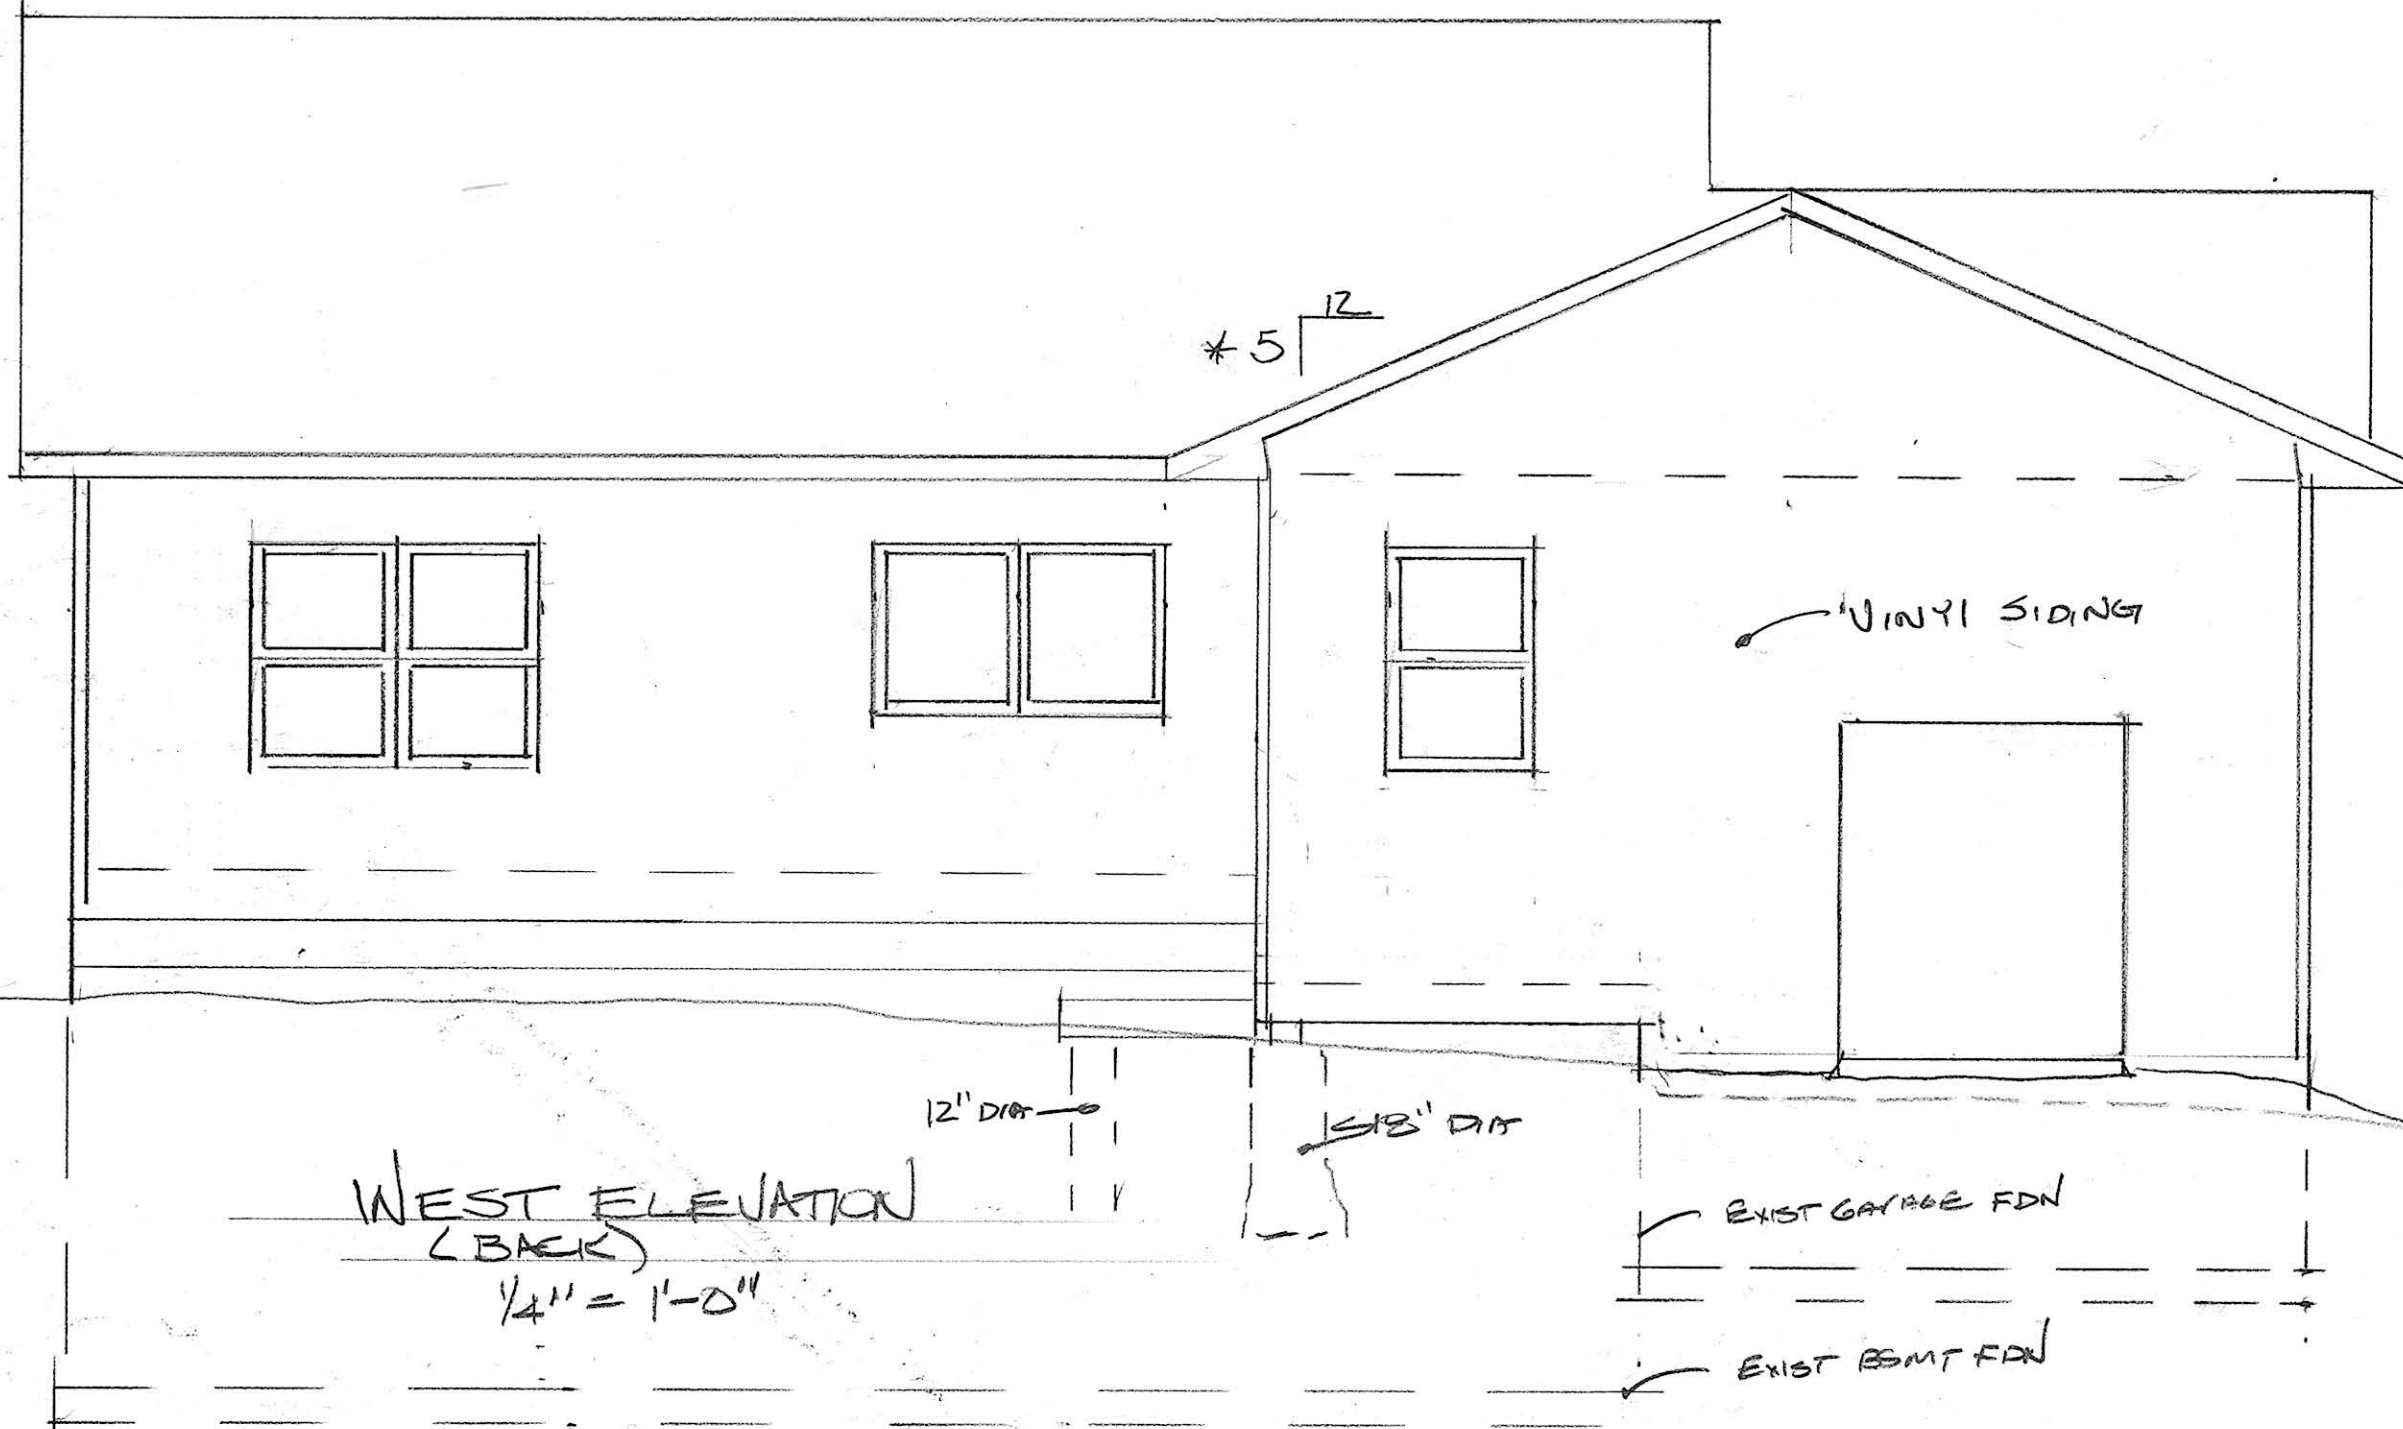 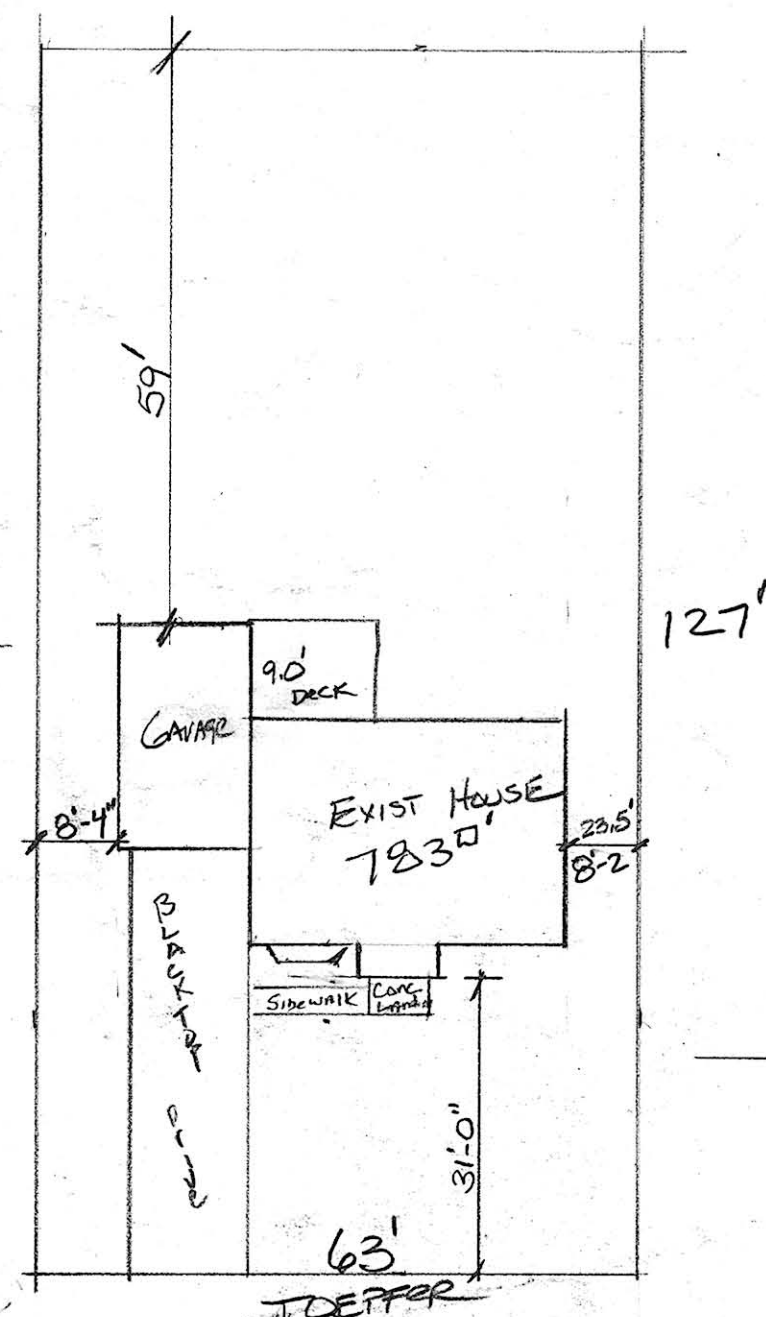

NATHAN STEFFENHAGEN		
SCALE: 1/4" = 1'-0"	APPROVED BY: JLS CONST SERVICES	DRAWN BY: J. SMITH
DATE: 11.15.13		REVISED
580 TOEPPER AVE. MADISON, WI 53711		C#: 556-0006
BASEMENT FINISH / ELEV / SITE		DRAWING NUMBER 2 OF 3

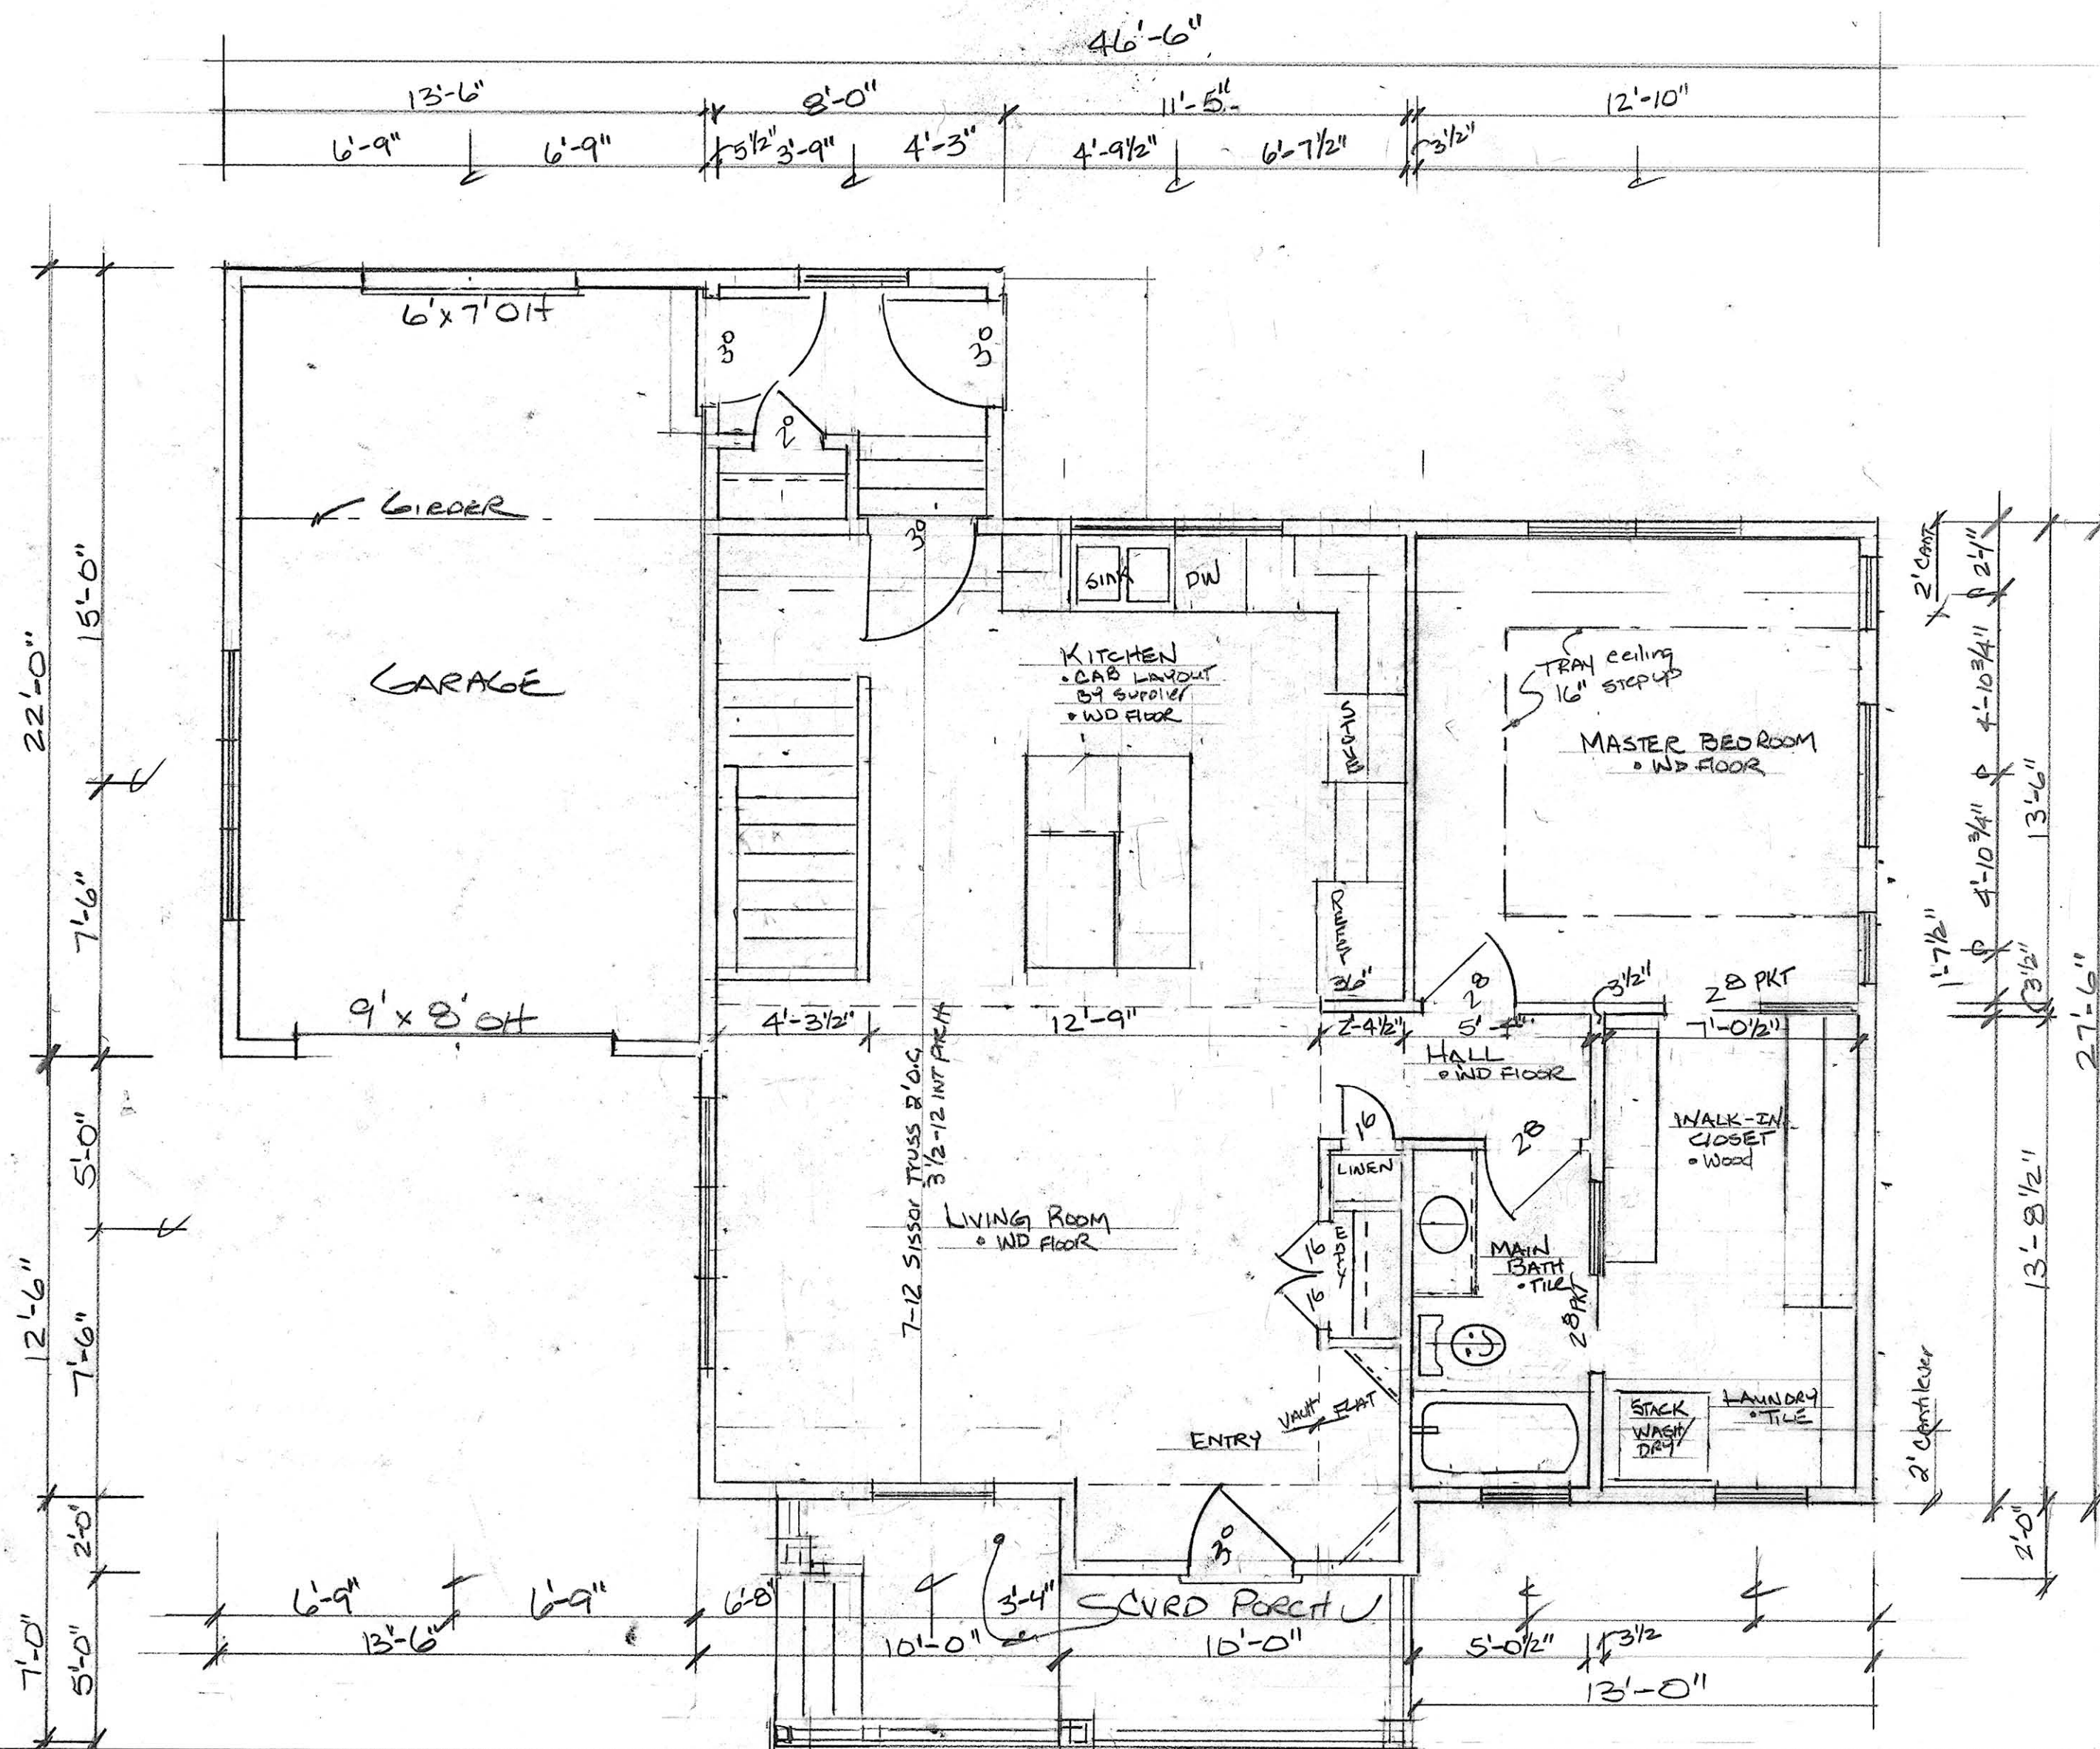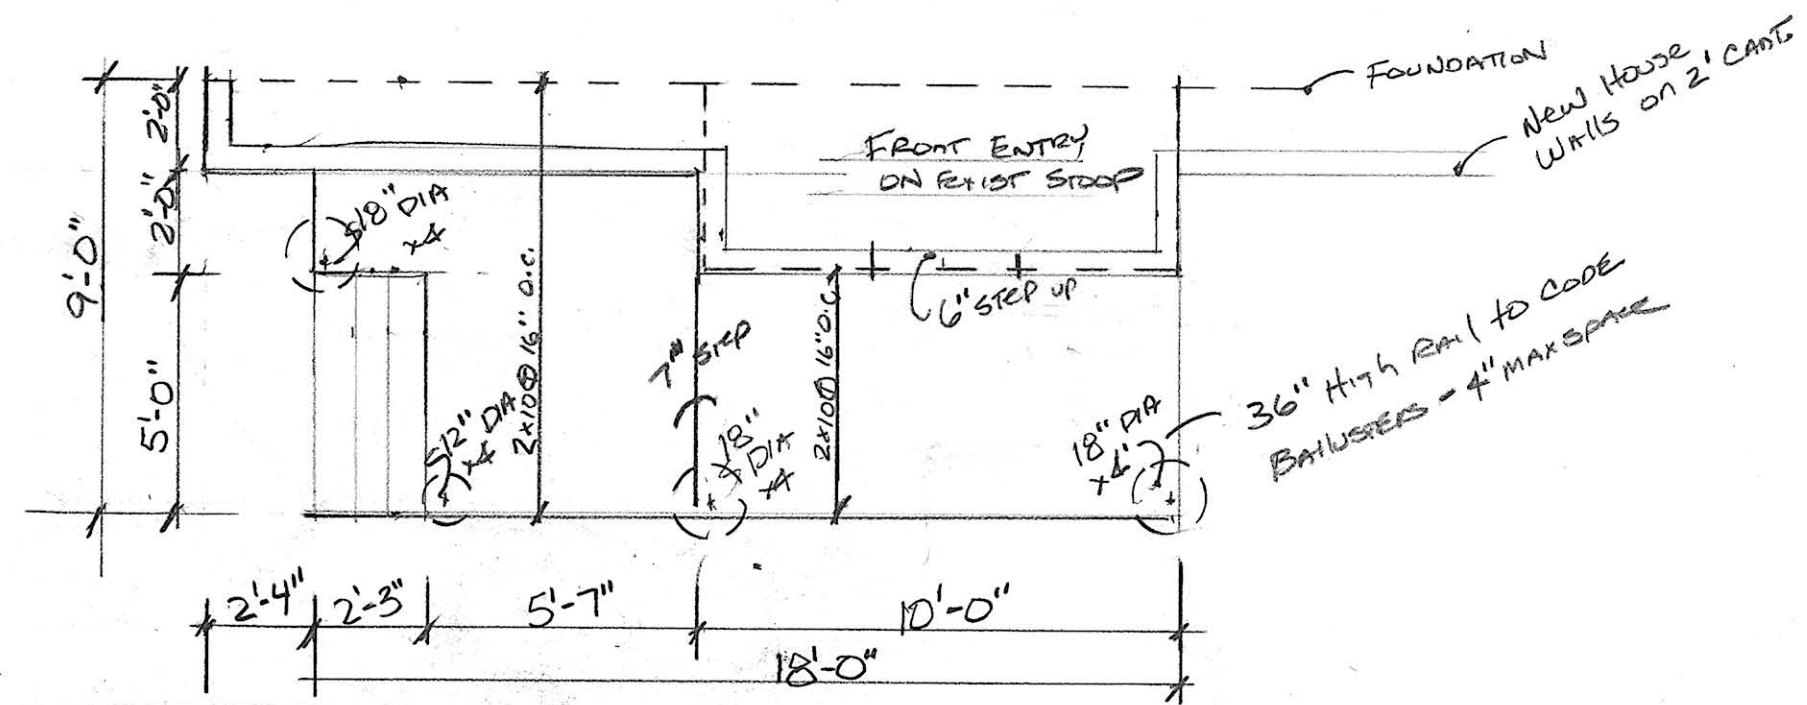

NATHAN STEFFENHAGEN		
SCALE: 1/4" = 1'-0"	APPROVED BY:	DRAWN BY: J. S. H.
DATE: 11.15.13		REVISED
580 TOEFFER AVE MADISON, WI 53711		C.F. 556-0006
FIRST FLOOR		DRAWING NUMBER 3 of 3