


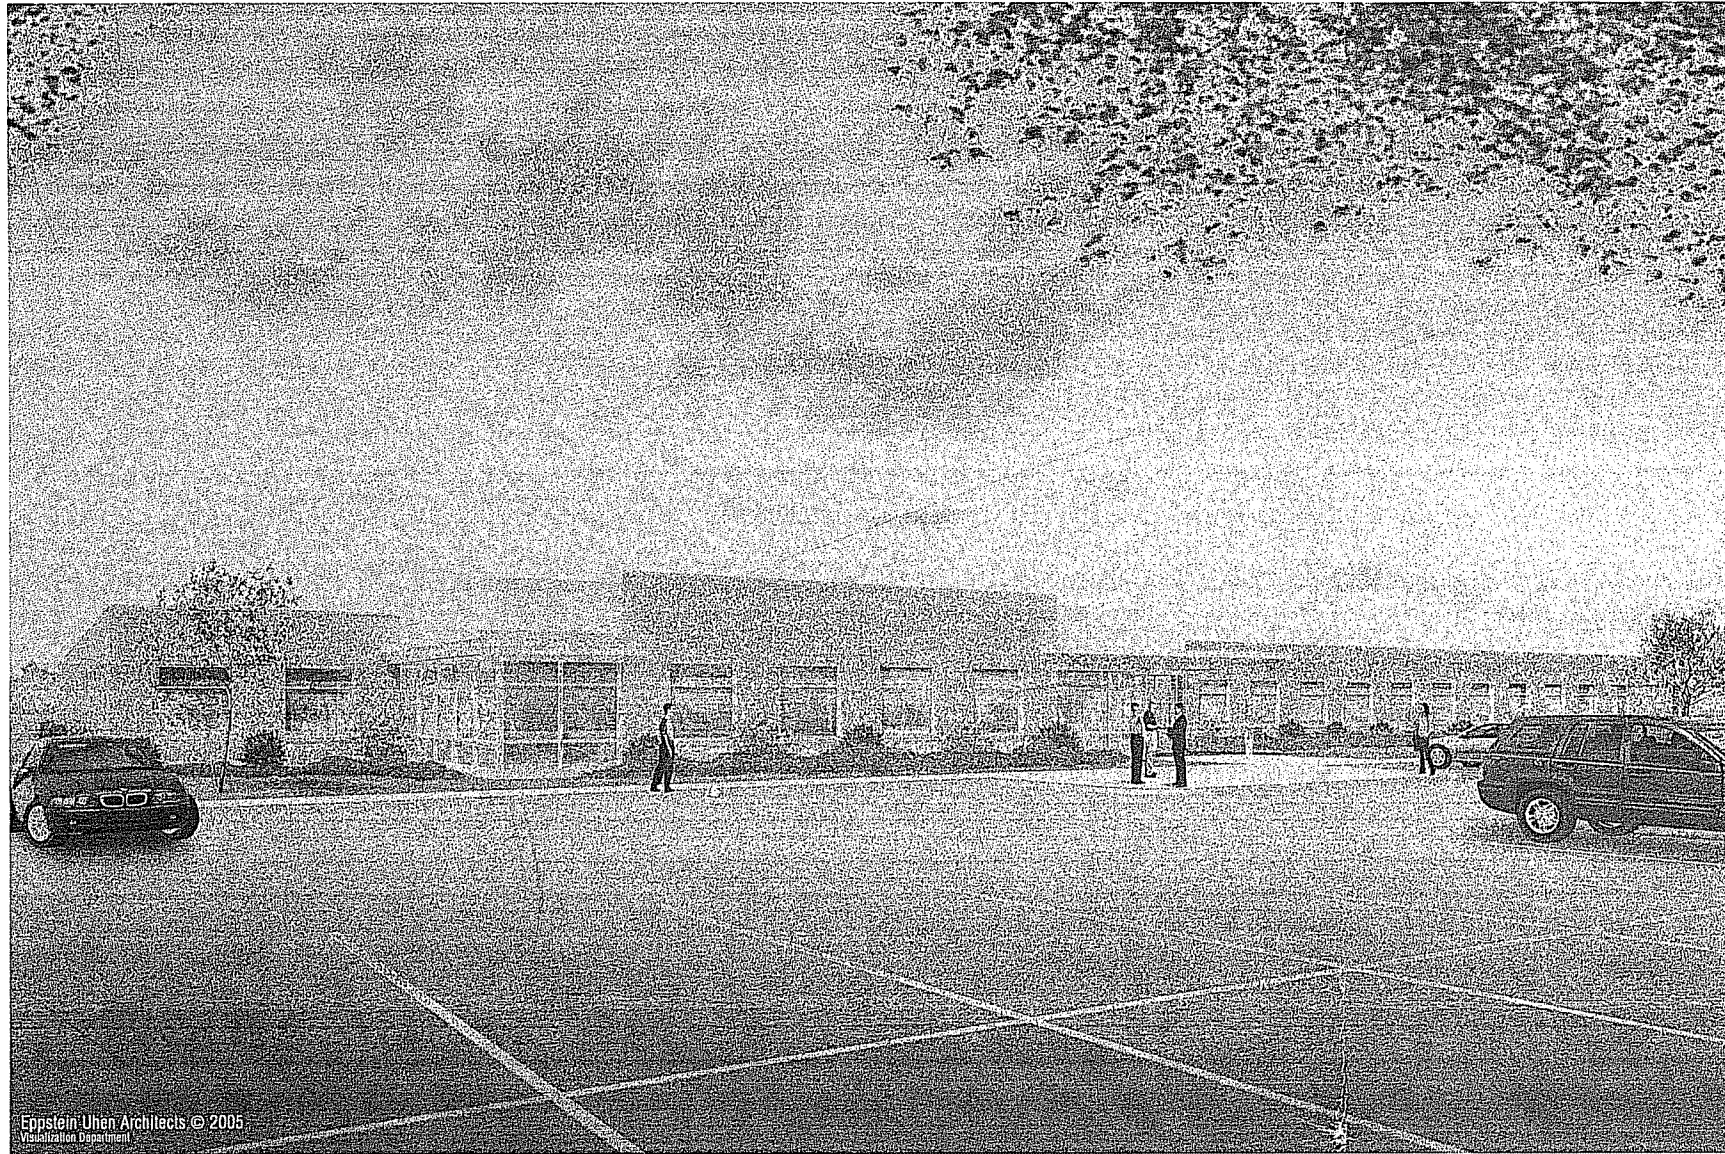

STATE OF WISCONSIN OFFICE BUILDING- WORLD DAIRY CENTER SITE MADISON, WI

LOKRE DEVELOPMENT COMPANY

M.A. MORTENSON COMPANY

DRAWING INDEX

SP101	OVERALL SITE PLAN
A100	OVERALL FLOOR PLAN
A200	EXTERIOR ELEVATIONS



REZONING SUBMITTAL

MARCH 9, 2005

2-04426-RT



EPPSTEIN UHEN
ARCHITECTS
333 East Chicago Street
Milwaukee, WI 53202
414 271 5350 • FAX 414 271 7794
www.eppsteinuhen.com

PROJECT
**THE STATE OF WISCONSIN
OFFICE BUILDING**

5830 FEMRITE DRIVE
MADISON, WISCONSIN

LOKRE DEVELOPMENT
COMPANY


ISSUANCE AND REVISIONS	
DATE	DESCRIPTION

REZONING SUBMITTAL
KEY PLAN

SHEET TITLE
**WORLD DAIRY CENTER SITE
PLAN**

PROJECT MANAGER **PEK**
PROJECT NUMBER **2-04426-RT**
DATE **MARCH 9, 2005**
SHEET NUMBER

SP101

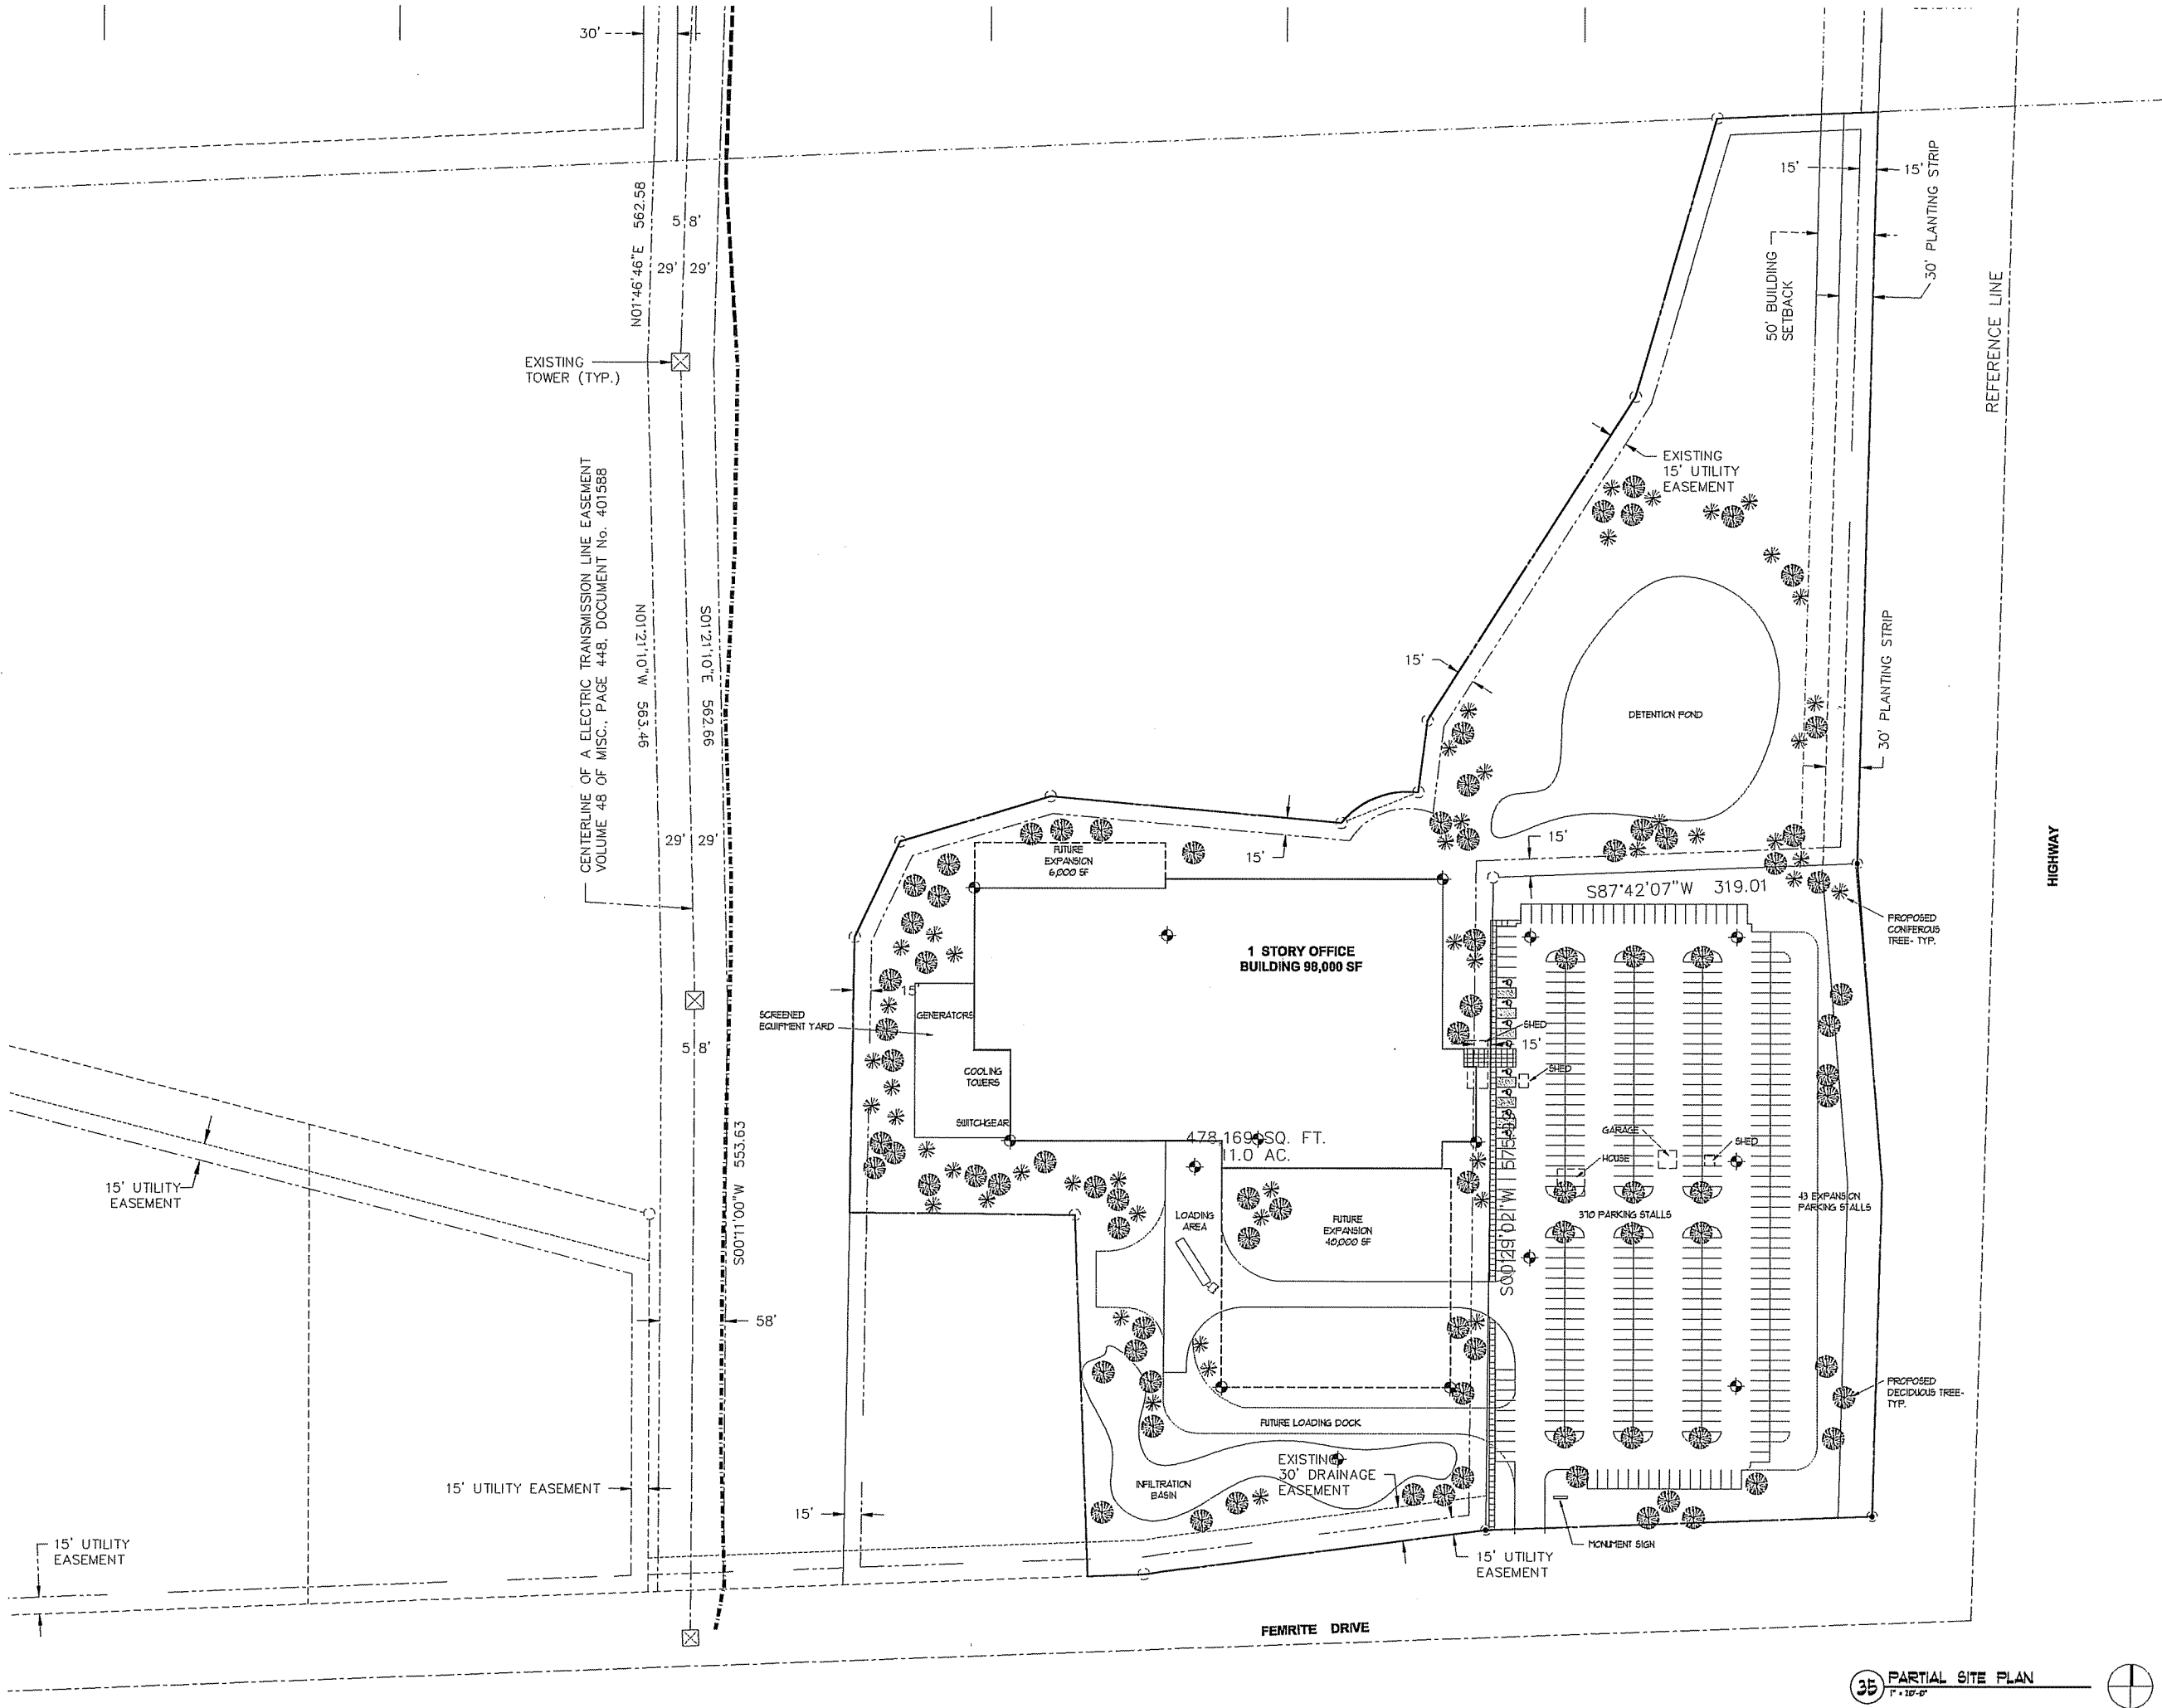

35 PARTIAL SITE PLAN
1" = 10'-0"





LOKRE DEVELOPMENT
COMPANY

[illegible]


REZONING SUBMITTAL

KEY PLAN

SHEET TITLE
OVERALL FLOOR PLAN

PROJECT MANAGER	PEK
PROJECT NUMBER	2-04426-RT
DATE	MARCH 9, 2005
SHEET NUMBER	

A100

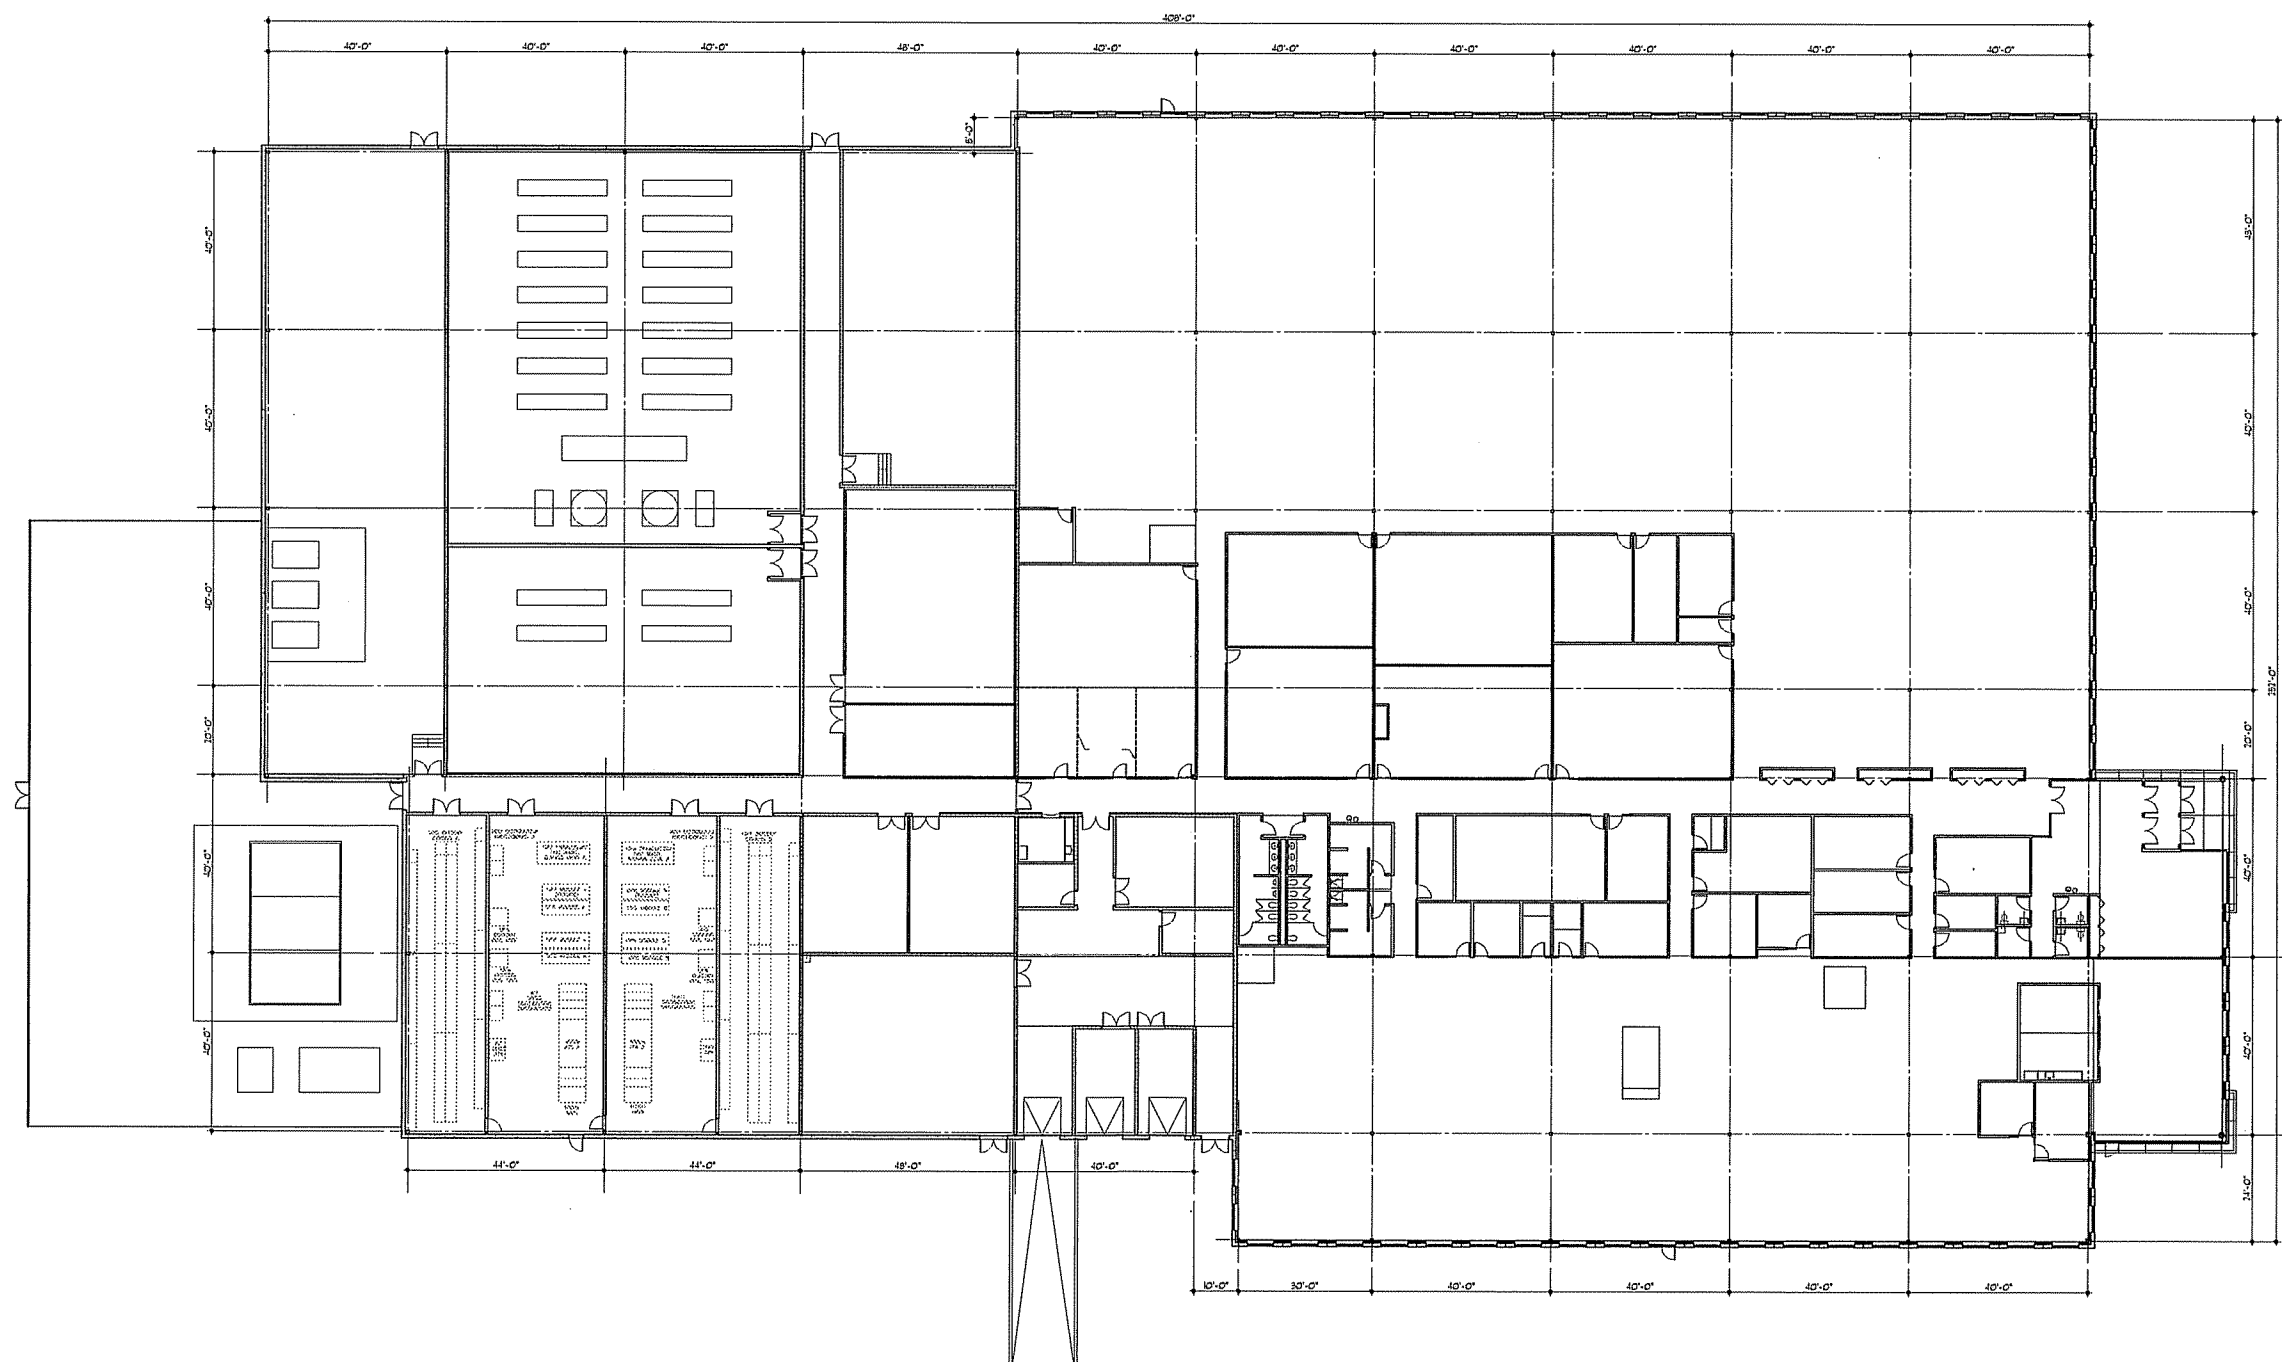


34 OVERALL FLOOR PLAN
1/8" = 1'-0"


PROJECT
**THE STATE OF WISCONSIN
 OFFICE BUILDING**

 5830 FEMRITE DRIVE
 MADISON, WISCONSIN


 LOKRE DEVELOPMENT
 COMPANY

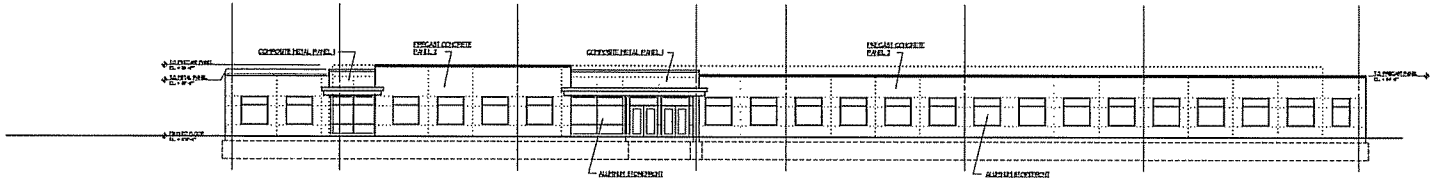


14 **EAST ELEVATION**
 1/8" = 1'-0"

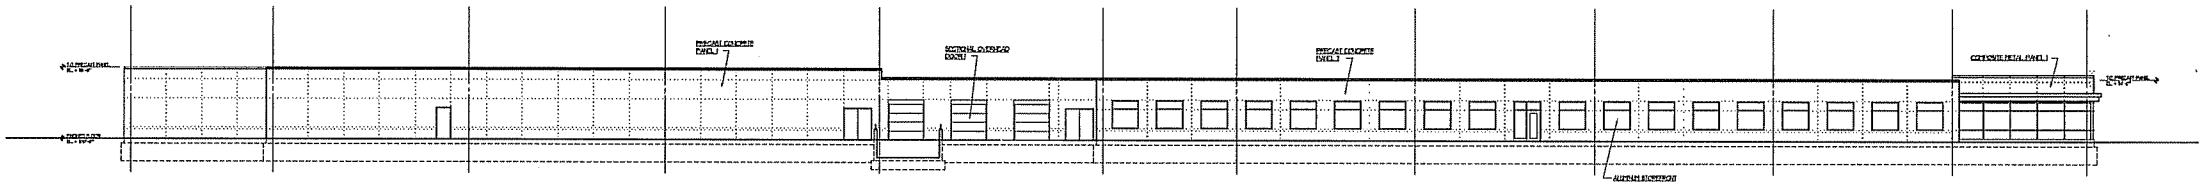

21 **SOUTH ELEVATION**
 1/8" = 1'-0"

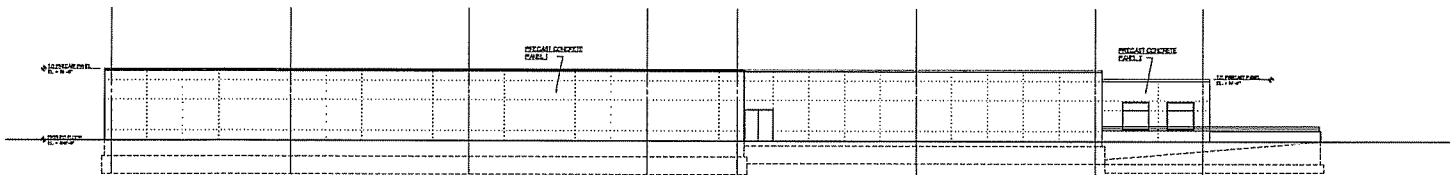

28 **WEST ELEVATION**
 1/8" = 1'-0"

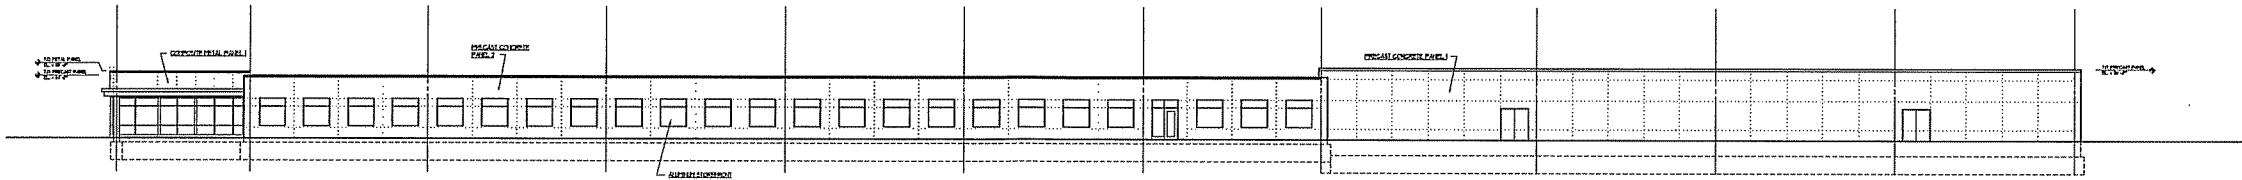

35 **NORTH ELEVATION**
 1/8" = 1'-0"

ISSUANCE AND REVISIONS	
DATE	DESCRIPTION

REZONING SUBMITTAL
 KEY PLAN

SHEET TITLE
EXTERIOR ELEVATIONS

PROJECT MANAGER **PEK**
 PROJECT NUMBER **2-04426-RT**
 DATE **MARCH 9, 2005**
 SHEET NUMBER



Eppstein Uhen Architects © 2005
Visualization Department

World Dairy Center Site



EPPSTEIN UHEN
ARCHITECTS

March 9, 2004

EUA PROJECT #2-04426-RT