




FRONT ELEVATION

1/4" = 1'-0"

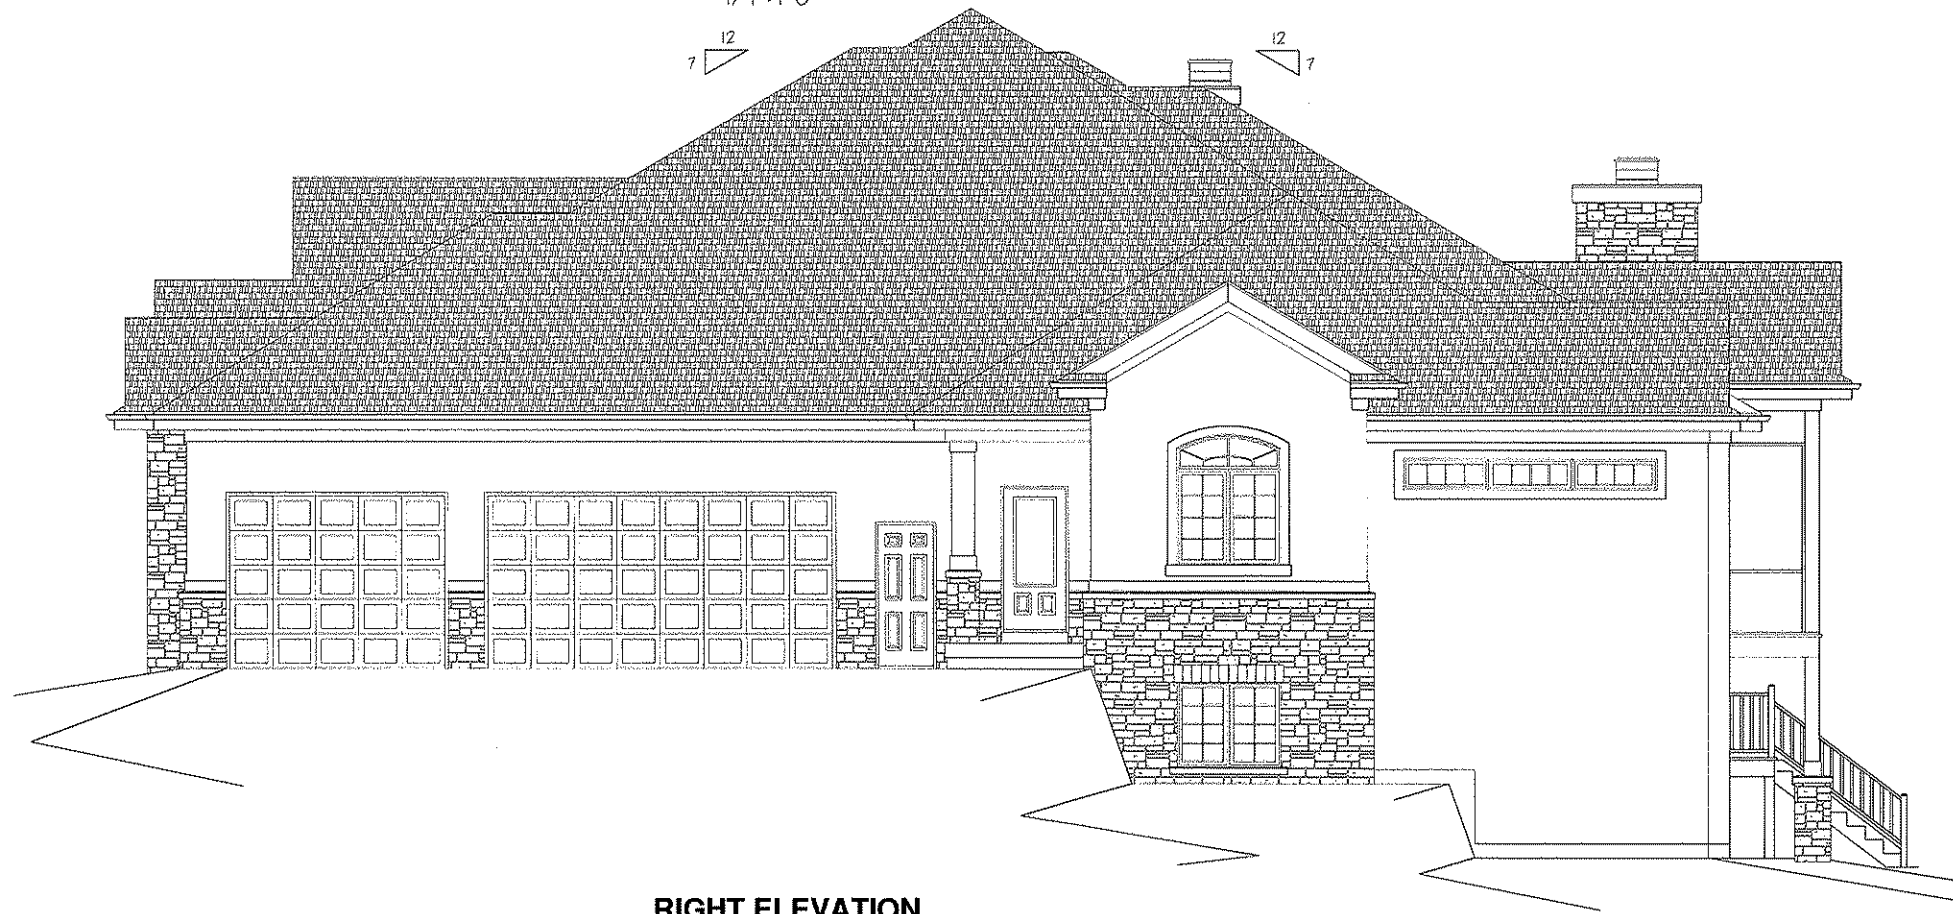

RIGHT ELEVATION

1/4" = 1'-0"

MAIN LEVEL FLOOR PLAN-	3744 SQ. FT.
LOWER LEVEL FINISHED-	2824 SQ. FT.
TOTAL FINISHED-	6568 SQ. FT.
SCREEN PORCH-	455 SQ. FT.
COVERED DECK/ GRILLING-	210 SQ. FT.
COVERED ENTRY (SIDE) -	72 SQ. FT.
COVERED ENTRY (FRONT) -	247 SQ. FT.
GARAGE -	1025 SQ. FT.

NEW RESIDENCE FOR:
KATIE AND JAY SEKELSKY
LOT# 3 6018 NORTH HIGHLANDS AVENUE
CITY OF MADISON, DANE COUNTY, WISCONSIN

Property of:
HART DENOBLE BUILDERS
 Office (608) 831-4422
 Fax (608) 831-9272
 7823 Airport Road
 Middleton, WI 53562
 www.denoblebuilders.com


PLANS PREPARED BY:
 STEVEN T. HUNTER
 THIS DOCUMENT IS THE EXCLUSIVE
 PROPERTY OF
 Hart Denoble Builders, Inc.
 NO PART OF THIS DOCUMENT MAY BE REPRODUCED OR TRANSMITTED IN ANY FORM OR BY ANY MEANS, ELECTRONIC OR MECHANICAL, WITHOUT PERMISSION IN WRITING FROM HART DENOBLE BUILDERS, INC.
 ANY VIOLATION WILL BE PROSECUTED BY LAW.

ELEVATIONS	
DATE:	REV 9/29/2008
SCALE:	1/4" = 1'-0"
REVISION	SHEET
VER. 10	7 1



BACK ELEVATION

1/4" = 1'-0"

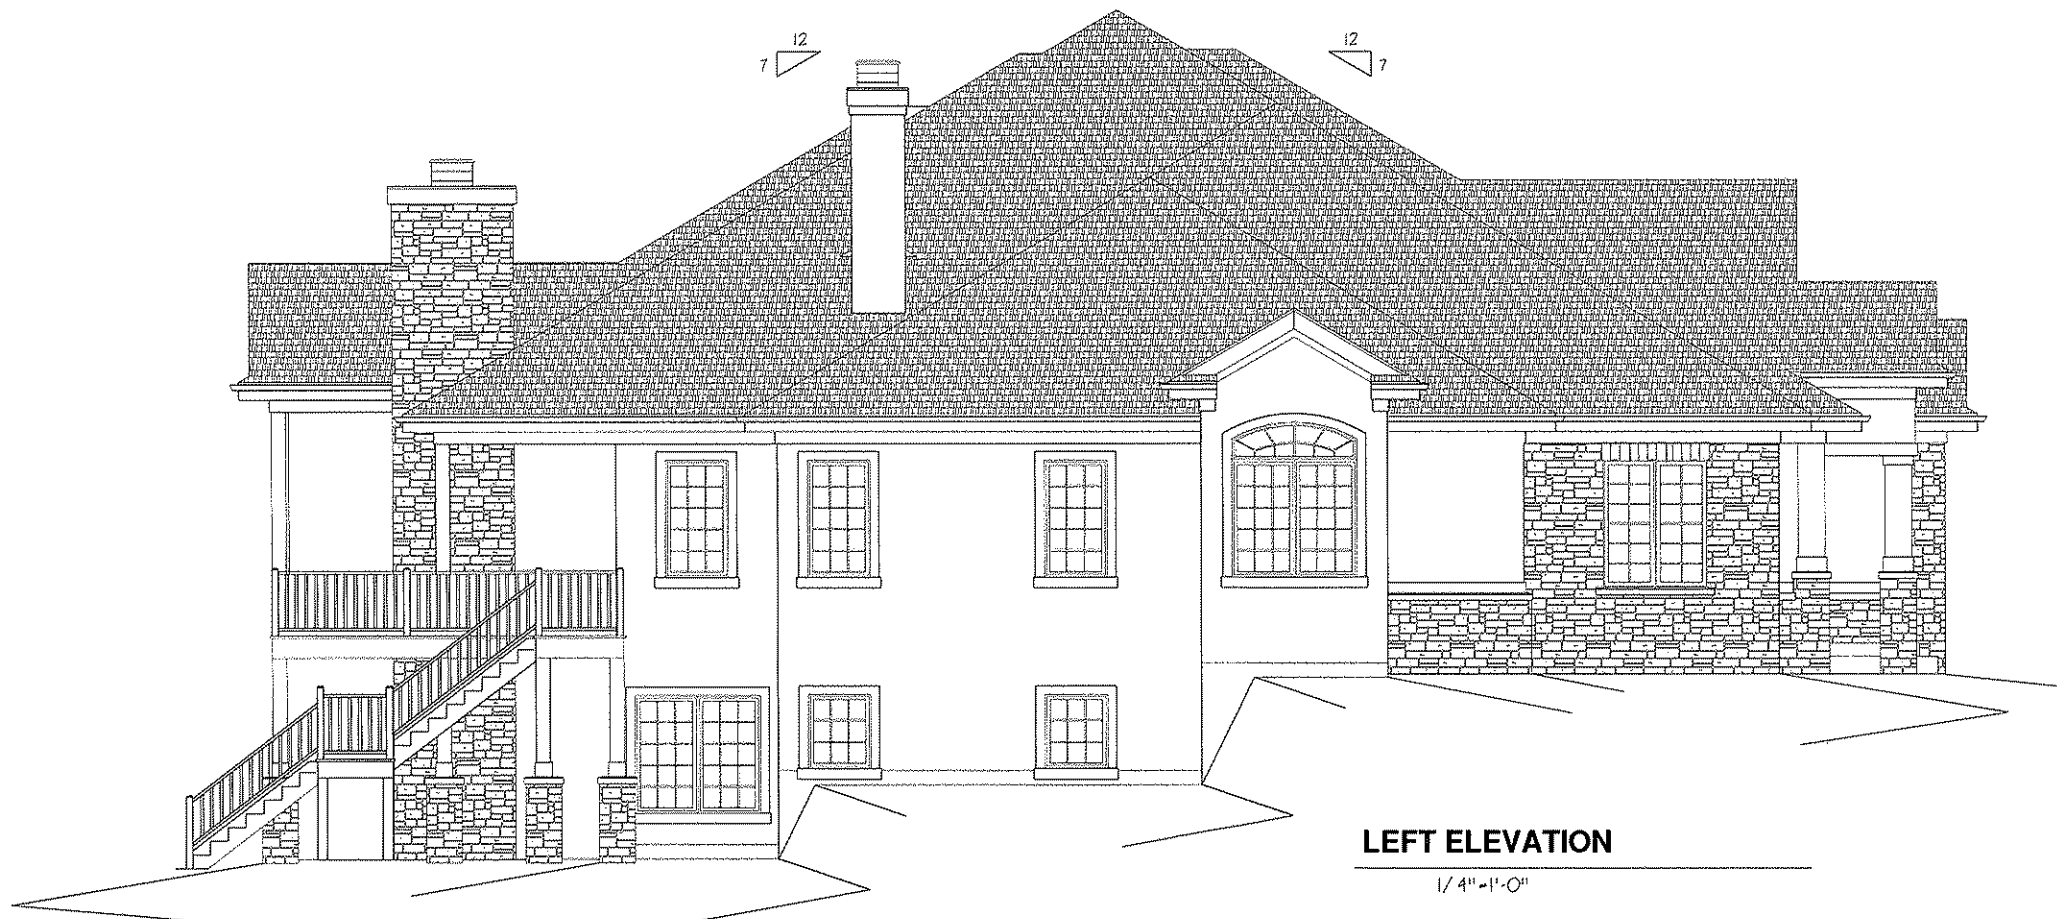

LEFT ELEVATION

1/4" = 1'-0"

MAIN LEVEL FLOOR PLAN-	3744 SQ. FT.
LOWER LEVEL FINISHED-	2824 SQ. FT.
TOTAL FINISHED-	6568 SQ. FT.

SCREEN PORCH-	455 SQ. FT.
COVERED DECK/ GRILLING-	210 SQ. FT.
COVERED ENTRY (SIDE) -	72 SQ. FT.
COVERED ENTRY (FRONT) -	247 SQ. FT.
GARAGE -	1025 SQ. FT.


NEW RESIDENCE FOR:
KATIE AND JAY SEKELSKY
LOT# 3 6018 NORTH HIGHLANDS AVENUE
CITY OF MADISON, DANE COUNTY, WISCONSIN

Property Of:
HART DENOBLE BUILDERS

Office (608) 831-4422
 Fax (608) 831-9372
 7823 Airport Road
 Middleton, WI 53562
 www.denoblebuilders.com

THIS DOCUMENT IS THE EXCLUSIVE PROPERTY OF HART DENOBLE BUILDERS, INC. NO PART OF THIS DOCUMENT MAY BE REPRODUCED OR TRANSMITTED IN ANY FORM OR BY ANY MEANS, ELECTRONIC OR MECHANICAL, INCLUDING PHOTOCOPYING, RECORDING, OR BY ANY INFORMATION STORAGE AND RETRIEVAL SYSTEM, WITHOUT THE WRITTEN PERMISSION OF HART DENOBLE BUILDERS, INC. ANY VIOLATION WILL BE PROSECUTED TO THE FULL EXTENT OF THE LAW.

ELEVATIONS	
DATE:	REV 9/25/2008
SCALE:	1/4" = 1'-0"
REVISION	SHEET
VER. 10	2

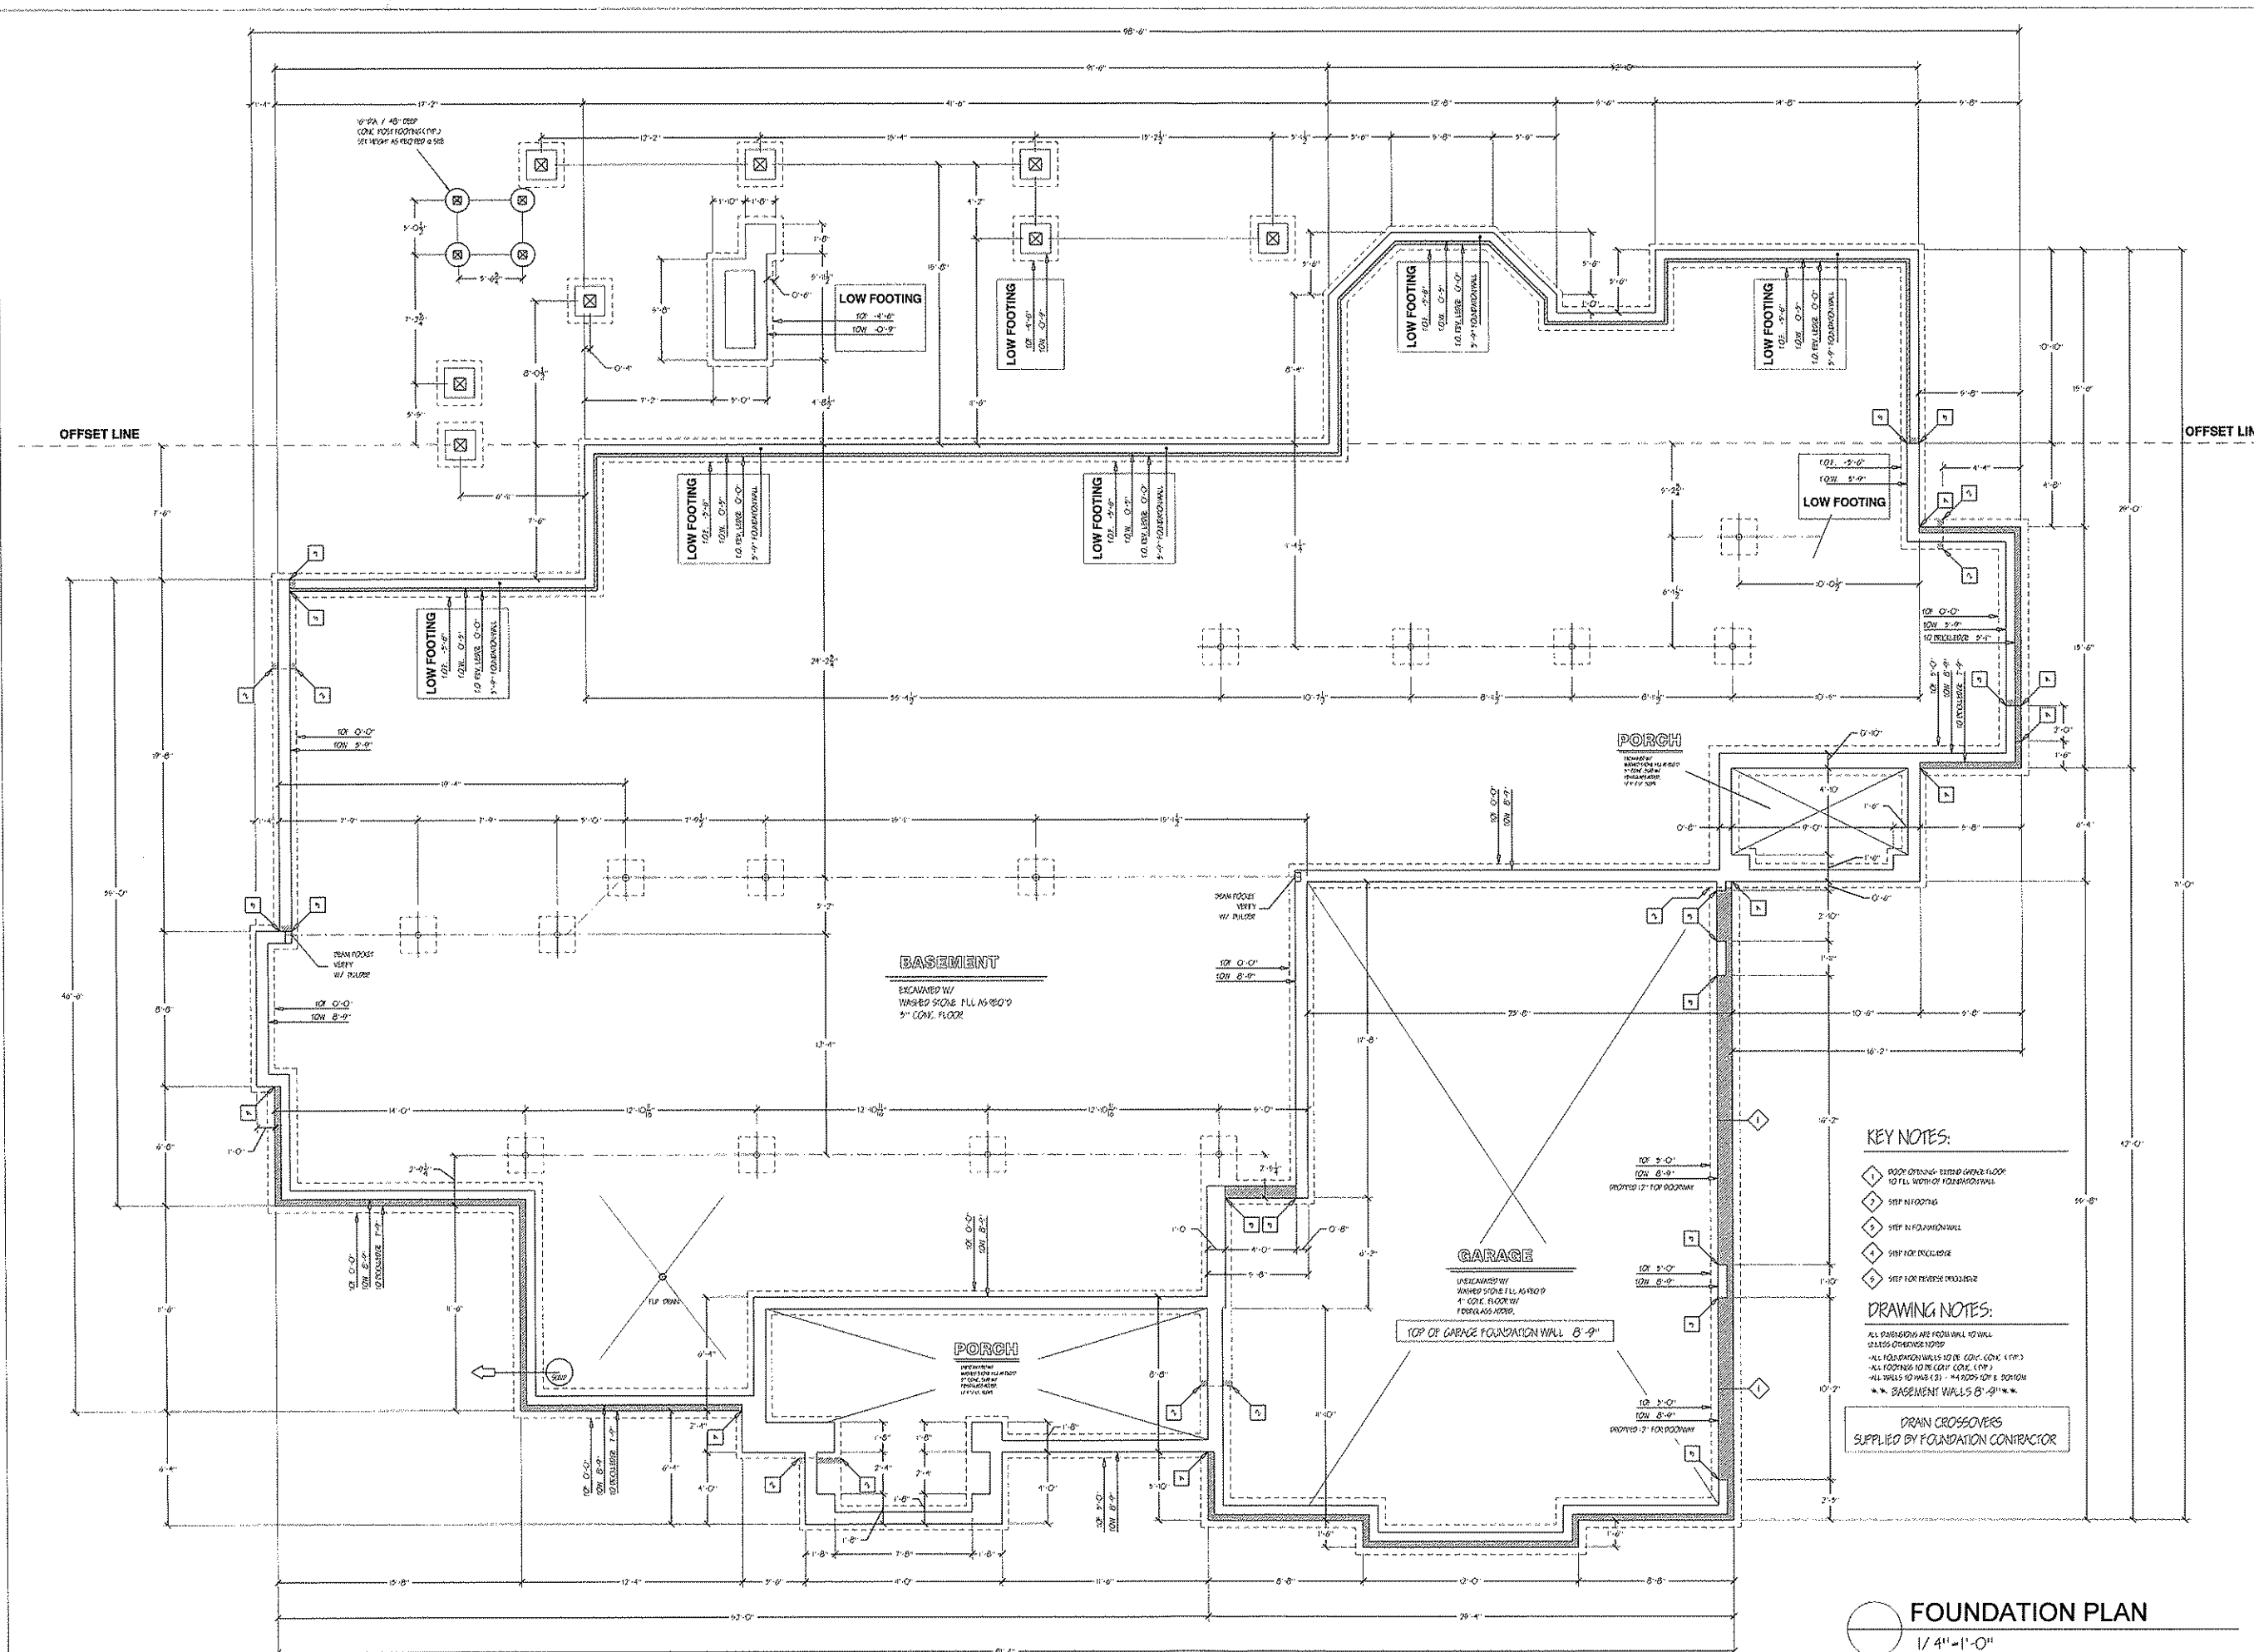

- KEY NOTES:**
- 1. ROOF DRAINAGE - EXTERIOR GRADE FLOOR TO FULL WIDTH OF FOUNDATION WALL
 - 2. STEP IN FOOTING
 - 3. STEP IN FOUNDATION WALL
 - 4. STEP NOT INDICATED
 - 5. STEP FOR REVERSE PROJECTION
- DRAWING NOTES:**
- ALL DIMENSIONS ARE FROM WALL TO WALL UNLESS OTHERWISE NOTED
 - ALL FOUNDATION WALLS TO BE CONG. CONC. (10\"
 - ALL FOOTINGS TO BE CONG. CONC. (10\"
 - ALL WALLS TO HAVE (2) - #4 RODS TOP & BOTTOM
 - ALL BASEMENT WALLS 8'-0\"
- DRAIN CROSSOVERS SUPPLIED BY FOUNDATION CONTRACTOR**


FOUNDATION PLAN
1/4" = 1'-0"

NEW RESIDENCE FOR:
KATIE AND JAY SEKELSKY
LOT# 3 6018 NORTH HIGHLANDS AVENUE
CITY OF MADISON, DANE COUNTY, WISCONSIN

Property Of:
HART DENOBLE BUILDERS
Office (608) 831-4423
Fax (608) 831-8272
7923 Airport Road
Madison, WI 53762
www.denoblebuilders.com

THIS DOCUMENT IS THE EXCLUSIVE PROPERTY OF:
Hart Denoble Builders, Inc.
NO PART OF DRAWING OR PLAN MAY BE REPRODUCED OR TRANSMITTED IN ANY FORM OR BY ANY MEANS, ELECTRONIC OR MECHANICAL, WITHOUT PRIOR WRITTEN PERMISSION.
Hart Denoble Builders, Inc.
ALL VIOLATIONS WILL BE PROSECUTED BY LAW.

FOUNDATION PLAN	
DATE: REV 9/25/2008	
SCALE: 1/4" = 1'-0"	
REVISION	SHEET
VER. 10	3

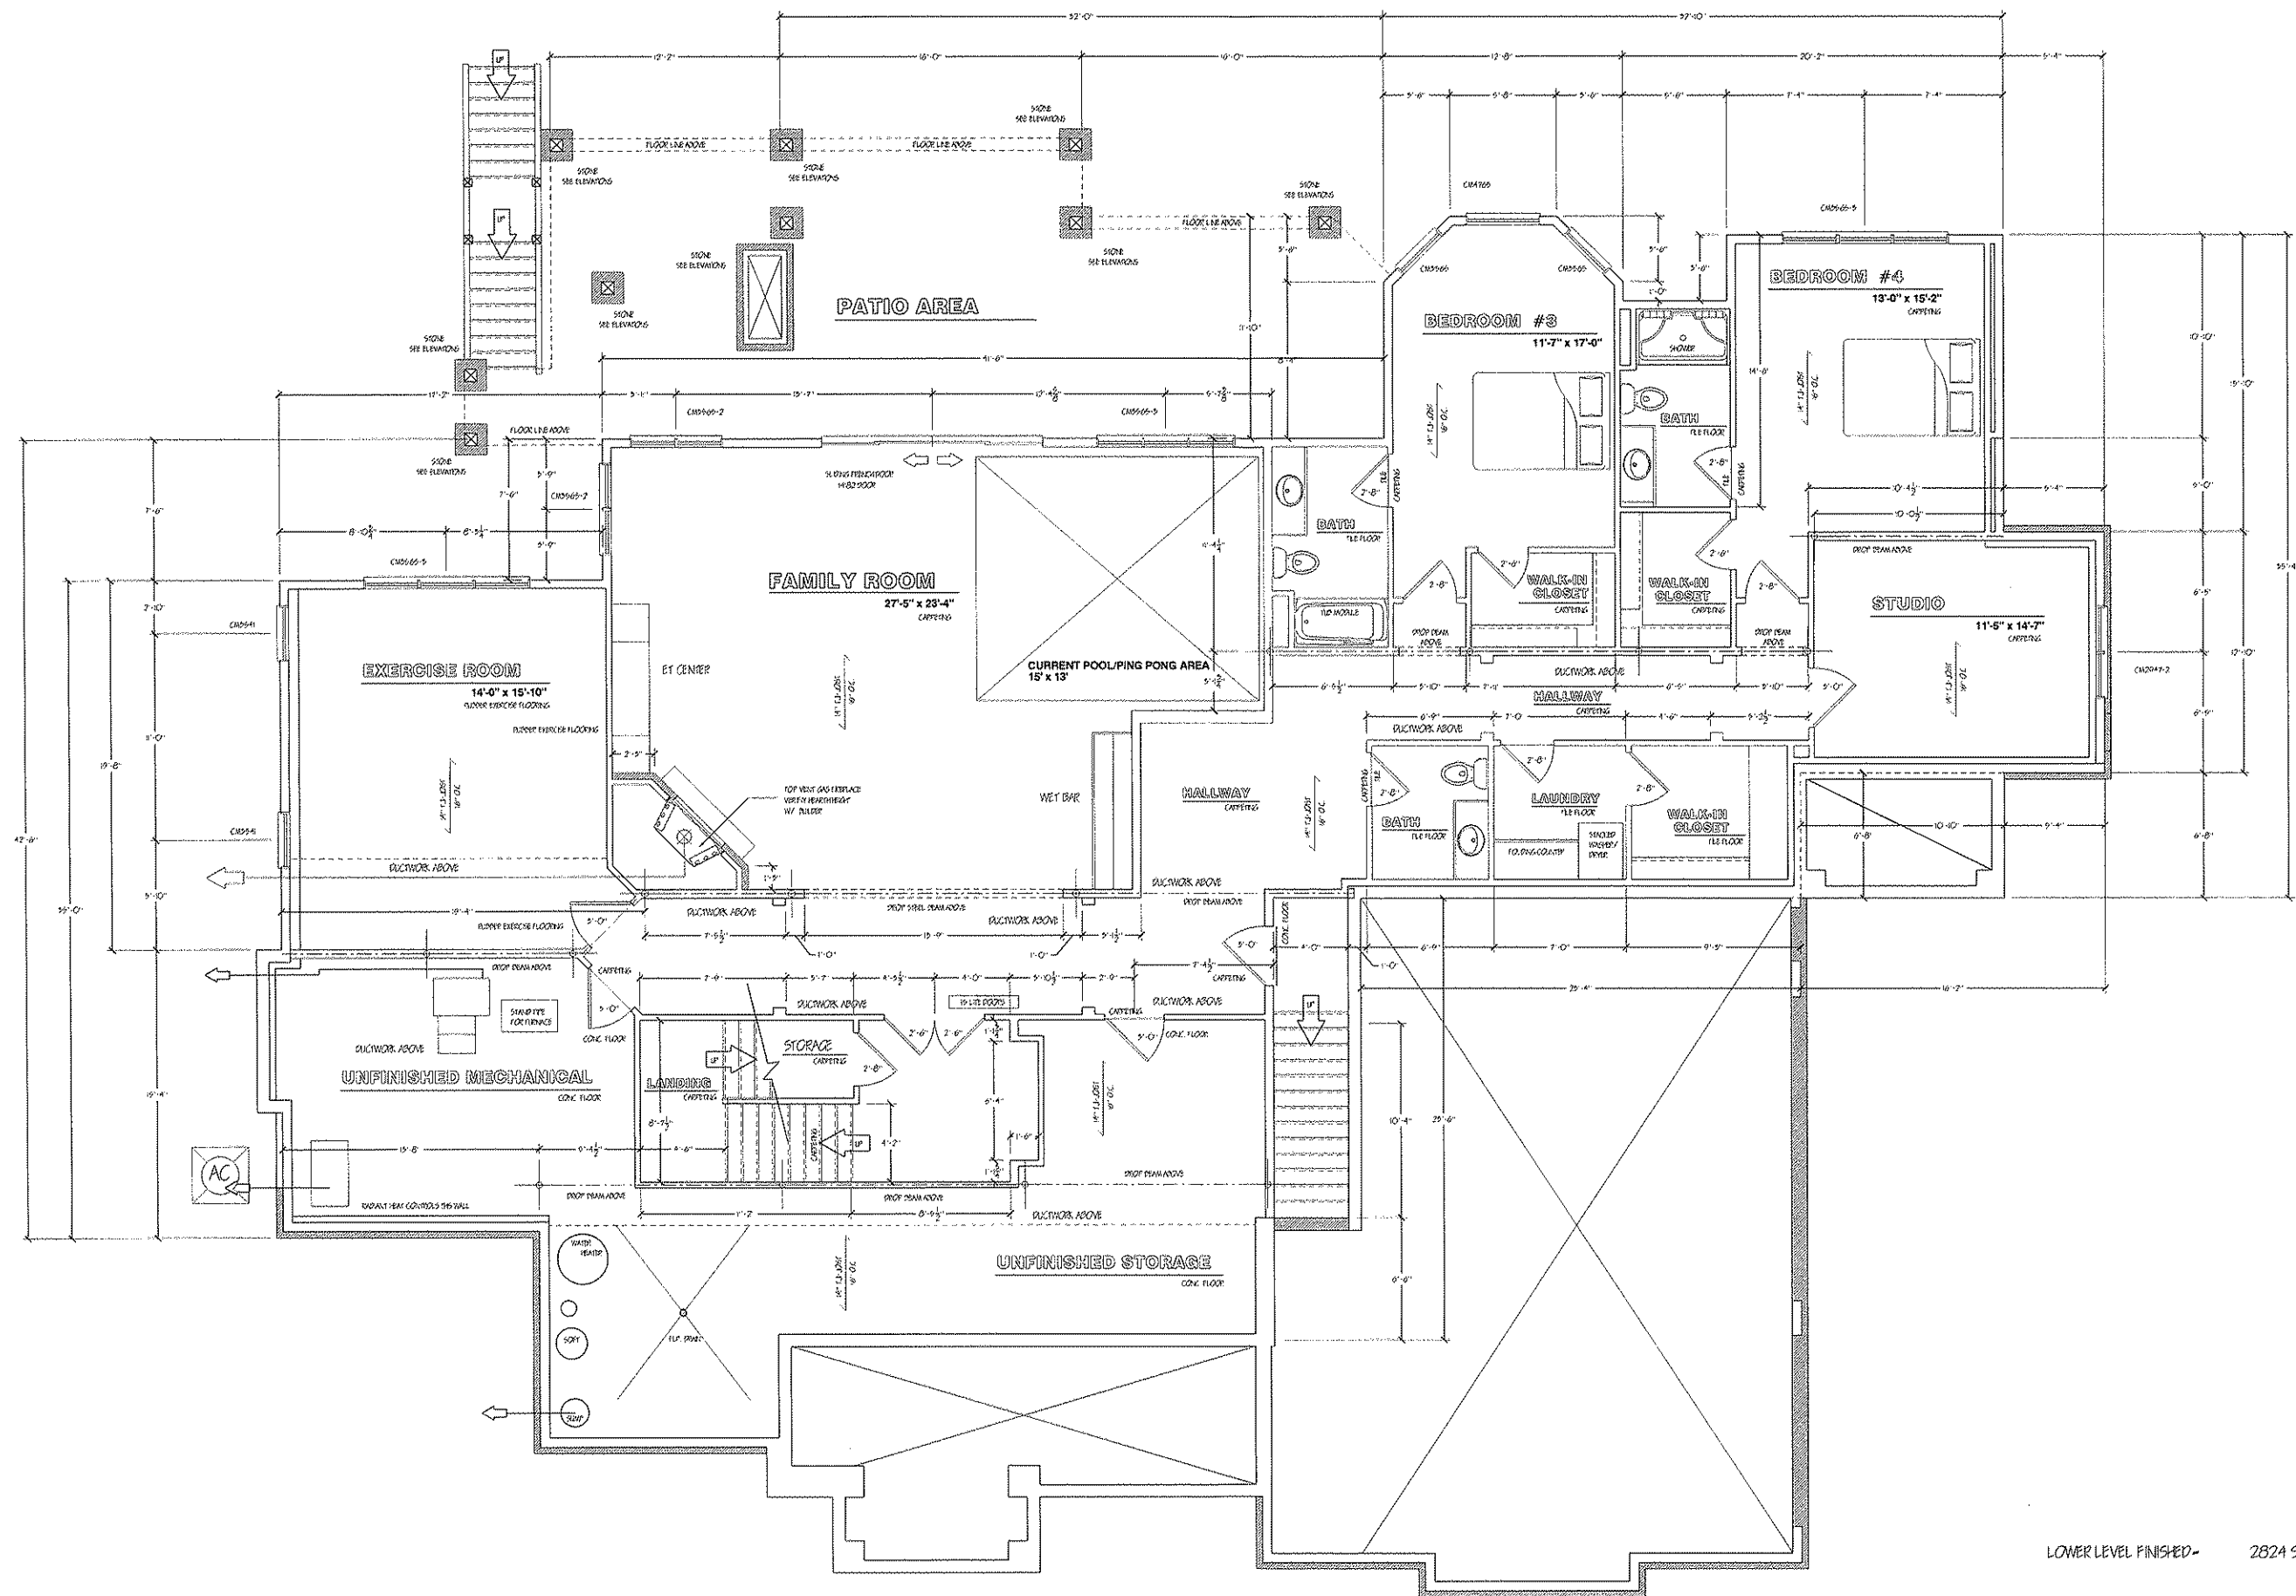

LOWER LEVEL FINISHED - 2824 SQ. FT.


LOWER LEVEL FLOOR PLAN 1/4" = 1'-0"

NEW RESIDENCE FOR:
KATIE AND JAY SEKELSKY
LOT# 3 6018 NORTH HIGHLANDS AVENUE
CITY OF MADISON, DANE COUNTY, WISCONSIN

Property of:
HART DENOBLE BUILDERS
Office (608) 831-4423
Fax (608) 831-8272
7923 Airport Road
Madison, WI 53762
www.dennobuilders.com

THIS DOCUMENT IS THE EXCLUSIVE
PROPERTY OF HART DENOBLE BUILDERS, INC.
NO PART OF THIS DOCUMENT MAY BE REPRODUCED OR
TRANSMITTED IN ANY FORM OR BY ANY MEANS
ELECTRONIC OR MECHANICAL, INCLUDING PHOTOCOPYING,
RECORDING, OR BY ANY INFORMATION STORAGE AND
RETRIEVAL SYSTEM, WITHOUT PERMISSION IN WRITING
FROM HART DENOBLE BUILDERS, INC.

LOWER LEVEL FLOOR PLAN	
DATE:	REV 9/29/2008
SCALE:	1/4" = 1'-0"
REVISION	SHEET
VER. 10	4

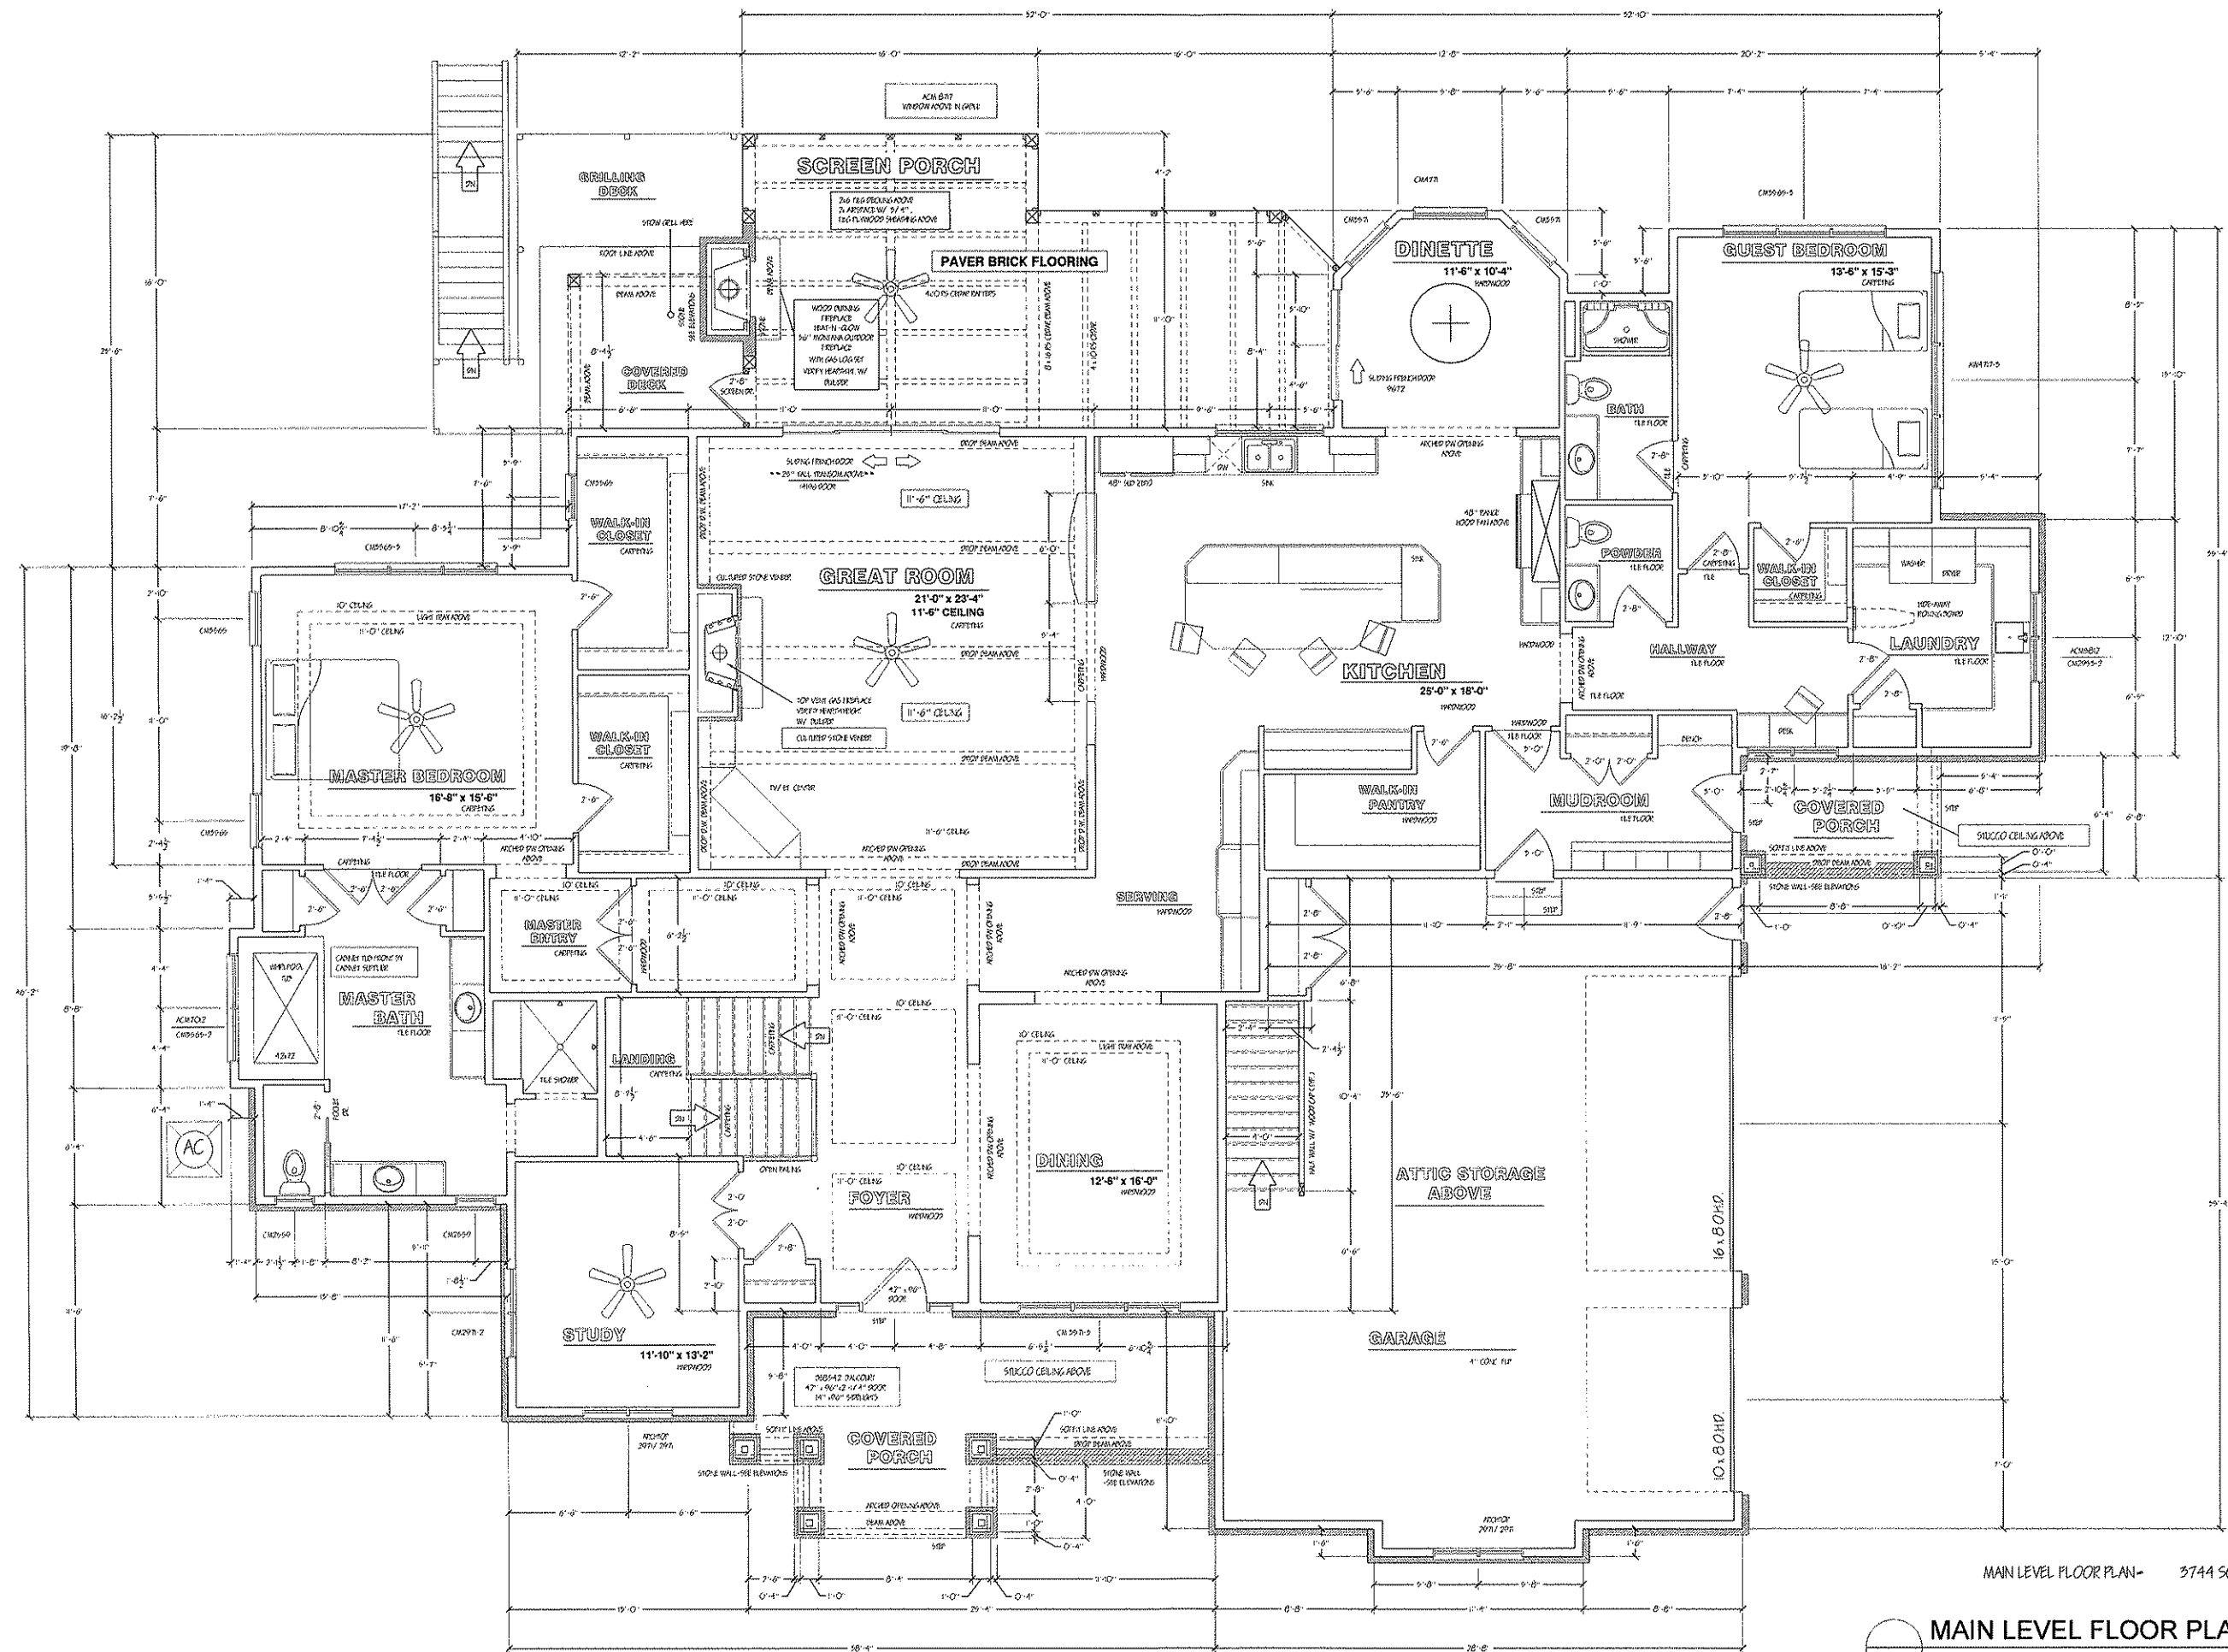

MAIN LEVEL FLOOR PLAN- 3744 SQ. FT.


MAIN LEVEL FLOOR PLAN
1/4" = 1'-0"

NEW RESIDENCE FOR:
KATIE AND JAY SEKELSKY
LOT# 3 6018 NORTH HIGHLANDS AVENUE
CITY OF MADISON, DANE COUNTY, WISCONSIN

Property Of:
HART DENOBLE BUILDERS
Office (608) 831-4422
Fax (608) 831-8272
2923 Airport Road
Madison, WI 53762
www.hartdenoblebuilders.com

THIS DOCUMENT IS THE EXCLUSIVE PROPERTY OF
Hart Denoble Builders, Inc.
NO PART OF THIS DOCUMENT MAY BE REPRODUCED OR TRANSMITTED IN ANY FORM OR BY ANY MEANS, ELECTRONIC OR MECHANICAL, WITHOUT PERMISSION IN WRITING.
Hart Denoble Builders, Inc.
400 W. KILBURN AVE., SUITE 200, MADISON, WI 53703

MAIN LEVEL FLOOR PLAN	
DATE	REV 9/25/2008
SCALE	1/4" = 1'-0"
REVISION	SHEET
VER. 10	5

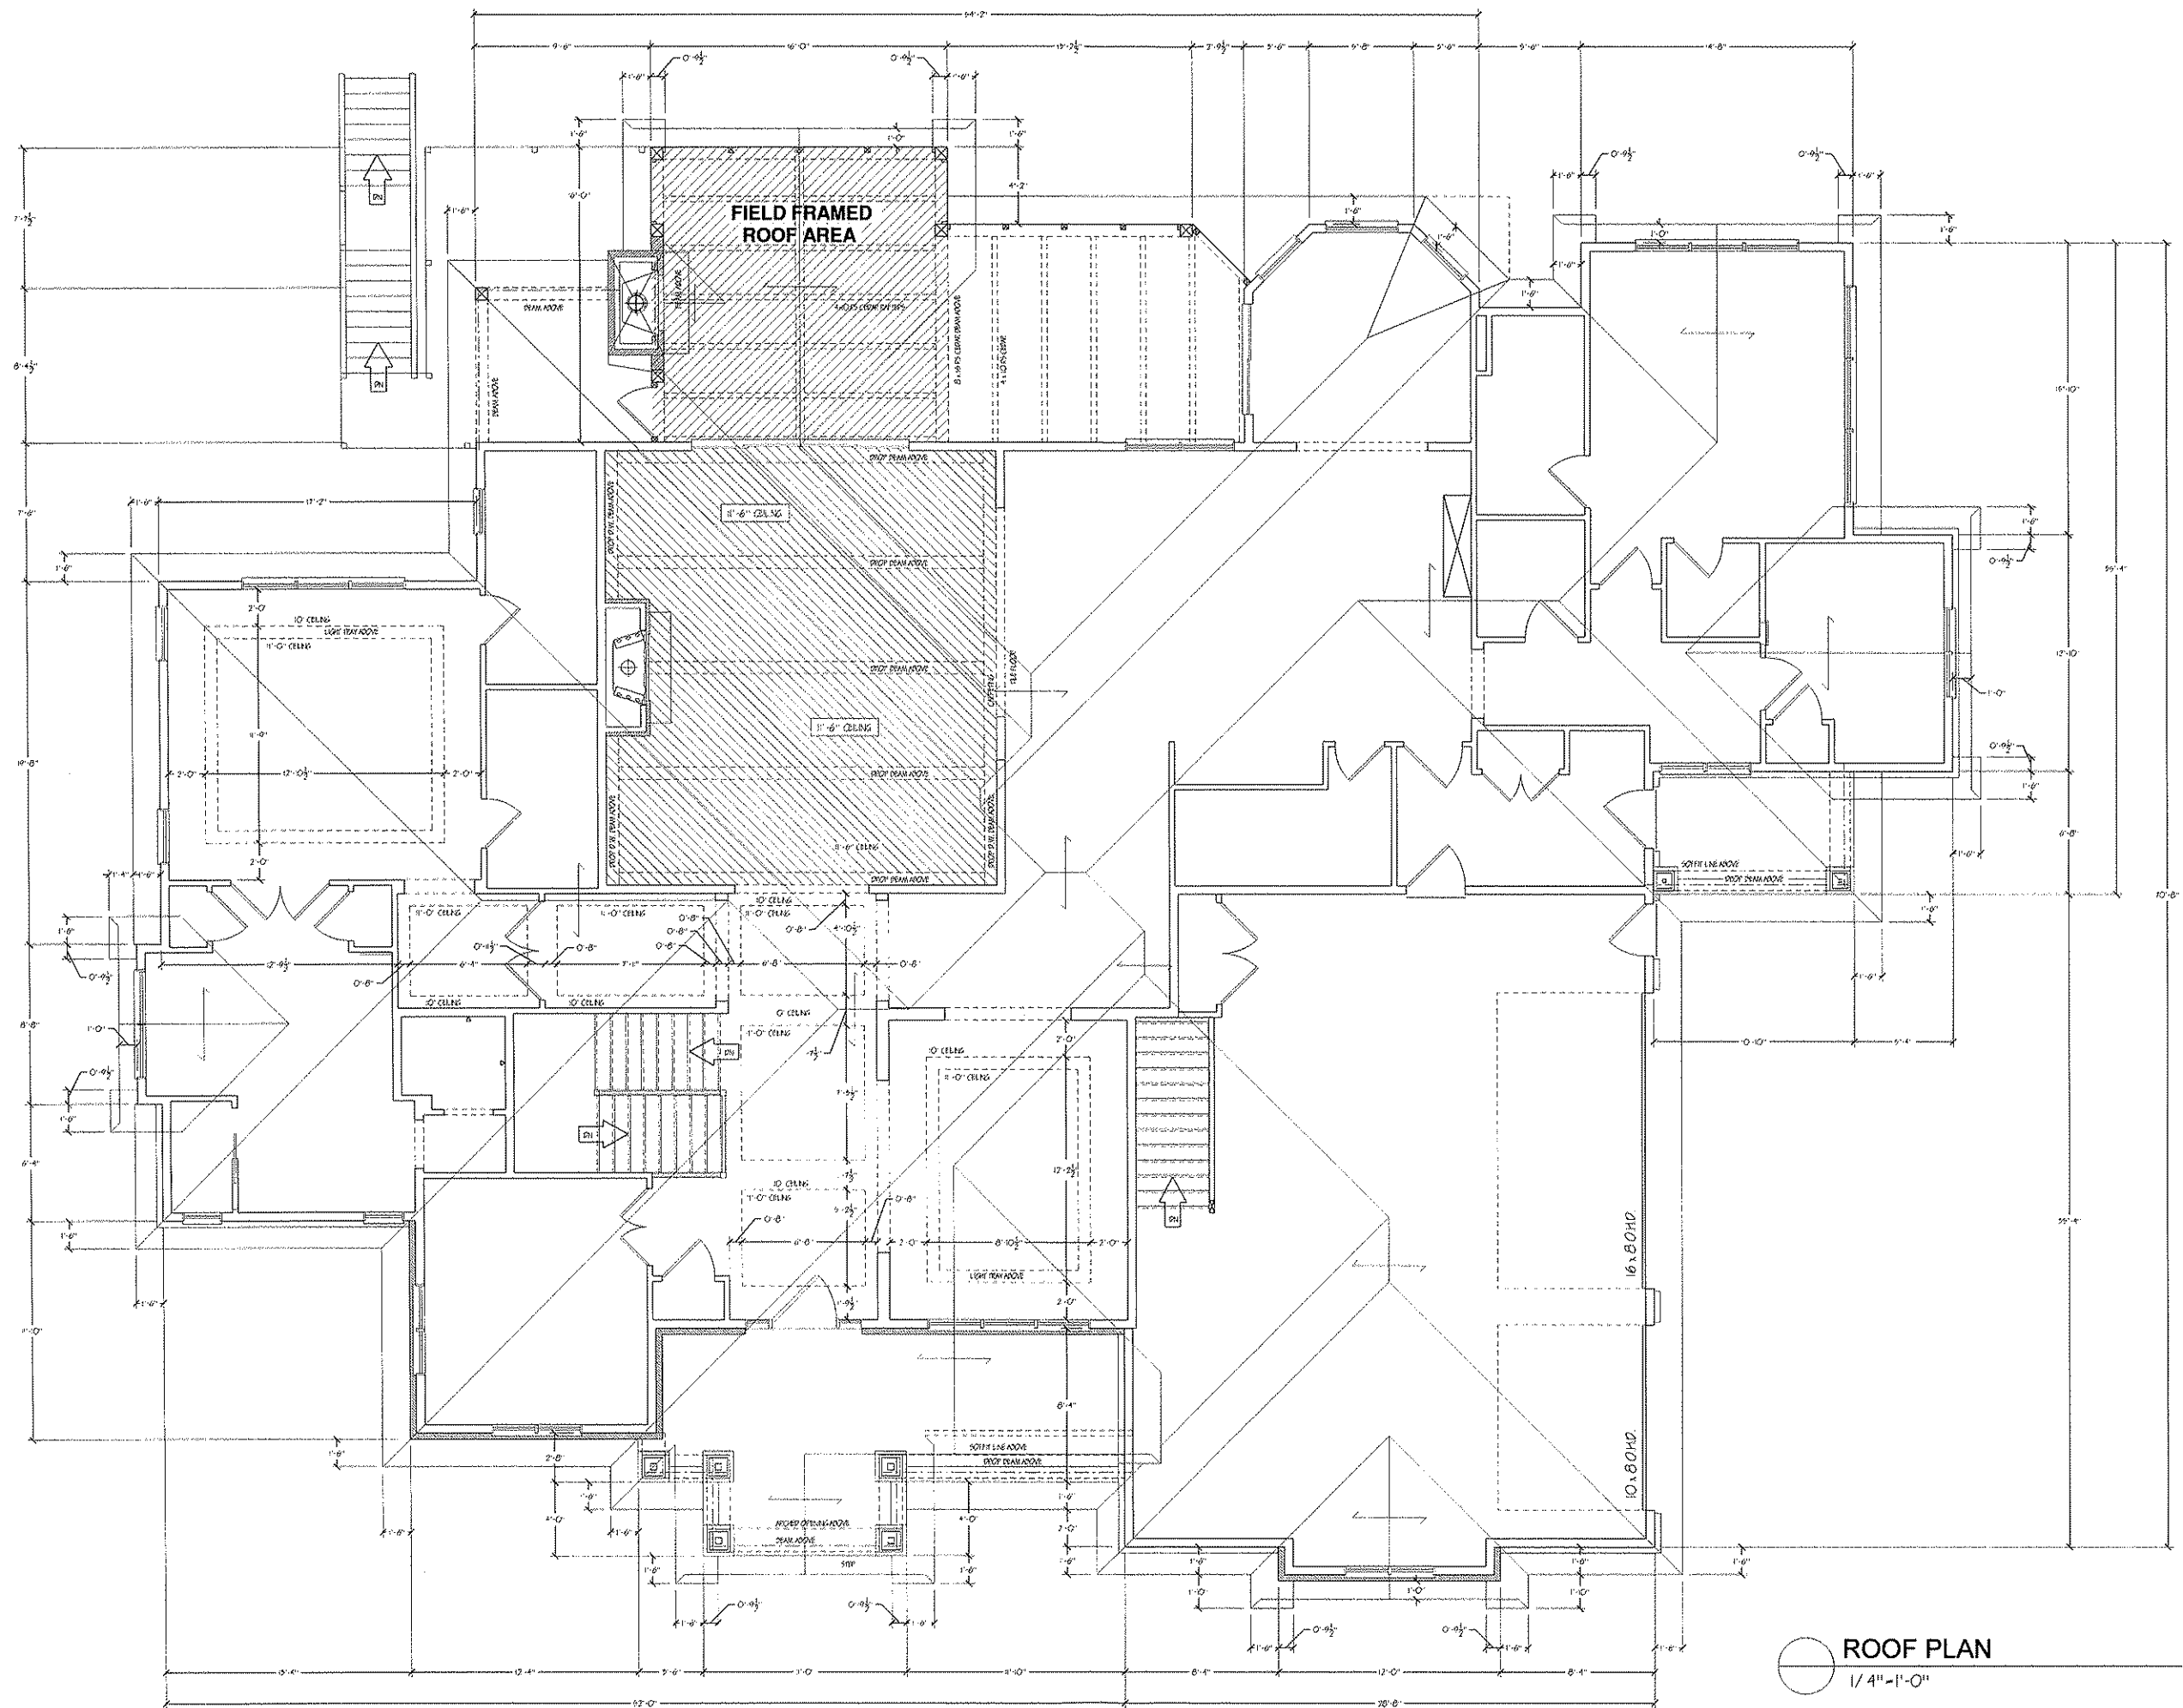


ROOF PLAN
 1/4" = 1'-0"

NEW RESIDENCE FOR:

KATIE AND JAY SEKELSKY

LOT# 3 6018 NORTH HIGHLANDS AVENUE

CITY OF MADISON, DANE COUNTY, WISCONSIN

Property of:
HART DENOBLE BUILDERS

Office (608) 831-4422
 Fax (608) 831-8272
 7923 Airport Road
 Middleton, WI 53562
 www.denoblebuilders.com

THIS DOCUMENT IS THE EXCLUSIVE
 PROPERTY OF
 Hart Denoble Builders, Inc.
 NO PART OF THIS DOCUMENT OR ANY INFORMATION CONTAINED HEREIN
 IS TO BE REPRODUCED OR TRANSMITTED IN ANY FORM OR BY ANY MEANS
 WITHOUT PERMISSION FROM HART DENOBLE BUILDERS, INC.

ROOF PLAN	
DATE:	REV 9/25/2008
SCALE:	1/4" = 1'-0"
REVISION	SHEET
VER. 10	6

NEW RESIDENCE FOR:

KATIE AND JAY SEKELSKY

LOT# 3 6018 NORTH HIGHLANDS AVENUE

CITY OF MADISON, DANE COUNTY, WISCONSIN


Property of:

HART DENOBLE BUILDERS


Office: (608) 831-4422
Fax: (608) 831-8272
7023 Airport Road
Middleton, WI 53556
www.denoblebuilders.com

PLANS DRAWN BY:
STEVEN T. ALCHER

THIS DOCUMENT IS THE EXCLUSIVE
PROPERTY OF
Hart Denoble Builders, Inc.
NO PART OF DRAWING OR THIS DOCUMENT MAY BE REPRODUCED OR
TRANSMITTED IN ANY FORM OR BY ANY MEANS, ELECTRONIC OR MECHANICAL,
INCLUDING PHOTOCOPYING, RECORDING, OR BY ANY INFORMATION STORAGE
AND RETRIEVAL SYSTEM, WITHOUT PERMISSION IN WRITING FROM
Hart Denoble Builders, Inc.
ALL VERTICAL WALLS TO BE FINISHED TO FINISH LINE.

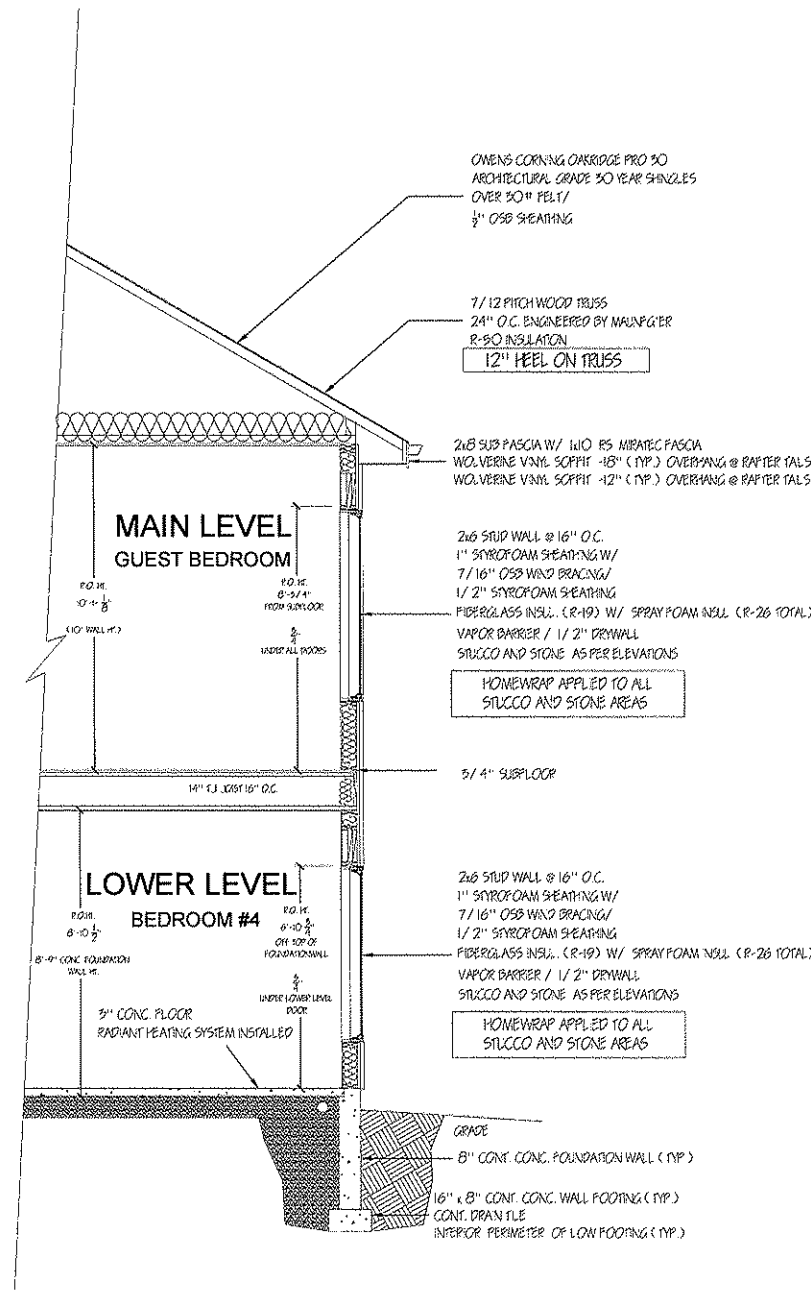

A SECTION -GUEST BEDROOM/ BEDROOM #4
7 3/8" = 1'-0"

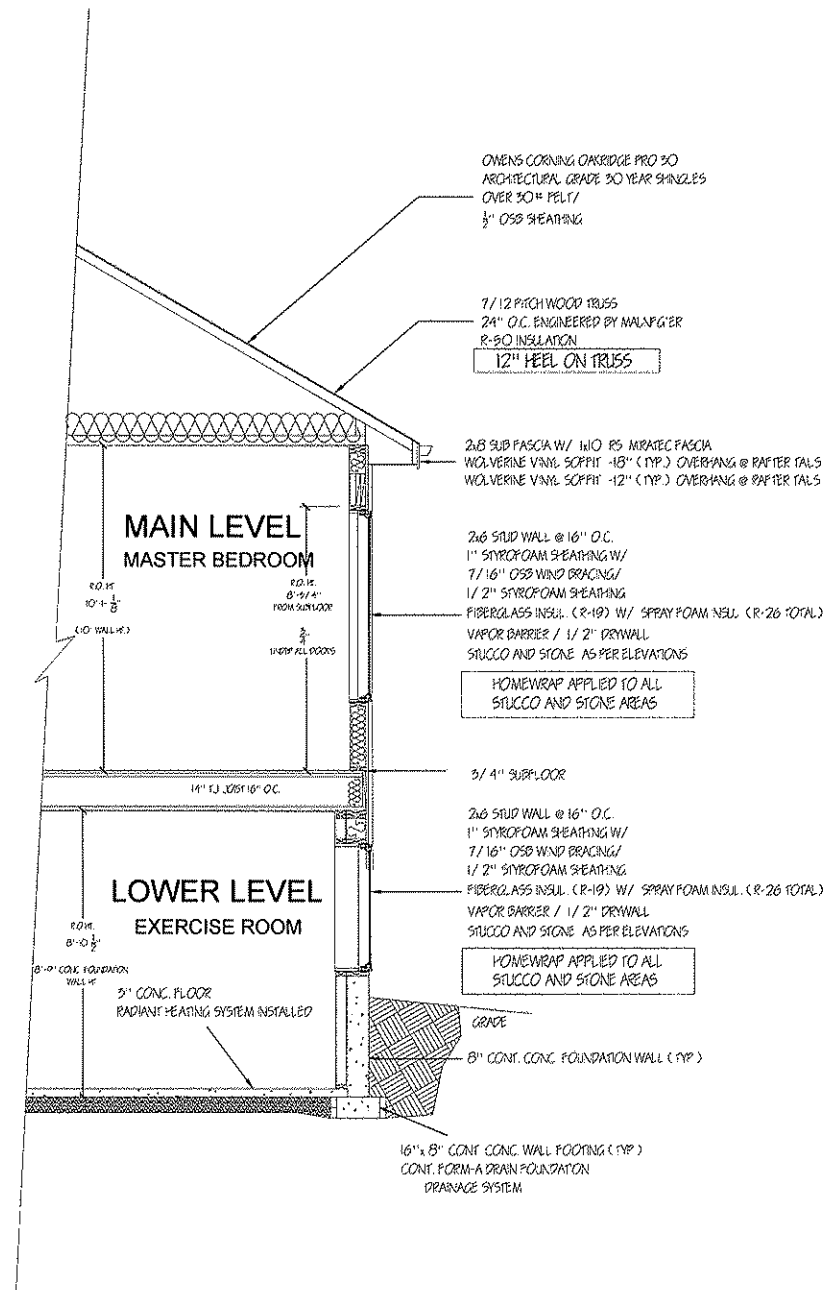

B SECTION -MASTER BEDROOM/ EXERCISE ROOM
7 3/8" = 1'-0"

SECTIONS	
DATE:	REV 9/25/2008
SCALE:	3/8" = 1'-0"
REVISION	SHEET
VER. 10	7