


LOT 4
USABLE OPEN SPACE
ADD BY REWORKED
INTO ST. - RWORKED

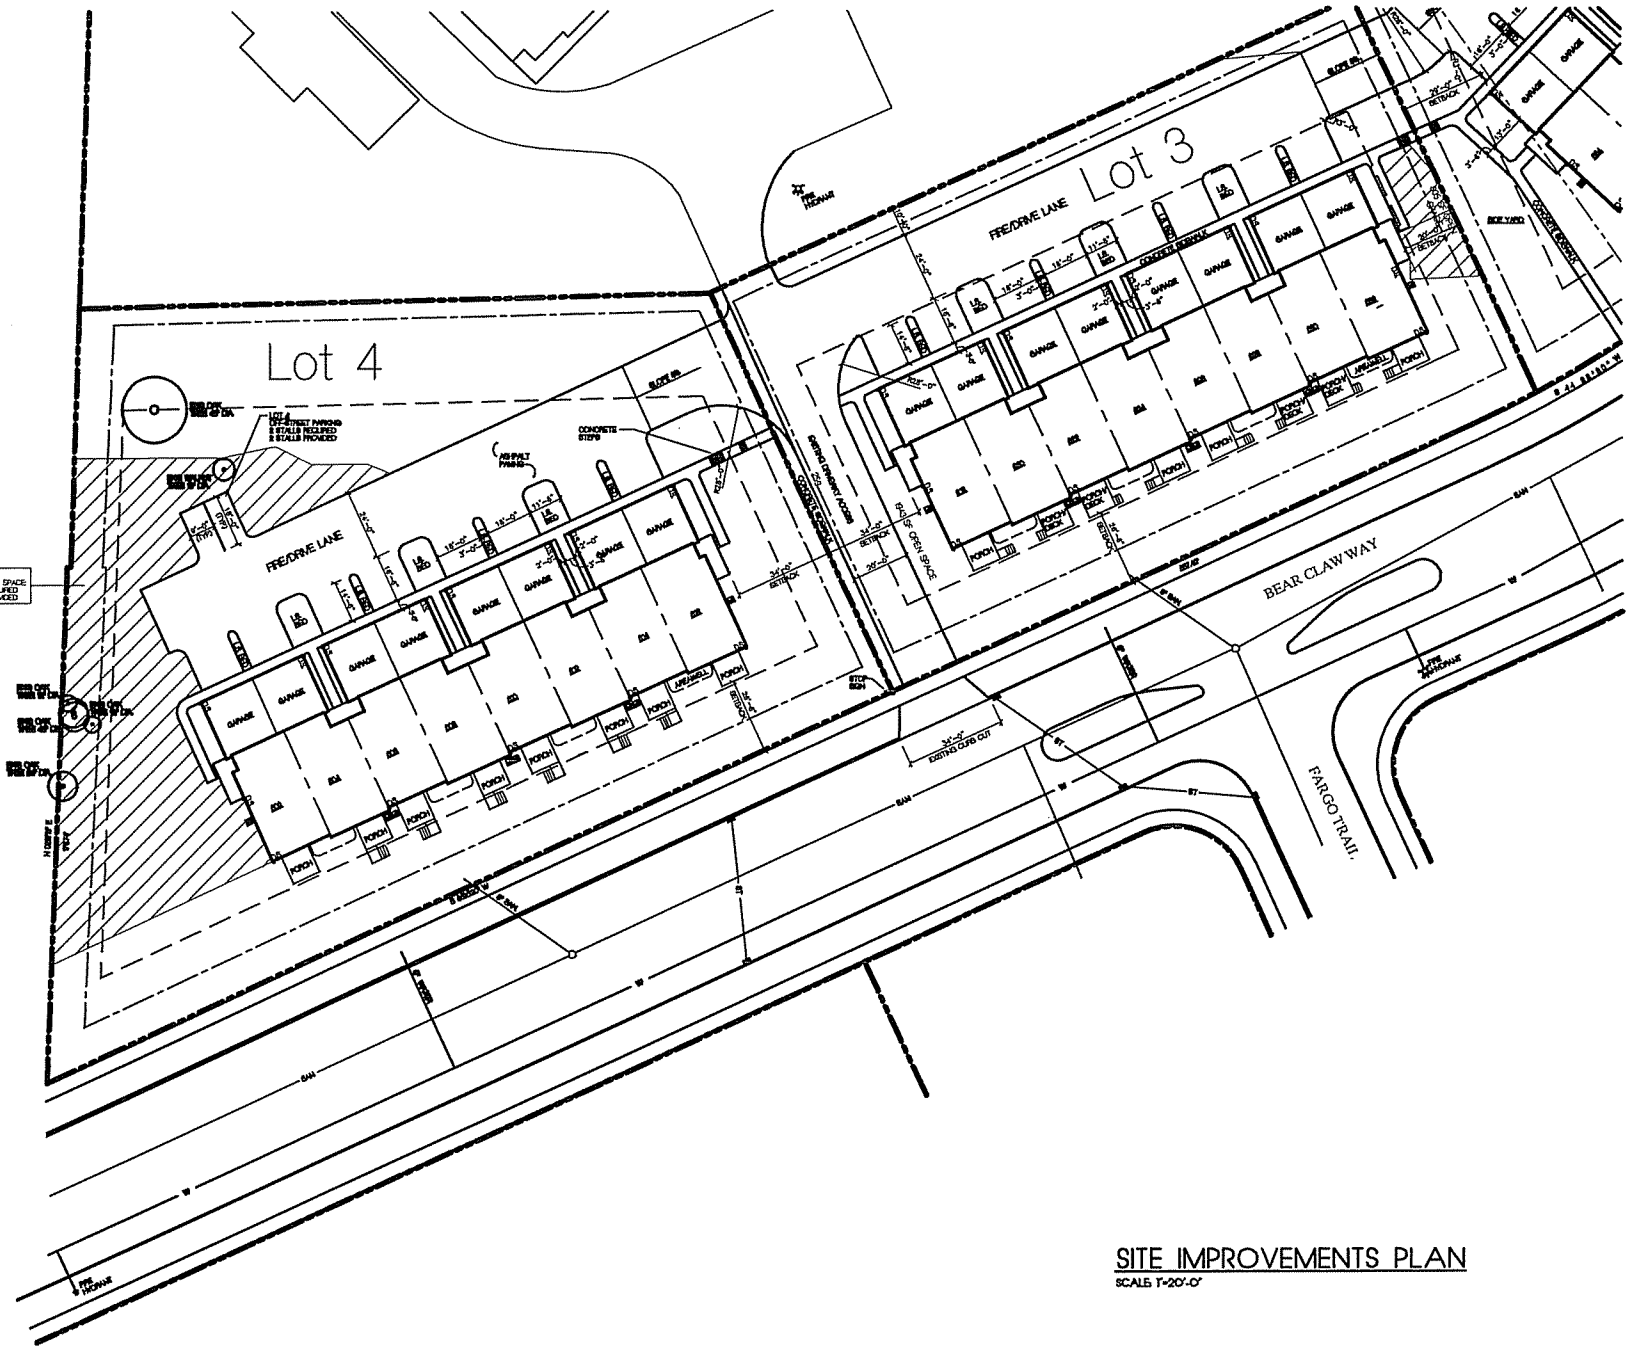

SITE IMPROVEMENTS PLAN
SCALE 1"=20'-0"

CHRISTOPHER
Civil and Survey Engineers
P.O. Box 100000 - Verona, WI 53590 - (608) 624-5440
© 2006 Christopher Home, Inc. All rights reserved.
Unauthorized use or duplication prohibited.


DATE	TO	BY	SCALE	AS NOTED
DATE	TO	BY	SCALE	AS NOTED
SITE IMPROVEMENTS PLAN
SALK HEIGHTS CONDOMINIUMS
LOT 4, 602 - 618 BEAR CLAW WAY
MADISON WISCONSIN

PROJECT NO.

SHEET NO.

C1

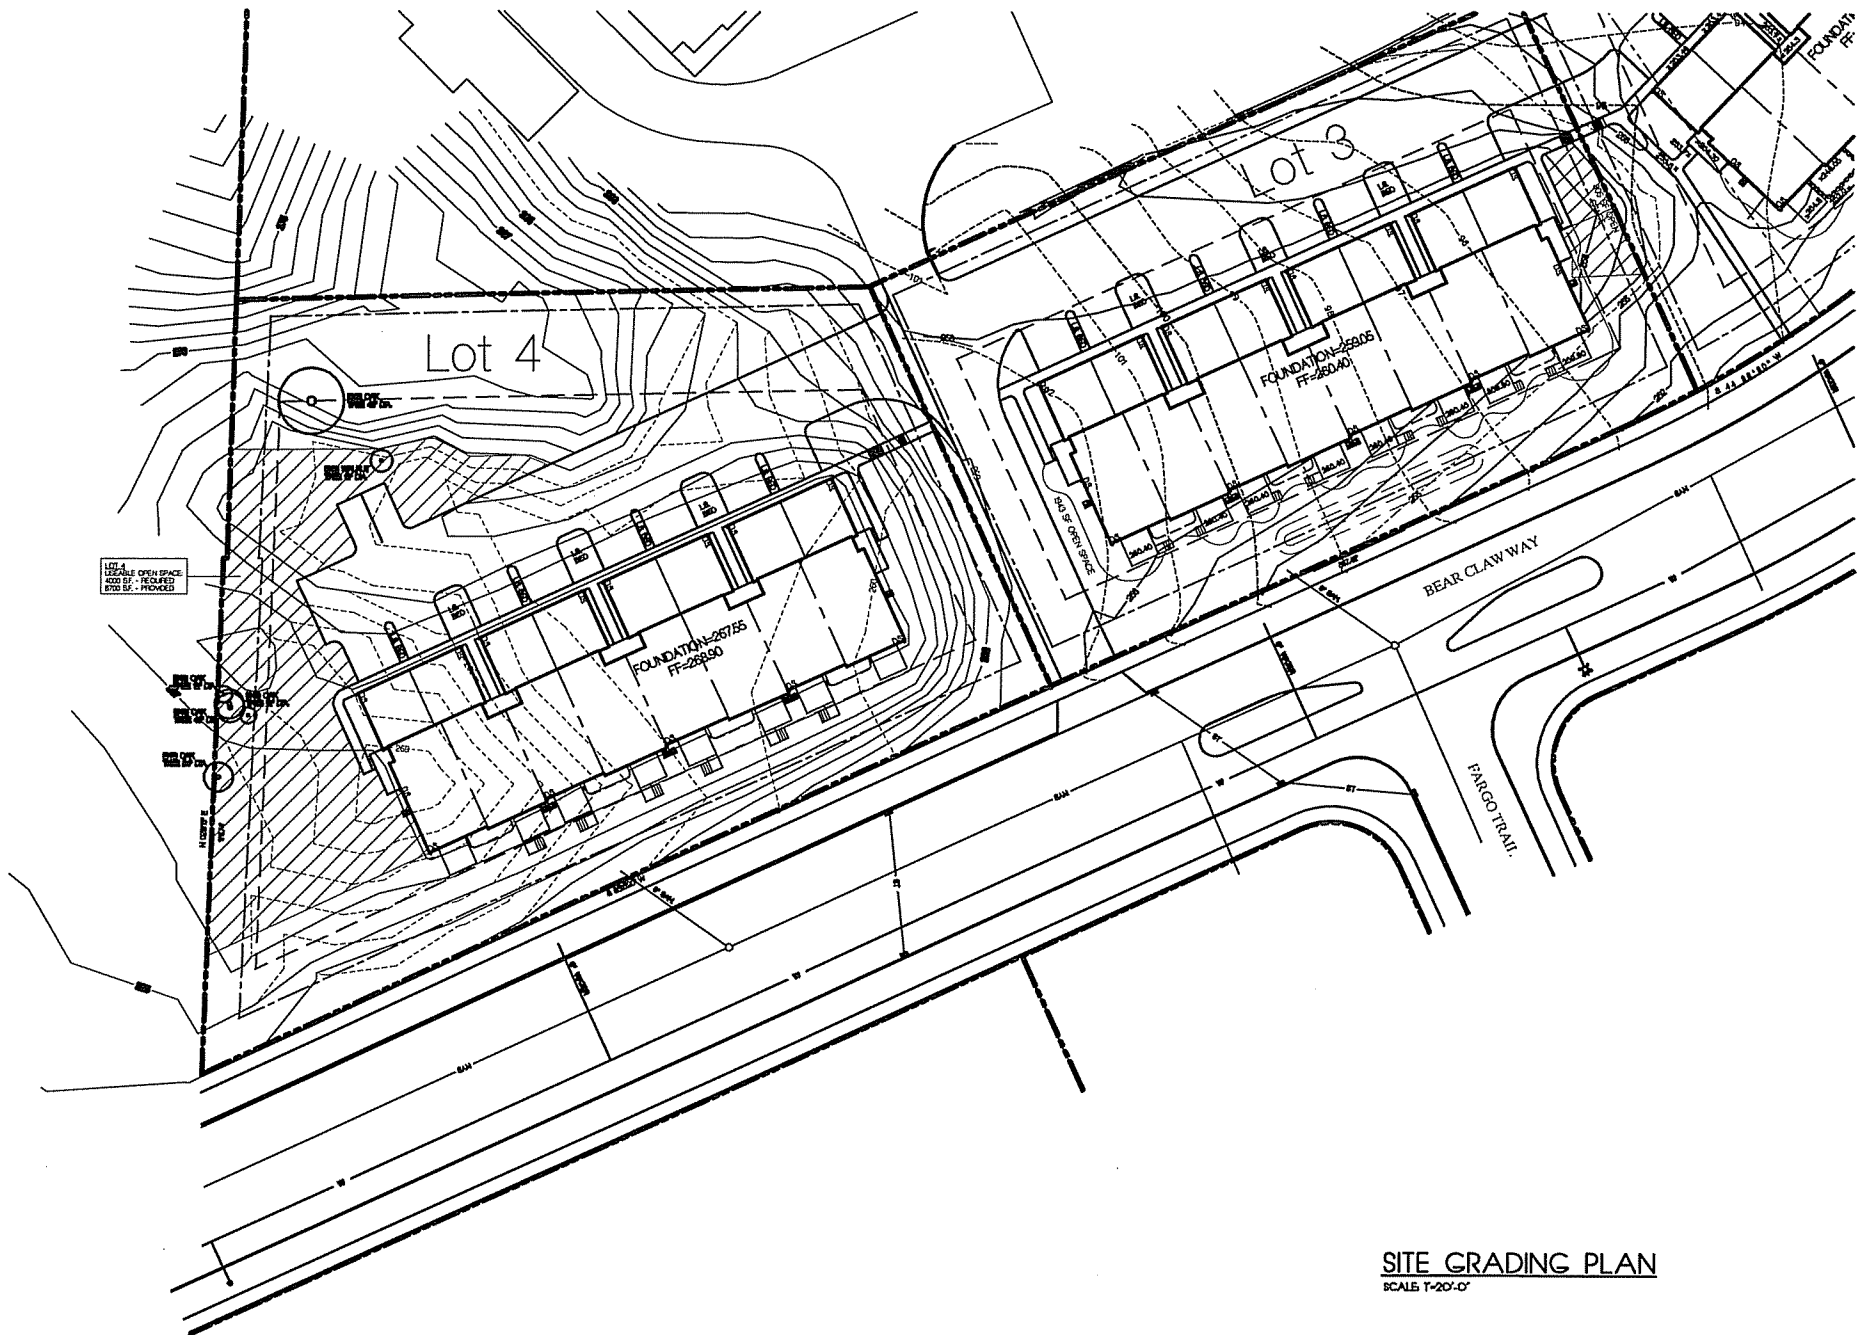

SITE GRADING PLAN
SCALE 1"=20'-0"

CHRISTOPHER
Civil and Mechanical Engineers
P.O. Box 90006 - Verona, WI 53593 - (608) 424-3443
© 2006 Christopher Homes Inc. All rights reserved.
Unauthorized use or duplication prohibited.

DRAWN BY	DATE	SCALE	AS NOTED
JAF/PR	10-3-05		
2-1/2" OF LOCAL DRAINAGE SUBMITTAL			
1-1/2" OF LOCAL USE SUBMITTAL			

SITE GRADING PLAN
SALK HEIGHTS CONDOMINIUMS
LOT 4, 602 - 6th BEAR CLAW WAY
MADISON WISCONSIN

PROJECT NO.

SHEET NO.

C2



4387 Schwartz Rd.
Madison, VA 22302
PH: (508) 827-9401
FAX: (508) 827-9402
WEB: www.olsonwills.com

Sauk Heights Condominiums


642 Bear Claw Way - Lot 3 Sauk Heights
Madison, WI


Date: October 10, 2005
Scale: 1" = 1'-0"
Designer: mta

Seal:
To protect against legal liability,
the plans presented herein are
"schematic," and should not be
used as "final" or "contract" documents
unless approved by the Landscape
Designer. This is not an original
document unless stamped in
red, as ORIGINAL.


Revision:
May 11, 2007

Reference Name:
Lot 3 Sauk Heights

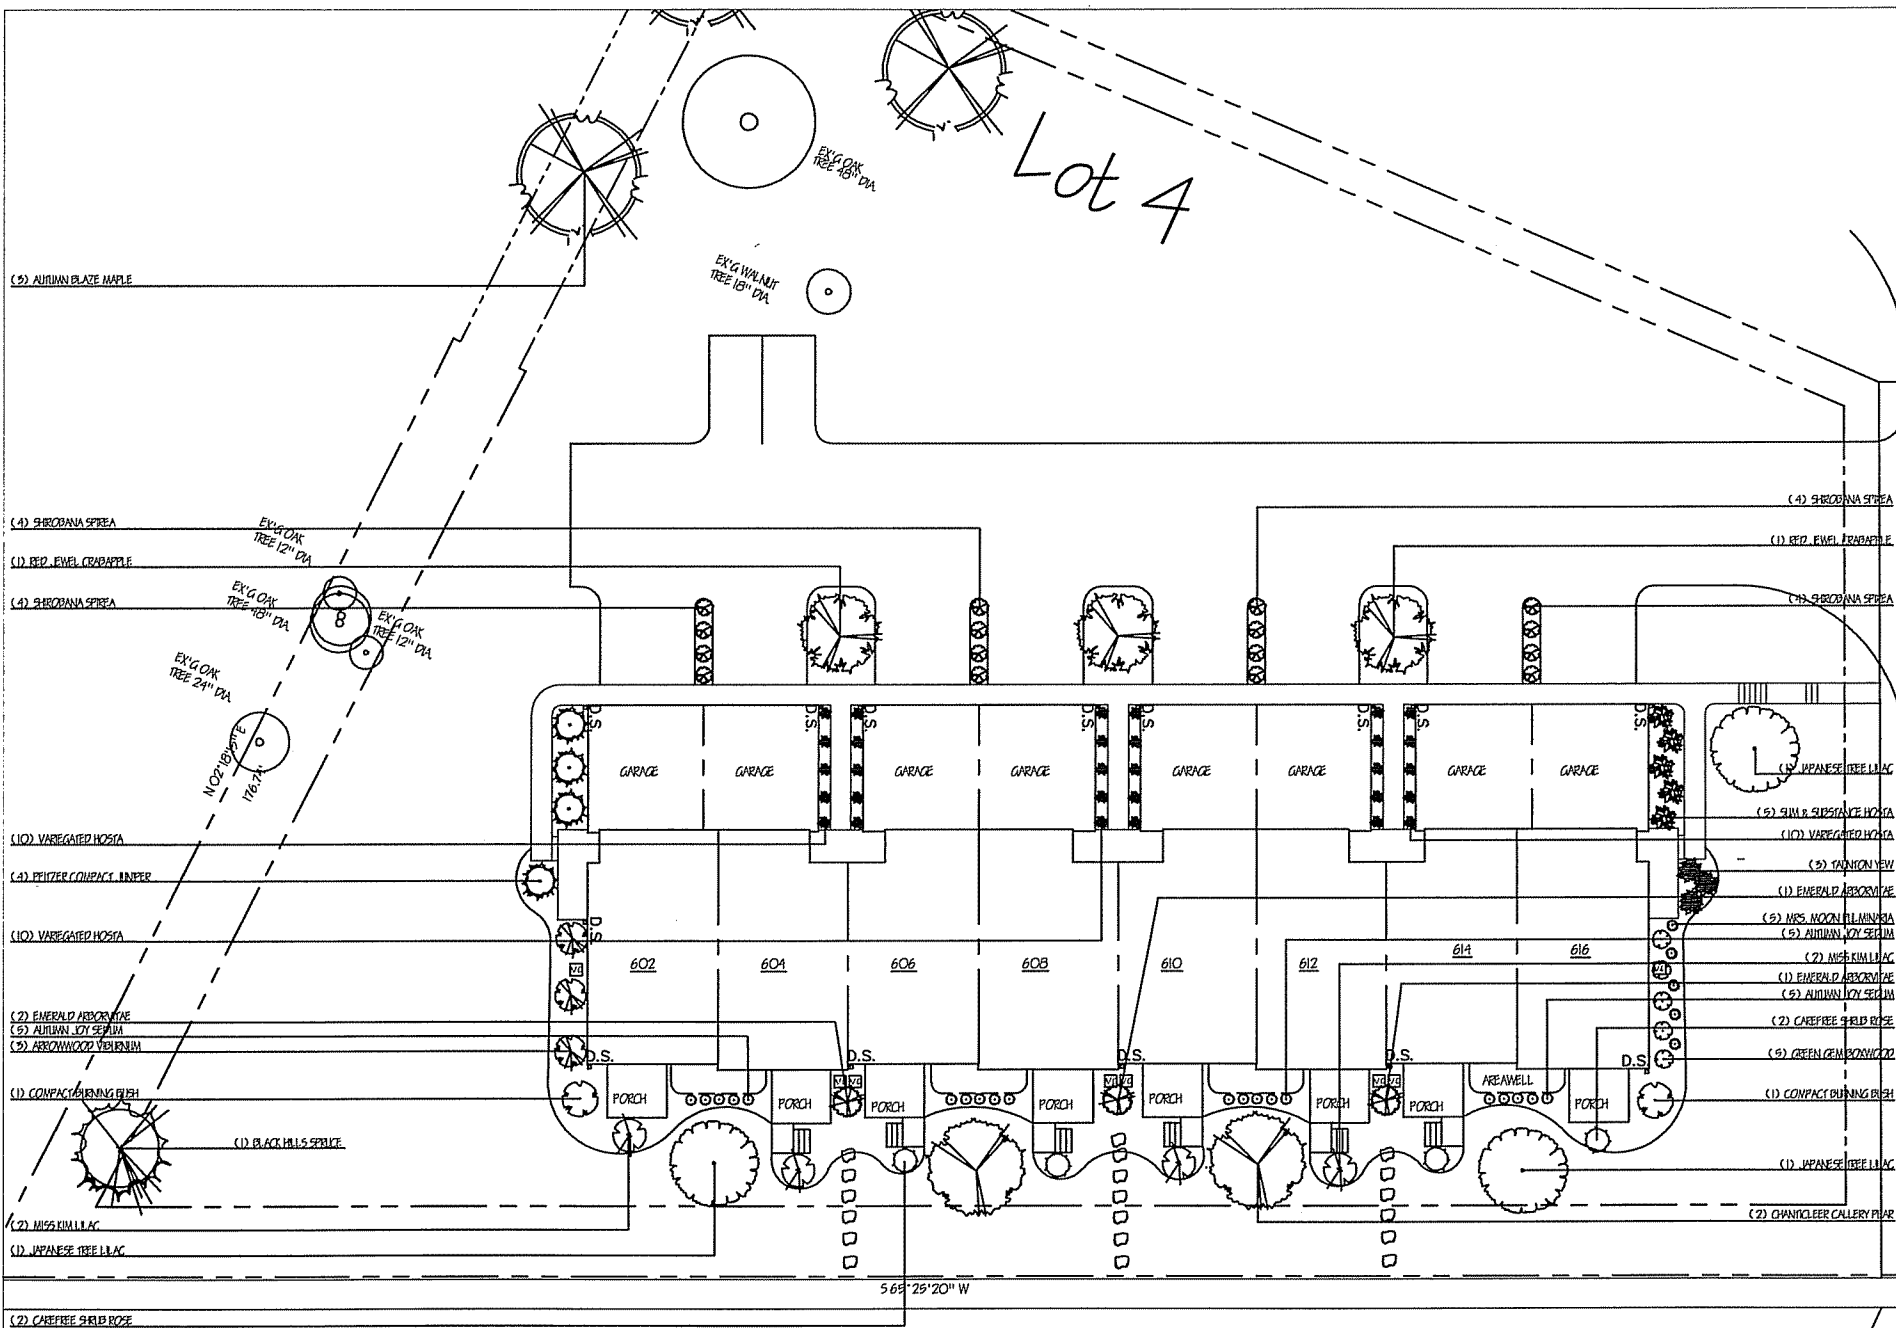

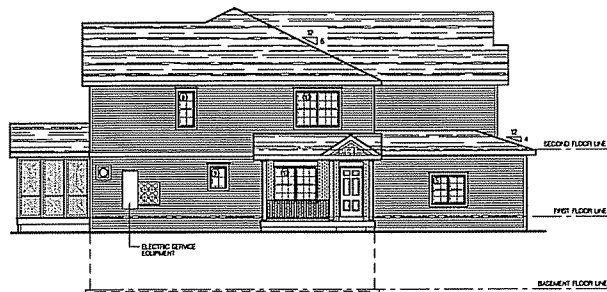


SIDE ELEVATION
SCALE: 1/8" = 1'-0"

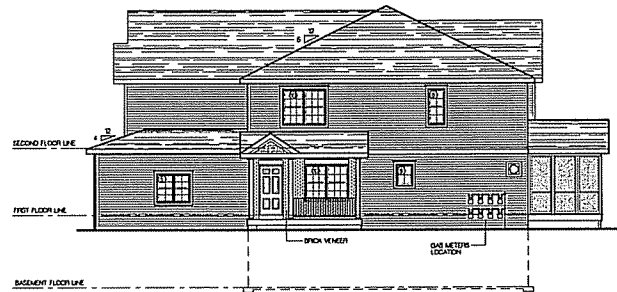


SIDE ELEVATION
SCALE: 1/8" = 1'-0"

Symbol	Line Size	Window Type	Notes
W1	60x40	GLIDER	1
W2	30x40	SINGLE HUNG	1
W3	60x60	DOUBLE HUNG	1
W4	48x60	SINGLE HUNG	1
W5	48x40	DOUBLE HUNG	1
W6	24x40	SINGLE HUNG	1
W7	36x60	DOUBLE HUNG	1
W8	24x60	SINGLE HUNG	1
W9	24x40	SINGLE HUNG	1
W10	48x60	DOUBLE HUNG	1

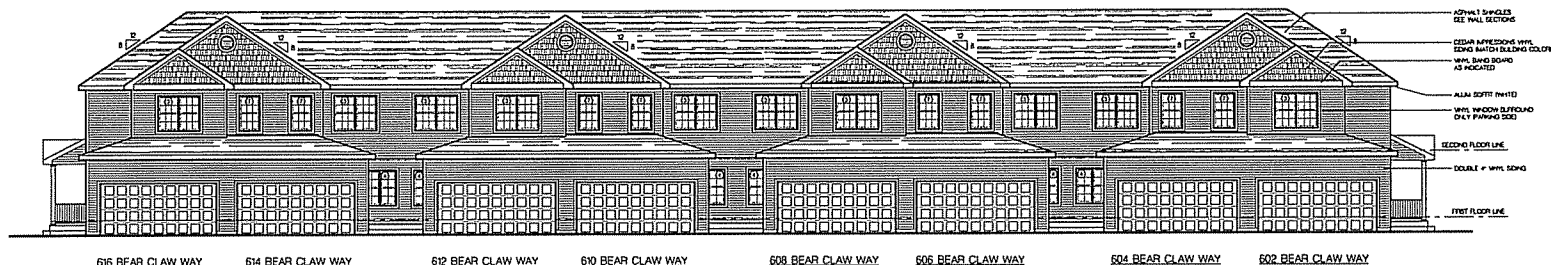

REAR ELEVATION (PARKING)
SCALE: 1/8" = 1'-0"

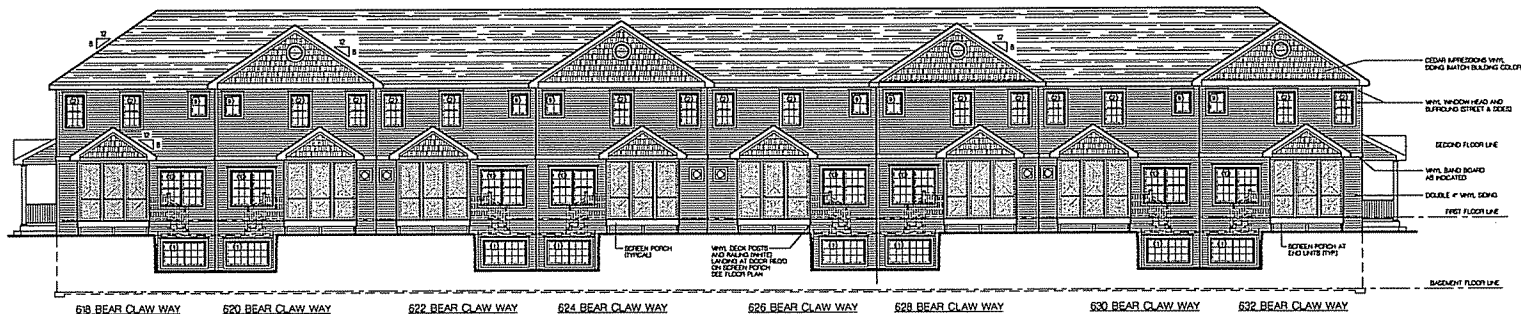

STREET ELEVATION
SCALE: 1/8" = 1'-0"