


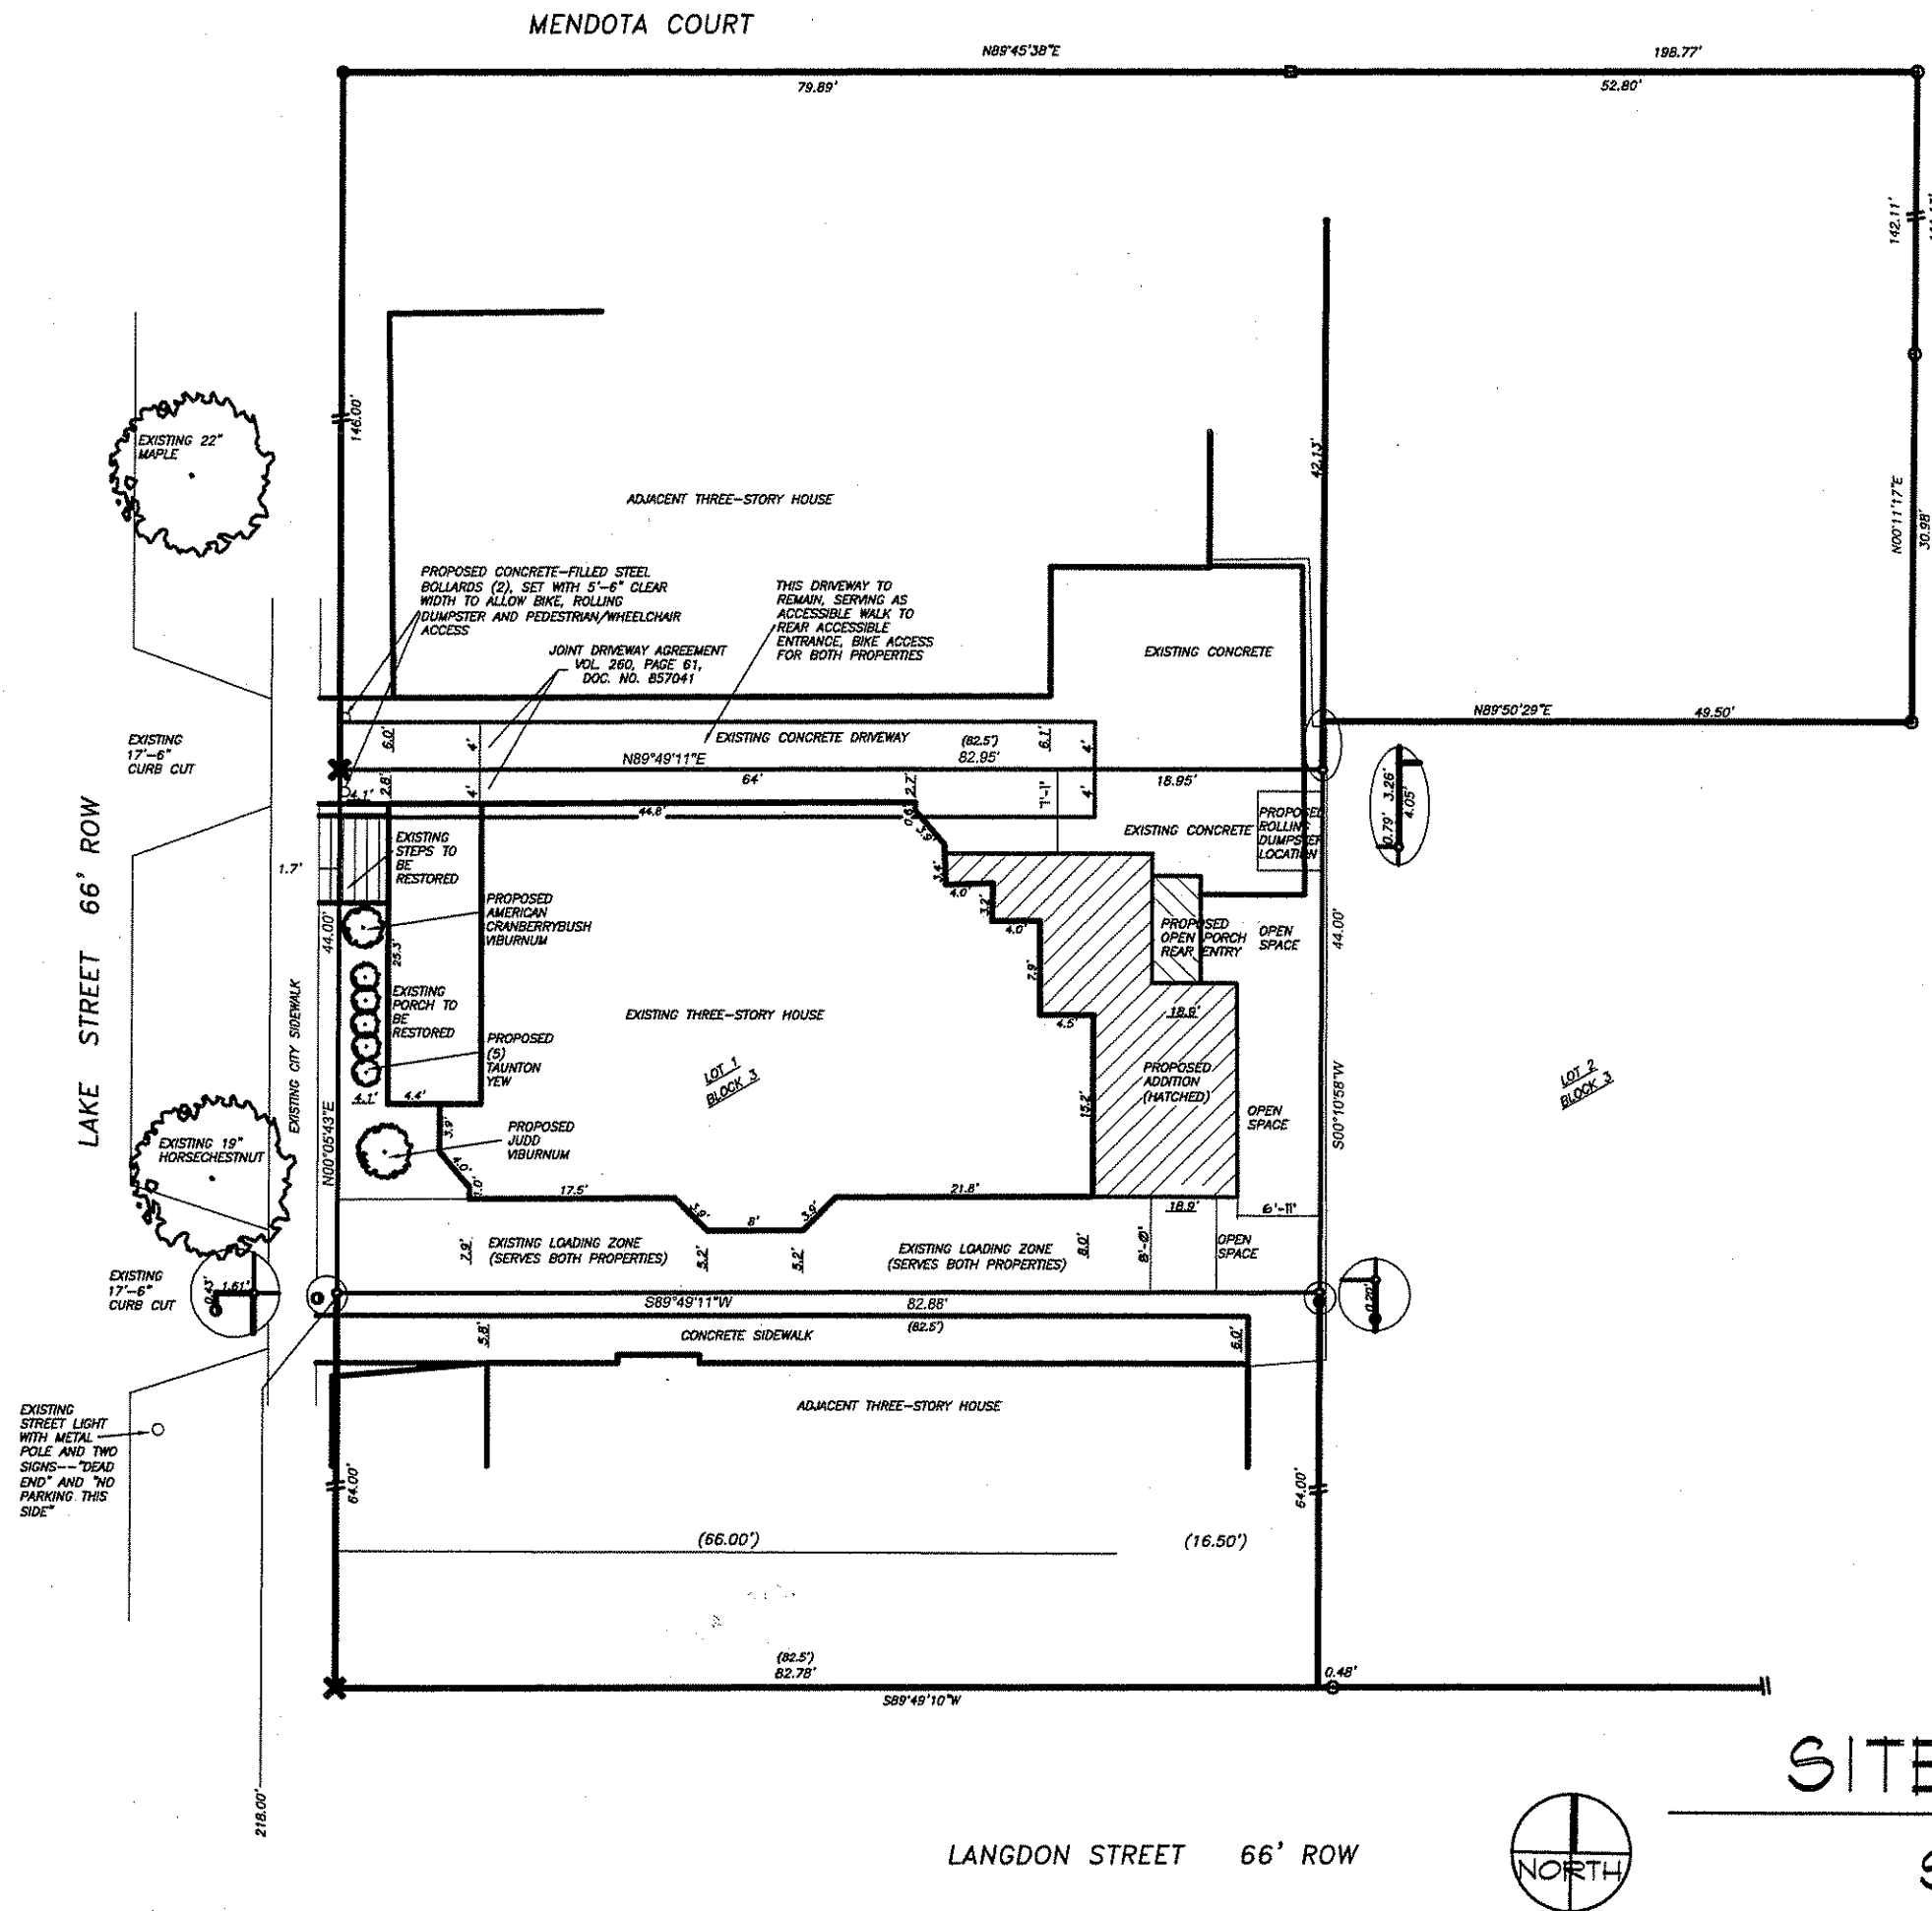

#### PARKING SPACE SUMMARY

##### CAR PARKING

|                          |          |
|--------------------------|----------|
| SURFACE SPACES           | ZERO (0) |
| GARAGE SPACES            | ZERO (0) |
| PROVIDED: ZERO (0) TOTAL |          |
| REQUIRED: ZERO (0) TOTAL |          |

BICYCLE PARKING 3 STALLS PROVIDED  
(IN BASEMENT, ACCESS FROM REAR)  
3 STALLS REQUIRED

LOT AREA PROVIDED 3630 SQUARE FEET  
(0.083 ACRES)

LOT AREA REQUIRED 2850 SQUARE FEET  
(2 X 1050 SF + 1 X 750 SF)

#### BUILDING SUMMARY

**FIRST FLOOR**  
RESIDENTIAL SPACE- 1 FIVE BEDROOM UNIT

**SECOND FLOOR**  
RESIDENTIAL SPACE- 1 FIVE BEDROOM UNIT

**THIRD FLOOR**  
RESIDENTIAL SPACE- 1 THREE BEDROOM UNIT

**PROJECT TOTALS** 3 RESIDENTIAL UNITS  
2 FIVE BEDROOM UNITS  
1 THREE BEDROOM UNIT

**USABLE OPEN SPACE**  
TOTAL PROVIDED 350 SQ FT  
150 X 1/2 = 35 SQ FT ON FRONT PORCH  
255 SQ FT IN BACK YARD

TOTAL REQUIRED 910 SQ FT  
(15 X 70)


10/14/08

**glueck architects**  
116 North Few Street, Madison, WI 53703 (608)251-2551


609 NORTH LAKE STREET  
R. OSBORN ENTERPRISES, OWNER  
MADISON, WISCONSIN  
PROPOSED REMODELING AND ADDITION

0842

9 8

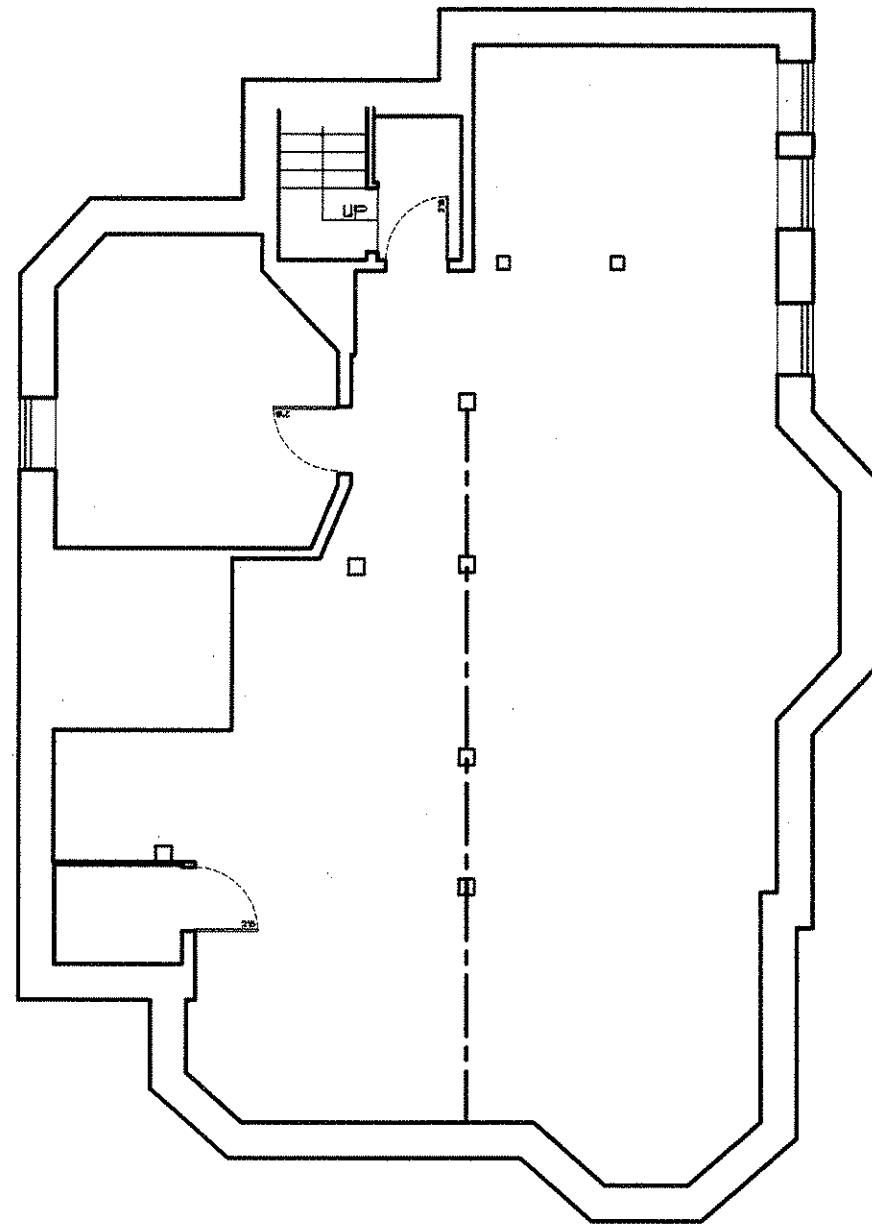

EXISTING BASEMENT PLAN  
SCALE 1/8" = 1'-0"

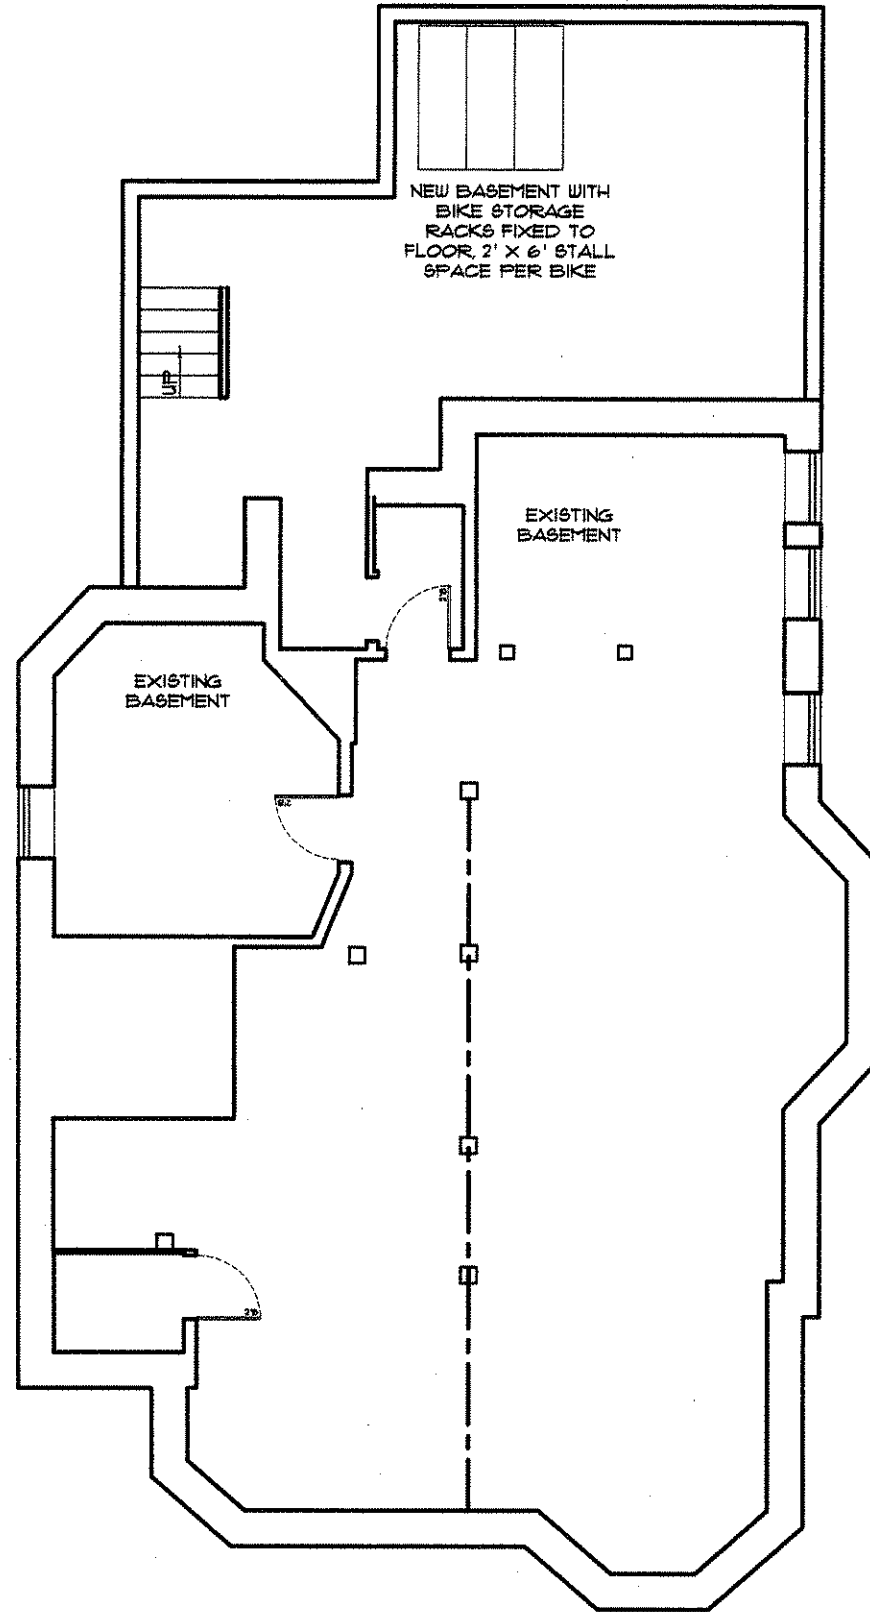


BASEMENT PLAN  
SCALE 1/8" = 1'-0"


|                                                                                   |                                  |
|-----------------------------------------------------------------------------------|----------------------------------|
| 10/14/08                                                                          |                                  |
| <b>glueck architects</b><br>116 North Few Street, Madison, WI 53703 (608)251-2551 |                                  |
| 609 NORTH LAKE STREET                                                             | PROPOSED REMODELING AND ADDITION |
| R OSBORN ENTERPRISES, OWNER                                                       |                                  |
| MADISON, WISCONSIN                                                                |                                  |
| 0842                                                                              |                                  |
| 2                                                                                 | OF 8                             |



3 OF 00

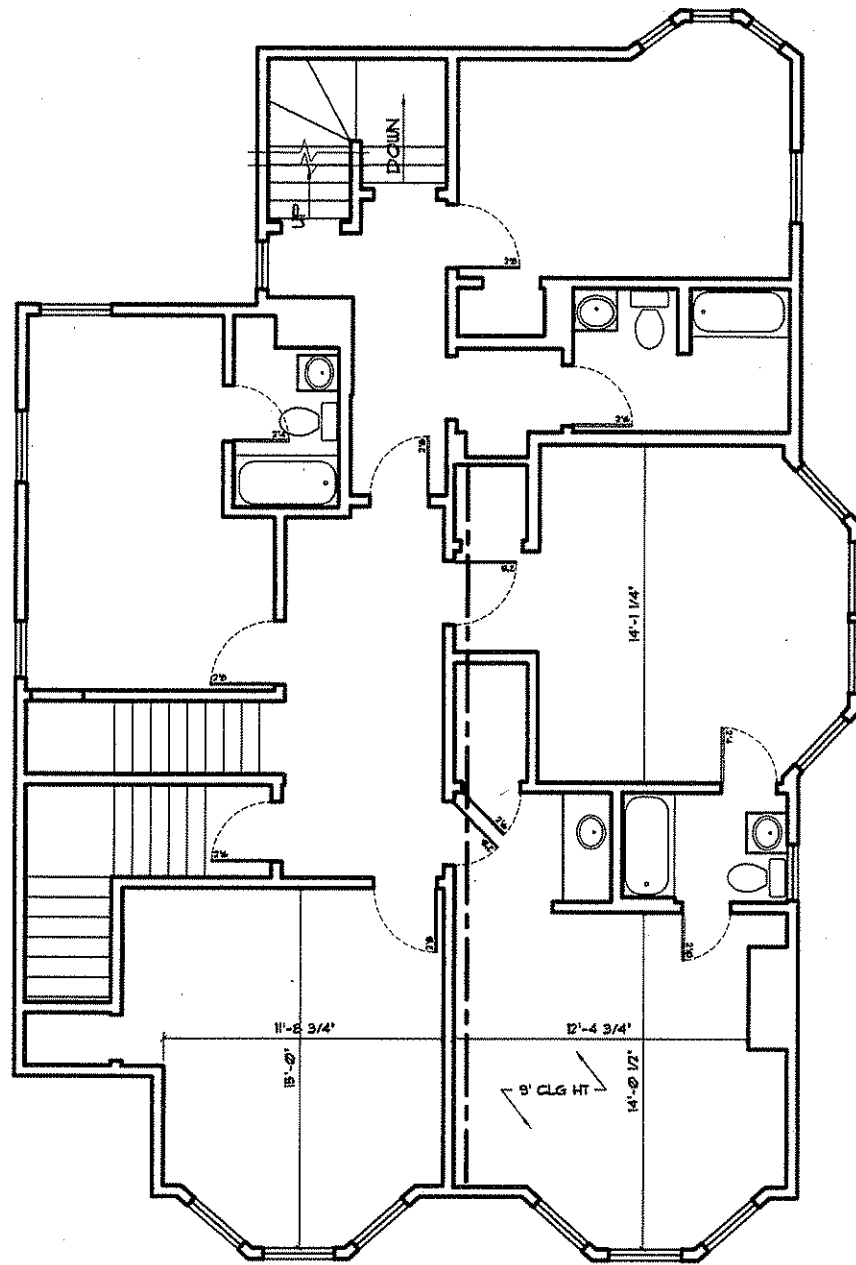

EXISTING SECOND FLOOR  
SCALE 1/8" = 1'-0"

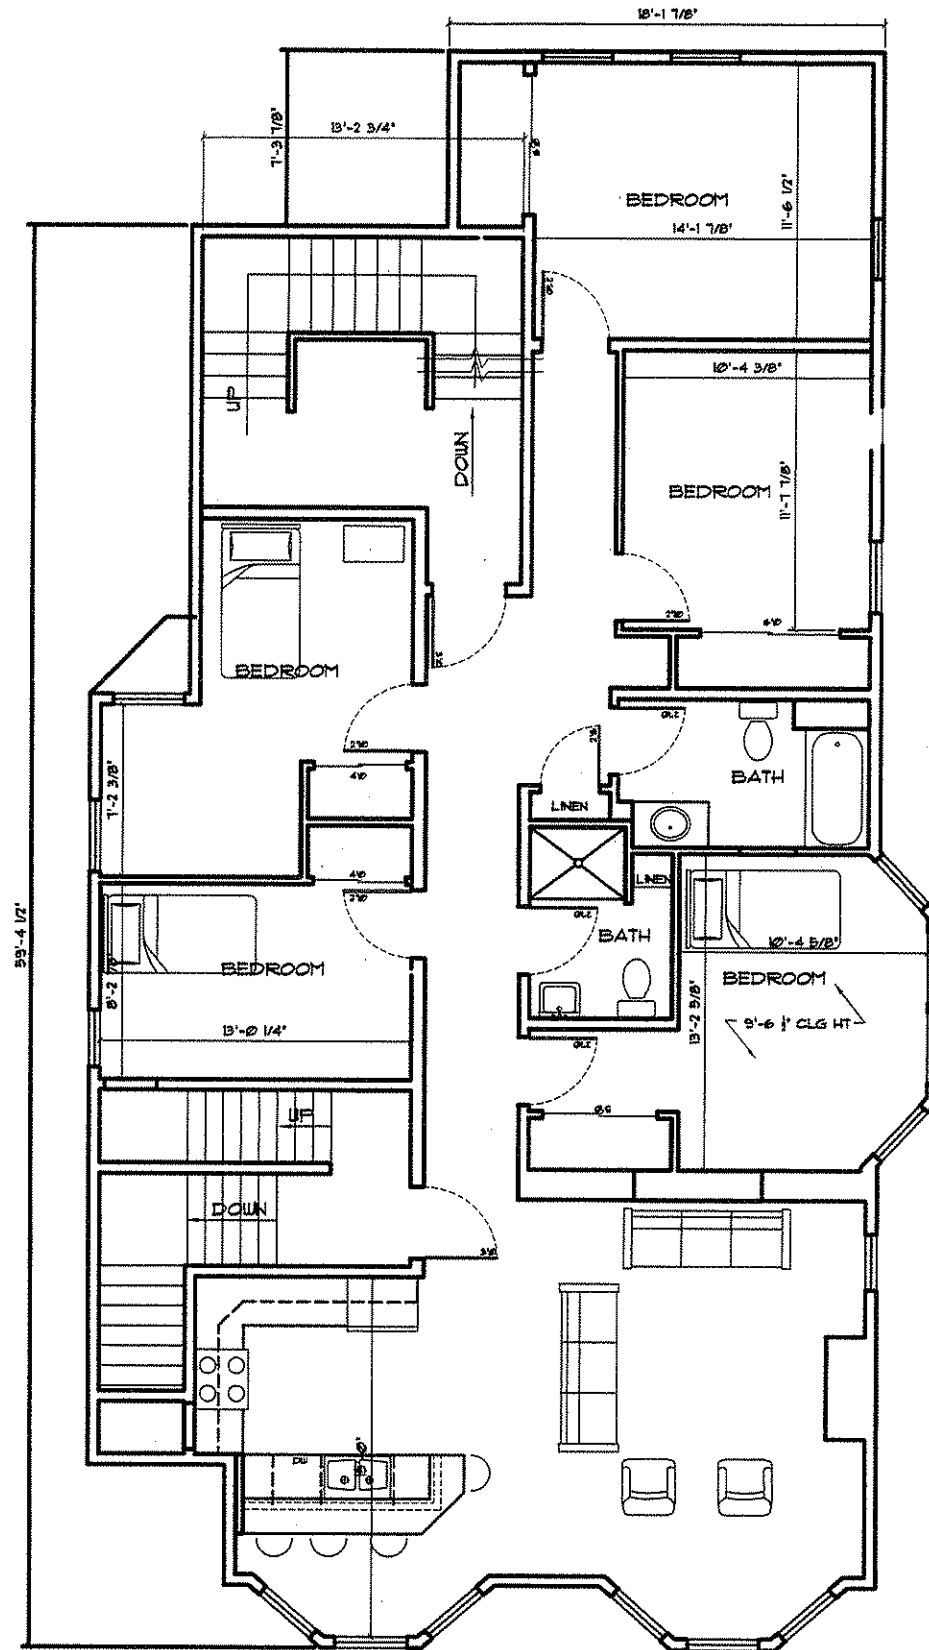

SECOND FLOOR  
SCALE 1/8" = 1'-0"


10/14/08

glueck architects  
116 North Few Street, Madison, WI 53703 (608)251-2551


609 NORTH LAKE STREET  
R. OSBORN ENTERPRISES, OWNER  
MADISON, WISCONSIN  
PROPOSED REMODELING AND ADDITION

0842

4  
of  
8

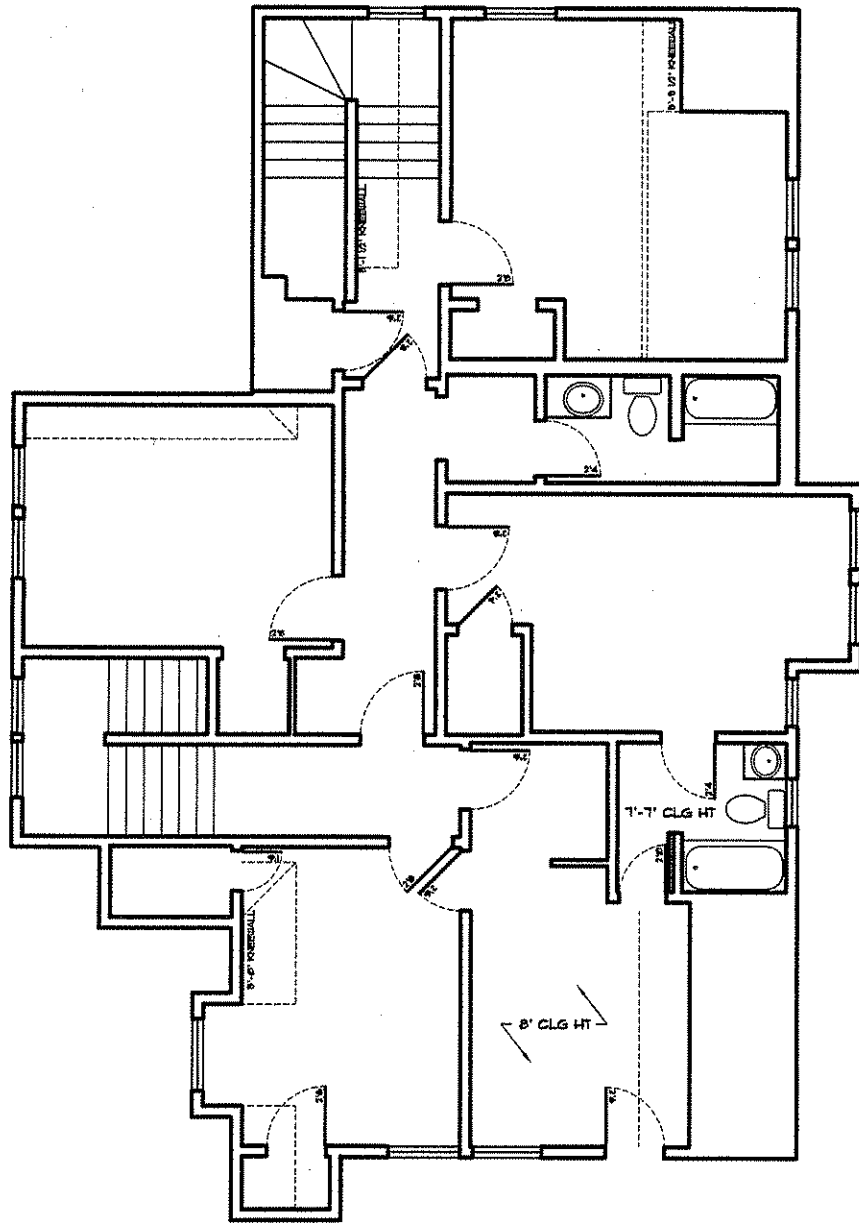

EXISTING THIRD FLOOR  
SCALE 1/8" = 1'-0"

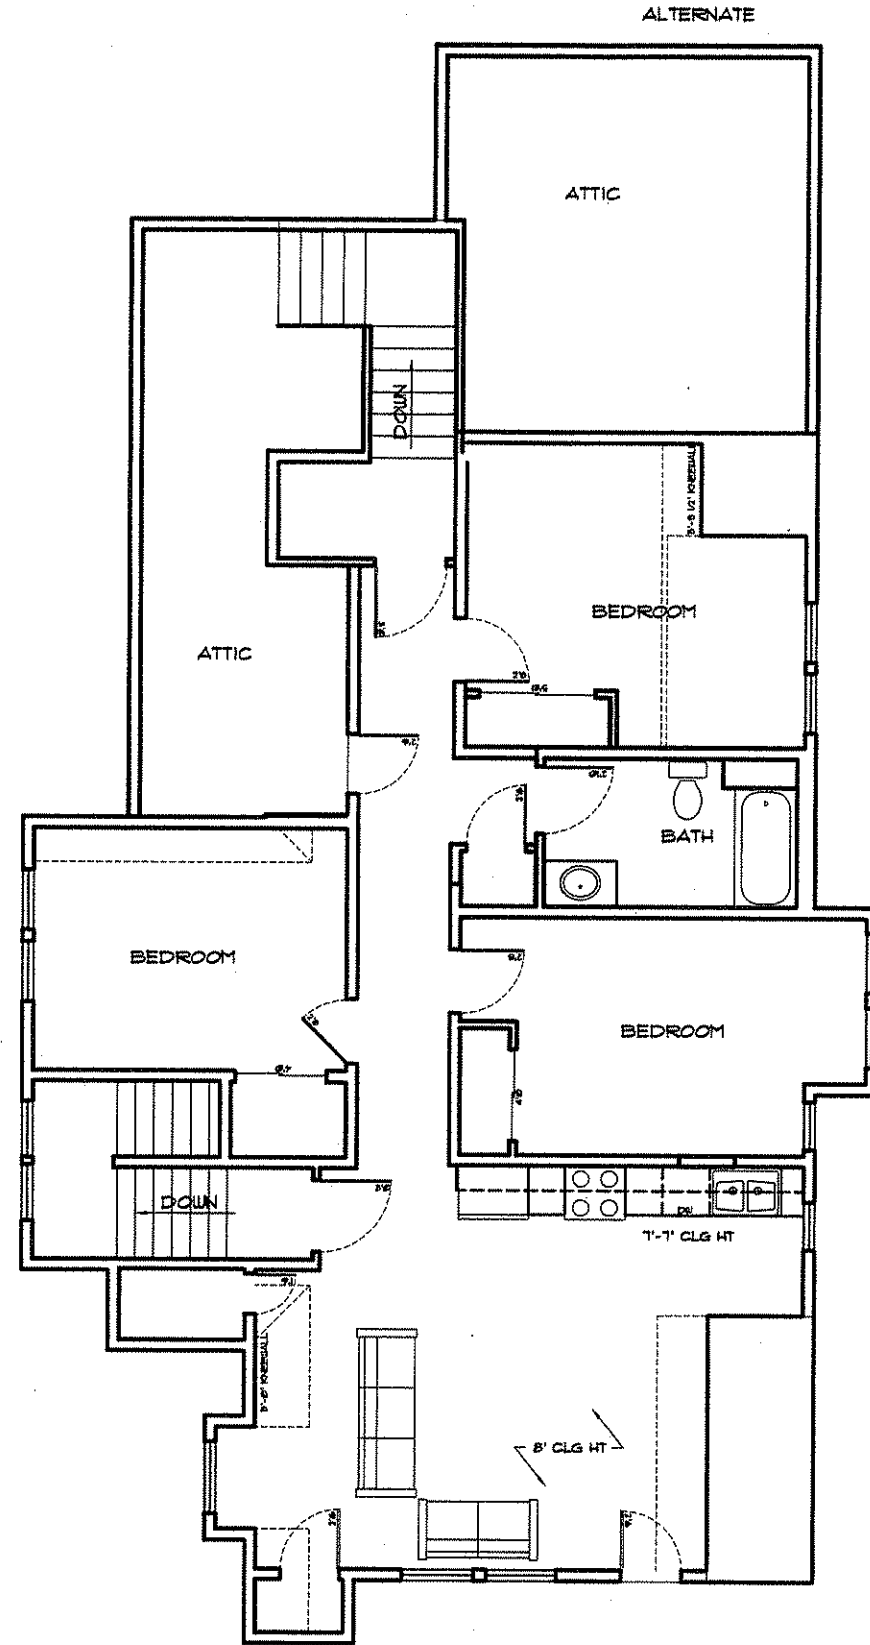

THIRD FLOOR  
SCALE 1/8" = 1'-0"

10/14/08

**glueck architects**  
116 North Few Street, Madison, WI 53703 (608)251-2551

609 NORTH LAKE STREET  
R. OSBORN ENTERPRISES, OWNER  
MADISON, WISCONSIN  
PROPOSED REMODELING AND ADDITION

0842

11  
OF  
13



FRONT ELEVATION  
SCALE 1/8" = 1'-0"



REAR (EAST) ELEVATION  
SCALE 1/8" = 1'-0"

10/14/08

glueck architects  
116 North Few Street, Madison, WI 53703 (608)251-2551

609 NORTH LAKE STREET  
R. OSBORN ENTERPRISES, OWNER  
MADISON, WISCONSIN  
PROPOSED REMODELING AND ADDITION

0842

6

OF

8



RIGHT (SOUTH) ELEVATION

SCALE 1/8" = 1'-0"

10/14/08

**glueck architects**  
116 North Few Street, Madison, WI 53703 (608)251-2551

609 NORTH LAKE STREET  
R OSBORN ENTERPRISES, OWNER  
MADISON, WISCONSIN  
PROPOSED REMODELING AND ADDITION

0842

1

of

8



LEFT (NORTH) ELEVATION  
SCALE 1/8" = 1'-0"

10/14/08

**glueck architects**  
116 North Few Street, Madison, WI 53703 (608) 251-2551

609 NORTH LAKE STREET  
R. OSBORN ENTERPRISES, OWNER  
MADISON, WISCONSIN  
PROPOSED REMODELING AND ADDITION

0842

8

9

8