



the property, the exterior boundaries, the locations of all visible structures, existing fences, apparent easements, roadways and visible encroachments if any. I further certify that I have complied with all the requirements of the Wisconsin Administrative Code Chapter A-E 7 Minimum Standards for Property Surveys excluding section A-E 7.07 which requires the placing of suitable monuments at all property corners.

Mark Kupsch 8-3-10
Mark Kupsch
Registered Land Surveyor S-1426

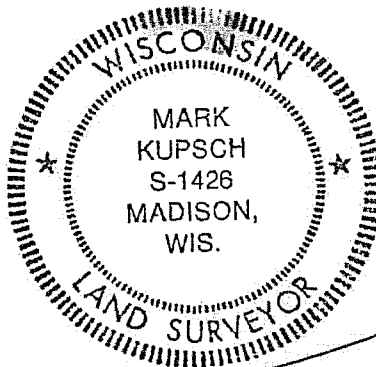

OLD SAUK COURT

RIGHT-OF-WAY VARIES

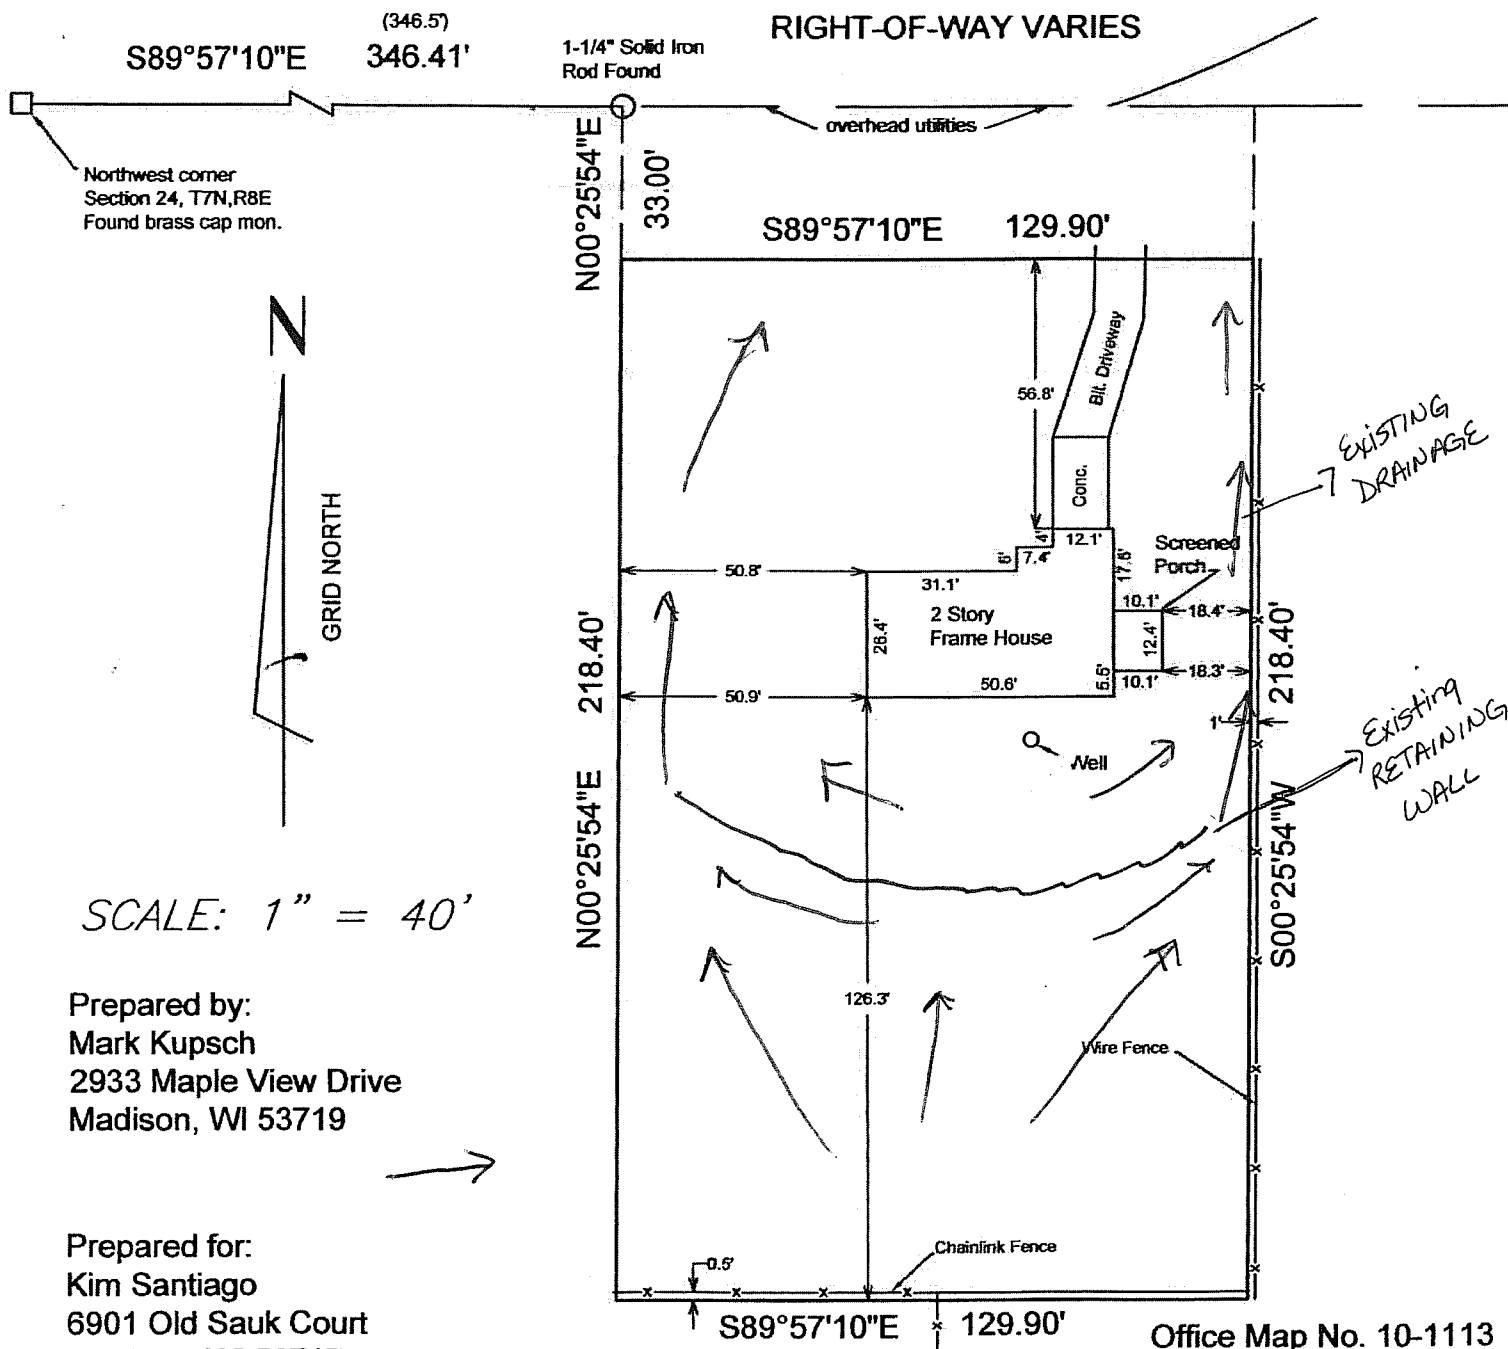


Prepared by:
Mark Kupsch
2933 Maple View Drive
Madison, WI 53719

Prepared for:
Kim Santiago
6901 Old Sauk Court
Madison, WI 53717

Office Map No. 10-1113
Sheet 1 of 1


the property, the exterior boundaries, the locations of all visible structures, existing fences, apparent easements, roadways and visible encroachments if any. I further certify that I have complied with all the requirements of the Wisconsin Administrative Code Chapter A-E 7 Minimum Standards for Property Surveys excluding section A-E 7.07 which requires the placing of suitable monuments at all property corners.

Mark Kupsch 8-3-10
Mark Kupsch
Registered Land Surveyor S-1426

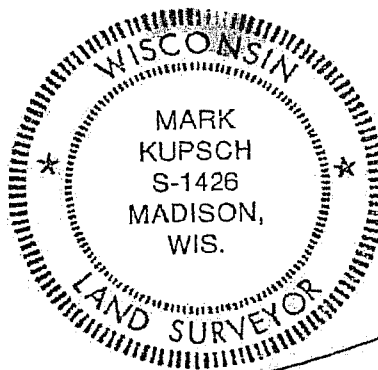


OLD SAUK COURT

RIGHT-OF-WAY VARIES

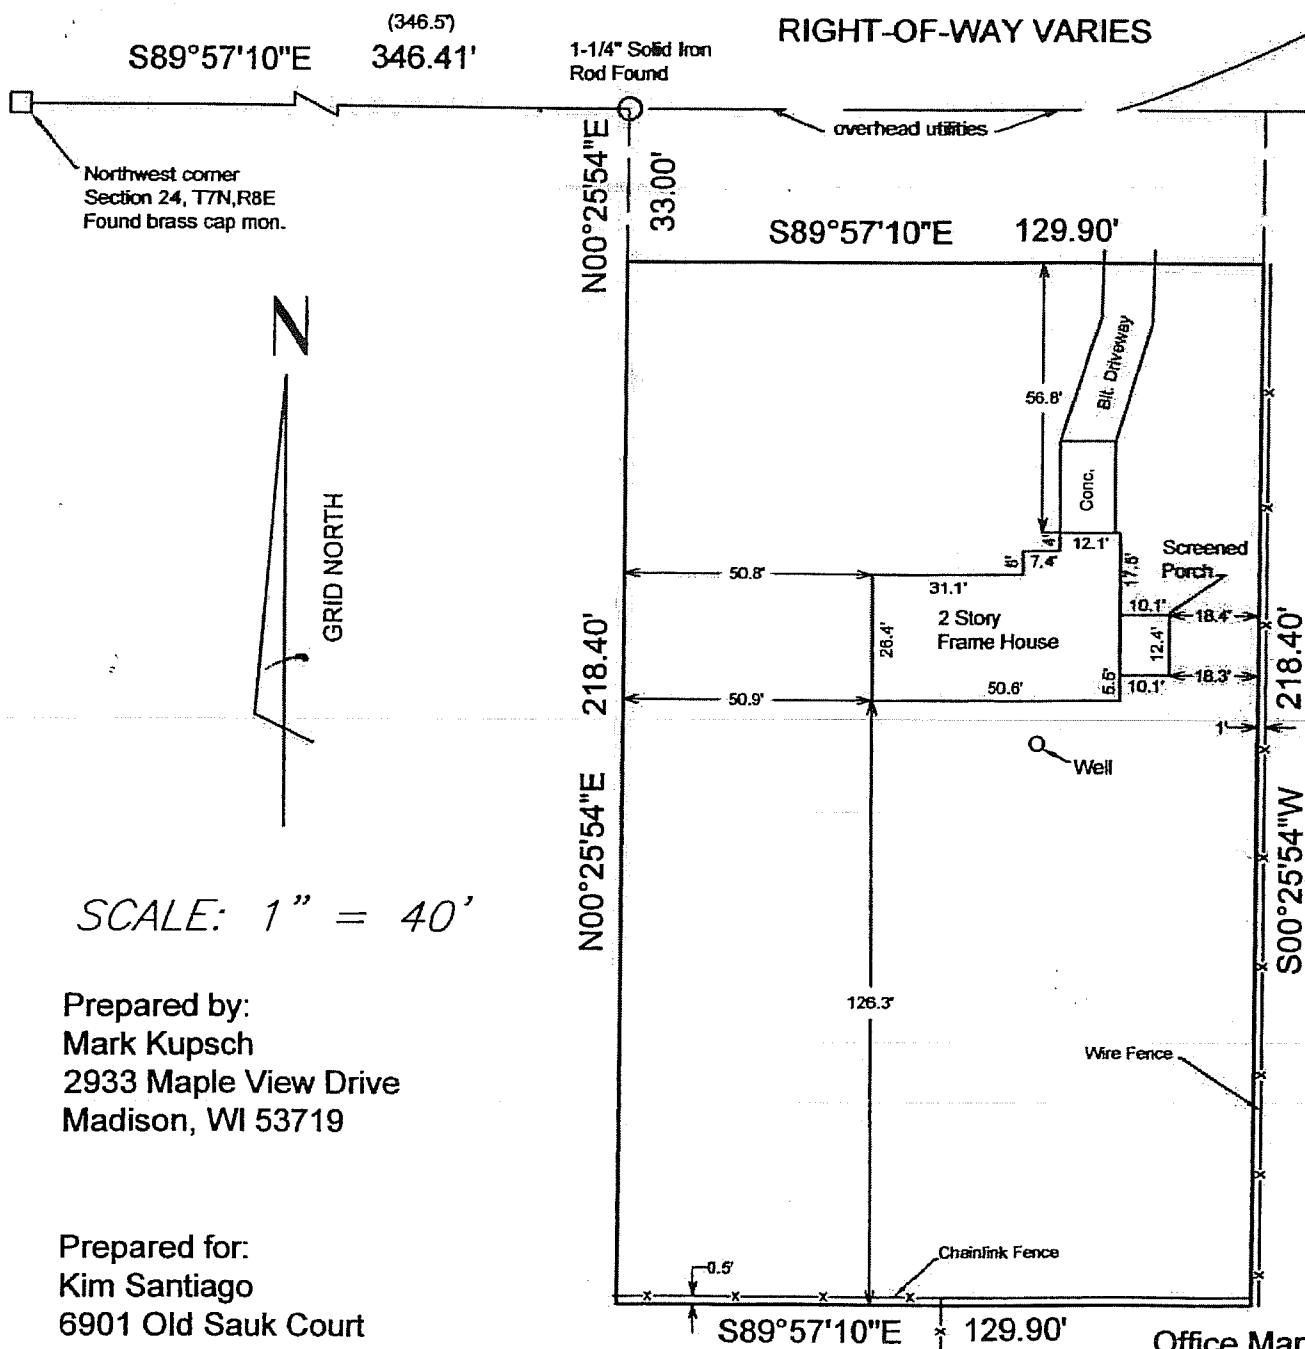

SCALE: 1" = 20'

6901 OLD SAUK ROAD

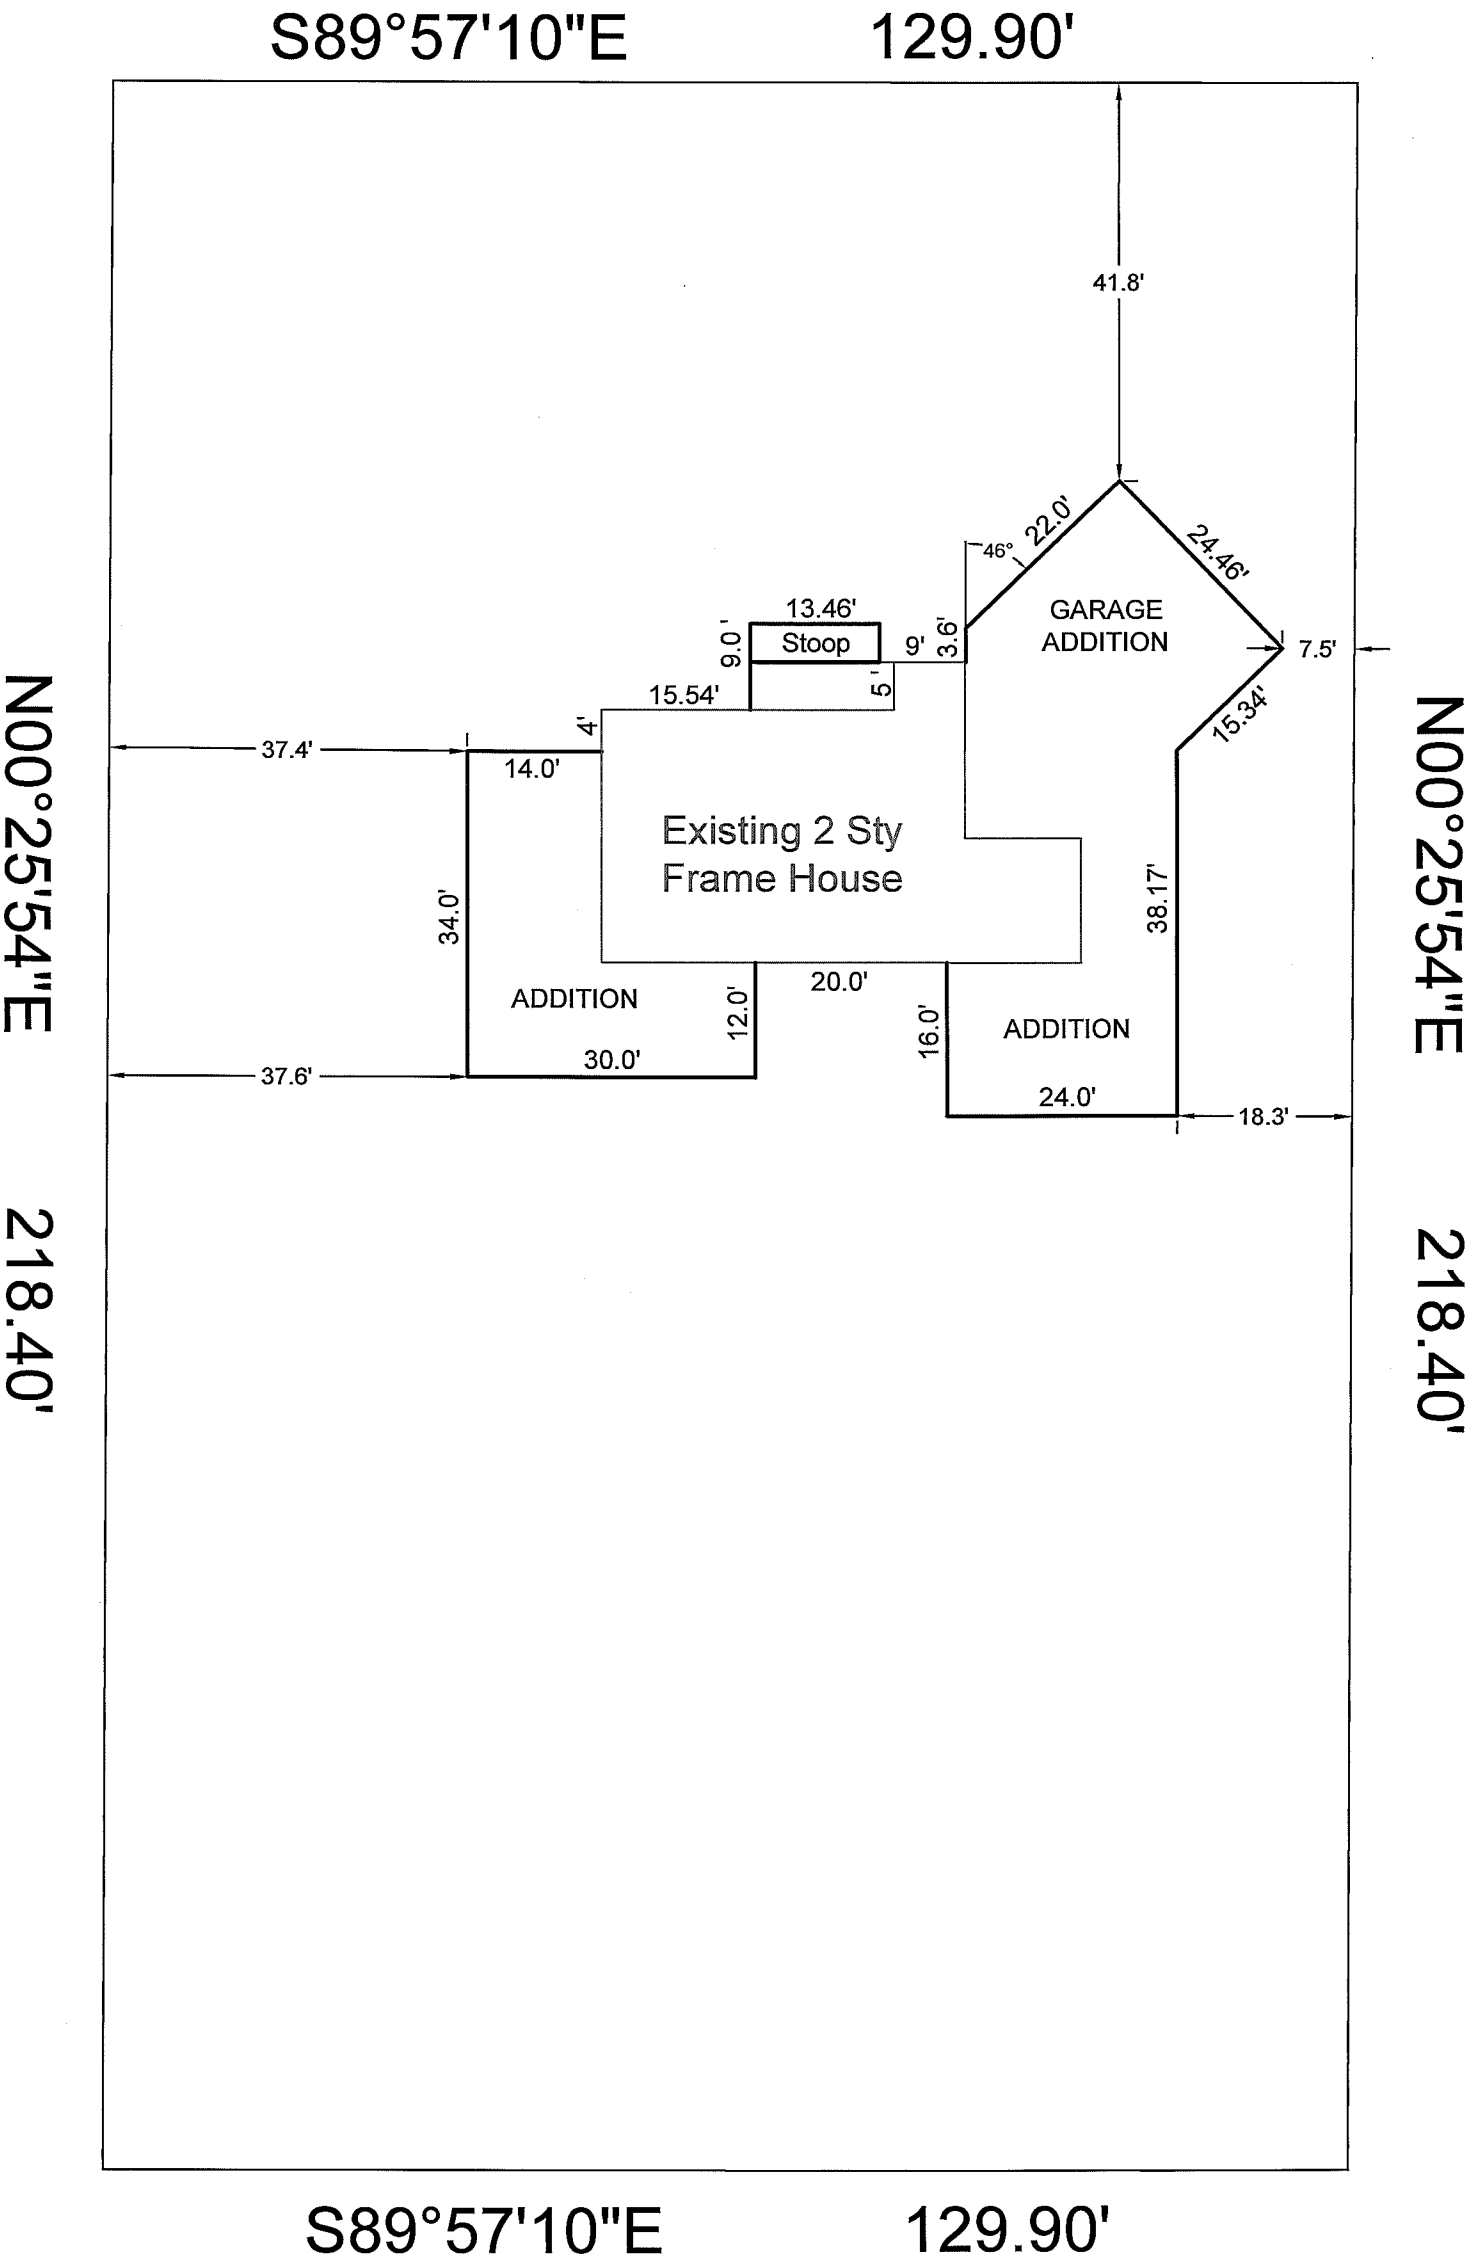

ASPHALT SHINGLES
CONTINUOUS AIR VENT BAFFLES @ 24" O.C.
ENDS AT RIDGE - TO BE INSTALLED SO THAT
AIR FLOW IS NOT RESTRICTED


PRE-ENGINEERED ROOF TRUSSES
7" Heels/ 16" Overhang
7/16" OSB SHEATHING C/W
H CLIPS
2x8 Sub Fascia. Alum Fascia/Soffit
PRE-FINISHED
ALUMINUM GUTTER &
EAVE FLASHING
EQUALLY SPACED VENTS

 R-50 BATT INSULATION

Pre engineered 6" Sips panels, SIDING EXTERIOR WALL:

7/16" OSB SHEATHING
CONT. BLDG. HOUSE WRAP
SELF-ADHERED WATERPROOF
BARRIER @ ALL DOOR & WINDOW OPENINGS

Vinyl Siding

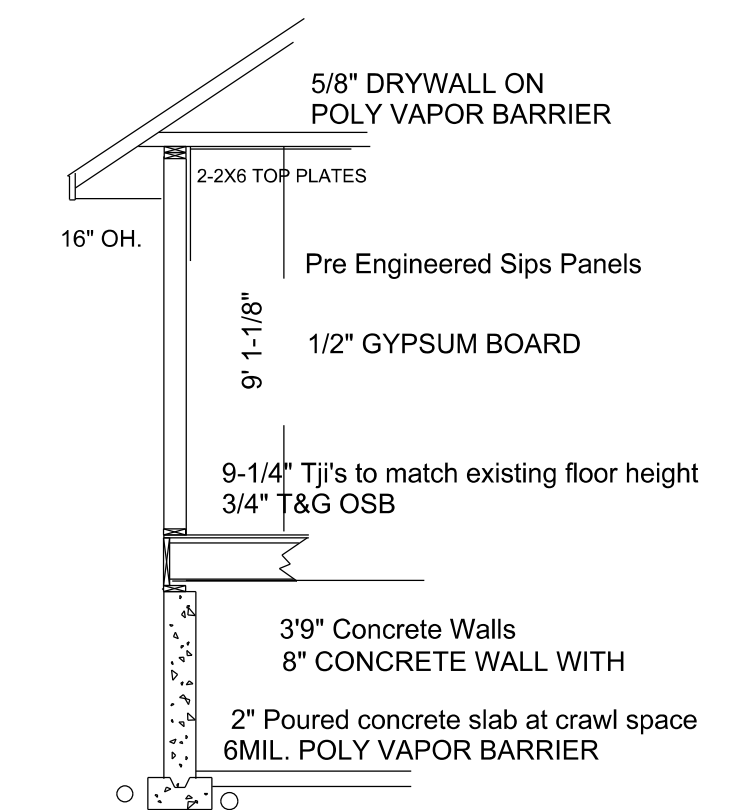

ALL VERIFYING OF DIMENSIONS AND STRUCTURAL ENGINEERING TO BE
BY GENERAL CONTRACTOR AND OWNER. THIS DRAWING WAS PRODUCED
BY DESIGNER ONLY AS A DESIGN.

ALL VERIFYING OF DIMENSIONS AND STRUCTURAL ENGINEERING TO BE
BY GENERAL CONTRACTOR AND OWNER. THIS DRAWING WAS PRODUCED
BY DESIGNER ONLY AS A DESIGN.

Ultimate Construction Kim Santiago Remodel.

DATE 2/25/14

REVISED

DRAWING#


SCALE

DRAWN BY


APPROVED




FRONT ELEVATION

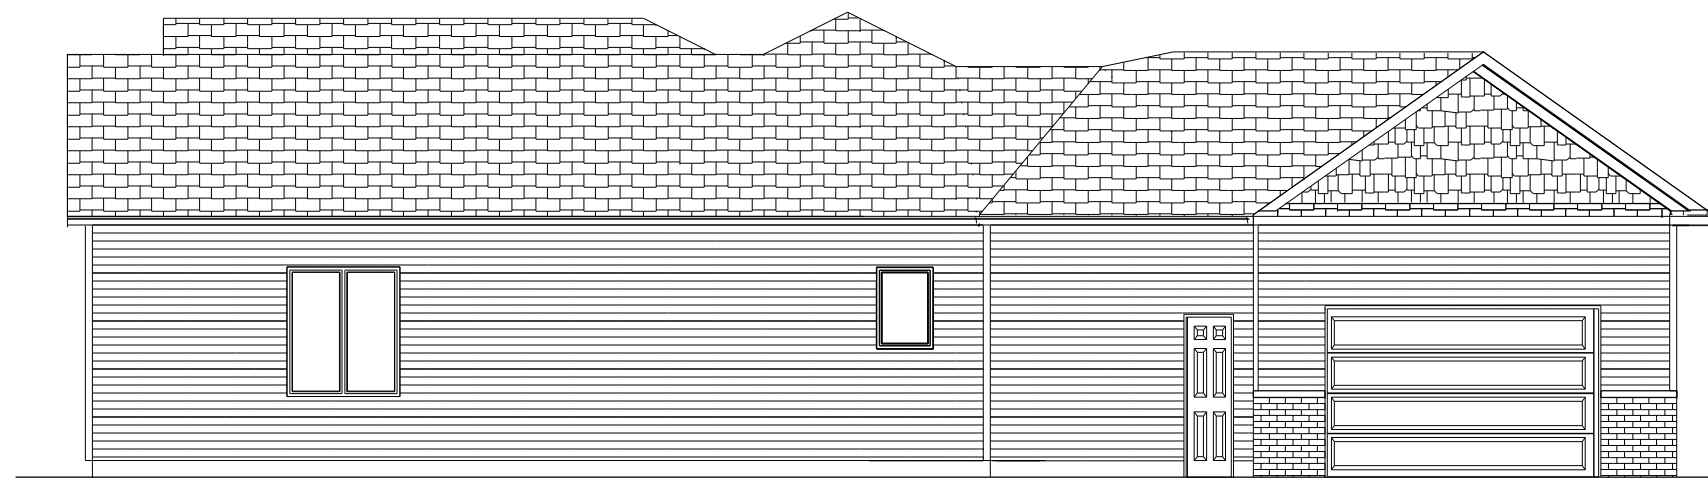

LEFT ELEVATION

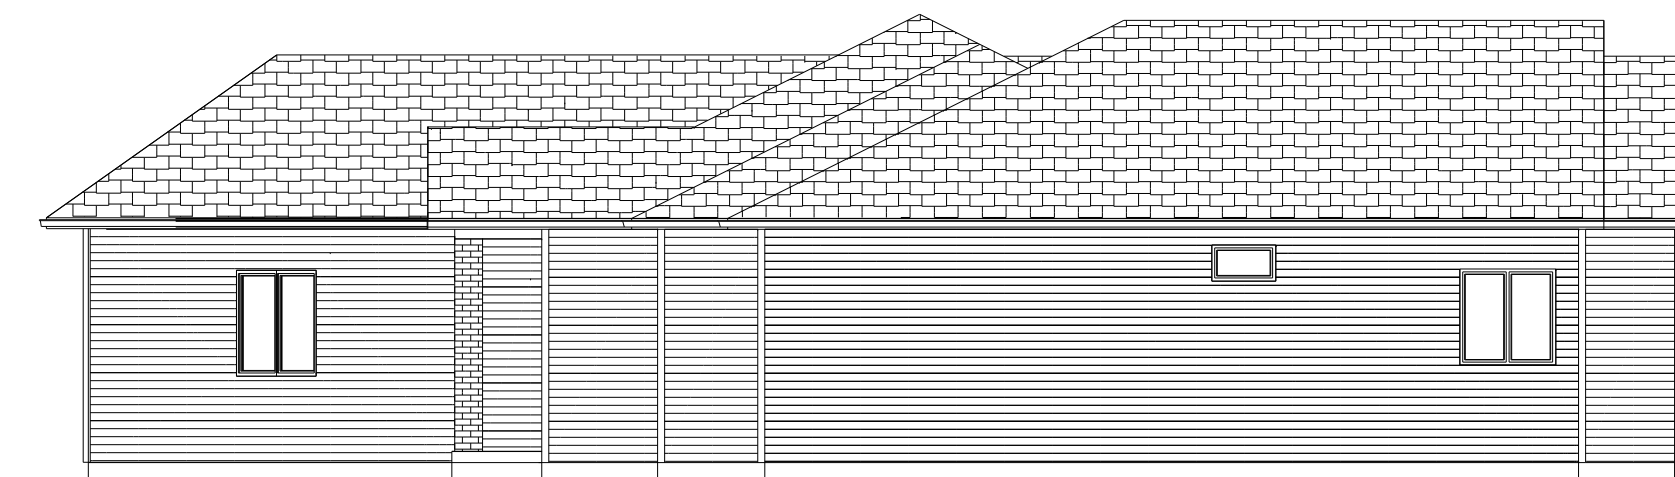


RIGHT ELEVATION

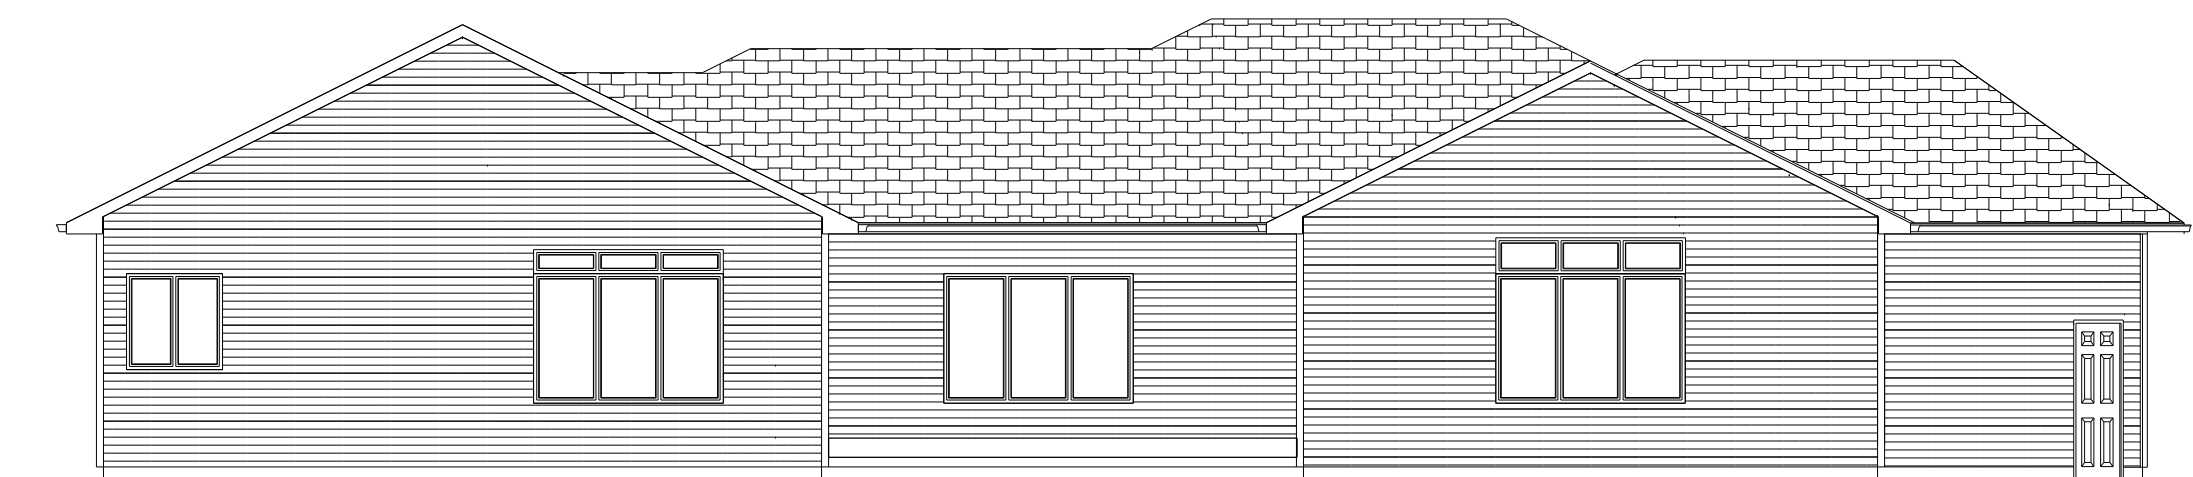

REAR ELEVATION

EXISTING FLOOR SYSTEM
TO REMAIN. NEW FLOOR TO MATCH,
NEW 9' WALLS

ALL VERIFYING OF DIMENSIONS AND STRUCTURAL ENGINEERING TO BE
BY GENERAL CONTRACTOR AND OWNER. THIS DRAWING WAS PRODUCED
BY DESIGNER ONLY AS A DESIGN.

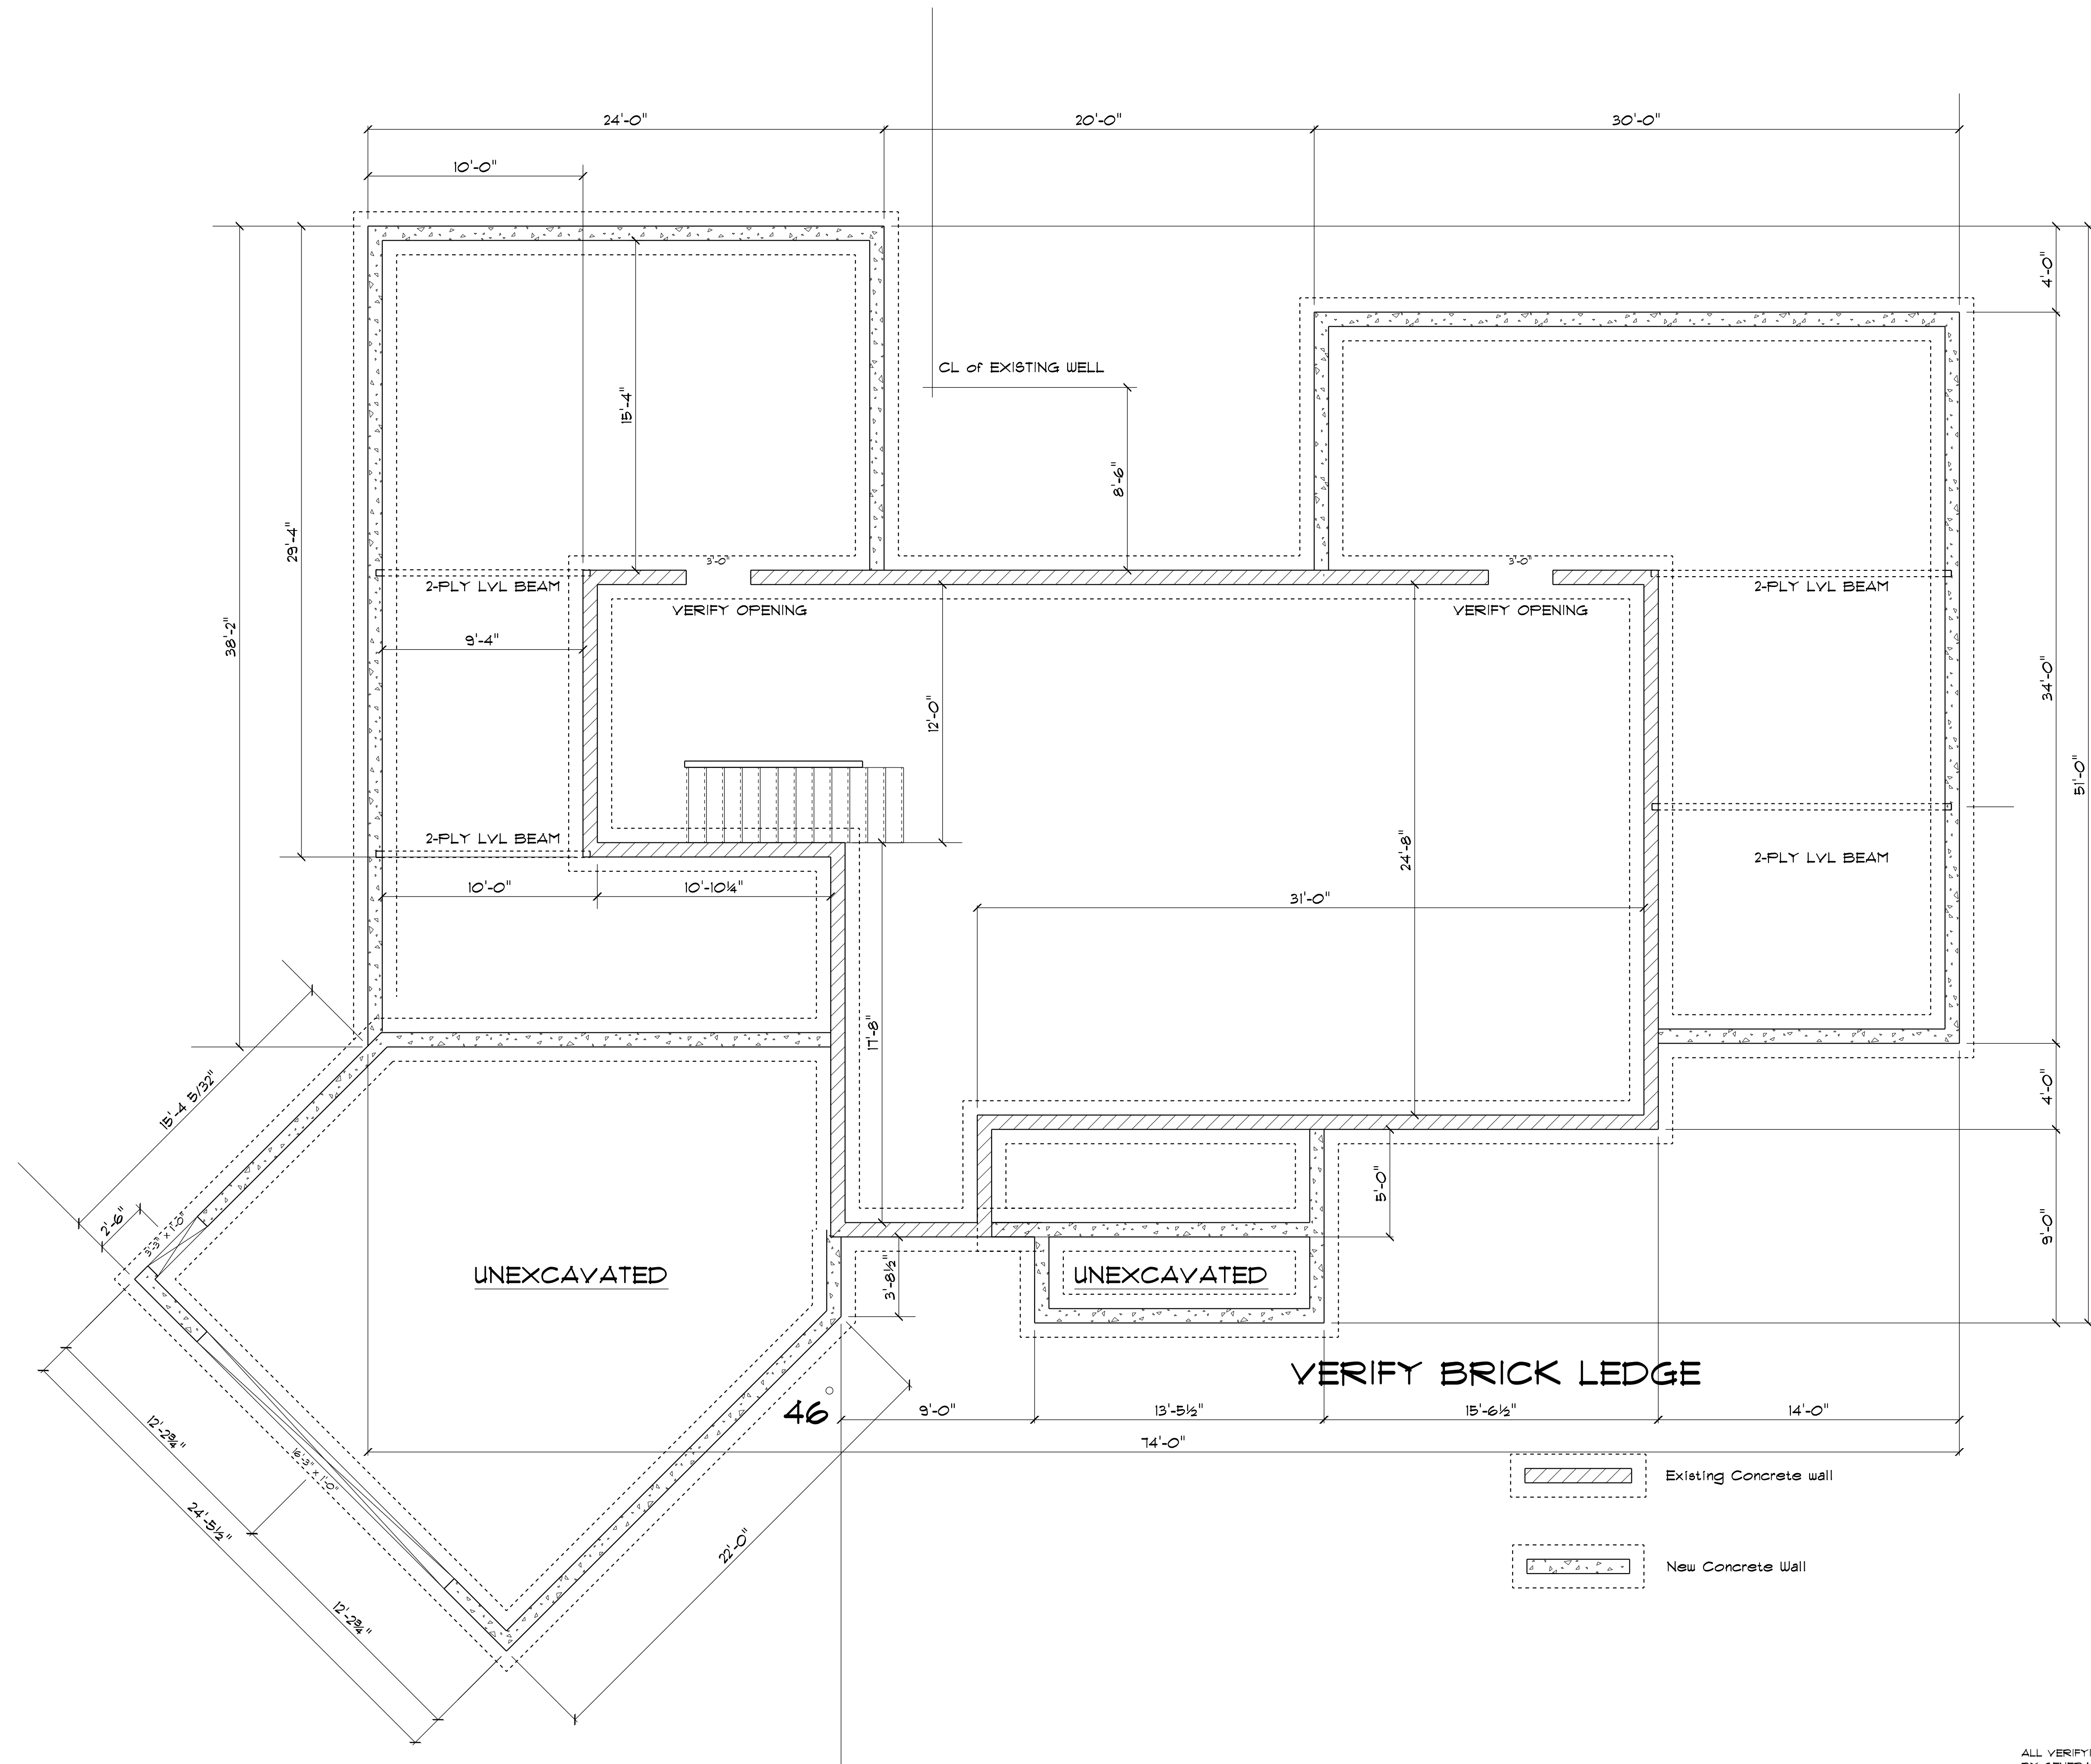

ALL VERIFYING OF DIMENSIONS AND STRUCTURAL ENGINEERING TO BE
BY GENERAL CONTRACTOR AND OWNER. THIS DRAWING WAS PRODUCED
BY DESIGNER ONLY AS A DESIGN.

Ultimate Construction Kim Santiago Remodel.

DATE 2/25/14


REVISED

DRAWING*

SCALE

DRAWN BY

APPROVED

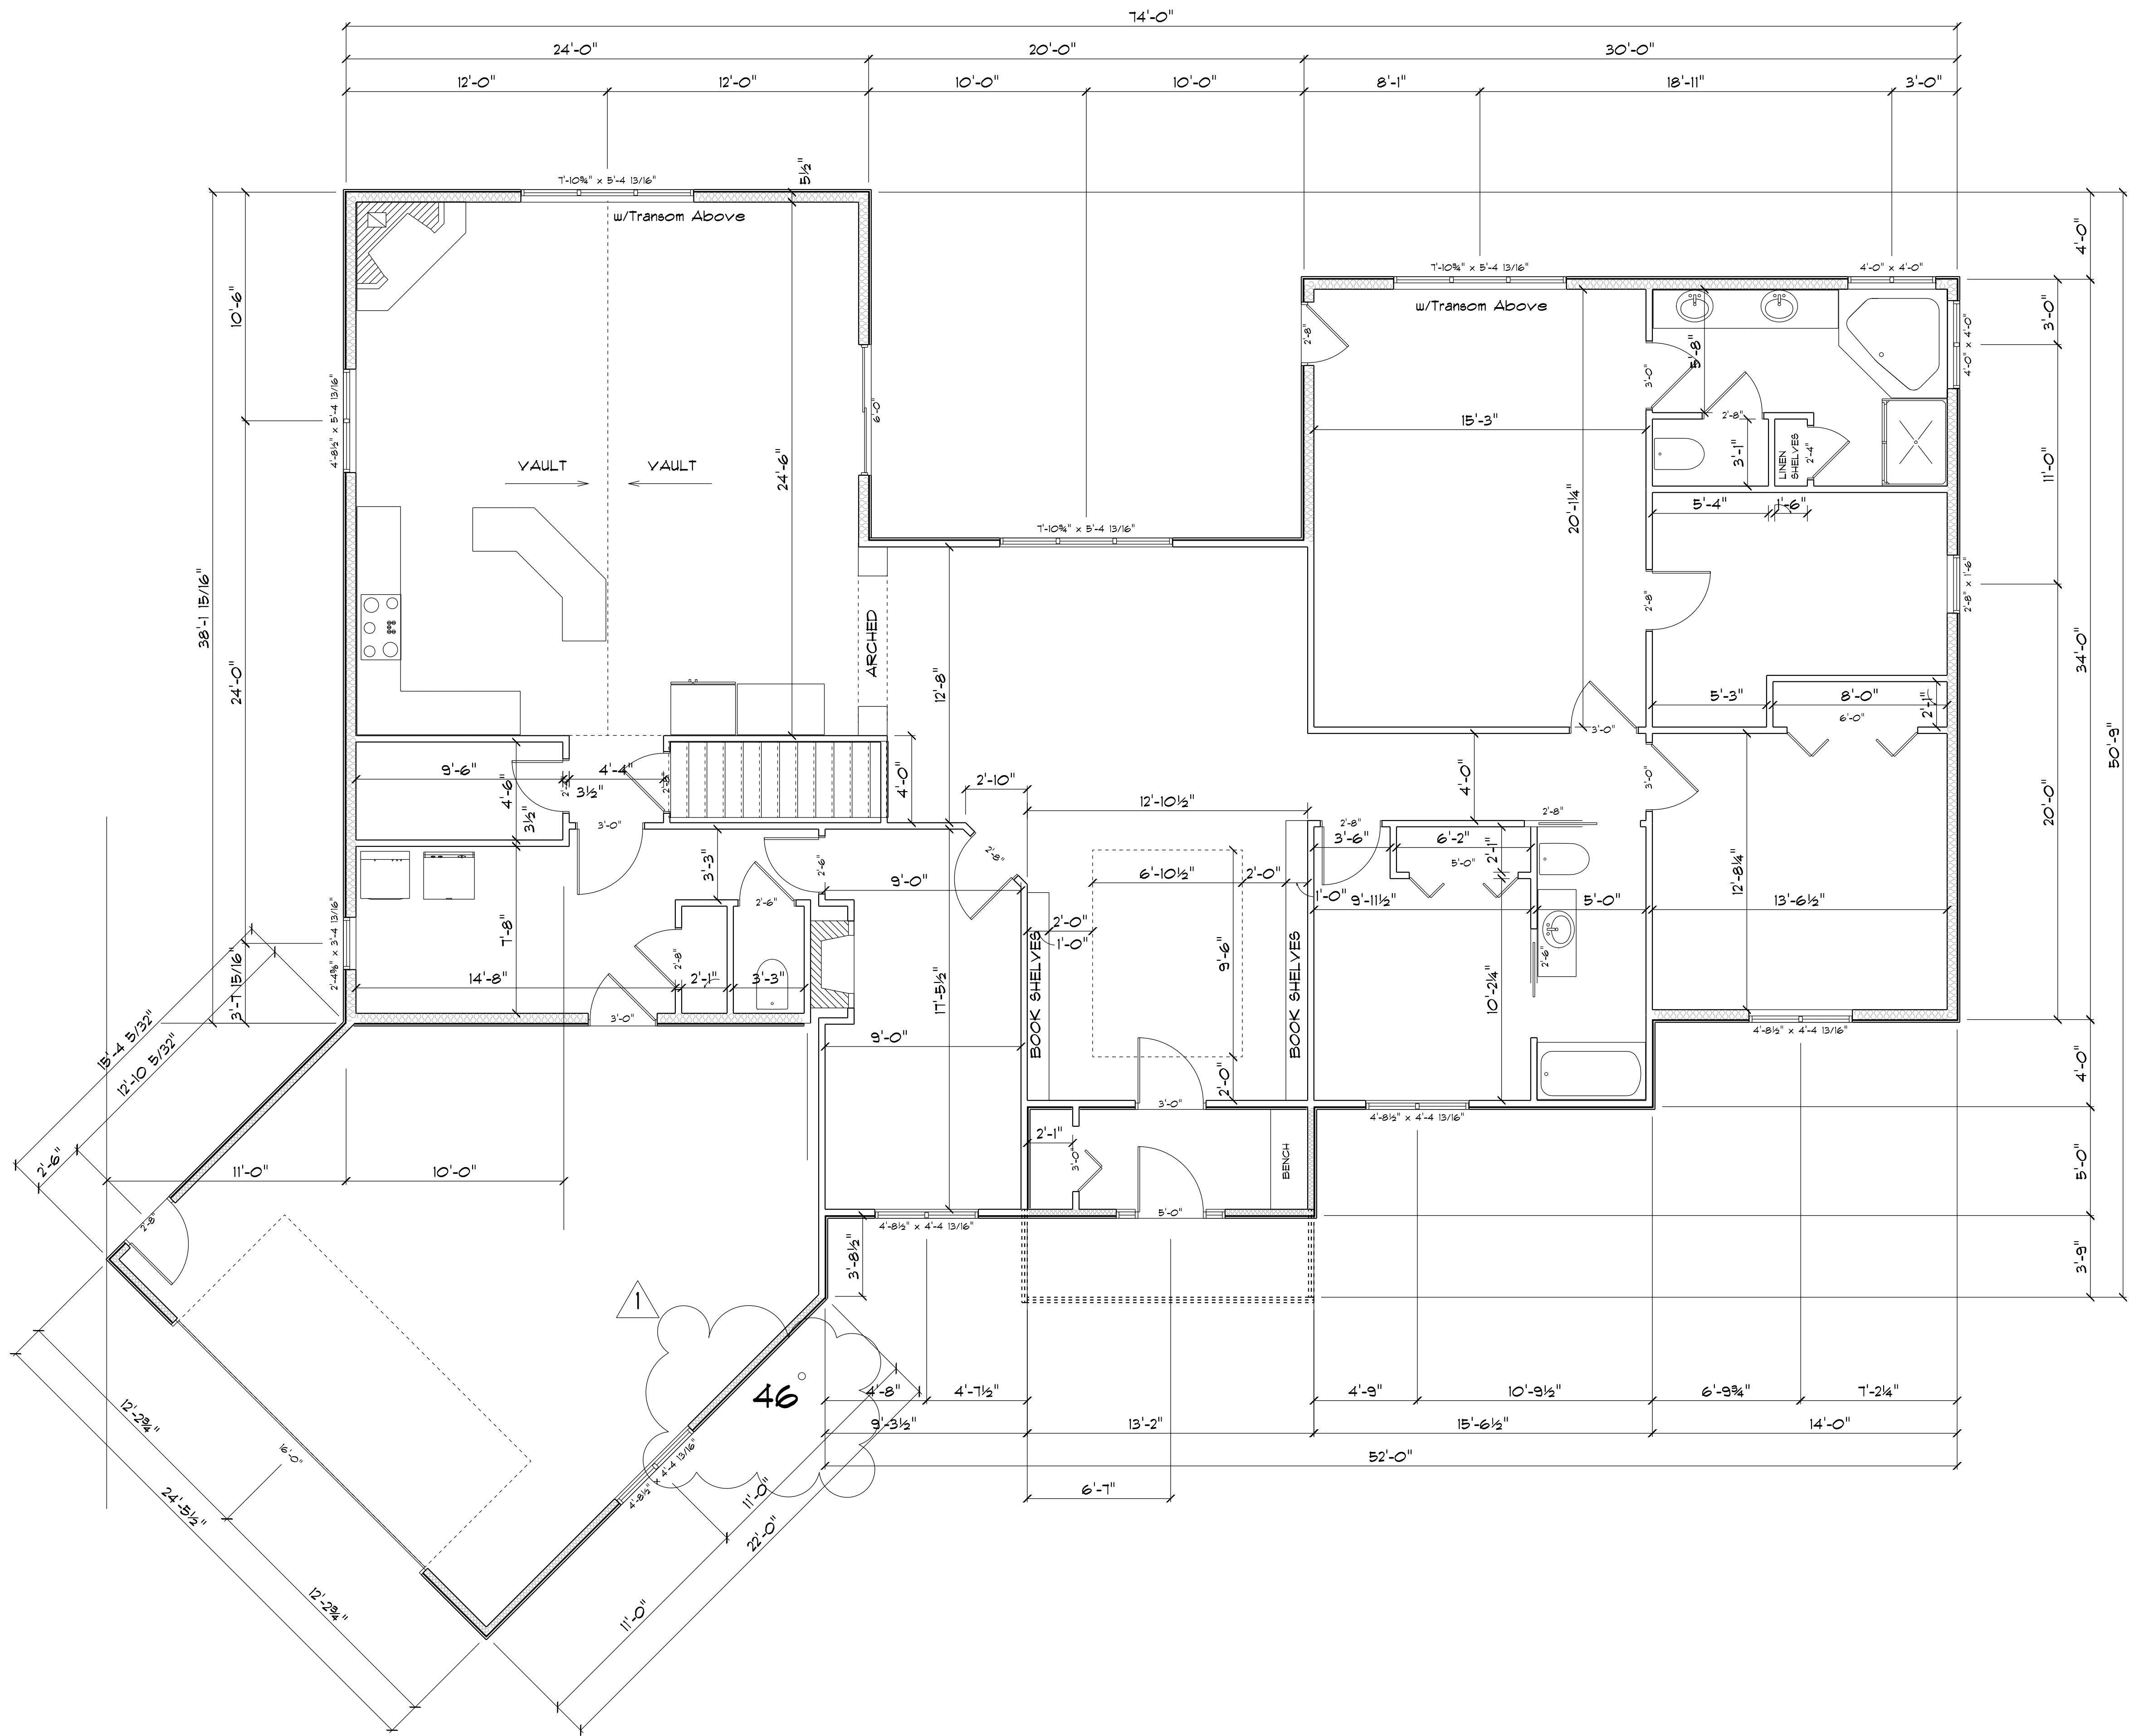

1515 Sq.Ft. New
1125 Sq.Ft. Old

ALL VERIFYING OF DIMENSIONS AND STRUCTURAL ENGINEERING TO BE BY GENERAL CONTRACTOR AND OWNER. THIS DRAWING WAS PRODUCED BY DESIGNER ONLY AS A DESIGN.

Ultimate Construction Kim Santiago Remodel.

SCALE
DRAWN BY
APPROVED

DATE
2/25/14
REVISED
DRAWING