



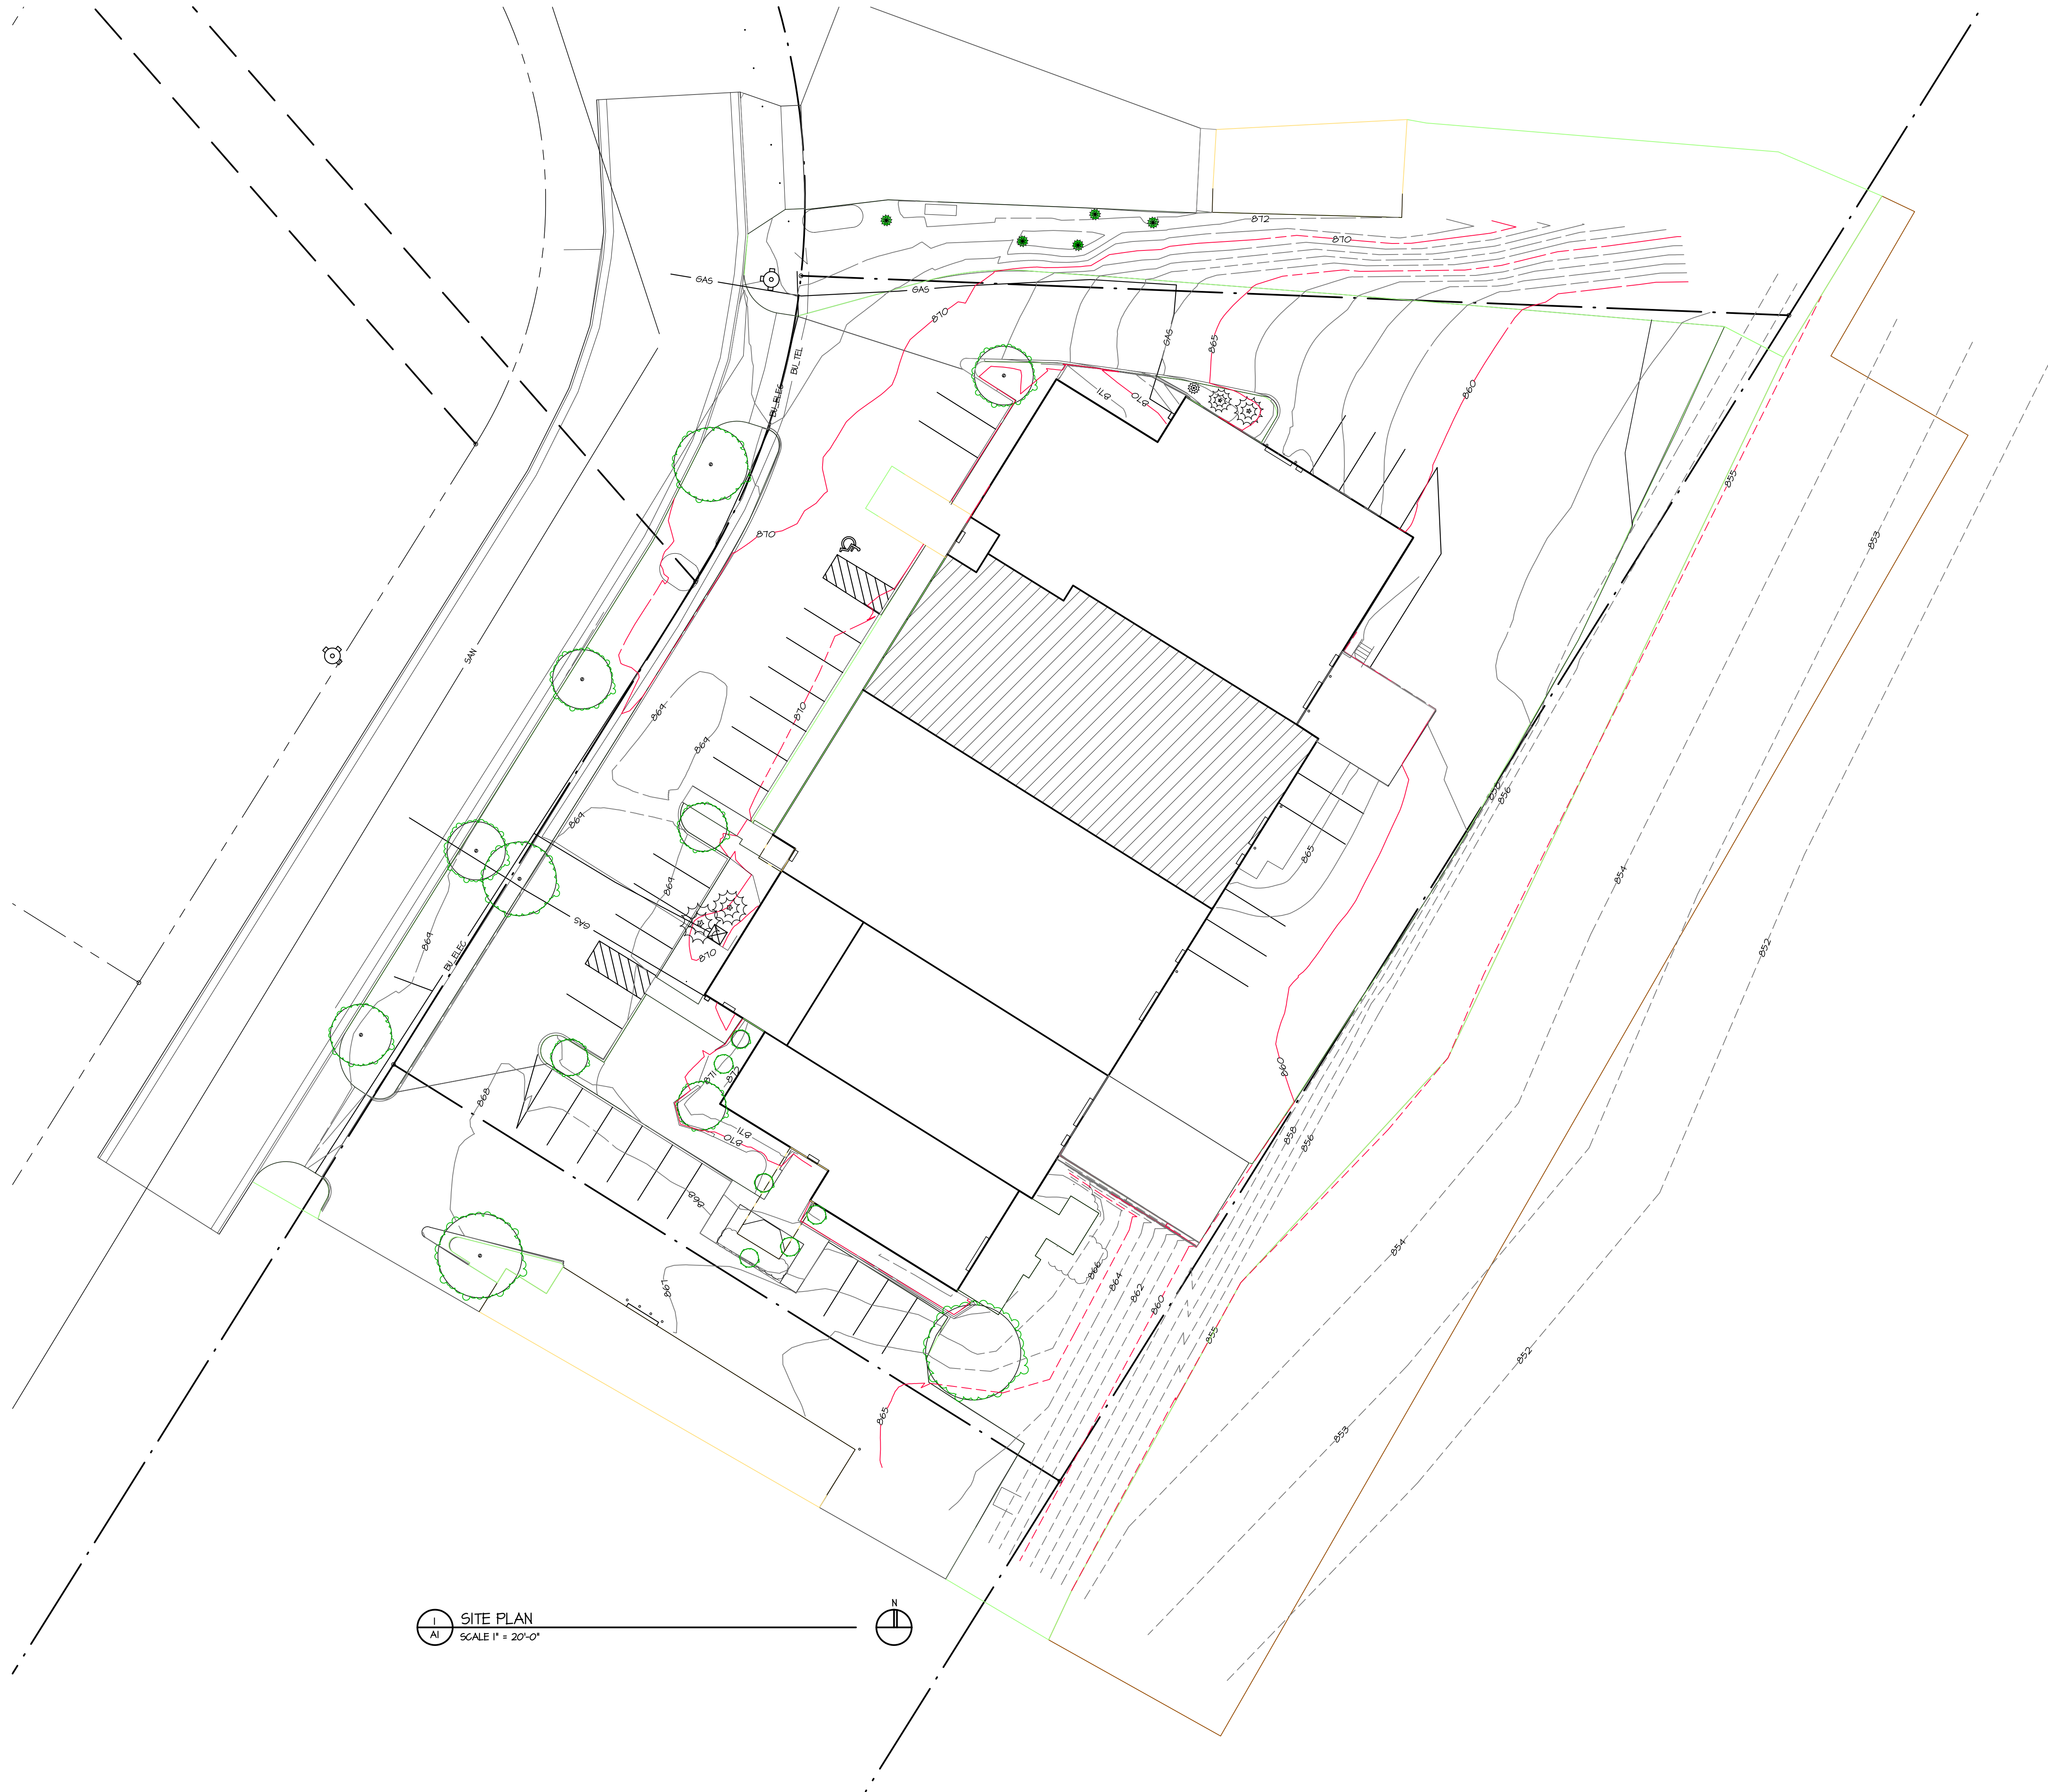

1 SITE PLAN
A1 SCALE 1" = 20'-0"

 

OWNER

Scott Lewis

(608) 256-4200

116 Doty Street

Madison, Wisconsin

PROJECT

Curtis Ambulance

Unit 2

709 Post Road

Madison, Wisconsin 53713

DRAWING

SITE PLAN



DATA

Project # 200844

Date 11.24.08

Drawn by: j.w.s.

A1

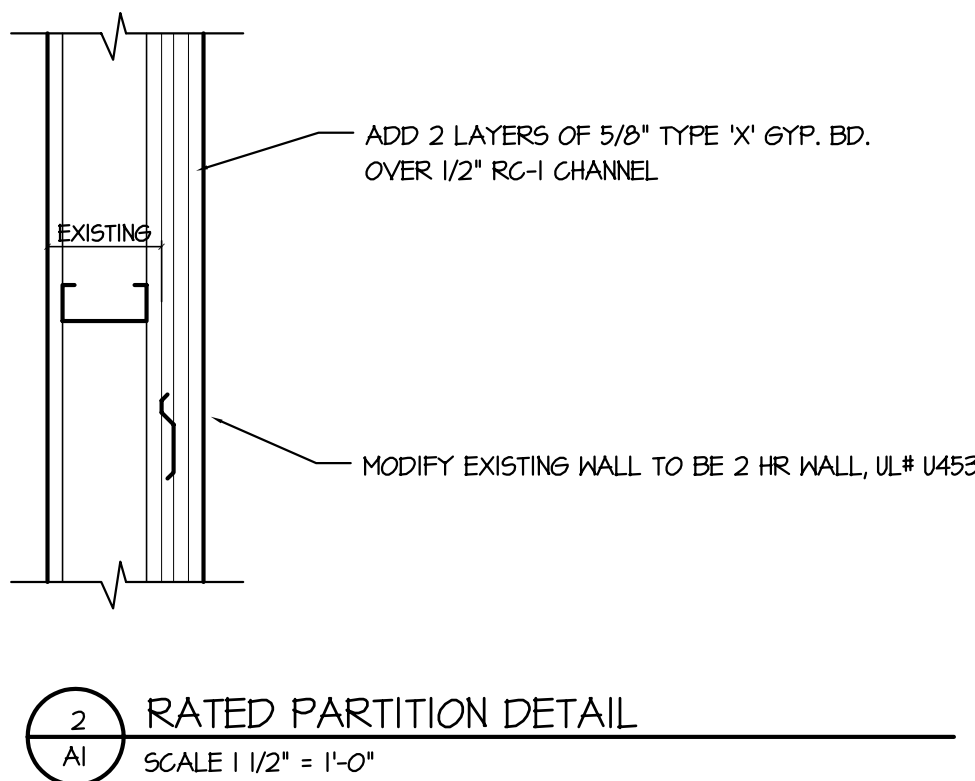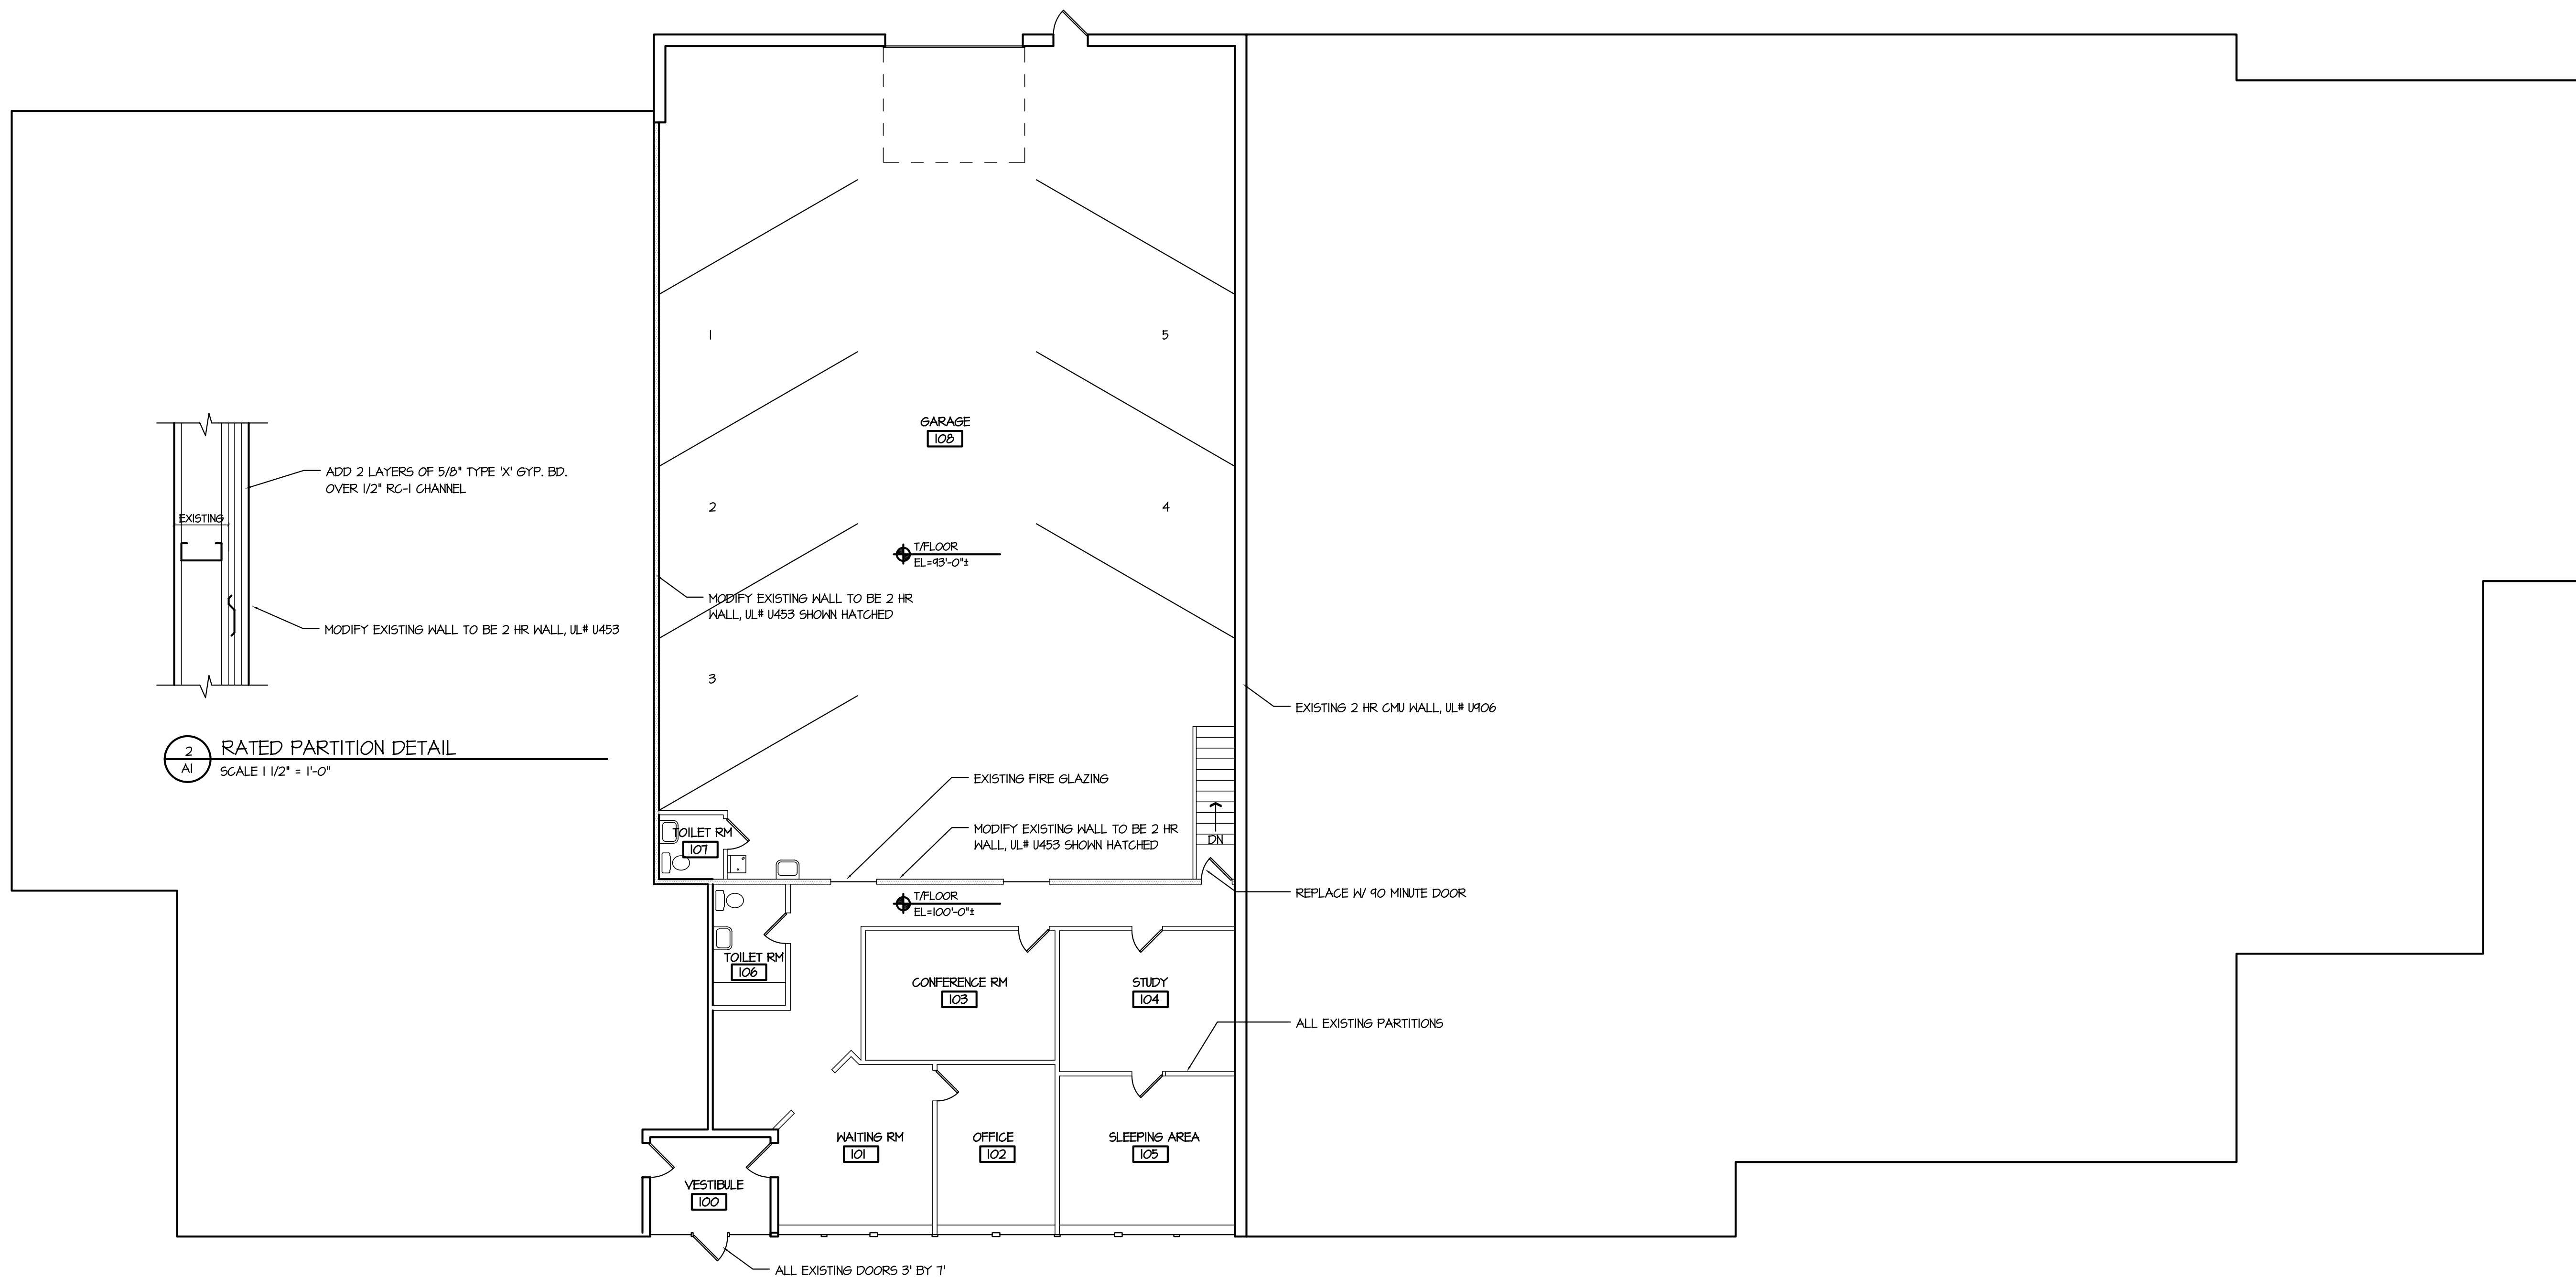

1
A2
FLOOR PLAN
SCALE 1/8" = 1'-0"

OWNER

Scott Lewis

(608) 256-4200

116 Doty Street

Madison, Wisconsin

PROJECT

Curtis Ambulance

Unit 2

709 Post Road

Madison, Wisconsin 53713

DRAWING

FLOOR PLAN

DATA

Project # 200844

Date 11.24.08

Drawn by: j.w.s.

A2