
St. Marys Hospital Medical Center

DEMOLITION PHASE II

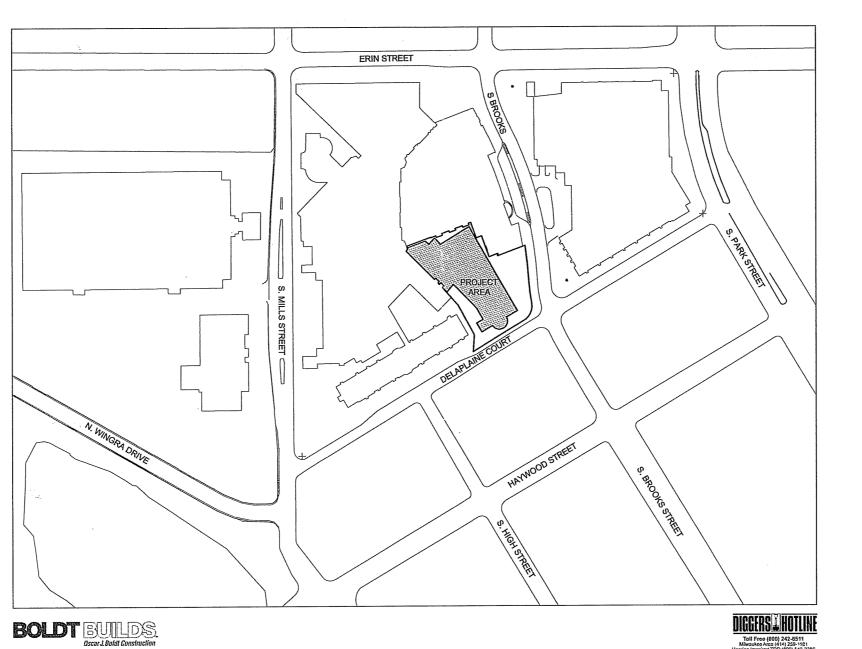

SHEET INDEX

T Title Sheet

D1 Details

D2 Demolition and Erosion Control

D3 Site & Grading Plan

D4 Existing Site Photos

SCHREIBER / ANDERSON
ASSOCIATES, INC.
717 John Nolen Drive
Madison, WI 53713
Ph. 608 255,7780
WWW.sae-madison.com

Project Name

Demolition
Phase II

St. Marys
Hospital Medical Center
Madison, WI

Drawn By: RDP
Checked By: JL
File: Title.dwg
Issued For: Review
Issue Date: 2007|0831
Project No. 1904.12

OPTION
Title Sheet



0 100

Sheet Numb

et N

GENERAL NOTES:

FABRIC SHALL BE REPLACED AT THE ENGINEERS DISCRETION.


THE WOOD SHALL NOT BLOCK THE ENTIRE HEIGHT OF THE CURB BOX. MANUFACTURED ALTERNATIVES APPROVED AND LISTED ON THE DEPARTMENT'S EROSION CONTROL PRODUCT ACCEPTIBILITY LIST MAY BE SUBSTITUTED.


WHEN REMOVING OR MAINTAINING INLET PROTECTION, CARE SHALL BE TAKEN SO THAT THE SEDIMENT TRAPPED ON THE GEOTEXTILE FABRIC DOES NOT FALL INTO THE INLET.

- 1) FABRIC SIZE SHALL BE 8" (MIN) GREATER ON ALL SIDES OF THE INLET COVER TO PROVIDE A HAND HOLD WHEN MAINTENANCE OR REMOVAL IS REQUIRED.
- 2 FOR INLET PROTECTION, TYPE C WITH A CURB BOX. AN ADDITIONAL 18" OF FABRIC IS WRAPPED AROUND THE WOOD AND SECURED WITH STAPLES.

INLET PROTECTION, TYPE C

CITY OF MADISON ENGINEERING SDD #1.04

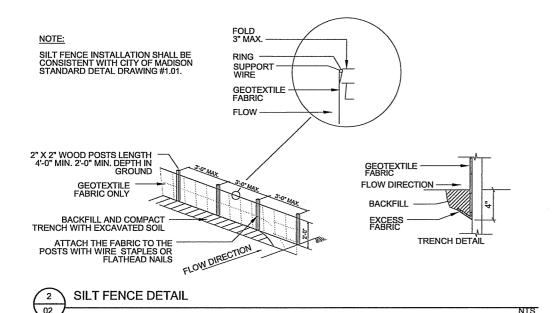

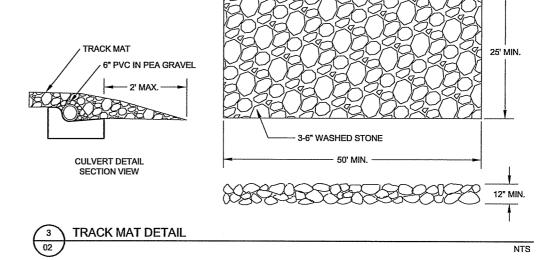

Ph. 608.255.0800 Fx. 608.255.7750

Revision Project Name Demolition Phase II

Hospital Medical Center


Madison, WI

Drawn By: CAS Checked By: pdemo.dwg File: Issued For: Review Issue Date: 2007|0831 Project No. 1904.12

OPTION

Details

Sheet Number

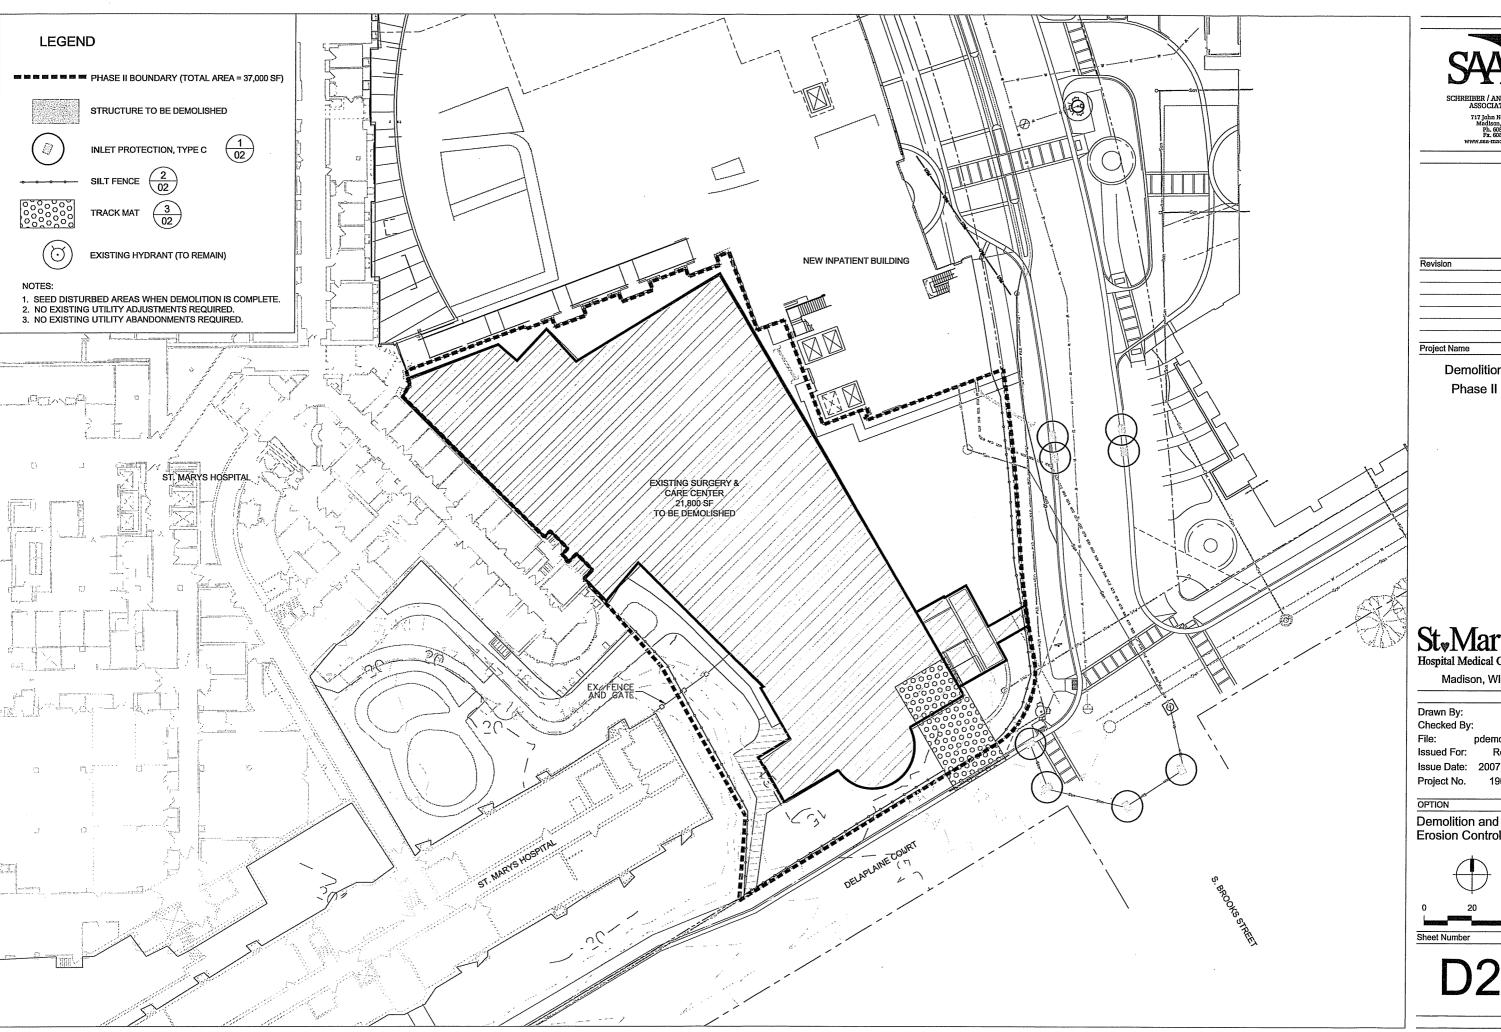

Demolition Phase II

St. Marys
Hospital Medical Center


Madison, WI

Issue Date: 2007|0831

1904.12

Erosion Control



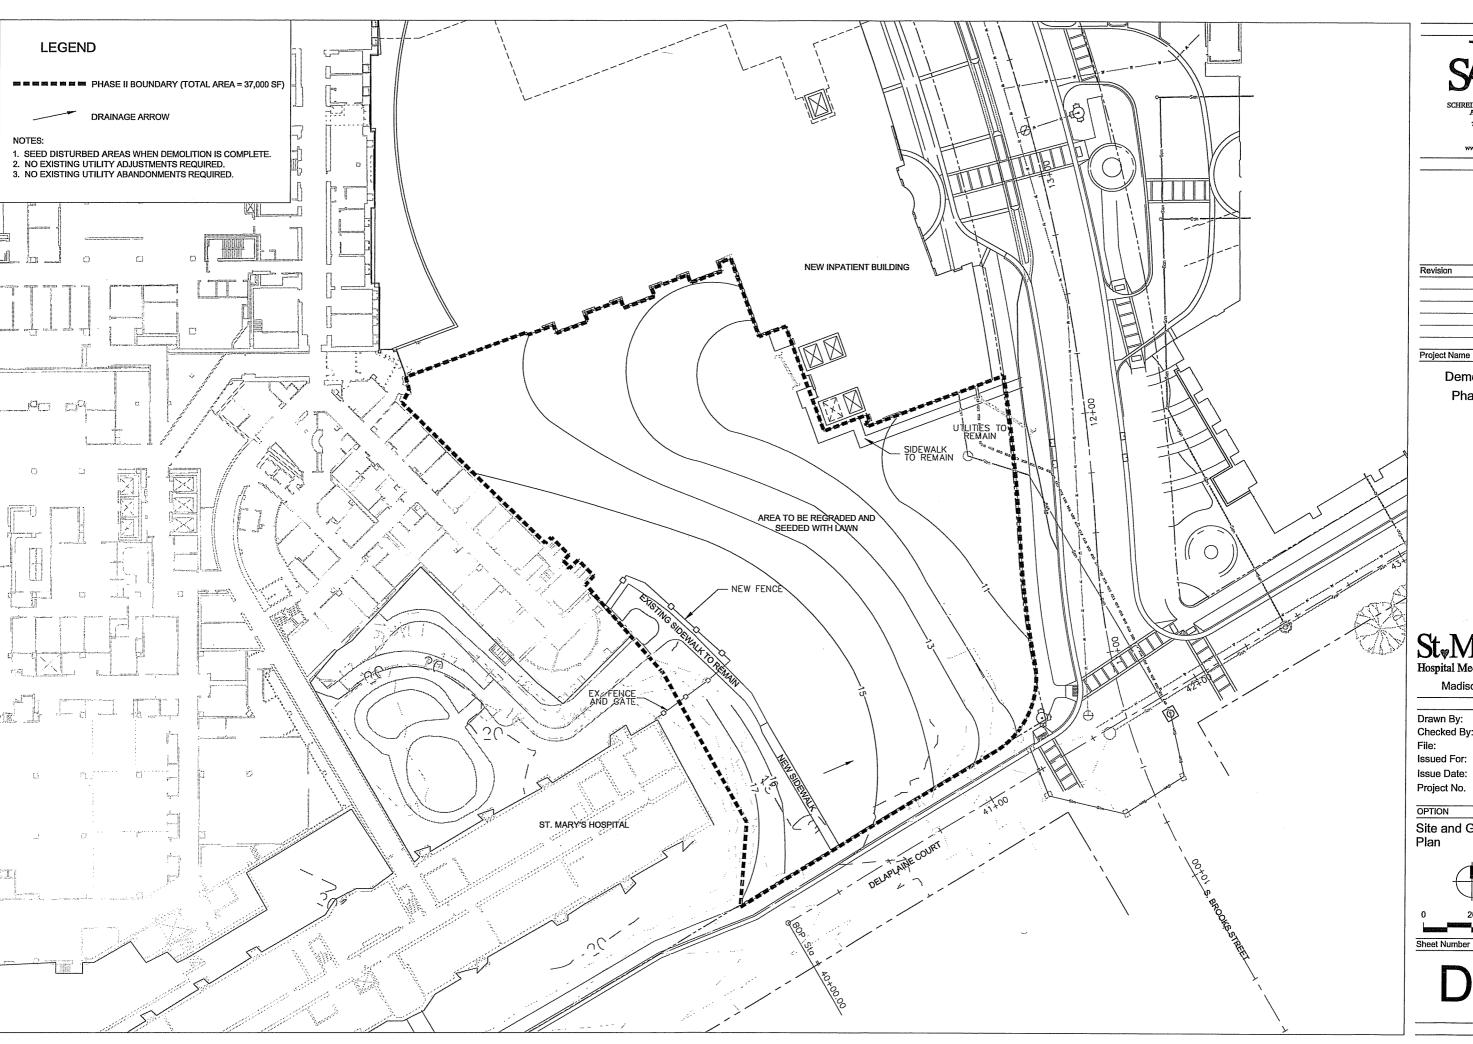



Project Name

Demolition Phase II

Sty Marys
Hospital Medical Center

Madison, WI

Checked By: pdemo.dwg Issued For: Issue Date: 2007|0831 Project No. 1904.12

Site and Grading

