


ADDITION AND REMODEL TO:

ATTIC ANGEL PLACE

8301 OLD SAUK ROAD,
MADISON, WISCONSIN

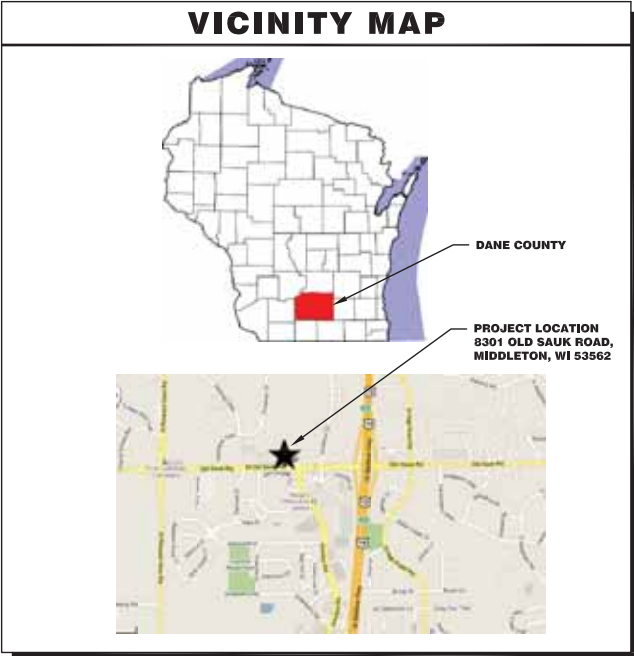

SHEET INDEX	
	CERTIFIED SURVEY MAP
A100	ARCHITECTURAL CAMPUS SITE PLAN
A101	ENLARGED BUILDING ADDITION SITE PLAN
L1	LANDSCAPE PLAN
C1	SITE DEMOLITION PLAN
C2	SITE PLAN
C3	SITE GRADING AND UTILITY PLAN
C4	PARKING LOT DEMOLITION PLAN
C5	PARKING LOT SITE AND GRADING PLAN
C6	SITE DETAILS
C7	SITE EROSION CONTROL DETAILS
E101	SITE PLAN ELECTRICAL
E101C	SITE PLAN LIGHTING PHOTOMETRICS
A200	BASEMENT PLAN
A201	FIRST FLOOR PLAN AND DEMO
A202	SECOND FLOOR PLAN / THIRD FLOOR PLAN
A203	ROOF PLAN
A300	EXTERIOR BUILDING ELEVATIONS
A301	EXTERIOR BUILDING ELEVATIONS

PLAN COMMISSION APPLICATION

REVISIONS

COMMUNITY LIVING SOLUTIONS

Expert Knowledge
Enlightening Results


2801 E. ENTERPRISE AVENUE, SUITE 202
APPLETON, WISCONSIN 54913
P920.969.9344 - F920.969.9345
COMMUNITYLIVINGSOLUTIONS.COM

REHABILITATION & PHYSICAL THERAPY
ADDITION AND REMODEL TO:
ATTIC ANGEL PLACE
8301 OLD SAUK ROAD,
MIDDLETON, WISCONSIN 53562

PROJECT
11-101


DATE
08-03-11

SHEET
A001

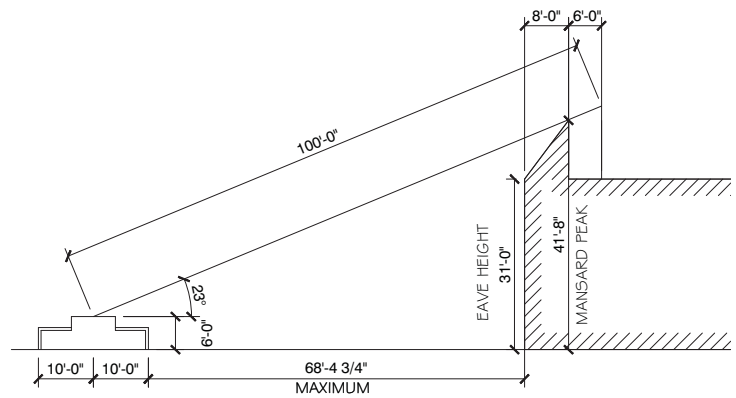

**FIRE APPARATUS
LADDER REACH DIAGRAM**


1
A101
SCALE: 1/16" = 1'-0"

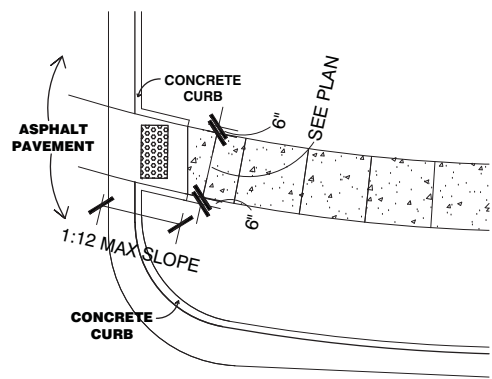

**TYPICAL
CURB RAMP DETAIL**

2
A101
SCALE: NTS

KEY TO SYMBOLS	
EXISTING CAMPUS SIGN	
EXISTING LIGHT POLES	
EXISTING NO PARKING SIGN	
EXISTING PEDESTRIAN ONLY SIGN	
EXISTING STOP SIGN	
EXISTING NO PARKING FIRE LANE SIGN	
EXISTING HANDICAP PARKING SIGN	
EXISTING FIRE HYDRANT	
EXISTING FLAGPOLE	
DEMO ROAD OR SIDEWALK	
NEW CONCRETE	
NEW FIRE APPARATUS ACCESS ROAD	
NEW ASPHALT	
NEW LOADING ZONE SIGN (SEE DETAIL 3 BELOW)	
NEW FIRE LANE SIGN (SEE DETAIL 4 BELOW)	
NEW HANDICAP PARKING SIGN	
NEW KEEP RIGHT SIGN (SEE DETAIL 5 BELOW)	
EMERGENCY ONLY PARKING SIGN	

 

**TYPICAL
LOADING ZONE SIGN**

3
A101
SCALE: NTS



**TYPICAL
FIRE ZONE SIGN**


4
A101
SCALE: NTS



**TYPICAL
KEEP RIGHT SIGN**

5
A101
SCALE: NTS

**PROPOSED PROJECT
WORK AREA**

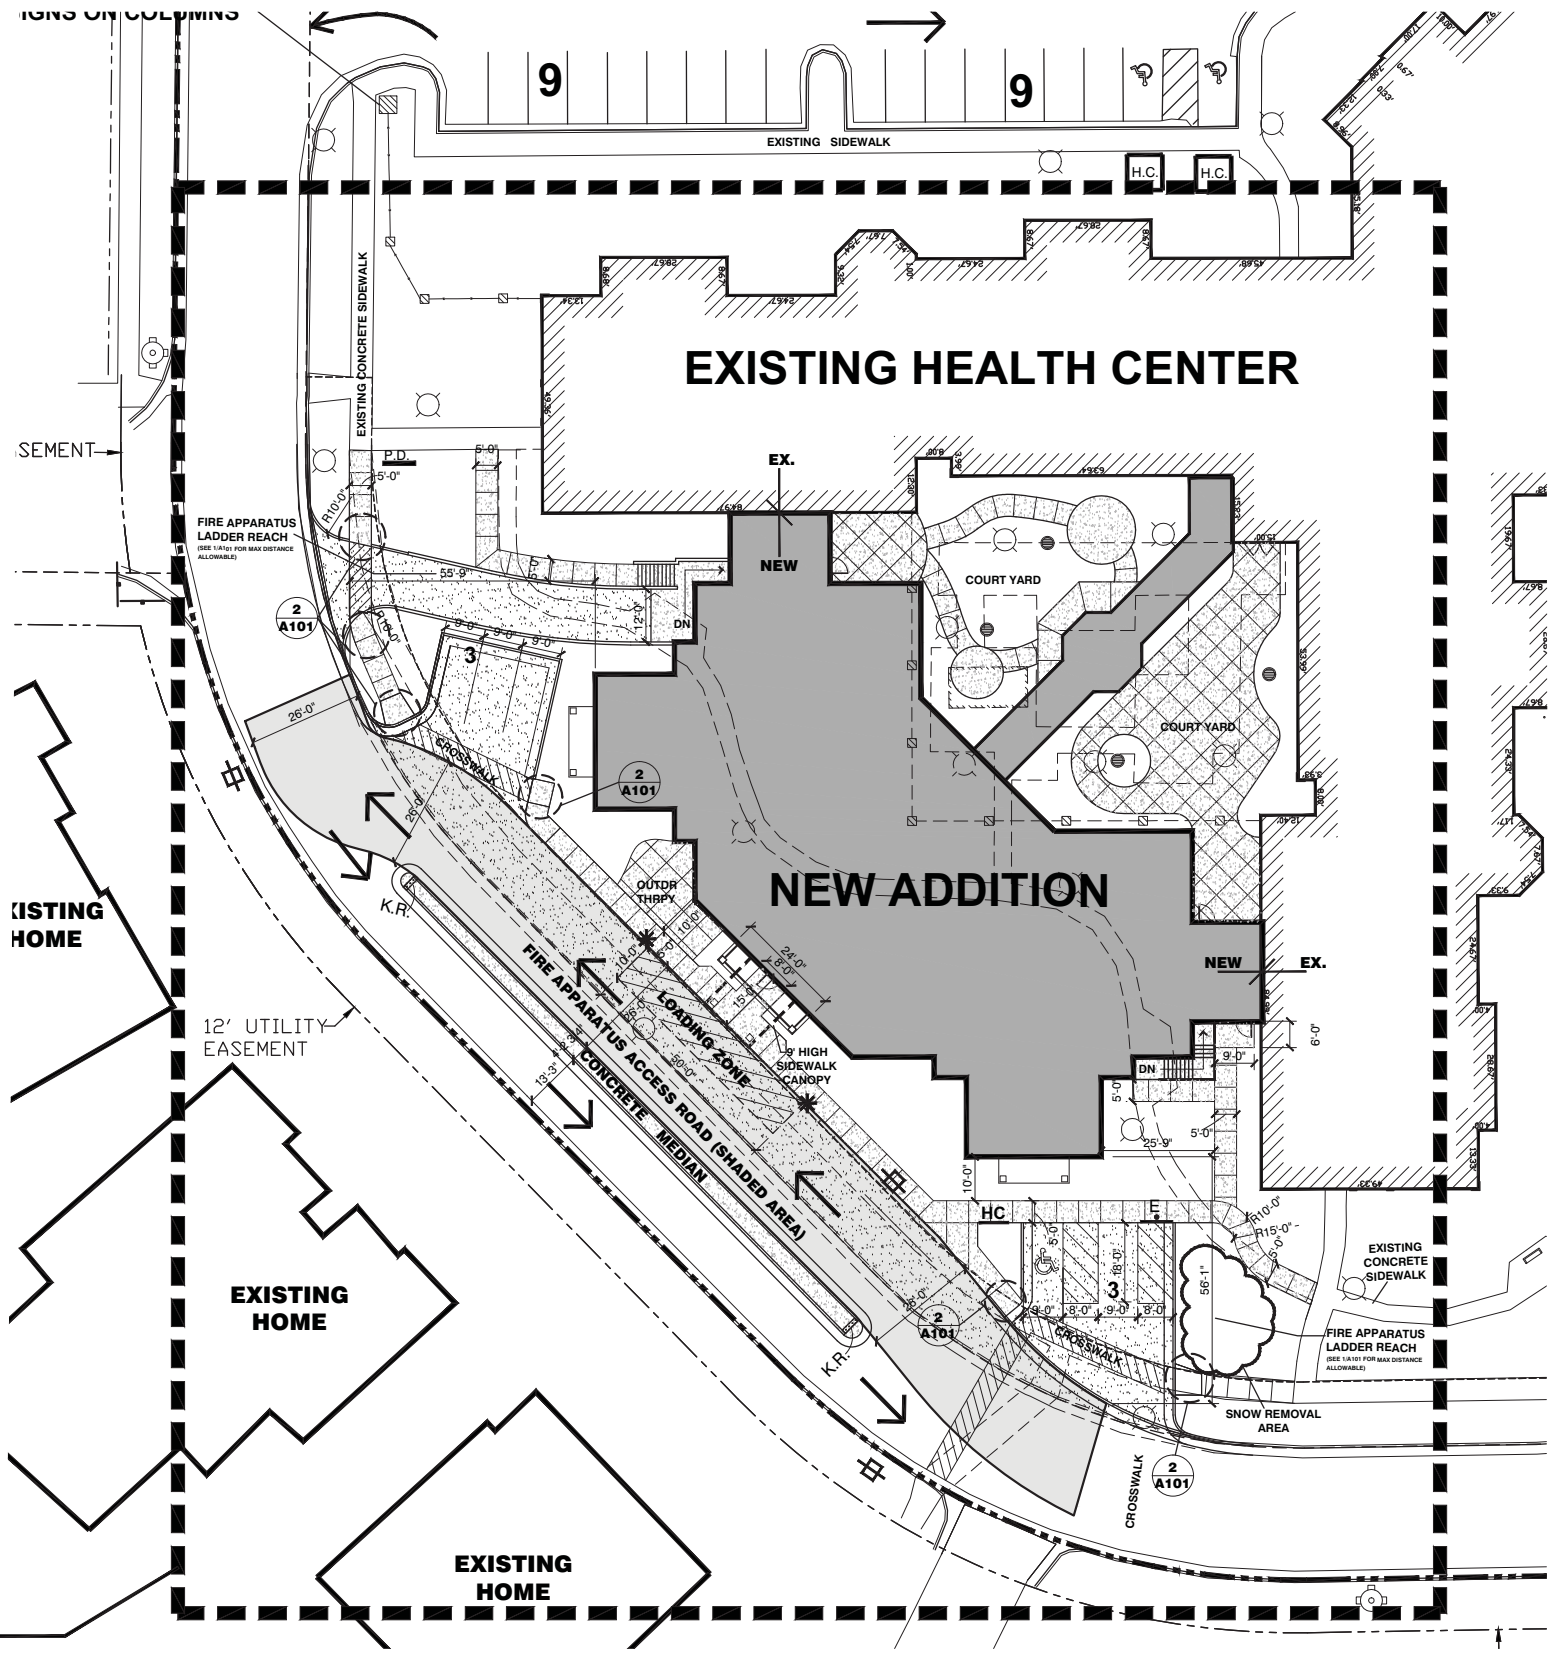

BUILDING ADDITION

SCALE: 1" = 20'-0"

REVISIONS

COPYRIGHT COMMUNITY LIVING SOLUTIONS, LLC 2009. ALL RIGHTS RESERVED. THIS DESIGN AND THESE DRAWINGS ARE THE EXCLUSIVE PROPERTY OF COMMUNITY LIVING SOLUTIONS, LLC. NO PART OR IN WHOLE, ARE NOT TO BE REPRODUCED, CHANGED, COPIED OR ASSIGNED TO ANY THIRD PARTY IN ANY FORM OR MANNER WITHOUT FIRST OBTAINING THE WRITTEN CONSENT OF COMMUNITY LIVING SOLUTIONS, LLC. THE PARTY POSSESSING THESE DRAWINGS, WHETHER IN PAPER OR ELECTRONIC DATA FORMAT, AGREE TO INDEMNIFY AND HOLD HARMLESS COMMUNITY LIVING SOLUTIONS, LLC FROM AND AGAINST ALL DAMAGES, LIABILITY OR COST INCLUDING ATTORNEY'S FEES AND COSTS OF DEFENSE ARISING FROM CHANGES OR ALTERATIONS BY ANYONE OTHER THAN COMMUNITY LIVING SOLUTIONS, LLC. COMMUNITY LIVING SOLUTIONS, LLC.

**COMMUNITY LIVING
SOLUTIONS**
Expert Knowledge
Enlightening Results
2801 E. ENTERPRISE AVENUE, SUITE 202
APPLETON, WISCONSIN 54913
P920.969.9344 - F920.969.9345
COMMUNITYLIVINGSOLUTIONS.COM

REHABILITATION & PHYSICAL THERAPY
ADDITION AND REMODEL TO:
ATTIC ANGEL PLACE
8301 OLD SAUK ROAD,
MIDDLETON, WISCONSIN 53562

PROJECT
11-101
DATE
08-03-11
SHEET

A101

PLAN COMMISSION APPLICATION

© 2010 COMMUNITY LIVING SOLUTIONS, LLC


ATTIC ANGELS PLACE ADDITION
ATTIC ANGELS CIRCLE
MADISON, WISCONSIN


Checked By: RC
Drawn By: MN
6/27/11
Revised: 7/12/11
Revised: 8/1/11
Revised:
Revised:
Revised:
Revised:
Revised:
Revised:

L1


This plan made exclusively for the
project named in the title block. It
remains the property of The Bruce
Company of Wisconsin, Inc. and
may not be reproduced or
implemented in whole or part by any
method without prior written consent
of The Bruce Company of
Wisconsin, Inc.

1301 L CADRICH CATTIC ANGELS ATTIC ANGELS 11 CADWING Created: 7/29/2011, Saved: 8/1/2011, Printed: 8/1/2011

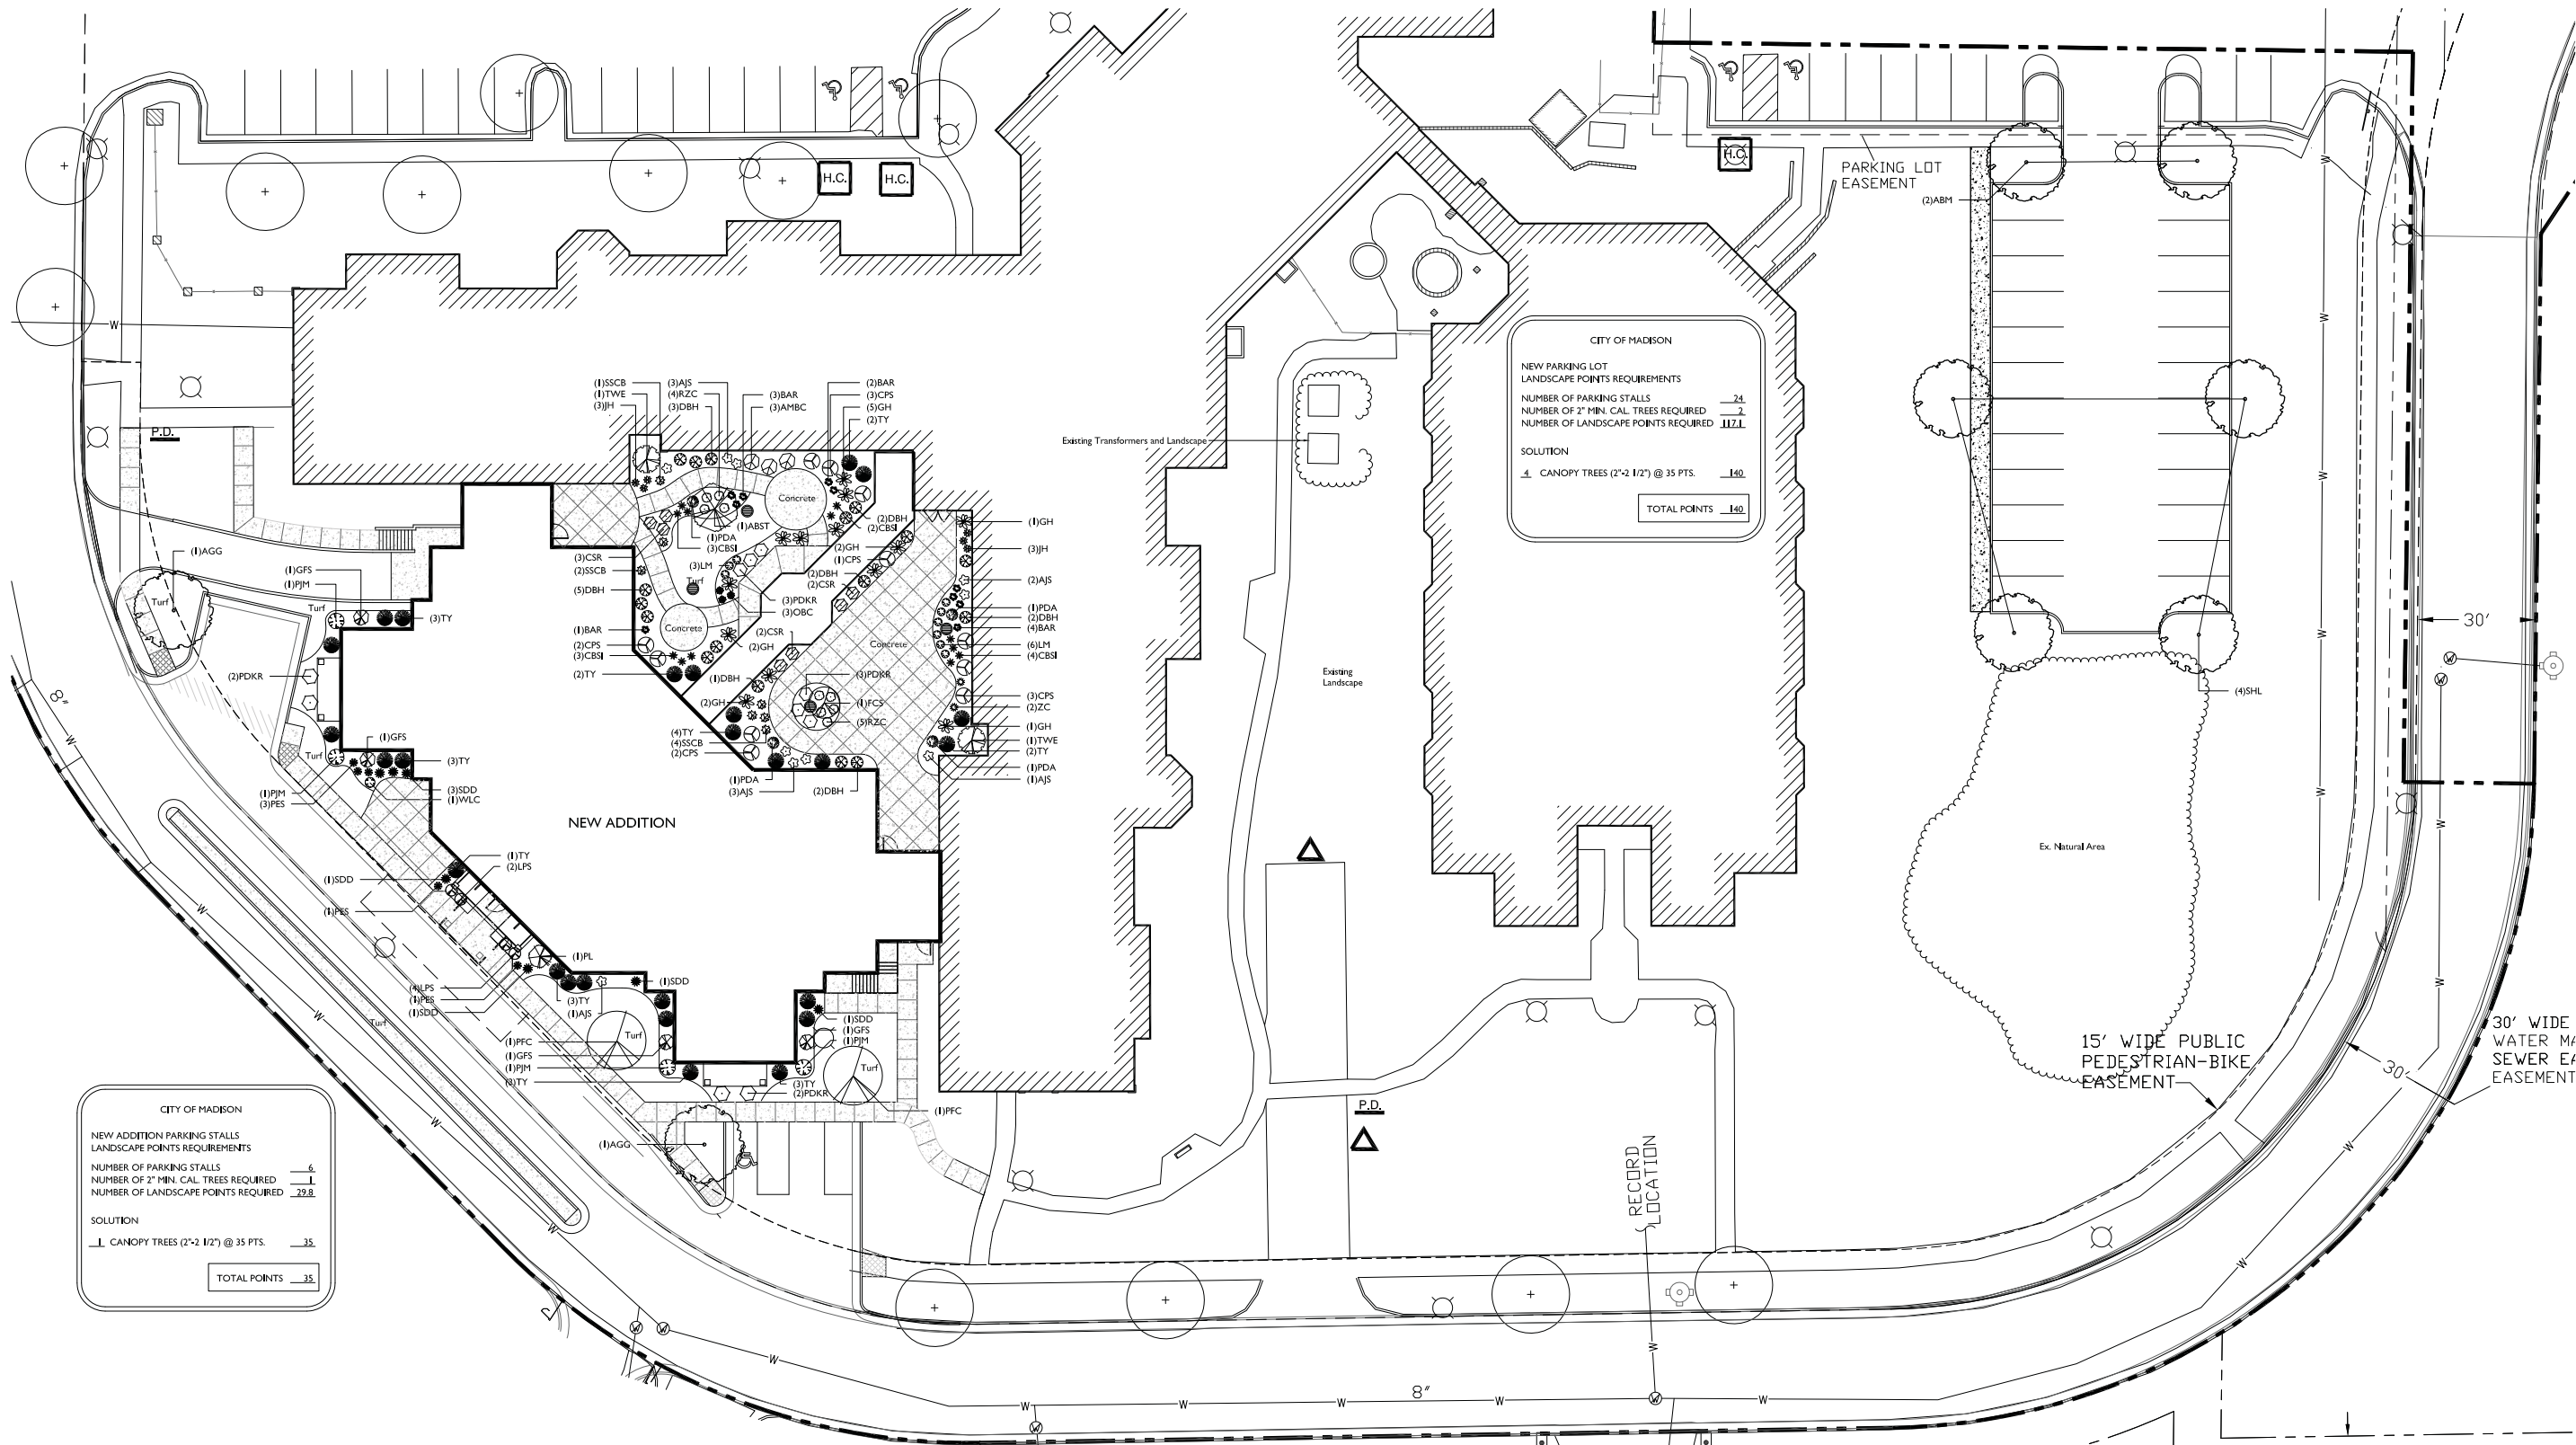

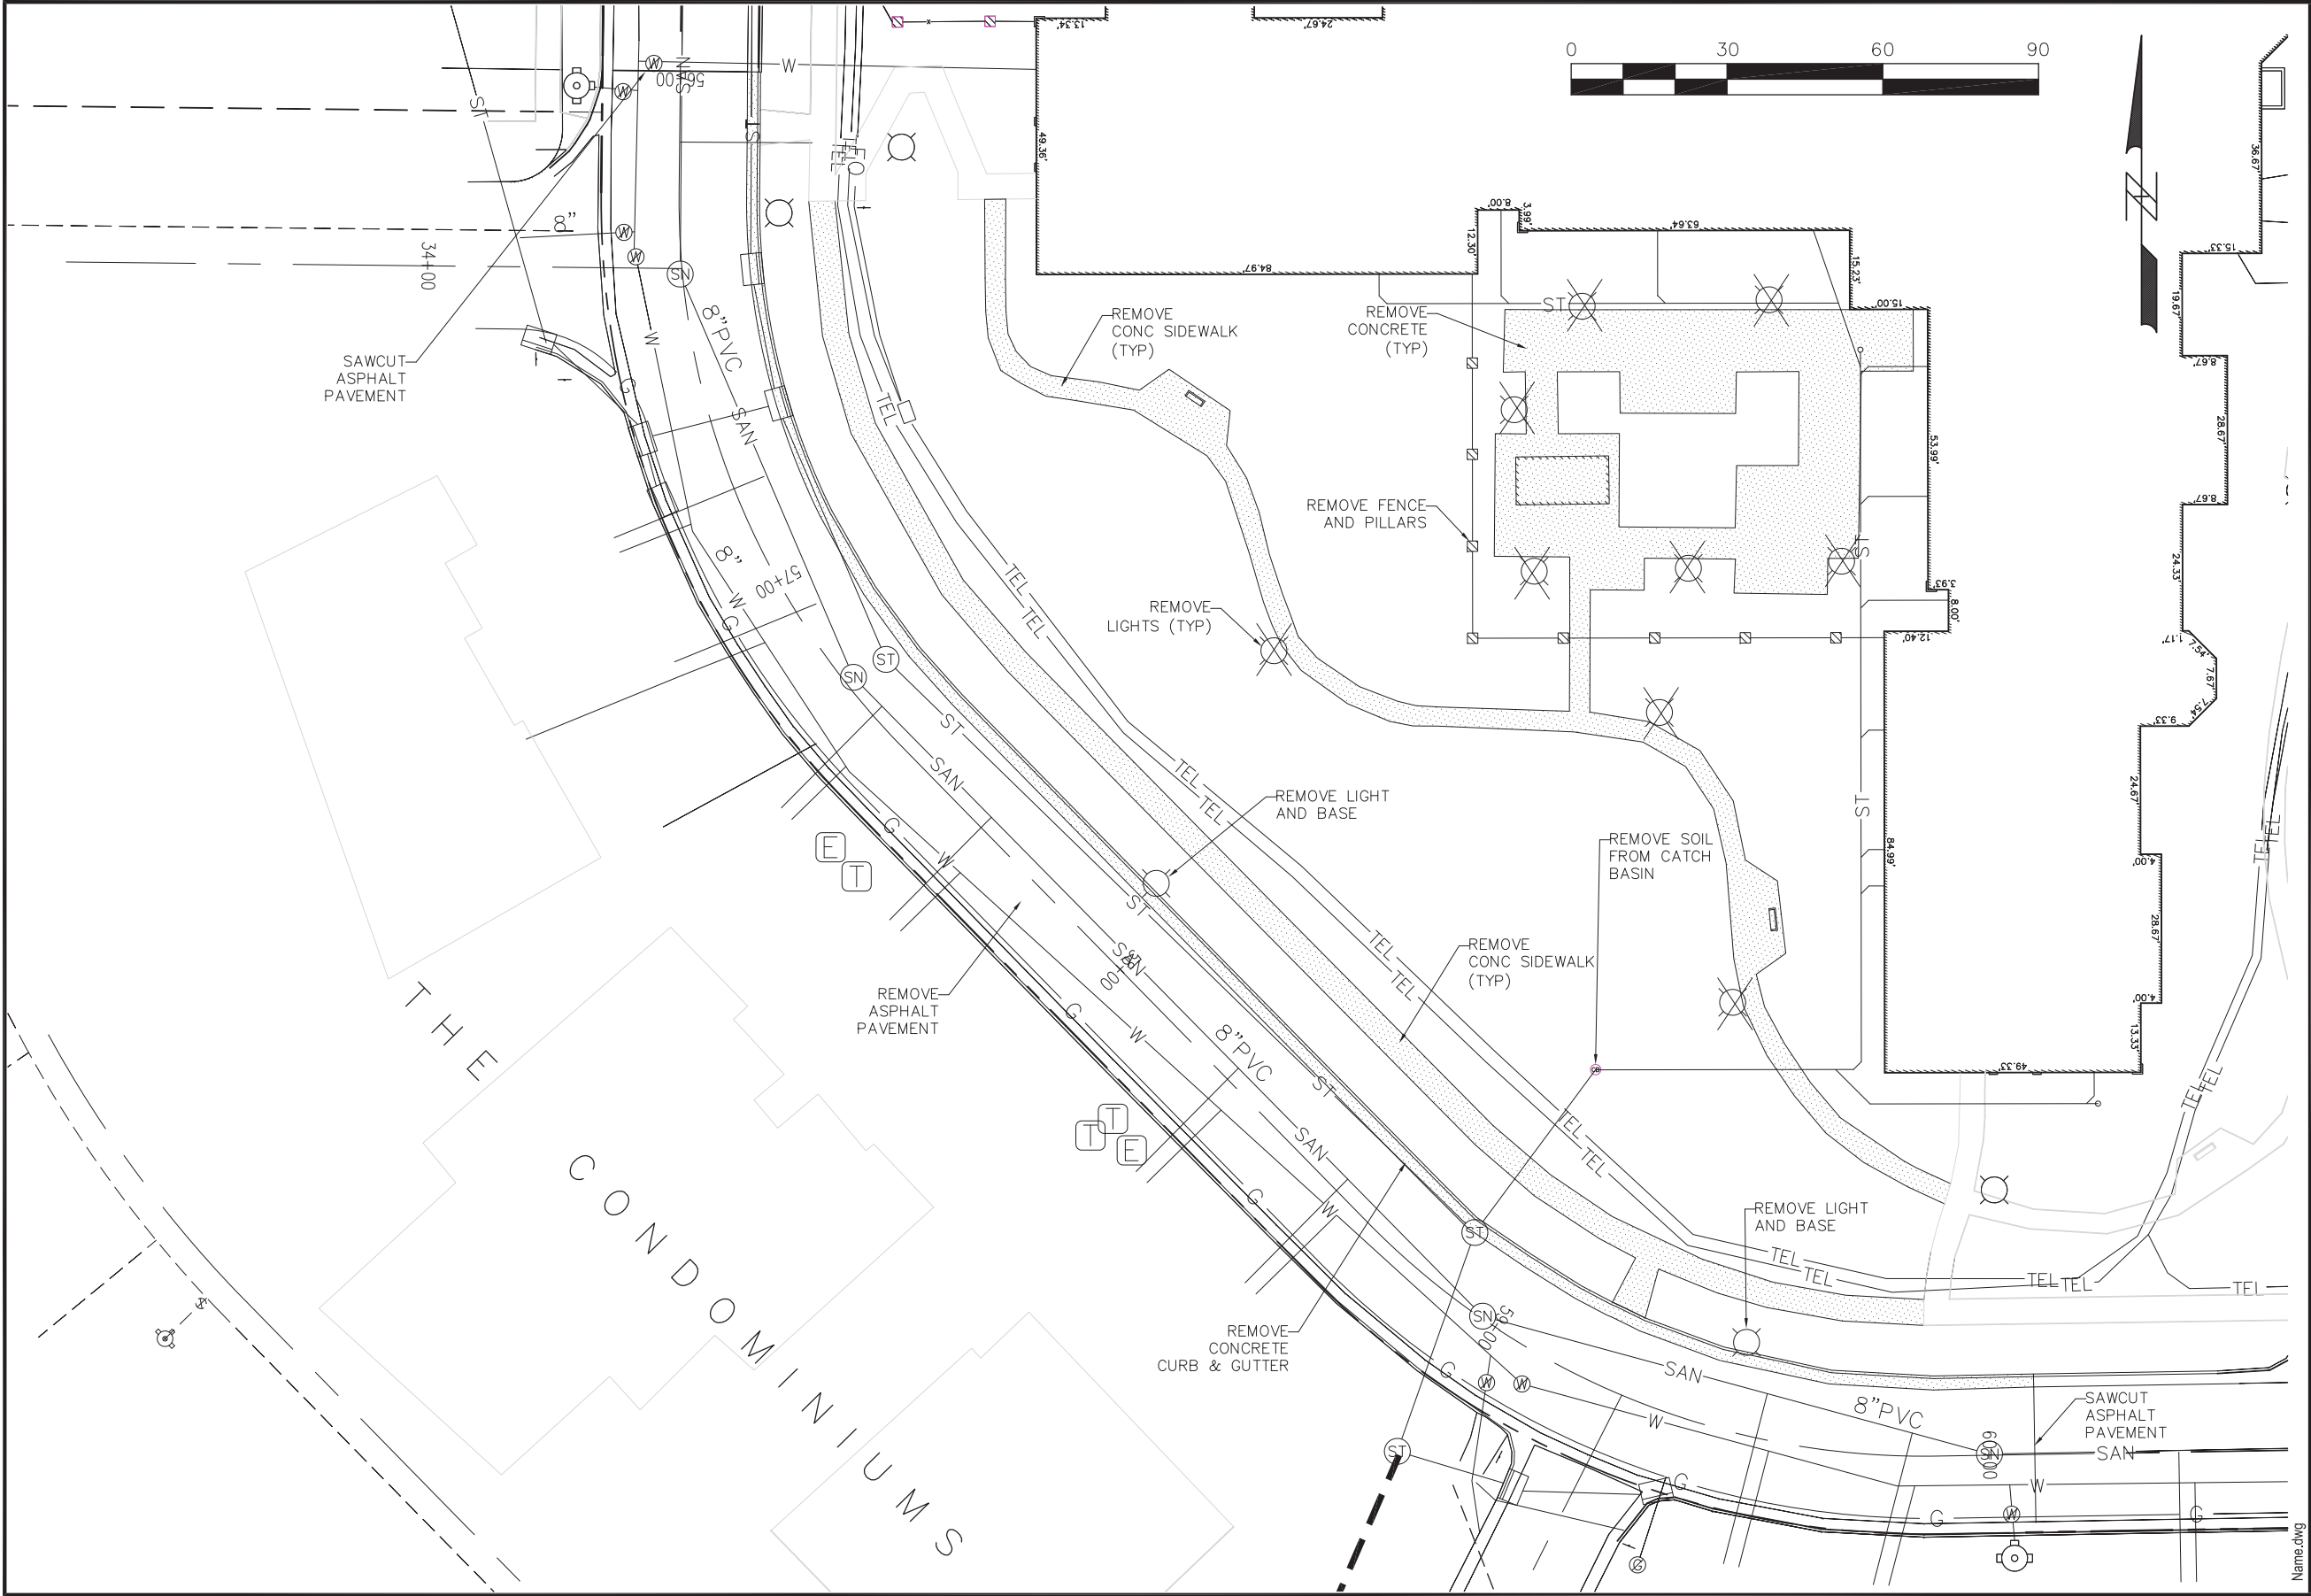

Project No.		CLS03	
Name.dwg		Sheet C1	
ATTIC ANGEL PLACE - ADDITION & RENOVATION DEMOLITION PLAN			
SNYDER & ASSOCIATES 5010 VOGES ROAD MADISON, WISCONSIN 53718 608-438-0444 SOUTH DAKOTA IOWA NEBRASKA MISSOURI WISCONSIN			
Mark	Revision	Date	By
Engineer:	Checked By:	Scale: 1" = 30'	Pg:
Technician:	Date: 08-02-2011	Field Bk:	Project No: CLS03
Project No: CLS03		Sheet C1	

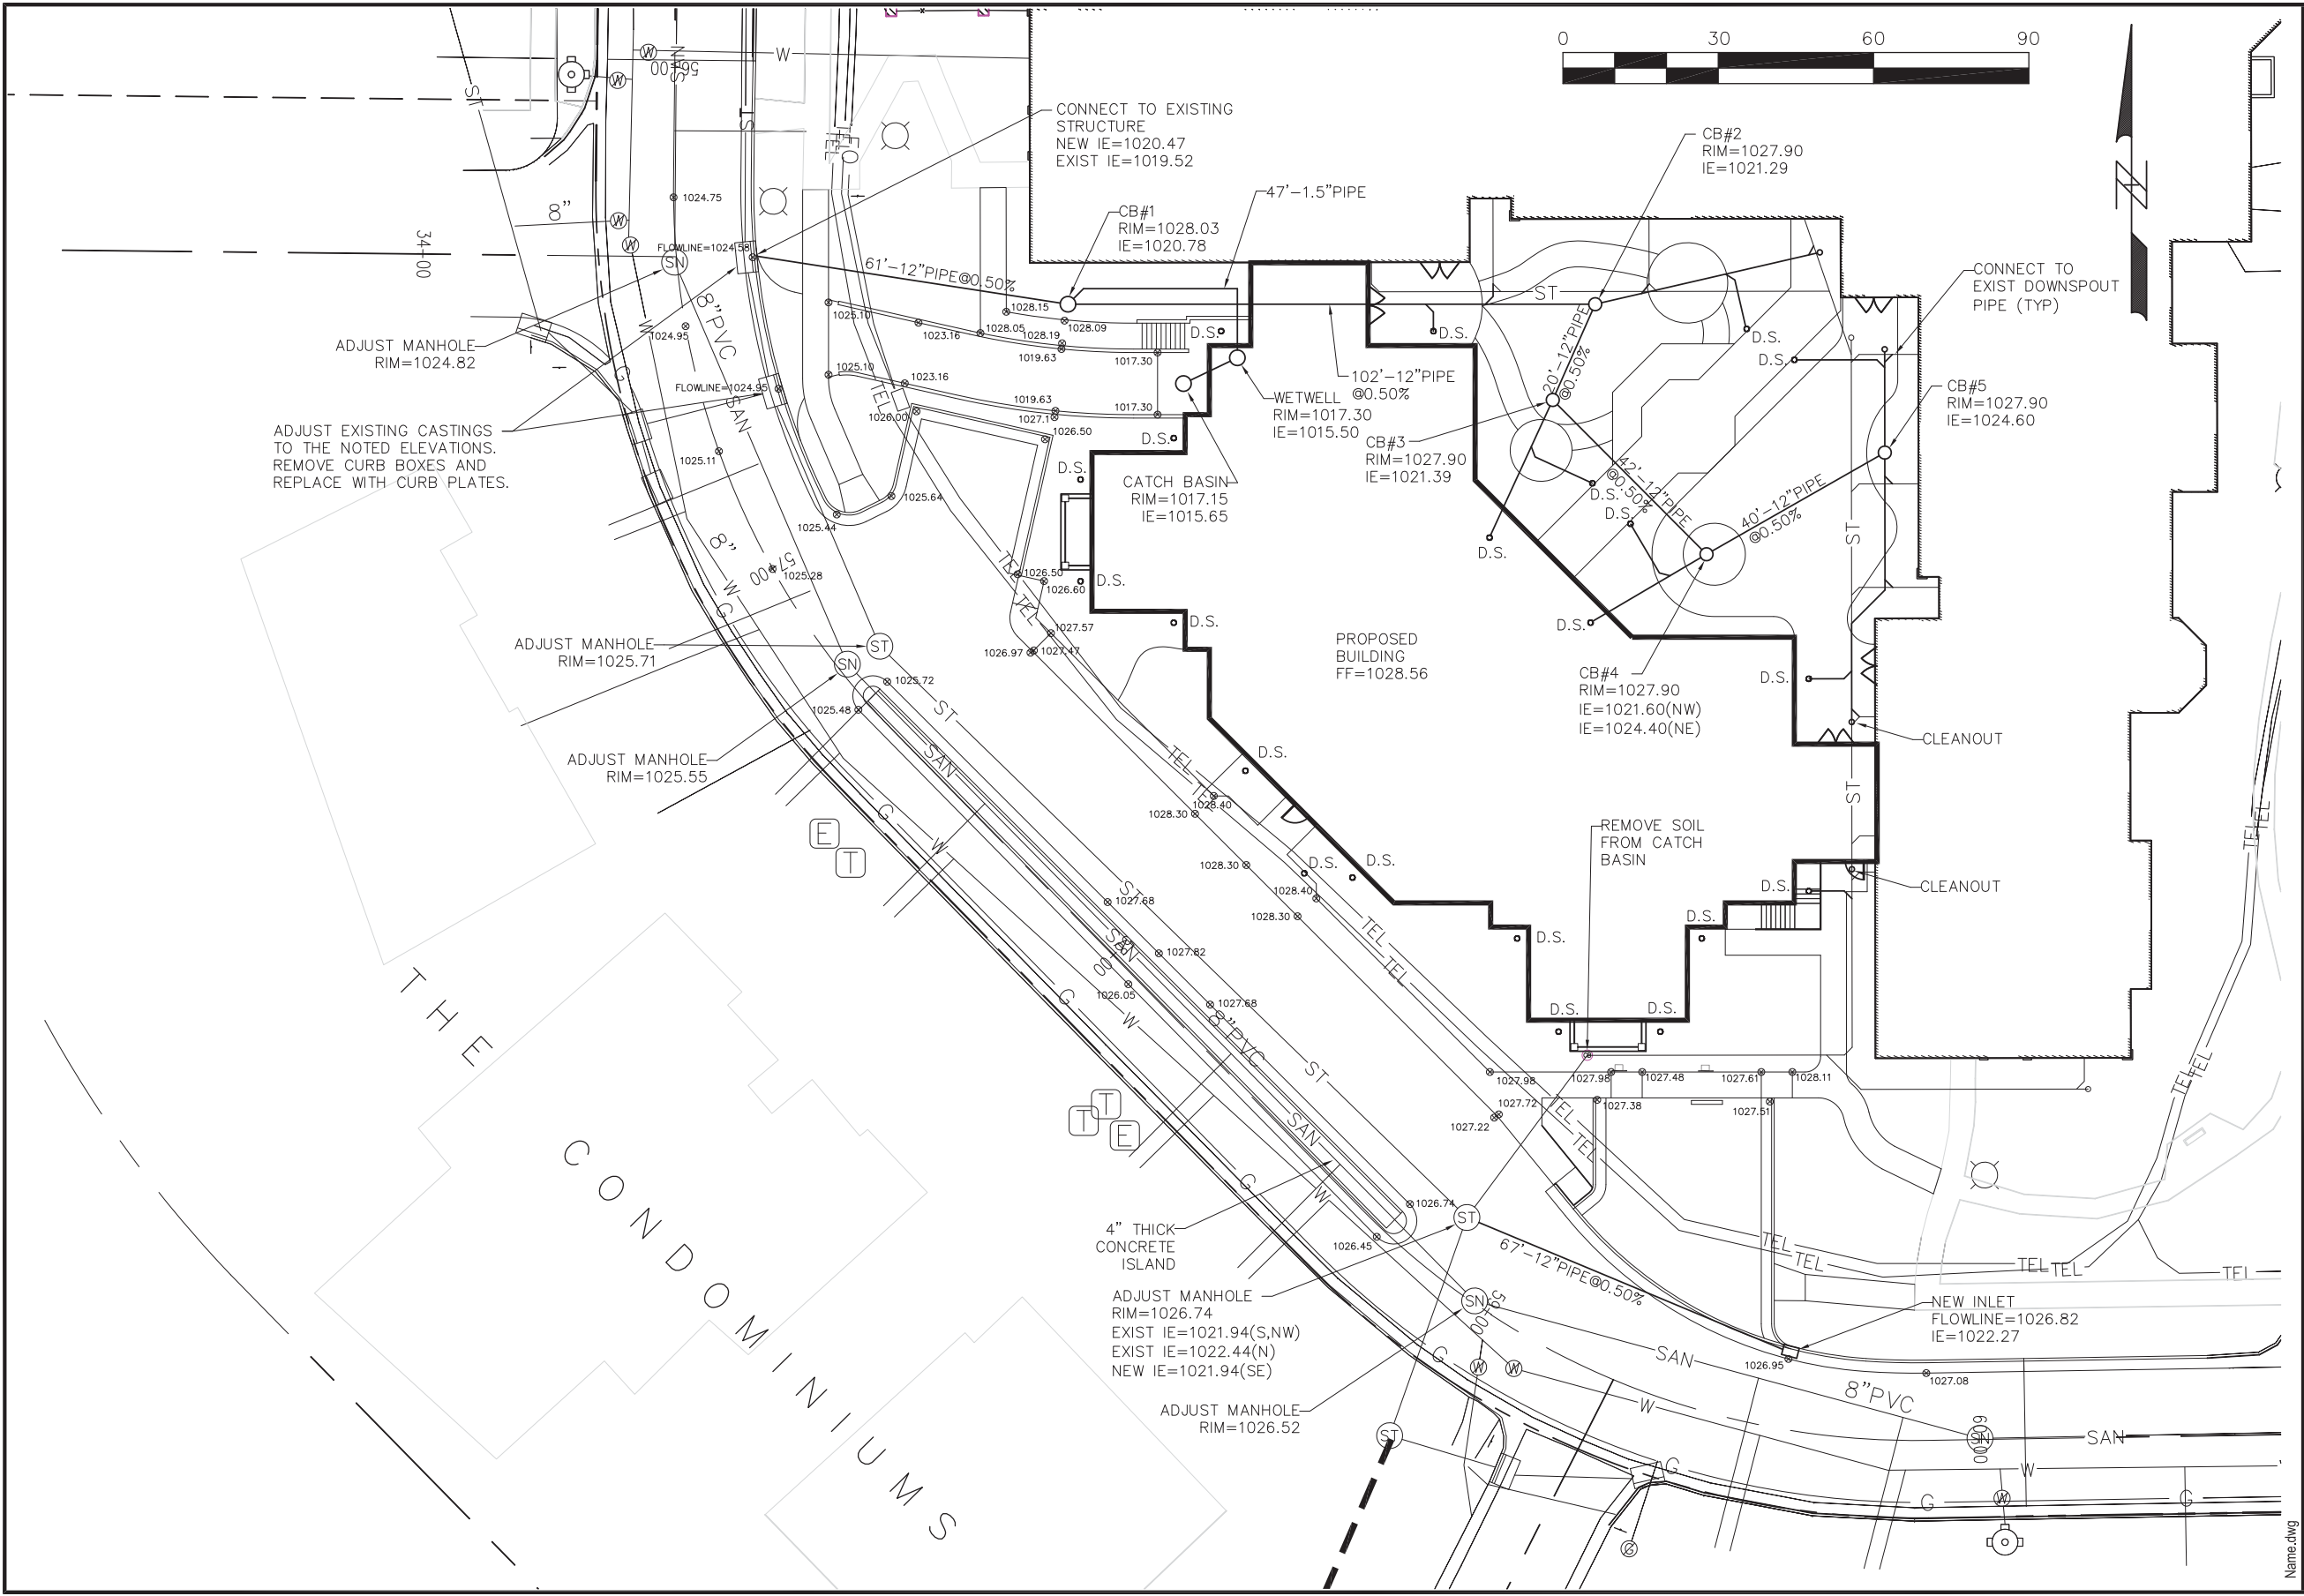

ATTIC ANGEL PLACE - ADDITION & RENOVATION

GRADING & UTILITY PLAN


Project No.

5010 VOGES ROAD
MADISON, WISCONSIN 53718
608-438-0444

SOUTH DAKOTA | IOWA | MISSOURI
NEBRASKA


SNYDER & ASSOCIATES

Mark	Revision	Date	By
Engineer:	Checked By:	Scale: 1" = 30'	Pg:
Technician:	Date: 08-02-2011	Field Bk:	Sheet C3
Project No: CLS03			

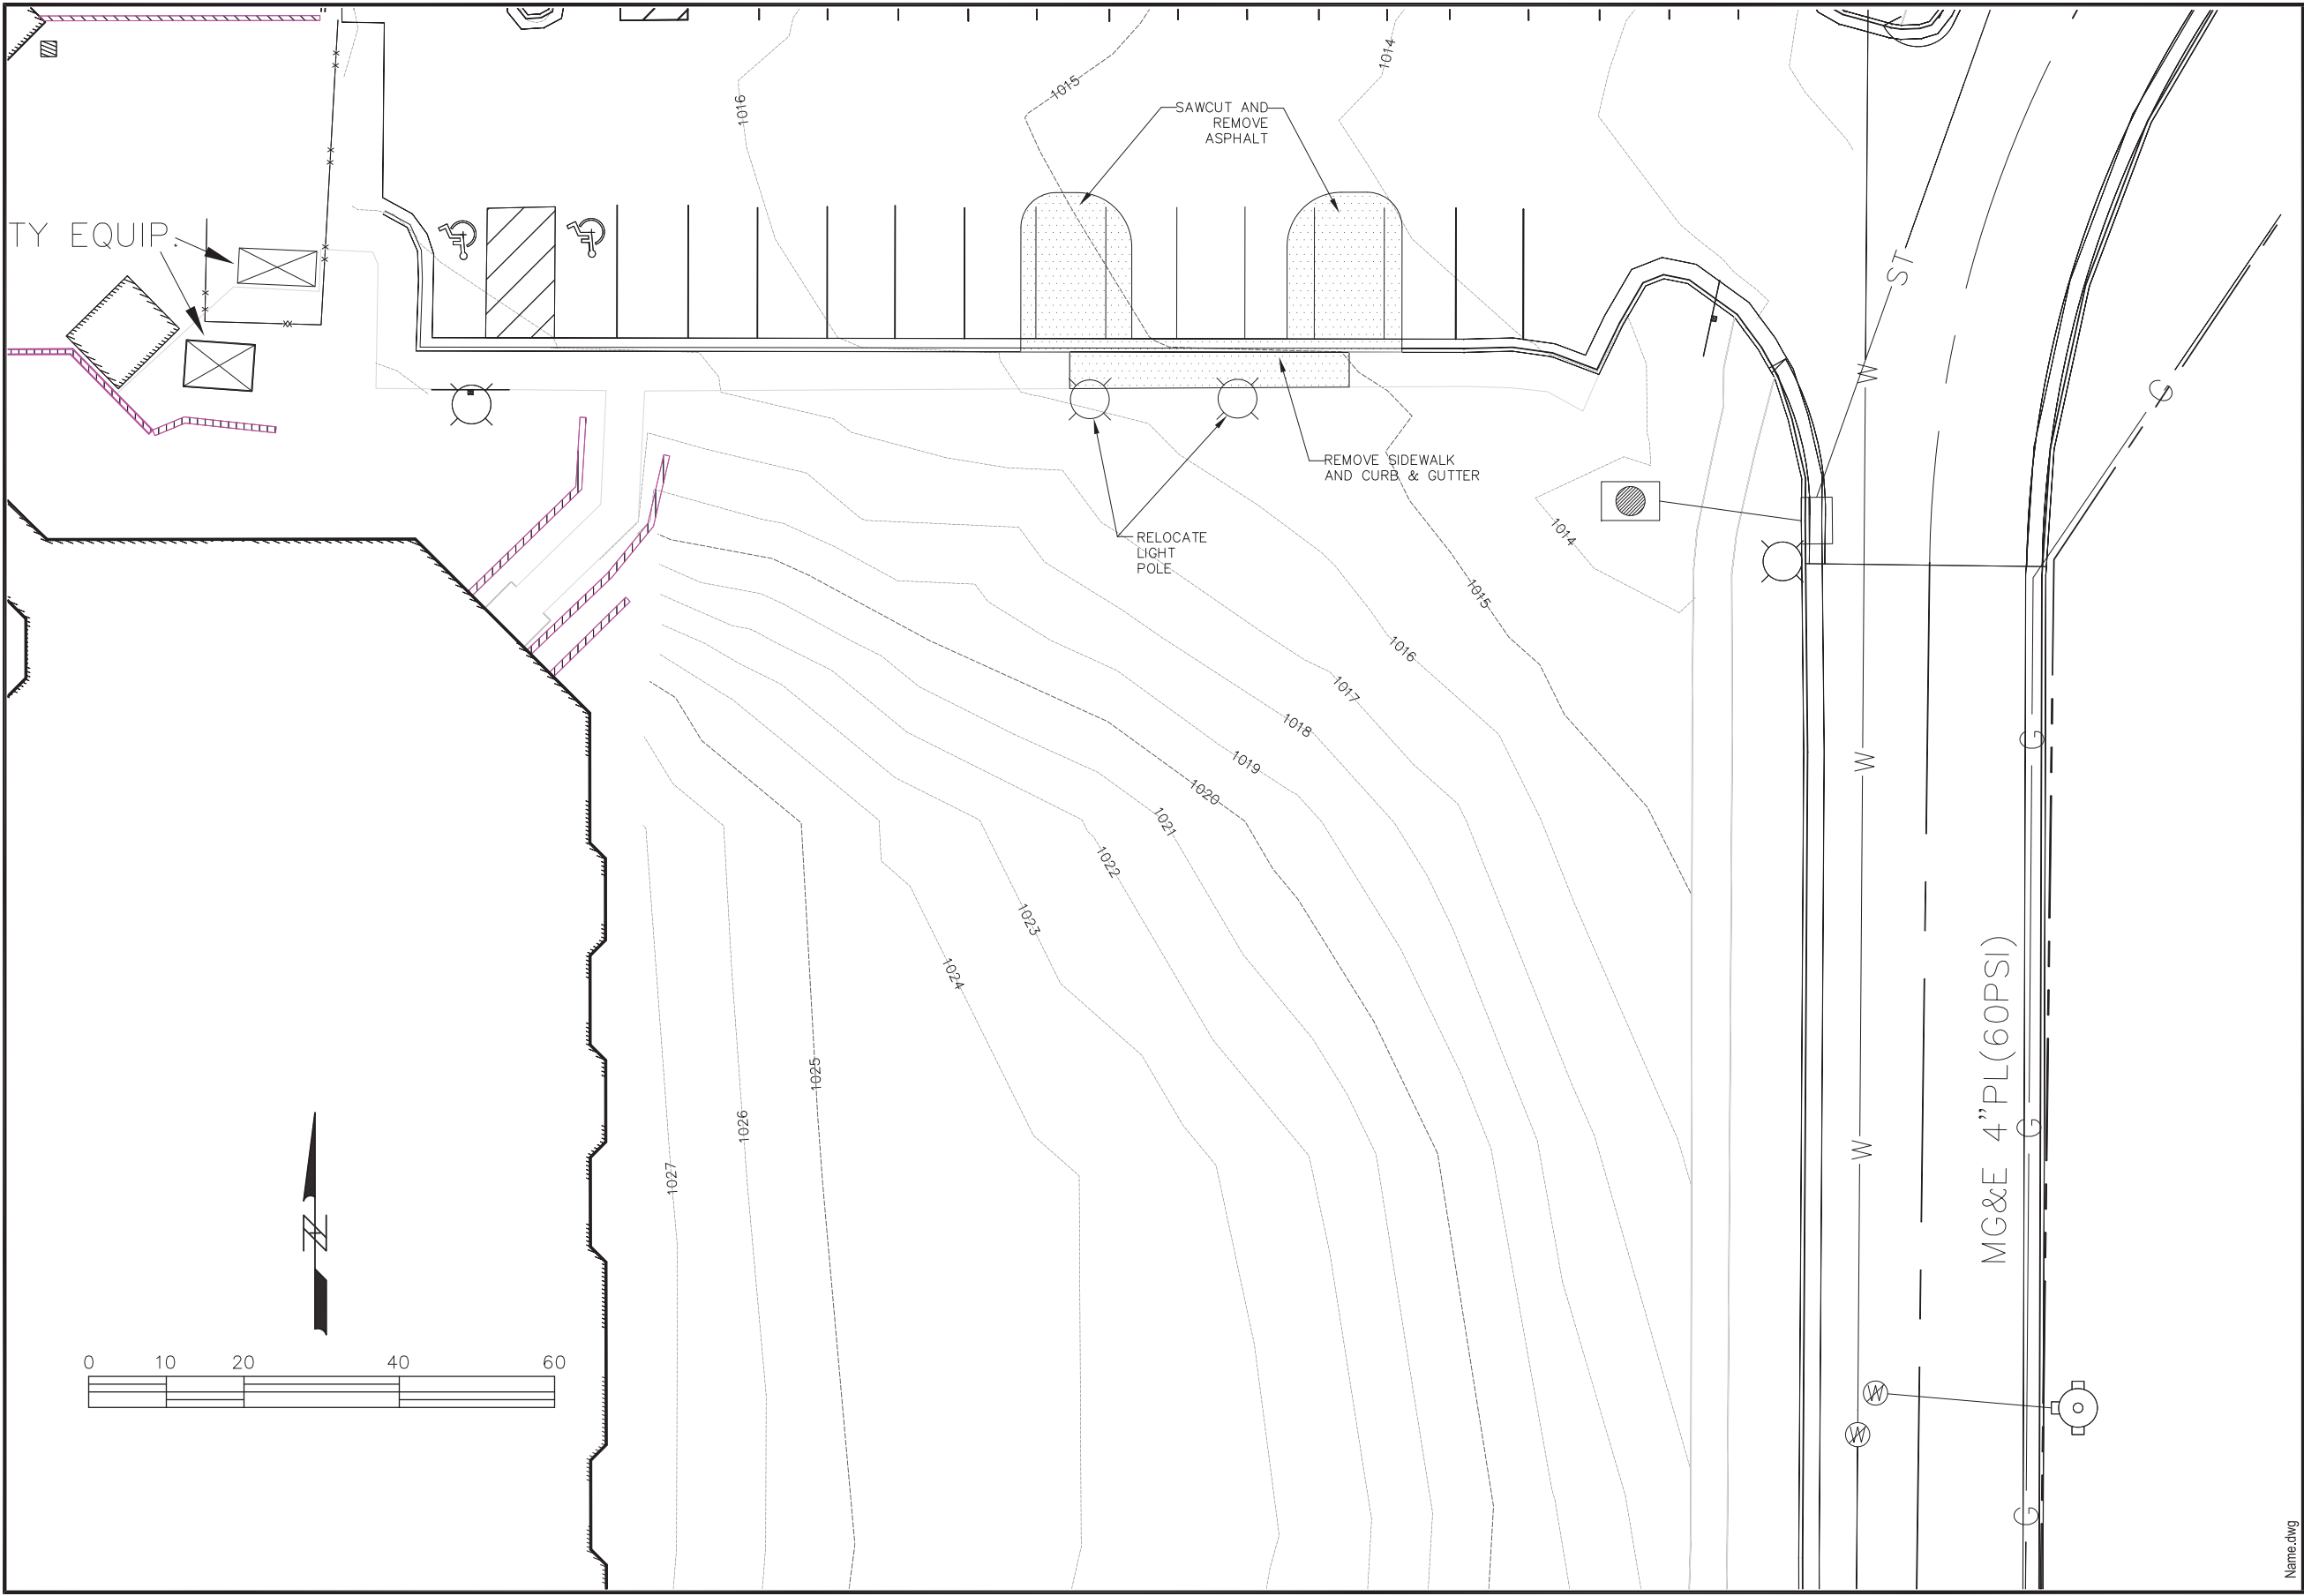

Name.dwg

		Project No.		CLS03	
		Sheet C4			
ATTIC ANGEL PLACE - ADDITION & RENOVATION					
DEMOLITION PLAN					
SNYDER & ASSOCIATES					
5010 VOGES ROAD MADISON, WISCONSIN 53718 608-438-0444					
SOUTH DAKOTA IOWA WISCONSIN NEBRASKA MISSOURI					
Mark	Revision	Date	By	Pg:	
Engineer:	Checked By:	Date: 08-02-2011	Scale: 1" = 20'	Field Bk:	
Technician:	Date: 08-02-2011	Project No: CLS03			
Sheet C4					

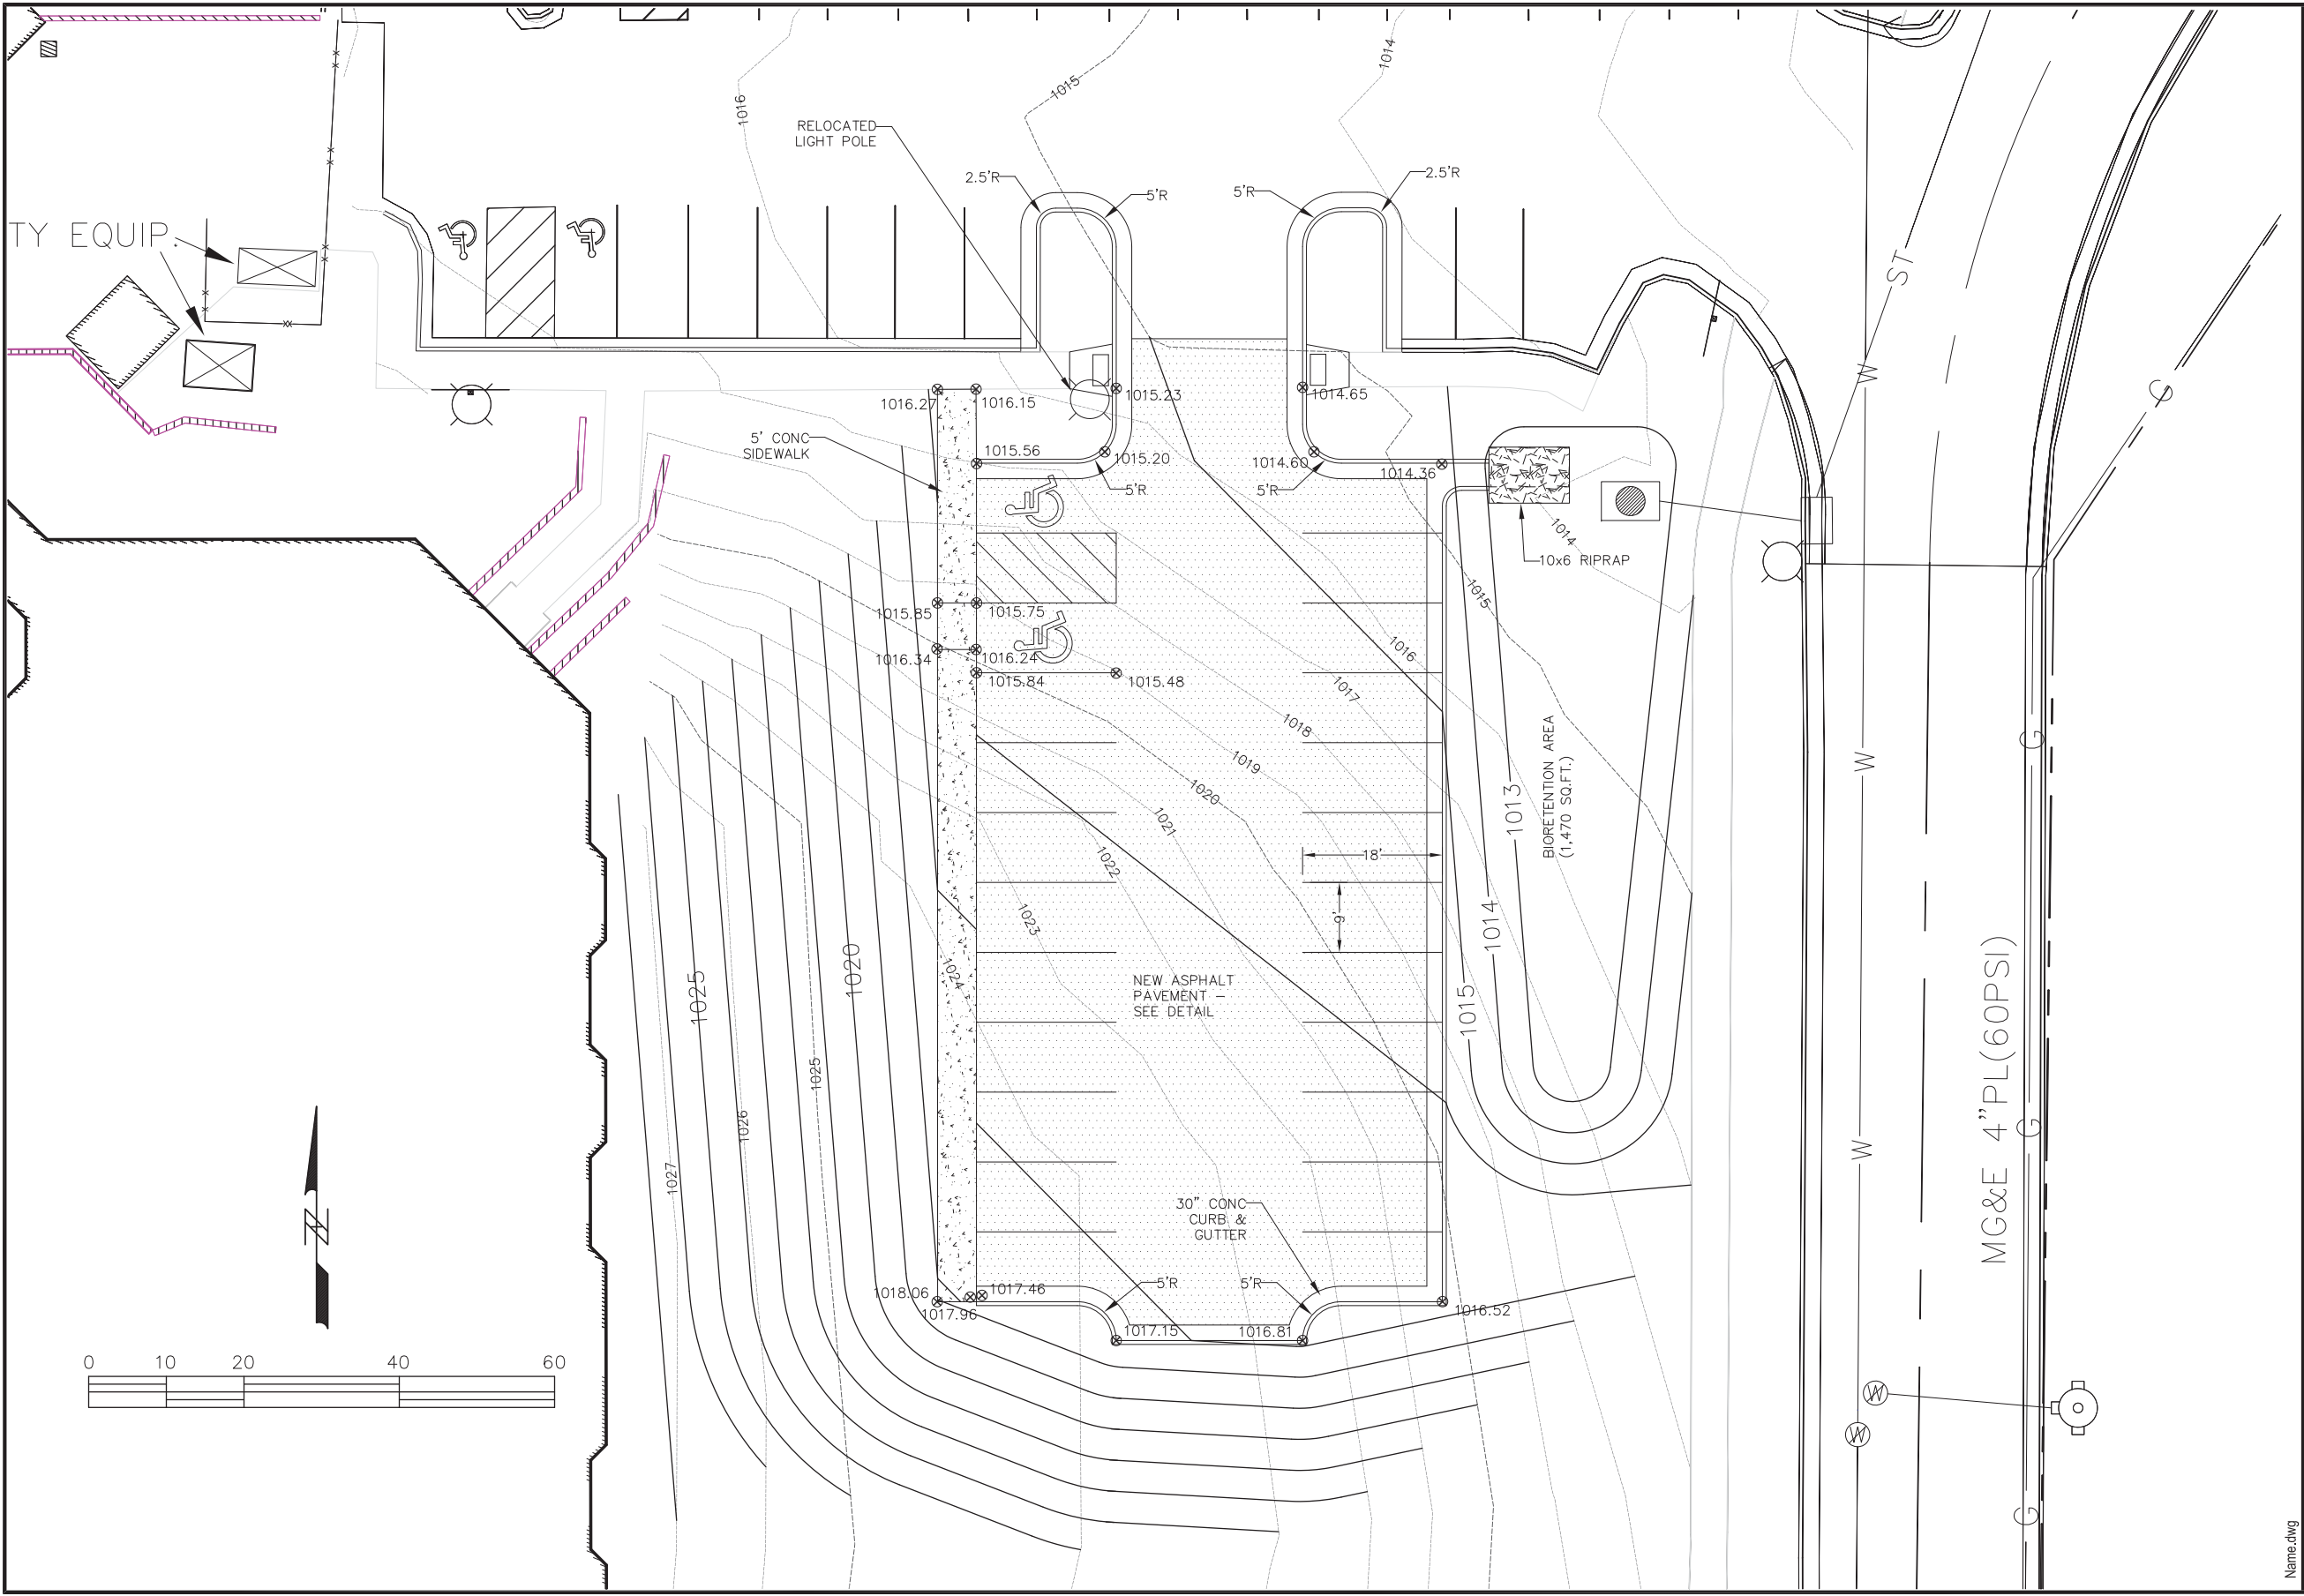

ATTIC ANGEL PLACE - ADDITION & RENOVATION

SITE & GRADING PLAN

Project No.

CLS03

Sheet C5

Mark

Revision

Date

By

Engineer:

Checked By:

Date: 08-02-2011

Field Bk:

Pg:

Project No: XXX

Sheet C5

5010 VOGES ROAD
MADISON, WISCONSIN 53718
608-438-0444









SOUTH DAKOTA

NEBRASKA

IOWA


MISSOURI

WISCONSIN

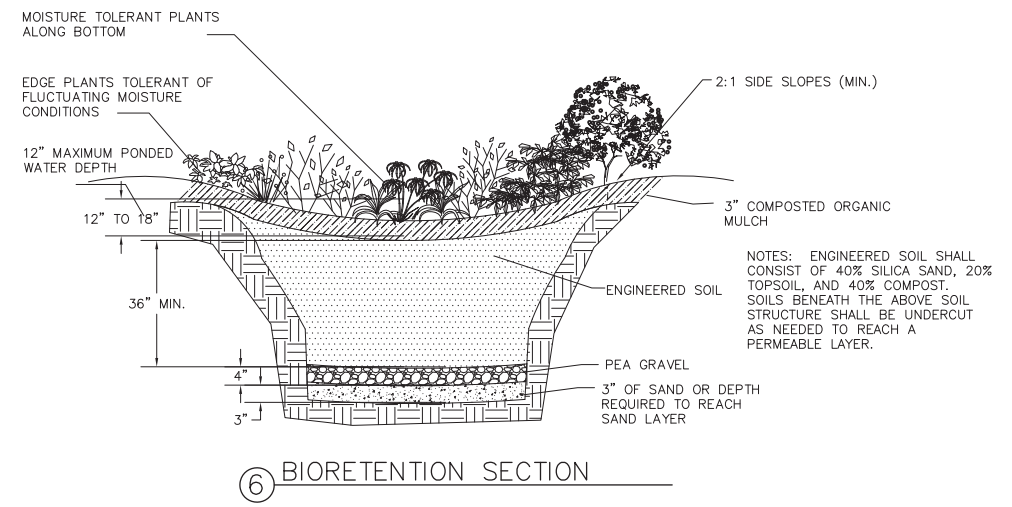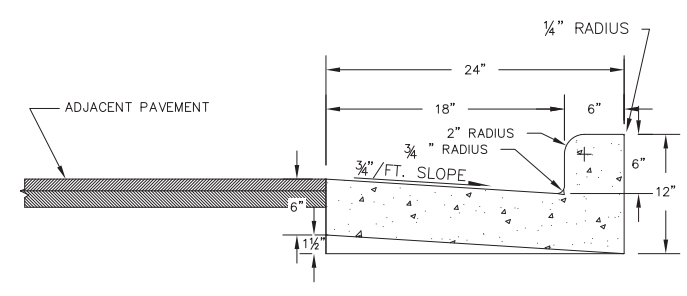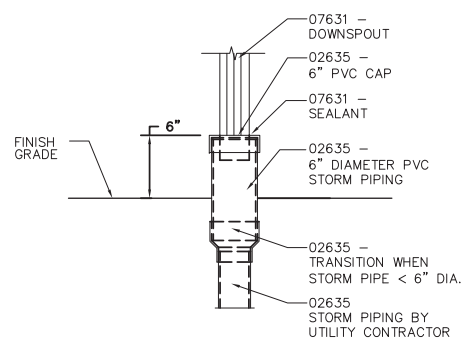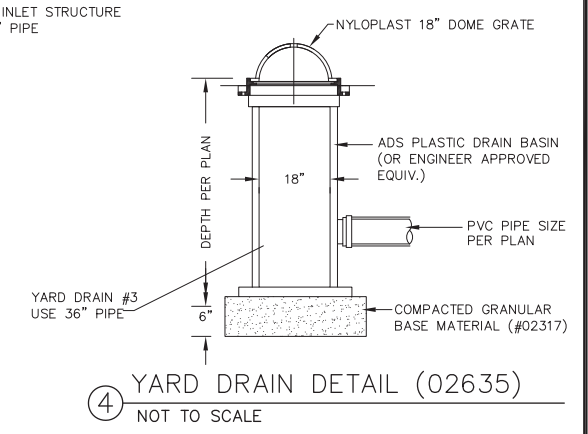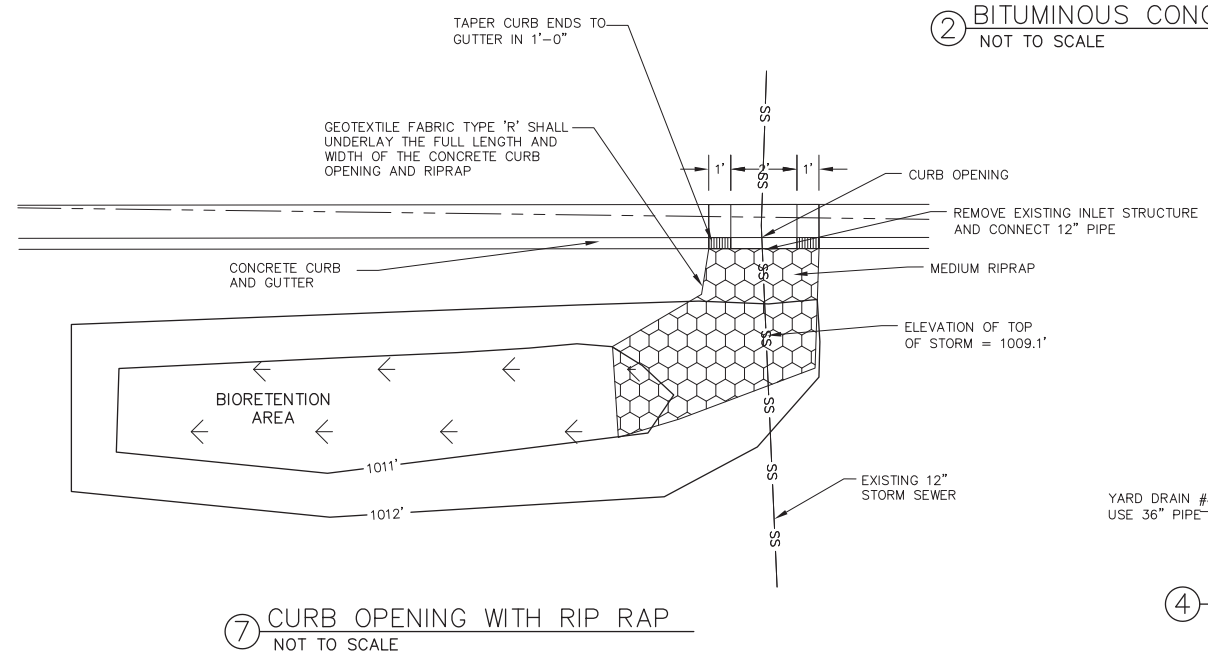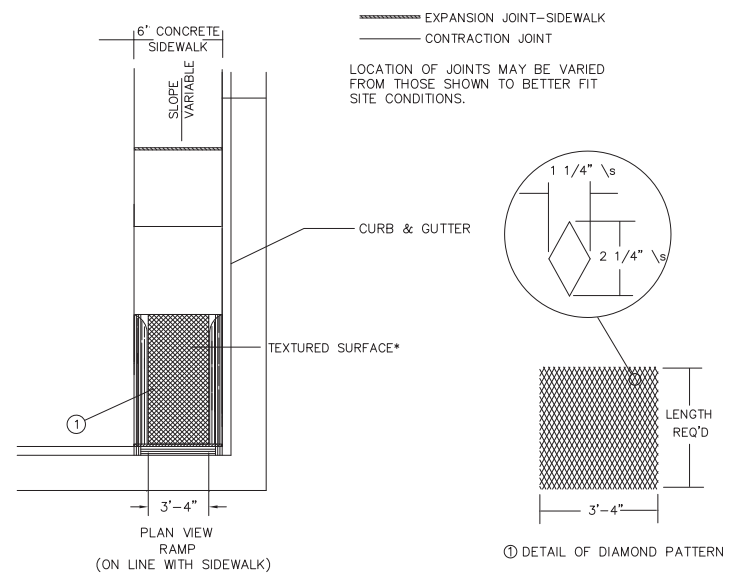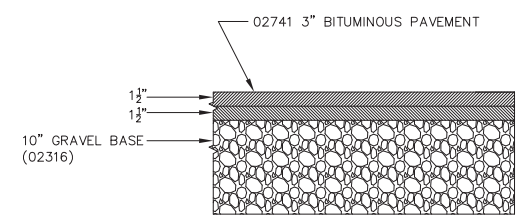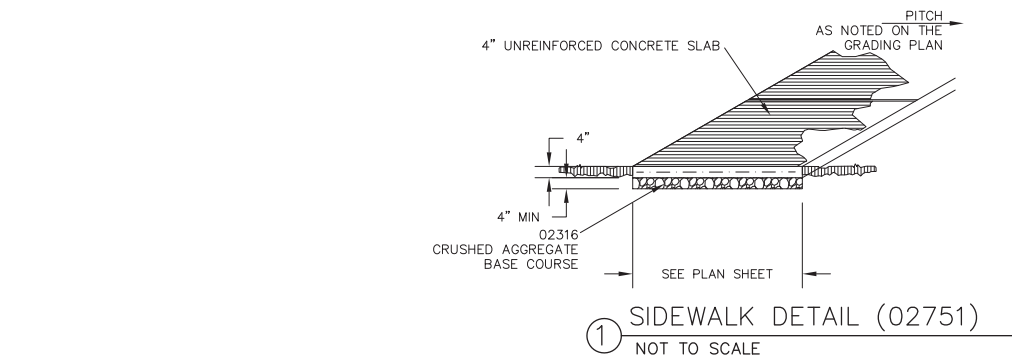


SITE DETAILS


ATTIC ANGEL PLACE - ADDITION & RENOVATION		Snyder & Associates		Project No. CLS03	
SITE DETAILS		5010 VOGES ROAD MADISON, WISCONSIN 53718 608-838-0444		Sheet C6	
WISCONSIN		IOWA		MISSOURI	
SOUTH DAKOTA		NEBRASKA			
Date: 08-02-2011		Checked By: NTS		Field Bk: Pg: 1	
Mark		Revision		By	
Engineer:		Technician:		Project No: CLS03	

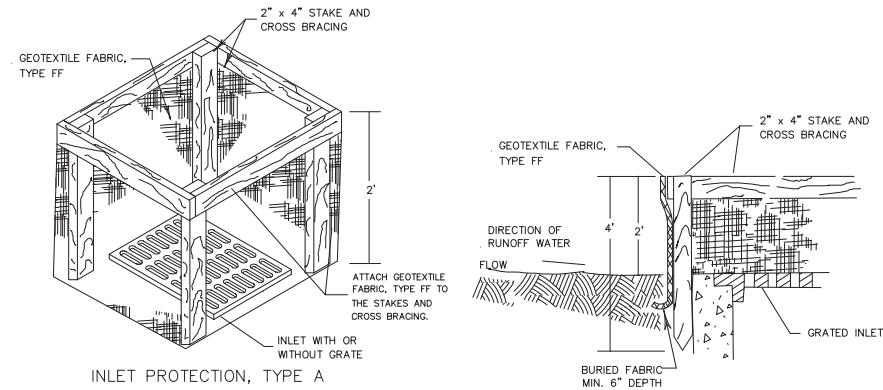


① INLET PROTECTION, TYPE A
NOT TO SCALE

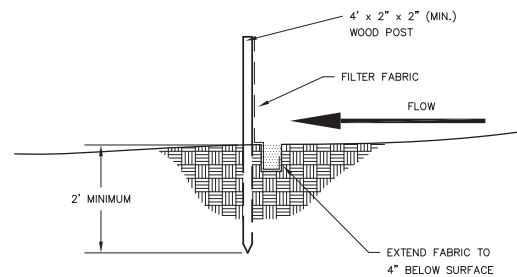

② STONE CONSTRUCTION ENTRANCE
NOT TO SCALE

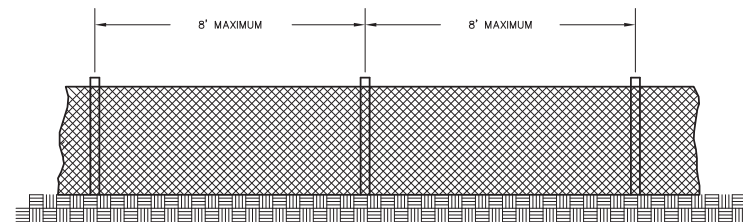


③ SILT FENCE
NOT TO SCALE

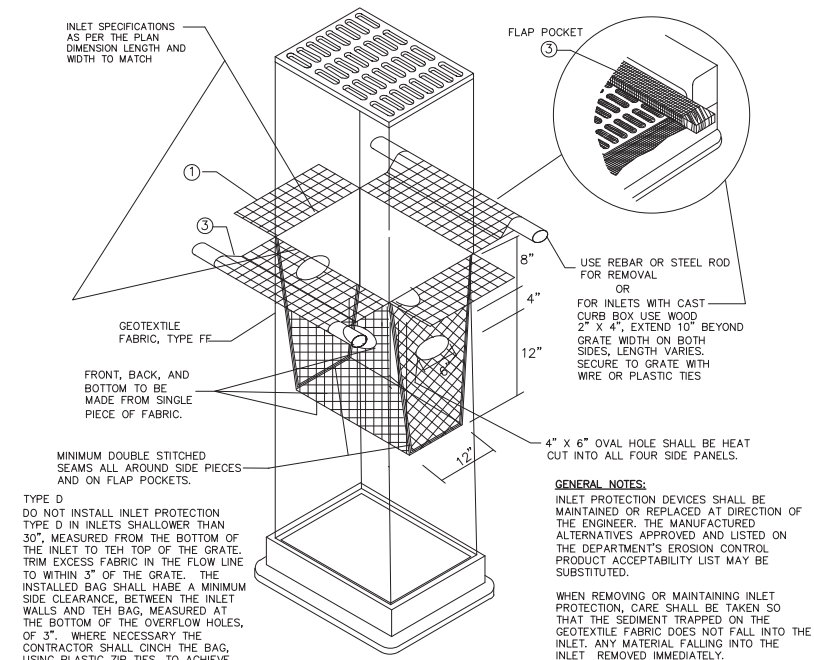

④ INLET PROTECTION, TYPE D
NOT TO SCALE

EROSION CONTROL DETAILS

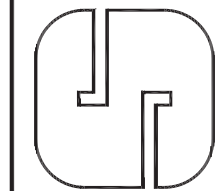

ATTIC ANGEL PLACE - ADDITION & RENOVATION

EROSION CONTROL DETAILS

SNYDER & ASSOCIATES

5010 VOGES ROAD
MADISON, WISCONSIN 53718
608-438-0444

SOUTH DAKOTA
IOWA
NEBRASKA


WISCONSIN
MISSOURI

Project No. CLS03

Sheet C7

Name.dwg



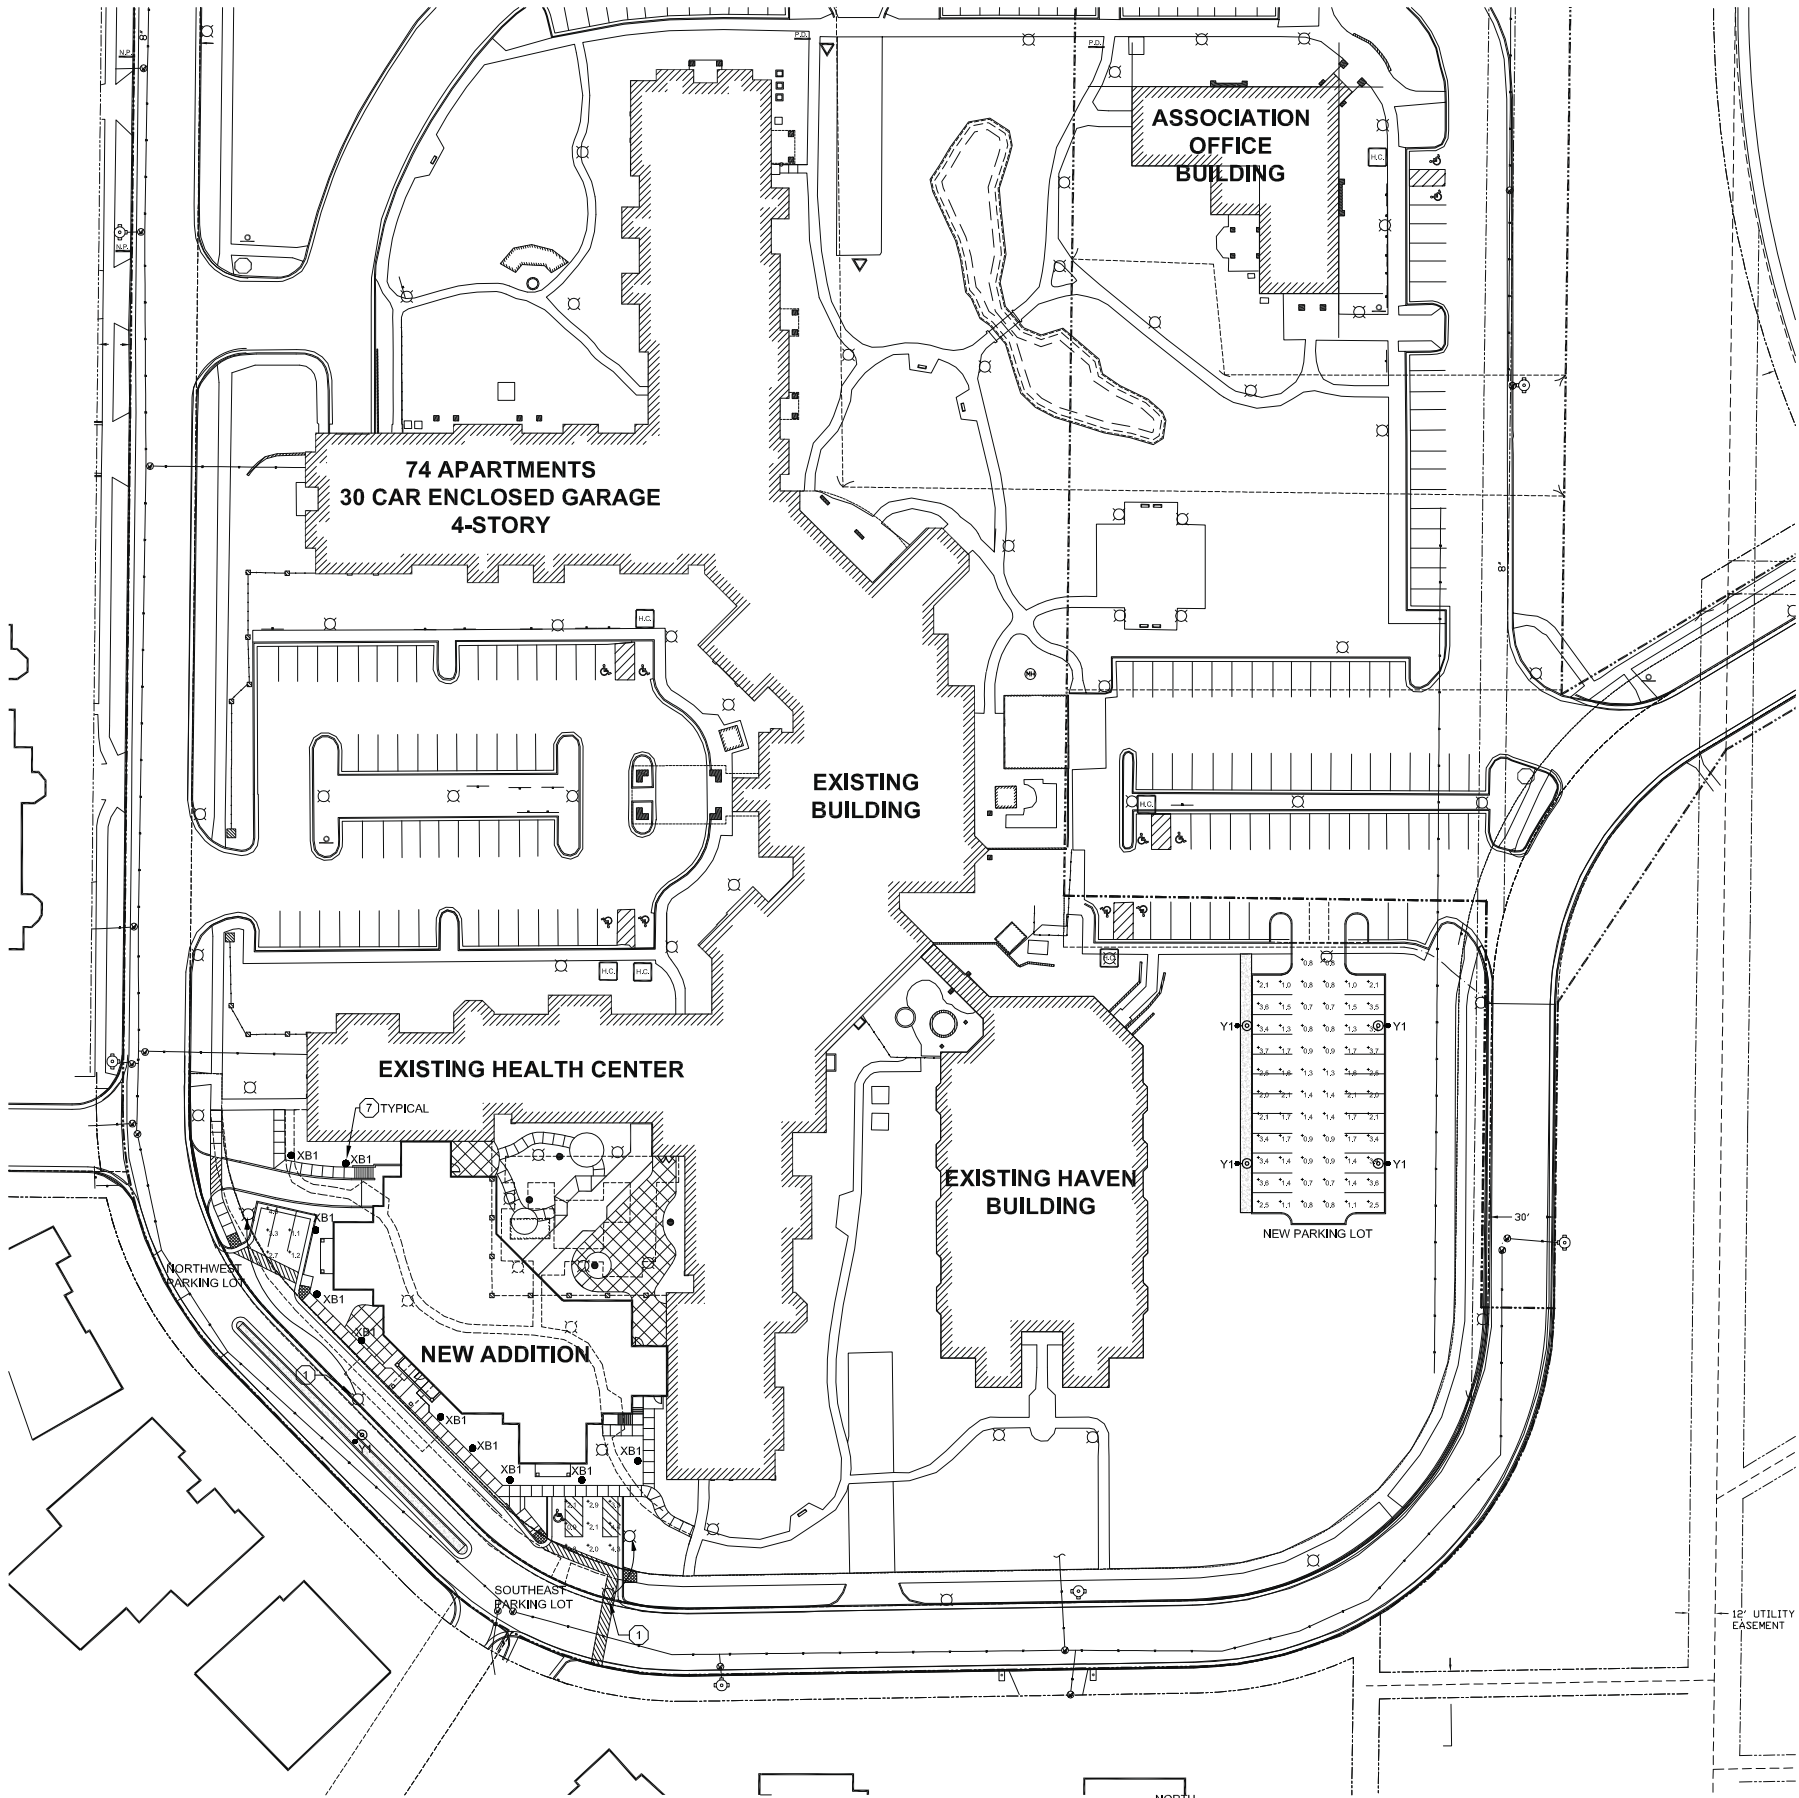

SITE PLAN LIGHTING PHOTOMETRICS
1" = 40'-0"



- PLAN NOTES: (X)
- EXISTING FIXTURE TO BE RELOCATE TO WHERE SHOWN, EXTEND ALL CIRCUITS AND CONTROLS TO NEW LOCATION. PROVIDE NEW CONCRETE BASE. CLEAN AND RELAMP FIXTURES AS REQUIRED. THESE FIXTURES ARE NO LONGER MANUFACTURED. THE FIXTURE USED IN CALCULATIONS IS SIMILAR IN STYLE, SHAPE, PERFORMANCE, LAMPING, ETC.
 - TYPE XB1 FIXTURES ARE EXISTING BOLLARDS REMOVED FROM COURTYARD AREA AND REUSED WHERE SHOWN. CLEAN AND RELAMP FIXTURES AS REQUIRED. THESE FIXTURES ARE NO LONGER MANUFACTURED. THE FIXTURE USED IN CALCULATION IS SIMILAR IN STYLE, SHAPE, PERFORMANCE, LAMPING, ETC.

STATISTICS						
Description	Symbol	Avg	Max	Min	Max/Min	Avg/Min
NEW PARKING LOT	+	1.8 fc	3.7 fc	0.7 fc	5.3:1	2.6:1
NORTHWEST PARKING STALLS	+	2.5 fc	4.0 fc	1.1 fc	3.6:1	2.3:1
SOUTHEAST PARKING STALLS	+	2.5 fc	4.4 fc	0.8 fc	5.5:1	3.1:1

REVISIONS

COPYRIGHT: COMMUNITY LIVING SOLUTIONS, LLC 2009. ALL RIGHTS RESERVED. THIS DESIGN AND THESE DRAWINGS ARE THE EXCLUSIVE PROPERTY OF COMMUNITY LIVING SOLUTIONS, LLC. THESE DRAWINGS IN ANY FORM OR MANNER, INCLUDING BUT NOT LIMITED TO, REPRODUCTION, DISTRIBUTION, OR ANY INFORMATION CONTAINED HEREIN, WITHOUT THE WRITTEN PERMISSION FROM COMMUNITY LIVING SOLUTIONS, LLC, IS STRICTLY PROHIBITED. WHETHER IN PAPER OR ELECTRONIC DATA FORMAT, AGREE TO INDEMNIFY AND HOLD COMMUNITY LIVING SOLUTIONS, LLC HARMLESS FROM ANY AND ALL DAMAGES, INCLUDING REASONABLE ATTORNEY'S FEES, THAT MAY BE INCURRED BY COMMUNITY LIVING SOLUTIONS, LLC OR FROM ANY REUSE OF THE DRAWINGS OR INFORMATION CONTAINED HEREIN BY ANYONE OTHER THAN COMMUNITY LIVING SOLUTIONS, LLC. COMMUNITY LIVING SOLUTIONS, LLC.



COMMUNITY LIVING SOLUTIONS

Expert Knowledge For



2801 E. ENTERPRISE AVENUE, SUITE 202
APPLETON, WISCONSIN 54913
P920.969.9344 - F920.969.9345
COMMUNITYLIVINGSOLUTIONS.COM

REHABILITATION & PHYSICAL THERAPY
ADDITION AND REMODEL TO:
ATTIC ANGEL PLACE
8301 OLD SAUK ROAD,
MIDDLETON, WISCONSIN 53562

PROJECT
11-101

DATE
8-3-11

SHEET
E101C

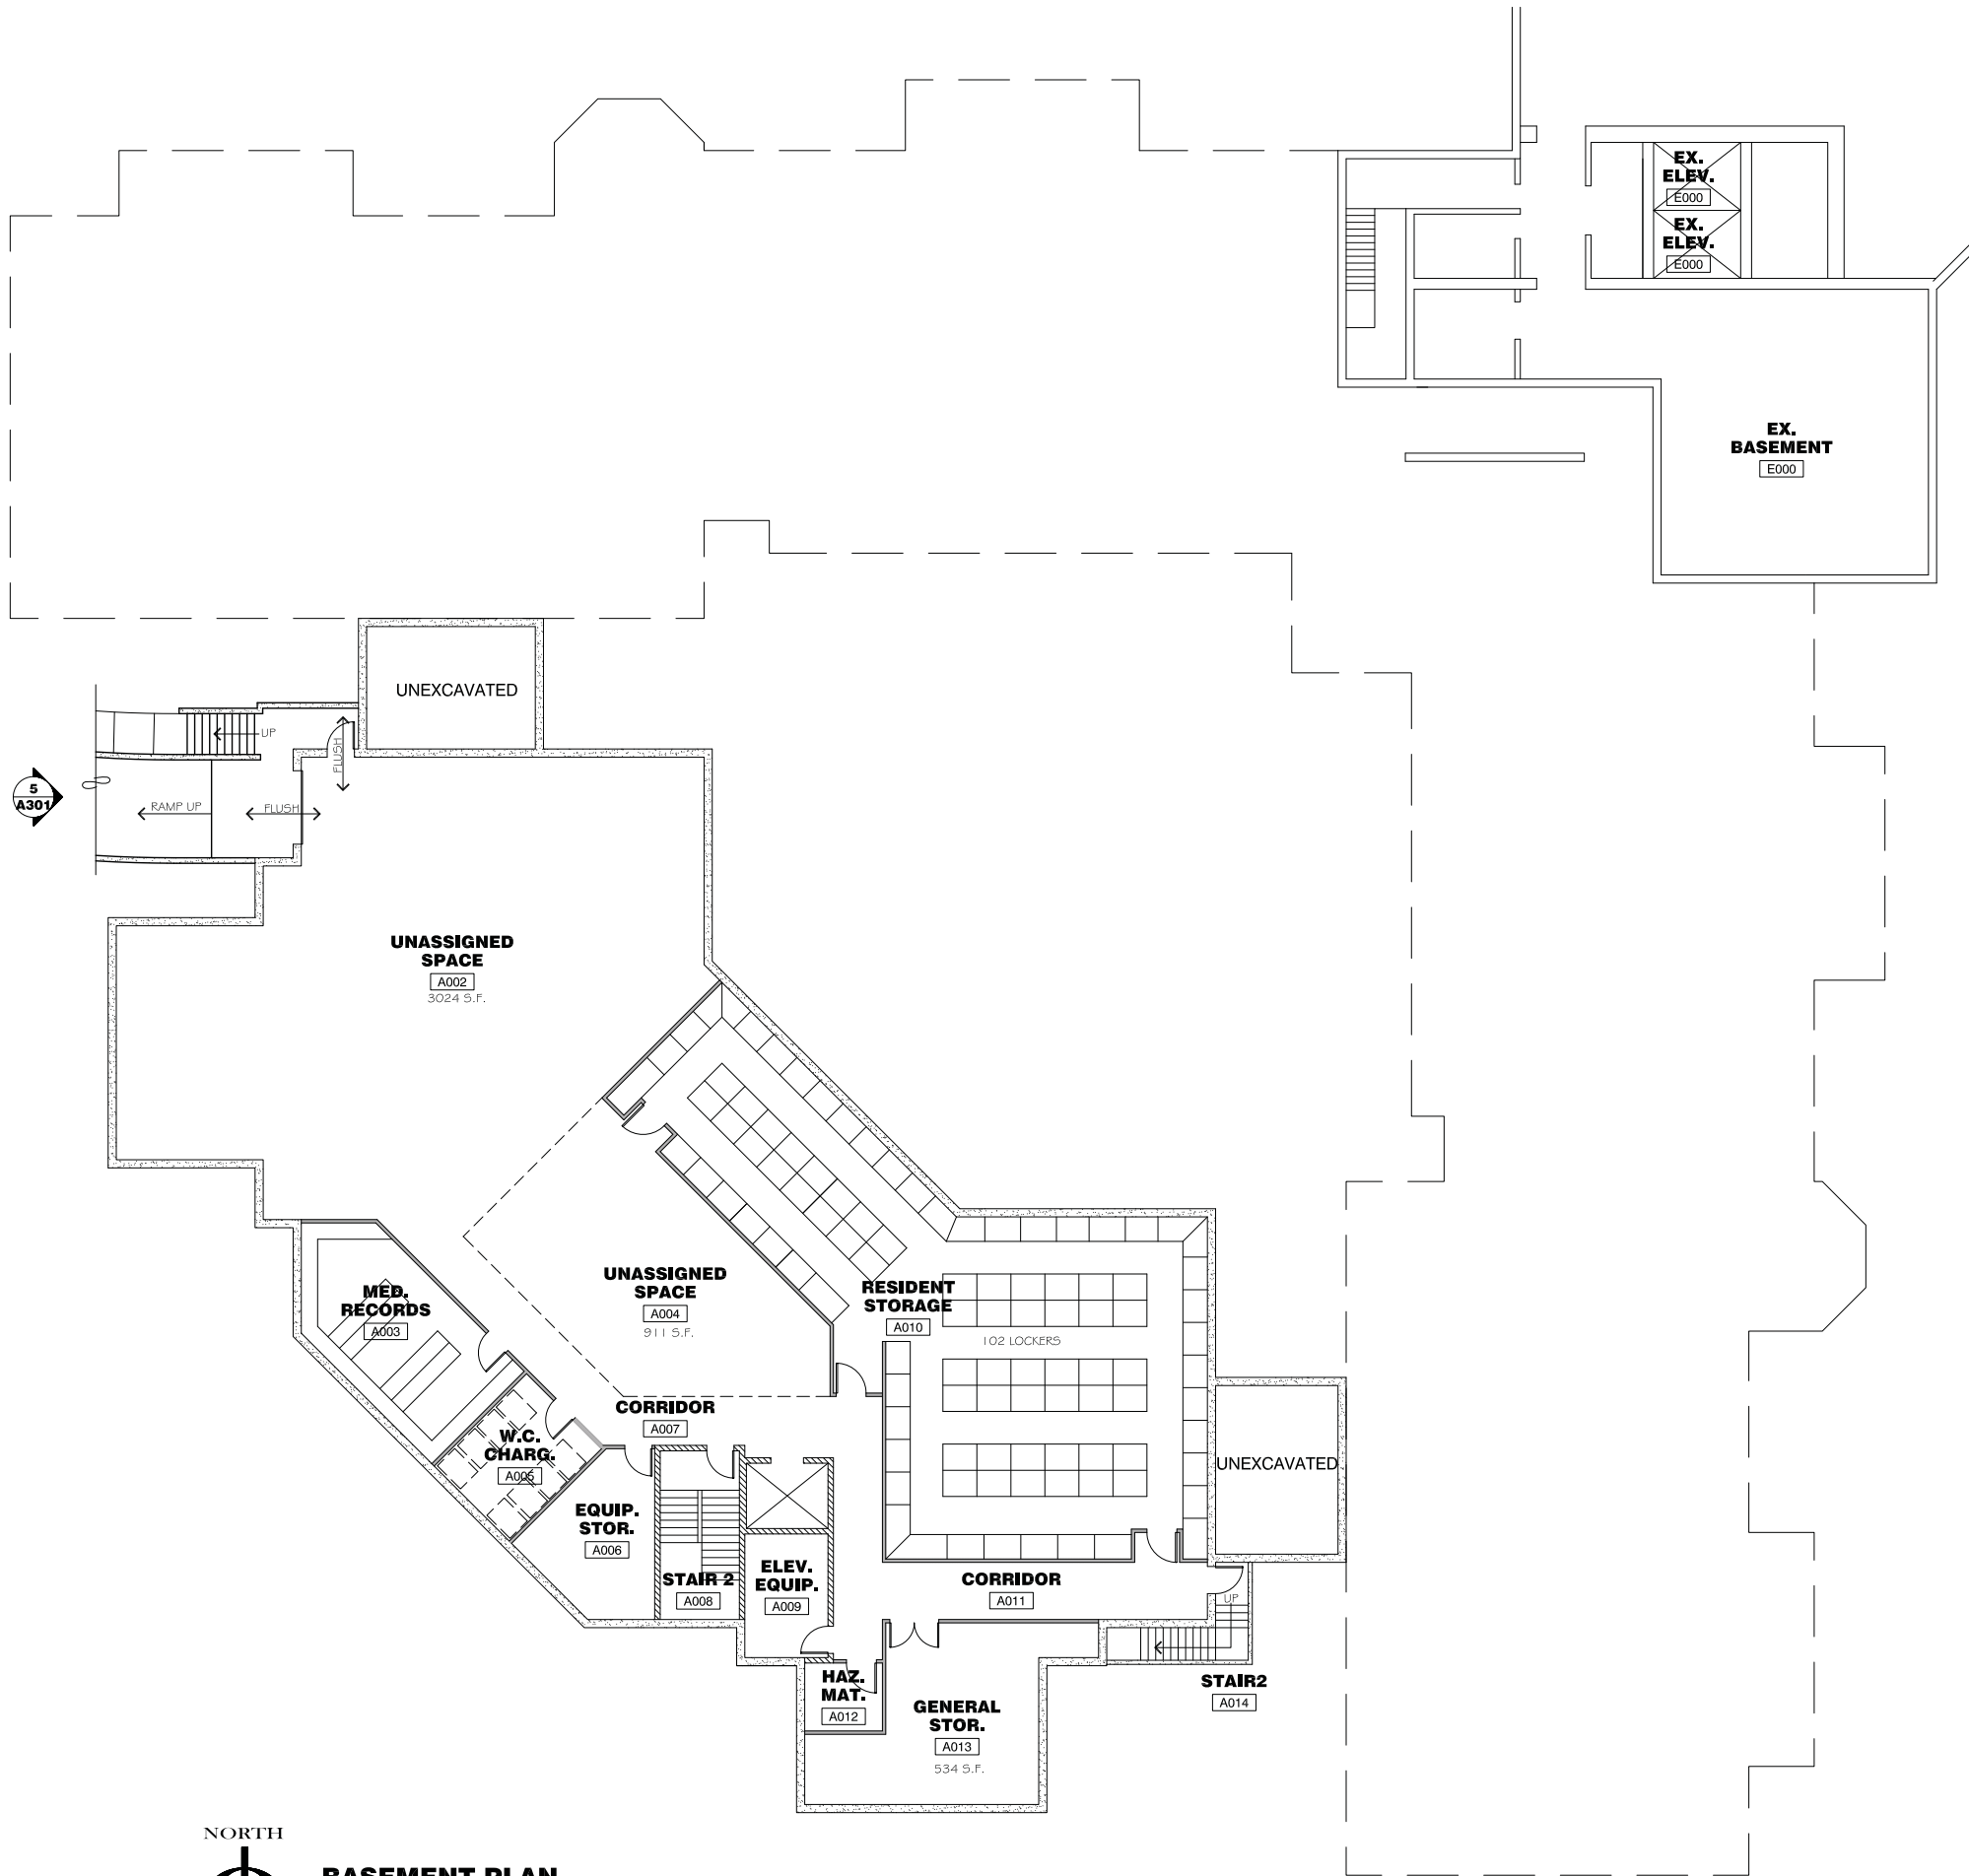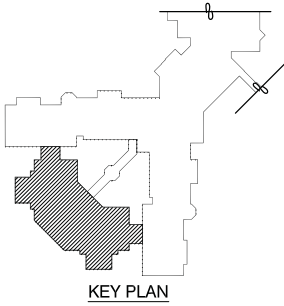

BASEMENT PLAN

SCALE: 3/32" = 1'-0"

PLAN COMMISSION APPLICATION

REVISIONS

COPYRIGHT: COMMUNITY LIVING SOLUTIONS, LLC. 2009. ALL RIGHTS RESERVED. THIS DESIGN AND THESE DRAWINGS ARE THE EXCLUSIVE PROPERTY OF COMMUNITY LIVING SOLUTIONS, LLC. THESE DRAWINGS, IN WHOLE OR IN PART, ARE NOT TO BE REPRODUCED, COPIED, OR TRANSMITTED IN ANY FORM OR BY ANY MEANS, ELECTRONIC OR MECHANICAL, INCLUDING PHOTOCOPYING, RECORDING, OR BY ANY INFORMATION STORAGE AND RETRIEVAL SYSTEM, WITHOUT THE WRITTEN PERMISSION OF COMMUNITY LIVING SOLUTIONS, LLC. ANY UNAUTHORIZED REPRODUCTION OR TRANSMISSION OF THESE DRAWINGS SHALL BE AT THE USER'S SOLE RISK AND WITHOUT LIABILITY TO COMMUNITY LIVING SOLUTIONS, LLC. THESE DRAWINGS ARE PROVIDED AS A SERVICE TO THE CLIENT AND ARE NOT TO BE USED FOR ANY OTHER PURPOSE. THE USER AGREES TO INDEMNIFY AND HOLD COMMUNITY LIVING SOLUTIONS, LLC HARMLESS FROM ANY AND ALL DAMAGES, LOSSES, AND EXPENSES, INCLUDING ATTORNEY'S FEES AND COSTS, ARISING FROM CHANGES OR ALTERATIONS BY ANYONE OTHER THAN COMMUNITY LIVING SOLUTIONS, LLC, OR FROM ANY REUSE OF THE DRAWINGS OR DATA WITHOUT THE PRIOR WRITTEN CONSENT FROM COMMUNITY LIVING SOLUTIONS, LLC.

COMMUNITY LIVING SOLUTIONS

Expert Knowledge • Enlightening Results

2801 E. ENTERPRISE AVENUE, SUITE 202
APPLETON, WISCONSIN 54913
P920.969.9344 • F920.969.9345
COMMUNITYLIVINGSOLUTIONS.COM


REHABILITATION & PHYSICAL THERAPY
ADDITION AND REMODEL TO:
ATTIC ANGEL PLACE
8301 OLD SAUK ROAD,
MIDDLETON, WISCONSIN 53562

PROJECT
11-101

DATE
08-03-11

SHEET
A200


© 2010 COMMUNITY LIVING SOLUTIONS, LLC

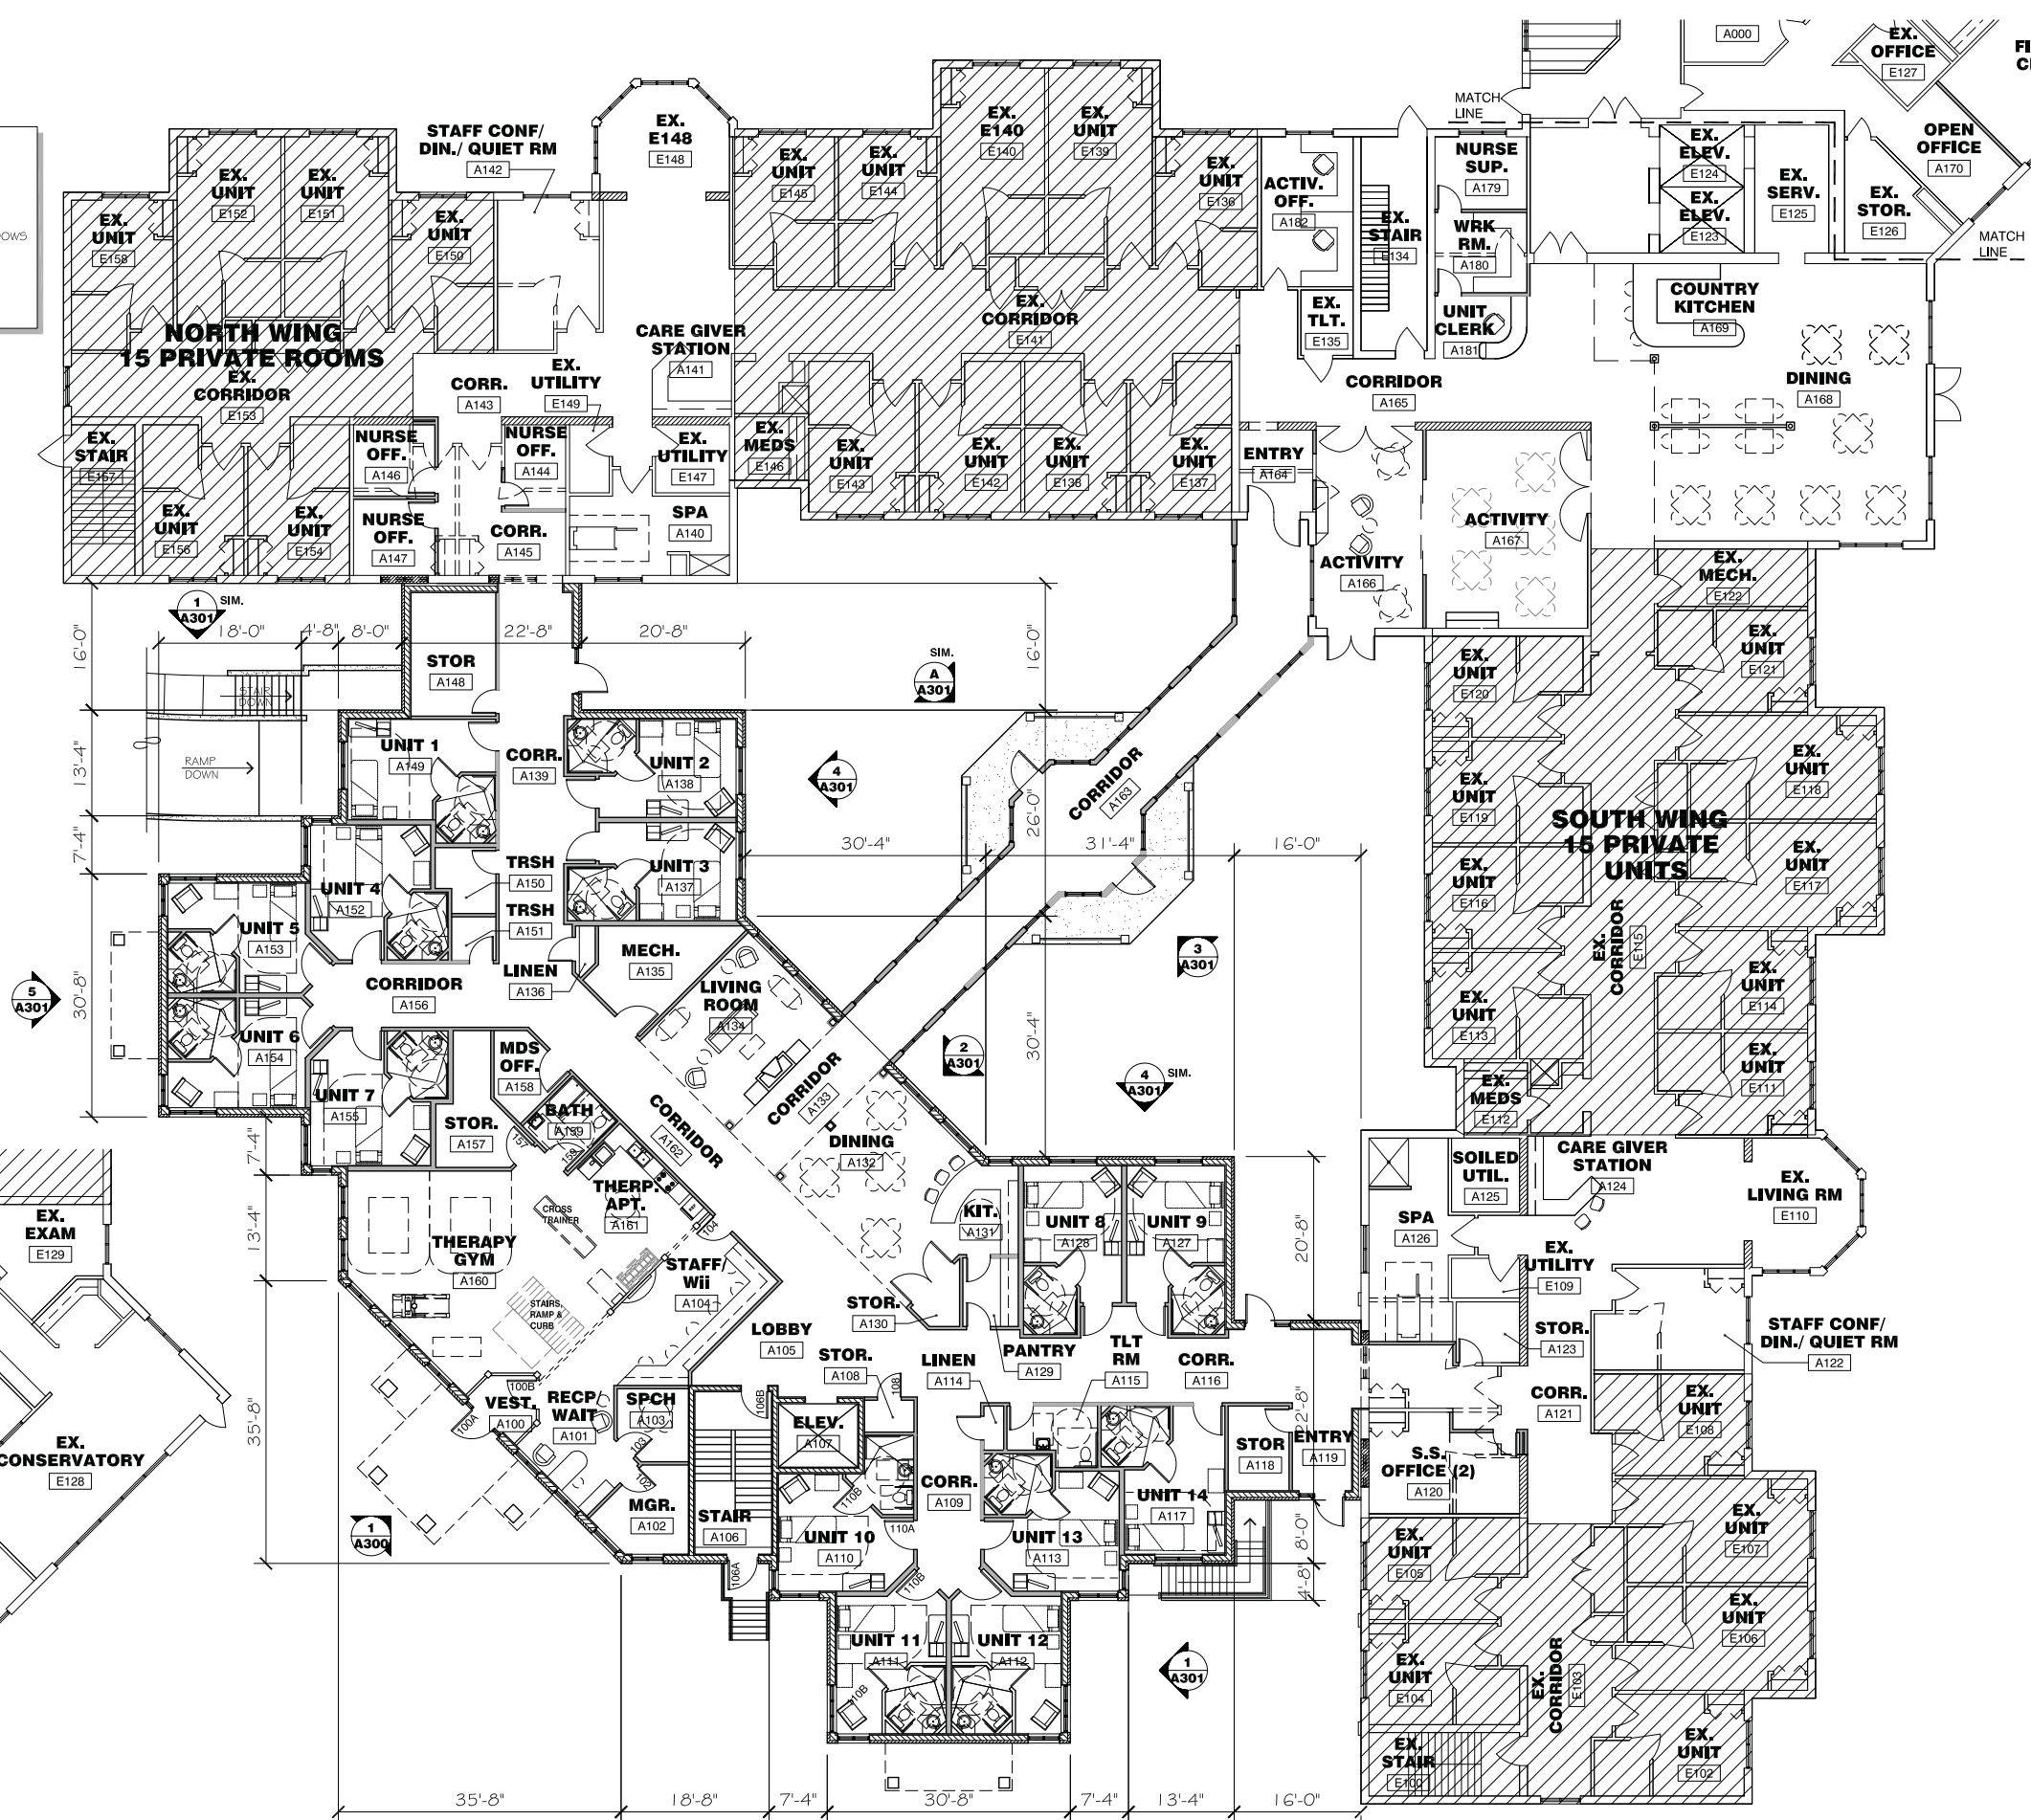

PROJECT
11-101

DATE
08-03-11

SHEET
A201

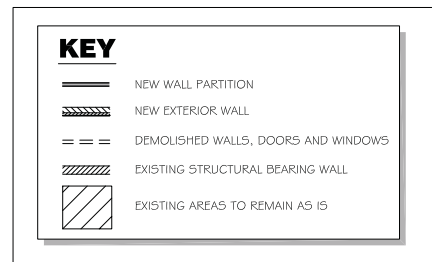

SCALE: 3/ 32" = 1'-0"

PLAN COMMISSION APPLICATION

[illegible]



REHABILITATION & PHYSICAL THERAPY
ADDITION AND REMODEL TO:
ATTIC ANGEL PLACE
8301 OLD SAUK ROAD,
MIDDLETON, WISCONSIN 53562

PROJECT
11-101

DATE
08-03-11

SHEET
A202

© 2010 COMMUNITY LIVING SOLUTIONS, LLC

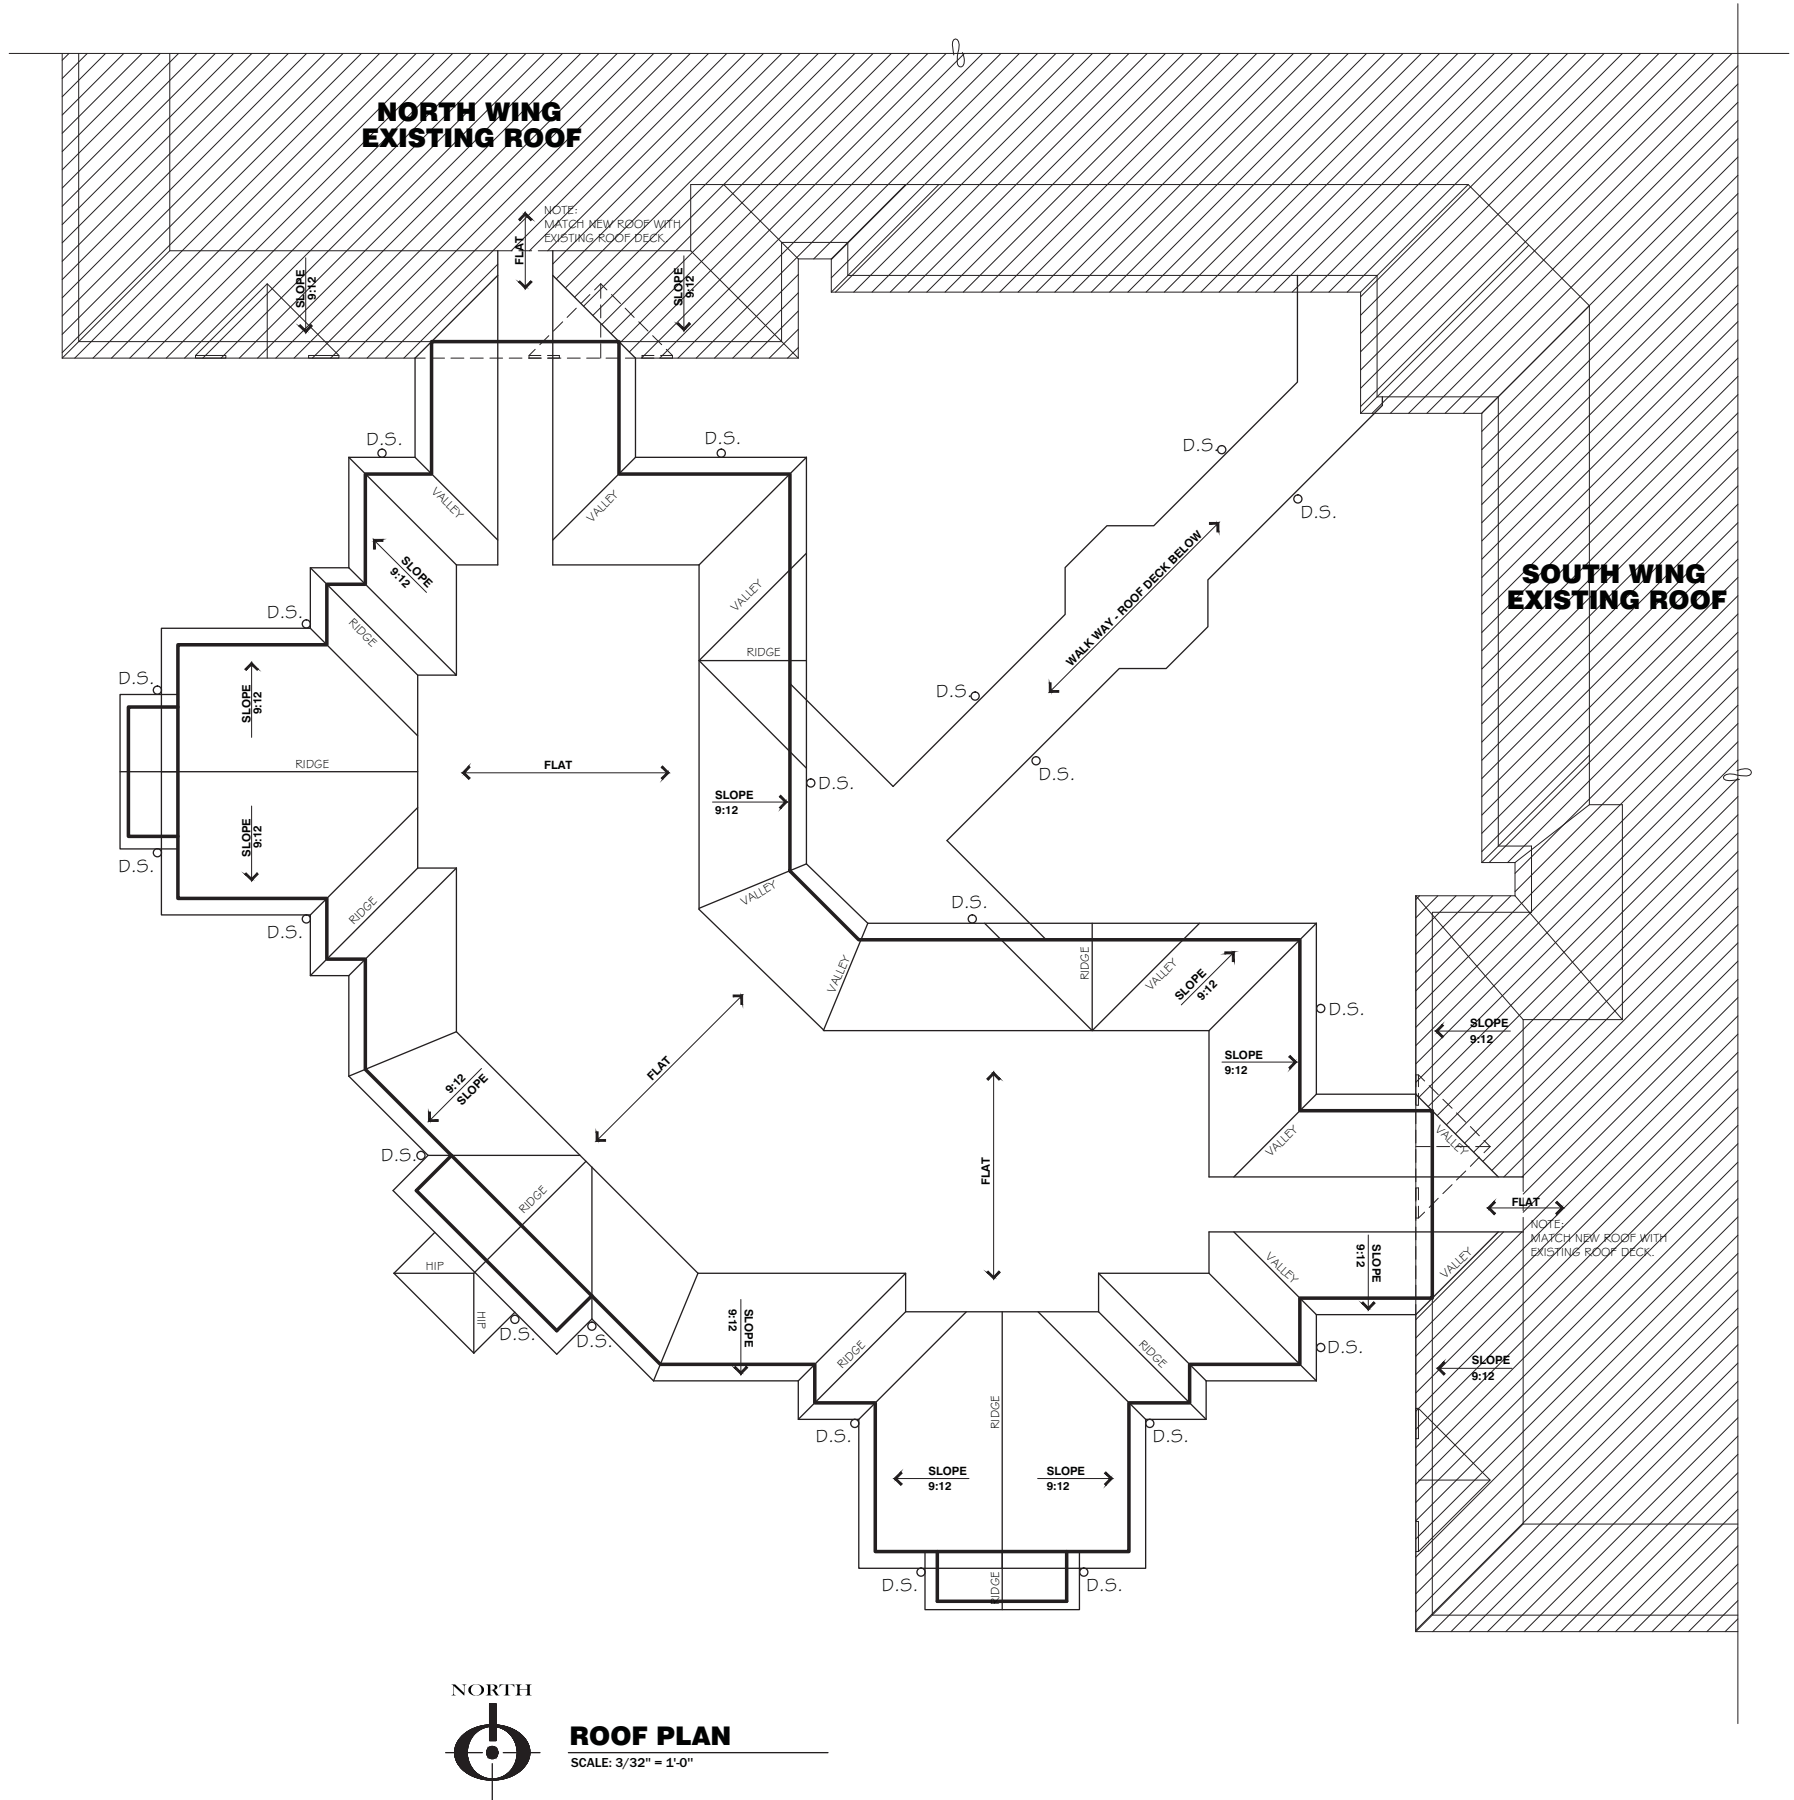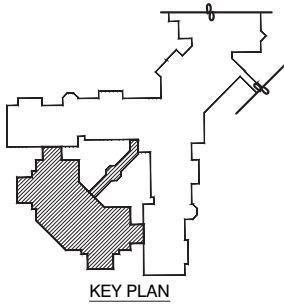

REVISIONS

COPYRIGHT © COMMUNITY LIVING SOLUTIONS, LLC 2009. ALL RIGHTS RESERVED. THESE DRAWINGS ARE THE PROPERTY OF COMMUNITY LIVING SOLUTIONS, LLC. THESE DRAWINGS, IN PART OR IN WHOLE, ARE NOT TO BE REPRODUCED, CHANGED, COPIED OR ASSIGNED TO ANY OTHER PARTY WITHOUT THE WRITTEN PERMISSION FROM COMMUNITY LIVING SOLUTIONS, LLC. THE PARTY POSSESSING THESE DRAWINGS, AND THEIR PARTIAL OR WHOLE REPRODUCTION, SHALL BE RESPONSIBLE FOR ANY DAMAGES, LIABILITY OR COST INCLUDING ATTORNEY'S FEES AND COSTS OF DEFENSE ARISING FROM CHANGES OR ALTERATIONS BY ANYONE OTHER THAN THE ORIGINAL DESIGNER. COMMUNITY LIVING SOLUTIONS, LLC.



COMMUNITY LIVING
SOLUTIONS
Expert Knowledge
Enlightening Results
2801 E. ENTERPRISE AVENUE, SUITE 202
APPLETON, WISCONSIN 54913
P920.969.9344 - F920.969.9345
COMMUNITYLIVINGSOLUTIONS.COM

REHABILITATION & PHYSICAL THERAPY
ADDITION AND REMODEL TO:
ATTIC ANGEL PLACE
8301 OLD SAUK ROAD,
MIDDLETON, WISCONSIN 53562


PROJECT
11-101

DATE
08-03-11


SHEET
A203



1 SOUTH WEST ELEVATION
SCALE: 1/8" = 1'-0"

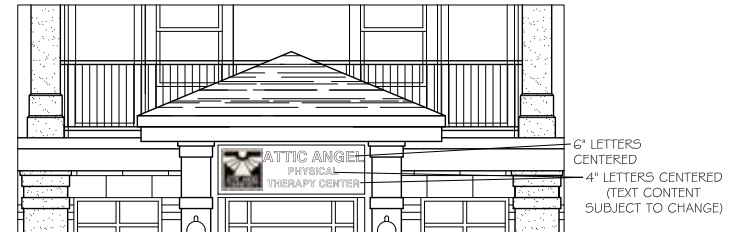

ENLARGED BUILDING SIGN
SCALE: 1/4" = 1'-0"

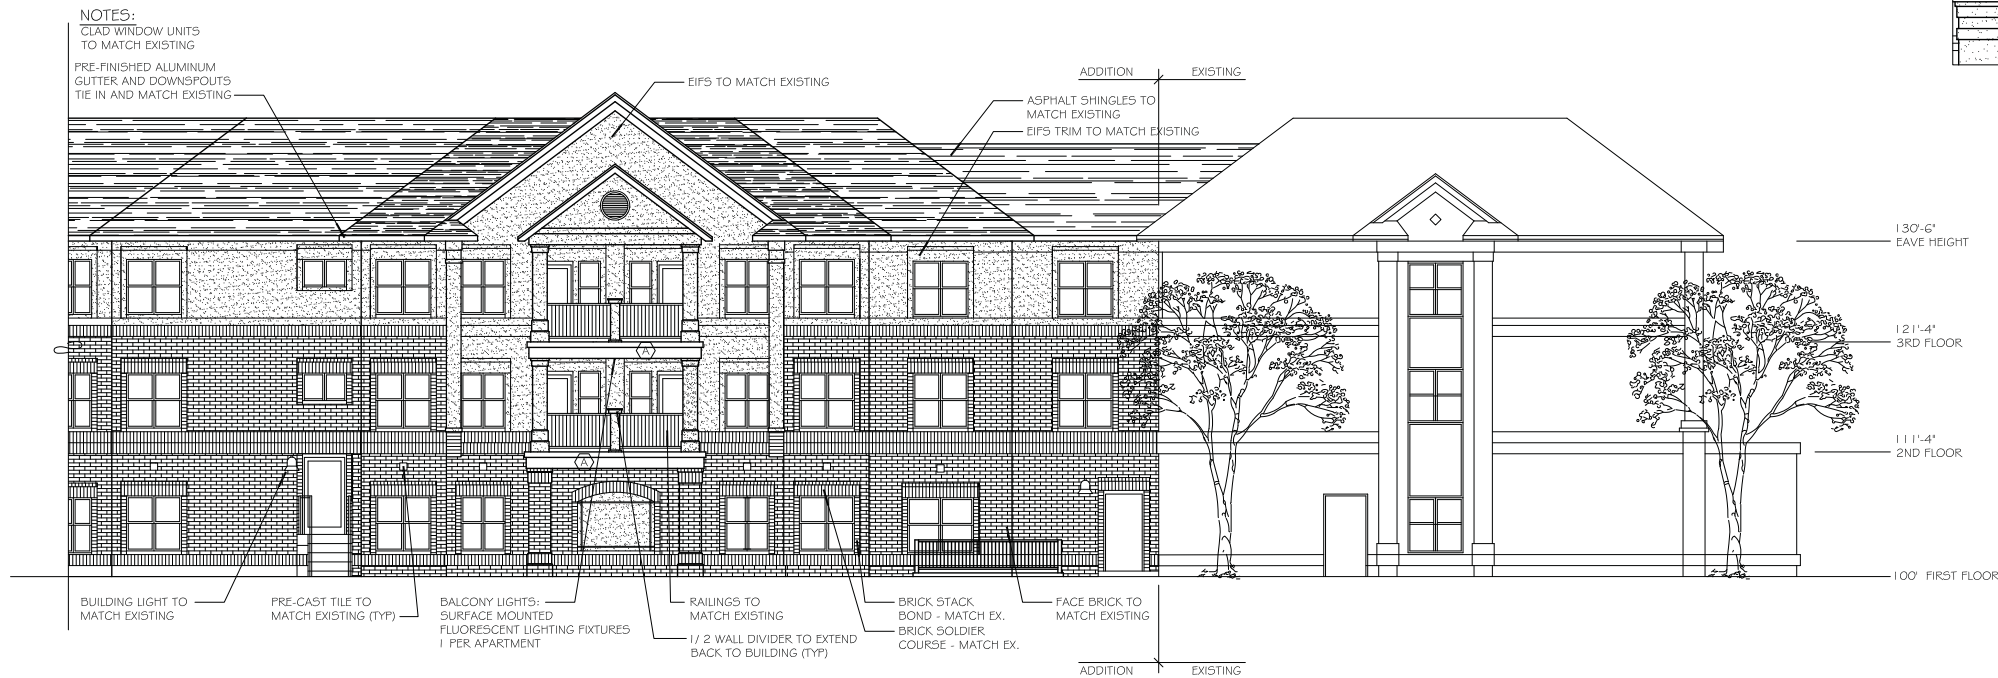

2 SOUTH ELEVATION (WEST SIMILAR)
SCALE: 1/8" = 1'-0"

KEY TO NOTES THIS SHEET

- EIFS - COLOR MATCH TO EXISTING
- SILOUX CITY BRICK "GRAND CANYON VELOUR" TO MATCH EXISTING
- 4" FACE BRICK; ROWLOCK - SILOUX CITY BRICK "GRAND CANYON VELOUR" TO MATCH EXISTING.
- 4" FACE BRICK; STACK - SILOUX CITY BRICK "GRAND CANYON VELOUR" TO MATCH EXISTING.
- 1 2" FACE BRICK; SOLDIER COURSE - SILOUX CITY BRICK "GRAND CANYON VELOUR" TO MATCH EXISTING.
- 1 2X24 # 4X24 (AS SHOWN) BURNISHED CMU VENEER - PREMIER BLOCK CORP. "LIGHT FROST"
- CERTAINTED "WEATHERWOOD" TO MATCH EXISTING
- WALL MOUNT LIGHT FIXTURE TO MATCH EXISTING
- ALUMINUM CLADDING - ROLLEX "CANVAS" TO MATCH EXISTING

REVISIONS

NO.	DESCRIPTION	DATE

COPYRIGHT: COMMUNITY LIVING SOLUTIONS, LLC. 2009. ALL RIGHTS RESERVED. THIS DESIGN AND THESE DRAWINGS ARE THE EXCLUSIVE PROPERTY OF COMMUNITY LIVING SOLUTIONS, LLC. THESE DRAWINGS ARE ASSIGNED TO ANY THIRD PARTY IN ANY FORM OR MANNER WITHOUT FIRST OBTAINING THE EXPRESSED WRITTEN PERMISSION FROM COMMUNITY LIVING SOLUTIONS, LLC. NO PART OF THESE DRAWINGS OR ANY INFORMATION CONTAINED HEREIN IS TO BE REPRODUCED OR TRANSMITTED IN ANY FORM OR BY ANY MEANS, ELECTRONIC OR MECHANICAL, INCLUDING PHOTOCOPYING, RECORDING, OR BY ANY INFORMATION STORAGE AND RETRIEVAL SYSTEM, WITHOUT THE WRITTEN PERMISSION OF COMMUNITY LIVING SOLUTIONS, LLC. AND HOLD COMMUNITY LIVING SOLUTIONS, LLC HARMLESS FROM ANY AND ALL DAMAGES, INCLUDING REASONABLE ATTORNEY'S FEES, ARISING FROM ANY USE OF THESE DRAWINGS OR ANY INFORMATION CONTAINED HEREIN, OTHER THAN THAT AUTHORIZED BY COMMUNITY LIVING SOLUTIONS, LLC.

COMMUNITY LIVING SOLUTIONS
Expert Knowledge • Enriching Results
2801 E. ENTERPRISE AVENUE, SUITE 202
APPLETON, WISCONSIN 54913
P920.969.9344 • F920.969.9345
COMMUNITYLIVINGSOLUTIONS.COM


REHABILITATION & PHYSICAL THERAPY
ADDITION AND REMODEL TO:
ATTIC ANGEL PLACE
8301 OLD SAUK ROAD,
MIDDLETON, WISCONSIN 53562

PROJECT
11-101

DATE
08-03-11


SHEET
A300

PLAN COMMISSION APPLICATION

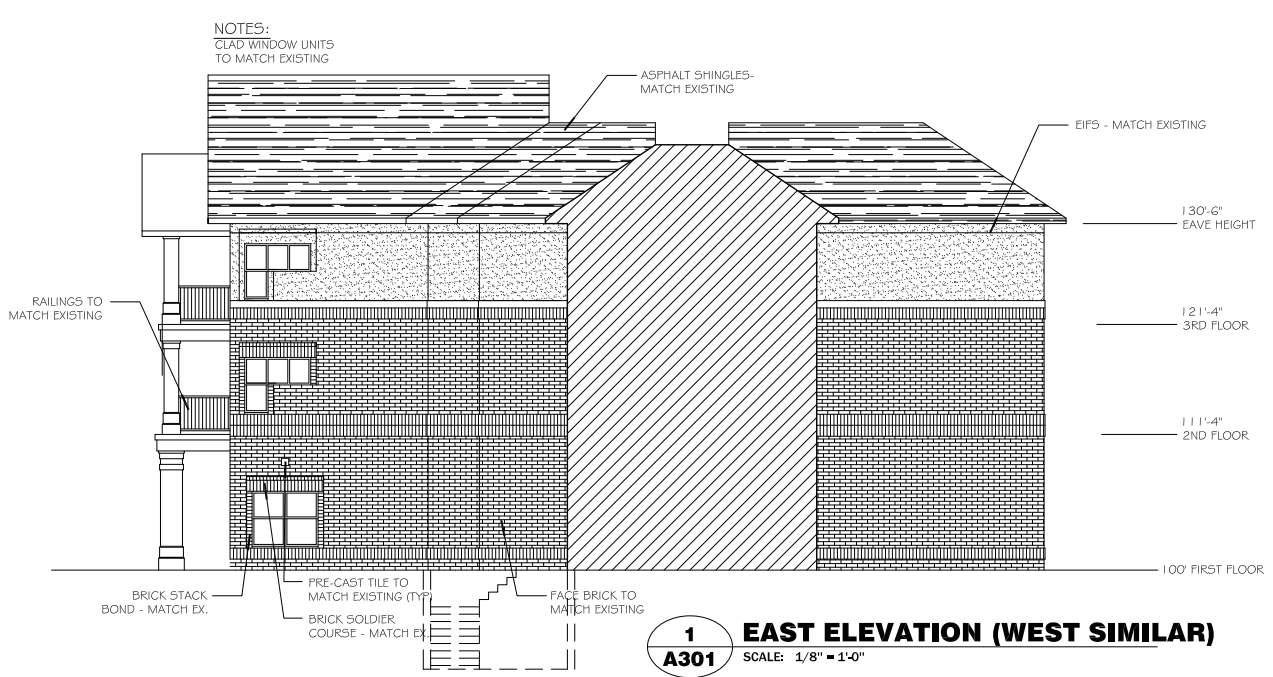

KEY TO NOTES THIS SHEET

- EIFS - COLOR MATCH TO EXISTING
- SILOUX CITY BRICK "GRAND CANYON VELOUR" TO MATCH EXISTING
- 4" FACE BRICK; ROWLOCK - SILOUX CITY BRICK "GRAND CANYON VELOUR" TO MATCH EXISTING.
- 4" FACE BRICK; STACK - SILOUX CITY BRICK "GRAND CANYON VELOUR" TO MATCH EXISTING.
- 12" FACE BRICK; SOLDIER COURSE - SILOUX CITY BRICK "GRAND CANYON VELOUR" TO MATCH EXISTING.
- 12X24 & 4X24 (AS SHOWN) BURNISHED CMU VENEER - PREMIER BLOCK CORP. "LIGHT FROST"
- CERTAINTEE "WEATHERWOOD" TO MATCH EXISTING
- WALL MOUNT LIGHT FIXTURE TO MATCH EXISTING
- ALUMINUM CLADDING - ROLLEX "CANVAS" TO MATCH EXISTING

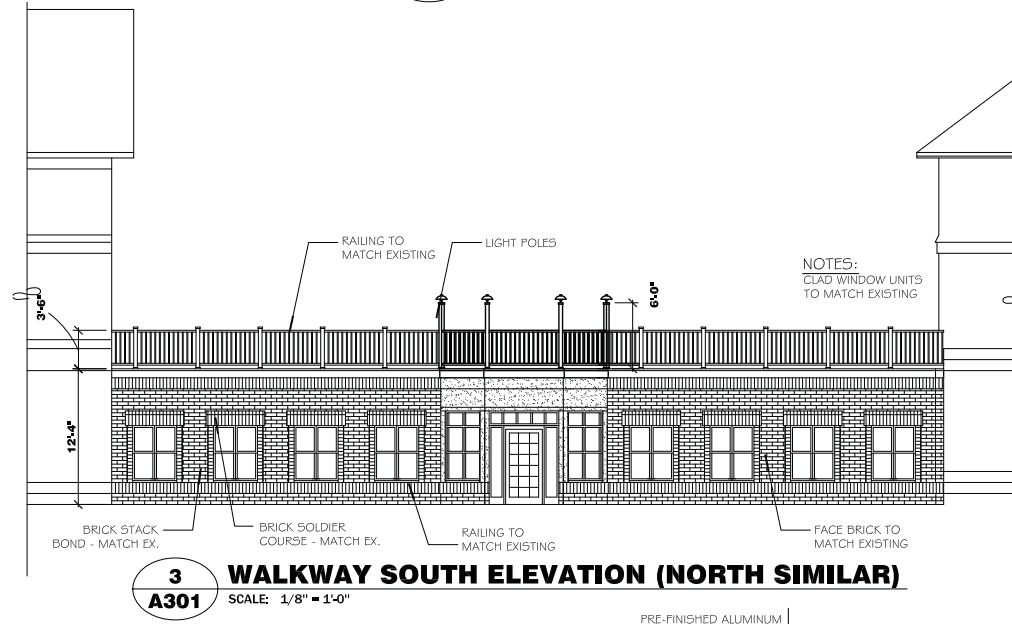

REVISIONS

COPYRIGHT: COMMUNITY LIVING SOLUTIONS, LLC. 2009. ALL RIGHTS RESERVED. THIS DESIGN AND THESE DRAWINGS ARE THE EXCLUSIVE PROPERTY OF COMMUNITY LIVING SOLUTIONS, LLC. NO PART OR IN WHOLE, ARE NOT TO BE REPRODUCED, CHANGED COPIED OR ASSIGNED TO ANY THIRD PARTY IN ANY FORM OR MANNER WITHOUT FIRST OBTAINING THE WRITTEN PERMISSION OF COMMUNITY LIVING SOLUTIONS, LLC. THE PARTY POSSESSING THESE DRAWINGS, WHETHER IN PAPER OR ELECTRONIC DATA FORMAT, AGREES TO INDEMNIFY AND HOLD COMMUNITY LIVING SOLUTIONS, LLC HARMLESS FROM ANY AND ALL CLAIMS, DAMAGES, LOSSES AND EXPENSES, INCLUDING ATTORNEY'S FEES, ARISING FROM CHANGES OR ALTERATIONS BY ANYONE OTHER THAN COMMUNITY LIVING SOLUTIONS, LLC. OR FROM ANY REUSE OF THE DRAWINGS BY ANYONE OTHER THAN COMMUNITY LIVING SOLUTIONS, LLC.

COMMUNITY LIVING SOLUTIONS

Expert Knowledge • Enlightening Results

2801 E. ENTERPRISE AVENUE, SUITE 202
APPLETON, WISCONSIN 54913
P920.969.9344 • F920.969.9345
COMMUNITYLIVINGSOLUTIONS.COM

REHABILITATION & PHYSICAL THERAPY
ADDITION AND REMODEL TO:
ATTIC ANGEL PLACE
8301 OLD SAUK ROAD,
MIDDLETON, WISCONSIN 53562

PROJECT
11-101

DATE
08-03-11

SHEET
A301