

Addition & Remodeling for Lee & Susan Gorud

ABBREVIATIONS

THE FOLLOWING ABBREVIATIONS MAY BE USED THROUGHOUT THE DOCUMENT SET. SOME DEFINITIONS SHARE A COMMON ABBREVIATION; IN THESE CASES THE MOST APPROPRIATE DEFINITION WITHIN THE CONTEXT OF THE DOCUMENT WILL PREVAIL.

[illegible]

Project Notes

1. These notes describe typical project conditions and requirements; exceptions are noted on the plans.
2. If a specification has been published with this project it will govern the project's material and performance requirements. Areas not covered by a specification will be governed by the standards and best practices of the construction trades, related industries, and professional societies. Details, materials, and methods shall follow the drawing set take precedence. All work will conform to the governing ordinances, codes, and regulations. If a discrepancy cannot be resolved, contact the architect for clarification.

Project Summary

Municipality
City of Madison, Dane County, Wisconsin

Principal Governing Codes and Ordinances
City of Madison General Ordinances
Wisconsin Uniform Dwelling Code

Parcel Data
Zoning District: -
Tax Parcel Number: -
Township -
Range -
Section -
Quarter Section -
Lot Area: -

Zoning Restrictions
Maximum Height: - feet
Front Yard: - feet
Side Yard: - feet
Rear Yard: - feet

Building Data
Maximum Height: - feet
Gross Floor Area: - square feet

Drawing Index

T1 Title Sheet

SW1 Site Plan

A1 Ground Floor Plan
A2 First Floor Plan
A3 Second Floor Plan
A4 Exterior Elevations
A5 Exterior Elevations

**Design
Development
Not for Construction**

Bouril Design Studio, LLC
11 Points Place, Suite 100, Madison, VA 53719-2809
Phone: (608) 833-3400 Fax: (608) 833-3408
www.bourildesign.com bouril@bourildesign.com

**Addition/ Remodeling For
Lee & Susan Gorud**
906 West Shore Drive
Madison, WI 53715

REVISIONS


	DATE	ISSUE

PROJECT NO

DATE
2/11/2014

DRAWN BY
HA

T
1

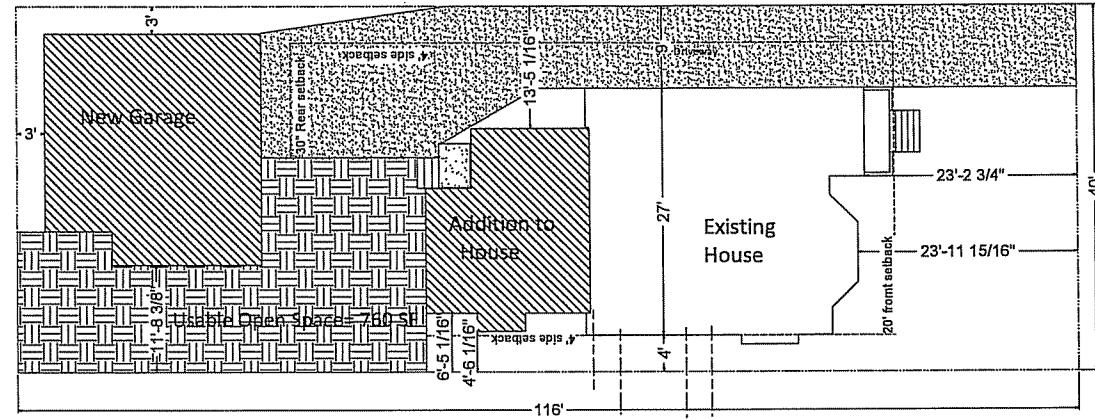

1 Site Plan
SCALE: 1" = 10'

SW
1

REVISIONS		
	DATE	ISSUE

PROJECT NO
14006

DATE
2/11/2014

DRAWN BY
HA

**Addition/ Remodelling For
Lee & Susan Gorud**
906 West Shore Drive
Madison, WI 53715




Bouril Design Studio, LLC
1 Points Place, Suite 100, Madison, WI 53718-2209
Phone: (608) 833-3400 Fax: (608) 833-3403
www.bourildesign.com bourn@bourildesign.com


Design Development Not for Construction

THE DRAWING IS THE SOLE PROPERTY OF
BOURL DESIGN STUDIO, LLC. THESE
DRAWINGS, WHETHER PRINTED OR IN
ELECTRONIC FORMAT, MAY NOT BE COPIED
OR REPRODUCED IN ANY FORM WITHOUT
THE WRITTEN CONSENT OF BOURL DESIGN
STUDIO, LLC OF MADISON, WISCONSIN.

J:\2014 Projects\14006 Gorud, Susan & Lee\2. Design & Drawings\14006 Gorud\Layout 2/25/2014 - 9:11:44 AM

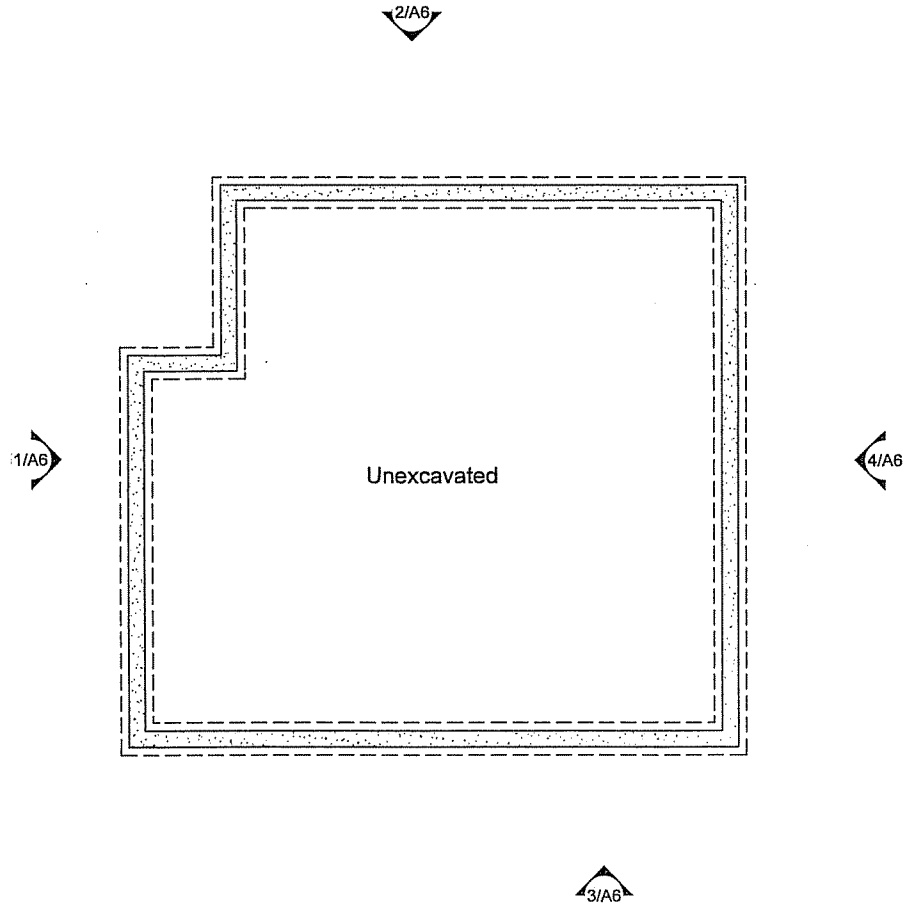

1 Garage Ground Floor Plan
SCALE: 1/4" = 1'-0"

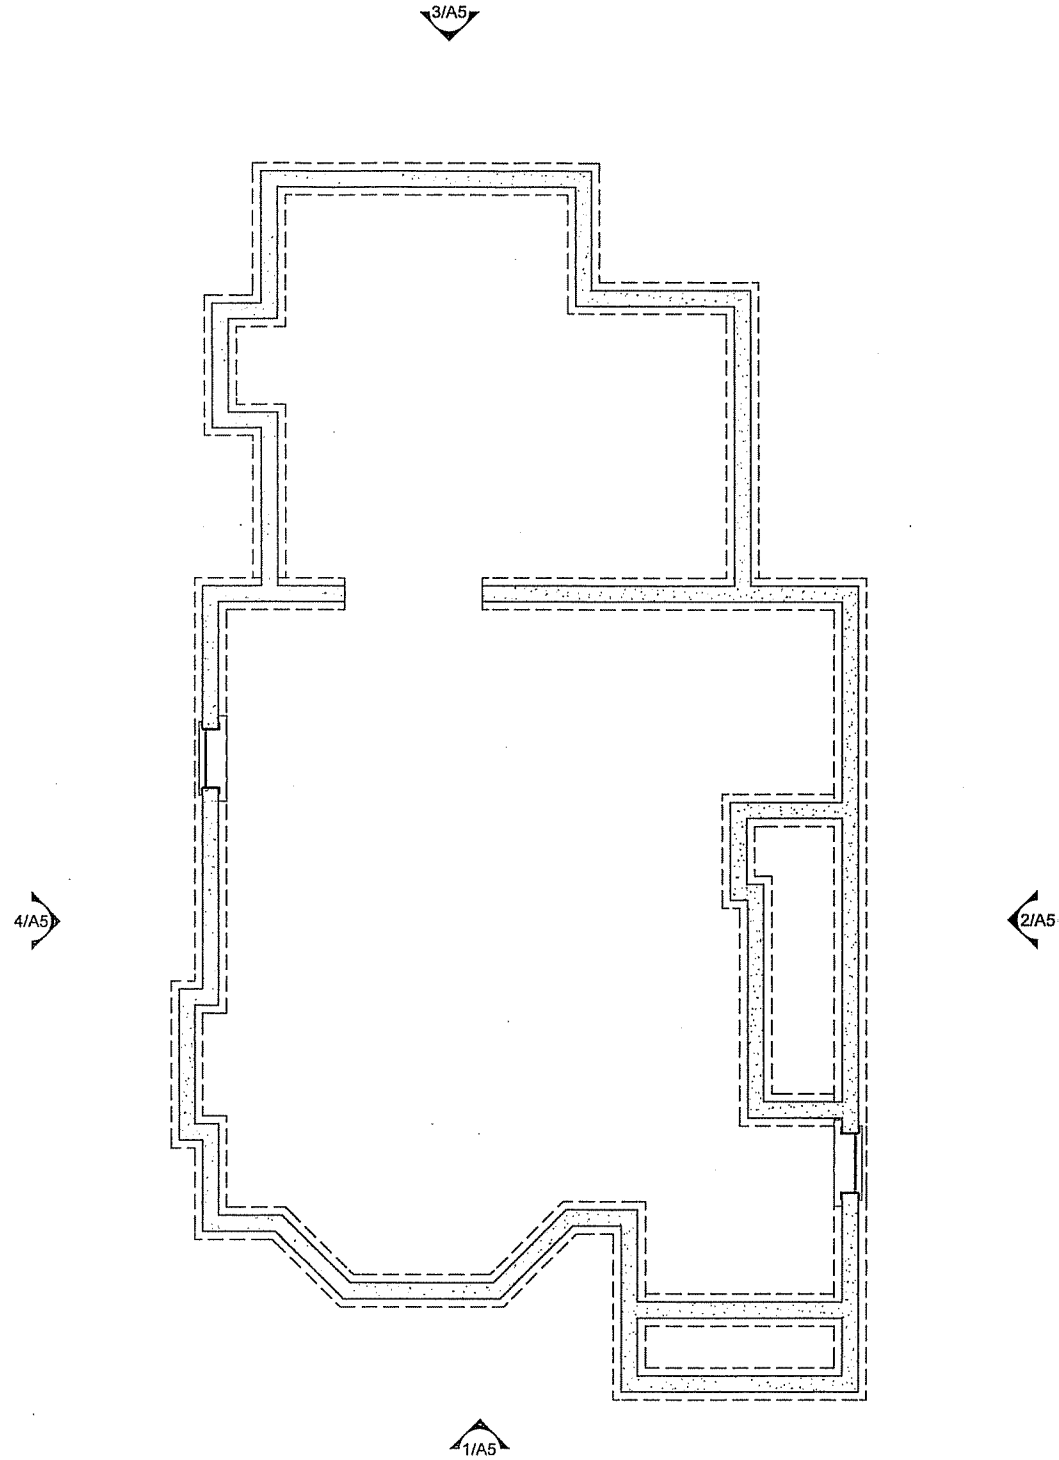

2 Ground Floor Plan
SCALE: 1/4" = 1'-0"

REVISIONS		
Δ	DATE	ISSUE


PROJECT NO
14006

DATE
2/11/2014

DRAWN BY
HA

A
1

Addition/ Remodeling For
Lee & Susan Gorud
406 West Shore Drive
Madison, WI 53715

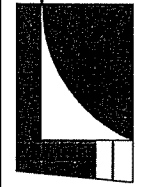


Bouril Design Studio, LLC
1 Polaris Place, Suite 100, Madison, WI 53719-2859
Phone: 608-333-3400 Fax: 608-333-3401
www.bourilstudio.com bouril@bourilstudio.com


**Design
Development**
Not for Construction

THE DESIGN REPRESENTED BY THESE
DRAWINGS IS THE SOLE PROPERTY OF
BOURIL DESIGN STUDIO, LLC. THESE
DRAWINGS, WHETHER PRINTED OR IN
ELECTRONIC FORMAT, MAY NOT BE COPIED
OR REPRODUCED IN ANY FORM WITHOUT
THE WRITTEN CONSENT OF BOURIL DESIGN
STUDIO, LLC OF MADISON, WISCONSIN.

X:\2014 Project\14006 Garud, Susan & Lee\2 - Design & Drawings\14006 Garud\prints 2/25/2014 - 9:32:07 AM

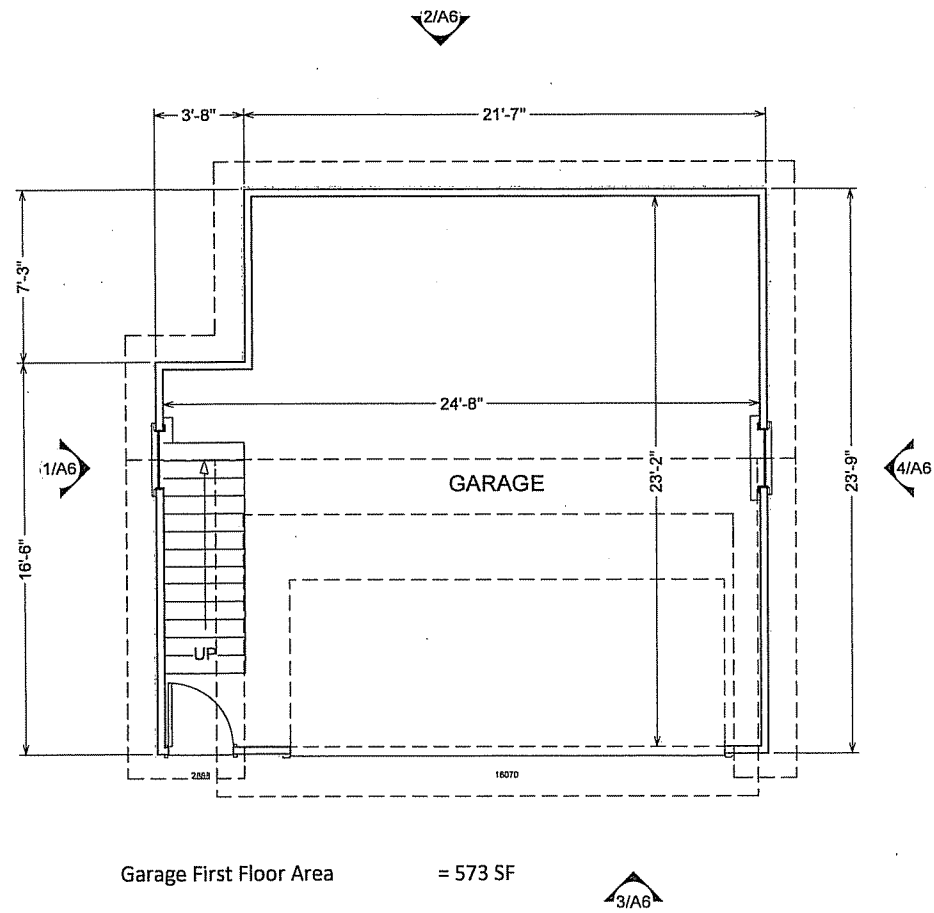

1 Garage First Floor Plan
SCALE: 1/4" = 1'-0"

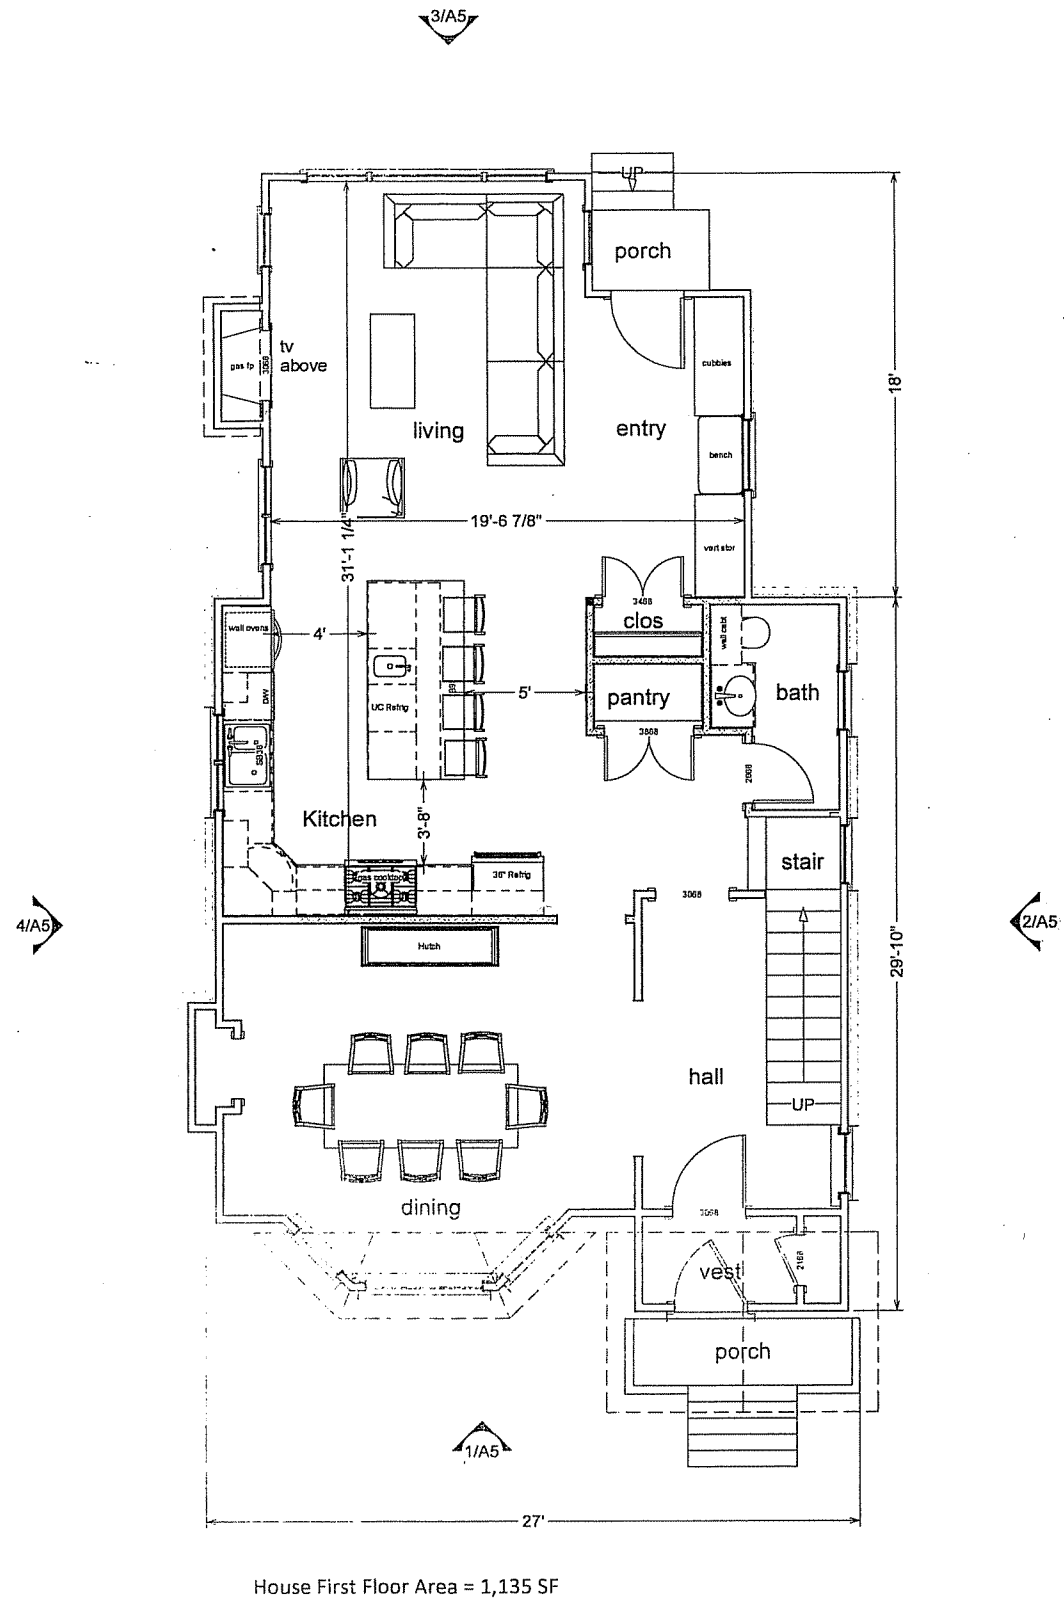

2 House First Floor Plan
SCALE: 1/4" = 1'-0"

THE DESIGN REPRESENTED BY THESE DRAWINGS IS THE SOLE PROPERTY OF BOURIL DESIGN STUDIO, LLC. THESE DRAWINGS, WHETHER PRINTED OR IN ELECTRONIC FORMAT, MAY NOT BE COPIED OR REPRODUCED IN ANY FORM WITHOUT THE WRITTEN CONSENT OF BOURIL DESIGN STUDIO, LLC OF MADISON, WISCONSIN.

Design
Development
Not for Construction

Bouril Design Studio, LLC
1 Prairie Place, Suite 100, Madison, WI 53718-2009
Phone: (608) 833-3400 Fax: (608) 833-3406
www.bourilstudio.com bouril@bourilstudio.com

Addition/ Remodeling For
Lee & Susan Gorud
406 West Shore Drive
Madison, WI 53715

REVISIONS		
Δ	DATE	ISSUE


PROJECT NO
14006

DATE
2/11/2014

DRAWN BY
HA


A

2

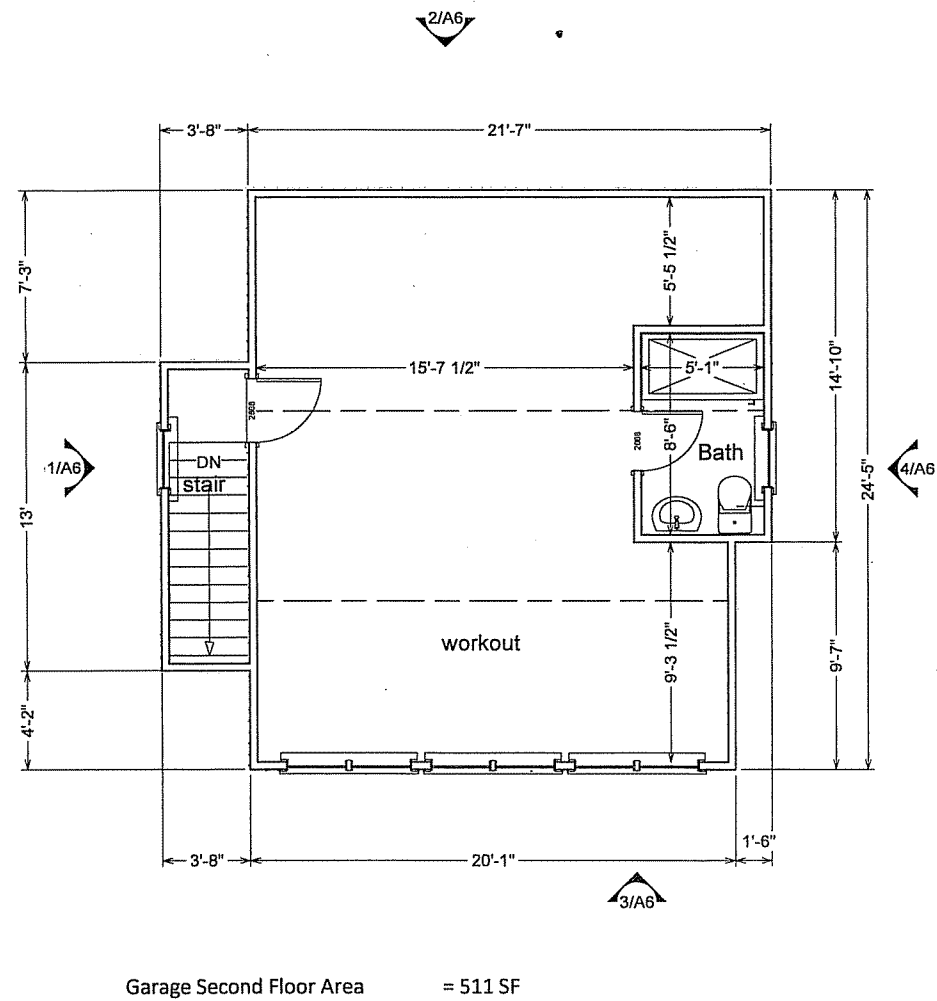

1 Garage Second Floor Plan

SCALE: 1/4" = 1'-0"

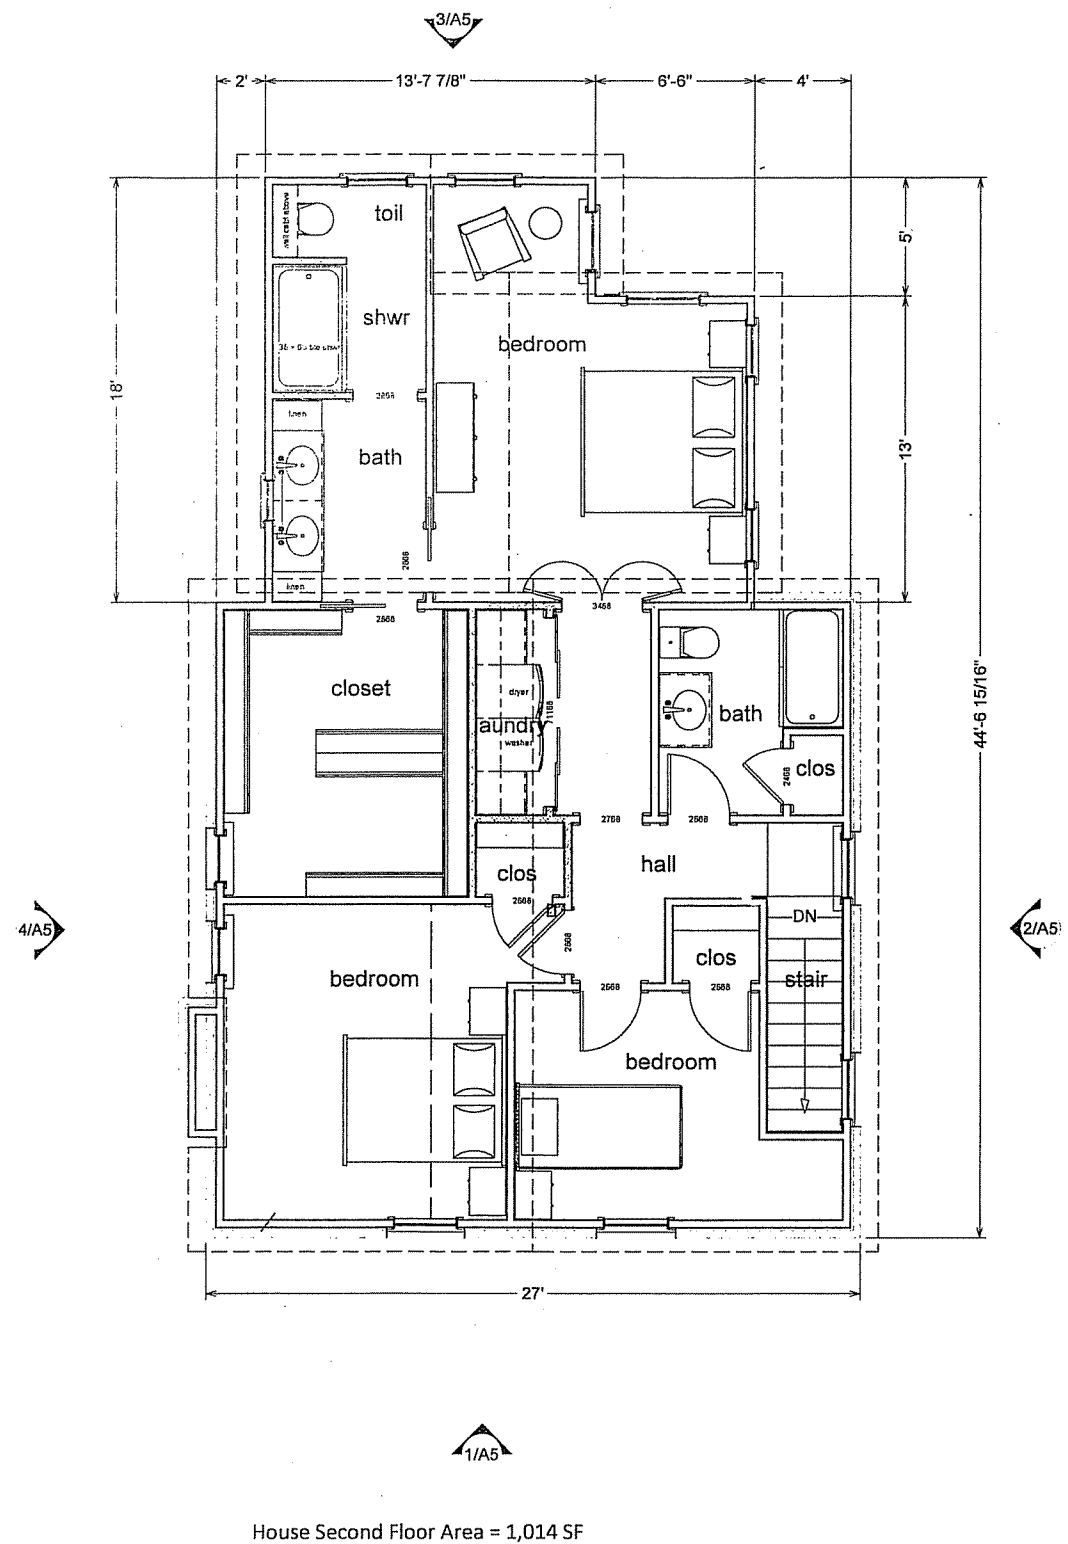

2 House Second Floor Plan
SCALE: 1/4" = 1'-0"



1 Exterior Elevation
SCALE: 1/4" = 1'-0"



2 Exterior Elevation
SCALE: 1/4" = 1'-0"



3 Exterior Elevation
SCALE: 1/4" = 1'-0"




4 Exterior Elevation
SCALE: 1/4" = 1'-0"

2014 Project 14006 Goud, Susan & Lee12 - Design & Drawings\14006 Goud\Layout 2/25/2014 - 9:22:51 AM

THE DESIGN REPRESENTED BY THESE DRAWINGS IS THE SOLE PROPERTY OF BOURIL DESIGN STUDIO, LLC. THESE DRAWINGS, WHETHER PRINTED OR IN ELECTRONIC FORMAT, MAY NOT BE COPIED OR REPRODUCED IN ANY FORM WITHOUT THE WRITTEN CONSENT OF BOURIL DESIGN STUDIO, LLC OF MADISON, WISCONSIN.

**Design
Development**
Not for Construction

Bouril Design Studio, LLC
1 Pointe Place, Suite 100, Madison, WI 53719-2699
Phone: (608) 833-3400 Fax: (608) 833-3408
www.bourilstudio.com bouril@bourilstudio.com

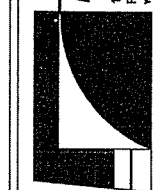

**Addition/ Remodeling For
Lee & Susan Goud**
906 West Shore Drive
Madison, WI 53715


REVISIONS		
Δ	DATE	ISSUE

PROJECT NO
14006


DATE
2/11/2014

DRAWN BY
HA

**A
4**

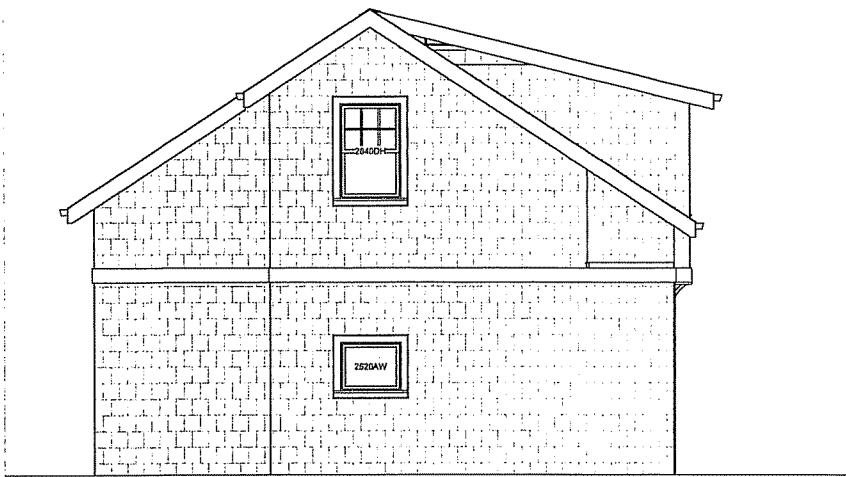


1 Garage Exterior Elevation
SCALE: 1/4" = 1'-0"

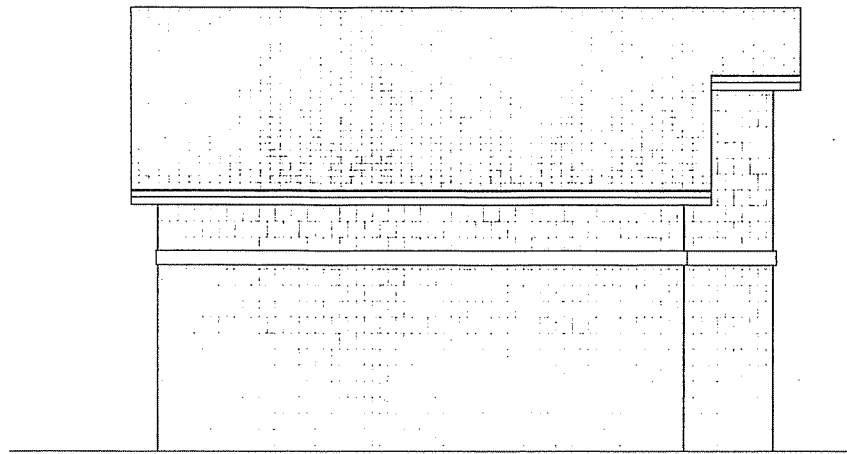

2 Garage Exterior Elevation
SCALE: 1/4" = 1'-0"



3 Garage Exterior Elevation
SCALE: 1/4" = 1'-0"

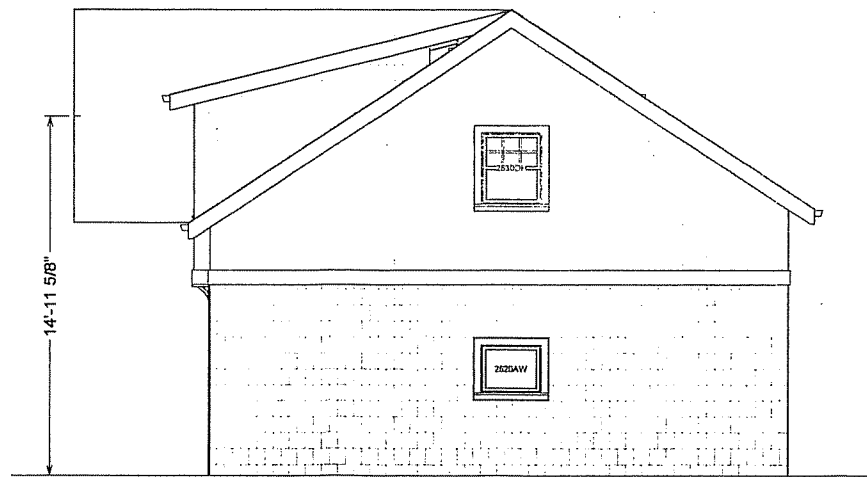

4 Garage Exterior Elevation
SCALE: 1/4" = 1'-0"

REVISIONS		
Δ	DATE	ISSUE

PROJECT NO
14006

DATE
2/11/2014

DRAWN BY
HA

A

5