



Front & Rear Elevations / Section

Name:	Gander Contracting	Date:	August 26th, 2007
Address:	720 Lichte Road Mazomanie, WI.	Revision:	Final
Building Site:		Drawn By:	Shaun Ulstrup
		Scale:	1/4" = 1'

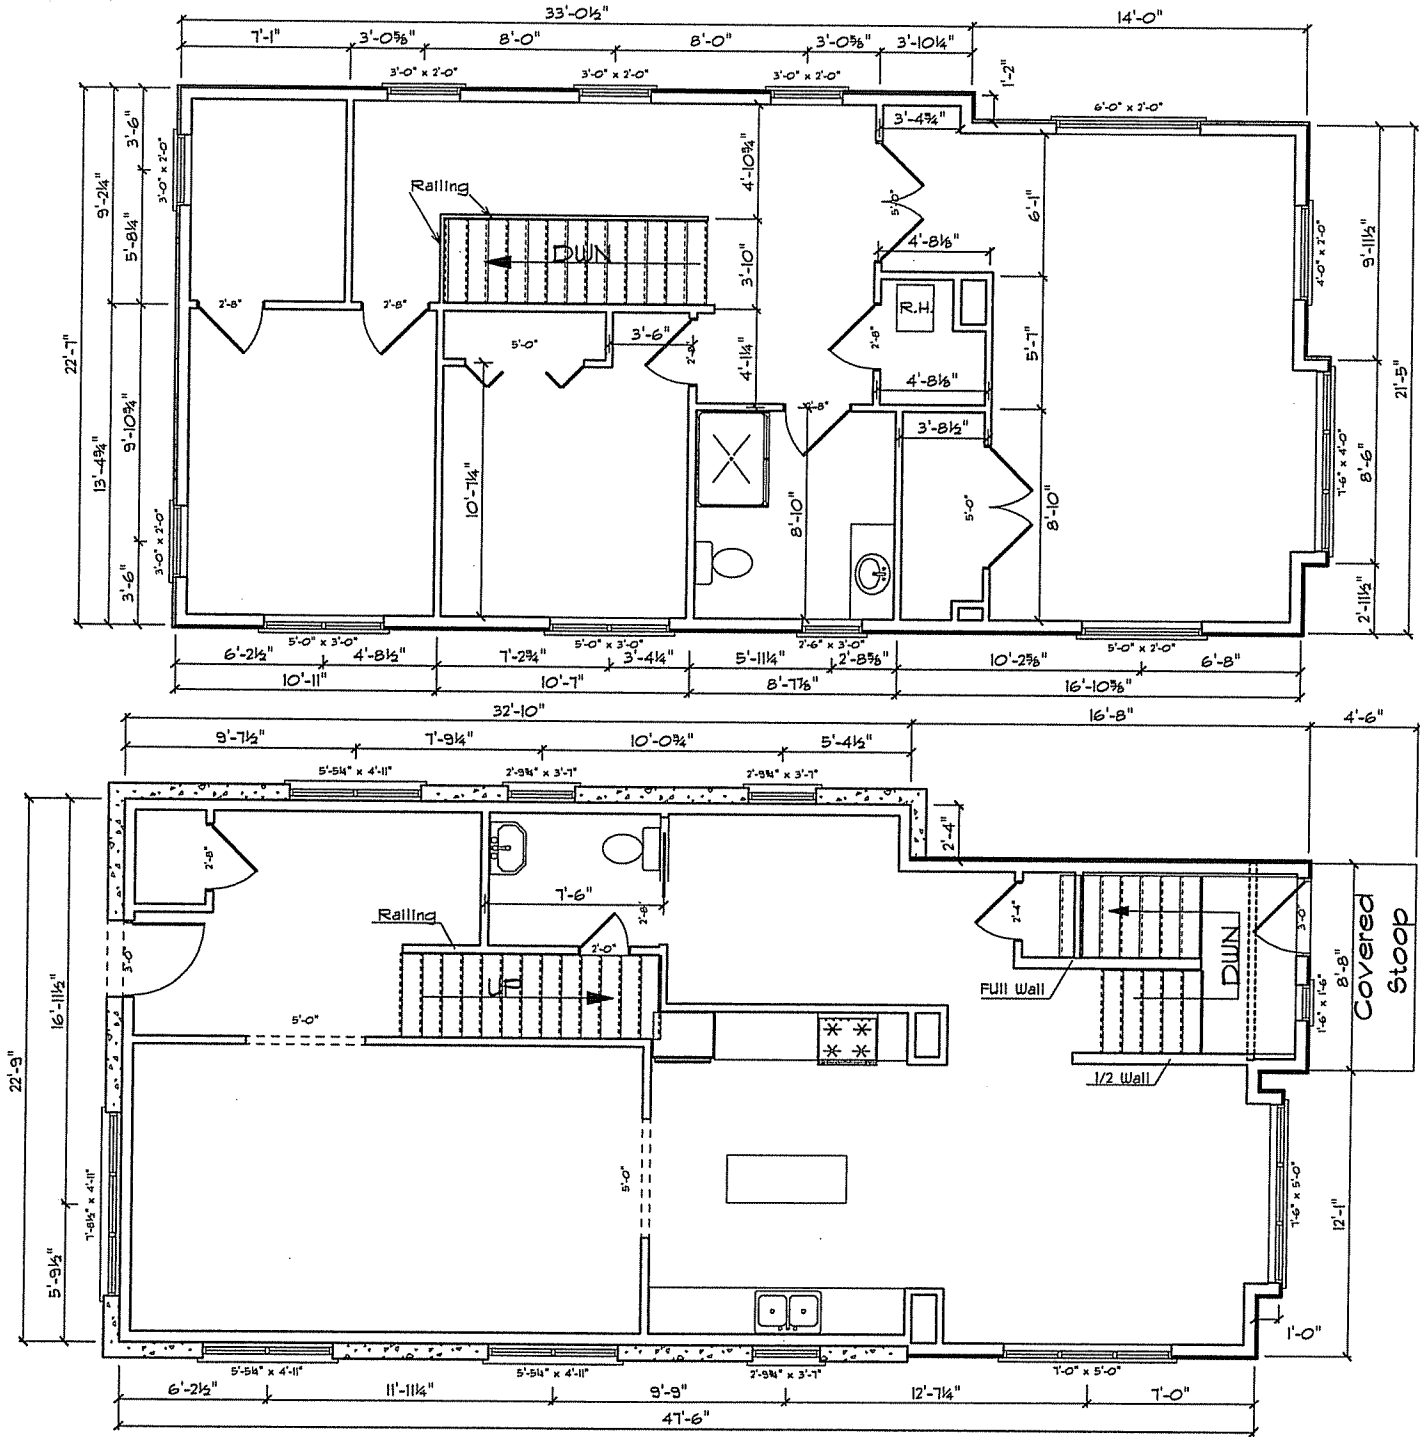


## Main & Second Floor 1059 sq. ft. Each

<b>Name:</b> Gander Contracting	<b>Date:</b> August 26th, 2007
120 Lichte Road	<b>Revision:</b> Final
Macon, Ga., Ill.	<b>Drawn By:</b> Shawn Ulerud
<b>Building Site:</b>	<b>Scale:</b> 1/4" = 1'

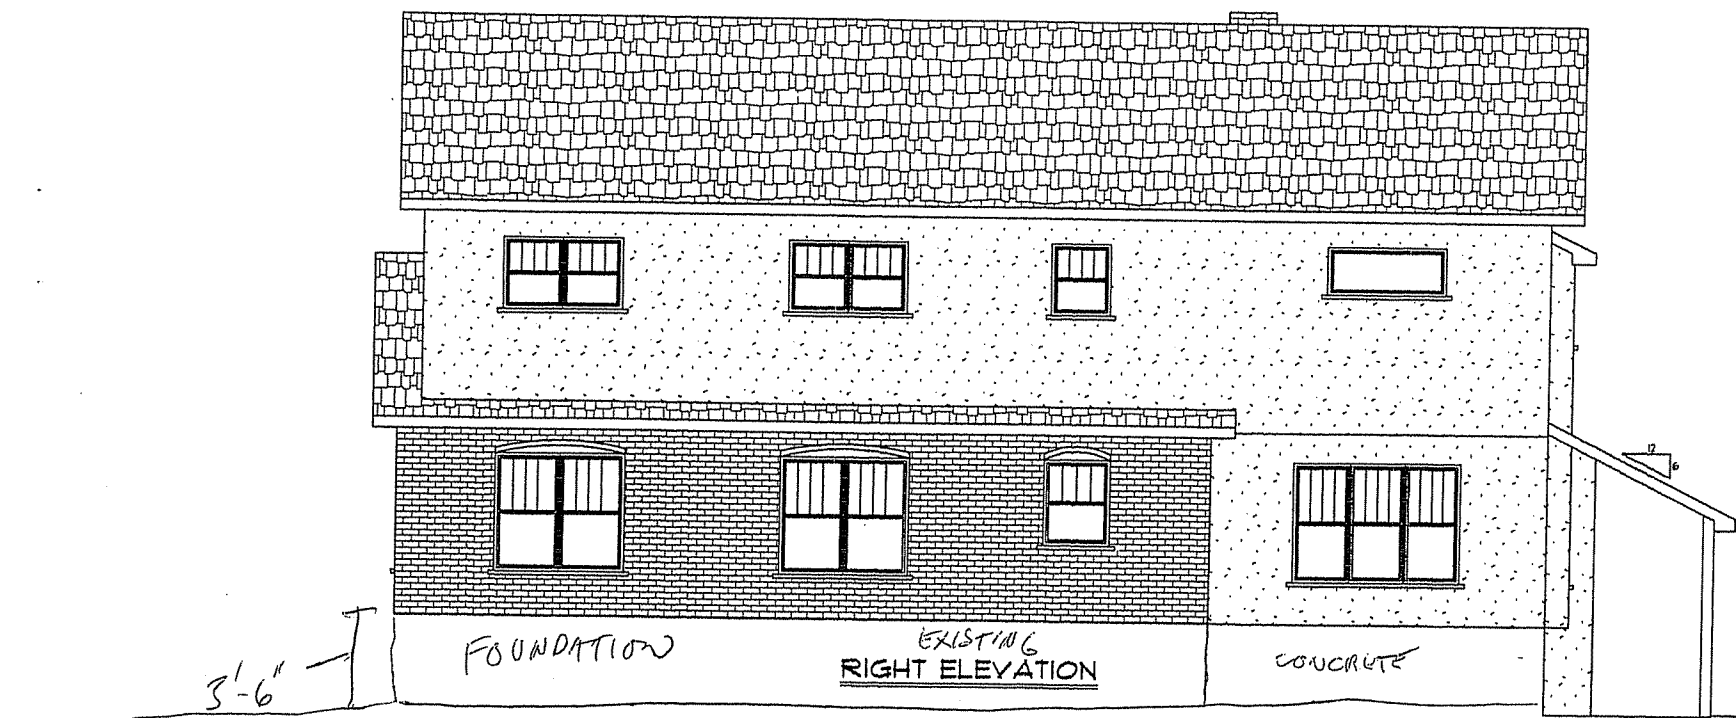


GRADE

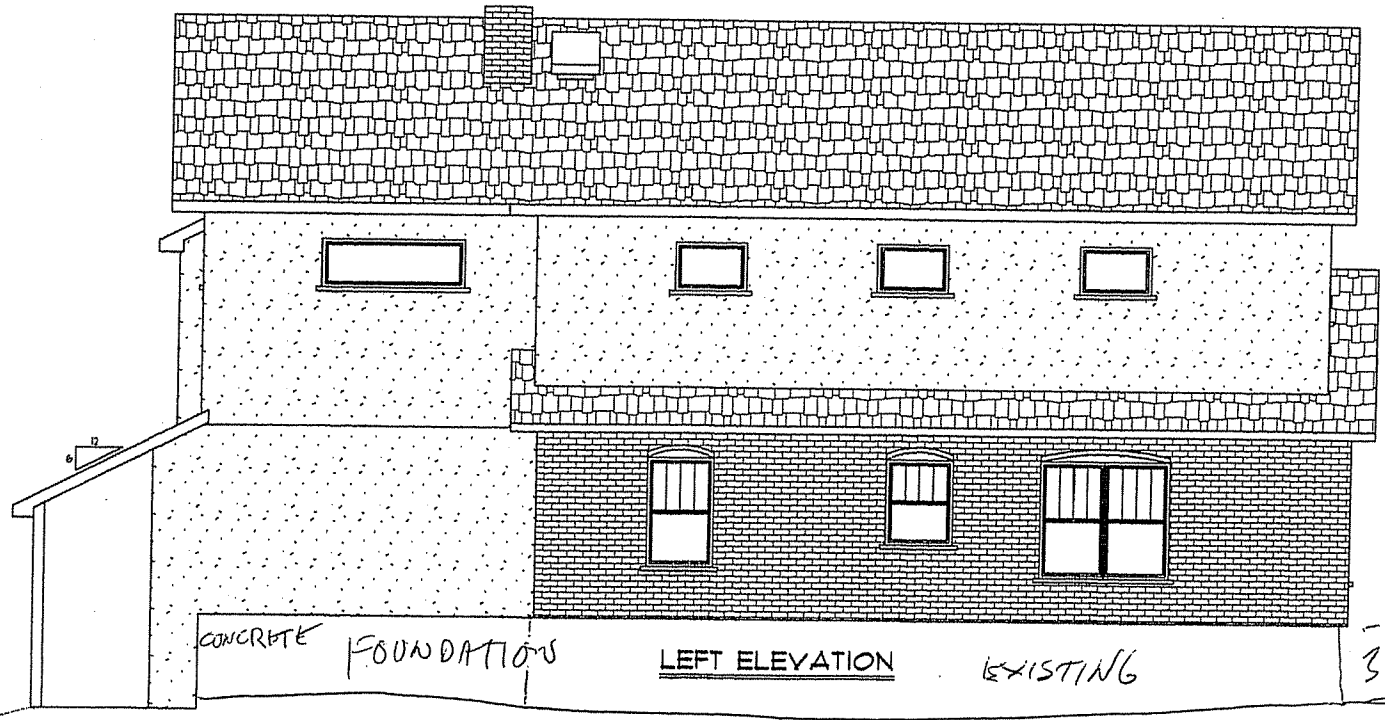

GRADE

Right & Left Elevations


Name: Gander Contracting 120 Lichte Road Mazomanie, WI.	Date: August 26th, 2007
Building Site:	Revision: Final
Gander Contracting	Drawn By: Shaun Ulenud
Page 3 OF 4	Scale: 1/4" = 1'

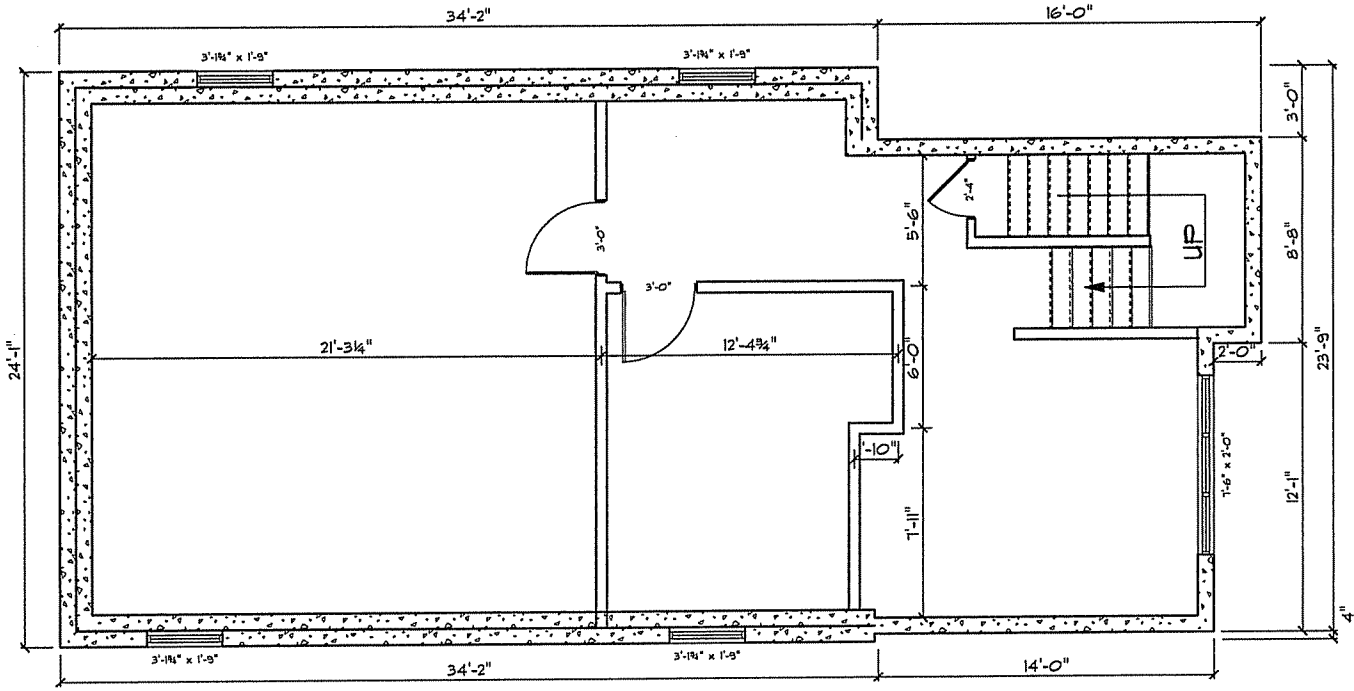

# Basement

<b>Name:</b> Gander Contracting	<b>Date:</b> August 26th, 2007
720 Lichte Road	<b>Revision:</b> Final
Mazonia, WI.	<b>Drawn By:</b> Shawn Ulstrup
<b>Building Site:</b>	<b>Scale:</b> 1/4" = 1'

P  
 2006  
 O  
 A

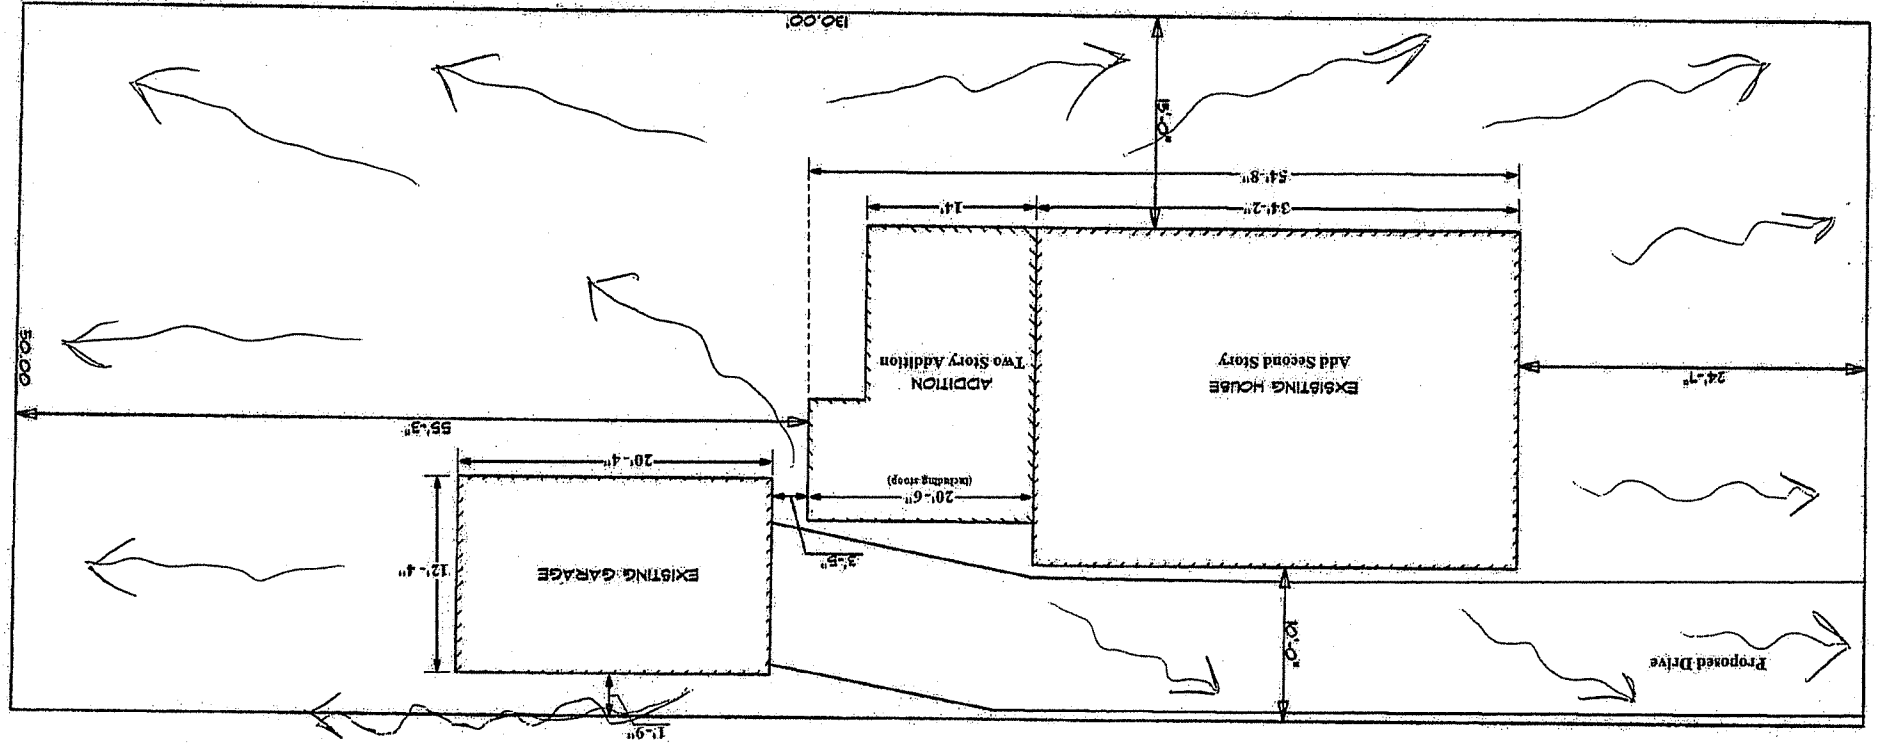

LAKE CT

→ = DRAINAGE