


PROPOSED ZONING MAP EXHIBIT

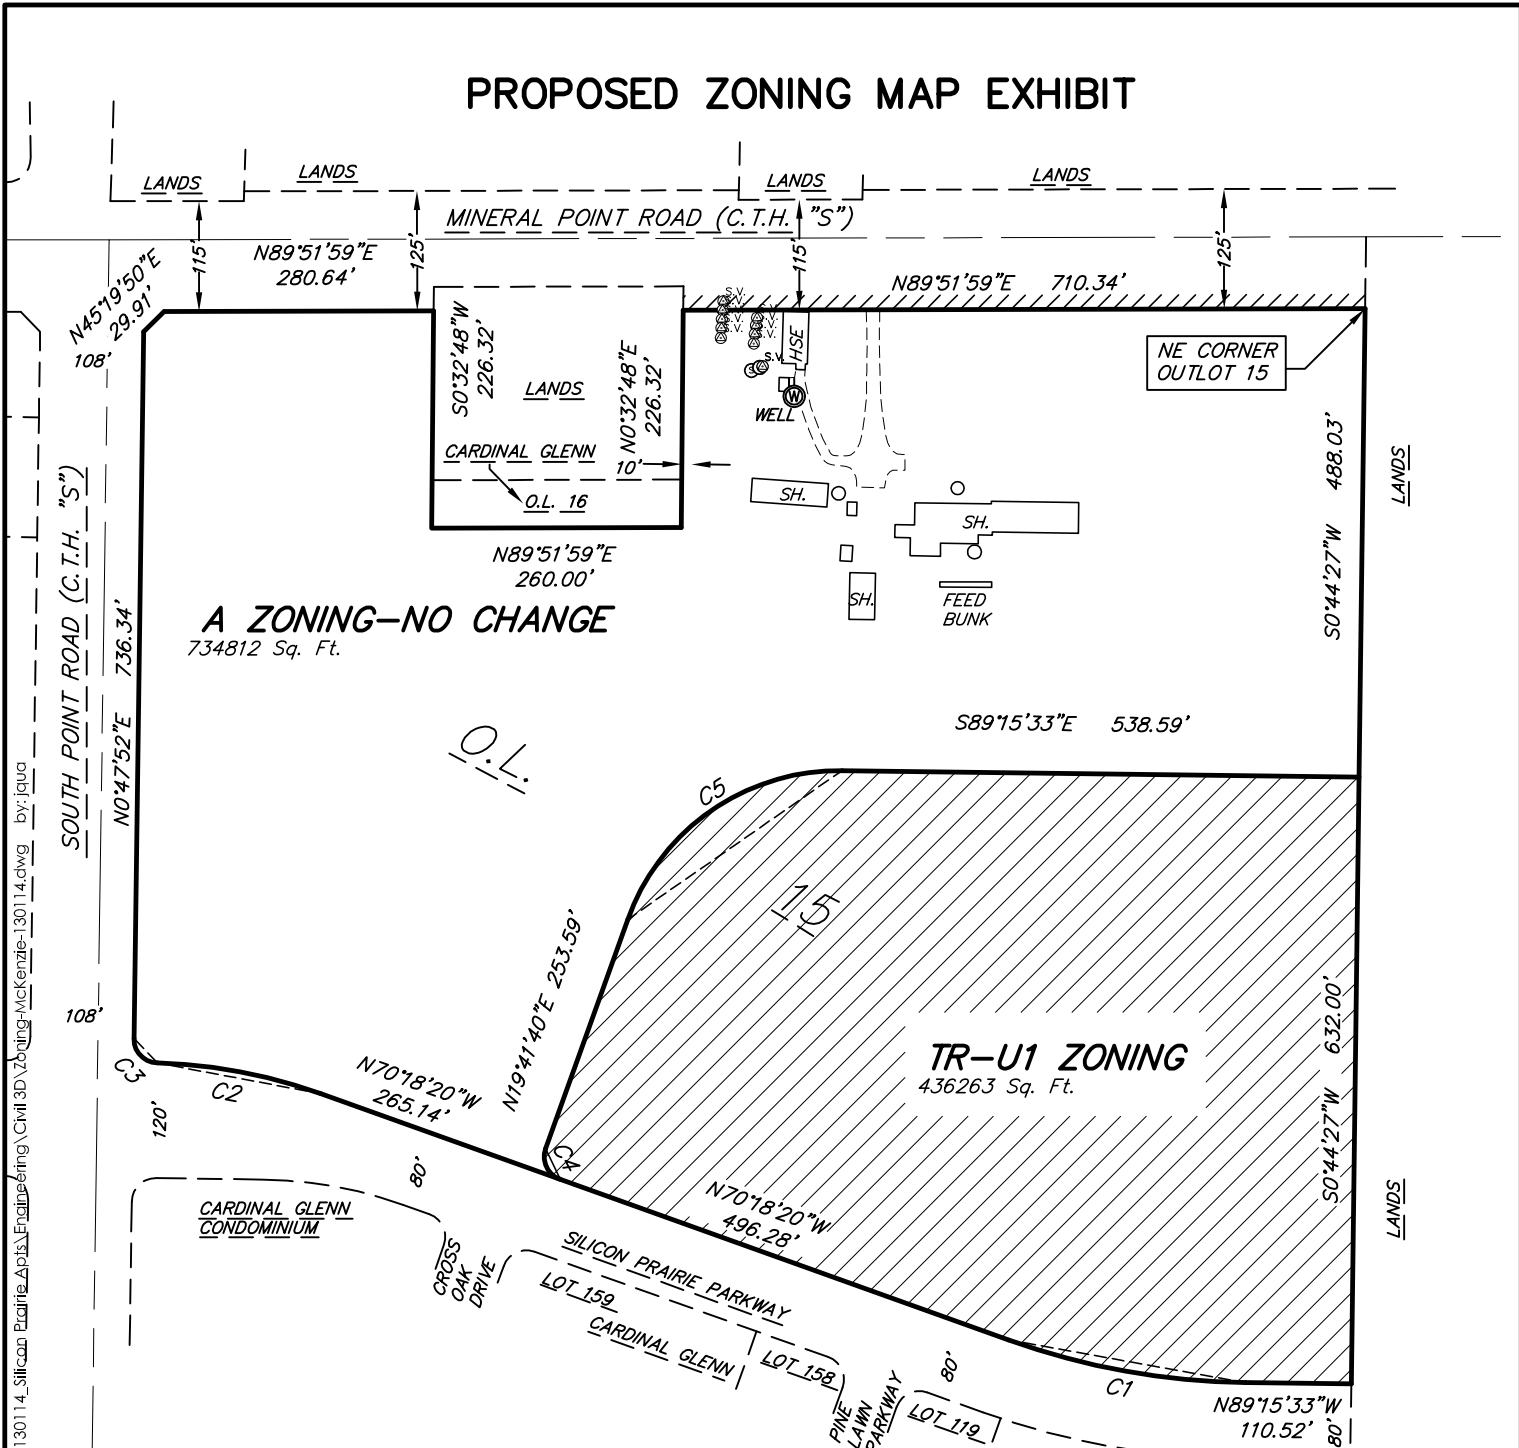

A ZONING-NO CHANGE
734812 Sq. Ft.

TR-U1 ZONING
436263 Sq. Ft.

Curve #	Radius	Length	Delta	Chord Bearing	Chord Length
C1	760.00	251.41	018°57'13"	N79°46'56"W	250.27
C2	550.00	173.73	018°05'55"	N79°21'17"W	173.01
C3	25.00	38.92	089°12'07"	N43°48'11"W	35.11
C4	25.00	39.27	090°00'00"	N25°18'20"W	35.36
C5	234.00	290.16	071°02'47"	N55°13'04"E	271.92

LOT 120
CARDINAL GLENN

GRAPHIC SCALE FEET
0 50 100 200
1" = 200'

MAP REQUESTED BY:
MCKENZIE 300 CORP
C/O THE MCKENZIE
APARTMENT COMPANY
732 BEAR CLAW WAY
MADISON, WI 53717

MAPPED BY:
VIERBICHER ASSOCIATES.
999 FOURIER DRIVE
SUITE 201
MADISON, WI 53717

20 May 2013 - 10:49a M:\Mckenzie Apt Co\130114_Silicon Prairie Apartments\Civil 3D\zoning-mckenzie-130114.dwg by: jquu

vierbicher
planners | engineers | advisors

REEDSBURG - MADISON - PRAIRIE DU CHIEN
999 Fourier Drive, Suite 201 Madison, Wisconsin 53717
Phone: (608) 826-0532 Fax: (608) 826-0530

REVISIONS	SCALE 1"=200'	SHEET
	CHECKED JQUA	1 OF 1
	DRAFTER JQUA	
	FILE see left	
JOB NO. 130114.00	DATE 5-20-13	

Consultant

Notes

Revisions
Resizing Application - May 22, 2013



Project Title
Silicon Prairie Apartments

9414 Silicon Prairie Parkway
Drawing Title
Concept Site Plan

Project No.
1302

Drawing No.
C-1.0

This document contains confidential or proprietary information of Knothe & Bruce Architects. Neither the document nor the information herein is to be reproduced, distributed, used, or disclosed, either in whole or in part, except as specifically authorized by Knothe & Bruce Architects. Knothe & Bruce Architects is a Limited Liability Company of Wisconsin.

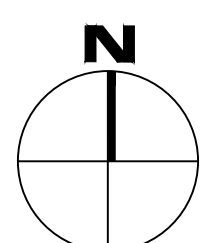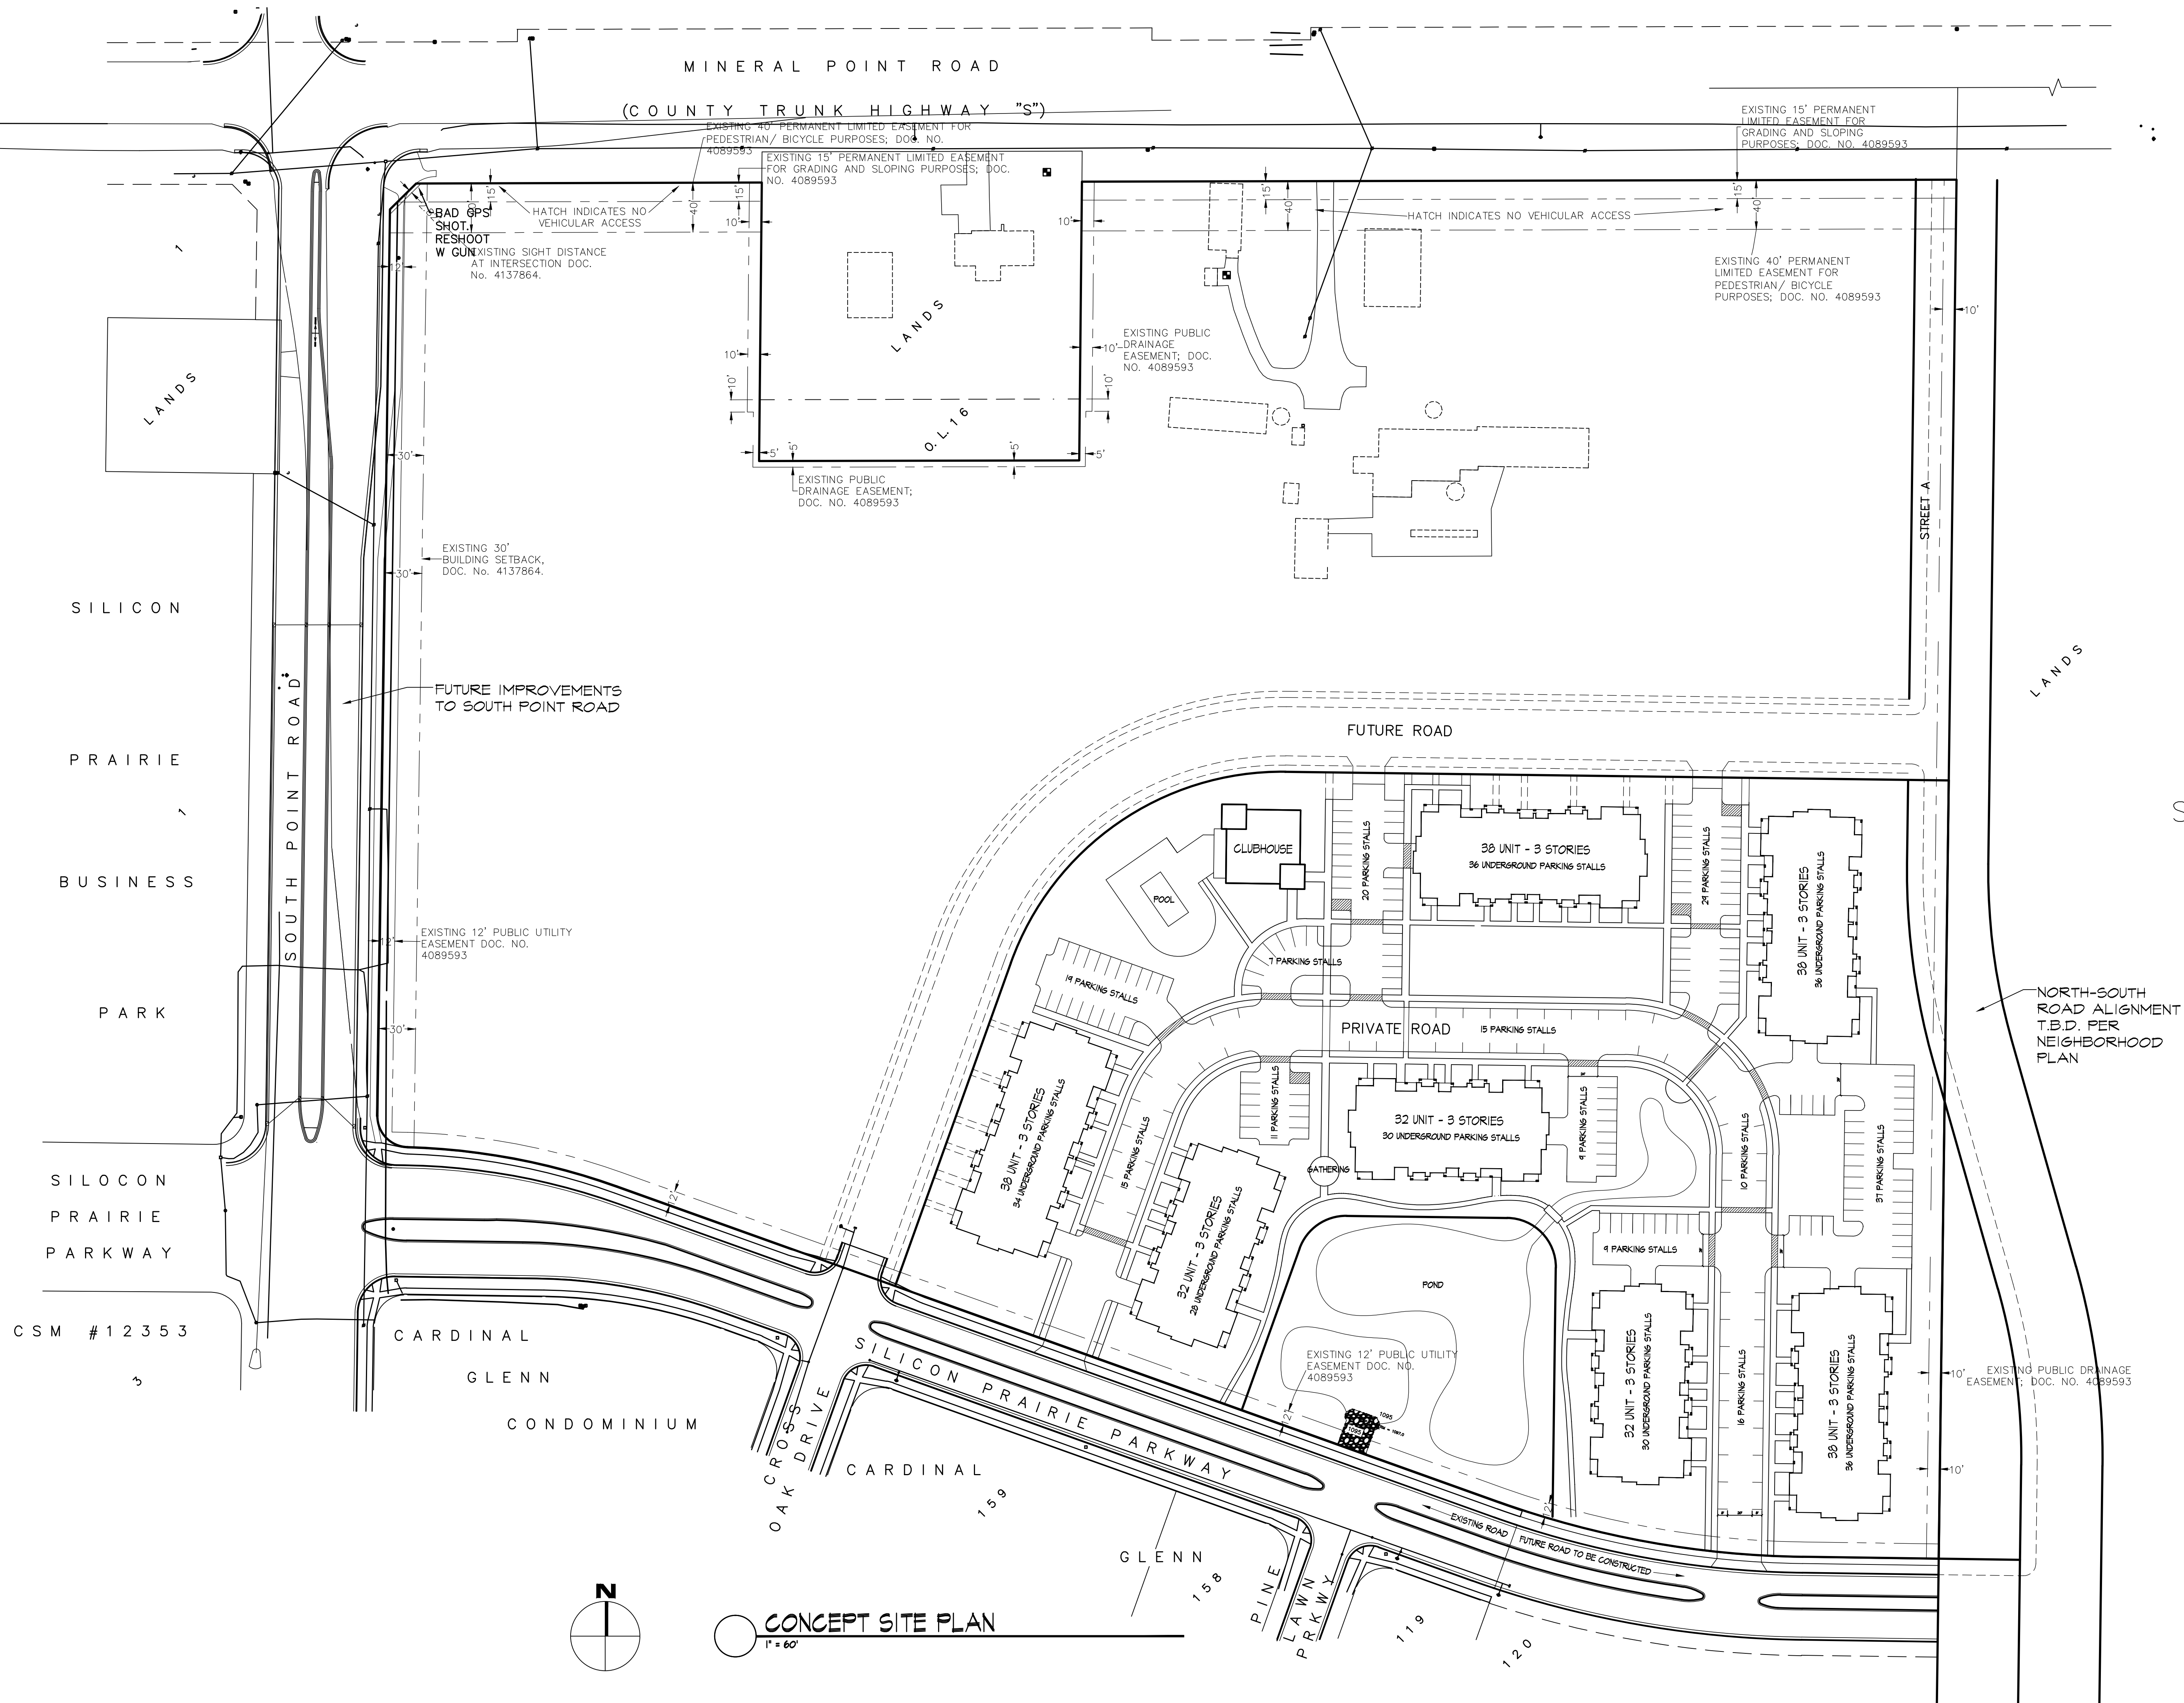

CONCEPT SITE PLAN
1" = 80'