

ISTHMUS
ARCHITECTURE, INC.



NORTH REARLY STREET

BREESE STEVENS FIELD

**CONCESSIONS
BUILDING ADDITION**

Project
Proj. No.: 1617.02

design phase

Scale:
Drawn By: pr



Date: 12-01-17

Preliminary
Not for Construction

1 ARCHITECTURAL SITE PLAN



A0.1

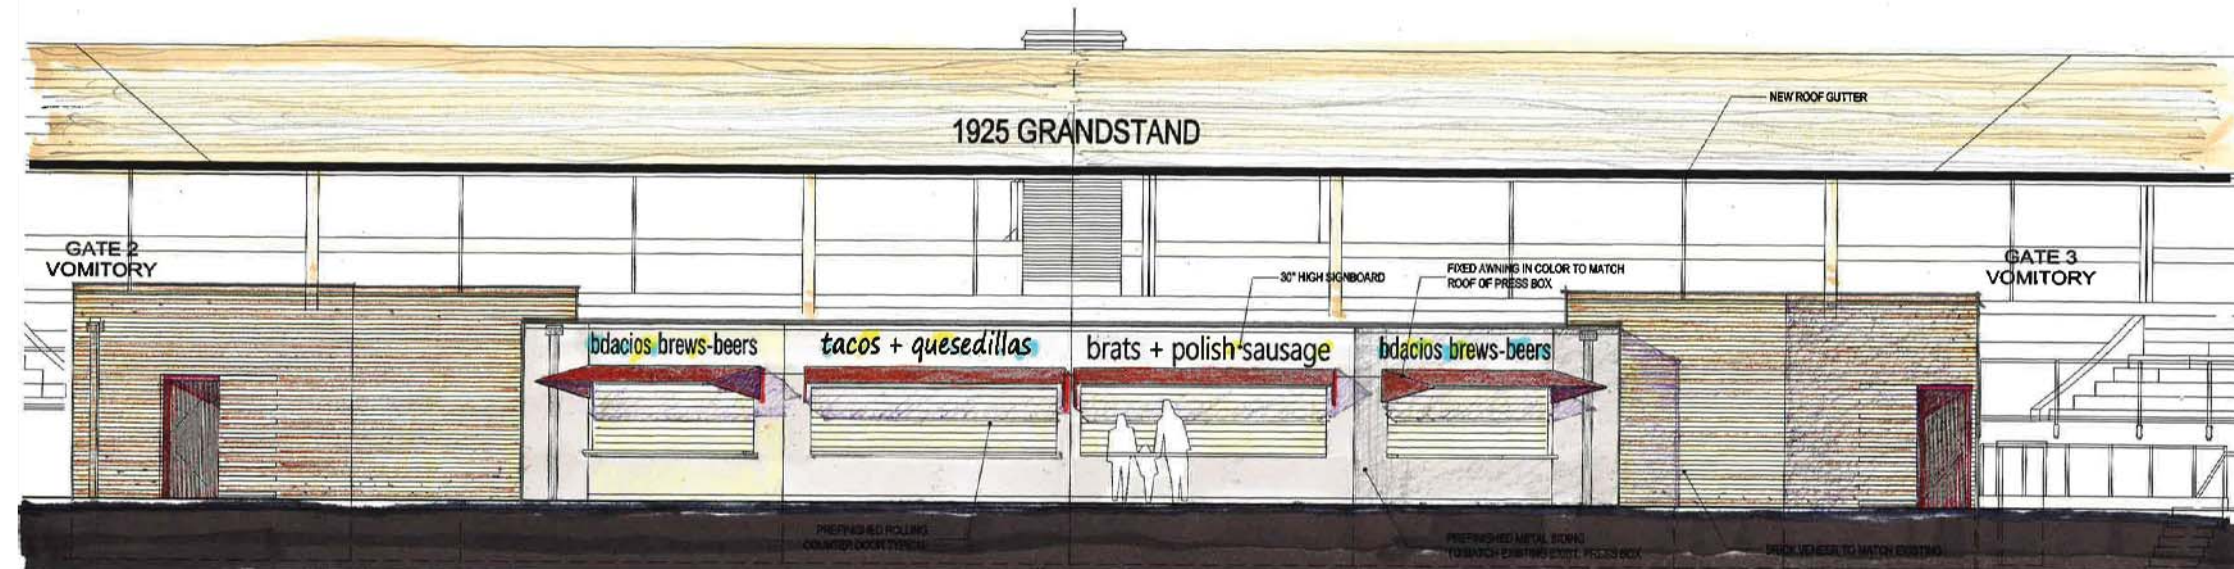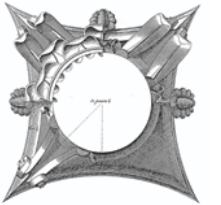

1 SOUTHEAST ELEVATION - CONCESSIONS ADDITION
Scale: 1/4"=1'-0"



BRICK MATCHED TO 2008 WORK




AWNING COLOR TO MATCH PRESS BOX ROOF



SIDING MATCHES PRESS BOX



2 SOUTH ELEVATION - CONCESSIONS ADDITION
Scale: 1/4"=1'-0"

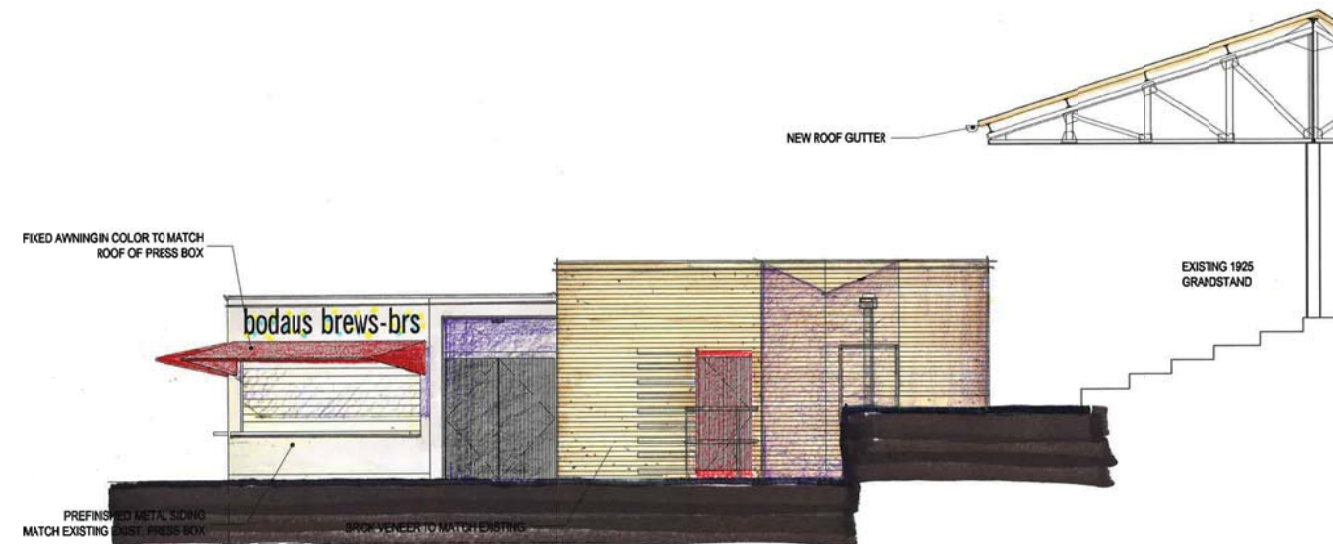

3 EAST ELEVATION - CONCESSIONS ADDITION
Scale: 1/4"=1'-0"

BREESE STEVENS FIELD
CONCESSIONS
BUILDING ADDITION

Project
Proj. No.: 1617.02
ELEVATIONS
INTERIOR of GRANDSTAND

design phase

Scale:
Drawn By: pr

Date: 12-01-17

Preliminary
Not for Construction

Sheet
A4.1