


File: P:\52-1000\52-0616.00 Madison Waterhouse\Prod\AutoCad\LW.dwg Layout: Concept Plan User: kotniks Plotted: Apr. 09, 2018 -- 1:59pm

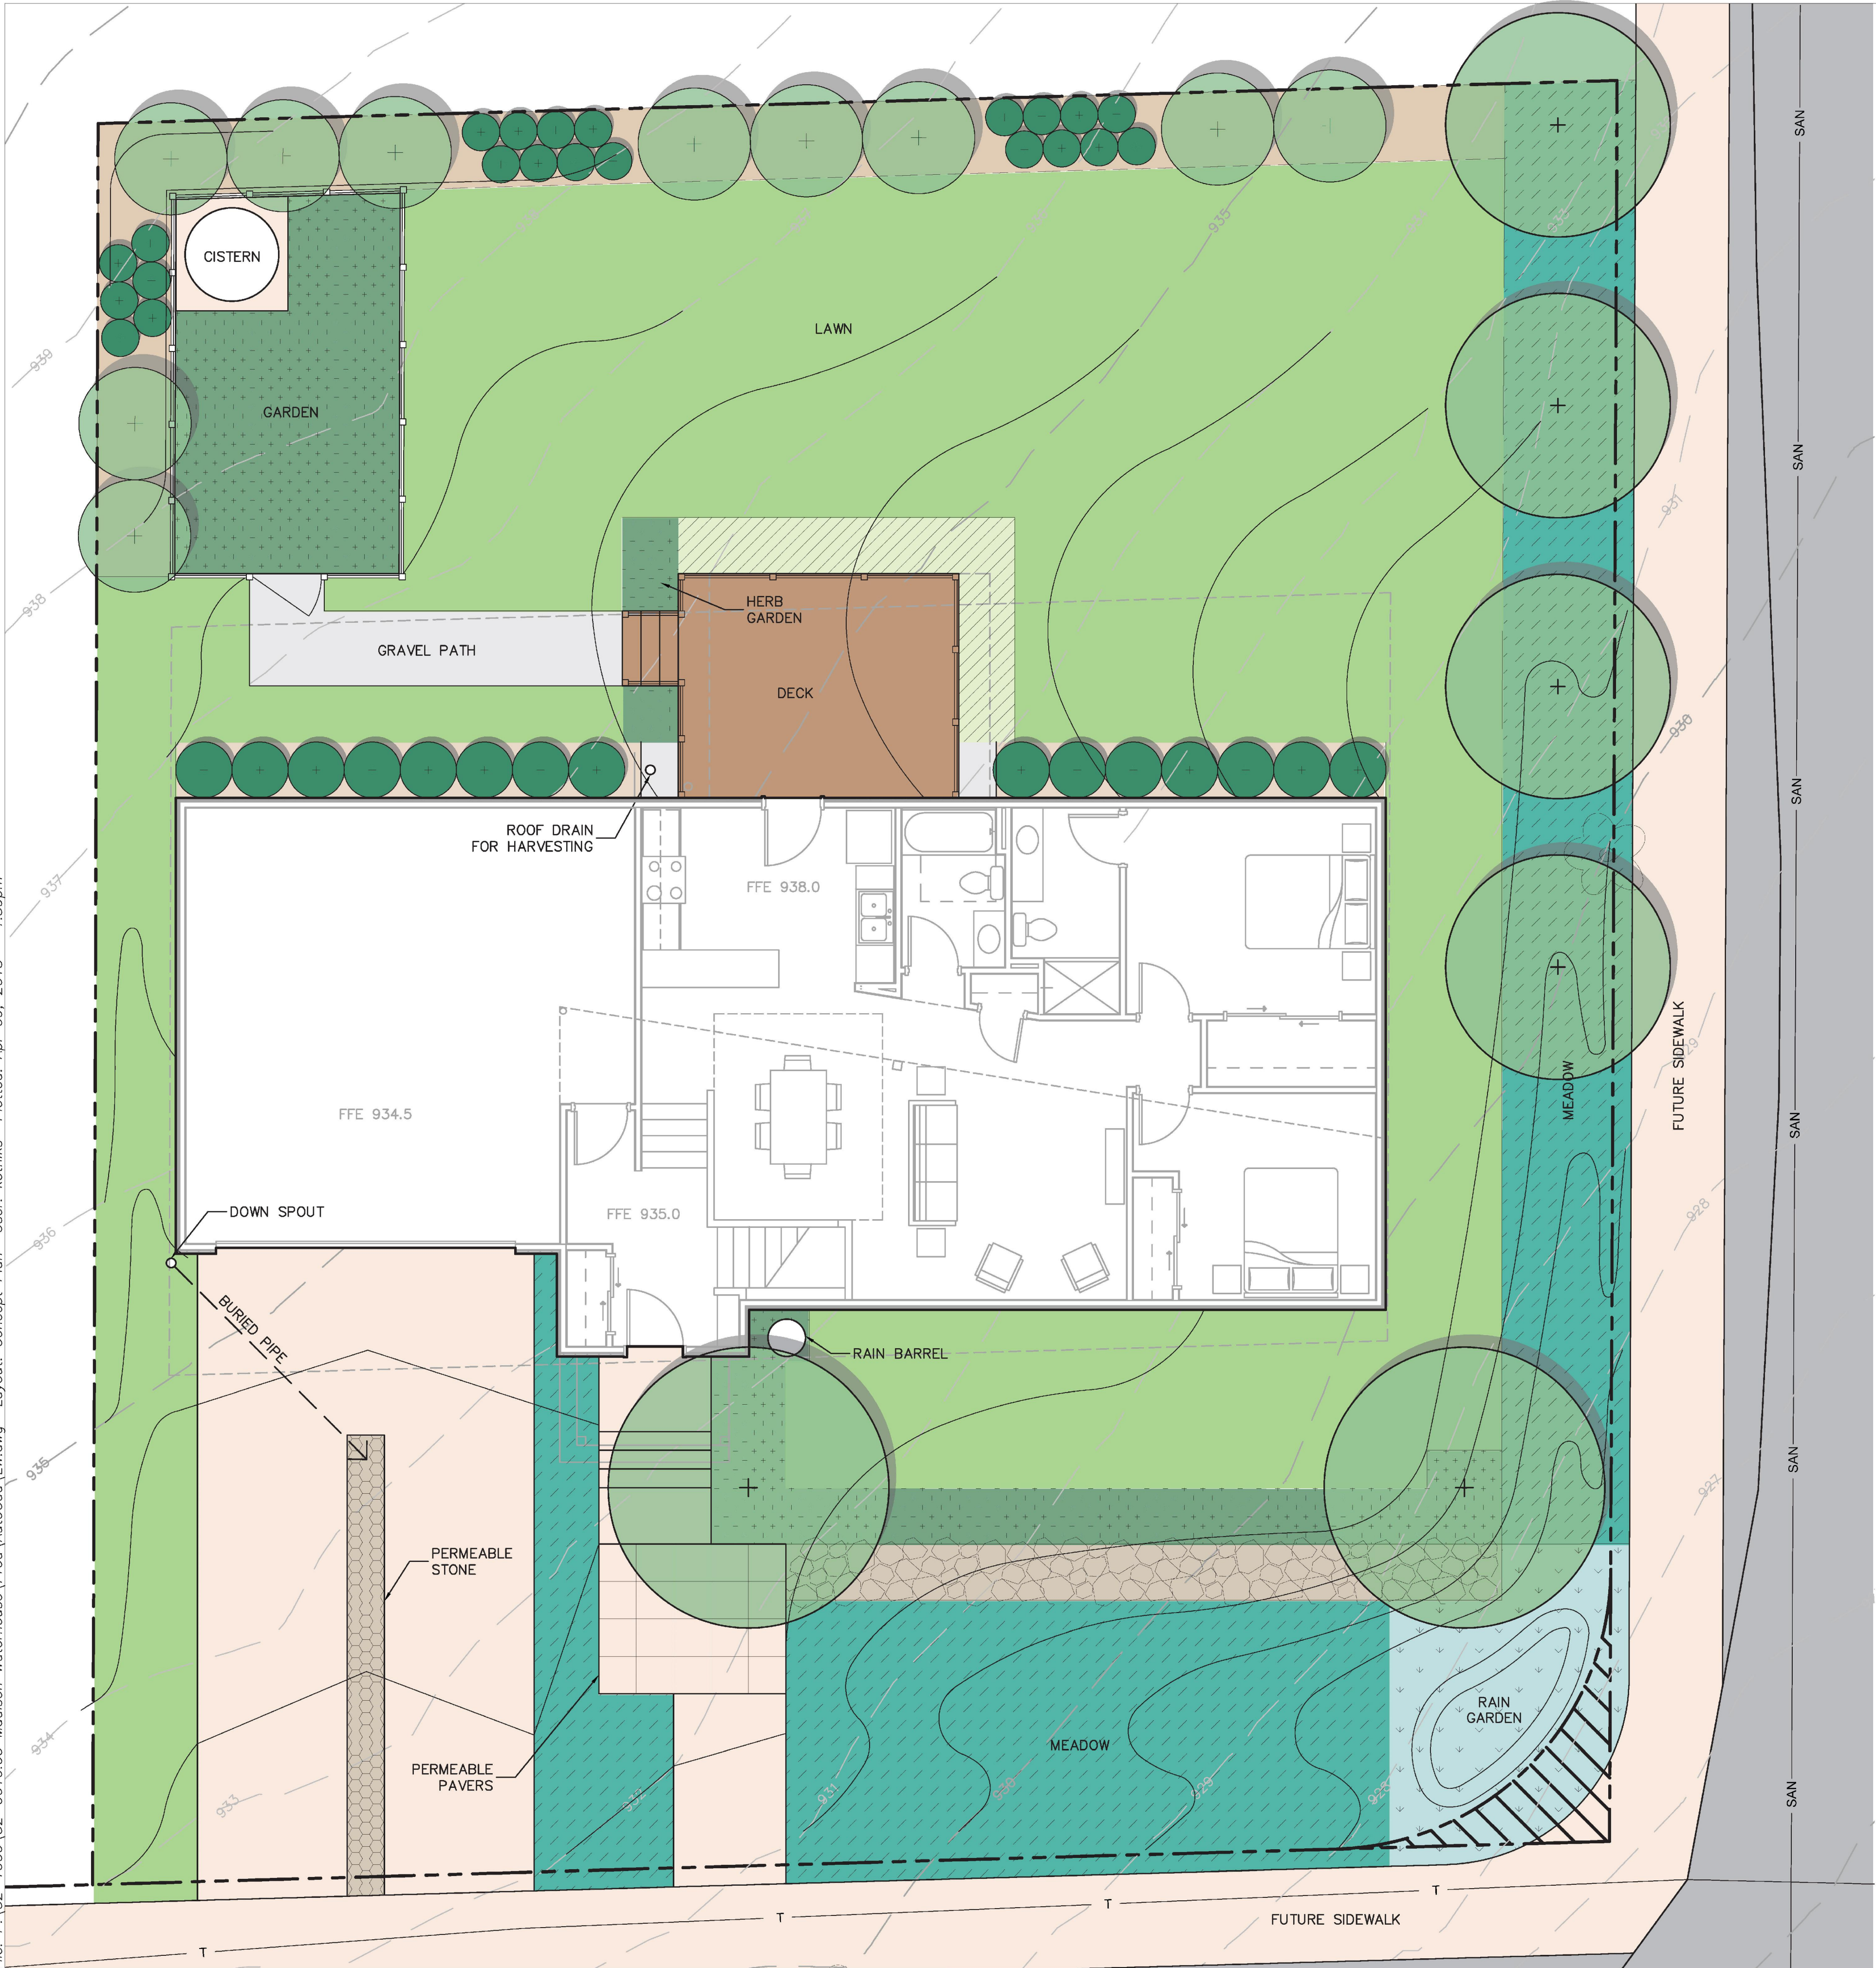

LEGEND

- EASEMENT/ROW LINE
- PERMEABLE STONE
- PERENNIAL PLANTING BED
- ANNUAL PLANTING BED
- MEADOW
- RAIN GARDEN
- NATIVE LAWN
- GRAVEL
- DECORATIVE STONE

Meadow/Rain Garden



AYRES ASSOCIATES
5201 E. Terrace Drive
Suite 200
Madison, WI 53718
608.255.0800
www.AyresAssociates.com

Professional Seal

Revision Date

Project Name

WATER
CONSERVATION
HOUSE

NOT FOR
CONSTRUCTION

Madison,
Wisconsin

Drawn By: SK
Checked By: JB
File:
Issued For:
Issue Date: 04/06/2018
Project No. 52-0616.00

OPTION
SITE PLAN

0 2.5 5 10

Sheet Number