




**TWO ZONE TANK
CONCRETE OPTION**

 

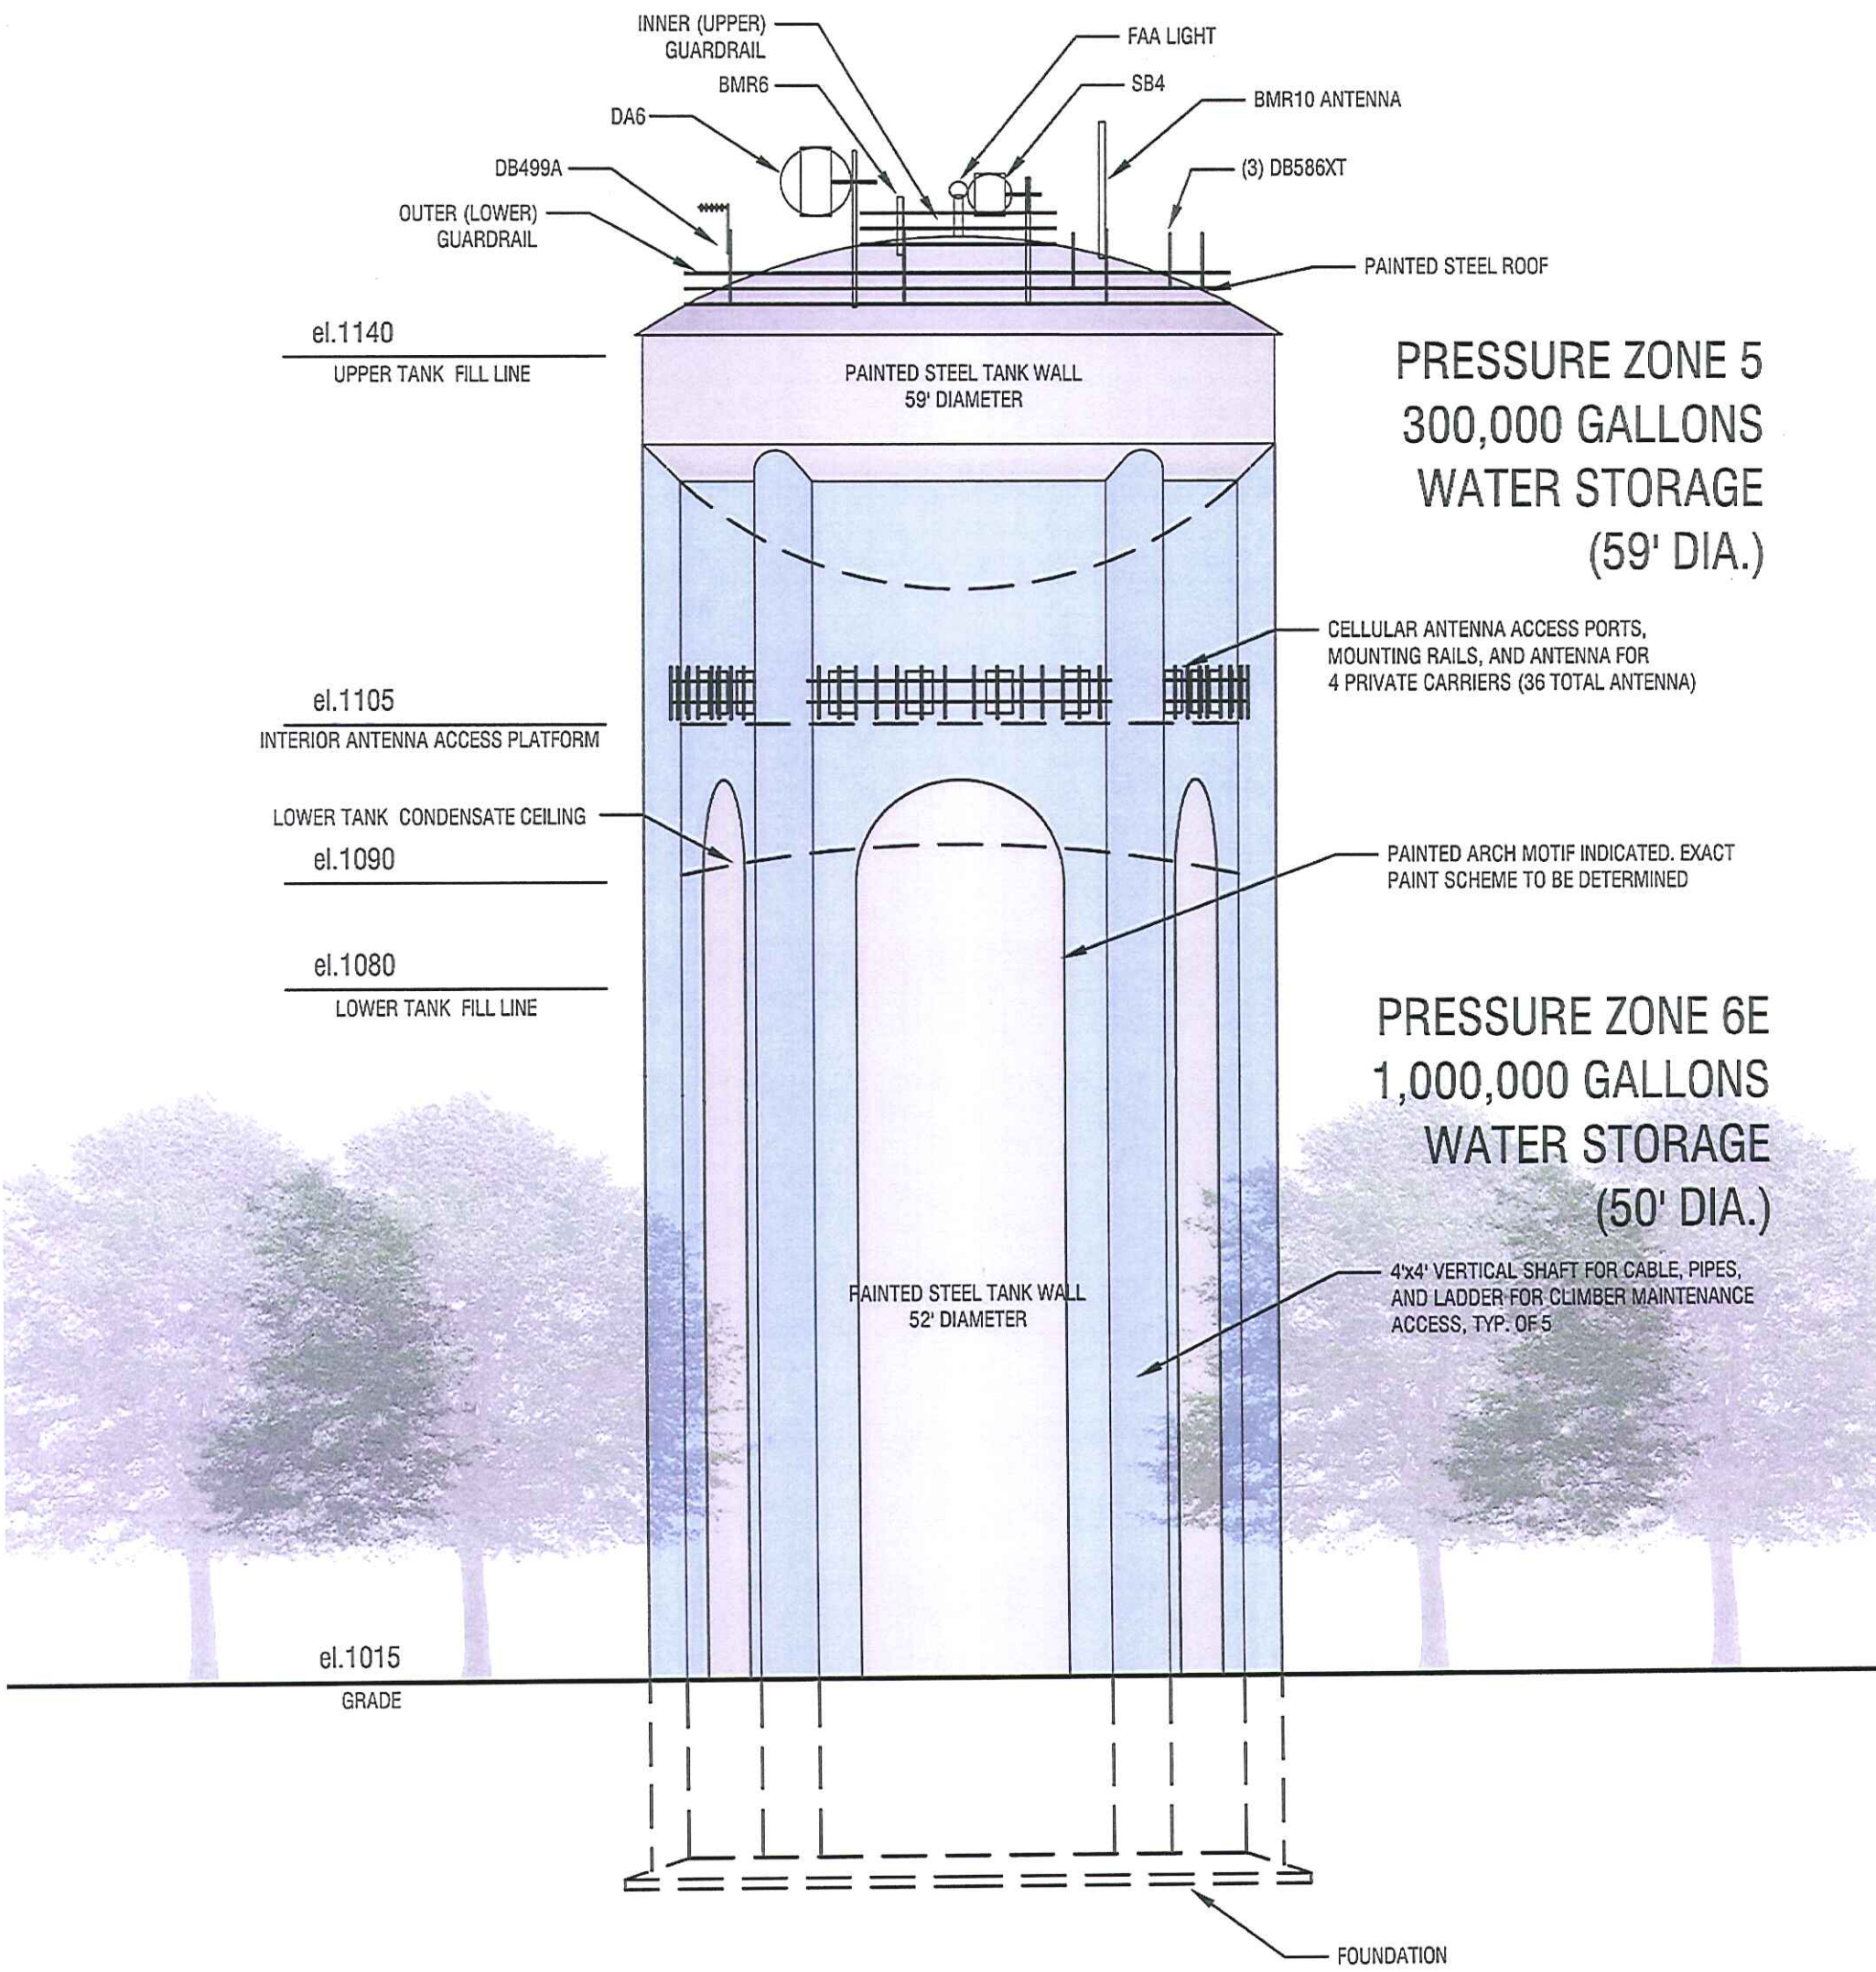

**TWO ZONE TANK
STEEL OPTION**

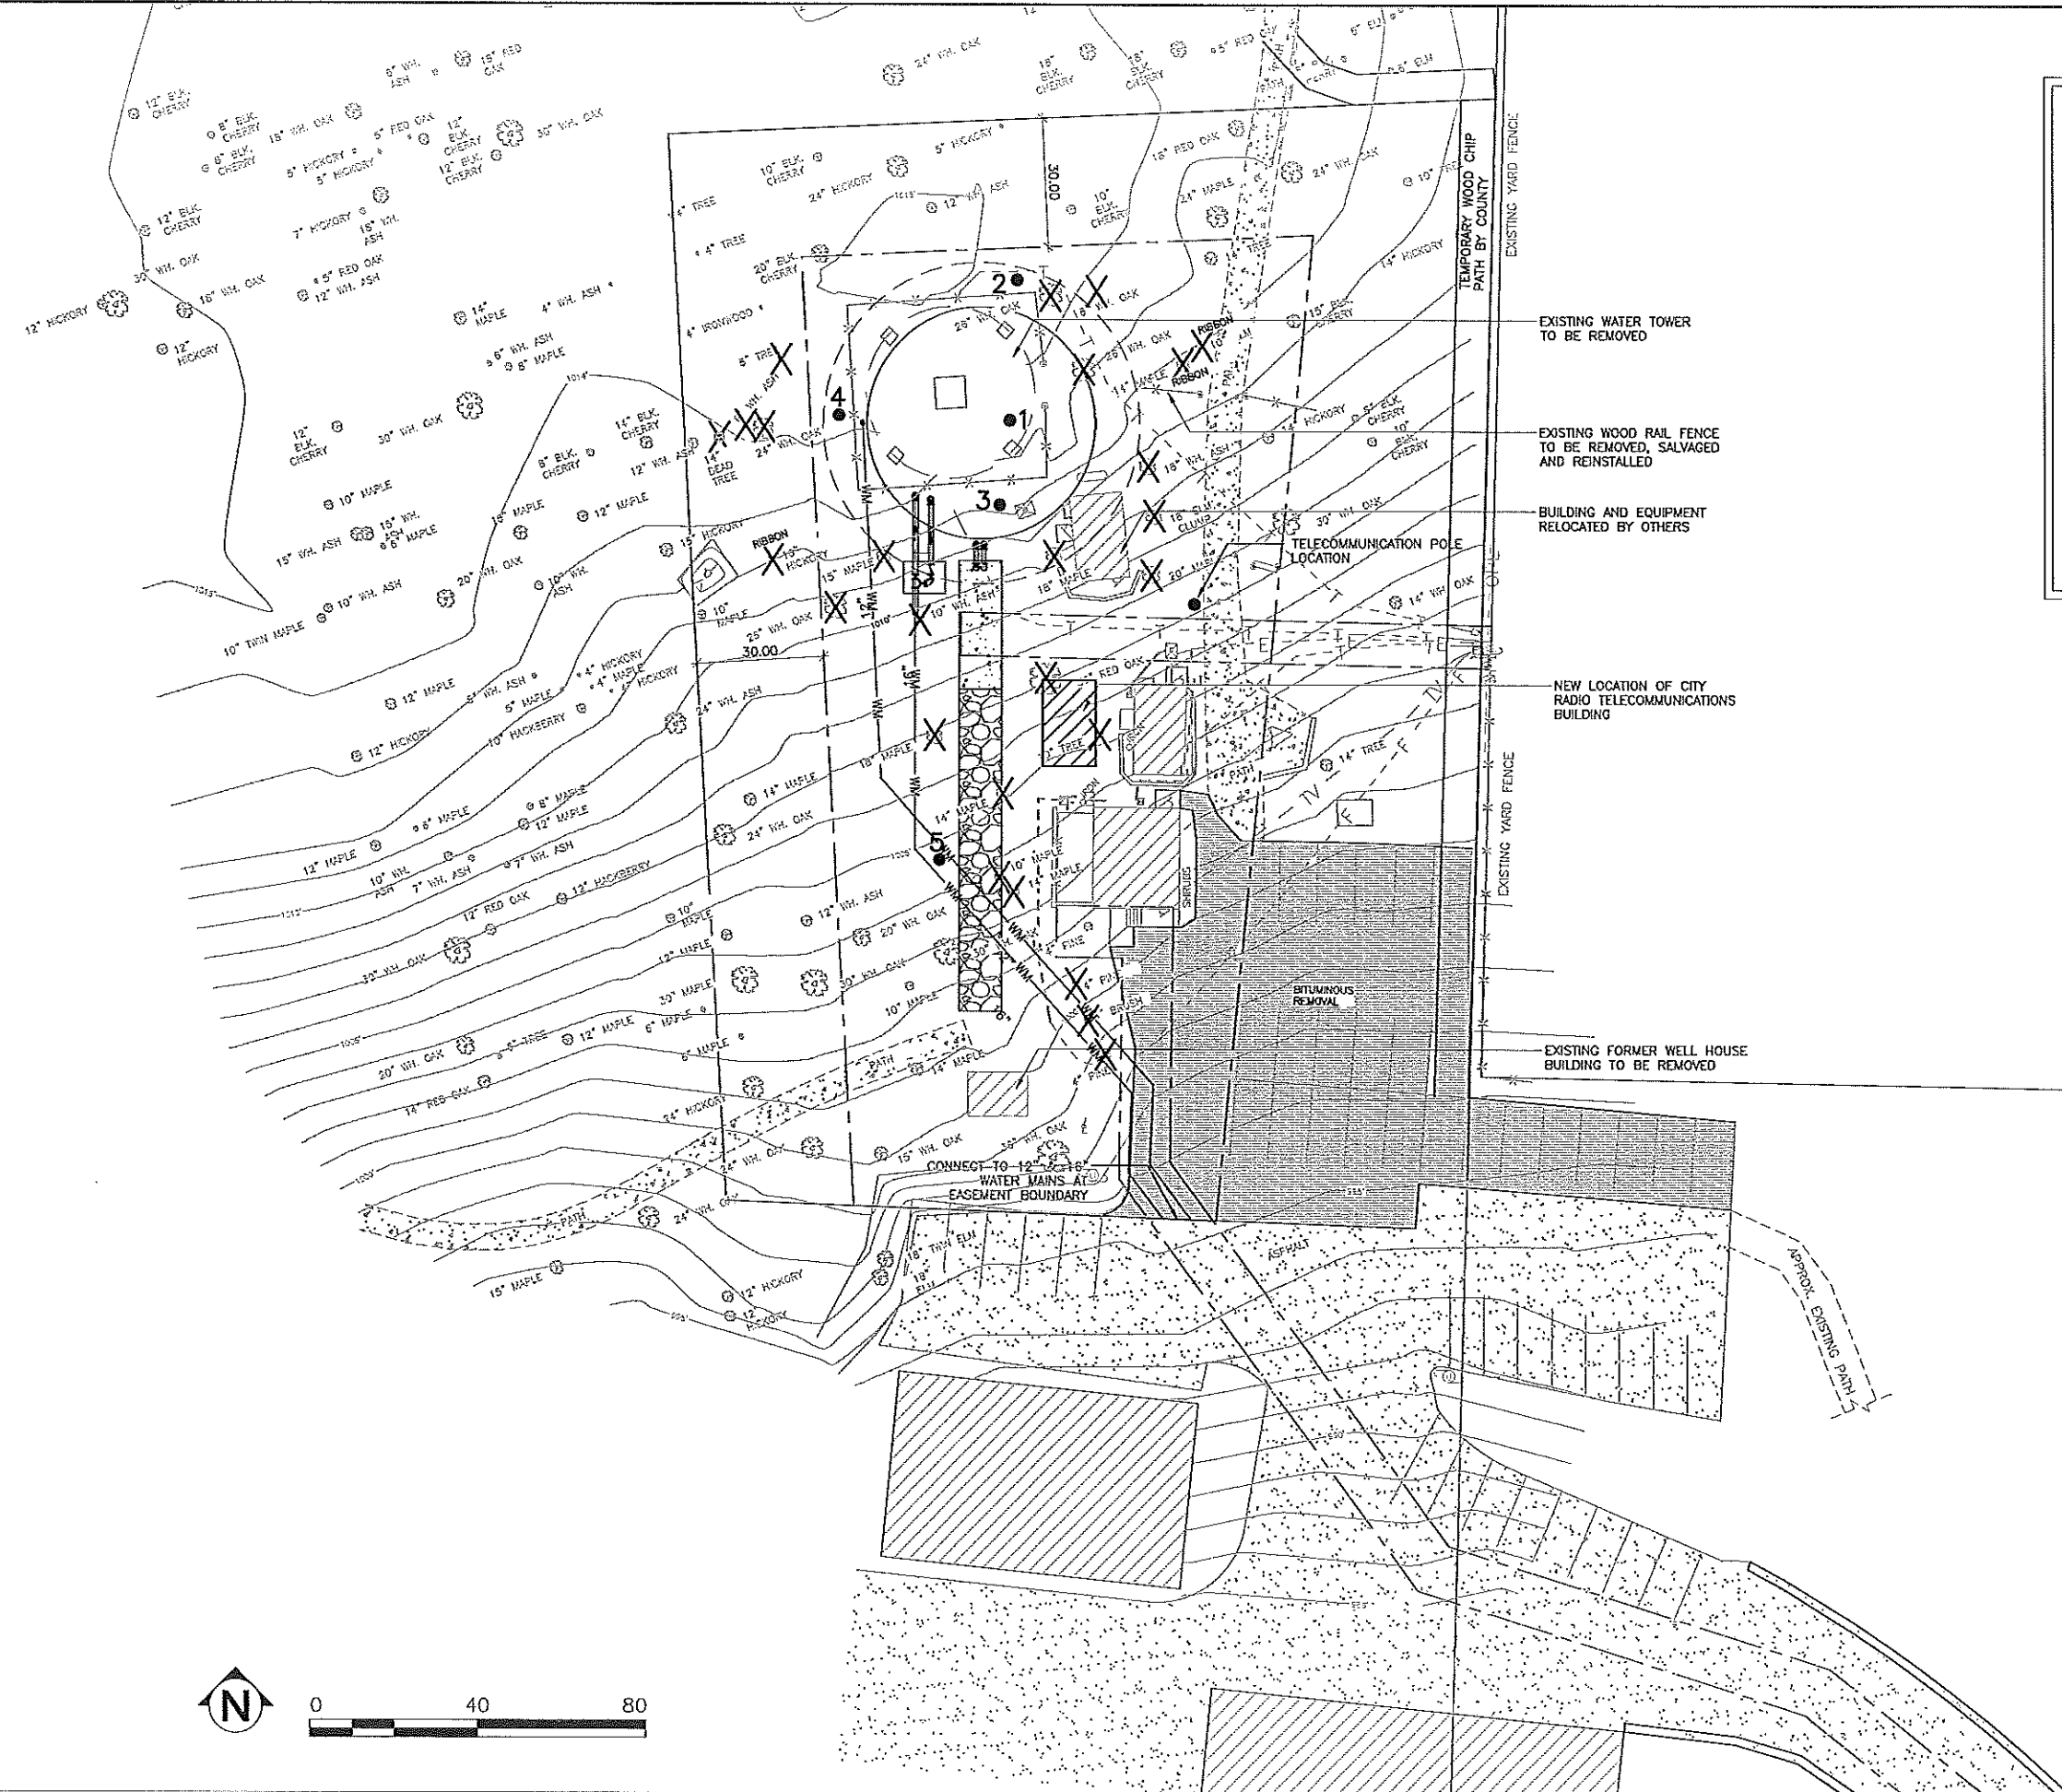

— LEGEND —

- = COUNTY PLSS CORNER
- = ELECTRIC POWER POLE
- = ELECTRIC METER
- = GROUNDING PORT
- = LIGHT POLE
- = METAL/WOOD POST
- = ELECTRIC TRANSFORMER
- = TELEPHONE PEDESTAL
- = DECIDUOUS TREE
- = PROPERTY LINE
- = BURIED ELECTRIC
- = BURIED TELEPHONE
- = BURIED FIBER OPTIC
- = EXISTING FENCELINE
- = BURIED TELEVISION
- = EDGE OF WOODS
- = SPOT ELEVATION
- = POINT OF BEGINNING

421 FRENCH DR.
 CHIPPewa FALLS, WI 54729
 PHONE: 715.720.0200
 FAX: 715.720.0200
 WWW.SELSH.COM

**NEW DUAL WATER STORAGE TANK
 MADISON, WISCONSIN**

MARK	DATE	DESCRIPTION


SEH FILE NO. MADWU 126154
 PROJECT NO. 03-04-14
 ISSUE DATE JON STRAND
 DESIGNED BY SID LARSON
 DRAWN BY
 © 2004 Selsh Engineering, Inc. © (SEI)

SHEET TITLE
REMOVAL PLAN

SHEET
C1

4-8-2014 4:37 PM
 PLOTTED: 4-8-2014 4:37 PM
 PLOT SCALE:

USER: SIDNEY LARSON
 XREF: F:\KOV\W\W\126154_5-Design\51-drawing\Bora\2-noe_border

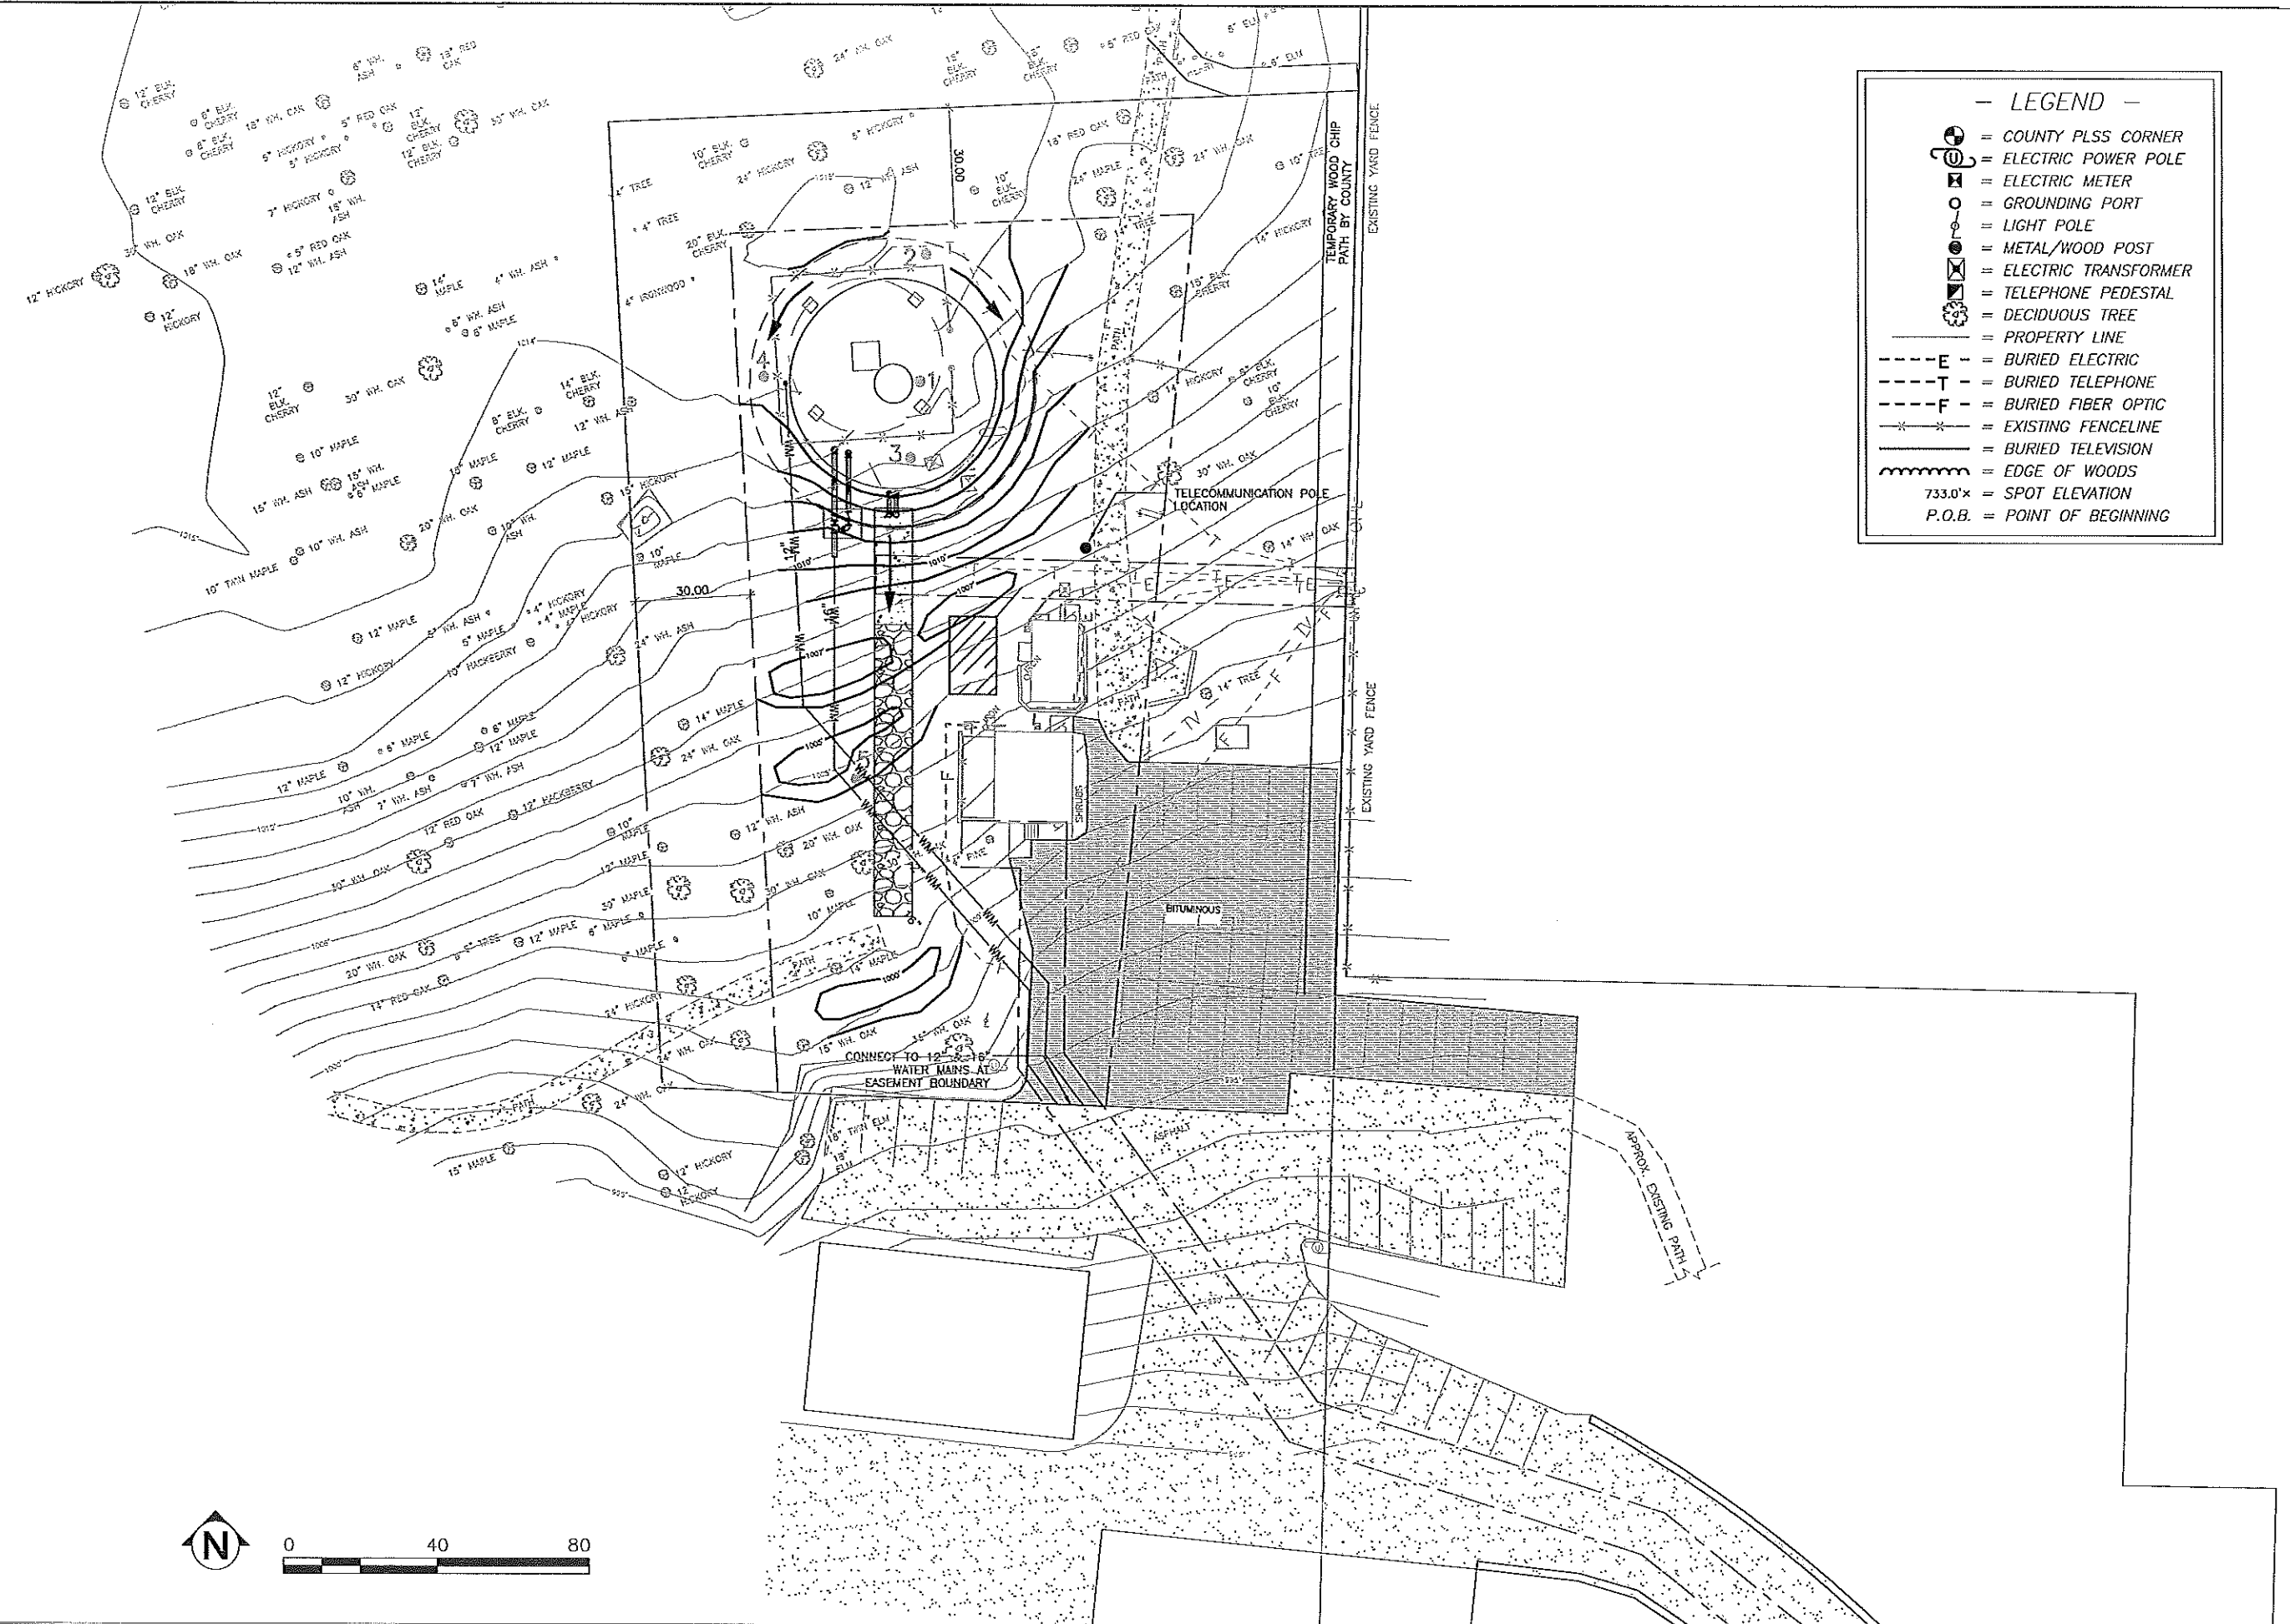

- LEGEND -

- = COUNTY PLSS CORNER
- = ELECTRIC POWER POLE
- = ELECTRIC METER
- = GROUNDING PORT
- = LIGHT POLE
- = METAL/WOOD POST
- = ELECTRIC TRANSFORMER
- = TELEPHONE PEDESTAL
- = DECIDUOUS TREE
- = PROPERTY LINE
- = BURIED ELECTRIC
- = BURIED TELEPHONE
- = BURIED FIBER OPTIC
- = EXISTING FENCELINE
- = BURIED TELEVISION
- = EDGE OF WOODS
- 733.0'x = SPOT ELEVATION
- P.O.B. = POINT OF BEGINNING

431 PROWITT DR
 CHESTER, ILL. 62630
 PHONE: 715.720.0200
 FAX: 715.681.3301
 WWW: 800.475.5881
 www.seh.com



**NEW DUAL WATER STORAGE TANK
 MADISON, WISCONSIN**

MARK	DATE	DESCRIPTION

SEH FILE NO. MADWU 126154
 PROJECT NO. 03-04-14
 ISSUE DATE JON STRAND
 DESIGNED BY SID LARSON
 DRAWN BY
 Short Elliott Henderson, Inc. © (SEH)
 © 2004 Short Elliott Henderson, Inc.

FINAL GRADING PLAN

SHEET
 C2