


# SITE PLAN

SCALE: 1" = 60' 0" 60' 120'

Project Number  
Project / Owner

**ACTIVITY CTR ADDITION**  
Lutheran Church of the Living Christ  
110 N. Gammon Rd. Madison, WI 53717



**JG Development** INC  
4070 East Brigham Road  
Blue Mounds, Wisconsin 53517  
(608) 437-6181 www.jgdevelopment.com

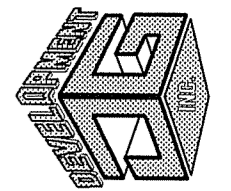

Copyright 2004  
This document, the ideas and designs incorporated herein as an instrument of service, is the property of JG Development, Inc. and is not to be used in whole or in part without written authorization. All rights reserved.

Revisions  
Date  
1/13/2005  
Sheet Number

**C1**  
Site Plan

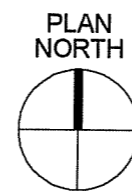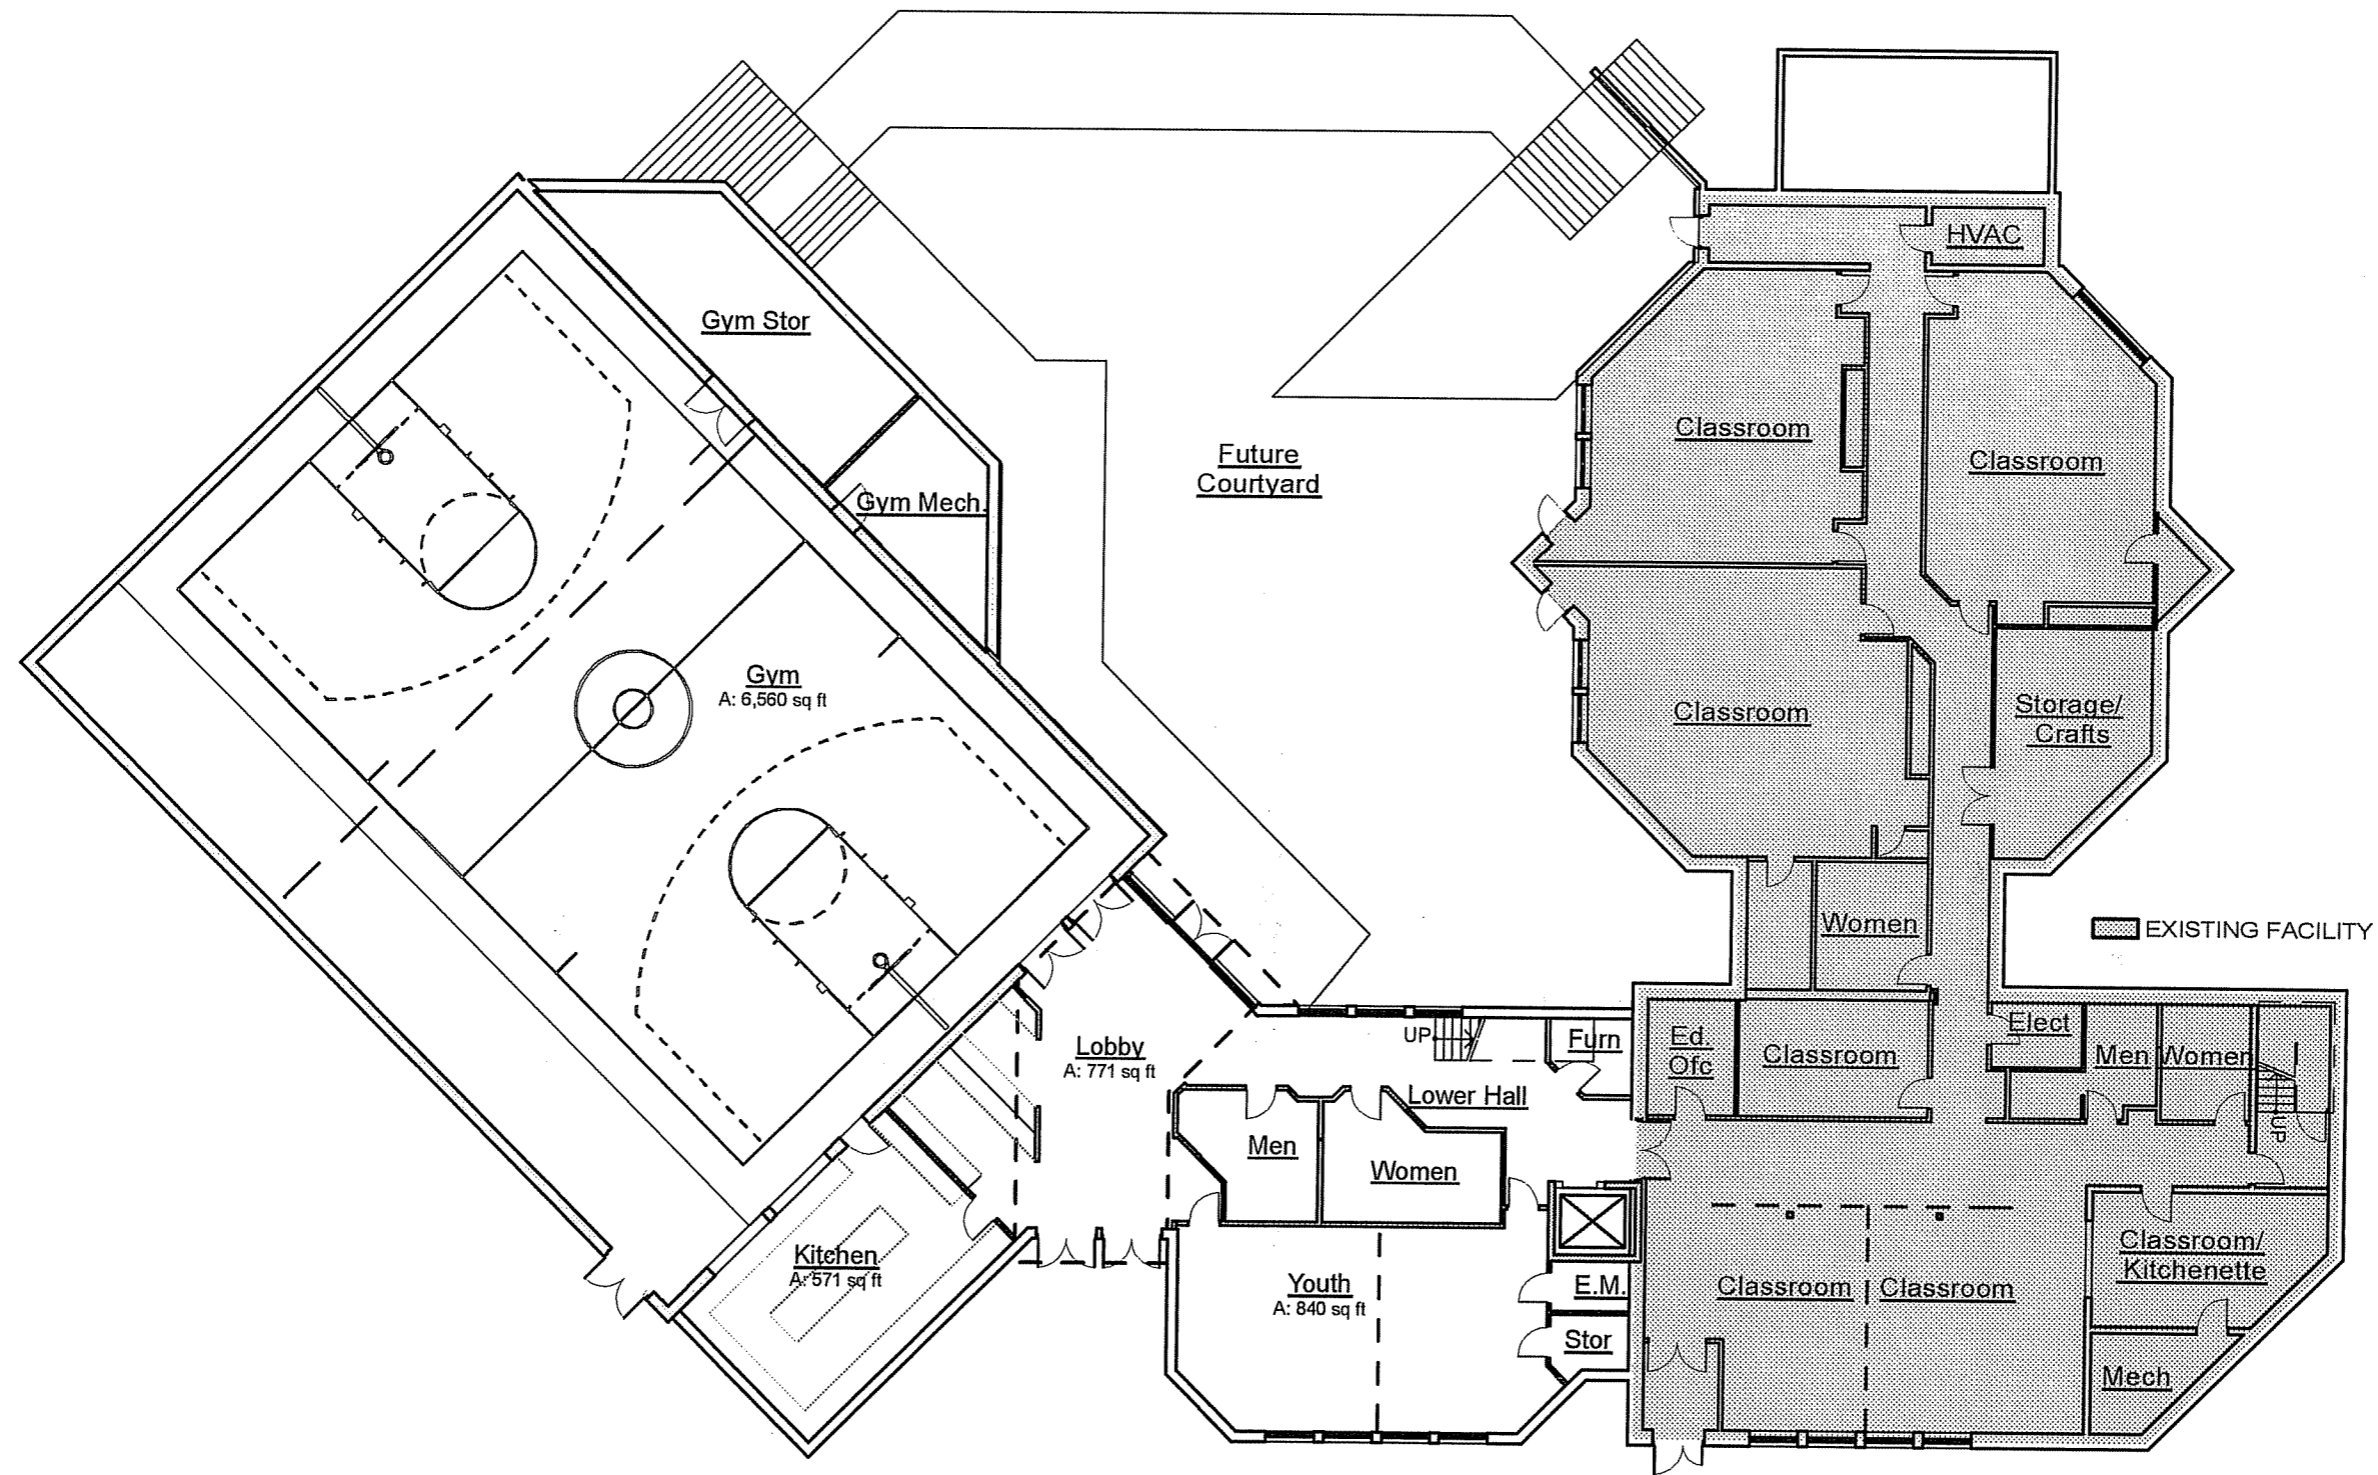

# LOWER LEVEL

SCALE: 1" = 20' 0 10' 20' 40'

ACTIVITY CTR ADDITION

**JG Development** INC

4070 East Brigham Road  
Blue Mounds, Wisconsin 53517  
(608) 437-6181 www.jgdevelopment.com



Copyright 2004  
This document, the ideas and designs incorporated herein as an instrument of service, is the property of JG Development, Inc. and is not to be used in whole or in part without written authorization. All rights reserved.


Revisions

Date  
1/13/2005  
Sheet Number

**A2**

Lower Level

Lutheran Church of the Living Christ  
110 N. Gammon Rd. Madison, WI 53717

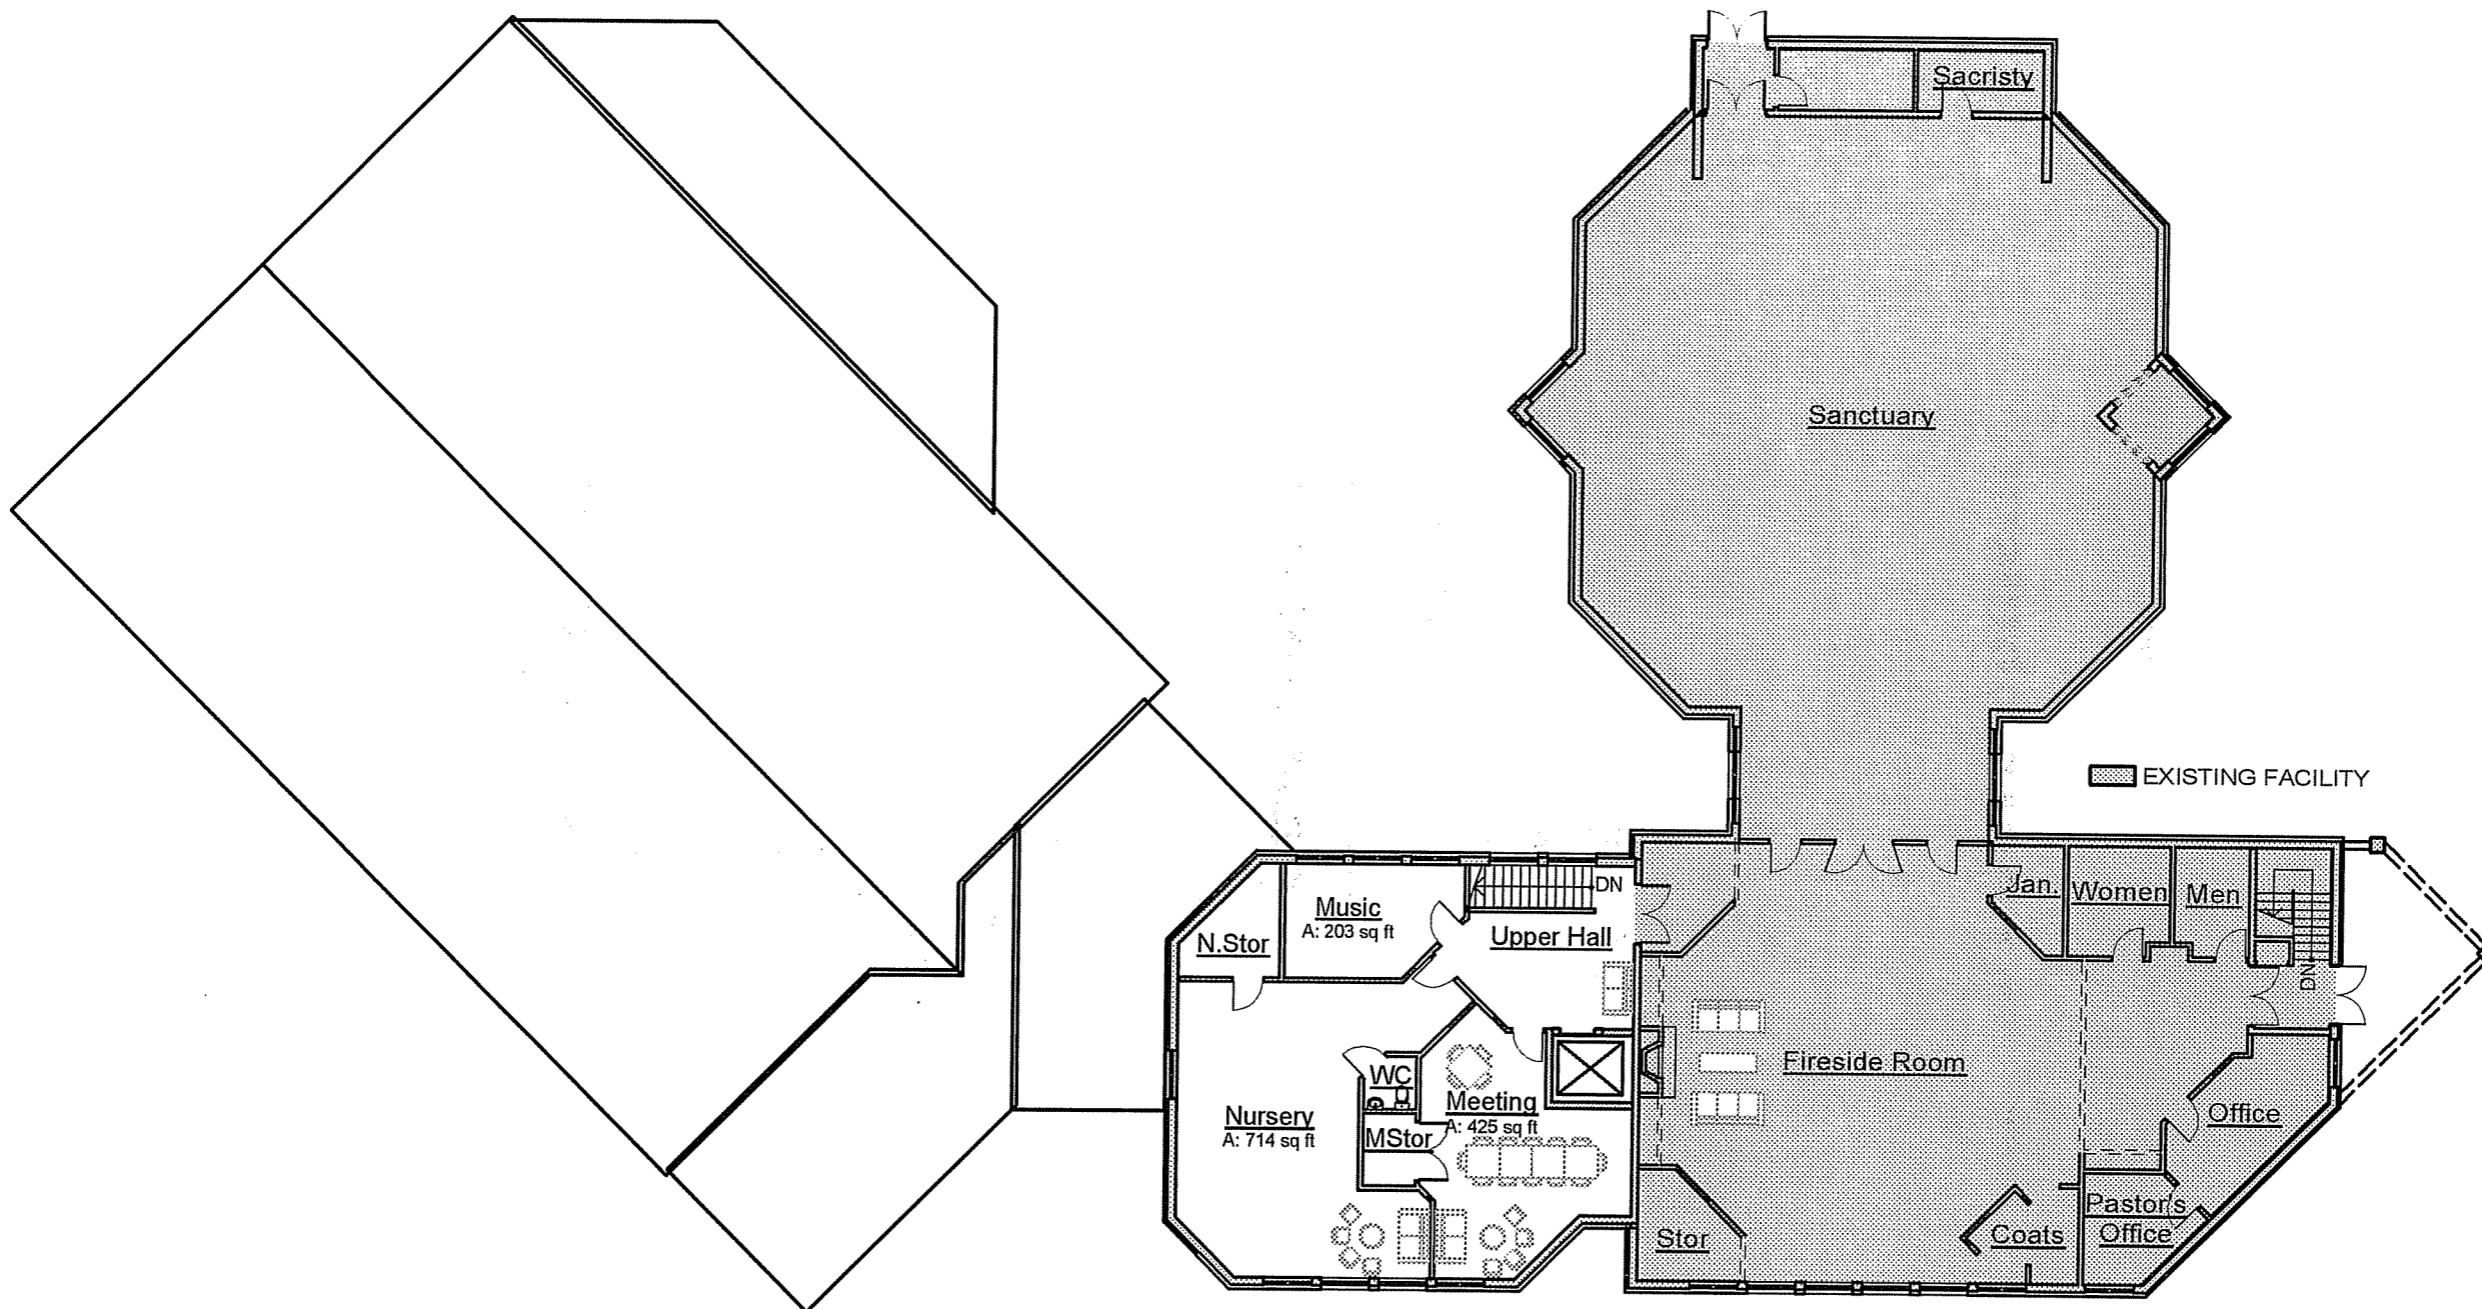


# UPPER LEVEL

SCALE: 1" = 20' 0 10' 20' 40'

Project Number  
Project / Owner

ACTIVITY CTR ADDITION  
Lutheran Church of the Living Christ  
110 N. Gammon Rd. Madison, WI 53717

**JG Development** INC  
4070 East Bringham Road  
Blue Mounds, Wisconsin 53517  
(608) 437-6181 www.jgdevelopment.com


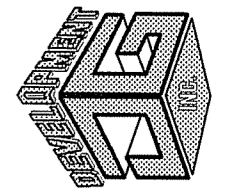


Copyright 2004  
This document, the ideas and designs incorporated herein as an instrument of service, is the property of JG Development, Inc. and is not to be used in whole or in part without written authorization. All rights reserved.

Revisions  
Date  
7/13/2005  
Sheet Number

**A3**  
Upper Level

View from south driveway

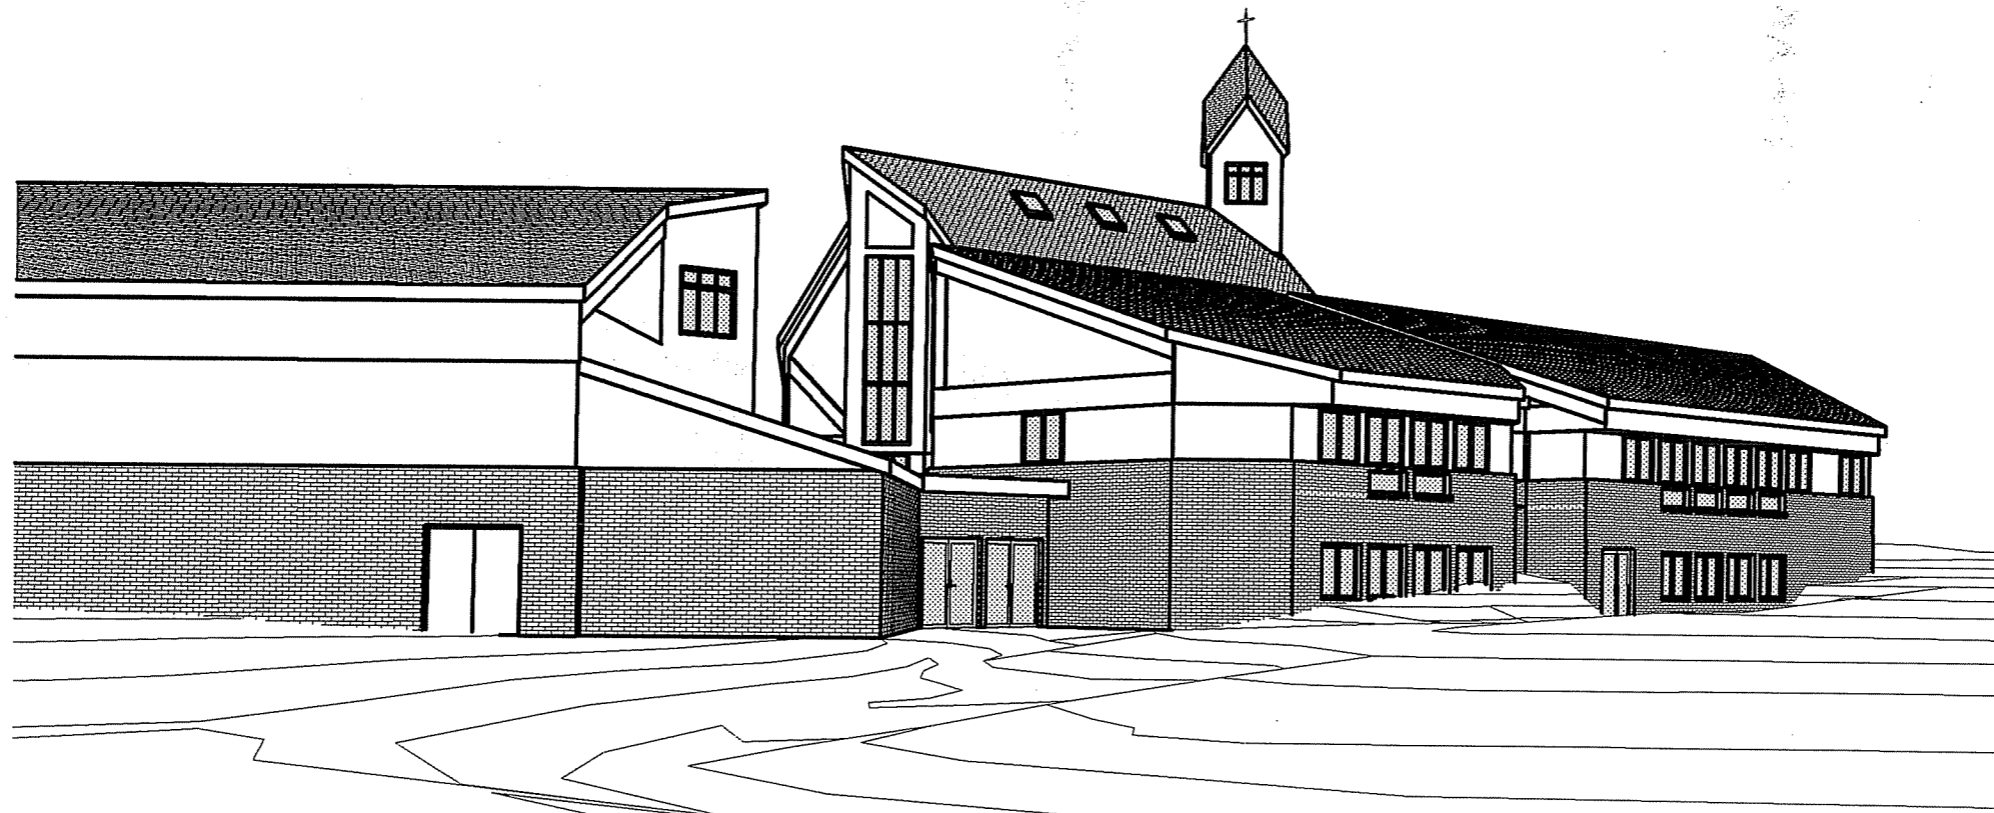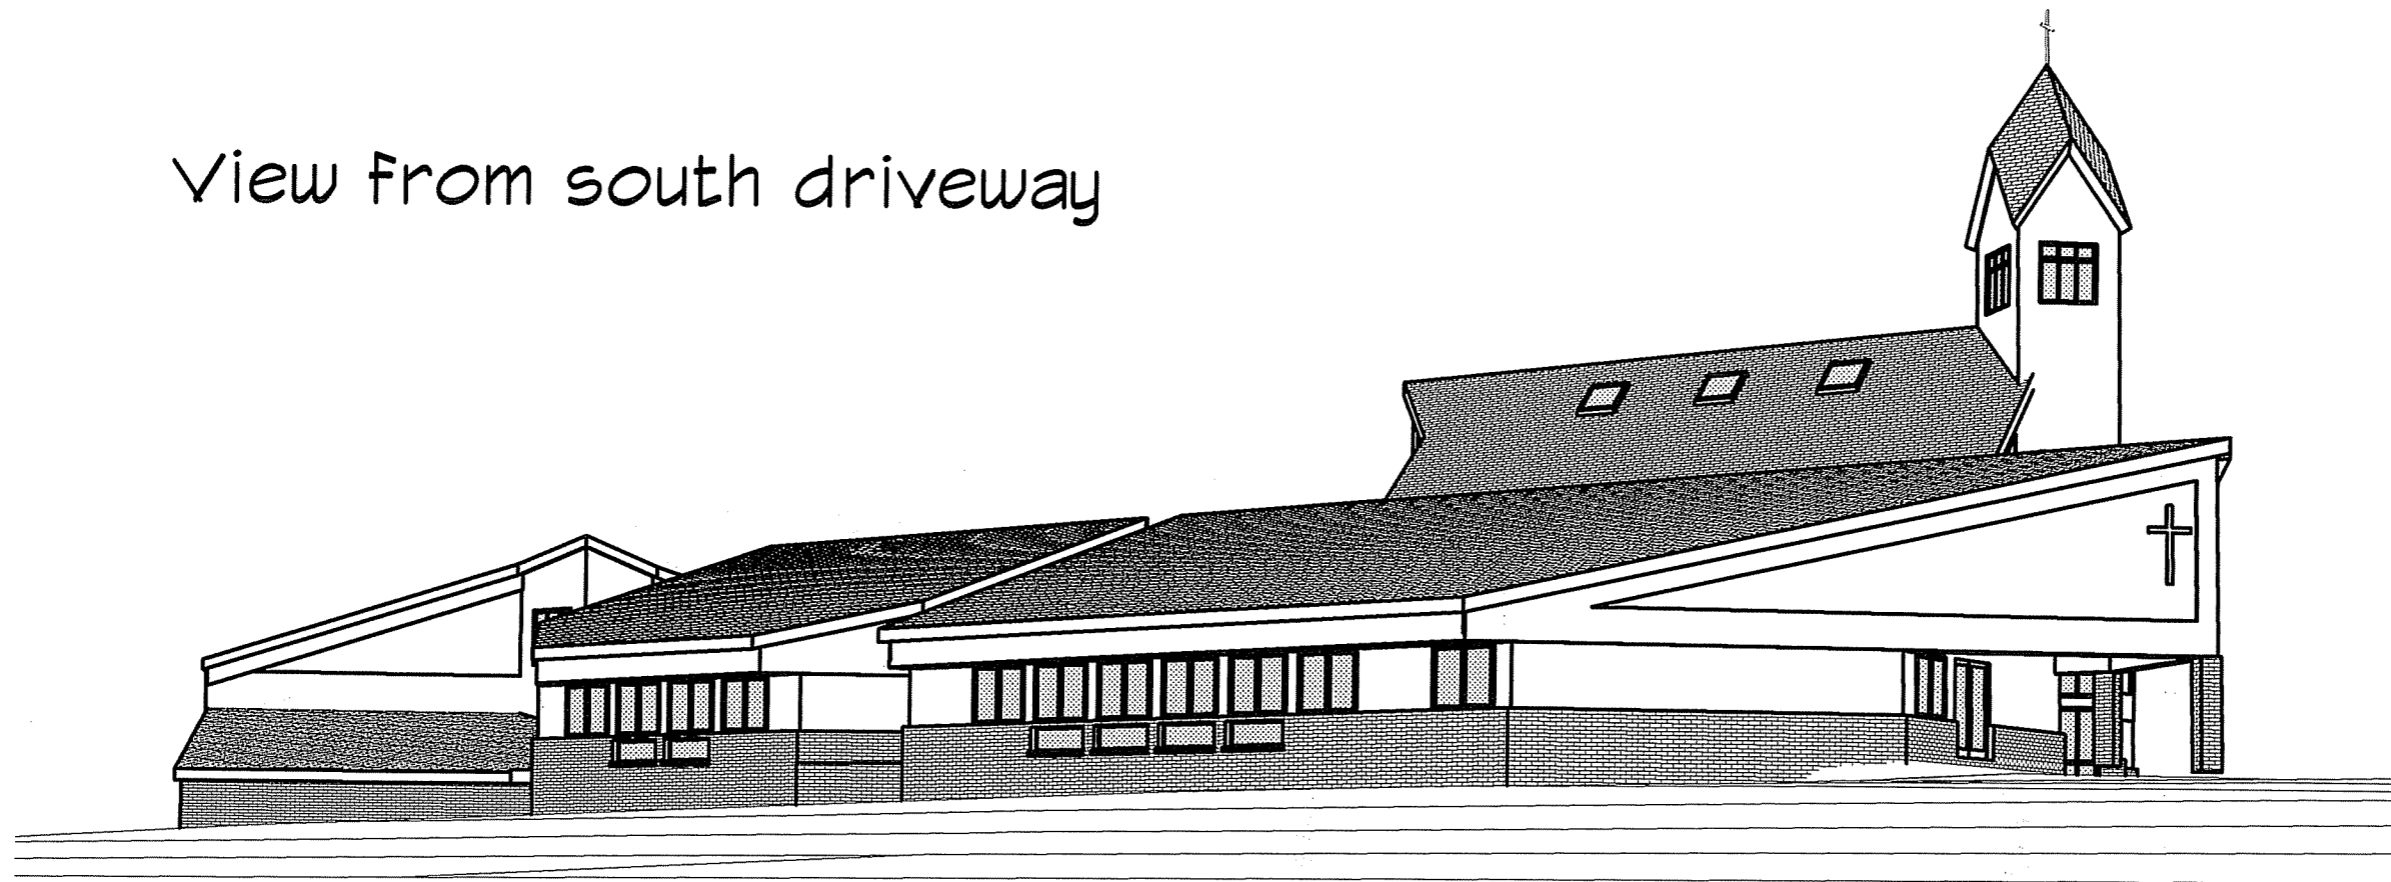

View from west property line

Project Number


Project / Owner

ACTIVITY CTR ADDITION

Lutheran Church of the Living Christ  
110 N. Gammon Rd. Madison, WI 53717

**JG Development**<sup>INC</sup>

4070 East Brigham Road  
Blue Mounds, Wisconsin 53517  
(608) 437-6181 [www.jgdevelopment.com](http://www.jgdevelopment.com)

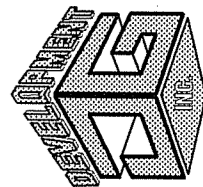

Copyright 2004  
This document, the ideas and designs incorporated herein as an instrument of service, is the property of JG Development, Inc. and is not to be used in whole or in part without written authorization. All rights reserved.

Revisions

\_\_\_\_\_

Date  
7/13/2005  
Sheet Number

**P1**

Perspectives