



Description:
 The West 1/2 of Lot 18, Lot 19, 20, and 21, Block 15,
 Brook's Plat, City of Madison, Dane County, Wisconsin.

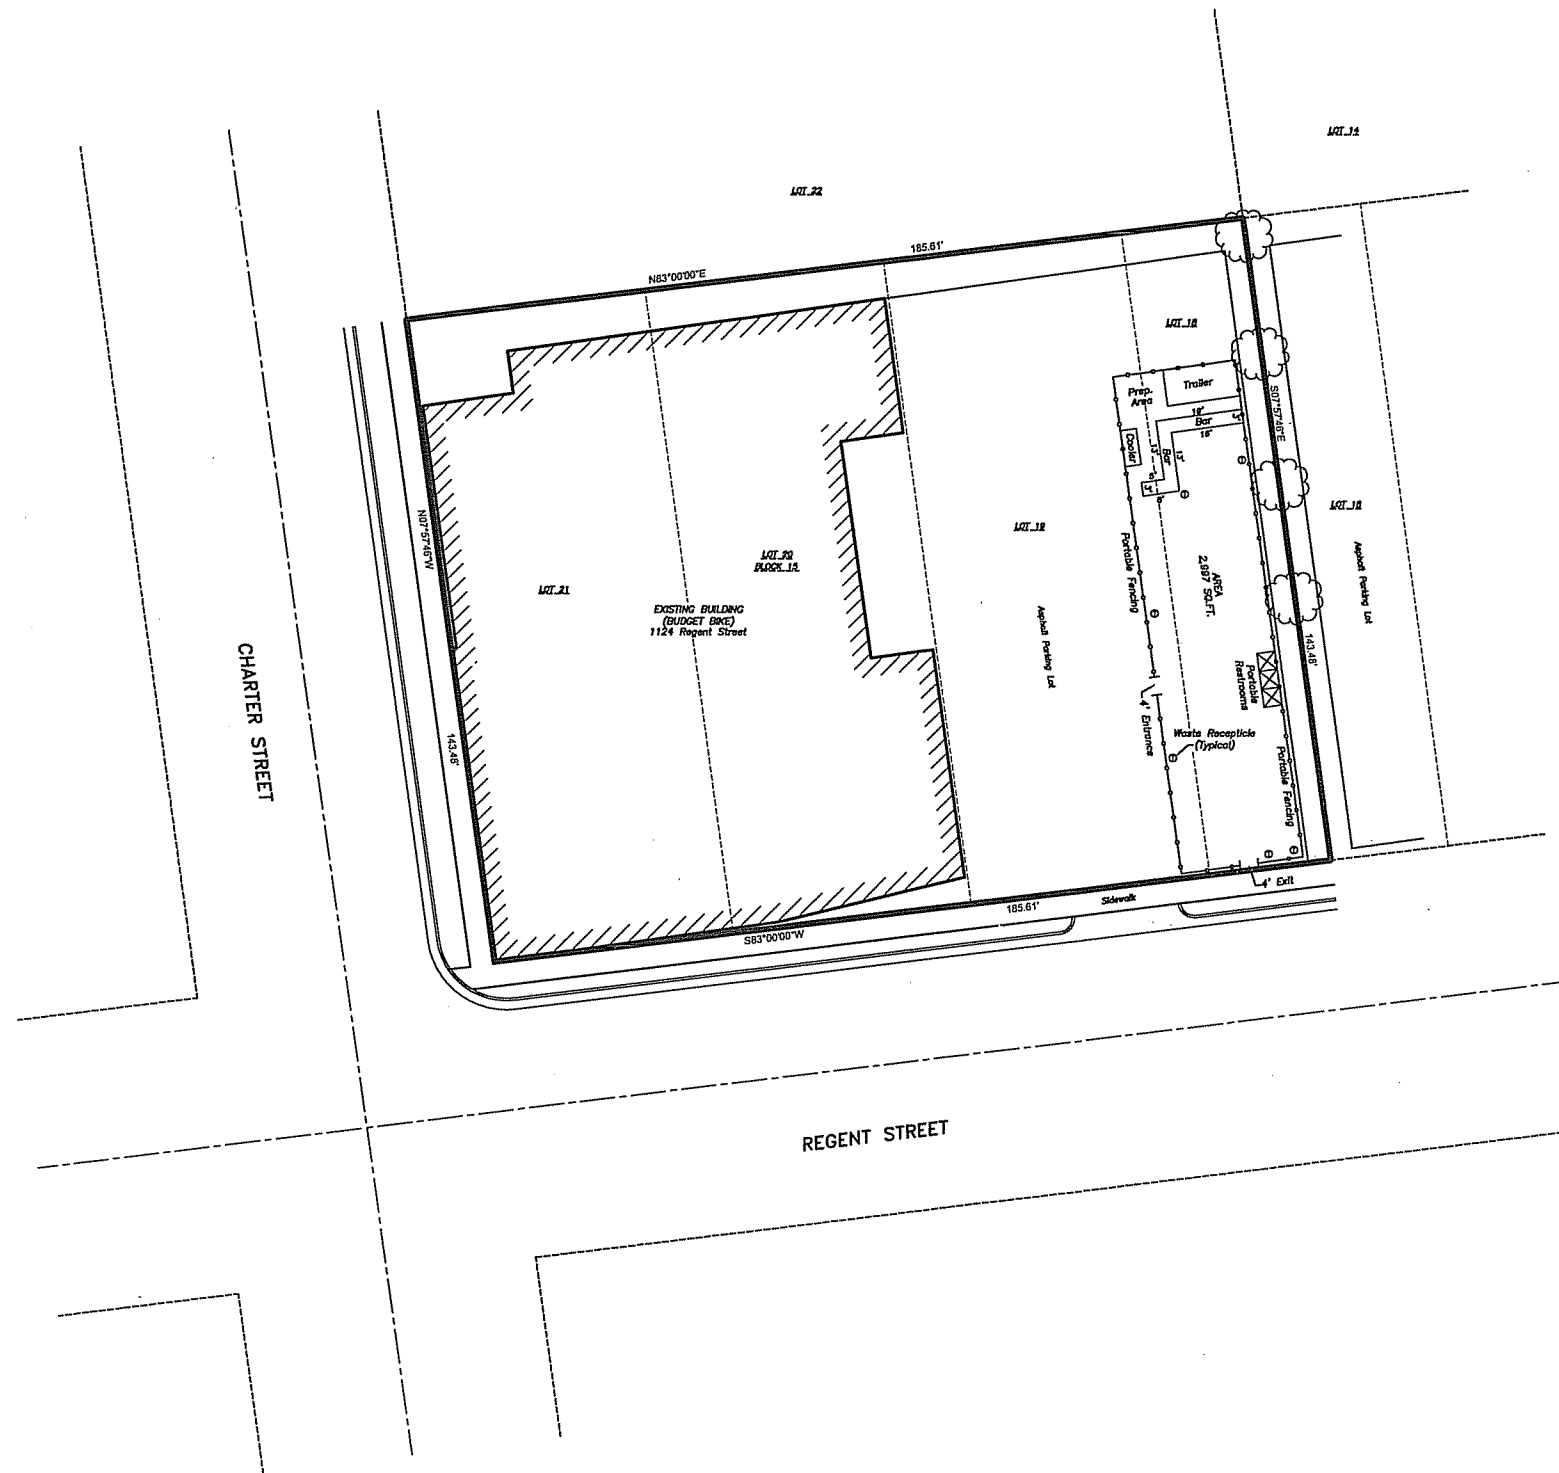

Notes:
 Total Beer Garden Area = 2,997 square feet.
 This site plan of existing lot boundaries, buildings, asphalt,
 etc. per existing surveys and deeds of record. This is
 not a boundary survey.

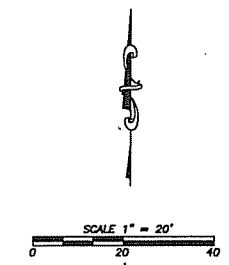

BIRRENKOTT SURVEYING INC.
 LAND SURVEYING & PERC TESTING
 P.O. BOX 237
 1677 N. BRISTOL ST. SUN PRAIRIE, WIS. 53590
 (608) 837-7463
 FAX (608) 837-1081

**BADGER HONOR FLIGHT
 BEER GARDEN SITE PLAN**

DATED: JUNE 13, 2011

SURVEYED BY _____
 DRAWN BY PFMC
 CHECKED BY _____
 APPR'D BY DVB

PREPARED FOR:
BADGER HONOR FLIGHT
 100 WILBURN RD, SUITE 112
 SUN PRAIRIE, WI 53590
 608-575-4686

JOB NO.
 110253
 SHEET 1 OF 1
 FB 328/56-60