


ELECTRICAL SYMBOLS

	SURFACE MOUNTED FIXTURE
	CEILING FAN
	PENDANT FIXTURE
	WALL MOUNTED FIXTURE
	SMOKE DETECTOR
	PULL CHAIN
	SINGLE RECEPTACLE
	JUNCTION BOX OR EQUIP. CONNECTION
	DUPLEX OUTLET
	WATERPROOF OUTLET
	GROUND FAULT INTERRUPTER
	SINGLE POLE SWITCH
	THREE-WAY SWITCH
	LOW VOLTAGE SWITCH FOR ERY
	TELEPHONE
	220V CIRCUIT
	CARBON MONOXIDE DETECTOR
	THERMOSTAT
	UNDERCABINET LIGHTING

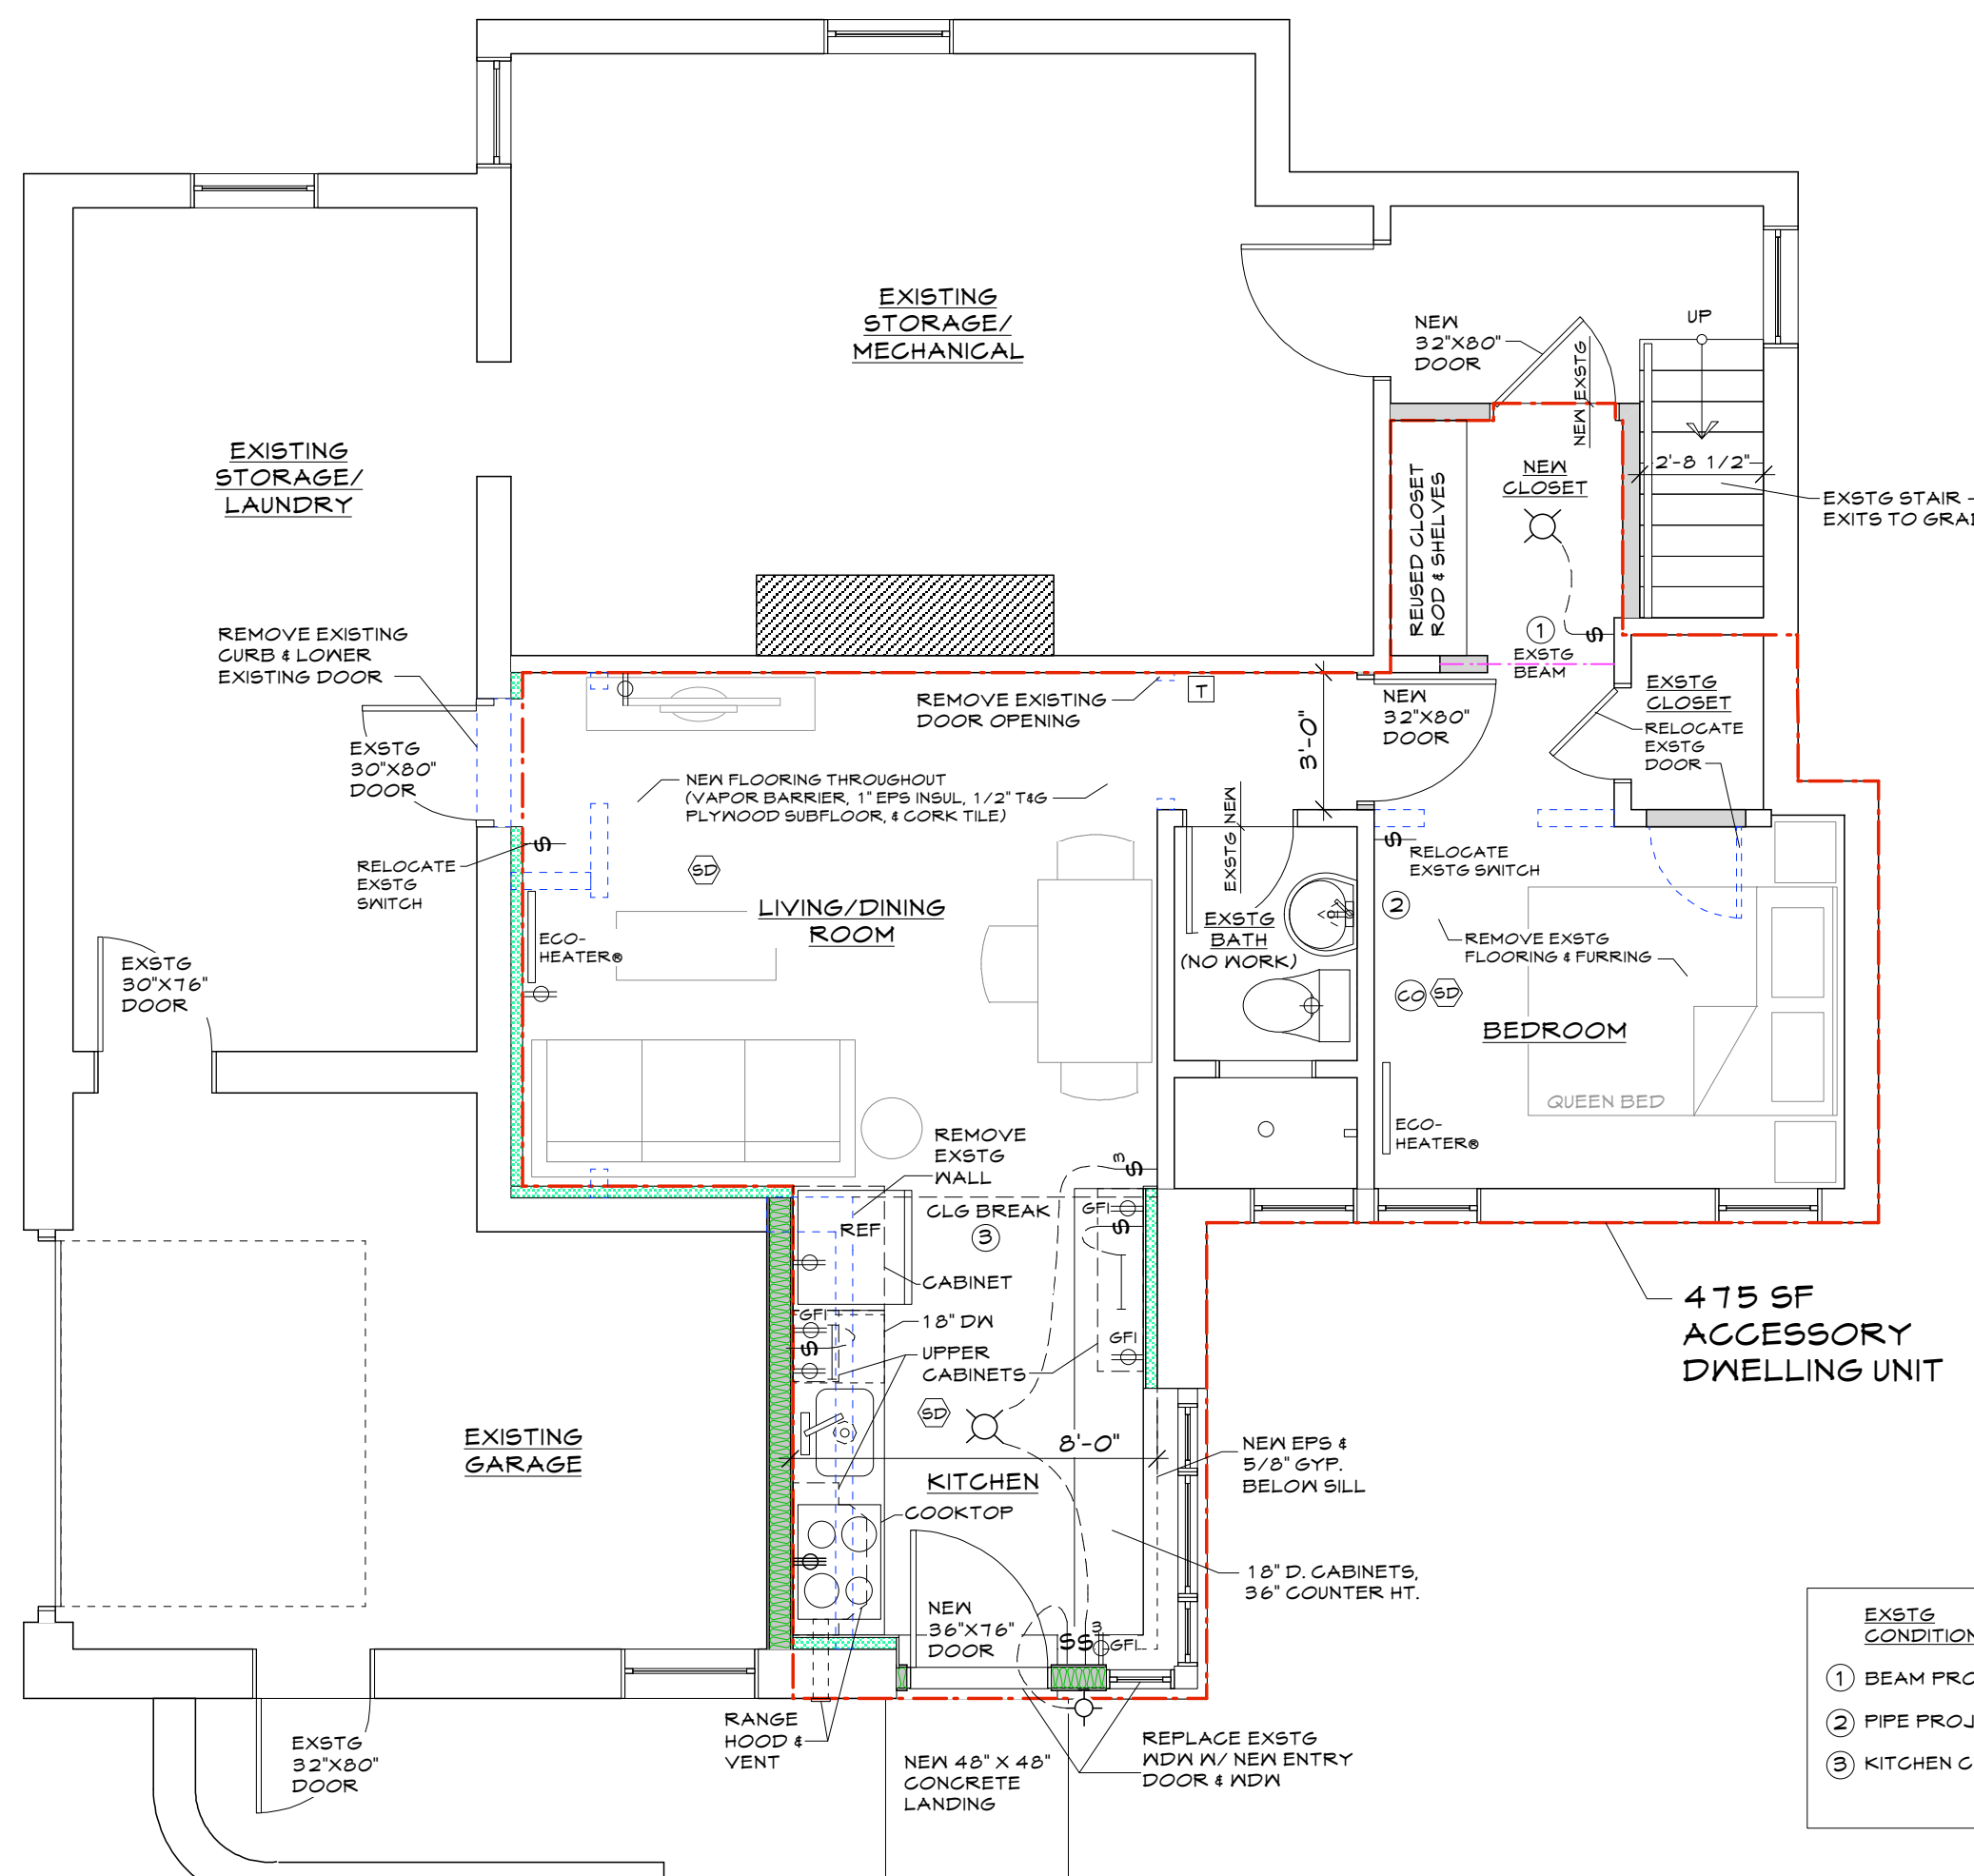

KEY:

	EXISTG MASONRY WALL
	NEW WALL
	EXISTG WALL TO BE REMOVED
	3" EPS INSULATION
	DENSE-PACK CELLULOSE INSULATION
	ACCESSORY DWELLING UNIT

GENERAL NOTES:

- REPAIR & PATCH EXISTG DRYWALL AS REQD
- NEW PAINT @ ALL WALLS & CEILING
- EXISTG ELECTRICAL TO REMAIN AS ALLOWABLE
- NEW ELECTRICAL & LIGHTING AS SHOWN, CONSULT W/ OWNER TO DETERMINE ANY ADDL REQTS
- CONSULT W/ OWNER TO DETERMINE PHONE, CABLE, & INTERNET REQTS

EXISTG CONDITIONS:	EXISTG HEAD HEIGHT FROM FF:	PROPOSED HEAD HEIGHT W/ NEW FLOOR INSULATION:
① BEAM PROJECTION	6' - 4 1/2"	6' - 3 1/4"
② PIPE PROJECTION	6' - 5"	6' - 3 3/4"
③ KITCHEN CEILING	7' - 1"	6' - 11 3/4"

FLOOR PLAN
 SCALE: 1/4" = 1'-0"

73.5

