



SITE PLAN

1733
Sawtooth Lane

10' wide drainage easement

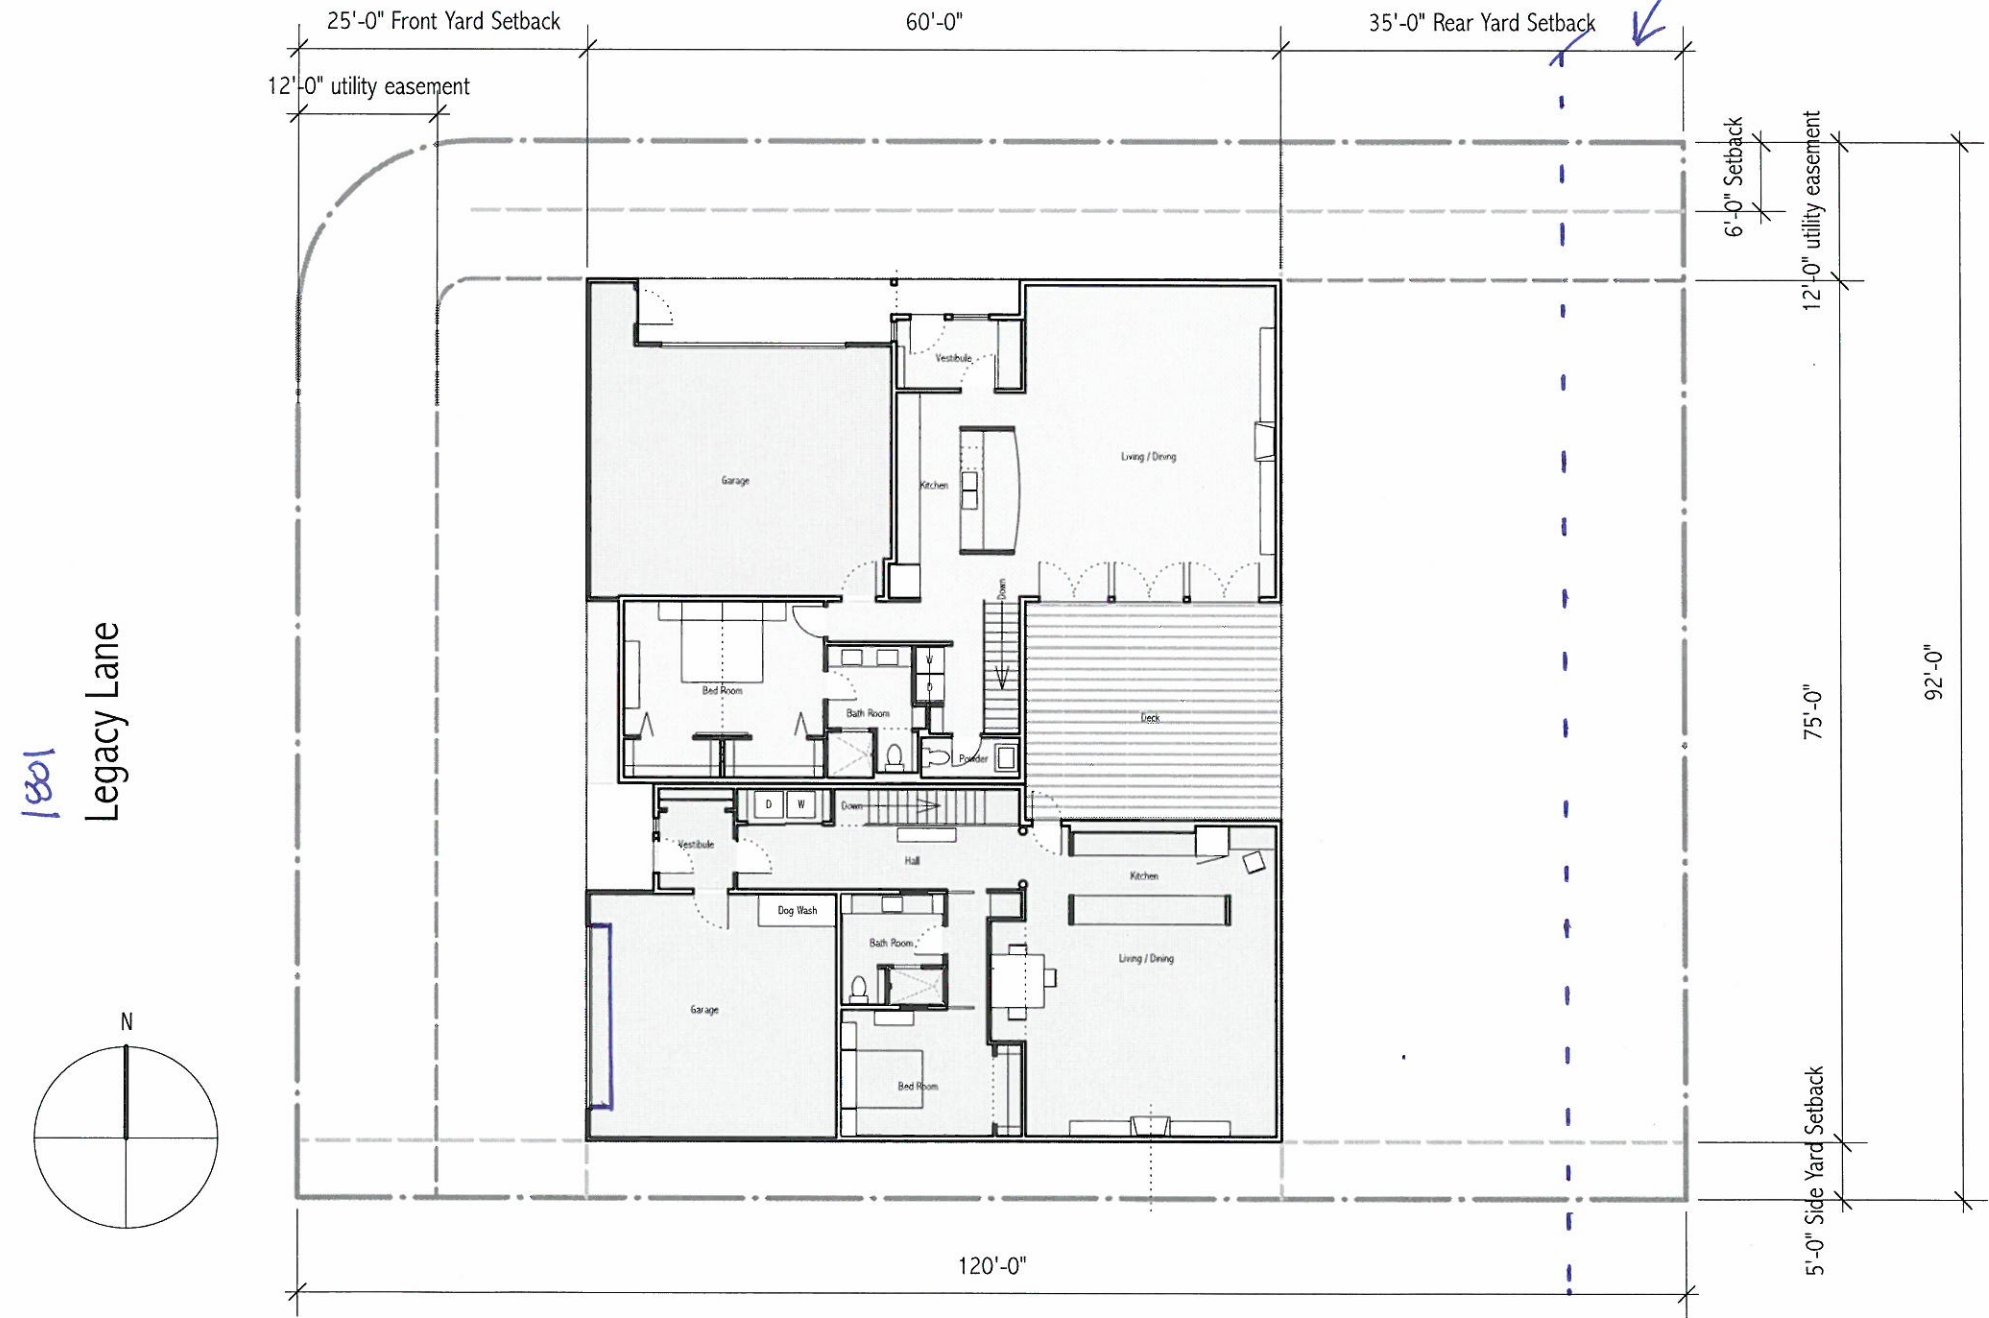

1801
Legacy Lane

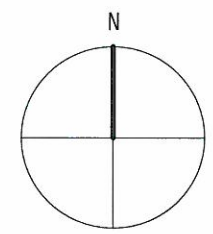

(NTS)

By the SCHORRS

1801 Legacy Lane, Madison, Wisconsin
June 11, 2014

MAIN FLOOR PLAN

1,496 s.f.

1,264 s.f.


"PARTY WALL" →

Scale 1/8" = 1'


By the SCHORRS

June 19, 2014

1801 Legacy Lane, Madison, Wisconsin

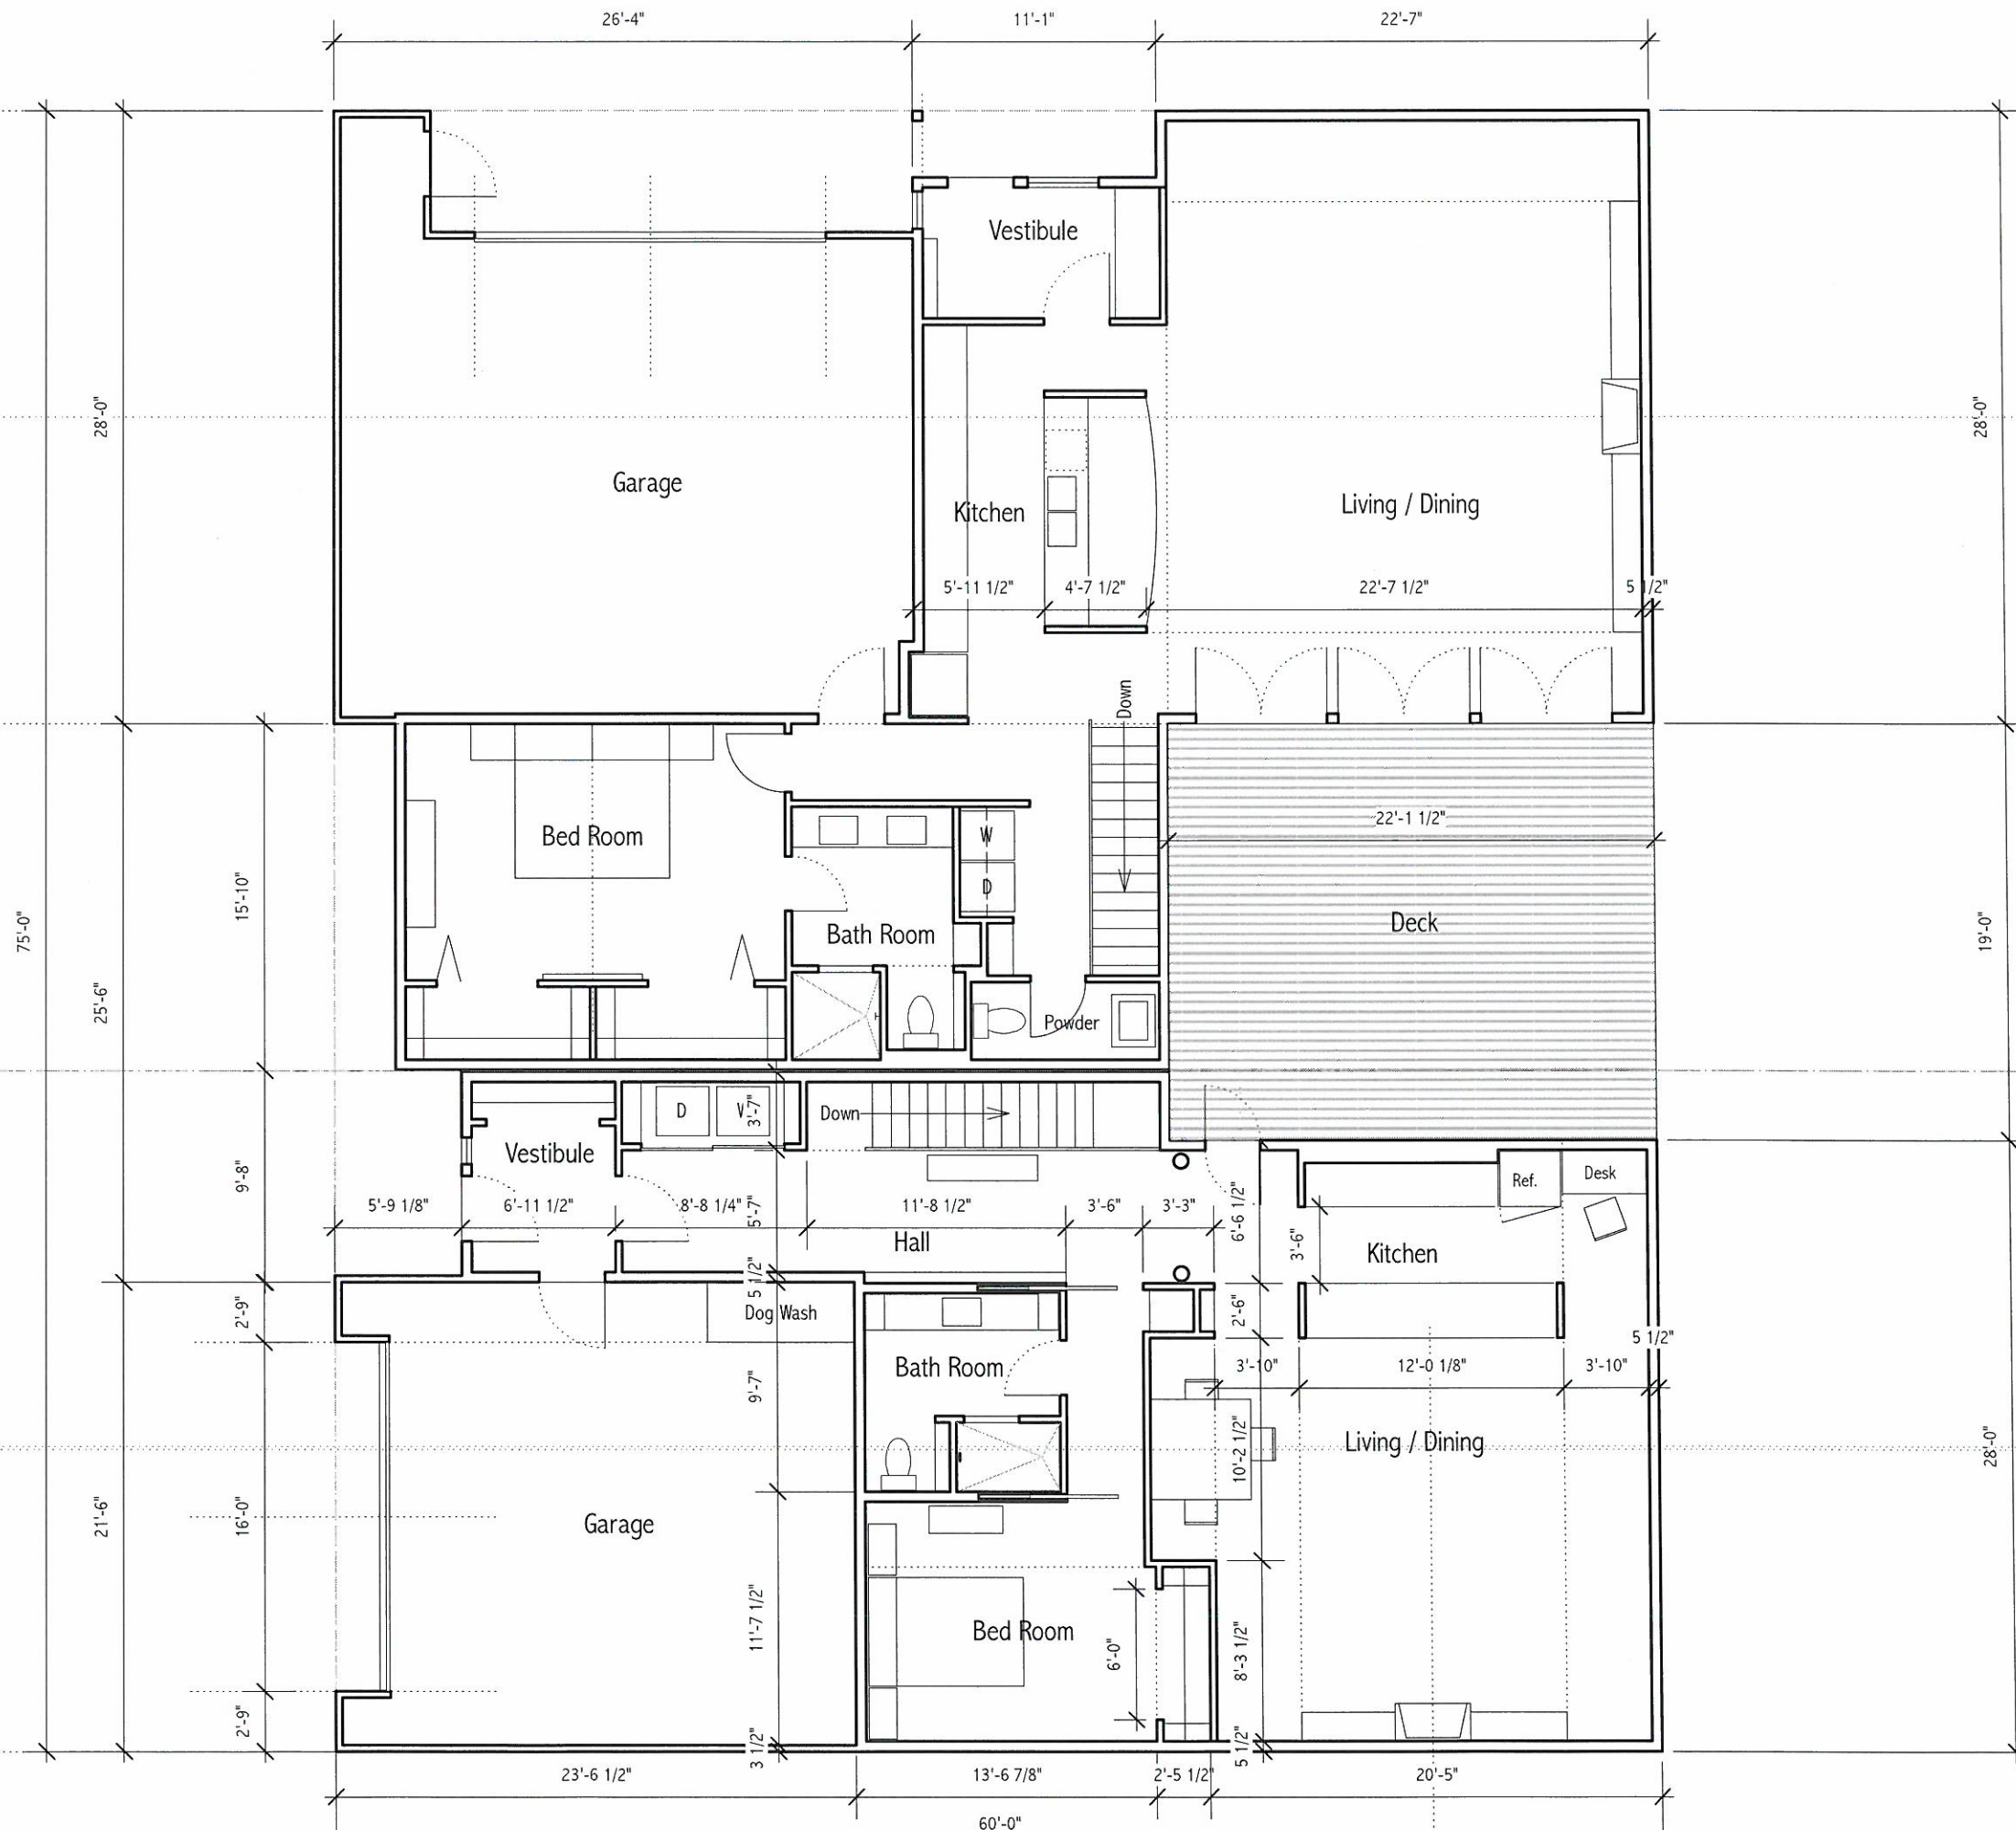

BASEMENT PLAN

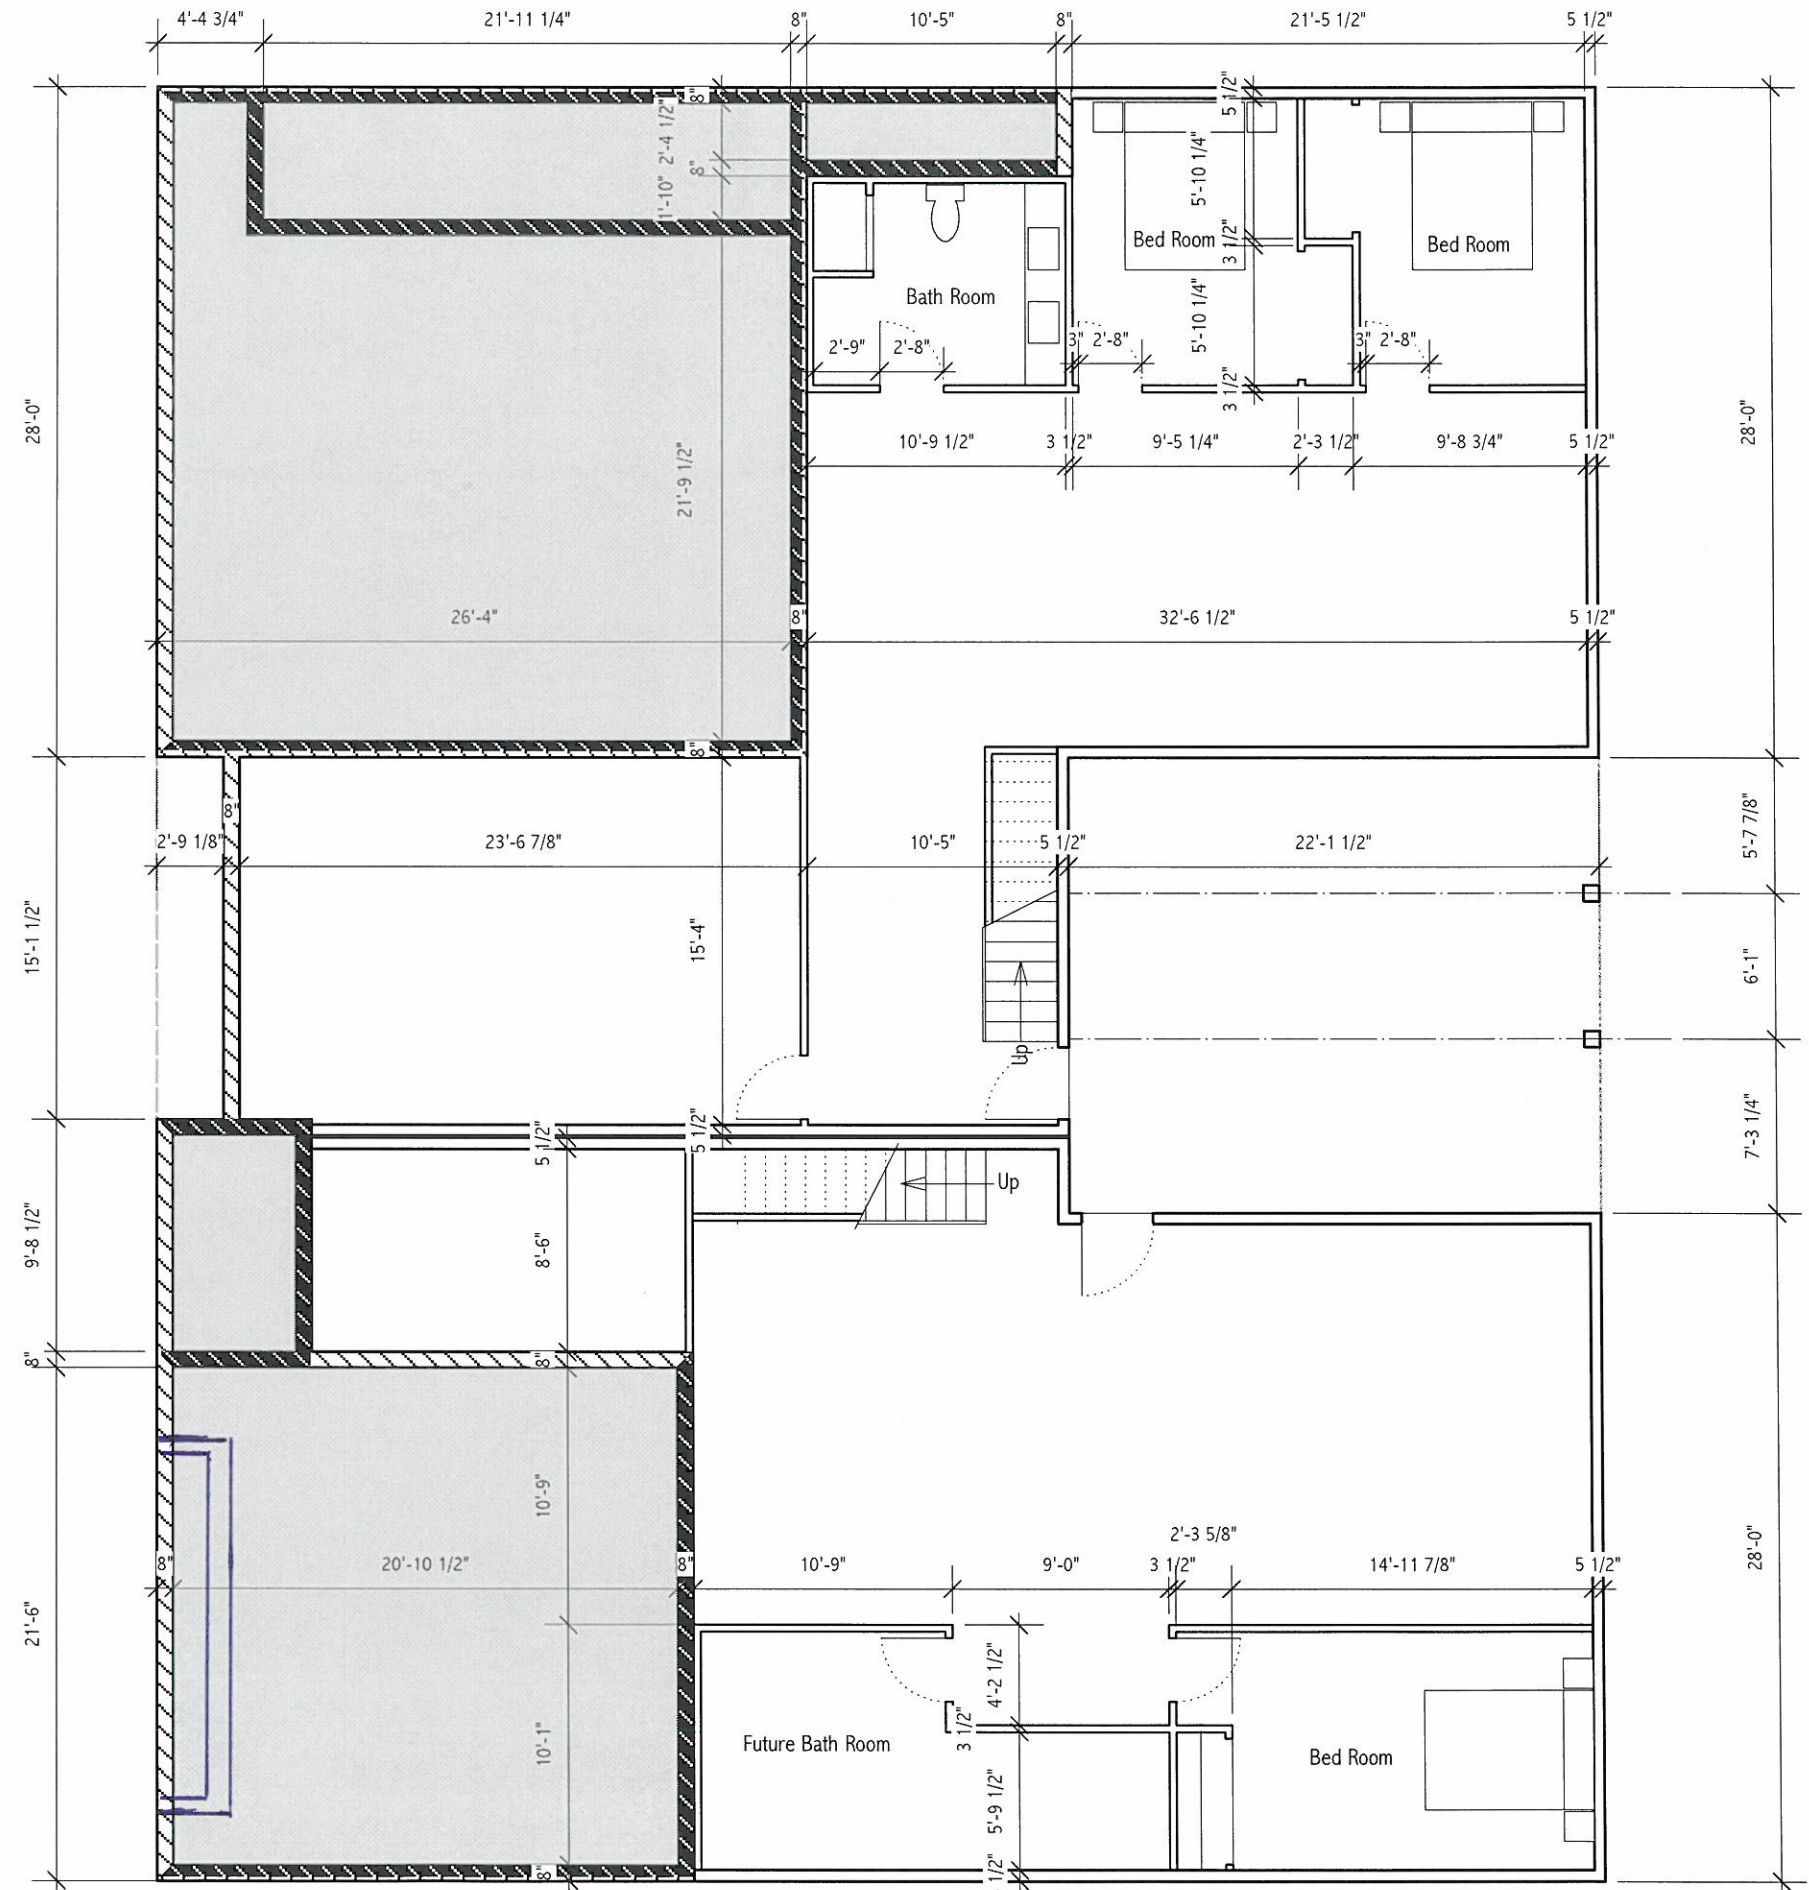

Scale 1/8" = 1'

By the SCHORRS

June 11, 2014

1801 Legacy Lane, Madison, Wisconsin