


METAL BICYCLE RACK FOR 2 BIKES, MADRAX OR EQUAL, ON EXISTING ASPHALT PAD

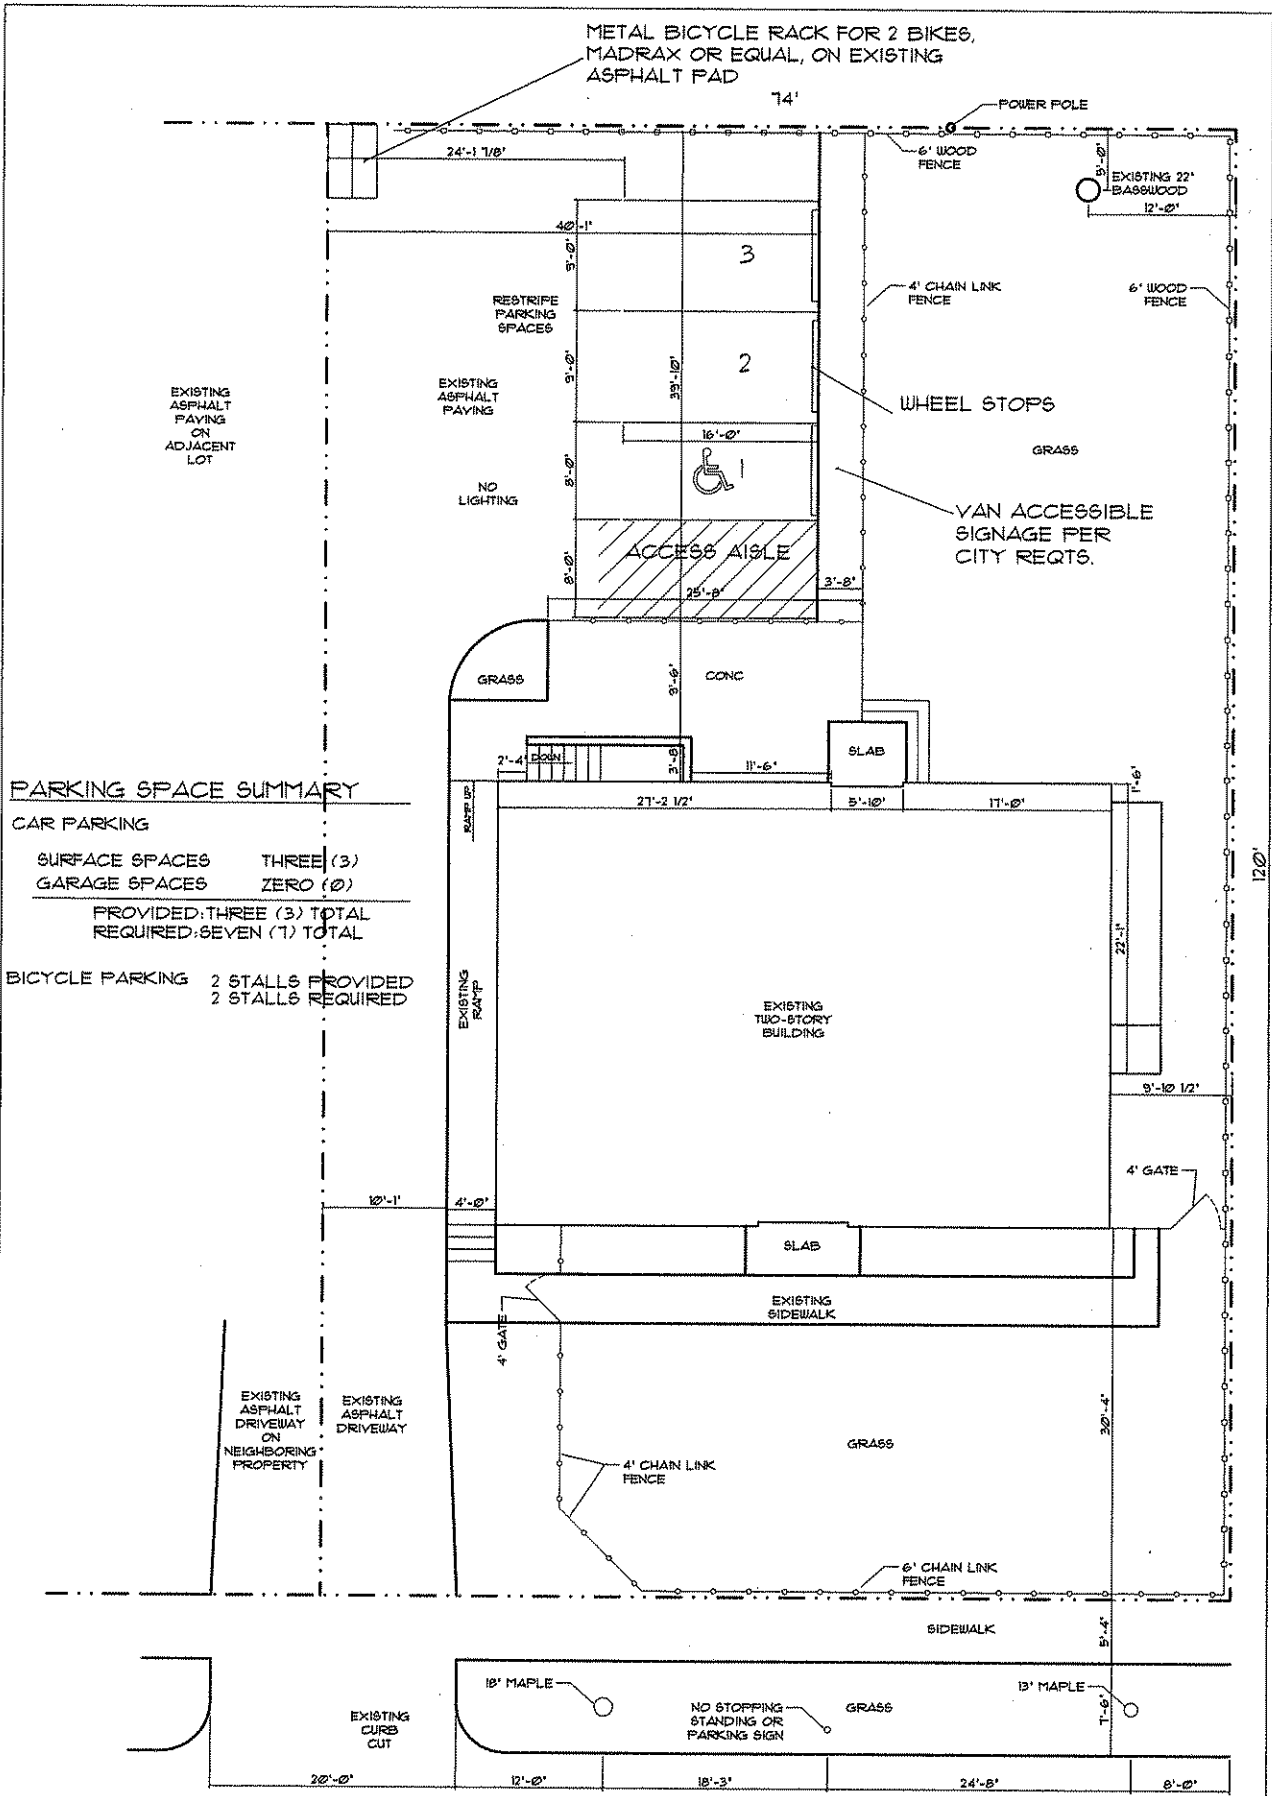

**PARKING SPACE SUMMARY**

CAR PARKING	
SURFACE SPACES	THREE (3)
GARAGE SPACES	ZERO (0)
PROVIDED: THREE (3) TOTAL	
REQUIRED: SEVEN (7) TOTAL	

BICYCLE PARKING	
2 STALLS PROVIDED	2 STALLS REQUIRED

LAKE POINT DRIVE

BRIDGE LAKE POINT WAUNONA NEIGHBORHOOD CENTER  
1910 LAKE POINT DRIVE  
MADISON, WISCONSIN  
PROPOSED ANNEX BUILDING

**glueck architects**  
110 North First Street, Madison, WI 53703 (608)261-2551

**SITE PLAN**  
SCALE 1" = 10'  
ALL ITEMS ARE EXISTING UNLESS NOTED