


S. FRANKLIN STREET

E. WILSON STREET

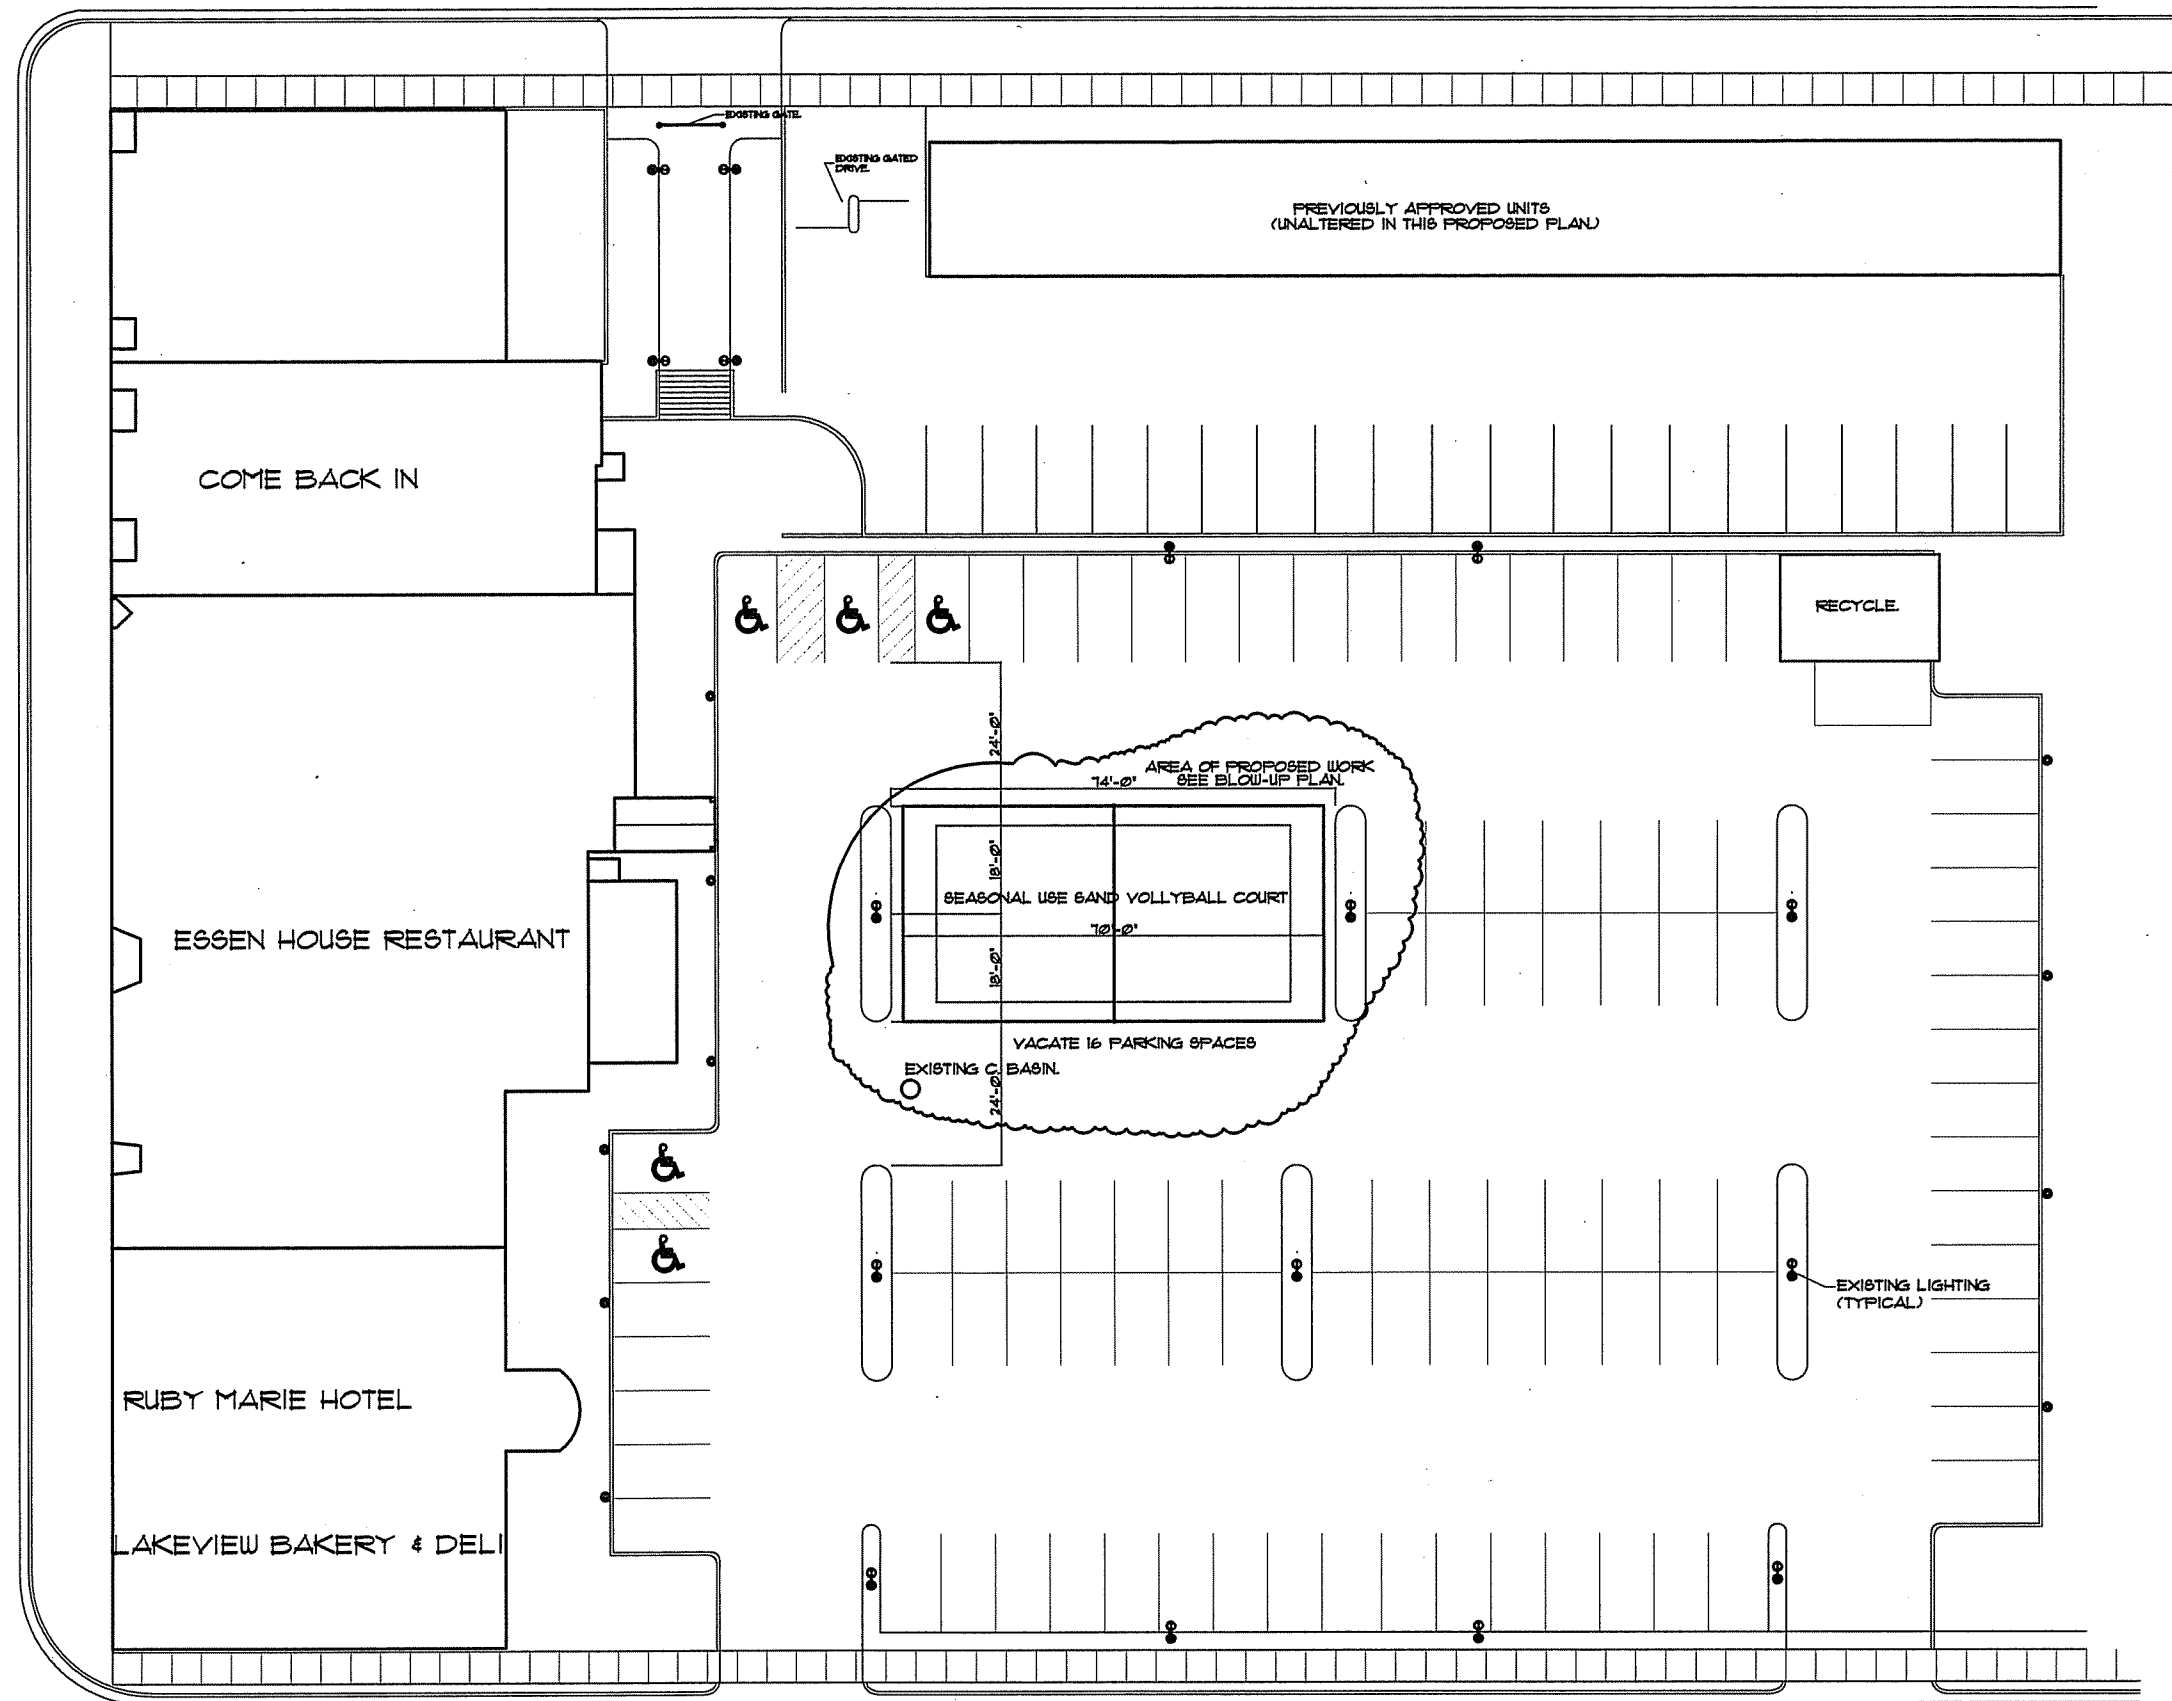

NOTE:  
 16 PARKING SPOTS WILL BE SEASONALLY VACATED AND RETURNED OFF SEASON.  
 EXISTING PARKING TO REMAIN.

**SITE PLAN**  
 SCALE 1/32" = 1'-0"





3/4/13

ESSENHAUS RESTAURANT  
 SEASONAL LOT ALTERATION

MADISON, WISCONSIN

**glueck architects**  
 116 North Few Street, Madison, WI 53703 (608)251-2551

1308  
 #1 OF 2

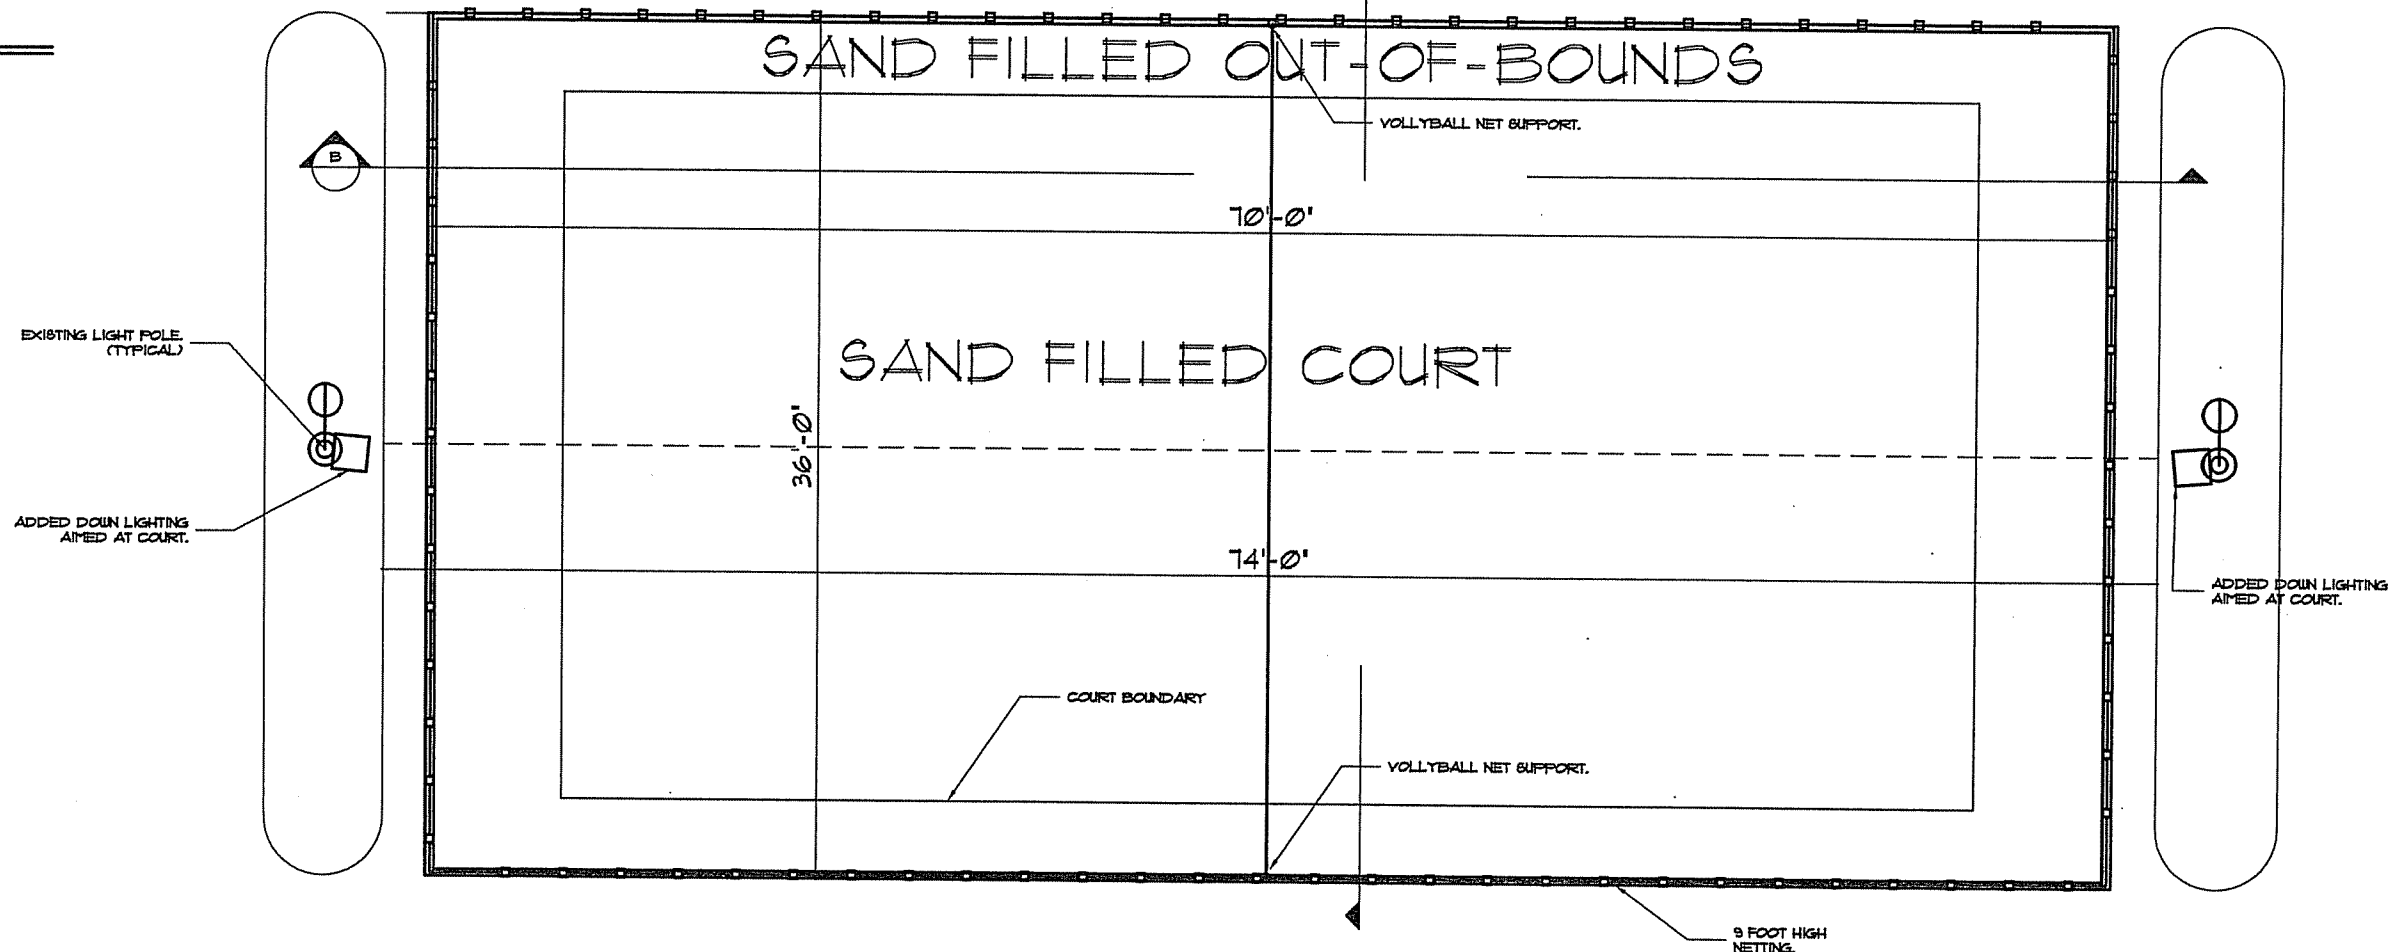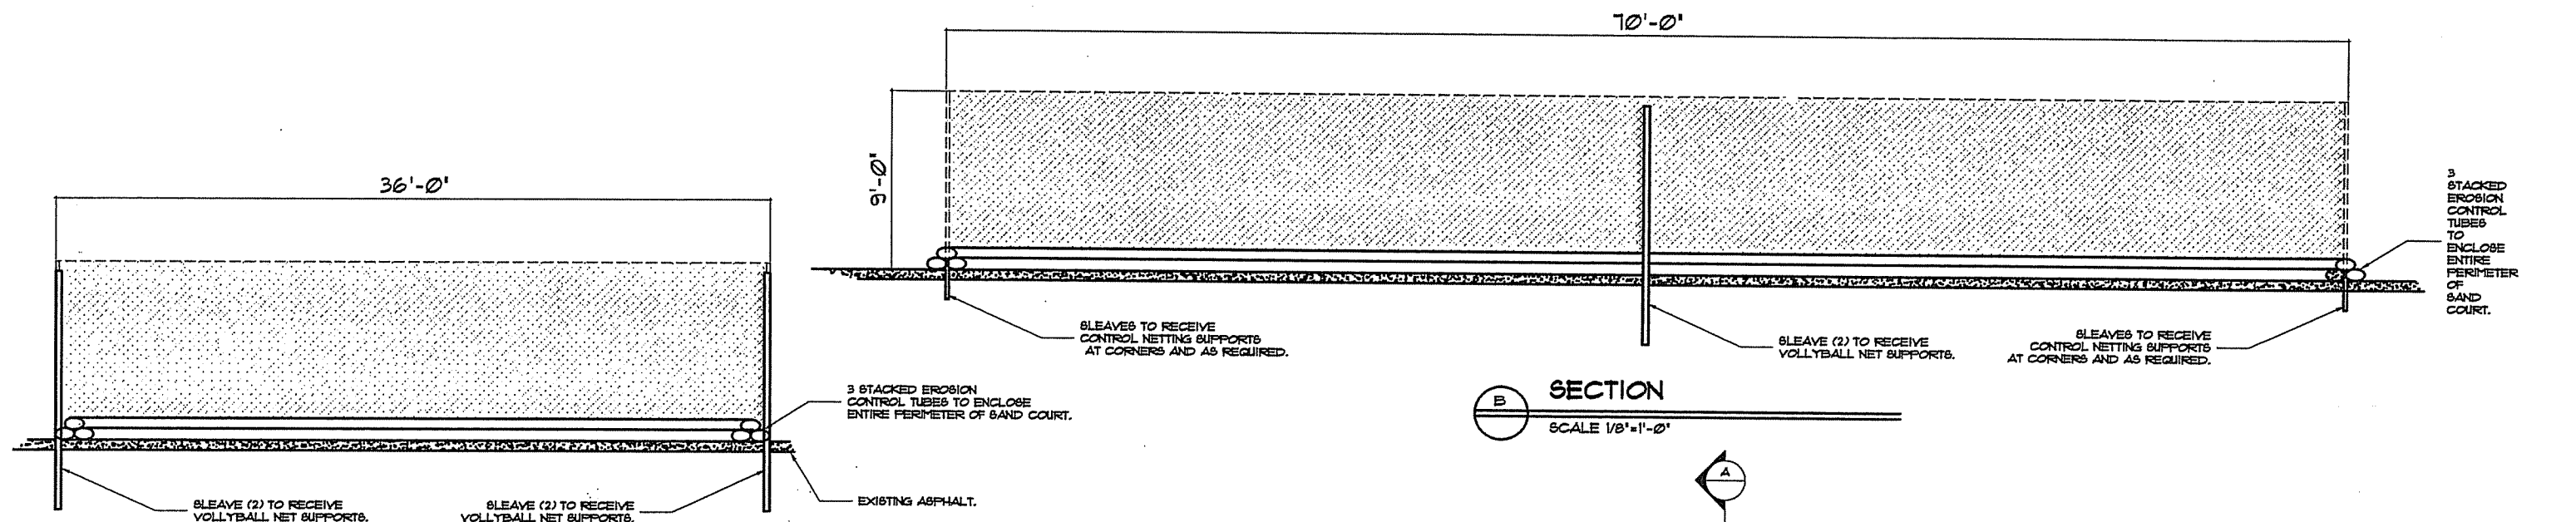

EXISTING CATCH BASIN  
SECURE FILTER FABRIC  
TO SURROUND BASIN  
TO KEEP SAND  
OUT OF STORM SEWER.

3/4/13	ESSENHAUS RESTAURANT SEASONAL LOT ALTERATION MADISON, WISCONSIN	glueck architects 116 North Few Street, Madison, WI 53703 (608)251-2551	1308 #2 OF 2
--------	---	--	--------------------