

Madison, Wisconsin

CITY OF MADISON

CITY ENGINEERING DIVISION

DEPARTMENT OF PUBLIC WORKS

PLAN OF PROPOSED IMPROVEMENT

SPRING HARBOR DREDGING 2022

INDEX OF SHEETS	
SHEET NO. G1	DREDGE GRADING PLAN
SHEET NO. EC1	EROSION CONTROL PLAN - MMSD DEWATERING SITE
SHEET NO. XI-X5	DREDGE CROSS SECTIONS

CITY PROJECT NO. 12916
CONTRACT NO. 9433



PROJECT
LOCATION

PUBLIC IMPROVEMENT PROJECT
APPROVED

JULY 19, 2022

BY THE COMMON COUNCIL
OF MADISON, WISCONSIN

PUBLIC IMPROVEMENT DESIGN
APPROVED BY:

 Jul 22, 2022

City Engineer Date

DESIGNED BY:



Jul 22, 2022



ACCESS ROAD FROM MOORLAND RD

MMSD EAST DRYING BED

SILT SOCK (12 INCH) COMPLETE

PROTECT DRAINS WITH
EROSION CONTROL STRAW BALES

LOCATION OF DEWATERING EQUIPMENT

LOCATION OF PLACED DREDGED MATERIAL



12916
X1

SPRING HARBOR PRELIMINARY PLAN-CROSS SECTION
CITY OF MADISON, SPRING HARBOR DREDGING 2021


MADISON, WI
DANE COUNTY WISCONSIN

M:\DESIGN\Projects\12916\CAD\SI\om112916_Spring Harbor Dredge Recover.dwg

CONTRACT NO: 9433

MARK	REVISION	DATE	BY

Drawn By: _____
Date: 7/21/2022 8:19 AM
Scale: 1" = 20'

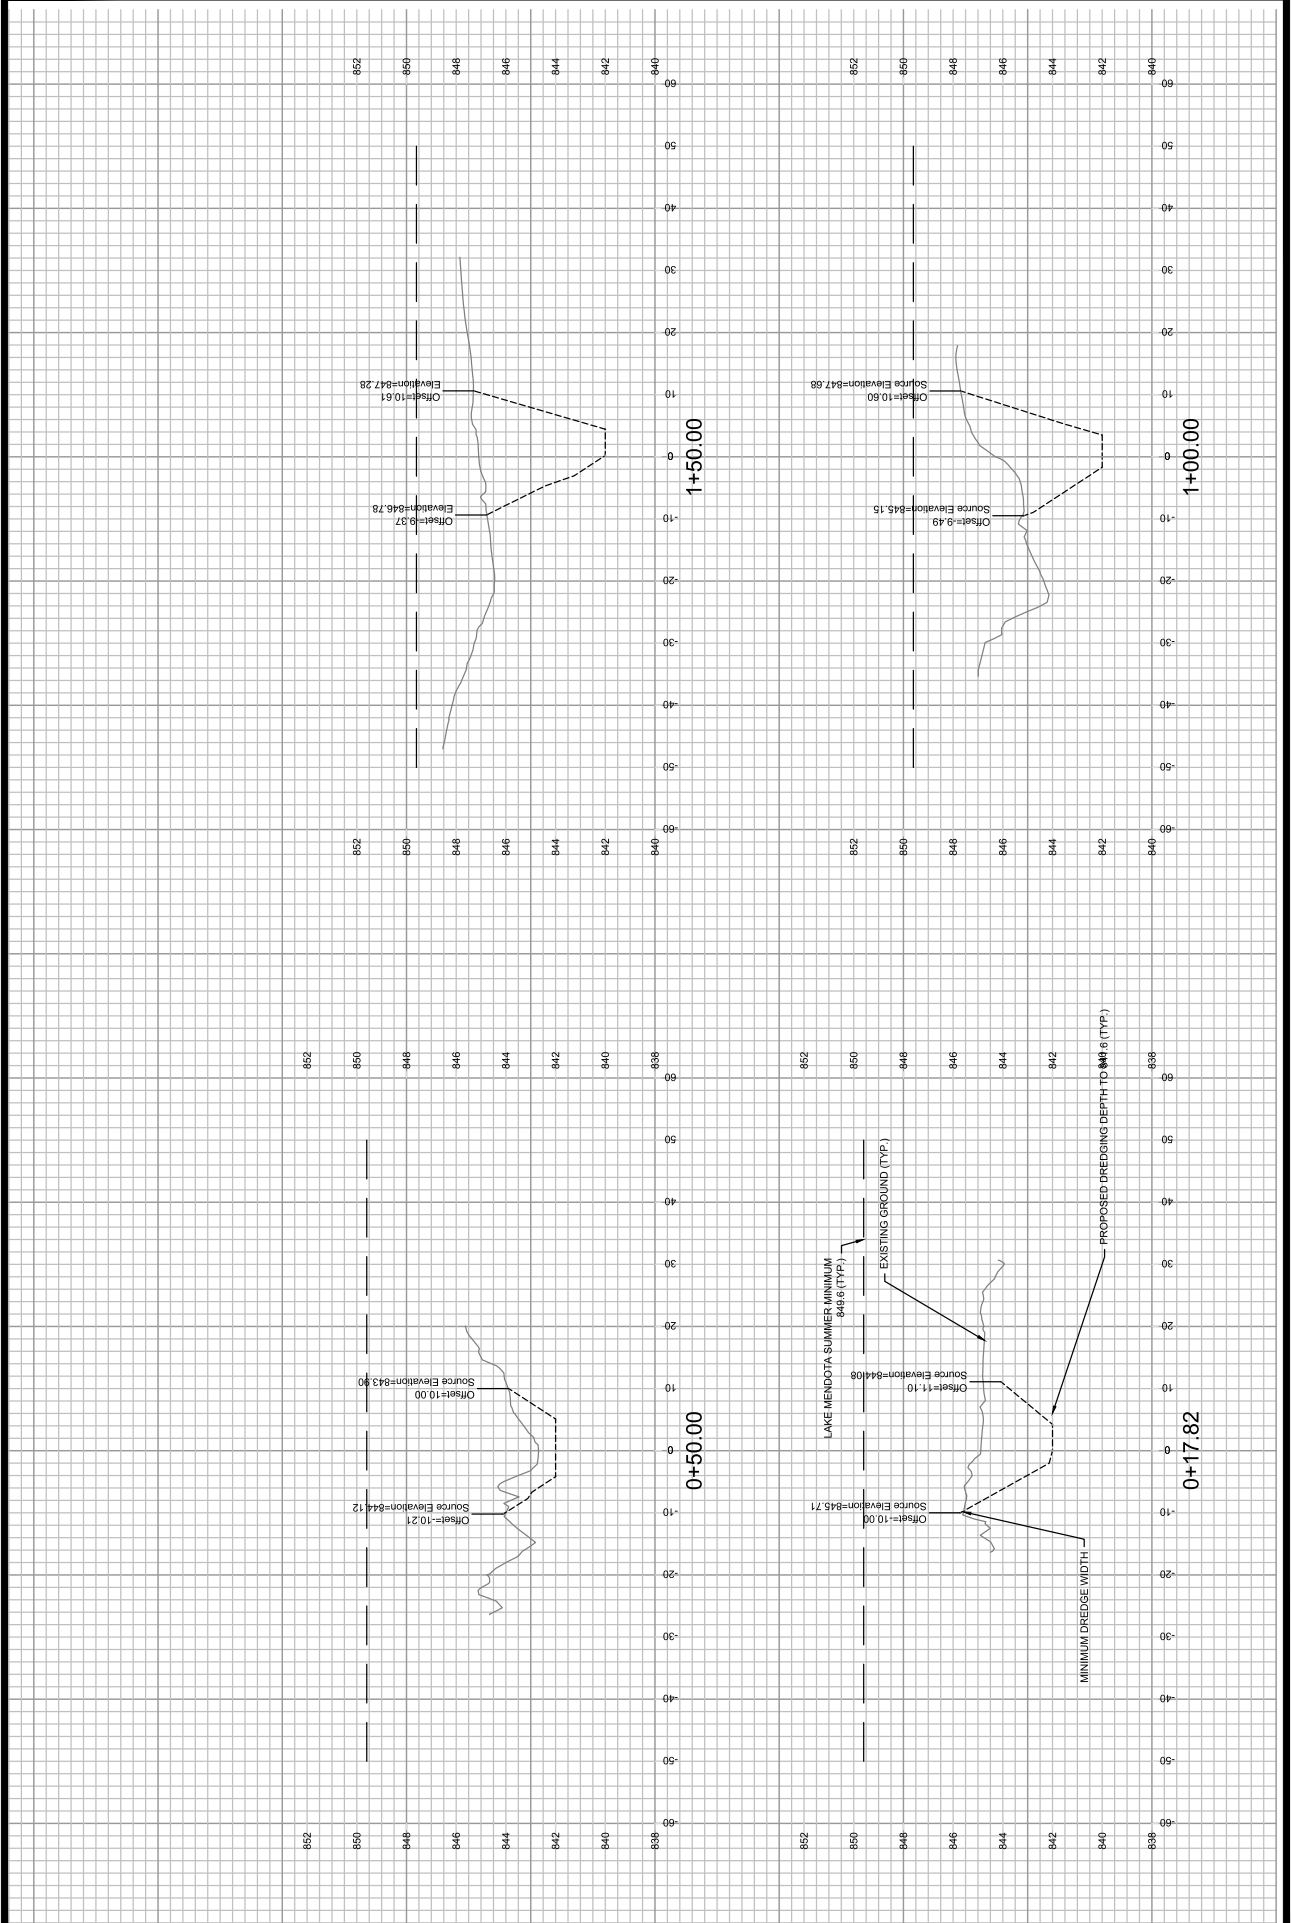



12916

X2

SPRING HARBOR PRELIMINARY PLAN-CROSS SECTION


DANE COUNTY WISCONSIN

CONTRACT NO: 9433

M:\DESIGN\Projects\12916\CAD\S10m\12916_Spring Harbor Dredge_recover.dwg

MARK	REVISION	DATE	BY

Drawn By: _____
 Date: 7/21/2022 8:19 AM
 Scale: 1" = 20'

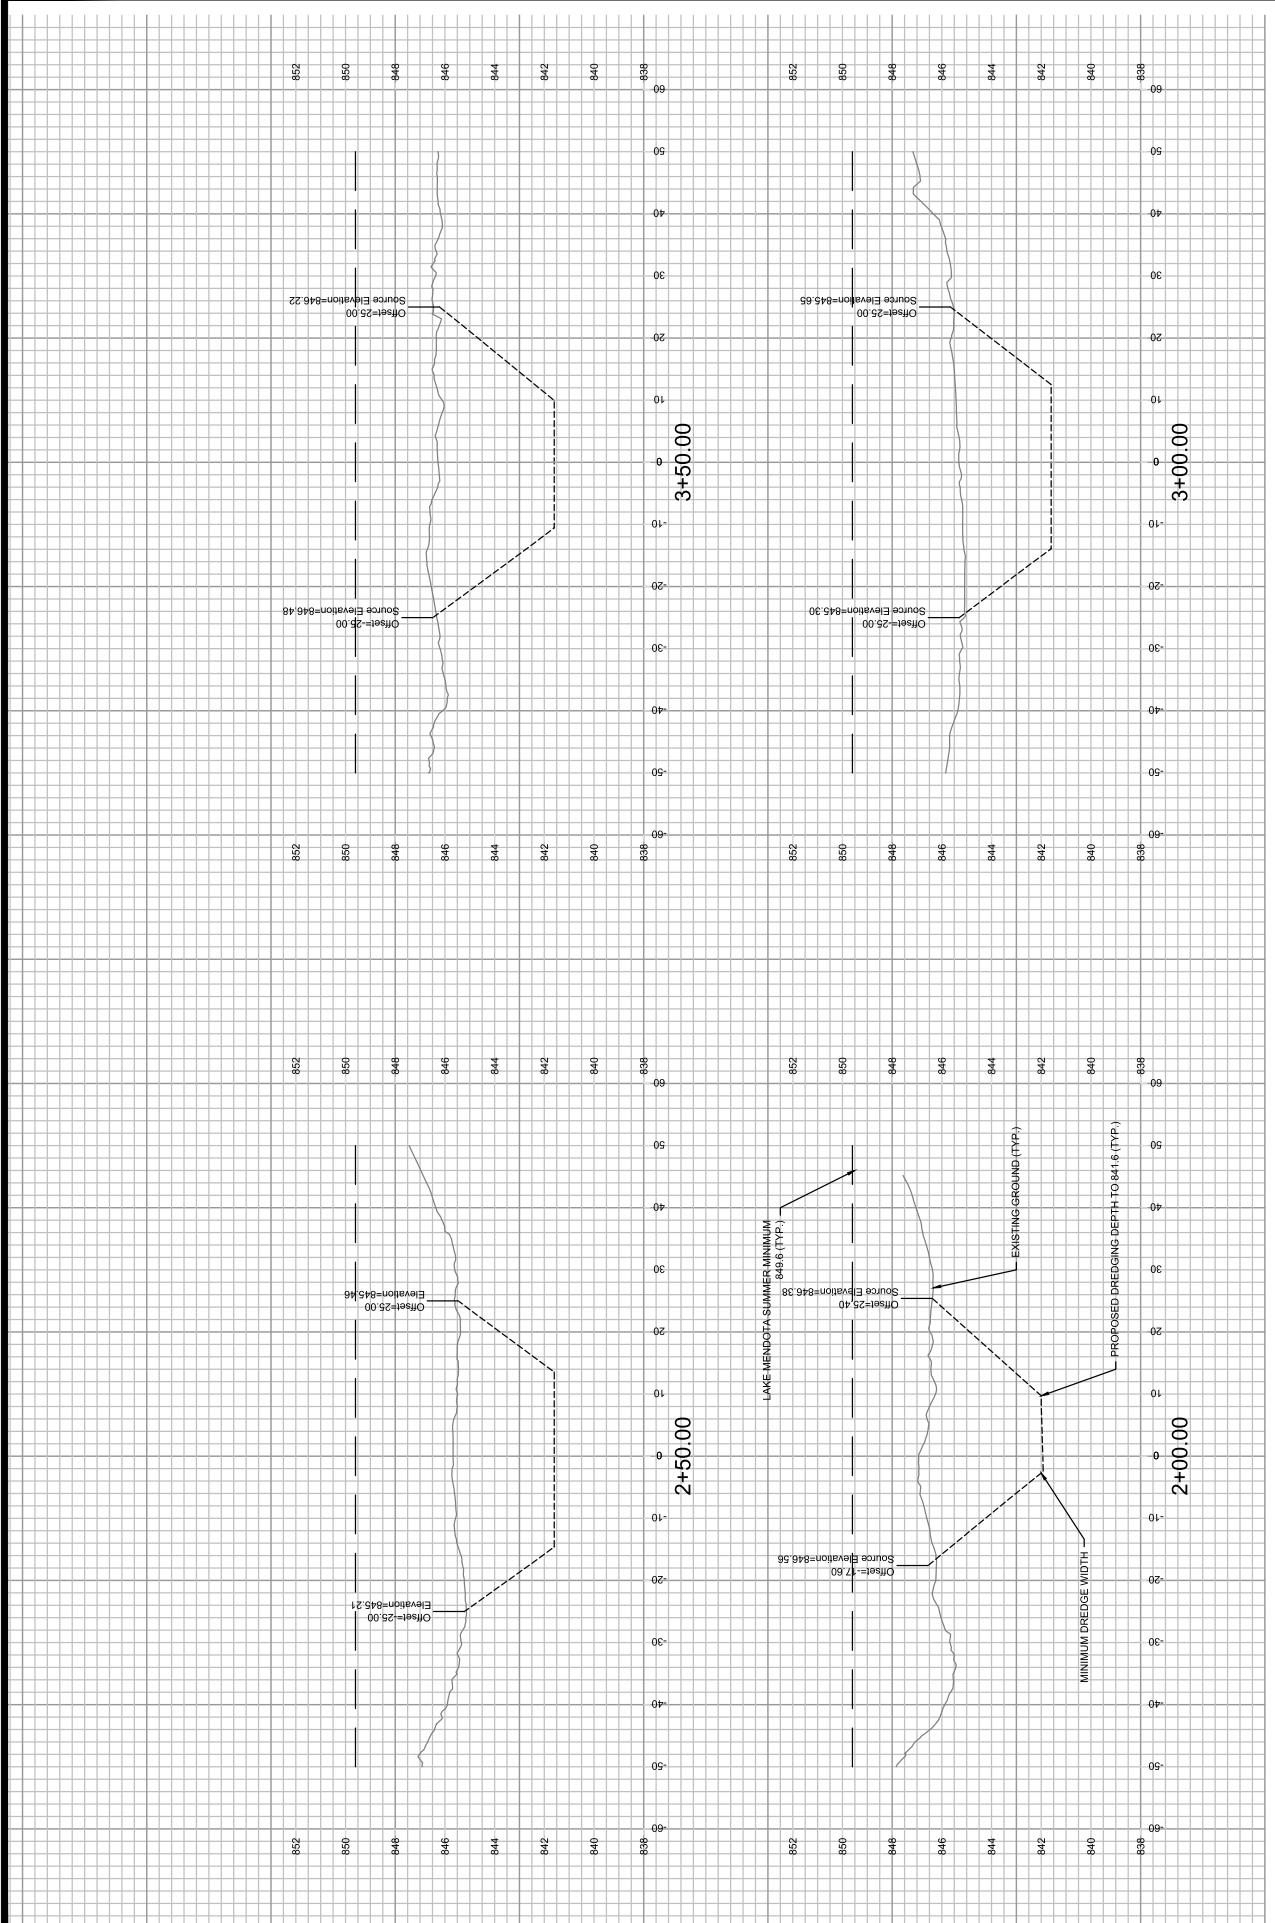



12916

X3

SPRING HARBOR PRELIMINARY PLAN-CROSS SECTION


DANE COUNTY WISCONSIN

CONTRACT NO: 9433

M:\DESIGN\Projects\12916\CAD\SI\Storm\12916_Spring Harbor Dredge Recover.dwg

MARK	DATE	BY	REVISION

Drawn By: _____
 Date: 7/21/2022 8:19 AM
 Scale: 1" = 20'

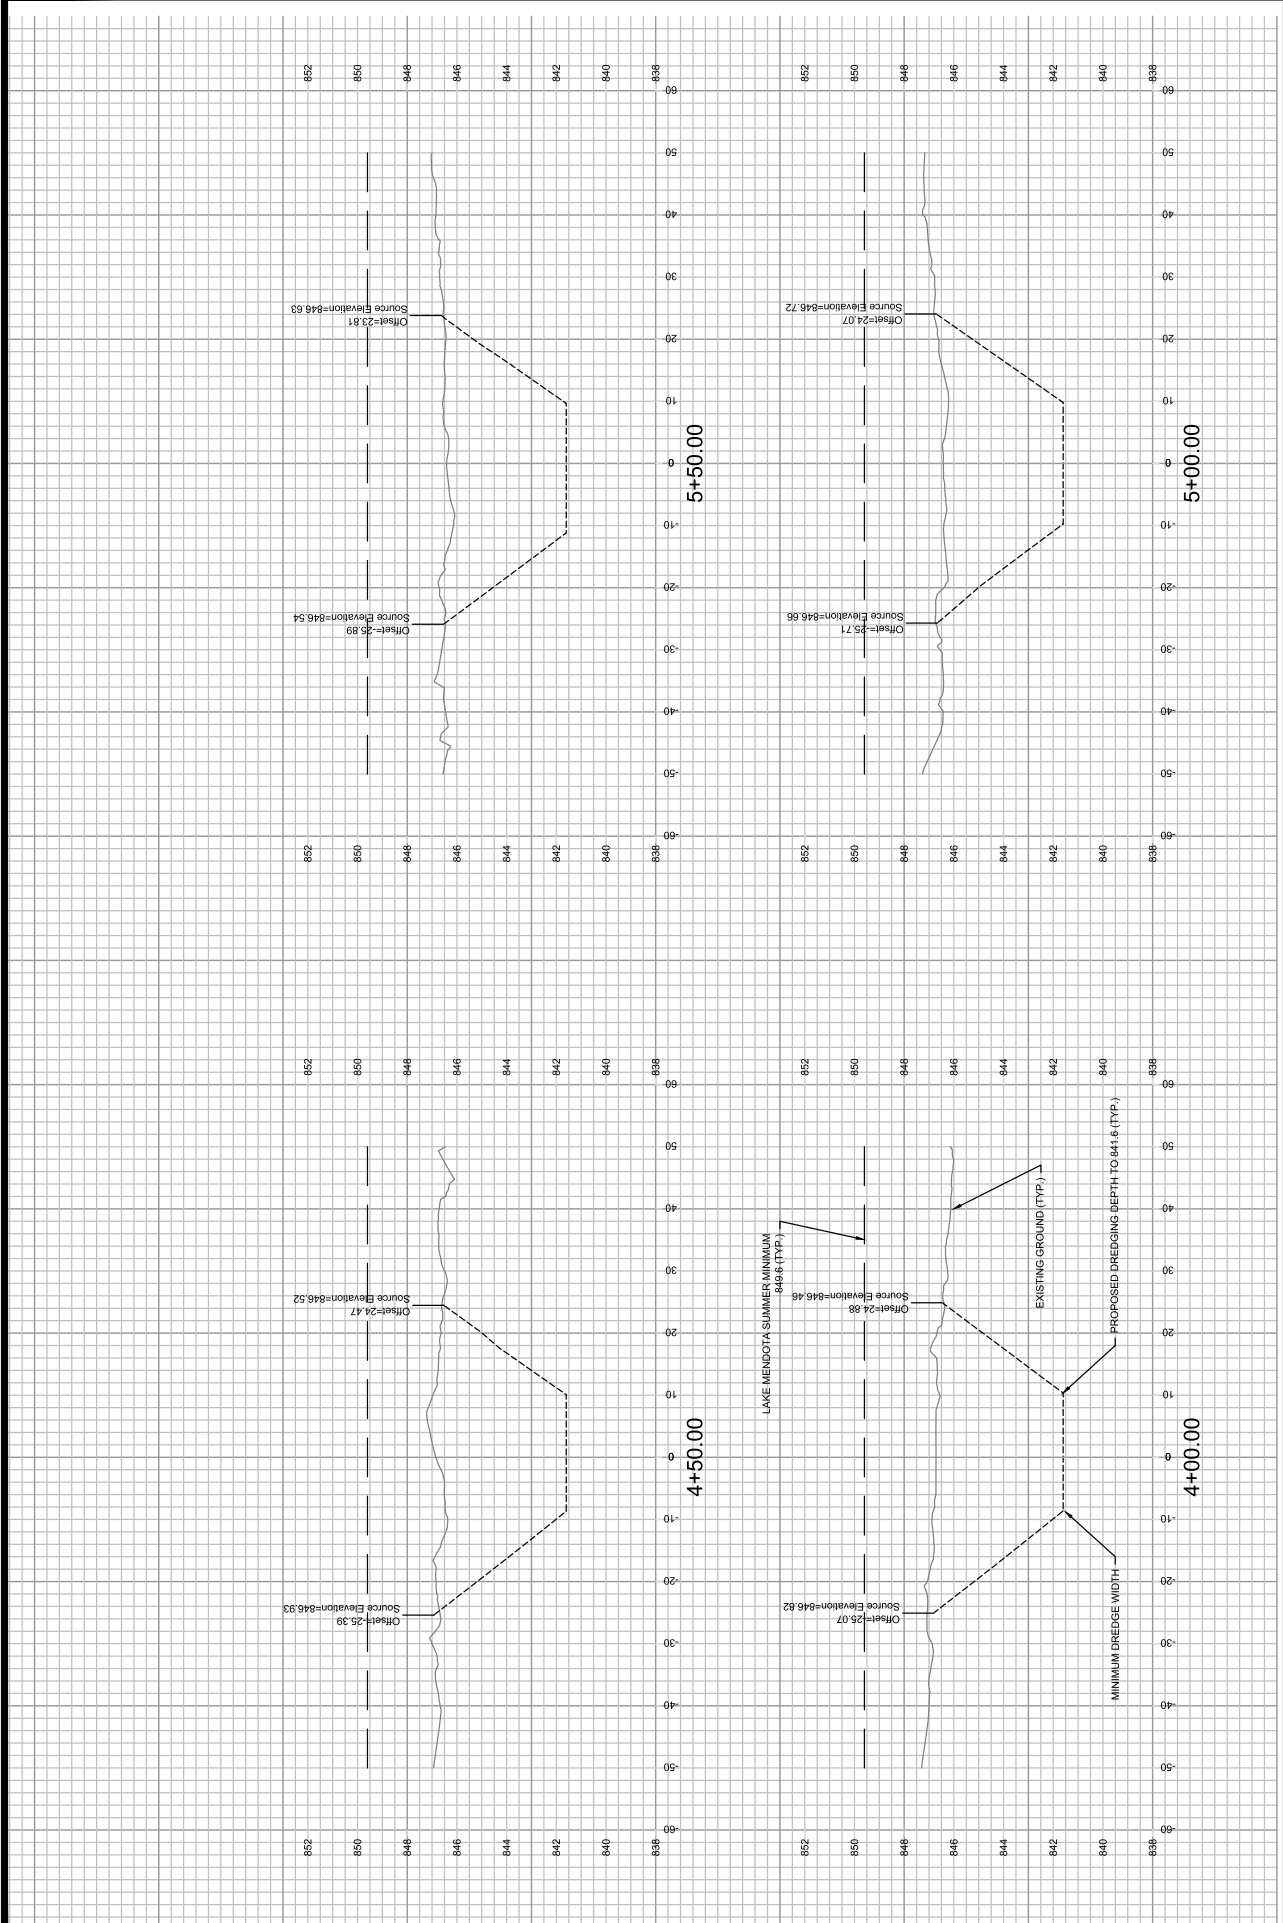



12916

X4

SPRING HARBOR PRELIMINARY PLAN-CROSS SECTION

CONTRACT NO: 9433


M:\DESIGN\Projects\12916\CAD\SI\12916_Spring Harbor Dredge Recover.dwg

DANE COUNTY WISCONSIN

CITY OF MADISON, SPRING HARBOR DREDGING 2021

MARK	REVISION	DATE	BY

Prepared By: _____
 Date: 7/21/2022 8:19 AM
 Scale: 1" = 20'

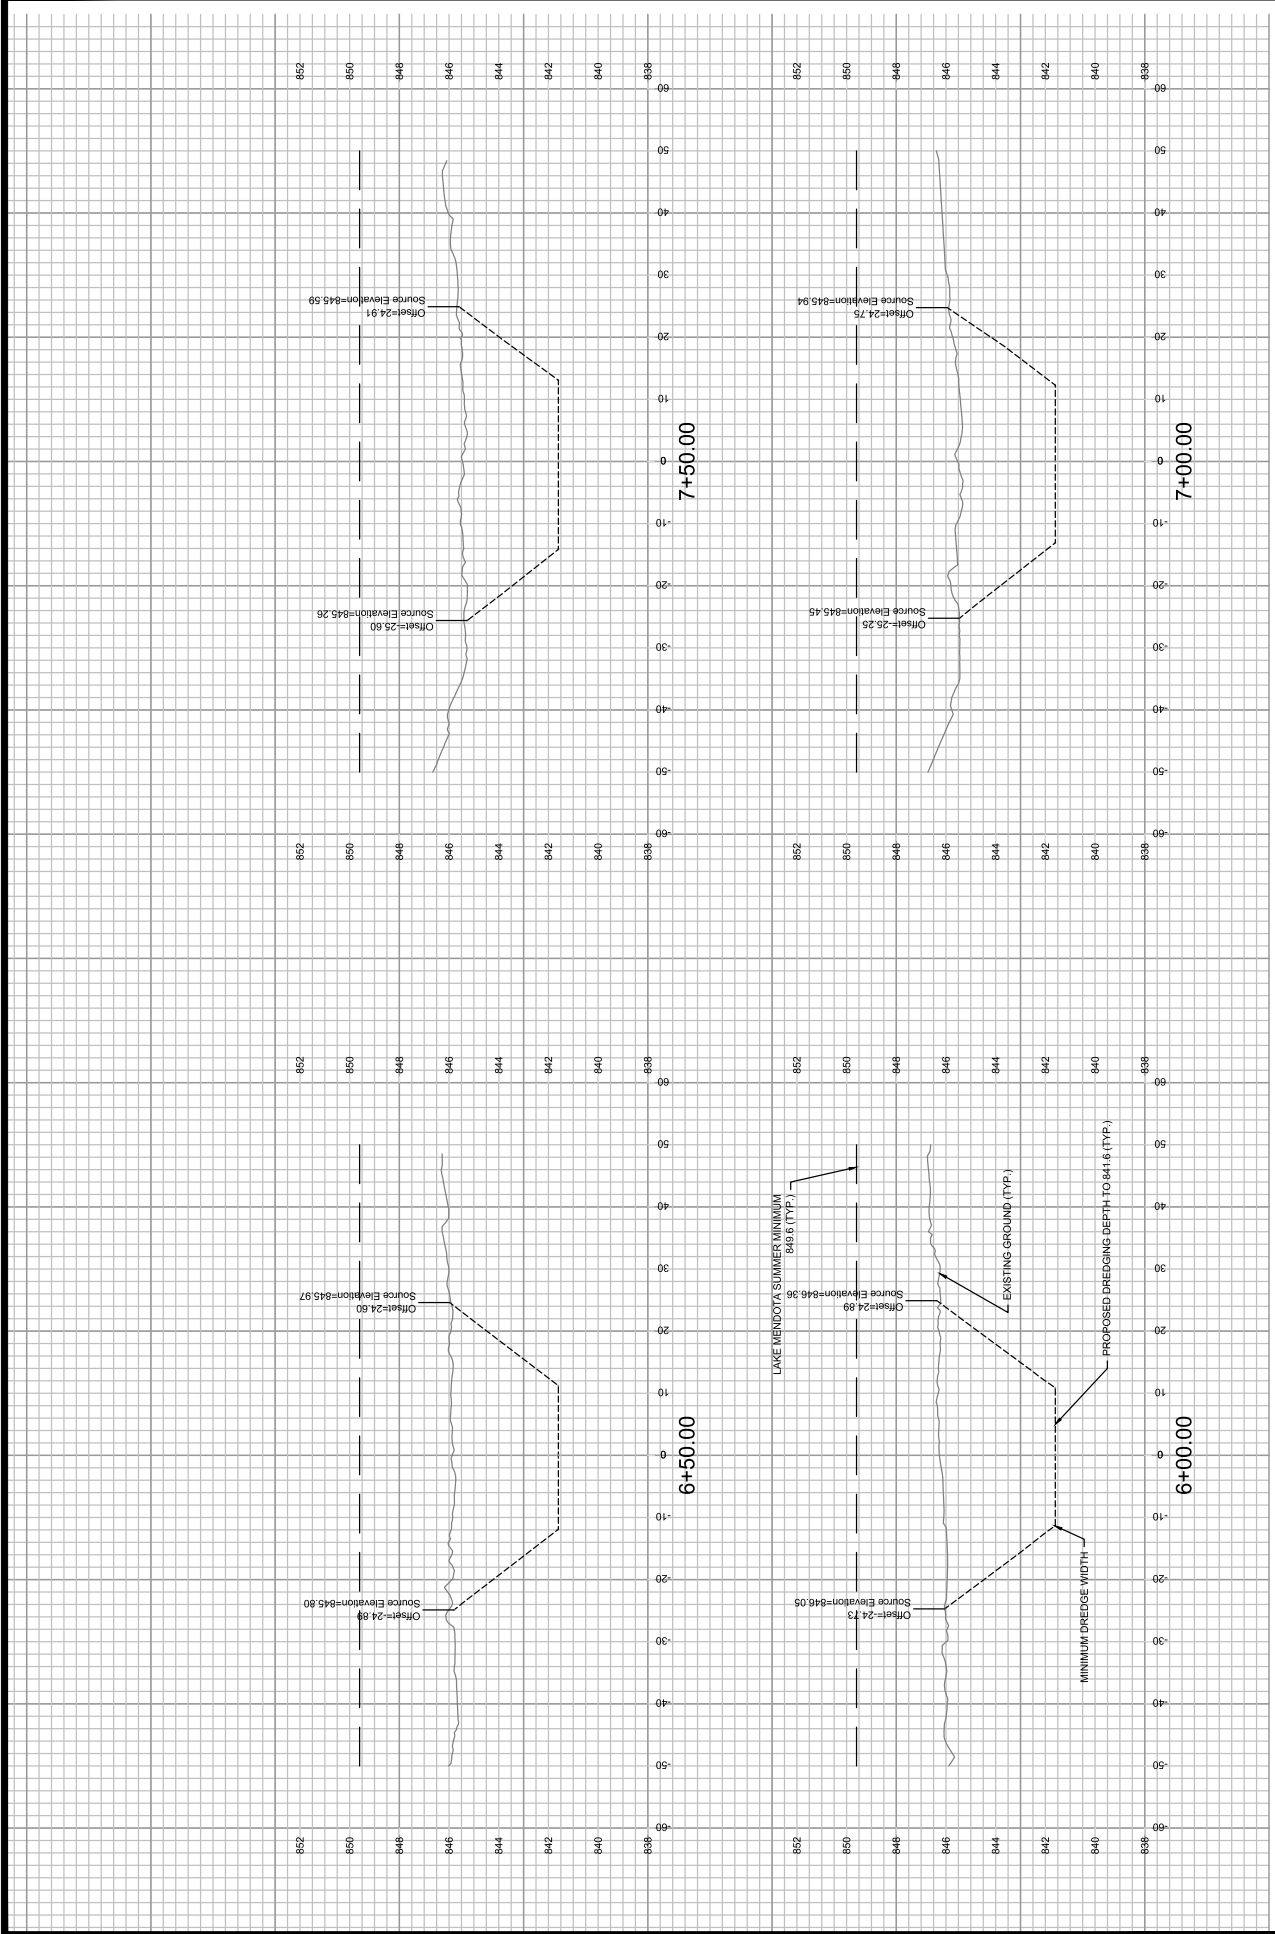

X4



12916

X5

SPRING HARBOR PRELIMINARY PLAN-CROSS SECTION

DANE COUNTY WISCONSIN

CONTRACT NO: 9433

M:\DESIGN\Projects\12916\CAD\SIom\12916_Spring Harbor Dredge Recover.dwg

DATE	BY	REVISION
7/21/2022	219	219
8/19/2022	219	219

