



Madison Water Utility
119 E. OLIN AVE.
MADISON, WI 53713

CITY OF MADISON

MADISON WATER UTILITY


PUBLIC WORKS PLAN OF PROPOSED IMPROVEMENT

PUBLIC IMPROVEMENT PROJECT APPROVED

APPROVED DATE: 11/27/2024

BY THE COMMON COUNCIL OF MADISON, WISCONSIN

PUBLIC IMPROVEMENT DESIGN APPROVED BY:

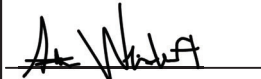 6/5/25
Design Engineer Date
Madison Water Utility


INDEX OF SHEETS

SHEET NO.	1	TITLE SHEET
SHEET NO.	EC1	EROSION CONTROL
SHEET NO.	W-1 TO W-3	PLAN & PROFILE
SHEET NO.	W-4	OVERVIEW/IMPACT PLAN
SHEET NO.	W-5	ESTIMATE OF MATERIALS

Mid Town Hydraulic Improvements

CITY PROJECT NO. 15387
CONTRACT NO. 9626

PROJECT LOCATION

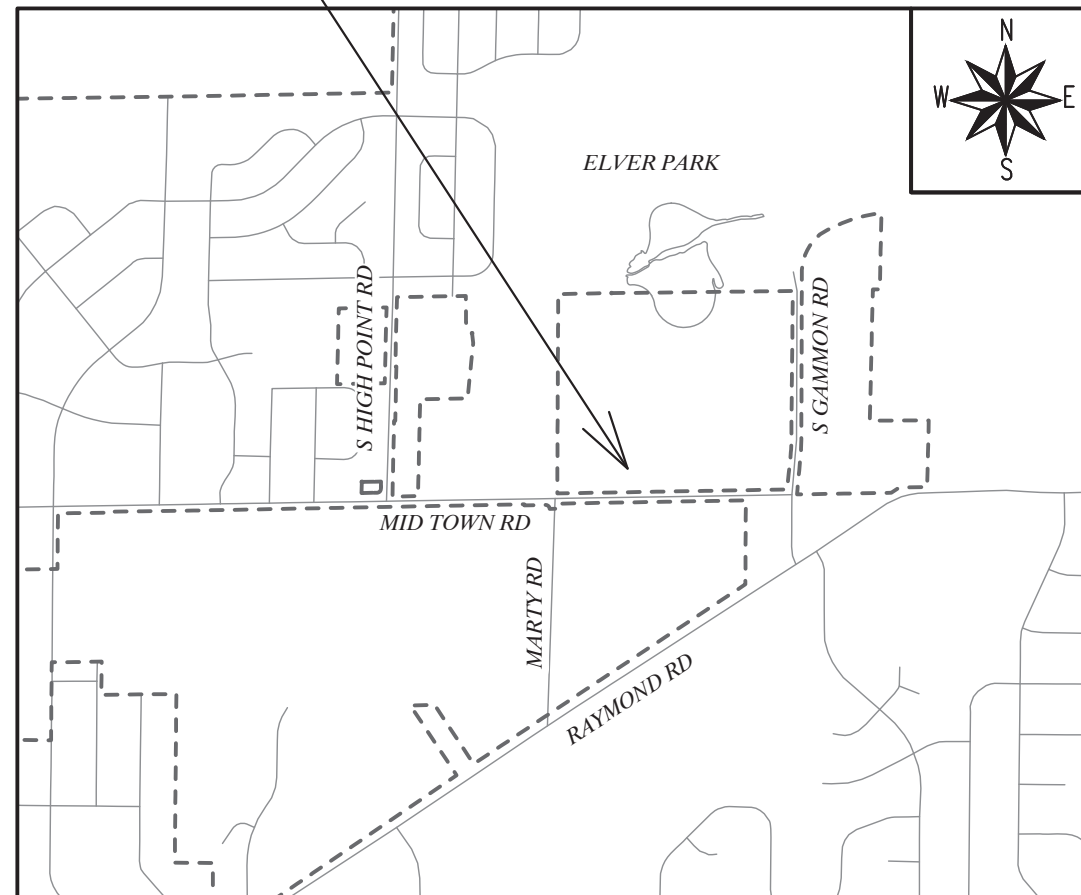

WATER DESIGNED BY:



06/05/2025

CONVENTIONAL SIGNS	
FIELD VERIFY ALL UTILITY LOCATIONS	
GAS	— G —
STORM SEWER	— ST —
SANITARY SEWER	— SAN —
WATER	— W —
BURIED ELECTRIC	— E —
OVERHEAD ELECTRIC	— OH —
POWER POLE	□

PLOT SCALE: 1" = 1'

PLOT NAME: —

REV. DATE: 5/14/2025 6:51 PM

ORIGINATOR: CITY_OF_MADISON

