

Madison, Wisconsin

INDEX OF SHEETS

SHEET NO.	TITLE
1	DETAILS - TYPICAL SECTIONS
D1	JOHNS EROSION CONTROL PLAN
EC1-EC3	HUXLEY EROSION CONTROL PLAN
EC4-EC6	LARKIN EROSION CONTROL PLAN
EC7-EC9	JOHNS STREET PLAN & PROFILE
P1-P3	HUXLEY STREET PLAN & PROFILE
P4-P6	LARKIN STREET PLAN & PROFILE
P7-P9	JOHNS UTILITY PLAN AND PROFILE
U1-U3	JOHNS UTILITY SCHEDULES
U4-U5	HUXLEY UTILITY PLAN AND PROFILE
U6-U9	HUXLEY UTILITY SCHEDULES
U10-U12	LARKIN UTILITY PLAN AND PROFILE
U13-U15	LARKIN UTILITY SCHEDULES
W1-W3	JOHNS WATER PLAN & PROFILE
W4-W6	HUXLEY WATER PLAN & PROFILE
W7-W9	LARKIN WATER PLAN & PROFILE
W10	GLENWAY WATER PLAN & PROFILE
W11	WATER MATERIALS
W12-W15	WATER IMPACT PLANS
X1-X9	JOHNS STREET CROSS SECTIONS

CITY OF MADISON

CITY ENGINEERING DIVISION

DEPARTMENT OF PUBLIC WORKS


PLAN OF PROPOSED IMPROVEMENT

UTILITY REPLACEMENT WITH RESURFACING - 2014




(JOHNS ST, HUXLEY ST, & LARKIN ST)

CITY PROJECT NO. 53W1672

CONTRACT NO. 7244

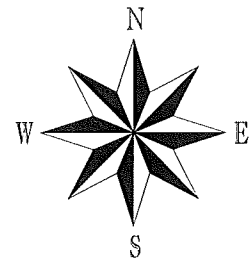

CONSTRUCTION PROJECT LOCATION

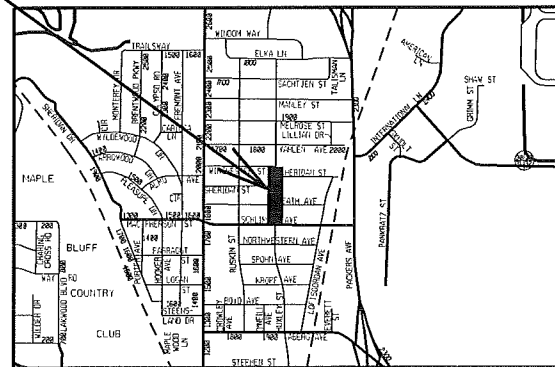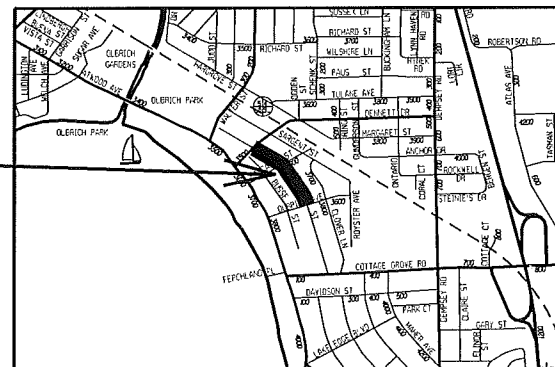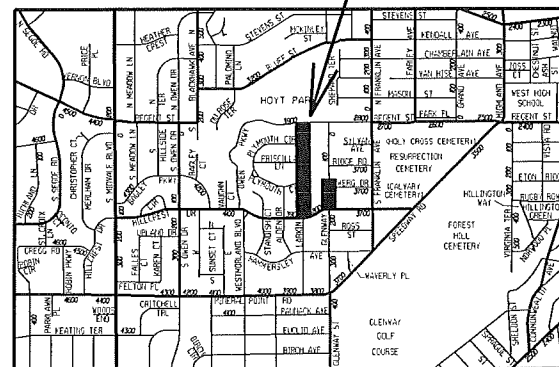

CONVENTIONAL SIGNS	
FIELD VERIFY ALL UTILITY LOCATIONS	
GAS	— G —
STORM SEWER	— ST —
SANITARY SEWER	— SAN —
WATER	— W —
OVERHEAD ELECTRIC	— OH —
POWER POLE	□
ADA COMPLIANT RAMP W/ DETECTABLE WARNING FIELD	□
COMBUSTIBLE FLUIDS	☠

NOTES:

ALL GUTTERS SHALL DRAIN WITH A MINIMUM GRADE OF 0.50% TOWARD STORM SEWER INLETS.

SIDEWALK RAMPS AND CURB THRU SIDEWALK RAMPS SHALL HAVE A MAXIMUM SLOPE OF 1" PER 12". SIDEWALK AND CURB RAMPS SHALL BE CONSTRUCTED WITH A SIDE SLOPE OF 2.00%. SIDEWALK SHALL HAVE A MINIMUM LONGITUDINAL SLOPE OF 0.50% AND A MAXIMUM LONGITUDINAL SLOPE OF 5.00% EXCEPT WHERE STREET GRADES EXCEED 5.00%.

EARTH WORK SUMMARY:


TOTAL EXCAVATION CUT (MEASURED PLAN QUANTITY)..... 4850C.Y.
(LARKIN STREET 1425C.Y.)
(HUXLEY STREET 1785C.Y.)
(JOHNS STREET 1640C.Y.)
ESTIMATED UNDISTRIBUTED UNDERCUT..... 810C.Y.
TOTAL UNCLASSIFIED EXCAVATION CUT..... 5660C.Y.

PUBLIC IMPROVEMENT PROJECT
APPROVED


February 4, 2014

BY THE COMMON COUNCIL
OF MADISON, WISCONSIN


PUBLIC IMPROVEMENT DESIGN
APPROVED BY:

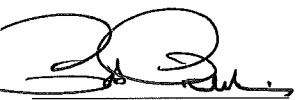 2/21/14
City Engineer Date


STREET
DESIGNED BY:

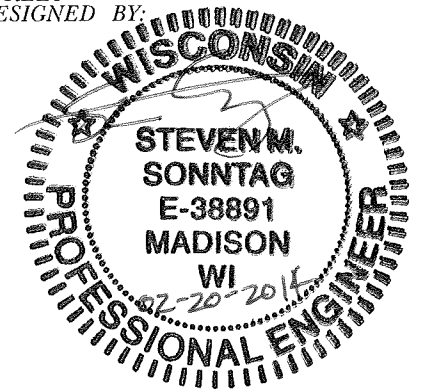

SEWERS
DESIGNED BY:

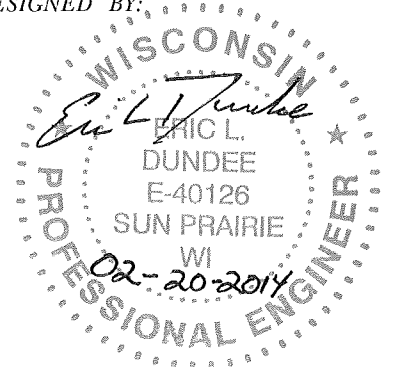

WATER
DESIGNED BY:

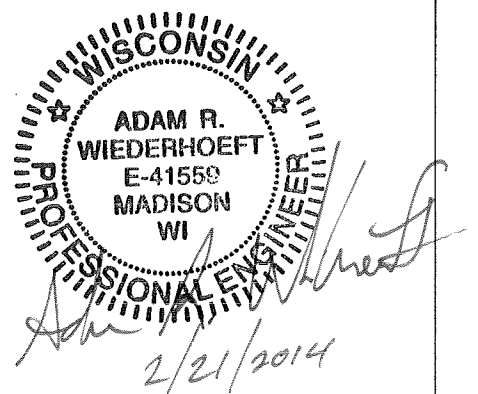


PLOT SCALE:

PLOT NAME:

REV. DATE:

ORIGINATOR: CITY OF MADISON, STREETS DIVISION

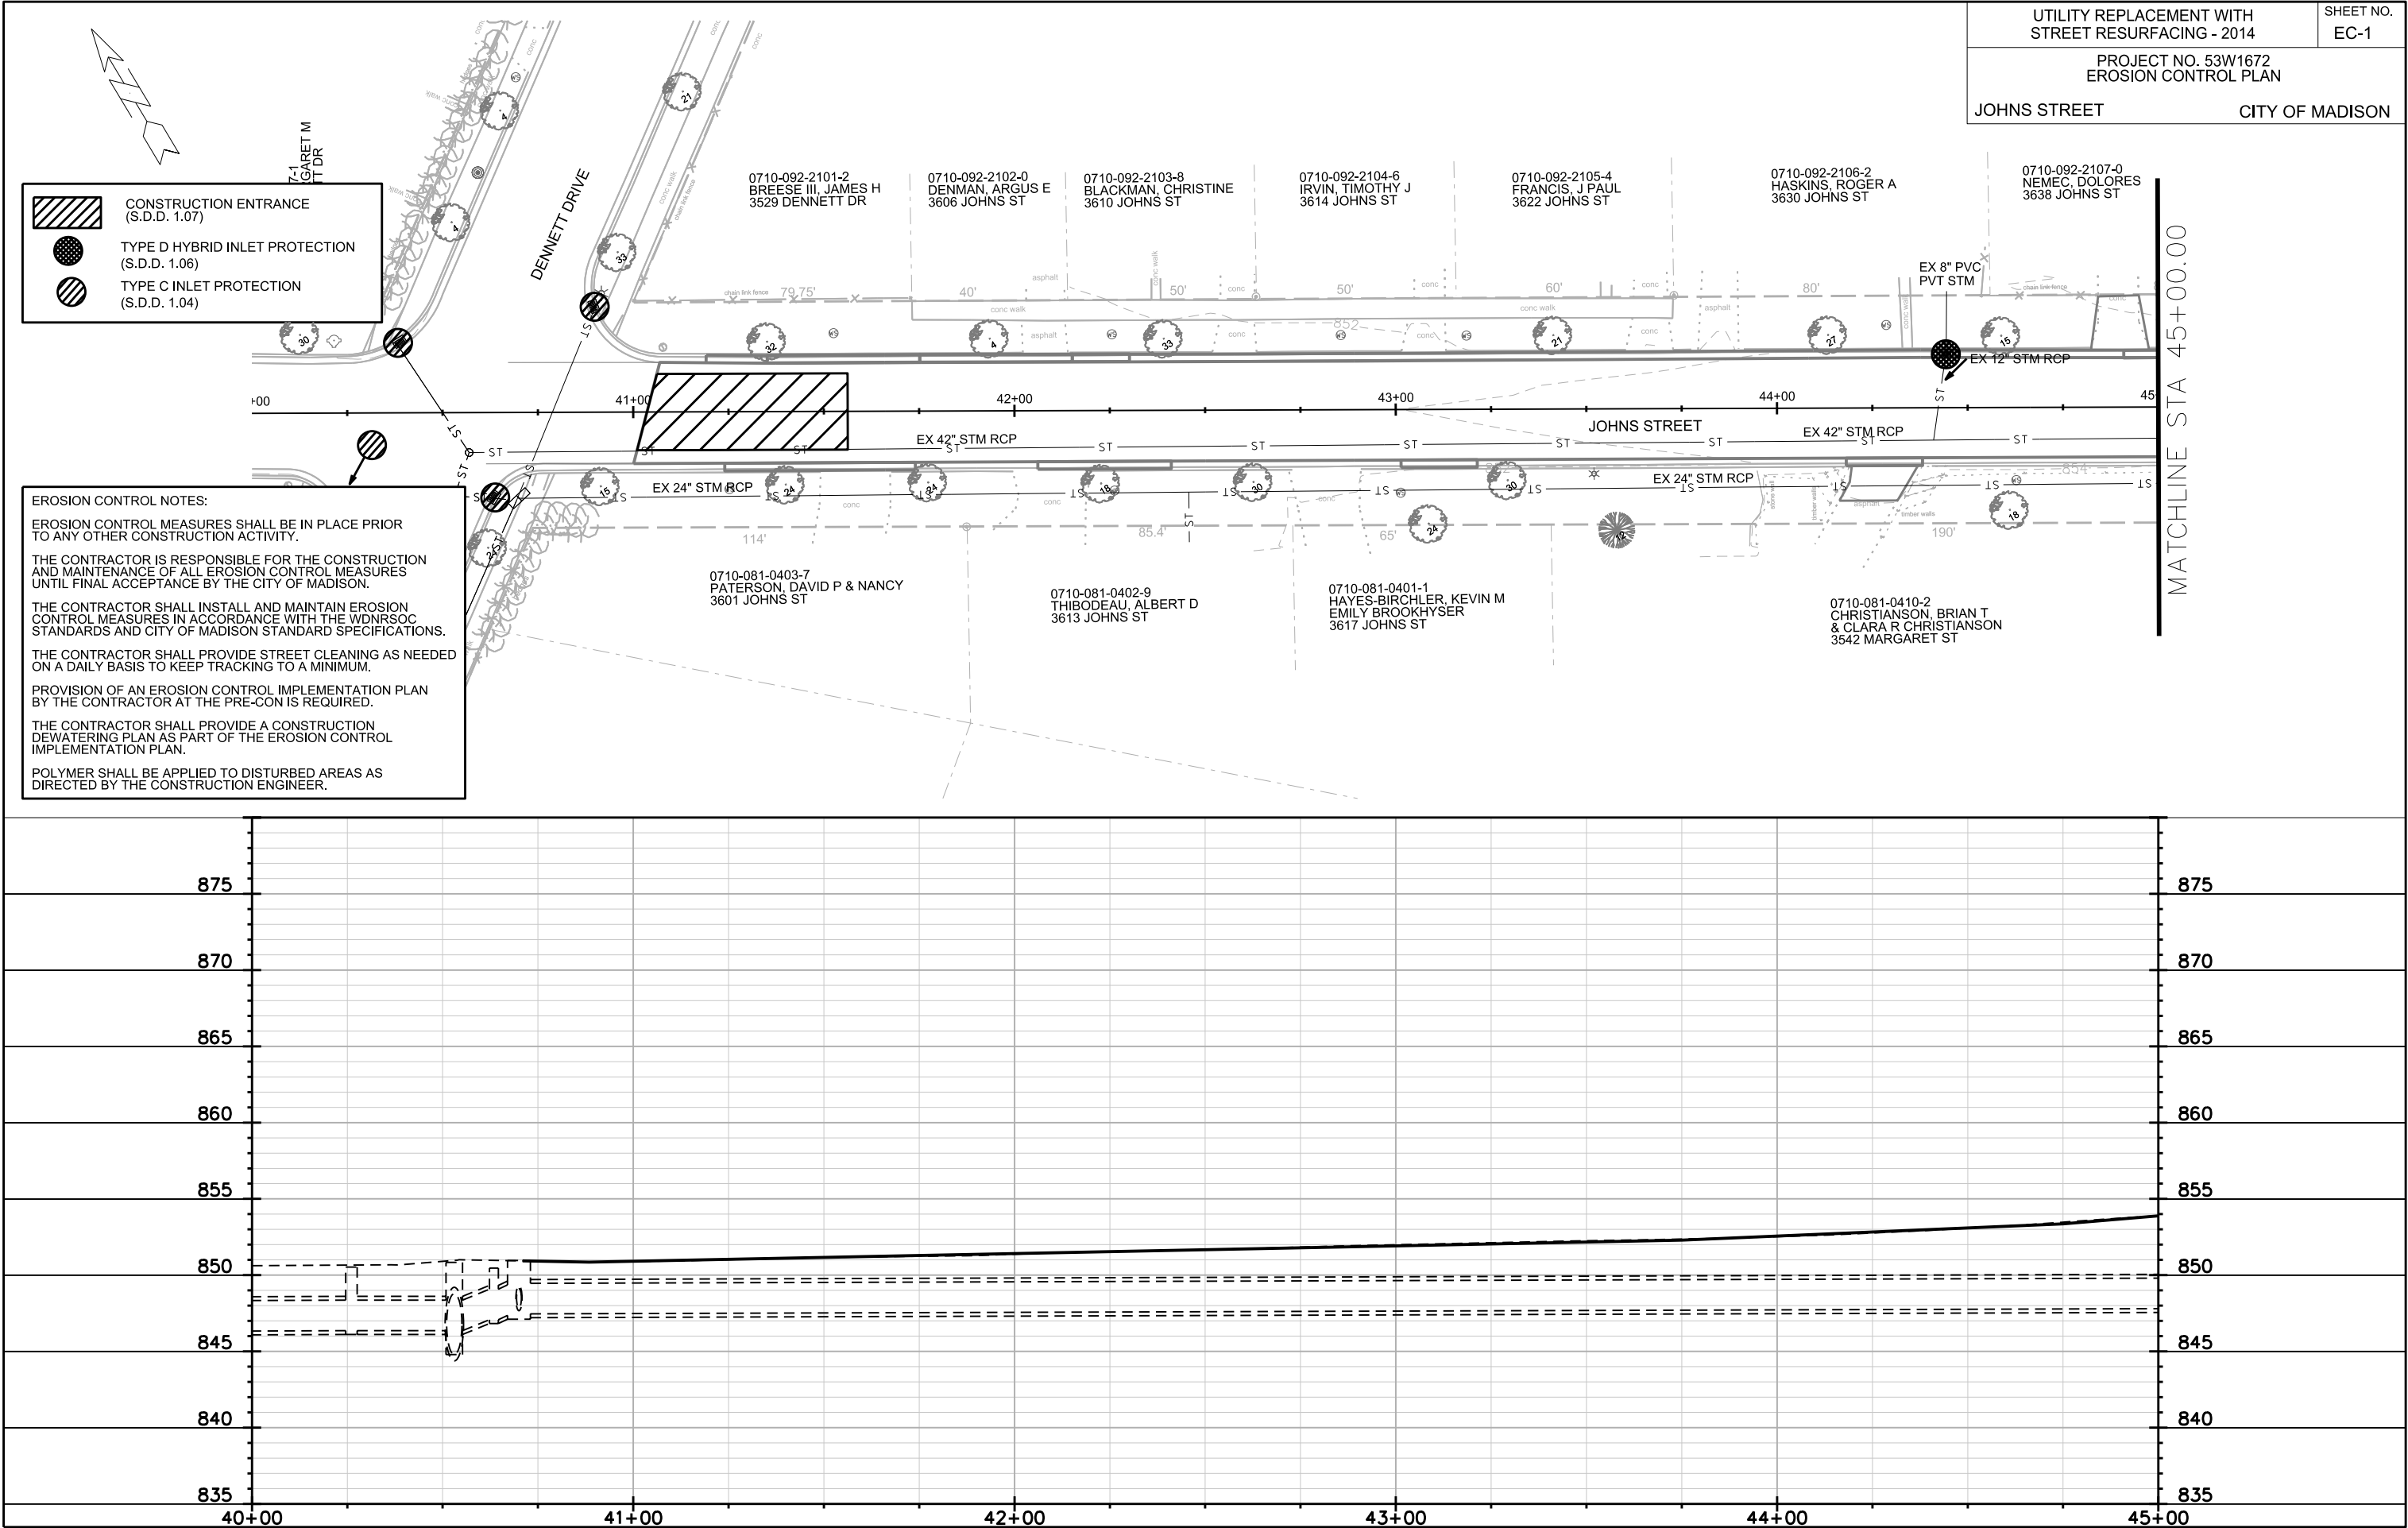


PLOT SCALE: _____

PLOT NAME: _____

REV. DATE: _____

ORIGINATOR: CITY OF MADISON, STREETS DIVISION

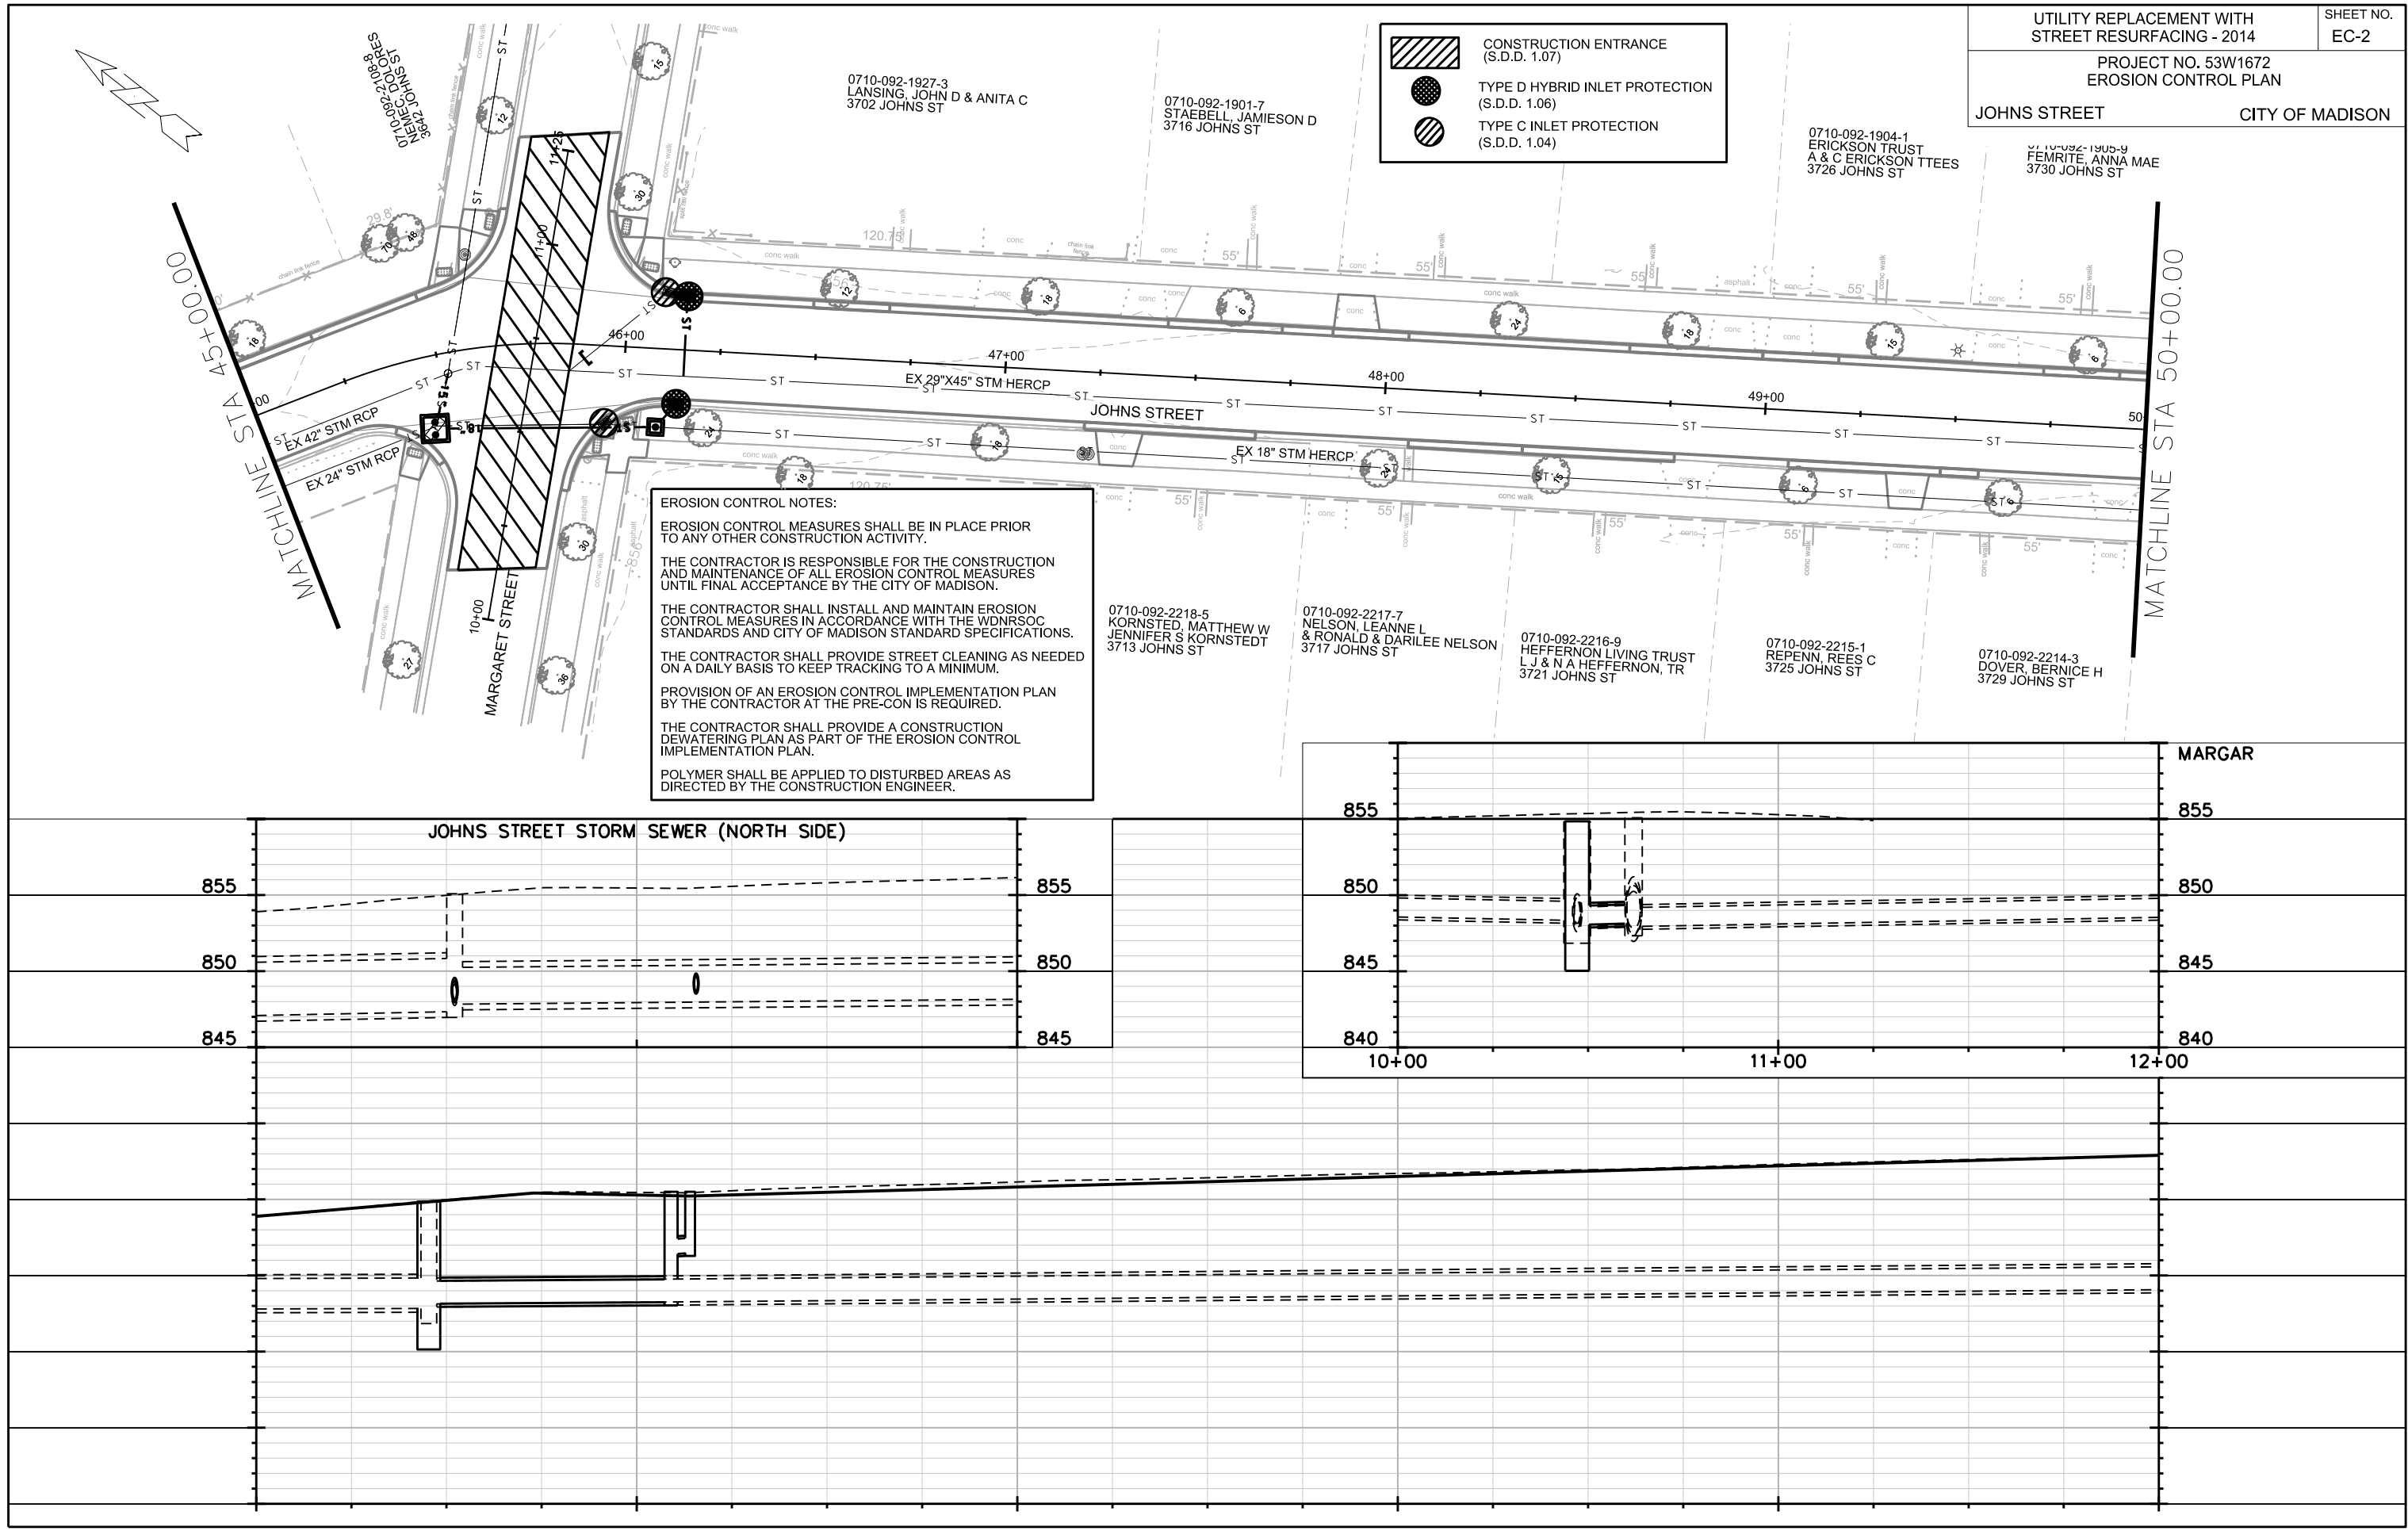


PLOT SCALE: _____


PLOT NAME: _____

REV. DATE: _____


ORIGINATOR: CITY OF MADISON, STREETS DIVISION

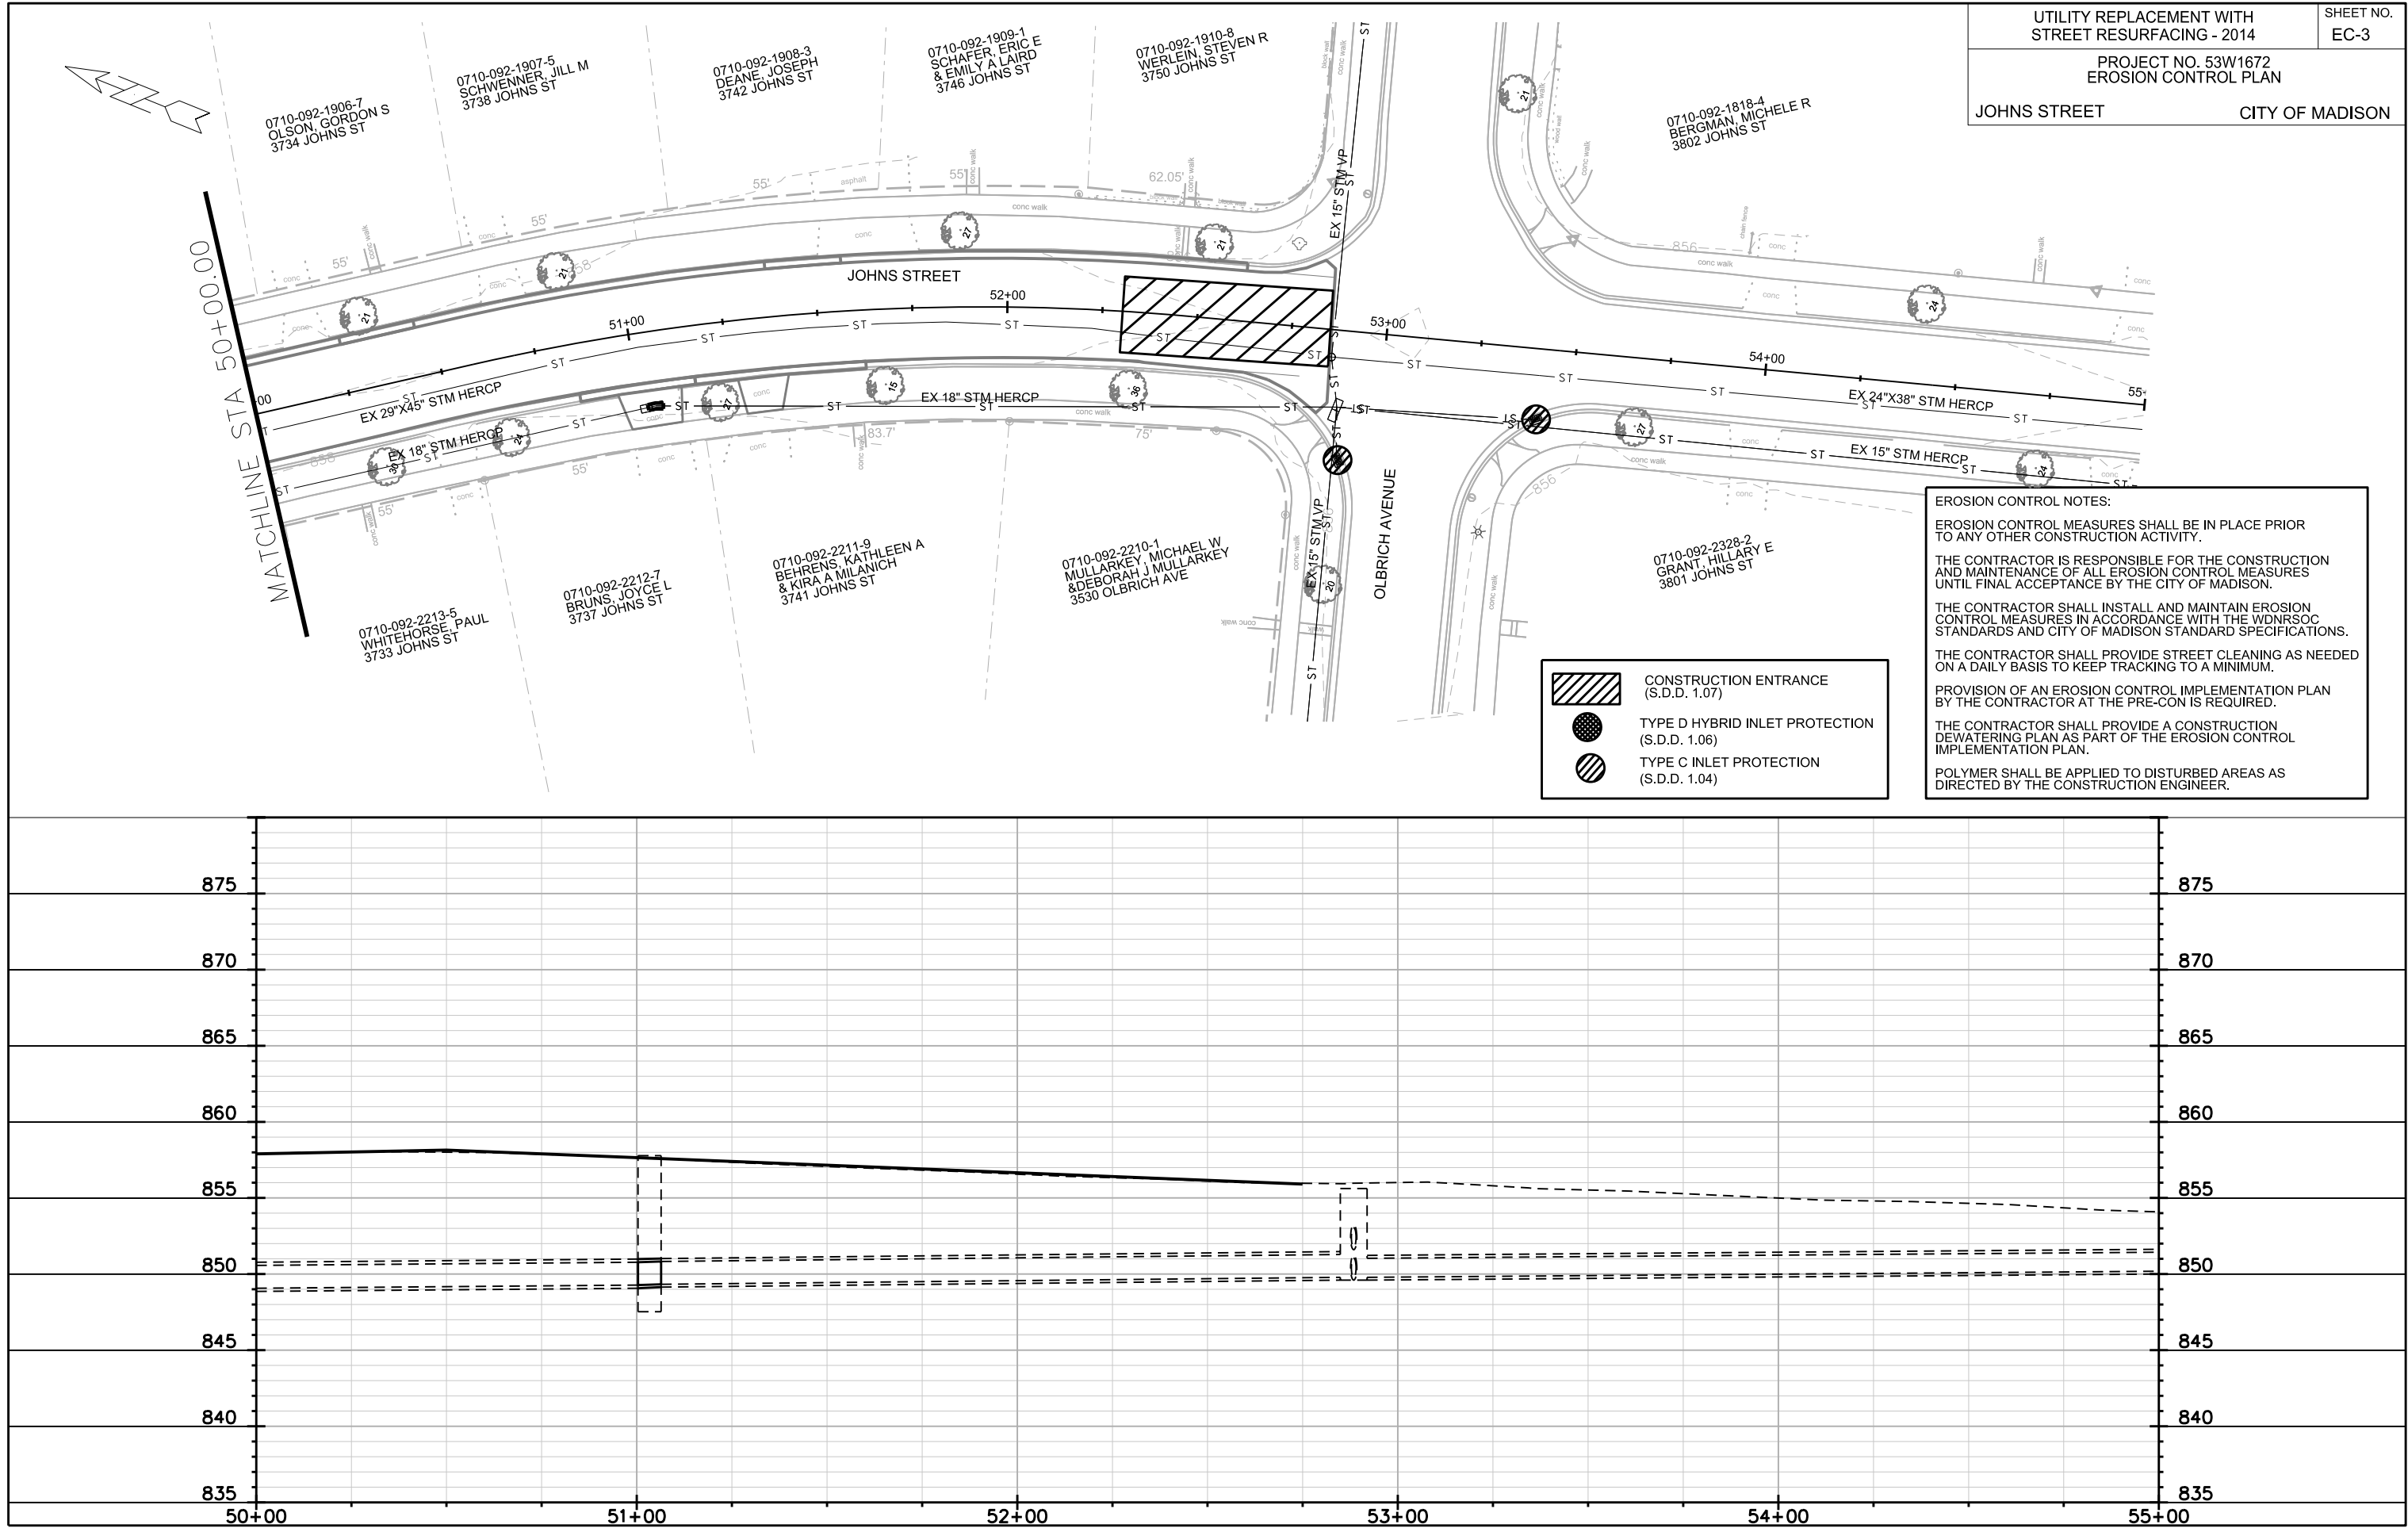



HUXLEY STREET	CITY OF MADISON
---------------	-----------------

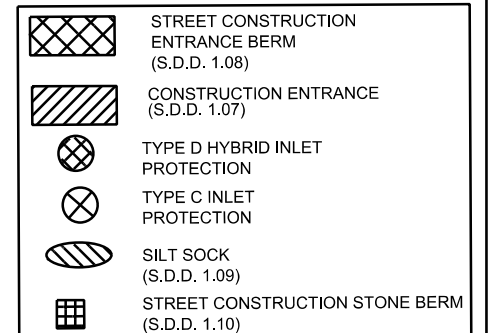




POLYMER SHALL BE APPLIED TO DISTURBED AREAS AS DIRECTED BY THE CONSTRUCTION ENGINEER.

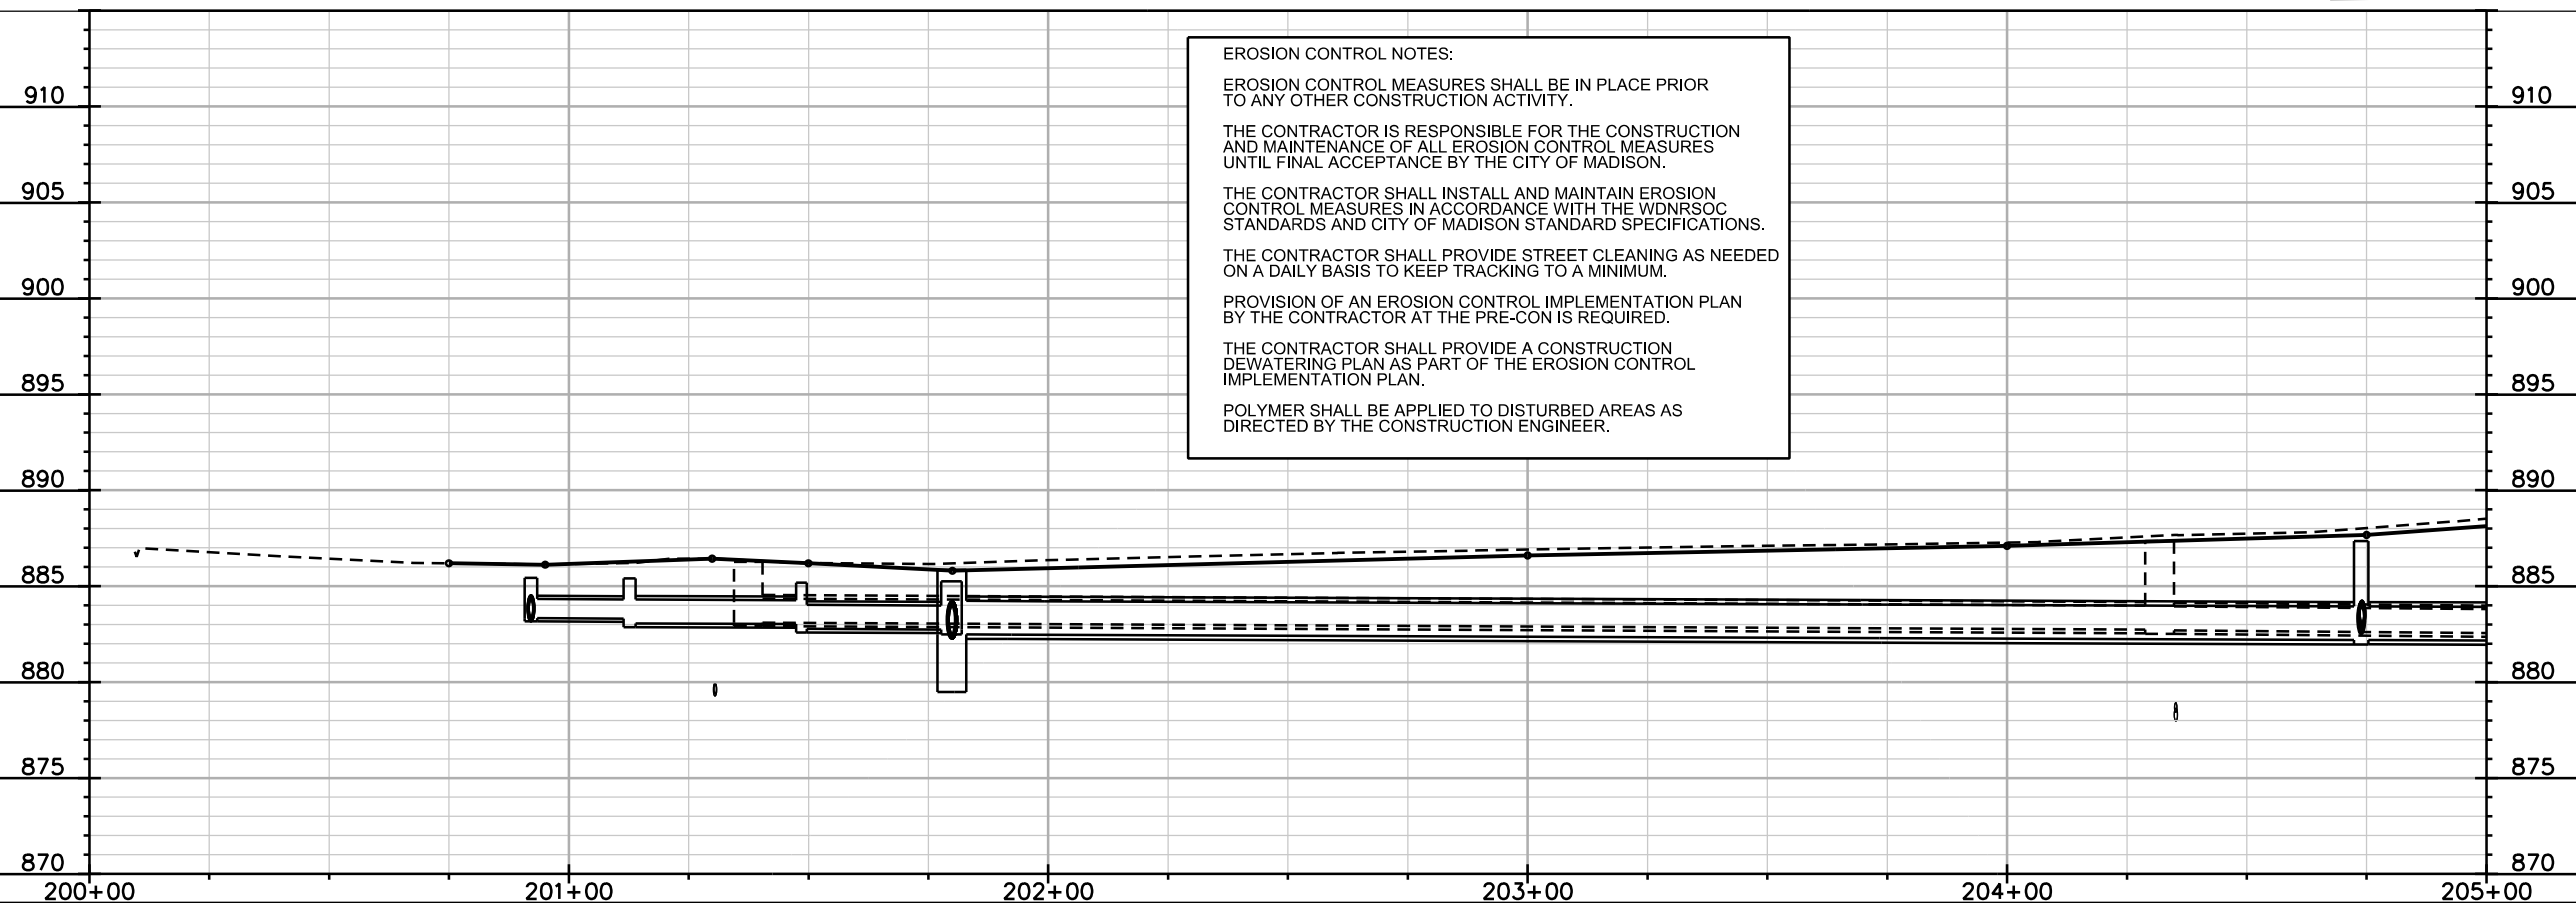


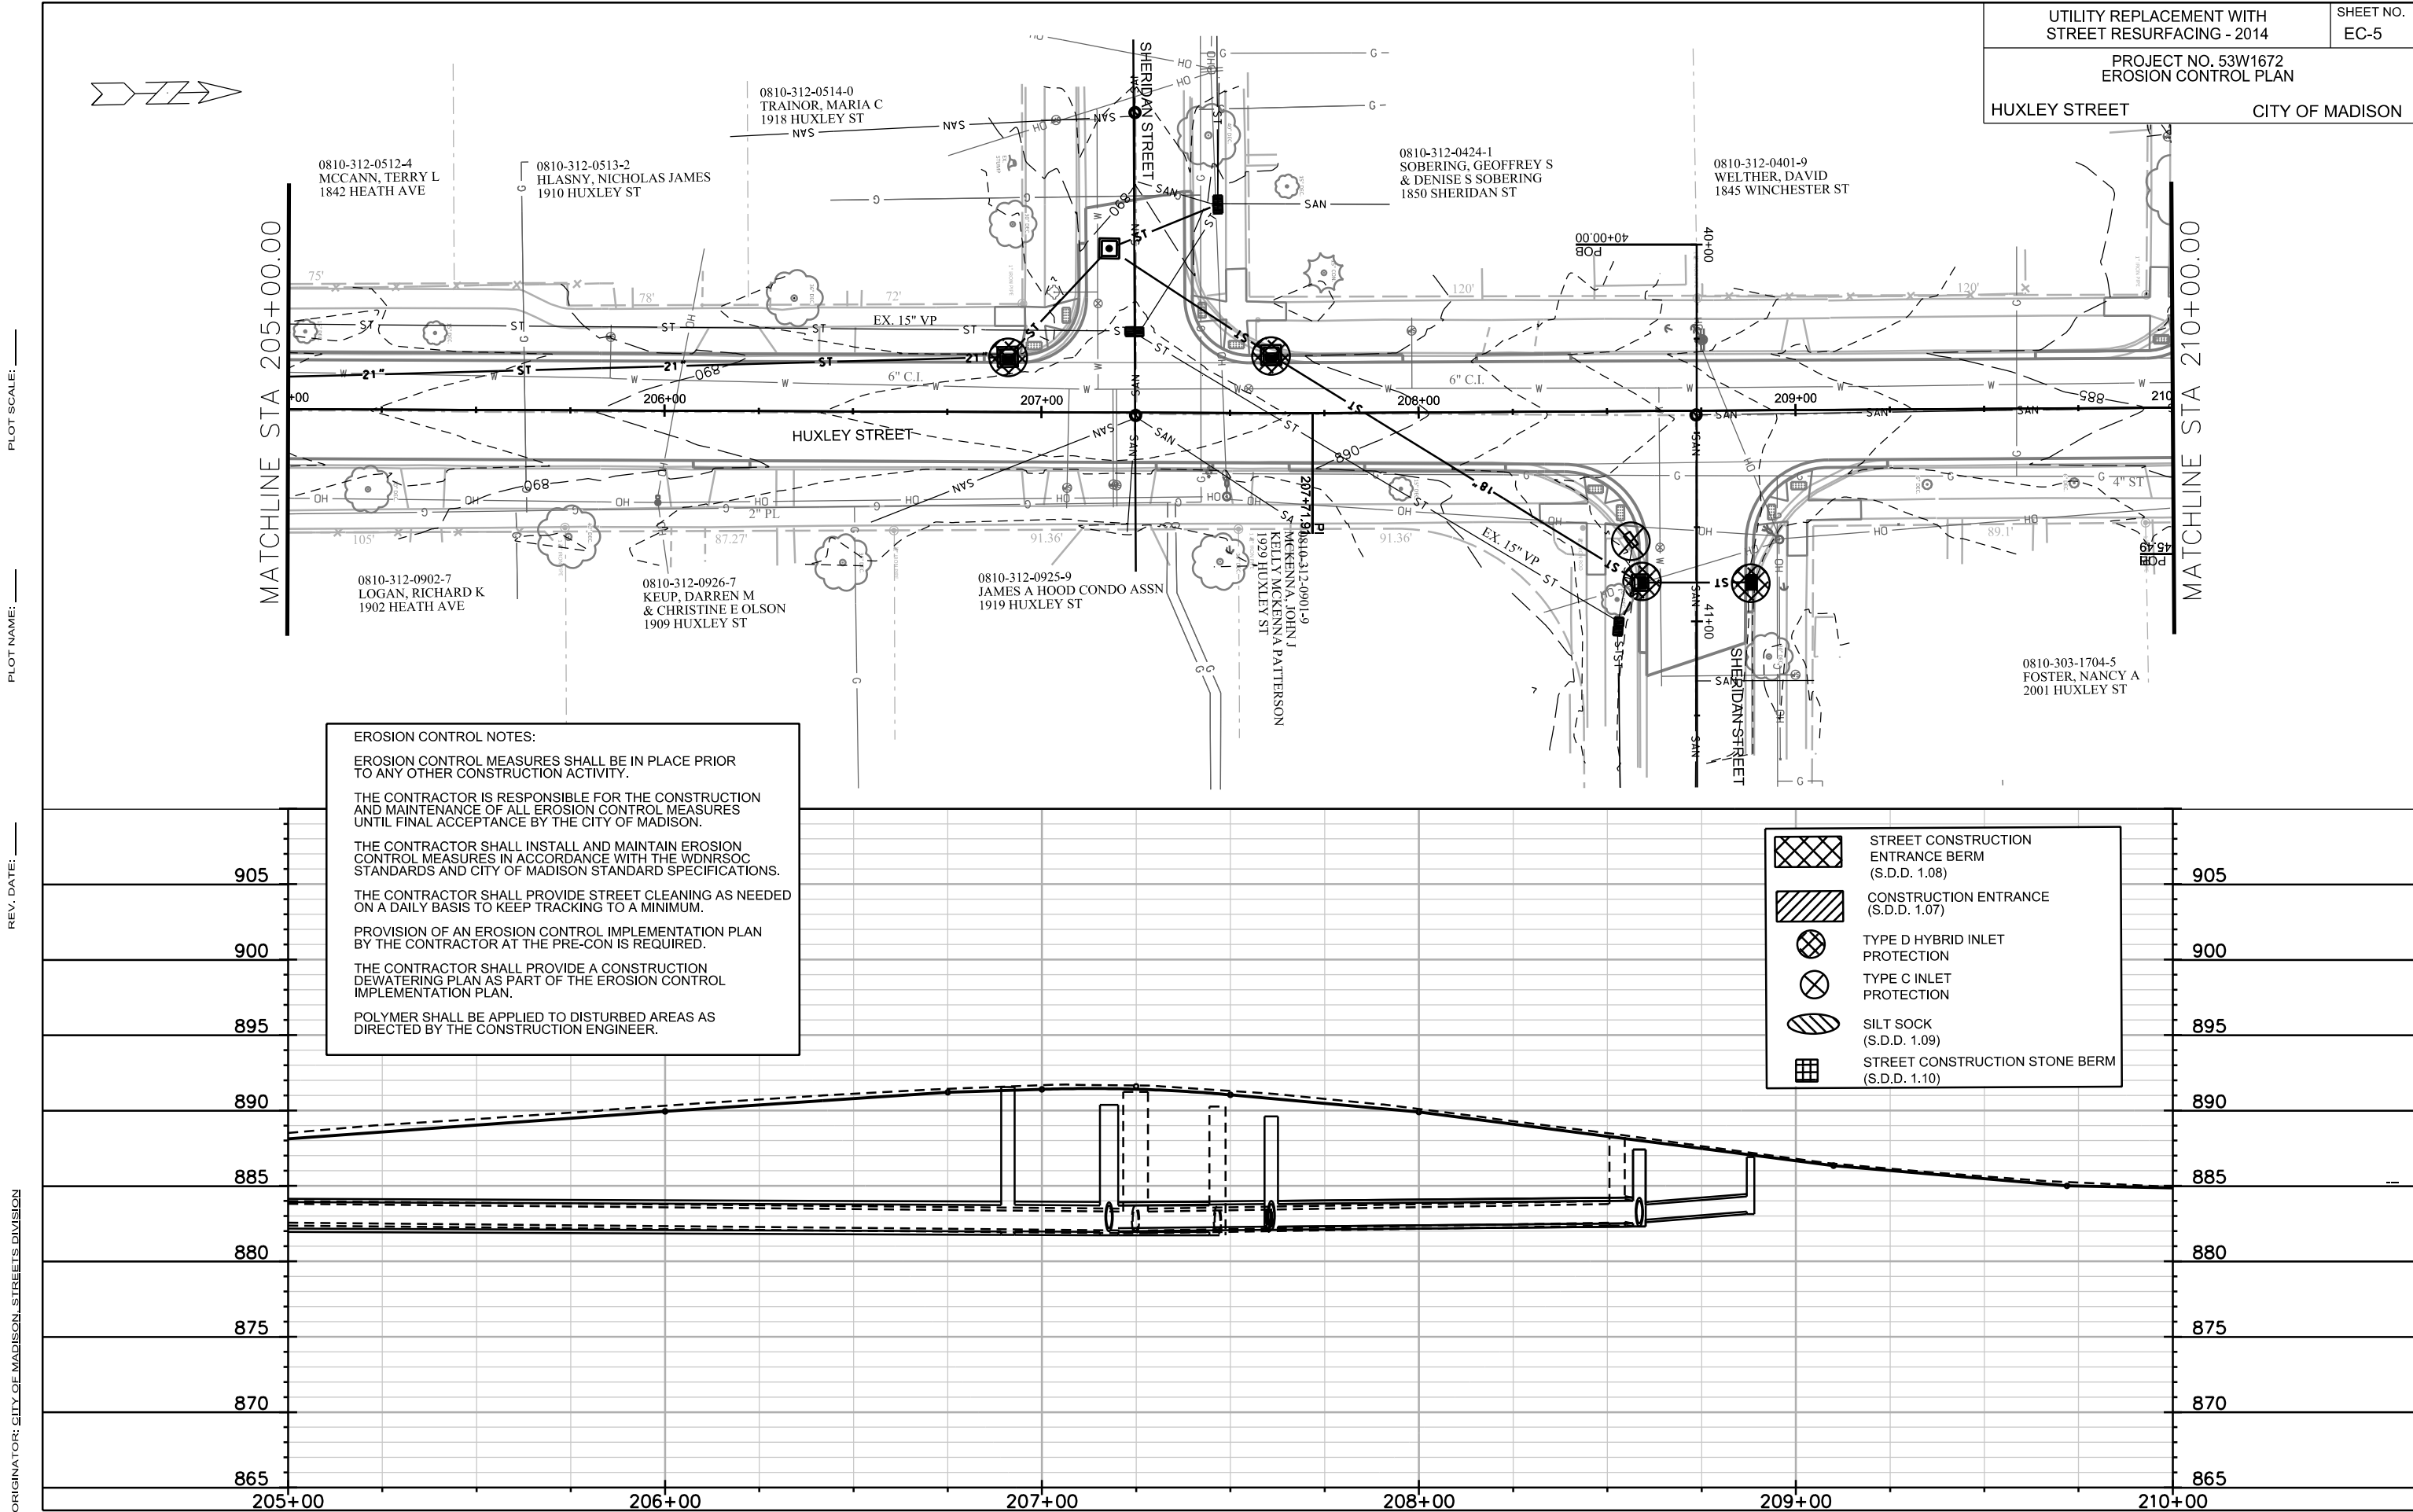

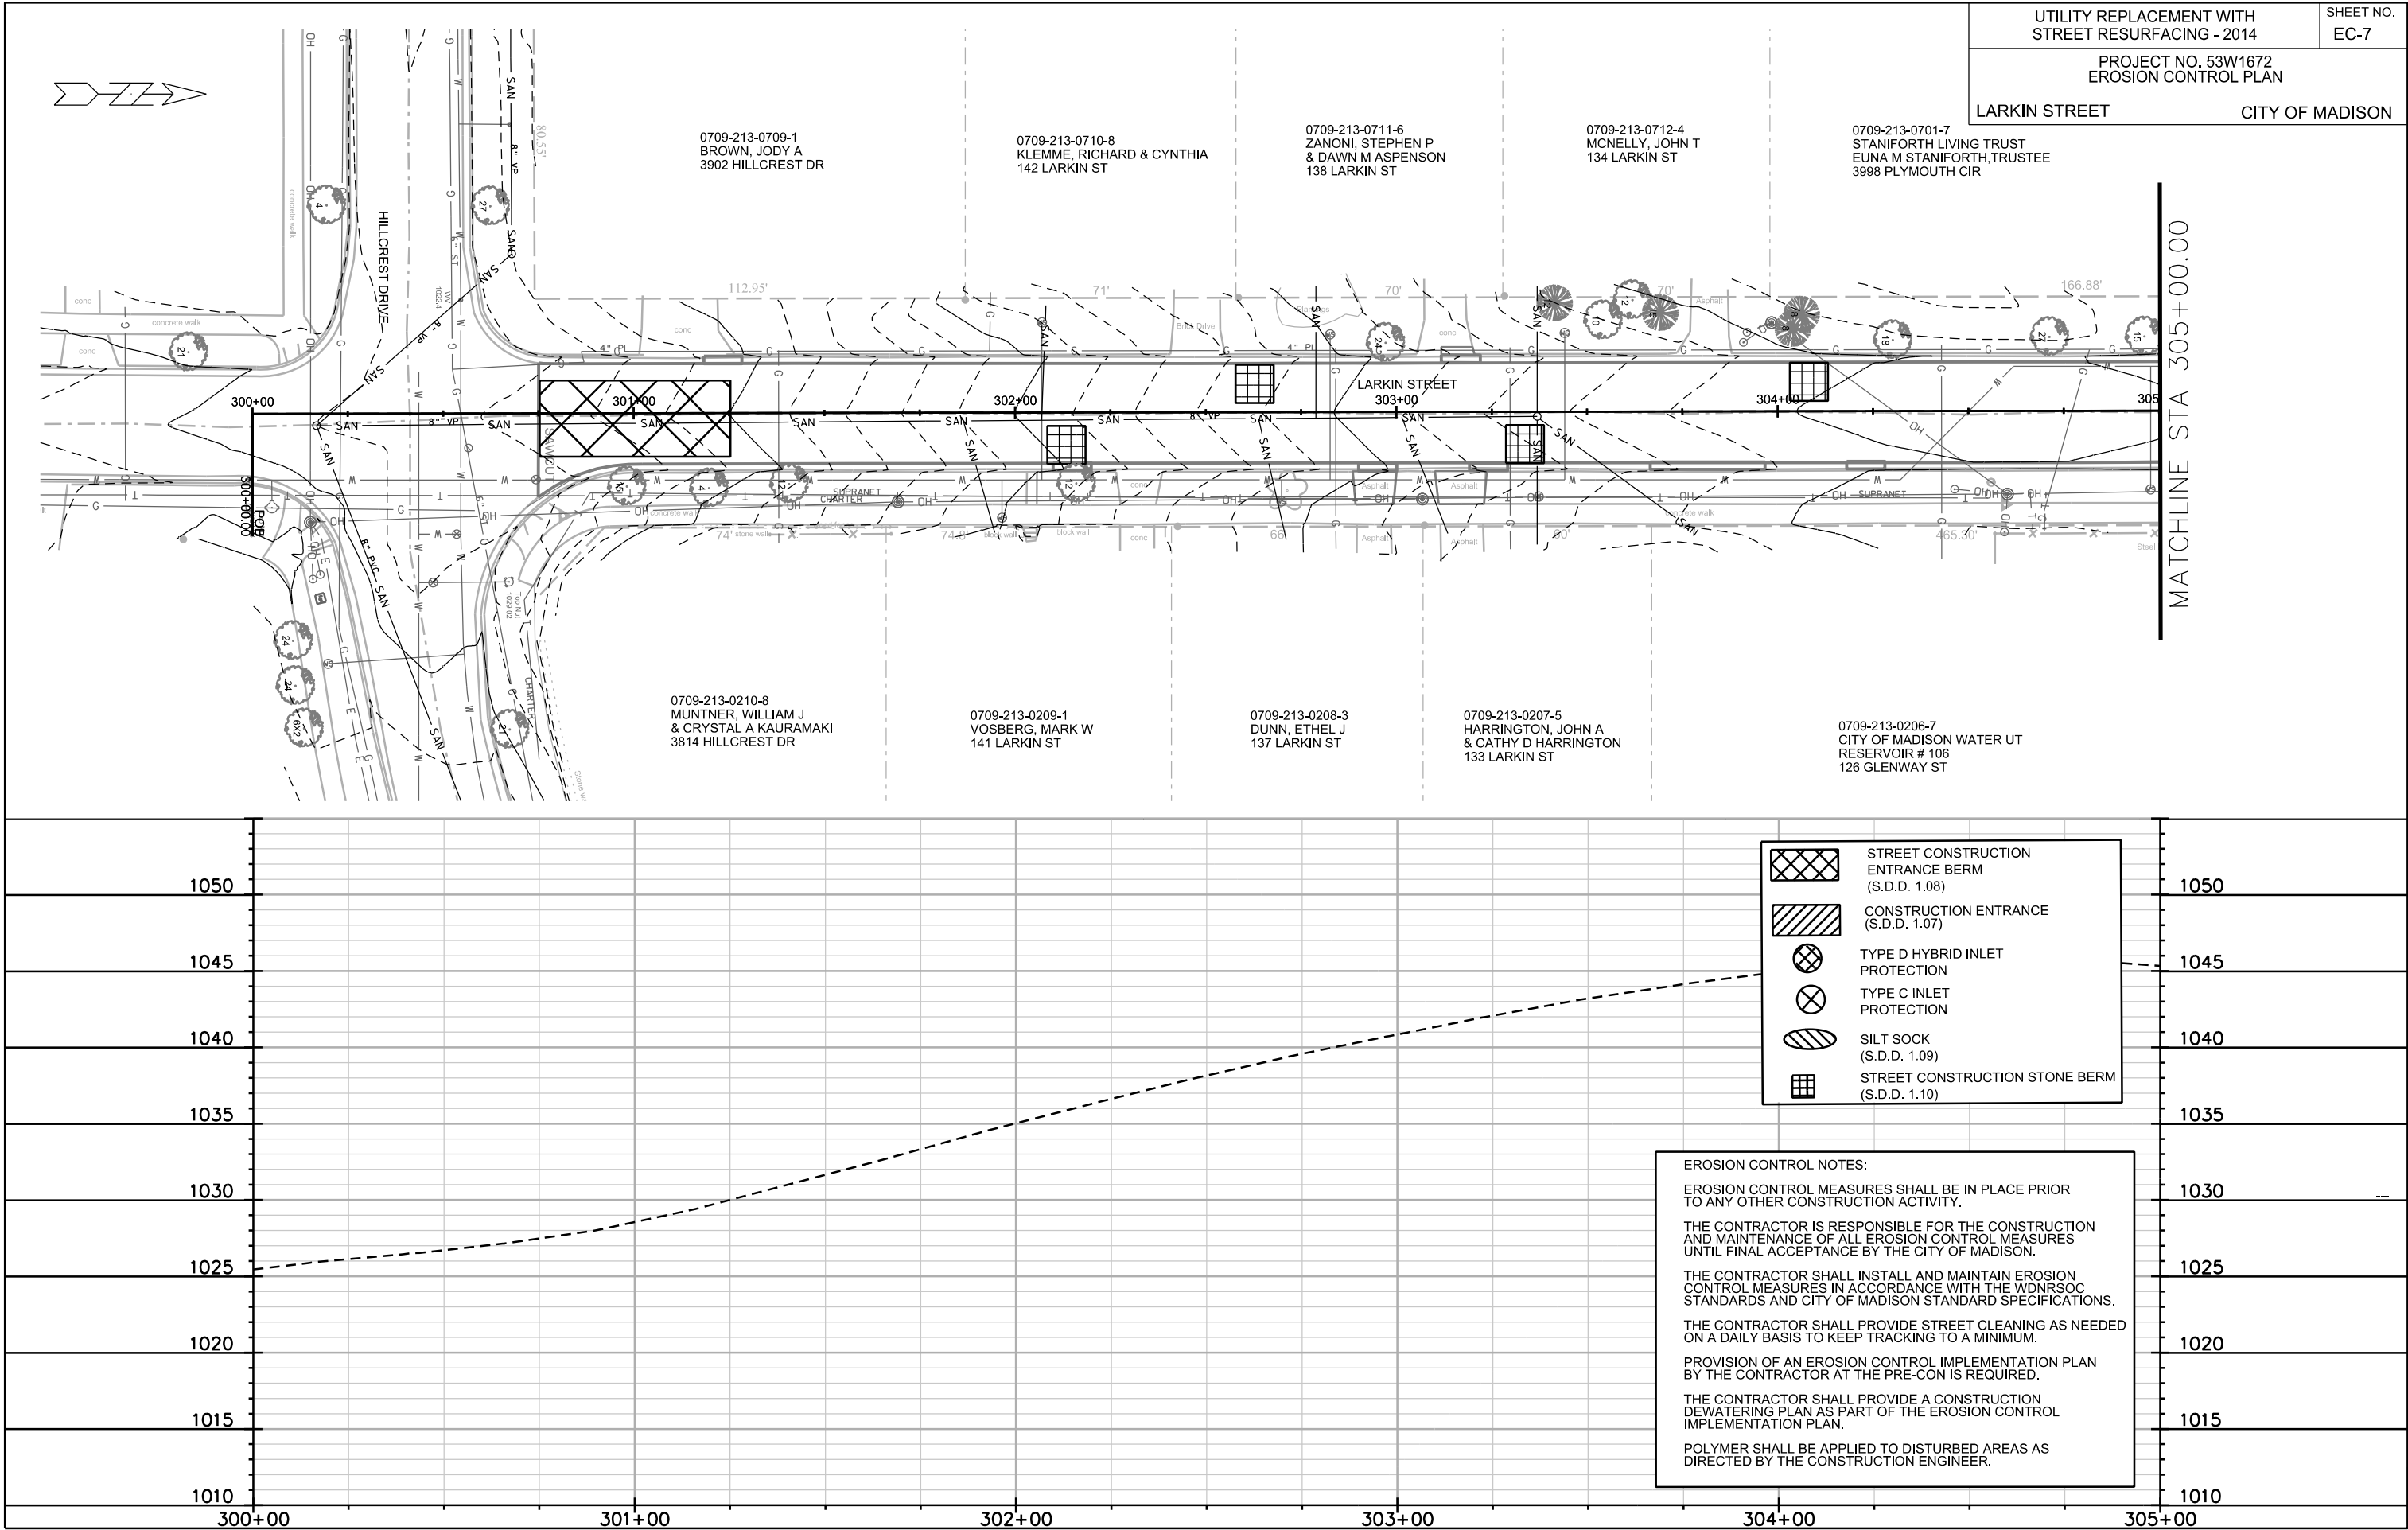

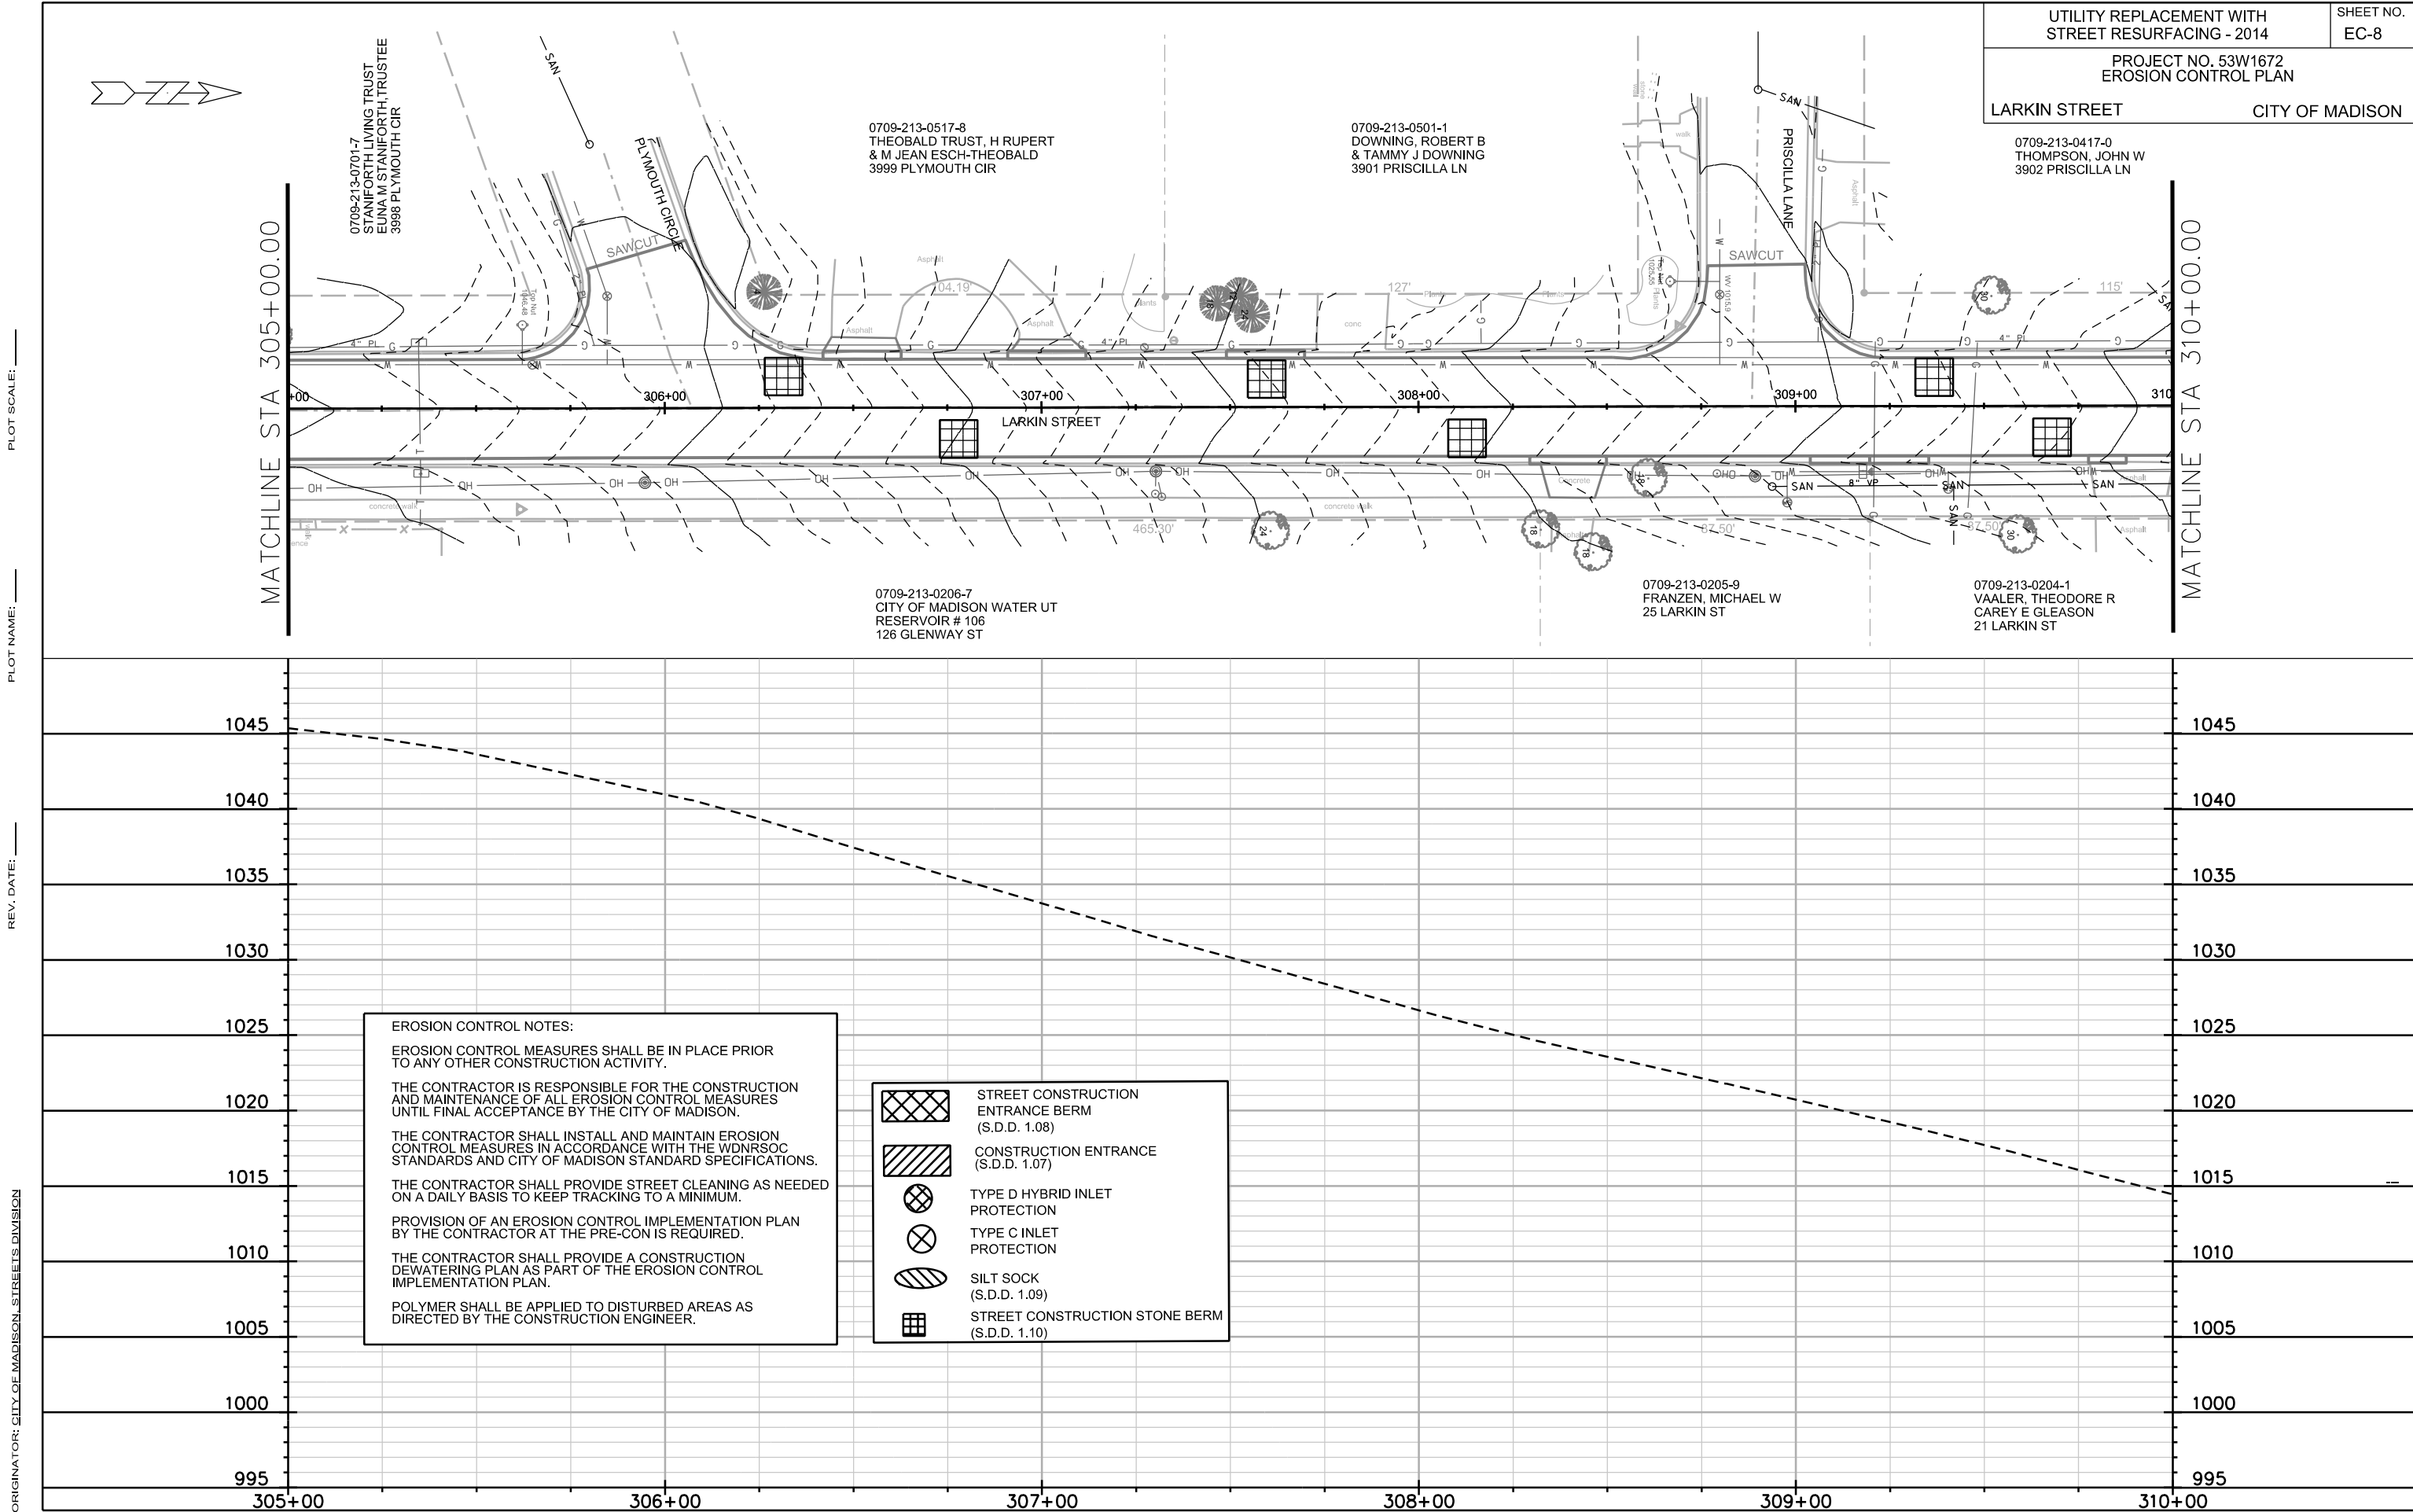

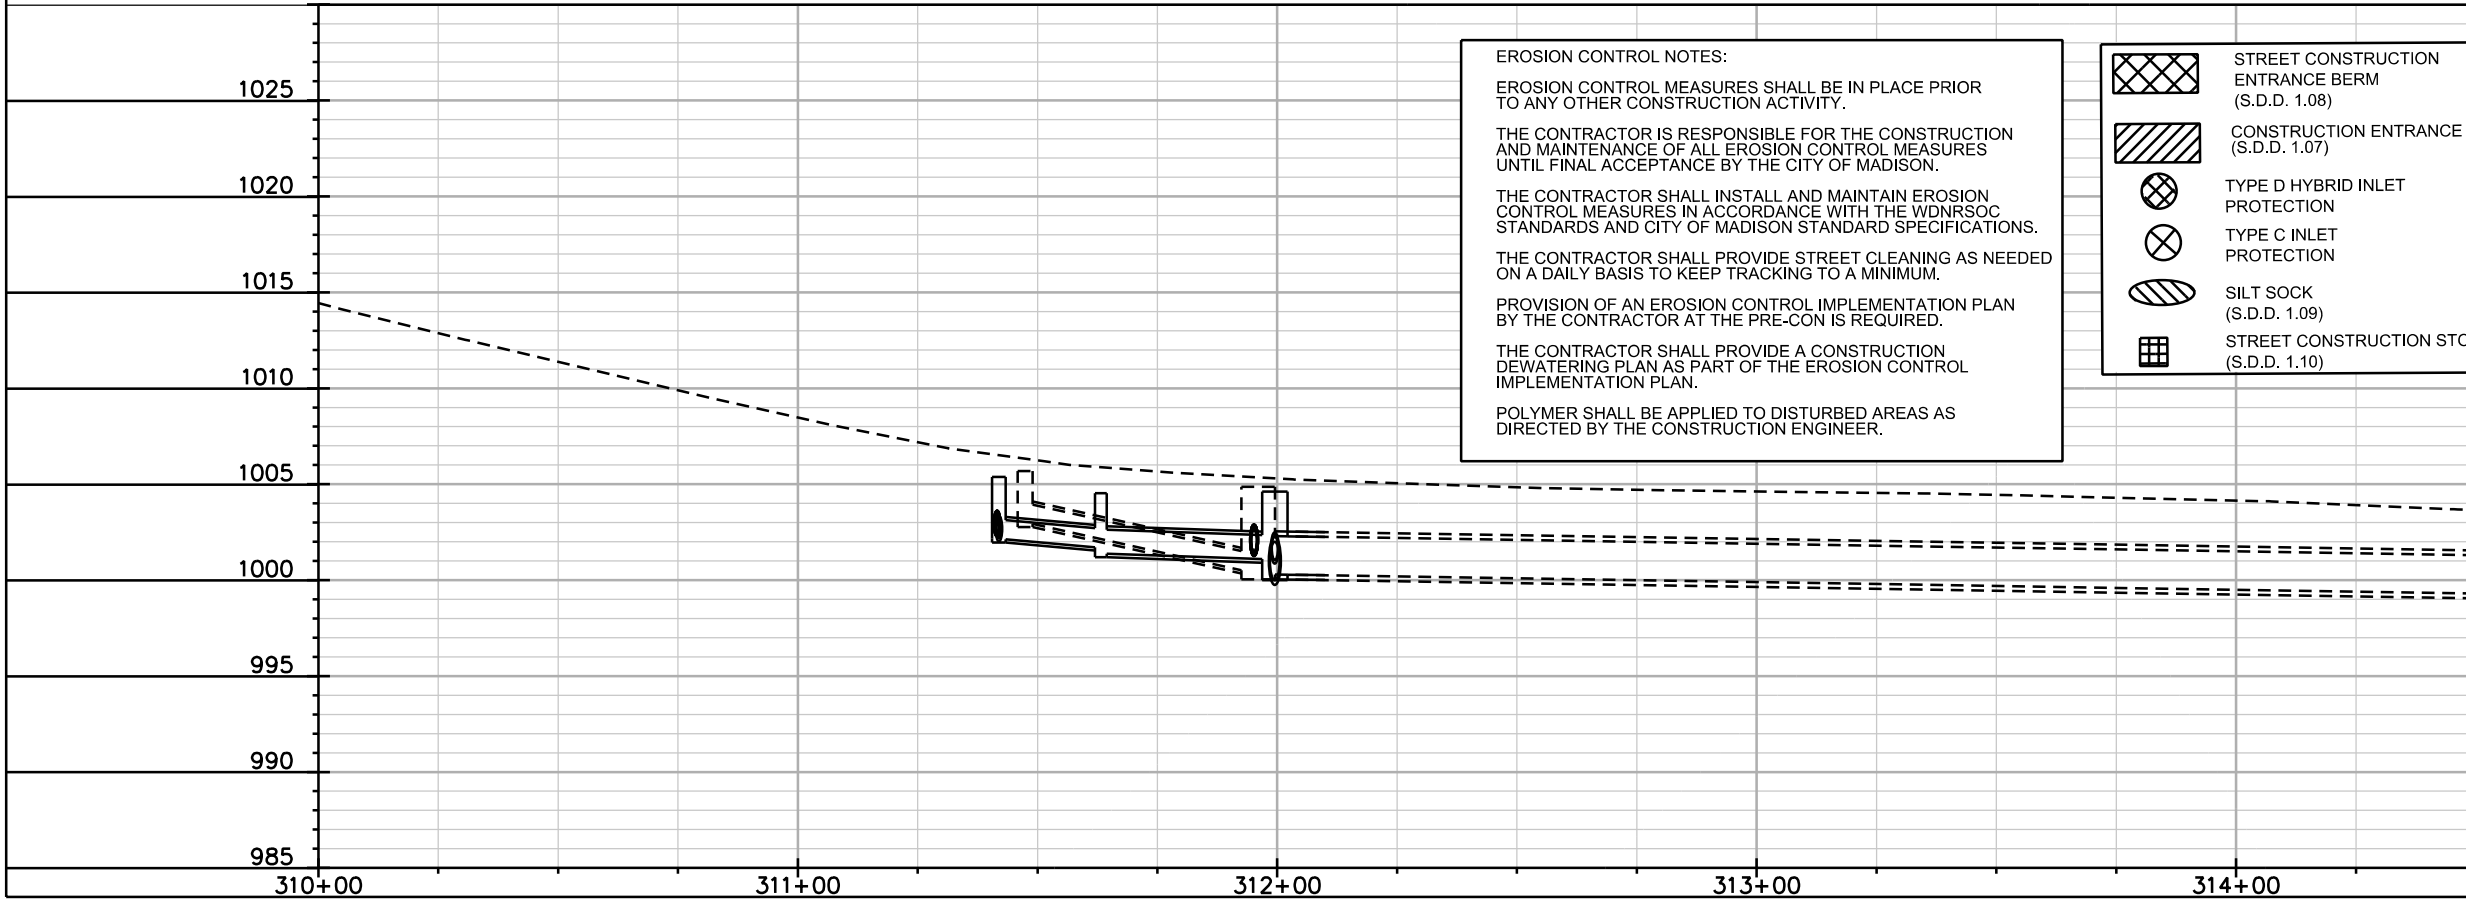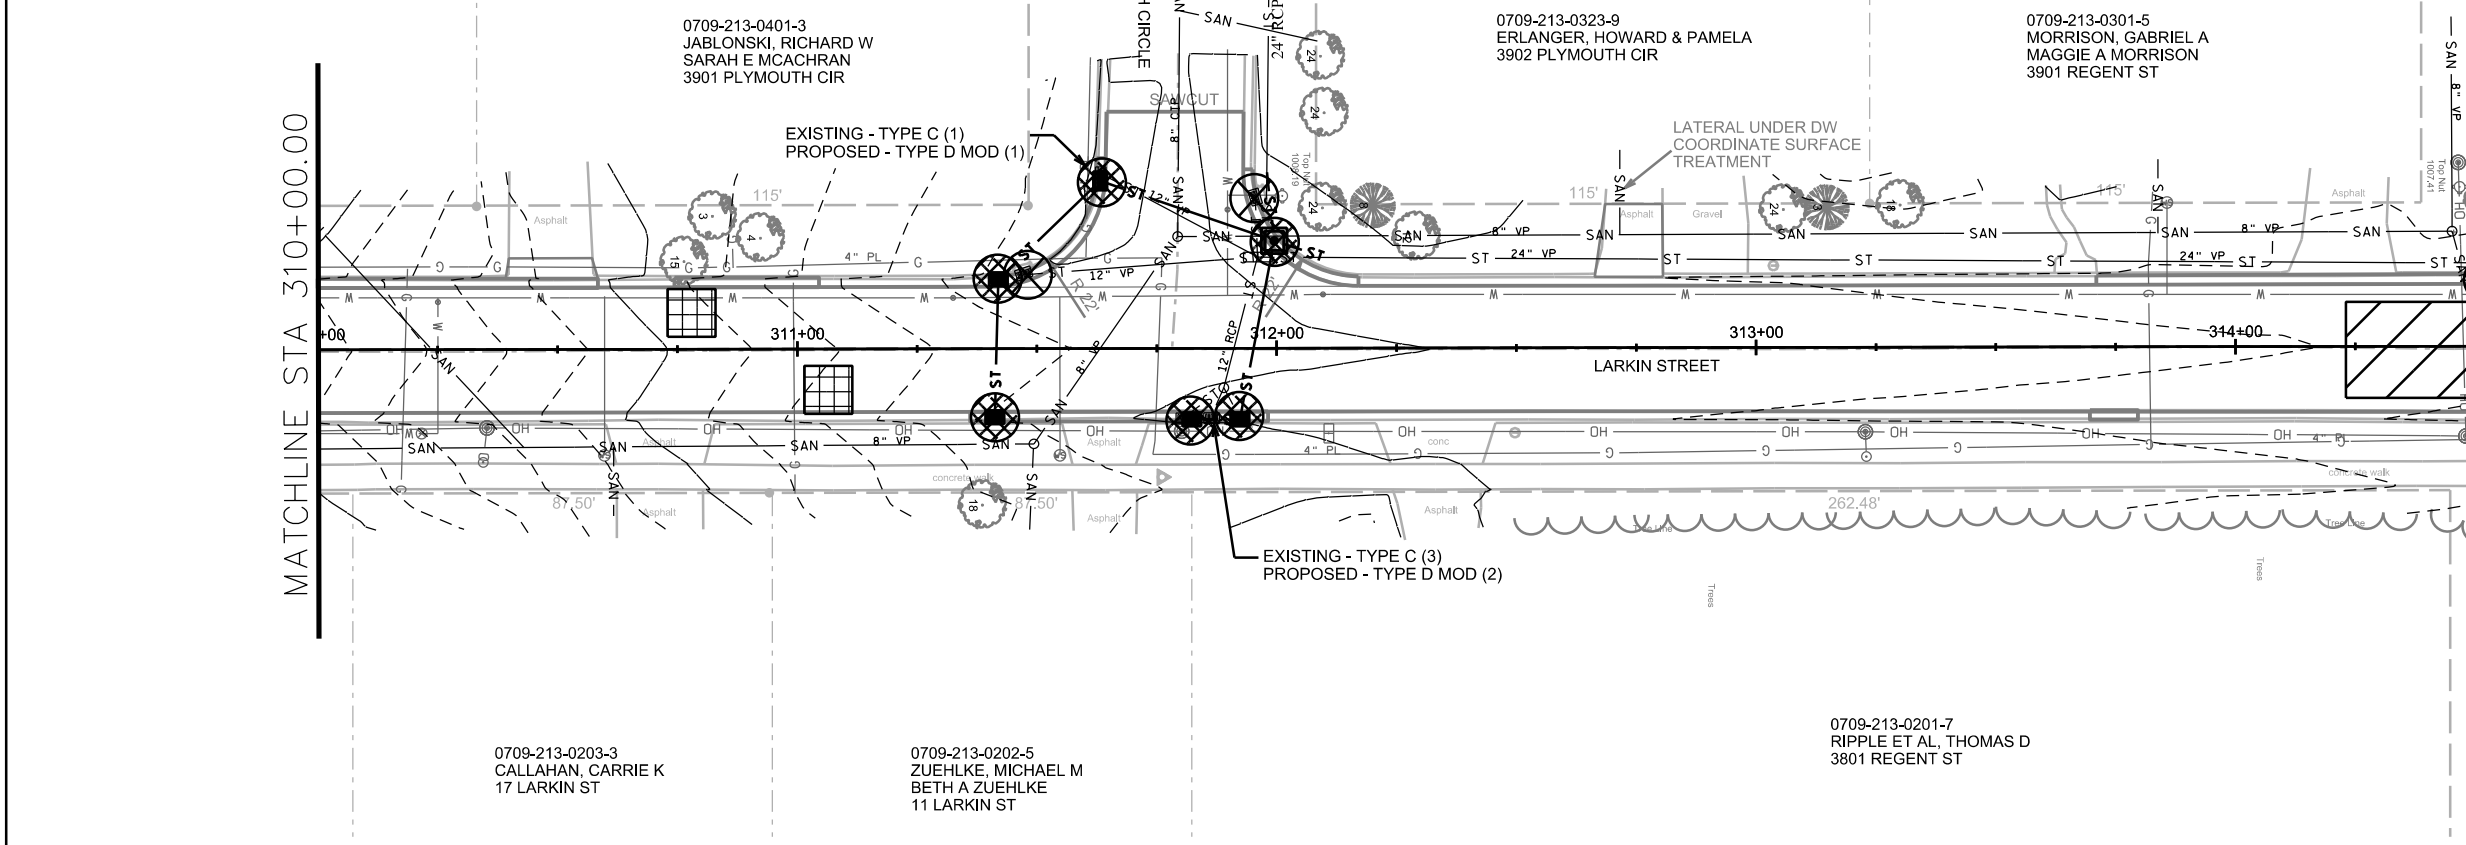

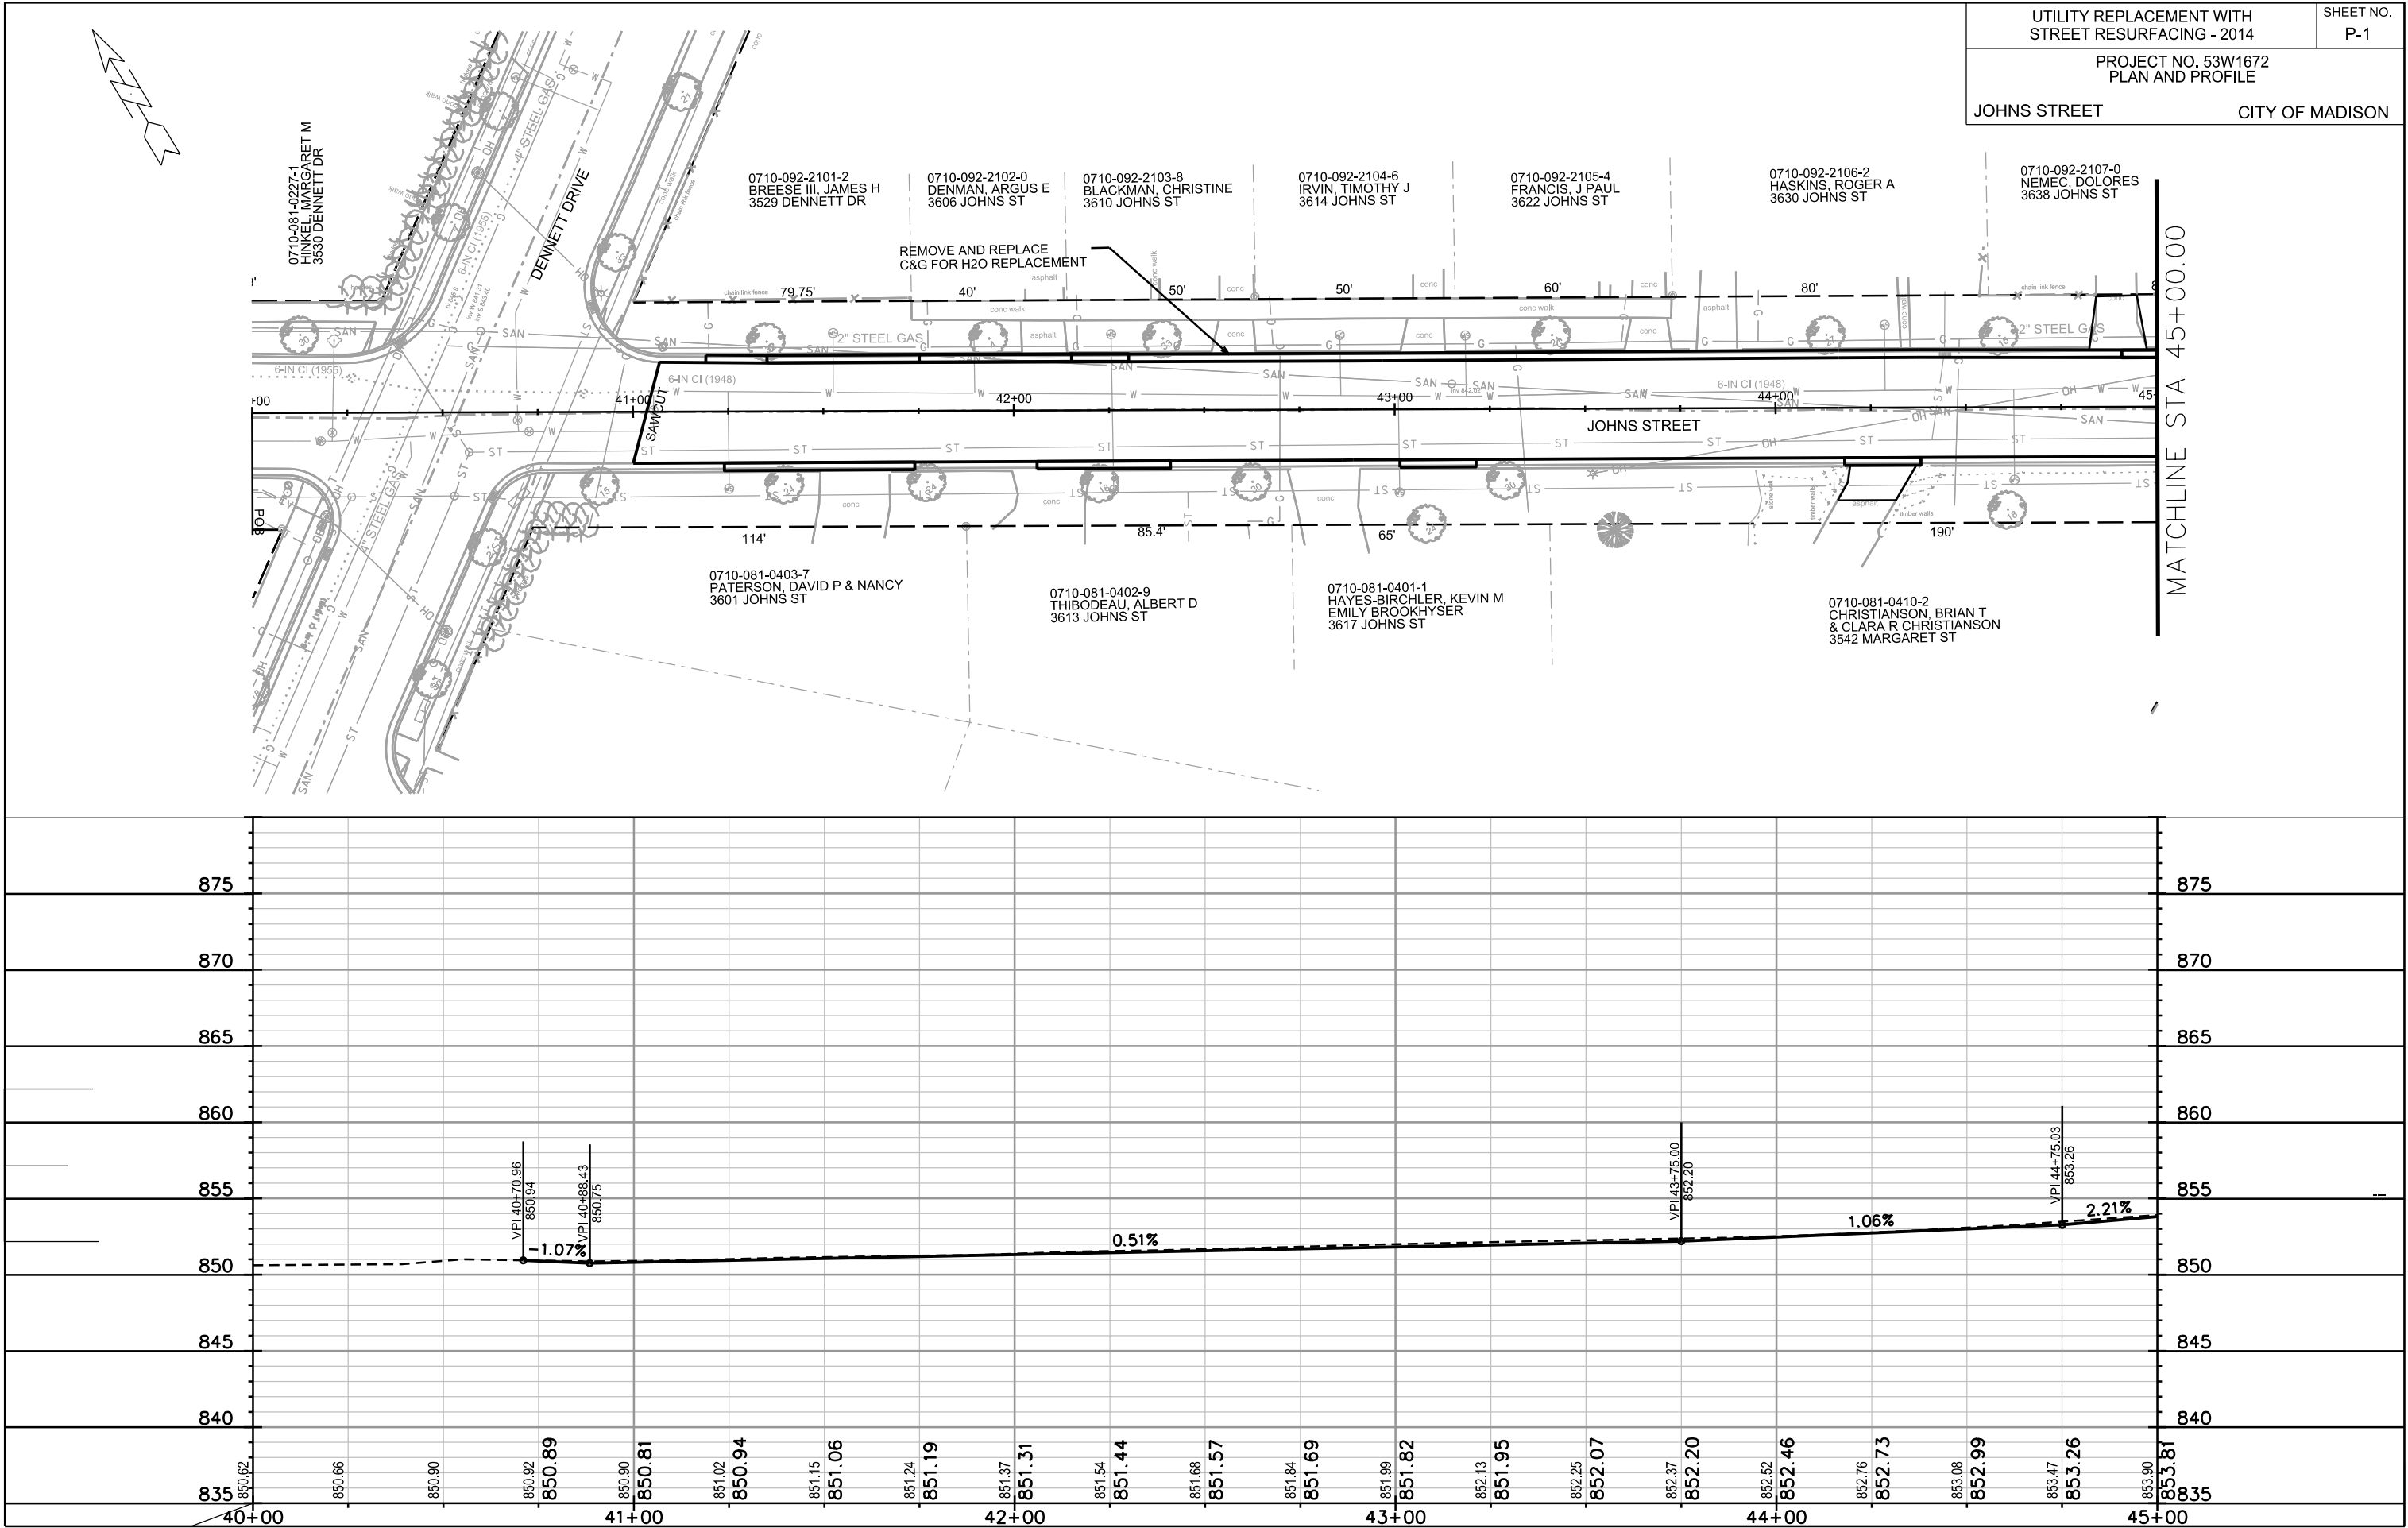


PLOT SCALE: _____

PLOT NAME: _____

REV. DATE: _____

ORIGINATOR: CITY OF MADISON, STREETS DIVISION

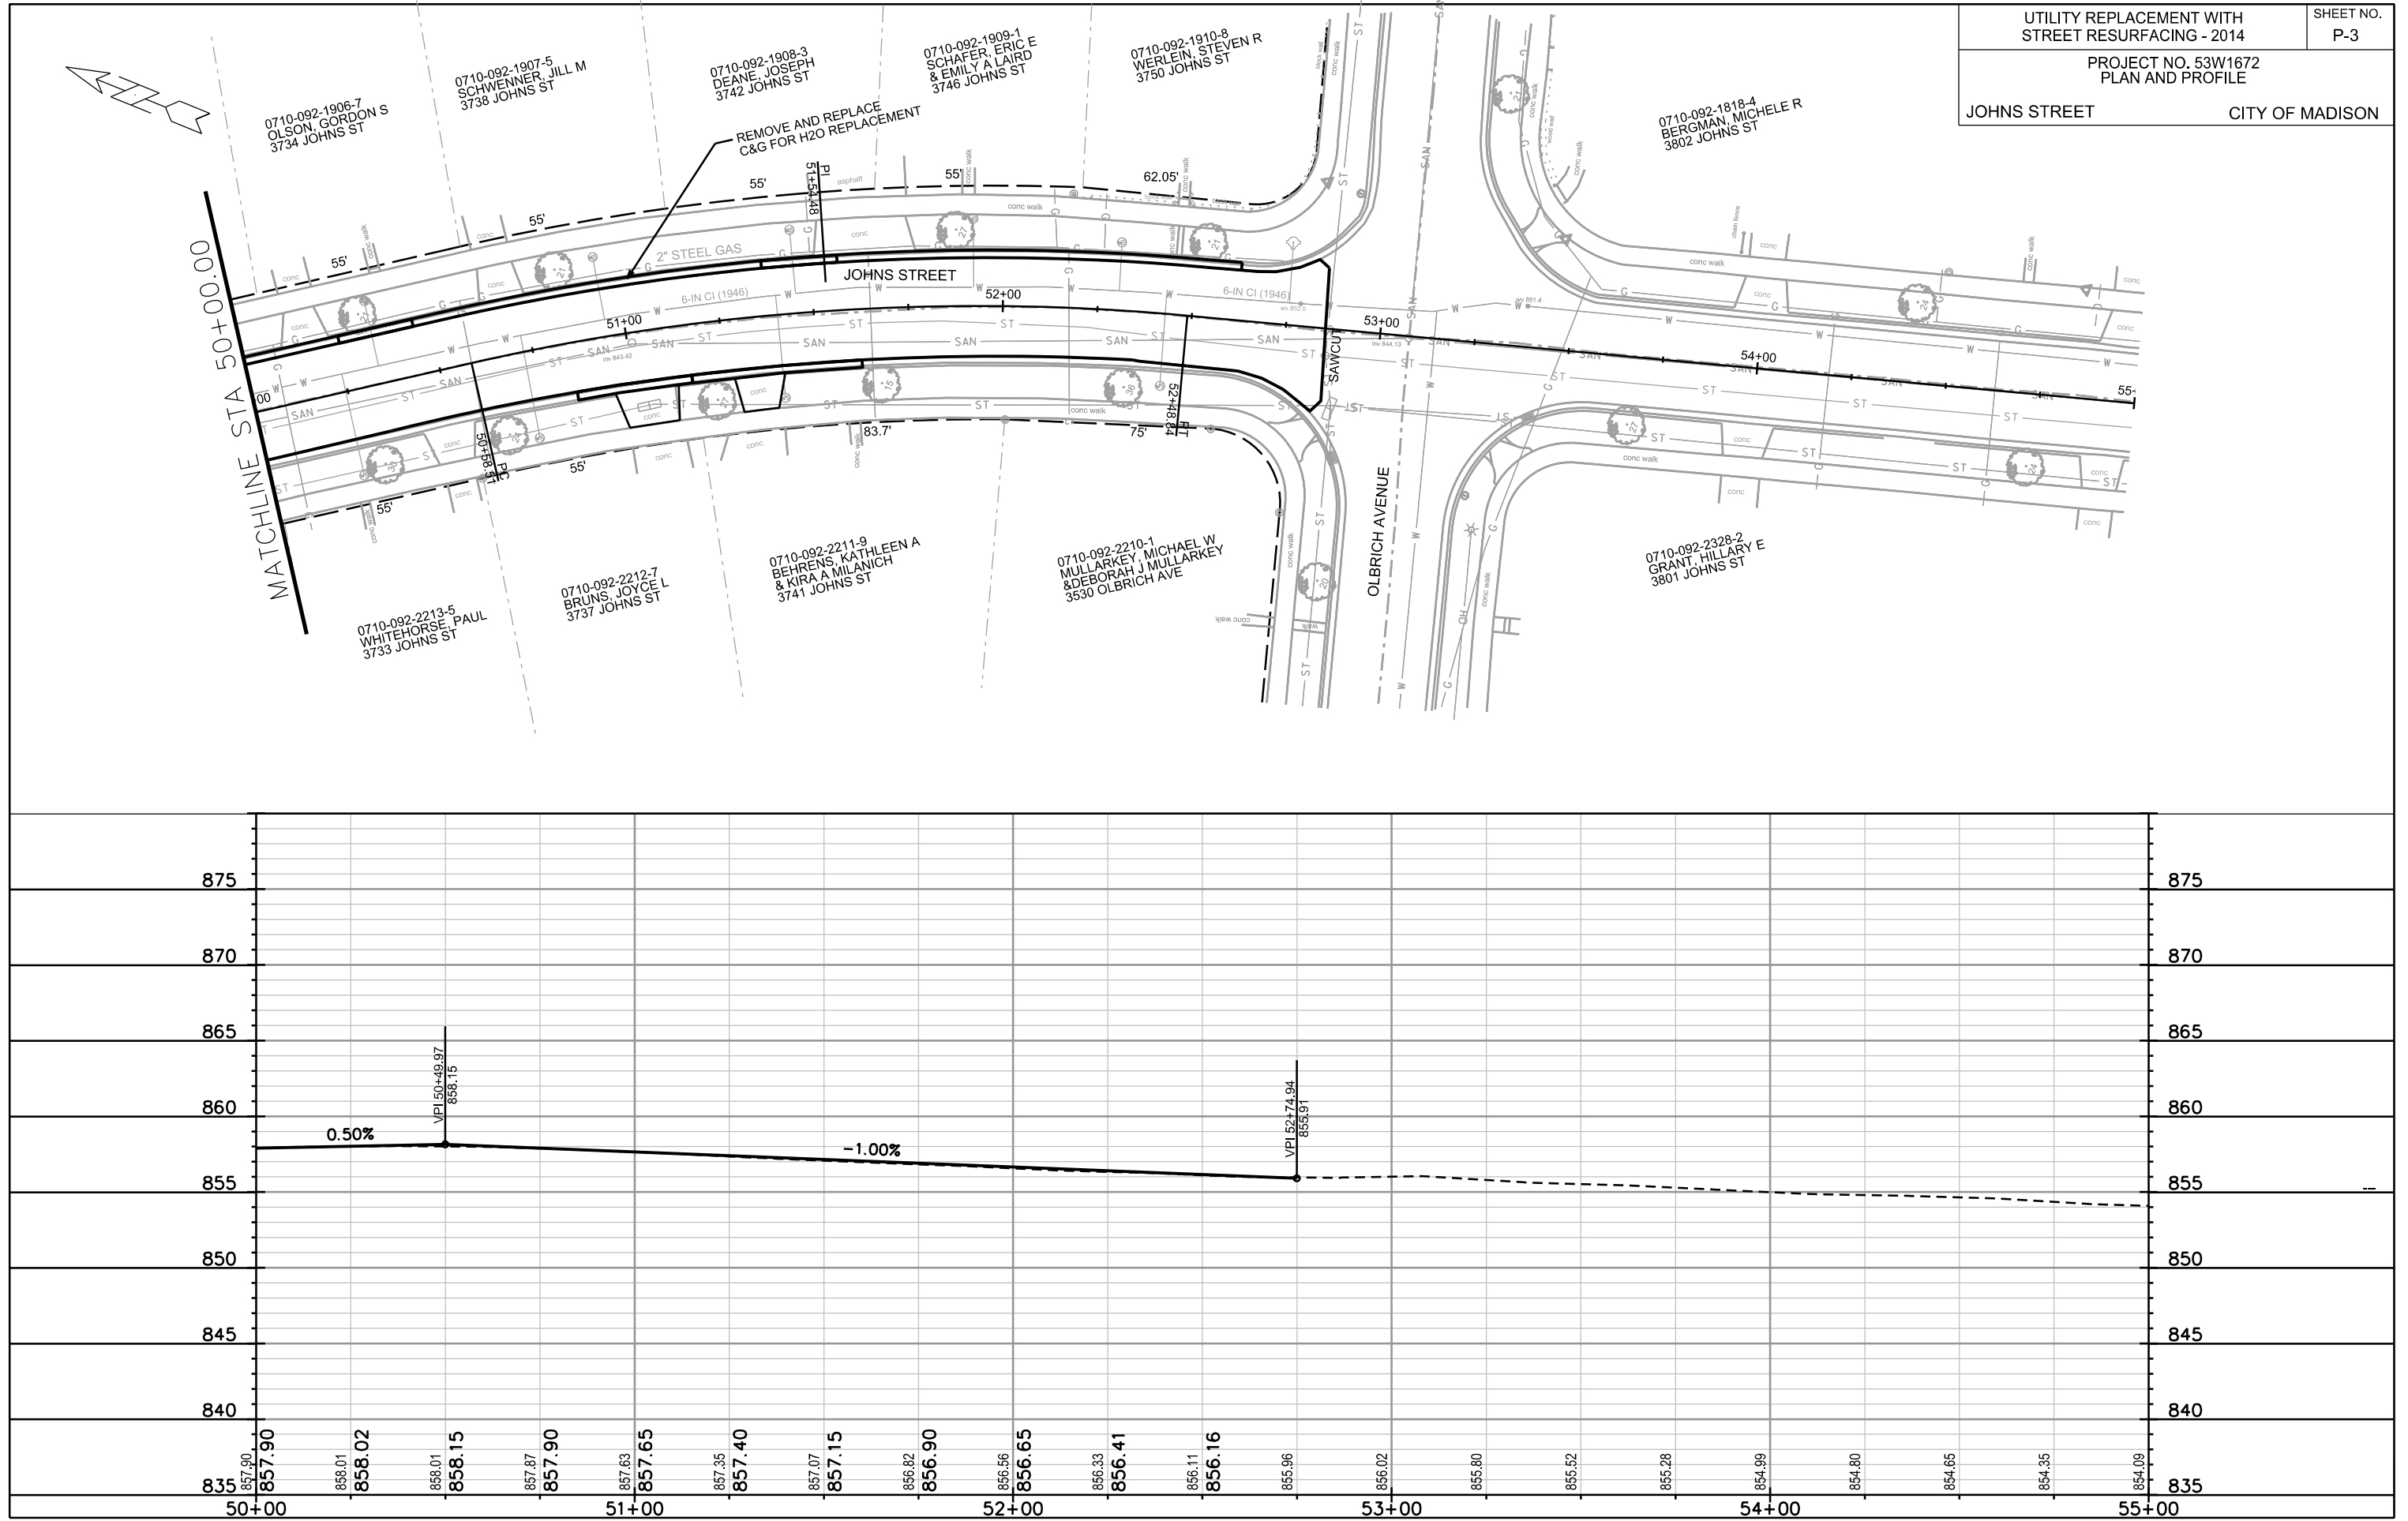




PLOT SCALE: _____

PLOT NAME: _____

REV. DATE: _____

ORIGINATOR: CITY OF MADISON, STREETS DIVISION

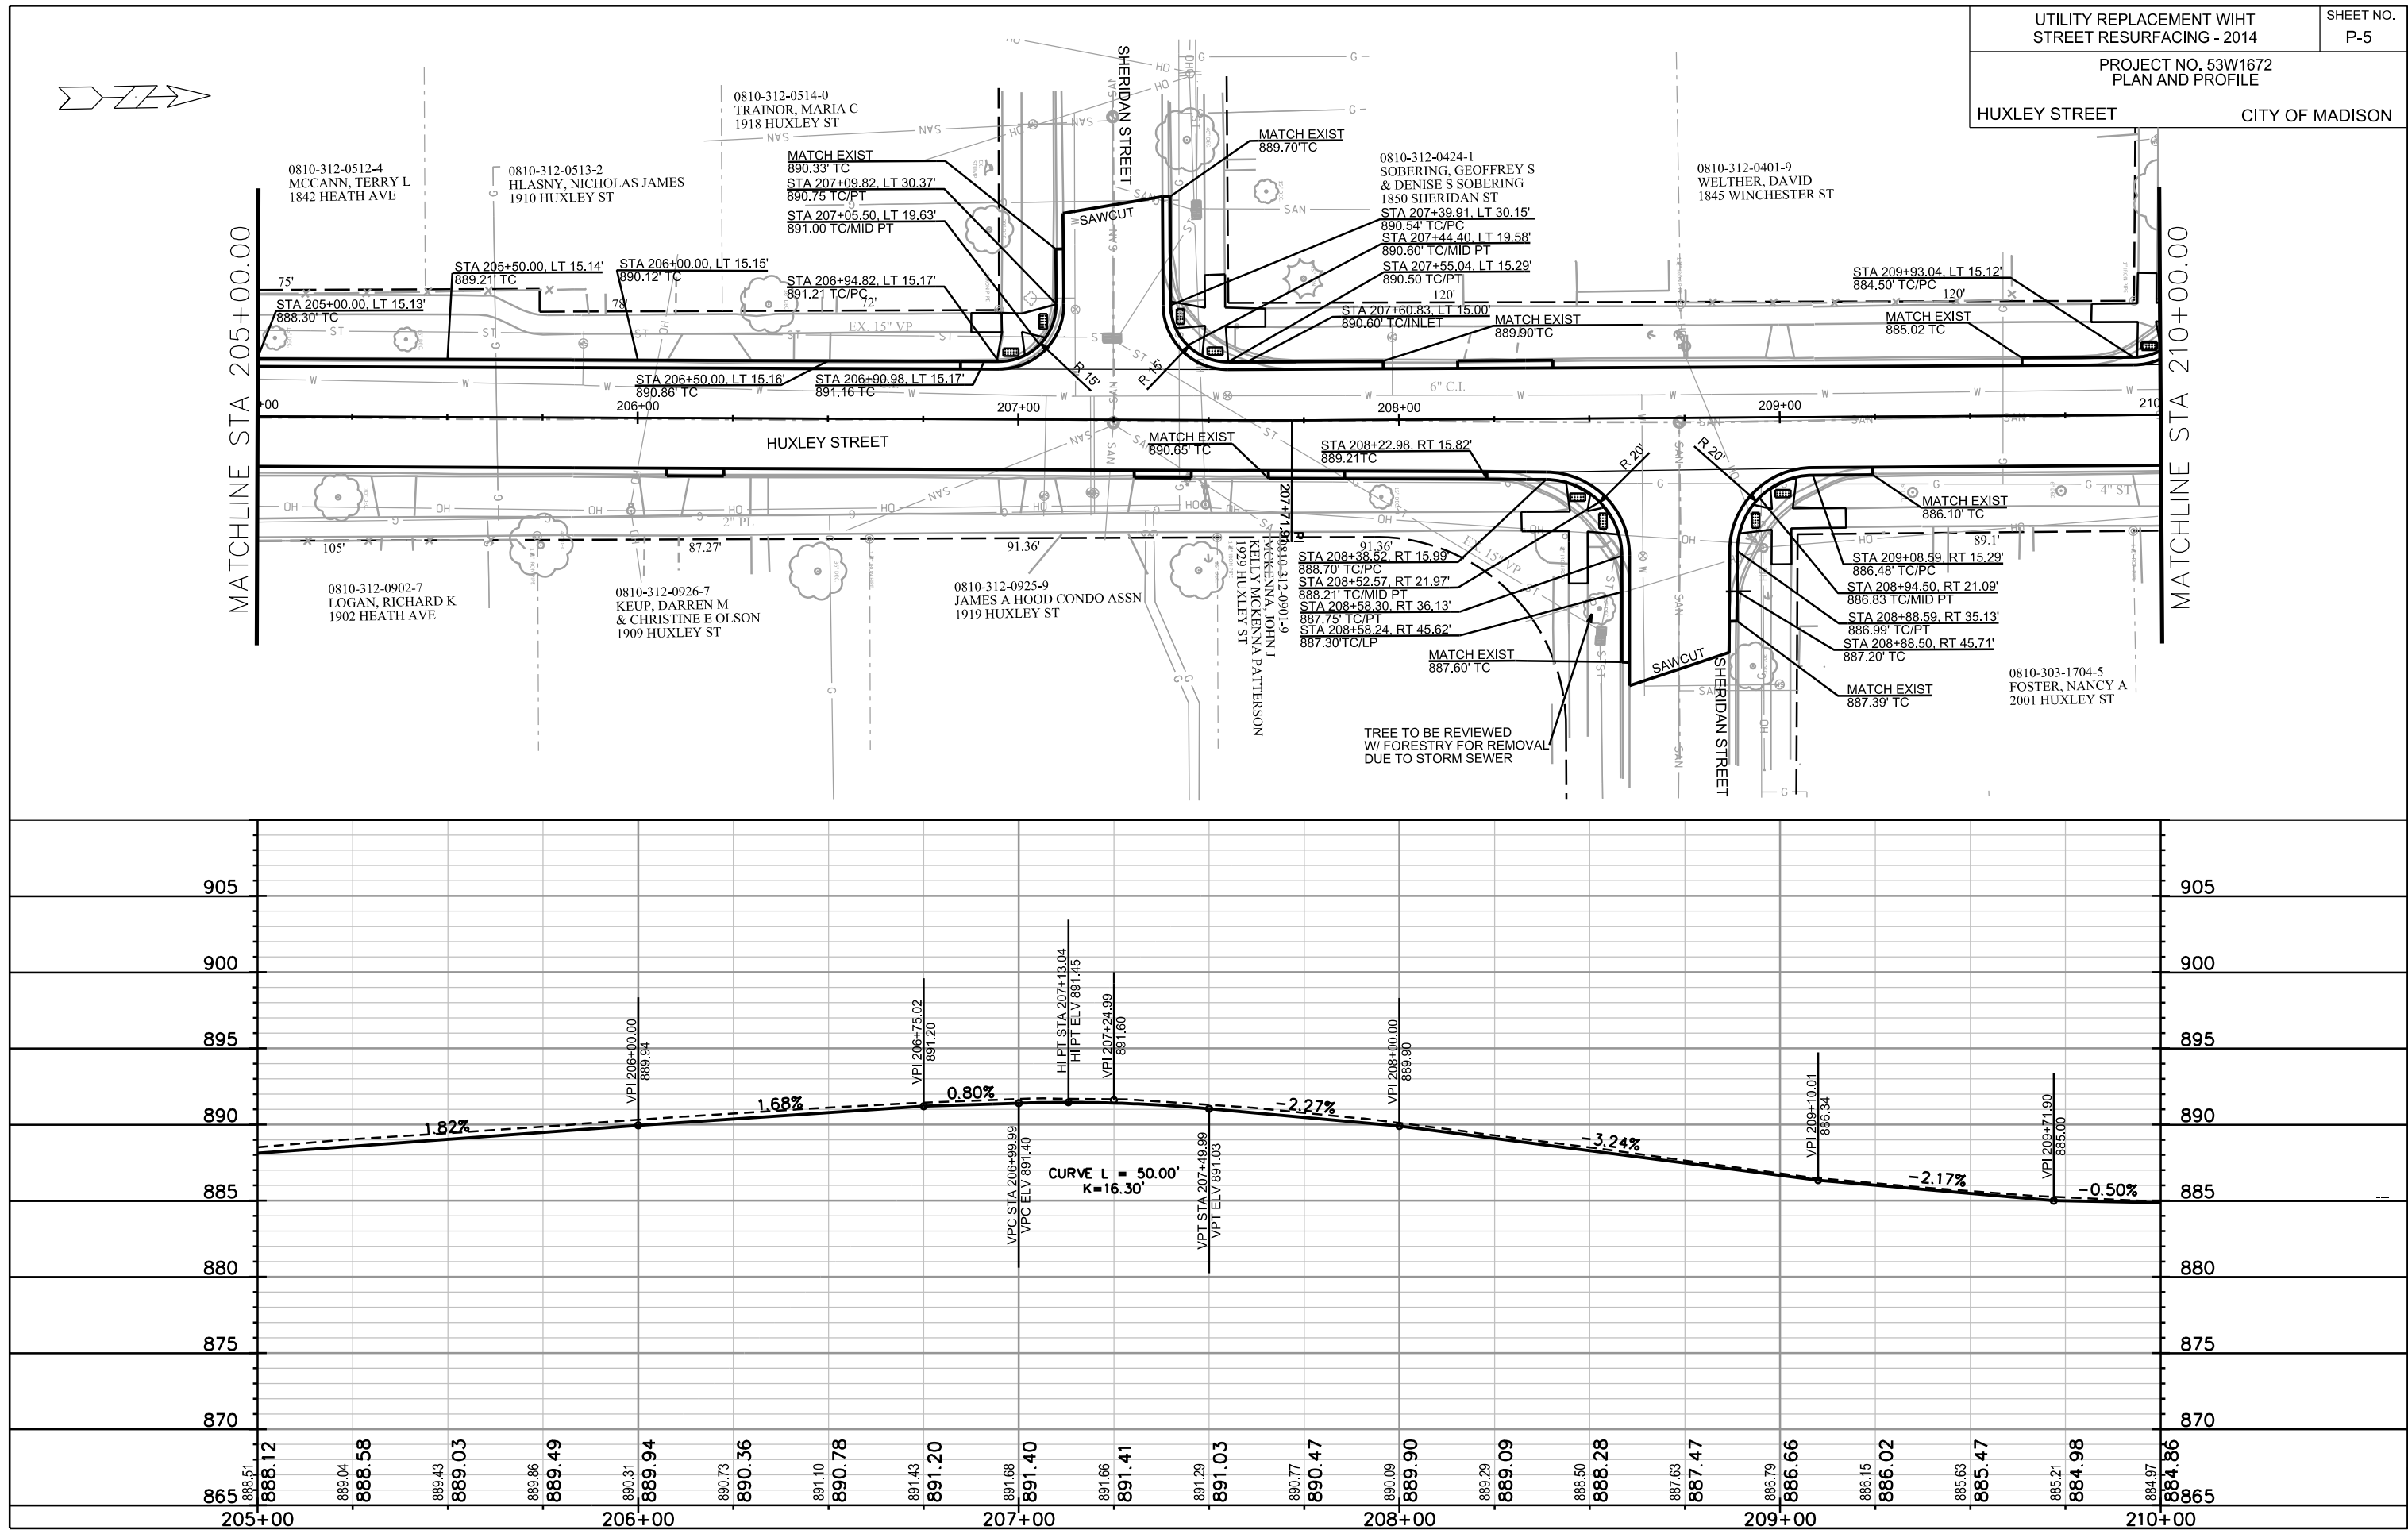


PLOT SCALE: _____

PLOT NAME: _____

REV. DATE: _____

ORIGINATOR: CITY OF MADISON, STREETS DIVISION

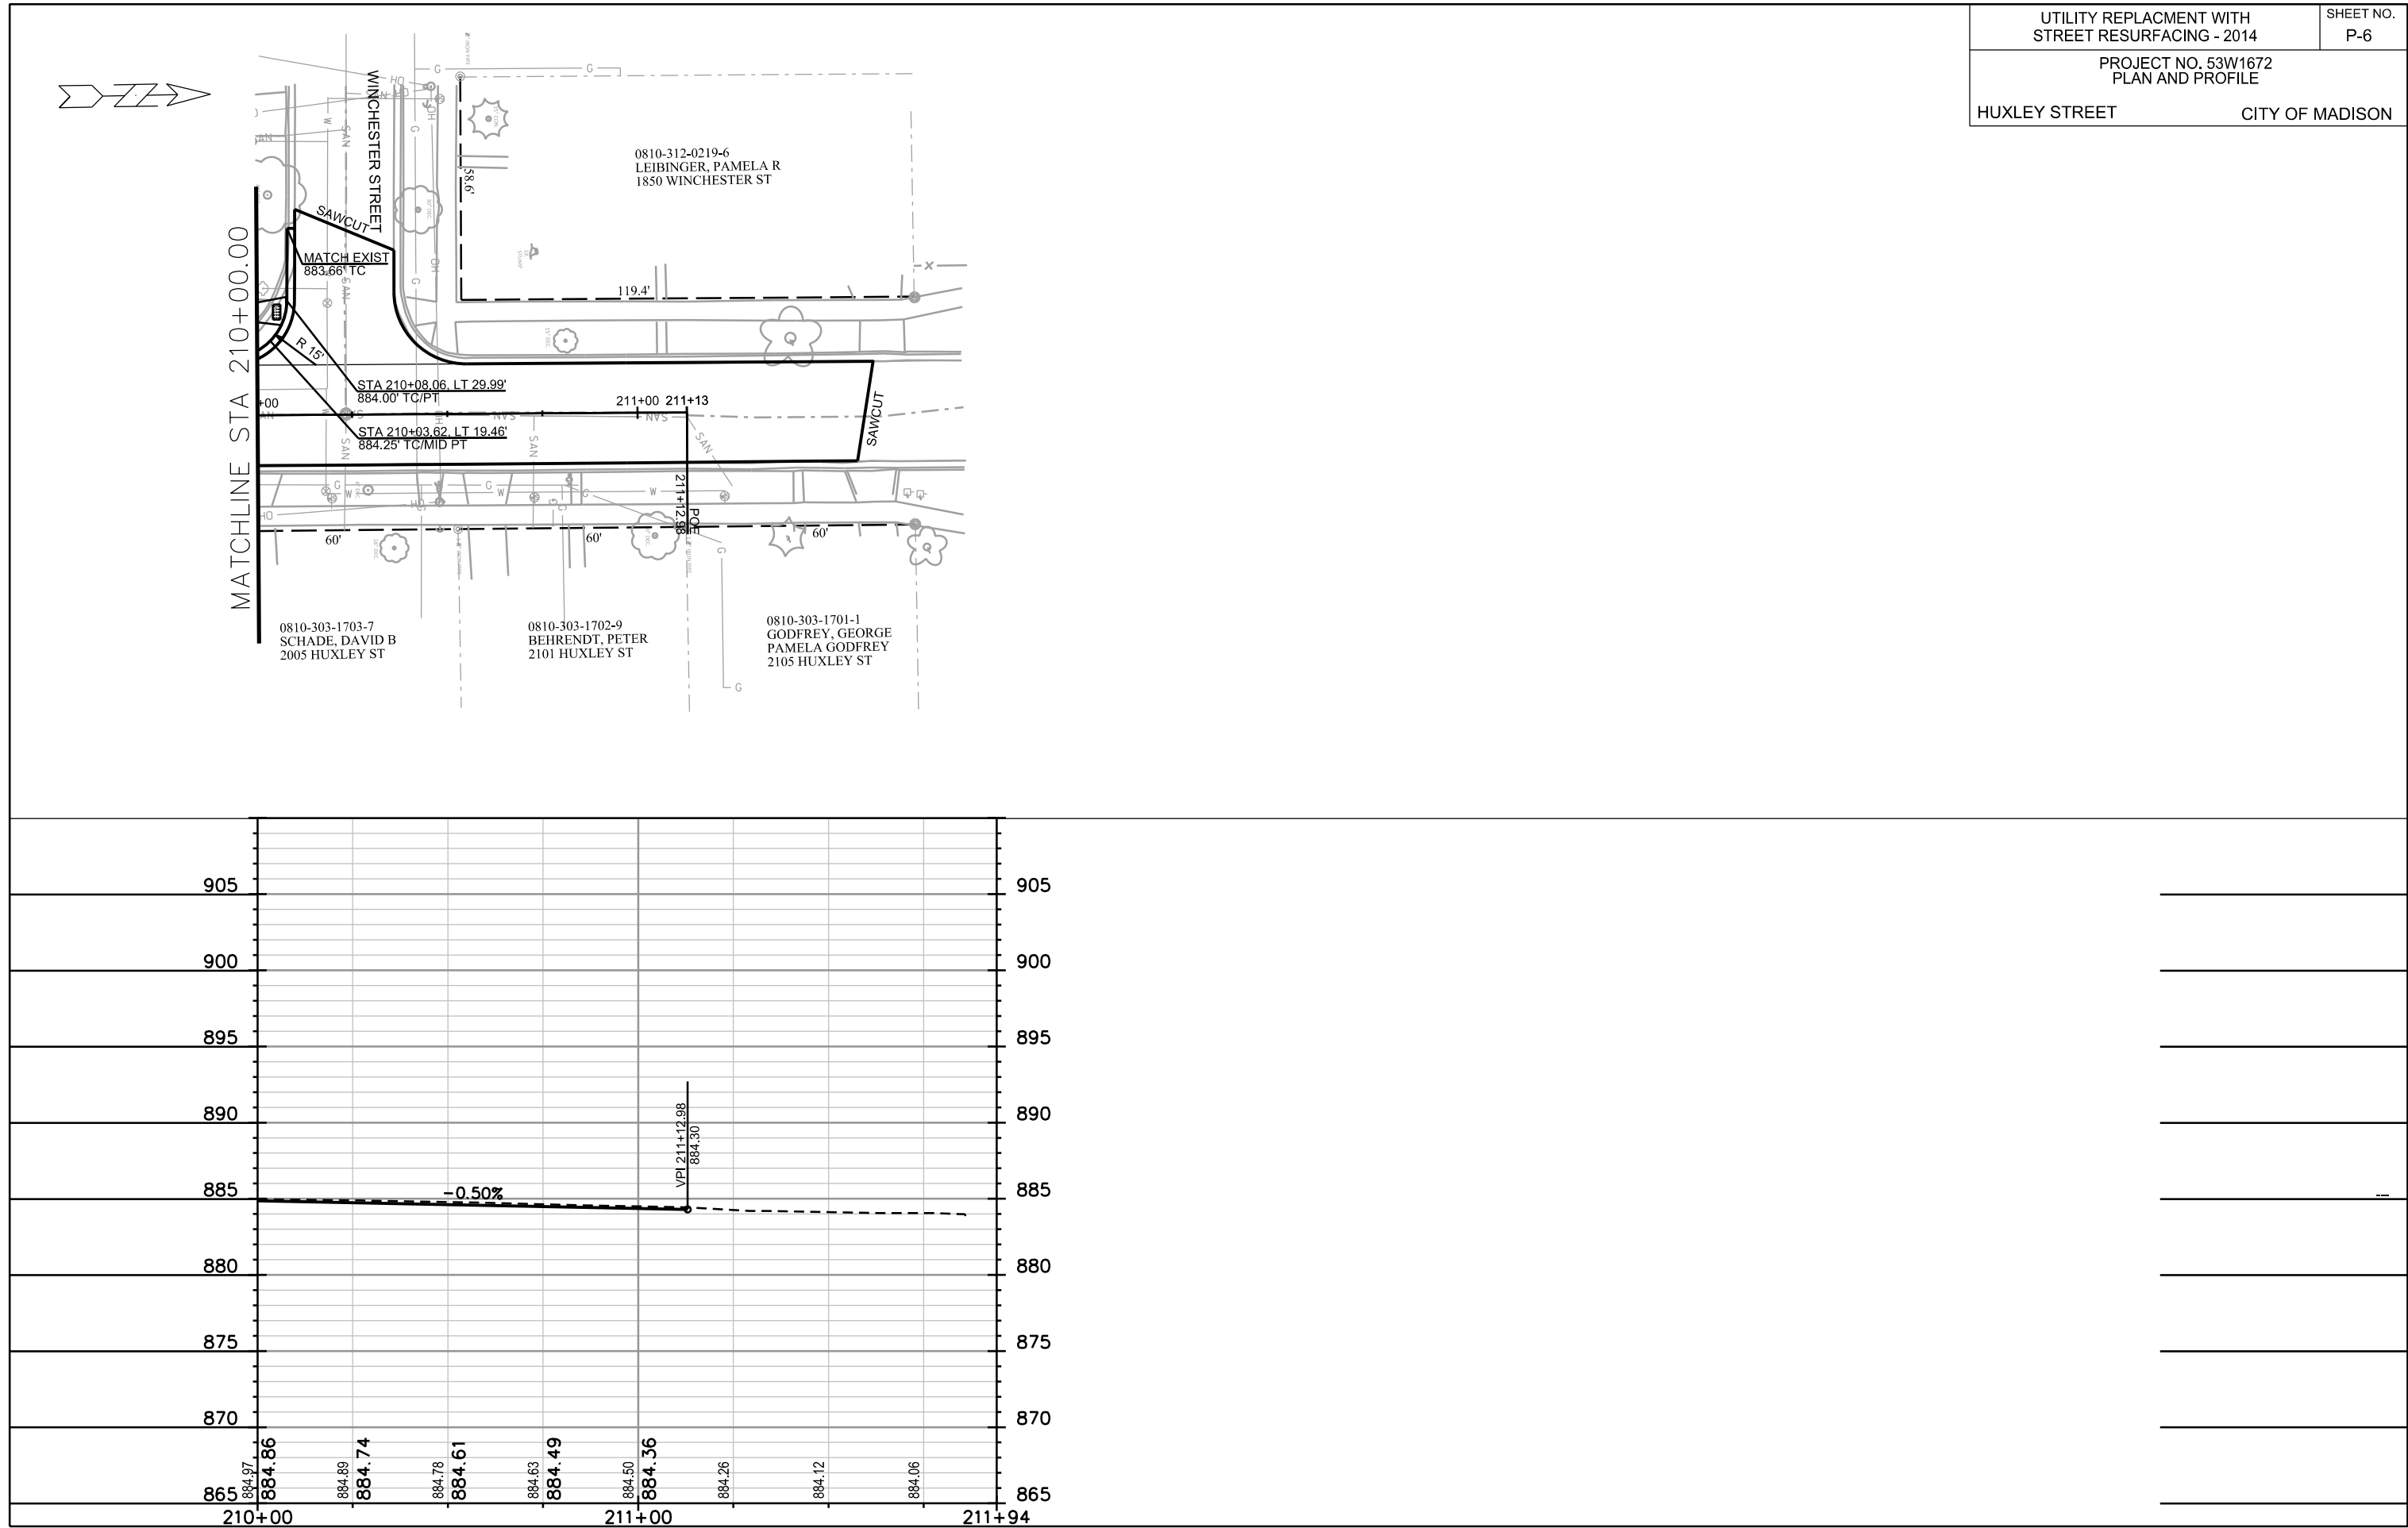


PLOT SCALE: _____

PLOT NAME: _____

REV. DATE: _____

ORIGINATOR: CITY OF MADISON, STREETS DIVISION

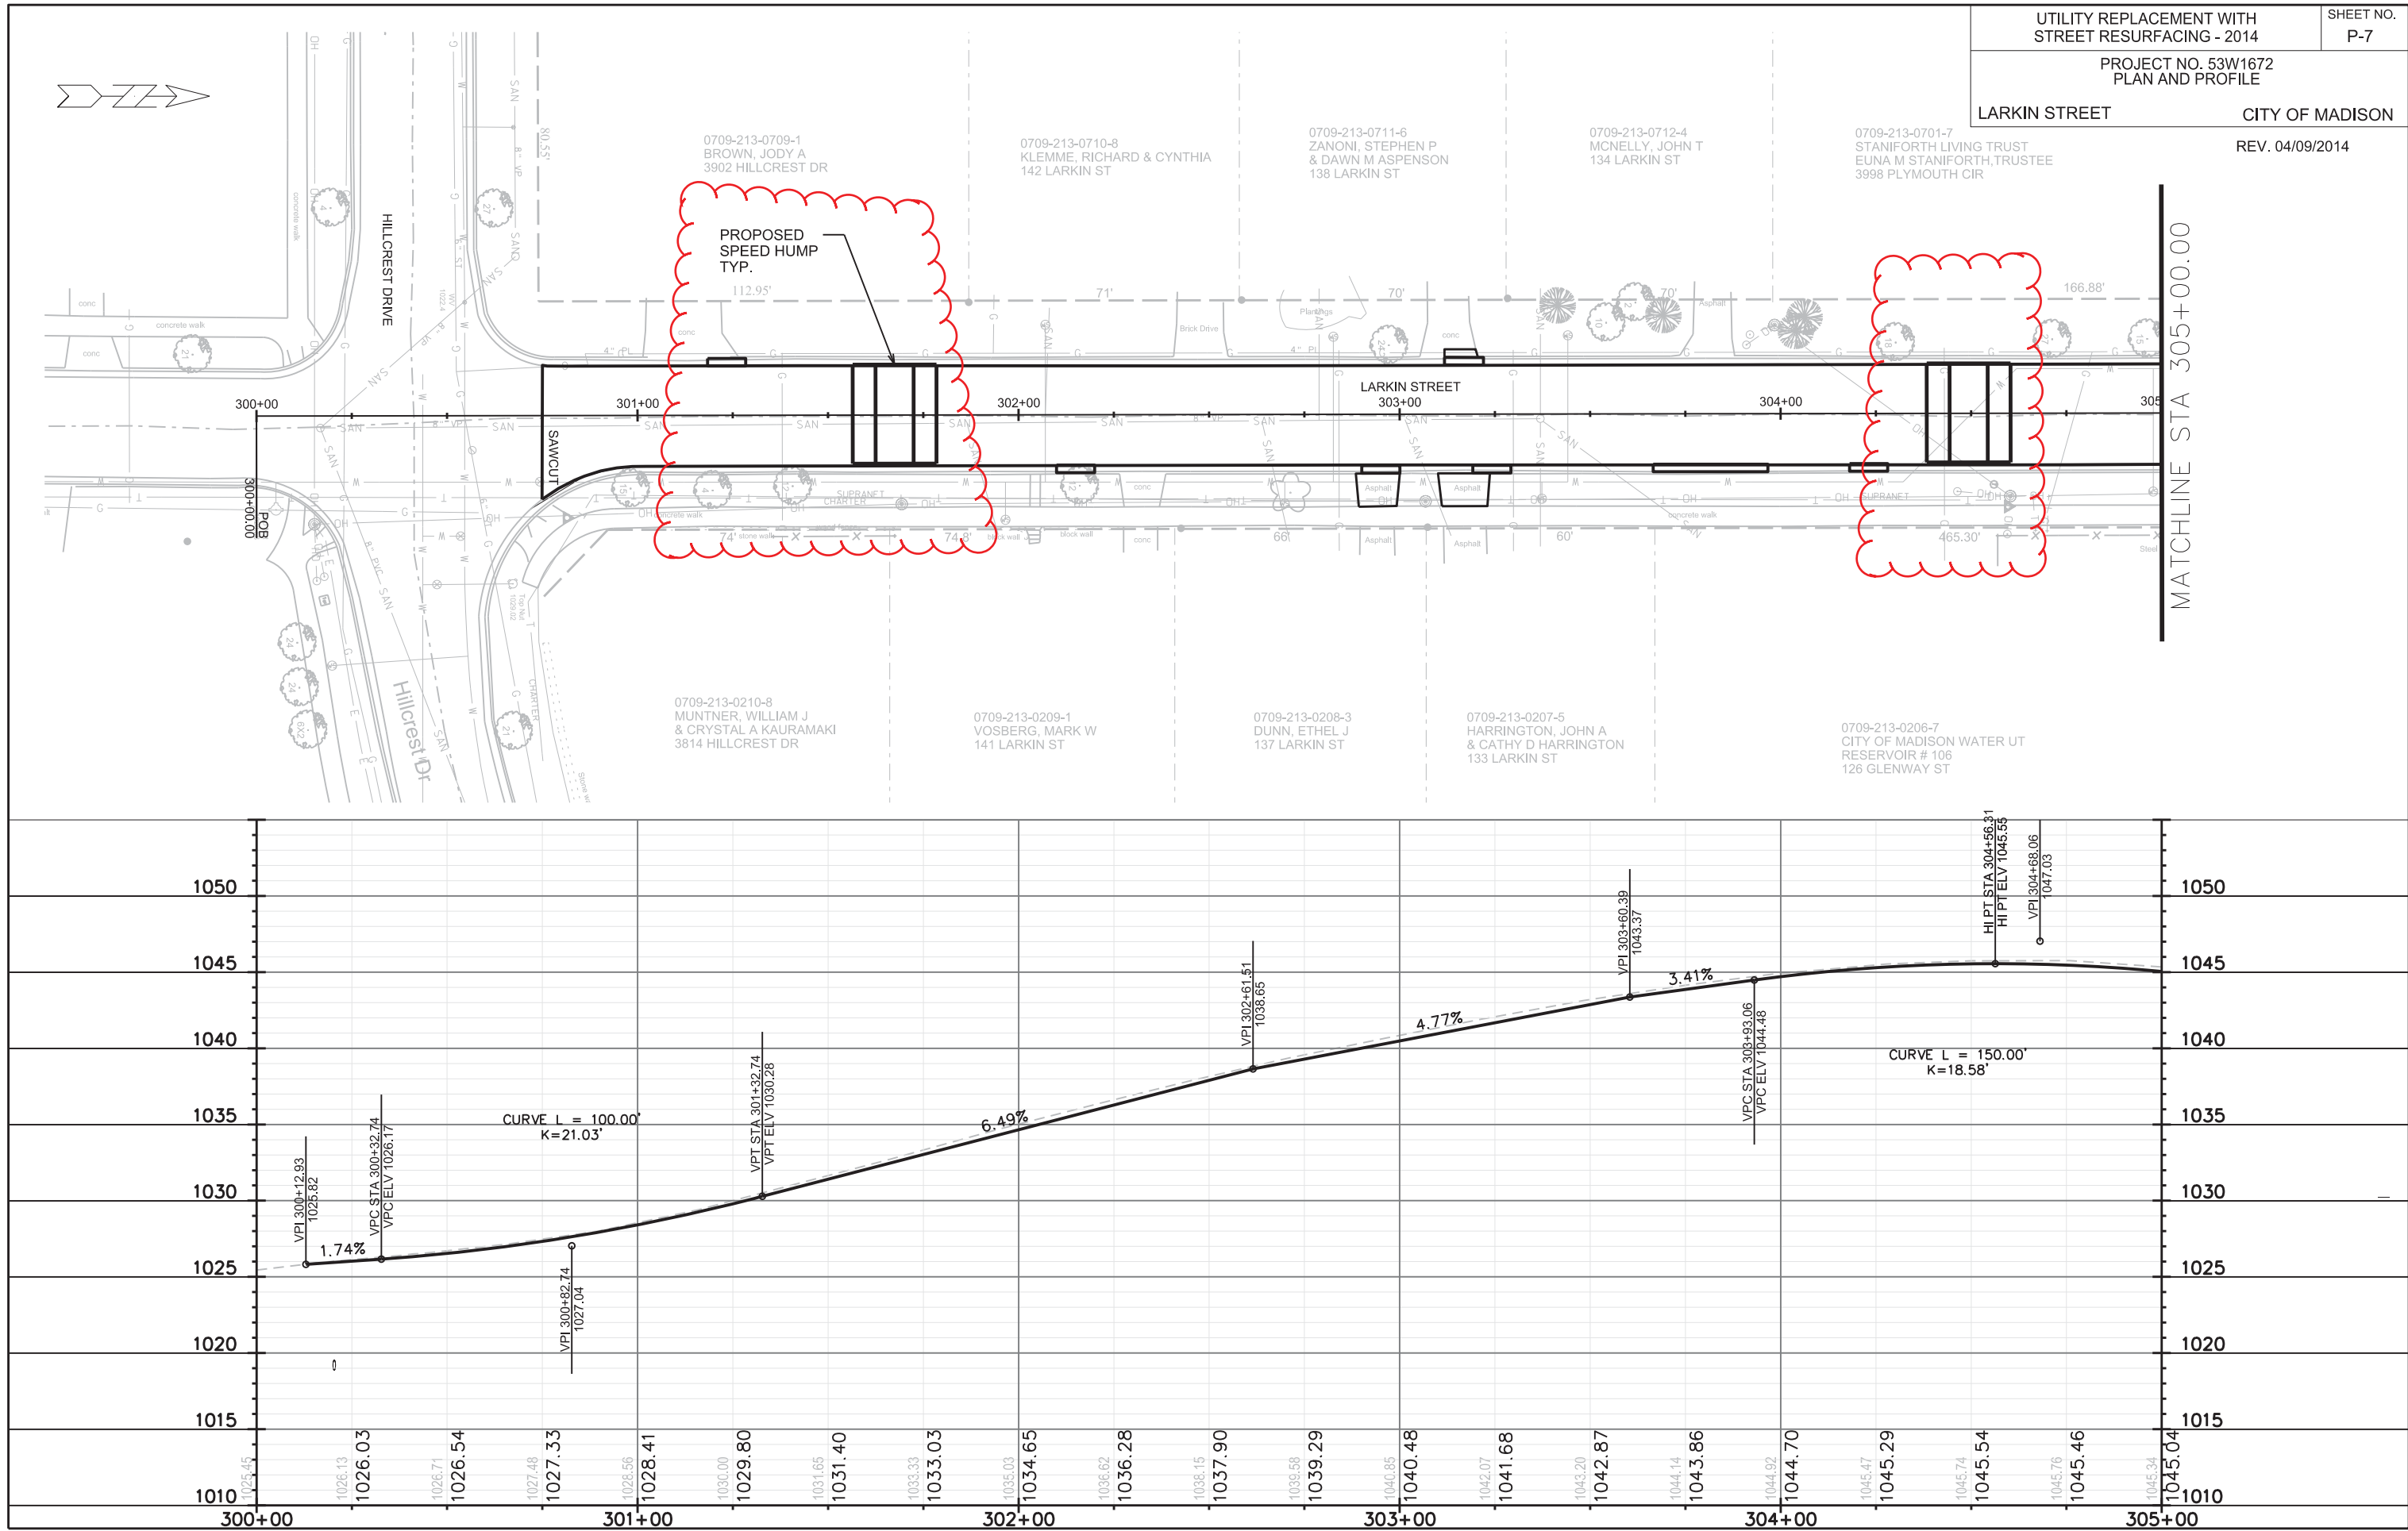


PLOT SCALE: _____



PLOT NAME: _____

REV. DATE: _____

ORIGINATOR: CITY OF MADISON, STREETS DIVISION

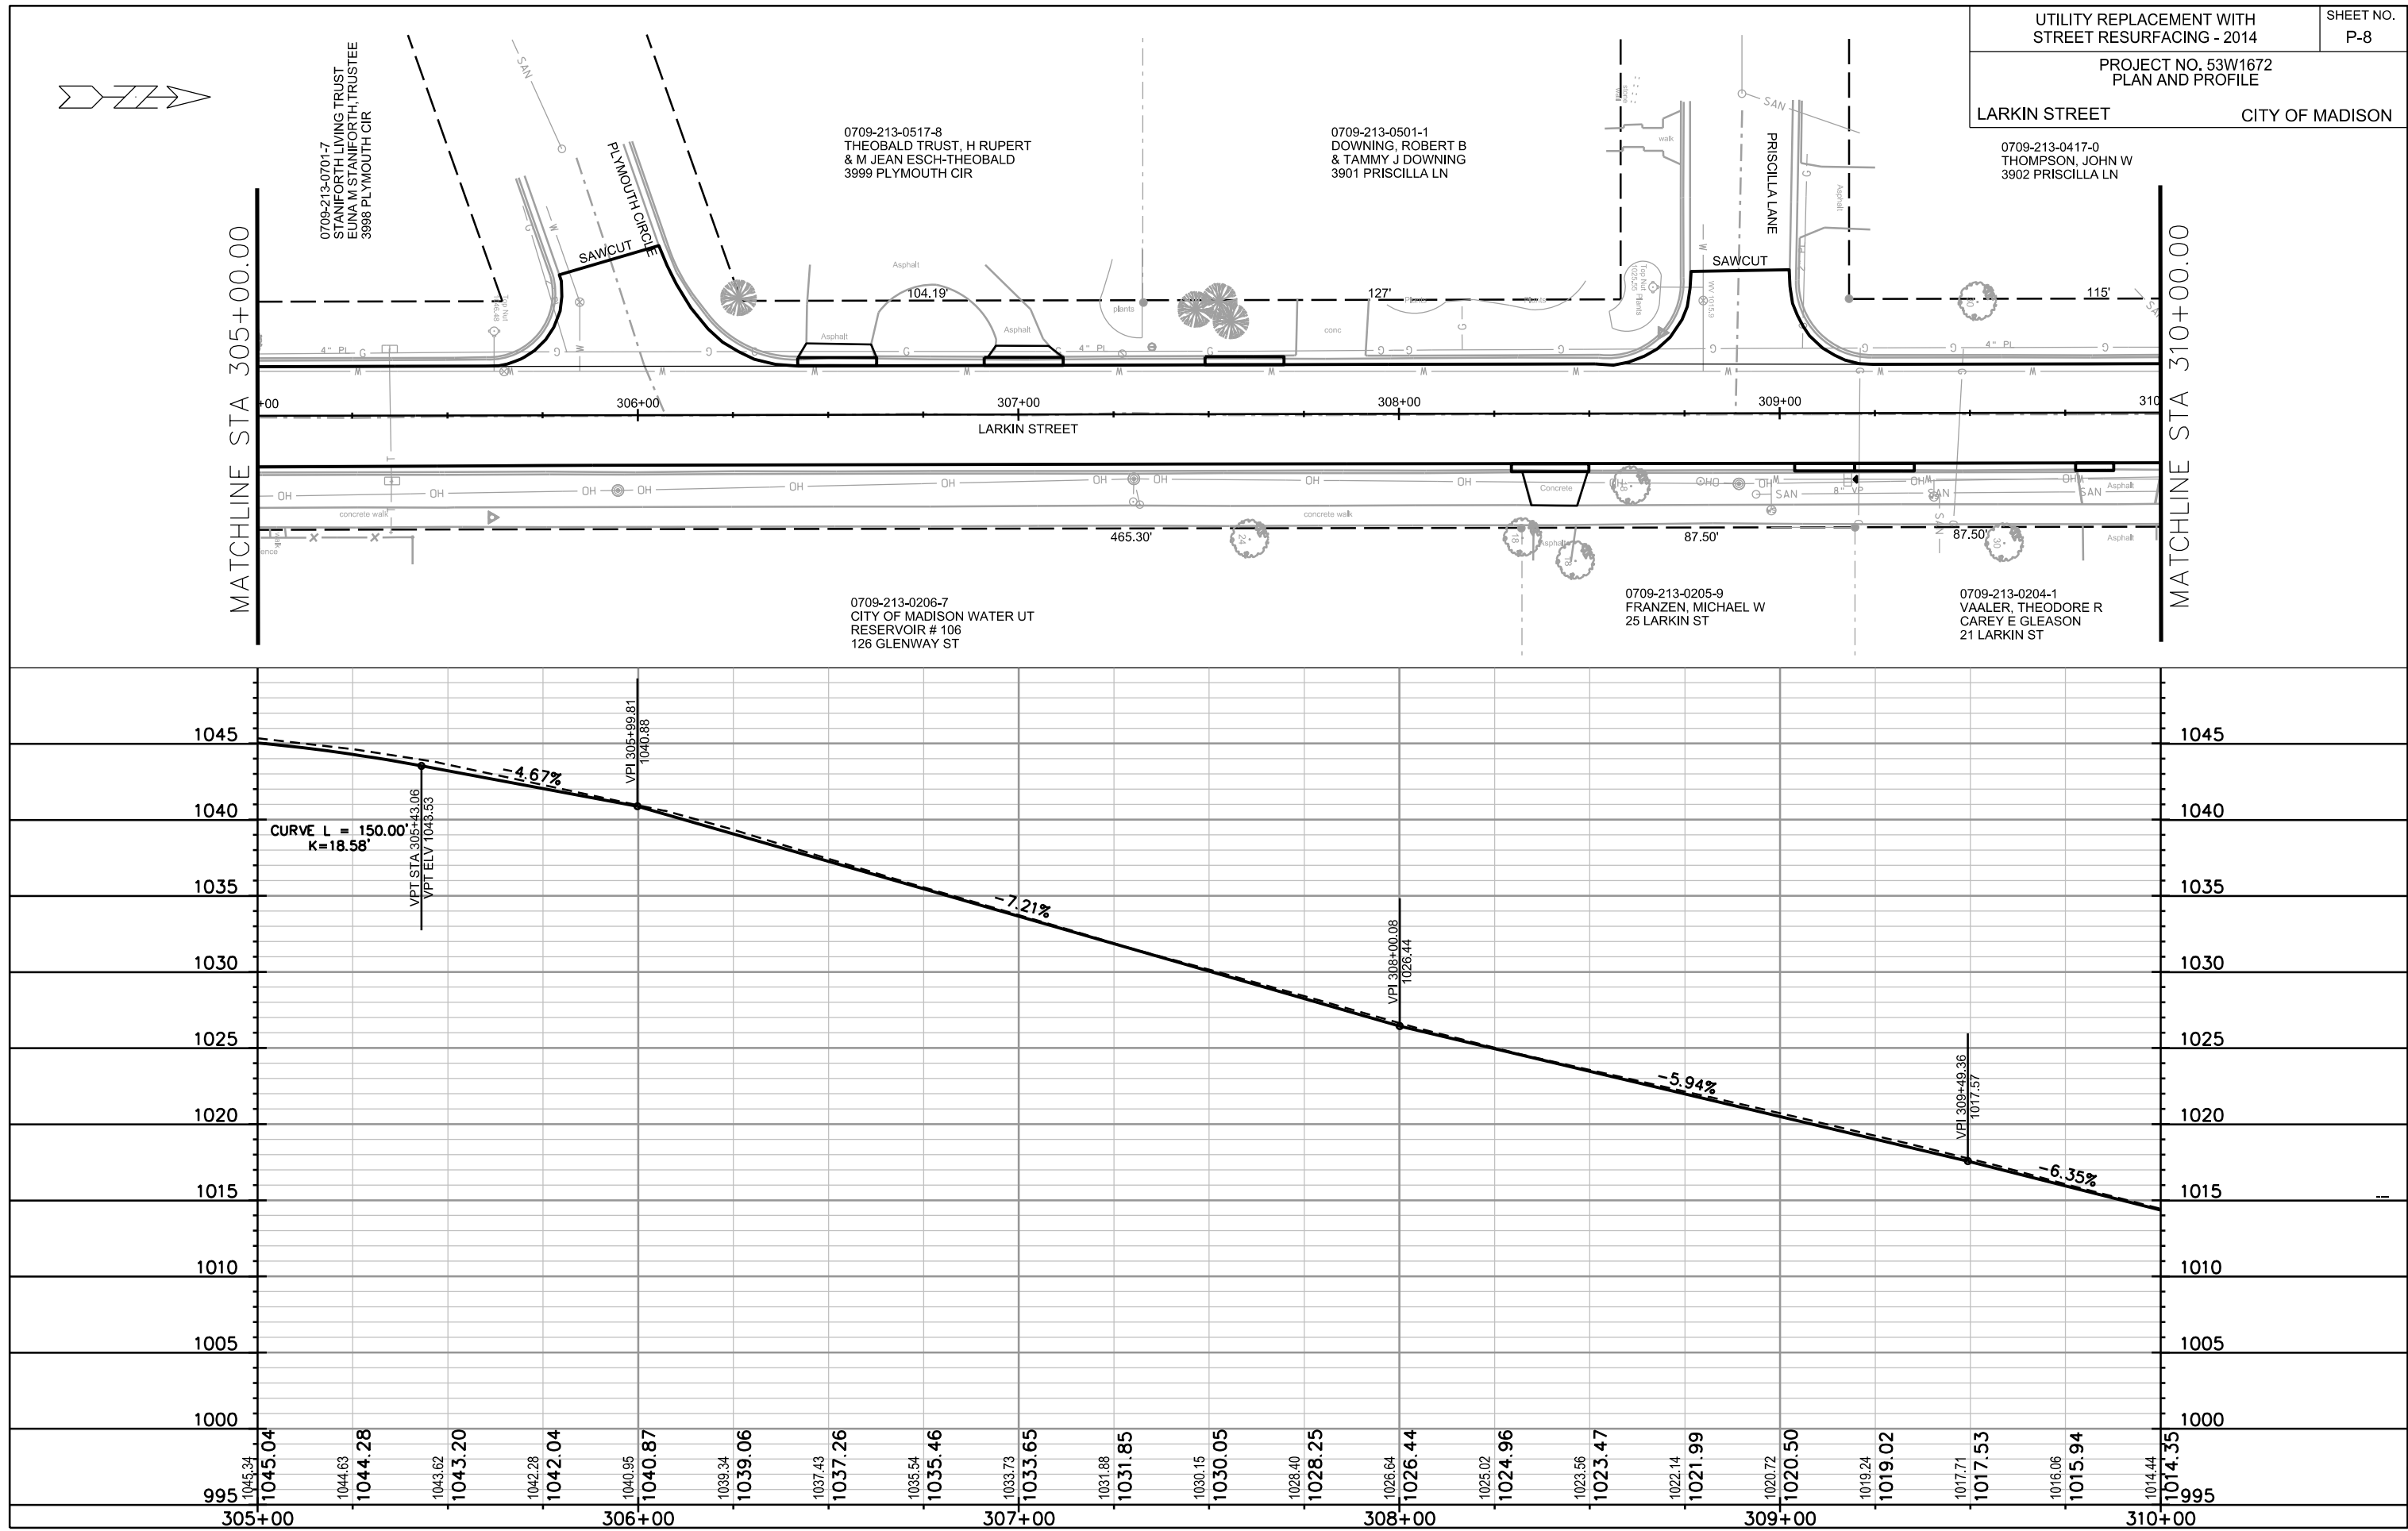

REV. 04/09/2014

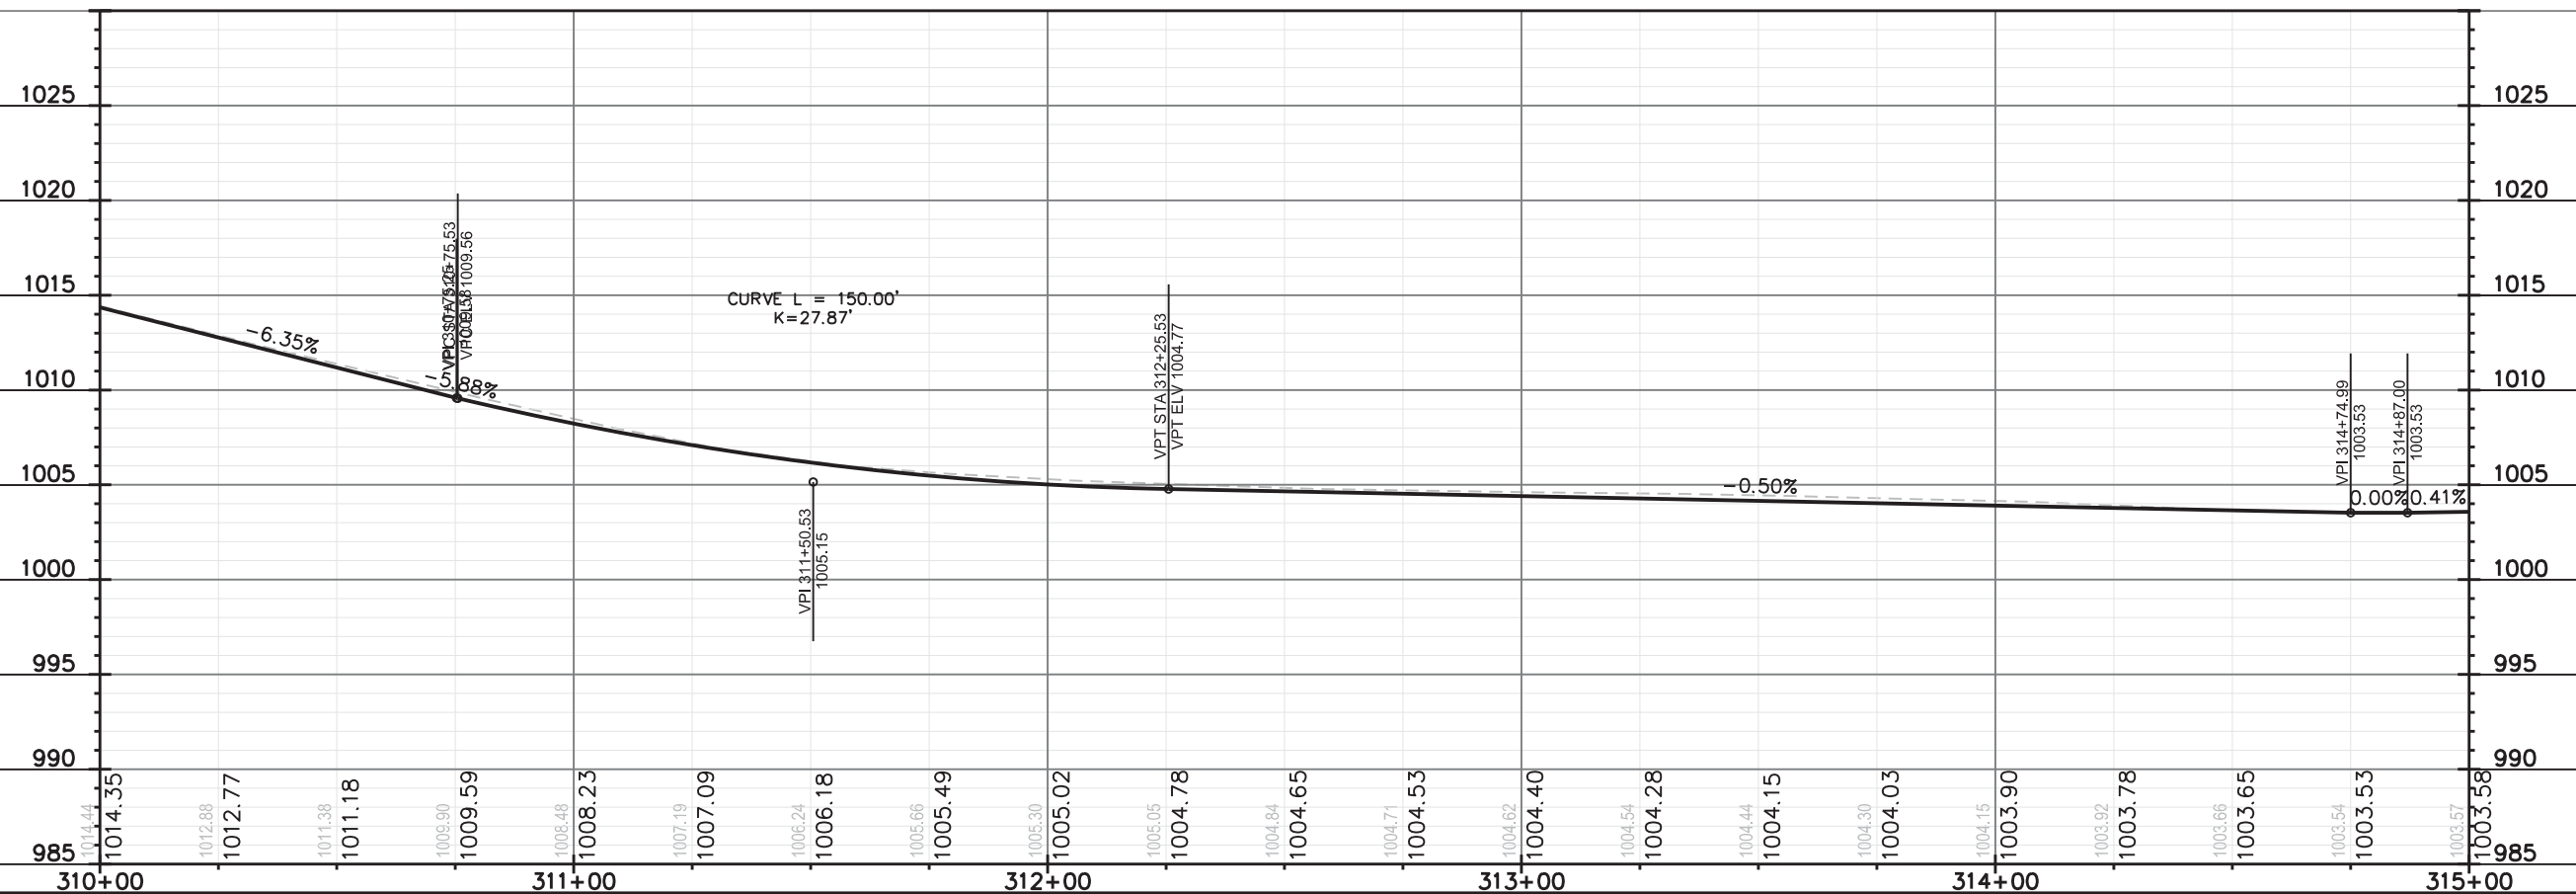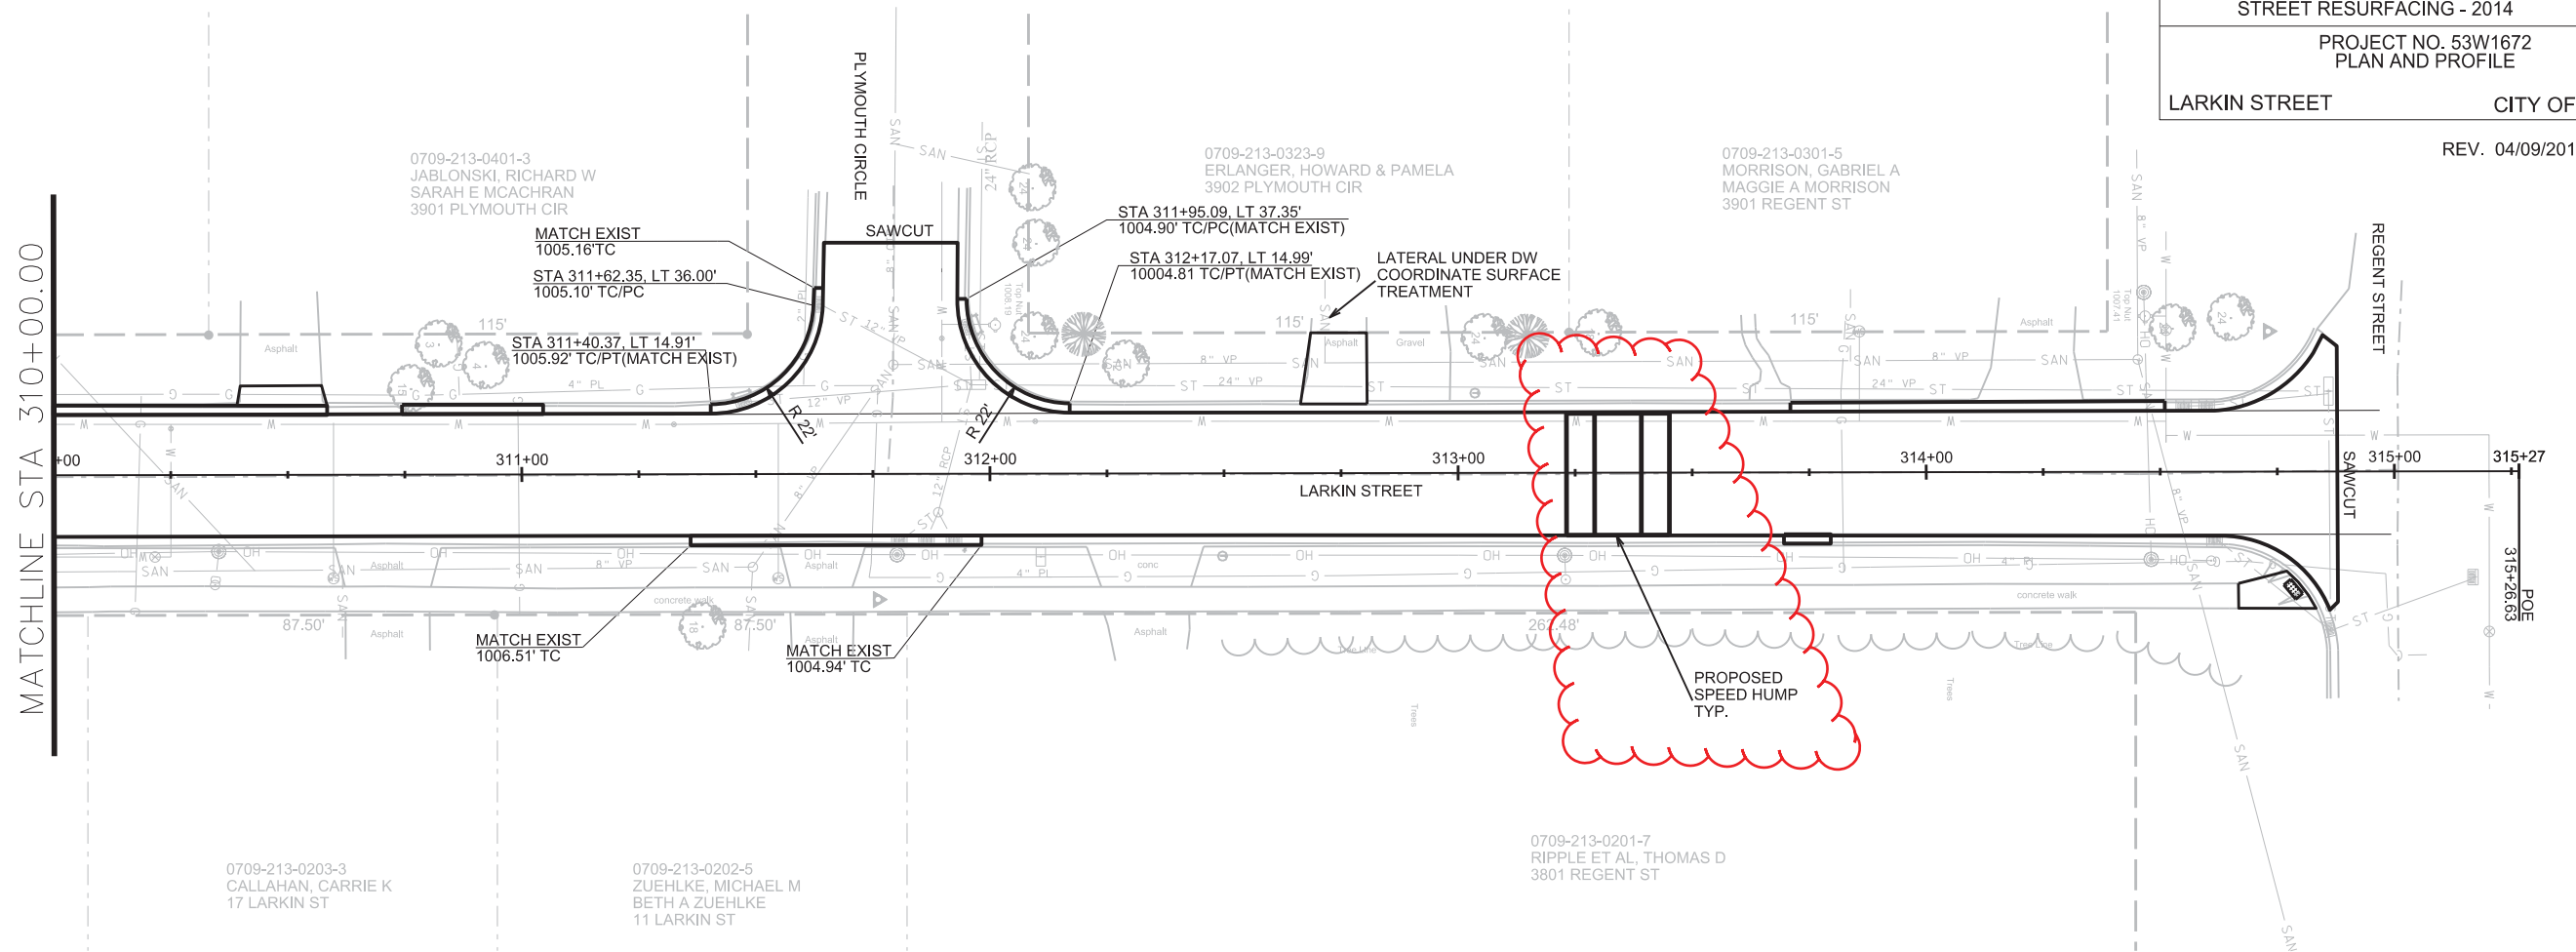

CONTRACTOR TO PROTECT
EXISTING INLET. CONTRACTOR
SHALL BE RESPONSIBLE FOR
REPAIR IF DAMAGED.

0710-092-2107-0
NEMEC, DOLORES
3638 JOHNS ST

0710-092-2101-2
BREESE III, JAMES H
3529 DENNETT DR

0710-092-2102-0
DENMAN, ARGUS E
3606 JOHNS ST

0710-092-2103-8
BLACKMAN, CHRISTINE
3610 JOHNS ST

0710-092-2104-6
IRVIN, TIMOTHY J
3614 JOHNS ST

0710-092-2105-4
FRANCIS, J PAUL
3622 JOHNS ST

0710-092-2106-2
HASKINS, ROGER A
3630 JOHNS ST

0710-092-2107-0
NEMEC, DOLORES
3638 JOHNS ST

LATER
LOCAT
(TYP.)

ABD.EX.SAS
#6343-011

REM.EX.SAS
#6343-022


PROP. WATER (SEE WATER PLAN)

EX 8" PV
PVT STM

STM RCP

MATCHLINE STA 45+00.00



CONTRACTOR SHALL REM & REP
SIDEWALK & CURB AS NEEDED FOR LATERALS
(MAX. OF 4 SW SQUARES PER LATERAL &
20 FEET OF CURB & GUTTER)

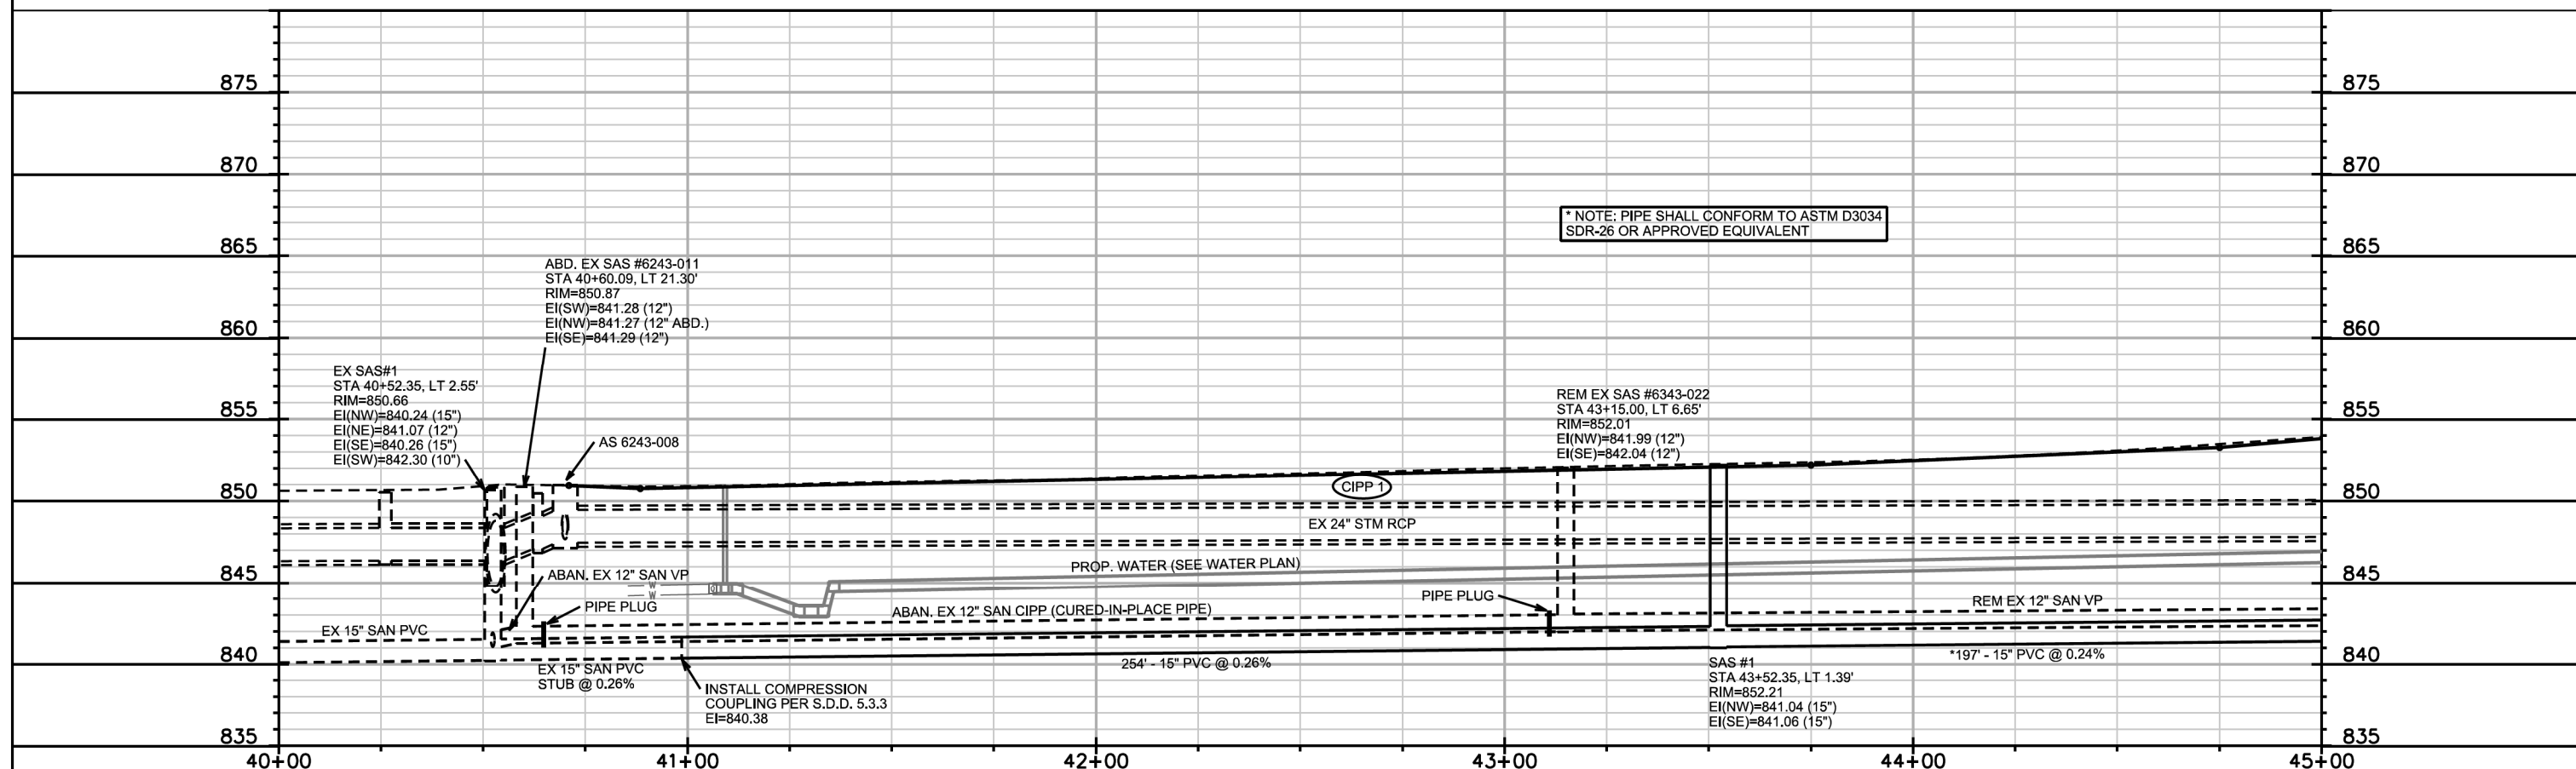

FILE NAME: M:\DESIGN\Projects\53W1672\Johns\Sanitary\Design\53W1672SAN-PnP##1.dgn

DATE: 4/29/2014



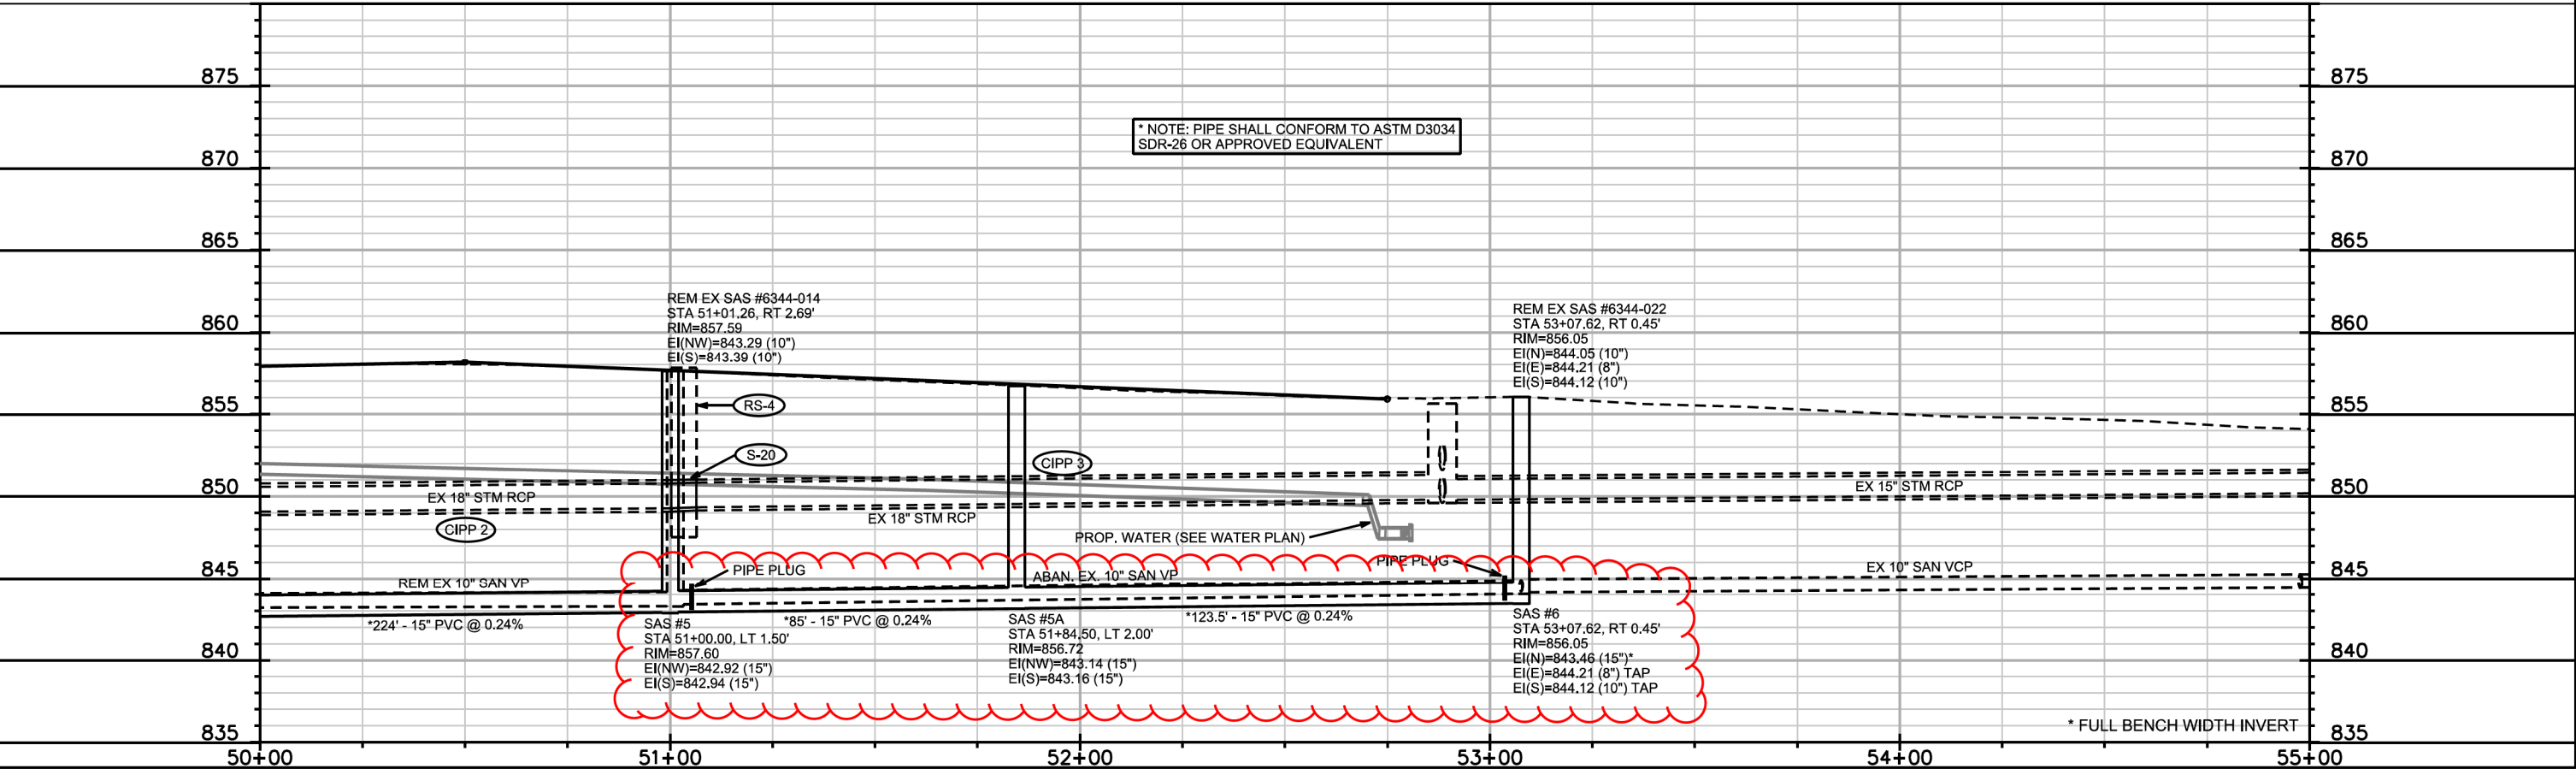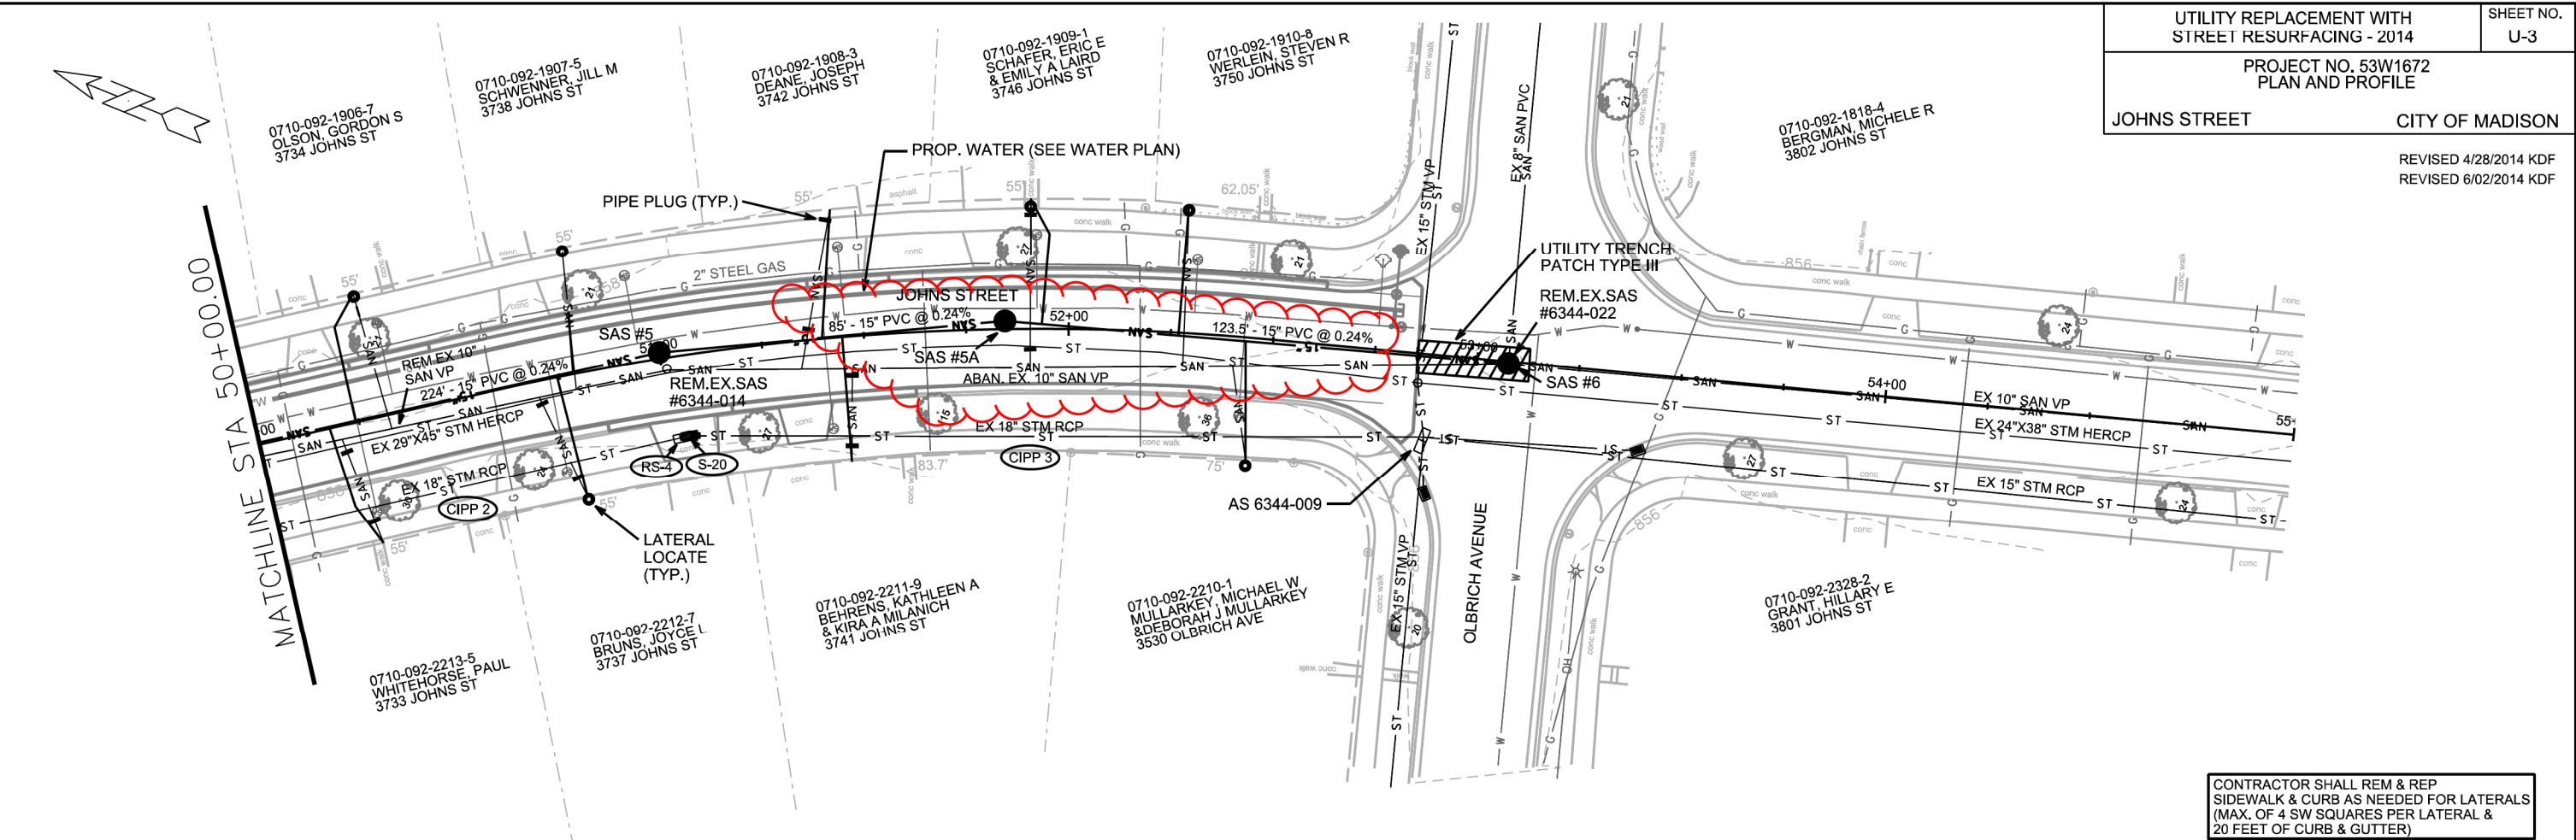

SANITARY SEWER SCHEDULE

*REVISED 6/03/2014 KDF

UTILITY REPLACEMENT WITH
STREET RESURFACING - 2014

SHEET NO.
U-4

PROJECT NO.53W1672
SANITARY SEWER SCHEDULE

JOHNS ST CITY OF MADISON

PROPOSED SANITARY STRUCTURES

SAS NO.	STATION	LOCATION (OFFSET)	TOP OF CASTING	E.I.	DEPTH	NOTES
JOHNS STREET						
SAS #1	43+52.35	LT-1.39	852.21	841.04	11.17	-
SAS #2	45+48.85	LT-2.66	854.88	841.53	13.35	-
SAS #3	45+76.07	LT-1.48	855.47	841.62	13.85	(1)
SAS #4	48+75.96	LT-1.00	857.08	842.36	14.72	-
* SAS #5	51+00.00	LT-1.50	857.60	842.92	14.68	-
* SAS #5A	51+84.50	LT-2.00	856.72	843.14	13.58	-
* SAS #6	53+07.62	RT-0.45	856.05	843.46	12.59	-

MARGARET STREET

SAS #3A	10+25.00	LT-0.16	855.24	843.07	12.17	-
SAS #3B	11+15.00	LT-0.57	855.14	843.03	12.11	-

SANITARY STRUCTURE REMOVALS

STRUCTURE ID NO.	STATION	LOCATION (OFFSET)	TOP OF CASTING	E.I.	DEPTH	NOTES
JOHNS STREET						
6343-022	43+15.00	LT-6.65	852.01	841.99	10.02	-
6344-001	45+75.80	CL	855.49	842.49	13.00	-
6344-002	48+43.80	RT-0.55	856.85	843.05	13.80	-
6344-014	51+01.25	RT-2.70	857.59	843.29	14.30	-
6344-022	53+07.60	RT-0.50	856.05	844.05	12.00	-

SANITARY STRUCTURE ABANDONMENTS

STRUCTURE ID NO.	STATION	LOCATION (OFFSET)	TOP OF CASTING	E.I.	DEPTH	NOTES
6243-011	40+60.10	LT-21.30	850.87	841.27	9.60	-

SPECIFIC NOTES

- (1) INSTALL INTERNAL CHIMNEY SEAL
(2) CONNECT TO EXISTING 15" PVC STUB, INSTALL COMPRESSION COUPLING PER S.D.D. 5.3.3
(3) PIPE PLUGS PAID UNDER BID ITEM 20336.2

PROPOSED SANITARY PIPES

FROM SAS (DNSTM)	TO SAS (UPSTM)	DWNSTRM E.I.	UPSTRM E.I.	LGTH (FT)	SLOPE (%)	PIPE SIZE	PVC TYPE	NOTES
JOHNS STREET								
STA 40+98.52, LT-2.37	SAS #1	840.38	841.04	254	0.26%	15"	SDR-35	(2)
SAS #1	SAS #2	841.06	841.53	197	0.24%	15"	SDR-26	-
SAS #2	SAS #3	841.55	841.62	27.5	0.24%	15"	SDR-26	-
SAS #3	SAS #4	841.64	842.36	300	0.24%	15"	SDR-26	-
* SAS #4	SAS #5	842.38	842.92	224	0.24%	15"	SDR-26	-
* SAS #5	SAS #5A	842.94	843.14	85	0.24%	15"	SDR-26	-
* SAS #5A	SAS #6	843.16	843.46	123.5	0.24%	15"	SDR-26	-

MARGARET STREET

SAS #3	SAS #3A	842.87	843.07	50	0.40%	8"	SDR-26	-
SAS #3	SAS #3B	842.87	843.03	40	0.40%	8"	SDR-26	-

SANITARY PIPE REMOVALS

REMOVE FROM	REMOVE TO	LGTH (FT)	PIPE TYPE	PIPE SIZE	PAID (Y/N)	NOTES
EX SAS 6343-022	STA 43+45.00, LT-4.75	30	VP	12"	Y	-
STA 43+45.00, LT-4.75	STA 44+75.00, RT-2.80	130	VP	12"	N	-
STA 44+75.00	EX SAS 6344-001	100	VP	12"	Y	-
EX SAS 6344-001	EX SAS 6344-002	267	VP	10"	N	-
EX SAS 6344-002	EX SAS 6344-014	257	VP	10"	N	-
EX SAS 6344-014	EX SAS 6344-022	205	VP	10"	N	-
EX SAS 6344-001	SAS #3A	51	VP	8"	N	-
EX SAS 6344-001	SAS #3B	44	VP	8"	N	-

SANITARY PIPE ABANDONMENTS

ABANDON FROM	ABANDON TO	LGTH (FT)	PIPE SIZE	TYPE	PAID (Y/N)	NOTES
6243-011	6343-022	255.5	12"	CIPP-VP	Y	(3)
EX SAS 1	6343-011	19	12"	PVC	Y	(3)

STORM SEWER SCHEDULE

PROPOSED STORM STRUCTURES

STRUC. NO.	STATION	LOCATION (OFFSET)	TYPE	TOP OF CASTING	E.I.	DEPTH	NOTES
JOHNS STREET							
S-1	45+45.34	RT-18.91	6'X6' CATCH BASIN	854.85	847.84	7.01	(3) , (FP) W/TWIN R-1550-0054
S-1A	45+52.15	RT-5.45	STORM TAP	-	848.13	-	-
S-2	46+09.00	RT-20.66	3'X3' SAS	855.50	848.25	7.25	W/R-1550-0054
S-3	46+14.00	RT-14.50	H INLET	855.50	851.50	4.00	W/R-3067-7004-VB
S-10	46+15.61	RT-5.07	STORM TAP	-	848.68	-	-
S-11	46+15.56	LT-14.50	H INLET	855.37	849.60	5.77	W/R-3067-7004-VB
S-20	51+03.36	RT-19.78	18" FIELD BEND	-	849.28	-	(4)

REMOVE STORM STRUCTURES

STRUCT. NO.	ID NO.	STATION	LOCATION (OFFSET)	TYPE	NOTES
JOHNS STREET					
RS-1	AS 6344-004	45+45.35	RT-18.90	CATCHBASIN	-
RS-2	IN 6344-006	45+95.70	RT-20.40	TUB	-
RS-3	IN 6344-007	46+10.75	LT-15.00	TUB	-
RS-4	AS 6344-008	51+03.36	RT-19.78	CATCHBASIN	-

STORM SEWER ULOs

ULO #	STATION	LOCATION (OFFSET)	TYPE	NOTES
ULO J1	45+91.40	RT-21.75	GAS	-

SPECIFIC NOTES

- (1) CONFIRM INLET E.I. IN FIELD
- (2) PROPOSED STORM SEWER WORK TO BE COMPLETED PRIOR TO CIPP LINING
- (3) W/ 3' SUMP BELOW LISTED E.I.
- (4) 18" FIELD BEND PAID UNDER ITEM 90030. ITEM INCLUDES 18" PIPE AND CONCRETE COLLARS

PROPOSED STORM PIPES

PIPE NO.	FROM (DNSTM)	TO (UPSTM)	LGTH (FT)	DISCH. E.I.	INLET E.I.	SLOPE (%)	PIPE SIZE	TYPE	NOTES
JOHNS STREET									
P-1	S-1	S-2	58	848.14	848.25	0.21%	18"	RCP	(1)
P-1A	S-1	S-1A	15	848.04	848.13	1.00%	15"	RCP	NCM
P-2	S-2	S-3	8	851.36	851.50	3.00%	12"	RCP	-
P-10	S-10	S-11	19.5	848.68	849.60	5.00%	12"	RCP	-

PROPOSED CIPP STORM PIPES

PIPE NO.	FROM (DNSTM)	TO (UPSTM)	LGTH (FT)	PIPE SIZE	TYPE	NOTES
JOHNS STREET						
CIPP 1	EX AS 6243-008	S-1	473	24"	RCP	(2)
CIPP 2	S-2	S-20	493	18"	RCP	(2)
CIPP 3	S-20	EX AS 6344-009	180	18"	RCP	(2)

REMOVE STORM PIPES



REMOVE NO.	REMOVE FROM	REMOVE TO	LGTH (FT)	PIPE SIZE	PAID (Y/N)	NOTES
JOHNS STREET						
RP-1	S-1	S-1A	15	15"	N	-
RP-2	S-1	S-2	58	18"	N	-
RP-3	PP-1	RS-3	33.50	12"	Y	-



STORM SEWER PIPE PLUGS

STRUCT. NO.	STATION	LOCATION (OFFSET)	PAID (Y/N)	NOTES
PP-1	45+89.00	RT-4.00	Y	-





STANDARD NOTES:

- ABBREVIATIONS: AE = APRON ENDWALL; RCP = REINFORCED CONCRETE PIPE; HERCP = HORIZONTAL ELLIPTICAL REINFORCED CONCRETE PIPE; DNA = DOES NOT APPLY; SAS = SEWER ACCESS STRUCTURE; LP = LOW POINT INLET STRUCTURE; FP = FIELD POURED STRUCTURE; TR = TOP OF CONCRETE ROOF; NCM = NO CROWN MATCH FOR PIPES; UD = UNDERDRAIN
- APPROXIMATE DISCHARGE E.I. GIVEN, ADJUST E.I. AND PIPE SLOPE IN THE FIELD.
- TOP OF CASTING GRADE GIVEN IS THE TOP OF CURB FOR INLET STRUCTURES AND THE FLOWLINE OF THE CLOSED CASTING FOR SAS's.
- TOP OF CONCRETE ROOF (TR) IS 1.25' BELOW TOP OF CASTING UNLESS OTHERWISE NOTED.
- ALL REINFORCED CONCRETE PIPES TO BE CLASS III UNLESS OTHERWISE NOTED.
- SURVEYOR TO CONFIRM THAT ALL INLET STATION / OFFSETS LINE UP WITH PROPOSED CURB AND GUTTER.
- ALL STRUCTURES CALLED OUT AS FIELD POURED SHALL BE FIELD POURED. ALL OTHER STRUCTURES (NOT INDICATED AS FIELD POURED) SHALL BE SUBMITTED TO CITY ENGINEERING FOR APPROVAL IF PRECAST STRUCTURES ARE PREFERRED. CONTACT KYLE FRANK OF CITY ENGINEERING AT (608) 266-4098 FOR PRECAST APPROVALS, FAX SHOP DRAWINGS TO (608)264-9275, OR EMAIL SHOP DRAWINGS TO kfrank@cityofmadison.com.

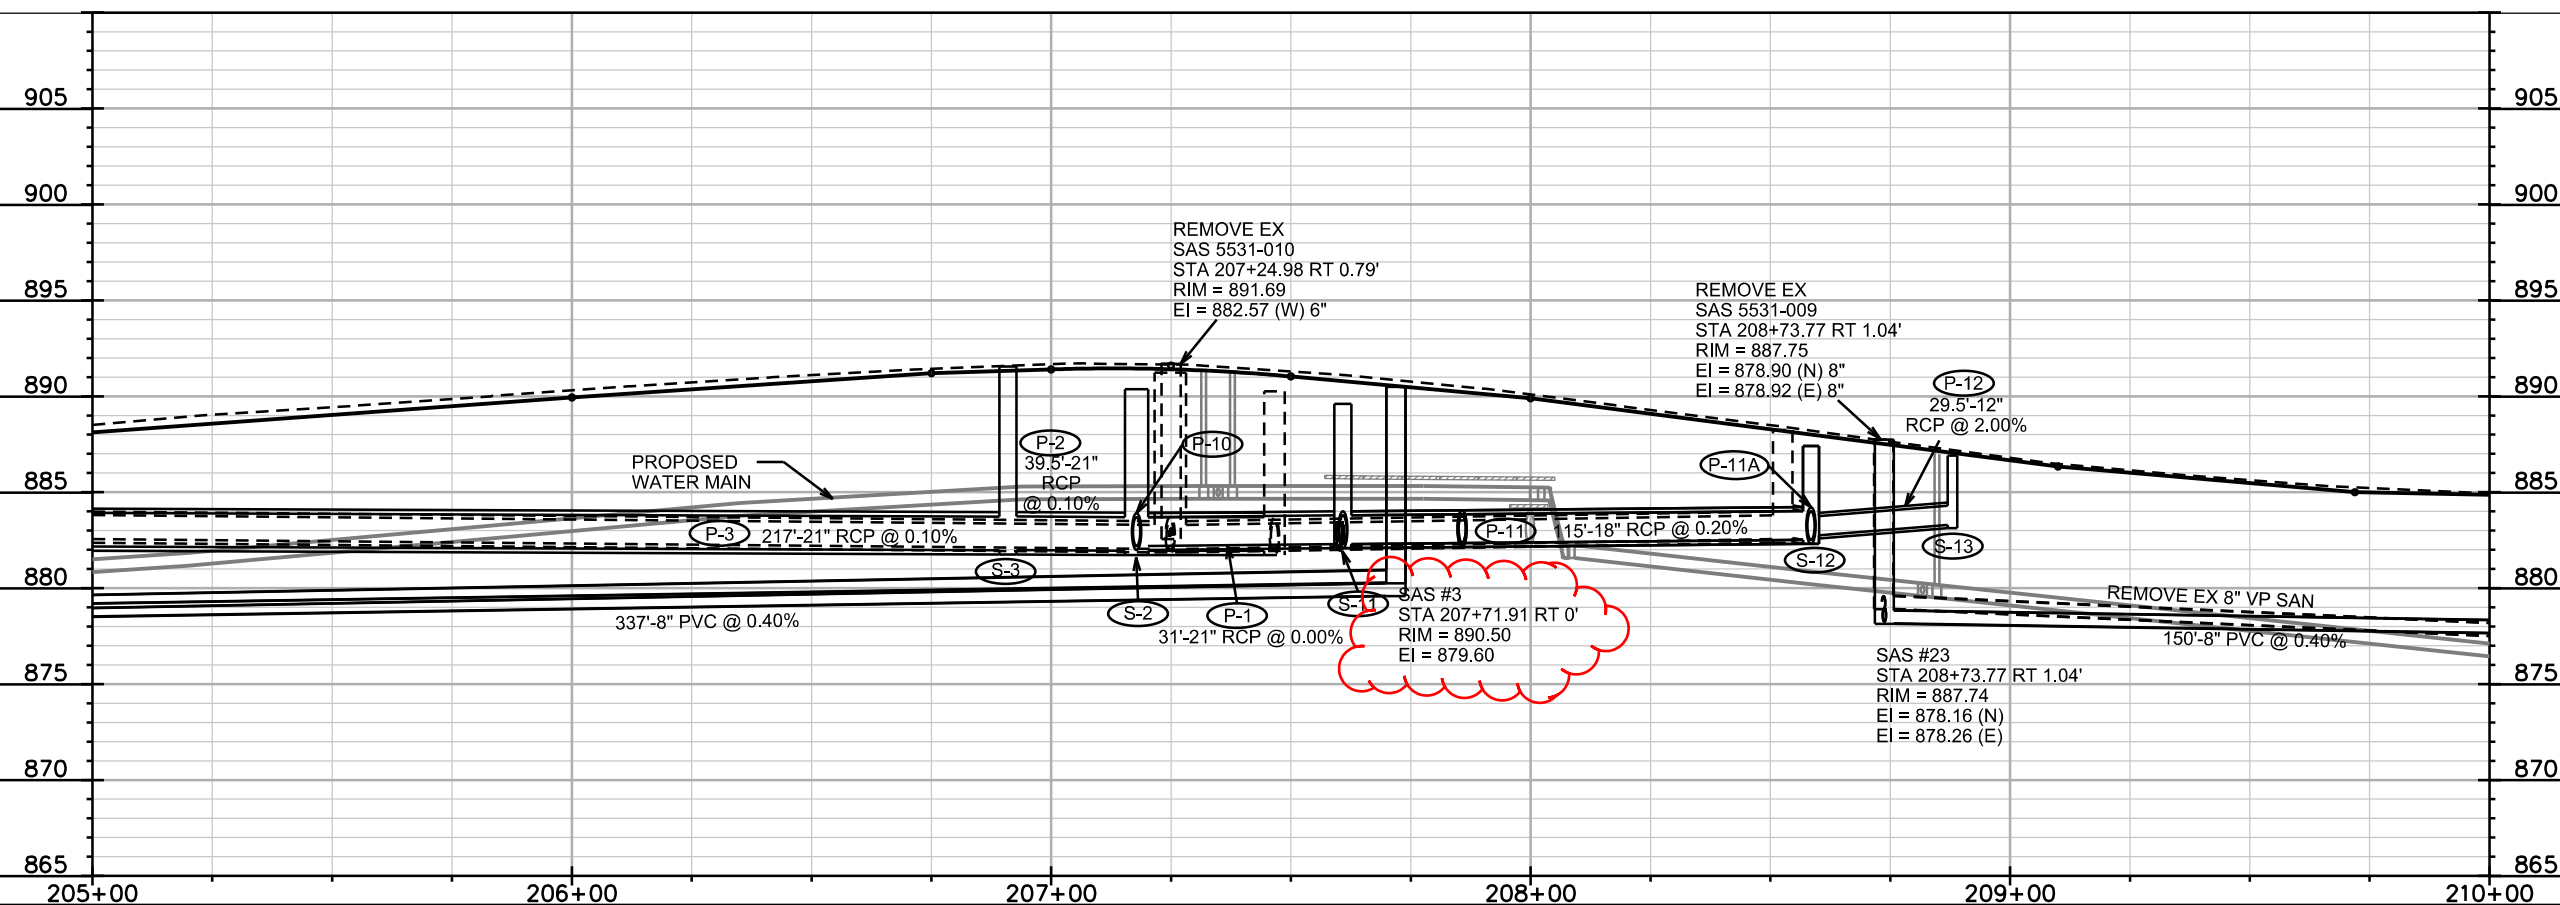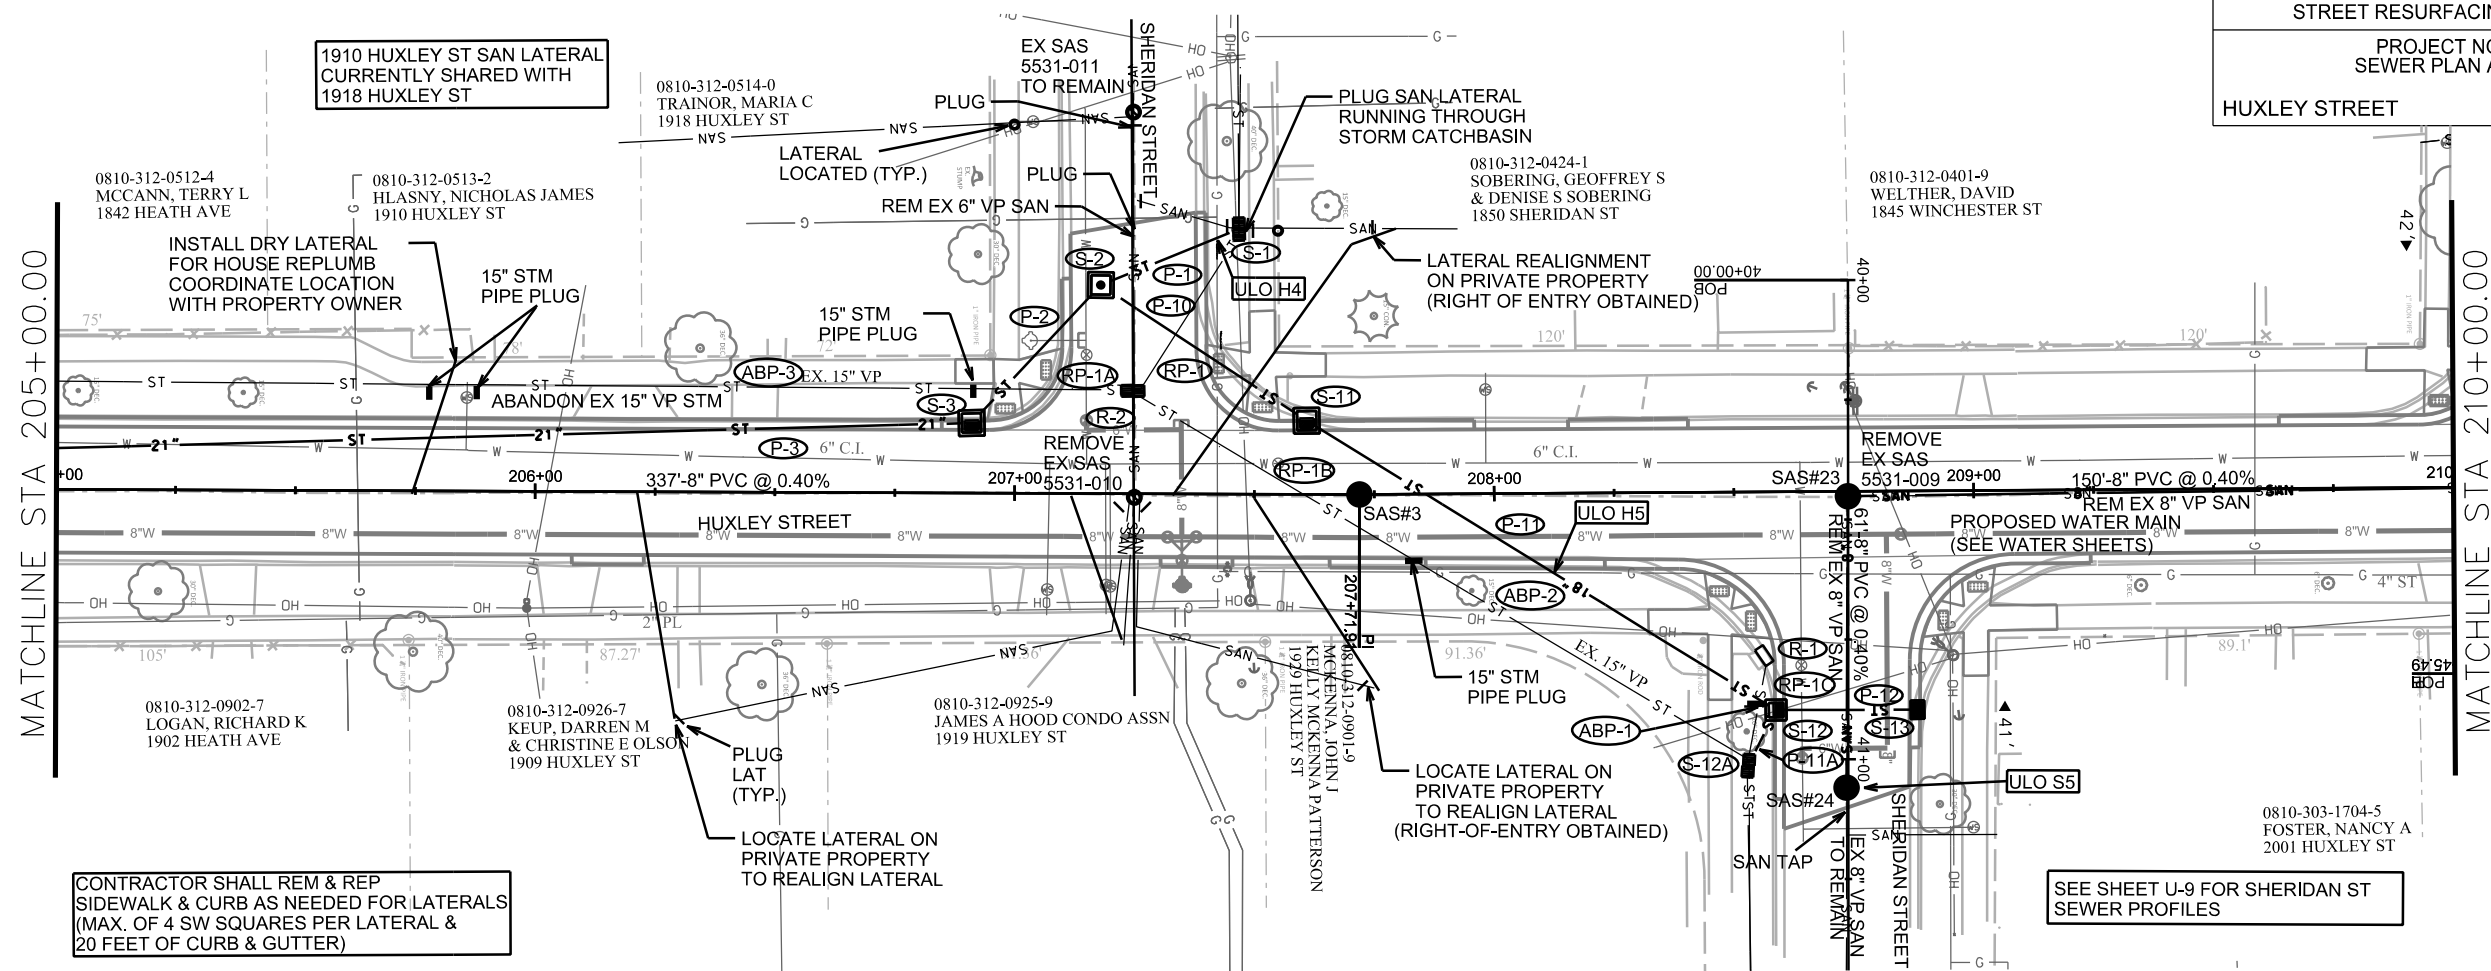

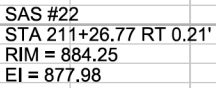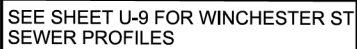

REVISED 7/7/2014 ELD
REVISED 7/22/2014 ELD
REVISED 8/01/2014 ELD

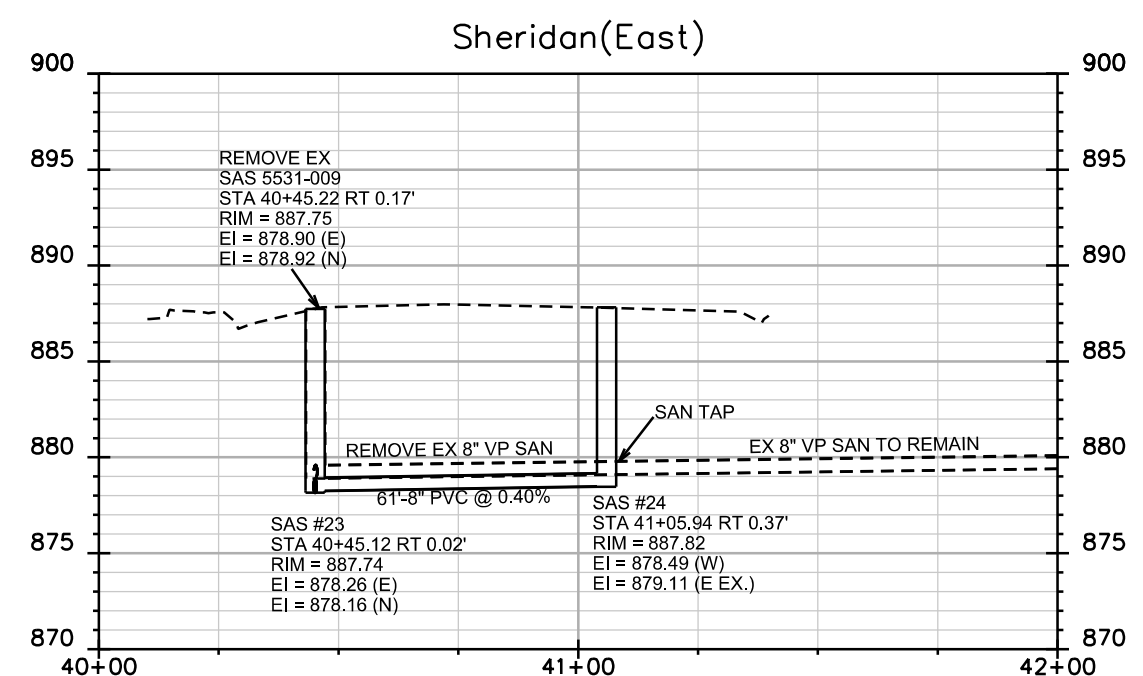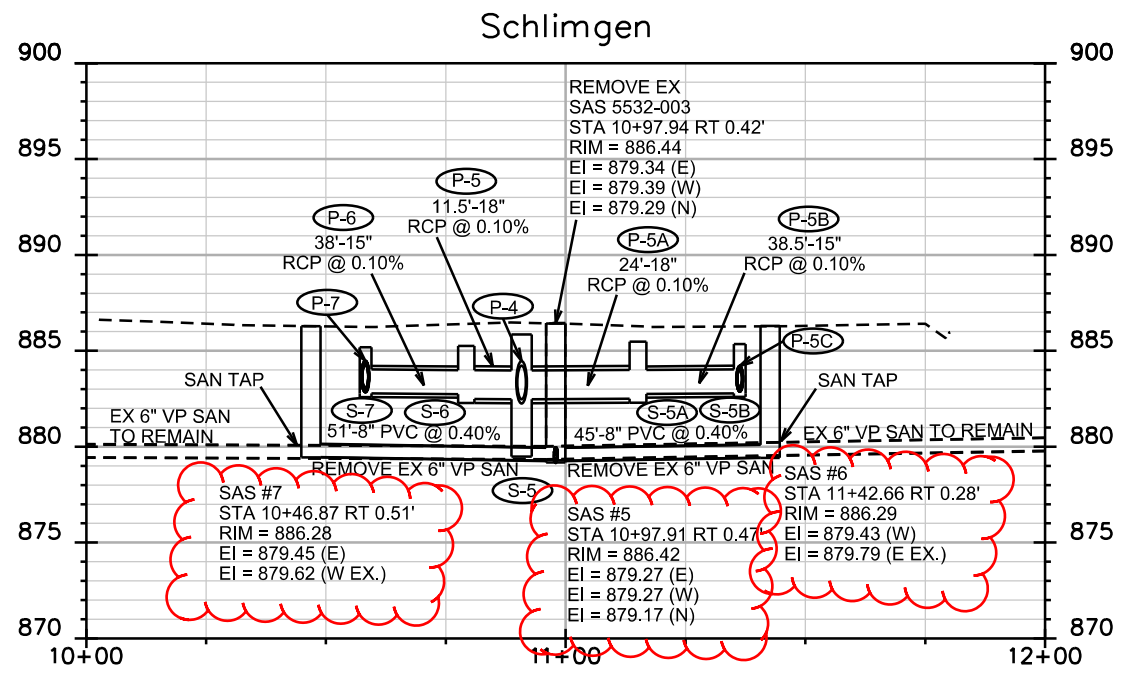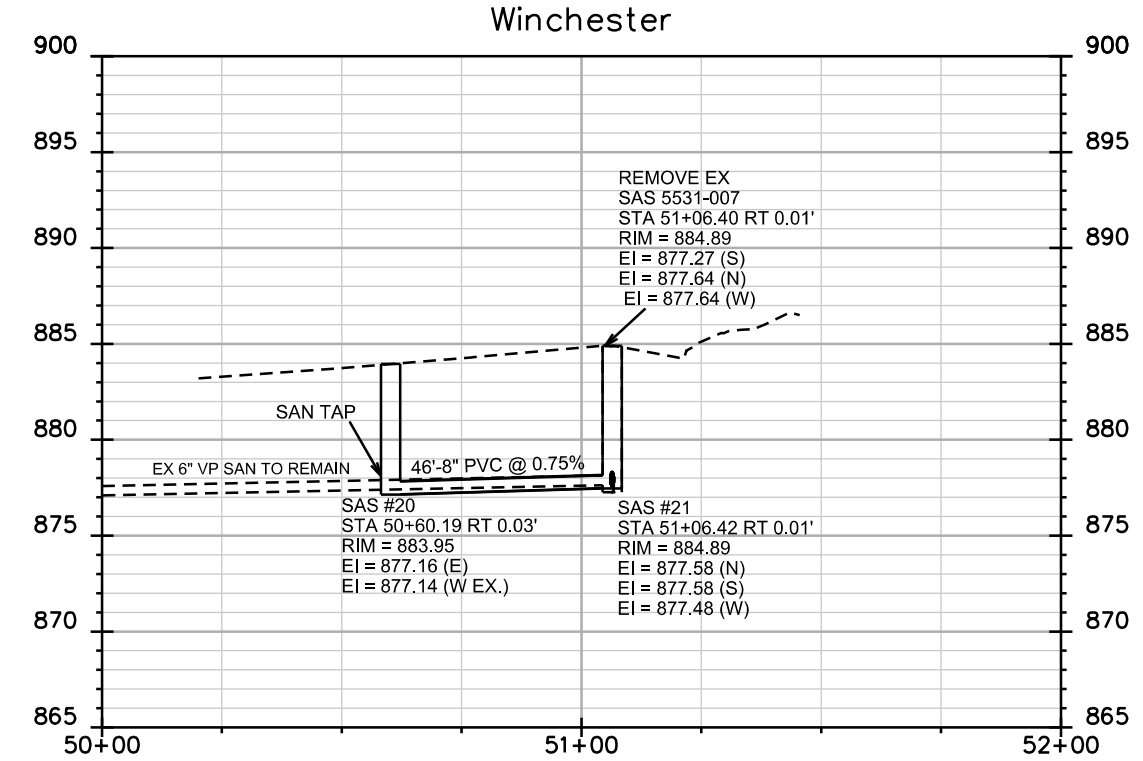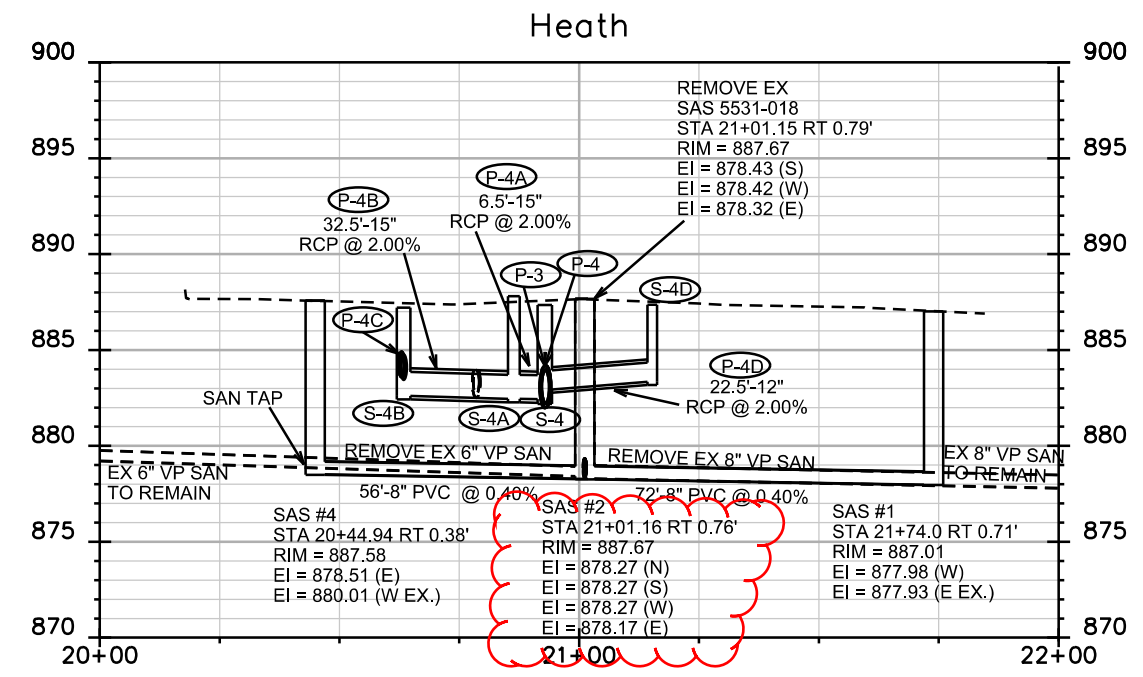

PLOT SCALE: _____

PLOT NAME: _____

REV. DATE: _____

ORIGINATOR: CITY OF MADISON, STREETS DIVISION

SANITARY SCHEDULE

REVISED 4/28/2014 ELD
REVISED 7/7/2014 ELD
REVISED 7/22/2014 ELD
*REVISED 7/22/2014 ELD

UTILITY REPLACEMENT WITH STREET RESURFACING - 2014	SHEET NO. U-10
PROJECT NO. 53W1672	
HUXLEY STREET SANITARY SEWER SCHEDULE	CITY OF MADISON

PROPOSED SANITARY STRUCTURES

SAS NO.	STATION	LOCATION (OFFSET)	TOP OF CASTING	E.I.	DEPTH	NOTES
HUXLEY STREET						
* SAS#2	204+32.51	RT-0.51	887.67	878.17	9.50	-
* SAS#3	207+71.91	RT-0.00	890.50	879.60	10.90	-
* SAS#5	201+30.48	RT-0.39	886.42	879.27	7.15	-
SAS#21	210+23.41	RT-0.01	884.89	877.48	7.41	-
SAS#22	211+26.77	RT-0.21	884.25	877.98	6.27	-
SAS#23	208+73.77	RT-1.04	887.74	878.16	9.58	-
SCHLIMGEN AVENUE						
* SAS#6	11+42.66	RT-0.28	886.29	879.43	6.86	-
* SAS#7	10+46.87	RT-0.51	886.28	879.45	6.83	-
HEATH AVENUE						
SAS#1	21+74.00	RT-0.71	887.01	877.93	9.08	-
SAS#4	20+44.94	RT-0.38	887.58	878.51	9.07	-
SHERIDAN STREET (EAST)						
SAS#24	41+05.94	RT-0.37	887.82	878.49	9.33	-
WINCHESTER AVENUE						
SAS#20	50+60.19	RT-0.03	883.95	877.16	6.79	-

REMOVE SEWER ACCESS STRUCTURES

STRUCTURE	STATION	LOCATION (OFFSET)	TOP OF CASTING	E.I.	DEPTH	NOTES
5532-003	201+30.48	RT-0.39	886.44	879.29	7.15	-
5531-018	204+35.21	RT-0.51	887.67	878.32	9.35	-
5531-010	207+24.98	RT-0.79	891.69	882.57	9.12	-
5531-009	208+73.77	RT-1.04	887.75	878.90	8.85	-
5531-007	210+23.41	RT-0.01	884.89	877.27	7.62	-

PROPOSED SANITARY PIPES

FROM SAS (DWNSTRM)	TO SAS (UPSTREAM)	EI # (DWNSTRM)	EI # (UPSTRM)	LENGTH (FT)	SLOPE (%)	SIZE (DIA)	PVC TYPE	NOTES
SAS#1	SAS#2	877.98	878.17	73	0.40%	8"	SDR-35	VERIFY E.I. (E)
* SAS#2	SAS#3	878.27	879.60	337	0.40%	8"	SDR-35	-
SAS#2	SAS#4	878.27	878.51	56	0.39%	8"	SDR-35	-
* SAS#2	SAS#5	878.27	879.17	305	0.30%	8"	SDR-35	-
* SAS#5	SAS#6	879.27	879.43	45	0.40%	8"	SDR-35	-
* SAS#5	SAS#7	879.27	879.45	51	0.40%	8"	SDR-35	-
SAS#20	SAS#21	877.16	877.48	46	0.75%	8"	SDR-35	VERIFY E.I. (W)
SAS#21	SAS#22	877.58	877.98	103	0.40%	8"	SDR-35	-
SAS#21	SAS#23	877.58	878.16	150	0.40%	8"	SDR-35	-
SAS#23	SAS#24	878.26	878.49	61	0.40%	8"	SDR-35	-

SANITARY SEWER PIPE REMOVALS

REMOVE FROM	REMOVE TO	LENGTH	PAID (Y/N)	NOTES
5531-010	STA 207+24.71 LT-55.82	57	Y	-
5532-003	5531-018	305	N	-
5531-009	5531-007	150	N	-
5531-007	PLG 5531-008	90	N	-
SAS#4	5531-018	56	N	-
SAS#20	5531-007	46	N	-
SAS#24	5531-009	61	N	-
SAS#1	5531-018	73	N	-
SAS#7	5532-003	51	N	-
SAS#6	5532-003	45	N	-

SANITARY ULO SCHEDULE

ID NO.	STATION	LOCATION (OFFSET)	TYPE	NOTES
HUXLEY STREET				
* ULO S1	201+30.56	RT-44.74	SANITARY	880.52 TOP EX. 8" CLAY - EI = 879.80
* ULO S2	201+30.62	LT-50.45	SANITARY	880.17 TOP EX. 6" CLAY - EI = 879.62
* ULO S3	204+35.71	RT-56.33	SANITARY	878.71 TOP EX. 8" CLAY - EI = 878.00
* ULO S4	204+36.74	RT-55.20	SANITARY	880.55 TOP EX. 6" CLAY - EI = 880.01
* ULO S5	208+73.01	RT-61.33	SANITARY	879.86 TOP EX. 6" CLAY - EI = 879.31
* ULO S6	210+23.78	RT-46.52	SANITARY	877.57 TOP EX. 6" CLAY - EI = 877.03

STORM SEWER SCHEDULE

STRUCTURES

STRUC. NO.	STATION	LOCATION (OFFSET)	TYPE	TOP OF CASTING	E.I.	DEPTH	NOTES
HUXLEY STREET							
S-1	207+46.57	LT-55.27	TAP EX MH	890.25	881.95	8.30	TAP AT EI=881.95
S-2	207+17.80	LT-43.51	4X4 SAS	890.40	881.95	8.45	W/ R-1550-0054
S-3	206+90.83	LT-14.50	4X4 SAS	891.16	881.98	9.18	W/ R-3067-7004-V; FP
S-4	204+73.87	LT-7.78	4X4 SAS	887.90	882.19	5.71	W/ R-1550-0054
* S-4A	204+73.76	LT-14.50	H INLET	887.80	882.46	5.34	W/ R-3067-7004-V
* S-4E	202+80.44	LT-6.88	STM TAP	DNA	882.75	DNA	-
* S-4F	202+80.32	LT-32.75	CONCRETE COLLAR	DNA	883.00	DNA	VERIFY E.I.
S-4D	204+74.28	RT-14.50	H INLET	887.75	883.34	4.41	W/ R-3067-7004-V
S-5	201+79.90	LT-6.42	6X6 CATCHBASIN	885.80	882.48	3.32	W/ 2 R-1550-0054; SEE NOTE (1)
S-5A	201+80.18	RT-18.00	TERRACE INLET TYPE 3	885.55	882.50	3.05	W/ GRATE ONLY 3808-0007; SEE NOTE (2)
S-6	201+79.84	LT-18.00	TERRACE INLET TYPE 3	885.50	882.49	3.01	W/ GRATE ONLY 3808-0007; SEE NOTE (2)
S-9	200+92.07	LT-14.50	H INLET	885.90	883.33	2.57	W/ R-3067-7004-V; FP
S-10	200+92.14	RT-14.50	H INLET	885.95	883.36	2.59	W/ R-3067-7004-V; FP
S-11	207+60.83	LT-14.50	4x4 SAS	890.60	882.29	8.31	W/ R-3067-7004-V; FP
HEATH AVENUE							
* S-4B	20+63.39	LT-14.50	H INLET	887.21	882.61	4.60	W/ R-3067-7004-VB; LP
S-4C	20+62.56	RT-14.50	H INLET	887.10	883.88	3.22	W/ R-3067-7004-VB; LP
SCHLIMGEN AVENUE							
S-5B	11+36.31	LT-17.50	H INLET	885.80	882.78	3.02	W/ R-3067-7004-V
S-5C	11+36.35	RT-17.50	H INLET	885.75	883.06	2.69	W/ R-3067-7004-V; FP
S-7	10+58.24	LT-17.50	H INLET	885.55	882.77	2.78	W/ R-3067-7004-V
S-8	10+58.14	RT-17.50	H INLET	885.90	883.05	2.85	W/ R-3067-7004-V; FP
SHERIDAN STREET (EAST)							
S-12	40+89.73	LT-14.50	3X3 SAS	887.30	882.51	4.79	W/ R-3067-7004-V
S-12A	41+00.00	RT-20.74	TAP EX MH	888.25	882.55	5.70	TAP AT EI=882.55
S-13	40+89.69	RT-14.50	H INLET	887.20	883.29	3.91	W/ R-3067-7004-V

ULO SCHEDULE

ID NO.	STATION	LOCATION (OFFSET)	TYPE	NOTES
SCHLIMGEN AVENUE				
* ULO EX2	11+32.20	LT-18.2	GAS 2" STEEL	TOP 882.24
* ULO H1A	11+32.70	RT-20.27	GAS 4" STEEL	TOP 881.75
* ULO H1B	11+33.18	RT-18.65	GAS 2" STEEL	TOP 882.44
* ULO H2	10+56.48	RT-20.06	GAS 4" STEEL	TOP 882.72
HEATH AVENUE				
* ULO H3	204+58.07	LT-32.56	GAS 4" STEEL	TOP 884.48
SHERIDAN STREET				
* ULO EX1	207+42.89	LT-33.38	GAS 4" STEEL	TOP 887.25
* ULO H4	207+42.01	LT-52.10	GAS 4" STEEL	TOP 886.12
* ULO H5	208+11.00	RT-16.00	GAS	NO GAS MARKED

SPECIFIC NOTES

- (1) PER S.D.D. 5.7.4 WITH 3' SUMP BELOW E.I.
- (2) PER S.D.D. 5.7.12B, CASTING ELEVATION 0.2' BELOW TOC; LP; FP
- S-5A TOP OF CURB = 885.75
- S-6 TOP OF CURB = 885.70

*REVISED 4/28/2014 ELD

*REVISED 7/22/2014 ELD

UTILITY REPLACEMENT WITH STREET RESURFACING - 2014	SHEET NO. U-11
PROJECT NO. 53W1672	
HUXLEY STREET	
STORM SEWER SCHEDULE	CITY OF MADISON

PIPES

PIPE NO.	FROM (DNSTM)	TO (UPSTM)	LGTH (FT)	DISCH. E.I.	INLET E.I.	SLOPE (%)	PIPE SIZE	TYPE	NOTES
P-1	S-1	S-2	31	881.95	881.95	0.00%	21"	RCP	VERIFY E.I.(W)
P-2	S-2	S-3	39.5	881.95	881.98	0.10%	21"	RCP	-
P-3	S-3	S-4	217	881.98	882.19	0.10%	21"	RCP	-
P-4	S-4	S-5	294	882.19	882.48	0.10%	21"	RCP	-
* P-4A	S-4	S-4A	6.5	882.44	882.46	0.50%	15"	RCP	-
* P-4B	S-4A	S-4B	32.5	882.46	882.61	0.50%	15"	RCP	-
P-4C	S-4B	S-4C	29	883.61	883.88	1.00%	12"	RCP	-
P-4D	S-4	S-4D	22.5	882.94	883.34	2.00%	12"	RCP	-
* P-4E	S-4E	S-4F	25	882.75	883.00	1.00%	12"	RCP	VERIFY E.I.(S)
P-5	S-5	S-6	11.5	882.48	882.49	0.10%	18"	RCP	-
P-5A	S-5	S-5A	24	882.48	882.50	0.10%	18"	RCP	-
P-5B	S-5A	S-5B	38.5	882.75	882.78	0.10%	15"	RCP	-
P-5C	S-5B	S-5C	35	883.03	883.06	0.10%	12"	RCP	-
P-6	S-6	S-7	38	882.74	882.77	0.10%	15"	RCP	-
P-7	S-7	S-8	36	883.02	883.05	0.10%	15"	RCP	-
P-8	S-8	S-9	32.5	883.30	883.33	0.10%	12"	RCP	-
P-9	S-9	S-10	29	883.33	883.36	0.10%	12"	RCP	-
P-10	S-2	S-11	51.5	882.20	882.29	0.20%	18"	RCP	-
P-11	S-11	S-12	115	882.29	882.51	0.20%	18"	RCP	-
P-11A	S-12	S-12A	13	882.51	882.55	0.50%	18"	RCP	VERIFY E.I.(E)
P-12	S-12	S-13	29.5	882.51	883.29	2.00%	12"	RCP	-

STANDARD NOTES:

- ABBREVIATIONS: AE = APRON ENDWALL; RCP = REINFORCED CONCRETE PIPE; HERCP = HORIZONTAL ELLIPTICAL REINFORCED CONCRETE PIPE; DNA = DOES NOT APPLY; SAS = SEWER ACCESS STRUCTURE; LP = LOW POINT INLET STRUCTURE; FP = FIELD POURED STRUCTURE; TR = TOP OF CONCRETE ROOF; NCM = NO CROWN MATCH FOR PIPES; U = UNDERDRAIN
- APPROXIMATE DISCHARGE E.I. GIVEN, ADJUST E.I. AND PIPE SLOPE IN THE FIELD.
- TOP OF CASTING GRADE GIVEN IS THE TOP OF CURB FOR INLET STRUCTURES AND THE FLOWLINE OF THE CLOSED CASTING FOR SAS's.
- TOP OF CONCRETE ROOF (TR) IS 1.25' BELOW TOP OF CASTING UNLESS OTHERWISE NOTED.
- ALL REINFORCED CONCRETE PIPES TO BE CLASS III UNLESS OTHERWISE NOTED.
- SURVEYOR TO CONFIRM THAT ALL INLET STATION / OFFSETS LINE UP WITH PROPOSED CURB AND GUTTER.
- ALL STRUCTURES CALLED OUT AS FIELD POURED SHALL BE FIELD POURED. ALL OTHER STRUCTURES (NOT INDICATED AS FIELD POURED) SHALL BE SUBMITTED TO CITY ENGINEERING FOR APPROVAL IF PRECAST STRUCTURES ARE PREFERRED. CONTACT ERIC DUNDEE OF CITY ENGINEERING AT (608) 266-4913, EDUNDEE@CITYOFMADISON.COM, FOR PRECAST APPROVALS, OR FAX SHOP DRAWINGS TO (608)264-9275.



PLOT SCALE: -----

PLOT NAME: -----

REV. DATE: -----

ORIGINATOR: CITY OF MADISON STREETS DIVISION

												UTILITY REPLACEMENT WITH STREET RESURFACING - 2014		SHEET NO. U-12			
												PROJECT NO. 53W1672					
												HUXLEY STREET					
												STORM REMOVALS SCHEDULE				CITY OF MADISON	

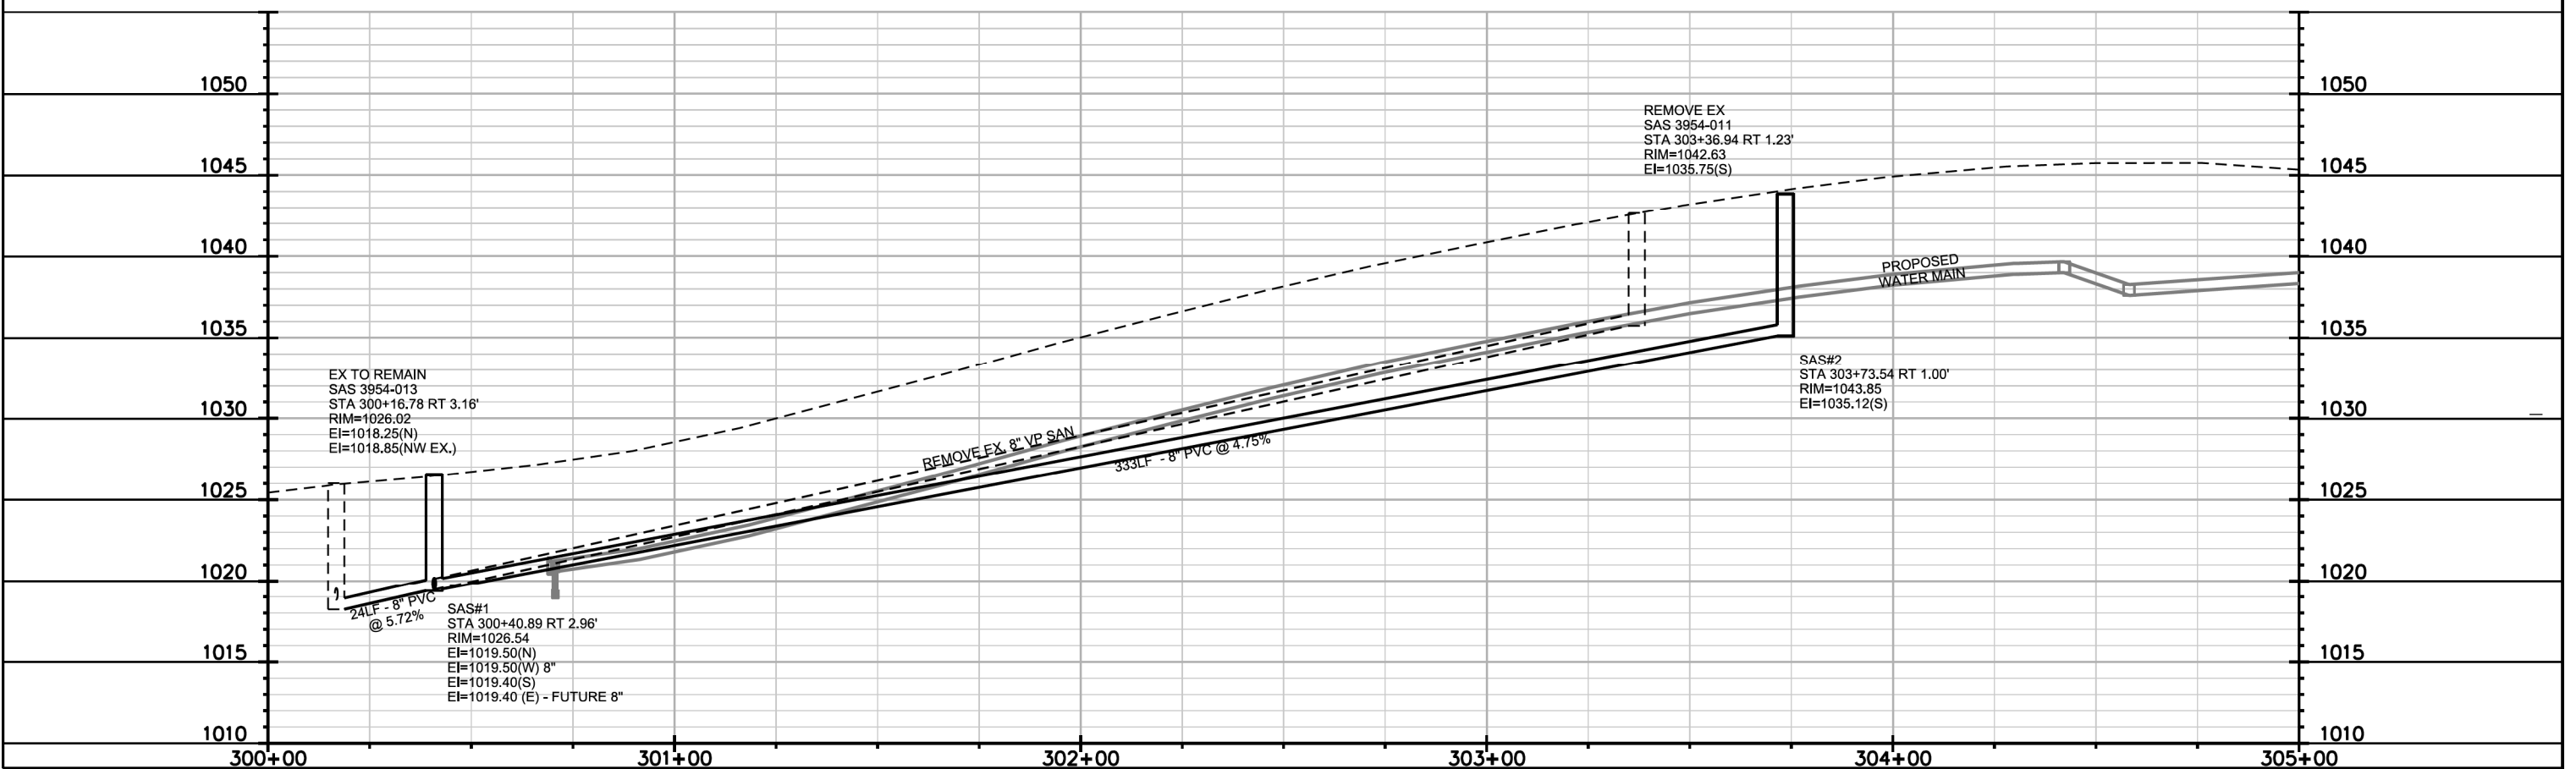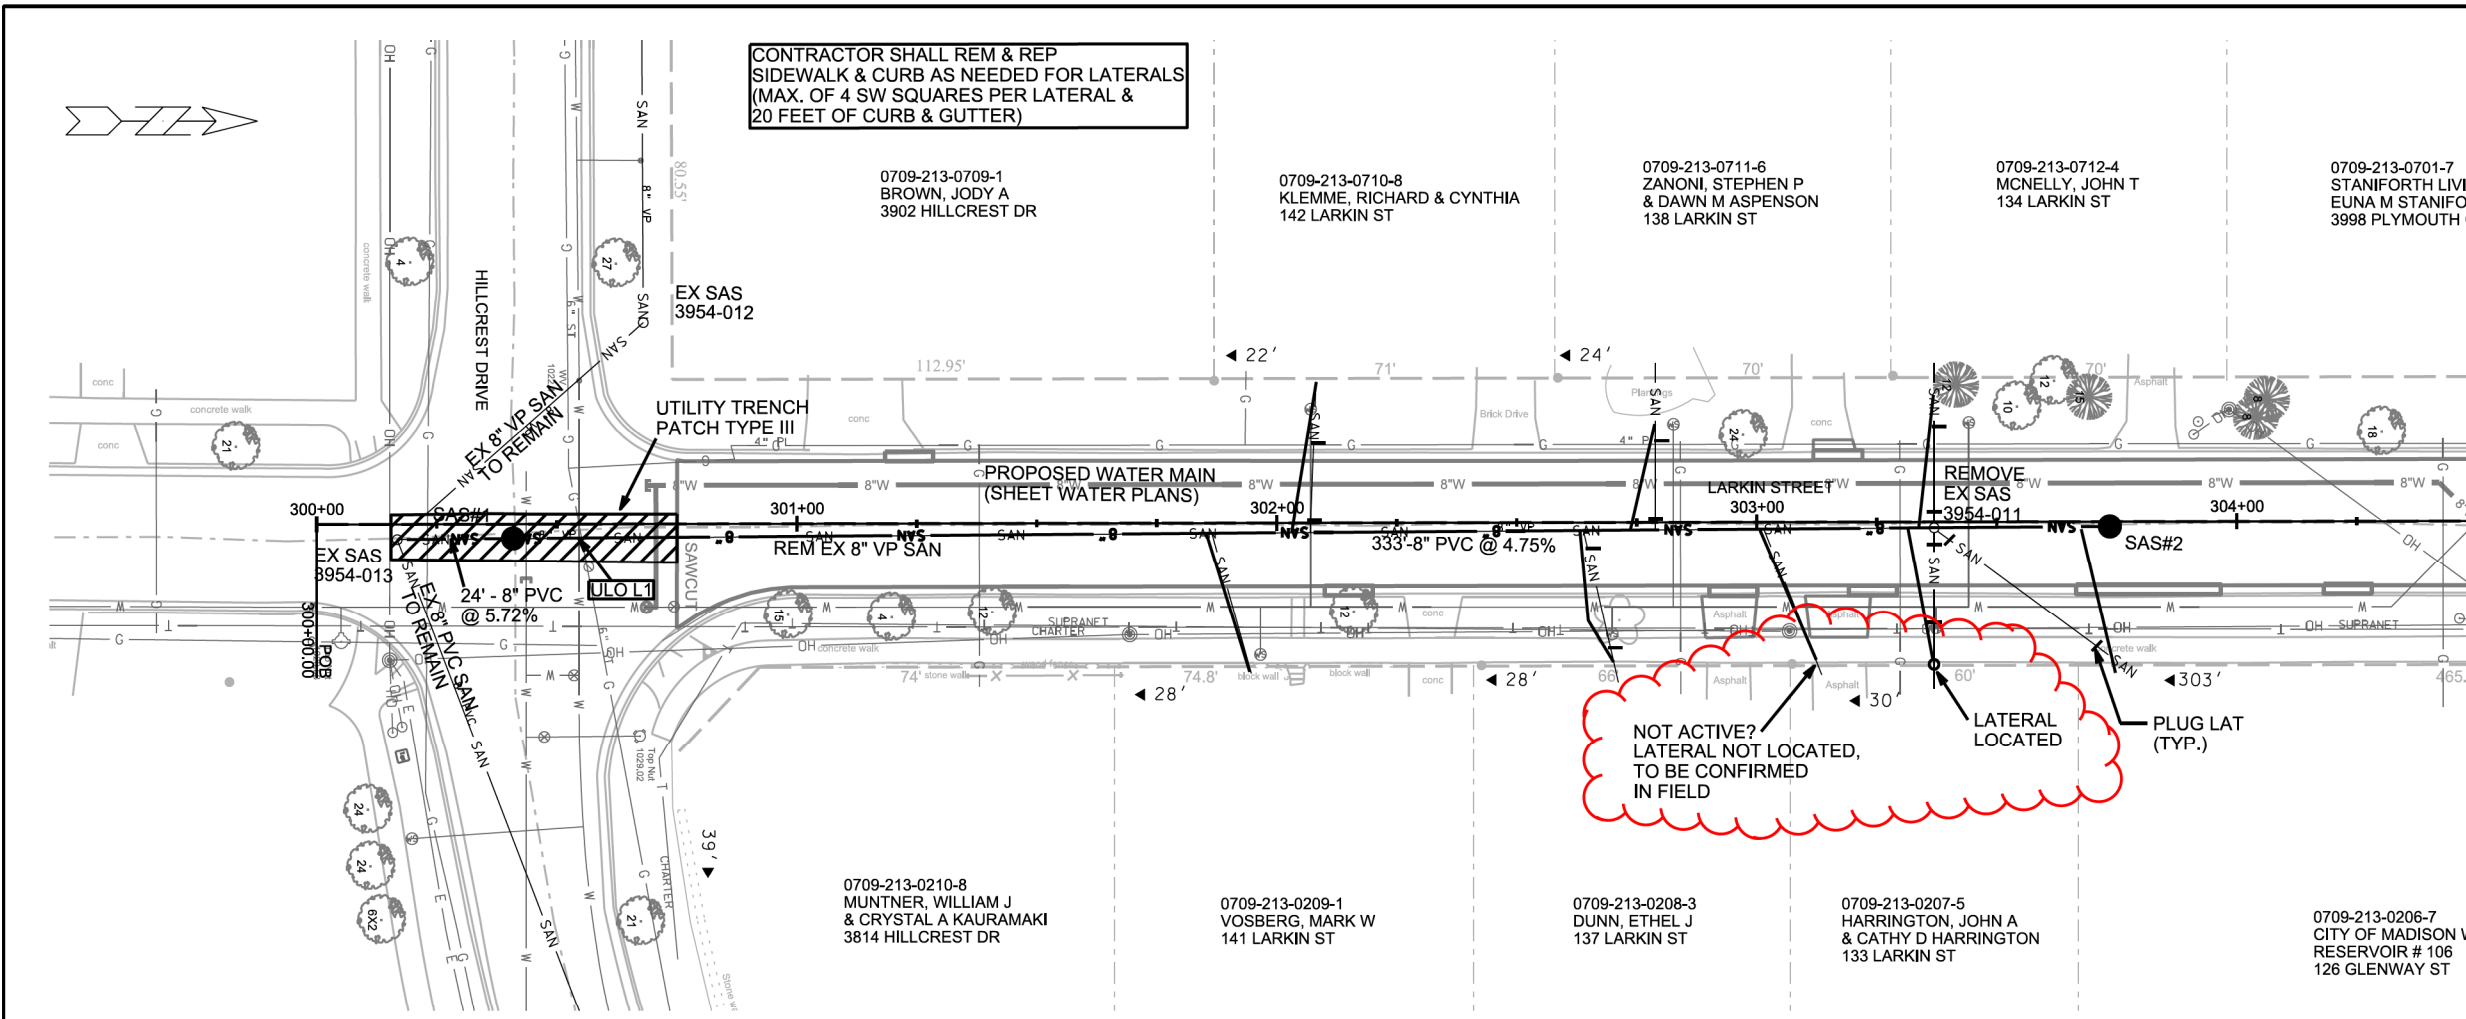


0709-213-0701-7
STANFORTH LIVING TRUST
EUNA M STANFORTH, TRUSTEE
3998 PLYMOUTH CIR

0709-213-0501-1
DOWNING, ROBERT B
& TAMMY J DOWNING
3901 PRISCILLA LN

MATCHLINE STA 305+00.00

MATCHLINE STA 310+00.00

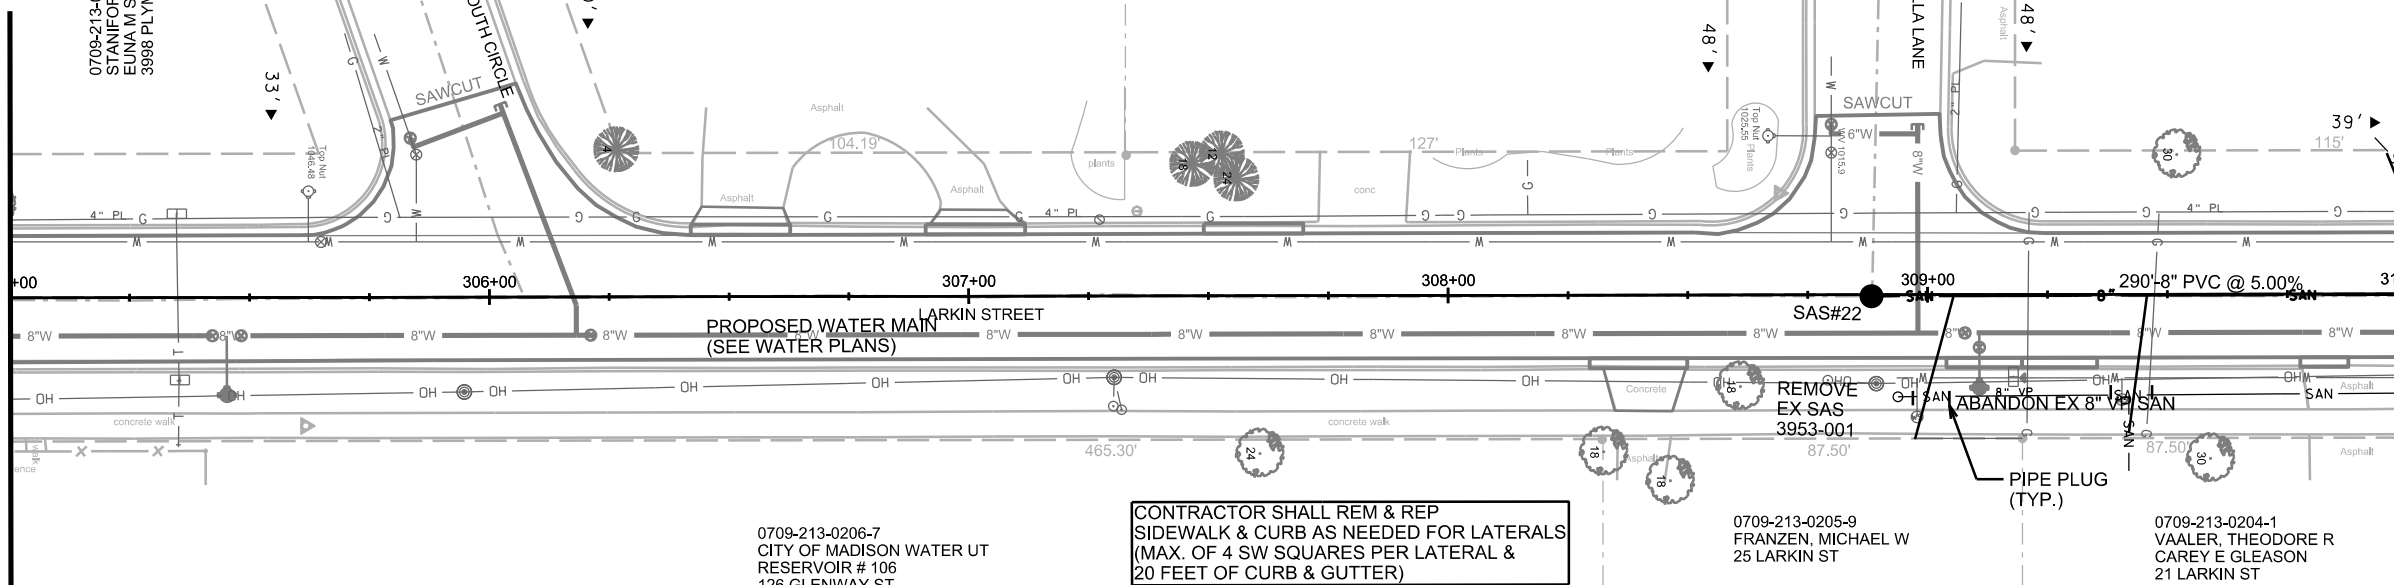

CONTRACTOR SHALL REM & REP
SIDEWALK & CURB AS NEEDED FOR LATERALS
(MAX. OF 4 SW SQUARES PER LATERAL &
20 FEET OF CURB & GUTTER)

0709-213-0206-7
CITY OF MADISON WATER UT
RESERVOIR # 106
126 GLENWAY ST

0709-213-0205-9
FRANZEN, MICHAEL W
25 LARKIN ST

0709-213-0204-1
VAALER, THEODORE R
CAREY E GLEASON
21 LARKIN ST



REMOVE EX
SAS 3953-001
STA 308+93.77 RT 21.28'
RIM=1021.00
EI=1014.58(N)

ABANDON 8" EX. VP SAN

SAS#22
STA 308+88.32 RT 0.30
RIM=1021.39
EI=1011.47(N)

SANITARY SCHEDULE

UTILITY REPLACEMENT WITH STREET RESURFACING - 2014	SHEET NO. U-16
PROJECT NO. 53W1672	
LARKIN STREET SANITARY SEWER SCHEDULE	CITY OF MADISON

PROPOSED SANITARY STRUCTURES

SAS NO.	STATION	LOCATION (OFFSET)	TOP OF CASTING	E.I.	DEPTH	NOTES
SAS#1	300+40.89	RT-2.96	1026.54	1019.70	6.84	-
SAS#2	303+73.54	RT-1.00	1043.85	1035.12	8.73	-
SAS#20	314+51.57	RT-0.40	1003.60	995.89	7.71	-
SAS#21	311+78.24	CL	1005.35	996.07	9.28	-
SAS#21A	311+79.56	LT-39.11	1005.10	997.31	7.79	-
SAS#22	308+88.32	RT-0.30	1021.39	1011.47	9.92	-

PROPOSED SANITARY PIPES

FROM SAS (DWNSTRM)	TO SAS (UPSTREAM)	EI # (DWNSTRM)	EI # (UPSTRM)	LENGTH (FT)	SLOPE (%)	SIZE (DIA)	PVC TYPE	NOTES
3954-013	SAS#1	1018.25	1019.40	24	5.72%	8"	SDR-35	-
SAS#1	SAS#2	1019.50	1035.12	333	4.75%	8"	SDR-35	VERIFY EI (S)
SAS#1	STUB	1019.50	1019.53	8	0.40%	8"	SDR-35	STUB LOCATION N=478933.02,E=806167.46
SAS#20	3953-013	995.99	996.42	25	2.03%	8"	SDR-35	-
SAS#20	SAS#21	995.89	996.07	273	0.40%	8"	SDR-35	-
SAS#21	SAS#22	997.17	1011.47	290	5.00%	8"	SDR-35	-
SAS#21	SAS#21A	997.17	997.31	39	0.40%	8"	SDR-35	-

REMOVE SEWER ACCESS STRUCTURES

STRUCTURE	STATION	LOCATION (OFFSET)	TOP OF CASTING	E.I.	DEPTH	NOTES
3954-011	303+37.00	RT-1.25	1042.63	1035.75	6.88	-
3953-001	308.94.00	RT-21.25	1021	1014.58	6.42	-
3953-002	311+49.30	RT-20.00	1006.42	999.82	6.60	-
3953-003	311+79.40	LT-23.30	1005.29	998.54	6.75	-

SANITARY SEWER PIPE REMOVALS




REMOVE FROM	REMOVE TO	LENGTH	PAID (Y/N)	NOTES
STA 300+40.90	3954-011	296	N	-
3953-002	3953-003	53	Y	-
3953-003	STA 312+05.00, 23' LT	26	Y	-
3953-003	SAS#21A	18	N	-
3953-013	SAS#20	25	N	-

SANITARY SEWER PIPE ABANDONMENT

ABANDON FROM	ABANDON TO	LENGTH	PAID (Y/N)	NOTES
3953-001	3953-002	255	Y	-
STA 312+05.00	3953-018	240	Y	-

ULO SCHEDULE

ID NO.	STATION	LOCATION (OFFSET)	TYPE	NOTES
ULO L1	300+55.00	RT-2.60	GAS & WATER	-
ULO L3	311+75.00	CL	GAS	-

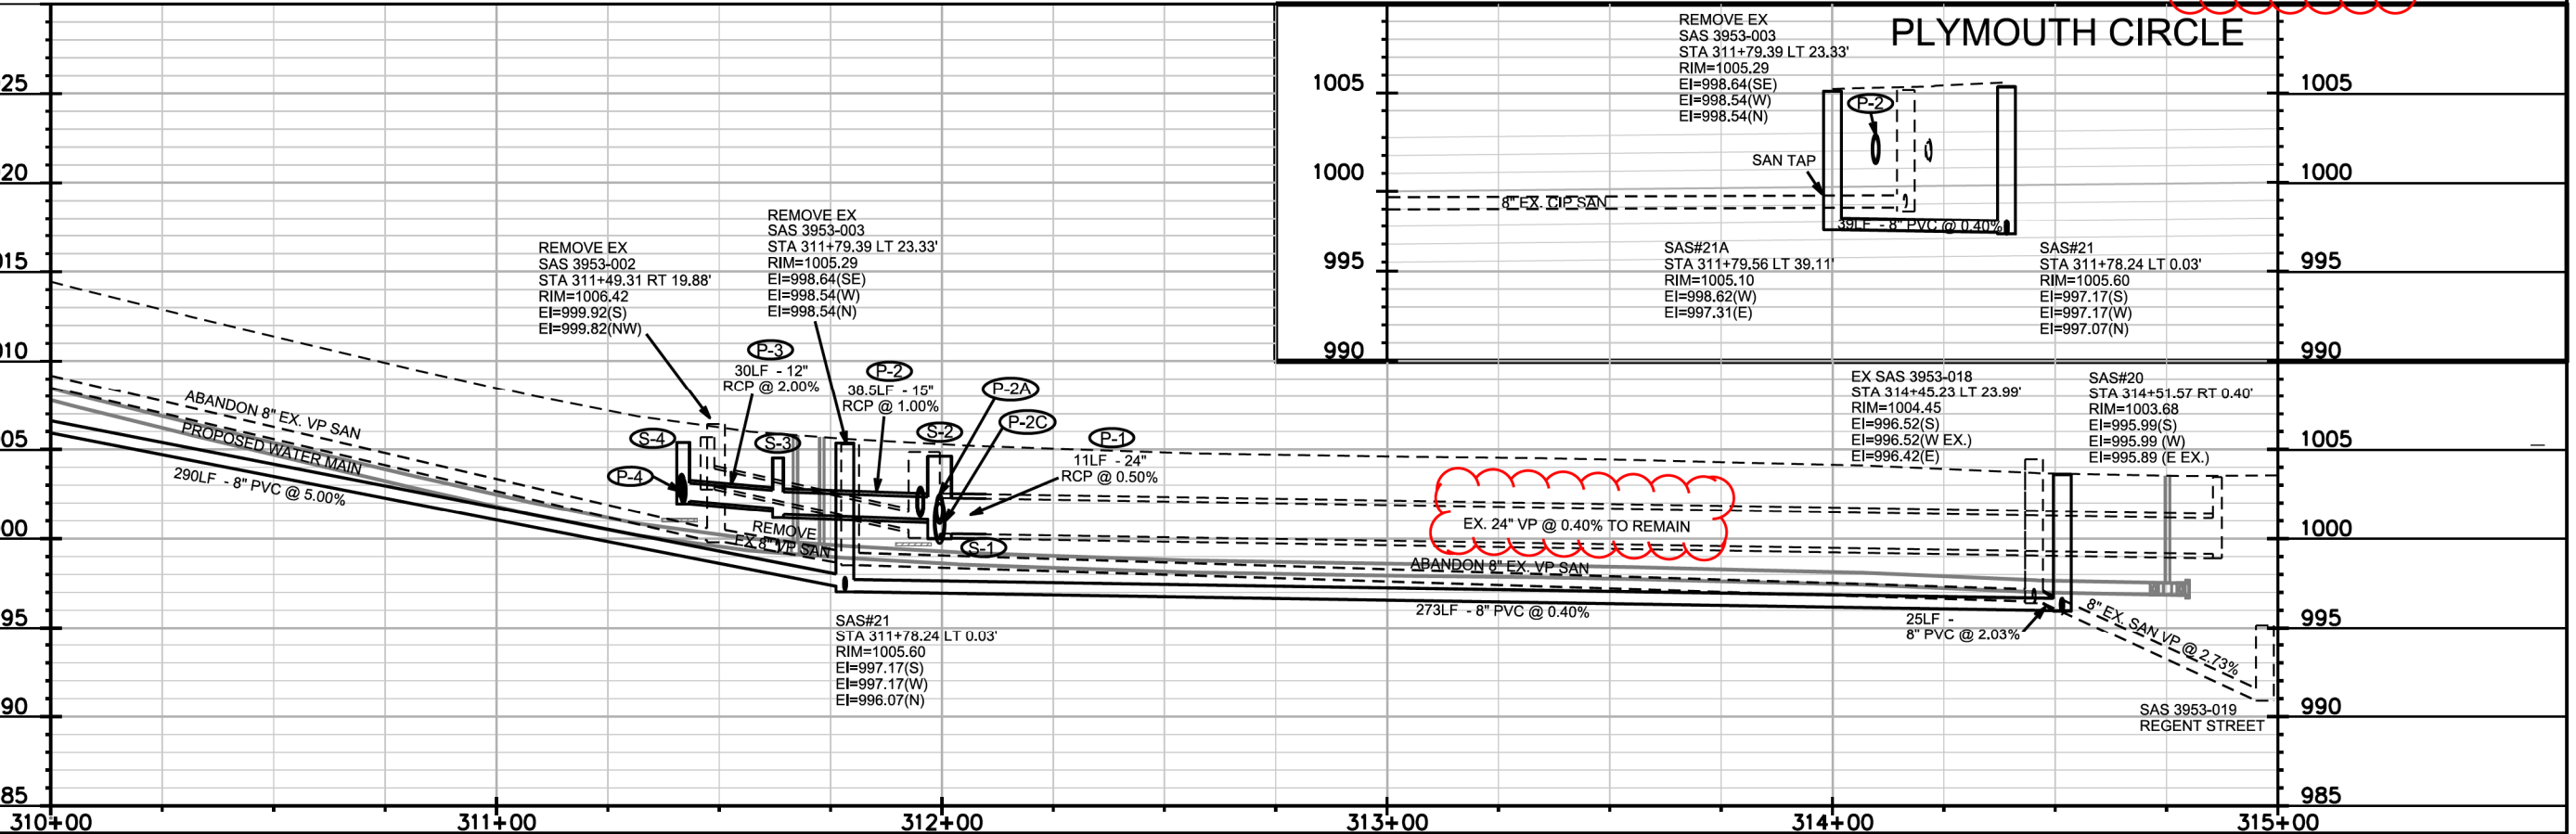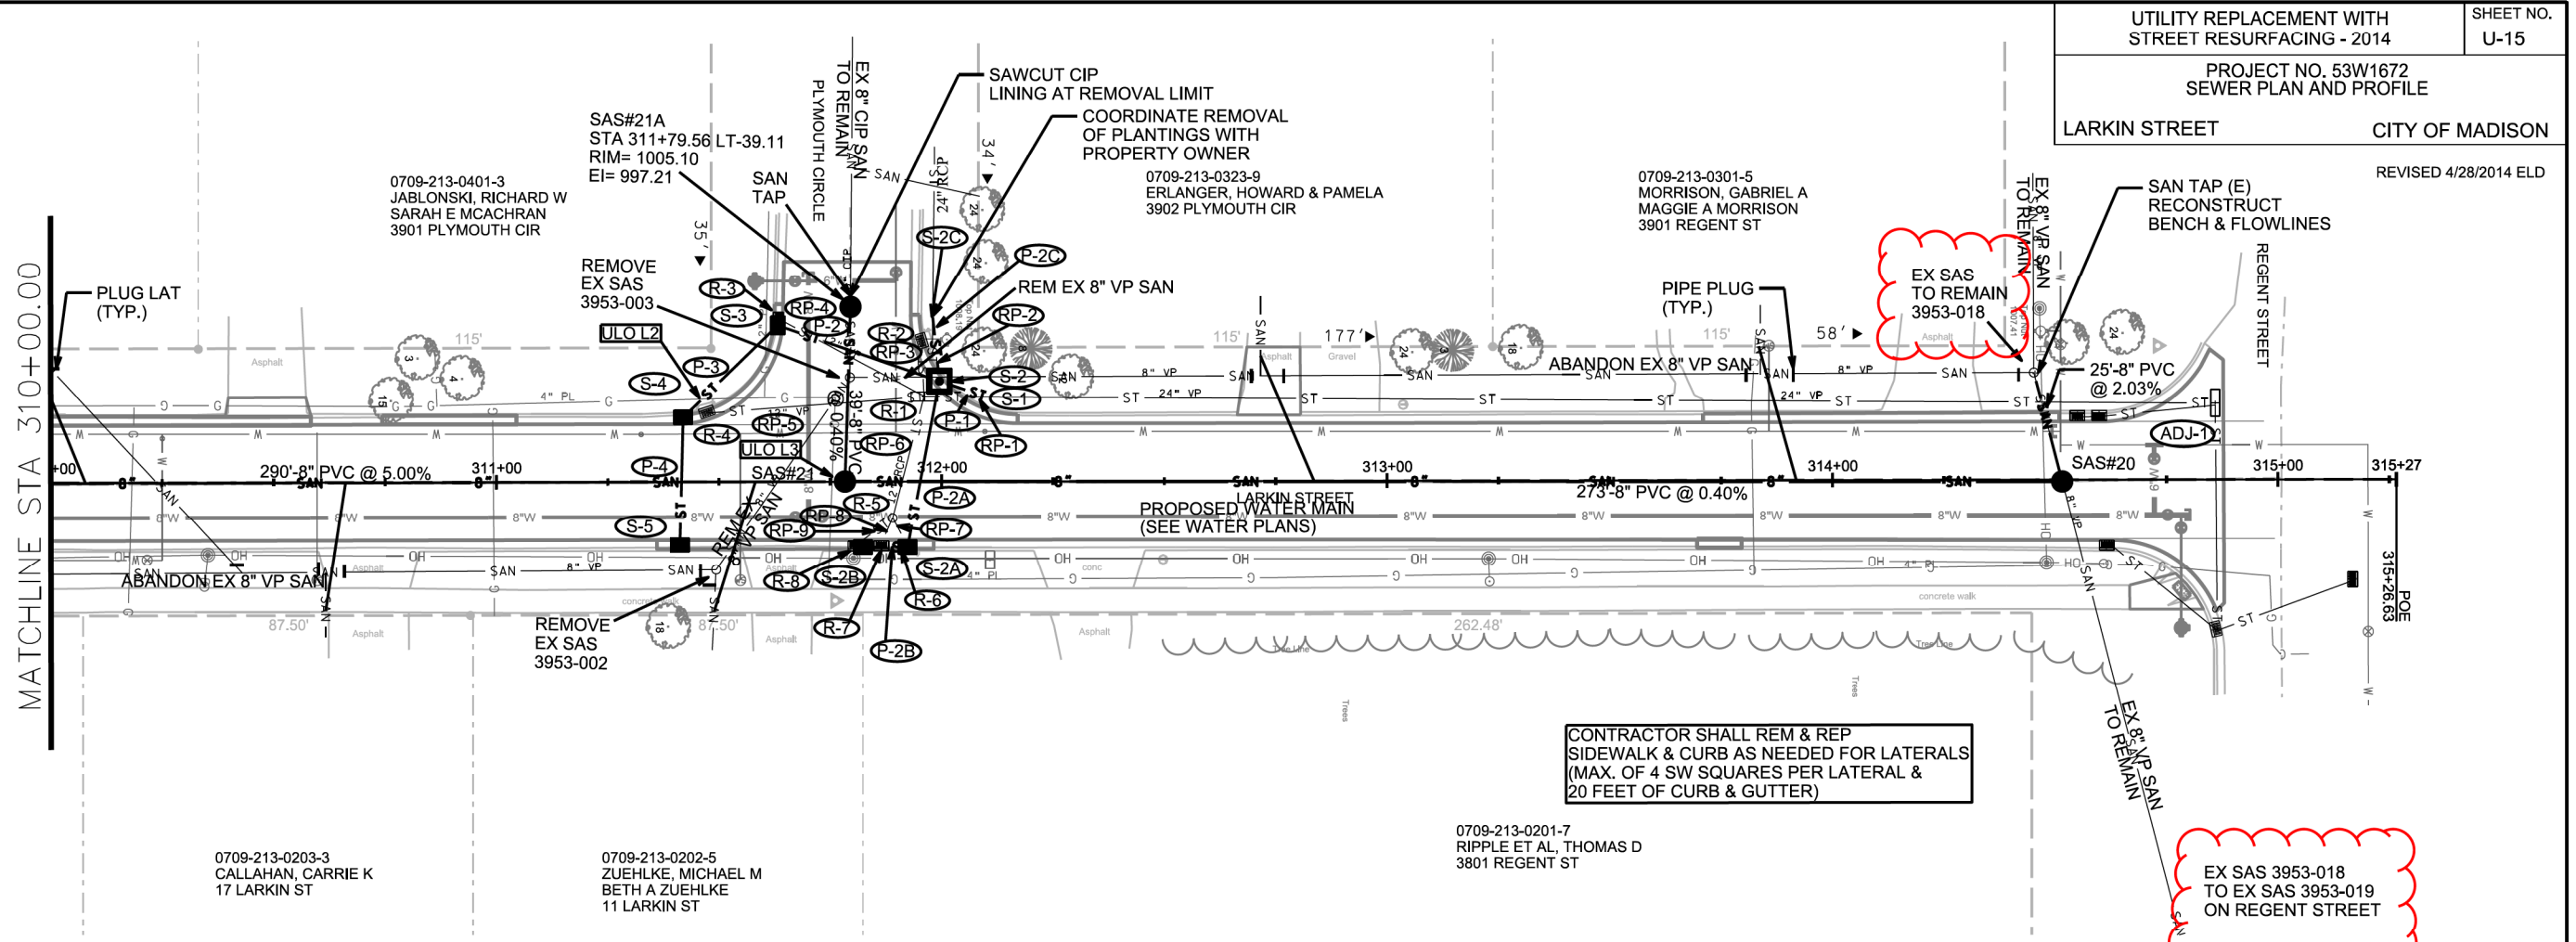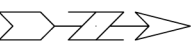

PLOT SCALE: 1"=40'

PLOT NAME: LARKIN ST

REV. DATE: 04/29/2014

SANITARY SCHEDULE

*REVISED 4/28/2014 ELD

UTILITY REPLACEMENT WITH
STREET RESURFACING - 2014

SHEET NO.
U-16

PROJECT NO. 53W1672

LARKIN STREET

SANITARY SEWER SCHEDULE

CITY OF MADISON

PROPOSED SANITARY STRUCTURES

SAS NO.	STATION	LOCATION (OFFSET)	TOP OF CASTING	E.I.	DEPTH	NOTES
SAS#1	300+40.89	RT-2.96	1026.54	1019.70	6.84	-
SAS#2	303+73.54	RT-1.00	1043.85	1035.12	8.73	-
SAS#20	314+51.57	RT-0.40	1003.60	995.89	7.71	-
SAS#21	311+78.24	CL	1005.35	996.07	9.28	-
SAS#21A	311+79.56	LT-39.11	1005.10	997.31	7.79	-
SAS#22	308+88.32	RT-0.30	1021.39	1011.47	9.92	-

PROPOSED SANITARY PIPES

FROM SAS (DWNSTRM)	TO SAS (UPSTREAM)	EI # (DWNSTRM)	EI # (UPSTRM)	LENGTH (FT)	SLOPE (%)	SIZE (DIA)	PVC TYPE	NOTES
3954-013	SAS#1	1018.25	1019.40	24	5.72%	8"	SDR-35	-
SAS#1	SAS#2	1019.50	1035.12	333	4.75%	8"	SDR-35	VERIFY EI (S)
* SAS#1	STUB	1019.50	1019.53	8	0.40%	8"	SDR-35	STUB LOCATION N=478933.02, E=806167.46
SAS#20	3953-013	995.99	996.42	25	2.03%	8"	SDR-35	-
SAS#20	SAS#21	995.89	996.07	273	0.40%	8"	SDR-35	-
SAS#21	SAS#22	997.17	1011.47	290	5.00%	8"	SDR-35	-
SAS#21	SAS#21A	997.17	997.31	39	0.40%	8"	SDR-35	-

REMOVE SEWER ACCESS STRUCTURES

STRUCTURE	STATION	LOCATION (OFFSET)	TOP OF CASTING	E.I.	DEPTH	NOTES
3954-011	303+37.00	RT-1.25	1042.63	1035.75	6.88	-
3953-001	308.94.00	RT-21.25	1021	1014.58	6.42	-
3953-002	311+49.30	RT-20.00	1006.42	999.82	6.60	-
3953-003	311+79.40	LT-23.30	1005.29	998.54	6.75	-

SANITARY SEWER PIPE REMOVALS

REMOVE FROM	REMOVE TO	LENGTH	PAID (Y/N)	NOTES
STA 300+40.90	3954-011	296	N	-
3953-002	3953-003	53	Y	-
3953-003	STA 312+05.00, 23' LT	26	Y	-
3953-003	SAS#21A	18	N	-
* 3953-018	SAS#20	25	N	-

SANITARY SEWER PIPE ABANDONMENT

ABANDON FROM	ABANDON TO	LENGTH	PAID (Y/N)	NOTES
3953-001	3953-002	255	Y	-
STA 312+05.00	3953-018	240	Y	-

ULO SCHEDULE

ID NO.	STATION	LOCATION (OFFSET)	TYPE	NOTES
ULO L1	300+55.00	RT-2.60	GAS & WATER	-
ULO L3	311+75.00	CL	GAS	-

STORM SEWER SCHEDULE

STRUCTURES

STRUC. NO.	STATION	LOCATION (OFFSET)	TYPE	TOP OF CASTING	E.I.	DEPTH	NOTES
LARKIN STREET							
S-1	312+10.00	LT-19.00	FIELD BEND	DNA	1000.26	DNA	(1)
S-2	311+99.50	LT-22.40	4X4 SAS	1004.85	1000.30	4.55	W/ R-3067-7004-V; FP
S-2A	311+92.30	RT-14.50	H INLET	1005.11	1001.74	3.37	W/ R-3067-7004-V
S-2B	311+82.30	RT-14.50	H INLET	1005.41	1002.13	3.28	W/ R-3067-7004-V
S-2C	311+96.00	LT-36.00	FIELD BEND	DNA	1000.35	DNA	(1)
S-3	311+62.70	LT-35.00	H INLET	1005.10	1001.40	3.70	W/ R-3067-7004-VB; LP; FP
S-4	311+42.00	LT-15.00	H INLET	1005.92	1002.18	3.74	W/ R-3067-7004-V; FP
S-5	311+41.00	RT-14.50	H INLET	1006.35	1002.72	3.63	W/ R-3067-7004-V

PIPES

PIPE NO.	FROM (DNSTM)	TO (UPSTM)	LGTH (FT)	DISCH. E.I.	INLET E.I.	SLOPE (%)	PIPE SIZE	TYPE	NOTES
P-1	S-1	S-2	11	1000.26	1000.30	0.50%	24"	RCP	VERIFY E.I.(N)
P-2	S-2	S-3	38.5	1001.04	1001.40	1.00%	15"	RCP	-
P-2A	S-2	S-2A	38	1001.04	1001.74	2.00%	15"	RCP	-
P-2B	S-2A	S-2B	10	1001.99	1002.13	2.00%	12"	RCP	-
P-2C	S-2	S-2C	14.5	1000.30	1000.35	0.30%	24"	RCP	VERIFY E.I.(W)
P-3	S-3	S-4	30	1001.65	1002.18	2.00%	12"	RCP	-
P-4	S-4	S-5	29	1002.18	1002.72	2.00%	12"	RCP	-

STORM STRUCTURE REMOVALS

STRUC. NO.	ID NO.	STATION	LOCATION (OFFSET)	TYPE	NOTES:
R-1	AS 3953-012	311+96.00	LT-19.00	CATCHBASIN	-
R-2	IN 3953-030	311+98.00	LT-31.50	TUB	-
R-3	IN 3953-018	311+62.70	LT-34.50	TUB	-
R-4	IN 3953-017	311+47.00	LT-15.50	TUB	-
R-5	AS 3953-013	311+89.00	RT-8.30	4X4 SAS	-
R-6	IN 3953-014	311+92.30	RT-14.50	TUB	-
R-7	IN 3953-015	311+86.00	RT-14.50	TUB	-
R-8	IN 3953-016	331+80.00	RT-14.50	TUB	-

STORM PIPE REMOVALS

PIPE REMOVAL NO.	REMOVE FROM	REMOVE TO	LENGTH (FT)	PAID (Y/N)	SIZE	TYPE	NOTES
RP-1	STA 312+10.00	R-1 (AS 3953-012)	10	N	24"	VP	-
RP-2	R-1 (AS 3953-012)	STA 311+96.00	17	N	24"	VP	-
RP-3	R-1 (AS 3953-012)	R-2 (IN 3953-030)	15	Y	12"	VP	-
RP-4	R-1 (AS 3953-012)	R-3 (IN 3953-018)	39	Y-PARTIAL	12"	VP	20 LF TO BE PAID
RP-5	R-1 (AS 3953-012)	R-4 (IN 3953-017)	48	Y	12"	VP	-
RP-6	R-1 (AS 3953-012)	R-5 (AS 3953-013)	25	Y	12"	RCP	-
RP-7	R-5 (AS 3953-013)	R-6 (IN 3953-014)	12	Y	12"	VP	-
RP-8	R-5 (AS 3953-013)	R-7 (IN 3953-015)	10	Y	12"	VP	-
RP-9	R-5 (AS 3953-013)	R-8 (IN 3953-016)	14	Y	12"	VP	-

ADJUSTMENTS


ADJUST NO.	STRUCTURE NO.	STATION	LOCATION (OFFSET)	TYPE	TOP OF CASTING
ADJ-1	AS 3953-019	314+86.00	LT-17.00	CATCHBASIN	1003.50


ULO SCHEDULE

ID NO.	STATION	LOCATION (OFFSET)	TYPE	NOTES
ULO L2	311+45.00	LT-18.50	GAS	-


STANDARD NOTES:

- ABBREVIATIONS: AE = APRON ENDWALL; RCP = REINFORCED CONCRETE PIPE; HERCP = HORIZONTAL ELLIPTICAL REINFORCED CONCRETE PIPE; DNA = DOES NOT APPLY; SAS = SEWER ACCESS STRUCTURE; LP = LOW POINT INLET STRUCTURE; FP = FIELD POURED STRUCTURE; TR = TOP OF CONCRETE ROOF; NCM = NO CROWN MATCH FOR PIPES; U = UNDERDRAIN
- APPROXIMATE DISCHARGE E.I. GIVEN, ADJUST E.I. AND PIPE SLOPE IN THE FIELD.
- TOP OF CASTING GRADE GIVEN IS THE TOP OF CURB FOR INLET STRUCTURES AND THE FLOWLINE OF THE CLOSED CASTING FOR SAS's.
- TOP OF CONCRETE ROOF (TR) IS 1.25' BELOW TOP OF CASTING UNLESS OTHERWISE NOTED.
- ALL REINFORCED CONCRETE PIPES TO BE CLASS III UNLESS OTHERWISE NOTED.
- SURVEYOR TO CONFIRM THAT ALL INLET STATION / OFFSETS LINE UP WITH PROPOSED CURB AND GUTTER.
- ALL STRUCTURES CALLED OUT AS FIELD POURED SHALL BE FIELD POURED. ALL OTHER STRUCTURES (NOT INDICATED AS FIELD POURED) SHALL BE SUBMITTED TO CITY ENGINEERING FOR APPROVAL IF PRECAST STRUCTURES ARE PREFERRED. CONTACT ERIC DUNDEE OF CITY ENGINEERING AT (608) 266-4913, EDUNDEE@CITYOFMADISON.COM, FOR PRECAST APPROVALS, OR FAX SHOP DRAWINGS TO (608)264-9275.

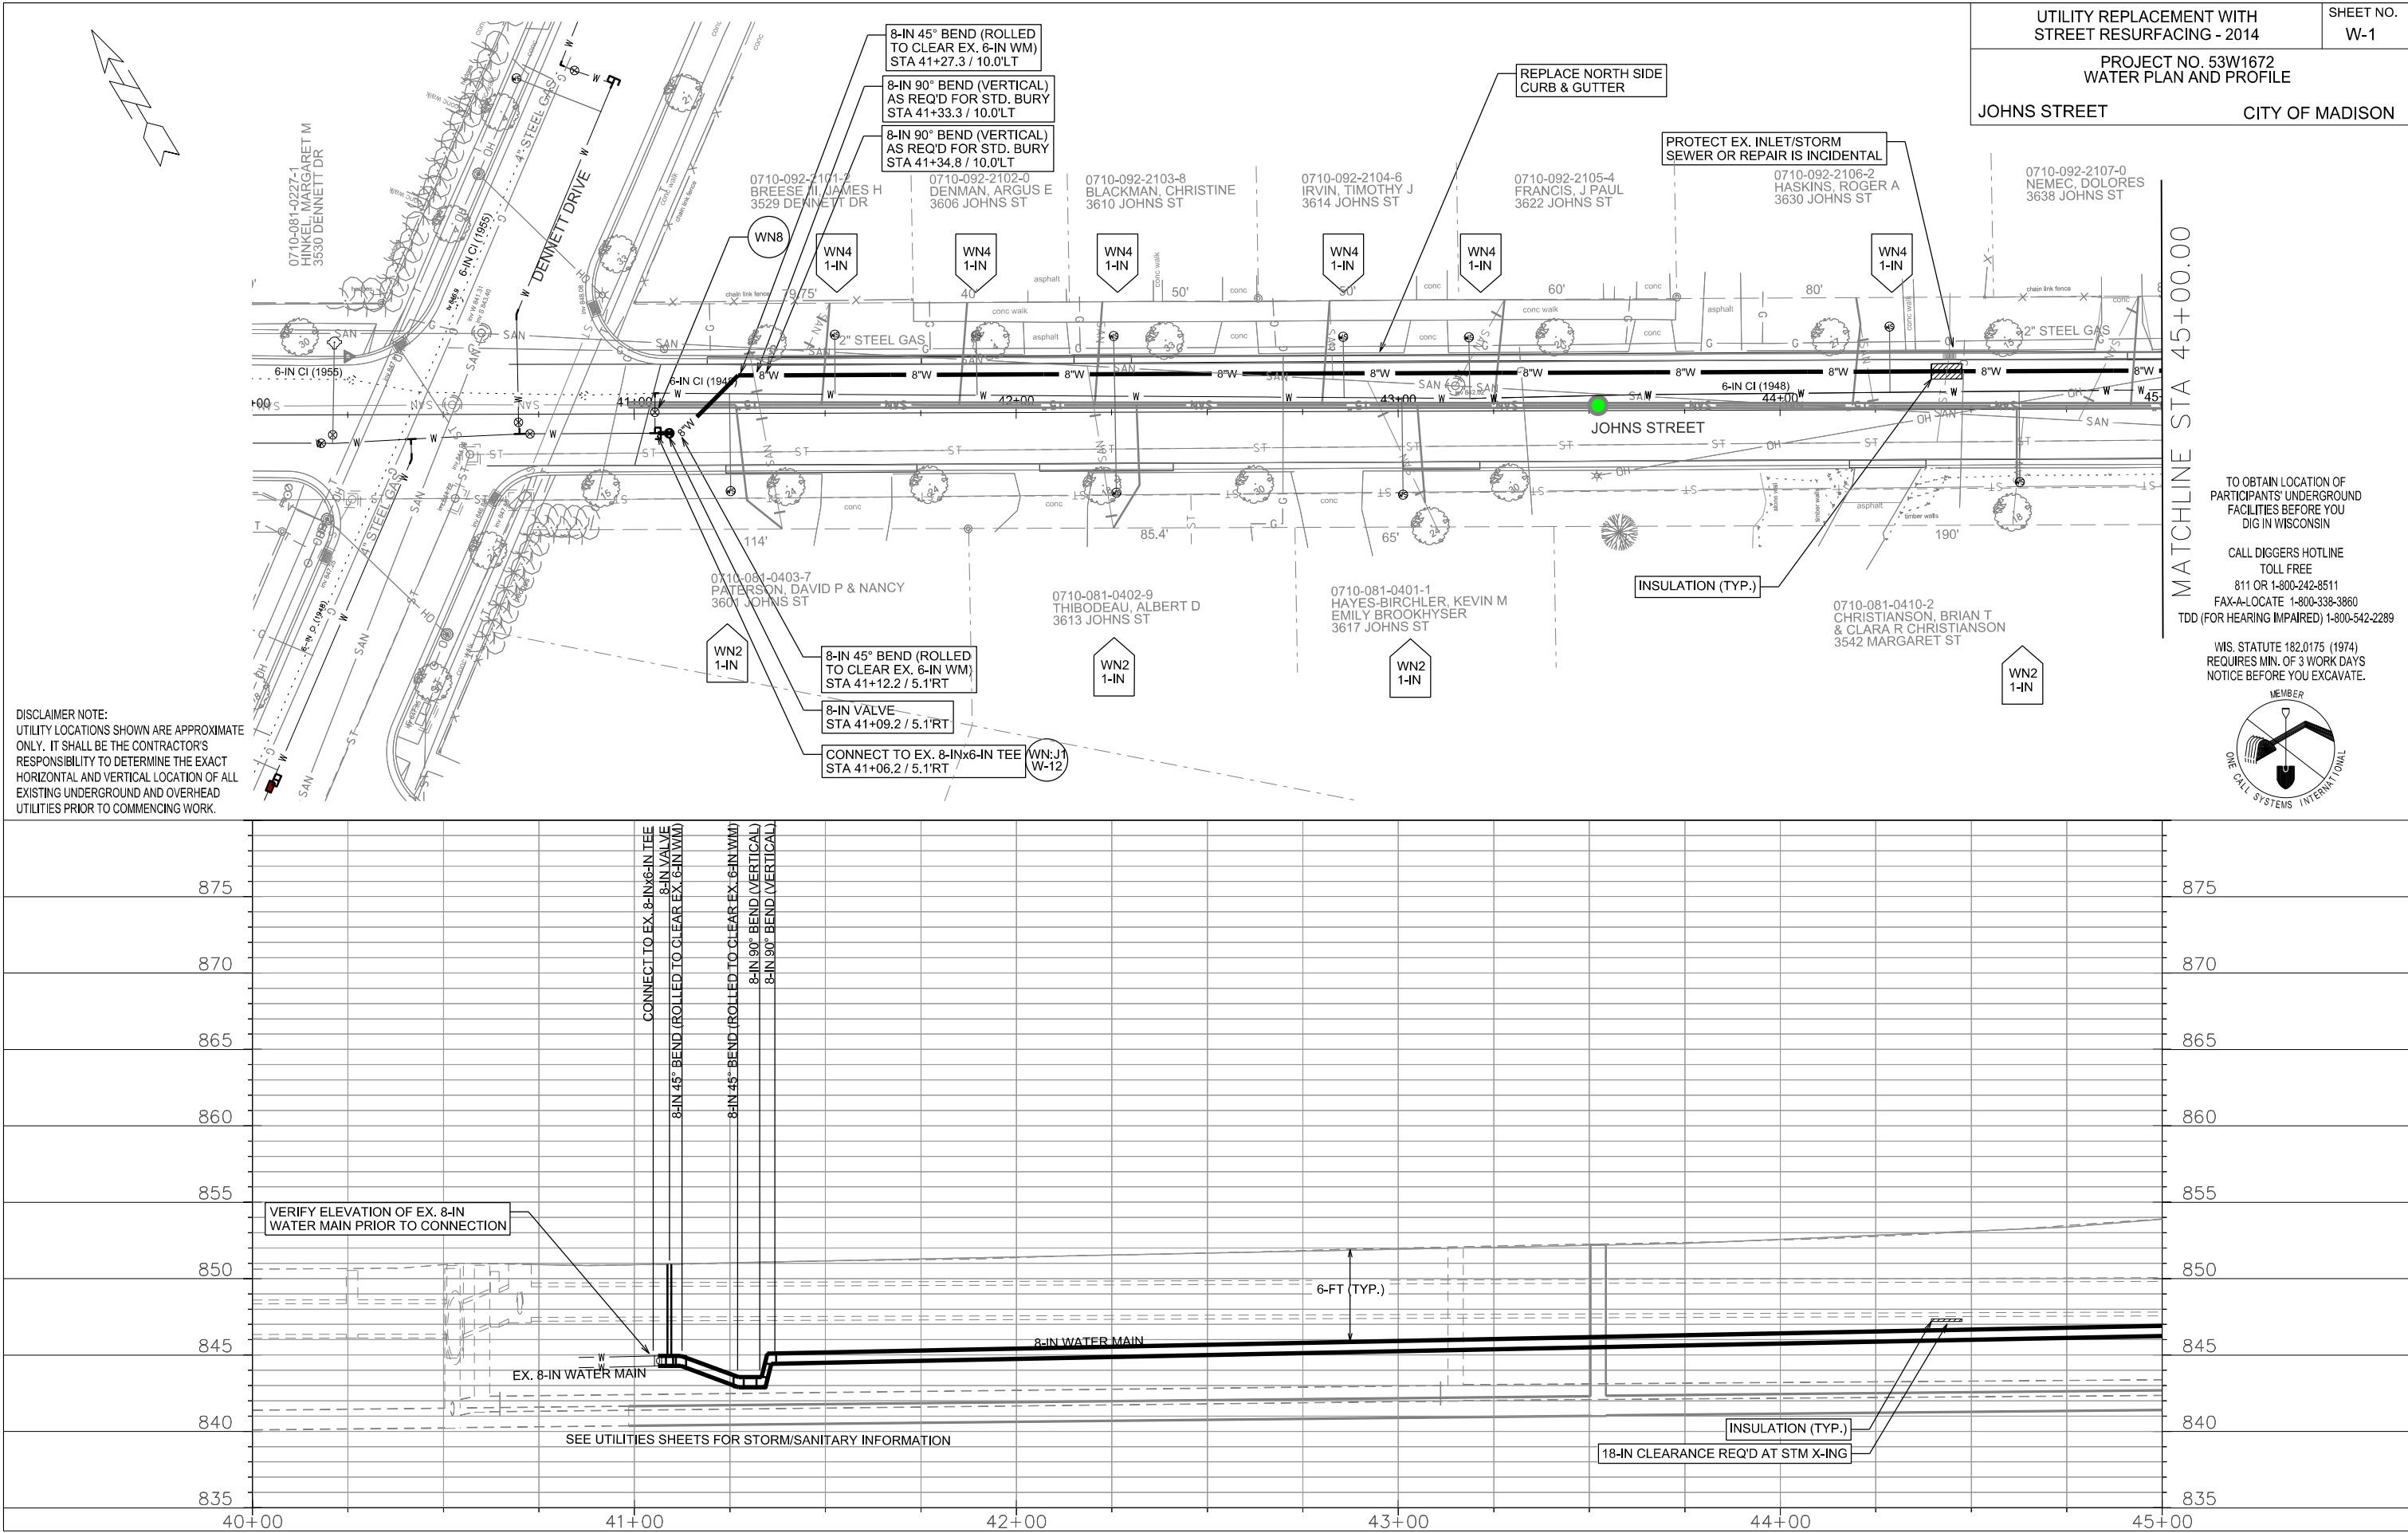


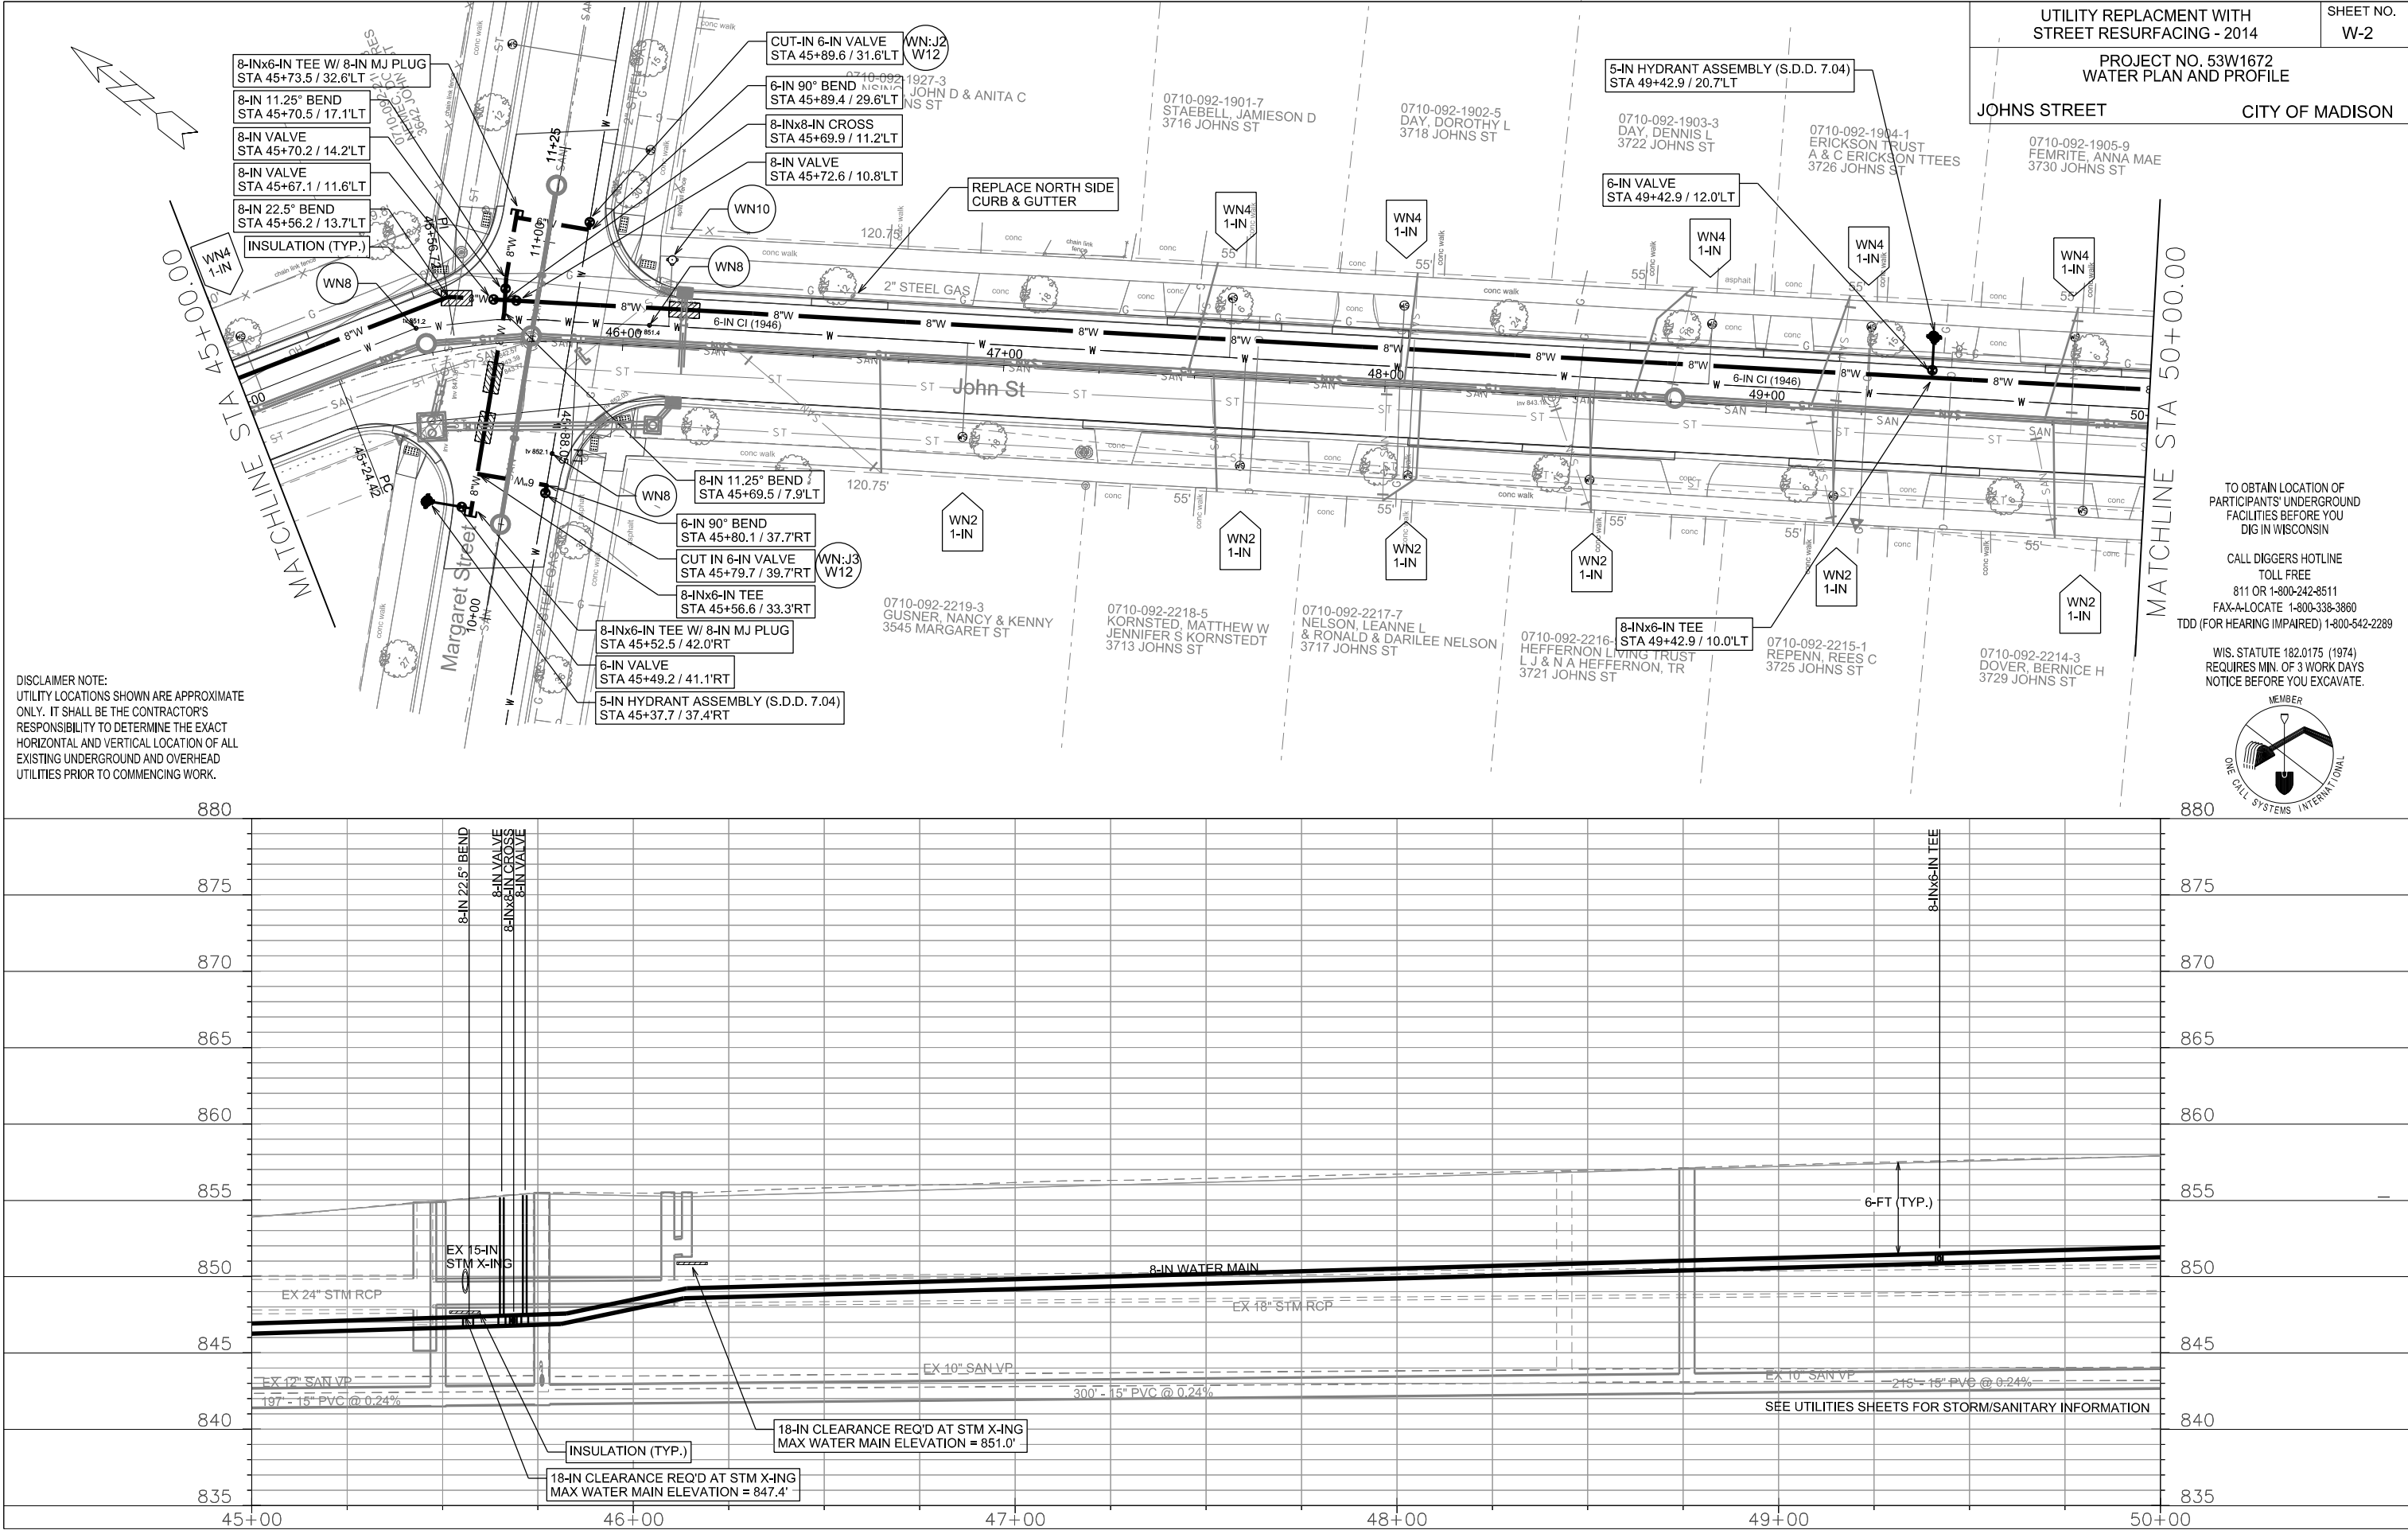



PLOT SCALE: _____
PLOT NAME: _____
REV. DATE: _____
ORIGINATOR: CITY OF MADISON, STREETS DIVISION

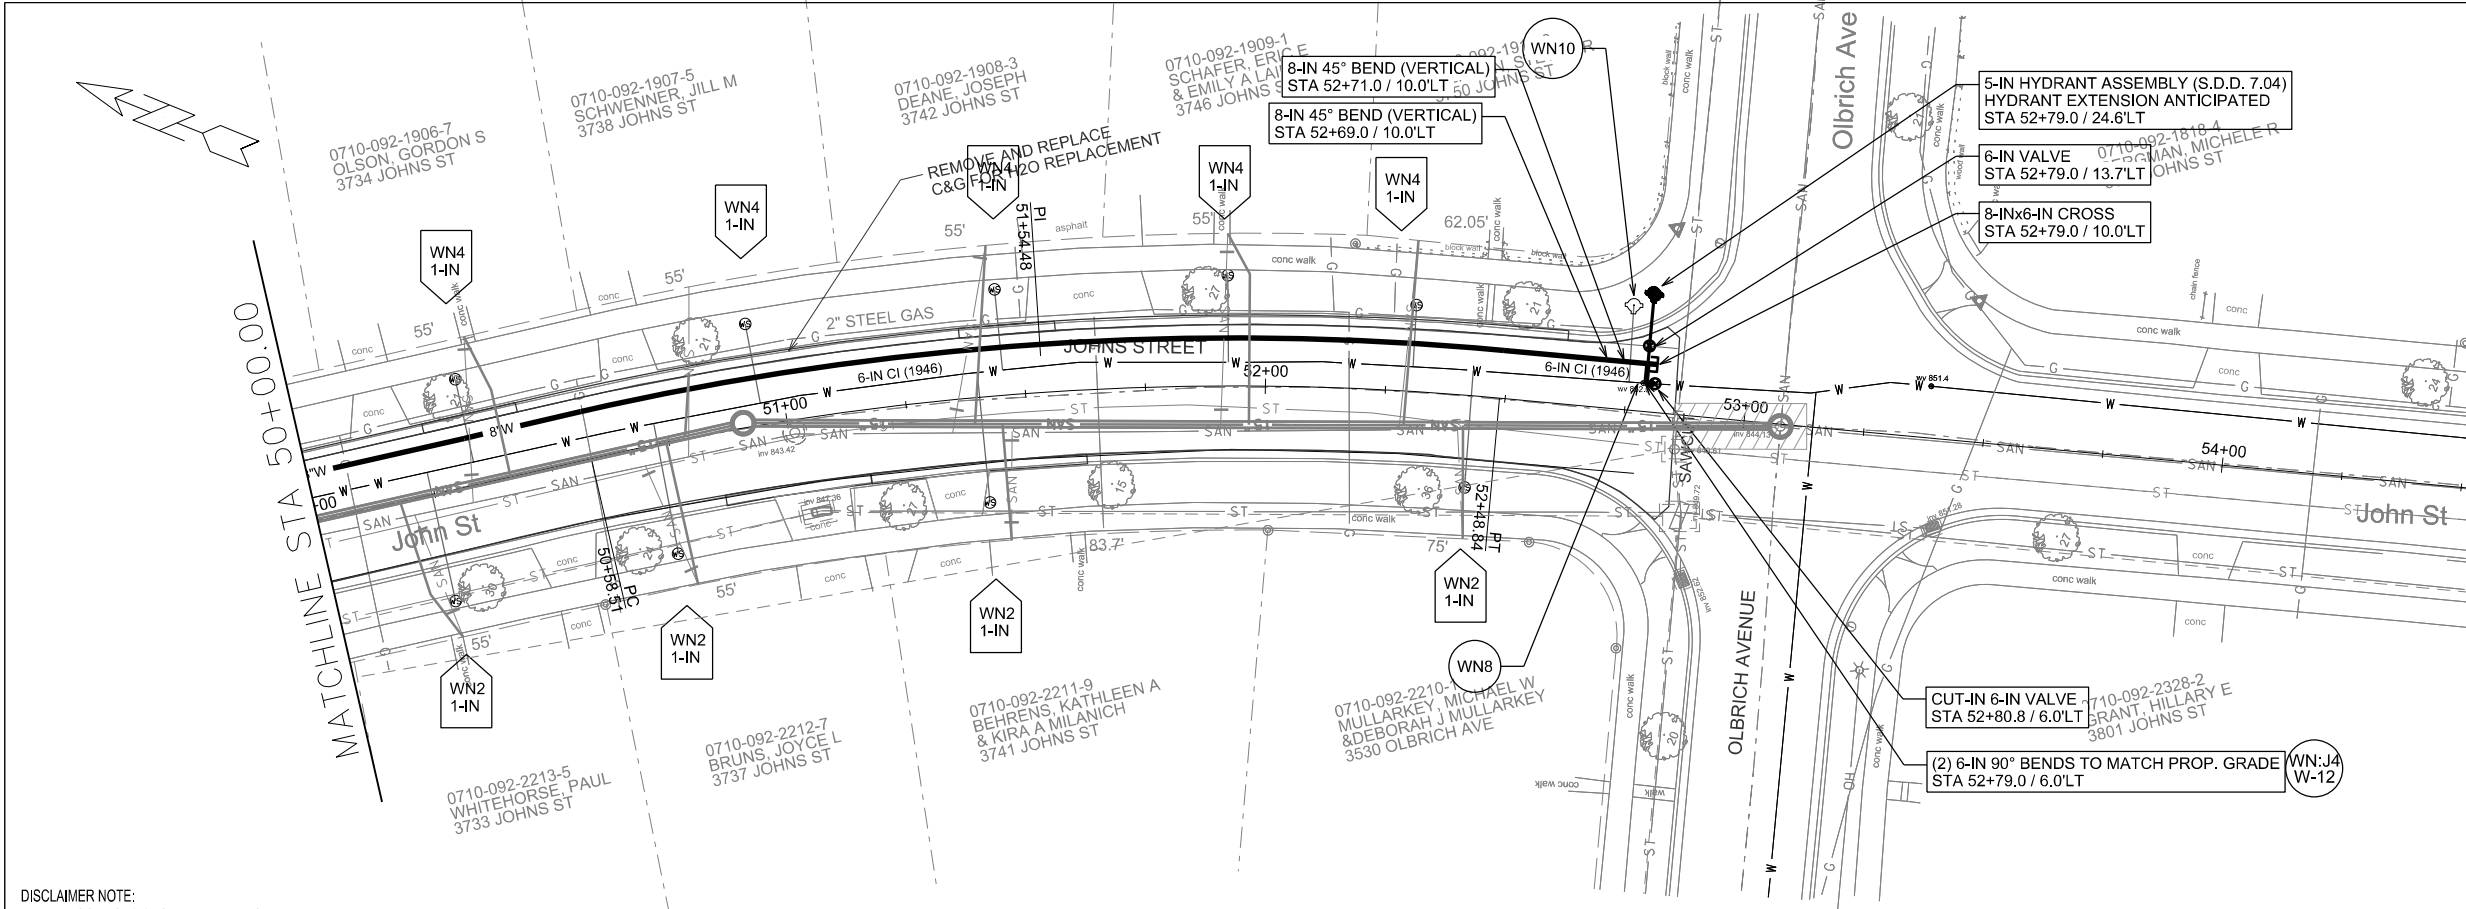



UTILITY REPLACEMENT WITH STREET RESURFACING - 2014
PROJECT NO. 53W1672
WATER PLAN AND PROFILE
JOHNS STREET
CITY OF MADISON


TO OBTAIN LOCATION OF PARTICIPANTS' UNDERGROUND FACILITIES BEFORE YOU DIG IN WISCONSIN
CALL DIGGERS HOTLINE
TOLL FREE
811 OR 1-800-242-8511
FAX-A-LOCATE 1-800-338-3860
TDD (FOR HEARING IMPAIRED) 1-800-542-2289
WIS. STATUTE 182.0175 (1974)
REQUIRES MIN. OF 3 WORK DAYS
NOTICE BEFORE YOU EXCAVATE.

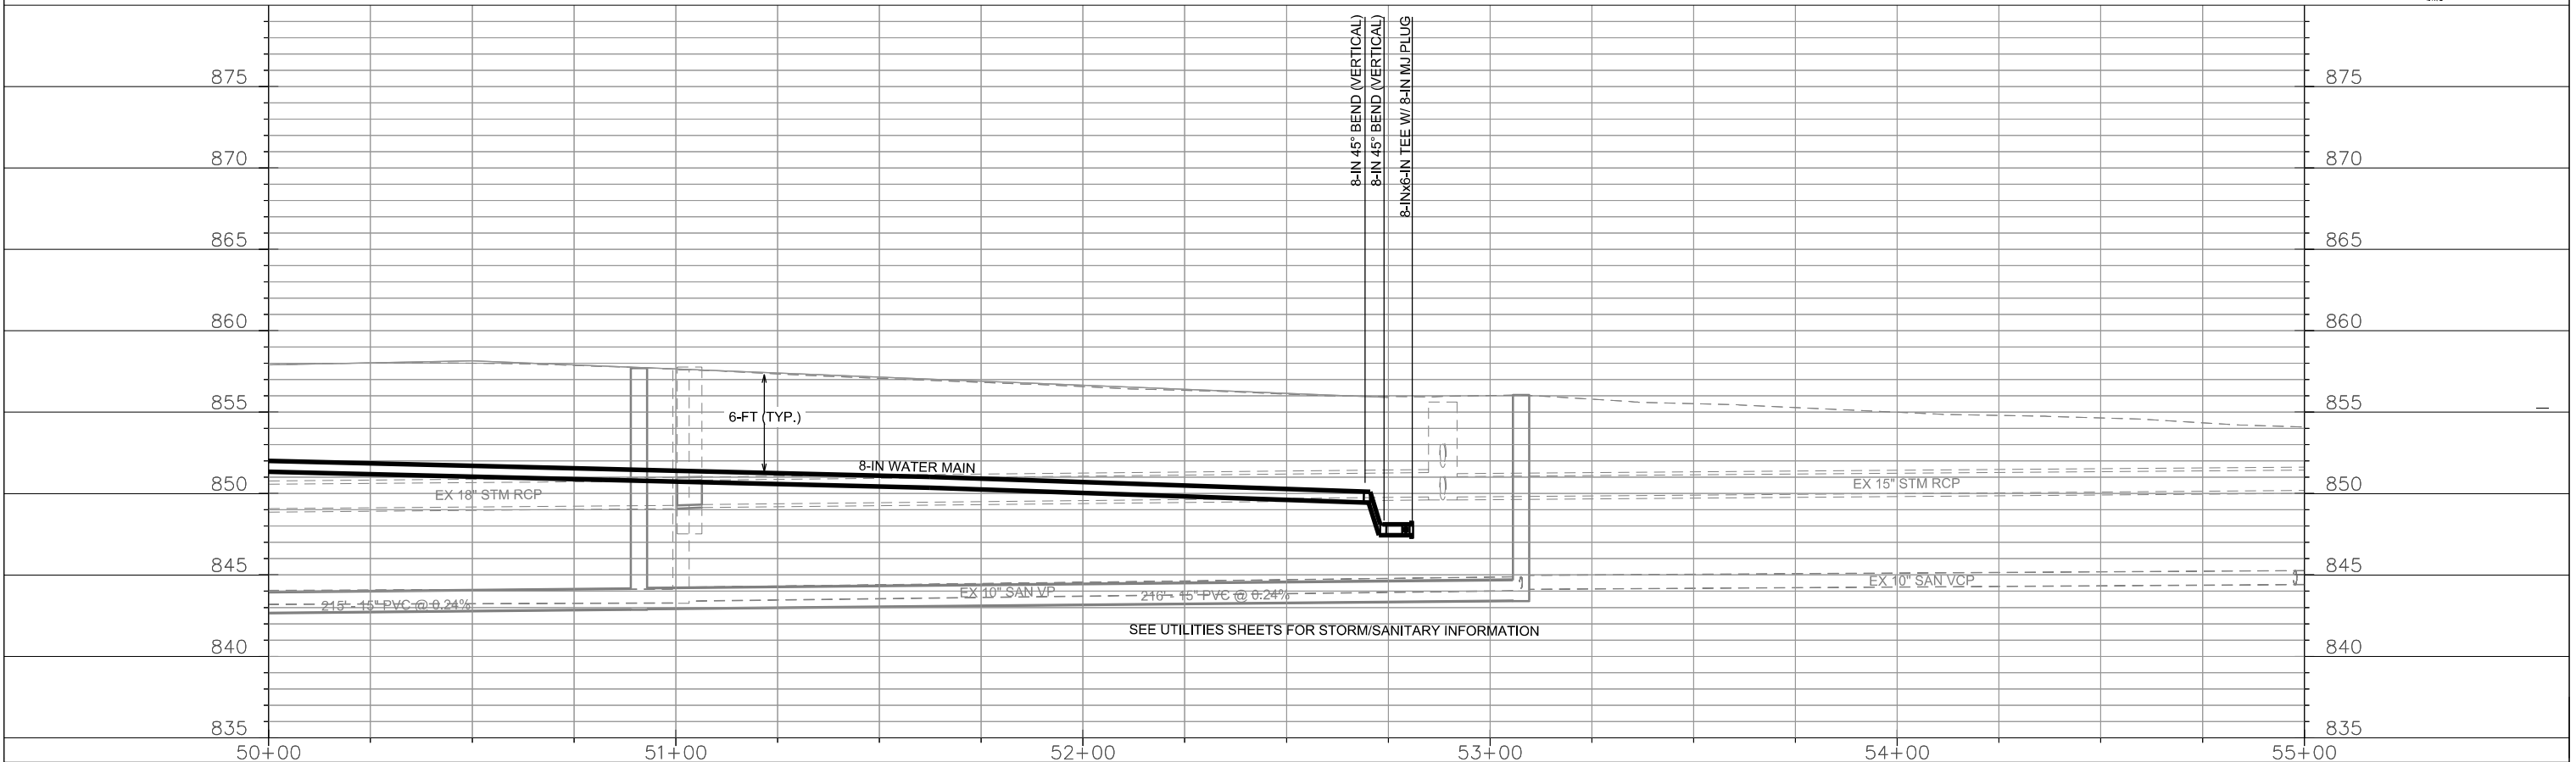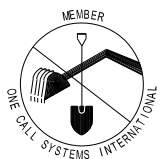


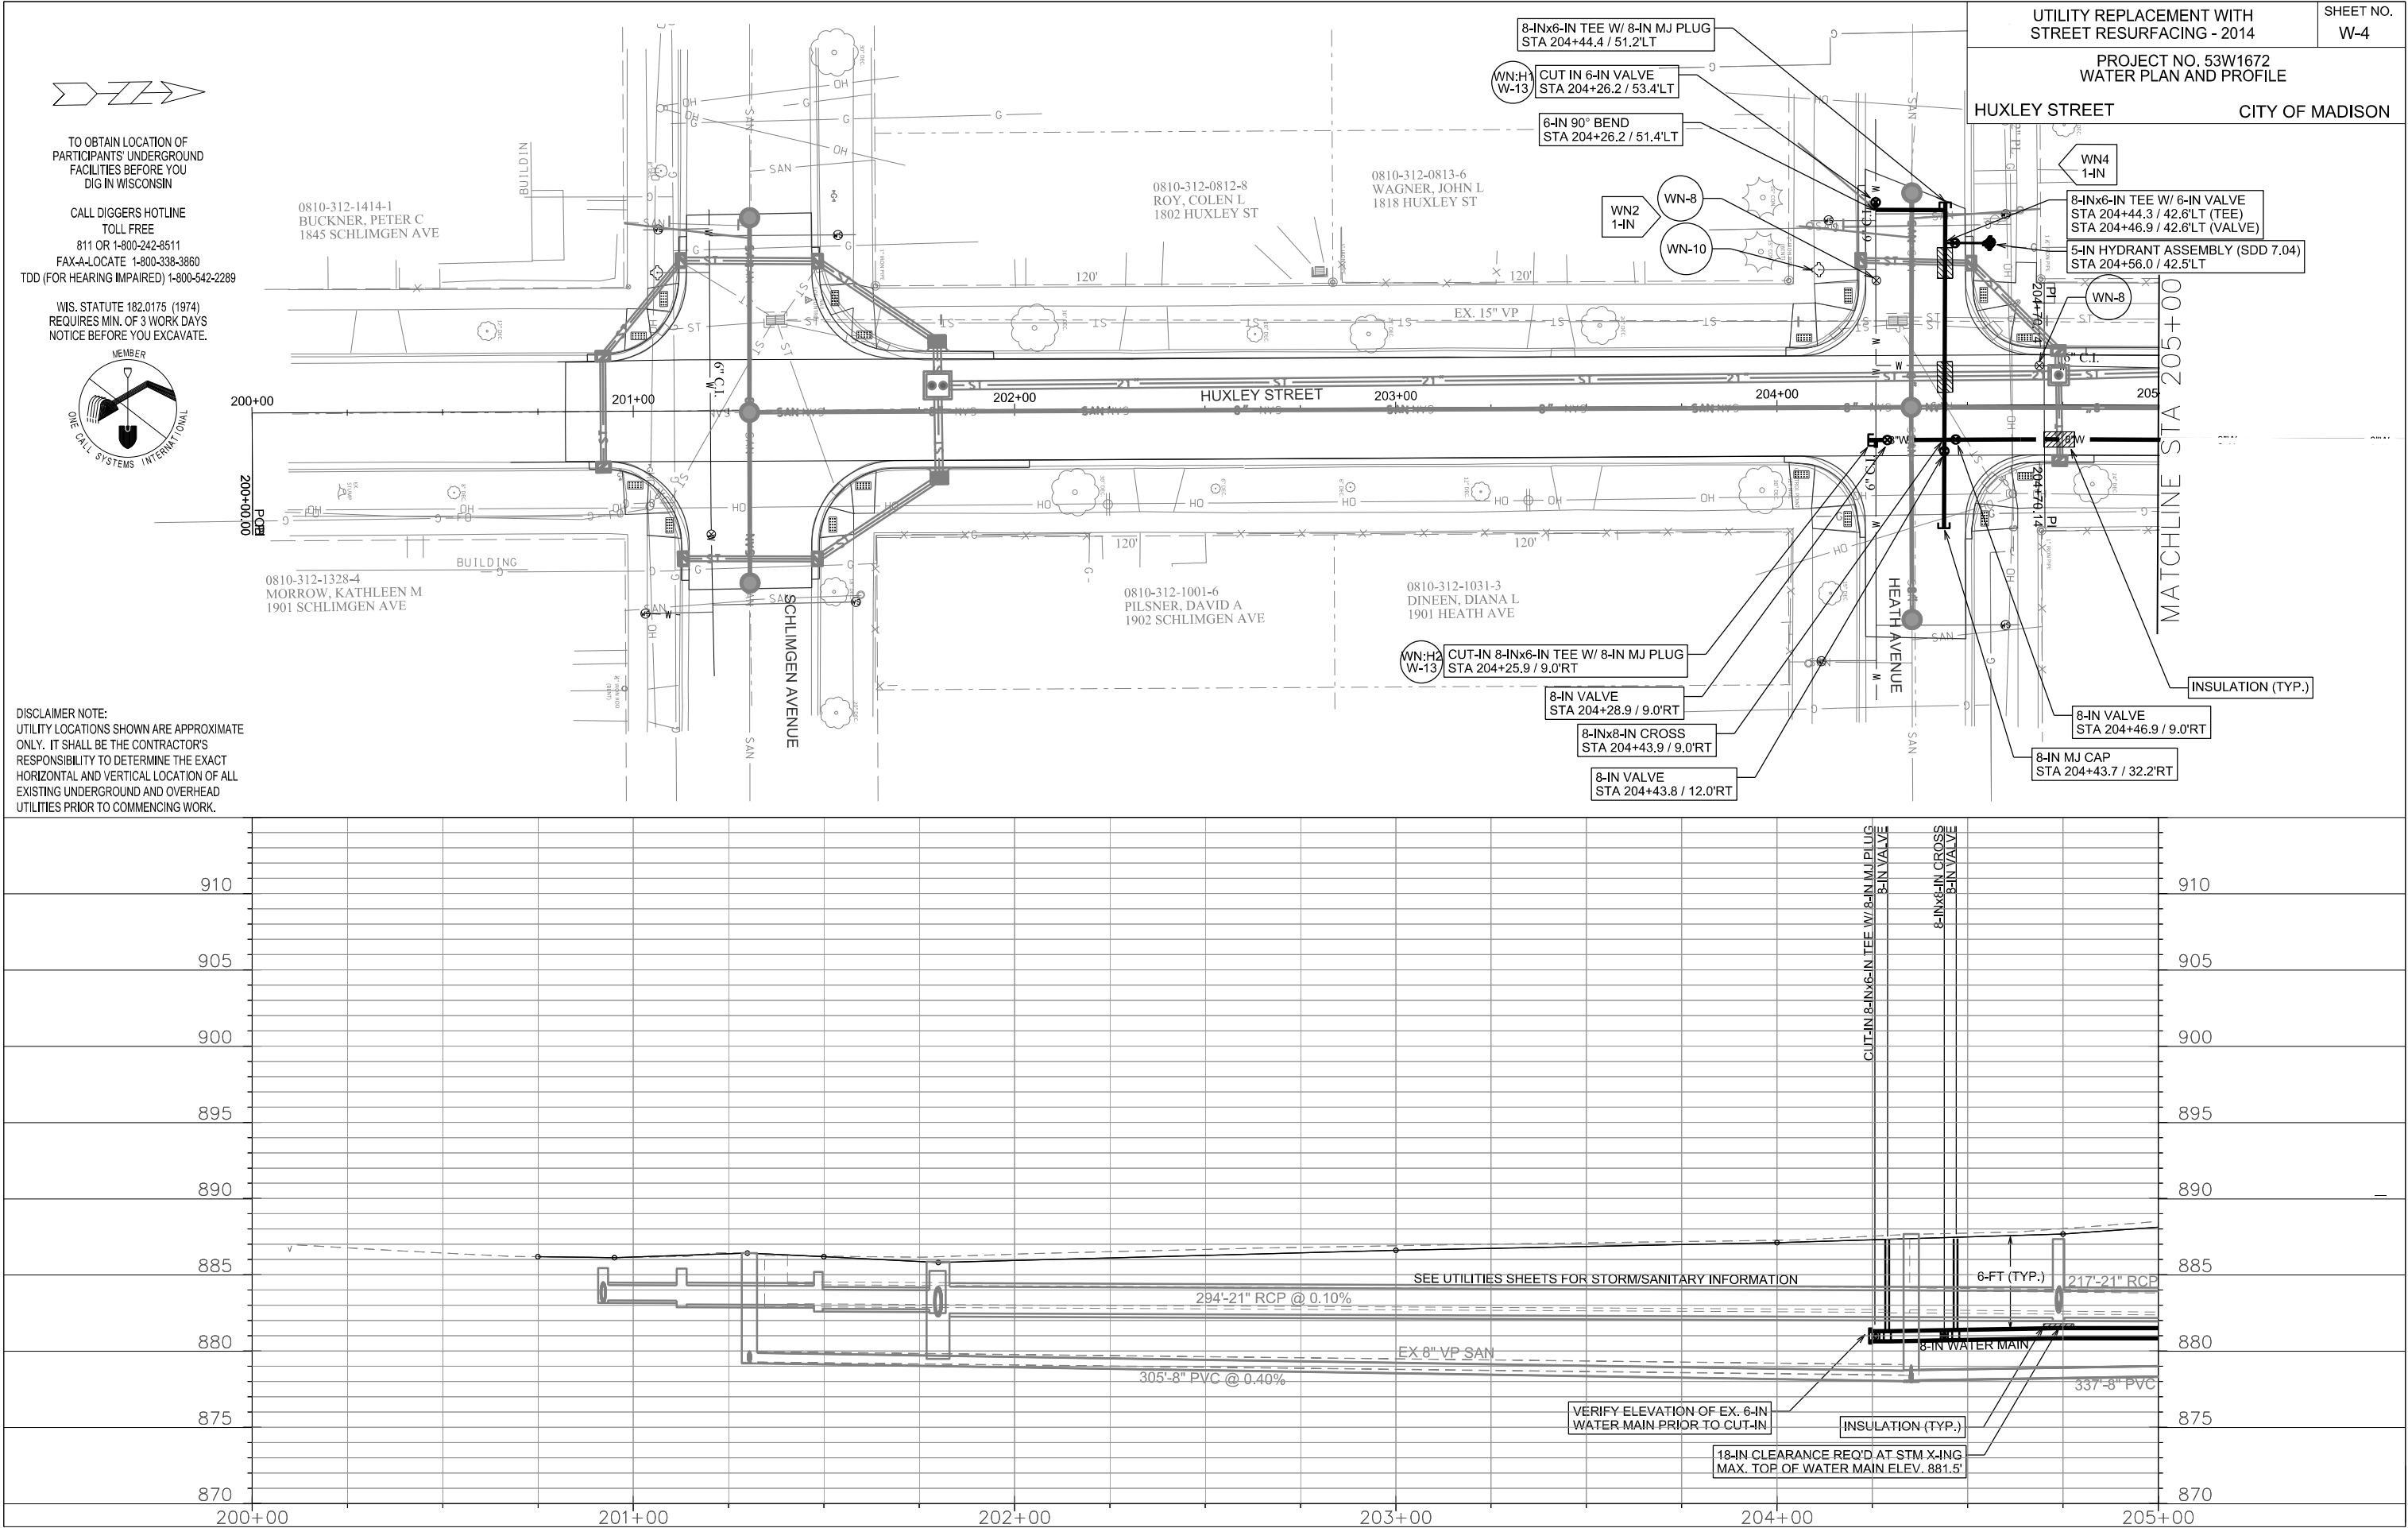

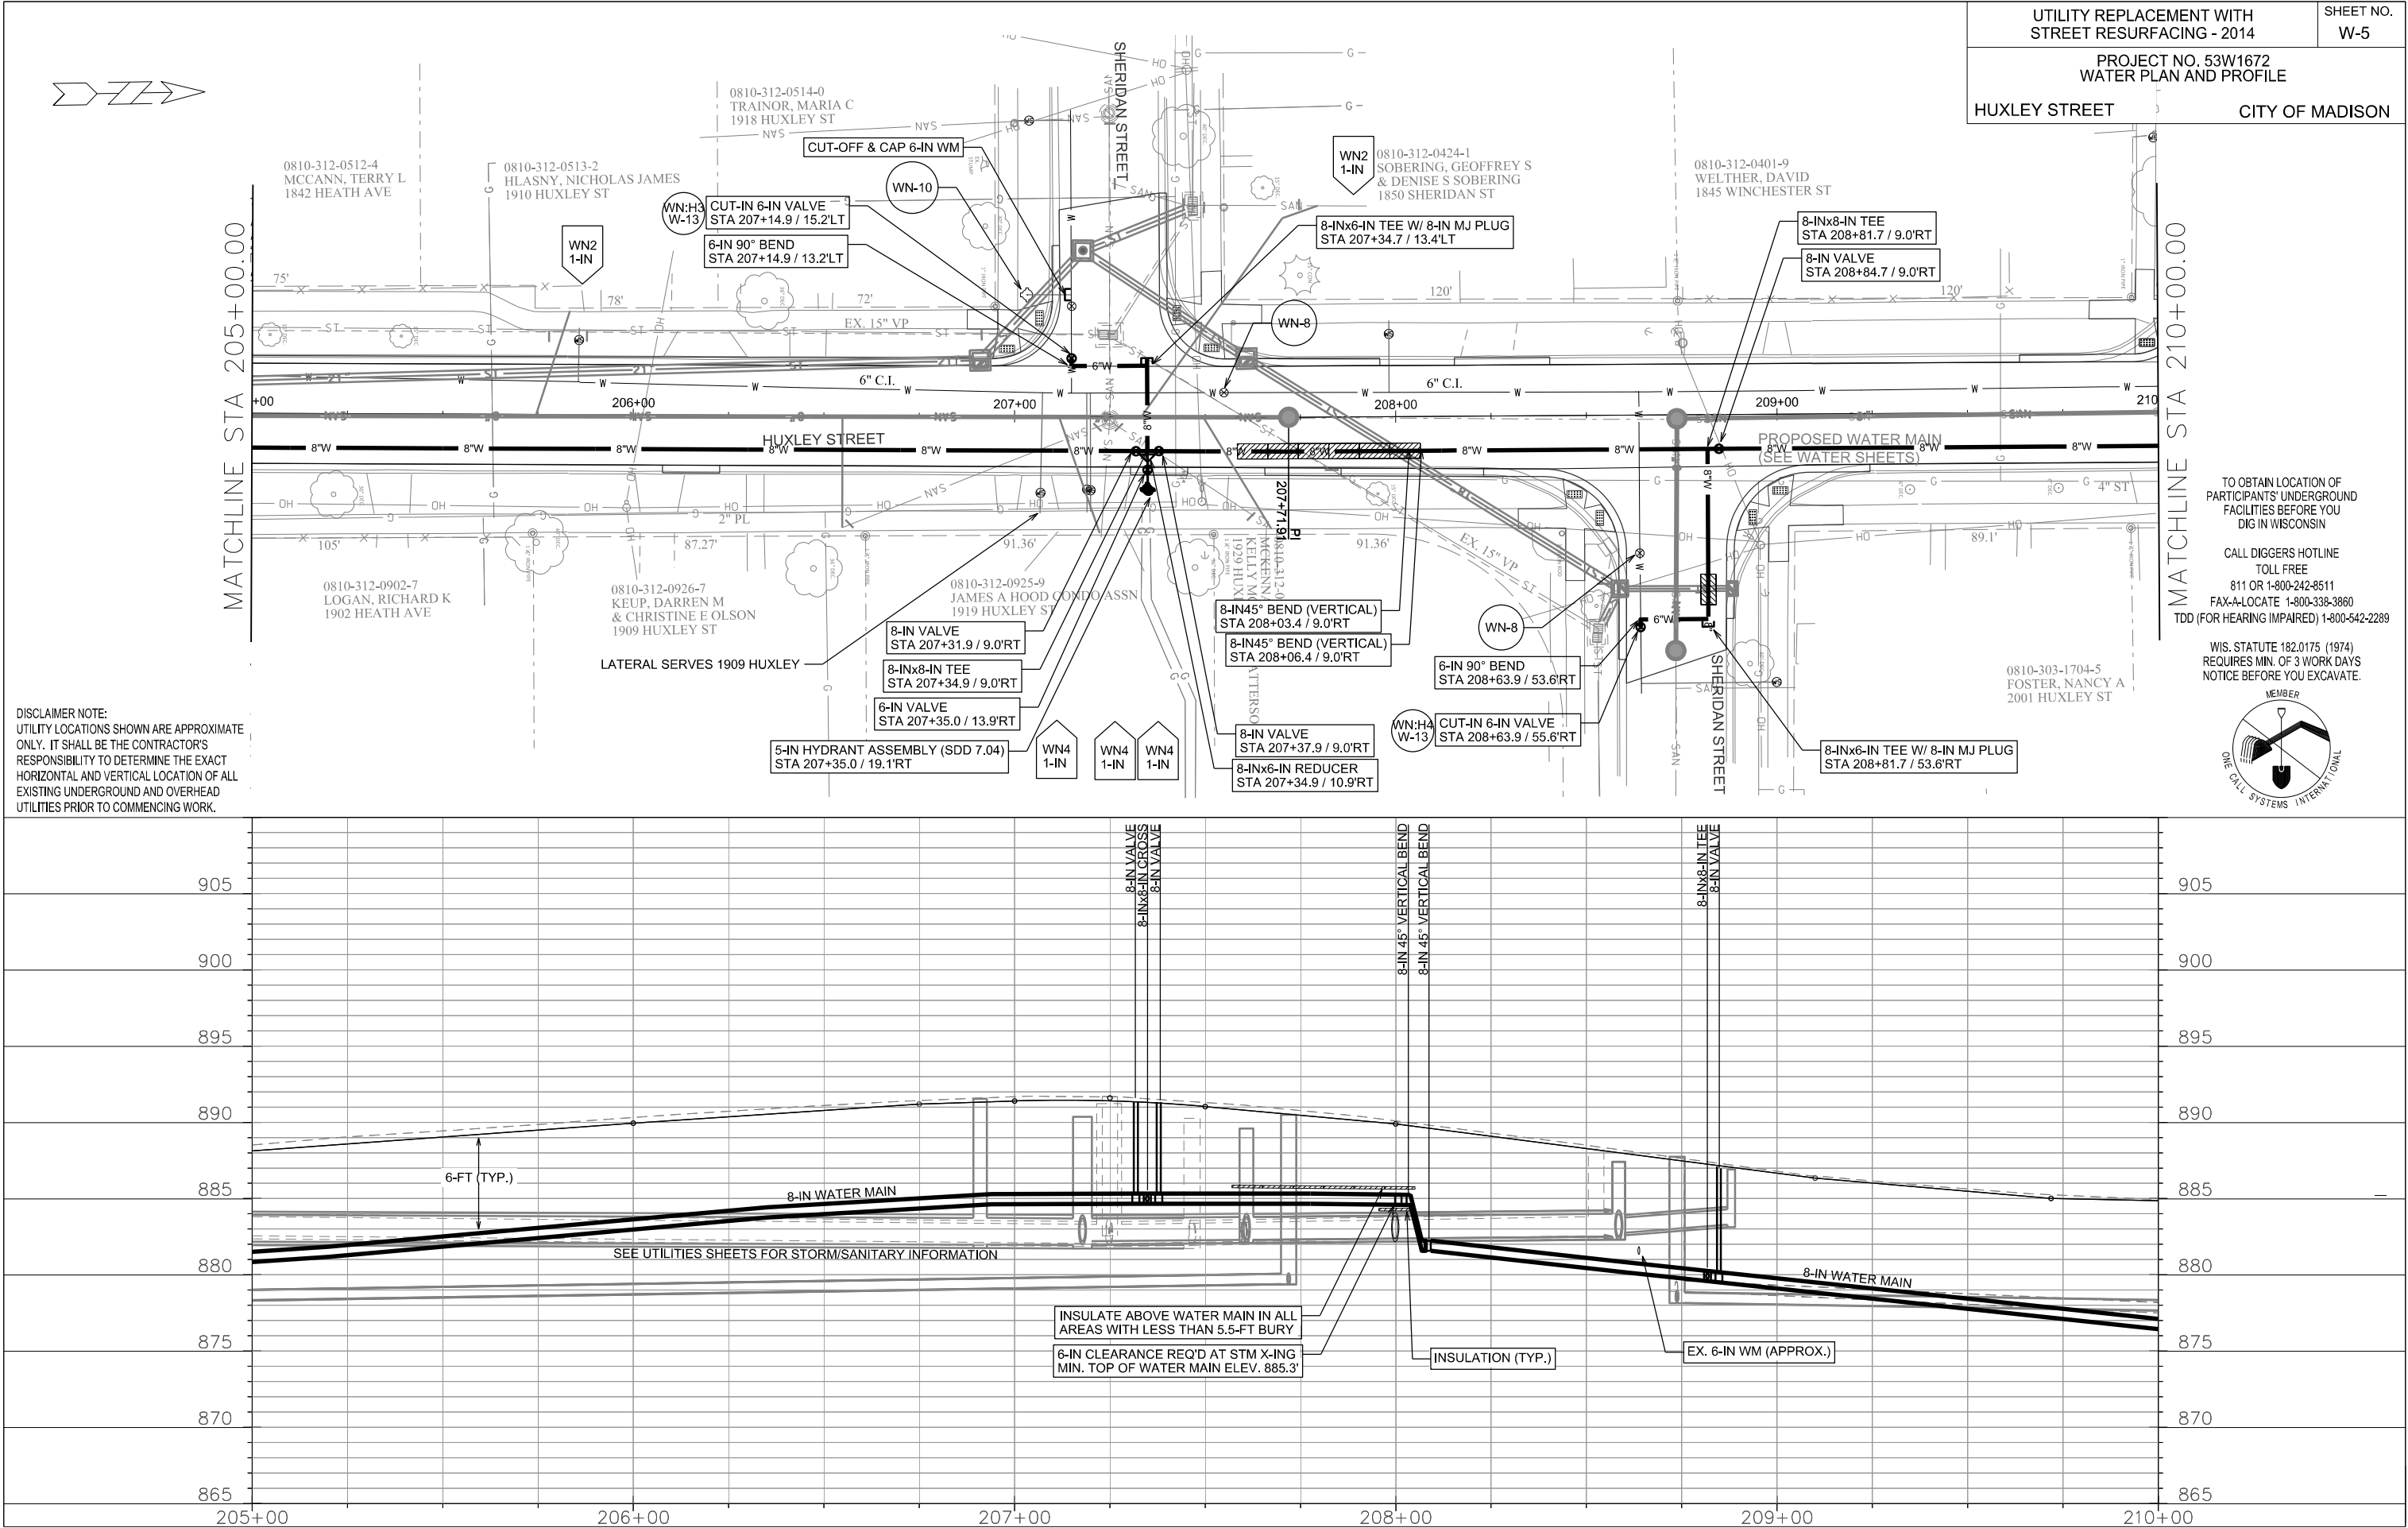

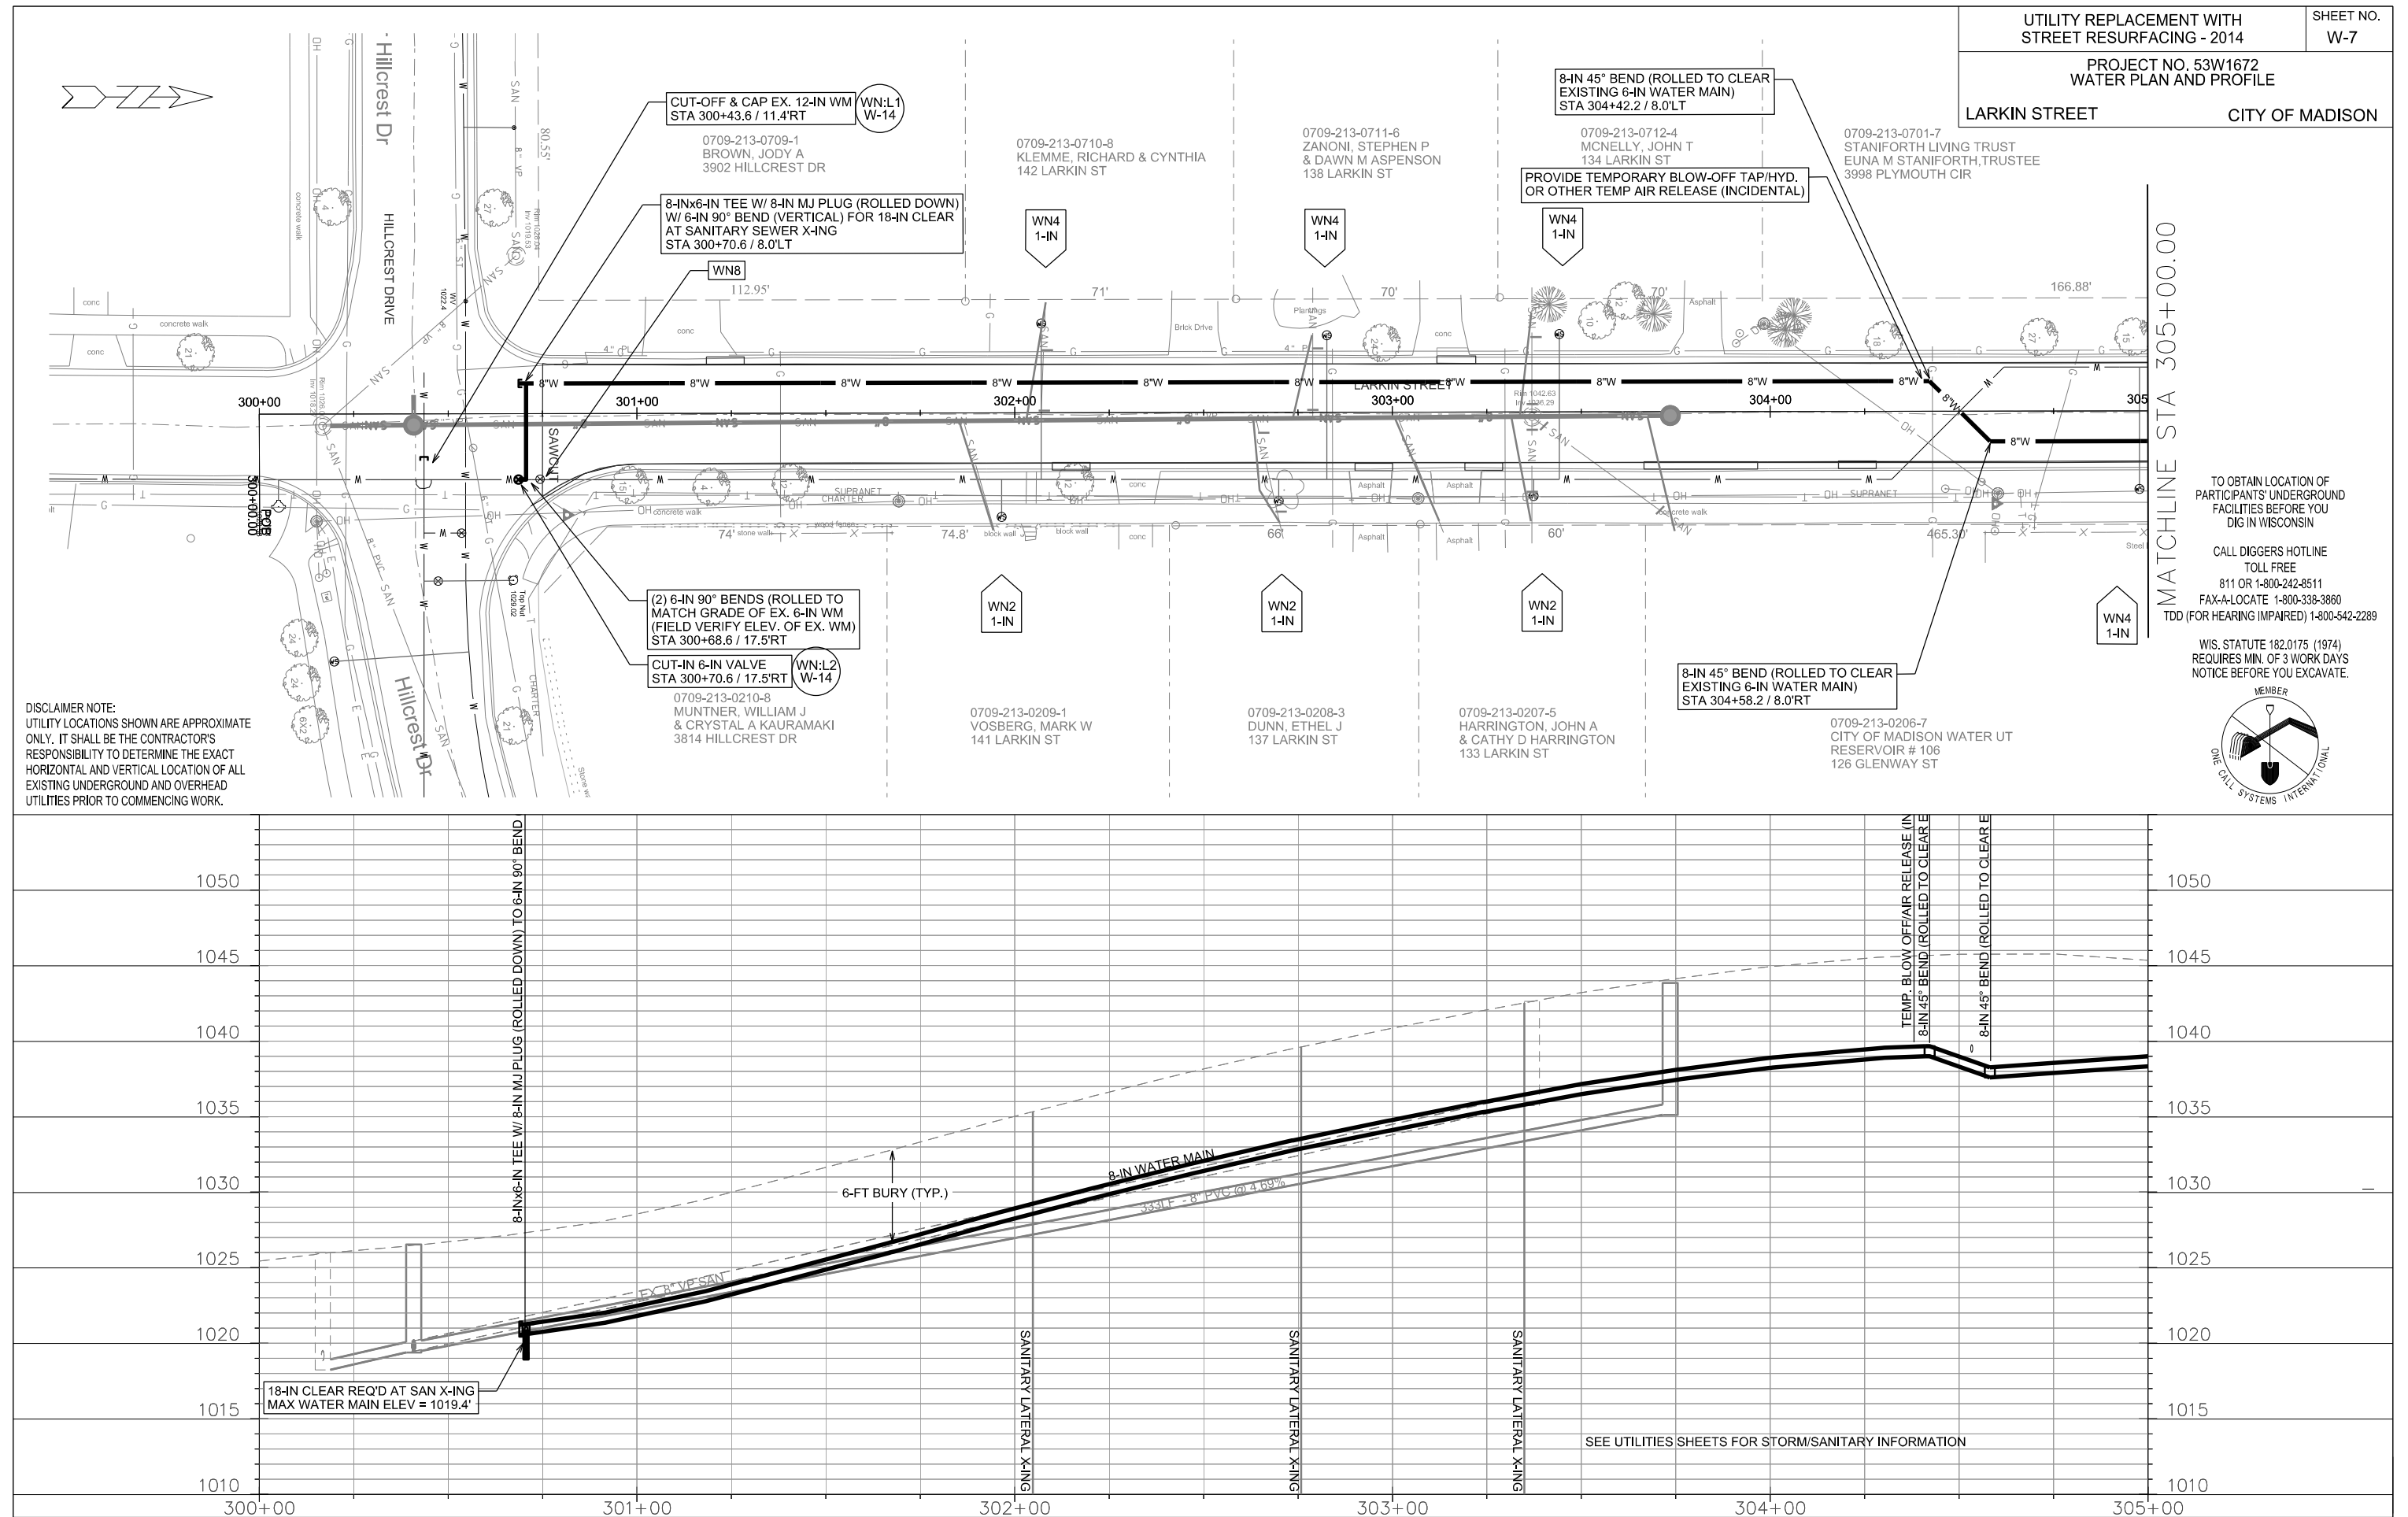

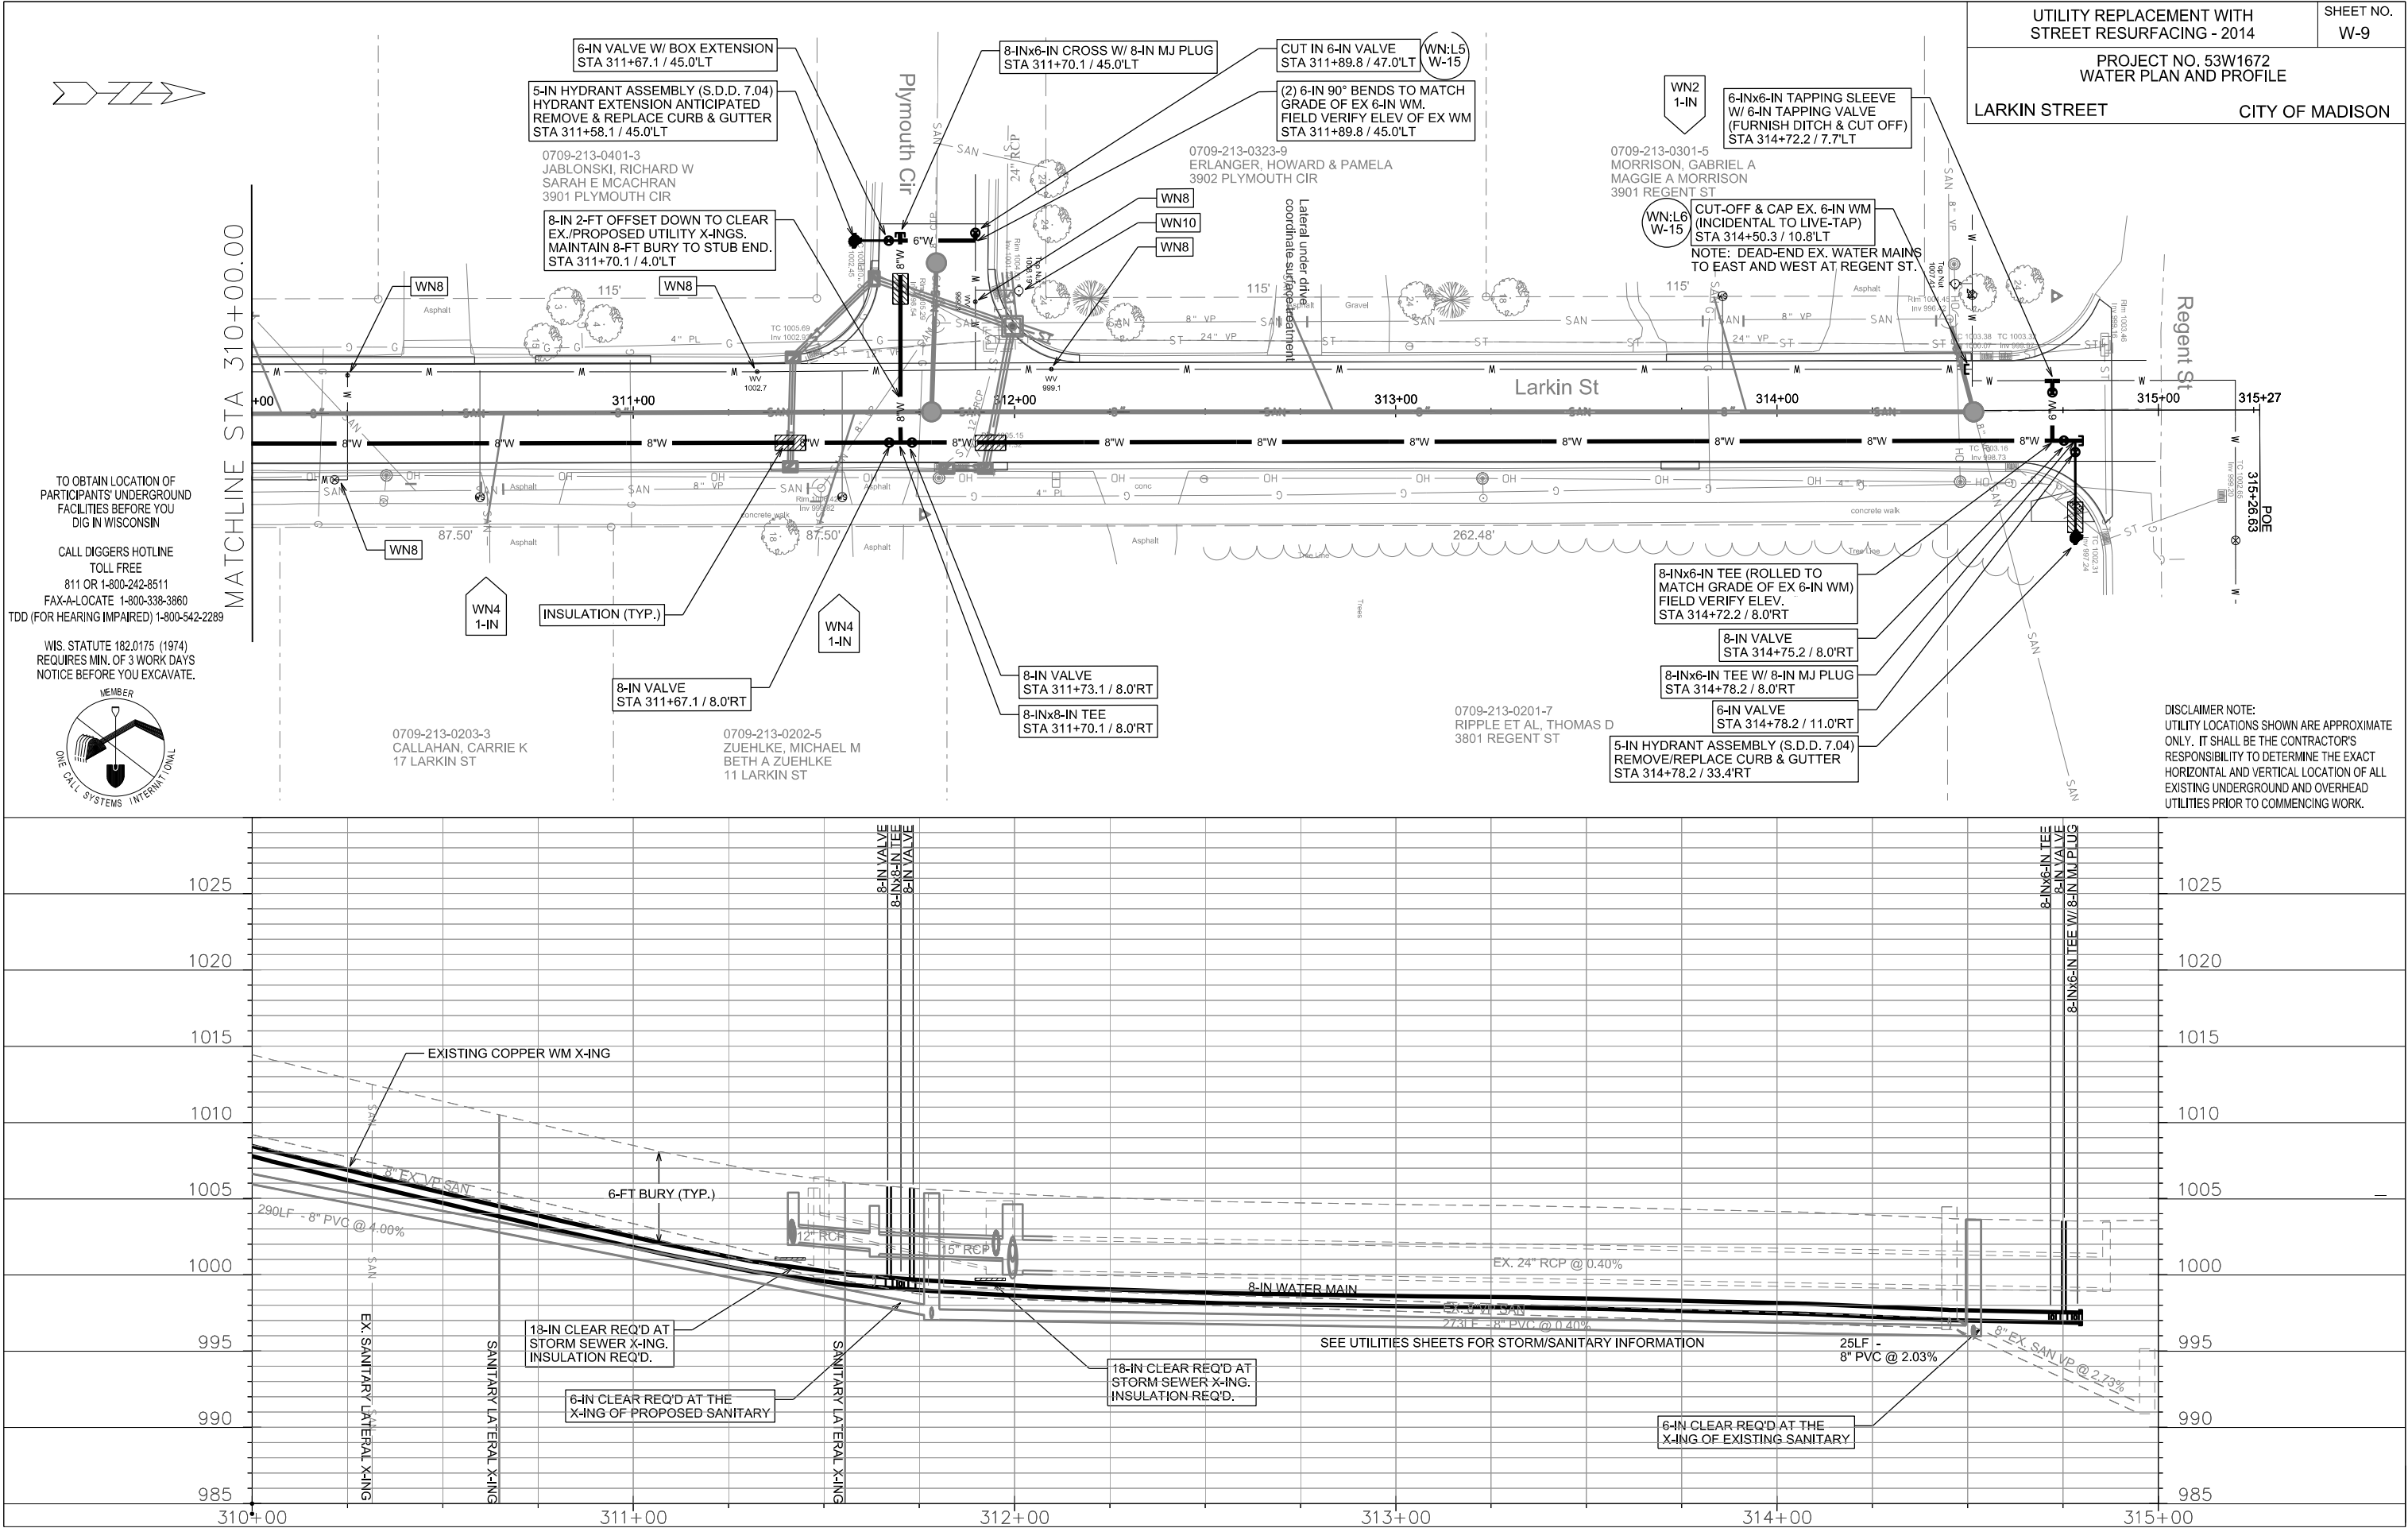

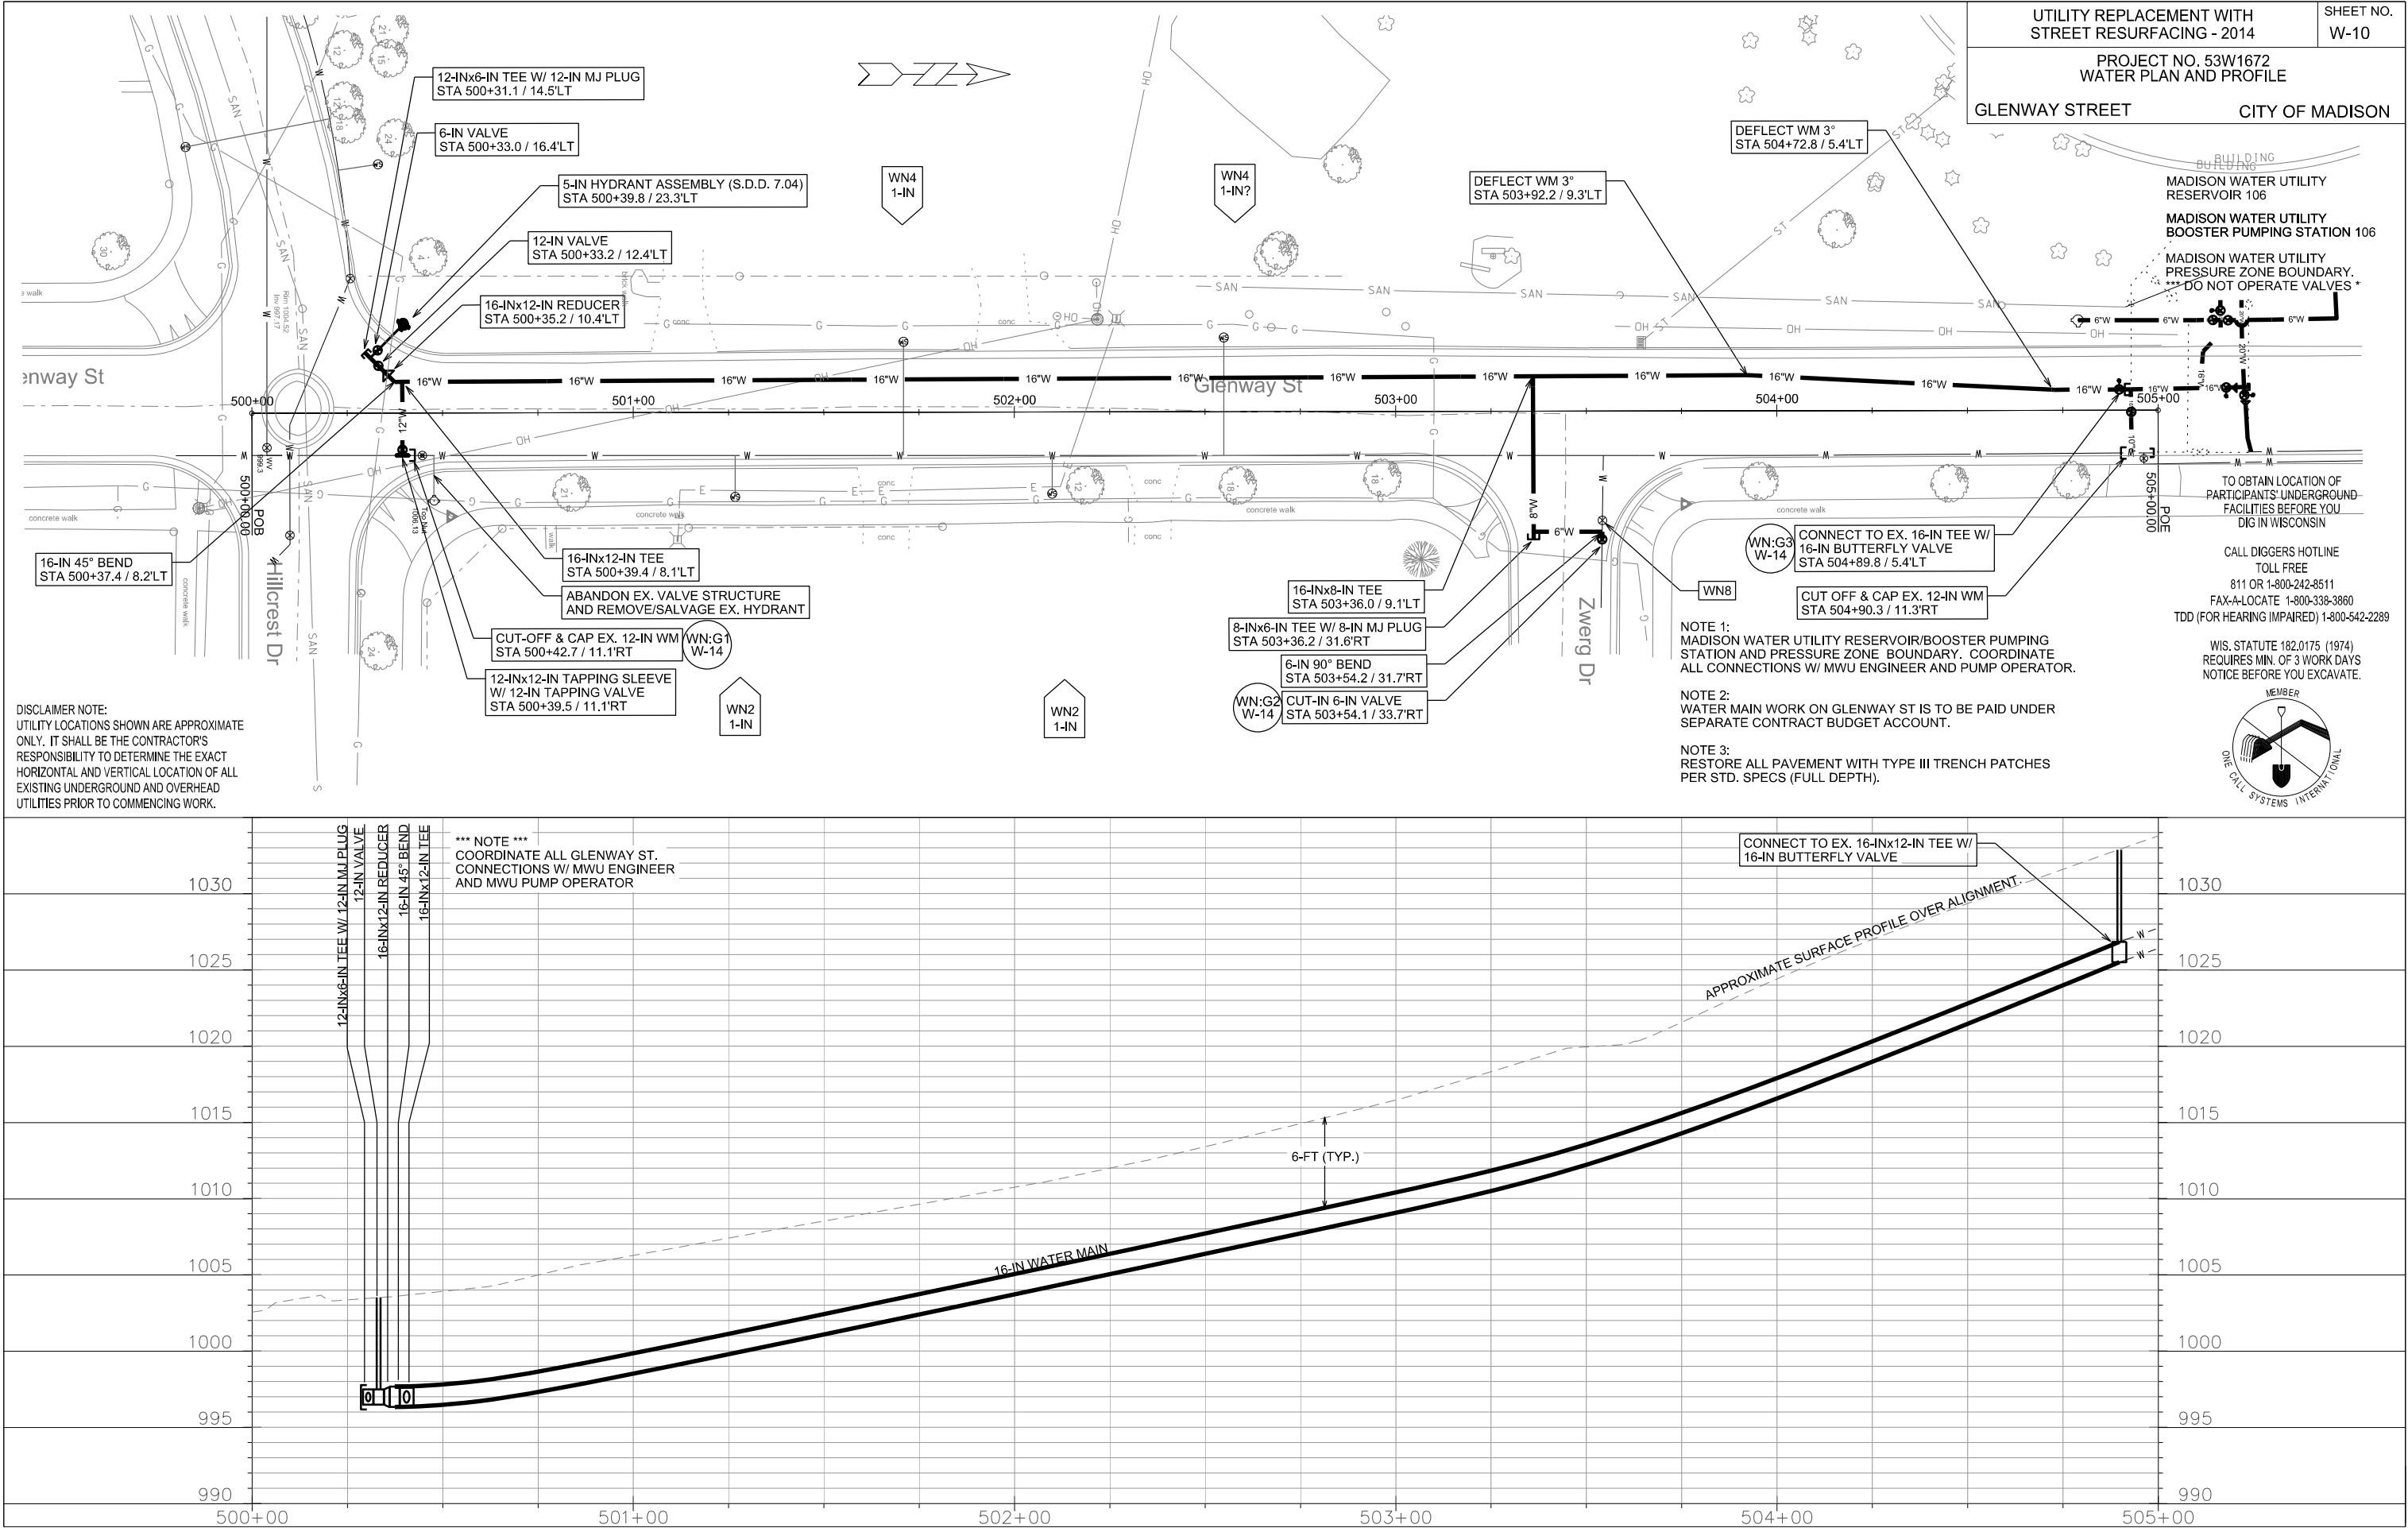

CONSTRUCTION NOTES:

1. CONSTRUCT NEW WATER MAIN 6.0' BELOW FINISHED GRADE, UNLESS OTHERWISE NOTED. INSULATE MAIN WITH POLYSTYRENE BOARD AT UTILITY CROSSINGS OR OTHER AREAS IDENTIFIED BY ENGINEER AS HAVING INADEQUATE COVER.
2. VERIFY SIZE OF EXISTING WATER SERVICES AND RECONNECT SERVICES AS INDICATED.
3. MINIMIZE DISTRUPTION OF SERVICE TO EXISTING CUSTOMERS. NOTIFY PER CONTRACT REQUIREMENTS OF ANY PLANNED WATER OUTAGE.
4. EXISTING WATER MAIN SHALL REMAIN IN SERVICE UNTIL NEW WATER MAIN IS TESTED AND ACCEPTED BY MADISON WATER UTILITY AND ALL SERVICES ARE RECONNECTED.
5. THE EXISTING UTILITIES SHOWN ON THIS PLAN REPRESENT THE BEST INFORMATION AVAILABLE TO THE WATER UTILITY AT THE TIME OF PLAN PREPARATION. CONTRACTOR IS RESPONSIBLE FOR HAVING EACH UTILITY LOCATED PRIOR TO COMMENCING WORK.

WN1 - REPLACE THE EXISTING LEAD SERVICE WITH A NEW COPPER SERVICE.

WN2 - EXTEND AND RECONNECT THE EXISTING COPPER SERVICE TO THE NEW WATER MAIN.

WN3 - EXISTING SERVICE TO BE ABANDONED WHEN THE WATER MAIN IS CUT OFF.

WN4 - DISCONNECT FROM THE OLD WATER MAIN AND RECONNECT THE EXISTING COPPER WATER SERVICE LATERAL TO THE NEW WATER MAIN.

WN5 - RELOCATE THE EXISTING FIRE HYDRANT.

WN6 - ABANDON WATER VALVE ACCESS STRUCTURE.

WN7 - FURNISH AND INSTALL THE NEW TOP SECTION FOR THE WATER ACCESS STRUCTURE.

WN8 - ABANDON THE VALVE BOX.

WN9 - FURNISH THE DITCH, COMPACTION, AND ALL MATERIALS AND LABOR FOR THE INSTALLATION OF NEW SERVICE LATERAL.

WN10 - REMOVE AND SALVAGE EXISTING HYDRANT


WN11 - REPLACE THE EXISTING COPPER SERVICE WITH A COPPER SERVICE

WN:J# / WN:H# / WN:L# / WN:G# - SEE WATER IMPACT PLAN FOR CONNECTION POINT ISOLATION AND WATER SHUT-OFF NOTFICATION INFORMATION.

ESTIMATE OF MATERIALS:

* ESTIMATE OF MATERIALS IS FOR INFORMATION ONLY. ENGINEER DOES NOT GUARANTEE ACCURACY OF MATERIAL TAKE-OFF.


MATERIALS ESTIMATE	JOHNS				HUXLEY				LARKIN				TOTAL	GLENWAY		TOTAL (BOTH ACCOUNTS)	
	W1	W2	W3	TOTAL	W4	W5	W6	TOTAL	W7	W8	W9	TOTAL		W10	TOTAL		
(6-IN) D.I. PIPE		60	20	80	30	50	25	105	30	65	80	175	360	35	35	395	LF
(8-IN) D.I. PIPE	405	590	285	1280	160	570	180	910	440	595	535	1570	3760	45	45	3805	LF
(12-IN) D.I. PIPE				0				0				0	0	30	30	30	LF
(16-IN) D.I. PIPE				0				0				0	0	455	455	455	LF
(5 1/4-IN) HYDRANT ASSEMBLY		2	1	3	1	1	1	3		2	2	4	10	1	1	11	EA
HYDRANT EXTENSION			1	1				0			1	1	2		0	2	EA
(6-IN) GATE VALVE & BOX		4	2	6	2	3	2	7	1	3	3	7	20	2	2	22	EA
(8-IN) GATE VALVE & BOX	1	3		4	3	3	2	8		4	3	7	19		0	19	EA
(12-IN) GATE VALVE & BOX				0				0				0	0	1	1	1	EA
(16-IN) BUTTERFLY VALVE & BOX				0				0				0	0	1	1	1	EA
VALVE BOX EXTENSION			1	1				0			1	1	2		0	2	EA
(6-IN) M.J. CAP	1			1		1		1				0	2		0	2	EA
(8-IN) M.J. CAP				0	1			1				0	1		0	1	EA
(12-IN) M.J. CAP				0				0	1			1	1	2	2	3	EA
(8-IN) M.J. PLUG		2	1	3	1	2	2	5	1	2	2	5	13	2	2	15	EA
(12-IN) M.J. PLUG		2	1	3				0				0	3	1	1	4	EA
(16-IN x 12-IN) TEE				0				0				0	0	1	1	1	EA
(16-IN x 8-IN) TEE				0				0				0	0	2	2	2	EA
(16-IN x 6-IN) TEE				0				0				0	0	1	1	1	EA
(8-IN x 6-IN) TEE		4		4	2	2	2	6	1	4	2	7	17	1	1	18	EA
(8-IN x 8-IN) TEE				0		1	1	2		2	1	3	5		0	5	EA
(8-IN x 6-IN) CROSS			1	1				0			1	1	2		0	2	EA
(8-IN x 8-IN) CROSS		1		1	1	1		2				0	3		0	3	EA
(16-IN x 12-IN) REDUCER				0				0				0	0	1	1	1	EA
(8-IN x 6-IN) REDUCER				0		1		1				0	1		0	1	EA
(8-IN) 24-IN OFFSET				0				0			1	1	1		0	1	EA
(8-IN) 11.25-DEG BEND		2		2				0		1		1	3		0	3	EA
(6-IN) 22.5-DEG BEND				0				0				0	0		0	0	EA
(8-IN) 22.5-DEG BEND		1		1				0		2		2	3		0	3	EA
(8-IN) 45-DEG BEND	2		2	4		2		2	2			2	8		0	8	EA
(16-IN) 45-DEG BEND				0				0				0	0	1	1	1	EA
(6-IN) 90-DEG BEND		2	2	4	1	2	1	4	3	2	2	7	15	1	1	16	EA
(8-IN) 90-DEG BEND	2			2				0				0	2		0	2	EA
(4-FTx8-FT) INSULATION	1	4		5	3	7		10			3	3	18		0	18	EA
TEMP. BLOW-OFF				0				0	1			1	1		0	1	EA
MISC. QUANTITIES ESTIMATE																	
(1-IN) WN2	30	30	25	85	20	35	45	100	80	40	20	140	325	45	45	370	LF
(1-IN) WN4	6	6	5	17	1	3		4	4		2	6	27	2	2	29	EA
WN6 ABN VLV STRUCTURE				0				0				0	0	1	1	1	EA
WN8 ABN VLV	1	3	1	5	2	2	2	6	1	3	5	9	20	1	1	21	EA
WN10 ABN HYD		1	1	2	1	1	1	3		2	1	3	8	1	1	9	EA
CUT-IN / CONNECT-TO	1	2	1	4	2	2	1	5	1	2	1	4	13	2	2	15	EA
CUT-OFF & CAP				0		1		1	1			1	2	1	1	3	EA
REMOVE & REPLACE C&G	382	515	273	1170			10	10		10	20	30	1210	10	10	1220	LF
(3-IN S.P.) TYPE III PATCH				0				0		100	30	130	130		0	130	SY
STD. SPEC. TYPE III PATCH			25	25				0	50			50	75	660	660	735	SY
FURNISH DITCH FOR LIVE-TAP				0				0			1	1	1	1	1	2	EA
														6X6			
														12x12			

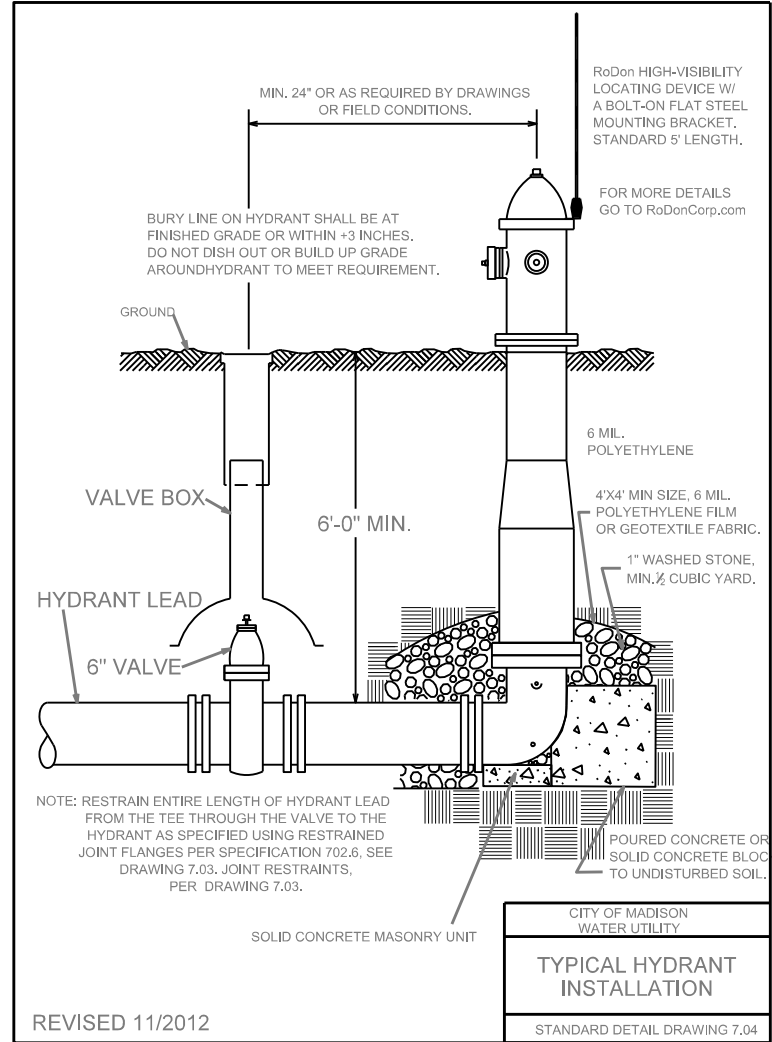

TO OBTAIN LOCATION OF PARTICIPANTS' UNDERGROUND FACILITIES BEFORE YOU DIG IN WISCONSIN


CALL DIGGERS HOTLINE
TOLL FREE
811 OR 1-800-242-8511
FAX-A-LOCATE 1-800-338-3860
TDD (FOR HEARING IMPAIRED) 1-800-542-2289

WIS. STATUTE 182.0175 (1974)
REQUIRES MIN. OF 3 WORK DAYS
NOTICE BEFORE YOU EXCAVATE.

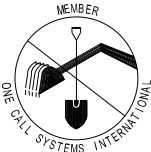


ORIGINATOR: CITY OF MADISON, STREETS DIVISION

REV. DATE: _____ PLOT NAME: _____ PLOT SCALE: _____

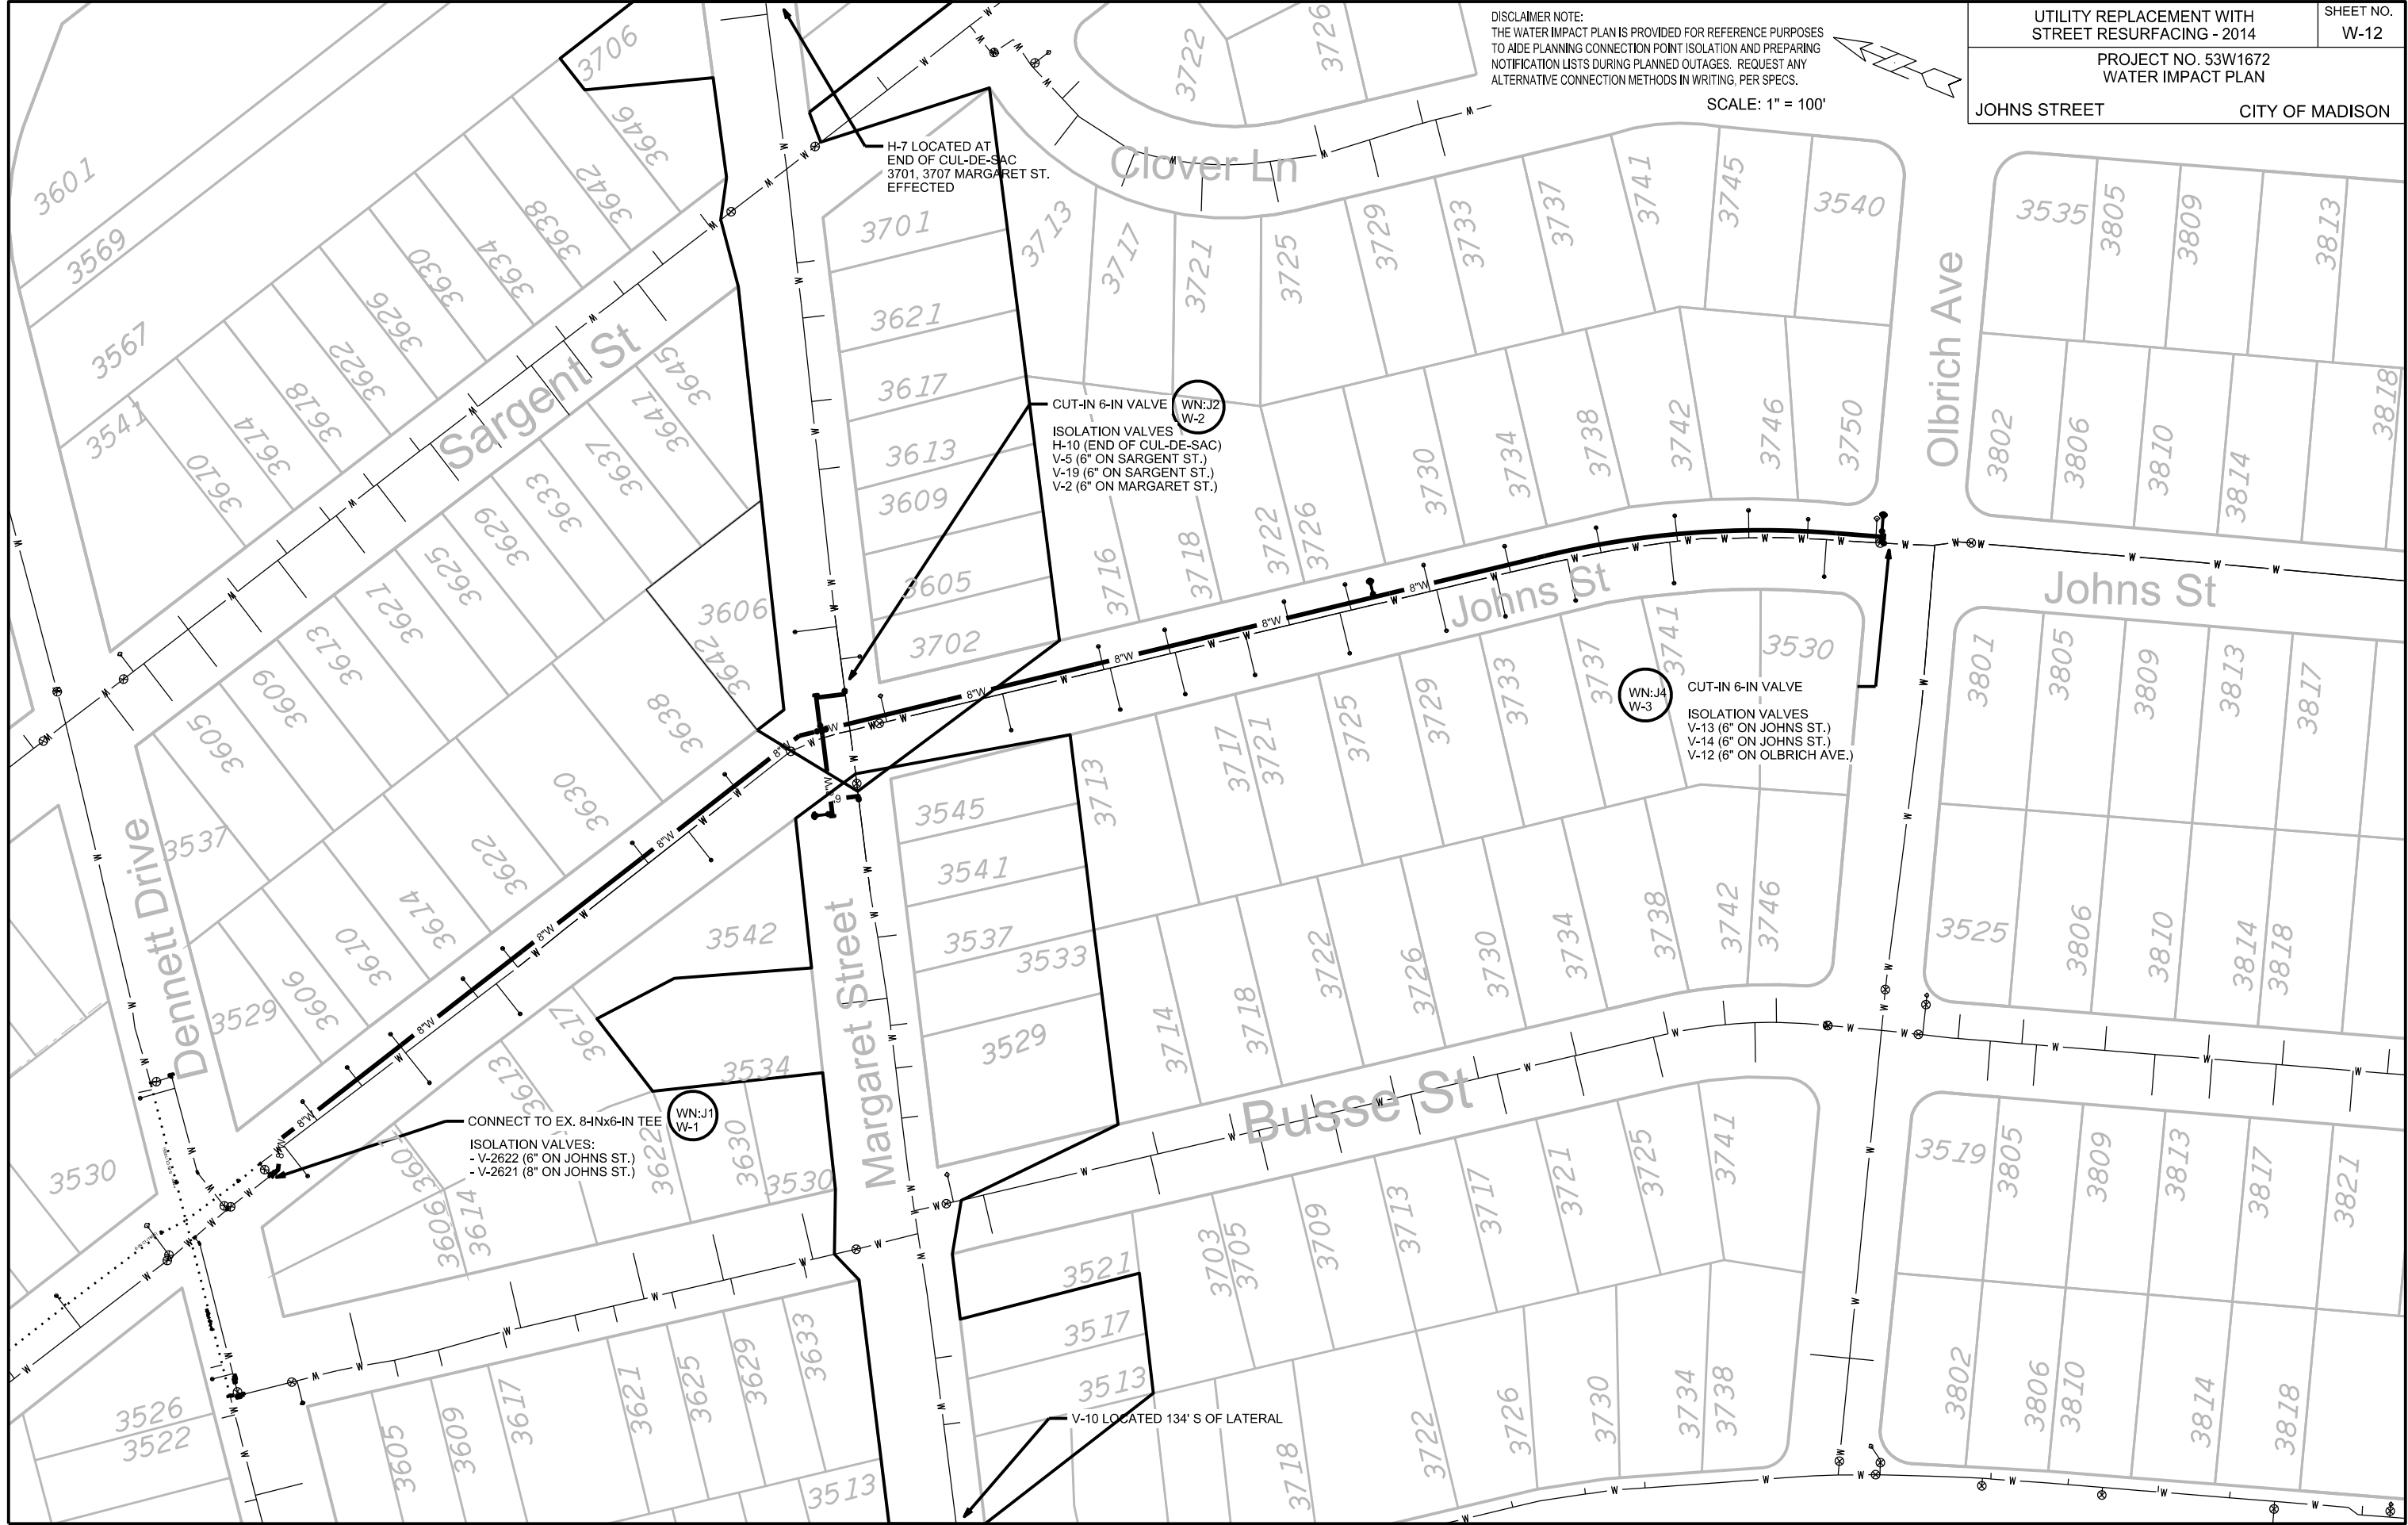


DISCLAIMER NOTE:
THE WATER IMPACT PLAN IS PROVIDED FOR REFERENCE PURPOSES
TO AIDE PLANNING CONNECTION POINT ISOLATION AND PREPARING
NOTIFICATION LISTS DURING PLANNED OUTAGES. REQUEST ANY
ALTERNATIVE CONNECTION METHODS IN WRITING, PER SPECS.

SCALE: 1" = 100'

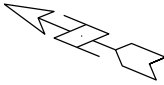

UTILITY REPLACEMENT WITH STREET RESURFACING - 2014	SHEET NO. W-12
PROJECT NO. 53W1672 WATER IMPACT PLAN	
JOHNS STREET	CITY OF MADISON

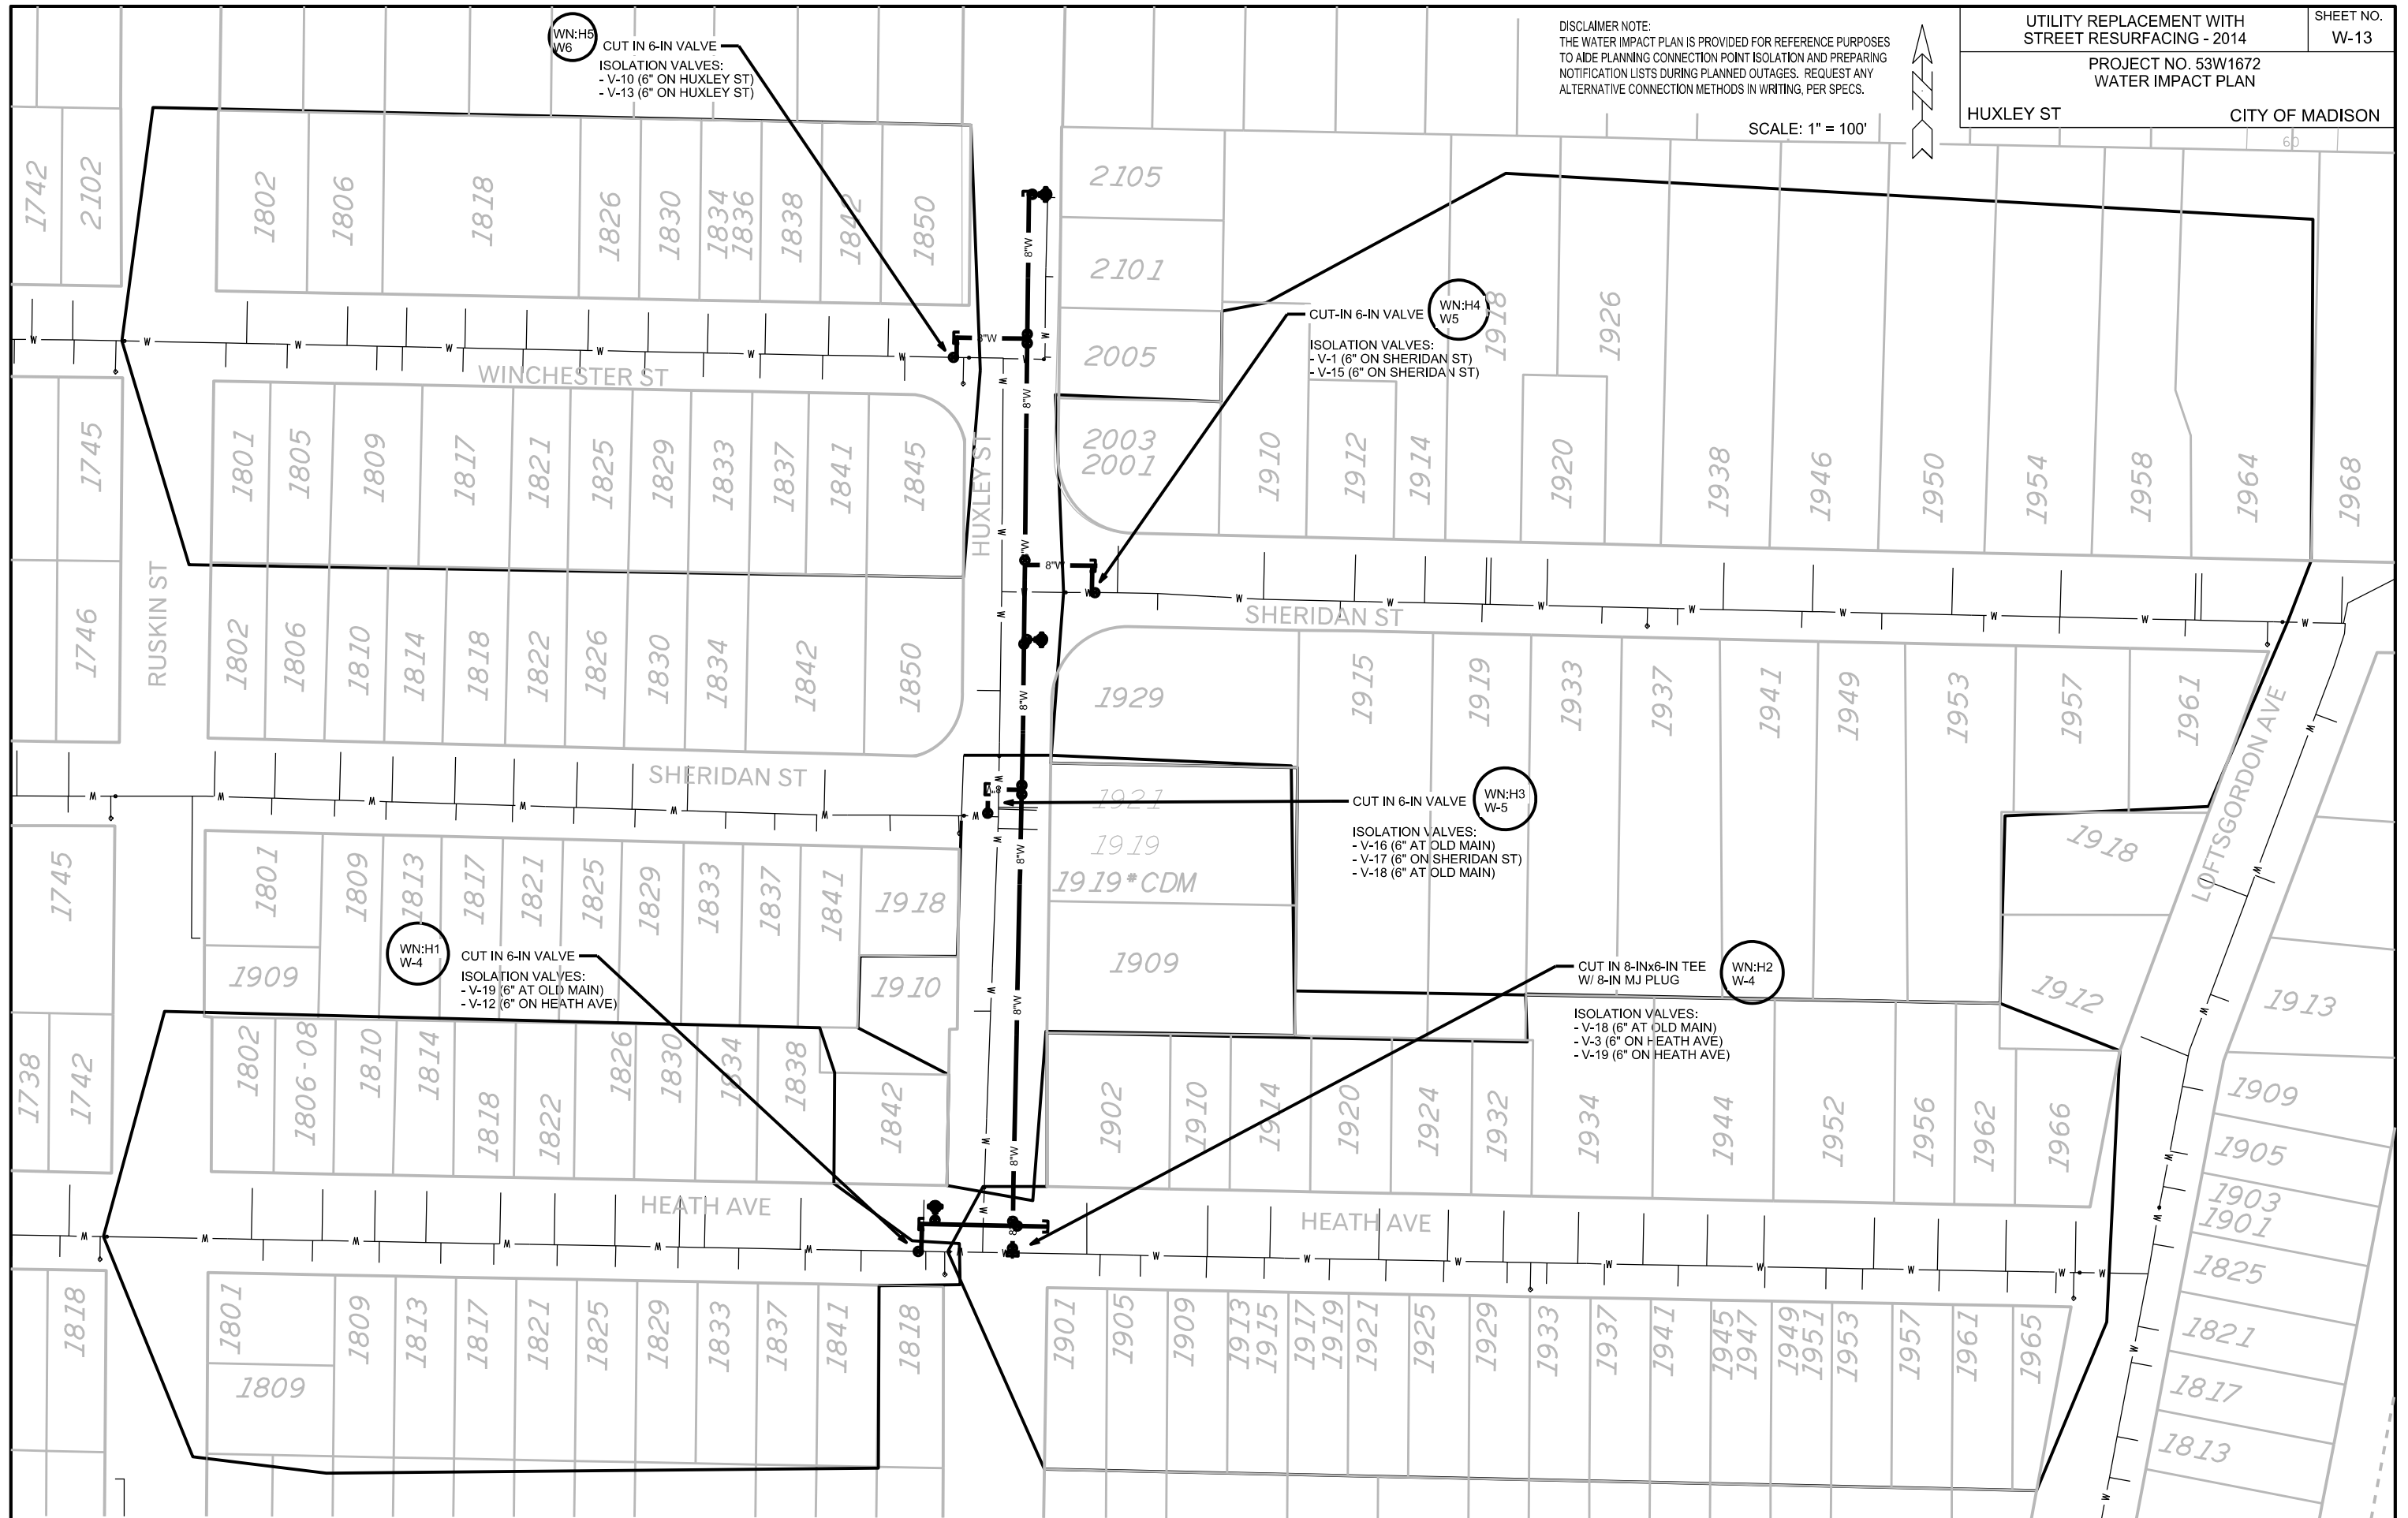


PLOT SCALE: _____


PLOT NAME: _____

REV. DATE: _____

ORIGINATOR: CITY OF MADISON, STREETS DIVISION

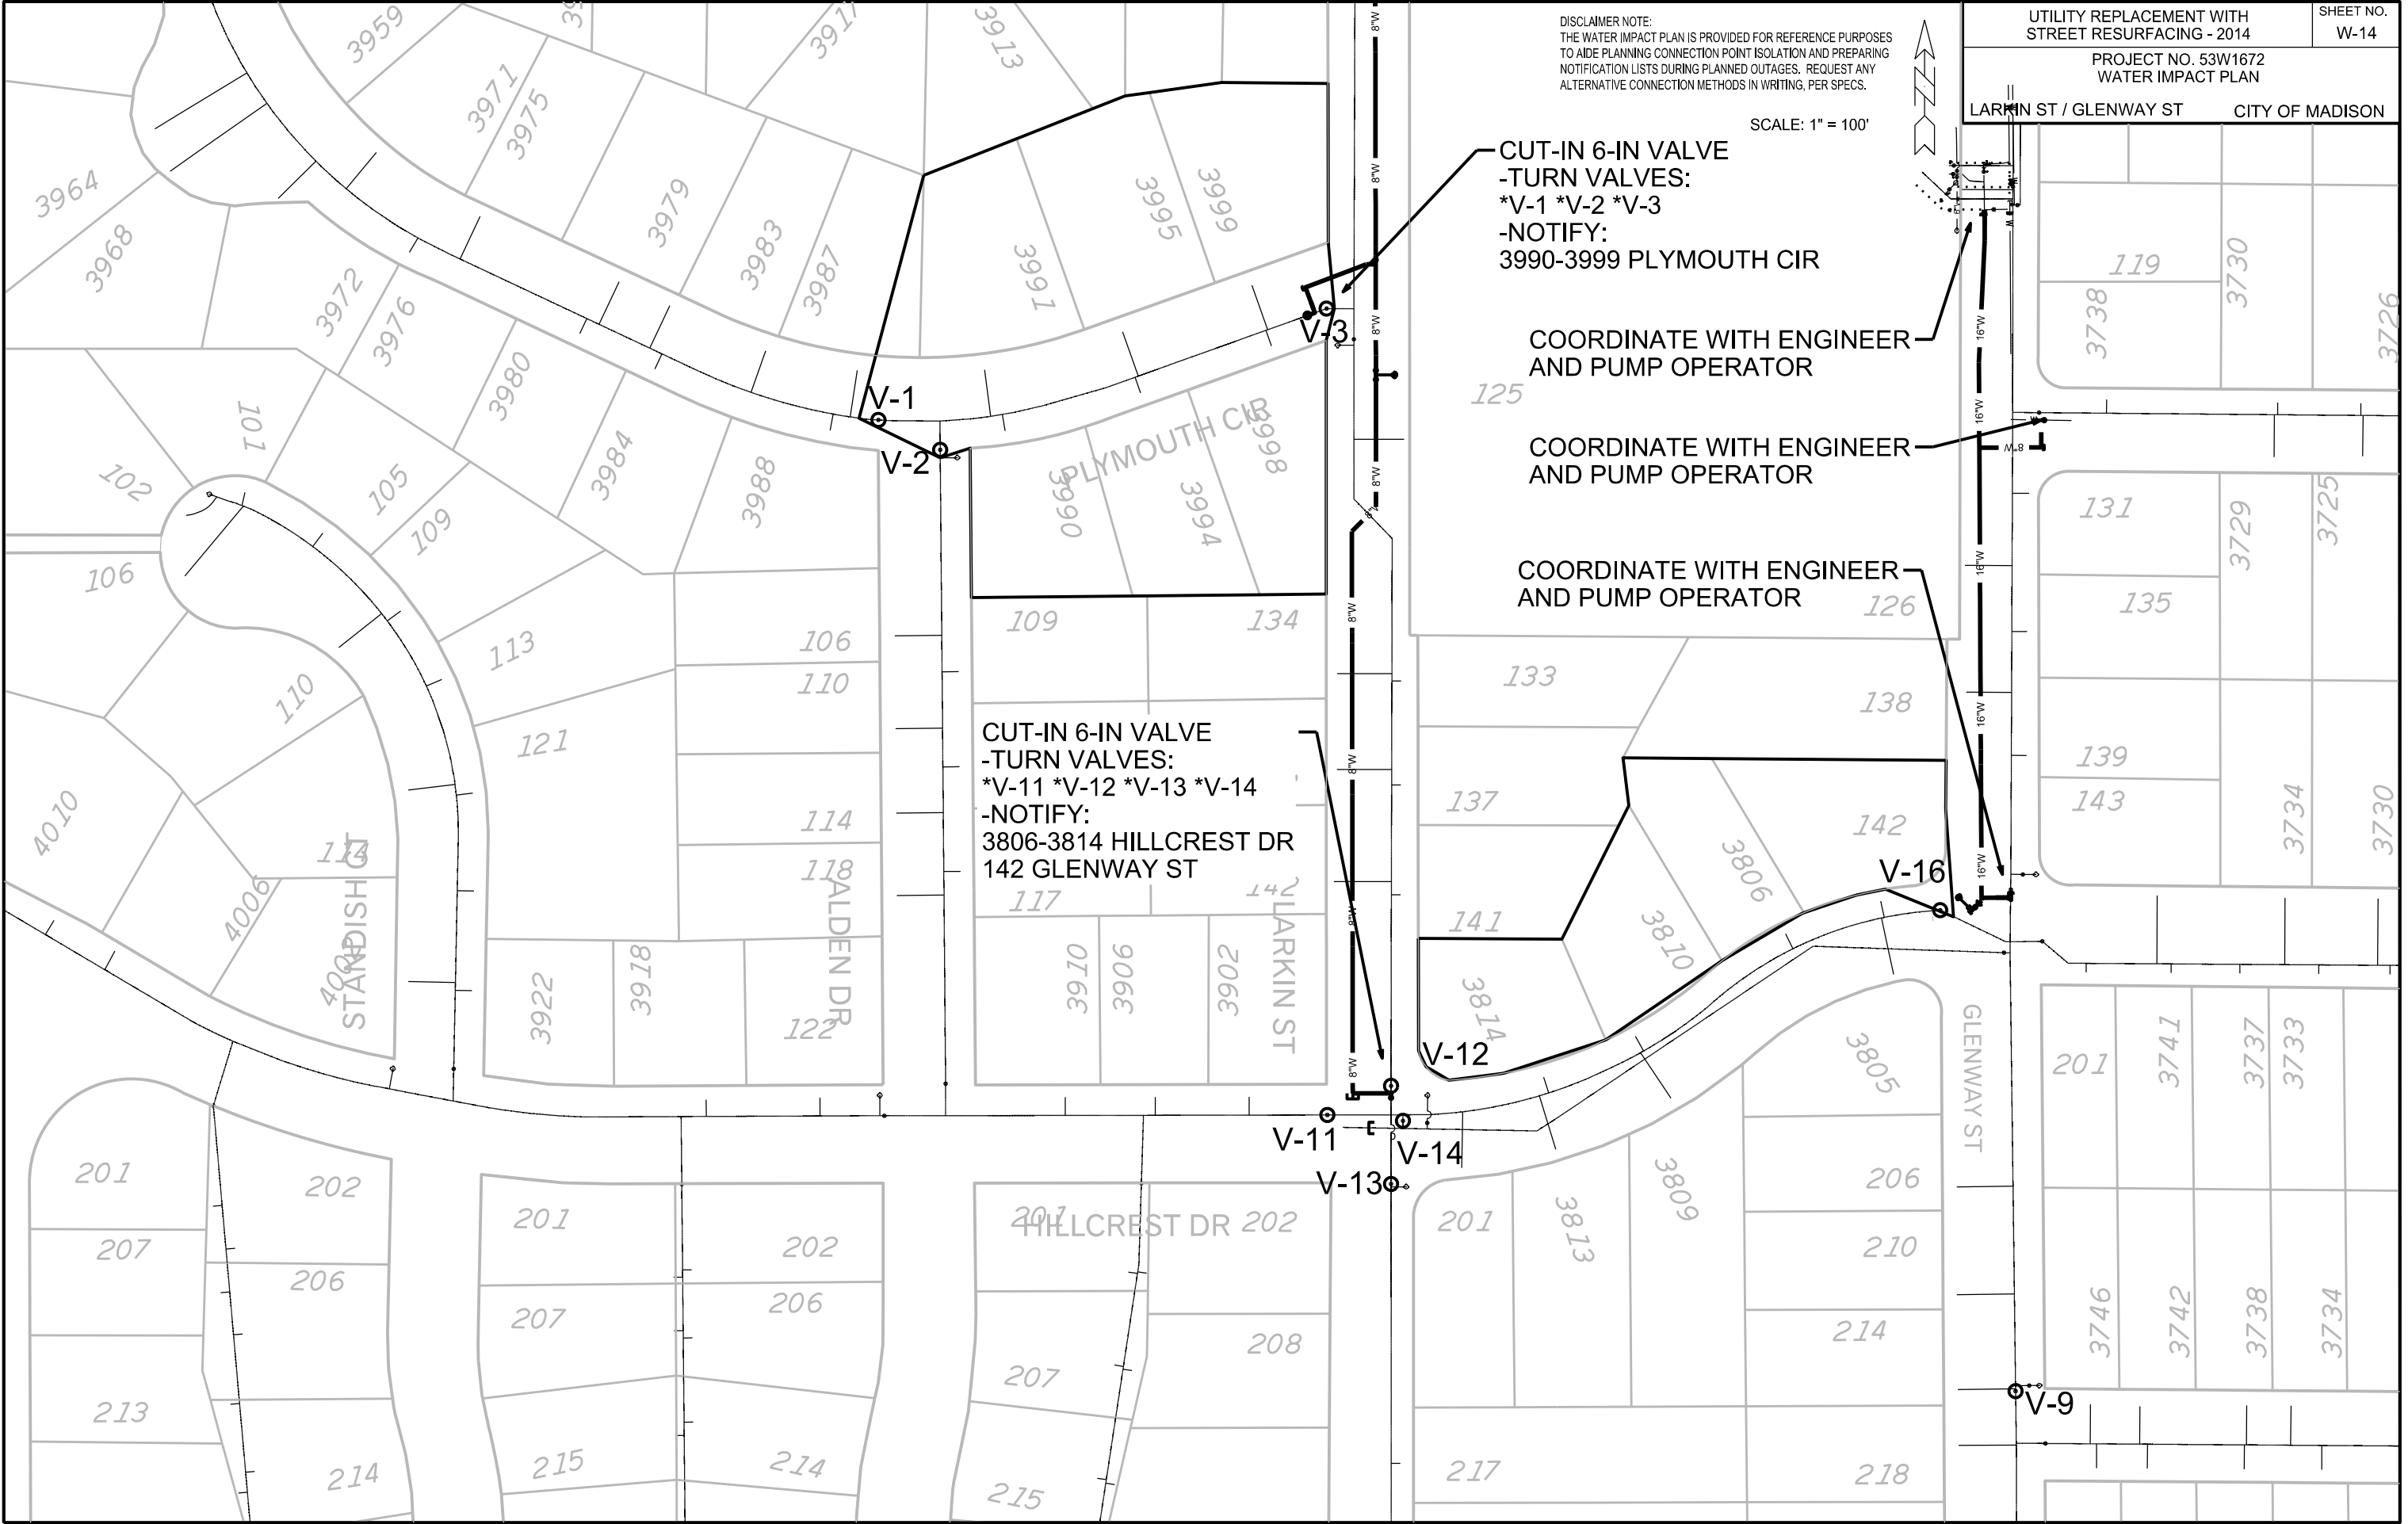

ORIGINATOR: CITY OF MADISON, STREETS DIVISION
REV. DATE: _____
PLOT NAME: _____
PLOT SCALE: _____

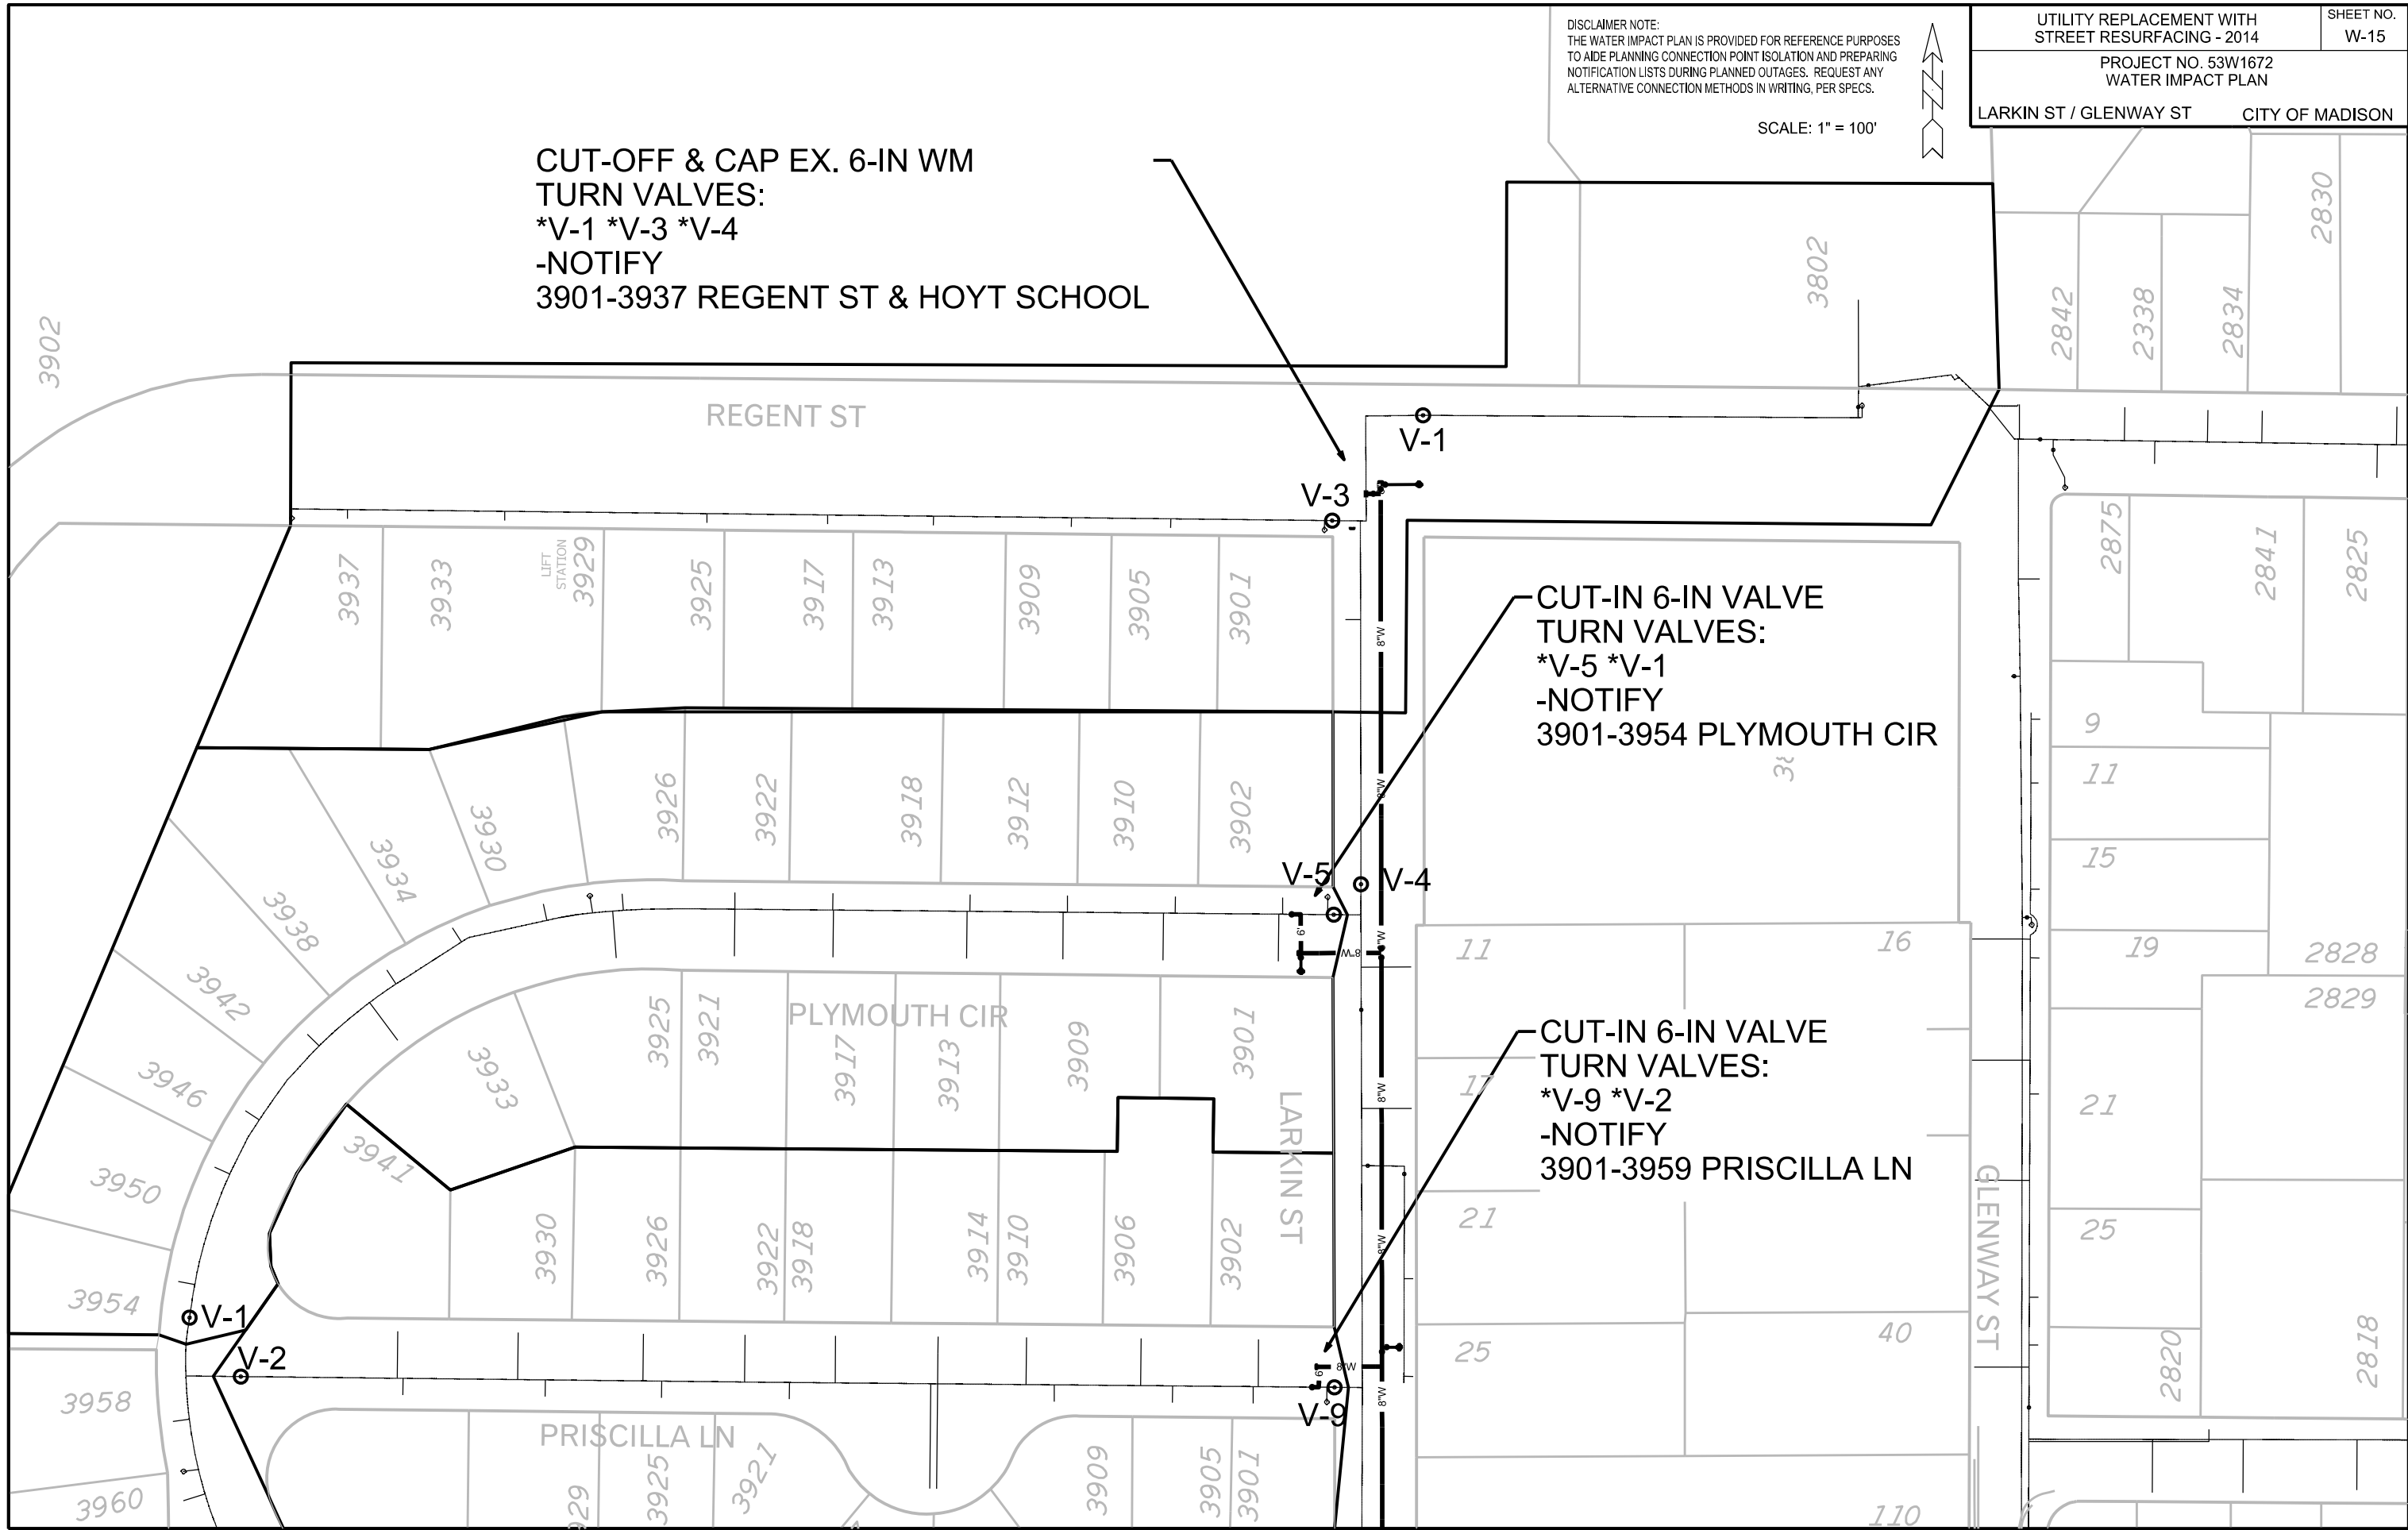

CROSS SECTIONS

JOHNS STREET








CITY OF MADISON

PLOT SCALE: _____

PLOT NAME: _____

REV. DATE: _____

ORIGINATOR: CITY OF MADISON, STREETS DIVISION

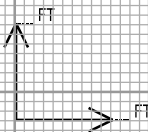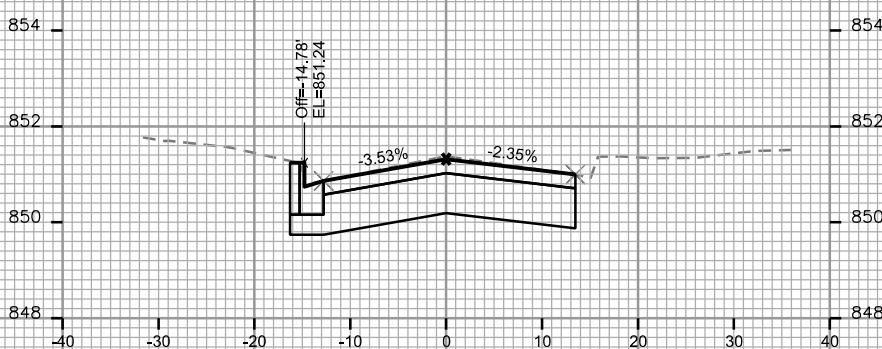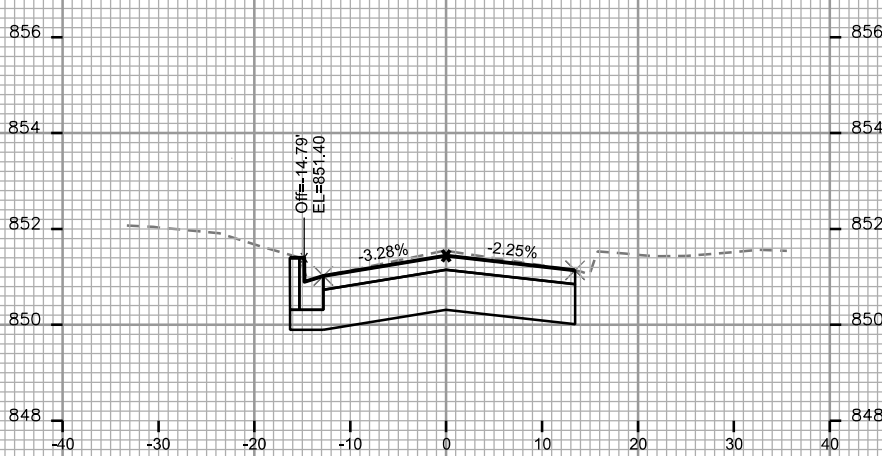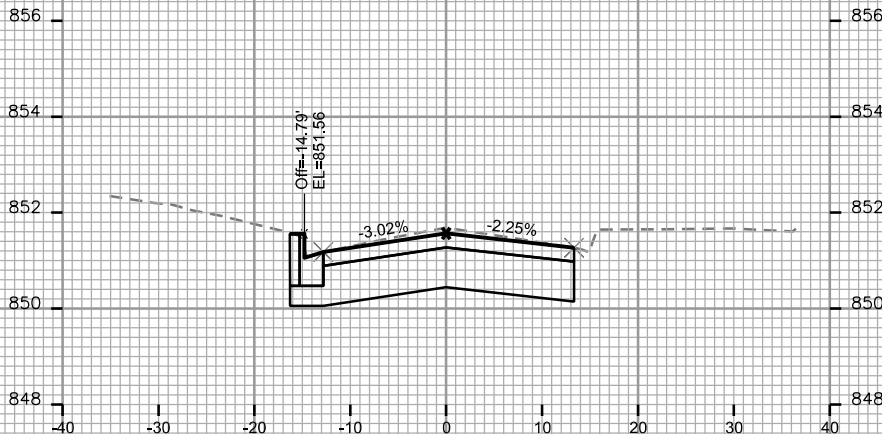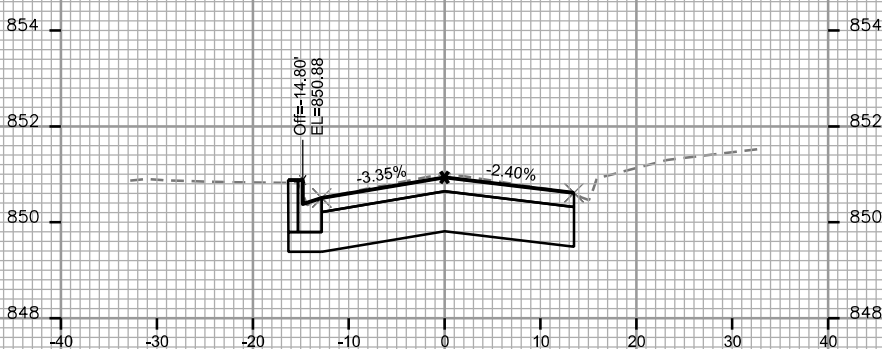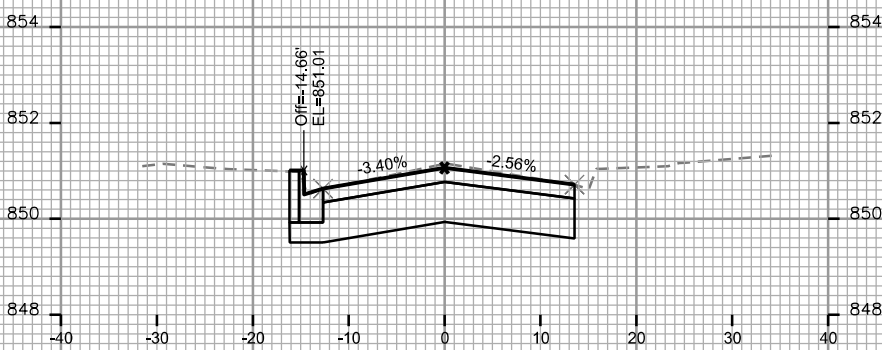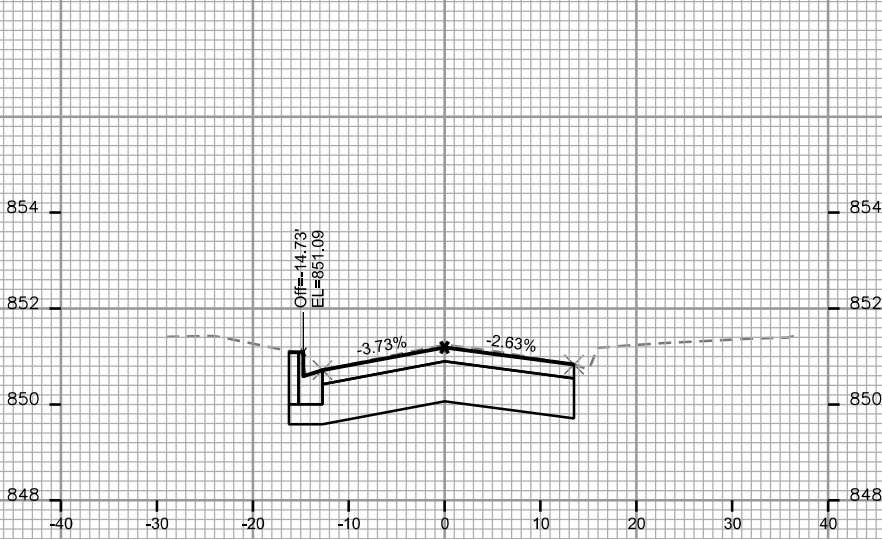

CROSS SECTIONS

JOHNS STREET








CITY OF MADISON

PLOT SCALE: _____

PLOT NAME: _____

REV. DATE: _____

ORIGINATOR: CITY OF MADISON, STREETS DIVISION

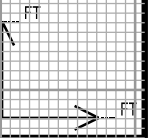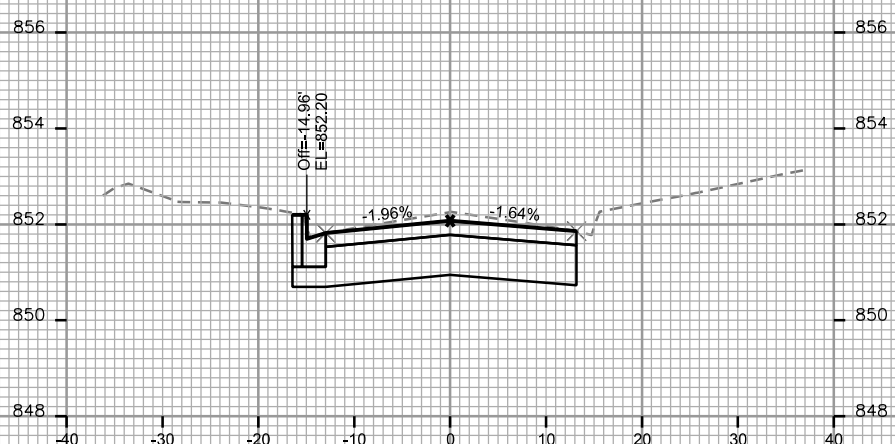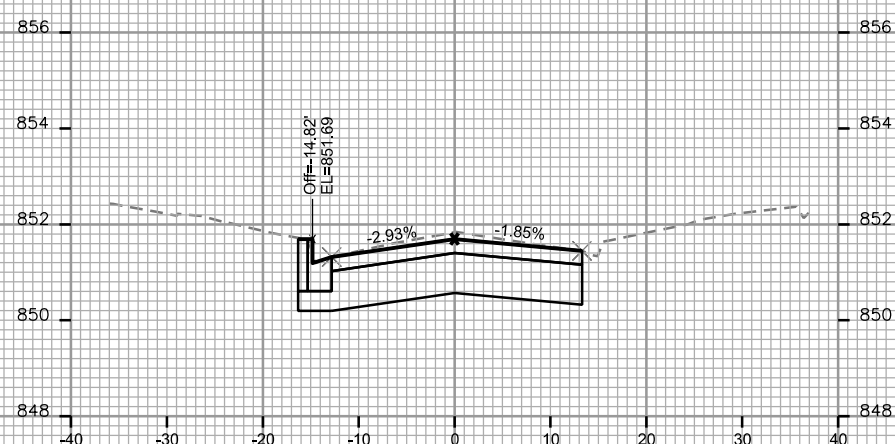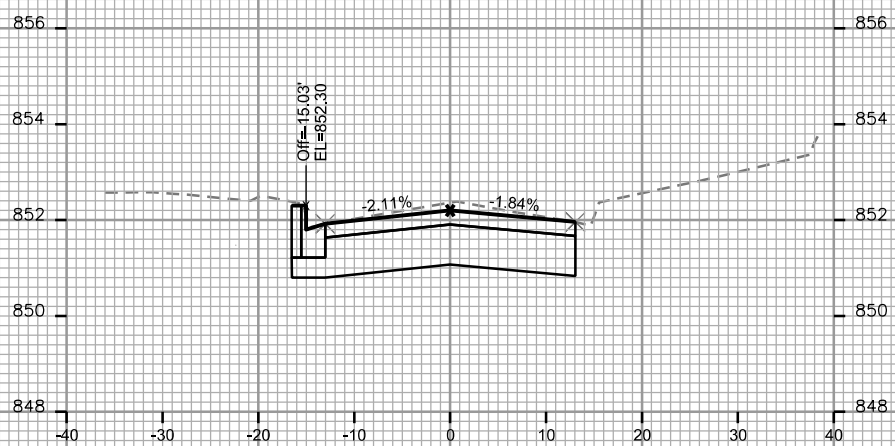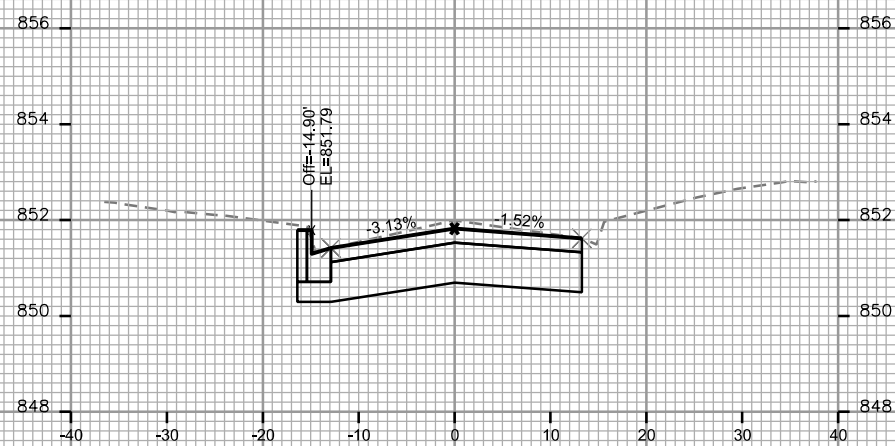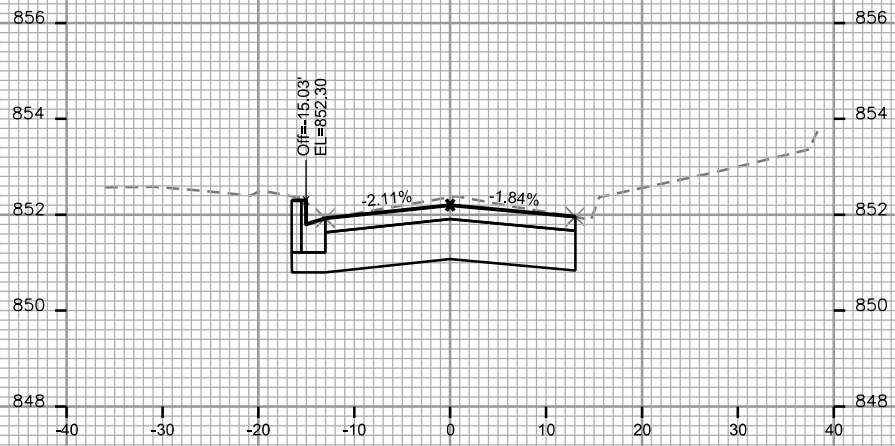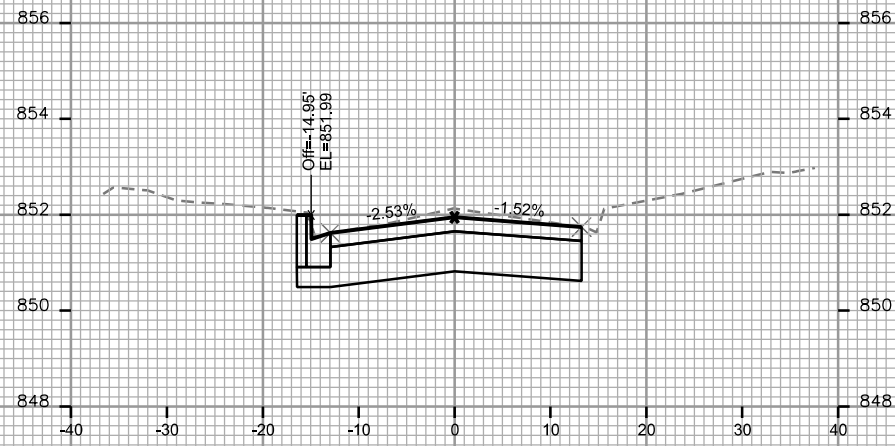

PLOT SCALE: _____

PLOT NAME: _____

REV. DATE: _____

ORIGINATOR: CITY OF MADISON, STREETS DIVISION


CROSS SECTIONS

JOHNS STREET


CITY OF MADISON




STA. 44+50

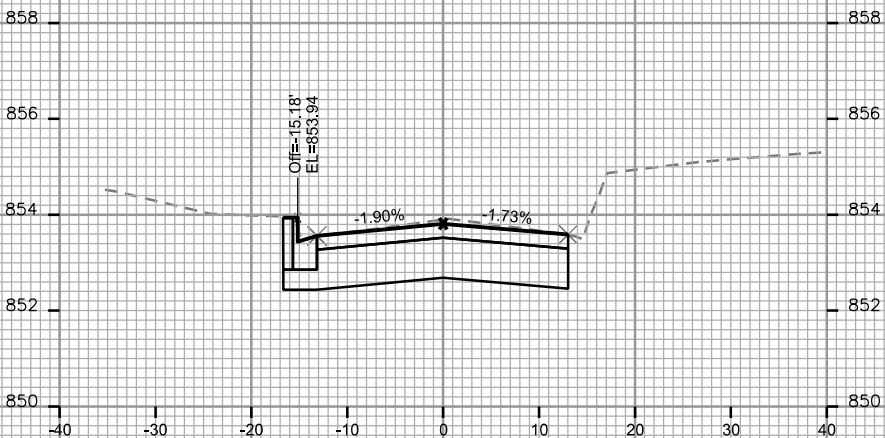


STA. 45+00

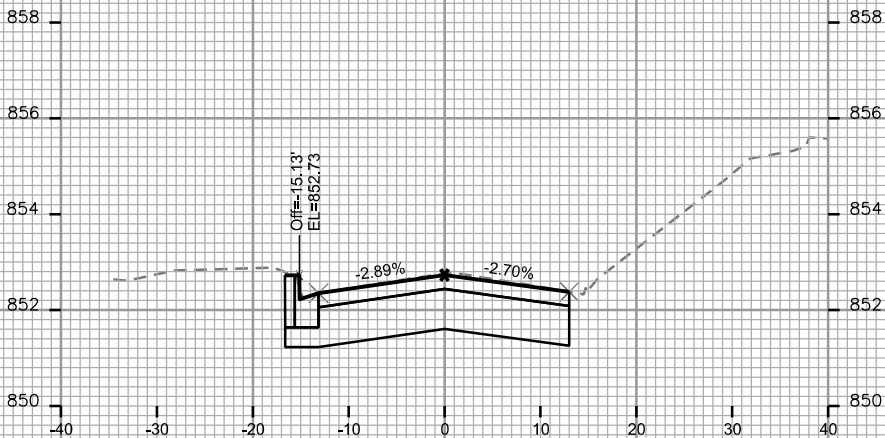


STA. 44+25

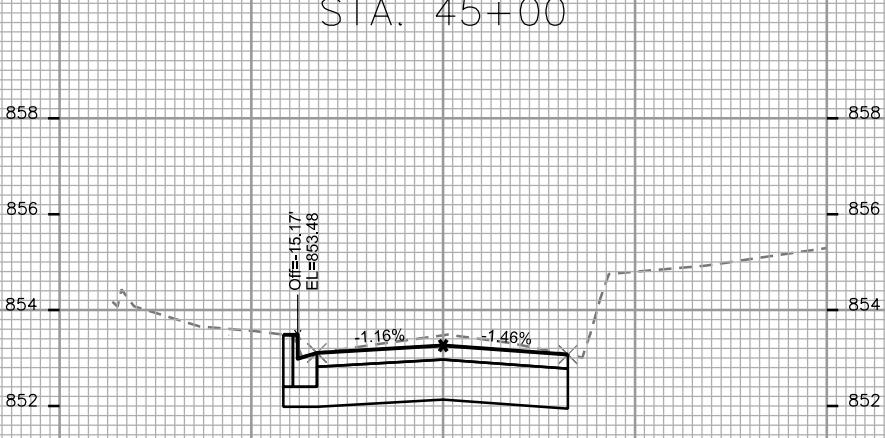


STA. 44+75

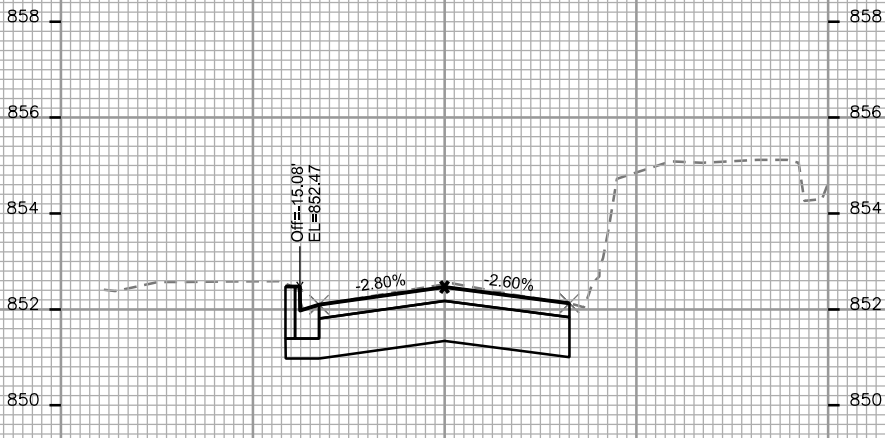

STA. 44+00

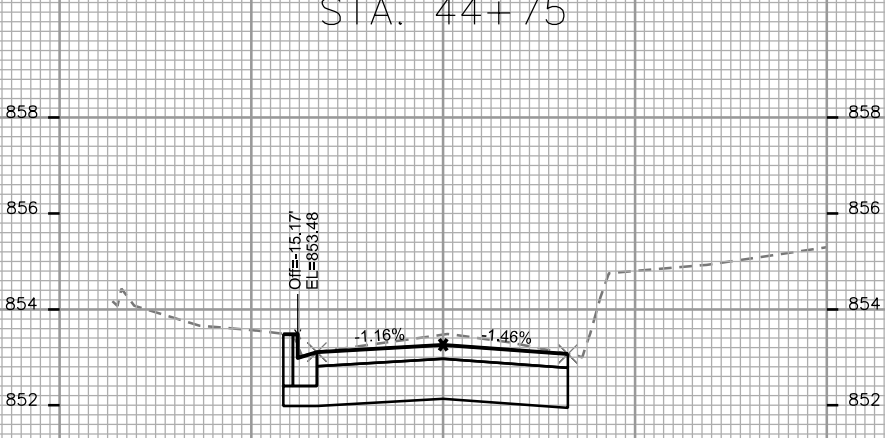

STA. 44+75

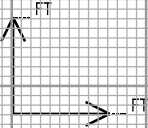

CROSS SECTIONS

JOHNS STREET

CITY OF MADISON

PLOT SCALE: _____


PLOT NAME: _____

REV. DATE: _____

ORIGINATOR: CITY OF MADISON, STREETS DIVISION

INTERSECTION WITH MARGARET ST


STA. 45+53

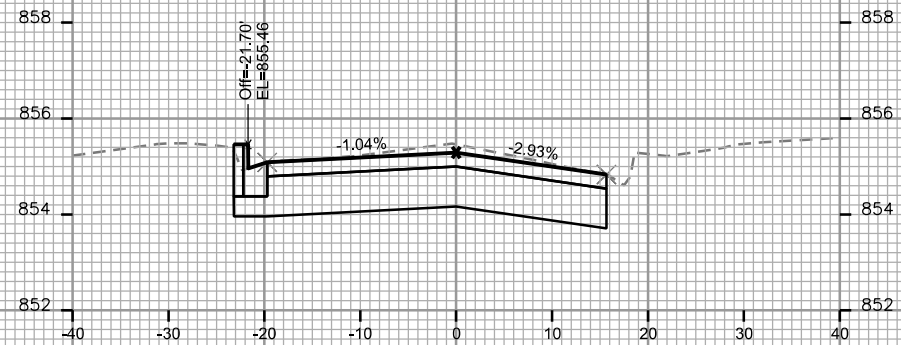

STA. 46+00

INTERSECTION WITH MARGARET ST

STA. 45+50

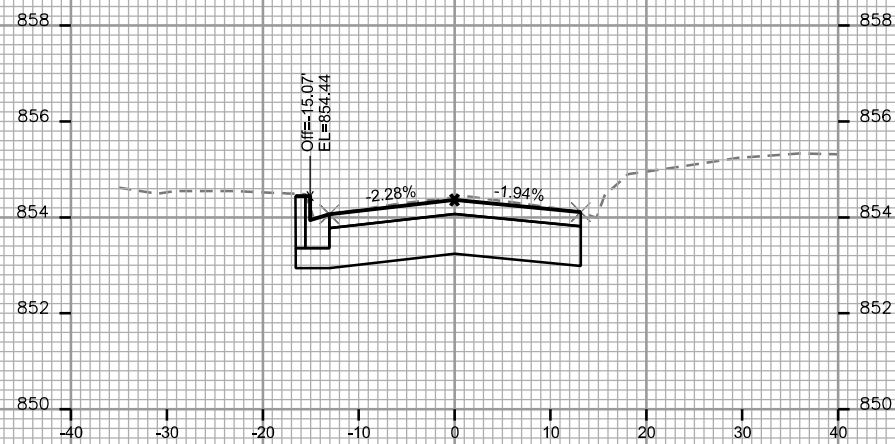


STA. 45+25

INTERSECTION WITH MARGARET ST




STA. 45+93

INTERSECTION WITH MARGARET ST

STA. 45+75

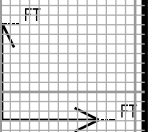

CITY OF MADISON

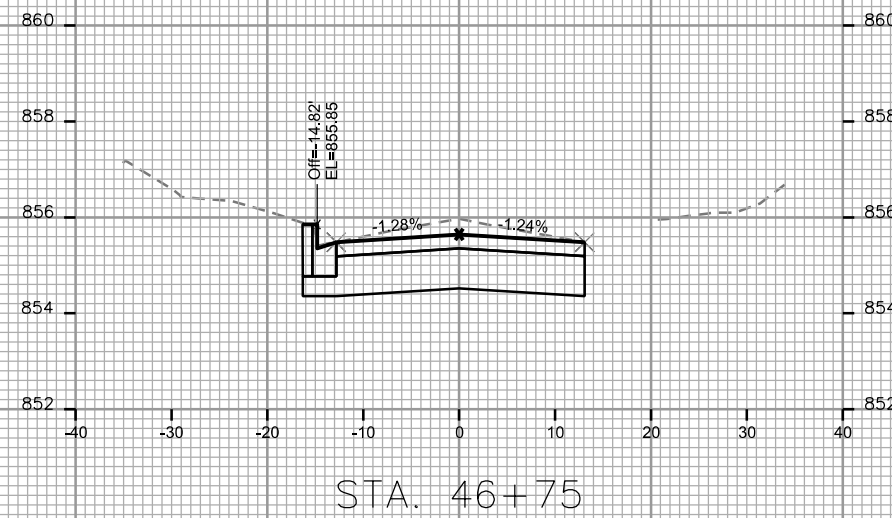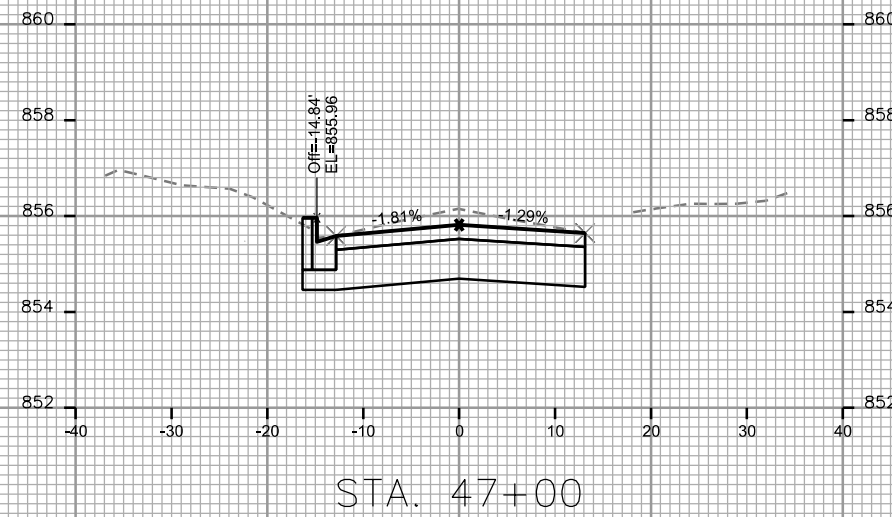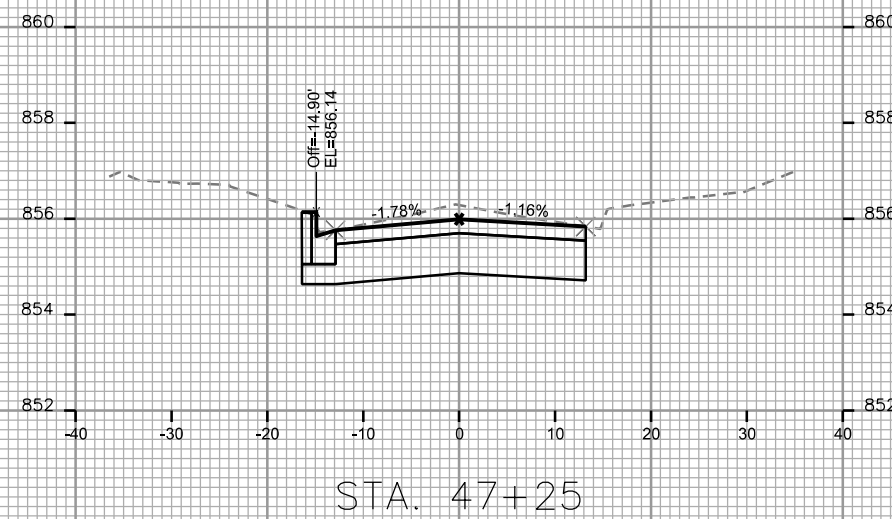

CROSS SECTIONS

JOHNS STREET


CITY OF MADISON

PLOT SCALE: _____


PLOT NAME: _____

REV. DATE: _____


ORIGINATOR: CITY OF MADISON, STREETS DIVISION

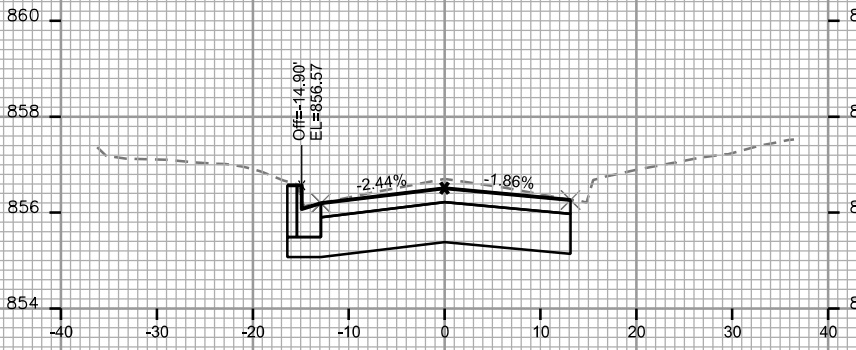


STA. 48+00

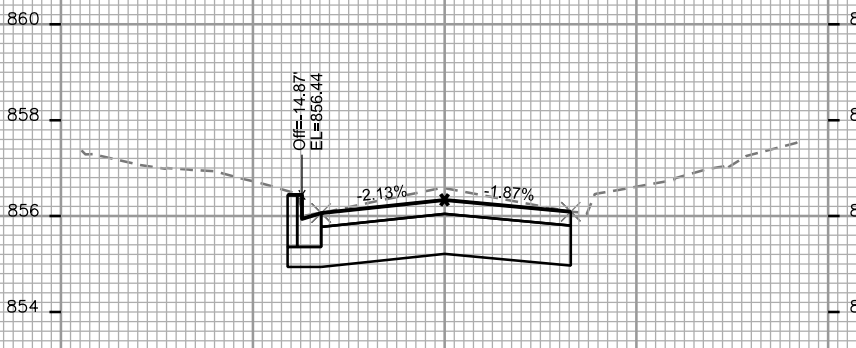


STA. 47+75

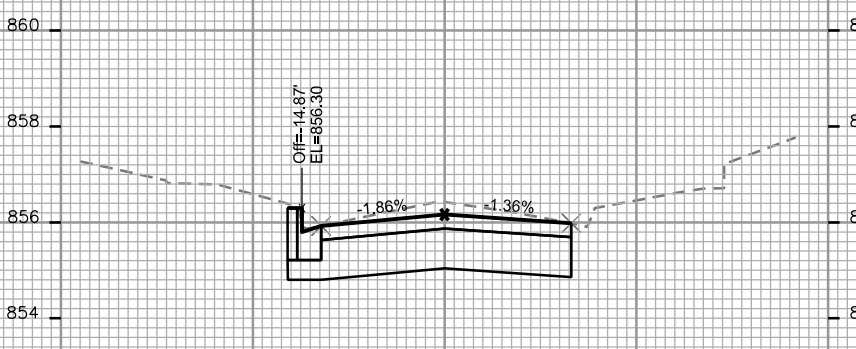


STA. 47+50

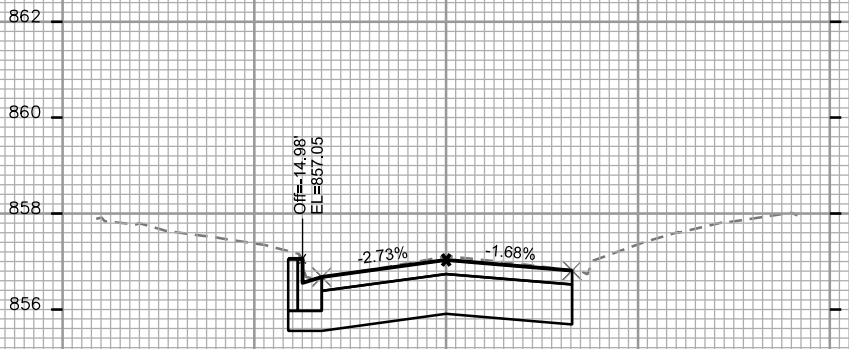


STA. 48+75

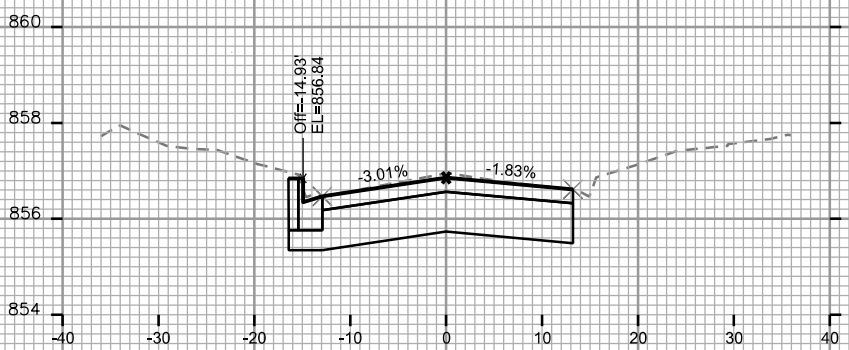

STA. 48+50

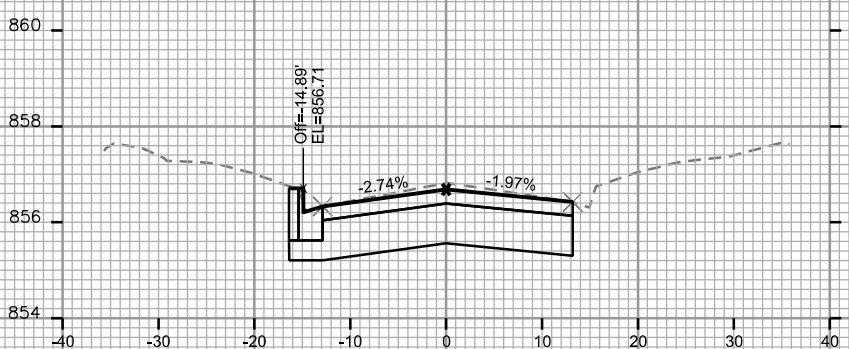

STA. 48+25

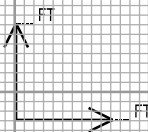

CROSS SECTIONS

JOHNS STREET








CITY OF MADISON

PLOT SCALE: _____

PLOT NAME: _____

REV. DATE: _____

ORIGINATOR: CITY OF MADISON, STREETS DIVISION

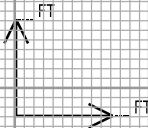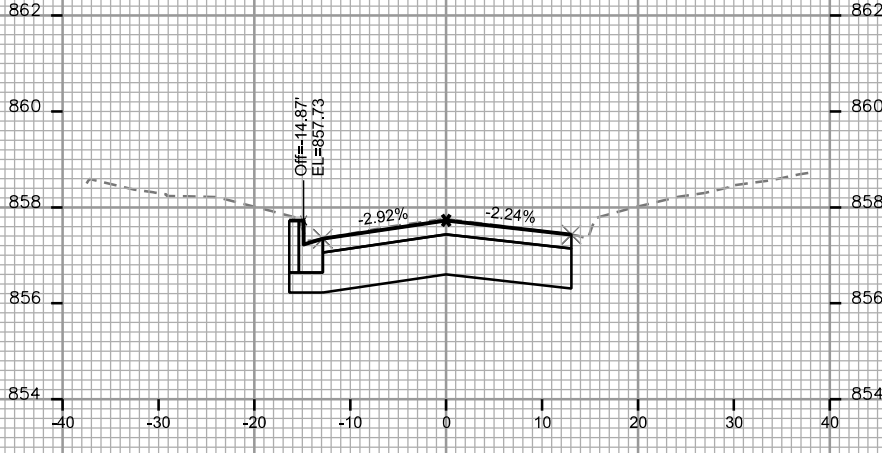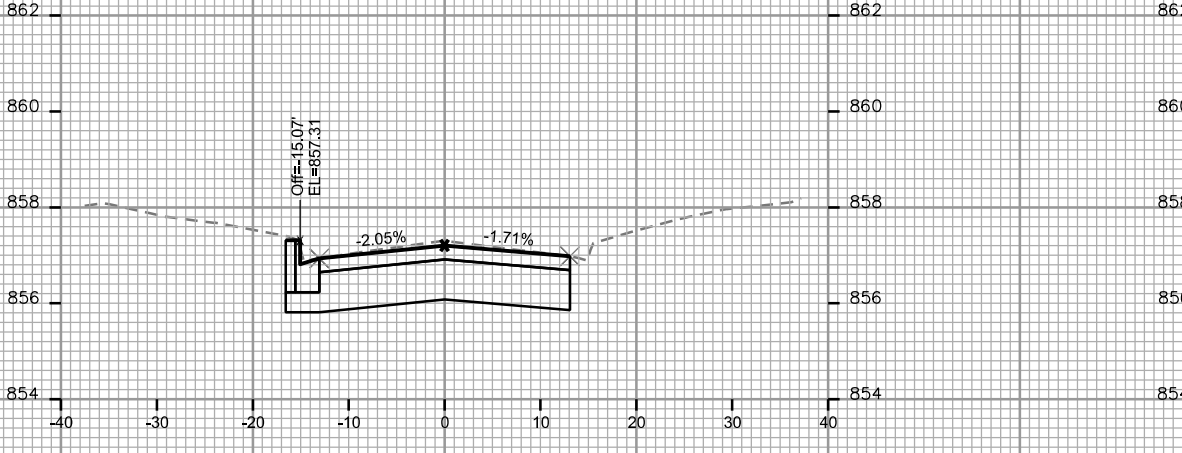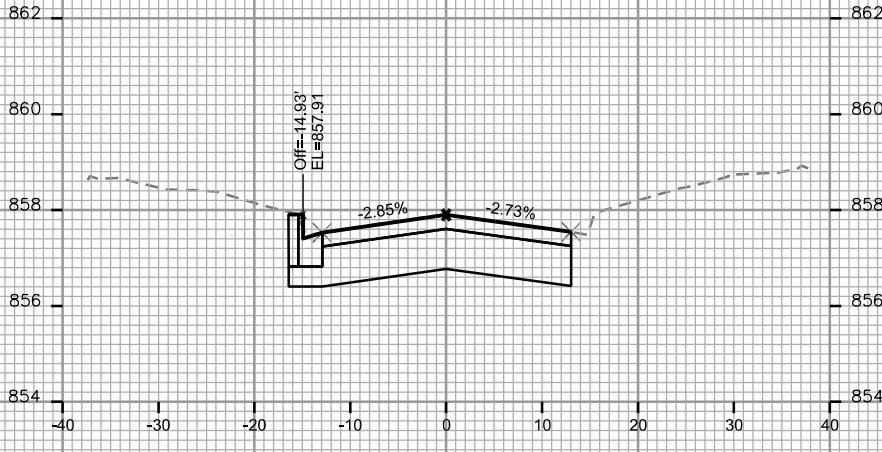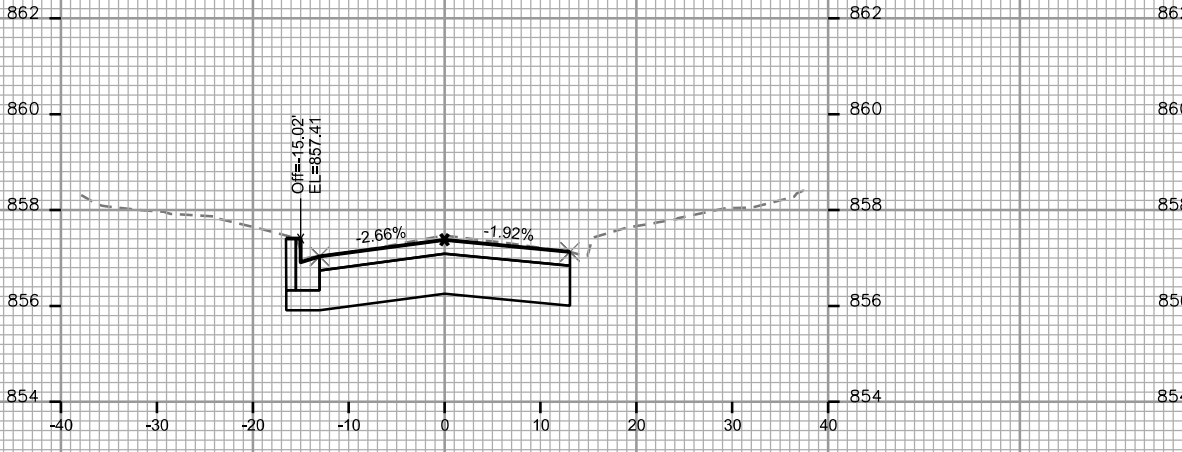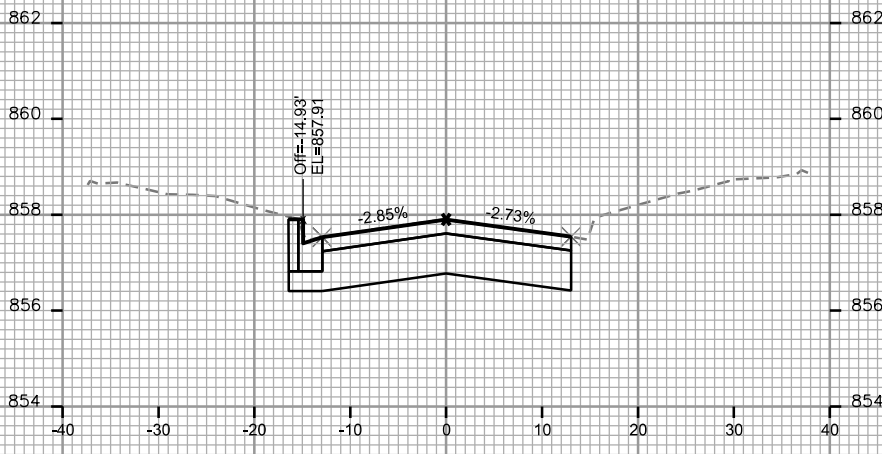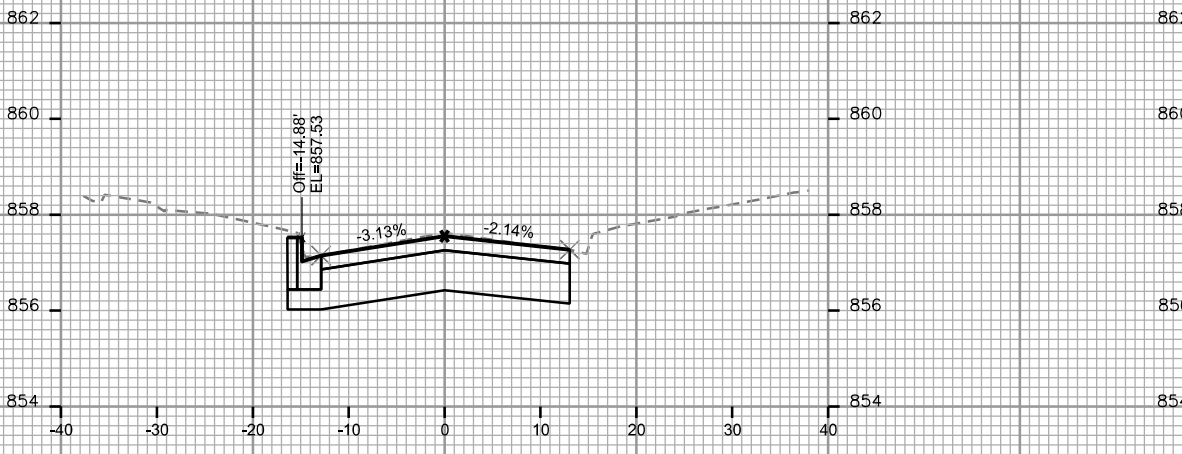

CROSS SECTIONS

JOHNS STREET








CITY OF MADISON

PLOT SCALE: _____

PLOT NAME: _____

REV. DATE: _____

ORIGINATOR: CITY OF MADISON, STREETS DIVISION

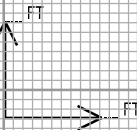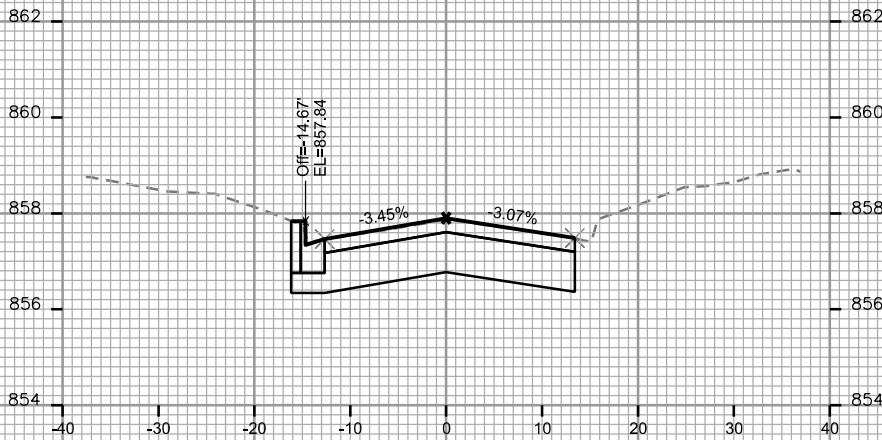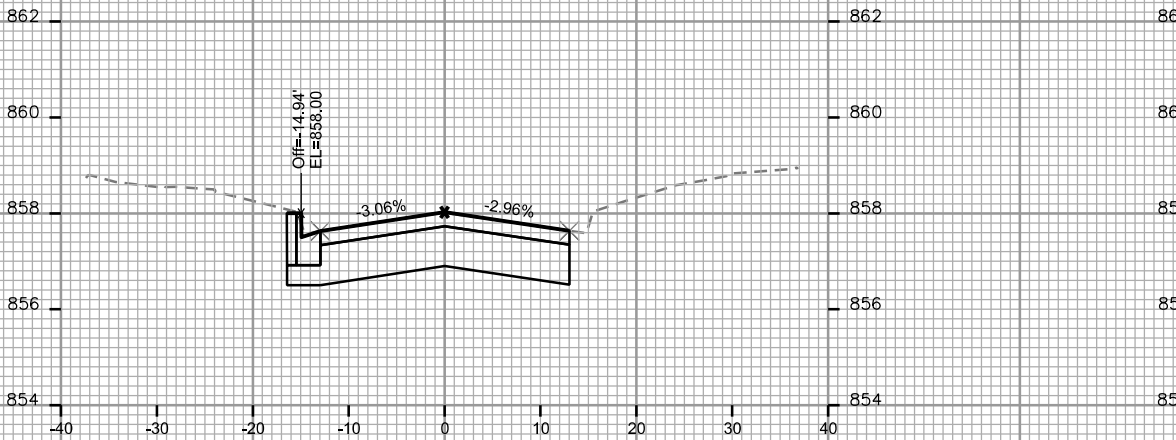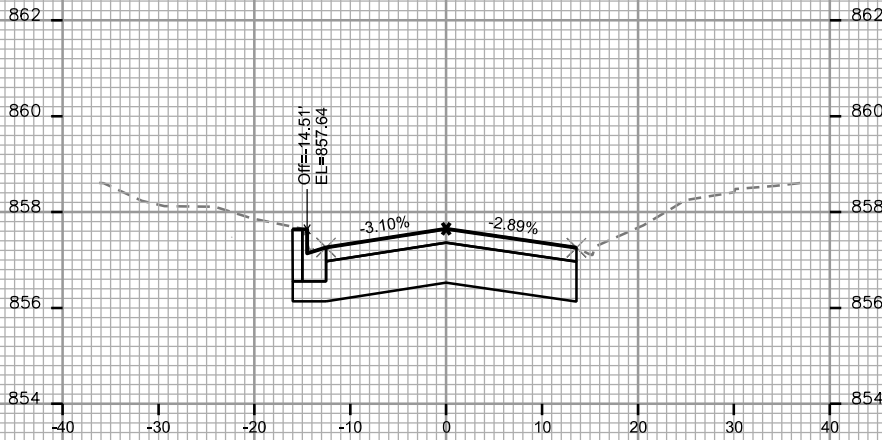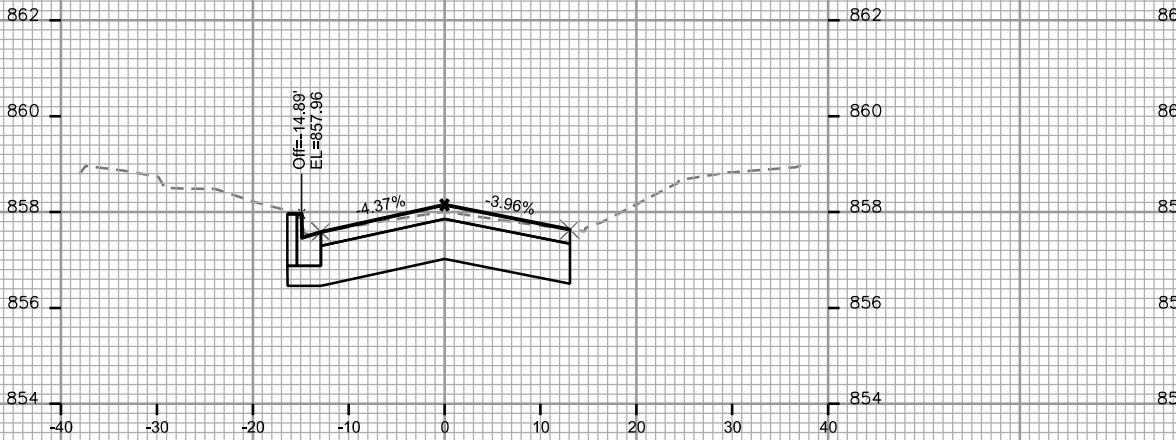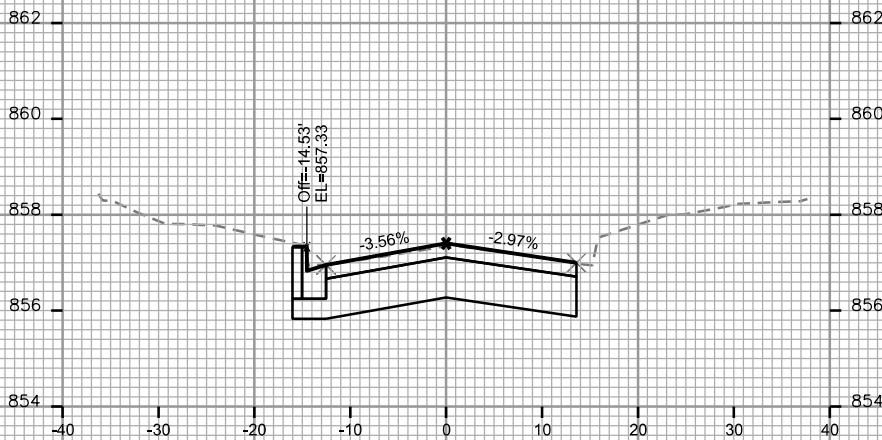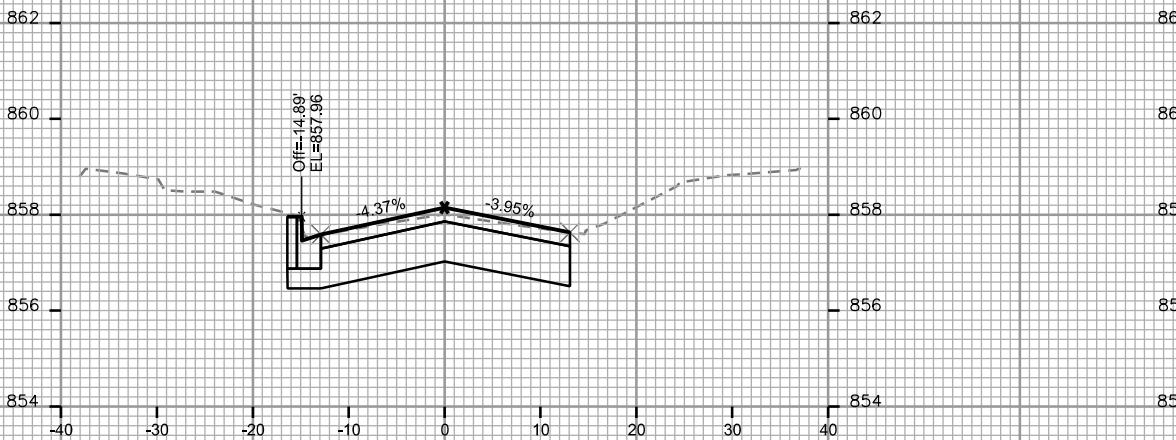

CROSS SECTIONS

JOHNS STREET

CITY OF MADISON

PLOT SCALE: _____

PLOT NAME: _____

REV. DATE: _____

ORIGINATOR: CITY OF MADISON, STREETS DIVISION

