

Madison, Wisconsin

CITY OF MADISON

CITY ENGINEERING DIVISION

DEPARTMENT OF PUBLIC WORKS

PLAN OF PROPOSED IMPROVEMENT

INDEX OF SHEETS

SHEET NO. D1	ELECTRICAL DETAILS (PROJECTWIDE)
SHEET NO. FS1-FS6	FISHER CENTER DANE
SHEET NO. BC1-BC10	BUICK STREET SIDEWALK
SHEET NO. GA1-GA2	GAMMON MINERAL POINT
SHEET NO. LA1-LA8	LANGDON CARROLL HENRY
SHEET NO. RA1-RA5	RAYMOND GILBERT
SHEET NO. UB1-UB5	UNIVERSITY BLACKHAWK
SHEET NO. MW1-MW7	MILWAUKEE WALBRIDGE
SHEET NO. MP1-MP7	MILWAUKEE PORTLAND
SHEET NO. SR1-SR7	SEGOE RICHLAND
SHEET NO. DB1-DB6	DRAKE BROOKS
SHEET NO. OD1-OD7	ODANA PARMAN GATELY
SHEET NO. BT1-BT7	BLAINE TOBAN SIDEWALK
SHEET NO. CG1-CG4	COTTAGE GROVE ACEWOOD
SHEET NO. BA1-BA7	BADGER SIDEWALK
SHEET NO. WI1-WI9	WISCONSIN JOHNSON GORHAM
SHEET NO. E1-E6	ELECTRICAL SHEETS (PROJECTWIDE)
SHEET NO. MN1	MAINTENANCE PLAN (CITY USE ONLY)

NOTES:

- ALL GUTTERS SHALL DRAIN WITH A MINIMUM GRADE OF 0.50% TOWARD STORM SEWER INLETS.
- SIDEWALK RAMPS SHALL HAVE A MAXIMUM SLOPE OF 1" PER 12". SIDEWALK AND CURB RAMPS SHALL BE CONSTRUCTED WITH A SIDE SLOPE OF 2.00%. SIDEWALK SHALL HAVE A MINIMUM LONGITUDINAL SLOPE OF 0.50% AND A MAXIMUM LONGITUDINAL SLOPE OF 5.00% EXCEPT WHERE STREET GRADES EXCEED 5.00%.


CONVENTIONAL SIGNS FIELD VERIFY ALL UTILITY LOCATIONS

GAS	— G —
STORM SEWER	— ST —
SANITARY SEWER	— SN —
WATER	— W —
BURIED ELECTRIC	— E —
OVERHEAD ELECTRIC	— OH —
POWER POLE	□
ADA COMPLIANT RAMP W/ DETECTABLE WARNING FIELD	■

SAFE STREETS 2025

CITY PROJECT NO. 15200

CONTRACT NO. 8800

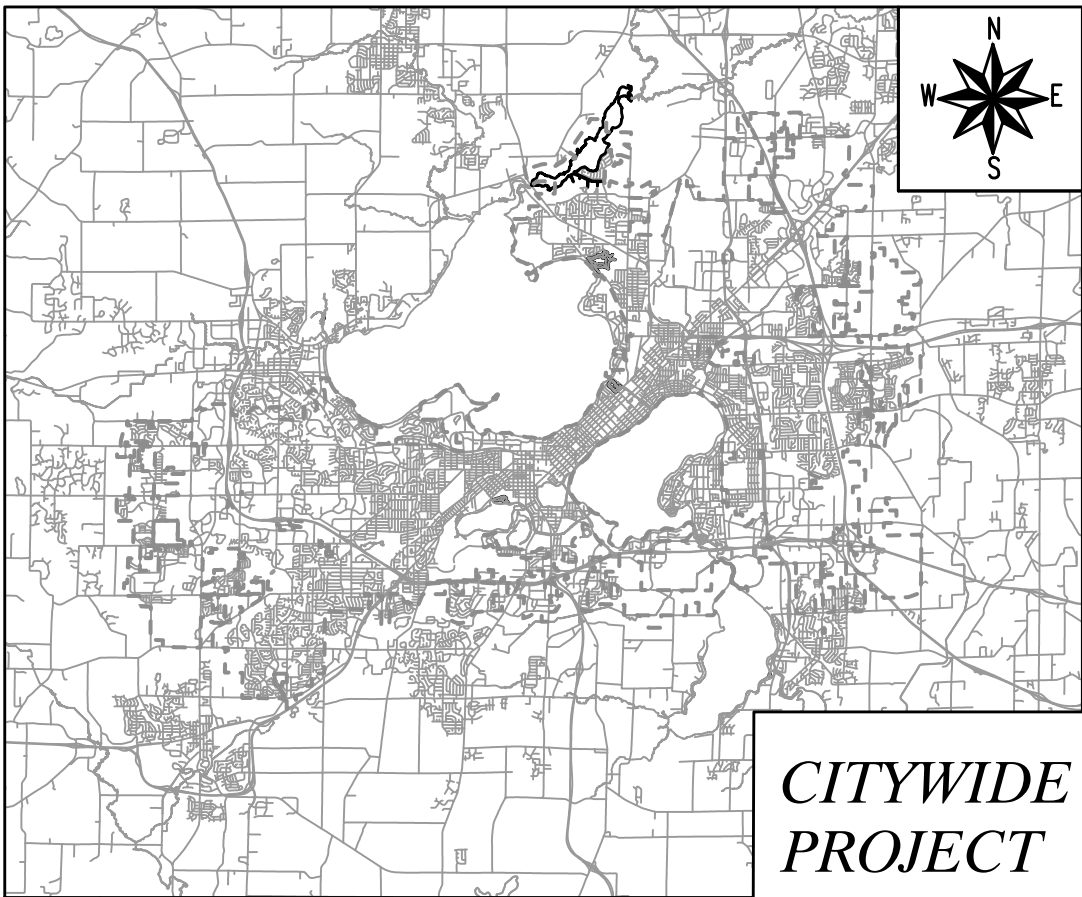

EARTH WORK SUMMARY:

EXCAVATION CUT (MEASURED PLAN QUANTITY)	= 1,001 C.Y.
ESTIMATED UNDISTRIBUTED UNDERCUT	= 272 C.Y.
TOTAL UNCLASSIFIED EXCAVATION CUT	= 1,273 C.Y.

PUBLIC IMPROVEMENT PROJECT
APPROVED

14 JANUARY 2025

BY THE COMMON COUNCIL
OF MADISON, WISCONSIN


PUBLIC IMPROVEMENT DESIGN
APPROVED BY:

Chris Petykowski Feb 28, 2025

City Engineer


Date

ELECTRICAL
DESIGNED BY:

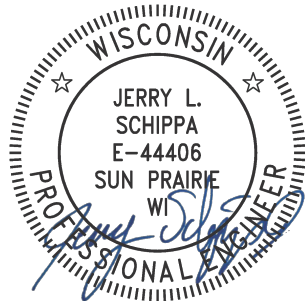


Mar 3, 2025

STREET
DESIGNED BY:

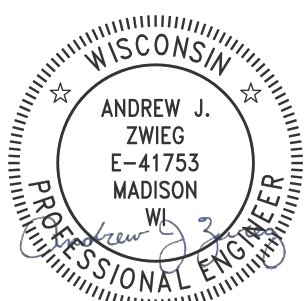


Feb 28, 2025

PAVEMENT MARKING
DESIGNED BY:

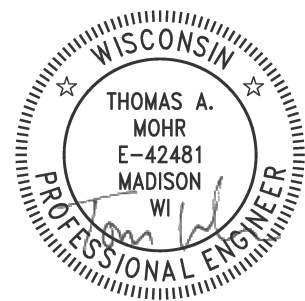

Feb 28, 2025

STORM SEWER
DESIGNED BY:

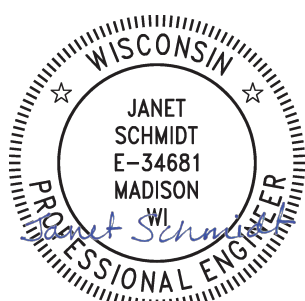


Feb 28, 2025

TRAFFIC CONTROL
DESIGNED BY:



Feb 28, 2025

GEOMETRICS
DESIGNED BY:

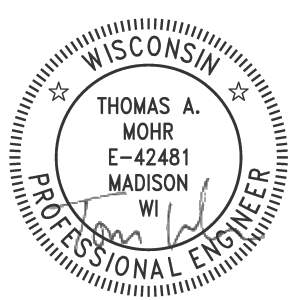

Feb 28, 2025


PLOT SCALE: 1"=0' = 1"=0' XREF

PLOT NAME: ---

ORIGINATOR: CITY_OF_MADISON
REV. DATE: 2/28/2025 12:40 PM

ELECTRIC NOTES:

1. ALL LOCATIONS ARE APPROXIMATE, THE TRAFFIC ENGINEER SHALL APPROVE FINAL LOCATIONS, INCLUDING SETBACK IN THE FIELD AFTER CONTRACTOR SURVEYS STAKING. THE CONTRACTOR SHALL NOTIFY JERRY SCHIPPA (608) 267-1969 CITY TRAFFIC ENGINEERING, AT LEAST 24-HOURS IN ADVANCE OF NEEDING CONDUIT OR BASE LOCATIONS MARKED.
2. THE CONTRACTOR SHALL DO ALL WORK IN ACCORDANCE WITH "CITY OF MADISON STANDARD SPECIFICATIONS FOR PUBLIC WORKS CONSTRUCTION, 2023 EDITION" AND ALL ADDENDUMS THERETO.
3. ALL CONDUIT SHALL BE PVC, SCHEDULE 80 BENEATH PAVEMENT OR SCHEDULE 40 OTHERWISE, PULL WIRE REQUIRED AS PER STANDARD SPECIFICATIONS.
4. THE CONTRACTOR SHALL CALL CITY OF MADISON LEAD ELECTRICIAN WILLIAM GILBERTSON (608) 333-1600 AT LEAST 24 HOURS PRIOR TO PLACING CONCRETE, INSTALLING BASES, INSTALLING HANDHOLES, PULLING WIRE, CONNECTING TRAFFIC SIGNAL CABINETS, OR BURYING CONDUIT FOR INSPECTION.
5. ANY WORK COMPLETED WITHOUT INSPECTION IS SUBJECT TO REJECTION.
6. PER STANDARD SPECIFICATION, RESTORING TERRACES DUE TO CONDUIT INSTALLATION IS INCIDENTAL TO CONSTRUCTION
7. EXISTING STREET LIGHTS SHALL BE INSERVICE EVERY NIGHT, UNLESS OTHERWISE ALLOWED BY CITY OF MADISON TRAFFIC ENGINEERING.
8. NOTIFY TRAFFIC ENGINEERING PRIOR TO CHANGING ANY TRAFFIC SIGNAL OPERATION TO COORDINATE ANY TRAFFIC SIGNAL CABINET EQUIPMENT CHANGES NECESSARY TO OPERATE NEW SIGNAL CONFIGURATIONS (ACEWOOD-COTTAGE GROVE ROAD, JOHNSON-WISCONSIN).
9. THE CONTRACTOR SHALL ARRANGE FOR PICK UP OF THE FOLLOWING CITY FURNISHED MATERIALS, WHICH SHOULD BE ARRANGED FOR PICKUP BY CALLING ED SMITH, TRAFFIC ENGINEERING SHOP (608) 266-8031 AT 1120 SAYLE STREET;
 - 9.1. (4) $\frac{3}{4}$ " BY 19" ANCHOR BOLTS FOR TYPE GR BASE (1 TOTAL)
 - 9.2. (32) $1\frac{1}{4}$ " BY 48" ANCHOR BOLTS FOR LB-8R BASES (8 TOTAL BASES)
 - 9.3. TS2 TRAFFIC SIGNAL CONTROL CABINET FOR WISCONSIN & GORHAM.

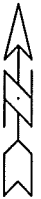

ELECTRICAL PLAN NOTES

SAFE STREETS MADISON 2024

M:\DESIGN\Projects\14199\CAD\Traffic\14199_TE Electric_V2.dwg

15200

MADISON, WI

8800

CONTRACT NO:



15200

D-1

MARK		REVISION		DATE	BY
Desiged By: JLS		Date: 2/17/2025 9:08 AM		Scale: 1" = 20'	
15200					D-1



070935102114
1933 Fisher St
ERLING, PAUL





070935102122
1937 Fisher St
FREEMAN, ABIGAIL

070935101207
602 Center St
PEARSON, MAIA

070935102122
1937 Fisher St
FREEMAN, ABIGAIL

-  CONSTRUCTION ENTRANCE - INSTALL TYPE HR FABRIC, 3" CLEAR STONE, MIN 1' DEPTH X 50' LONG X ROAD WIDTH
-  RIGID FRAME INLET PROTECTION
-  TYPE C INLET PROTECTION
-  TYPE "A" INLET PROTECTION
-  SILT SOCK (PLACE AS NEEDED & AROUND STOCKPILES)

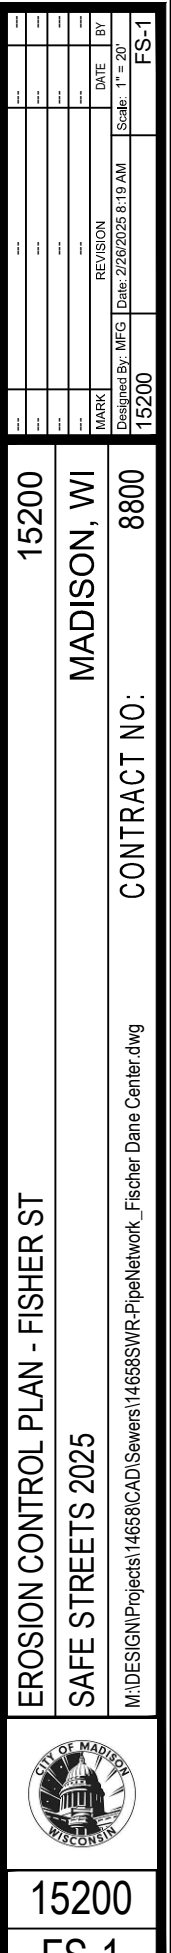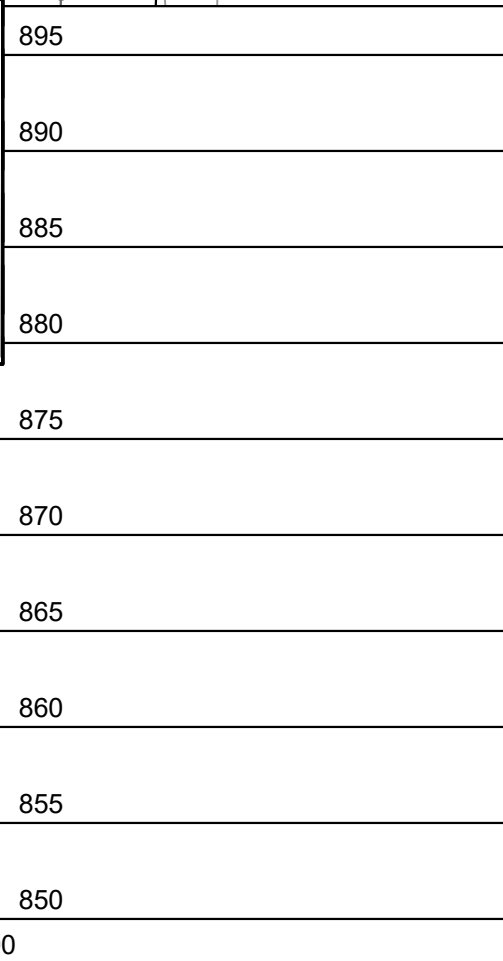

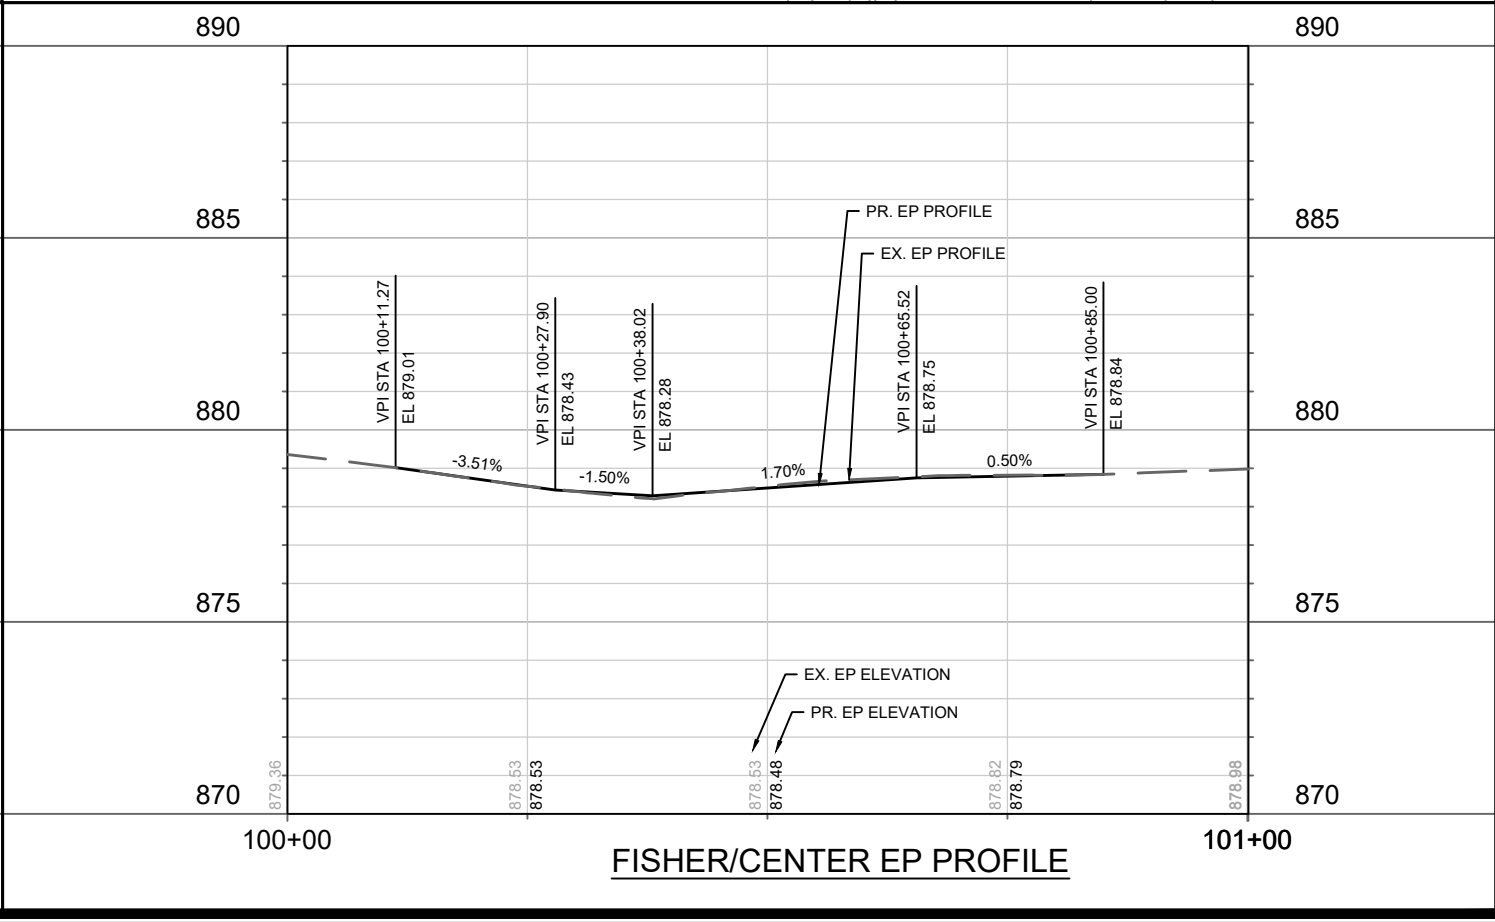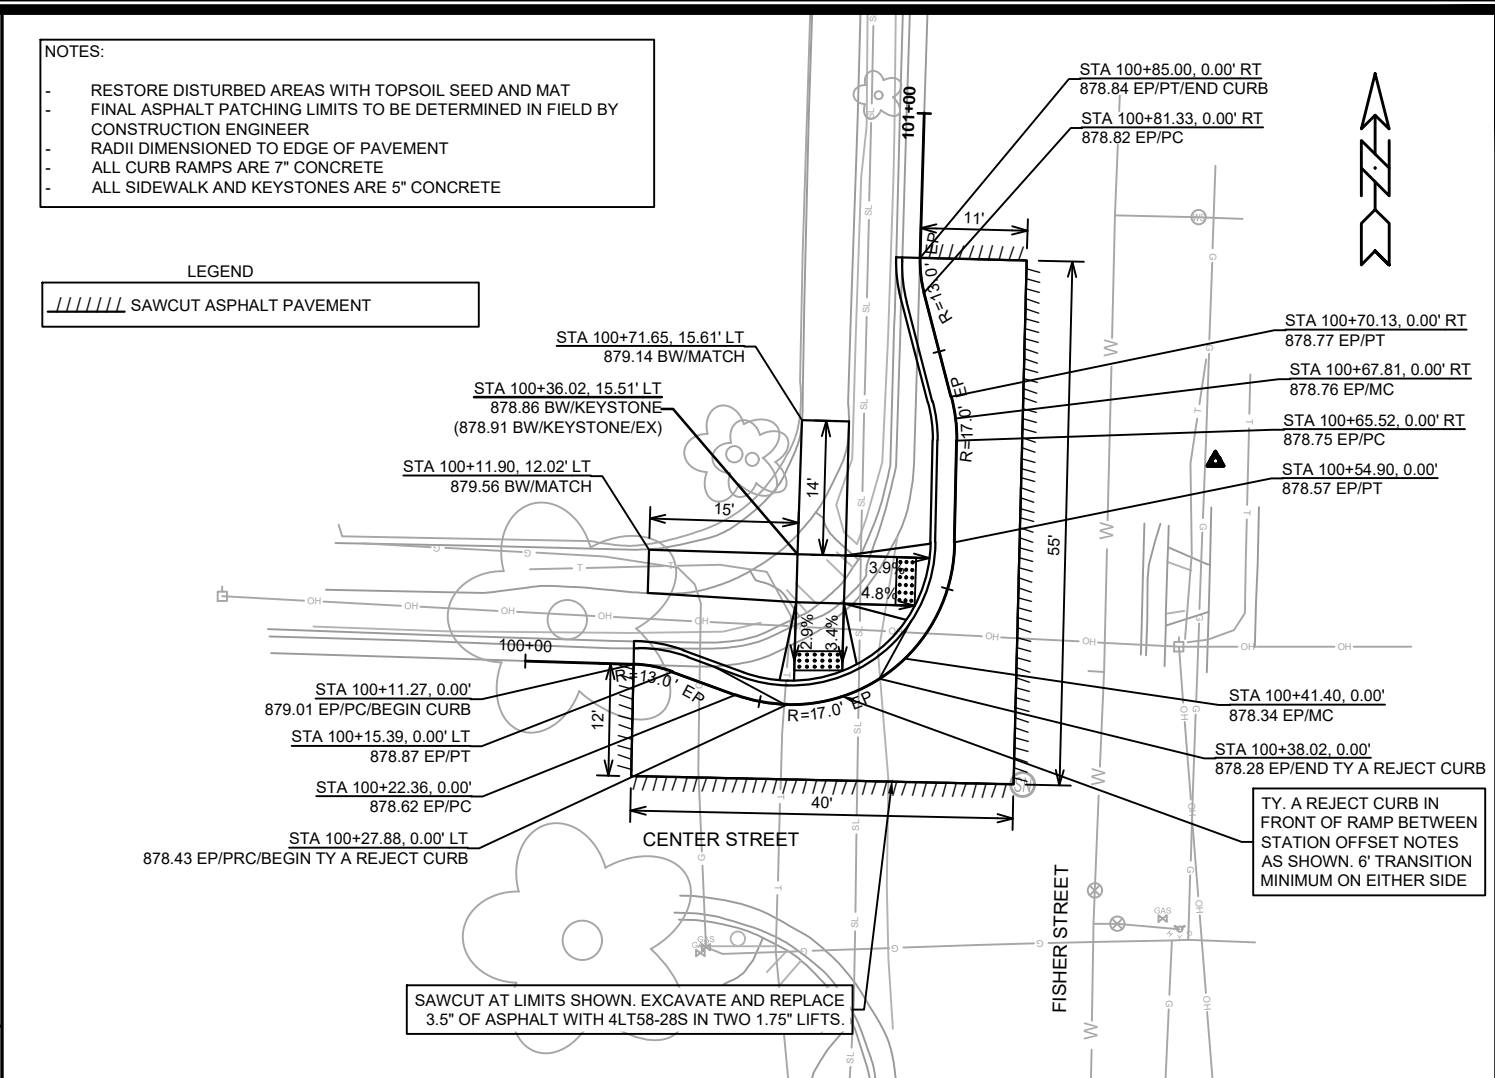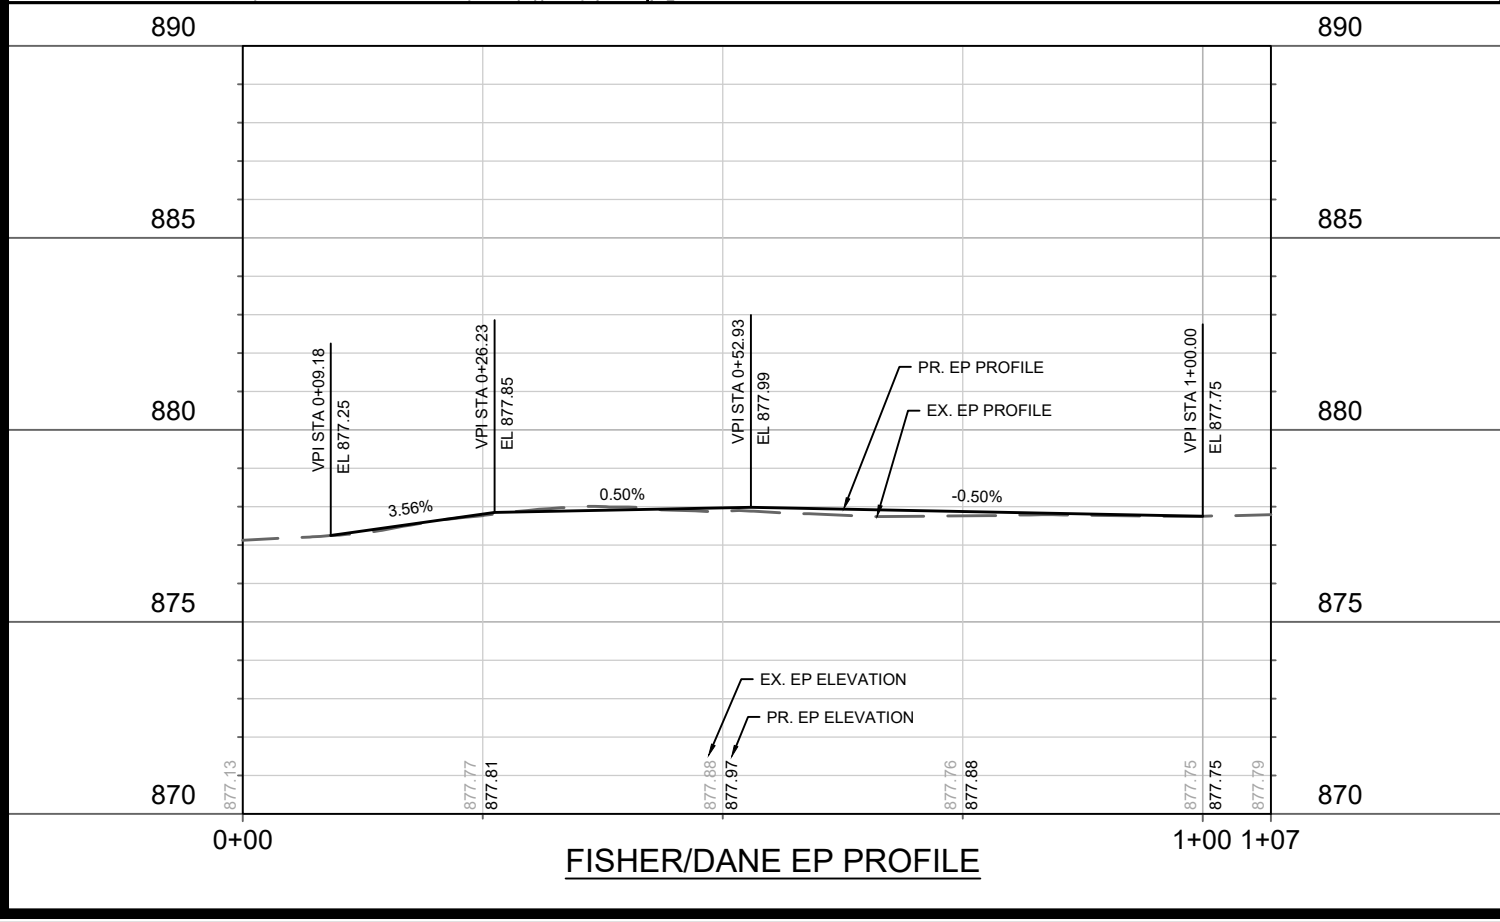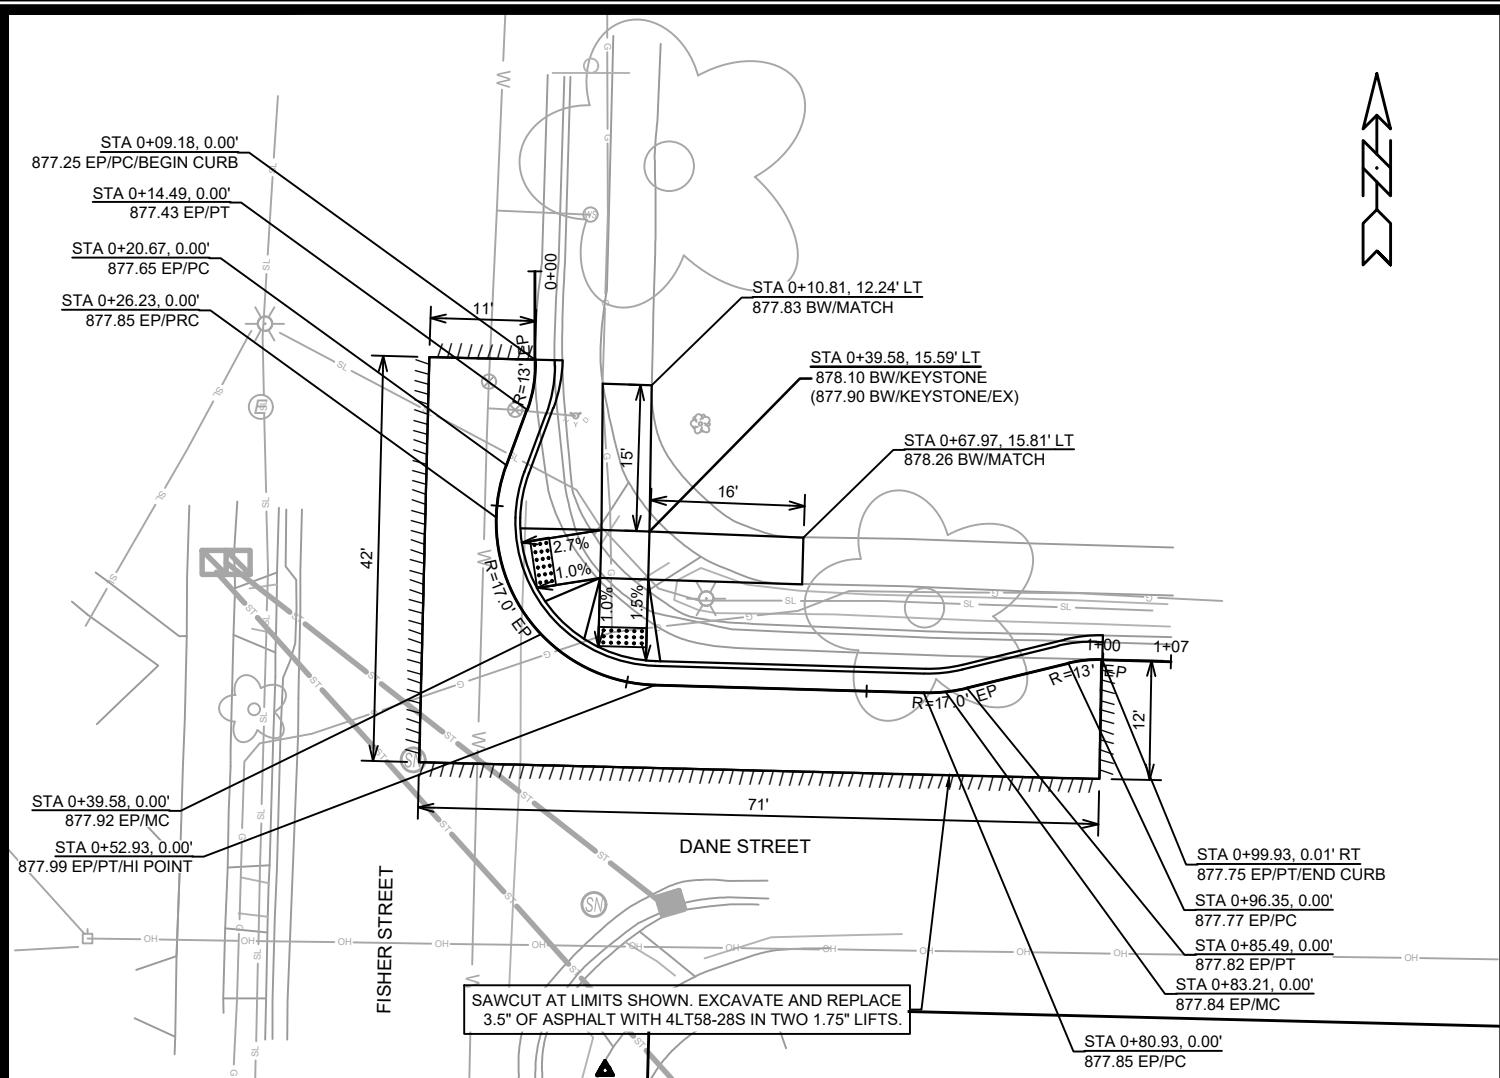

SANITARY SEWER SCHEDULE



FISHER DANE CENTER PROJECT NO. 15200	SHEET NO. FS-4
SANITARY SEWER SCHEDULE	
CITY OF MADISON	

ADJUST EXISTING SANITARY STRUCTURES


SAS NO.	STATION	LOCATION (OFFSET)	TOC	PROP TOC	ADJ (FT)	NOTES
FISHER ST						
SAS4963-007	0+39.76	RT-18.70	878.41	878.41	0.00	[1]
SAS4962-008	100+41.24	RT-17.97	RT-878.43	878.43	0.00	[1]

SPECIFIC NOTES

[1] MATCH PROPOSED STREET GRADE

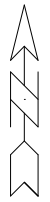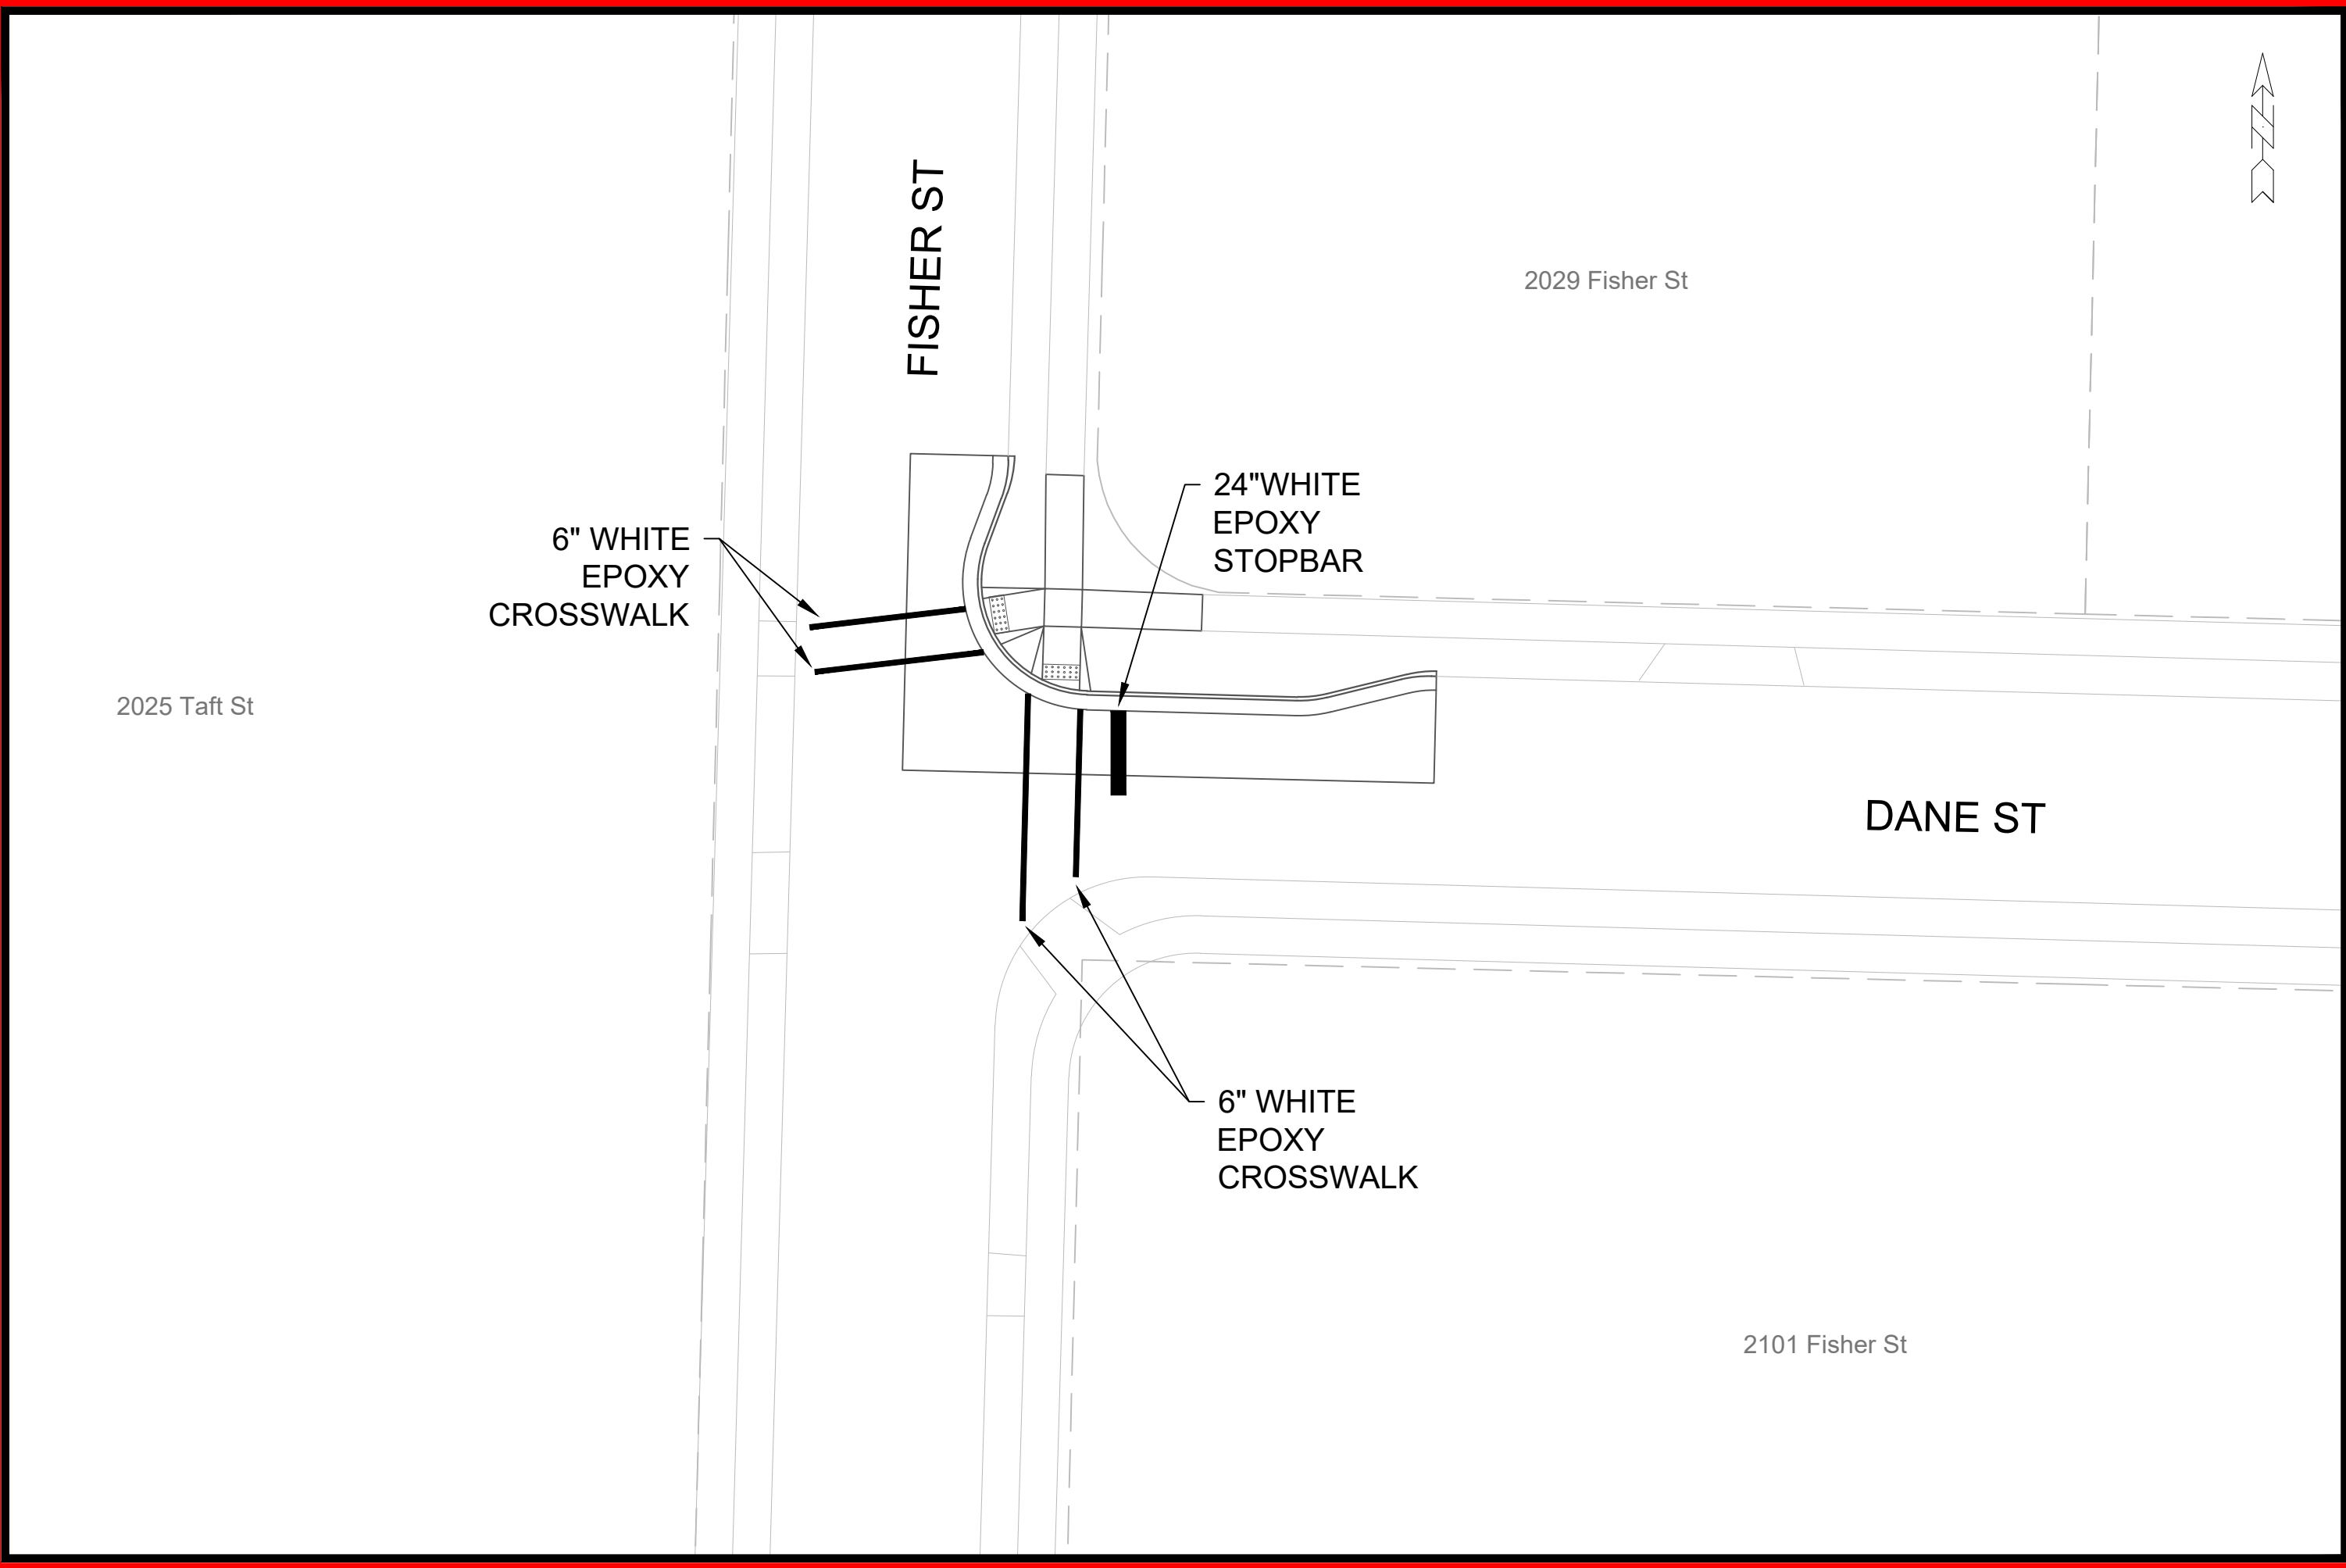




	15200		15200		
	FS-5		MADISON, WI		
	SAFE STREETS 2025		CONTRACT NO: 8800		
M:\DESIGN\Projects\14658\CAD\Traffic\14658TE-Fisher Dane Center.dwg		PAVEMENT MARKING PLAN - FISHER AND DANE		15200	
		DATE: 2/26/2025 8:21 AM		BY:	
		Scale: 1" = 20'		FS-5	

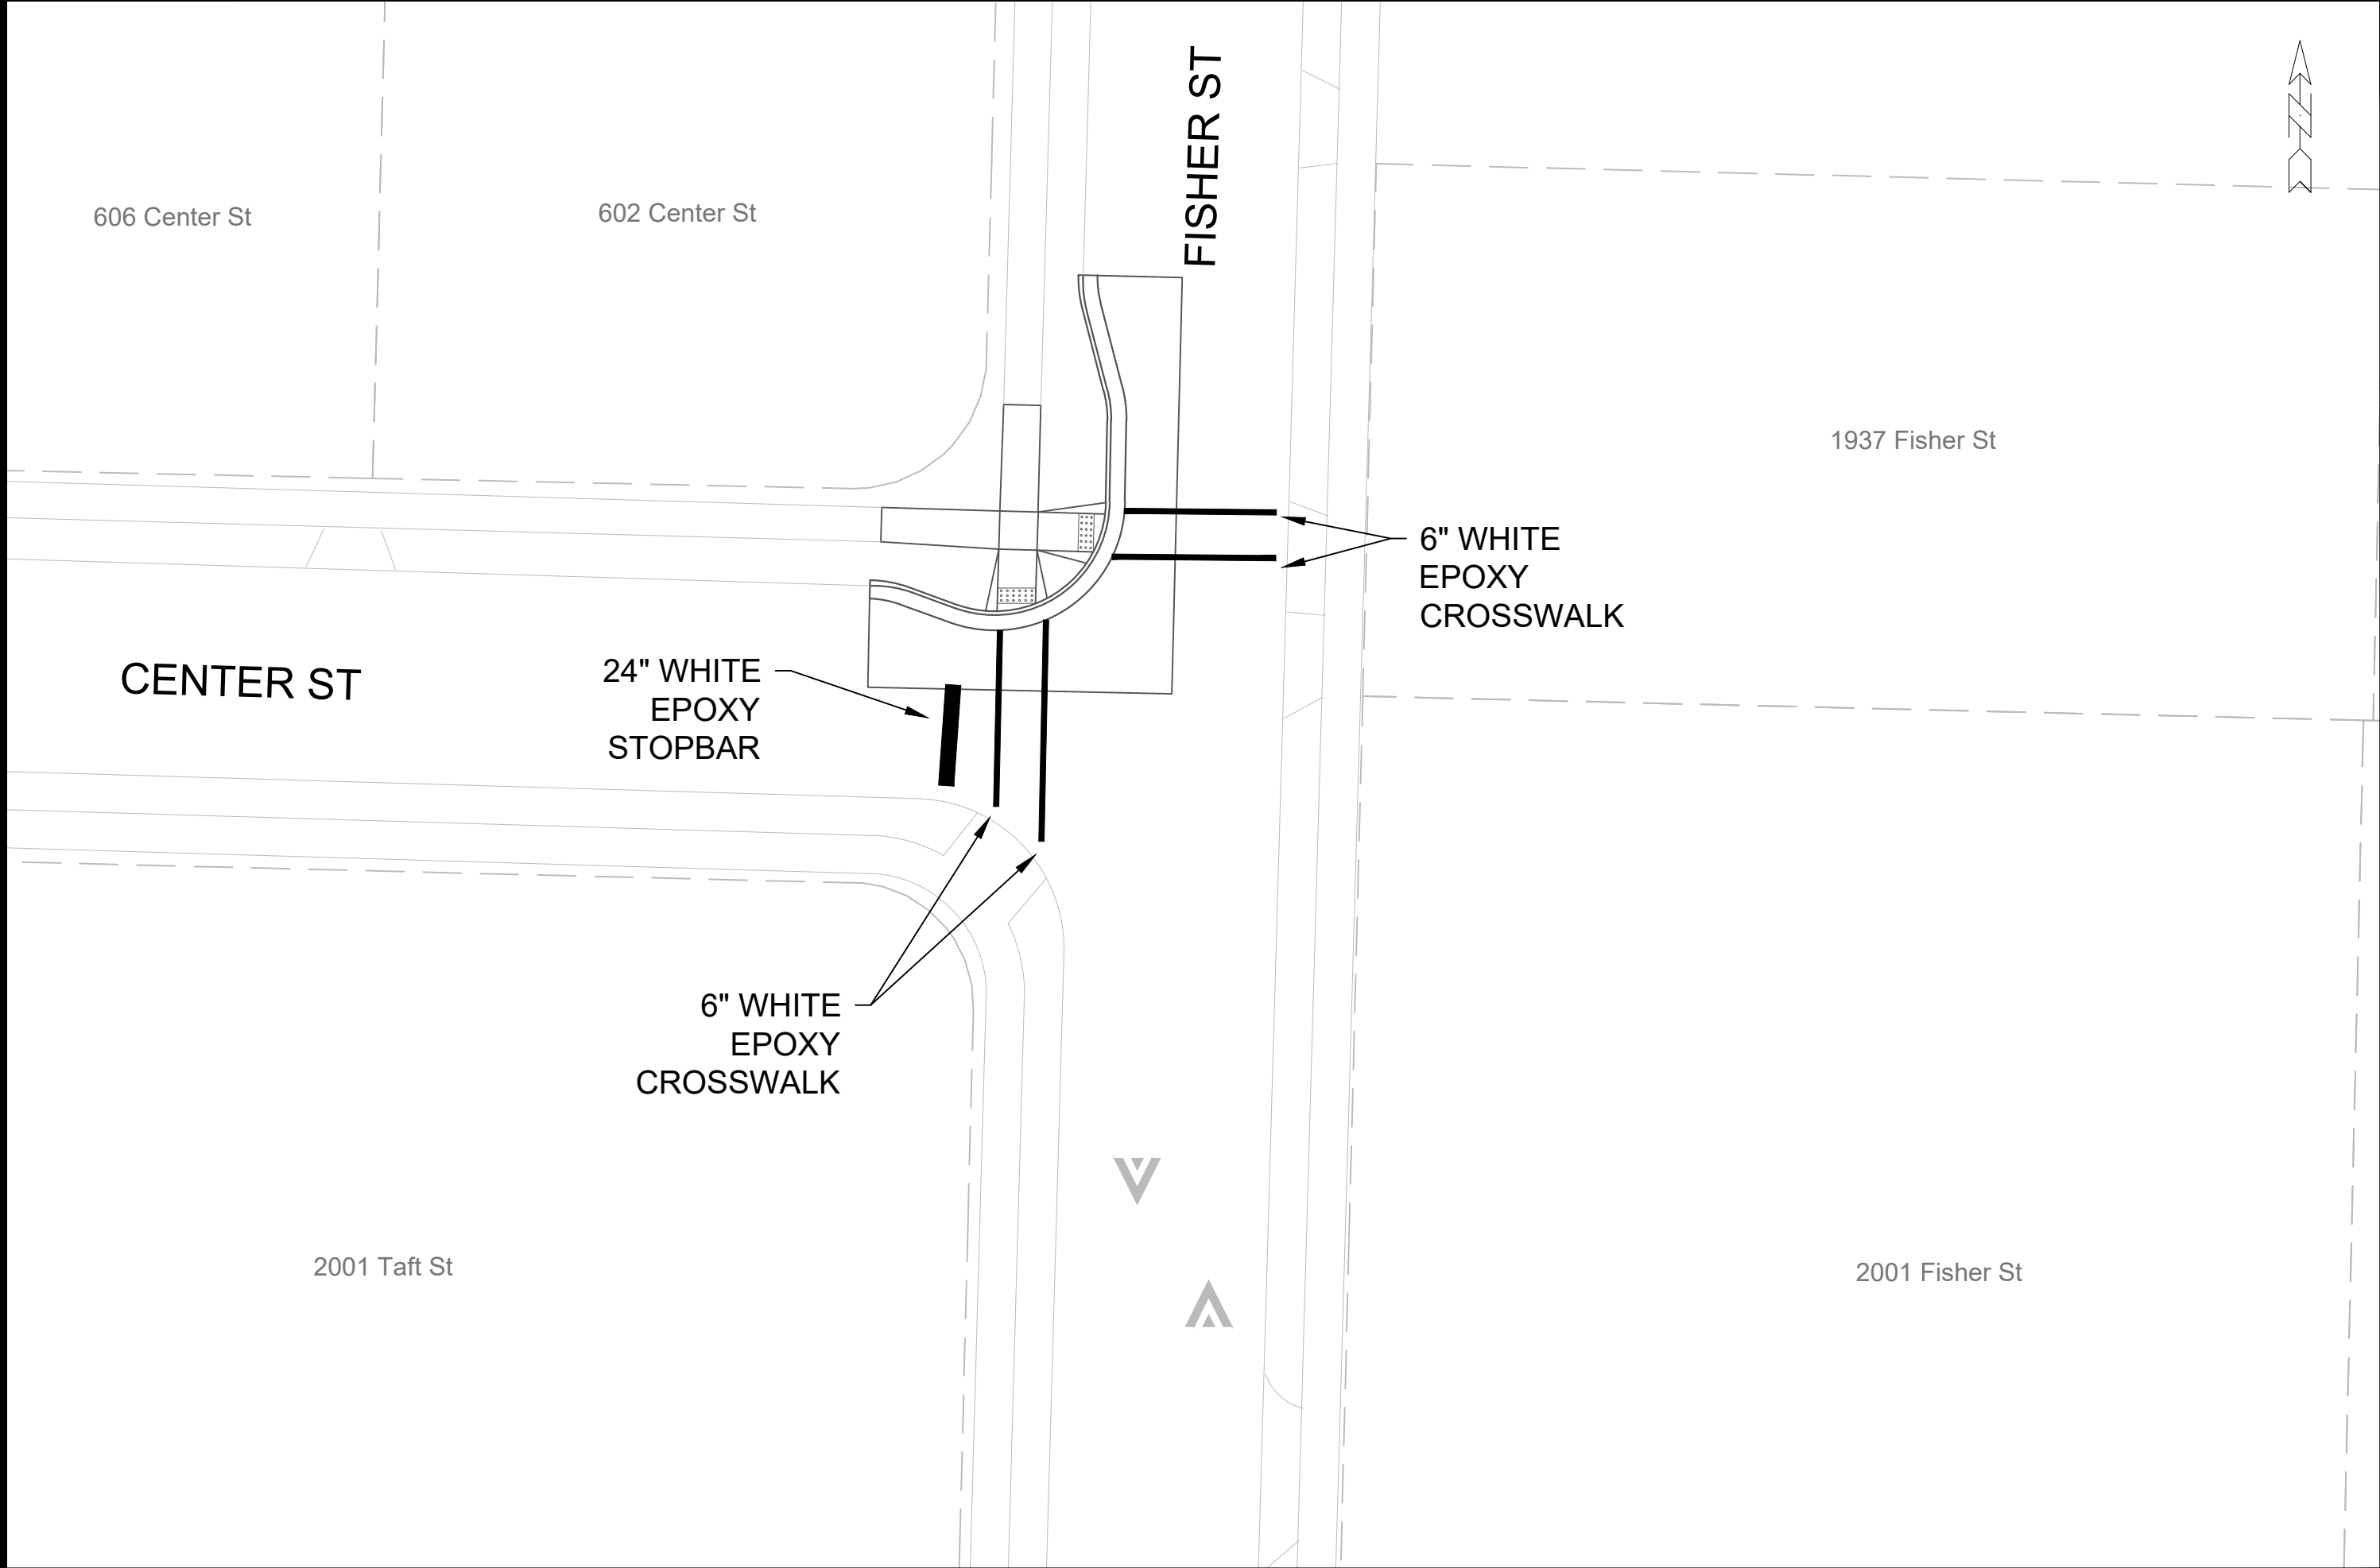

	PAVEMENT MARKING PLAN - FISHER AND CENTER		15200	MARK Designed By: MFG 15200	REVISION Date: 2/26/2025 8:21 AM Scale: 1" = 20'	DATE BY
	SAFE STREETS 2025		MADISON, WI			
		CONTRACT NO: 8800		FS-6		

M:\DESIGN\Projects\14658\CAD\Traffic\14658TE-Fisher Dane Center.dwg

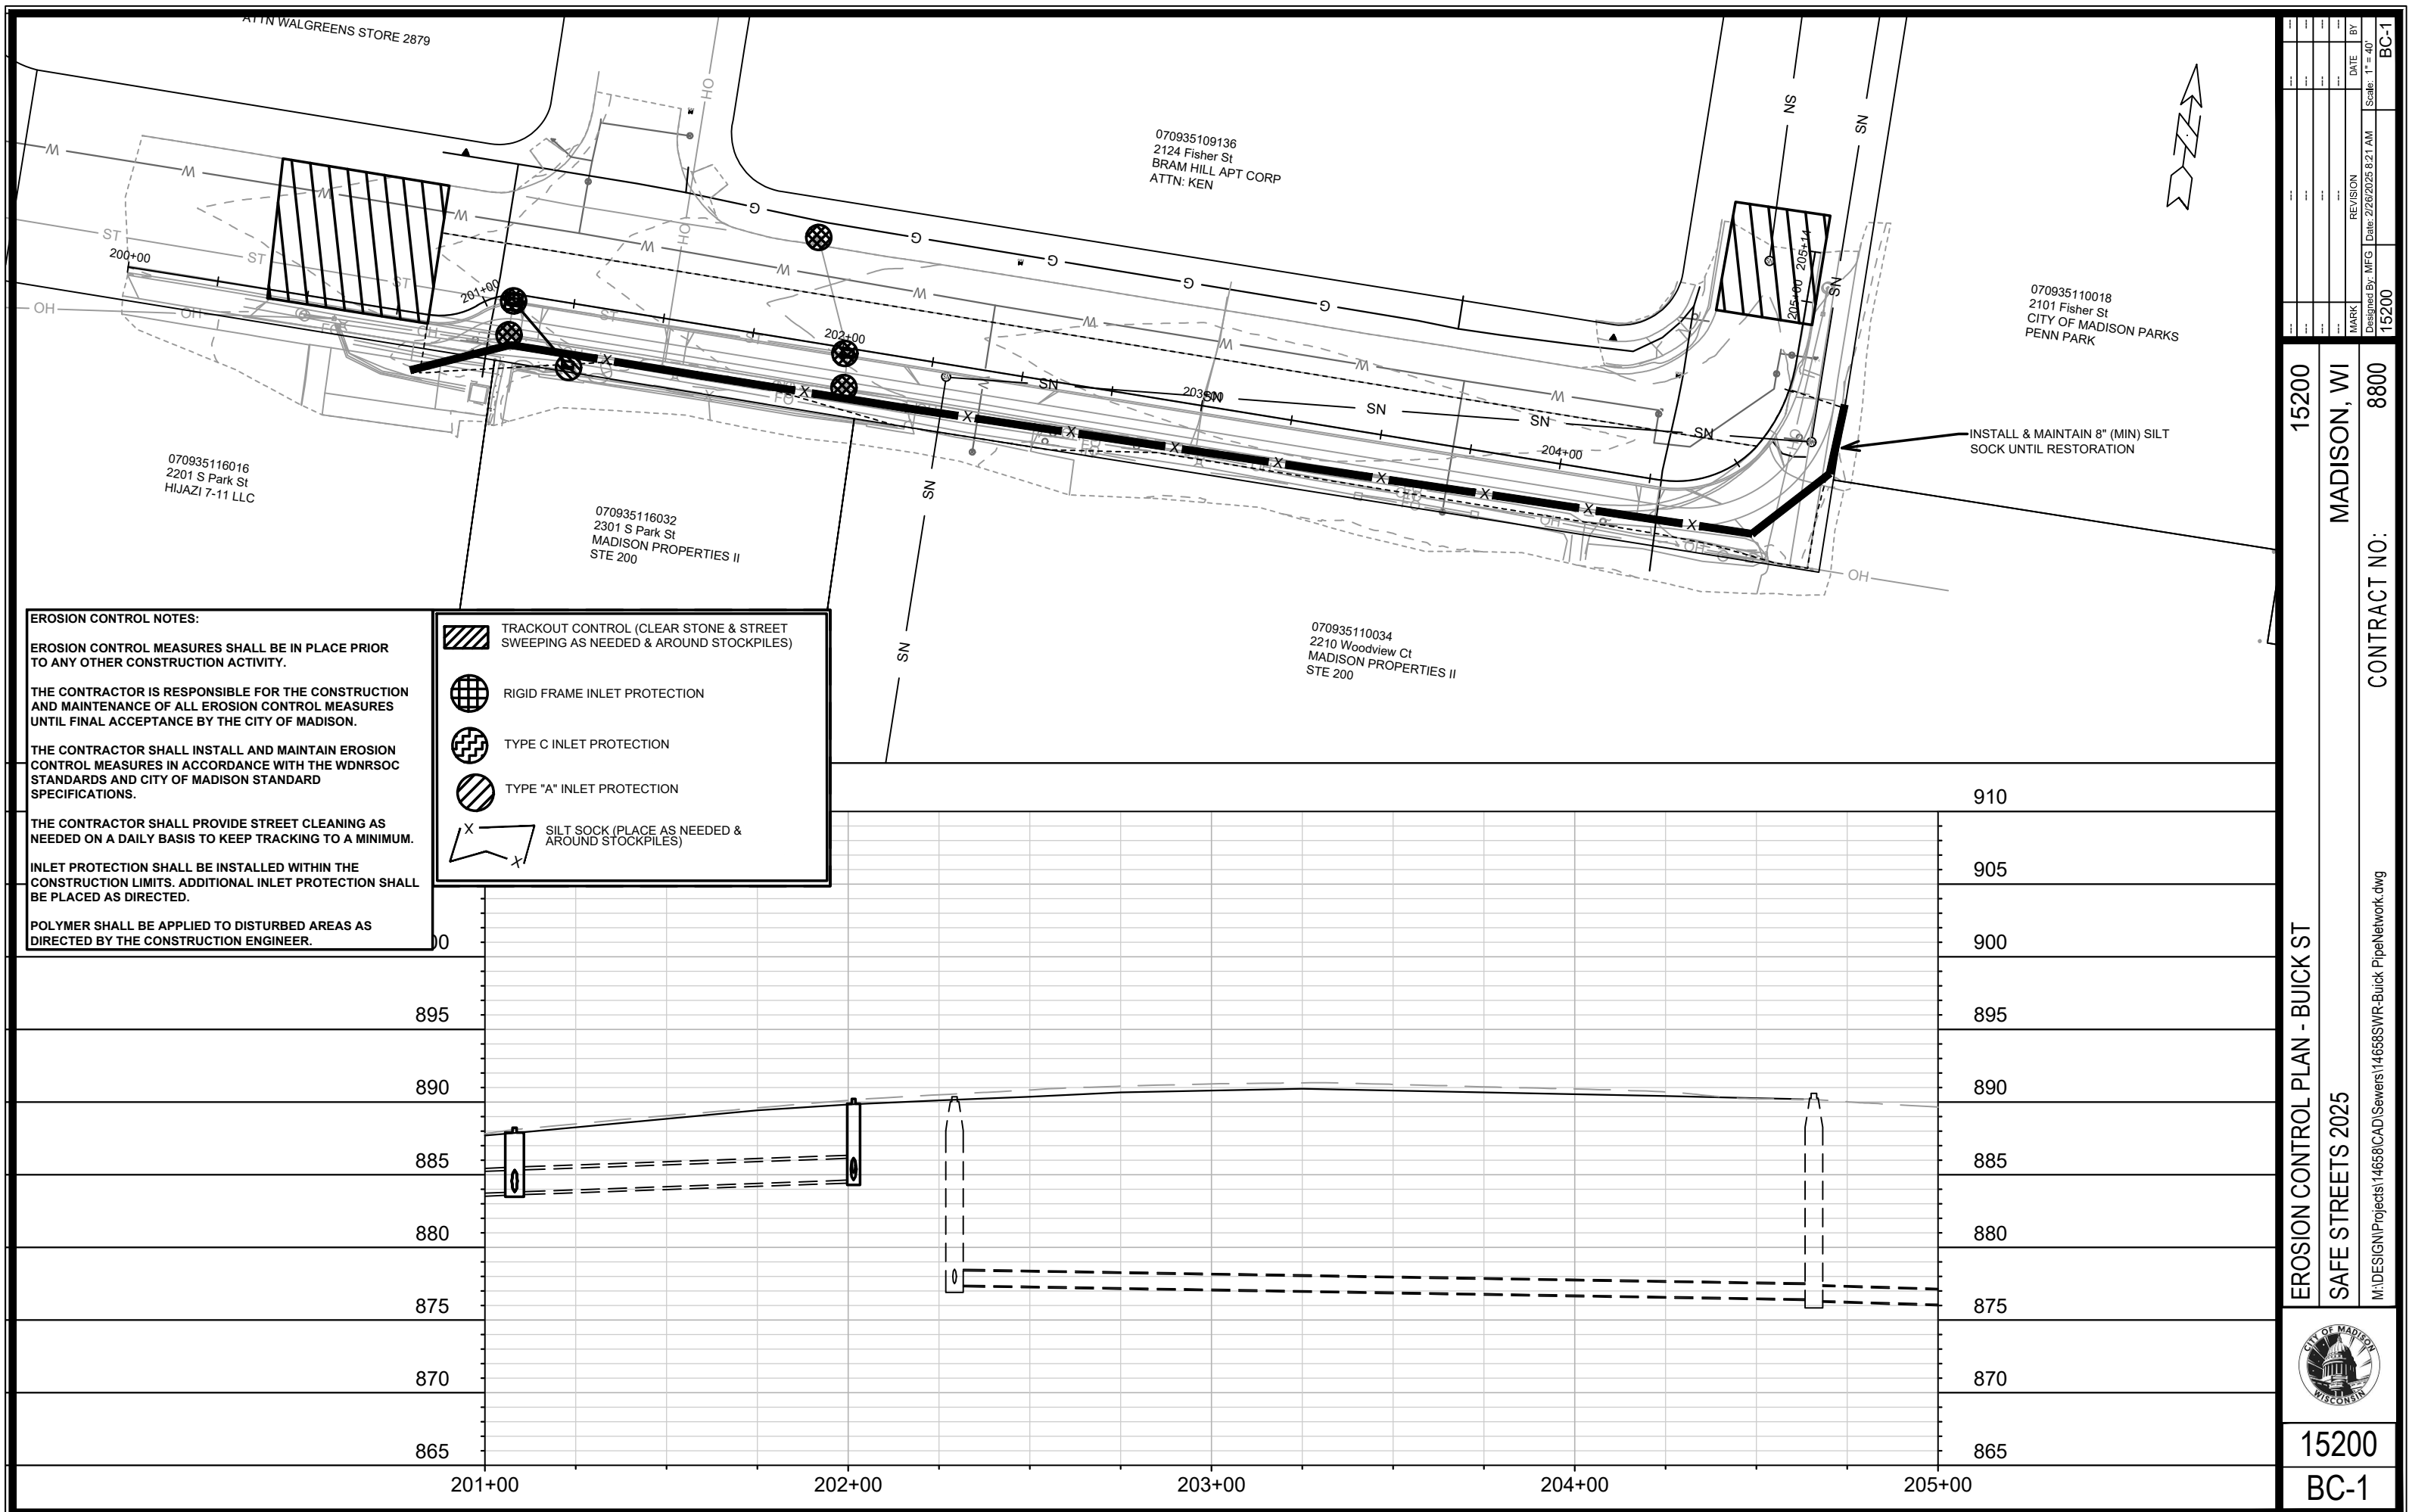

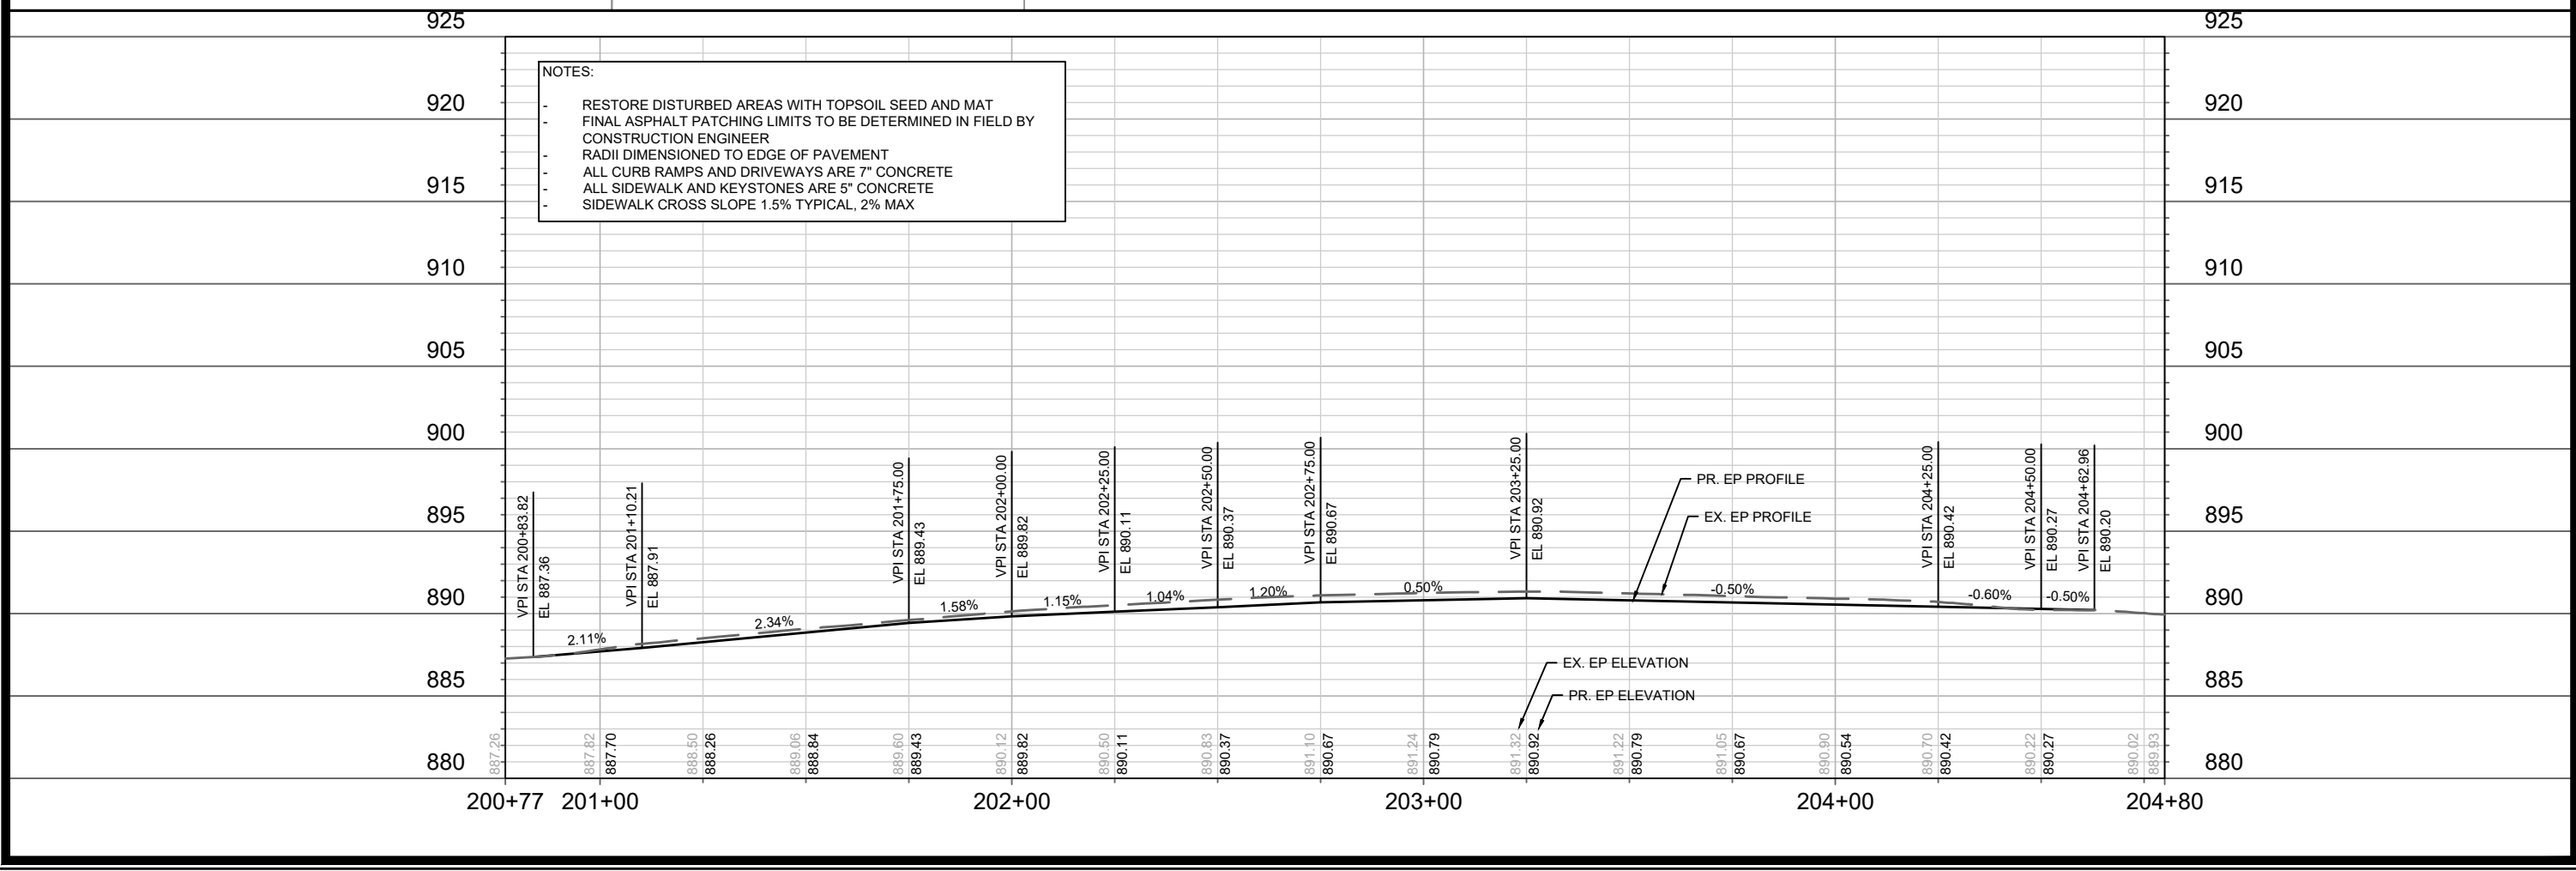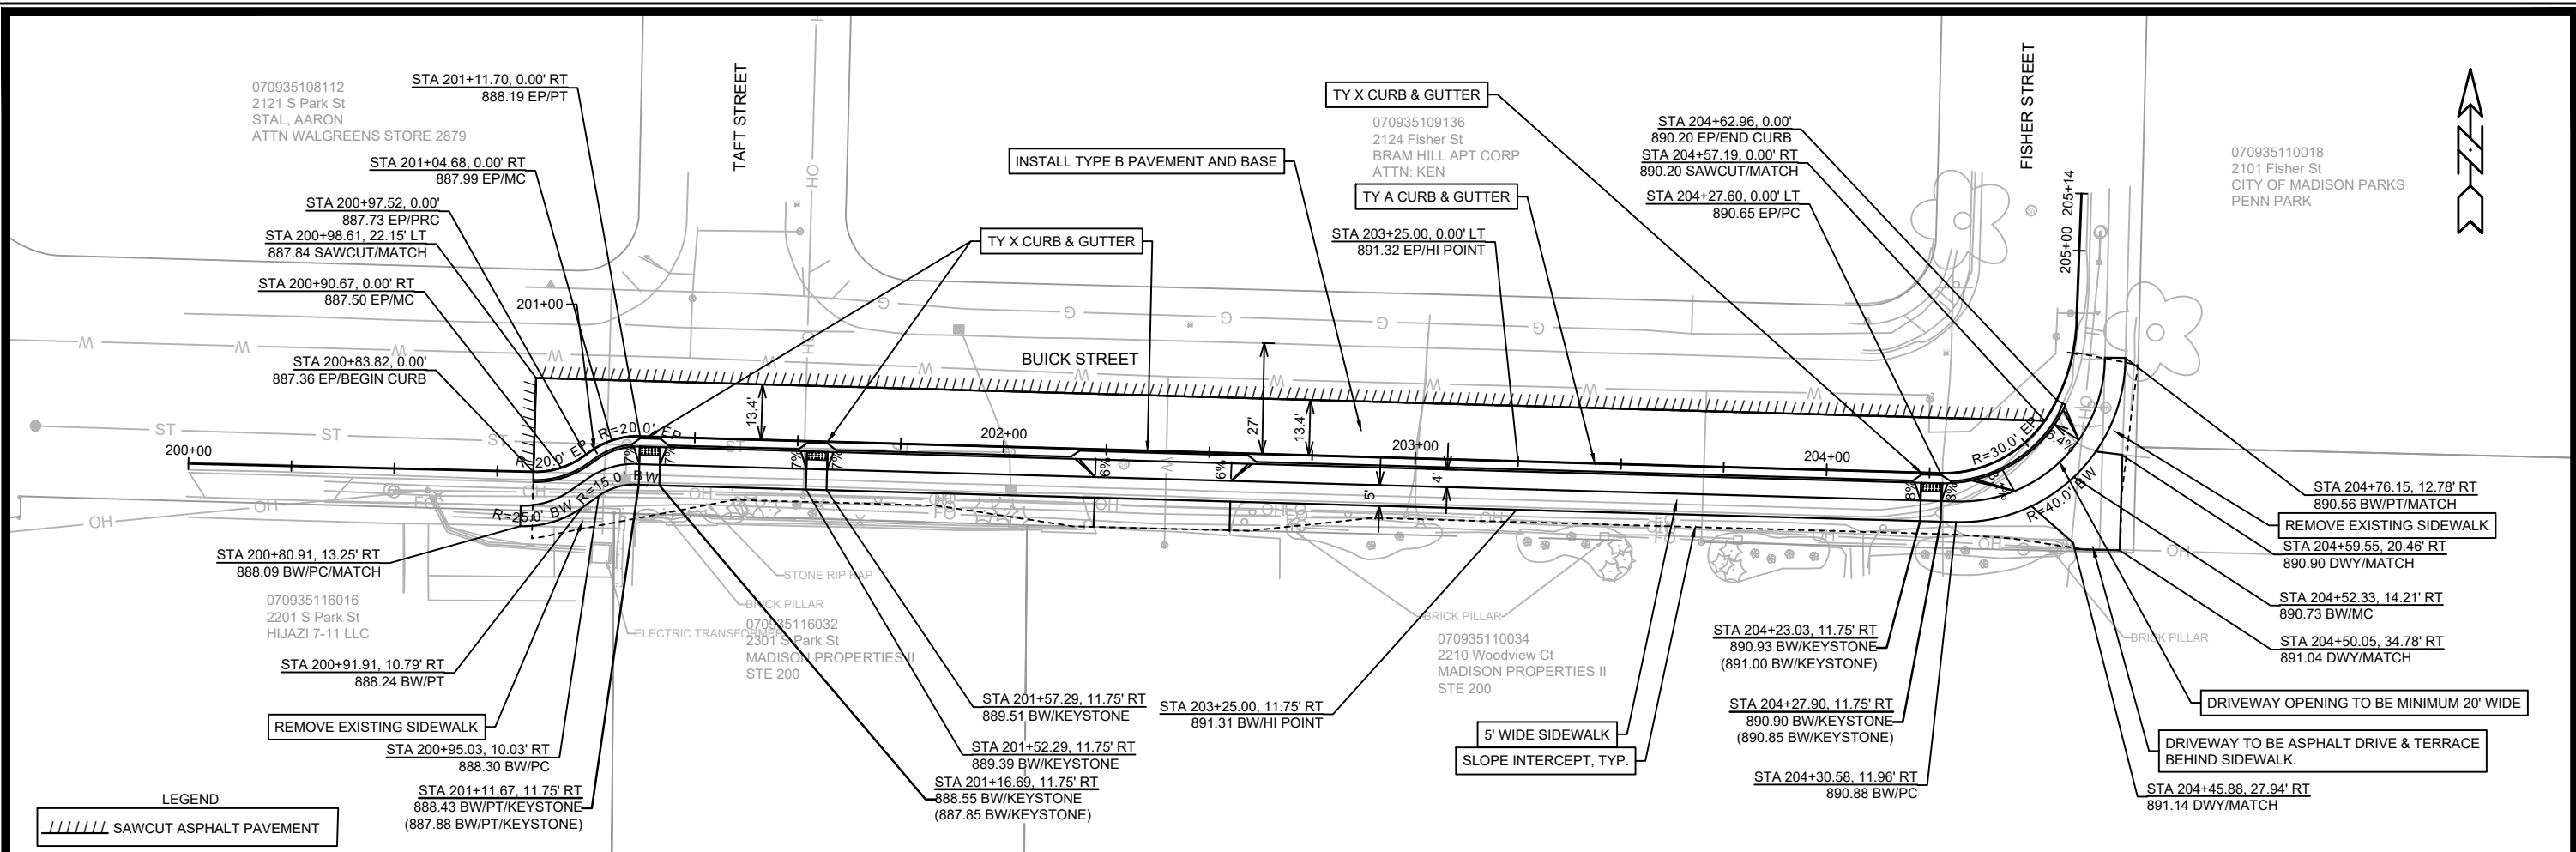

15200	MADISON, WI	8800	CONTRACT NO:
BUICK STREET PLAN & PROFILE			SAFE STREETS 2025
15200			BC-2

M:\DESIGN\Projects\14658\CAD\Streets\14658EN-PnP_Buick St Sidewalk.dwg

City of Madison Wisconsin

SANITARY SEWER SCHEDULE

SANITARY SEWER SCHEDULE









CITY OF MADISON










ADJUST EXISTING SANITARY STRUCTURES

SAS NO.	STATION	LOCATION (OFFSET)	TOC	PROP TOC	ADJ (FT)	NOTES
BUICK ST						
SAS4963-011	204+65.83	RT-11.61	890.69	890.59	0.10	[1]
SAS4963-010	202+29.28	RT-3.41	890.42	890.36	0.06	[1]

SPECIFIC NOTES

[1] MATCH PROPOSED SIDEWALK GRADE

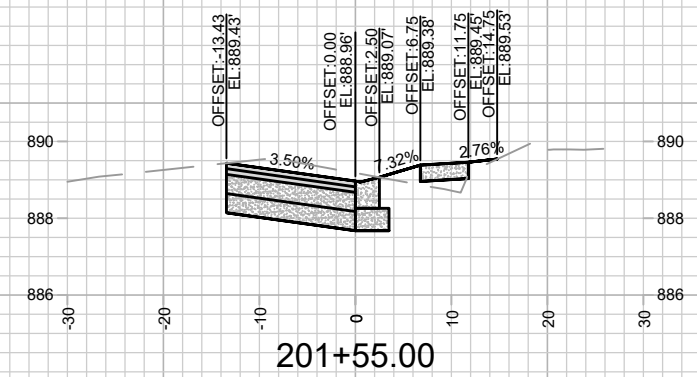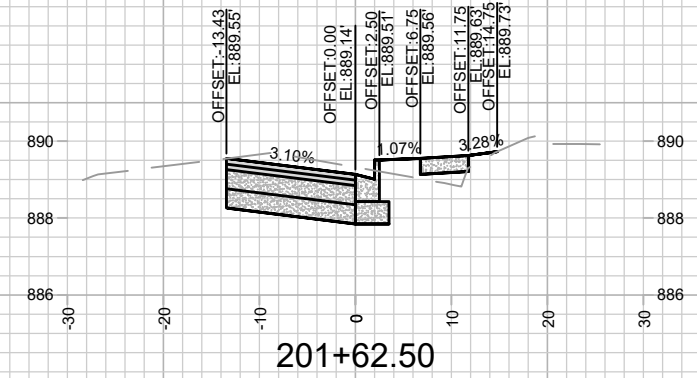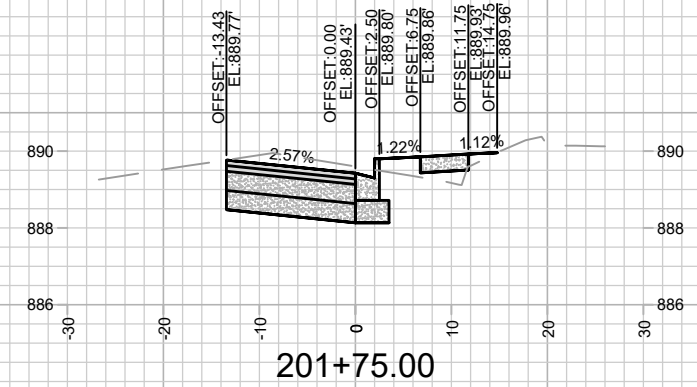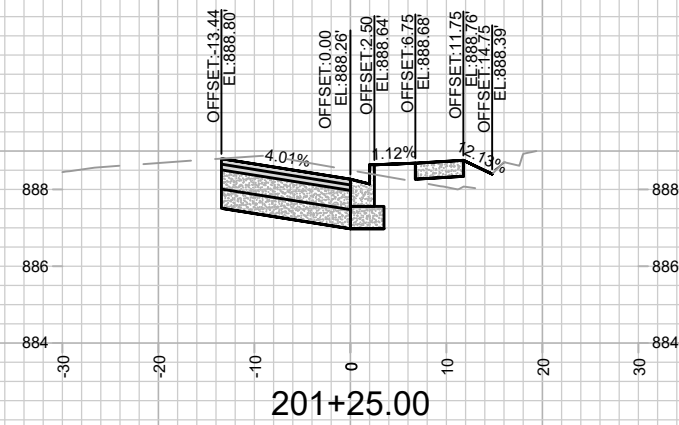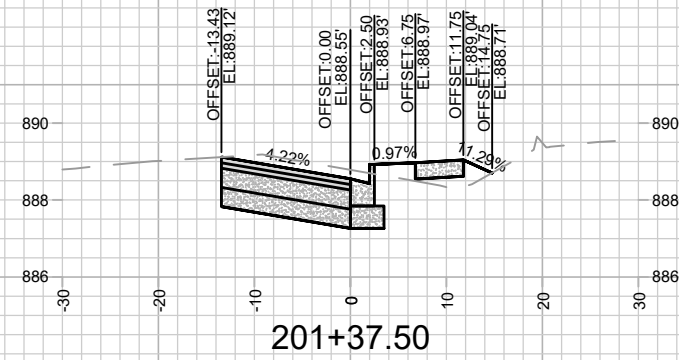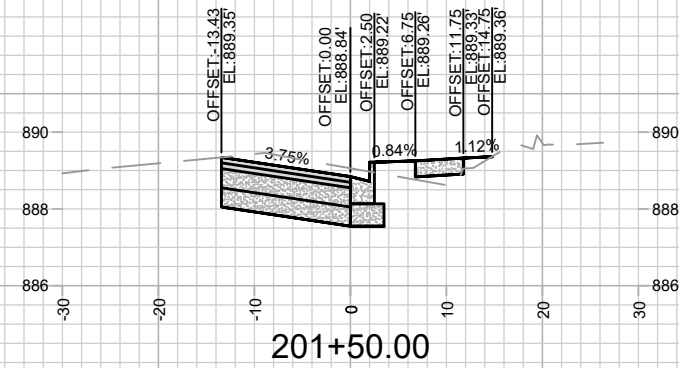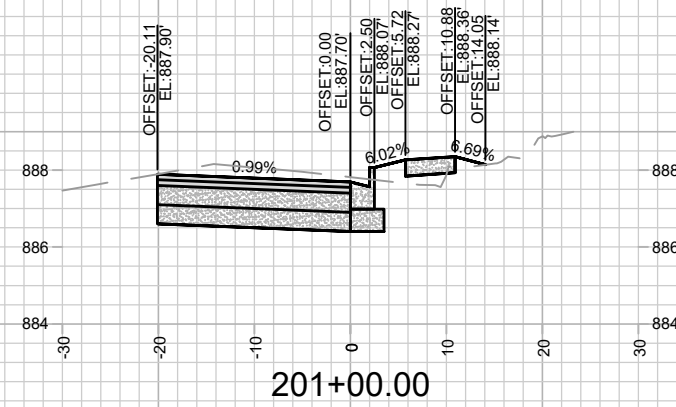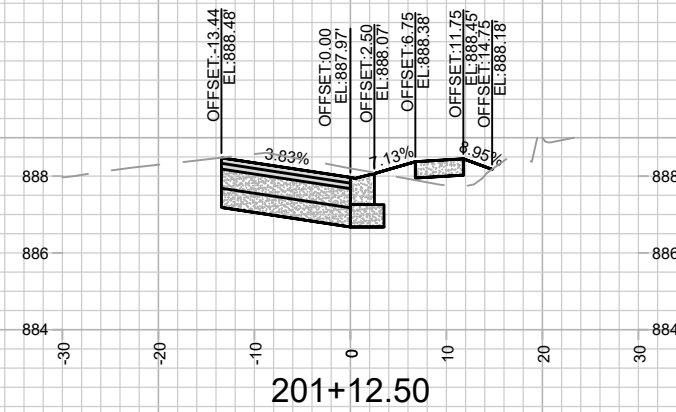

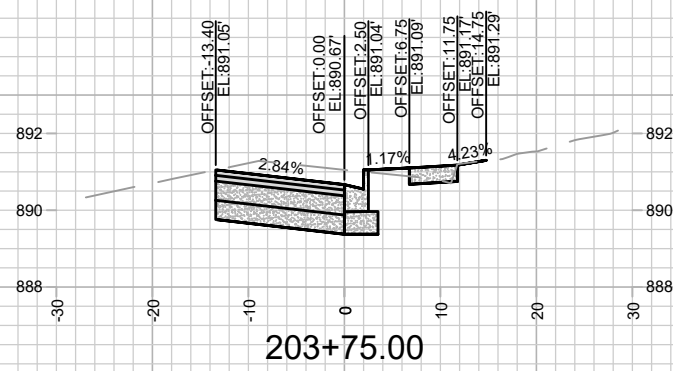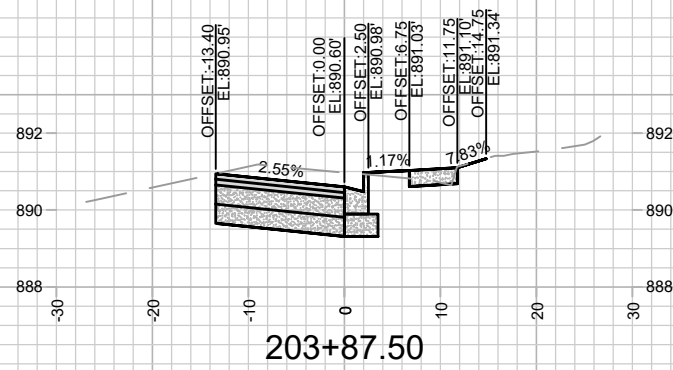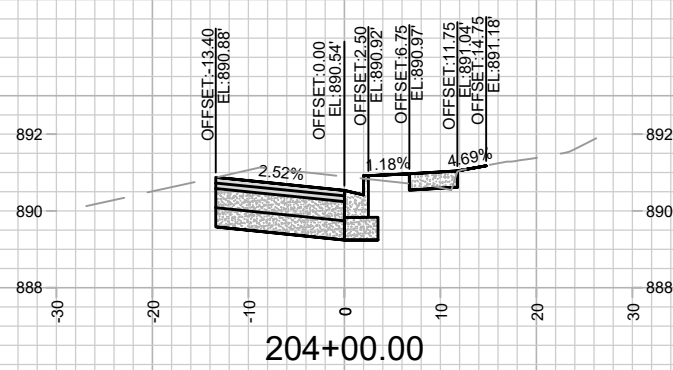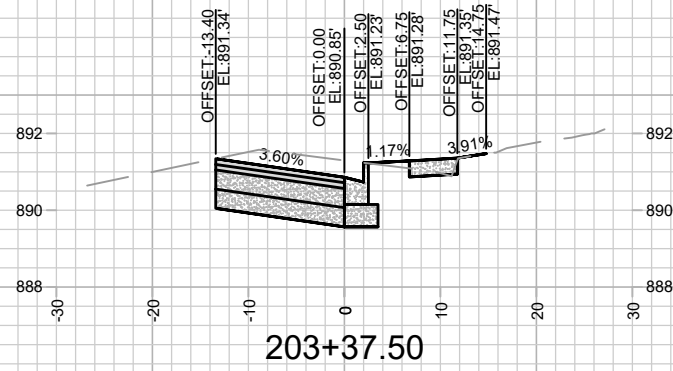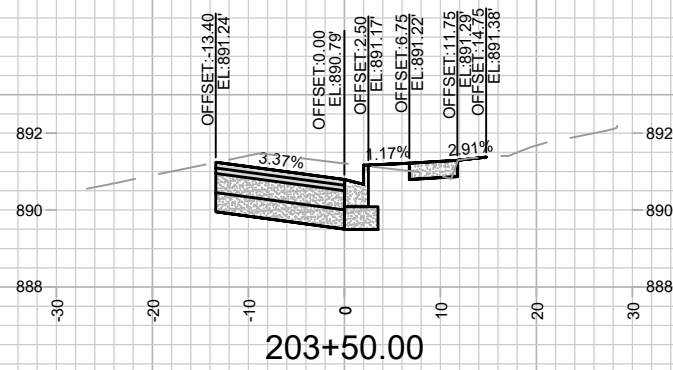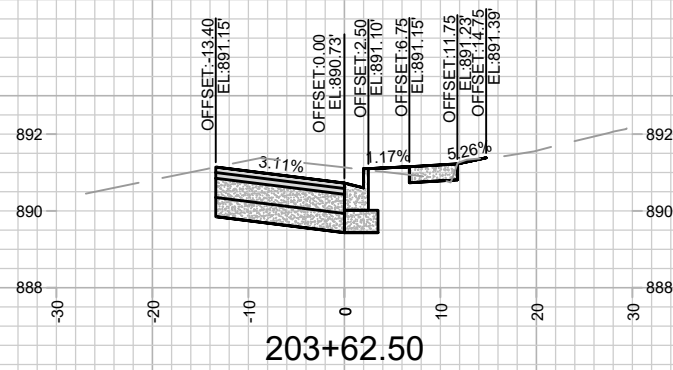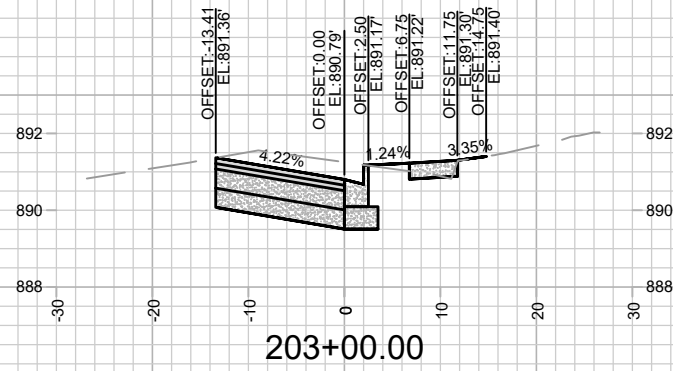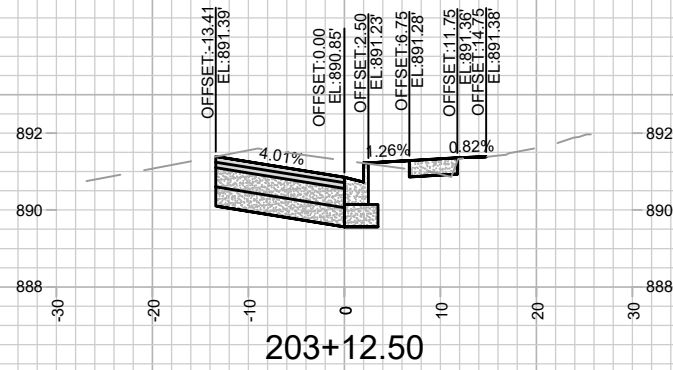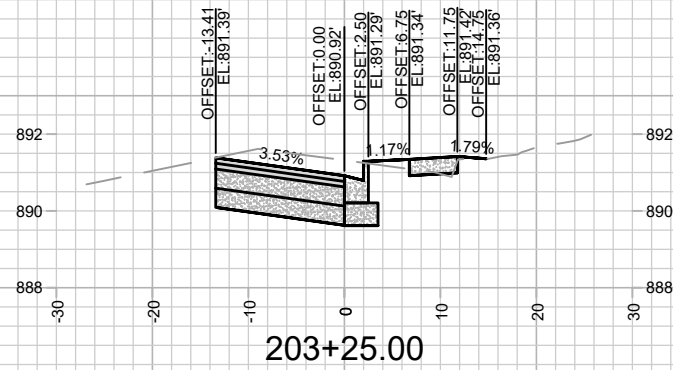

15200
BC-9



BUICK STREET SIDEWALK CROSS SECTIONS
SAFE STREETS 2025

M:\DESIGN\Projects\14658\CAD\Streets\14658EN-Corridor_Buick.dwg

CONTRACT NO: 8800
MADISON, WI

15200

MARK	REVISION	DATE	BY
15200	2/26/2025 8:22 AM		
15200	1" = 20'		

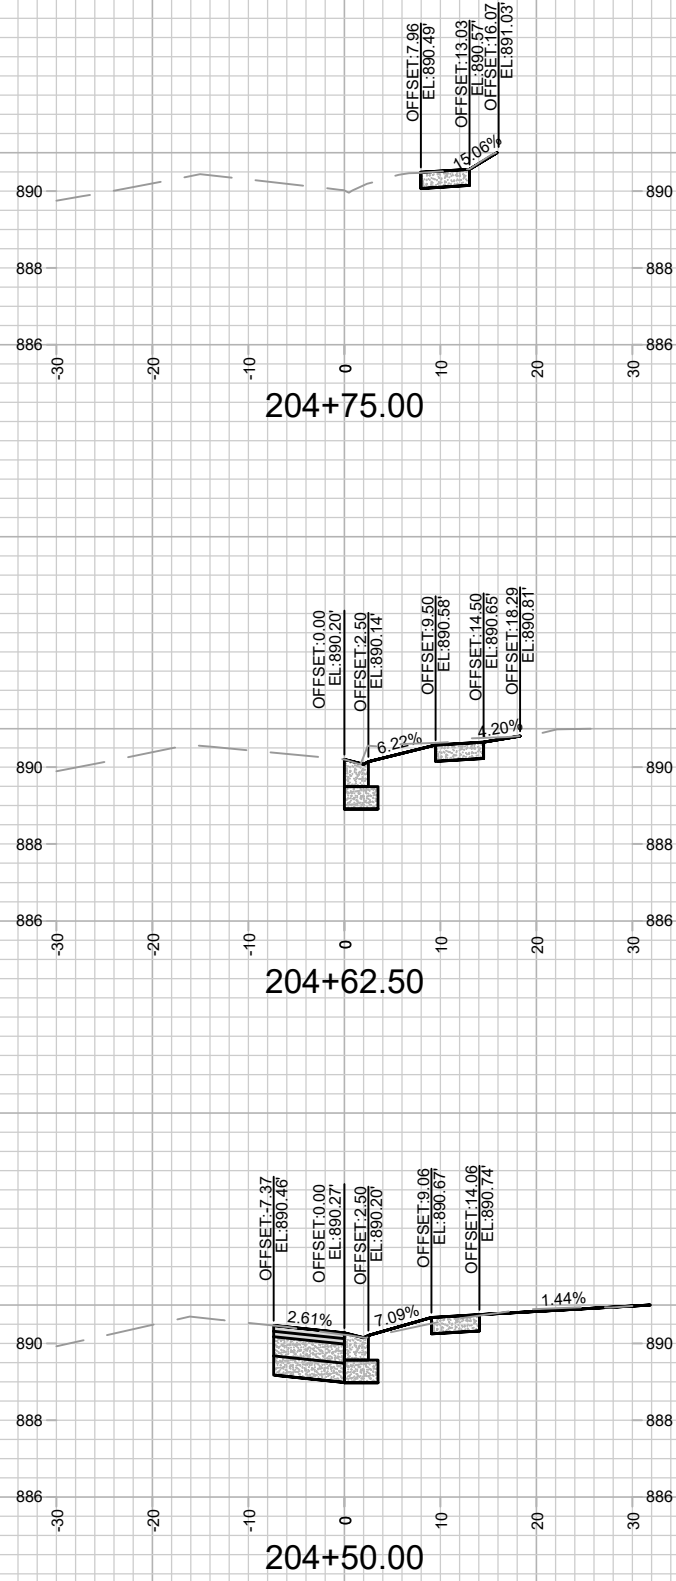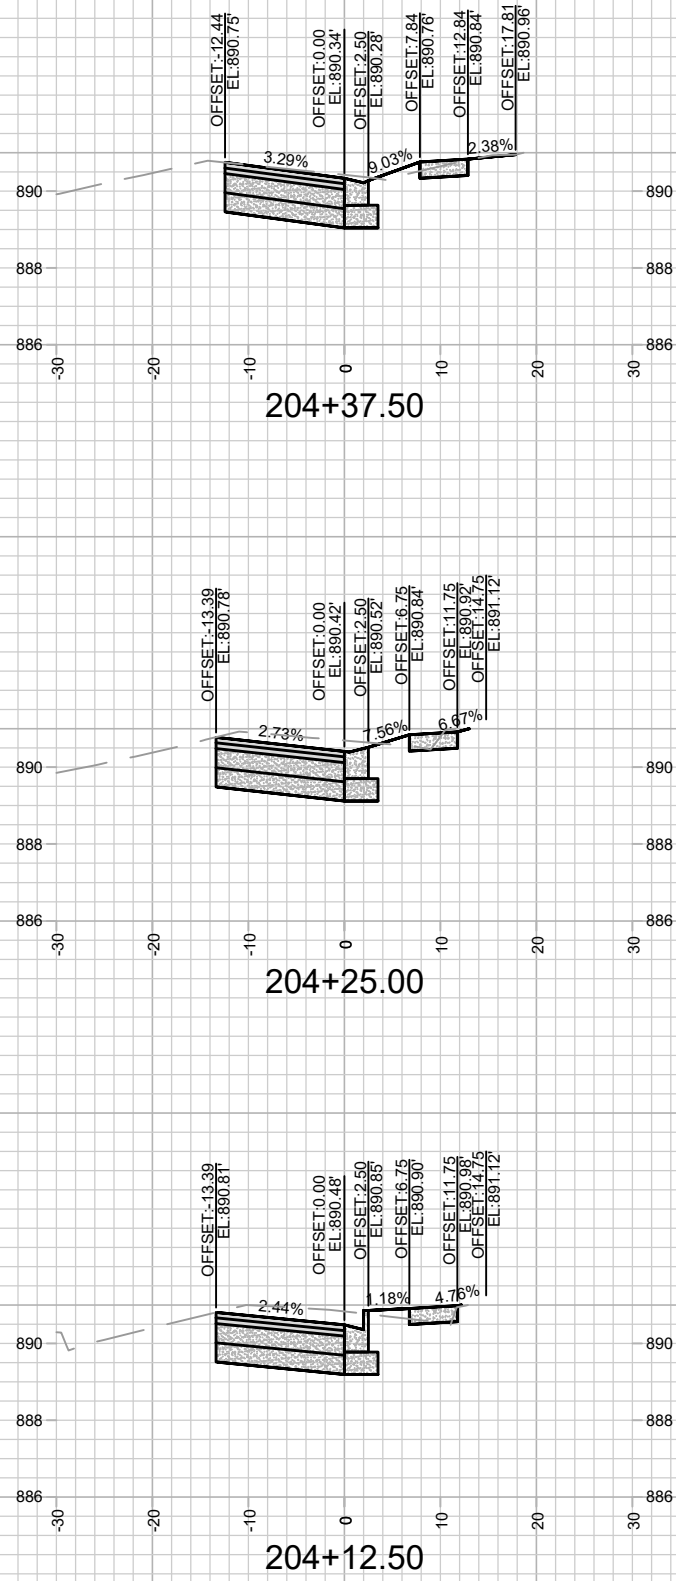

15200
BC-10


BUICK STREET SIDEWALK CROSS SECTIONS
SAFE STREETS 2025

M:\DESIGN\Projects\14658\CAD\Streets\14658EN-Corridor_Buick.dwg

CONTRACT NO: 8800

15200
MADISON, WI

MARK	REVISION	DATE	BY
15200	15200	2/26/2025 6:23 AM	BC-10

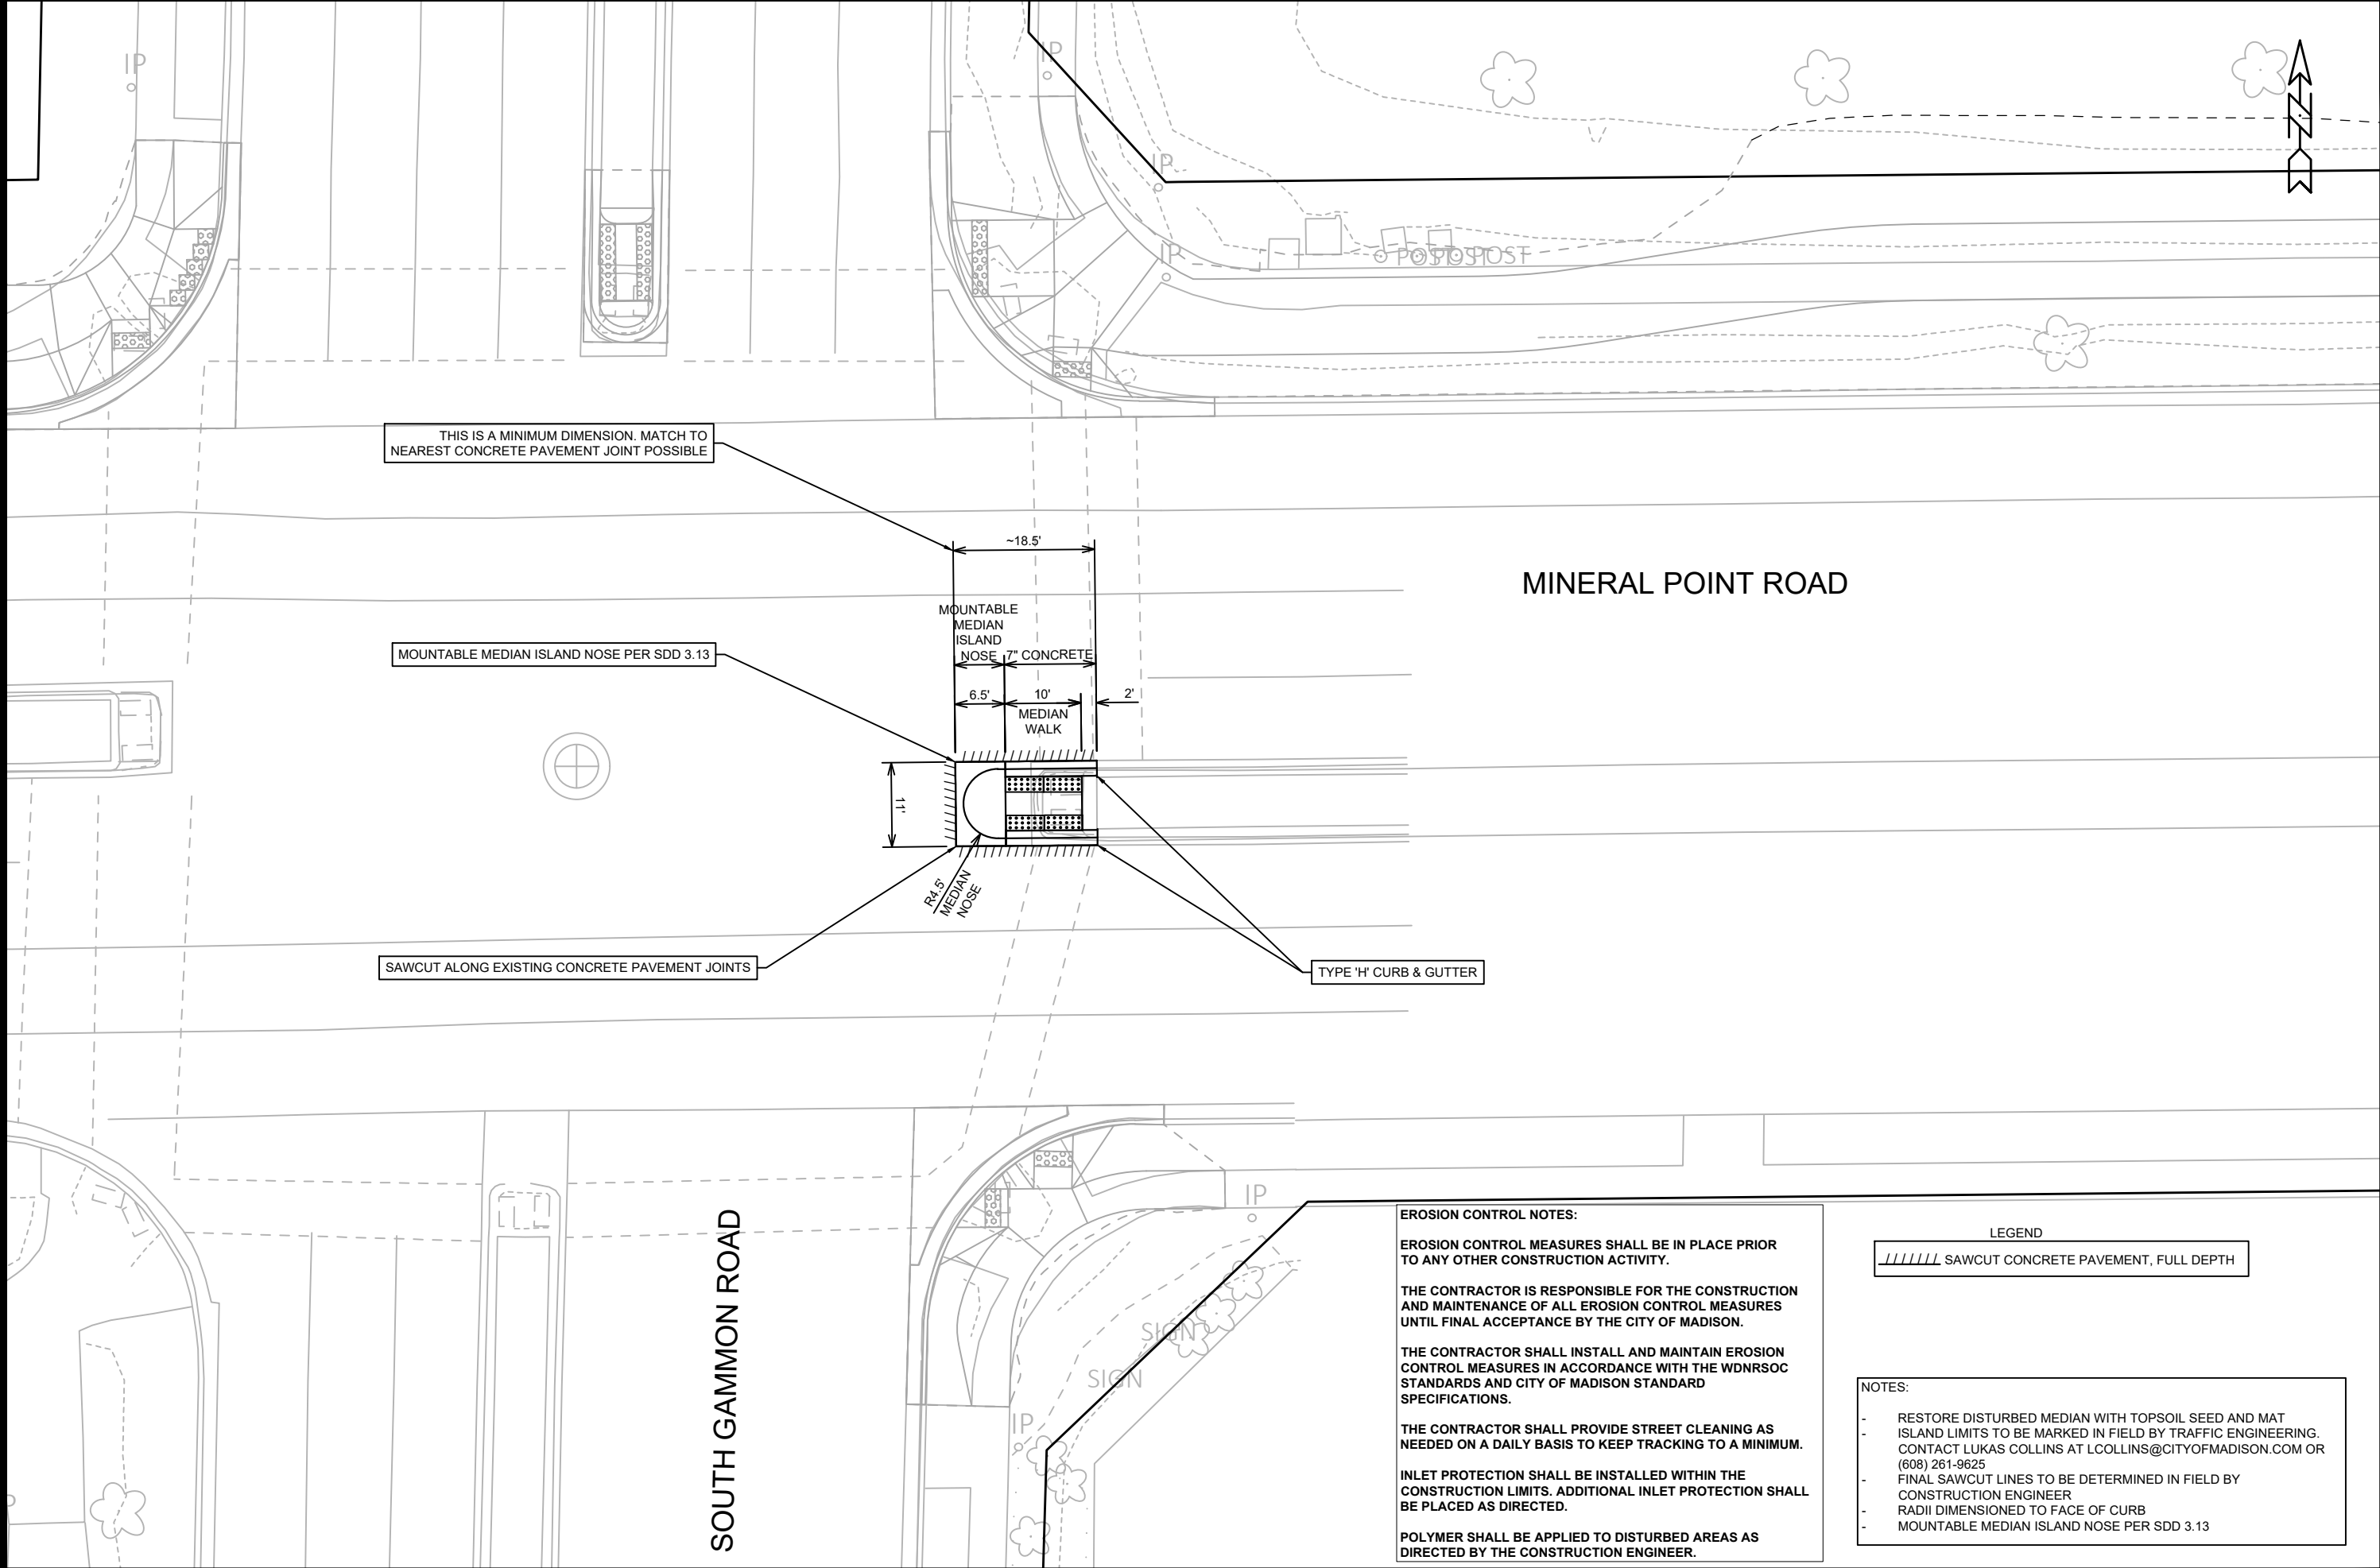

EROSION CONTROL NOTES:

EROSION CONTROL MEASURES SHALL BE IN PLACE PRIOR TO ANY OTHER CONSTRUCTION ACTIVITY.

THE CONTRACTOR IS RESPONSIBLE FOR THE CONSTRUCTION AND MAINTENANCE OF ALL EROSION CONTROL MEASURES UNTIL FINAL ACCEPTANCE BY THE CITY OF MADISON.

THE CONTRACTOR SHALL INSTALL AND MAINTAIN EROSION CONTROL MEASURES IN ACCORDANCE WITH THE WDNR SOC STANDARDS AND CITY OF MADISON STANDARD SPECIFICATIONS.

THE CONTRACTOR SHALL PROVIDE STREET CLEANING AS NEEDED ON A DAILY BASIS TO KEEP TRACKING TO A MINIMUM.

INLET PROTECTION SHALL BE INSTALLED WITHIN THE CONSTRUCTION LIMITS. ADDITIONAL INLET PROTECTION SHALL BE PLACED AS DIRECTED.


POLYMER SHALL BE APPLIED TO DISTURBED AREAS AS DIRECTED BY THE CONSTRUCTION ENGINEER.

LEGEND

////// SAWCUT CONCRETE PAVEMENT, FULL DEPTH

- NOTES:**
- RESTORE DISTURBED MEDIAN WITH TOPSOIL SEED AND MAT
 - ISLAND LIMITS TO BE MARKED IN FIELD BY TRAFFIC ENGINEERING. CONTACT LUKAS COLLINS AT LCOLLINS@CITYOFMADISON.COM OR (608) 261-9625
 - FINAL SAWCUT LINES TO BE DETERMINED IN FIELD BY CONSTRUCTION ENGINEER
 - RADII DIMENSIONED TO FACE OF CURB
 - MOUNTABLE MEDIAN ISLAND NOSE PER SDD 3.13

GAMMON MINERAL POINT PLAN		15200	GA-1
SAFE STREETS 2025		MADISON, WI	
M:\DESIGN\Projects\14658\CAD\Streets\14658EN-PnP_Gammon_MineralPoint.dwg		CONTRACT NO:	8800
			
15200			
GA-1			

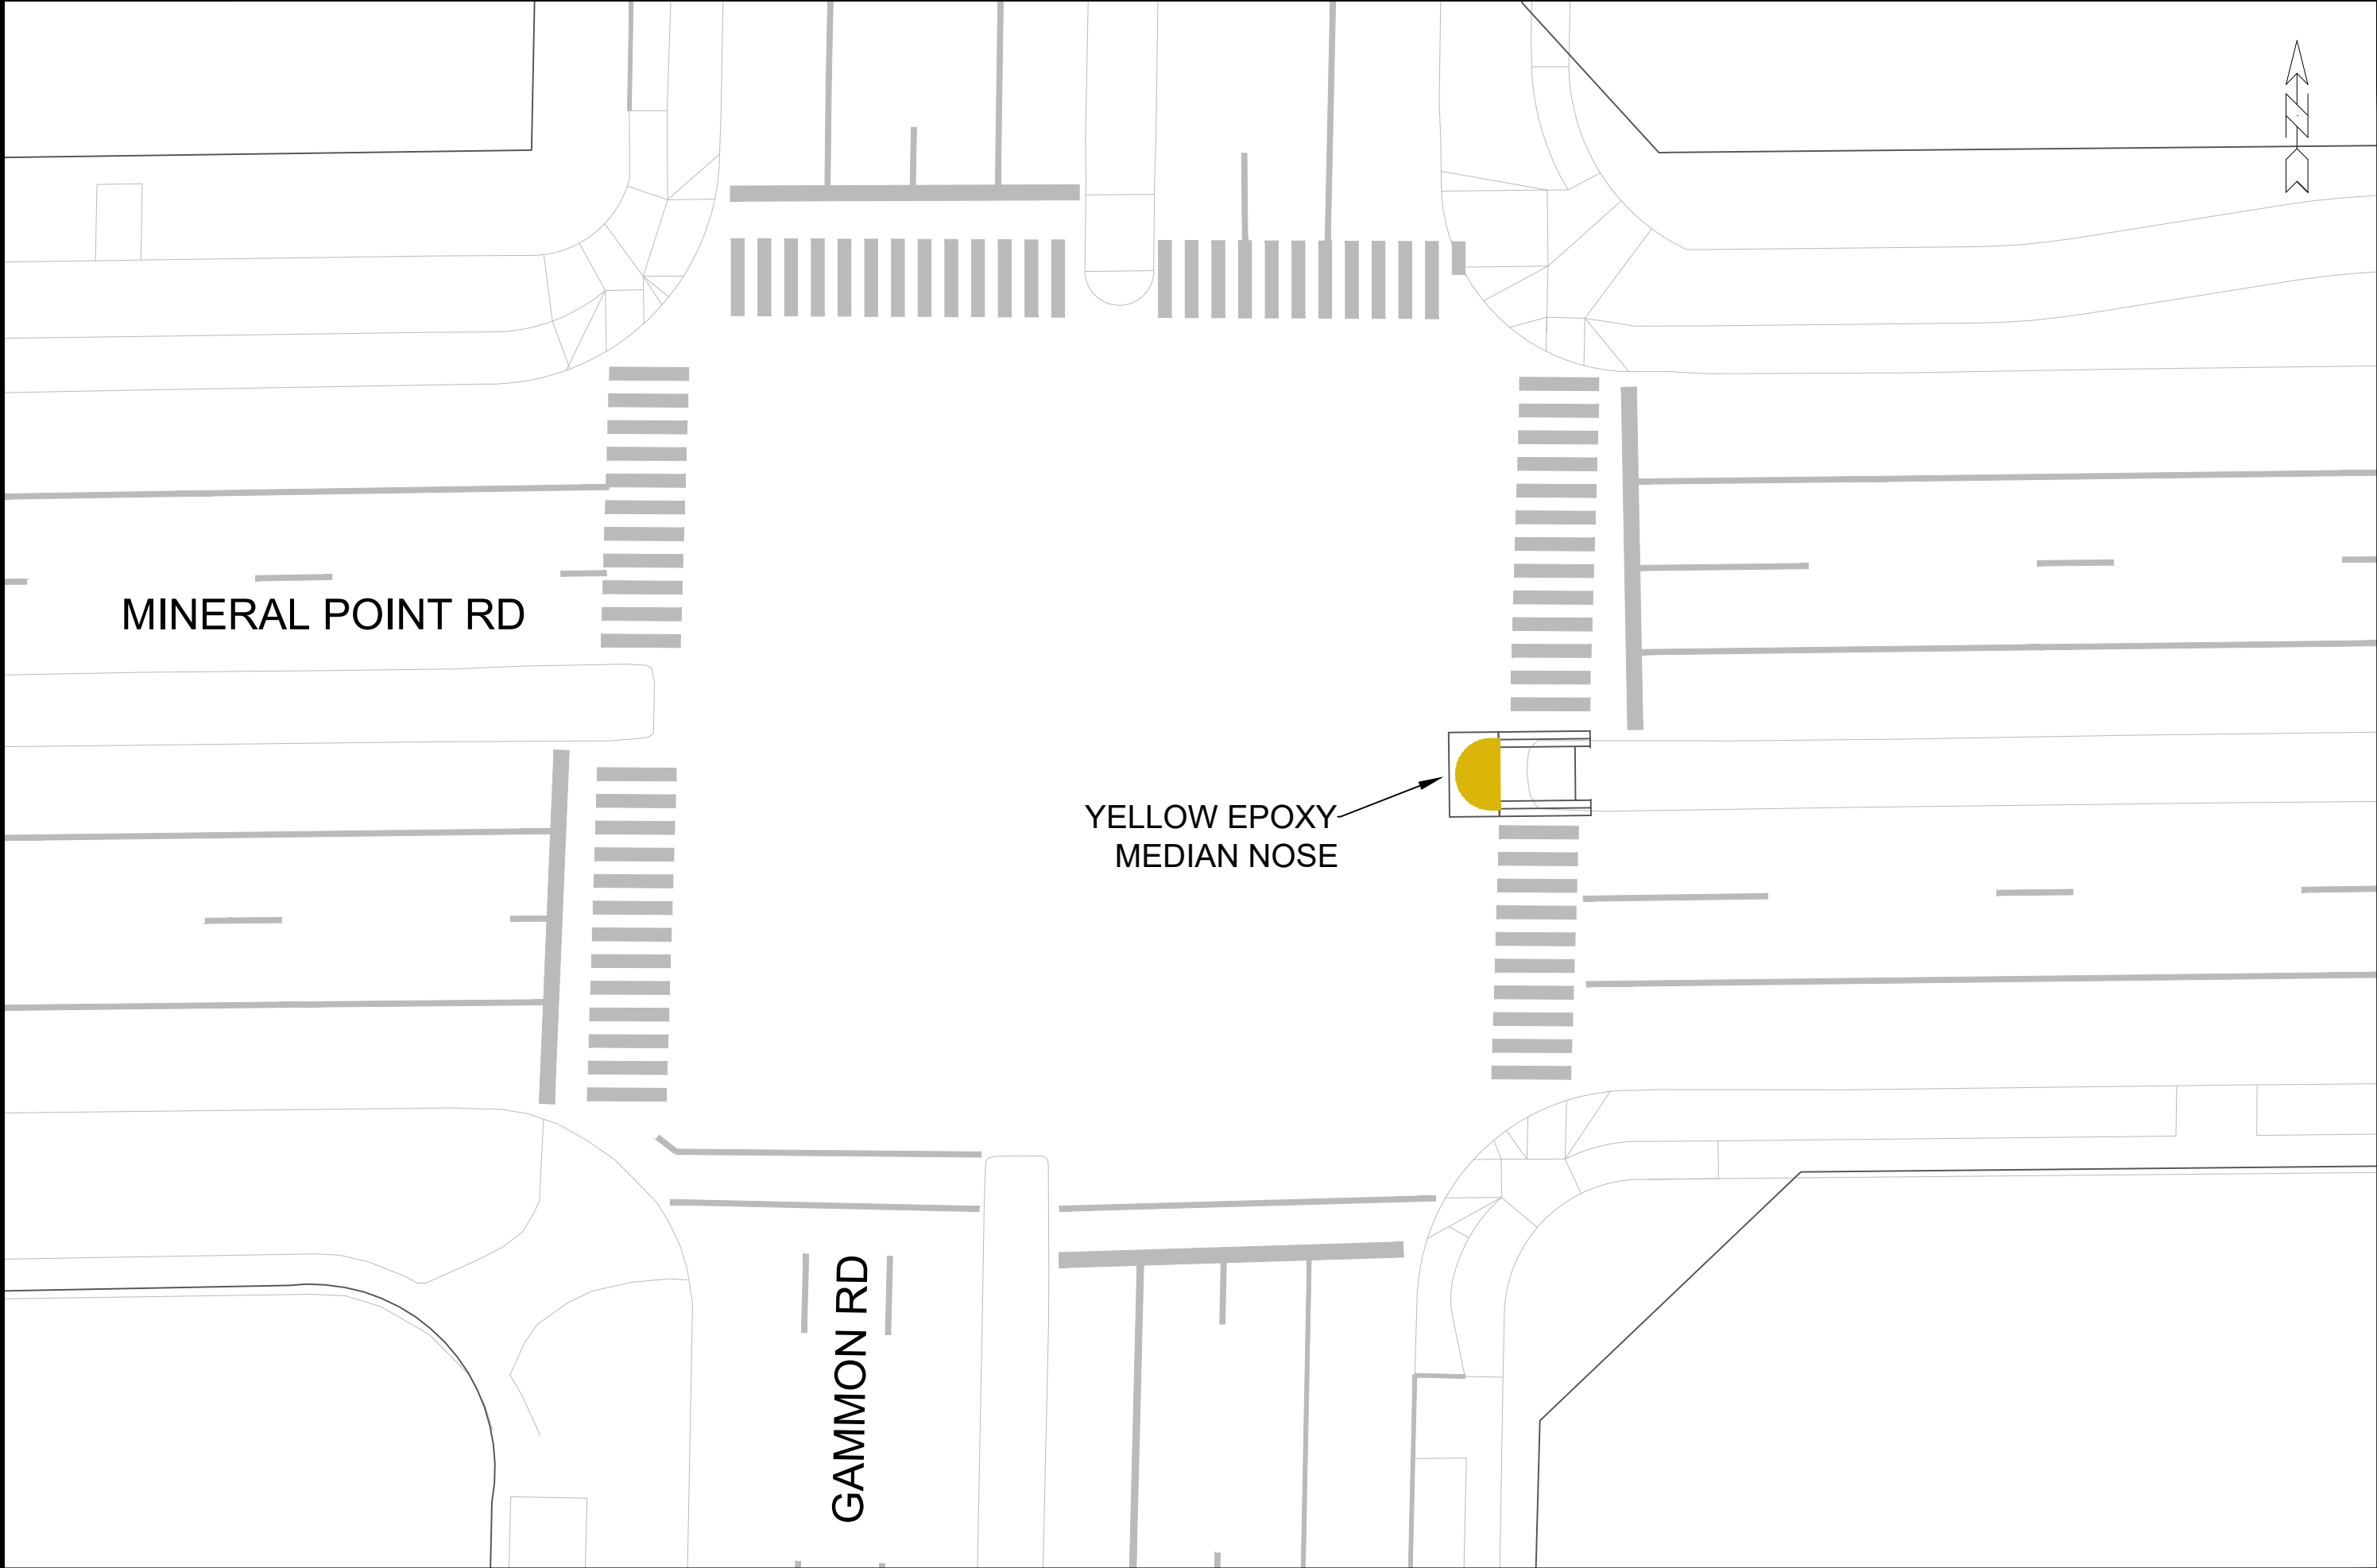



15200
GA-2

PAVEMENT MARKING PLAN - MINERAL POINT RD AND GAMMON
SAFE STREETS 2025

15200
MADISON, WI

CONTRACT NO: 8800

M:\DESIGN\Projects\14658\CAD\Traffic\14658TE - Gammon and MPR.dwg

15200
15200


GA-2

GA-2

DATE	BY
2/26/2025 8:25 AM	GA-2

REVISION	DATE	BY
1	2/26/2025 8:25 AM	GA-2

MARK	REVISION	DATE	BY
1	2/26/2025 8:25 AM	GA-2	GA-2

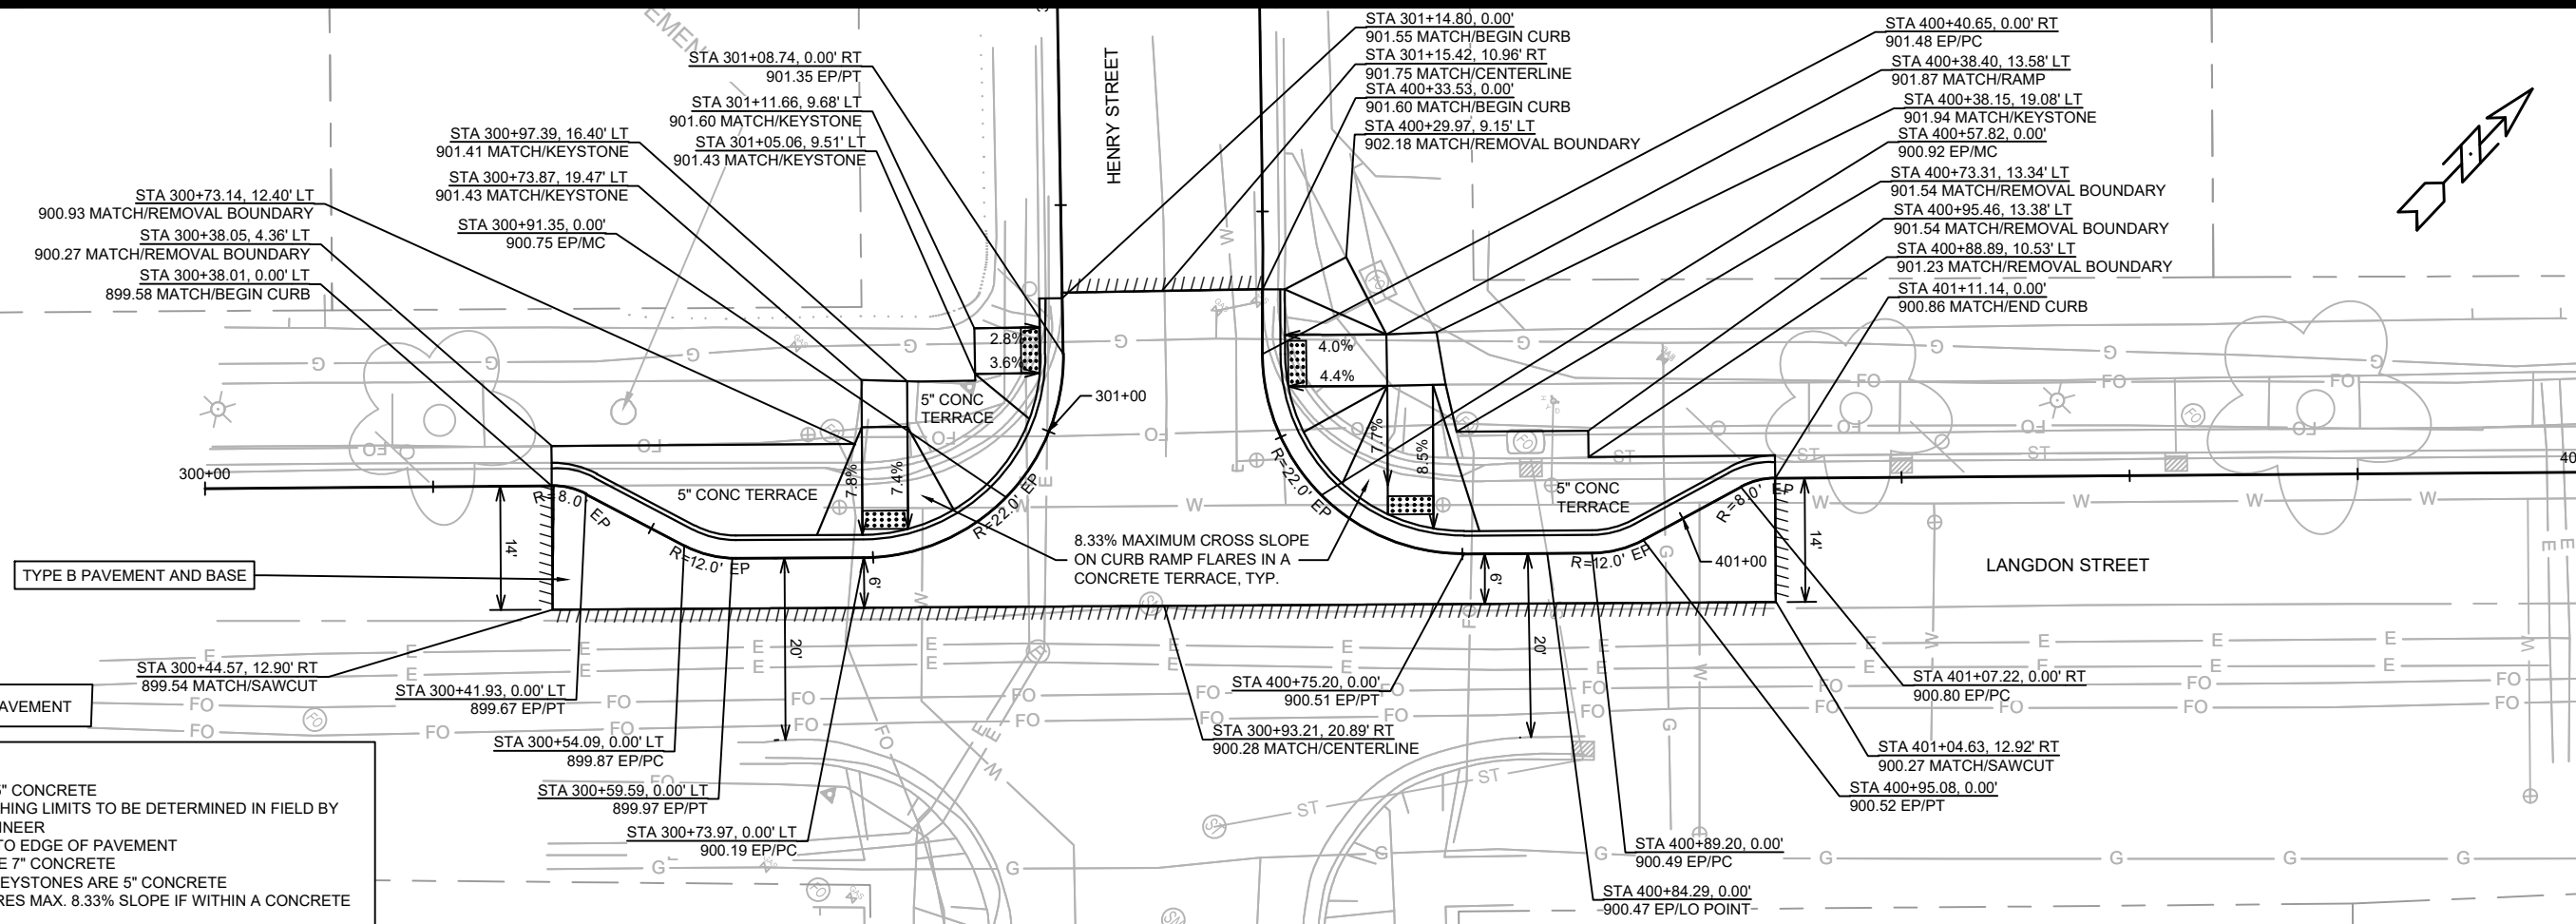


LEGEND


////// SAWCUT ASPHALT PAVEMENT

NOTES:

- ALL TERRACES ARE 5" CONCRETE
- FINAL ASPHALT PATCHING LIMITS TO BE DETERMINED IN FIELD BY CONSTRUCTION ENGINEER
- RADII DIMENSIONED TO EDGE OF PAVEMENT
- ALL CURB RAMP FLARES ARE 7" CONCRETE
- ALL SIDEWALK AND KEYSTONES ARE 5" CONCRETE
- ALL CURB RAMP FLARES MAX. 8.33% SLOPE IF WITHIN A CONCRETE TERRACE


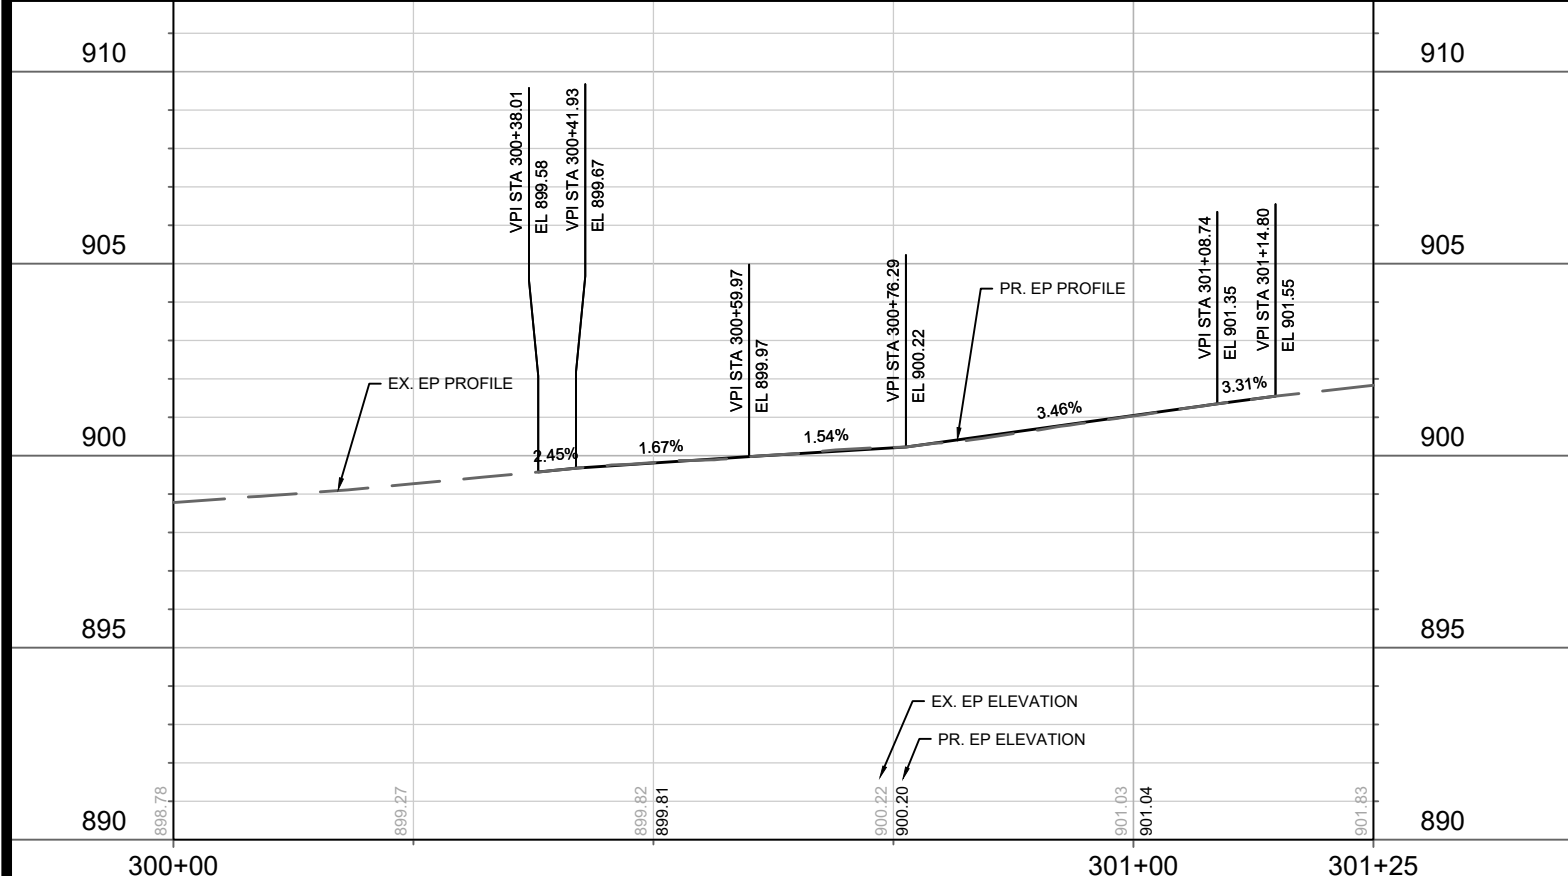


LANGDON/HENRY WEST CORNER

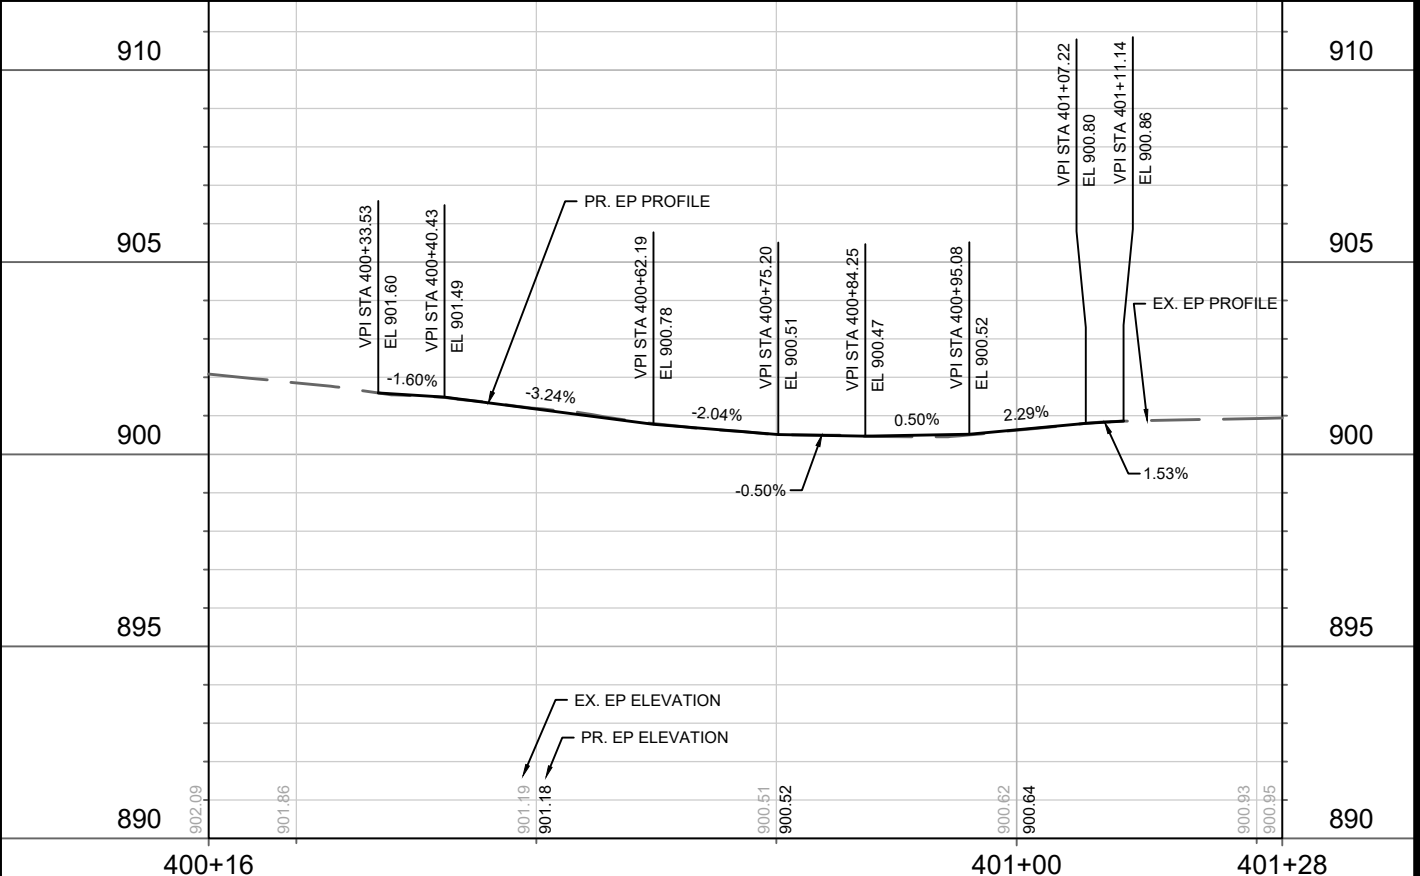

LANGDON/HENRY NORTH CORNER

15200	MADISON, WI	8800	CONTRACT NO:
LANGDON HENRY PLAN & PROFILE			
SAFE STREETS 2025			
M:\DESIGN\Projects\14658\CAD\Streets\14658EN-PnP_Langdon_Carroll_Henry.dwg			
15200			
LA-2			

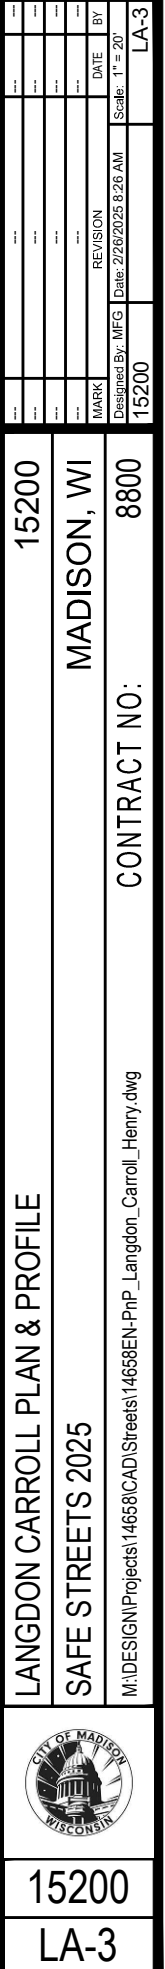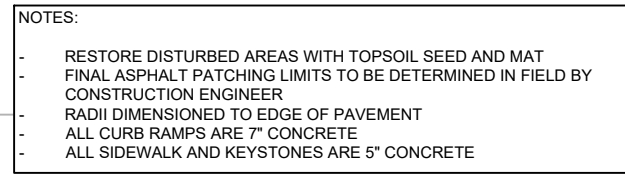

SANITARY SEWER SCHEDULE

LANGDON HENRY CARROLL PROJECT NO. 15200	SHEET NO. LA-5
SANITARY SEWER SCHEDULE	
CITY OF MADISON	

ADJUST EXISTING SANITARY STRUCTURES

SAS NO.	STATION	LOCATION (OFFSET)	TOC	PROP TOC	ADJ (FT)	NOTES
LANGDON ST						
SAS4949-008	400+55.40	RT-21.87	900.30	900.30	0.00	[1]
SAS4948-049	407+06.01	RT-5.88	915.67	915.67	0.00	[1]
SAS4948-047	407+09.62	LT-30.36	914.28	914.28	0.00	[1]
SAS4948-048	407+53.54	RT-6.01	915.59	915.59	0.00	[1]

SPECIFIC NOTES

[1] MATCH NEW STREET GRADE

STORM SEWER SCHEDULE

LANGDON HENRY CARROLL
PROJECT NO. 15200

SHEET NO.
LA-6

STORM SEWER SCHEDULE

CITY OF MADISON

PROPOSED STORM STRUCTURES

STRUC. NO.	STATION	LOCATION (OFFSET)	TYPE	TOP OF CASTING	E.I.	DEPTH	NOTES
LANGDON ST							
S-2	400+84.29	LT-1.50	H-INLET	900.85	896.96	3.89	FP; LP; W/R-3067-7004-VB [1]

ADJUST EXISTING STORM STRUCTURES

STRUC. NO.	ID NO.	STATION	LOCATION (OFFSET)	EX TOC	PROP TOC	ADJ (FT)	NOTES
LANGDON ST							
ADJ S-2	IN4949-108	400+82.73	LT-9.22	900.70	901.28	0.58	[2]

SPECIFIC NOTES

[1] CONNECT TO EXISTING 12" RCP STORM PIPE

[2] ADJUST INLET AND PROVIDE NEW R-1878-B7L CASTING

STANDARD NOTES:

- ABBREVIATIONS: AE = APRON ENDWALL; RCP = REINFORCED CONCRETE PIPE; HERCP = HORIZONTAL ELLIPTICAL REINFORCED CONCRETE PIPE; DNA = DOES NOT APPLY; SAS = SEWER ACCESS STRUCTURE; LP = LOW POINT INLET STRUCTURE; FP = FIELD POURED STRUCTURE; TR = TOP OF CONCRETE ROOF; NCM = NO CROWN MATCH FOR PIPES; UD = UNDERDRAIN

- TOP OF CASTING GRADE GIVEN IS THE TOP OF CURB FOR INLET STRUCTURES AND THE FLOWLINE OF THE CLOSED CASTING FOR SASs.

- TOP OF CONCRETE ROOF (TR) IS 1.25 BELOW TOP OF CASTING UNLESS OTHERWISE NOTED.

- ALL REINFORCED CONCRETE PIPES TO BE CLASS III UNLESS OTHERWISE NOTED.


- SURVEYOR TO CONFIRM THAT ALL INLET STATION / OFFSETS LINE UP WITH PROPOSED CURB AND GUTTER.

-ALL REBAR FOR FIELD POUR STRUCTURES SHALL BE EPOXY COATED. ANY EXPOSED STEEL SHALL BE TOUCHED UP OR RECOATED PRIOR TO USE.



-ALL FIELD POURED SAS STORM STRUCTURES SHALL BE CONSTRUCTED IN ACCORDANCE WITH STANDARD DETAIL DRAWING 5.7.3.

-ALL PRECAST SAS STORM STRUCTURES SHALL BE CONSTRUCTED IN ACCORDANCE WITH STANDARD DETAIL DRAWING 5.7.5.

- ALL STRUCTURES CALLED OUT AS FIELD POURED SHALL BE FIELD POURED. ALL OTHER STRUCTURES (NOT INDICATED AS FIELD POURED) SHALL BE SUBMITTED TO CITY ENGINEERING FOR APPROVAL IF PRECAST STRUCTURES ARE PREFERRED. CONTACT ERIN GETER OF CITY ENGINEERING AT (608) 266-4058 FOR PRECAST APPROVALS, FAX SHOP DRAWINGS TO (608)264-9275, OR EMAIL SHOP DRAWINGS TO EGETER@CITYOFMADISON.COM.

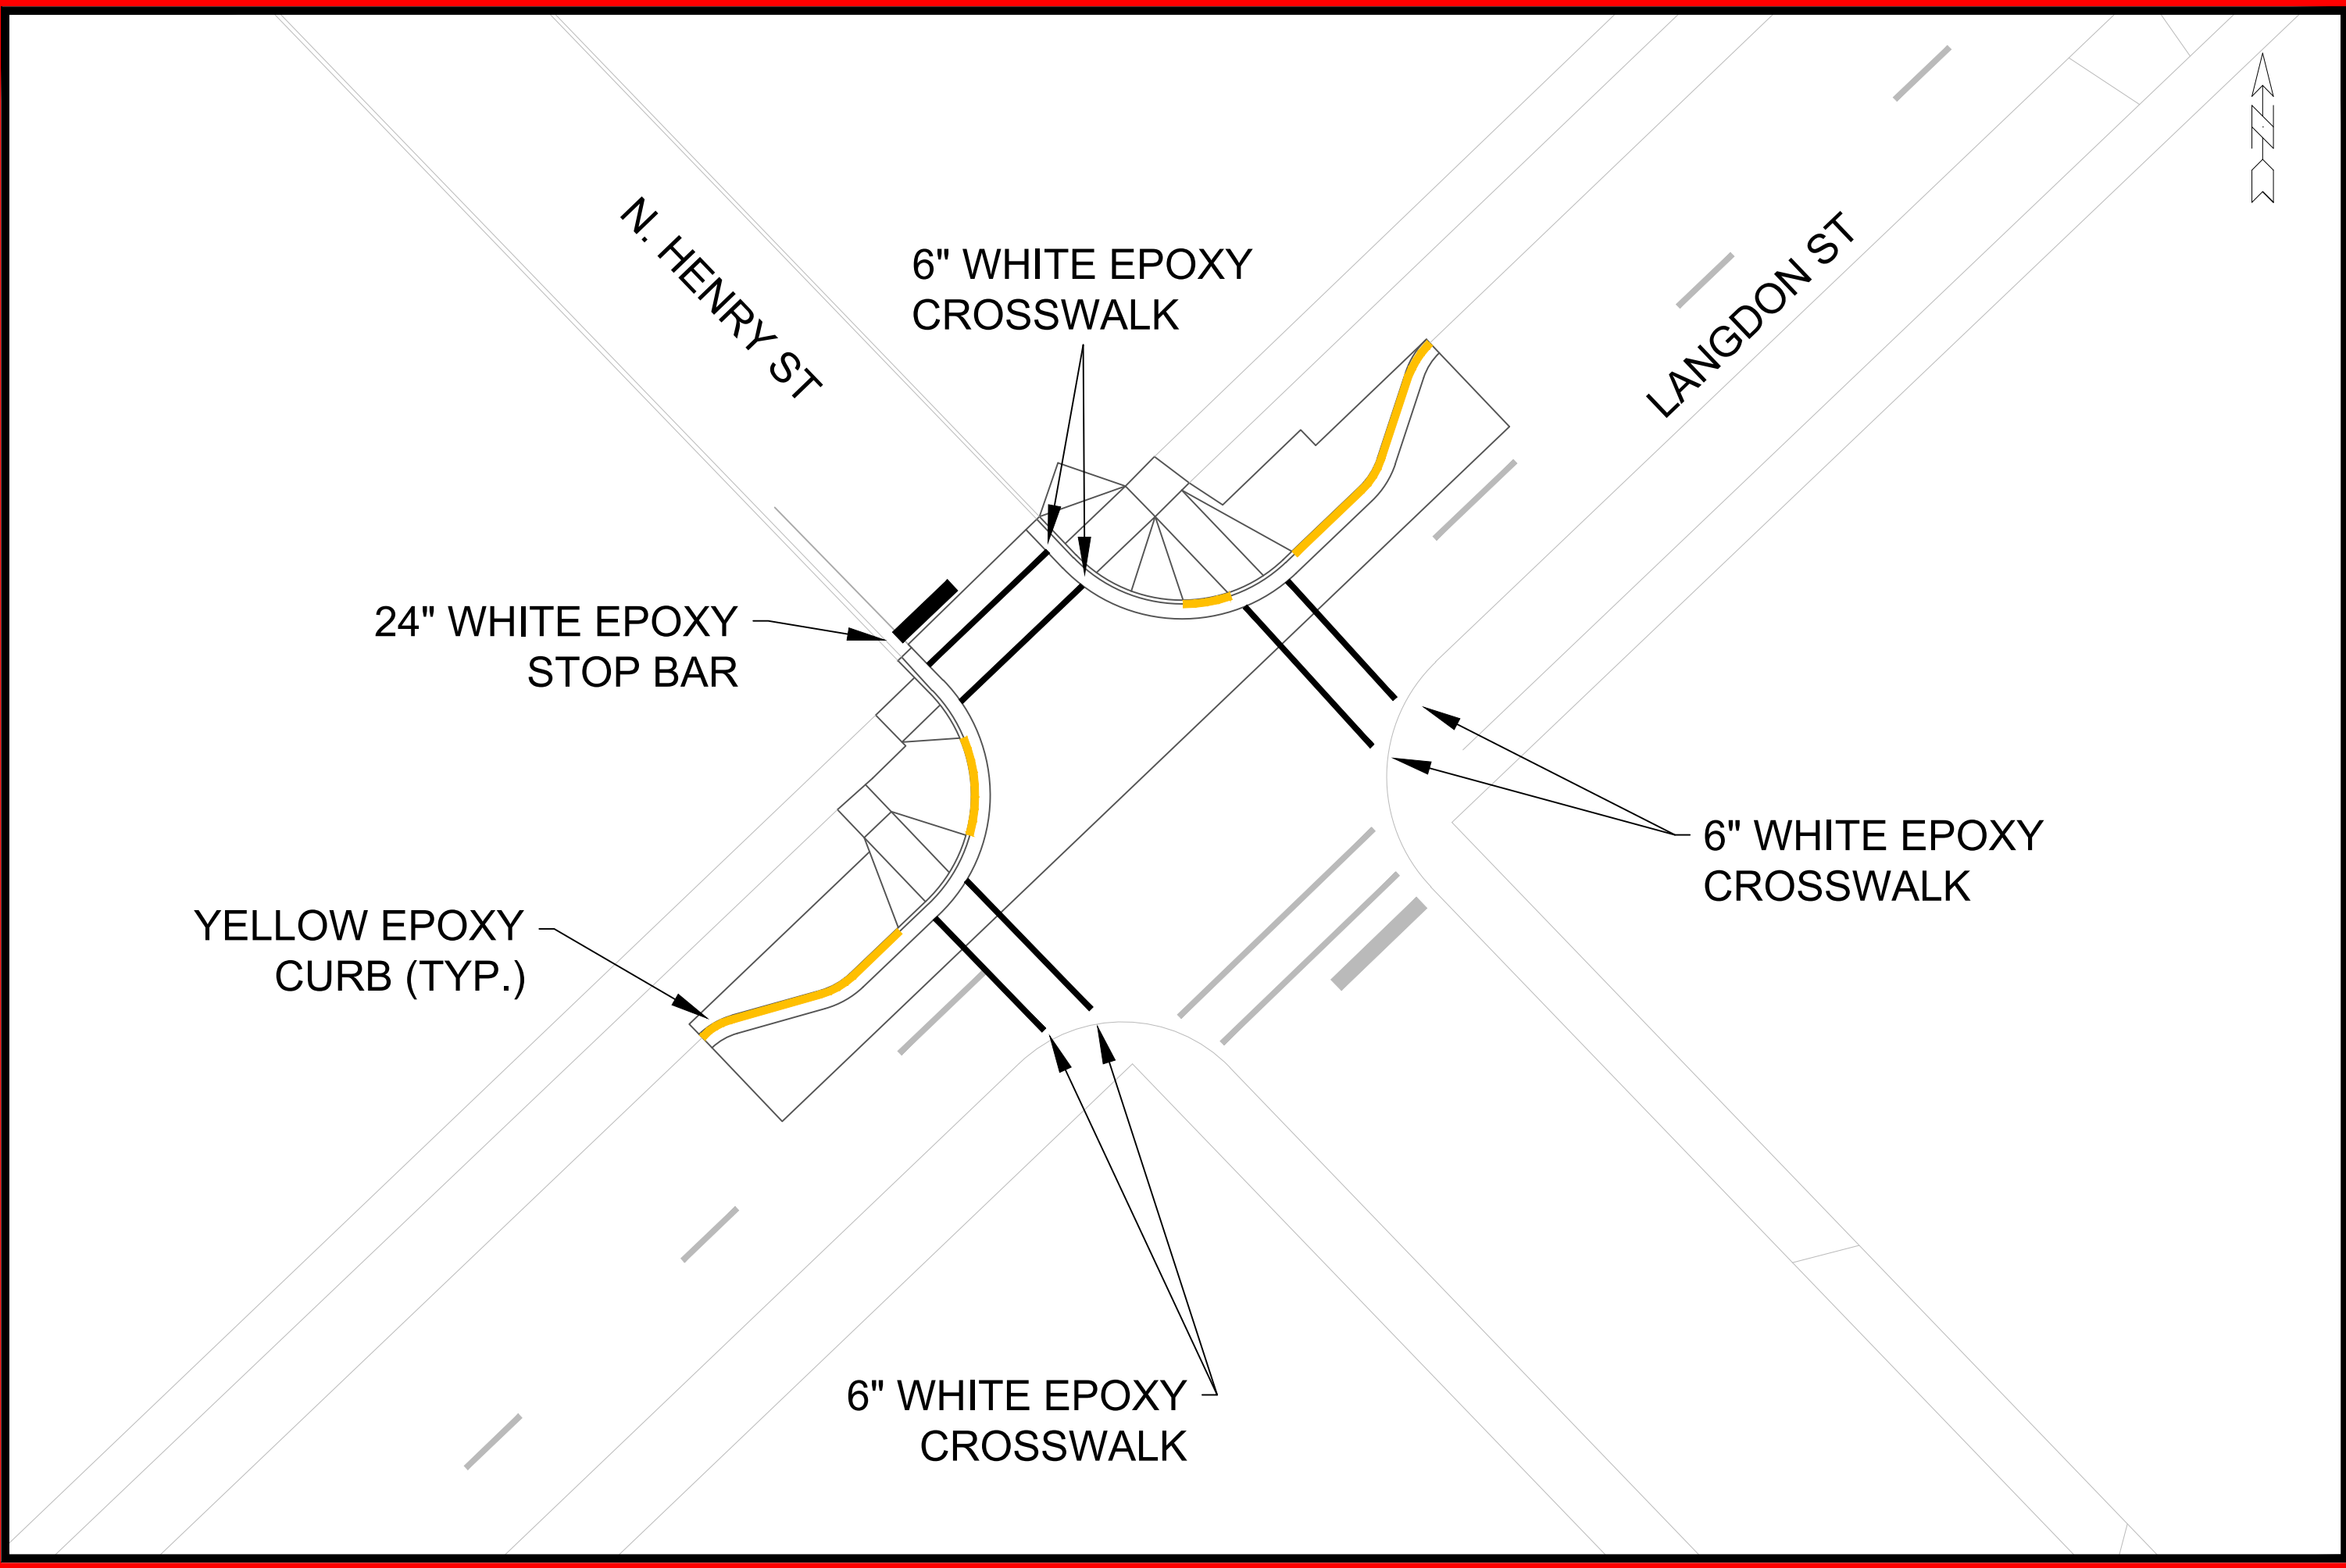

PAVEMENT MARKING PLAN - LANGDON AND HENRY		15200	MADISON, WI		15200
SAFE STREETS 2025		CONTRACT NO:		8800	LA-7
M:\DESIGN\Projects\14658\CAD\Traffic\14658TE-Langdon & Carroll-Henry.dwg		MFG			
DATE		REVISION		BY	
2/26/2025 8:26 AM		15200		LA-7	
Scale: 1" = 20'					

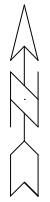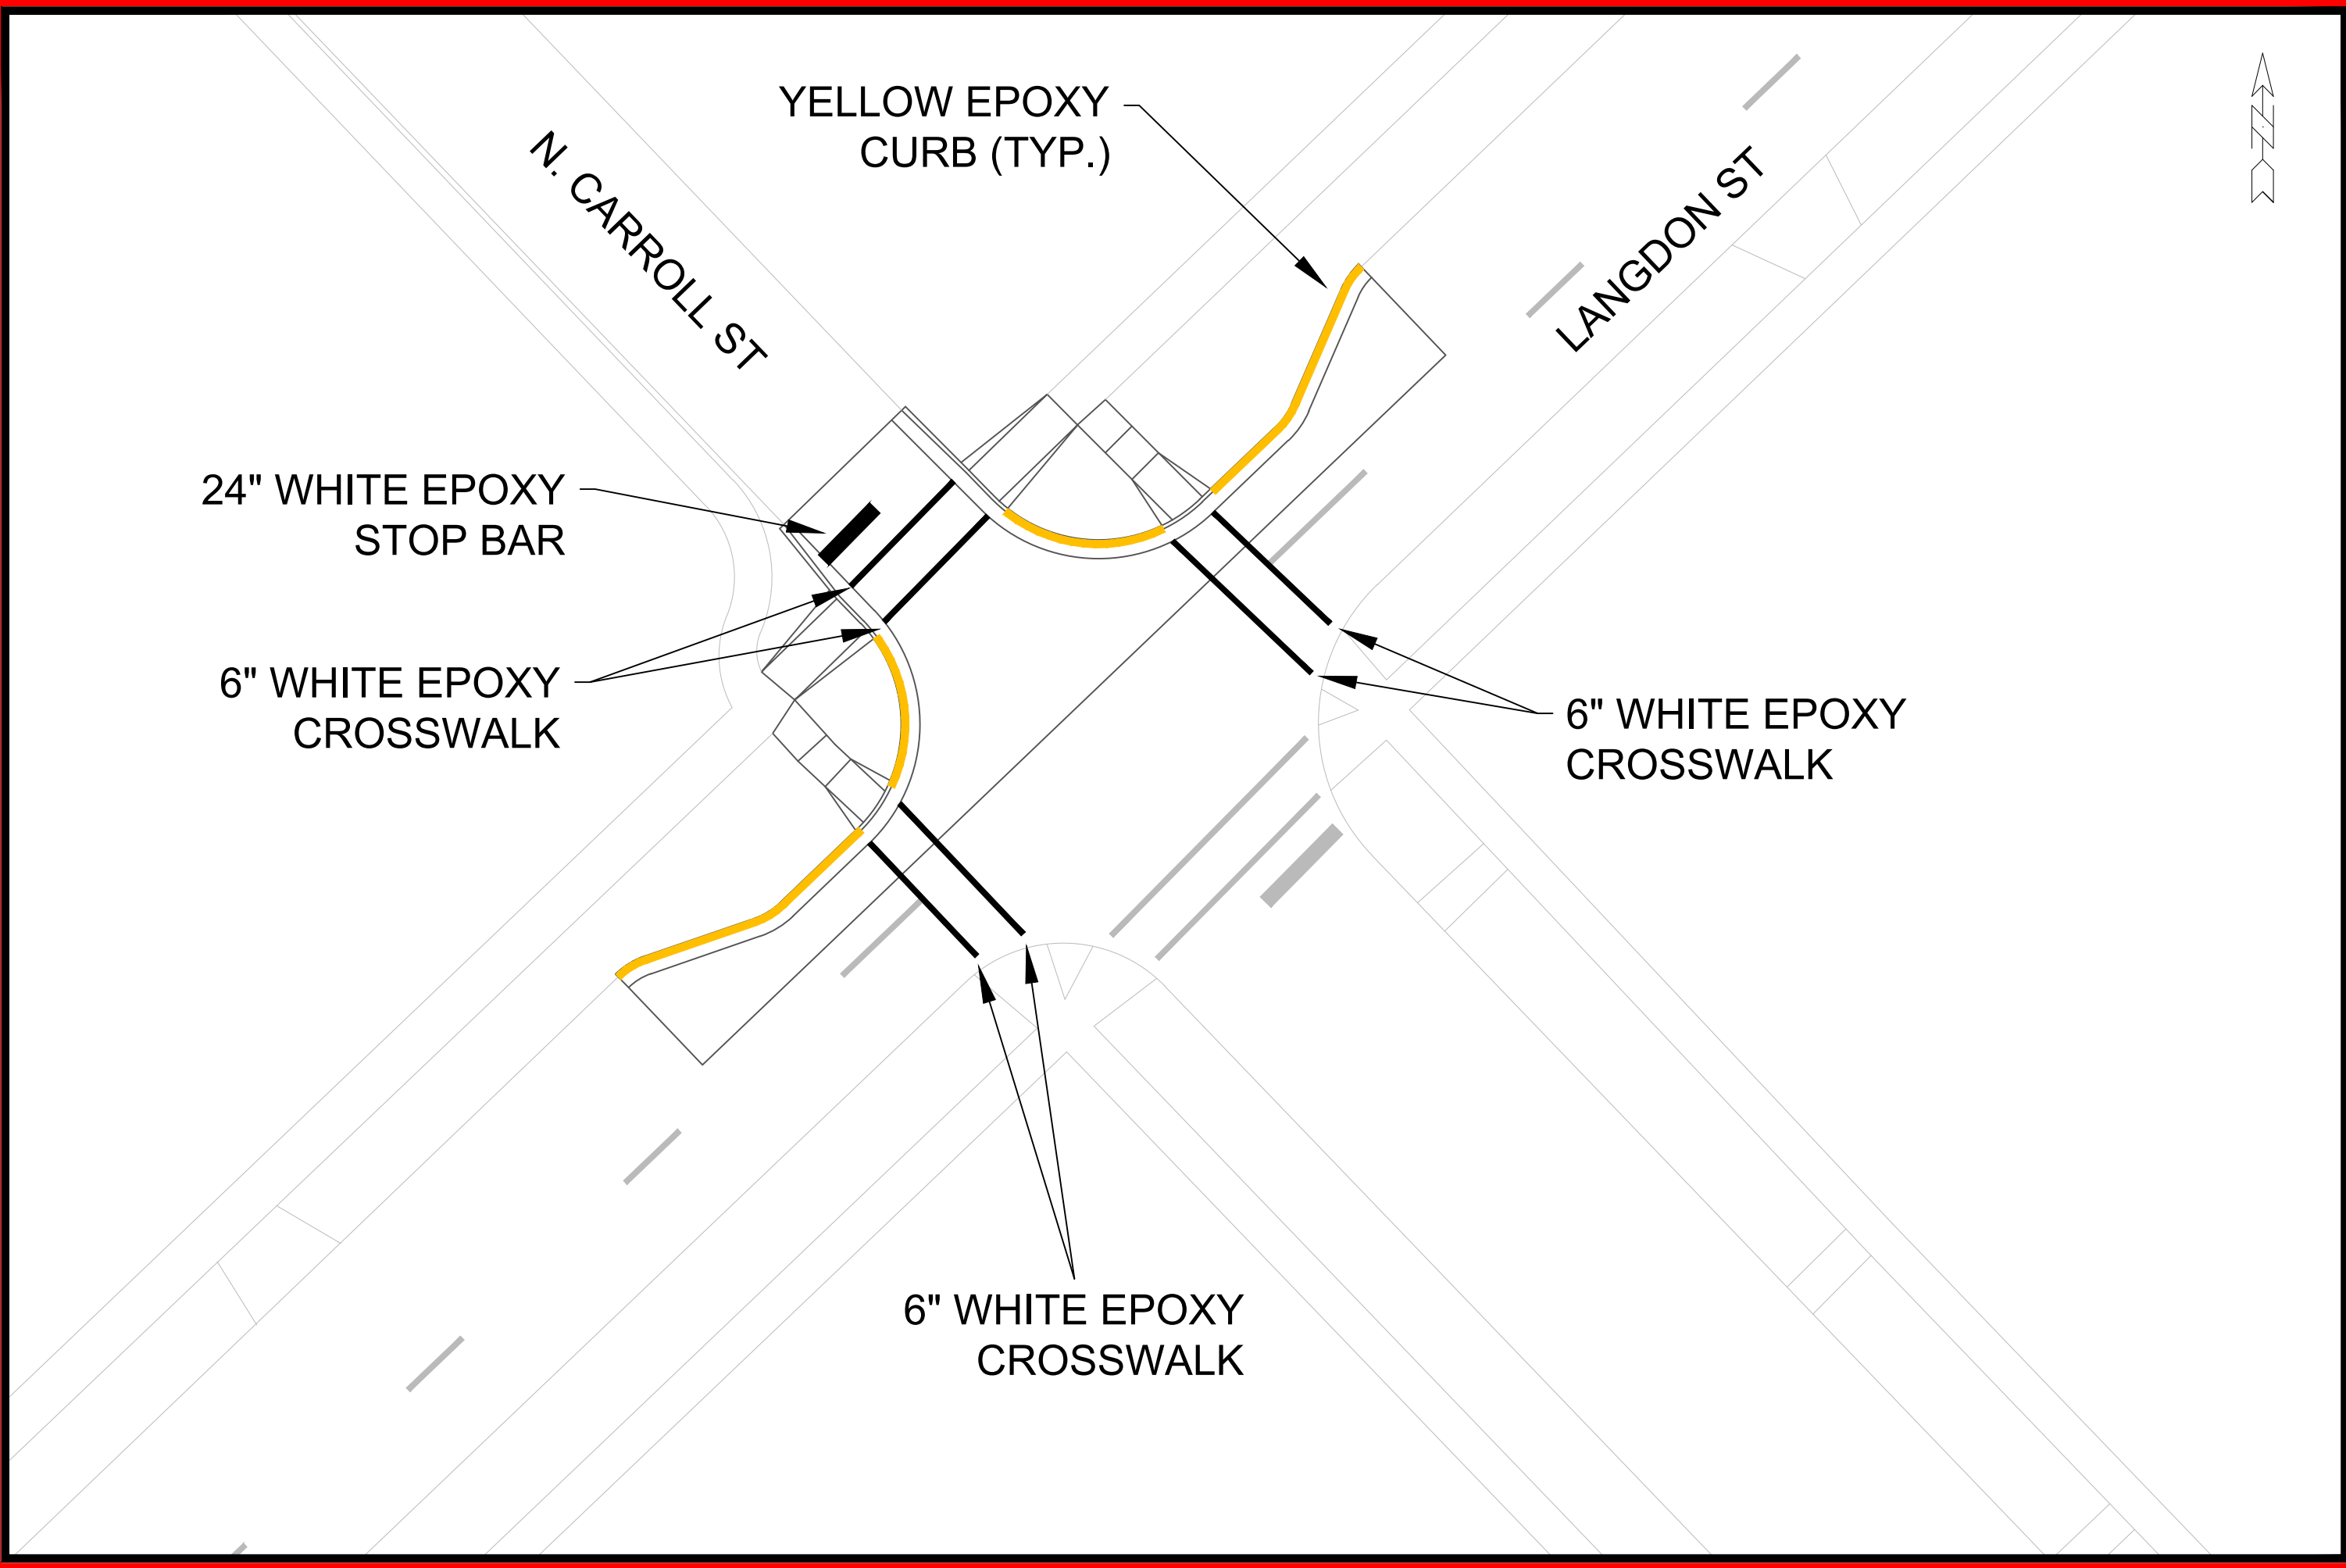

		15200	
PAVEMENT MARKING PLAN - LANGDON AND CARROLL		15200	
SAFE STREETS 2025		MADISON, WI	
M:\DESIGN\Projects\14658\CAD\Traffic\14658TE-Langdon & Carroll-Henry.dwg		CONTRACT NO: 8800	
MARK	REVISION	DATE	BY
Designed By: MFG	Date: 2/26/2025 8:27 AM	Scale: 1" = 20'	LA-8

EROSION CONTROL NOTES:

EROSION CONTROL MEASURES SHALL BE IN PLACE PRIOR TO ANY OTHER CONSTRUCTION ACTIVITY.

THE CONTRACTOR IS RESPONSIBLE FOR THE CONSTRUCTION AND MAINTENANCE OF ALL EROSION CONTROL MEASURES UNTIL FINAL ACCEPTANCE BY THE CITY OF MADISON.

THE CONTRACTOR SHALL INSTALL AND MAINTAIN EROSION CONTROL MEASURES IN ACCORDANCE WITH THE WDNR SOC STANDARDS AND CITY OF MADISON STANDARD SPECIFICATIONS.

THE CONTRACTOR SHALL PROVIDE STREET CLEANING AS NEEDED ON A DAILY BASIS TO KEEP TRACKING TO A MINIMUM.

INLET PROTECTION SHALL BE INSTALLED WITHIN THE CONSTRUCTION LIMITS. ADDITIONAL INLET PROTECTION SHALL BE PLACED AS DIRECTED.

POLYMER SHALL BE APPLIED TO DISTURBED AREAS AS DIRECTED BY THE CONSTRUCTION ENGINEER.


 TRACKOUT CONTROL (CLEAR STONE & STREET SWEEPING AS NEEDED & AROUND STOCKPILES)

 RIGID FRAME INLET PROTECTION

 TYPE C INLET PROTECTION

 TYPE "A" INLET PROTECTION

 SILT SOCK (PLACE AS NEEDED & AROUND STOCKPILES)

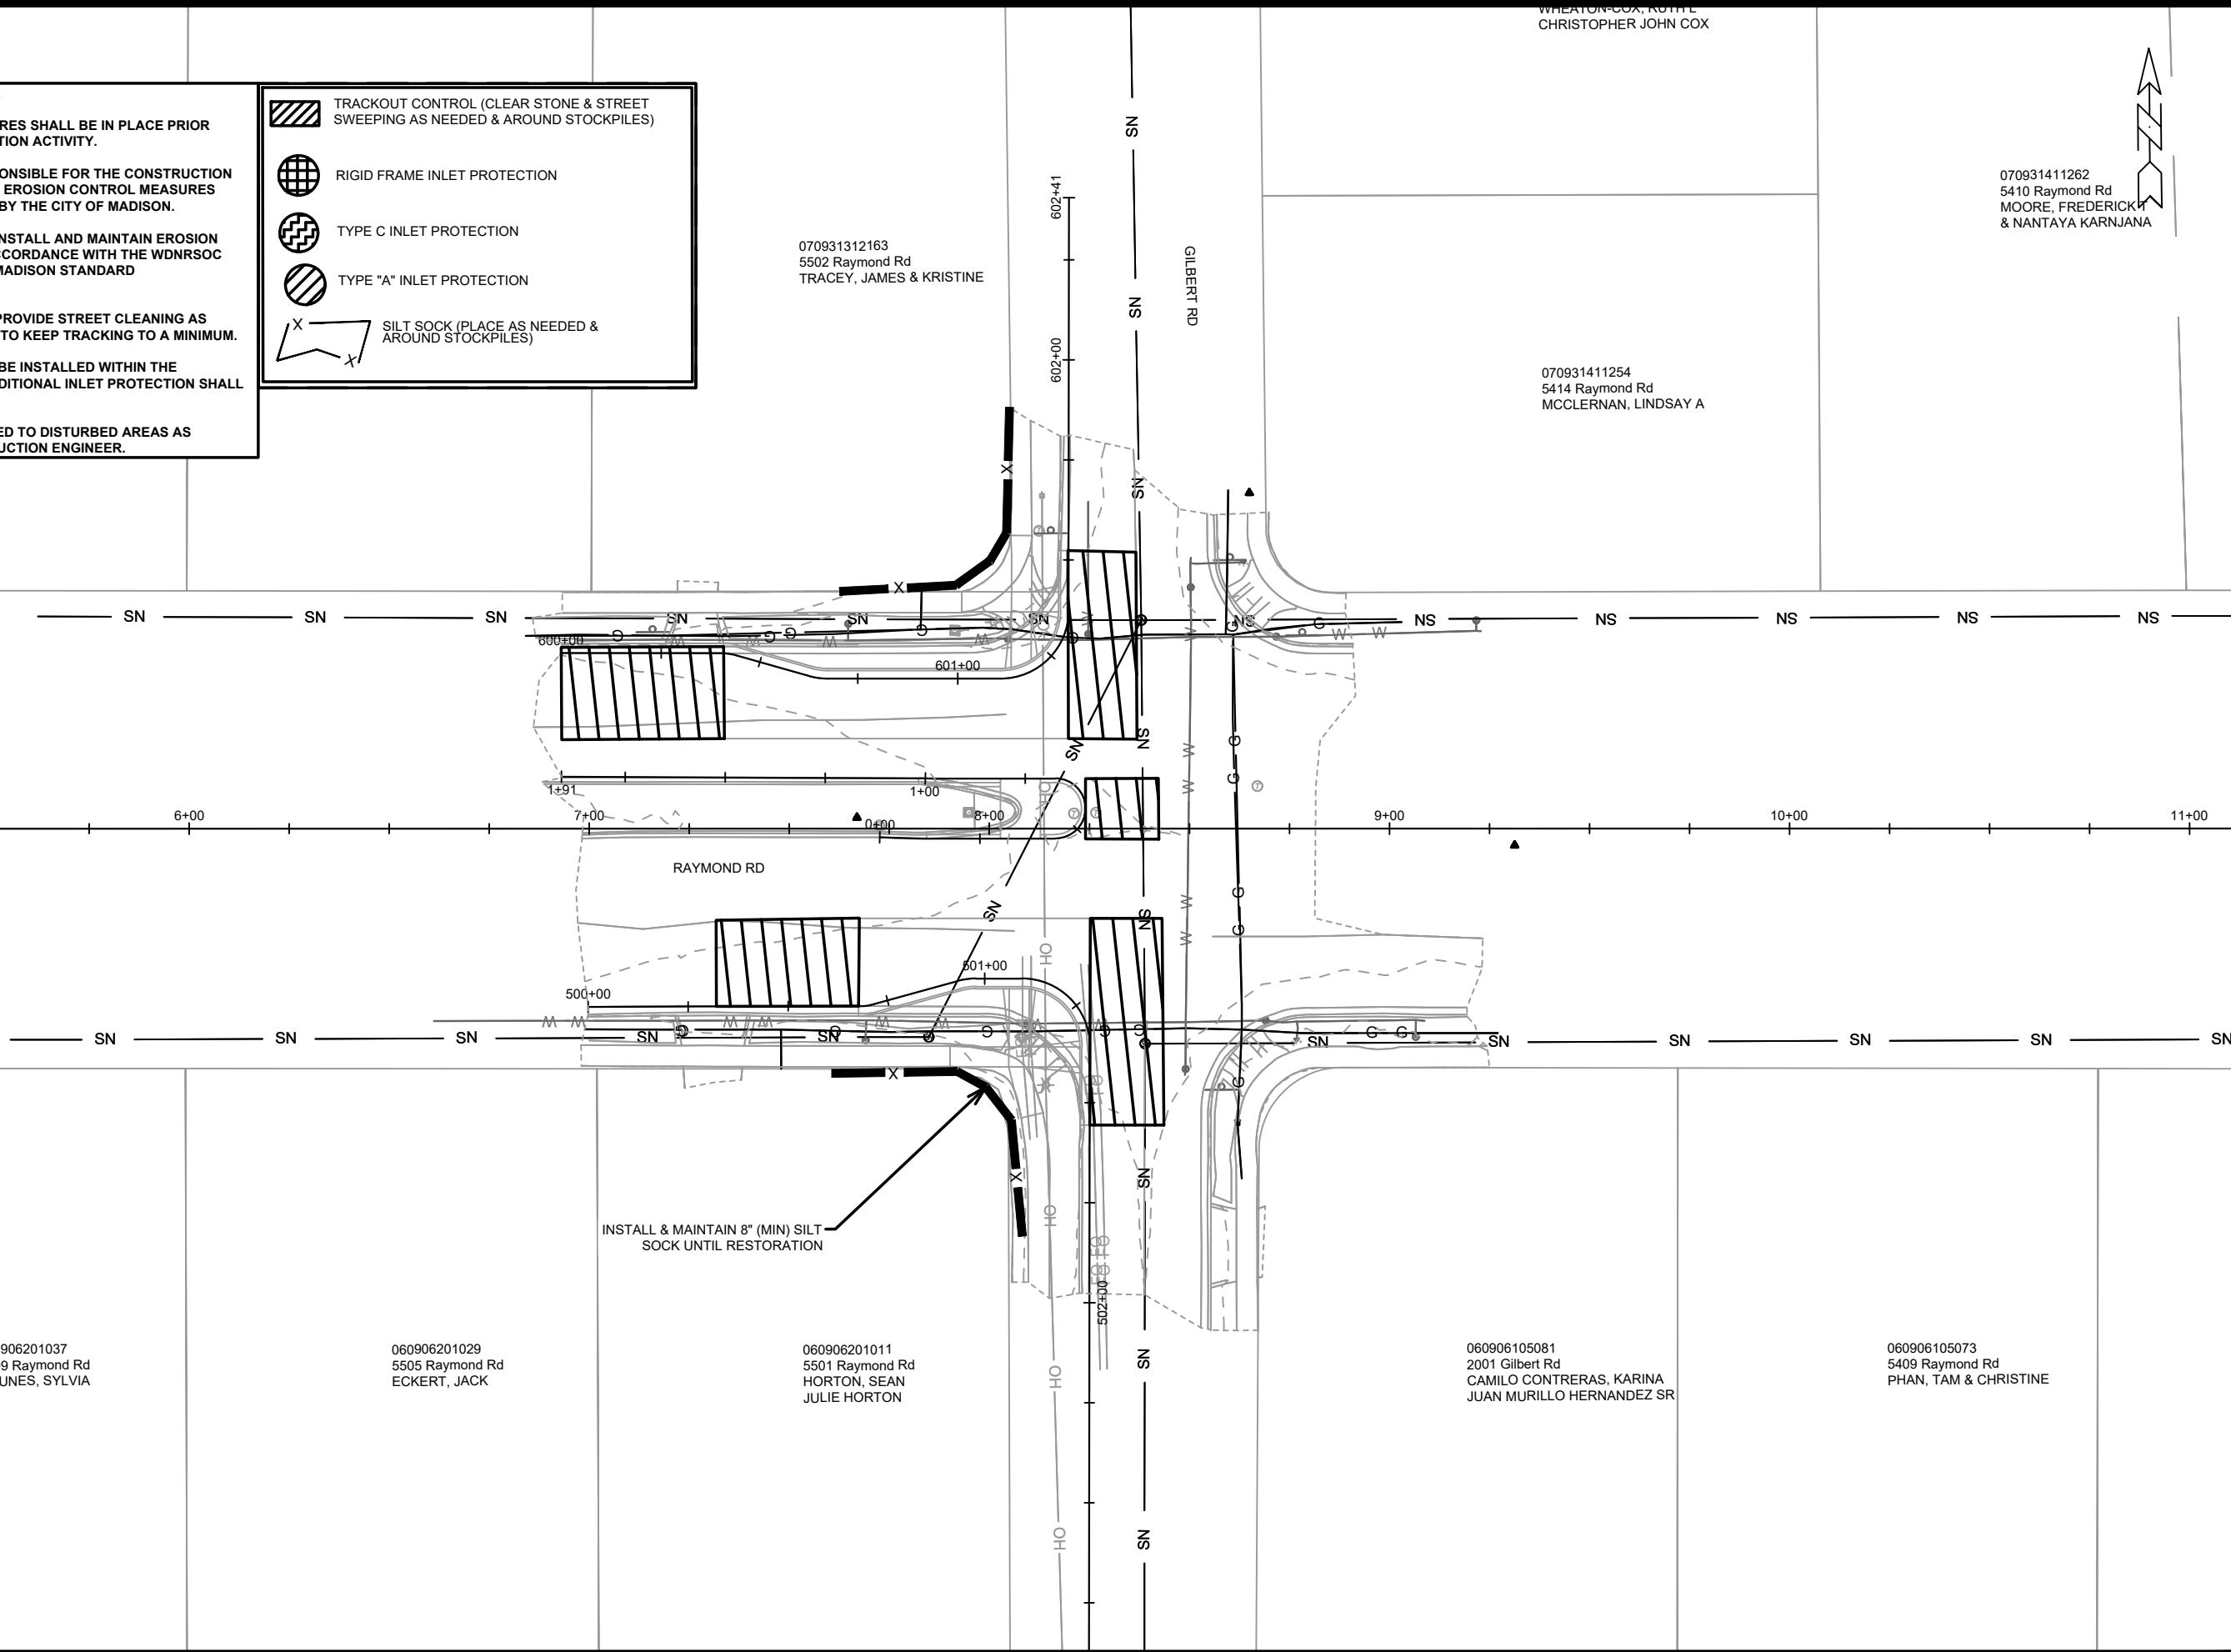

060906201037
5509 Raymond Rd
GRUNES, SYLVIA

060906201029
5505 Raymond Rd
ECKERT, JACK

060906201011
5501 Raymond Rd
HORTON, SEAN
JULIE HORTON

060906105081
2001 Gilbert Rd
CAMILO CONTRERAS, KARINA
JUAN MURILLO HERNANDEZ SR

060906105073
5409 Raymond Rd
PHAN, TAM & CHRISTINE

070931411254
5414 Raymond Rd
MCCLERNAN, LINDSAY A

070931312163
5502 Raymond Rd
TRACEY, JAMES & KRISTINE

WHEATON-COX, RUTH
CHRISTOPHER JOHN COX

070931411262
5410 Raymond Rd
MOORE, FREDERICK
& NANTAYA KARNJANA

EROSION CONTROL PLAN - RAYMOND RD

SAFE STREETS 2025

15200

MADISON, WI

M:\DESIGN\Projects\14658\SWR-Raymond Gilbert ErosionControl.dwg

CONTRACT NO:

8800



15200

RA-1

MARK	REVISION	DATE	BY
15200	1	2/26/2025 8:27 AM	RA-1

GENERAL NOTES

TS #1

1. INSTALL GR-BASE, 15' SIGNAL POLE, AND APS PEDESTRIAN PUSH BUTTON, SINGLE ARROW.
2. INSTALL SIGNS AS SHOWN IN DETAIL.
3. INSTALL SOLAR PANEL AND DC CONVERTER ON POLE.

TS #2

1. INSTALL LB-8R BASE, 20' 7GA POLE, 20FT TROMBONE ARM, AND APS PEDESTRIAN PUSH BUTTON, DOUBLE ARROW.
2. INSTALL SIGNS AS SHOWN IN DETAIL.
3. INSTALL SOLAR PANEL AND DC CONVERTER ON POLE.

TS#3

1. INSTALL LB-8R BASE, 20' 7GA POLE, 20FT TROMBONE ARM, AND APS PEDESTRIAN PUSH BUTTON, SINGLE ARROW.
2. INSTALL SIGNS AS SHOWN IN DETAIL.
3. INSTALL SOLAR PANEL AND DC CONVERTER ON POLE.



NOTES:

1. REUSE EXISTING SIGNS, POLES, AND TROMBONE ARMS IF POSSIBLE.
2. PAVEMENT MARKINGS BY OTHERS.
3. CONTRACTOR TO USE CARMANAH SYSTEM OR EQUIVALENT IF REPLACEMENT PARTS ARE NEEDED.
4. SALVAGE ALL RRFB EQUIPMENT AND RETURN TO SAYLE ST TE SHOP.
5. PROGRAM FLASH TIME TO 20 SECONDS


BASES SHALL BE LOCATED IN THE FIELD BY LUKAS COLLINS (608-261-9625)

Contractor shall conform to the 2019 Work Zone Safety Guidelines for Construction, Maintenance & Utility Operations booklet.


SIGN CONFIGURATION DETAILS

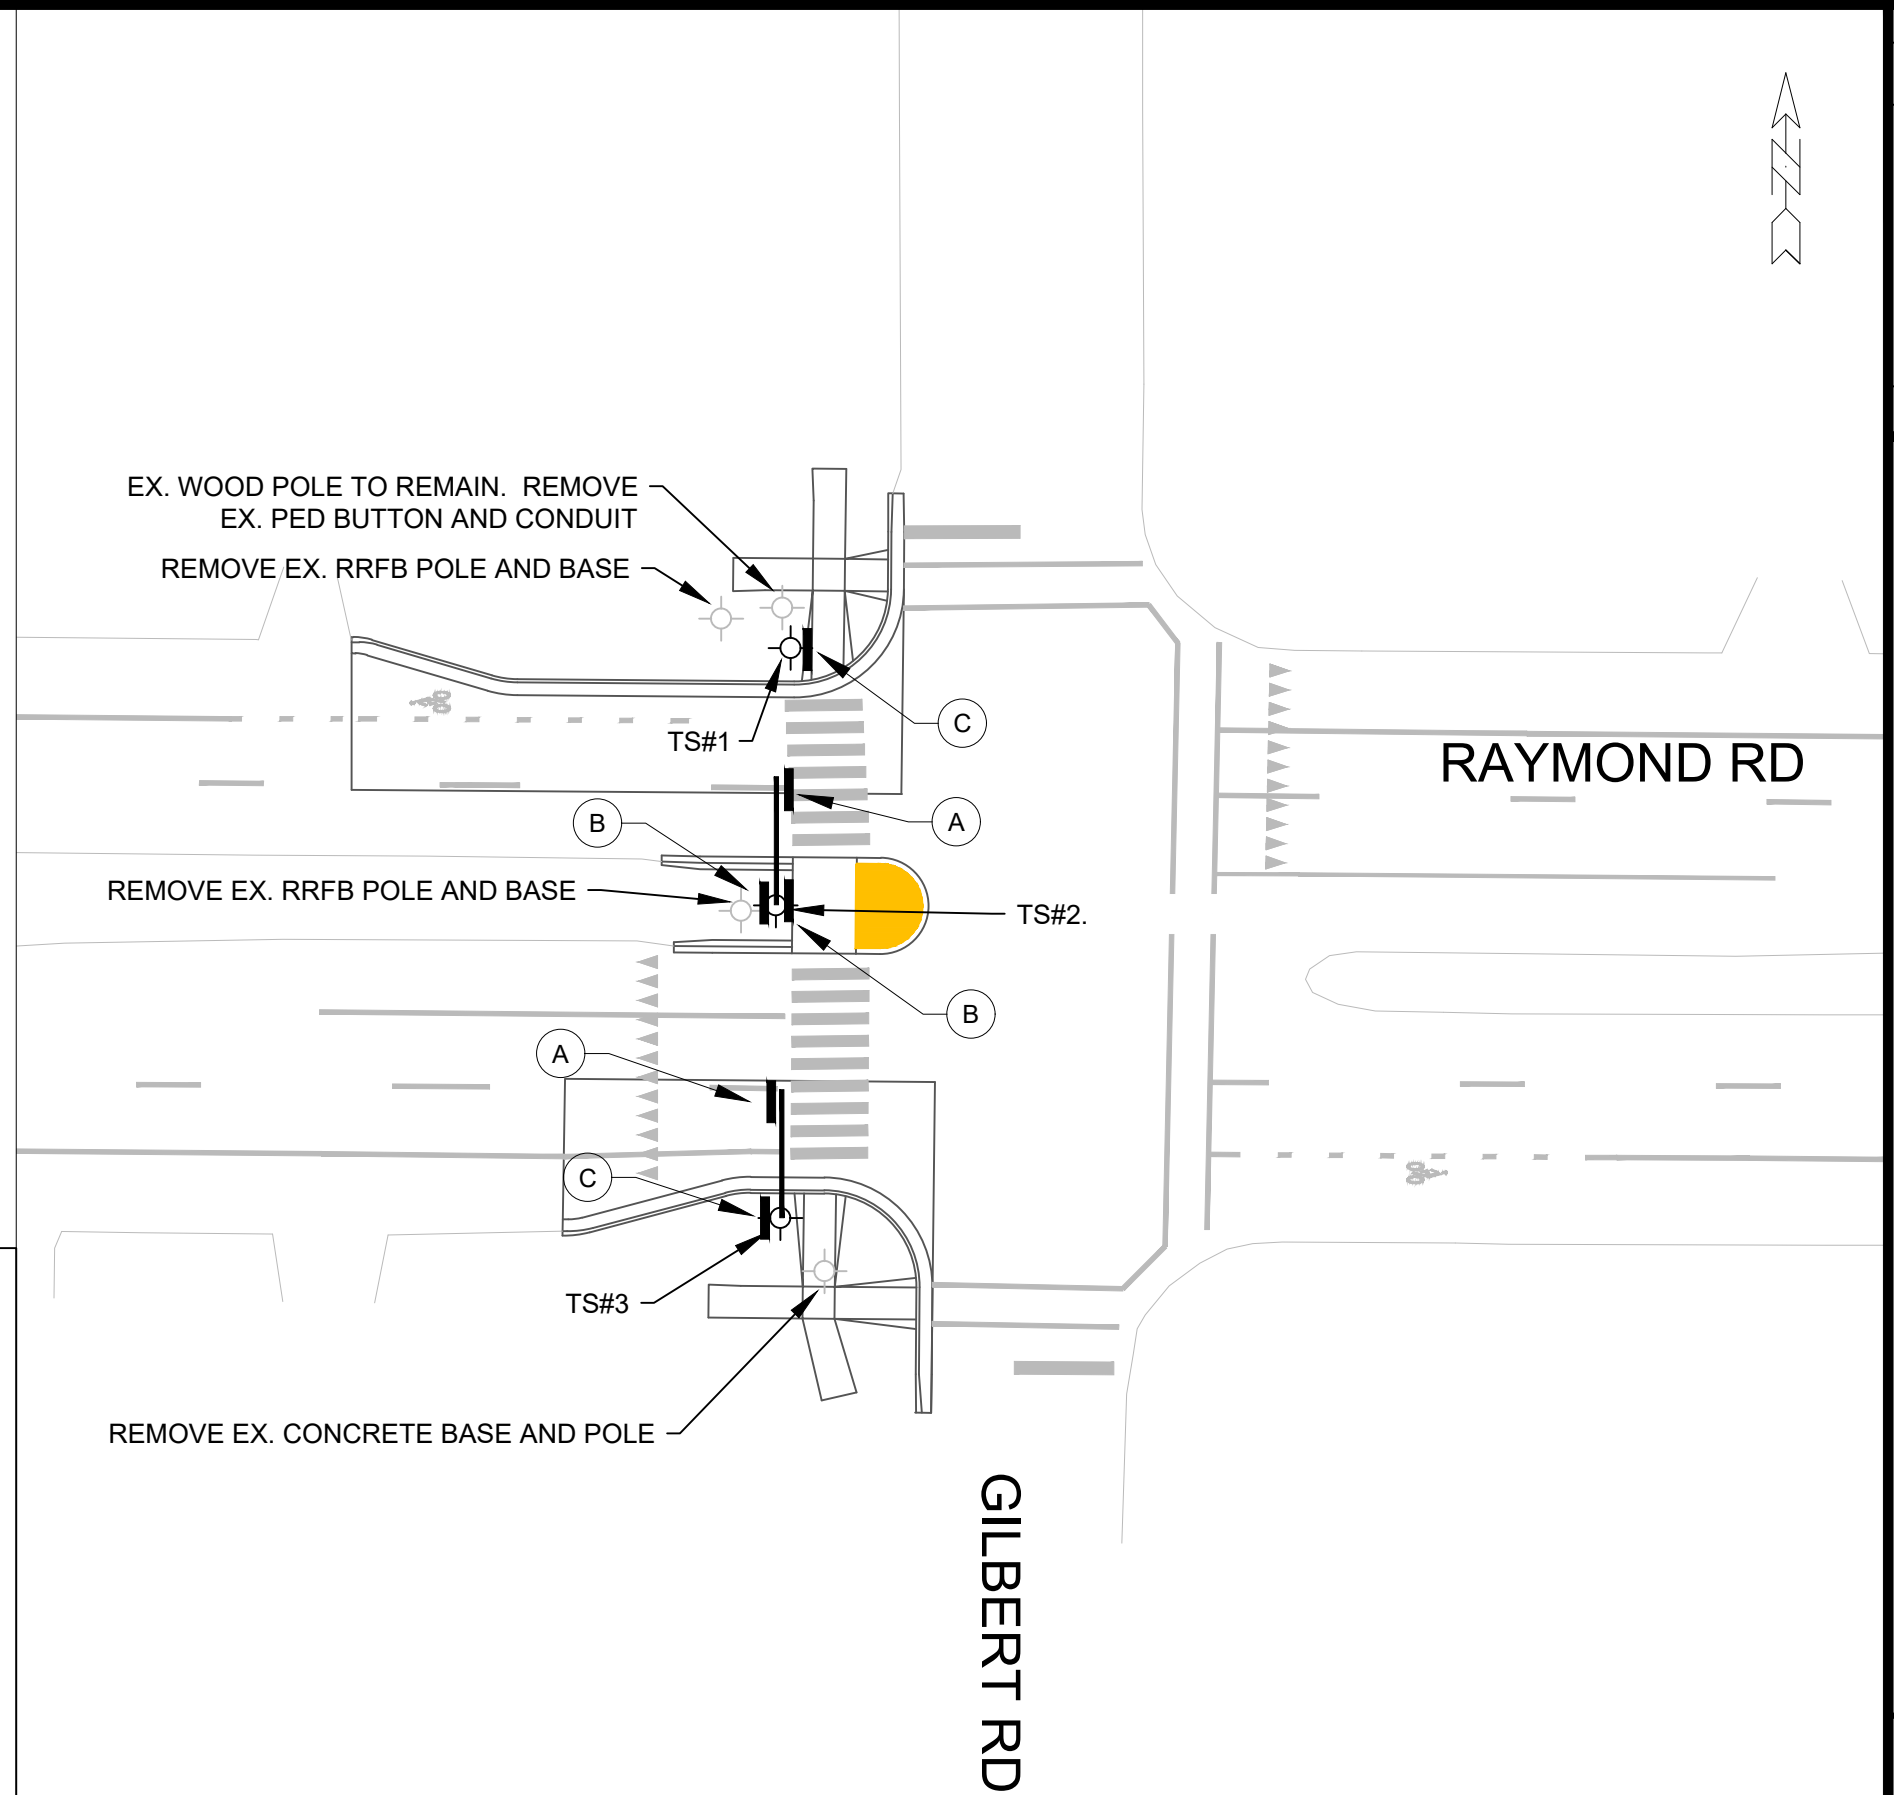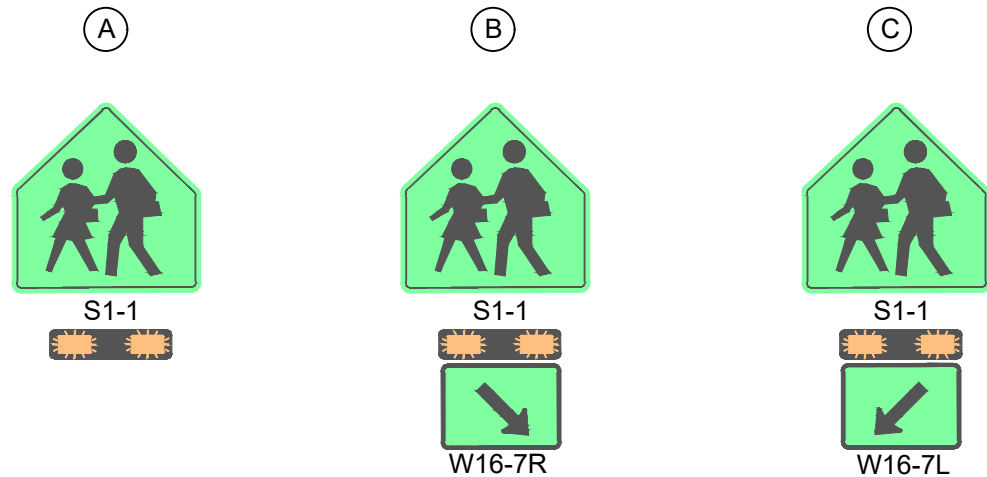


	15200	RRFB - RAYMOND AND GILBERT	15200
	RA-3	SAFE STREETS 2025	CITY OF MADISON
			CONTRACT NO: 8800
		M:\DESIGN\Projects\14658\CAD\Traffic\RRFB - Raymond and Gilbert.dwg Designed By: LUC Date: 7/29/2025 8:27 AM Scale: 1" = 30' 15200 RA-3	

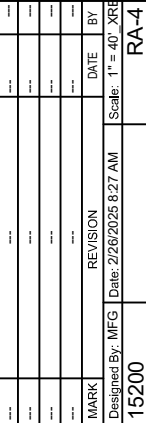

RAYMOND AND GILBERT - MISC. QUANTITIES	15200
SAFE STREETS 2025	MADISON, WI
M:\DESIGN\Projects\14658\CAD\Traffic\RRFB - Raymond and Gilbert.dwg	CONTRACT NO: 8800

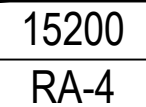

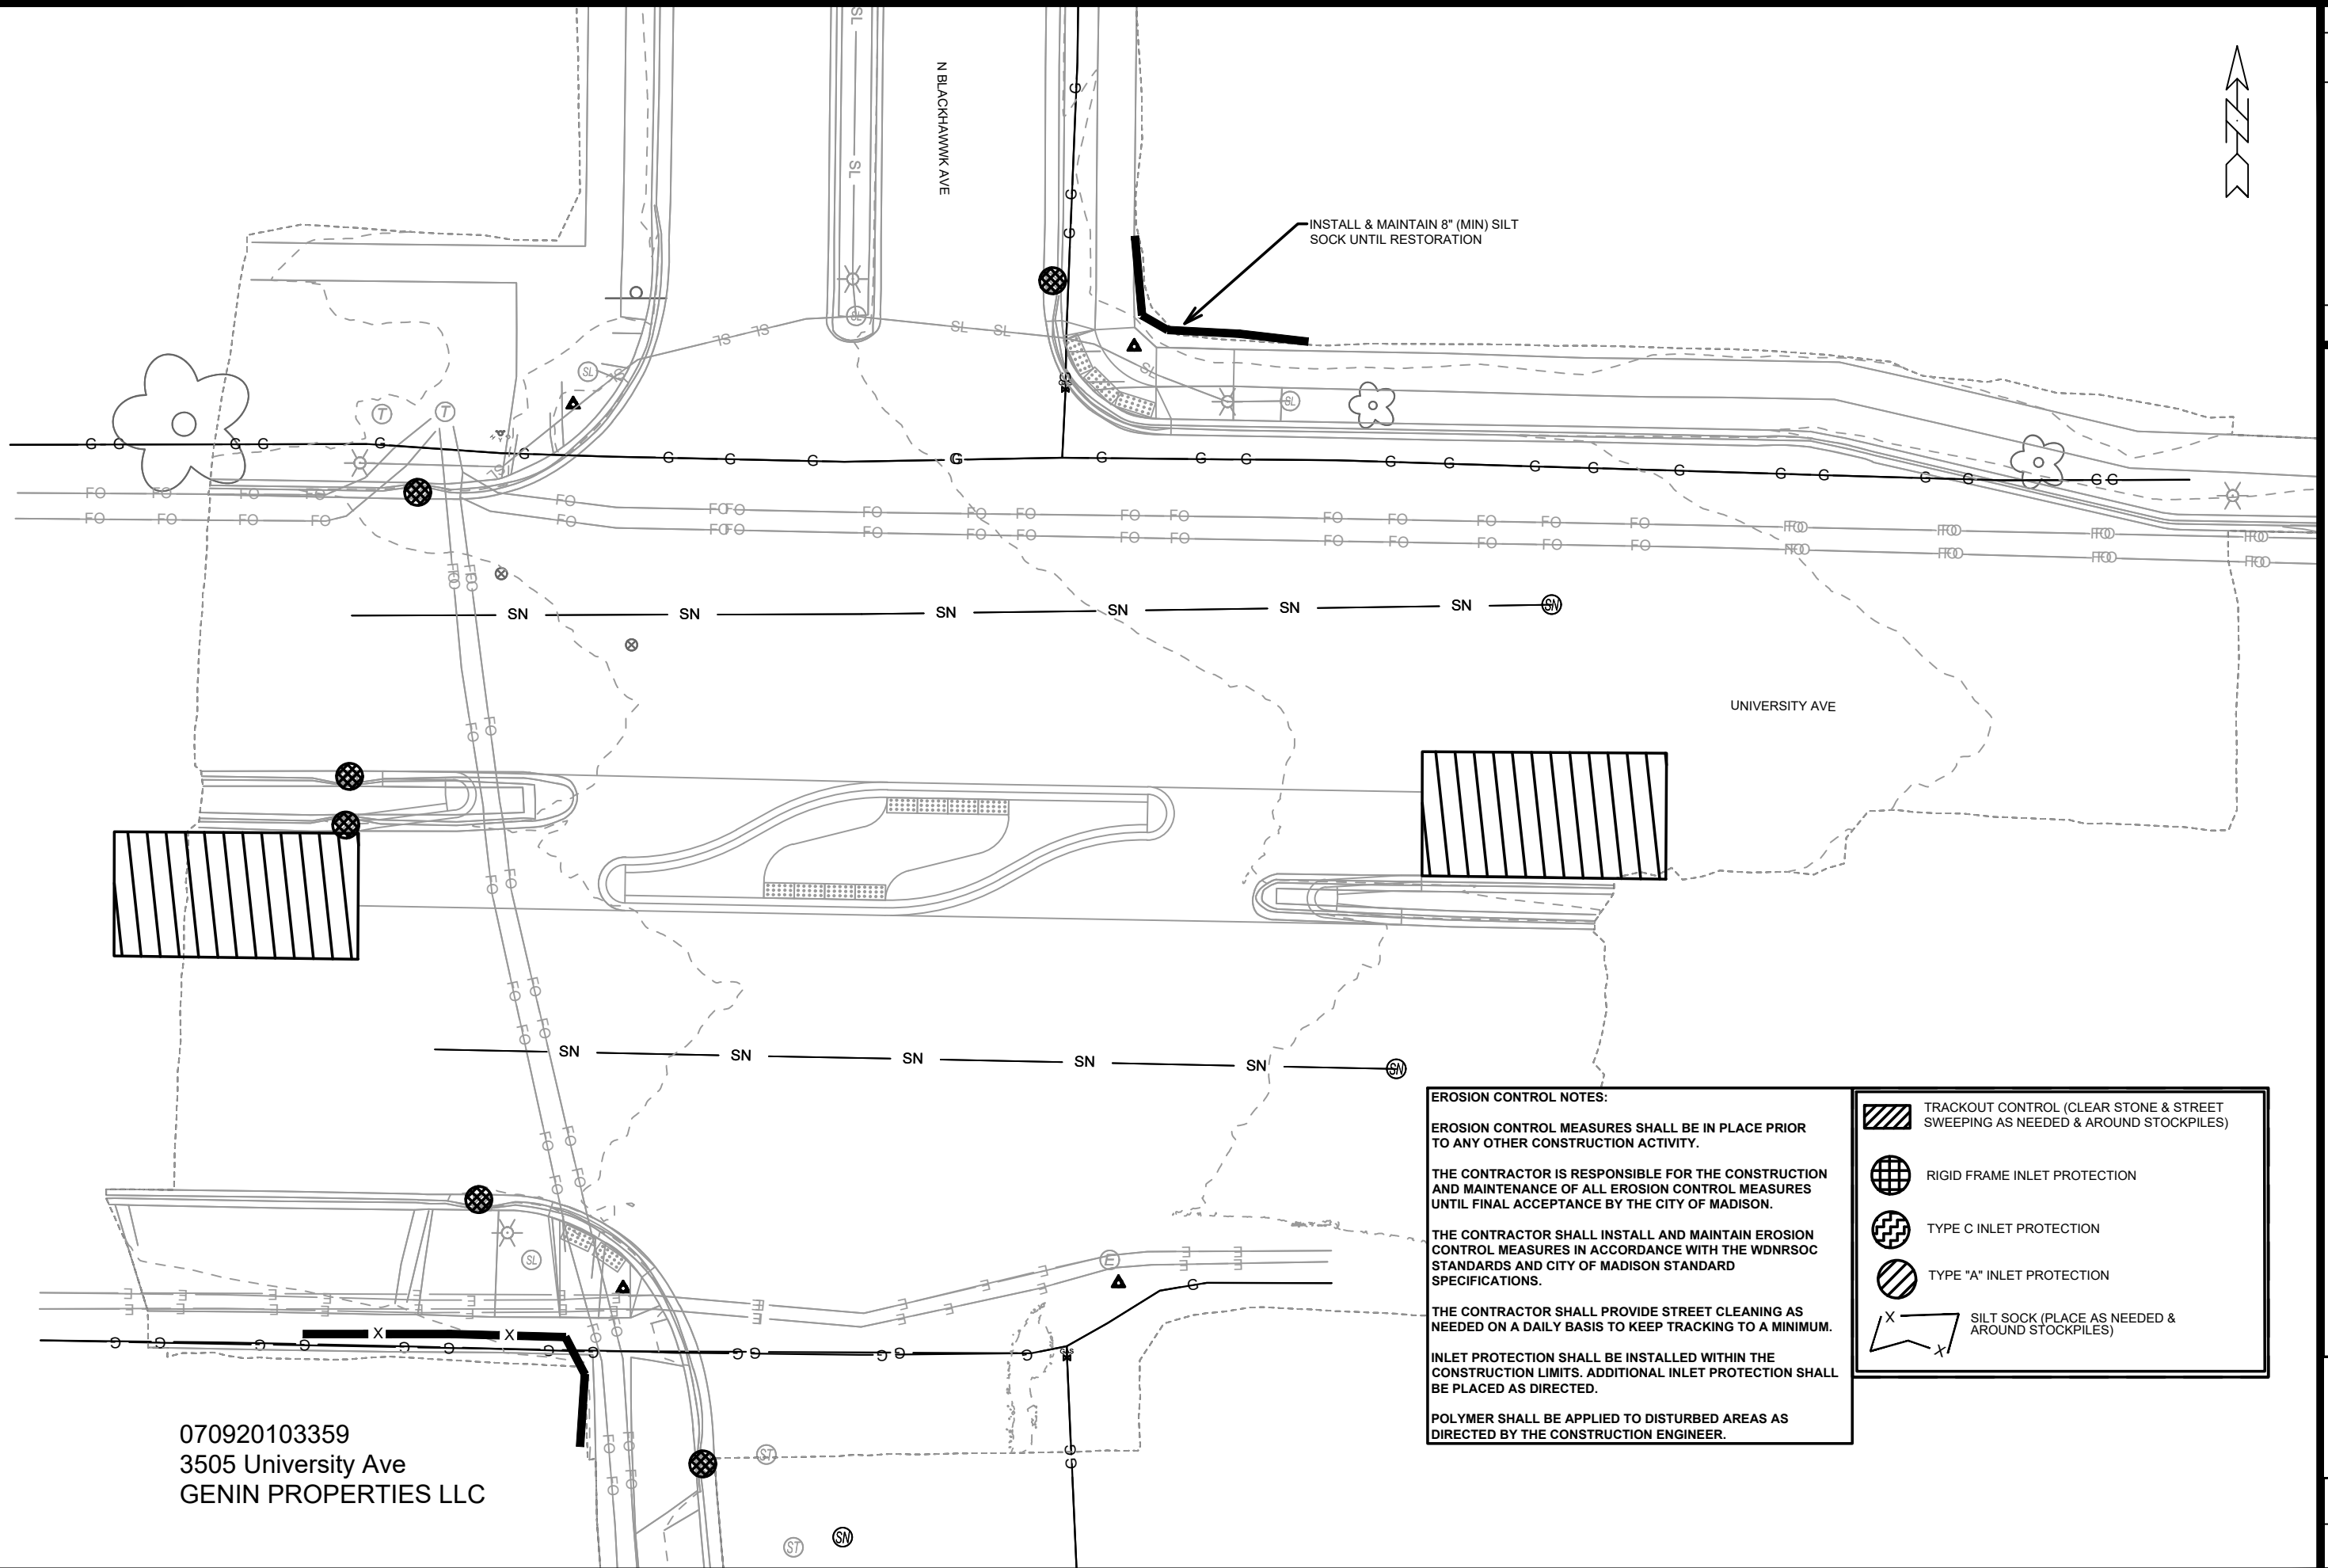

EROSION CONTROL NOTES:

EROSION CONTROL MEASURES SHALL BE IN PLACE PRIOR TO ANY OTHER CONSTRUCTION ACTIVITY.

THE CONTRACTOR IS RESPONSIBLE FOR THE CONSTRUCTION AND MAINTENANCE OF ALL EROSION CONTROL MEASURES UNTIL FINAL ACCEPTANCE BY THE CITY OF MADISON.

THE CONTRACTOR SHALL INSTALL AND MAINTAIN EROSION CONTROL MEASURES IN ACCORDANCE WITH THE WDNR SOC STANDARDS AND CITY OF MADISON STANDARD SPECIFICATIONS.

THE CONTRACTOR SHALL PROVIDE STREET CLEANING AS NEEDED ON A DAILY BASIS TO KEEP TRACKING TO A MINIMUM.


INLET PROTECTION SHALL BE INSTALLED WITHIN THE CONSTRUCTION LIMITS. ADDITIONAL INLET PROTECTION SHALL BE PLACED AS DIRECTED.

POLYMER SHALL BE APPLIED TO DISTURBED AREAS AS DIRECTED BY THE CONSTRUCTION ENGINEER.

	TRACKOUT CONTROL (CLEAR STONE & STREET SWEEPING AS NEEDED & AROUND STOCKPILES)
	RIGID FRAME INLET PROTECTION
	TYPE C INLET PROTECTION
	TYPE "A" INLET PROTECTION
	SILT SOCK (PLACE AS NEEDED & AROUND STOCKPILES)

070920103359
3505 University Ave
GENIN PROPERTIES LLC

15200		MADISON, WI		CONTRACT NO: 8800	
EROSION CONTROL PLAN - UNIVERSITY AVE		SAFE STREETS 2025		M:\DESIGN\Projects\14658\SWR-University Blackhawk ErosionControl.dwg	
		15200		UB-1	
		REVISION		DATE	
MARK		Designd By: MFG		Scale: 1:20	
15200		2/27/2025 3:55 PM		UB-1	

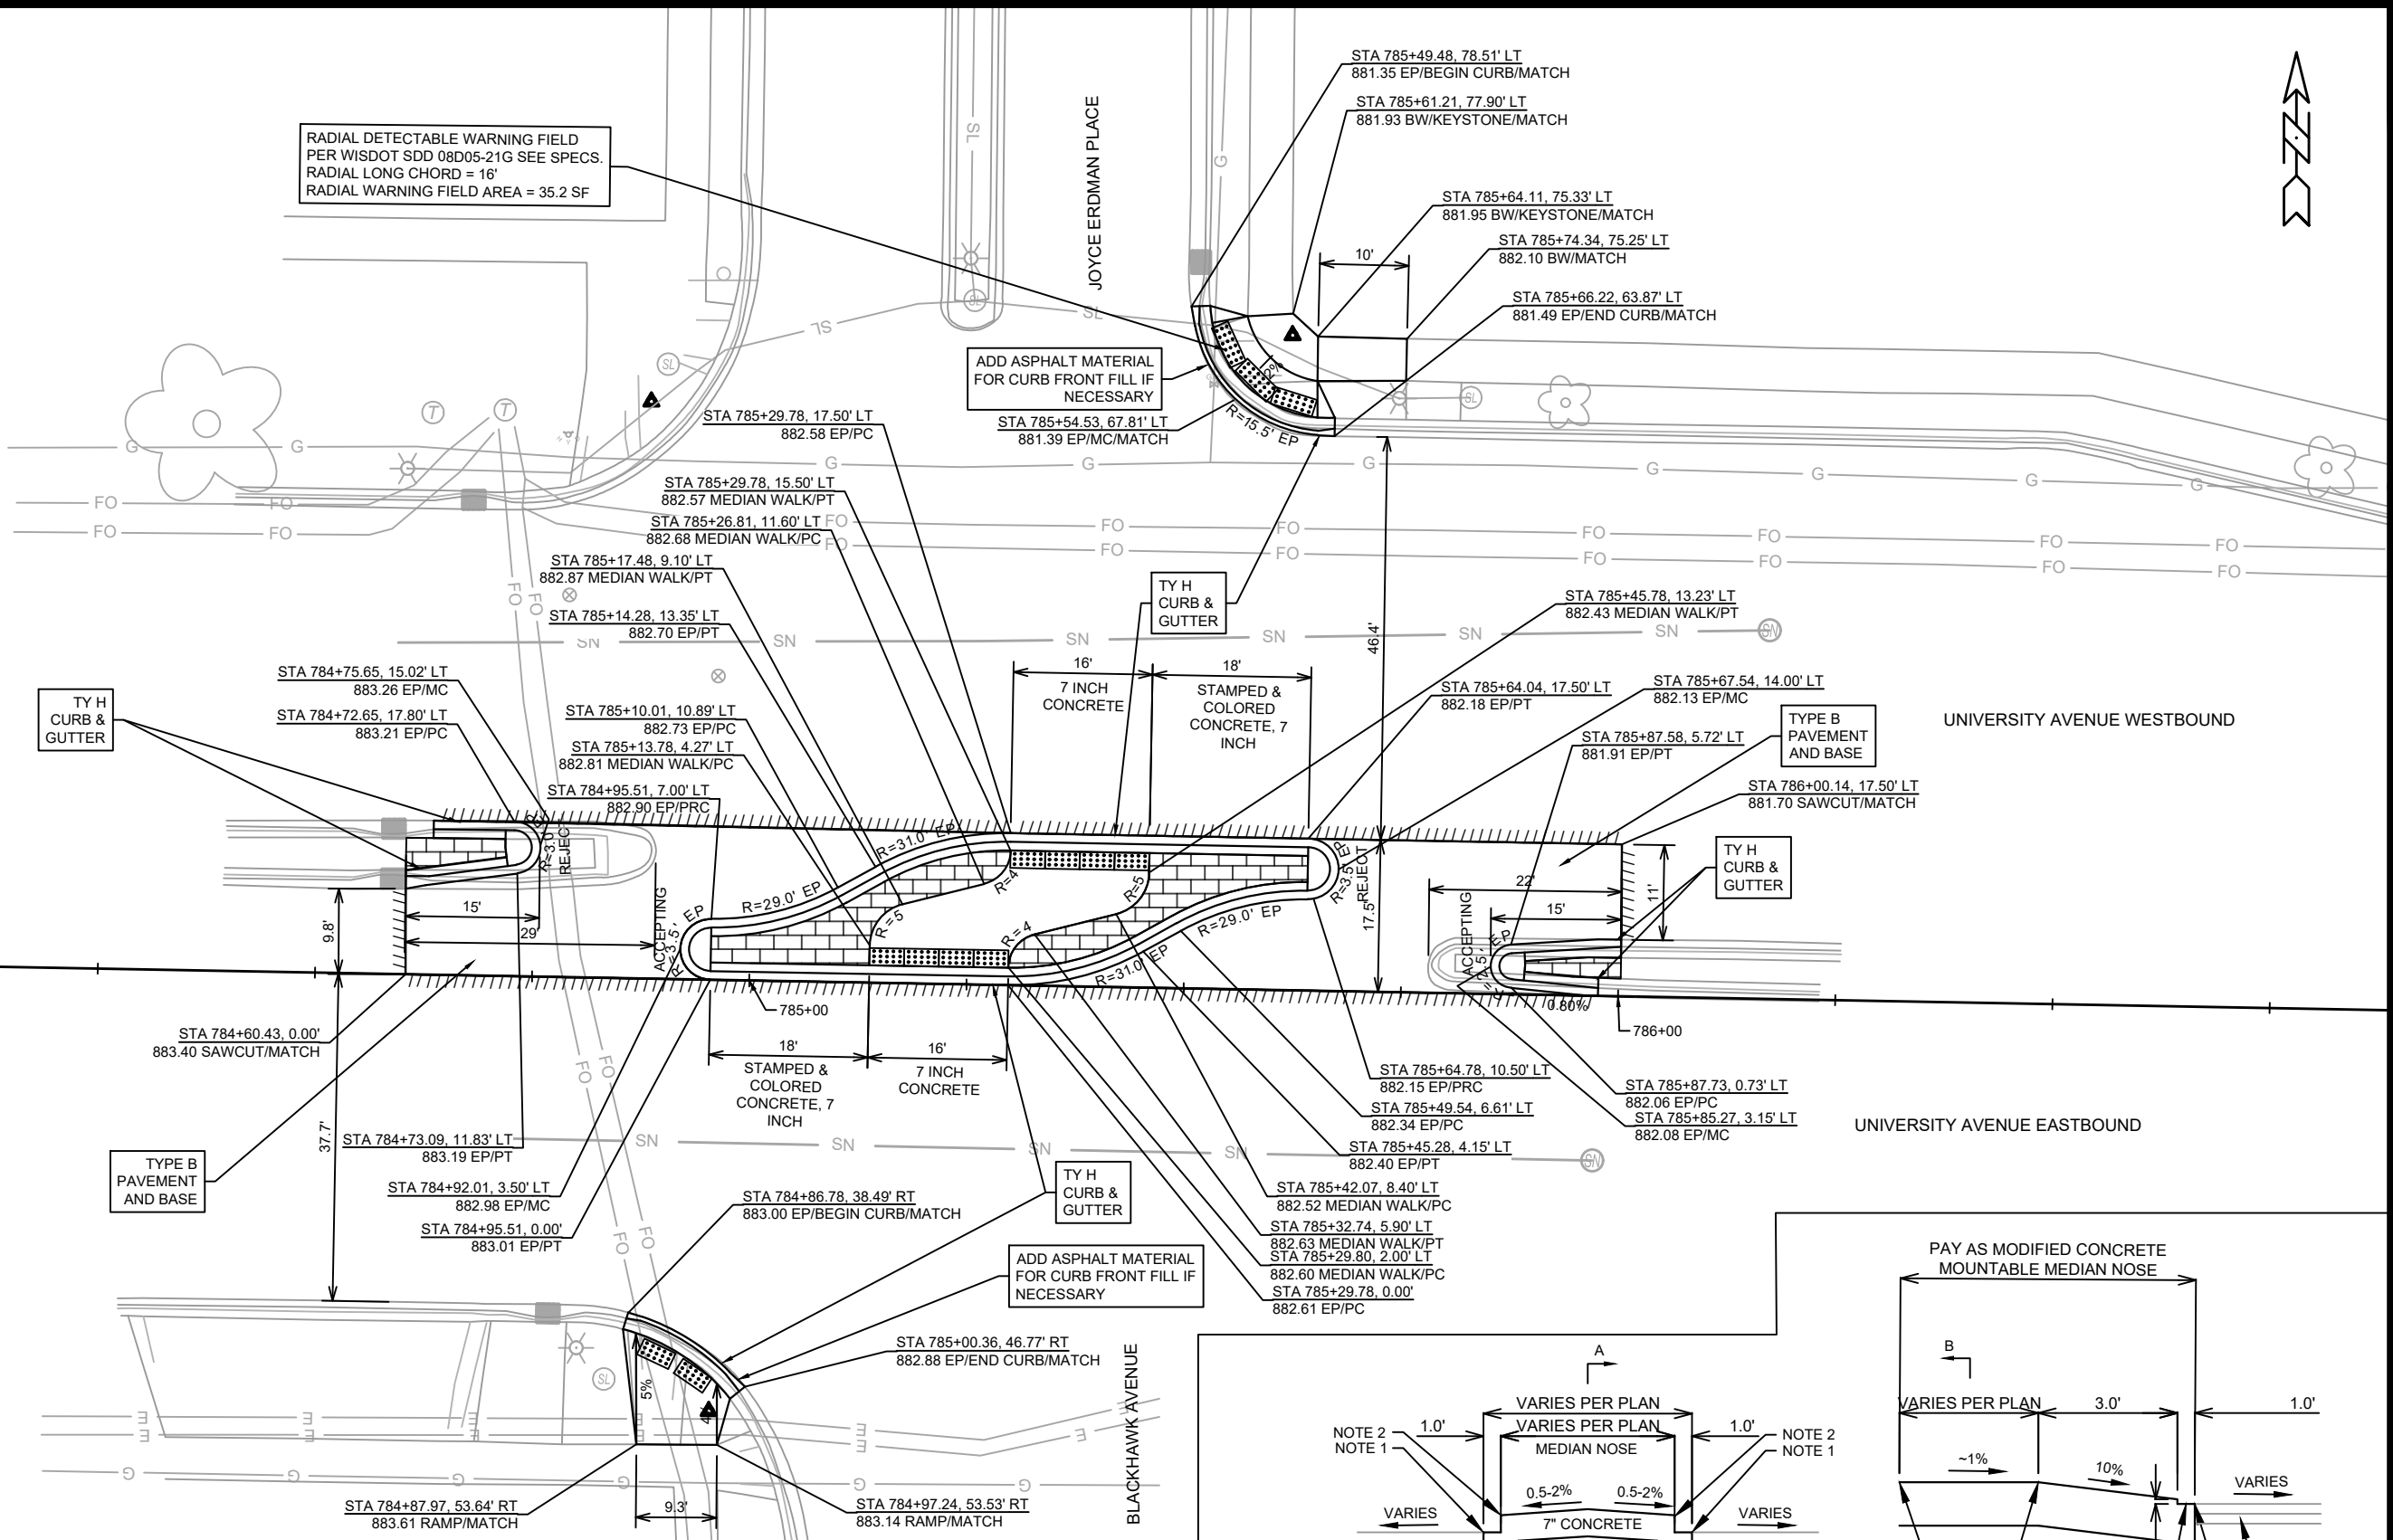


NOTES:

- RESTORE DISTURBED MEDIAN WITH STAMPED & COLORED CONCRETE, 7 INCH
- FINAL ASPHALT PATCHING LIMITS TO BE DETERMINED IN FIELD BY CONSTRUCTION ENGINEER
- RADII DIMENSIONED TO EDGE OF PAVEMENT
- ALL MEDIAN NOSES TO BE MOUNTABLE MEDIAN ISLAND NOSES PER DETAIL SAME PAGE
- MEDIAN WALK TO BE FLUSH WITH SURROUNDING MEDIAN

MEDIAN NOTES:

1. STATION OFFSET ELEVATION SHOWN ON PLANS
2. 6" RISE TYPICAL FOR MOUNTABLE MEDIAN NOSE. 4" RISE WHERE SHOWN ON PLAN
3. EXISTING PAVEMENT AND BASE TO REMAIN. FINAL CONCRETE REPLACEMENT LIMITS TO BE DETERMINED IN FIELD BY CONSTRUCTION ENGINEER

STAMPED & COLORED CONCRETE, 7 INCH - MATCH THE EXISTING PATTERN AND COLOR ON MEDIANS. PROVIDE SAMPLE TO CONSTRUCTION ENGINEER FOR REVIEW PRIOR TO INSTALLATION, SEE SPECS

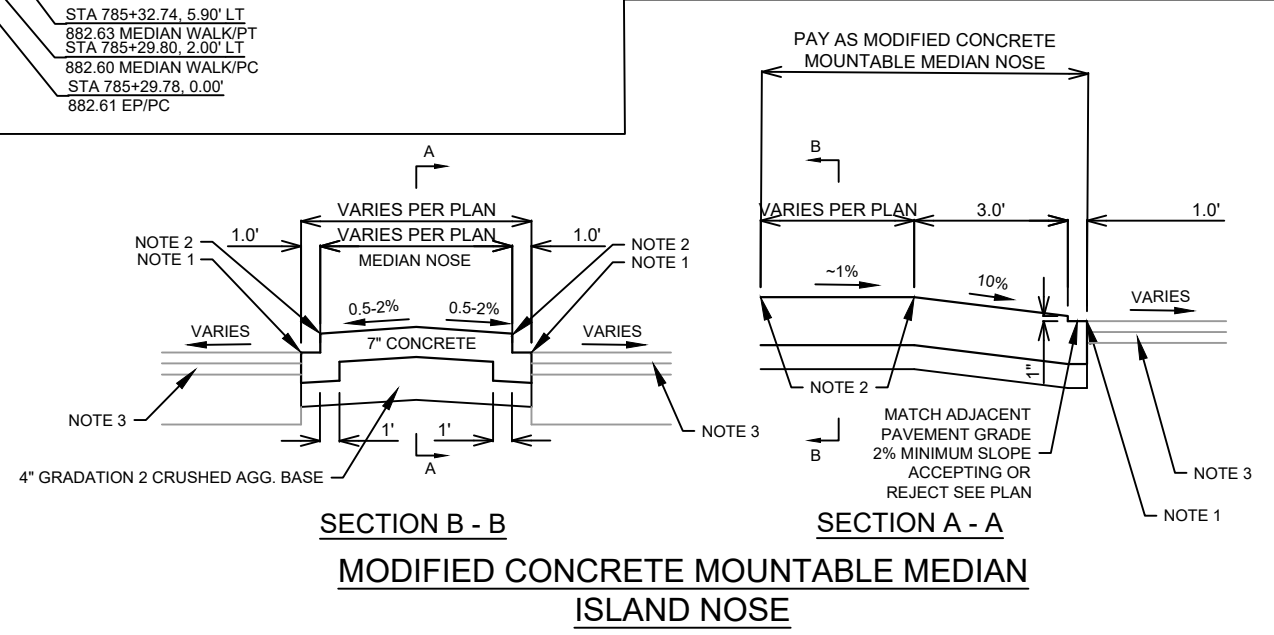

15200

MADISON, WI

CONTRACT NO: 8800

UNIVERSITY BLACKHAWK PLAN

SAFE STREETS 2025

15200

UB-2

DATE: 2/27/2025 3:55 PM

REVISION

BY

Scale: 1/20

UB-2

M:\DESIGN\Projects\14658\CAD\Streets\14658EN-PnP_University_Blackhawk.dwg

GENERAL NOTES

TS #1

1. INSTALL GR BASE, 15' SIGNAL POLE, AND APS PEDESTRIAN PUSH BUTTON, SINGLE ARROW.
2. INSTALL SIGNS AS SHOWN IN DETAIL.
3. INSTALL SOLAR PANEL AND DC CONVERTER ON POLE.

TS #2

1. INSTALL LB-8R BASE, 20' 7GA POLE, 20' TROMBONE ARM AND APS PEDESTRIAN PUSH BUTTON, SINGLE ARROW.
2. INSTALL SIGNS AS SHOWN IN DETAIL.
3. INSTALL SOLAR PANEL AND DC CONVERTER ON POLE.

TS#3

1. INSTALL LB-8R BASE, 20' 7GA POLE, 20' TROMBONE ARM AND APS PEDESTRIAN PUSH BUTTON, SINGLE ARROW.
2. INSTALL SIGNS AS SHOWN IN DETAIL.
3. INSTALL SOLAR PANEL AND DC CONVERTER ON POLE.

TS#4



1. EXISTING POLE AND BASE TO REMAIN. INSTALL APS PEDESTRIAN PUSH BUTTON, SINGLE ARROW.
2. INSTALL SIGNS AS SHOWN IN DETAIL.
3. INSTALL SOLAR PANEL AND DC CONVERTER ON POLE.

NOTES:


1. PAVEMENT MARKINGS BY OTHERS.
2. TS#1 AND TS#2 TO BE CONNECTED AND TIMED TOGETHER.
3. TS#3 AND TS#4 TO BE CONNECTED AND TIMED TOGETHER.
4. CONTRACTOR TO INSTALL CARMANAH SYSTEM OR EQUIVALENT.
5. PROGRAM 15 SECOND FLASH TIME


BASES SHALL BE LOCATED IN THE FIELD BY LUKAS COLLISN (608-261-9625)
*Contractor shall conform to the 2019 Work Zone Safety Guidelines for Construction,
 Maintenance & Utility Operations booklet*

SIGN CONFIGURATION DETAILS

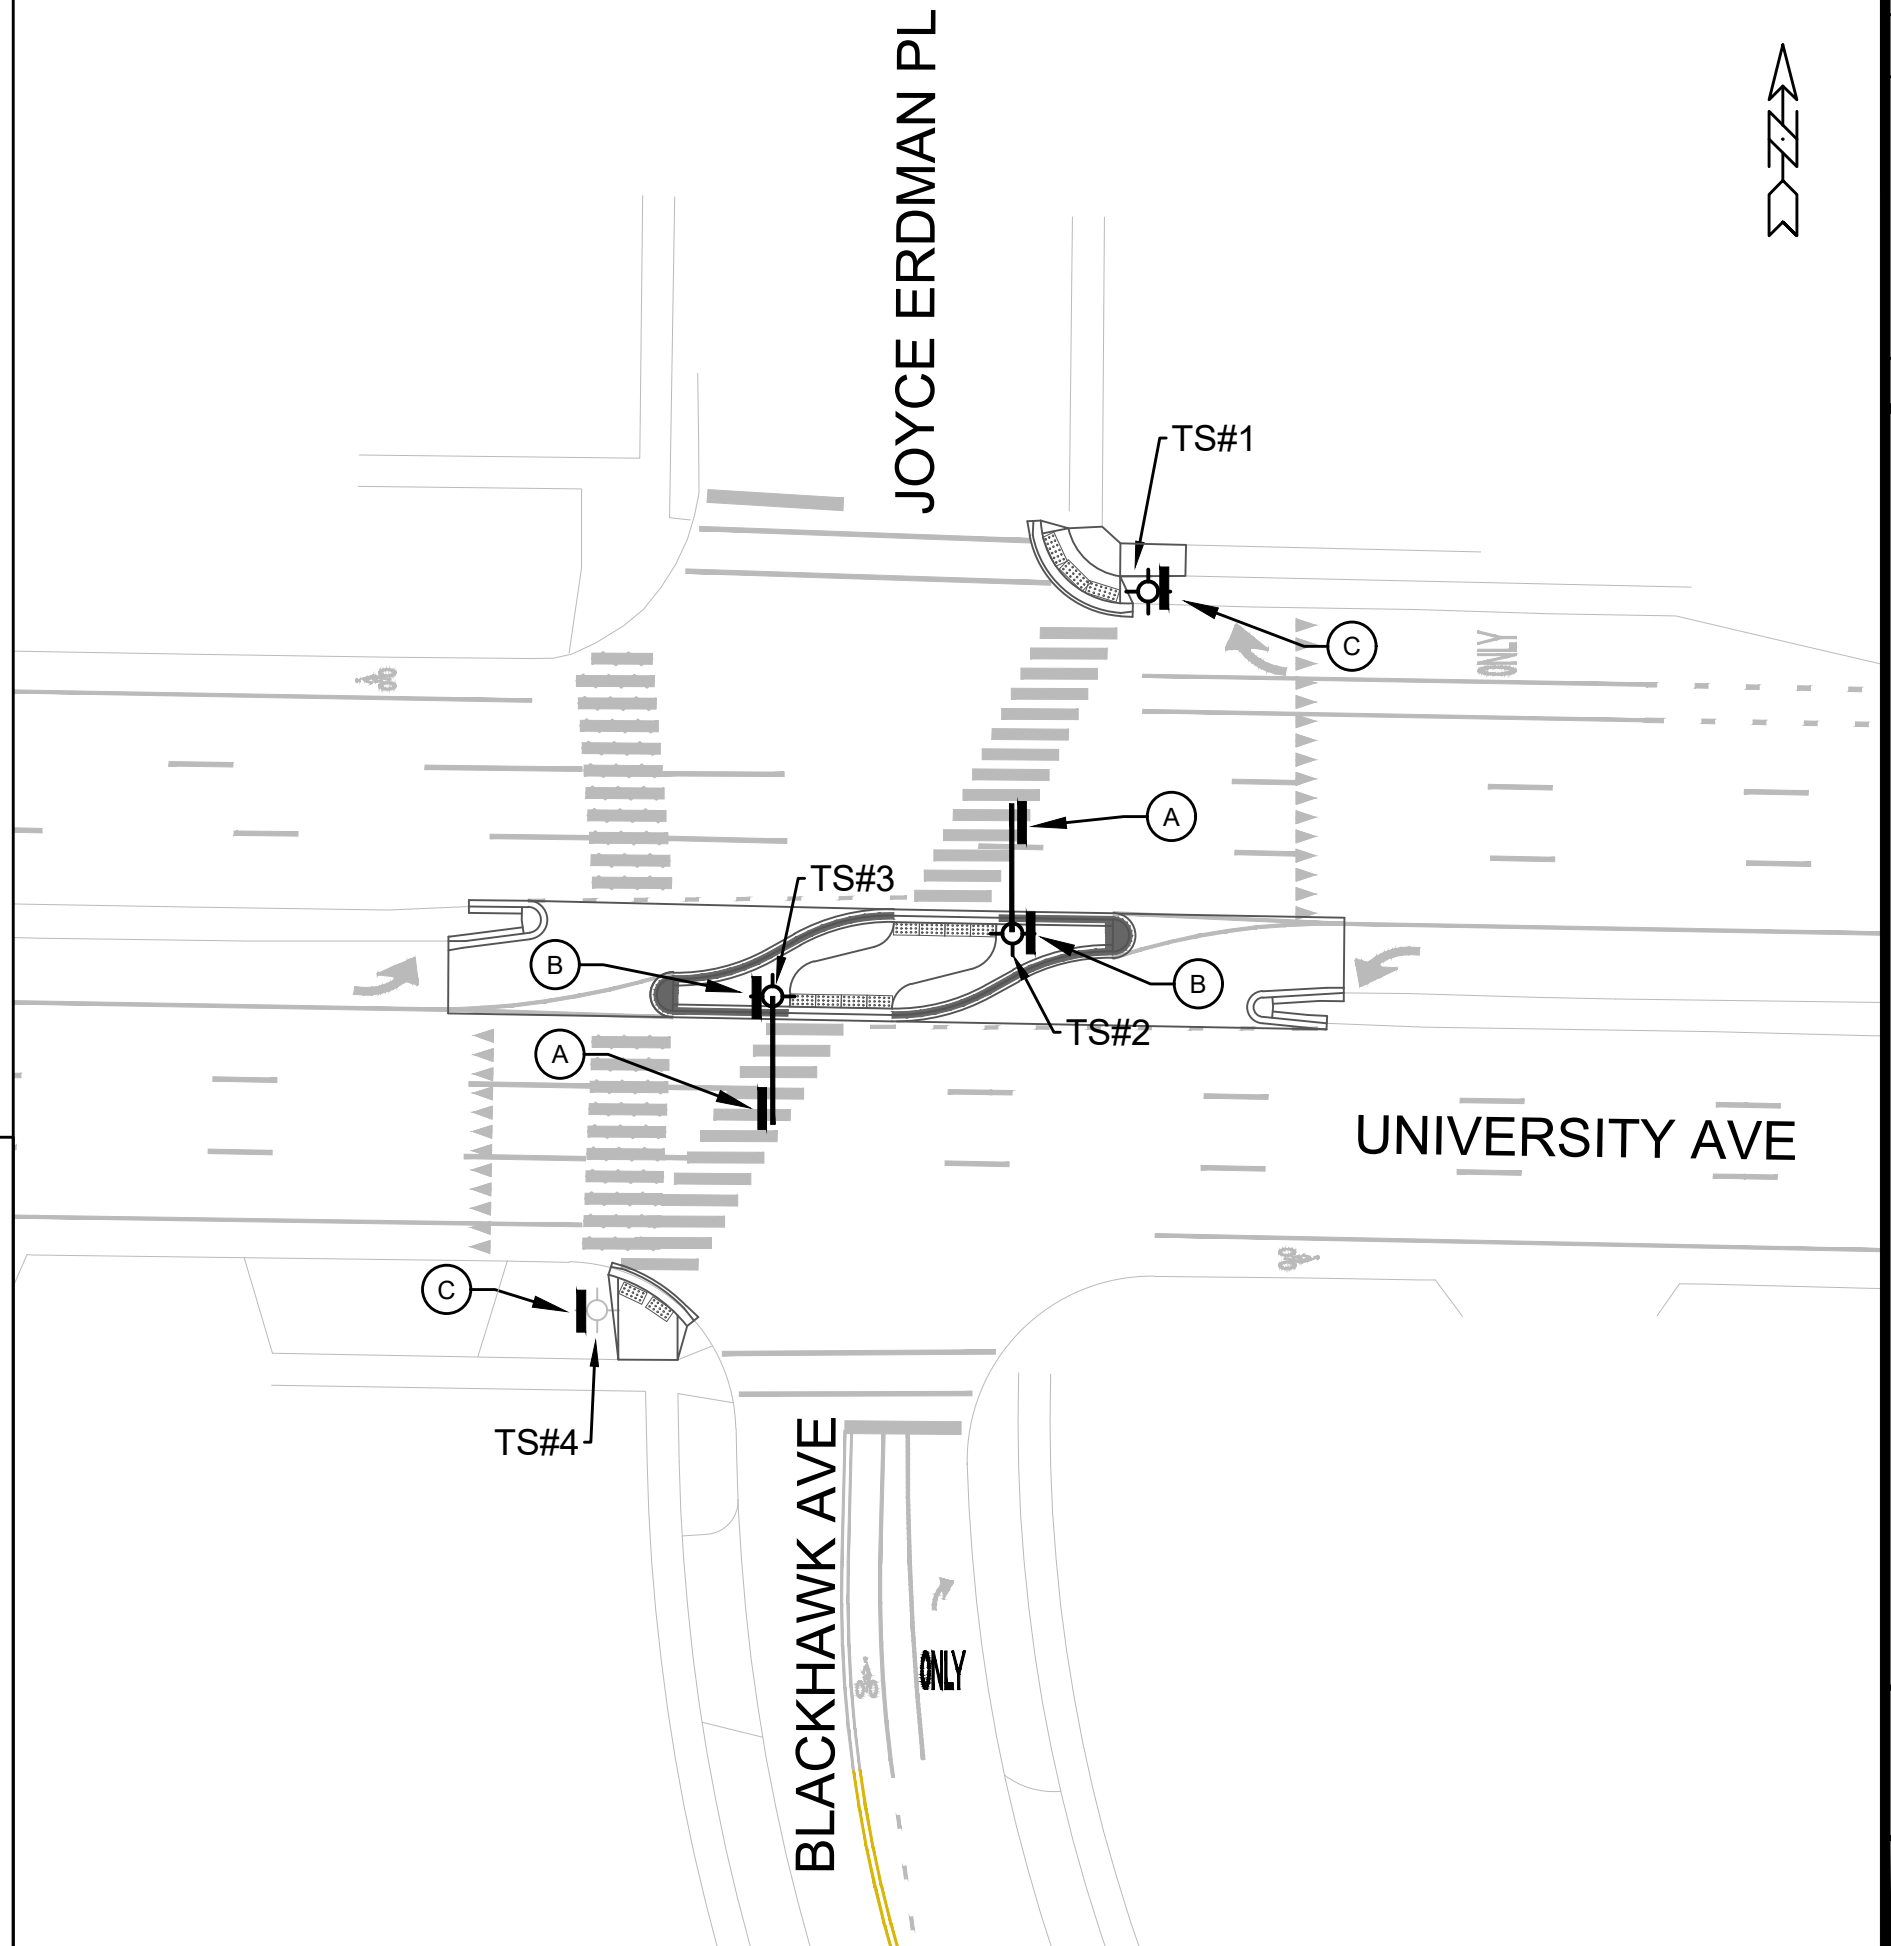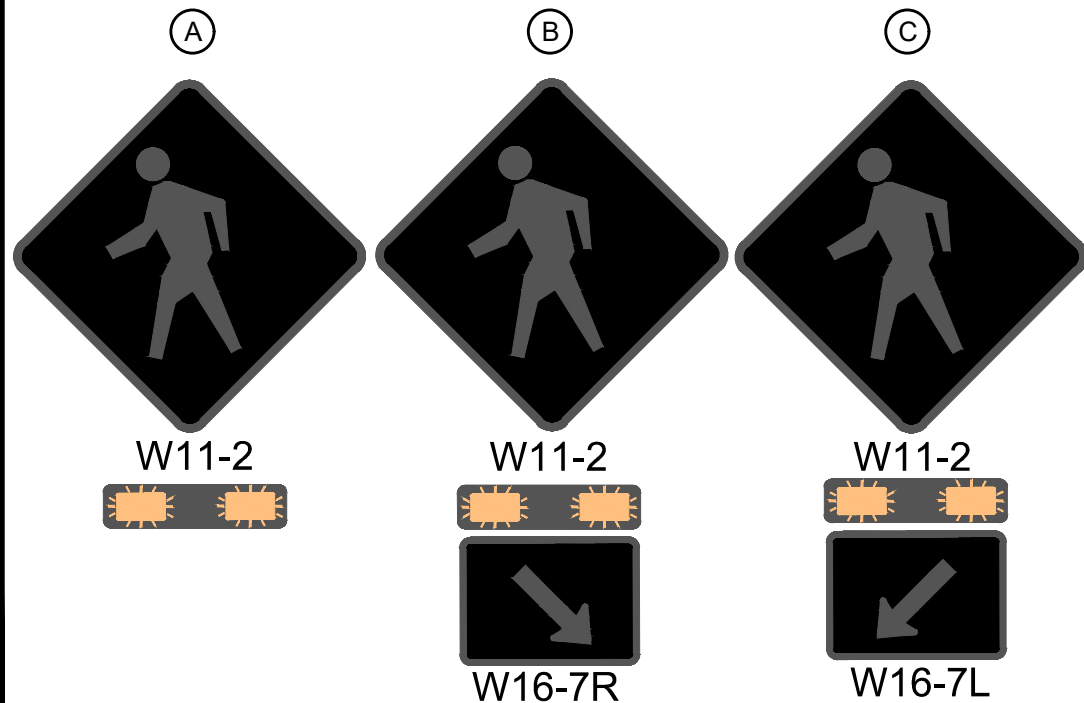

	15200	RRFB UNIVERSITY AVE AND BLACKHAWK AVE	15200
		SAFE STREETS 2025	
		CITY OF MADISON	
		M:\DESIGN\Projects\14658\CAD\Traffic\RRFB - Univ and joyce.dwg CONTRACT NO: 8800	
UB-3	15200	MARK: _____ REVISION: _____ DATE: _____ BY: _____ Designed By: LMC Date: 2/27/2025 3:56 PM Scale: 1" = 30' 15200	UB-3

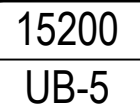

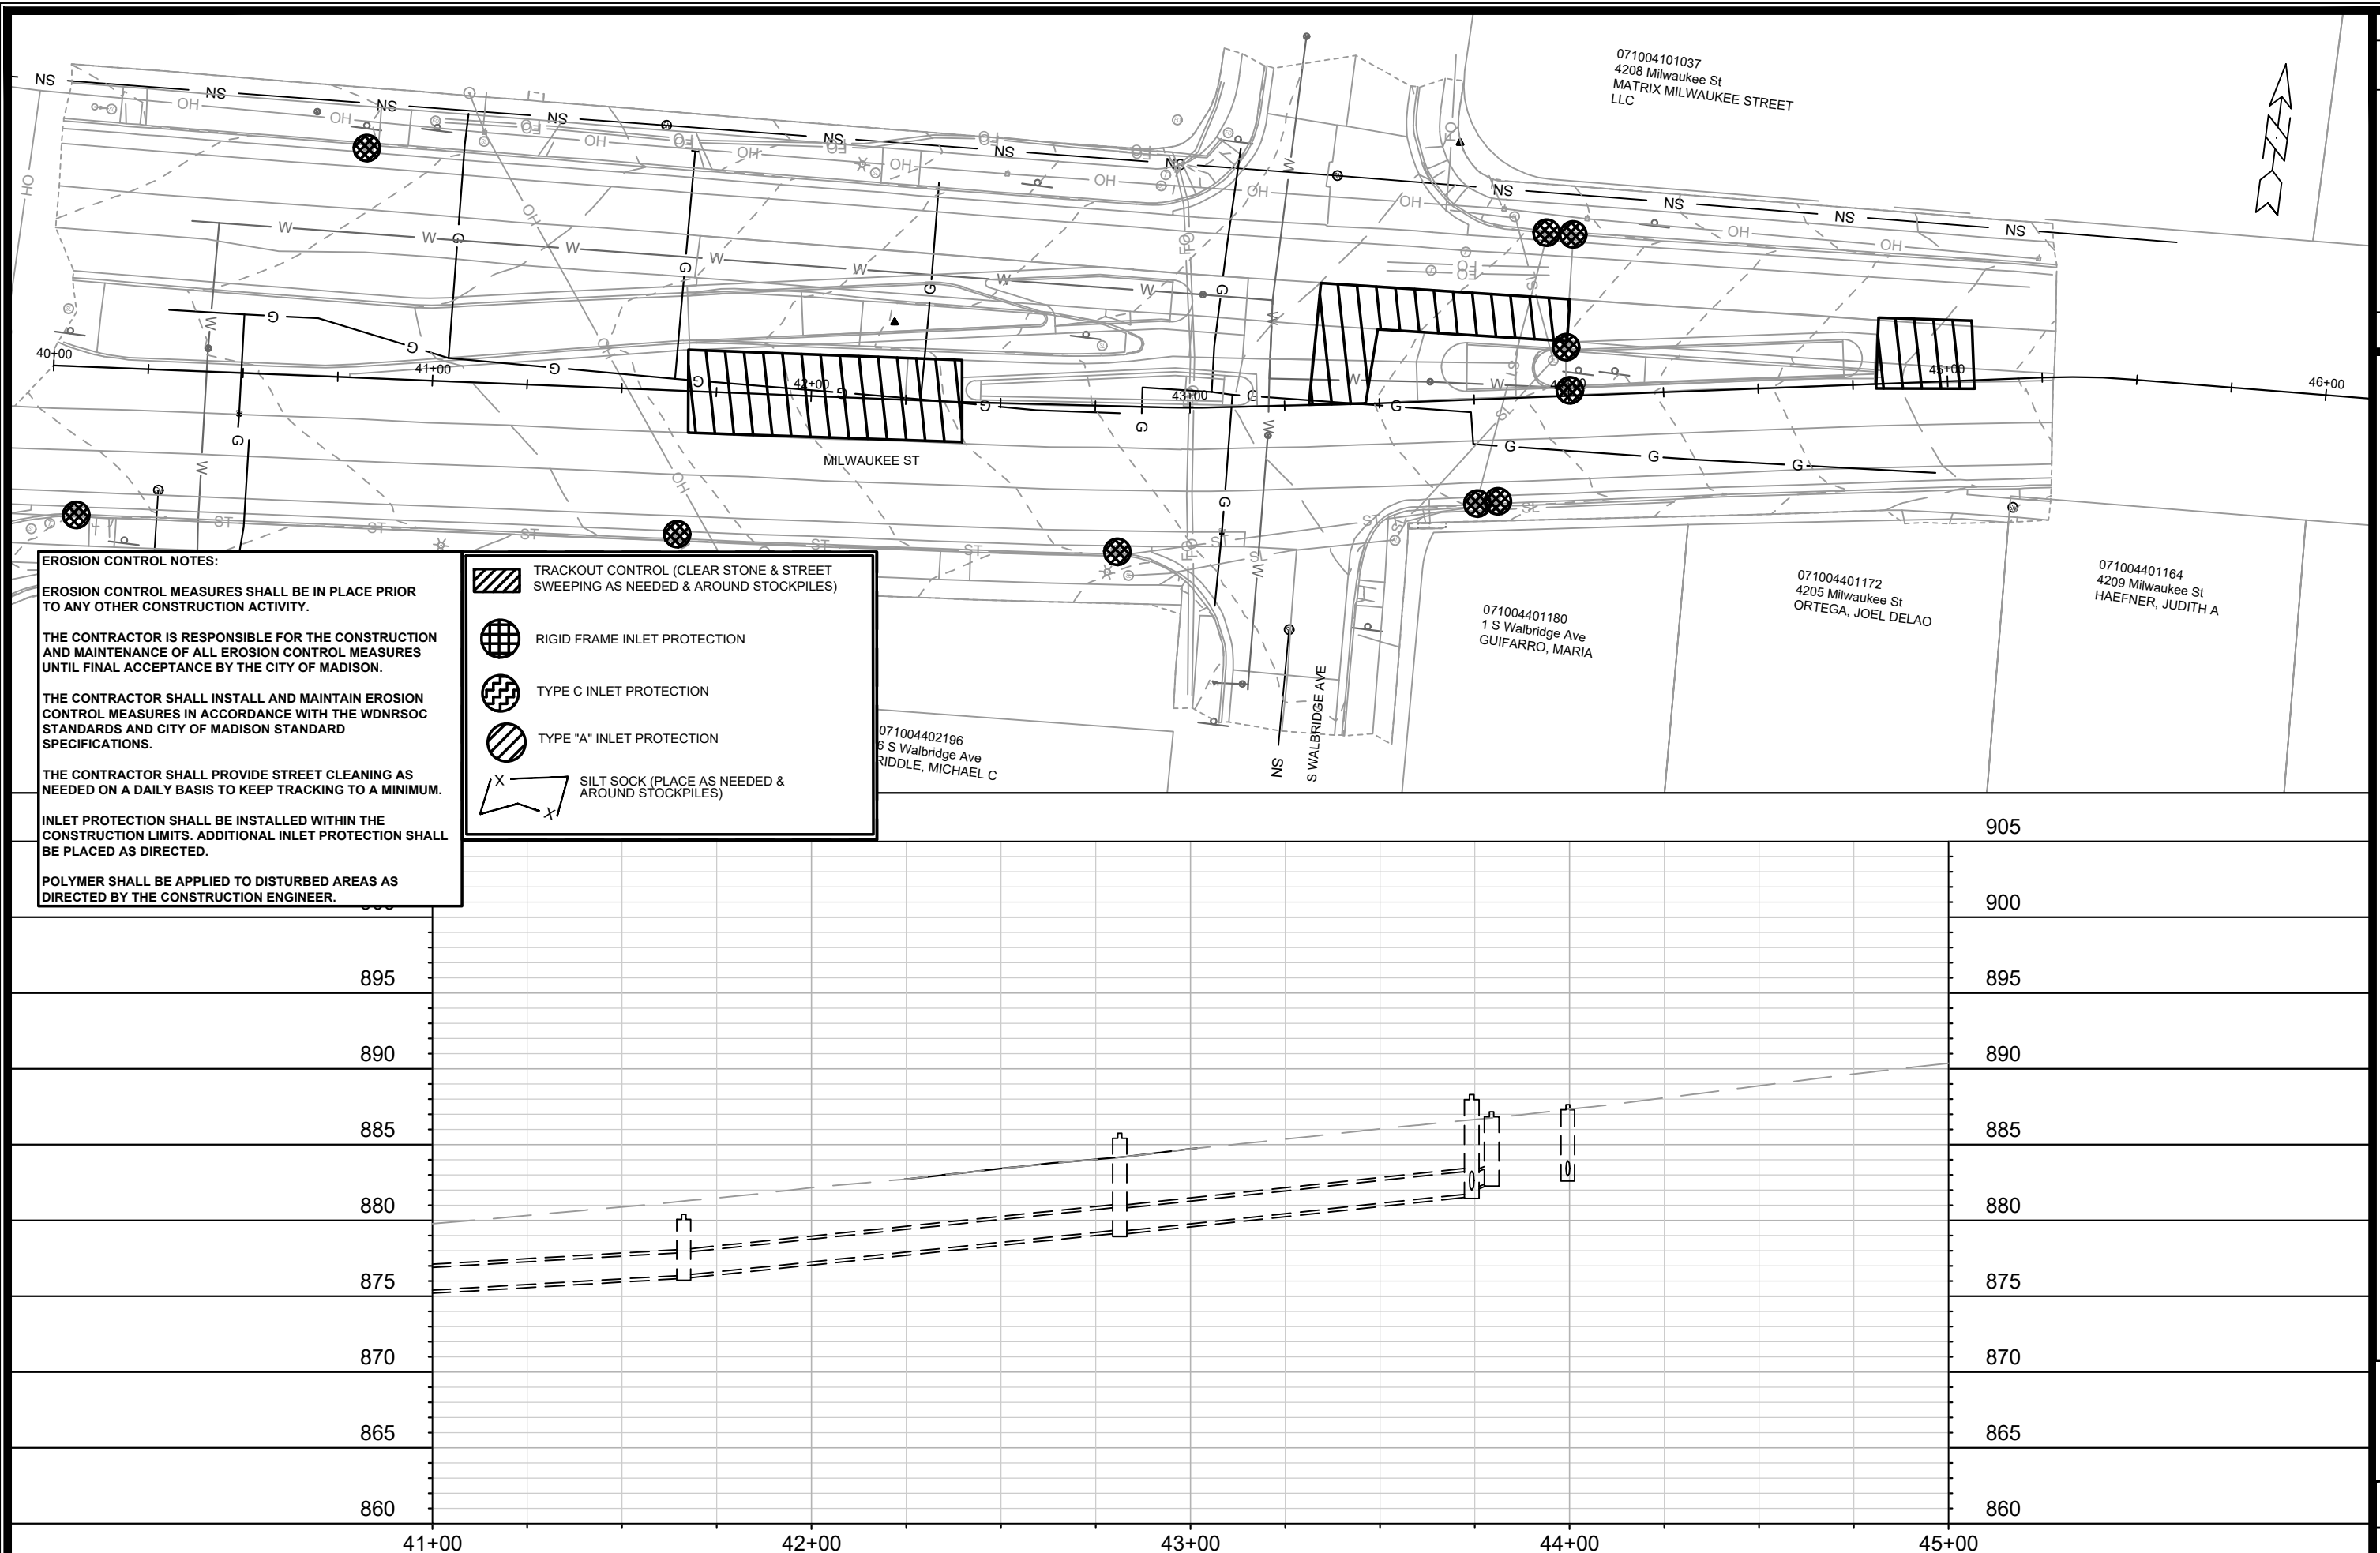



15200
MW-1

EROSION CONTROL PLAN - MILWAUKEE ST

SAFE STREETS 2025

MADISON, WI


CONTRACT NO: 8800

M:\DESIGN\Projects\14658\CAD\Sewers\14658SWR-PipeNetwork_Milwaukee Walbridge.dwg


15200

Designed By: MFG Date: 2/26/2025 8:29 AM Scale: 1" = 40'

MW-1

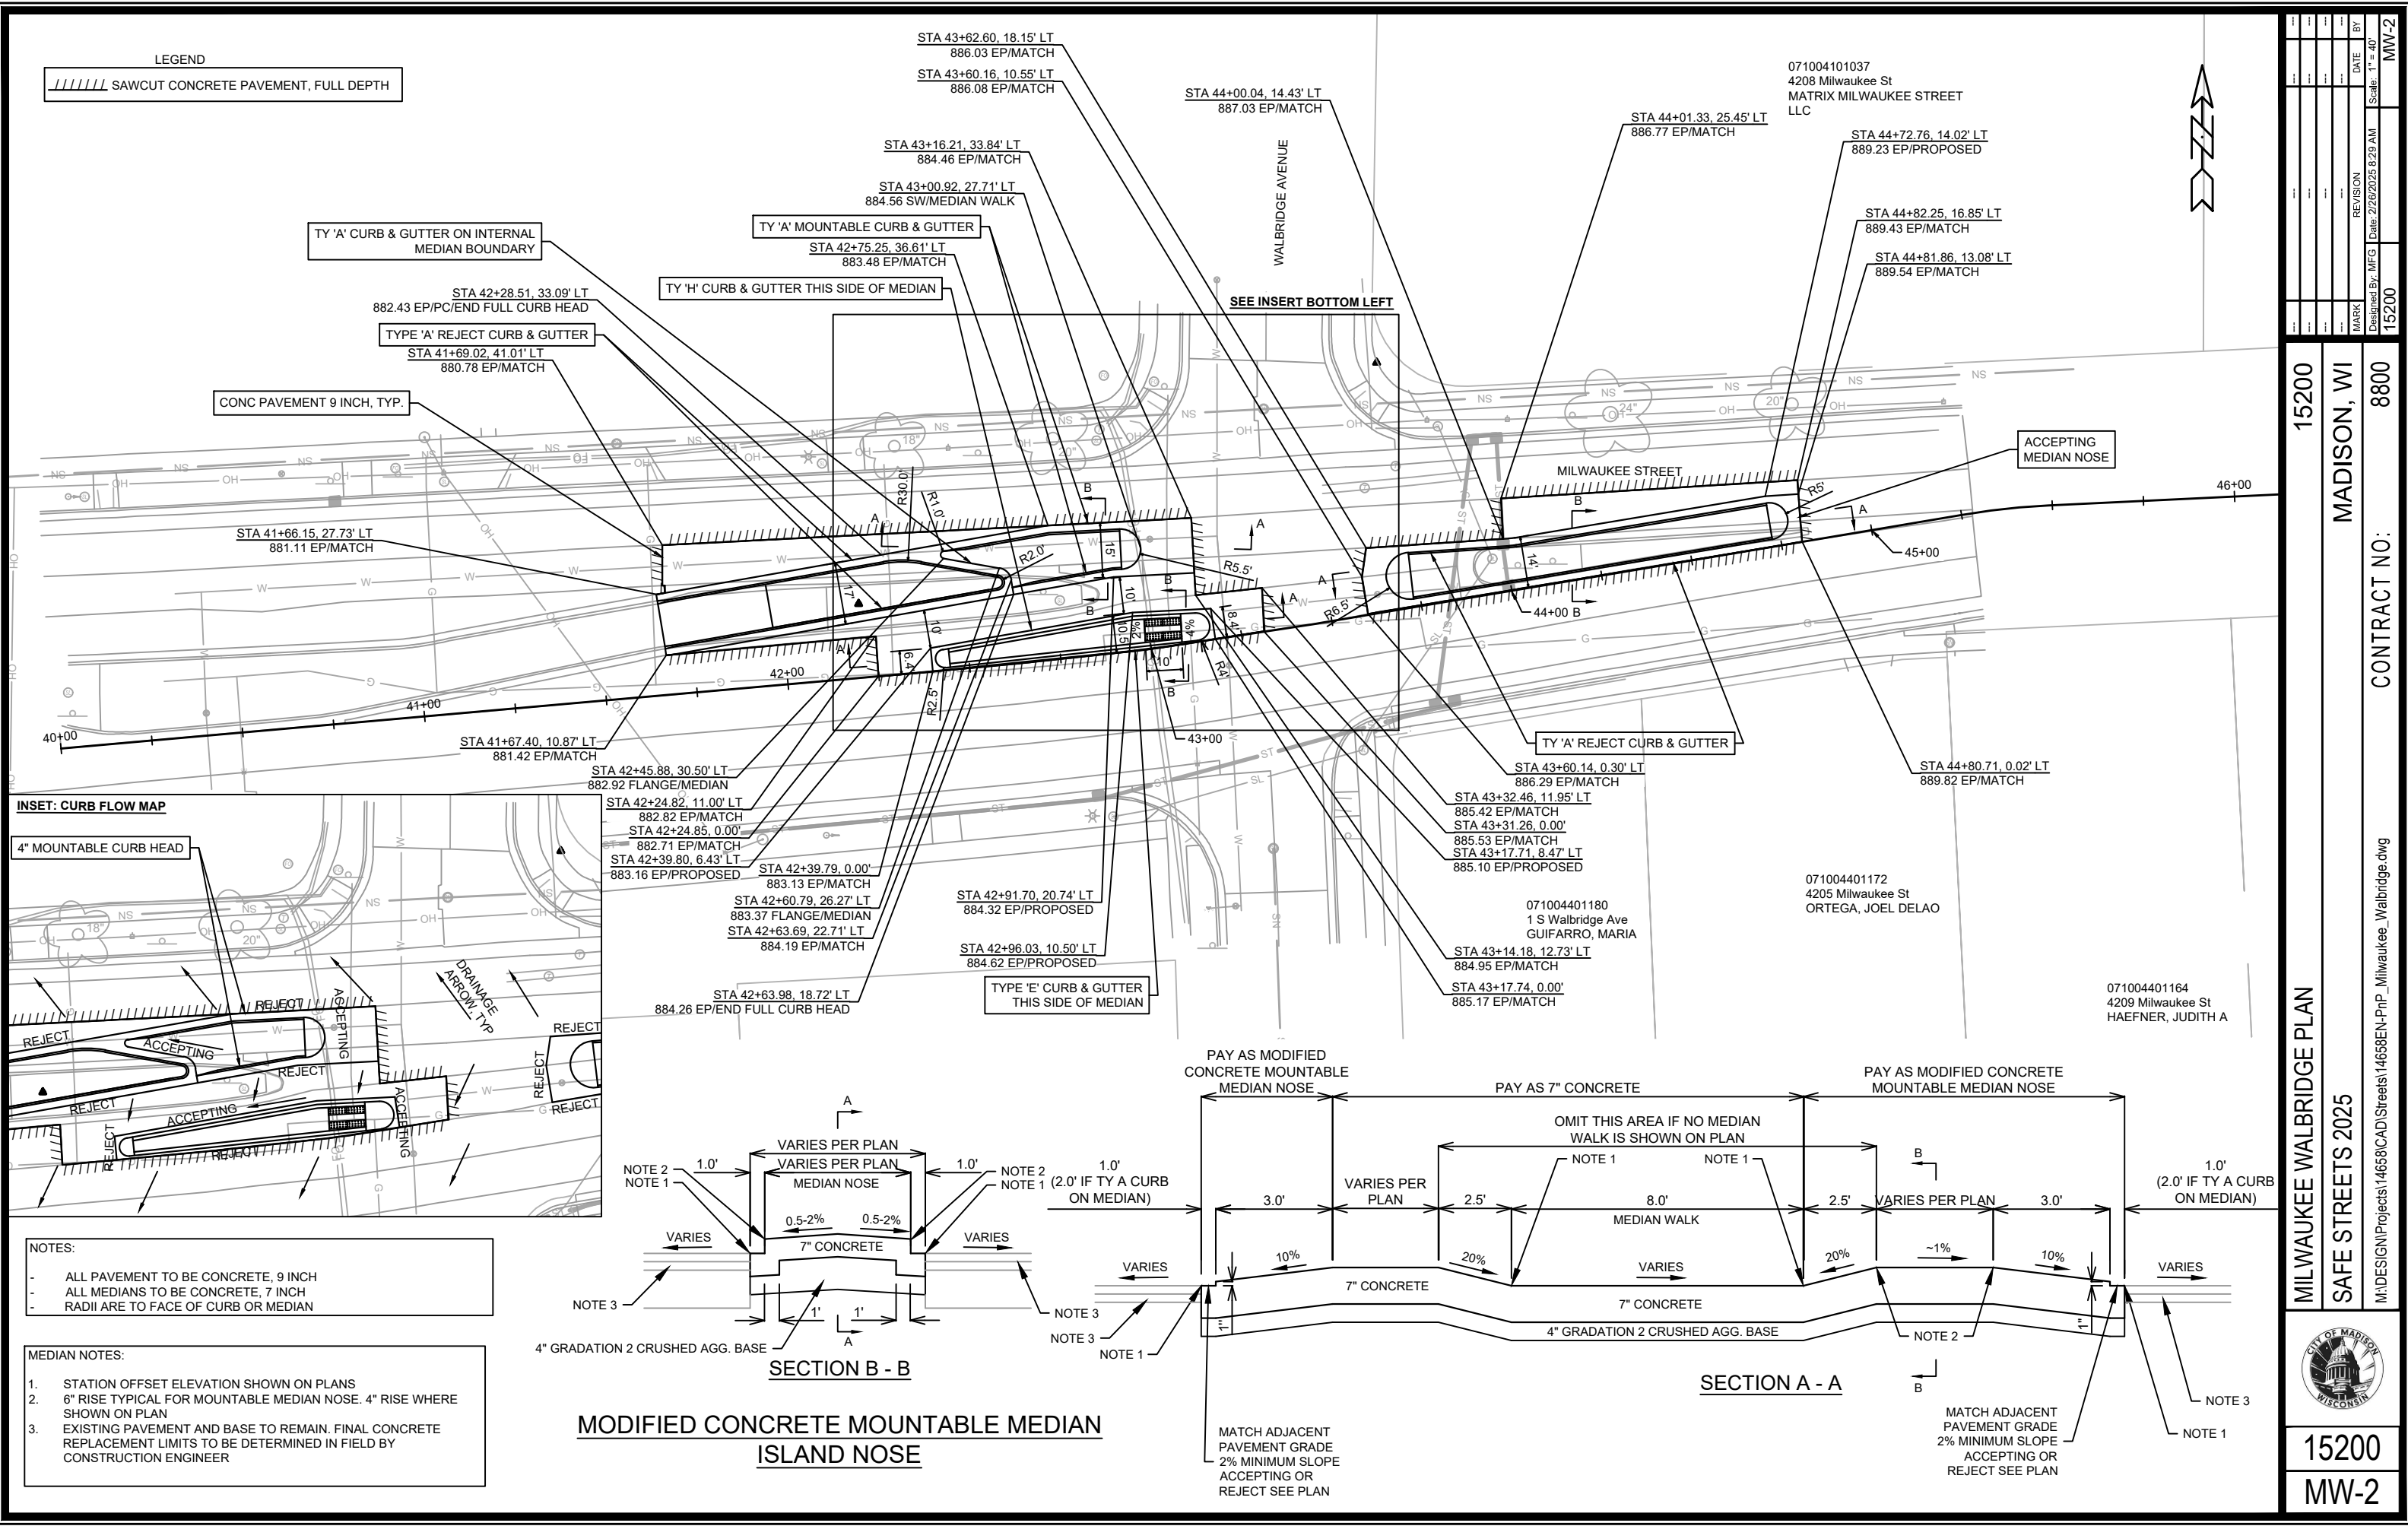


LEGEND
////// SAWCUT CONCRETE PAVEMENT, FULL DEPTH

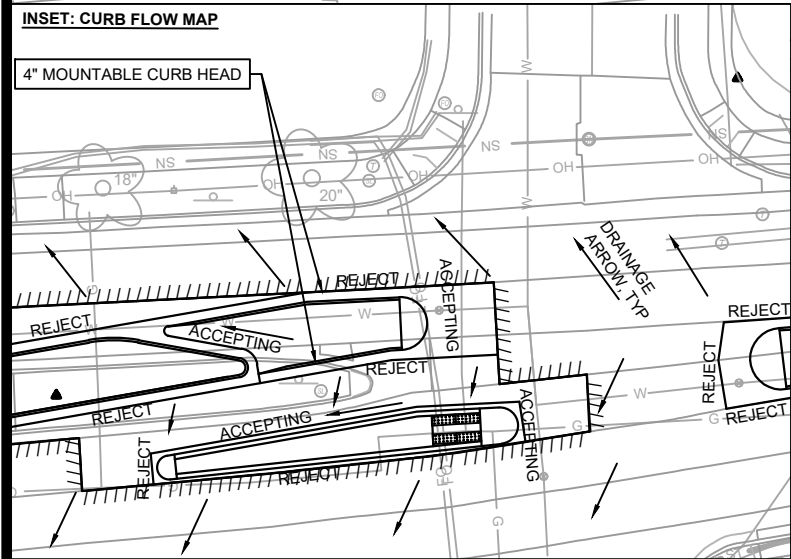


NOTES:
- ALL PAVEMENT TO BE CONCRETE, 9 INCH
- ALL MEDIANS TO BE CONCRETE, 7 INCH
- RADII ARE TO FACE OF CURB OR MEDIAN

MEDIAN NOTES:
1. STATION OFFSET ELEVATION SHOWN ON PLANS
2. 6\"/>

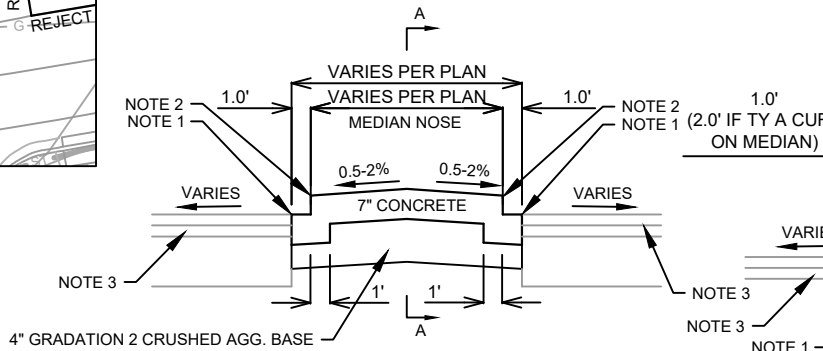

MODIFIED CONCRETE MOUNTABLE MEDIAN
ISLAND NOSE

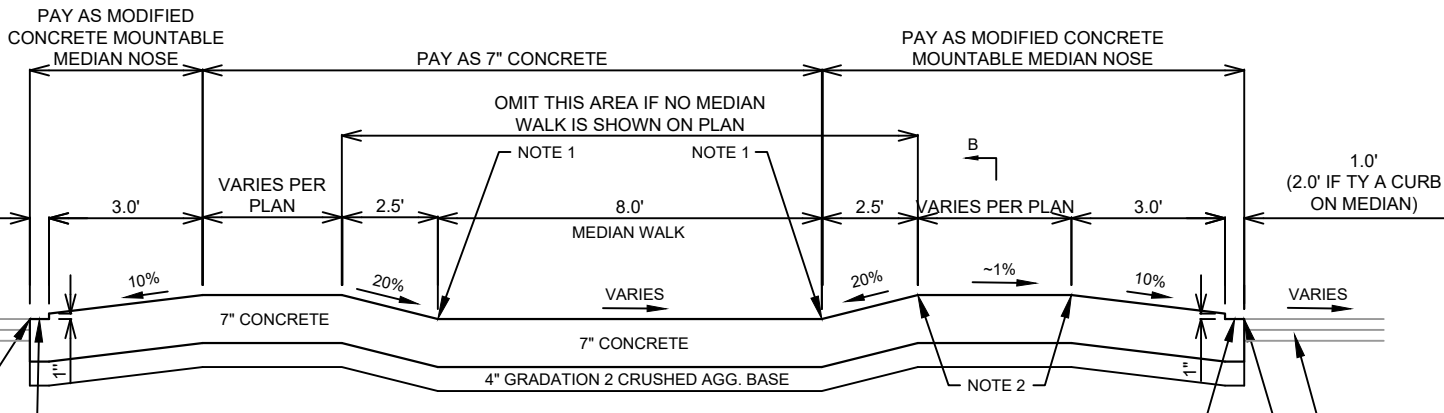

MATCH ADJACENT
PAVEMENT GRADE
2% MINIMUM SLOPE
ACCEPTING OR
REJECT SEE PLAN

15200	MADISON, WI	8800	CONTRACT NO:
MILWAUKEE WALBRIDGE PLAN			
SAFE STREETS 2025			
M:\DESIGN\Projects\14658\CAD\Streets\14658EN-PnP_Milwaukee_Walbridge.dwg			
CITY OF MADISON WISCONSIN			
15200			
MW-2			



DATE	BY
2/26/2025	MFG
REVISION	
15200	

071004101037
4208 Milwaukee St
MATRIX MILWAUKEE STREET
LLC

071004401172
4205 Milwaukee St
ORTEGA, JOEL DELAO

071004401180
1 S Walbridge Ave
GUIFARRO, MARIA

071004401164
4209 Milwaukee St
HAEFNER, JUDITH A

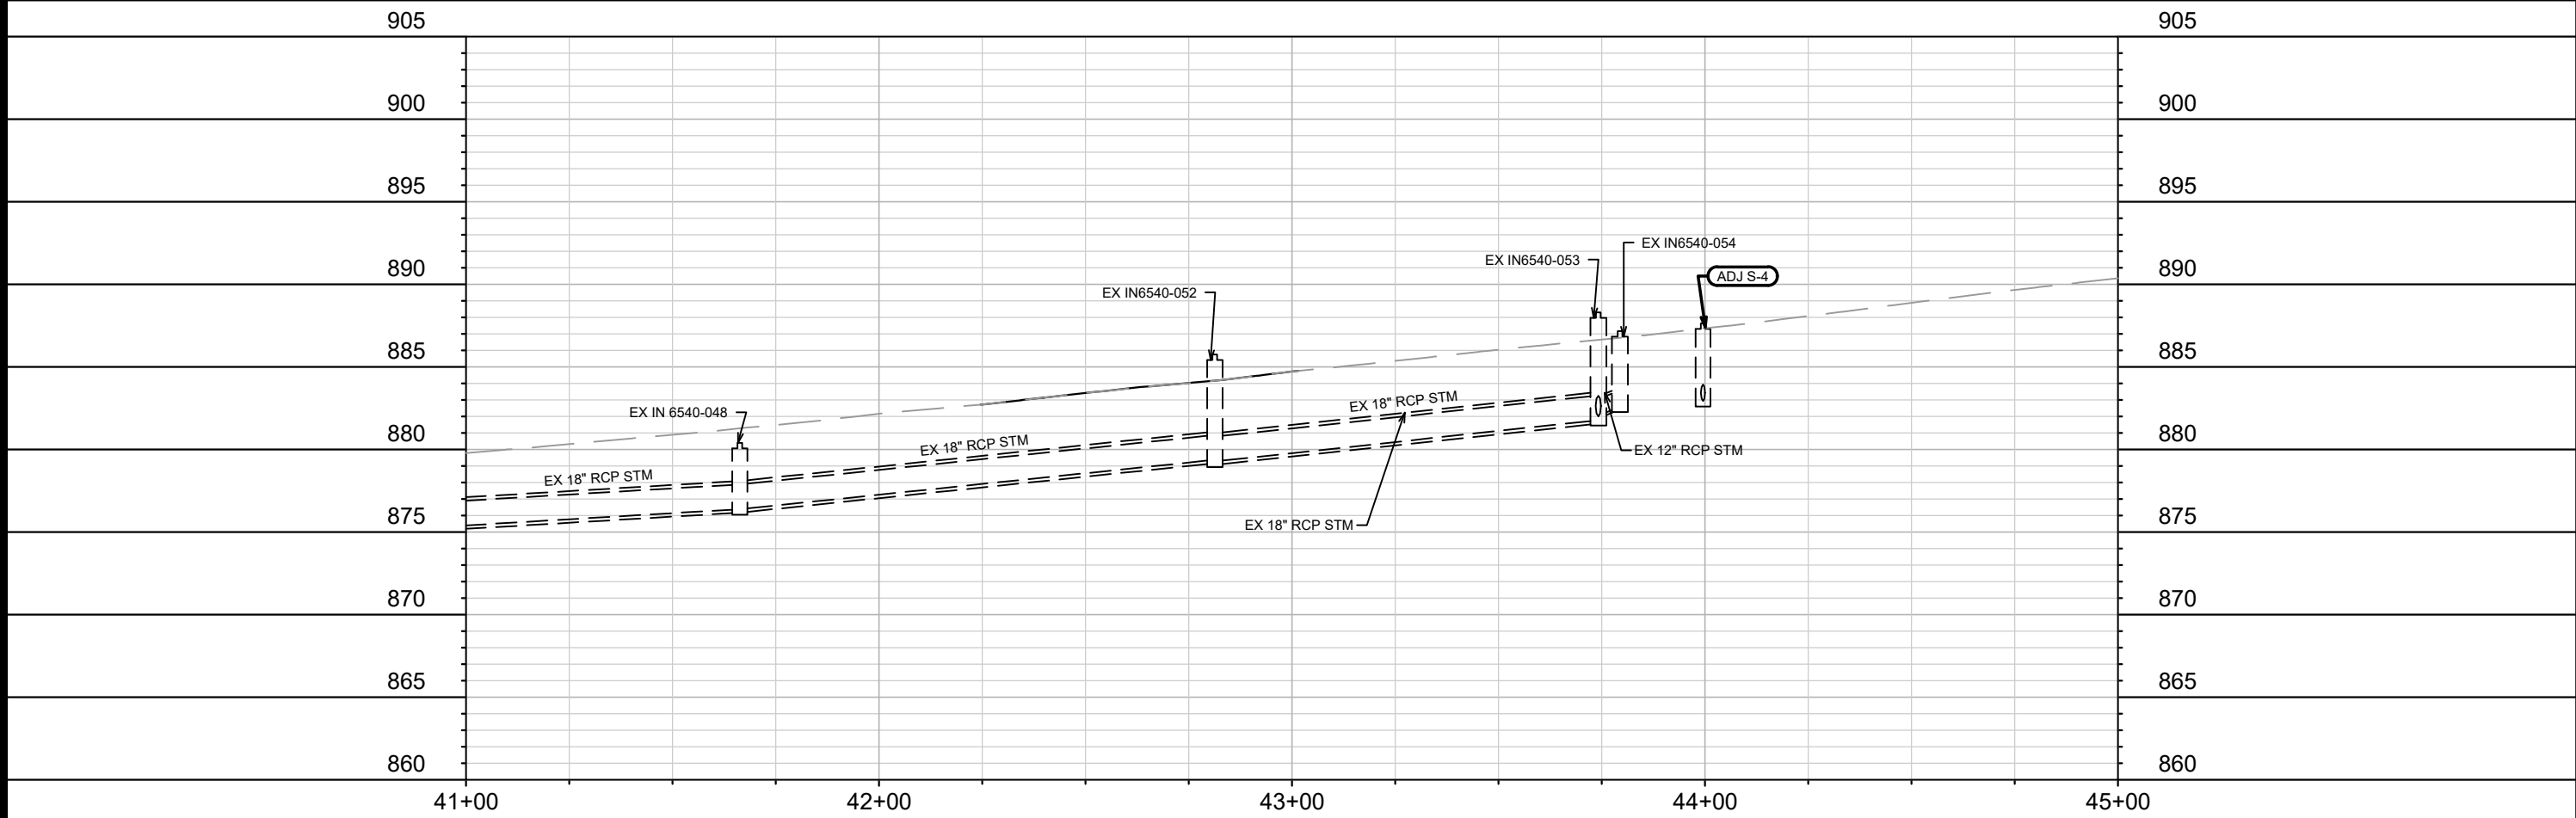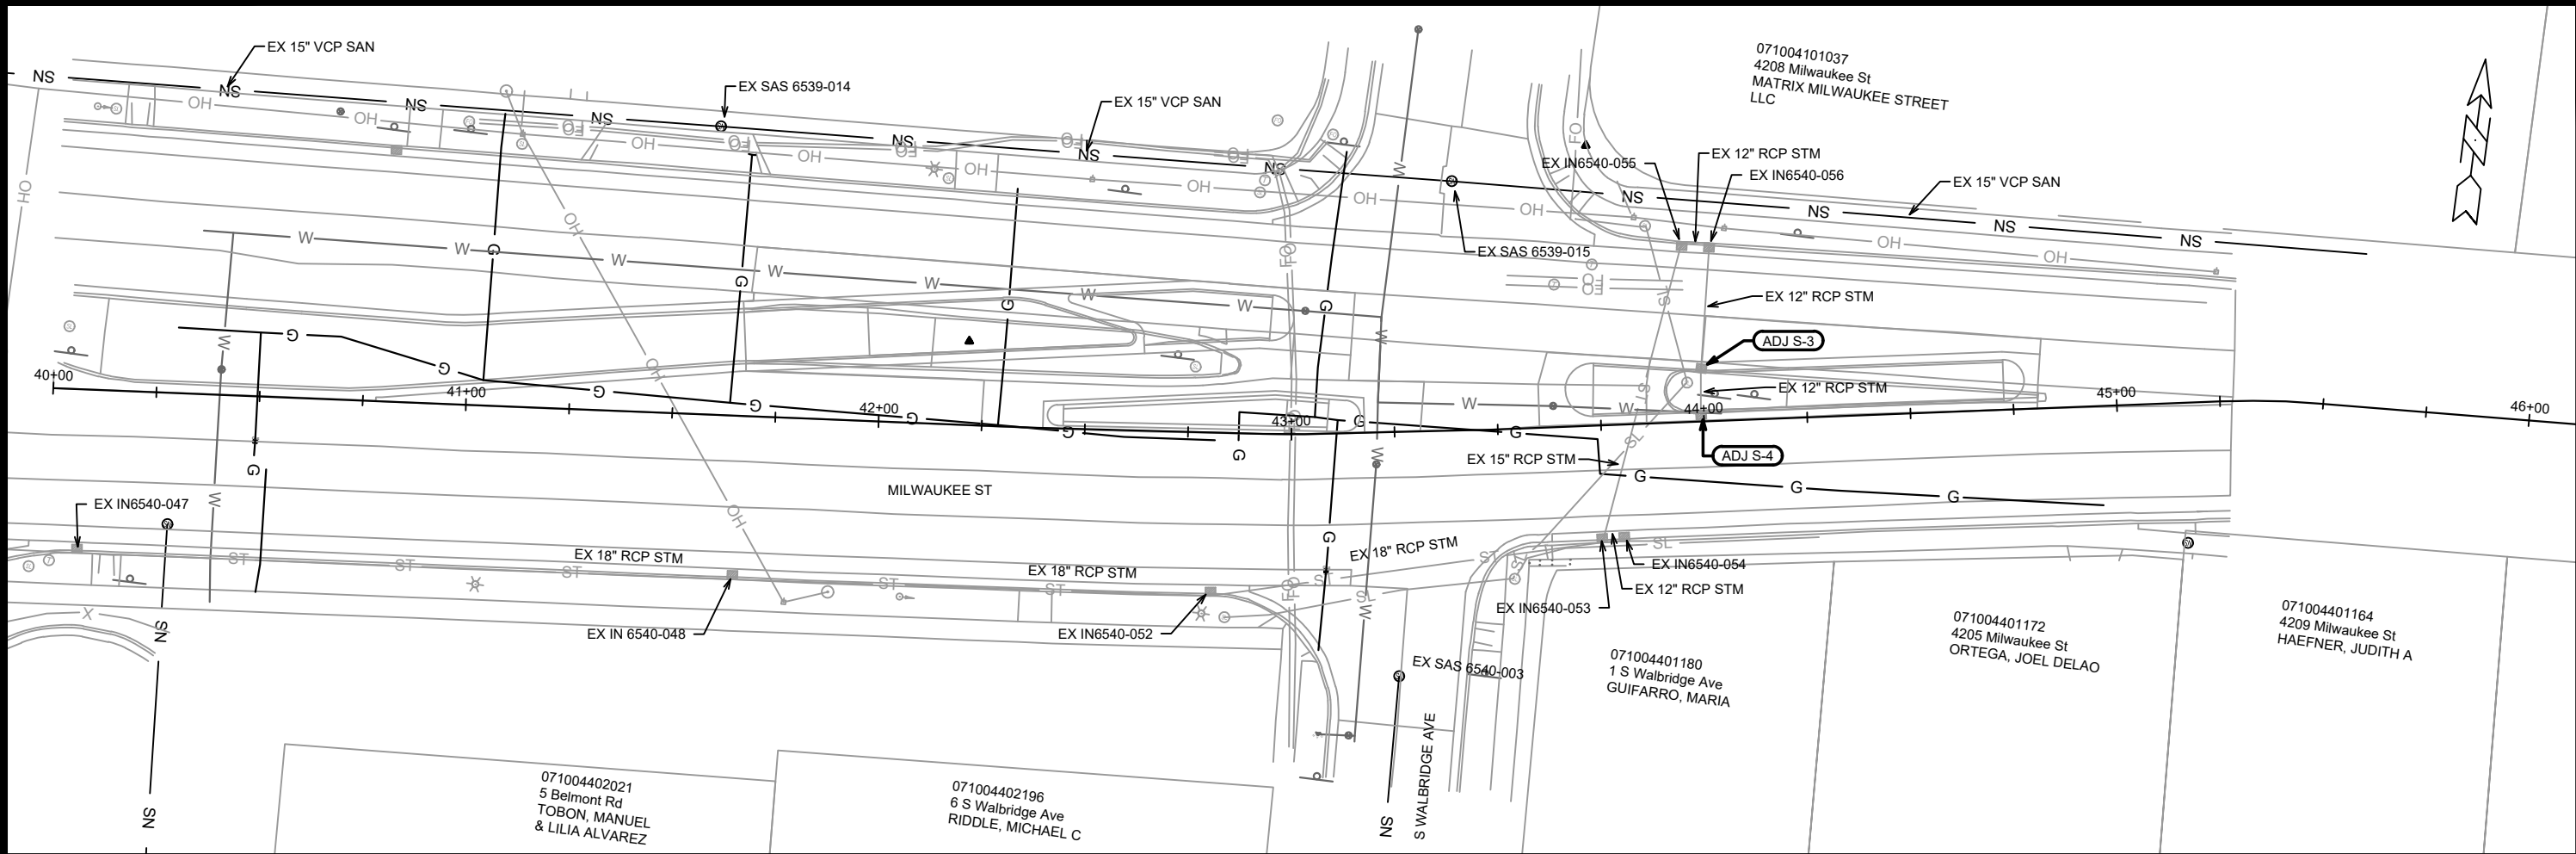

15200		MADISON, WI		CONTRACT NO: 8800	
MILWAUKEE ST - UTILITY PLAN & PROFILE		SAFE STREETS 2025		M:\DESIGN\Projects\14658\CAD\Sewers\14658SWR-PipeNetwork_Milwaukee Walbridge.dwg	
		15200		MW-3	
		MARK		REVISION	
		DATE		BY	
		Scale: 1" = 40'		MW-3	
		Date: 2/26/2025 8:29 AM			
		Designed By: MFG			

STORM SEWER SCHEDULE

MILWAUKEE WALBRIDGE PROJECT NO. 15200	SHEET NO. MW-4
STORM SEWER SCHEDULE	
CITY OF MADISON	

ADJUST EXISTING STORM STRUCTURES

STRUC. NO.	ID NO.	STATION	LOCATION (OFFSET)	EX TOC	PROP TOC	ADJ (FT)	NOTES
MILWAUKEE ST							
ADJ S-3	IN6540-057	43+99.78	LT-13.03	887.33	887.33	0.00	[1]
ADJ S-4	IN6540-058	43+99.52	LT-1.38	887.63	887.63	0.00	[1]

SPECIFIC NOTES

[1] MATCH NEW TOC

STANDARD NOTES:

- ABBREVIATIONS: AE = APRON ENDWALL; RCP = REINFORCED CONCRETE PIPE; HERCP = HORIZONTAL ELLIPTICAL REINFORCED CONCRETE PIPE; DNA = DOES NOT APPLY; SAS = SEWER ACCESS STRUCTURE; LP = LOW POINT INLET STRUCTURE; FP = FIELD POURED STRUCTURE; TR = TOP OF CONCRETE ROOF; NCM = NO CROWN MATCH FOR PIPES; UD = UNDERDRAIN
- TOP OF CASTING GRADE GIVEN IS THE TOP OF CURB FOR INLET STRUCTURES AND THE FLOWLINE OF THE CLOSED CASTING FOR SASs.
- TOP OF CONCRETE ROOF (TR) IS 1.25 BELOW TOP OF CASTING UNLESS OTHERWISE NOTED.
- ALL REINFORCED CONCRETE PIPES TO BE CLASS III UNLESS OTHERWISE NOTED.
- SURVEYOR TO CONFIRM THAT ALL INLET STATION / OFFSETS LINE UP WITH PROPOSED CURB AND GUTTER.
- ALL REBAR FOR FIELD POUR STRUCTURES SHALL BE EPOXY COATED. ANY EXPOSED STEEL SHALL BE TOUCHED UP OR RECOATED PRIOR TO USE.
- ALL FIELD POURED SAS STORM STRUCTURES SHALL BE CONSTRUCTED IN ACCORDANCE WITH STANDARD DETAIL DRAWING 5.7.3.
- ALL PRECAST SAS STORM STRUCTURES SHALL BE CONSTRUCTED IN ACCORDANCE WITH STANDARD DETAIL DRAWING 5.7.5.
- ALL STRUCTURES CALLED OUT AS FIELD POURED SHALL BE FIELD POURED. ALL OTHER STRUCTURES (NOT INDICATED AS FIELD POURED) SHALL BE SUBMITTED TO CITY ENGINEERING FOR APPROVAL IF PRECAST STRUCTURES ARE PREFERRED. CONTACT ERIN GETER OF CITY ENGINEERING AT (608) 266-4058 FOR PRECAST APPROVALS, FAX SHOP DRAWINGS TO (608)264-9275, OR EMAIL SHOP DRAWINGS TO EGETER@CITYOFMADISON.COM.

GENERAL NOTES

TS #1

1. INSTALL LB-8R BASE, 20' 7GA POLE, 20' TROMBONE ARM AND APS PEDESTRIAN PUSH BUTTON.
2. INSTALL SIGNS AS SHOWN IN DETAIL.
3. INSTALL SOLAR PANEL AND DC CONVERTER ON POLE.

TS #2

1. INSTALL LB-8R BASE, 20' 7GA POLE, 20FT TROMBONE ARM.
2. INSTALL SIGNS AS SHOWN IN DETAIL.
3. INSTALL SOLAR PANEL AND DC CONVERTER ON POLE.

TS#3

1. INSTALL GR BASE, 15' SIGNAL POLE, AND PEDESTRIAN PUSH BUTTON.
2. INSTALL SIGNS AS SHOWN IN DETAIL.
3. INSTALL SOLAR PANEL AND DC CONVERTER ON POLE.



NOTES:

1. PAVEMENT MARKINGS BY OTHERS.
2. CONTRACTOR TO INSTALL CARMANAH SYSTEM OR EQUIVALENT.
3. PROGRAM FLASH FOR 30 SECONDS.

BASES SHALL BE LOCATED IN THE FIELD BY LUKAS COLLINS (608-216-9625)

Contractor shall conform to the 2019 Work Zone Safety Guidelines for Construction, Maintenance & Utility Operations booklet

SIGN CONFIGURATION DETAILS

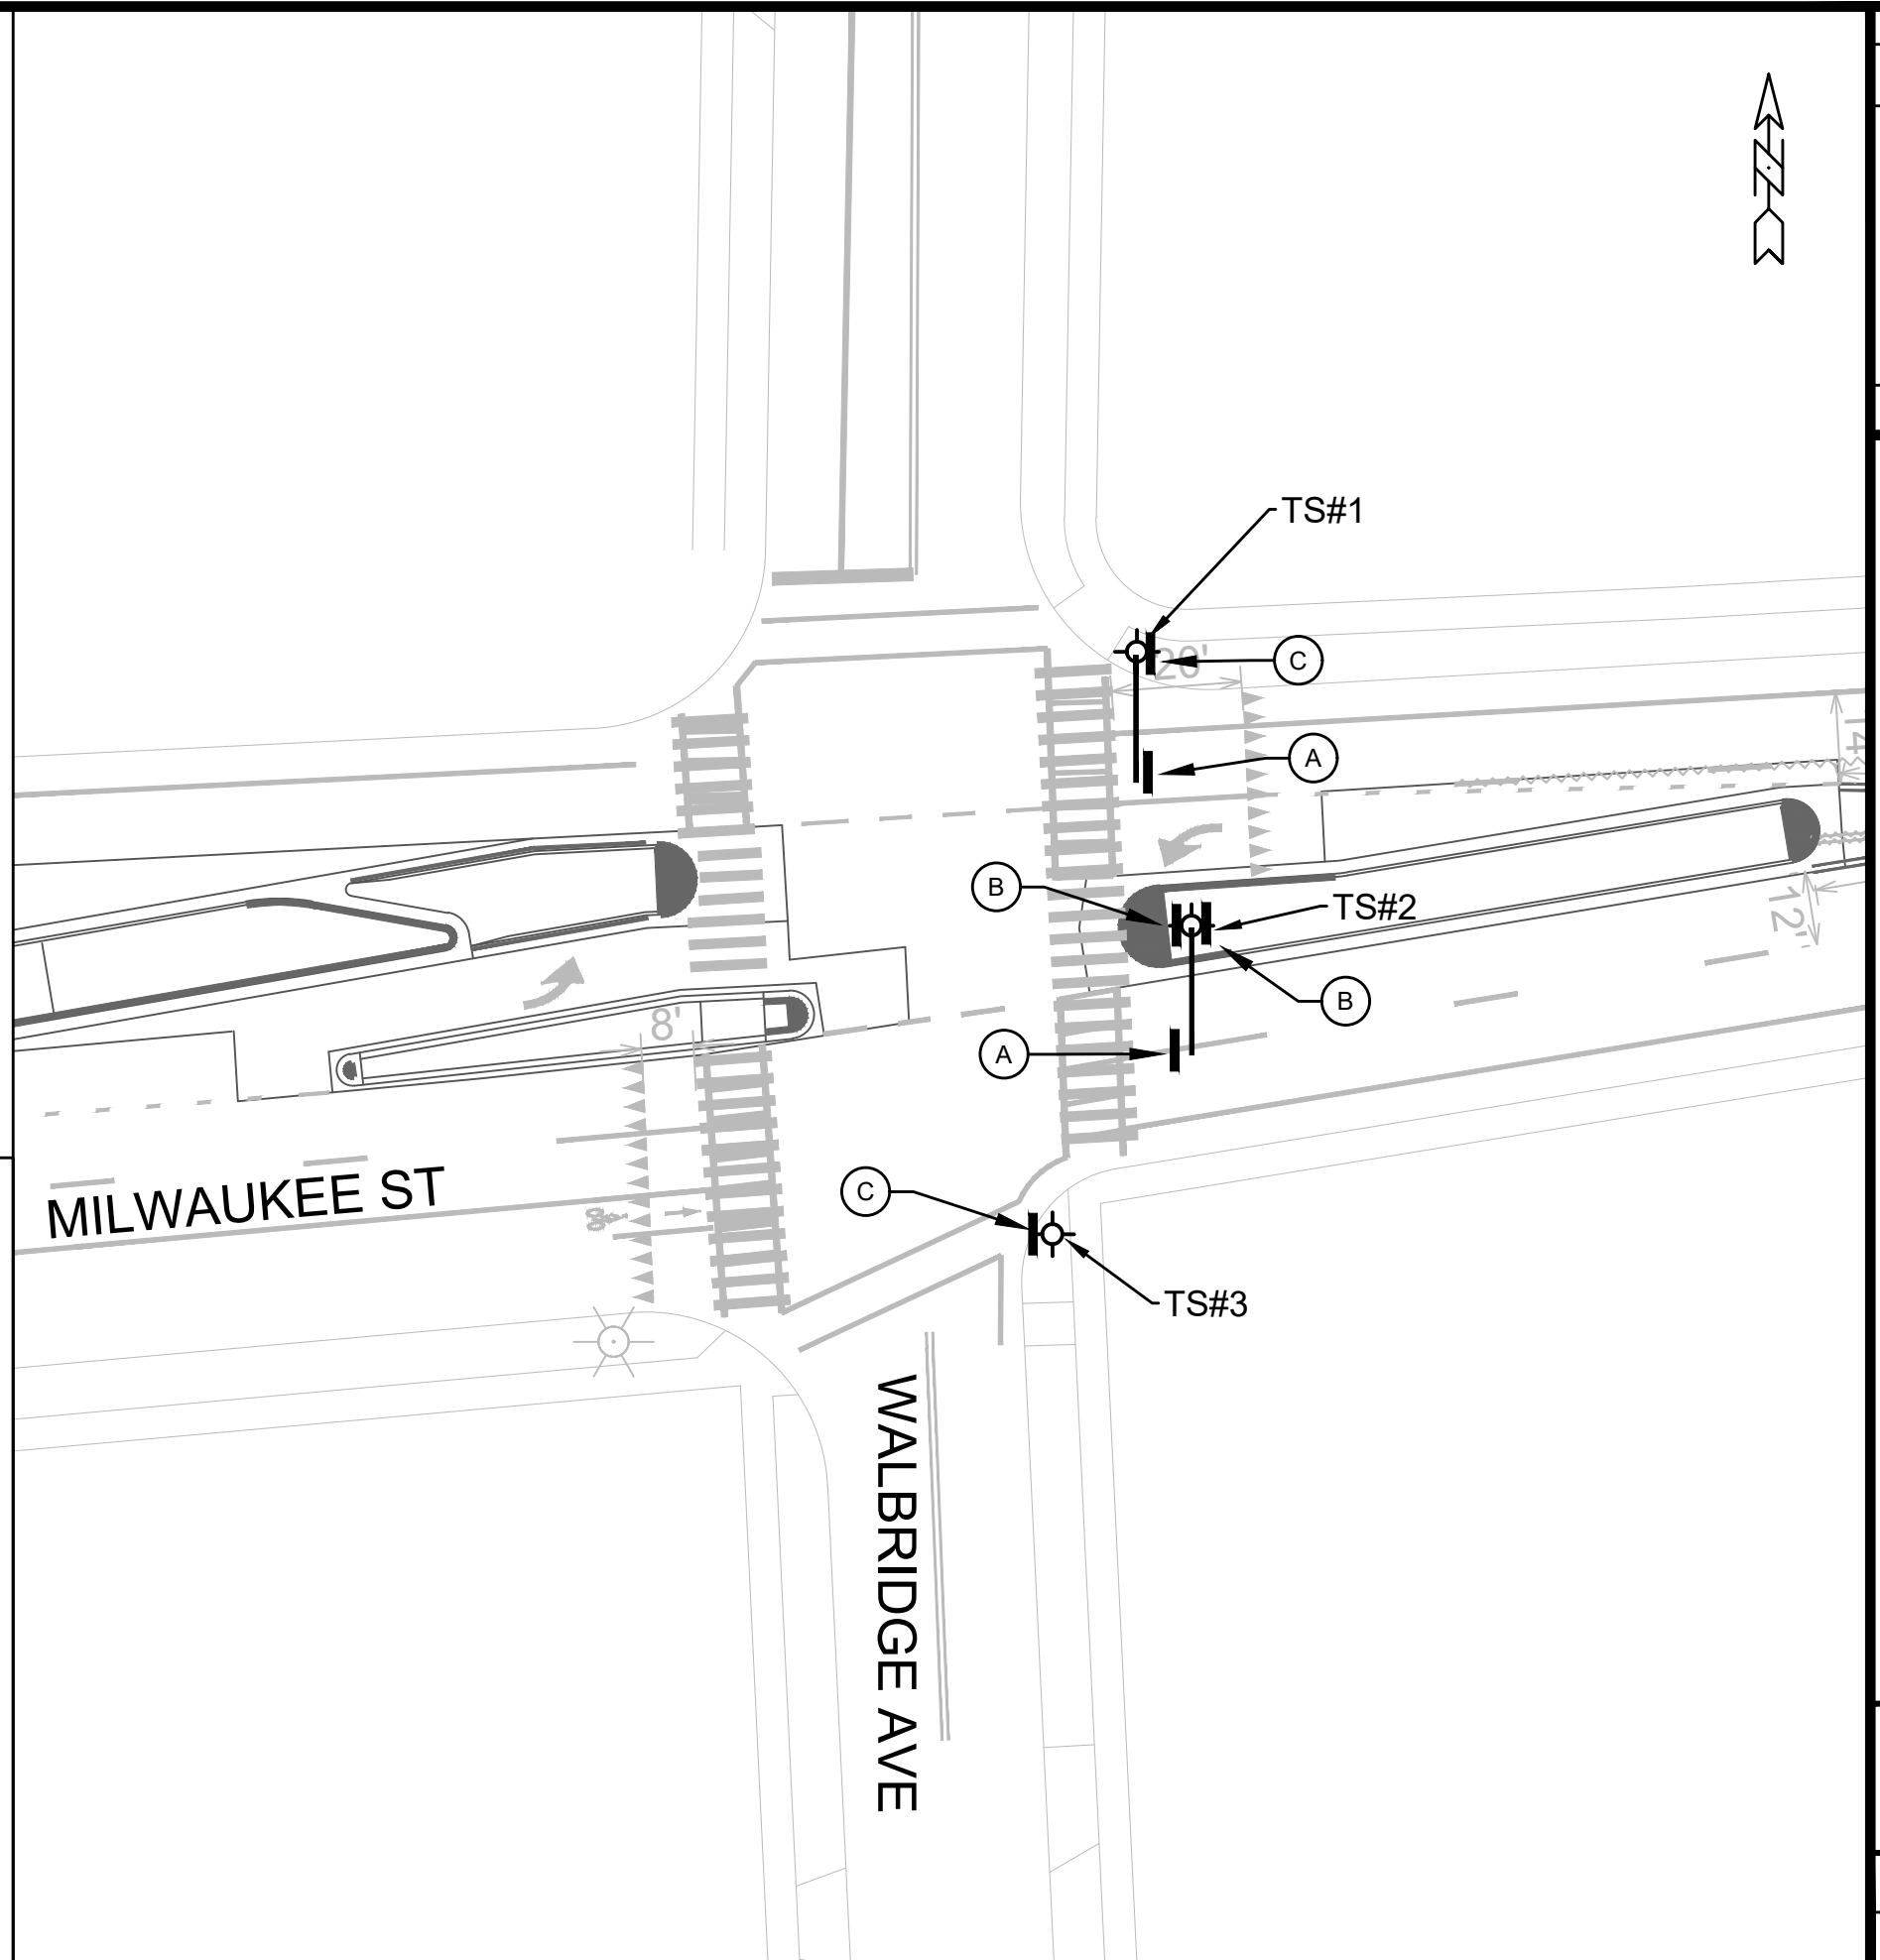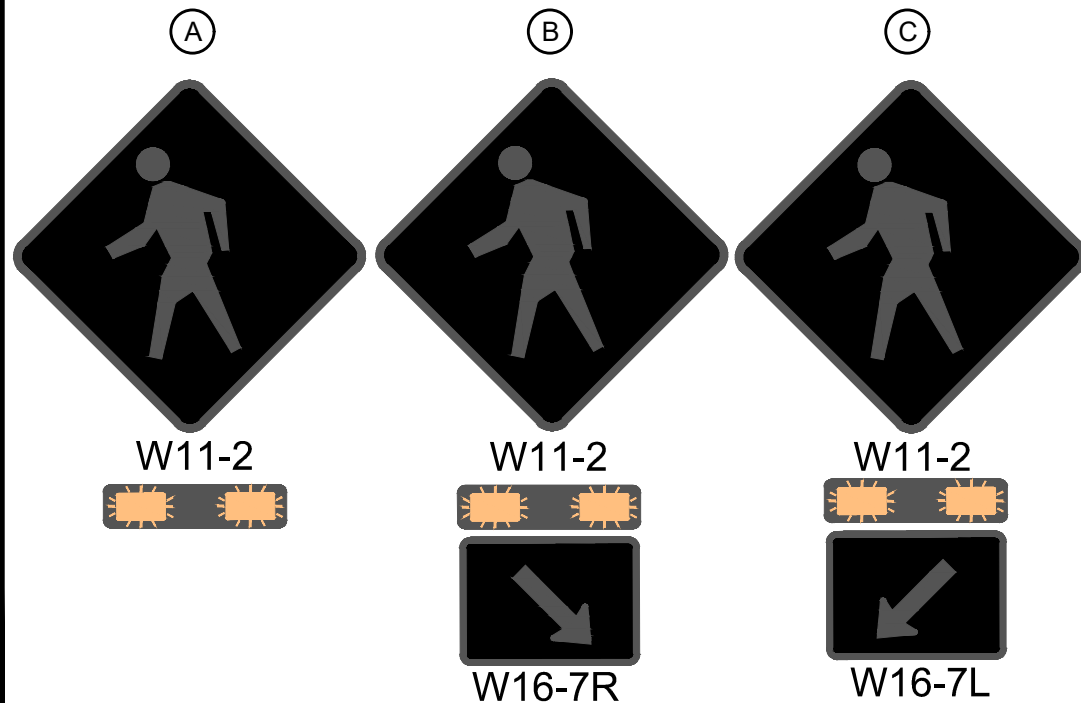[illegible]

		60416	60417	60243	60424	90011	90013	90017	90038	90038	90040	90016	90020	COMMENTS		
		FURNISH & INSTALL		REMOVE		FURNISH & INSTALL									FURNISH & INSTALL	
		TYPE LB-8R	TYPE GR	TRAFFIC SIGNAL	TRAFFIC SIGNAL	20-FT, 7 GUAGE	TRAFFIC SIGNAL	20-FT TROMBONE	ACC PED	ACC PED	PEDESTAL	6-SIGN RRFB	POST MOUNTED			
STRUCTURE	BASE	BASE	POLE	BASE	POLE	POLE	ARM	PUSH BUTTON, SINGLE ARROW	PUSH BUTTON, DOUBLE ARROW	BASES	SYSTEM	RRFB SYSTEM				
MILWAUKEE AND WALBRIDGE		(EACH)	(EACH)	(EACH)	(EACH)	(EACH)	(EACH)	(EACH)	(EACH)	(EACH)	(EACH)	(EACH)	(EACH)			
	TS1	1	-	-	-	1	-	1	1	-	-	1	-	PEDESTAL BASES TO BE WISDOT ITEM 657.0100		
	TS2	1	-	-	-	1	-	1	-	-	-	-	-			
	TS3	-	1	-	-	-	1	-	1	-	-	-	-	20-FT TROMBONE ARM TO BE WISDOT ITEM 657.0595		
SUBTOTAL		2	1	0	0	2	1	2	2	0	0	1	0			





15200
MW-6

MILWAUKEE ST AND WALBRIDGE ST - MISC. QUANTITIES

SAFE STREETS 2025

M:\DESIGN\Projects\14658\CAD\Traffic\RRFB - Miliw & What.dwg

15200


MADISON, WI

8800

CONTRACT NO:


15200

MW-6

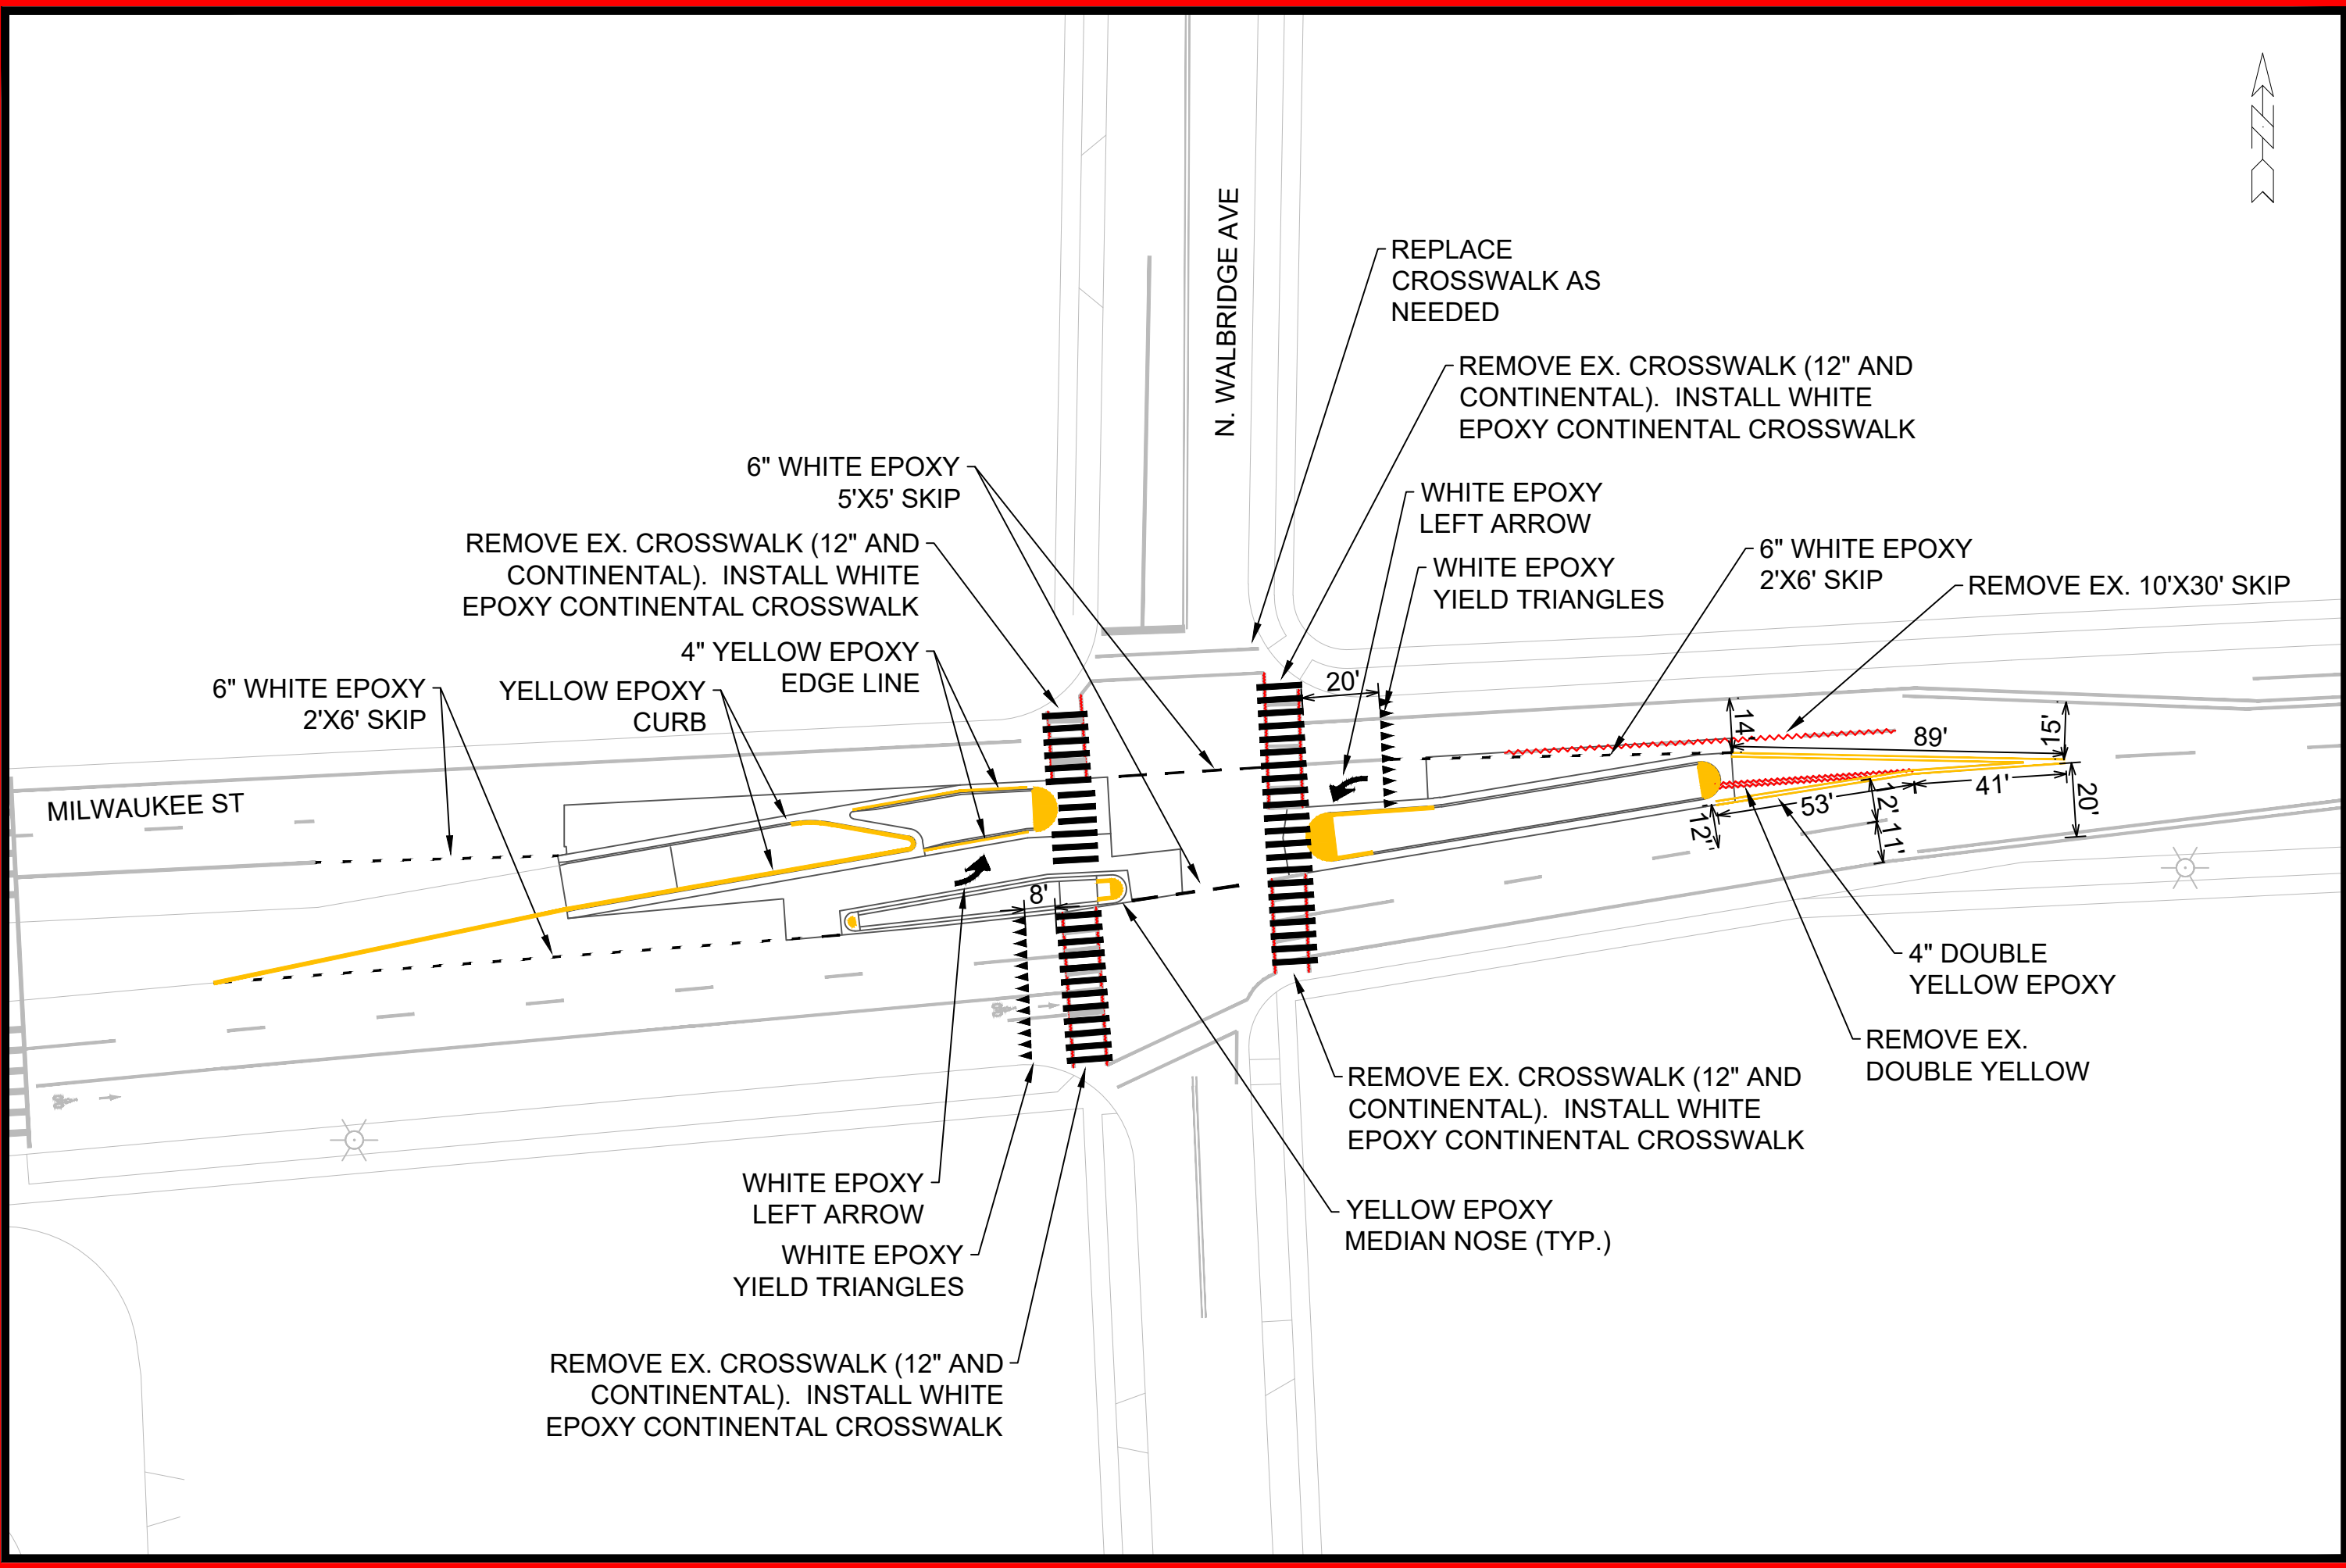

PAVEMENT MARKING PLAN - MILWAUKEE AND WALBRIDGE		15200	MADISON, WI	8800
SAFE STREETS 2025		CONTRACT NO:		
M:\DESIGN\Projects\14658\CAD\Traffic\14658TE-Walbridge-Portland.dwg				
				
15200				
MW-7				


MARK	REVISION	DATE	BY
15200	2/26/2025 8:30 AM	1" = 40'	MW-7

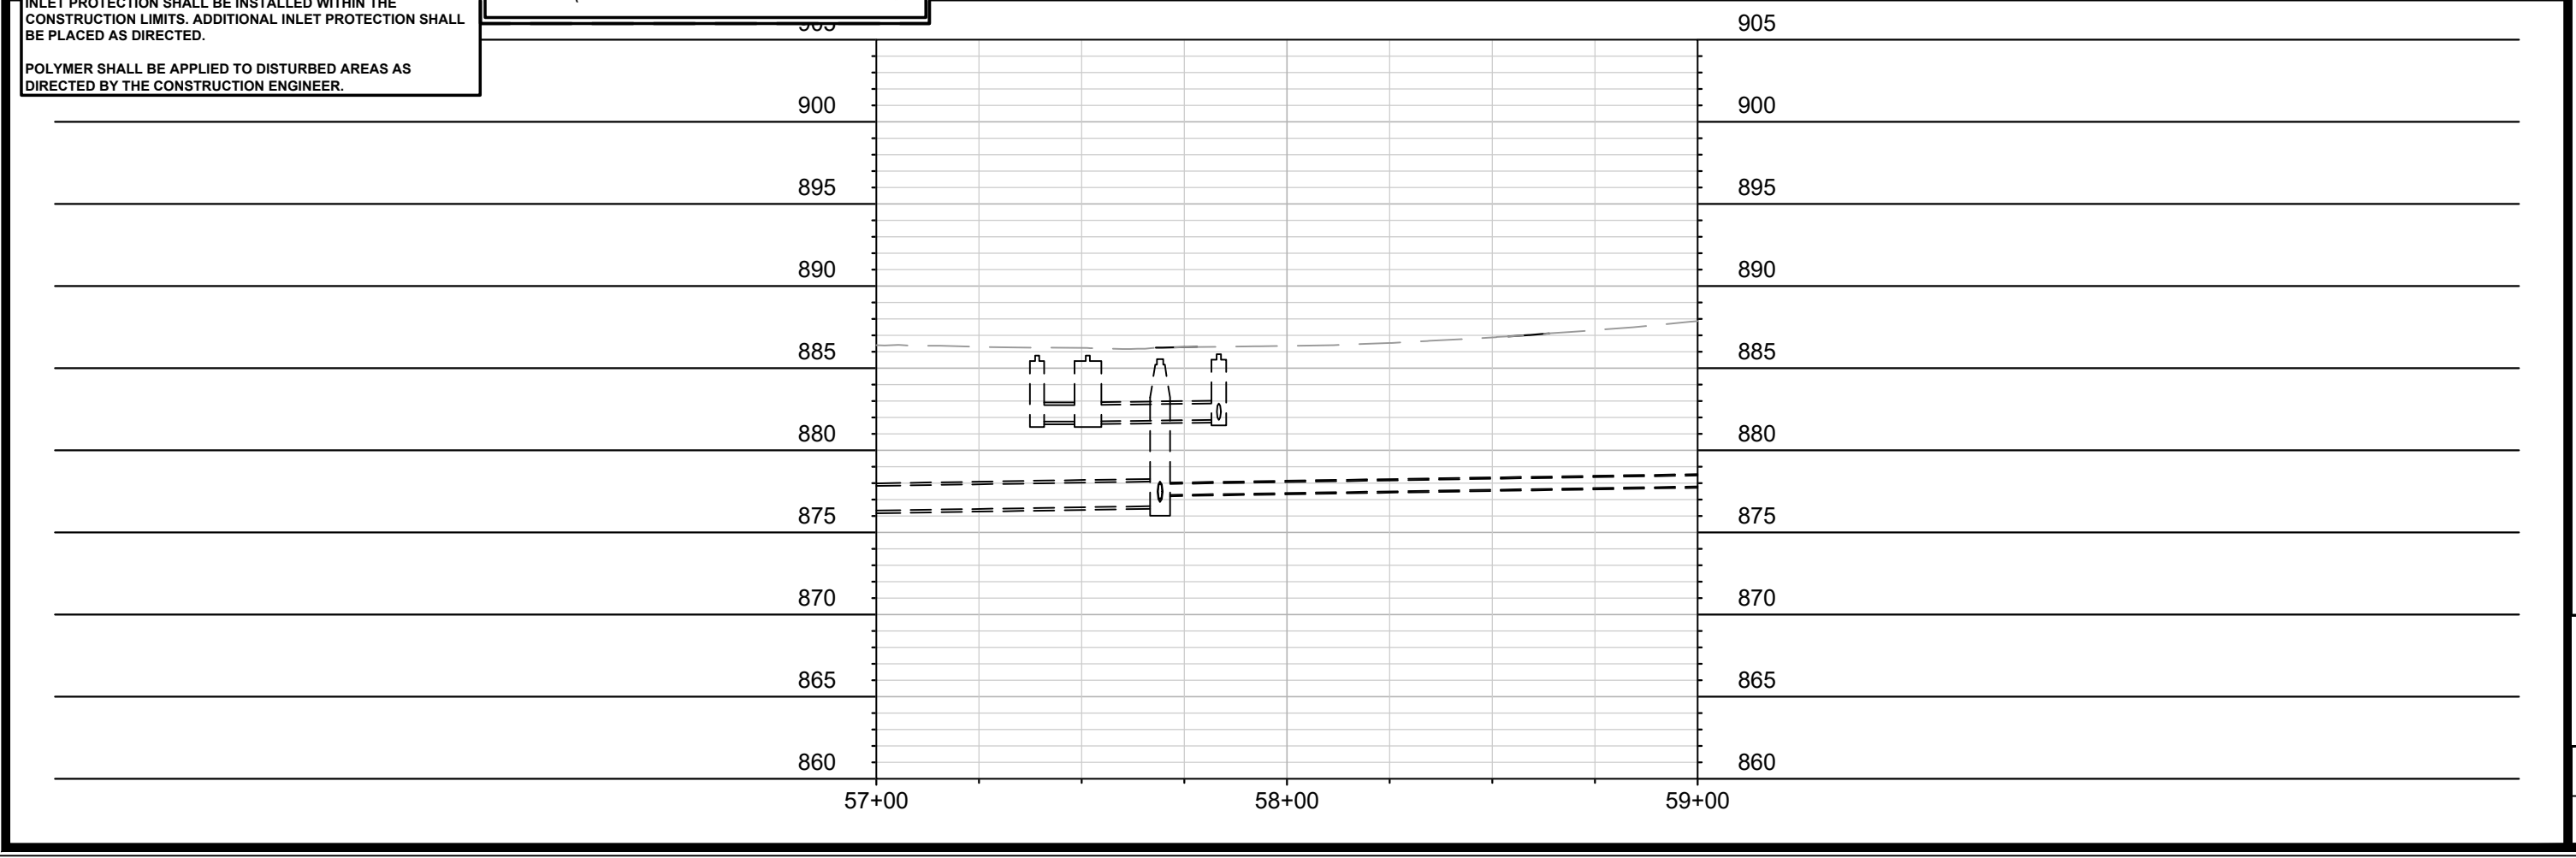[illegible]

EROSION CONTROL PLAN - MILWAUKEE ST	15200
SAFE STREETS 2025	MADISON, WI
M:\DESIGN\Projects\14658\CAD\Sewers\14658SWR-PipeNetwork_Milwaukee Portland.dwg	CONTRACT NO: 8800





15200	
MP-1	

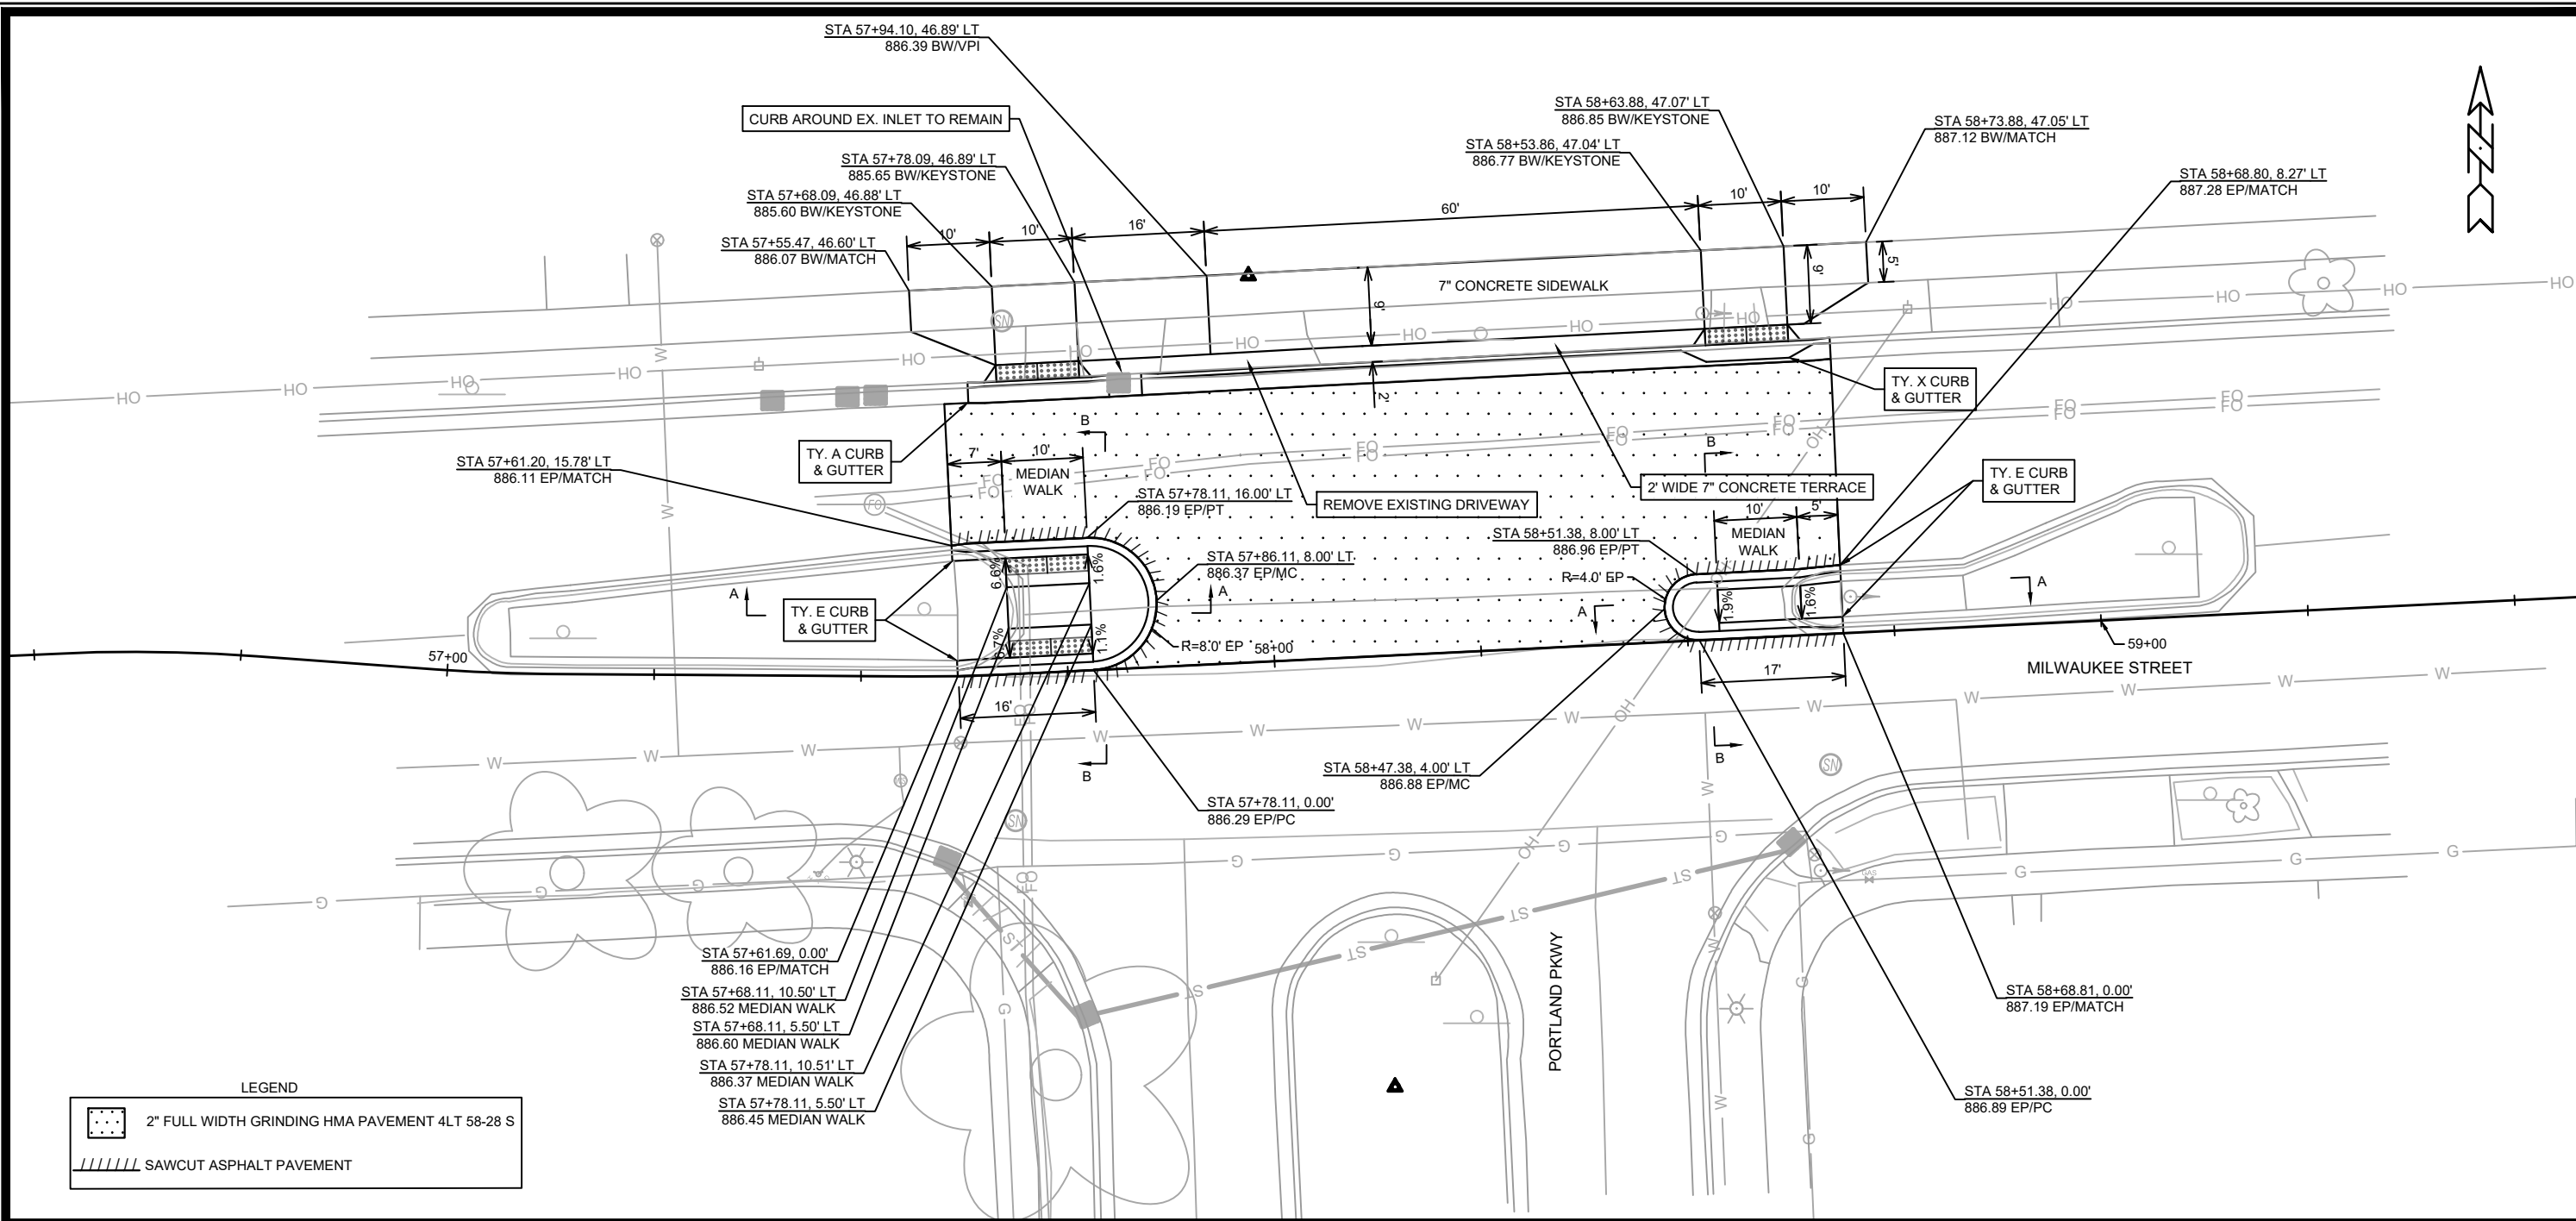

LEGEND

- NOTES:
- RESTORE DISTURBED AREAS WITH TOPSOIL, SEED AND MAT
 - FINAL ASPHALT PATCHING LIMITS TO BE DETERMINED IN FIELD BY CONSTRUCTION ENGINEER
 - RADII DIMENSIONED TO EDGE OF PAVEMENT
 - ALL CURB RAMPS ARE 7" CONCRETE
 - ALL SIDEWALK AND KEYSTONES ARE 5" CONCRETE

- MEDIAN NOTES:
1. STATION OFFSET ELEVATION SHOWN ON PLAN.
 2. 6" RISE TYPICAL FOR MOUNTABLE MEDIAN NOSE.
 3. EXISTING PAVEMENT AND BASE TO REMAIN. FRONT FILL WITH ASPHALT AS NECESSARY

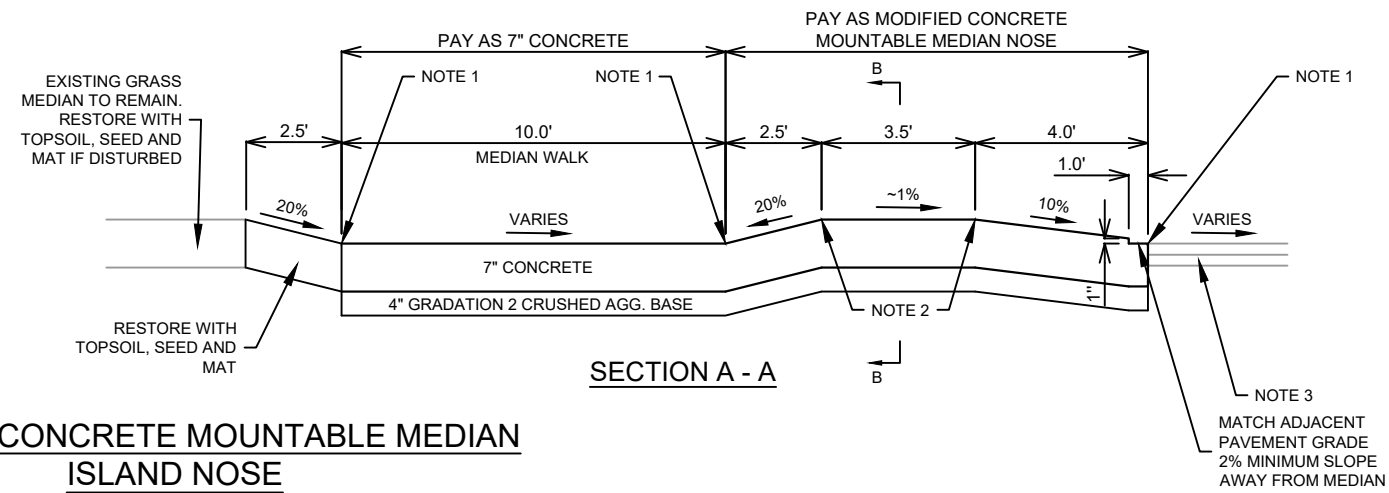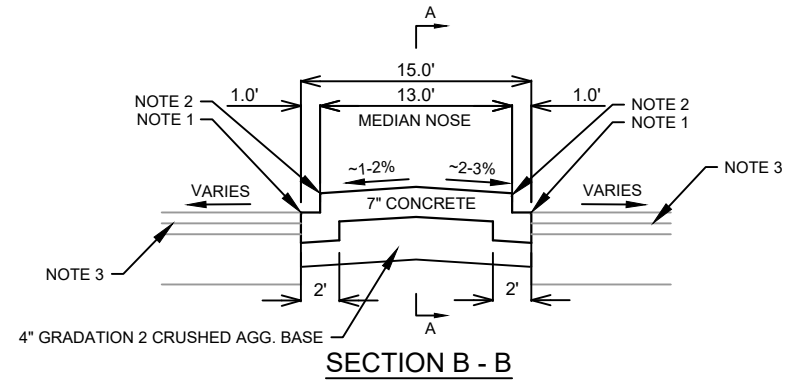

MODIFIED CONCRETE MOUNTABLE MEDIAN
ISLAND NOSE

15200	MADISON, WI	8800	CONTRACT NO:
MILWAUKEE PORTLAND PLAN			
SAFE STREETS 2025			
M:\DESIGN\Projects\14658\CAD\Streets\14658EN-PnP_Milwaukee_Portland.dwg			
15200			
MP-2			

REVISION
DATE
BY
MARK
Designed By: MFG
Date: 2/26/2025 8:31 AM
Scale: 1/20
MP-2

SANITARY SEWER SCHEDULE

MILWAUKEE PORTLAND PROJECT NO. 15200	SHEET NO. MP-4
SANITARY SEWER SCHEDULE	
CITY OF MADISON	

ADJUST EXISTING SANITARY STRUCTURES


SAS NO.	STATION	LOCATION (OFFSET)	TOC	PROP TOC	ADJ (FT)	NOTES
MILWAUKEE ST						
SAS6639-001	57+69.08	LT-42.66	885.97	885.54	-0.43	[1]

SPECIFIC NOTES

[1] MATCH PROPOSED SIDEWALK GRADE

GENERAL NOTES:


1. REMOVE ALL EXISTING RRFB SIGNS, CONTROLLERS, LIGHT BARS, AND SOLAR PANELS. RETURN TO CITY OF MADISON TRAFFIC ENGINEERING SHOP. WITH THE FOLLOWING EXCEPTION:
 - 1.1. MAINTAIN THE BASE AND POLES AT EXTS6 AND EXTS5. MOUNT NEW SIGNS AND RRFB ON THESE POLES PER PLAN.
2. CONTRACTOR TO PULL OUT EXISTING STREET LIGHTING WIRES IN THE CONDUITS BETWEEN EXSL4184, EXSL4185, AND EXSL4186. REPLACE WITH NEW STREET LIGHTING CONDUCTORS. STREET LIGHTS WEST OF LC1 ON A CIRCUIT, STREET LIGHTS EAST OF LC1 ON A SEPARATE CIRCUIT.
3. ALL LOCATIONS ARE TO BE FIELD LOCATED BY CITY OF MADISON TRAFFIC ENGINEERING, JERRY SCHIPPA (608 267-1969, JSCHIPPA@CITYOFMADISON.COM). NOTIFY CITY 24 HOURS PRIOR TO NEEDING LOCATIONS STAKED.
4. RECTANGULAR RAPID FLASHING BEACON CROSSING TO BE AC POWERED FROM SEPARATE CIRCUIT AT LC1, ALL HARD WIRED IN CONDUITS SHOWN IN PLANS.

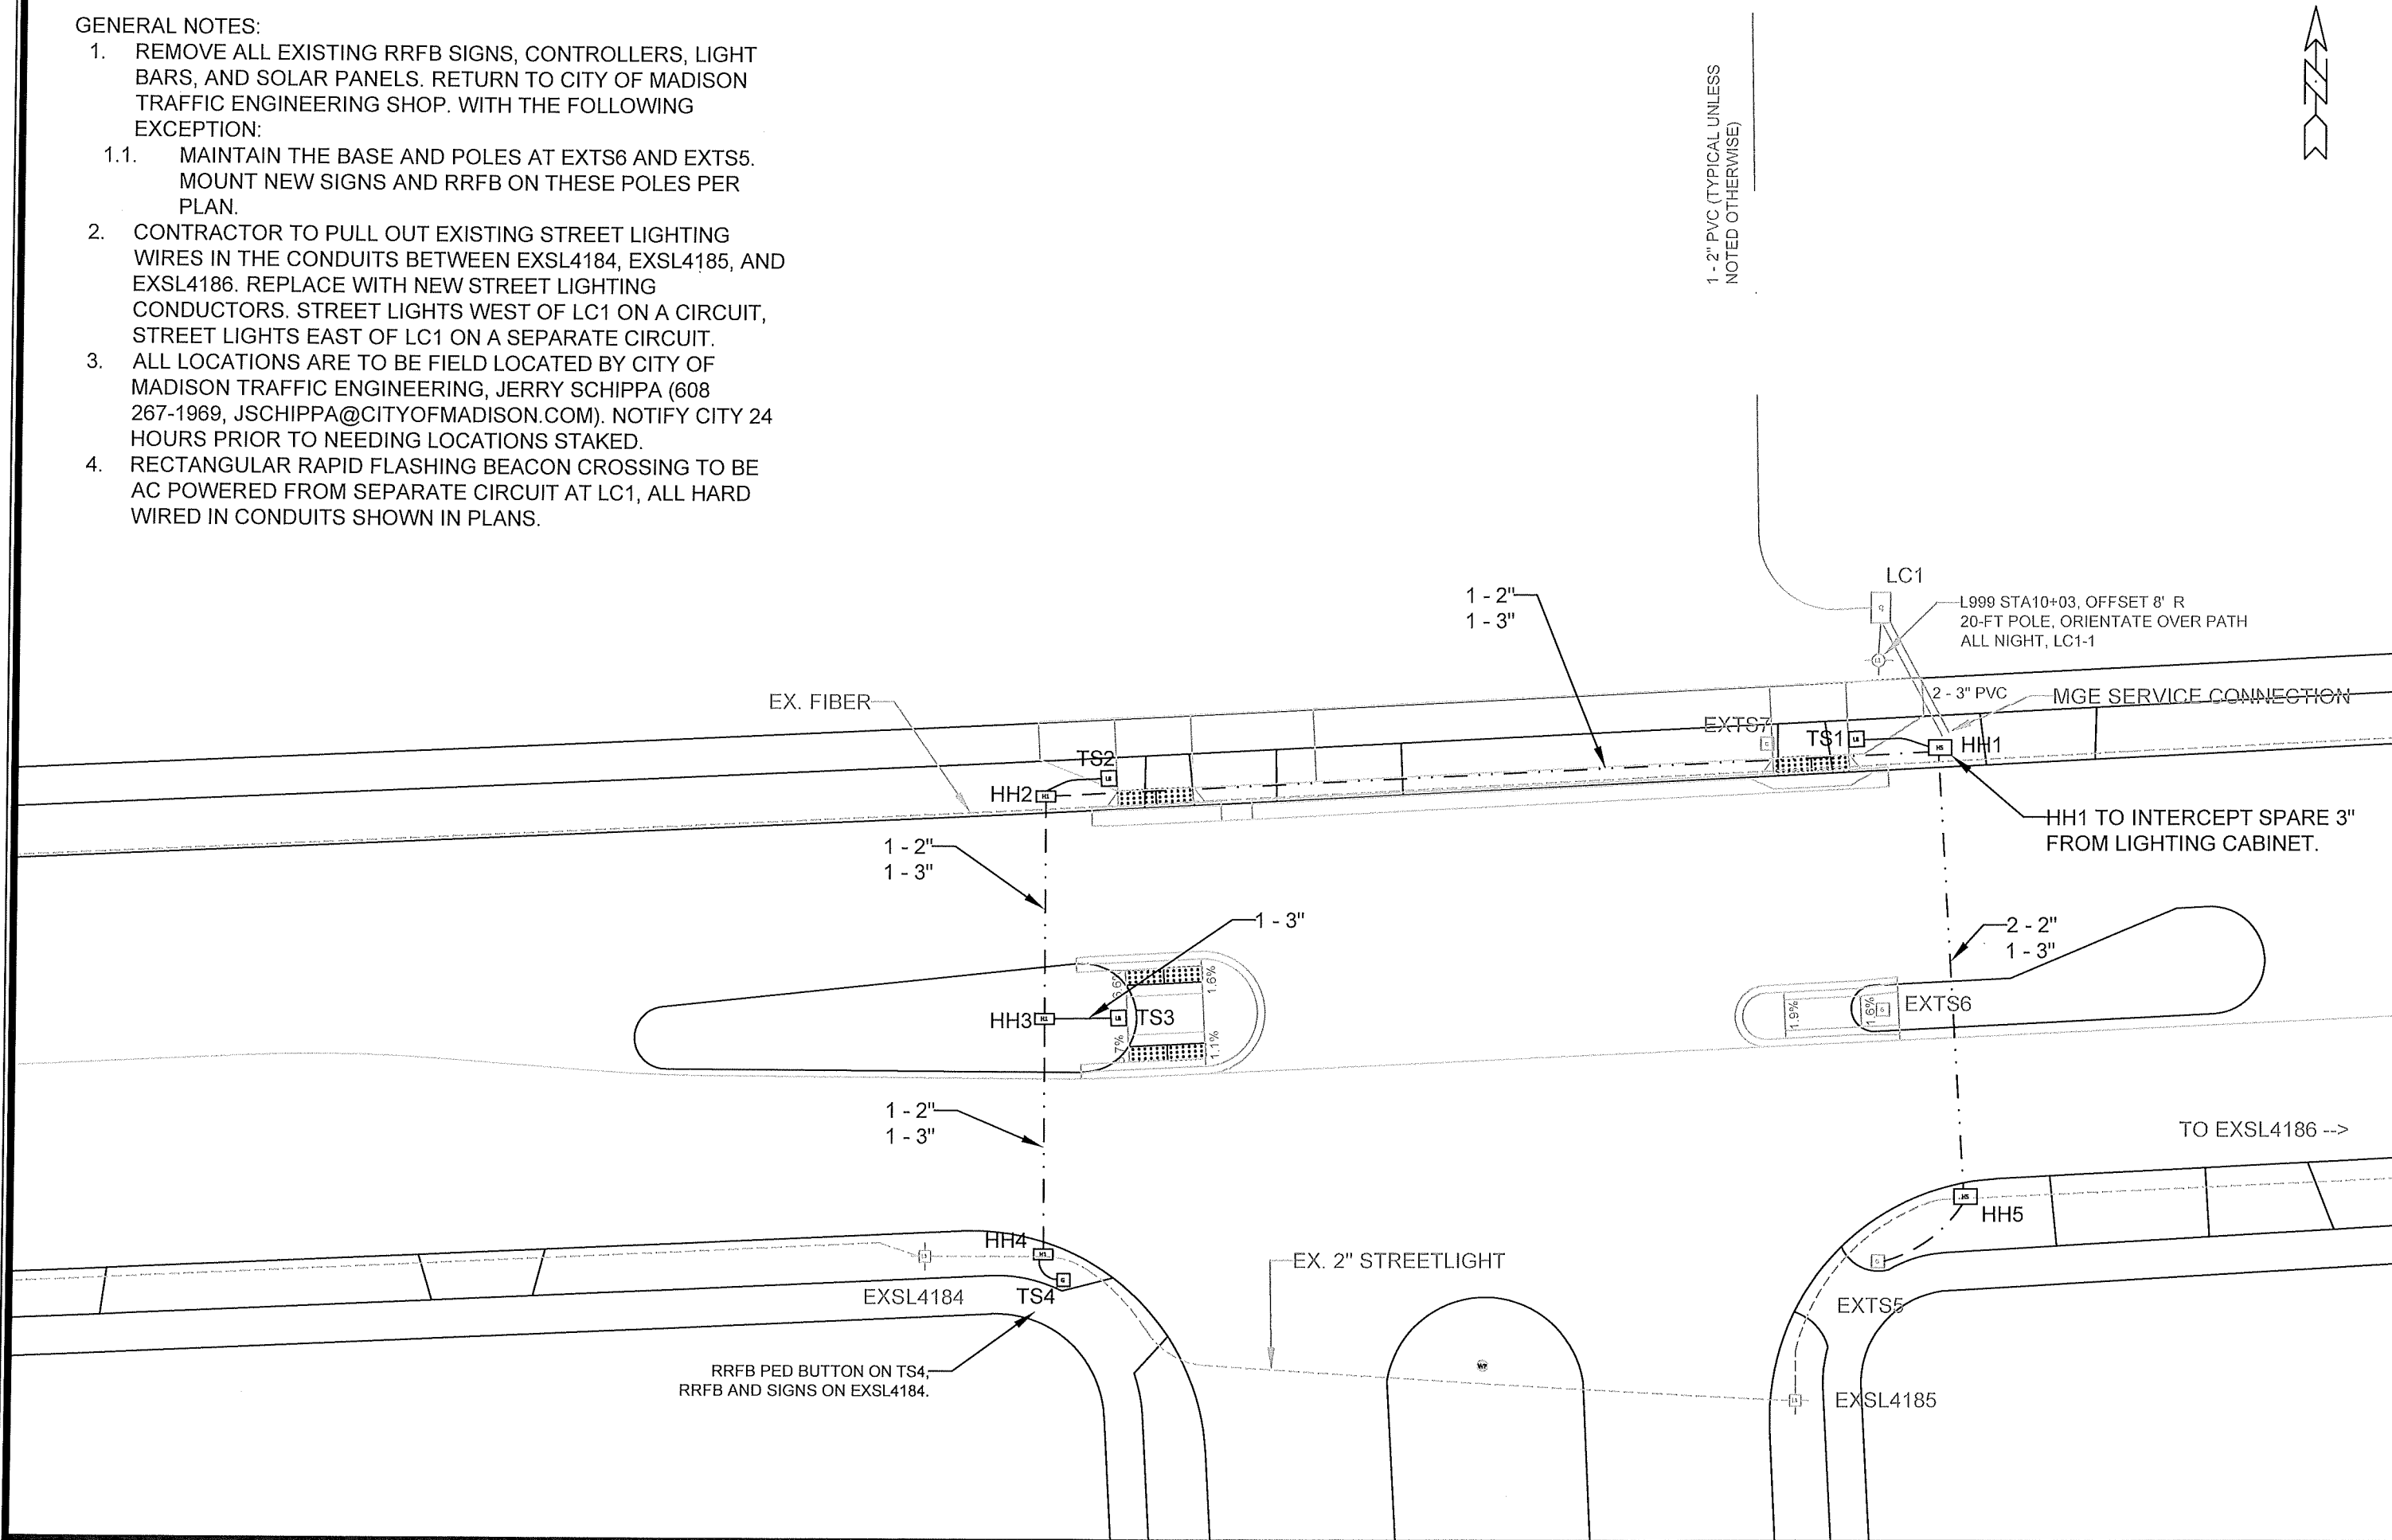



ELECTRICAL PLANS - MILWAUKEE & PORTLAND PKWY RRFB		15200	MADISON, WI	CONTRACT NO: 8800	MP-5
SAFE STREETS MADISON 2025					
M:\DESIGN\Projects\14658\CAD\Traffic\14658TE-Portland and Milwaukee RRFB.dwg					
CITY OF MADISON WISCONSIN					
15200					
MP-5					

GENERAL NOTES:

1. REMOVE ALL EXISTING RRFB SIGNS, CONTROLLERS, LIGHT BARS, AND SOLAR PANELS. RETURN TO CITY OF MADISON TRAFFIC ENGINEERING SHOP. WITH THE FOLLOWING EXCEPTION:
 - 1.1. MAINTAIN THE BASE AND POLES AT EXTS6 AND EXTS5. MOUNT NEW SIGNS AND RRFB ON THESE POLES PER PLAN.
2. CONTRACTOR TO PULL OUT EXISTING STREET LIGHTING WIRES IN THE CONDUITS BETWEEN EXSL4184, EXSL4185, AND EXSL4186. REPLACE WITH NEW STREET LIGHTING CONDUCTORS. STREET LIGHTS WEST OF LC1 ON A CIRCUIT, STREET LIGHTS EAST OF LC1 ON A SEPARATE CIRCUIT.
3. ALL LOCATIONS ARE TO BE FIELD LOCATED BY CITY OF MADISON TRAFFIC ENGINEERING, JERRY SCHIPPA (608 267-1969, JSCHIPPA@CITYOFMADISON.COM). NOTIFY CITY 24 HOURS PRIOR TO NEEDING LOCATIONS STAKED.
4. RECTANGULAR RAPID FLASHING BEACON CROSSING TO BE AC POWERED FROM SEPARATE CIRCUIT AT LC1, ALL HARD WIRED IN CONDUITS SHOWN IN PLANS.

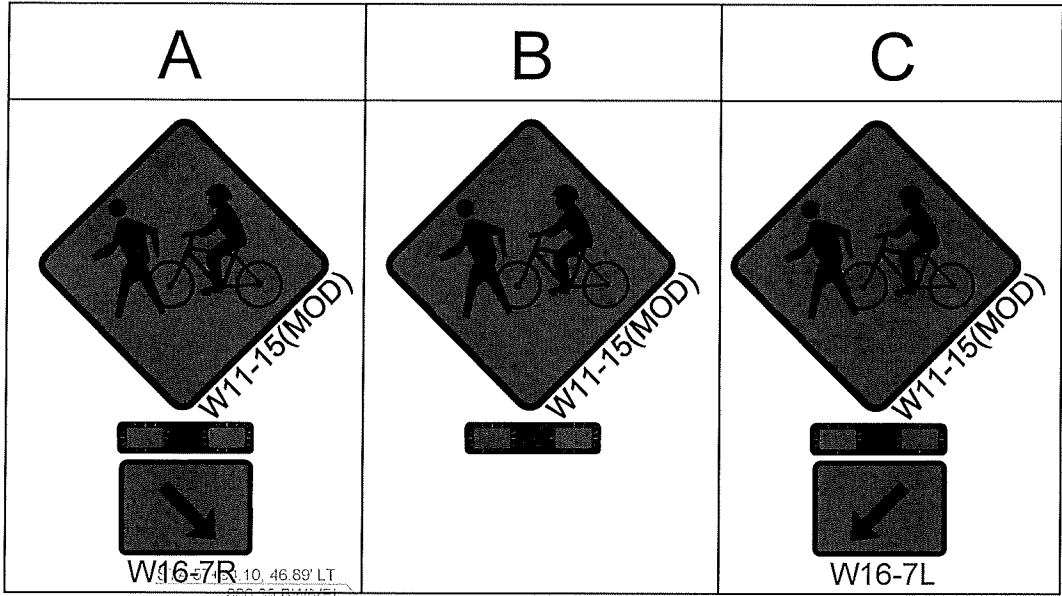

1 - 2" PVC (TYPICAL UNLESS NOTED OTHERWISE)

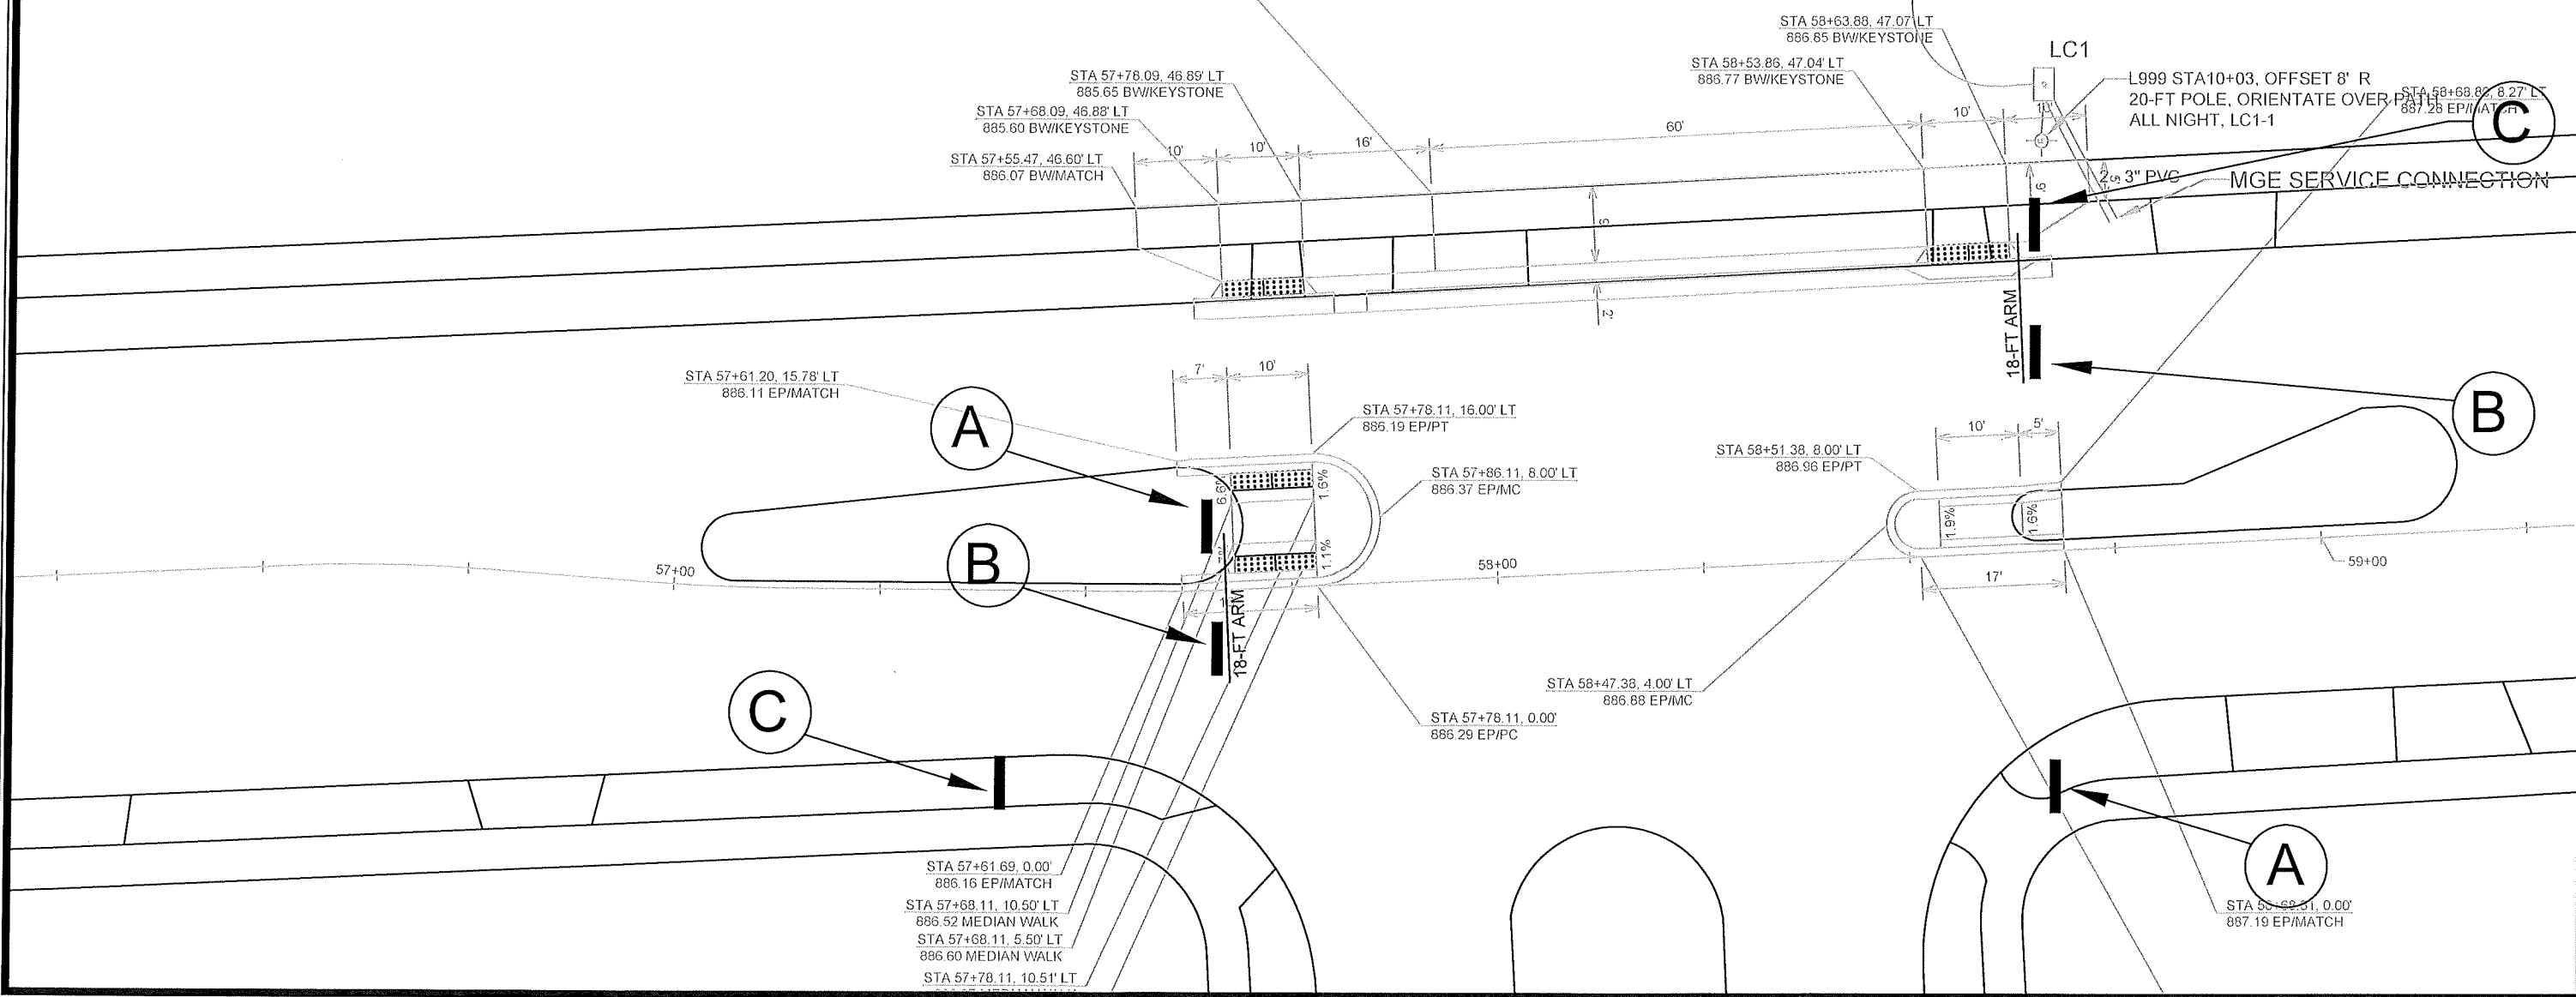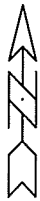

ELECTRICAL PLANS - MILWAUKEE & PORTLAND PKWY RRFB

SAFE STREETS MADISON 2025

M:\DESIGN\Projects\14658\CAD\Traffic\14658 TE-Portland and Milwaukee RRFB.dwg

15200

MADISON, WI

8800


CONTRACT NO:




15200

MP-6



REVISION	DATE	BY
MARK	2/1/25	JLS
Designed By: JLS	Date: 2/1/25	Scale: 1" = 20'
15200		MP-6

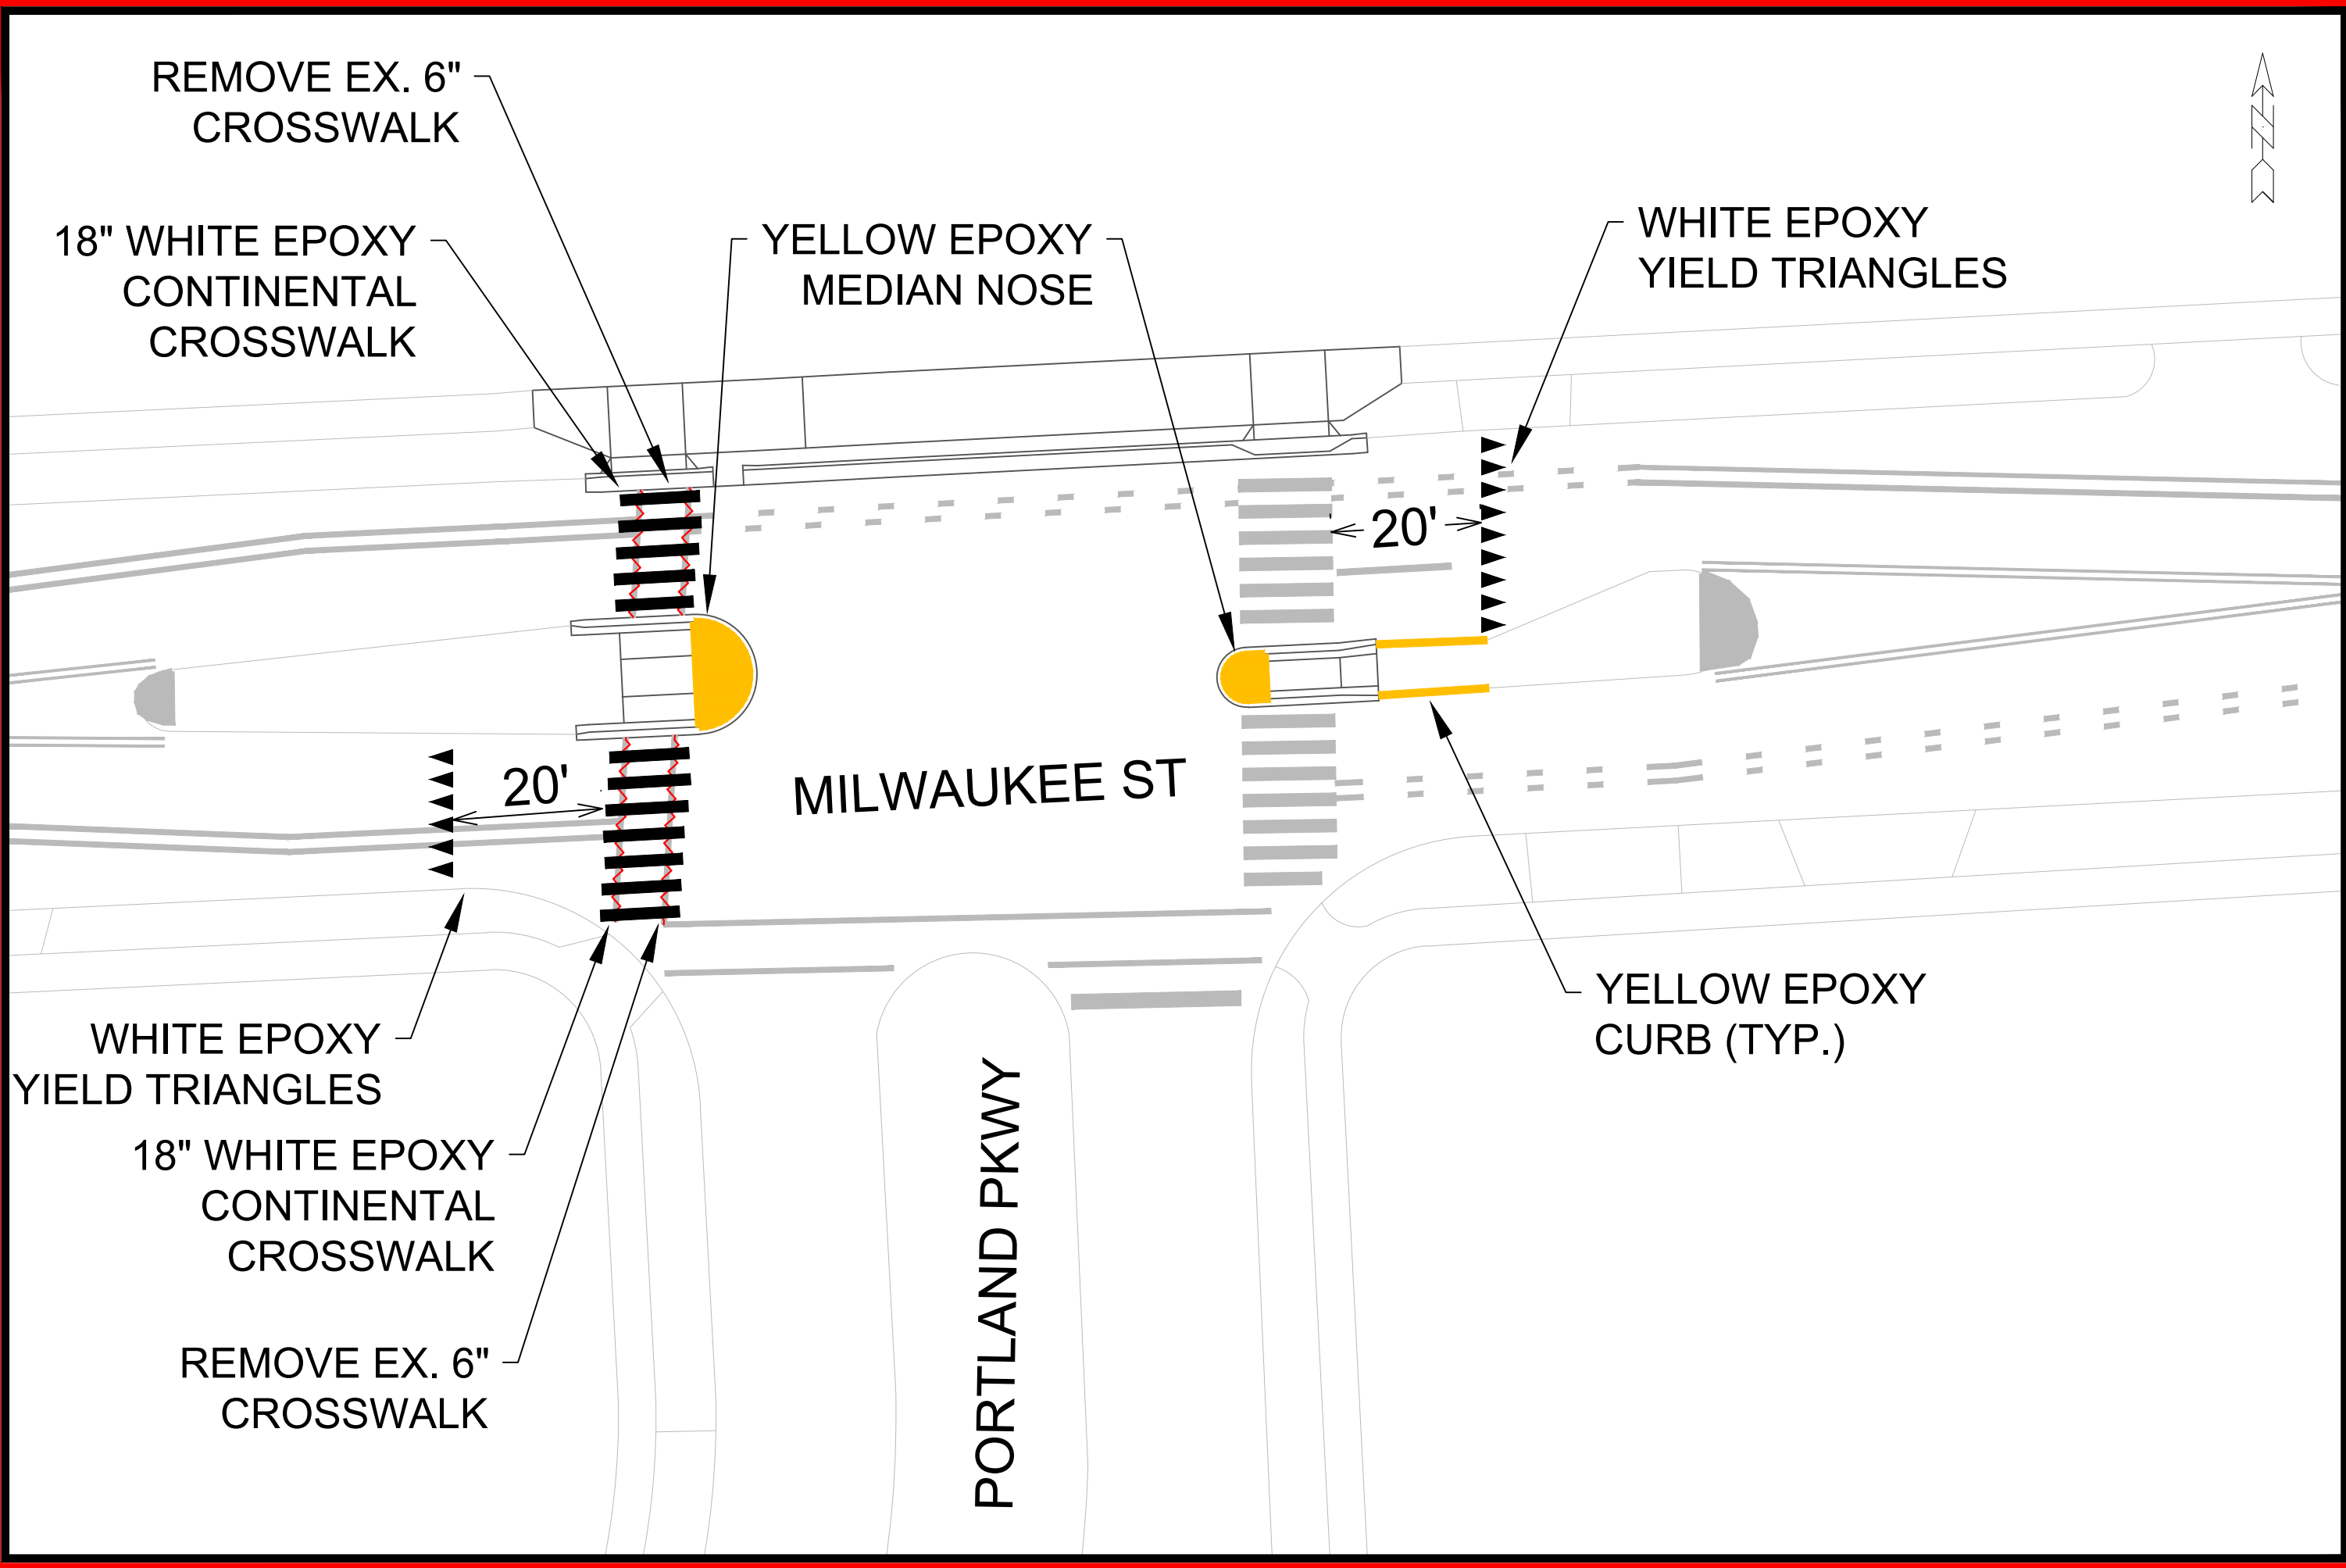



PAVEMENT MARKING PLAN - MILWAUKEE AND PORTLAND		15200	15200
SAFE STREETS 2025		MADISON, WI	MP-7
M:\DESIGN\Projects\14658\CAD\Traffic\14658TE-Walbridge-Portland.dwg		CONTRACT NO: 8800	MP-7
			
15200			
MP-7			

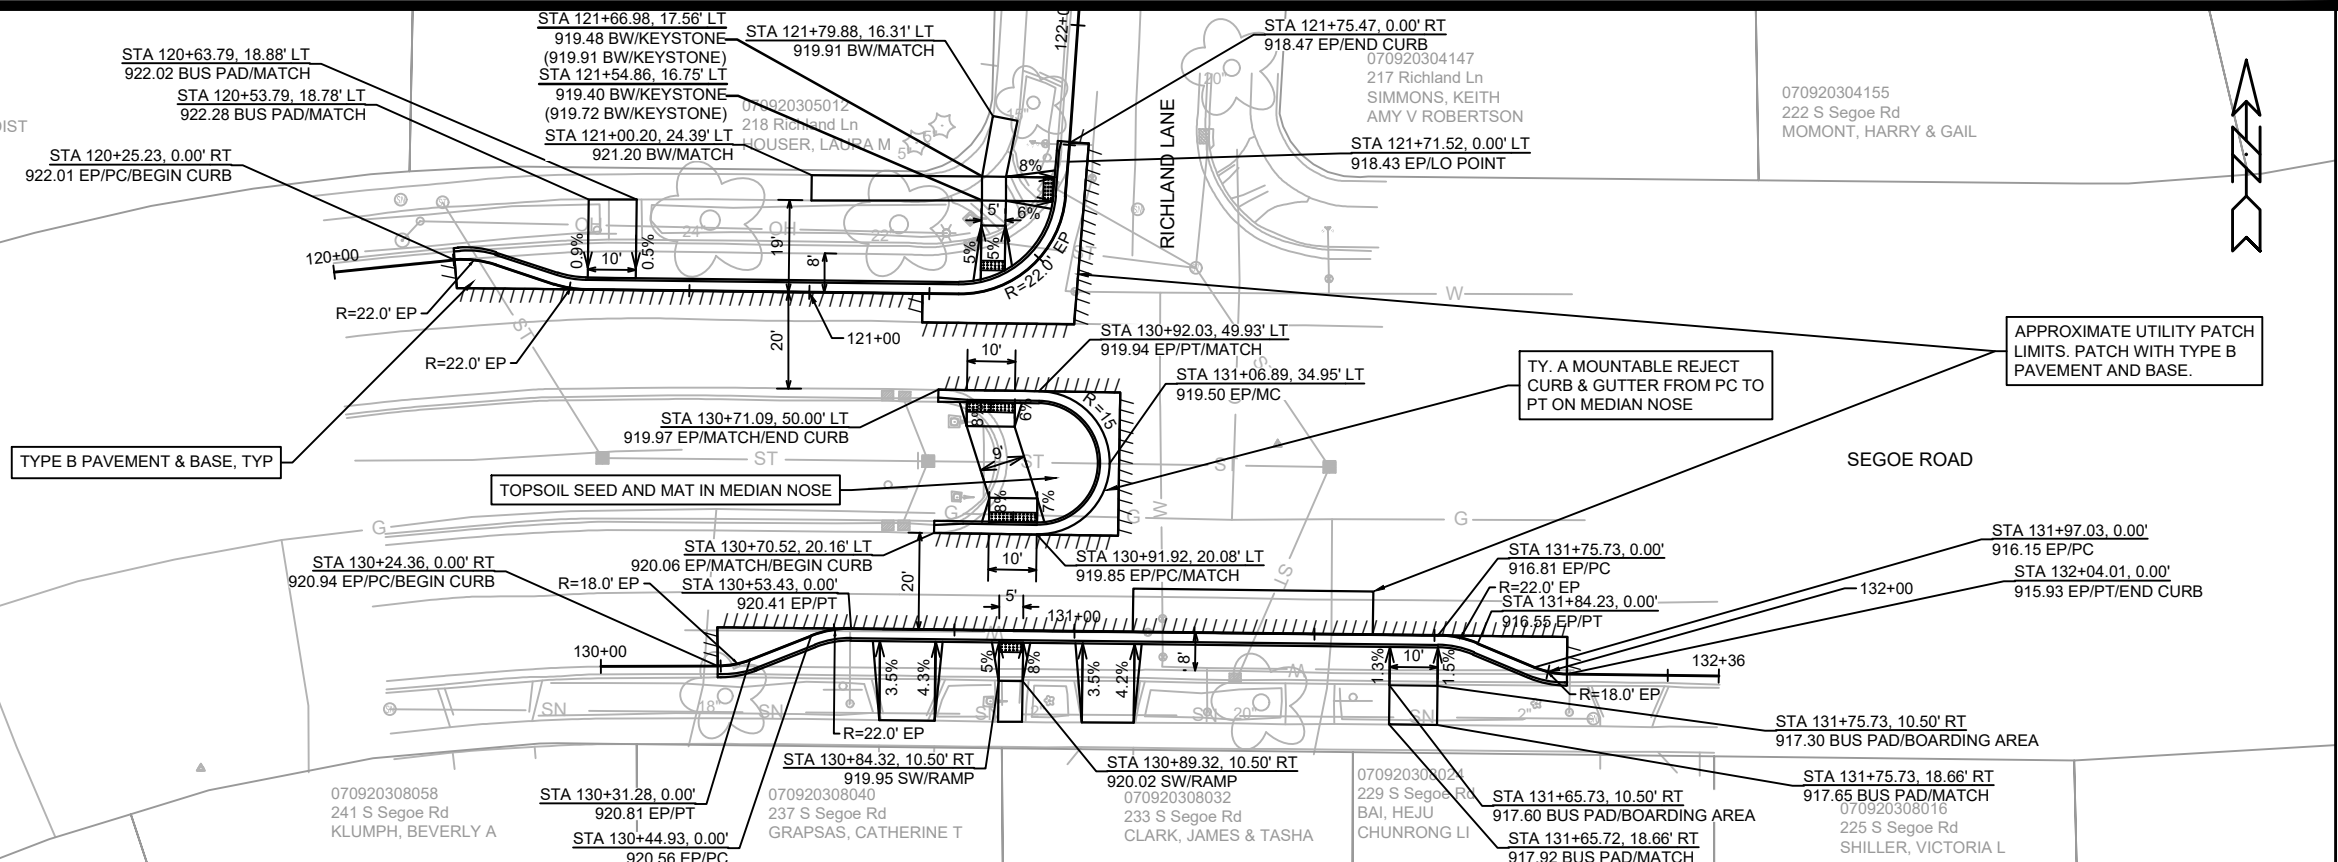

- RESTORE DISTURBED AREAS WITH TOPSOIL SEED AND MAT
- USE TYPE B PAVEMENT AND BASE
- FINAL ASPHALT PATCHING LIMITS TO BE DETERMINED IN FIELD BY CONSTRUCTION ENGINEER
- RADII DIMENSIONED TO EDGE OF PAVEMENT
- ALL CURB RAMPS, DRIVEWAYS, AND BUS PADS ARE 7" CONCRETE
- ALL SIDEWALK AND KEYSTONES ARE 5" CONCRETE
- SIDEWALK CROSS SLOPE 1.5% TYPICAL, 2% MAX

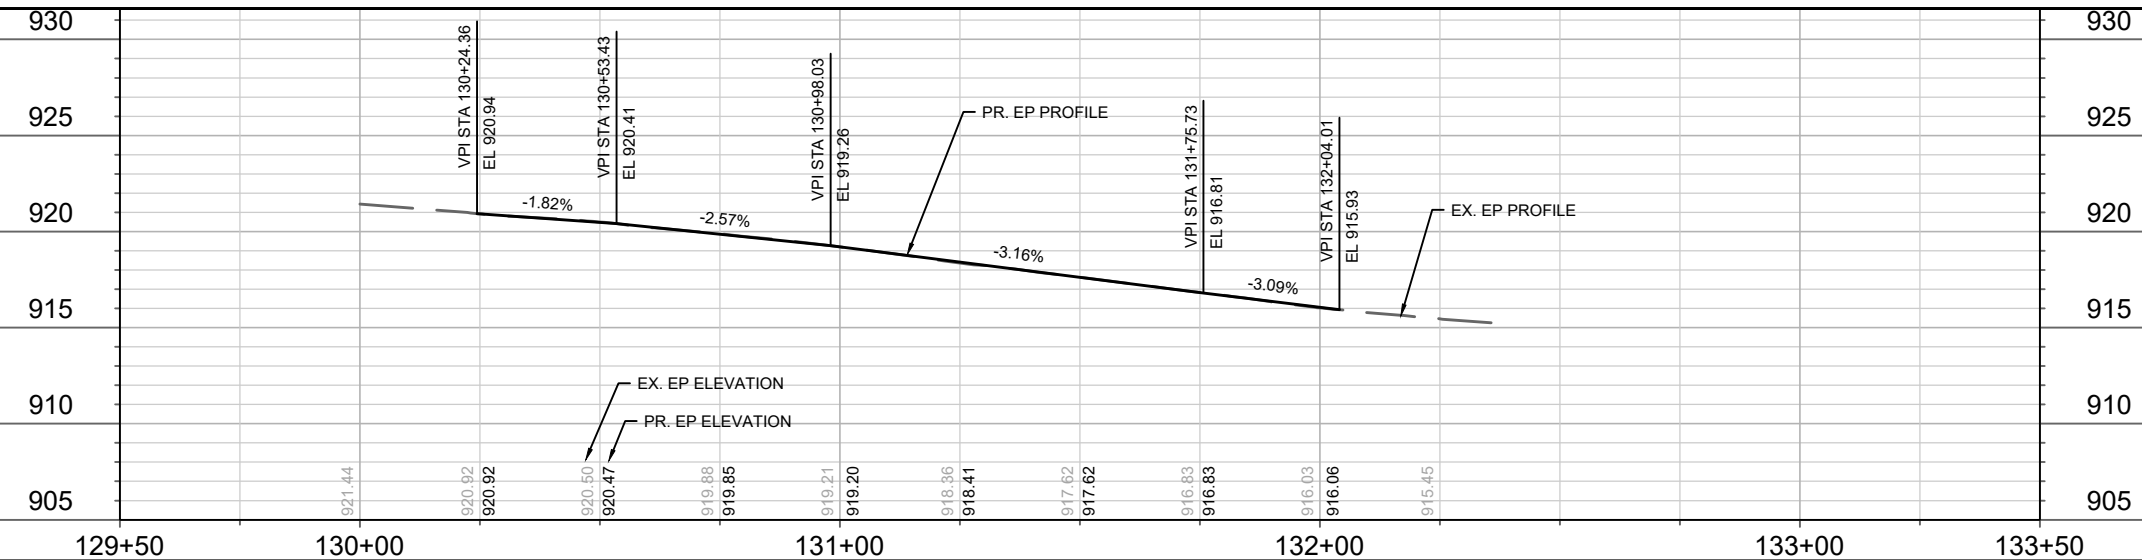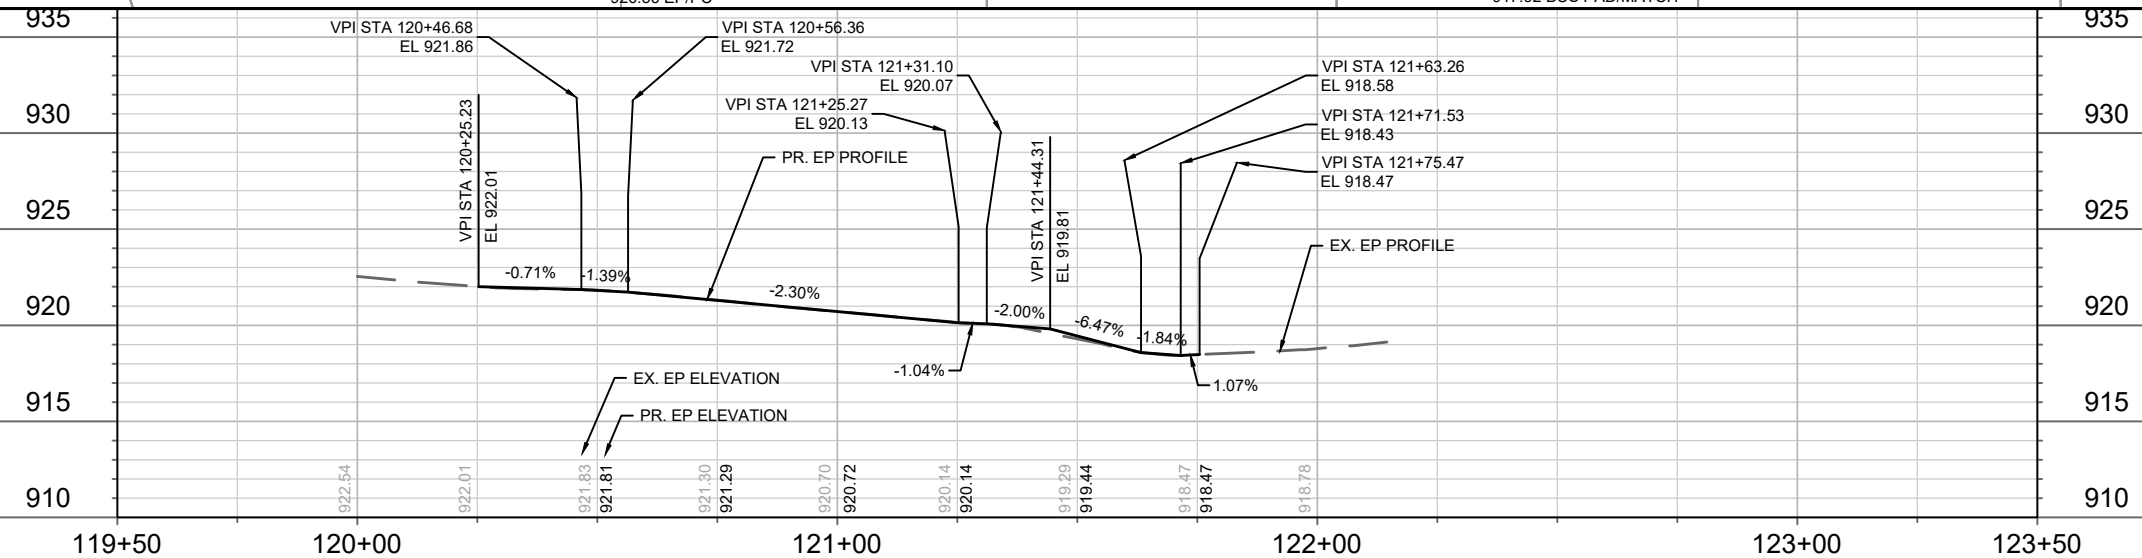

	15200	SEGOE RICHLAND PLAN & PROFILE		15200
	SR-2	SAFE STREETS 2025		MADISON, WI
M:\DESIGN\Projects\14658\CAD\Streets\14658EN-PnP_Segoe_Richland.dwg		CONTRACT NO:		8800
MARK		REVISION	DATE	BY
Designed By: MFG		Date: 2/26/2025	8:32 AM	Scale: 1" = 40'
15200				SR-2

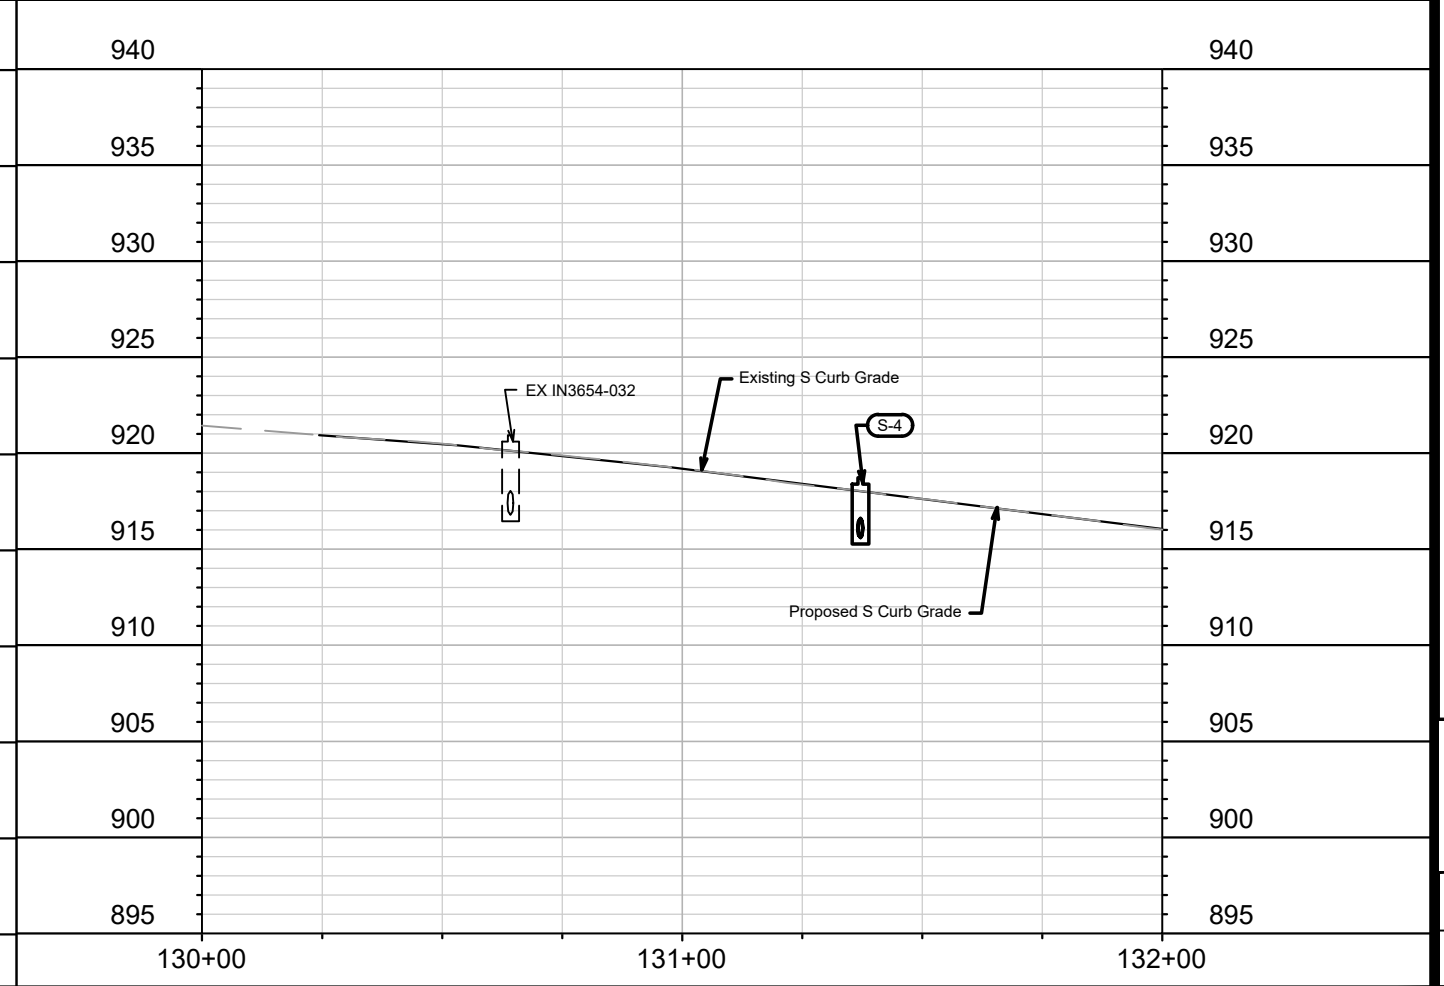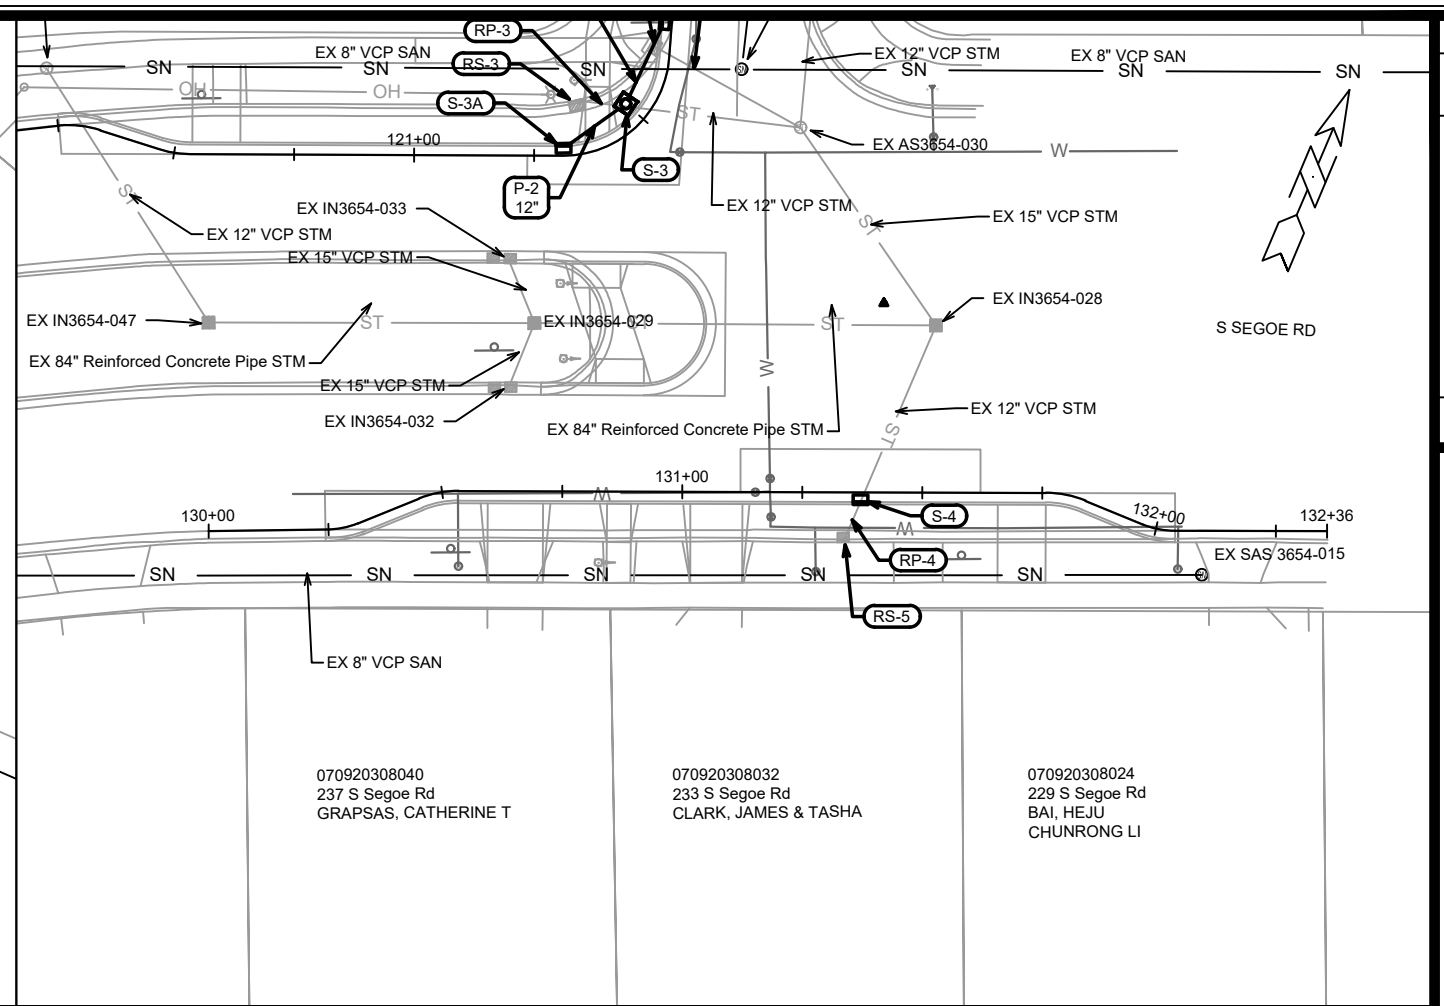



15200

SR-3

S SEGOE RD - UTILITY PLAN & PROFILE

SAFE STREETS 2025

MADISON, WI

15200

CONTRACT NO:

M:\DESIGN\Projects\14658\CD\Sewers\14658\SWR-PipeNetwork_s Segoe_Richland.dwg

8800

Designed By: MFG Date: 2/26/2025 9:32 AM Scale: 1" = 40'

15200

SR-3

STORM SEWER SCHEDULE													SEGOE RICHLAND PROJECT NO. 15200		SHEET NO. SR-4			
STORM SEWER SCHEDULE																		
CITY OF MADISON																		
PROPOSED STORM STRUCTURES								PROPOSED STORM PIPES										
STRUC. NO.	STATION	LOCATION (OFFSET)	TYPE	TOP OF CASTING	E.I.	DEPTH	NOTES	PIPE NO.	FROM (DNSTM)	TO (UPSTM)	DISCH. E.I.	INLET E.I.	PLAN (PAY) LGTH (FT)	PIPE LGTH (FT)	SLOPE (%)	PIPE SIZE	TYPE	NOTES
S SEGOE RD								S SEGOE RD										
S-3	121+50.01	LT-4.90	3X3 SAS	919.64	916.03	3.61	FP; W/R-1550-0054[1]	P-2	S-3	S-3A	916.03	916.11	16	12	0.64%	12"	TYPE II	
S-3A	121+31.11	LT-1.53	H-INLET	920.77	916.11	4.66	W/R-3067-7004-V	P-3	S-3	S-3B	916.03	916.12	19	16	0.57%	12"	TYPE II	
S-3B	121+71.52	LT-1.50	H-INLET	919.13	916.12	3.01	LP; W/R-3067-7004-VB											
S-4	131+37.14	RT-1.50	H-INLET	918.72	915.60	3.12	FP; W/R-3067-7004-V[1]											
NOTE: PLAN LENGTH (PAY LENGTH) IS FROM CENTER OF STRUCTURE TO CENTER OF STRUCTURE. PIPE LENGTH IS ACTUAL LENGTH OF PIPE FROM STRUCTURE WALL TO STRUCTURE WALL. SLOPE CALCULATED USING																		
REMOVE STORM STRUCTURES								REMOVE AND ABANDON STORM PIPES										
STRUC. NO.	STRUC. ID	STATION	LOCATION (OFFSET)	TYPE	TOP OF CASTING	DEPTH	NOTES	PIPE REMOVAL NO.	REMOVE FROM	REMOVE TO	LGTH (FT)	PAID (Y/N)	REM LGTH PAID (FT)	ABN LGTH (FT)	PIPE SIZE	PIPE TYPE	NOTES	
S SEGOE RD								S SEGOE RD										
RS-3	IN3654-034	121+36.35	LT-10.61	H-INLET	919.58	3.50		RP-3	S-3	RS-3	10	Y	10	-	12"	VCP		
RS-4	IN3654-035	121+66.11	LT-2.96	H-INLET	918.67	2.65		RP-4	S-4	RS-5	9	Y	9	-	12"	VCP		
RS-5	IN3654-044	131+33.74	RT-9.96	H-INLET	918.30	2.65		ABAN P-1	AS3654-030	RS-4	34	Y	-	34	12"	VCP		
SPECIFIC NOTES																		
[1] CONNECT TO EXISTING 12" VCP PIPE																		
STANDARD NOTES:																		
- ABBREVIATIONS: AE = APRON ENDWALL; RCP = REINFORCED CONCRETE PIPE; HERCP = HORIZONTAL ELLIPTICAL REINFORCED CONCRETE PIPE; DNA = DOES NOT APPLY; SAS = SEWER ACCESS STRUCTURE; LP = LOW POINT INLET STRUCTURE; FP = FIELD POURED STRUCTURE; TR = TOP OF CONCRETE ROOF; NCM = NO CROWN MATCH FOR PIPES; UD = UNDERDRAIN																		
- TOP OF CASTING GRADE GIVEN IS THE TOP OF CURB FOR INLET STRUCTURES AND THE FLOWLINE OF THE CLOSED CASTING FOR SASs.																		
- TOP OF CONCRETE ROOF (TR) IS 1.25 BELOW TOP OF CASTING UNLESS OTHERWISE NOTED.																		
- ALL REINFORCED CONCRETE PIPES TO BE CLASS III UNLESS OTHERWISE NOTED.																		
- SURVEYOR TO CONFIRM THAT ALL INLET STATION / OFFSETS LINE UP WITH PROPOSED CURB AND GUTTER.																		
-ALL REBAR FOR FIELD POUR STRUCTURES SHALL BE EPOXY COATED. ANY EXPOSED STEEL SHALL BE TOUCHED UP OR RECOATED PRIOR TO USE.																		
-ALL FIELD POURED SAS STORM STRUCTURES SHALL BE CONSTRUCTED IN ACCORDANCE WITH STANDARD DETAIL DRAWING 5.7.3.																		
-ALL PRECAST SAS STORM STRUCTURES SHALL BE CONSTRUCTED IN ACCORDANCE WITH STANDARD DETAIL DRAWING 5.7.5.																		
- ALL STRUCTURES CALLED OUT AS FIELD POURED SHALL BE FIELD POURED. ALL OTHER STRUCTURES (NOT INDICATED AS FIELD POURED) SHALL BE SUBMITTED TO CITY ENGINEERING FOR APPROVAL IF PRECAST STRUCTURES ARE PREFERRED. CONTACT ERIN GETER OF CITY ENGINEERING AT (608) 266-4058 FOR PRECAST APPROVALS, FAX SHOP DRAWINGS TO (608)264-9275, OR EMAIL SHOP DRAWINGS TO EGETER@CITYOFMADISON.COM.																		

GENERAL NOTES

TS #1

1. INSTALL TYPE GR BASE, PEDESTRIAN PUSH BUTTON, AND 15' SIGNAL POLE ON PEDESTRIAN PEDESTAL.
2. REINSTALL SIGNS AS SHOWN IN DETAIL.
3. REINSTALL SOLAR PANEL AND DC CONVERTER ON POLE.

TS #2

1. INSTALL TYPE GR BASE, AND 15' SIGNAL POLE ON PEDESTRIAN PEDESTAL.
2. REINSTALL SIGNS AS SHOWN IN DETAIL.
3. REINSTALL SOLAR PANEL AND DC CONVERTER ON POLE.

TS#3

1. INSTALL TYPE GR BASE, PEDESTRIAN PUSH BUTTON, AND 15' SIGNAL POLE ON PEDESTRIAN PEDESTAL.
2. REINSTALL SIGNS AS SHOWN IN DETAIL.
3. REINSTALL SOLAR PANEL AND DC CONVERTER ON POLE.

EX. 1

1. EXISTING BASE AND EQUIPMENT TO REMAIN.
2. CONTRACTOR MAY REMOVE SIGNAL POLE AND EQUIPMENT TO FACILITATE CONCRETE WORK.



NOTES:

1. PAVEMENT MARKINGS BY OTHERS.
2. CONTRACTOR TO SALVAGE ALL RRFB EQUIPMENT AND REINSTALL IS POSSIBLE.
3. CONTRACTOR TO INSTALL CARMANAH SYSTEM OR EQUIVALENT IF REPLACEMENT PARTS ARE NECESSARY.
4. PROGRAM FLASH FOR 20 SECONDS.

Contractor shall conform to the 2019 Work Zone Safety Guidelines for Construction, Maintenance & Utility Operations booklet

BASES SHALL BE LOCATED IN THE FIELD BY LUKAS COLLINS (608-216-9625)

SIGN CONFIGURATION DETAILS

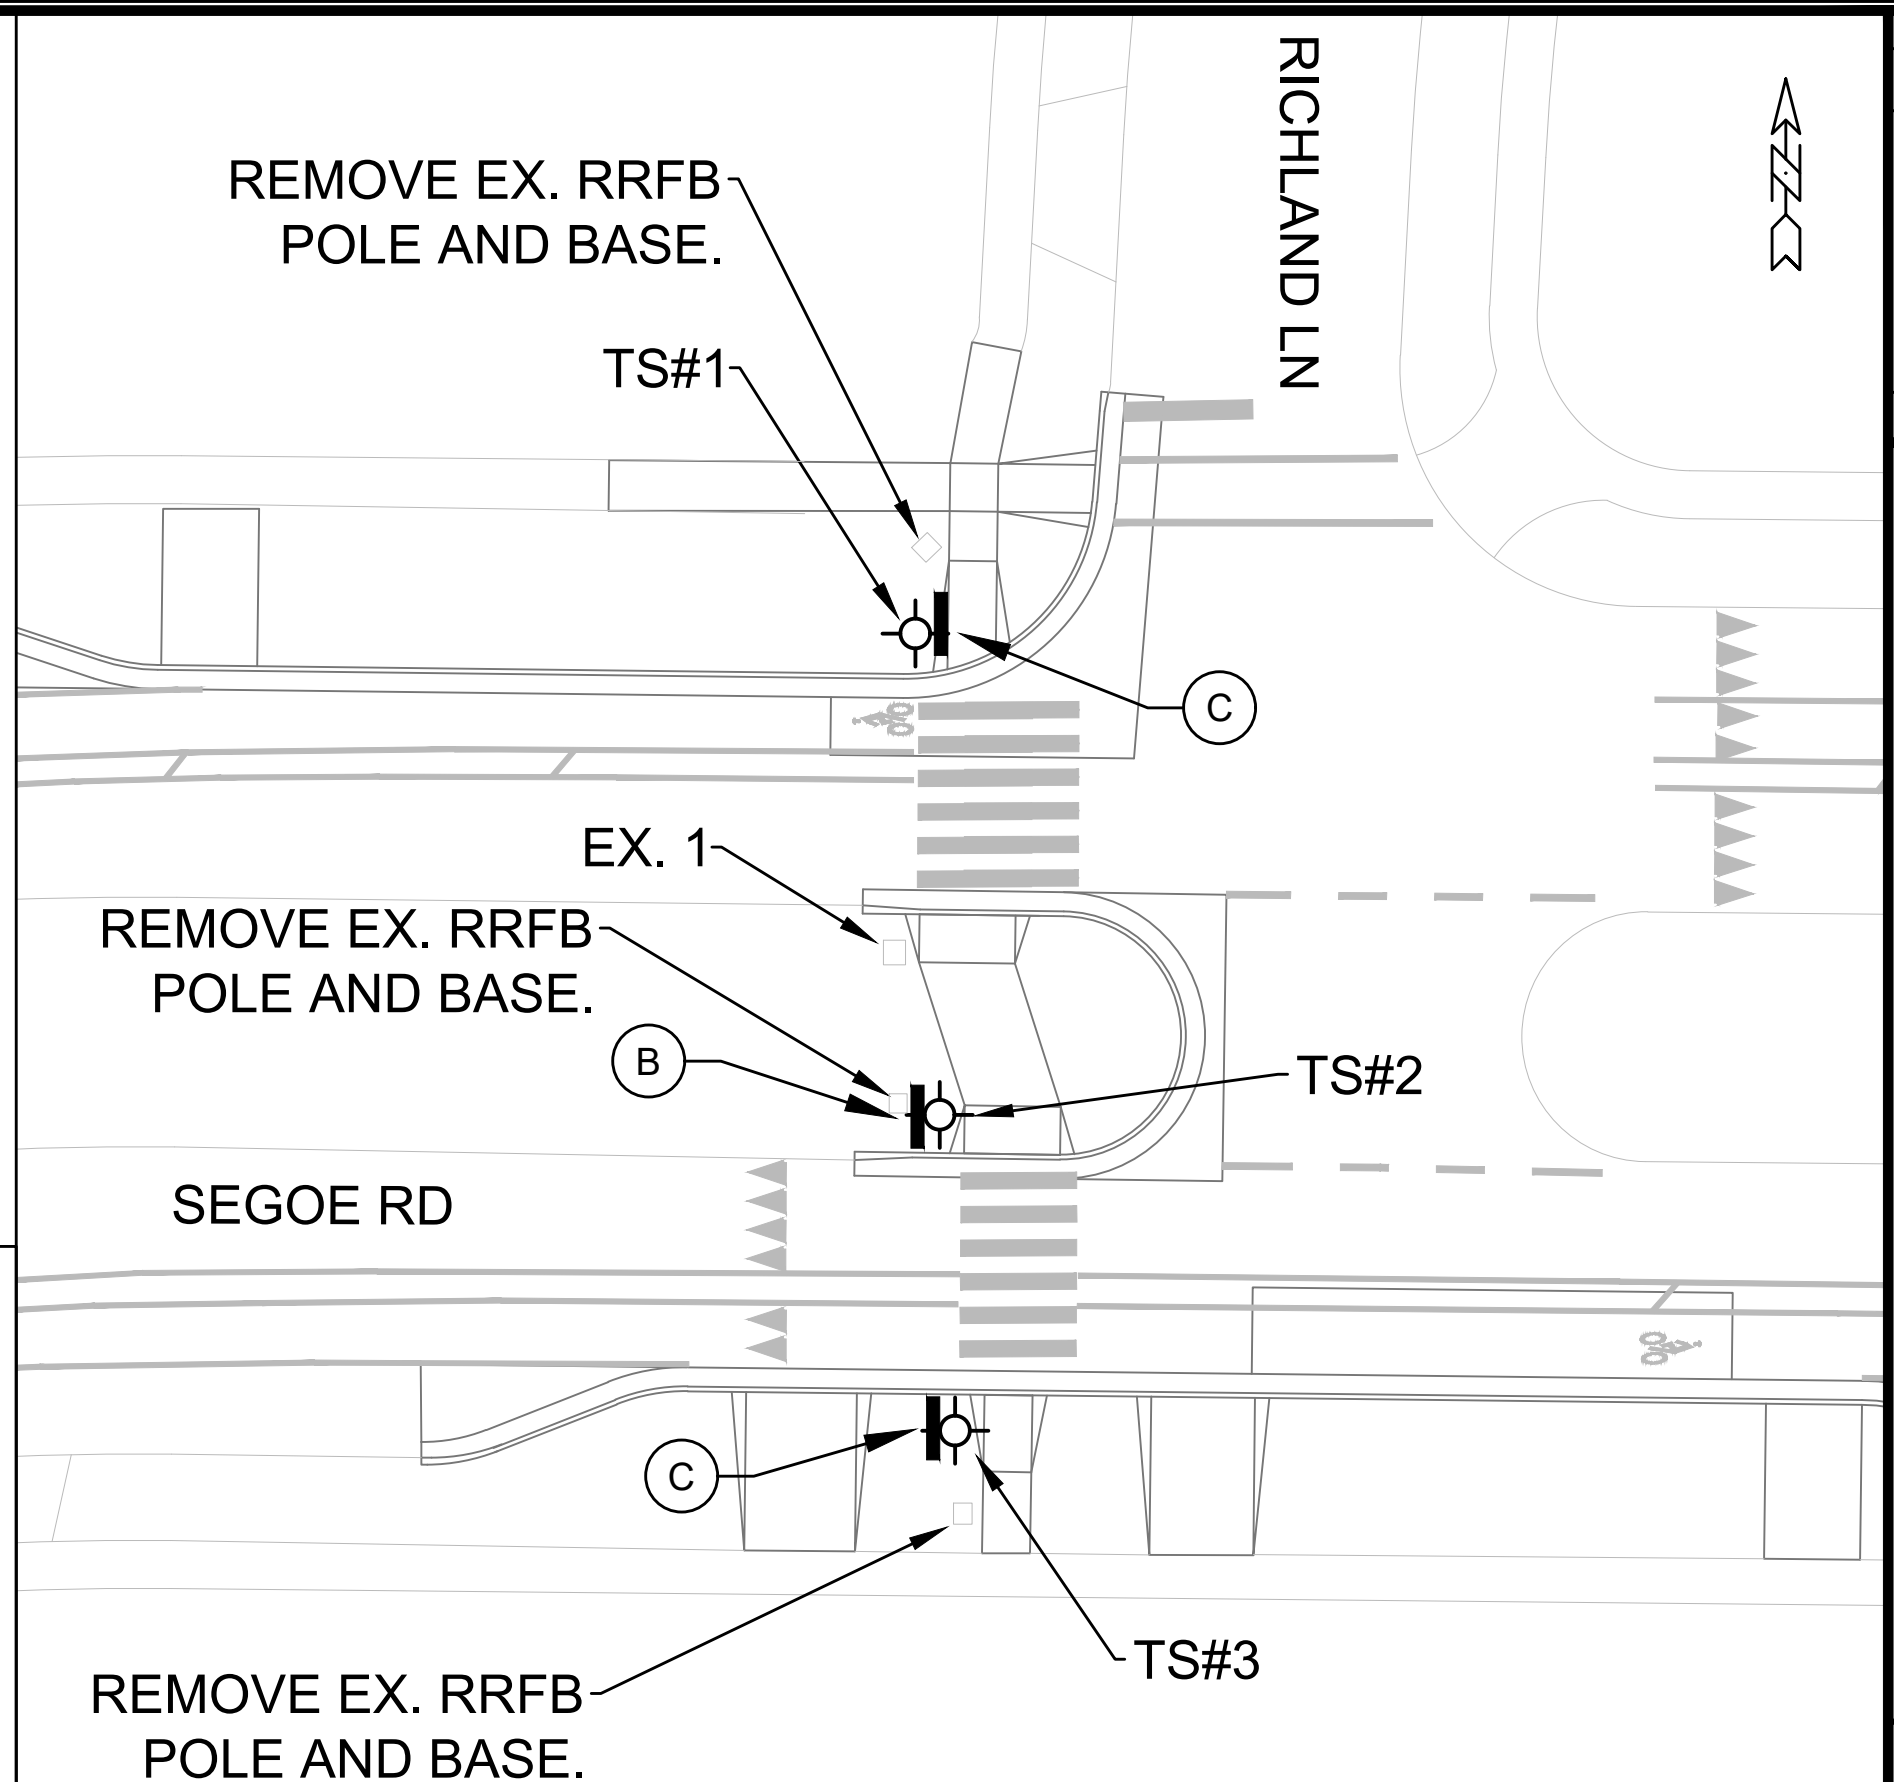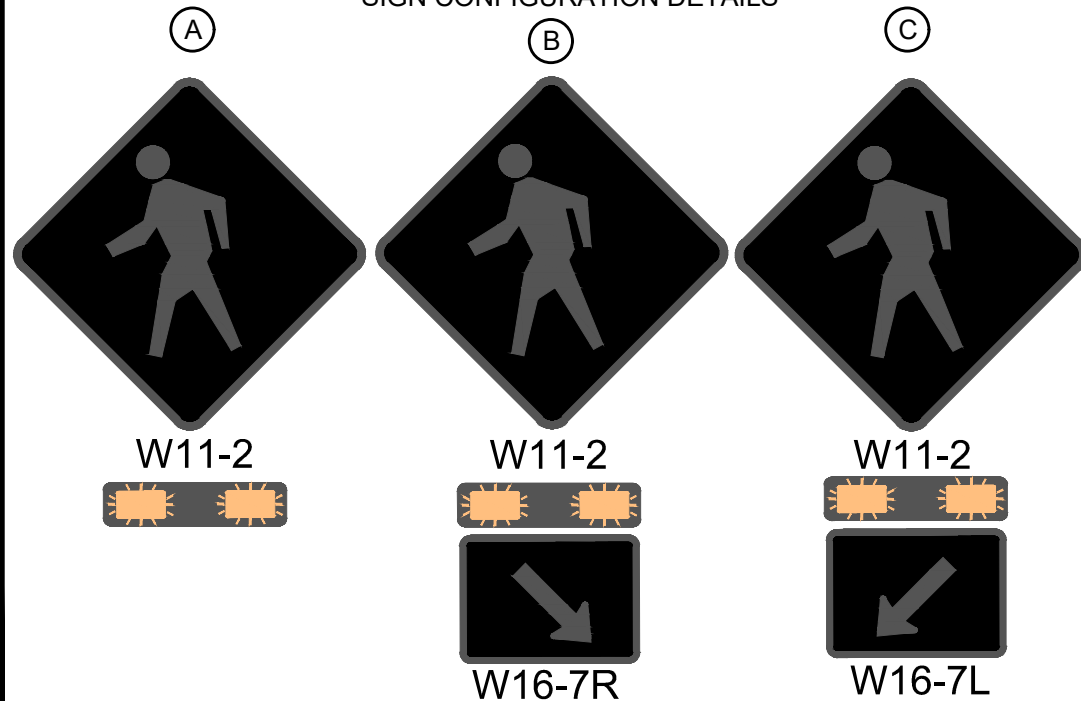

		60416	60417	60243	60424	90011	90013	90017	90038	90038	90040	90016	90020	COMMENTS		
		FURNISH & INSTALL		REMOVE		FURNISH & INSTALL									FURNISH & INSTALL	
		TYPE LB-8R	TYPE GR	TRAFFIC SIGNAL	TRAFFIC SIGNAL	20-FT, 7 GUAGE	TRAFFIC SIGNAL	20-FT TROMBONE	ACC PED	ACC PED	PEDESTAL	6-SIGN RRFB	POST MOUNTED			
STRUCTURE	BASE	BASE	POLE	BASE	POLE	POLE	ARM	PUSH BUTTON, SINGLE ARROW	PUSH BUTTON, DOUBLE ARROW	BASES	SYSTEM	RRFB SYSTEM				
		(EACH)	(EACH)	(EACH)	(EACH)	(EACH)	(EACH)	(EACH)	(EACH)	(EACH)	(EACH)	(EACH)	(EACH)			
SEGOE AND RICHLAND	TS1	-	1	1	1	-	-	-	1	-	1	-	-	PEDESTAL BASES TO BE WISDOT ITEM 657.0100		
	TS2	-	1	1	1	-	-	-	-	-	1	-	-			
	TS3	-	1	1	1	-	-	-	1	-	1	-	-	20-FT TROMBONE ARM TO BE WISDOT ITEM 657.0595		
SUBTOTAL		0	3	3	3	0	0	0	2	0	3	0	0			





15200

SR-6

SEGOE AND RICHLAND - MISC. QUANTITIES

SAFE STREETS 2025

M:\DESIGN\Projects\14658\CAD\Traffic\RRFB - Segoe and Richland.dwg

15200

MADISON, WI

CONTRACT NO: 8800

MARK

DESIGNED BY: MFG

15200


REVISION

DATE

BY

Scale: 1" = 40' XREF

SR-6

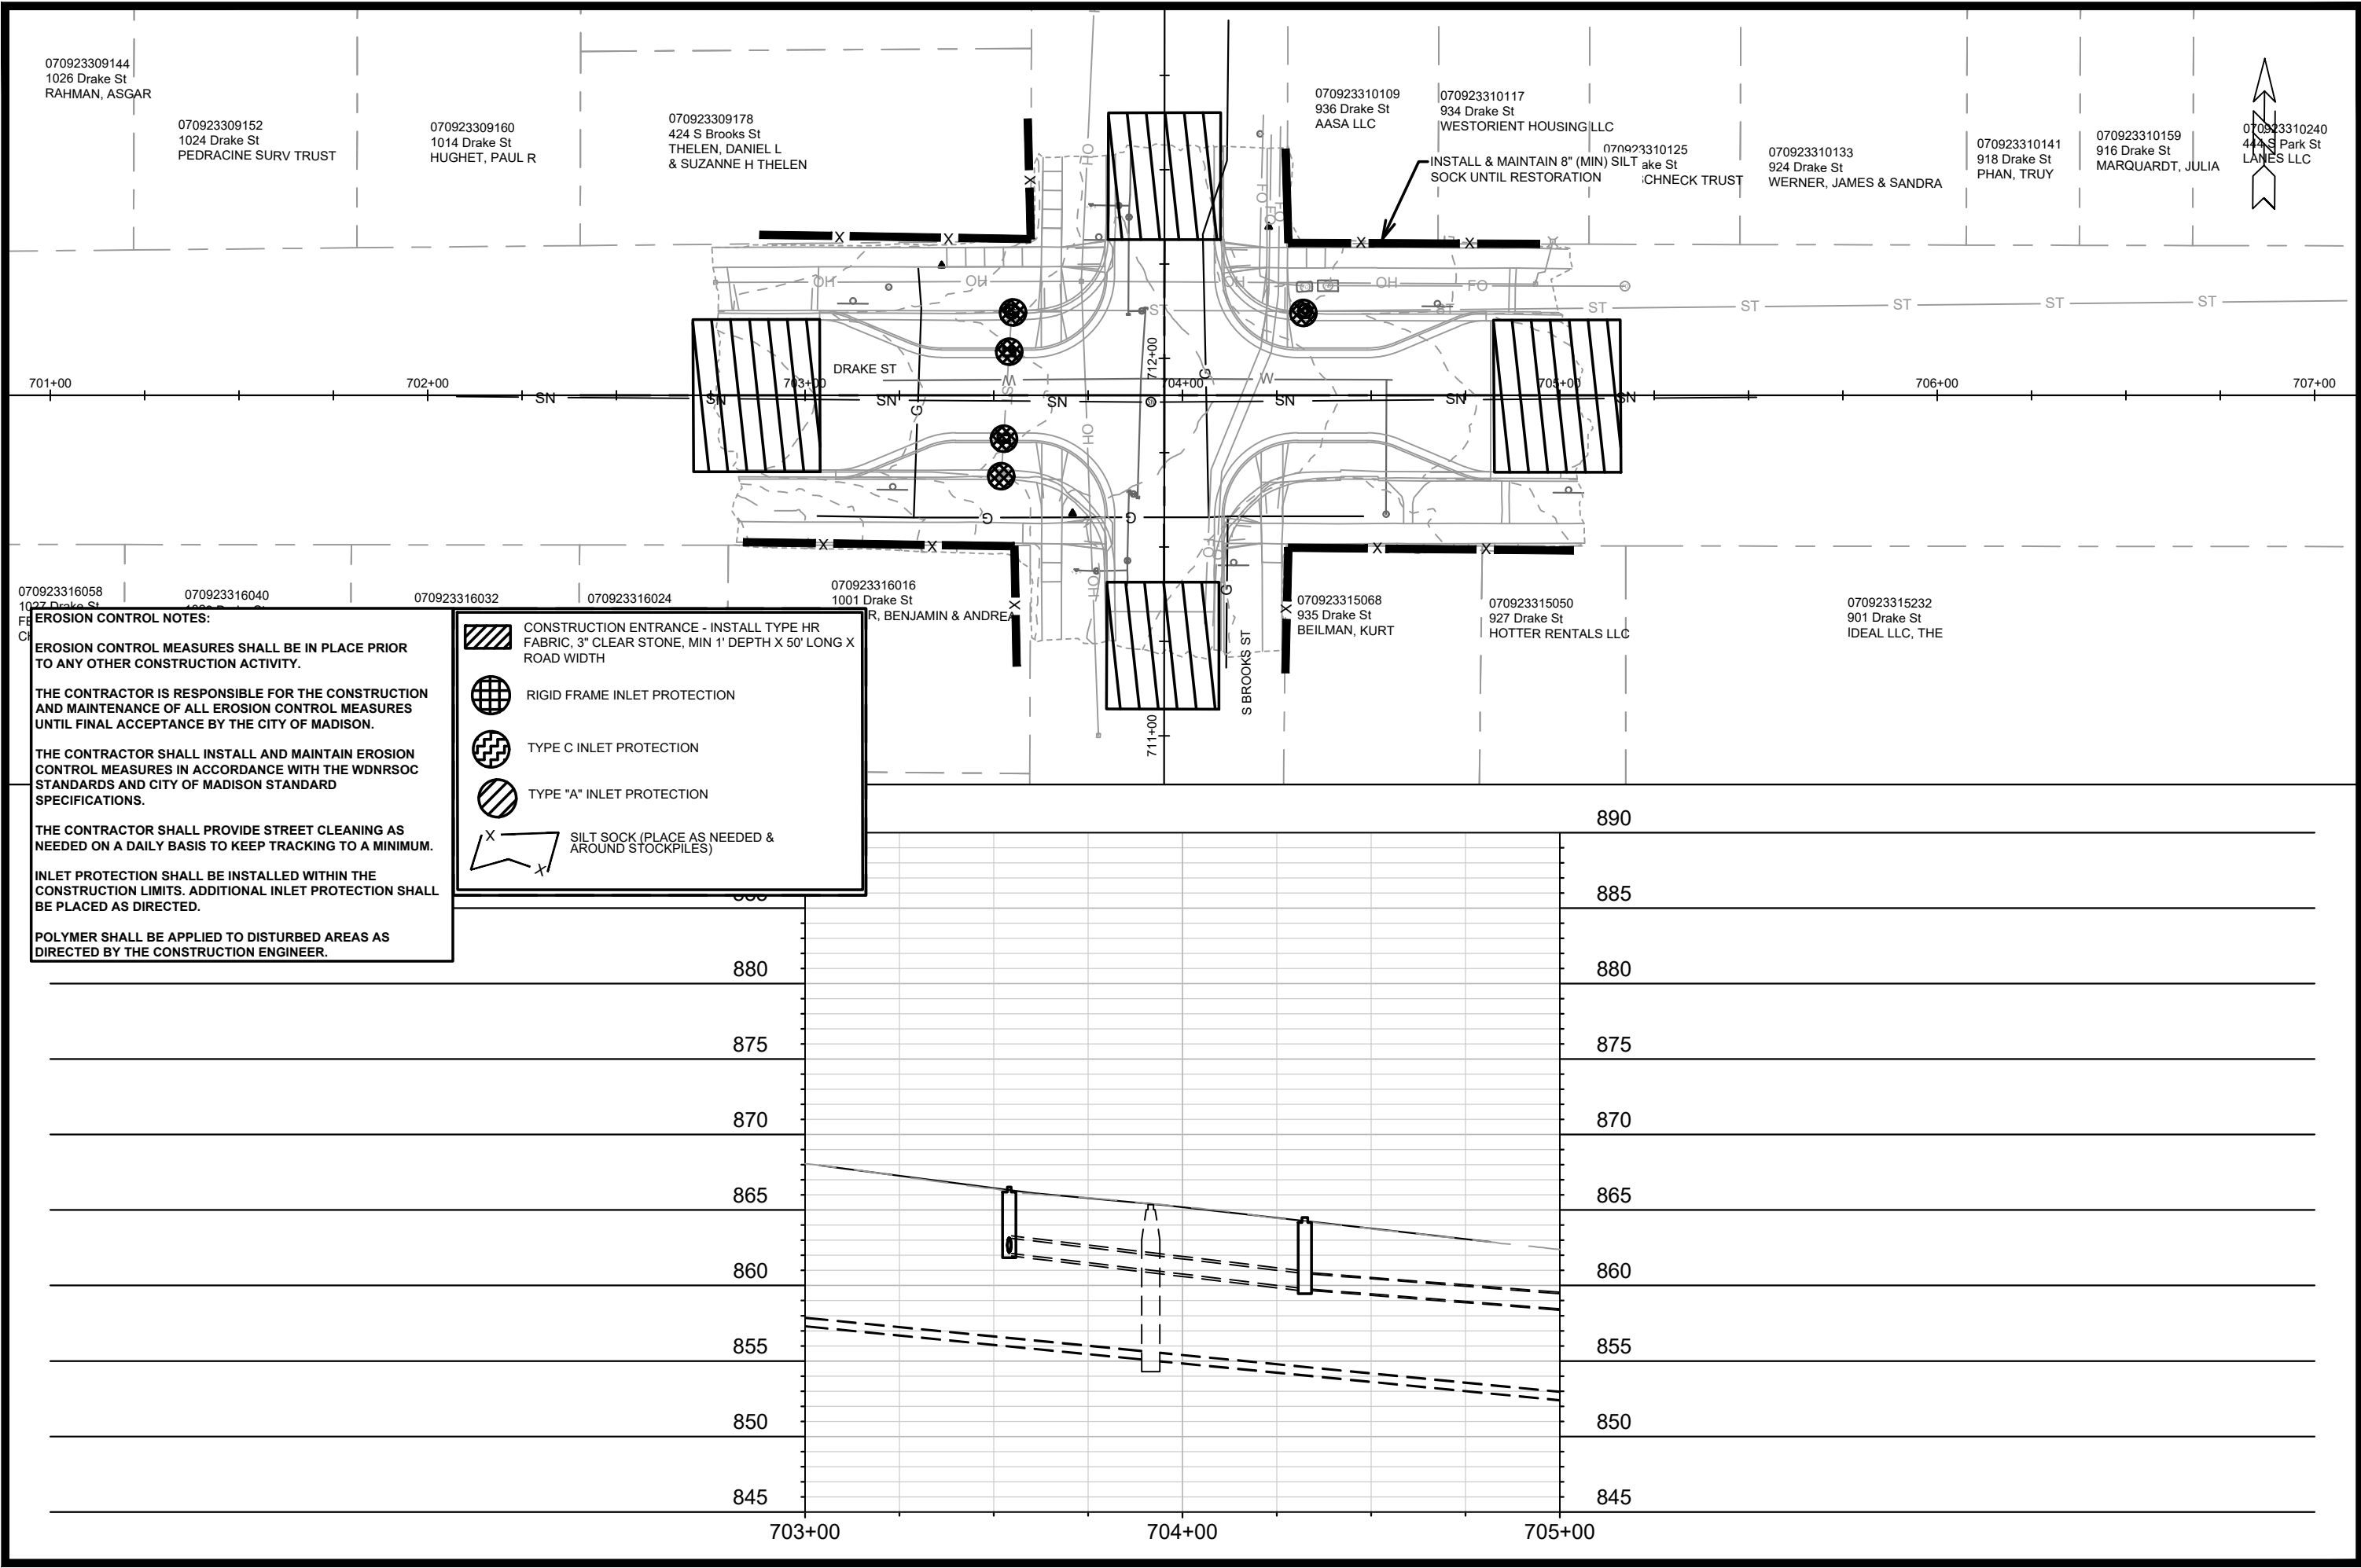

NO.	DATE	BY
1	2/27/2025	3:59 PM

MARK	REVISION	DATE	BY
1	1	2/27/2025	3:59 PM

Scale: 1" = 40'

Designed By: MFG 15200

CONTRACT NO: 8800

15200



MADISON, WI

SAFE STREETS 2025

15200

DB-1

City of Madison Wisconsin

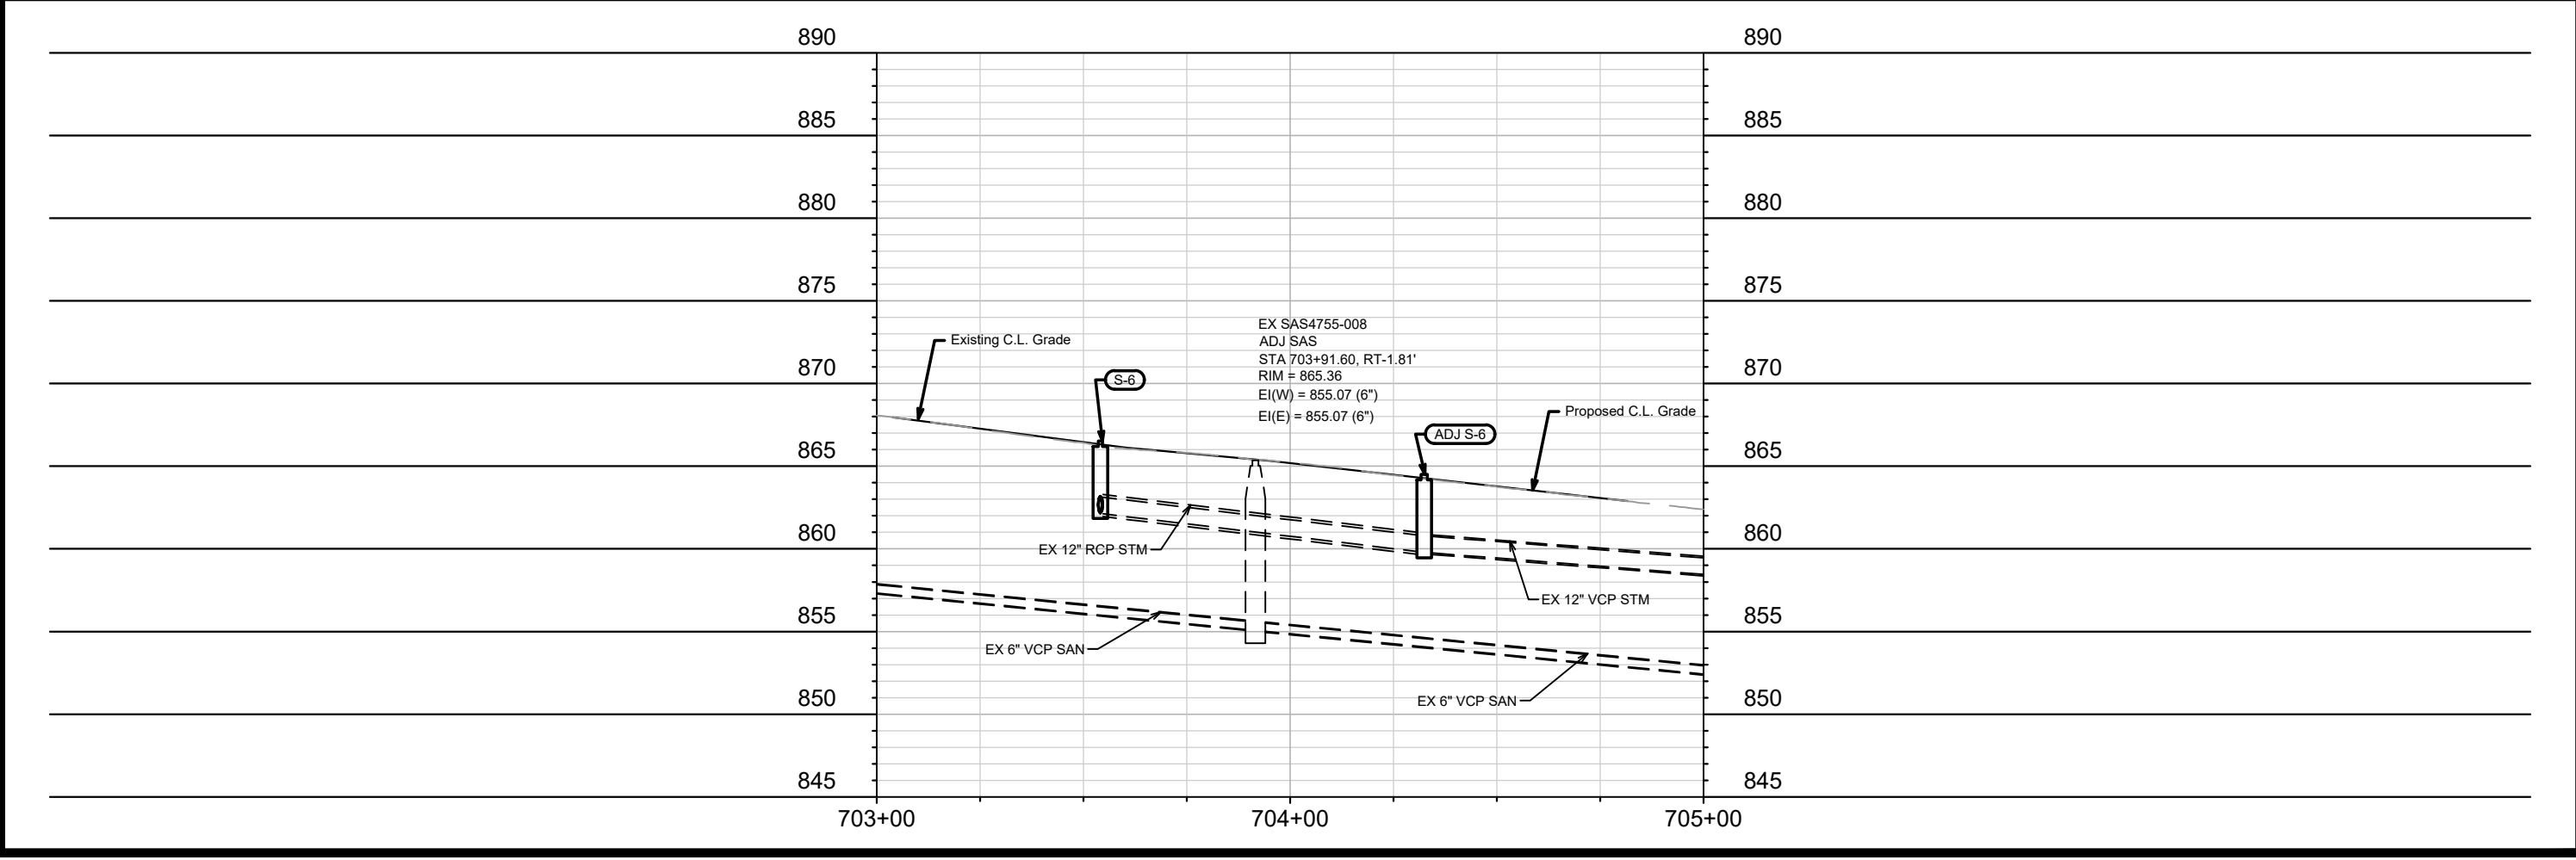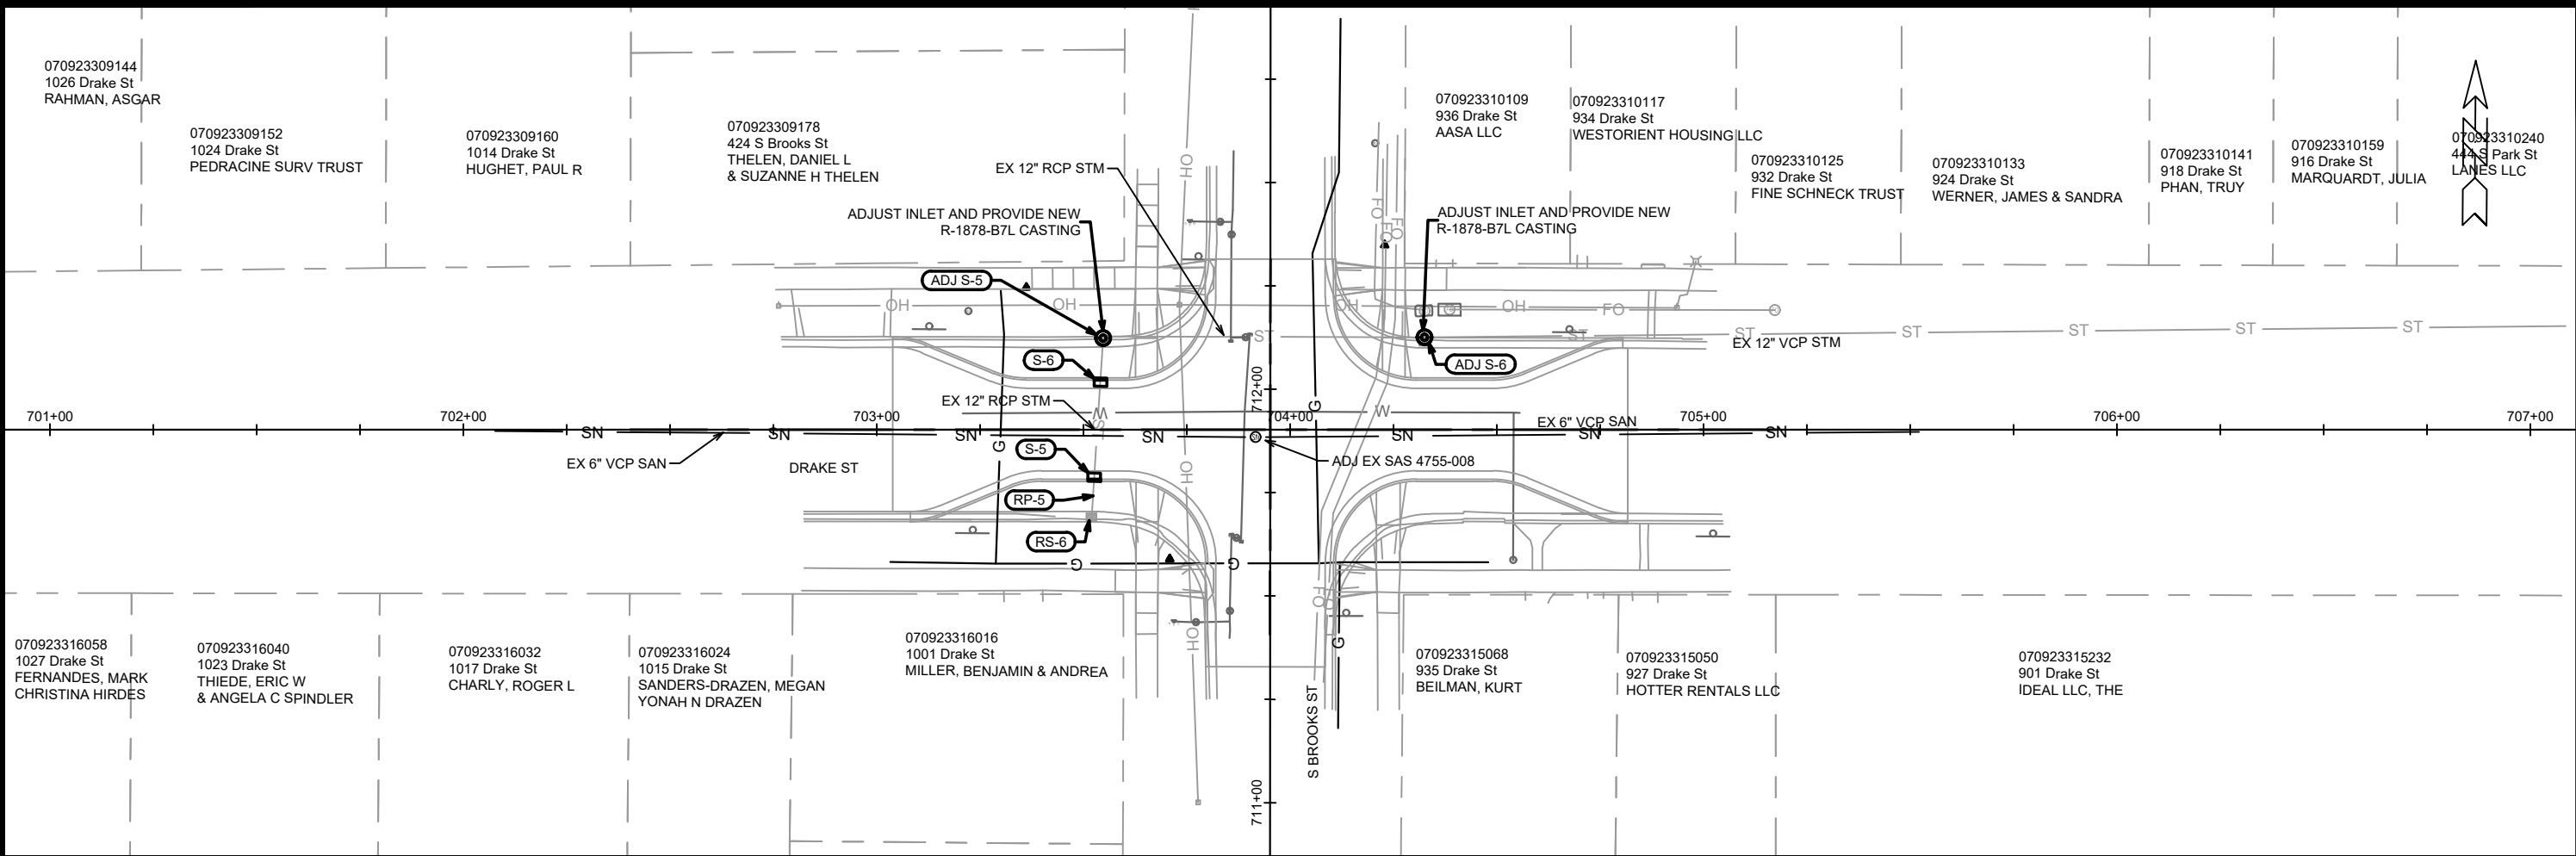

15200		MADISON, WI		CONTRACT NO: 8800	
DRAKE ST - UTILITY PLAN & PROFILE		SAFE STREETS 2025		M:\DESIGN\Projects\14658\CAD\Sewers\14658SWR\PipeNetwork_Drake_Brooks.dwg	
		15200		DB-3	
REVISION		DATE		BY	
MARK		Scale: 1" = 40'		DB-3	
Designed By: MFG		Date: 2/27/2025 3:59 PM			

SANITARY SEWER SCHEDULE

DRAKE AND BROOKS
PROJECT NO. 15200

SHEET NO.
DB-4

SANITARY SEWER SCHEDULE

CITY OF MADISON

ADJUST EXISTING SANITARY STRUCTURES

SAS NO.	STATION	LOCATION (OFFSET)	TOC	PROP TOC	ADJ (FT)	NOTES
DRAKE ST						
SAS4755-008	703+91.60	RT-1.81	865.33	865.41	0.08	[1]

SPECIFIC NOTES

[1] MATCH NEW STREET GRADE

STORM SEWER SCHEDULE PROPOSED STORM STRUCTURES STRUC. NO. STATION LOCATION (OFFSET) TYPE TOP OF CASTING E.I. DEPTH NOTES DRAKE ST S-5703+52.58RT-11.50H-INLET866.58862.294.29FP; W/R-3067-7004-V[1] S-6703+54.11LT-11.50H-INLET866.52862.174.35FP; W/R-3067-7004-V[1] REMOVE STORM STRUCTURES STRUC. NO. STRUC. ID STATION LOCATION (OFFSET) TYPE TOP OF CASTING DEPTH NOTES DRAKE ST RS-6IN4755-087703+52.08RT-21.05H-INLET866.073.73 ADJUST EXISTING STORM STRUCTURES STRUC. NO. ID NO. STATION LOCATION (OFFSET) EX TOC PROP TOC ADJ (FT) NOTES DRAKE ST ADJ S-5IN4755-085703+54.74LT-22.15866.22866.300.08[2] ADJ S-6IN4755-08643+99.52LT-1.38864.28864.510.23[2]										DRAKE AND BROOKS		SHEET NO.
										PROJECT NO. 15200		DB-5
										STORM SEWER SCHEDULE		
										CITY OF MADISON		

STANDARD NOTES:

- ABBREVIATIONS: AE = APRON ENDWALL; RCP = REINFORCED CONCRETE PIPE; HERCP = HORIZONTAL ELLIPTICAL REINFORCED CONCRETE PIPE; DNA = DOES NOT APPLY; SAS = SEWER ACCESS STRUCTURE; LP = LOW POINT INLET STRUCTURE; FP = FIELD POURED STRUCTURE; TR = TOP OF CONCRETE ROOF; NCM = NO CROWN MATCH FOR PIPES; UD = UNDERDRAIN

- TOP OF CASTING GRADE GIVEN IS THE TOP OF CURB FOR INLET STRUCTURES AND THE FLOWLINE OF THE CLOSED CASTING FOR SASs.

- TOP OF CONCRETE ROOF (TR) IS 1.25 BELOW TOP OF CASTING UNLESS OTHERWISE NOTED.

- ALL REINFORCED CONCRETE PIPES TO BE CLASS III UNLESS OTHERWISE NOTED.

- SURVEYOR TO CONFIRM THAT ALL INLET STATION / OFFSETS LINE UP WITH PROPOSED CURB AND GUTTER.

-ALL REBAR FOR FIELD POUR STRUCTURES SHALL BE EPOXY COATED. ANY EXPOSED STEEL SHALL BE TOUCHED UP OR RECOATED PRIOR TO USE.

-ALL FIELD POURED SAS STORM STRUCTURES SHALL BE CONSTRUCTED IN ACCORDANCE WITH STANDARD DETAIL DRAWING 5.7.3.


-ALL PRECAST SAS STORM STRUCTURES SHALL BE CONSTRUCTED IN ACCORDANCE WITH STANDARD DETAIL DRAWING 5.7.5.

- ALL STRUCTURES CALLED OUT AS FIELD POURED SHALL BE FIELD POURED. ALL OTHER STRUCTURES (NOT INDICATED AS FIELD POURED) SHALL BE SUBMITTED TO CITY ENGINEERING FOR APPROVAL IF PRECAST STRUCTURES ARE PREFERRED. CONTACT ERIN GETER OF CITY ENGINEERING AT (608) 266-4058 FOR PRECAST APPROVALS, FAX SHOP DRAWINGS TO (608)264-9275, OR EMAIL SHOP DRAWINGS TO EGETER@CITYOFMADISON.COM.


SPECIFIC NOTES

[1] CONNECT TO EXISTING 12" RCP STORM PIPE

[2] ADJUST INLET AND PROVIDE NEW R-1878-B7L CASTING

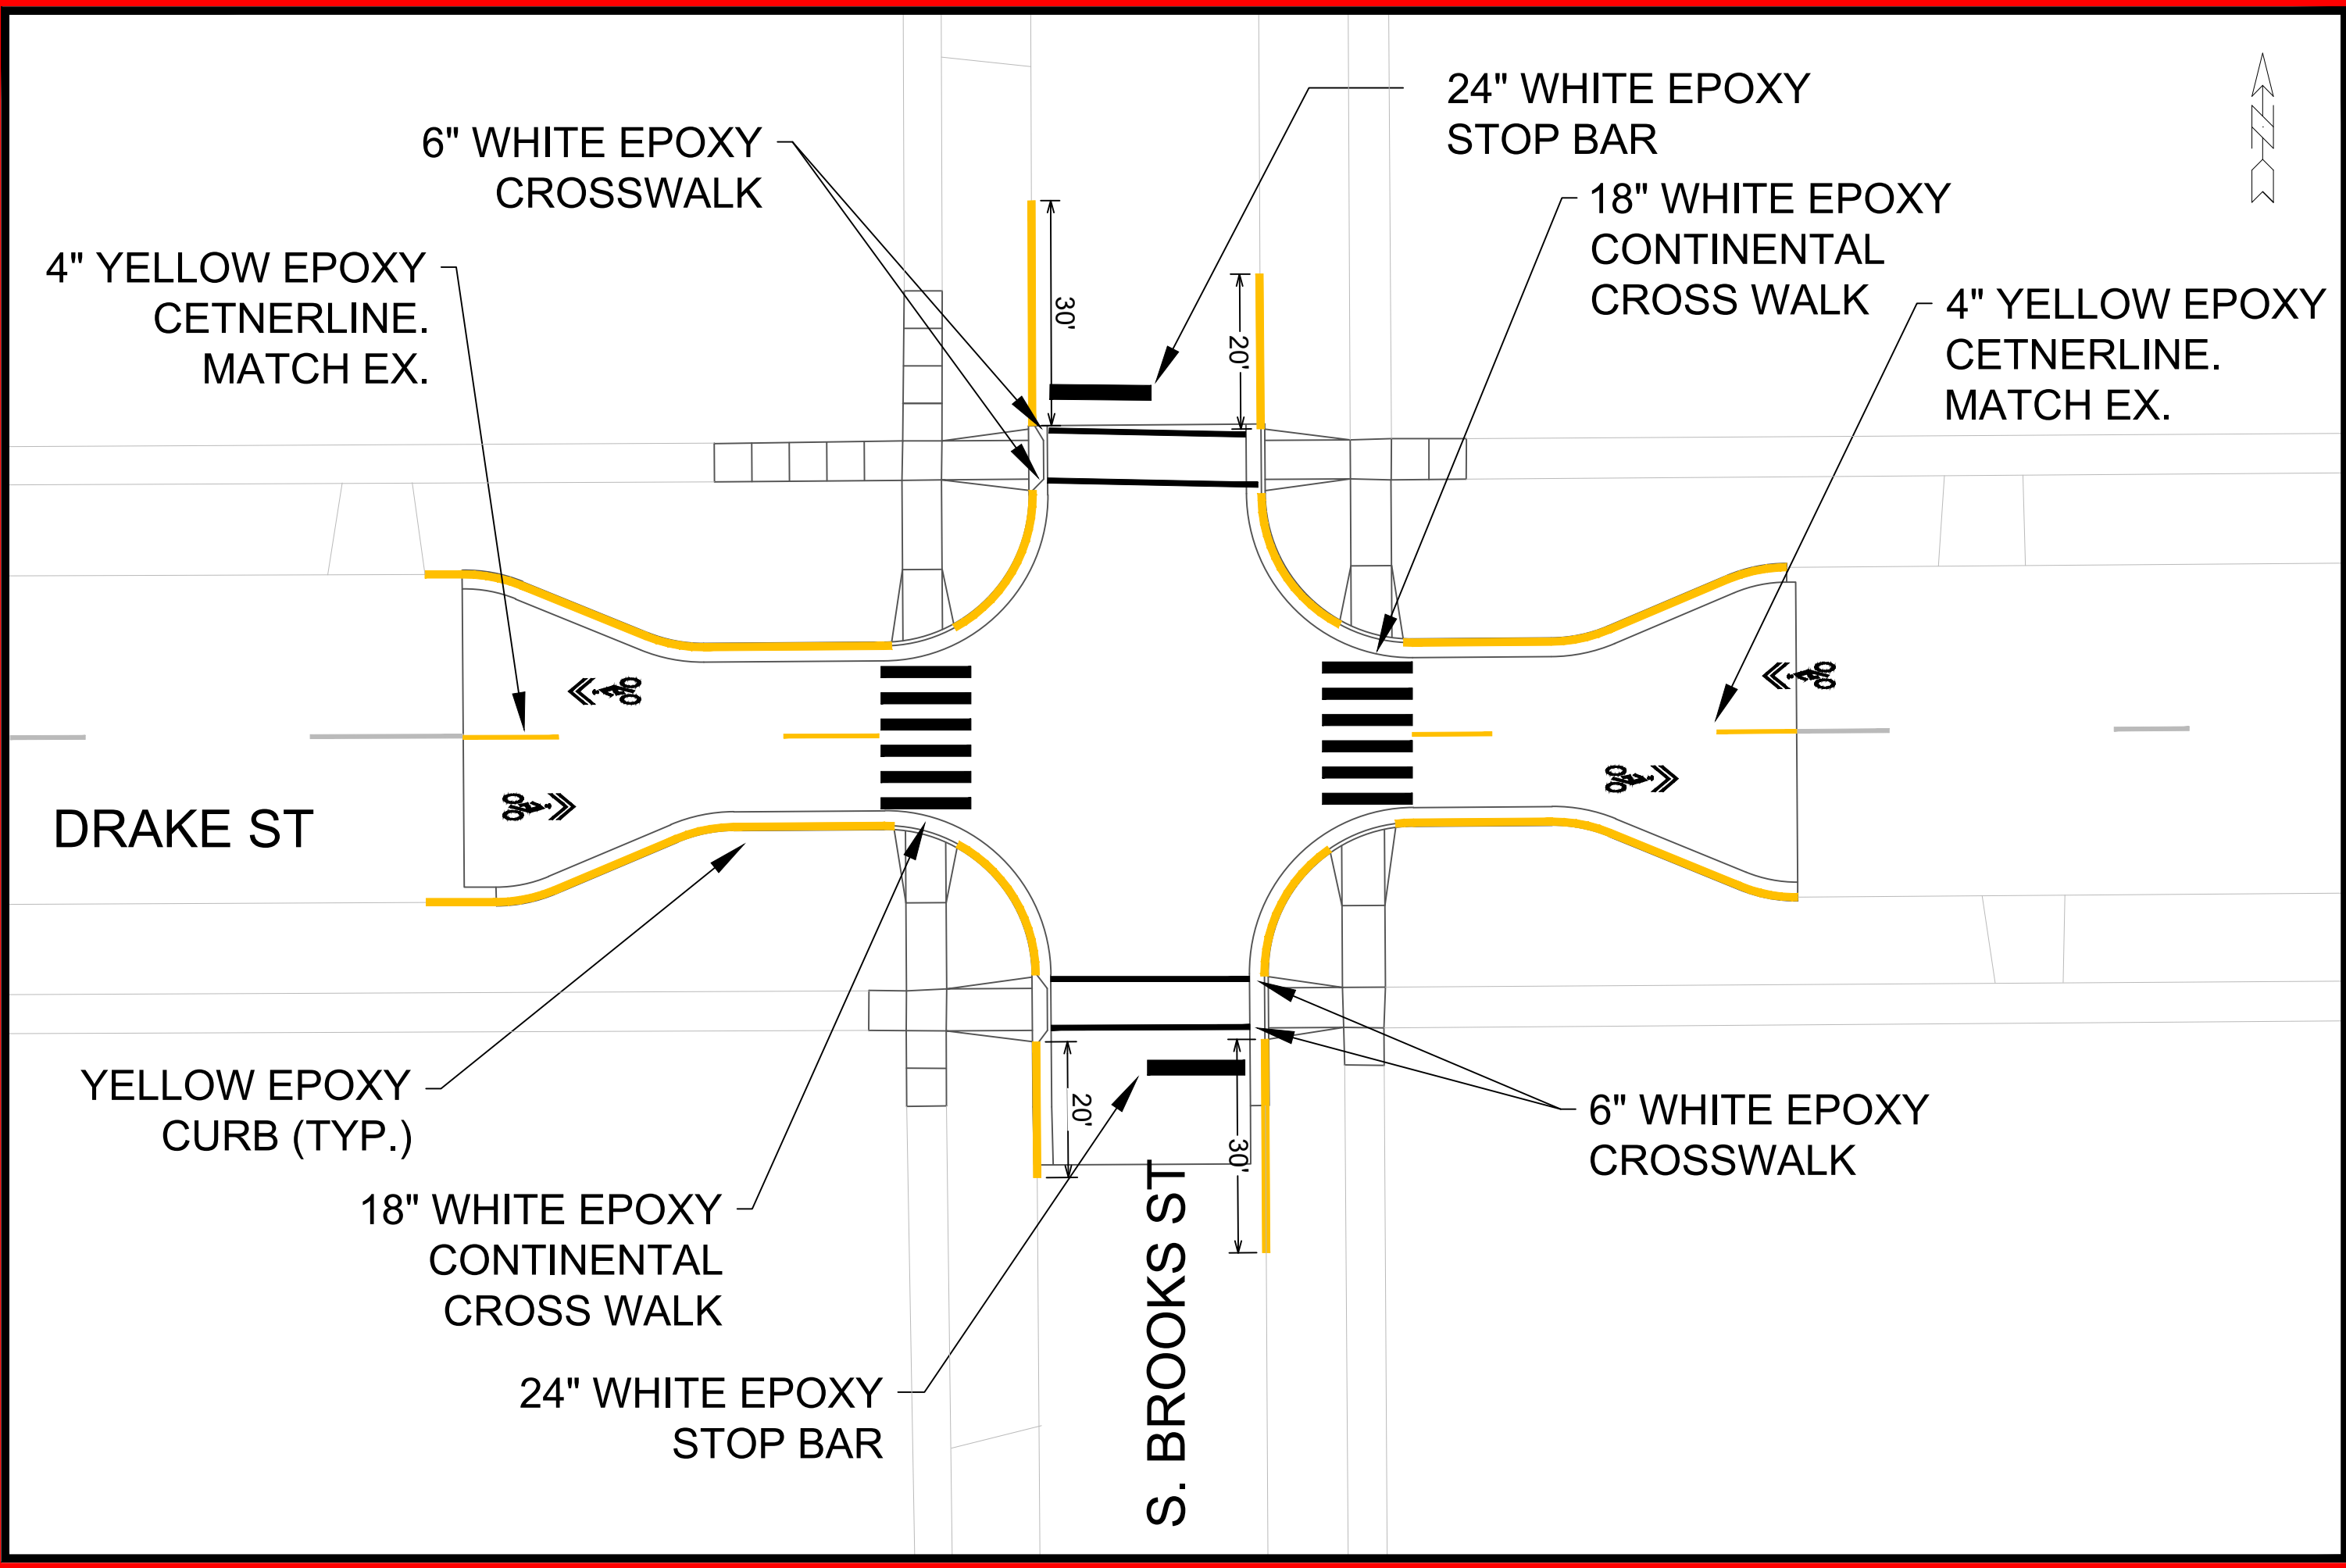

PAVEMENT MARKING PLAN - DRAKE AND BROOKS		15200	
SAFE STREETS 2025		MADISON, WI	
M:\DESIGN\Projects\14658\CAD\Traffic\14658TE-Drake & Brooks.dwg		CONTRACT NO: 8800	
MARK	REVISION	DATE	BY
1	1	2/27/2025 4:13 PM	DB-6
Designed By: MFG		Scale: 1" = 20'	15200

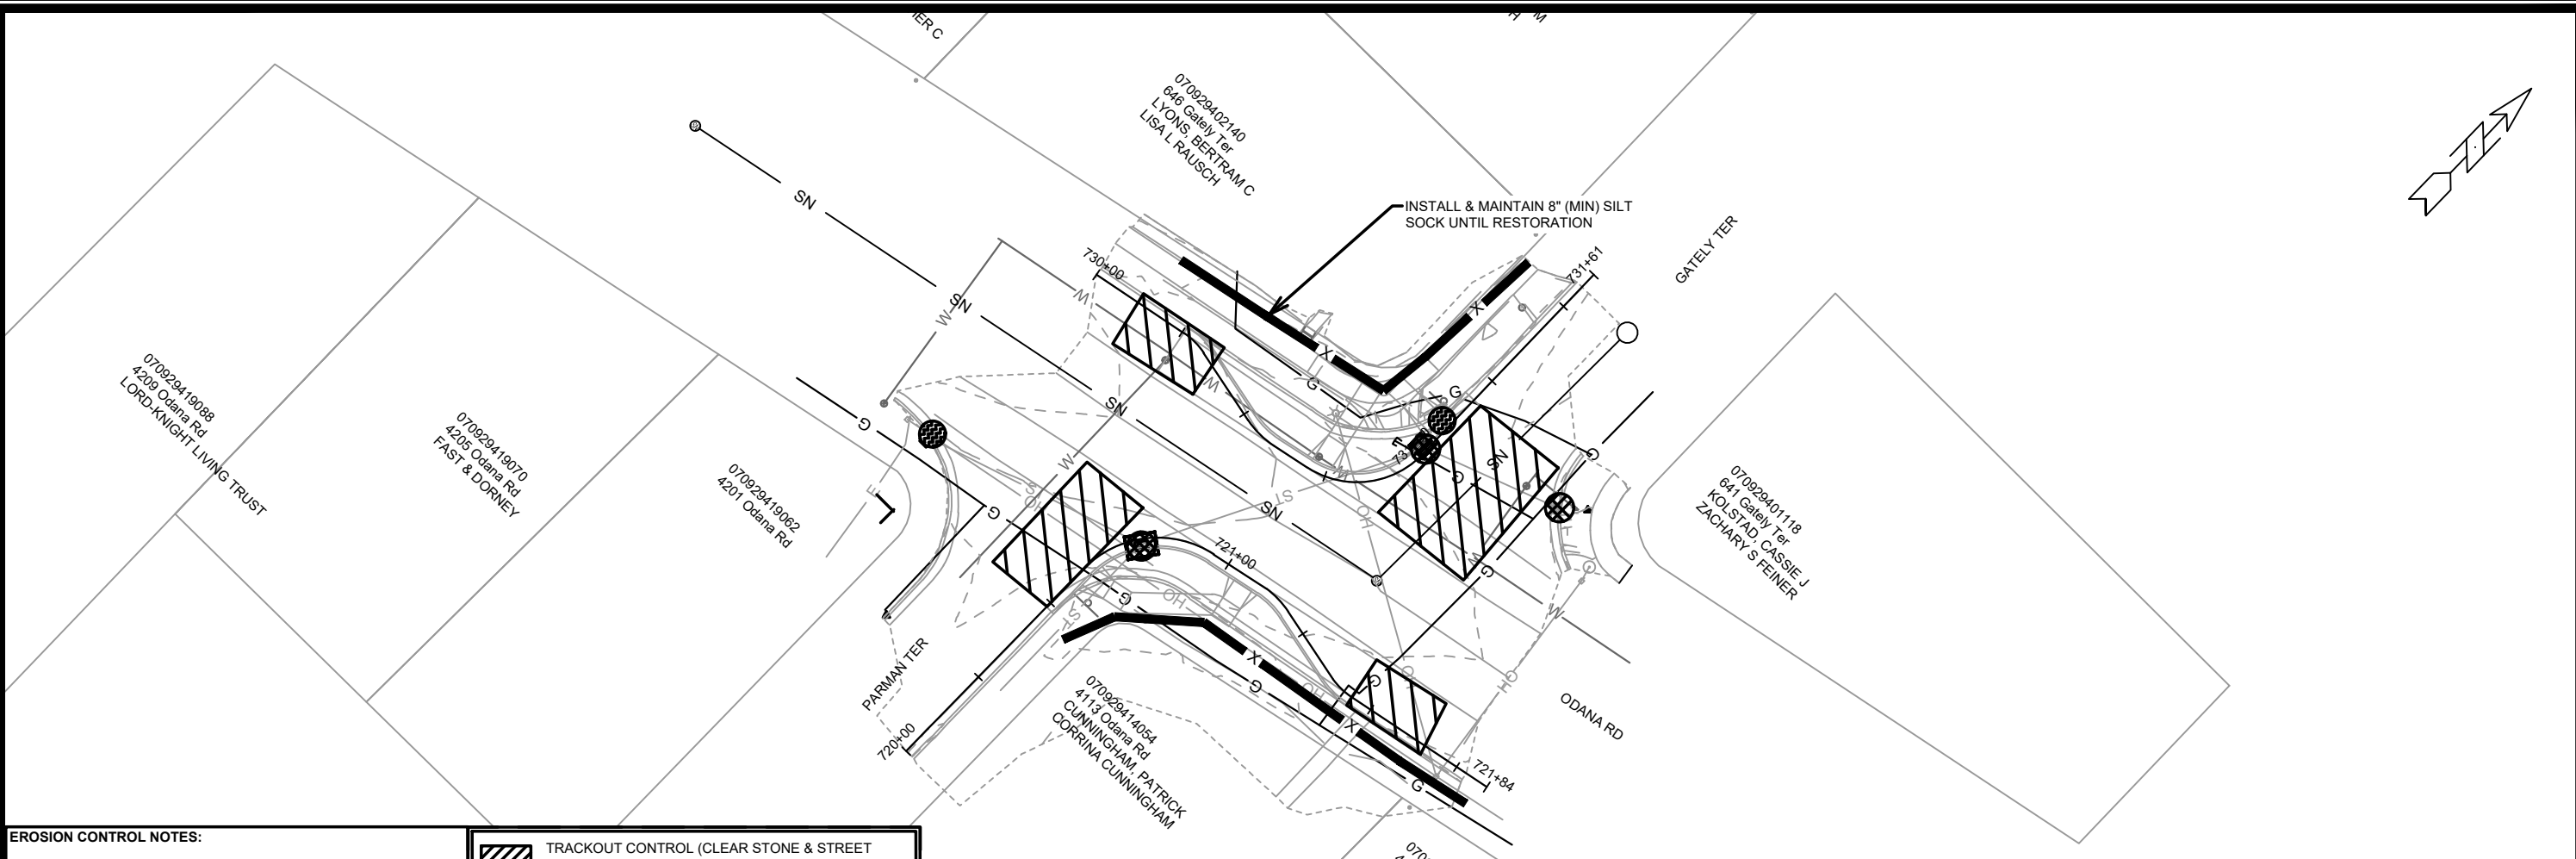

EROSION CONTROL NOTES:

EROSION CONTROL MEASURES SHALL BE IN PLACE PRIOR TO ANY OTHER CONSTRUCTION ACTIVITY.

THE CONTRACTOR IS RESPONSIBLE FOR THE CONSTRUCTION AND MAINTENANCE OF ALL EROSION CONTROL MEASURES UNTIL FINAL ACCEPTANCE BY THE CITY OF MADISON.

THE CONTRACTOR SHALL INSTALL AND MAINTAIN EROSION CONTROL MEASURES IN ACCORDANCE WITH THE WDNR SOC STANDARDS AND CITY OF MADISON STANDARD SPECIFICATIONS.

THE CONTRACTOR SHALL PROVIDE STREET CLEANING AS NEEDED ON A DAILY BASIS TO KEEP TRACKING TO A MINIMUM.

INLET PROTECTION SHALL BE INSTALLED WITHIN THE CONSTRUCTION LIMITS. ADDITIONAL INLET PROTECTION SHALL BE PLACED AS DIRECTED.

POLYMER SHALL BE APPLIED TO DISTURBED AREAS AS DIRECTED BY THE CONSTRUCTION ENGINEER.

TRACKOUT CONTROL (CLEAR STONE & STREET SWEEPING AS NEEDED & AROUND STOCKPILES)

RIGID FRAME INLET PROTECTION


TYPE C INLET PROTECTION

TYPE "A" INLET PROTECTION

SILT SOCK (PLACE AS NEEDED & AROUND STOCKPILES)

TYPE C INLET PROTECTION MAY ONLY BE INSTALLED IF RIGID FRAME INLET PROTECTION WILL NOT FIT STRUCTURE.

- FABRIC FLAPS MUST BE CUT TO LEAVE LESS THAN 6" AROUND GRATE.
- 2"x4" MUST BE INSTALLED AND EXTEND BEYOND CURB OPENINGS.
- FILTER MUST BE SECURED WITH WIRE OR PLASTIC TIES.
- FILTER FABRIC MUST BE CLEARED OF DEBRIS AFTER EACH RAIN EVENT, OR WEEKLY AT A MINIMUM.

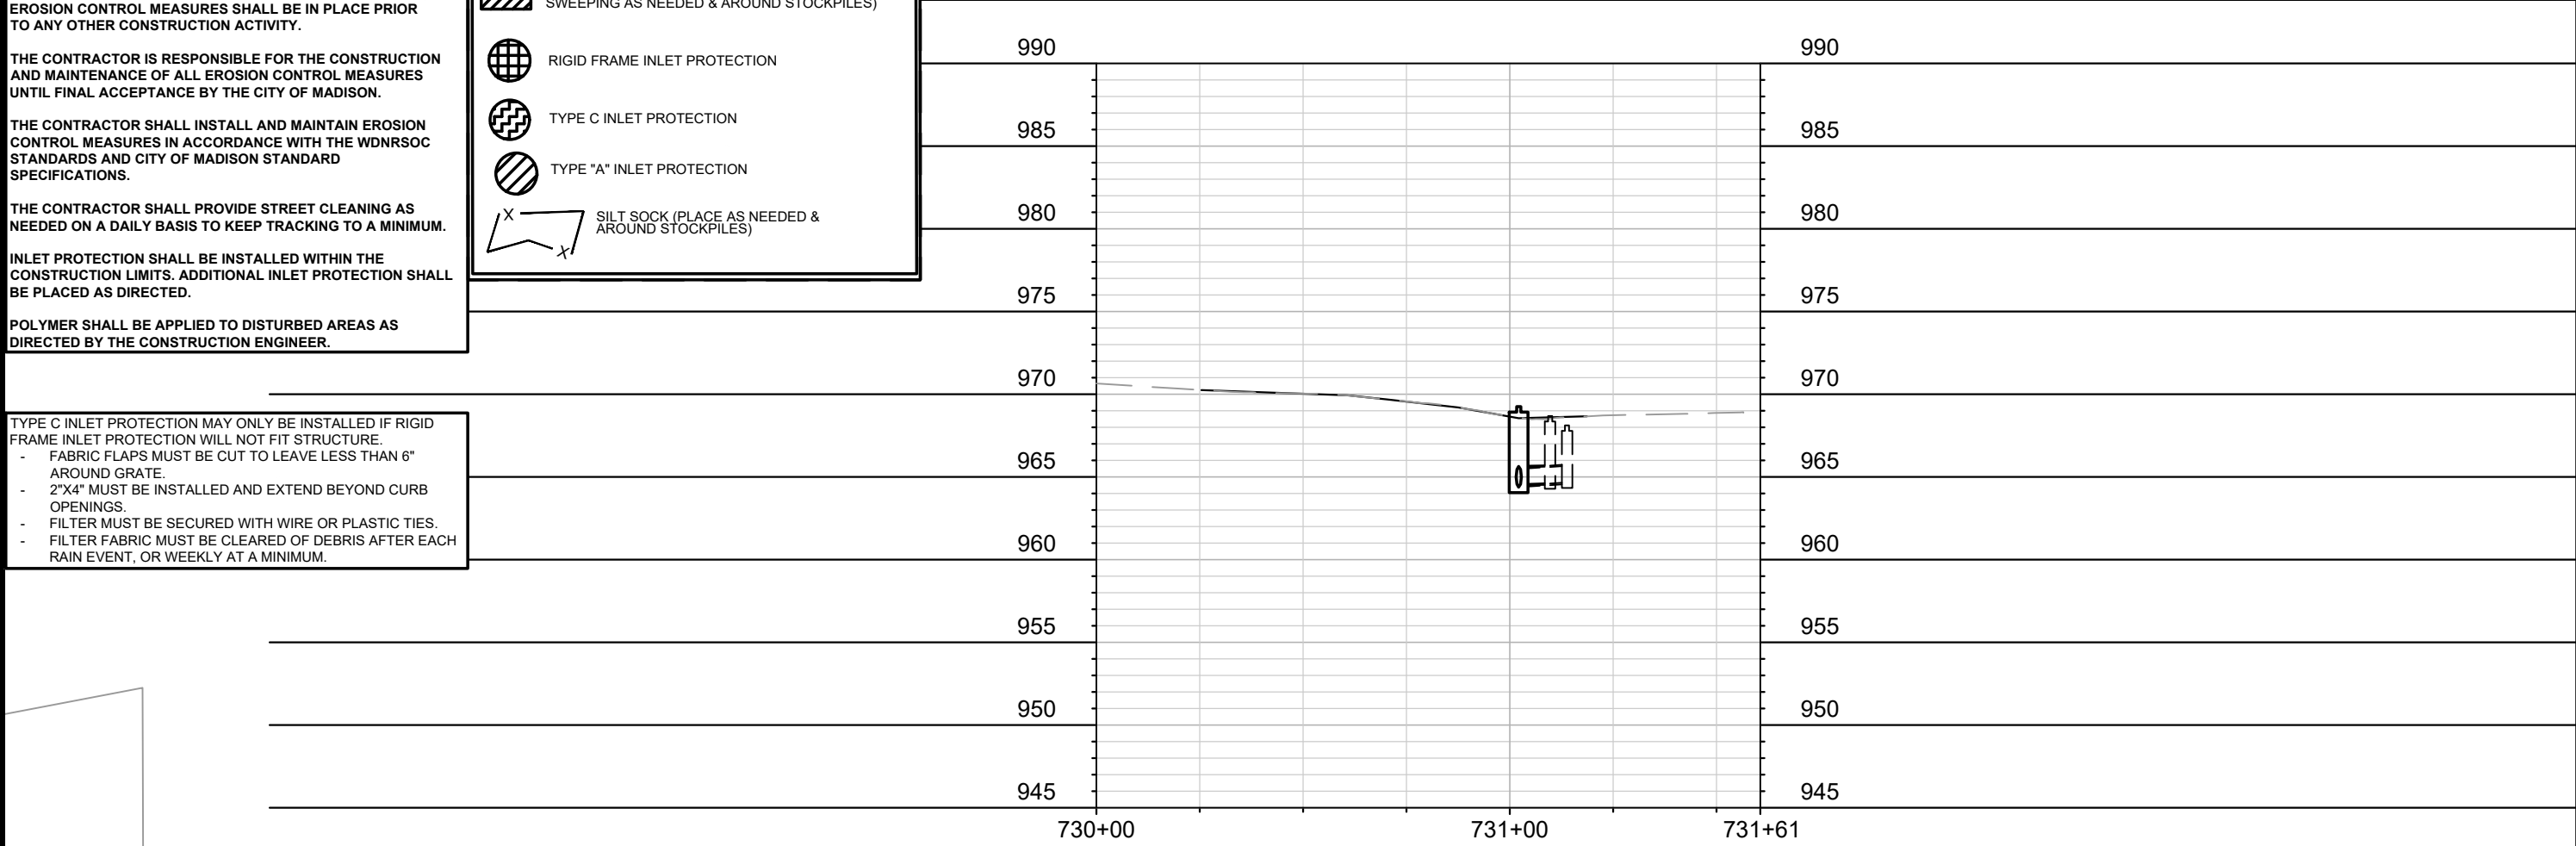

15200

15200

OD-1

EROSION CONTROL PLAN - ODANA RD

SAFE STREETS 2025

MADISON, WI

CONTRACT NO:

8800

MARK

REVISION

DATE

BY


Designed By: MFG

Date: 2/26/2025 8:33 AM




Scale: 1" = 40'

15200

OD-1

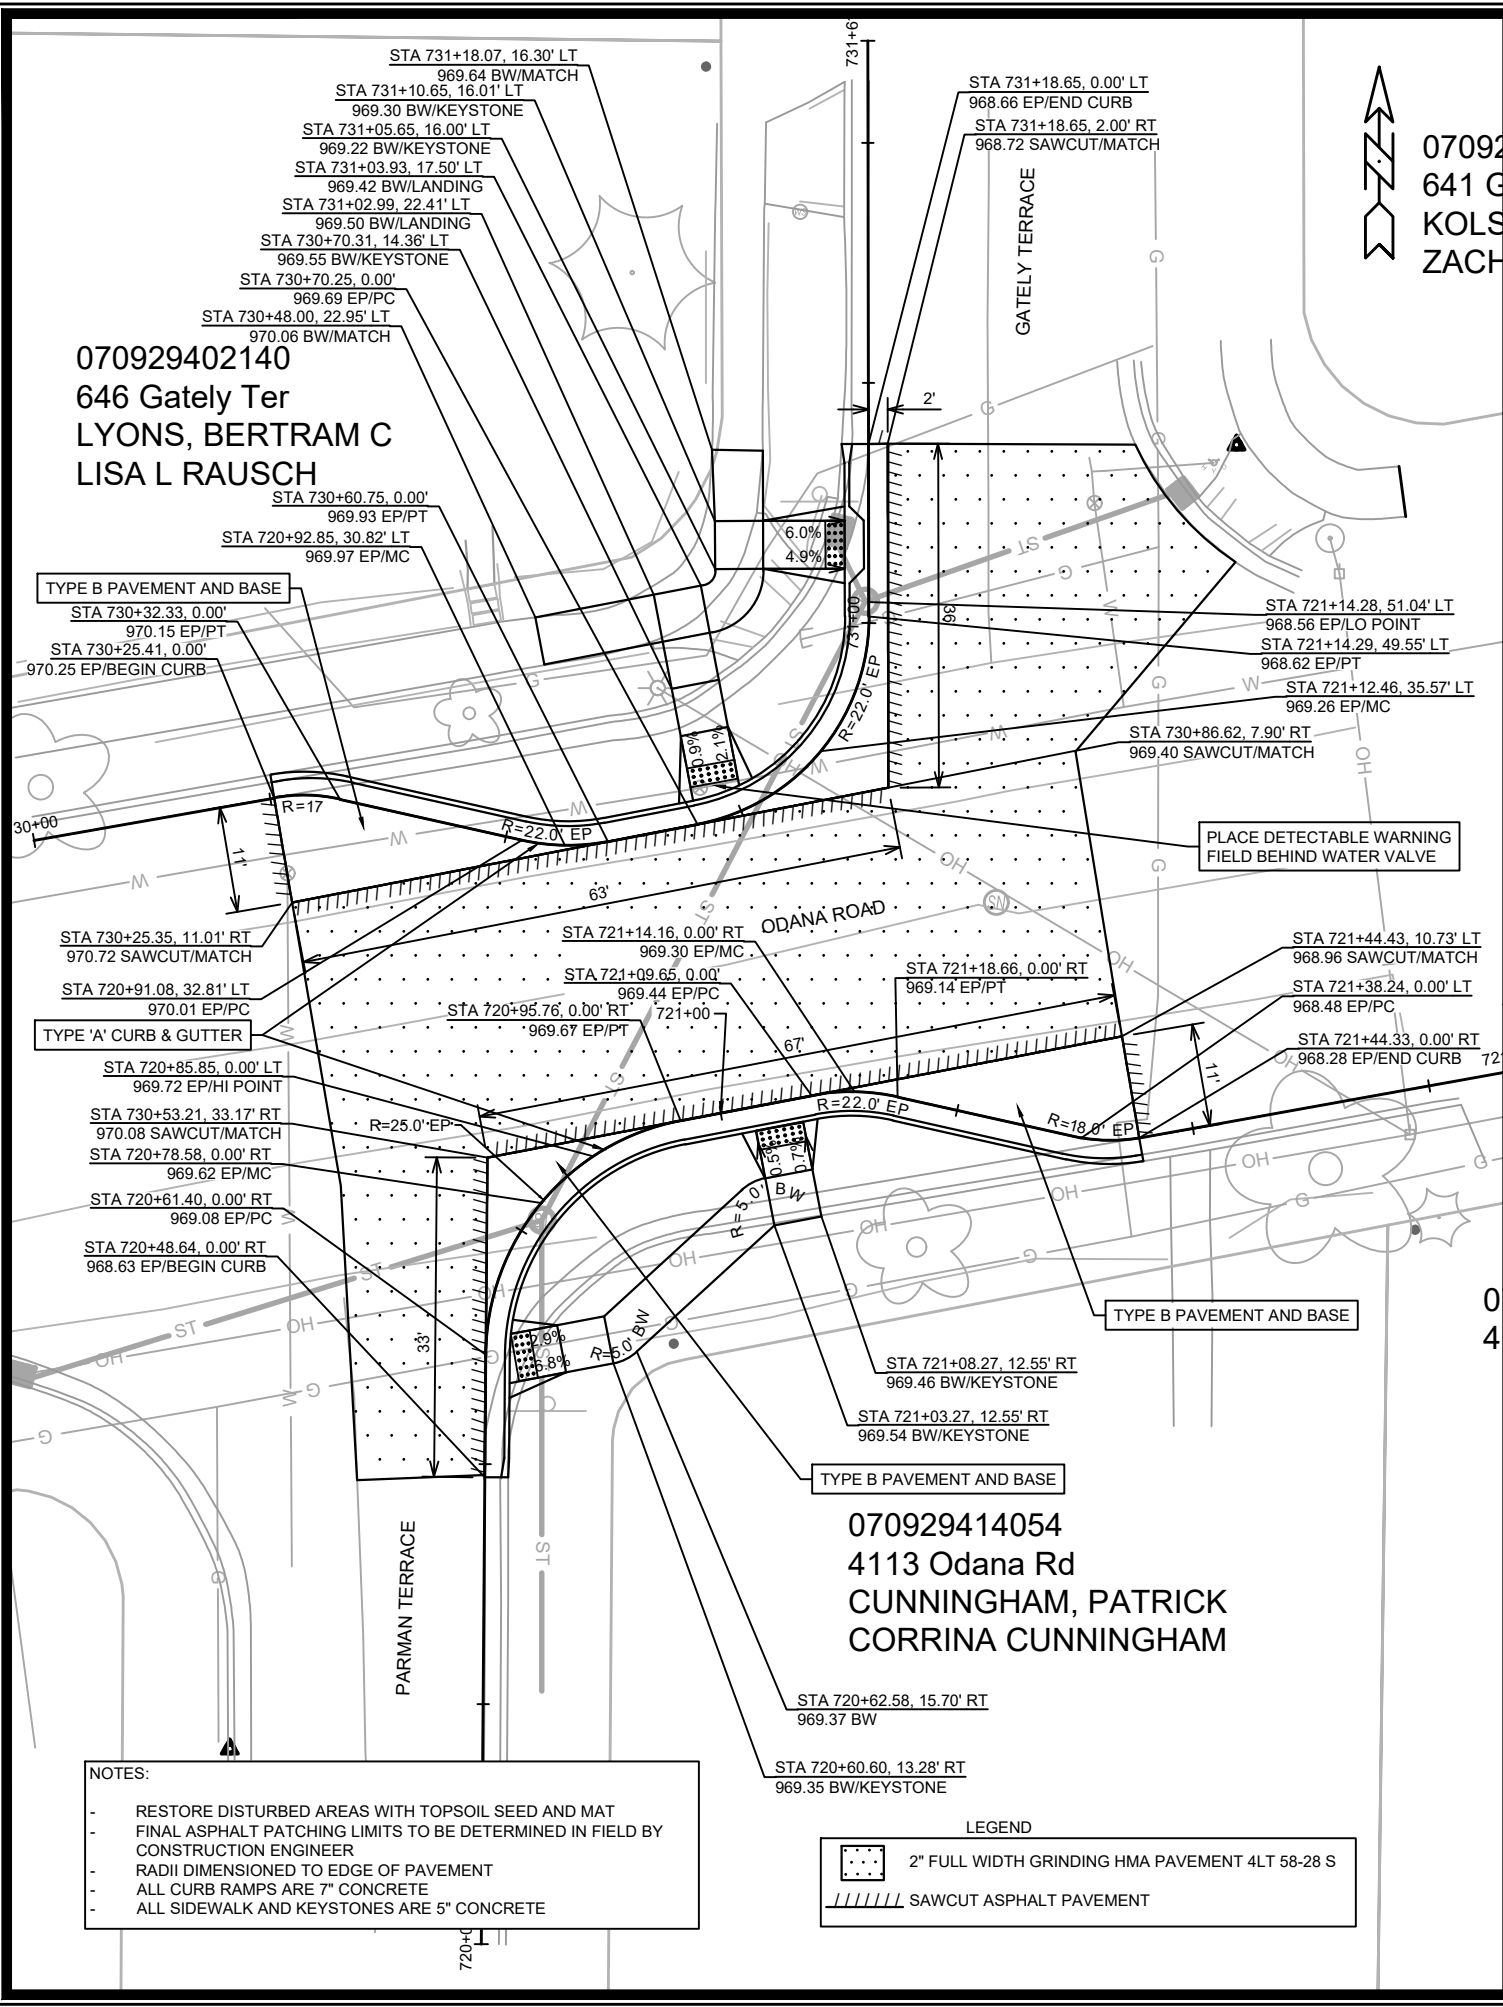

- NOTES:
- RESTORE DISTURBED AREAS WITH TOPSOIL SEED AND MAT
 - FINAL ASPHALT PATCHING LIMITS TO BE DETERMINED IN FIELD BY CONSTRUCTION ENGINEER
 - RADII DIMENSIONED TO EDGE OF PAVEMENT
 - ALL CURB RAMPS ARE 7" CONCRETE
 - ALL SIDEWALK AND KEYSTONES ARE 5" CONCRETE

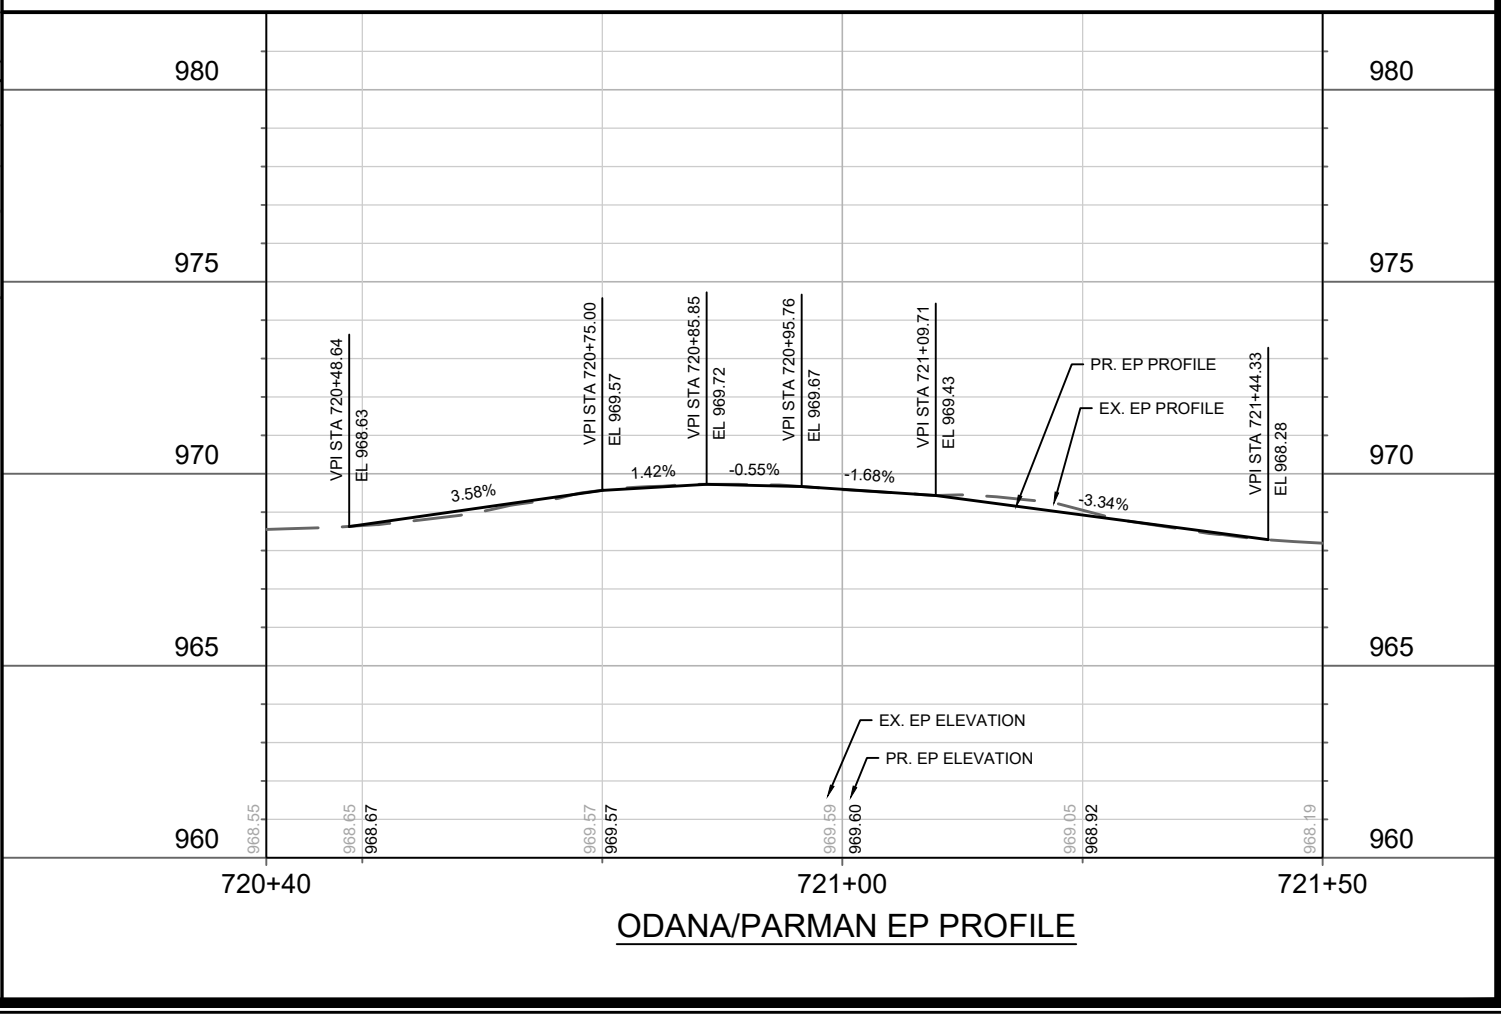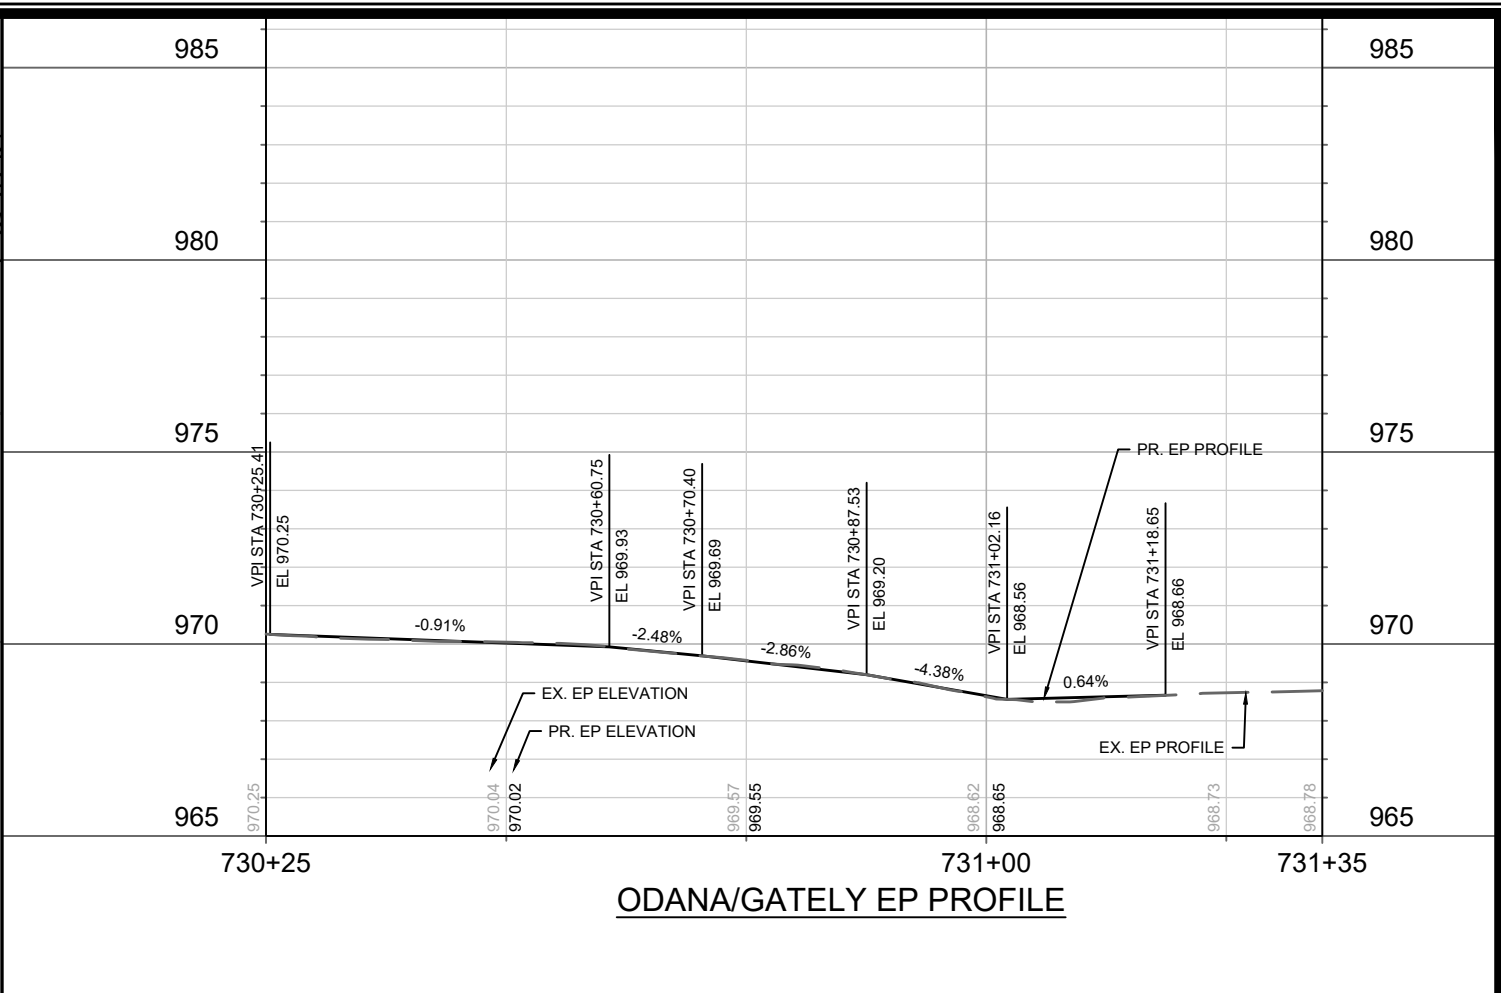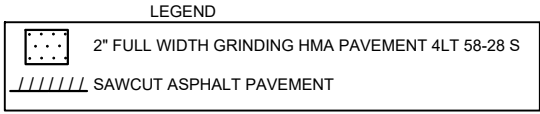

DATE	20
BY	OD-2
REVISION	15200
MARK	15200
DESIGNED BY	MFG
DATE	2/26/2025 8:33 AM
SCALE	1" = 20'

15200

MADISON, WI

CONTRACT NO: 8800



ODANA PARMAN GATELY PLAN & PROFILE

SAFE STREETS 2025

M:\DESIGN\Projects\14658\EN-PnP_Odona_Gately_Parman.dwg

15200

OD-2

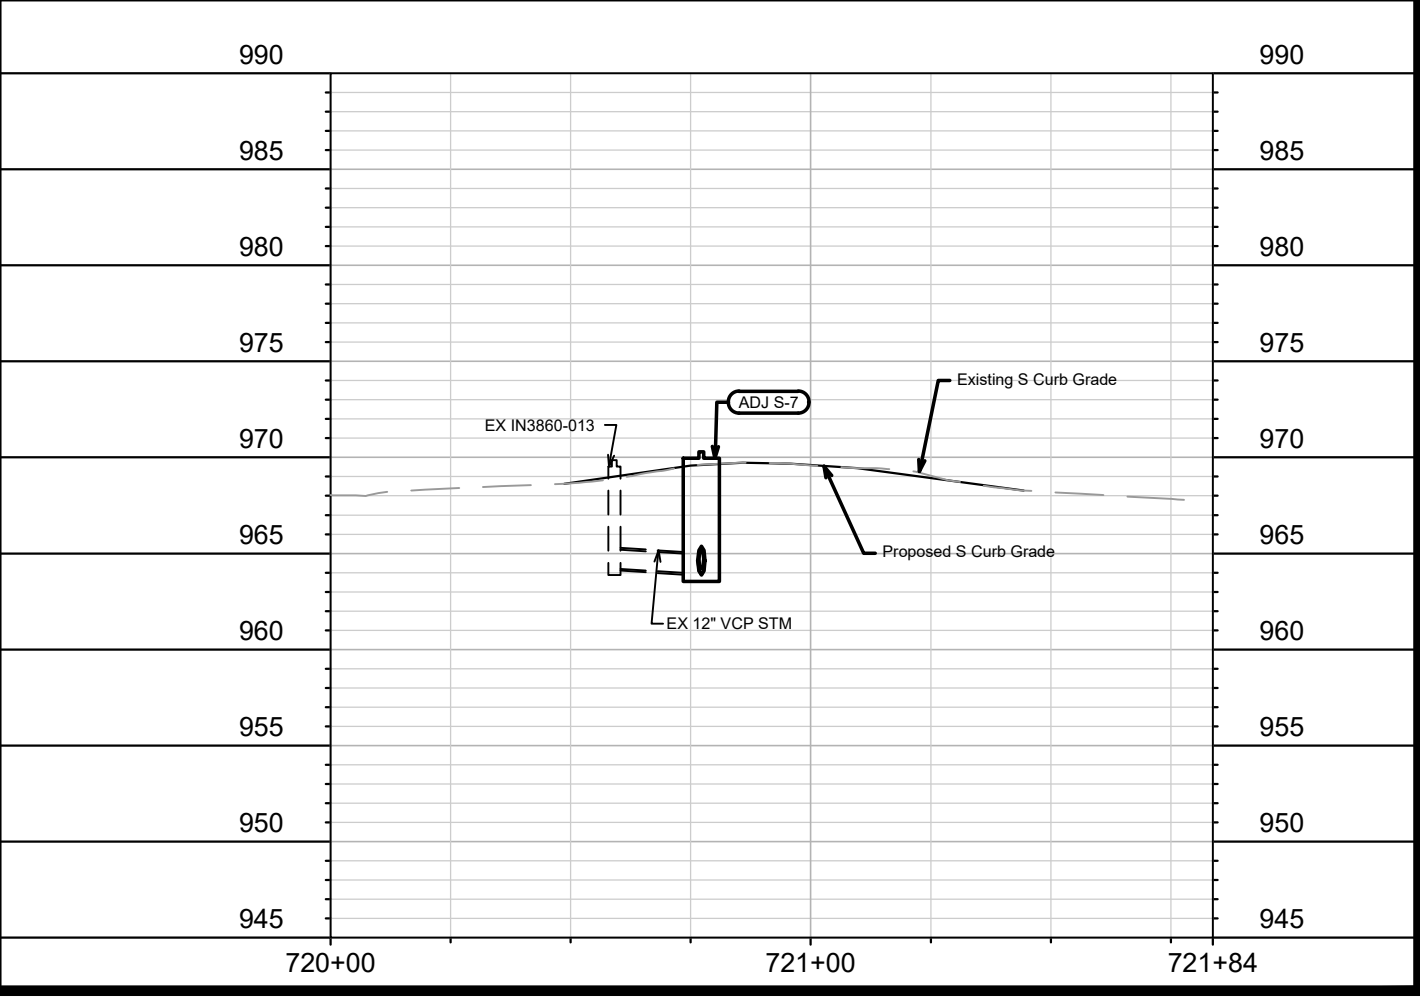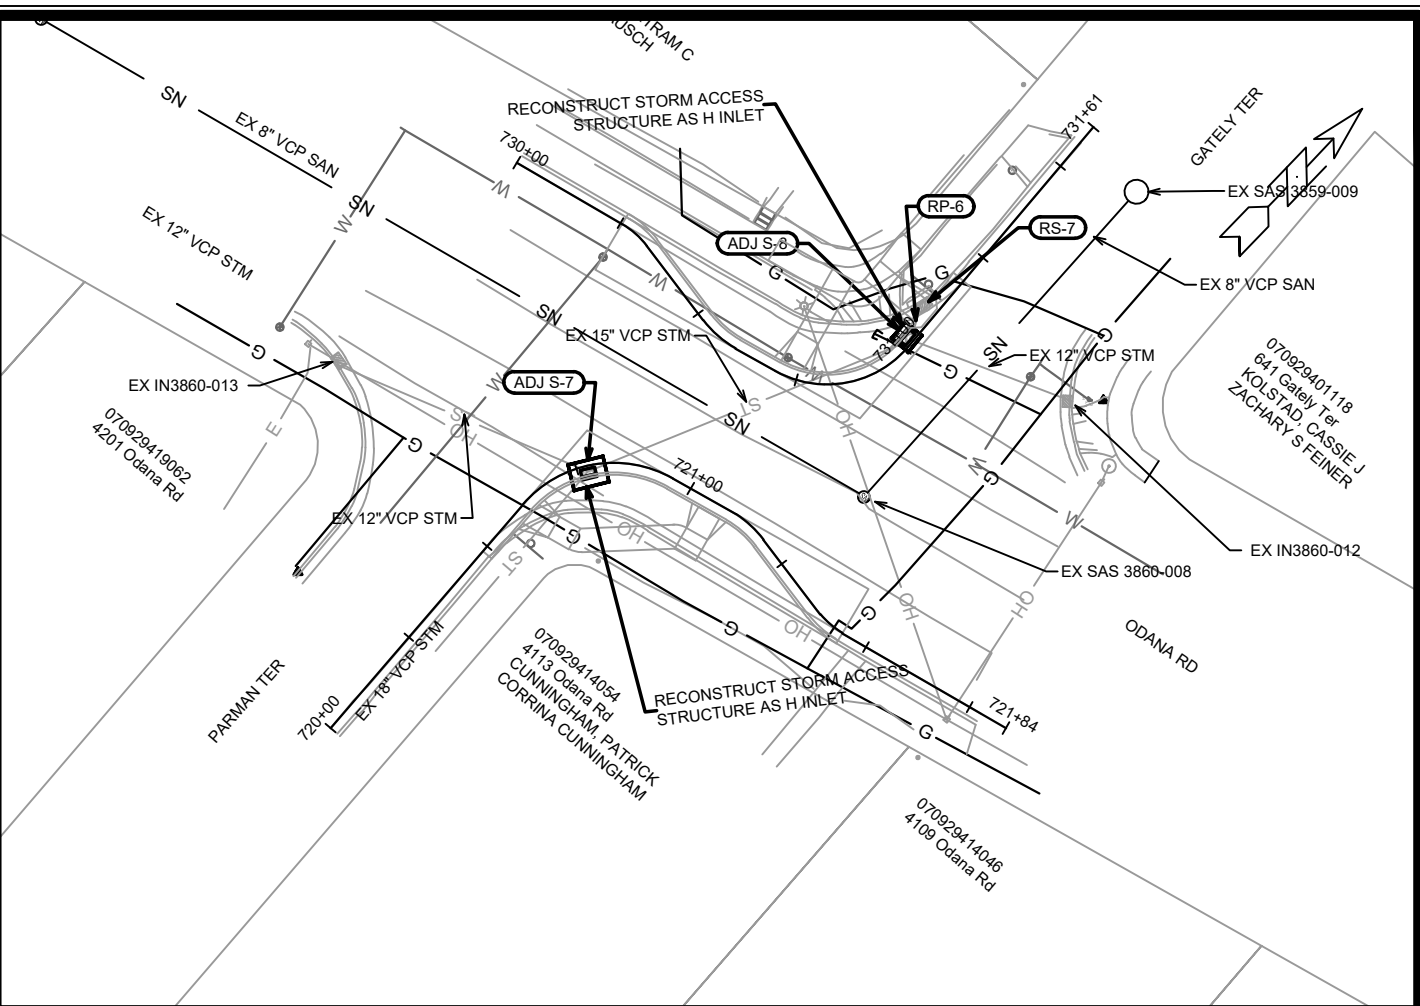

	15200	OD-3
ODANA RD - UTILITY PLAN & PROFILE		
SAFE STREETS 2025		
M:\DESIGN\Projects\14658\CAD Sewers\14658SWR-PipeNetwork_Odona Grated Parmesan.dwg	CONTRACT NO:	8800
MADISON, WI	15200	OD-3

STORM SEWER SCHEDULE												ODANA GATELY PARMAN PROJECT NO. 15200		SHEET NO. OD-4			
												STORM SEWER SCHEDULE					
												CITY OF MADISON					

REMOVE STORM STRUCTURES							
STRUC. NO.	STRUC. ID	STATION	LOCATION (OFFSET)	TYPE	TOP OF CASTING	DEPTH	NOTES
GATELY TER							
RS-7	IN3860-011	731+09.71	LT-3.01	H-INLET	968.68	4.07	

REMOVE AND ABANDON STORM PIPES									
PIPE REMOVAL NO.	REMOVE FROM	REMOVE TO	LGTH (FT)	PAID (Y/N)	REM LGTH PAID (FT)	ABN LGTH (FT)	PIPE SIZE	PIPE TYPE	NOTES
GATELY TER									
RP-6	ADJ-7	RS-7	8	N	8	-	12"	VCP	

ADJUST EXISTING STORM STRUCTURES							
STRUC. NO.	ID NO.	STATION	LOCATION (OFFSET)	EX TOC	PROP TOC	ADJ (FT)	NOTES
ODANA RD							
ADJ S-7	AS3860-002	720+77.22	RT-1.54	969.53	970.30	0.77	[1][2]
GATELY TER							
ADJ S-8	AS3860-001	731+02.11	LT-1.50	968.50	969.25	0.75	[3][4]

SPECIFIC NOTES

[1] RECONSTRUCT STORM ACCESS STRUCTURE AS H INLET W/R-3067-7004-VB CASTING
[2] EXISTING STRUCTURE TYPE IS 4X4 SAS
[3] RECONSTRUCT STORM ACCESS STRUCTURE AS H INLET W/R-3067-7004-V CASTING
[4] EXISTING STRUCTURE TYPE IS 5X7 SAS

STANDARD NOTES:

- ABBREVIATIONS: AE = APRON ENDWALL; RCP = REINFORCED CONCRETE PIPE; HERCP = HORIZONTAL ELLIPTICAL REINFORCED CONCRETE PIPE; DNA = DOES NOT APPLY; SAS = SEWER ACCESS STRUCTURE; LP = LOW POINT INLET STRUCTURE; FP = FIELD POURED STRUCTURE; TR = TOP OF CONCRETE ROOF; NCM = NO CROWN MATCH FOR PIPES; UD = UNDERDRAIN

- TOP OF CASTING GRADE GIVEN IS THE TOP OF CURB FOR INLET STRUCTURES AND THE FLOWLINE OF THE CLOSED CASTING FOR SASs.
- TOP OF CONCRETE ROOF (TR) IS 1.25 BELOW TOP OF CASTING UNLESS OTHERWISE NOTED.
- ALL REINFORCED CONCRETE PIPES TO BE CLASS III UNLESS OTHERWISE NOTED.
- SURVEYOR TO CONFIRM THAT ALL INLET STATION / OFFSETS LINE UP WITH PROPOSED CURB AND GUTTER.
-ALL REBAR FOR FIELD POUR STRUCTURES SHALL BE EPOXY COATED. ANY EXPOSED STEEL SHALL BE TOUCHED UP OR RECOATED PRIOR TO USE.
-ALL FIELD POURED SAS STORM STRUCTURES SHALL BE CONSTRUCTED IN ACCORDANCE WITH STANDARD DETAIL DRAWING 5.7.3.
-ALL PRECAST SAS STORM STRUCTURES SHALL BE CONSTRUCTED IN ACCORDANCE WITH STANDARD DETAIL DRAWING 5.7.5.
- ALL STRUCTURES CALLED OUT AS FIELD POURED SHALL BE FIELD POURED. ALL OTHER STRUCTURES (NOT INDICATED AS FIELD POURED) SHALL BE SUBMITTED TO CITY ENGINEERING FOR APPROVAL IF PRECAST STRUCTURES ARE PREFERRED. CONTACT ERIN GETER OF CITY ENGINEERING AT (608) 266-4058 FOR PRECAST APPROVALS, FAX SHOP DRAWINGS TO (608)264-9275, OR EMAIL SHOP DRAWINGS TO EGETER@CITYOFMADISON.COM.

GENERAL NOTES

TS #1

1. INSTALL BID ITEM 90042 - SOLAR-POWERED RECTANGULAR RAPID FLASHING BEACON - POST MOUNTED SYSTEM.
2. INSTALL POLE 2' OFF EDGE OF PEDESTRIAN RAMP.

TS #2

1. INSTALL BID ITEM 90042 - SOLAR-POWERED RECTANGULAR RAPID FLASHING BEACON - POST MOUNTED SYSTEM.
2. INSTALL POLE 2' OFF EDGE OF PEDESTRIAN RAMP.



NOTES:

1. PAVEMENT MARKINGS BY OTHERS.
2. FLASH TIME TO BE SET AT 10 SECONDS.


POLES SHALL BE LOCATED IN THE FIELD BY LUKAS COLLINS (608-261-9625)

Contractor shall conform to the 2019 Work Zone Safety Guidelines for Construction, Maintenance & Utility Operations booklet

SIGN CONFIGURATION DETAILS

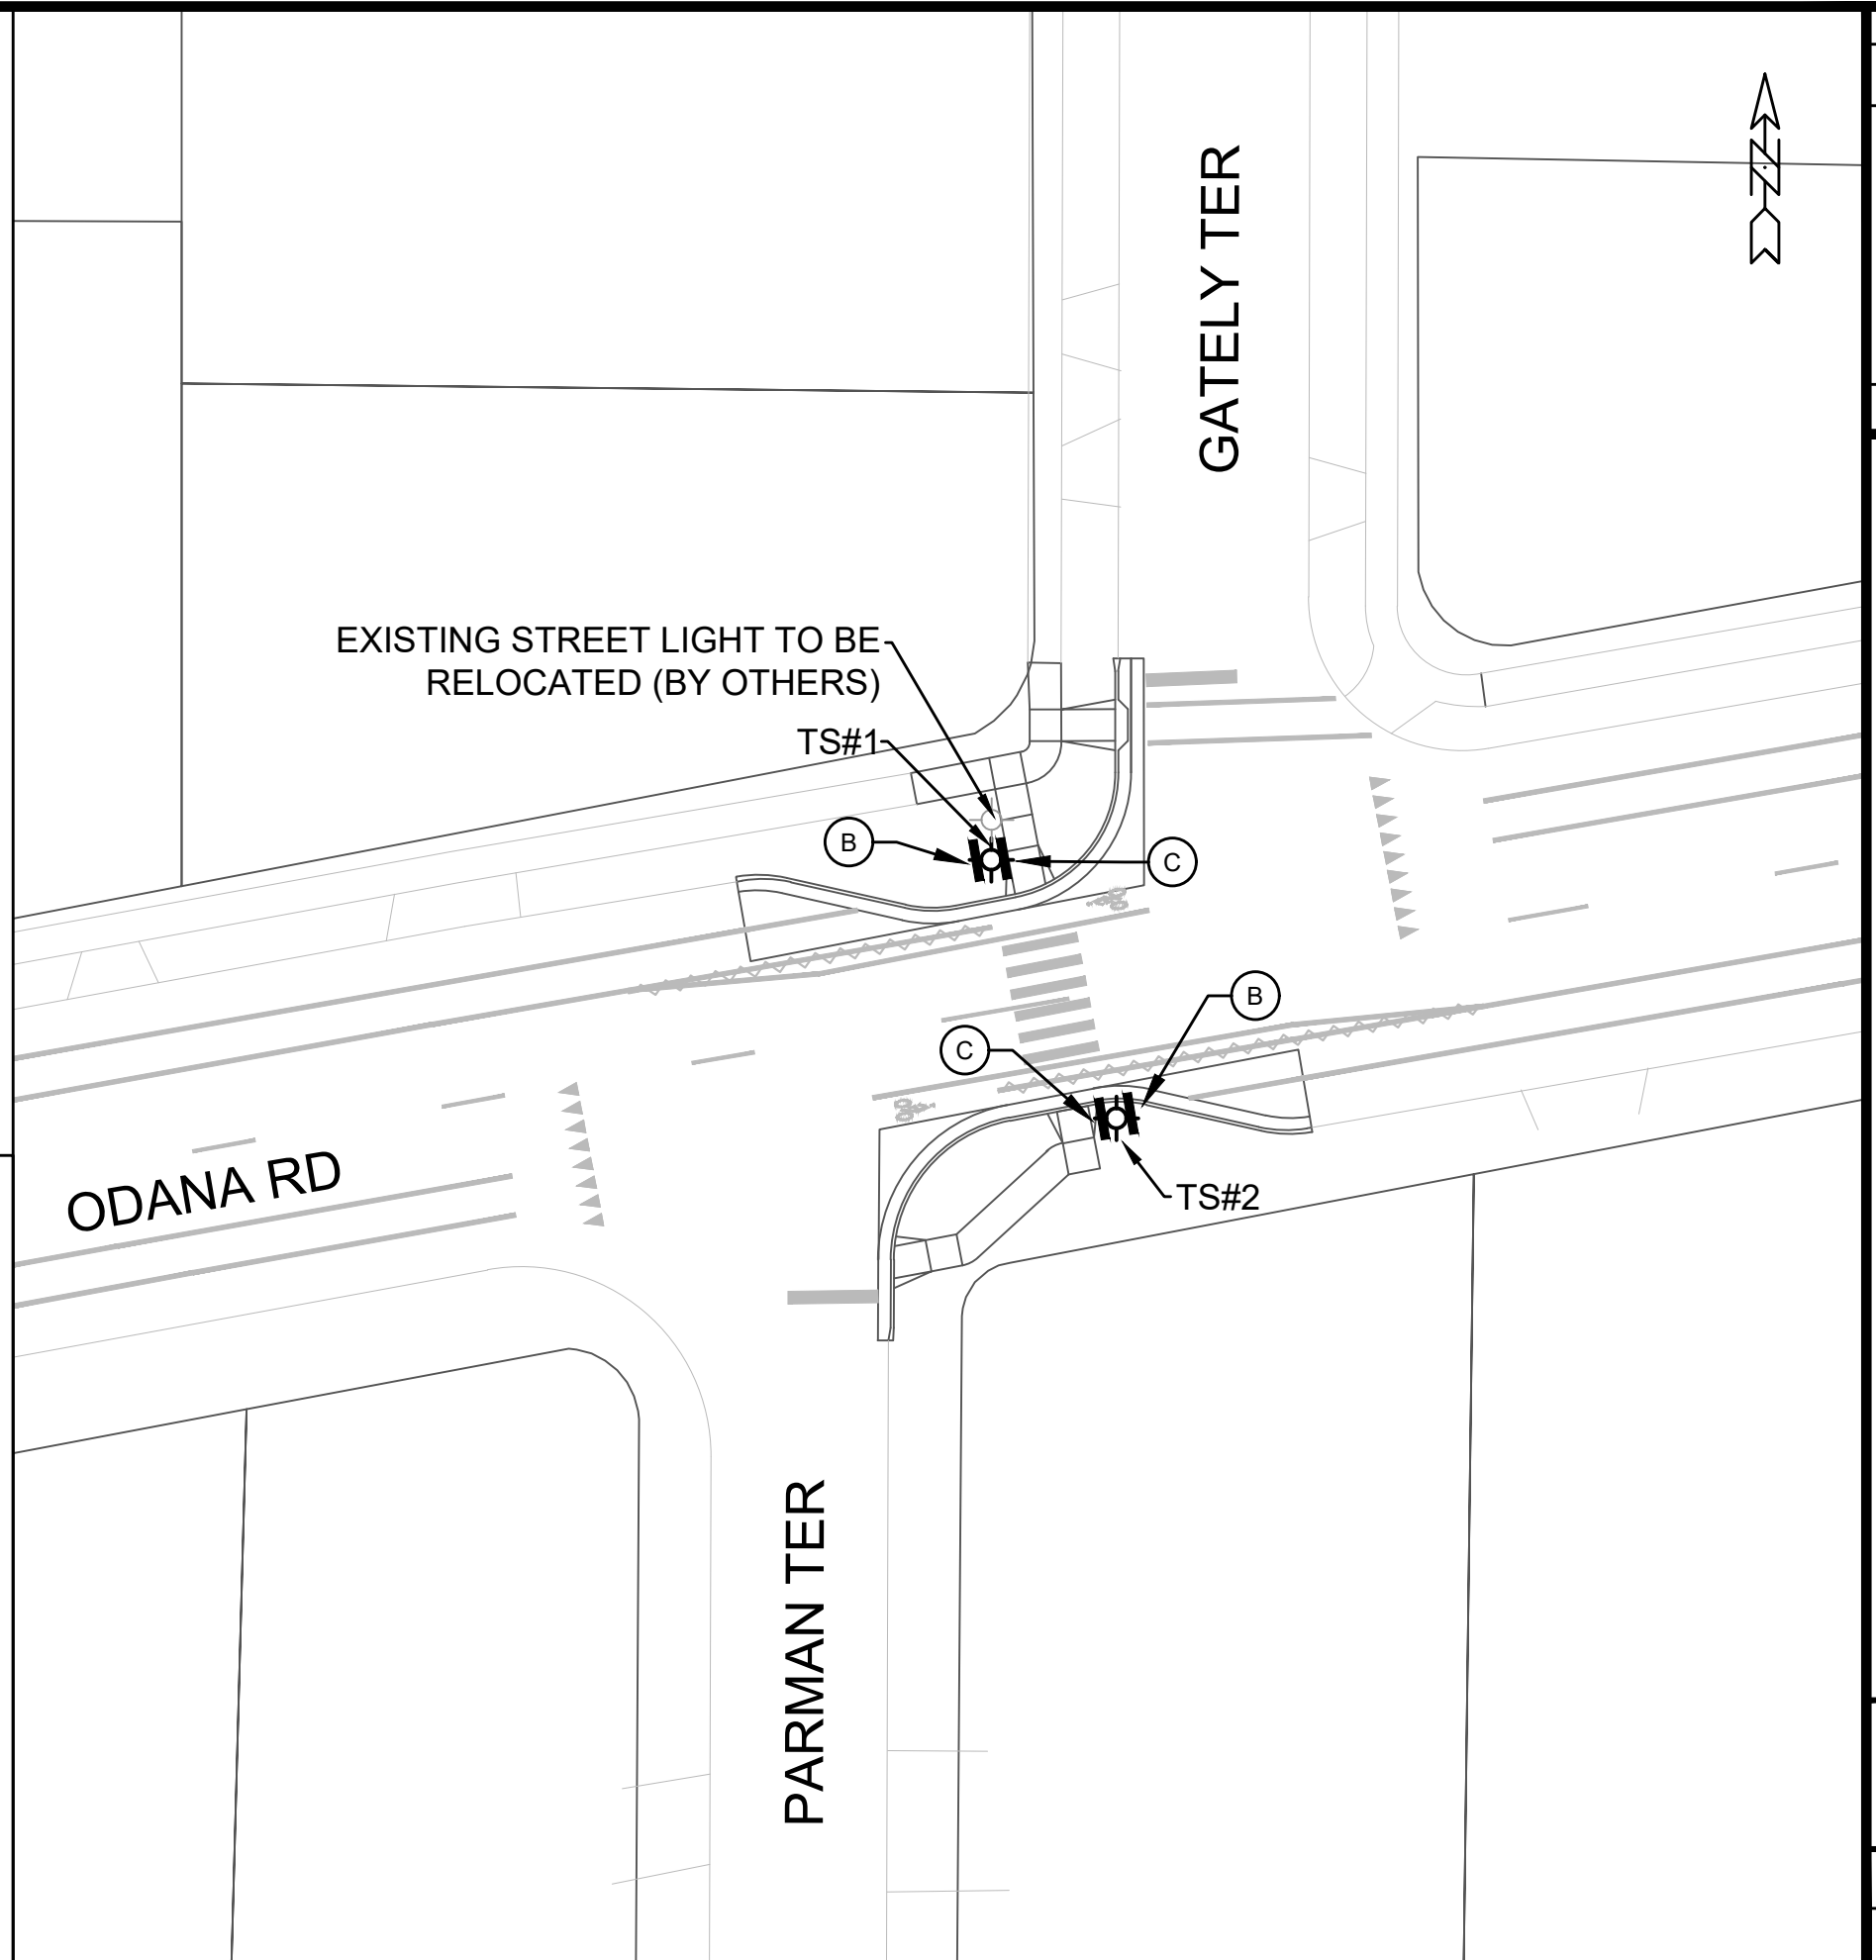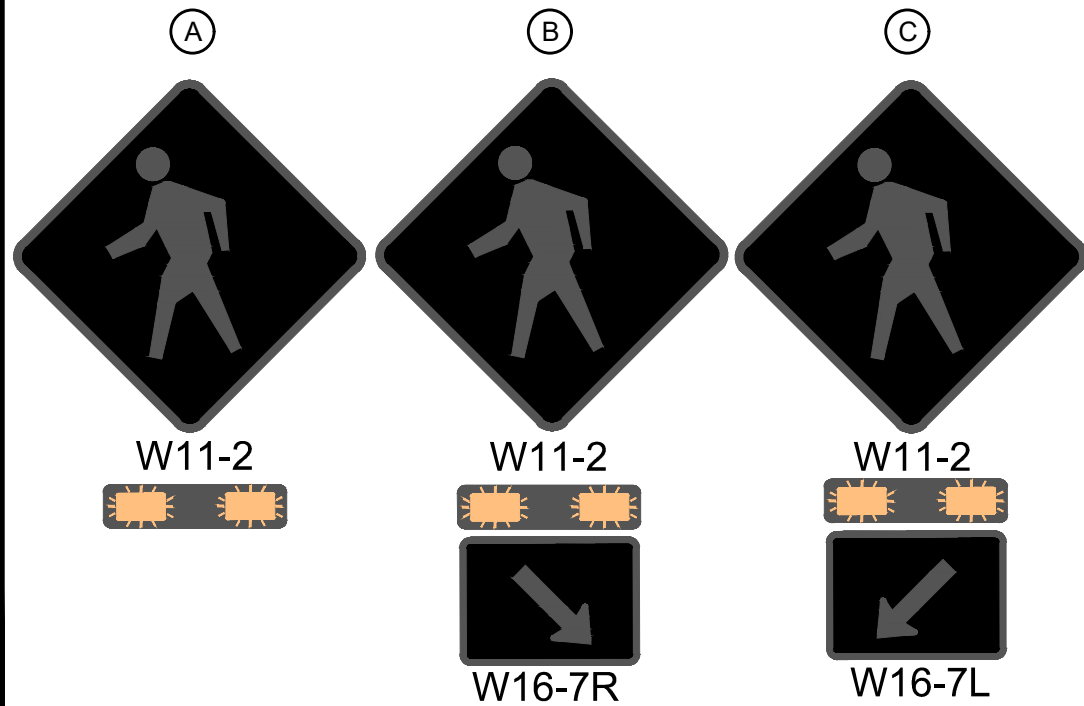

15200	OD-5		RRFB ODANA RD AND PARMAN/GATELY TER	15200
			SAFE STREETS 2025	CITY OF MADISON
M:\DESIGN\Projects\14658\CAD\Traffic\RRFB - ODANA AND PARAM.dwg			CONTRACT NO:	8800
			MARK	REVISION
			DATE	BY
			Designed By: LMC	Date: 2/26/2025 8:34 AM
			15200	Scale: 1" = 30'
				OD-5

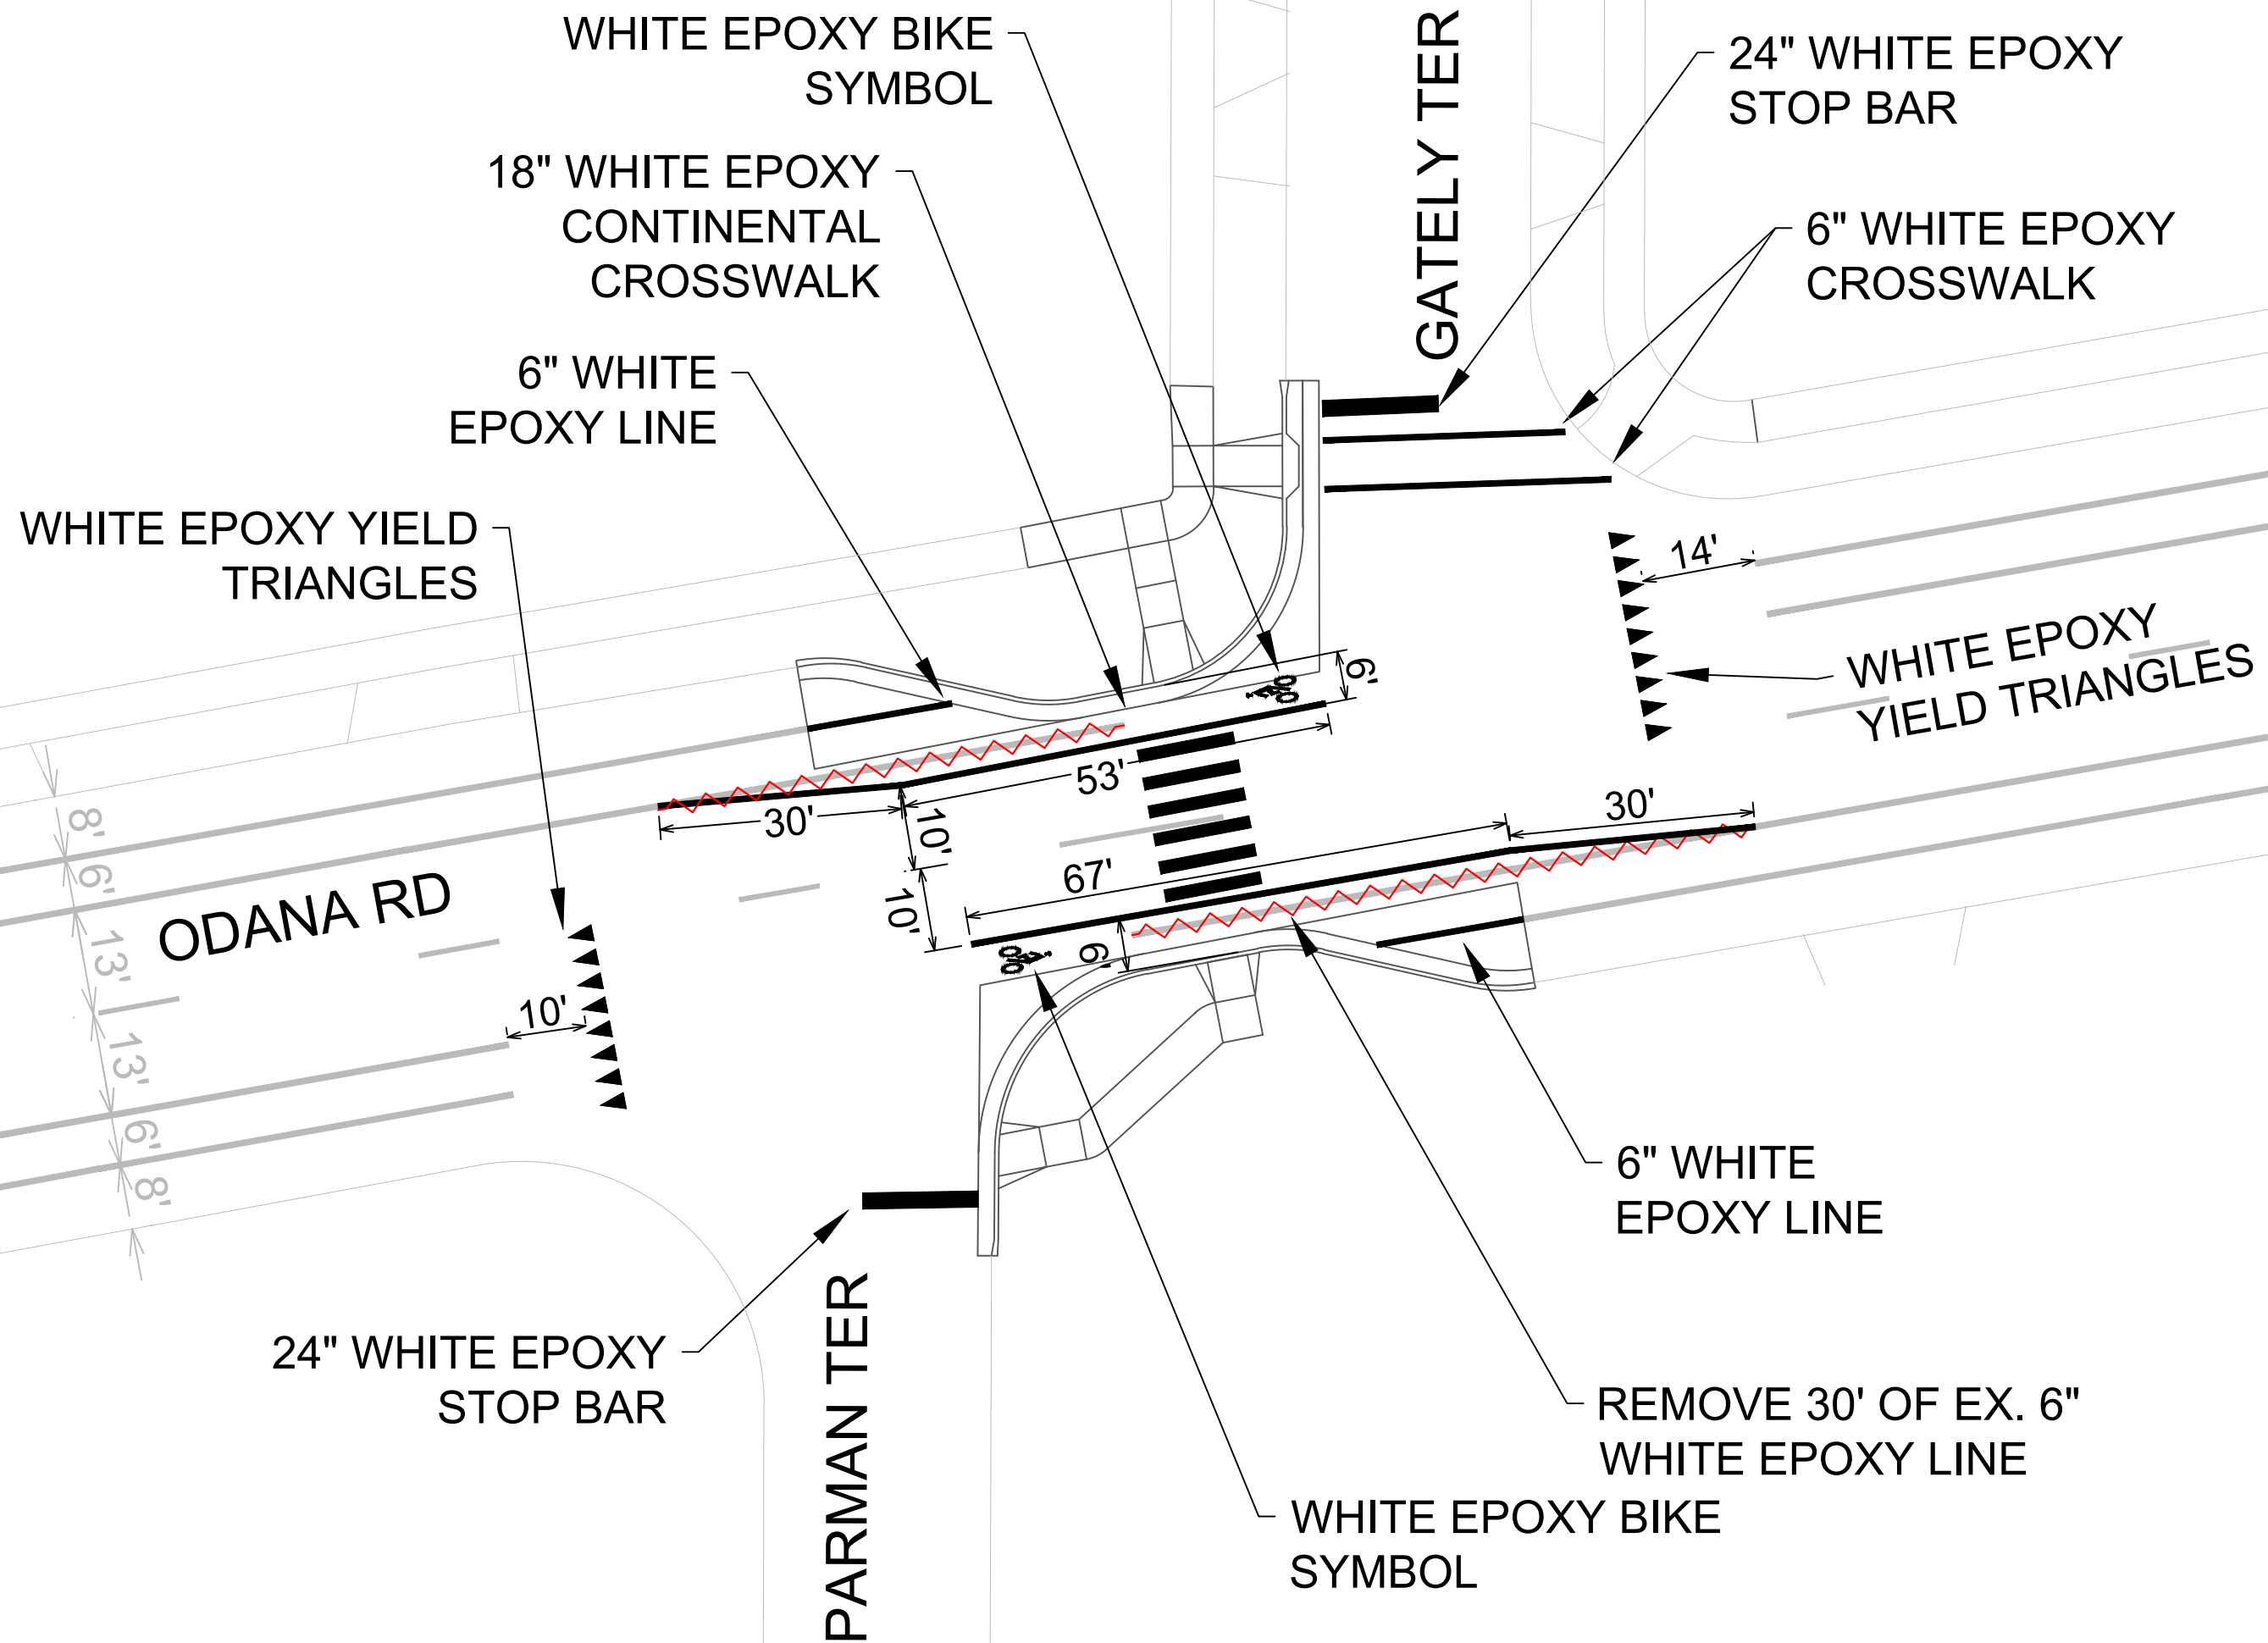[illegible]

EROSION CONTROL NOTES:

EROSION CONTROL MEASURES SHALL BE IN PLACE PRIOR TO ANY OTHER CONSTRUCTION ACTIVITY.

THE CONTRACTOR IS RESPONSIBLE FOR THE CONSTRUCTION AND MAINTENANCE OF ALL EROSION CONTROL MEASURES UNTIL FINAL ACCEPTANCE BY THE CITY OF MADISON.

THE CONTRACTOR SHALL INSTALL AND MAINTAIN EROSION CONTROL MEASURES IN ACCORDANCE WITH THE WDNR SOC STANDARDS AND CITY OF MADISON STANDARD SPECIFICATIONS.



THE CONTRACTOR SHALL PROVIDE STREET CLEANING AS NEEDED ON A DAILY BASIS TO KEEP TRACKING TO A MINIMUM.

INLET PROTECTION SHALL BE INSTALLED WITHIN THE CONSTRUCTION LIMITS. ADDITIONAL INLET PROTECTION SHALL BE PLACED AS DIRECTED.


POLYMER SHALL BE APPLIED TO DISTURBED AREAS AS DIRECTED BY THE CONSTRUCTION ENGINEER.

- LEGEND**
- X CLEAR & GRUB
 - 2" FULL WIDTH GRINDING
 - HMA PAVEMENT 4LT 58-28 S

- NOTES:**
- RESTORE DISTURBED AREAS WITH TOPSOIL SEED AND MAT
 - FINAL ASPHALT PATCHING LIMITS TO BE DETERMINED IN FIELD BY CONSTRUCTION ENGINEER
 - RADII DIMENSIONED TO EDGE OF PAVEMENT
 - ALL CURB RAMPS AND DRIVEWAYS ARE 7" CONCRETE
 - ALL SIDEWALK AND KEYSTONES ARE 5" CONCRETE
 - SIDEWALK CROSS SLOPE 1.5% TYPICAL, 2% MAX

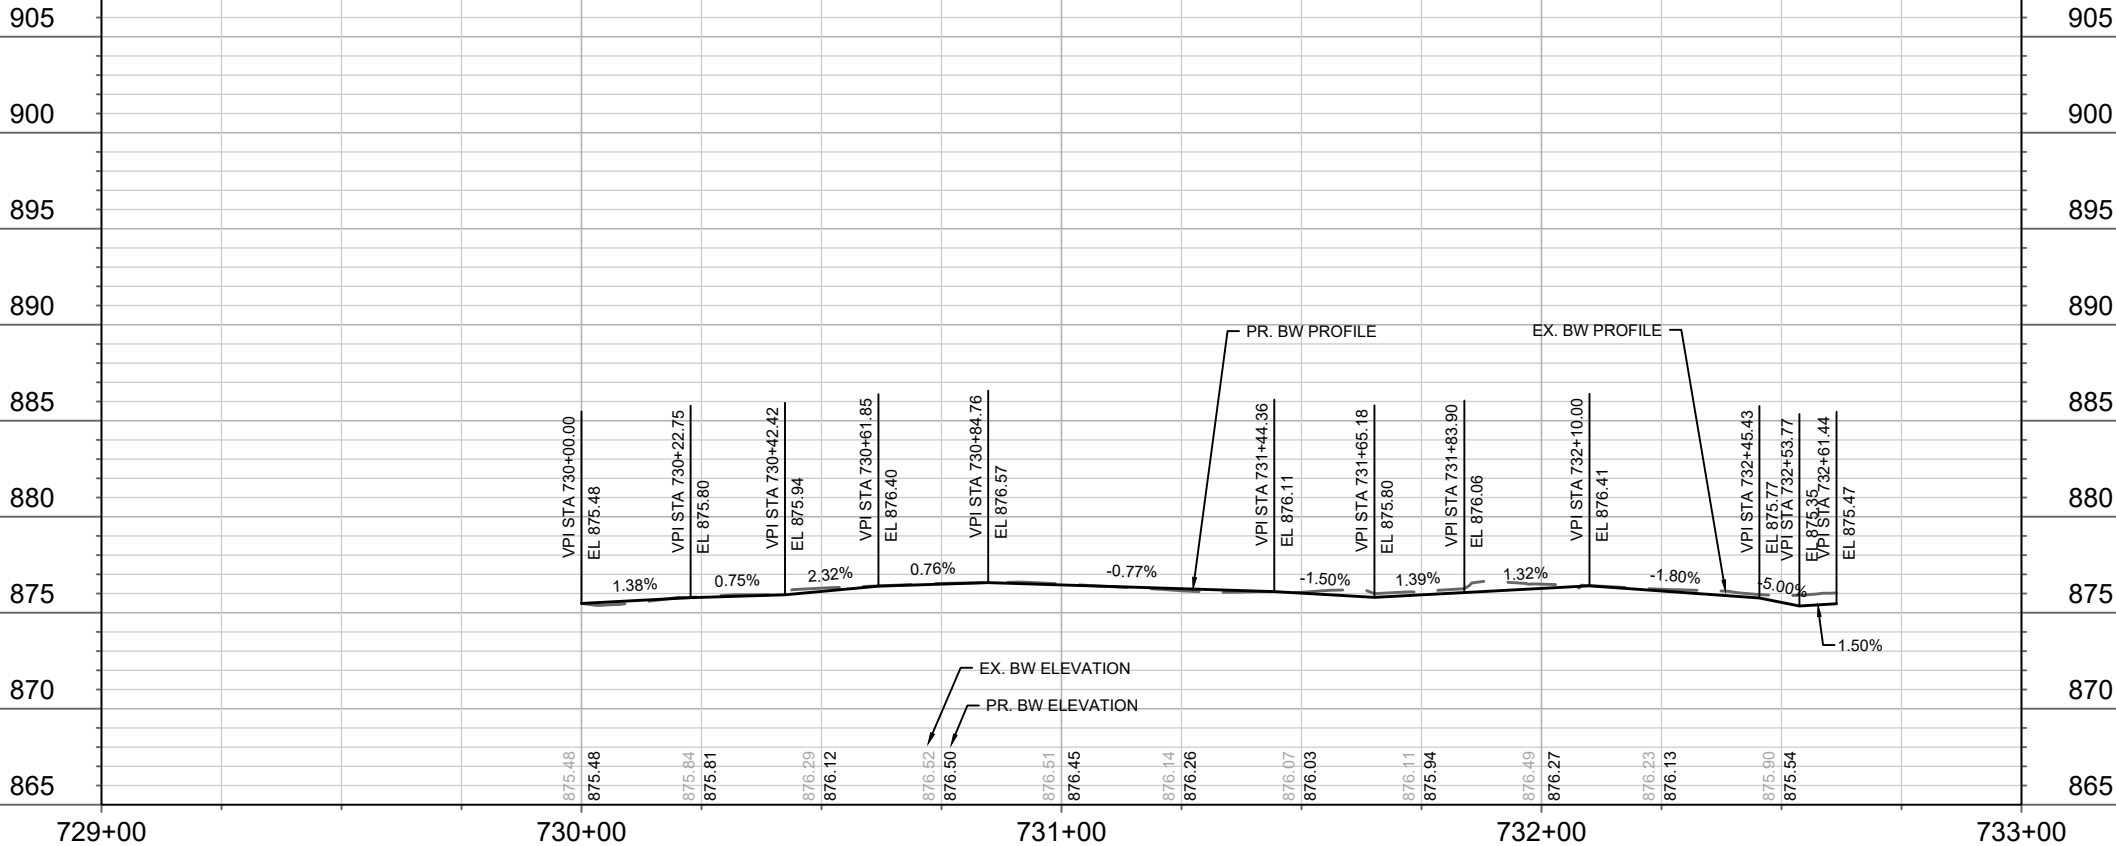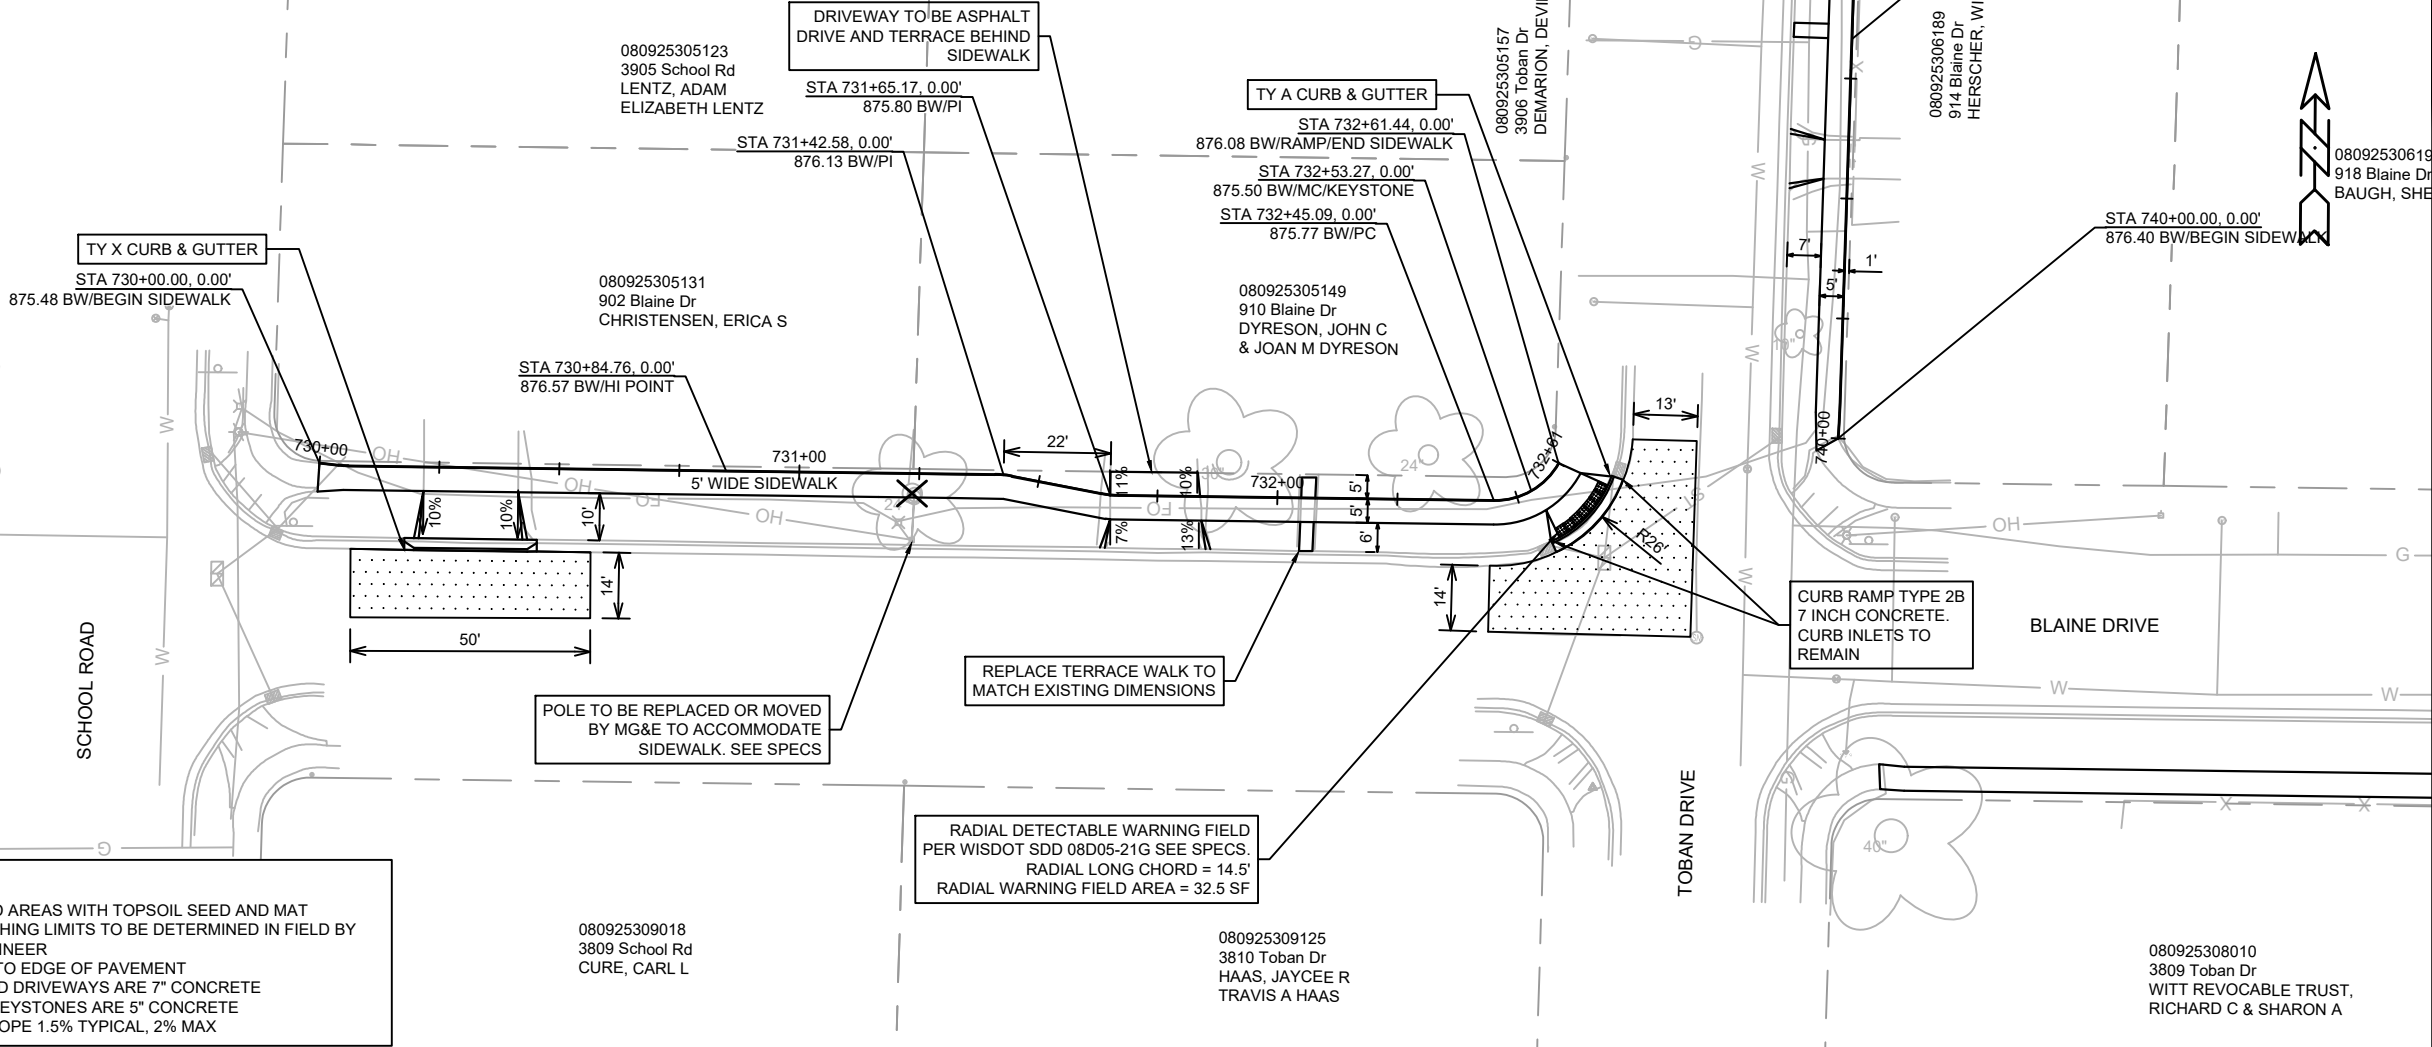

15200	MADISON, WI	8800	CONTRACT NO:
BLAINE SIDEWALK PLAN & PROFILE			
SAFE STREETS 2025			
M:\DESIGN\Projects\14658\CAD\Streets\14658EN-PnP_Toban_Blaine.dwg			
15200			
BT-1			

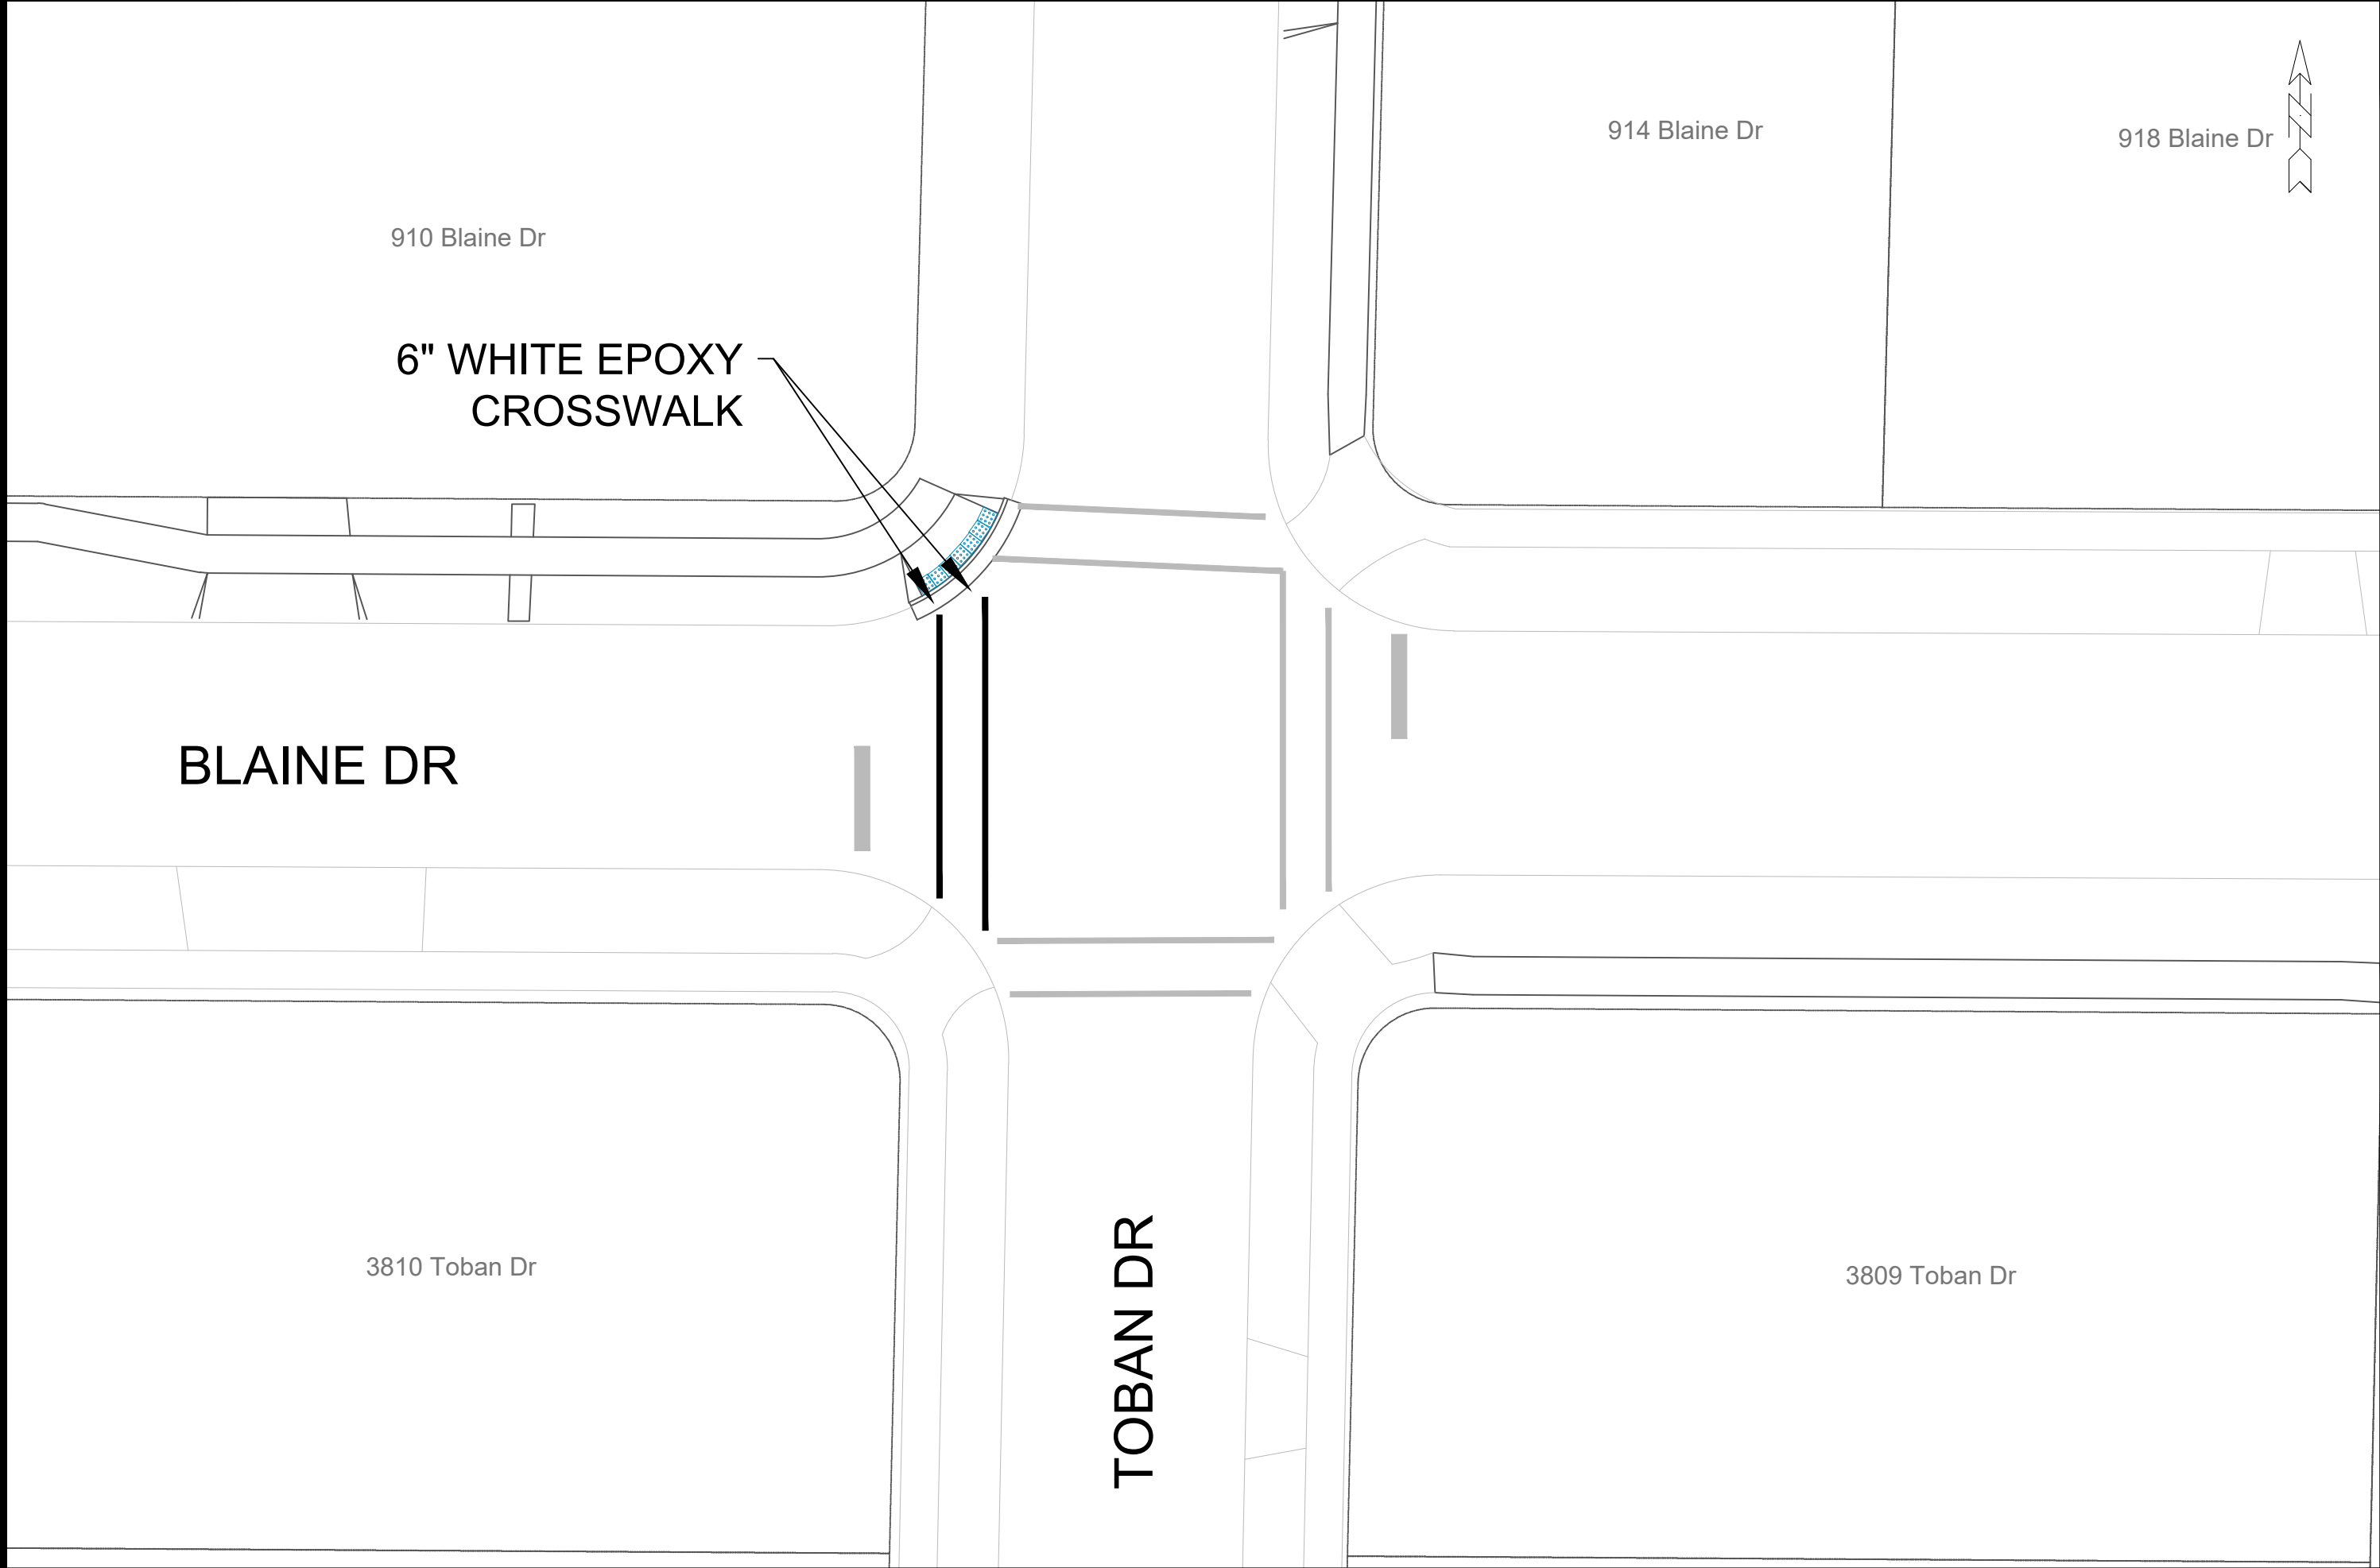



15200

BT-4

PAVEMENT MARKING PLAN - BLAINE AND TOBAN

SAFE STREETS 2025











M:\DESIGN\Projects\14658\CAD\Traffic\14658TE - Blaine Dr.dwg









15200

MADISON, WI

CONTRACT NO: 8800

DATE	BY
2/26/2025 8:35 AM	
REVISION	
MARK	
Designed By: MFG	Scale: 1" = 20'
15200	BT-4

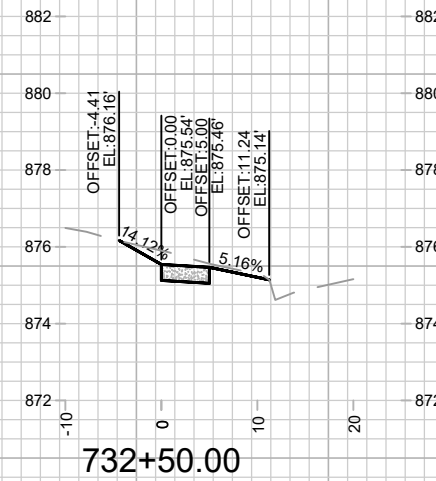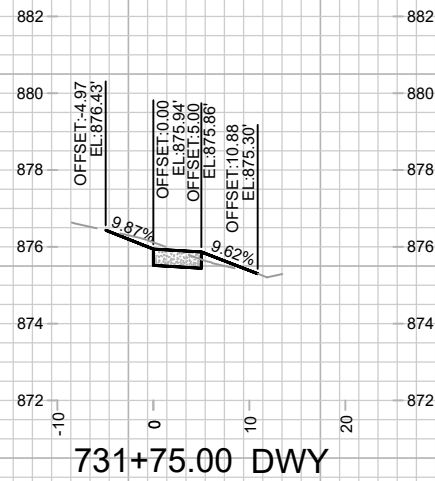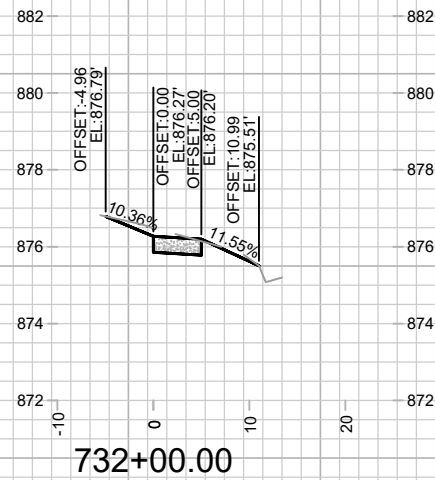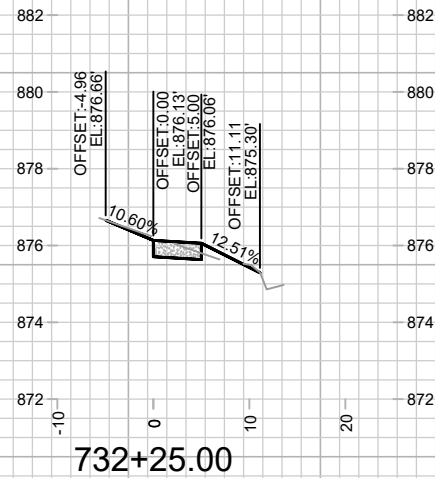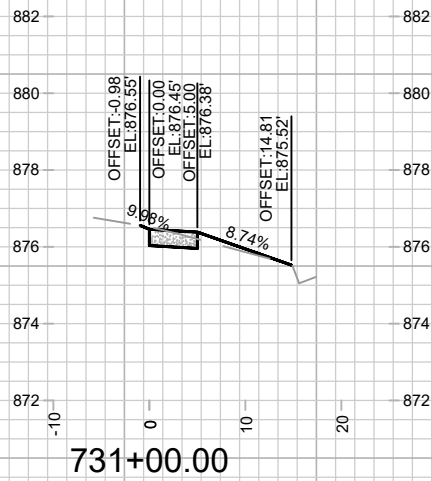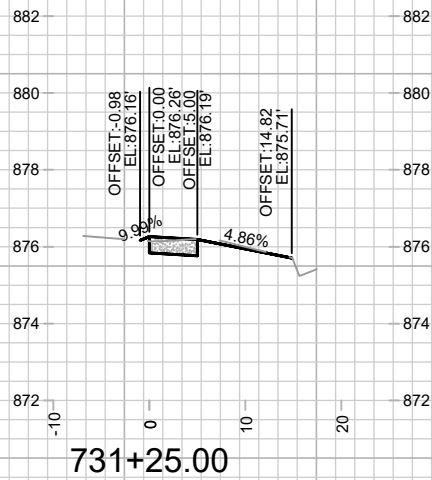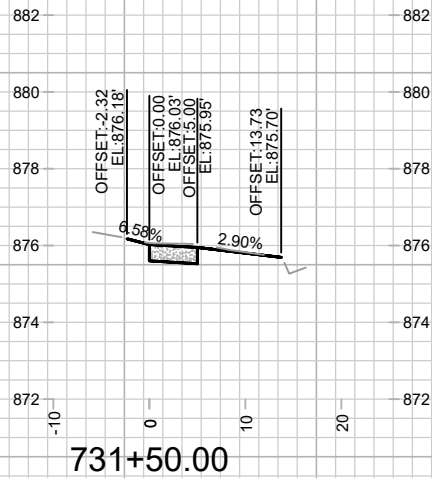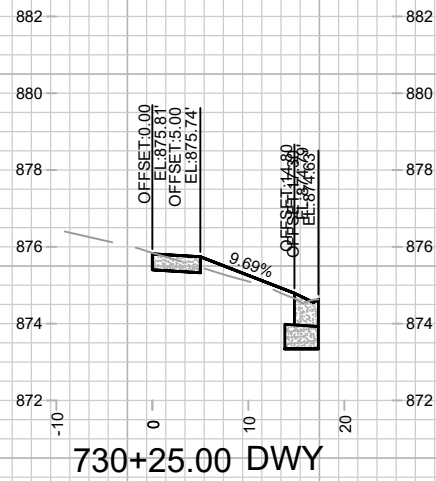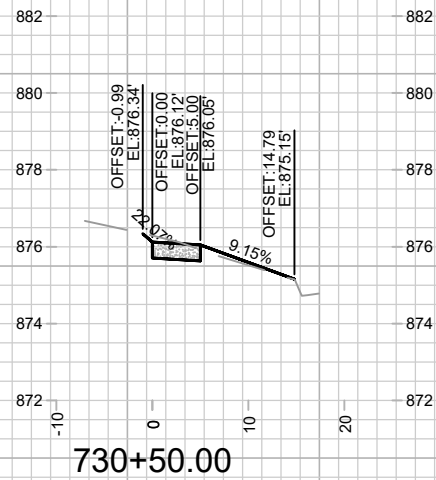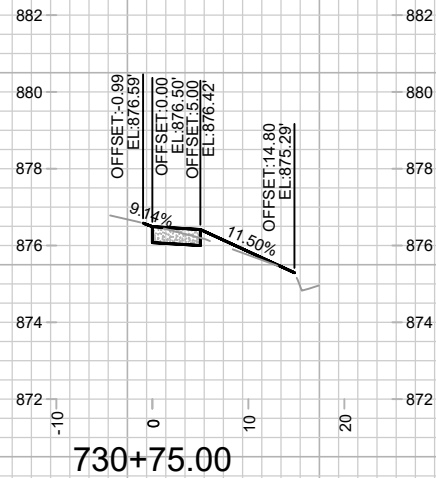

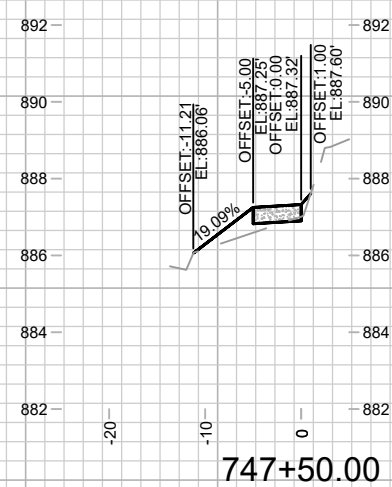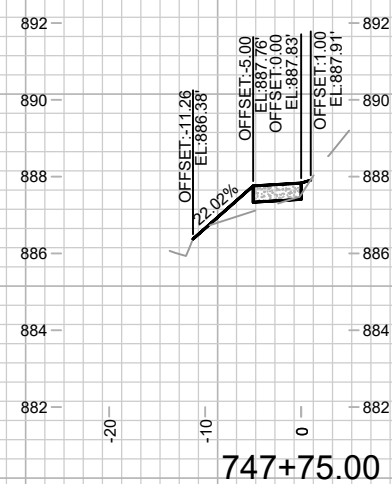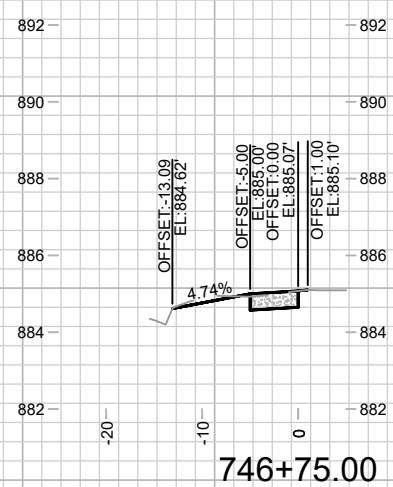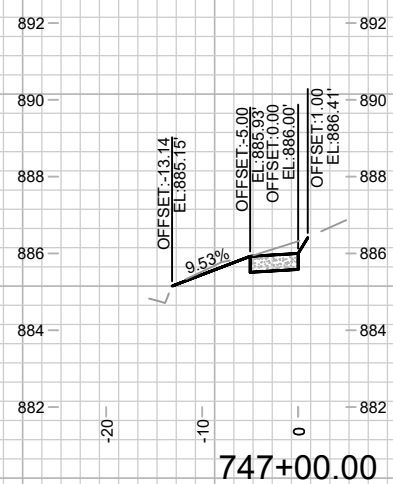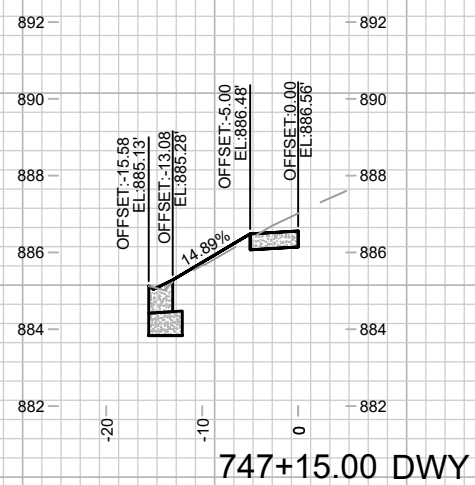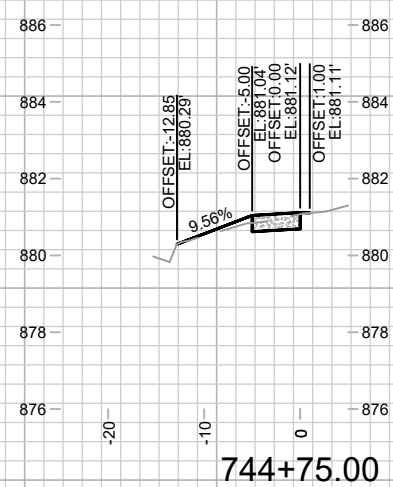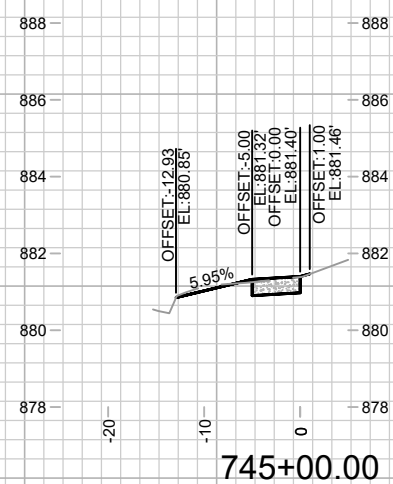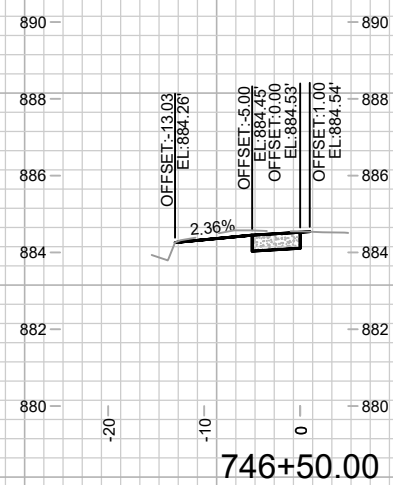

15200
BT-7

TOBAN STREET SIDEWALK CROSS SECTIONS

SAFE STREETS 2025


M:\DESIGN\Projects\14658\CAD\Streets\14658EN-Corridor_Toban_Blaine.dwg

15200

MADISON, WI

CONTRACT NO:

MARK	REVISION	DATE	BY
15200		Date: 2/26/2025 8:35 AM	Scale: 1" = 20'
15200			BT-7

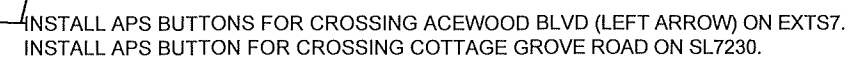





ACEWOOD BLVD.



CG -2

	HEAD NUMBERS	FLASH
φ1	13, 14, 15	R
φ2	4, 24, 25	R
φ3		R
φ4	7, 21, 22	R
φ5	16, 17, 18	R
φ6	1, 23, 26	R
φ7		R
φ8	10, 11, 12	R
φ2 PED	2A, 2B	
φ4 PED	4A, 4B	
φ6 PED	6A, 6B	
φ8 PED	8A, 8B	
OLA		
OLB		
OLC		
OLD		

O.L. ASSIGNMENTS

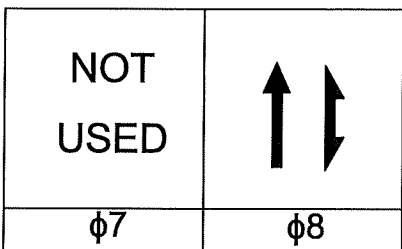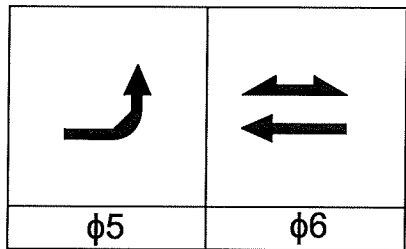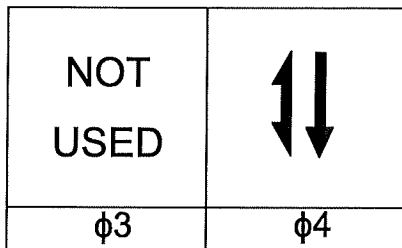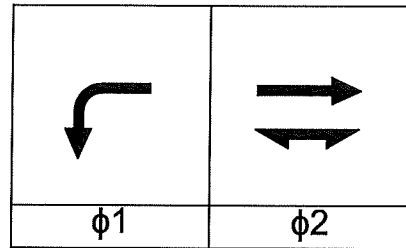

BARRIER

PREEMPTION ASSIGNMENTS			
PREEMPTION DESIGNATION	PREEMPTION TYPE	EVP CHANNEL	PHASE(S) CALLED
1	RESERVED		
2	RESERVED		
3	NOT USED		
4	NOT USED		
5	NOT USED		
6	NOT USED		
7	NOT USED		
8	NOT USED		
9	NOT USED		
10	NOT USED		

- CABINET WORK REQUIRED:
- MMU UPDATE
 - ADD JUMPERS 1-5, 1-6, 1-11, 2-5, 5-9
 - DETECTORS
 - LAND NEW DETECTORS IN CABINET
 - L19-24
 - RE-CONFIGURED EXISTING LEFT TURN LANE DETECTORS ON LOOP INPUTS L25-L28.

PHASE NUMBER	PHASE LOCKING	DUAL ENTRY W / φ	PHASE RECALL	PHASE ACTIVE
1	X			X
2	X			X
3				
4	X	X		X
5	X			X
6	X			X
7				
8	X	X		X

TYPE OF INTERCONNECT	
NONE	
TBC	
CLOSED LOOP TWISTED PAIR	
CLOSED LOOP FIBER OPTIC	X
RADIO	

TYPE OF LIGHTING	
BY OTHER AGENCY	
IN TRAFFIC SIGNAL CABINET	
IN SEPARATE LIGHTING CABINET	X

TYPE OF PRE-EMPT	
NONE	X
RAILROAD	
EMERGENCY VEHICLE	
GTT	
TOMAR	
HARDWIRE	
OTHER	
LIFT BRIDGE	
QUEUE DETECTOR	

TYPE OF REMOTE COMMUNICATION	
NONE	
FIBER	X
CELL MODEM	
PHONE	

DETECTOR LOGIC								
DETECTOR INPUT	3	1	7	5	11	9	15	13
DETECTOR #(S)	3	1	7	5	11	9	15	13
PHASE CALLED	2	5	6	2	6	6	8	4
PHASE EXTENDED	2	5	6	2	6	6	8	4
DISCONNECT TIME								
CALLING DELAY								
EXTENSION STRETCH	0"	0"	0"	5.5"	5.5"	0"	0"	
LOOP FUNCTION	ADDIN.					ADDIN.		


DETECTOR INPUT	4	2	8	6	12	10	16	14
DETECTOR #(S)	4	2	8	6	12	10	16	14
PHASE CALLED	2	2	6	2	6	6	8	4
PHASE EXTENDED	2	2	6	2	6	6	8	4
DISCONNECT TIME								
CALLING DELAY								
EXTENSION STRETCH	0"	0"	0"	5.5"	5.5"	0"	0"	
LOOP FUNCTION	ADDIN.					ADDIN.		

DETECTOR INPUT	19	17	23	21	27	25	31	29
DETECTOR #(S)	19	17	23	21				
PHASE CALLED	2	8	6	2				
PHASE EXTENDED	2	8	6	2				
DISCONNECT TIME								
CALLING DELAY								
EXTENSION STRETCH		0"						
LOOP FUNCTION								



DETECTOR INPUT	20	18	24	22	28	26	32	30
DETECTOR #(S)	20	18	24	22				
PHASE CALLED	2	8	6	6				
PHASE EXTENDED	2	8	6	6				
DISCONNECT TIME								
CALLING DELAY								
EXTENSION STRETCH		0"						
LOOP FUNCTION								




****IMPORTANT**:**
DO NOT BEGIN CONSTRUCTION ON THIS SITE
WITHOUT CONFIRMING THAT THE TEMPORARY
LIMITED EASEMENT HAS BEEN ACQUIRED - SEE SPECS

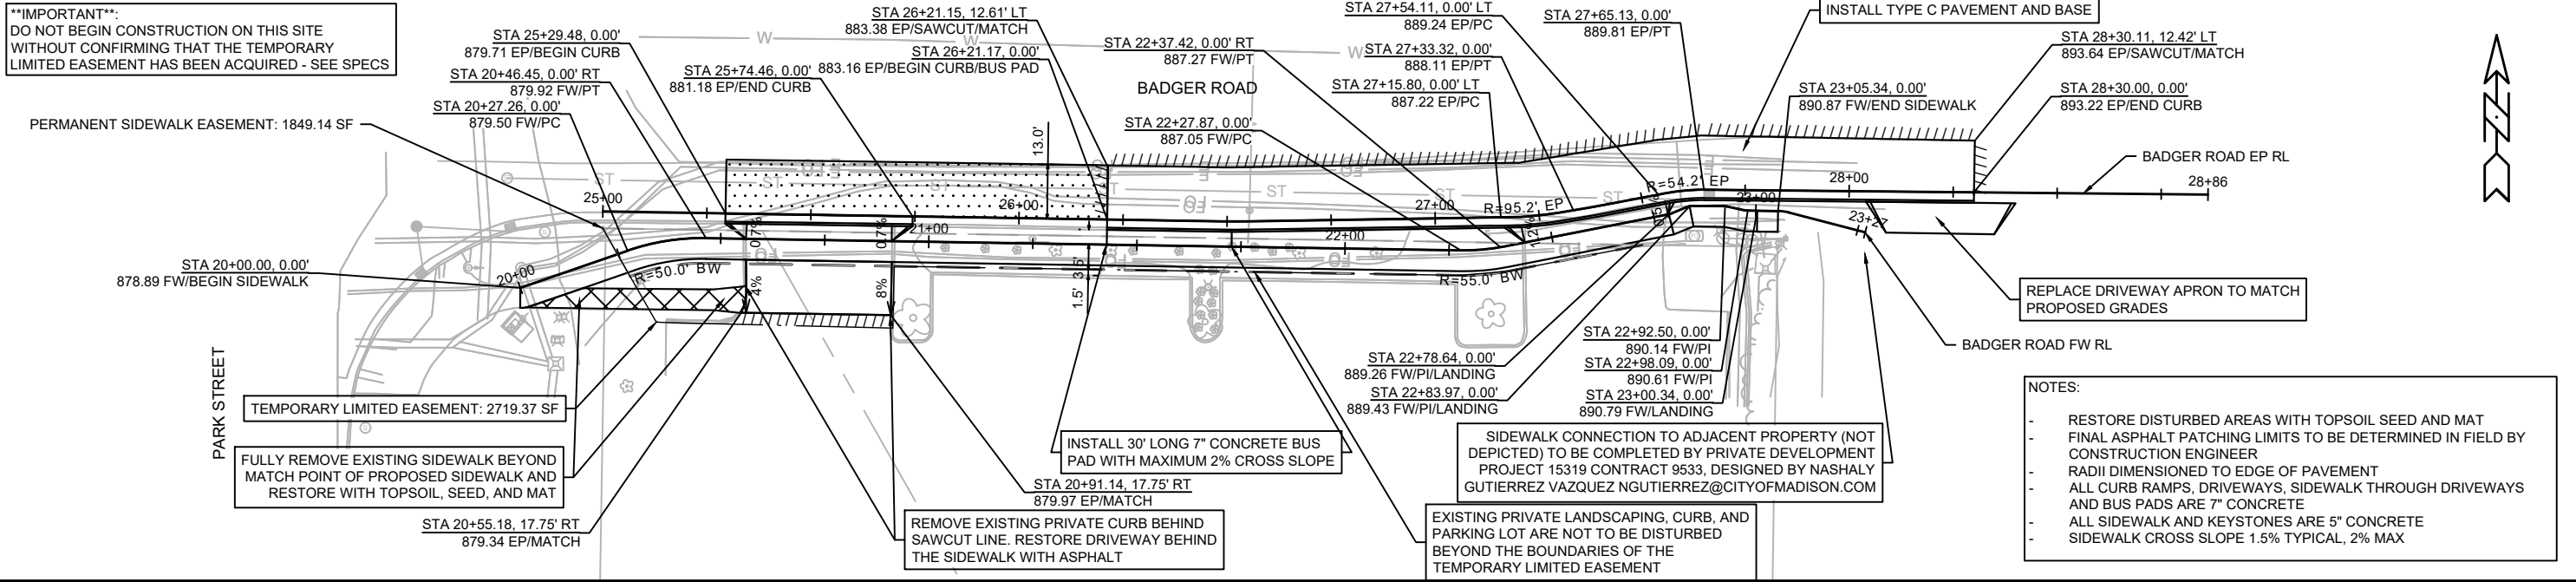

BADGER ROAD FW PROFILE

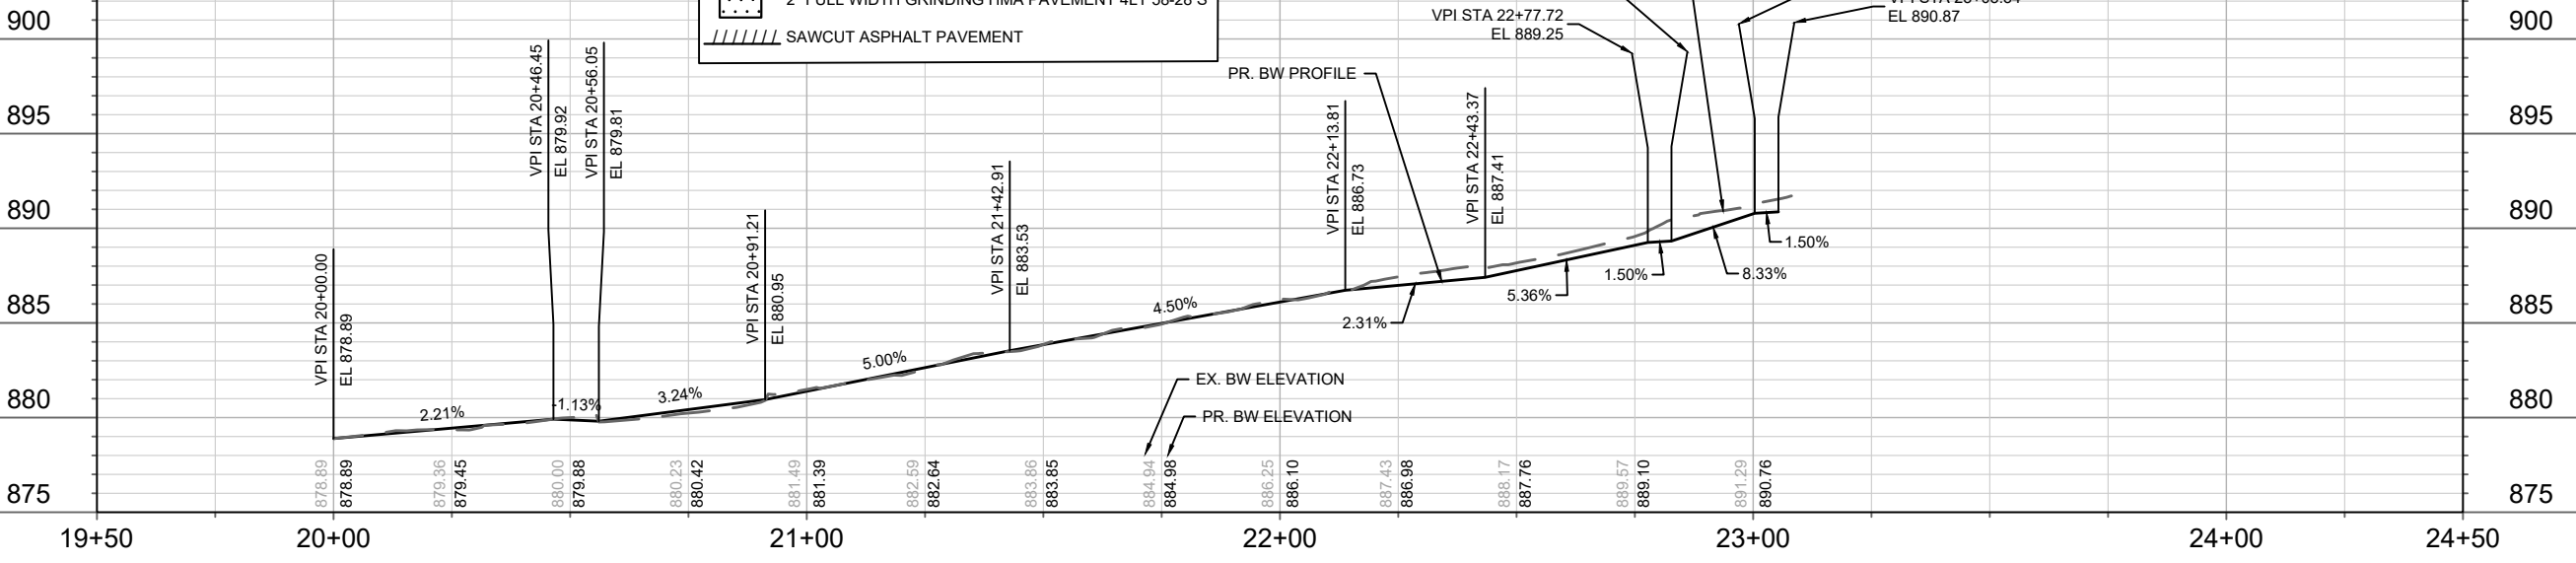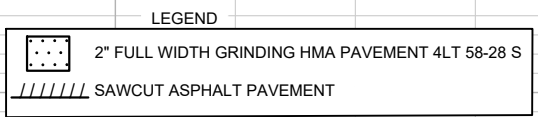

BADGER ROAD EP PROFILE

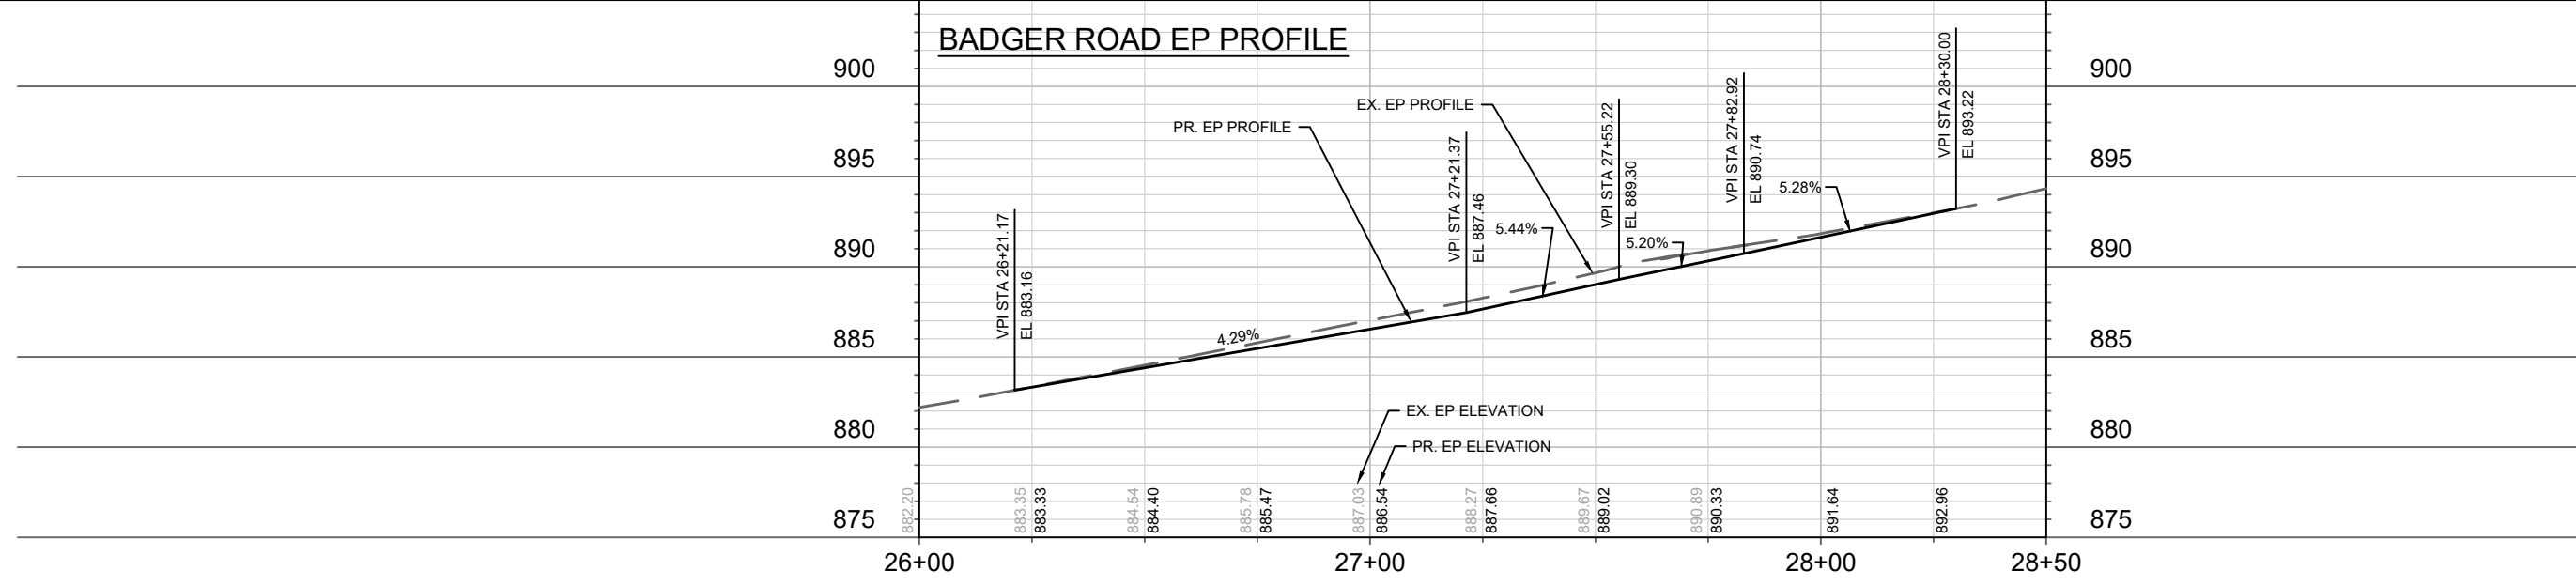

15200		MADISON, WI		8800	
BADGER SIDEWALK PLAN & PROFILE		SAFE STREETS 2025		CONTRACT NO:	
15200		BA-2			

Scale: 1" = 40'

Designed By: MFG Date: 2/27/2025 11:27 AM

REVISION

MARK

DATE

BY

BA-2

STORM SEWER SCHEDULE

BADGER RD SIDEWALK PROJECT NO. 15200	SHEET NO. BA-4
STORM SEWER SCHEDULE	
CITY OF MADISON	

ADJUST EXISTING STORM STRUCTURES

STRUC. NO.	ID NO.	STATION	LOCATION (OFFSET)	EX TOC	PROP TOC	ADJ (FT)	NOTES
BADGER RD							
ADJ S-9	IN4965-019	43+99.78	LT-13.03	890.84	890.84	0.00	[1]

SPECIFIC NOTES

[1] MATCH NEW TOC

STANDARD NOTES:

- ABBREVIATIONS: AE = APRON ENDWALL; RCP = REINFORCED CONCRETE PIPE; HERCP = HORIZONTAL ELLIPTICAL REINFORCED CONCRETE PIPE; DNA = DOES NOT APPLY; SAS = SEWER ACCESS STRUCTURE; LP = LOW POINT INLET STRUCTURE; FP = FIELD POURED STRUCTURE; TR = TOP OF CONCRETE ROOF; NCM = NO CROWN MATCH FOR PIPES; UD = UNDERDRAIN
- TOP OF CASTING GRADE GIVEN IS THE TOP OF CURB FOR INLET STRUCTURES AND THE FLOWLINE OF THE CLOSED CASTING FOR SASs.
- TOP OF CONCRETE ROOF (TR) IS 1.25 BELOW TOP OF CASTING UNLESS OTHERWISE NOTED.
- ALL REINFORCED CONCRETE PIPES TO BE CLASS III UNLESS OTHERWISE NOTED.
- SURVEYOR TO CONFIRM THAT ALL INLET STATION / OFFSETS LINE UP WITH PROPOSED CURB AND GUTTER.
- ALL REBAR FOR FIELD POUR STRUCTURES SHALL BE EPOXY COATED. ANY EXPOSED STEEL SHALL BE TOUCHED UP OR RECOATED PRIOR TO USE.
- ALL FIELD POURED SAS STORM STRUCTURES SHALL BE CONSTRUCTED IN ACCORDANCE WITH STANDARD DETAIL DRAWING 5.7.3.
- ALL PRECAST SAS STORM STRUCTURES SHALL BE CONSTRUCTED IN ACCORDANCE WITH STANDARD DETAIL DRAWING 5.7.5.
- ALL STRUCTURES CALLED OUT AS FIELD POURED SHALL BE FIELD POURED. ALL OTHER STRUCTURES (NOT INDICATED AS FIELD POURED) SHALL BE SUBMITTED TO CITY ENGINEERING FOR APPROVAL IF PRECAST STRUCTURES ARE PREFERRED. CONTACT ERIN GETER OF CITY ENGINEERING AT (608) 266-4058 FOR PRECAST APPROVALS, FAX SHOP DRAWINGS TO (608)264-9275, OR EMAIL SHOP DRAWINGS TO EGETER@CITYOFMADISON.COM.

S. PARK ST

2421 S Park St

2413 S Park St



714 W Badger Rd

W BADGER RD







711 W Badger Rd

719 W Badger Rd

4" DOUBLE
YELLOW EPOXY

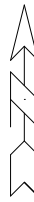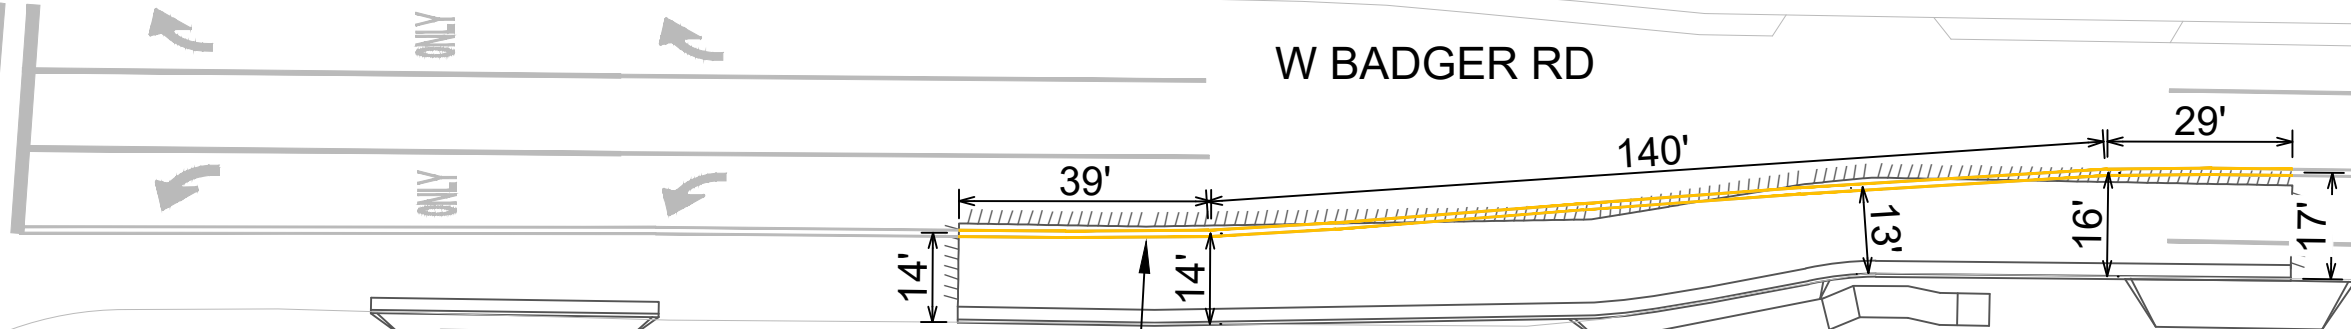

	15200		15200	
	BA-5		BA-5	
PAVEMENT MARKING PLAN - BADGER RD				
SAFE STREETS 2025				
M:\DESIGN\Projects\14658\CAD\Traffic\14658TE-Badger Rd.dwg		CONTRACT NO: 8800		
MADISON, WI		15200		
DESIGNED BY: MFG		DATE: 2/26/2025 8:41 AM		
REVISION		BY		
DATE		DATE		
SCALE: 1:30		SCALE: 1:30		
15200		15200		

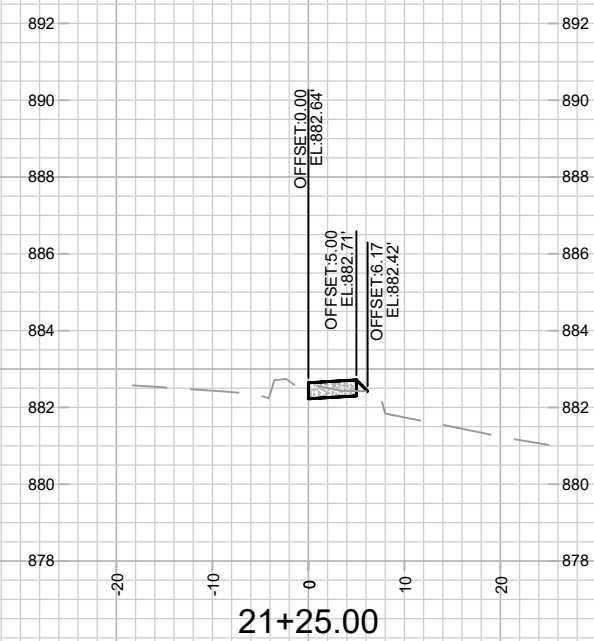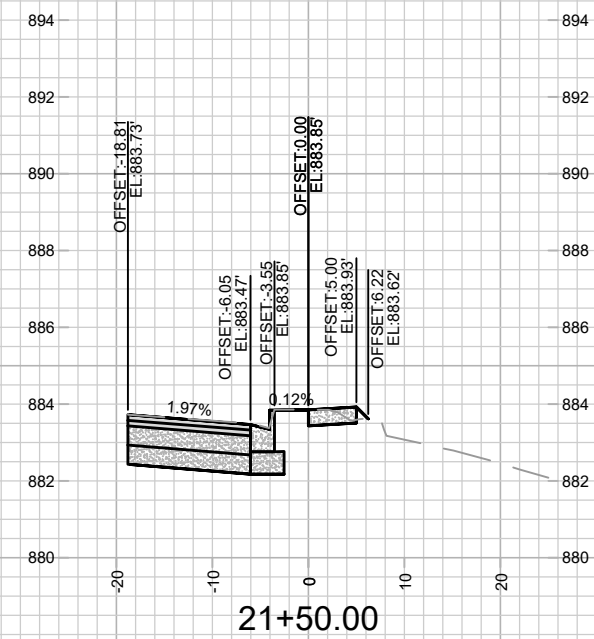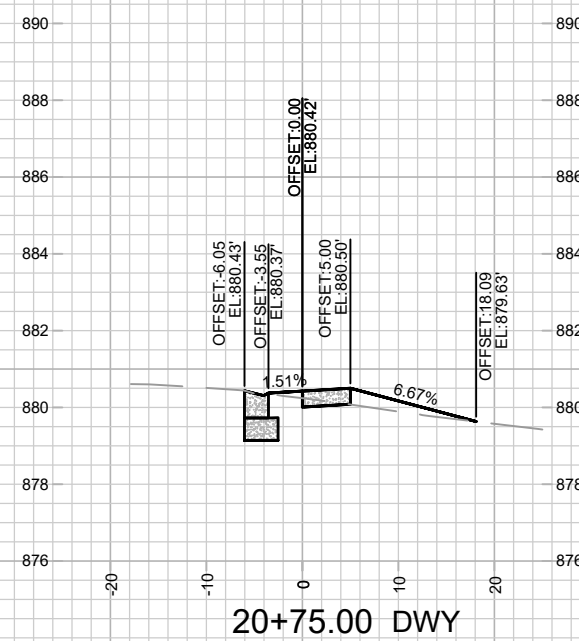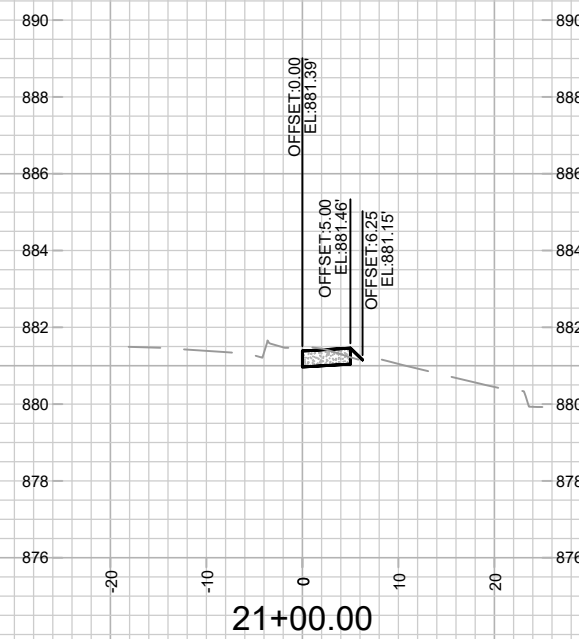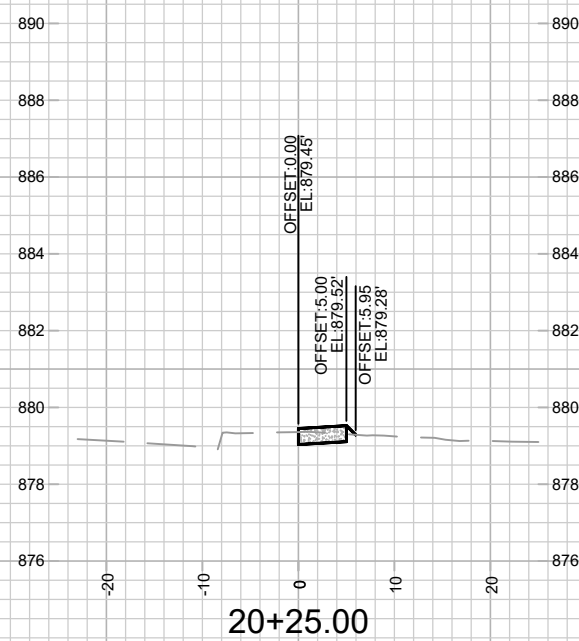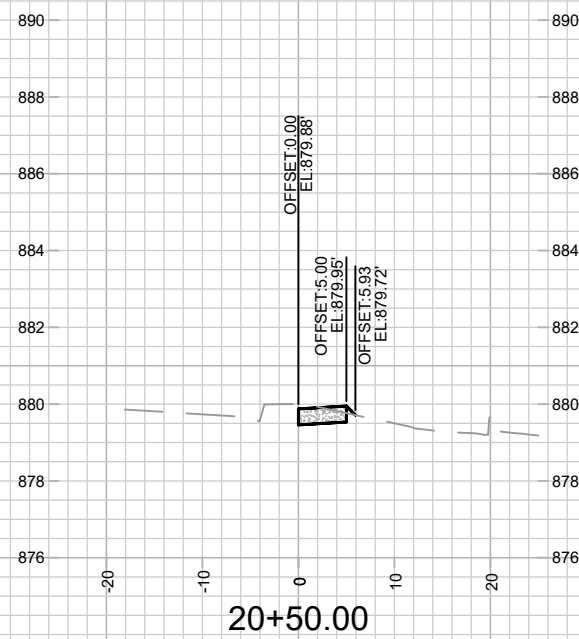

15200

BA-6

BADGER ROAD SIDEWALK CROSS SECTIONS

SAFE STREETS 2025







M:\DESIGN\Projects\14658\CAD\Streets\14658EN-Corridor_Badger Rd Sidewalk.dwg

15200

MADISON, WI

CONTRACT NO:

MARK	REVISION	DATE	BY
15200		Date: 2/26/2025 8:41 AM	Scale: 1" = 20'
15200			BA-6

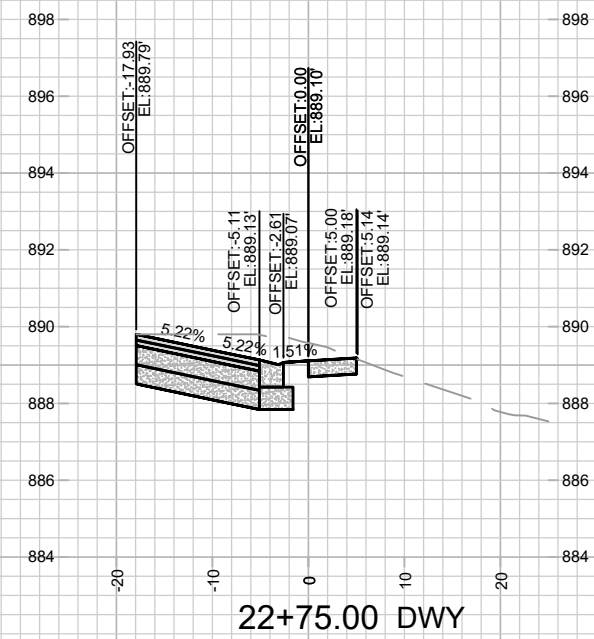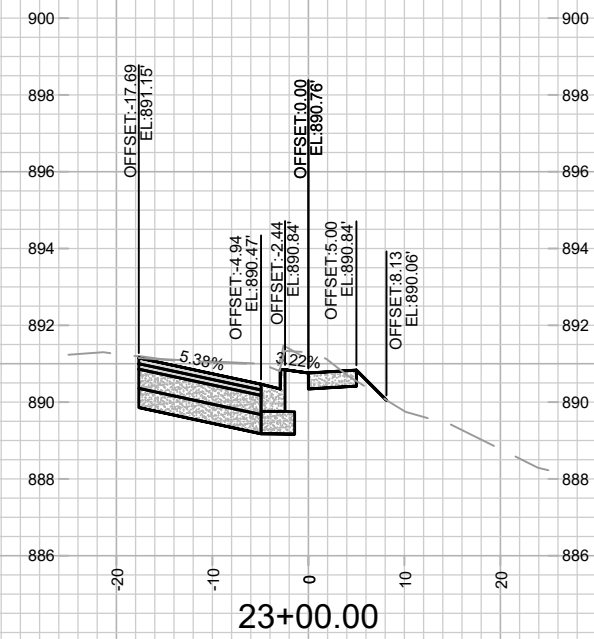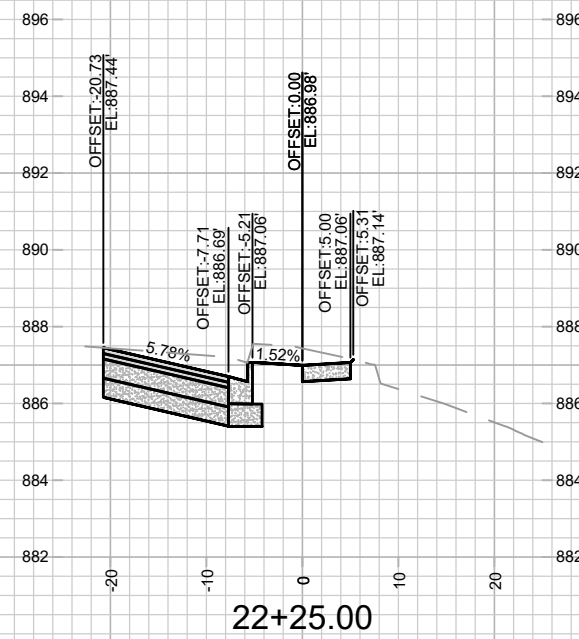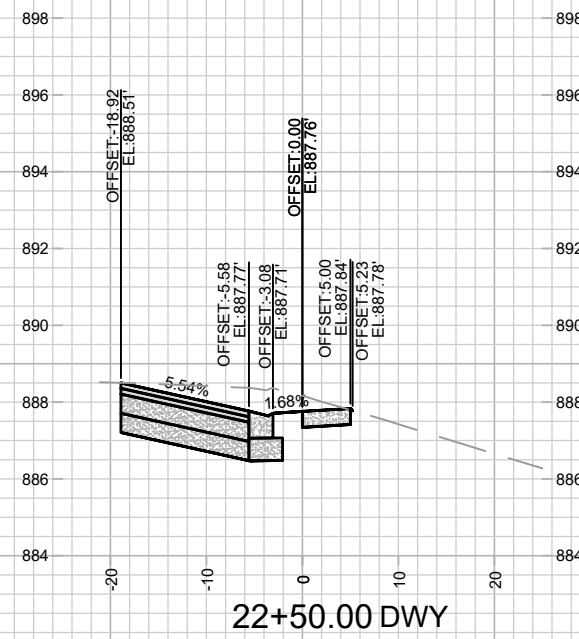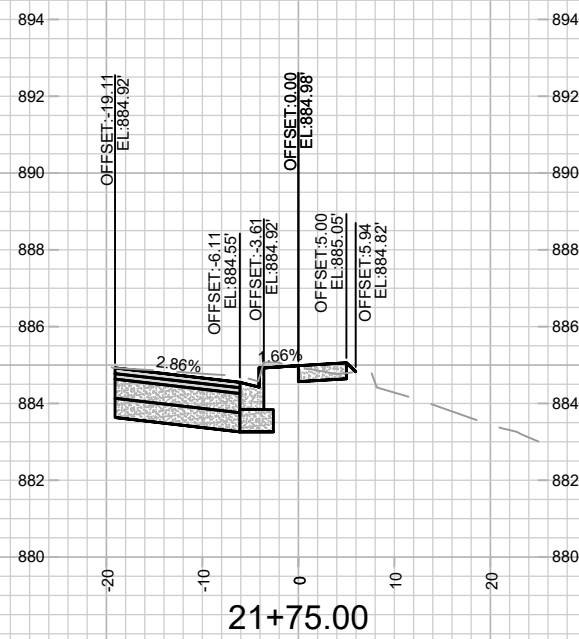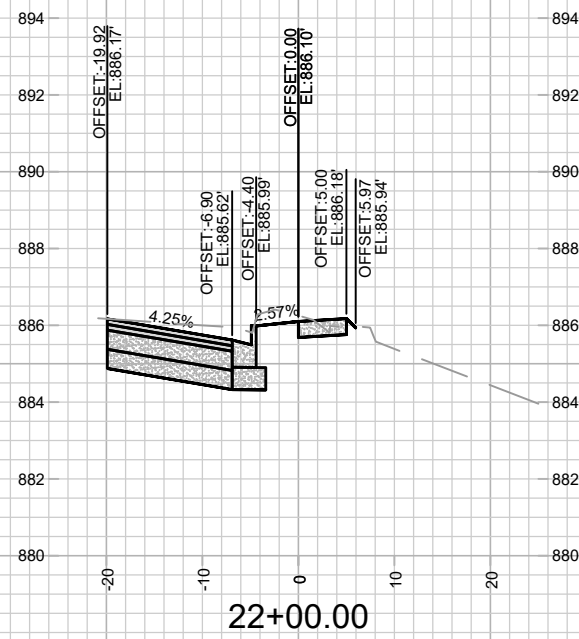

15200
BA-7

BADGER ROAD SIDEWALK CROSS SECTIONS

SAFE STREETS 2025

15200	MADISON, WI
CONTRACT NO: 8800	

MARK	REVISION	DATE	BY
15200		Date: 2/28/2025 8:41 AM	Scale: 1" = 20'
			BA-7

EAST GORHAM STREET

EAST JOHNSON STREET

EROSION CONTROL NOTES:

EROSION CONTROL MEASURES SHALL BE IN PLACE PRIOR TO ANY OTHER CONSTRUCTION ACTIVITY.

THE CONTRACTOR IS RESPONSIBLE FOR THE CONSTRUCTION AND MAINTENANCE OF ALL EROSION CONTROL MEASURES UNTIL FINAL ACCEPTANCE BY THE CITY OF MADISON.


THE CONTRACTOR SHALL INSTALL AND MAINTAIN EROSION CONTROL MEASURES IN ACCORDANCE WITH THE WDNR SOC STANDARDS AND CITY OF MADISON STANDARD SPECIFICATIONS.

THE CONTRACTOR SHALL PROVIDE STREET CLEANING AS NEEDED ON A DAILY BASIS TO KEEP TRACKING TO A MINIMUM.

INLET PROTECTION SHALL BE INSTALLED WITHIN THE CONSTRUCTION LIMITS. ADDITIONAL INLET PROTECTION SHALL BE PLACED AS DIRECTED.

POLYMER SHALL BE APPLIED TO DISTURBED AREAS AS DIRECTED BY THE CONSTRUCTION ENGINEER.

TYPE 'E' CURB & GUTTER:
SAWCUT EX. PAVEMENT
AT PROPOSED CURB
FLANGE. USE ASPHALT
FOR CURB FRONT FILL

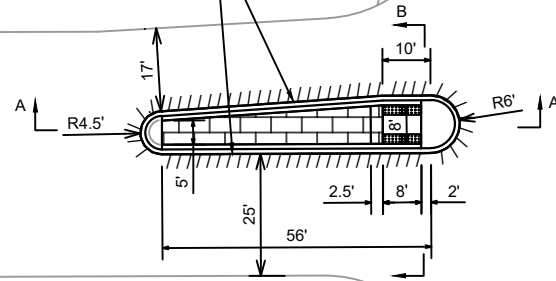

LEGEND

////// SAWCUT ASPHALT PAVEMENT

 STAMPED & COLORED CONCRETE, 7 INCH - 'NATURAL BARK' COLOR.
PROVIDE SAMPLE TO CONSTRUCTION ENGINEER FOR REVIEW PRIOR TO
INSTALLATION, SEE SPECS


NOTES:

- ISLAND LIMITS TO BE MARKED IN FIELD BY TRAFFIC ENGINEERING. CONTACT LUKAS COLLINS AT LCOLLINS@CITYOFMADISON.COM OR (608) 261-9625
- FINAL ASPHALT PATCHING LIMITS TO BE DETERMINED IN FIELD BY CONSTRUCTION ENGINEER
- RADII DIMENSIONED TO EDGE OF PAVEMENT

MEDIAN NOTES:

1. MATCH EXISTING PAVEMENT ELEVATION
2. 6" RISE TYPICAL FOR MOUNTABLE MEDIAN NOSE.
3. EXISTING PAVEMENT AND BASE TO REMAIN.
USE ASPHALT MATERIAL FOR CURB FRONT FILL

WISCONSIN AVENUE

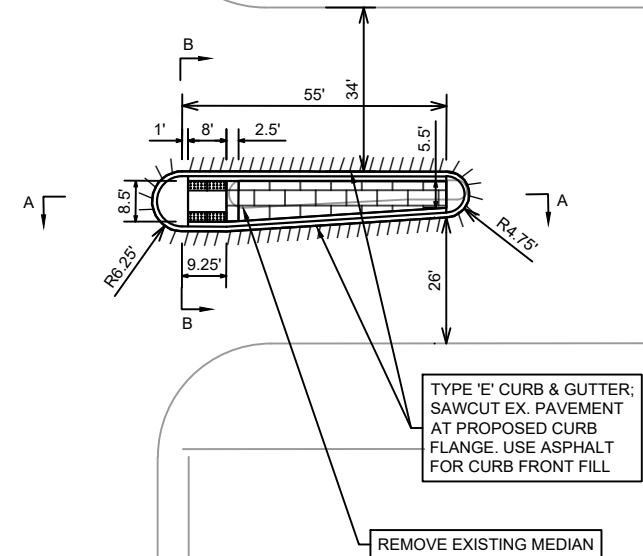

VARIES PER PLAN

VARIES PER PLAN

MEDIAN NOSE

1.0'

1.0'

NOTE 2

NOTE 1

0.5-2%

0.5-2%

VARIES

VARIES

7" CONCRETE

NOTE 3

2'


2'

4" GRADATION 2 CRUSHED AGG. BASE

A

SECTION B - B

MODIFIED CONCRETE MOUNTABLE MEDIAN
ISLAND NOSE

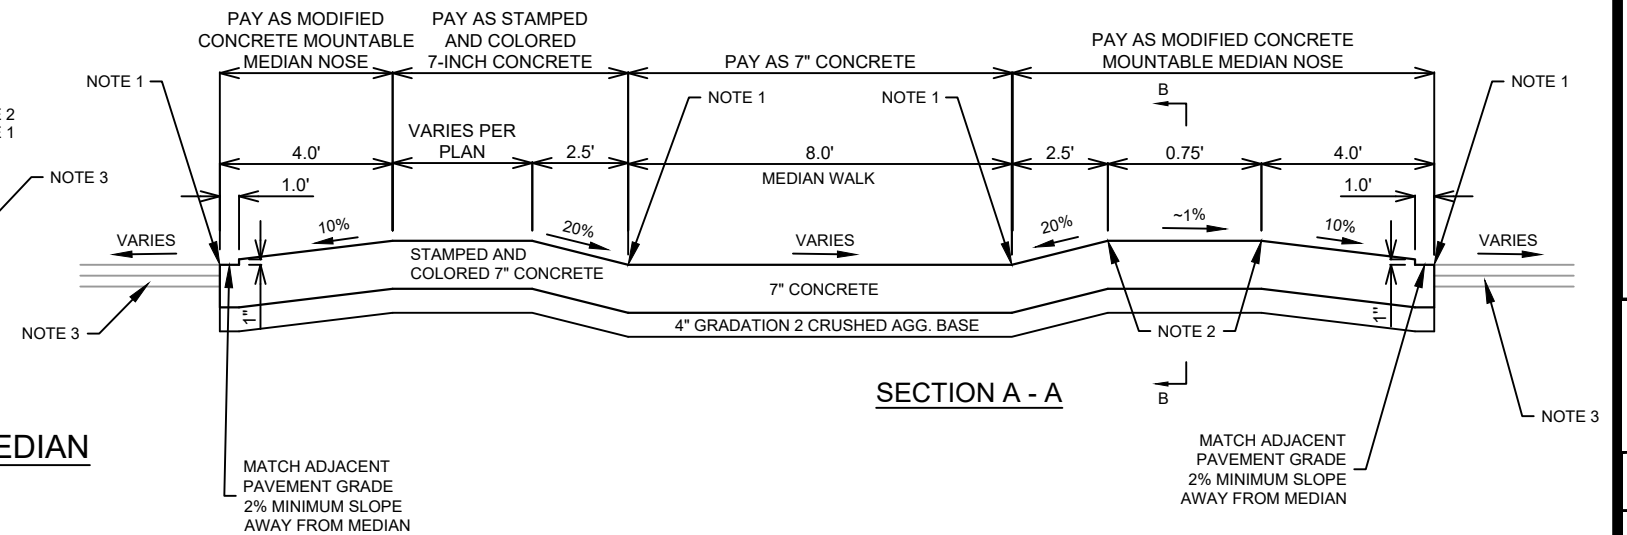

SECTION A - A

MATCH ADJACENT
PAVEMENT GRADE
2% MINIMUM SLOPE
AWAY FROM MEDIAN

[illegible]

15200

MADISON, WI

8800

WISCONSIN GORHAM JOHNSON PLAN

SAFE STREETS 2025

M:\DESIGN\Projects\14658\CAD\Streets\14658EN-PnP_Wisconsin_Gorham_Johnson.dwg



15200

WI-1

ELECTRICAL NOTES:

1. INDIVIDUAL PEDESTRIAN SIGNAL HEADS MAY BE SWAPPED OUT AT ANY TIME.
2. REMOVING AND REPLACING TRAFFIC SIGNAL HEADS TO OCCUR DURING LANE CLOSURE DURING FLASH OPERATIONS.
3. CITY OF MADISON TRAFFIC ENGINEERING SHALL BE ONSITE DURING ANY TRAFFIC SIGNAL OPERATION CHANGE (PUTTING INTO FLASH, TAKING OUT OF FLASH).
4. FIELD SPLICES TO BE LOCATED IN POLE BASES ABOVE GROUND WHEN POSSIBLE.

REPLACE SB 3-SECTION WITH 12" 3-SECTION HEAD.
REPLACE PED SIGNAL WITH 16" PED SIGNAL.
INSTALL APS BUTTON.

INSTALL APS BUTTON.

REMOVE TROMBONE ARM OFF POLE.
REPLACE PED SIGNAL WITH 16" PED SIGNAL.
INSTALL 3-SECTION SIGNAL ON POLE.
INSTALL APS BUTTON.

INSTALL APS BUTTON.

REPLACE POLE WITH 15-FT SIGNAL POLE.
INSTALL NEW PEDESTAL BASE.
INSTALL NEW 12" 3-SECTION HEAD.
INSTALL (2) NEW 16" PED SIGNAL.
INSTALL APS BUTTON (CROSSING JOHNSON).


REPLACE PED SIGNAL WITH 16" PED SIGNAL.
INSTALL APS BUTTON.

REPLACE POLE WITH 15-FT SIGNAL POLE.
INSTALL PEDESTAL BASE.
INSTALL NEW 12" 3-SECTION HEAD.
INSTALL NEW 16" PED SIGNAL.
INSTALL APS BUTTON.

INSTALL LB-8R BASE.
20-FT 7 GA POLE.
INSTALL 15-FT TROMBONE ARM.
INSTALL NEW 4-SECTION HEAD SIGNAL.
INSTALL ON POLE (2) 3-SECTION HEAD.


INTERCEPT EXISTING CONDUIT WITH TYPE I HANDHOLE.
INSTALL 3" PVC CONDUIT FROM HANDHOLE TO BASE.


ELECTRICAL PLANS - E JOHNSON & WISCONSIN		15200	WI-3
SAFE STREETS MADISON 2025		MADISON, WI	8800
M:\DESIGN\Projects\14199\CAD\Traffic\14199_TE Electric_JLS_V2.dwg		CONTRACT NO:	
		15200	WI-3
		DATE: 1/13/2025	BY: JLS
		REVISION	MARK
		Scale: 1"=20'	WI-3

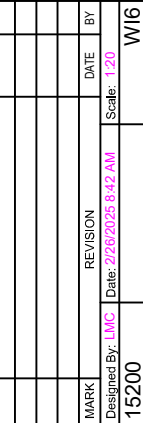

8800

M:\DESIGN\Projects\14658\CAD\Traffic\14658TE - Wisconsin Ave.dwg

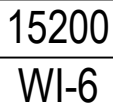

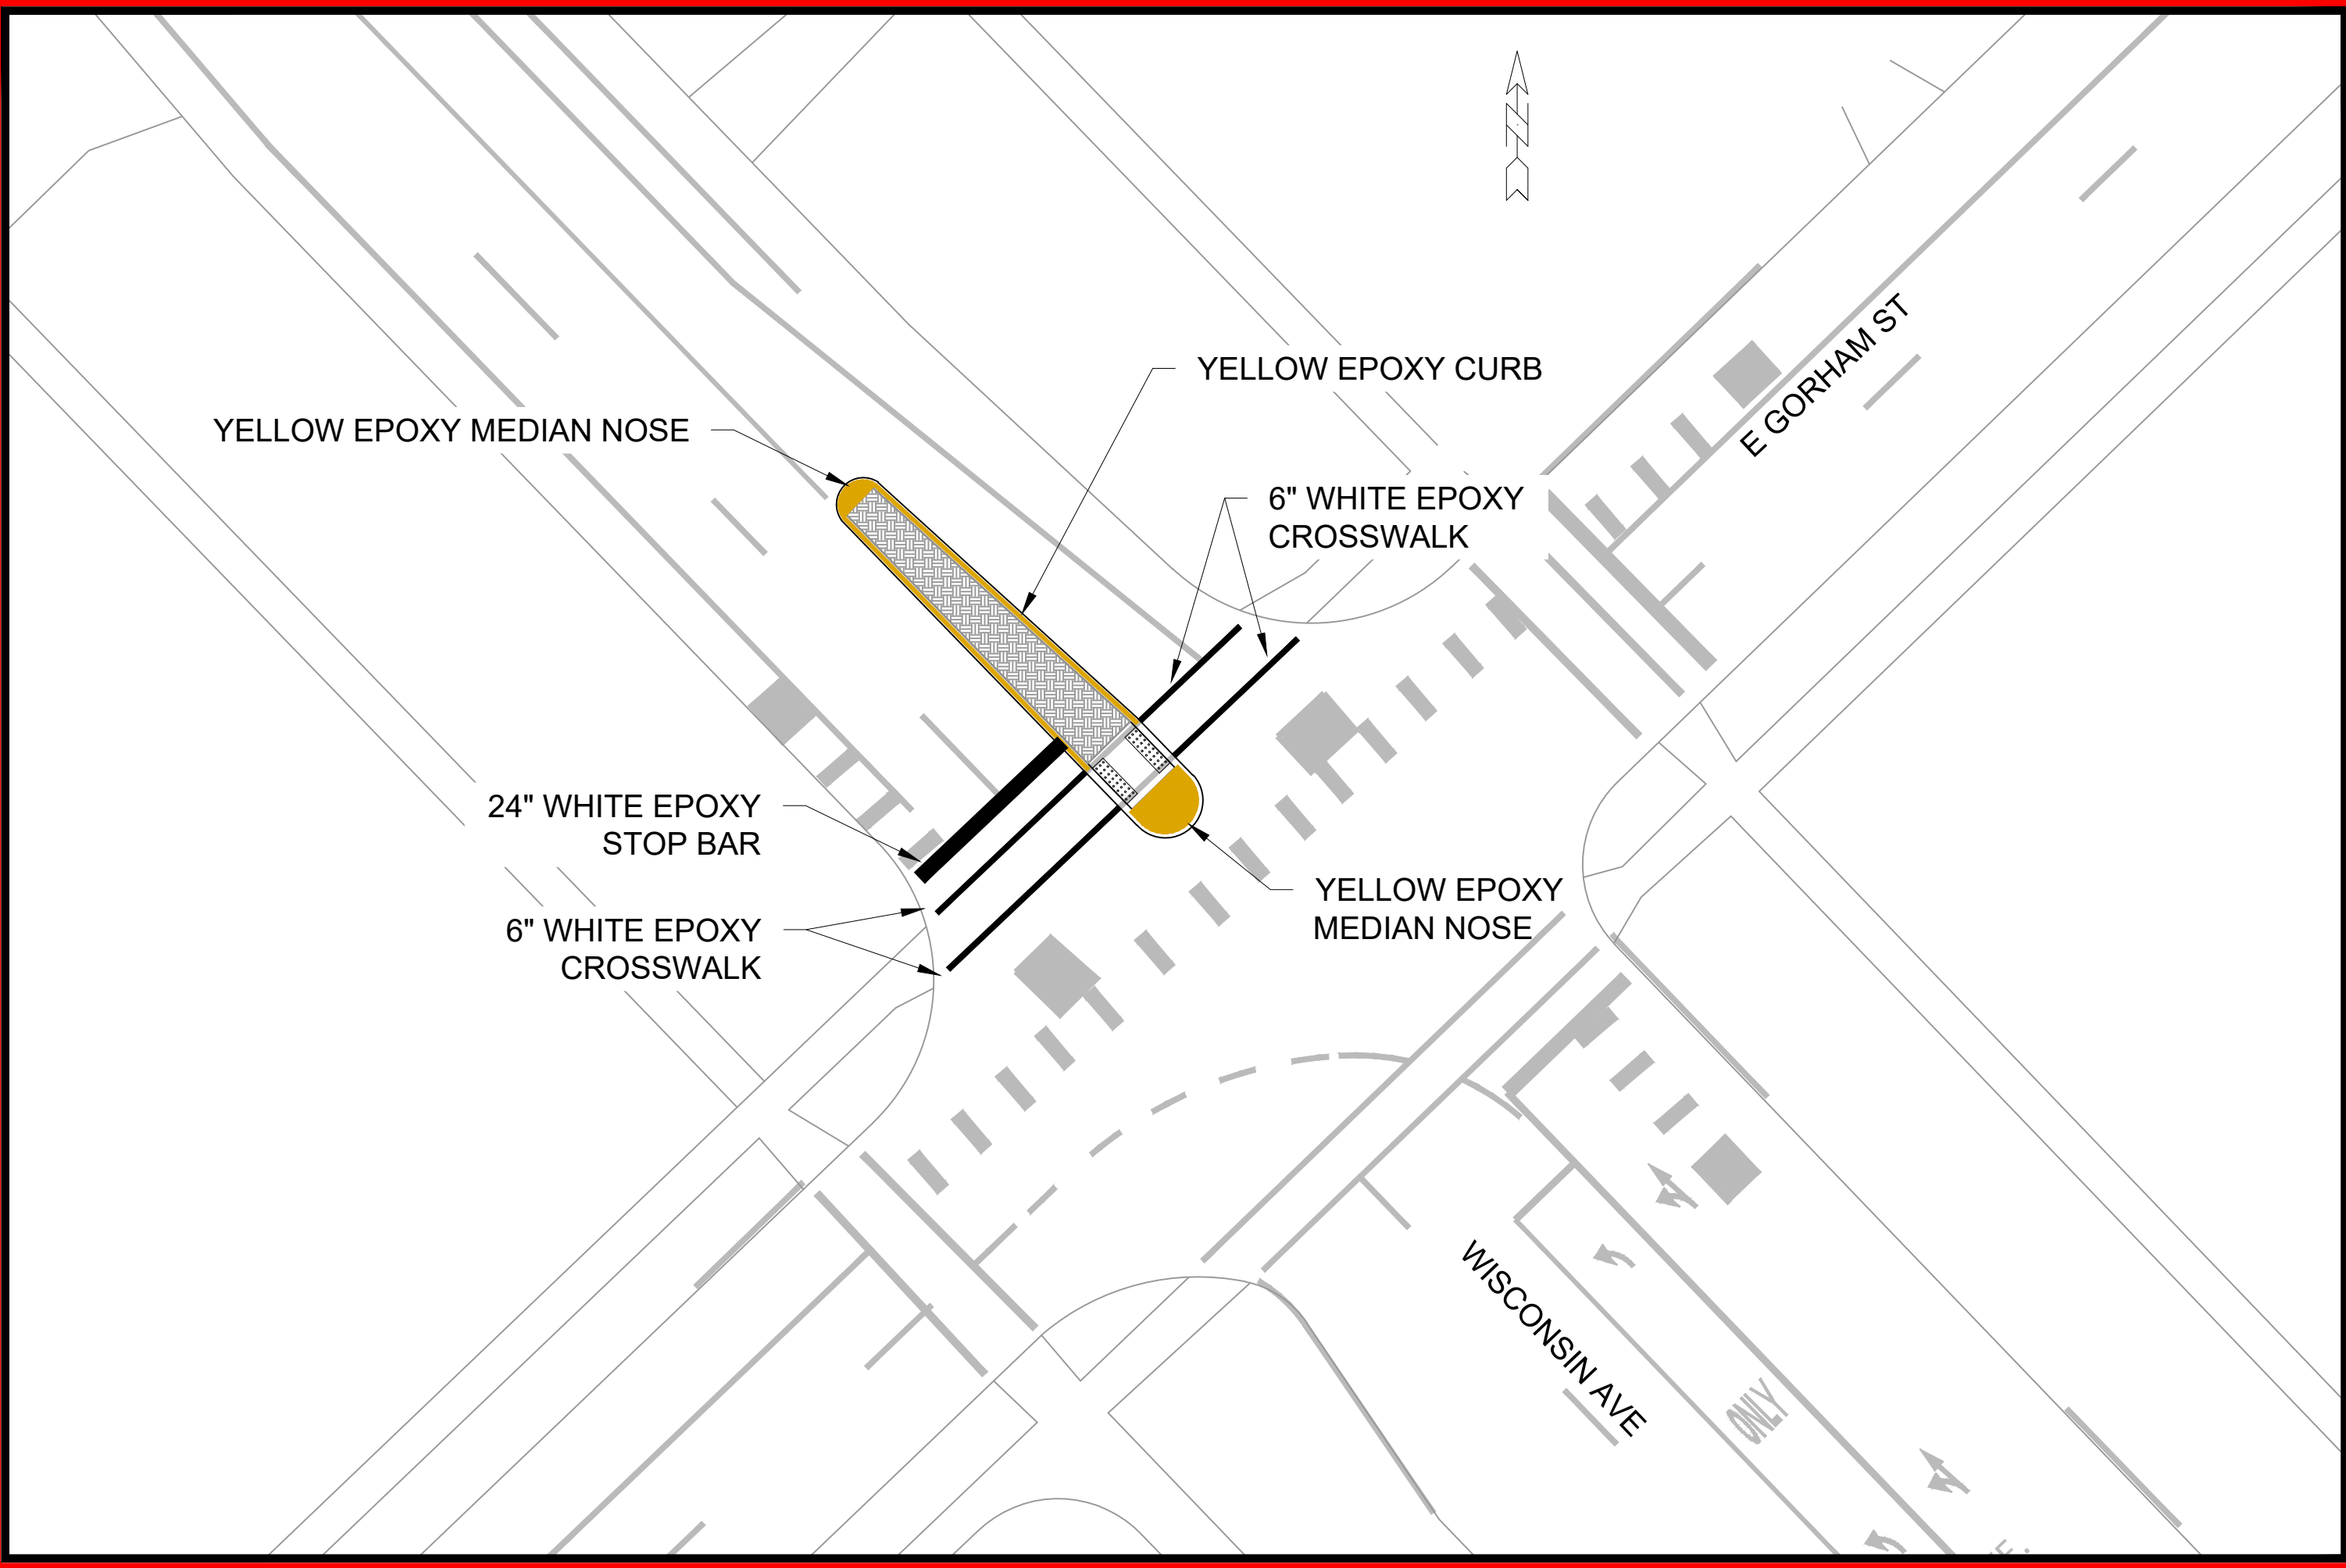


MARK	REVISION	DATE	BY
Designed By: LMC	Date: 2/26/2025 9:43 AM	Scale: 1/20	WI-7
15200			

15200	15200
MADISON, WI	8800
CONTRACT NO:	
PAVEMENT MARKIGN PLAN - WISCONSIN AND GORHAM	
SAFE STREETS 2025	
M:\DESIGN\Projects\14658\CAD\Traffic\14658TE - Wisconsin Ave.dwg	



15200

WI-7

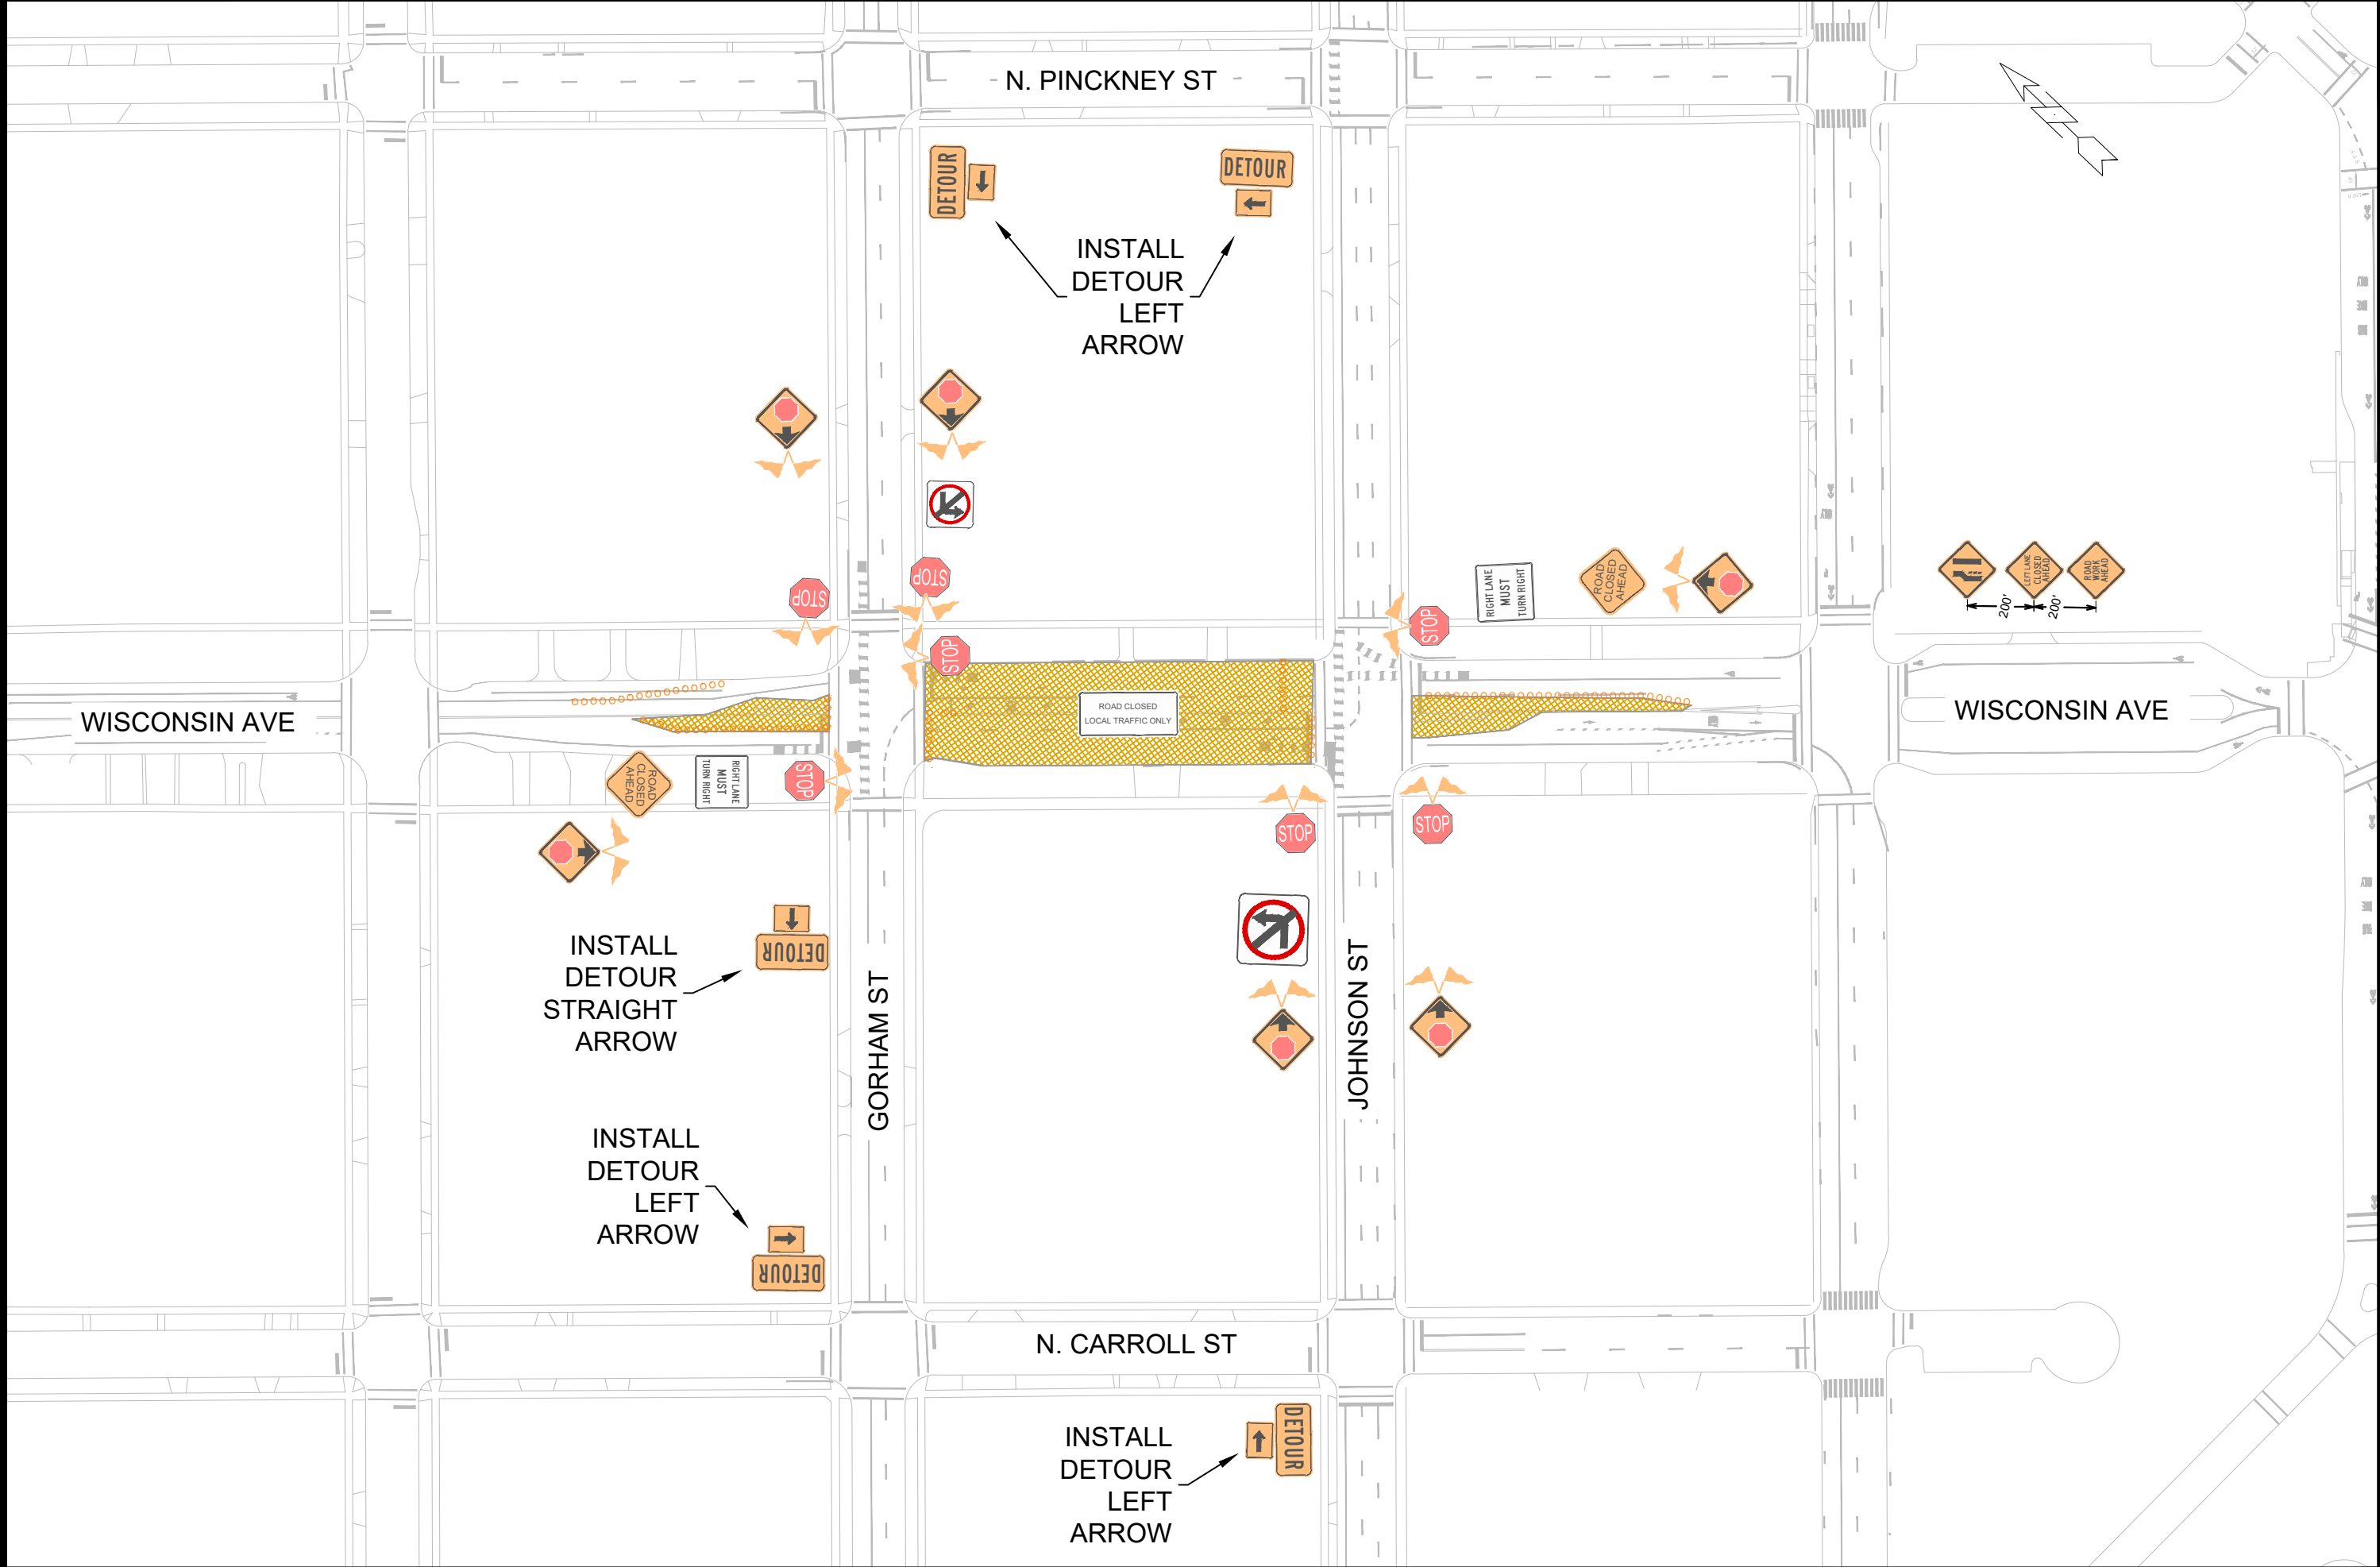



15200
WI-8

WISCONSIN AVE - DETOUR PLAN

SAFE STREETS 2025

15200
MADISON, WI
8800

NO. 8800

MARK

REVISION

DATE

BY

Designed By: LMC

Date: 2/26/2025 9:48 AM


Scale: Custom

WI-8

			60253	60263	60265	60267	60269	60280	90030		
			FURNISH & INSTALL								
			3#4 & 1#8 WIRES	5-14 AWG	7-14 AWG	9-14 AWG	12-14 AWG	LOOP DETECTOR LEAD IN WIRES	#10 AWG WIRE		
			(LF)	(LF)	(LF)	(LF)	(LF)	(LF)	(LF)		
PORTLAND PARKWAY & MILWAUKEE RFB	FROM	TO								COMMENTS	
	EXSL4184	EXSL4185	130	-	-	-	-	-	-	ALL STREET LIGHTSON ALL NIGHT CIRCUIT	
	EXSL4185	LC1	130	-	-	-	-	-	-		
	EXSL4186	LC1	305	-	-	-	-	-	-		
SUBTOTAL			565	0	0	0	0	0	0		

ACEWOOD & COTTAGE GROVE ROAD LEFT TURN ARROW	FROM	TO	60253	60263	60265	60267	60269	60280	90030	COMMENTS	
	EXHH8	EXTC1	-	-	-	-	-	500	-	(2) LOOP DETECTOR LEAD IN (L19-L21)	
	EXHH14	EXTC1	-	-	-	-	-	15	-	(2) LOOP DETECTOR LEAD IN (L22-L24)	
	EXTC1	TS11	-	-	-	-	100	-	100	HOMERUN CONNECTION	
	TS11	SL7230	-	78	-	-	-	-	78	POTENTIAL FOR DAISY CHAIN CONNECTION	
	SL7233	TS10	-	45	-	-	-	-	45	DAISY CHAIN CONNECTION	
	TS10	EXTS7	-	-	55	-	-	-	55	DAISY CHAIN CONNECTION	
SUBTOTAL			0	123	55	0	100	515	278		

WISCONSIN AVENUE TRAFFIC SIGNAL UPGRADES	FROM	TO	60253	60263	60265	60267	60269	60280	90030	COMMENTS	
	TS1	EXTS4	-	40	-	-	-	-	40		
	EXTS4	EXTS3	-	65	-	-	-	-	65		
	TS2	EXTS4	-	40	-	-	-	-	40		
	EXTS3	EXTS2	35	-	-	-	35	-	35		
	EXTS2	EXTS1	45	-	-	-	45	-	45		
	EXTS1	TC1	25	-	-	-	45	-	25		
	TC1	EXTS8	-	-	-	20	-	-	20		
	TC1	EXTS7	100	-	-	-	100	-	100		
SUBTOTAL			205	145	0	20	225	0	370		
TOTALS			770	268	55	20	325	515	648		

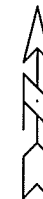

ELECTRICAL PLAN MISC. QUANTITIES		15200	MADISON, WI		8800
SAFE STREETS MADISON 2025		CONTRACT NO:			
M:\DESIGN\Projects\14199\CAD\Traffic\14199_TE Electric_JLS_V2.dwg					
					
15200					
E-2					

		90032	90033	90034	90035	90036	90037	90038	90039	
		FURNISH & INSTALL								
		TRAFFIC SIGNAL HEAD						ACCESSIBLE PEDESTRIAN PUSH BUTTON	TRAFFIC SIGNAL CONTROL CABINET FULLY CONFIGURED	
		3-SECTION HEAD VERTICAL	3-SECTION HEAD HORIZONTAL	4-SECTION HEAD VERTICAL	3-SECTION BACKPLATE	4-SECTION BACKPLATE	16" PEDESTRIAN SIGNAL			
STRUCTURE		(EACH)	(EACH)	(EACH)	(EACH)	(EACH)	(EACH)	(EACH)	(EACH)	COMMENTS
ACEMOOD & COTTAGE GROVE ROAD LEFT TURN ARROW	EXTS1	-	-	-	-	-	-	1	-	
	SL7232	-	-	-	-	-	-	1	-	
	EXTS3	-	-	-	-	-	-	1	-	
	SL7234	-	-	-	-	-	-	1	-	
	TS9	2	1	-	3	-	-	-	-	
	EXTS5	-	-	-	-	-	-	1	-	
	SL7233	1	-	-	1	-	-	1	-	
	TS10	2	-	-	2	-	-	-	-	
	EXTS7	-	-	-	-	-	-	1	-	
	SL7230	-	-	-	-	-	-	1	-	
	TS11	2	1	-	3	-	-	-	-	

	STRUCTURE	90032	90033	90034	90035	90036	90037	90038	90039	COMMENTS
WISCONSIN AVENUE TRAFFIC SIGNAL UPGRADES	TC1	-	-	-	-	-	-	-	1	
	EXTS1	-	-	-	-	-	1	1	-	
	EXTS2	1	-	-	1	-	1	1	-	
	EXTS3	1	-	-	1	-	1	1	-	
	EXTS4	2	-	-	2	-	1	1	-	
	EXTS5	-	-	-	-	-	1	1	-	
	EXTS6	-	-	-	-	-	1	1	-	
	EXTS7	-	-	-	-	-	1	1	-	
	EXTS8	2	-	-	2	-	1	1	-	
	TS1	1	-	1	1	1	-	-	-	
	EXTC2	-	-	-	-	-	-	1	-	
	EXTS9	-	-	-	-	-	-	1	-	
	EXTS10	1	-	-	1	-	1	1	-	
	EXTS11	-	-	-	-	-	-	1	-	
	EXTS12	-	-	-	-	-	-	1	-	
	EXTS13	1	-	-	1	-	1	1	-	
	TS2	2	-	1	2	1	-	-	1	
	EXTS14	2	-	-	2	-	1	1	-	
	EXTS15	-	-	-	-	-	1	1	-	
	EXTS16	1	-	-	1	-	2	1	-	
SUBTOTAL		14	0	2	14	2	14	16	2	
TOTALS		21	2	2	23	2	14	24	2	

15200

MADISON, WI

8800

15200

E-5

ELECTRICAL PLAN MISC. QUANTITIES

SAFE STREETS MADISON 2025



DESIGNED BY: JLS

DATE: 7/13/2025

REVISION

BY

MARK









15200

CONTRACT NO:

15200

15200

E-5

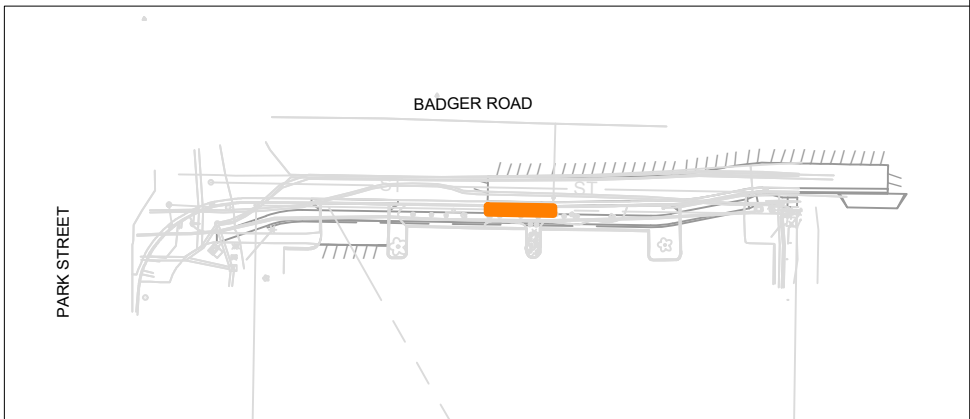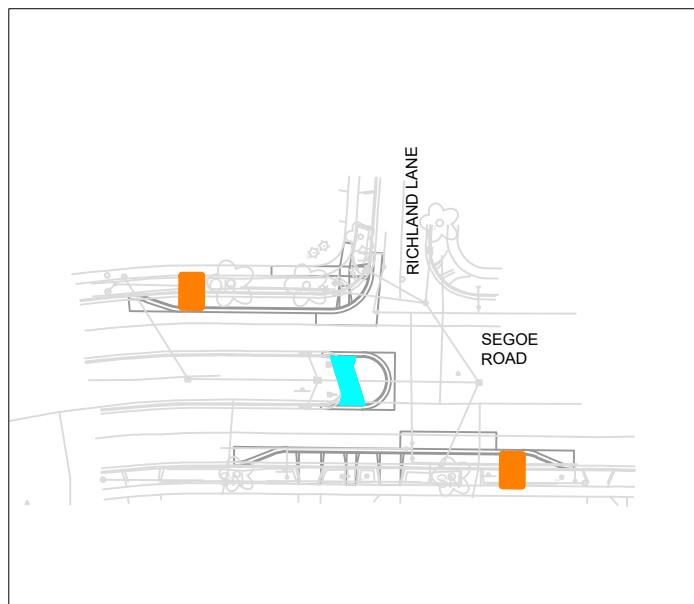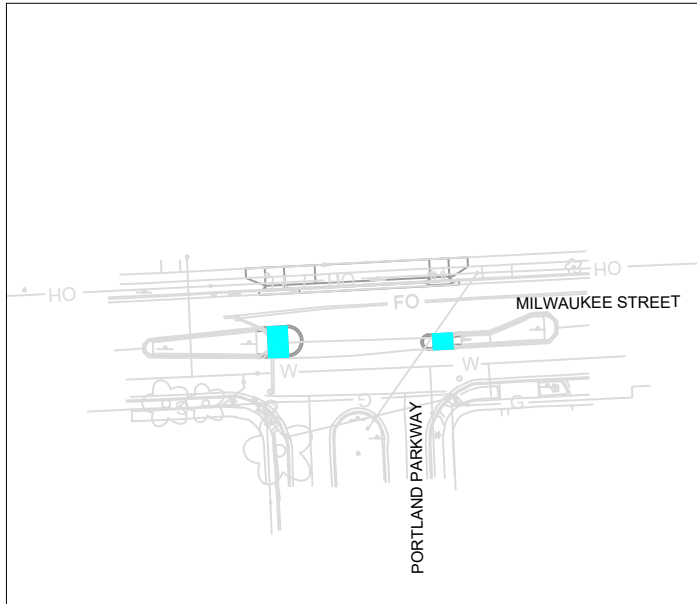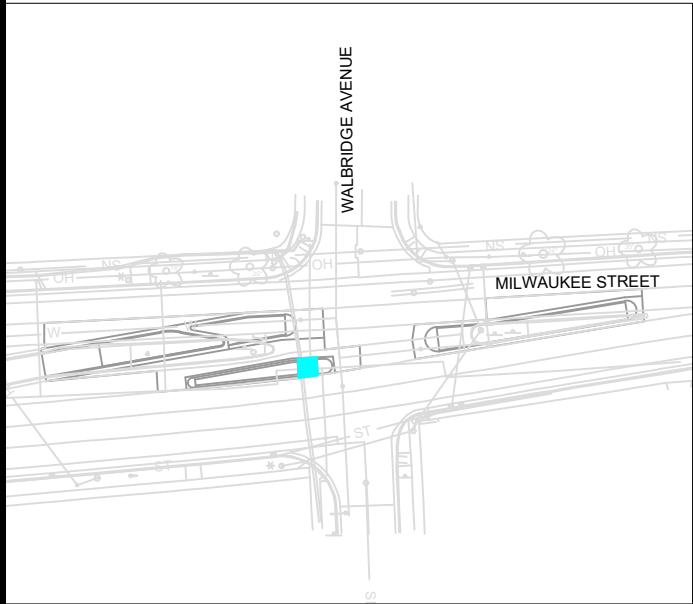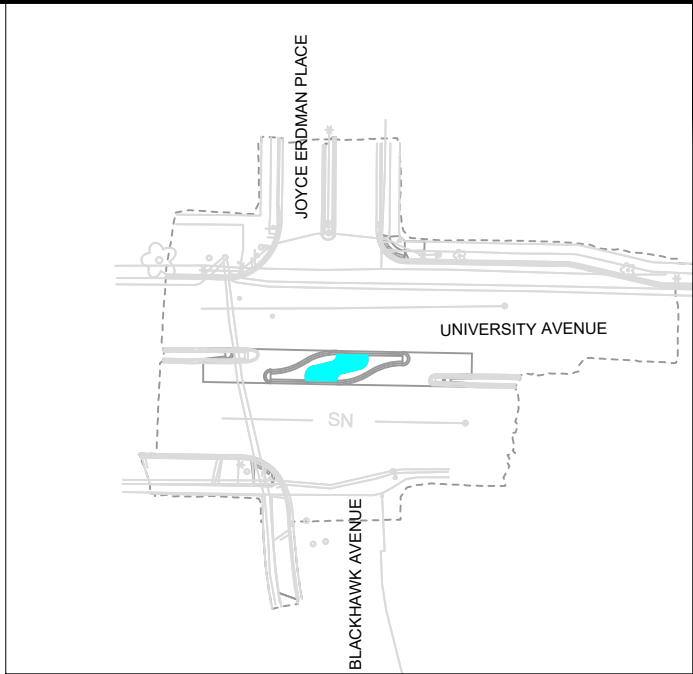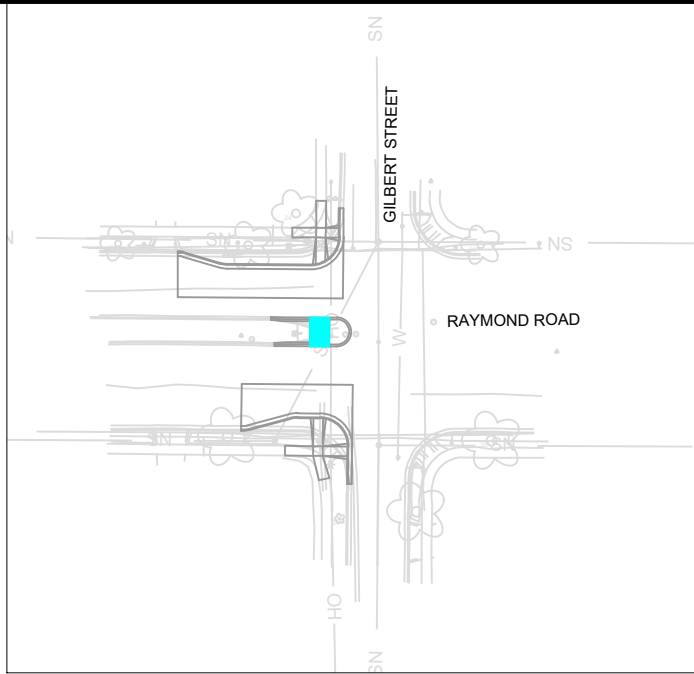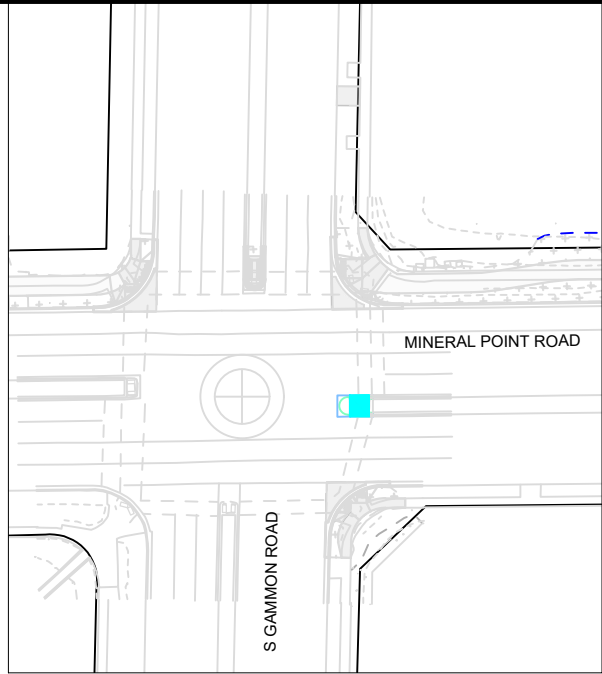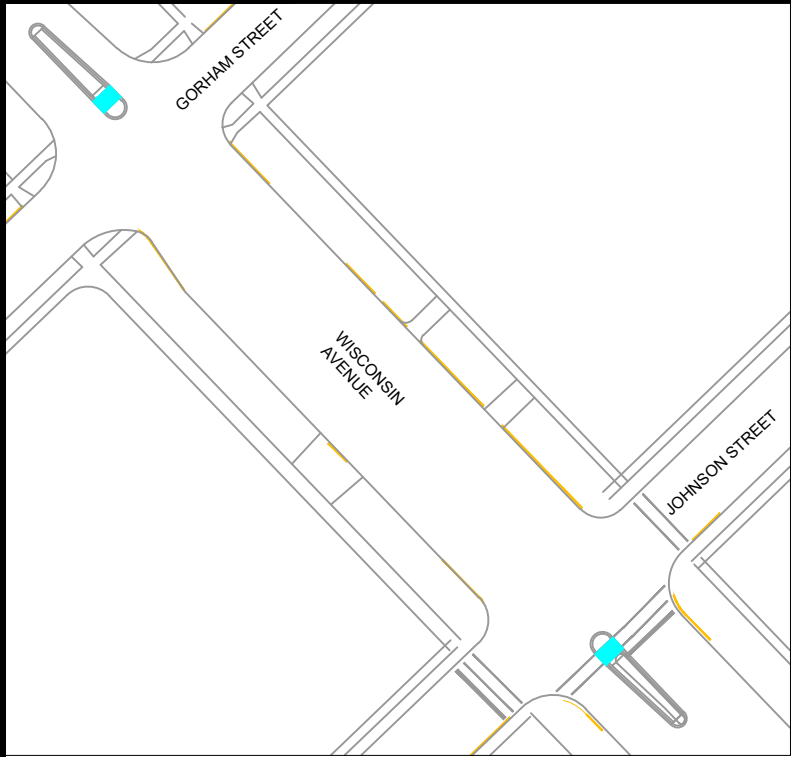


MAINTENANCE LEGEND:

- = BUS STOP PAD REQUIRES SNOW REMOVAL BY CITY
- =CROSSWALK ISLAND REQUIRE SNOW REMOVAL BY CITY

**NOT FOR CONSTRUCTION -
CITY RECORDS ONLY**

SCALE 1"=100'

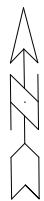

15200		MADISON, WI		CONTRACT NO: 8800	
SAFE STREETS 2025		M1\DESIGN\Projects\14658\CAD\Streets\14658EN-Maintenance.dwg		MN-1	
CITY OF MADISON WISCONSIN		15200		MN-1	
MAINTENANCE PLAN (CITY USE ONLY)		REVISION		DATE	
MARK		Desiged By: MFG		Date: 2/24/2025 8:50 AM	
15200		Scale: 1:100		BY	