









 

 






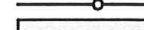







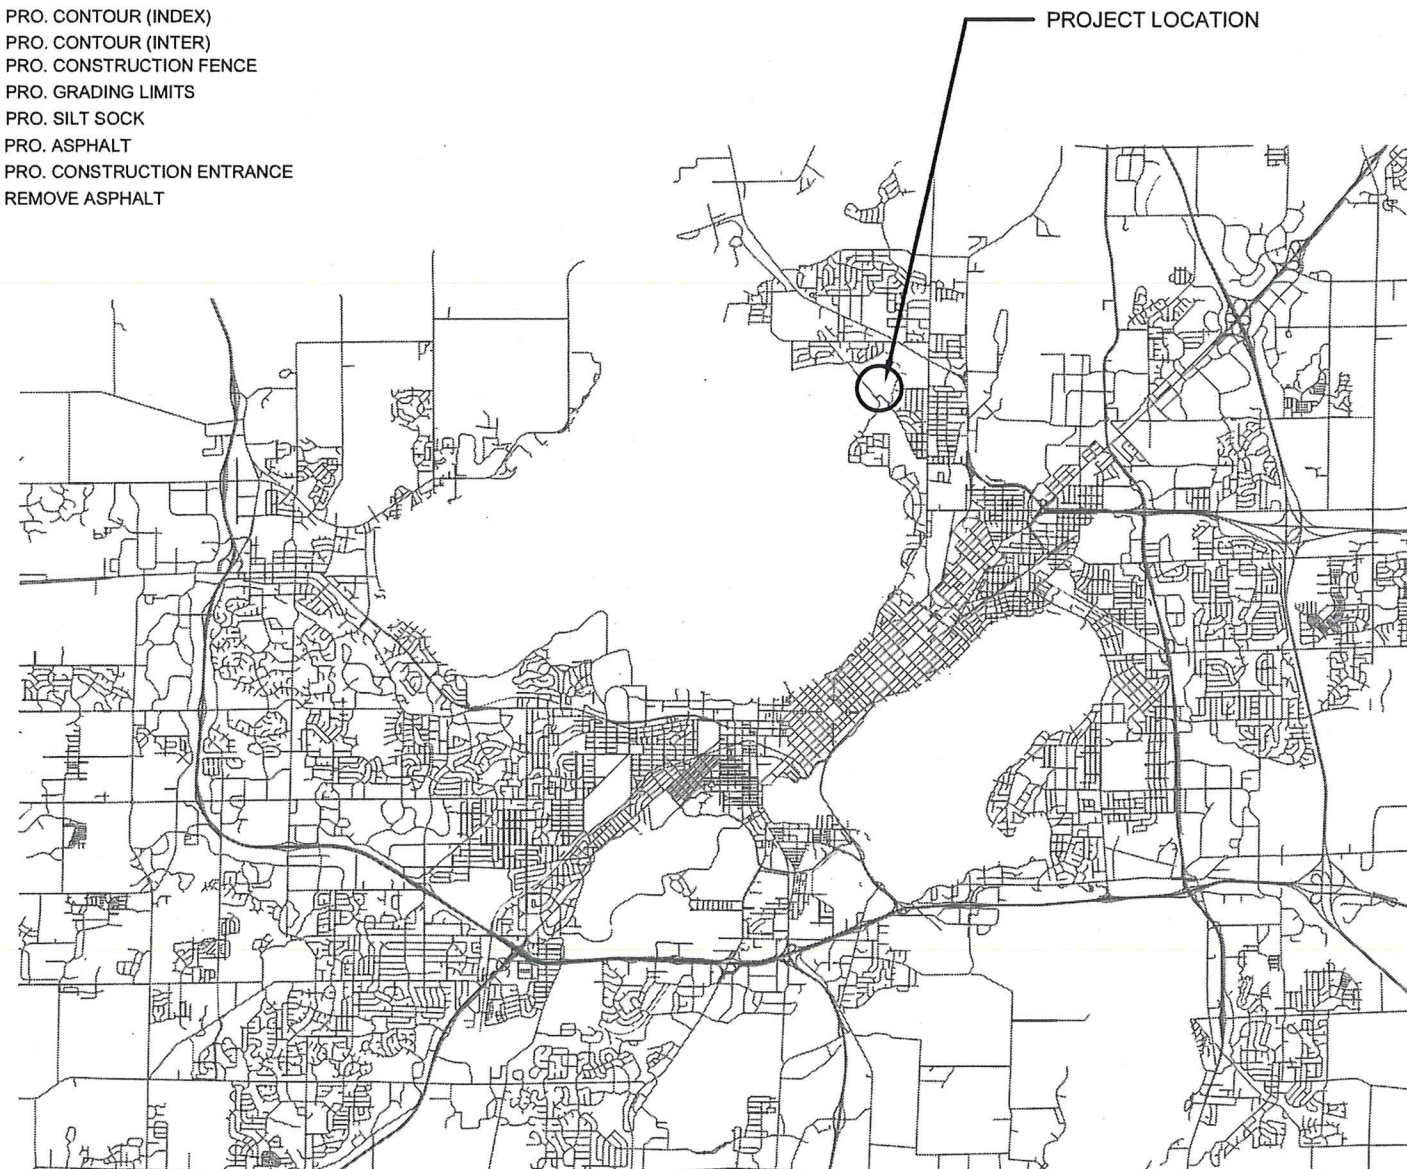


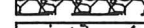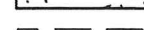LEGEND


-  EX. ELECTRICAL PEDESTAL
-  EX. TREE
-  EX. WATER HYDRANT
-  EX. PROPERTY LINE
-  EX. EASEMENT
-  EX. FENCE LINE
-  EX. CONTOUR (INDEX)
-  EX. ABANDONED UTILITY
-  EX. ELECTRIC
-  EX. FIBER OPTIC
-  EX. NATURAL GAS
-  EX. OVERHEAD LINE
-  EX. SANITARY SEWER
-  EX. STORM SEWER
-  EX. CABLE TV
-  EX. UNDERGROUND TELEPHONE
-  EX. WATER LINE
-  PRO. GRAVEL
-  PRO. CONCRETE
-  PRO. CONTOUR (INDEX)
-  PRO. CONTOUR (INTER)
-  PRO. CONSTRUCTION FENCE
-  PRO. GRADING LIMITS
-  PRO. SILT SOCK
-  PRO. ASPHALT
-  PRO. CONSTRUCTION ENTRANCE
-  REMOVE ASPHALT

WARNER PARK DOG PARK LOT RESURFACING

CONTRACT NO: 9506
MUNIS NO: 14595-51-130



DESIGNED BY:

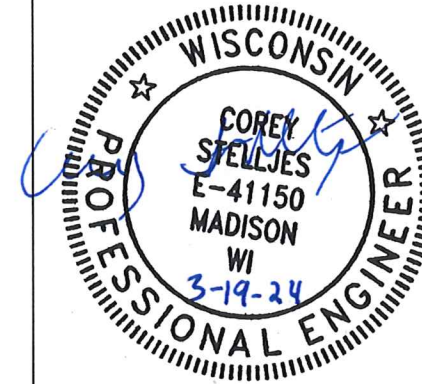

City of Madison
Department of Public Works
PARKS DIVISION
330 E Lakeside St
Madison, WI 53715

play
**MADISON
PARKS**



PROJECT:

*WARNER PARK
DOG PARK LOT
RESURFACING*

PROJECT ADDRESS:

*WARNER PARK
2301 SHERIDAN DR
MADISON, WI 53704*

Although every effort has been made in preparing these plans and checking them for accuracy, the contractor and subcontractors must check all details and dimensions of their trade and be responsible for the same.


INDEX

- SHEET NO 1.0: TITLE
- SHEET NO 1.1: SITE ACCESS AND EROSION CONTROL
- SHEET NO 1.2: GRADING
- SHEET NO 1.3: PAVEMENT MARKING

ITEM	DATE
ADVERTISED	3-21-24
PUBLIC WORKS PROJECT #:	<i>9506</i>
SHEET TITLE:	<i>TITLE</i>
SHEET NUMBER:	1.0

City of Madison
 Department of Public Works
PARKS DIVISION
 City-County Building, Suite 104
 210 Martin Luther King, Jr. Blvd.
 Madison, WI 53703

play
**MADISON
 PARKS**

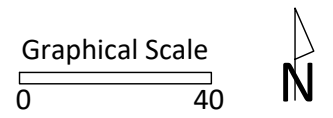

PROJECT:
**WARNER PARK
 DOG PARK LOT
 RESURFACING**

PROJECT ADDRESS:
**WARNER PARK
 2301 SHERIDAN DR
 MADISON, WI 53704**


Although every effort has been made in preparing these plans and checking them for accuracy, the contractor and subcontractors must check all details and dimensions of their trade and be responsible for the same.

ITEM	DATE
ADVERTISED	3-21-24

PUBLIC WORKS PROJECT #:
9506

SHEET TITLE:
SITE ACCESS AND EROSION CONTROL

SHEET NUMBER:
1.1

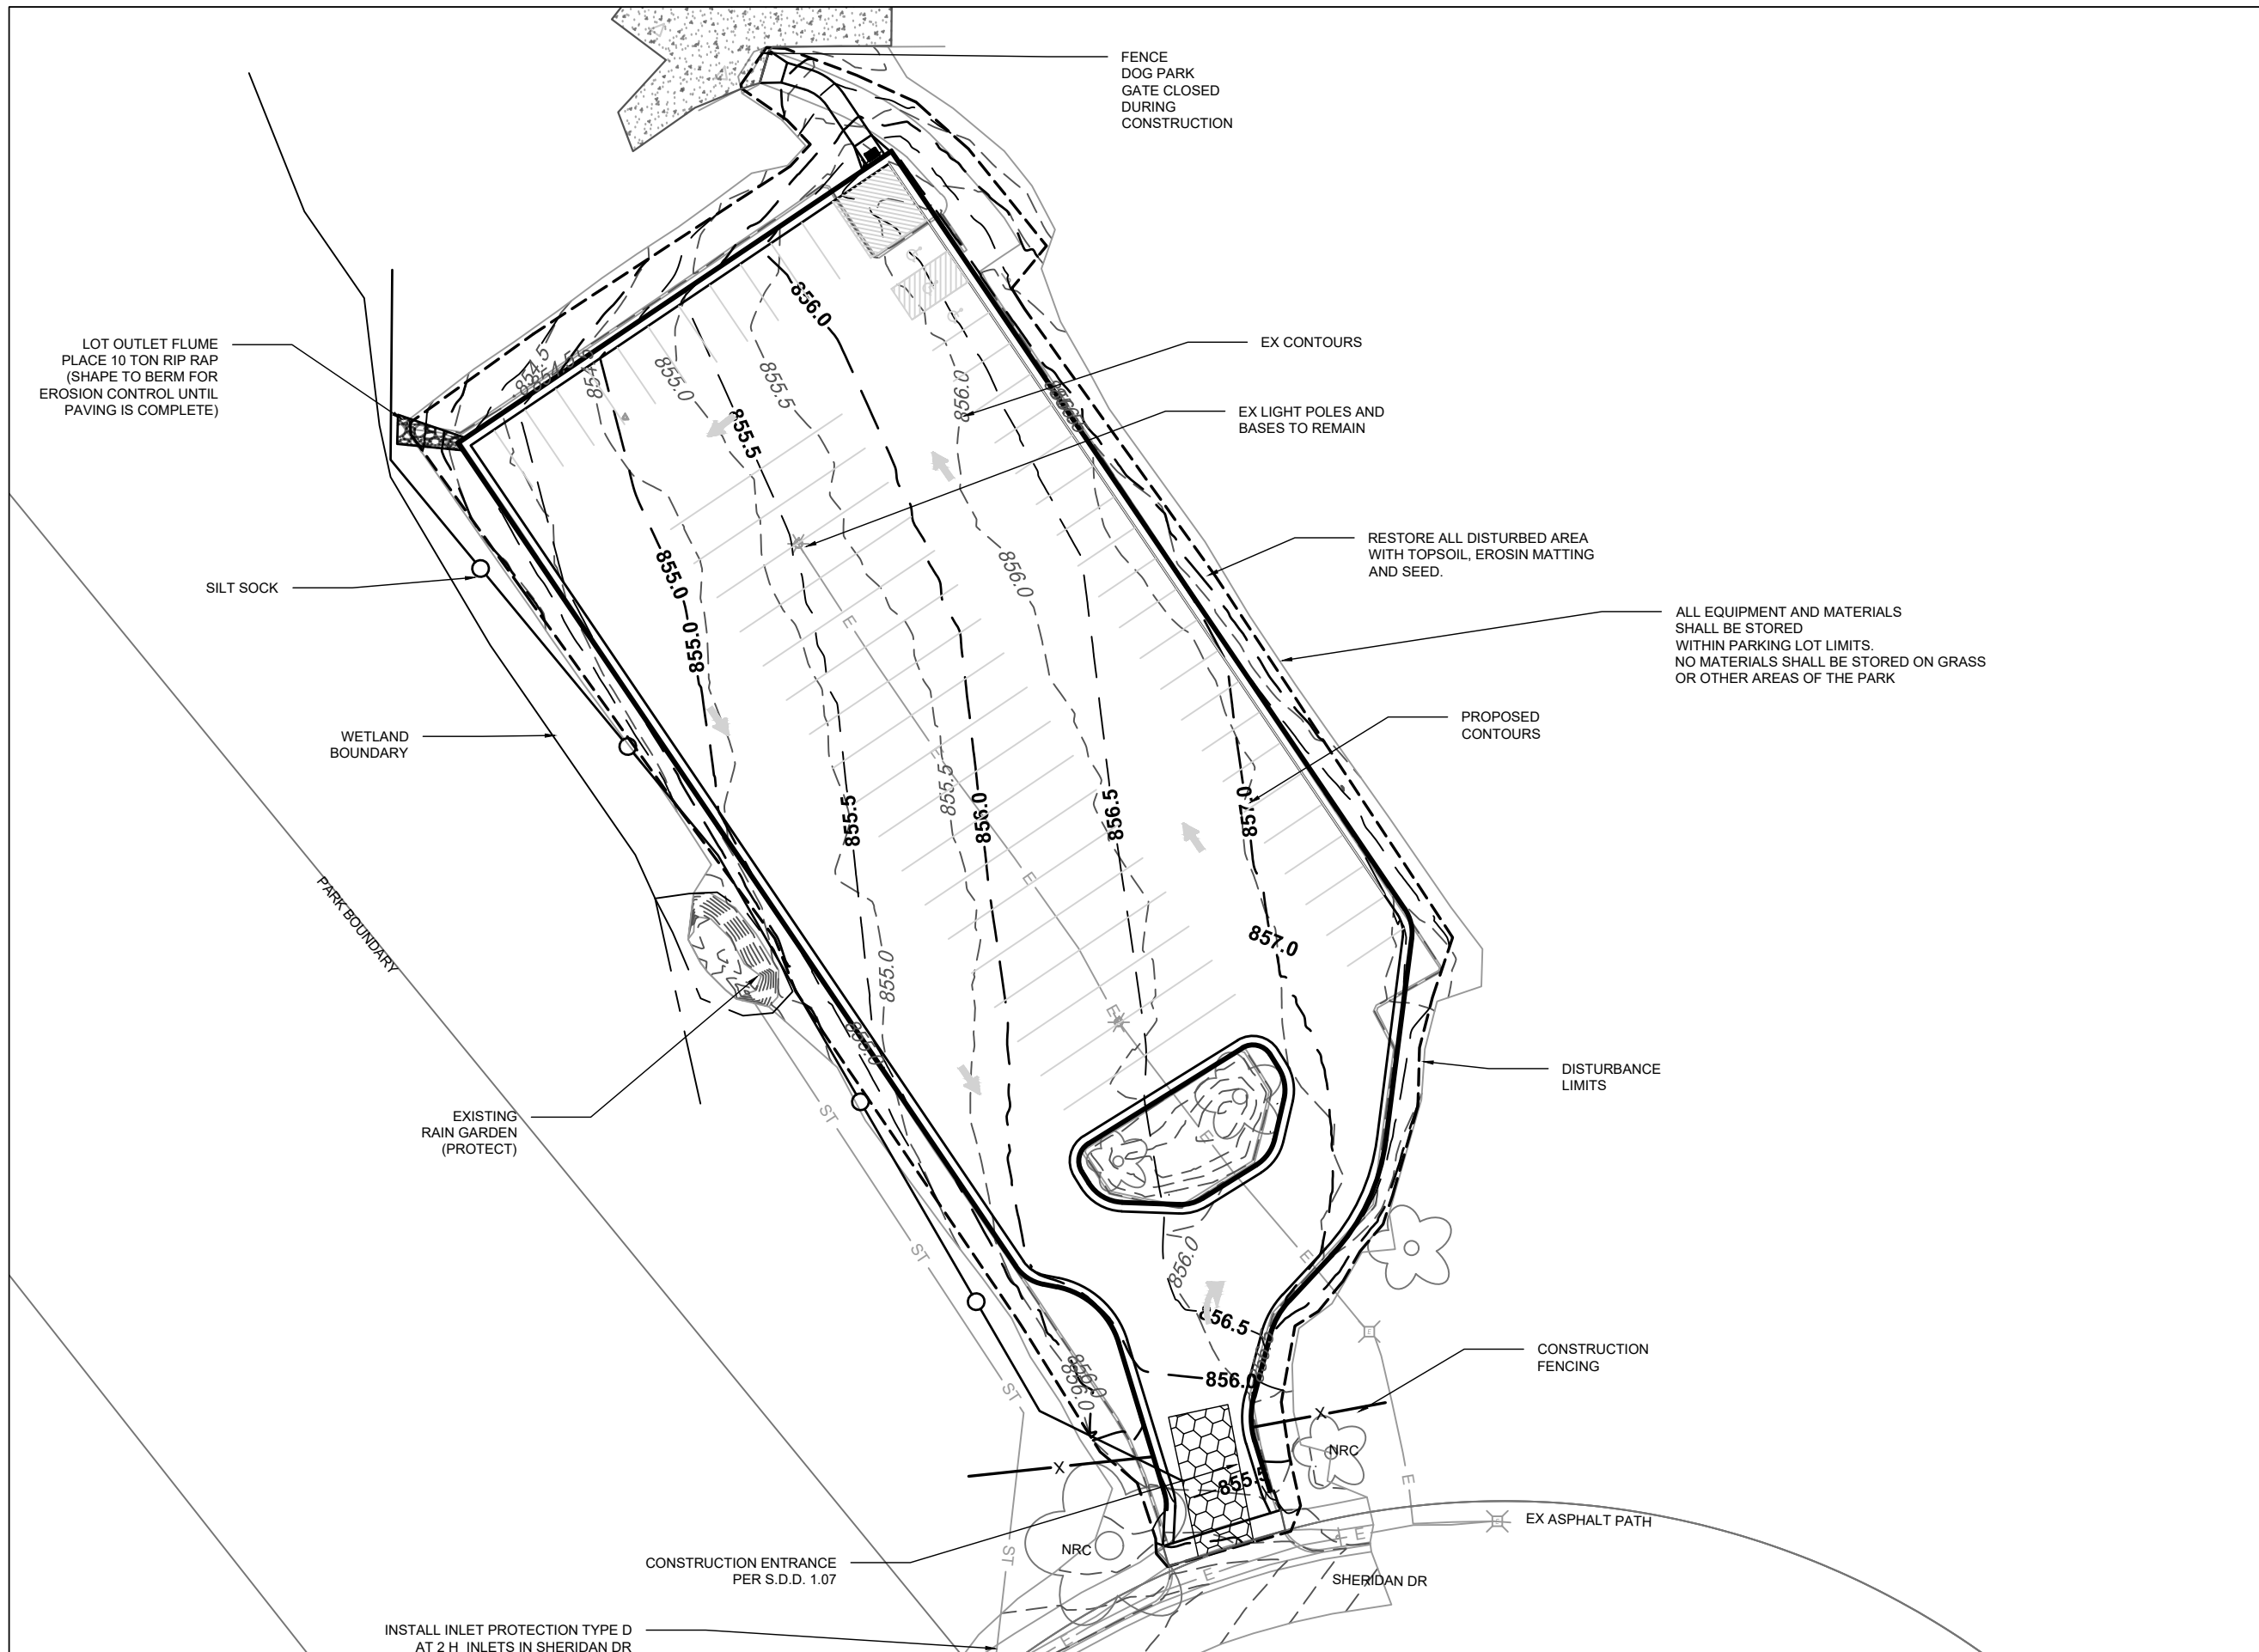

LOT OUTLET FLUME
 PLACE 10 TON RIP RAP
 (SHAPE TO BERM FOR
 EROSION CONTROL UNTIL
 PAVING IS COMPLETE)

FENCE
 DOG PARK
 GATE CLOSED
 DURING
 CONSTRUCTION

EX CONTOURS

EX LIGHT POLES AND
 BASES TO REMAIN

RESTORE ALL DISTURBED AREA
 WITH TOPSOIL, EROSION MATTING
 AND SEED.

ALL EQUIPMENT AND MATERIALS
 SHALL BE STORED
 WITHIN PARKING LOT LIMITS.
 NO MATERIALS SHALL BE STORED ON GRASS
 OR OTHER AREAS OF THE PARK

PROPOSED
 CONTOURS

DISTURBANCE
 LIMITS

CONSTRUCTION
 FENCING

EX ASPHALT PATH

WETLAND
 BOUNDARY

EXISTING
 RAIN GARDEN
 (PROTECT)

CONSTRUCTION ENTRANCE
 PER S.D.D. 1.07

INSTALL INLET PROTECTION TYPE D
 AT 2 H. INLETS IN SHERIDAN DR

PARK BOUNDARY

SILT SOCK

NRC

NRC

SHERIDAN DR

NRC

ST

ST

ST

857.0

856.5

856.0

855.5

855.0

855.5

856.0

856.0

856.5

856.0

855.5

855.0

855.5


856.0

856.5


856.0

855.5

855.0

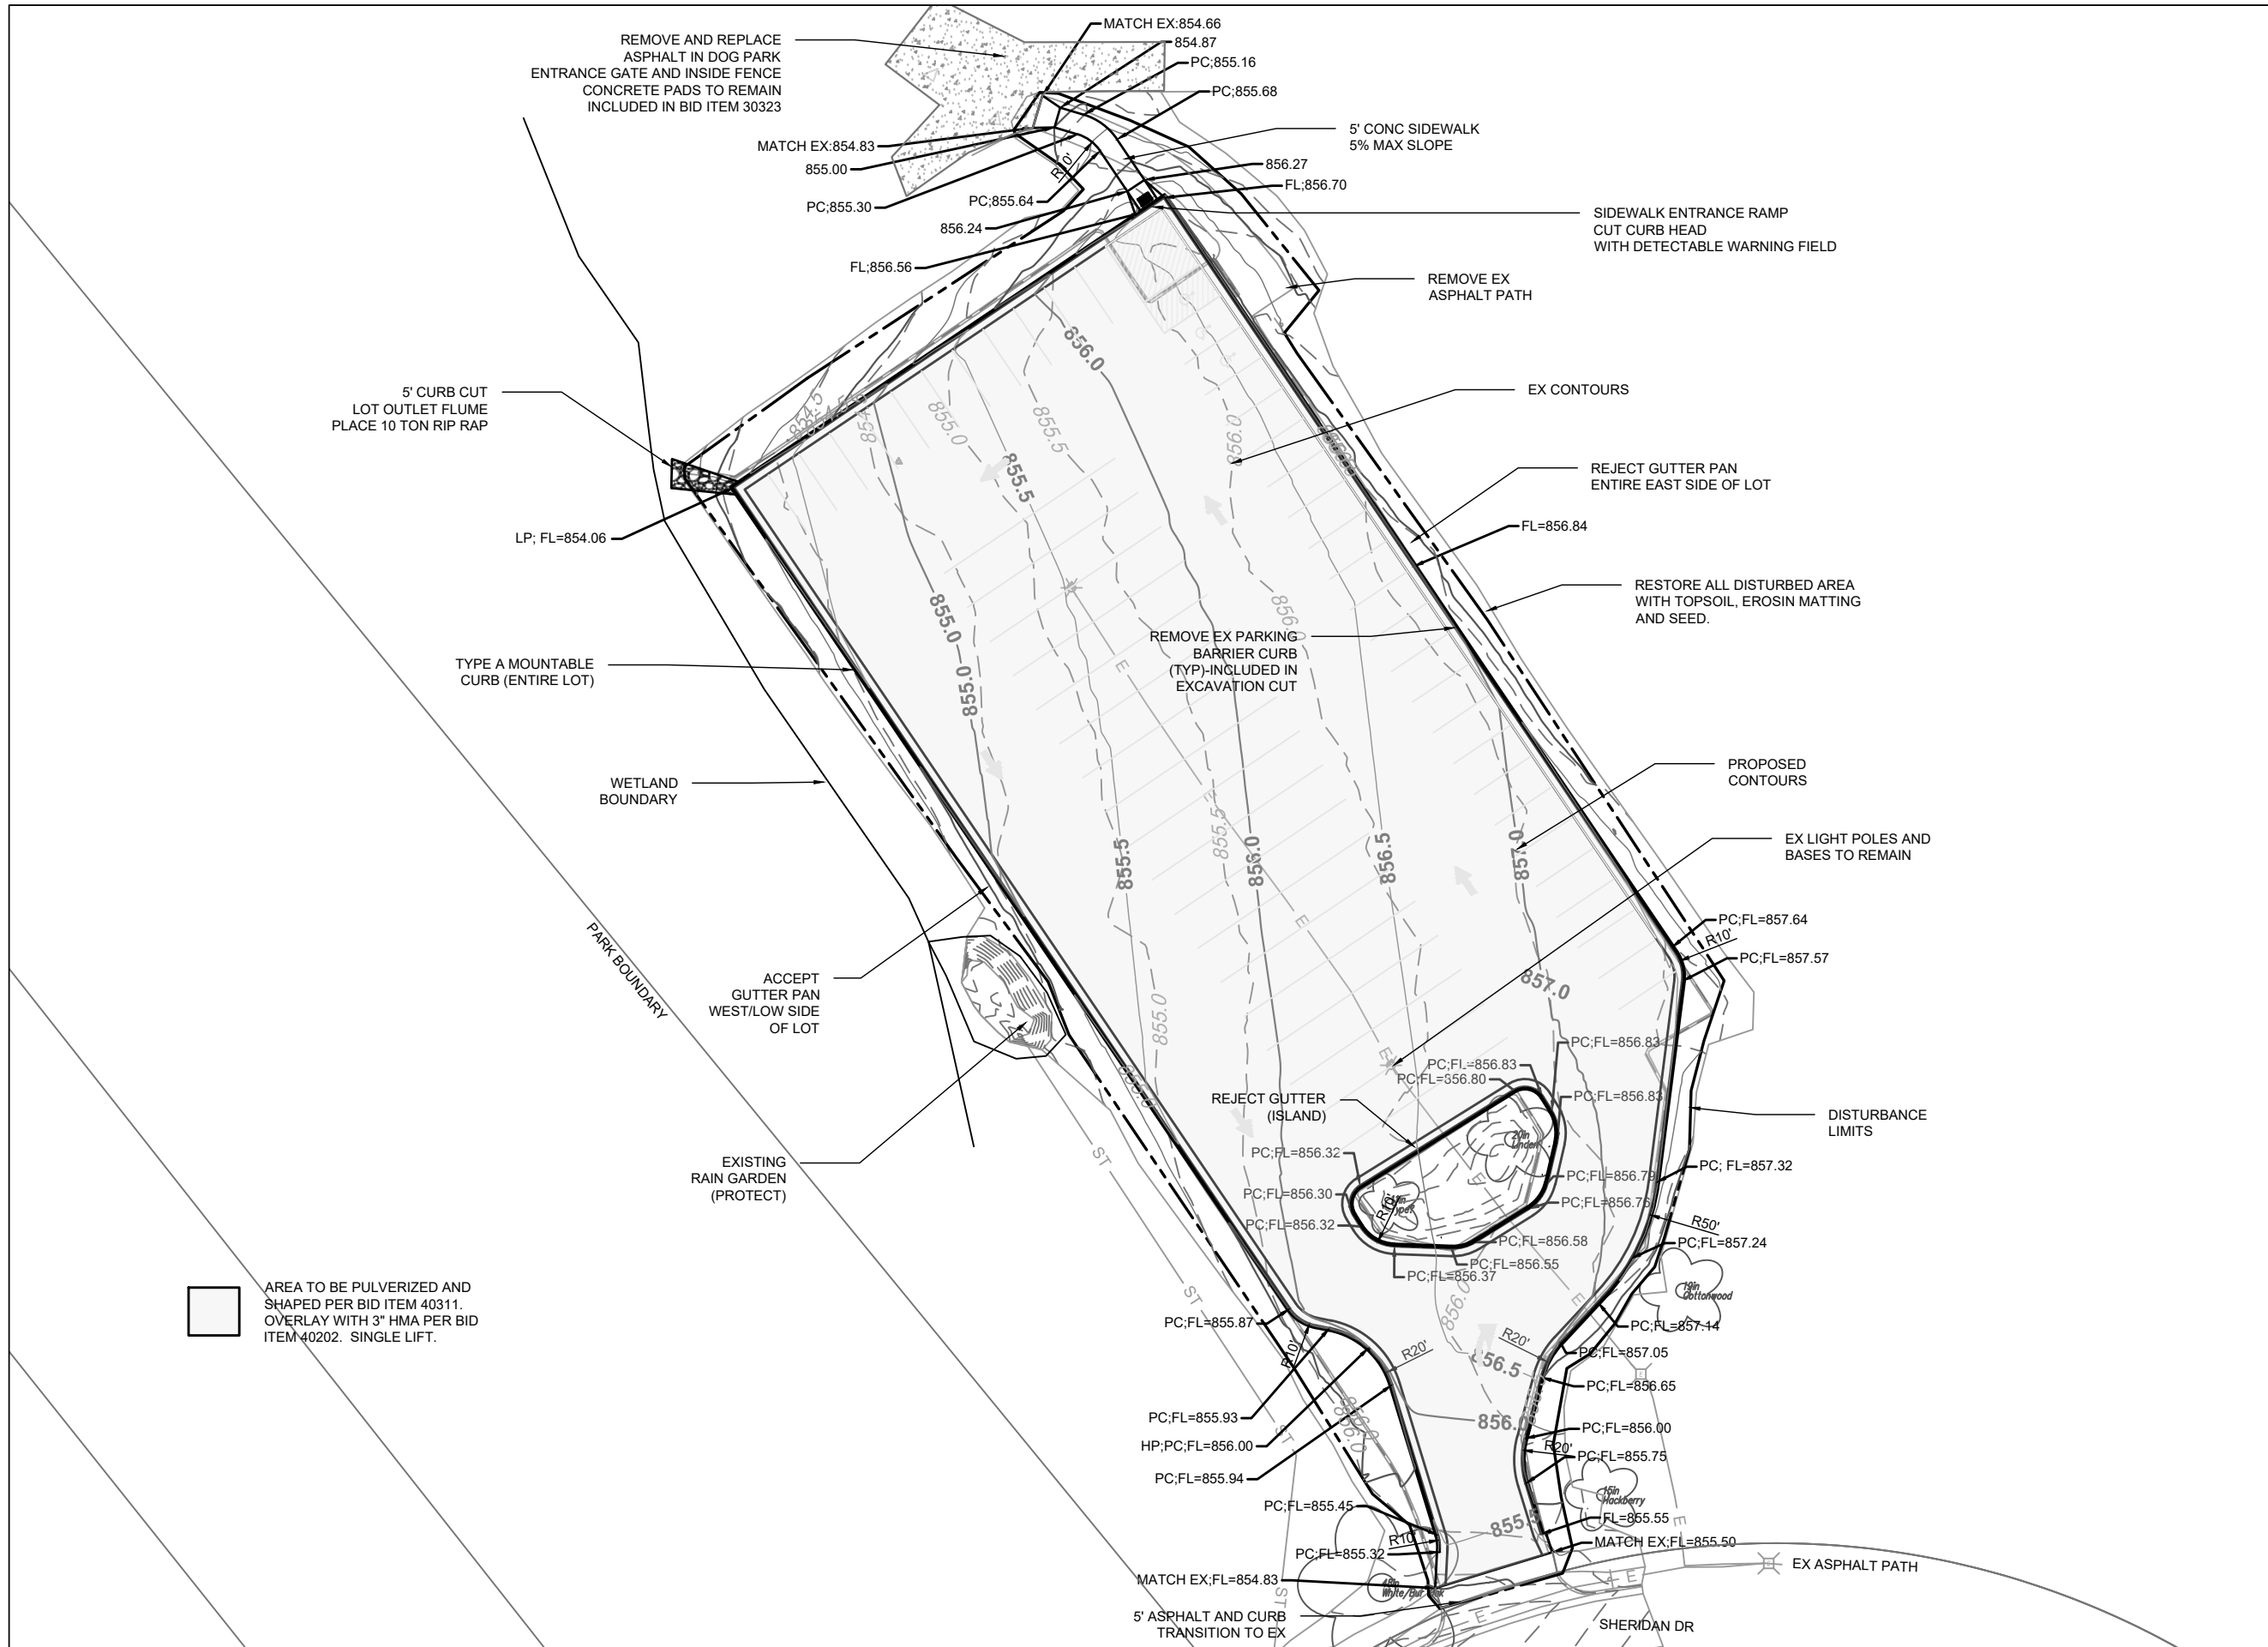

City of Madison
 Department of Public Works
PARKS DIVISION
 City-County Building, Suite 104
 210 Martin Luther King, Jr. Blvd.
 Madison, WI 53703

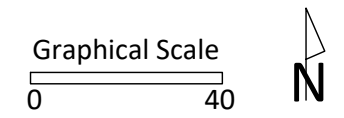

PROJECT:
**WARNER PARK
 DOG PARK LOT
 RESURFACING**

PROJECT ADDRESS:
**WARNER PARK
 2301 SHERIDAN DR
 MADISON, WI 53704**


Although every effort has been made in preparing these plans and checking them for accuracy, the contractor and subcontractors must check all details and dimensions of their trade and be responsible for the same.

ITEM	DATE
ADVERTISED	3-21-24


PUBLIC WORKS PROJECT #:
9506

SHEET TITLE:
GRADING

SHEET NUMBER:
1.2

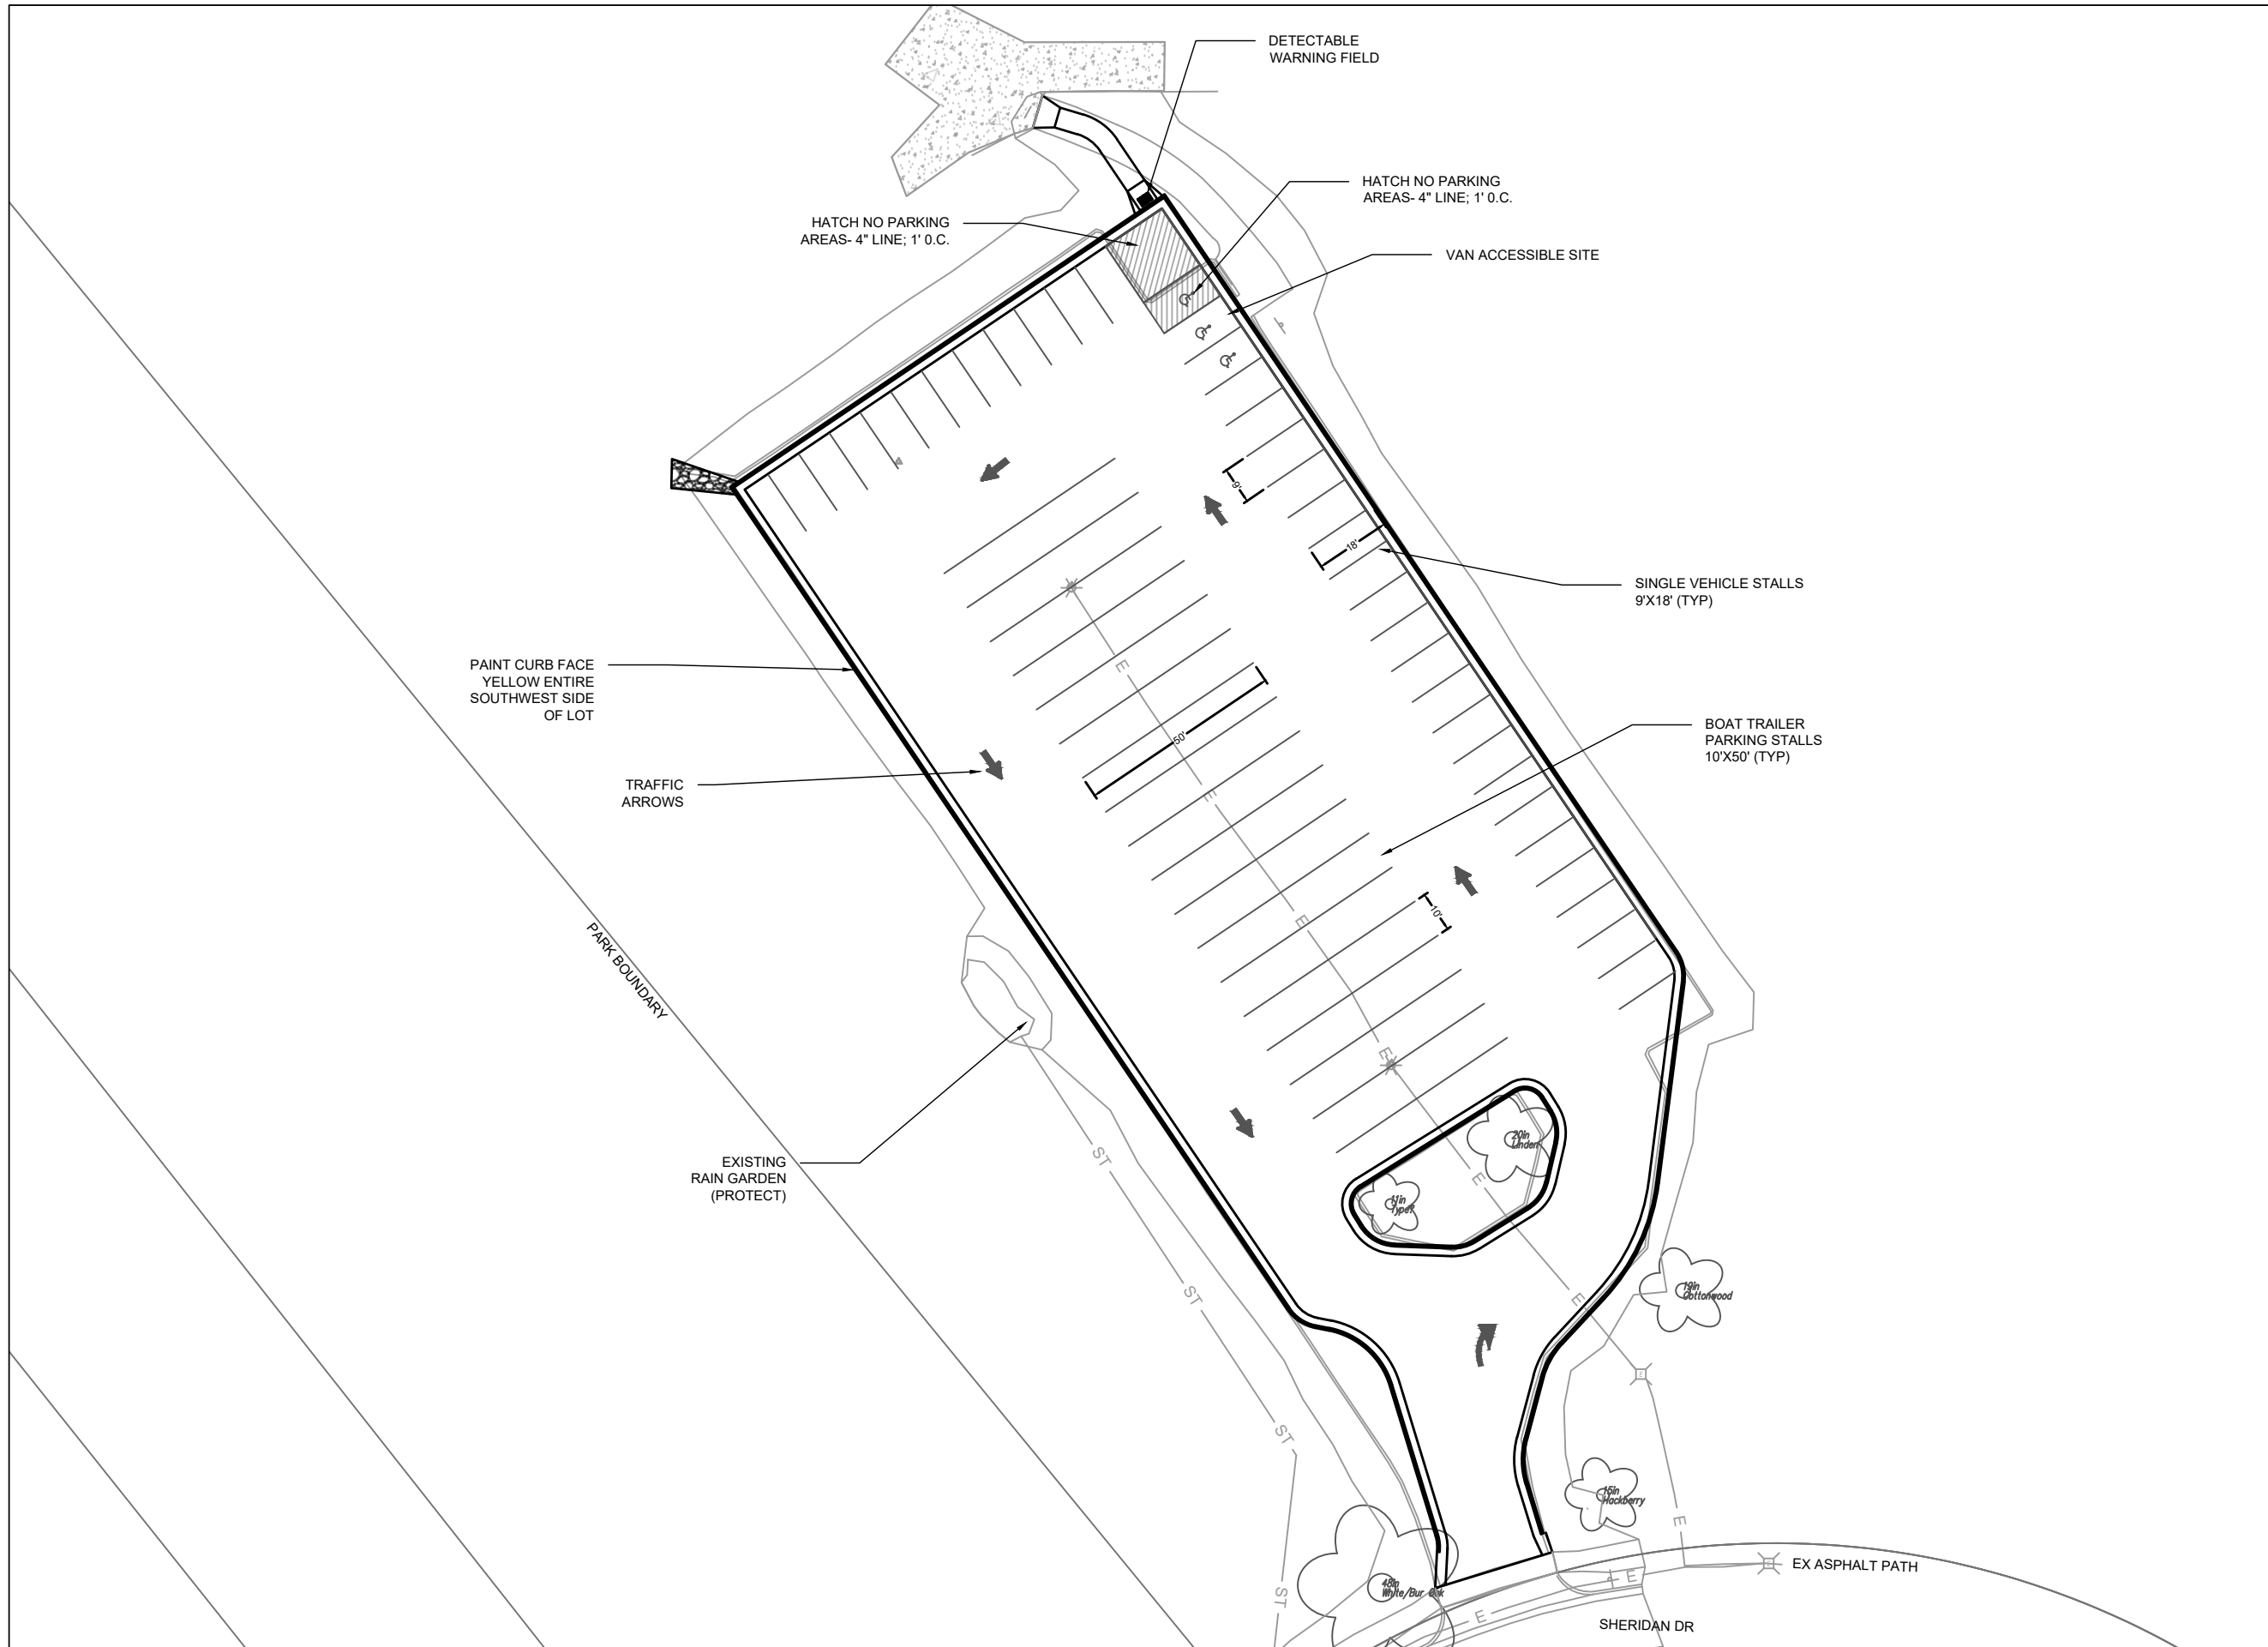

City of Madison
 Department of Public Works
PARKS DIVISION
 City-County Building, Suite 104
 210 Martin Luther King, Jr. Blvd.
 Madison, WI 53703

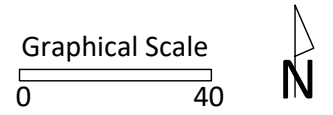

PROJECT:
**WARNER PARK
 DOG PARK LOT
 RESURFACING**

PROJECT ADDRESS:
**WARNER PARK
 2301 SHERIDAN DR
 MADISON, WI 53704**

Although every effort has been made in preparing these plans and checking them for accuracy, the contractor and subcontractors must check all details and dimensions of their trade and be responsible for the same.

ITEM	DATE
ADVERTISED	3-21-24

PUBLIC WORKS PROJECT #:
9506

SHEET TITLE:
PAVEMENT MARKING

SHEET NUMBER:
1.3