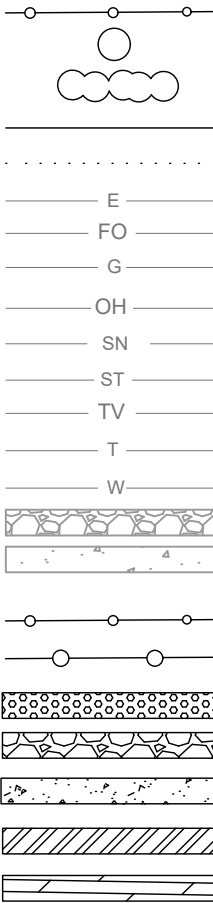


LEGEND

- 

EX. FENCE LINE

EX. TREE

EX. TREE LINE

EX. CONTOUR

EX. ABANDONED UTILITY

EX. ELECTRIC

EX. FIBER OPTIC

EX. NATURAL GAS

EX. OVERHEAD LINE

EX. SANITARY SEWER

EX. STORM SEWER

EX. CABLE TV

EX. UNDERGROUND TELEPHONE

EX. WATER LINE

EX. GRAVEL

EX. CONCRETE

PRO. SILT SOCK

PRO. CONSTRUCTION FENCE

PRO. CONSTRUCTION ENTRANCE

PRO. GRAVEL


REMOVE EX. CONCRETE

REMOVE EX. ASPHALT

REMOVE EX. DECKING

346 E. LAKESIDE ST DEMOLITION

MUNIS: 14940-51-130

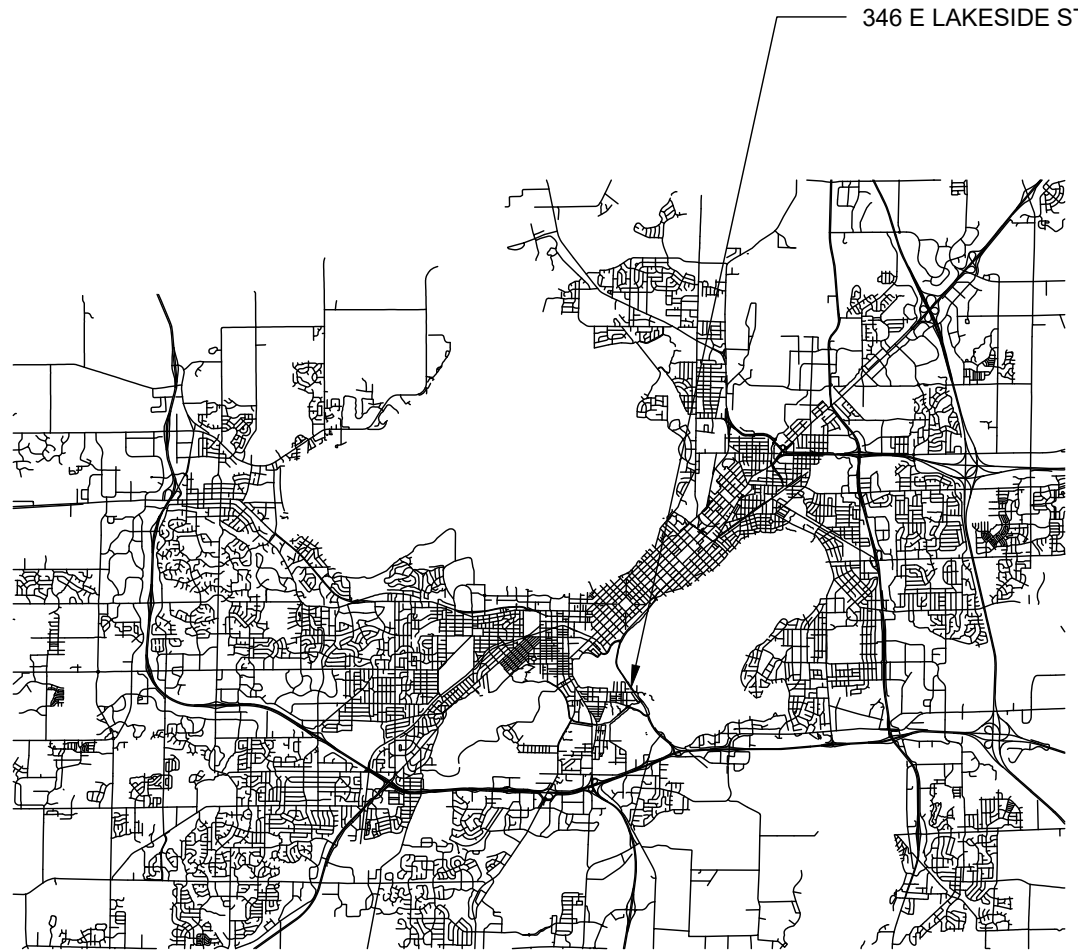

DESIGNED BY: IZABEL WILDE

City of Madison
Department of Public Works
PARKS DIVISION

330 E. Lakeside St.
Madison, WI 53715



PROJECT:

346 E LAKESIDE ST
DEMOLITION

- SHEET SCHEDULE
- 1.0 EXISTING CONDITIONS
 - 2.0 DEMOLITION PLAN
 - 3.0 RESTORATION PLAN
 - 4.0 SIDEWALK CONNECTION
 - 5.0 CRUSHED AGGREGATE
PATH DETAIL

346 E LAKESIDE ST
MADISON, WI 53715

Although every effort has been made in preparing these plans and checking them for accuracy, the contractor and subcontractors must check all details and dimensions of their trade and be responsible for the same.

ITEM	DATE
ADVERTISED FOR BID	08/28/2025

PUBLIC WORKS PROJECT #:

9674


SHEET TITLE:

COVER SHEET

SHEET NUMBER:



City of Madison
Department of Public Works
PARKS DIVISION
330 E Lakeside St.
Madison, WI 53715

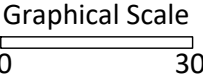

PROJECT:

***346 E LAKESIDE ST
DEMOLITION***

PROJECT ADDRESS:

***OLIN PARK
346 E LAKESIDE ST***

Although every effort has been made in preparing these plans and checking them for accuracy, the contractor and subcontractors must check all details and dimensions of their trade and be responsible for the same.

ITEM	DATE
<i>ADVERTISED FOR BIDS</i>	<i>08-28-2025</i>

PUBLIC WORKS PROJECT #:


9674

SHEET TITLE:

EXISTING CONDITONS

SHEET NUMBER:

1.0

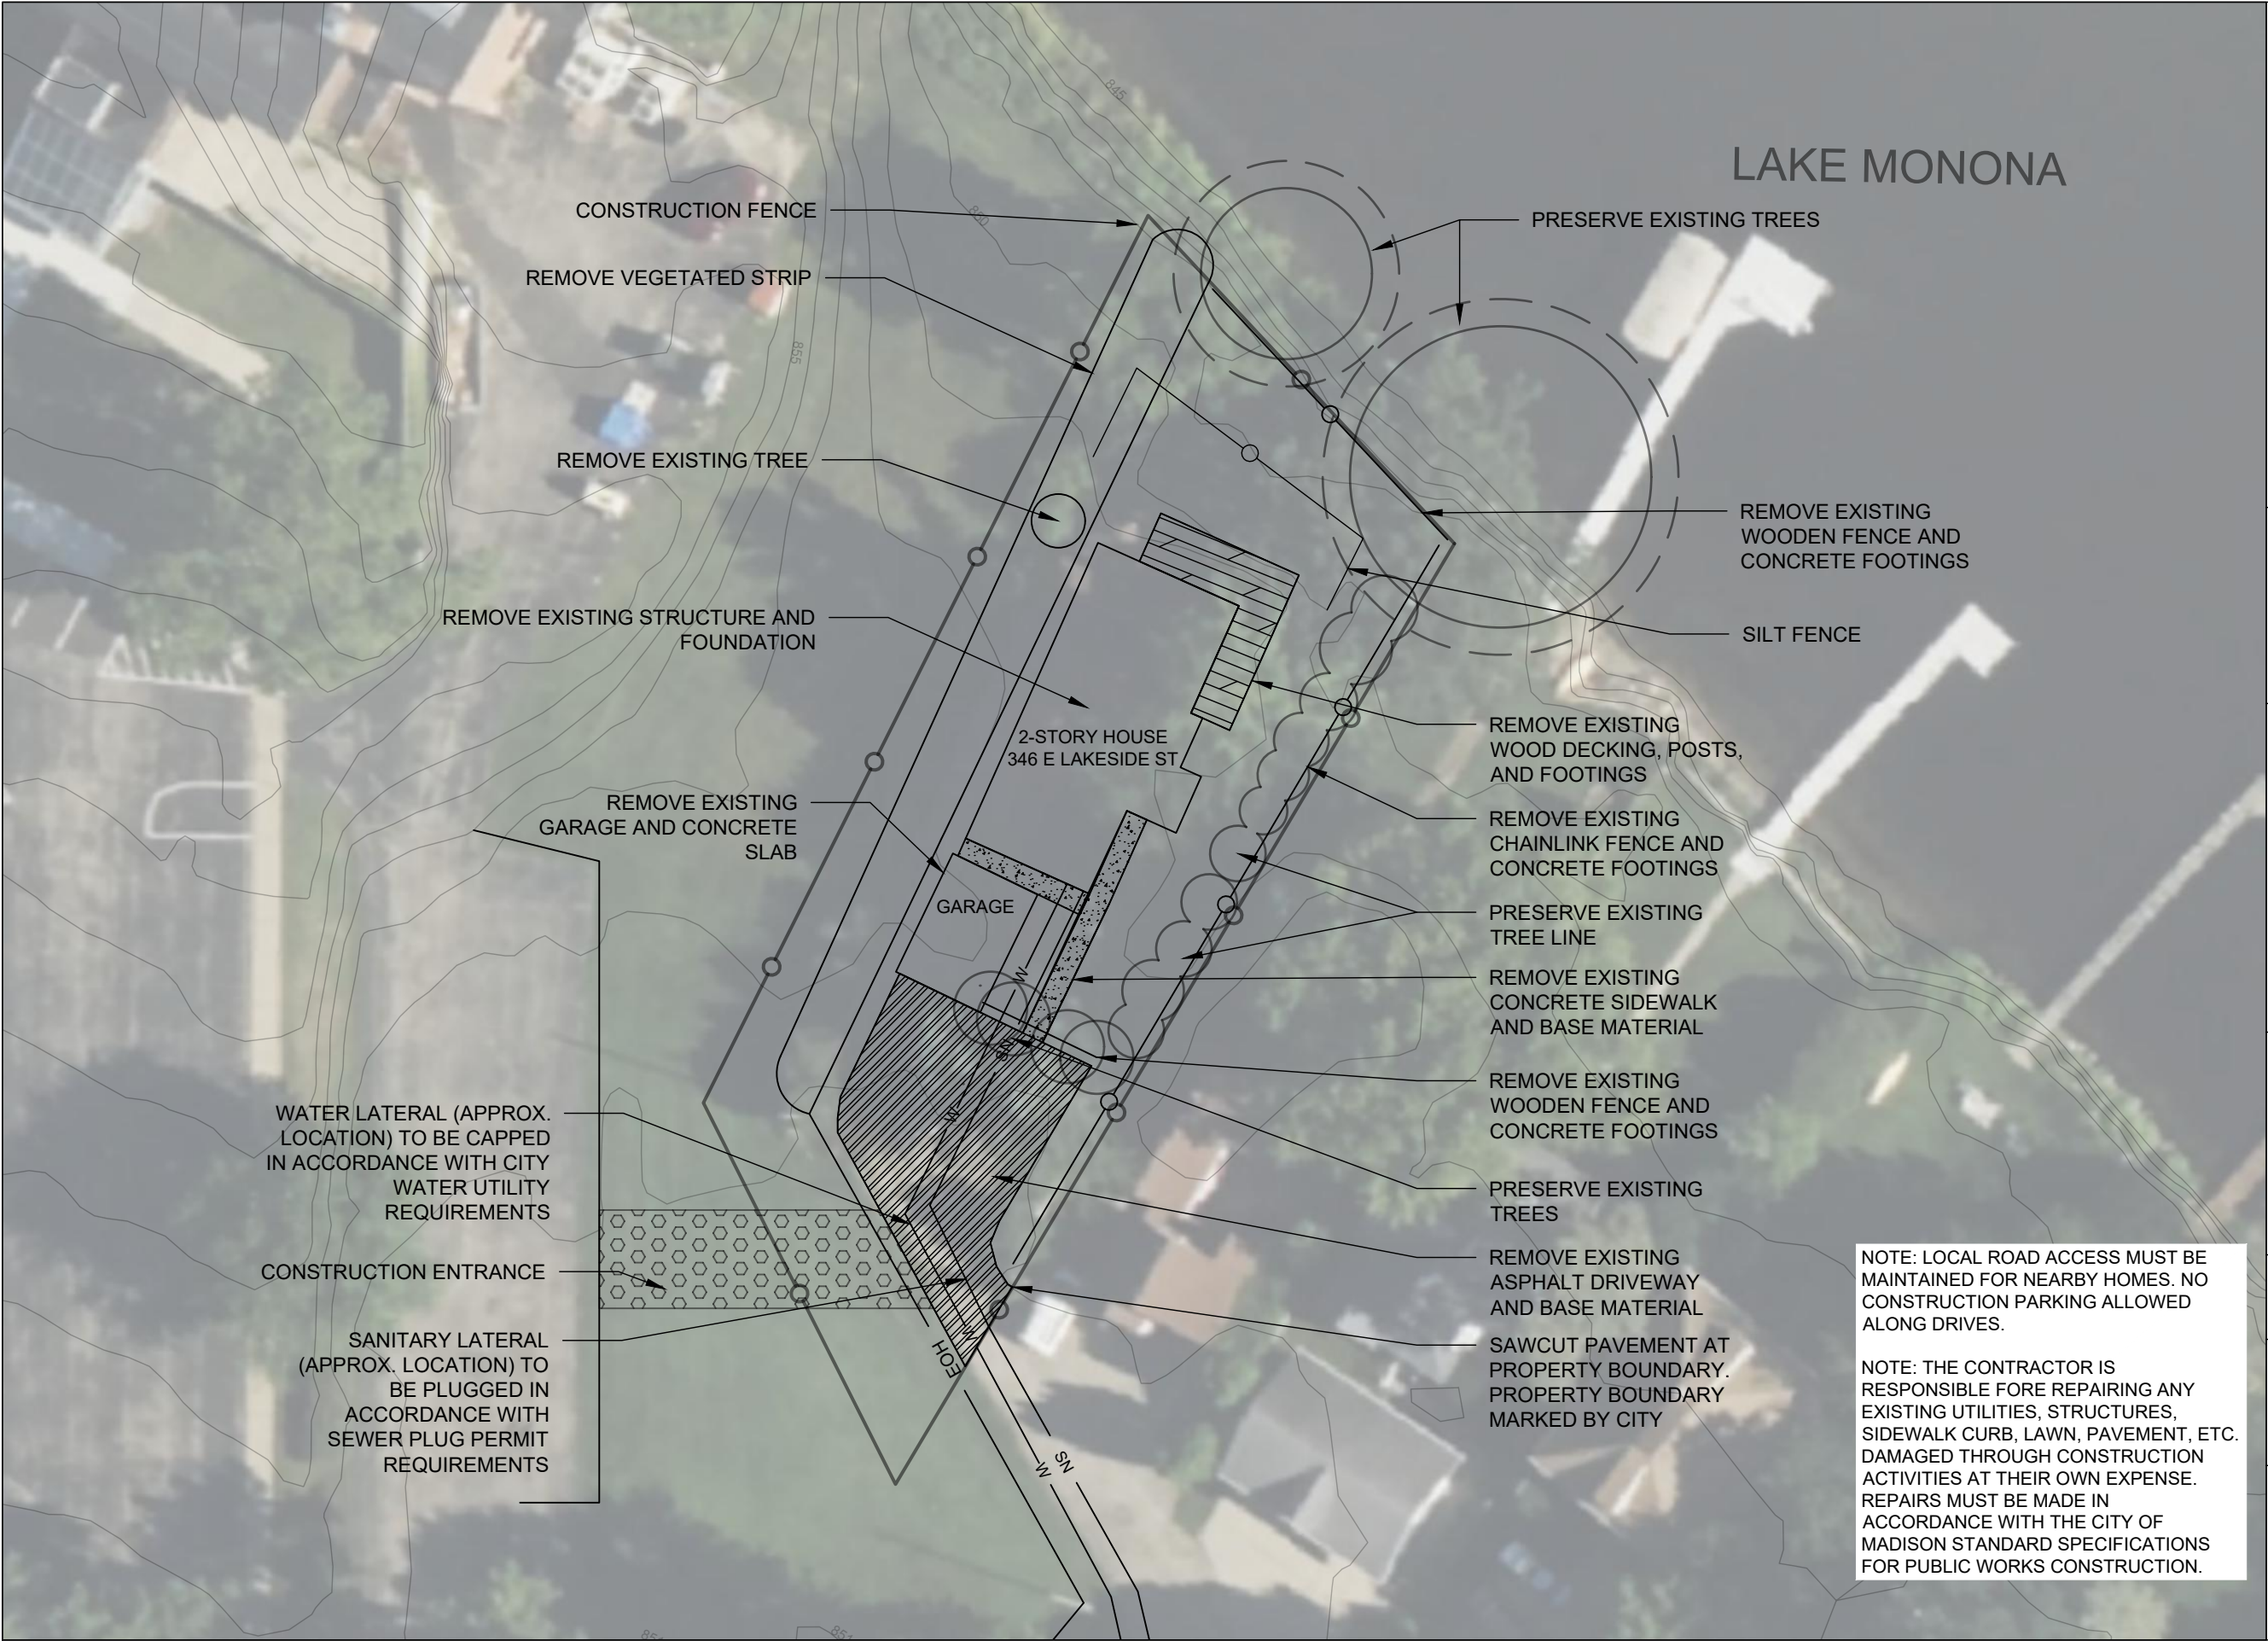

City of Madison
Department of Public Works
PARKS DIVISION
330 E Lakeside St.
Madison, WI 53715

play
**MADISON
PARKS**

Graphical Scale
0 30



PROJECT:

***346 E LAKESIDE ST
DEMOLITION***

PROJECT ADDRESS:

***OLIN PARK
346 E LAKESIDE ST***

Although every effort has been made in preparing these plans and checking them for accuracy, the contractor and subcontractors must check all details and dimensions of their trade and be responsible for the same.

ITEM	DATE
ADVERTISED FOR BIDS	08-28-2025

PUBLIC WORKS PROJECT #:

9674

SHEET TITLE:


DEMOLITION PLAN

SHEET NUMBER:


2.0

NOTE: LOCAL ROAD ACCESS MUST BE MAINTAINED FOR NEARBY HOMES. NO CONSTRUCTION PARKING ALLOWED ALONG DRIVES.


NOTE: THE CONTRACTOR IS RESPONSIBLE FORE REPAIRING ANY EXISTING UTILITIES, STRUCTURES, SIDEWALK CURB, LAWN, PAVEMENT, ETC. DAMAGED THROUGH CONSTRUCTION ACTIVITIES AT THEIR OWN EXPENSE. REPAIRS MUST BE MADE IN ACCORDANCE WITH THE CITY OF MADISON STANDARD SPECIFICATIONS FOR PUBLIC WORKS CONSTRUCTION.

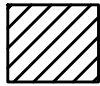

FUTURE SEEDING:
NATIVE PRAIRIE RESTORATION
7,114 sq ft

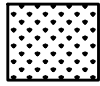

TURF RESTORATION AREA:
KENTUCKY BLUE GRASS SEED MIX
7,399 sq ft

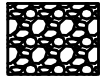

PATH AND PATIO:
CRUSHED AGGREGATE
1,564 sq ft



LAKE MONONA

CRUSHED AGGREGATE PAD

MAINTAIN EXISTING
TREES

4' WIDE CRUSHED
AGGREGATE PATH. SEE
DETAIL 1/5.0

NOTE: ALL DISTURBED AREAS WILL BE REPLACED WITH TOPSOIL, SEED, AND MULCH UNLESS SPECIFIED OTHERWISE. AREA DESIGNATED FOR NATIVE PRAIRIE WILL BE RESTORED WITH TOPSOIL AND PREPED FOR SEEDING BY OWNER. THE PROPOSED AREA OF DISTURBANCE IS APPROX. 16,000 SQ. FT.

NOTE: ALL DISTURBED AREAS SHALL RECIEVE CLASS I, URBAN TYPE A EROSION CONTROL MATTING

NOTE: ALL DISTURBED AREAS SHOULD BE GRADED TO DRAIN

NOTE: THE SITE WILL BE RESTORED WITH A -2% SLOPE TOWARDS THE LAKE.

City of Madison
Department of Public Works
PARKS DIVISION
330 E Lakeside St.
Madison, WI 53715

play
**MADISON
PARKS**

Graphical Scale
0 30



PROJECT:

*346 E LAKESIDE ST
DEMOLITION*

PROJECT ADDRESS:

*OLIN PARK
346 E LAKESIDE ST*

Although every effort has been made in preparing these plans and checking them for accuracy, the contractor and subcontractors must check all details and dimensions of their trade and be responsible for the same.

ITEM

ADVERTISED FOR BIDS

DATE

08-28-2025

PUBLIC WORKS PROJECT #:


9674

SHEET TITLE:

RESTORATION PLAN

SHEET NUMBER:

3.0

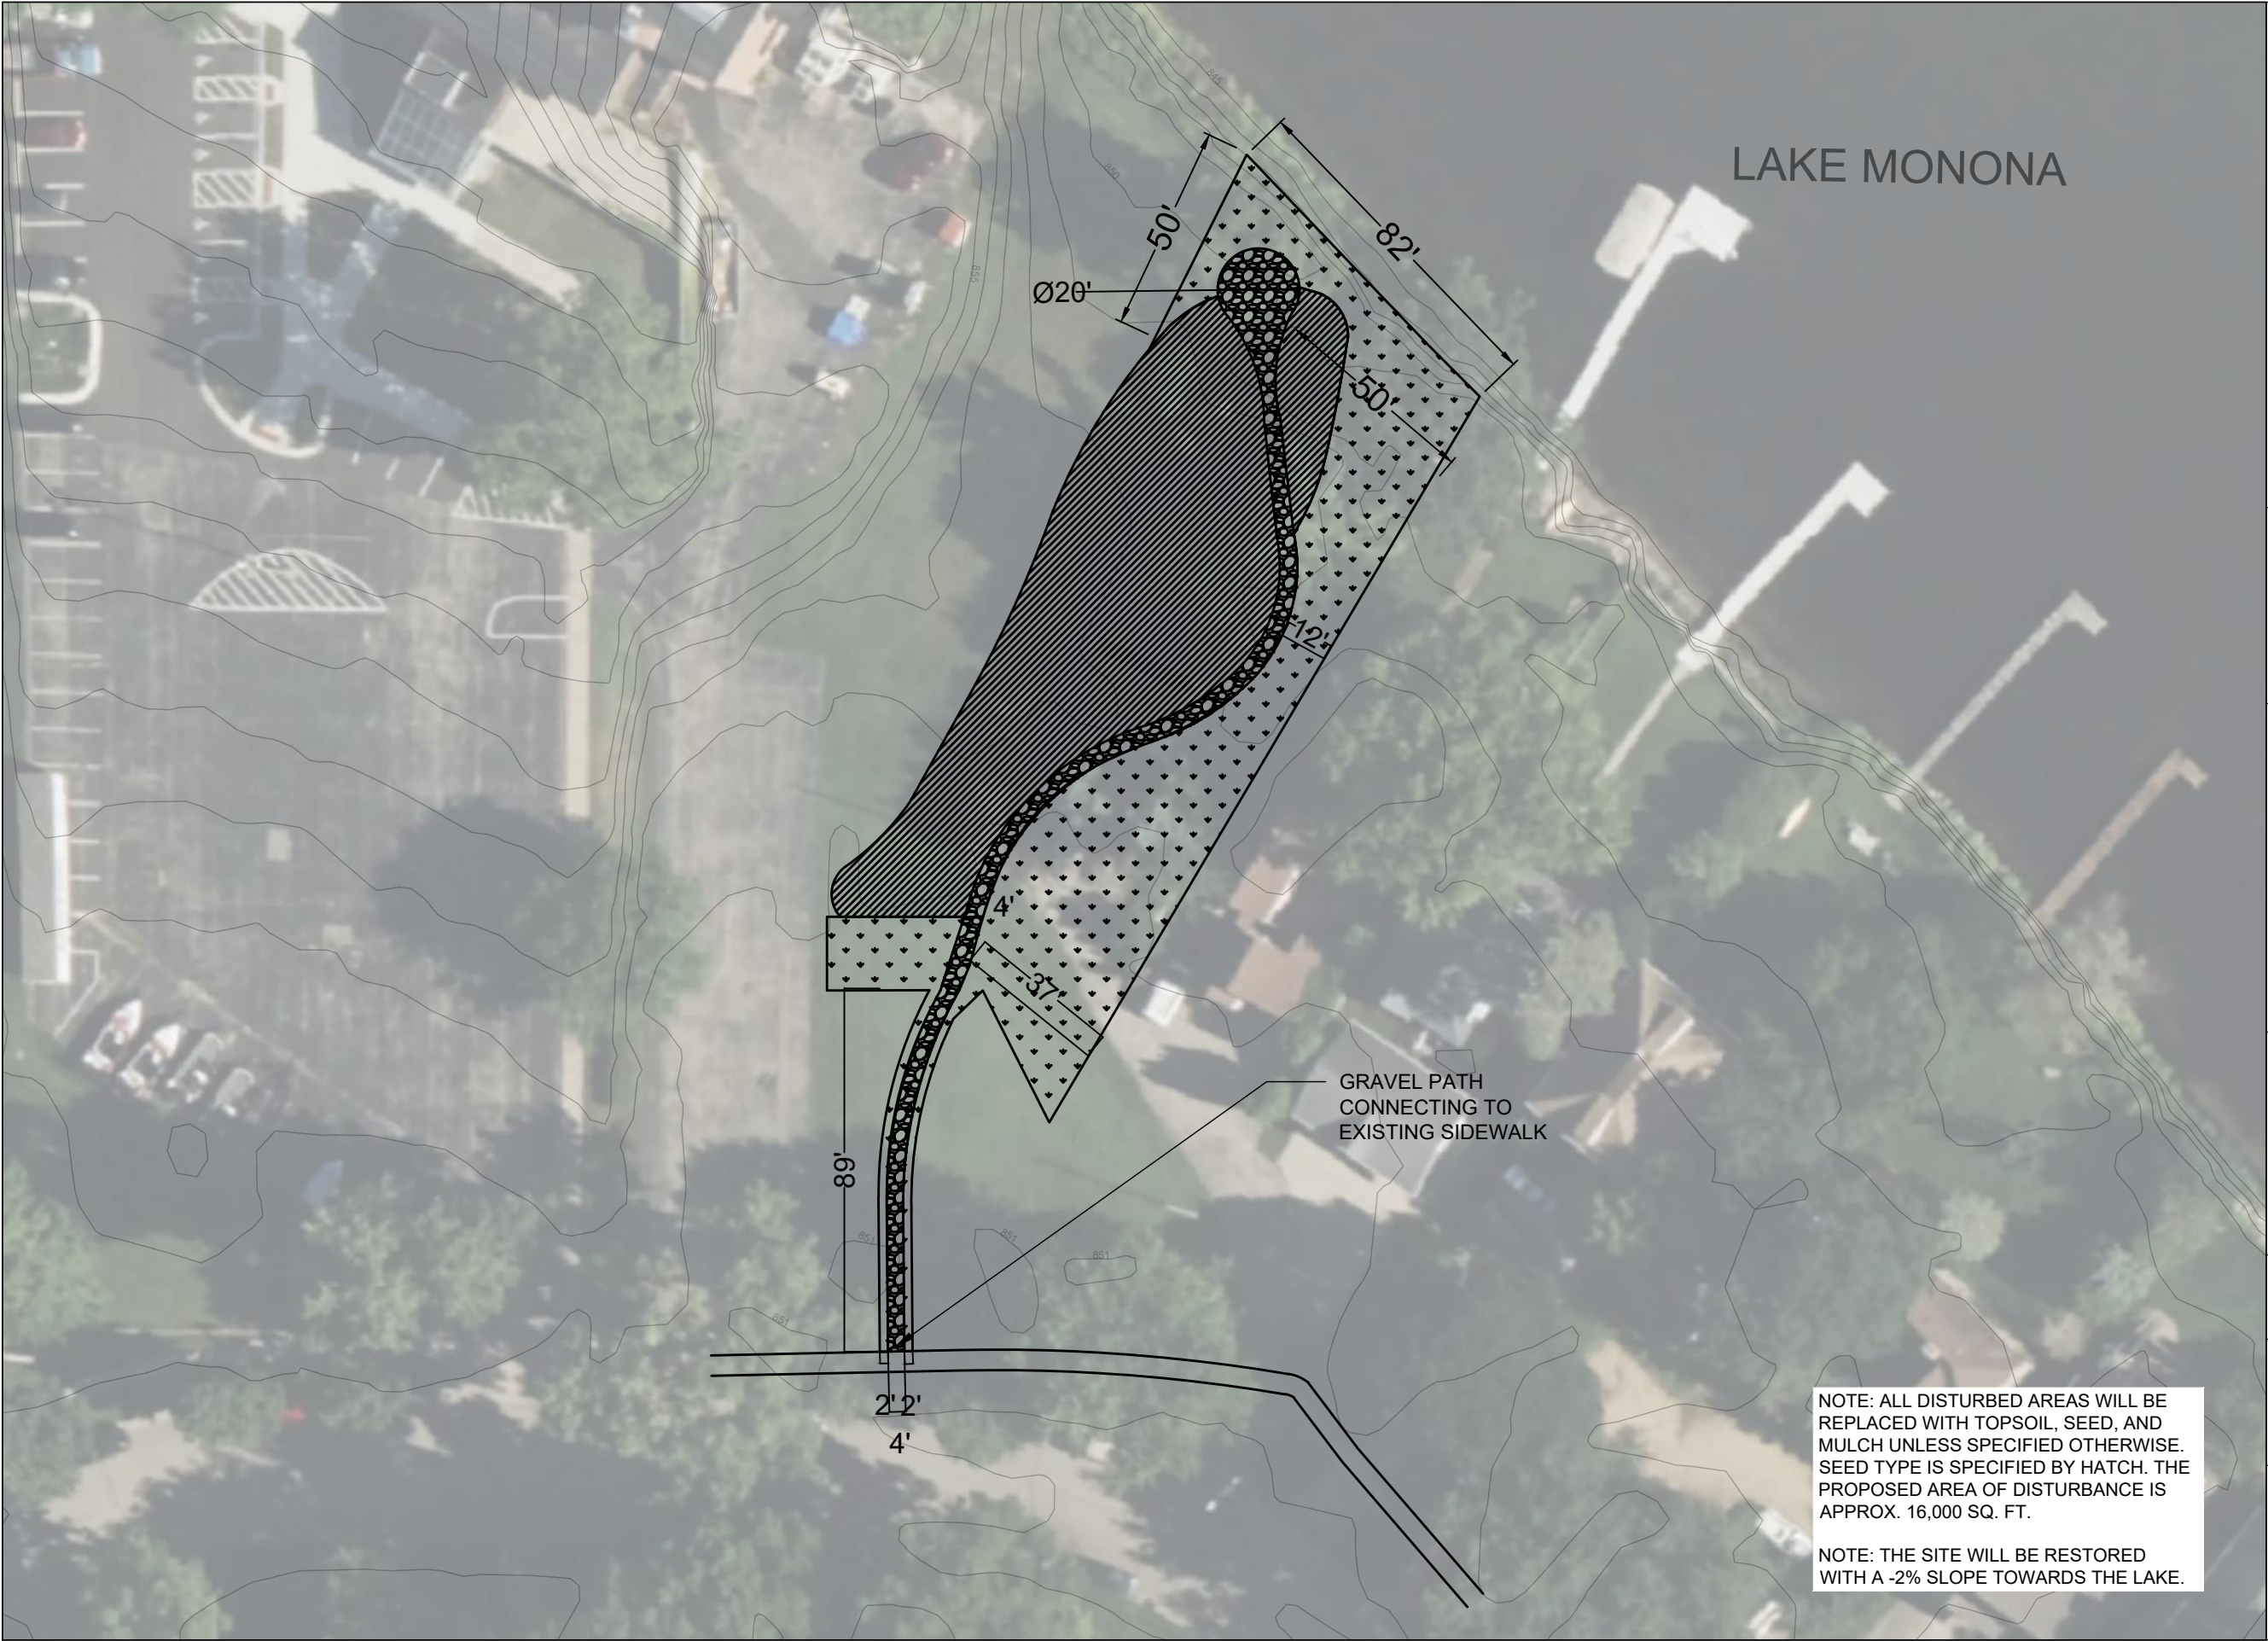

City of Madison
Department of Public Works
PARKS DIVISION
330 E Lakeside St.
Madison, WI 53715

play
**MADISON
PARKS**

Graphical Scale
0 40



PROJECT:

*346 E LAKESIDE ST
DEMOLITION*

PROJECT ADDRESS:

*OLIN PARK
346 E LAKESIDE ST*

Although every effort has been made in preparing these plans and checking them for accuracy, the contractor and subcontractors must check all details and dimensions of their trade and be responsible for the same.

ITEM	DATE
ADVERTISED FOR BIDS	08-28-2025

PUBLIC WORKS PROJECT #:
9674

SHEET TITLE:

SIDEWALK CONNECTION

SHEET NUMBER:

4.0

NOTE: ALL DISTURBED AREAS WILL BE REPLACED WITH TOPSOIL, SEED, AND MULCH UNLESS SPECIFIED OTHERWISE. SEED TYPE IS SPECIFIED BY HATCH. THE PROPOSED AREA OF DISTURBANCE IS APPROX. 16,000 SQ. FT.

NOTE: THE SITE WILL BE RESTORED WITH A -2% SLOPE TOWARDS THE LAKE.

City of Madison
Department of Public Works
PARKS DIVISION
330 E Lakeside St.
Madison, WI 53715



Not to scale

PROJECT:
*346 E LAKESIDE ST
DEMOLITION*

PROJECT ADDRESS:
*OLIN PARK
346 E LAKESIDE ST*


Although every effort has been made in preparing these plans and checking them for accuracy, the contractor and subcontractors must check all details and dimensions of their trade and be responsible for the same.

ITEM	DATE
ADVERTISED FOR BIDS	08-28-2025

PUBLIC WORKS PROJECT #:
9674

SHEET TITLE:
*CRUSHED AGGREGATE
PATH DETAIL*

SHEET NUMBER:
5.0

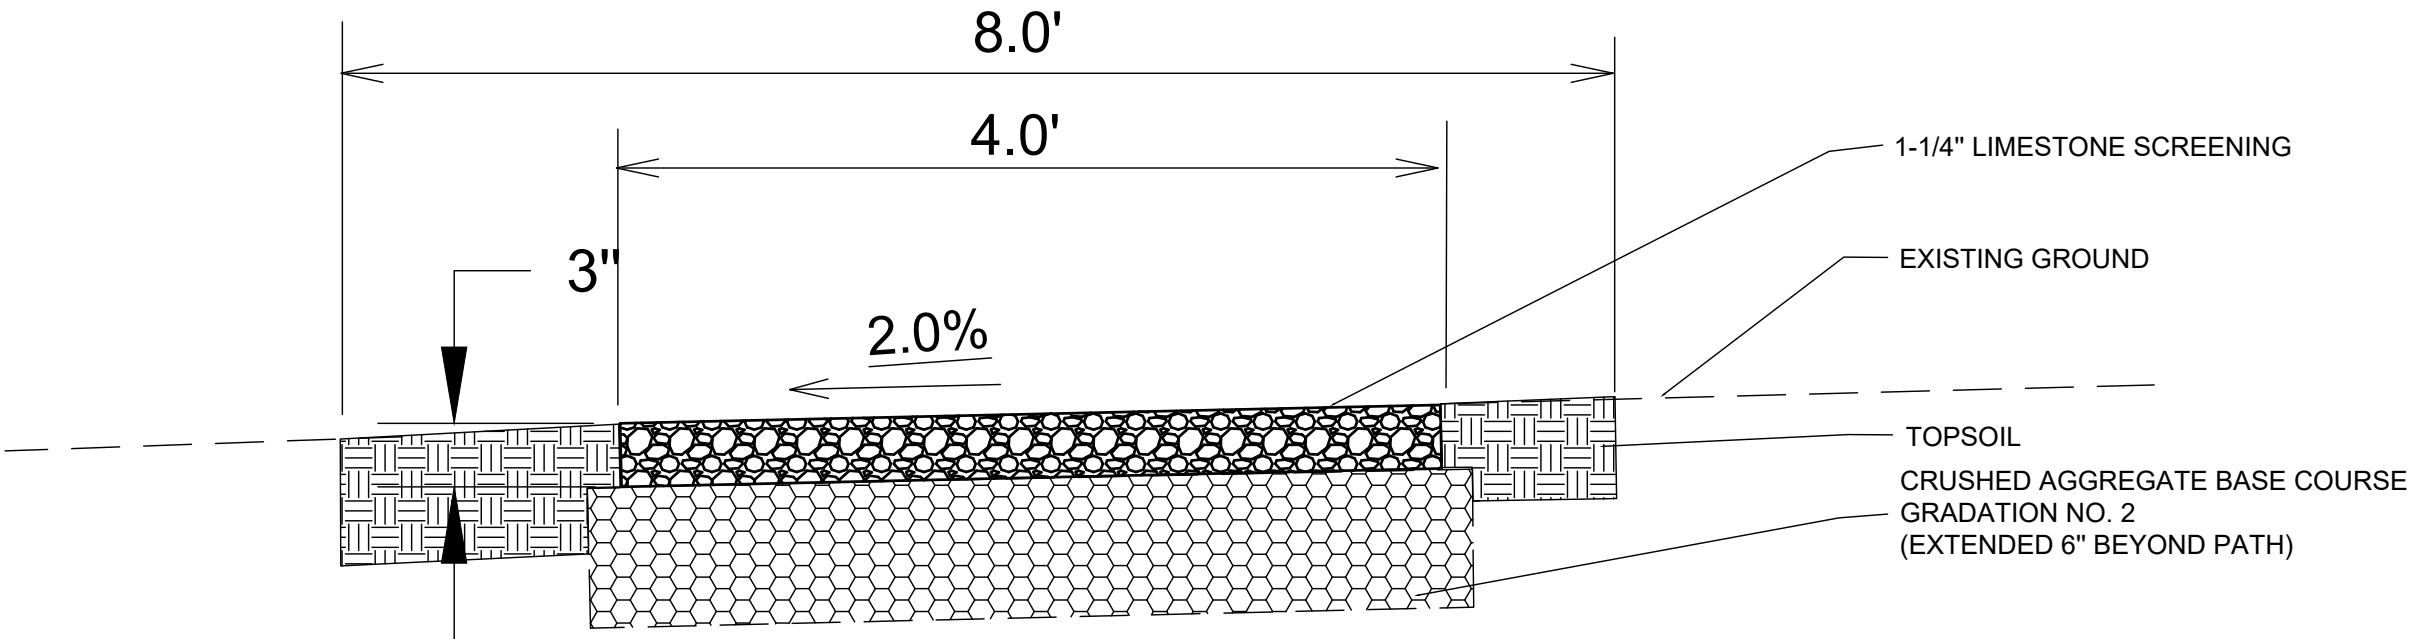

NOTE: THERE WILL BE A MAXIMUM 2%
CROSS SLOPE ON GRAVEL PATH

1

4' WIDE GRAVEL PATH