


Madison, Wisconsin

INDEX OF SHEETS

SHEET NO.	D1-D3	NOTES AND DETAILS
SHEET NO.	P1-P5	STREET PLAN & PROFILES
SHEET NO.	U1-U5	UTILITY PLAN & PROFILES
SHEET NO.	USAN	SANITARY SEWER SCHEDULE
SHEET NO.	USTM	STORM SEWER SCHEDULE
SHEET NO.	W1-W7	WATER PLANS
SHEET NO.	X1-X32	CROSS SECTIONS
SHEET NO.	PBM-1	PROPERTY BOUNDARY MARKERS PLAN
SHEET NO.	MN-1	MAINTENANCE MAP

PROJECT LOCATION

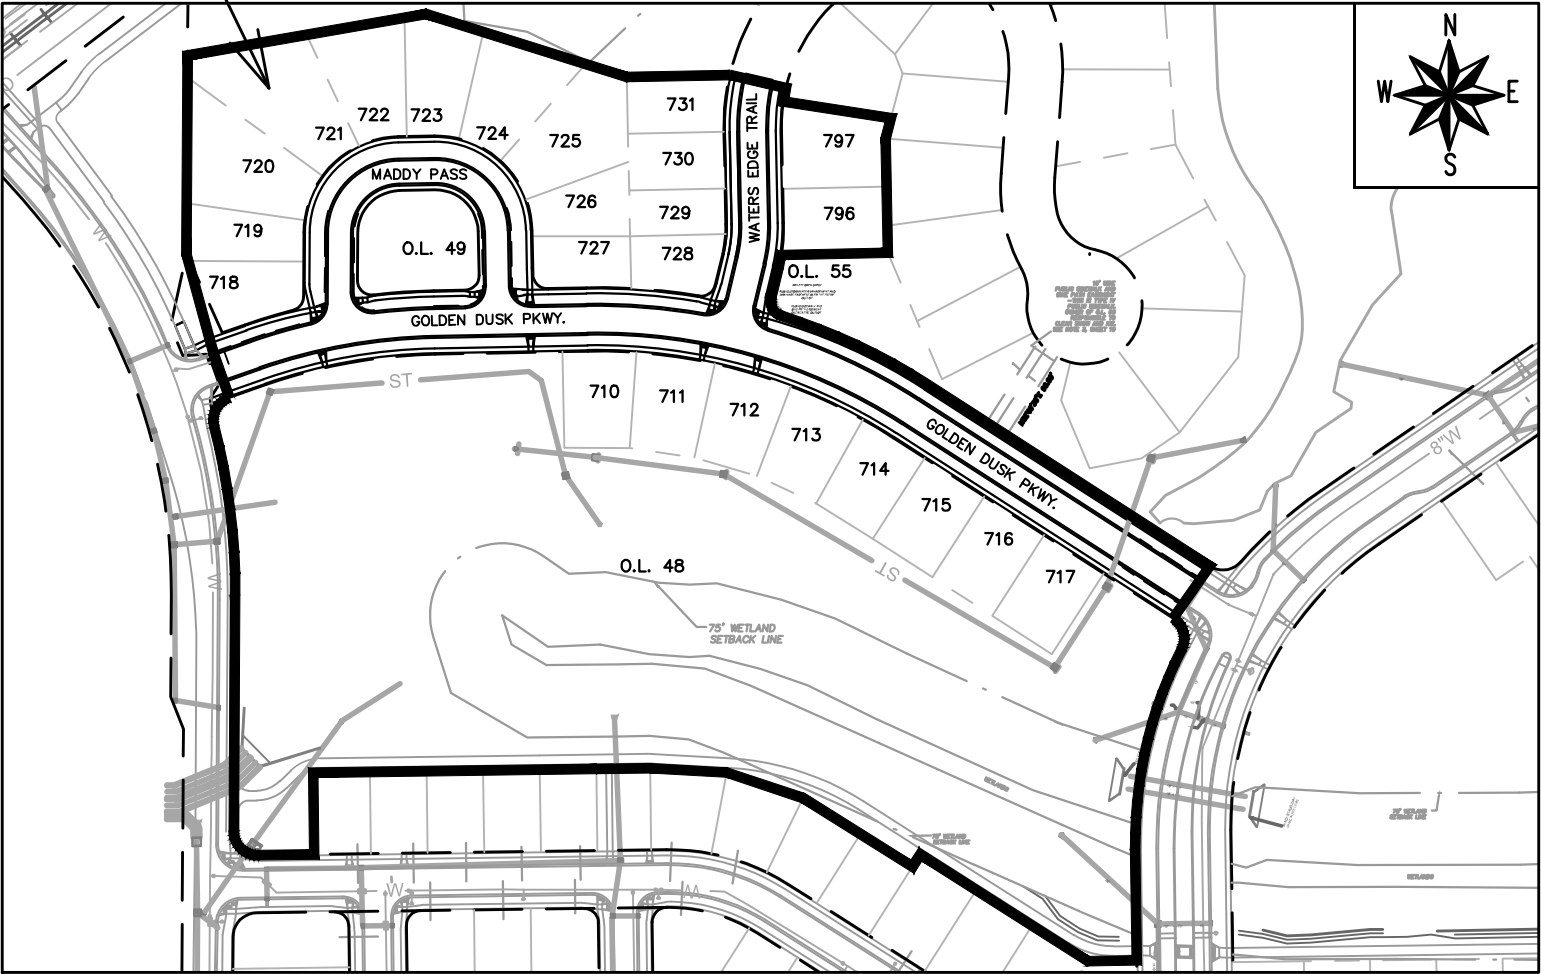

CITY OF MADISON
CITY ENGINEERING DIVISION
DEPARTMENT OF PUBLIC WORKS
PLAN OF PROPOSED IMPROVEMENT

VILLAGE AT AUTUMN LAKE PHASE 10

CITY PROJECT NO. 12714
CONTRACT NO. 8489

PUBLIC IMPROVEMENT PROJECT
APPROVED

JUNE 15, 2021

BY THE COMMON COUNCIL
OF MADISON, WISCONSIN

PUBLIC IMPROVEMENT DESIGN
APPROVED BY:


Greg Fries

Jan 24, 2022

City Engineer


Date

STREET GRADES
DESIGNED BY:

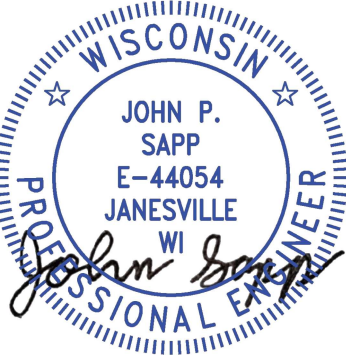

Jan 24, 2022

STORM SEWER
DESIGNED BY:

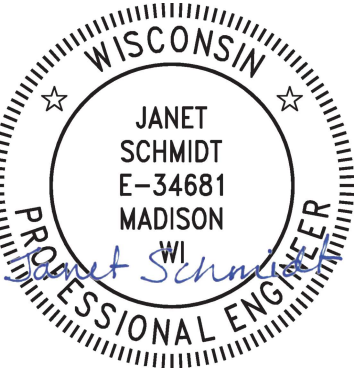


Jan 24, 2022

SANITARY SEWER
DESIGNED BY:



Jan 24, 2022

STREET GEOMETRY
DESIGNED BY:

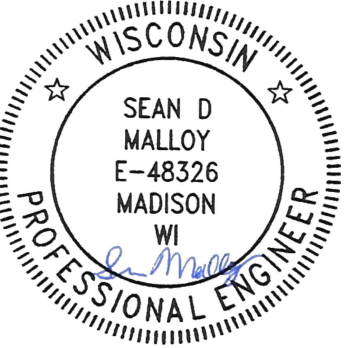

Jan 24, 2022

WATER
DESIGNED BY:



Jan 24, 2022

PLOT SCALE: 1"=0' = 1"=0" XREF

PLOT NAME: ----

REV. DATE: 11/8/2021 1:57 PM

ORIGINATOR: CITY_OF_MADISON

ALL PROPOSED STREET TREE REMOVALS WITHIN THE RIGHT OF WAY SHALL BE REVIEWED BY CITY FORESTRY BEFORE THE PLAN COMMISSION MEETING. STREET TREE REMOVALS REQUIRE APPROVAL AND A TREE REMOVAL PERMIT ISSUED BY CITY FORESTRY. ANY STREET TREE REMOVALS REQUESTED AFTER THE DEVELOPMENT PLAN IS APPROVED BY THE PLAN COMMISSION OR THE BOARD OF PUBLIC WORKS AND CITY FORESTRY WILL REQUIRE A MINIMUM OF A 72-HOUR REVIEW PERIOD WHICH SHALL INCLUDE THE NOTIFICATION OF THE ALDERPERSON WITHIN WHO'S DISTRICT IS AFFECTED BY THE STREET TREE REMOVAL(S) PRIOR TO A TREE REMOVAL PERMIT BEING ISSUED.

AS DEFINED BY THE SECTION 107.13 OF CITY OF MADISON STANDARD SPECIFICATIONS FOR PUBLIC WORKS CONSTRUCTION: NO EXCAVATION IS PERMITTED WITHIN 5 FEET OF THE TRUNK OF THE STREET TREE OR WHEN CUTTING ROOTS OVER 3 INCHES IN DIAMETER. IF EXCAVATION IS NECESSARY, THE CONTRACTOR SHALL CONTACT MADISON CITY FORESTRY (266-4816) PRIOR TO EXCAVATION. CITY OF MADISON FORESTRY PERSONNEL SHALL ASSESS THE IMPACT TO THE TREE AND TO ITS ROOT SYSTEM PRIOR TO WORK COMMENCING. TREE PROTECTION SPECIFICATIONS CAN BE FOUND ON THE FOLLOWING WEBSITE: [HTTPS://WWW.CITYOFMADISON.COM/BUSINESS/PW/SPECS.CFM](https://www.cityofmadison.com/business/pw/specs.cfm)

DEVELOPER MUST SUBMIT A TRAFFIC CONTROL PLAN TO CITY TRAFFIC ENGINEERING AT LEAST 14 DAYS PRIOR TO THE START OF WORK. WORK SHALL NOT PROCEED UNTIL AN APPROVED TRAFFIC CONTROL PLAN IS IN PLACE.

CONTACT PROJECT ENGINEER AND STREET DESIGNER LUKAS COLLINS AT LCOLLINS@CITYOFMADISON.COM FOR CAD AND ALIGNMENT DATA PRIOR TO STAKING.

CONVENTIONAL SIGNS

FIELD VERIFY ALL UTILITY LOCATIONS

GAS

STORM SEWER

SANITARY SEWER

WATER

BURIED ELECTRIC

OVERHEAD ELECTRIC

POWER POLE

ADA COMPLIANT RAMP W/
DETECTABLE WARNING FIELD

COMBUSTIBLE FLUIDS

— G —

— ST —

— SN —

— W —

— E —

— OH —

ALL PAVEMENT IN THE MADDY PASS AND WATERS EDGE TRAIL RIGHT-OF-WAYS SHALL BE TYPE A PAVEMENT PER STANDARD DETAIL DRAWING 4.02.

ALL PAVEMENT IN THE GOLDEN DUSK PARKWAY RIGHT-OF-WAY SHALL BE TYPE B PAVEMENT PER STANDARD DETAIL DRAWING 4.02.

UNDERDRAINS SHALL BE INSTALLED PER STANDARD DETAIL DRAWING 4.05 FOR 75' ON EACH SIDE OF THE LOW POINT, OR TO THE NEAREST CURB HIGH POINT. ALL UNDERDRAIN SHALL BE WRAPPED.

ALL GUTTERS SHALL DRAIN WITH A MINIMUM GRADE OF 0.5% TOWARD STORM SEWER INLETS.

ALL DITCHES SHALL DRAIN WITH A MINIMUM GRADE OF 0.5%

THE CROSS SLOPE OF SIDEWALKS AND BARRIER FREE SIDEWALK CURB RAMPS SHALL TYPICALLY BE 1.5%. THE LONGITUDINAL GRADE OF BARRIER FREE SIDEWALK CURB RAMPS SHALL NOT EXCEED 8.33%. ALL SIDEWALK RAMPS SHALL BE CONSTRUCTED ACCORDING TO S.D.D. 3.04. AT ALL OTHER LOCATIONS THE LONGITUDINAL GRADE OF SIDEWALKS SHALL NOT BE LESS THAN 0.5% AND SHALL DRAIN TOWARD STORM SEWER INLETS. ALL SIDEWALK AND SIDEWALK RAMP ELEVATIONS AND GRADES SHALL BE FIELD VERIFIED AND SET TO COMPLY WITH THE CITY OF MADISON STANDARD SPECIFICATIONS AND THE A.D.A. GUIDELINES.

CURB STATION AND OFFSETS SHALL BE TO THE **EDGE OF PAVEMENT** UNLESS OTHERWISE INDICATED. CURB ELEVATIONS SHALL BE TO THE **EDGE OF PAVEMENT** UNLESS OTHERWISE INDICATED.

POWER POLES AND OTHER OBSTRUCTIONS SHALL BE MOVED TO PROVIDE 2 FEET MINIMUM OF CLEAR DISTANCE FROM ANY FACE OF CURB OR EDGE OF SIDEWALK.

ANY INFORMATION SHOWN ON THIS PLAN, WHICH IS NOT PART OF THIS RIGHT-OF-WAY PROJECT, IS PRELIMINARY AND NOT FOR CONSTRUCTION.

THERE MAY BE EXISTING UTILITIES OR OTHER FEATURES WHICH ARE EITHER NOT SHOWN OR SHOWN INCORRECTLY ON THIS PLAN. IT IS THE RESPONSIBILITY OF THE DEVELOPER TO LOCATE AND IDENTIFY ALL UTILITIES AND TOPOGRAPHY WHICH MAY AFFECT THE CONSTRUCTION OF THESE IMPROVEMENTS.

ALL PERMANENT SIGNING AND POSTING WILL BE DETERMINED AND PROVIDED BY THE TRAFFIC ENGINEERING DIVISION, FOLLOWING CONSTRUCTION OF THESE IMPROVEMENTS.

THE DEVELOPER SHALL PROVIDE, INSTALL AND MAINTAIN ALL STREET END BARRICADES, SIGNING AND TRAFFIC CONTROL, AS REQUIRED BY THE CITY TRAFFIC ENGINEER.

PAVEMENT SAWCUTS SHALL BE AS DIRECTED BY THE CITY CONSTRUCTION ENGINEER. SAWCUTS SHOWN ON THE PLAN ARE APPROXIMATE.

ALL WORK IN THE RIGHT OF WAY AND PUBLIC EASEMENTS SHALL BE IN ACCORDANCE WITH THE CITY OF MADISON STANDARD SPECIFICATIONS FOR PUBLIC WORKS CONSTRUCTION



STANDARD NOTES

VILLAGE AT AUTUMN LAKE PHASE 10

M:\DESIGN\Projects\12714\CAD\Streets\12714EN-Details.dwg

12714


MADISON, WI

8489

12714

D-1



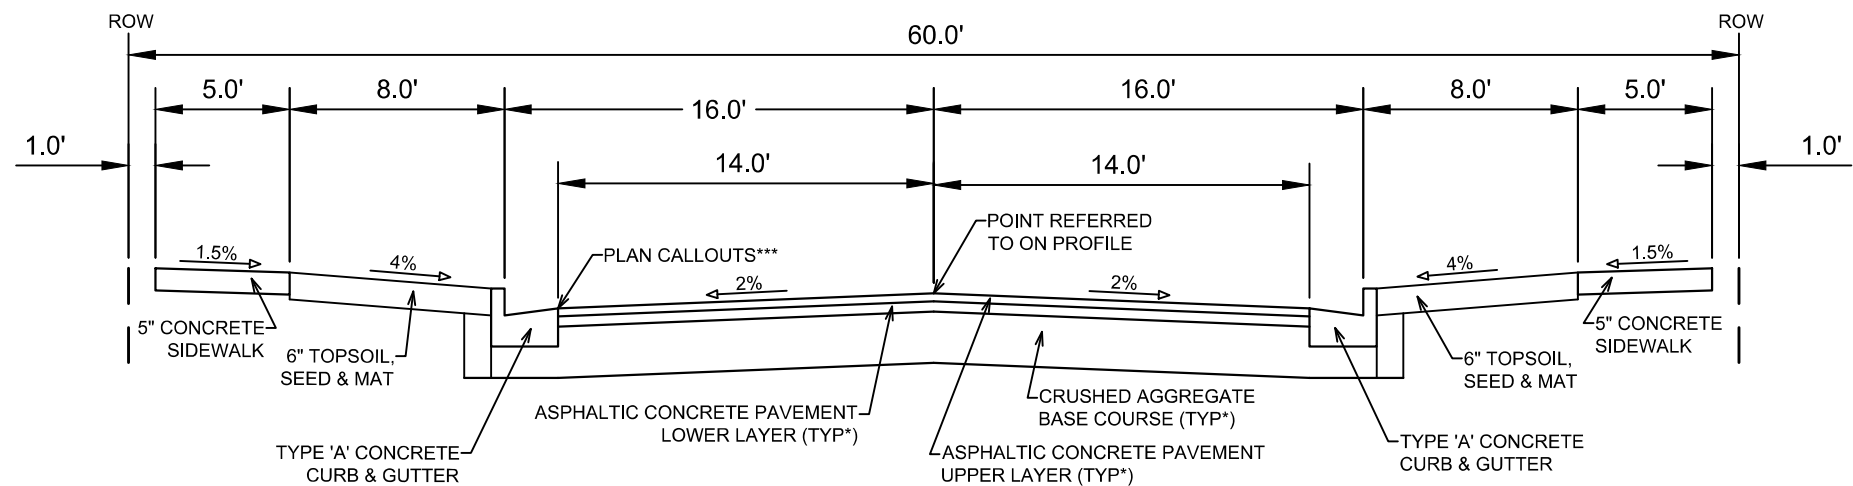

TYPICAL SECTION
WATERS EDGE TRAIL

NOTES:
* WATERS EDGE TRAIL SHALL BE CONSTRUCTED AS TYPE 'A' PAVEMENT PER CITY OF MADISON MINIMUM PAVEMENT DESIGN†

** SEE PLAN AND PROFILE FOR SLOPES, ELEVATIONS AND OFFSETS

*** STATION OFFSET ELEVATION CALLOUTS AT **EDGE OF PAVEMENT**

- THE CITY OF MADISON SHALL BE RESPONSIBLE FOR SURFACE PAVING PHASE 10

CITY OF MADISON MINIMUM PAVEMENT DESIGN†

TYPE	CRUSHED AGGREGATE BASE COURSE		ASPHALTIC CONCRETE PAVEMENT			
	LOWER LAYER GRADATION 1	UPPER LAYER GRADATION 2	LOWER LAYER		UPPER LAYER	
			TYPE	THICKNESS	TYPE	THICKNESS
A	6"	6"	4 LT 58-28 S	1.75"	4 LT 58-28 S	1.75"
B	6"	6"	3 LT 58-28 S	2.50"	4 LT 58-28 S	2.00"
C	6"	6"	3 MT 58-28 S/H	3.50"	4 MT 58-28 S/H	2.00"





MARK	REVISION	DATE	BY
12714	11/30/2021 11:59 AM	12714	D-3



12714	MADISON, WI	8489
CONTRACT NO:		
TYPICAL SECTIONS		
VILLAGE AT AUTUMN LAKE PHASE 10		
M:\DESIGN\Projects\12714\CAD\Streets\12714EN-Details.dwg		



12714
D-3

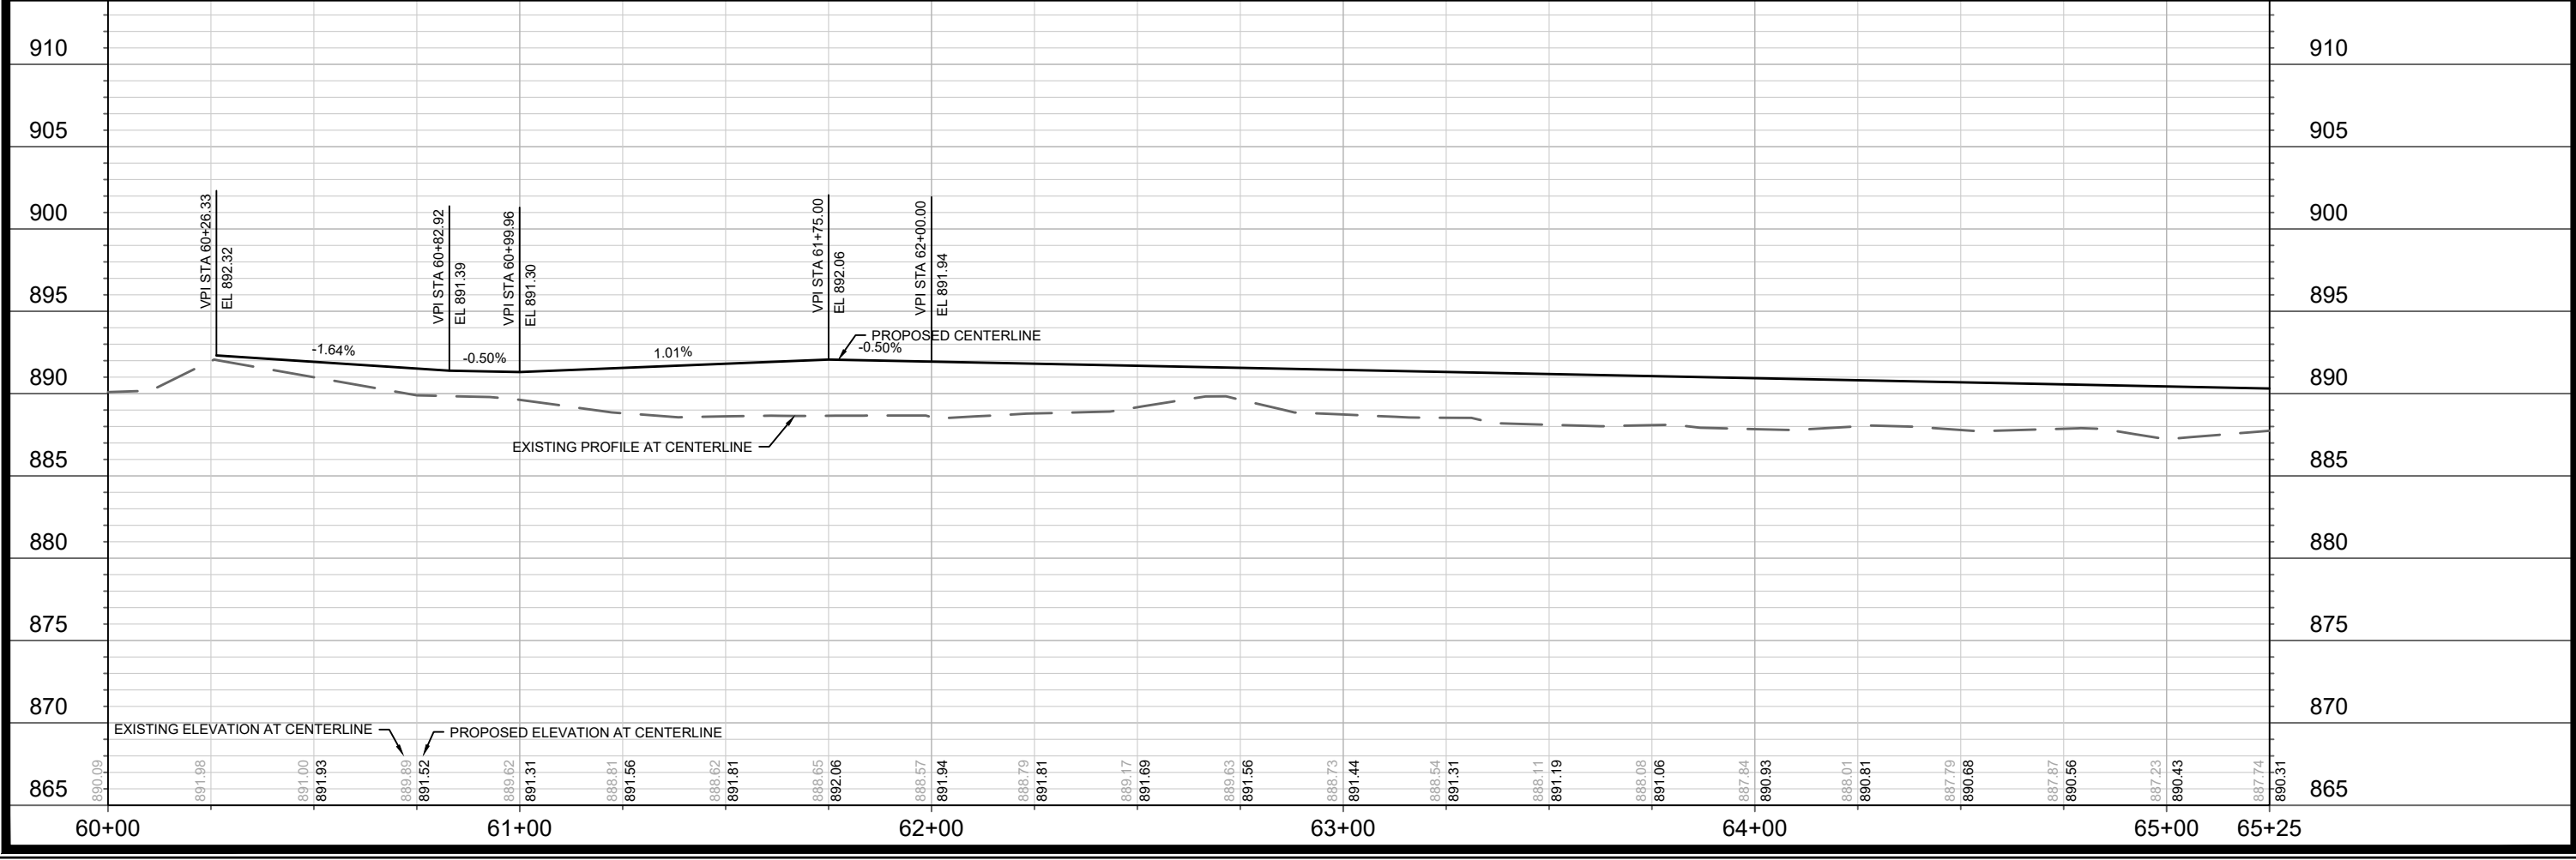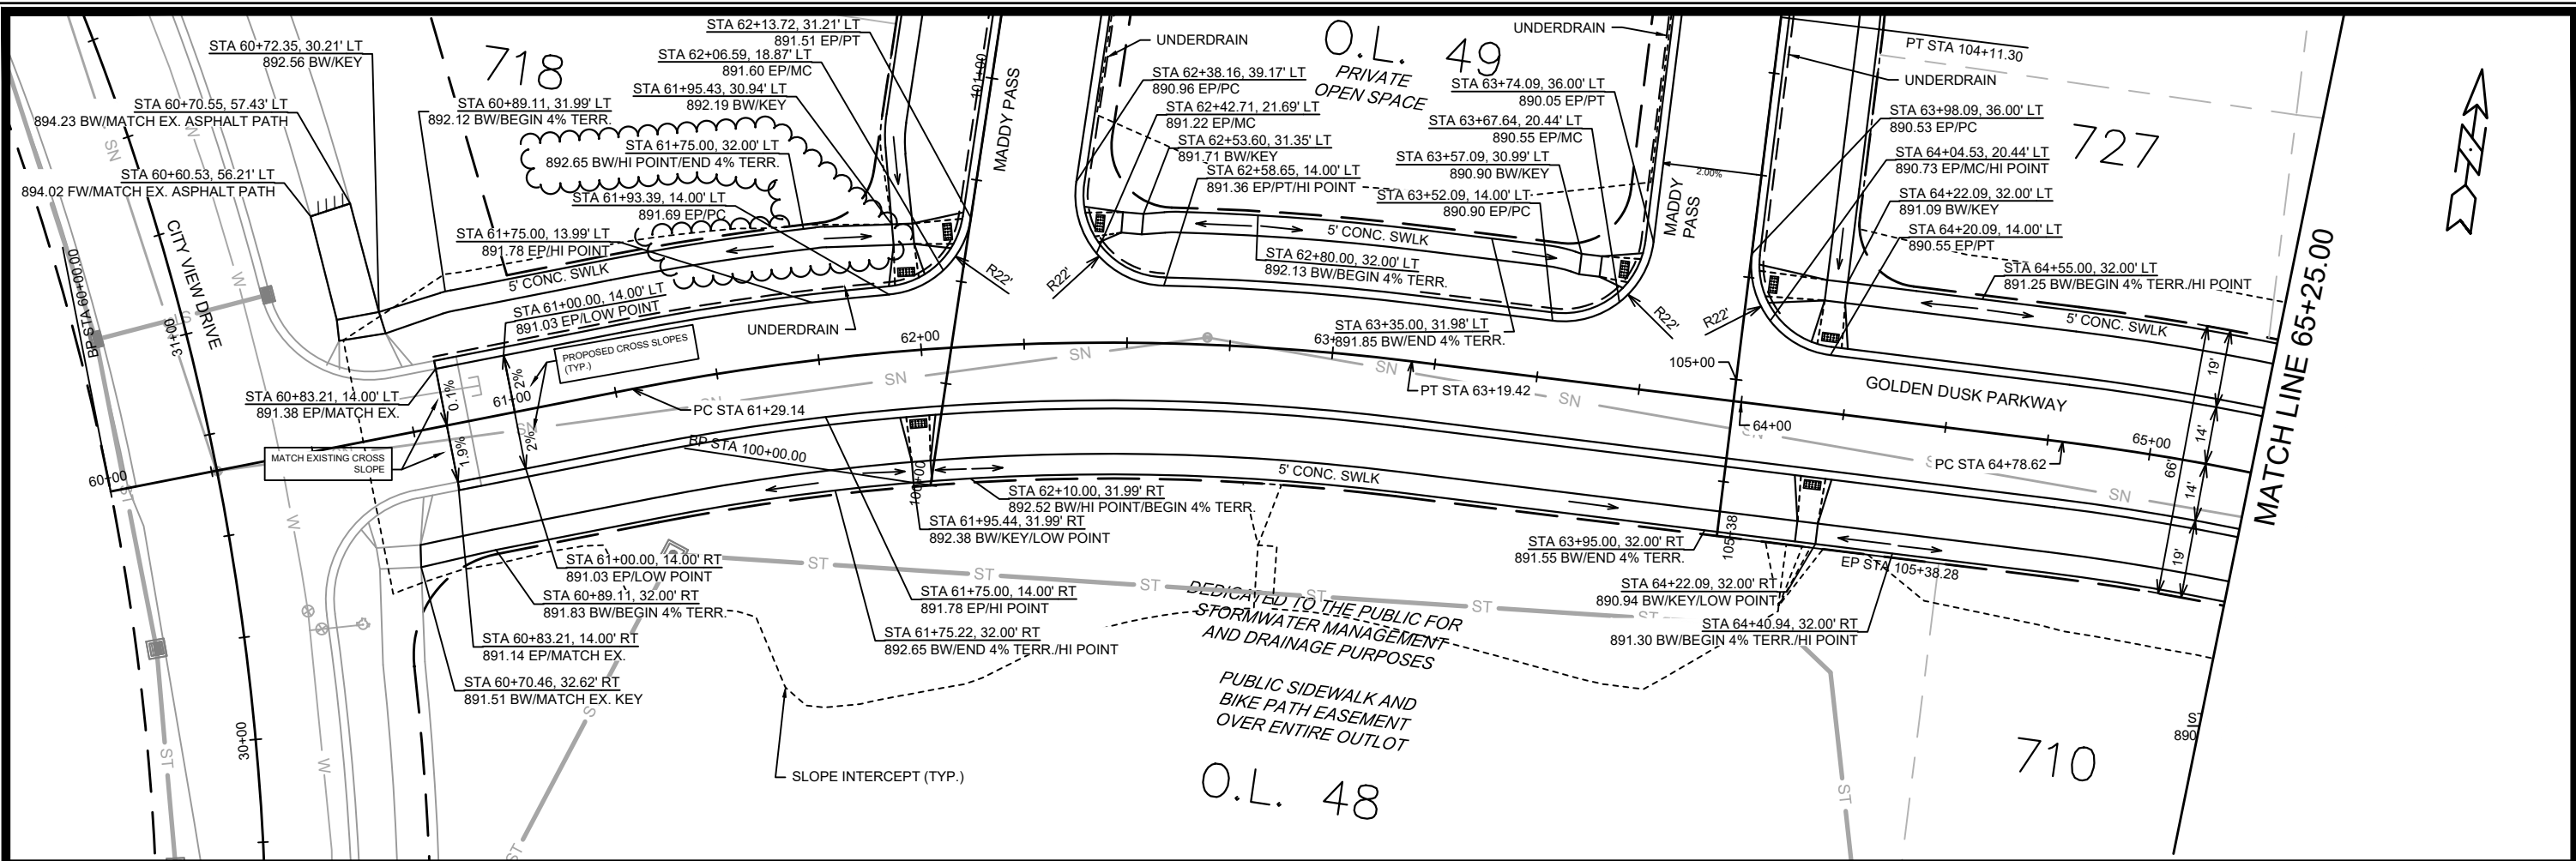

12714		MADISON, WI		CONTRACT NO: 8489	
GOLDEN DUSK PARKWAY - PLAN AND PROFILE		VILLAGE AT AUTUMN LAKE PHASE 10		M:\DESIGN\Projects\12714\CAD\Streets\12714EN-PnP.dwg	
12714		P-1		P-1	

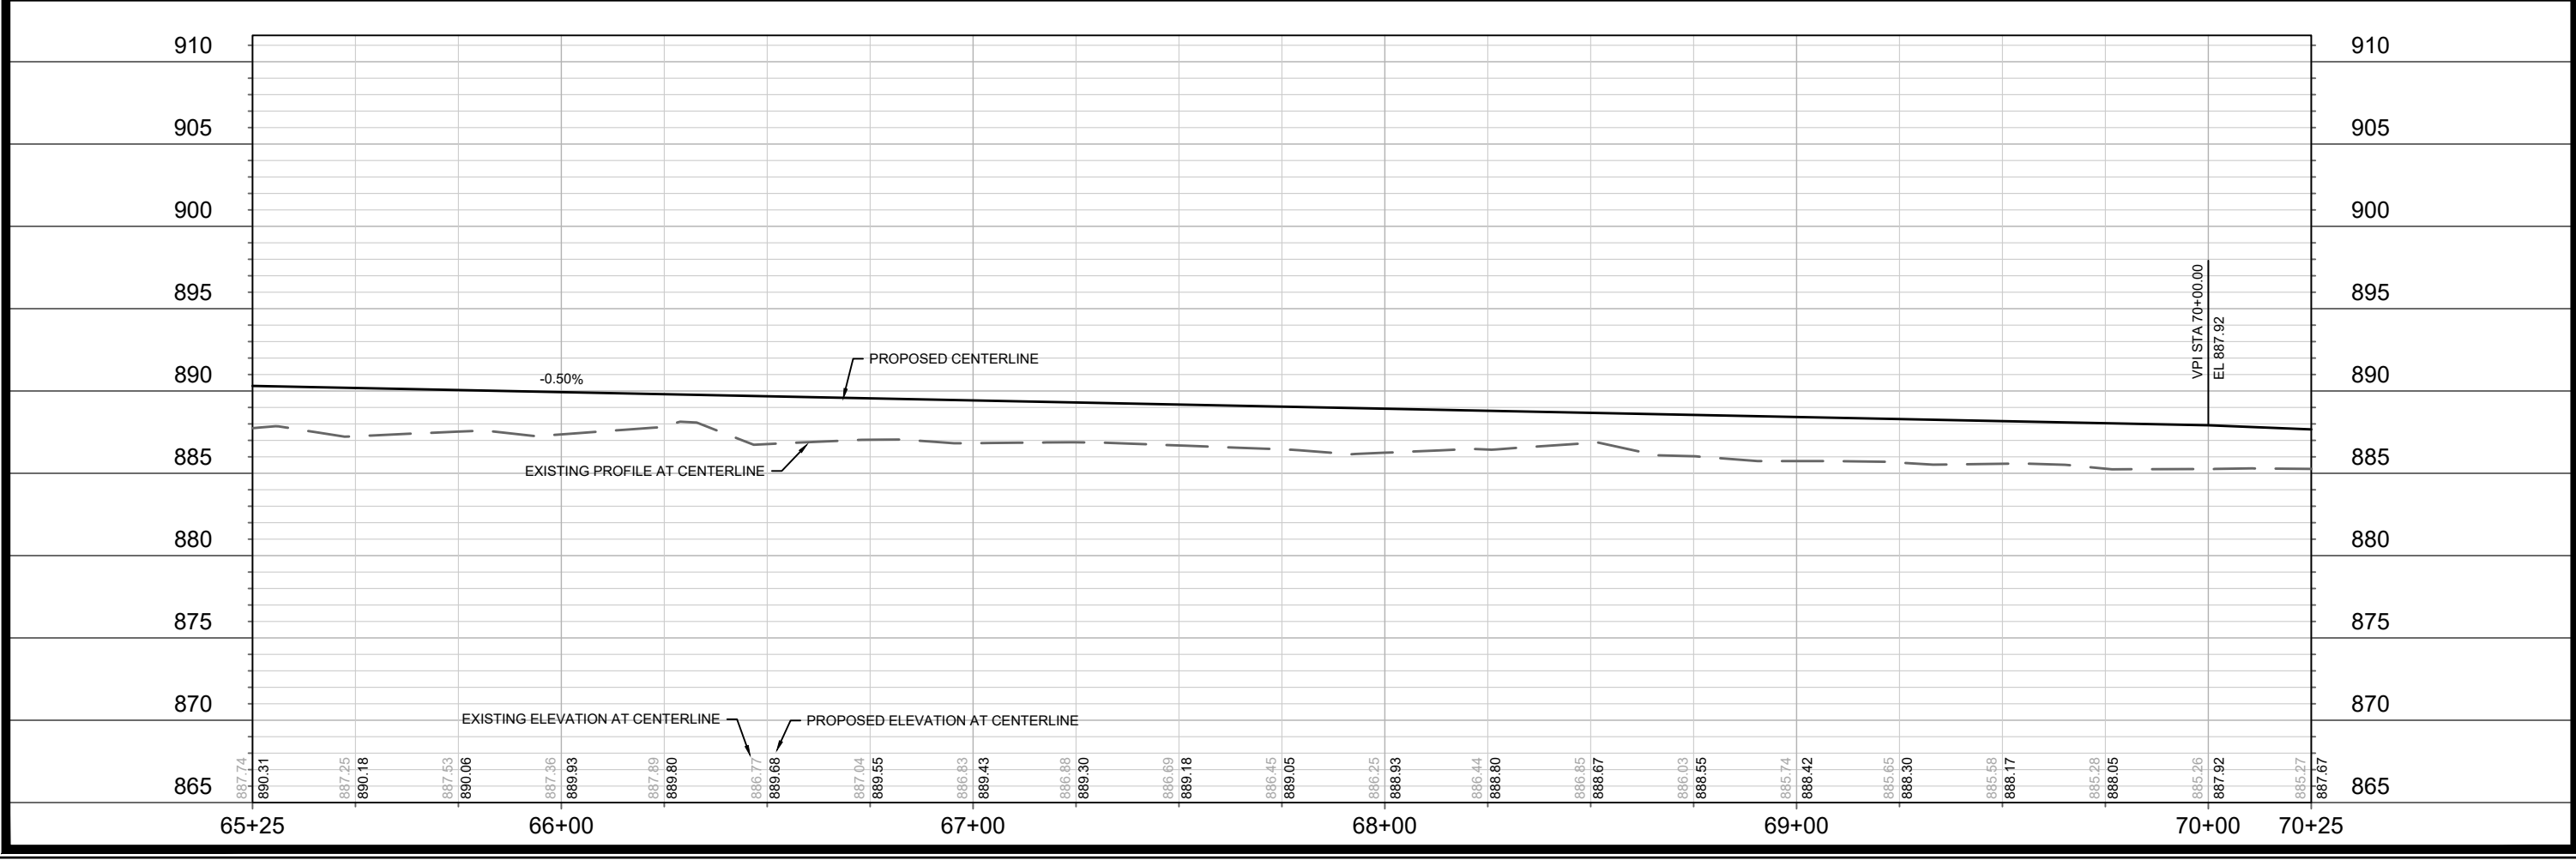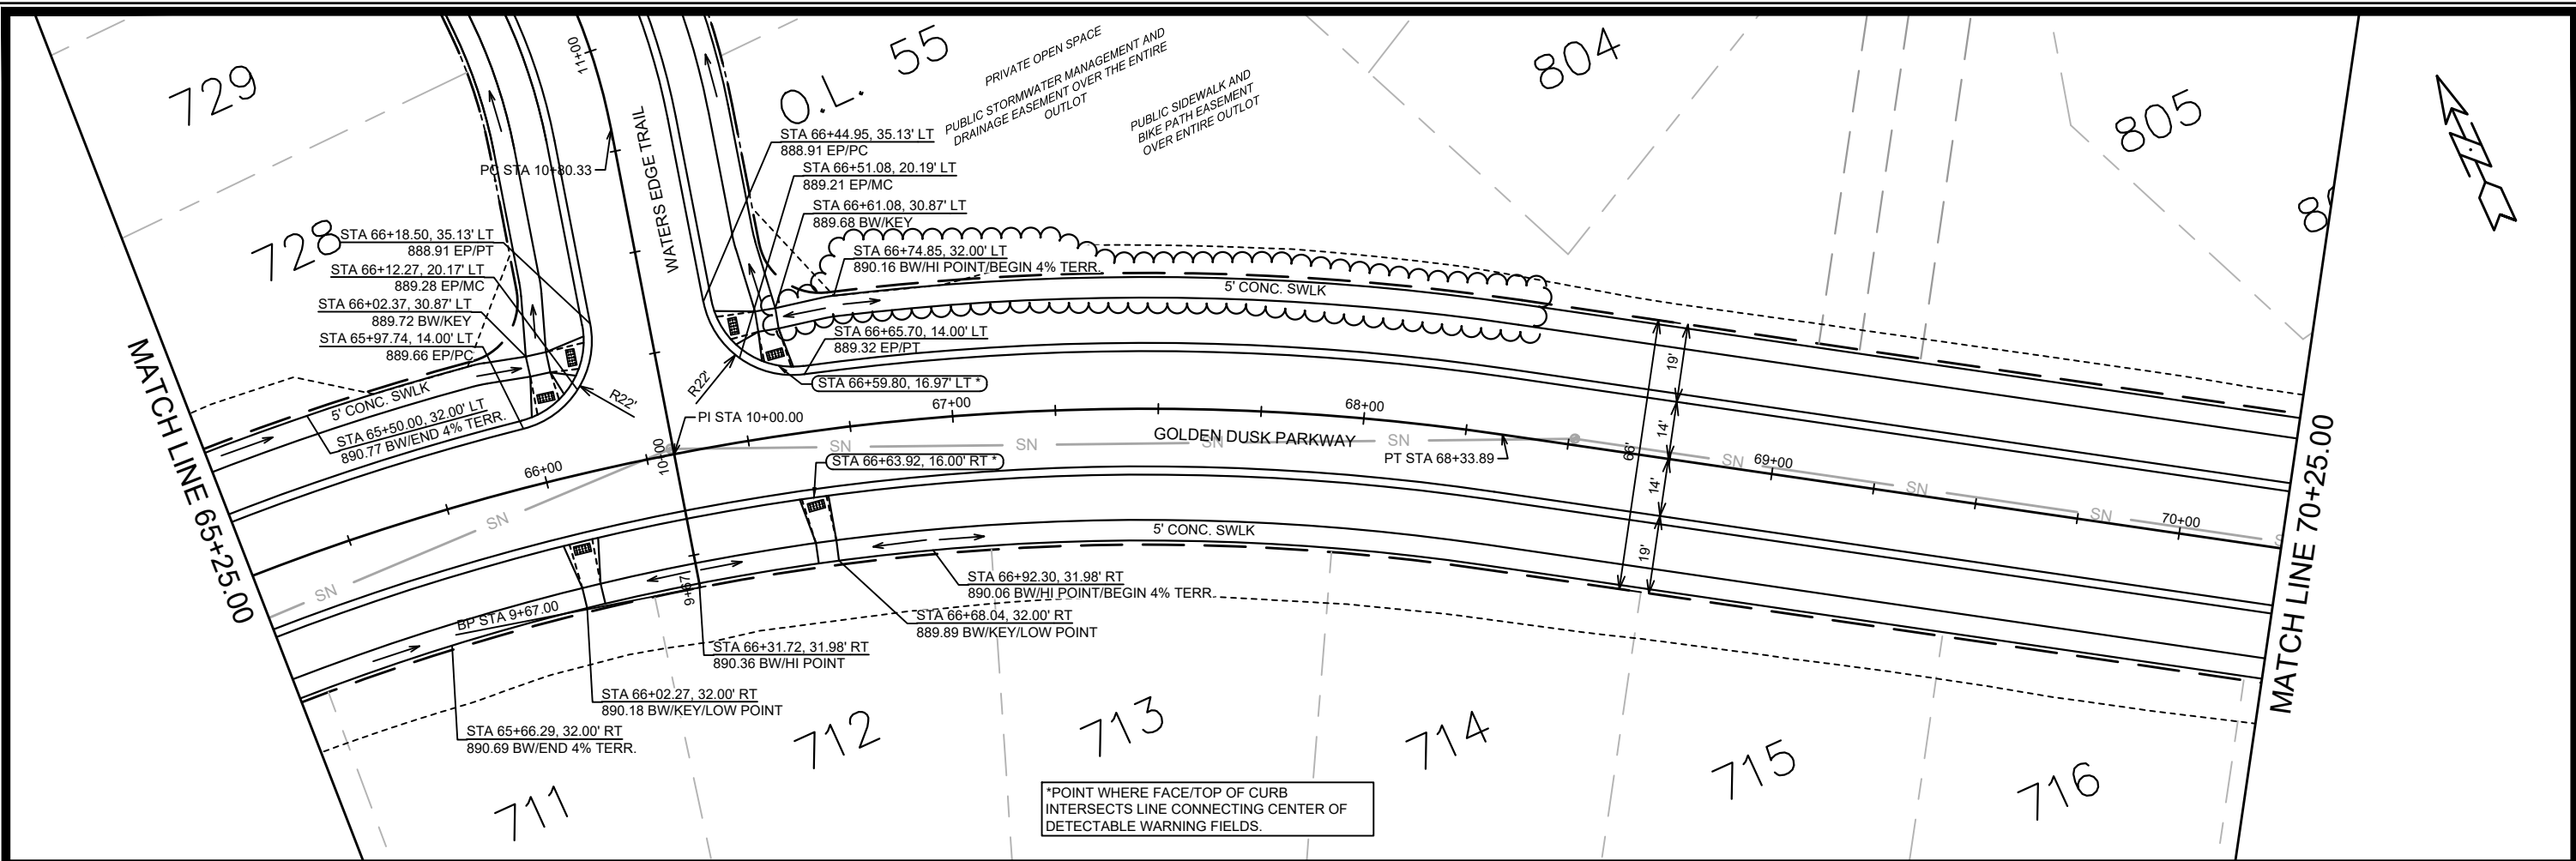

12714		MADISON, WI		CONTRACT NO: 8489	
GOLDEN DUSK PARKWAY - PLAN AND PROFILE		VILLAGE AT AUTUMN LAKE PHASE 10		M:\DESIGN\Projects\12714\CAD\Streets\12714EN-PnP.dwg	
12714		P-2		P-2	



12714

MADISON, WI

CONTRACT NO: 8489



12714

P-2

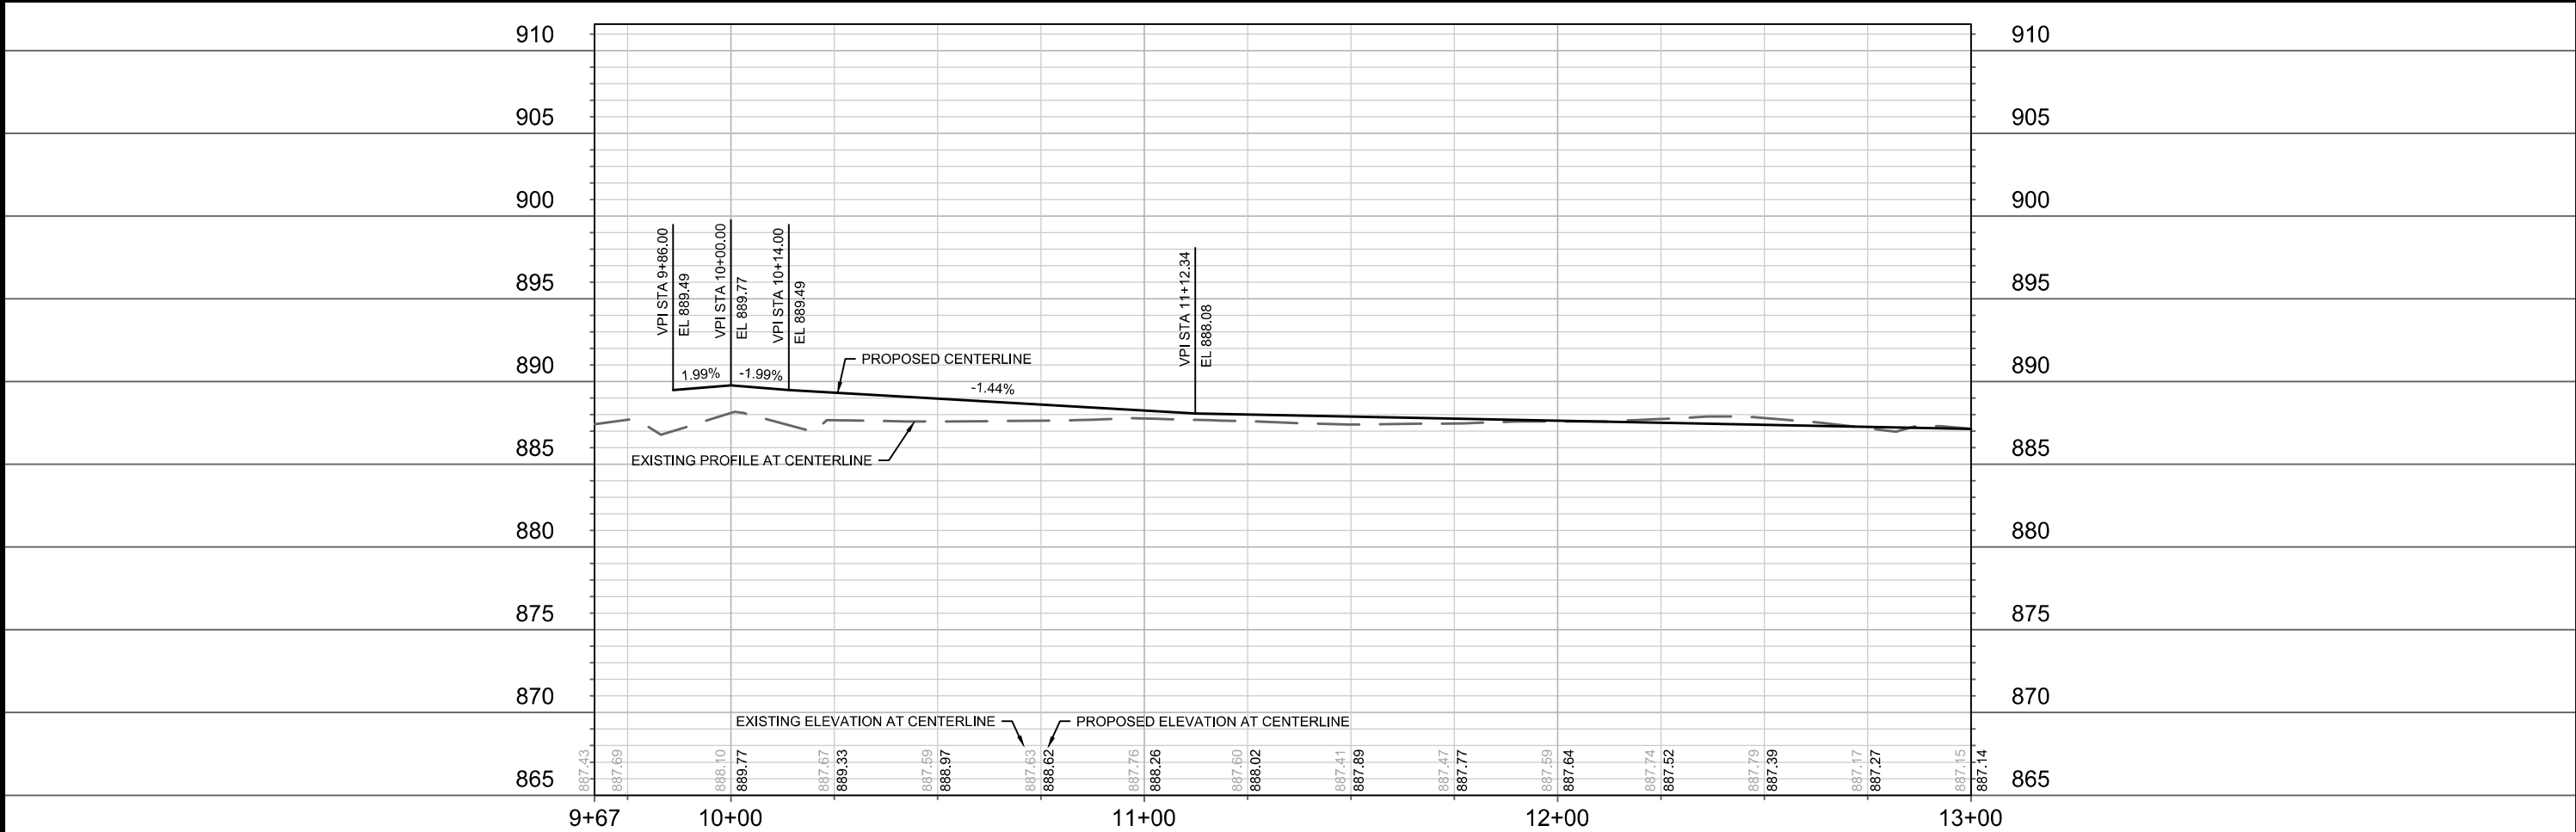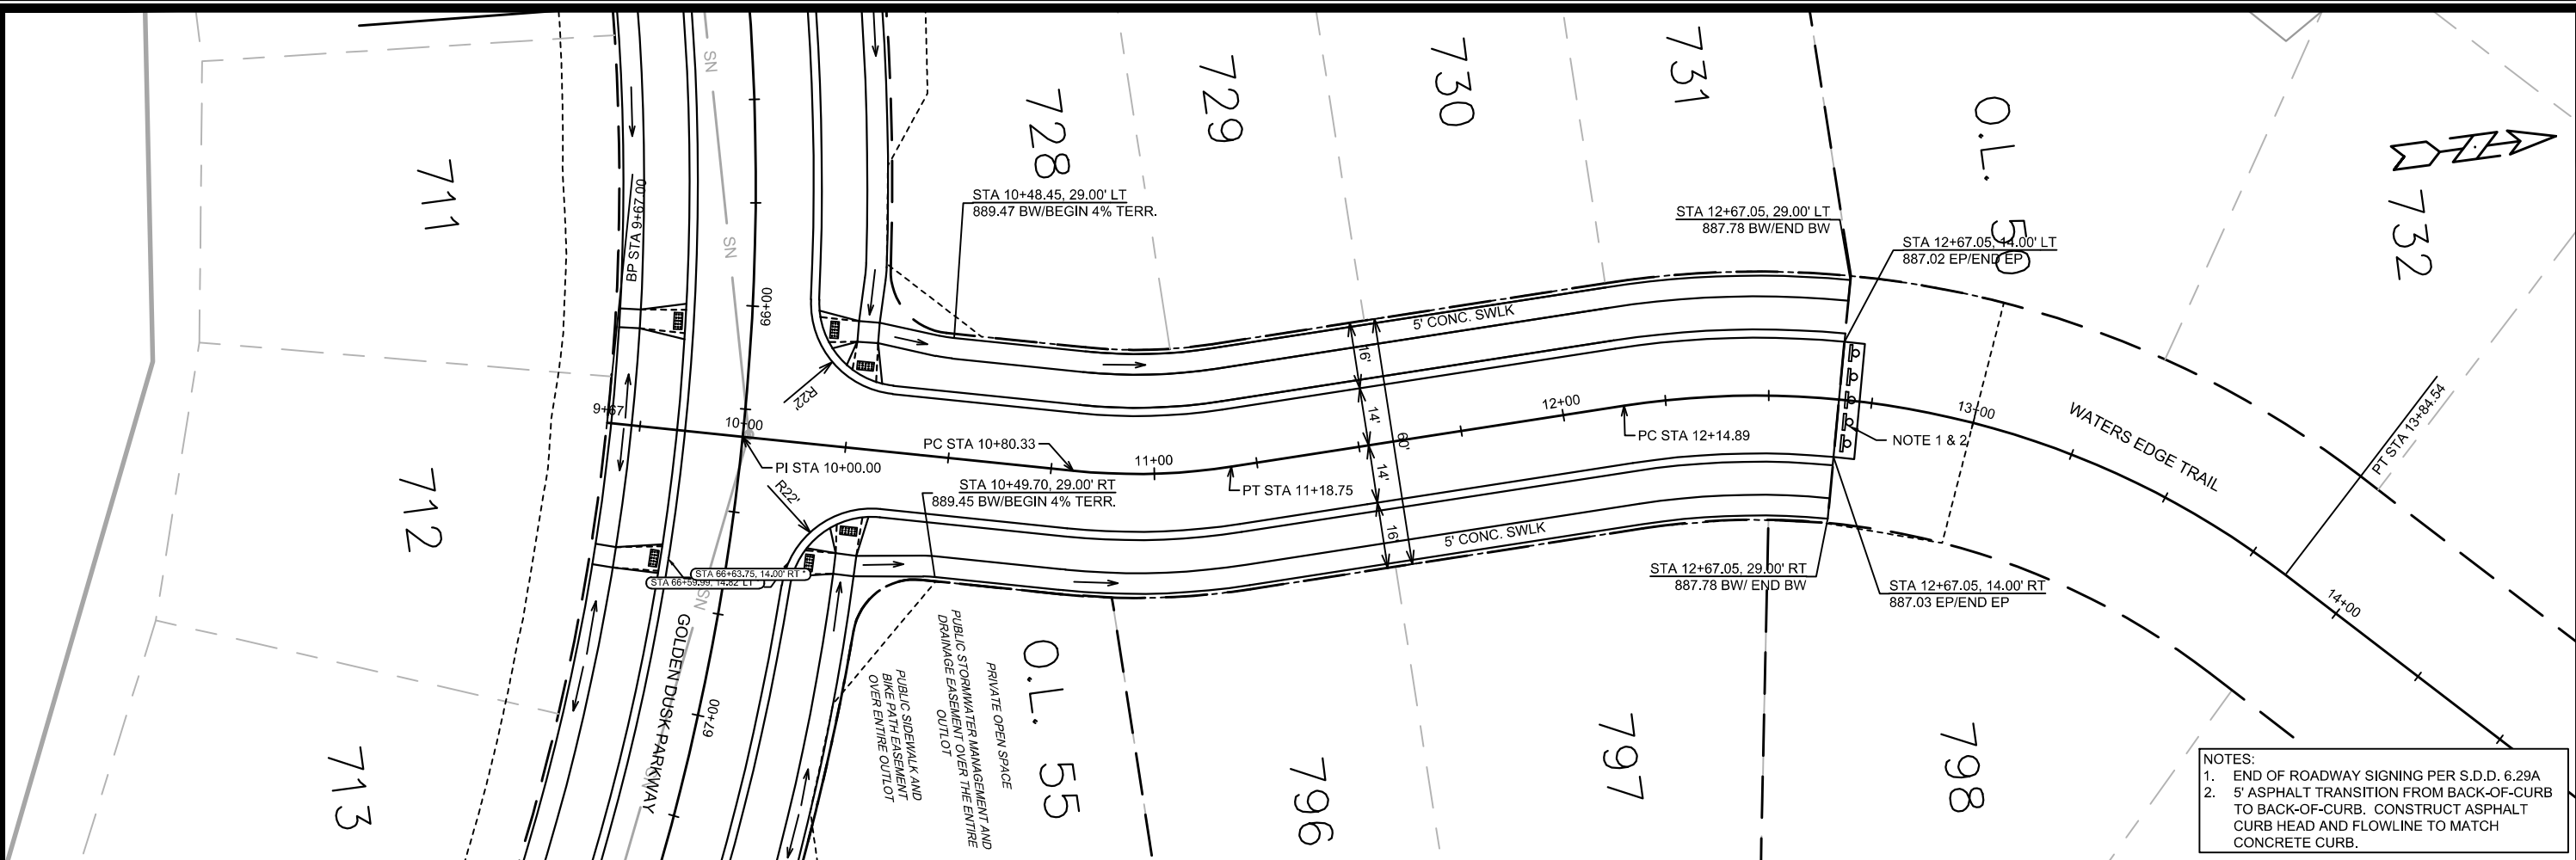



NOTES:
1. END OF ROADWAY SIGNING PER S.D.D. 6.29A
2. 5' ASPHALT TRANSITION FROM BACK-OF-CURB TO BACK-OF-CURB. CONSTRUCT ASPHALT CURB HEAD AND FLOWLINE TO MATCH CONCRETE CURB.

12714		MADISON, WI		CONTRACT NO: 8489	
WATERS EDGE TRAIL - PLAN AND PROFILE		VILLAGE AT AUTUMN LAKE PHASE 10		M:\DESIGN\Projects\12714\CAD\Streets\12714EN-PnP.dwg	
12714		P-5		P-5	
CITY OF MADISON WISCONSIN		REVISION		DATE	
MARK		DESIGNED BY: ###		DATE: 11/8/2021 2:46 PM	
12714		Scale: #####		P-5	

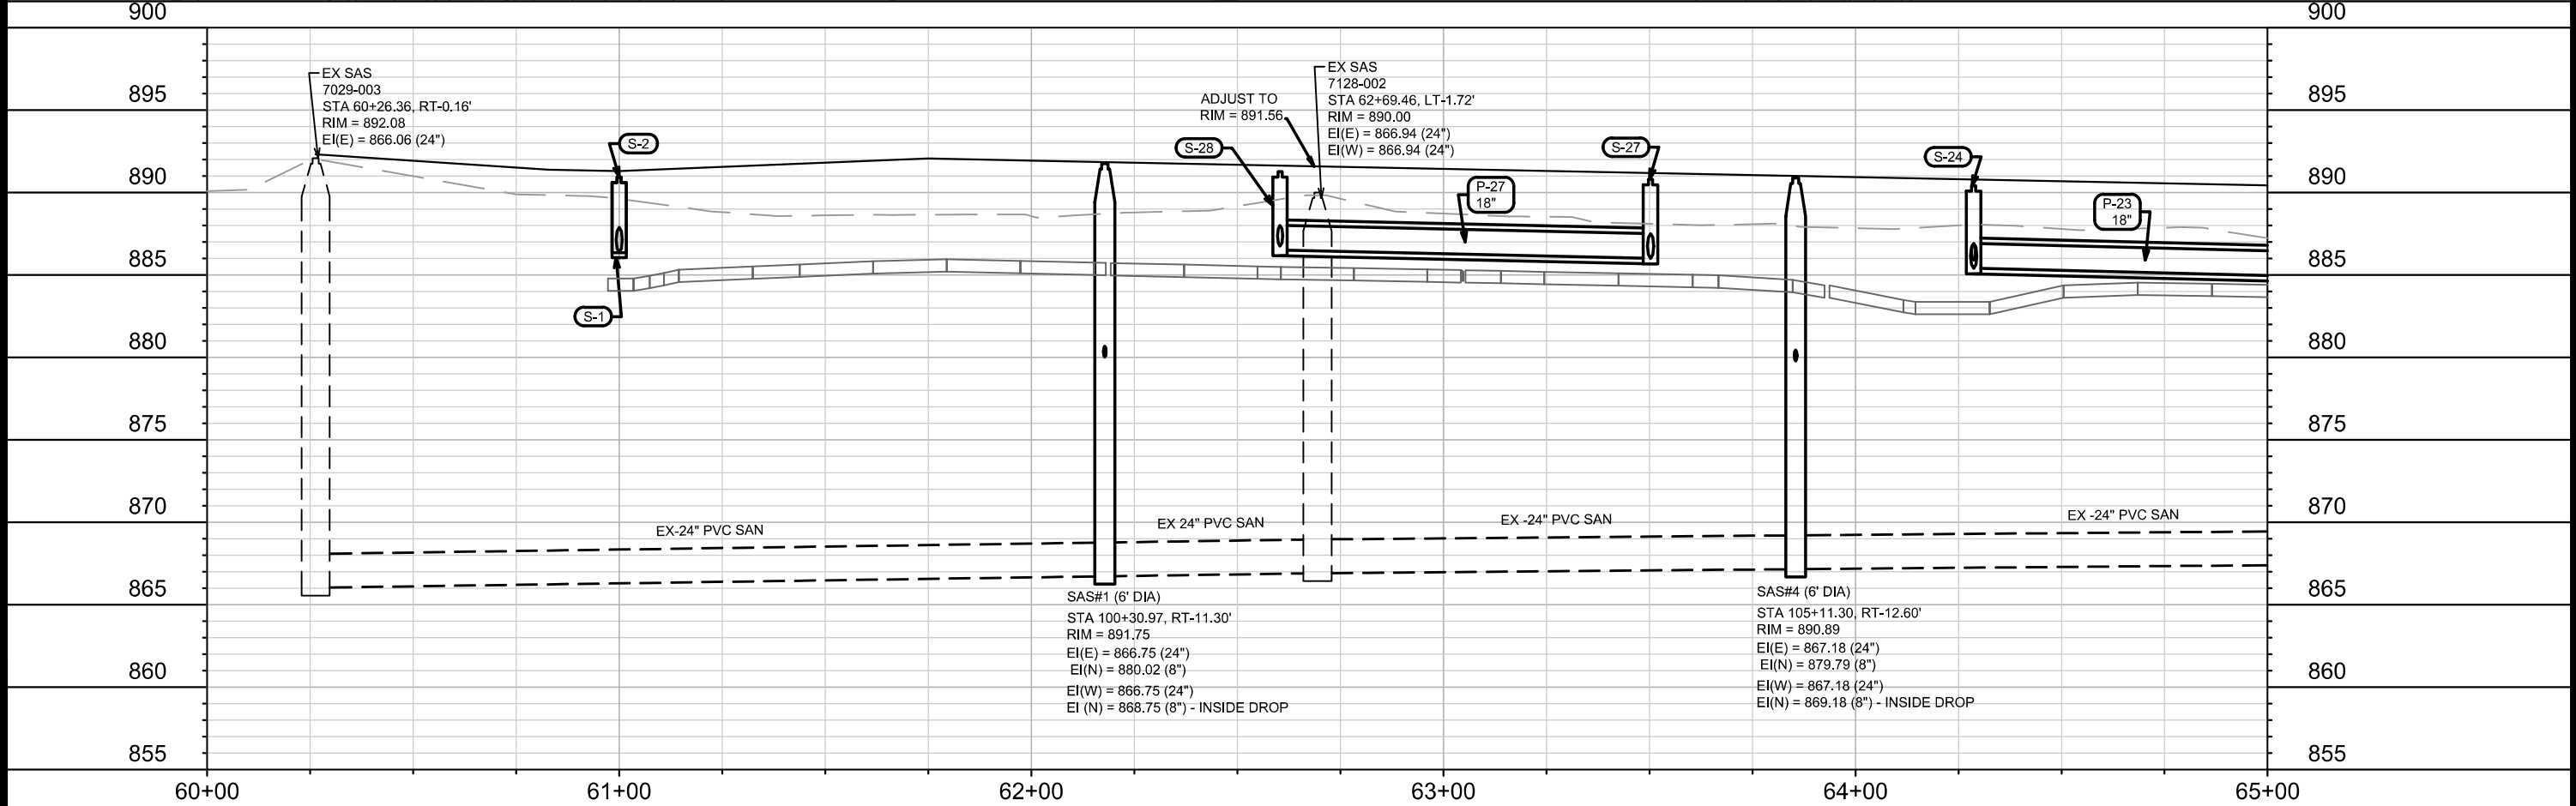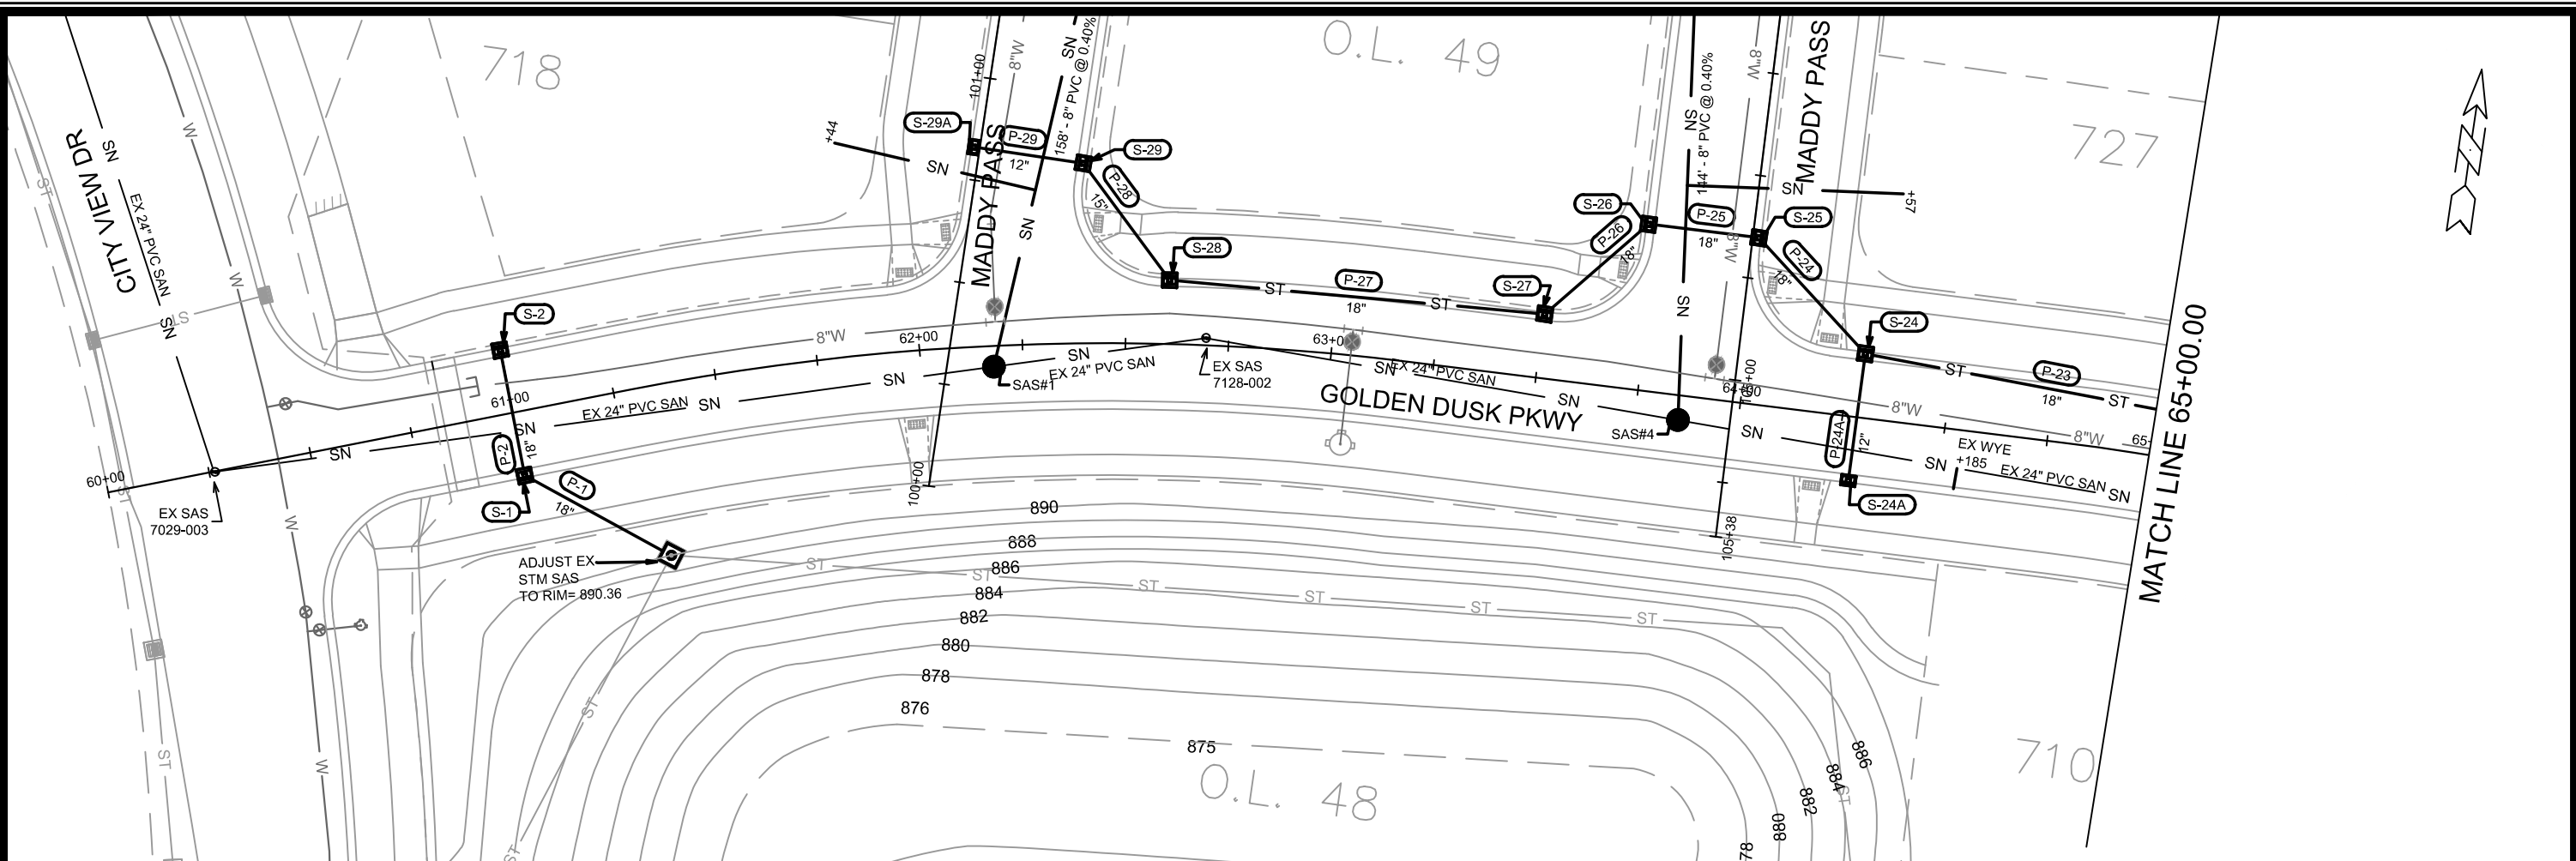

12714		MADISON, WI		8489	
GOLDEN DUSK PARKWAY - UTILITIES PLAN & PROFILE		VILLAGE AT AUTUMN LAKE PHASE 10		CONTRACT NO:	
					
12714		U-1			

MARK	REVISION	DATE	BY
12714	U-1	11/16/2021	10:06 AM
Designed By: LMC		Scale: #####	

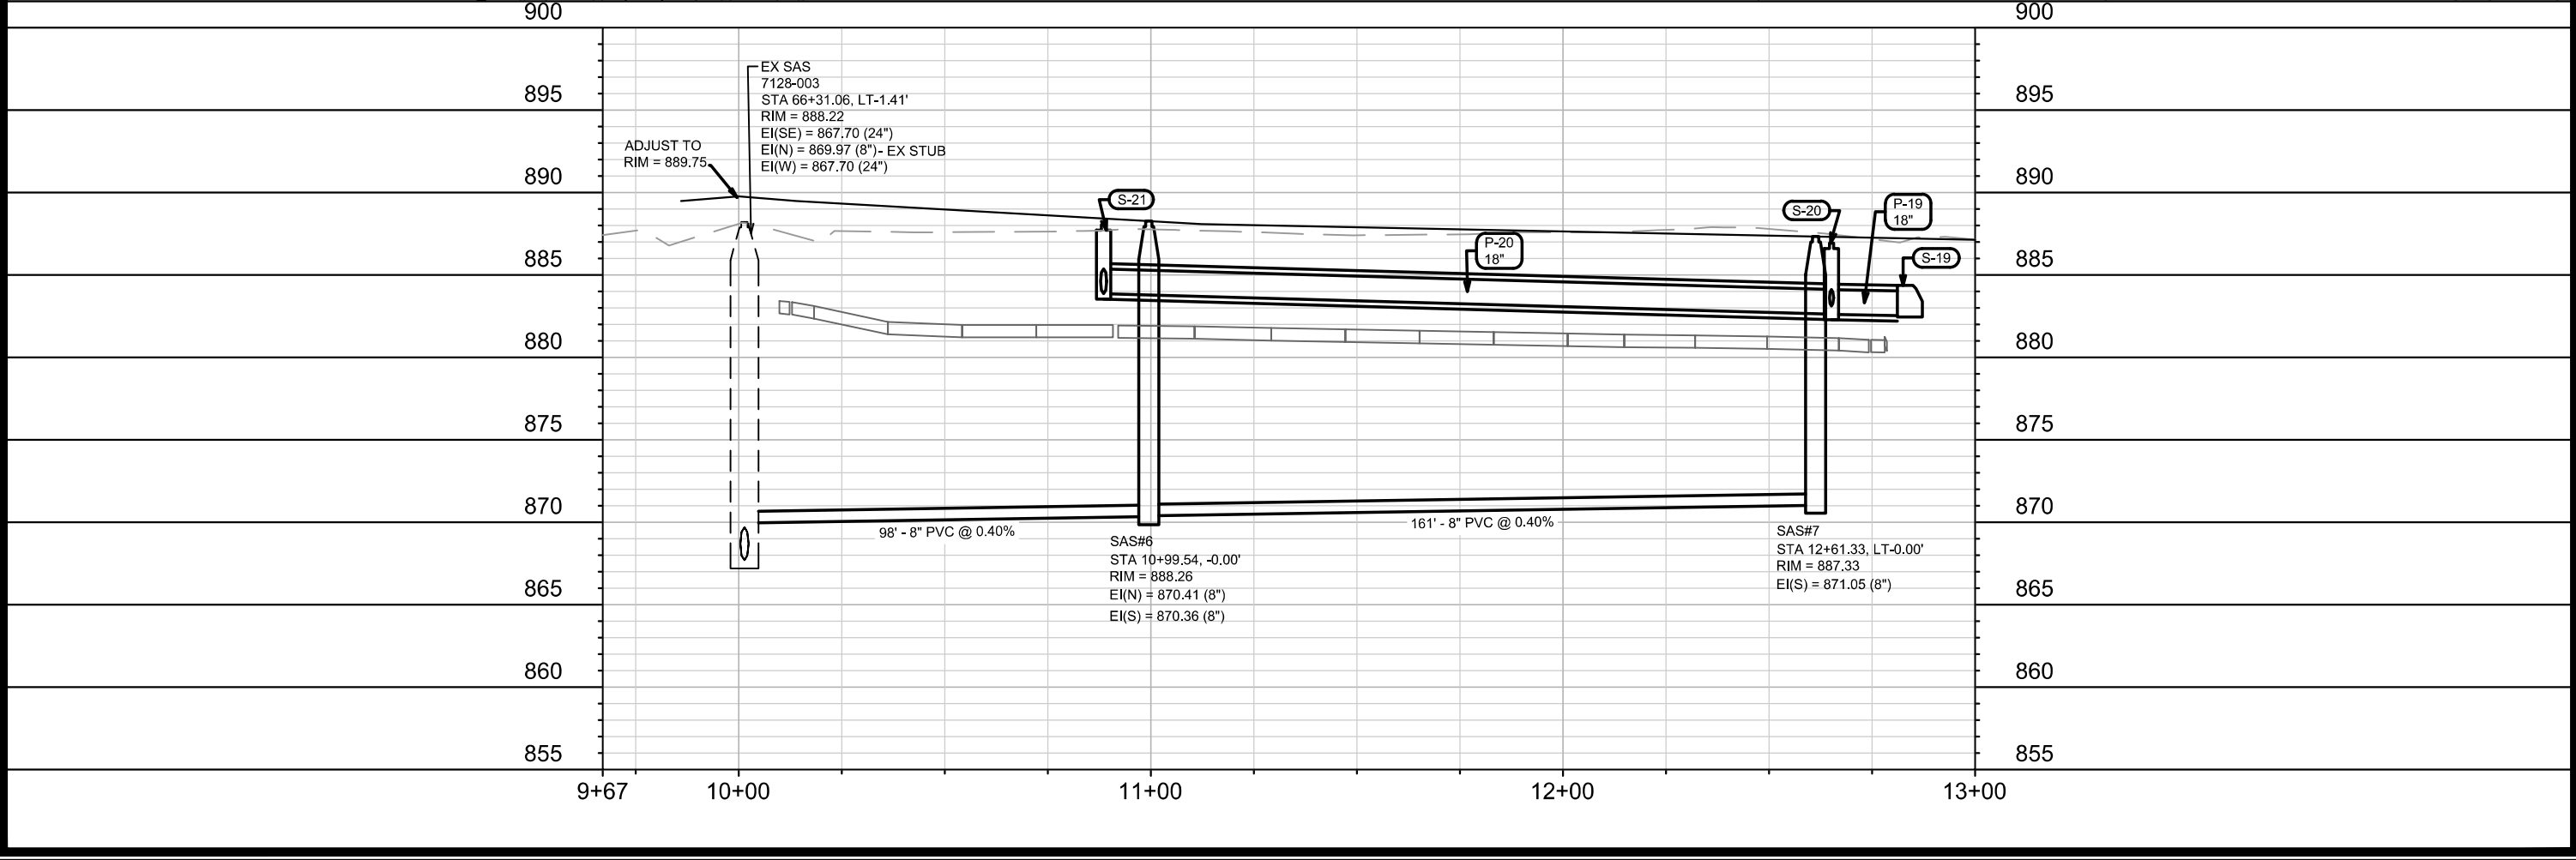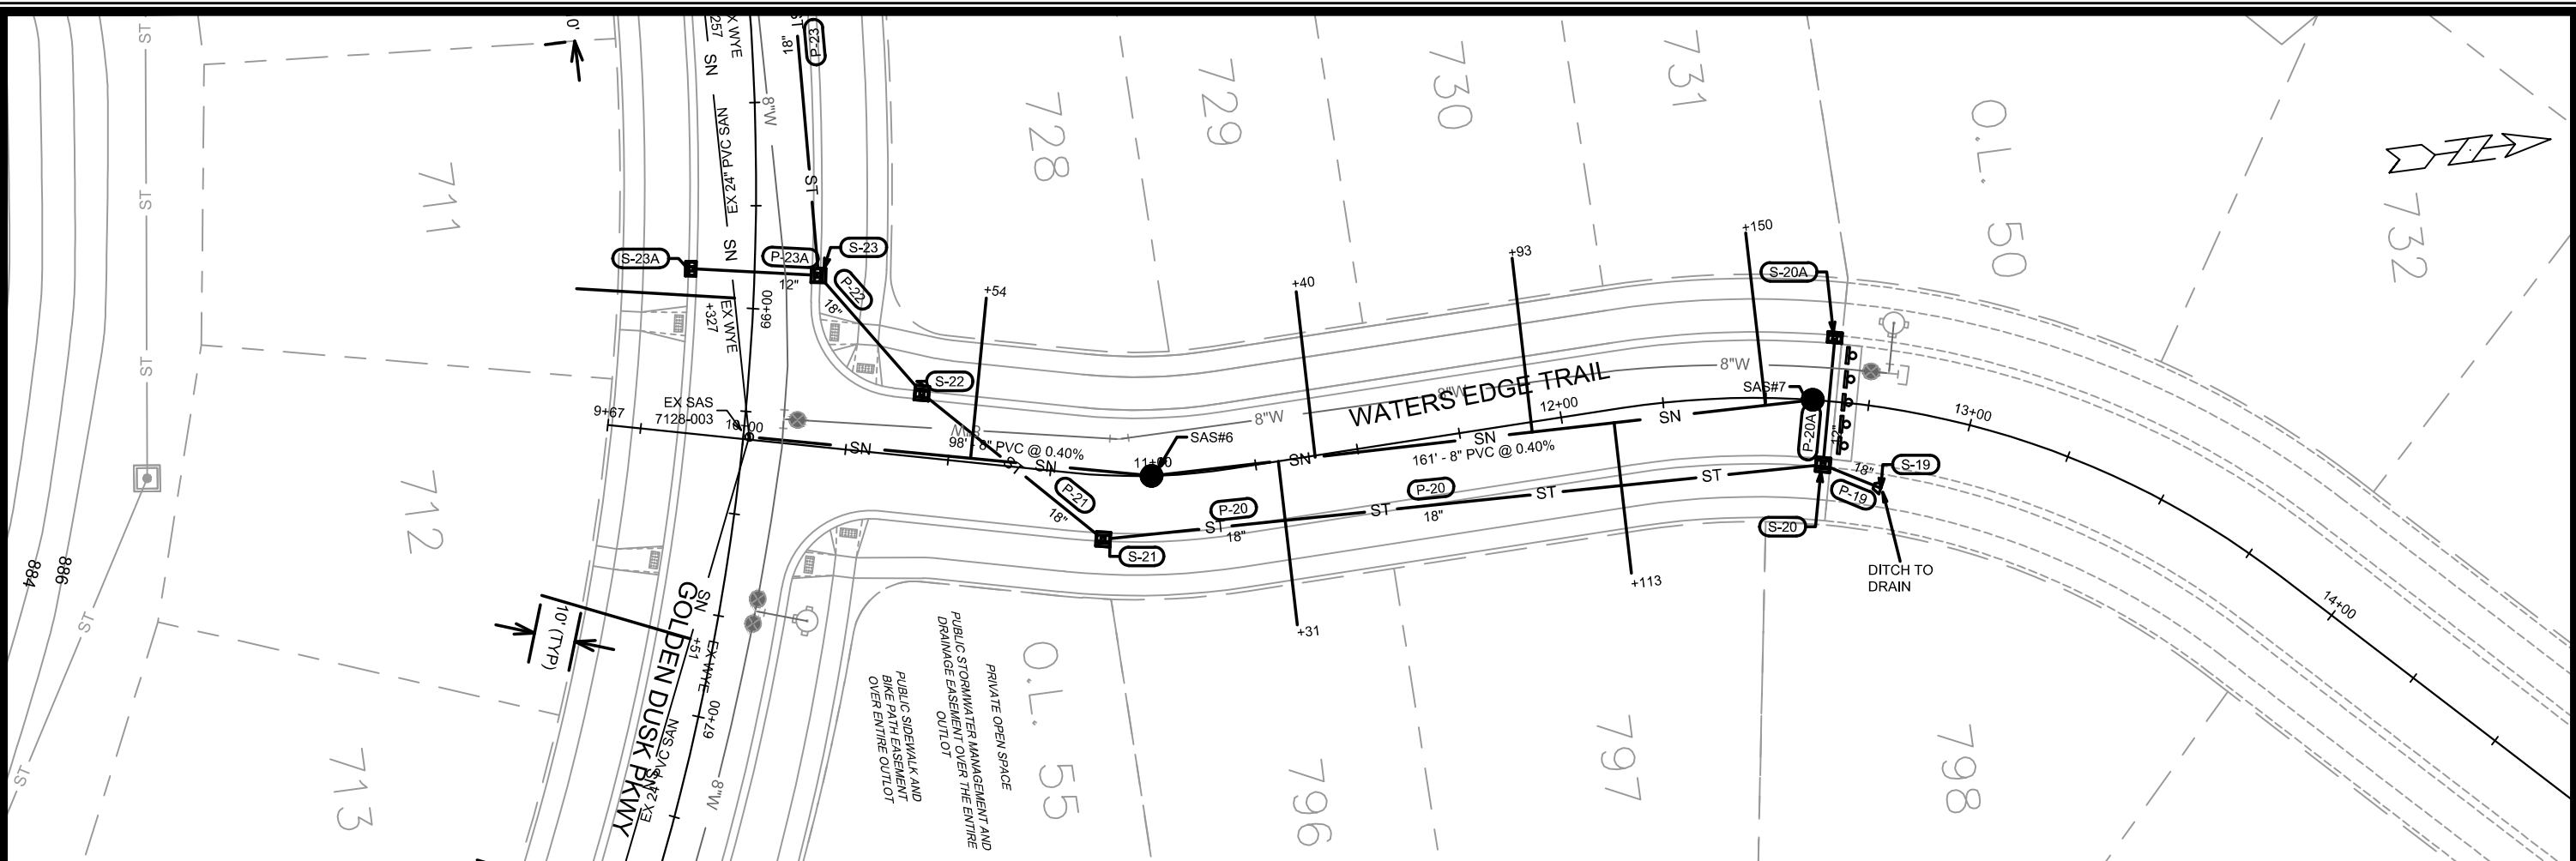

12714		MADISON, WI		CONTRACT NO: 8489	
WATERS EDGE TRAIL - UTILITIES PLAN & PROFILE		VILLAGE AT AUTUMN LAKE PHASE 10		M:\DESIGN\Projects\12714\CAD\Sewers\12714SWR-PipeNetwork.dwg	
		12714		U-5	
MARK		REVISION		DATE	
BY		BY		BY	
Designed By: LMC		Date: 11/16/2021 10:13 AM		Scale: #####	
12714		12714		U-5	

SANITARY SEWER SCHEDULE

SANITARY SEWER SCHEDULE

CITY OF MADISON

PROPOSED SANITARY STRUCTURES

SAS NO.	STATION	LOCATION (OFFSET)	TOP OF CASTING	E.I.	DEPTH (FT)	NOTES
MADDY PASS						
SAS#1	100+30.97	RT-11.30	891.75	866.76	24.99	6FT DIA SAS; (1)
SAS#2	101+96.87	RT-5.10	891.89	880.65	11.24	-
SAS#3	102+85.08	RT-19.93	891.88	881.02	10.86	-
SAS#4	105+11.30	RT-12.60	890.89	867.32	23.57	6FT DIA SAS; (1)
SAS#5	103+57.69	RT-8.21	891.40	880.36	11.04	-

WATERS EDGE TRAIL

SAS#6	10+99.54	CL	888.26	870.36	17.90	-
SAS#7	12+61.33	CL	887.33	871.05	16.28	-

ADJUST SANITARY STRUCTURES

STRUC. ID NO.	STATION	LOCATION (OFFSET)	EX. RIM	PROP. RIM	NOTES
---------------	---------	-------------------	---------	-----------	-------

GOLDEN DUSK PKWY

7128-002	62+69.46	LT-1.72	890.00	891.56	-
7128-003	66+31.06	LT-1.41	888.22	889.75	-
7129-001	68+51.43	LT-1.55	887.00	888.64	-



NOTES:

(1) CONSTRUCT INSIDE DROP

PROPOSED SANITARY PIPES

FROM (DNSTM)	TO (UPSTM)	DWNSTRM E.I.	UPSTRM E.I.	PLAN LGTH (FT)	SLOPE (%)	PIPE SIZE	PVC TYPE	NOTES
SAS#1	SAS#2	880.02	880.65	158	0.40%	8"	SDR- 35	-
SAS#2	SAS#3	880.75	881.02	68	0.40%	8"	SDR- 35	-
SAS#4	SAS#5	879.79	880.36	144	0.40%	8"	SDR- 35	-
EX SAS 7128-003	SAS#6	869.97	870.36	98	0.40%	8"	SDR- 26	-
SAS#6	SAS#7	870.41	871.05	161	0.40%	8"	SDR- 26	-

STORM SEWER SCHEDULE															VILLAGE AT AUTUMN LAKE PHASE 10		SHEET NO.						
															PROJECT NO. 12714		U-STM						
															STORM SEWER SCHEDULE				CITY OF MADISON				
PROPOSED STORM STRUCTURES								PROPOSED STORM PIPES															
STRUC. NO.	STATION	LOCATION (OFFSET)	TYPE	TOP OF CASTING	E.I.	DEPTH	NOTES	PIPE NO.	FROM (DNSTM)	TO (UPSTM)	DISCH. E.I.	INLET E.I.	PLAN (PAY) LGTH (FT)	PIPE LGTH (FT)	SLOPE (%)	PIPE SIZE	TYPE	NOTES					
GOLDEN DUSK PKWY																							
S-1	61+00.00	RT-15.50	3X3 SAS	891.41	886.38	5.03	LP; W/ R-3067-7004-VB; (1)	P-1	EX	S-1	882.35	886.38	41	37	10.89%	18"	TYPE II	-					
S-2	61+00.00	LT-15.50	3X3 SAS	891.41	886.69	4.72	LP; W/ R-3067-7004-VB; (1)	P-2	S-1	S-2	886.38	886.69	31	28	1.11%	18"	TYPE I	-					
S-23	65+91.40	LT-15.50	3X3 SAS	890.07	884.42	5.65	W/ R-3067-7004-V	P-23	S-23	S-24	884.42	885.41	165	162	0.61%	18"	TYPE I						
S-23A	65+90.88	RT-15.50	H INLET	890.07	886.47	3.60	W/ R-3067-7004-V	P-23A	S-23	S-23A	884.92	886.47	31	29	5.34%	12"	TYPE I						
S-24	64+28.65	LT-15.50	3X3 SAS	890.89	885.41	5.48	W/ R-3067-7004-V	P-24	S-24	S-25	885.41	885.64	38	34	0.68%	18"	TYPE II	-					
S-24A	64+28.65	RT-15.50	H INLET	890.89	887.29	3.60	W/ R-3067-7004-V	P-24A	S-24	S-24A	885.91	887.29	31	29	4.76%	12"	TYPE I	-					
S-27	63+50.27	LT-15.50	3X3 SAS	891.28	886.01	5.27	W/ R-3067-7004-V	P-27	S-27	S-28	886.01	886.51	91	88	0.57%	18"	TYPE II	-					
S-28	62+60.36	LT-15.50	3X3 SAS	891.74	886.51	5.23	W/ R-3067-7004-V																
S-30	71+33.00	RT-15.00	STORM TAP	-		-		P-31	S-30	S-31	880.00	882.79	41	39	7.15%	18"	TYPE II	-					
S-31	70+92.55	RT-15.50	3X3 SAS	887.09	882.79	4.30	W/ R-3067-7004-V	P-31A	S-31	S-31A	883.29	884.07	32	29	2.69%	12"	TYPE I	NCM					
S-31A	70+84.62	LT-15.50	H INLET	887.07	884.07	3.00	W/ R-3067-7004-V	P-32	S-31	S-32	883.29	884.65	71	69	1.97%	12"	TYPE II	NCM					
S-32	70+21.00	RT-15.50	H INLET	887.81	884.65	3.16	W/ R-3067-7004-V	P-32A	S-32	S-32A	884.65	884.81	31	29	0.55%	12"	TYPE I	-					
S-32A	70+21.00	LT-15.50	H INLET	887.81	884.81	3.00	W/ R-3067-7004-V																
S-40	71+48.94	RT-63.49	WINGWALL APRON	-	877.00	-	(2)	P-40	S-40	S-41	877.00	877.00	131	131	0.00%	12' X 5'	RCBC	(3); (4)					
S-41	71+41.43	LT-66.83	WINGWALL APRON	-	877.00	-	(2)	P-41	S-40	S-41	877.00	877.00	131	131	0.00%	12' X 5'	RCBC	(3); (4)					
MADDY PASS																							
S-25	104+65.00	LT-1.50	3X3 SAS	890.89	885.64	5.25	LP; W/ R-3067-7004-VB	P-25	S-25	S-26	885.64	885.81	27	24	0.71%	18"	TYPE I	-					
S-26	104+65.00	RT-25.50	3X3 SAS	890.41	885.81	4.60	LP; W/ R-3067-7004-VB; (1)	P-26	S-26	S-27	885.81	886.01	33	29	0.69%	18"	TYPE II	-					
S-29	100+83.01	RT-25.50	3X3 SAS	891.32	886.92	4.40	LP; W/ R-3067-7004-VB; (1)	P-28	S-28	S-29	886.76	886.92	35	31	0.52%	15"	TYPE II	-					
S-29A	100+82.96	LT-1.50	H INLET	891.80	888.20	3.60	LP; W/ R-3067-7004-VB	P-29	S-29	S-29A	887.17	888.20	27	24	4.29%	12"	TYPE I	-					
WATERS EDGE TRAIL																							
S-19	12+81.14	RT-19.43	18" APRON END	-	882.53	-	W/ GATE	P-19	S-19	S-20	882.53	882.62	15	14	0.64%	18"	TYPE II	-					
S-20	12+65.17	RT-15.50	3X3 SAS	887.42	882.62	4.80	W/ R-3067-7004-V	P-20	S-20	S-21	882.62	883.87	176	173	0.72%	18"	TYPE I	-					
S-20A	12+65.39	LT-15.50	H INLET	887.41	883.81	3.60	W/ R-3067-7004-V	P-20A	S-20	S-20A	883.12	883.81	31	29	2.38%	12"	TYPE I	-					
S-21	10+88.55	RT-15.50	3X3 SAS	888.52	883.87	4.65	W/ R-3067-7004-V	P-21	S-21	S-22	883.87	884.19	57	53	0.60%	18"	TYPE I	-					
S-22	10+42.00	LT-15.50	3X3 SAS	889.19	884.19	5.00	W/ R-3067-7004-V	P-22	S-22	S-23	884.19	884.42	38	34	0.68%	18"	TYPE II	-					
SPECIFIC NOTES:																							
(1) INSTALL LOW POINT PVC DRAIN; PER S.D.D. 5.7.7A																							
(2) SEE S.D.D. 5.5.1A & B																							
(3) SET BOX CULVERT SECTIONS TO PROVIDE A MINIMUM OF 3 INCHES SPACING BETWEEN EXTERIOR WALLS, FILL VOIDS WITH SLURRY. ALL BOX CULVERT AND WINGWALL INSTALLATIONS SHALL BE DONE IN ACCORDANCE WITH SECTION 505 OF THE STANDARD SPECIFICATIONS FOR PUBLIC WORKS CONSTRUCTION.																							
(4) GROUP OF BOX CULVERTS ASSIGNED WISDOT STRUCTURE NUMBER																							
STANDARD NOTES:																							
-PLAN LENGTH (PAY LENGTH) IS FROM CENTER OF STRUCTURE TO CENTER OF STRUCTURE. PIPE LENGTH IS ACTUAL LENGTH OF PIPE FROM STRUCTURE WALL TO STRUCTURE WALL. SLOPE CALCULATED USING PIPE LENGTH.																							
- ABBREVIATIONS: AE = APRON ENDWALL; RCP = REINFORCED CONCRETE PIPE; HERCP = HORIZONTAL ELLIPTICAL REINFORCED CONCRETE PIPE; DNA = DOES NOT APPLY; SAS = SEWER ACCESS STRUCTURE; LP = LOW POINT INLET STRUCTURE; FP = FIELD POURED STRUCTURE; TR = TOP OF CONCRETE ROOF; NCM = NO CROWN MATCH FOR PIPES; UD = UNDERDRAIN																							
- APPROXIMATE DISCHARGE E.I. GIVEN, ADJUST E.I. AND PIPE SLOPE IN THE FIELD.																							
- TOP OF CASTING GRADE GIVEN IS THE TOP OF CURB FOR INLET STRUCTURES AND THE FLOWLINE OF THE CLOSED CASTING FOR SAS's.																							
- ALL REINFORCED CONCRETE PIPES TO BE CLASS III UNLESS OTHERWISE NOTED.																							
- SURVEYOR TO CONFIRM THAT ALL INLET STATION / OFFSETS LINE UP WITH PROPOSED CURB AND GUTTER.																							
ADJUST STORM STRUCTURES																							
STRUC. ID NO.	STATION	LOCATION (OFFSET)	EX. RIM	PROP. RIM	NOTES																		
GOLDEN DUSK PKWY																							
EX MH S-52	61+31.30	RT-41.40	884.52	890.36	-																		
-ALL FIELD POURED SAS STORM STRUCTURES SHALL BE CONSTRUCTED IN ACCORDANCE WITH STANDARD DETAIL DRAWING 5.7.3. ALL PRECAST SAS STORM STRUCTURES SHALL BE CONSTRUCTED IN ACCORDANCE WITH STANDARD DETAIL DRAWING 5.7.5.																							
- ALL STRUCTURES CALLED OUT AS FIELD POURED SHALL BE FIELD POURED. ALL OTHER STRUCTURES (NOT INDICATED AS FIELD POURED) SHALL BE SUBMITTED TO CITY ENGINEERING FOR APPROVAL IF PRECAST STRUCTURES ARE PREFERRED. CONTACT ELIA E ACOSTA OF CITY ENGINEERING AT (608) 266-4096 FOR STORM SEWER PRECAST APPROVALS, FAX SHOP DRAWINGS TO (608)264-9275, OR EMAIL SHOP DRAWINGS TO EACOSTA@CITYOFMADISON.COM.																							
-FOR SWM PRECAST APPROVALS CONTACT PHIL GAEBLER AT (608) 266-4059 OR EMAIL SWM SHOP DRAWINGS TO PGAEBLER@CITYOFMADISON.COM																							

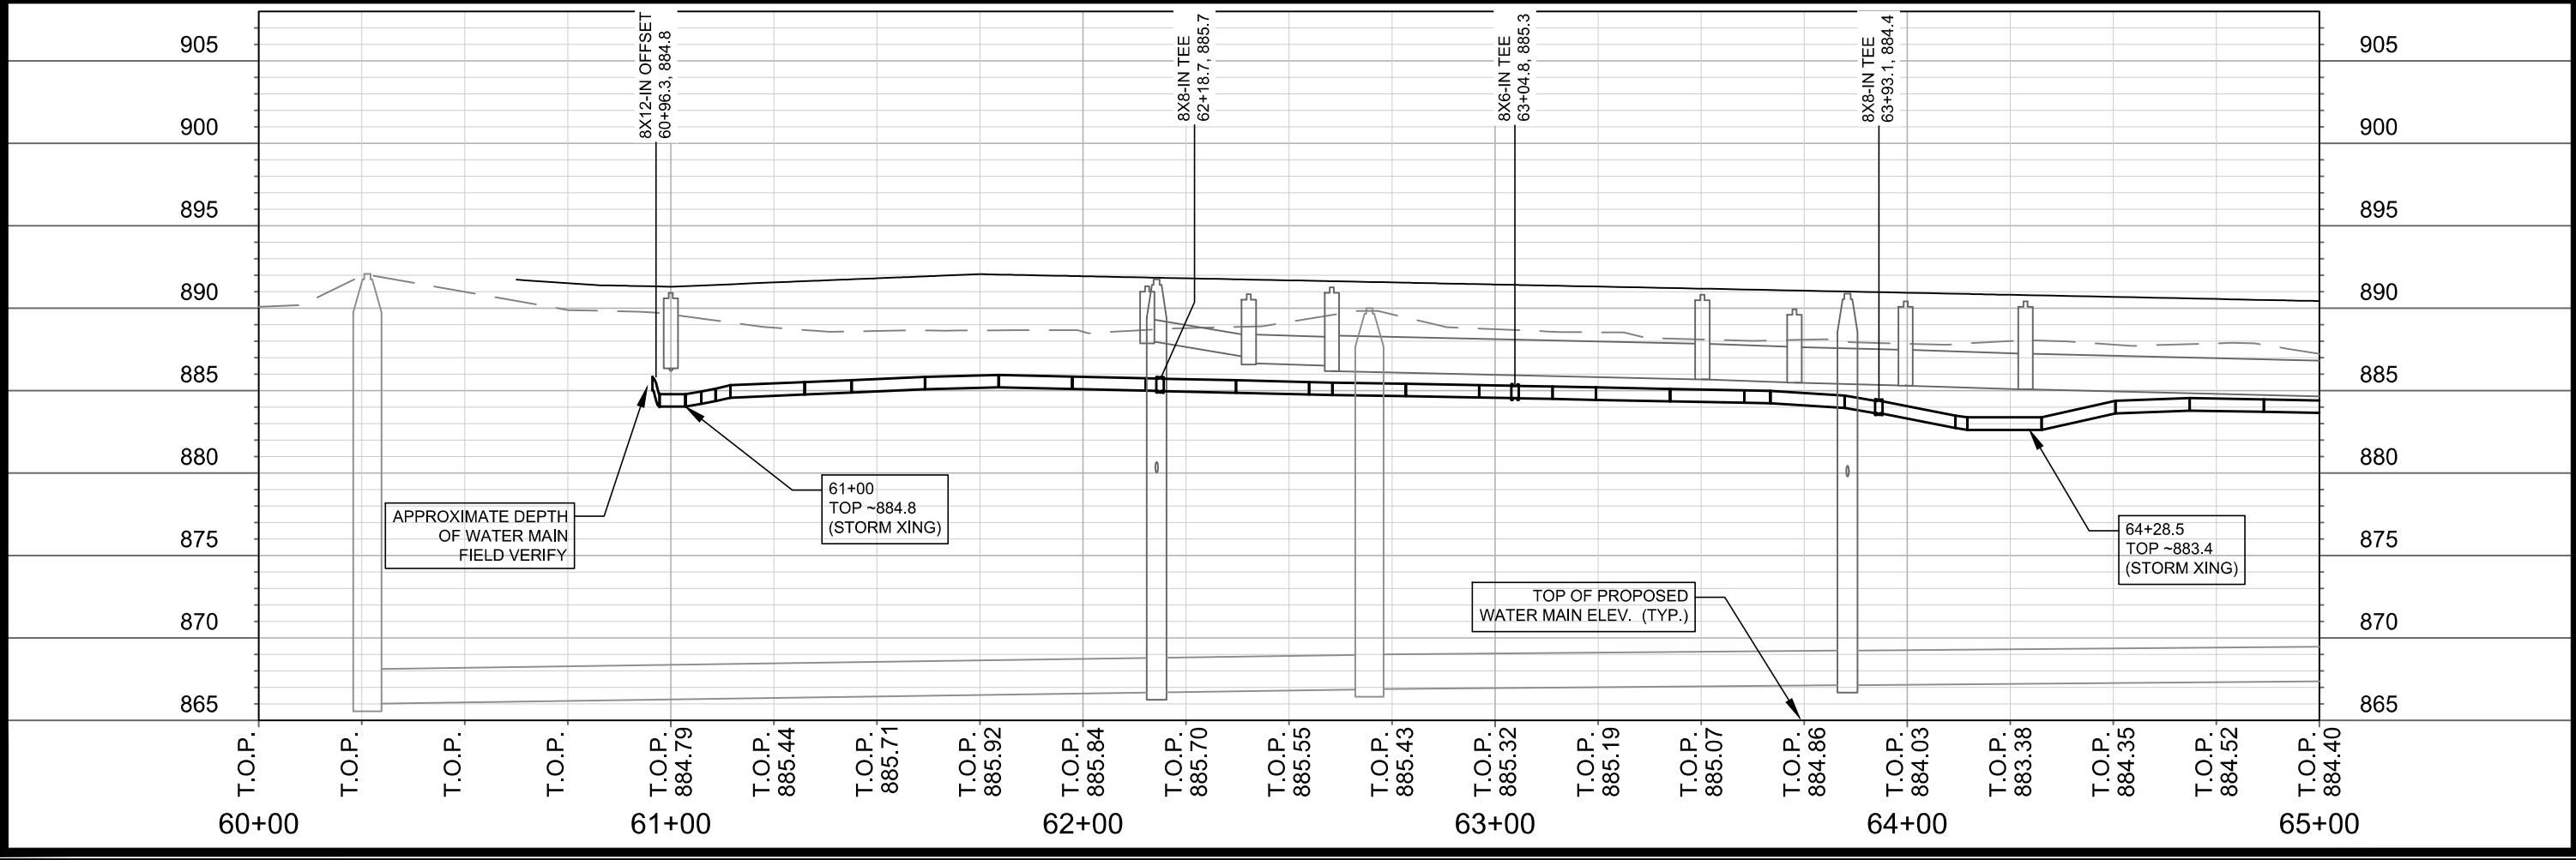
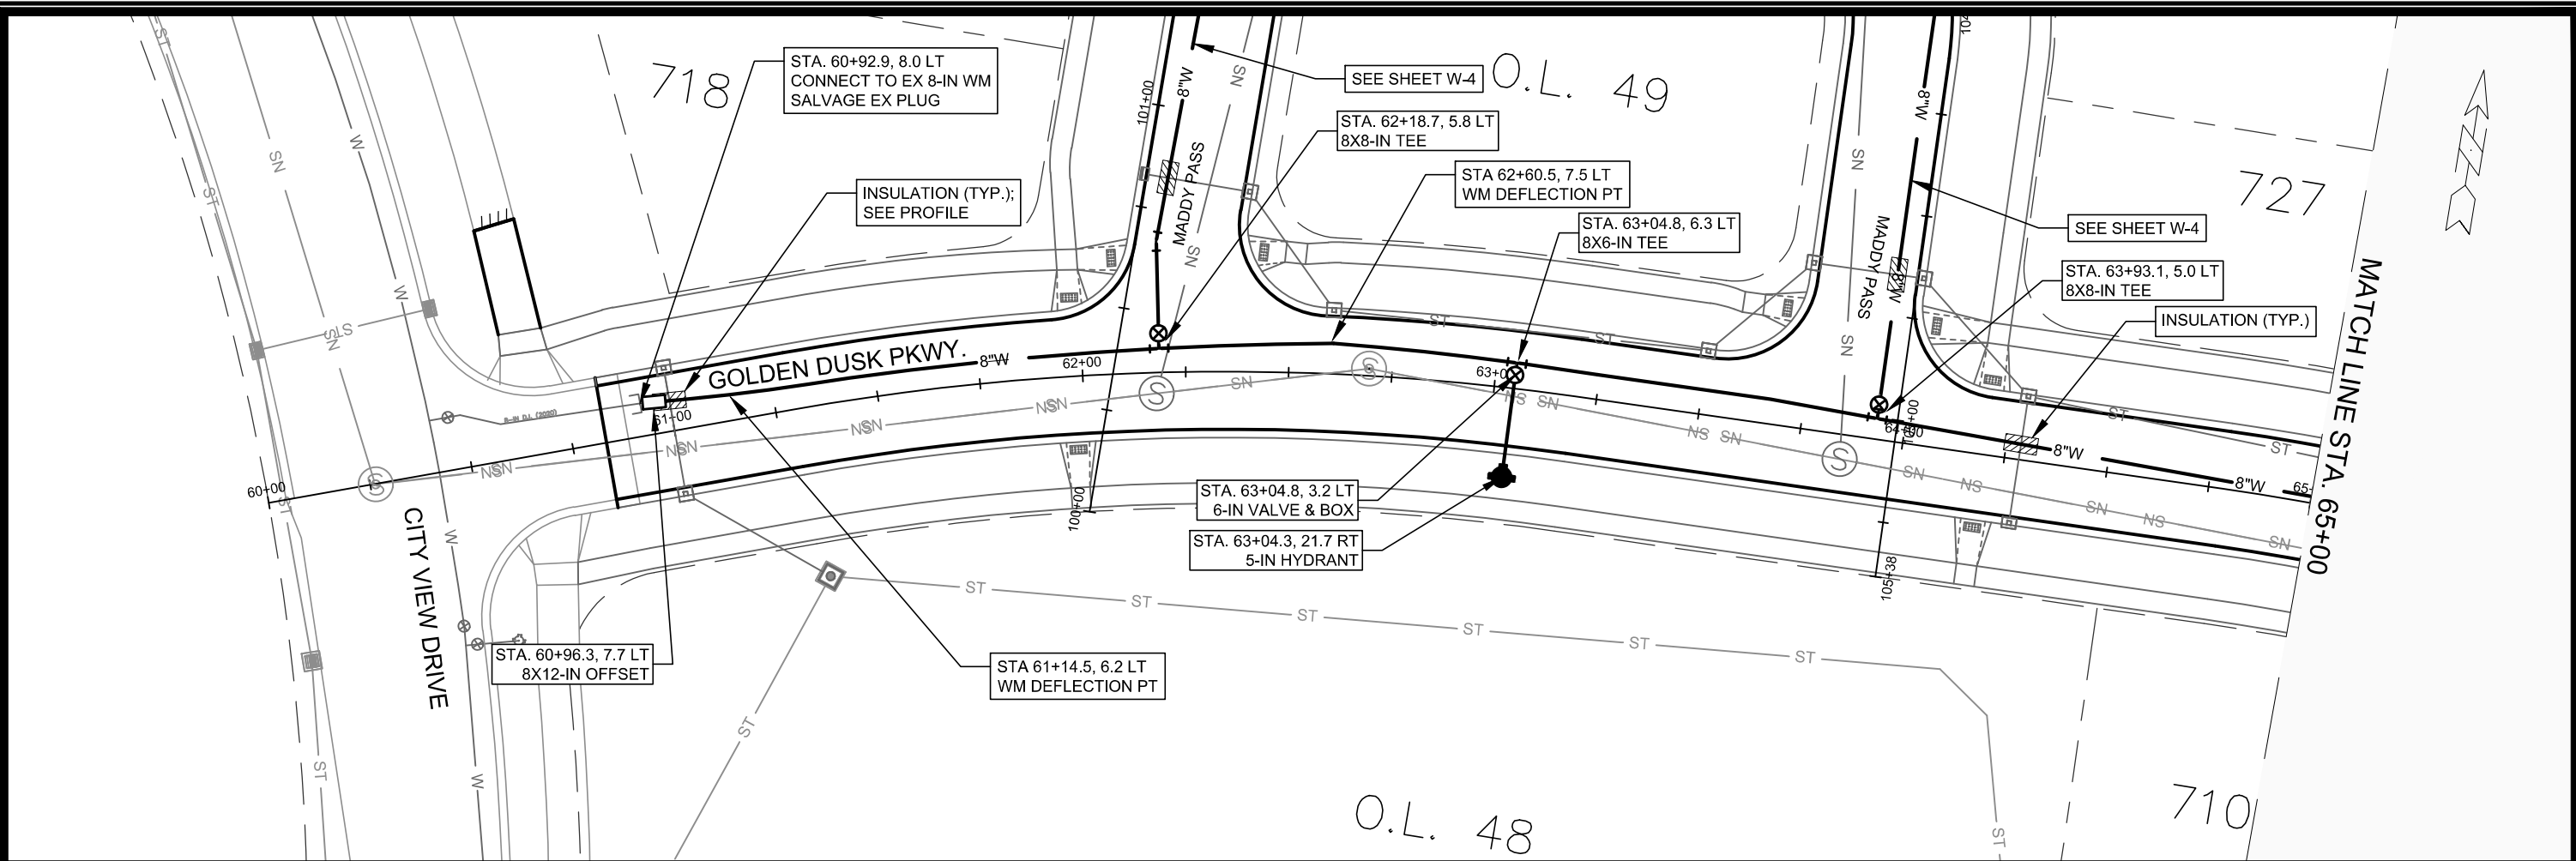


SCALE: 1:40
DESIGNED BY: PEH
MADISON WATER UTILITY
119 E OLIN AVE, MADISON, WI 53713
PRINTING DATE: 11/15/21

GOLDEN DUSK PKWY - WATER PLAN AND PROFILE
VILLAGE AT AUTUMN LAKE PHASE 10
CITY OF MADISON, WISCONSIN

12714
W-1

CONTRACT NO: 8489

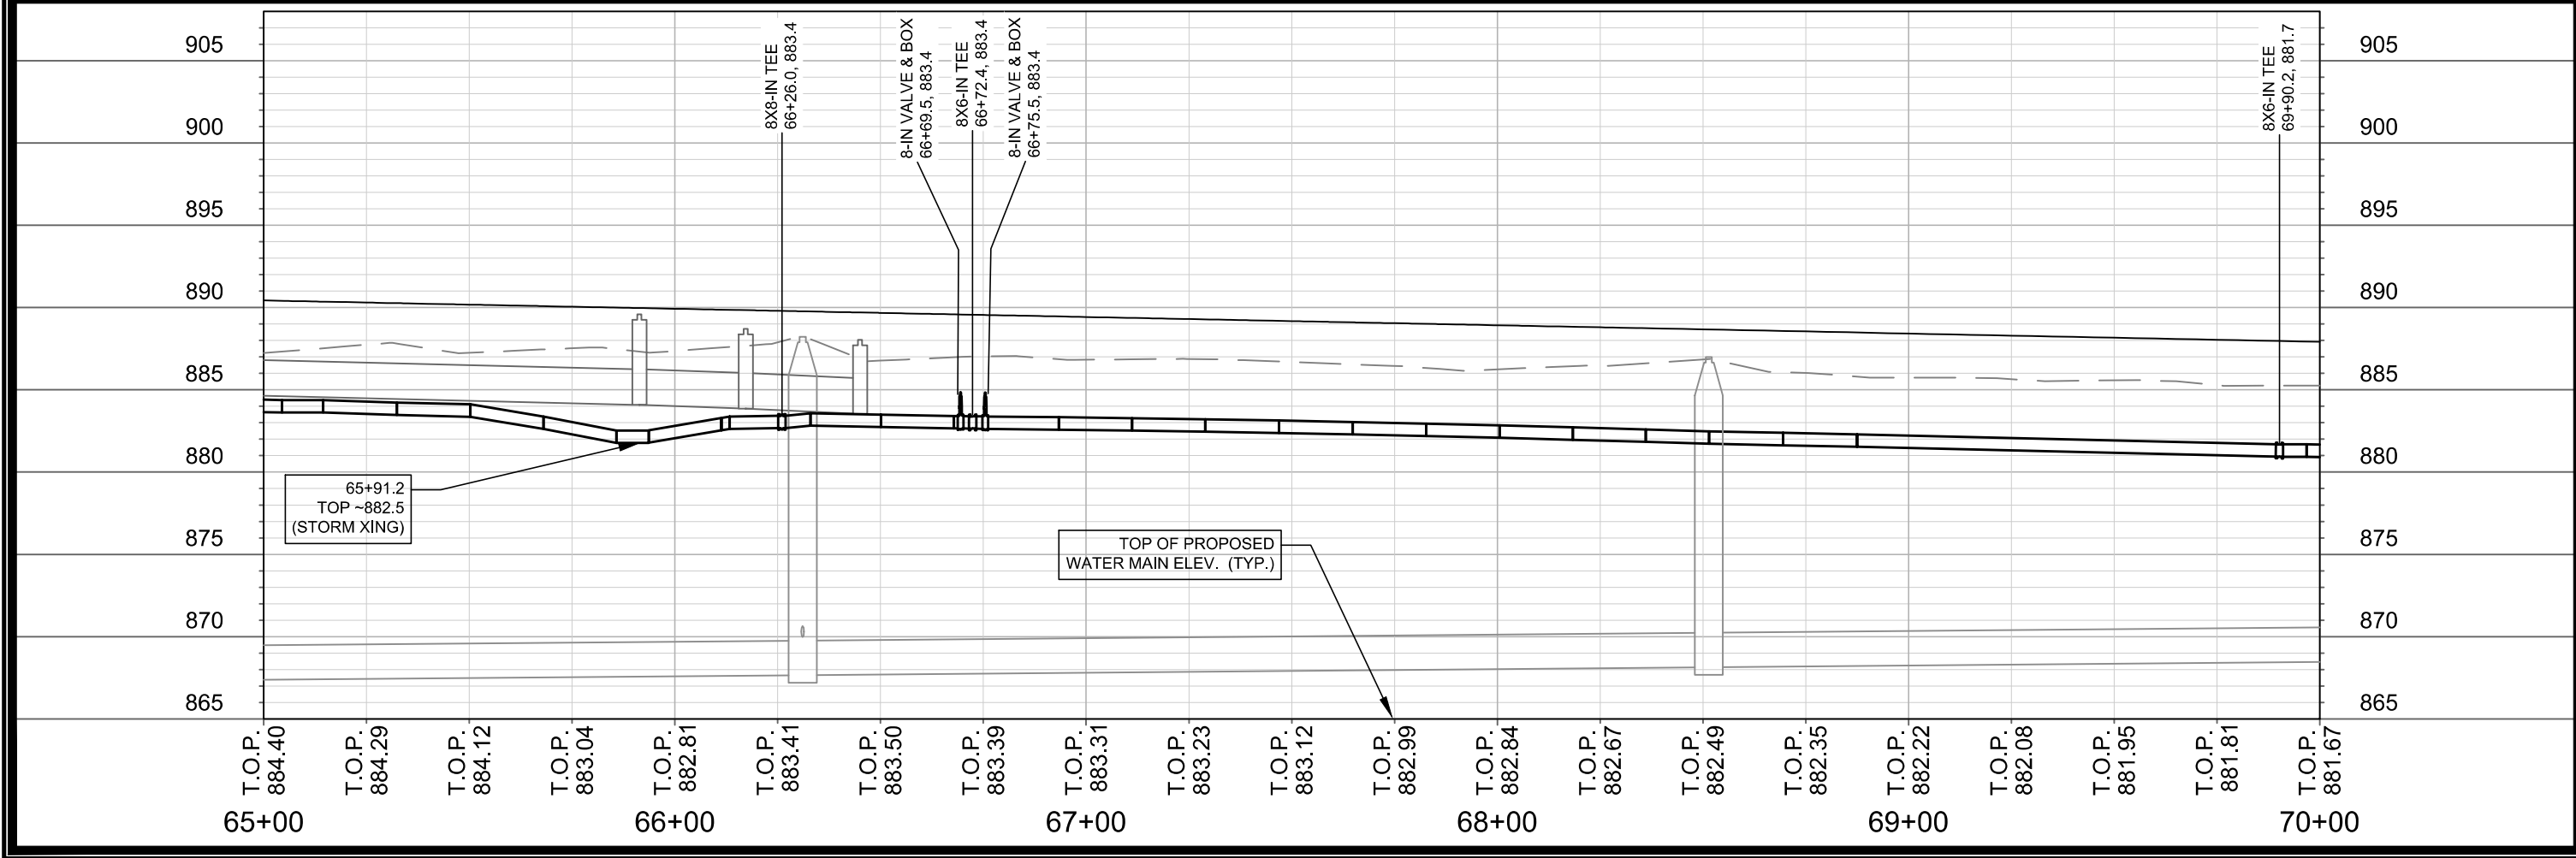
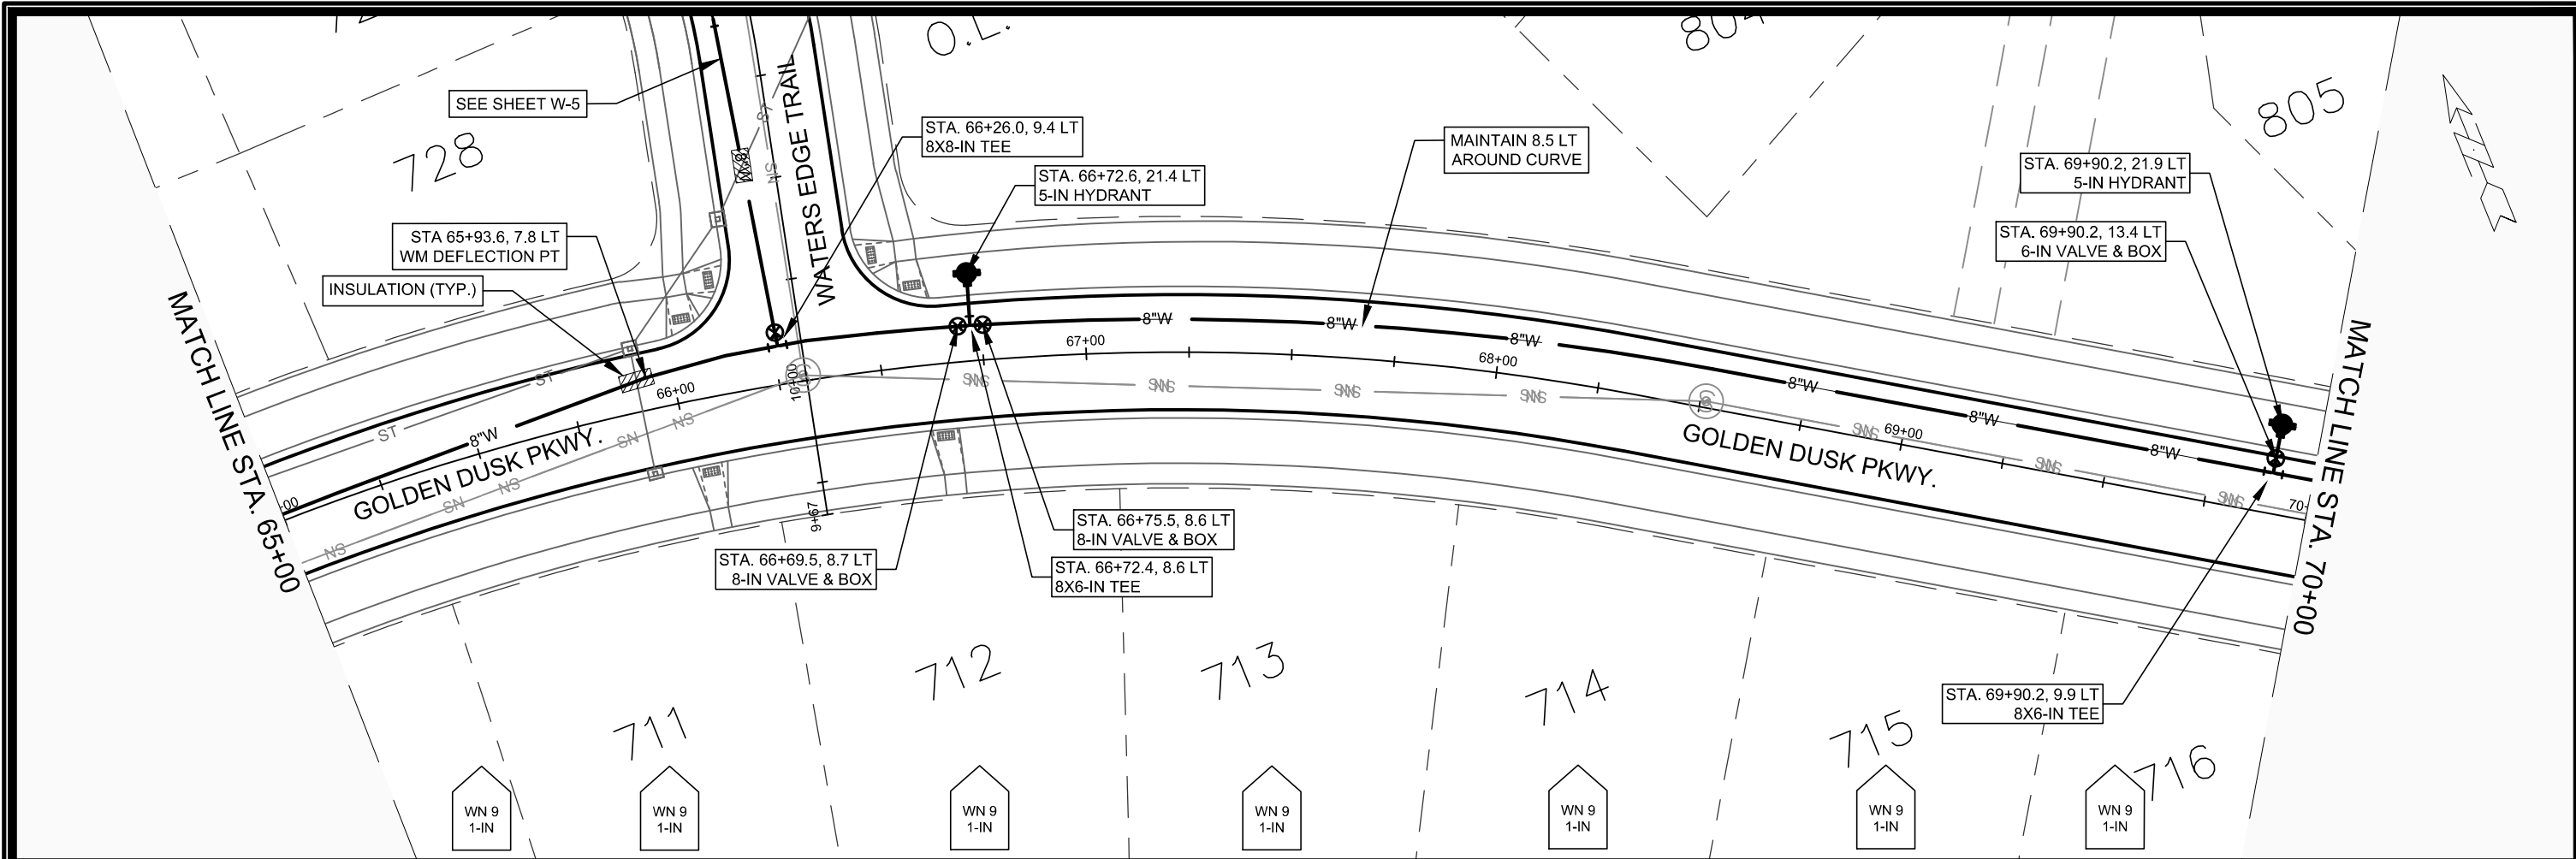


SCALE: 1:40
DESIGNED BY: PEH
MADISON WATER UTILITY
119 E OLIN AVE, MADISON, WI 53713
PRINTING DATE: 11/15/21

GOLDEN DUSK PKWY - WATER PLAN AND PROFILE
VILLAGE AT AUTUMN LAKE PHASE 10
CITY OF MADISON, WISCONSIN

12714
W-2

CONTRACT NO: 8489

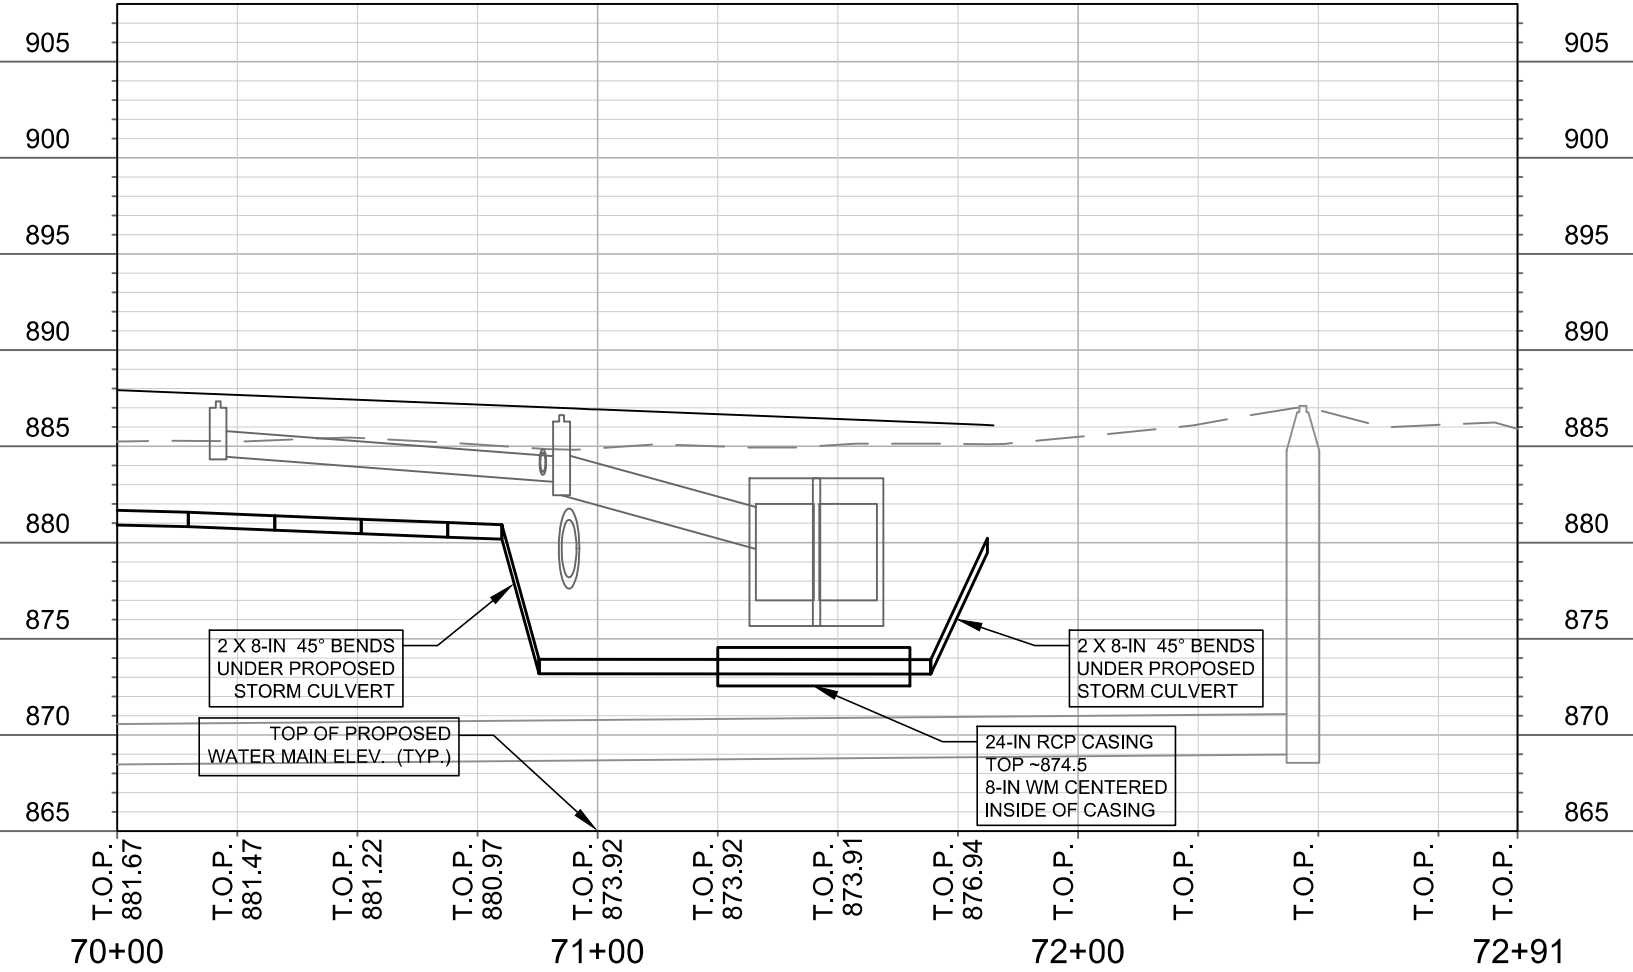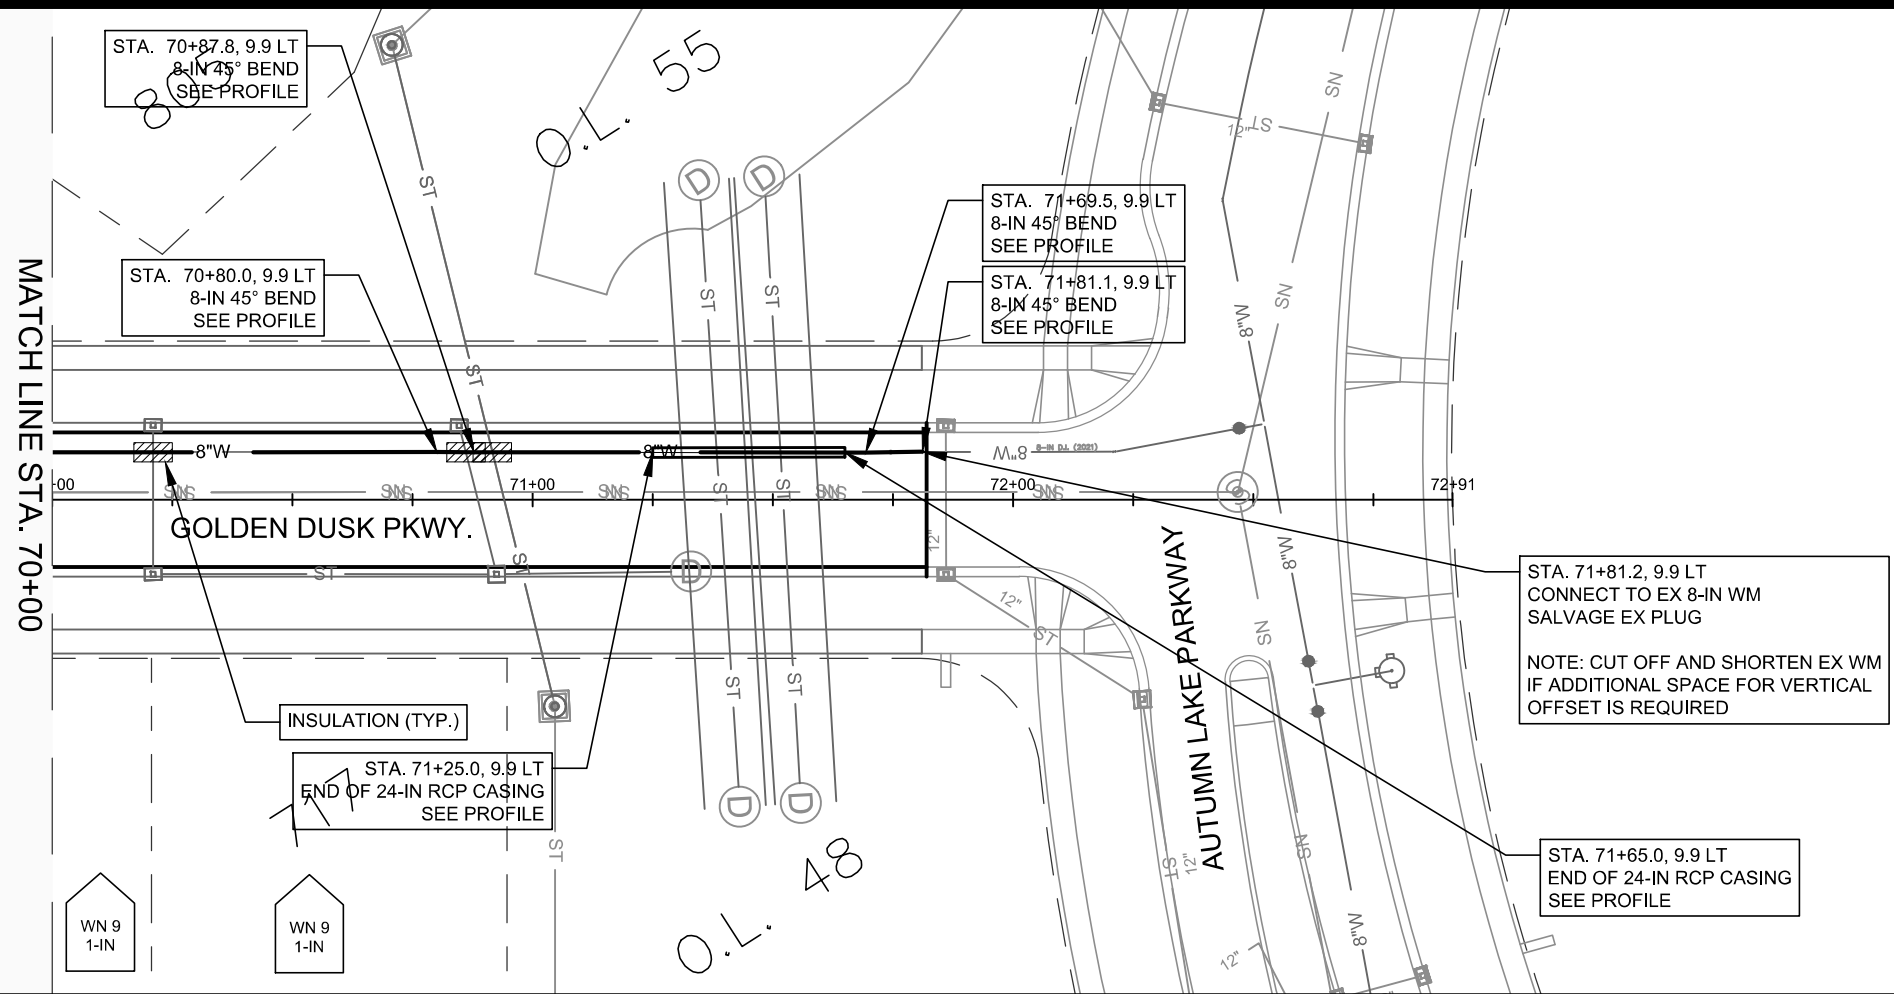



GOLDEN DUSK PKWY - WATER PLAN AND PROFILE
VILLAGE AT AUTUMN LAKE PHASE 10
CITY OF MADISON, WISCONSIN



12714
W-3

SCALE: 1:40
DESIGNED BY: PEH
MADISON WATER UTILITY
119 E OLIN AVE, MADISON, WI 53713
PRINTING DATE: 11/15/21

CONTRACT NO: 8489

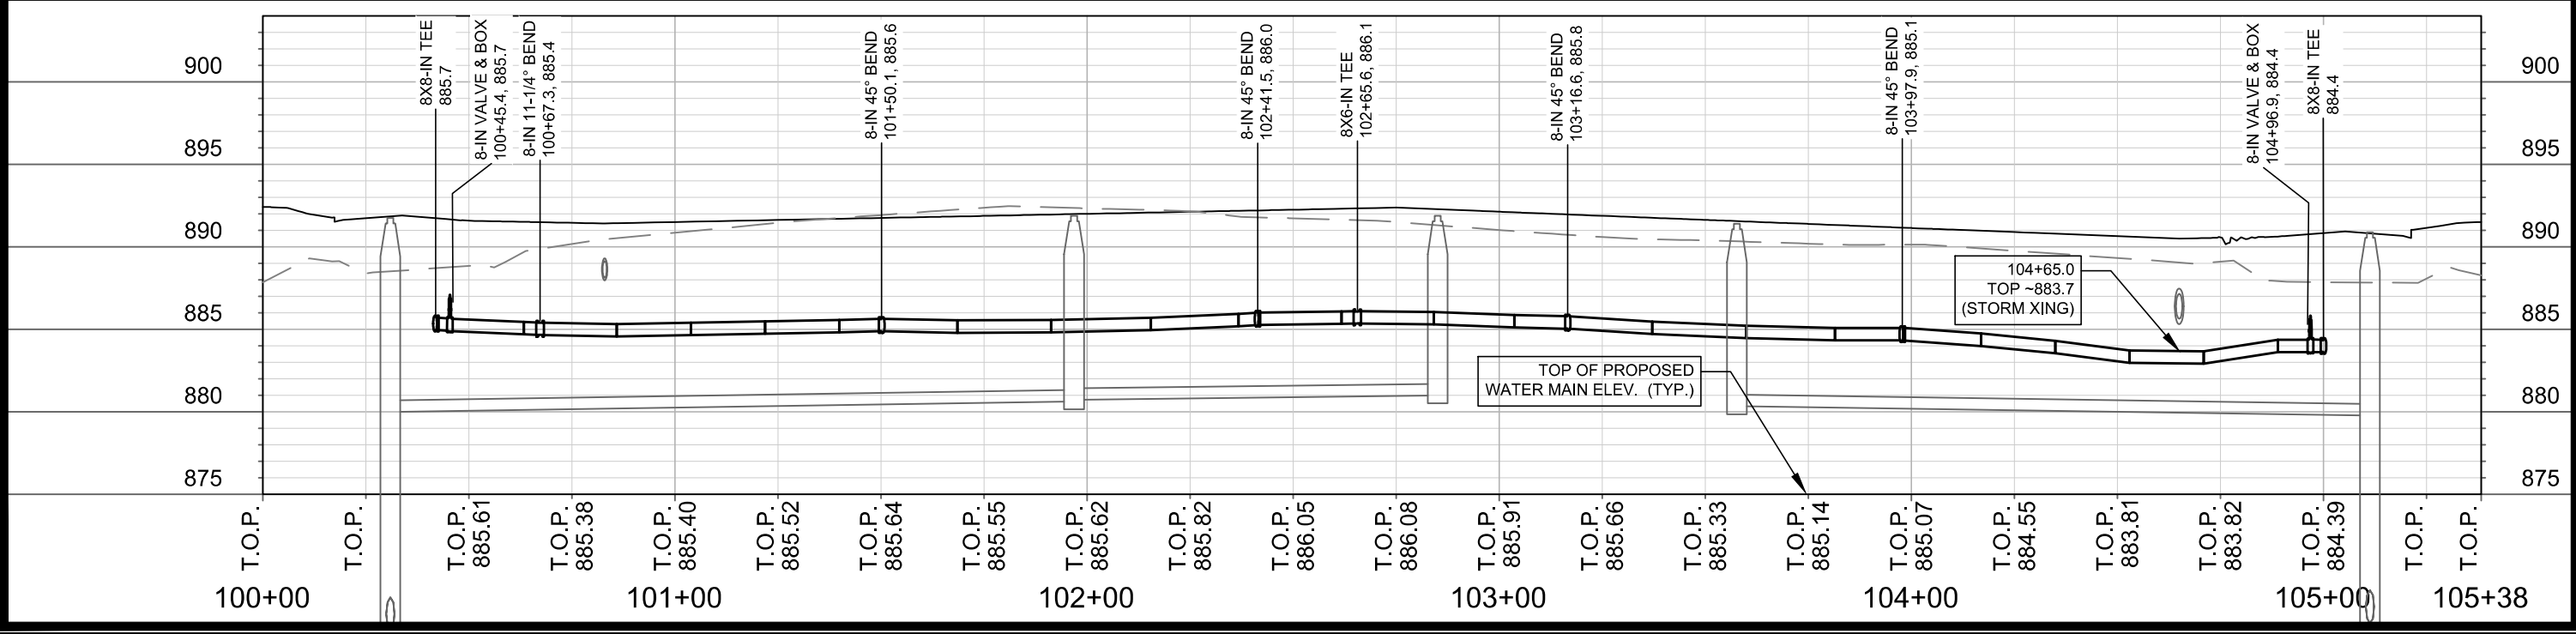
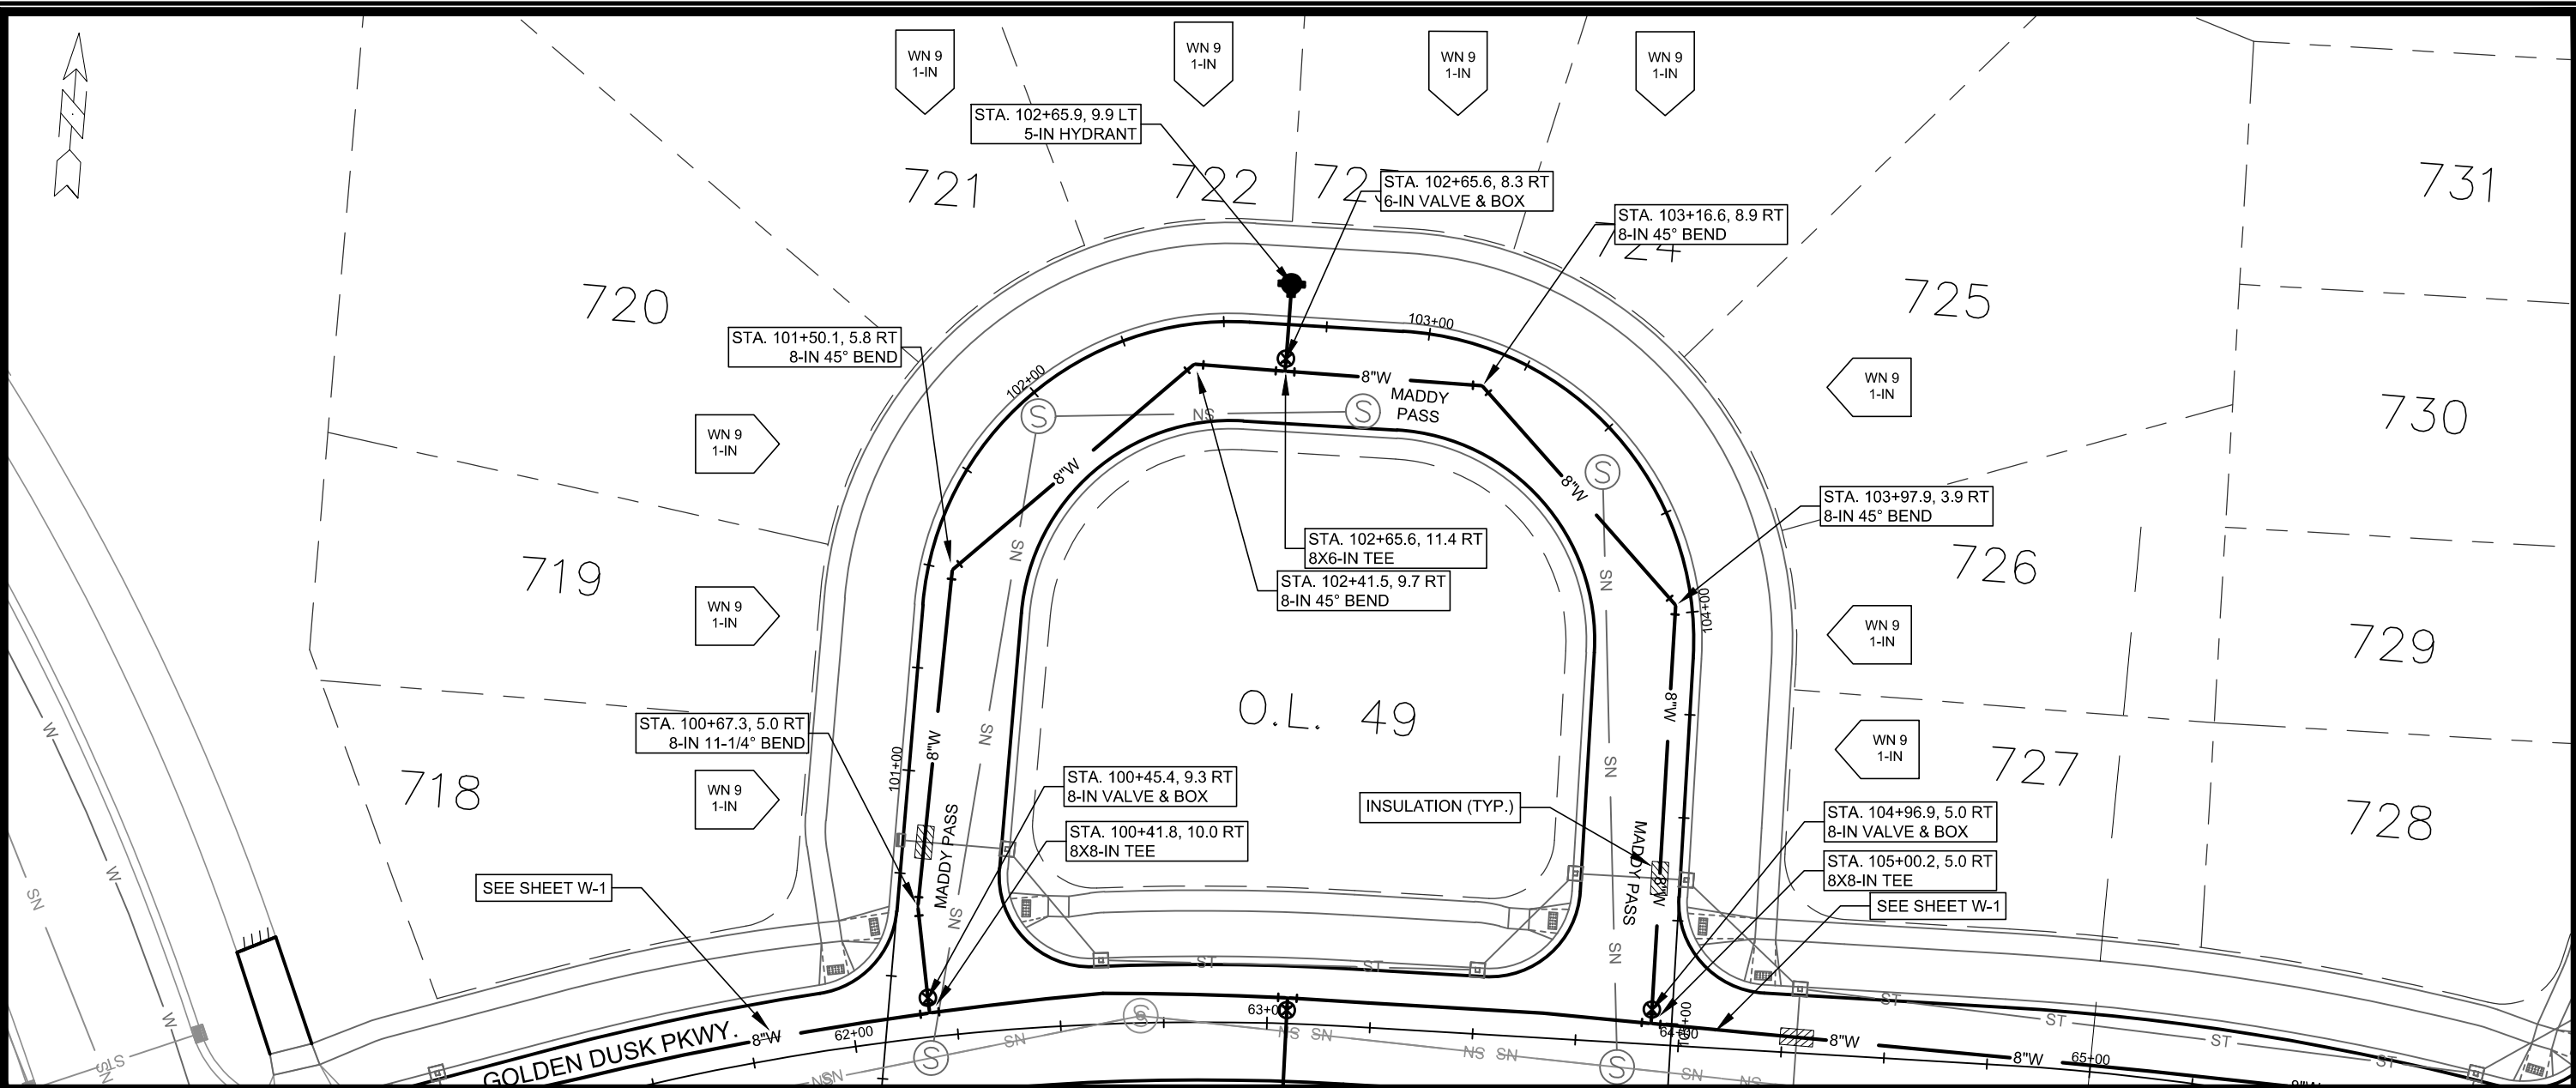


SCALE: 1:40
DESIGNED BY: PEH
MADISON WATER UTILITY
119 E OLIN AVE, MADISON, WI 53713
PRINTING DATE: 11/15/21

MADDDY PASS - WATER PLAN AND PROFILE
VILLAGE AT AUTUMN LAKE PHASE 10
CITY OF MADISON, WISCONSIN

12714
W-4

CONTRACT NO: 8489

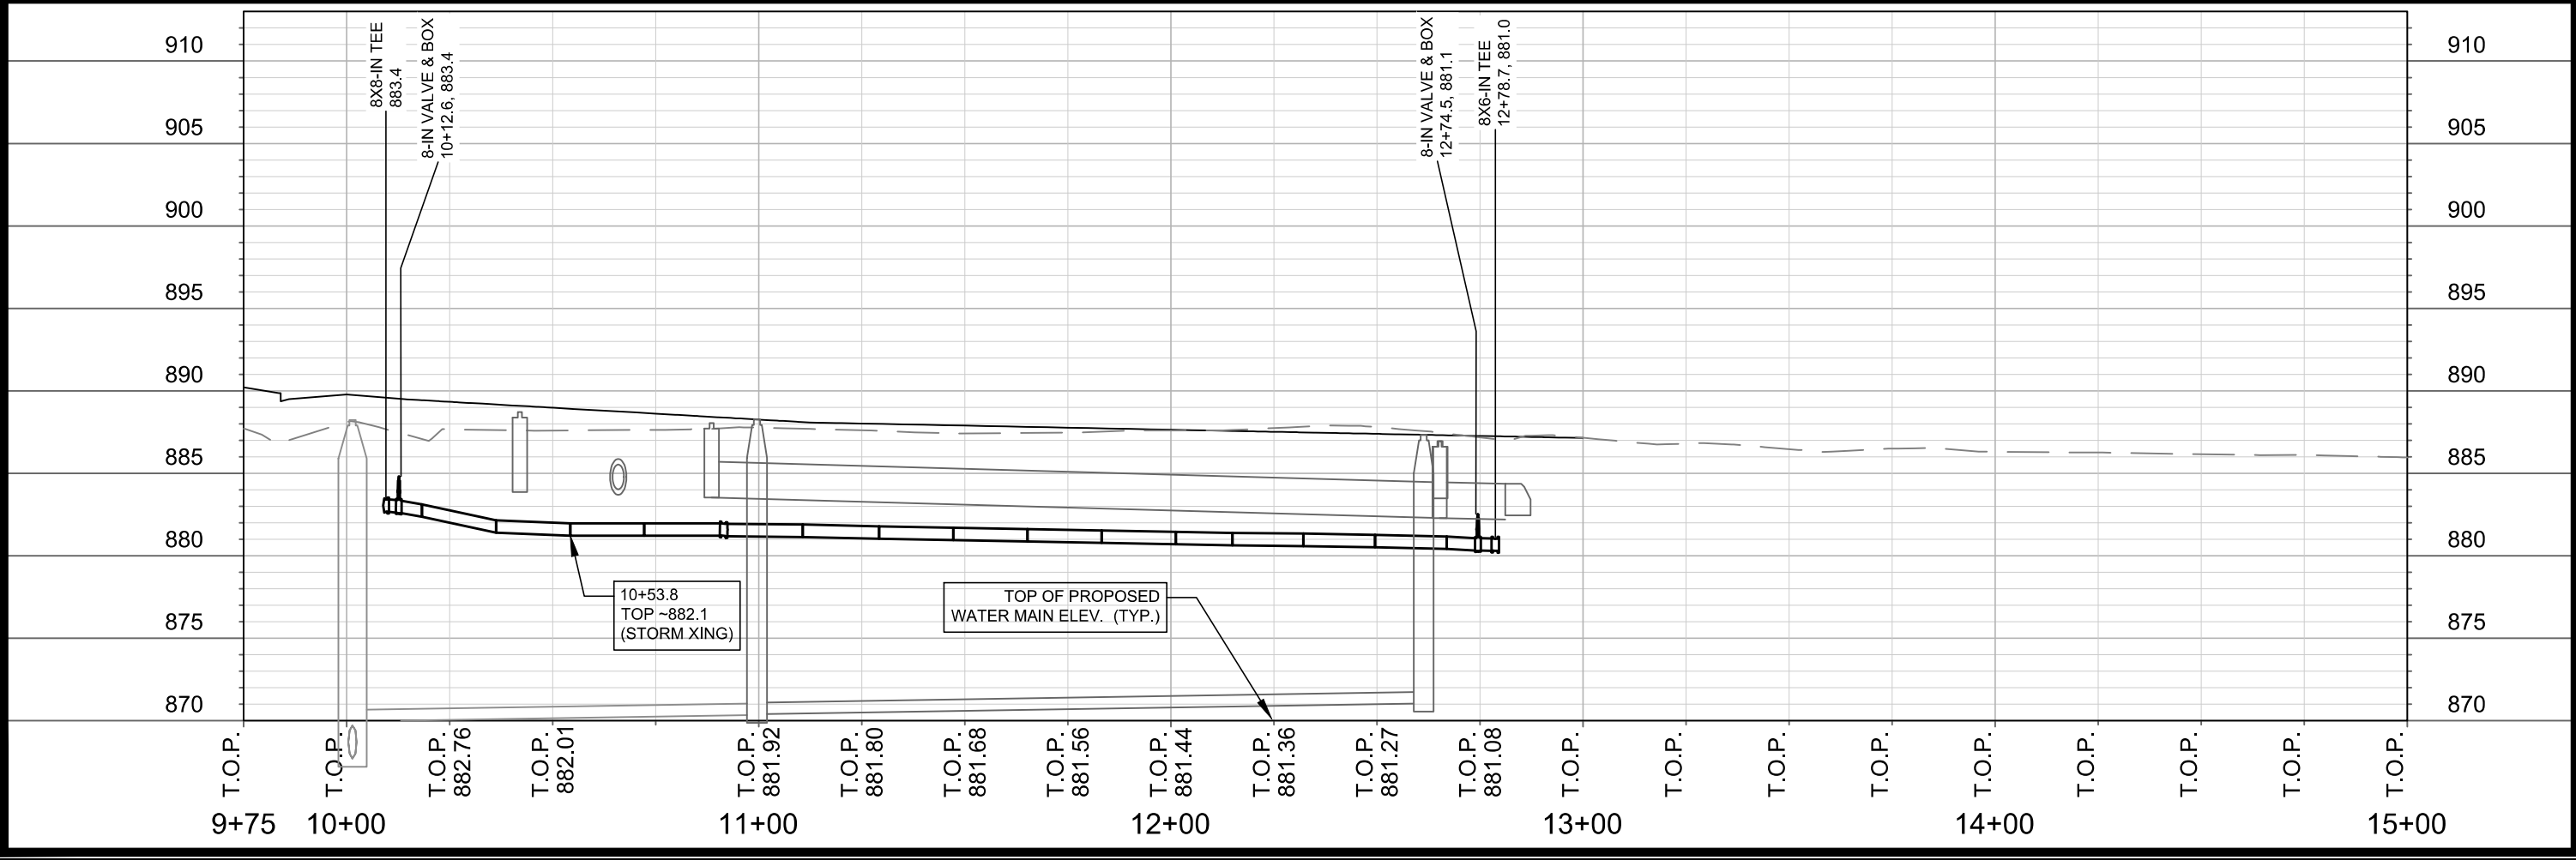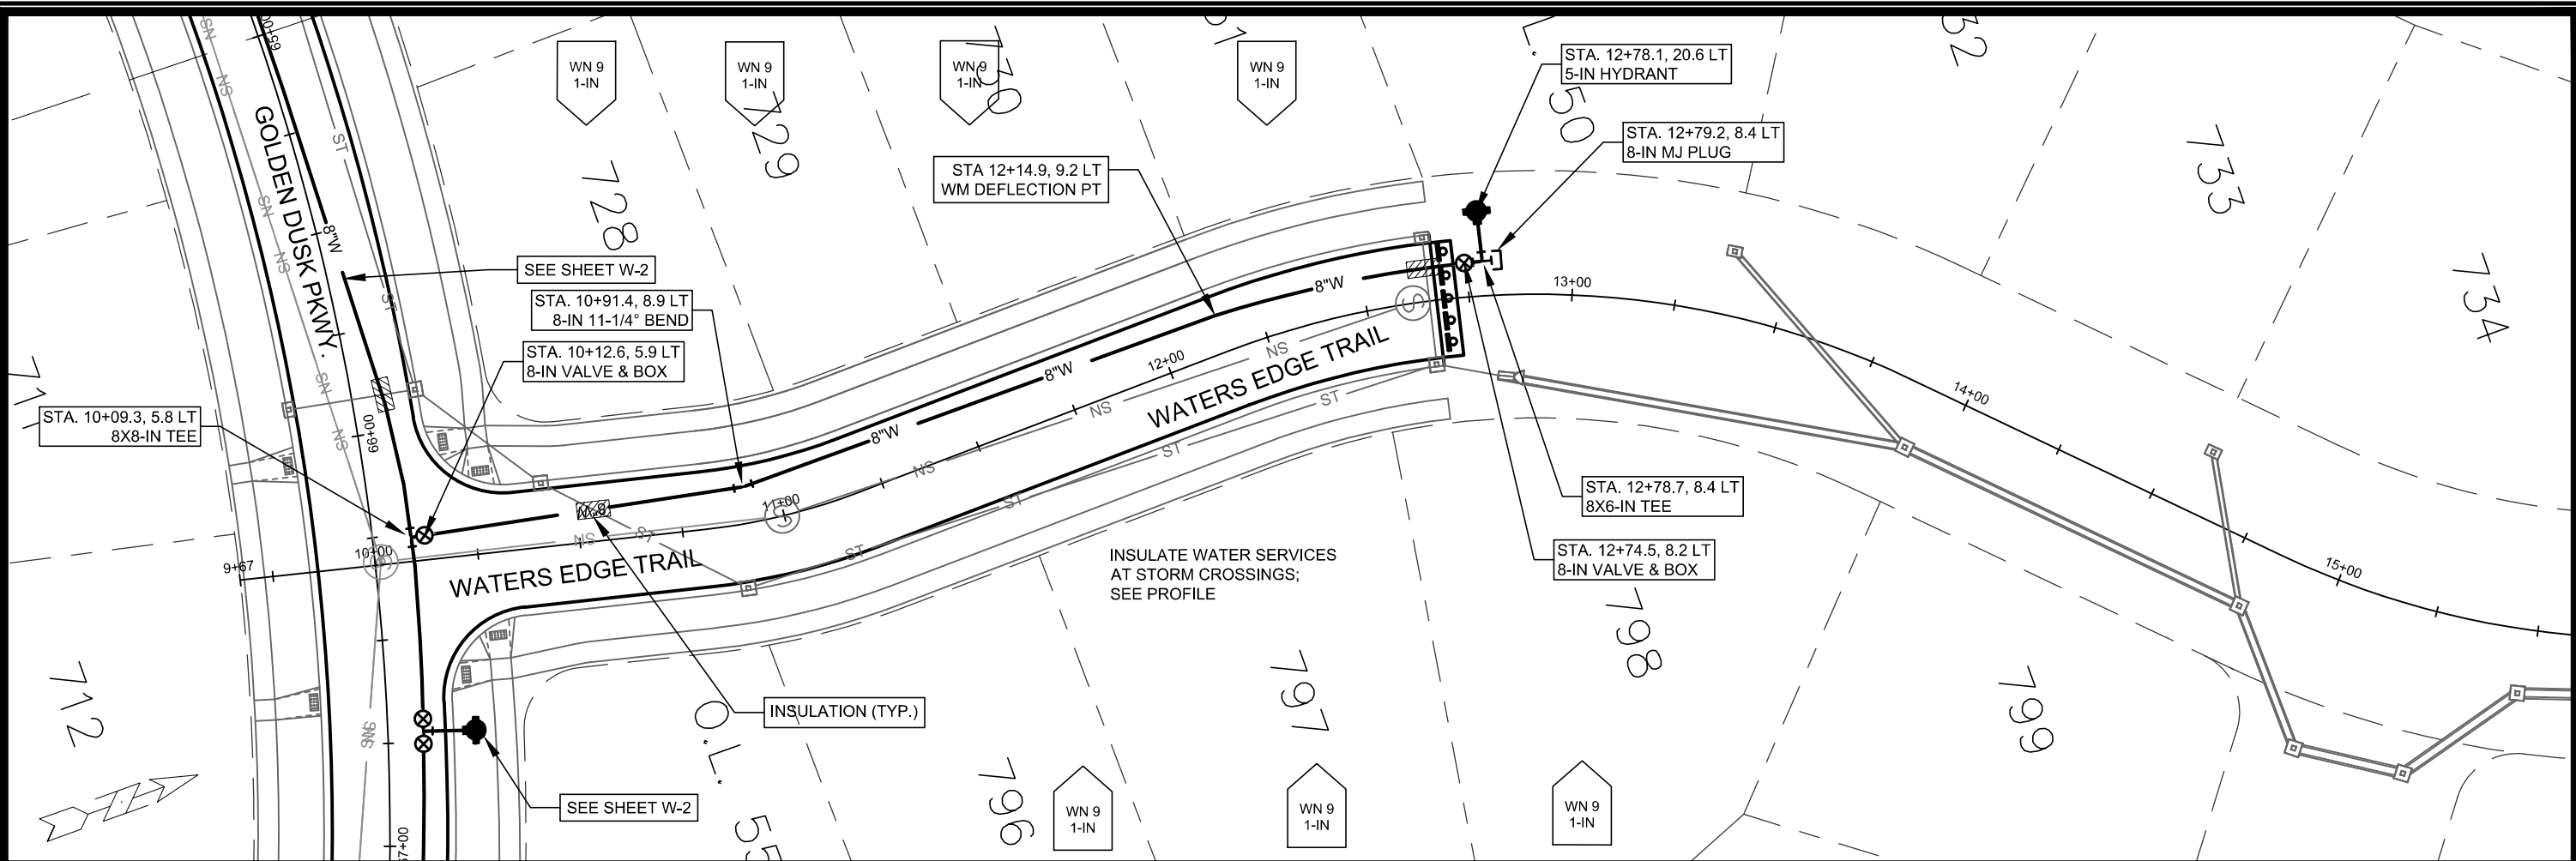


SCALE: 1:40
DESIGNED BY: PEH
MADISON WATER UTILITY
119 E OLIN AVE, MADISON, WI 53713
PRINTING DATE: 11/15/21

CONTRACT NO: 8489

WATERS EDGE TRAIL - WATER PLAN AND PROFILE
VILLAGE AT AUTUMN LAKE PHASE 10
CITY OF MADISON, WISCONSIN



12714
W-5

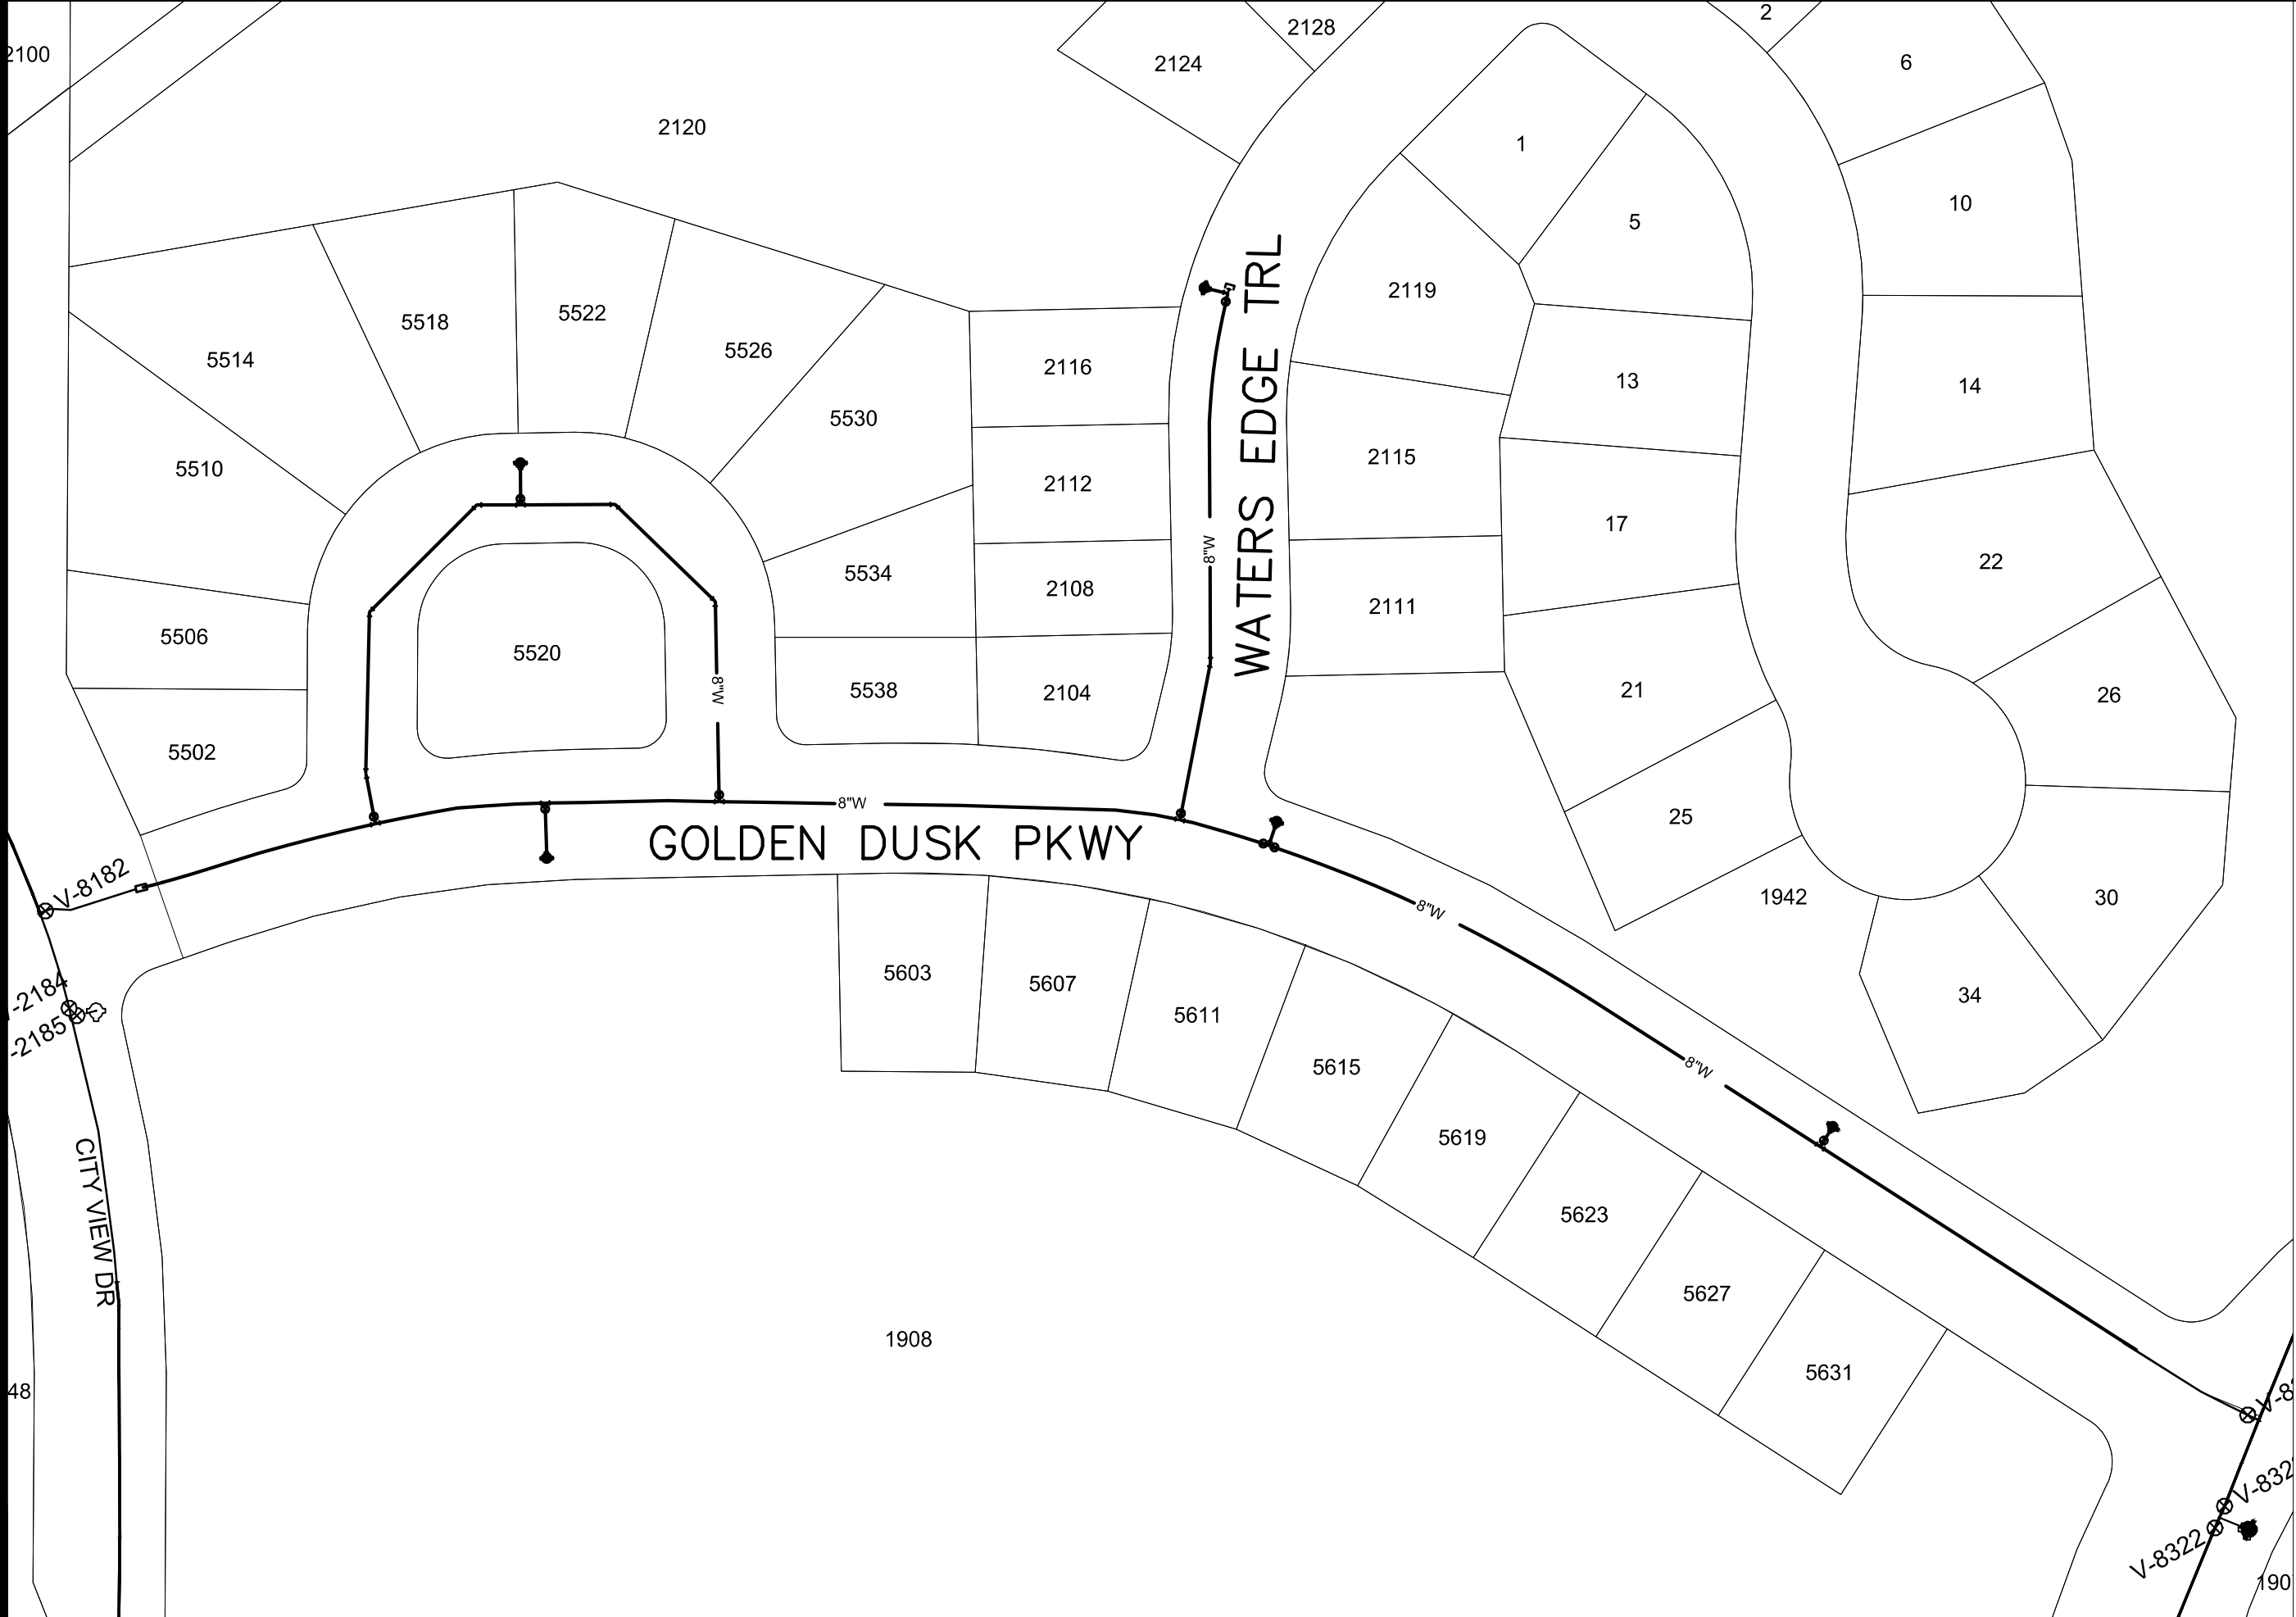

DISCLAIMER NOTE:
THE WATER IMPACT PLAN IS PROVIDED FOR REFERENCE PURPOSES
TO AID PLANNING CONNECTION POINT ISOLATION AND PREPARING
NOTIFICATION LISTS DURING PLANNED OUTAGES. REQUEST ANY
ALTERNATIVE CONNECTION METHODS IN WRITING, PER SPECS.

		12714 W-6	
VILLAGE AT AUTUMN LAKE PHASE 10 WATER IMPACT PLAN		CONTRACT NO: 8489	
CITY OF MADISON, WISCONSIN		SCALE: 1" = 80' DESIGNED BY: PEH MADISON WATER UTILITY 119 E OLIN AVE, MADISON, WI 53713 PRINTING DATE: 7/27/21	



CONSTRUCTION NOTES:

1. CONSTRUCT NEW WATER MAIN 6.0' BELOW FINISHED GRADE, UNLESS OTHERWISE NOTED. INSULATE MAIN WITH POLYSTYRENE BOARD AT UTILITY CROSSINGS OR OTHER AREAS IDENTIFIED BY ENGINEER AS HAVING INADEQUATE COVER.
2. VERIFY SIZE OF EXISTING WATER SERVICES AND RECONNECT SERVICES AS INDICATED.
3. MINIMIZE DISRUPTION OF SERVICE TO CUSTOMERS. NOTIFY PER CONTRACT REQUIREMENTS OF ANY PLANNED WATER OUTAGE.
4. THE EXISTING UTILITIES SHOWN ON THIS REPRESENT THE BEST INFORMATION AVAILABLE TO THE WATER UTILITY AT THE TIME OF PLAN REPARATION. CONTRACTOR IS RESPONSIBLE OR HAVING EACH UTILITY LOCATED PRIOR TO COMMENCING WORK.

- WN1 REPLACE THE EXISTING LEAD SERVICE WITH A NEW COPPER SERVICE.
- WN-2 EXTEND AND RECONNECT THE EXISTING COPPER SERVICE TO THE NEW WATER MAIN.
- WN-3 EXISTING SERVICE TO BE ABANDONED WHEN THE WATER MAIN IS CUT OFF.
- WN-4 DISCONNECT FROM THE OLD WATER MAIN AND RECONNECT THE EXISTING COPPER WATER SERVICE LATERAL TO THE NEW WATER MAIN.
- WN-5 RELOCATE THE EXISTING FIRE HYDRANT.
- WN-6 ABANDON WATER VALVE ACCESS STRUCTURE.
- WN-7 FURNISH AND INSTALL THE NEW TOP SECTION FOR THE WATER ACCESS STRUCTURE.
- WN-8 ABANDON THE VALVE BOX.
- WN-9 FURNISH THE DITCH, COMPACTION, AND ALL MATERIALS AND LABOR FOR THE INSTALLATION OF NEW SERVICE LATERAL.
- WN-10 REMOVE AND SALVAGE EXISTING HYDRANT
- WN-11 REPLACE THE EXISTING COPPER SERVICE WITH A COPPER SERVICE
- WN-20+ SEE WATER IMPACT PLAN FOR CONNECTION POINT ISOLATION AND WATER SHUT-OFF NOTIFICATION INFORMATION.

WATER UTILITY ULO SCHEDULE

N/A

*ESTIMATE OF MATERIALS SUPPLIED BY CONTRACTOR:


DESCRIPTION	QUANTITY	UNIT
6-INCH PIPE & FITTINGS	90	LNFT
8-INCH PIPE & FITTINGS	1800	LNFT
6-INCH WATER VALVE	3	EACH
8-INCH WATER VALVE	6	EACH
24-IN RCP CASING	40	LNFT
HYDRANT	5	EACH
1-INCH SERVICE LATERAL	26	EACH
STYROFOAM INSULATION BOARD	8	EACH
8-IN MJ PLUG	1	EACH
8-IN 45° BEND	8	EACH
8-IN 11-1/4° BEND	2	EACH
8X6-IN TEE	5	EACH
8X8-IN TEE	3	EACH
8X12-IN OFFSET	1	EACH

* ESTIMATE OF MATERIALS IS FOR INFORMATION ONLY. ENGINEER DOES NOT GUARANTEE ACCURACY OF MATERIAL TAKE-OFF.

TO OBTAIN LOCATION OF PARTICIPANTS' UNDERGROUND FACILITIES BEFORE YOU DIG IN WISCONSIN

CALL DIGGERS HOTLINE
TOLL FREE
811 OR 1-800-242-8511
FAX-A-LOCATE 1-800-338-3860
TDD (FOR HEARING IMPAIRED) 1-800-542-2289

WIS. STATUTE 182.0175 (1974)
REQUIRES MIN. OF 3 WORK DAYS
NOTICE BEFORE YOU EXCAVATE.

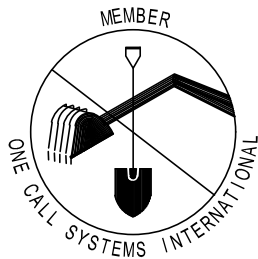


DISCLAIMER NOTE: UTILITY LOCATIONS SHOWN ARE APPROXIMATE ONLY. IT SHALL BE THE CONTRACTOR'S RESPONSIBILITY TO DETERMINE THE EXACT HORIZONTAL AND VERTICAL LOCATION OF ALL EXISTING UNDERGROUND AND OVERHEAD UTILITIES PRIOR TO COMMENCING WORK.

PART VII - WATER MAINS AND SERVICE LATERALS

DETAIL DRAWING NO. 7.04

REVISED: 12/2019

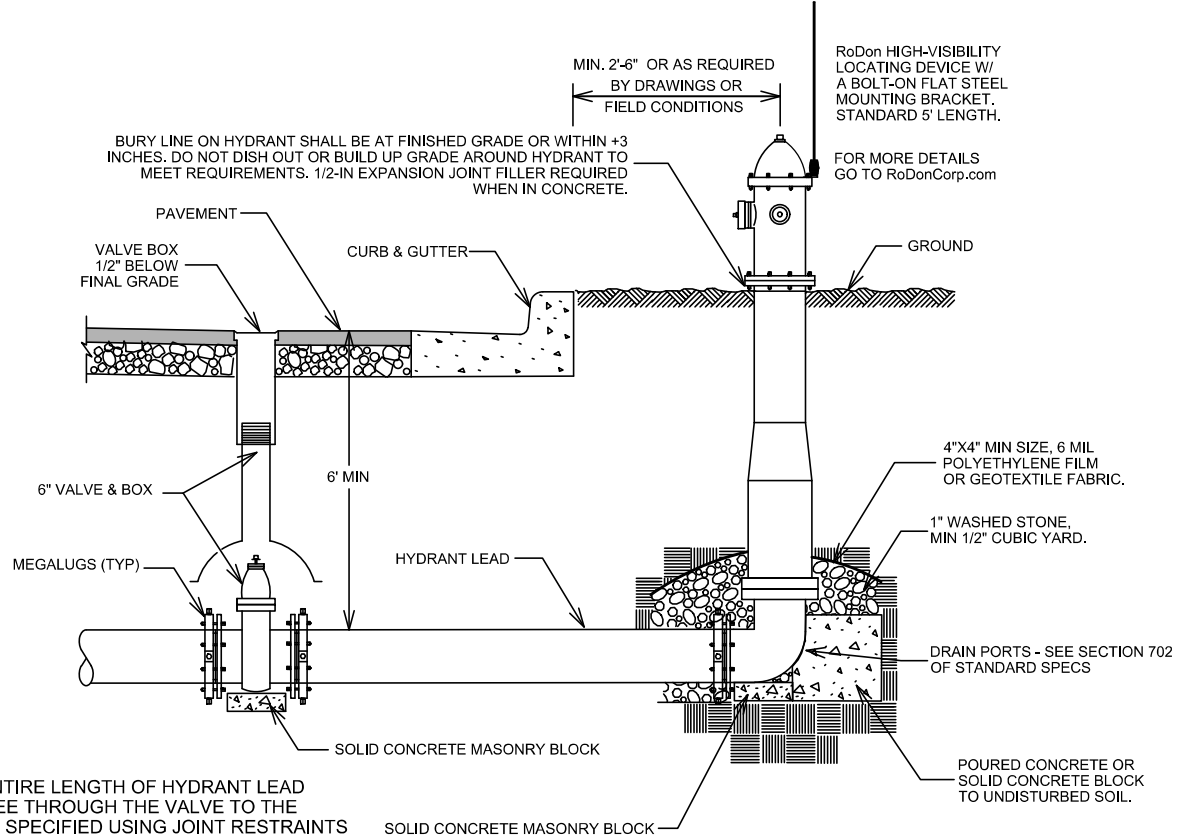

NOTE:

1. RESTRAIN ENTIRE LENGTH OF HYDRANT LEAD FROM THE TEE THROUGH THE VALVE TO THE HYDRANT AS SPECIFIED USING JOINT RESTRAINTS PER SECTION 703.10

CITY OF MADISON
WATER UTILITY

NOT TO SCALE

TYPICAL HYDRANT INSTALLATION

VILLAGE AT AUTUMN LAKE PHASE 10
WATER ESTIMATE OF MATERIALS
CITY OF MADISON, WISCONSIN





12714
W-7



SCALE: N/A

DESIGNED BY: PEH
MADISON WATER UTILITY
119 E OLIN AVE, MADISON, WI 53713
PRINTING DATE: 11/4/21

CONTRACT NO: 8489

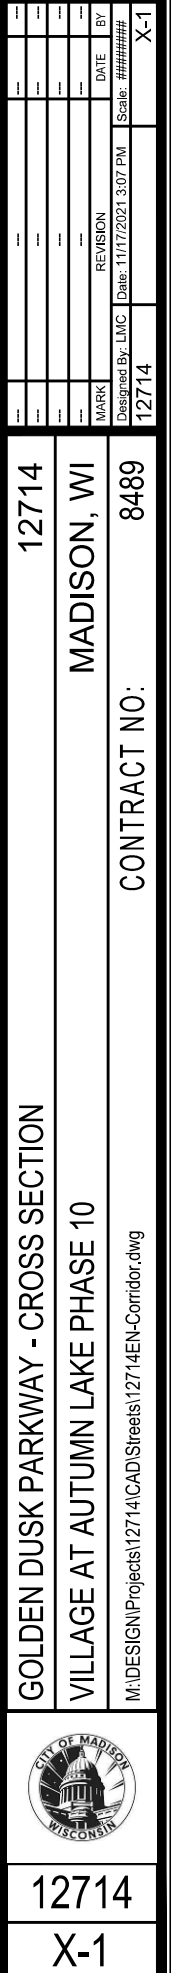

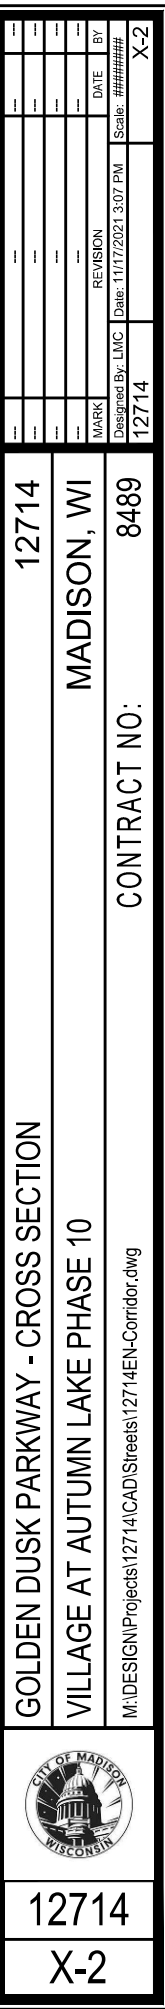

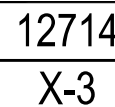
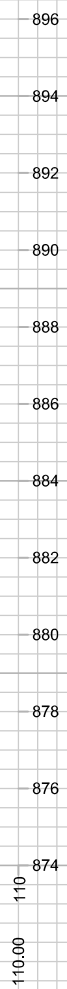


8489

M:\DESIGN\Projects\12714\CAD\Streets\12714EN-Corridor.dwg

CONTRACT NO:

[illegible]

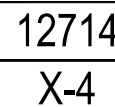
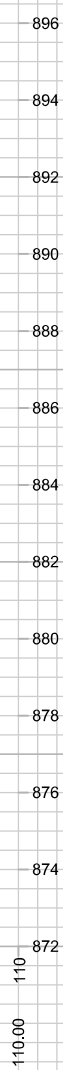


GOLDEN DUSK PARKWAY - CROSS SECTION

VILLAGE AT AUTUMN LAKE PHASE 10



M:\DESIGN\Projects\12714\CAD\Streets\12714EN-Corridor.dwg

[illegible]

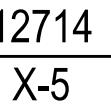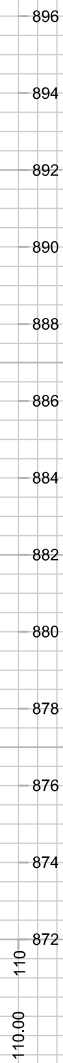



12714	MADISON, WI
CONTRACT NO:	8489

MARK	REVISION	DATE	BY
12714	1	11/17/2021 3:07 PM	Scale: #####
			X-5

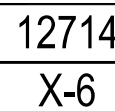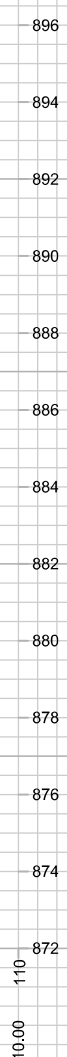12714
ON, WI



CONTRACT NO: 8489

[illegible]

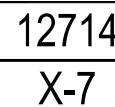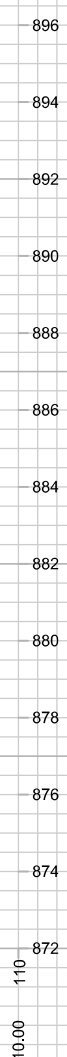12714
ON, WI

CONTRACT NO: 8489

[illegible]

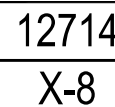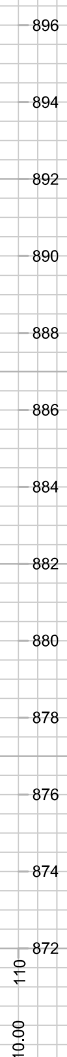



GOLDEN DUSK PARKWAY - CROSS SECTION

VILLAGE AT AUTUMN LAKE PHASE 10

CONTRACT NO:

M:\DESIGN\Projects\12714\CAD\Streets\12714EN-Corridor.dwg

[illegible]

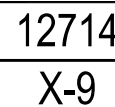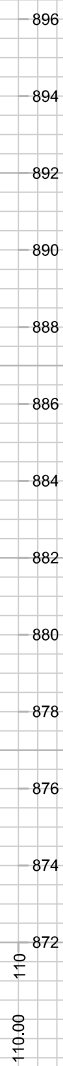

GOLDEN DUSK PARKWAY - CROSS SECTION

VILLAGE AT AUTUMN LAKE PHASE 10

CONTRACT NO:

M:\DESIGN\Projects\12714\CAD\Streets\12714EN-Corridor.dwg

MARK	REVISION
Designed By: LMC	Date: 11/17/2021 3:07 PM

MARK	
------	--



REVISION

3:07 PM

DATE _____



---	BY	###
-----	----	-----

6-X	###
-----	-----

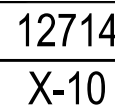
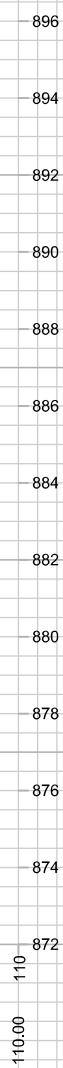


CONTRACT NO: 8489

MARK	REVISION	DATE	BY
Designed By: LMC	Date: 11/17/2021 3:07 PM	Scale: #####	
12714			X-10

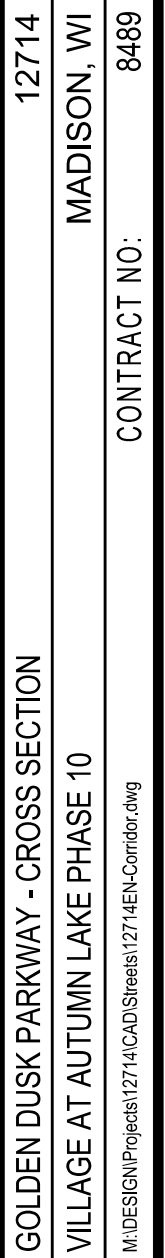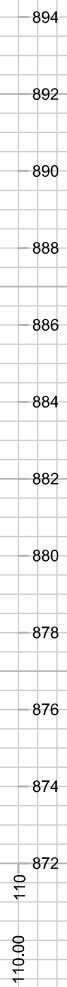


12714
X-11

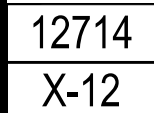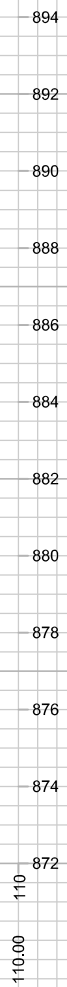

CONTRACT NO: 8489


[illegible]

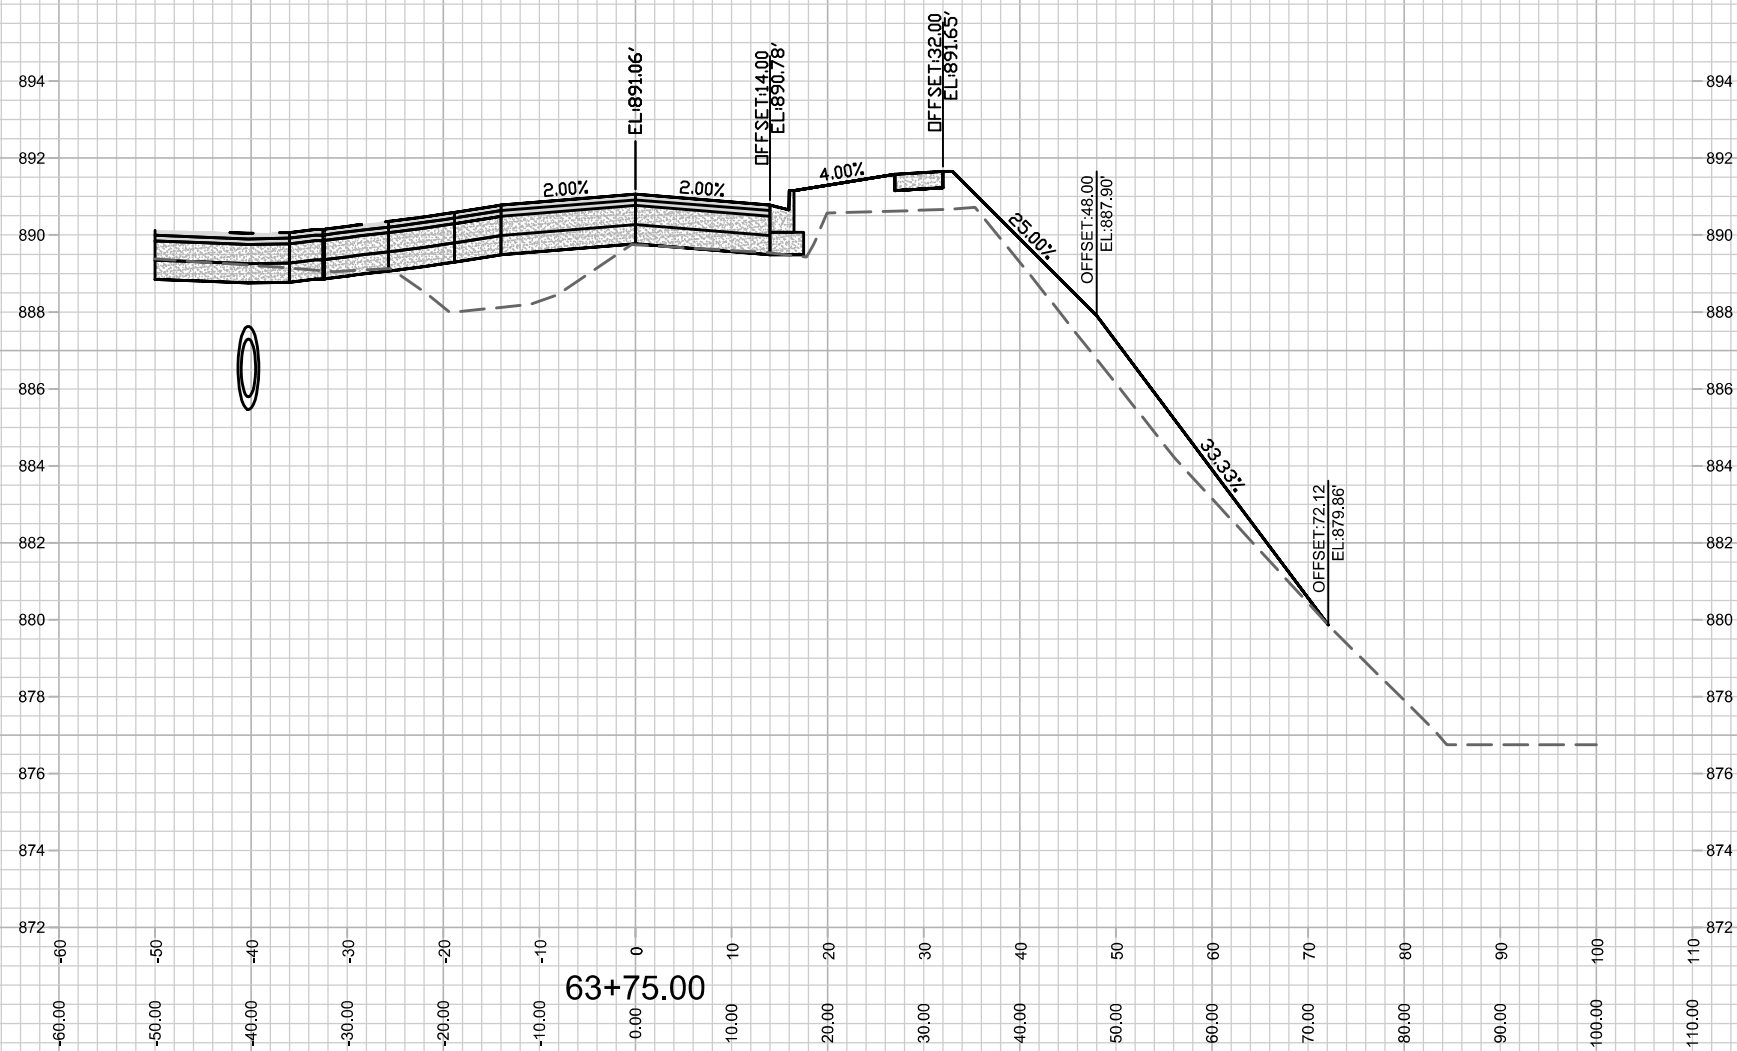


12714
X-13


GOLDEN DUSK PARKWAY - CROSS SECTION	12714
VILLAGE AT AUTUMN LAKE PHASE 10	MADISON, WI
M:\DESIGN\Projects\12714\CAD\Streets\12714EN-Corridor.dwg	CONTRACT NO: 8489


[illegible]

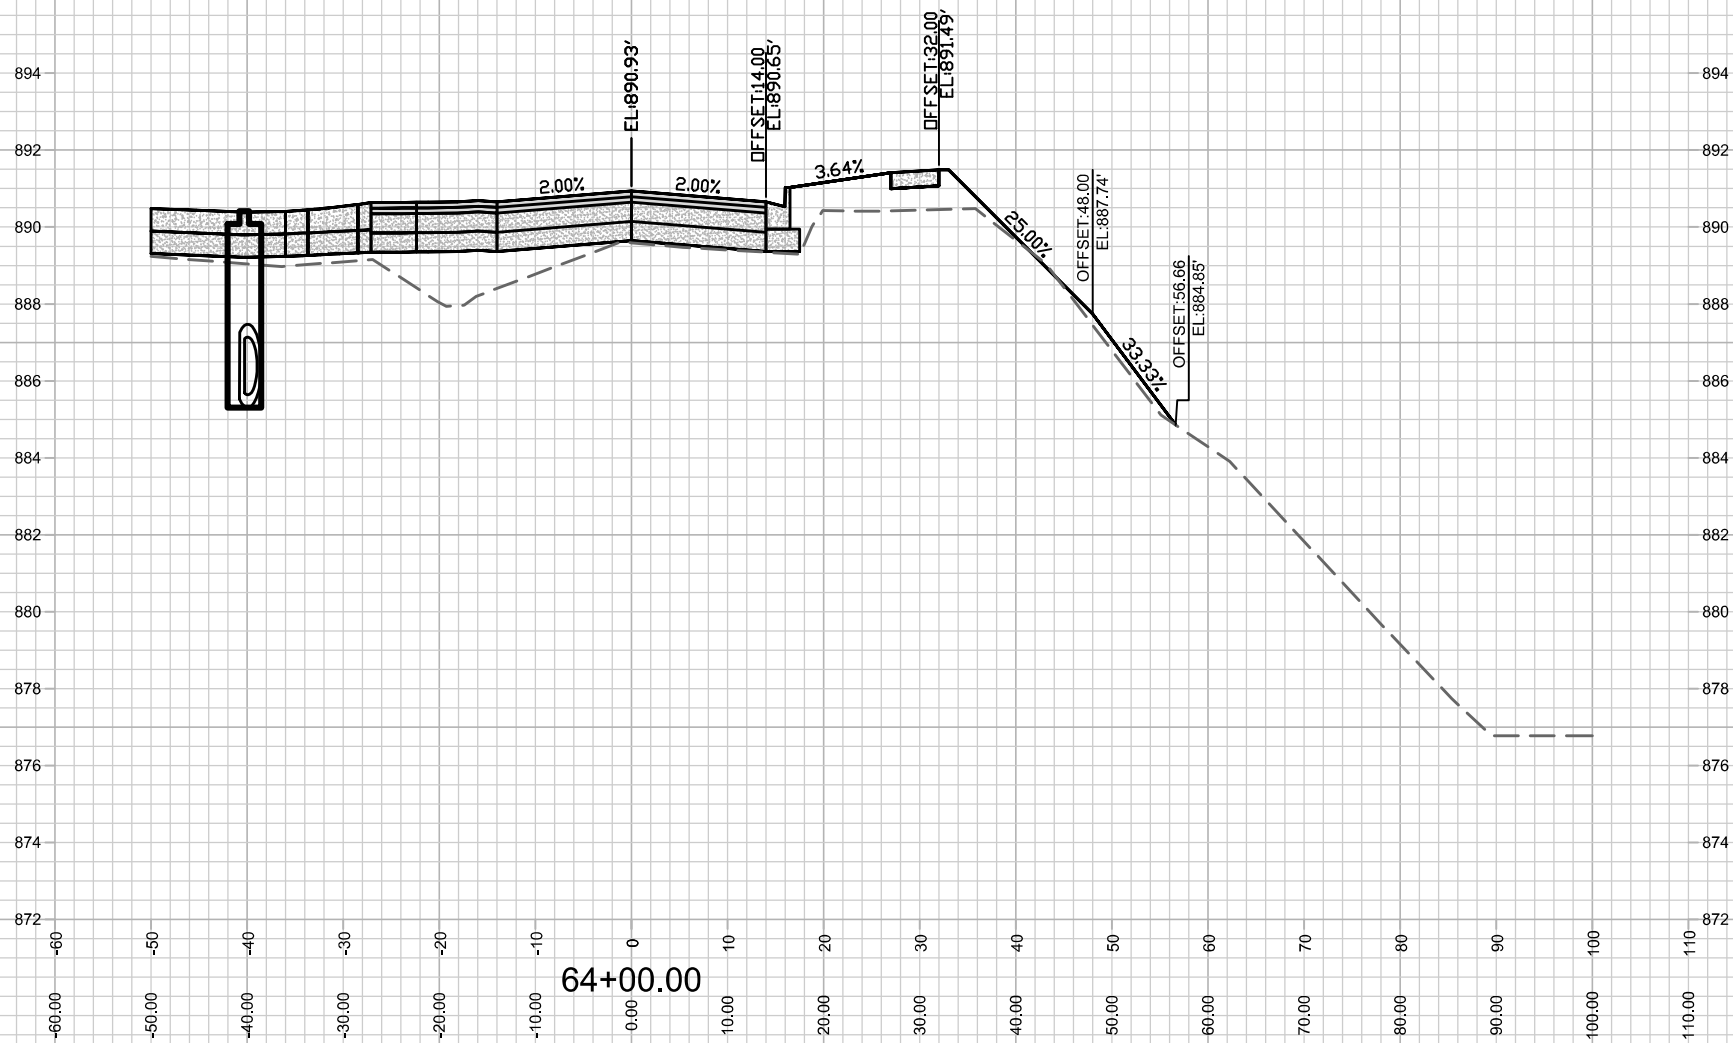

	12714		12714	
	X-14		X-14	
GOLDEN DUSK PARKWAY - CROSS SECTION		MADISON, WI		CONTRACT NO: 8489
VILLAGE AT AUTUMN LAKE PHASE 10		M:\DESIGN\Projects\12714\CAD\Streets\12714EN-Corridor.dwg		
M:\DESIGN\Projects\12714\CAD\Streets\12714EN-Corridor.dwg		Designed By: LMC		Scale: #####
12714		REVISION		DATE
12714		12714		BY
12714		12714		12714

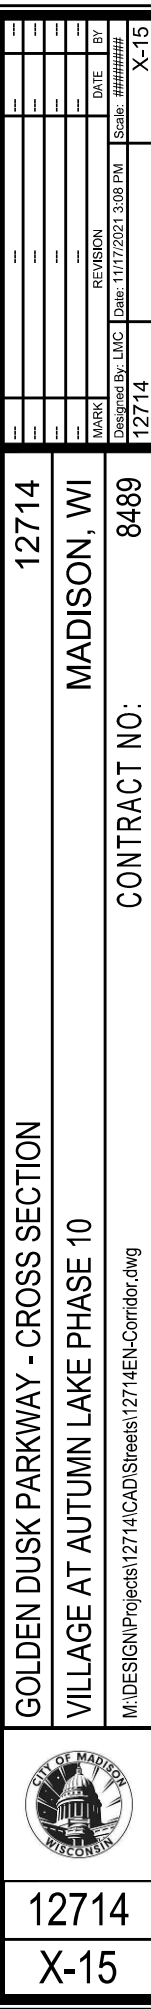

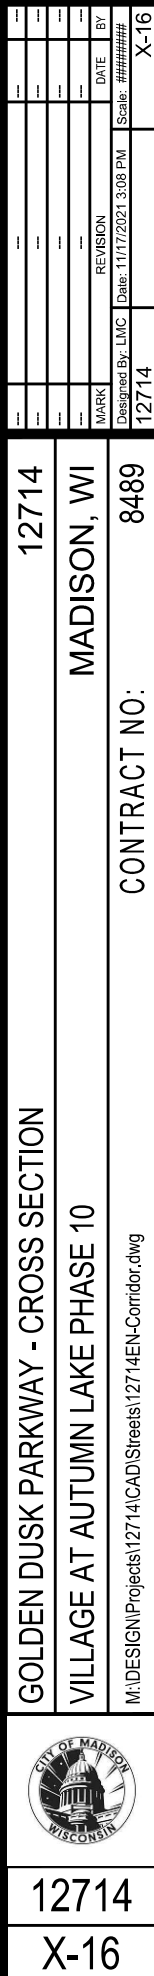

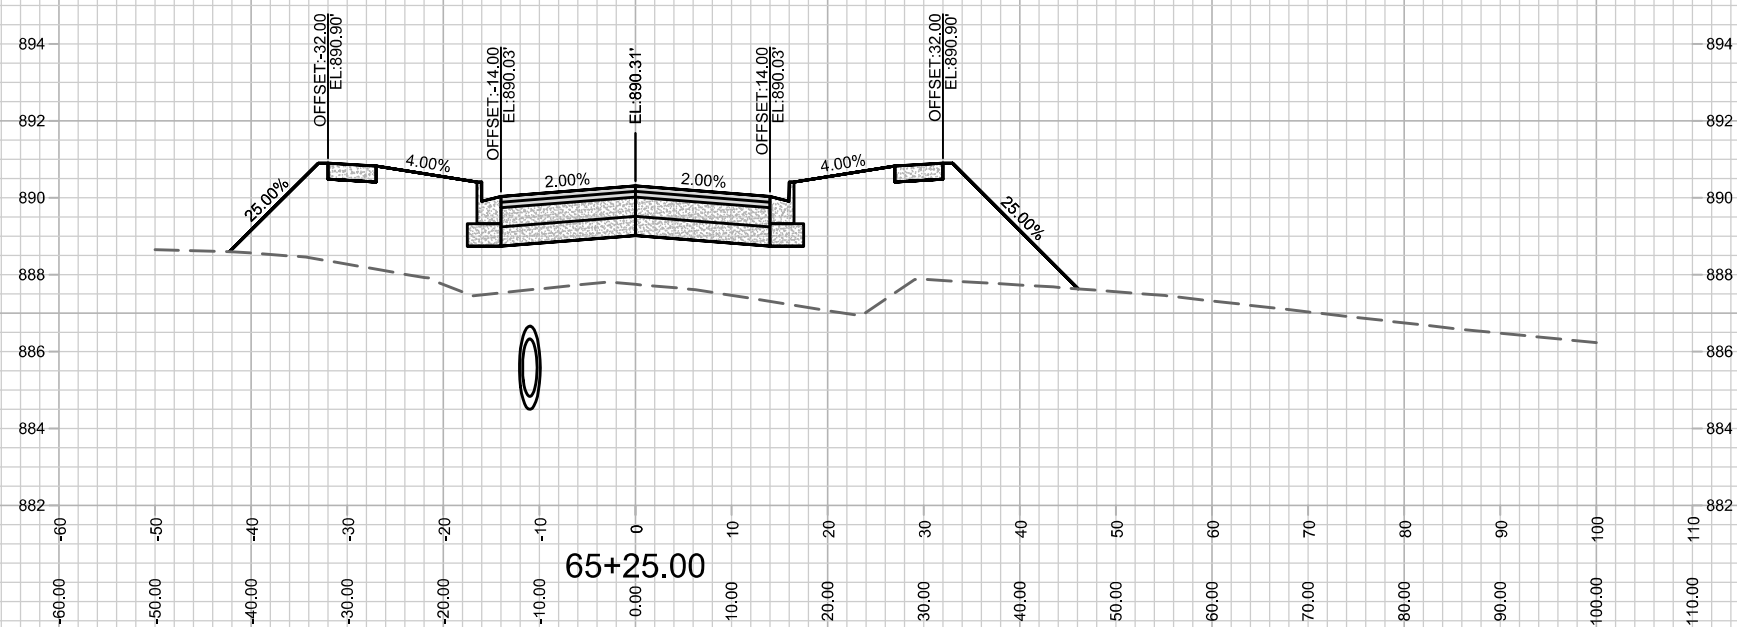

X-18

MADISON, WI

8489

CONTRACT NO:

REVISION

REVISION

Date: 11/17/2021 3:08 PM

MARK	
------	--

MARK Designer



REVISION
11/17/2021

REVISION

Date: 11/17/2021 3:08 PM

BY	#####
----	-------

BY	#####
----	-------

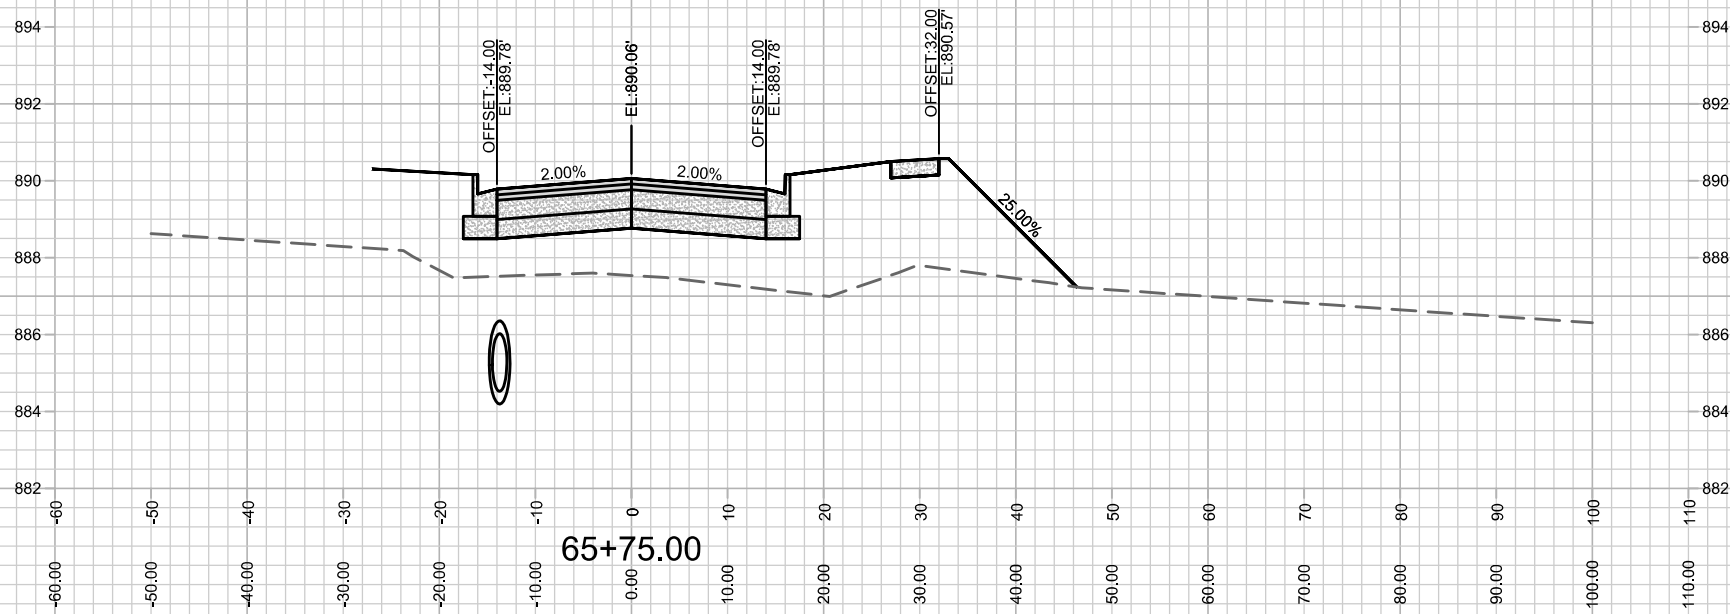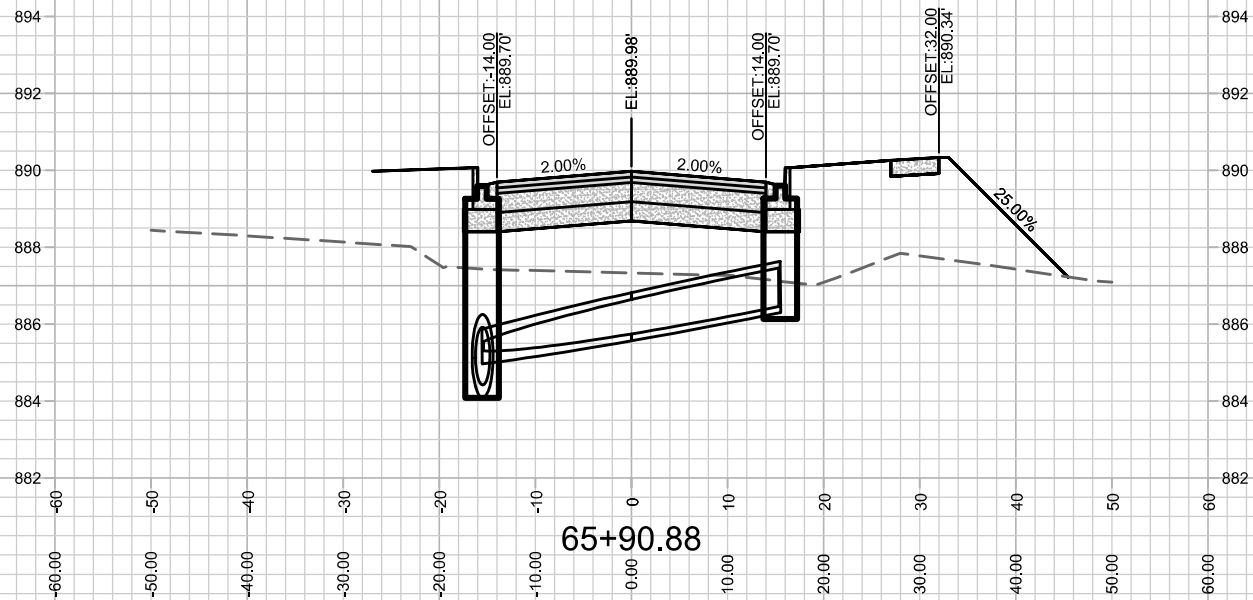



12714

X-19

GOLDEN DUSK PARKWAY - CROSS SECTION

VILLAGE AT AUTUMN LAKE PHASE 10

M:\DESIGN\Projects\12714\CAD\Streets\12714EN-Corridor.dwg

12714

MADISON, WI

CONTRACT NO: 8489

MARK

DESIGNED BY: LMC

REVISION

DATE


BY

12714

11/17/2021 3:08 PM

#####

X-19

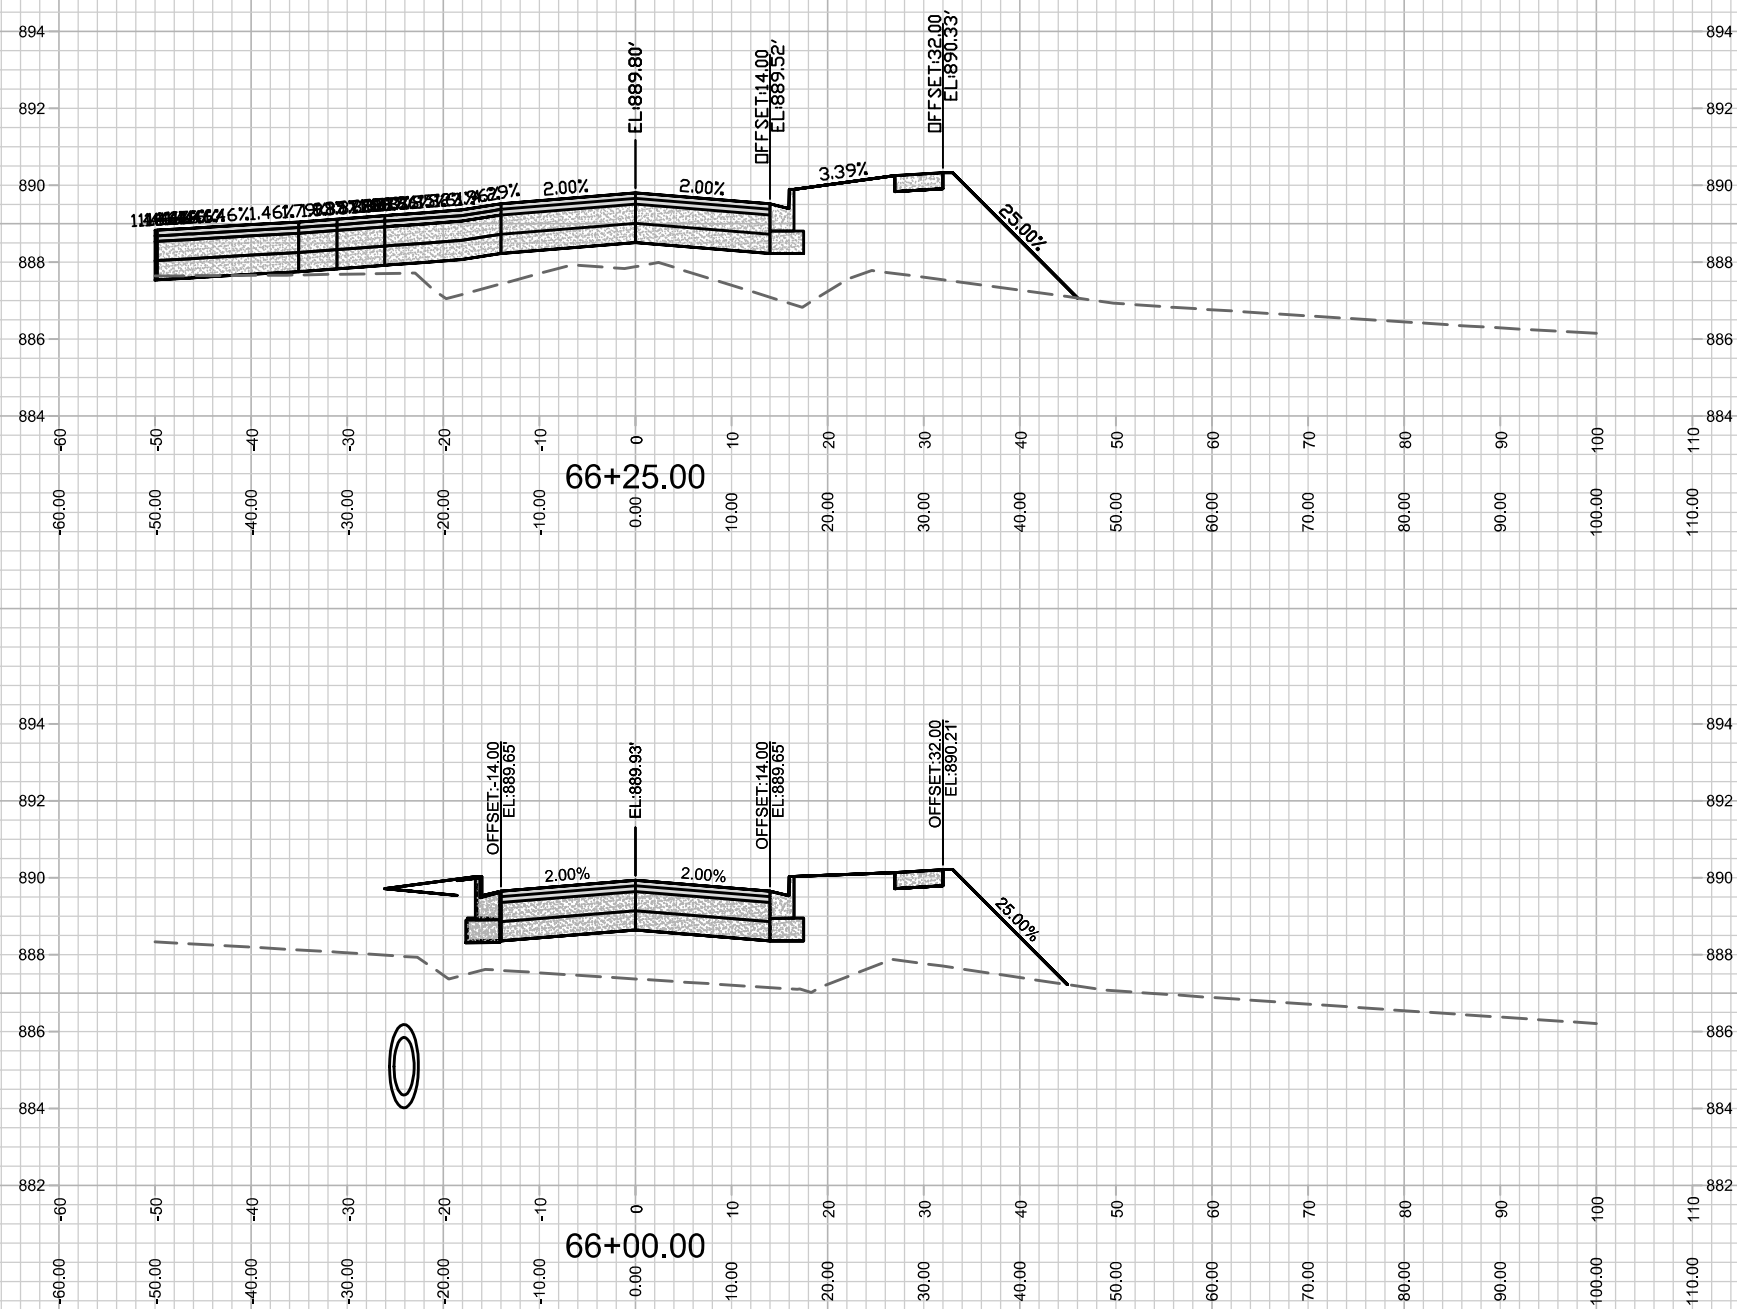

12714
X-20

GOLDEN DUSK PARKWAY - CROSS SECTION
VILLAGE AT AUTUMN LAKE PHASE 10


M:\DESIGN\Projects\12714\CAD\Streets\12714EN-Corridor.dwg

CONTRACT NO:

8489

12714

MARK	REVISION	DATE	BY
12714		Date: 11/17/2021 3:08 PM	Scale: #####
			X-20


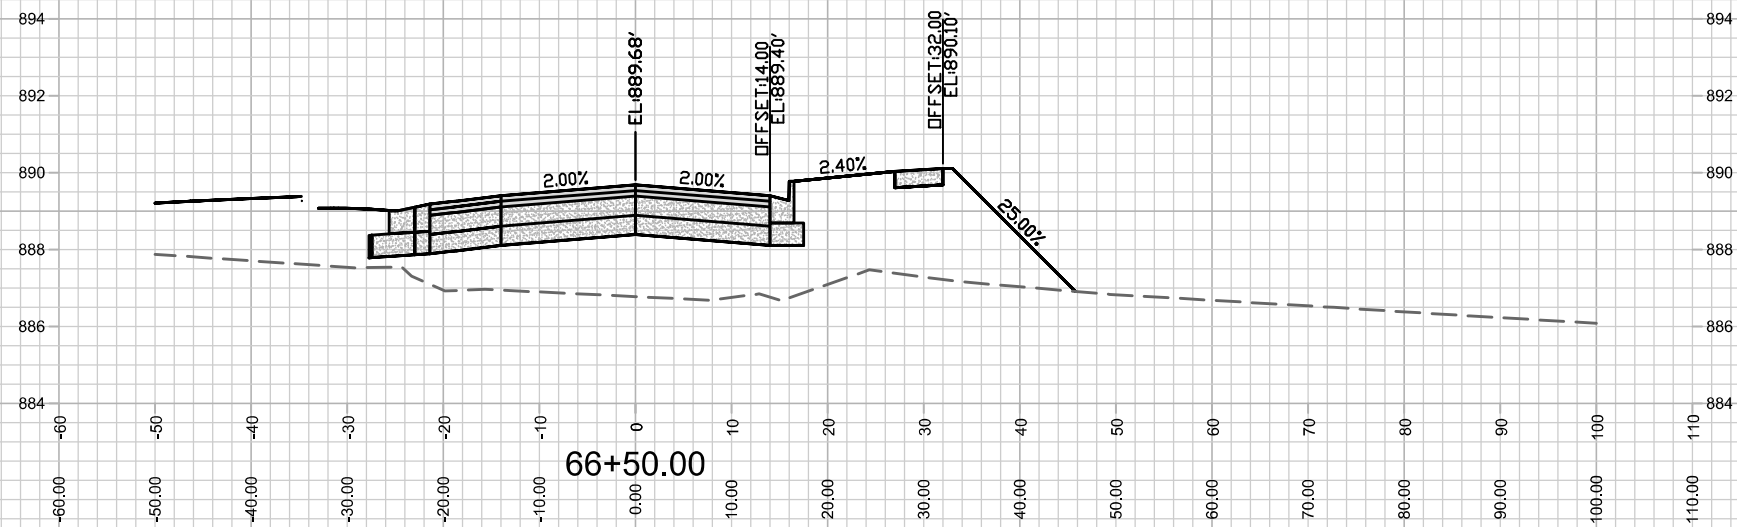


X-21

12714
MADISON, WI


CONTRACT NO: 8489

12714	Desigined By: LMC	Date: 11/17/2021 3:08 PM	Scale: #####	X-21
MARK	REVISION	DATE	BY	
1				
2				
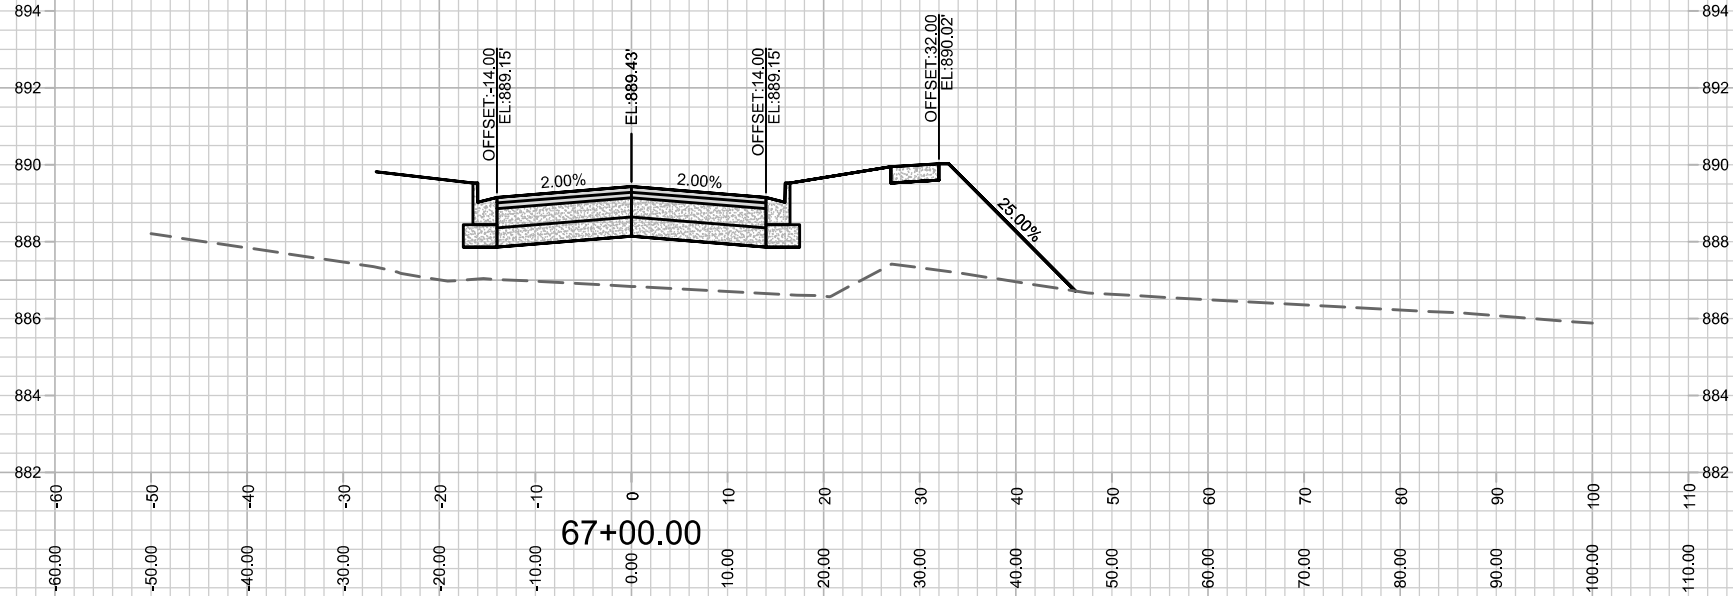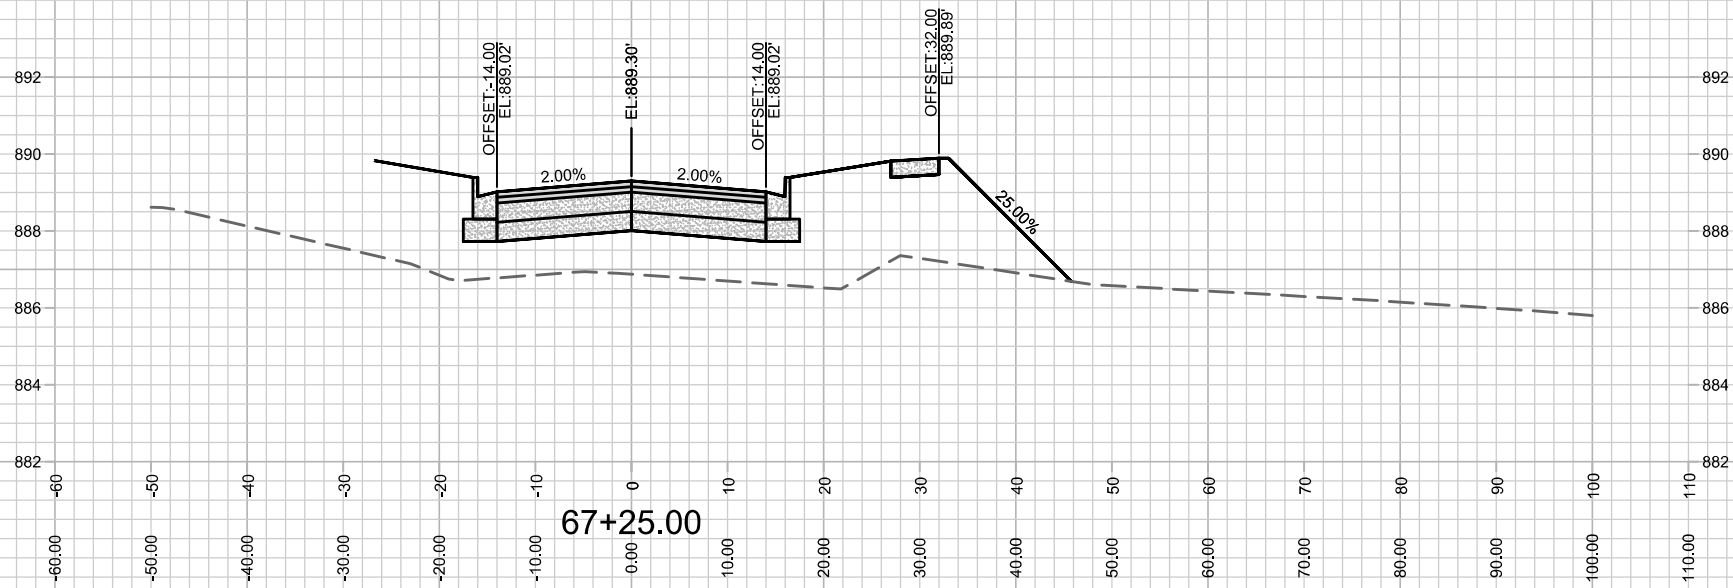

	12714		12714	
	VILLAGE AT AUTUMN LAKE PHASE 10		MADISON, WI	
	M:\DESIGN\Projects\12714\CAD\Streets\12714EN-Corridor.dwg		CONTRACT NO: 8489	
	X-22		X-22	

MARK	REVISION	DATE	BY
12714	11/17/2021 3:08 PM	12714	X-22

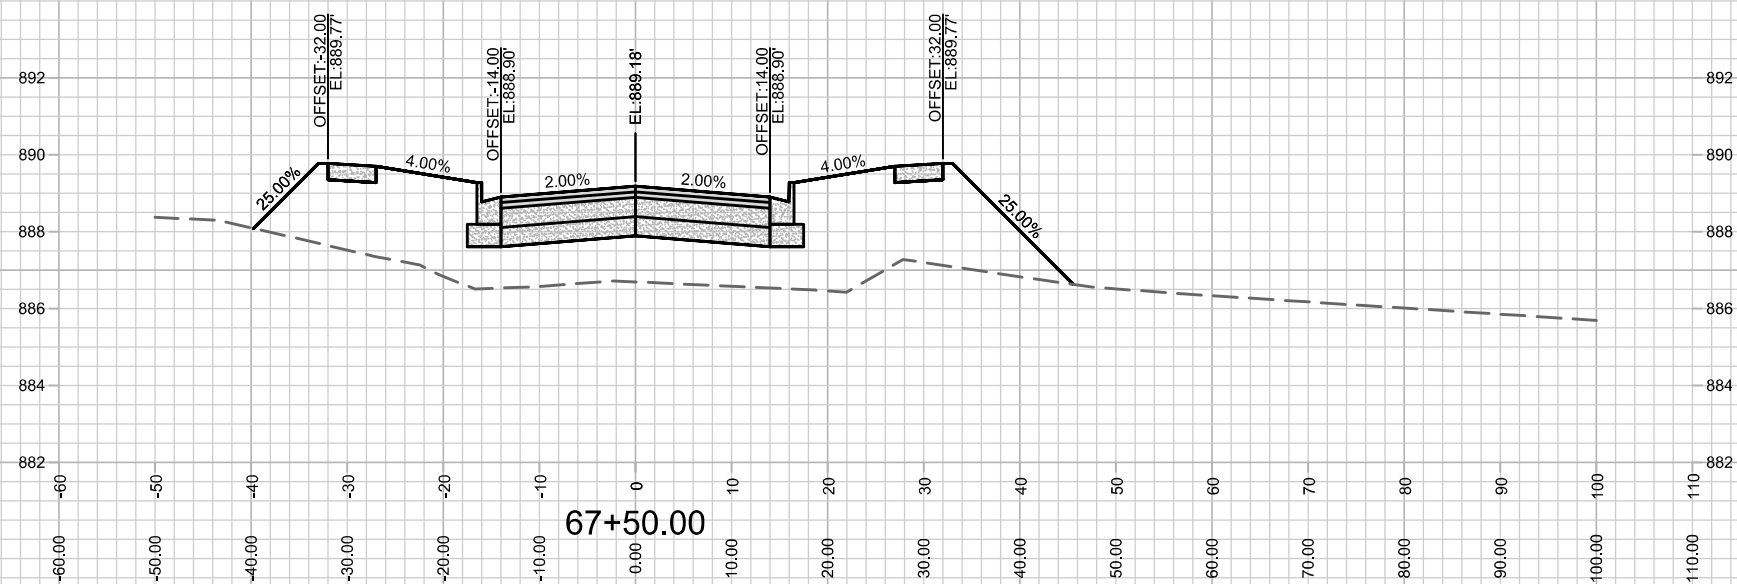

X-23



GOLDEN DUSK PARKWAY - CROSS SECTION
VILLAGE AT AUTUMN LAKE PHASE 10

M:\DESIGN\Projects\12714\CAD\Streets\12714EN-Corridor.dwg

CONTRACT NO.

12714
MADISON, WI



MARK	REVISION	DATE	BY
1		11/17/2021	3:08 PM
2		11/17/2021	3:08 PM
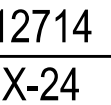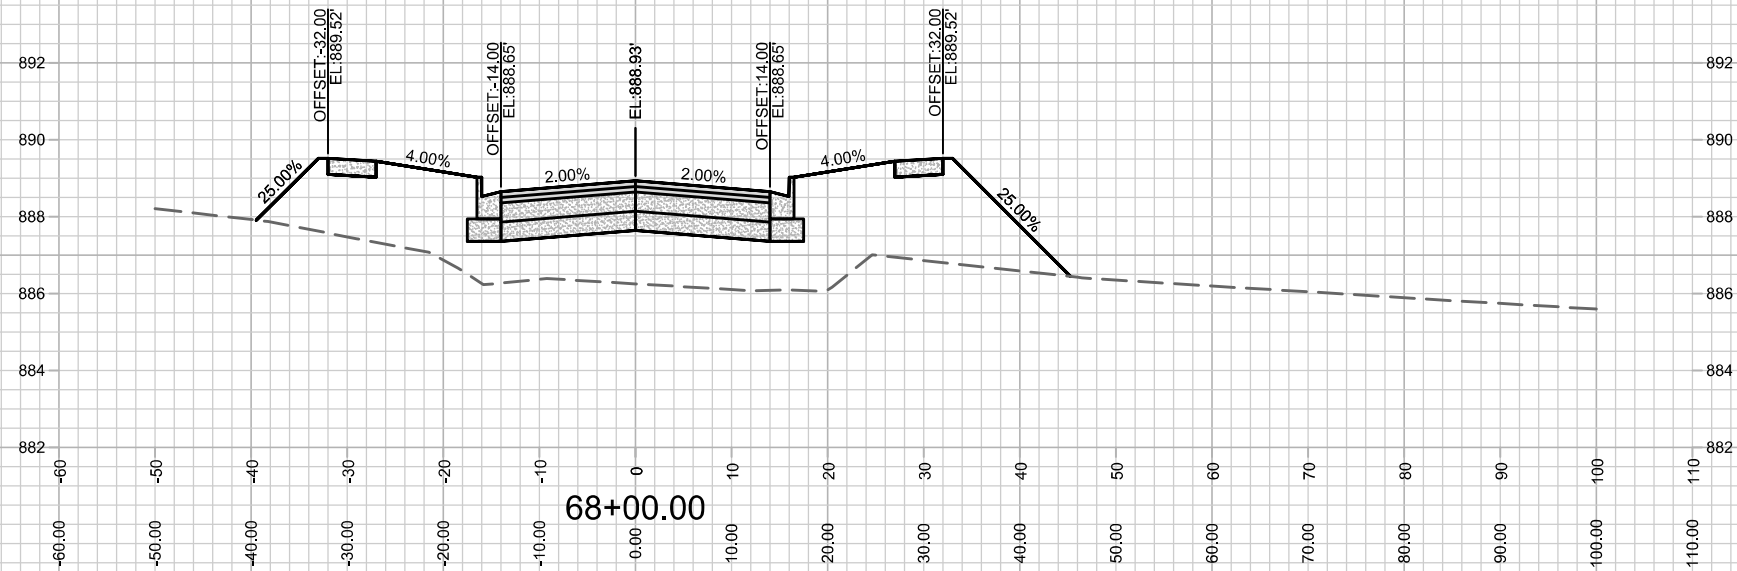

GOLDEN DUSK PARKWAY - CROSS SECTION
VILLAGE AT AUTUMN LAKE PHASE 10

12714	MADISON, WI
CONTRACT NO:	8489

[illegible]

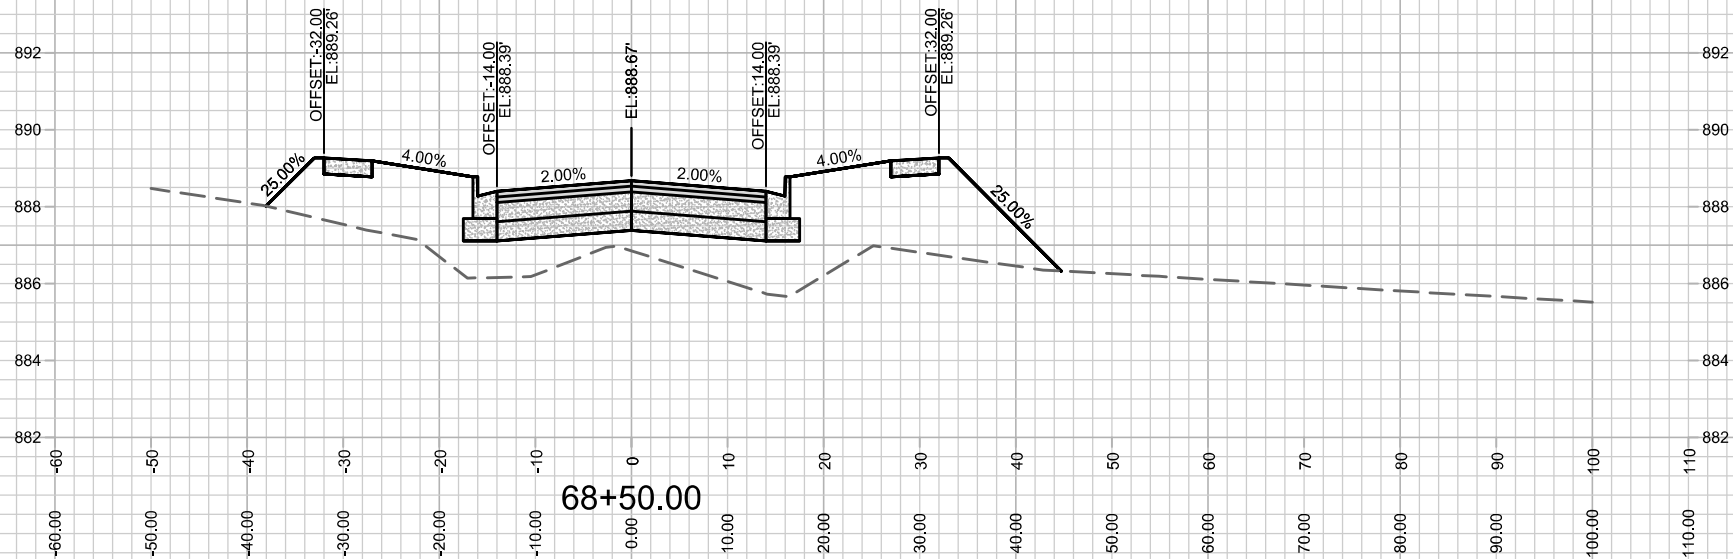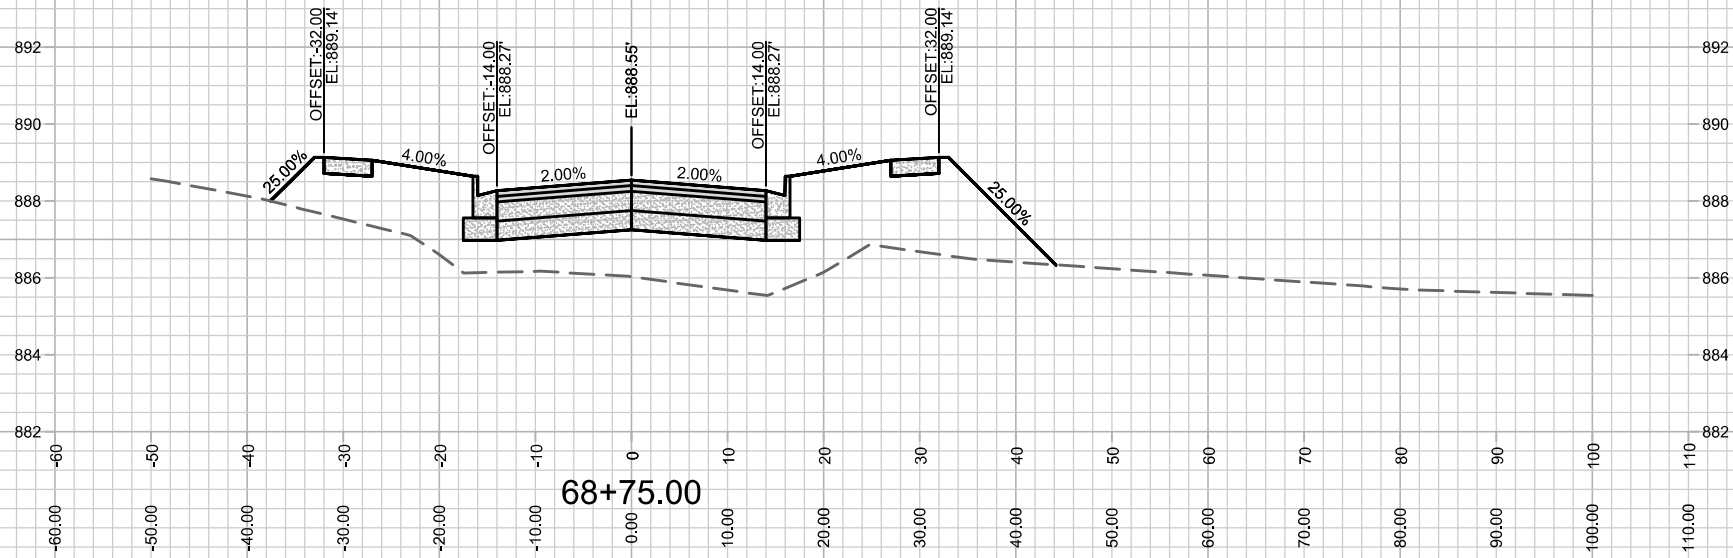



12714

X-25

GOLDEN DUSK PARKWAY - CROSS SECTION

VILLAGE AT AUTUMN LAKE PHASE 10

M:\DESIGN\Projects\12714\CAD\Streets\12714EN-Corridor.dwg

12714

MADISON, WI

CONTRACT NO: 8489

MARK

DESIGNED BY: LMC

12714

REVISION


DATE

BY

Scale: #####

11/17/2021 3:09 PM

X-25

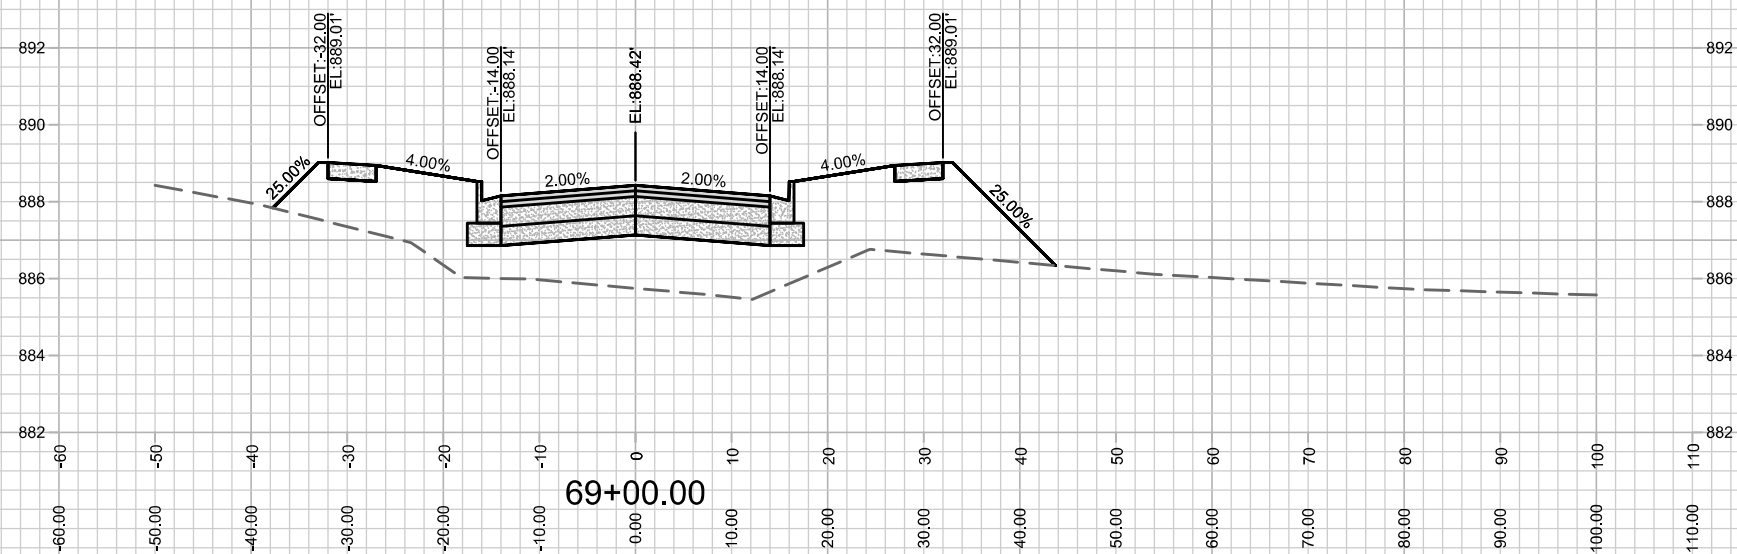

12714
X-26

GOLDEN DUSK PARKWAY - CROSS SECTION
VILLAGE AT AUTUMN LAKE PHASE 10

M:\DESIGN\Projects\12714\CAD\Streets\12714EN-Corridor.dwg



CONTRACT NO:

8489

12714

8489

[illegible]

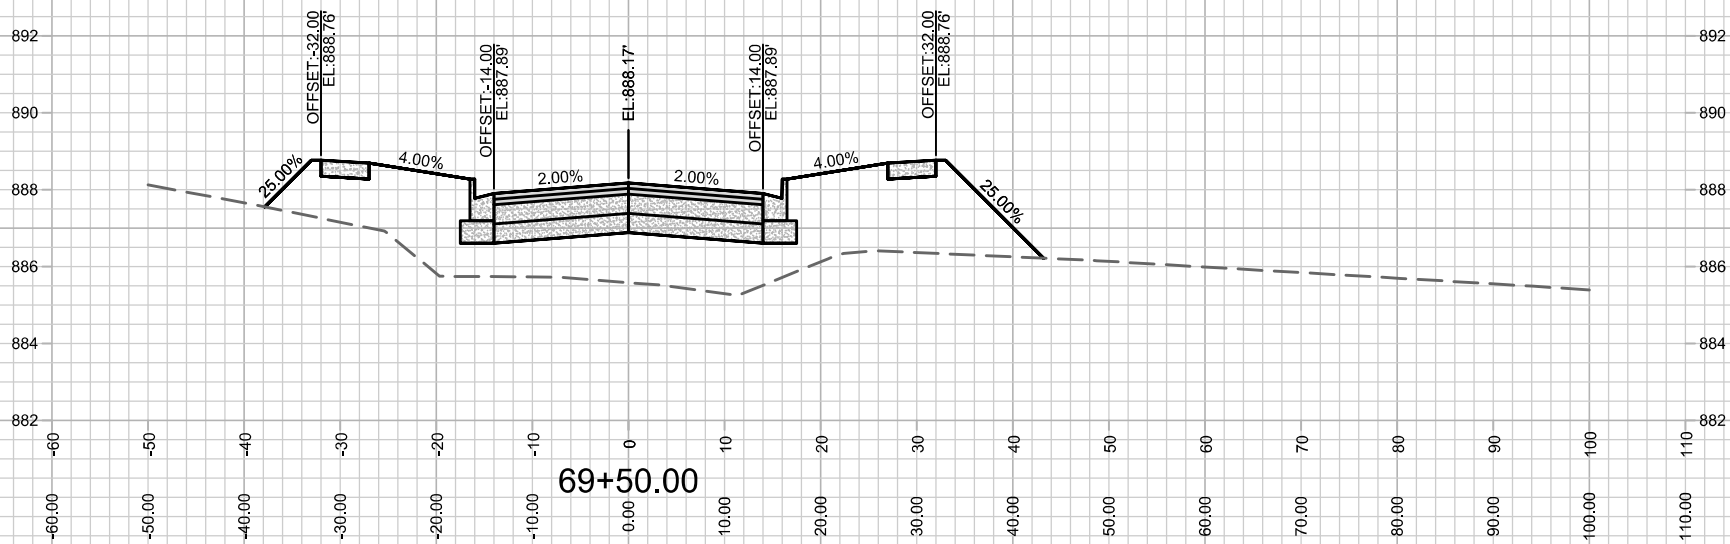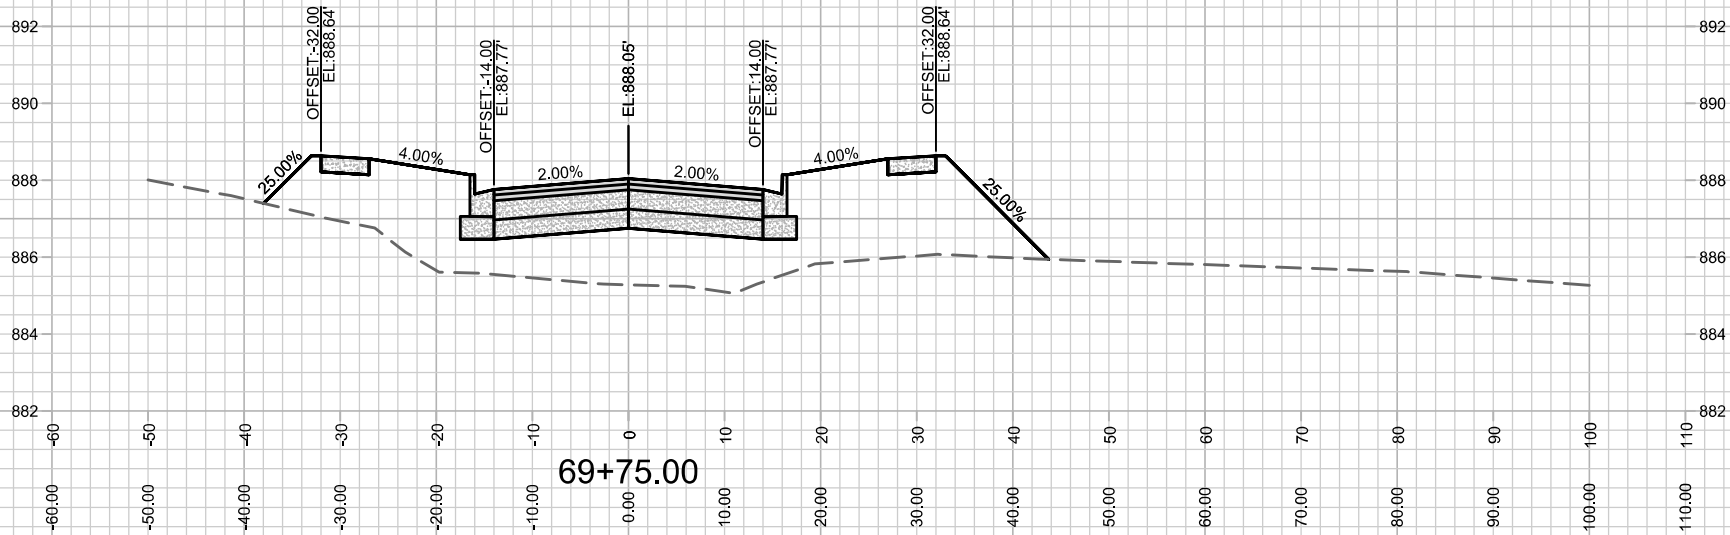



12714

X-27

GOLDEN DUSK PARKWAY - CROSS SECTION

VILLAGE AT AUTUMN LAKE PHASE 10

M:\DESIGN\Projects\12714\CAD\Streets\12714EN-Corridor.dwg

12714

MADISON, WI

CONTRACT NO: 8489

MARK

DESIGNED BY: LMC

12714

REVISION



DATE

BY

Scale: #####

12714

X-27

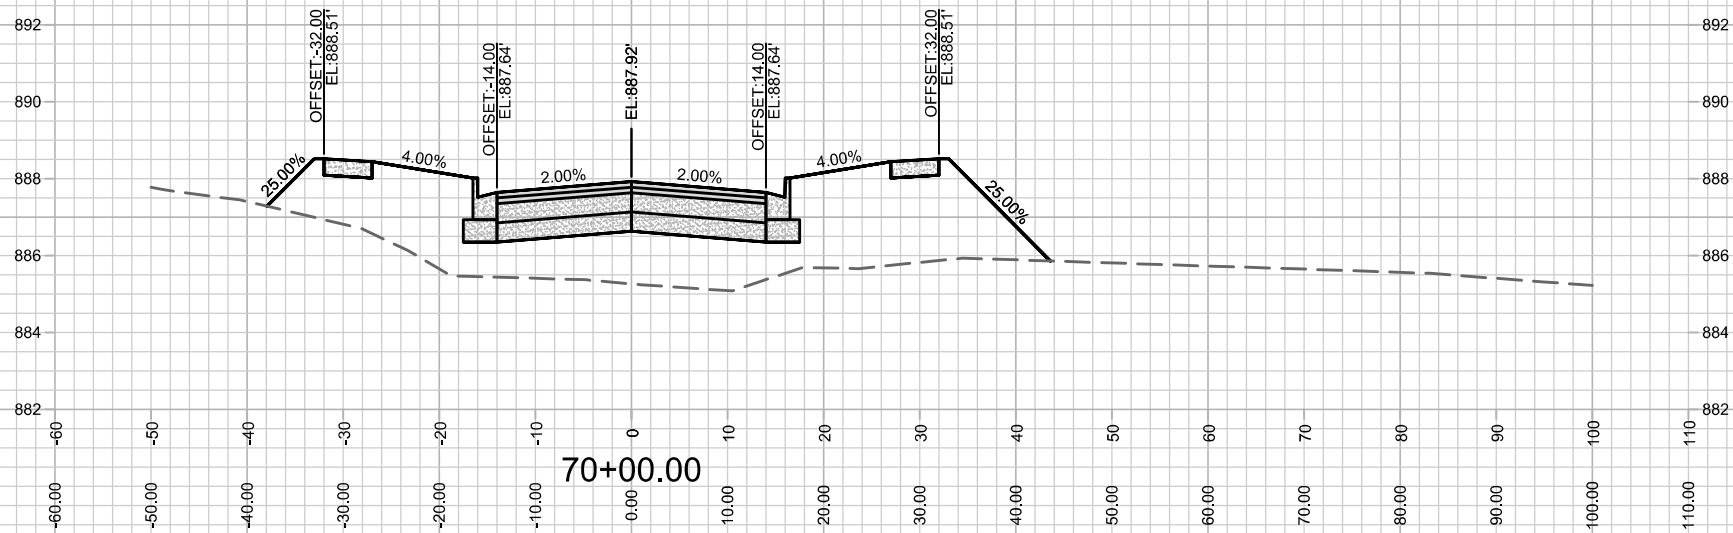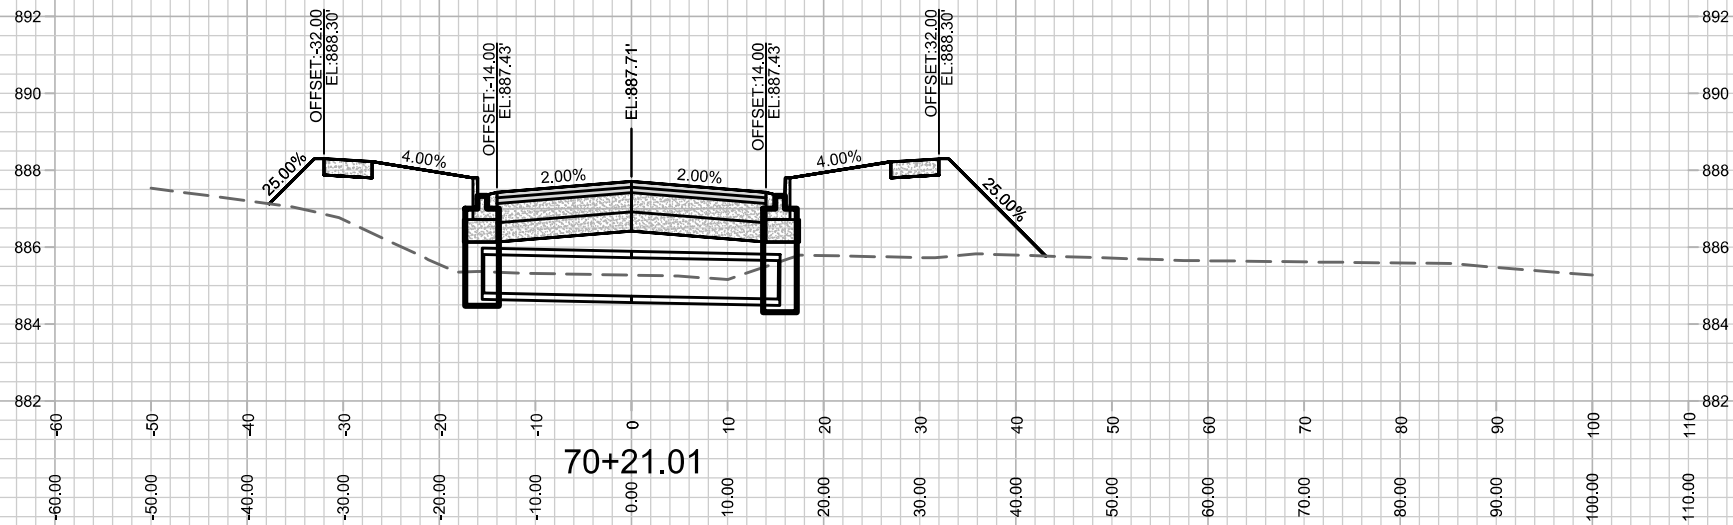

12714
X-28

GOLDEN DUSK PARKWAY - CROSS SECTION
VILLAGE AT AUTUMN LAKE PHASE 10

M:\DESIGN\Projects\12714\CAD\Streets\12714EN-Corridor.dwg

CONTRACT NO: 8489

12714
MADISON, WI

MARK	REVISION	DATE	BY
12714	11/17/2021 3:09 PM	12714	X-28



X-29



GOLDEN DUSK PARKWAY - CROSS SECTION
VILLAGE AT AUTUMN LAKE PHASE 10

MADISON, WI

CONTRACT NO:

8489

12714	Desigined By: LMC	Date: 11/17/2021 3:09 PM	Scale: #####	X-29
MARK	REVISION	DATE	BY	
1				
2				
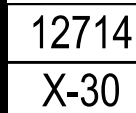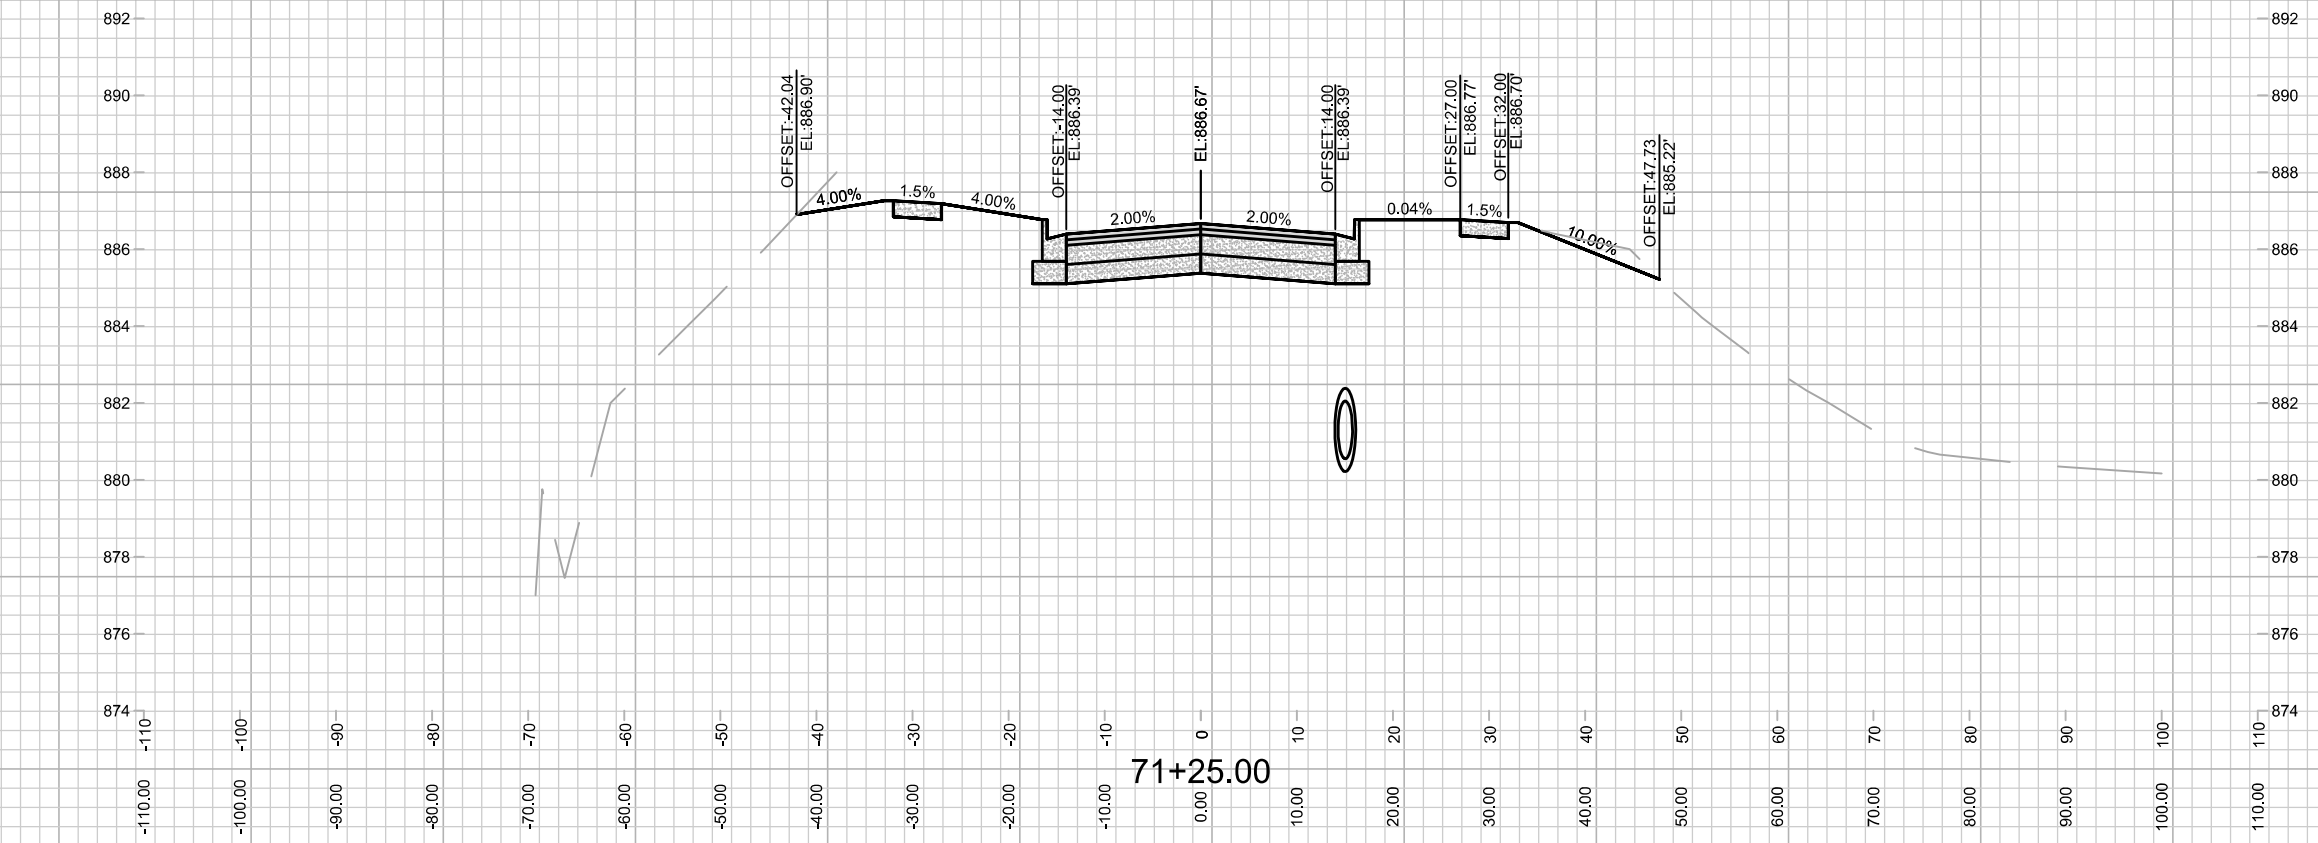

12714
MADISON, WI
CONTRACT NO: 8489

12714
DN, WI
8489[illegible]

