

Madison, Wisconsin


INDEX OF SHEETS

SHEET NO.	D1-D2	NOTES AND DETAILS
SHEET NO.	E1	ELECTRICAL PLAN
SHEET NO.	M1-M2	PAVEMENT MARKING PLAN
SHEET NO.	P1-P4	STREET PLAN & PROFILES
SHEET NO.	U1-U2	UTILITY PLAN & PROFILES
SHEET NO.	USTM	STORM SEWER SCHEDULE
SHEET NO.	L1	LANDSCAPE PLAN
SHEET NO.	X1-X7	CROSS SECTIONS
SHEET NO.	MN1	MAINTENANCE MAP

CITY OF MADISON
CITY ENGINEERING DIVISION
DEPARTMENT OF PUBLIC WORKS
PLAN OF PROPOSED IMPROVEMENT
WESTGATE REDEVELOPMENT PLAT

CITY PROJECT NO. 13283
CONTRACT NO. 8982

PROJECT
LOCATION

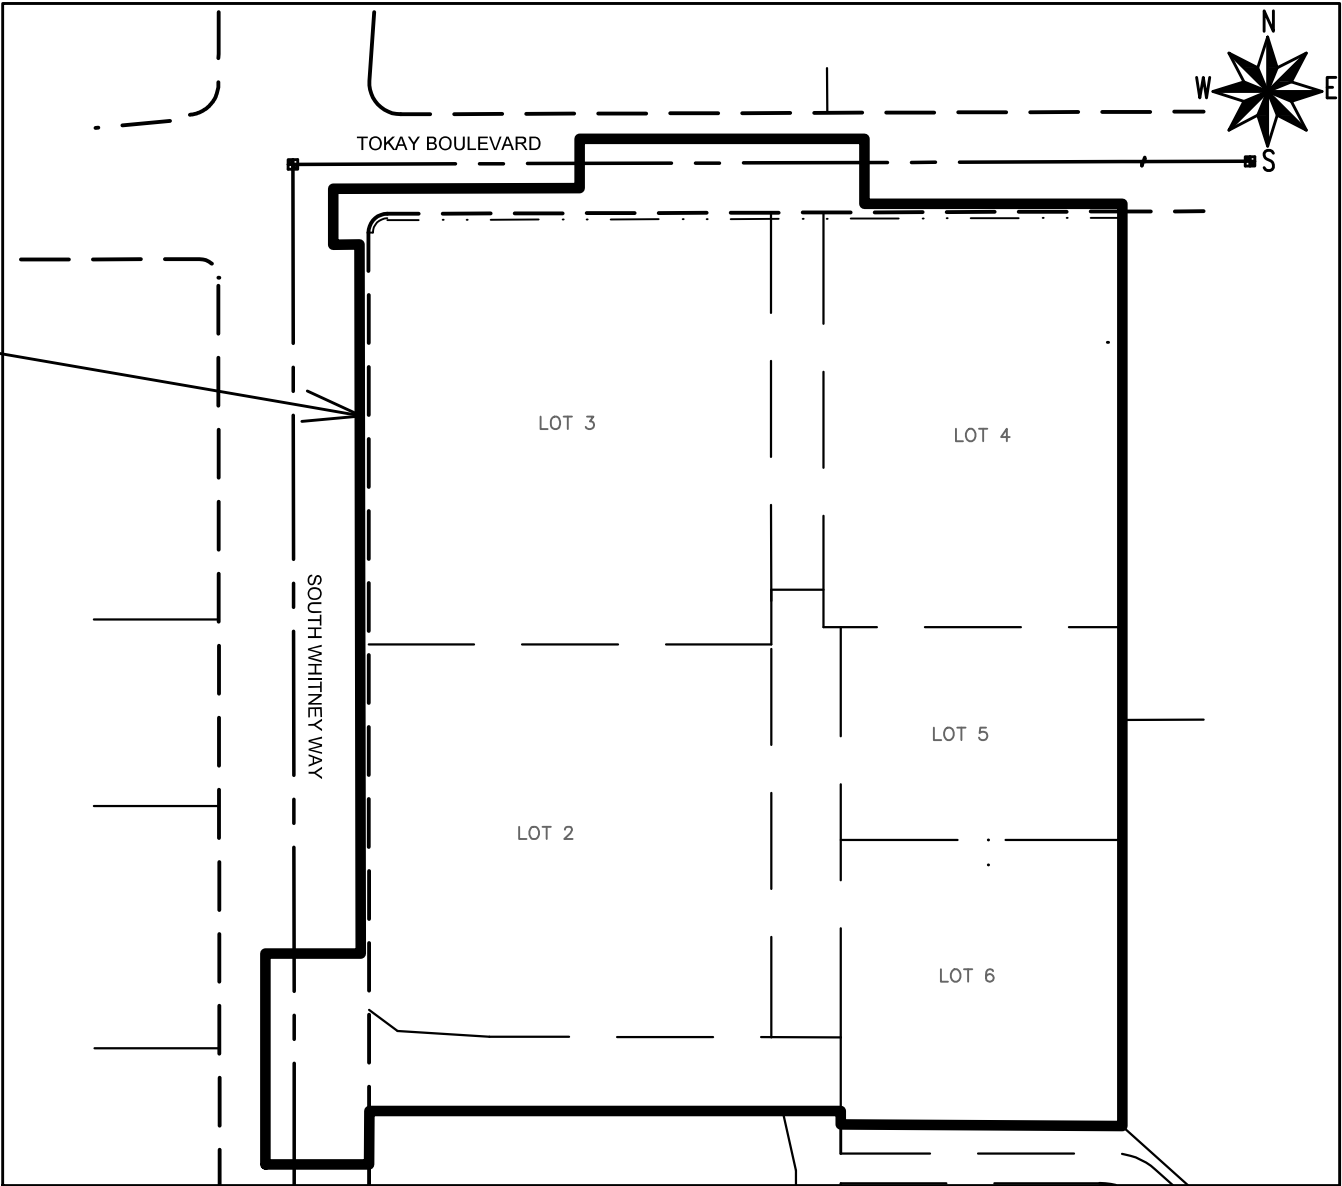

PUBLIC IMPROVEMENT PROJECT
APPROVED

FEBRUARY 2, 2021

BY THE COMMON COUNCIL
OF MADISON, WISCONSIN

PUBLIC IMPROVEMENT DESIGN
APPROVED BY:


Greg Fries

Jun 1, 2021

City Engineer


Date

STREET
DESIGNED BY:

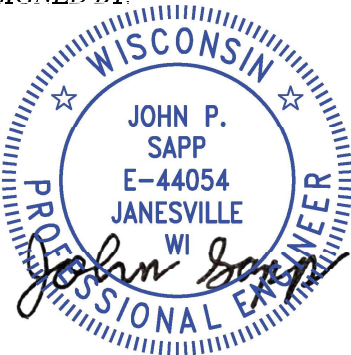

Jun 1, 2021

STORM SEWER
DESIGNED BY:

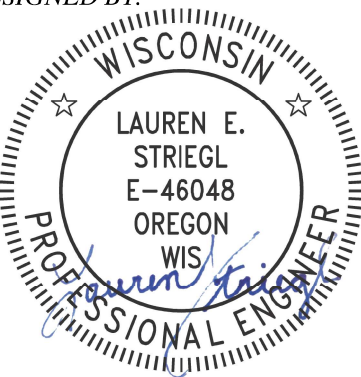

Jun 1, 2021


REVISED 7/19/22 BY IO

ELECTRICAL
DESIGNED BY:



Jun 1, 2021

GEOMETRY & PAVEMENT MARKING
DESIGNED BY:

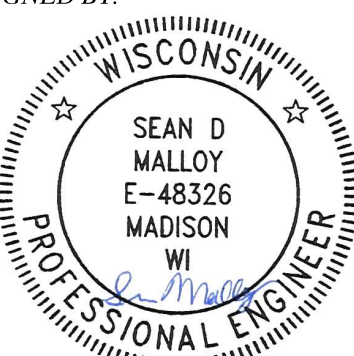

Jun 1, 2021

PLOT SCALE: 1"=0' = 1"=0' XREF

PLOT NAME: ---

REV. DATE: 5/19/2021 2:36 PM

ORIGINATOR: CITY_OF_MADISON

ALL PROPOSED STREET TREE REMOVALS WITHIN THE RIGHT OF WAY SHALL BE REVIEWED BY CITY FORESTRY BEFORE THE PLAN COMMISSION MEETING. STREET TREE REMOVALS REQUIRE APPROVAL AND A TREE REMOVAL PERMIT ISSUED BY CITY FORESTRY. ANY STREET TREE REMOVALS REQUESTED AFTER THE DEVELOPMENT PLAN IS APPROVED BY THE PLAN COMMISSION OR THE BOARD OF PUBLIC WORKS AND CITY FORESTRY WILL REQUIRE A MINIMUM OF A 72-HOUR REVIEW PERIOD WHICH SHALL INCLUDE THE NOTIFICATION OF THE ALDERPERSON WITHIN WHO'S DISTRICT IS AFFECTED BY THE STREET TREE REMOVAL(S) PRIOR TO A TREE REMOVAL PERMIT BEING ISSUED.

AS DEFINED BY THE SECTION 107.13 OF CITY OF MADISON STANDARD SPECIFICATIONS FOR PUBLIC WORKS CONSTRUCTION: NO EXCAVATION IS PERMITTED WITHIN 5 FEET OF THE TRUNK OF THE STREET TREE OR WHEN CUTTING ROOTS OVER 3 INCHES IN DIAMETER. IF EXCAVATION IS NECESSARY, THE CONTRACTOR SHALL CONTACT MADISON CITY FORESTRY (266-4816) PRIOR TO EXCAVATION. CITY OF MADISON FORESTRY PERSONNEL SHALL ASSESS THE IMPACT TO THE TREE AND TO ITS ROOT SYSTEM PRIOR TO WORK COMMENCING. TREE PROTECTION SPECIFICATIONS CAN BE FOUND ON THE FOLLOWING WEBSITE: [HTTPS://WWW.CITYOFMADISON.COM/BUSINESS/PW/SPECS.CFM](https://www.cityofmadison.com/business/pw/specs.cfm)

DEVELOPER MUST SUBMIT A TRAFFIC CONTROL PLAN TO CITY TRAFFIC ENGINEERING AT LEAST 14 DAYS PRIOR TO THE START OF WORK. WORK SHALL NOT PROCEED UNTIL AN APPROVED TRAFFIC CONTROL PLAN IS IN PLACE.

CONTACT PROJECT ENGINEER AND STREET DESIGNER IKE OKAFOR AT IOKAFOR@CITYOFMADISON.COM FOR CAD AND ALIGNMENT DATA PRIOR TO STAKING.

CONVENTIONAL SIGNS

FIELD VERIFY ALL UTILITY LOCATIONS

GAS

STORM SEWER

SANITARY SEWER

WATER

BURIED ELECTRIC

OVERHEAD ELECTRIC

POWER POLE

ADA COMPLIANT RAMP W/
DETECTABLE WARNING FIELD

COMBUSTIBLE FLUIDS

— G —

— ST —

— SN —

— W —

— E —

— OH —

ALL PAVEMENT IN THE TOKAY BOULEVARD RIGHTS-OF-WAY SHALL BE TYPE B PAVEMENT PER STANDARD DETAIL DRAWING 4.02.

ALL PAVEMENT IN THE S. WHITNEY WAY RIGHT-OF-WAY SHALL BE TYPE C PAVEMENT PER STANDARD DETAIL DRAWING 4.02.

UNDERDRAINS SHALL BE INSTALLED PER STANDARD DETAIL DRAWING 4.05 FOR 75' ON EACH SIDE OF THE LOW POINT, OR TO THE NEAREST CURB HIGH POINT. ALL UNDERDRAIN SHALL BE WRAPPED.

ALL GUTTERS SHALL DRAIN WITH A MINIMUM GRADE OF 0.5% TOWARD STORM SEWER INLETS.

ALL DITCHES SHALL DRAIN WITH A MINIMUM GRADE OF 0.5%

THE CROSS SLOPE OF SIDEWALKS AND BARRIER FREE SIDEWALK CURB RAMPS SHALL TYPICALLY BE 1.5%. THE LONGITUDINAL GRADE OF BARRIER FREE SIDEWALK CURB RAMPS SHALL NOT EXCEED 8.33%. ALL SIDEWALK RAMPS SHALL BE CONSTRUCTED ACCORDING TO S.D.D. 3.04. AT ALL OTHER LOCATIONS THE LONGITUDINAL GRADE OF SIDEWALKS SHALL NOT BE LESS THAN 0.5% AND SHALL DRAIN TOWARD STORM SEWER INLETS. ALL SIDEWALK AND SIDEWALK RAMP ELEVATIONS AND GRADES SHALL BE FIELD VERIFIED AND SET TO COMPLY WITH THE CITY OF MADISON STANDARD SPECIFICATIONS AND THE A.D.A. GUIDELINES.

CURB STATION AND OFFSETS SHALL BE TO THE EDGE OF PAVEMENT UNLESS OTHERWISE INDICATED. CURB ELEVATIONS SHALL BE TO THE EDGE OF PAVEMENT UNLESS OTHERWISE INDICATED.

POWER POLES AND OTHER OBSTRUCTIONS SHALL BE MOVED TO PROVIDE 2 FEET MINIMUM OF CLEAR DISTANCE FROM ANY FACE OF CURB OR EDGE OF SIDEWALK.

ANY INFORMATION SHOWN ON THIS PLAN, WHICH IS NOT PART OF THIS RIGHT-OF-WAY PROJECT, IS PRELIMINARY AND NOT FOR CONSTRUCTION.

THERE MAY BE EXISTING UTILITIES OR OTHER FEATURES WHICH ARE EITHER NOT SHOWN OR SHOWN INCORRECTLY ON THIS PLAN. IT IS THE RESPONSIBILITY OF THE DEVELOPER TO LOCATE AND IDENTIFY ALL UTILITIES AND TOPOGRAPHY WHICH MAY AFFECT THE CONSTRUCTION OF THESE IMPROVEMENTS.

ALL PERMANENT SIGNING AND POSTING WILL BE DETERMINED AND PROVIDED BY THE TRAFFIC ENGINEERING DIVISION, FOLLOWING CONSTRUCTION OF THESE IMPROVEMENTS.

THE DEVELOPER SHALL PROVIDE, INSTALL AND MAINTAIN ALL STREET END BARRICADES, SIGNING AND TRAFFIC CONTROL, AS REQUIRED BY THE CITY TRAFFIC ENGINEER.

PAVEMENT SAWCUTS SHALL BE AS DIRECTED BY THE CITY CONSTRUCTION ENGINEER. SAWCUTS SHOWN ON THE PLAN ARE APPROXIMATE.

ALL WORK IN THE RIGHT OF WAY AND PUBLIC EASEMENTS SHALL BE IN ACCORDANCE WITH THE CITY OF MADISON STANDARD SPECIFICATIONS FOR PUBLIC WORKS CONSTRUCTION

STANDARD NOTES

WESTGATE REDEVELOPMENT PLAT

13283

D-1

13283

MADISON, WI

CONTRACT NO: 8982

M:\DESIGN\Projects\13283\CAD\Streets\13283EN-Details.dwg

MARK

REVISION

DATE


BY

13283

4/26/2021 11:31 AM

Scale: #####

D-1

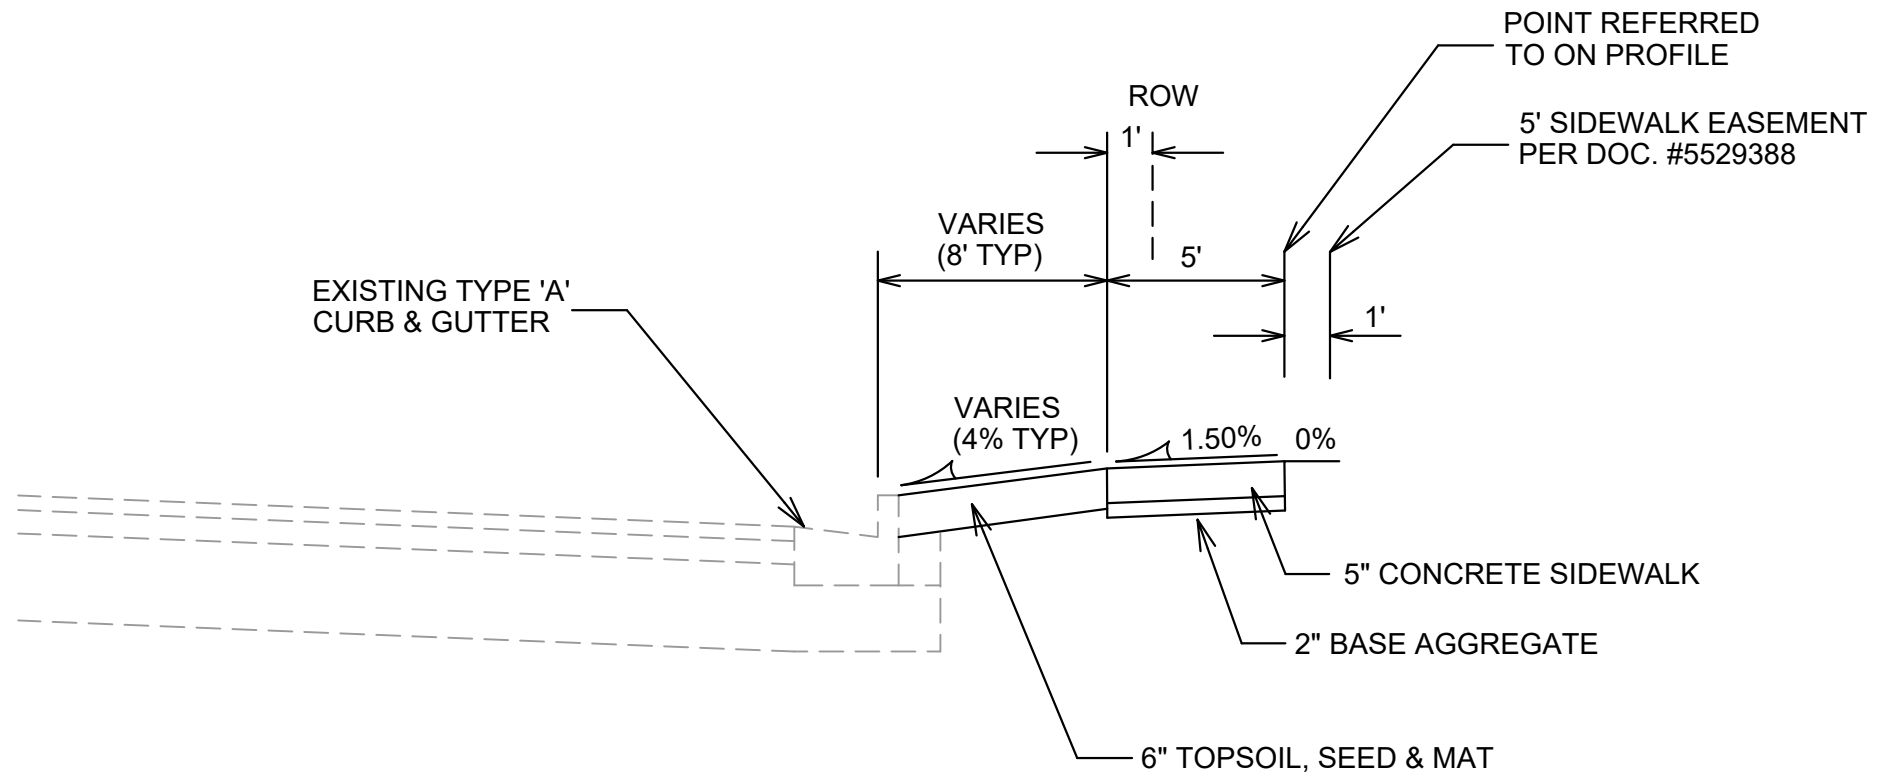

TYPICAL SECTION
TOKAY BOULEVARD
STA 101+16 TO STA 107+30
NOT TO SCALE

GENERAL ELECTRICAL NOTES:

1. ALL LOCATIONS ARE APPROXIMATE. TRAFFIC ENGINEER SHALL APPROVE FINAL LOCATIONS INCLUDING SETBACK IN THE FIELD. AFTER CONTRACTOR SURVEYS STAKING, THE CONTRACTOR SHALL NOTIFY GRETCHEN AVILES PINEIRO (266-4899), AT LEAST 24-HOURS IN ADVANCE OF NEEDING BASE LOCATION MARKED.
2. THE CONTRACTOR SHALL DO ALL WORK IN ACCORDANCE WITH CITY OF MADISON STANDARD SPECIFICATIONS FOR PUBLIC WORKS CONSTRUCTION 2021 EDITION AND ALL ADDENDUMS THERETO. [HTTPS://WWW.CITYOFMADISON.COM/BUSINESS/PW/SPECS.CFM](https://www.cityofmadison.com/business/pw/specs.cfm)
3. ALL CONDUIT SHALL BE PVC SCHEDULE 80 UNDER PAVEMENT OR SCHEDULE 40 OTHERWISE. PULL WIRE REQUIRED AS PER STANDARD SPECIFICATIONS.
4. THE CONTRACTOR SHALL CALL TROY VANT (395-1975) AT THE TRAFFIC ENGINEERING SHOP AT LEAST 24-HOURS IN ADVANCE OF POURING BASES AND BURYING CONDUIT TO ARRANGE FOR INSPECTION.
5. THE FOLLOWING CITY FURNISHED MATERIALS ARE TO BE PICKED UP AT THE TRAFFIC OPERATIONS SHOP, 1120 SAYLE STREET. NOTIFY ED SMITH AT 266-9034 TWENTY FOUR (24) HOURS PRIOR TO PICKING UP THE MATERIAL:

1- $\frac{1}{4}$ " X 48" ANCHOR BOLTS: 4 SETS OF 4 FOR LB-8 BASES


REVISED 7/19/22 BY IO



S WHITNEY WAY

PRIVATE
DRIVE

MARK	REVISION	DATE	BY
Designed By: GMA	Date: 7/18/2022 2:23 PM	Scale: 1" = 20'	E-1
13283			

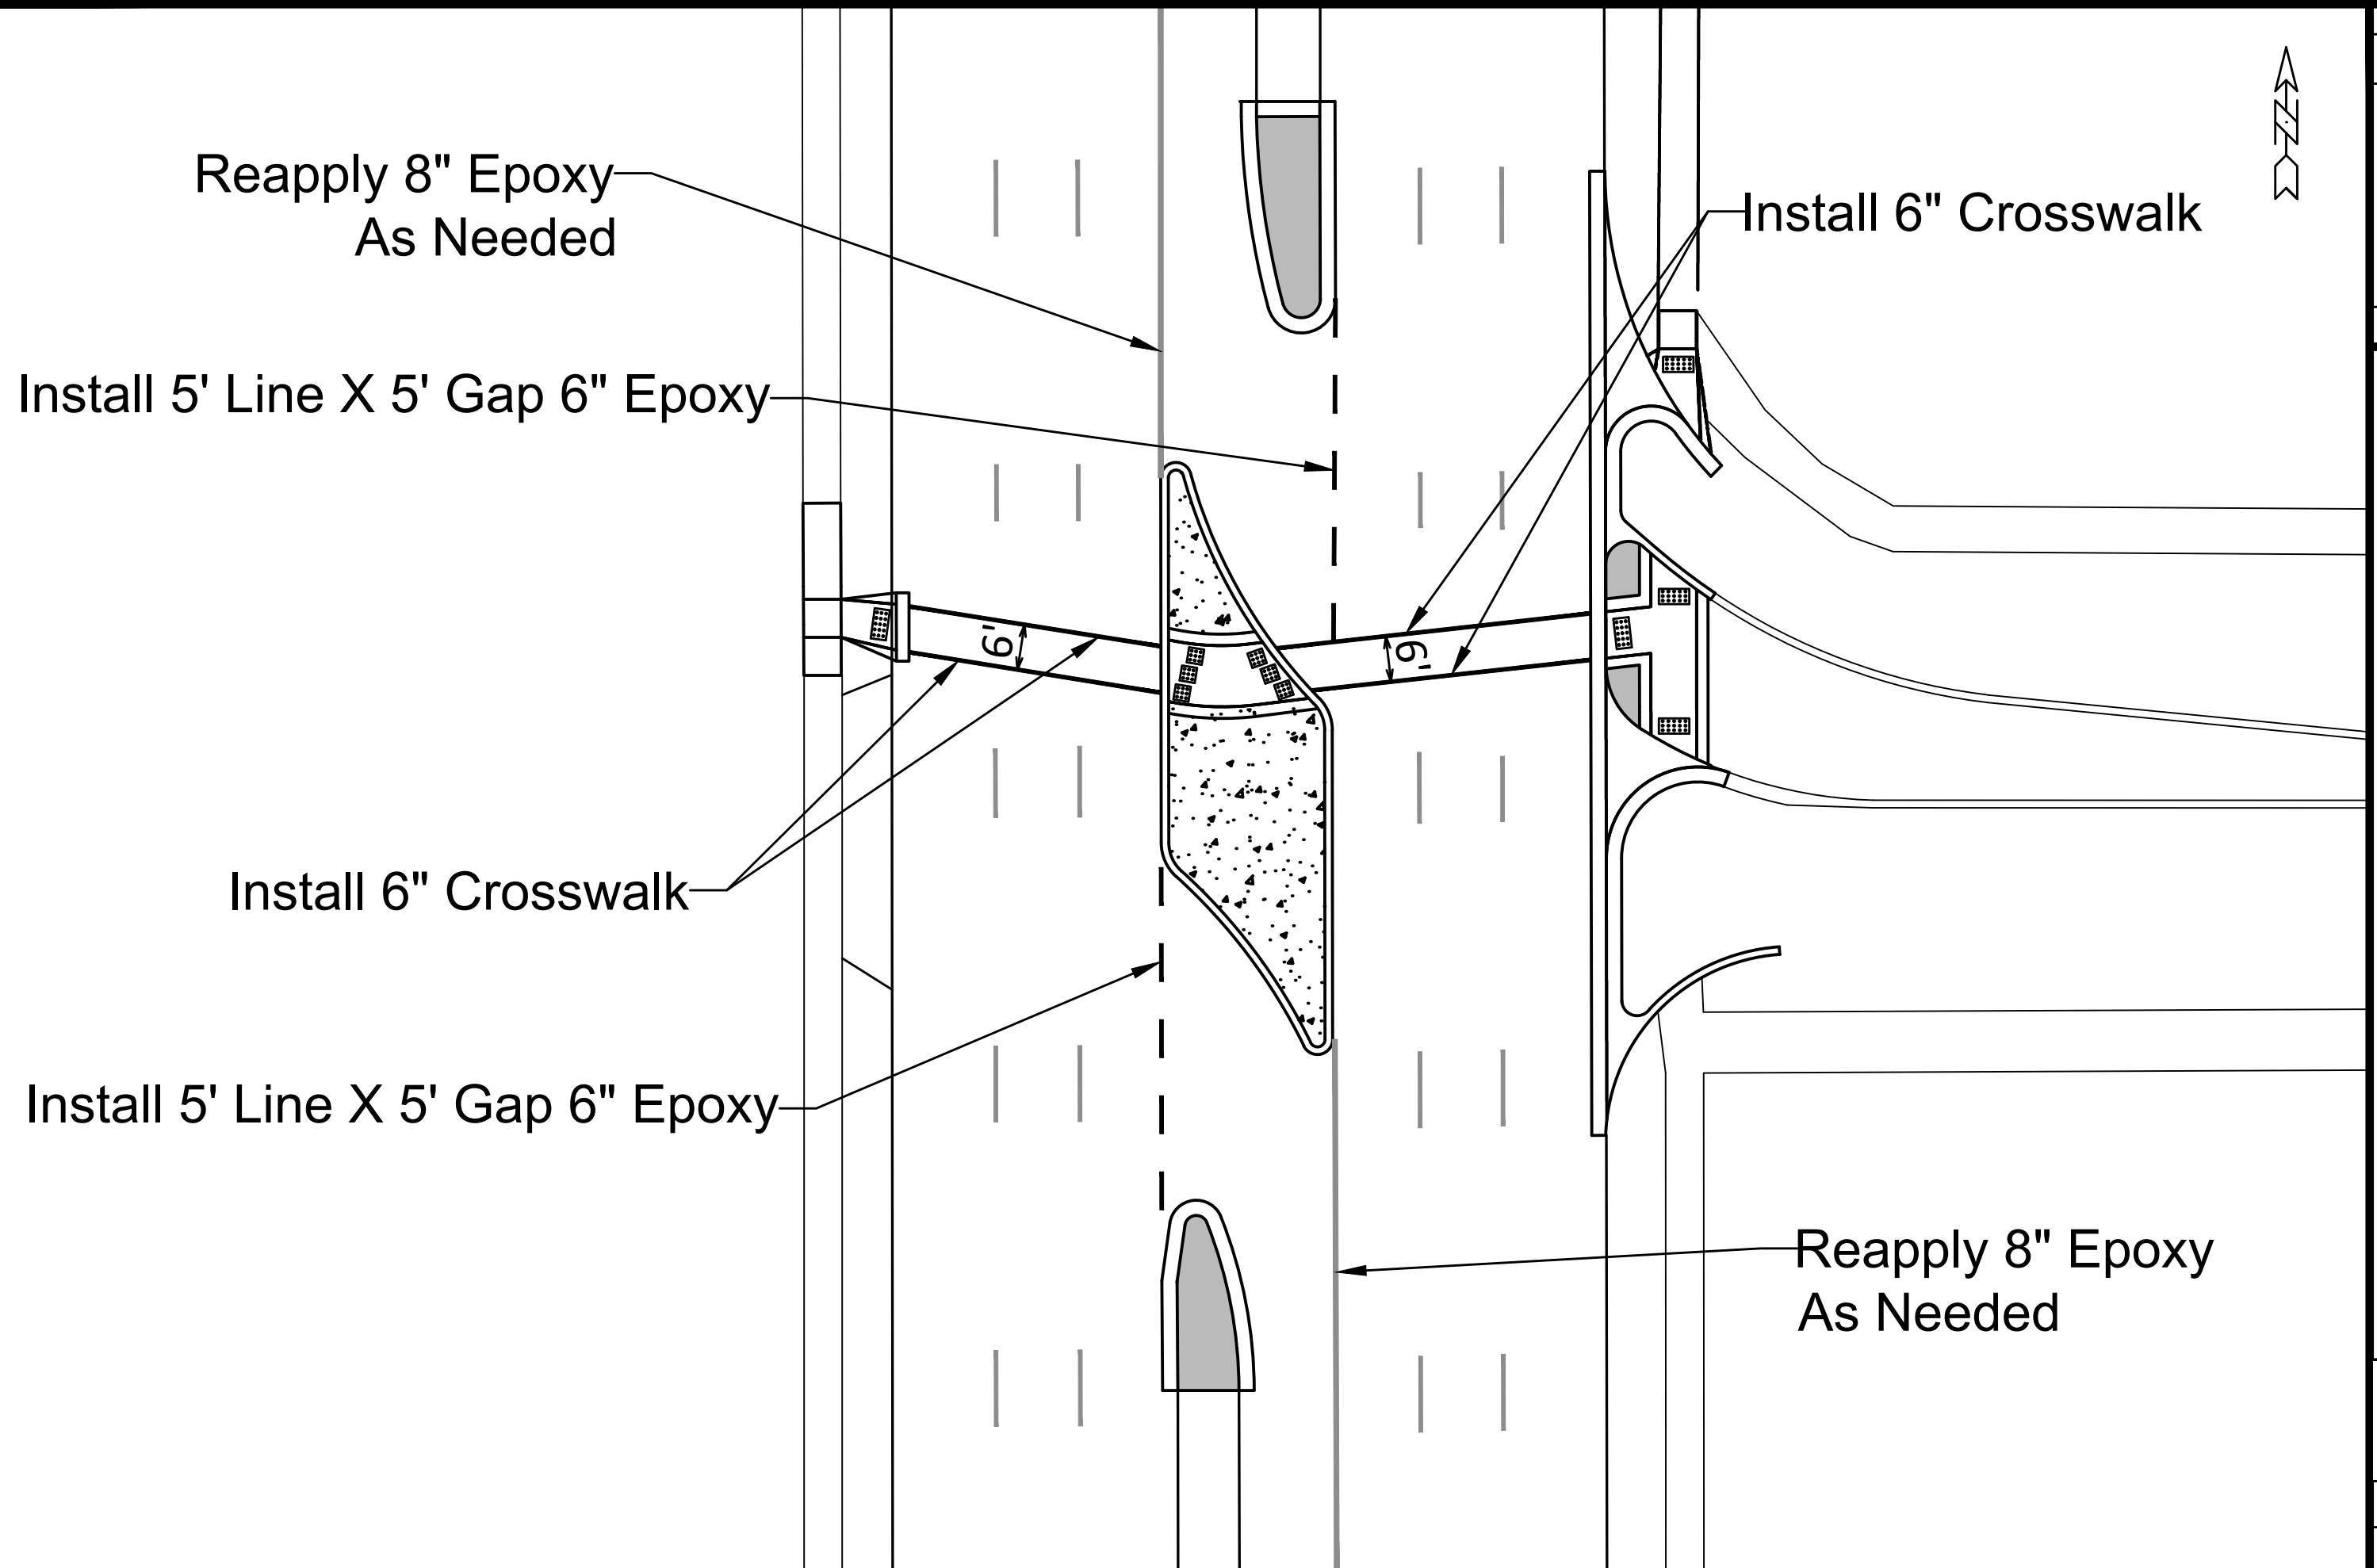

13283

M-2

MARKING PLAN

WESTGATE MALL

M:\DESIGN\Projects\13'283\CAD\Traffic\13'283 E-PavementMarking.dwg


13283

MADISON, WI


CONTRACT NO:

[illegible]

REVISED 7/19/22 BY IO
- PATCH LIMIT ADJUSTED AT S WHITNEY WAY.

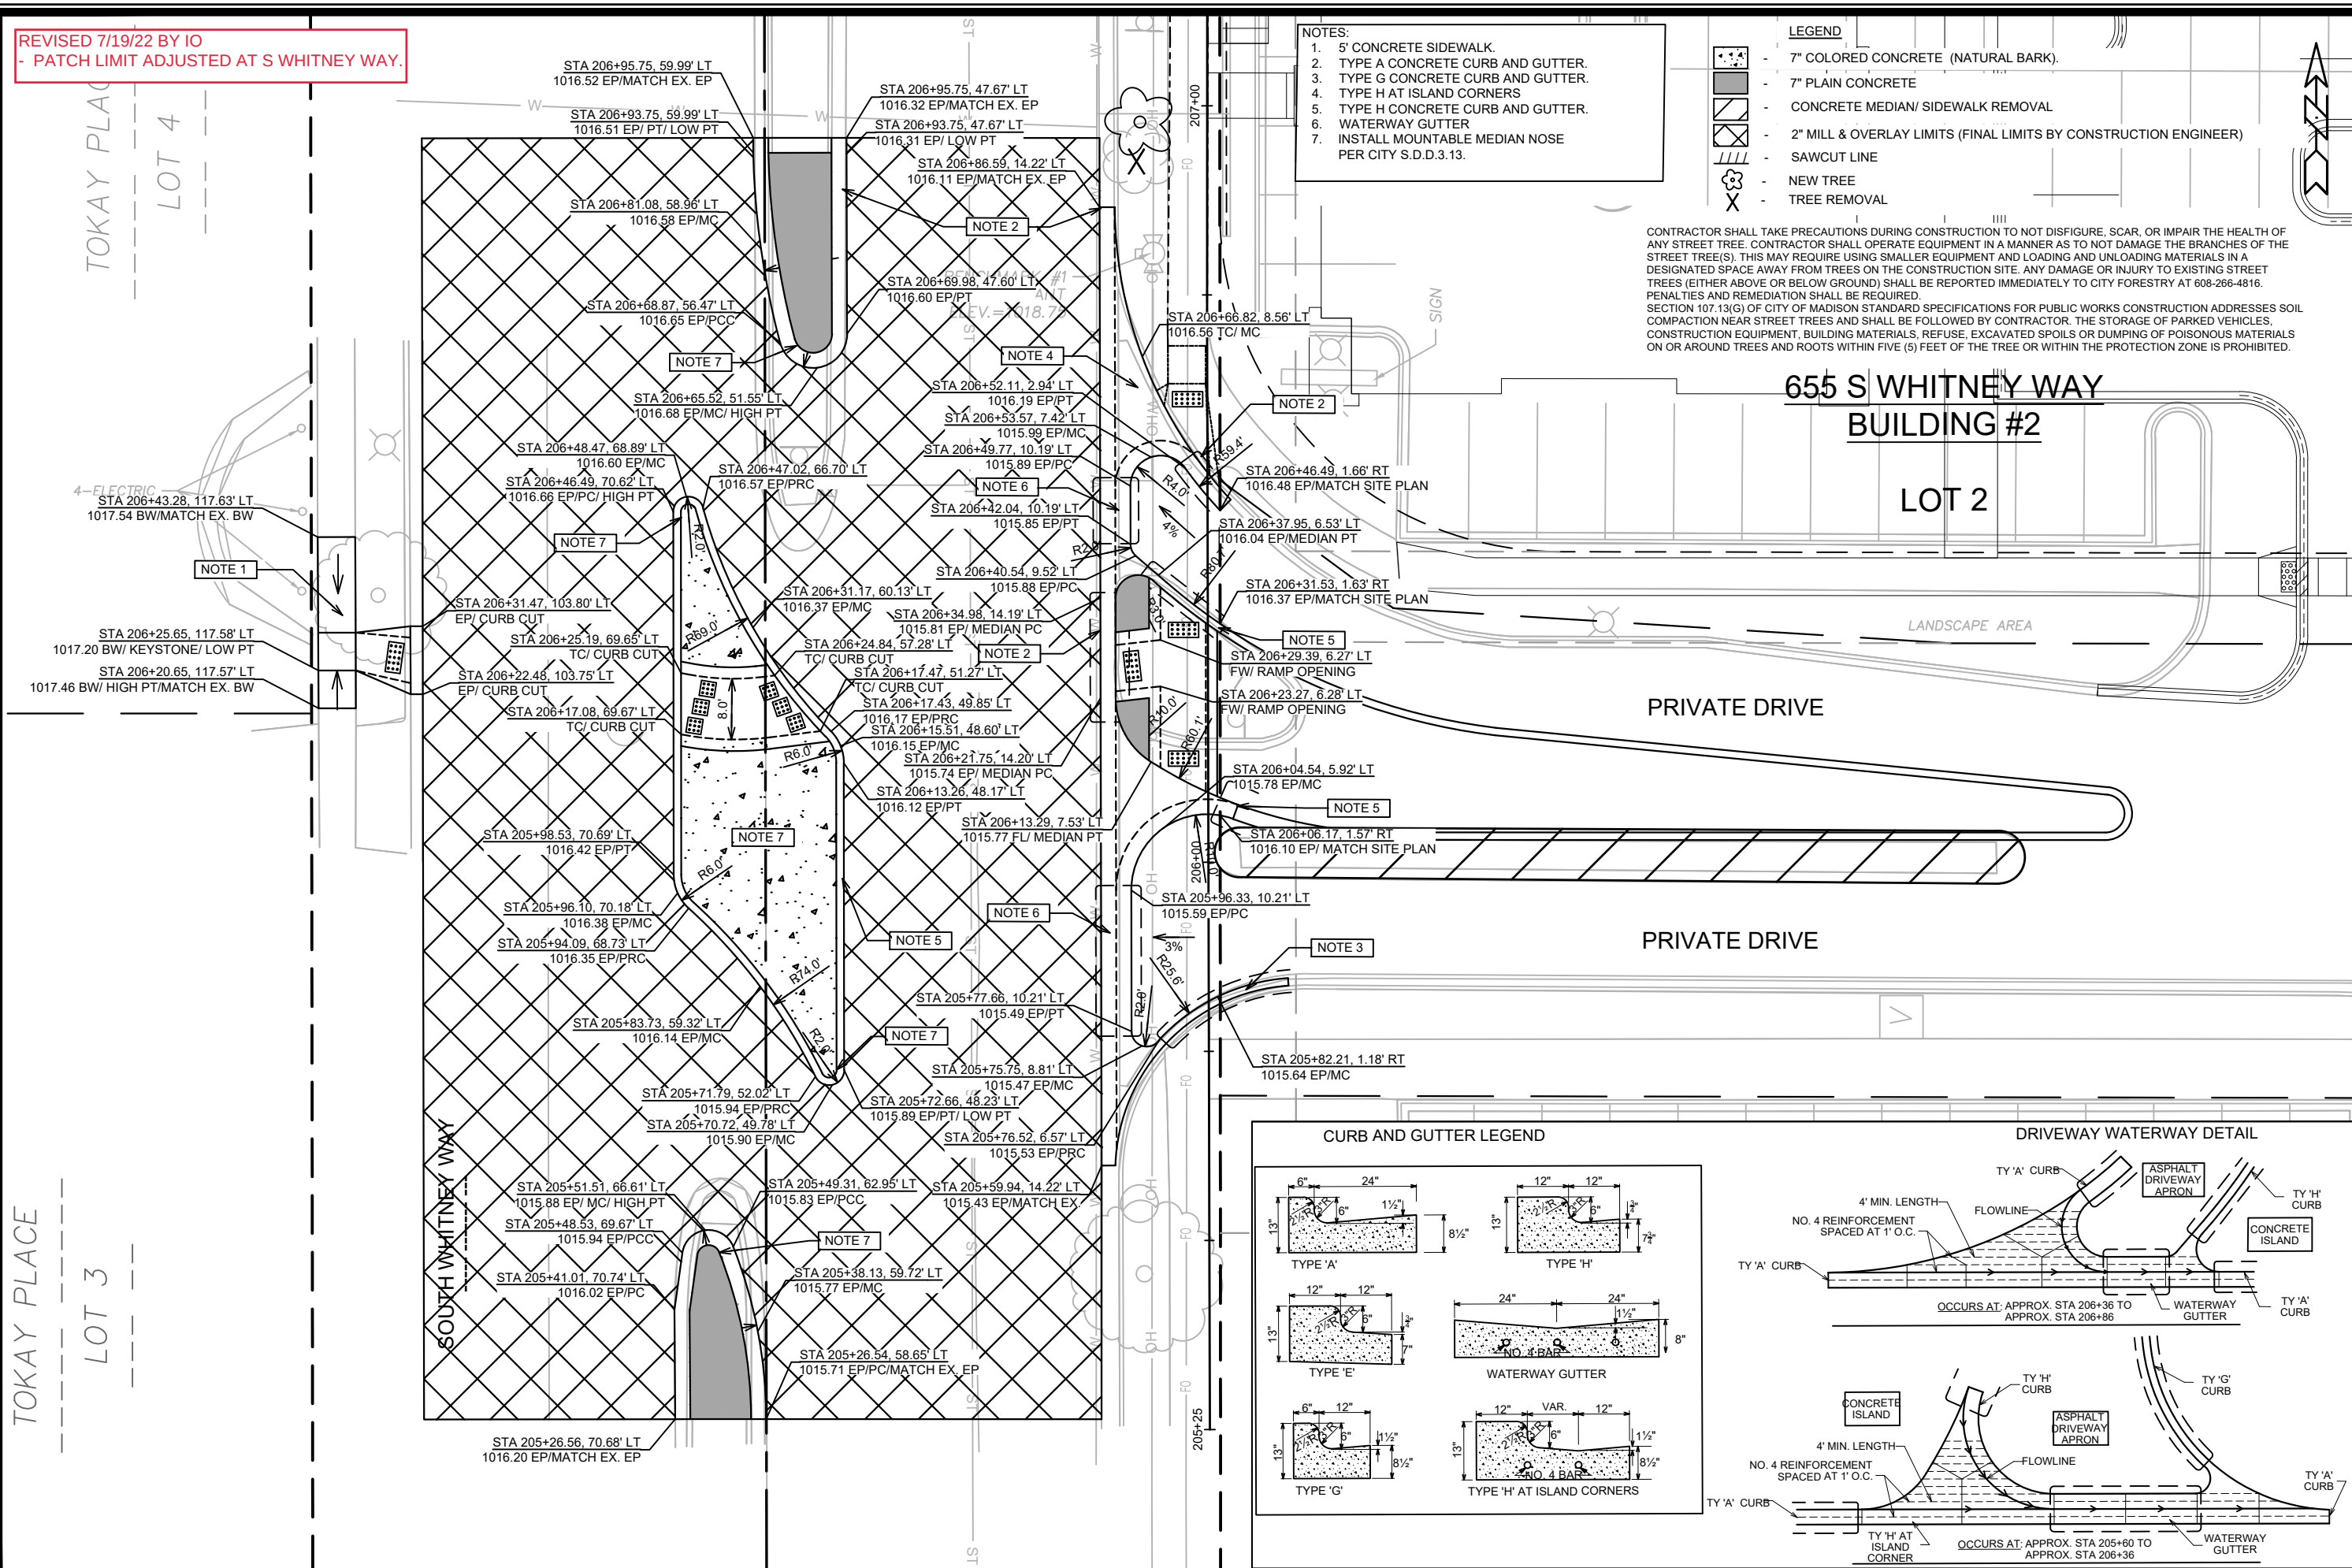

13283	MADISON, WI	8982	CONTRACT NO:
S. WHITNEY WAY PLAN SHEET			
WESTGATE REDEVELOPMENT PLAT			
M:\DESIGN\Projects\13283\CAD\Streets\13283EN-PnP_Rev_6-22-22.dwg			
CITY OF MADISON WISCONSIN			
13283			
P-1			

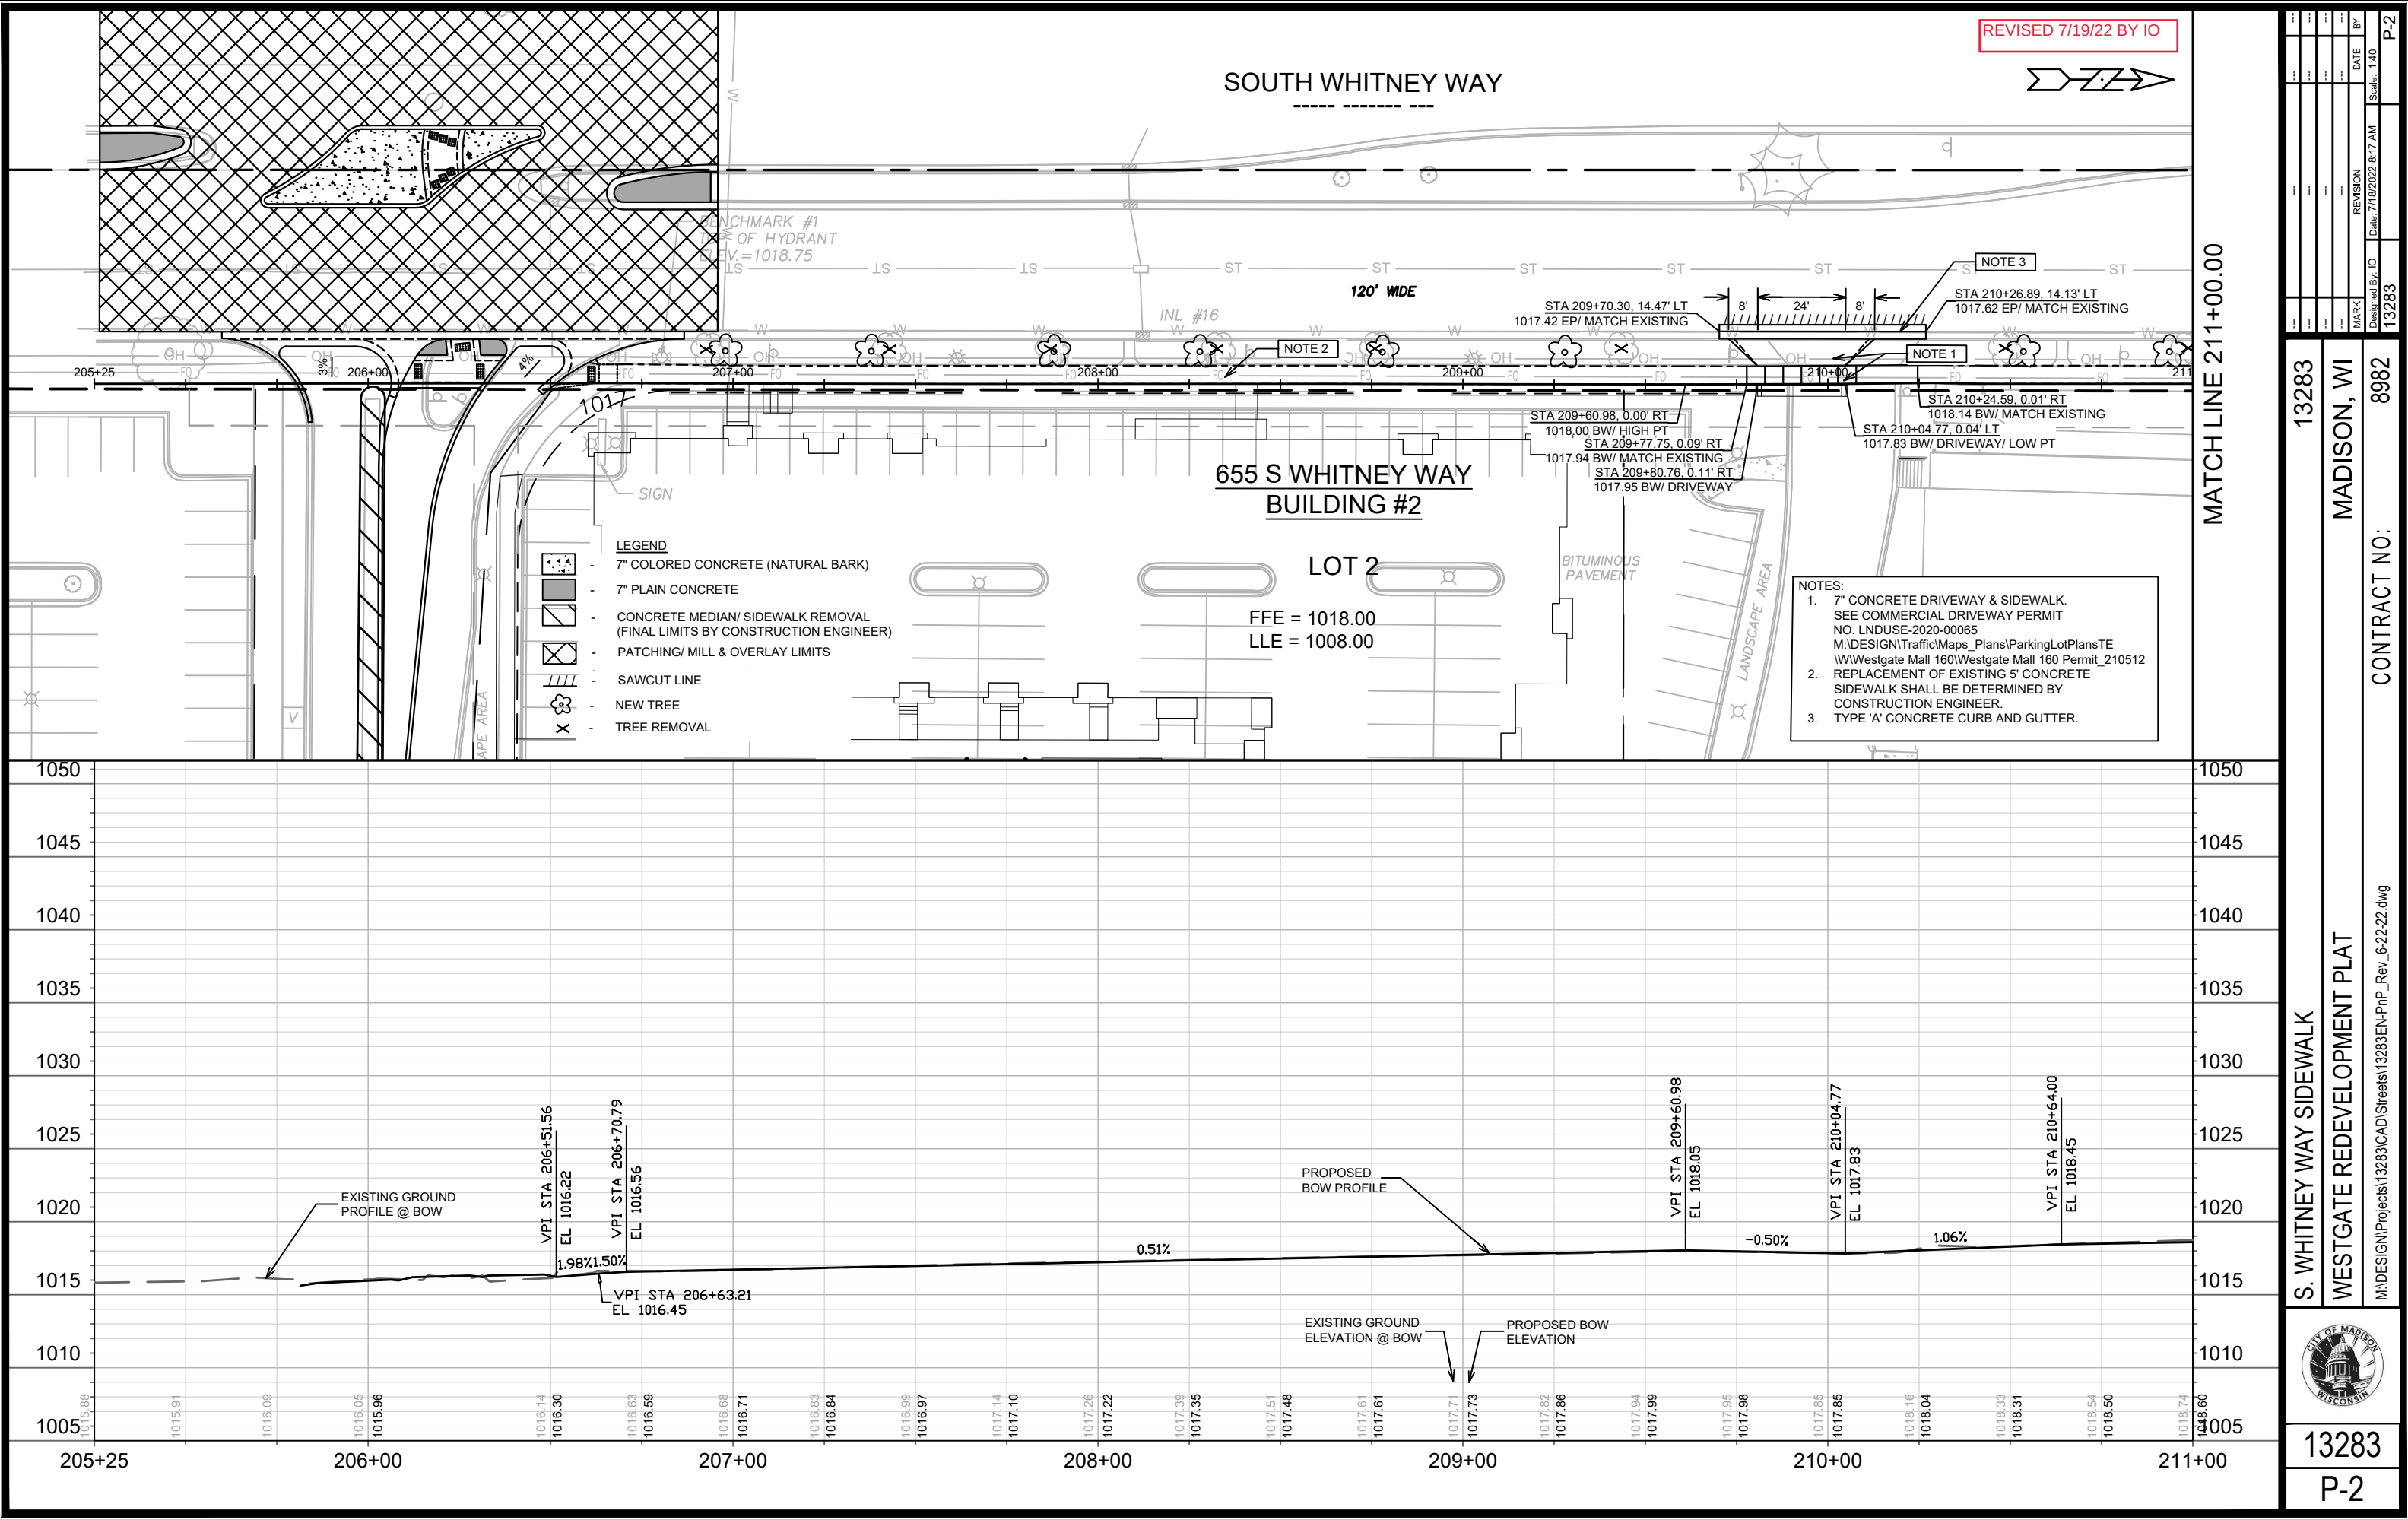

13283

MADISON, WI

CONTRACT NO: 8982

S. WHITNEY WAY SIDEWALK

WESTGATE REDEVELOPMENT PLAT

13283



P-2

M:\DESIGN\Projects\13283\CAD\Streets\13283EN-PnP_Rev_6-22-22.dwg

13283

P-2

REVISED 7/19/22 BY IO
- REDUCED SCOPE OF WORK AT TOKAY BLVD.

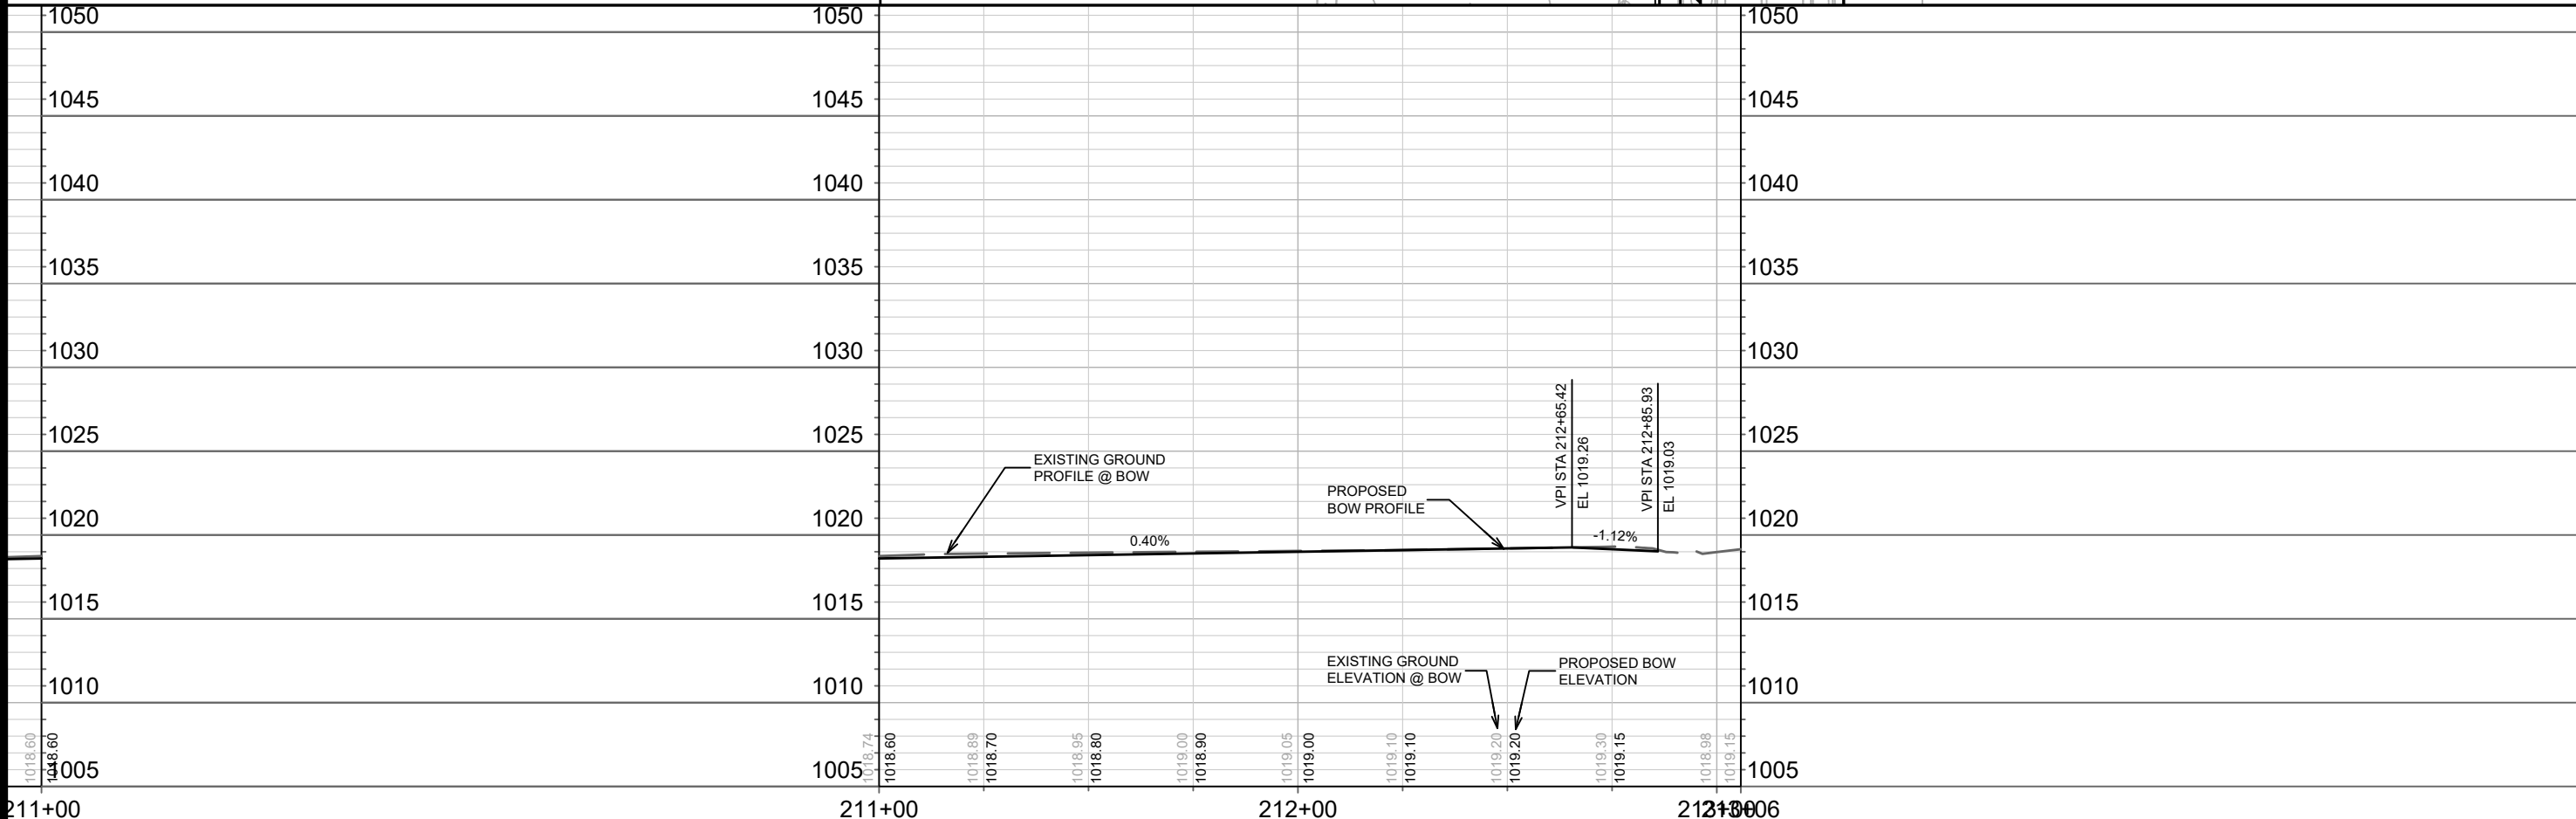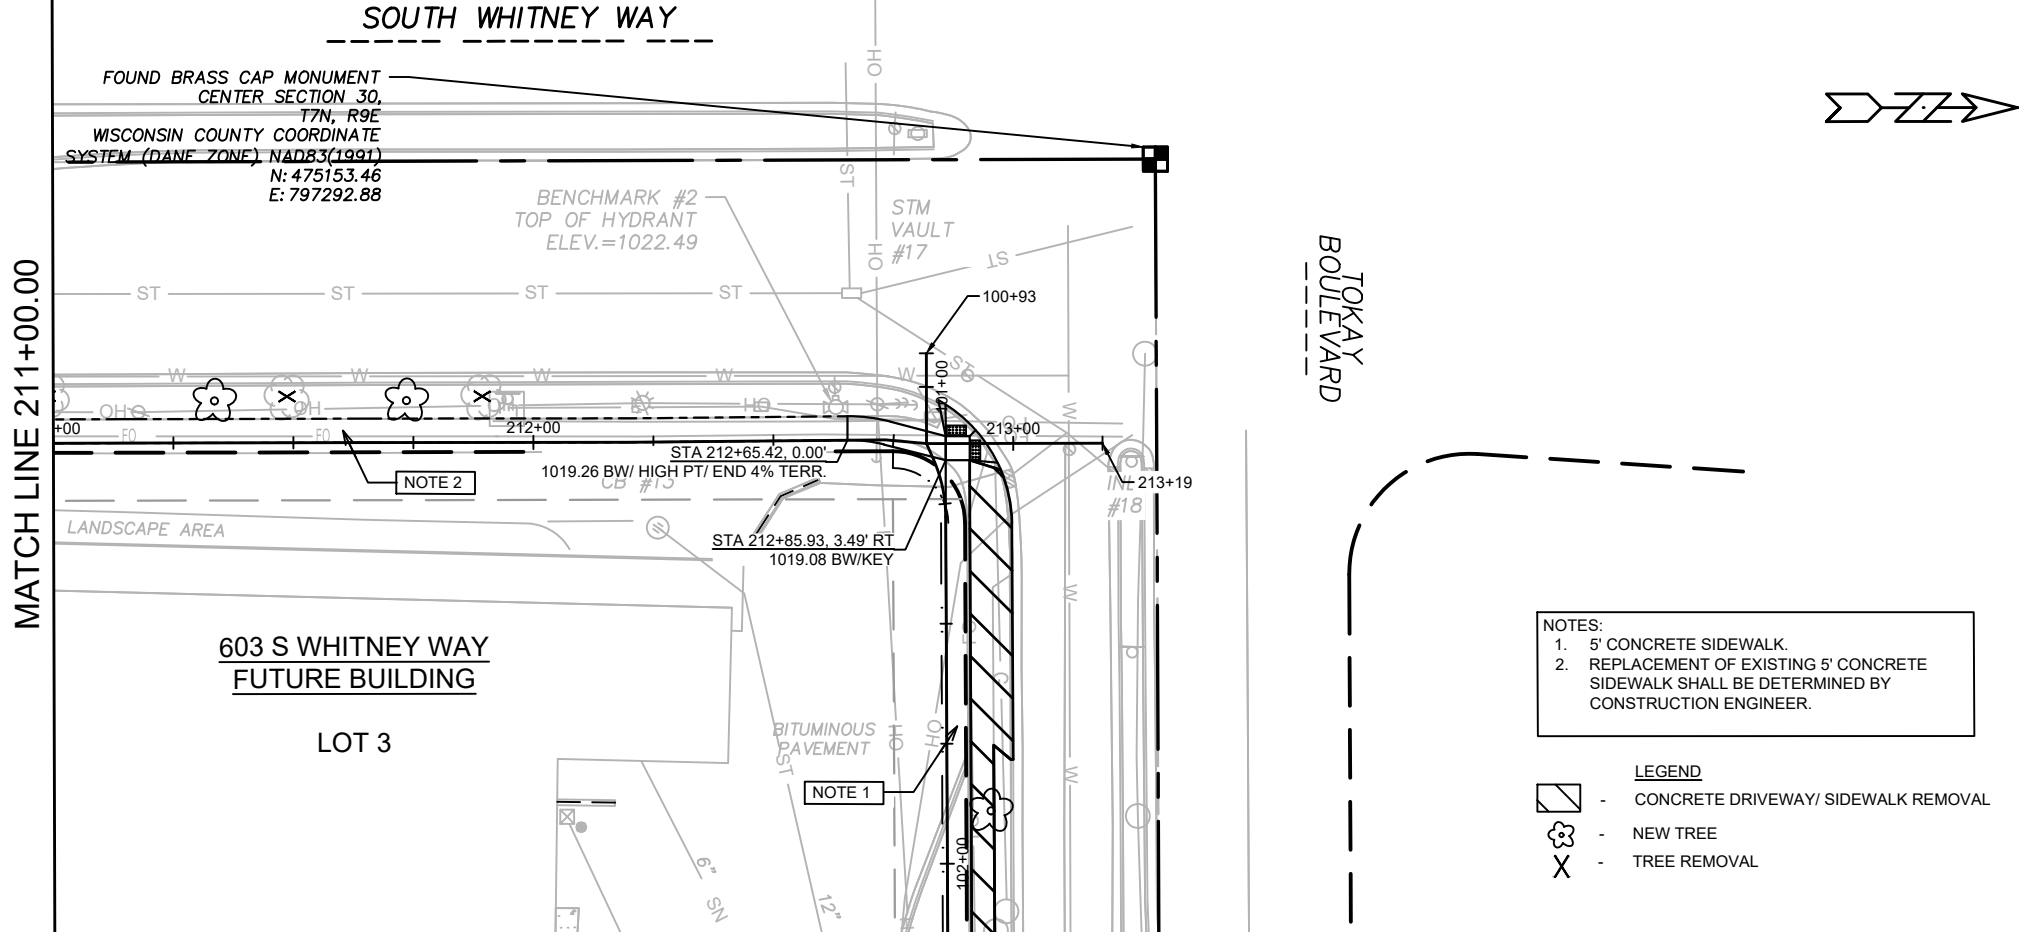

S. WHITNEY WAY SIDEWALK	13283
WESTGATE REDEVELOPMENT PLAT	MADISON, WI
M:\DESIGN\Projects\13283\CAD\Streets\13283EN-PnP_Rev_6-22-22.dwg	CONTRACT NO: 8982





13283
P-3

REVISÉ 7/19/22 BY IO

NOTES

1. AT CROSSINGS WITH WATER MAINS, WHERE STORM SEWER OUTER DIAMETER (OD) TO WATER MAIN OD DISTANCE <18" PER ULO INFORMATION AND STORM SEWER DESIGN, CONTRACTOR TO INSTALL WATER MAIN VERTICAL OFFSET PER CITY OF MADISON S.D.D. 7.22
2. WHERE IT IS DETERMINED THAT WORK MUST BE PERFORMED ON CITY OF MADISON WATER MAIN, CONTRACTOR MUST CONTACT WATER UTILITY CONSTRUCTION SUPERVISOR JEFF BELSHAW (OFFICE: 608-261-9835, CELL: 608-206-3856) AT LEAST ONE WEEK PRIOR TO WORK.

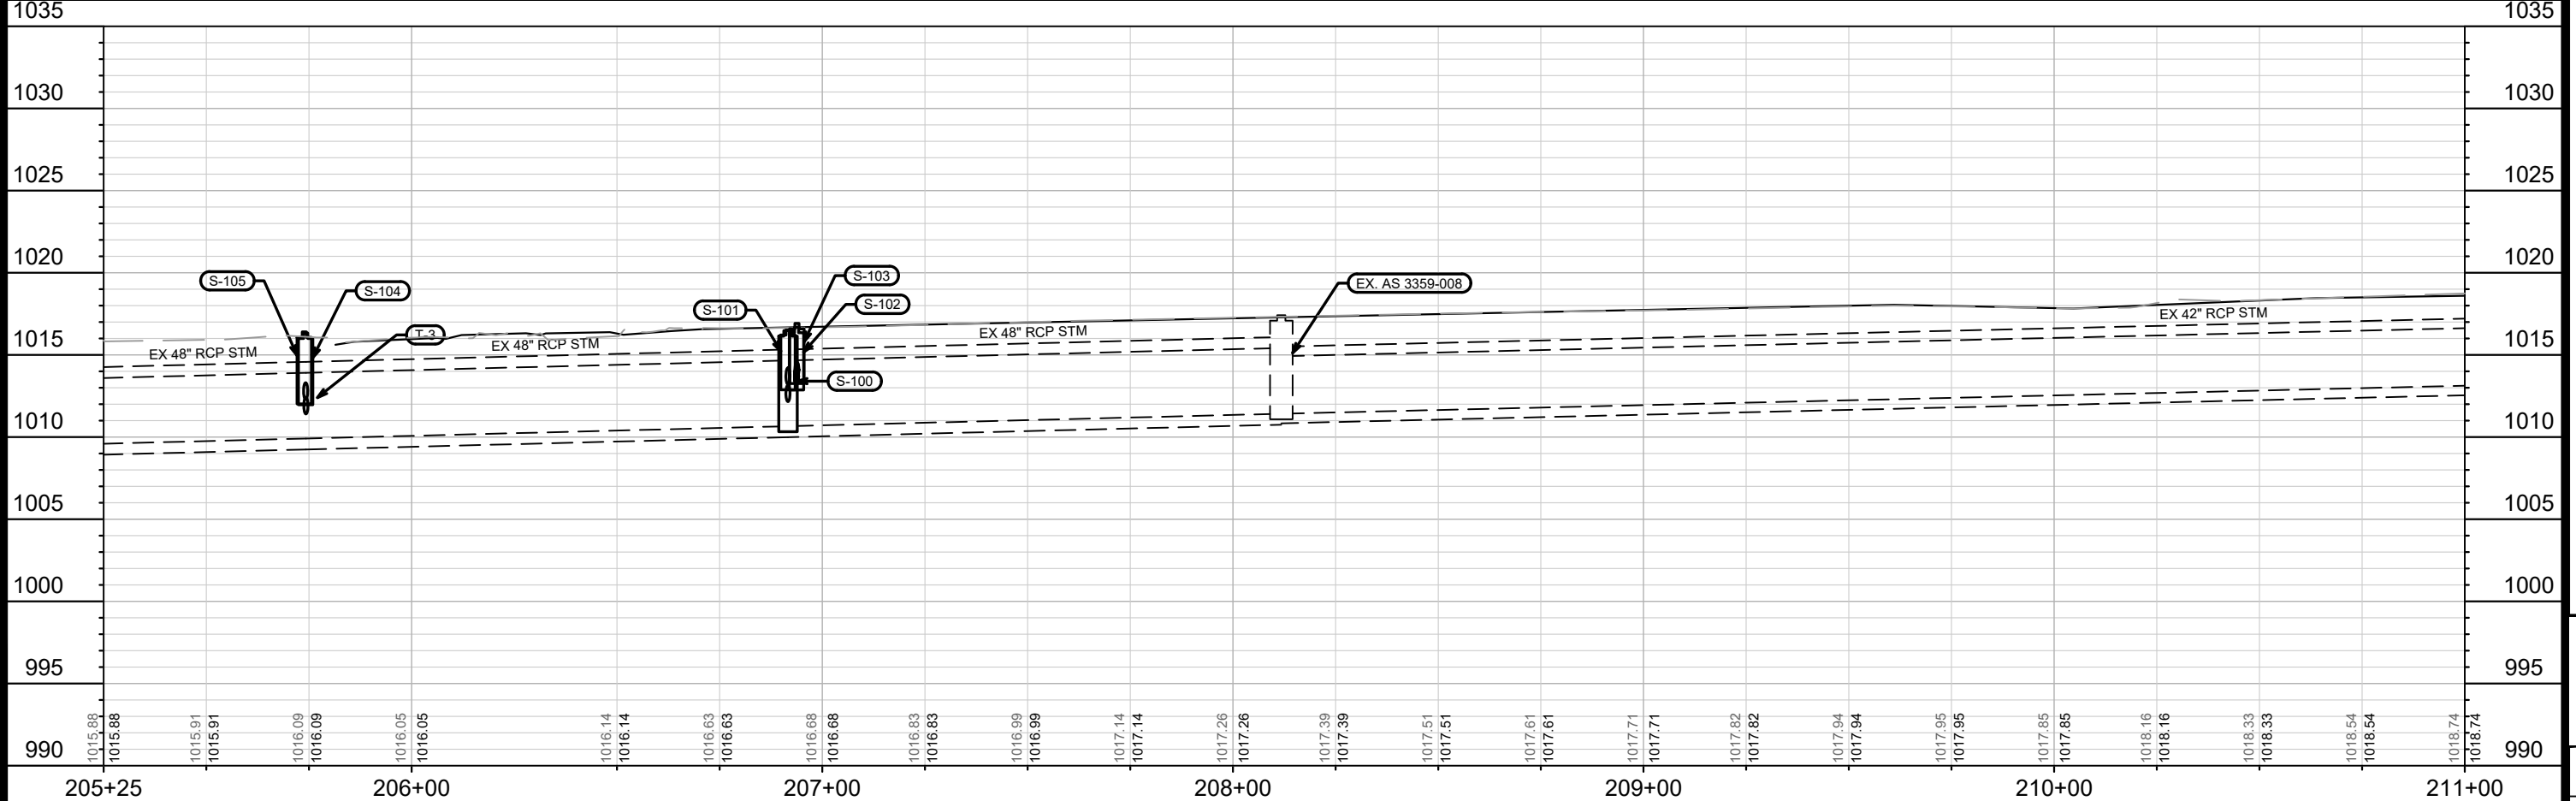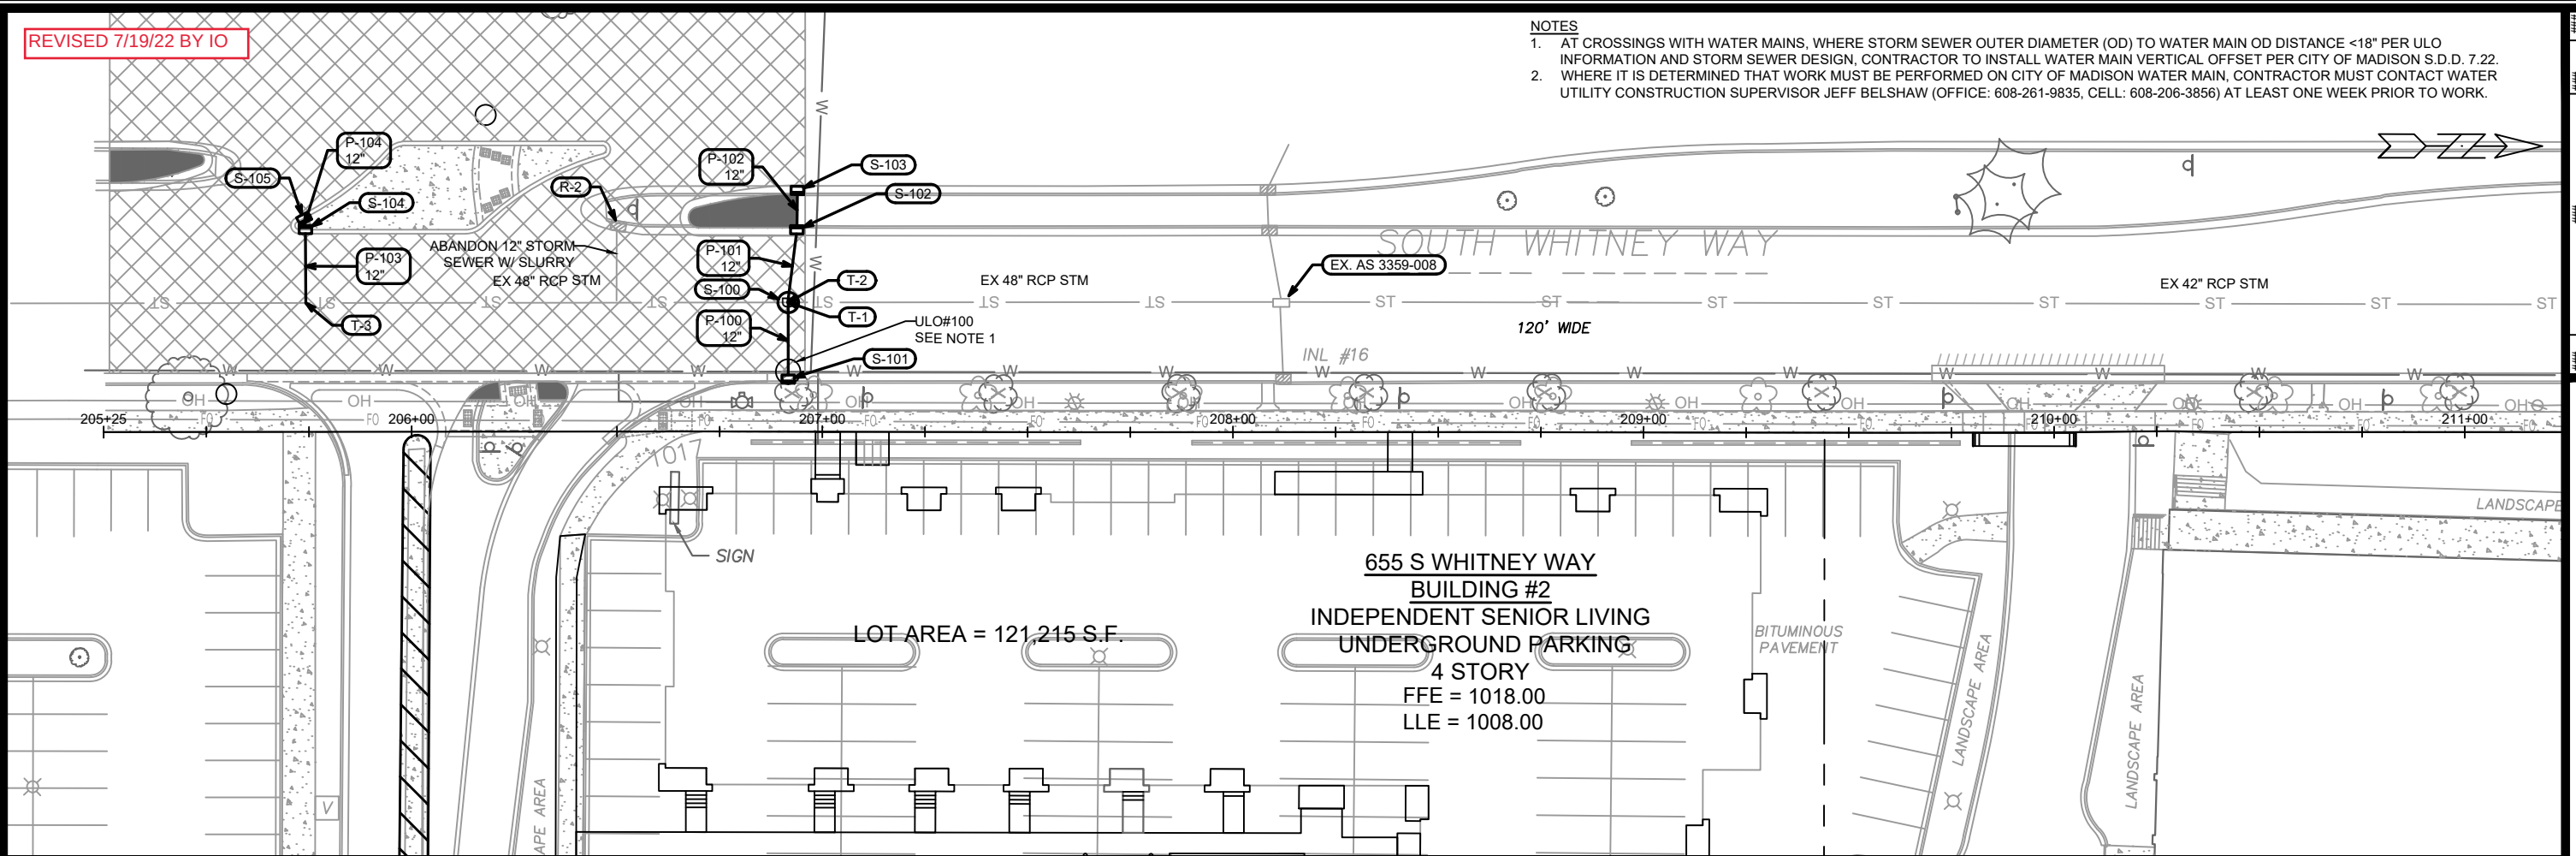

13283

MADISON, WI

CONTRACT NO: 8962

S. WHITNEY WAY UTILITIES PLAN & PROFILE

WESTGATE REDEVELOPMENT PLAT

M:\DESIGN\Projects\13283\CAD\Sewers\13283SWR-PnP.dwg



13283

U-1

[illegible]

STORM SEWER SCHEDULE

* REVISED 7/19/22 - ALL PROPOSED STM SEWER AT TOKAY BLVD SHALL BE CONSTRUCTED AS PART OF CITY RESURFACING PROJECT (PROJ. NO. 13707, CONTRACT NO. 8623)

WESTGATE REDEVELOPMENT PLAT PROJECT NO. 13283	SHEET NO. U-STM
STORM SEWER SCHEDULE	
CITY OF MADISON	

PROPOSED STORM STRUCTURES

STRUC. NO.	STATION	LOCATION (OFFSET)	TYPE	TOP OF CASTING	E.I.	DEPTH	NOTES
TOKAY BLVD							
S-1*	102+91.11	LT-73.68	4X4 STORM SAS	1020.99	1016.36	4.63	FP; W/ R-3067-7004-V
S-2*	103+23.43	LT-14.35	3X3 STORM SAS	1021.44	1017.19	4.25	W/ R-3067-7004V
S-3*	104+30.94	LT-14.51	3X3 STORM SAS	1022.33	1017.87	4.46	W/ R-3067-7004V
S-4*	104+39.95	LT-36.00	H INLET	1021.93	1018.93	3.00	w/ R-1878-B7G
S-5*	104+81.13	LT-35.46	H INLET	1023.02	1019.69	3.33	W/ R-3067-7004V
S-6*	104+86.92	LT-51.61	H INLET	1023.12	1019.79	3.33	W/ R-3067-7004V
S-7*	104+86.11	LT-14.53	H INLET	1023.08	1019.75	3.33	W/ R-3067-7004V

S WHITNEY WAY

S-100	206+91.65	LT-31.42	SADDLED 5X5 STORM SAS	1016.48	1010.66	5.82	FP; SEE SPEC. NOTE 1
S-101	206+91.67	LT-12.78	H INLET	1016.54	1013.21	3.33	W/ R-3067-7004V
S-102	206+93.73	LT-49.13	H INLET	1016.68	1013.20	3.48	W/ R-3067-7004VB
S-103	206+93.84	LT-58.71	H INLET	1016.92	1013.59	3.33	W/ R-3067-7004VB
S-104	205+74.19	LT-49.25	H INLET	1016.33	1012.30	4.03	W/ R-3067-7004VB
S-105	205+73.86	LT-51.95	H INLET	1016.40	1012.35	4.05	W/ R-3067-7004VB

PROPOSED STORM TAPS

TAP NO.	STRUC. NO.	STATION	LOCATION (OFFSET)	TOP OF CASTING	E.I.	DEPTH	NOTES
S WHITNEY WAY							
T-1	EX. 48" RCP	206+91.65	LT-31.42	-	1012.16	-	MATCH CENTERLINE OF PIPES
T-2	EX. 48" RCP	206+91.65	LT-31.42	-	1012.16	-	MATCH CENTERLINE OF PIPES
T-3	EX. 48" RCP	205+74.26	LT-31.36	-	1011.41	-	MATCH CENTERLINE OF PIPES

PROPOSED STORM ADJUSTMENTS

ADJ NO.	STRUC. NO.	STATION	LOCATION (OFFSET)	TOP OF CASTING	E.I.	DEPTH	NOTES
TOKAY BLVD							
ADJ-1*	EX. IN 3359-007	101+22.40	LT-13.73	1019.04	-	-	REPLACE CASTING W/ R-3670-7004-V

SPECIFIC NOTES:

1) SADDLED SAS TO BE CONSTRUCTED PER CITY OF MADISON S.D.D. 5.7.9A (TYPE B); W/ R-1550-0054 CASTING

STANDARD NOTES:

- PLAN LENGTH (PAY LENGTH) IS FROM CENTER OF STRUCTURE TO CENTER OF STRUCTURE. PIPE LENGTH IS ACTUAL LENGTH OF PIPE FROM STRUCTURE WALL TO STRUCTURE WALL. SLOPE CALCULATED USING PIPE LENGTH.
- ABBREVIATIONS: AE = APRON ENDWALL; RCP = REINFORCED CONCRETE PIPE; HERCP = HORIZONTAL ELLIPTICAL REINFORCED CONCRETE PIPE; DNA = DOES NOT APPLY; SAS = SEWER ACCESS STRUCTURE; LP = LOW POINT INLET STRUCTURE; FP = FIELD POURED STRUCTURE; TR = TOP OF CONCRETE ROOF; NCM = NO CROWN MATCH FOR PIPES; UD = UNDERDRAIN
- APPROXIMATE DISCHARGE E.I. GIVEN, ADJUST E.I. AND PIPE SLOPE IN THE FIELD.
- TOP OF CASTING GRADE GIVEN IS THE TOP OF CURB FOR INLET STRUCTURES AND THE FLOWLINE OF THE CLOSED CASTING FOR SAS's.
- ALL REINFORCED CONCRETE PIPES TO BE CLASS III UNLESS OTHERWISE NOTED.
- SURVEYOR TO CONFIRM THAT ALL INLET STATION / OFFSETS LINE UP WITH PROPOSED CURB AND GUTTER.

PROPOSED STORM PIPES

PIPE NO.	FROM (DNSTM)	TO (UPSTM)	DISCH. E.I.	INLET E.I.	PLAN (PAY) LGTH (FT)	PIPE LGTH (FT)	SLOPE (%)	PIPE SIZE	TYPE	NOTES
P-1*	S-1	S-2	1016.86	1017.19	68	64	0.52%	18"	RCP	
P-2*	S-2	S-3	1017.19	1017.87	108	105	0.65%	18"	RCP	
P-3*	S-3	S-4	1018.12	1018.93	23	21	3.93%	15"	RCP	
P-4*	S-4	S-5	1019.18	1019.69	41	38	1.34%	12"	RCP	
P-5*	S-5	S-6	1019.69	1019.79	17	15	0.68%	12"	RCP	
P-6*	S-3	S-7	1018.37	1019.75	55	52	2.64%	12"	RCP	
P-100	T-1	S-101	1012.16	1013.21	19	16	6.68%	12"	RCP	
P-101	T-2	S-102	1012.16	1013.20	18	15	7.01%	12"	RCP	
P-102	S-102	S-103	1013.20	1013.59	10	8	5.11%	12"	RCP	
P-103	T-3	S-104	1011.41	1012.30	18	17	5.26%	12"	RCP	
P-104	S-104	S-105	1012.30	1012.35	3	1	7.69%	12"	RCP	

PROPOSED STORM REMOVALS


REMOVAL NO.	STRUC. NO.	STATION	LOCATION (OFFSET)	TOP OF CASTING	E.I.	DEPTH	NOTES
TOKAY BLVD							
R-1*	EX. IN 3358-006	102+91.11	LT-73.68	1020.99	1016.36	4.63	REPLACE W/ S-1
S WHITNEY WAY							
R-2	EX. IN 3359-011	206+50.58	LT-50.34	1016.36	-	-	INVERT ELEVATION UNKNOWN

UTILITY LINE OPENINGS

ULO NO.	STATION	LOCATION (OFFSET)	TYPE	TOP ELEV.	NOTES
TOKAY BLVD					
ULO 1	103+16.93	LT-25.20	WATER	-	
ULO 2	104+35.33	LT-25.09	WATER	-	
S WHITNEY WAY					
ULO 100	206+91.67	LT-14.58	WATER	-	

- ALL FIELD POURED SAS STORM STRUCTURES SHALL BE CONSTRUCTED IN ACCORDANCE WITH STANDARD DETAIL DRAWING 5.7.3. ALL PRECAST SAS STORM STRUCTURES SHALL BE CONSTRUCTED IN ACCORDANCE WITH STANDARD DETAIL DRAWING 5.7.5.
- ALL STRUCTURES CALLED OUT AS FIELD POURED SHALL BE FIELD POURED. ALL OTHER STRUCTURES (NOT INDICATED AS FIELD POURED) SHALL BE SUBMITTED TO CITY ENGINEERING FOR APPROVAL IF PRECAST STRUCTURES ARE PREFERRED. CONTACT LAUREN STRIEGL OF CITY ENGINEERING AT (608) 266-4094 FOR PRECAST APPROVALS, FAX SHOP DRAWINGS TO (608)264-9275, OR EMAIL SHOP DRAWINGS TO LSTRIEGL@CITYOFMADISON.COM.

REVISED 7/19/22 BY IO

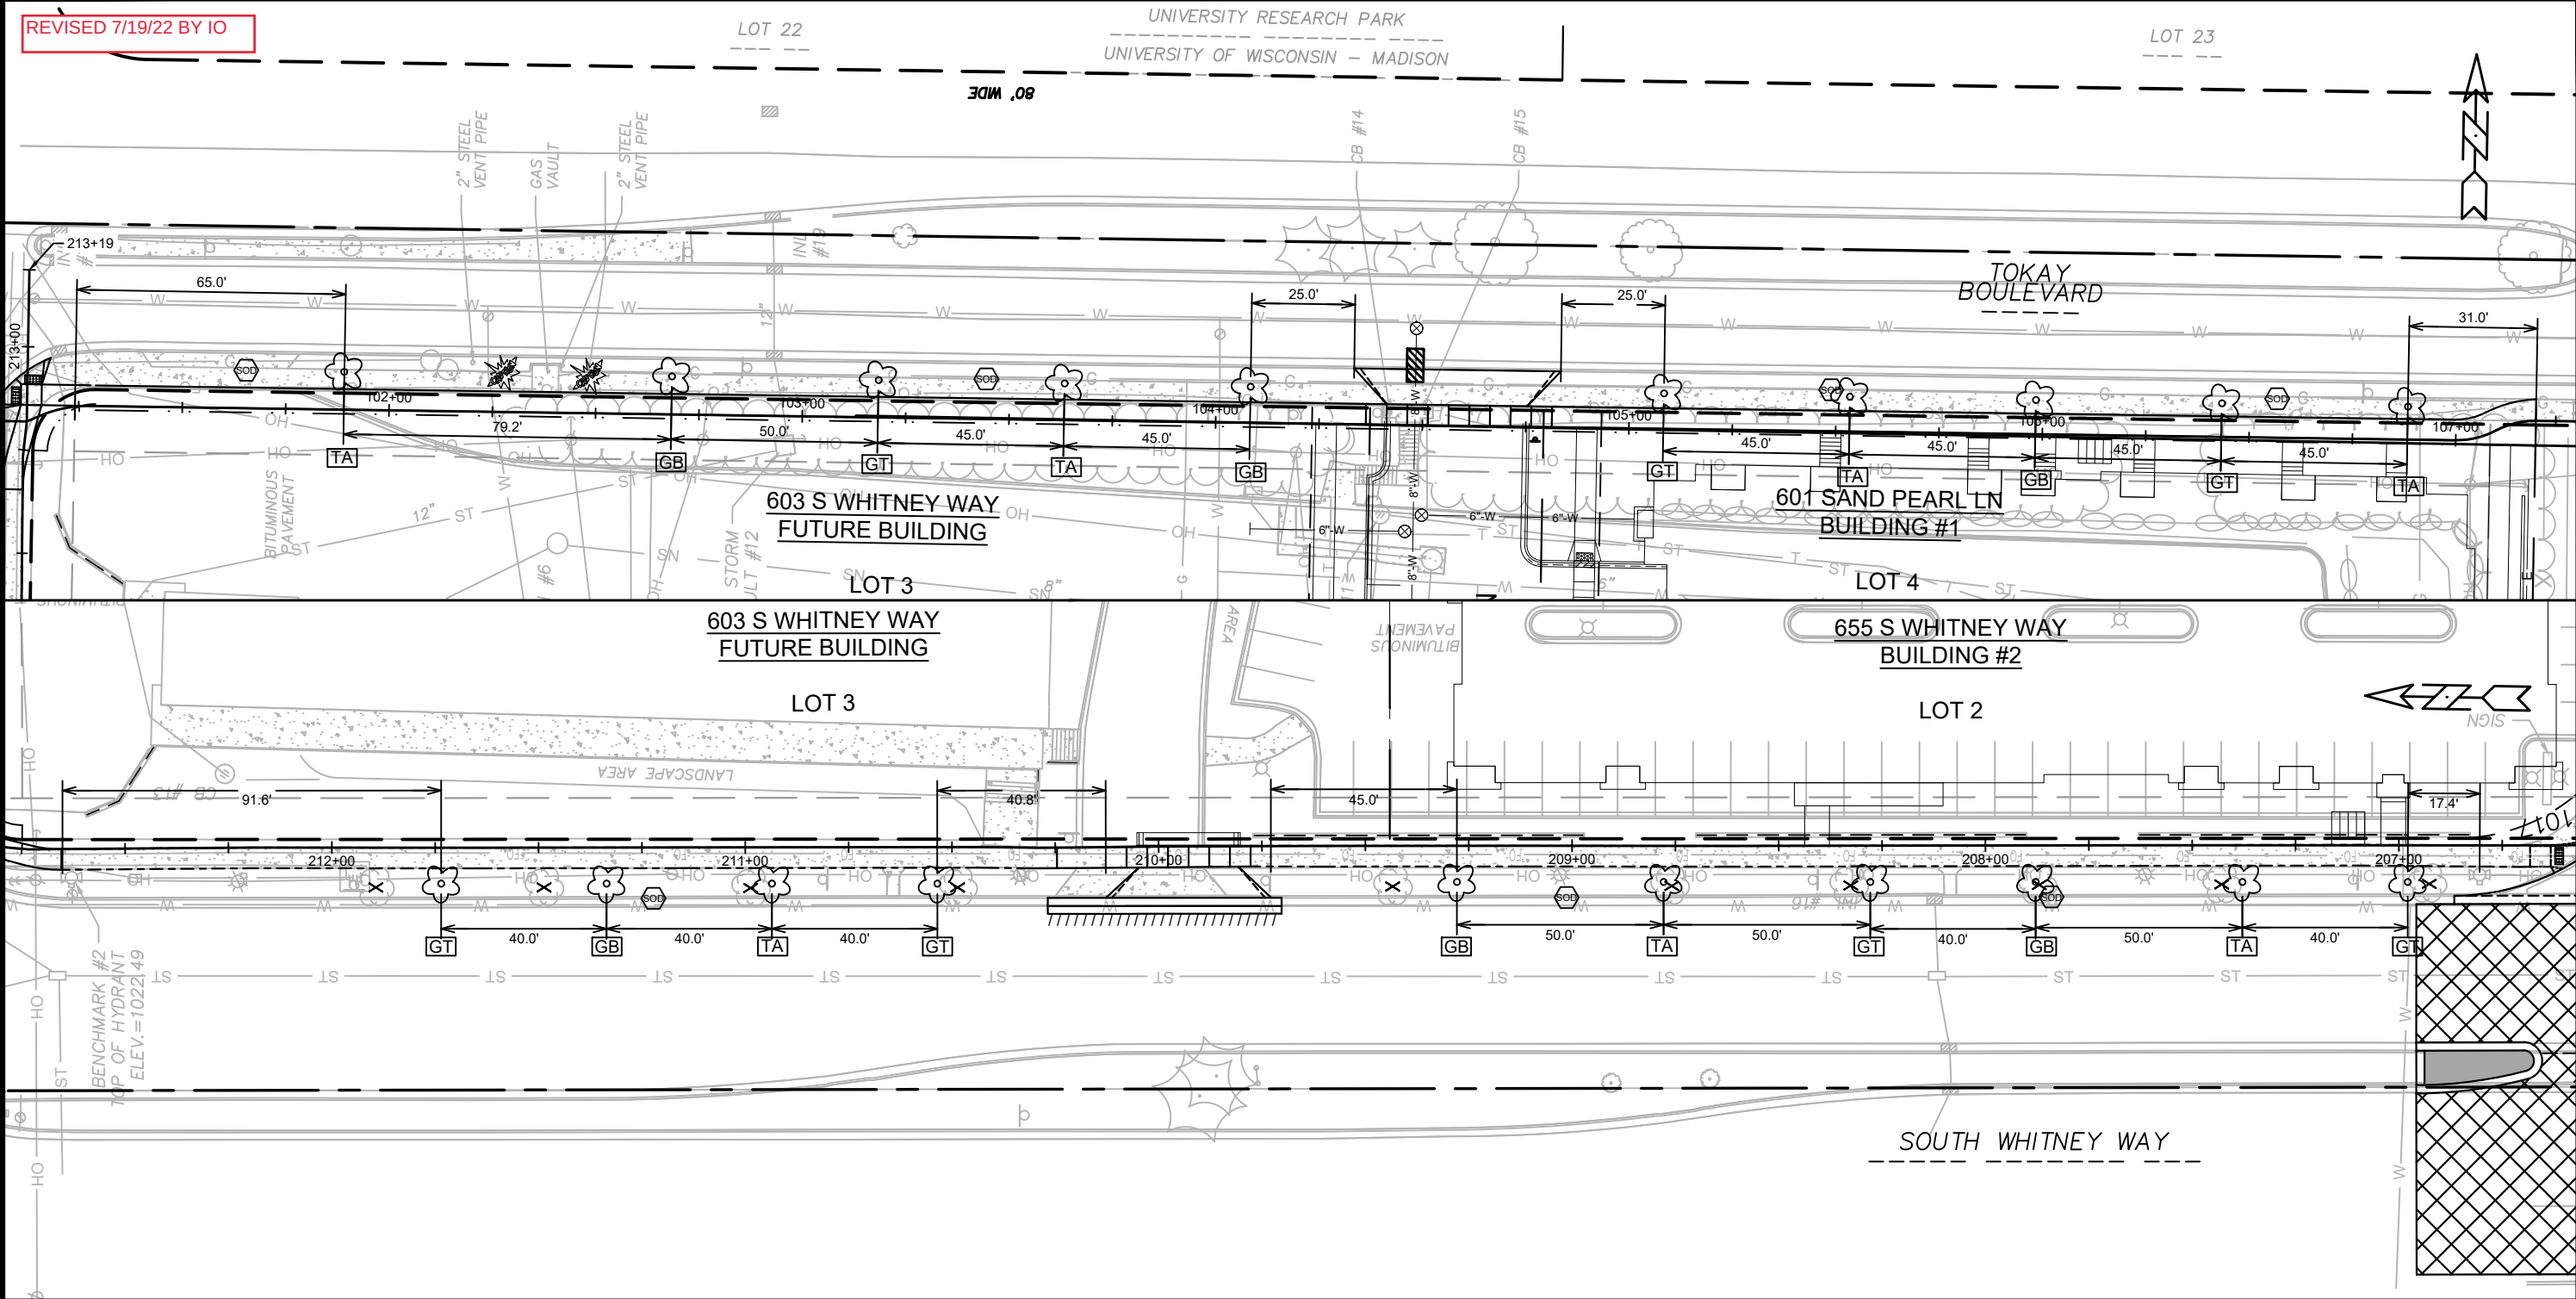

PLANT LIST

KEY	SCIENTIFIC NAME	COMMON NAME	QTY	SIZE	ROOT
DECIDUOUS TREES					
GB	Ginkgo biloba 'Princeton Sentry'	Princeton Sentry Ginkgo	6	2"	B&B
GT	Gleditsia triacanthos 'Draves'	Streetkeeper Honeylocust	7	2"	B&B
TA	Tilia americana 'McKSentry'	American Sentry Linden	7	2"	B&B

LEGEND

- X - TREE REMOVAL
SOD - PREMIUM KENTUCKY BLUEGRASS SOD

STREET TREE NOTES:

- ALL EXISTING STREET TREES ON WHITNEY WAY WILL BE REMOVED FOR UNDERGROUND UTILITY CONSTRUCTION.
- NEW STREET TREE LOCATIONS AND TREE SPECIES WITHIN THE RIGHT-OF-WAY HAVE BEEN DETERMINED IN CONJUNCTION WITH CITY FORESTRY. CONTRACTOR SHALL CONTACT CITY FORESTRY, WAYNE BUCKLEY AT wbuckley@cityofmadison.com or (608) 266-4892 FOR APPROVAL OF FINAL PLANTING LOCATIONS AND TREE SPECIES. AT LEAST ONE PRIOR TO STREET TREE PLANTING, CONTRACTOR SHALL CONTACT CITY FORESTRY AT (608) 266-4816 TO SCHEDULE INSPECTION AND APPROVAL OF NURSERY STOCK AND REVIEW PLANTING SPECIFICATIONS WITH THE LANDSCAPER.
- TREE DIMENSION IS STRAIGHT LINE FROM TREE CENTER TO CENTER, OR FROM CENTER OF TREE TO EDGE OF DRIVEWAY, HYDRANT OR UTILITY STRUCTURE.
- WARNING: ULO REQUIRED ON TOKAY BLVD BEFORE TREE PLANTING DUE TO POTENTIAL GAS LINE CONFLICT.
- REPLACE 12" TOP SOIL, SEED & MAT.

13283

MADISON, WI

CONTRACT NO: 8982

LANDSCAPE PLAN

WESTGATE REDEVELOPMENT PLAT

M:\DESIGN\Projects\13283\CAD\Streets\13283EN-PnP.dwg

13283

L-1

MARK

REVISION





DATE

BY

13283

8/10/2022 11:37 AM

L-1

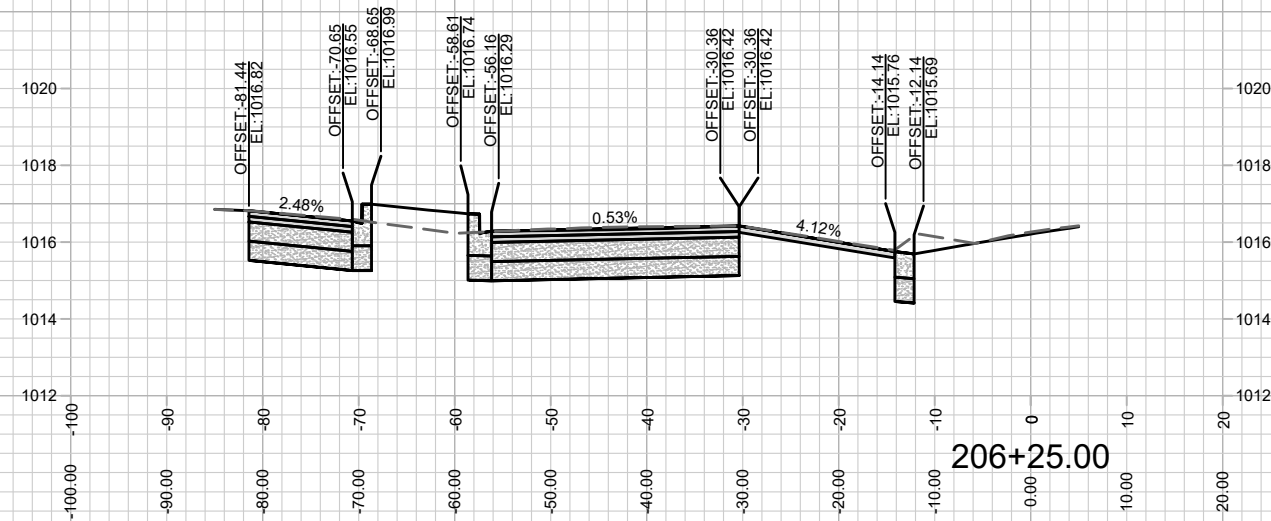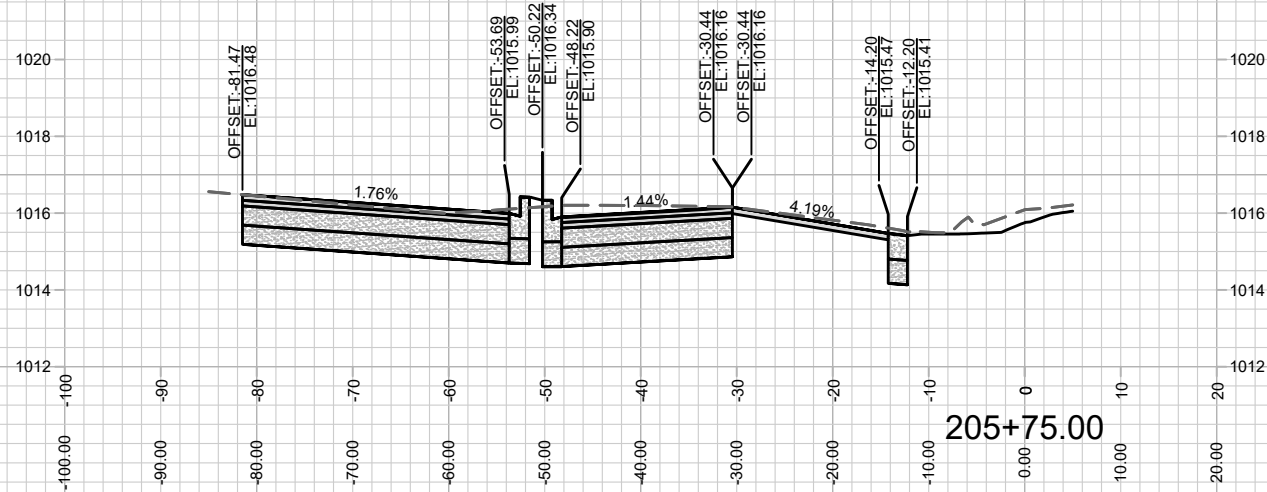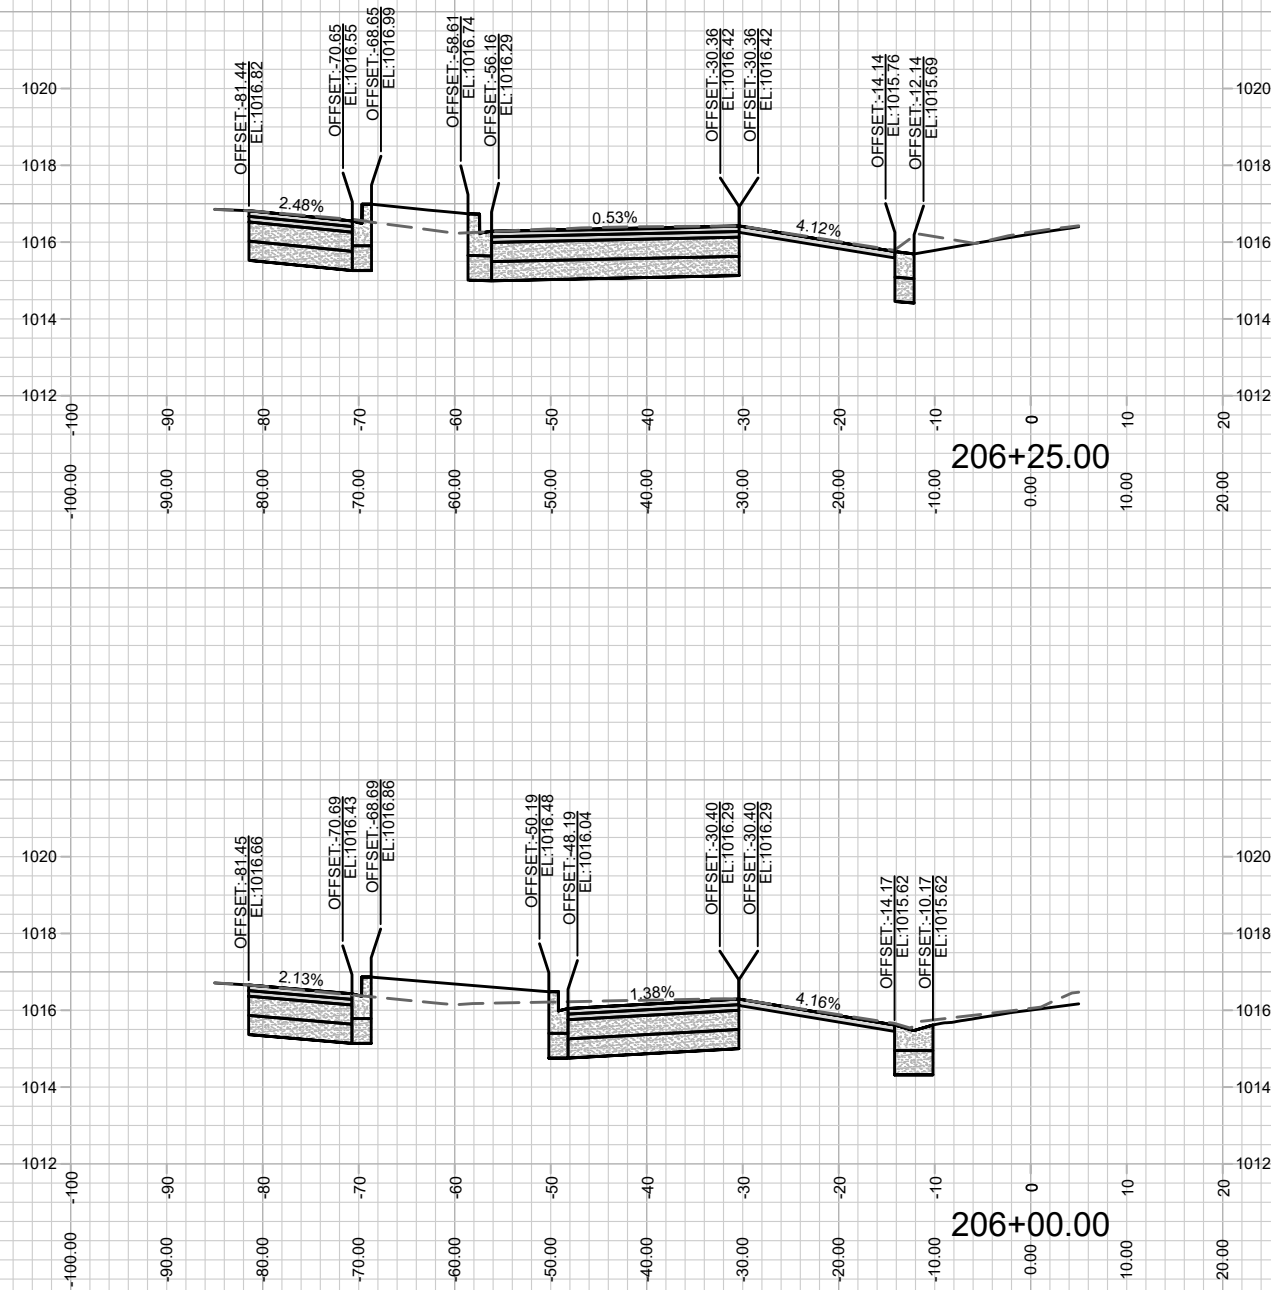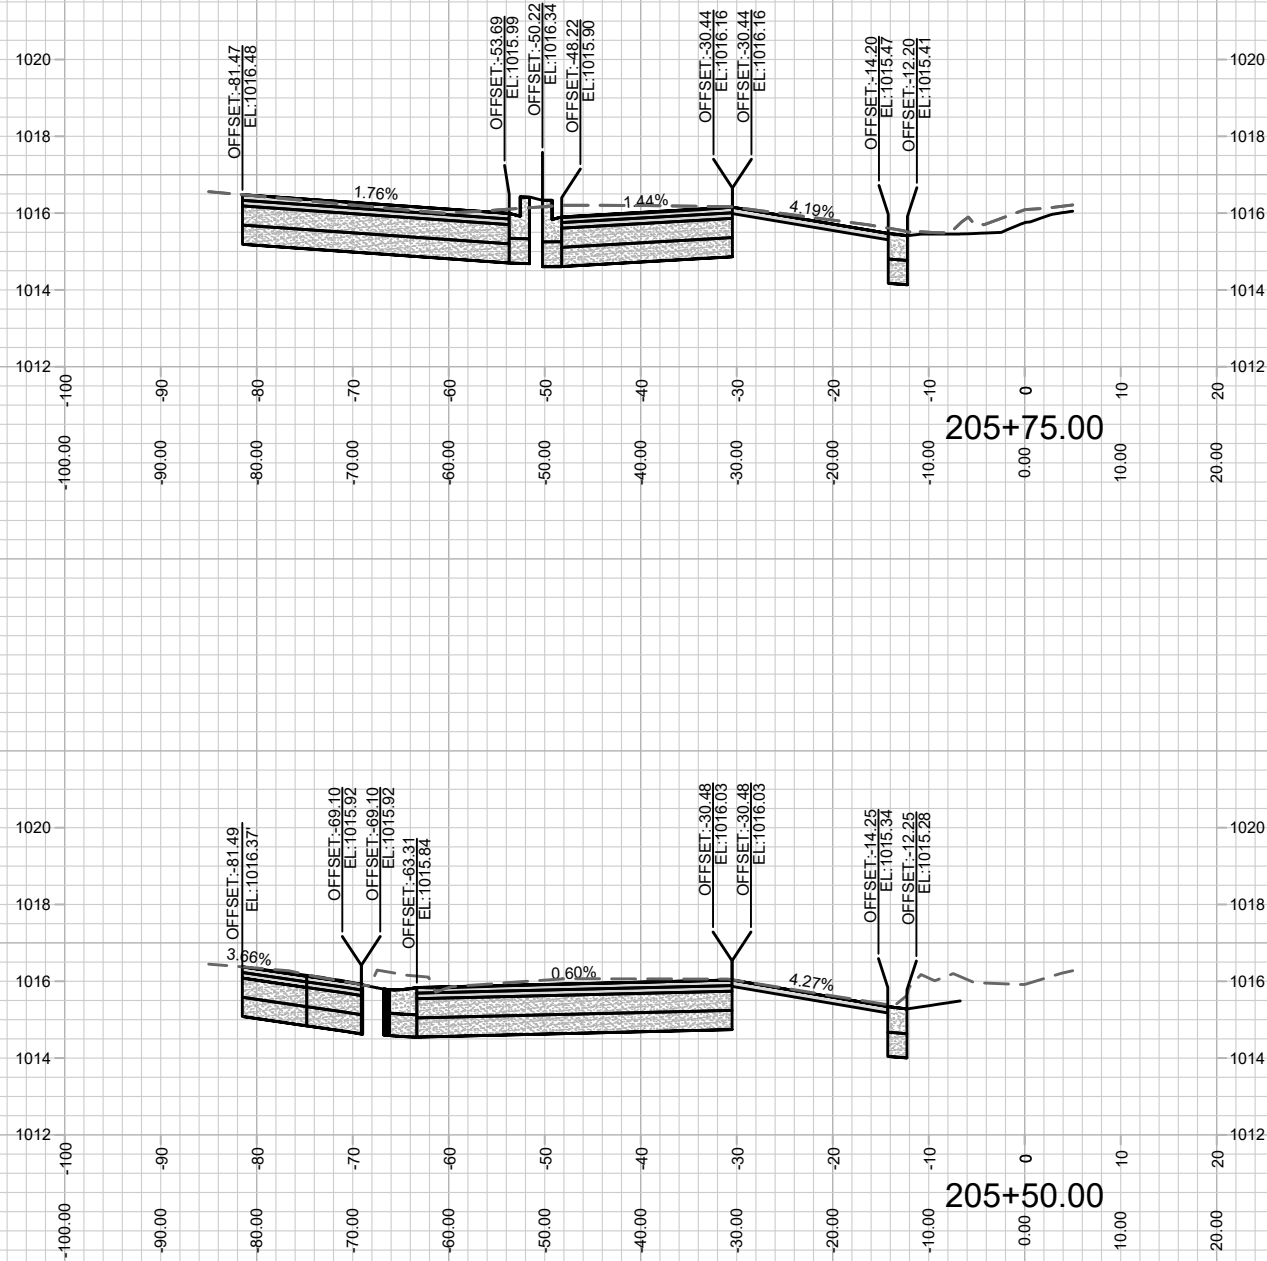

13283
X-1

S WHITNEY WAY CROSS SECTION
WESTGATE REDEVELOPMENT PLAT


13283
MADISON, WI

M:\DESIGN\Projects\13283\CAD\Streets\13283EN-AIP\Prof&Corridor_Setup.dwg

CONTRACT NO:

8982







MARK	REVISION	DATE	BY
13283		5/24/2021 12:56 PM	X-1

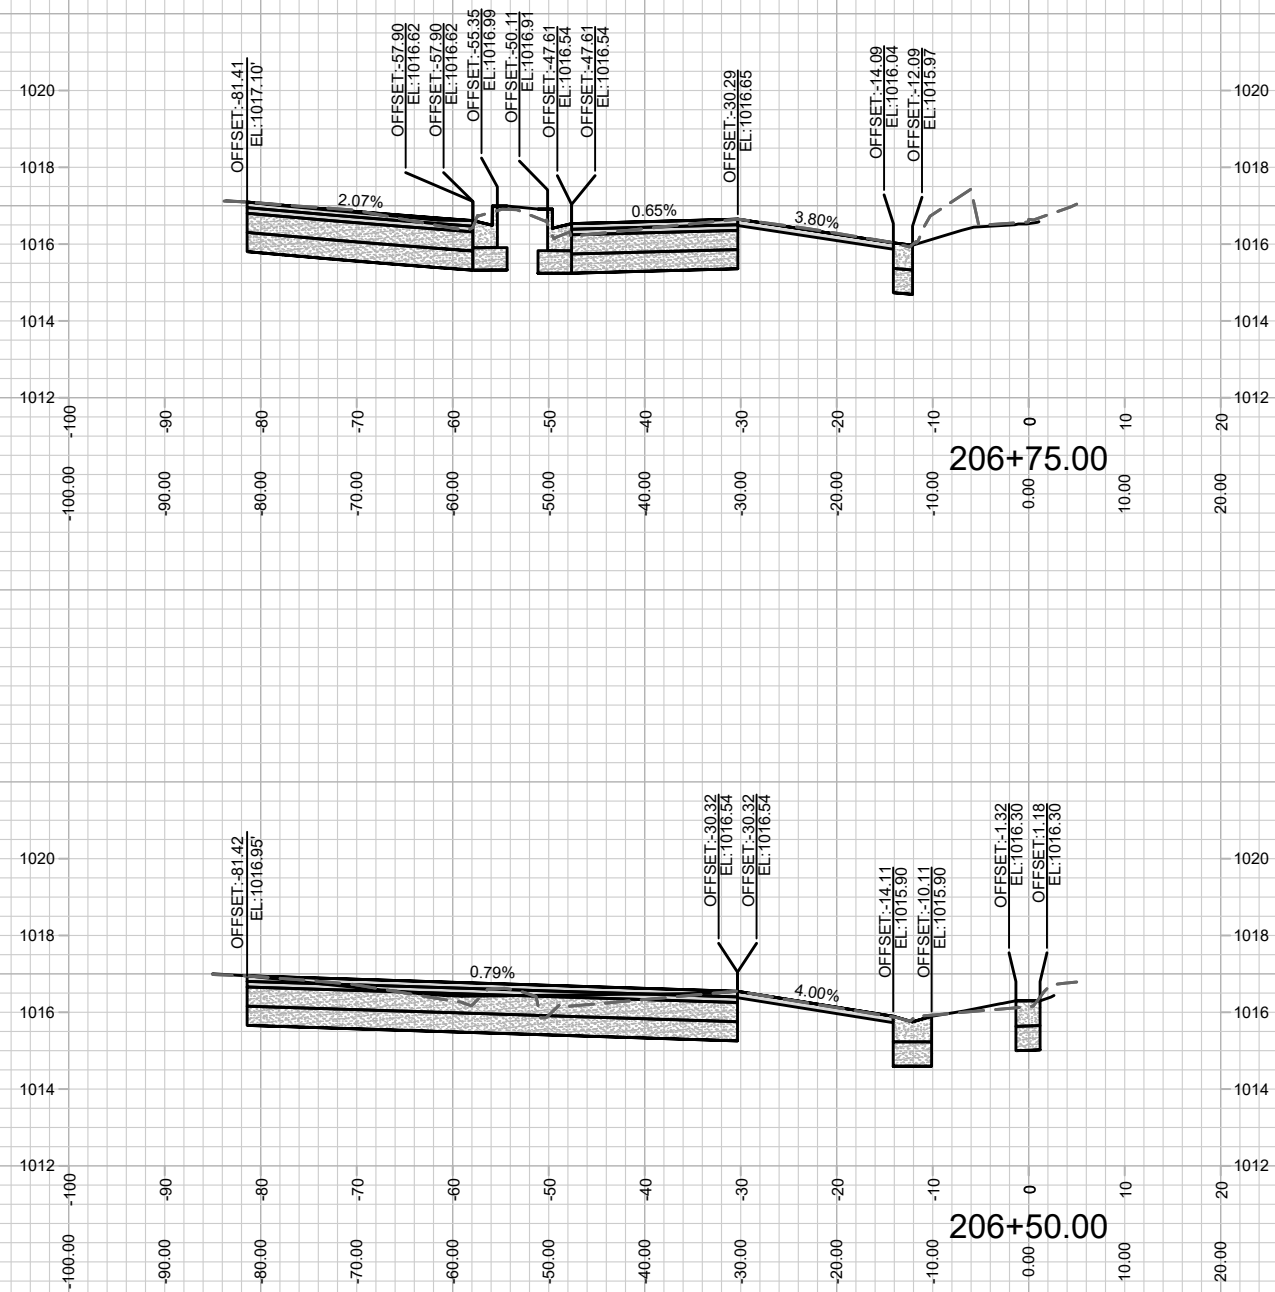

13283
X-2

S WHITNEY WAY CROSS SECTION	13283
WESTGATE REDEVELOPMENT PLAT	MADISON, WI
MA:\DESIGN\Projects\13283\CAD\Streets\13283-EN-All\Prof&Corridor_Setup.dwg	
CONTRACT NO:	8982

[illegible]

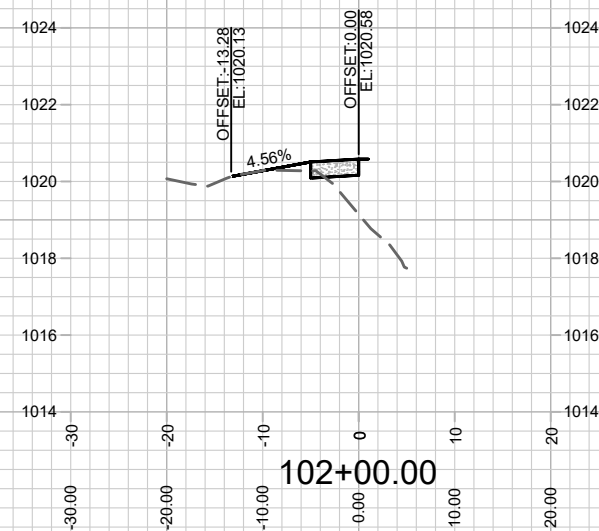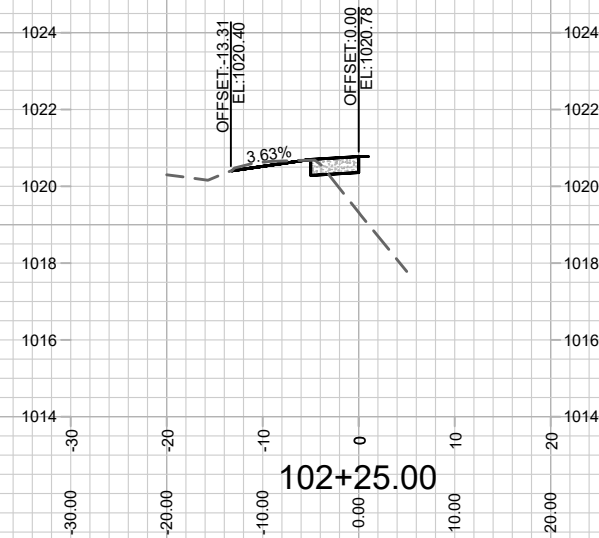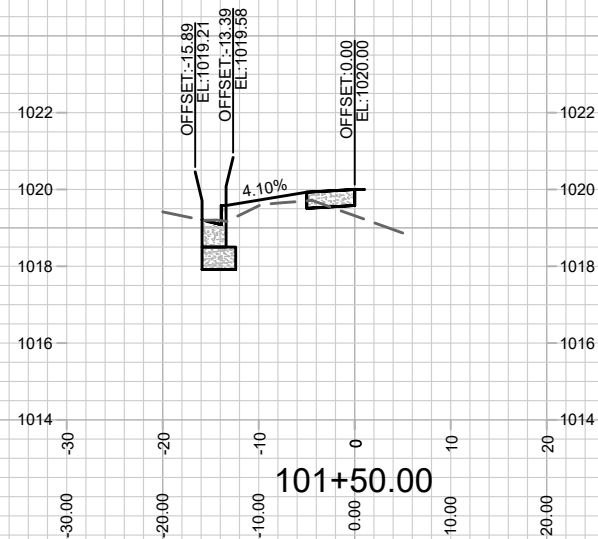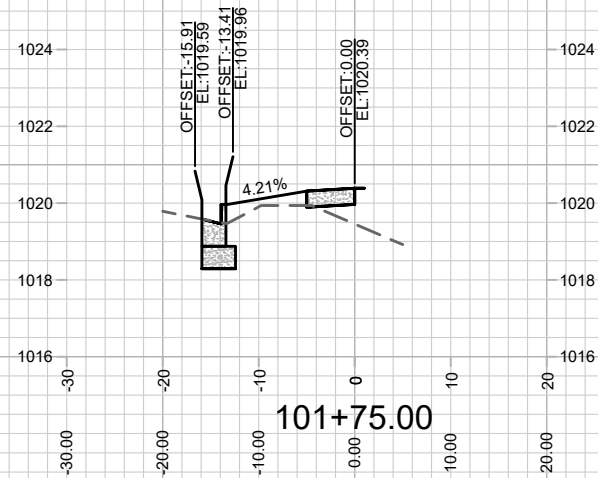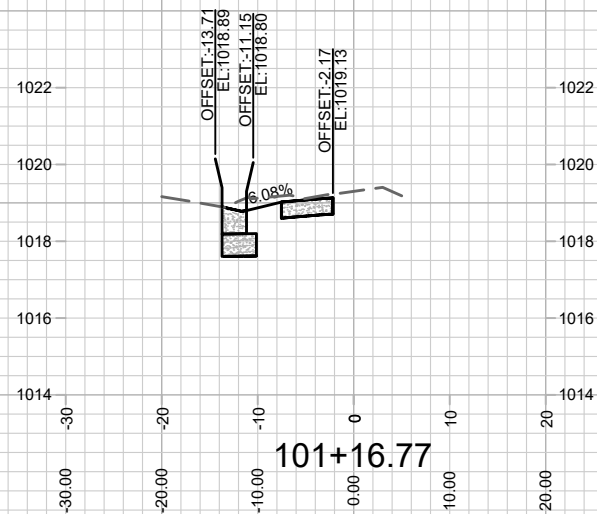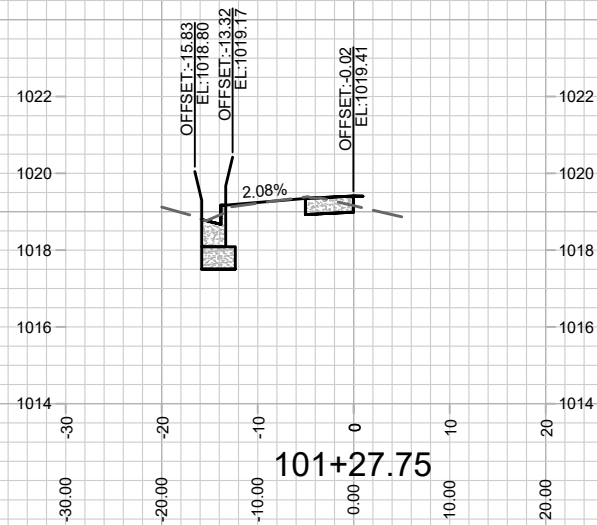

TOKAY BLVD SIDEWALK CROSS SECTION
WESTGATE REDEVELOPMENT PLAT







13283
MADISON, WI

M:\DESIGN\Projects\13283\CAD\Streets\13283EN-AIP\Prof&Corridor_Setup.dwg

CONTRACT NO: 8982

MARK	REVISION	DATE	BY
13283	13283	5/24/2021 12:56 PM	X-3

13283
X-3

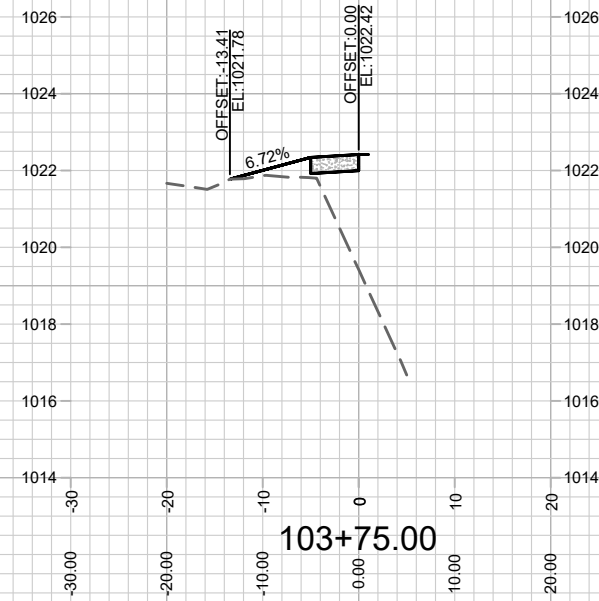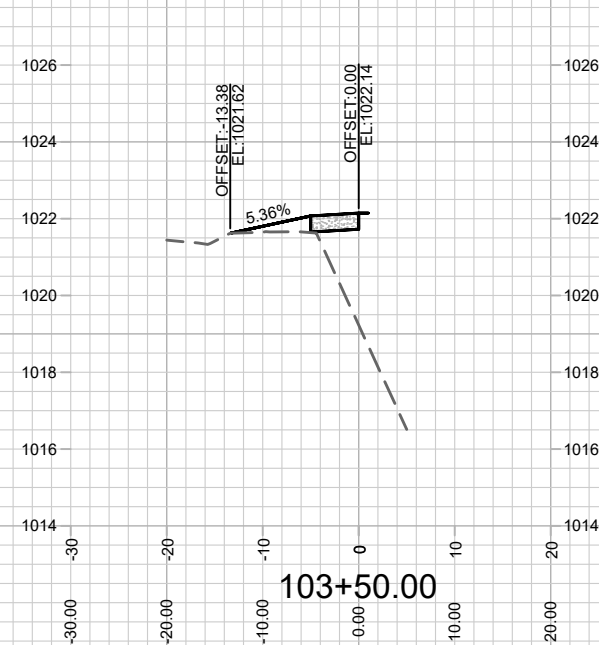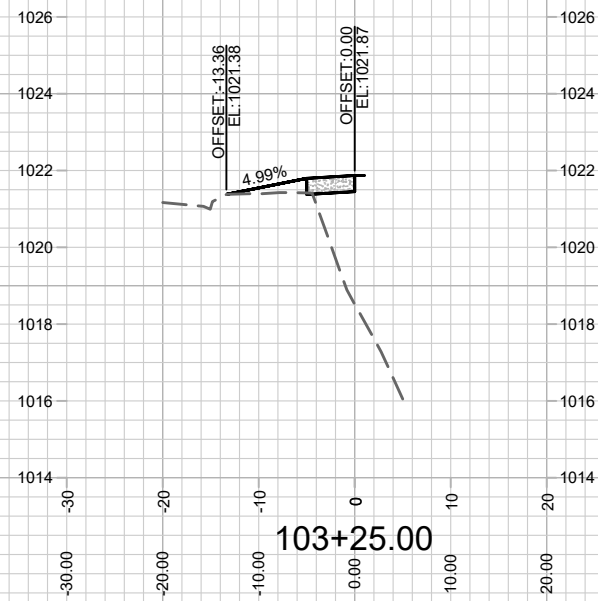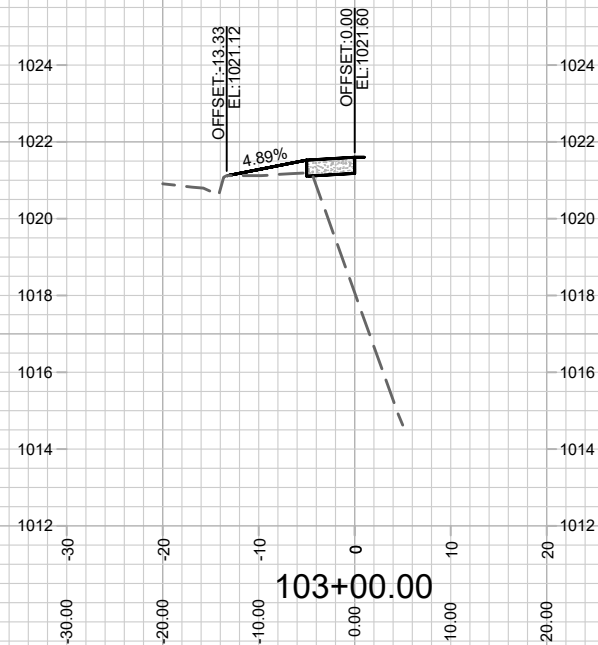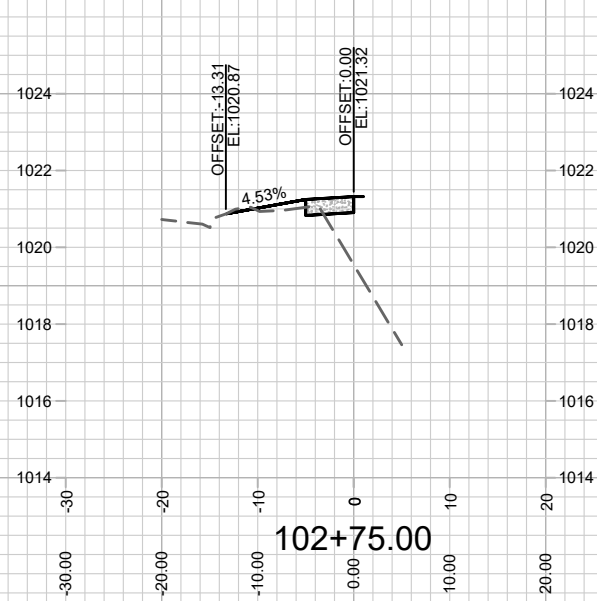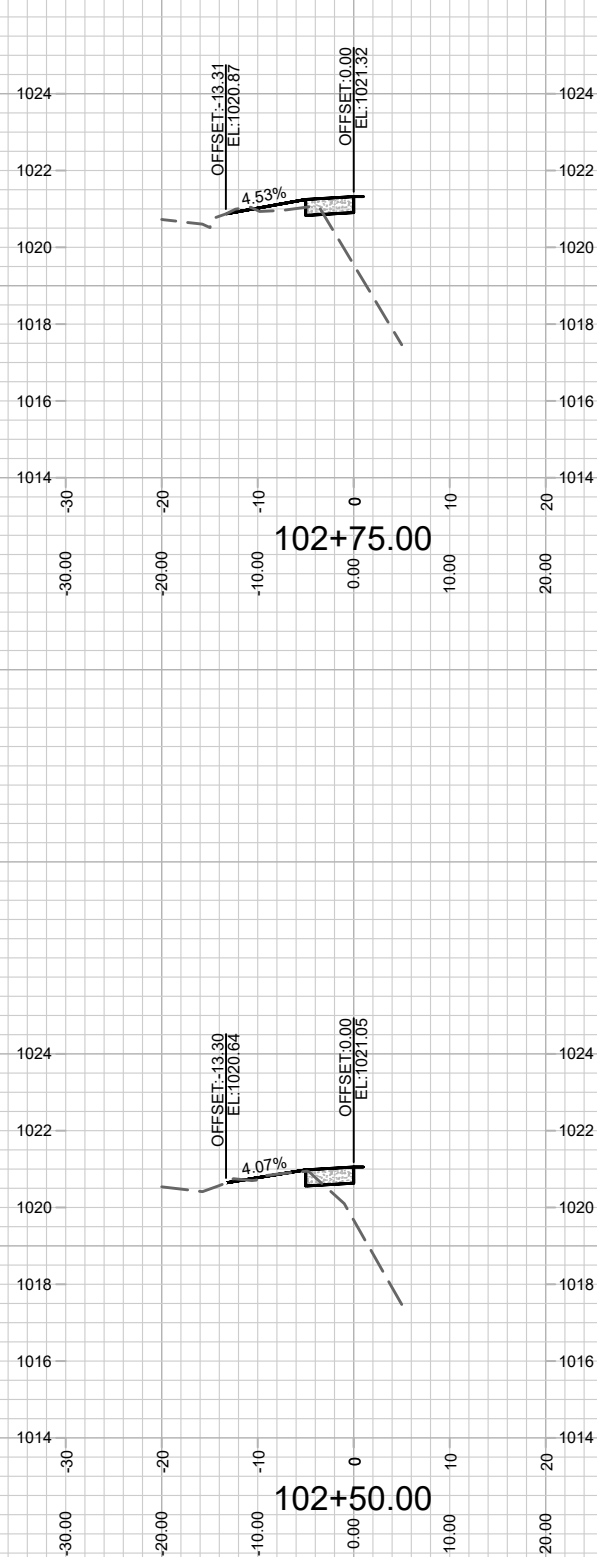

13283
X-4


TOKAY BLVD SIDEWALK CROSS SECTION
WESTGATE REDEVELOPMENT PLAT
M:\DESIGN\Projects\13283\CAD\Streets\13283EN-AllProf&Corridor_Setup.dwg

CONTRACT NO: 8982

13283
MADISON, WI

MARK	REVISION	DATE	BY
13283	13283	5/24/2021 12:57 PM	X-4

REVISED 7/19/22 BY IO

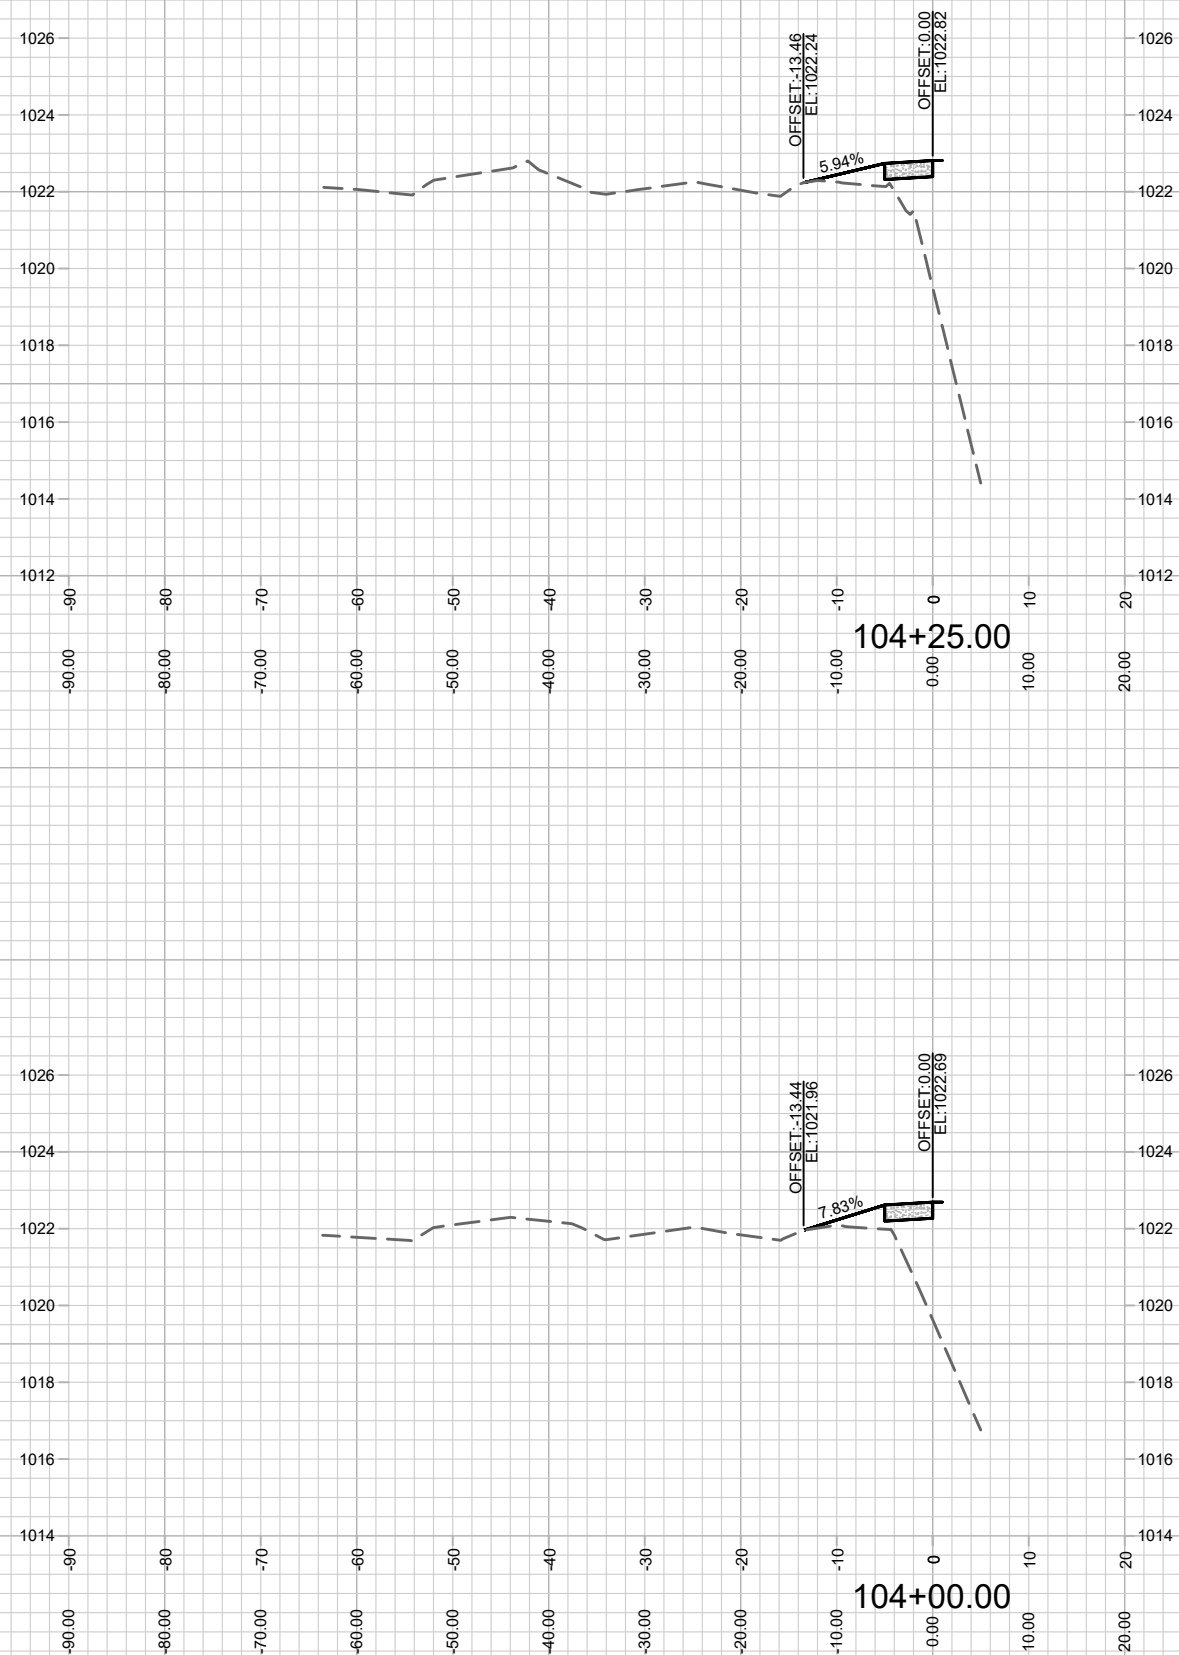

13283

X-5

13283

MADISON, WI

8982







CONTRACT NO:

TOKAY BLVD SIDEWALK CROSS SECTION

WESTGATE REDEVELOPMENT PLAT

M:\DESIGN\Projects\13283\CAD\Streets\13283EN-AllProf&Corridor_Setup.dwg

[illegible]

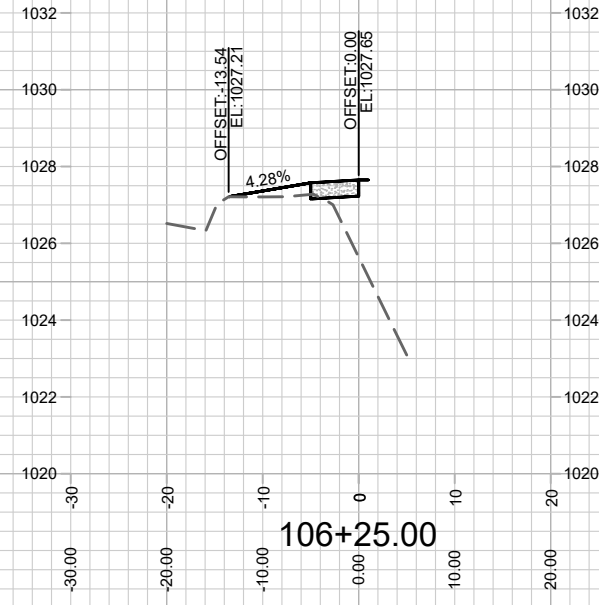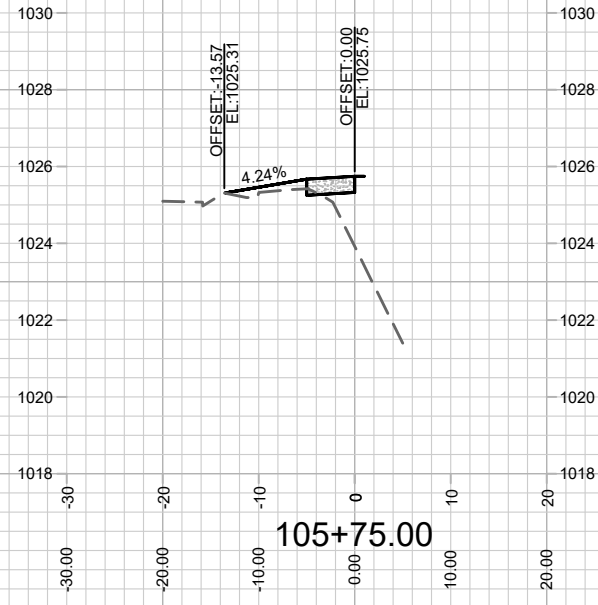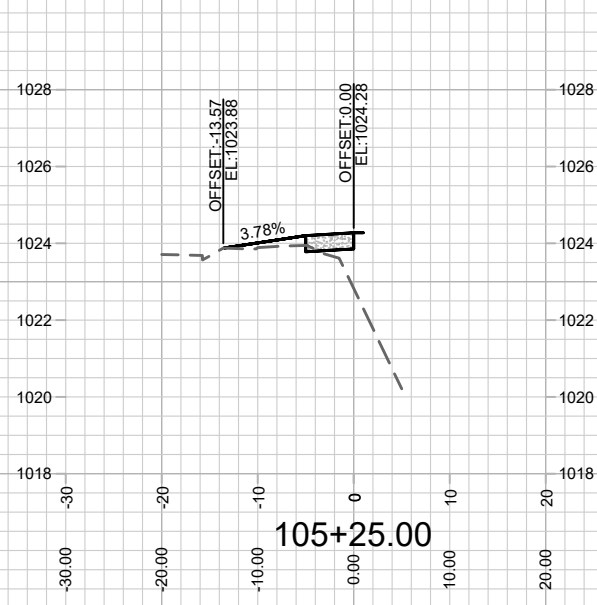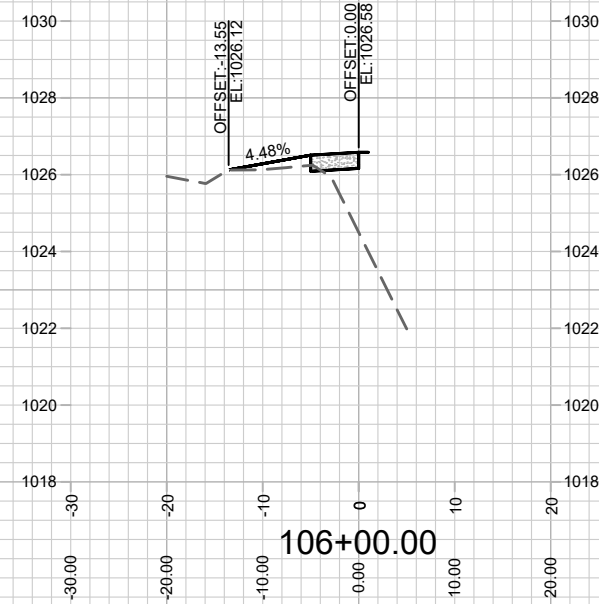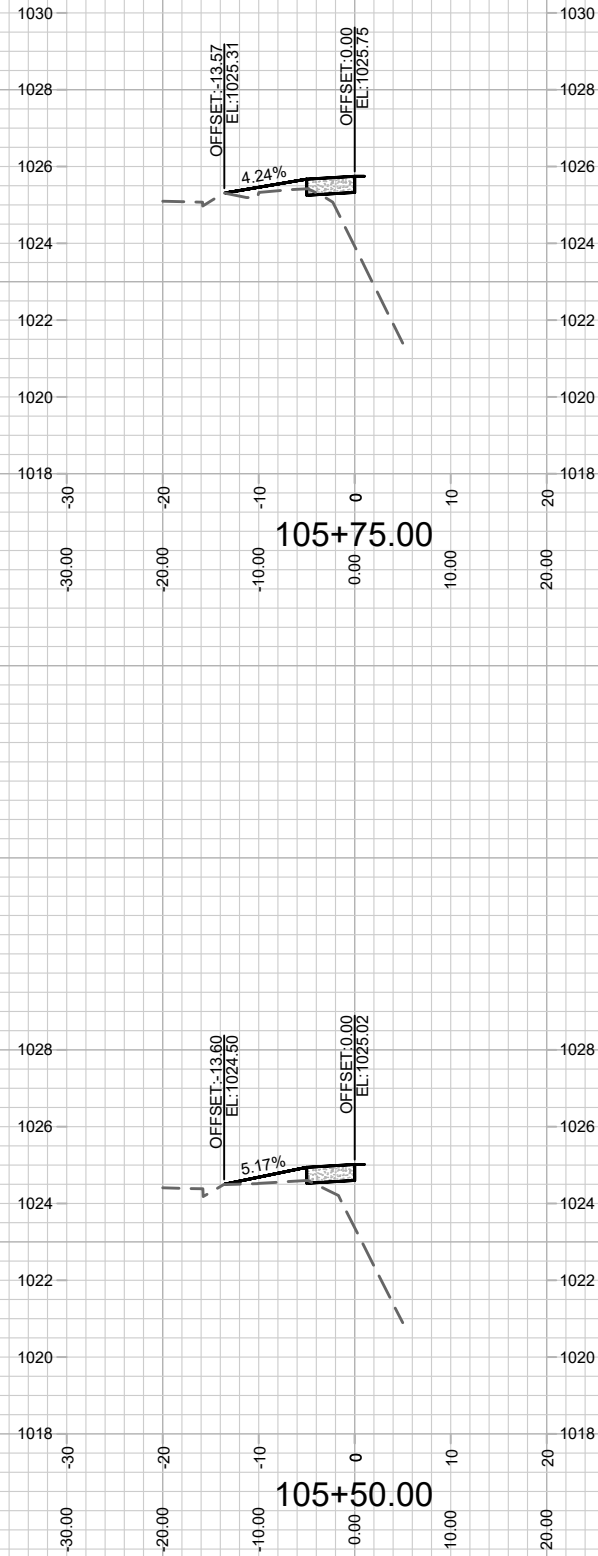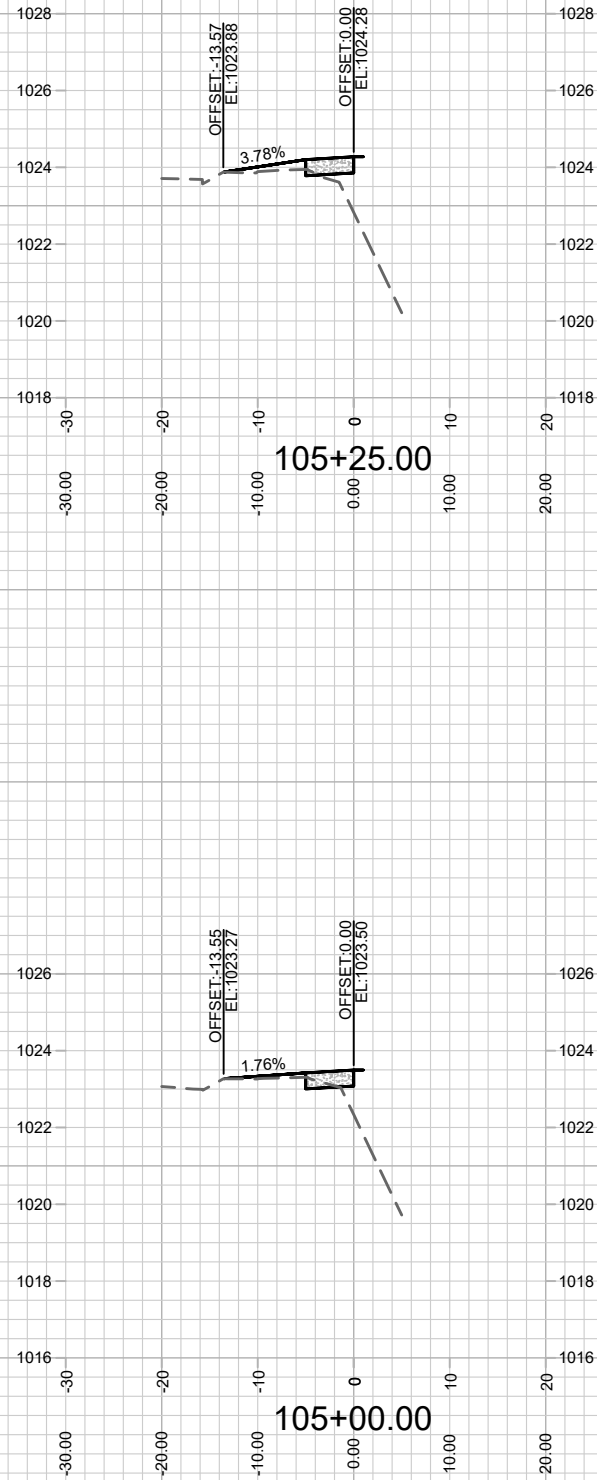






13283
X-6

TOKAY BLVD SIDEWALK CROSS SECTION
WESTGATE REDEVELOPMENT PLAT
M:\DESIGN\Projects\13283\CAD\Streets\13283EN-AllProf&Corridor_Setup.dwg

CONTRACT NO: 8982

13283
MADISON, WI

MARK	REVISION	DATE	BY
13283		5/24/2021 12:57 PM	
		Scale: 1/20	X-6

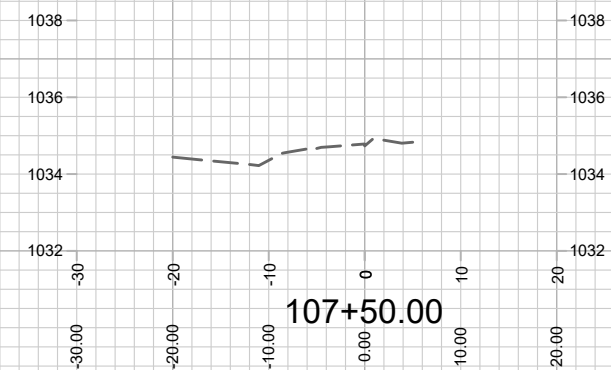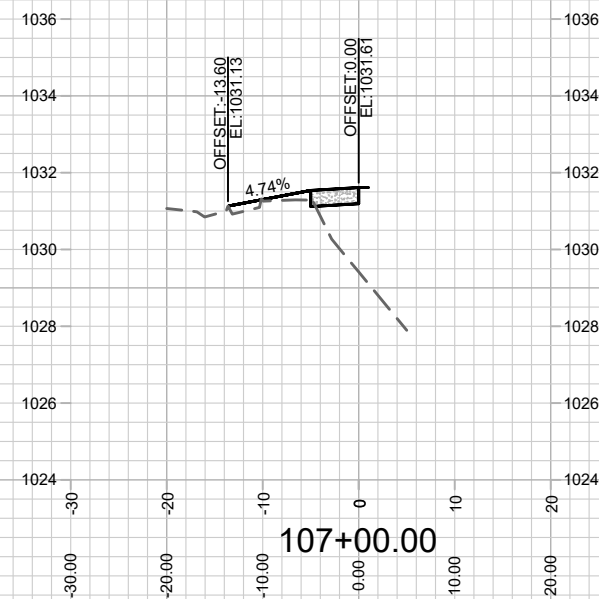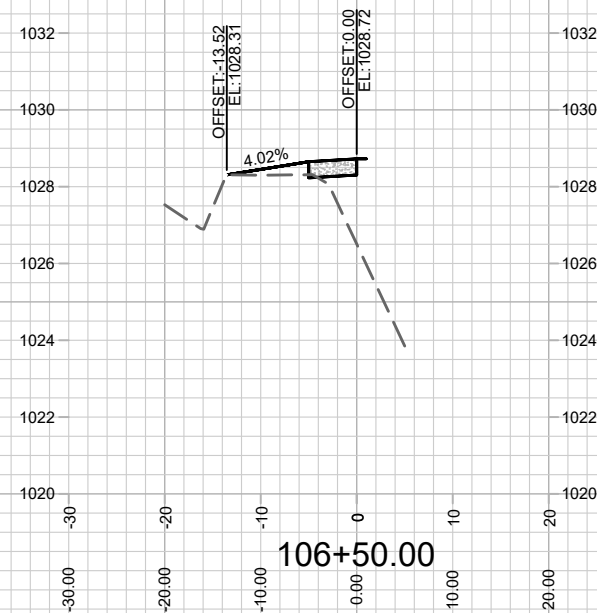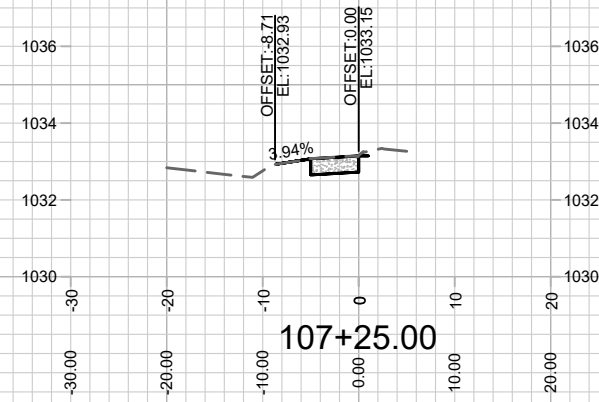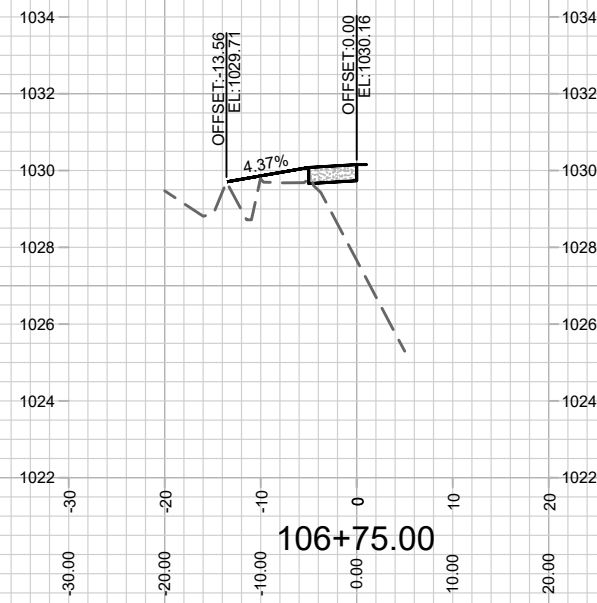

13283

K-7

TOKAY BLVD SIDEWALK CROSS SECTION

WESTGATE REDEVELOPMENT PLAT

M:\DESIGN\Projects\13283\CAD\Streets\13283EN-AllProf&Corridor_Setup.dwg

13283

MADISON, WI

CONTRACT NO: 8982

MARK	REVISION	DATE	BY
Designed By: IO	Date: 5/24/2021	12:57 PM	Scale: 1/20
13283			X-7

TOKAY PLACE

LOT 3

SOUTH WHITNEY WAY

4-ELECTRIC
CONDUITS

BENCHMARK #1
TOP OF HYDRANT
ELEV.=1018.75

NOT FOR CONSTRUCTION -
CITY RECORDS ONLY

MAINTENANCE LEGEND:

- = TERRACE REQUIRE MOWING BY CITY
- = SIDEWALK AND BIKE PATHS REQUIRE SNOW REMOVAL BY CITY
- = BUS STOP PAD REQUIRES SNOW REMOVAL BY CITY
- =CROSSWALK OR CONCRETE WATERWAY REQUIRE SNOW REMOVAL BY CITY
- = PRIVATELY MAINTAINED (MEDIANS, ISLAND, ROUNDABOUTS & PRIVATE OUTLOTS)
- = PUBLIC CITY ENGINEERING STORMWATER PROPERTY
- = PUBLIC CITY PARK PROPERTY
- = PRIVATE OUTLOT
- = PHASE BOUNDARY

MAINTENANCE MAP

WESTGATE REDEVELOPMENT PLAT



13283
MN-1

13283

MADISON, WI

CONTRACT NO:

8982

MARK	REVISION	DATE	BY
13283	5/24/2021 1:47 PM	120	MN-1