



Madison, Wisconsin

# CITY OF MADISON

## CITY ENGINEERING DIVISION

### DEPARTMENT OF PUBLIC WORKS

# PLAN OF PROPOSED IMPROVEMENT


#### INDEX OF SHEETS

SHEET NO. C14-C18 UTILITY PLAN & PROFILES

## 3030 OHMEDA DRIVE CSM

CITY PROJECT NO. 13825  
CONTRACT NO. 9082

### PROJECT LOCATION

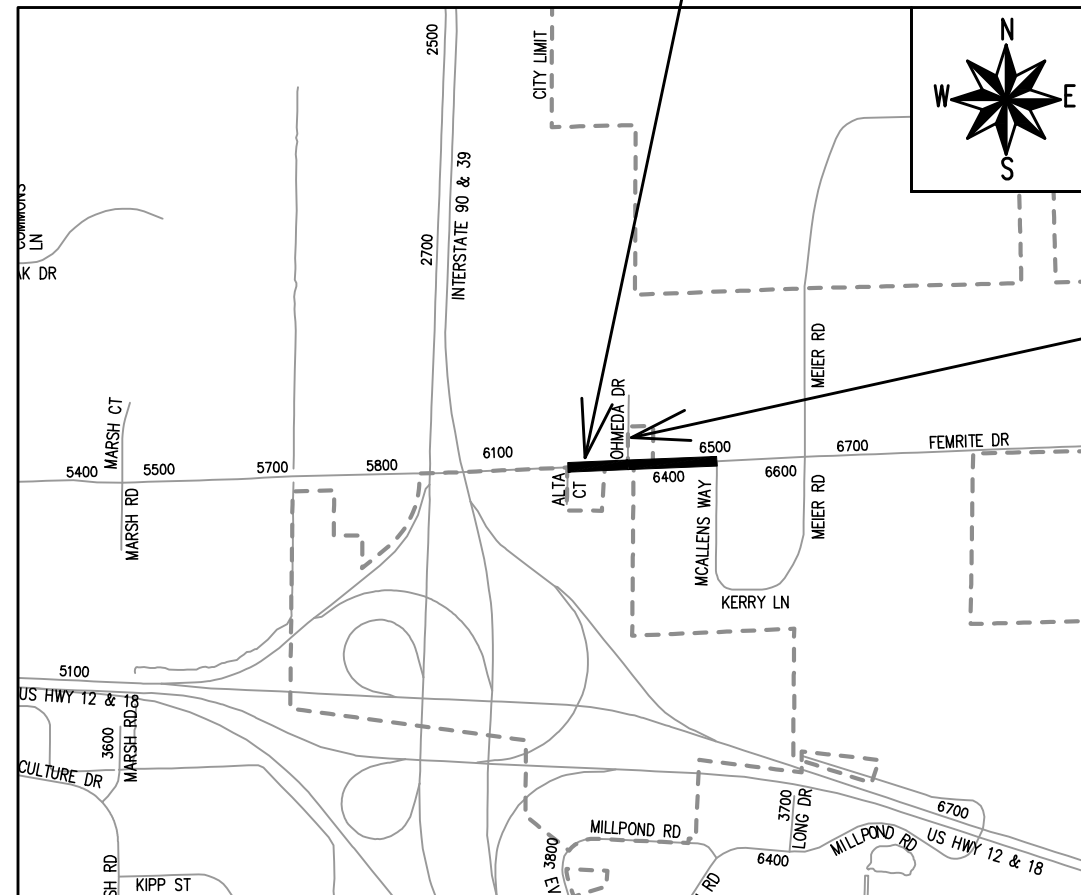

OHMEDA DRIVE STREET PLANS  
(SEE PROJECT NO. 13810, CONTRACT NO. 8631)

#### CONVENTIONAL SIGNS FIELD VERIFY ALL UTILITY LOCATIONS

|                                                   |                                                                                     |
|---------------------------------------------------|-------------------------------------------------------------------------------------|
| GAS                                               | — G —                                                                               |
| STORM SEWER                                       | — ST —                                                                              |
| SANITARY SEWER                                    | — SN —                                                                              |
| WATER                                             | — W —                                                                               |
| BURIED ELECTRIC                                   | — E —                                                                               |
| OVERHEAD ELECTRIC                                 | — OH —                                                                              |
| POWER POLE                                        |  |
| ADA COMPLIANT RAMP W/<br>DETECTABLE WARNING FIELD |  |
| COMBUSTIBLE FLUIDS                                |  |

PUBLIC IMPROVEMENT PROJECT  
APPROVED

APPROVED DATE November 16, 2021

BY THE COMMON COUNCIL  
OF MADISON, WISCONSIN

PUBLIC IMPROVEMENT DESIGN  
APPROVED BY:

*Greg Fries*

Sep 30, 2022

City Engineer

Date

SANITARY SEWER  
DESIGNED BY:







THESE PLANS AND DESIGNS ARE COPYRIGHT PROTECTED AND MAY NOT BE USED IN WHOLE OR IN PART WITHOUT THE WRITTEN CONSENT OF PINNACLE ENGINEERING GROUP, LLC

DESIGNED: MRG

DRAFTED: MRG

REVIEWED: TOM

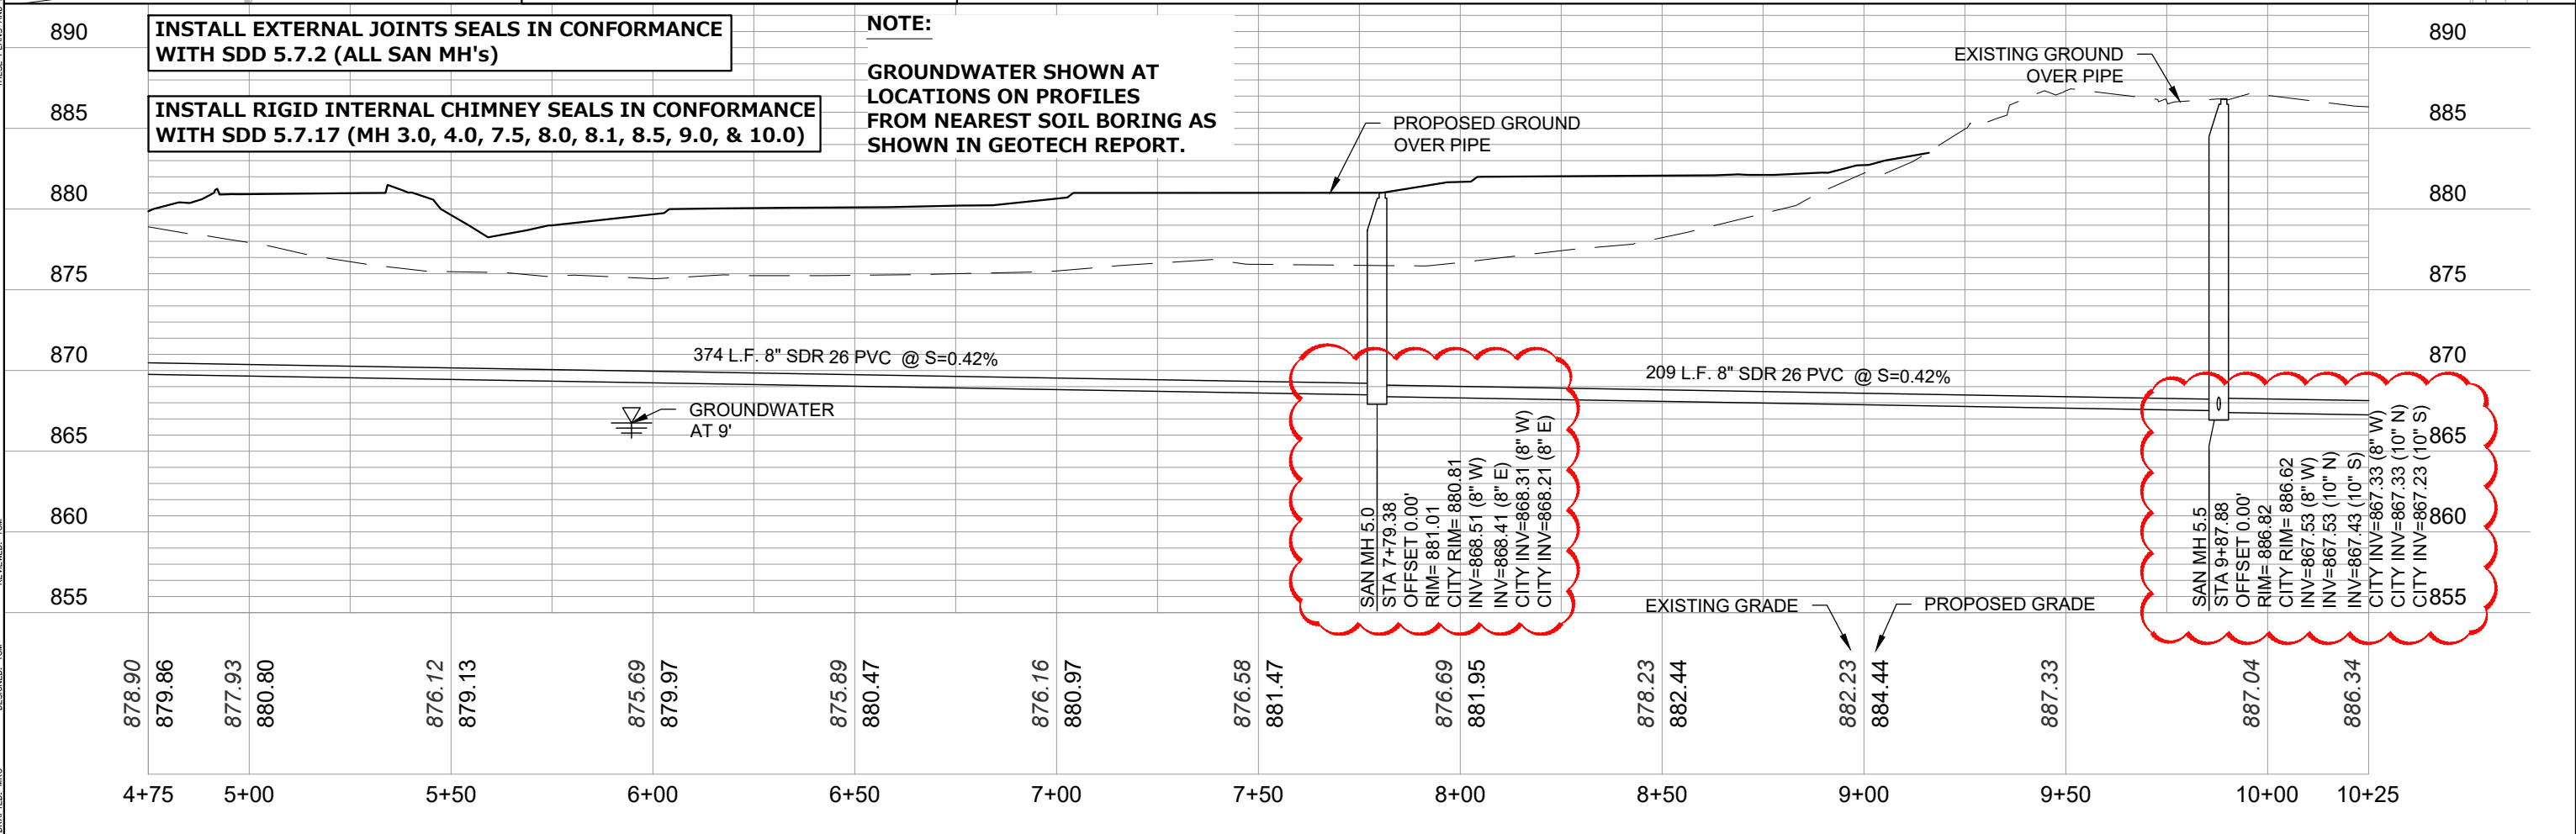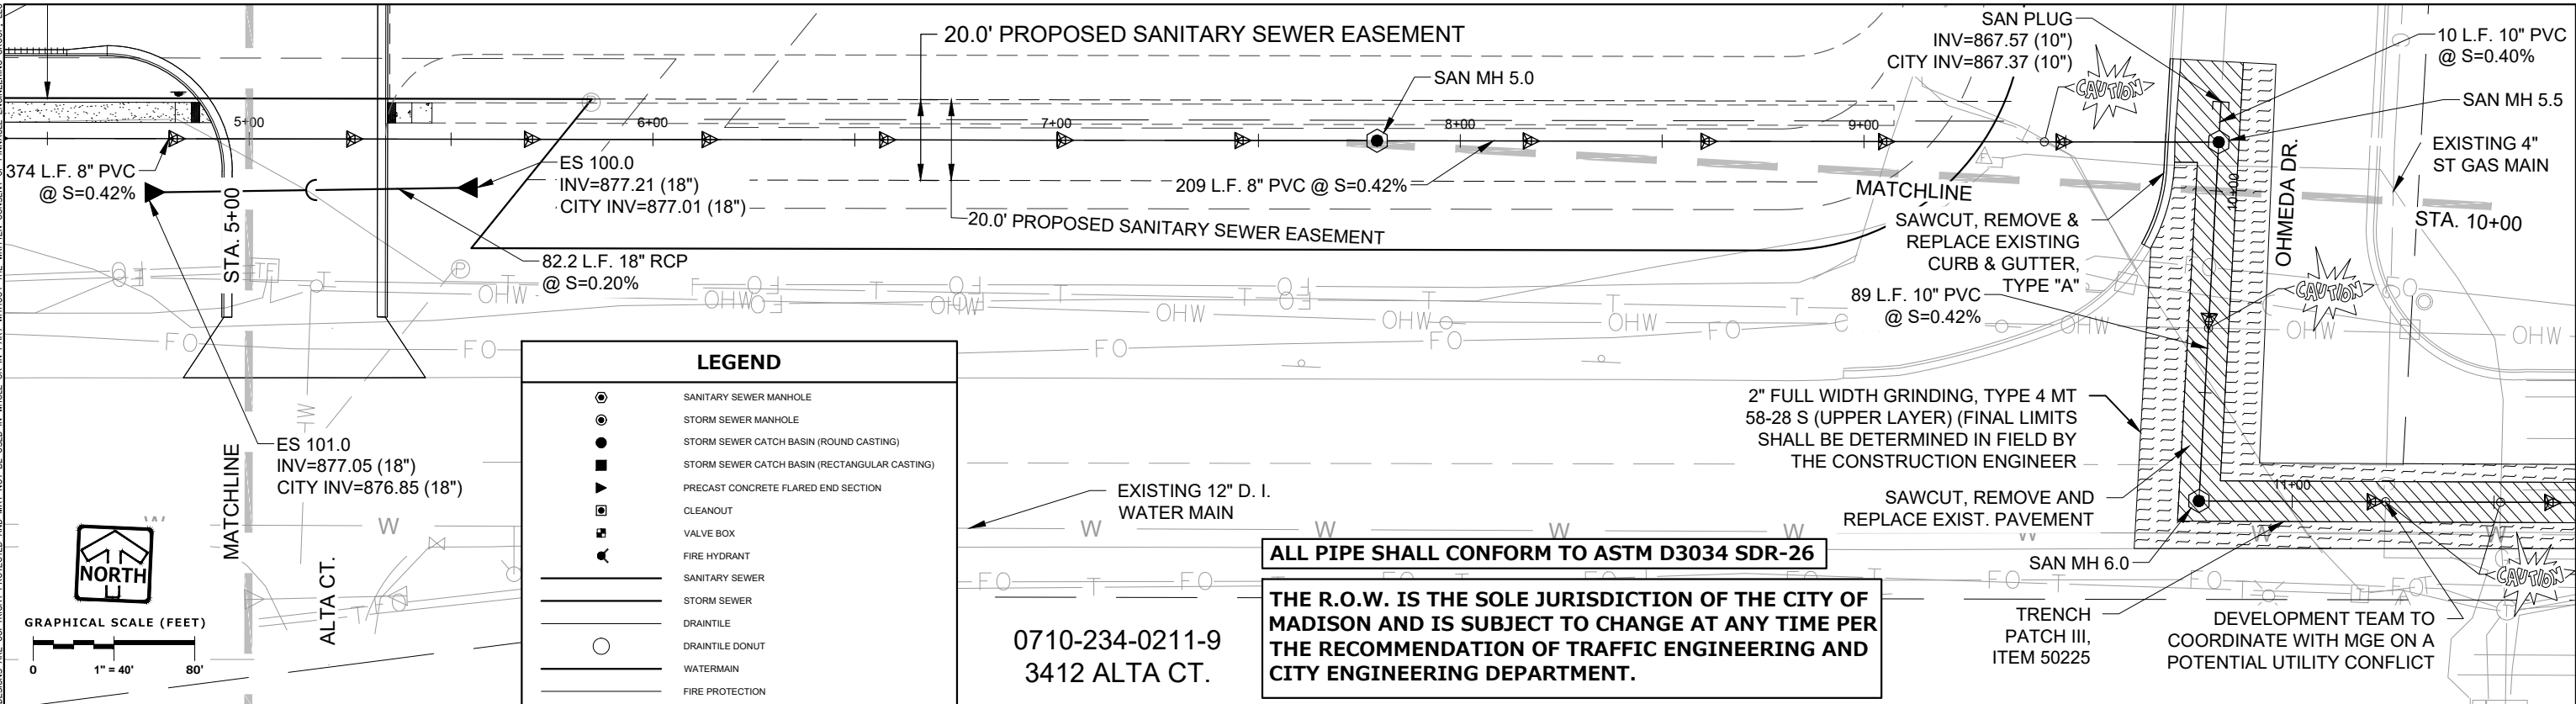

**PINNACLE ENGINEERING GROUP**  
ENGINEERING | NATURAL RESOURCES | SURVEYING

WISCONSIN OFFICE:  
20725 WATERTOWN ROAD, SUITE 100  
BROOKFIELD, WI 53186  
(262) 754-6888

CHICAGO | MILWAUKEE | NATIONWIDE

**3030 OHMEDA DRIVE CSM**

**MADISON, WISCONSIN**

**UTILITY PLAN**

**REVISIONS**

|   |                         |          |
|---|-------------------------|----------|
| 1 | CITY REVISIONS          | 12/08/22 |
| 2 | ADD CITY DATUM INVERTS. | 01/20/23 |

PEG JOB No. 1933.00

PEG PM AREA

START DATE 08/05/20


SCALE 1" = 40'

SHEET **C-15**  
**C-29**

© COPYRIGHT 2019

THESE PLANS AND DESIGNS ARE COPYRIGHT PROTECTED AND MAY NOT BE USED IN WHOLE OR IN PART WITHOUT THE WRITTEN CONSENT OF PINNACLE ENGINEERING GROUP, LLC

DESIGNED: MRC  
DRAWN: MRC  
CHECKED: TCM  
REVIEWED: TCM

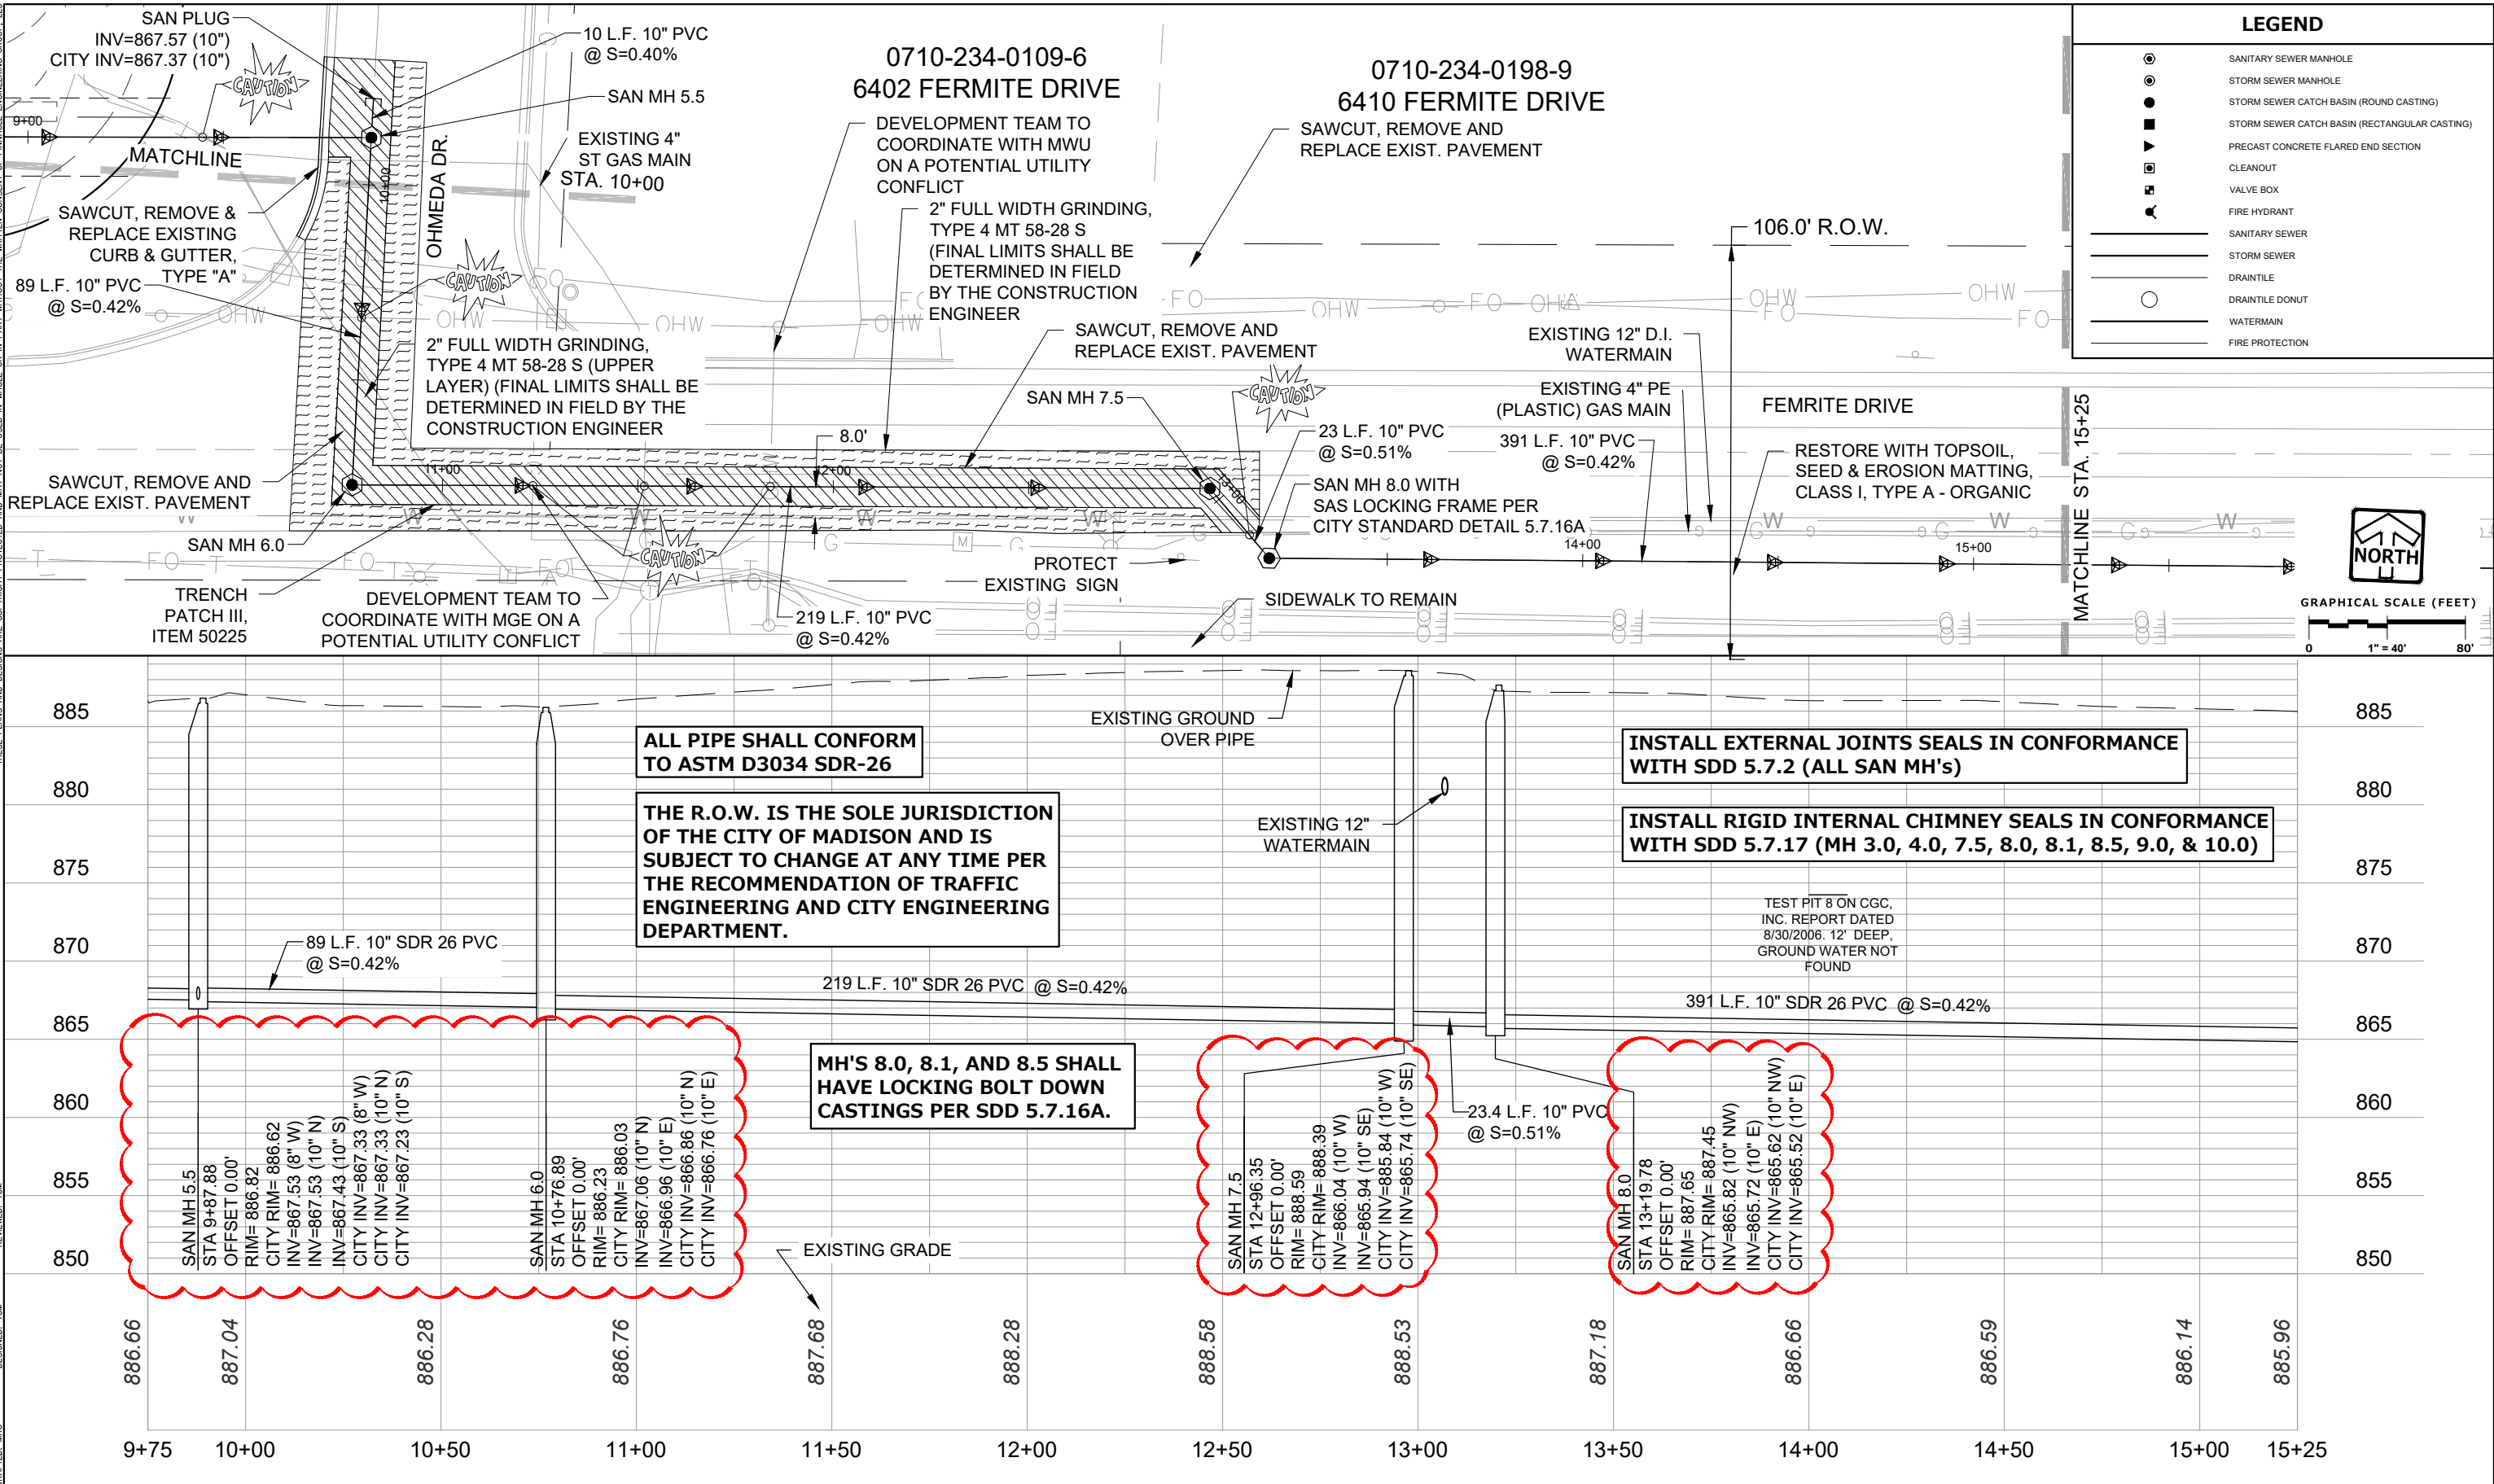



**PINNACLE ENGINEERING GROUP**  
ENGINEERING | NATURAL RESOURCES | SURVEYING

PLAN | DESIGN | DELIVER  
www.pinnacle-engr.com

WISCONSIN OFFICE:  
20725 WATERTOWN ROAD, SUITE 100  
BROOKFIELD, WI 53186  
(262) 754-6888

CHICAGO | MILWAUKEE | NATIONWIDE

**3030 OHMEDA DRIVE CSM**

**MADISON, WISCONSIN**

**UTILITY PLAN**

**REVISIONS**

| NO. | DESCRIPTION            | DATE     |
|-----|------------------------|----------|
| 1   | CITY REVISIONS         | 12/08/22 |
| 2   | ADD CITY DATUM INVERTS | 01/20/23 |

PEG JOB No. 1933.00  
PEG PM. AREA  
START DATE 08/05/20  
SCALE 1" = 40'



**SHEET C-16 C-29**

© COPYRIGHT 2019

THESE PLANS AND DESIGNS ARE COPYRIGHT PROTECTED AND MAY NOT BE USED IN WHOLE OR IN PART WITHOUT THE WRITTEN CONSENT OF PINNACLE ENGINEERING GROUP, LLC

DESIGNED: MRG

REVIEWED: TOM

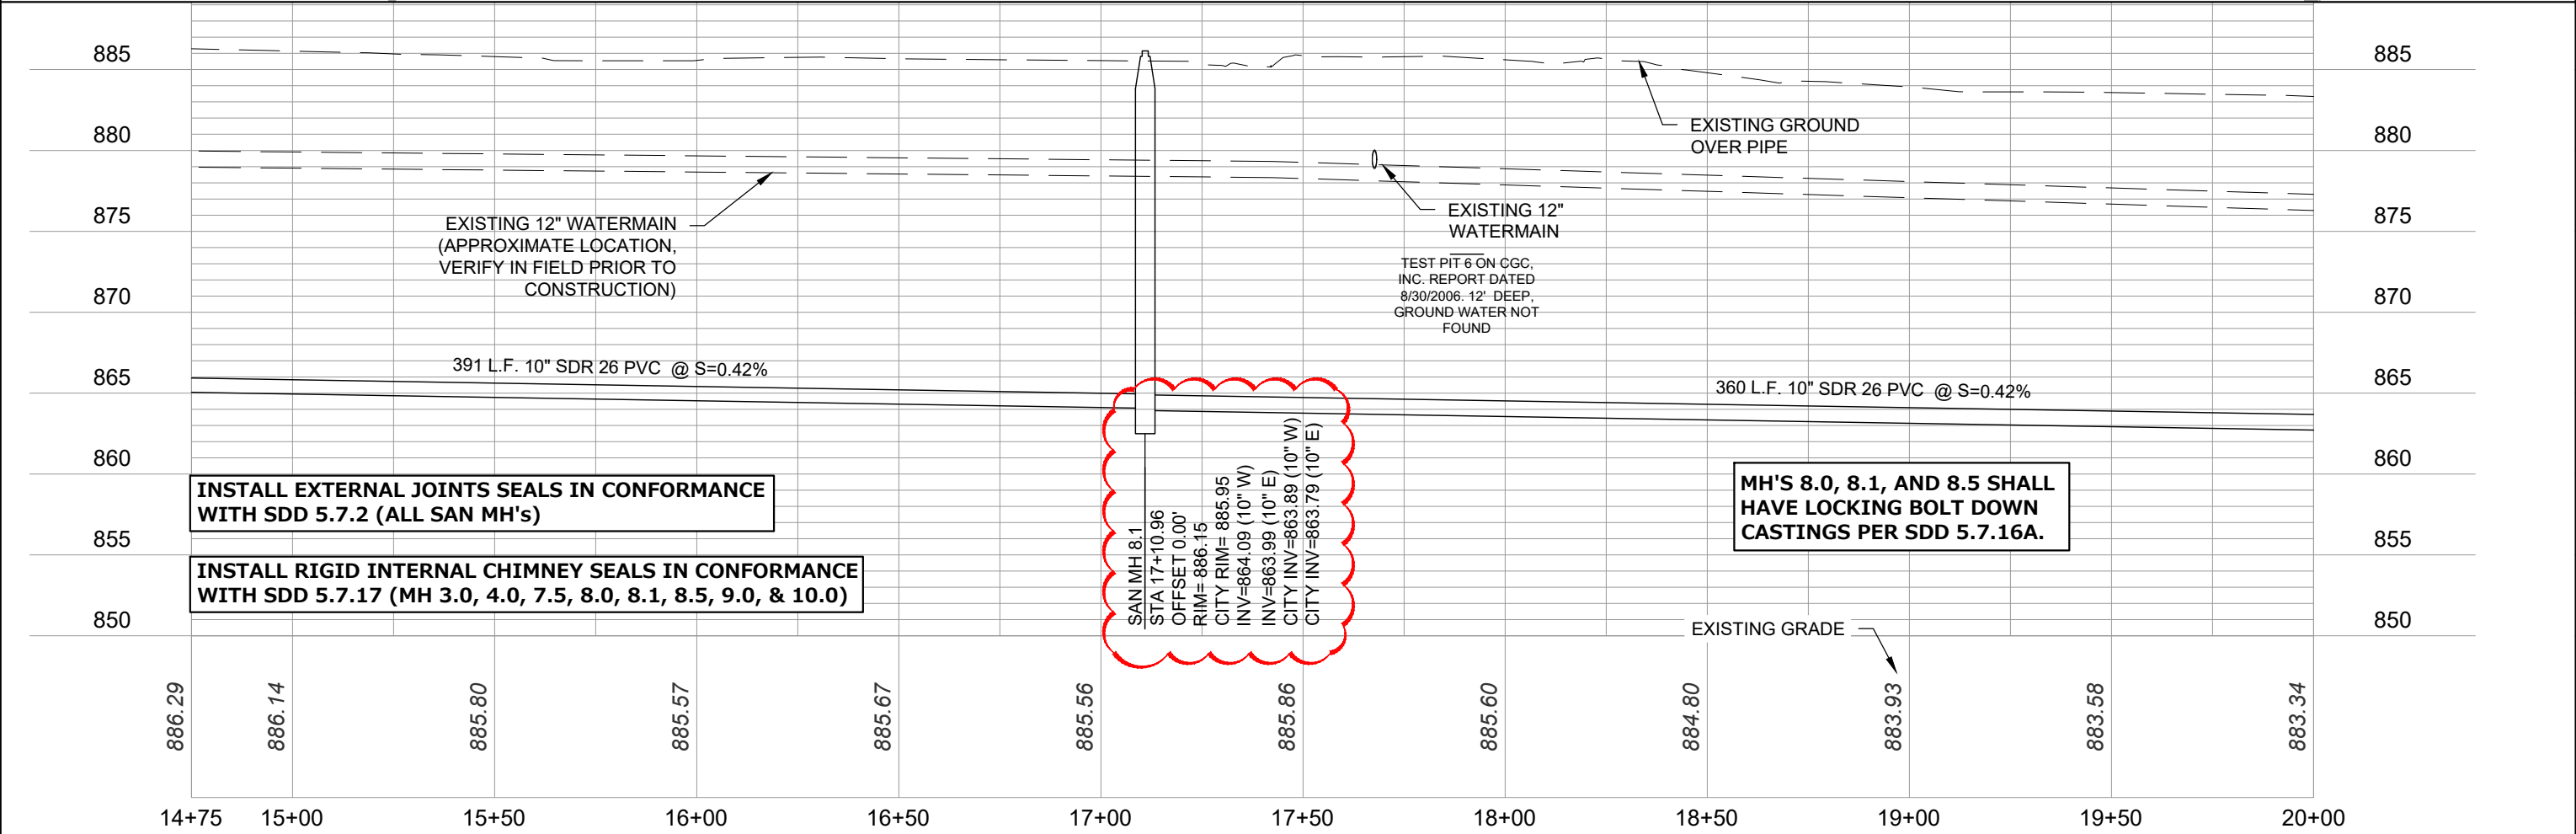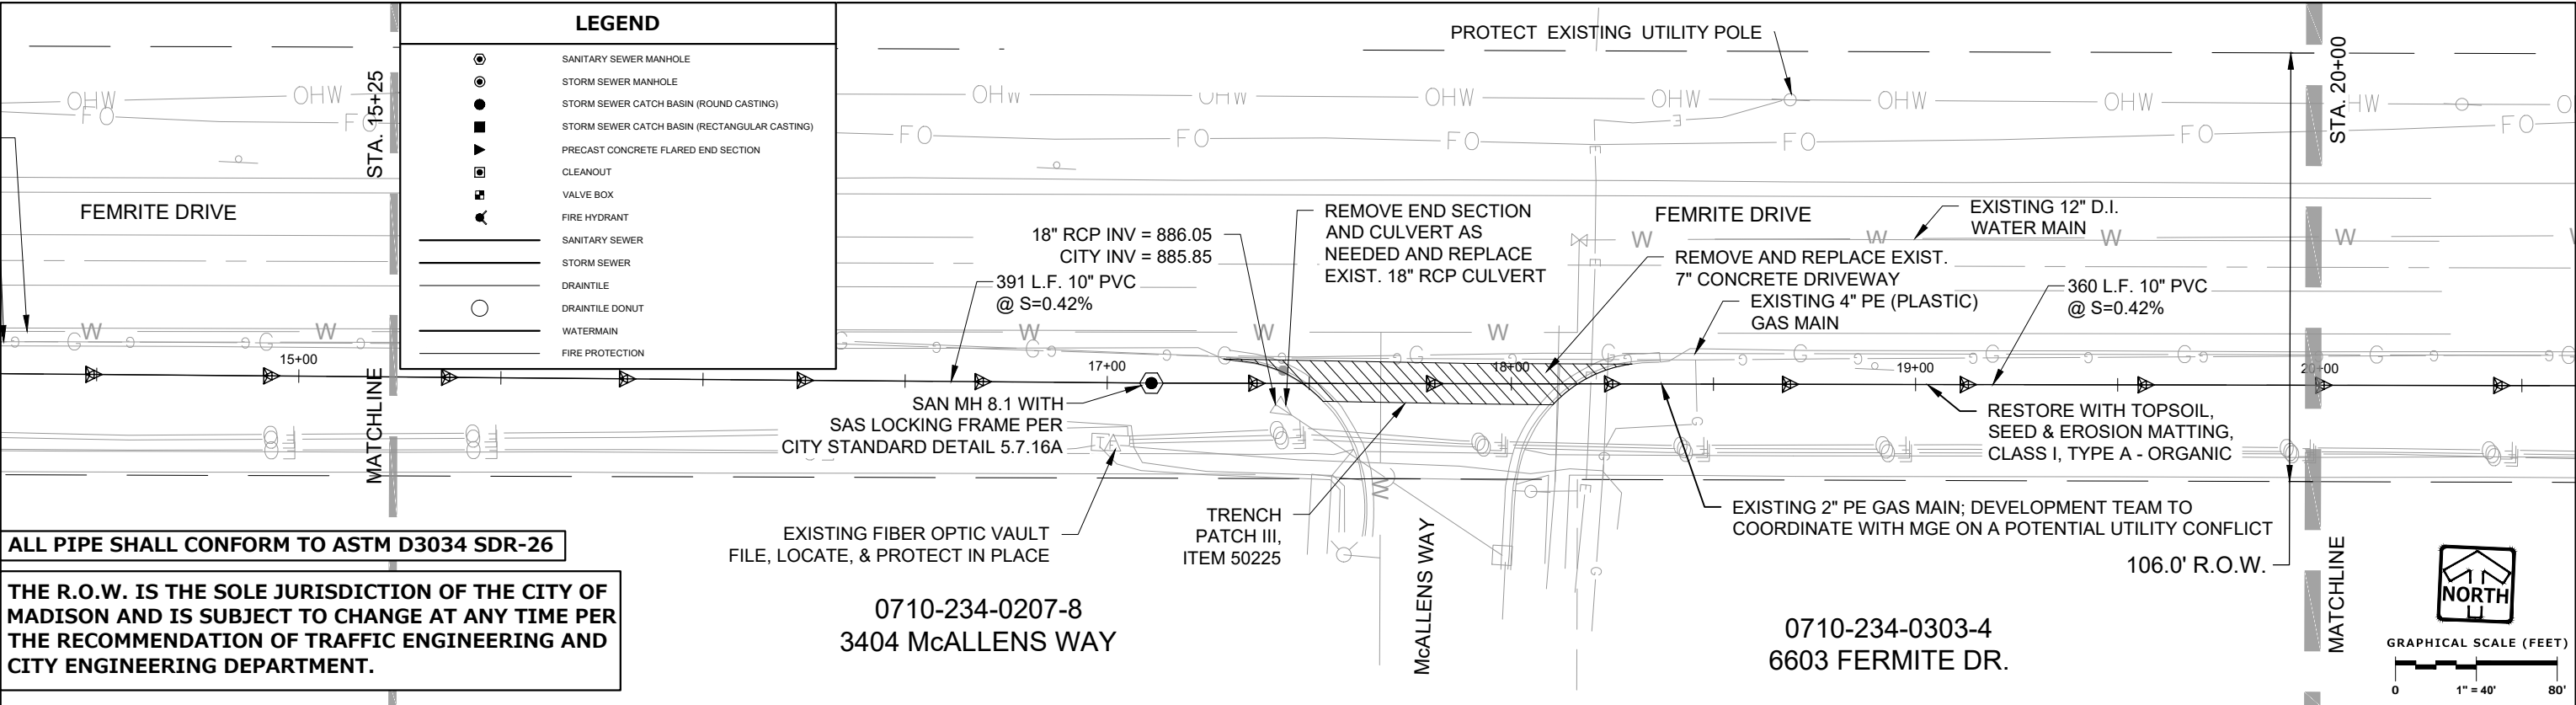

**PINNACLE ENGINEERING GROUP**  
ENGINEERING | NATURAL RESOURCES | SURVEYING

PLAN | DESIGN | DELIVER  
www.pinnacle-engr.com

WISCONSIN OFFICE:  
20725 WATERTOWN ROAD, SUITE 100  
BROOKFIELD, WI 53186  
(262) 754-6886  
CHICAGO | MILWAUKEE: NATIONWIDE

**3030 OHMEDA DRIVE CSM**

**MADISON, WISCONSIN**

**UTILITY PLAN**

**REVISIONS**

|   |                        |          |
|---|------------------------|----------|
| 1 | CITY REVISIONS         | 12/08/22 |
| 2 | ADD CITY DATUM INVERTS | 01/20/23 |

PEG JOB No. 1933.00  
PEG PM. AREA  
START DATE 08/05/20  
SCALE 1" = 40'



**SHEET C-17 C-29**

THESE PLANS AND DESIGNS ARE COPYRIGHT PROTECTED AND MAY NOT BE USED IN WHOLE OR IN PART WITHOUT THE WRITTEN CONSENT OF PINNACLE ENGINEERING GROUP, LLC

DESIGNED: MRG

REVIEWED: TOM

DRAFTED: MRG

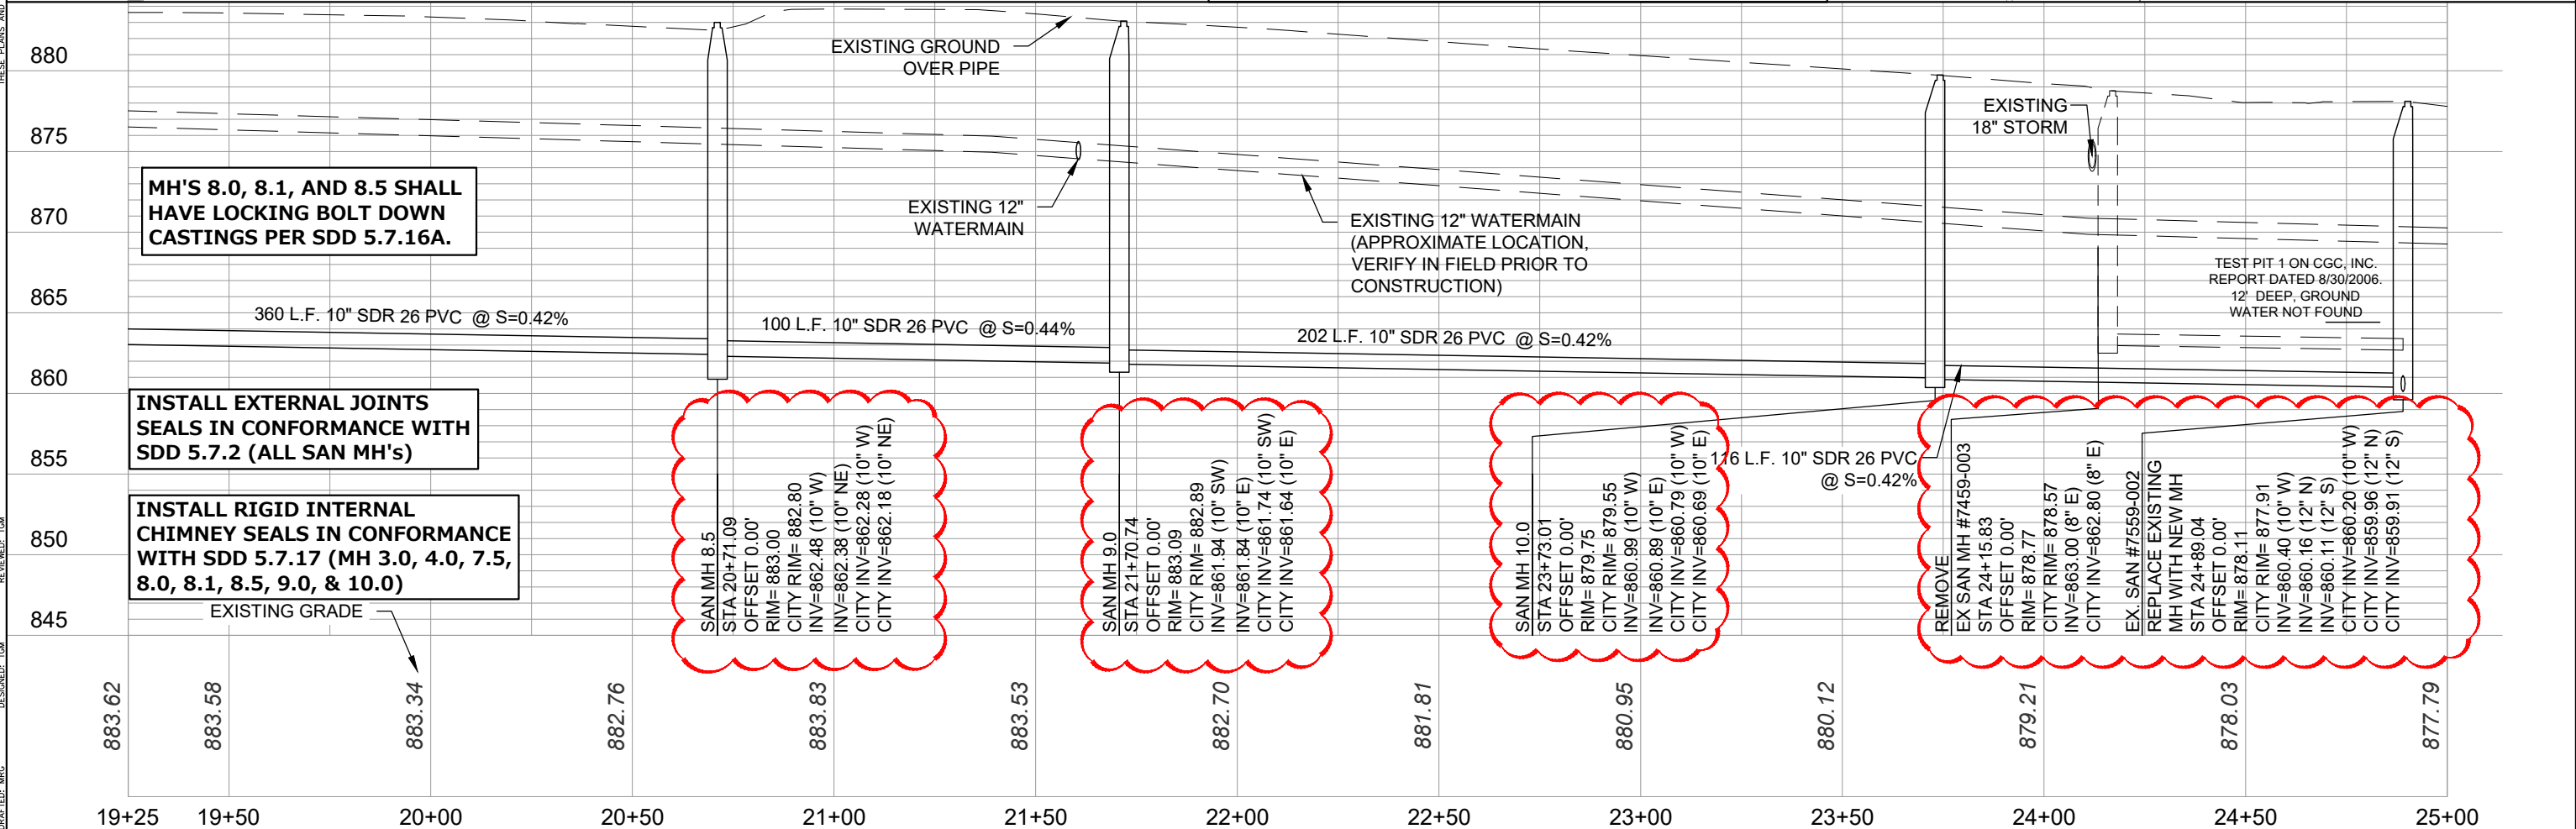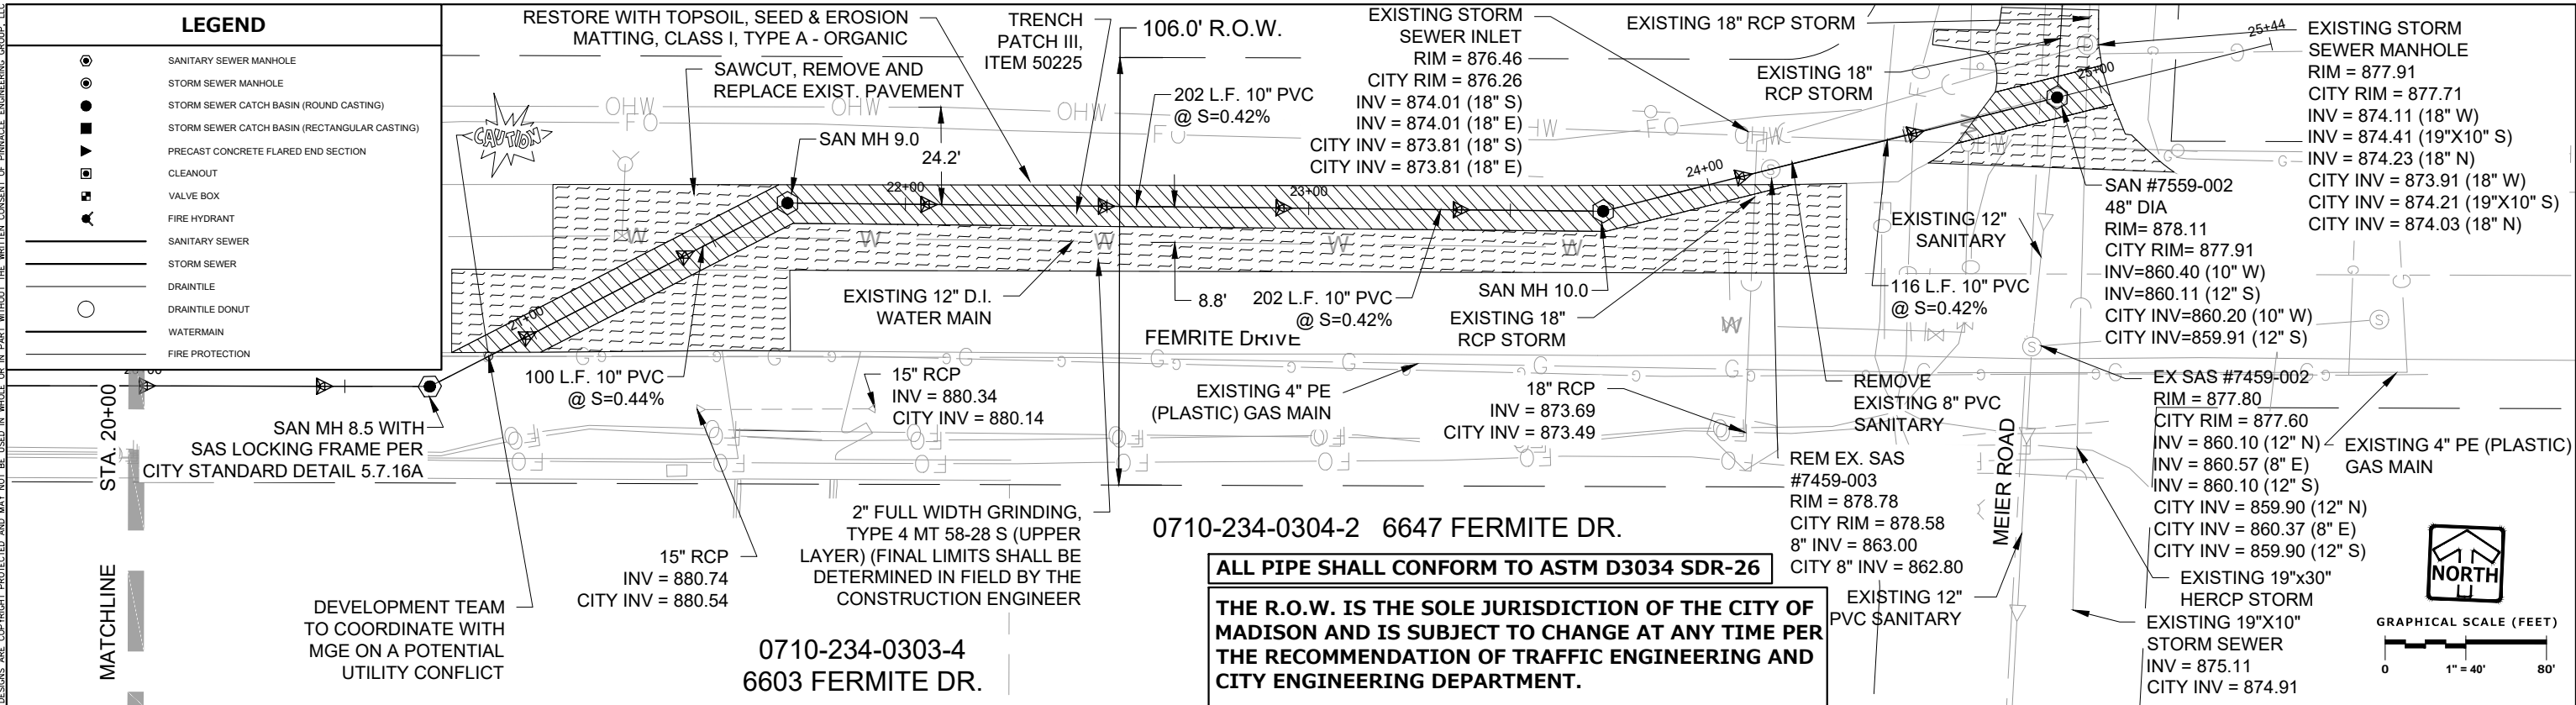

**PINNACLE ENGINEERING GROUP**  
ENGINEERING | NATURAL RESOURCES | SURVEYING  
WISCONSIN OFFICE:  
20725 WATERTOWN ROAD, SUITE 100  
BROOKFIELD, WI 53186  
(262) 754-6888  
CHICAGO | MILWAUKEE | NATIONWIDE

**3030 OHMEDA DRIVE CSM**  
**MADISON, WISCONSIN**

**UTILITY PLAN**

**REVISIONS**

|   |                        |          |
|---|------------------------|----------|
| 1 | CITY REVISIONS         | 12/08/22 |
| 2 | ADD CITY DATUM INVERTS | 01/20/23 |

PEG JOB No. 1933.00  
AREA  
START DATE 08/05/20  
SCALE 1" = 40'

**SHEET**  
**C-18**  
**C-29**

© COPYRIGHT 2019