



Madison, Wisconsin

INDEX OF SHEETS

SHEET NO. D1	NOTES AND DETAILS
SHEET NO. P1	STREET PLAN & PROFILES
SHEET NO. U1	UTILITY PLAN & PROFILES
NO MAINTENANCE PLAN	

CITY OF MADISON
CITY ENGINEERING DIVISION
DEPARTMENT OF PUBLIC WORKS
PLAN OF PROPOSED IMPROVEMENT

2222 E. WASHINGTON AVE -
EAST HIGH SCHOOL

CITY PROJECT NO. 13892
CONTRACT NO. 9116

PUBLIC IMPROVEMENT PROJECT
APPROVED

JANUARY 4, 2022

BY THE COMMON COUNCIL
OF MADISON, WISCONSIN

PUBLIC IMPROVEMENT DESIGN
APPROVED BY:


Greg Fries

Jul 15, 2022

City Engineer

Date

STREET GRADES
DESIGNED BY:

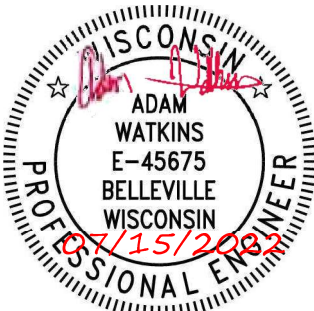

STORM SEWER
DESIGNED BY:

LATERAL
ONLY


SANITARY SEWER
DESIGNED BY:

LATERAL
ONLY

WATER
DESIGNED BY:

LATERAL
ONLY

PROJECT
LOCATION

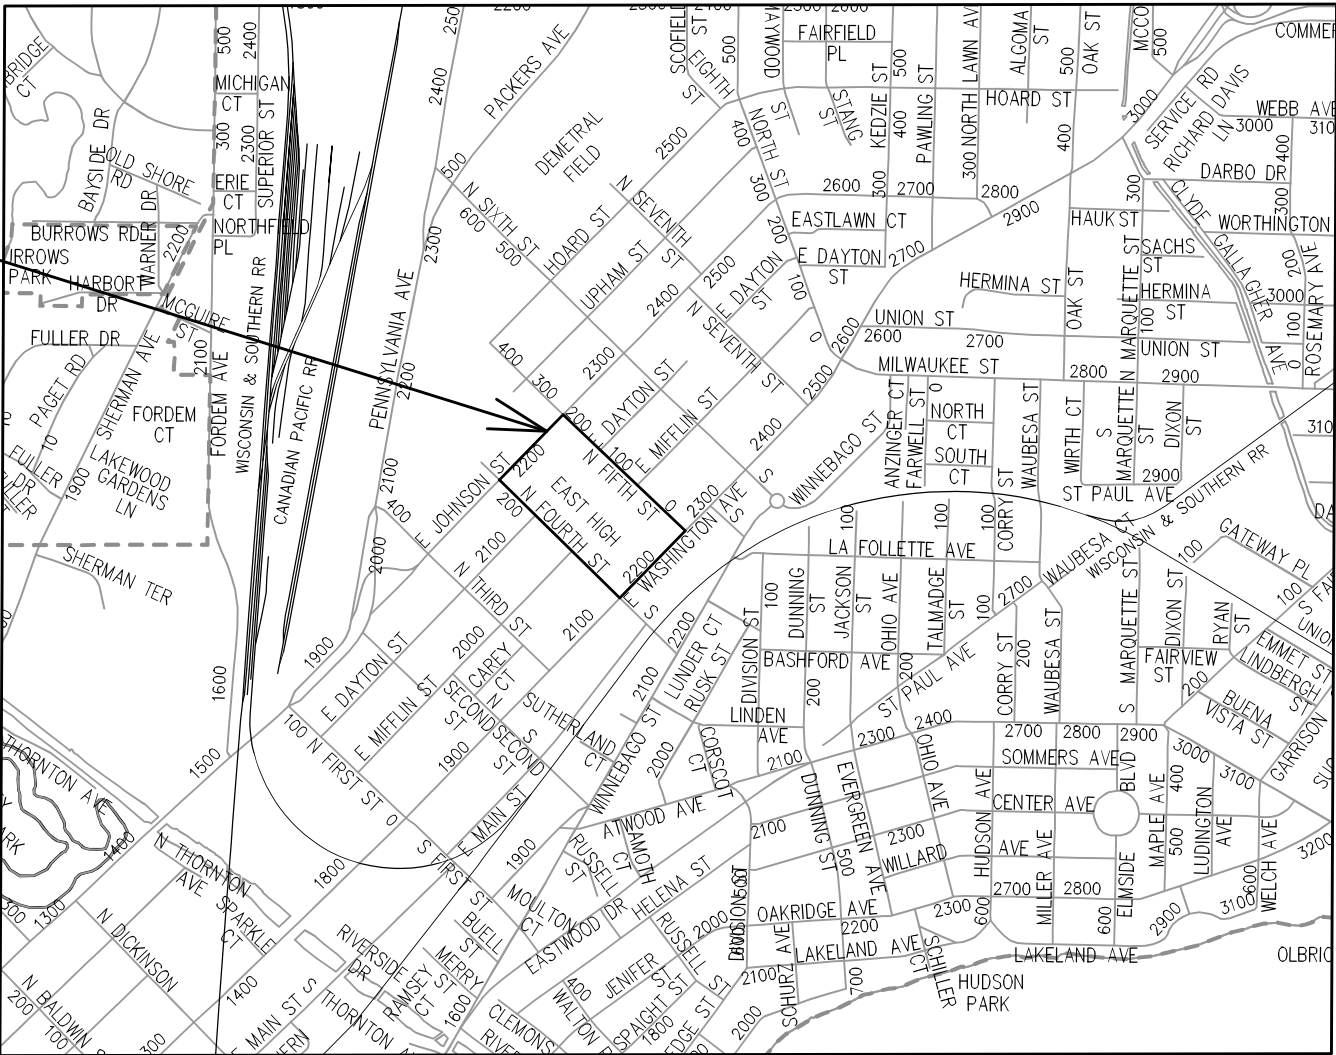


PLOT SCALE: 1:1_XREF

PLOT NAME: ---


REV. DATE: 1/19/2022 11:38 AM

ORIGINATOR: CITY_OF_MADISON

 

Wyser Number	20-0696
Set Type	CONSTRUCTION DOCUMENTS
Date Issued	01/11/2022
Sheet Number	D-1

File: W:\2020\200696_MMSD - Planned Referendum Projects\dwg\East\200696_Madison_East_Public_Plan.dwg Layout: U=1 User: Adam Plottest: Dec 29, 2021 - 2:29pm

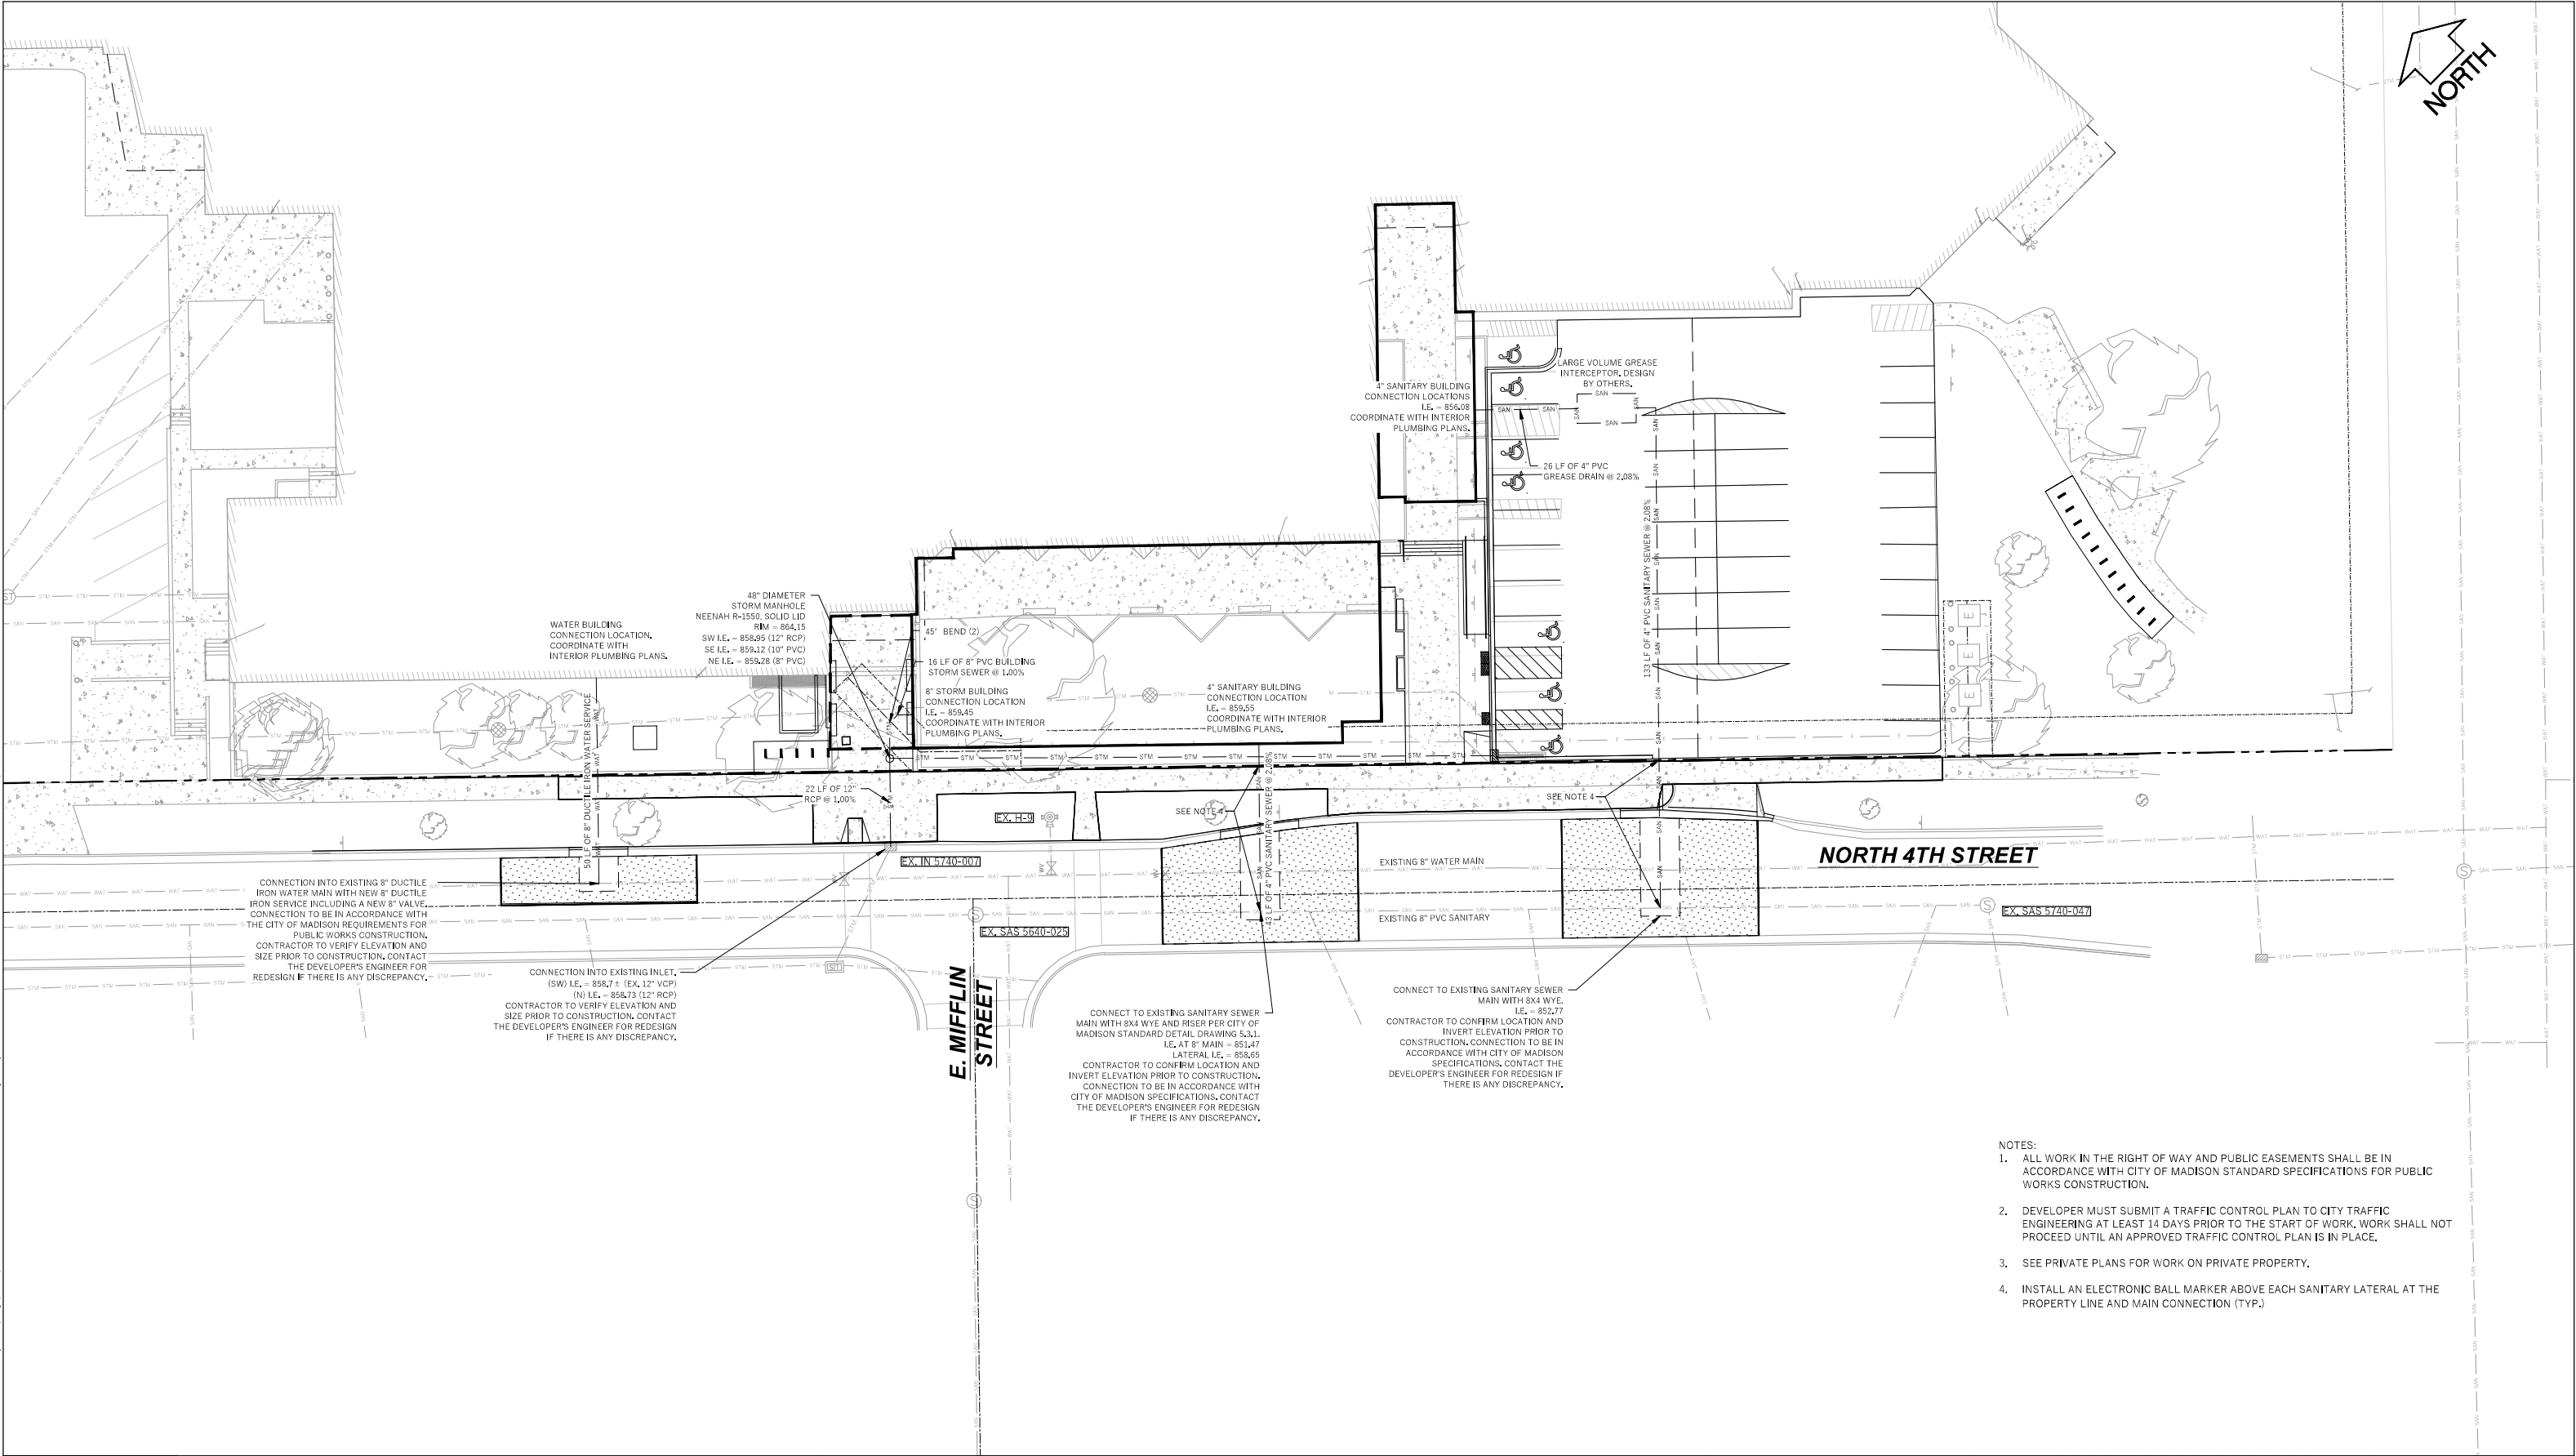

- NOTES:
- ALL WORK IN THE RIGHT OF WAY AND PUBLIC EASEMENTS SHALL BE IN ACCORDANCE WITH CITY OF MADISON STANDARD SPECIFICATIONS FOR PUBLIC WORKS CONSTRUCTION.
 - DEVELOPER MUST SUBMIT A TRAFFIC CONTROL PLAN TO CITY TRAFFIC ENGINEERING AT LEAST 14 DAYS PRIOR TO THE START OF WORK. WORK SHALL NOT PROCEED UNTIL AN APPROVED TRAFFIC CONTROL PLAN IS IN PLACE.
 - SEE PRIVATE PLANS FOR WORK ON PRIVATE PROPERTY.
 - INSTALL AN ELECTRONIC BALL MARKER ABOVE EACH SANITARY LATERAL AT THE PROPERTY LINE AND MAIN CONNECTION (TYP.)

2222 E. WASHINGTON AVENUE
MADISON EAST HIGH SCHOOL IMPROVEMENTS

CITY OF MADISON, DANE COUNTY, WI

Sheet Title:
UTILITY PLAN
NORTH FOURTH STREET
CITY OF MADISON PROJECT NO. 13892 CONTRACT NO. 9116

NORTH FOURTH STREET
MADISON, WI 53704

DIGGERS HOTLINE
Toll Free (800) 242-8511 or- 811
Hearing Impaired TDD (800) 542-2289
www.DiggersHotline.com

Graphic Scale
0' 5' 10' 20' 30'
1" = 40'

Revisions:												Wyser Number	20-0696
Description:												Set Type	REVIEW
Date:												Date Issued	12/10/2021
No.												Sheet Number	U-1

WYSER
ENGINEERING