




89.394 43.054 Degrees

1109 S Park St
Aerial Map




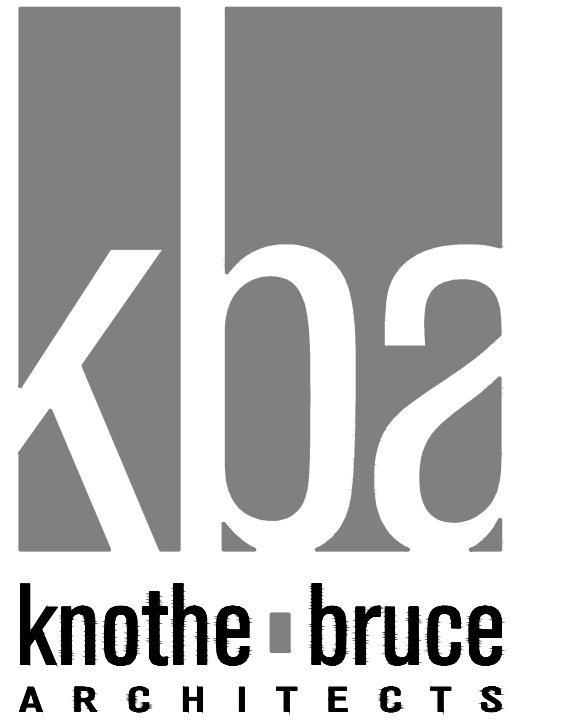

knothe • bruce
ARCHITECTS

knothebruce.com 608.836.3690
7601 University Ave. • Suite 201 • Middleton, WI 53562

KEY PLAN

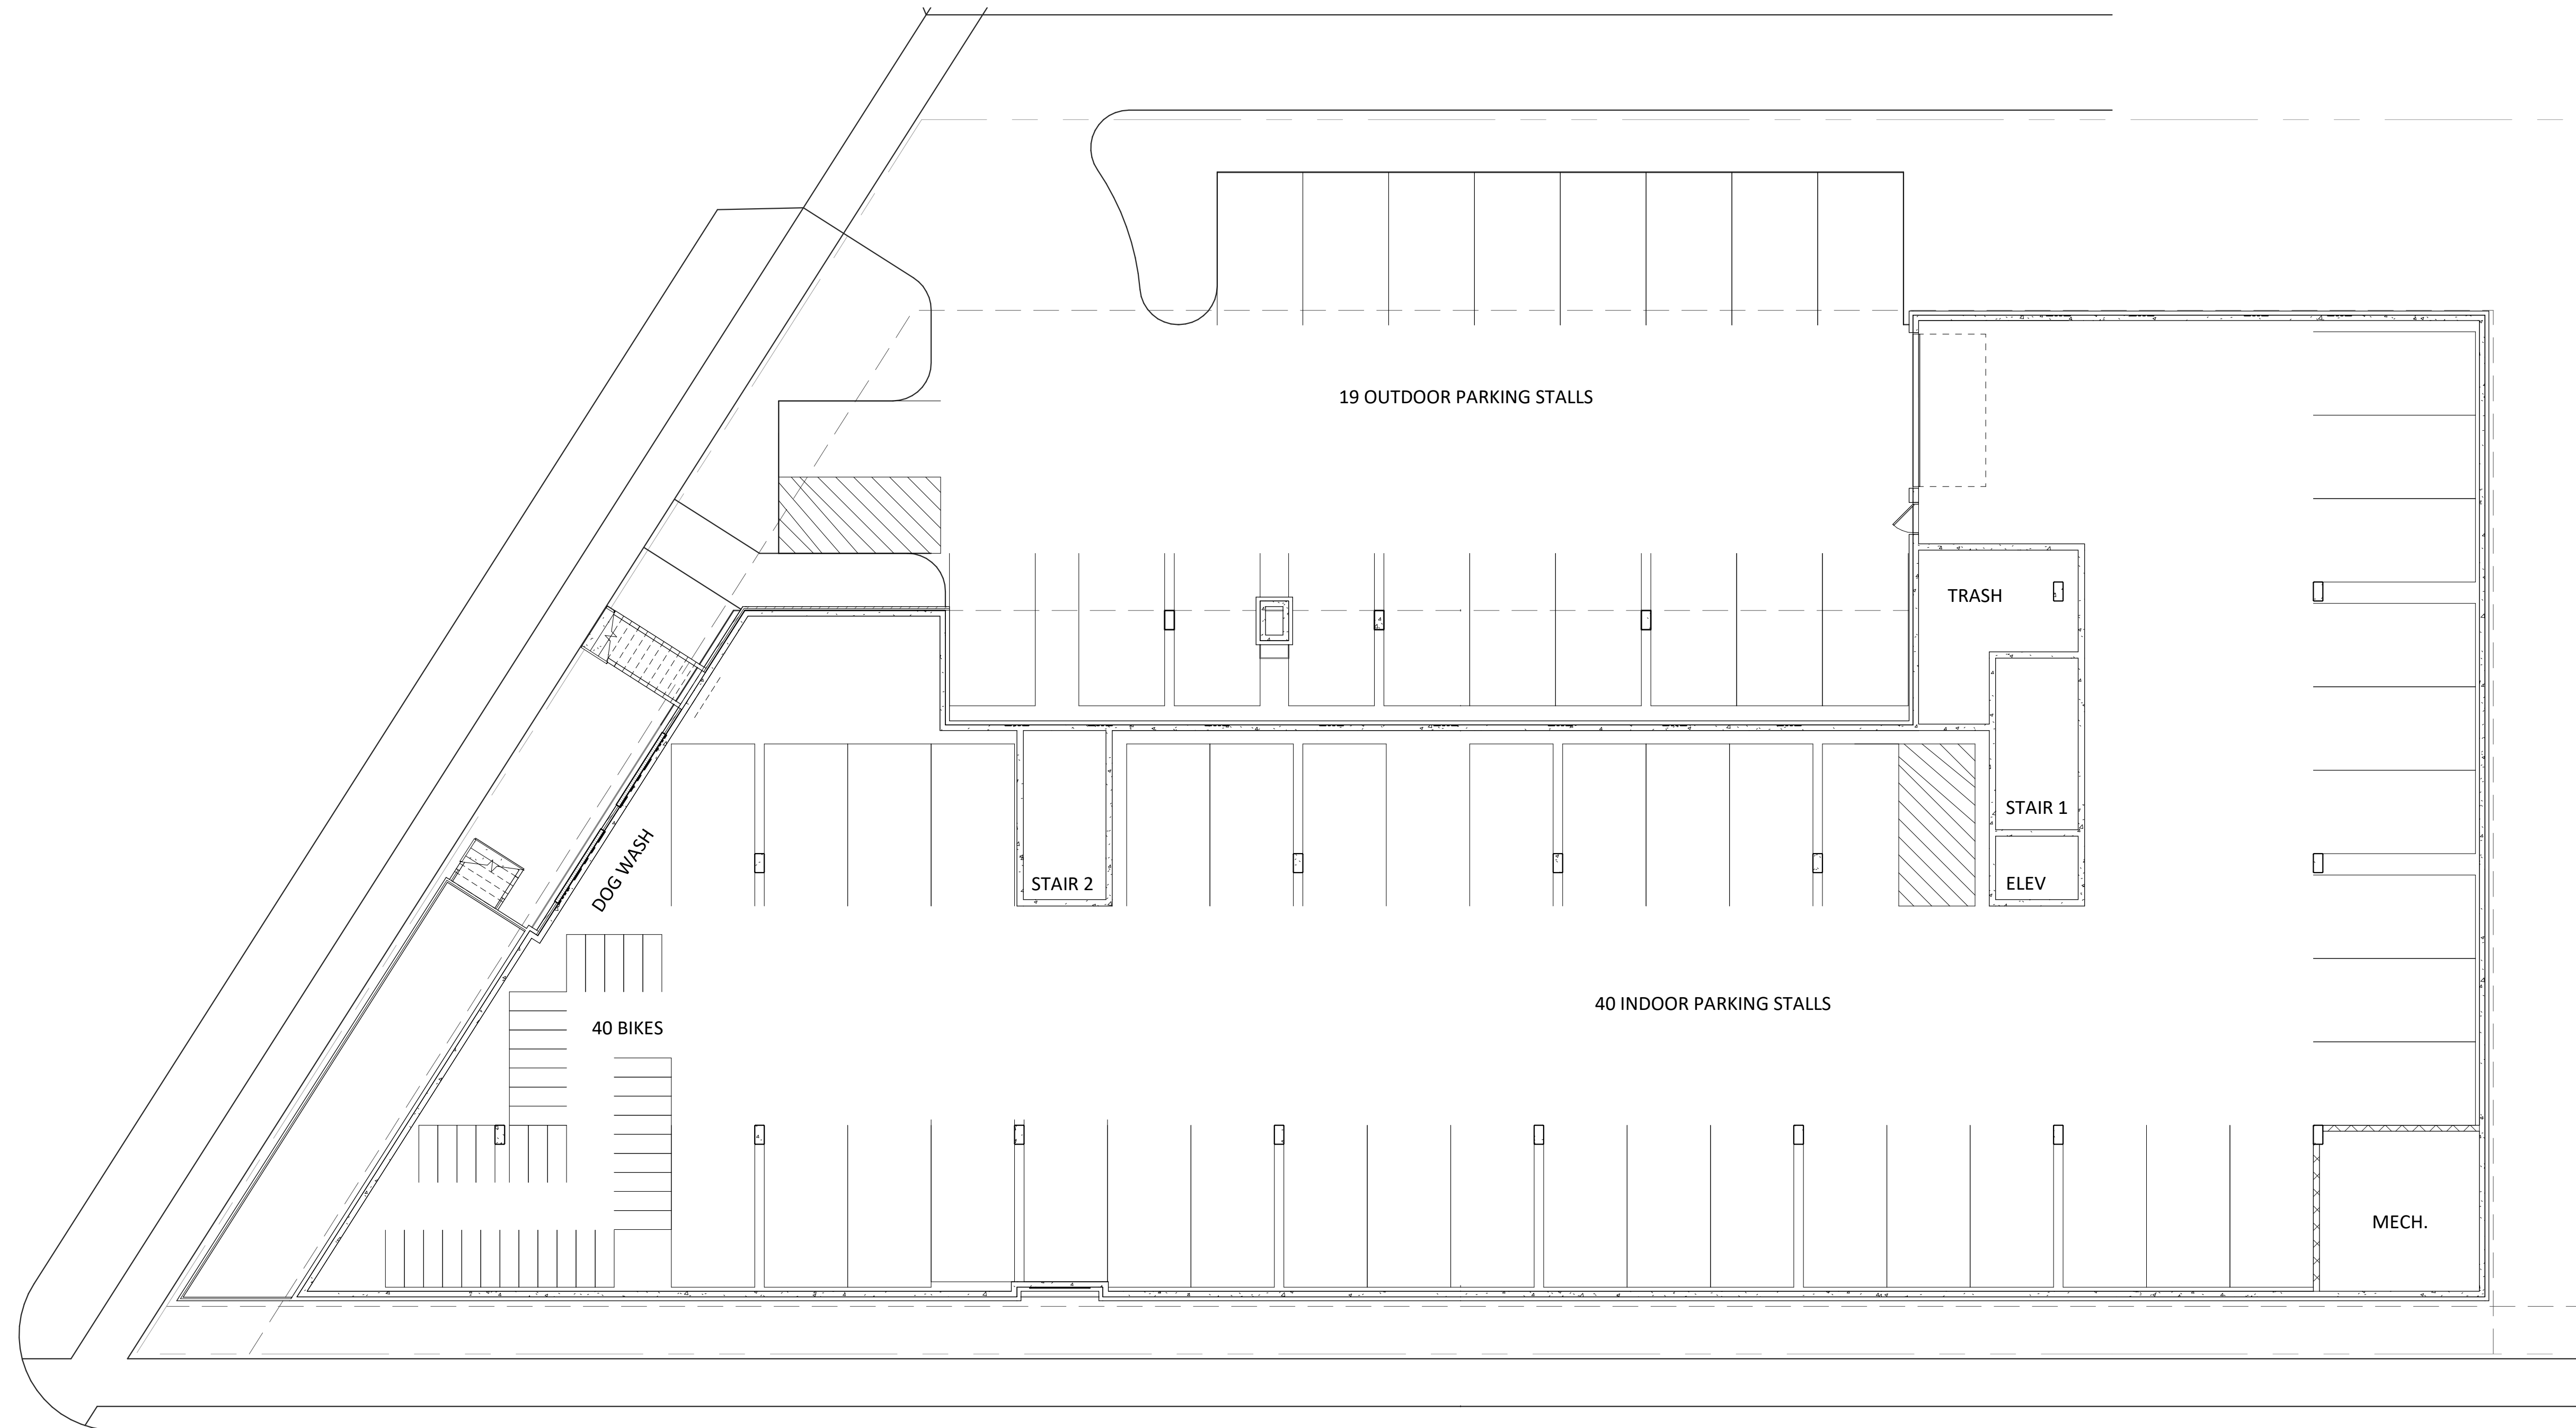

ISSUED
Issued for Pricing - December 12, 2019

PROJECT TITLE
**1109 SOUTH
PARK**

1109 S. PARK ST.
MADISON, WI

SHEET TITLE
**BASEMENT
FLOOR PLAN**

SHEET NUMBER


A-1.0

PROJECT NUMBER **1950**

© Knothe & Bruce Architects, LLC

BASEMENT - 15746 SF GROSS

BASEMENT PLAN
1
A-1.0 3/32" = 1'-0"

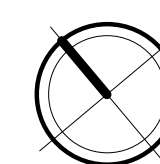



knothe • bruce
ARCHITECTS

Phone: 7601 University Ave., Ste 201
608.836.3690 Middleton, WI 53562

ISSUED
Issued for Review - December 9, 2019

PROJECT TITLE
1109 South Park


Madison, WI
SHEET TITLE
First Floor Plan

SHEET NUMBER

A-1.1F

PROJECT NO. 1950

© Knothe & Bruce Architects, LLC

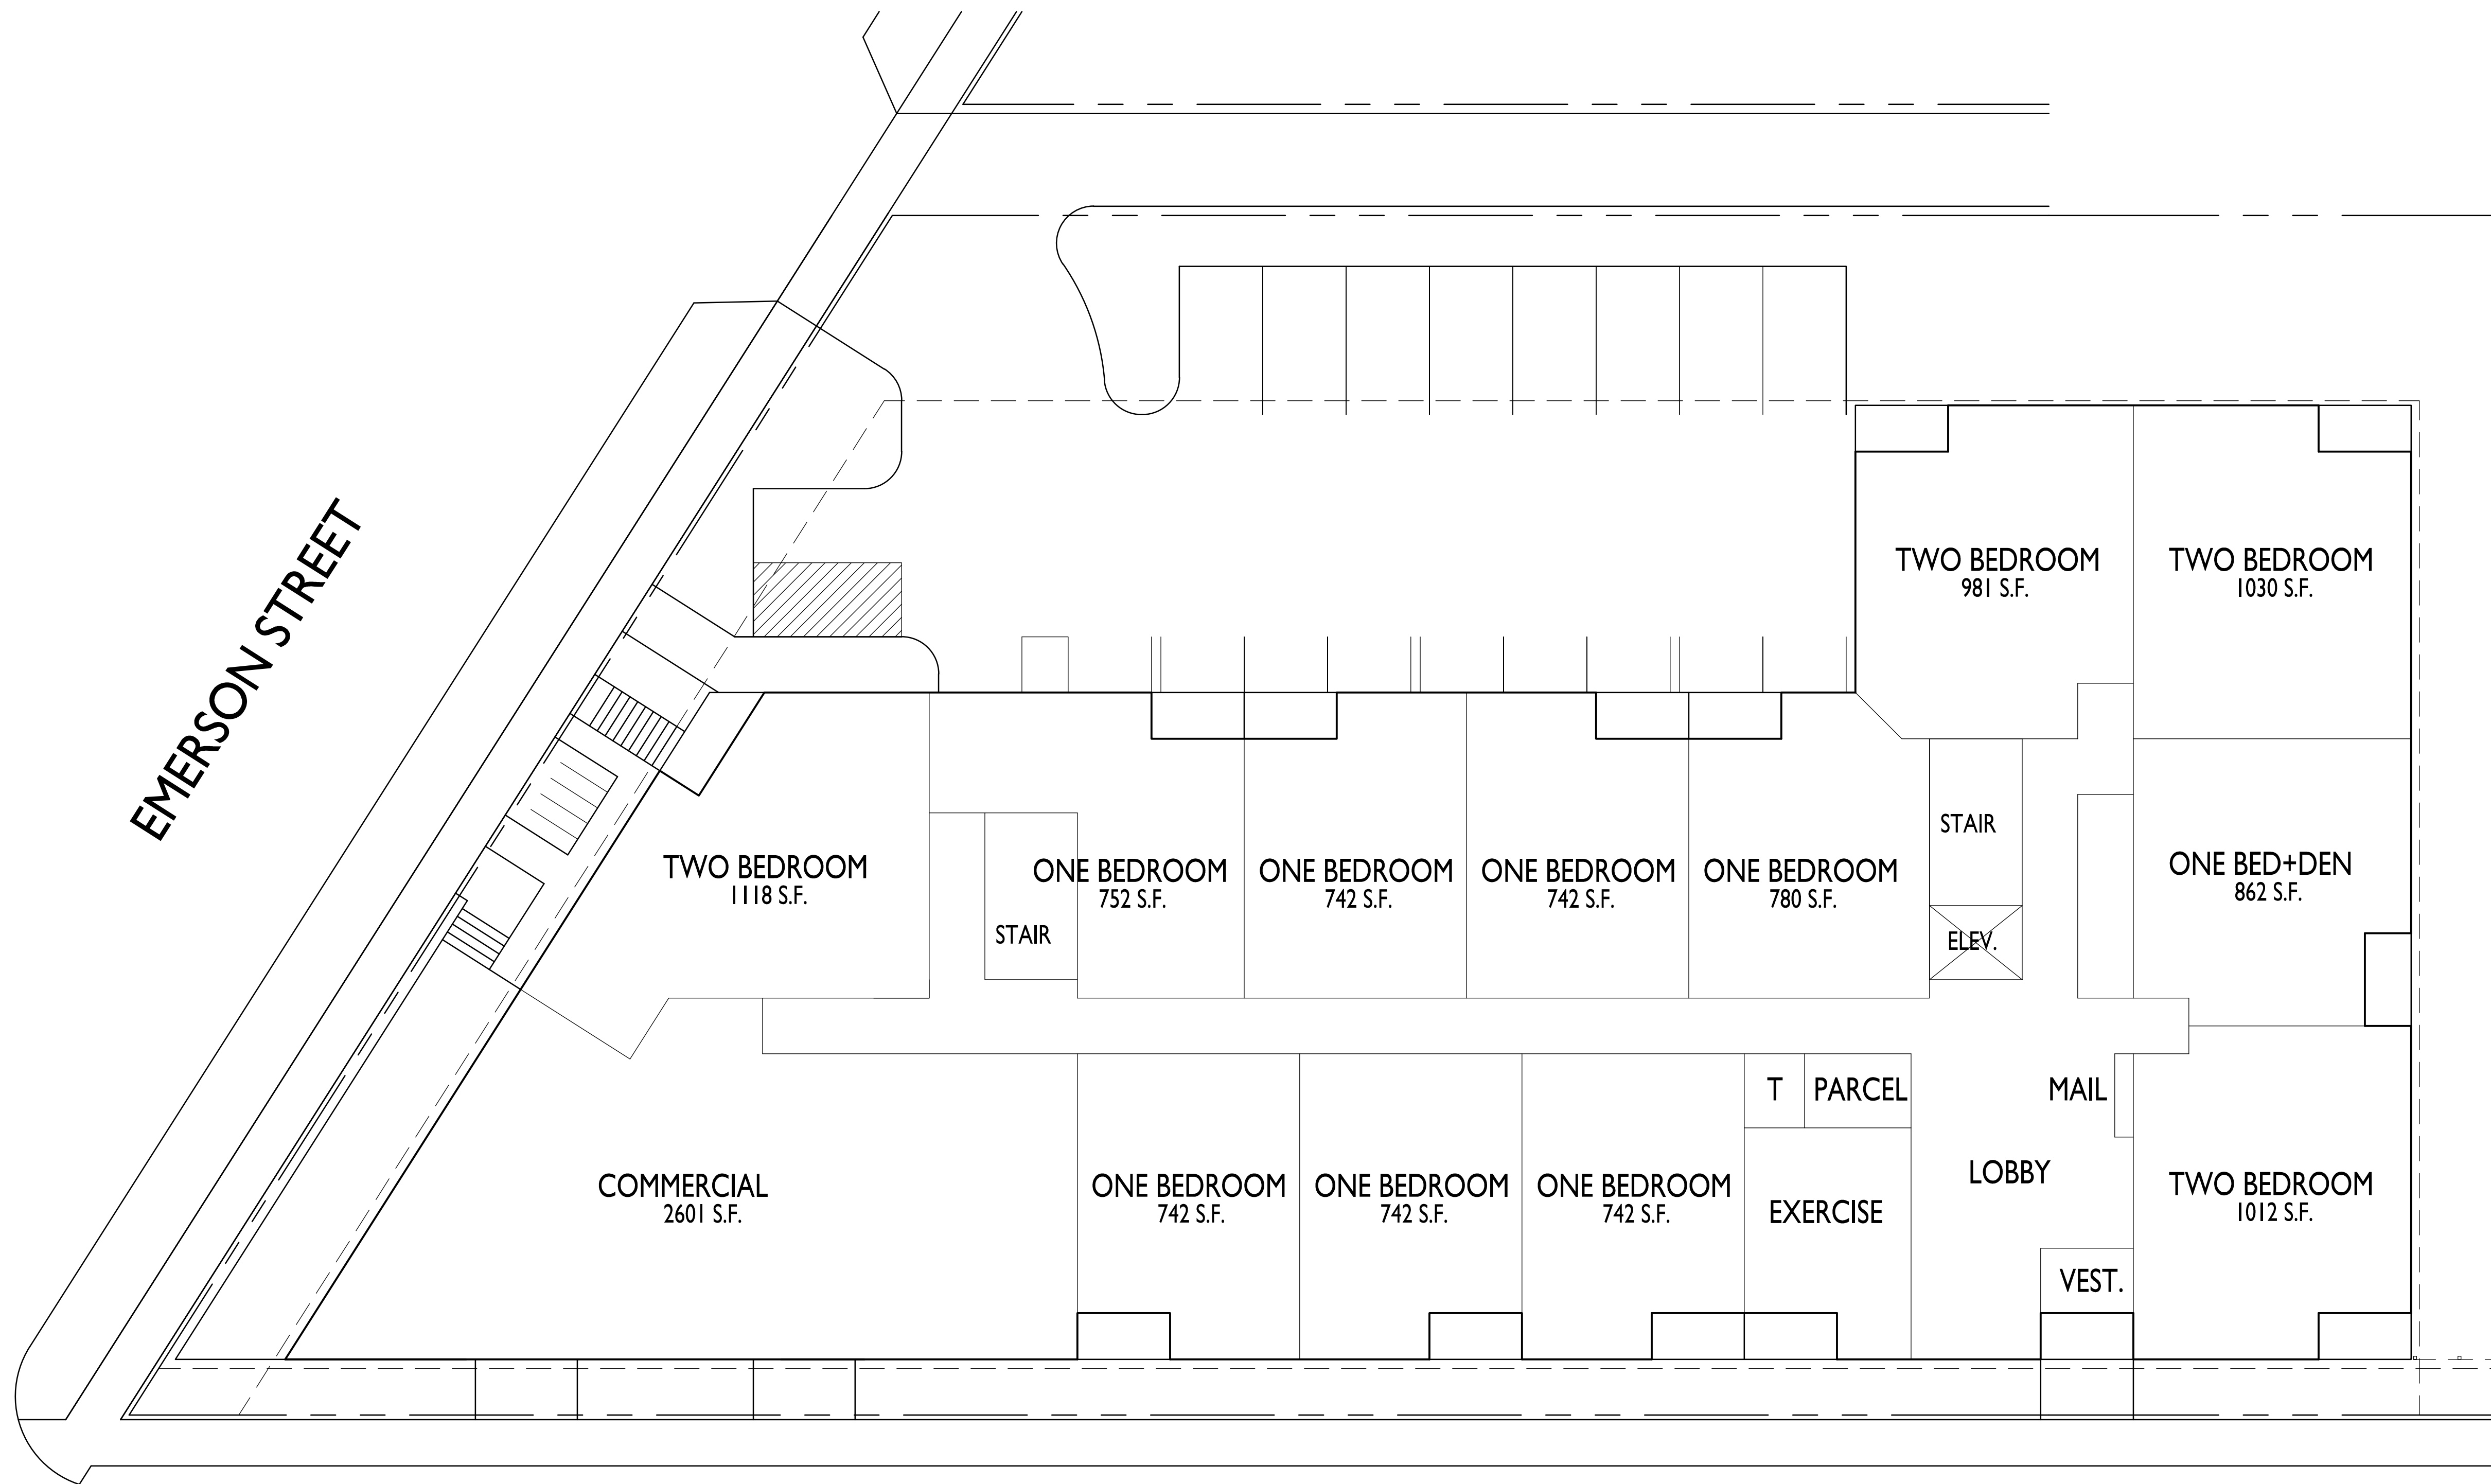


S. PARK STREET

16,029 SQ. FT

UNIT MIX:

STUDIO	- 3
ONE BED	- 27
ONE BED + DEN	- 3
TWO BED	- 11
	44

1 FIRST FLOOR PLAN
A-1.1E 3/32" = 1'-0"

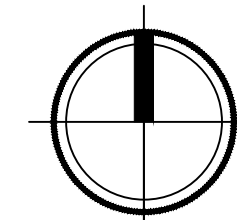

© Knothe & Bruce Architects, LLC



knothe • bruce
ARCHITECTS

Phone: 7601 University Ave., Ste 201
608.836.3690 Middleton, WI 53562

ISSUED
Issued for Review - November 19, 2019

PROJECT TITLE
1109 South Park


Madison, WI
SHEET TITLE
Second Floor Plan

SHEET NUMBER

A-1.2F

PROJECT NO. 1950

© Knothe & Bruce Architects, LLC

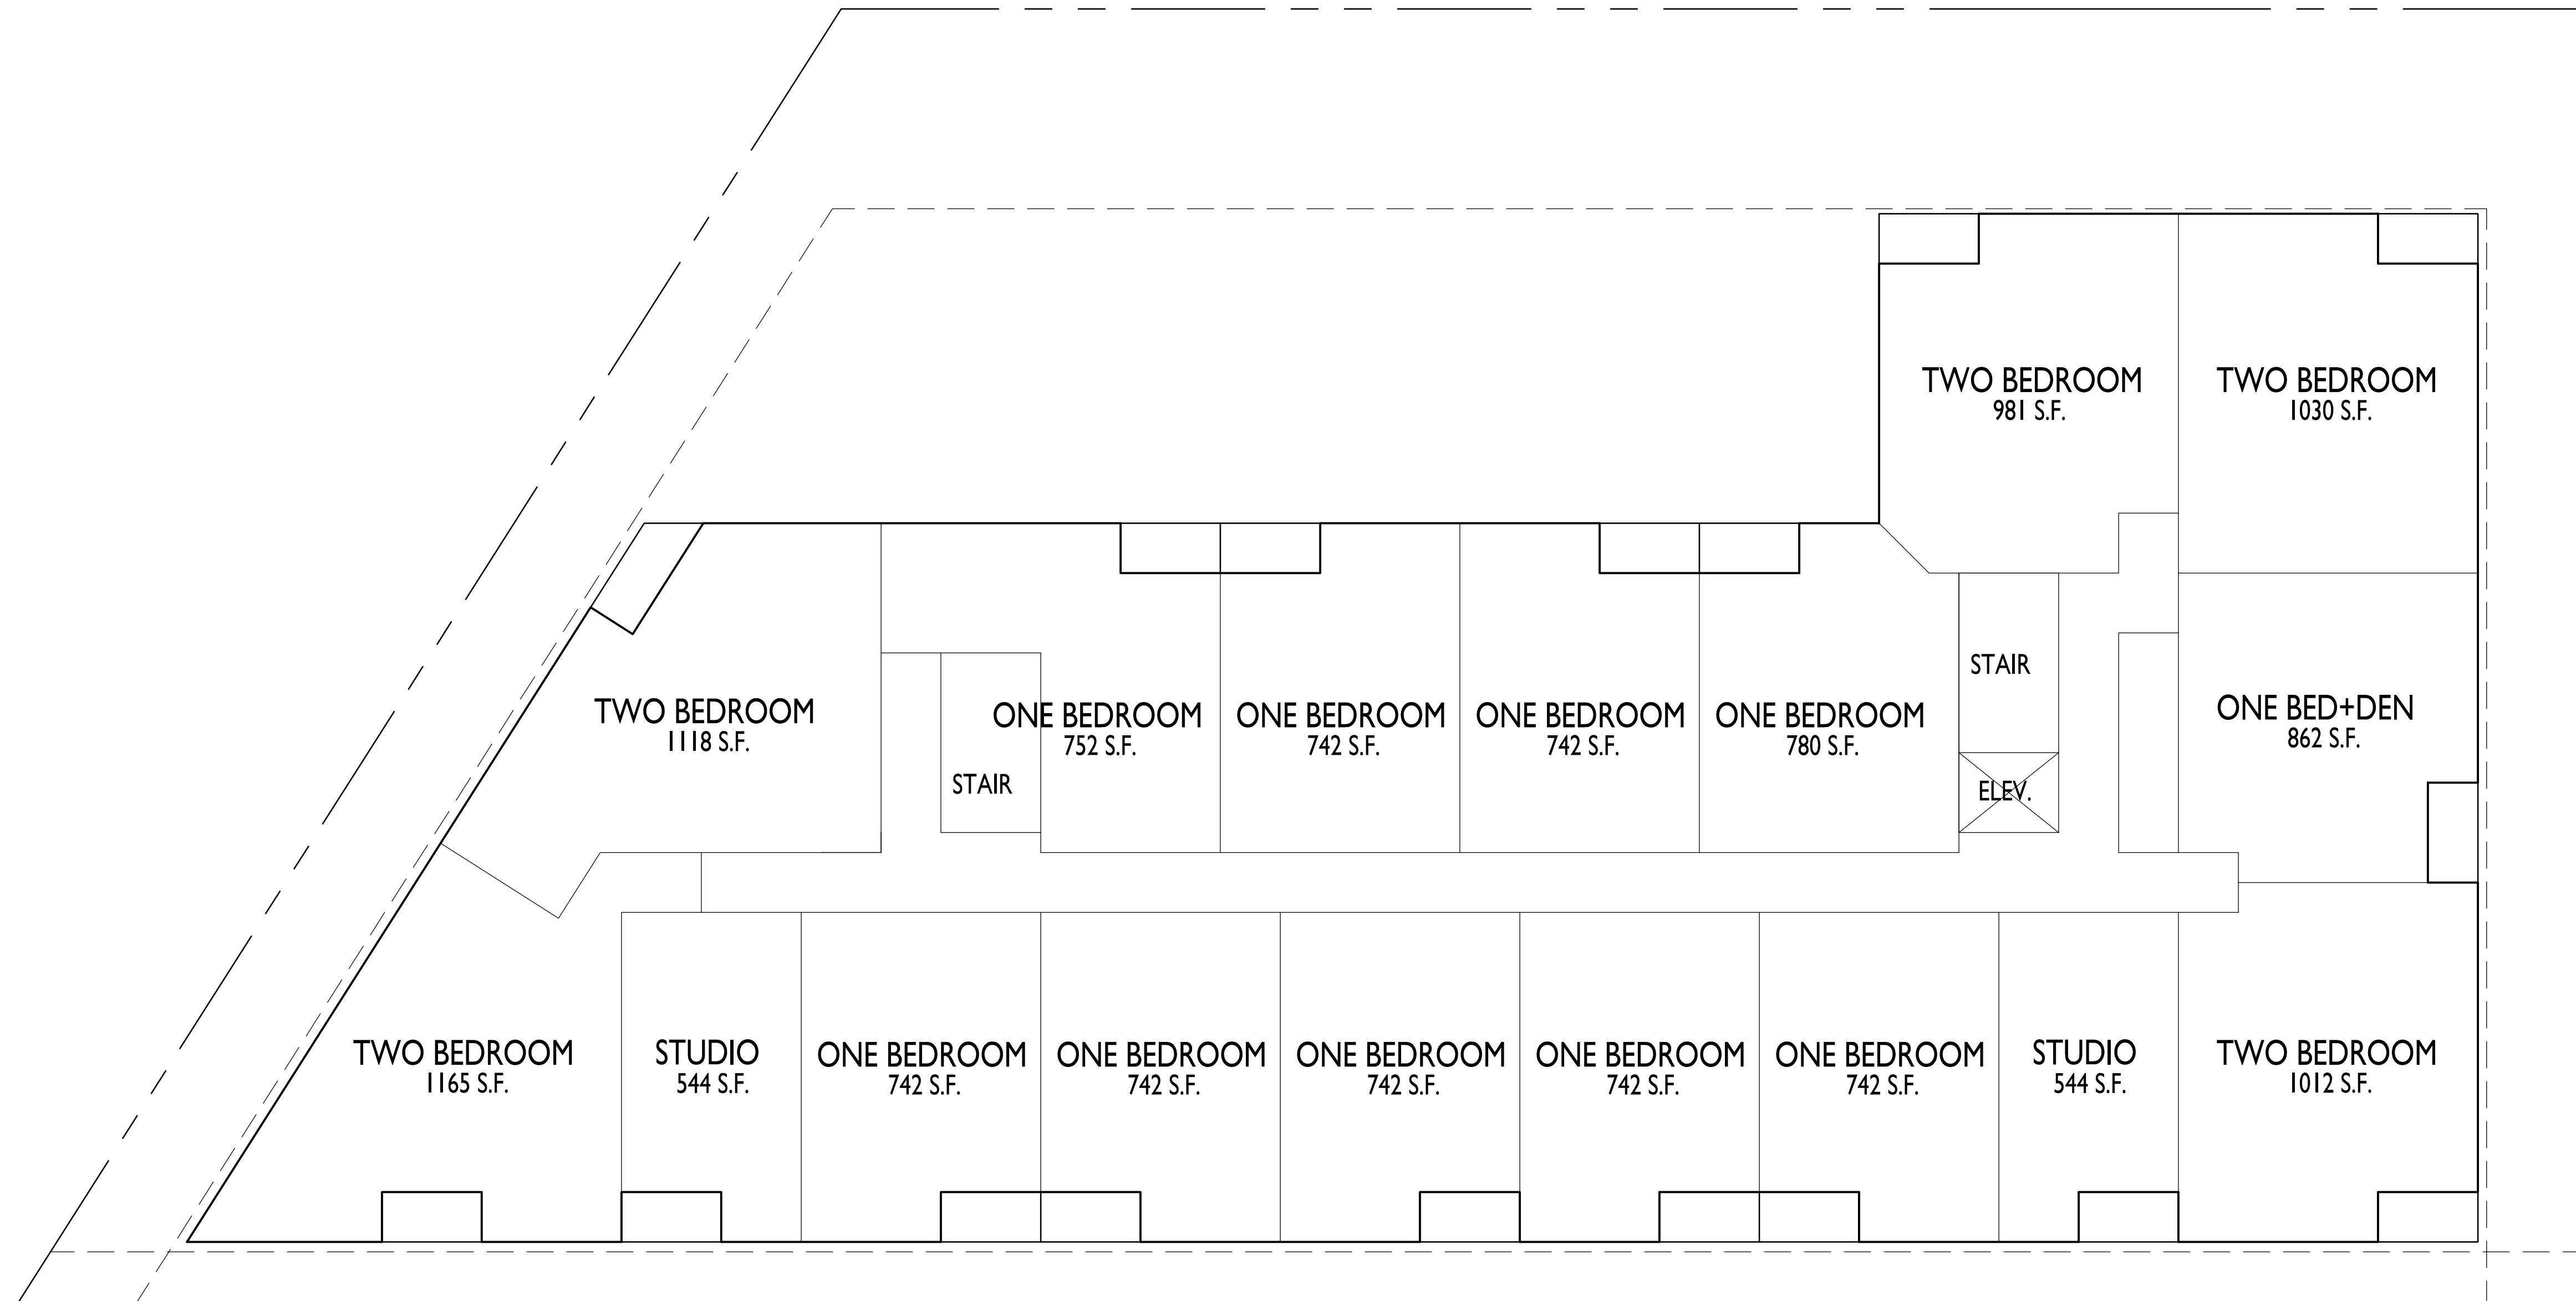

15,879 SQ. FT

1 SECOND FLOOR PLAN
A-1.2F 3/32" = 1'-0"



knothe • bruce
ARCHITECTS

Phone: 7601 University Ave., Ste 201
608.836.3690 Middleton, WI 53562

ISSUED
Issued for Review - November 19, 2019

PROJECT TITLE
1109 South Park


Madison, WI
SHEET TITLE
Third Floor Plan

SHEET NUMBER

A-1.3F

PROJECT NO. 1950

© Knothe & Bruce Architects, LLC

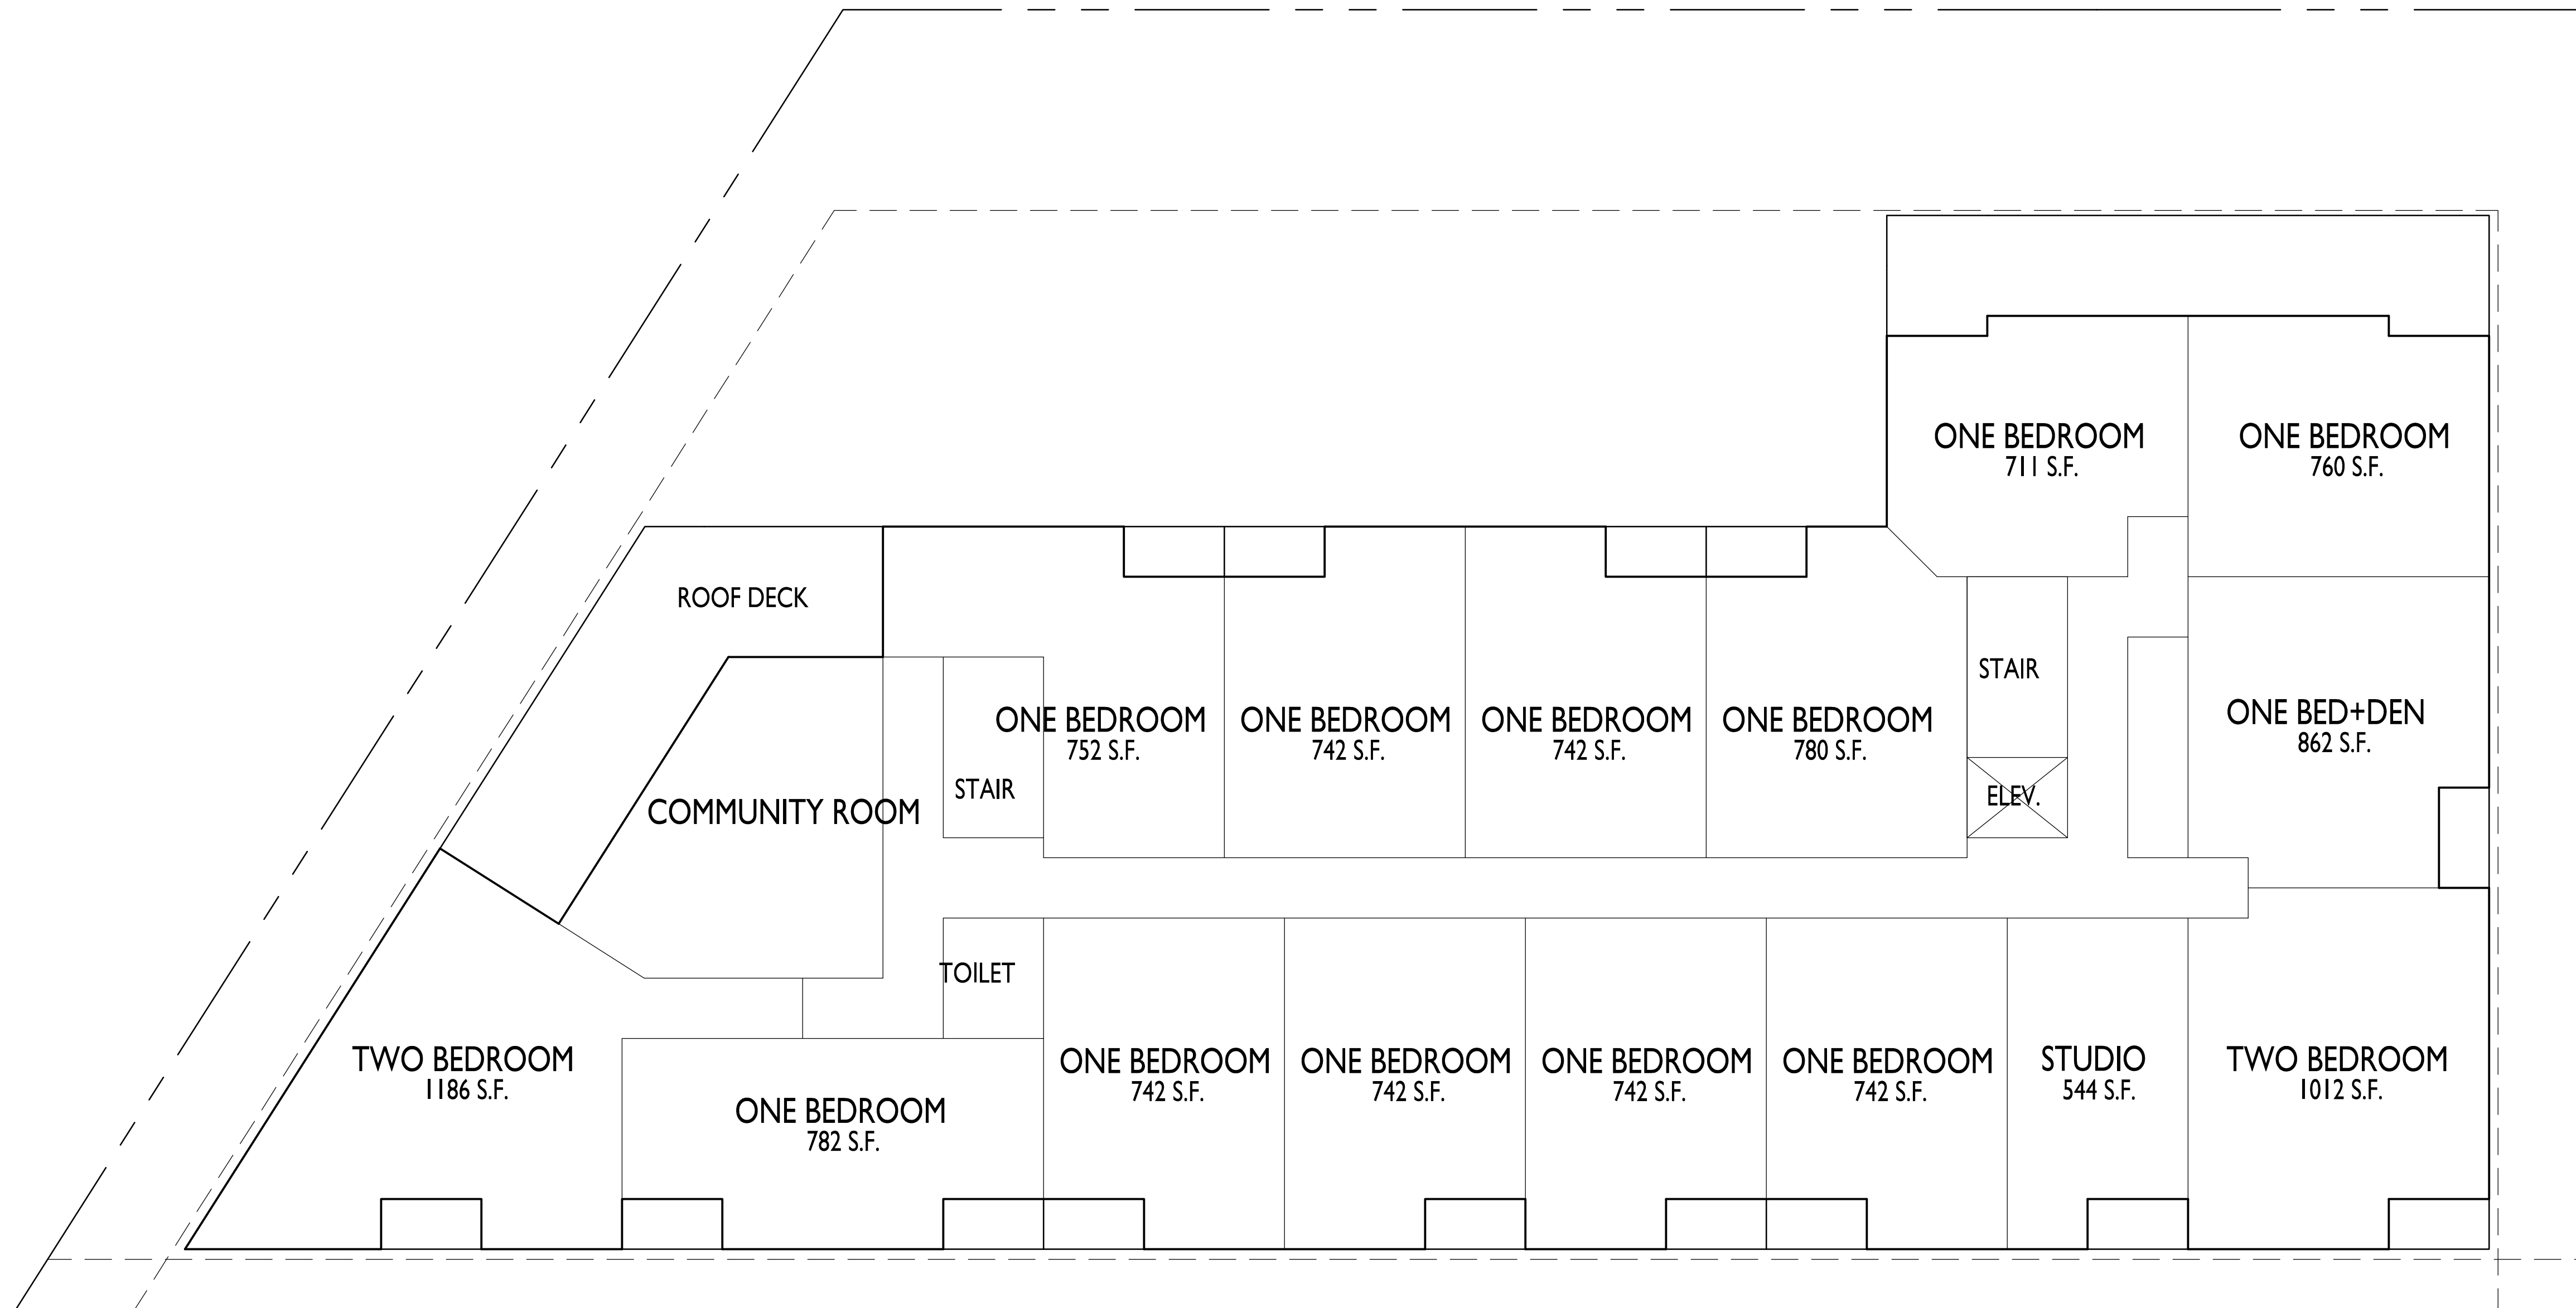

14,656 SQ. FT





1109 SOUTH PARK

1109 S. PARK ST. MADISON, WI

Render

X-2.1





1109 SOUTH PARK

1109 S. PARK ST. MADISON, WI

Render

X-2.2






1109 SOUTH PARK

1109 S. PARK ST. MADISON, WI


Render

X-2.3




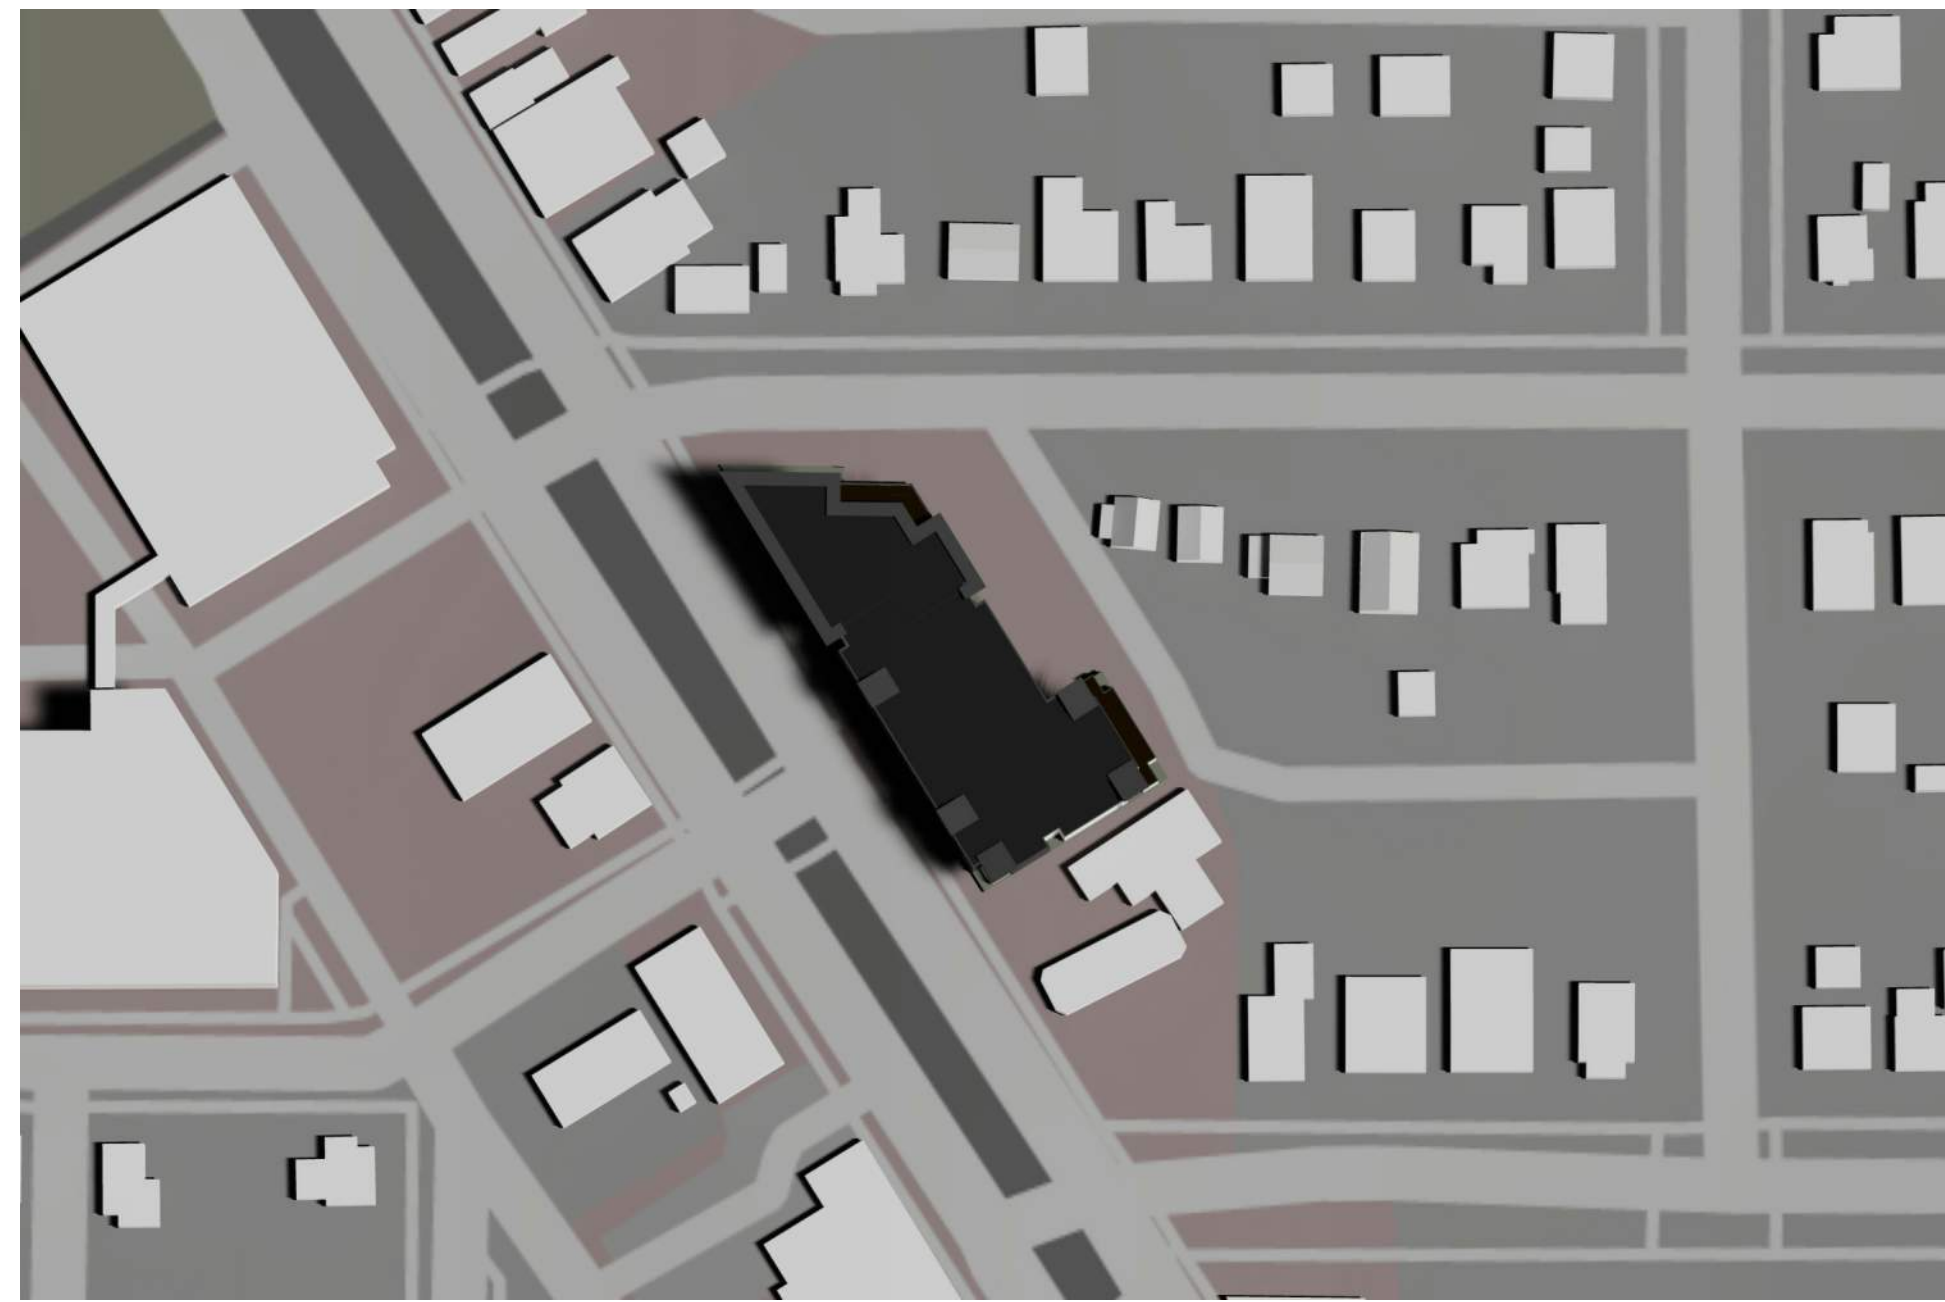


JUNE 21 - 9AM

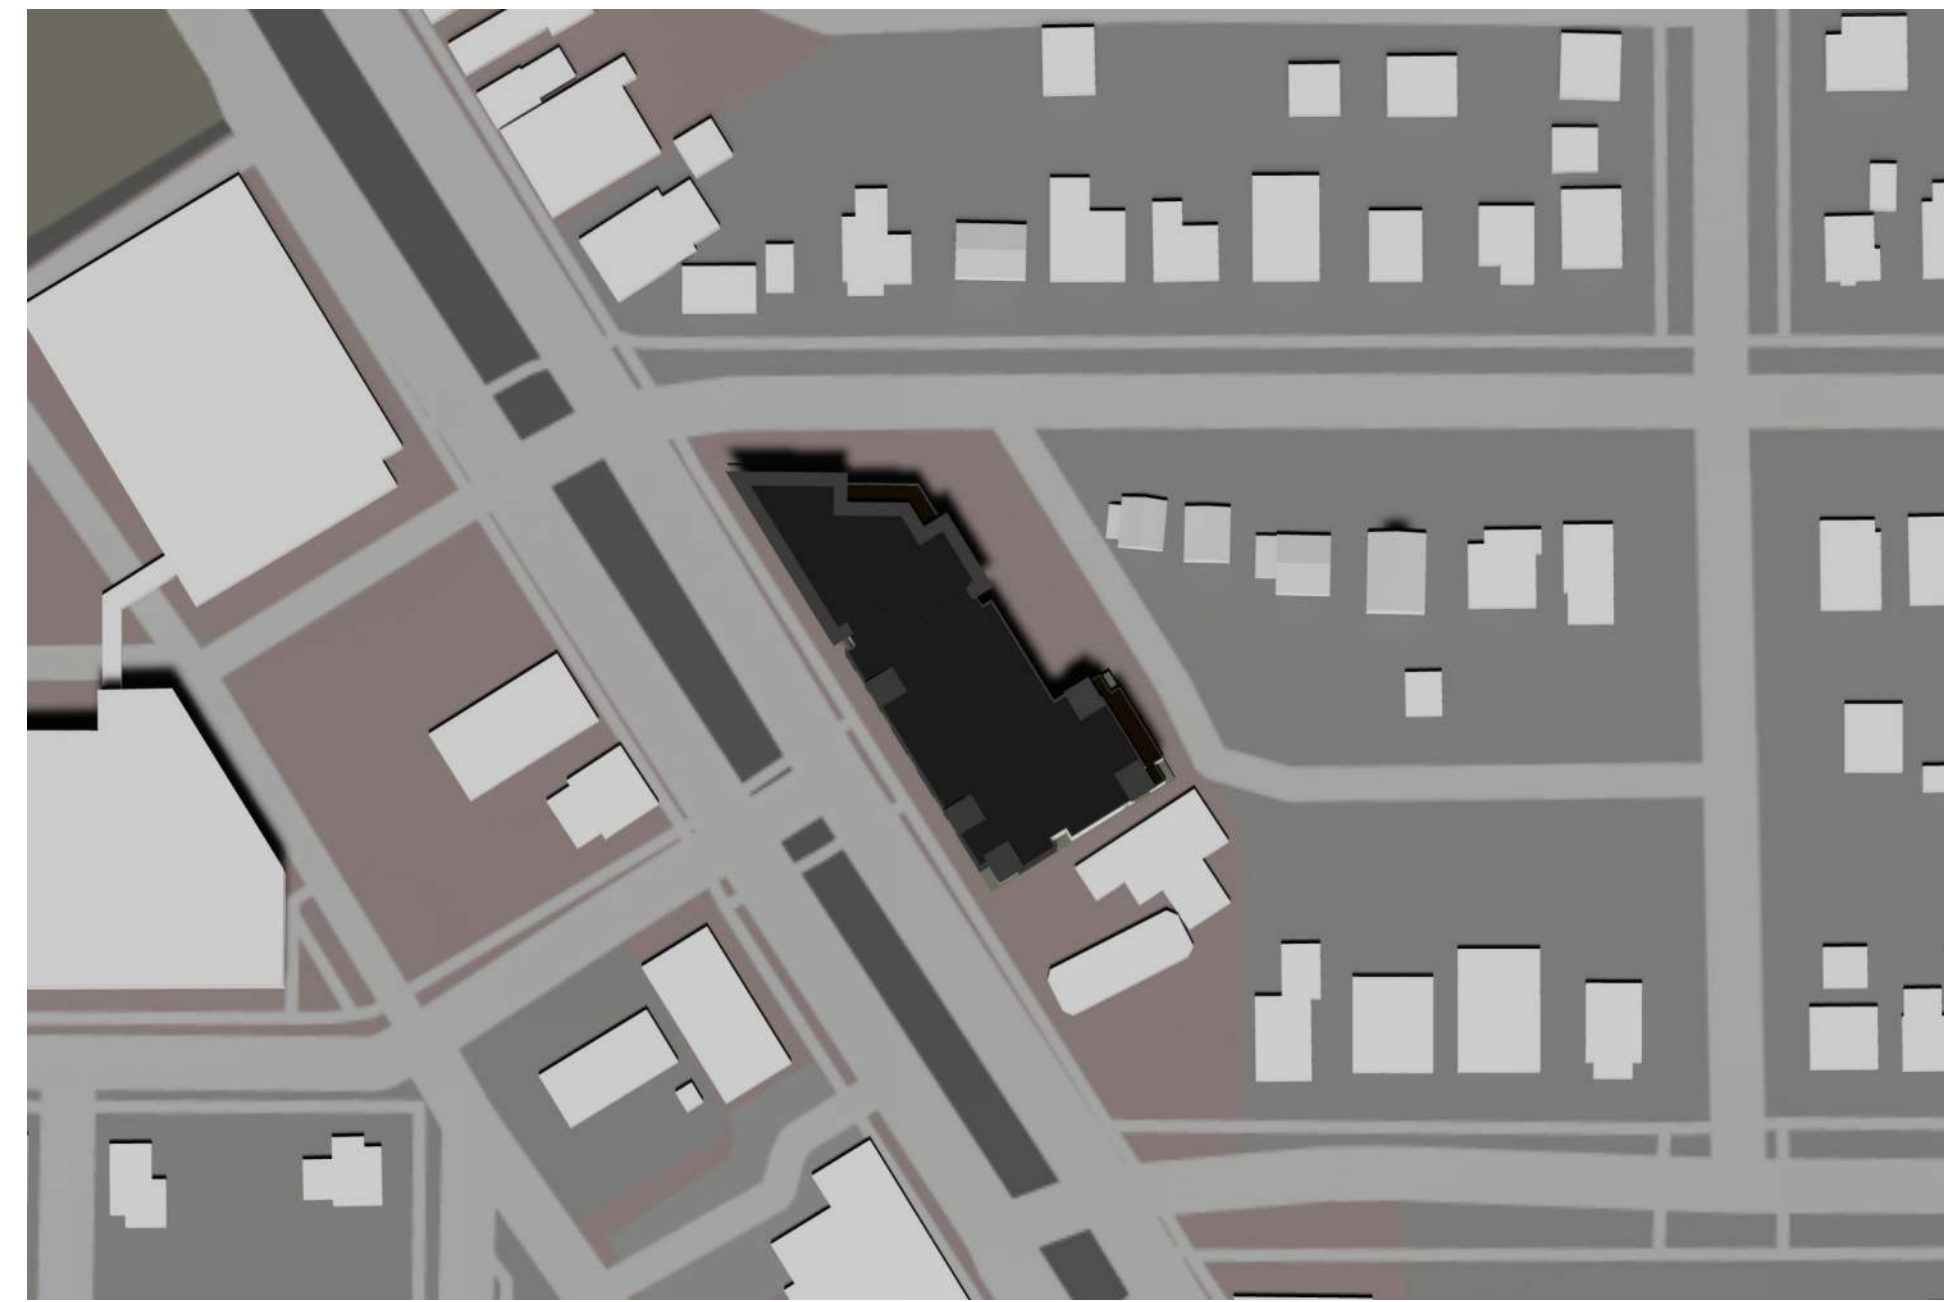


JUNE 21 - 12PM

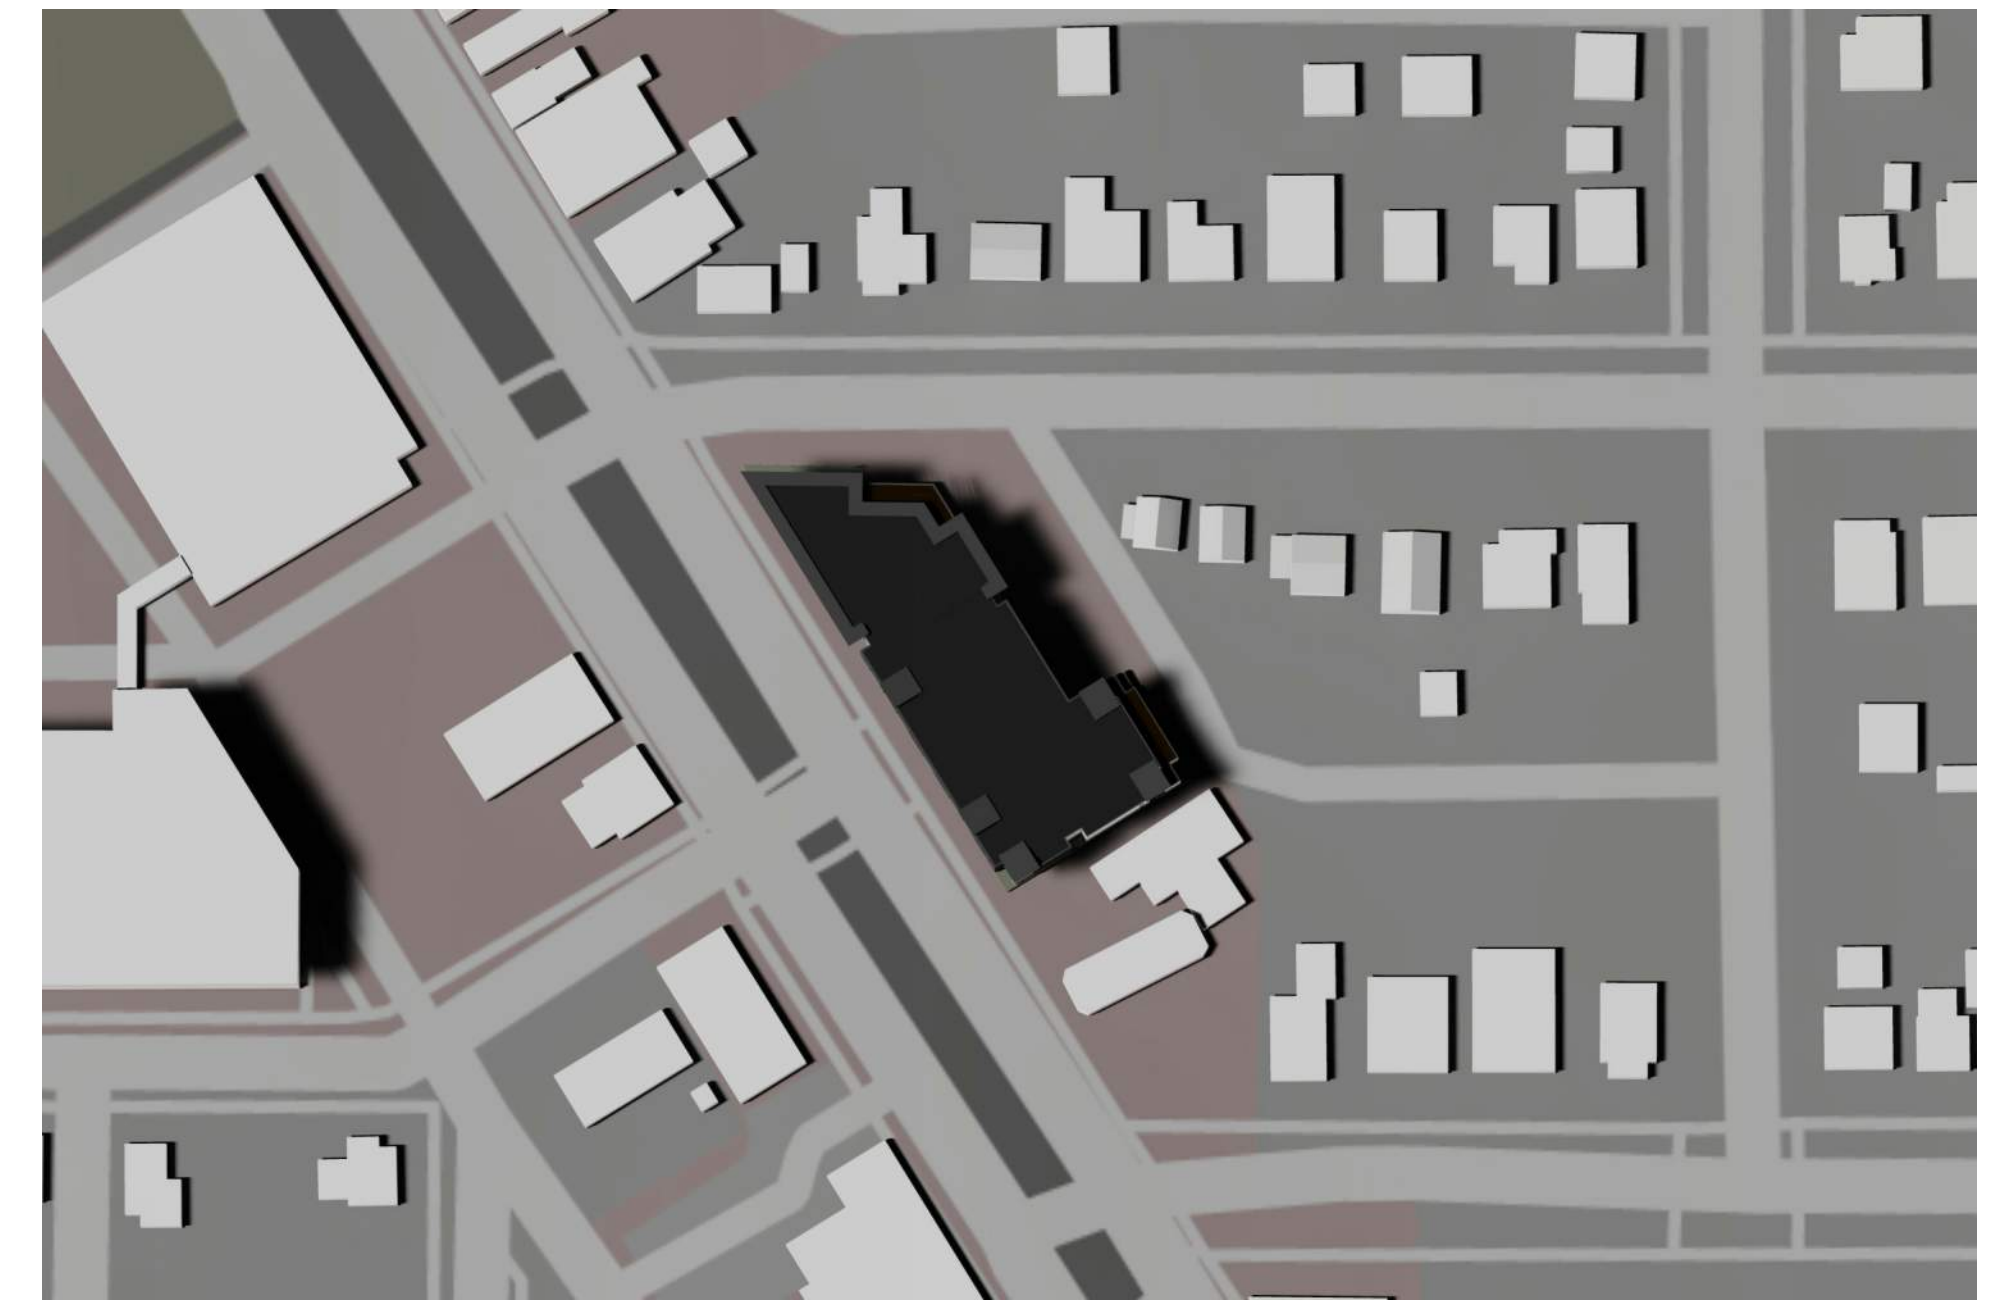

JUNE 21 - 3PM

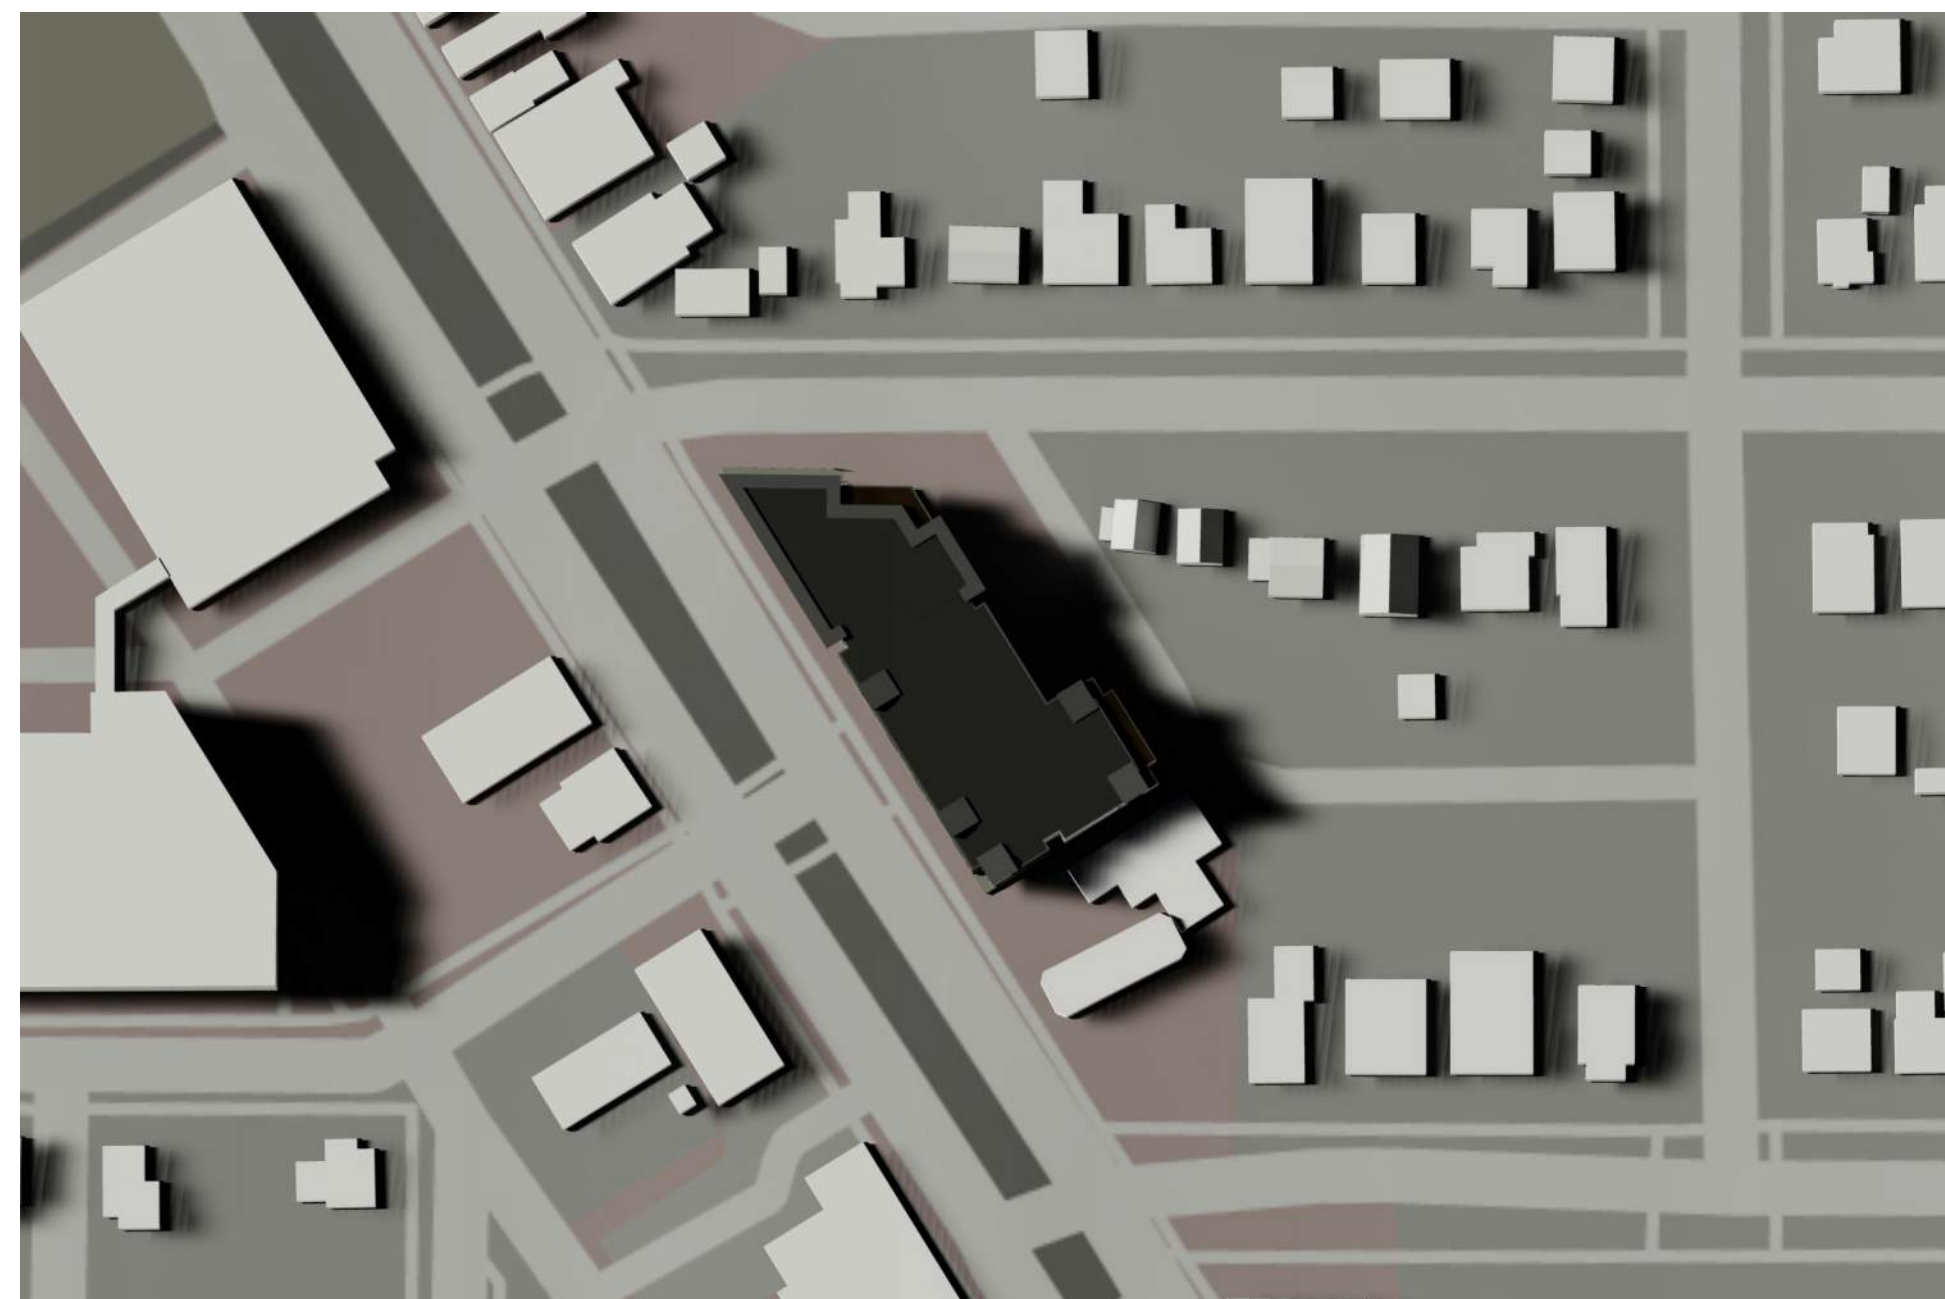

JUNE 21 - 5PM

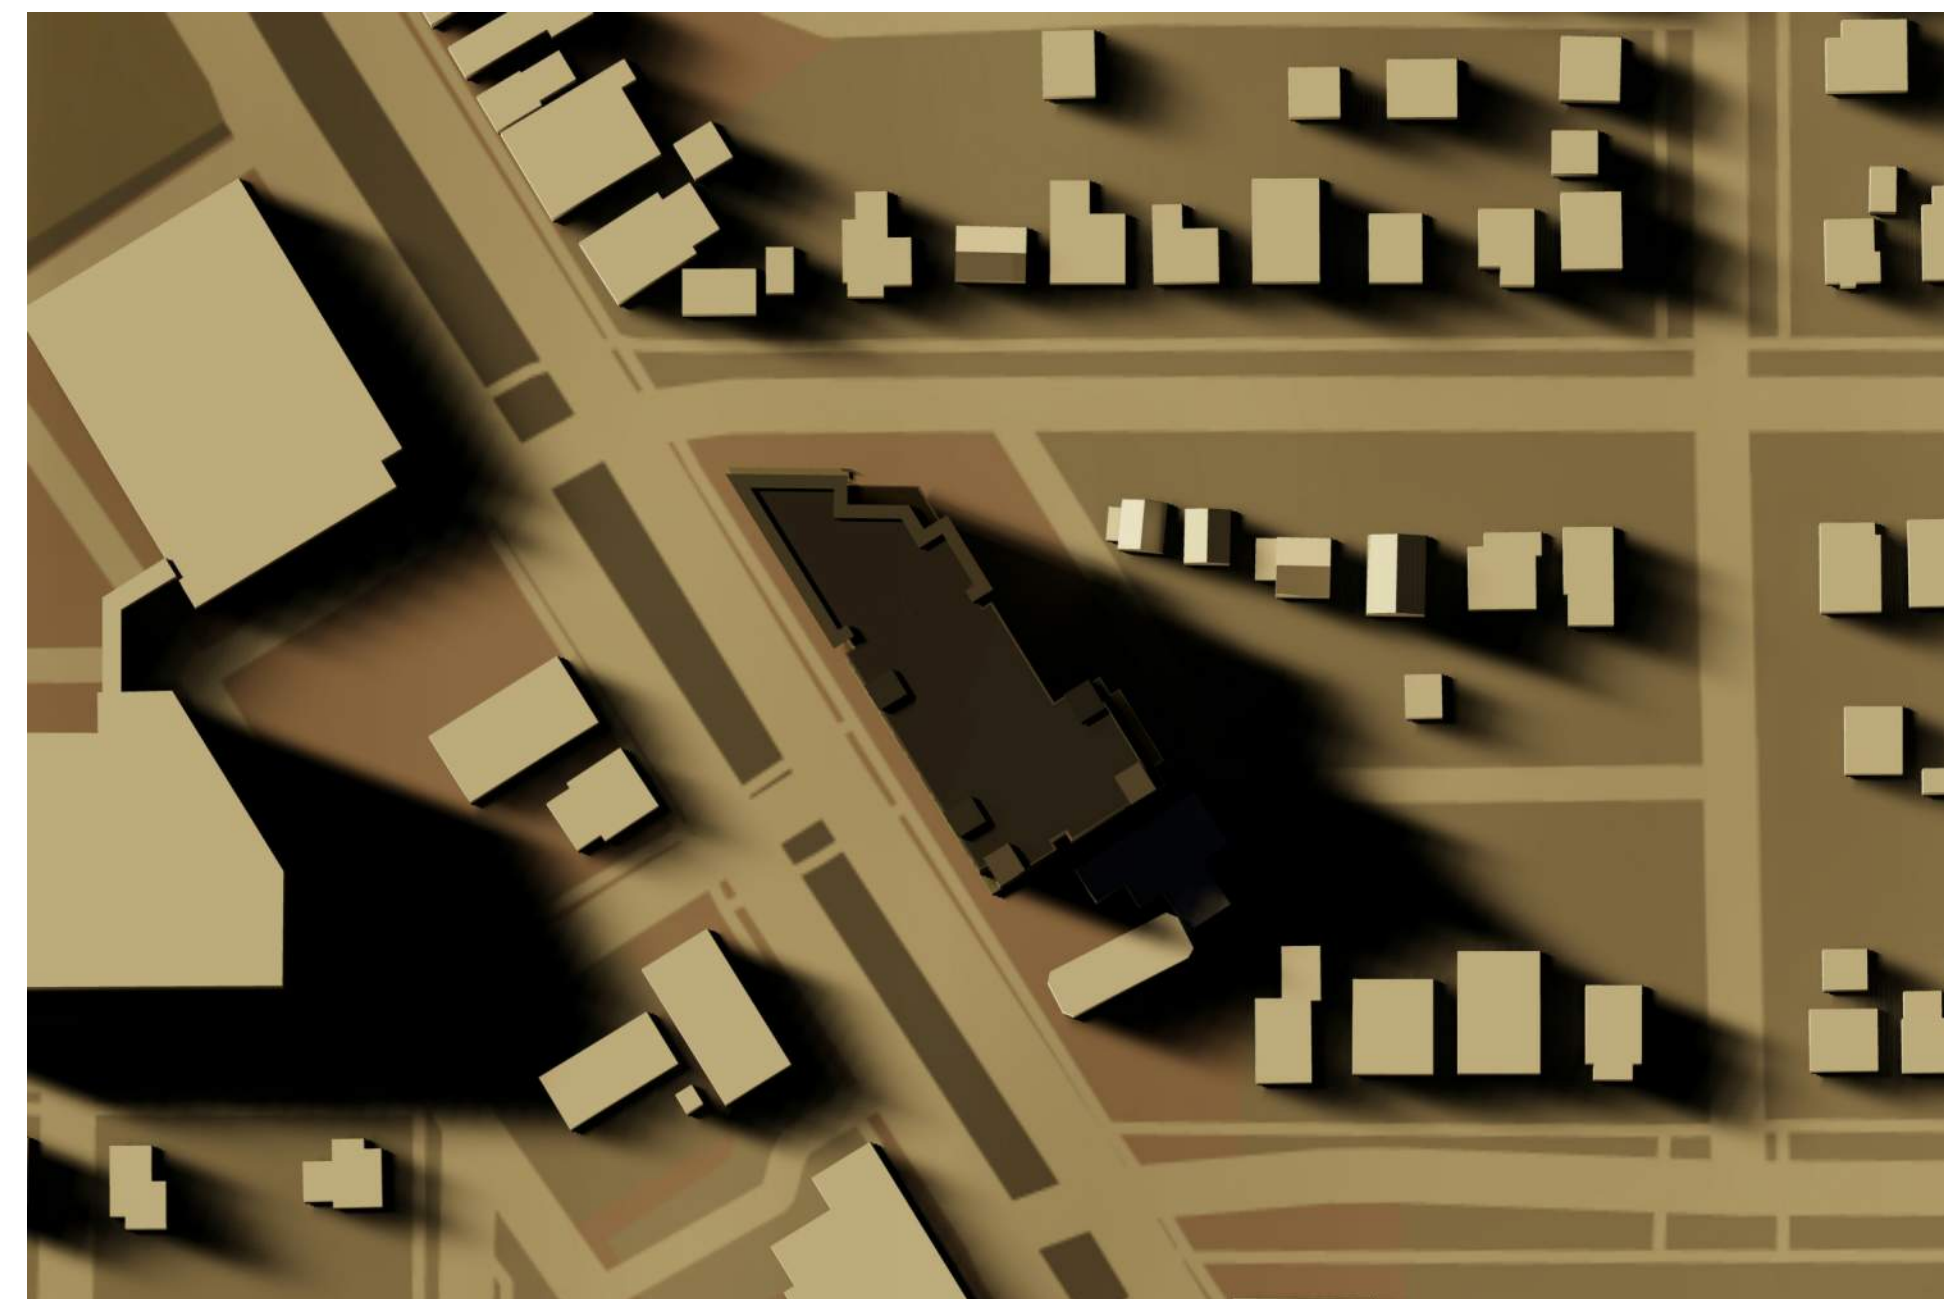


JUNE 21 - 6:30PM


1109 SOUTH PARK

MADISON, WI
SUN STUDY




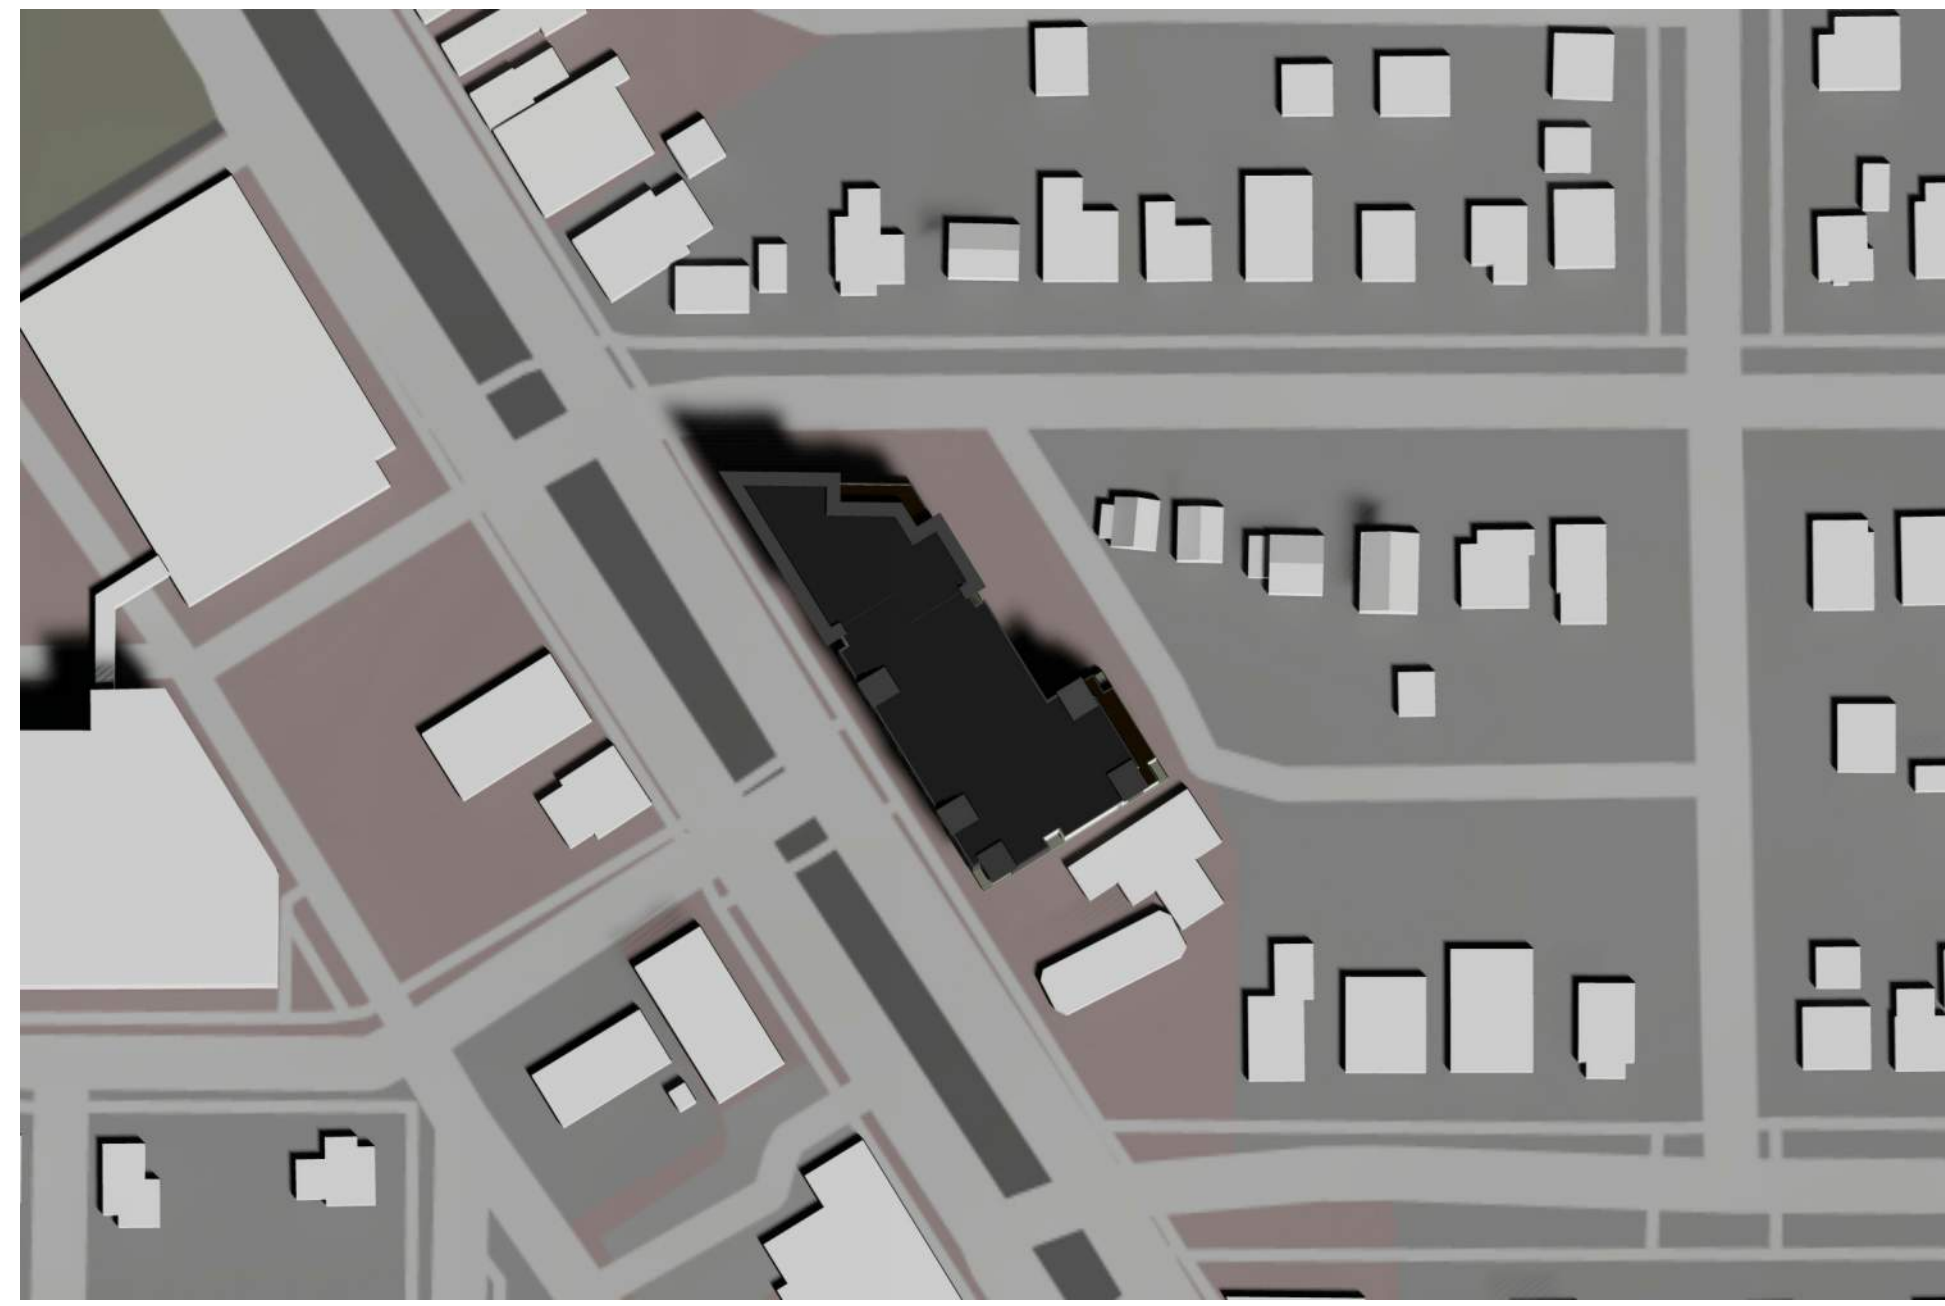


MARCH/SEPTEMBER 21 - 9AM

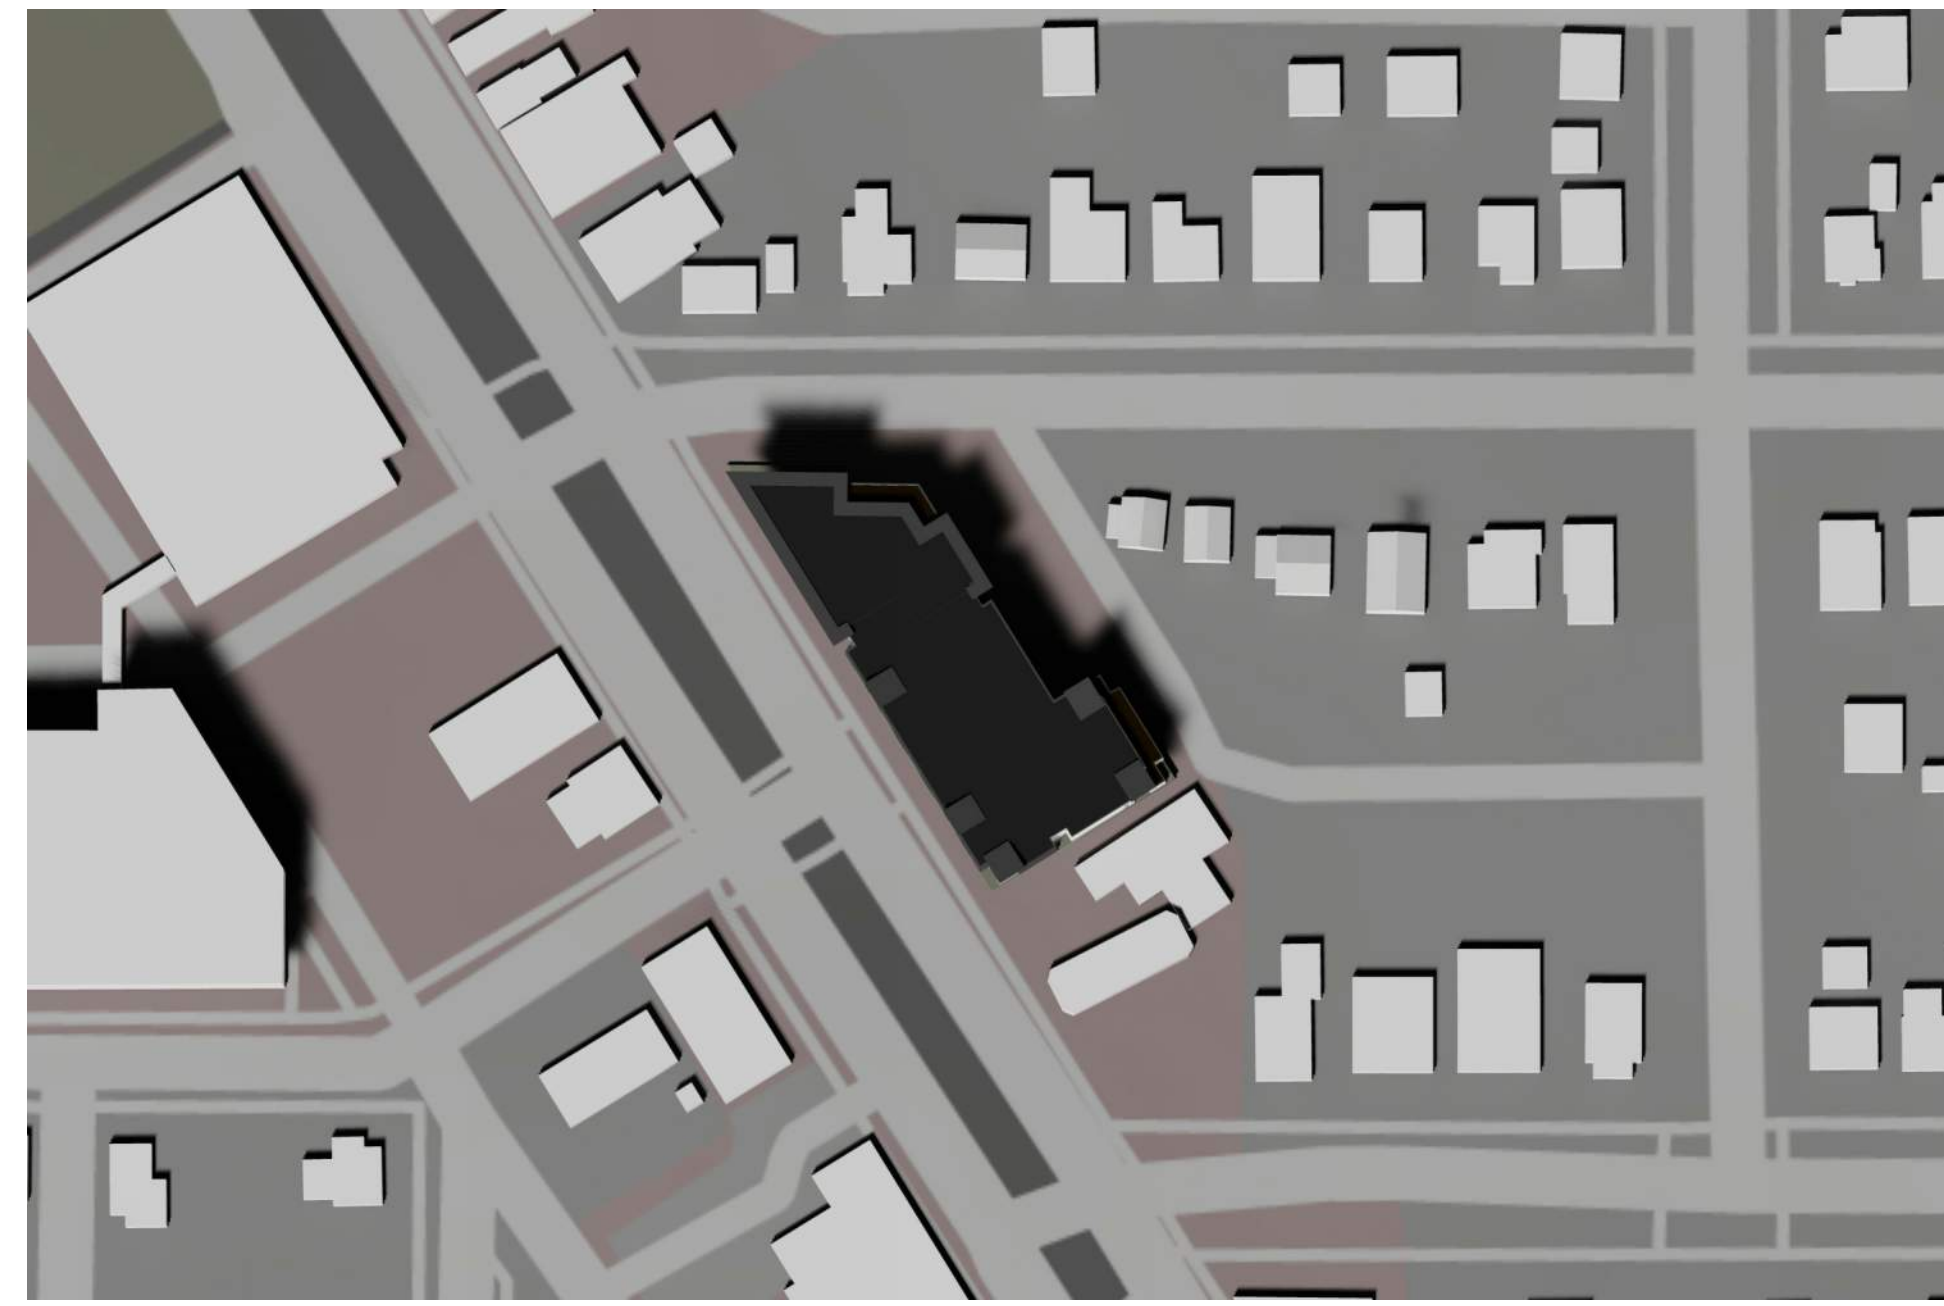

MARCH/SEPTEMBER 21 - 12PM

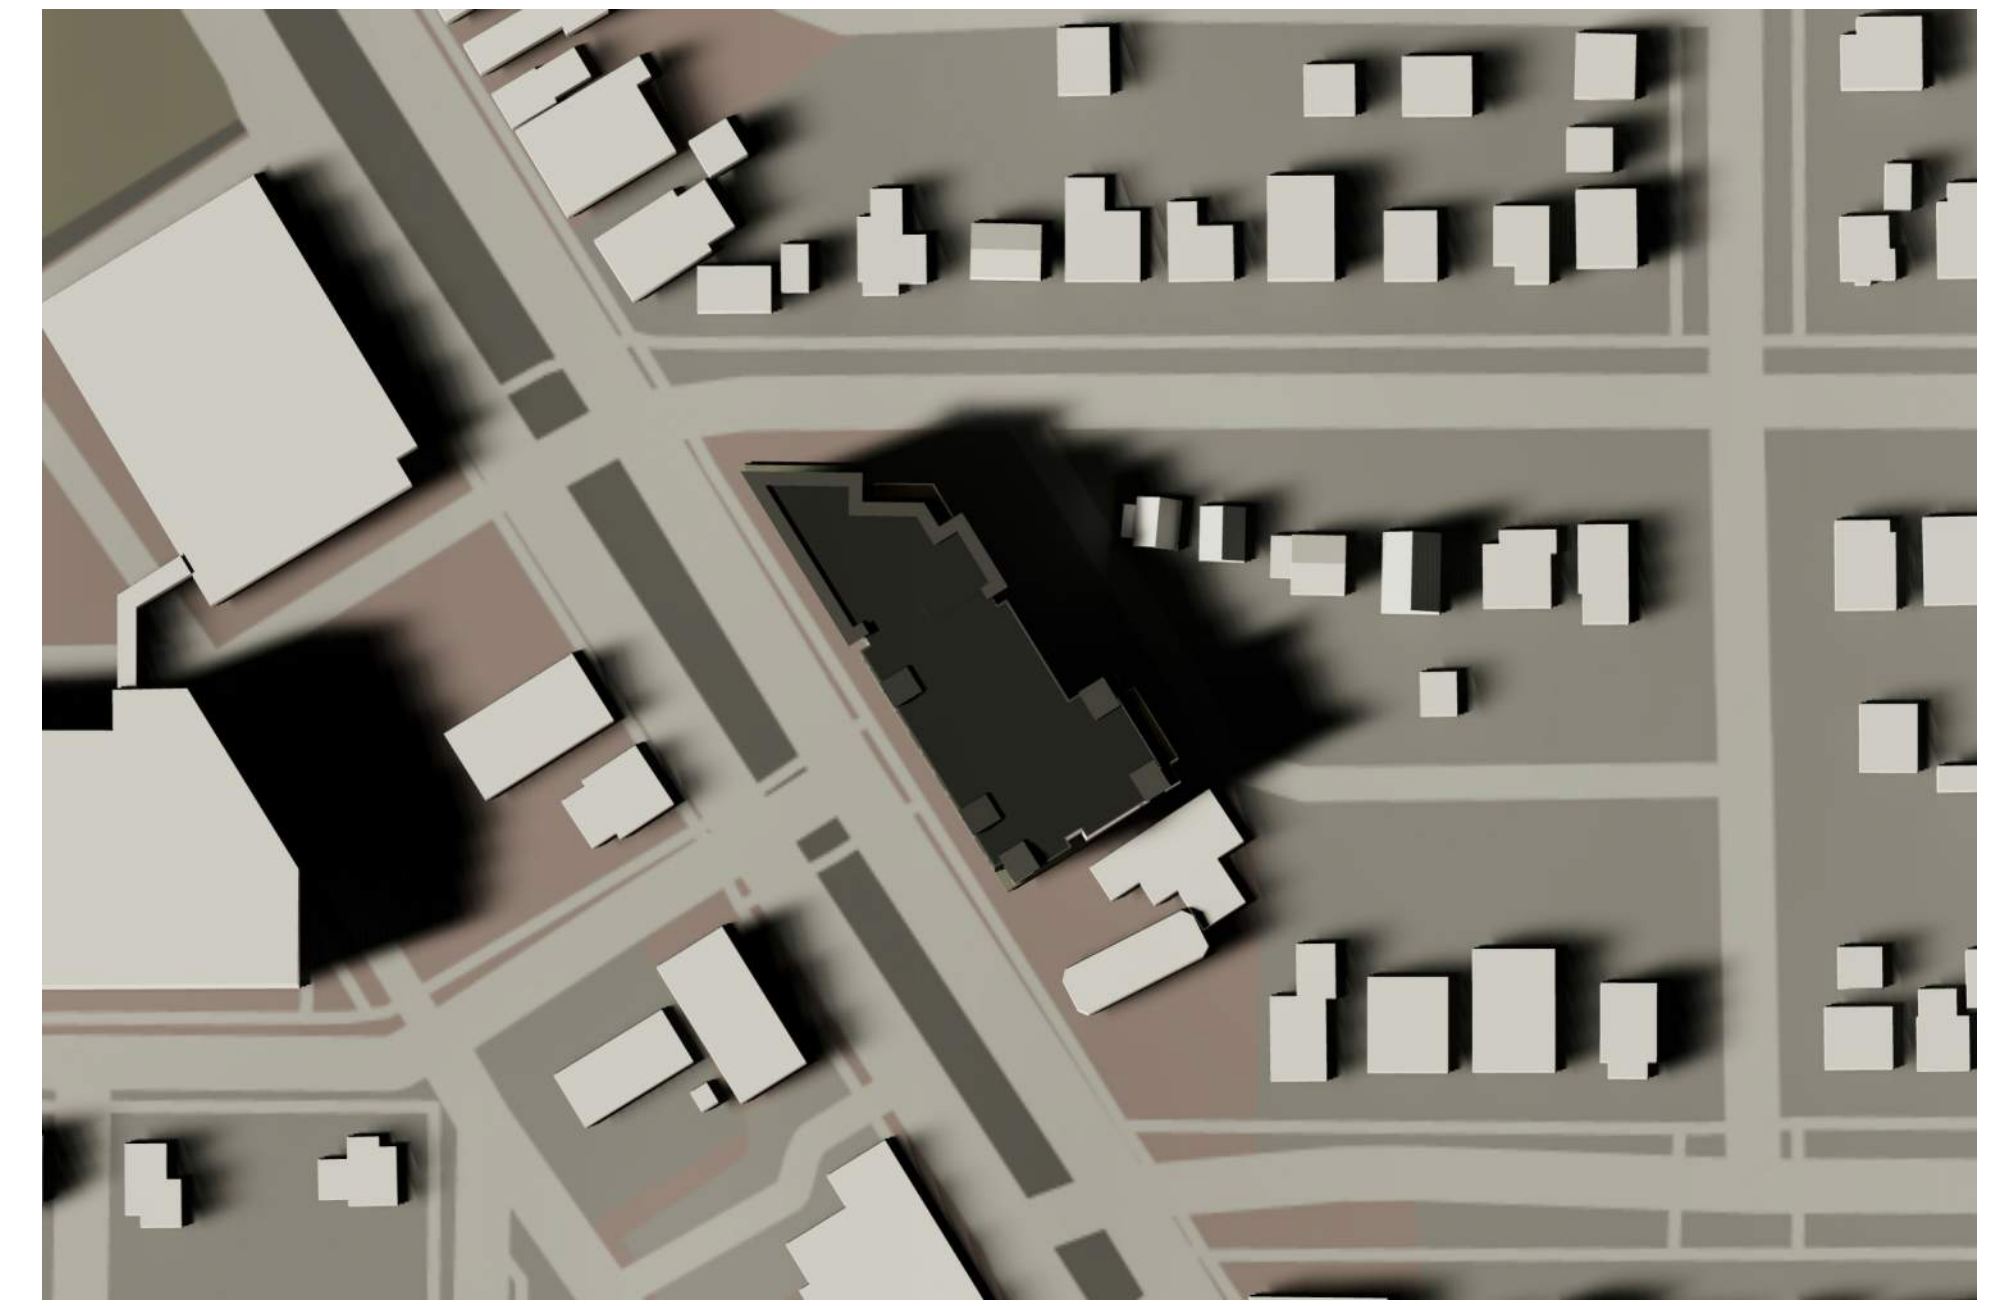

MARCH/SEPTEMBER 21 - 3PM

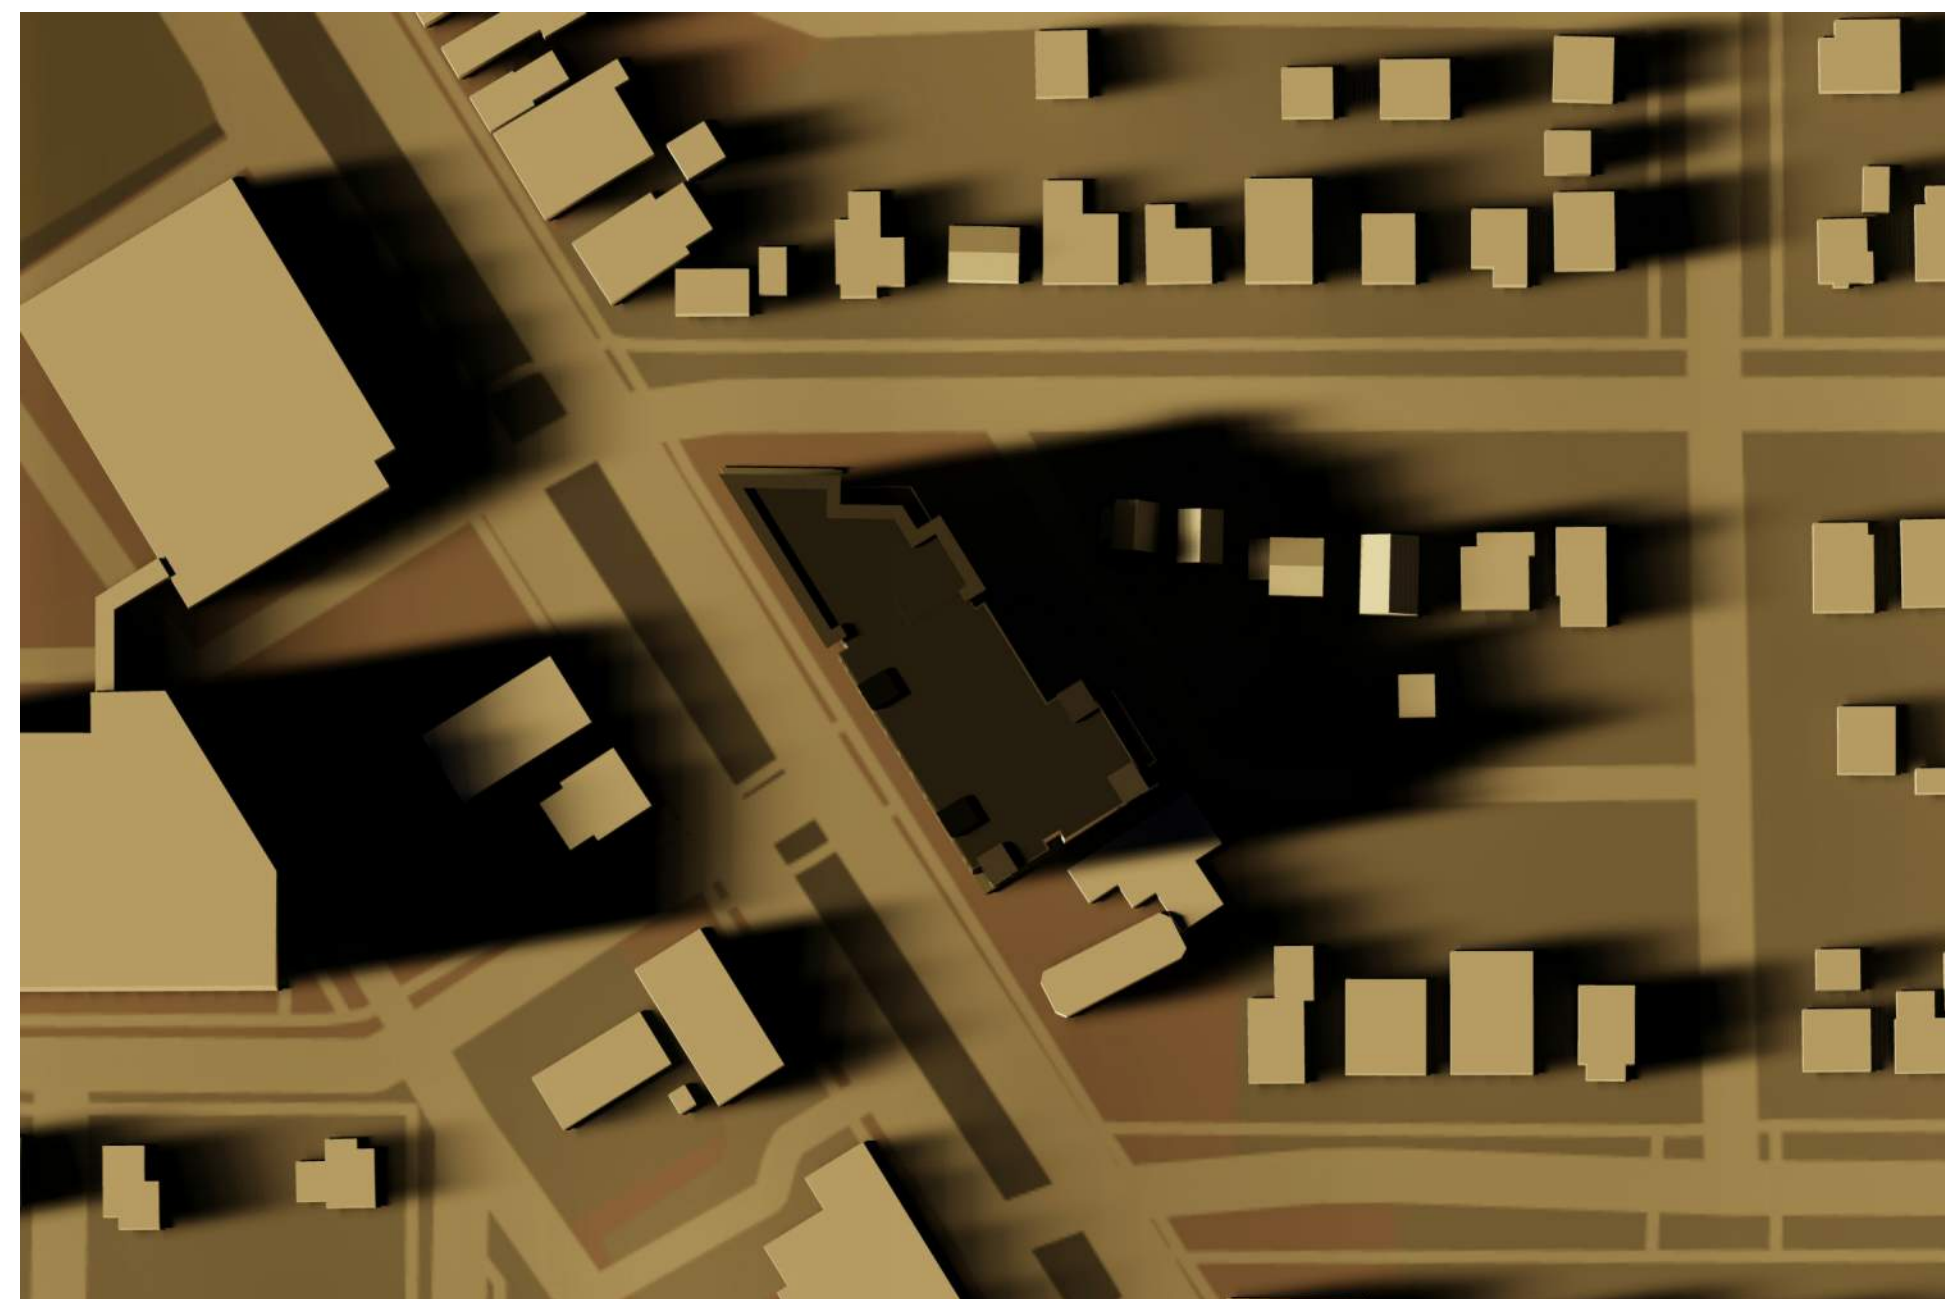


MARCH/SEPTEMBER 21 - 5PM

1109 SOUTH PARK

MADISON, WI
SUN STUDY




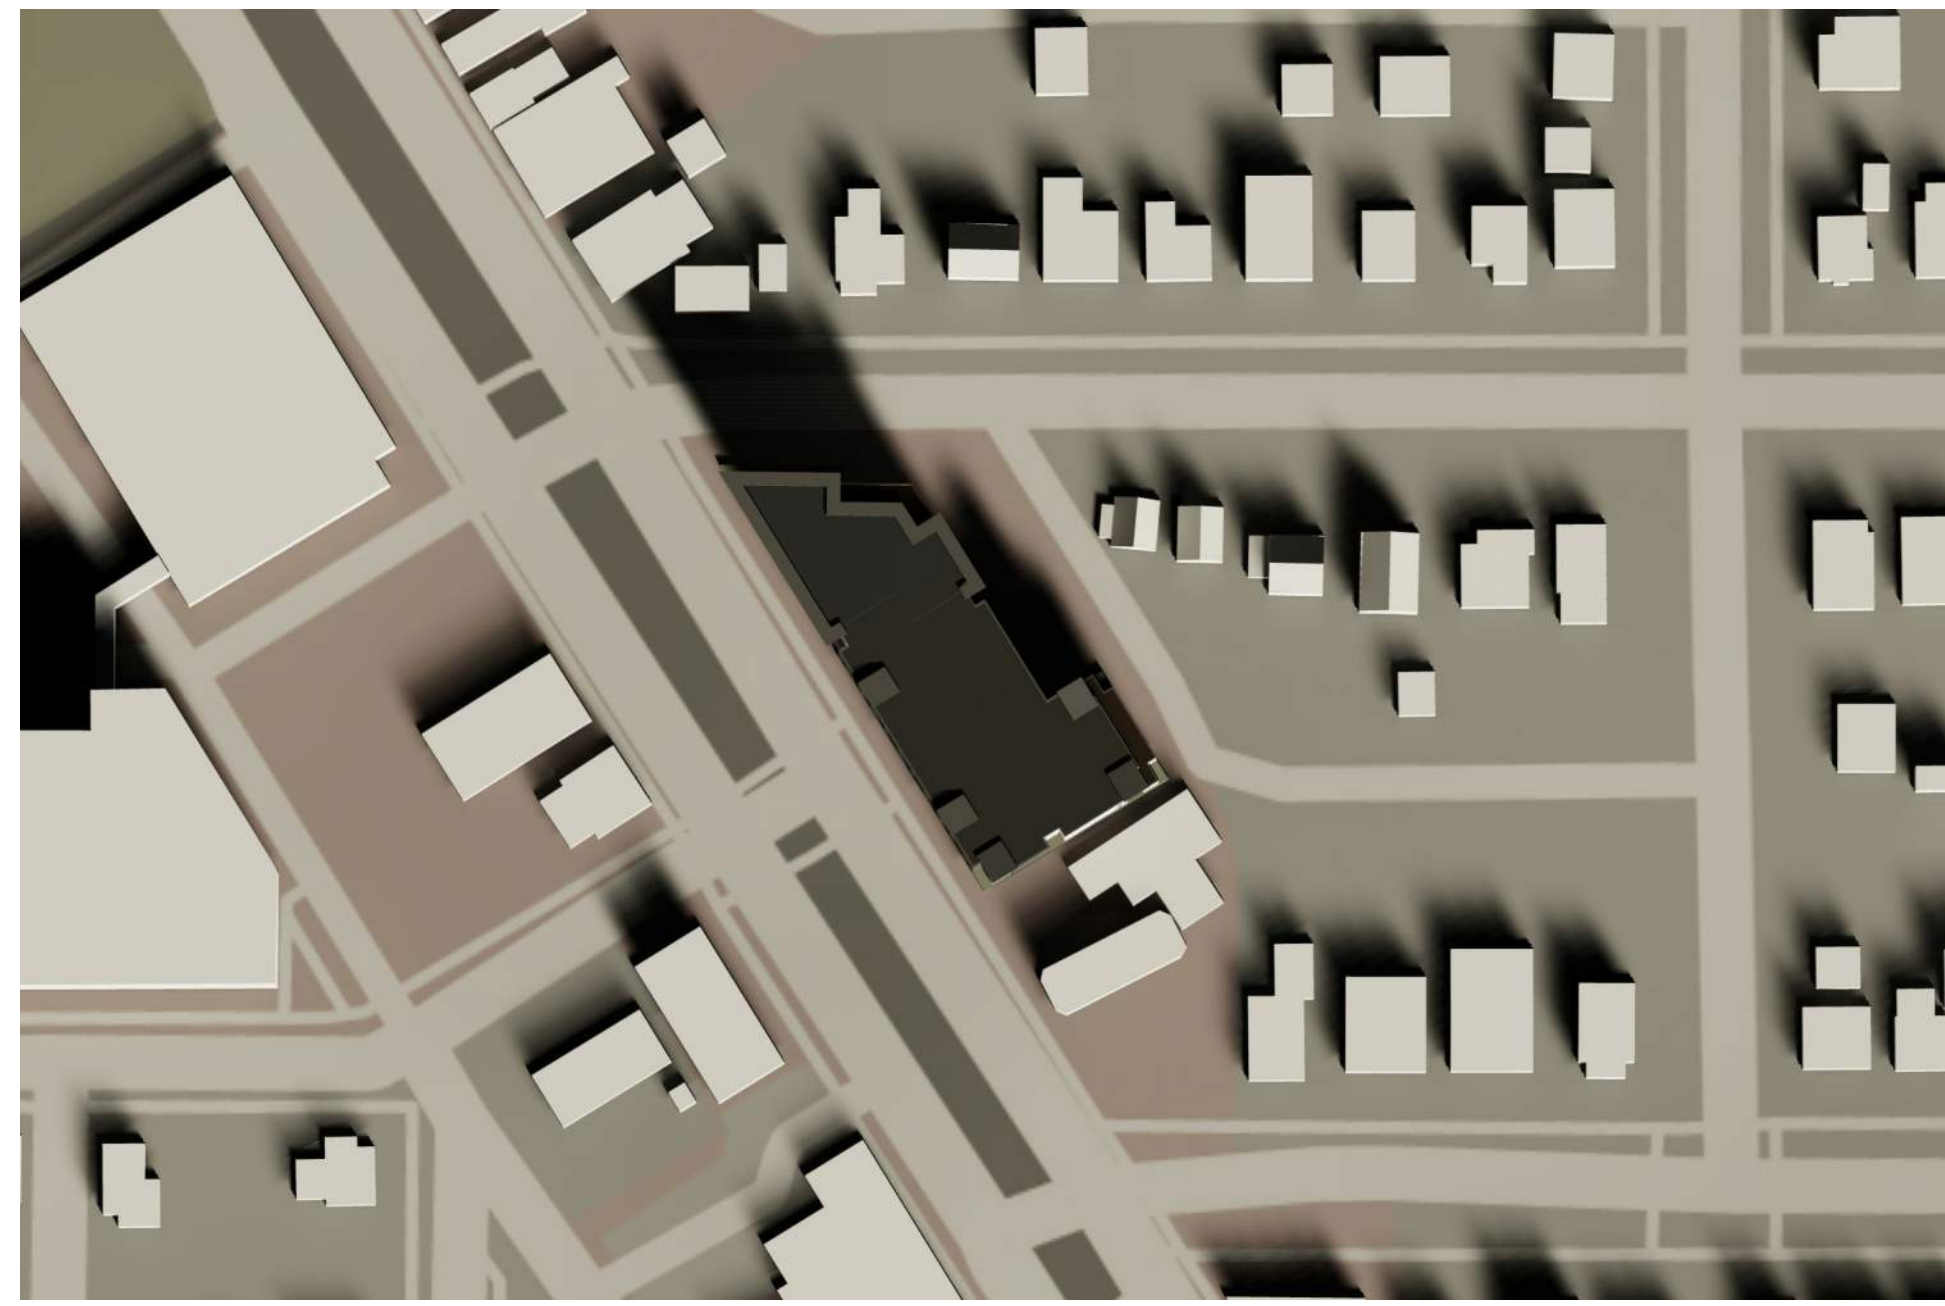

DECEMBER 21 - 9AM



DECEMBER 21 - 12PM

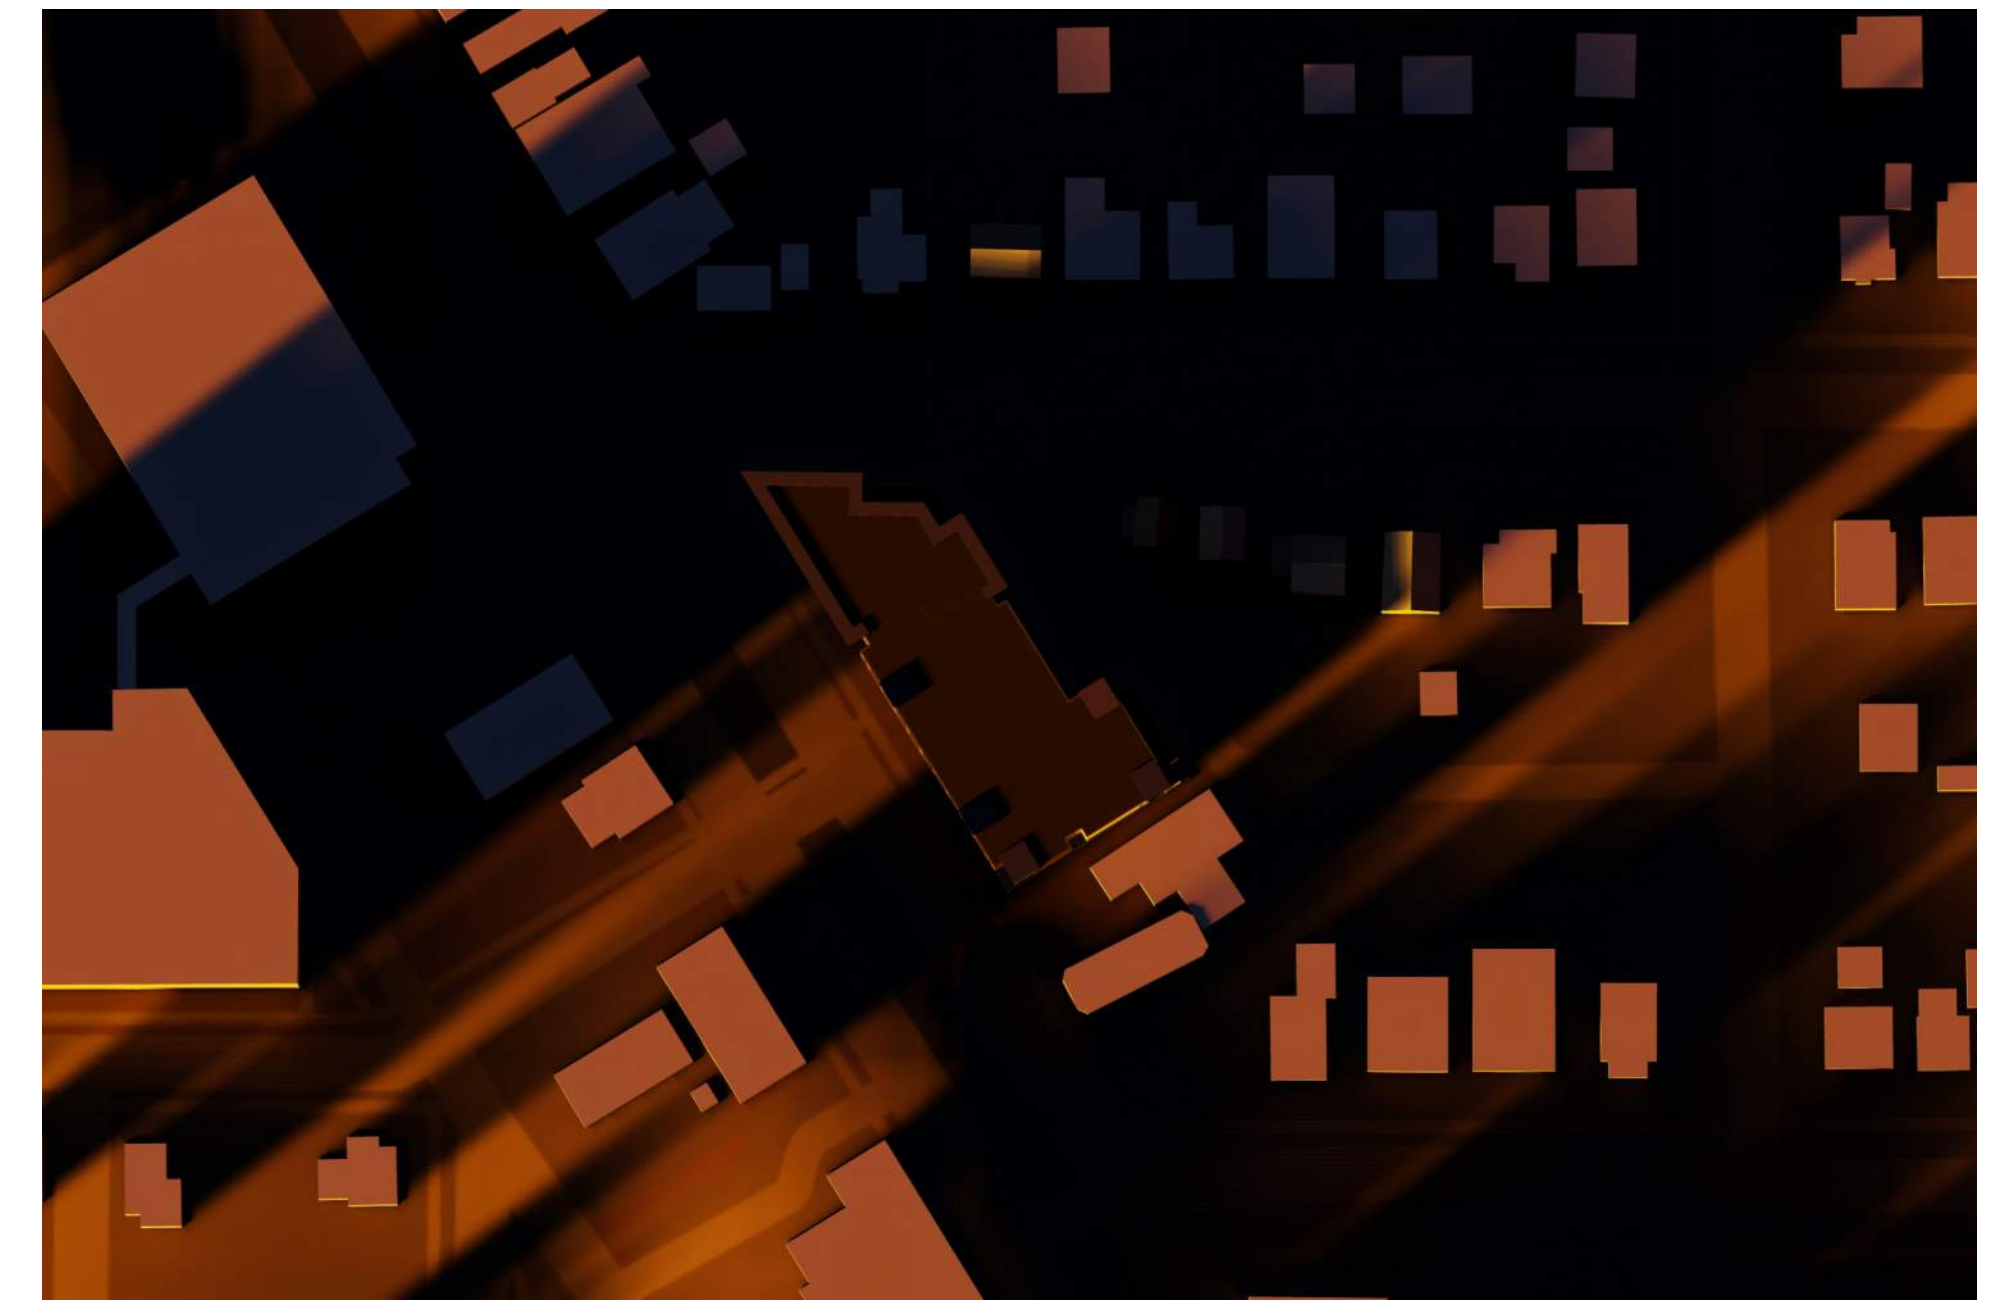

DECEMBER 21 - 3PM

1109 SOUTH PARK

MADISON, WI
SUN STUDY

